



IMAGINATION CENTER AT REINDAHL PARK

LIBRARY: 1814 PARKSIDE DR.
MADISON, WI 53704

PAVILION: 1818 PARKSIDE DR.
MADISON, WI 53704



ISSUED FOR CONSTRUCTION


APRIL 28, 2025

CONTRACT # 9610
MUNIS # 17085

JLA PROJECT NUMBER: 20-0928

IMAGINATION CENTER AT REINDAHL PARK



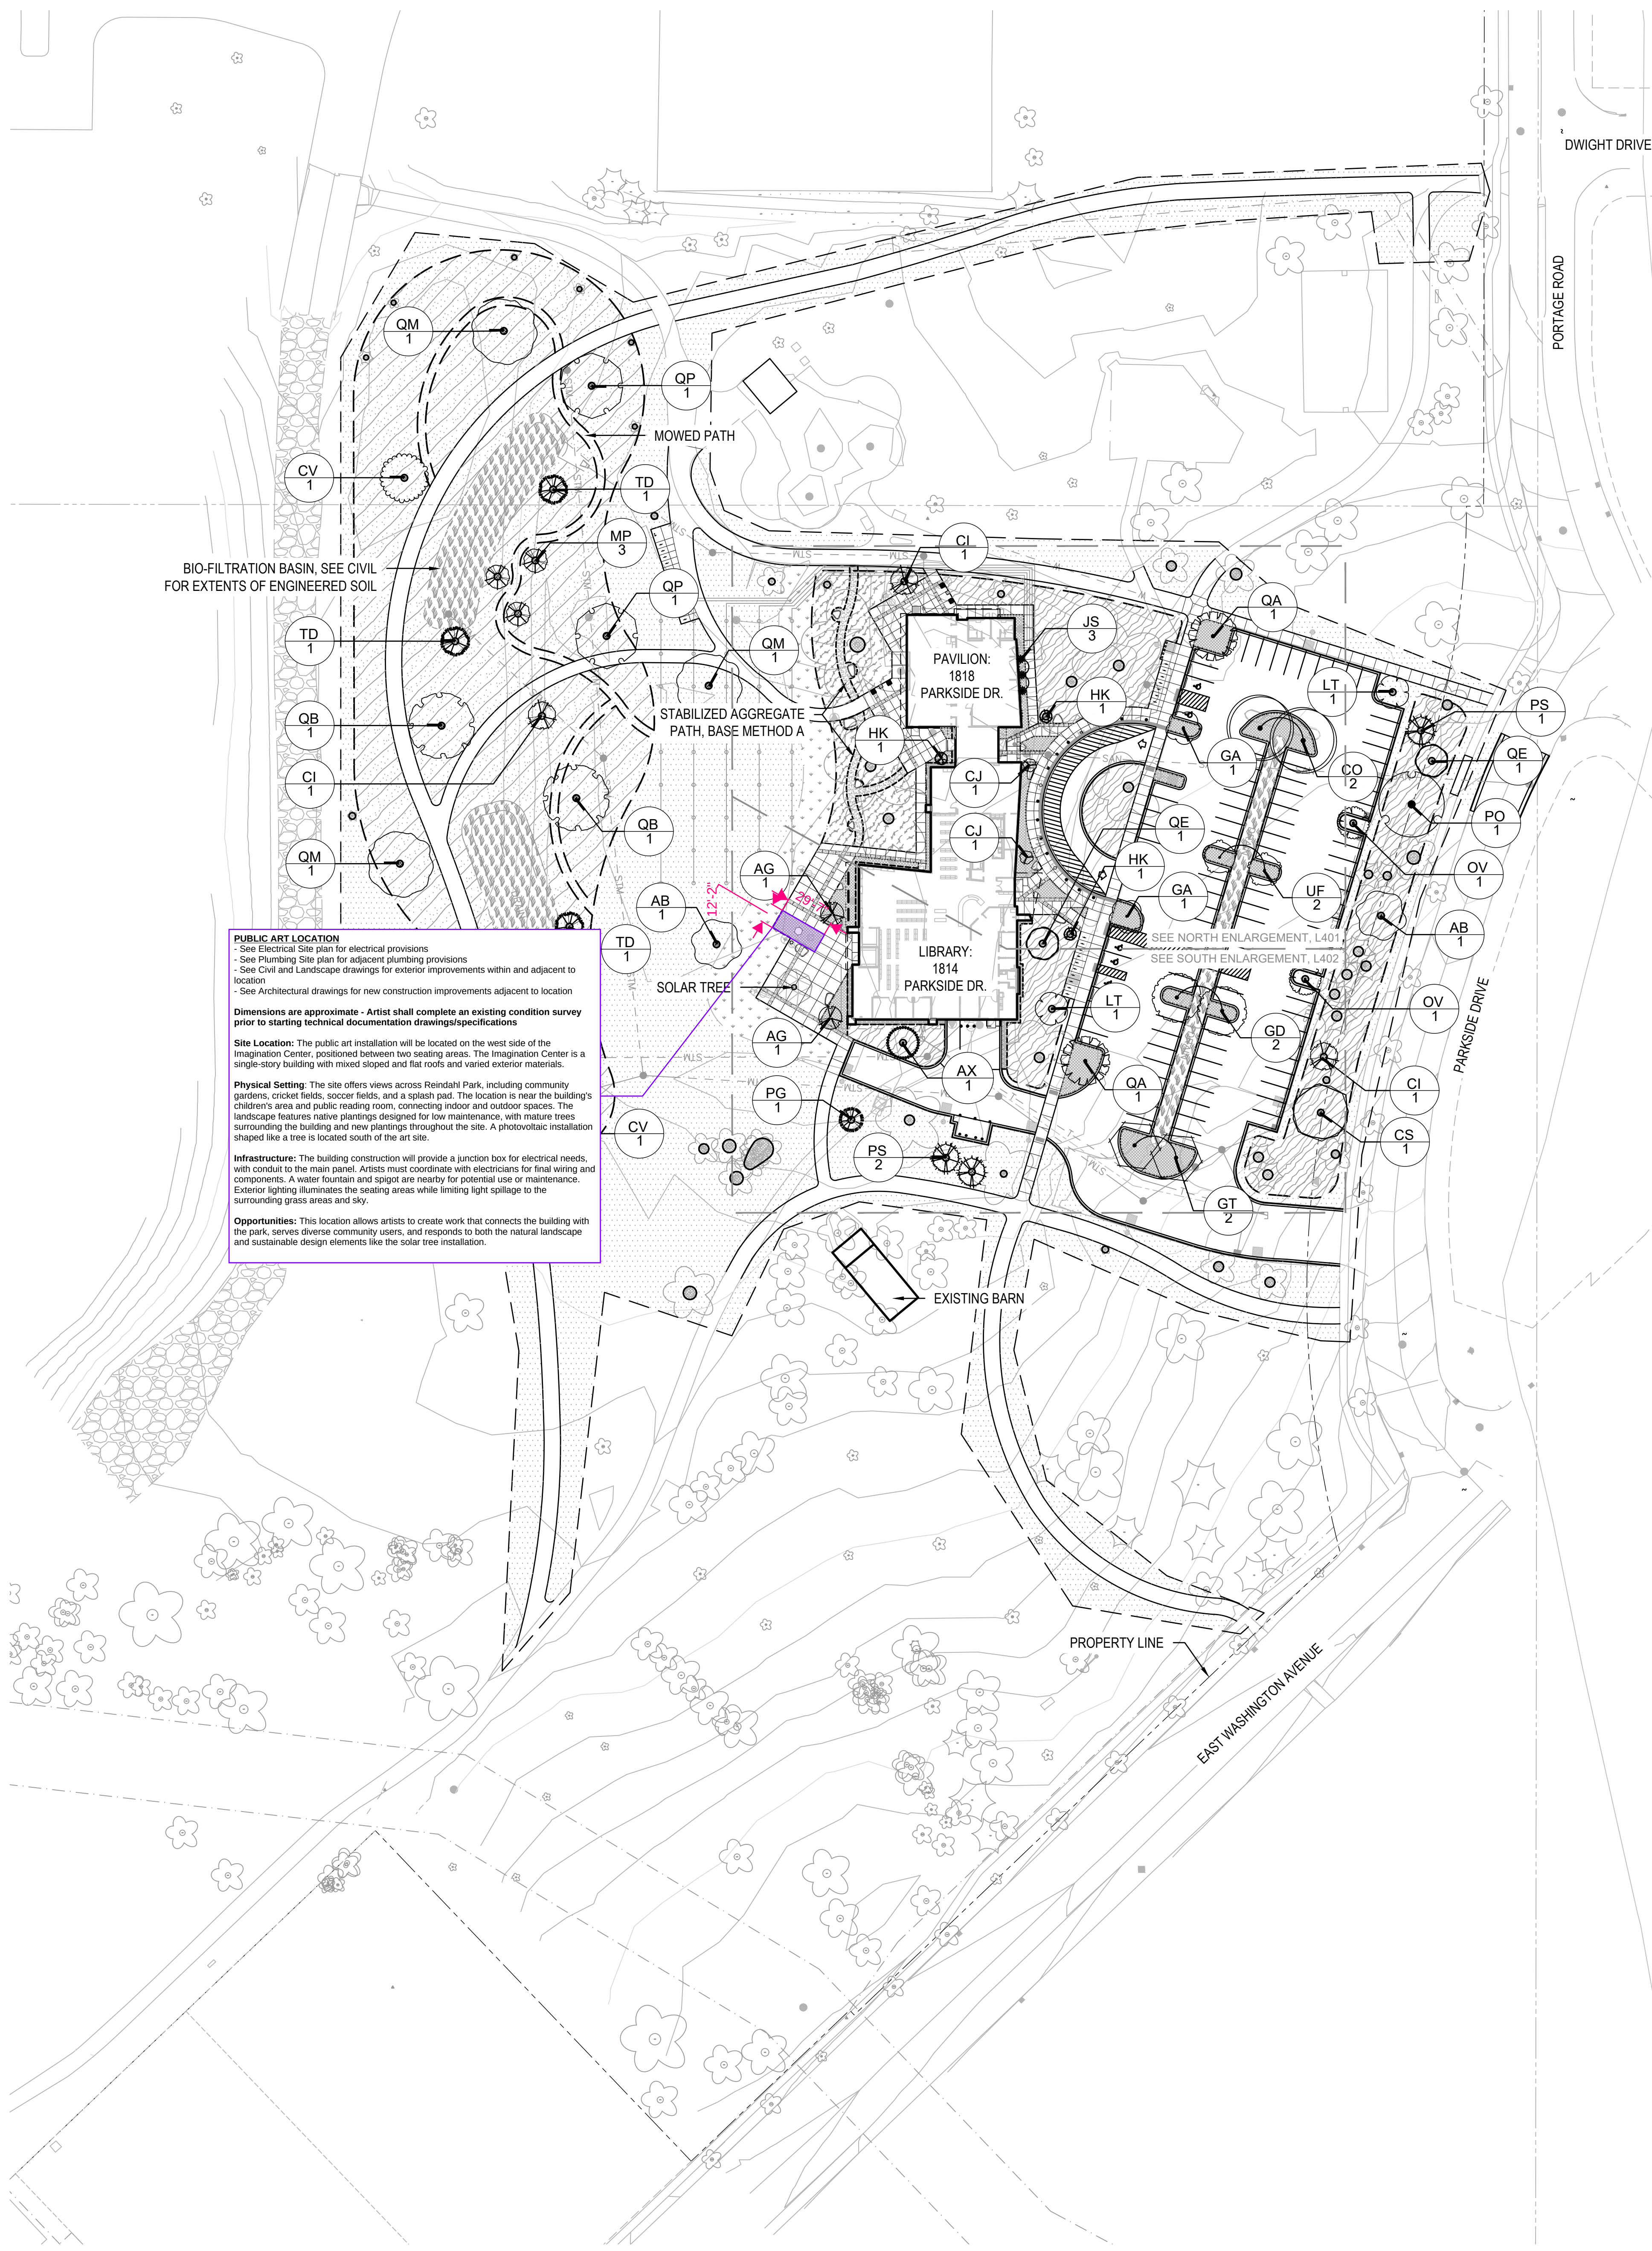

LEGEND	
	SHREDDED HARDWOOD MULCH
	STONE MULCH
	DECORATIVE CONCRETE
	STABILIZED AGGREGATE PATH, SEE 10/L501
	METAL BED EDGING, SEE 7/L501
	SPADED BED EDGING, SEE 6/L501
	STONE MAINTENANCE EDGE, SEE 8/L501
	PROJECT LIMITS
	EXISTING SITE FEATURES
	PROPERTY LINE
	MULCH TREE RING
	FUTURE PUBLIC ART LOCATION
	EXISTING EVERGREEN TREE
	EXISTING DECIDUOUS TREE

PLANT SCHEDULE - TREES

SYMBOL	CODE	BOTANICAL / COMMON NAME	CONT.	SIZE
--------	------	-------------------------	-------	------

DECIDUOUS TREES				
	AB	Acer saccharum 'Ballista' / Fall Fiesta® Sugar Maple	B & B	3" Cal
	AX	Aesculus x bushii 'Aaroni' / Mystic Ruby® Buckeye	B & B	2.5" Cal
	CV	Carya ovata / Shagbark Hickory	B & B	2.5" Cal
	CS	Catalpa speciosa / Northern Catalpa	B & B	2.5" Cal
	CO	Celtis occidentalis 'Chicagoland' / Chicagoland Hackberry	B & B	3" Cal
	GA	Sinkgo biloba 'Autumn Gold'™ / Autumn Gold Maidenhair Tree	B & B	2" Cal
	GT	Gleditsia triacanthos Inermis 'Shademaster' / Shademaster Locust	B & B	2.5" Cal
	GD	Gymnocladus dioica 'Espresso' / Espresso Kentucky Coffeetree	B & B	2.5" Cal
	LT	Liriodendron tulipifera / Tulip Tree	B & B	2.5" Cal
	OV	Ostrya virginiana / American Hophornbeam	B & B	2.5" Cal
	FO	Platanus occidentalis 'Morton Circle' / Exclamation! American Sycamore	B & B	2.5" Cal
	QA	Quercus alba / White Oak	B & B	3" Cal
	QB	Quercus bicolor / Swamp White Oak	B & B	3" Cal
	QE	Quercus ellipsoidalis / Northern Pin Oak	B & B	3" Cal
	QP	Quercus macrocarpa / Burr Oak	B & B	3" Cal
	QM	Quercus muehlenbergii / Chinkapin Oak	B & B	3" Cal
	TD	Taxodium distichum / Bald Cypress	B & B	6' HT (MIN)
	UF	Ulmus x 'Frontier' / Frontier Elm	B & B	3" Cal

EVERGREEN TREES

	JS	Juniperus scopulorum 'Nichta Blue' / Nichta Blue Juniper	B & B	5' HT. (MIN)
	PS	Picea glauca densata / Black Hills Spruce	B & B	6' HT (MIN)
	PS	Pinus strobus / White Pine	B & B	6' HT (MIN)

ORNAMENTAL TREES

	AS	Amelanchier x grandiflora 'Autumn Brilliance' / Autumn Brilliance Serviceberry	B & B	6' HT (MIN)
	CJ	Carpinus caroliniana 'J.N. Upright' / Firespire American Hornbeam	B & B	2" Cal
	CI	Crataegus crus-galli Inermis / Thornless Cockspur Hawthorn	B & B	6' HT (MIN)
	HK	Hamelis vernalis 'Kohankie Red' / Kohankie Red Ozark Nitchazel	B & B	5' HT. (MIN)
	MP	Malus x 'Prainfire' / Prainfire Crabapple	B & B	2" Cal

GROUNDCOVERS SCHEDULE

	NATIVE SEED - 01 Low-Growing Meadow for Dry Soils	21,617 sf	BIO-FILTRATION BASIN PLUG MIX			
	NATIVE SEED - 02 Diverse Prairie for Dry Soils	52,864 sf	Allium cernuum / Nodding Onion	132	2 1/2" plug	2% @ 18" o.c.
	NATIVE SEED - 03 Woodland Edge - Savanna for Medium Soils	5,806 sf	Andropogon gerardii / Big Bluestem	199	2 1/2" plug	3% @ 18" o.c.
	BLUEGRASS LAWN SOD	8,611 sf	Asclepias incarnata / Swamp Milkweed	330	2 1/2" plug	5% @ 18" o.c.
	BLUEGRASS LAWN SEED Madison Parks Blend	111,488 sf	Baptisia alba / White Wild Indigo	330	2 1/2" plug	5% @ 18" o.c.
			Carex albicans / Whitetings Sedge	199	2 1/2" plug	5% @ 18" o.c.
			Carex elaeagnifolia / Brittleleaf Sedge	330	2 1/2" plug	5% @ 18" o.c.
			Carex muskingumensis / Palm Sedge	330	2 1/2" plug	5% @ 18" o.c.
			Carex praegracilis / California Field Sedge	330	2 1/2" plug	5% @ 18" o.c.
			Dalea purpurea / Purple Prairie Clover	199	2 1/2" plug	3% @ 18" o.c.
			Elymus canadensis / Canada Wild Rye	132	2 1/2" plug	2% @ 18" o.c.
			Iris versicolor / Blue Flag	199	2 1/2" plug	3% @ 18" o.c.
			Liatris spicata / Spike Gayfeather	330	2 1/2" plug	5% @ 18" o.c.
			Lobelia siphilitica / Great Lobelia	330	2 1/2" plug	5% @ 18" o.c.
			Morinda tomentosa / Bergamot	330	2 1/2" plug	5% @ 18" o.c.
			Panicum virgatum / Switch Grass	330	2 1/2" plug	5% @ 18" o.c.
			Pycnanthemum tenuifolium / Slender Mountain Mint	199	2 1/2" plug	3% @ 18" o.c.
			Ratibida pinnata / Yellow Coneflower	199	2 1/2" plug	3% @ 18" o.c.
			Rudbeckia subtomentosa / Sweet Black-eyed Susan	199	2 1/2" plug	3% @ 18" o.c.
			Senna hebecarpa / Wild Senna	199	2 1/2" plug	3% @ 18" o.c.
			Silphium perfoliatum / Cup Plant	199	2 1/2" plug	3% @ 18" o.c.
			Silphium terebinthinaceum / Prairie Dock	199	2 1/2" plug	3% @ 18" o.c.
			Sorghastrum nutans / Indian Grass	132	2 1/2" plug	2% @ 18" o.c.
			Sporobolus heterolepis / Prairie Dropseed	199	2 1/2" plug	3% @ 18" o.c.
			Symphoricarpos novae-angliae / New England Aster	330	2 1/2" plug	5% @ 18" o.c.
			Verbena hastata / Blue Vervain	199	2 1/2" plug	5% @ 18" o.c.
			Vernonia fasciculata / Ironweed	330	2 1/2" plug	5% @ 18" o.c.
			Zizia aurea / Golden Alexander	199	2 1/2" plug	3% @ 18" o.c.

NOTES

- VERIFY SQUARE FOOTAGE OF ALL GROUNDCOVER AREAS. IF PLAN CONFLICTS WITH SCHEDULE, PLAN SHALL GOVERN.
- FOR BIO-FILTRATION BASIN PLANTINGS, DISTRIBUTE PLANT SPECIES RANDOMLY AND EVENLY.

PLAN NOTES

- FIELD VERIFY SURVEY INFORMATION AND SITE CONDITIONS PRIOR TO START OF CONSTRUCTION AND REPORT ANY DISCREPANCIES TO LANDSCAPE ARCHITECT. CONTACT DIGGER'S HOTLINE TO LOCATE ALL PUBLIC AND PRIVATE UTILITIES PRIOR TO THE START OF CONSTRUCTION. ANY DAMAGE CAUSED TO EXISTING UTILITIES, EITHER SHOWN OR NOT, SHALL BE REPAIRED AND PAID FOR AT THE CONTRACTOR'S EXPENSE.
- PROTECT ALL BENCHMARKS. INCLUDE ANY RELOCATED BENCHMARKS IN AS-BUILT DRAWINGS.
- ALL EXISTING PLANT MATERIAL IS SHOWN AT EXISTING, APPROXIMATED SIZE PER CITY OF MADISON STANDARDS.
- ANY STREET TREE REMOVALS REQUESTED AFTER THE DEVELOPMENT PLAN IS APPROVED BY THE PLAN COMMISSION OR THE BOARD OF PUBLIC WORKS AND CITY FORESTRY WILL REQUIRE A MINIMUM OF A 72-HOUR REVIEW PERIOD WHICH SHALL INCLUDE THE NOTIFICATION OF THE ALDERPERSON WITHIN WHOSE DISTRICT IS AFFECTED BY THE STREET TREE REMOVAL(S) PRIOR TO A TREE REMOVAL PERMIT BEING ISSUED.
- ALL WRAPPINGS, WIRE BASKETS, BURLAP, AND OTHER MISCELLANEOUS MATERIAL SHALL BE COMPLETELY REMOVED FROM ALL SHRUB AND TREE ROOT BALLS PRIOR TO INSTALLATION.
- VISUALLY INSPECT AND VERIFY SPECIFIED TOPSOIL AND PLANTING SOIL DEPTHS ARE PRESENT PRIOR TO PLANTING AS OUTLINED IN SPECIFICATIONS.
- ANY LAWN OR LANDSCAPED AREAS WITHIN OR OUTSIDE OF THE CONSTRUCTION BOUNDARY THAT ARE DISTURBED SHALL BE RE-SEEDDED AND/OR REPAIRED WITH ORIGINAL MATERIALS AND TO PRE-DISTURBANCE STANDARDS AT NO COST TO THE OWNER OR CITY.
- SEE SECTIONS 32.32.19 "SEEDING" AND 32.93.00 "PLANTS" FOR NATIVE SEED AREA AND BIO-FILTRATION AREA EROSION CONTROL MATERIALS.
- CONTRACTOR IS RESPONSIBLE FOR WATERING AND MAINTENANCE OF PLANT MATERIAL. SEE SPECIFICATIONS FOR MORE INFORMATION.
- CONTACT CITY OF MADISON PRIOR TO PERFORMING ANY WORK WITHIN THE CITY RIGHT OF WAY TO CONFIRM RESTORATION.
- THE RIGHT OF WAY IS THE SOLE JURISDICTION OF THE CITY OF MADISON AND IS SUBJECT TO CHANGE AT ANY TIME PER THE RECOMMENDATION OF TRAFFIC ENGINEERING AND ENGINEERING DIVISIONS. FORWARD ANY CHANGES PROPOSED BY CITY OFFICIALS TO LANDSCAPE ARCHITECT FOR CONSIDERATION AND DIRECTION BEFORE PROCEEDING.



MADISON | MILWAUKEE | DENVER
JLA-AP.COM



JLA PROJECT NUMBER: 20-0928



MADISON
PUBLIC
LIBRARY

play
MADISON
PARKS

IMAGINATION CENTER
AT REINDAHL PARK

Issued for Construction

DATE OF ISSUANCE APRIL 28, 2025


REVISION SCHEDULE		
Mark	Description	Date

SHEET TITLE

LANDSCAPE
PLAN

SHEET NUMBER

L104

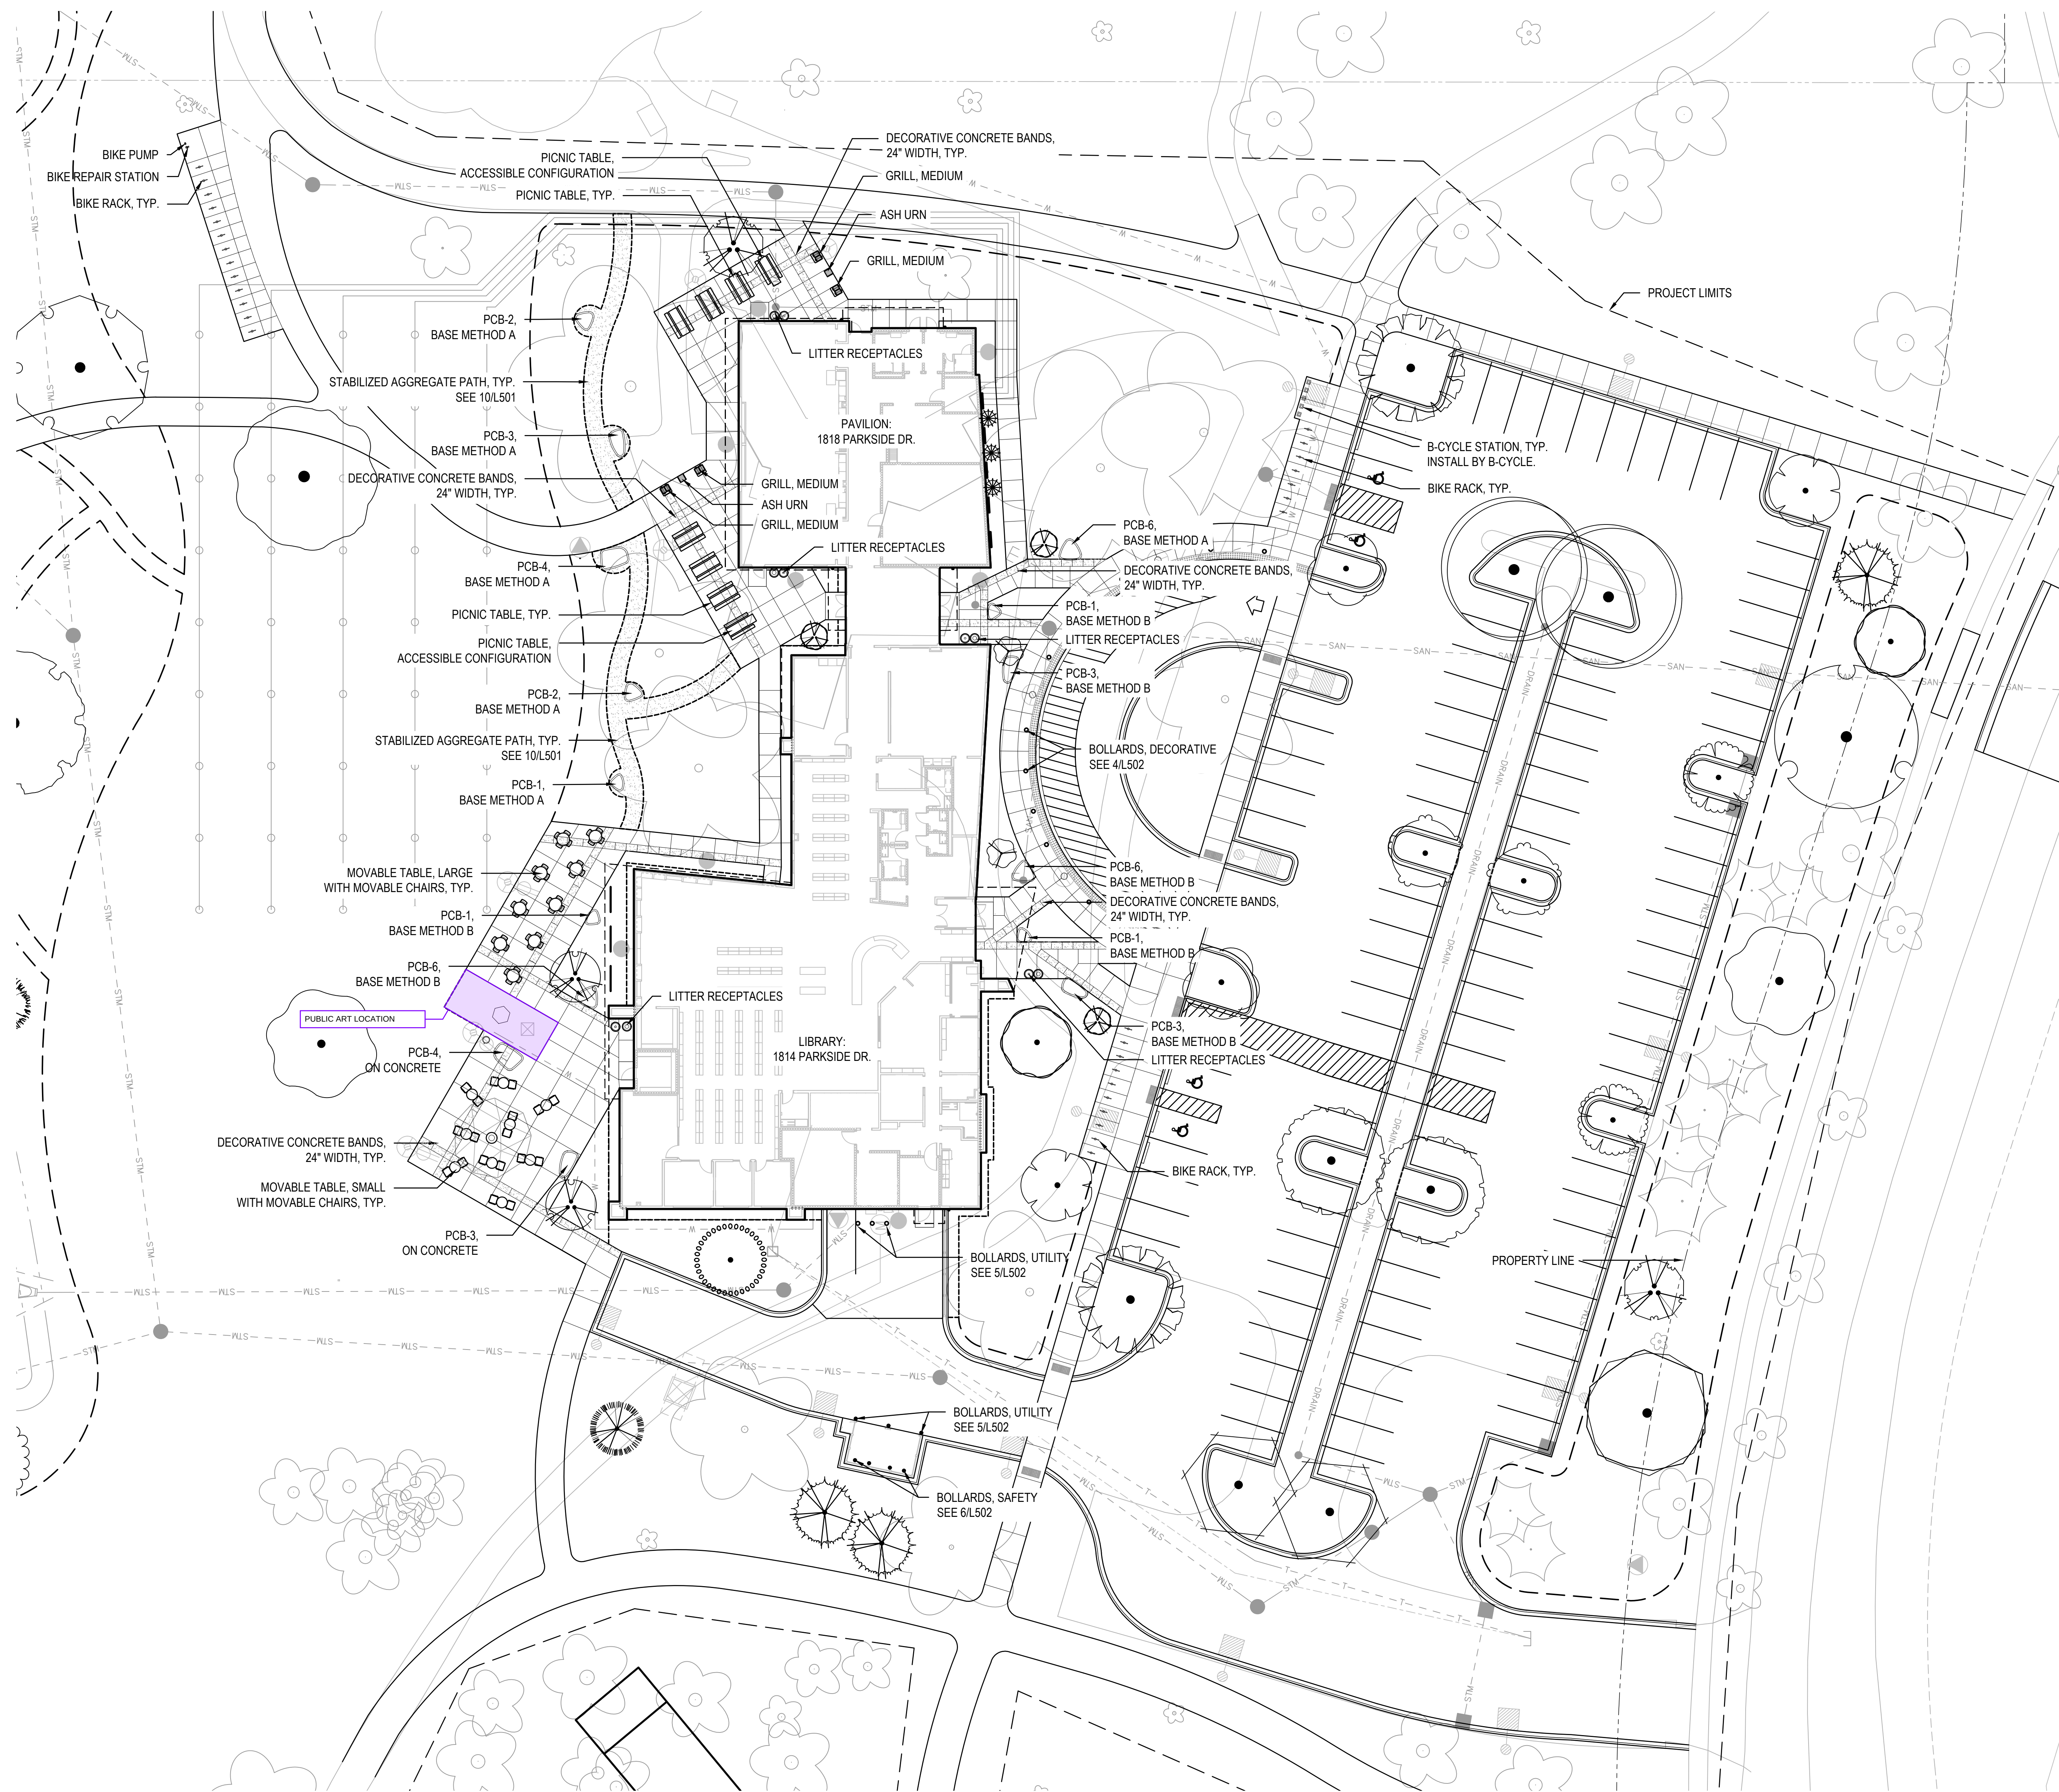

LEGEND

- BIKE RACK, C.F.C.I., SEE 1/L502
- BIKE REPAIR STATION AND BIKE PUMP, C.F.C.I., SEE 7/L502, 8/L502
- GRILL, MEDIUM, C.F.C.I., SEE 2/L502
- ASH URN, C.F.C.I., SEE 3/L502


PRECAST CONCRETE BENCHES, C.F.C.I., SEE 9/L502, 10/L502

- PCB-1, SAND
- PCB-2, GREY
- PCB-3, WHITE
- PCB-4, CHARCOAL
- PCB-6, BUFF
- PICNIC TABLE, O.F.C.I.
- PICNIC TABLE - ACCESSIBLE WHEELCHAIR CONFIGURATION, O.F.C.I.
- MOVABLE TABLE, LARGE WITH MOVABLE CHAIRS, O.F.C.I.
- MOVABLE TABLE, SMALL WITH MOVABLE CHAIRS, O.F.C.I.
- LITTER RECEPTACLES, O.F.C.I.
- FUTURE PUBLIC ART LOCATION
- EXISTING SITE FEATURES

NOTES

- SEE L502 FOR CONSTRUCTION DETAILS
- SEE SPECIFICATION SECTION 32 33 00 "SITE FURNISHINGS" FOR ADDITIONAL INSTRUCTIONS

1 Site Furnishings Plan
SCALE: 1"=20'-0"

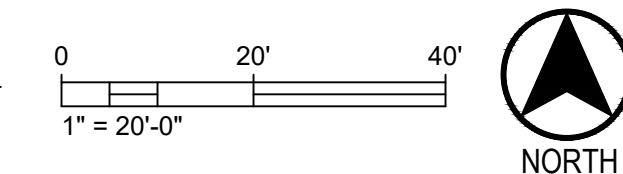

JLA PROJECT NUMBER: 20-0928



IMAGINATION CENTER AT REINDAHL PARK

Issued for Construction

REVISION SCHEDULE		
Mark	Description	Date

SITE FURNISHINGS PLAN

SHEET NUMBER
L403



SOLAR FORMA DESIGN

E-Cacia Solar Tree Data Sheet




E-Cacia Solar Tree Product Specifications


Power Output		Weight & Dimensions	
Nominal Output	3.5kW*	Height	17'-22", 5.18-6.71m
Installed Output**	3500-5000kWh/a	Span (canopy)	22'-6.71m
		Site specific, approx. 30"-50" (76-127cm)	
		Ground Impact	
		Weight	12,000lbs, 5400kg
Solar PV		Installation	
Thirteen facet canopy with mono-cSi PV-Modules	708 cells	Minimum 10x 1-1/4" anchor bolts rated for site-specific load requirement	
Panel Output Warranty	20 years	Anchor bolts require hex heading	
Panel Product Warranty	20 years	Use leveling nuts, washers, nuts, and lock nuts to level and fasten base plate	
On-Grid Properties		Lighting	
Inverter Module	On-grid, single phase microinverter array	Lumens	20000 max
Inverter Power Compatibility	120/240V (1ϕ) (480V 3ϕ option)	Power	150W (estimate)
Inverter Warranty	Up to 25 years		
Off-Grid Properties		Electrical Connections	
Power	3.5Kw	Minimum 4 x AWG 12 connections for PV power out and AC power in. Additional connects for data and power constraints may apply. See installation specifications below.	
Voc, Vmp, Isc	460.55V, 368.3V, 9.61V	Distance	Local standards apply
Temp Coeff: Current, Voltage, Power	0.06%, -0.03%, -0.38	Conduit	¾" (2cm) minimum
Environmental Requirements			
Temperature Range	-40°C to 45°C		
Humidity	4% to 100% (condensing)		

* Under Standard Test Conditions (STC)
** Estimates based on regional variation


Dimensions: E1 (A/22') Model

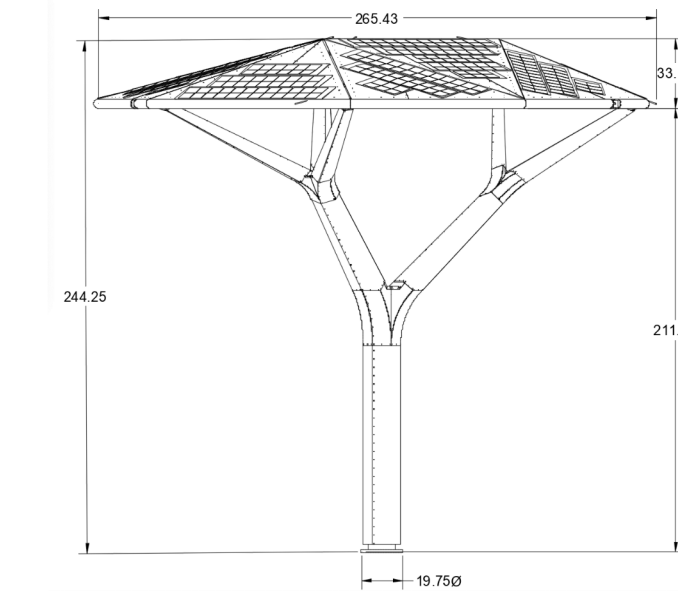

Dimension: E2 (B/17') Model

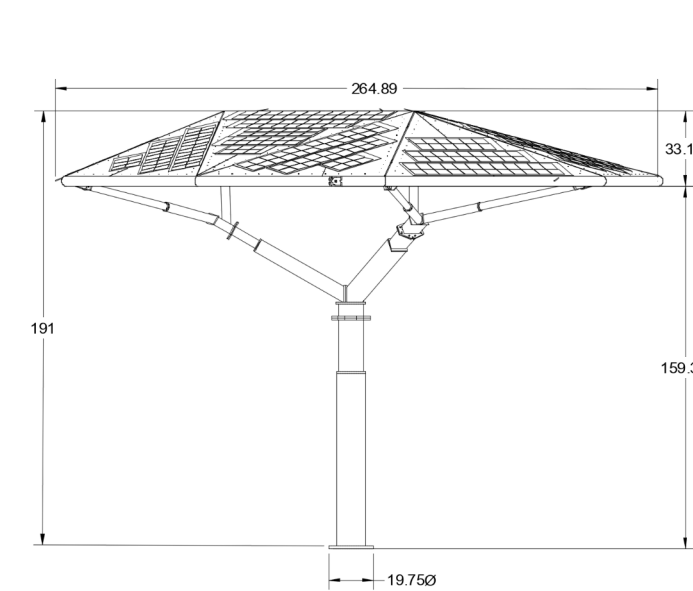


Footring Attachment

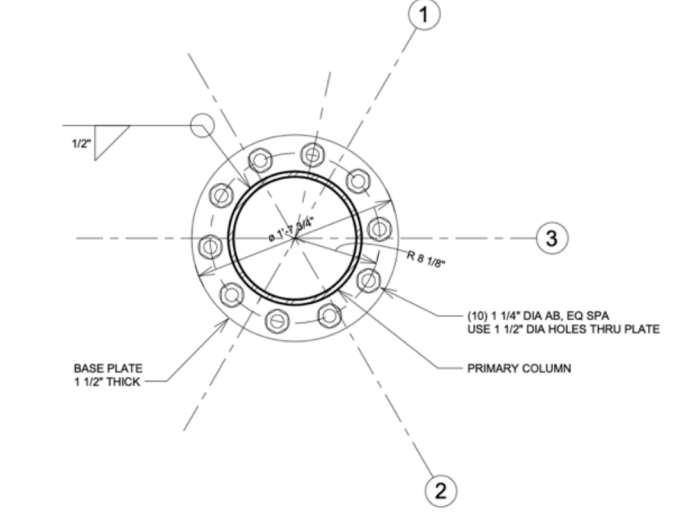


NOTES:
1. 1" DIA. HOLE IN 1/2" DIA. COLUMN AND BASE PLATE MUST BE DRILLED TO ACCOMMODATE FOOTRING ATTACHMENT. SEE DETAIL FOR DRILLING DIMENSIONS.
2. 1/2" DIA. HOLE IN 1/2" DIA. COLUMN AND BASE PLATE MUST BE DRILLED TO ACCOMMODATE FOOTRING ATTACHMENT. SEE DETAIL FOR DRILLING DIMENSIONS.
Footring Example¹

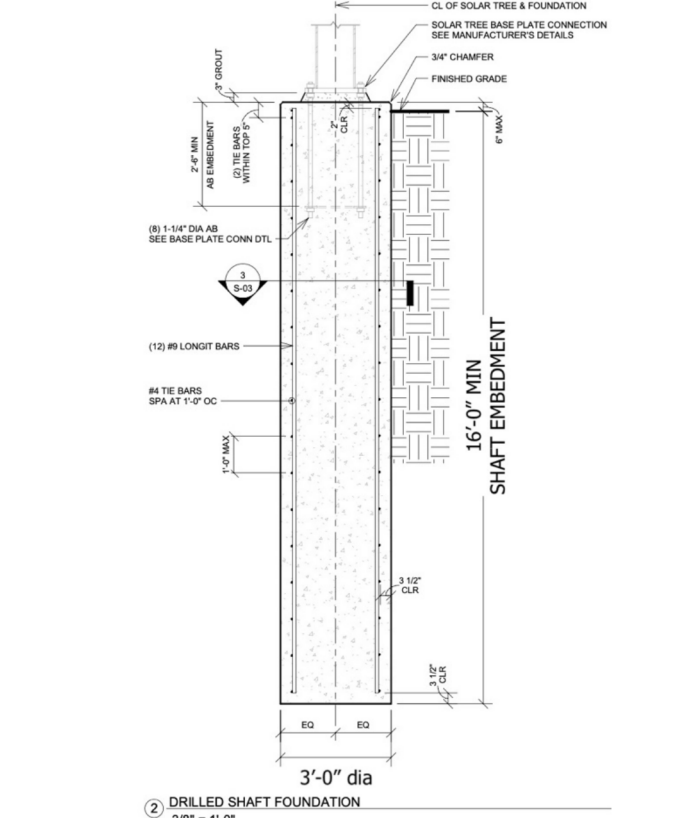




¹ Footings are rated based on site specific conditions for the application of the E-Cacia. Footing example is provided for reference only on the E-Cacia installation requirements for the footing, not on the structural needs of this foundation.
² Detailed specifications for engineered footing available upon request

Electrical Conduit Placement*

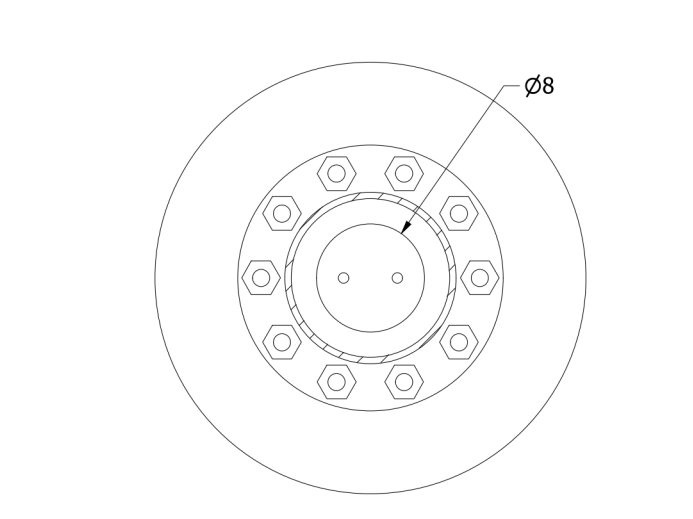

*Additional conduit as needed based on site requirements conforming to the 8" on center diameter requirements.

Footring Example – Cross Section²

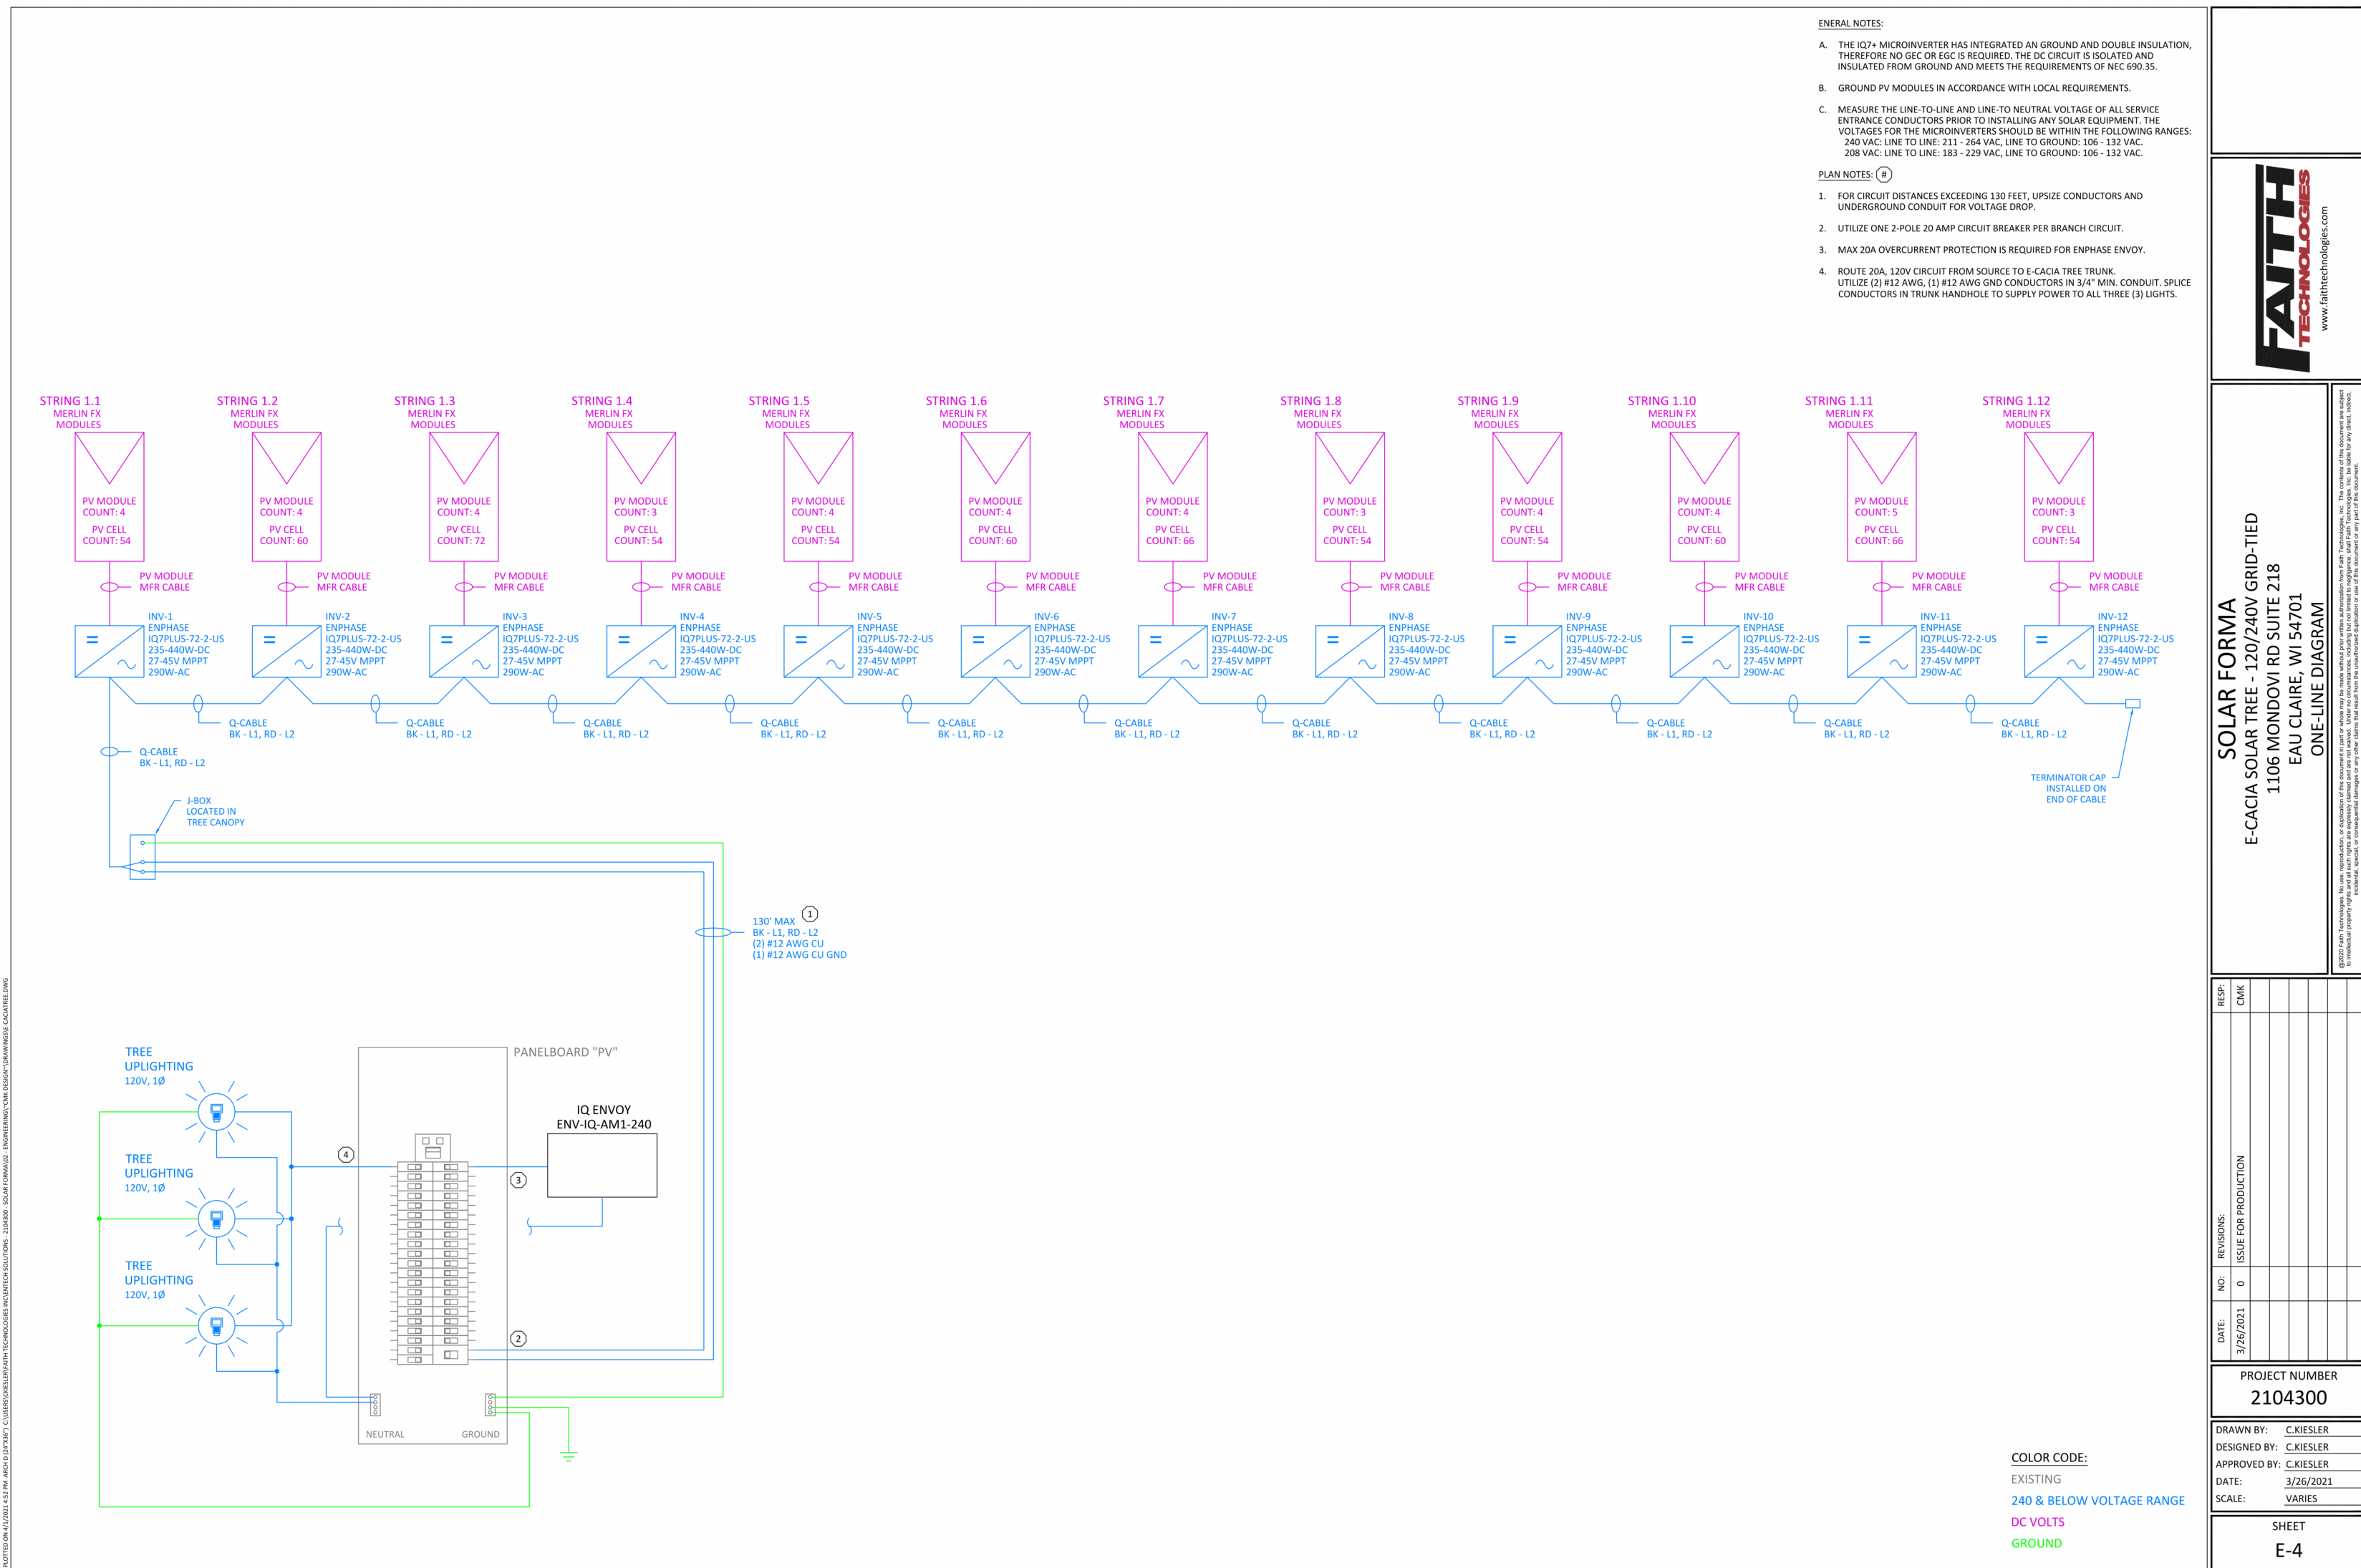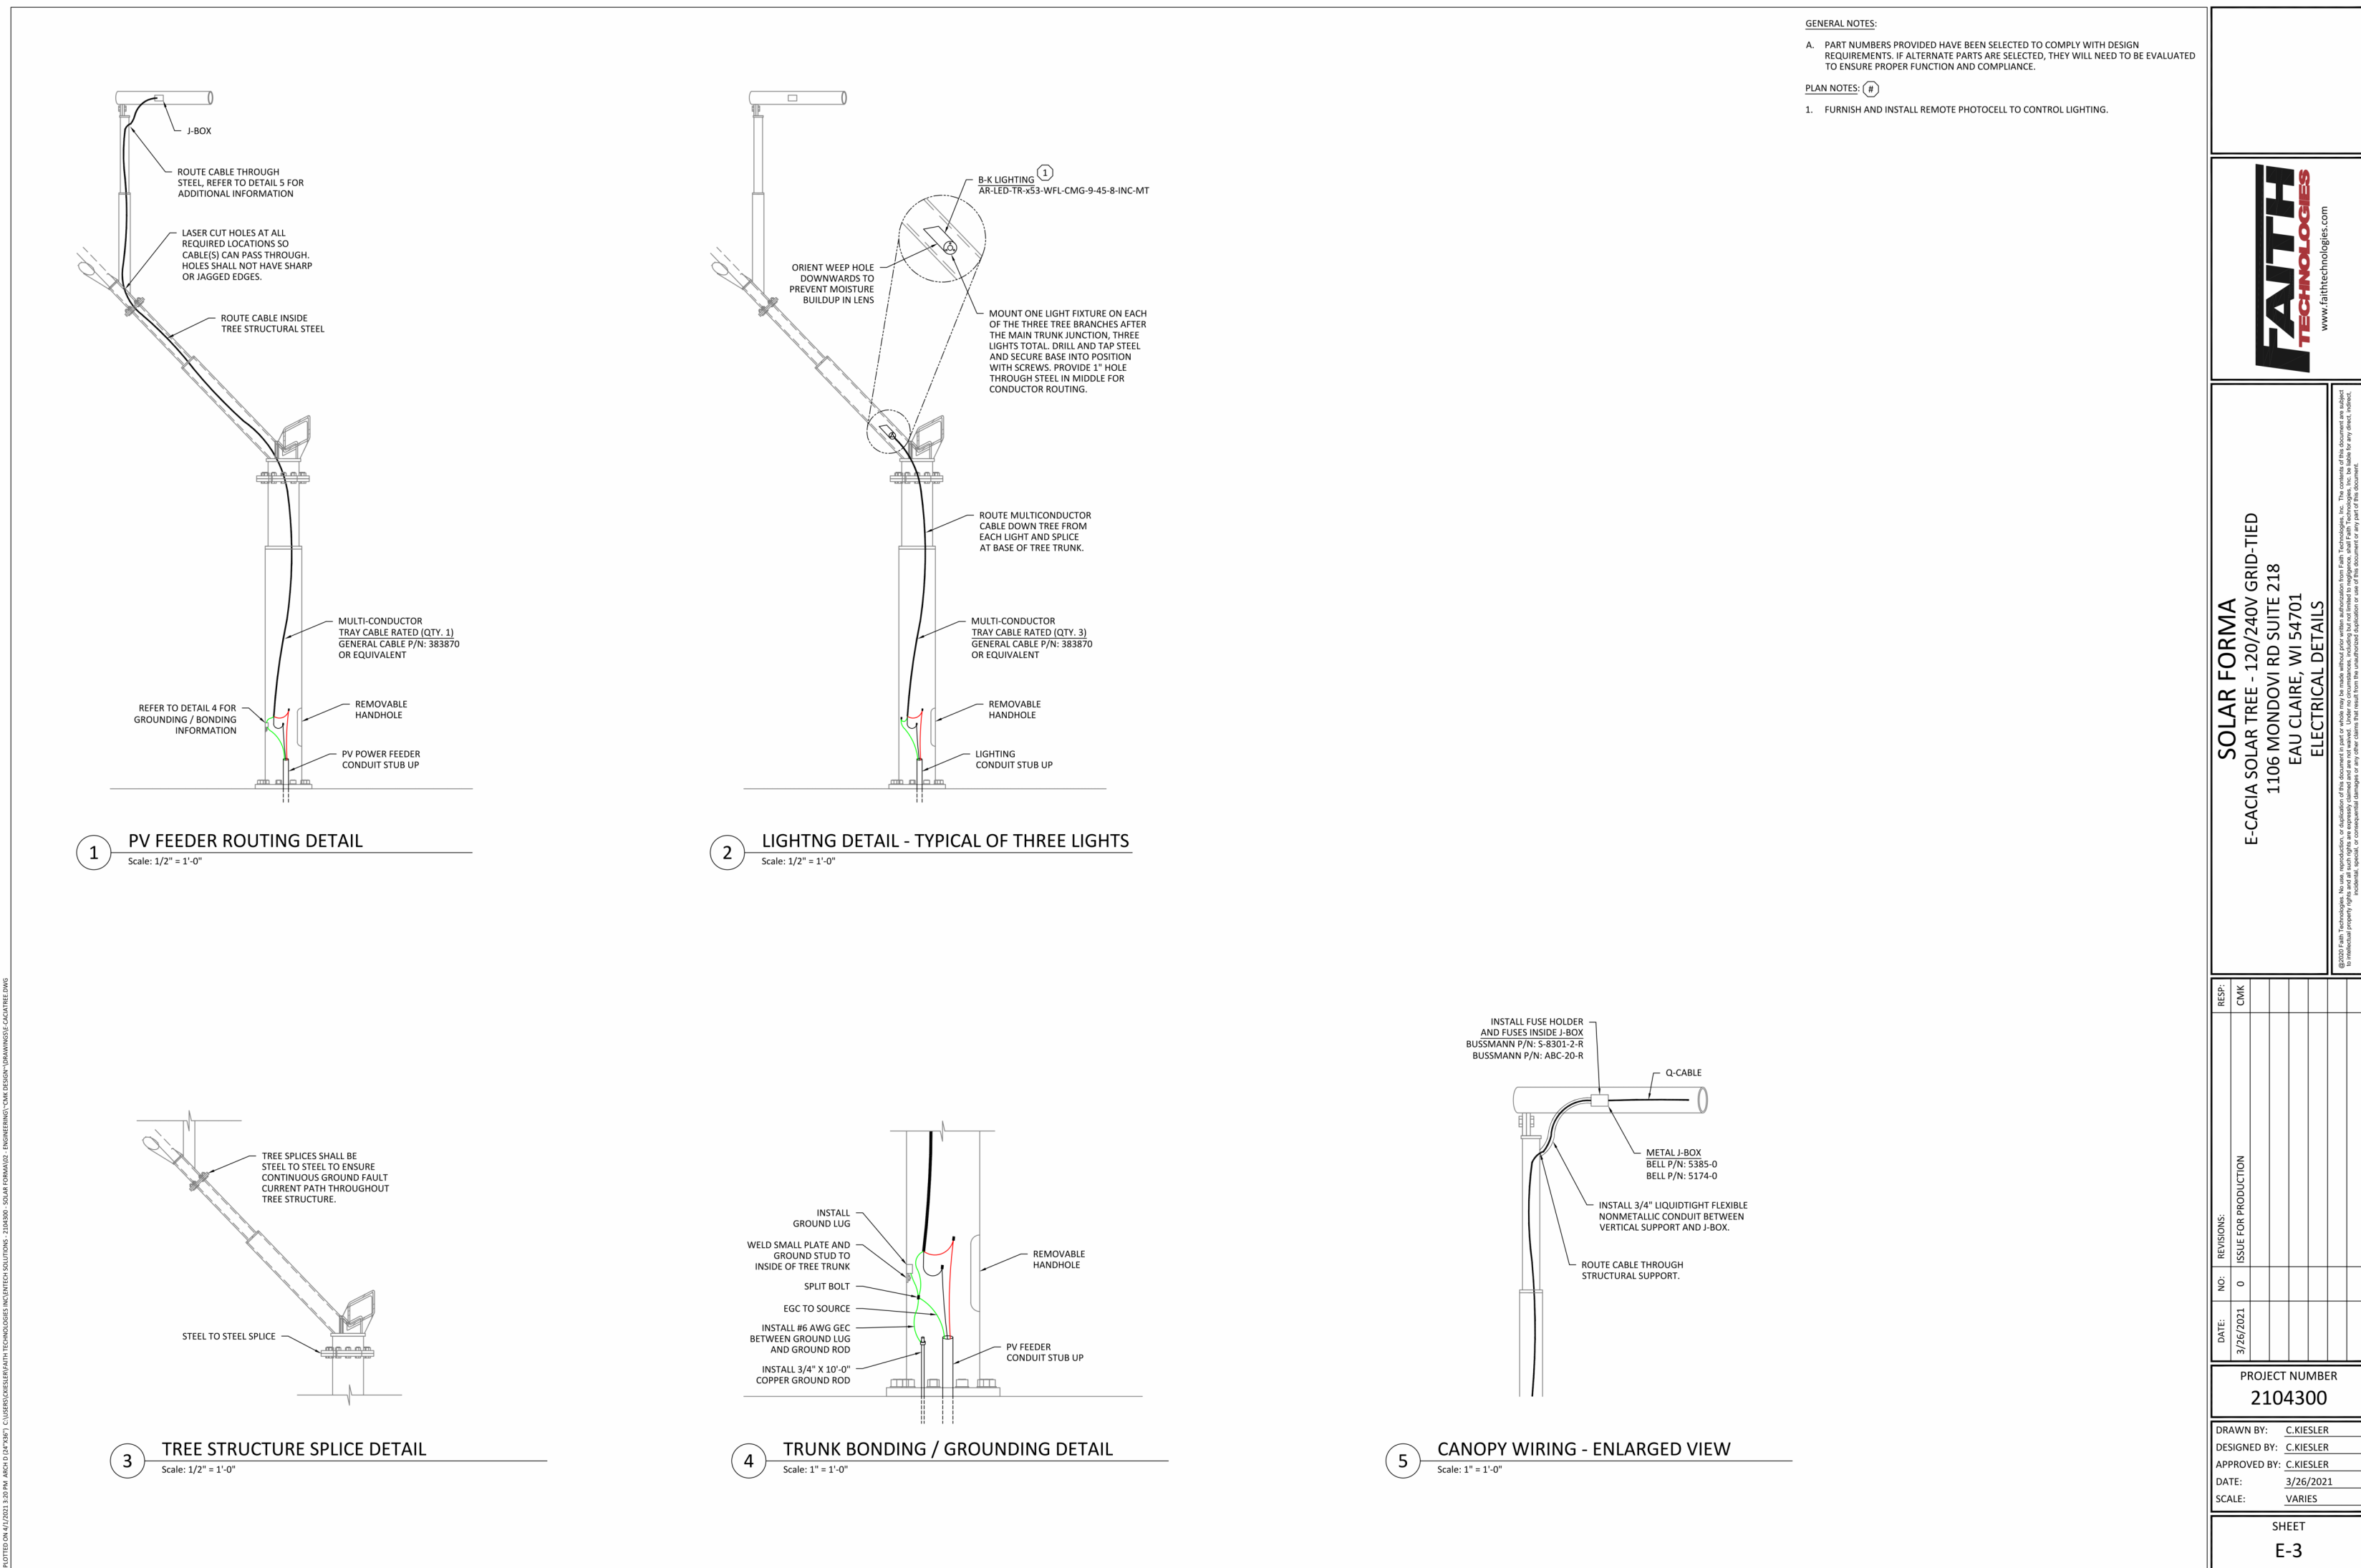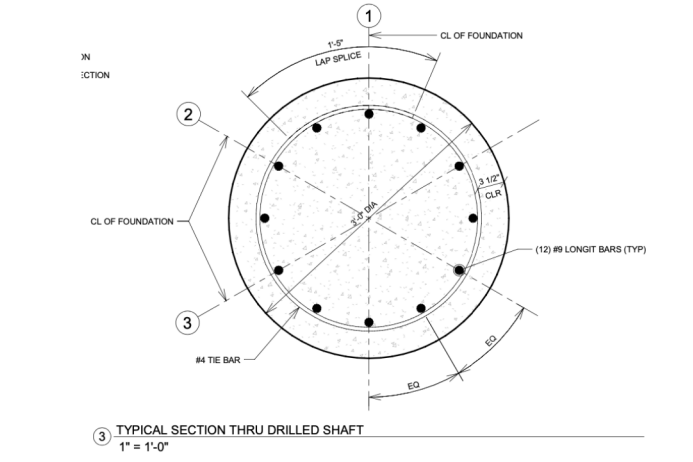

GENERAL SHEET NOTES

- SHEET PROVIDED AS A BASIS OF DESIGN FOR THE SOLAR TREE.
- SOLAR TREE TO BE PURCHASED AND INSTALLED BY THE GENERAL CONTRACTOR. ALL ELECTRICAL CONNECTIONS TO BE PROVIDED BY THE ELECTRICAL CONTRACTOR.
- SOLAR TREE TO BE PROVIDED WITH MICRO INVERTERS THAT SUPPORT 208V.
- SEE STRUCTURAL DRAWINGS FOR SITE SPECIFIC FOUNDATION REQUIREMENTS.



JLA
ARCHITECTS
MADISON | MILWAUKEE | DENVER
JLA-AP.COM



1010 East Washington Avenue,
Suite 202
Madison, WI 53703
608 / 242 1550

JLA PROJECT NUMBER: 20-0928



IMAGINATION CENTER
AT REINDAHL PARK

ISSUED FOR CONSTRUCTION

DATE OF ISSUANCE APRIL 28, 2025

REVISION SCHEDULE		
Mark	Description	Date

SHEET TITLE

ELECTRICAL DETAILS

SHEET NUMBER

E502

GENERAL NOTES - EXTERIOR ELEVATIONS

- COORDINATE WITH ARCHITECT THE LOCATION OF ALL MEP-RELATED PENETRATIONS OF THE EXTERIOR ENVELOPE.
- COORDINATE WITH ARCHITECT THE LOCATION OF ALL EXTERIOR MATERIAL PANEL JOINTS, CONTROL JOINTS, AND EXPANSION JOINTS. GC SHALL INCLUDE DIMENSIONED JOINT LOCATIONS AS PART OF SHOP DRAWINGS.
- TRESPA PANELS TO BE BID AND INSTALLED AS SHOWN IN DRAWINGS WITH REGARDS TO SIZE, LOCATION, AND COLOR.

EXTERIOR MATERIALS SCHEDULE

MARK	DESCRIPTION	MANUFACTURER	TYPE / STYLE	DIMENSIONS	COLOR	NOTES
1	HIGH PRESSURE LAMINATE (HPL) WALL PANELS	TRESPA METEON	WOOD DECOR / PROFILED EDGES	10" x 14'-0"	MILANO TERRA	MATTE FINISH; TS300 CONCEALED FASTENING
2	HIGH PRESSURE LAMINATE (HPL) WALL PANELS	TRESPA METEON	NATURAL DECOR	SEE PLANS	TEMPERED GREY	MATTE FINISH; TS200 CONCEALED FASTENING
3	HIGH PRESSURE LAMINATE (HPL) WALL PANELS	TRESPA METEON	UNI COLOR	SEE PLANS	DARK GREEN	SATIN FINISH; TS200 CONCEALED FASTENING
4	HIGH PRESSURE LAMINATE (HPL) WALL PANELS	TRESPA METEON	UNI COLOR	SEE PLANS	VERDIGRIS	SATIN FINISH; TS200 CONCEALED FASTENING
5	HIGH PRESSURE LAMINATE (HPL) WALL PANELS	TRESPA METEON	UNI COLOR	SEE PLANS	TRANSLUCENT GREEN	SATIN FINISH; TS200 CONCEALED FASTENING
6	HIGH PRESSURE LAMINATE (HPL) WALL PANELS	TRESPA METEON	UNI COLOR	SEE PLANS	AQUAMARINE	SATIN FINISH; TS200 CONCEALED FASTENING
7	HIGH PRESSURE LAMINATE (HPL) WALL PANELS	TRESPA METEON	UNI COLOR	SEE PLANS	COBALT BLUE	SATIN FINISH; TS200 CONCEALED FASTENING
8	HIGH PRESSURE LAMINATE (HPL) WALL PANELS	TRESPA METEON	UNI COLOR	SEE PLANS	OCEAN GREY	SATIN FINISH; TS200 CONCEALED FASTENING
9	HIGH PRESSURE LAMINATE (HPL) WALL PANELS	TRESPA METEON	UNI COLOR	SEE PLANS	LAVENDER BLUE	SATIN FINISH; TS200 CONCEALED FASTENING
10	HIGH PRESSURE LAMINATE (HPL) WALL PANELS	TRESPA METEON	UNI COLOR	SEE PLANS	BLUISH GREY	SATIN FINISH; TS200 CONCEALED FASTENING
11	HIGH PRESSURE LAMINATE (HPL) WALL PANELS	TRESPA METEON	UNI COLOR	SEE PLANS	SILVER GREY	SATIN FINISH; TS200 CONCEALED FASTENING
12	ALUMINUM COMPOSITE MATERIAL (ACM) WALL PANELS	ALUCOBOND PLUS	NATURAL COLLECTION	SEE PLANS	CORTEN	EASYFIX FASTENING
13	HIGH PRESSURE LAMINATE (HPL) WALL PANEL OPENING	TRESPA METEON-WRAPPED	UNI COLOR	SEE PLANS	VERDIGRIS	SATIN FINISH; TS200 CONCEALED FASTENING
14	HIGH PRESSURE LAMINATE (HPL) WALL PANEL OPENING	TRESPA METEON-WRAPPED	UNI COLOR	SEE PLANS	TRANSLUCENT GREEN	SATIN FINISH; TS200 CONCEALED FASTENING
15	HIGH PRESSURE LAMINATE (HPL) SOFFIT PANEL	TRESPA METEON SOFFIT	WOOD DECOR / PROFILED EDGES	10" x 14'-0"	MILANO TERRA	MATTE FINISH; TS300 CONCEALED FASTENING
16	METAL COMPOSITE MATERIAL (MCM) PANELS	CMG (COATED METALS GROUP)	SYSTEM 1000	SEE PLANS	EXTRA DARK BRONZE	
17	METAL COMPOSITE MATERIAL (MCM) PANELS	CMG (COATED METALS GROUP)	SYSTEM 1000	SEE PLANS	DARK GREEN	
18	METAL COMPOSITE MATERIAL (MCM) SOFFIT	CMG (COATED METALS GROUP)	SYSTEM 1000	SEE PLANS	EXTRA DARK BRONZE	
19	ALUMINUM STOREFRONT WINDOW / DOOR SYSTEM	KAWNEER	TRIFAB 451T / 500 WIDE STILE	SEE PLANS	CLEAR ANODIZED	
20	ROOF AWNING - METAL FRAMED WITH TIE-RODS	--	--	SEE PLANS	TIE-RODS = DARK BRONZE; FASCIA COLORS VARY	
21	EPDM ROOF	FIRESTONE	RUBBERGARD	SEE PLANS	BLACK	
22	METAL & CABLE RAIL TRELLIS PANELS	CITYSCAPES, NATURESCREEN PANELS (OR EQUAL)	ALUMINUM FRAMED WITH WIRE MESH	SEE PLANS	WHITE	
23	METAL WALL COPING / GRAVEL STOP	PAC-CLAD (OR EQUAL)	PREFINISHED ALUMINUM	SEE PLANS	DARK BRONZE	
24	METAL WALL COPING / GRAVEL STOP	PAC-CLAD (OR EQUAL)	PREFINISHED ALUMINUM	SEE PLANS	DARK GREEN	
25	BUILDING LOGO	SEE EXTERIOR ELEVATIONS - SIGNAGE	--	SEE PLANS	TO MATCH MADISON PUBLIC LIBRARY COLORS	
26	DIMENSIONAL BUILDING LETTERING	SEE EXTERIOR ELEVATIONS - SIGNAGE	--	SEE PLANS	TBD	
27	EXTERIOR ALUMINUM SHADING DEVICE	REVAMP PANELS (OR EQUAL)	NEST PATTERN (OR EQUAL)	SEE PLANS	POWDER-COATED TO MATCH TRESPA LAVENDER BLUE, COBALT BLUE, DARK GREEN	
28	ALUMINUM DOWNSPOUT & COLLECTION BOX	FABRICATED	INDUSTRIAL - CLOSED PROFILE	SEE PLANS	DARK BRONZE	
29	STEEL ACCESS DOOR	THERMA-TRU (OR EQUAL)	INSULATED	SEE PLANS	DARK BRONZE	
30	THRU-WALL SCUPPER / SCUPPER NOTCH	PAC-CLAD (OR EQUAL)	PREFINISHED ALUMINUM	SEE PLANS	TO MATCH ADJACENT WALL MATERIAL	
31	LAMBS TONGUE DRAIN	ZURN (OR EQUAL)	--	SEE PLANS	NICKEL BRONZE	
32	MECHANICAL LOUVER	--	--	SEE PLANS	TO MATCH ADJACENT WALL MATERIAL	
33	FENCE	CITYSCAPES, COVRT SCREENING SYSTEMS	ALUMINUM FRAMED WITH INFILL PANELS	SEE PLANS	TBD	
34	THRU-WALL BOOK DROP	TBD	--	SEE PLANS	TBD	
35	FOUNDATION COVER	GLASTEEL	GLASLINER FRP FOUNDATION LINER	SEE PLANS	BLACK	

7 NORTH ELEVATION - OVERALL
1/8" = 1'-0"13 SOUTH ELEVATION - OVERALL
1/8" = 1'-0"19 EAST ELEVATION - OVERALL
1/8" = 1'-0"25 WEST ELEVATION - OVERALL
1/8" = 1'-0"JLA
ARCHITECTSMADISON | MILWAUKEE | DENVER
JLA-AP.COM

JLA PROJECT NUMBER: 20-0928

MADISON
PUBLIC
LIBRARYplay
MADISON
PARKSIMAGINATION CENTER
AT REINDAHL PARK

ISSUED FOR CONSTRUCTION

DATE OF ISSUANCE APRIL 28, 2025

REVISION SCHEDULE

Mark	Description	Date
------	-------------	------

SHEET TITLE

EXTERIOR ELEVATIONS

SHEET NUMBER

A200