



Copyright © 1988-2005 Microsoft Corp. and/or its suppliers. All rights reserved. <http://www.microsoft.com/streets/>
 © 2004 NAVTEQ. All rights reserved. This data includes information taken with permission from Canadian authorities © Her Majesty the Queen In Right of Canada. © Copyright 2004 by TeleAtlas North America, Inc. All rights reserved.

• LOCATION MAP •

• 2500-2502 CALYPSO ROAD •

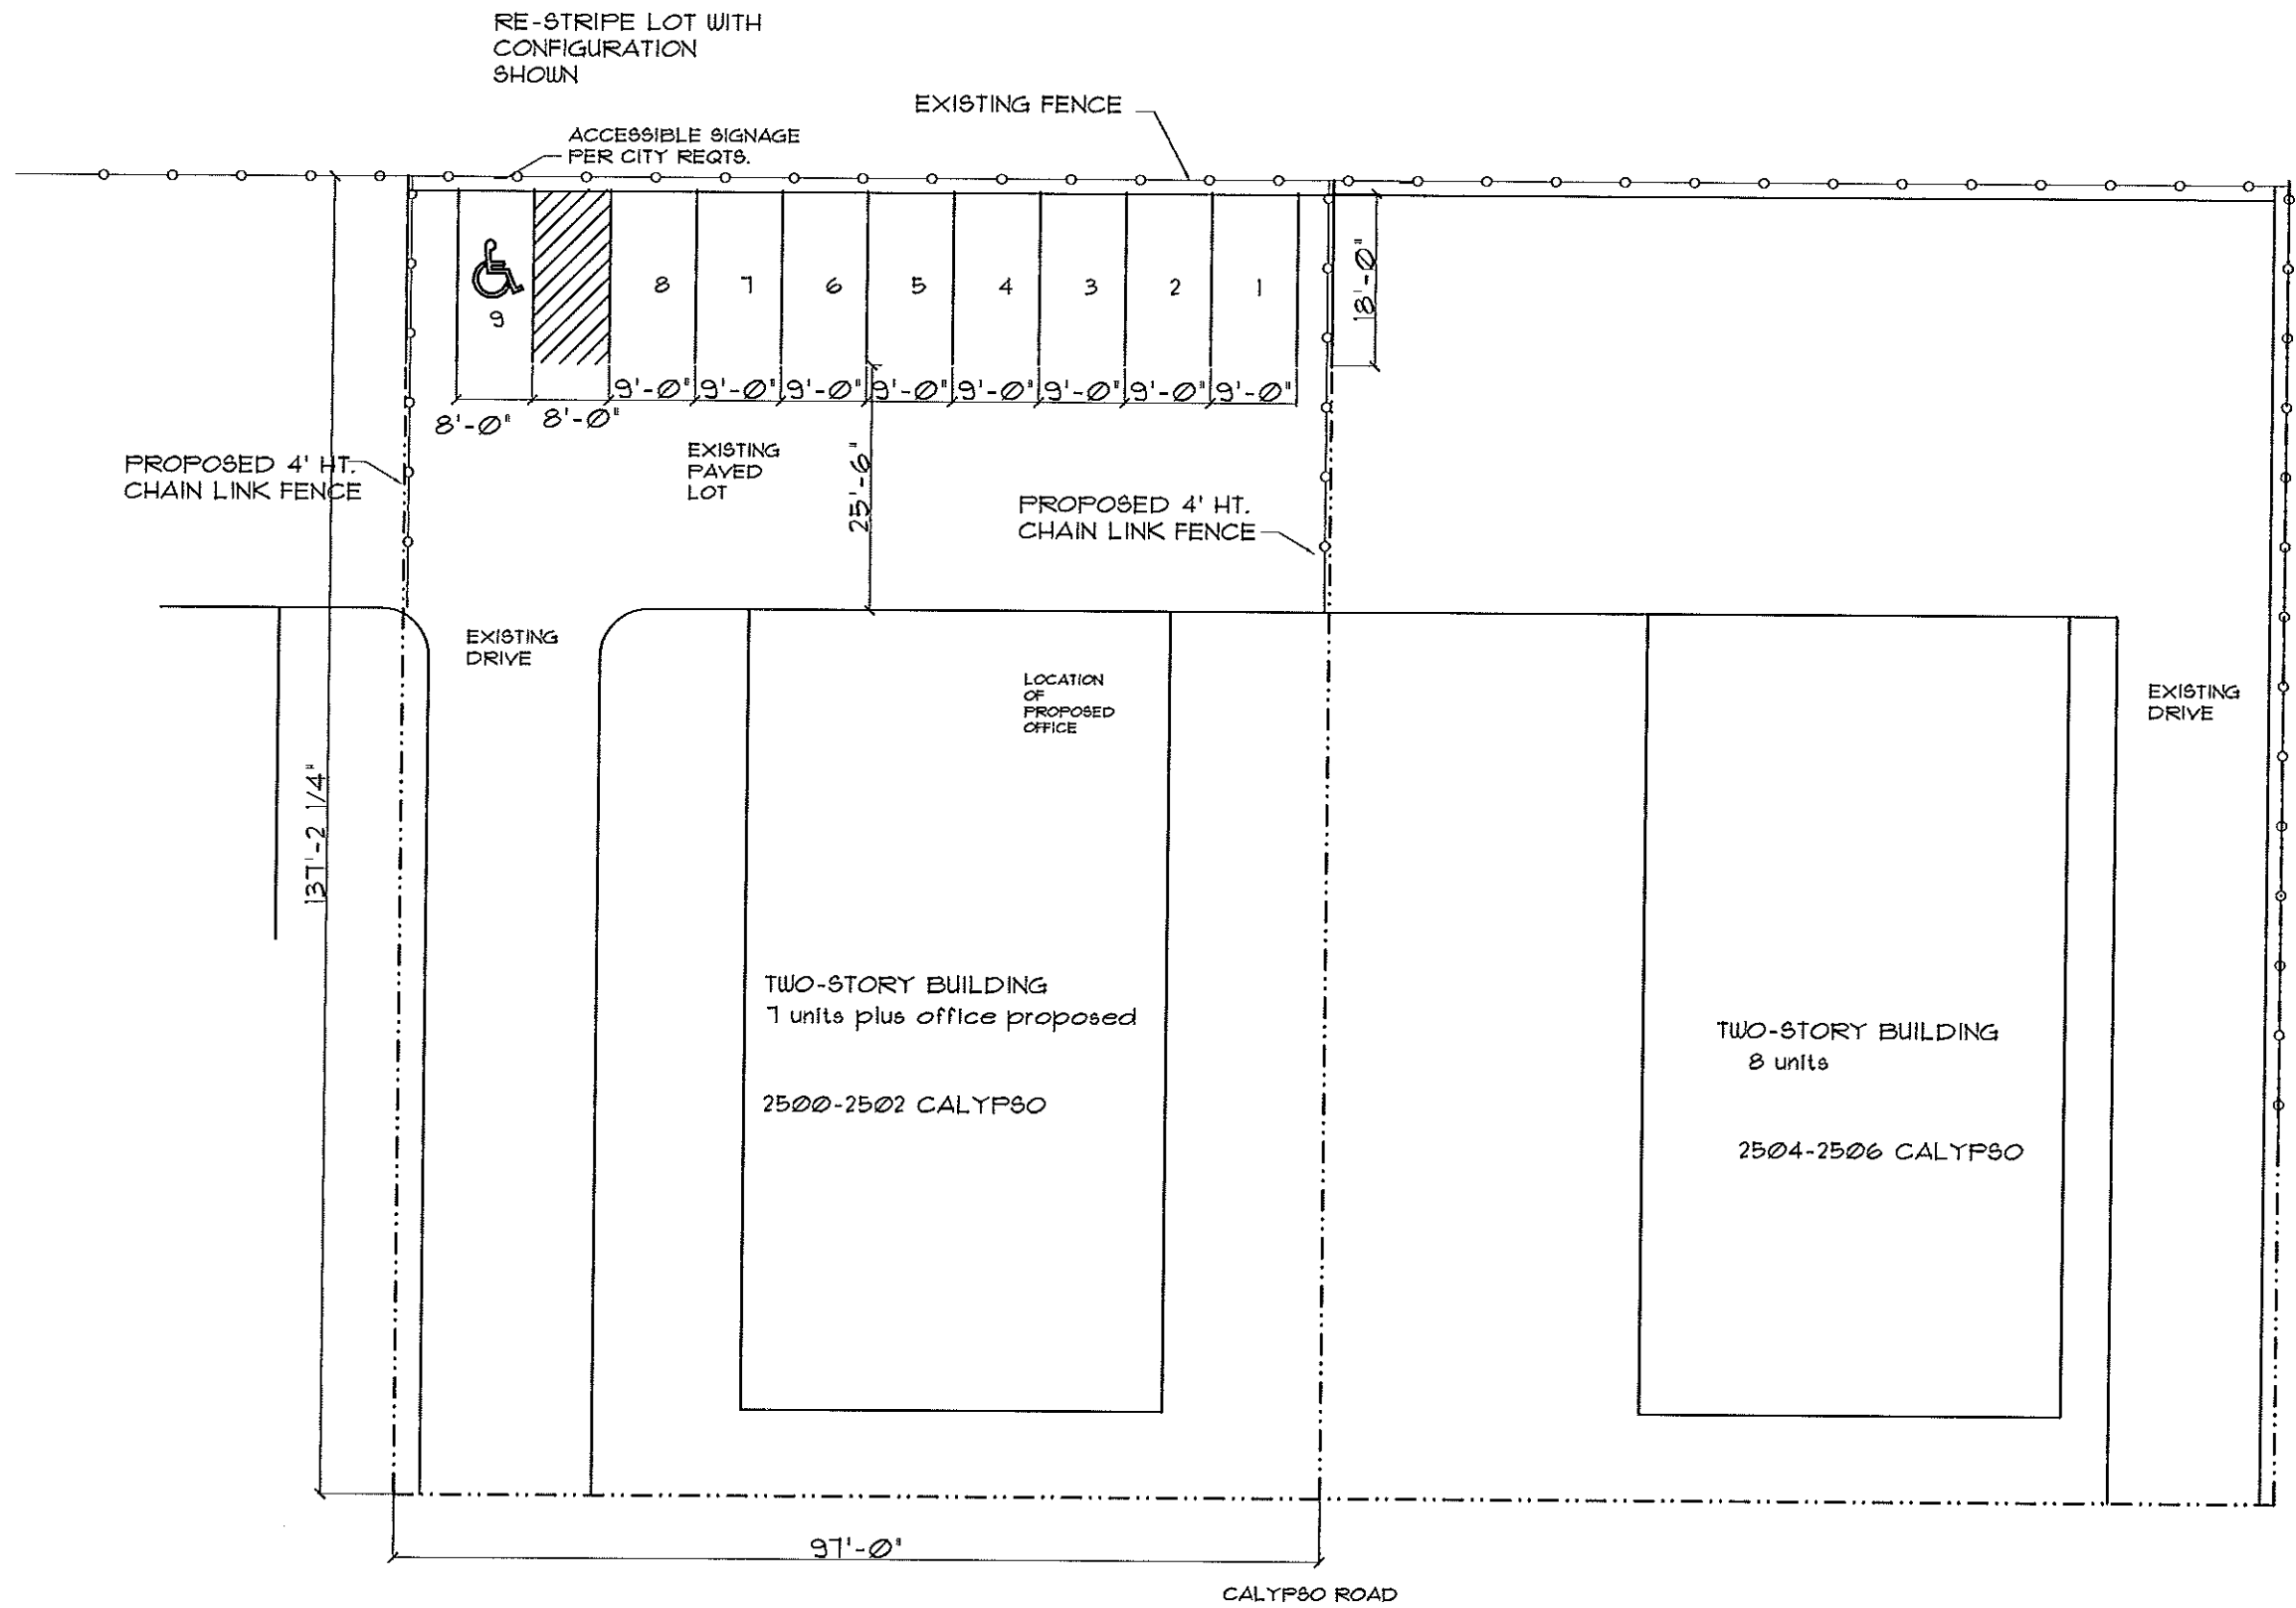

THIS IS NOT A SURVEY. IT IS BASED ON INFORMATION PROVIDED BY OTHERS.
FIELD VERIFY ALL DIMENSIONS.

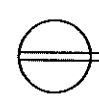 **SITE PLAN**
SCALE 1" = 20'

7/26/17	HOUSING INITIATIVES. PROPOSED ALTERATIONS 2500-2502 CALYPSO ROAD MADISON, WISCONSIN
---------	--

glueck architects
116 North Few Street, Madison, WI 53703 (608)251-2551

1703
#1
OF 1