


① FIRST FLOOR 1/4" = 20'

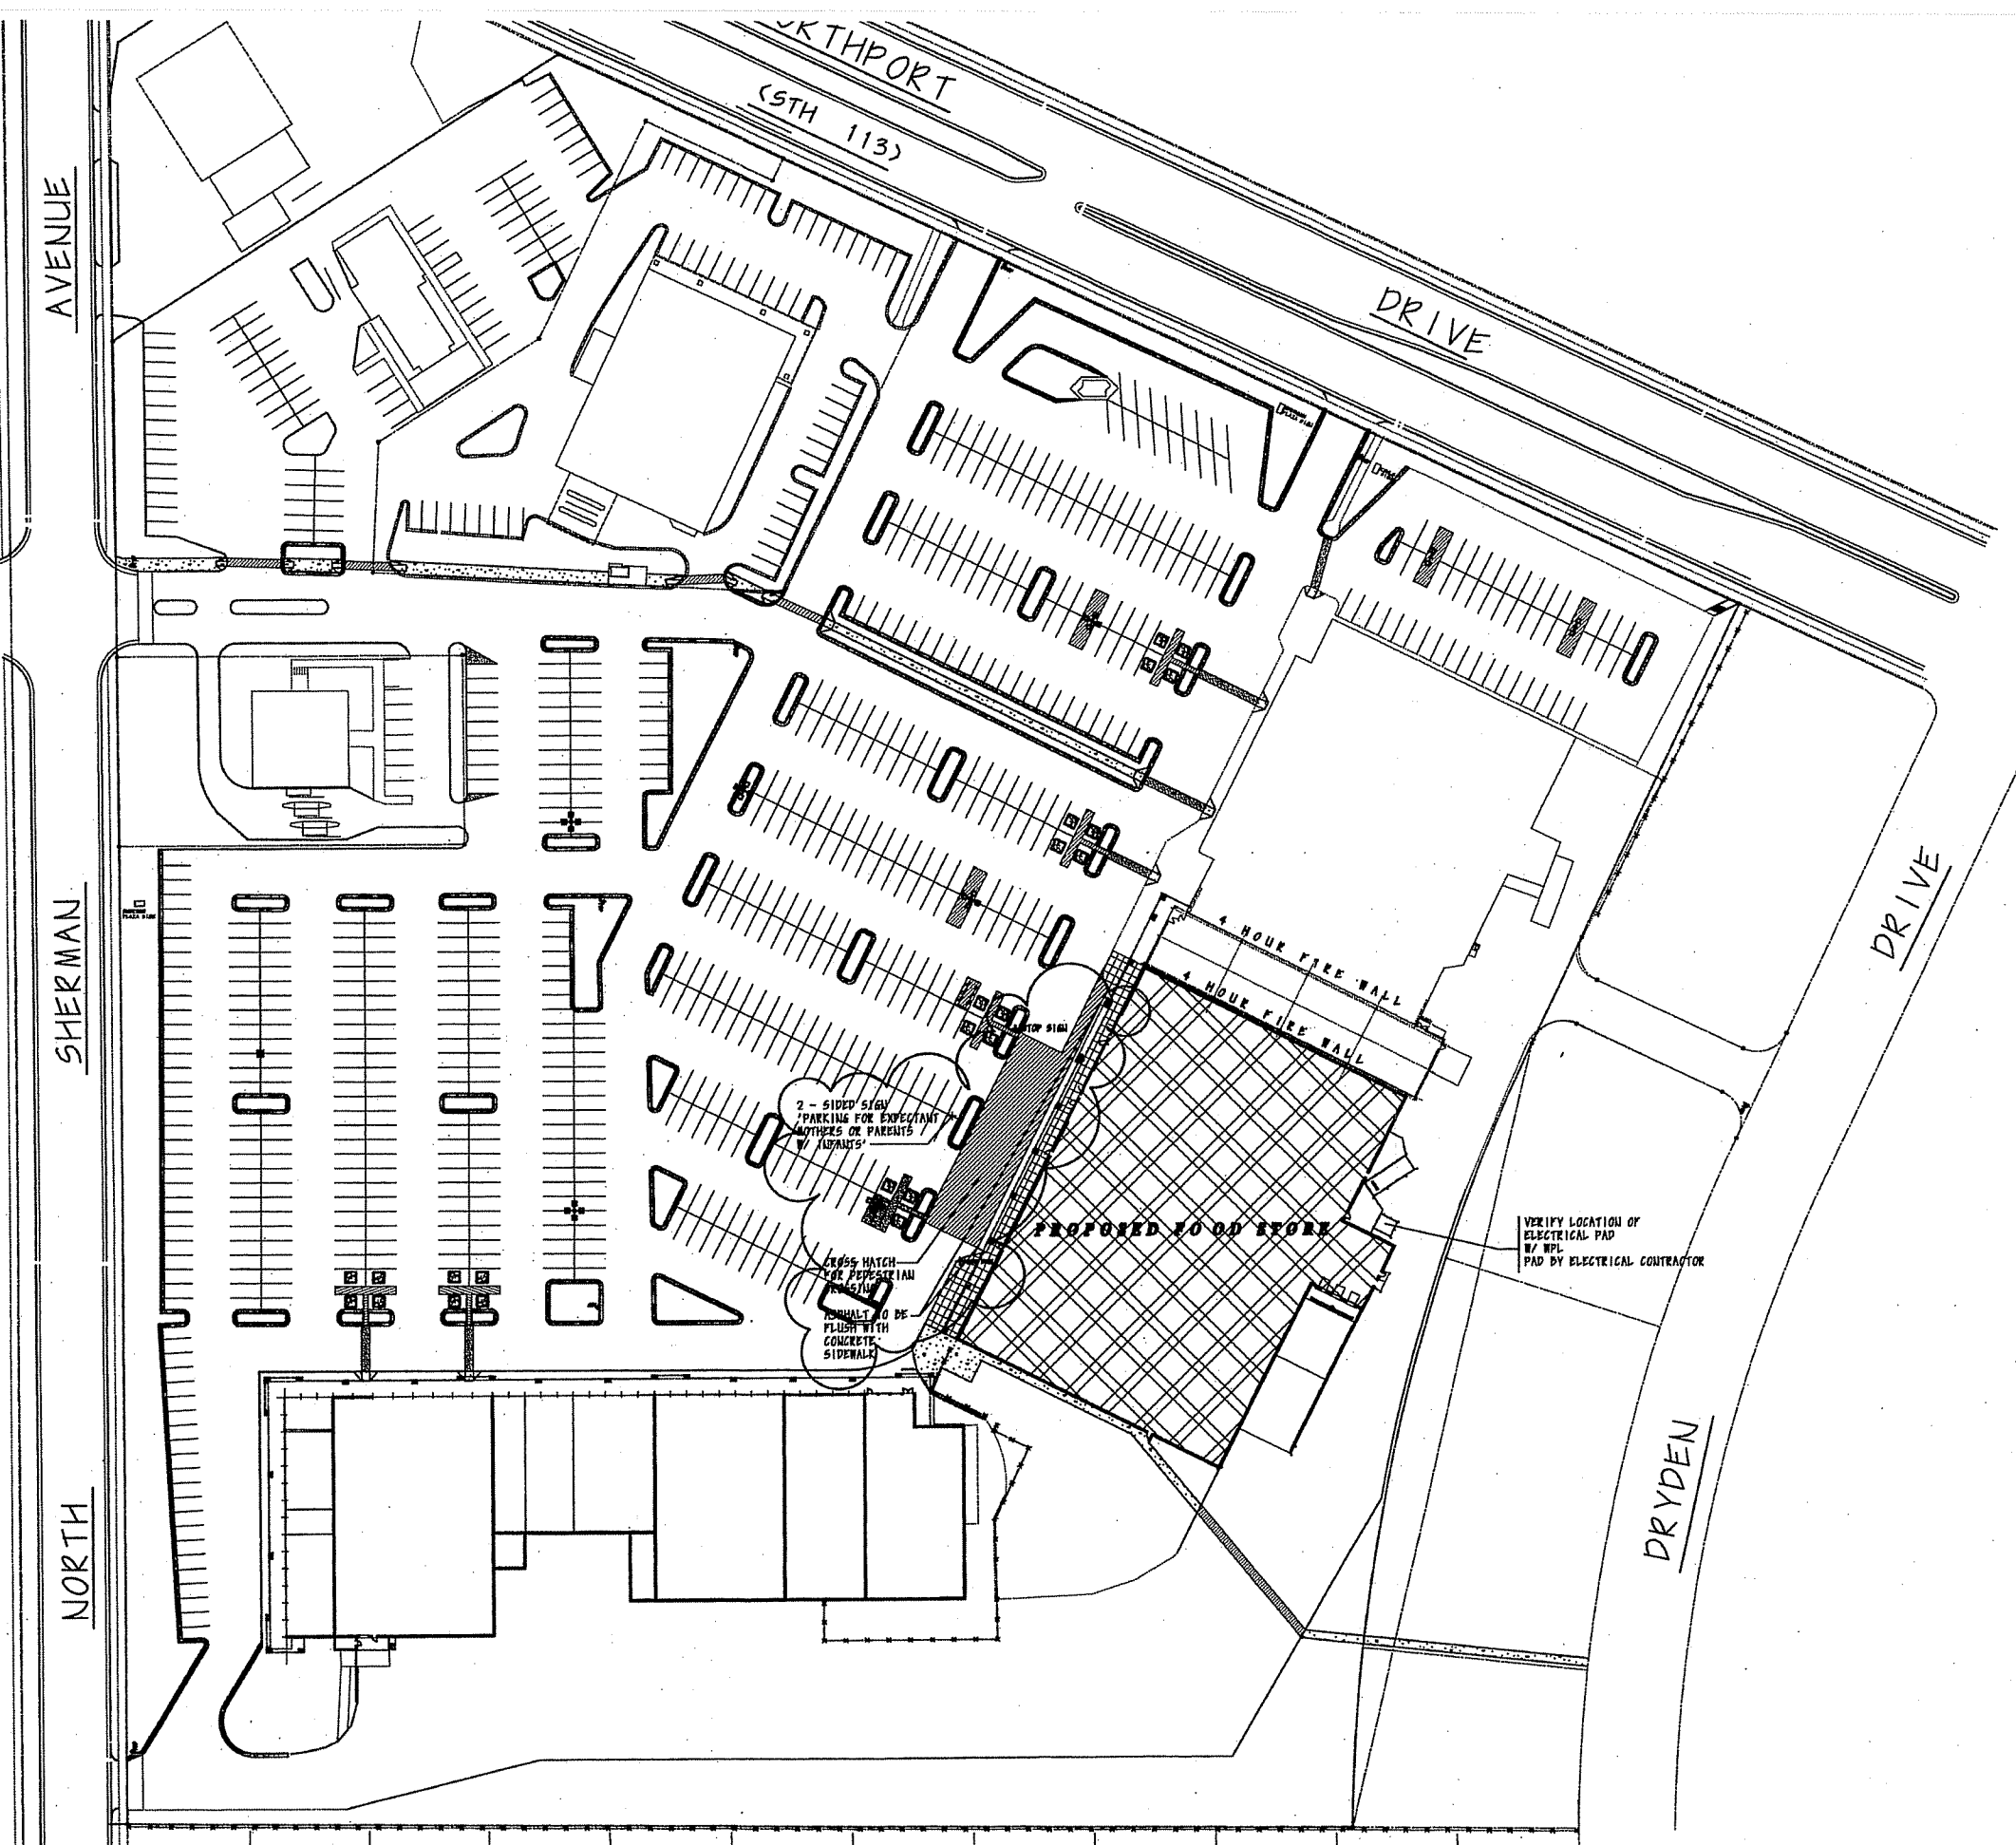

Northside Town Center, Madison, WI

1st Floor Plan
20 November 2015
15101



Kohl's
Food Emporium

M&I GENERAL CORPORATION
P.O. BOX 7
OCONOMOWOC
WISCONSIN
53066
414-367-3661
FAX 414-367-2764
ESTIMATING
414-367-3662

SINGLE SOURCE RESPONSIBILITY

PROJECT ADDRESS
KOHLS FOOD EMPORIUM
SHERMAN PLAZA
2921 N. SHERMAN BLVD.
MADISON, WISCONSIN

DATE 075198
DRAWN BY D.J. PROST
REVISIONS
100199 KOHL'S REVIEW
111899 KOHL'S REVIEW

SHEET TITLE

SITE PLAN

SHEET NO.

C1.0

PROJECT NO.

NORTH