


Porch Swing Example Image

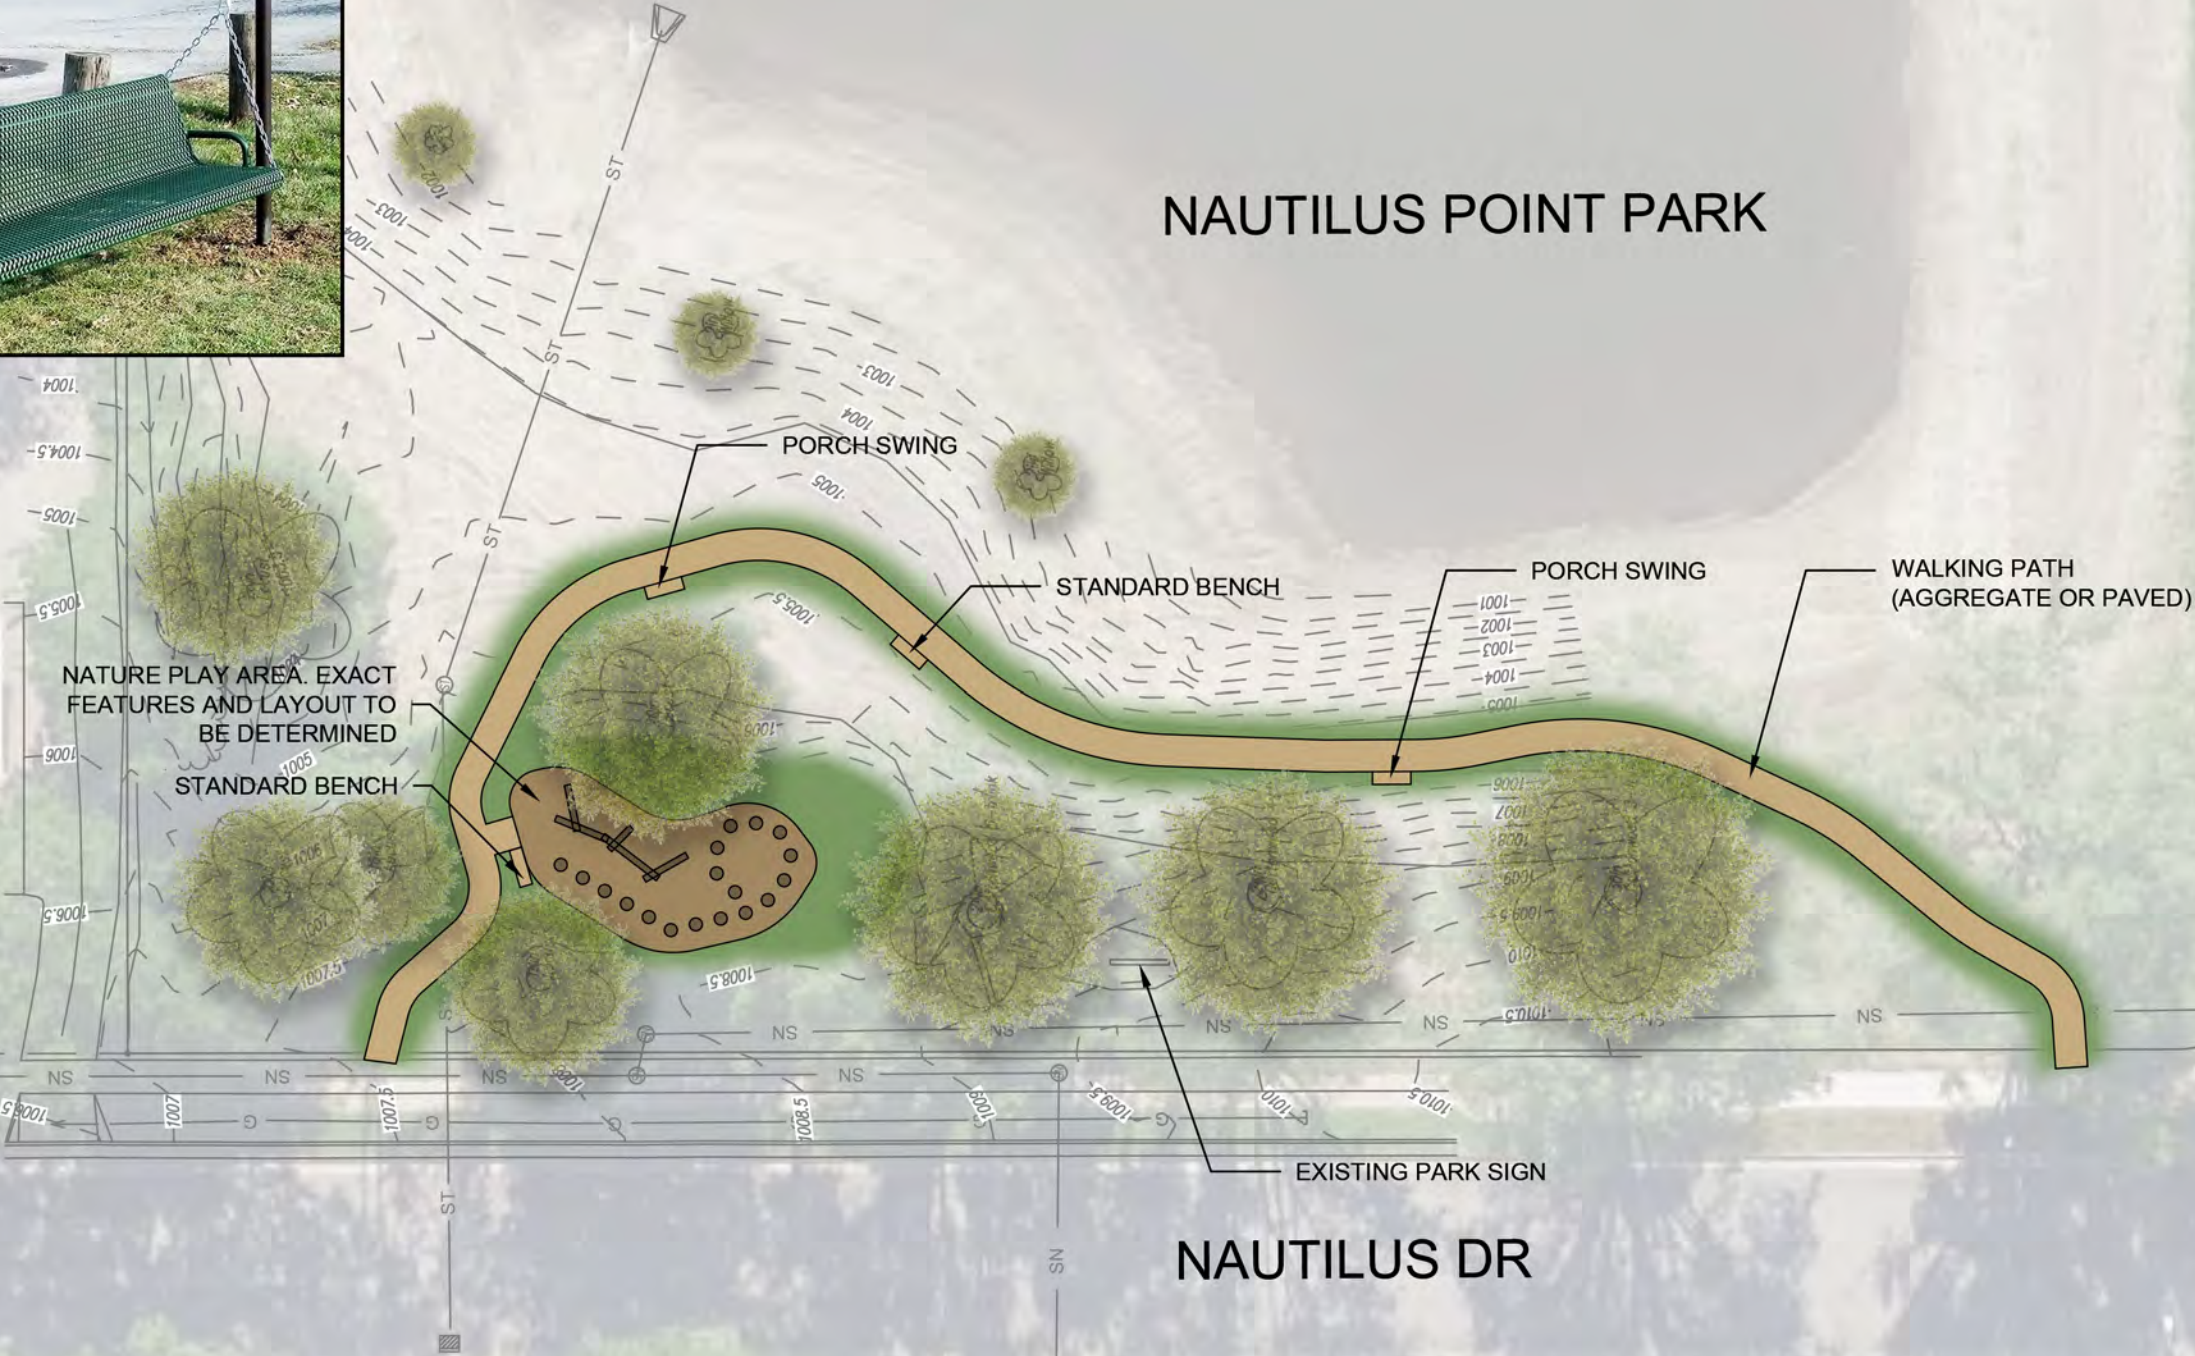

City of Madison  
Department of Public Works  
**PARKS DIVISION**  
330 E. Lakeside St.  
Madison, WI 53715

*play*  
**MADISON  
PARKS**

Graphical Scale  
0 30



PROJECT:  
**NAUTILUS POINT  
PARK PLAYGROUND**

PROJECT ADDRESS:  
**321 NAUTILUS DR  
MADISON, WI**

Although every effort has been made in preparing these plans and checking them for accuracy, the contractor and subcontractors must check all details and dimensions of their trade and be responsible for the same.

| ITEM         | DATE       |
|--------------|------------|
| DRAWN BY: AK | 04-25-2023 |
|              |            |
|              |            |
|              |            |
|              |            |

PUBLIC WORKS PROJECT #:  
**XXXX**

SHEET TITLE:  
**SITE PLAN CONCEPT**

SHEET NUMBER: