


City of Madison  
 Department of Public Works  
**PARKS DIVISION**  
 330 E Lakeside ST.  
 Madison, WI 53715

**MADISON  
 PARKS**

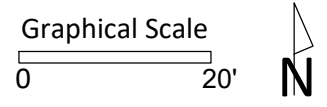

PROJECT:  
*2026 PLAYGROUNDS -  
 SET 2*

PROJECT ADDRESS:  
*James Madison Park  
 614 E. Gorham St.  
 Madison, WI 53703*


Although every effort has been made in preparing these plans and checking them for accuracy, the contractor and subcontractors must check all details and dimensions of their trade and be responsible for the same.

ITEM	DATE
ADVERTISED TO BID	2026-xx-xx

PUBLIC WORKS PROJECT #:  
*#TBD*

SHEET TITLE:  
*SITE PLAN*

SHEET NUMBER:  
**XX**

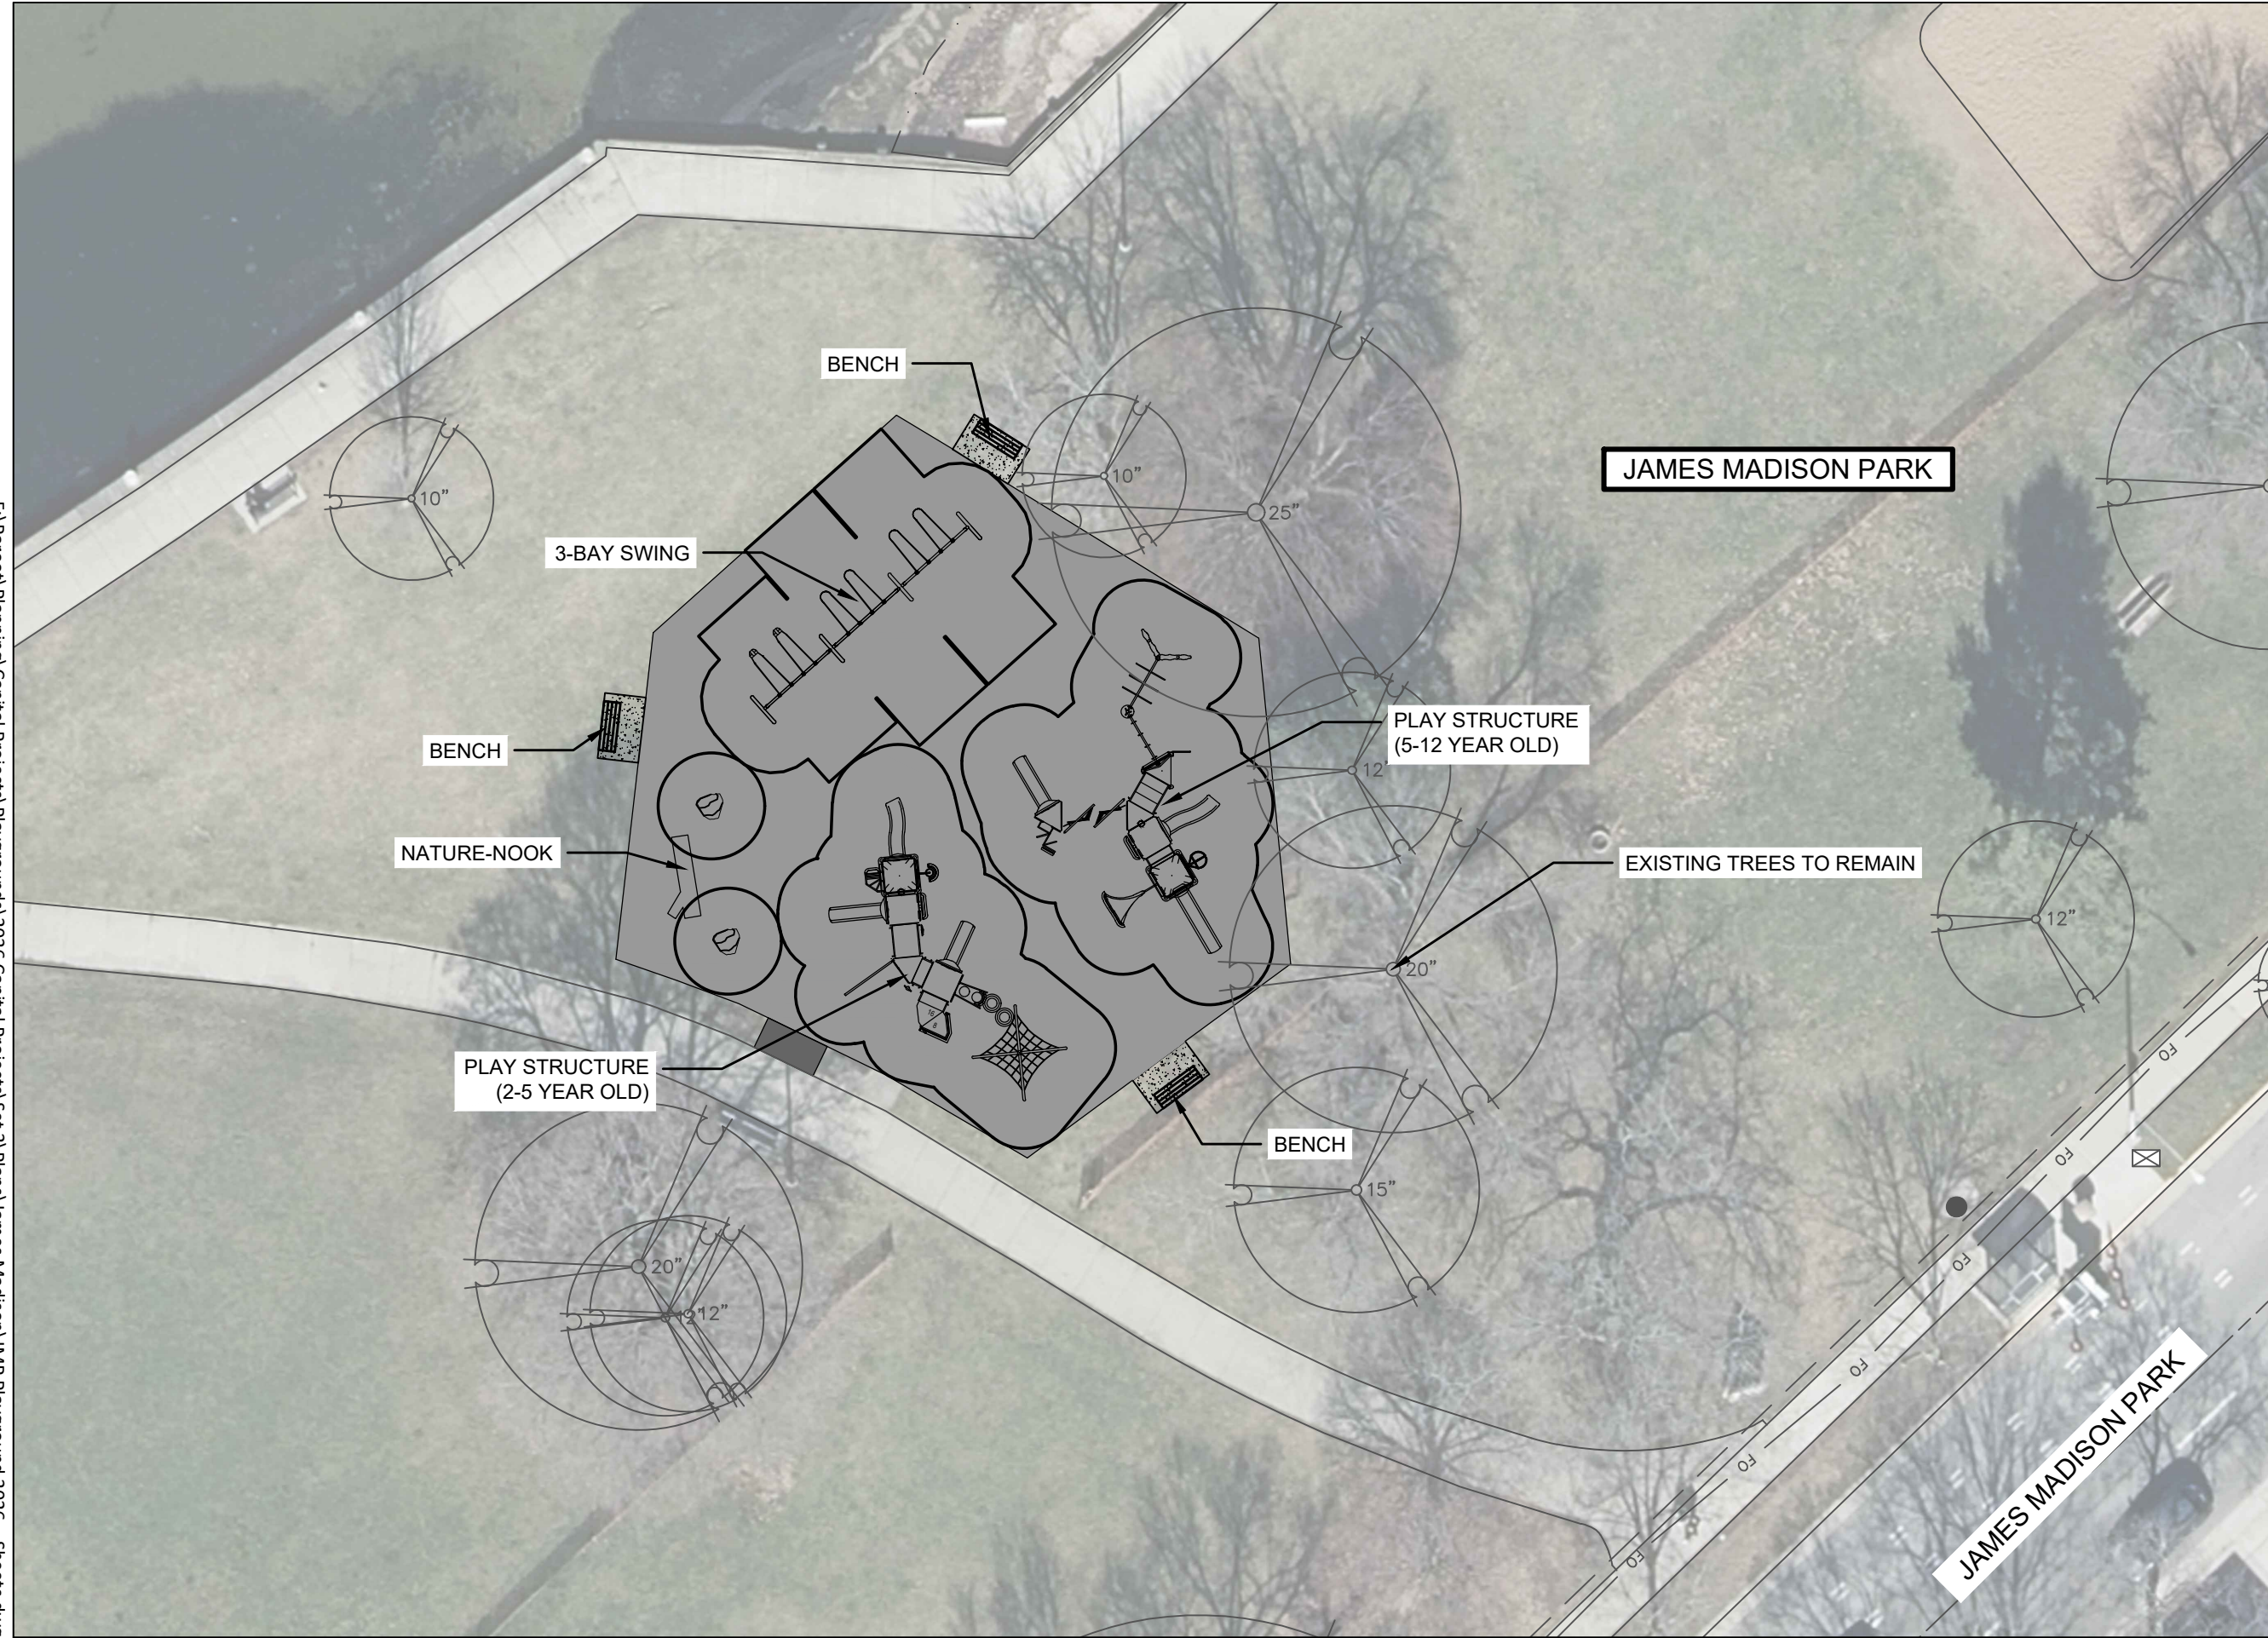

F:\Paroot\Planning\Capital Projects\Playgrounds\2026 Capital Projects\Set 2\Plans\James Madison\JMP Playground 2026\_Sheets.dwg