

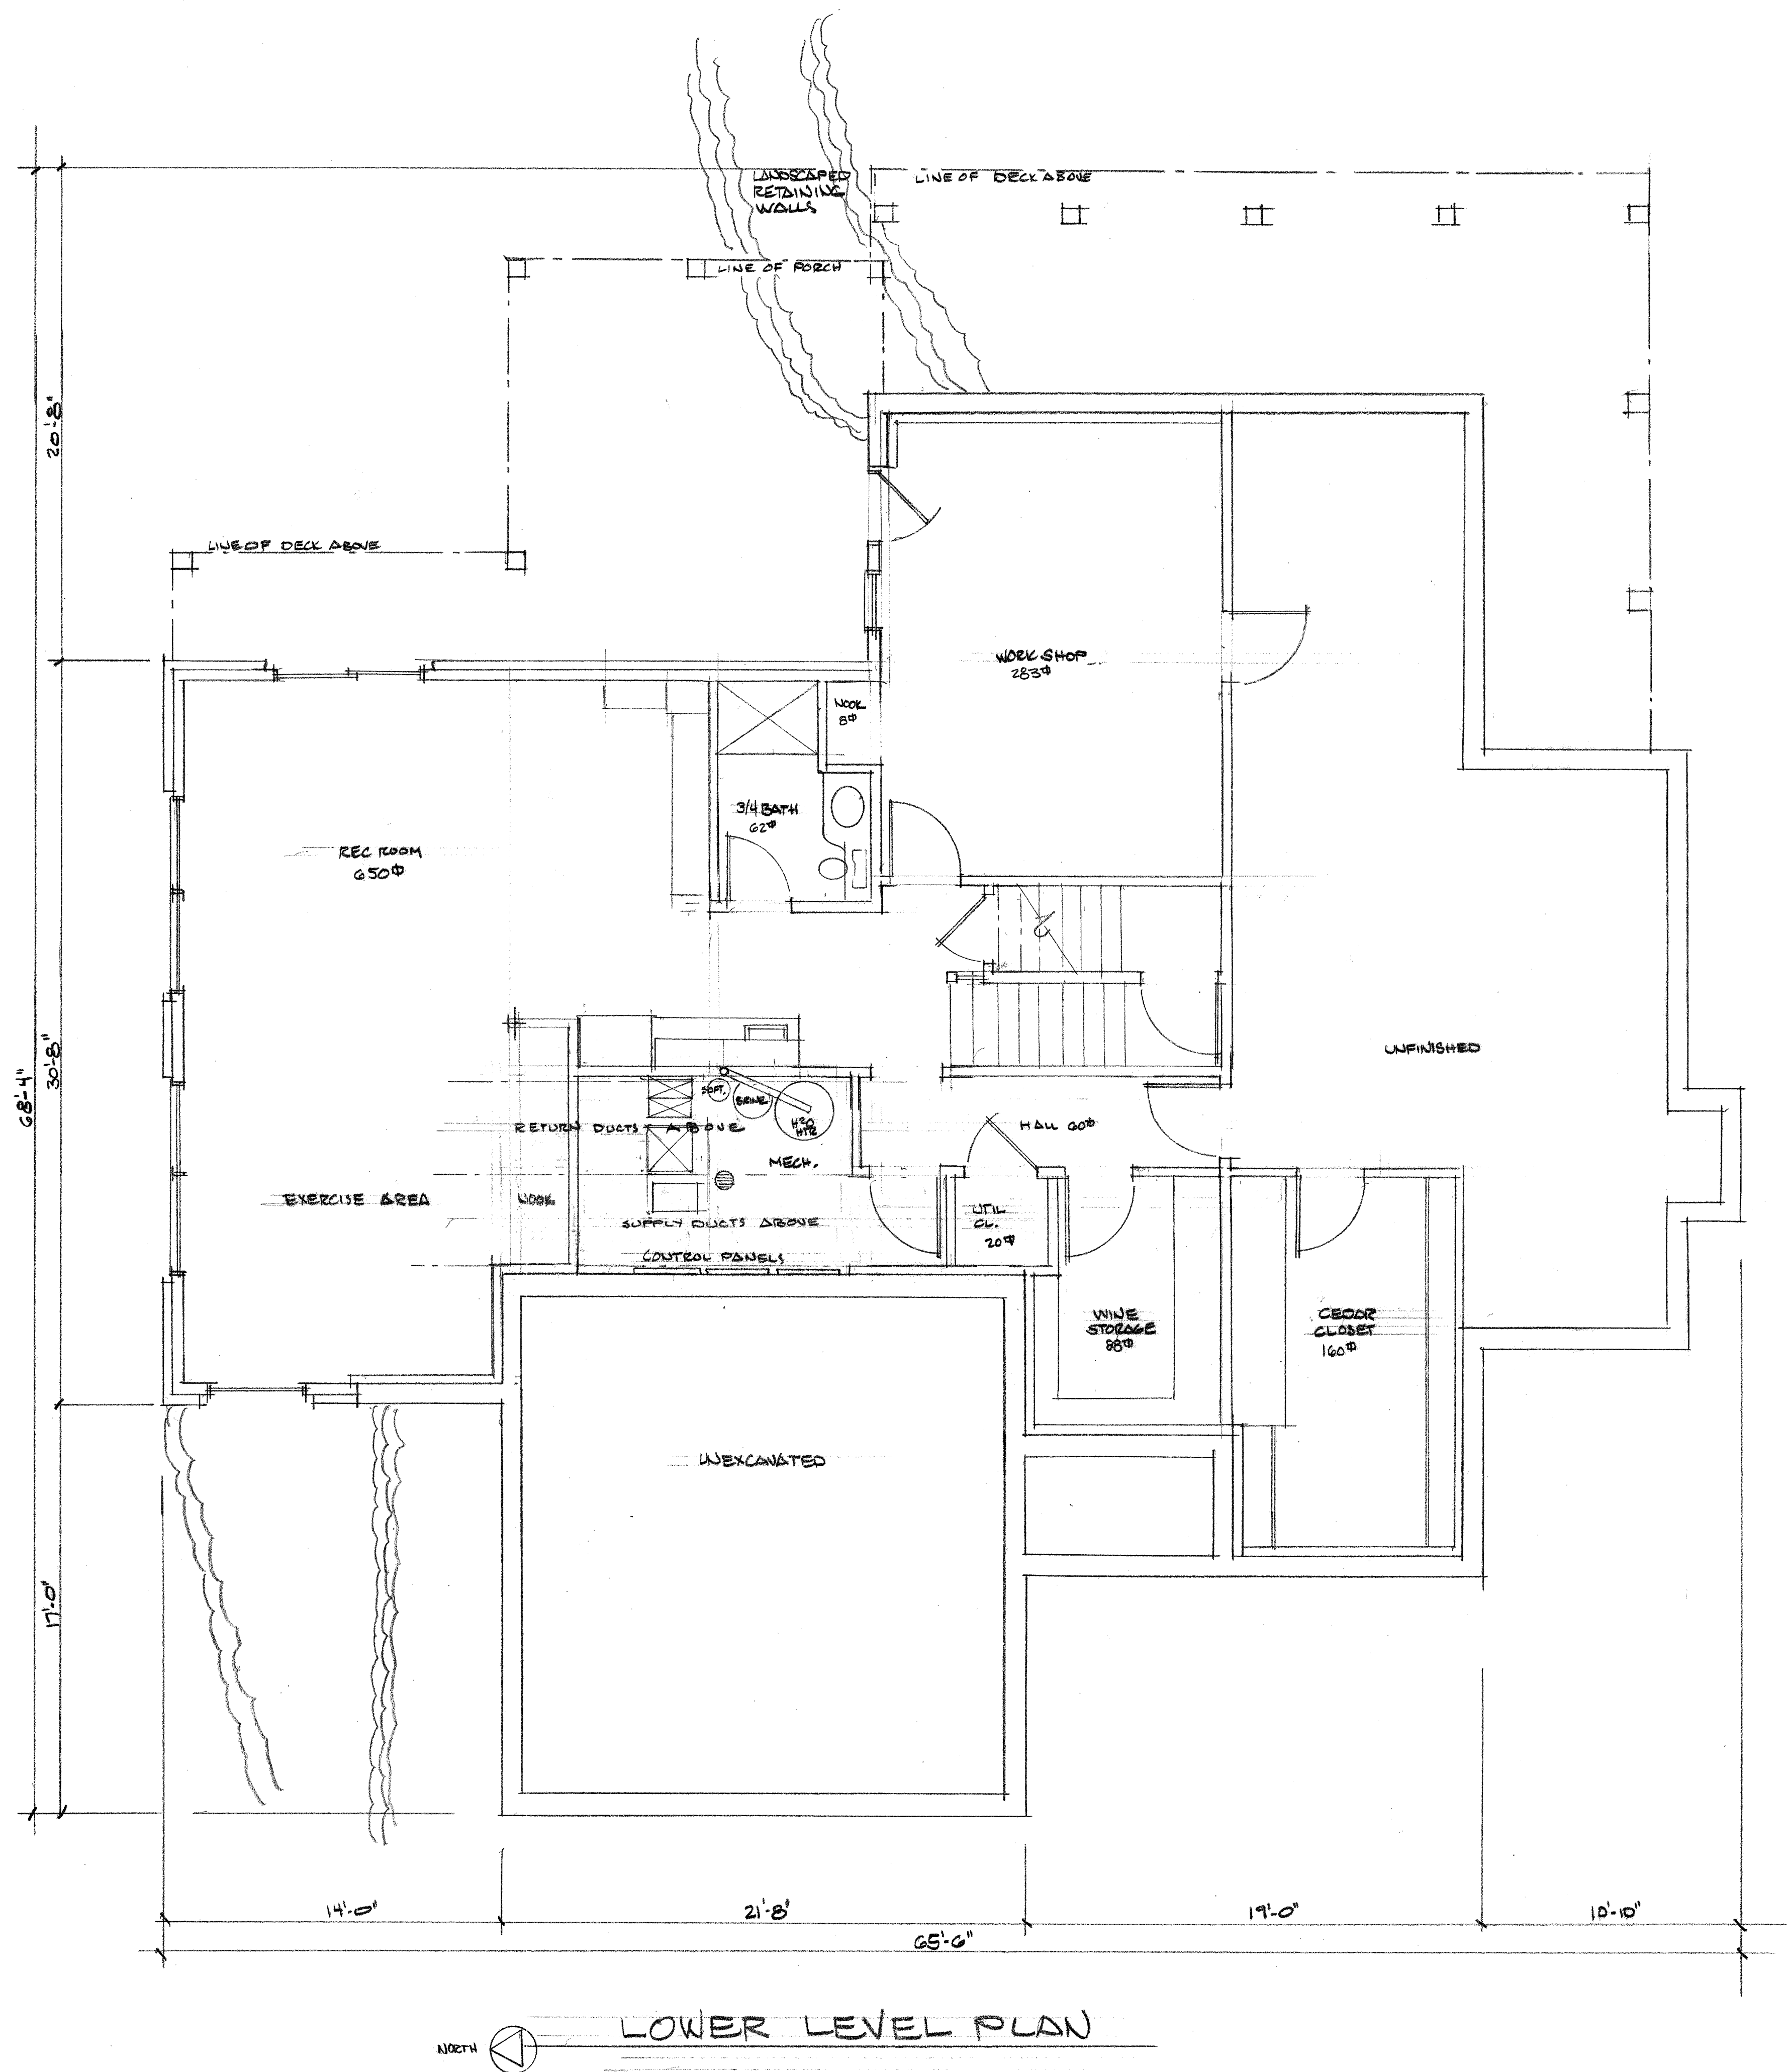


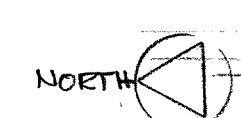


NORTH 
 LOWER LEVEL PLAN

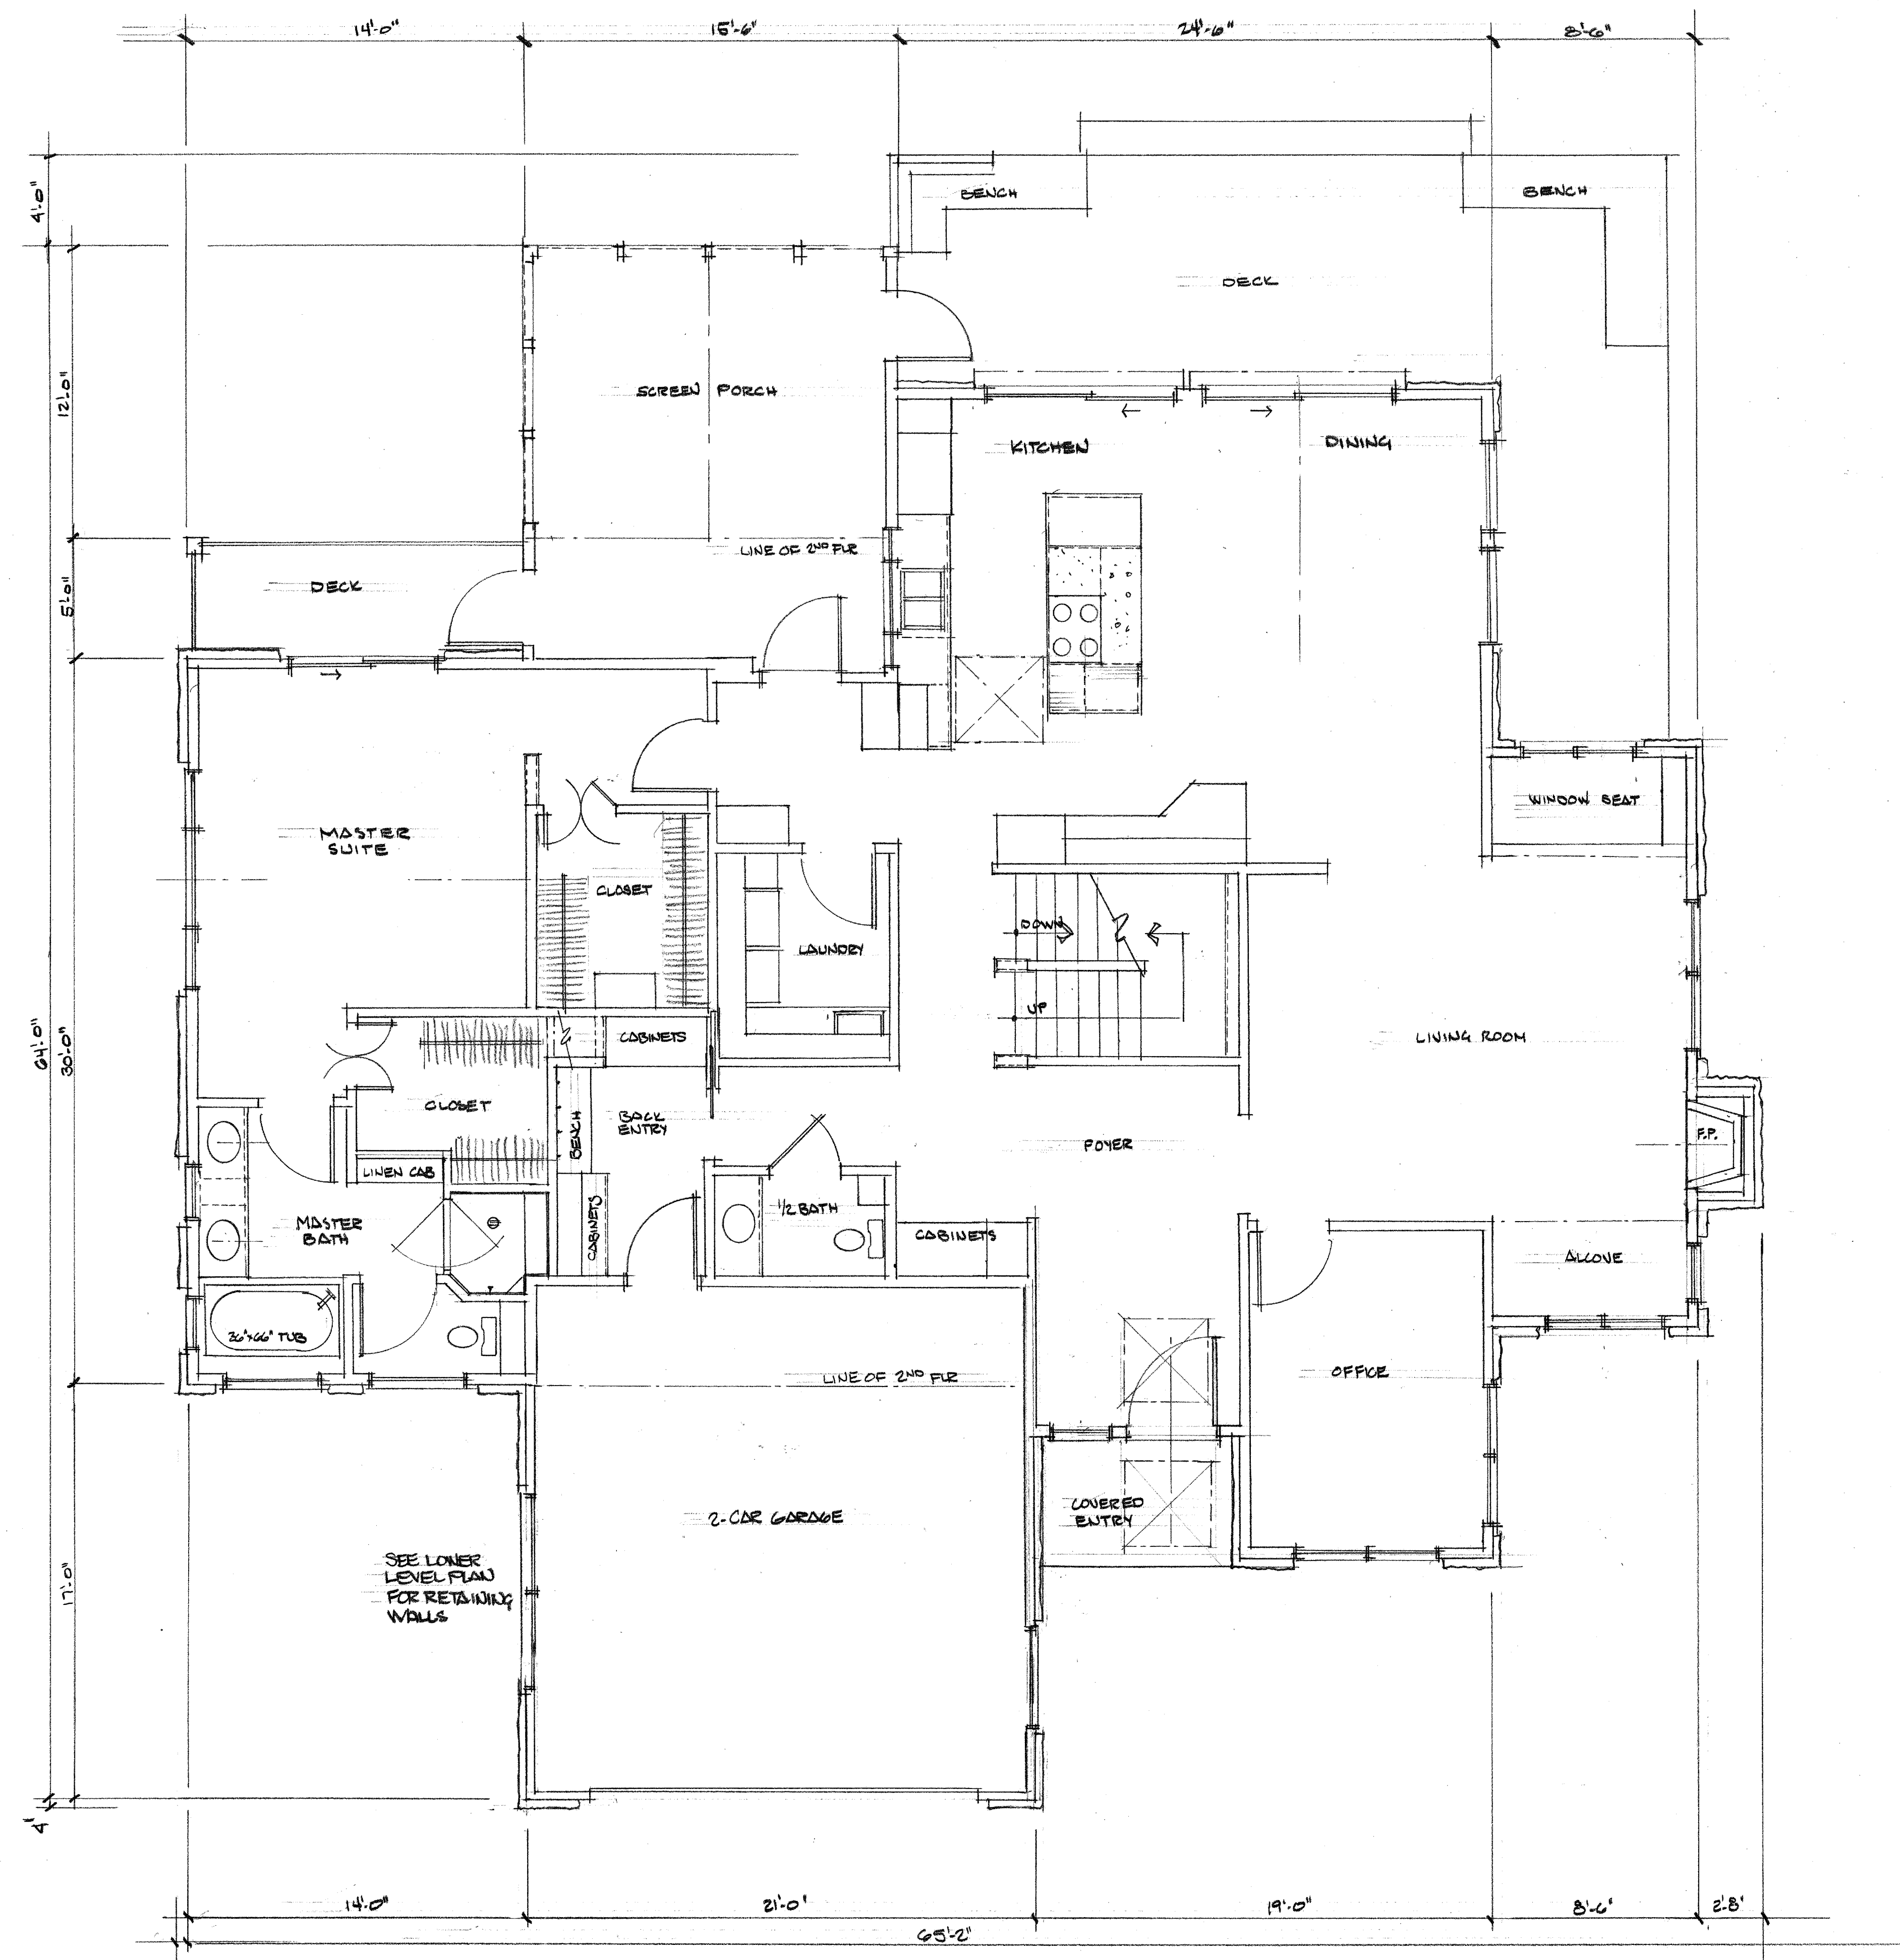


FIRST FLOOR PLAN

2,121 SQ. FT.

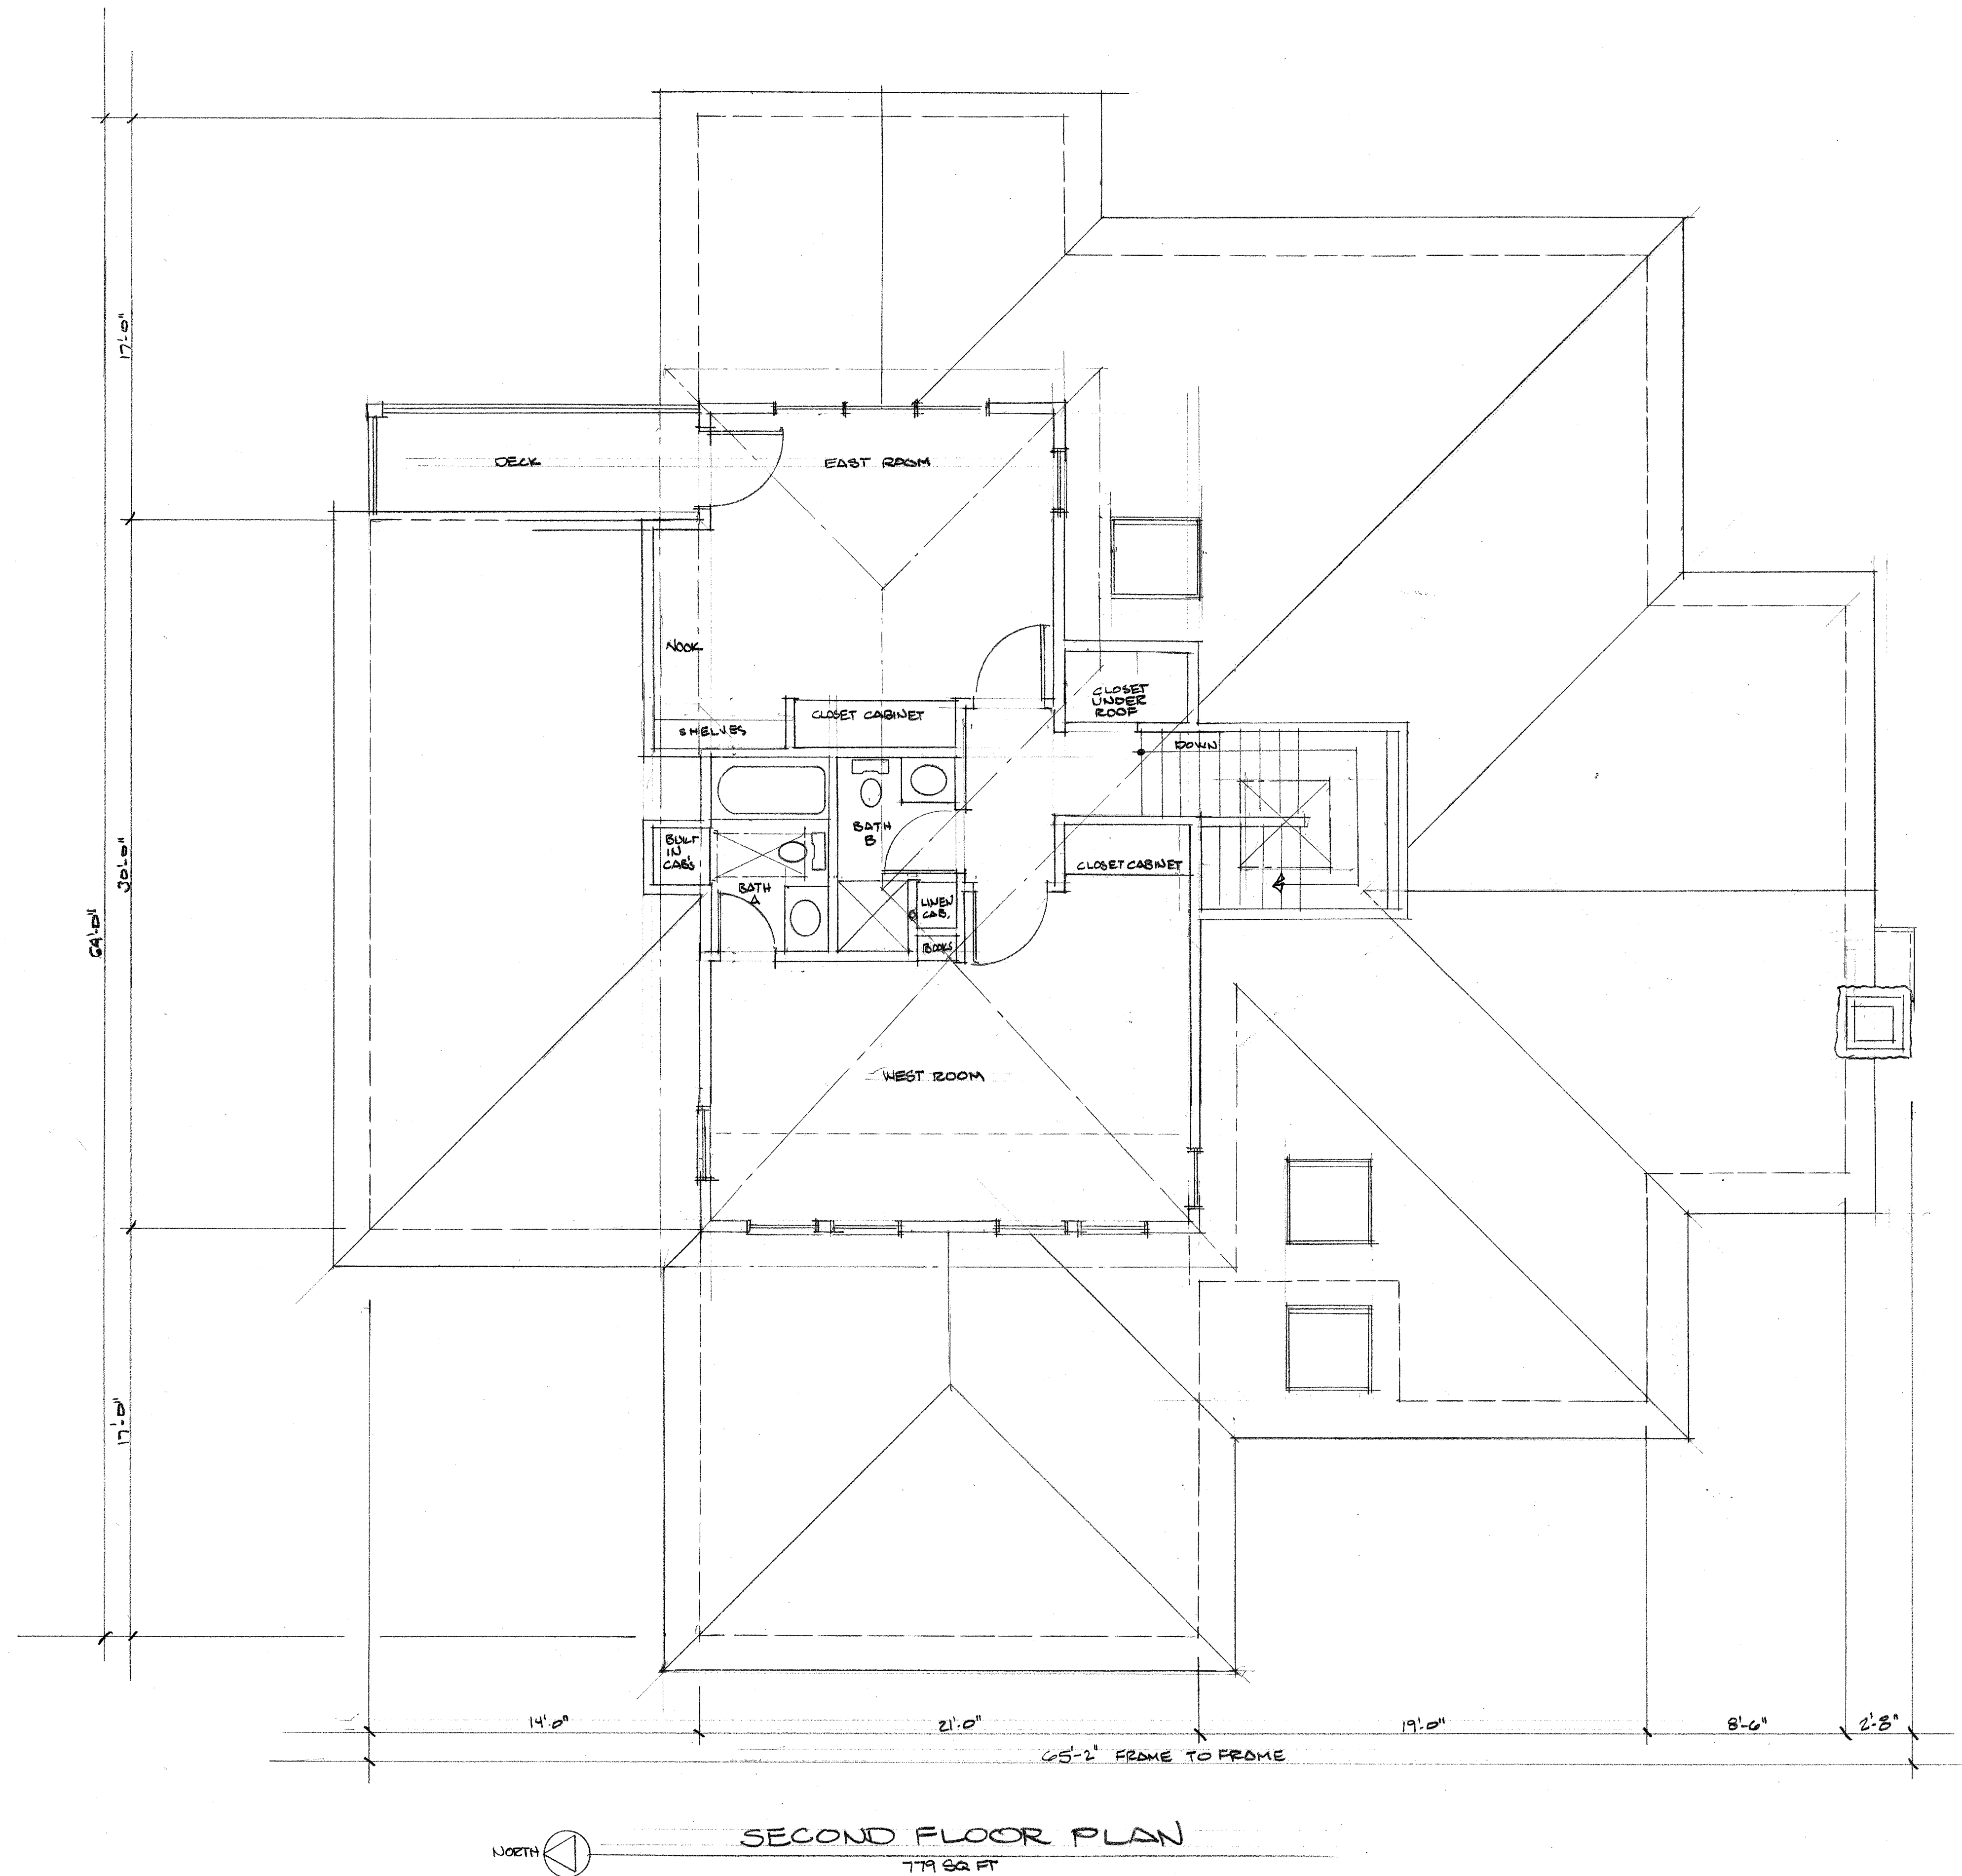


SECOND FLOOR PLAN
779 SQ. FT.

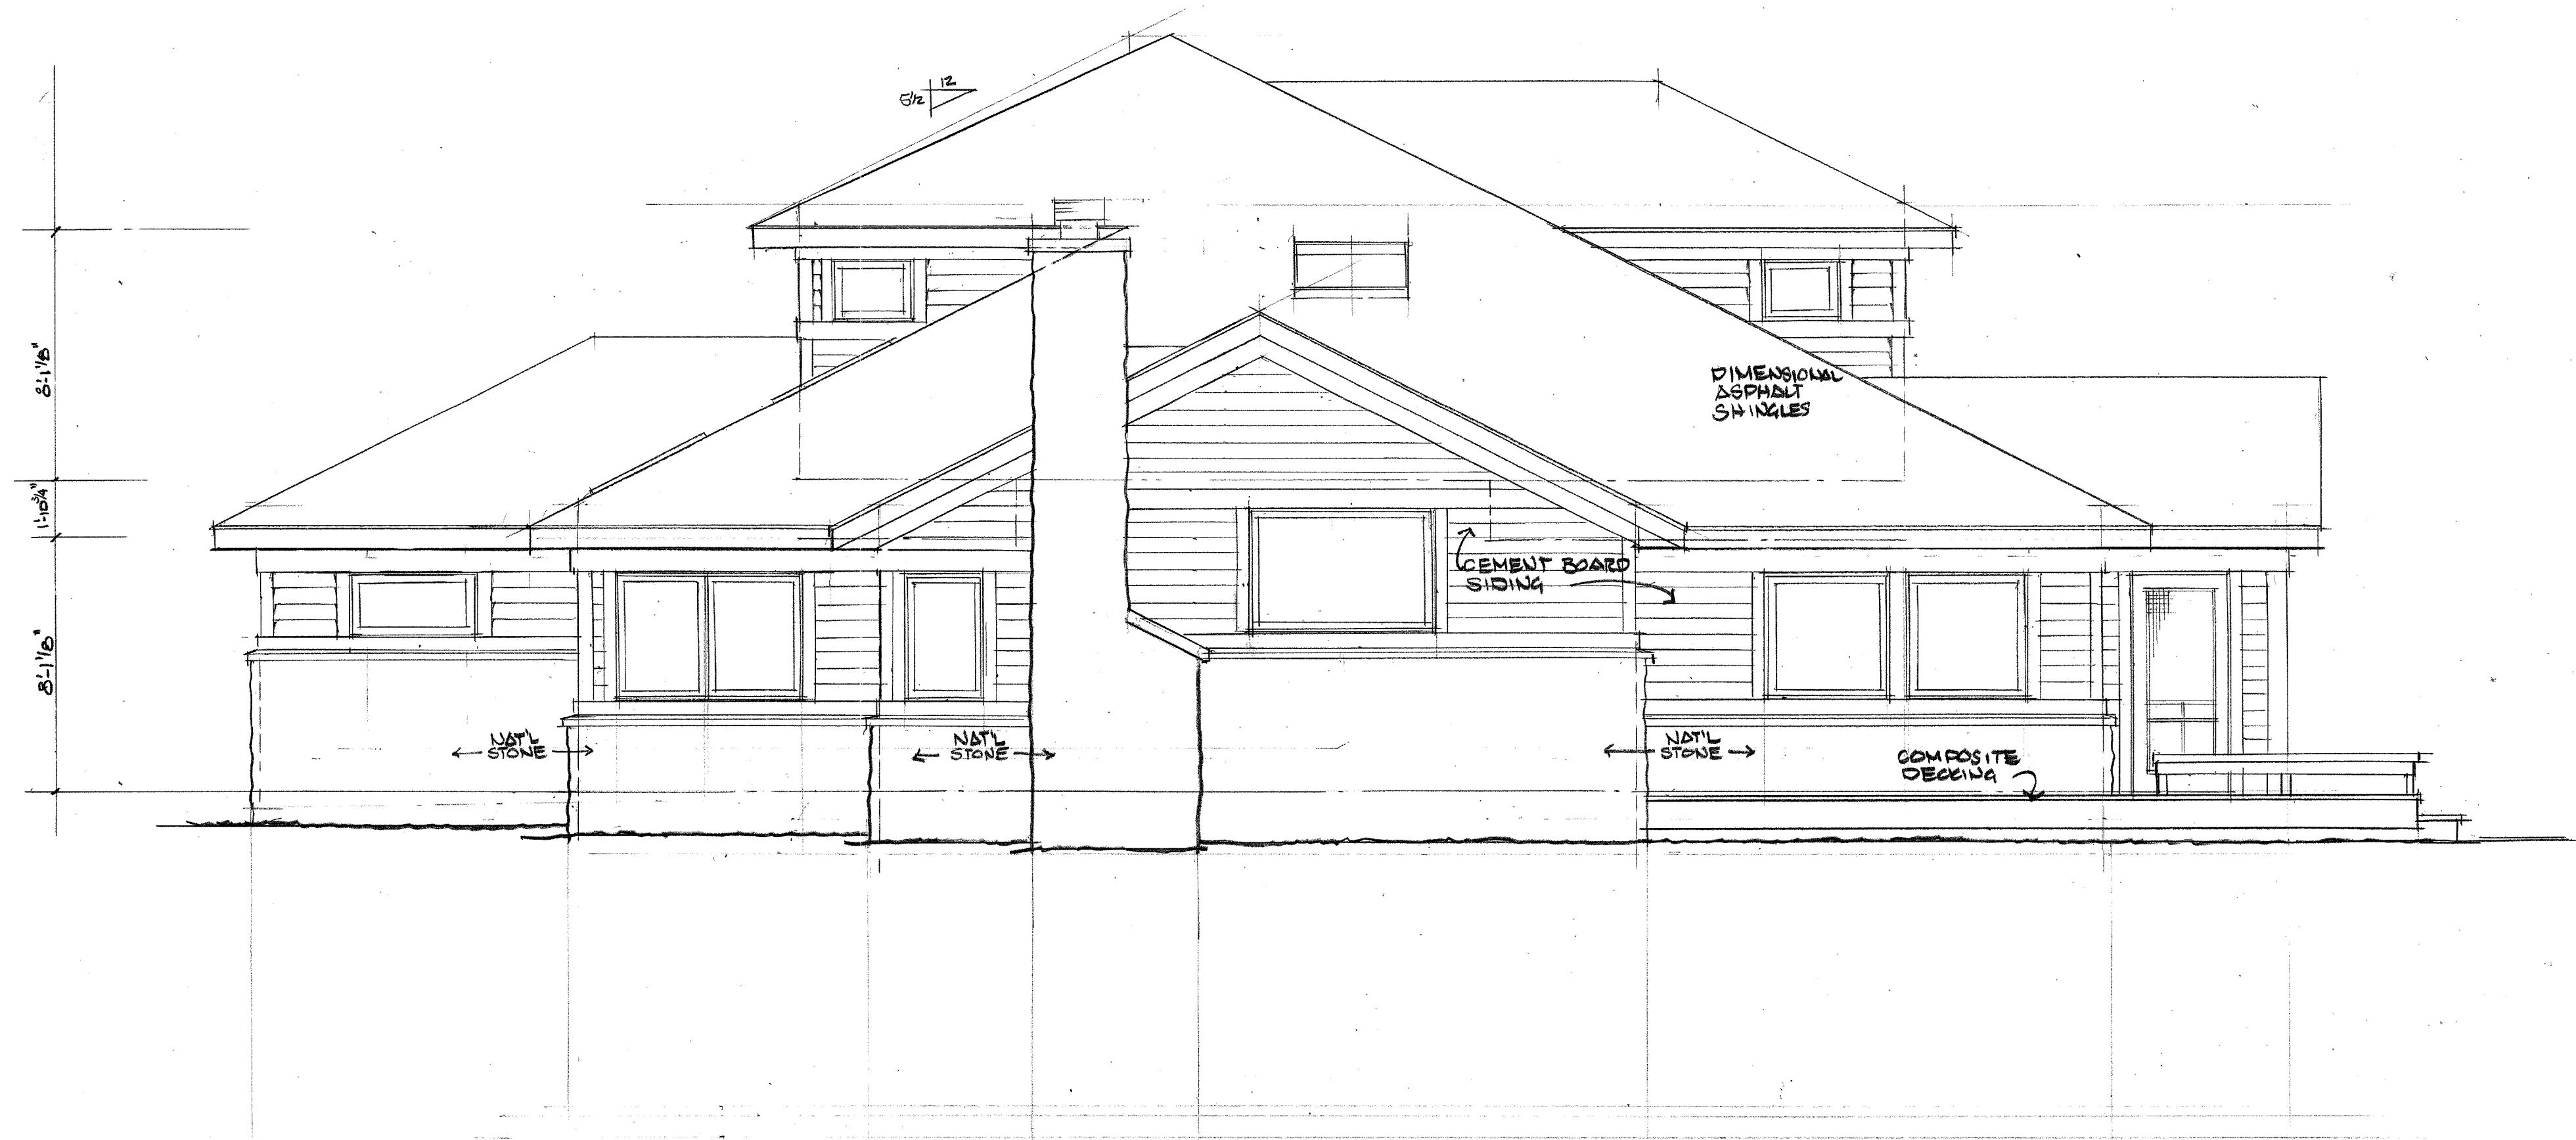

SOUTH ELEVATION




WEST ELEVATION

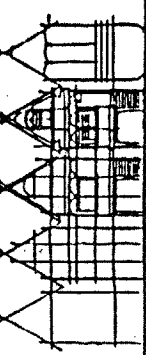




NORTH ELEVATION

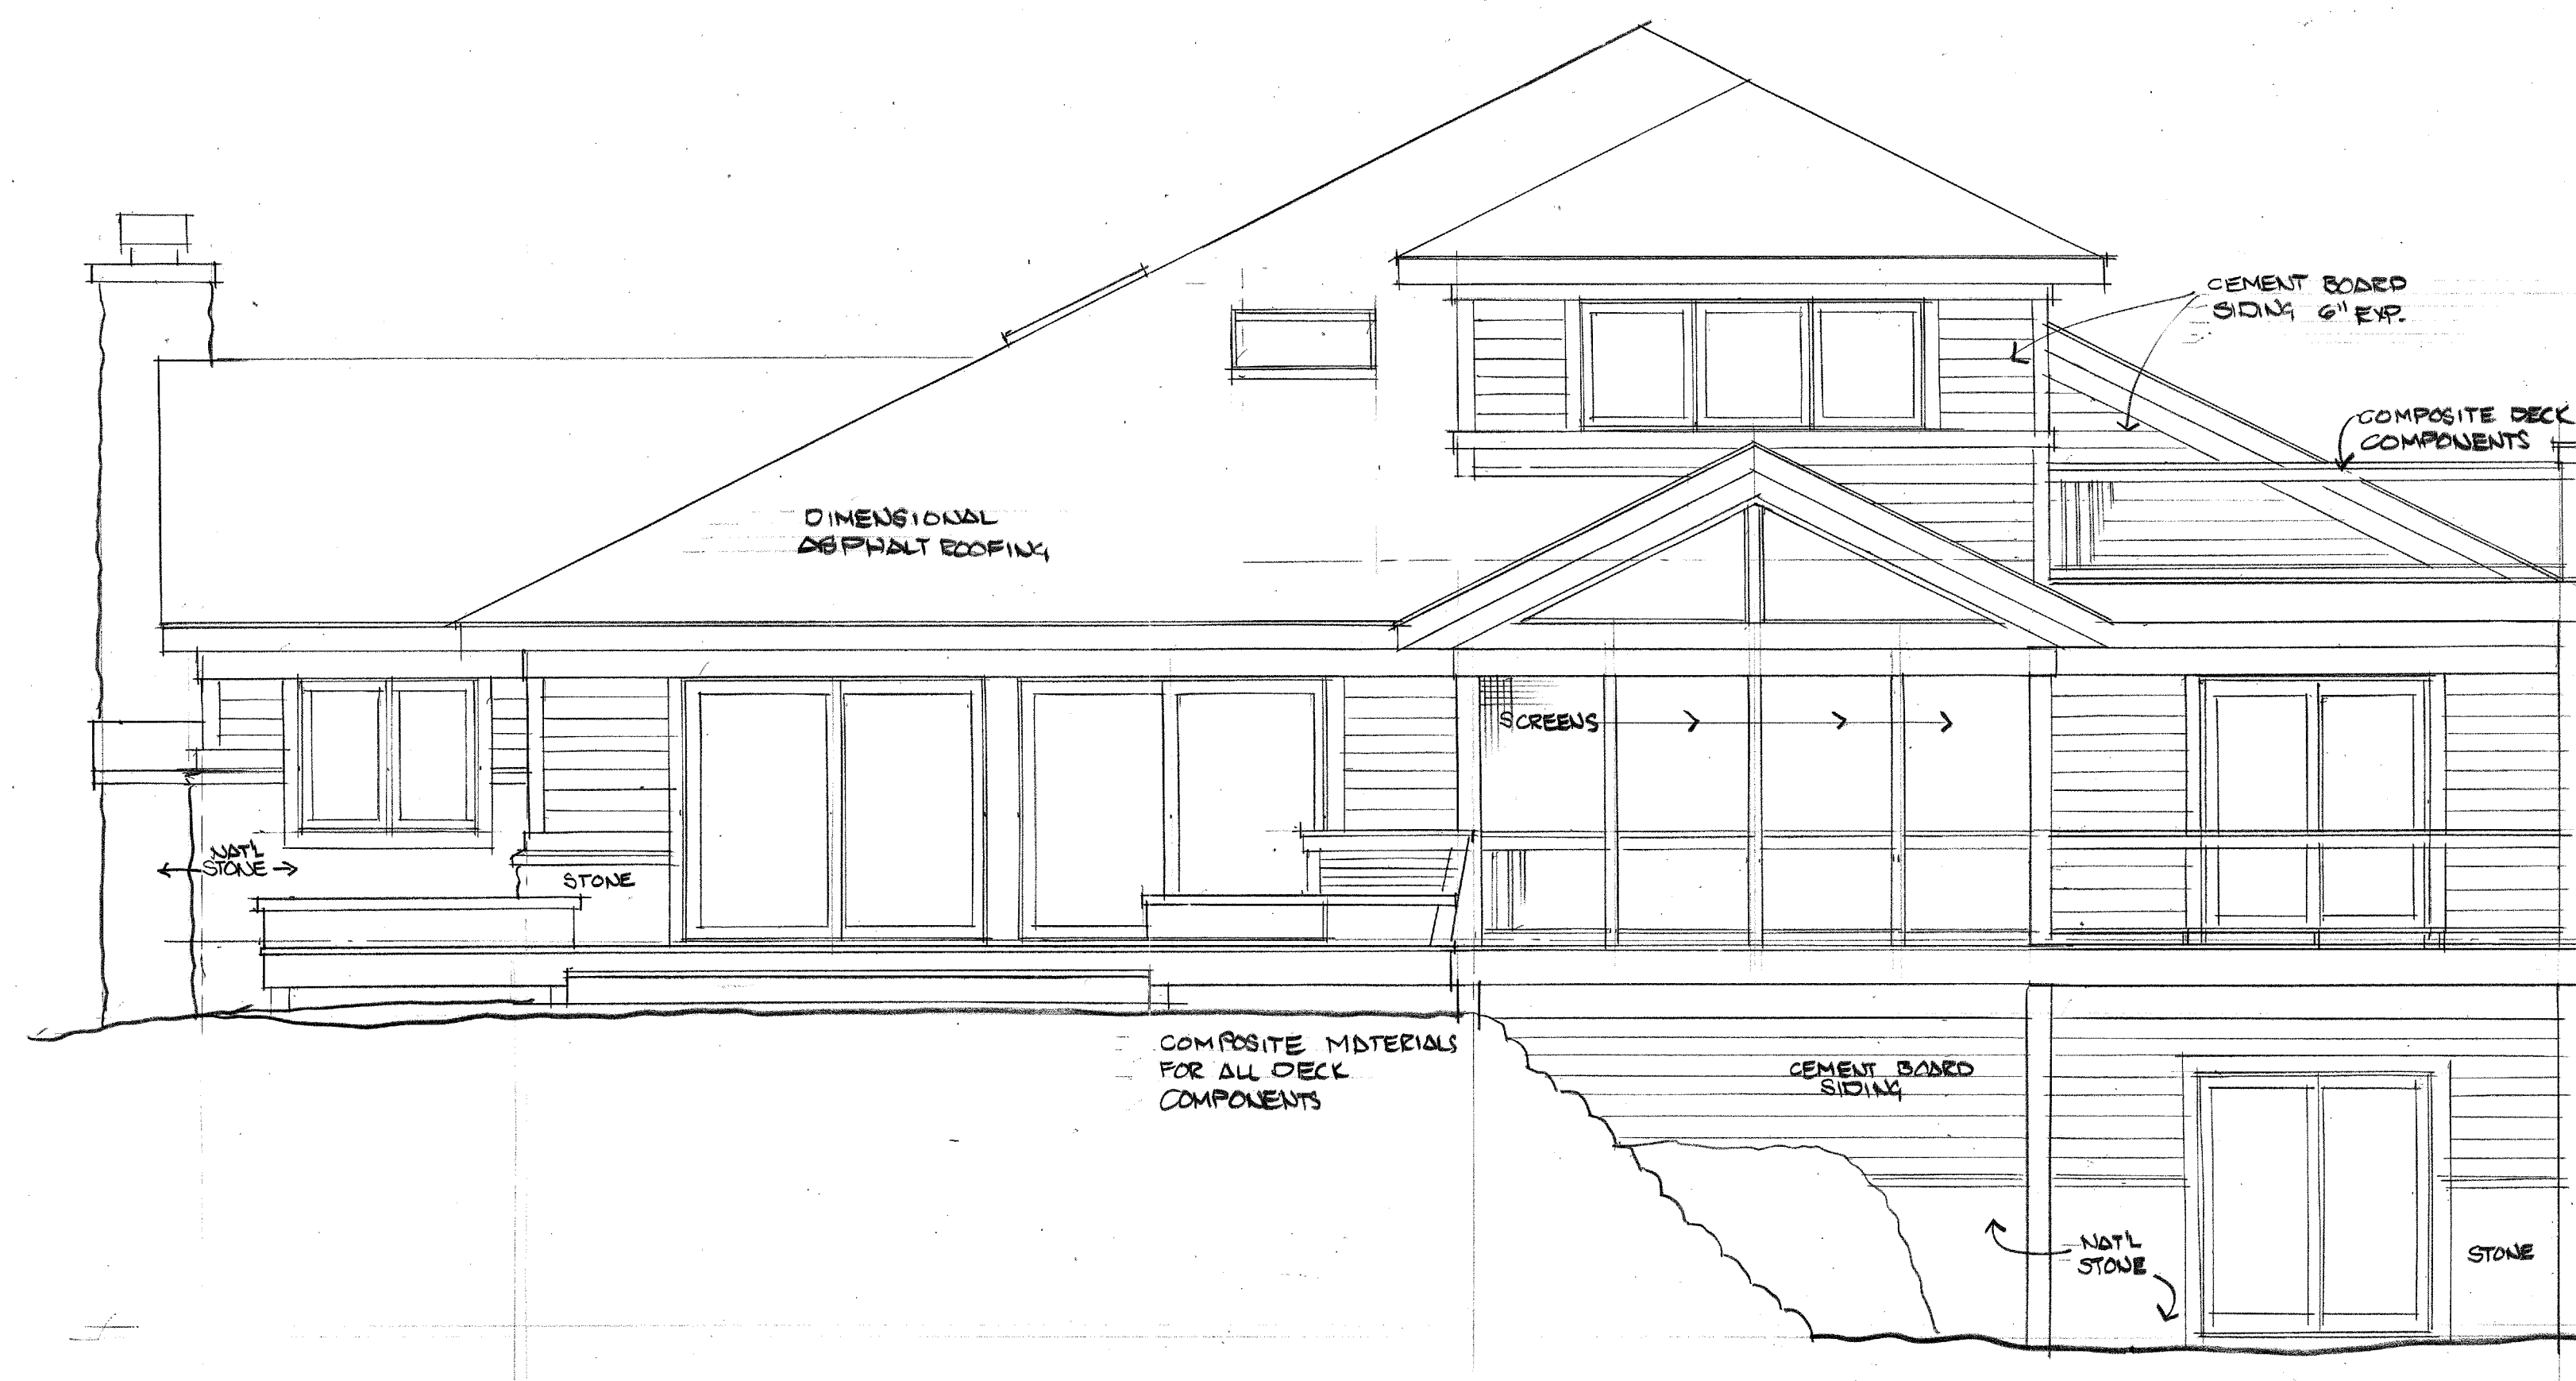


EAST ELEVATION

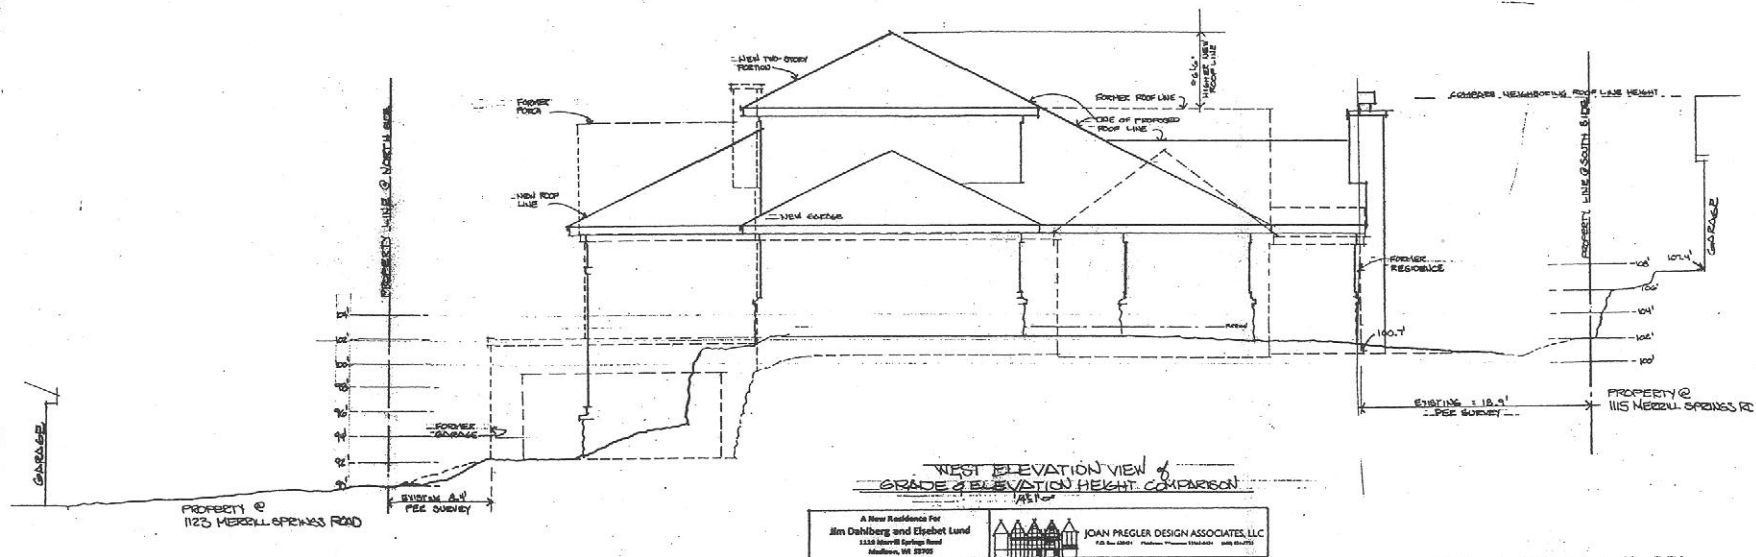

LEGAL DESCRIPTION: (AS FURNISHED)


PART OF GOVERNMENT LOT 3, (BEING FRACTIONAL WEST 1/2 OF SOUTHWEST 1/4) OF SECTION 17 AND PART OF GOVERNMENT LOT THREE (3) (BEING FRACTIONAL EAST 1/2 OF SOUTHWEST 1/4) OF SECTION 18, ALL IN T7N, R9E, FORMERLY TOWN OF MADISON, NOW IN THE CITY OF MADISON AND THE VILLAGE OF SHOREWOOD HILLS, DESCRIBED AS FOLLOWS: BEGINNING AT A POINT WHICH IS 30 FEET EAST AND 80 FEET SOUTH FROM A STONE MONUMENT AT THE SOUTHEAST CORNER OF THE PLAT OF SPRING PARK; THENCE SOUTH ON A LINE PARALLEL TO THE LINE BETWEEN SECTIONS 17 AND 18 AND 30 FEET THEREFROM 87.00 FEET; THENCE S 83°53'W, 215.3 FEET TO THE CENTERLINE OF A 60.0 FOOT ROAD KNOWN AS MERRILL SPRINGS ROAD, THENCE NORTHWESTERLY ALONG THE CENTERLINE OF SAID ON A CURVE TO THE LEFT, THE LONG CHORD OF WHICH IS 110.5 FEET MORE OR LESS TO A POINT WEST OF THE POINT OF BEGINNING; THENCE EAST 35.1 FEET TO AN IRON STAKE IN THE EASTERLY LINE OF MERRILL SPRINGS ROAD, THENCE EAST 213.9 FEET TO THE POINT OF BEGINNING, SUBJECT TO A PUBLIC HIGHWAY KNOWN AS MERRILL SPRINGS ROAD OVER THE WESTERLY 30 FEET THEREOF. SUBJECT TO A WELL AGREEMENT AS SET FORTH IN VOLUME 212 OF MISC., PAGE 347, DOC. NO. 765178, DANE COUNTY REGISTRY.

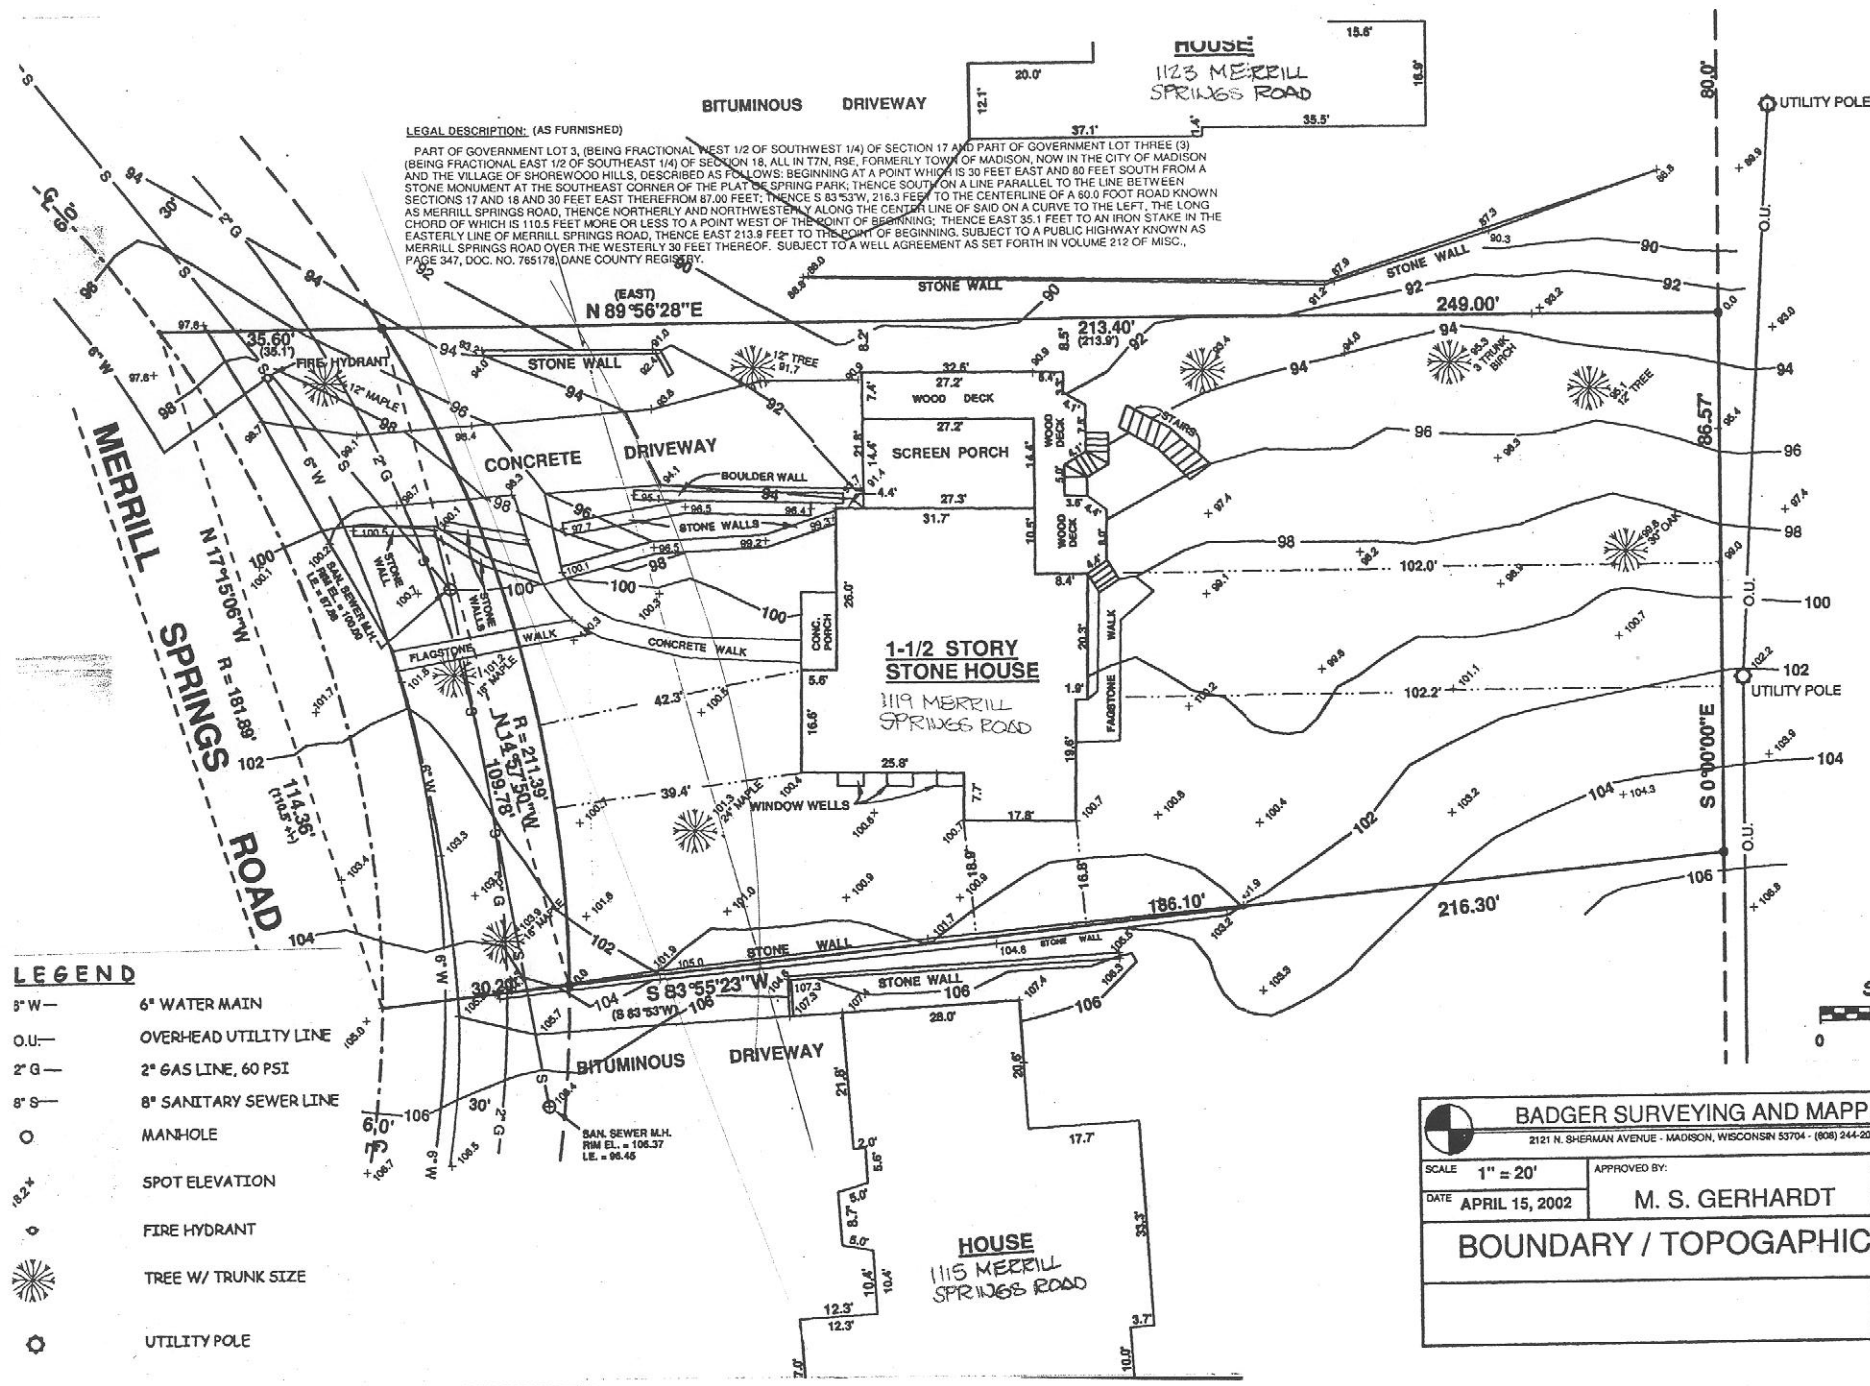


- LEGEND**
- 5" W — 6" WATER MAIN
 - O.U. — OVERHEAD UTILITY LINE
 - 2" G — 2" GAS LINE, 60 PSI
 - 8" S — 8" SANITARY SEWER LINE
 - — MANHOLE
 - — SPOT ELEVATION
 - ☼ — FIRE HYDRANT
 - ☼ — TREE W/ TRUNK SIZE
 - ⊙ — UTILITY POLE



BEARINGS REFERENCED TO THE EAST LINE OF SECTION 18, T7N, R9E, CITY OF MADISON, DANE COUNTY, WISCONSIN

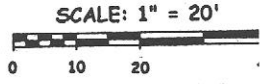

BADGER SURVEYING AND MAPPING SERVICE 2121 N. SHERMAN AVENUE • MADISON, WISCONSIN 53704 • (608) 244-2010 • FAX: (608) 244-8272		
SCALE 1" = 20' DATE APRIL 15, 2002	APPROVED BY: M. S. GERHARDT	DRAWN BY: A.G.K. / M.S.G. REVISED
BOUNDARY / TOPOGRAPHIC SURVEY		
DRAWING NUMBER 2G - 47		

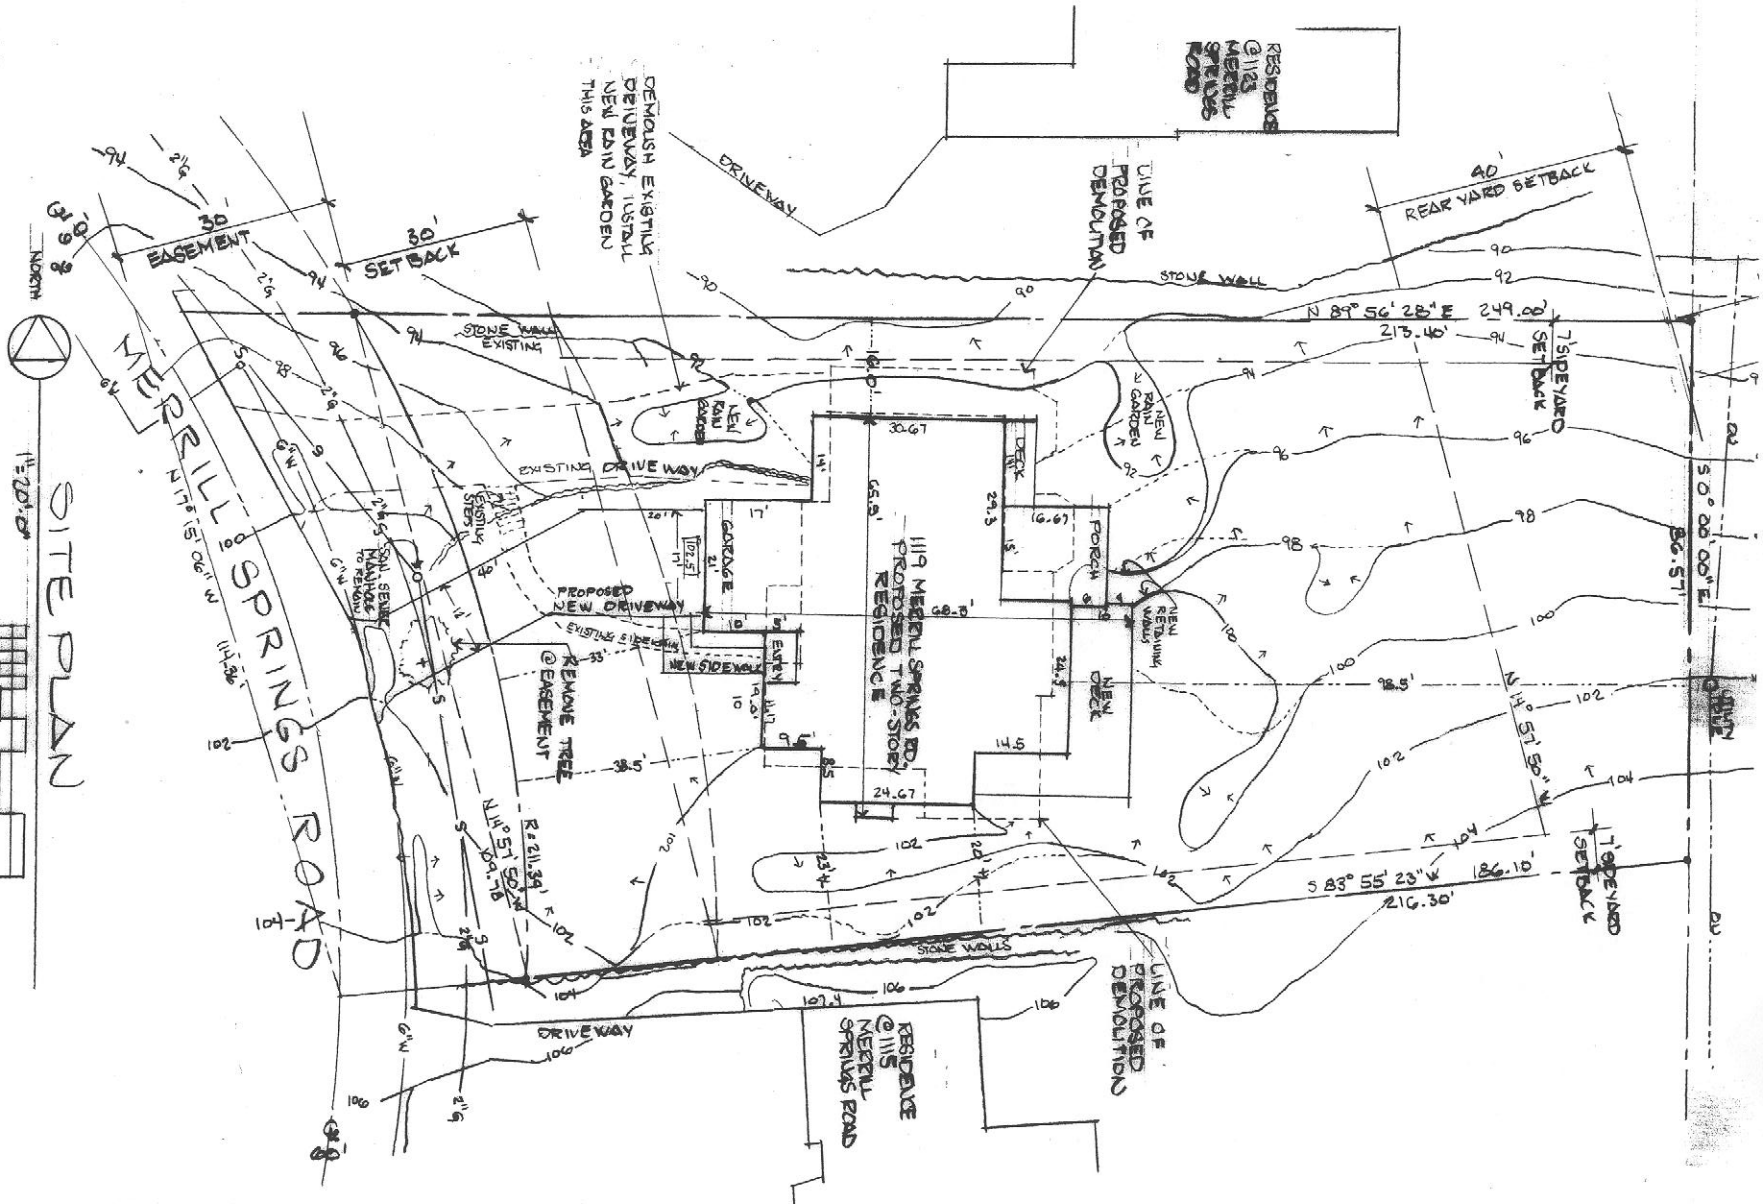

GAL DESCRIPTION: (AS FURNISHED)

PART OF GOVERNMENT LOT 3, BEING FRACTIONAL WEST 1/2 OF SOUTHWEST 1/4 OF SECTION 17 AND PART OF GOVERNMENT LOT THREE (3) BEING FRACTIONAL EAST 1/2 OF SOUTHEAST 1/4 OF SECTION 18, ALL IN T7N, R9E, FORMERLY TOWN OF MADISON, NOW IN THE CITY OF MADISON AND THE VILLAGE OF SHOREWOOD HILLS, DESCRIBED AS FOLLOWS: BEGINNING AT A POINT WHICH IS 30 FEET EAST AND 80 FEET SOUTH FROM A MONUMENT AT THE SOUTHEAST CORNER OF THE PLAT OF SPRING PARK, THENCE SOUTH ON A LINE PARALLEL TO THE LINE BETWEEN SECTIONS 17 AND 18 AND 30 FEET EAST THEREFROM 87.00 FEET; THENCE S 83° 53' W, 216.3 FEET TO THE CENTERLINE OF A 60.0 FOOT ROAD KNOWN AS MERRILL SPRINGS ROAD, THENCE NORTHERLY AND NORTHWESTERLY ALONG THE CENTERLINE OF SAID CURVE TO A CURVE TO THE LEFT, THE LONG END OF WHICH IS 110.5 FEET MORE OR LESS TO A POINT WEST OF THE POINT OF BEGINNING; THENCE EAST 35.1 FEET TO AN IRON STAKE IN THE CENTERLINE OF MERRILL SPRINGS ROAD, THENCE EAST 213.9 FEET TO THE POINT OF BEGINNING, SUBJECT TO A PUBLIC HIGHWAY KNOWN AS MERRILL SPRINGS ROAD OVER THE WESTERLY 30 FEET THEREOF, SUBJECT TO A WELL AGREEMENT AS SET FORTH IN VOLUME 212 OF MISC., BE 347, DOC. NO. 765178, DANE COUNTY REGISTRY.

1"=20.0' SITE PLAN

SHEET 1 OF 6	DATE 8-3-09	SCALE 1"=20.0'	DRAWN BY JP	PRELIMINARY SITE PLAN	A New Residence For Jim Dahlberg and Elsebet Lund 1119 Merrill Springs Road Madison, WI 53705		JOAN PREGLER DESIGN ASSOCIATES, LLC P.O. Box 620424 Middleton, Wisconsin 53562-0424 (608) 831-7733