




**SITE PLAN**  
SCALE: 1/8"=1'

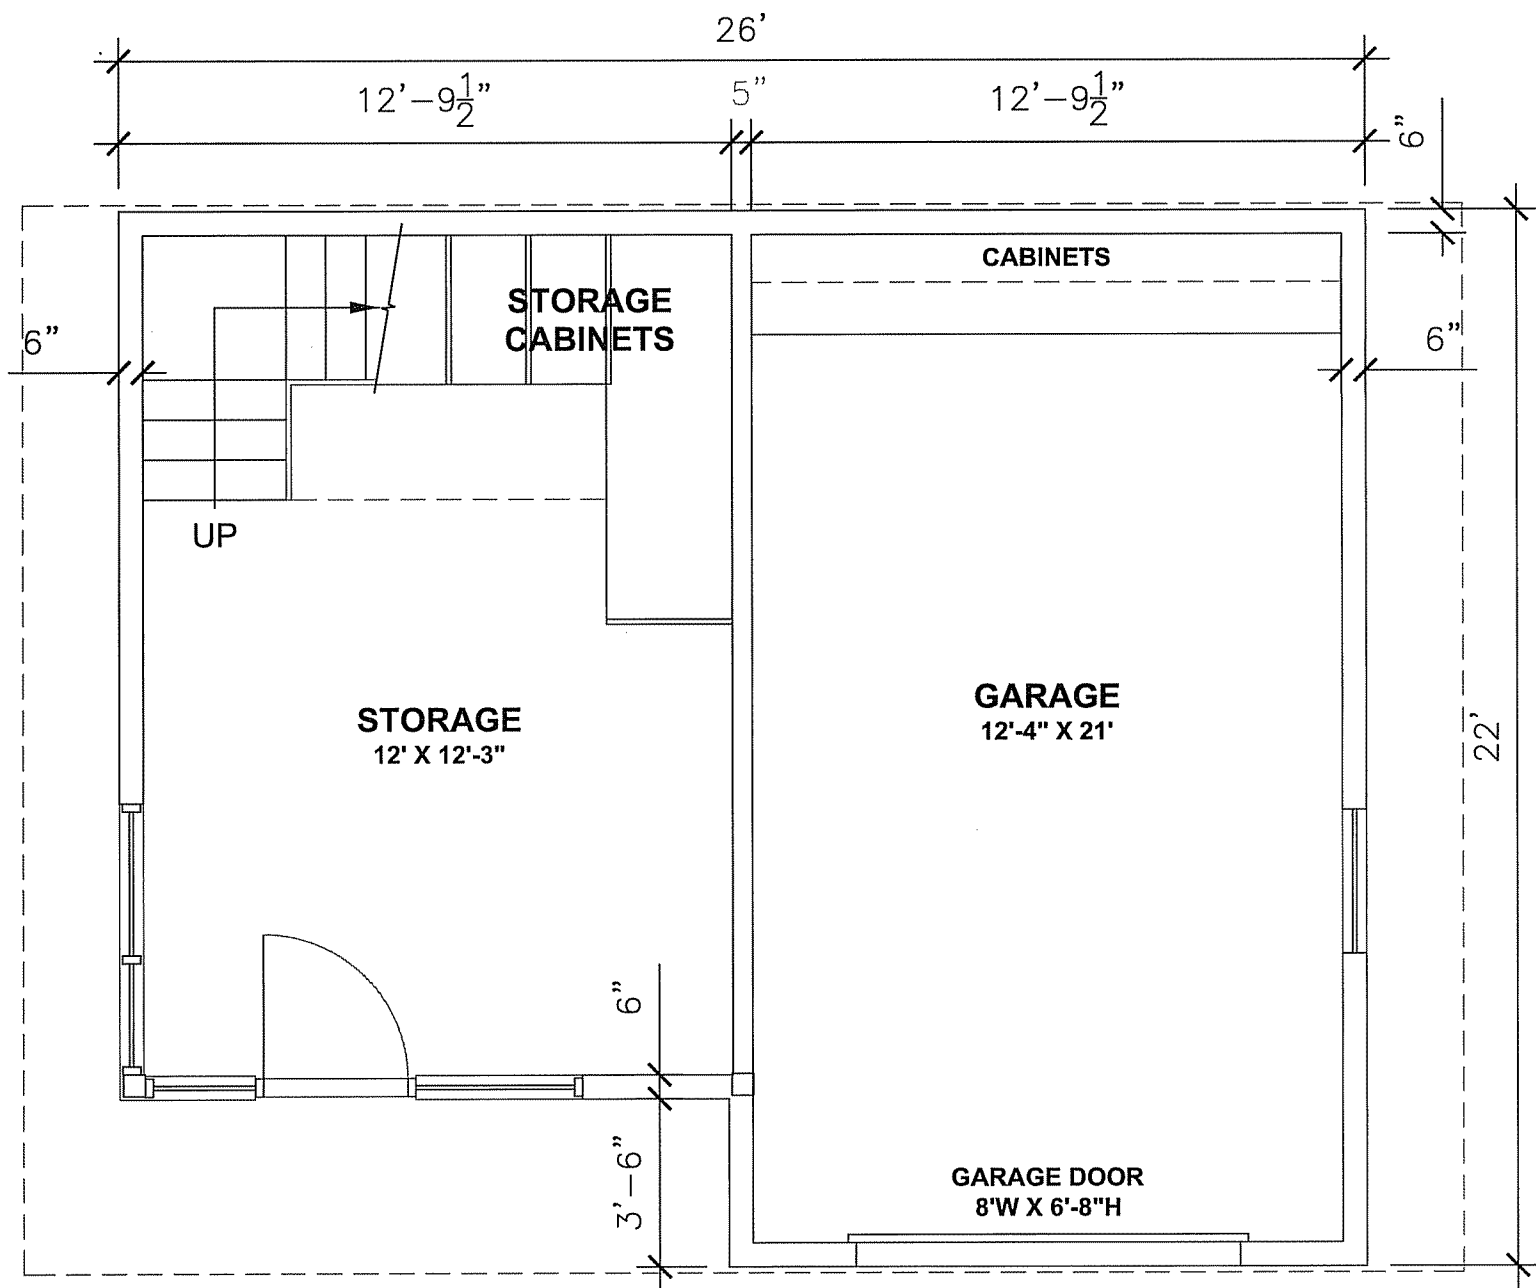


**1ST FLOOR PLAN**  
SCALE: 1/4"=1'

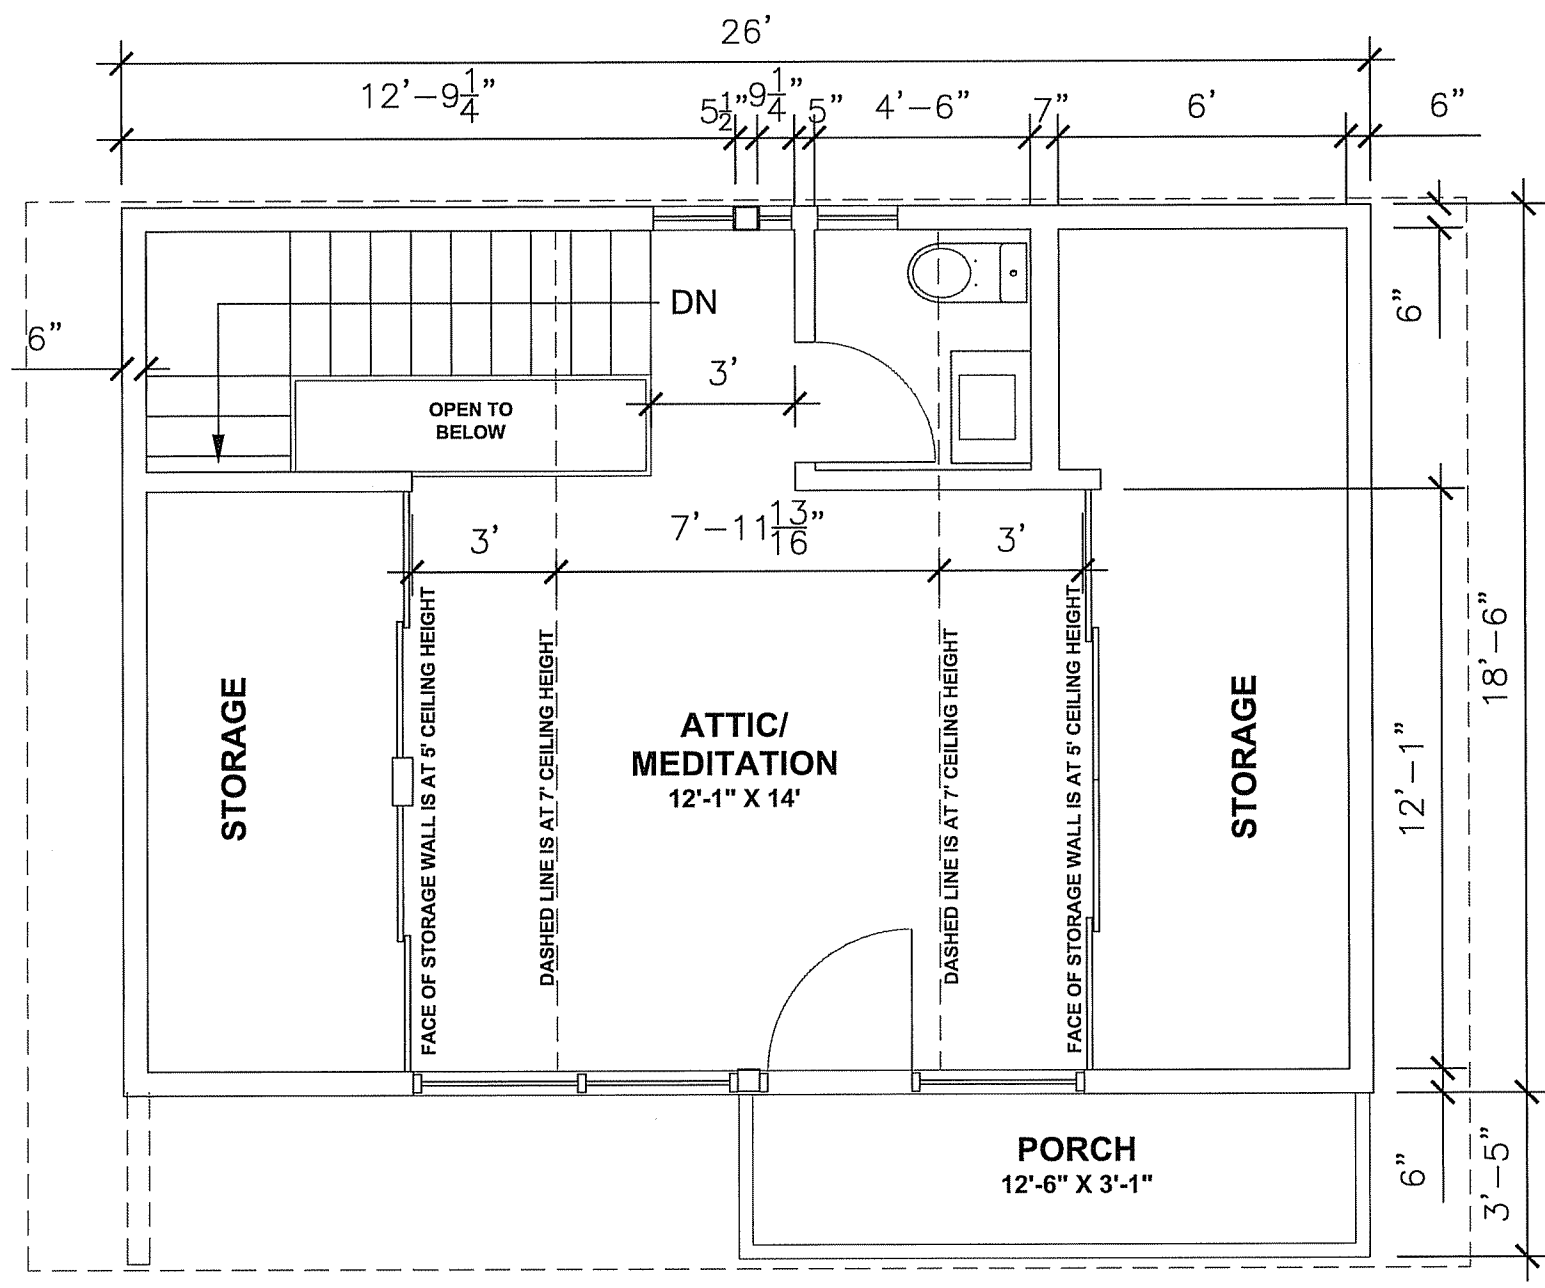


**2ND FLOOR PLAN**  
SCALE: 1/4"=1'

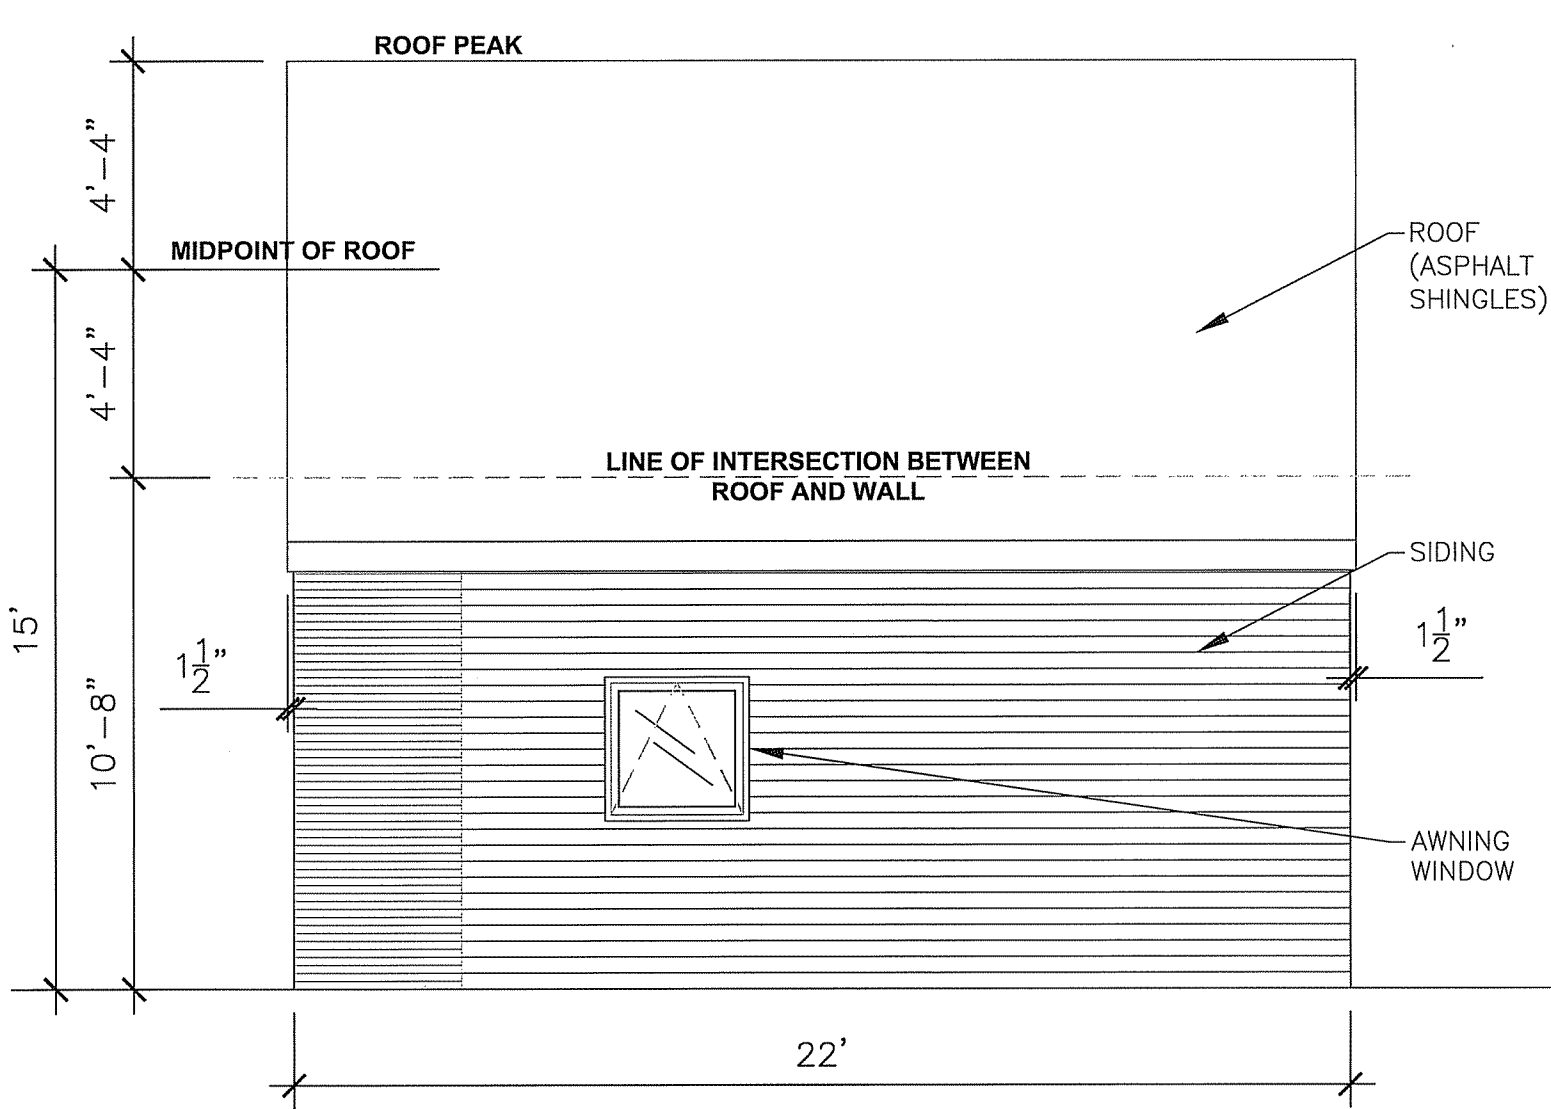

**ACCESSORY BUILDING/GARAGE  
EAST ELEVATION**  
SCALE: 1/4"=1'

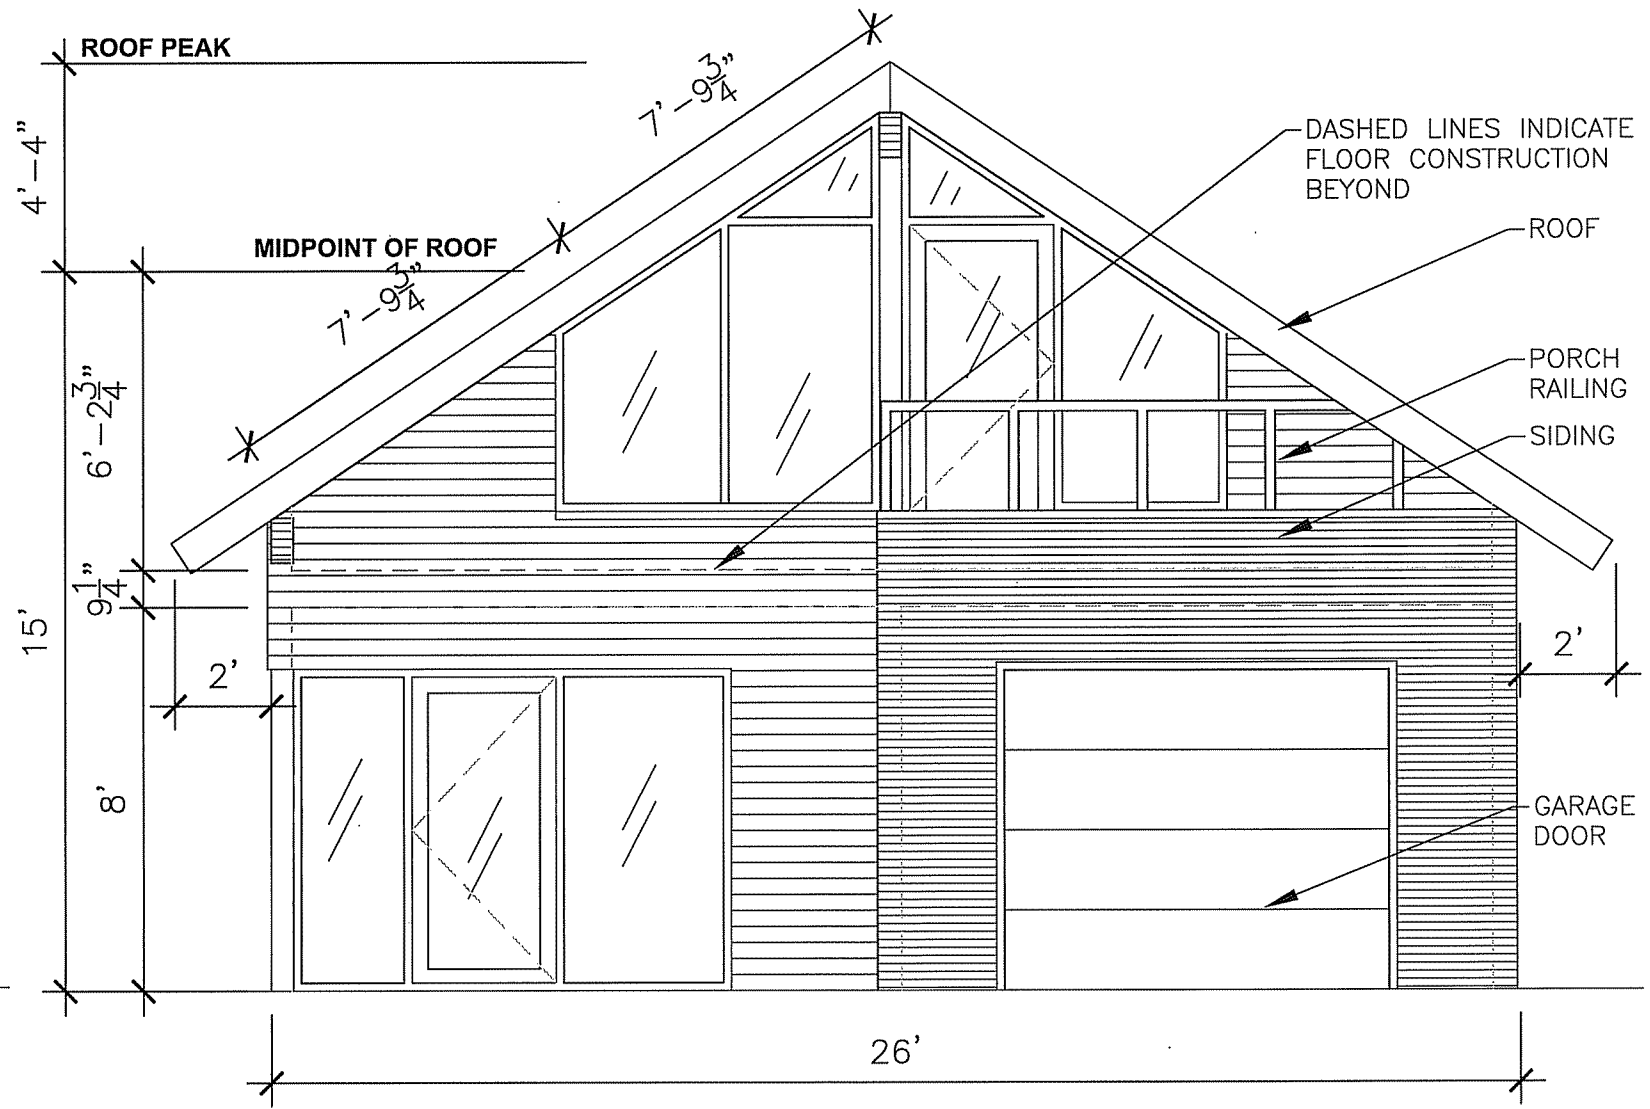


**ACCESSORY BUILDING/GARAGE  
SOUTH ELEVATION**  
SCALE: 1/4"=1'

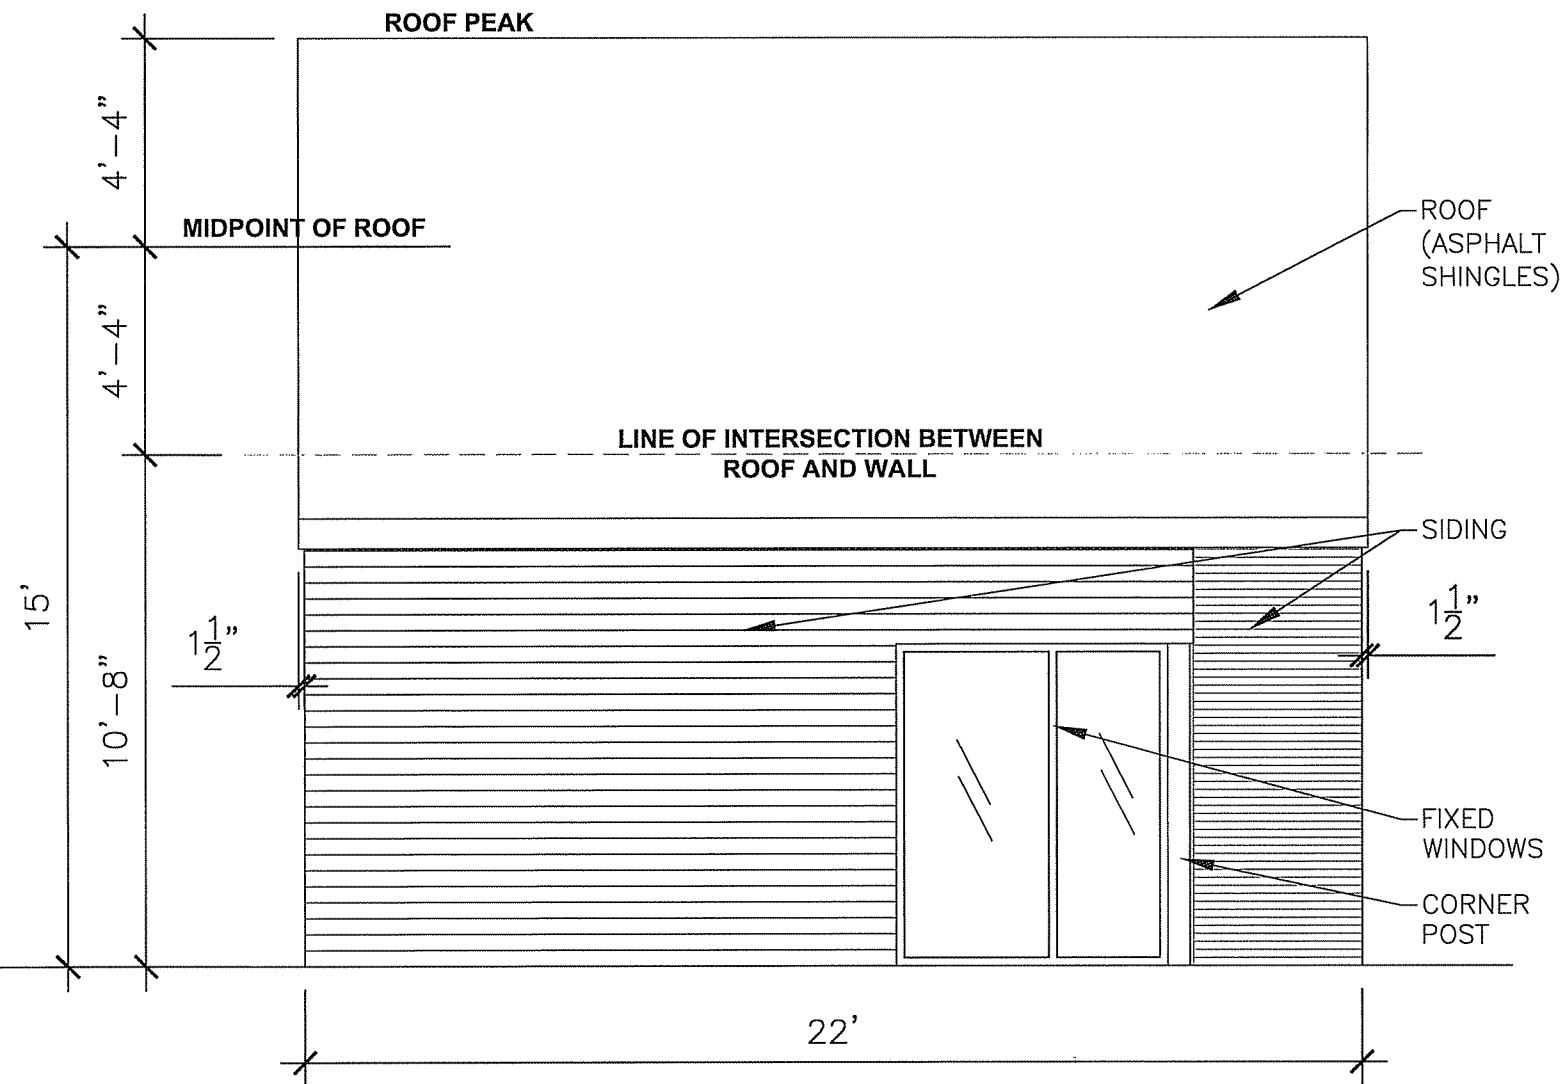

**ACCESSORY BUILDING/GARAGE  
WEST ELEVATION**

SCALE: 1/4"=1'

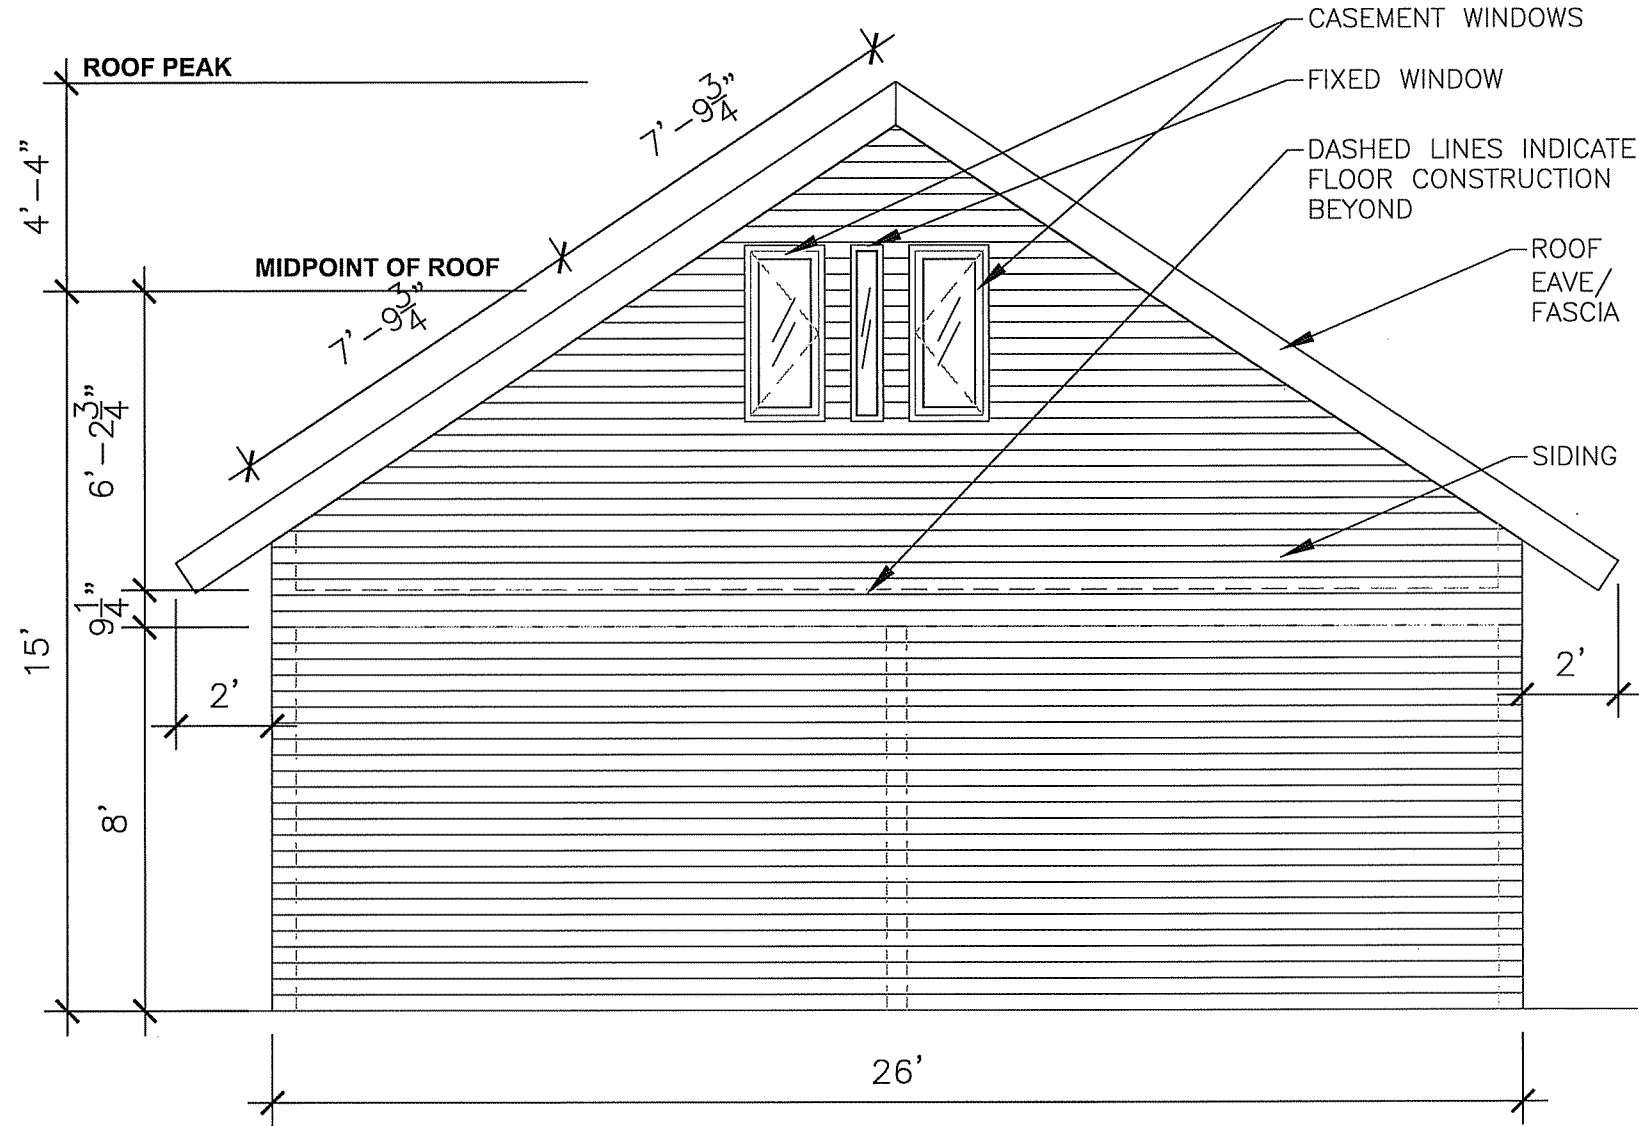


**ACCESSORY BUILDING/GARAGE  
NORTH ELEVATION**

SCALE: 1/4"=1'


# Site Plan

1 DESCRIPTION:

LOT 6, BLOCK 17, ELMSIDE ADDITION TO MADISON,  
CITY OF MADISON, DANE COUNTY, WISCONSIN

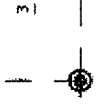

## LEGEND

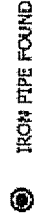


IRON PIPE FOUND

DISTANCES ARE MEASURED TO THE NEAREST HUNDREDTH OF A FOOT.

NOTE:  
1. BUILDING DIMENSIONS AND ASSOCIATED OFFSET DISTANCES WERE MEASURED ALONG THE OUTSIDE OF THE SIDING.  
2. BOUNDARY IS VERIFIED FROM POINTS SURVEYED WITHIN BLOCK 17

SURVEYED FOR:  
KARI SIEVERT  
2410 WILLARD AVENUE  
MADISON, WI 53704  
SURVEYED BY:  
ISTHMUS SURVEYING, LLC  
2146 OAKRIDGE AVENUE  
MADISON, WI 53704  
(608) 244.1090  
www.isthmussurveying.com

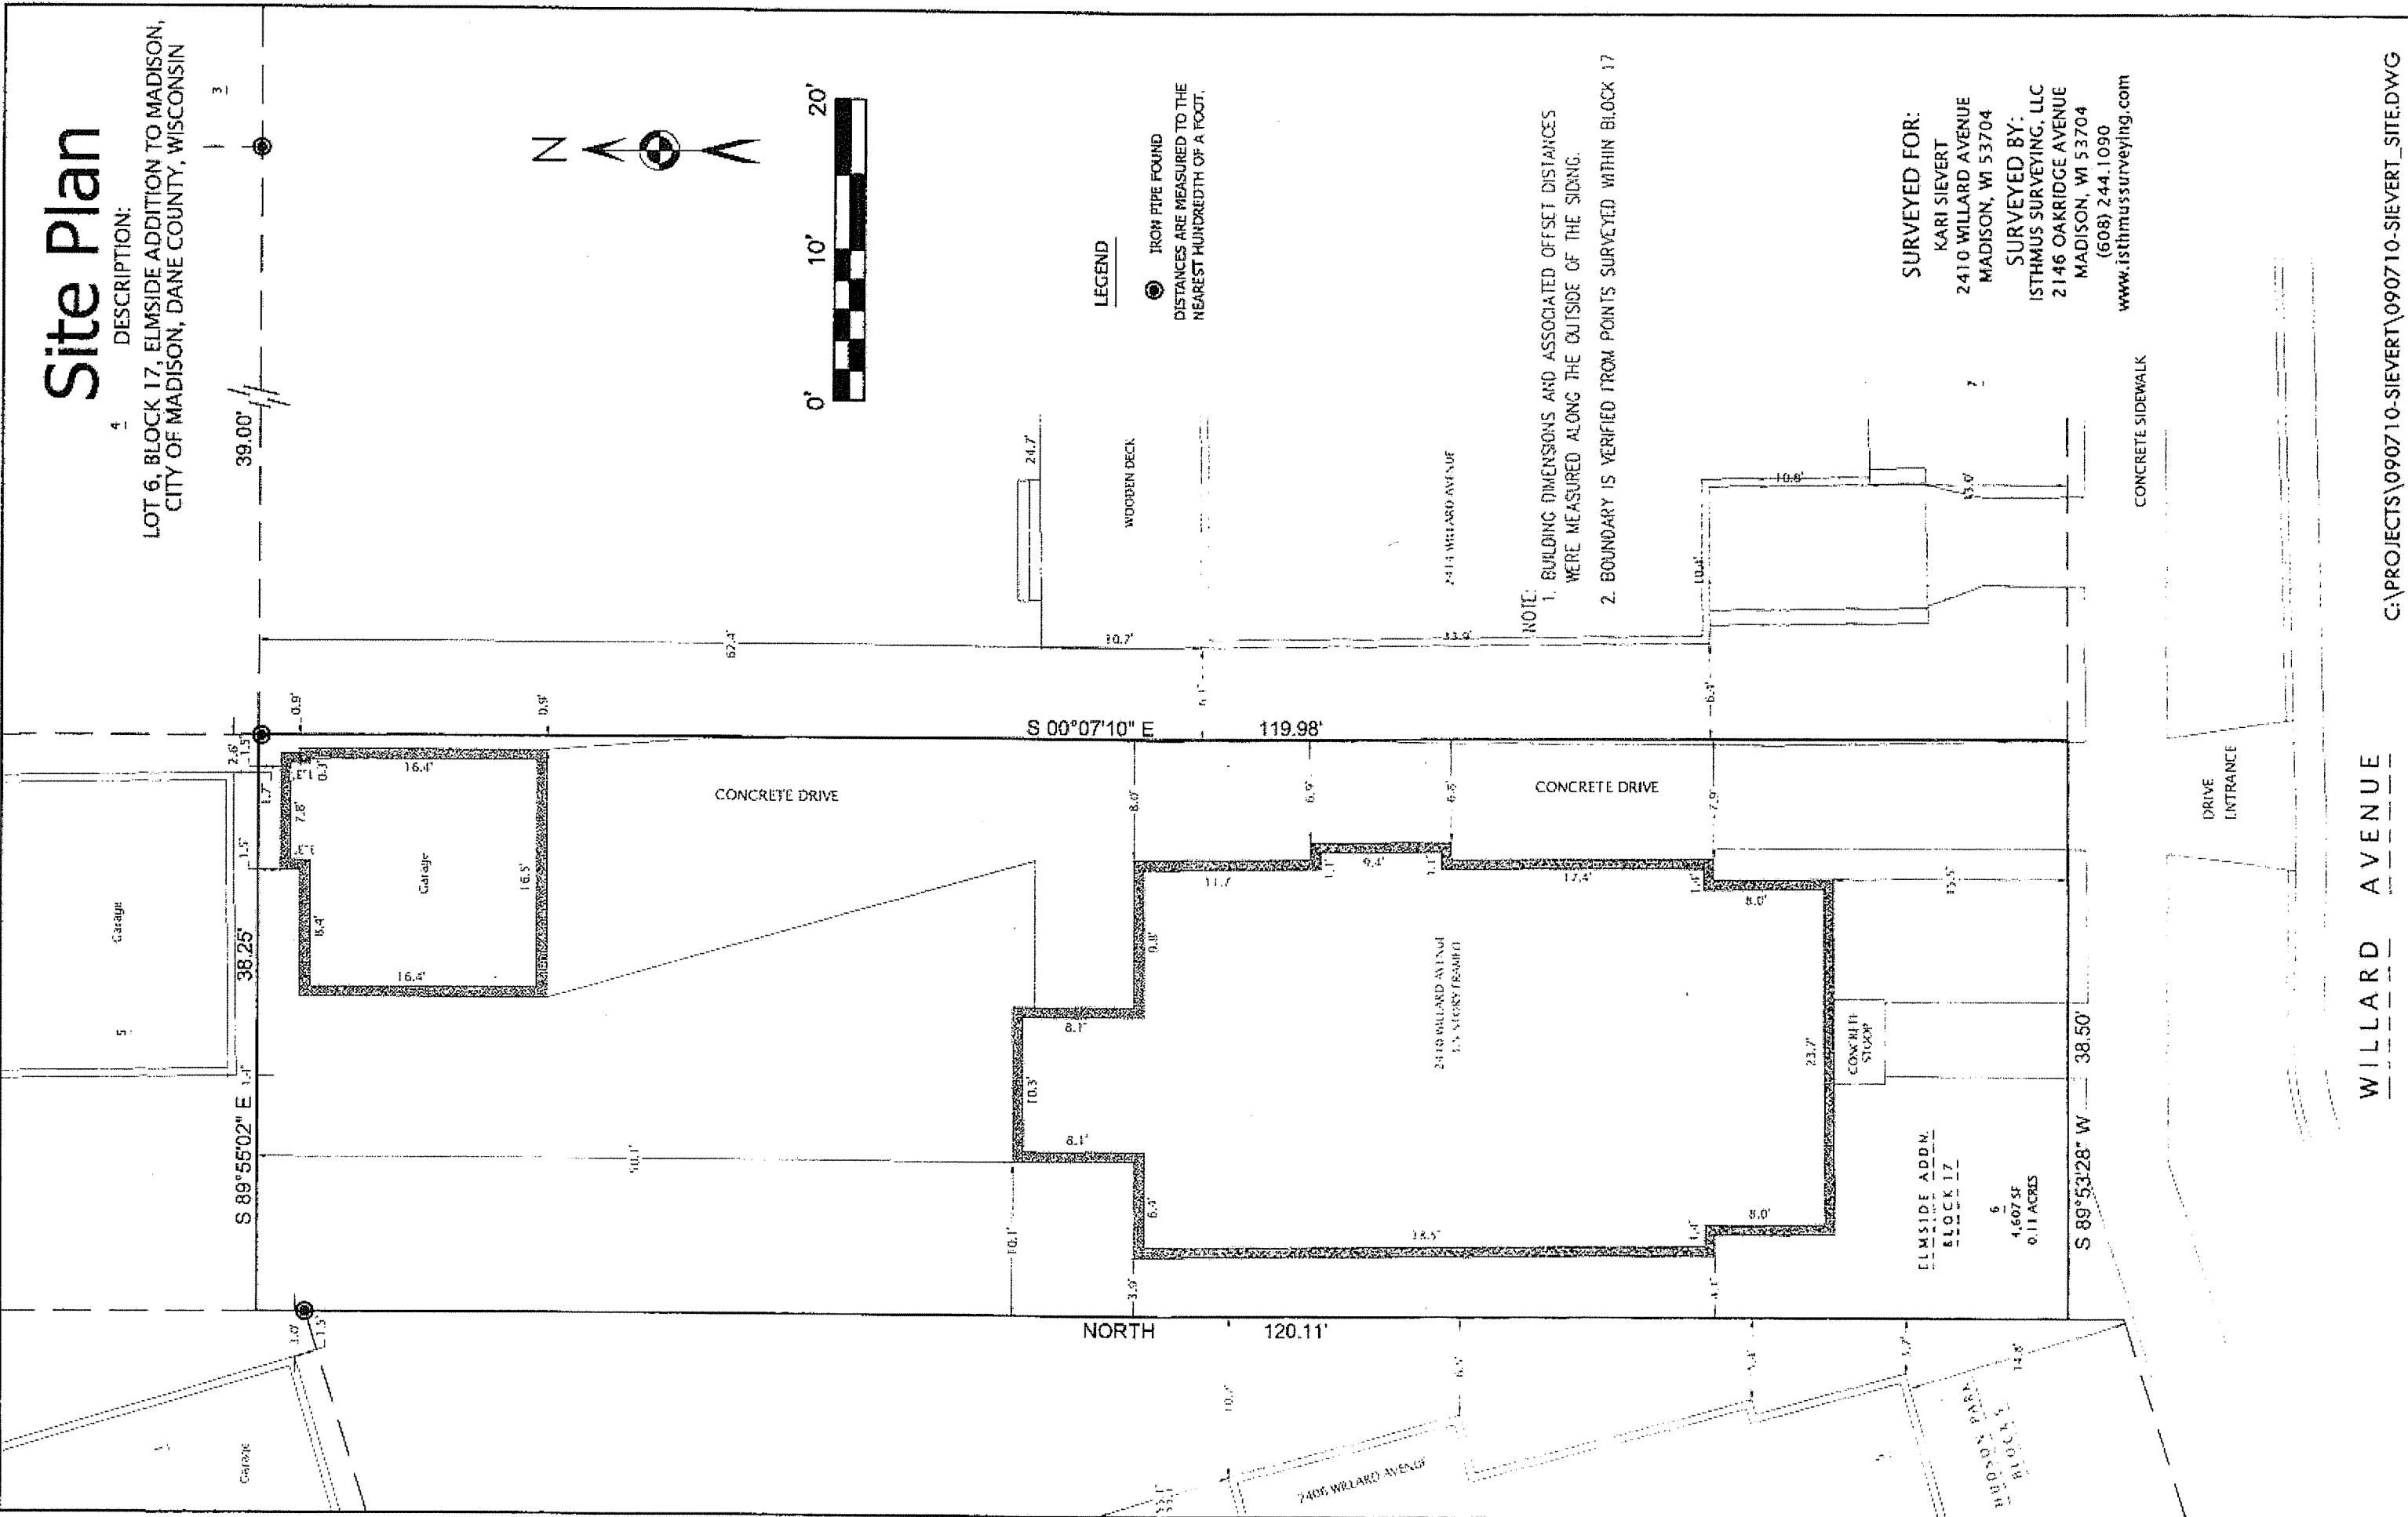

WILLARD AVENUE