

New Social Deck
For:



453 W. Gilman St.
Madison, WI 53703

**DELTA
DESIGN**

970 BRICKL RD. WEST SALEM, WI 54669
PH: 608-786-0680 FAX: 608-786-2347
E-Mail: dhdld-delta@centurytel.net
Web Site: www.DeltaDesign-LLC.com

Project Name and Address

New Social Deck For:
Cheba Hut
453 W. Gilman St.
Madison, WI 53703

Project No.:

14-006-79

Date:

08-26-2014

Drawn By:

D.L.B.


Checked By:

Scale:


Noted

Sheet No.:

T1

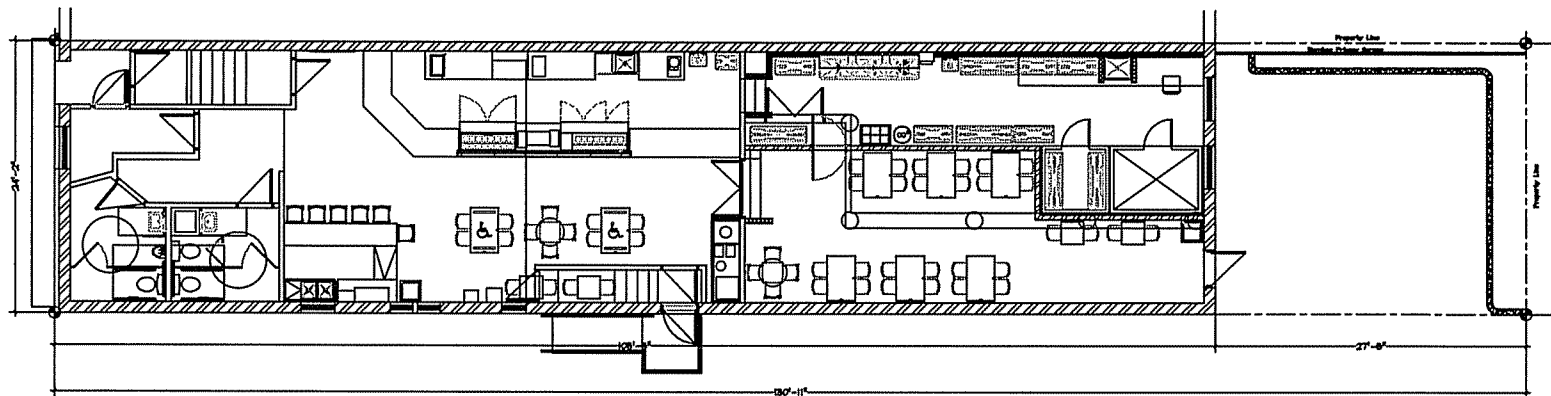

Existing Property Boundaries
Scale: 3/32"=1'-0"

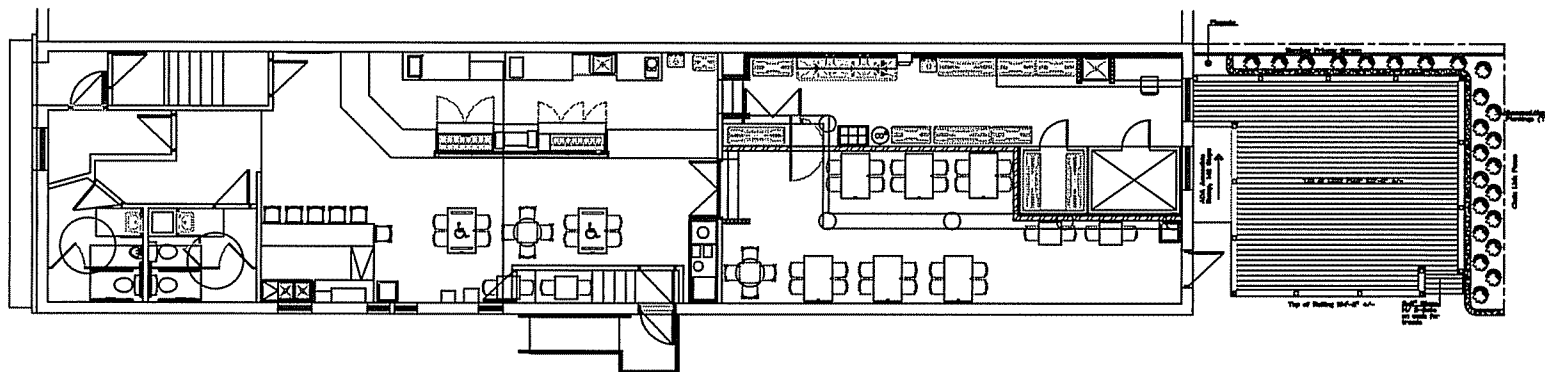

Property with New Social Deck in Place
Scale: 3/32"=1'-0"

**DELTA
DESIGN**

900 BRUCKL RD. WEST SALEM, WI 54669
PH: 608-786-0880 FAX: 608-786-2347
E-Mail: dtd@delta-design.com
Web Site: www.DeltaDesign-LLC.com

Project Name and Address

New Social Deck For:
Cheba Hut
453 W. Gilman St.
Madison, WI 53703

Project No:

14-006-79

Date:

08-26-2014

Drawn By:

D.L.B.


Checked By:

Title:

Noted

Sheet No.:

T2

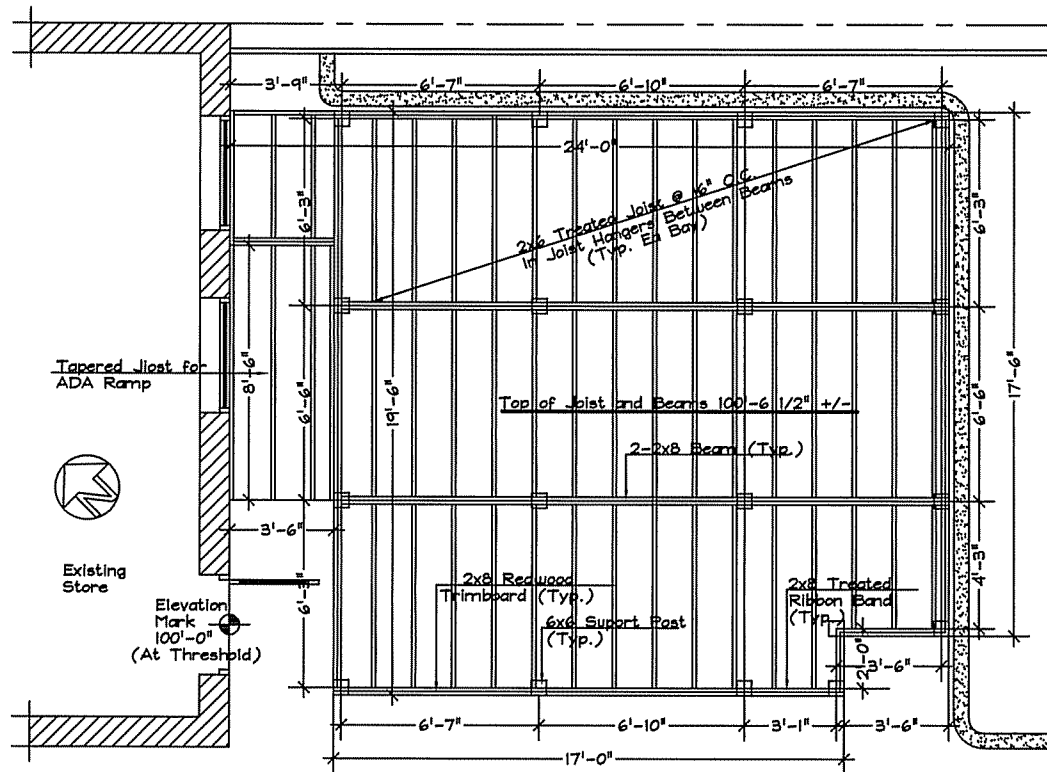

Framing and Support Layout Plan
Scale: 1/4"=1'-0"

**DELTA
DESIGN**

990 BRICK RD. WEST SALEM, WI 54669
PH: 608-786-0080 FAX: 608-786-2347
E-Mail: dtdesign@centurytel.net
Web Site: www.DeltaDesign-LLC.com

Project Name and Address

New Social Deck For:
Cheba Hut
453 W. Gilman St.
Madison, WI 53703

Project No:

14-006-79

Date

08-26-2014

Drawn by:

D.L.B.


Checked by:

Scale

Noted

Sheet No:

A1

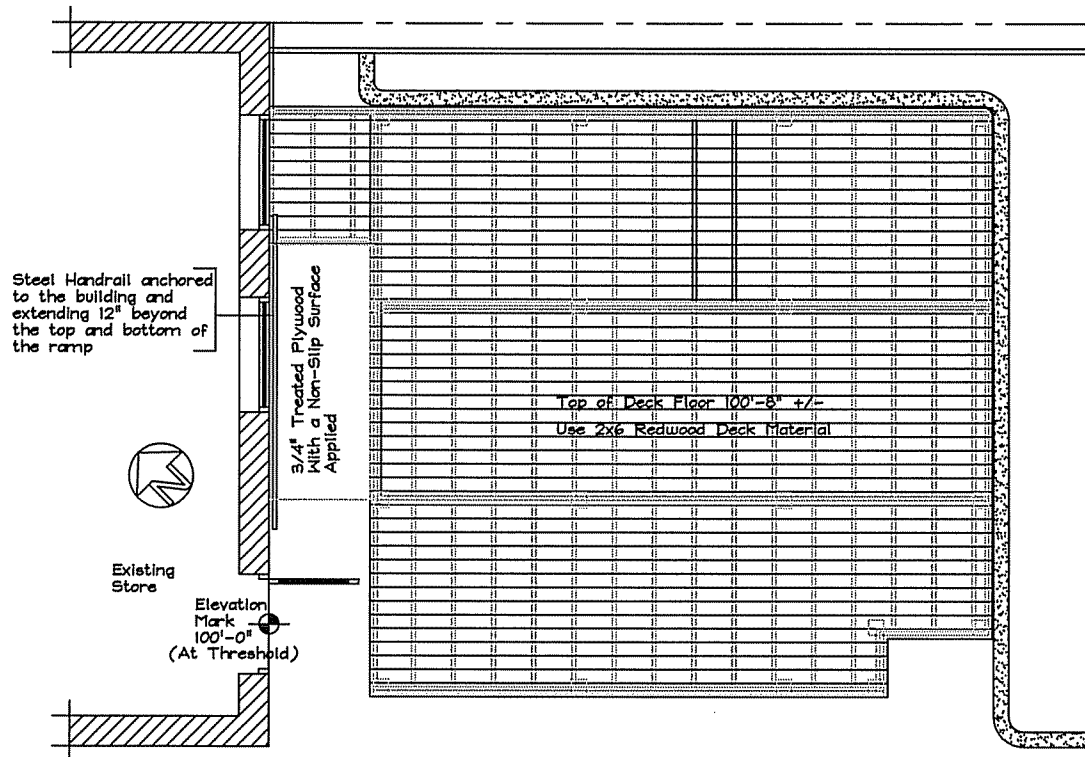

Deck Layout Plan
Scale: 1/4"=1'-0"



99 BRUCK, WEST GALENA, WI 54609
PH: 762-5080 FAX: 762-78237
E-Mail: deldelta@centurytel.net
Web Site: www.DeltaDesign-LLC.com

New Social Deck For:
Cheba Hut
453 W. Gillman St.
Madison, WI 53703

Project Name and Address


Project No.:
14-006-79

Date:
08-26-2014

Drawn By: D.L.B. Checked By:

Scale:
Noted

Sheet No.:
A2

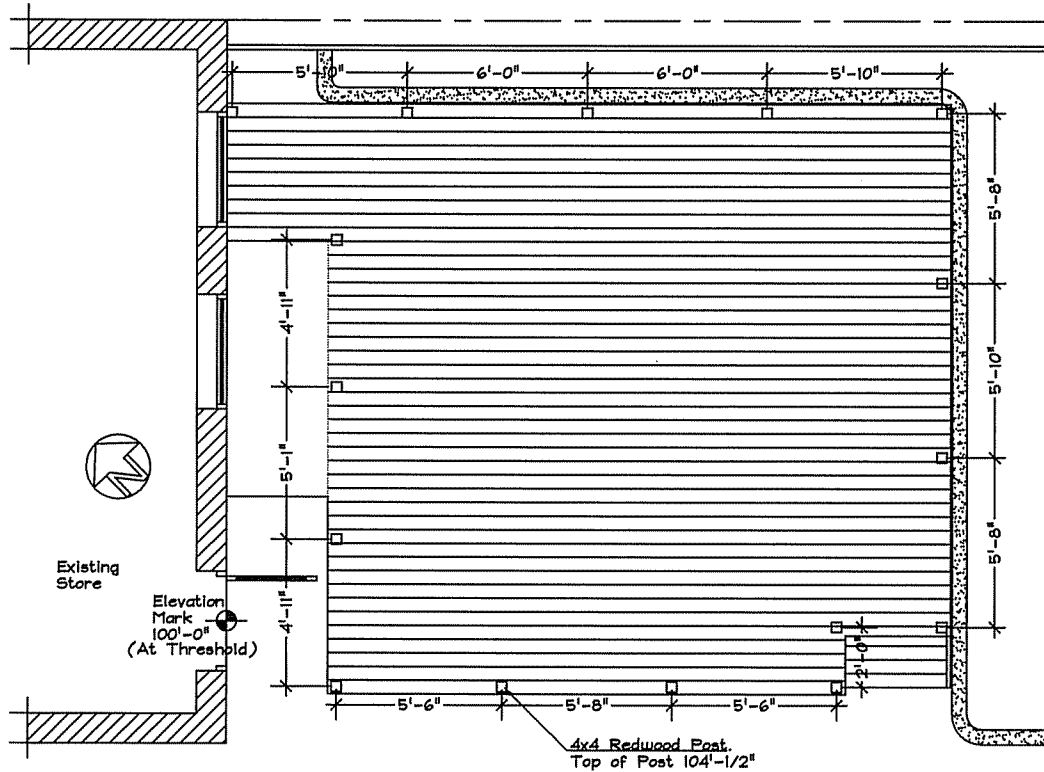


Railing and Post Layout Plan
Scale: 1/4"=1'-0"



Project Name and Address
New Social Deck For:
Cheba Hut
453 W. Gilman St.
Madison, WI 53703

Project No: 14-006-79	
Date: 08-26-2014	
Drawn By: D.L.B.	Checked By:
Scale: Noted	
Sheet No.: A3	

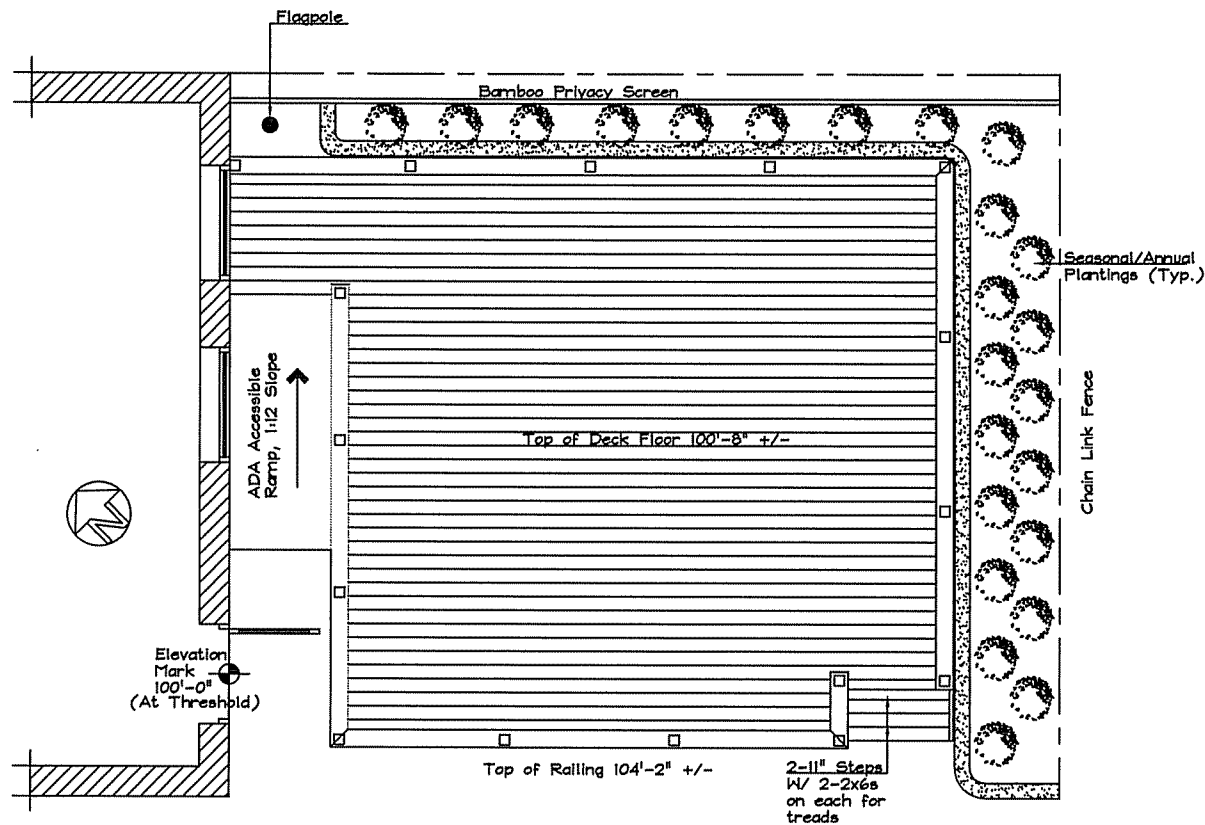

General and Landscape Layout Plan
Scale: 1/4"=1'-0"




995 BRICKMAN, WEST SALEM, WI 54669
PH: 763-284-5888 FAX: 763-284-5377
E-Mail: deldesign@centurytel.net
Web Site: www.DeltaDesign-LLC.com

Project Name and Address

New Social Deck For:
Cheba Hut
453 W. Gilman St.
Madison, WI 53703

Project No.: 14-006-79	
Date: 08-26-2014	
Drawn By: D.L.B.	Checked By:
Title: Noted	
Sheet No.:	

A4

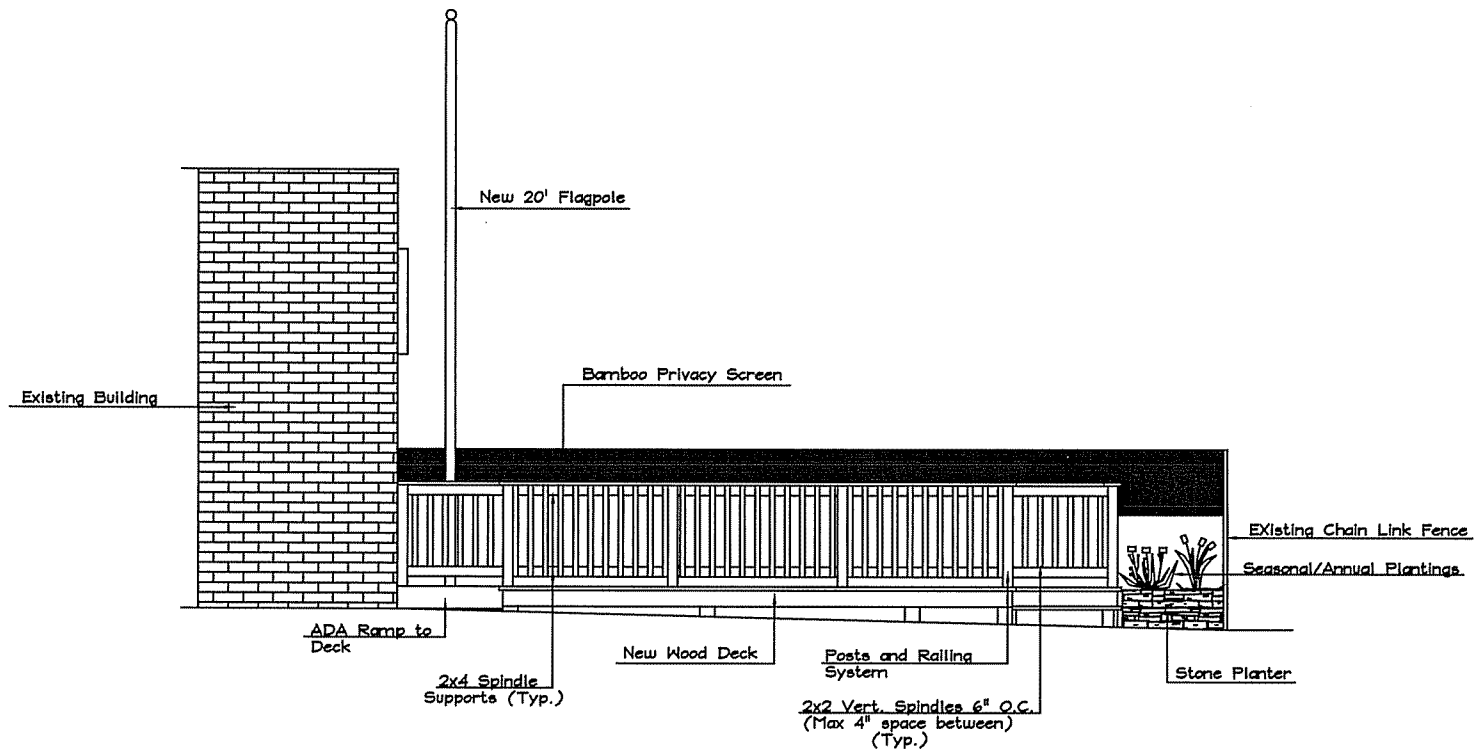

East Elevation View
Scale: 1/4"=1'-0"




9900 WEST SALEM AVE. #469
P.O. BOX 26080 FAX 608-786-2347
E-Mail: ddelta@delldesign.com
Web Site: www.DeltaDesign-LLC.com

Project Name and Address

New Social Deck For:
Cheba Hut
453 W. Gilman St.
Madison, WI 53703

Project No.:
14-006-79
Date:
08-26-2014
Drawn By:
D.L.B.
Checked By:
Scale:
Noted
Sheet No.:

A5

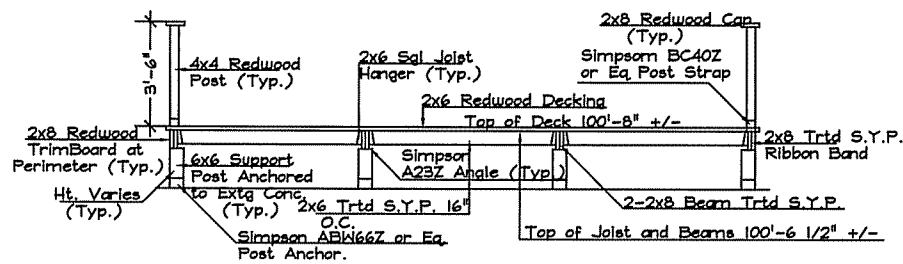

Deck Section
Scale: 1/4"=1'-0"



99 BRIMLEY AVE. WEST SALEM, WI 54669
PHONE: 765-408-0800 FAX: 765-408-7827
E-Mail: ddelta@delatadesign.com
Web Site: www.DeltaDesign-LLC.com

Project Name and Address

New Social Deck For:
Cheba Hut
453 W. Gillman St.
Madison, WI 53703

Project No:
14-006-79

Date:
08-26-2014

Drawn By:
D.L.B.

Checked By:

Scale:
Noted

Sheet No.:

A6