



Boat House	Sheet:1st floor
Address:4922 Lake Mendota Dr	
Madison, WI 53705	
Date:7/1/08	Scale:3/8"=1'
Solid State Construction Inc.	
Phone:608-442-6606	




Boat House	Sheet:Basement
Address:4922 Lake Mendota Dr	
Madison, WI 53705	
Date:7/1/08	Scale:3/4"=1'
Solid State Construction Inc.	
Phone:608-442-6606	

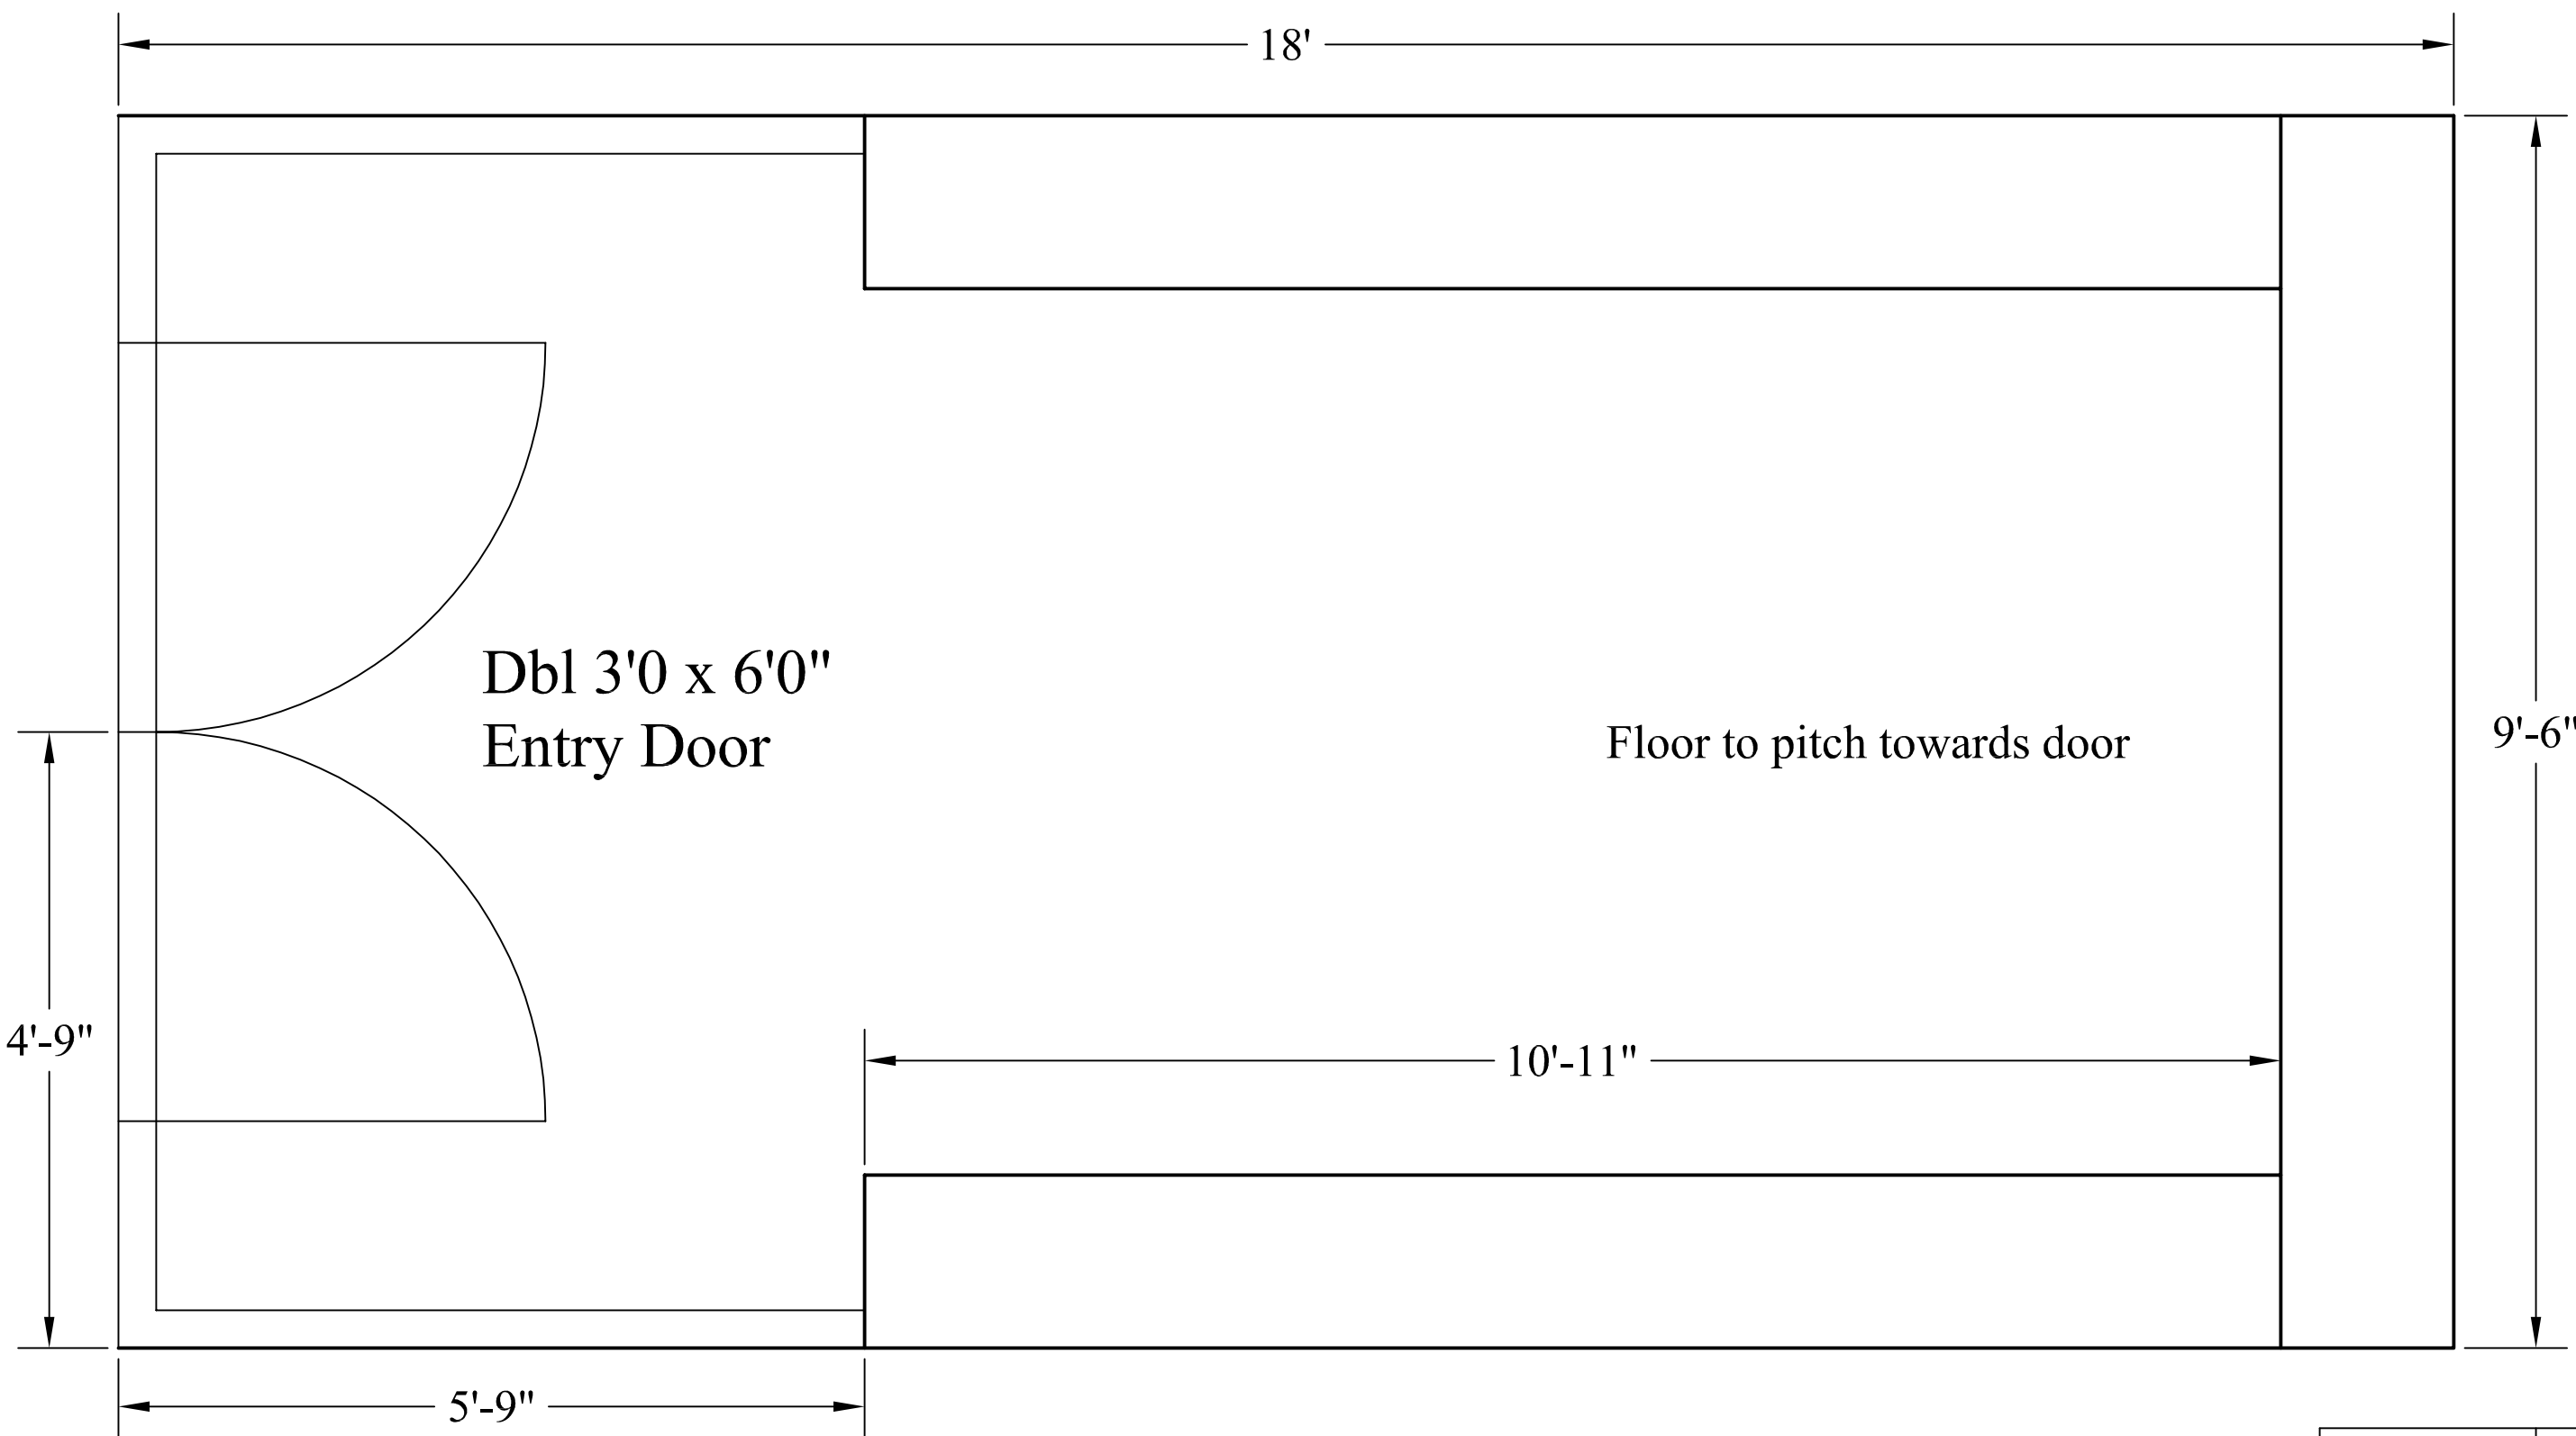


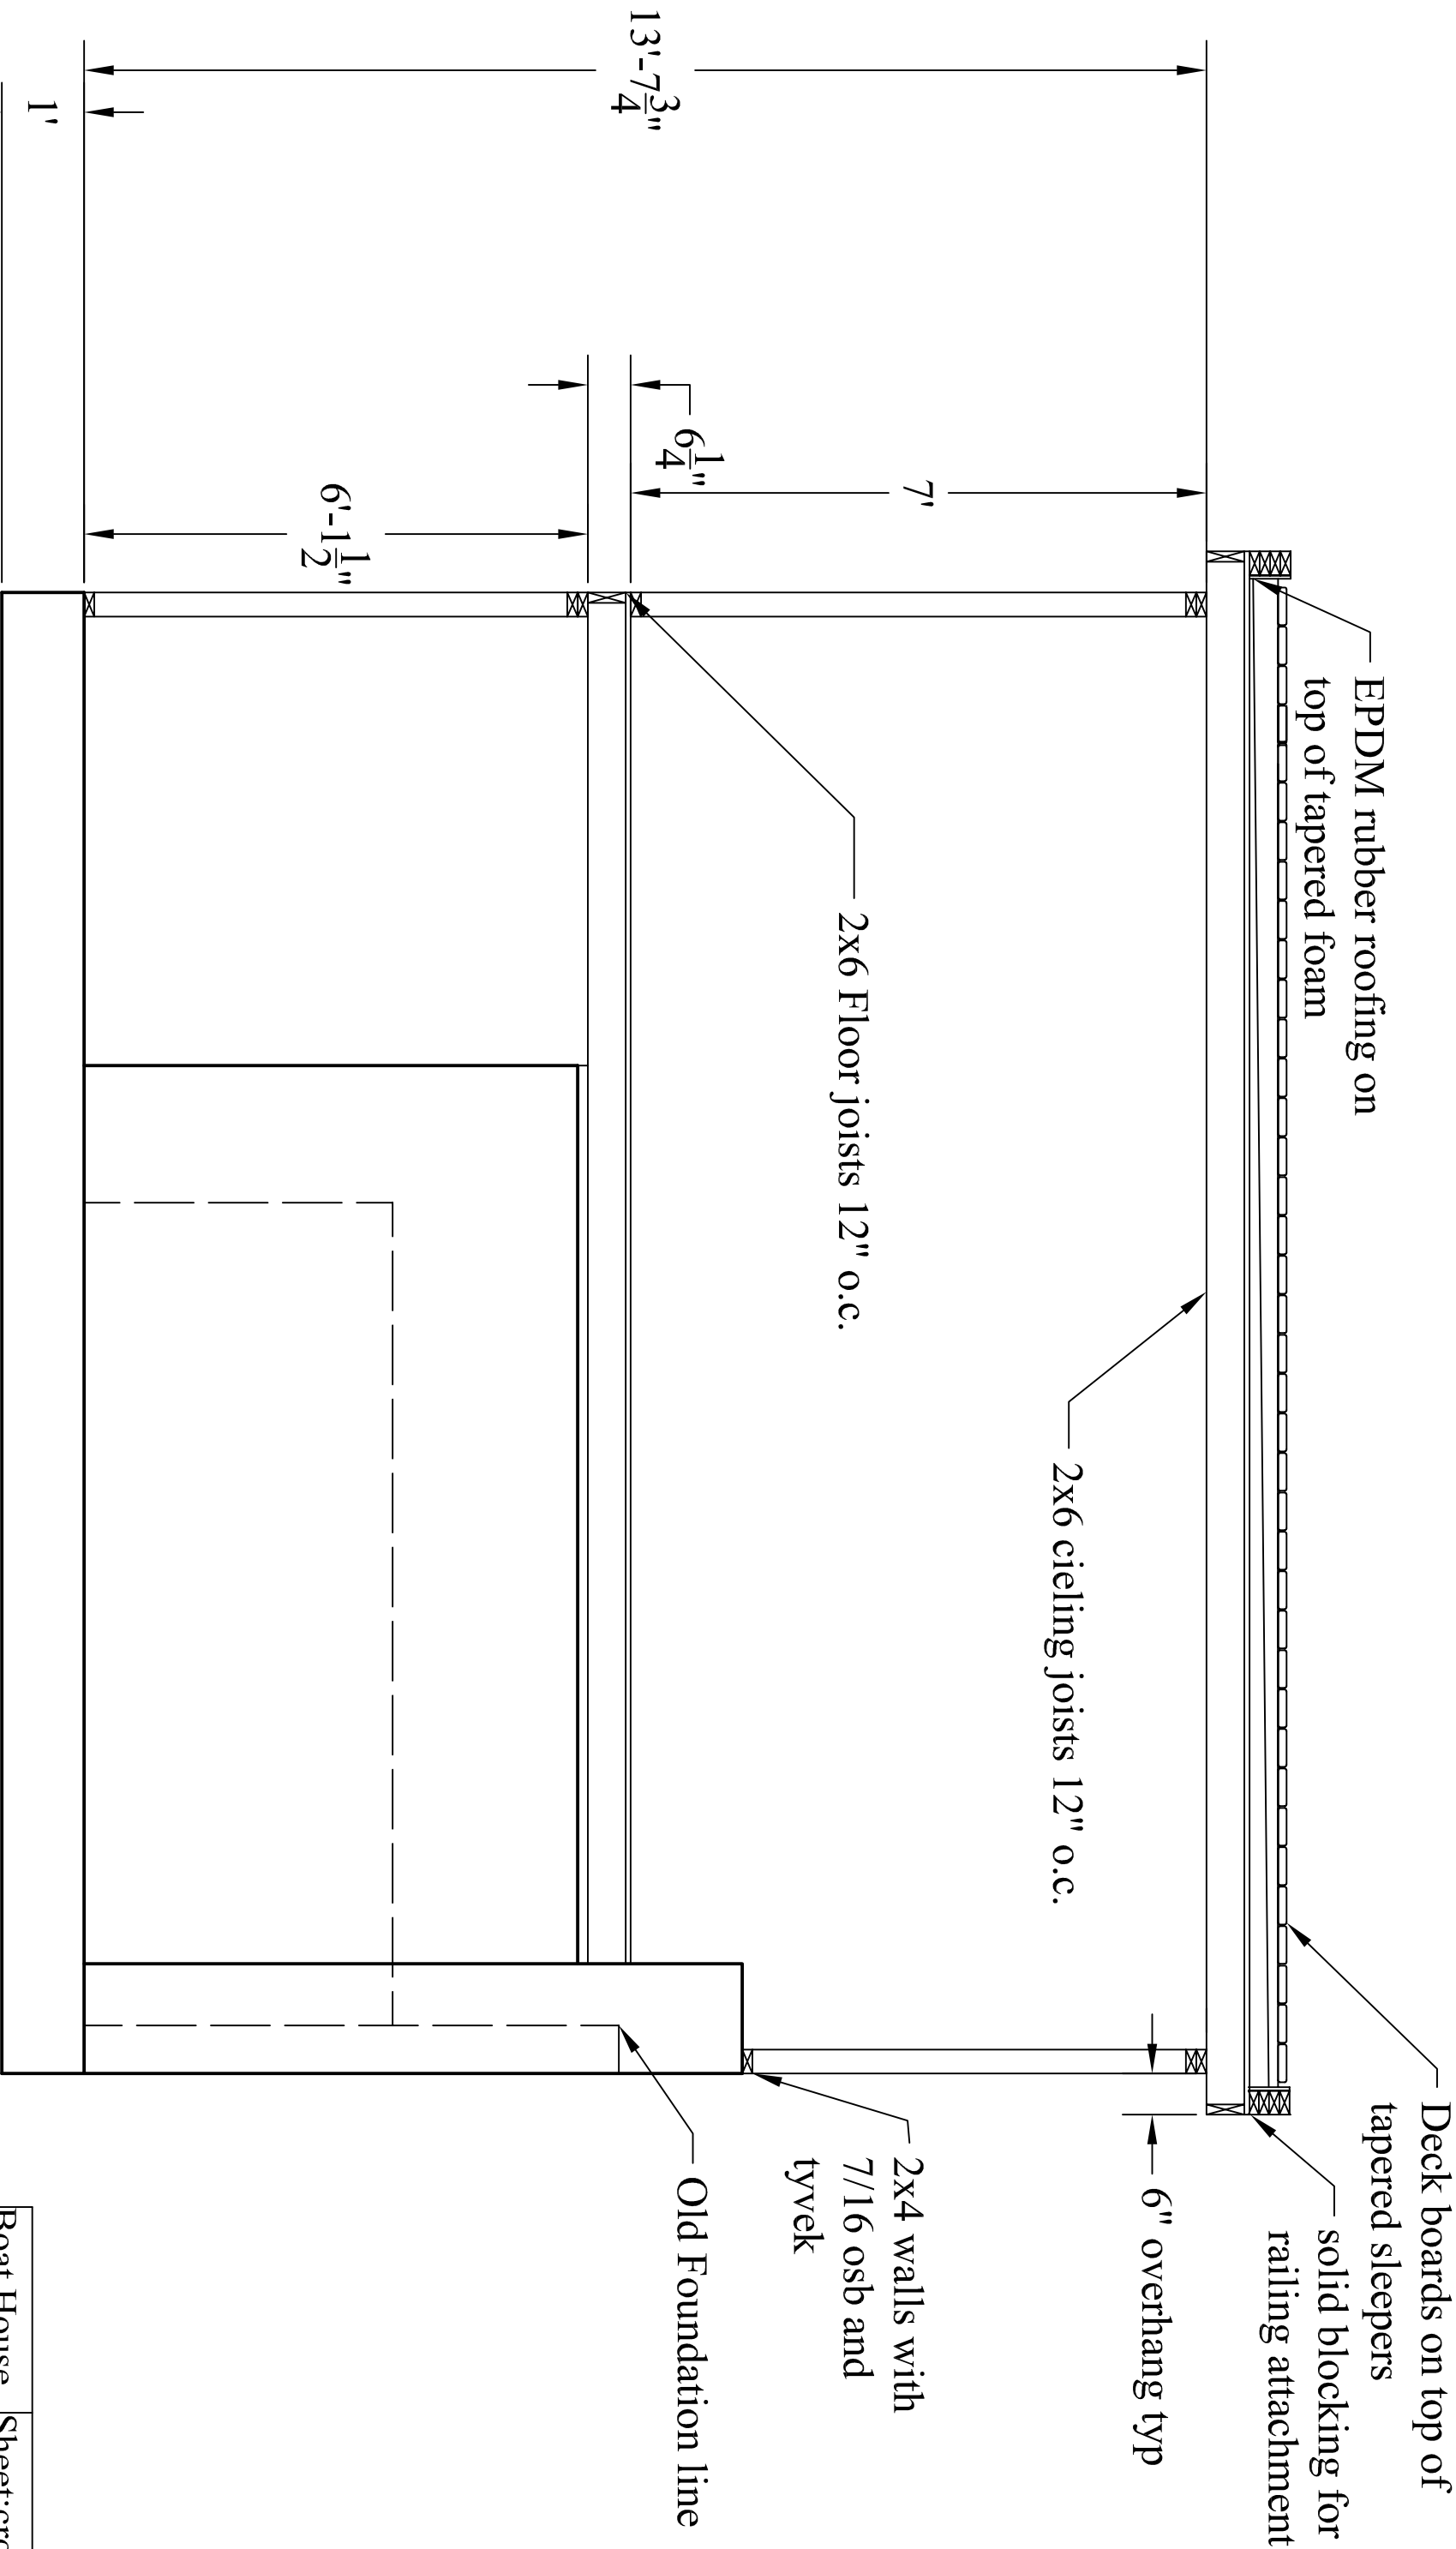

Boat House	Sheet:cross section
Address:4922 Lake Mendota Dr	
Madison, WI 53705	
Date:7/1/08	Scale:1/2"=1'
Solid State Construction Inc.	
Phone:608-442-6606	

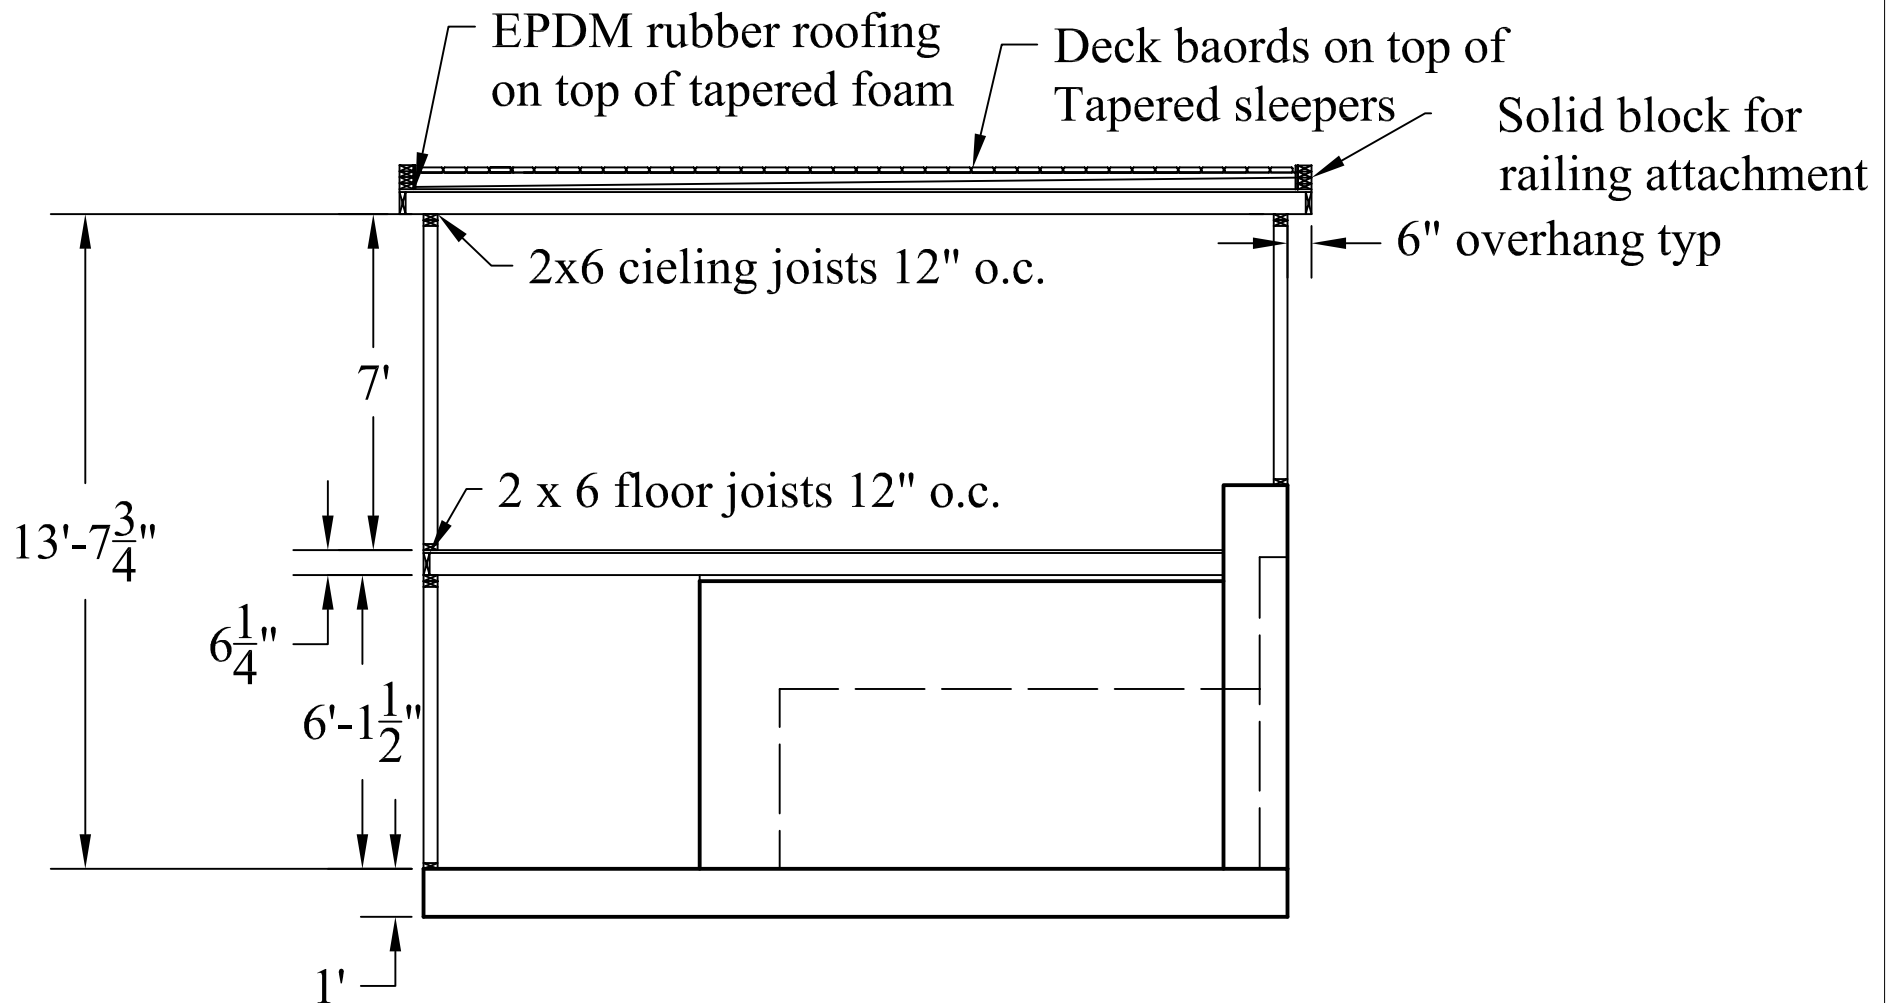

Boat House	Sheet:cross section
Address:4922 Lake Mendota Dr	
Madison, WI 53705	
Date:7/1/08	Scale:1/4"=1'
Solid State Construction Inc.	
Phone:608-442-6606	

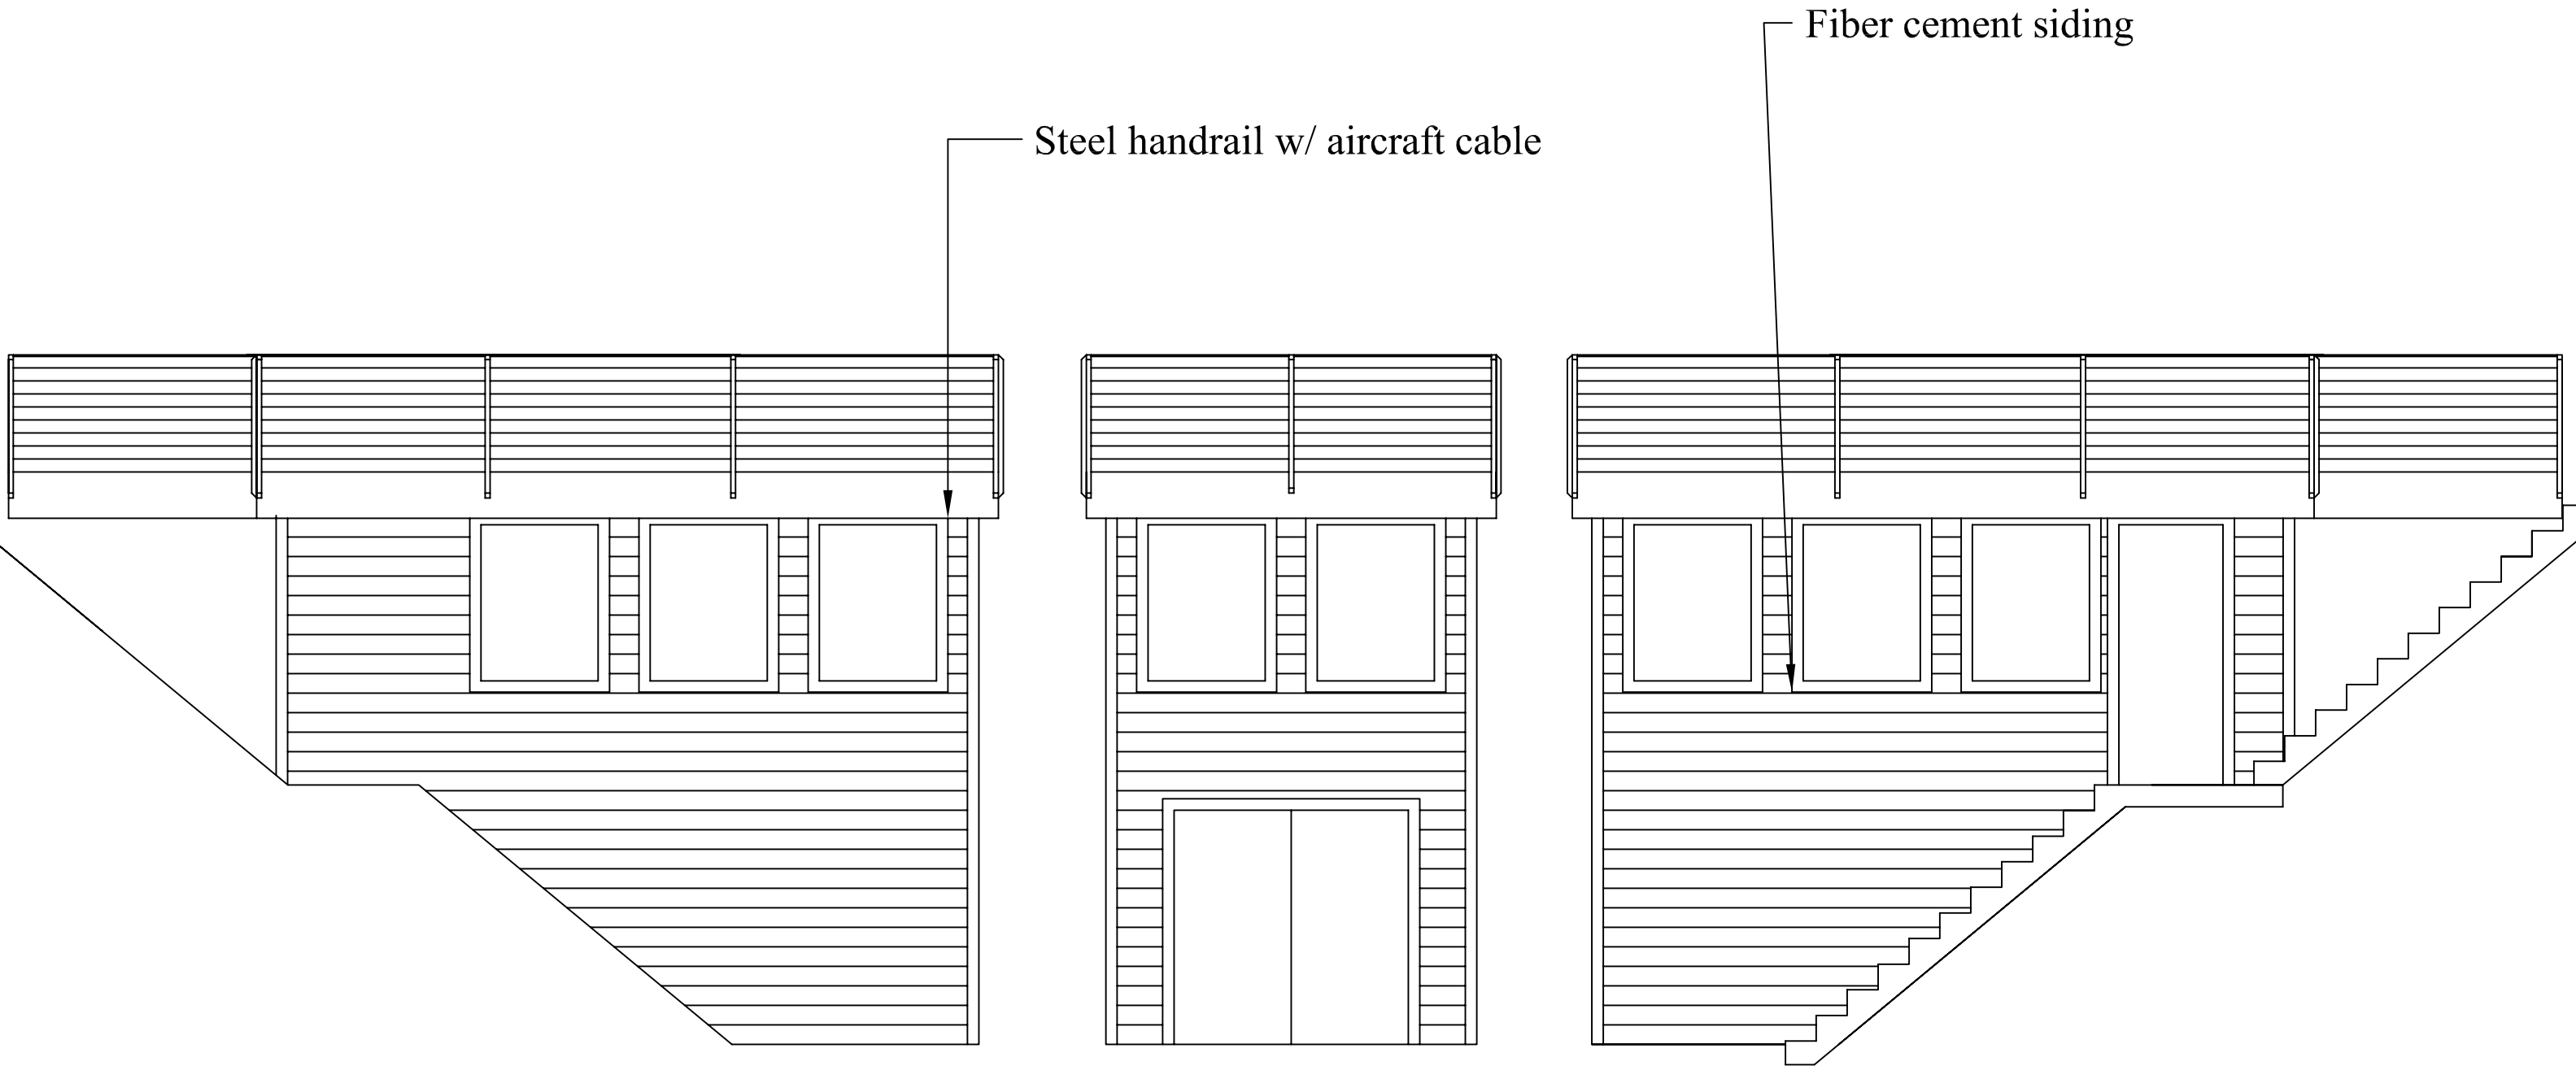


East elevation

North elevation

West elevation


Boat House	Sheet:Elevations
Address:4922 Lake Mendota Dr	
Madison, WI 53705	
Date:7/1/08	Scale:3/8"=1'
Solid State Construction Inc.	
Phone:608-442-6606	

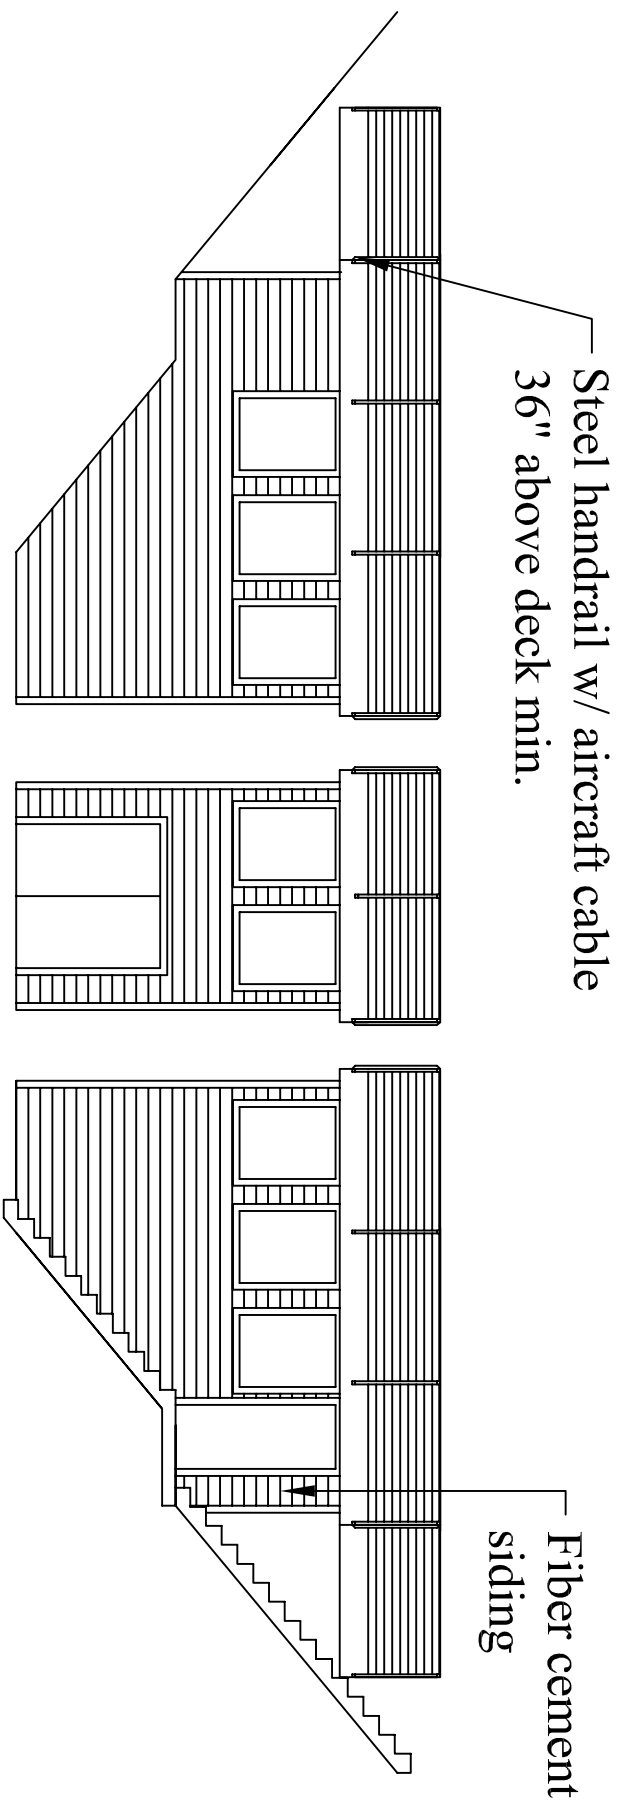


Boat House	Sheet:Elevations
Address:4922 Lake Mendota Dr	
Madison, WI 53705	
Date:7/1/08	Scale:1/8"=1'
Solid State Construction Inc.	
Phone:608-442-6606	



#4 Rebar grid  
12" O.c. each  
way

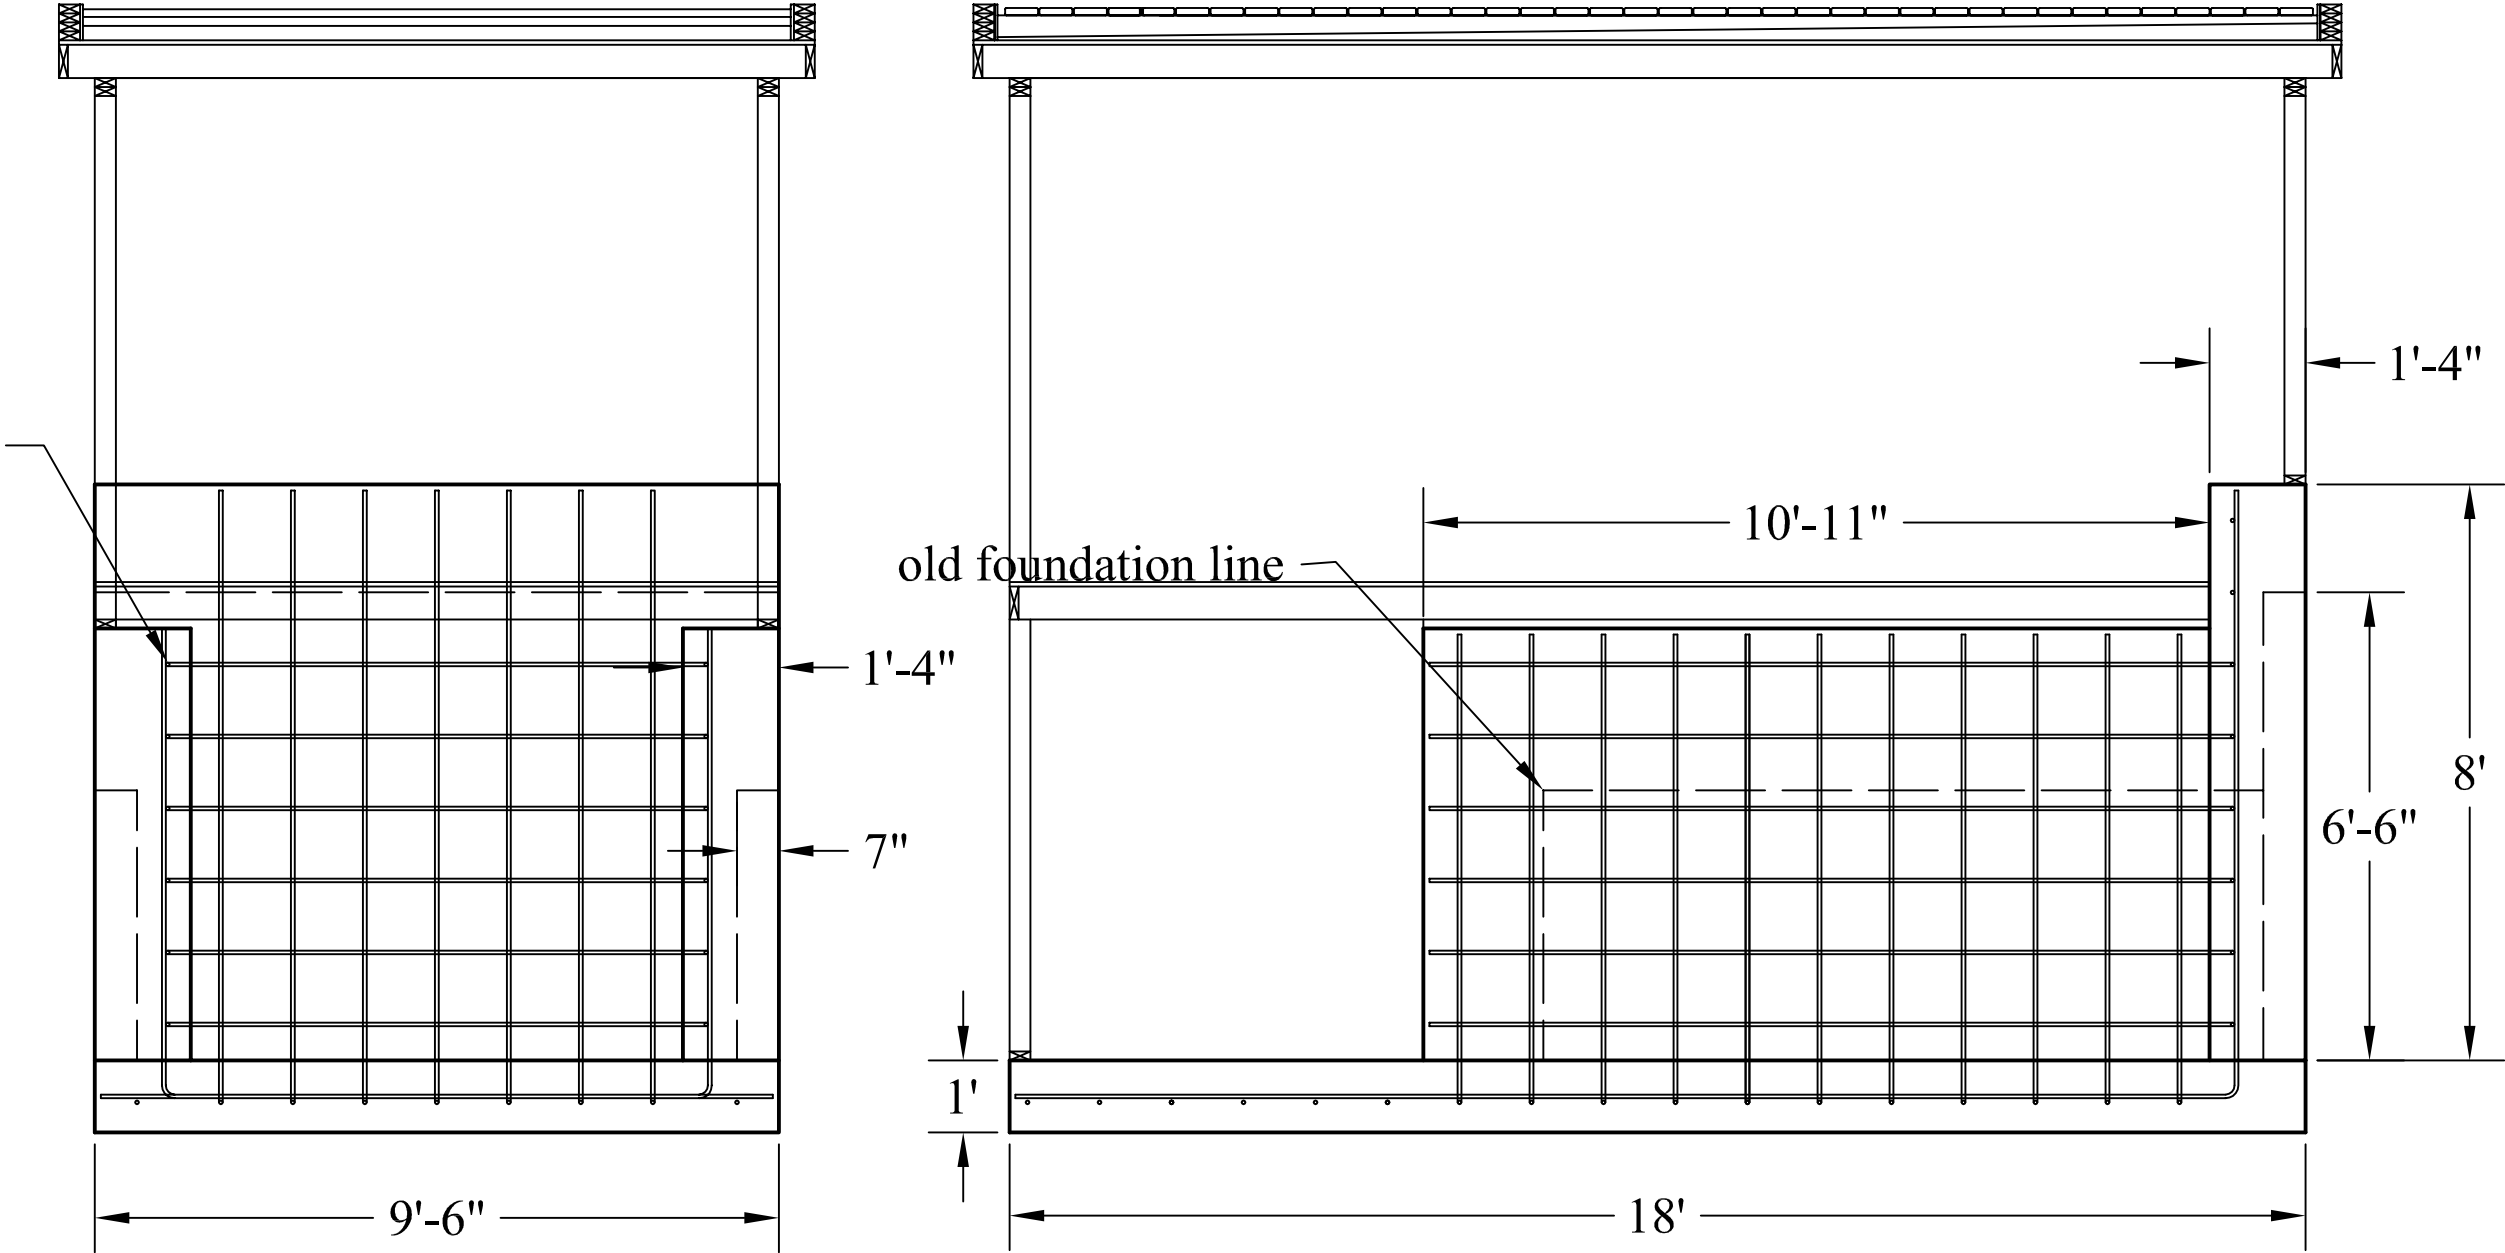

Boat House	Sheet:Foundation
Address:4922 Lake Mendota Dr	
Madison, WI 53705	
Date:7/1/08	Scale:3/8"=1'
Solid State Construction Inc.	
Phone:608-442-6606	

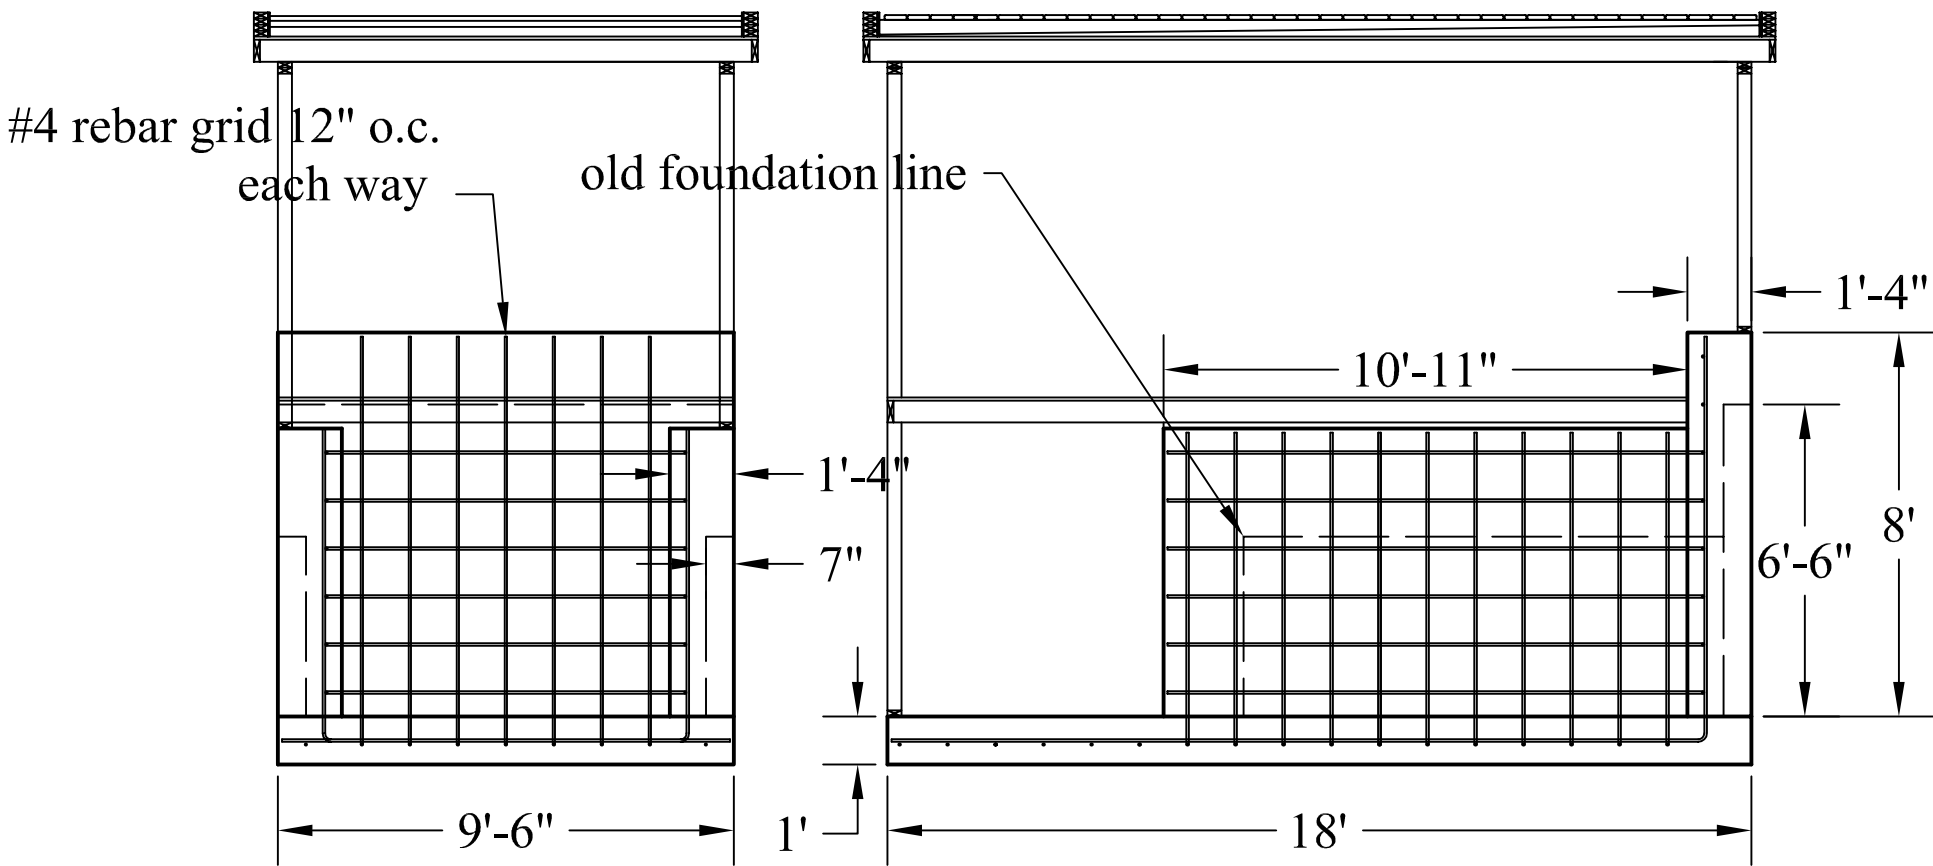


Boat House	Sheet:Foundation
Address:4922 Lake Mendota Dr	
Madison, WI 53705	
Date:7/1/08	Scale:1/4"=1'
Solid State Construction Inc.	
Phone:608-442-6606	

LOT 7, AND LOT 6, EXCEPT THE WESTERLY 50 FEET OF SAID LOT 6, ALL IN BLOCK 1, MERRILL PARK, CITY OF MADISON, DANE COUNTY, WISCONSIN.



PLAT OF SURVEY  
WALKER SURVEYING INC.  
5964 LINDA CT. MAZOMANIE WI. 53560

LOT 7, AND LOT 6, EXCEPT THE WESTERLY 50 FEET OF SAID LOT 6, ALL IN BLOCK 1, MERRILL PARK, CITY OF MADISON, DANE COUNTY, WISCONSIN.

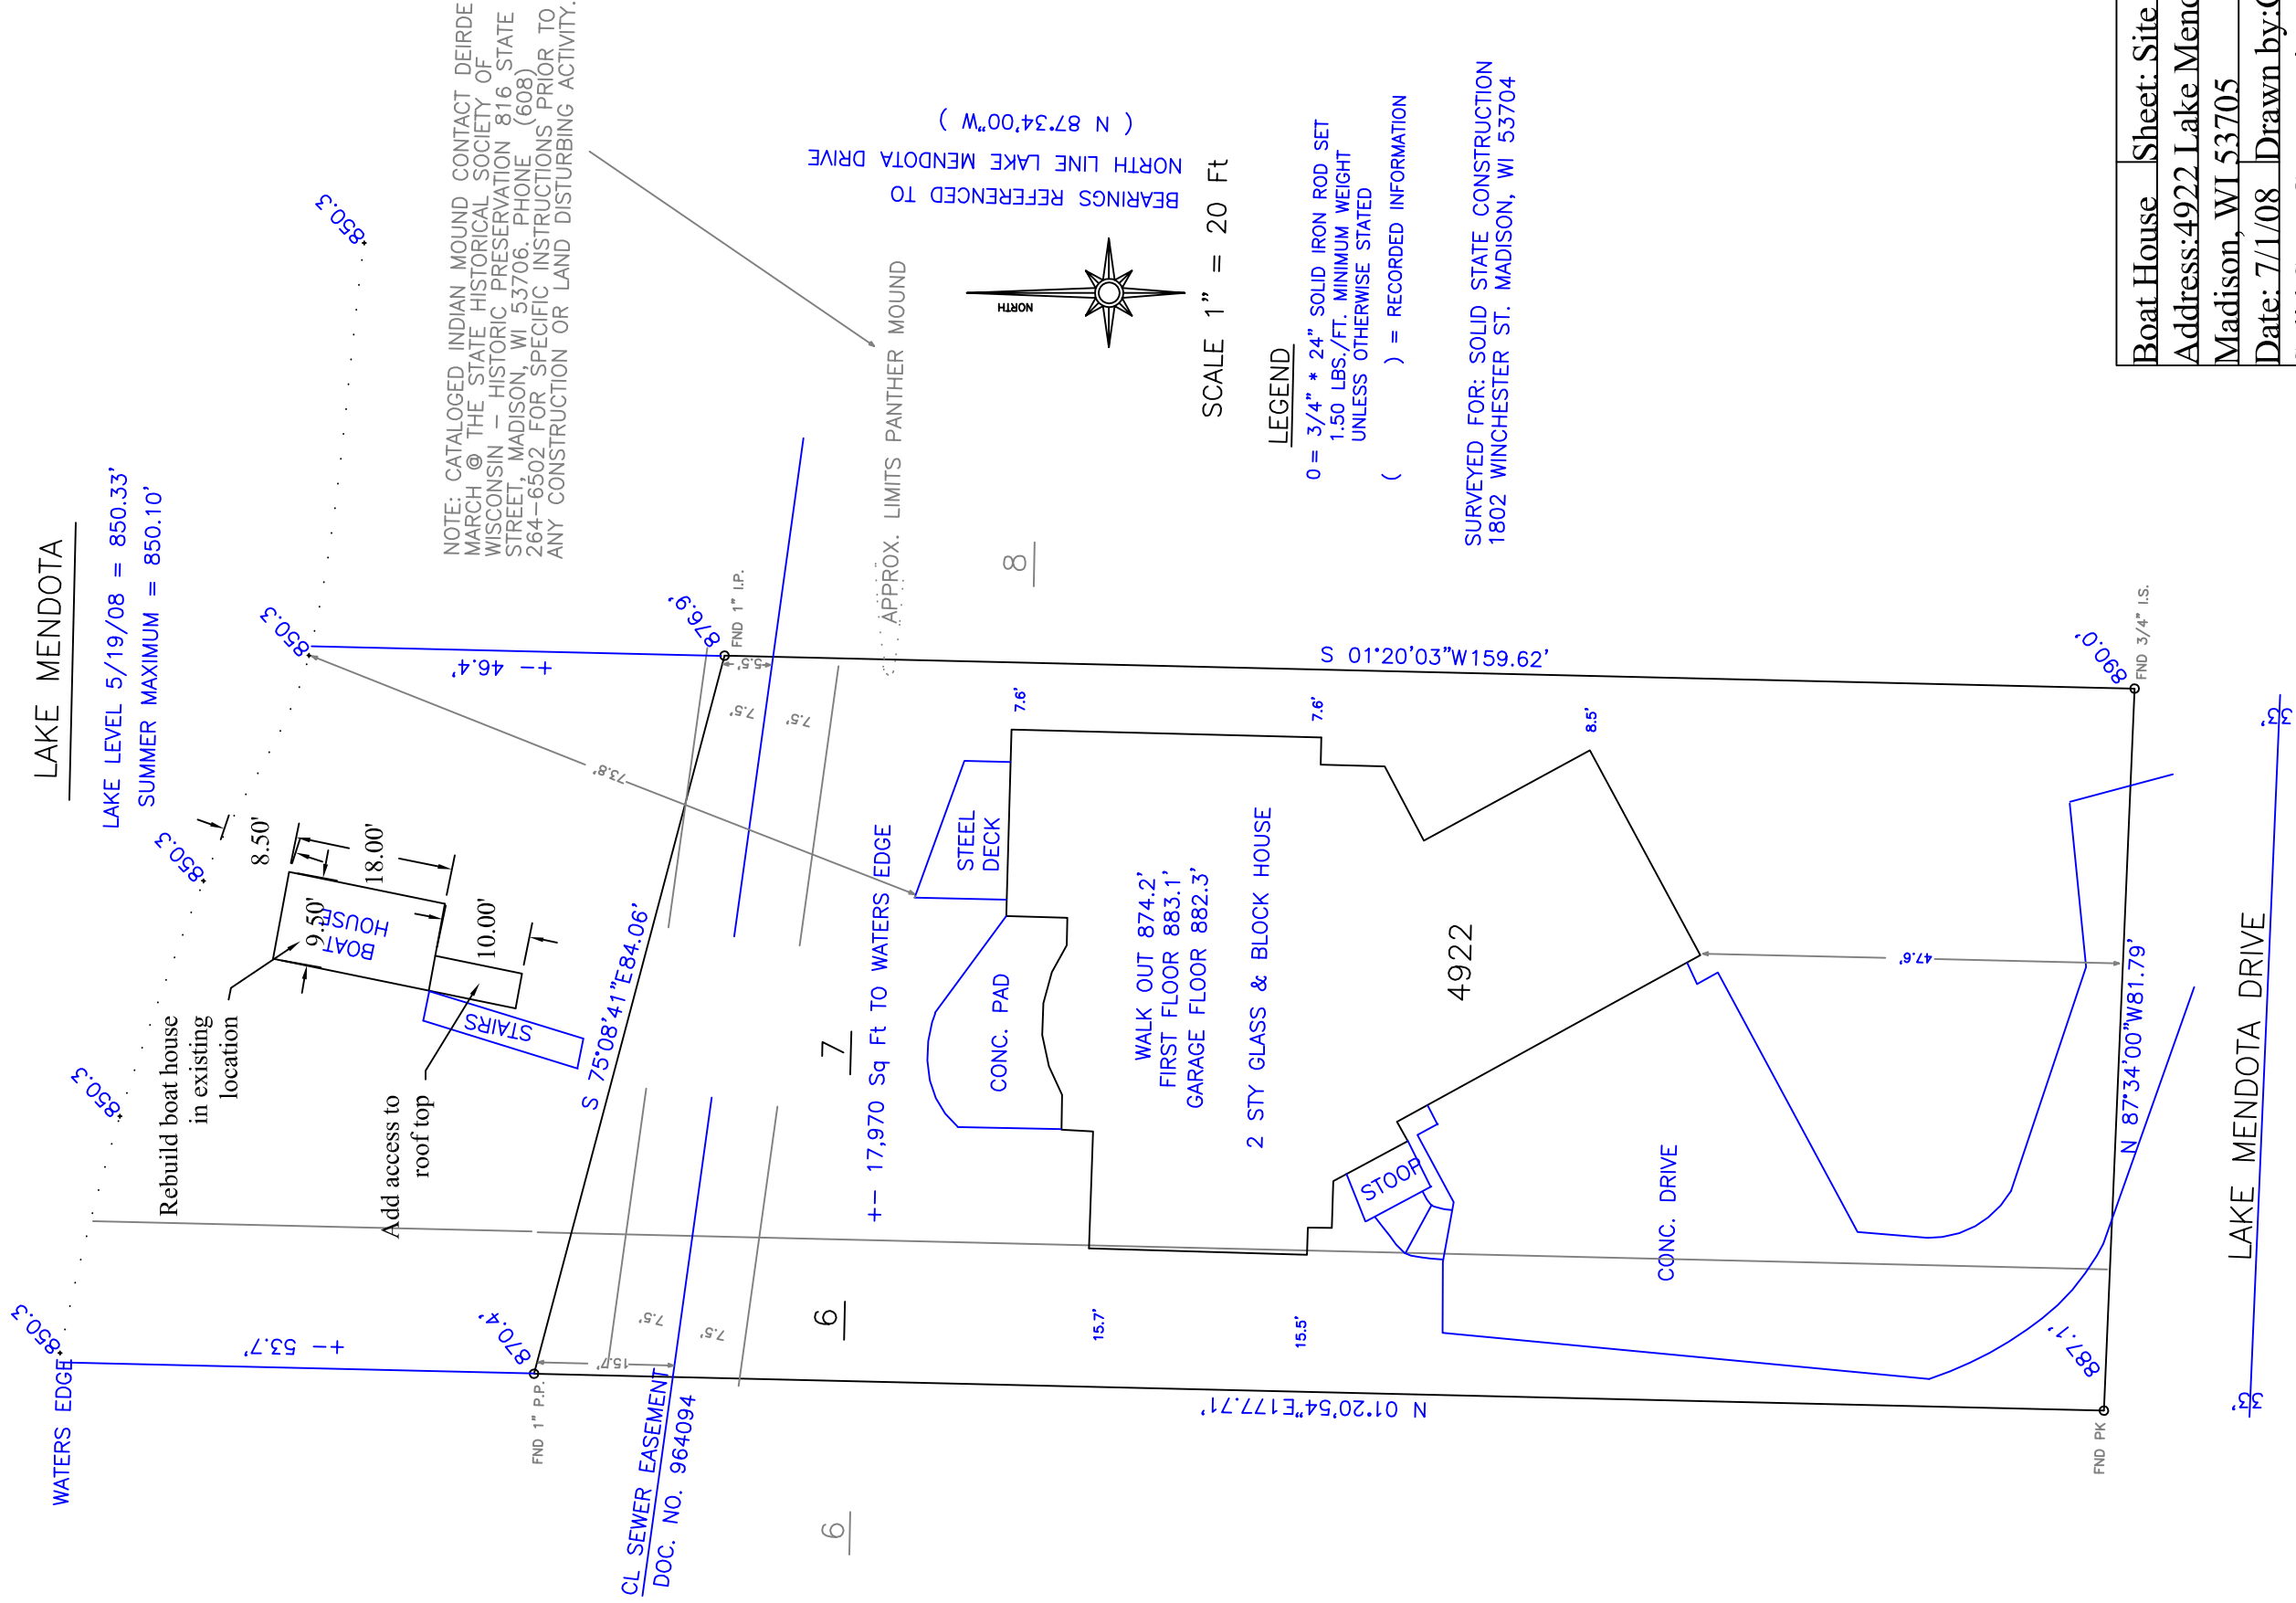

Boat House	Sheet: Site Plan
Address: 4922 Lake Mendota Dr.	
Madison, WI 53705	
Date: 7/1/08	Drawn by: Gabe
Solid State Construction Inc.	
Tel: 608-442-6606	