



4387 Schwartz Rd.
Middleton, WI 53562
PH: (608) 827-9401
FAX: (608) 827-9402
WEB: www.olsonwills.com


Sauk Heights Condominiums



614 Bear Claw Way - Lot 2 Sauk Heights
Madison, WI


Date: October 10, 2005
Scale: 1" = 1'-0"
Designer: mta

Seal:
To protect against legal liability,
the plans presented herein are
"schematic," and should not be
outsourced as "biddable" or
"construction documents" unless
approved by the Landscape
Designer. This is not an original
document unless stamped in
red, as ORIGINAL.


Revisions:

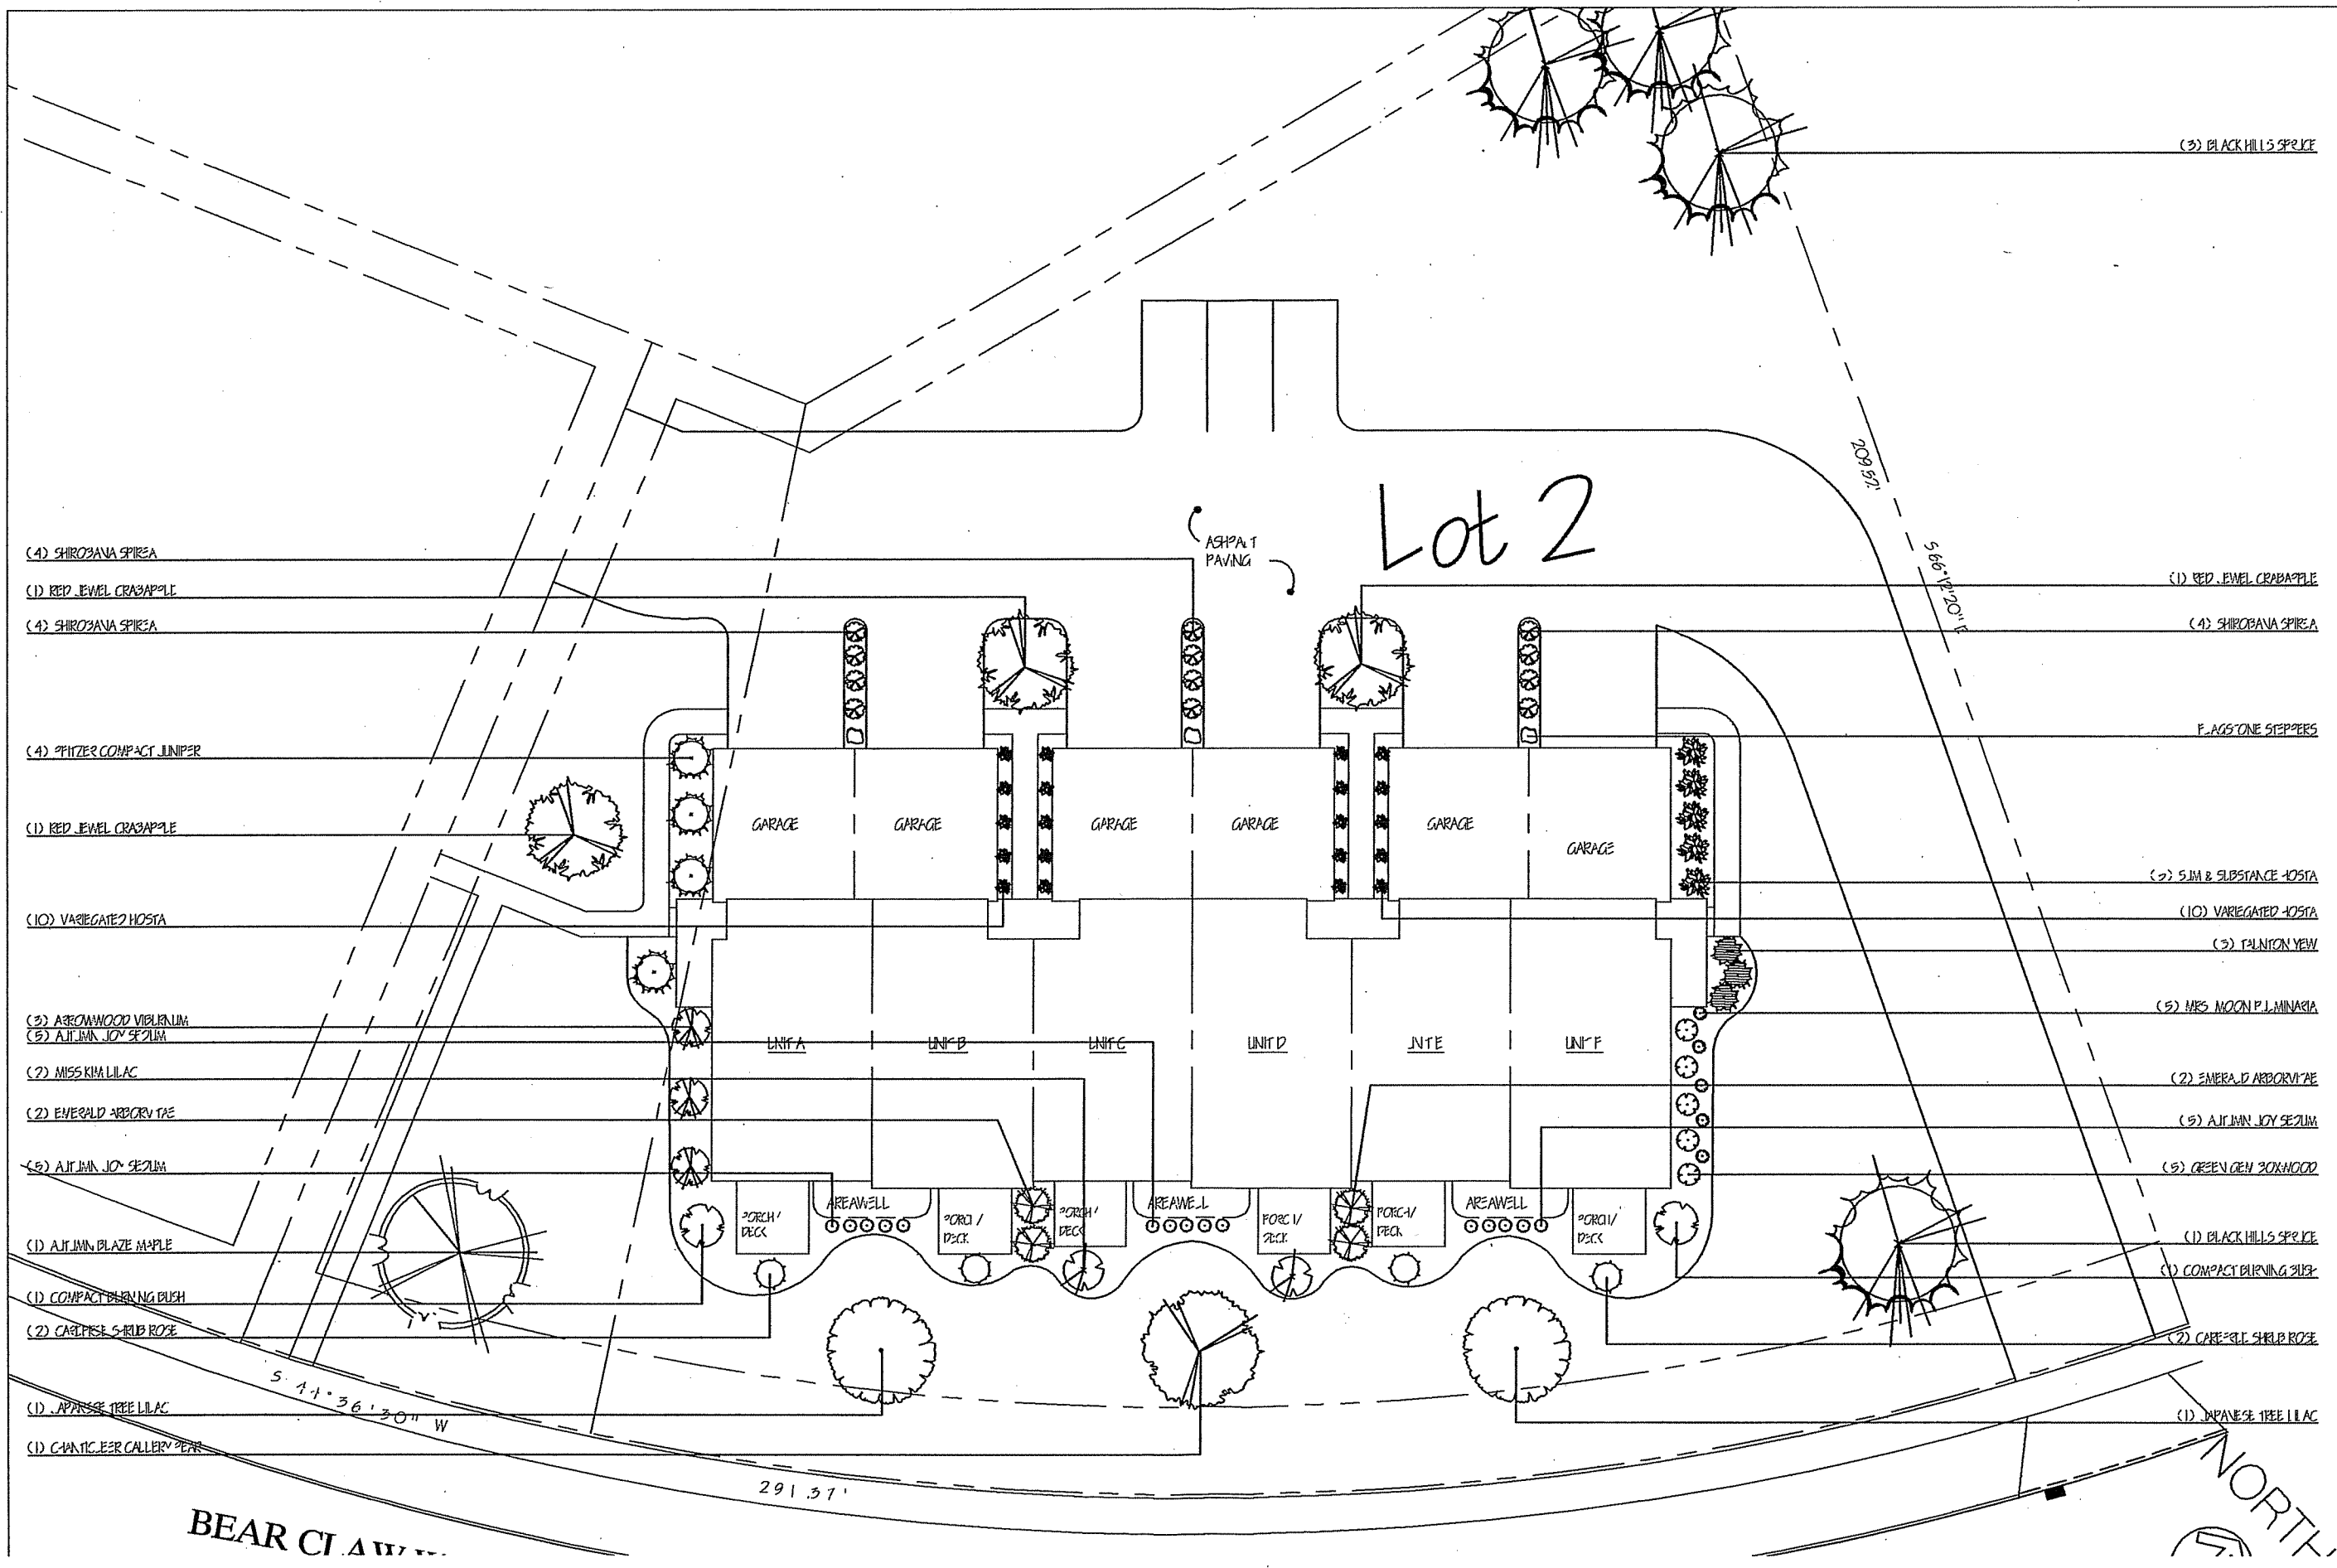

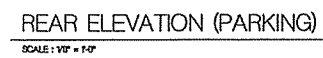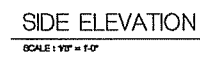

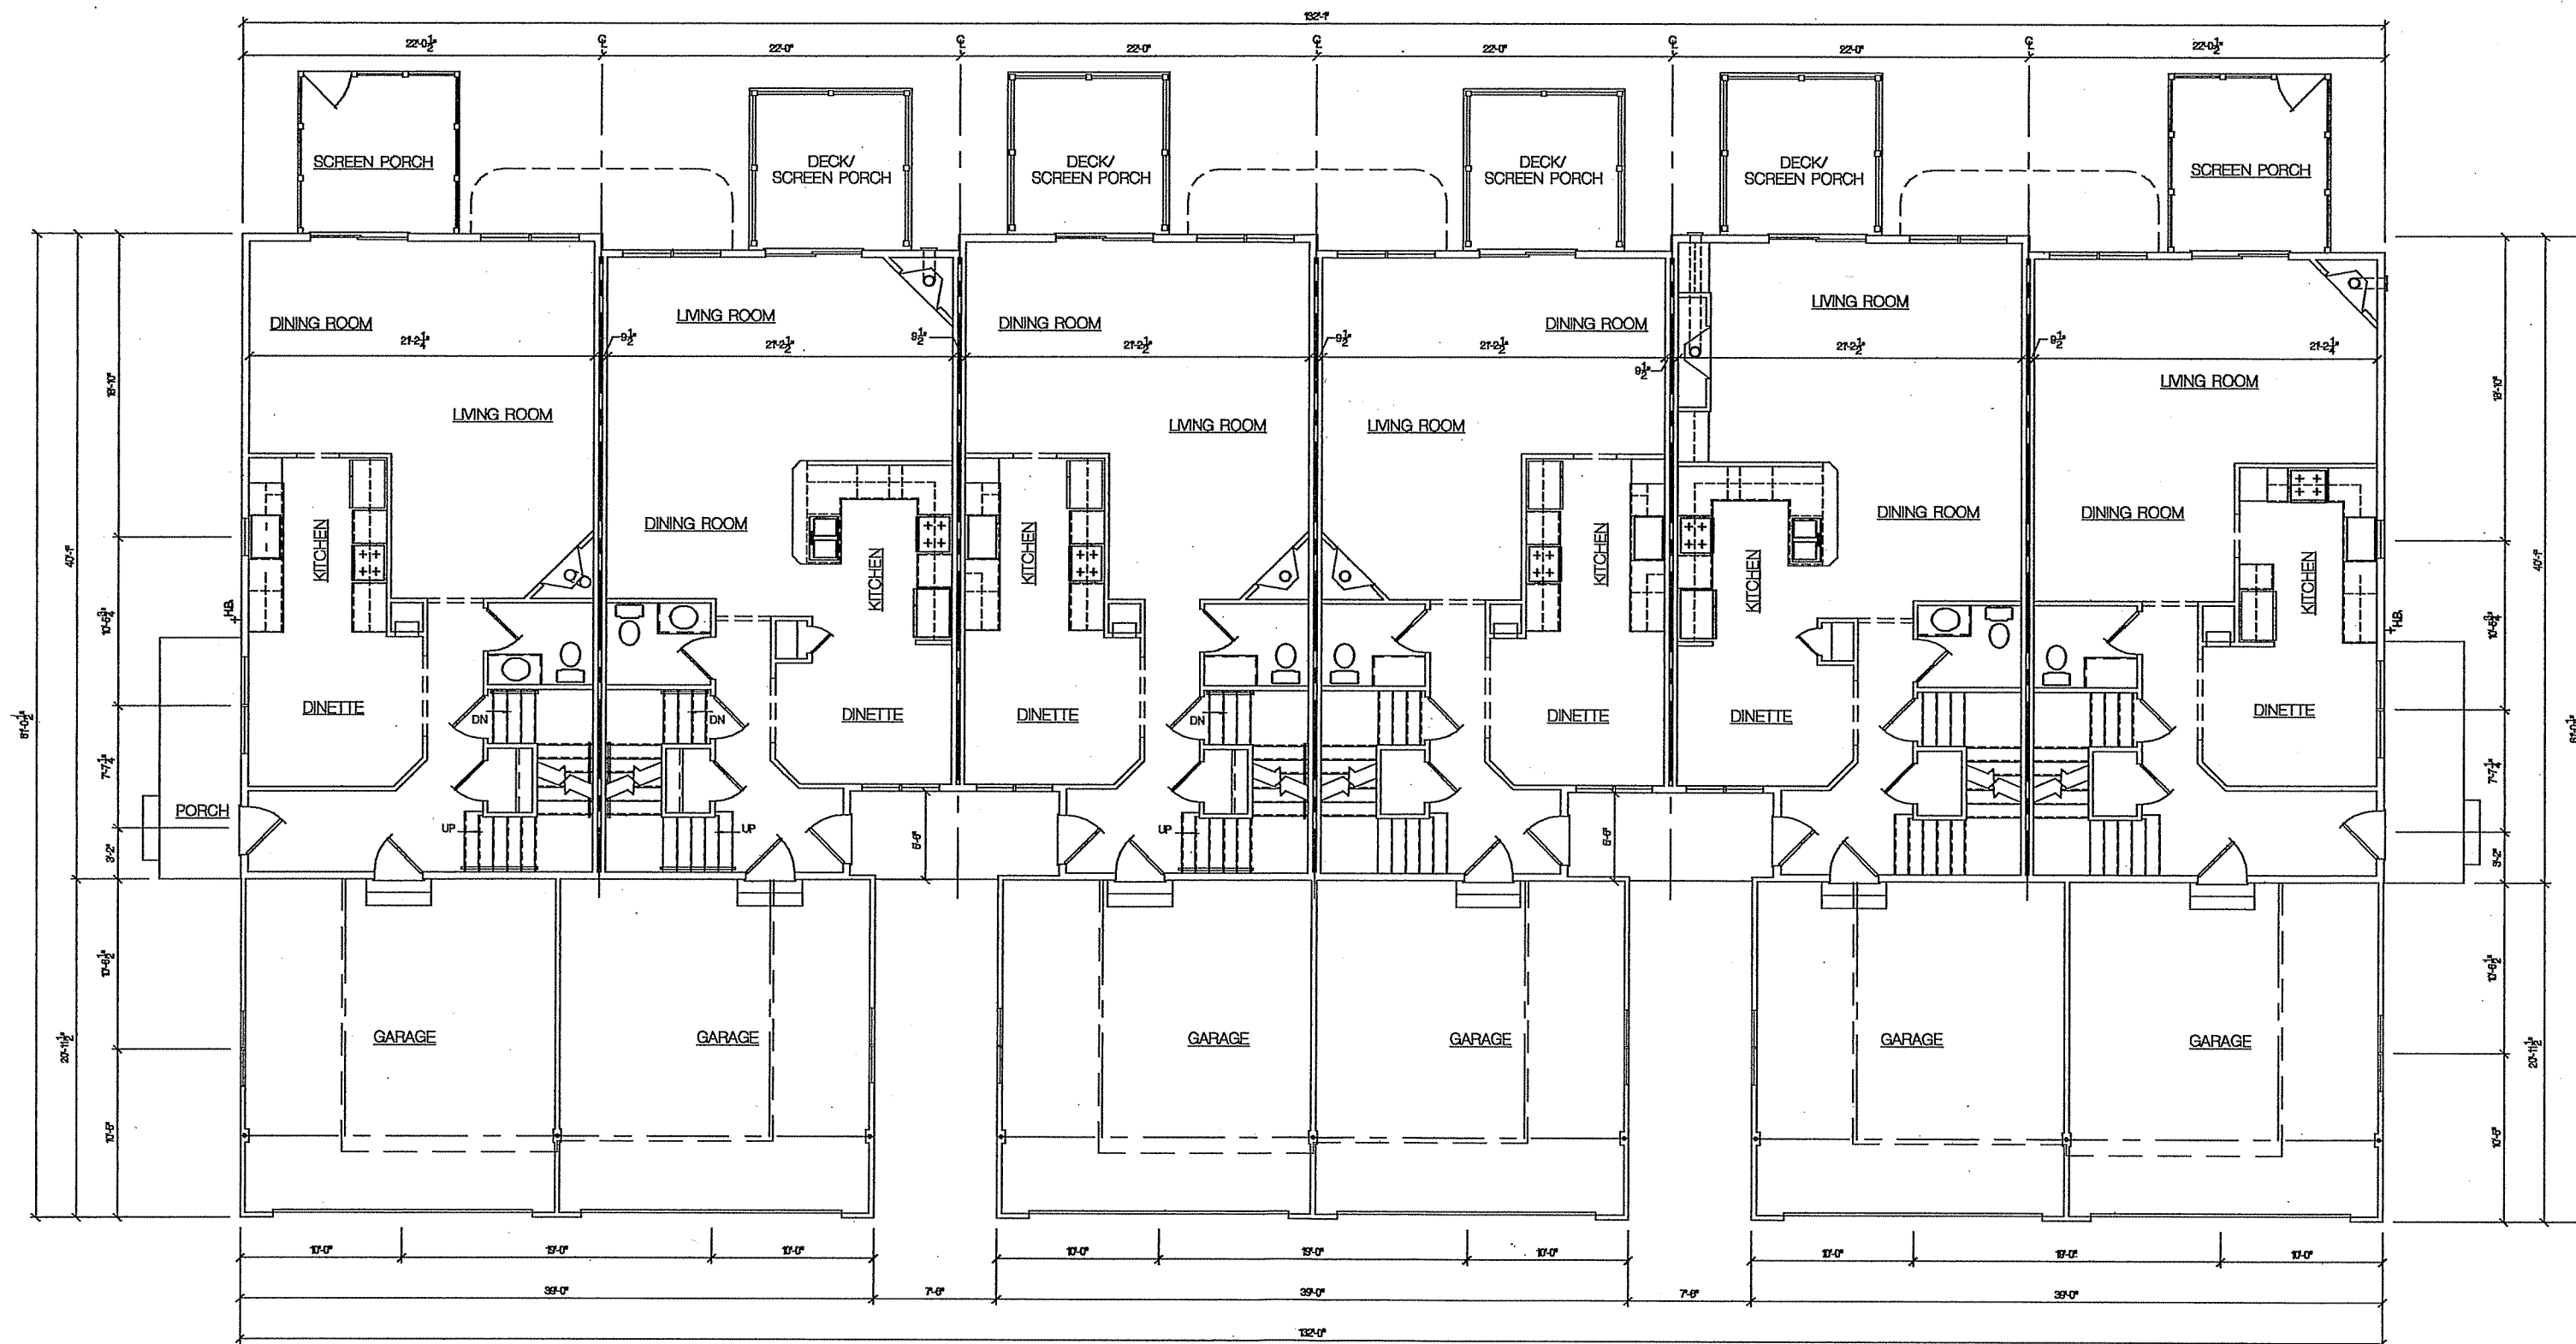

1 FIRST FLOOR PLAN
SCALE : 3/16" = 1'-0"

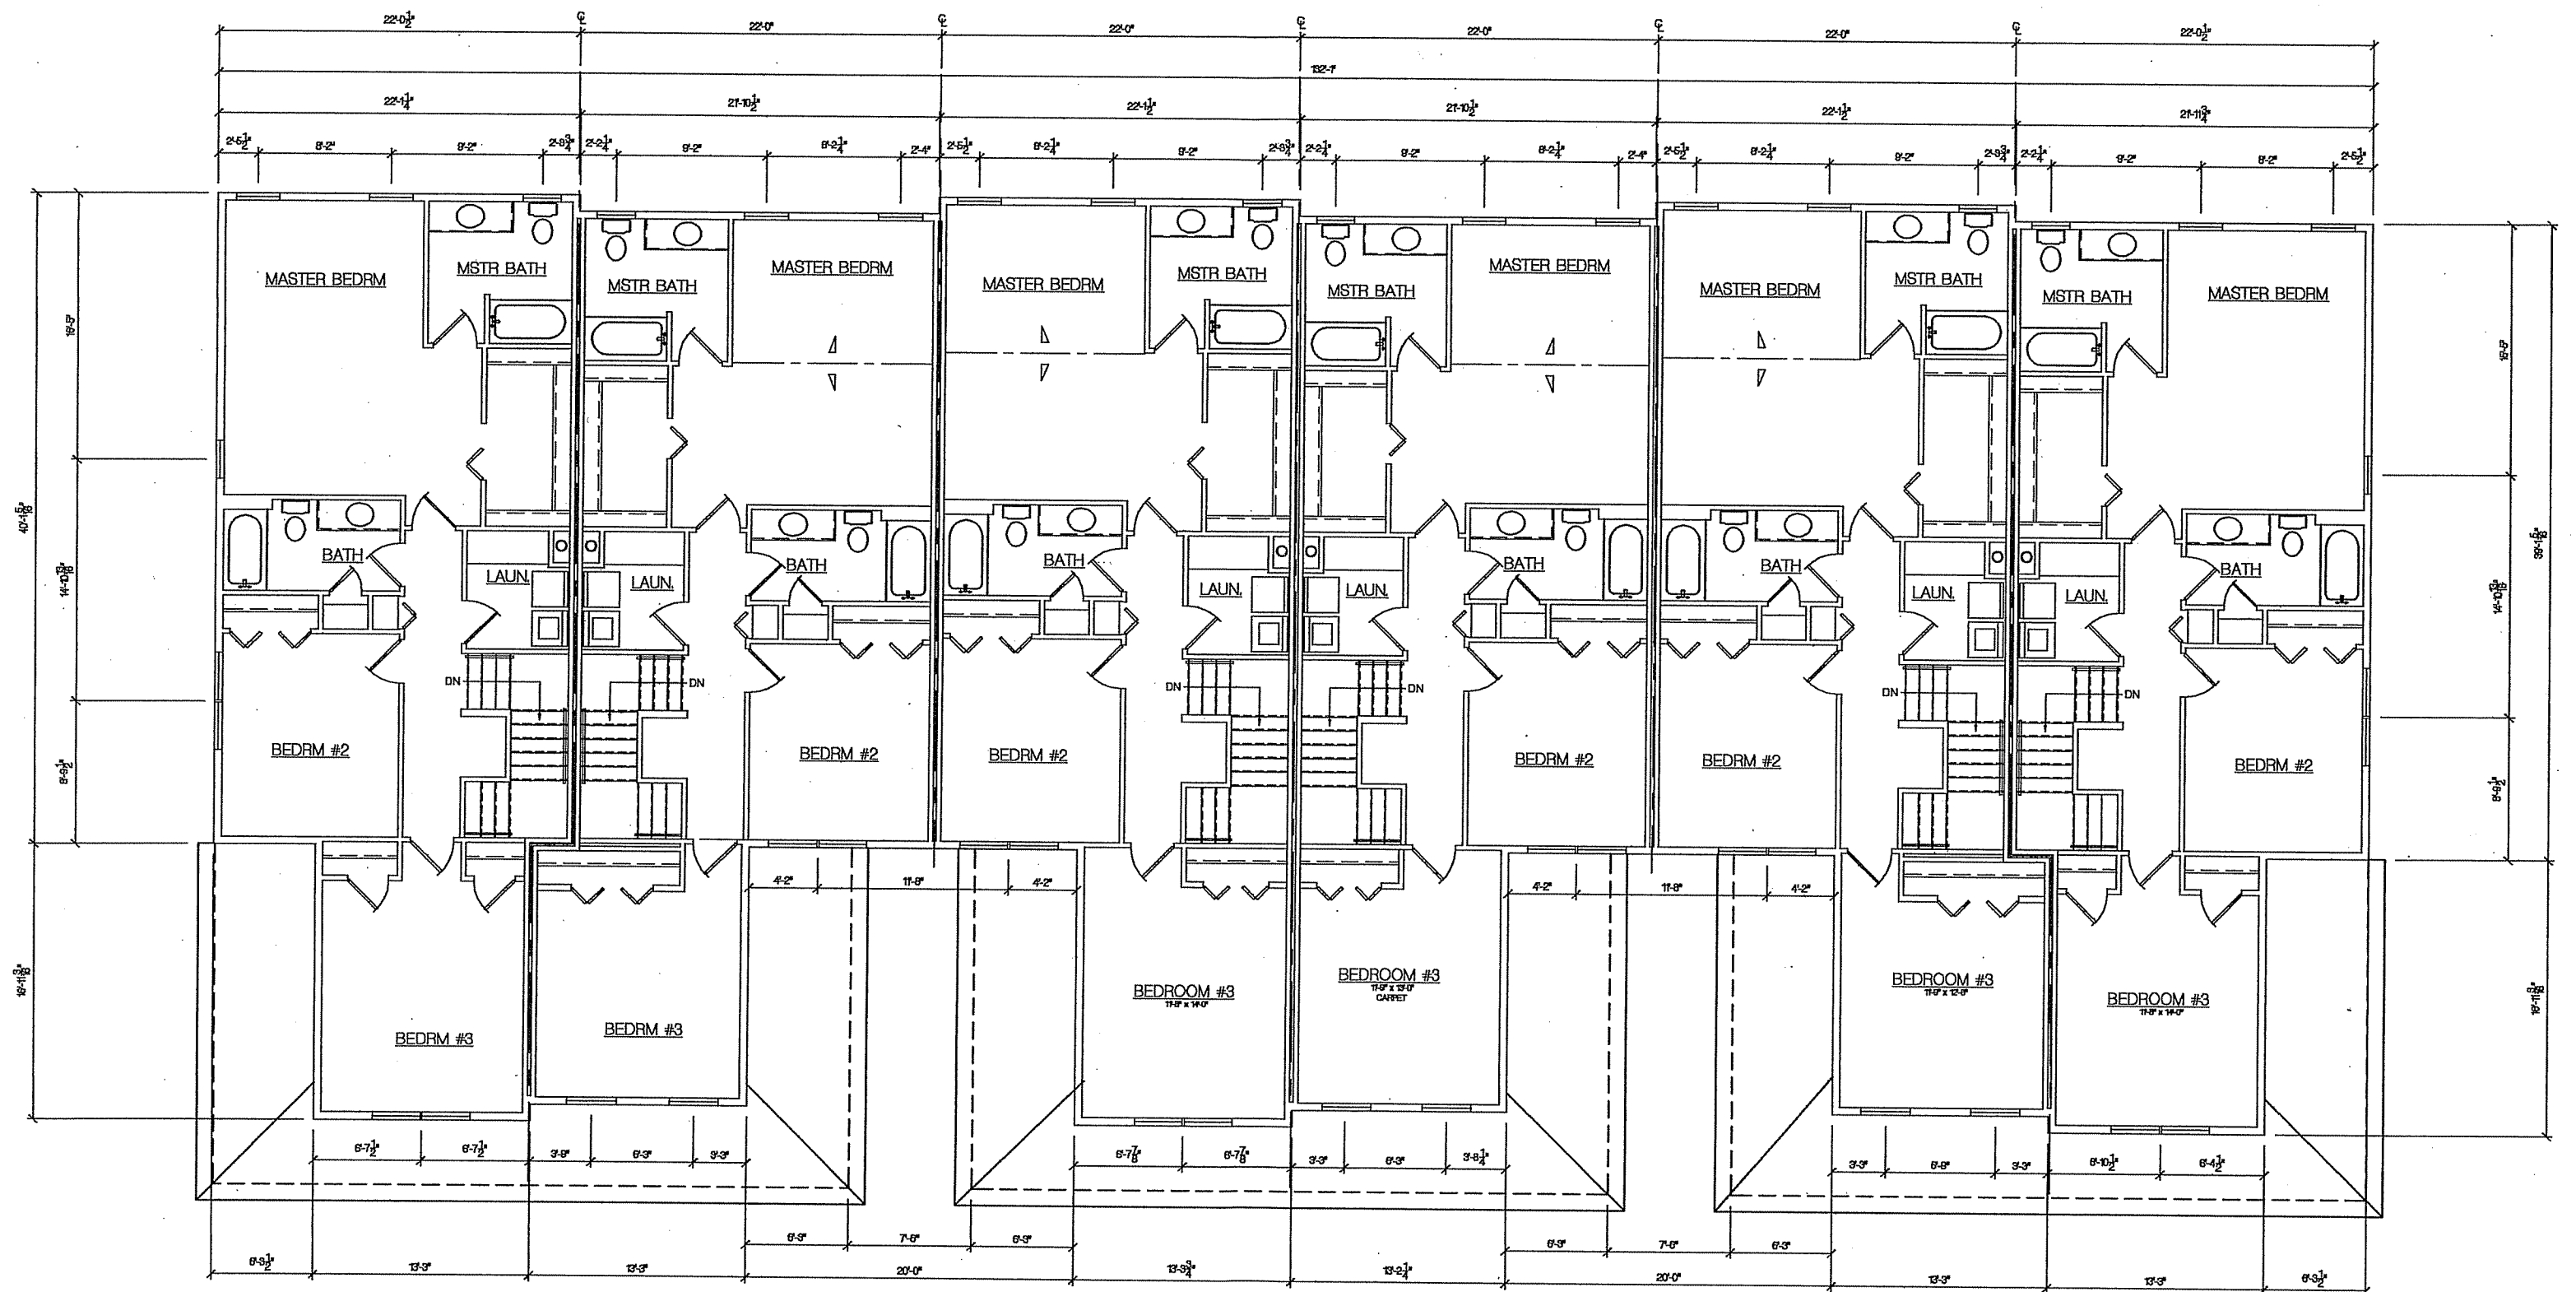

2 SECOND FLOOR PLAN
SCALE : 1/8" = 1'-0"