



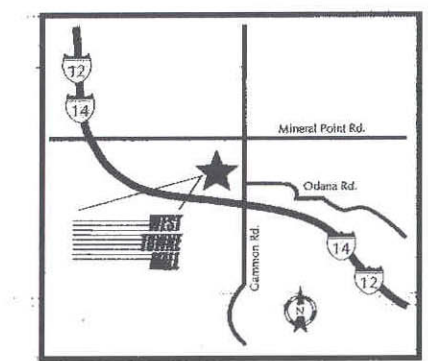

SITE LOCATION MAP

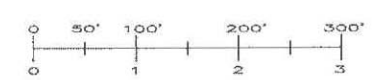

LEGEND
△ ENTRANCE LOCATION
HC HANDICAP PARKING

SITE STATISTICS - WEST TOWNE MALL

MALL DEVELOPMENT		
JCPENNEY	189,106 SF	PARKING 942
FIRESTONE	14,059 SF	JCPENNEY 749
BOSTON STORE	153,700 SF	1079
SEARS	113,503 SF	SEARS 120
AUTO CENTER	26,020 SF	DEV 61
DICK'S SPORTING GOODS	66,000 SF	DEV 100
BUILDING "1"	7,010 SF	DEV 1450
BUILDING "2"	5,499 SF	
MALL STORES TRA	280,621 SF	
TOTAL MALL DEVELOPMENT	855,578 SF	4228
PERIPHERAL PROPERTY		
BARNES & NOBLE	59,995 SF	292
TOYS 'R' US	48,638 SF	246
BEST BUY	44,239 SF	289
OLIVE GARDEN	9,330 SF	120
SMOKEY BONES	8,355 SF	101
NORWEST BANK	6,871 SF	61
BLOCKBUSTER VIDEO	6,536 SF	36
CHILDS	6,085 SF	100
FIRST FEDERAL SAVINGS BANK	5,079 SF	92
TOTAL PERIPHERAL PROPERTY	165,929 SF	
TOTAL SQ FOOTAGE	1,021,207 SF	
PERIPHERAL PROPERTY - OWNED BY OTHERS		
SHOPKO	87,723 SF	682
KOHL'S	89,500 SF	425
CUB FOODS	70,500 SF	423
GANDER MOUNTAIN	30,502 SF	115
OFFICE MAX	25,161 SF	80
COST PLUS	21,134 SF	153
COPYMAX	8,215 SF	COST PLUS

REVISIONS	
04/01/02	ADDED ANCHOR '9'
10/02/02	REPLACED RED LONGER WITH SHOOTY HOLE
10/14/02	UPDATED STATS PER LP
04/01/2003	REVISED SITE LOCATOR MAP
04/06/2003	MODIFIED YOUNG'S IGA TO BOSTON STORE
10/01/2003	MODIFIED BUILDING FOOTPRINT TO INCLUDE DICK'S AND MALL RECONFIGURING WORKED STATE
04/01/2004	MODIFIED STATS

CBL & ASSOCIATES PROPERTIES, INC.
CBL & ASSOCIATES PROPERTIES, INC.
17421 44000 (423) 850-0001 FAX (423) 490-3862
CHATTANOOGA, TN 37421


SITE PLAN

WEST TOWNE MALL
66 WEST TOWNE MALL MADISON, WI 53719
Phone: (608) 833-1544

SCALE:	NOT TO SCALE
NTS	DATE: 04/20/01
REVISED BY:	DATE:
DDL	DATE:
CAD FILENAME:	WTSITE
DRAWING NUMBER:	
SP 1	
WEST TOWNE MALL	

PLAN SHALL NOT BE DEEMED TO BE A WARRANTY, REPRESENTATION OR AGREEMENT ON THE PART OF THE LORD THAT THE SHOPPING CENTER WILL BE, OR WILL CONTINUE TO BE AS INDICATED HEREON WITHOUT CHANGE. LORD MAY, FROM TIME TO TIME, INCREASE, REDUCE, OR CHANGE THE PARKING AREAS OR COMMON AREAS AS LORD SHALL DEEM PROPER. LANDLORD RESERVES THE RIGHT TO CHANGE THE GENERAL LAYOUT, AND TO MAKE RENTIONS OR ADDITIONS TO, AND TO BUILD ADDITIONAL STORES ON THE BUILDING IN WHICH THE LEASED PREMISES CONTAINED OR WHICH OTHERWISE COMPRISE THE SHOPPING CENTER AND TO MAKE ANY OTHER CHANGES AS MAY BE EQUIRED BY APPLICABLE CODE OR AUTHORITIES. THIS PLAN IS SUBJECT TO CHANGE, AND IS NOT A WARRANTY, ESENTATION, OR AGREEMENT THAT PROSPECTIVE TENANTS OR ANCHOR STORES SHOWN HEREON WILL BE TENANTS ANCHOR STORES AT THE LOCATIONS SHOWN OR AT ANY OTHER LOCATION IN THIS SHOPPING CENTER.

WEST TOWNE MALL

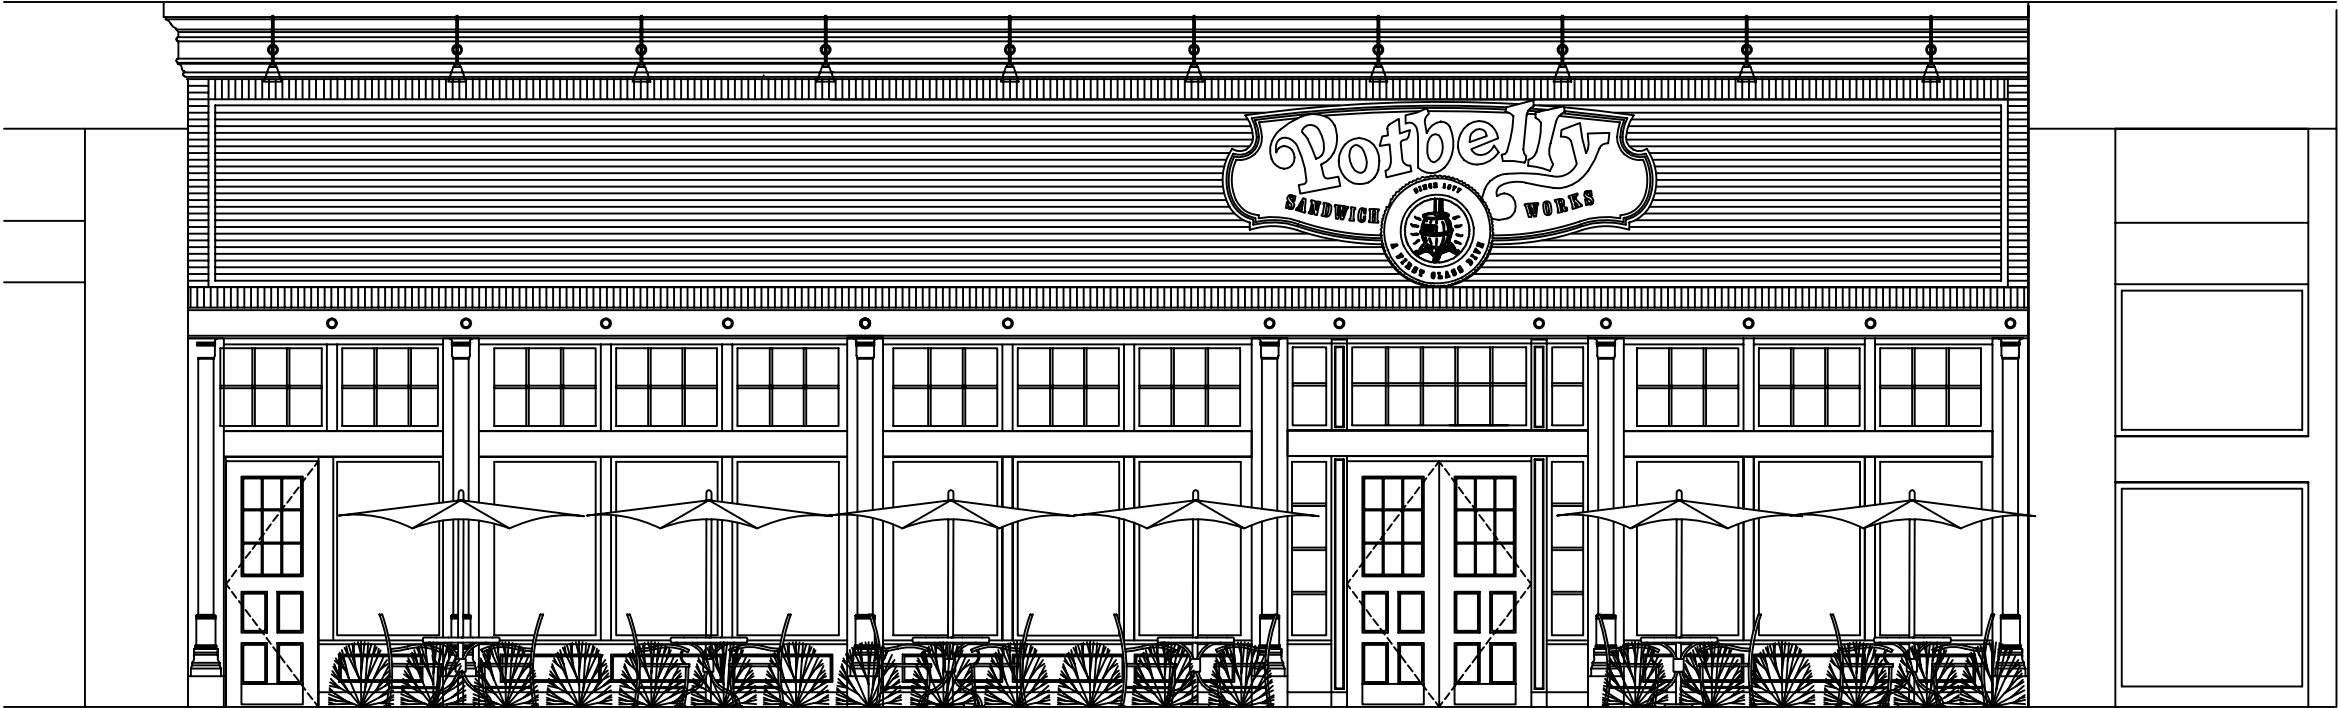

EAST ELEVATION


SCALE: 1/8"=1'-0"

ISSUED:
LEASE EXHIBIT
09.08.05

APPROVED BY:	DATE		
	BLK	OPS	OPENING

WEST TOWNE-MADISON (MAD)
GAMMON
MADISON, WI



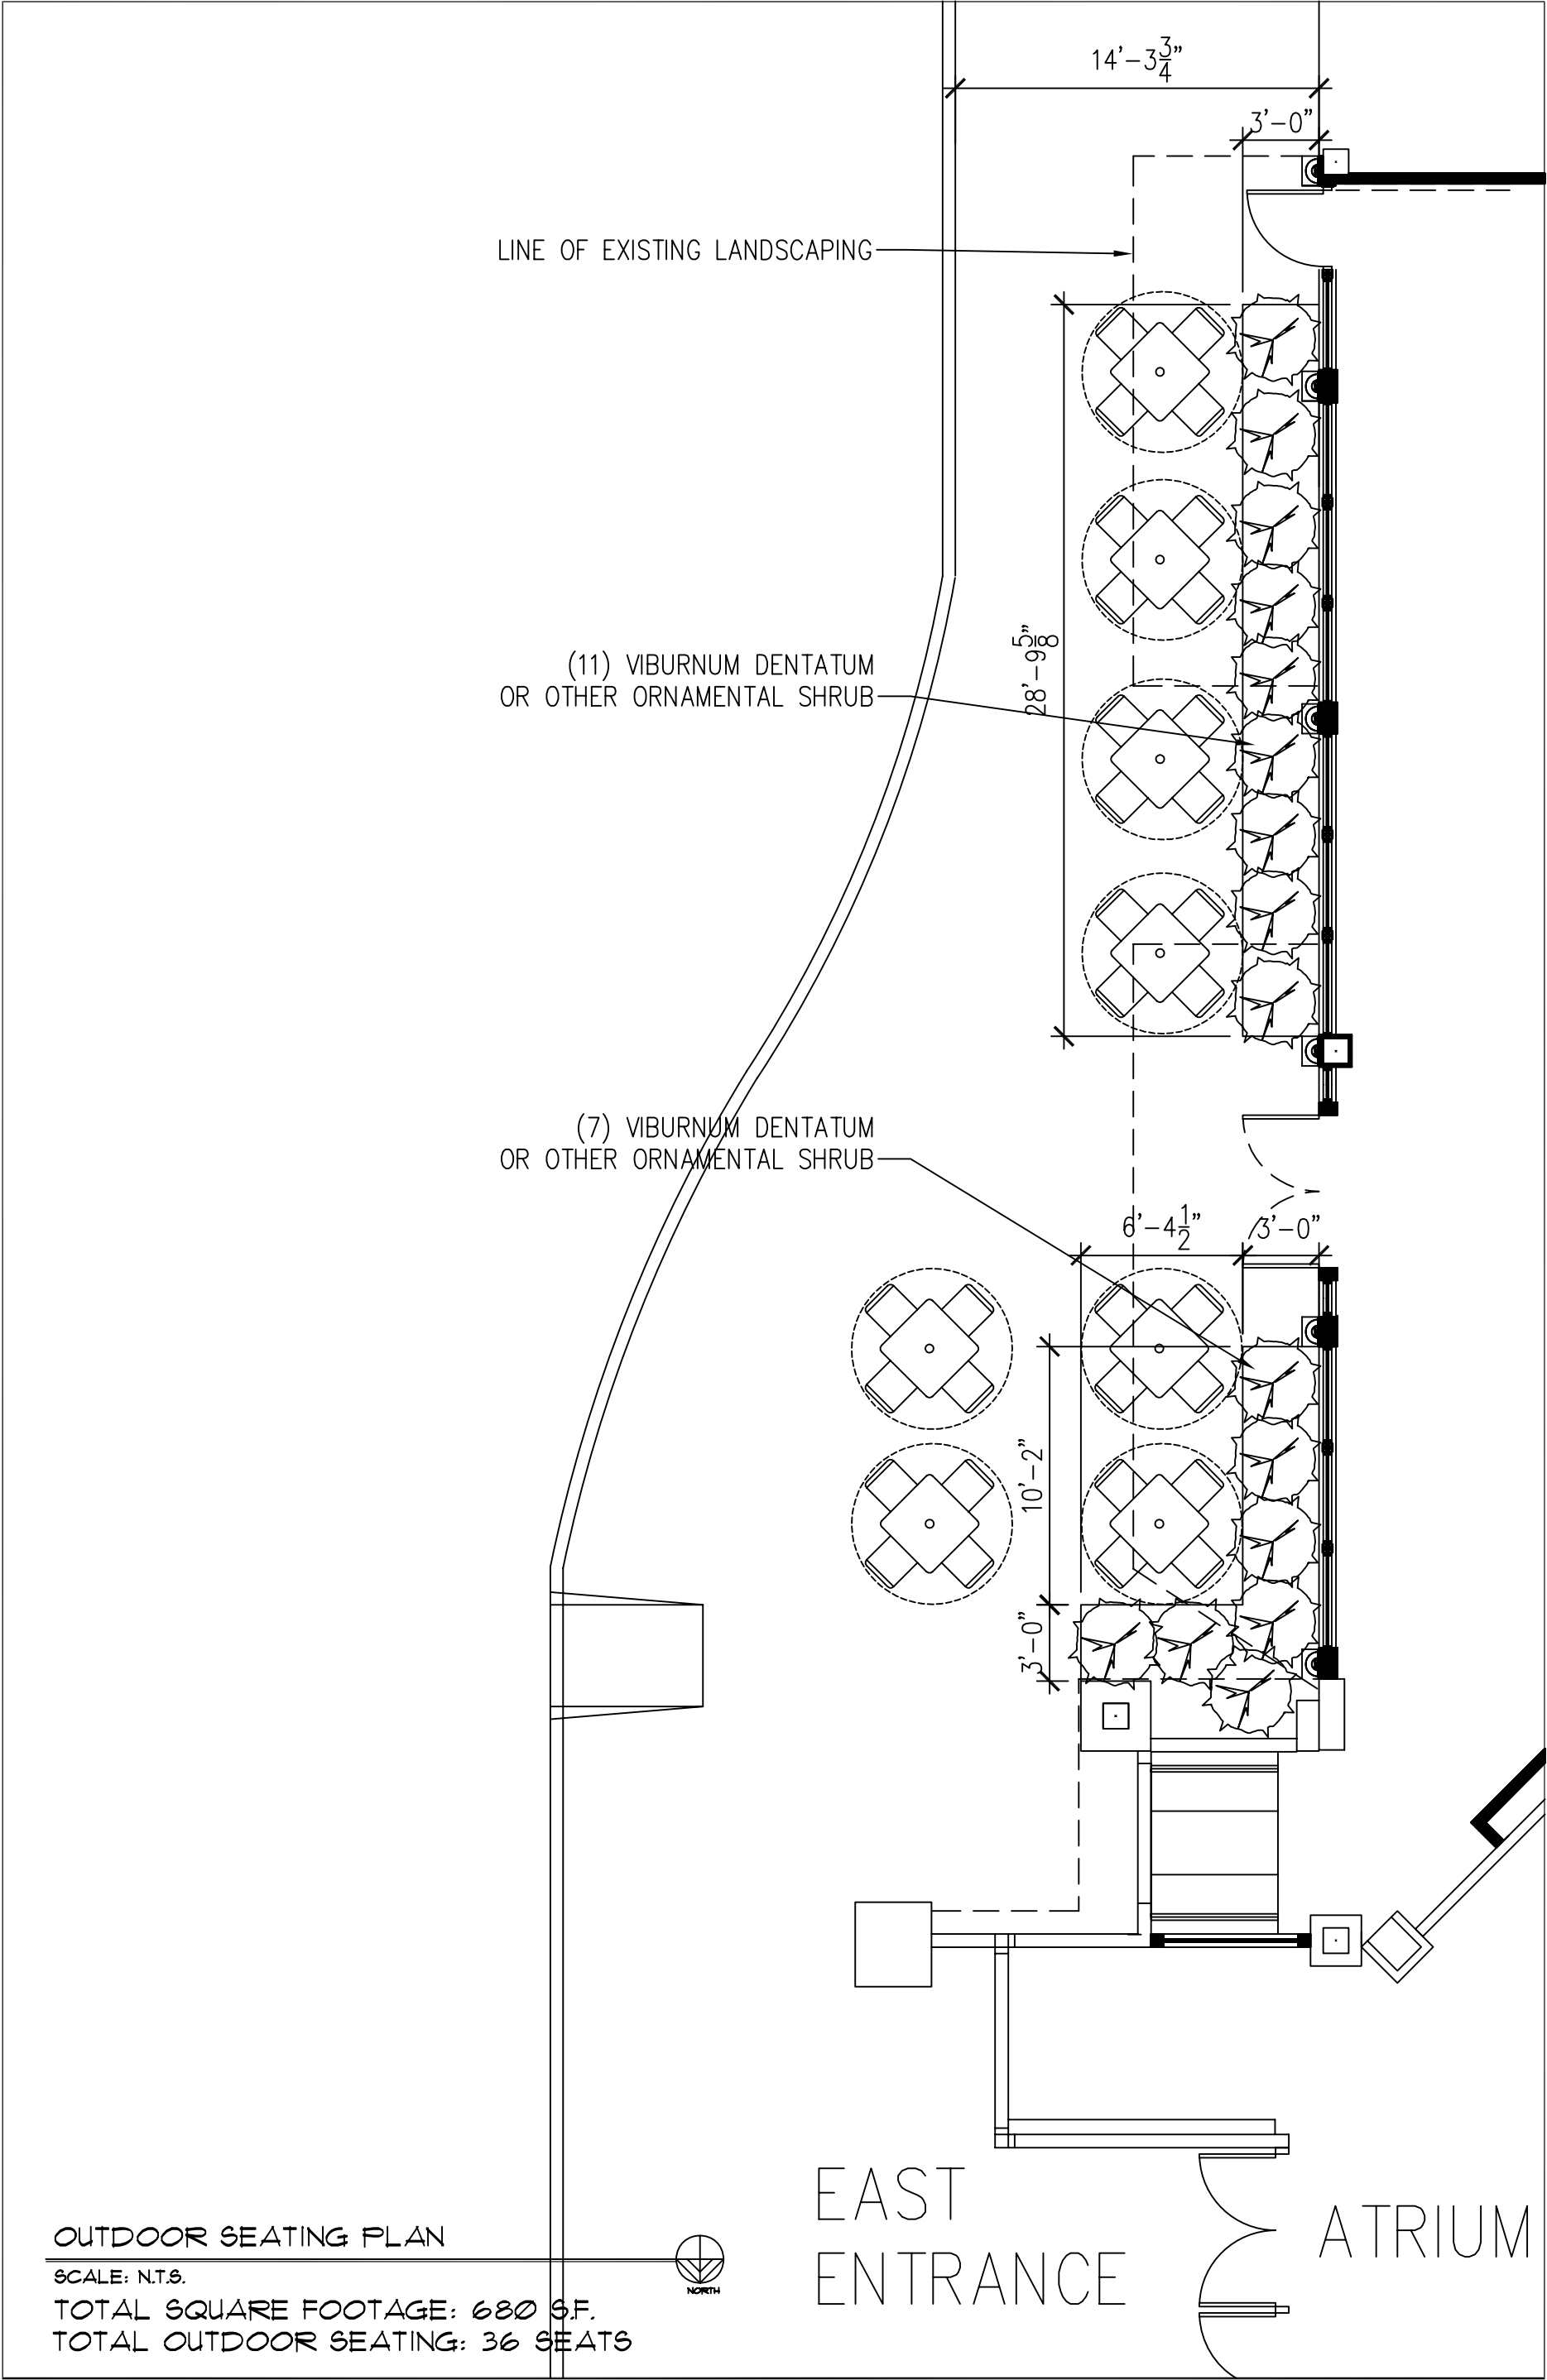


OUTDOOR SEATING PLAN
POTBELLY SANDWICH WORKS
WEST TOWNE-MADISON (MAD)
MADISON, WI

APPROVED BY:	DATE
BLK	
OPS	
OPENING	

ISSUED:
SCHEMATIC REVIEW
06.21.05

SCHEME D

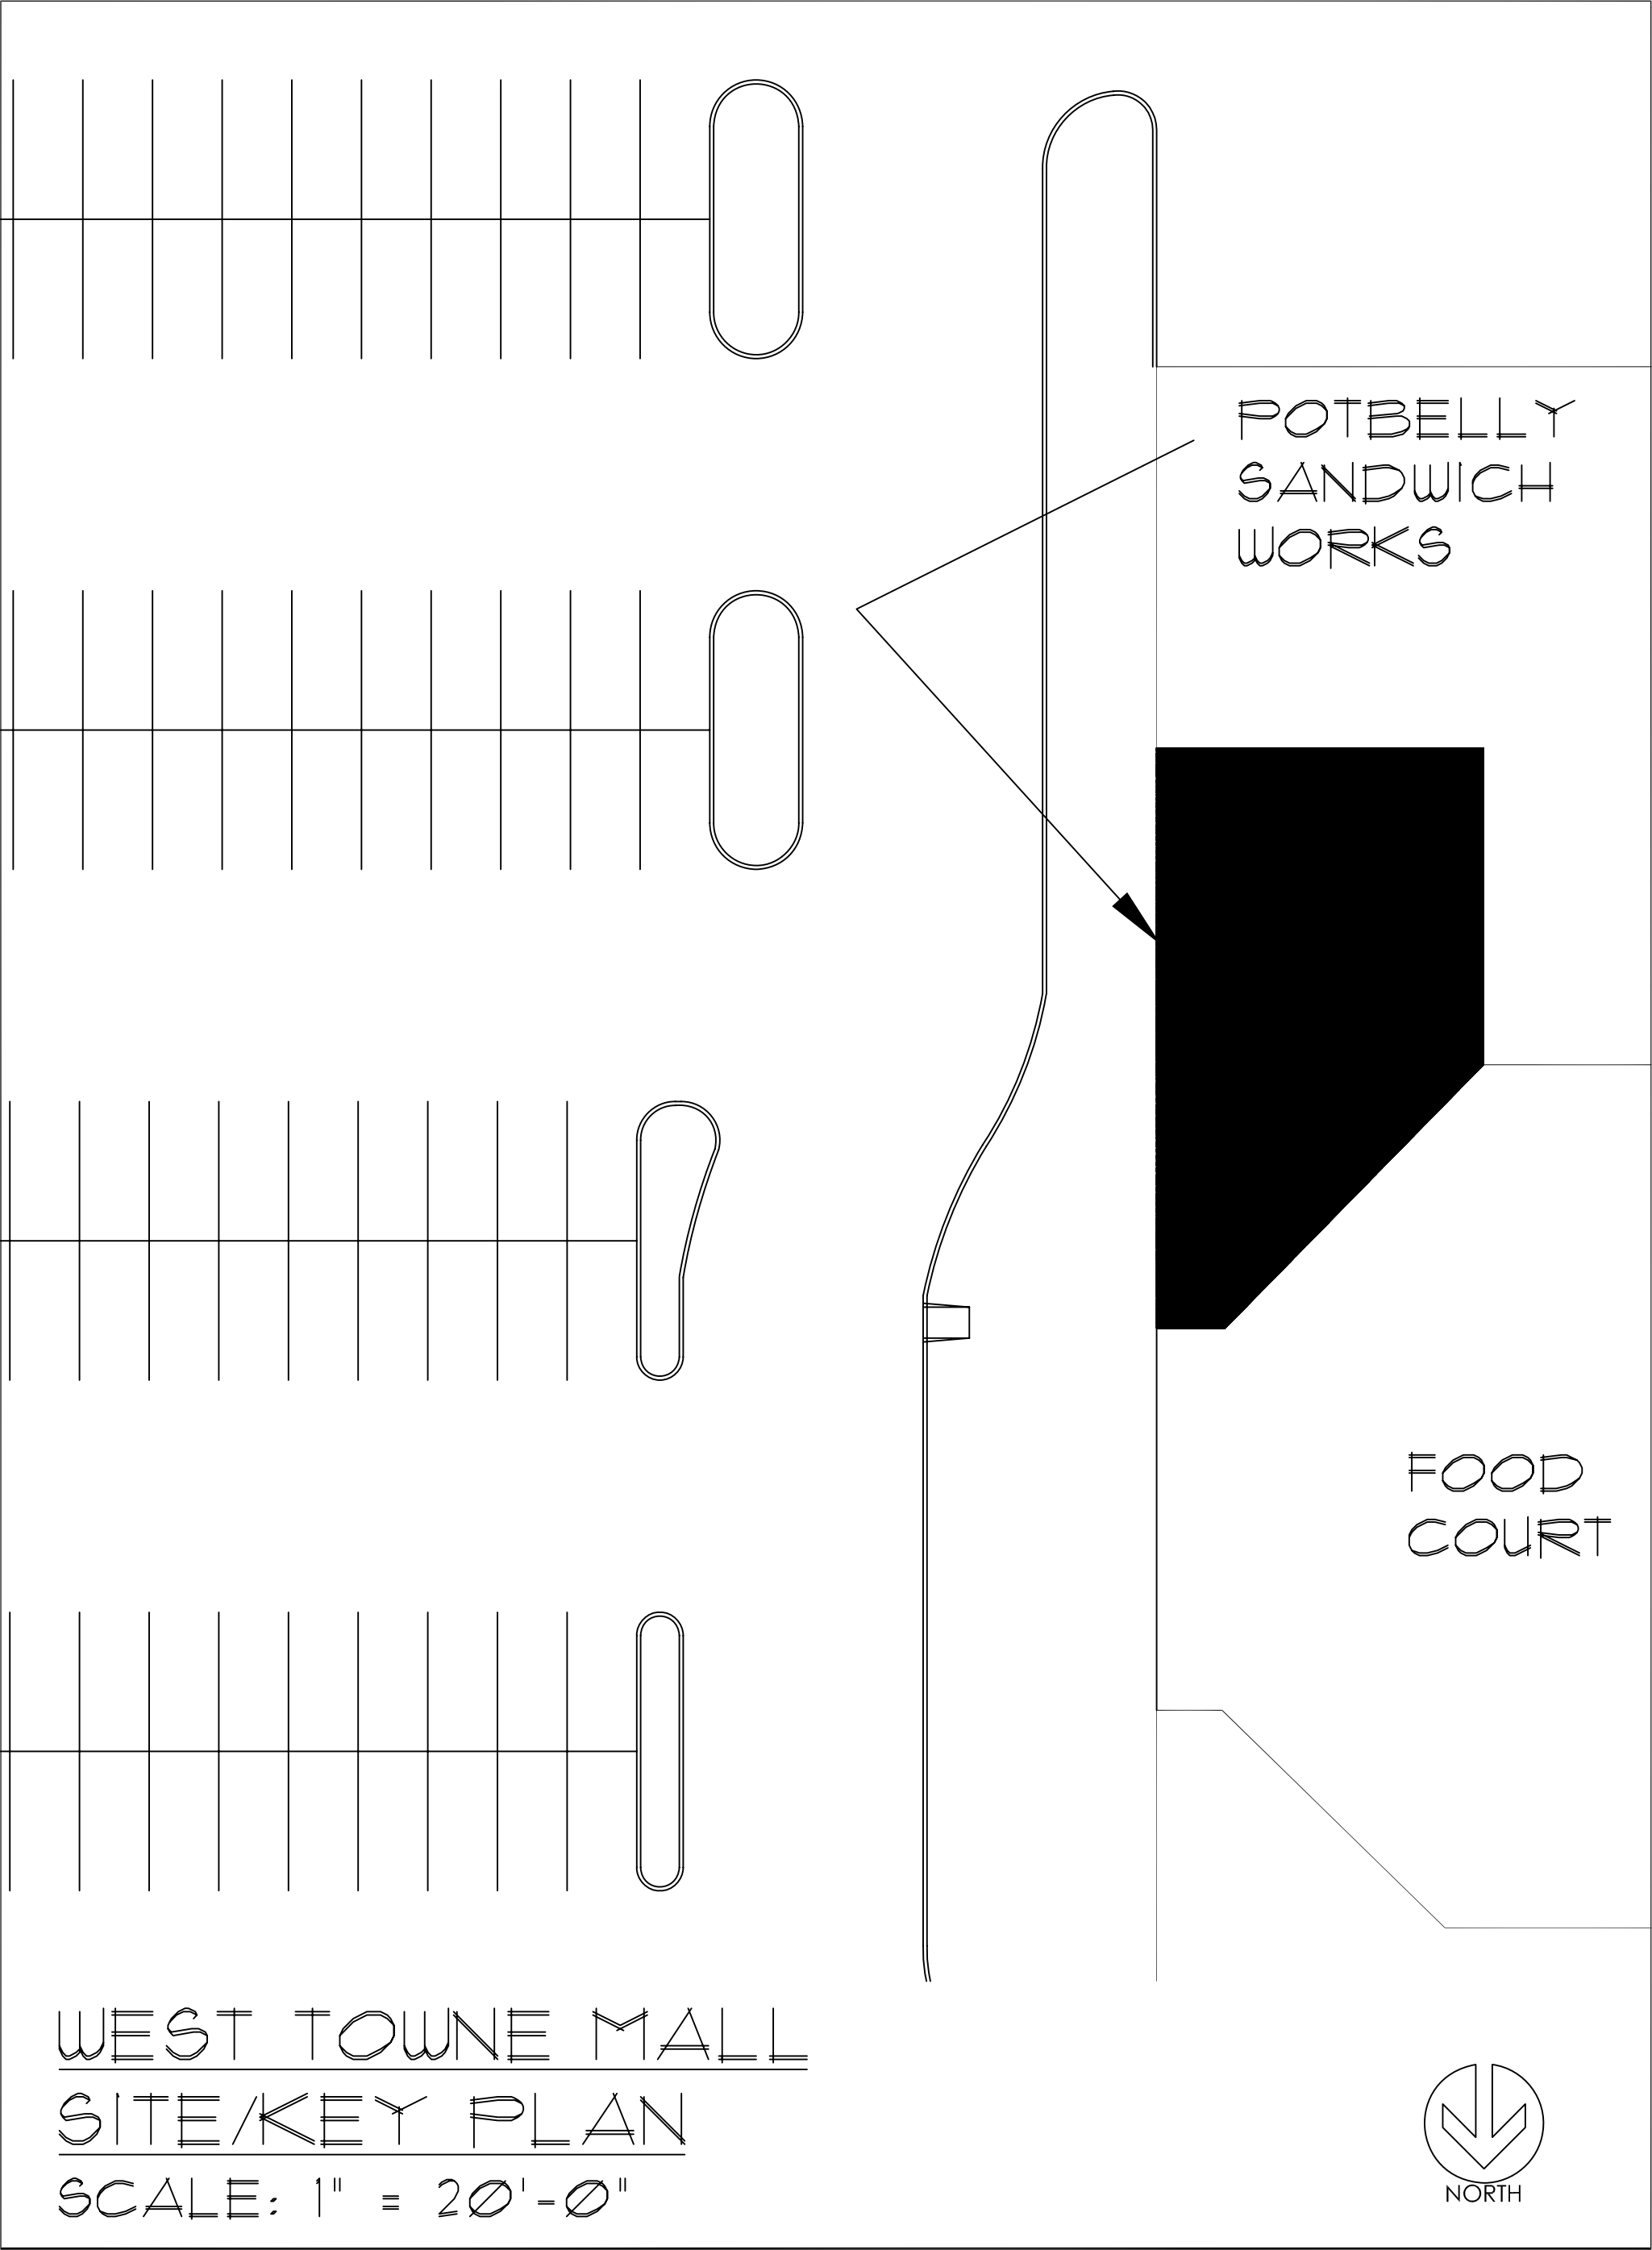

SITE PLAN
POTBELLY SANDWICH WORKS
WEST TOWNE-MADISON (MAD)
MADISON, WI

APPROVED BY:		DATE
BLK		
OPS		
OPENING		

ISSUED:
SCHEMATIC REVIEW
06.21.05

SCHEME D