








Witte Hall

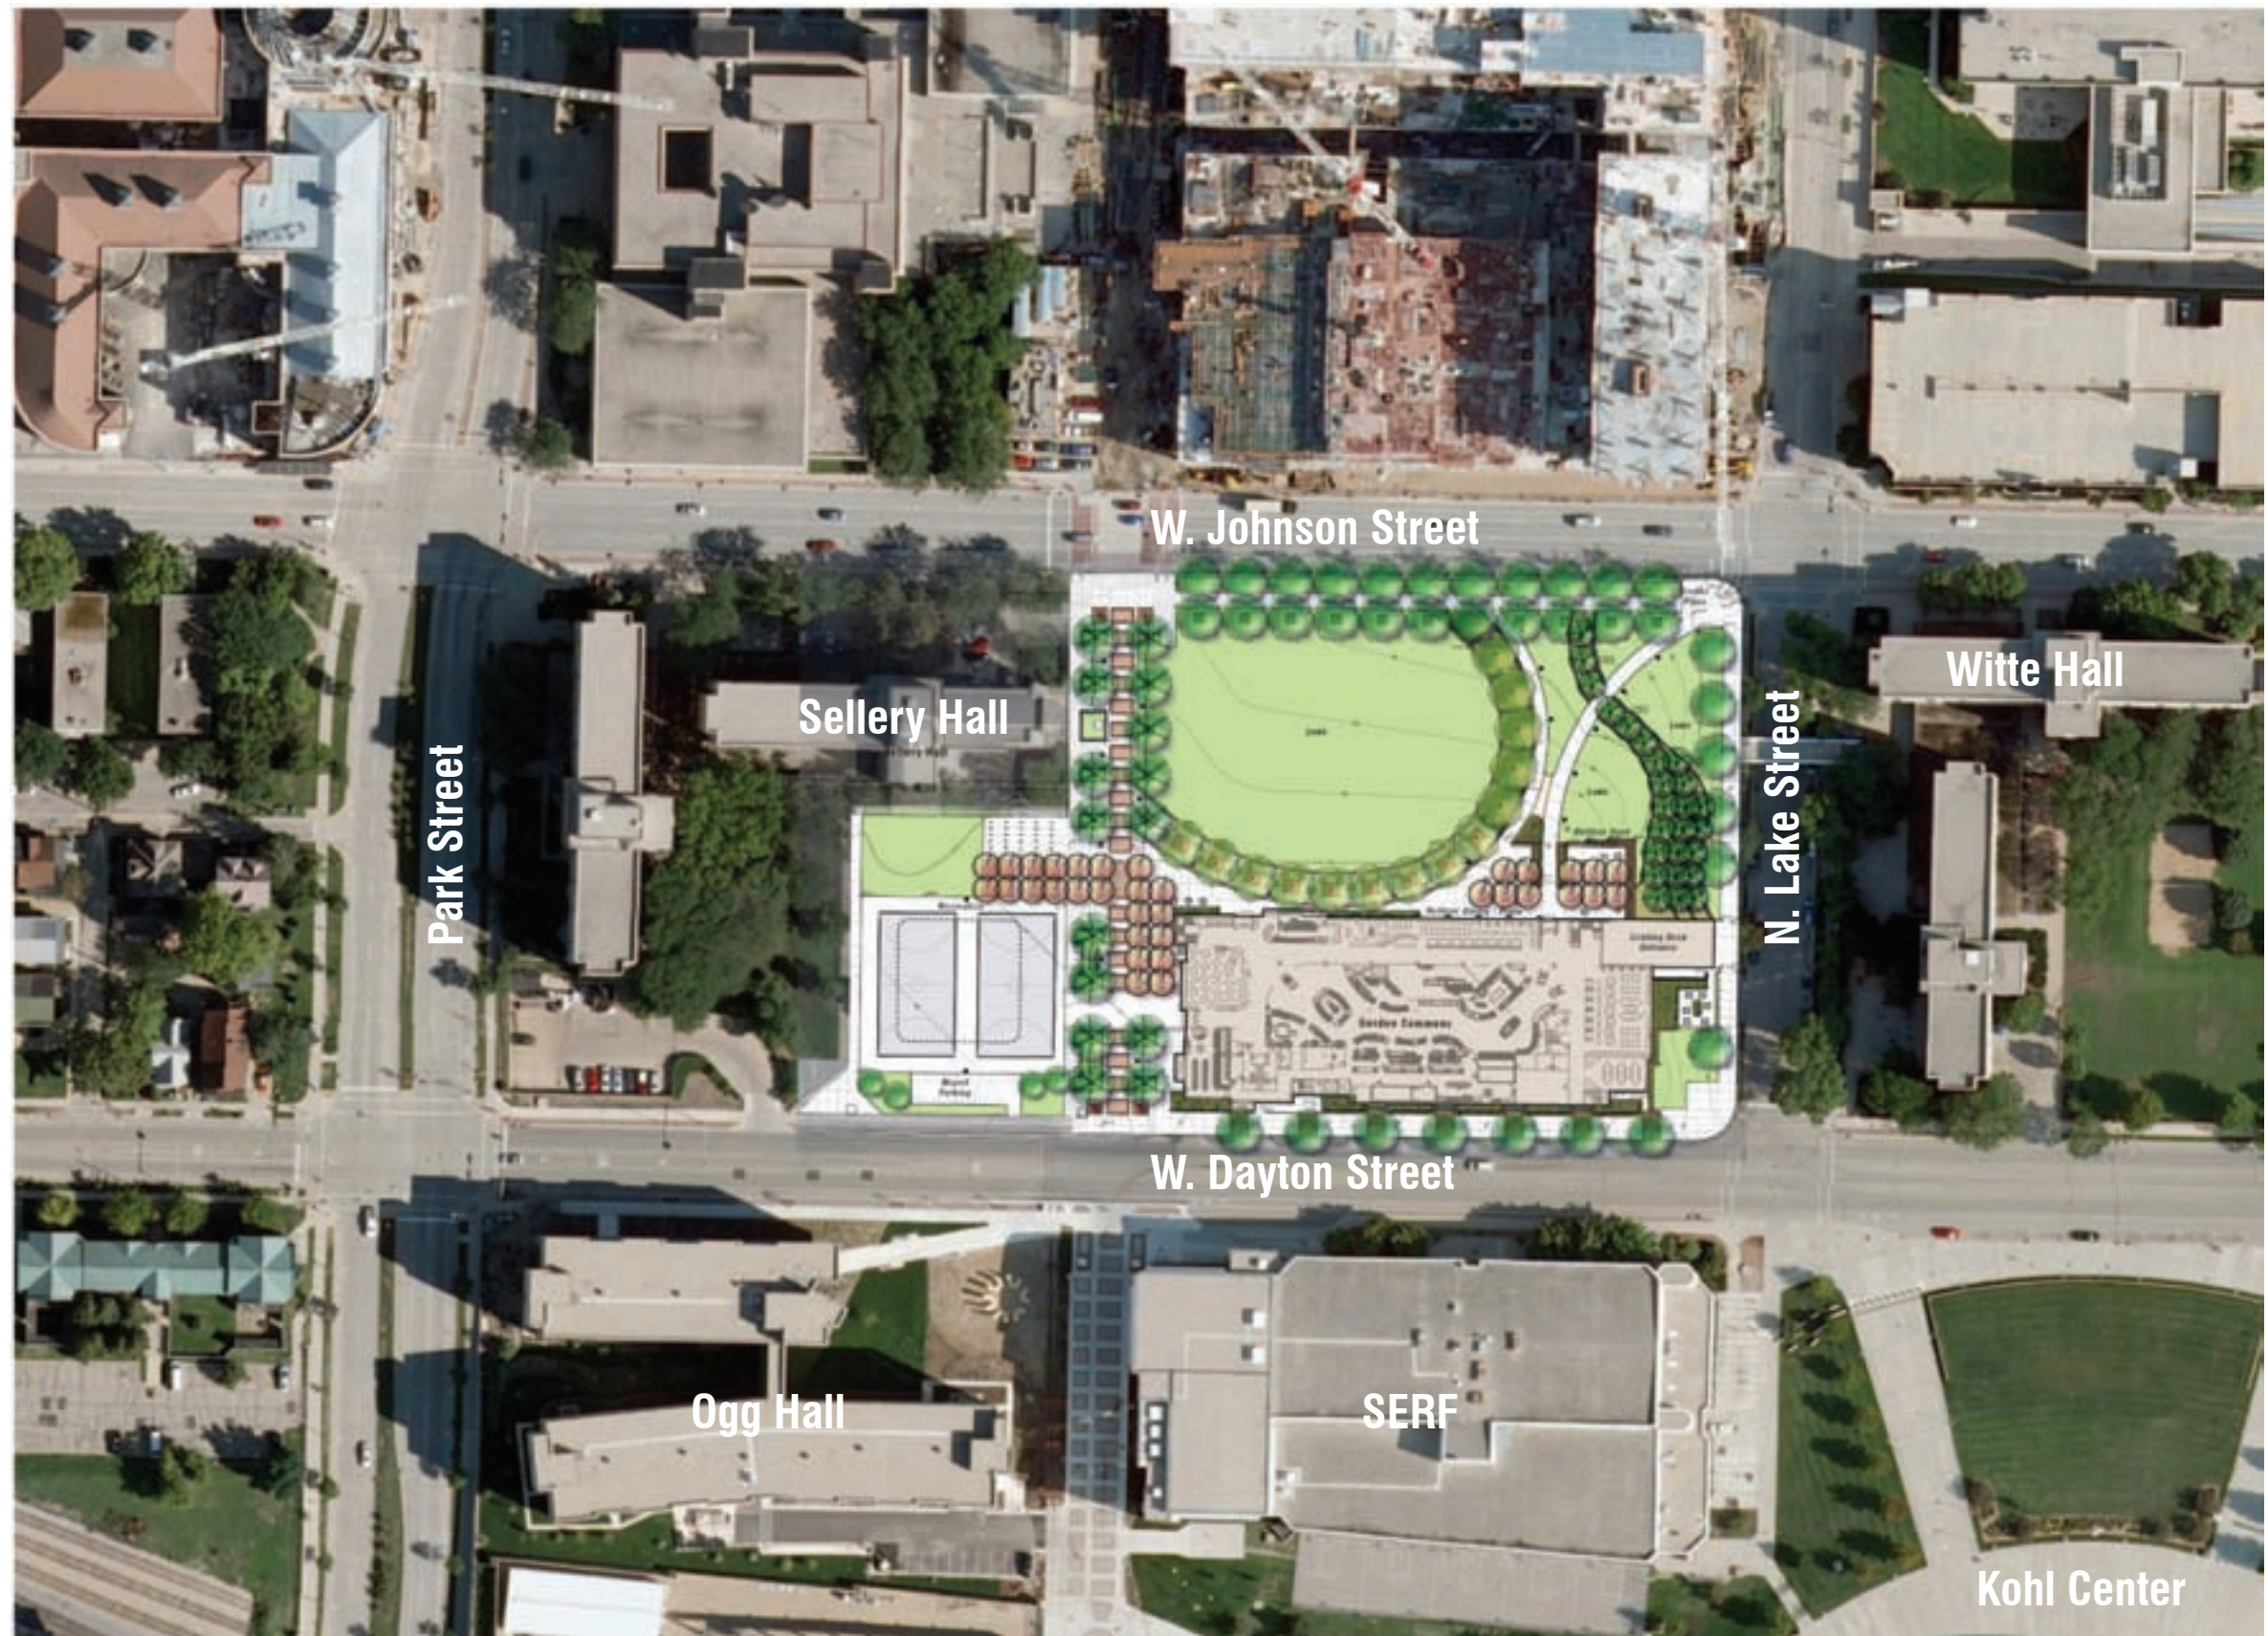

Witte Hall



Sellery Hall



Kohl Center



Lake Street



East Campus Mall



SERF



University Square



SERF




Ogg Hall




Southeast Campus Ramp



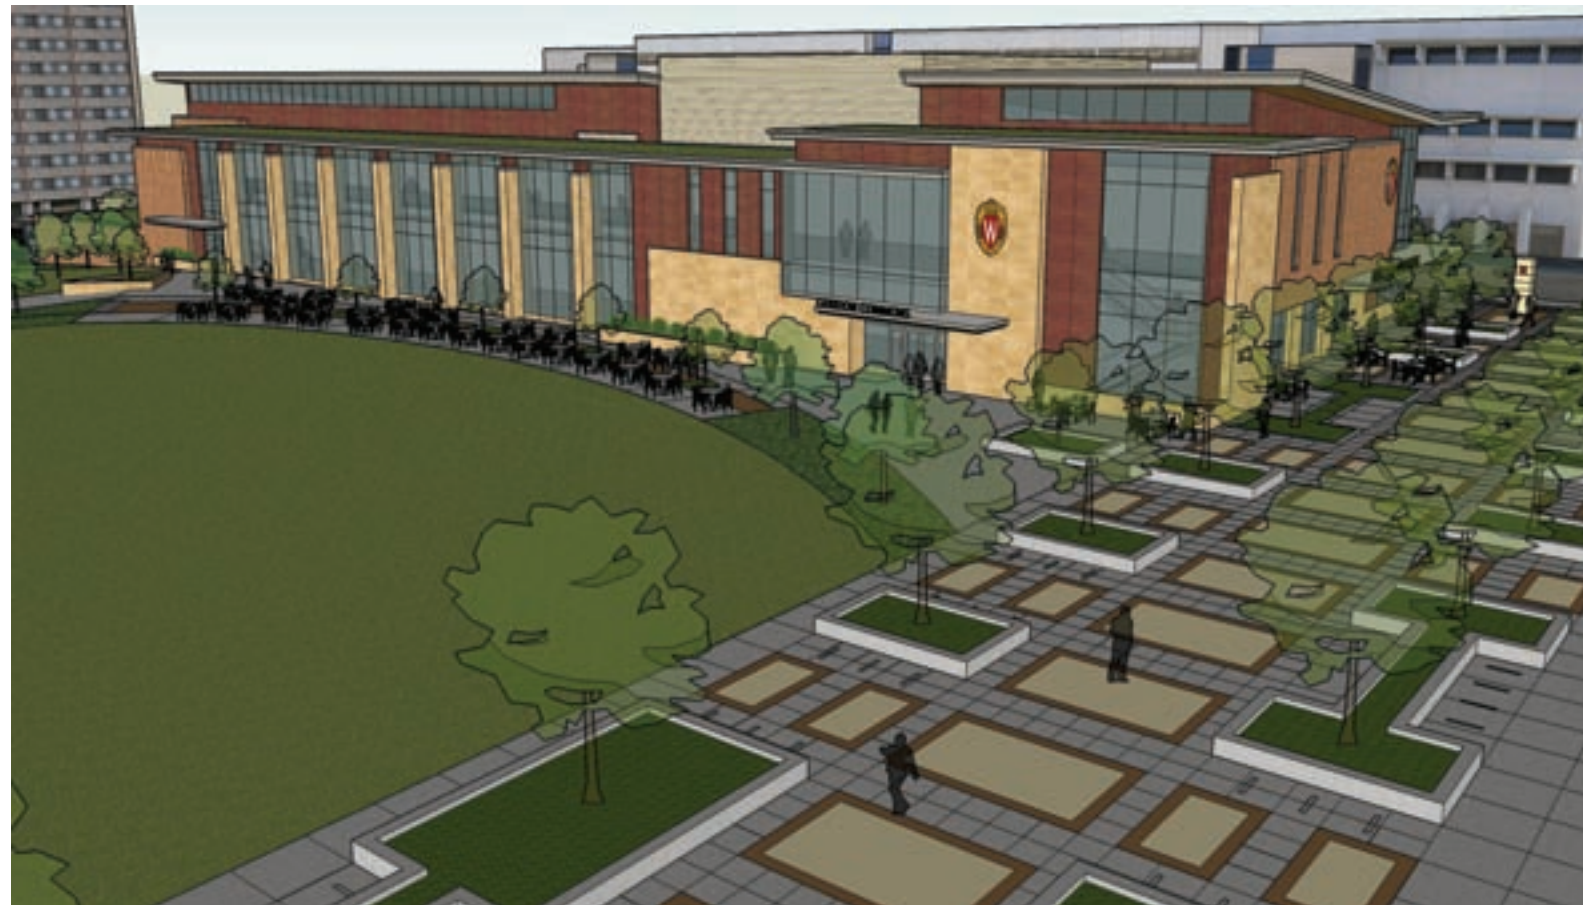

Building Elevations

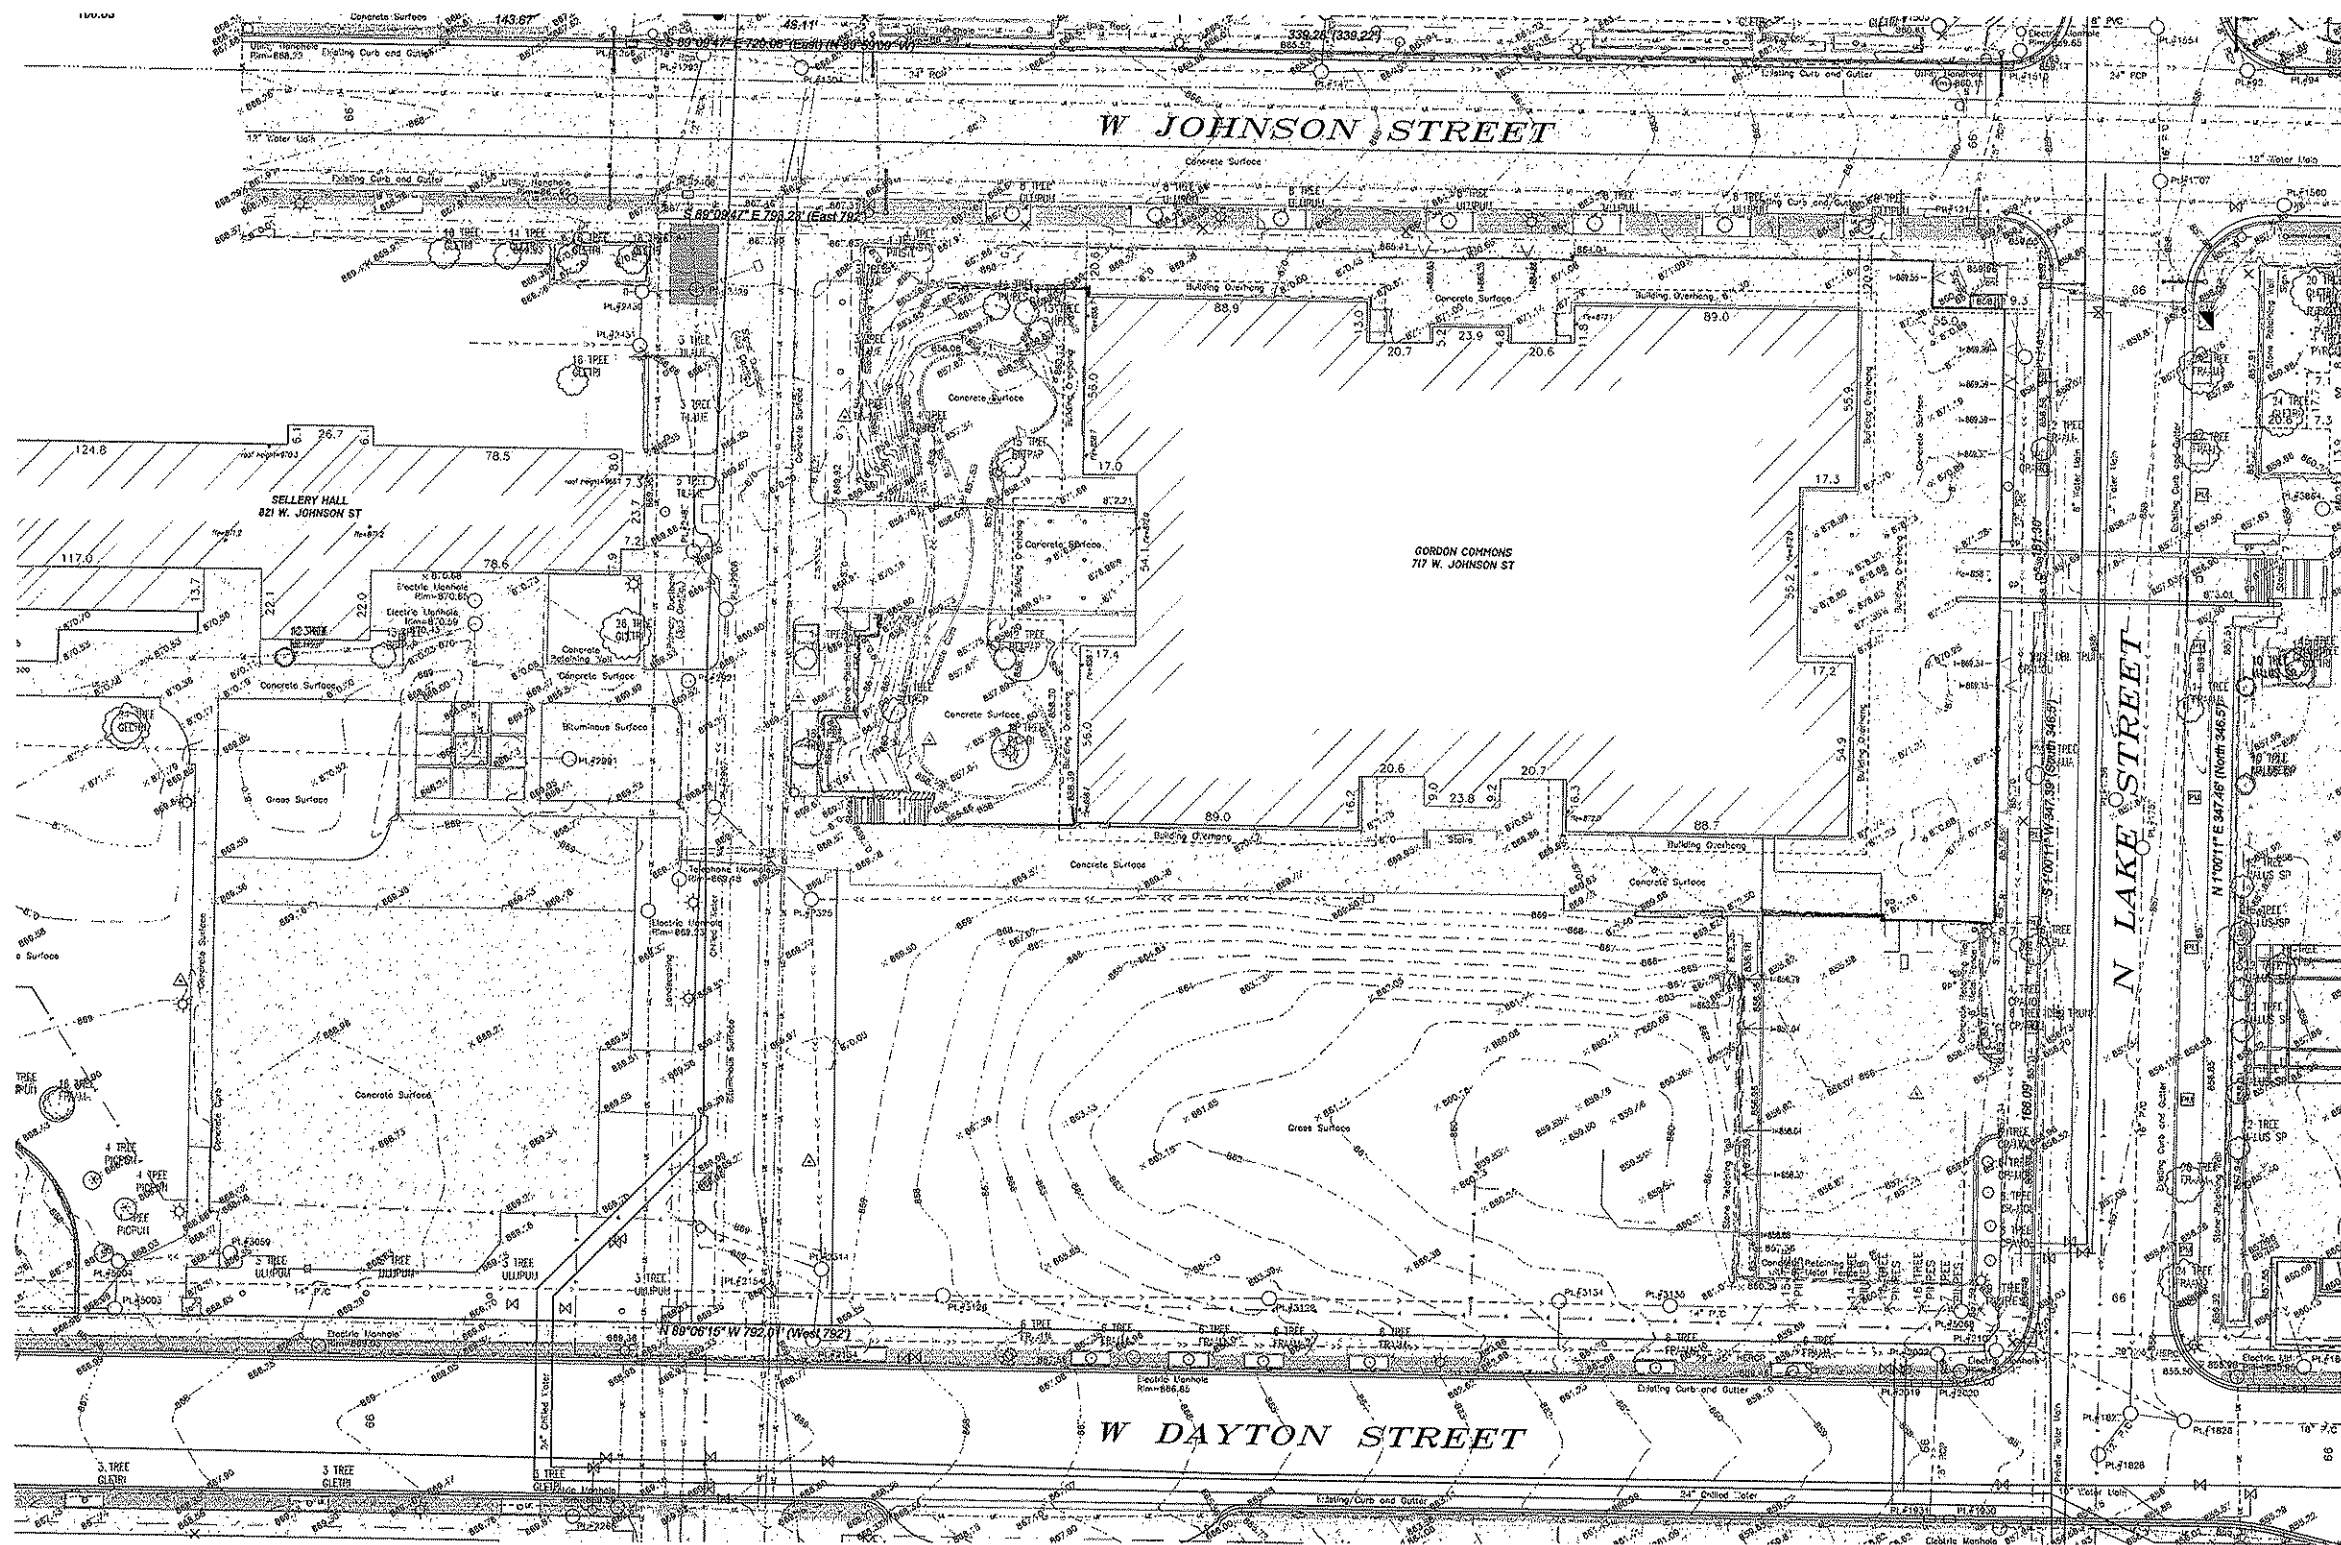

Potter Lawson
CANNONDESIGN

Project No:
2009.17.60

Consultant:

JJR
JJA, LLC
625 WILLIAMSON ST.
MADISON, WI 53703
608.251.1777
www.jja.com

State of Wisconsin
Department of Administration
Division of State Facilities



717 W. DAYTON STREET
MADISON, WISCONSIN

GORDON COMMONS
UNIVERSITY OF WISCONSIN
MADISON, WISCONSIN

Project Title:
Existing Condition

Revisions:

No.	Date	Description

Graphic Scale
0' 5' 10' 20' 30'


DSF Number
09 A 3 E

Set Type
PR

Date Issued
01/20/2010

Sheet Number
SD 1

[illegible]

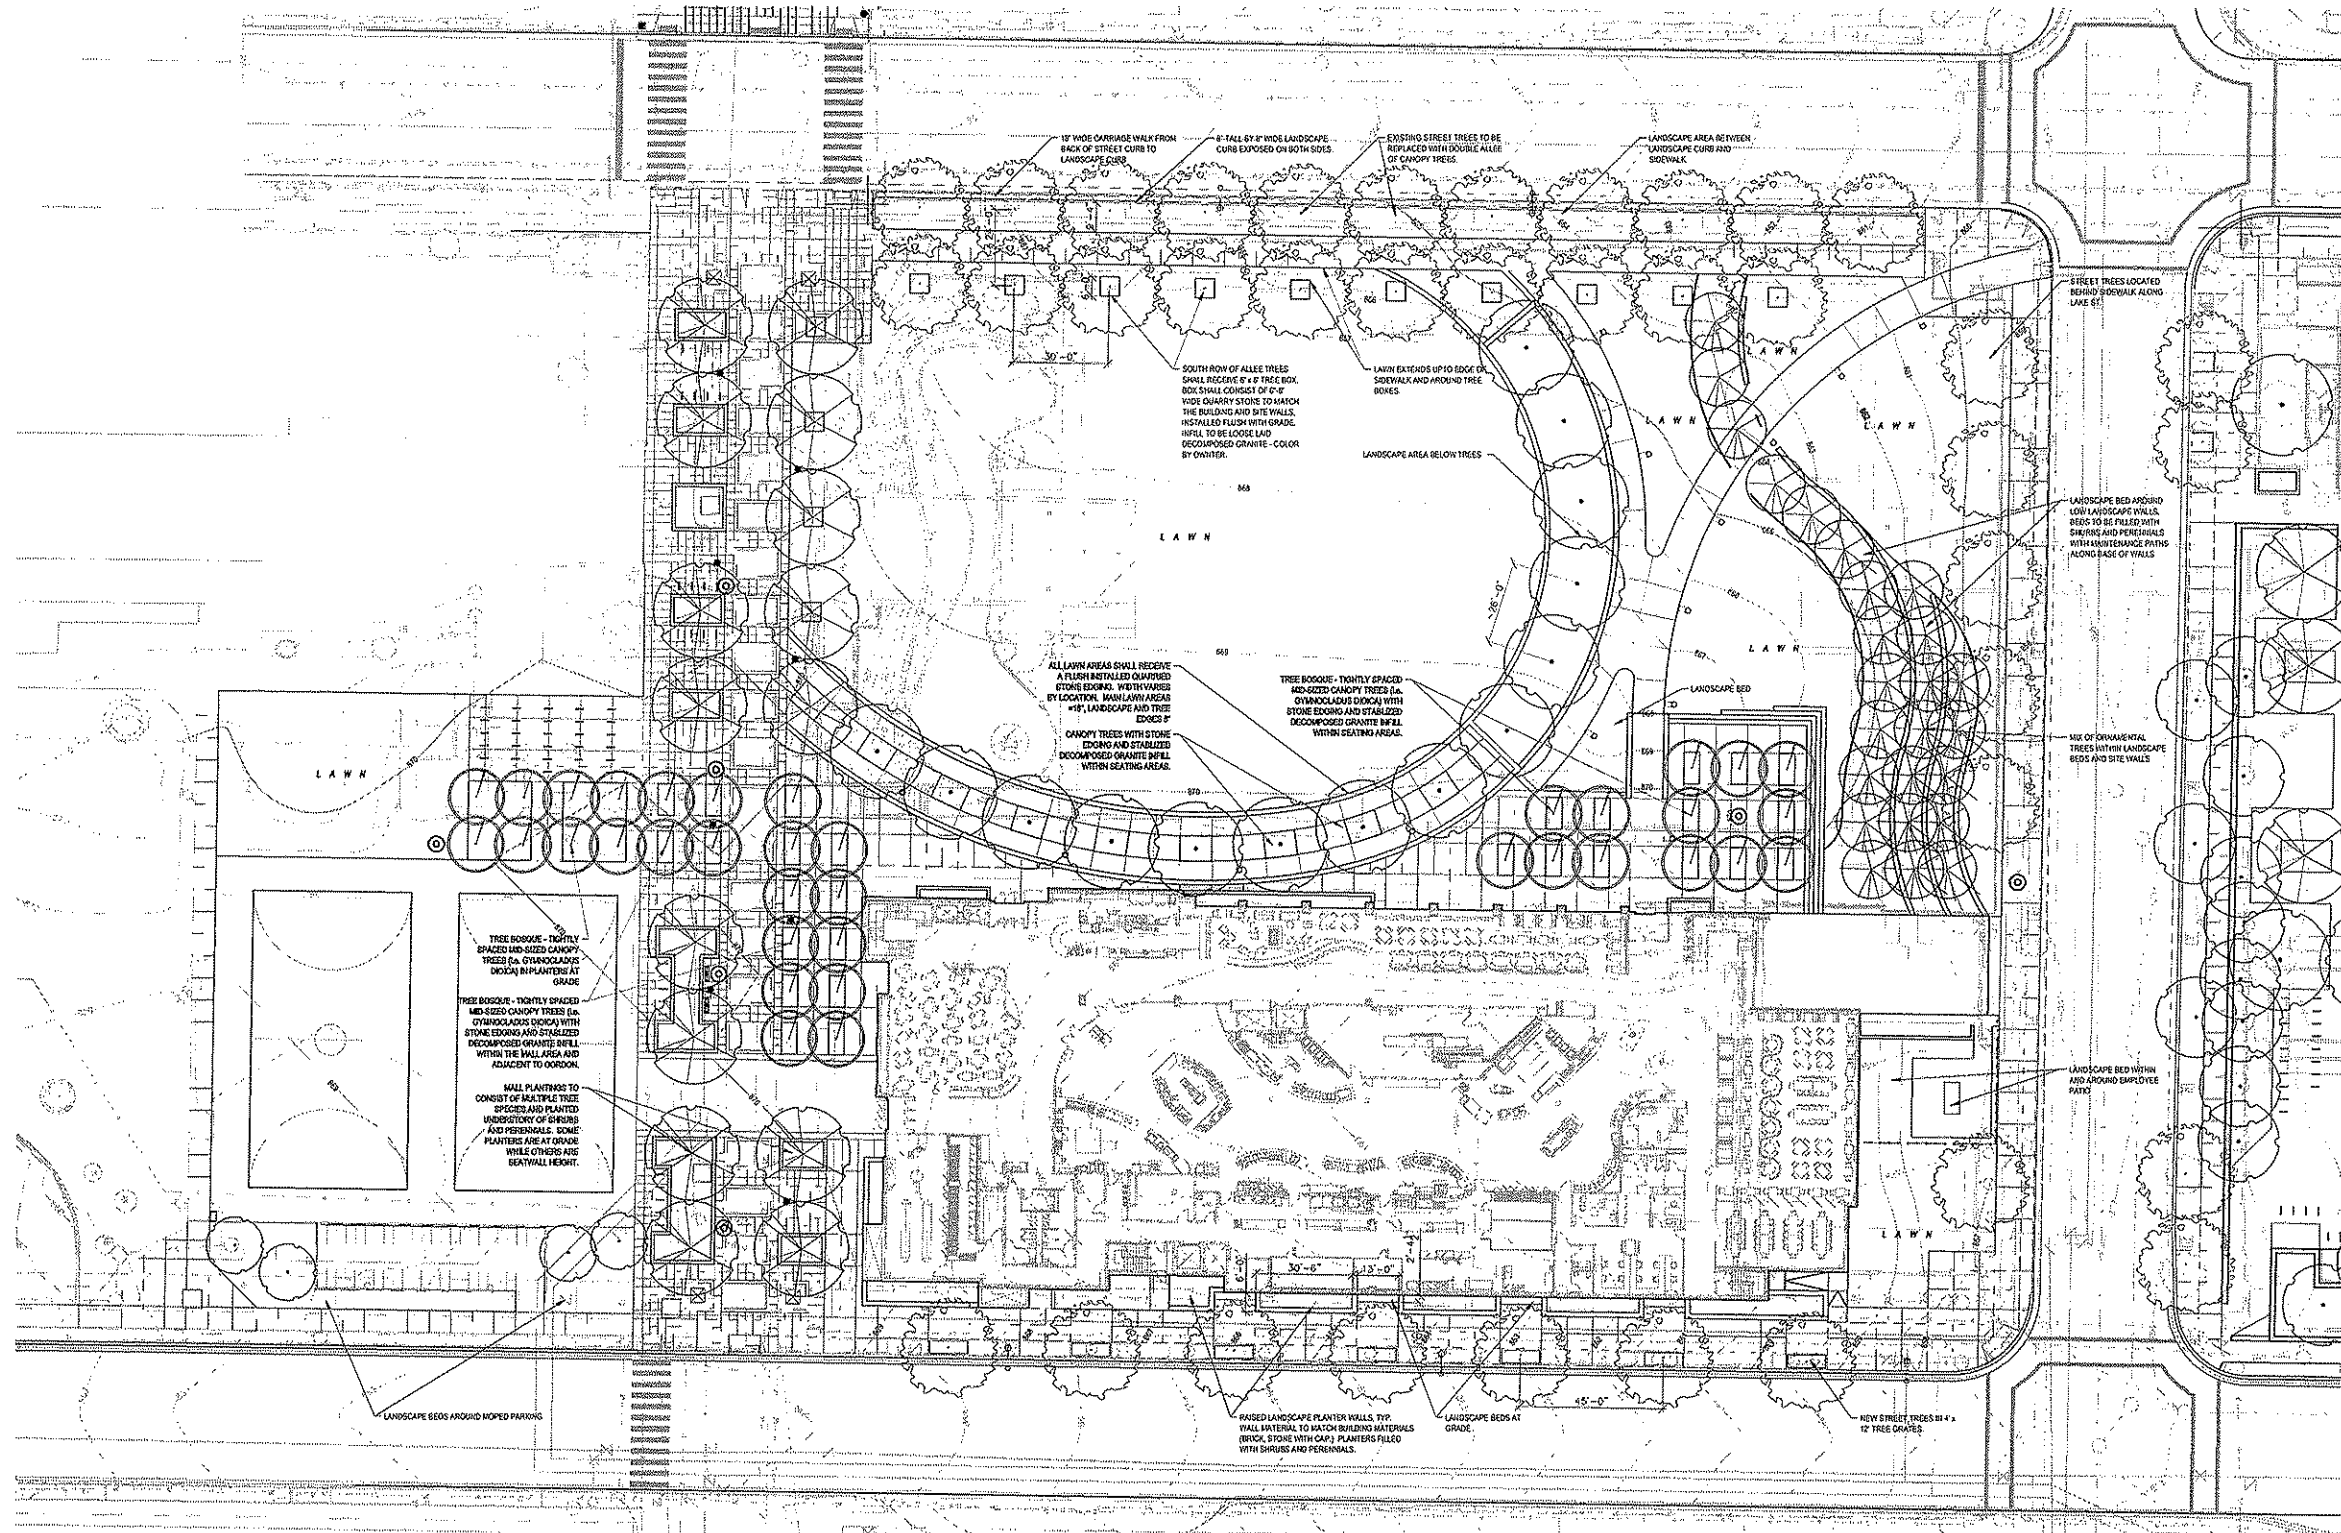

NOTE:
LANDSCAPE PLAN IS IN DRAFT FORM. SEE SD 6 - SITE LANDSCAPE PLAN
- PLANT LIST AND GREEN ROOF FOR PLANT LIST OF INTENDED SPECIES.

Potter Lawson
CANNONDESIGN

PG Project No.
2009.17.00

Consultant:

JJR
JJA, LLC
625 WILLIAMSON ST.
MADISON, WI 53703
608.2510777
www.jja.com

State of Wisconsin
Department of Administration
Division of State Facilities

GORDON COMMONS
UNIVERSITY OF WISCONSIN
MADISON, WISCONSIN

Project Title:
Site Landscape Plan

Revisions:

No.	Date	Description


Graphic Scale
0' 5' 10' 20' 30'

DSF Number
09 A 3 E


Set Type
PR

Date Issued
01/20/2010

Sheet Number
SD 5

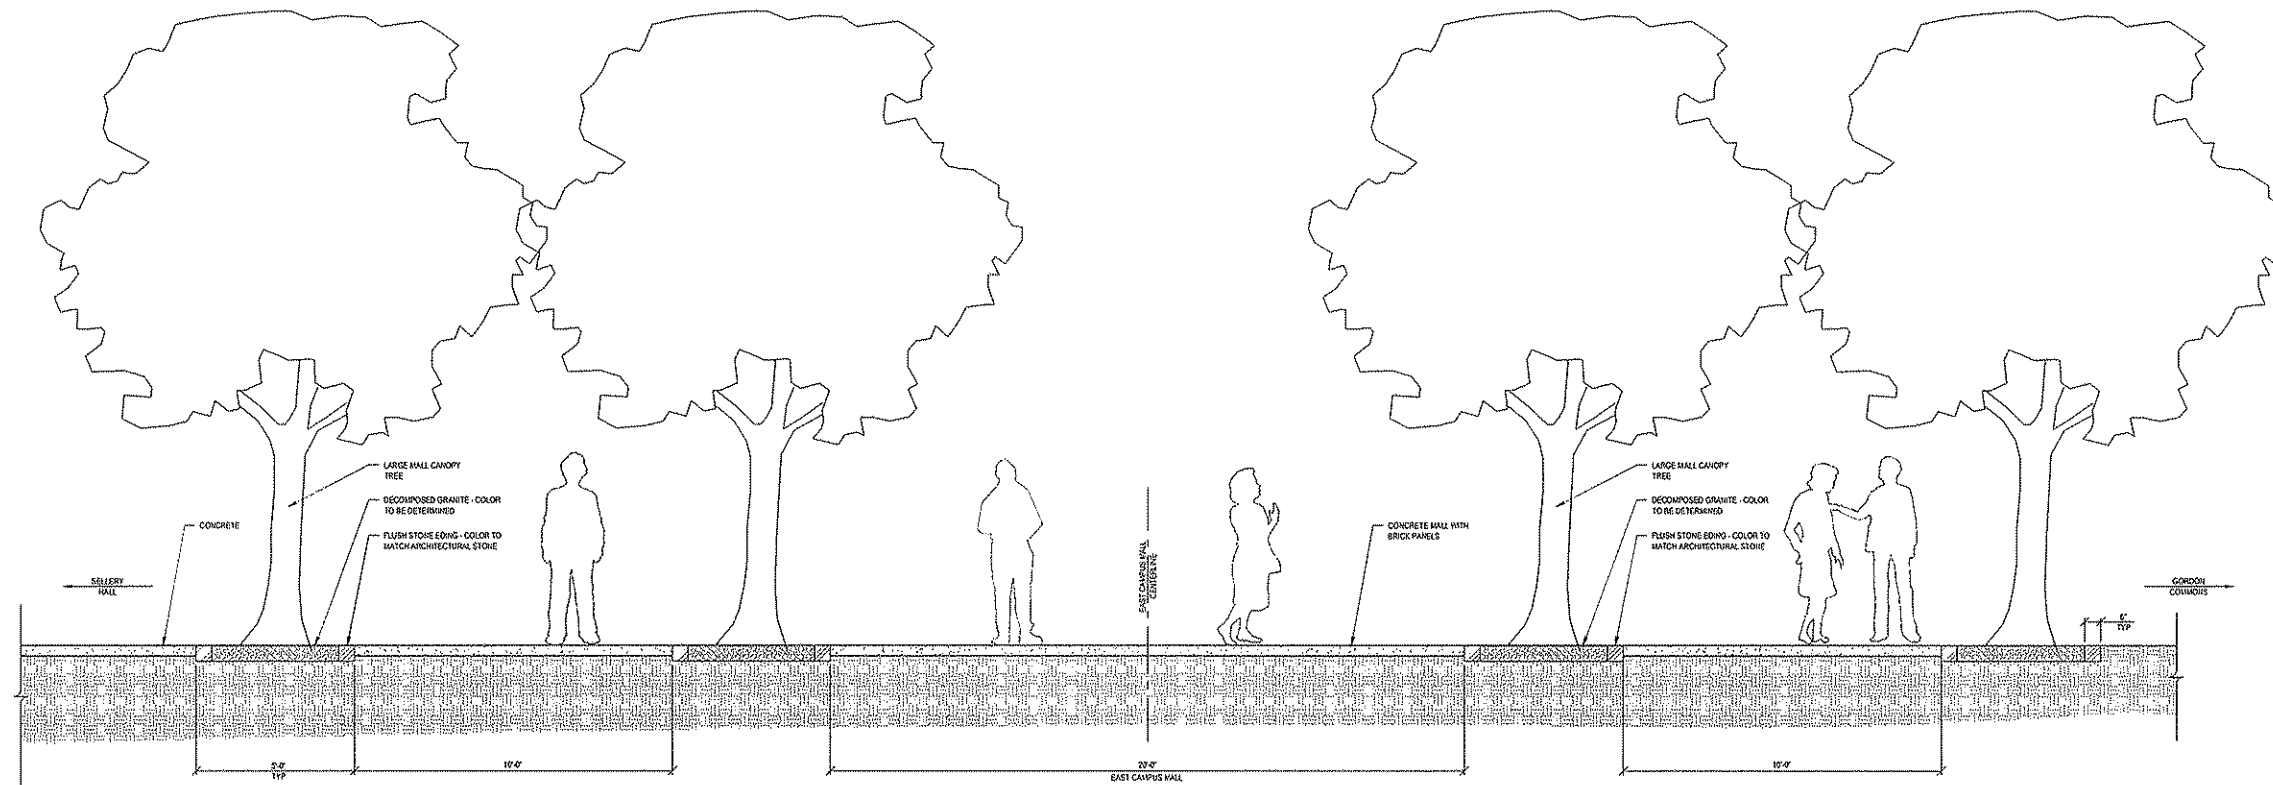

1 FULL EAST CAMPUS MALL SECTION
SD 7 SCALE: 1/2" = 1'-0"

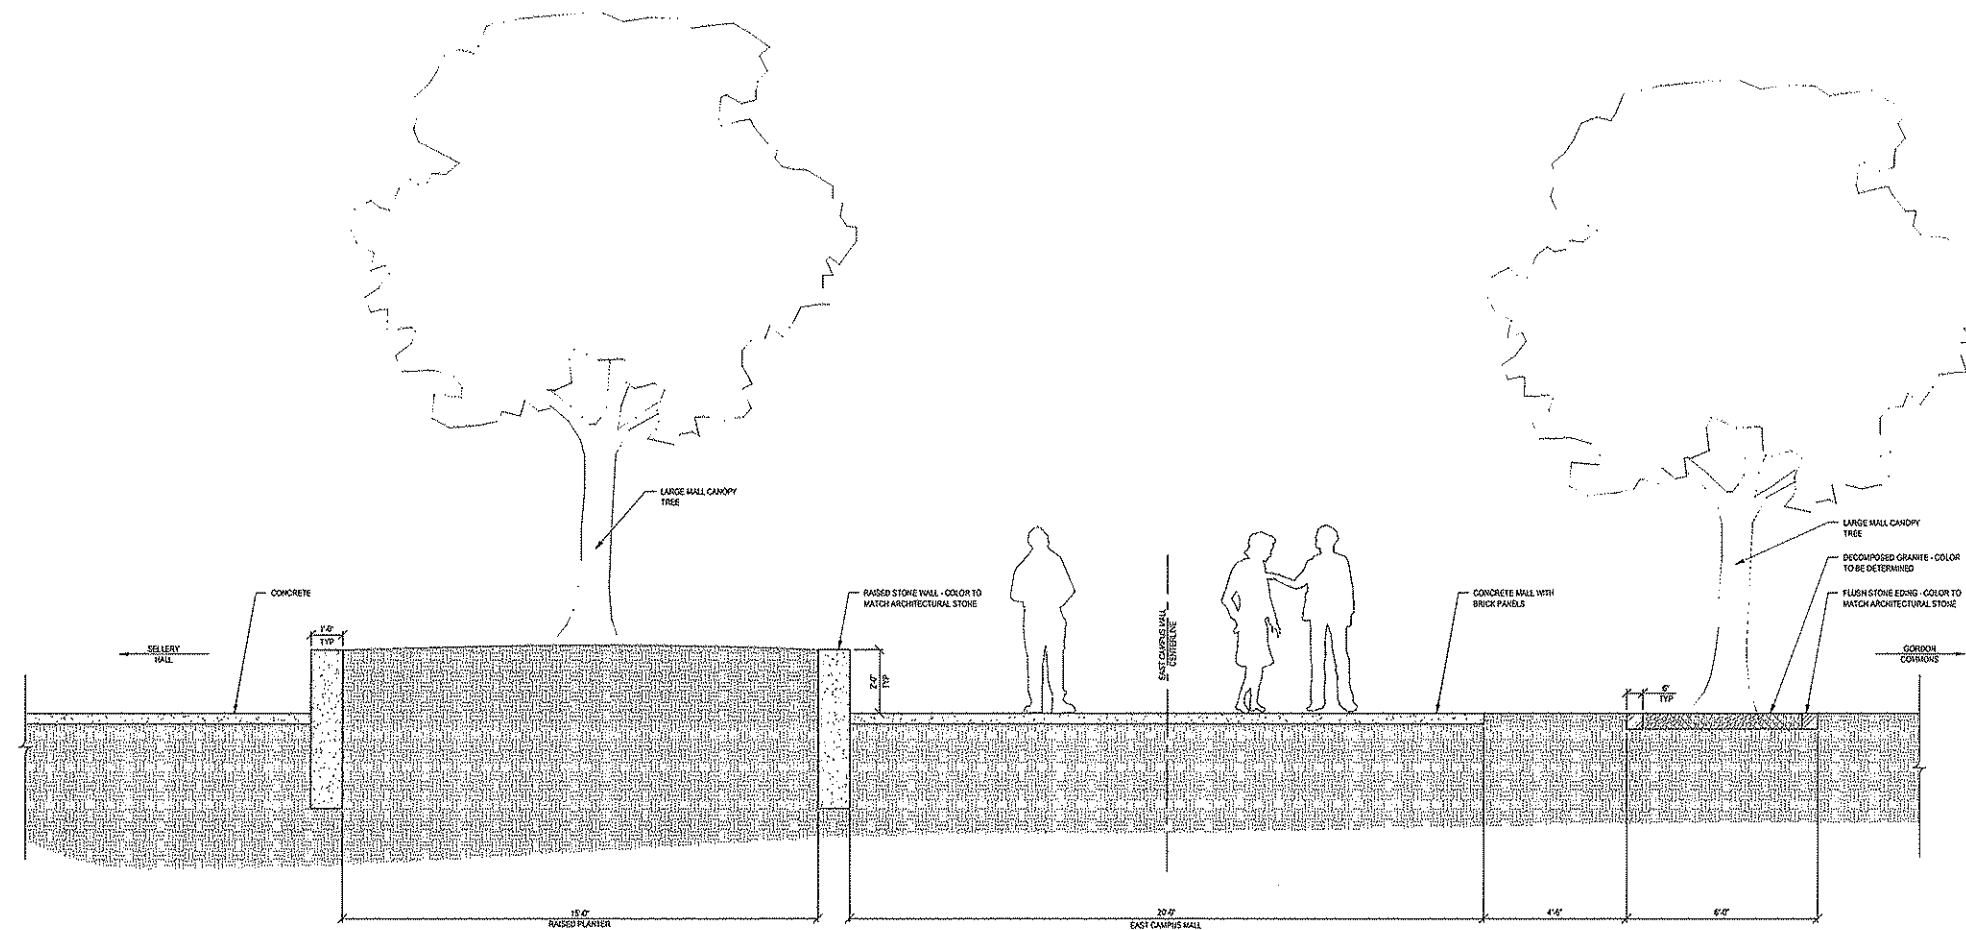

2 REDUCED EAST CAMPUS MALL SECTION
SD 7 SCALE: 1/2" = 1'-0"

Potter Lawson
CANNONDESIGN

PU Project No.
2009.17.00

Consultant:

JJR

JJR, LLC
625 WILLIAMSON ST.
MADISON, WI 53703
608.251.6477 F
www.jjr-usa.com

State of Wisconsin
Department of Administration
Division of State Facilities



717 W. DAYTON STREET
MADISON, WISCONSIN

GORDON COMMONS
UNIVERSITY OF WISCONSIN
MADISON, WISCONSIN

Project Title:

Revisions:

No. Date Description

Graphic Scale

DSF Number

09 A 3 E

Set Type




PR


Date Issued

01/20/2010

Sheet Number

SD 7

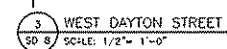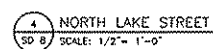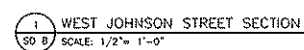

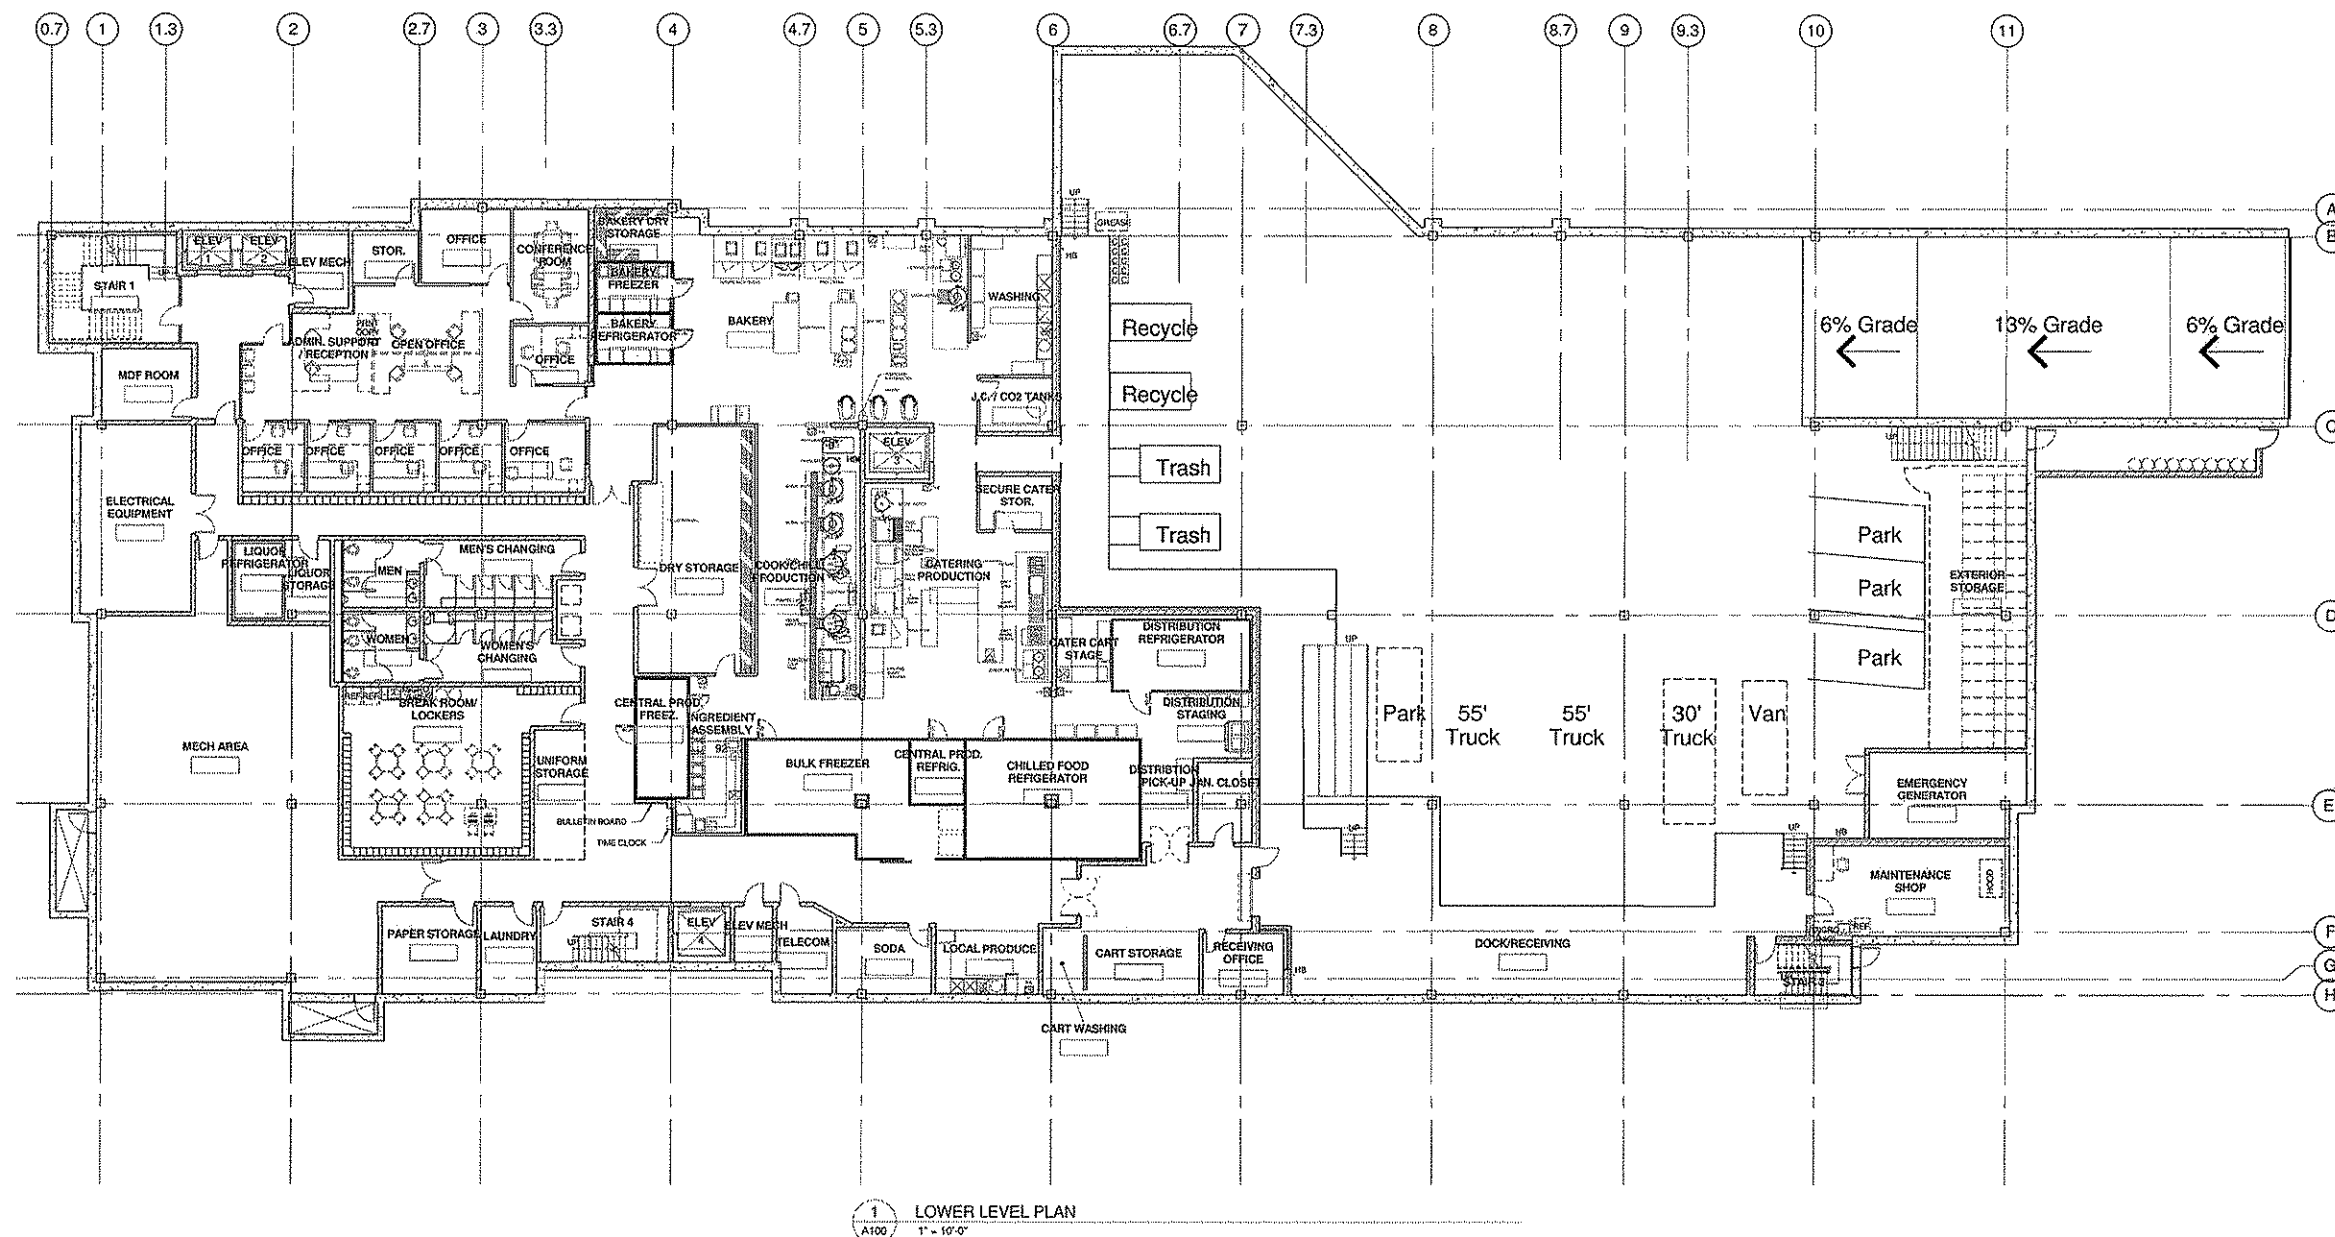[illegible]

PRELIMINARY
NOT FOR CONSTRUCTION

State of Wisconsin
Department of Administration
Division of State Facilities




777 W. DAYTON STREET
MADISON, WISCONSIN

GORDON COMMONS
UNIVERSITY OF WISCONSIN
MADISON, WISCONSIN

Sheet Title:
FIRST FLOOR PLAN


Revisions:		
No.	Date	Description

Graphic Scale	0' 5' 10' 15'
DSR Number	09 A 3 E
Set Type	PR
Date Issued	01/20/2010
Sheet Number	A101

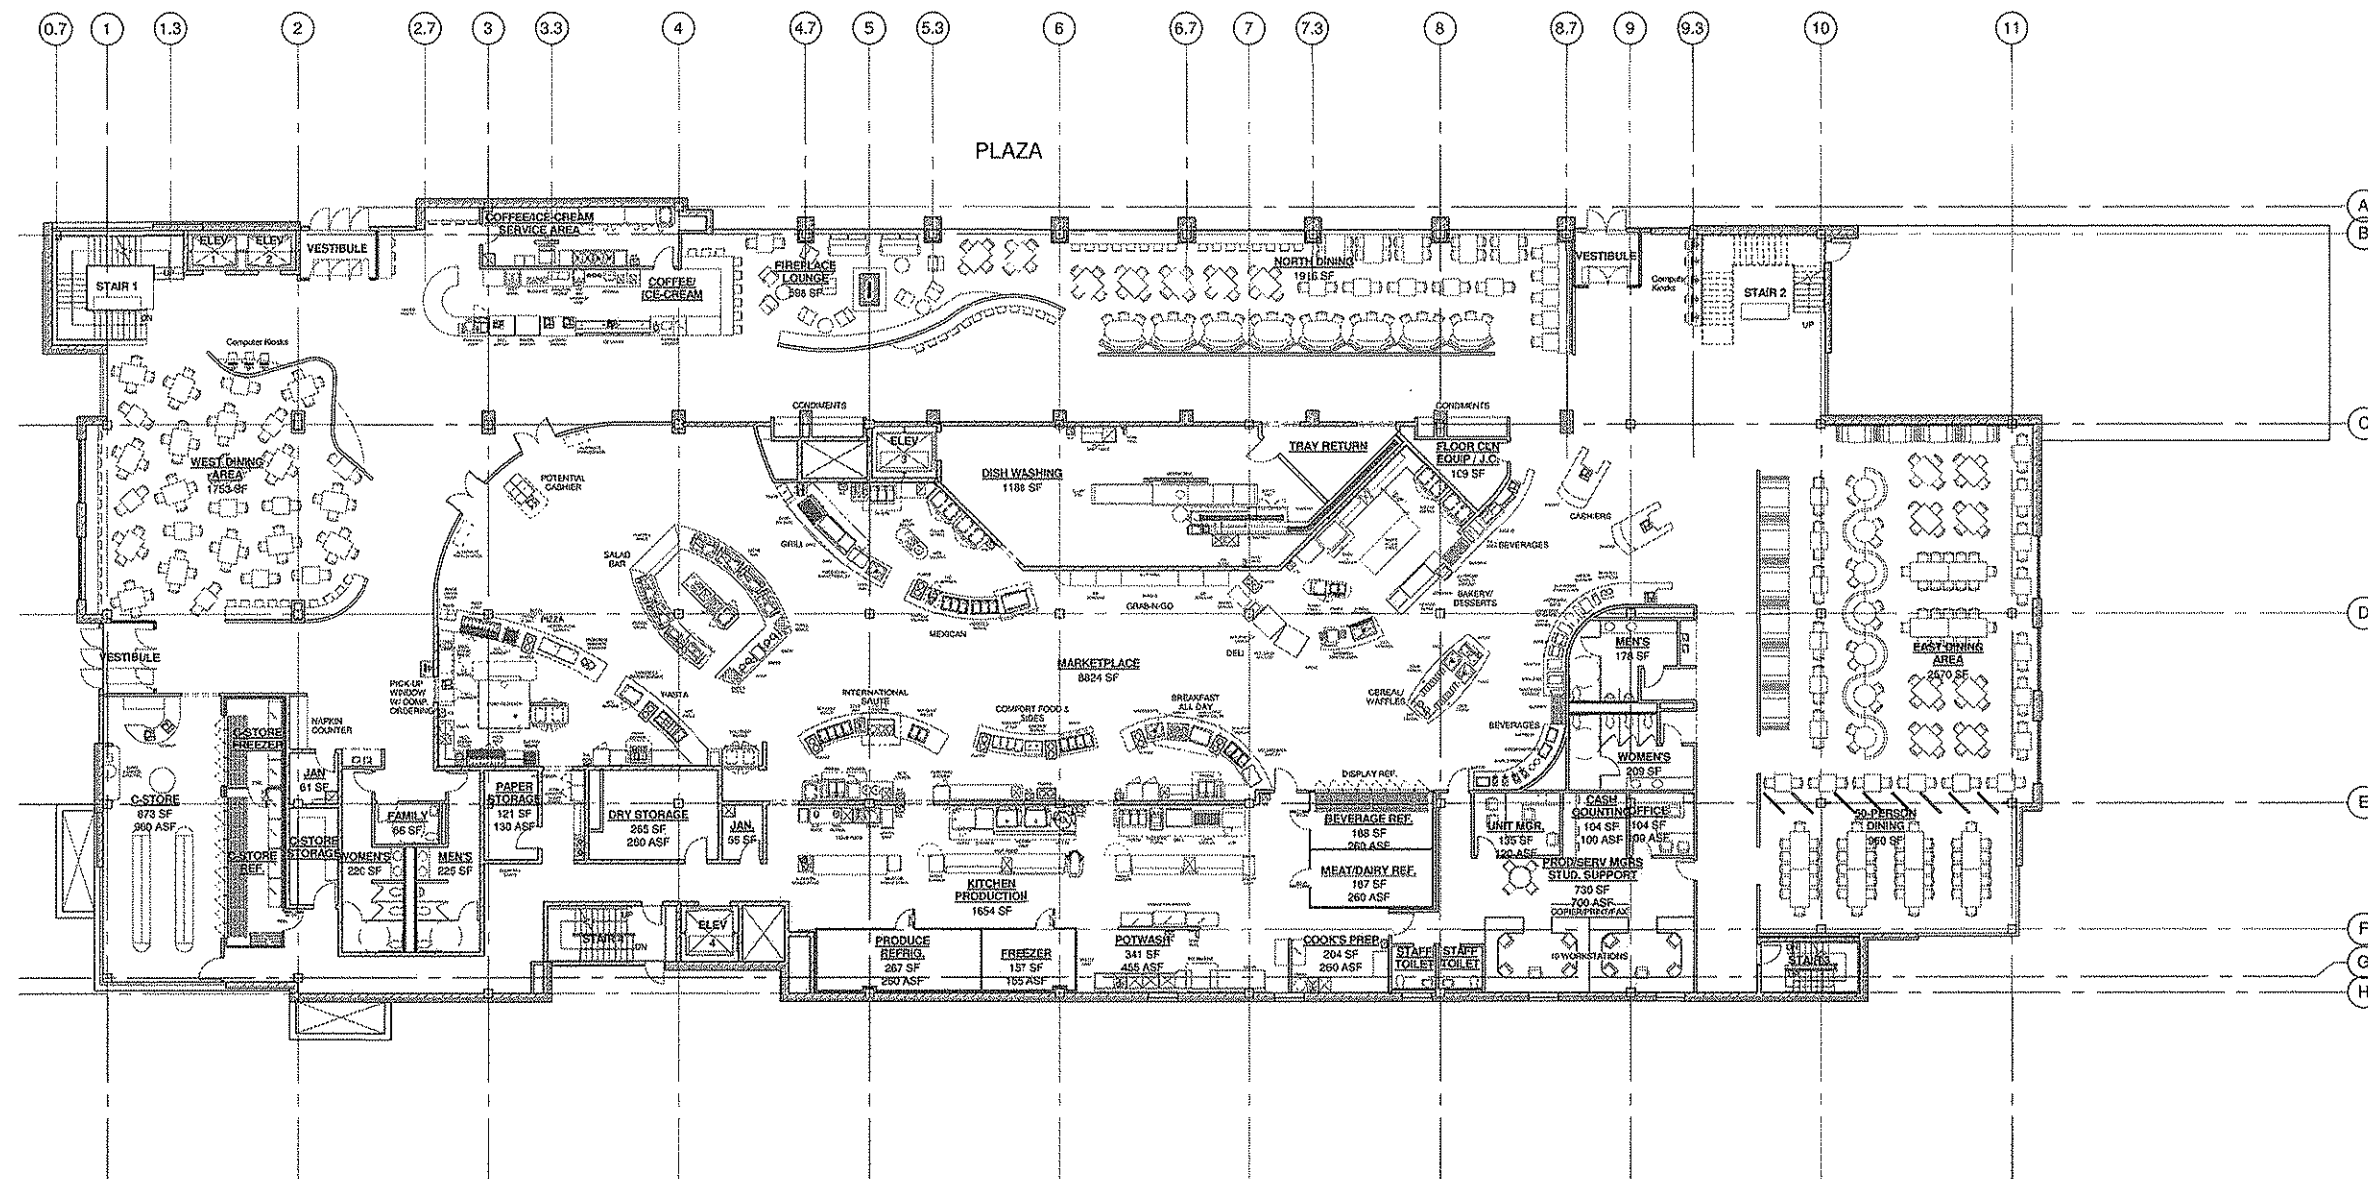

1 FIRST FLOOR PLAN
1" = 10'-0"

[illegible]

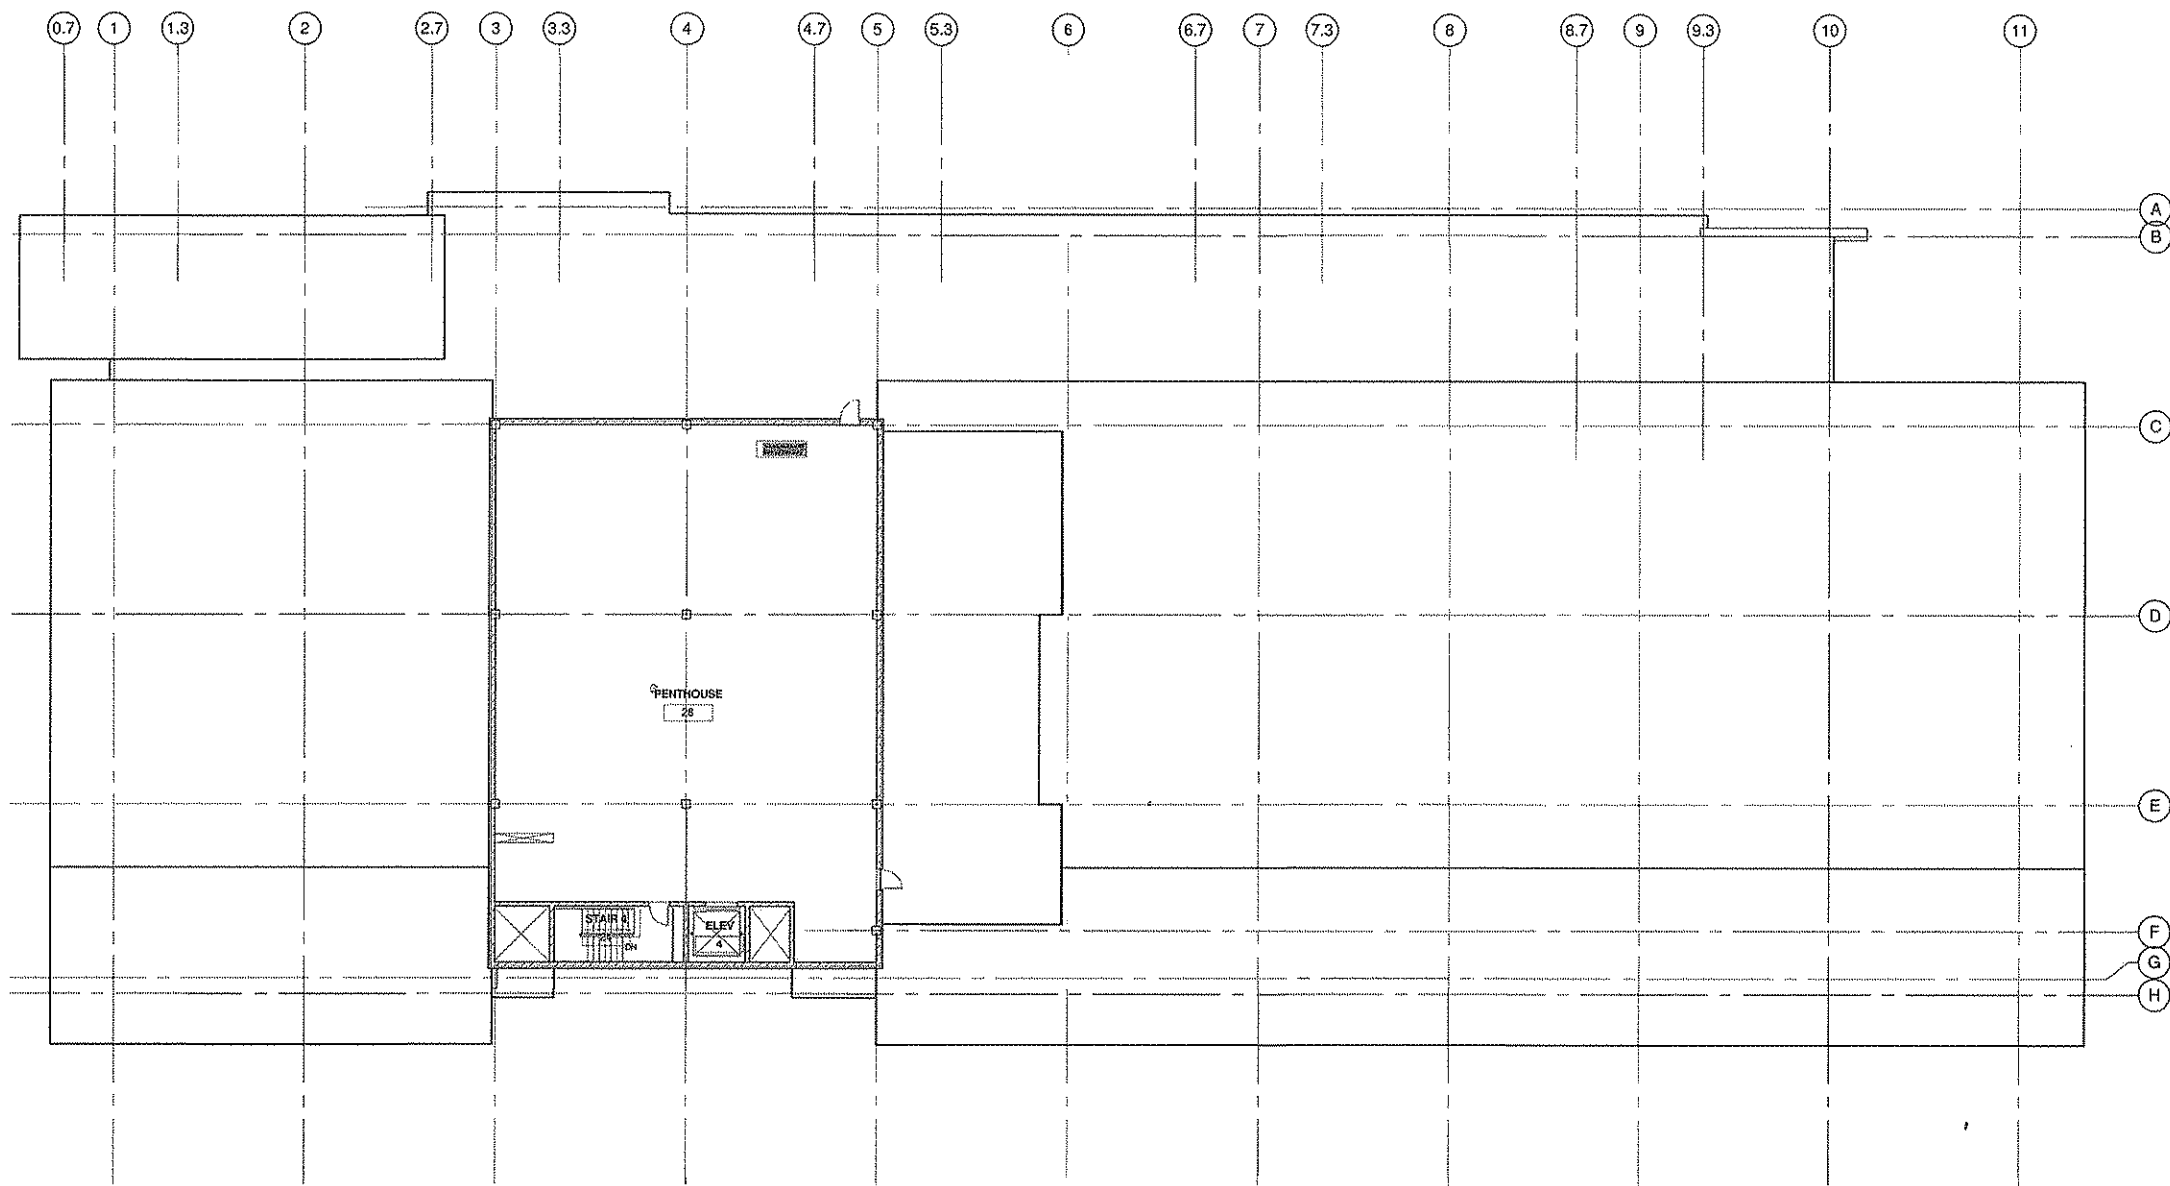

1 PENTHOUSE PLAN
A103 1" = 10'-0"

Potter Lawson

CANNONDESIGN

PLP Project No.
2008.17.00

Drawn By:

PRELIMINARY
NOT FOR CONSTRUCTION

State of Wisconsin
Department of Administration
Division of State Facilities



717 W. DAYTON STREET
MADISON, WISCONSIN

GORDON COMMONS
UNIVERSITY OF WISCONSIN
MADISON, WISCONSIN

Sheet Title:
PENTHOUSE PLAN

Revisions:

No.	Date	Description

Graphic Scale:


0' 5' 10' 15'

DSF Number: 05 A 3 E

Set Type: PR

Date Rec'd: 01/20/2010

Sheet Number: A103

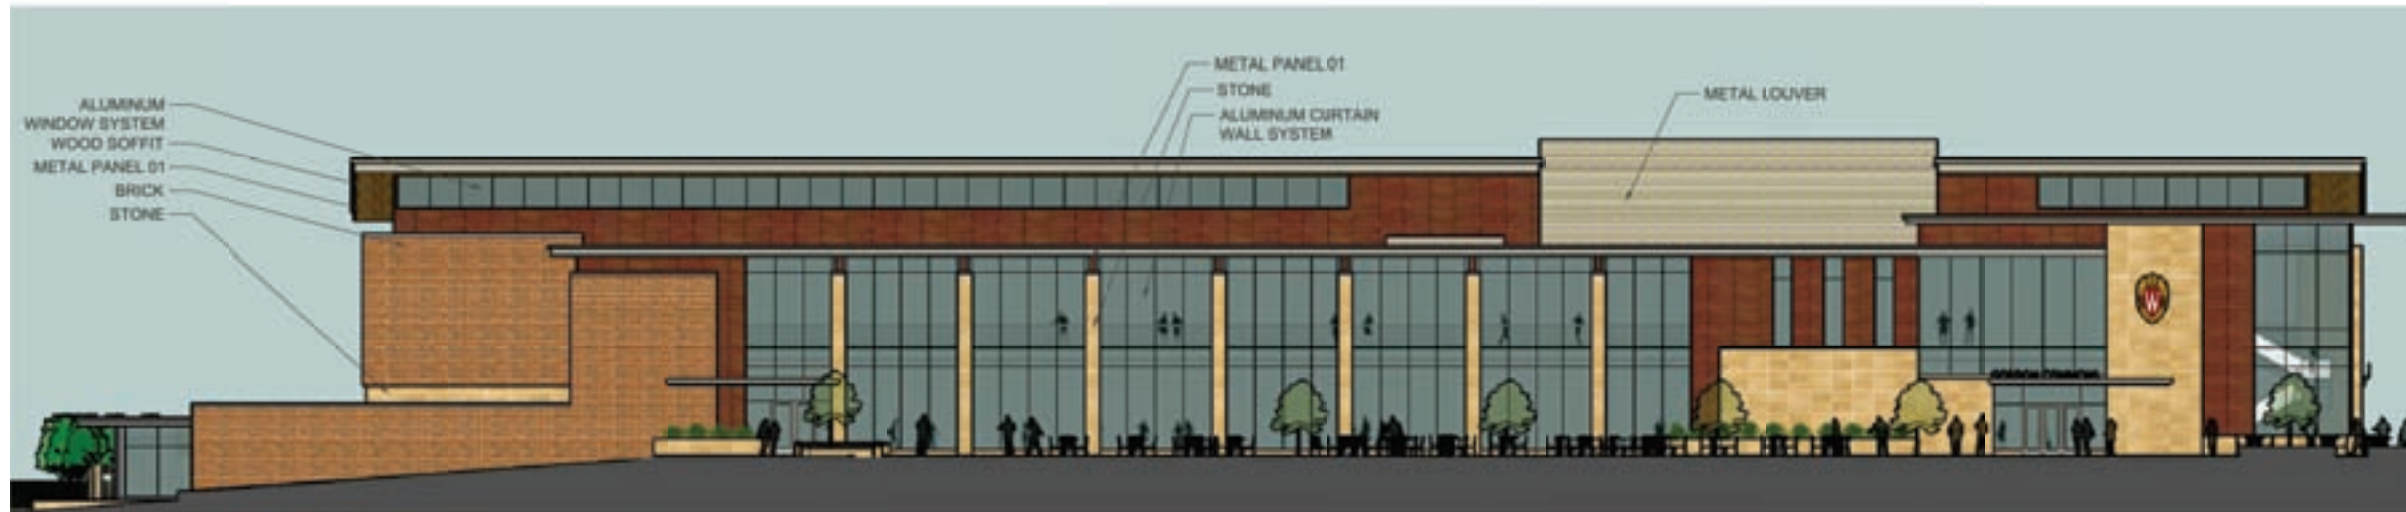

1 NORTH ELEVATION



2 EAST ELEVATION



3 WEST ELEVATION



4 SOUTH ELEVATION

Ritter Larson
CANNON DESIGN

Project No.
2008.11.00

State of Wisconsin
Department of Administration
Division of State Facilities
717 W. DARTMOUTH STREET
MADISON, WISCONSIN

GORDON COMMONS
UNIVERSITY OF WISCONSIN
MADISON, WISCONSIN
BUILDING ELEVATIONS

Scale	1" = 10'-0"
Drawn By	DB A 3 E
Check By	PH
Date	01/20/2010
Sheet Number	A201