



Department of Public Works  
**Engineering Division**  
Robert F. Phillips, P.E., City Engineer

City-County Building, Room 115  
210 Martin Luther King, Jr. Boulevard  
Madison, Wisconsin 53703  
Phone: (608) 266-4751  
Fax: (608) 264-9275  
[engineering@cityofmadison.com](mailto:engineering@cityofmadison.com)  
[www.cityofmadison.com/engineering](http://www.cityofmadison.com/engineering)

**Assistant City Engineer**  
Michael R. Dailey, P.E.  
**Principal Engineer 2**  
Gregory T. Fries, P.E.  
**Principal Engineer 1**  
Christina M. Bachmann, P.E.  
Eric L. Dundee, P.E.  
John S. Fahrney, P.E.  
Christopher J. Petykowski, P.E.  
**Facilities & Sustainability**  
Jeanne E. Hoffman, Manager  
**Operations Manager**  
Kathleen M. Cryan  
**Mapping Section Manager**  
Eric T. Pederson, P.S.  
**Financial Manager**  
Steven B. Danner-Rivers

March 17, 2015

**NOTICE OF ADDENDUM**  
**ADDENDUM 1**  
**2015 DOG PARK IMPROVEMENTS**  
**CONTRACT NO. 7488**

Revise and amend the contract document(s) for the above project as stated in this addendum, otherwise, the original document shall remain in effect.

**Special Provisions**

**1. Page D-11:**

- **BID ITEM 40206 – POROUS ASPHALT: Contractor to Note that a porous asphalt mix meeting this specifications is available from DRS Paving LTD.**

**Proposal**

**1. Warner Park Proposal Page**

- **BID ITEM 40206: CHANGE QUANTITY TO 24 TONS**

**Plans**

**1. Update plans to reflect small additional area of asphalt paving at Warner Park:**

**DELETE:**

- **SHEET 3.3**
- **SHEET 3.4**

**REPLACE WITH:**


- **SHEET 3.3 ADDENDUM 1**
- **SHEET 3.4 ADDENDUM 1**


Please acknowledge this addendum on page E1 of the contract documents and/or in Section E: Bidder's Acknowledgement on Bid Express.

Electronic version of these documents can be found on the Bid Express web site at:

<http://www.bidexpress.com>

If you are unable to download plan revisions associated with the addendum, please contact the Engineering office at 608-266-4751 receive the material by another route.

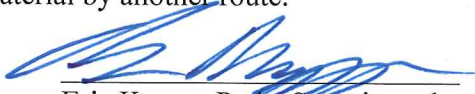  
Eric Knepp, Parks Superintendent

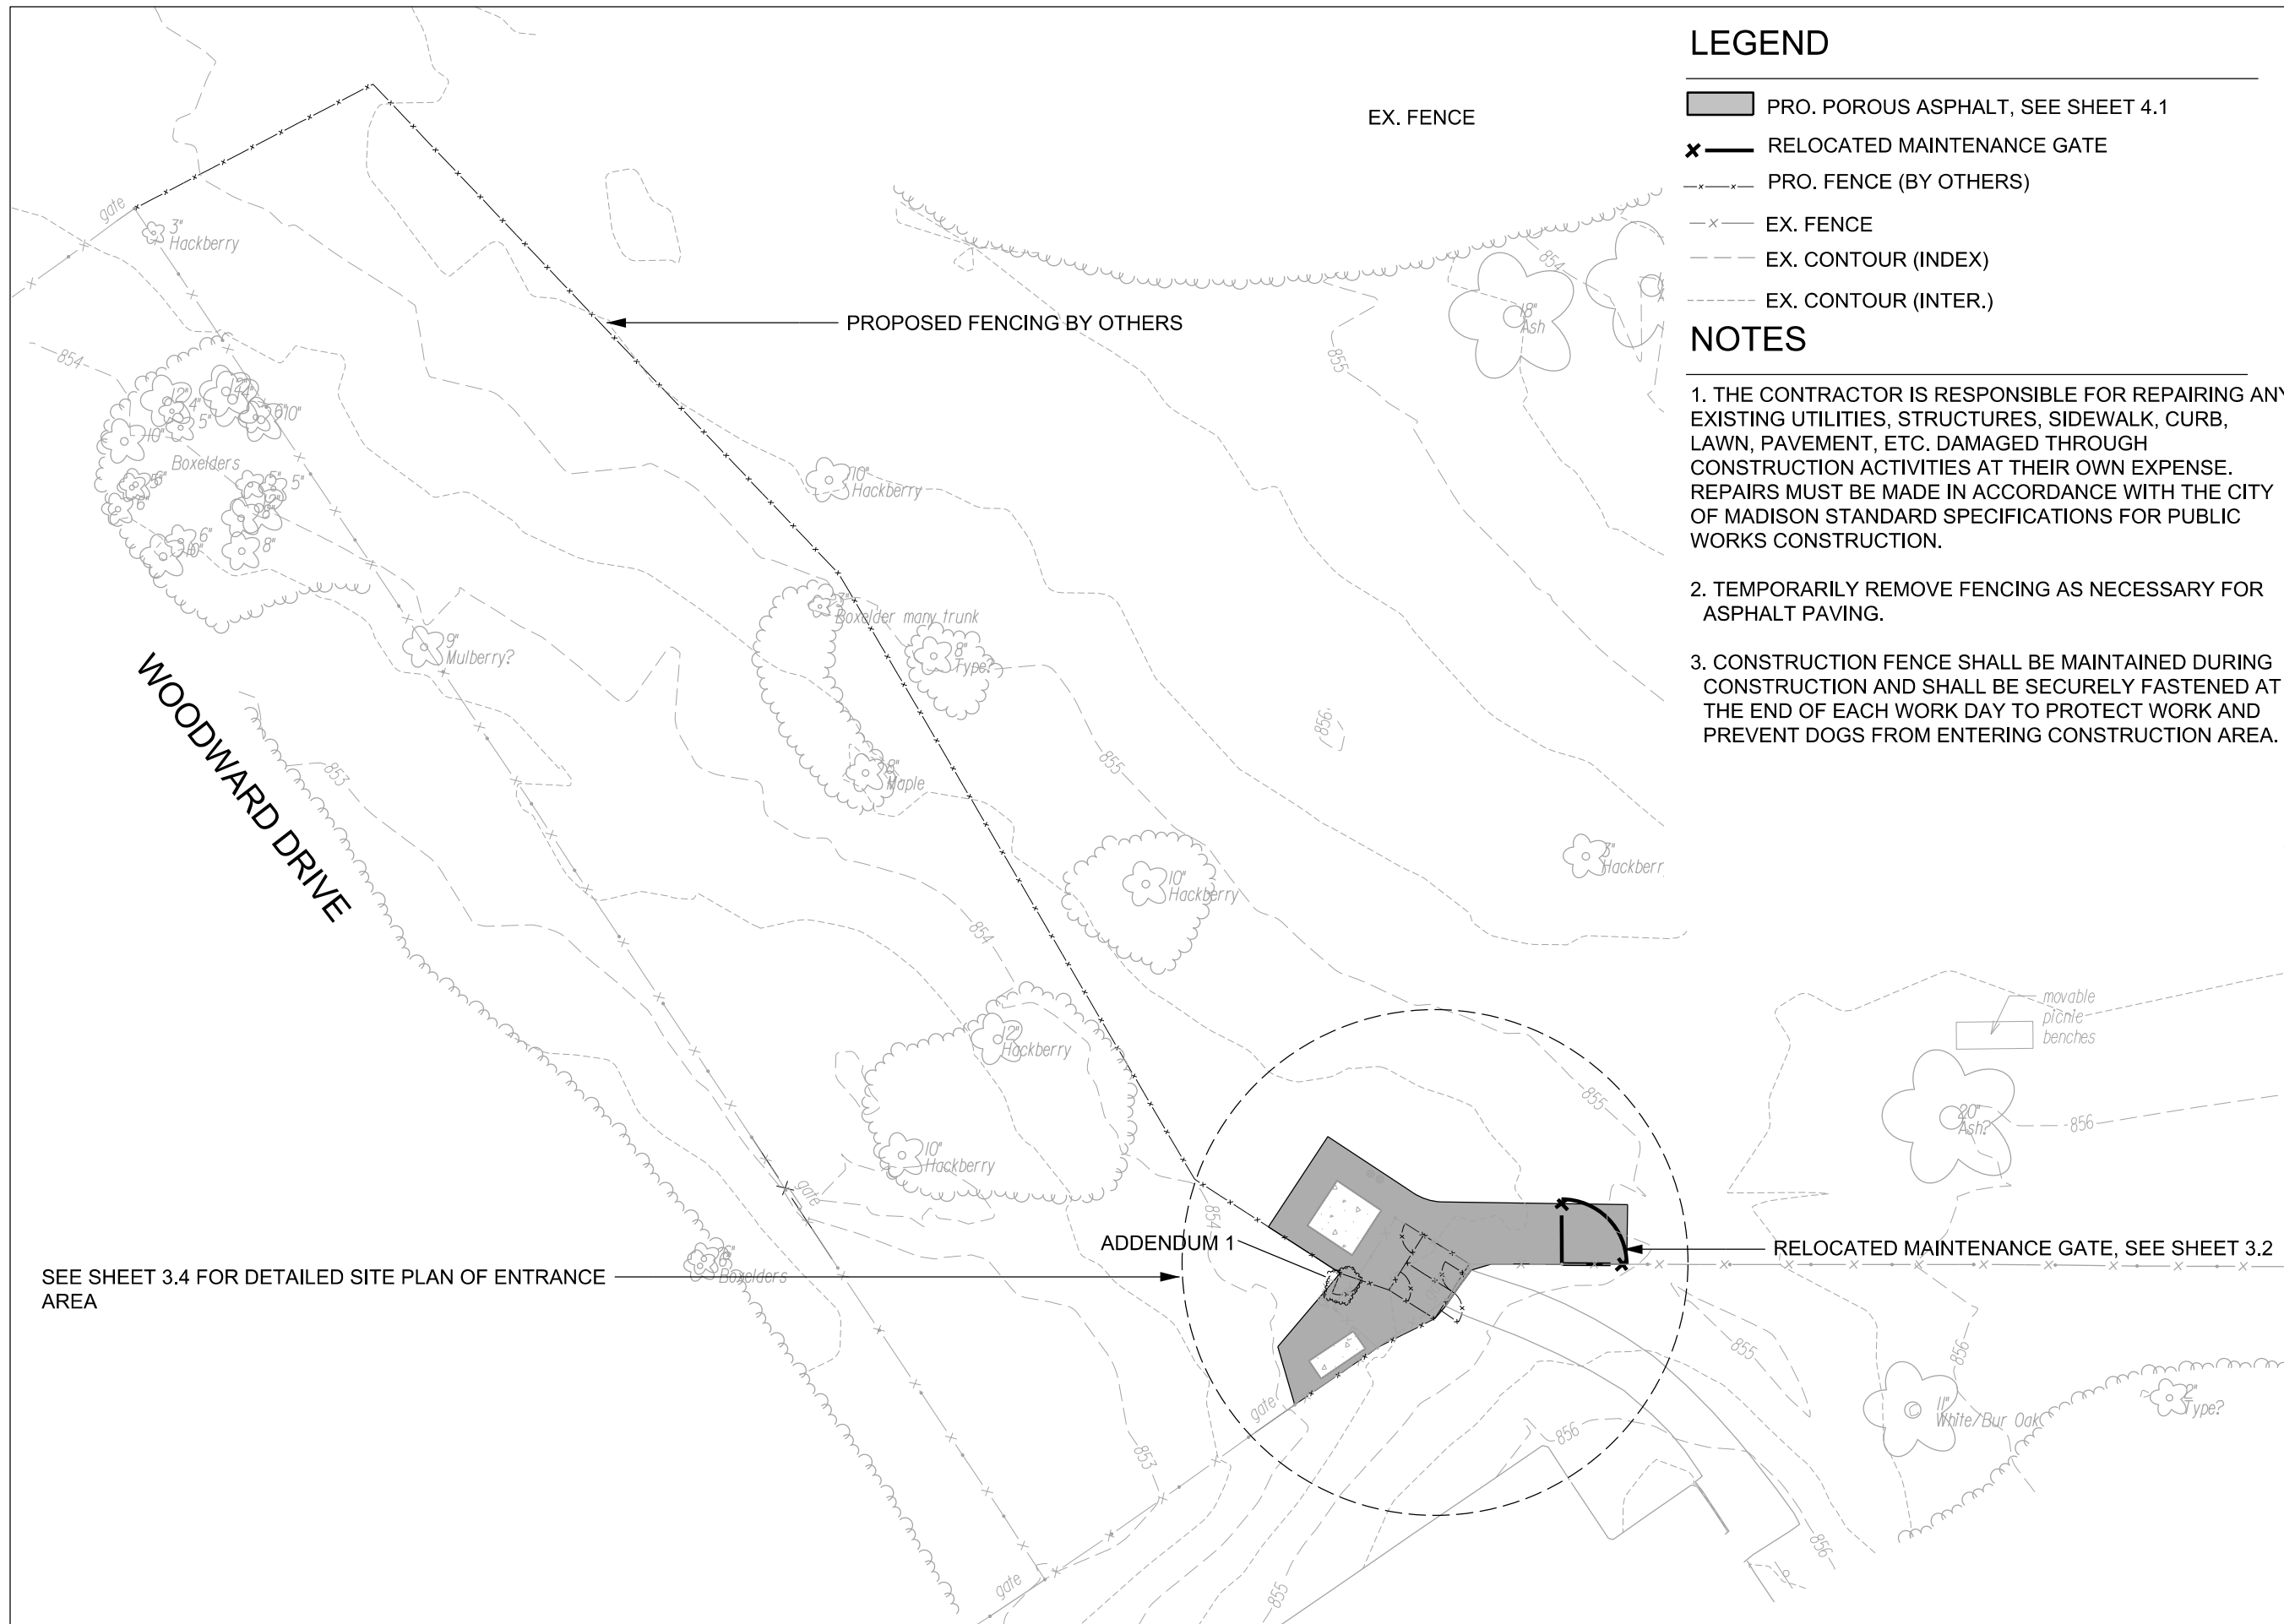

**LEGEND**

- PRO. POROUS ASPHALT, SEE SHEET 4.1
- RELOCATED MAINTENANCE GATE
- PRO. FENCE (BY OTHERS)
- EX. FENCE
- EX. CONTOUR (INDEX)
- EX. CONTOUR (INTER.)

**NOTES**


1. THE CONTRACTOR IS RESPONSIBLE FOR REPAIRING ANY EXISTING UTILITIES, STRUCTURES, SIDEWALK, CURB, LAWN, PAVEMENT, ETC. DAMAGED THROUGH CONSTRUCTION ACTIVITIES AT THEIR OWN EXPENSE. REPAIRS MUST BE MADE IN ACCORDANCE WITH THE CITY OF MADISON STANDARD SPECIFICATIONS FOR PUBLIC WORKS CONSTRUCTION.
2. TEMPORARILY REMOVE FENCING AS NECESSARY FOR ASPHALT PAVING.
3. CONSTRUCTION FENCE SHALL BE MAINTAINED DURING CONSTRUCTION AND SHALL BE SECURELY FASTENED AT THE END OF EACH WORK DAY TO PROTECT WORK AND PREVENT DOGS FROM ENTERING CONSTRUCTION AREA.

City of Madison  
Department of Public Works  
**PARKS DIVISION**

City-County Building, Suite 104  
210 Martin Luther King, Jr. Blvd.  
PO Box 2987  
Madison, WI 53701-2987

*play*  
**MADISON  
PARKS**

Graphical Scale

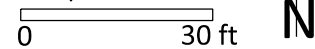

PROJECT:

*2015 DOG PARK  
IMPROVEMENTS*

*WARNER PARK  
2301 SHERIDAN DRIVE  
MADISON, WI 53704*

Although every effort has been made in preparing these plans and checking them for accuracy, the contractor and subcontractors must check all details and dimensions of their trade and be responsible for the same.


ITEM	DATE
Drawn by: SCL	03-06-2015

ADDENDUM 1	

PUBLIC WORKS PROJECT #:  
**7488**

SHEET TITLE:  
**SITE PLAN -  
OVERALL**

SHEET NUMBER:  
**3.3**

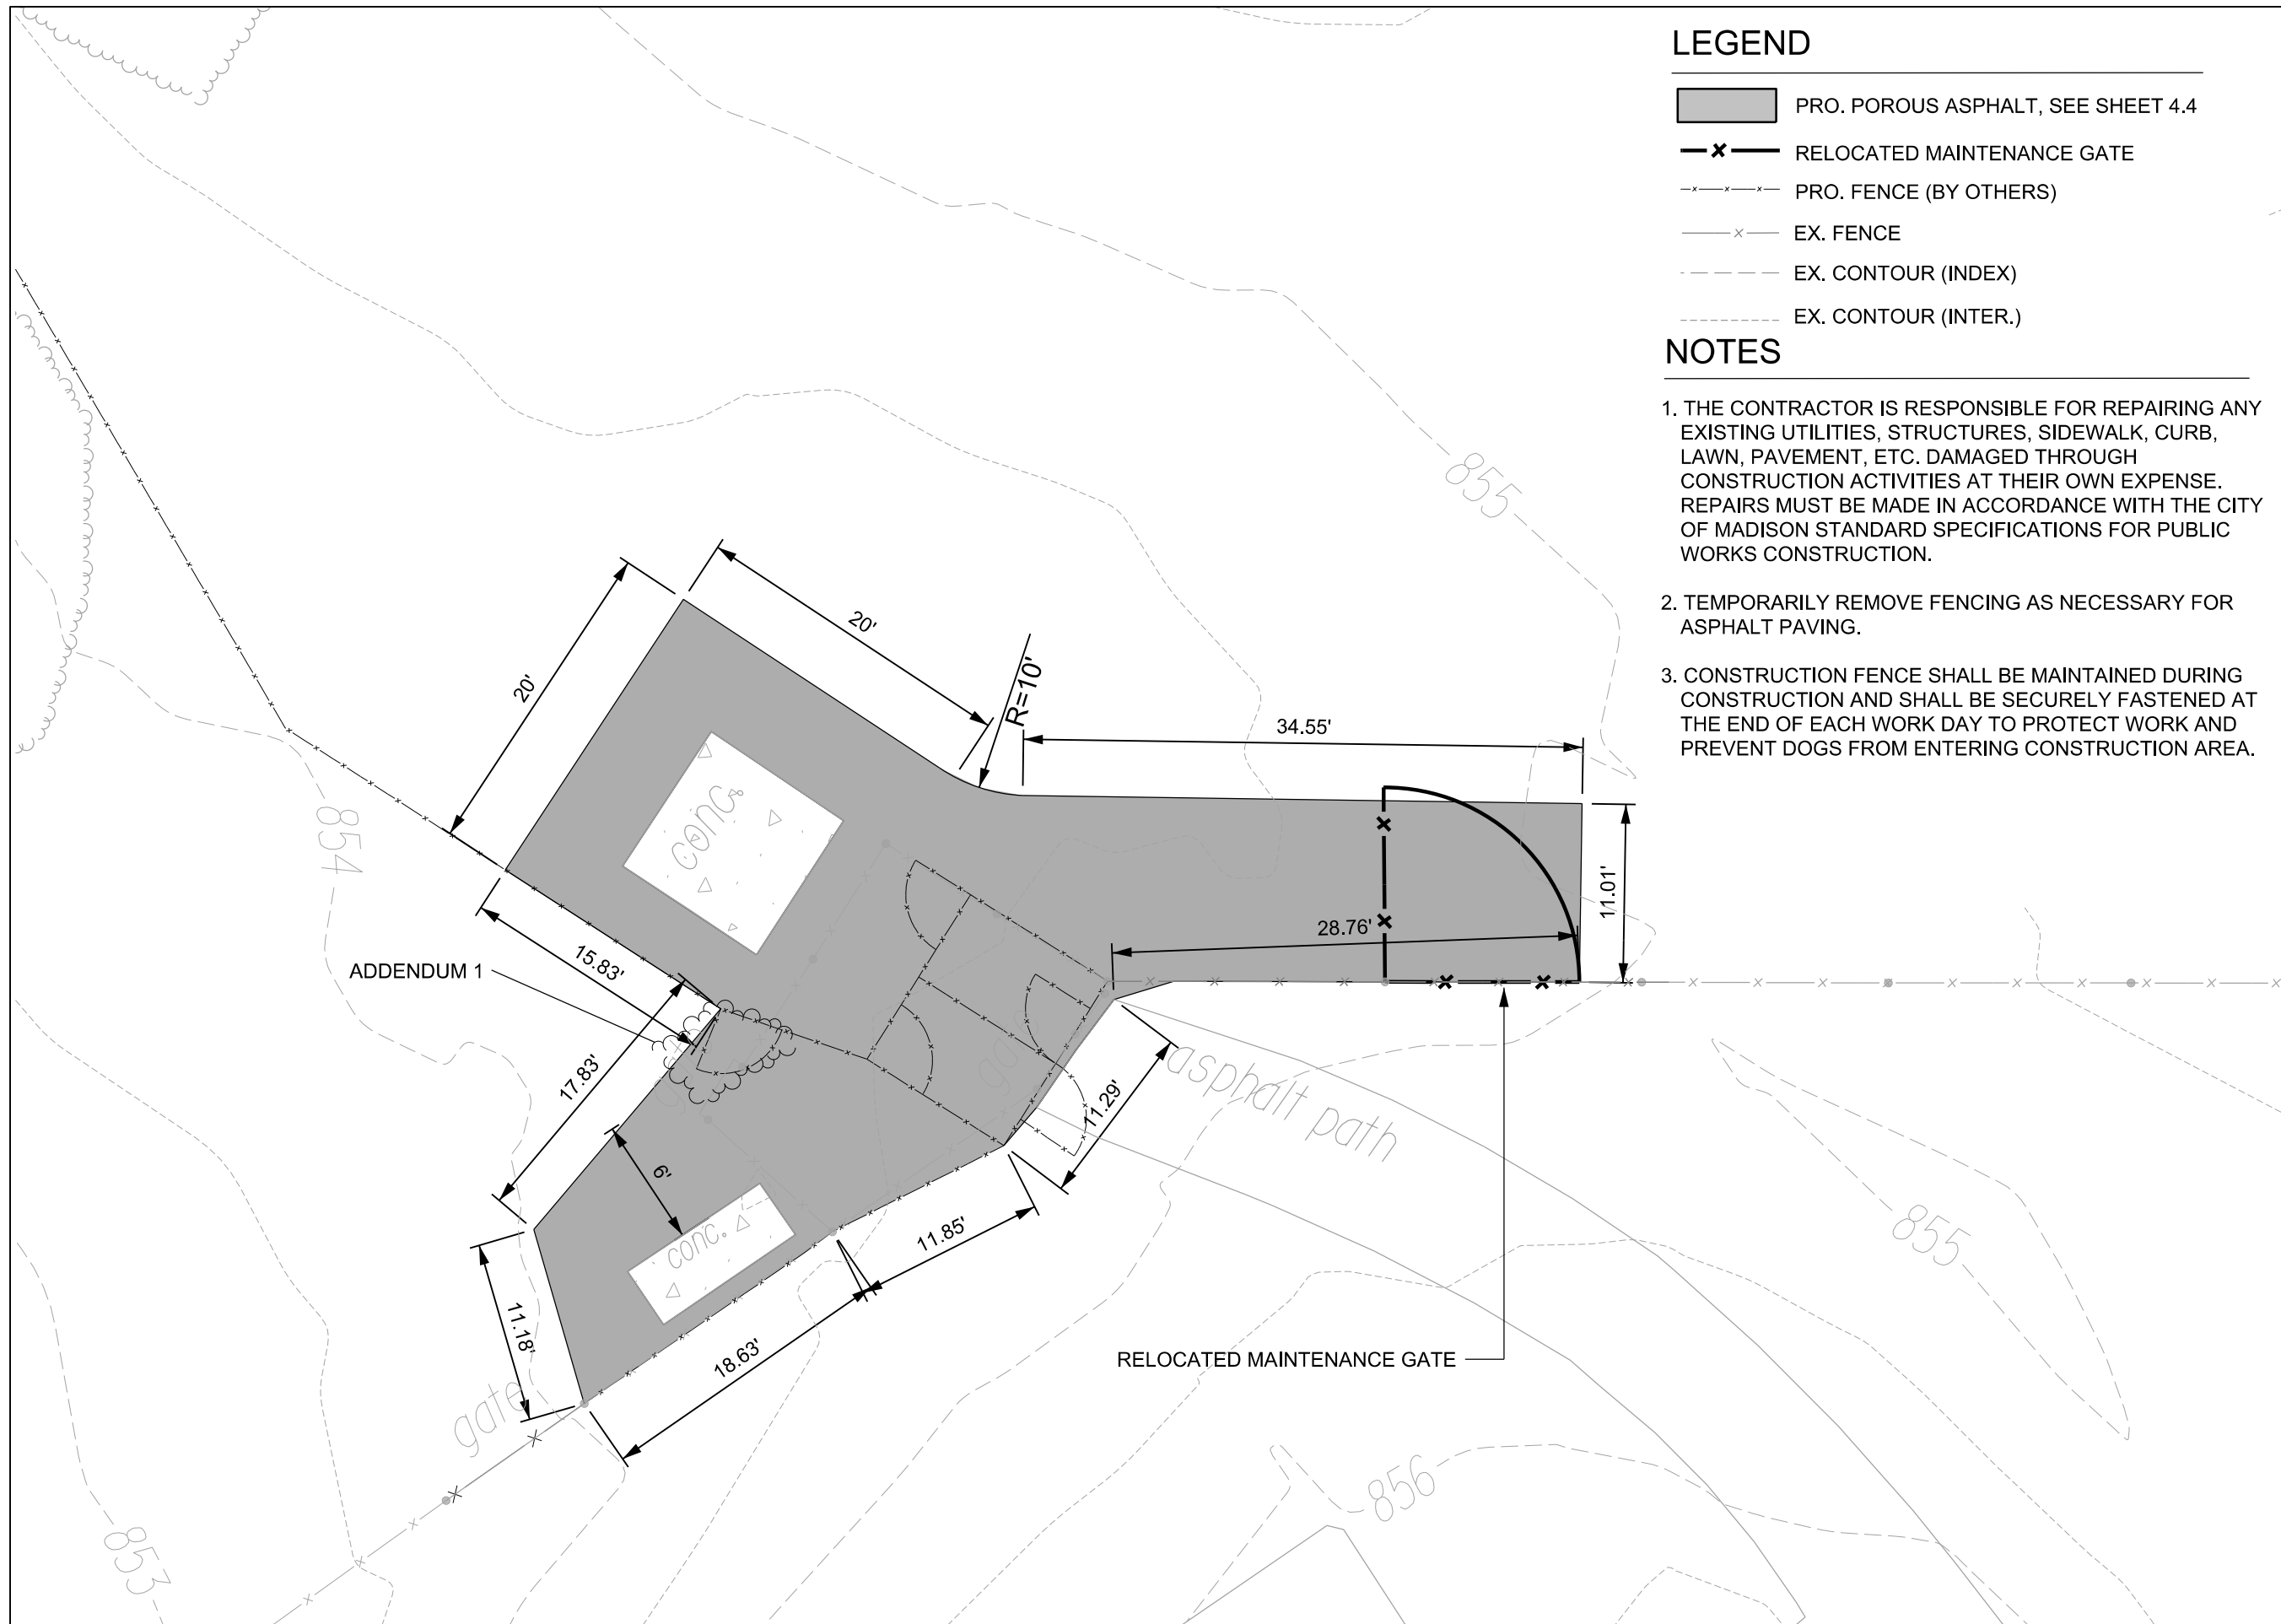


**LEGEND**

- PRO. POROUS ASPHALT, SEE SHEET 4.4
- x RELOCATED MAINTENANCE GATE
- x PRO. FENCE (BY OTHERS)
- x EX. FENCE
- EX. CONTOUR (INDEX)
- EX. CONTOUR (INTER.)

**NOTES**

1. THE CONTRACTOR IS RESPONSIBLE FOR REPAIRING ANY EXISTING UTILITIES, STRUCTURES, SIDEWALK, CURB, LAWN, PAVEMENT, ETC. DAMAGED THROUGH CONSTRUCTION ACTIVITIES AT THEIR OWN EXPENSE. REPAIRS MUST BE MADE IN ACCORDANCE WITH THE CITY OF MADISON STANDARD SPECIFICATIONS FOR PUBLIC WORKS CONSTRUCTION.
2. TEMPORARILY REMOVE FENCING AS NECESSARY FOR ASPHALT PAVING.
3. CONSTRUCTION FENCE SHALL BE MAINTAINED DURING CONSTRUCTION AND SHALL BE SECURELY FASTENED AT THE END OF EACH WORK DAY TO PROTECT WORK AND PREVENT DOGS FROM ENTERING CONSTRUCTION AREA.

**City of Madison**  
 Department of Public Works  
**PARKS DIVISION**  
 City-County Building, Suite 104  
 210 Martin Luther King, Jr. Blvd.  
 PO Box 2987  
 Madison, WI 53701-2987  
*play*  
**MADISON**  
**PARKS**

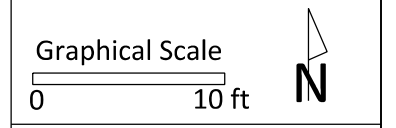

PROJECT:  
**2015 DOG PARK IMPROVEMENTS**

**WARNER PARK**  
**2301 SHERIDAN DRIVE**  
**MADISON, WI 53704**

Although every effort has been made in preparing these plans and checking them for accuracy, the contractor and subcontractors must check all details and dimensions of their trade and be responsible for the same.

ITEM	DATE
Drawn by: SCL	03-06-2015
ADDENDUM 1	

PUBLIC WORKS PROJECT #:  
**7488**

SHEET TITLE:  
**SITE PLAN - ENTRANCE**

SHEET NUMBER:  
**3.4**