

# CITY OF MADISON

## 2019 PARKING GARAGE MAINTENANCE

### MADISON, WISCONSIN

## CITY OF MADISON CONTRACT NO. 8396

## BID DRAWINGS



CREATE THE VISION TELL THE STORY

MADISON | MILWAUKEE  
KENOSHA | APPLETON | WAUSAU

MADISON REGIONAL OFFICE  
161 HORIZON DRIVE, SUITE 101  
VERONA, WISCONSIN 53593  
P. 608.848.5060

CLIENT:



CLIENT ADDRESS:  
MADISON MUNICIPAL BUILDING  
215 MARTIN LUTHER KING BLVD  
SUITE 109  
MADISON, WISCONSIN 53703

PROJECT:  
2019 PARKING GARAGE  
MAINTENANCE

PROJECT LOCATION:  
MADISON, WI

PLAN MODIFICATIONS:

#	Date	Description
1		
2		
3		
4		
5		
6		
7		
8		
9		
10		
11		
12		
13		
14		
15		

Design/Drawn: MWS  
Approved: JJE

SHEET TITLE:  
TITLE SHEET

SHEET NUMBER:

T1

JSD PROJECT NO: 15-7159

STATE STREET CAMPUS (LAKE) GARAGE  
415 NORTH LAKE STREET


STATE STREET CAMPUS (FRANCES) GARAGE  
430 N. FRANCES ST.

STATE STREET CAPITOL GARAGE  
214 NORTH CARROLL STREET

OVERTURE CENTER GARAGE  
318 WEST MIFFLIN STREET

CAPITOL SQUARE NORTH GARAGE  
218 EAST MIFFLIN STREET

GOVERNMENT EAST GARAGE  
215 SOUTH PINCKNEY STREET

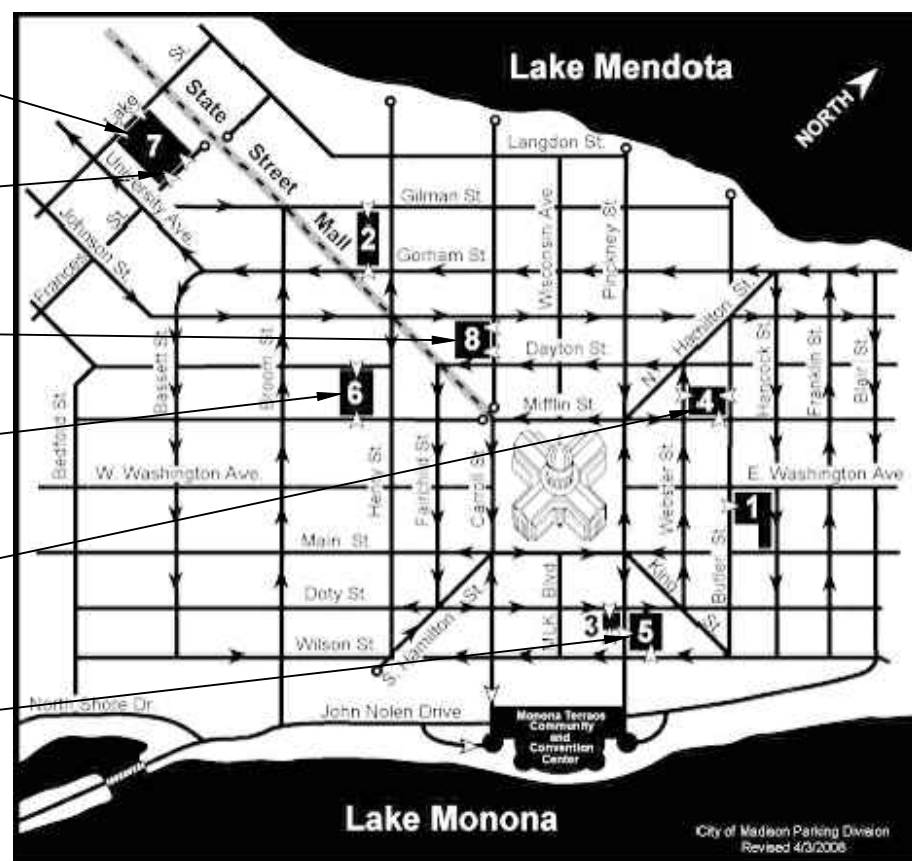

PARTIAL CITY OF MADISON LOCATION MAP




### DRAWING INDEX

TITLE SHEET	T1
STATE STREET CAMPUS (LAKE) GARAGE	SL1 - SL8
STATE STREET CAMPUS (FRANCES) GARAGE	SF0 - SF6
OVERTURE CENTER RAMP	OC1 - OC7
STATE STREET CAPITOL GARAGE	SC1 - SC10
CAPITOL SQUARE NORTH GARAGE	CN0 - CN4
GOVERNMENT EAST GARAGE	GE1 - GE8
RESTORATION DETAILS	D1 - D3

INFORMATION PERTAINING TO EXISTING CONDITIONS GIVEN ON THESE DRAWINGS REPRESENTS TO THE BEST OF OUR KNOWLEDGE THE ACTUAL EXISTING FIELD CONDITIONS. JSD PROFESSIONAL SERVICES, INC. MAKES NO WARRANTY AS TO THEIR ACCURACY. CONTRACTOR TO FIELD VERIFY EXISTING CONDITIONS IMPERATIVE TO THE NEW WORK. REPORT DISCREPANCIES BETWEEN DRAWINGS AND FIELD CONDITIONS TO THE CONSTRUCTION ENGINEER FOR REVIEW. ANY WORK PERFORMED PRIOR TO RESOLUTION OF DISCREPANCIES BY THE ENGINEER IS SUBJECT TO REMOVAL AND REPLACEMENT AT NO ADDITIONAL COST TO THE CONTRACT. CONTRACTORS ARE RESPONSIBLE FOR THE MEANS, METHODS, TECHNIQUES, SEQUENCES, AND PROCEDURES OF CONSTRUCTION INCLUDING, BUT NOT LIMITED TO TEMPORARY SUPPORTS, SHORING, AND FORMING TO SUPPORT IMPOSED LOADS AND OTHER SIMILAR ITEMS. THE LOCATION OF DETERIORATED CONCRETE AND CRACKS SHOWN ARE FOR REFERENCE PURPOSES ONLY. DETERIORATED CONCRETE AND CRACKS TO BE REPAIRED WILL BE DESIGNATED BY THE CONSTRUCTION ENGINEER AT THE TIME OF CONSTRUCTION.

File: I:\2015\157159\4.0\_2019\_Restoration Docs\DWG\SSCL\_2019\_Restoration.dwg Layout: SL1 User: mainisalahi Plotted: Feb 27, 2019 - 2:14pm Xref's:

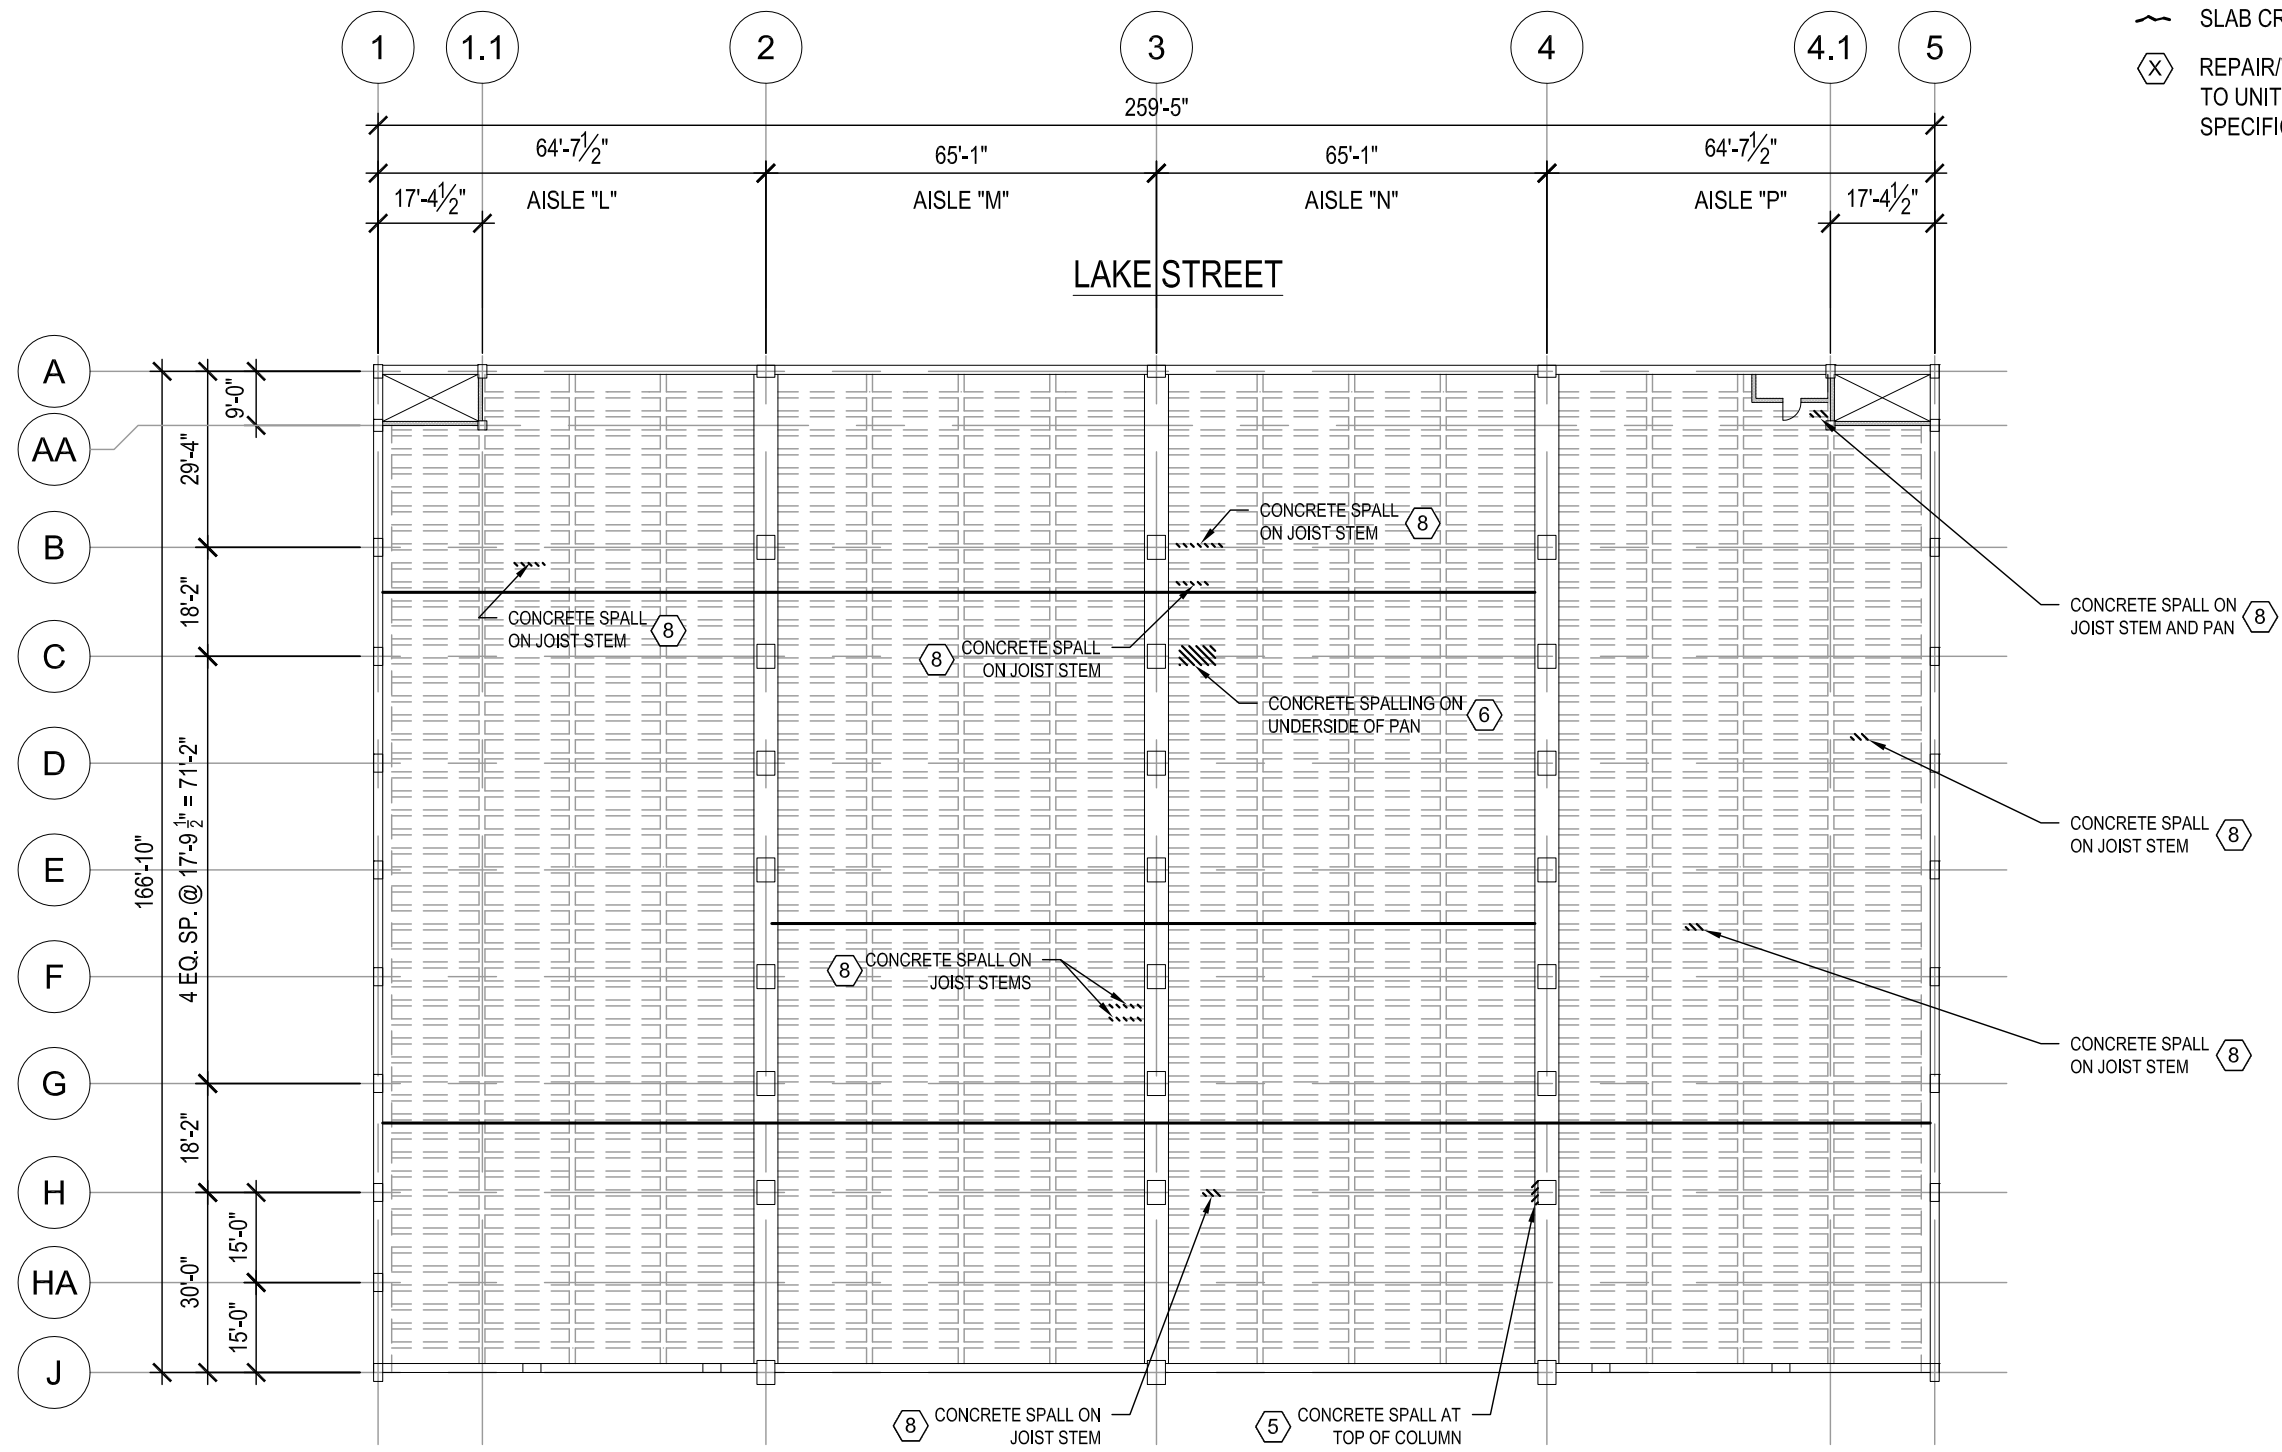

**LEGEND**

- CONCRETE DELAMINATION TO BE RESTORED
- SLAB CRACK
- REPAIR/WORK ITEM - REFER TO UNIT PRICES SECTION IN SPECIFICATIONS



CREATE THE VISION TELL THE STORY

MADISON | MILWAUKEE  
KENOSHA | APPLETON | WAUSAU

**MADISON REGIONAL OFFICE**  
161 HORIZON DRIVE, SUITE 101  
VERONA, WISCONSIN 53593  
P. 608.848.5060

CLIENT:



CLIENT ADDRESS:  
**MADISON MUNICIPAL BUILDING**  
215 MARTIN LUTHER KING BLVD  
SUITE 109  
MADISON, WISCONSIN 53703

PROJECT:  
**2019 PARKING GARAGE MAINTENANCE**

PROJECT LOCATION:  
**STATE STREET CAMPUS - LAKE STREET RAMP**

PLAN MODIFICATIONS:

#	Date:	Description:
1		
2		
3		
4		
5		
6		
7		
8		
9		
10		
11		
12		
13		
14		
15		

Design/Drawn: MWS  
Approved: JJE


SHEET TITLE:  
**LOWER LEVEL OVERHEAD PLAN**

SHEET NUMBER:

**SL1**


JSD PROJECT NO: 15-7159

**1** LEVEL L OVERHEAD PLAN  
1/32" = 1'-0"

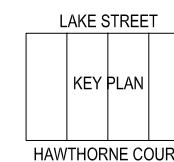

THESE PLANS AND DESIGNS ARE COPYRIGHT PROTECTED AND MAY NOT BE USED IN WHOLE OR IN PART WITHOUT THE WRITTEN CONSENT OF JSD PROFESSIONAL SERVICES, INC.

File: I:\2015\157159\4.0\_2019\_Restoration Docs\DWG\SSCL\_2019 - Restoration.dwg Layout: SL2 User: mainiscalchi Plotted: Feb 27, 2019 - 2:14pm Xref's:

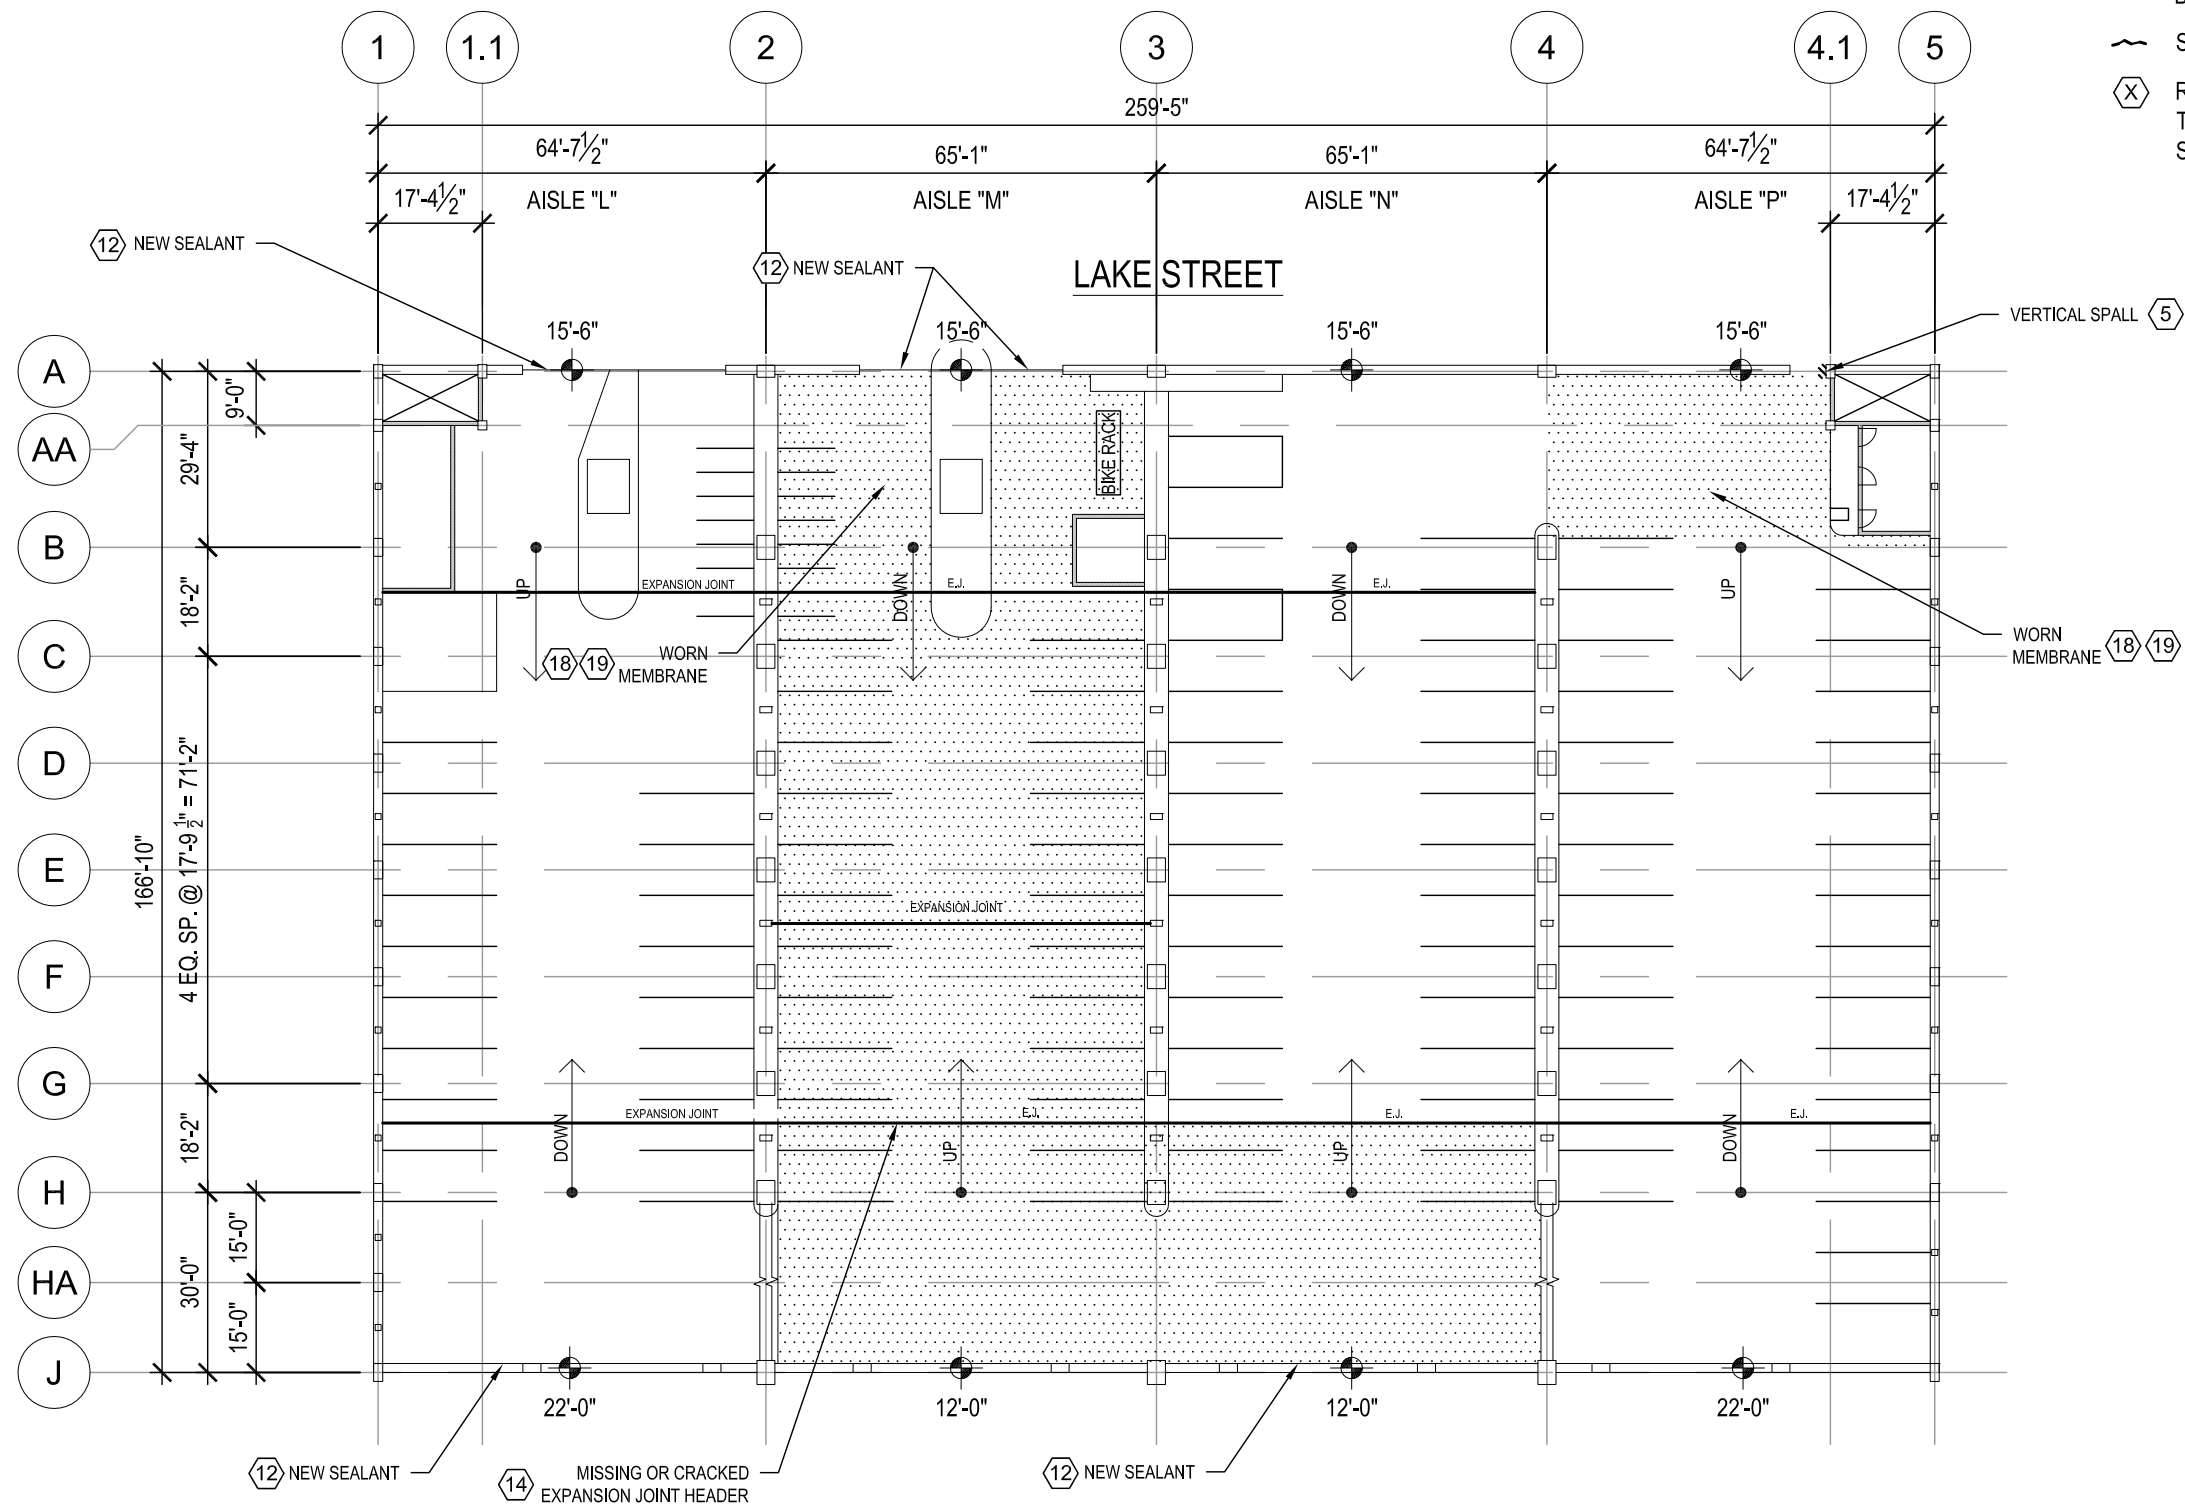

- LEGEND**
- CONCRETE DELAMINATION TO BE RESTORED
  - SLAB CRACK
  - REPAIR/WORK ITEM - REFER TO UNIT PRICES SECTION IN SPECIFICATIONS



CREATE THE VISION TELL THE STORY

MADISON | MILWAUKEE  
KENOSHA | APPLETON | WAUSAU

**MADISON REGIONAL OFFICE**  
161 HORIZON DRIVE, SUITE 101  
VERONA, WISCONSIN 53593  
P. 608.848.5060



CLIENT ADDRESS:  
**MADISON MUNICIPAL BUILDING**  
215 MARTIN LUTHER KING BLVD  
SUITE 109  
MADISON, WISCONSIN 53703

PROJECT:  
**2019 PARKING GARAGE MAINTENANCE**

PROJECT LOCATION:  
**STATE STREET CAMPUS - LAKE STREET RAMP**

PLAN MODIFICATIONS:

#	Date:	Description:
1		
2		
3		
4		
5		
6		
7		
8		
9		
10		
11		
12		
13		
14		
15		


Design/Drawn: MWS  
Approved: JJE

SHEET TITLE:  
**LEVEL ONE FLOOR PLAN**

SHEET NUMBER:  
**SL2**


JSD PROJECT NO: 15-7159

**1** LEVEL 1 TOPSIDE PLAN  
1/32" = 1'-0"

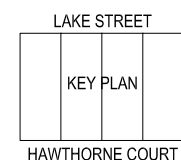

THESE PLANS AND DESIGNS ARE COPYRIGHT PROTECTED AND MAY NOT BE USED IN WHOLE OR IN PART WITHOUT THE WRITTEN CONSENT OF JSD PROFESSIONAL SERVICES, INC.

File: I:\2015\157159\4.0\_2019\_Restoration Docs\DWG\SSCL\_2019 - Restoration.dwg Layout: SL3 User: mainiscalchi Plotted: Feb 27, 2019 - 2:14pm Xref's:

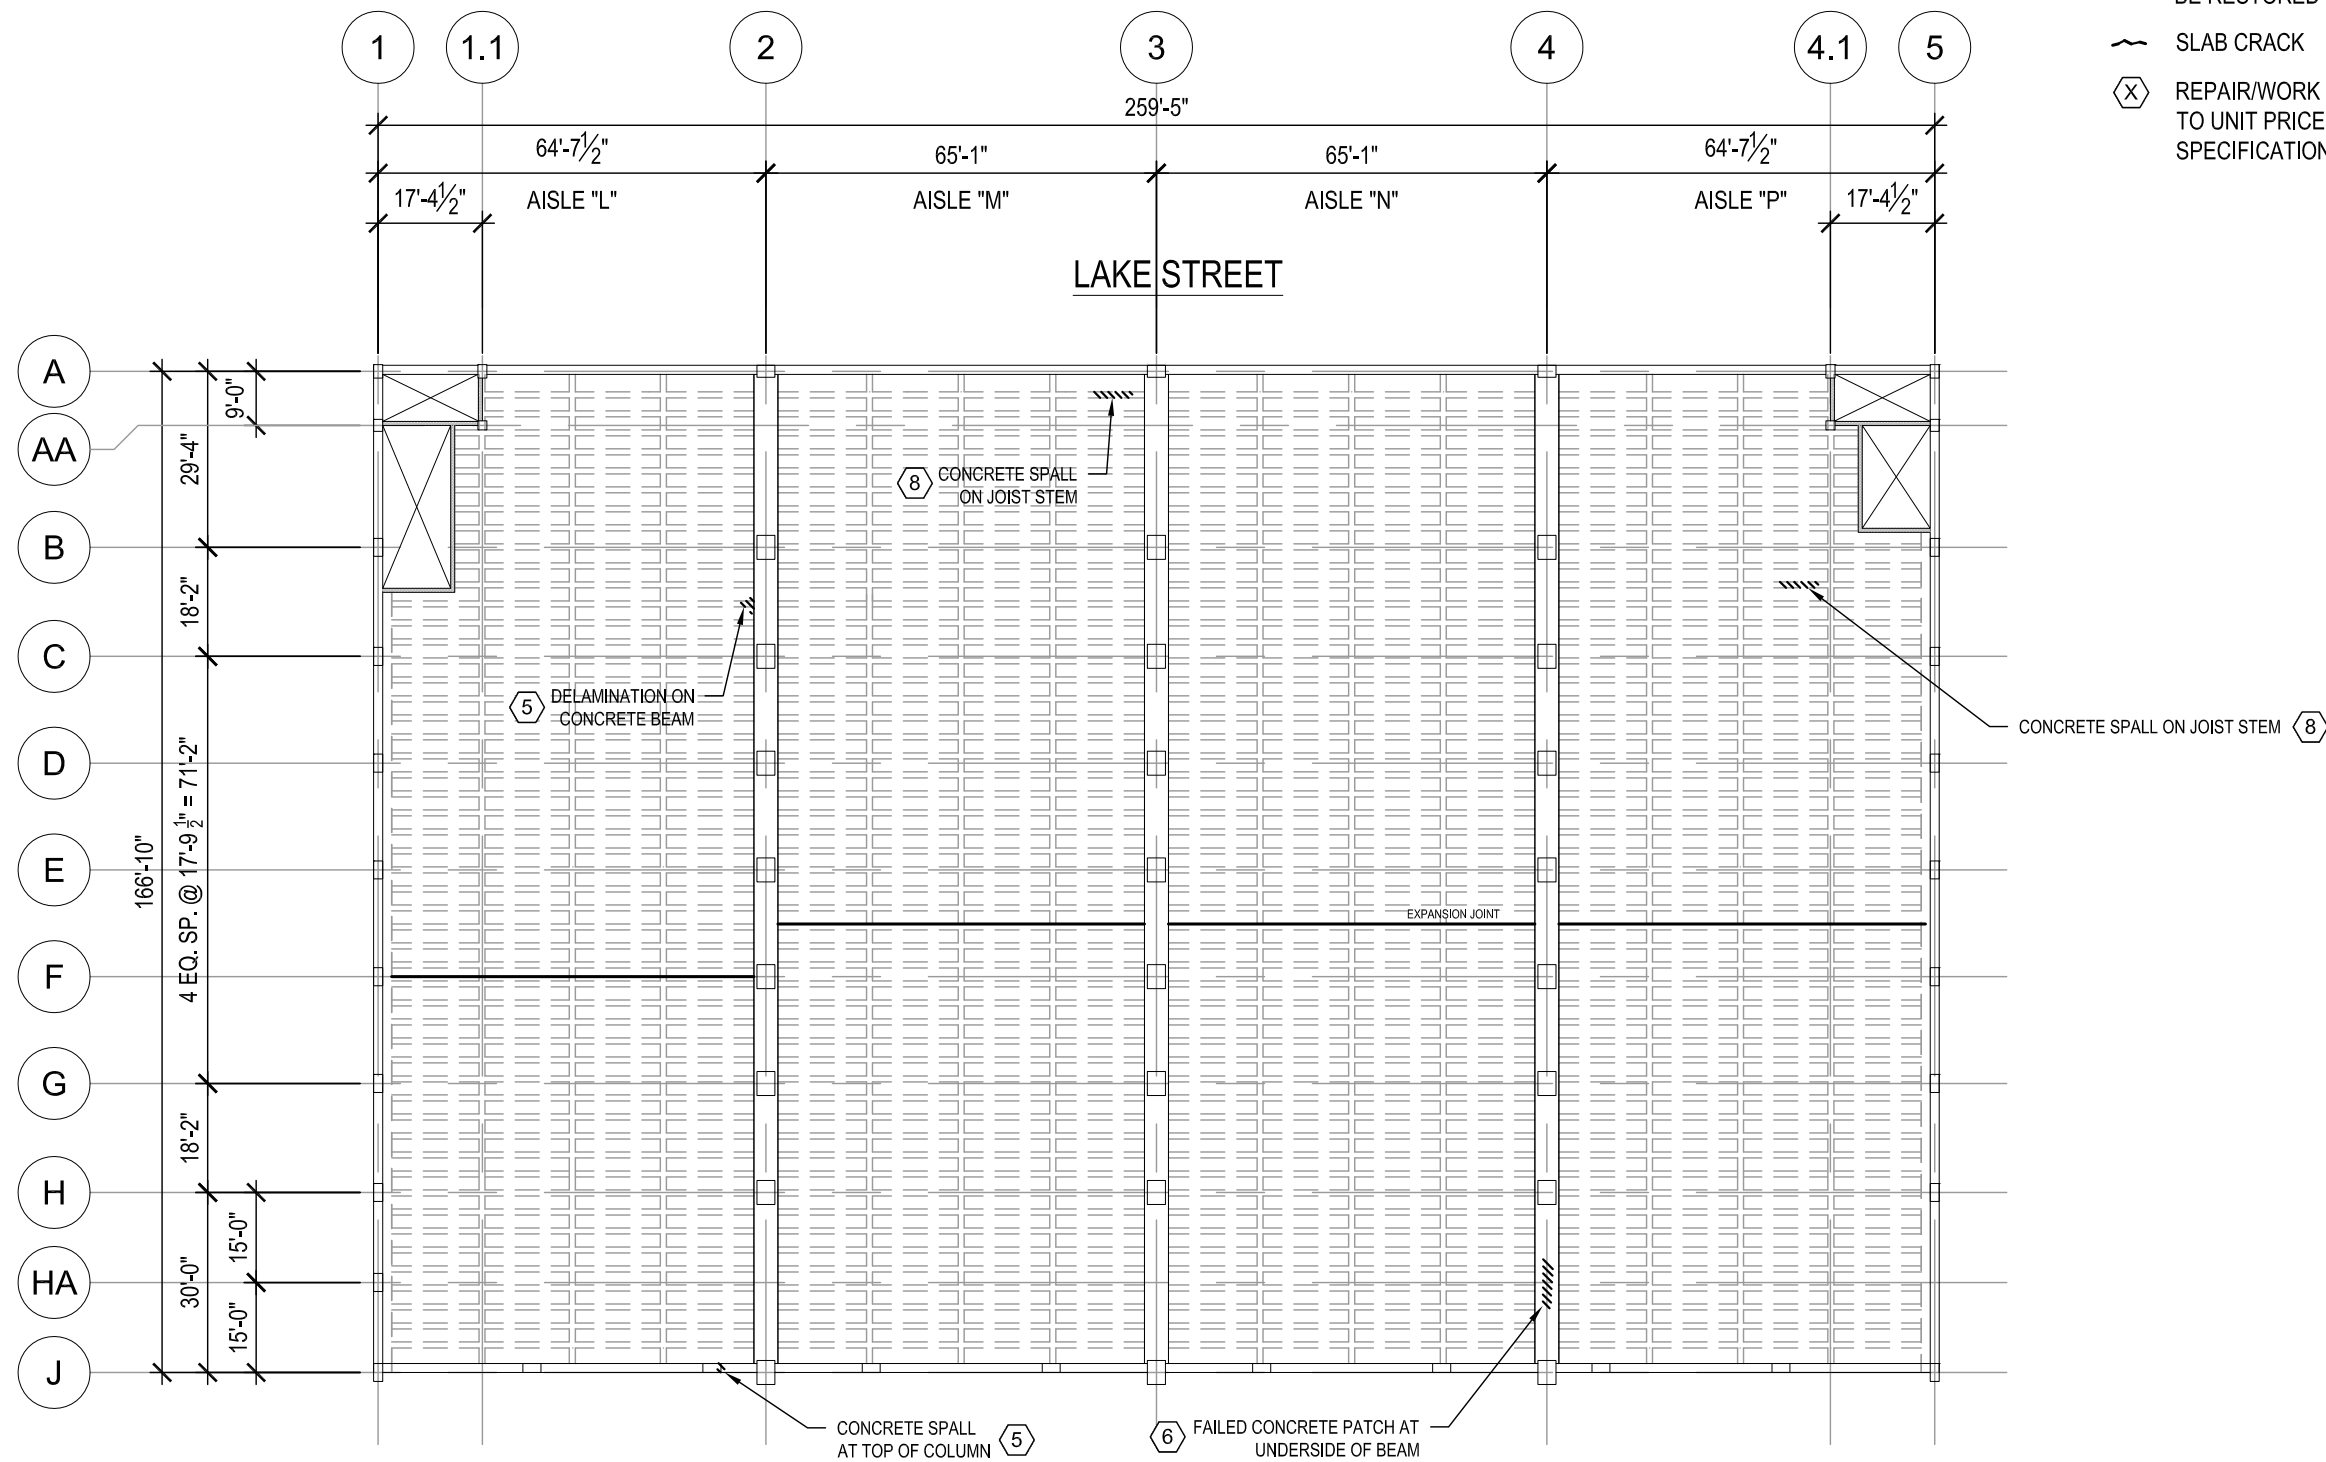

**1** LEVEL 1 OVERHEAD PLAN  
1/32" = 1'-0"

**LEGEND**

- CONCRETE DELAMINATION TO BE RESTORED
- SLAB CRACK
- REPAIR/WORK ITEM - REFER TO UNIT PRICES SECTION IN SPECIFICATIONS



CREATE THE VISION TELL THE STORY

MADISON | MILWAUKEE  
KENOSHA | APPLETON | WAUSAU

**MADISON REGIONAL OFFICE**  
161 HORIZON DRIVE, SUITE 101  
VERONA, WISCONSIN 53593  
P. 608.848.5060



CLIENT ADDRESS:  
**MADISON MUNICIPAL BUILDING**  
215 MARTIN LUTHER KING BLVD  
SUITE 109  
MADISON, WISCONSIN 53703

PROJECT:  
**2019 PARKING GARAGE MAINTENANCE**

PROJECT LOCATION:  
**STATE STREET CAMPUS - LAKE STREET RAMP**


PLAN MODIFICATIONS:

#	Date:	Description:
1		
2		
3		
4		
5		
6		
7		
8		
9		
10		
11		
12		
13		
14		
15		

Design/Drawn: MWS  
Approved: JJE

SHEET TITLE:  
**LEVEL ONE OVERHEAD PLAN**


SHEET NUMBER:  
**SL3**

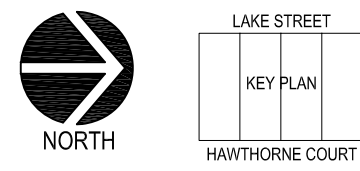

THESE PLANS AND DESIGNS ARE COPYRIGHT PROTECTED AND MAY NOT BE USED IN WHOLE OR IN PART WITHOUT THE WRITTEN CONSENT OF JSD PROFESSIONAL SERVICES, INC.



File: I:\2015\157159\4.0\_2019\_Restoration Docs\DWG\SSCL\_2019 - Restoration.dwg Layout: SL4 User: mainiscalchi Plotted: Feb 27, 2019 - 2:14pm Xref's:

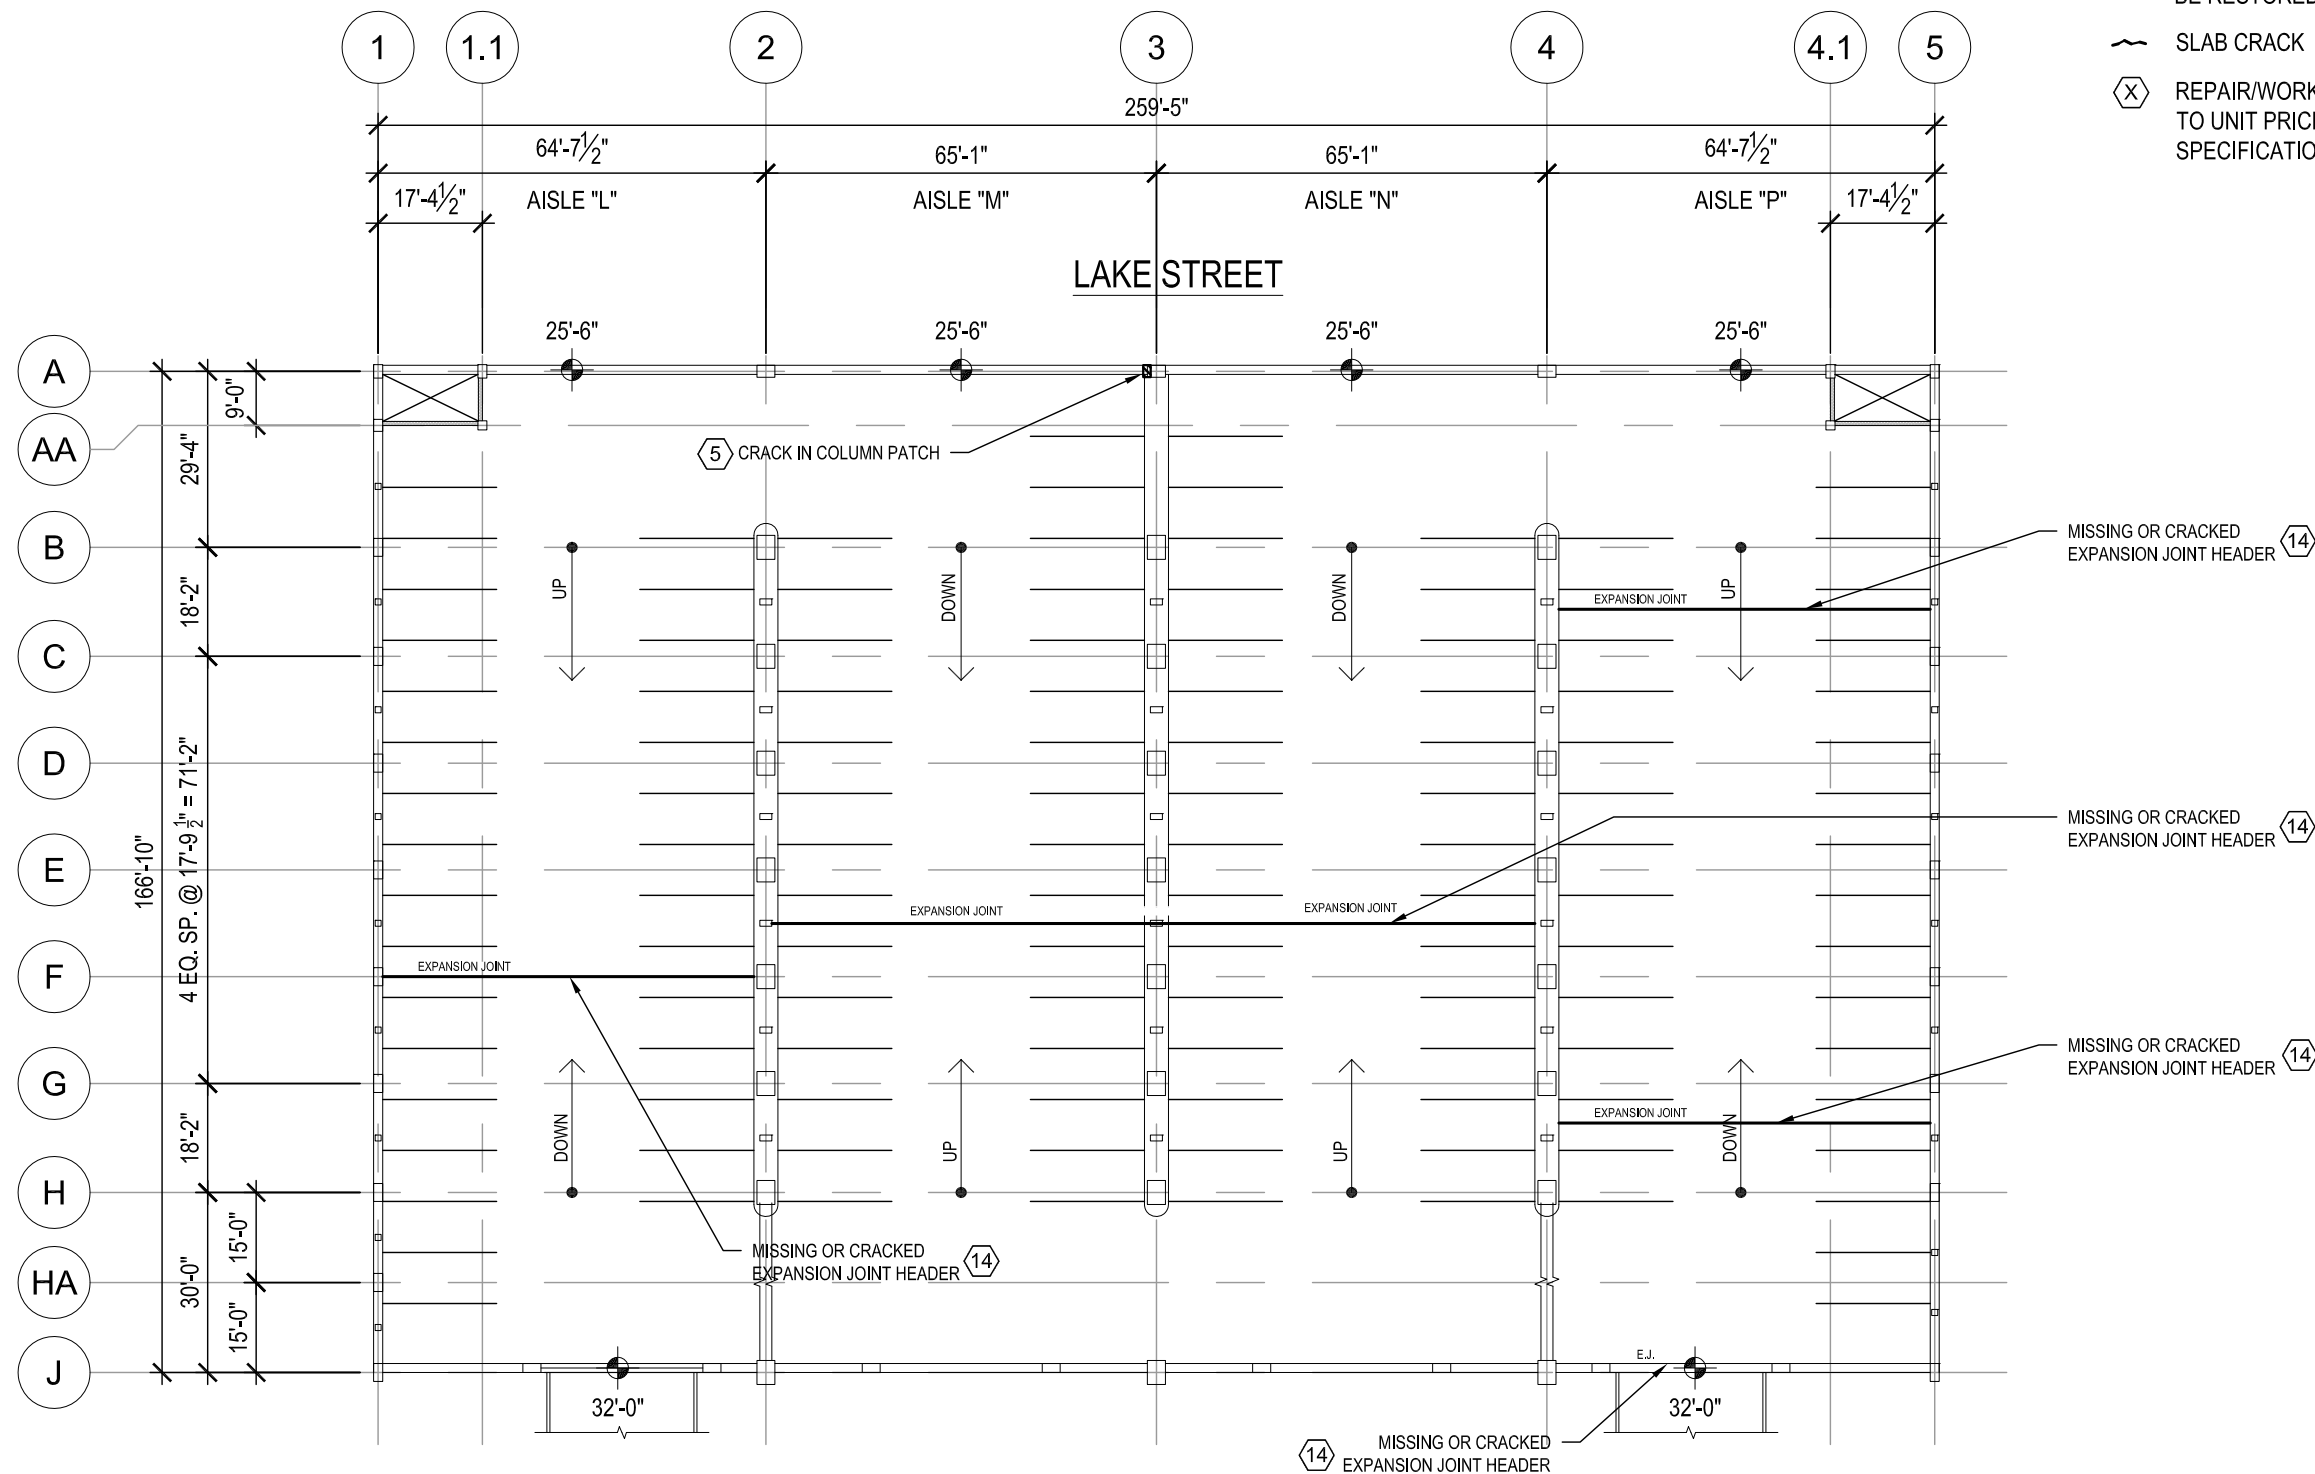

**LEGEND**

- CONCRETE DELAMINATION TO BE RESTORED
- SLAB CRACK
- REPAIR/WORK ITEM - REFER TO UNIT PRICES SECTION IN SPECIFICATIONS



CREATE THE VISION TELL THE STORY

MADISON | MILWAUKEE  
KENOSHA | APPLETON | WAUSAU

**MADISON REGIONAL OFFICE**  
161 HORIZON DRIVE, SUITE 101  
VERONA, WISCONSIN 53593  
P. 608.848.5060

CLIENT:



CLIENT ADDRESS:  
**MADISON MUNICIPAL BUILDING**  
215 MARTIN LUTHER KING BLVD  
SUITE 109  
MADISON, WISCONSIN 53703

PROJECT:  
**2019 PARKING GARAGE MAINTENANCE**

PROJECT LOCATION:  
**STATE STREET CAMPUS - LAKE STREET RAMP**

PLAN MODIFICATIONS:

#	Date:	Description:
1		
2		
3		
4		
5		
6		
7		
8		
9		
10		
11		
12		
13		
14		
15		


Design/Drawn: MWS  
Approved: JJE

SHEET TITLE:  
**LEVEL TWO FLOOR PLAN**

SHEET NUMBER:  
**SL4**


JSD PROJECT NO: 15-7159

**1** LEVEL 2 TOPSIDE PLAN  
1/32" = 1'-0"

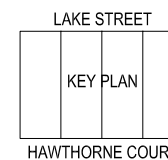

THESE PLANS AND DESIGNS ARE COPYRIGHT PROTECTED AND MAY NOT BE USED IN WHOLE OR IN PART WITHOUT THE WRITTEN CONSENT OF JSD PROFESSIONAL SERVICES, INC.

File: I:\2015\157159\4.0\_2019\_Restoration Docs\DWG\SSCL\_2019 - Restoration.dwg Layout: SL5 User: mainiscachi Plotted: Feb 27, 2019 - 2:14pm Xref's:

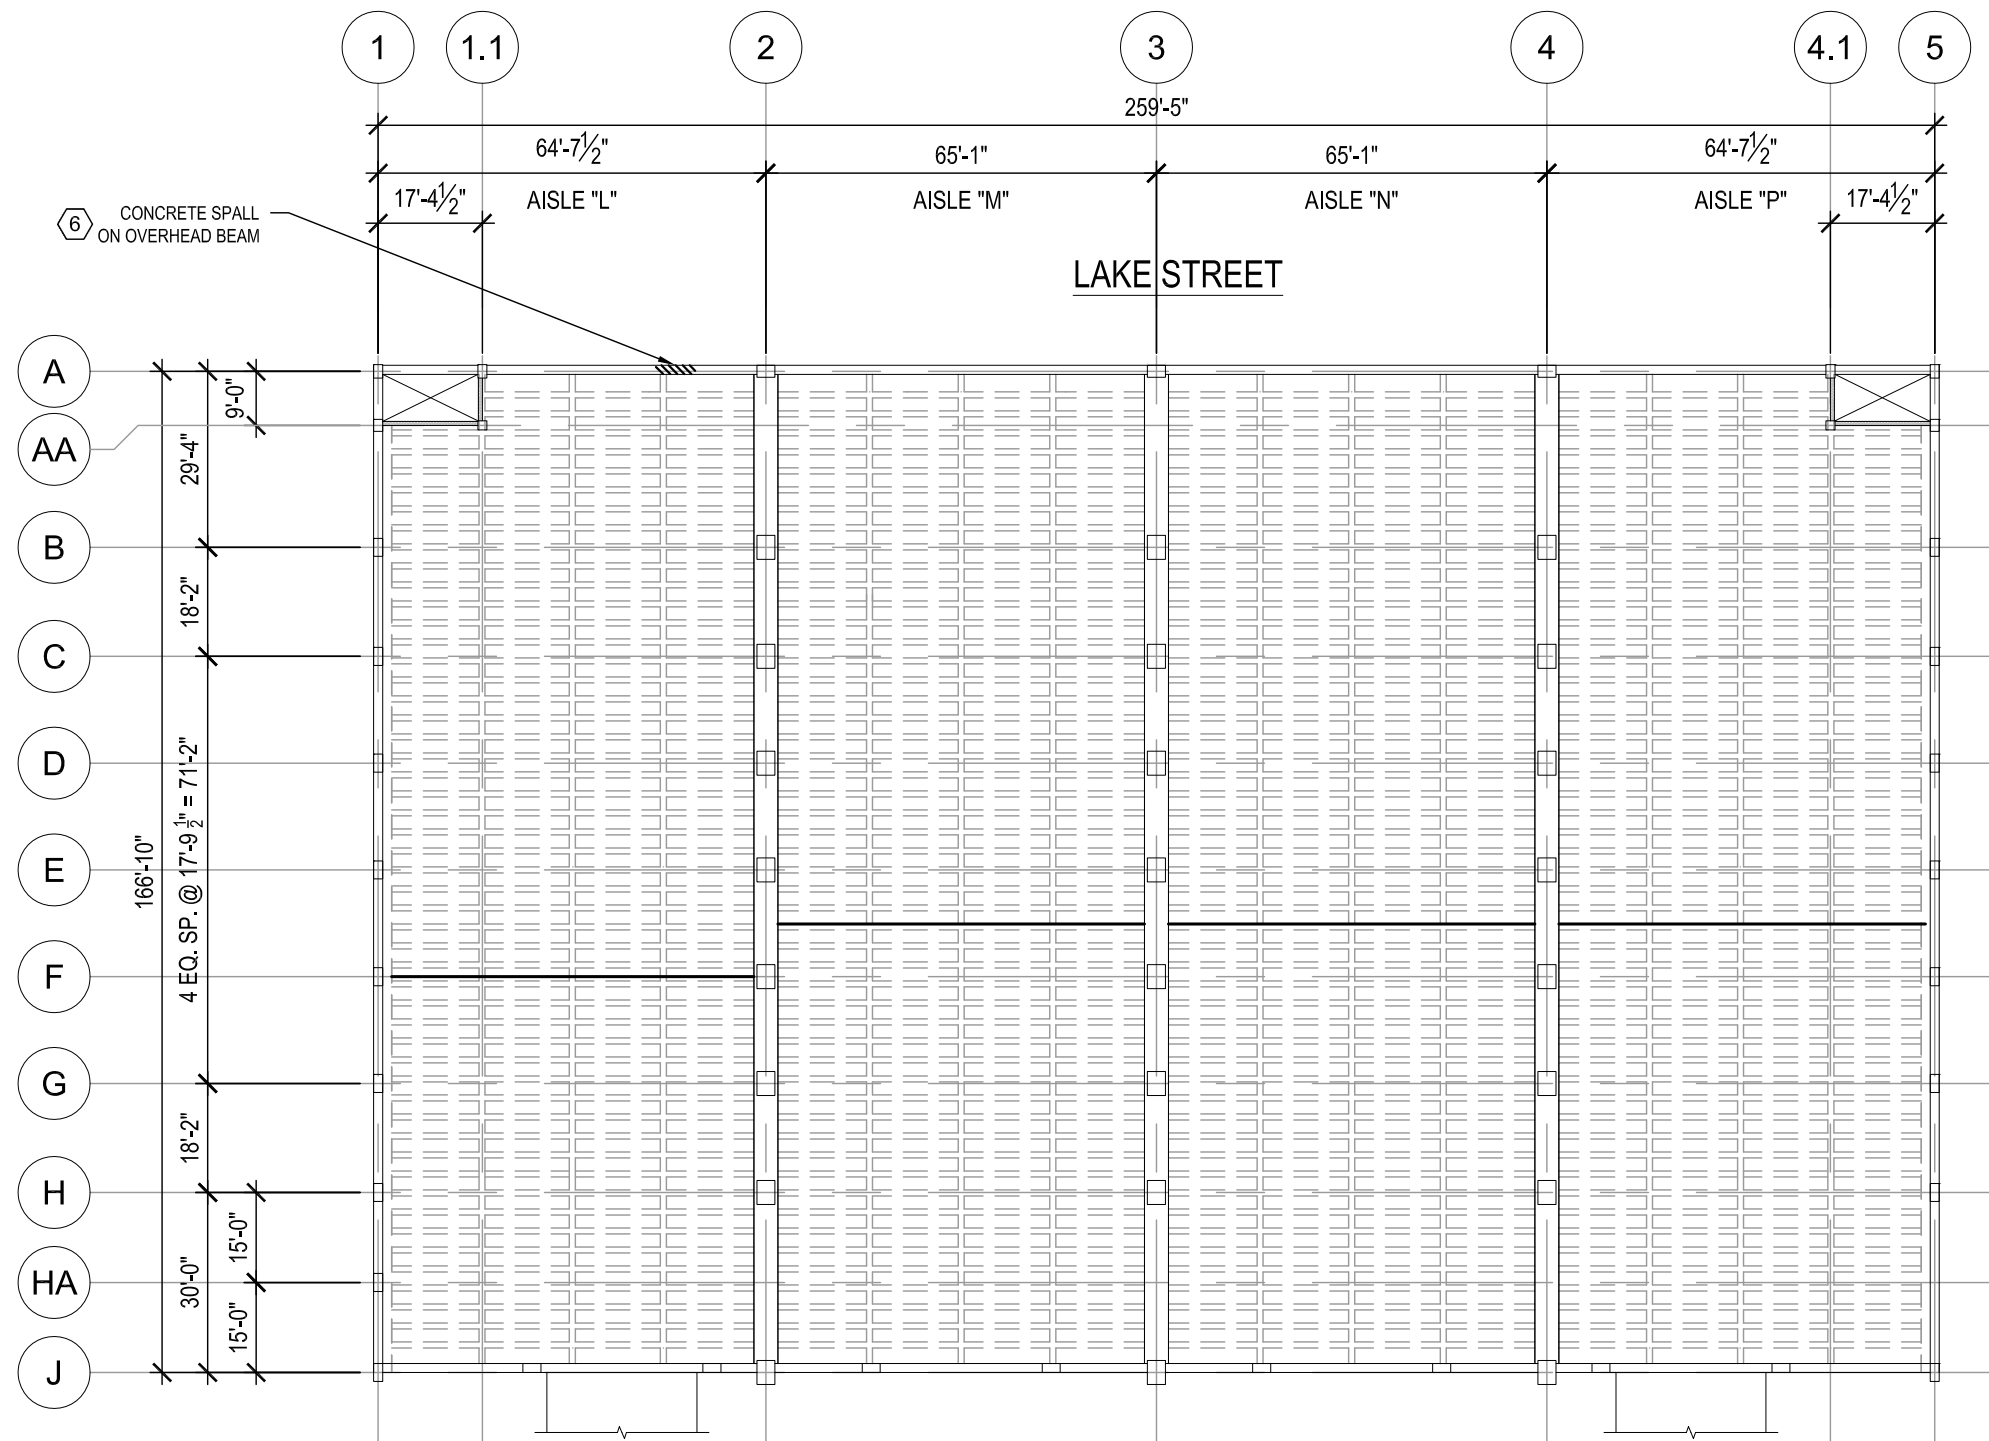

**LEGEND**

- CONCRETE DELAMINATION TO BE RESTORED
- SLAB CRACK
- REPAIR/WORK ITEM - REFER TO UNIT PRICES SECTION IN SPECIFICATIONS



CREATE THE VISION TELL THE STORY

MADISON | MILWAUKEE  
KENOSHA | APPLETON | WAUSAU

**MADISON REGIONAL OFFICE**  
161 HORIZON DRIVE, SUITE 101  
VERONA, WISCONSIN 53593  
P. 608.848.5060

CLIENT:



CLIENT ADDRESS:  
**MADISON MUNICIPAL BUILDING**  
215 MARTIN LUTHER KING BLVD  
SUITE 109  
MADISON, WISCONSIN 53703

PROJECT:  
**2019 PARKING GARAGE MAINTENANCE**

PROJECT LOCATION:  
**STATE STREET CAMPUS - LAKE STREET RAMP**

PLAN MODIFICATIONS:


#	Date:	Description:
1		
2		
3		
4		
5		
6		
7		
8		
9		
10		
11		
12		
13		
14		
15		

Design/Drawn: MWS  
Approved: JJE

SHEET TITLE:  
**LEVEL TWO OVERHEAD PLAN**

SHEET NUMBER:  
**SL5**

**1** LEVEL 2 OVERHEAD PLAN  
1/32" = 1'-0"

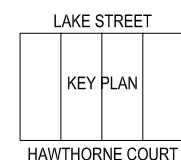


THESE PLANS AND DESIGNS ARE COPYRIGHT PROTECTED AND MAY NOT BE USED IN WHOLE OR IN PART WITHOUT THE WRITTEN CONSENT OF JSD PROFESSIONAL SERVICES, INC.




#	Date:	Description:
1		
2		
3		
4		
5		
6		
7		
8		
9		
10		
11		
12		
13		
14		
15		

**LEGEND**


- CONCRETE DELAMINATION TO BE RESTORED
- SLAB CRACK
- REPAIR/WORK ITEM - REFER TO UNIT PRICES SECTION IN SPECIFICATIONS

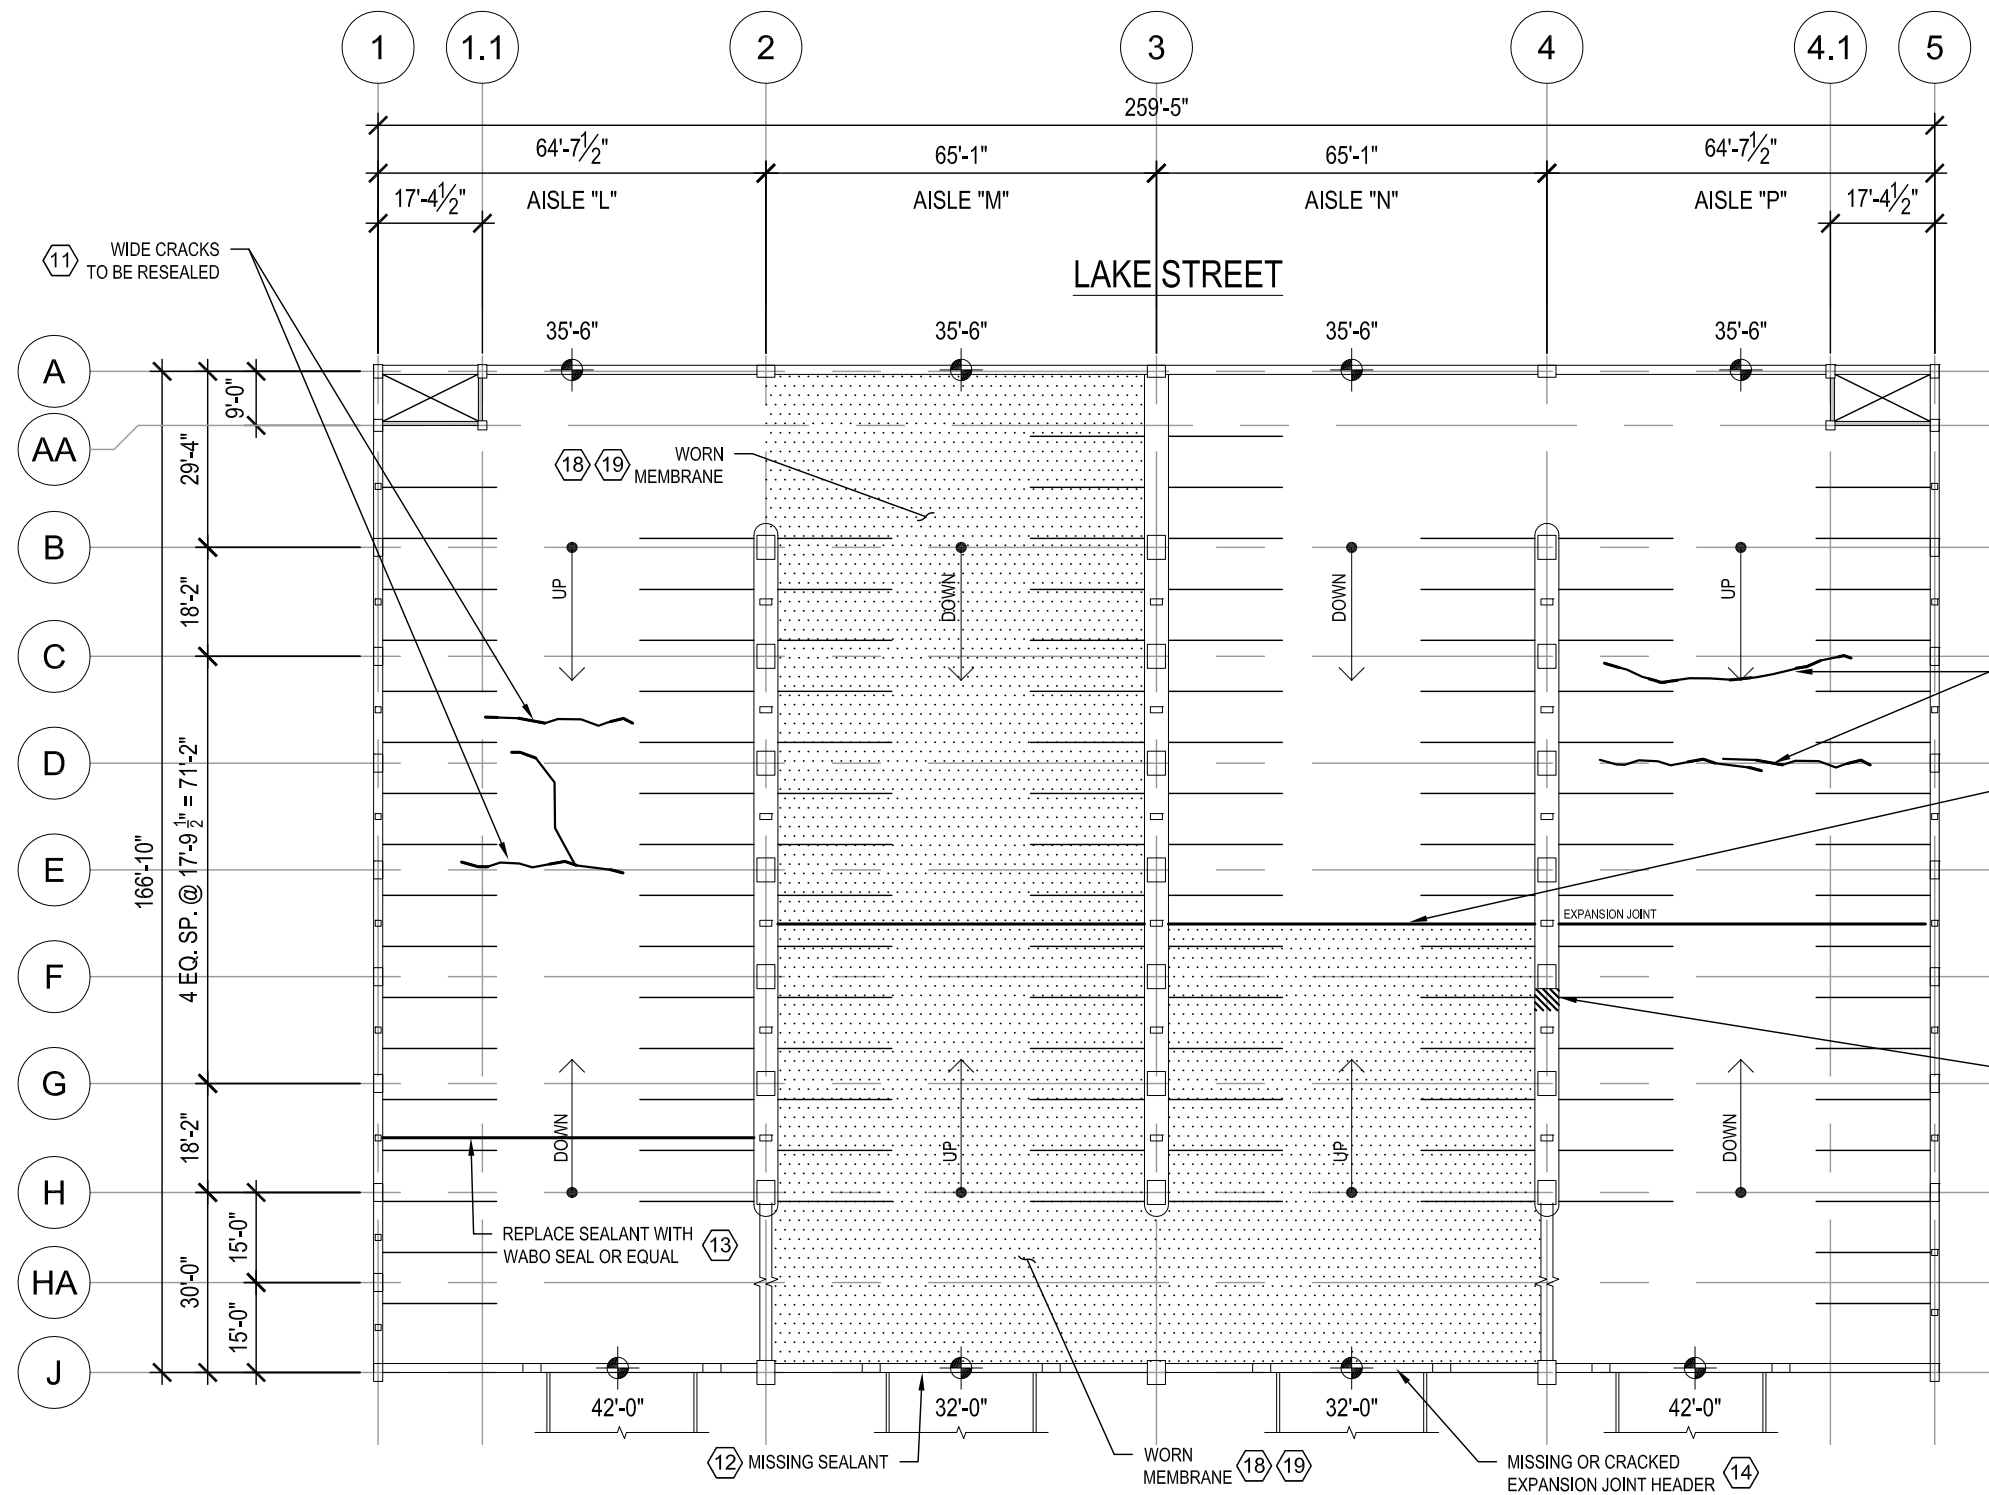

**1** LEVEL 3 TOPSIDE PLAN  
1/32" = 1'-0"

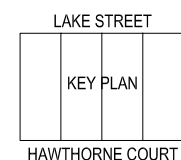

File: I:\2015\157159\4.0\_2019\_Restoration Docs\DWG\SSCL\_2019 - Restoration.dwg Layout: SL7 User: mainiscalchi Plotted: Feb 27, 2019 - 2:15pm Xref's:

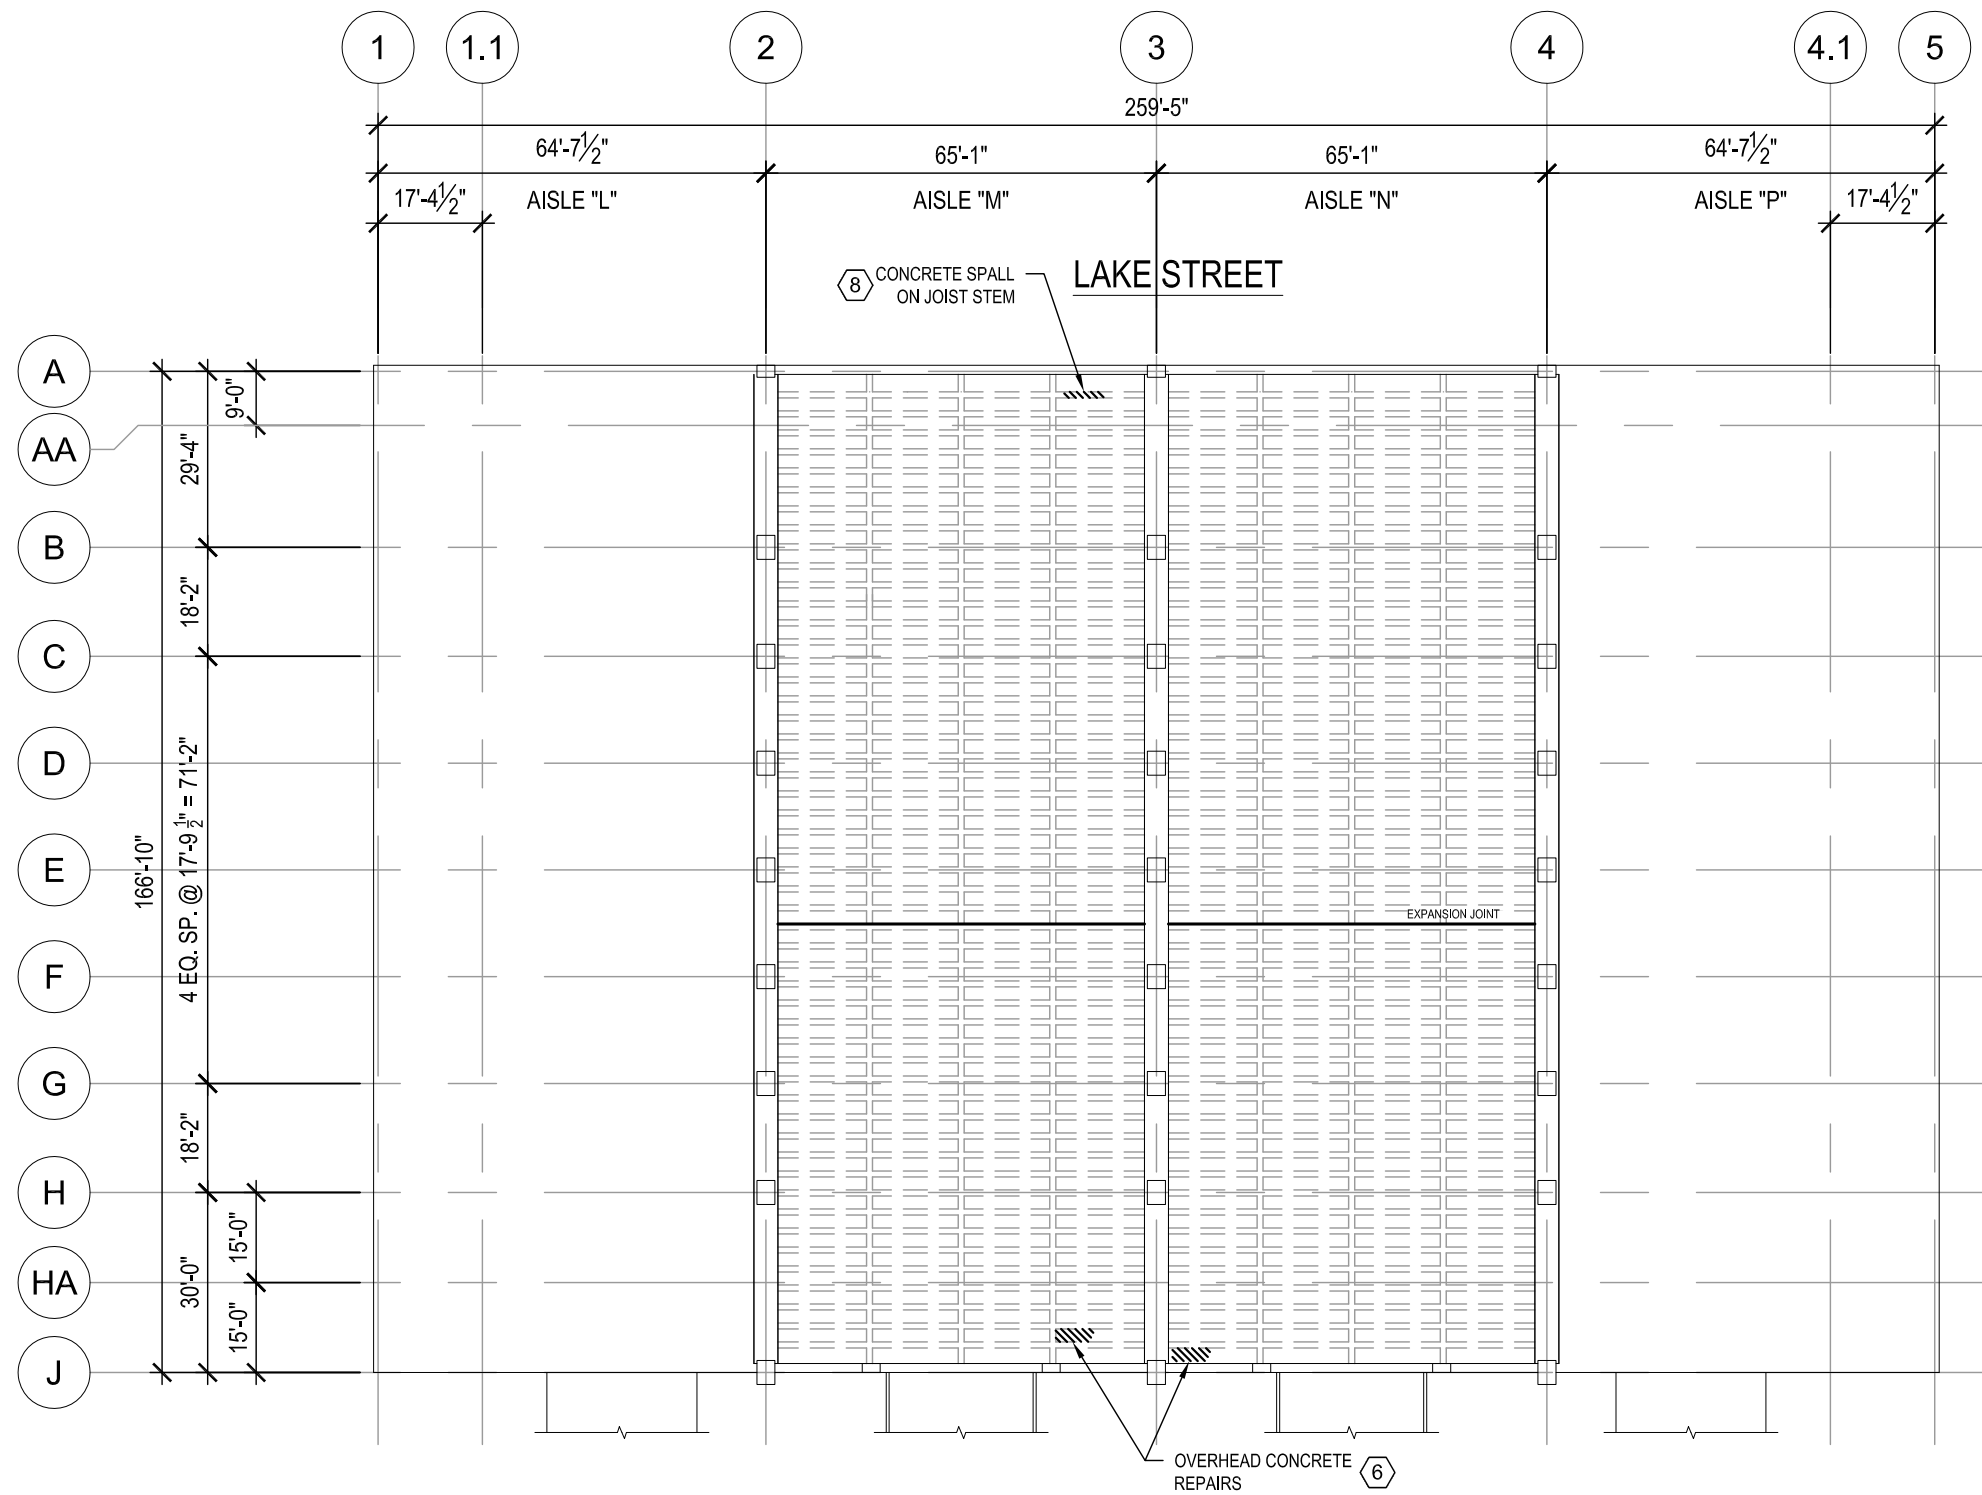

**1** LEVEL 3 OVERHEAD PLAN  
1/32" = 1'-0"

**LEGEND**

- CONCRETE DELAMINATION TO BE RESTORED
- SLAB CRACK
- REPAIR/WORK ITEM - REFER TO UNIT PRICES SECTION IN SPECIFICATIONS



CREATE THE VISION TELL THE STORY

MADISON | MILWAUKEE  
KENOSHA | APPLETON | WAUSAU

**MADISON REGIONAL OFFICE**  
161 HORIZON DRIVE, SUITE 101  
VERONA, WISCONSIN 53593  
P. 608.848.5060

CLIENT:



CLIENT ADDRESS:  
**MADISON MUNICIPAL BUILDING**  
215 MARTIN LUTHER KING BLVD  
SUITE 109  
MADISON, WISCONSIN 53703

PROJECT:  
**2019 PARKING GARAGE MAINTENANCE**

PROJECT LOCATION:  
**STATE STREET CAMPUS - LAKE STREET RAMP**


PLAN MODIFICATIONS:

#	Date:	Description:
1		
2		
3		
4		
5		
6		
7		
8		
9		
10		
11		
12		
13		
14		
15		

Design/Drawn: MWS  
Approved: JJE


SHEET TITLE:  
**LEVEL THREE OVERHEAD PLAN**

SHEET NUMBER:  
**SL7**

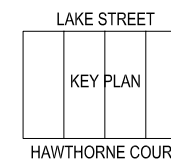


 

THESE PLANS AND DESIGNS ARE COPYRIGHT PROTECTED AND MAY NOT BE USED IN WHOLE OR IN PART WITHOUT THE WRITTEN CONSENT OF JSD PROFESSIONAL SERVICES, INC.


File: I:\2015\157159\4.0\_2019\_Restoration Docs\DWG\SSCL\_2019 - Restoration.dwg Layout: SL8 User: mainiscalchi Plotted: Feb 27, 2019 - 2:15pm Xref's:

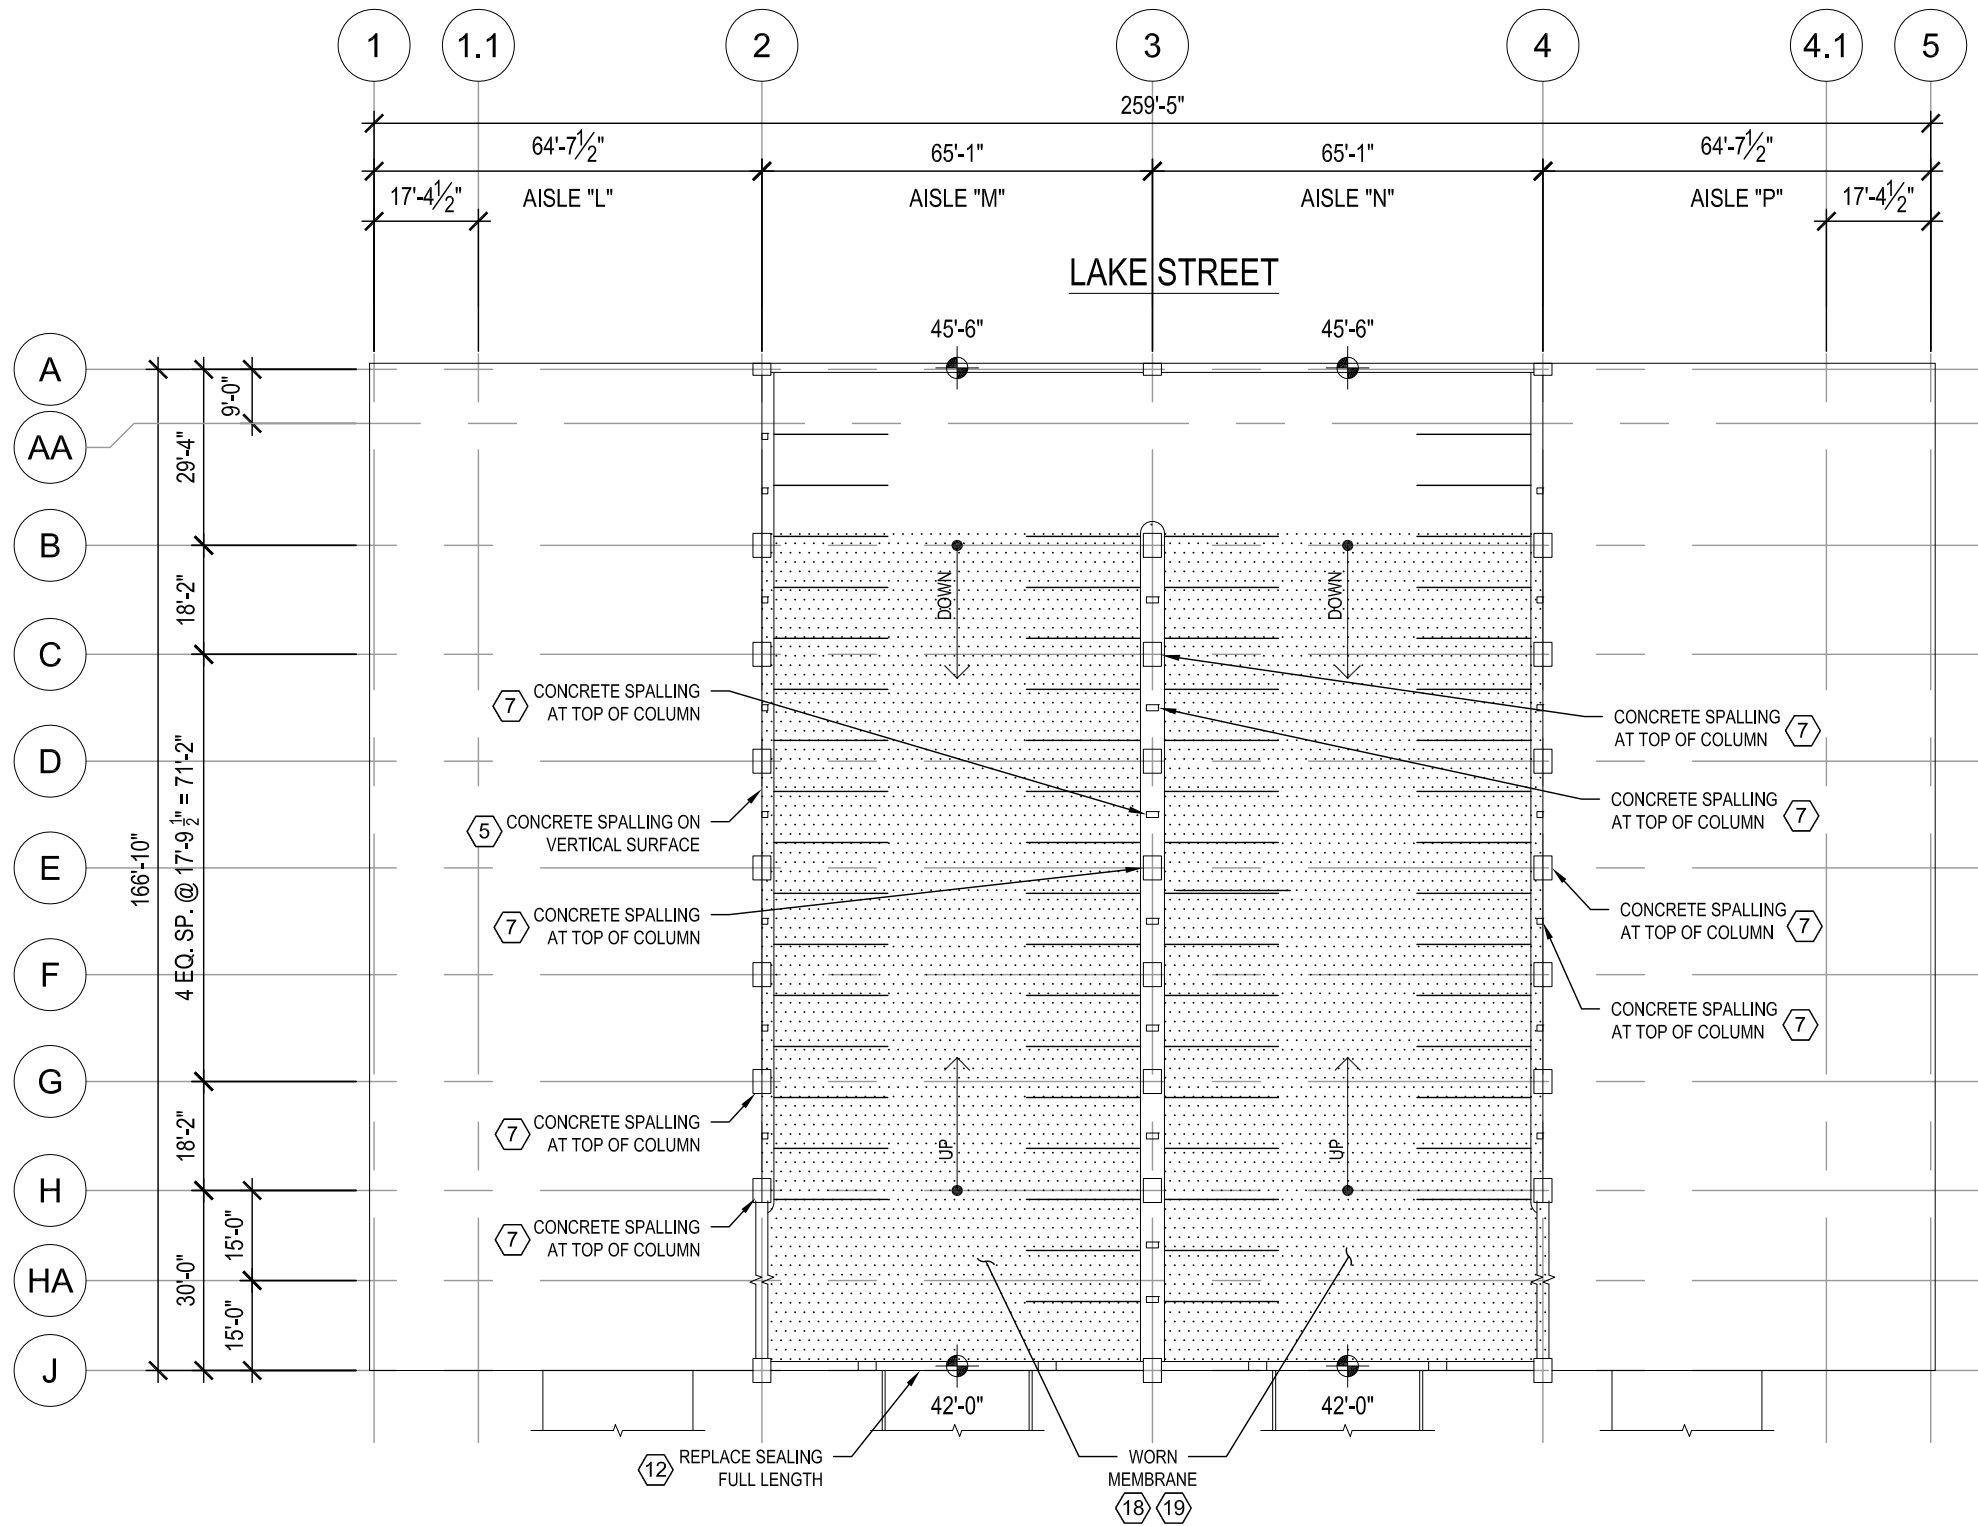

**1** LEVEL 4 TOPSIDE PLAN  
1/32" = 1'-0"

**LEGEND**

-  CONCRETE DELAMINATION TO BE RESTORED
-  SLAB CRACK
-  REPAIR/WORK ITEM - REFER TO UNIT PRICES SECTION IN SPECIFICATIONS

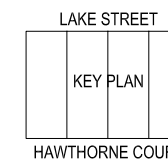

CREATE THE VISION TELL THE STORY

MADISON | MILWAUKEE  
KENOSHA | APPLETON | WAUSAU

**MADISON REGIONAL OFFICE**  
161 HORIZON DRIVE, SUITE 101  
VERONA, WISCONSIN 53593  
P. 608.848.5060

CLIENT:



CLIENT ADDRESS:  
**MADISON MUNICIPAL BUILDING**  
215 MARTIN LUTHER KING BLVD  
SUITE 109  
MADISON, WISCONSIN 53703

PROJECT:  
**2019 PARKING GARAGE MAINTENANCE**

PROJECT LOCATION:  
**STATE STREET CAMPUS - LAKE STREET RAMP**

PLAN MODIFICATIONS:

#	Date	Description
1		
2		
3		
4		
5		
6		
7		
8		
9		
10		
11		
12		
13		
14		
15		

Design/Drawn: MWS  
Approved: JJE

SHEET TITLE:  
**LEVEL FOUR FLOOR PLAN**

SHEET NUMBER:

**SL8**


JSD PROJECT NO:

15-7159

THESE PLANS AND DESIGNS ARE COPYRIGHT PROTECTED AND MAY NOT BE USED IN WHOLE OR IN PART WITHOUT THE WRITTEN CONSENT OF JSD PROFESSIONAL SERVICES, INC.



File: I:\2015\157159\4.0\_2019\_Restoration Docs\DWG\SSCF\_2019\_Maintenance.dwg Layout: SFO User: mainiscalchi Plotted: Mar 05, 2019 - 3:45pm Xref's: --

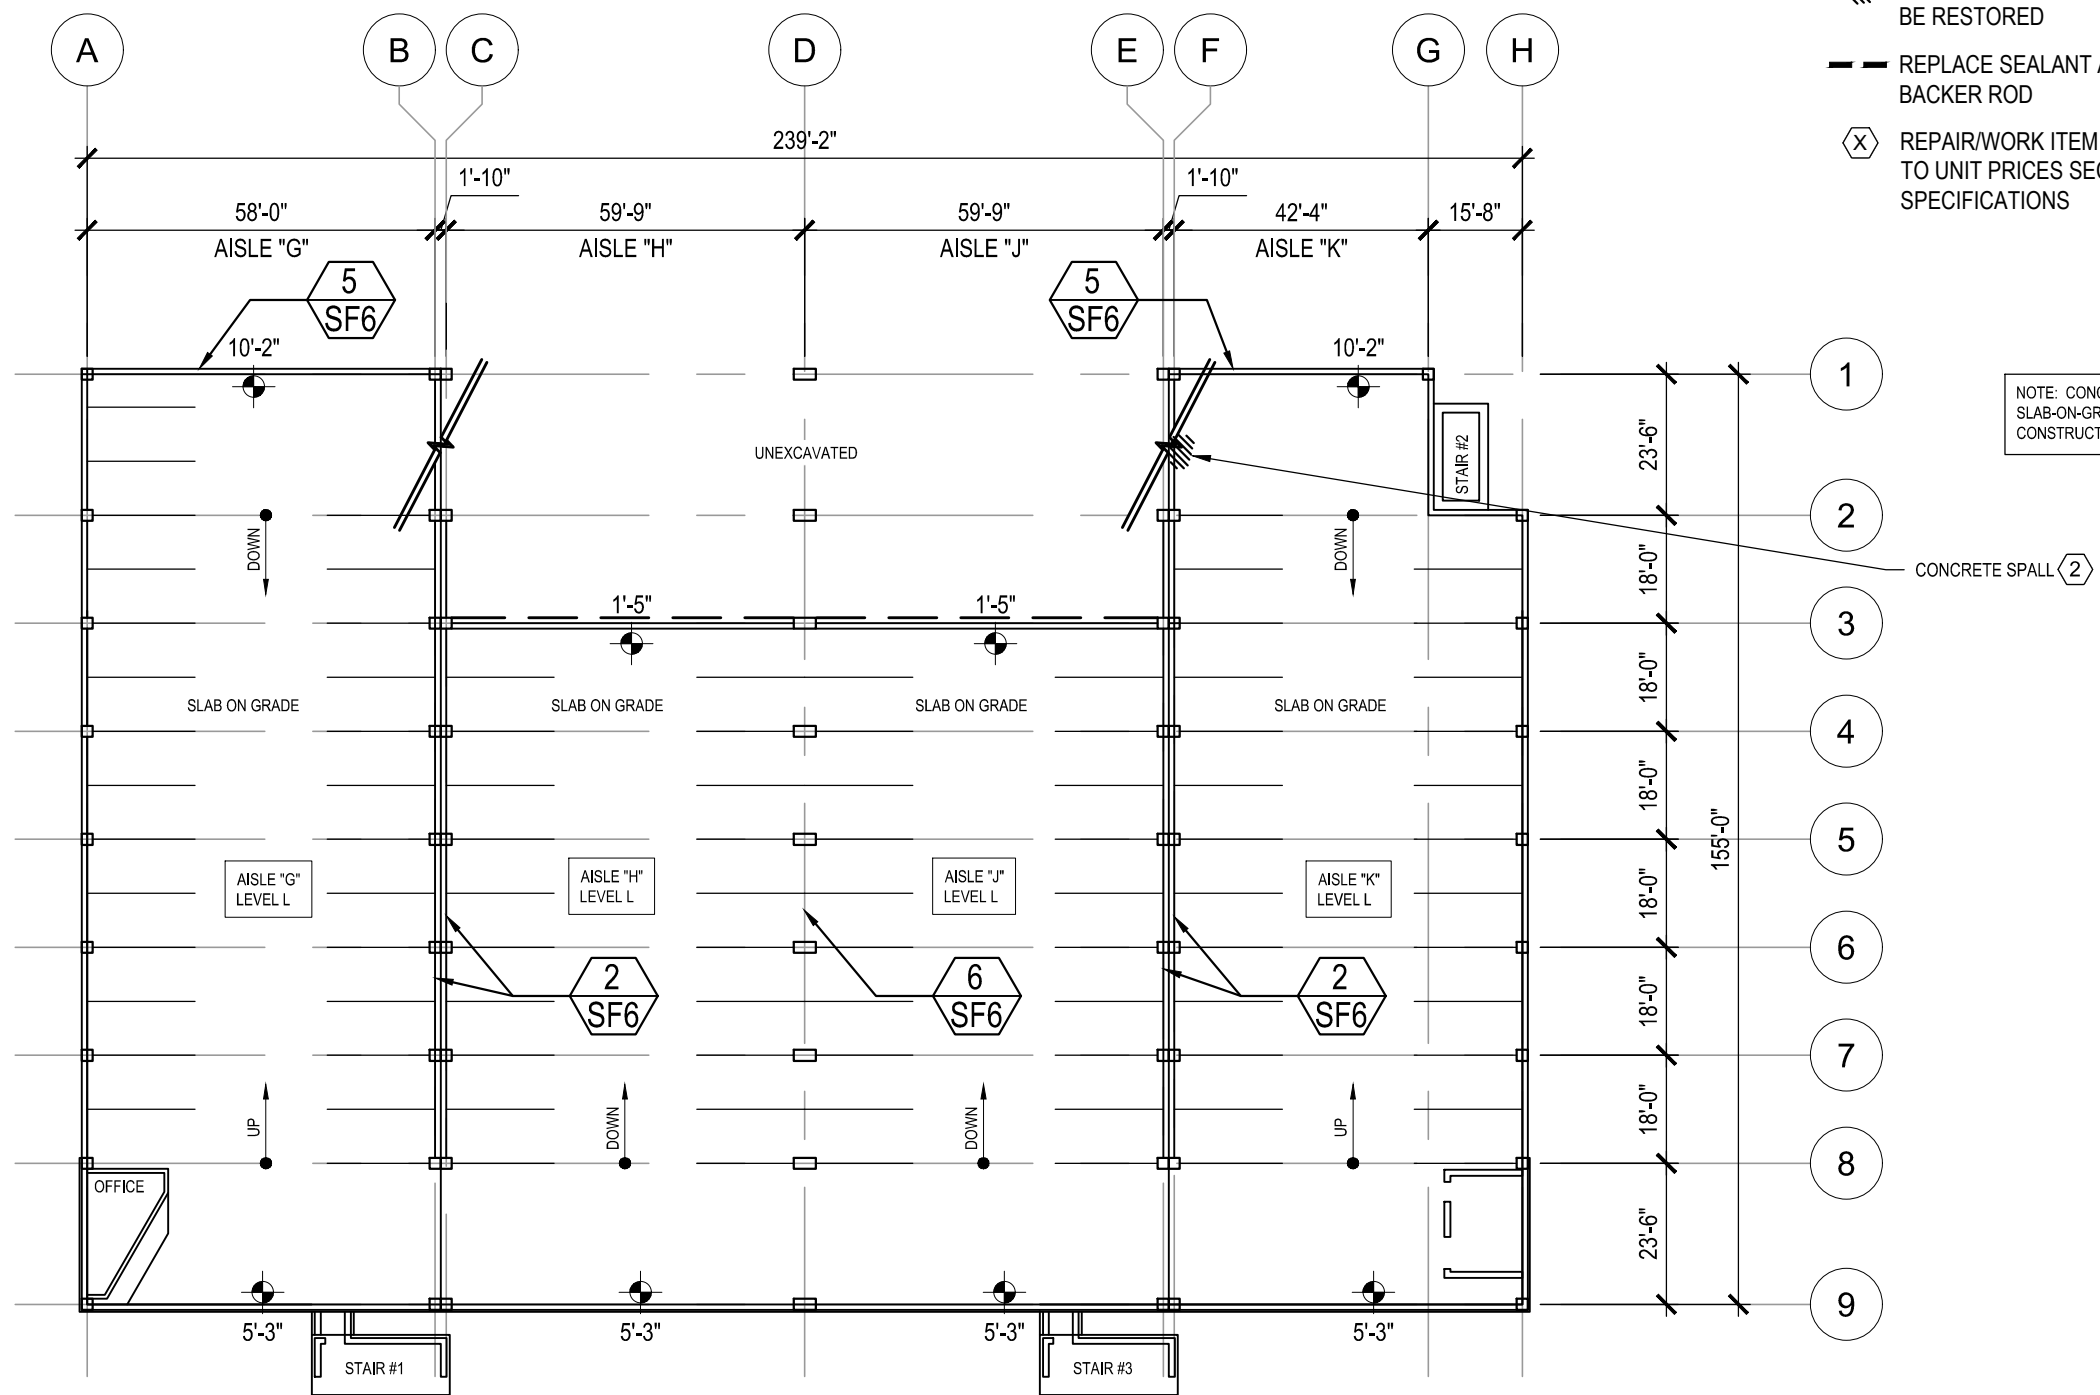


- LEGEND**
- CONCRETE DELAMINATION TO BE RESTORED
  - REPLACE SEALANT AND BACKER ROD
  - REPAIR/WORK ITEM - REFER TO UNIT PRICES SECTION IN SPECIFICATIONS

NOTE: CONCRETE SLAB IS SLAB-ON-GRADE CONSTRUCTION (UNO)

CONCRETE SPALL (2)

**1 LOWER LEVEL FLOOR PLAN**  
1/32" = 1'-0"

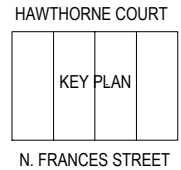

CREATE THE VISION TELL THE STORY

MADISON | MILWAUKEE  
KENOSHA | APPLETON | WAUSAU

**MADISON REGIONAL OFFICE**  
161 HORIZON DRIVE, SUITE 101  
VERONA, WISCONSIN 53593  
P. 608.848.5060



CLIENT ADDRESS:  
**MADISON MUNICIPAL BUILDING**  
215 MARTIN LUTHER KING JR BLVD  
SUITE 109  
MADISON, WISCONSIN 53703

PROJECT:  
**2019 PARKING GARAGE MAINTENANCE**

PROJECT LOCATION:  
**STATE STREET CAMPUS - FRANCES STREET RAMP**

PLAN MODIFICATIONS:

#	Date:	Description:
1		
2		
3		
4		
5		
6		
7		
8		
9		
10		
11		
12		
13		
14		
15		


Design/Drawn: MWS  
Approved: JJE

SHEET TITLE:  
**LOWER LEVEL FLOOR PLAN**

SHEET NUMBER:  
**SFO**

THESE PLANS AND DESIGNS ARE COPYRIGHT PROTECTED AND MAY NOT BE USED IN WHOLE OR IN PART WITHOUT THE WRITTEN CONSENT OF JSD PROFESSIONAL SERVICES, INC.

File: I:\2015\157159\4.0\_2019\_Restoration Docs\DWG\SSCF\_2019\_Maintenance.dwg Layout: SF1 User: mainiscalchi Plotted: Mar 05, 2019 - 3:45pm Xref's: --

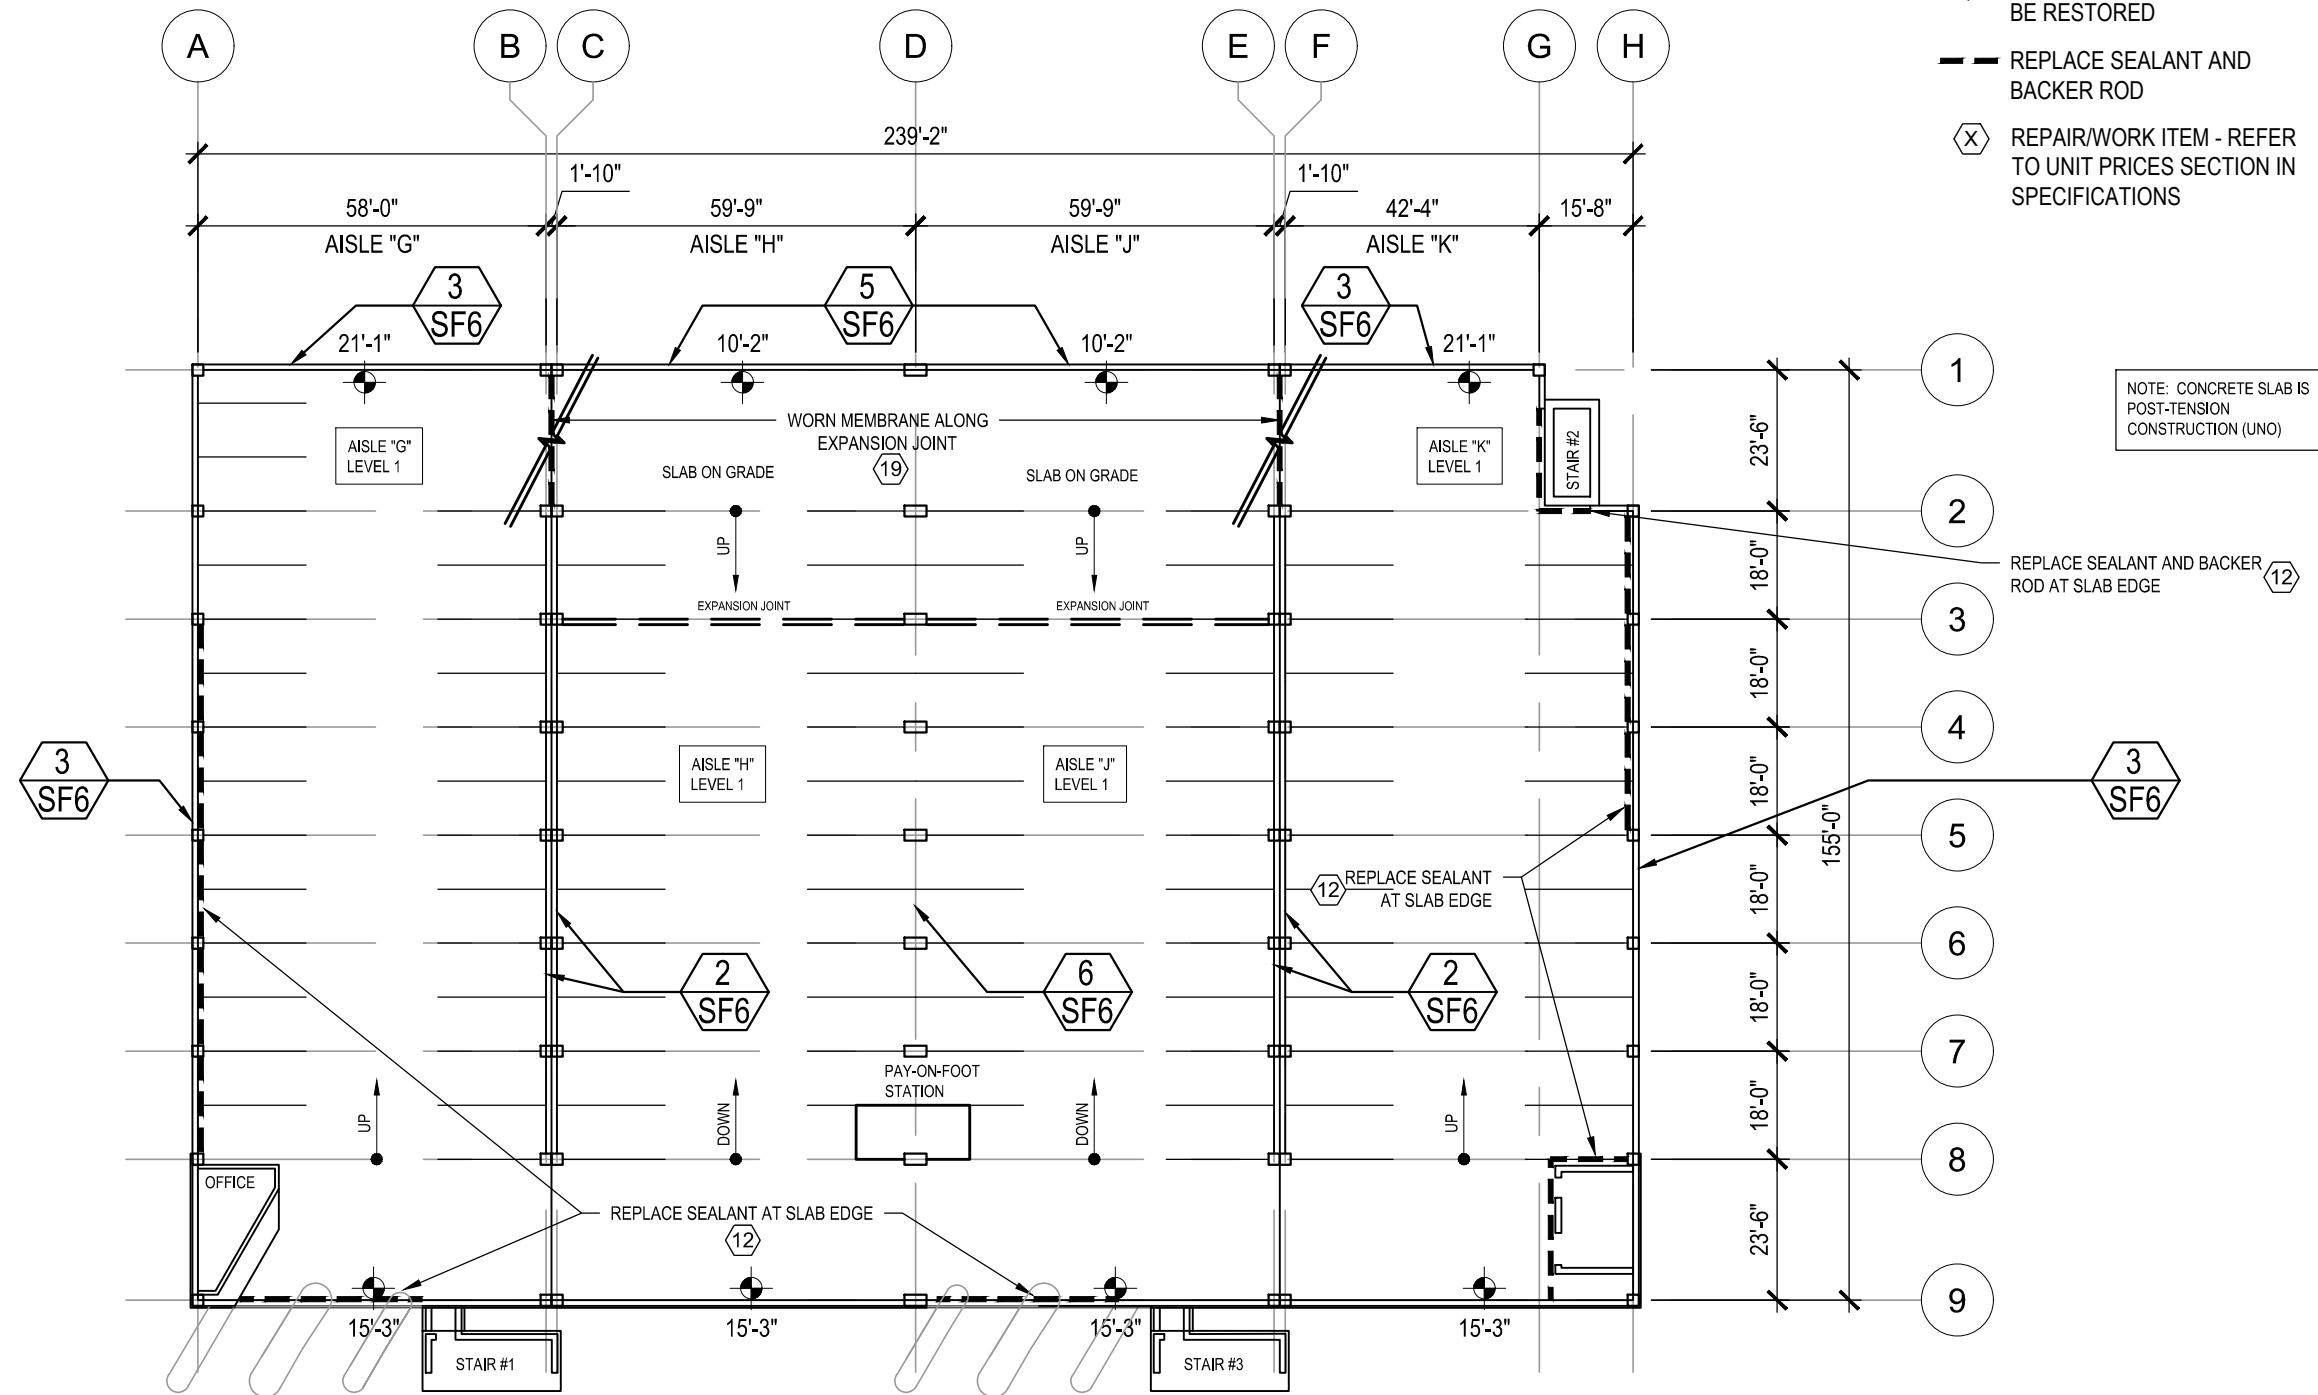


- LEGEND**
- CONCRETE DELAMINATION TO BE RESTORED
  - REPLACE SEALANT AND BACKER ROD
  - REPAIR/WORK ITEM - REFER TO UNIT PRICES SECTION IN SPECIFICATIONS

NOTE: CONCRETE SLAB IS POST-TENSION CONSTRUCTION (UNO)

REPLACE SEALANT AND BACKER ROD AT SLAB EDGE

REPLACE SEALANT AT SLAB EDGE

**1** LEVEL 1 FLOOR PLAN  
1/32" = 1'-0"

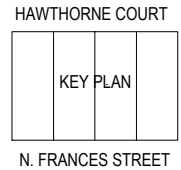

CREATE THE VISION TELL THE STORY

MADISON | MILWAUKEE  
KENOSHA | APPLETON | WAUSAU

**MADISON REGIONAL OFFICE**  
161 HORIZON DRIVE, SUITE 101  
VERONA, WISCONSIN 53593  
P. 608.848.5060



CLIENT ADDRESS:  
**MADISON MUNICIPAL BUILDING**  
215 MARTIN LUTHER KING JR BLVD  
SUITE 109  
MADISON, WISCONSIN 53703

PROJECT:  
**2019 PARKING GARAGE MAINTENANCE**

PROJECT LOCATION:  
**STATE STREET CAMPUS - FRANCES STREET RAMP**

PLAN MODIFICATIONS:

#	Date:	Description:
1		
2		
3		
4		
5		
6		
7		
8		
9		
10		
11		
12		
13		
14		
15		

Design/Drawn: MWS  
Approved: JJE


SHEET TITLE:  
**LEVEL ONE FLOOR PLAN**

SHEET NUMBER:  
**SF1**

JSD PROJECT NO: 15-7159

THESE PLANS AND DESIGNS ARE COPYRIGHT PROTECTED AND MAY NOT BE USED IN WHOLE OR IN PART WITHOUT THE WRITTEN CONSENT OF JSD PROFESSIONAL SERVICES, INC.

File: I:\2015\157159\4.0\_2019\_Restoration Docs\DWG\SSCF\_2019\_Maintenance.dwg Layout: SF2 User: maniscalchi Plotted: Mar 05, 2019 - 3:45pm Xref's: --

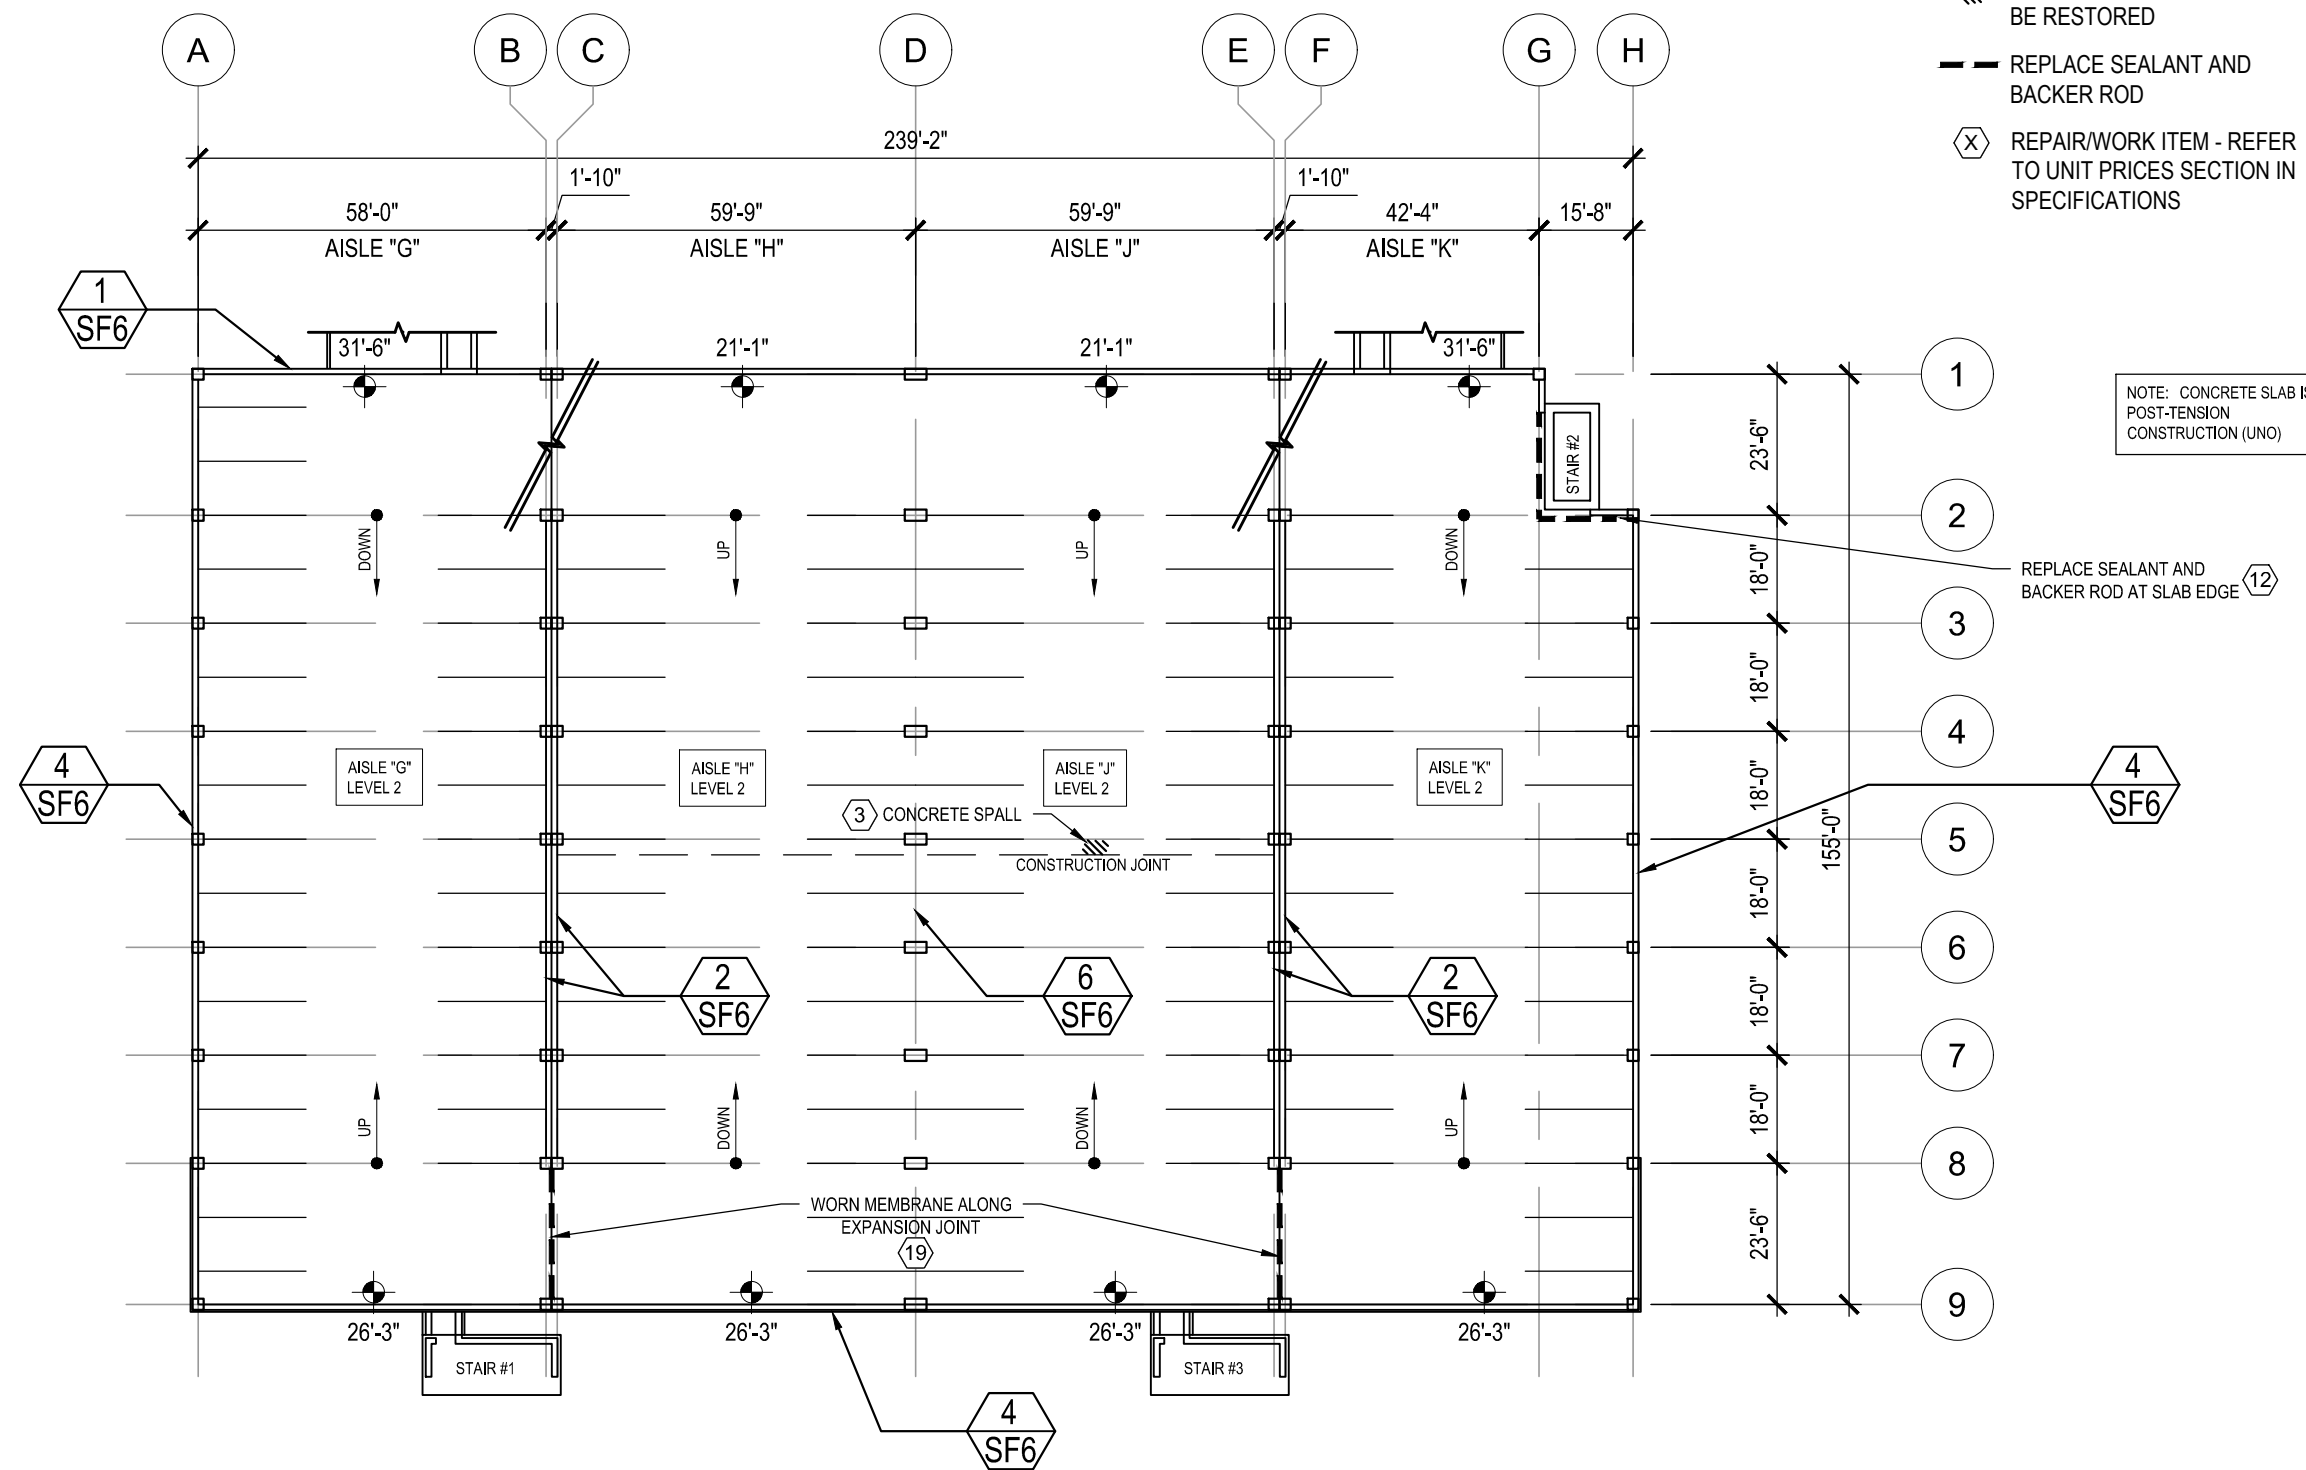


- LEGEND**
- CONCRETE DELAMINATION TO BE RESTORED
  - REPLACE SEALANT AND BACKER ROD
  - REPAIR/WORK ITEM - REFER TO UNIT PRICES SECTION IN SPECIFICATIONS

NOTE: CONCRETE SLAB IS POST-TENSION CONSTRUCTION (UNO)

REPLACE SEALANT AND BACKER ROD AT SLAB EDGE (12)

**1** LEVEL 2 FLOOR PLAN  
1/32" = 1'-0"

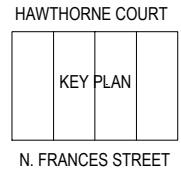

CREATE THE VISION TELL THE STORY

MADISON | MILWAUKEE  
KENOSHA | APPLETON | WAUSAU

**MADISON REGIONAL OFFICE**  
161 HORIZON DRIVE, SUITE 101  
VERONA, WISCONSIN 53593  
P. 608.848.5060



CLIENT ADDRESS:  
**MADISON MUNICIPAL BUILDING**  
215 MARTIN LUTHER KING JR BLVD  
SUITE 109  
MADISON, WISCONSIN 53703

PROJECT:  
**2019 PARKING GARAGE MAINTENANCE**

PROJECT LOCATION:  
**STATE STREET CAMPUS - FRANCES STREET RAMP**

PLAN MODIFICATIONS:

#	Date:	Description:
1		
2		
3		
4		
5		
6		
7		
8		
9		
10		
11		
12		
13		
14		
15		

Design/Drawn: MWS  
Approved: JJE

SHEET TITLE:  
**LEVEL TWO FLOOR PLAN**

SHEET NUMBER:  
**SF2**

THESE PLANS AND DESIGNS ARE COPYRIGHT PROTECTED AND MAY NOT BE USED IN WHOLE OR IN PART WITHOUT THE WRITTEN CONSENT OF JSD PROFESSIONAL SERVICES, INC.



PLAN MODIFICATIONS:

#	Date:	Description:
1		
2		
3		
4		
5		
6		
7		
8		
9		
10		
11		
12		
13		
14		
15		

Design/Drawn: MWS  
Approved: JJE

SHEET TITLE:  
**LEVEL THREE  
FLOOR PLAN**

SHEET NUMBER:


**SF3**

**LEGEND**


- CONCRETE DELAMINATION TO BE RESTORED
- REPLACE SEALANT AND BACKER ROD
- REPAIR/WORK ITEM - REFER TO UNIT PRICES SECTION IN SPECIFICATIONS

NOTE: CONCRETE SLAB IS PRECAST CONSTRUCTION (UNO)

REPLACE SEALANT AND BACKER ROD AT PRECAST DOUBLE TEE JOINT

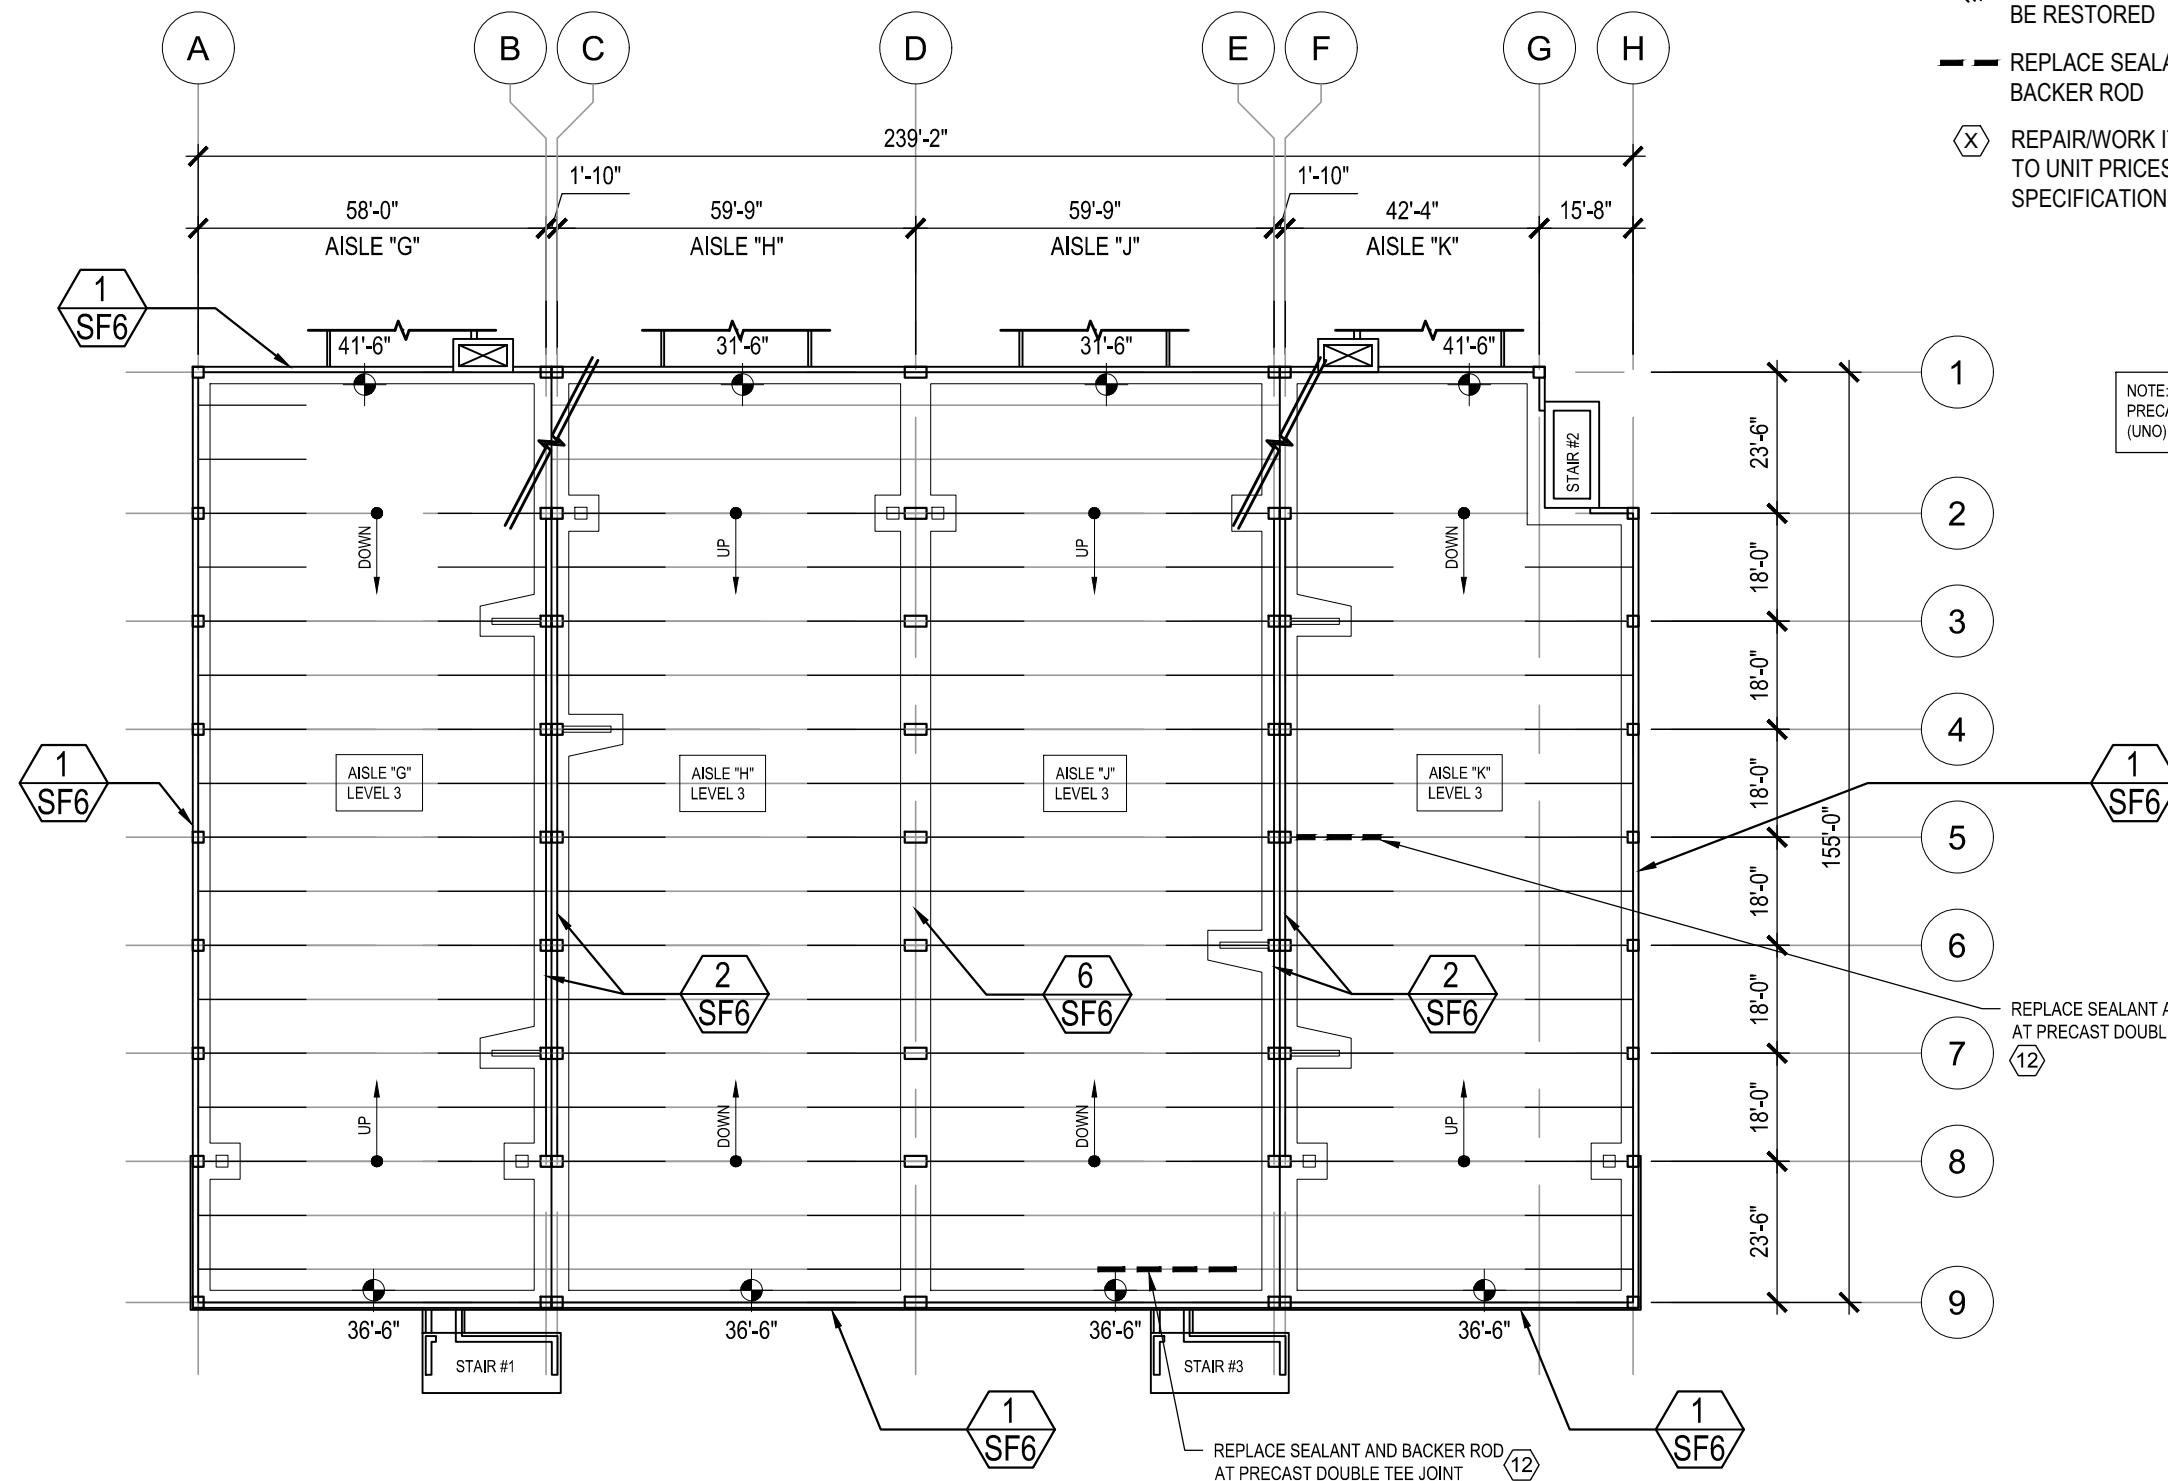

**1 LEVEL 3 FLOOR PLAN**  
1/32" = 1'-0"

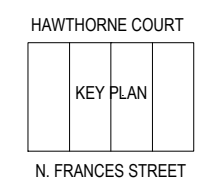




#	Date:	Description:
1		
2		
3		
4		
5		
6		
7		
8		
9		
10		
11		
12		
13		
14		
15		


**LEGEND**

- CONCRETE DELAMINATION TO BE RESTORED
- REPLACE SEALANT AND BACKER ROD
- REPAIR/WORK ITEM - REFER TO UNIT PRICES SECTION IN SPECIFICATIONS

NOTE: CONCRETE SLAB IS PRECAST CONSTRUCTION (UNO)

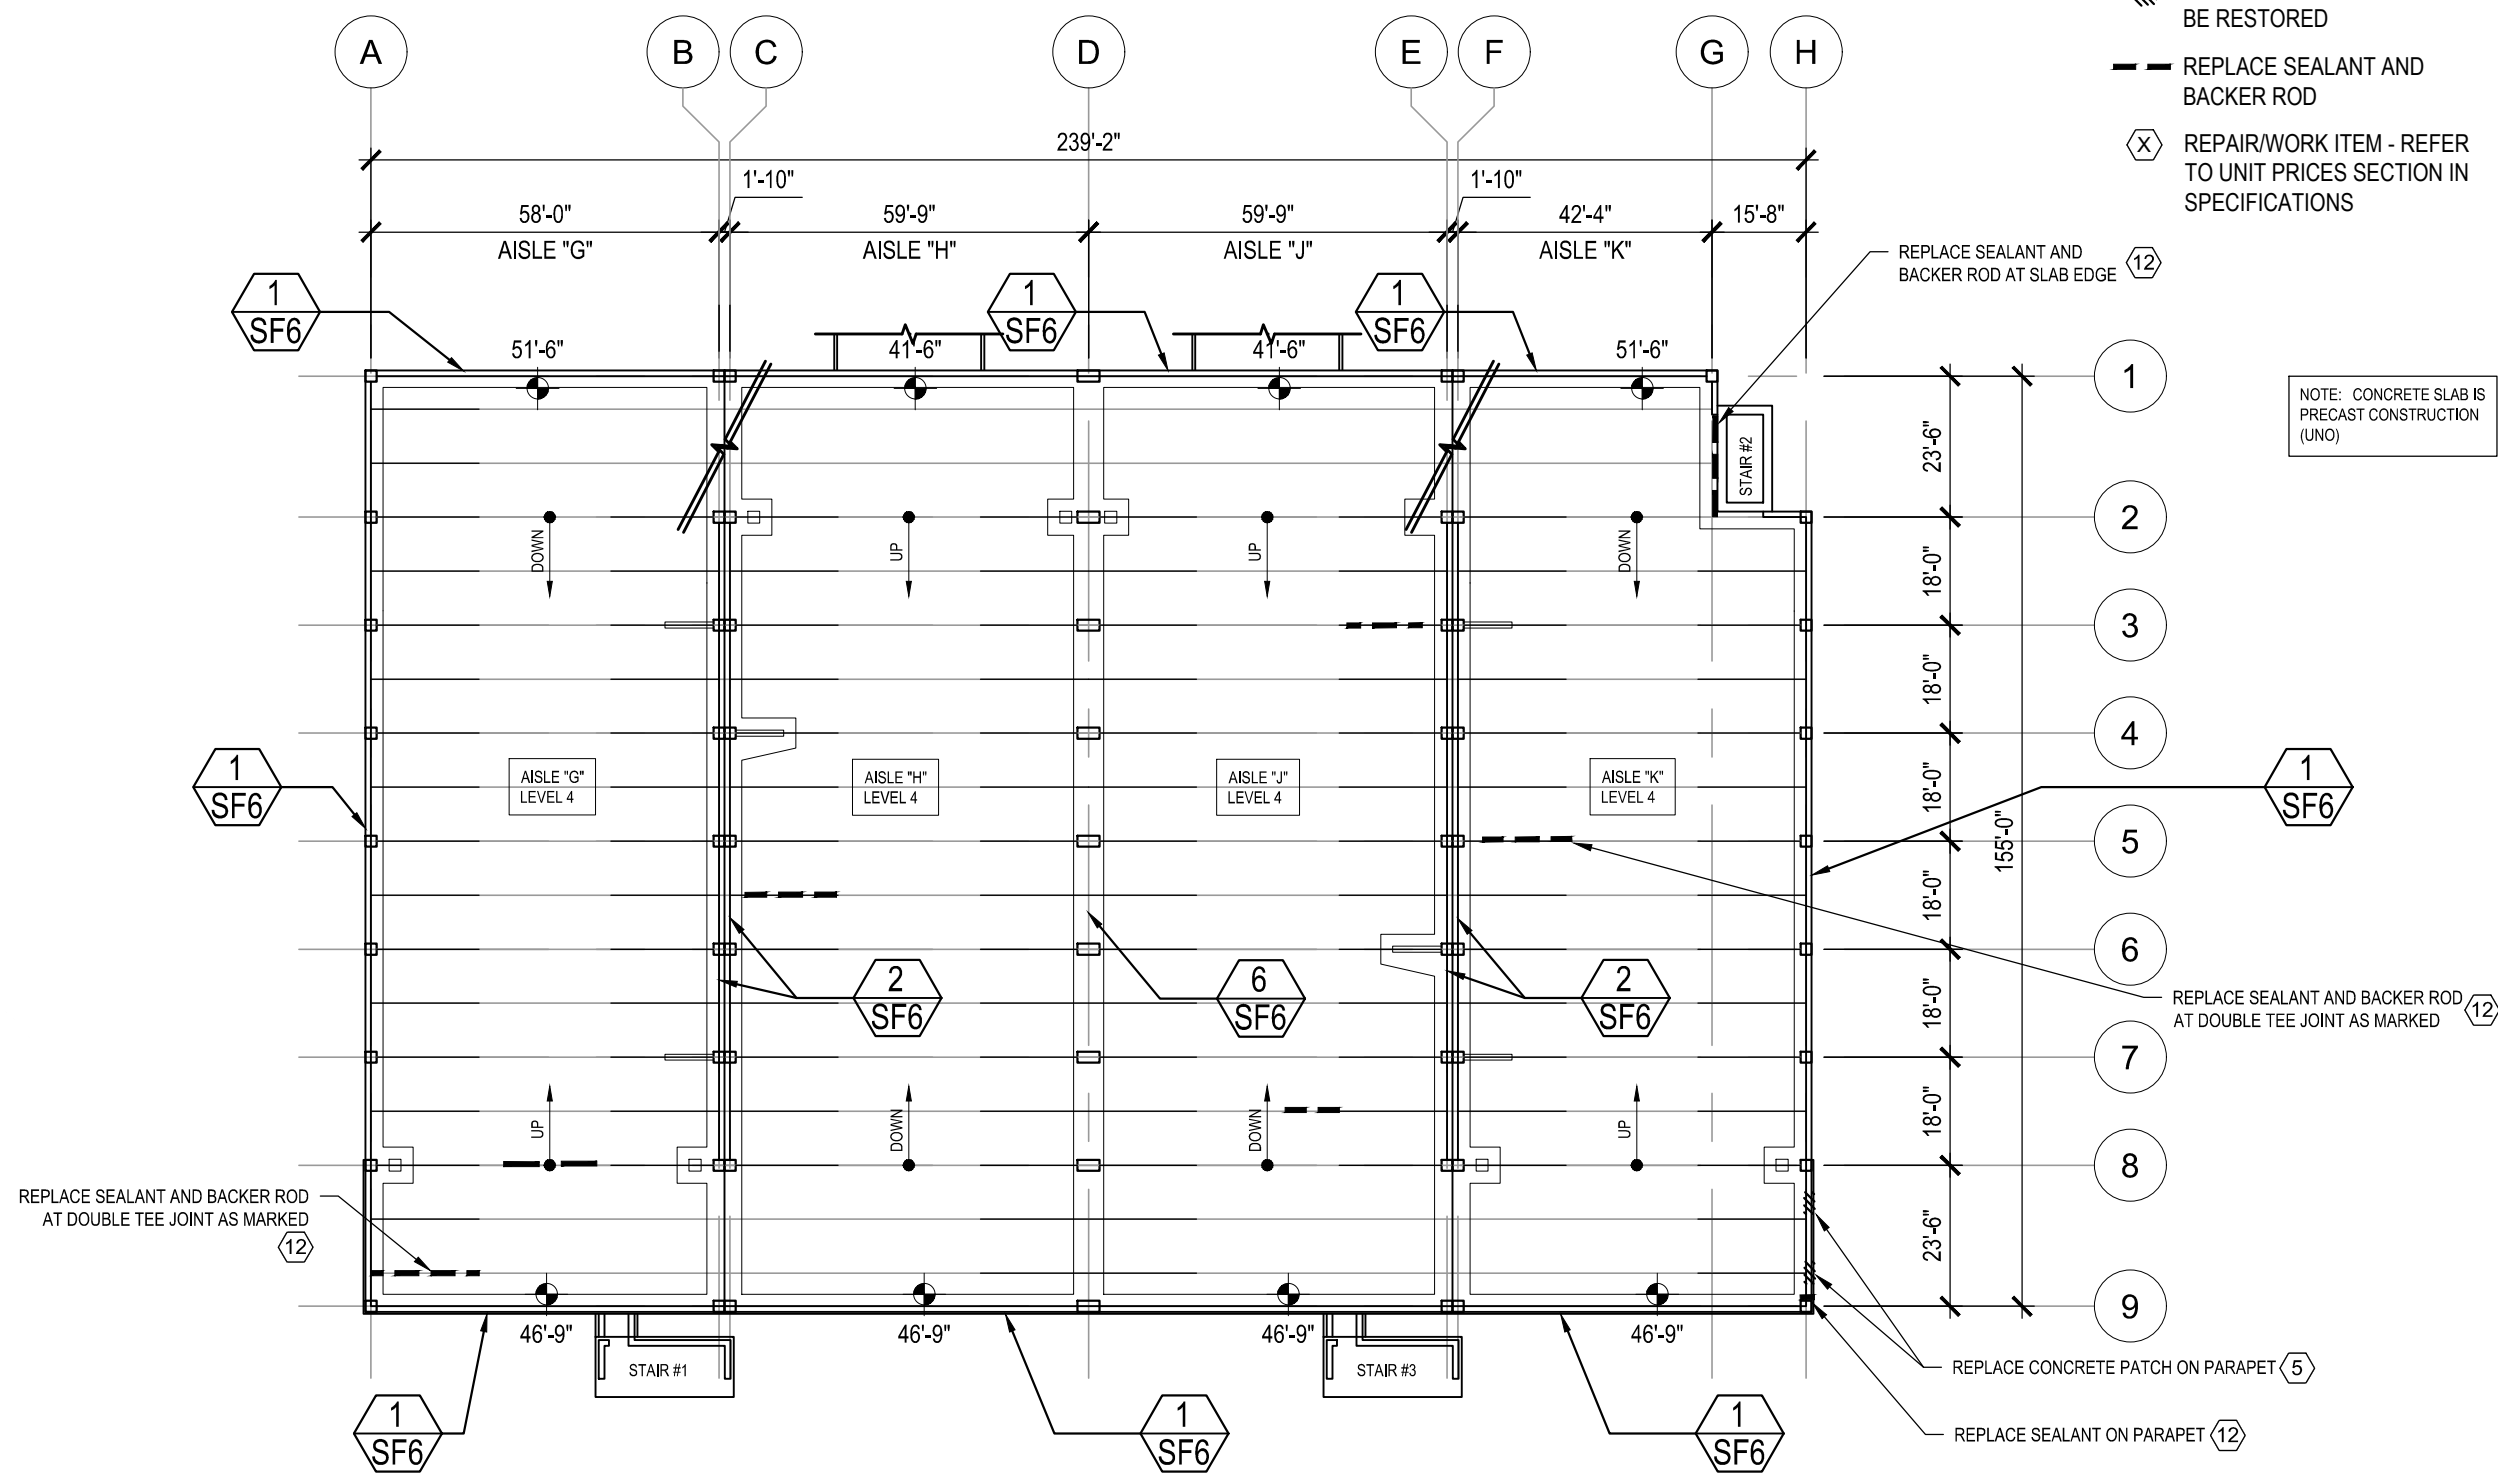


**1** LEVEL 4 FLOOR PLAN  
1/32" = 1'-0"

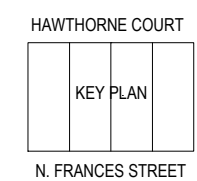




File: I:\2015\157159\4.0\_2019\_Restoration Docs\DWG\SSCF\_2019\_Maintenance.dwg Layout: SF5 User: maniscalchi Plotted: Mar 05, 2019 - 3:46pm Xref's: --

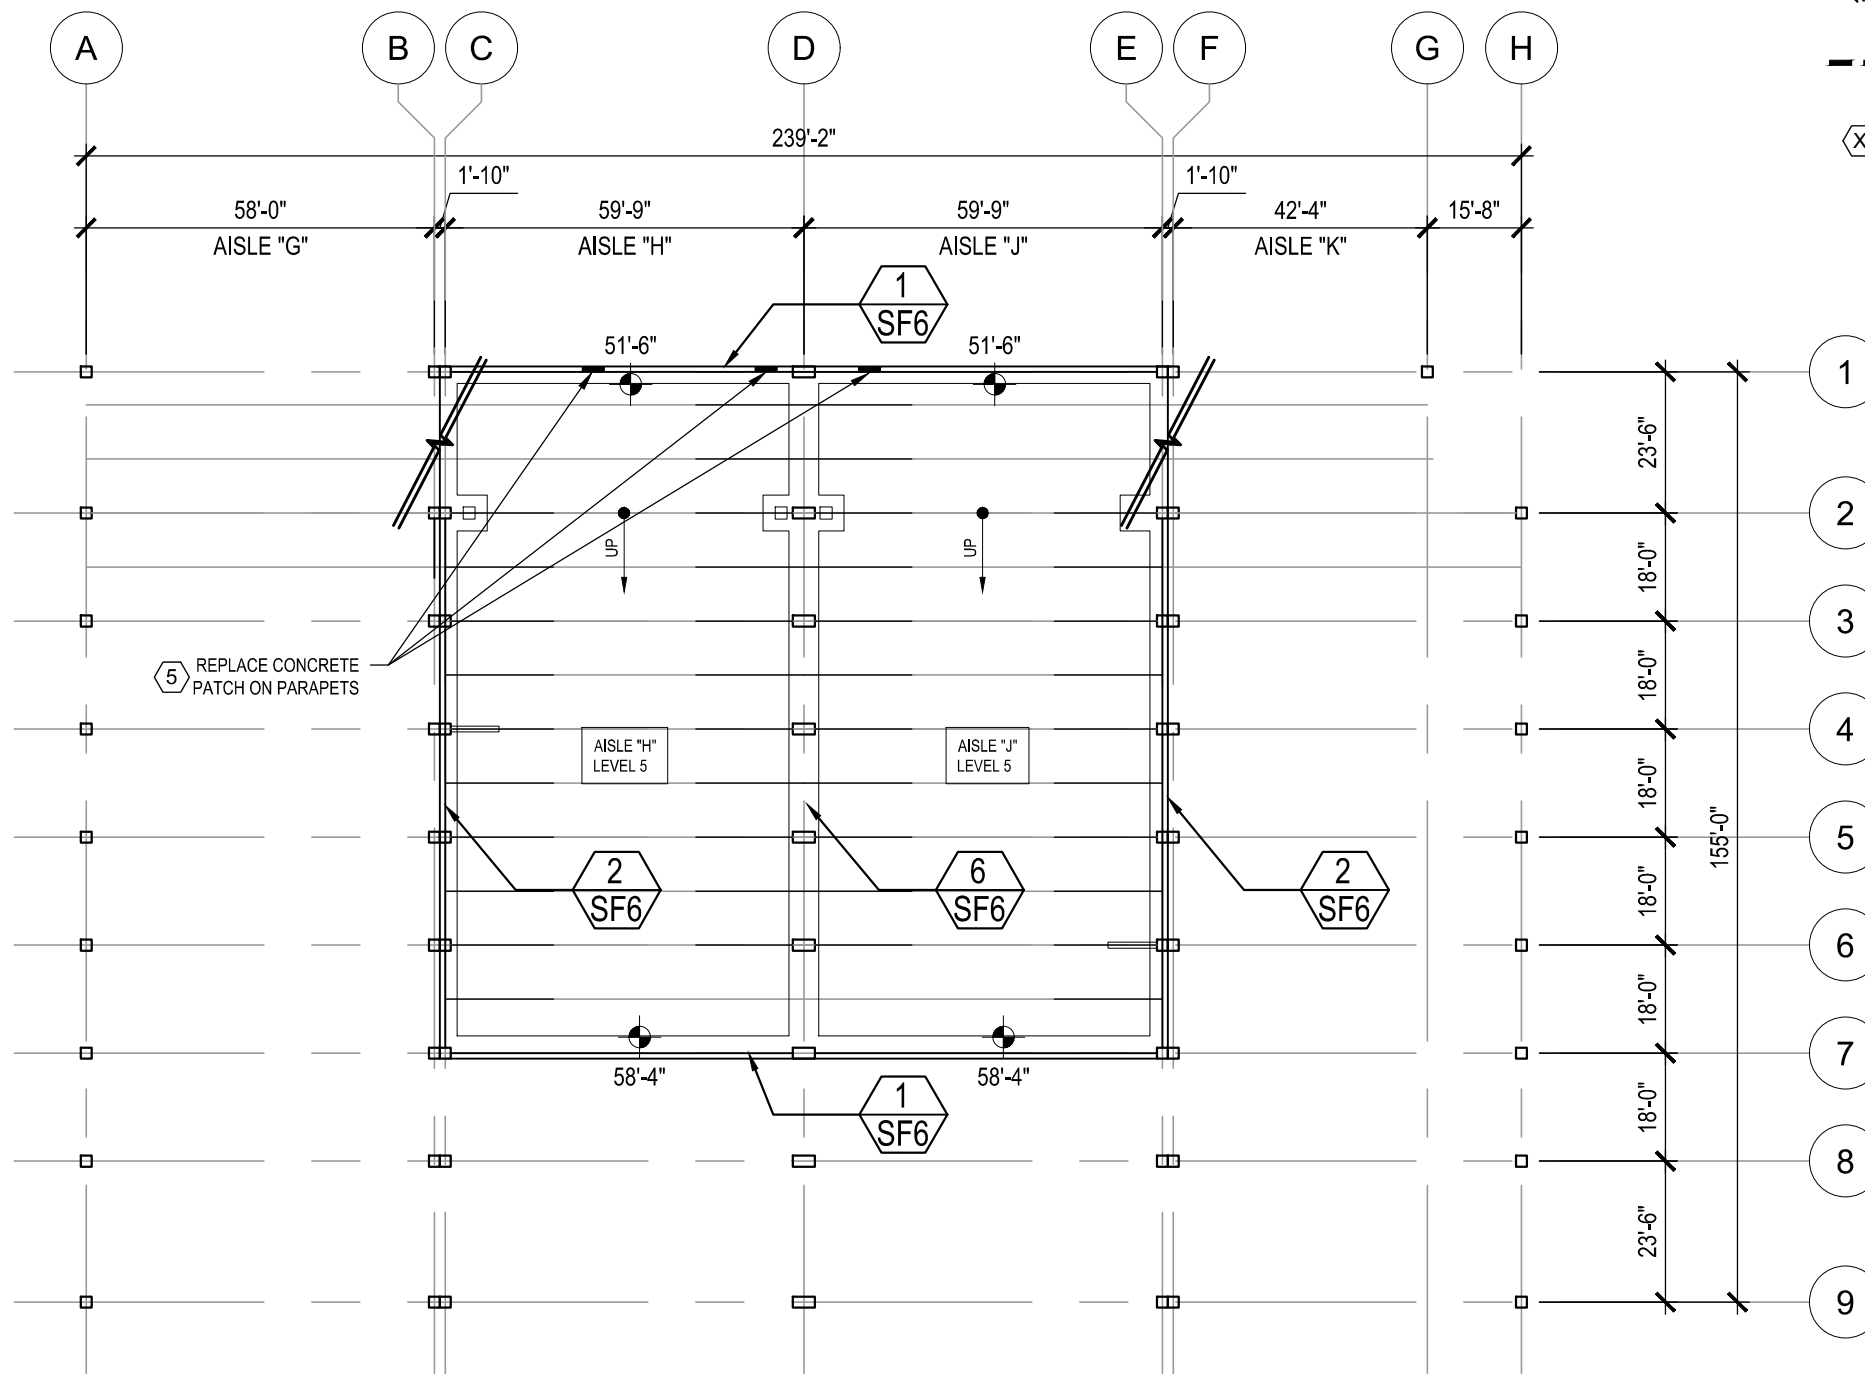

- LEGEND**
- CONCRETE DELAMINATION TO BE RESTORED
  - REPLACE SEALANT AND BACKER ROD
  - REPAIR/WORK ITEM - REFER TO UNIT PRICES SECTION IN SPECIFICATIONS

NOTE: CONCRETE SLAB IS PRECAST CONSTRUCTION (UNO)

**1** LEVEL 5 FLOOR PLAN  
1/32" = 1'-0"

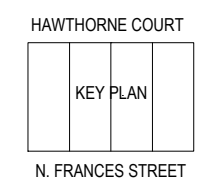

CREATE THE VISION TELL THE STORY

MADISON | MILWAUKEE  
KENOSHA | APPLETON | WAUSAU

**MADISON REGIONAL OFFICE**  
161 HORIZON DRIVE, SUITE 101  
VERONA, WISCONSIN 53593  
P. 608.848.5060



CLIENT ADDRESS:  
**MADISON MUNICIPAL BUILDING**  
215 MARTIN LUTHER KING JR BLVD  
SUITE 109  
MADISON, WISCONSIN 53703

PROJECT:  
**2019 PARKING GARAGE MAINTENANCE**

PROJECT LOCATION:  
**STATE STREET CAMPUS - FRANCES STREET RAMP**

PLAN MODIFICATIONS:

#	Date:	Description:
1		
2		
3		
4		
5		
6		
7		
8		
9		
10		
11		
12		
13		
14		
15		

Design/Drawn: MWS  
Approved: JJE

SHEET TITLE:  
**LEVEL FIVE FLOOR PLAN**

SHEET NUMBER:  
**SF5**

THESE PLANS AND DESIGNS ARE COPYRIGHT PROTECTED AND MAY NOT BE USED IN WHOLE OR IN PART WITHOUT THE WRITTEN CONSENT OF JSD PROFESSIONAL SERVICES, INC.

CLIENT:



CLIENT ADDRESS:  
**MADISON MUNICIPAL BUILDING**  
215 MARTIN LUTHER KING JR BLVD  
SUITE 109  
MADISON, WISCONSIN 53703

PROJECT:  
**2019 PARKING GARAGE  
MAINTENANCE**

PROJECT LOCATION:  
**STATE STREET CAMPUS -  
FRANCES STREET RAMP**

PLAN MODIFICATIONS:







#	Date:	Description:
1		
2		
3		
4		
5		
6		
7		
8		
9		
10		
11		
12		
13		
14		
15		

Design/Drawn: MWS  
Approved: JJE

SHEET TITLE:  
**SCHEMATIC RAIL  
DETAILS**


SHEET NUMBER:

**SF6**

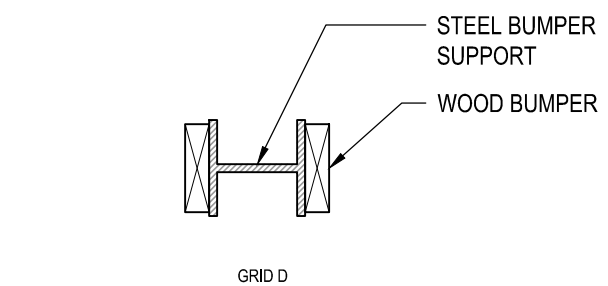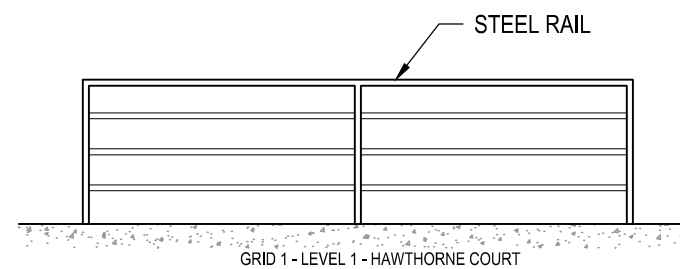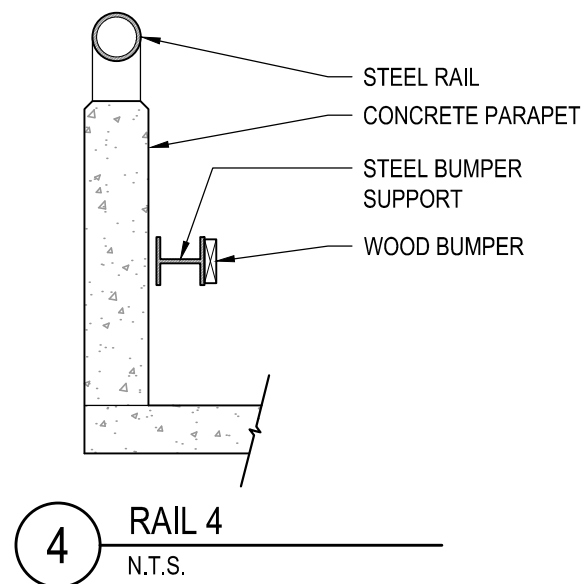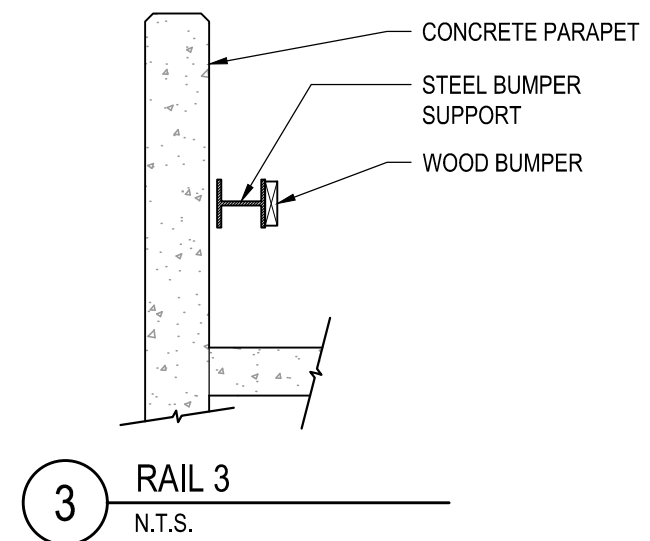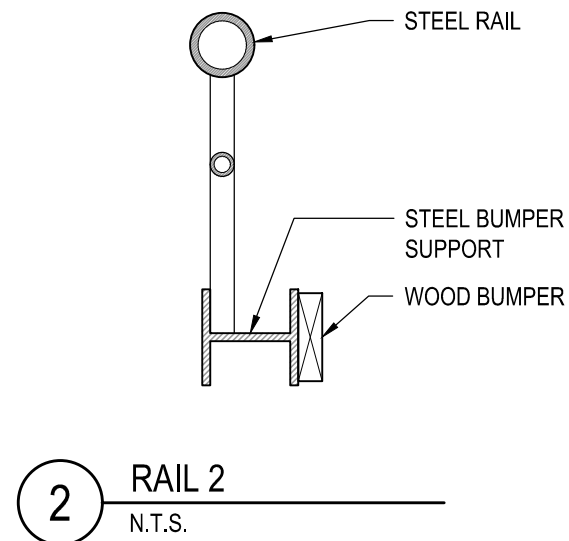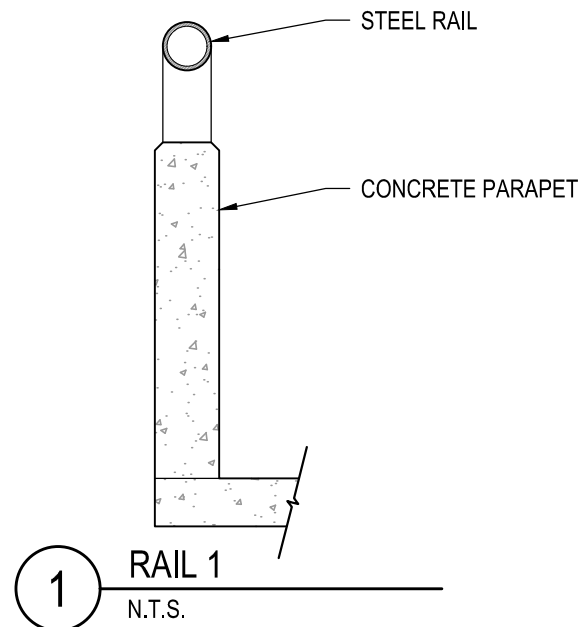

NOTES:  
- REPAINT ALL BLUE GUARDRAILS AND BUMPER SUPPORTS.  
- RAILS AND BUMPER SUPPORTS ARE SCHEMATICALLY SHOWN ON SHEET SF6 AND LOCATIONS INDICATED ON PLANS ARE FOR GENERAL CONFIGURATION AND APPROXIMATE LOCATIONS ONLY.  
- CONTRACTOR IS RESPONSIBLE FOR DETERMINING LENGTH AND AREA OF SURFACES TO BE REPAINTED.  
- CITY STAFF WILL REMOVE SEVERELY DETERIORATED WOOD BUMPERS AT SELECT LOCATIONS PRIOR TO PAINTING AND WILL REPLACE WOOD MEMBERS FOLLOWING PAINTING.  
- AT ALL OTHER LOCATIONS, CONTRACTOR SHALL PAINT AROUND WOOD BUMPERS PRESENT, LEFT IN PLACE.



File: I:\2015\157159\4.0\_2019\_Restoration Docs\DWG\OC 2019 Maintenance.dwg Layout: OC1 User: mshiscachi Plotted: Mar 05, 2019 - 3:32pm Xref's:

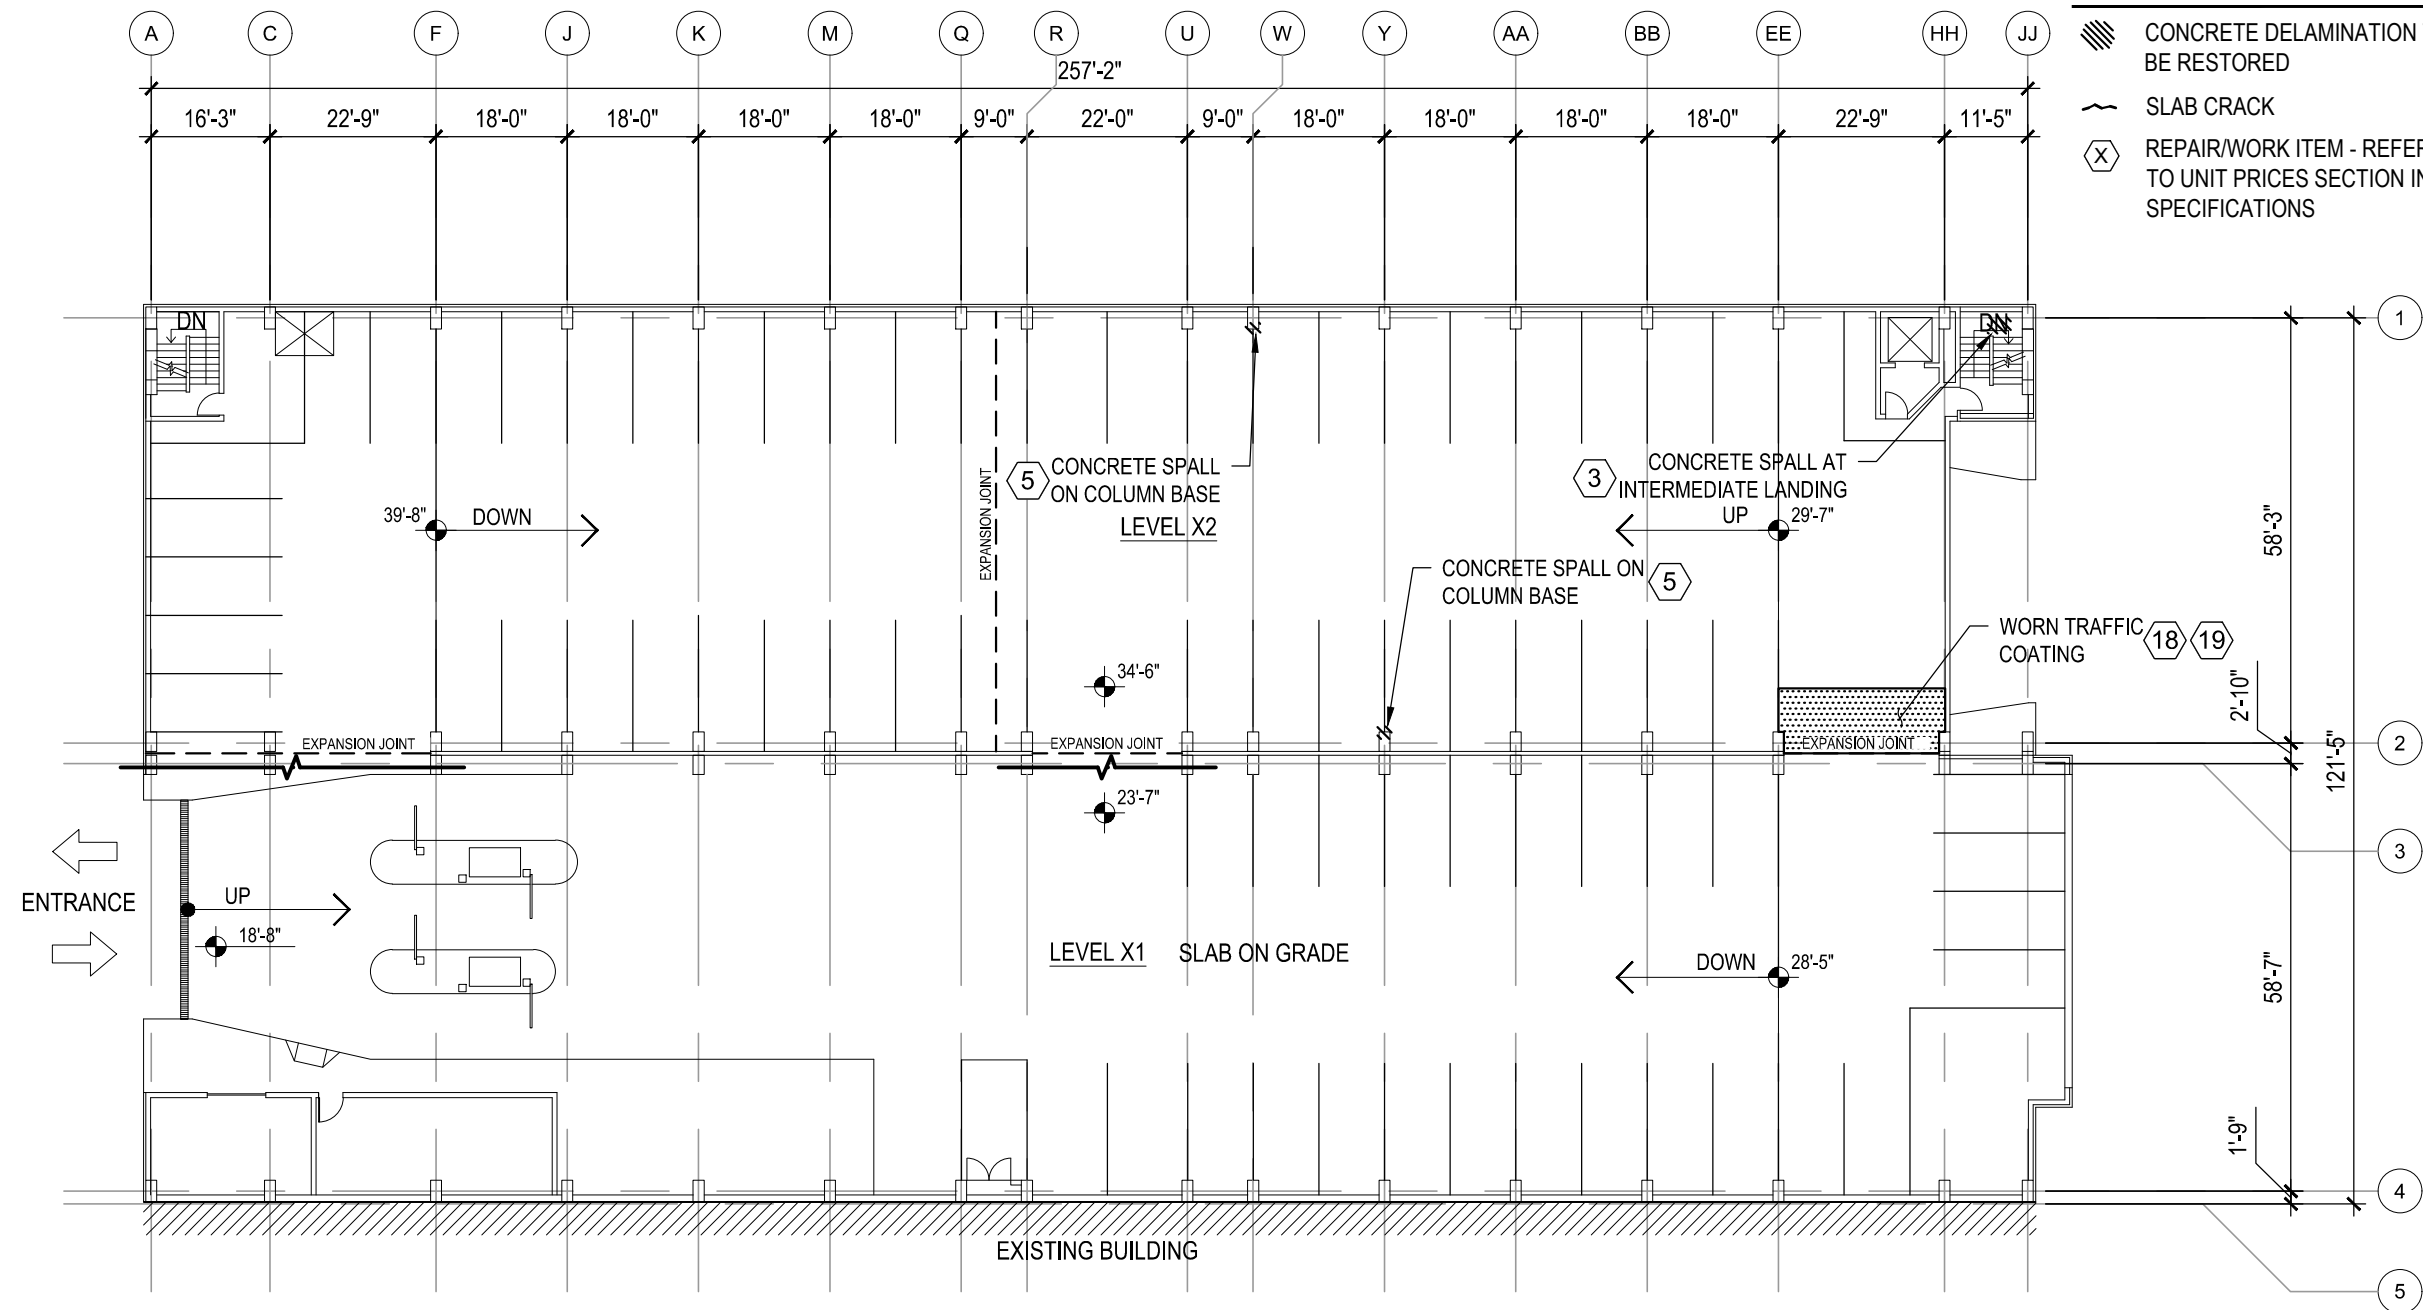

**LEGEND**

- CONCRETE DELAMINATION TO BE RESTORED
- SLAB CRACK
- REPAIR/WORK ITEM - REFER TO UNIT PRICES SECTION IN SPECIFICATIONS


**1** LEVEL X1 / X2 FLOOR PLAN  
NTS

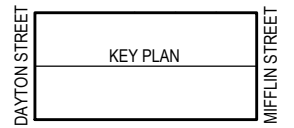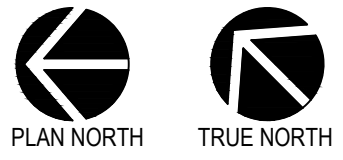

CREATE THE VISION TELL THE STORY

MADISON | MILWAUKEE  
KENOSHA | APPLETON | WAUSAU

**MADISON REGIONAL OFFICE**  
161 HORIZON DRIVE, SUITE 101  
VERONA, WISCONSIN 53593  
P. 608.848.5060

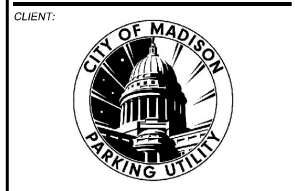

CLIENT ADDRESS:  
**MADISON MUNICIPAL BUILDING**  
215 MARTIN LUTHER KING BLVD  
SUITE 109  
MADISON, WISCONSIN 53703

PROJECT:  
**2019 PARKING GARAGE MAINTENANCE**

PROJECT LOCATION:  
**OVERTURE CENTER RAMP**

PLAN MODIFICATIONS:

#	Date:	Description:
1		
2		
3		
4		
5		
6		
7		
8		
9		
10		
11		
12		
13		
14		
15		

Design/Drawn: MWS  
Approved: JJE

SHEET TITLE:  
**LEVEL X1 / X2 FLOOR PLAN**

SHEET NUMBER:  
**OC1**

JSD PROJECT NO: 15-7159

THESE PLANS AND DESIGNS ARE COPYRIGHT PROTECTED AND MAY NOT BE USED IN WHOLE OR IN PART WITHOUT THE WRITTEN CONSENT OF JSD PROFESSIONAL SERVICES, INC.



PLAN MODIFICATIONS:

#	Date:	Description:
1		
2		
3		
4		
5		
6		
7		
8		
9		
10		
11		
12		
13		
14		
15		

Design/Drawn: MWS  
Approved: JJE



SHEET TITLE:  
**LEVEL Y1 / Y2 FLOOR PLAN**

SHEET NUMBER:



**OC2**

**LEGEND**


- CONCRETE DELAMINATION TO BE RESTORED AT UNDERSIDE OF CONCRETE SLAB
- SLAB CRACK
- REPAIR/WORK ITEM - REFER TO UNIT PRICES SECTION IN SPECIFICATIONS

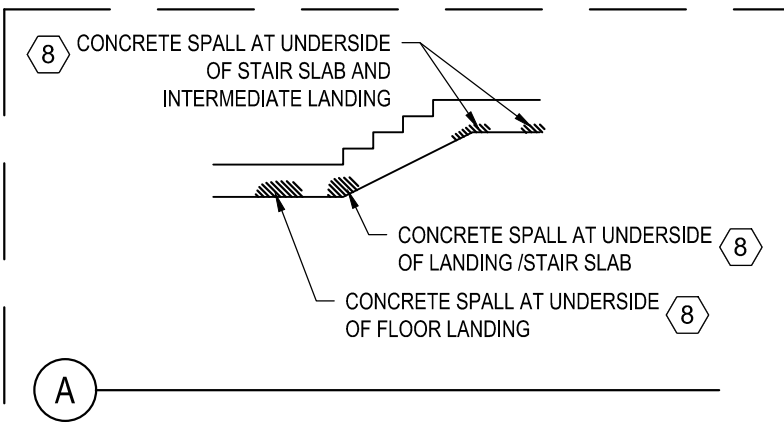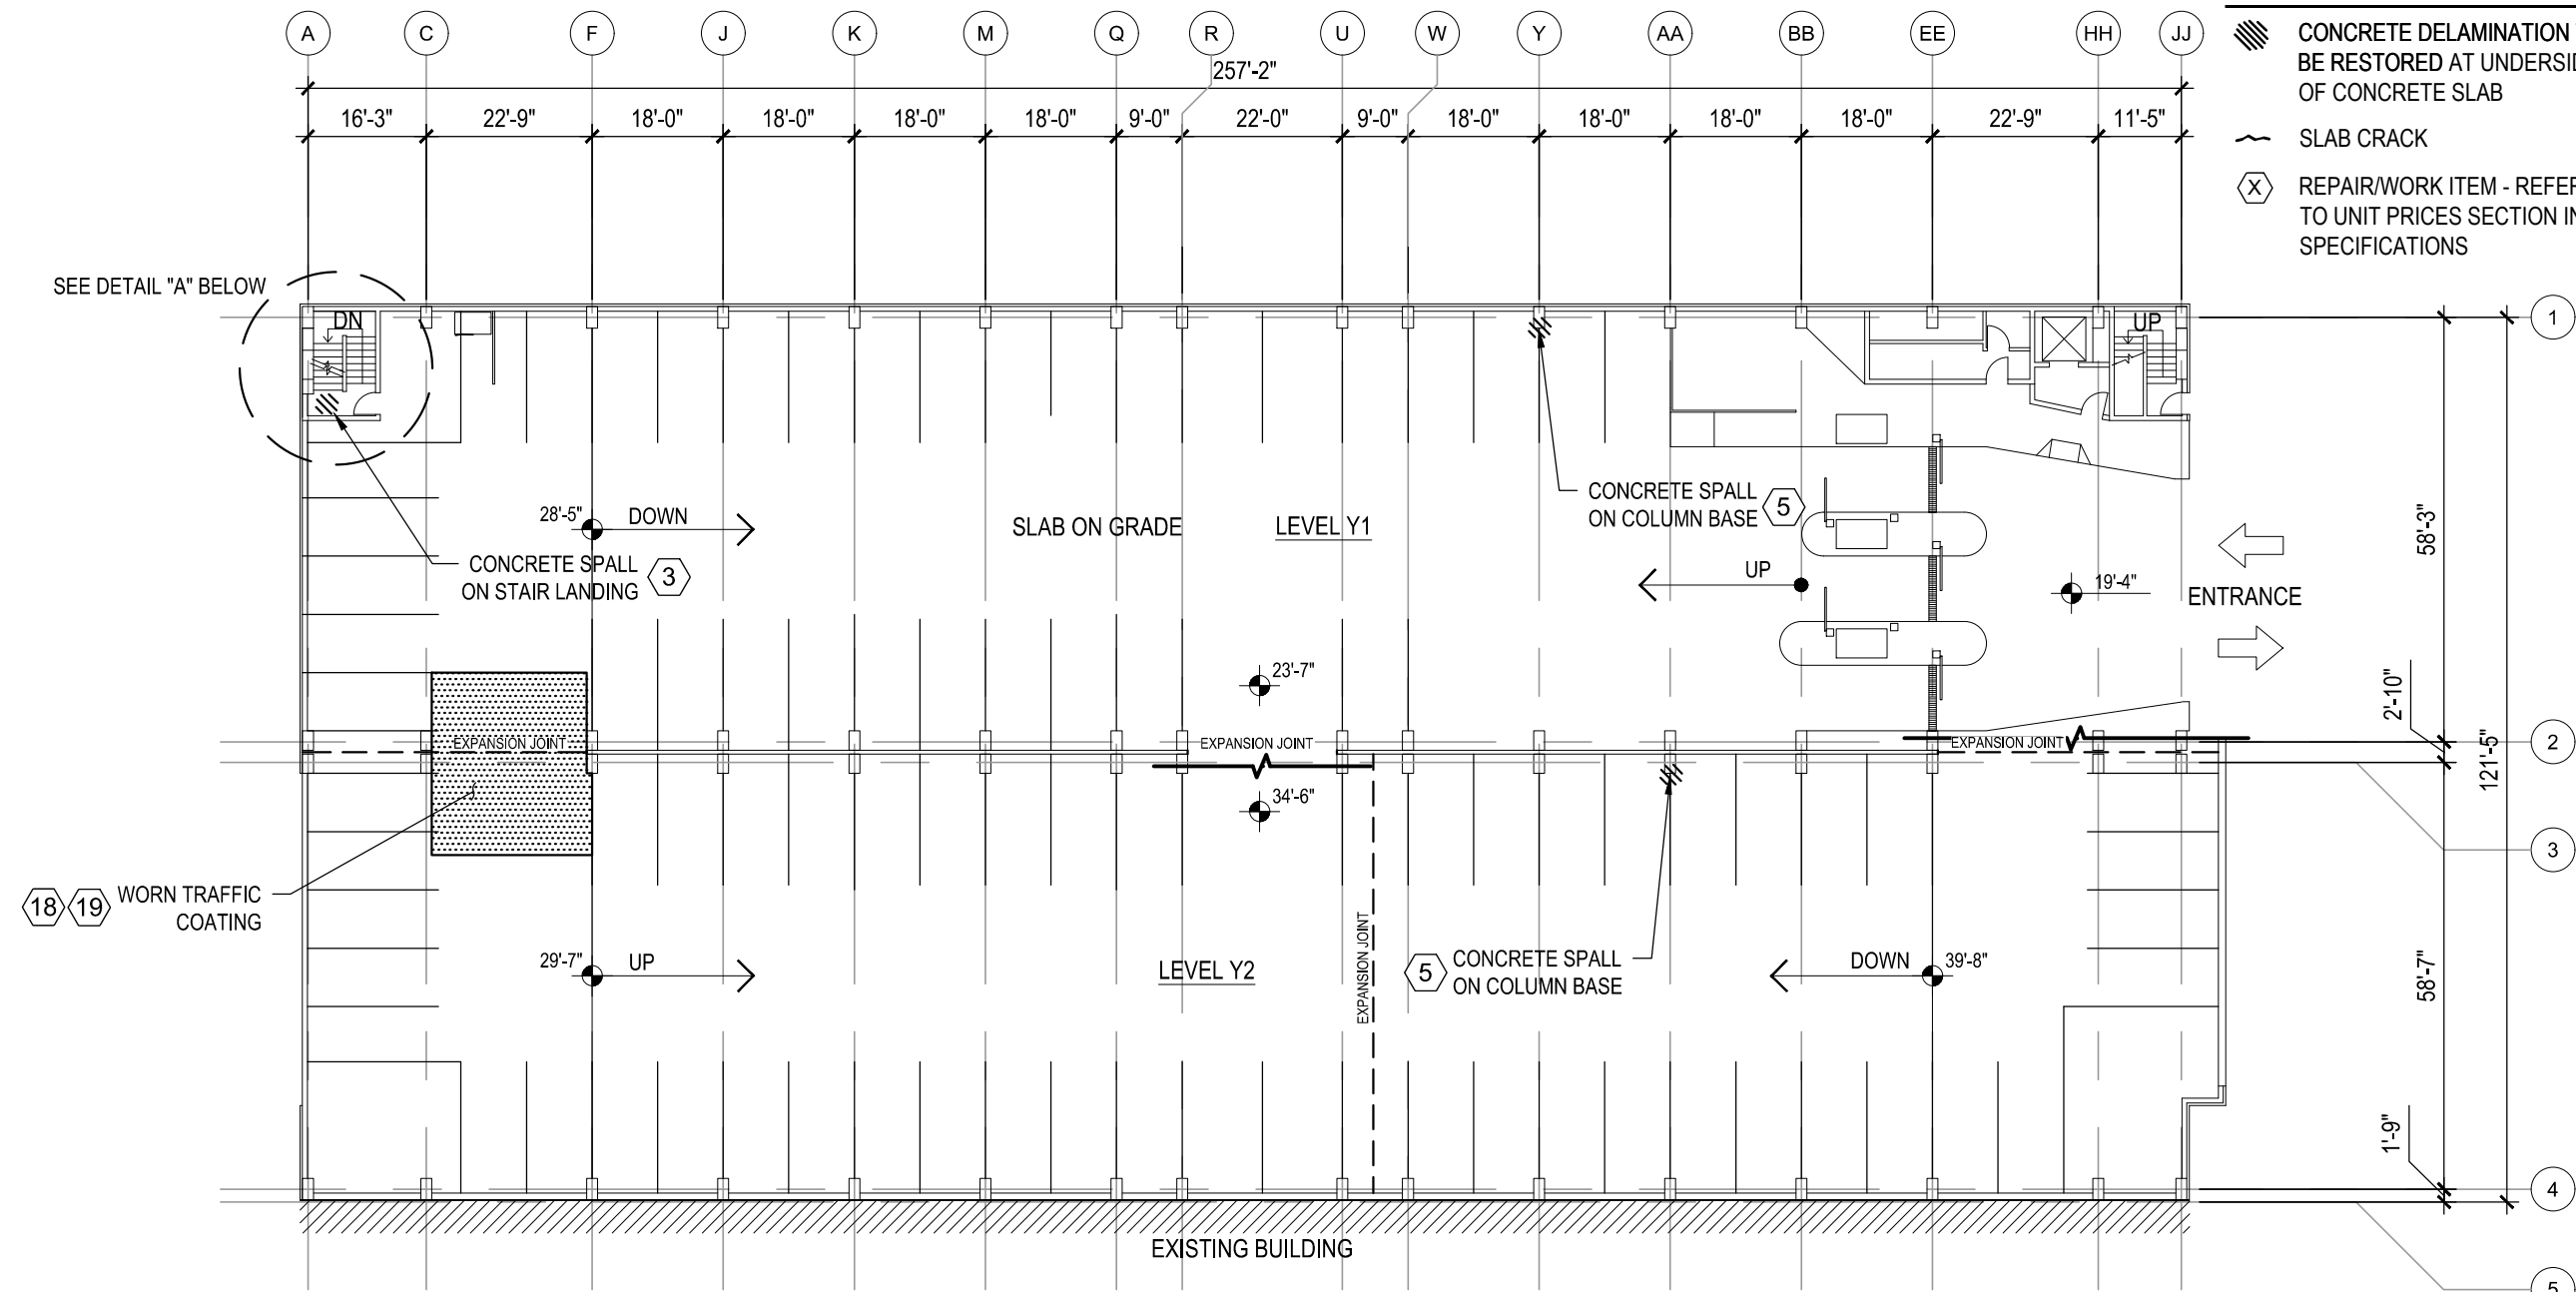

**1** LEVEL Y1 / Y2 FLOOR PLAN  
NTS

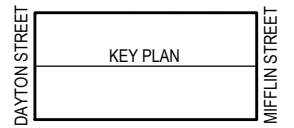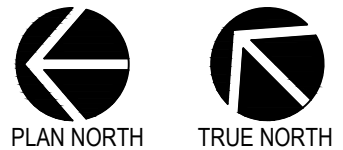



File: I:\2015\157159\4.0\_2019 Restoration Docs\DWG\OC 2019 Maintenance.dwg Layout: OC3 User: mshiscachi Plotted: Mar 05, 2019 - 3:32pm Xref's:

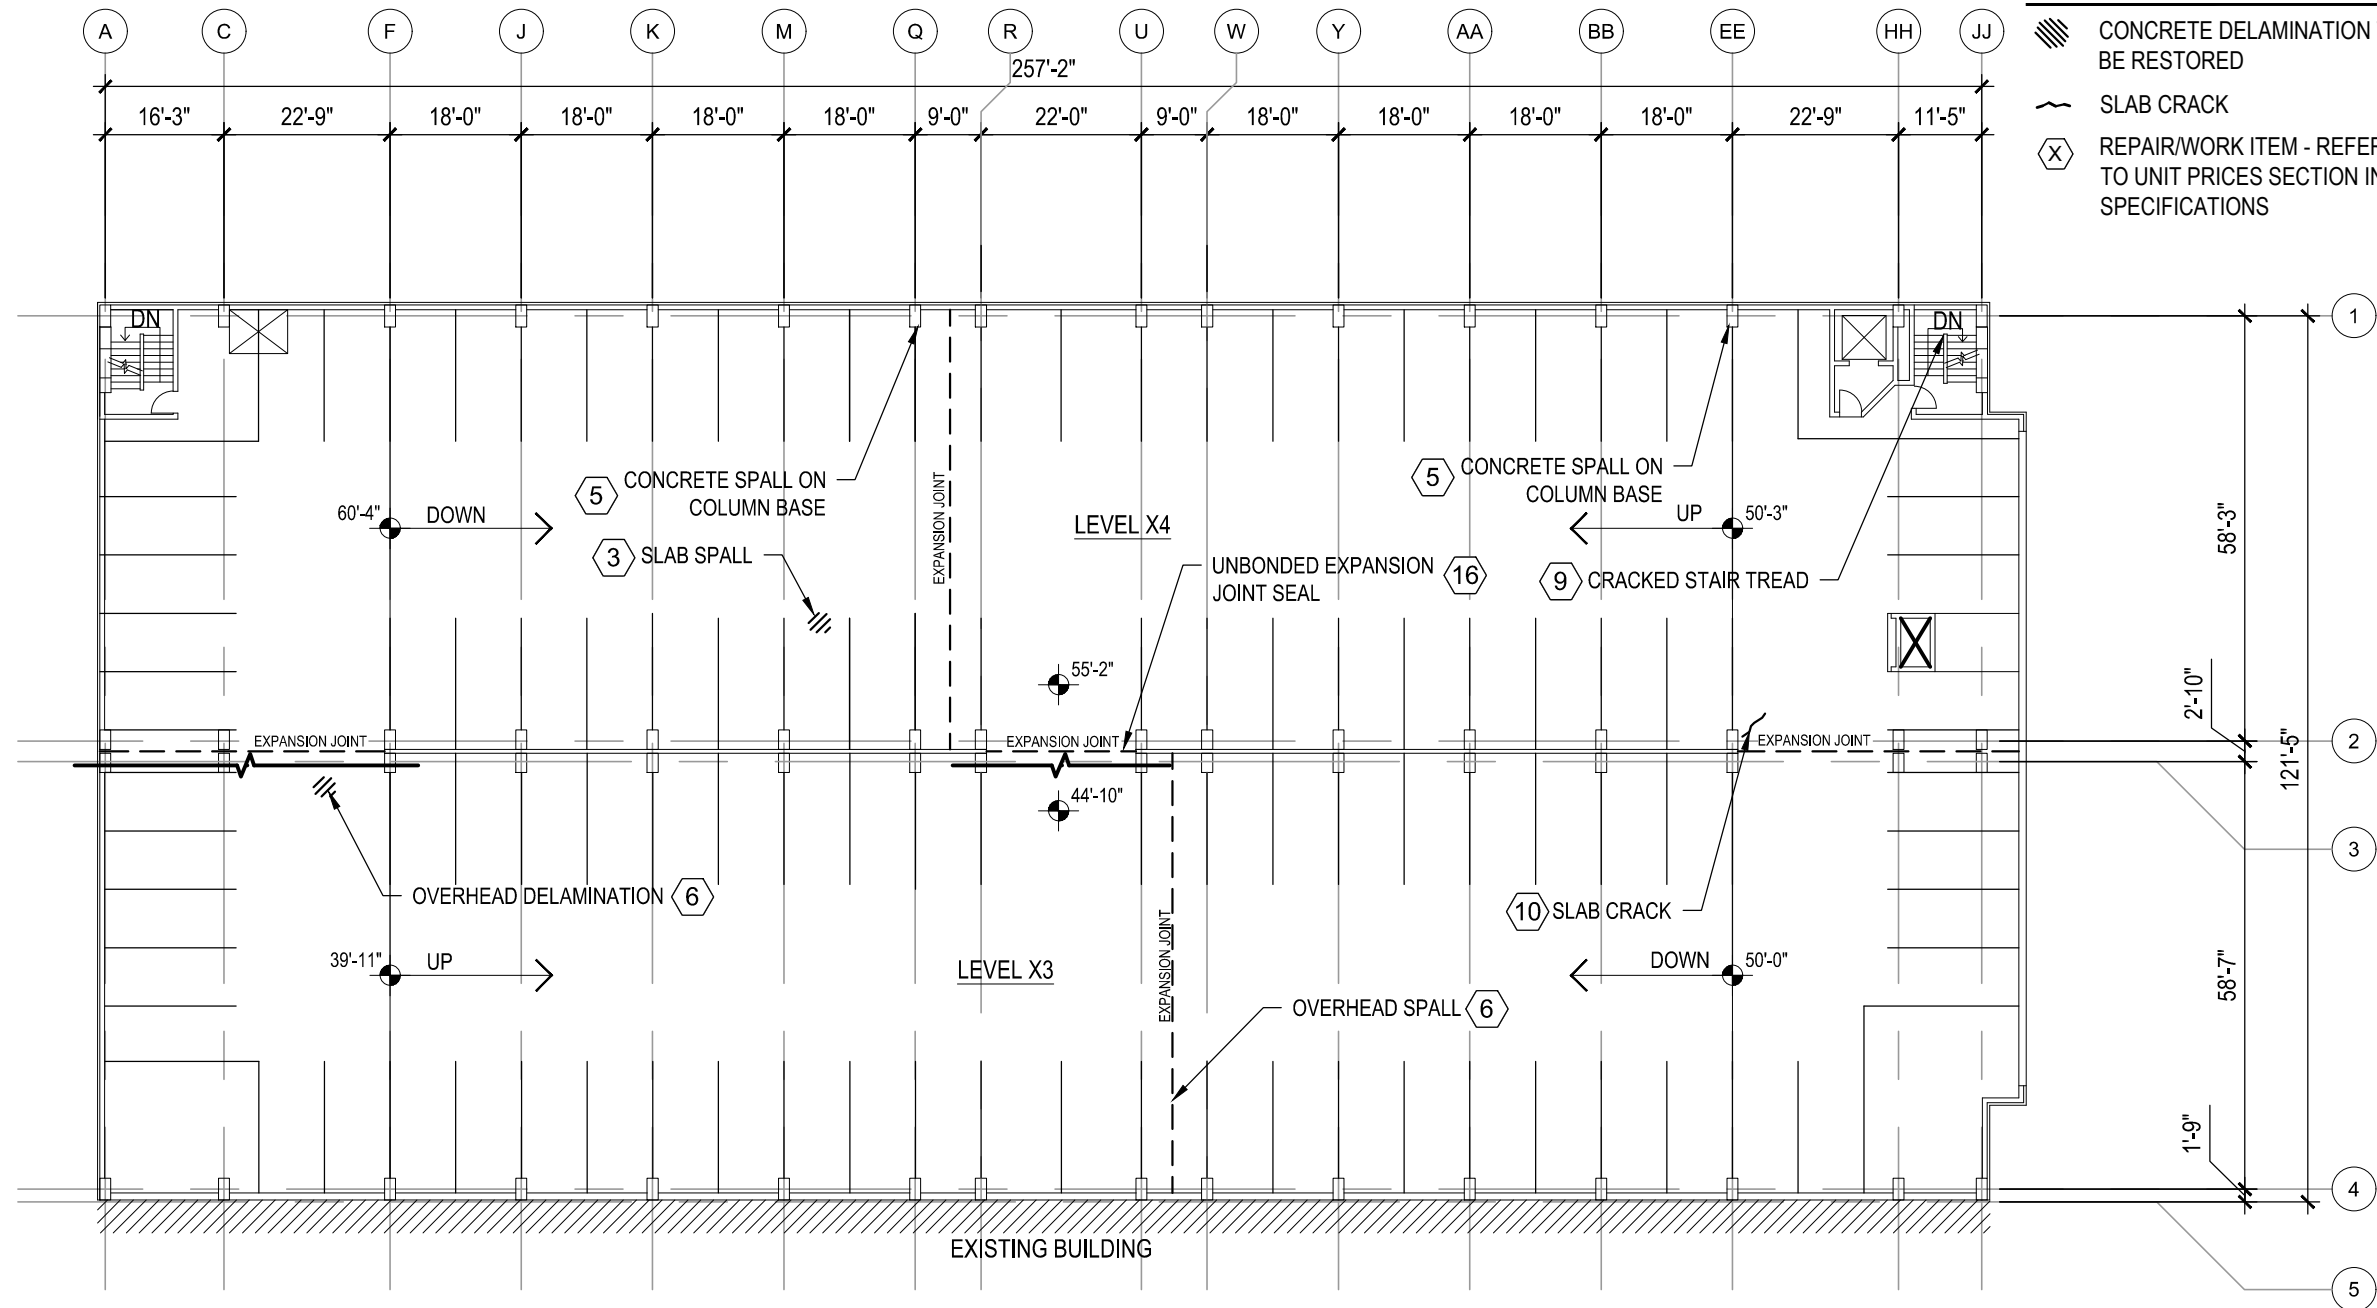

**LEGEND**

- CONCRETE DELAMINATION TO BE RESTORED
- SLAB CRACK
- REPAIR/WORK ITEM - REFER TO UNIT PRICES SECTION IN SPECIFICATIONS


**1** LEVEL X3 / X4 FLOOR PLAN  
NTS

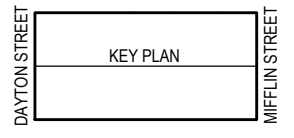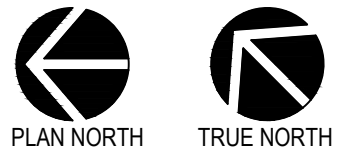

CREATE THE VISION TELL THE STORY

MADISON | MILWAUKEE  
KENOSHA | APPLETON | WAUSAU

**MADISON REGIONAL OFFICE**  
161 HORIZON DRIVE, SUITE 101  
VERONA, WISCONSIN 53593  
P. 608.848.5060

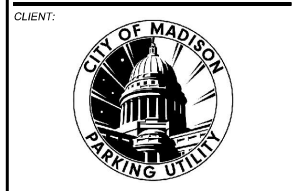

CLIENT ADDRESS:  
**MADISON MUNICIPAL BUILDING**  
215 MARTIN LUTHER KING BLVD  
SUITE 109  
MADISON, WISCONSIN 53703

PROJECT:  
**2019 PARKING GARAGE MAINTENANCE**

PROJECT LOCATION:  
**OVERTURE CENTER RAMP**

PLAN MODIFICATIONS:

#	Date:	Description:
1		
2		
3		
4		
5		
6		
7		
8		
9		
10		
11		
12		
13		
14		
15		

Design/Drawn: PGB  
Approved: JJE

SHEET TITLE:  
**LEVEL X3 / X4 FLOOR PLAN**


SHEET NUMBER:  
**OC3**

JSD PROJECT NO: 15-7159

THESE PLANS AND DESIGNS ARE COPYRIGHT PROTECTED AND MAY NOT BE USED IN WHOLE OR IN PART WITHOUT THE WRITTEN CONSENT OF JSD PROFESSIONAL SERVICES, INC.



File: I:\2015\157159\4.0\_2019 Restoration Docs\DWG\OC 2019 Maintenance.dwg Layout: OC4 User: mshiscachi Plotted: Mar 05, 2019 - 3:32pm Xref's:

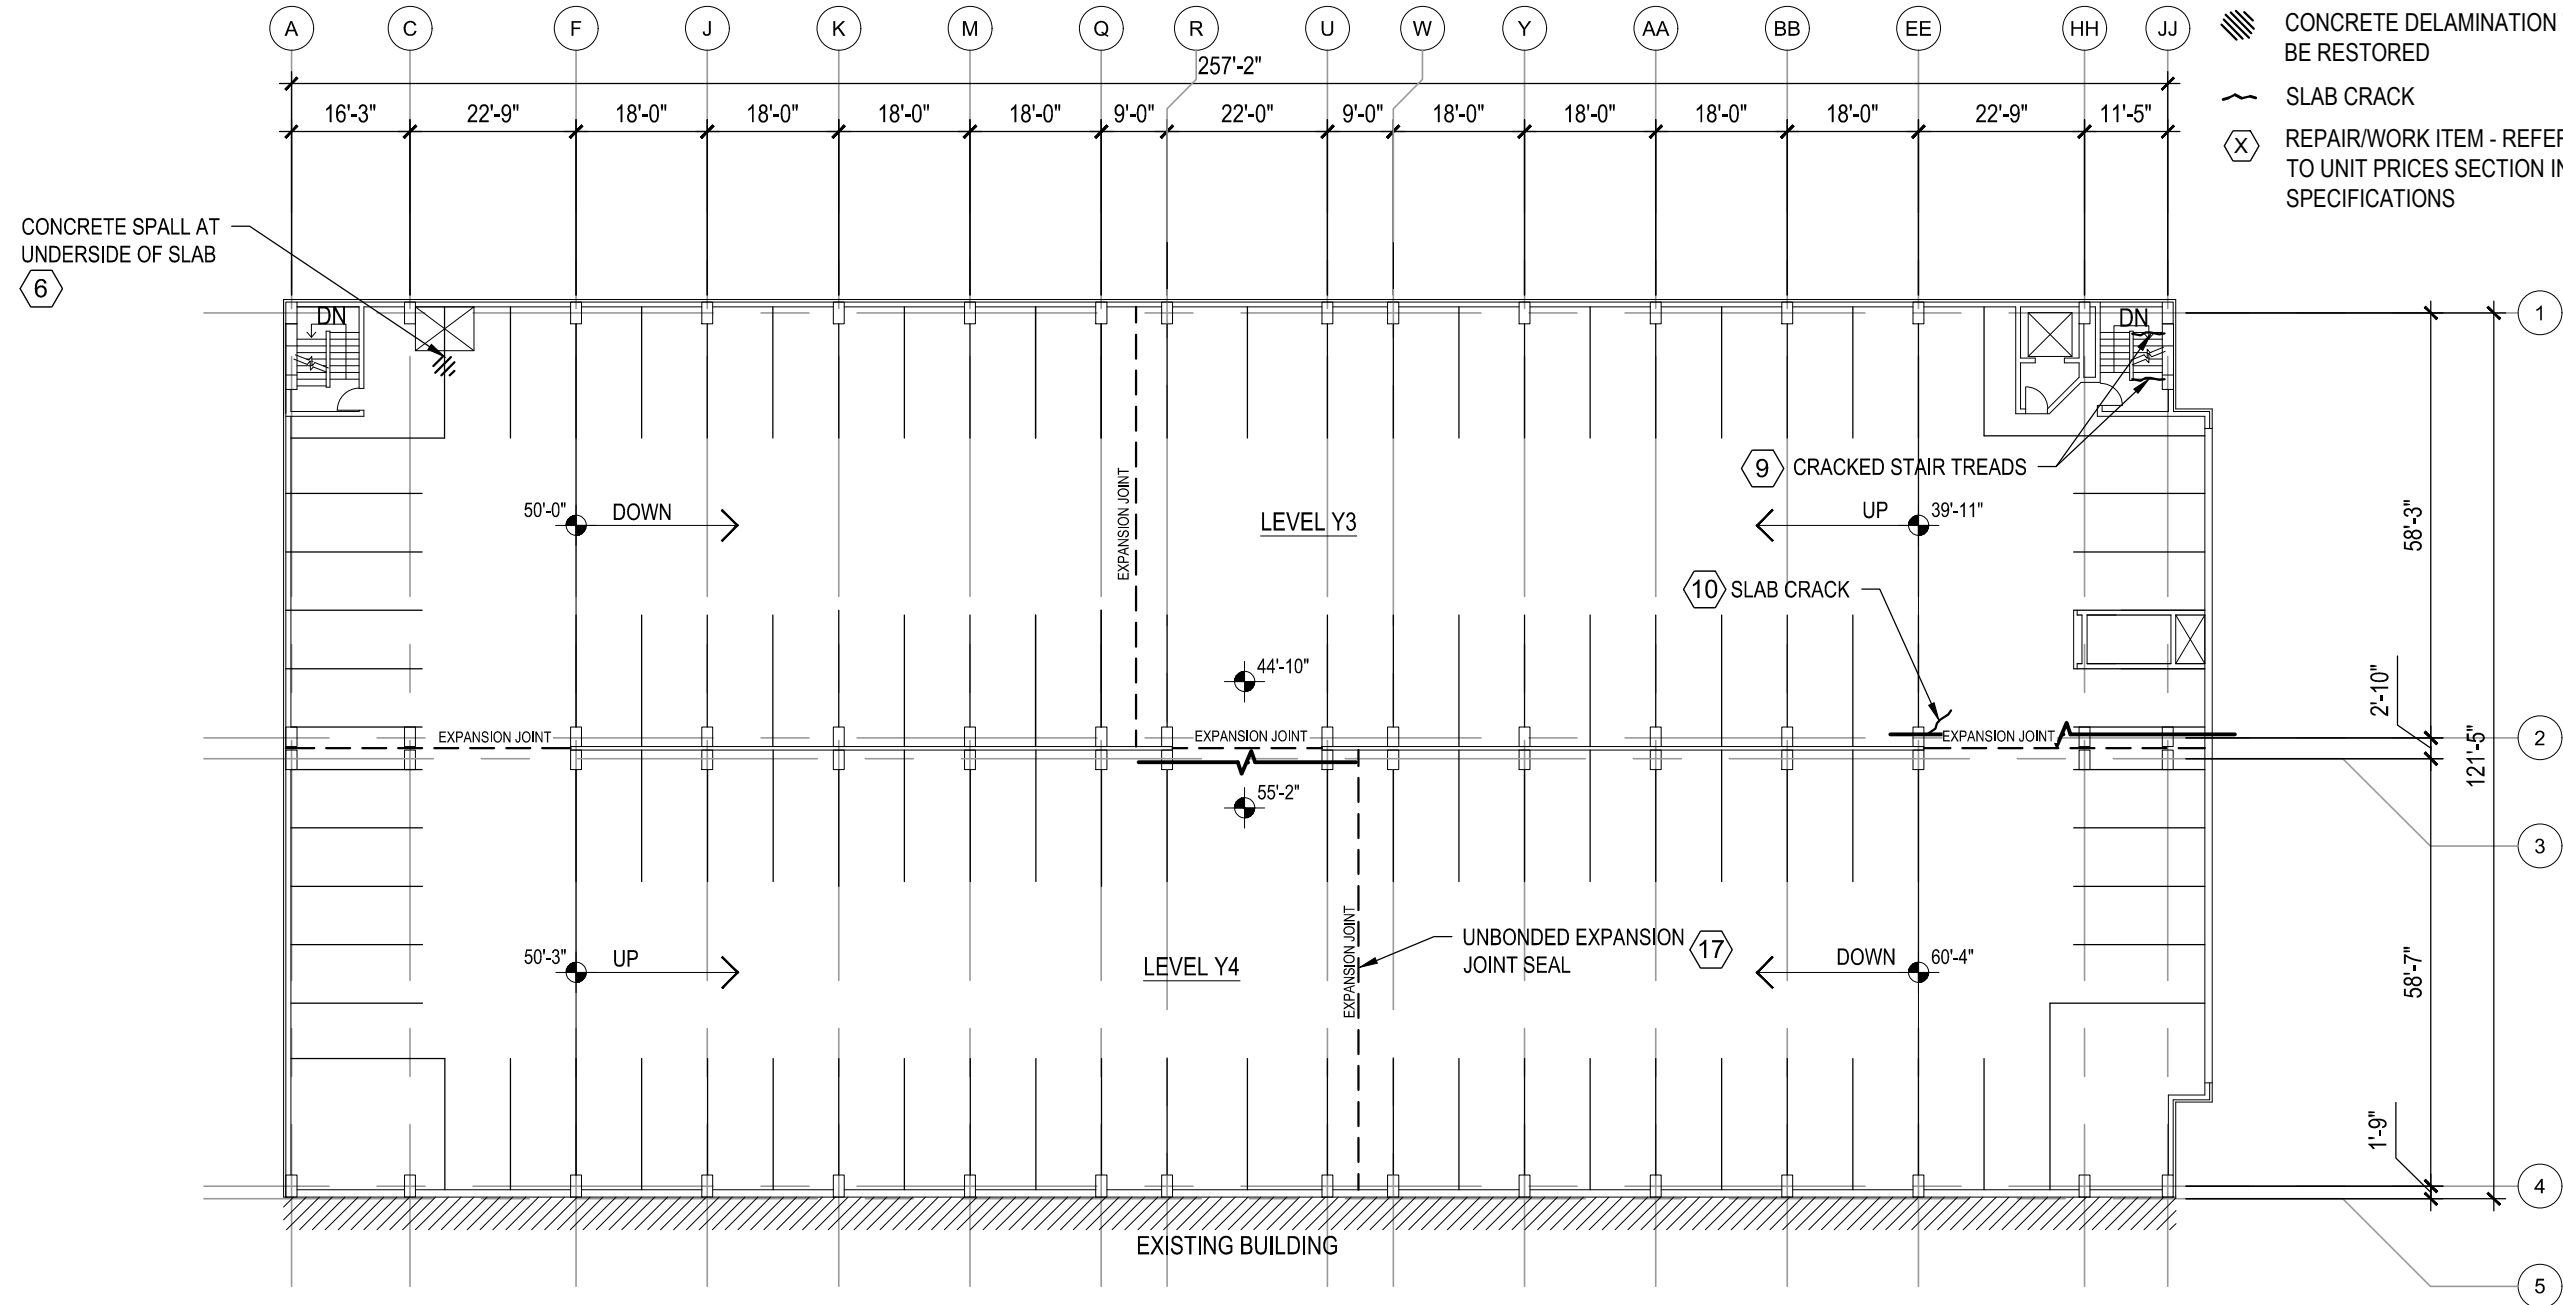

**LEGEND**

- CONCRETE DELAMINATION TO BE RESTORED
- SLAB CRACK
- REPAIR/WORK ITEM - REFER TO UNIT PRICES SECTION IN SPECIFICATIONS



CREATE THE VISION TELL THE STORY

MADISON | MILWAUKEE  
KENOSHA | APPLETON | WAUSAU

**MADISON REGIONAL OFFICE**  
161 HORIZON DRIVE, SUITE 101  
VERONA, WISCONSIN 53593  
P. 608.848.5060



CLIENT ADDRESS:  
**MADISON MUNICIPAL BUILDING**  
215 MARTIN LUTHER KING BLVD  
SUITE 109  
MADISON, WISCONSIN 53703

PROJECT:  
**2019 PARKING GARAGE MAINTENANCE**

PROJECT LOCATION:  
**OVERTURE CENTER RAMP**

PLAN MODIFICATIONS:



#	Date:	Description:
1		
2		
3		
4		
5		
6		
7		
8		
9		
10		
11		
12		
13		
14		
15		

Design/Drawn: MWS  
Approved: JJE


SHEET TITLE:  
**LEVEL Y3 / Y4 FLOOR PLAN**

SHEET NUMBER:  
**OC4**

**1** LEVEL Y3 / Y4 FLOOR PLAN  
NTS

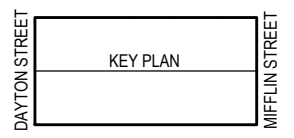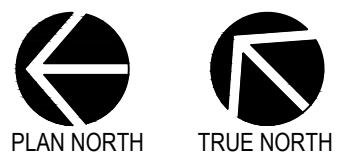

File: I:\2015\157159\4.0\_2019 Restoration Docs\DWG\OC 2019 Maintenance.dwg Layout: OC5 User: mshiscachi Plotted: Mar 05, 2019 - 3:32pm Xref's

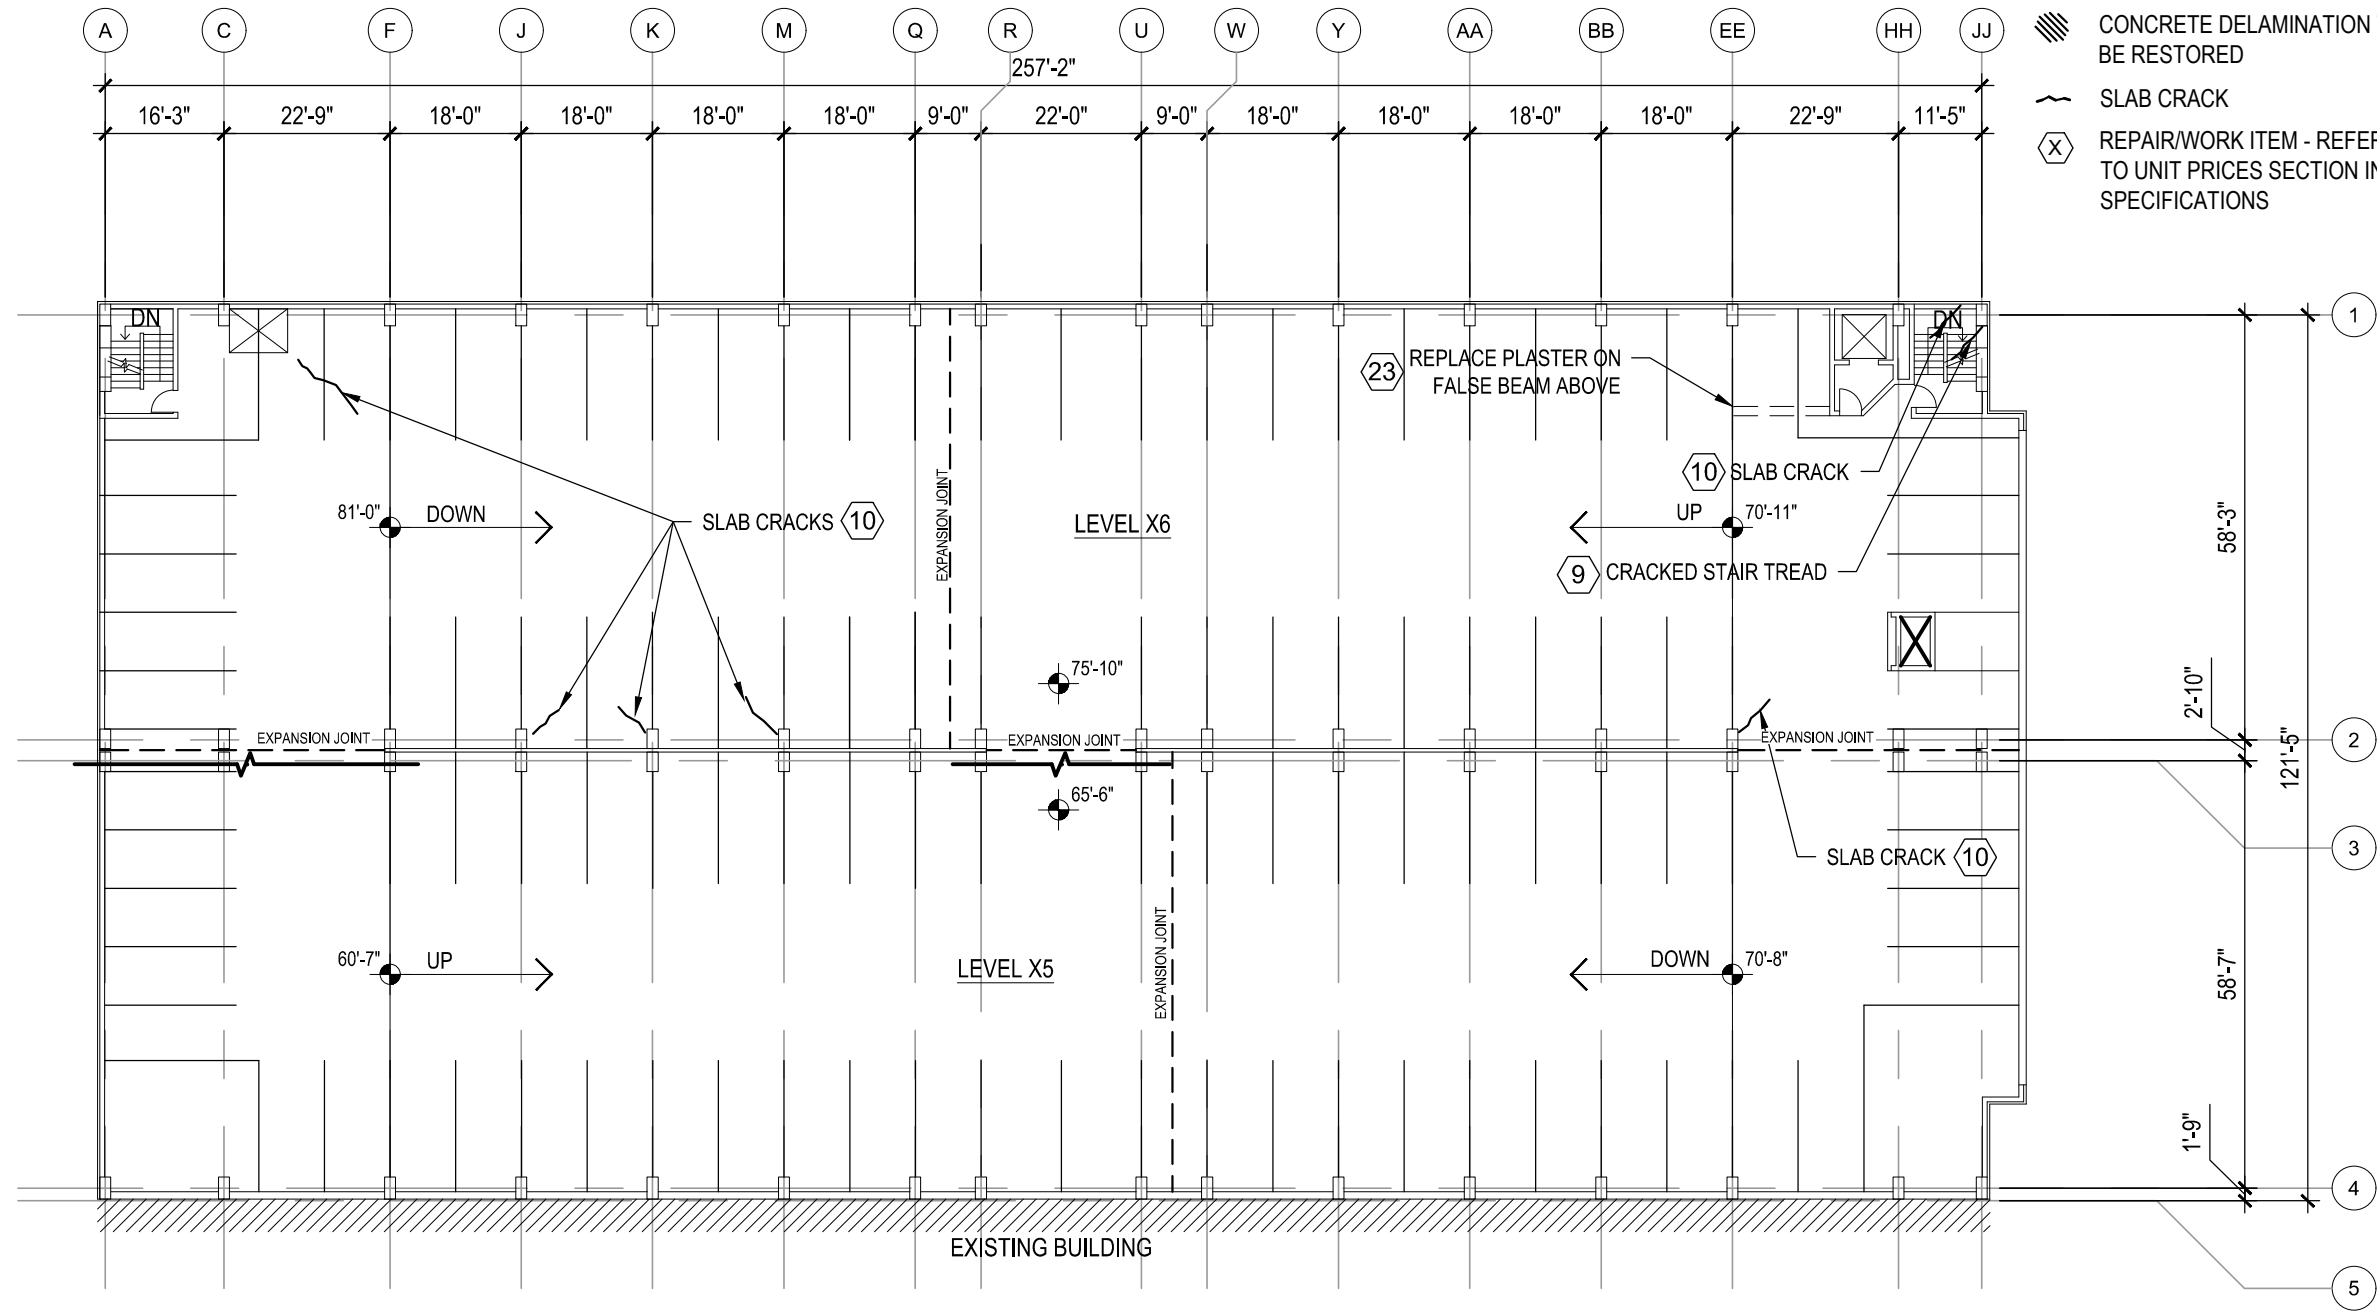

**LEGEND**

- CONCRETE DELAMINATION TO BE RESTORED
- SLAB CRACK
- REPAIR/WORK ITEM - REFER TO UNIT PRICES SECTION IN SPECIFICATIONS



CREATE THE VISION TELL THE STORY

MADISON | MILWAUKEE  
KENOSHA | APPLETON | WAUSAU

**MADISON REGIONAL OFFICE**  
161 HORIZON DRIVE, SUITE 101  
VERONA, WISCONSIN 53593  
P. 608.848.5060



CLIENT ADDRESS:  
**MADISON MUNICIPAL BUILDING**  
215 MARTIN LUTHER KING BLVD  
SUITE 109  
MADISON, WISCONSIN 53703

PROJECT:  
**2019 PARKING GARAGE MAINTENANCE**

PROJECT LOCATION:  
**OVERTURE CENTER RAMP**

PLAN MODIFICATIONS:



#	Date:	Description:
1		
2		
3		
4		
5		
6		
7		
8		
9		
10		
11		
12		
13		
14		
15		

Design/Drawn: MWS  
Approved: JJE


SHEET TITLE:  
**LEVEL X5 / X6 FLOOR PLAN**

SHEET NUMBER:  
**OC5**

**1 LEVEL X5 / X6 FLOOR PLAN**  
NTS

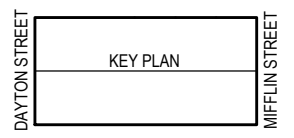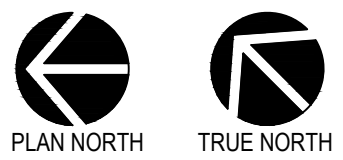

File: I:\2015\157159\4.0\_2019 Restoration Docs\DWG\OC 2019 Maintenance.dwg Layout: OC6 User: mshiscachi Plotted: Mar 05, 2019 - 3:32pm Xref's:

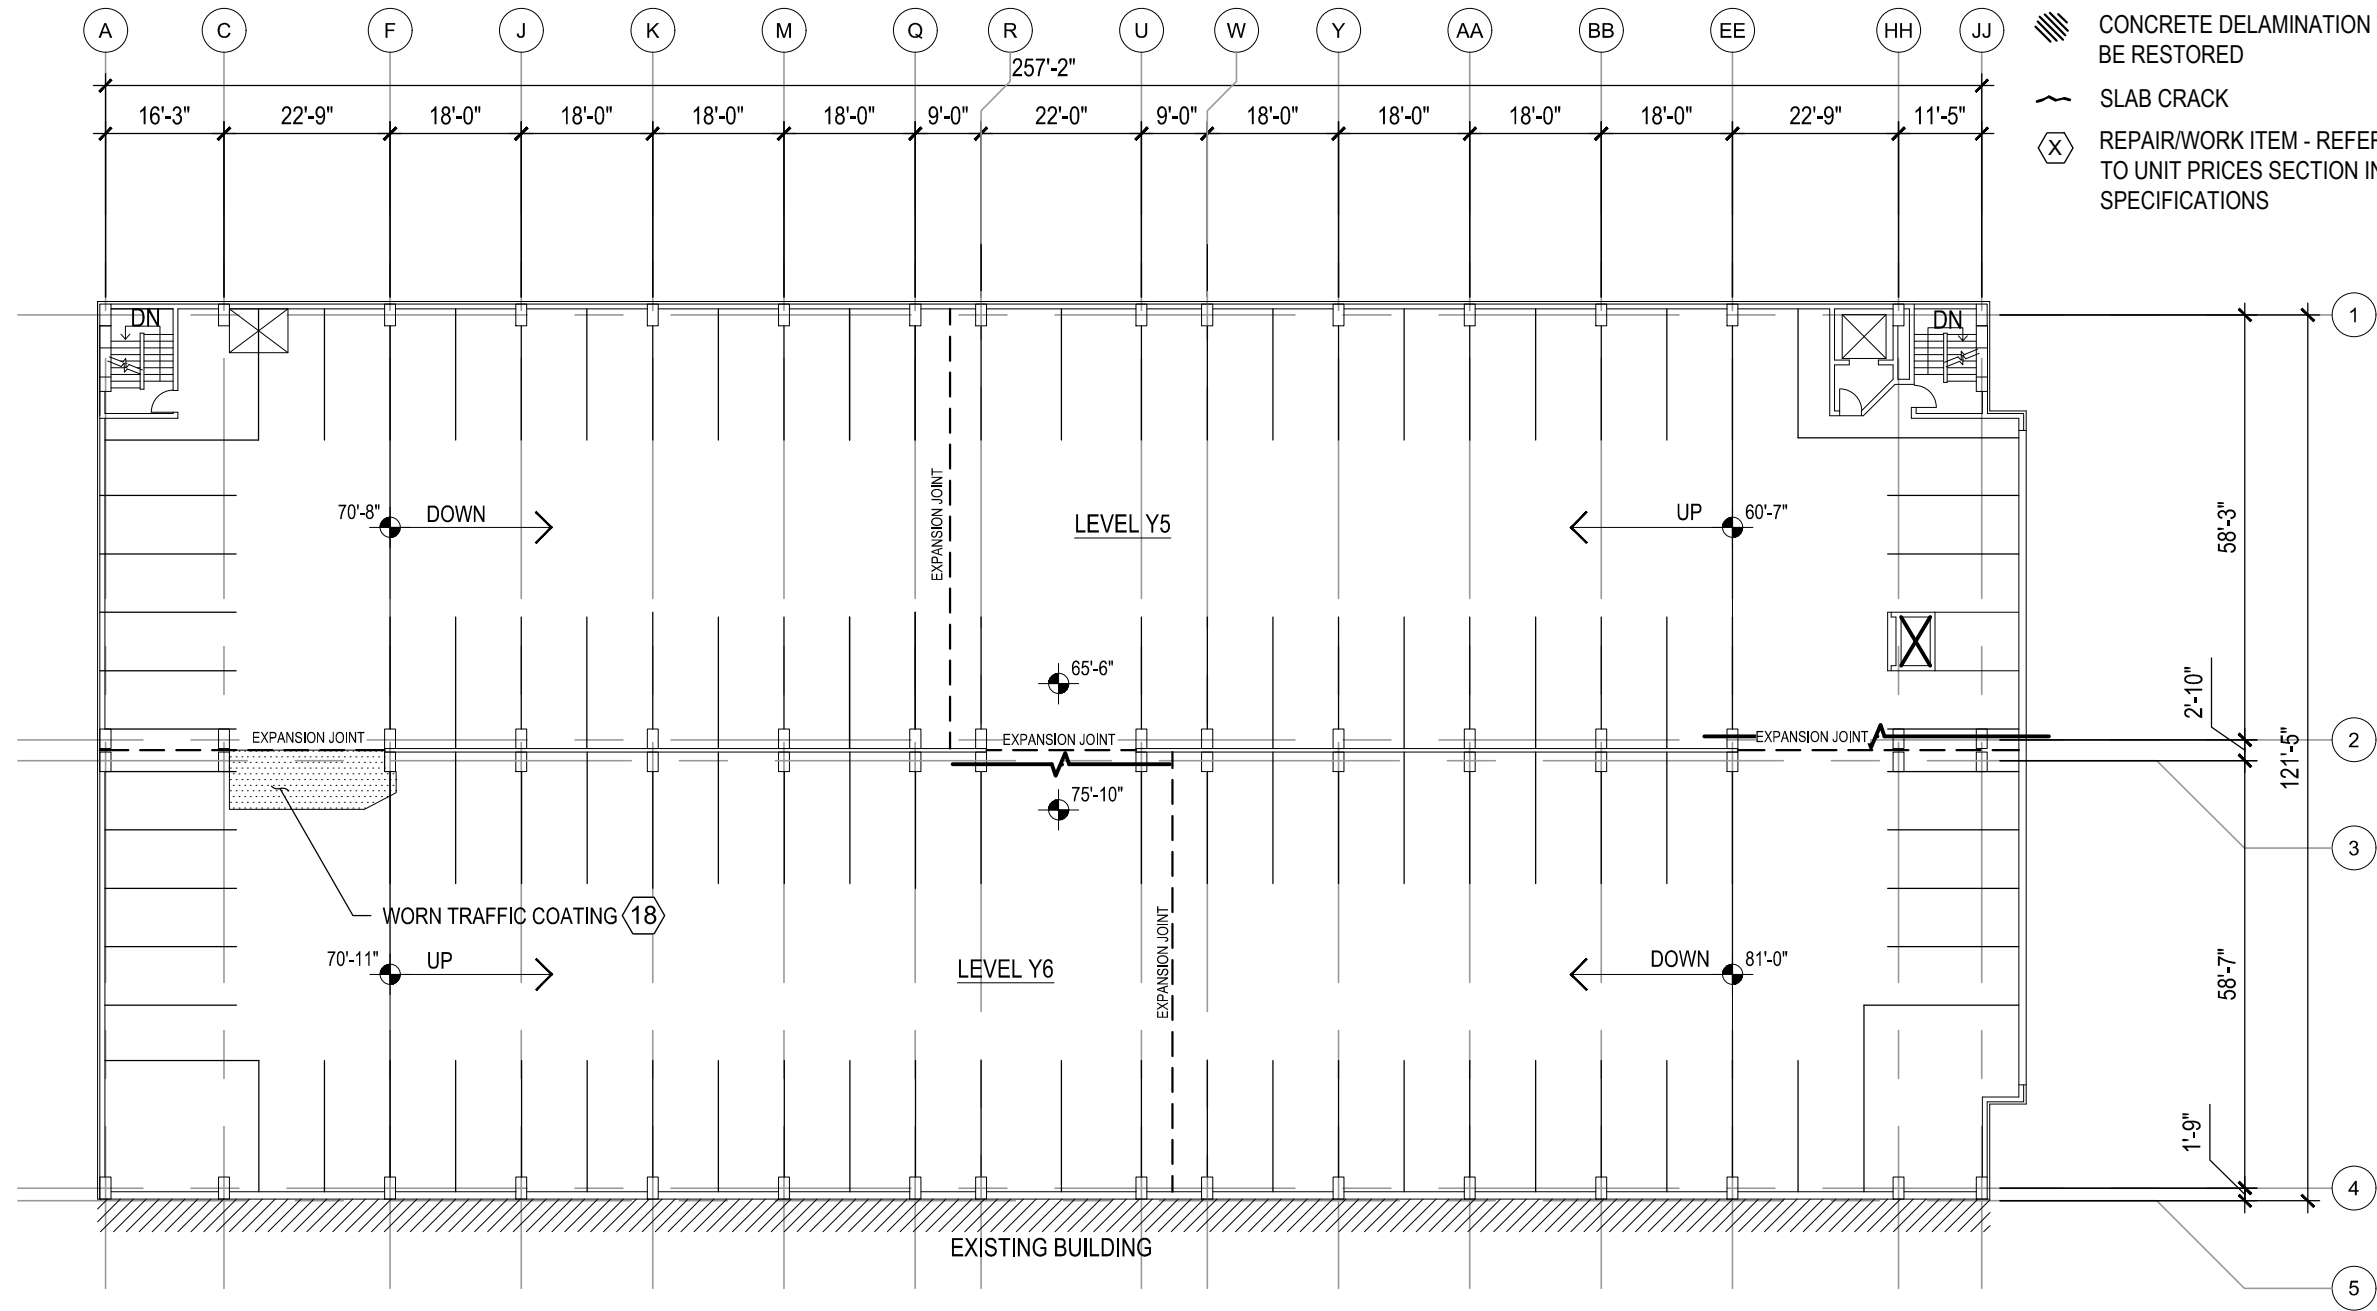

**LEGEND**

- CONCRETE DELAMINATION TO BE RESTORED
- SLAB CRACK
- REPAIR/WORK ITEM - REFER TO UNIT PRICES SECTION IN SPECIFICATIONS



CREATE THE VISION TELL THE STORY

MADISON | MILWAUKEE  
KENOSHA | APPLETON | WAUSAU

**MADISON REGIONAL OFFICE**  
161 HORIZON DRIVE, SUITE 101  
VERONA, WISCONSIN 53593  
P. 608.848.5060



CLIENT ADDRESS:  
**MADISON MUNICIPAL BUILDING**  
215 MARTIN LUTHER KING BLVD  
SUITE 109  
MADISON, WISCONSIN 53703

PROJECT:  
**2019 PARKING GARAGE MAINTENANCE**

PROJECT LOCATION:  
**OVERTURE CENTER RAMP**

PLAN MODIFICATIONS:

#	Date:	Description:
1		
2		
3		
4		
5		
6		
7		
8		
9		
10		
11		
12		
13		
14		
15		



Design/Drawn: MWS  
Approved: JJE

SHEET TITLE:  
**LEVEL Y5 / Y6 FLOOR PLAN**

SHEET NUMBER:  
**OC6**


JSD PROJECT NO: 15-7159

**1** LEVEL Y5 / Y6 FLOOR PLAN  
NTS

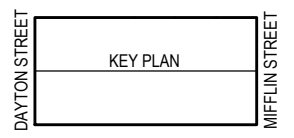
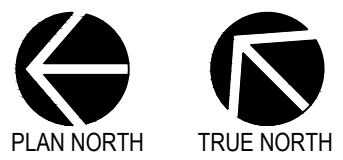


THESE PLANS AND DESIGNS ARE COPYRIGHT PROTECTED AND MAY NOT BE USED IN WHOLE OR IN PART WITHOUT THE WRITTEN CONSENT OF JSD PROFESSIONAL SERVICES, INC.

File: I:\2015\157159\4.0\_2019\_Restoration Docs\DWG\OC 2019 Maintenance.dwg Layout: OC7 User: mshiscachi Plotted: Mar 05, 2019 - 3:33pm Xref's:

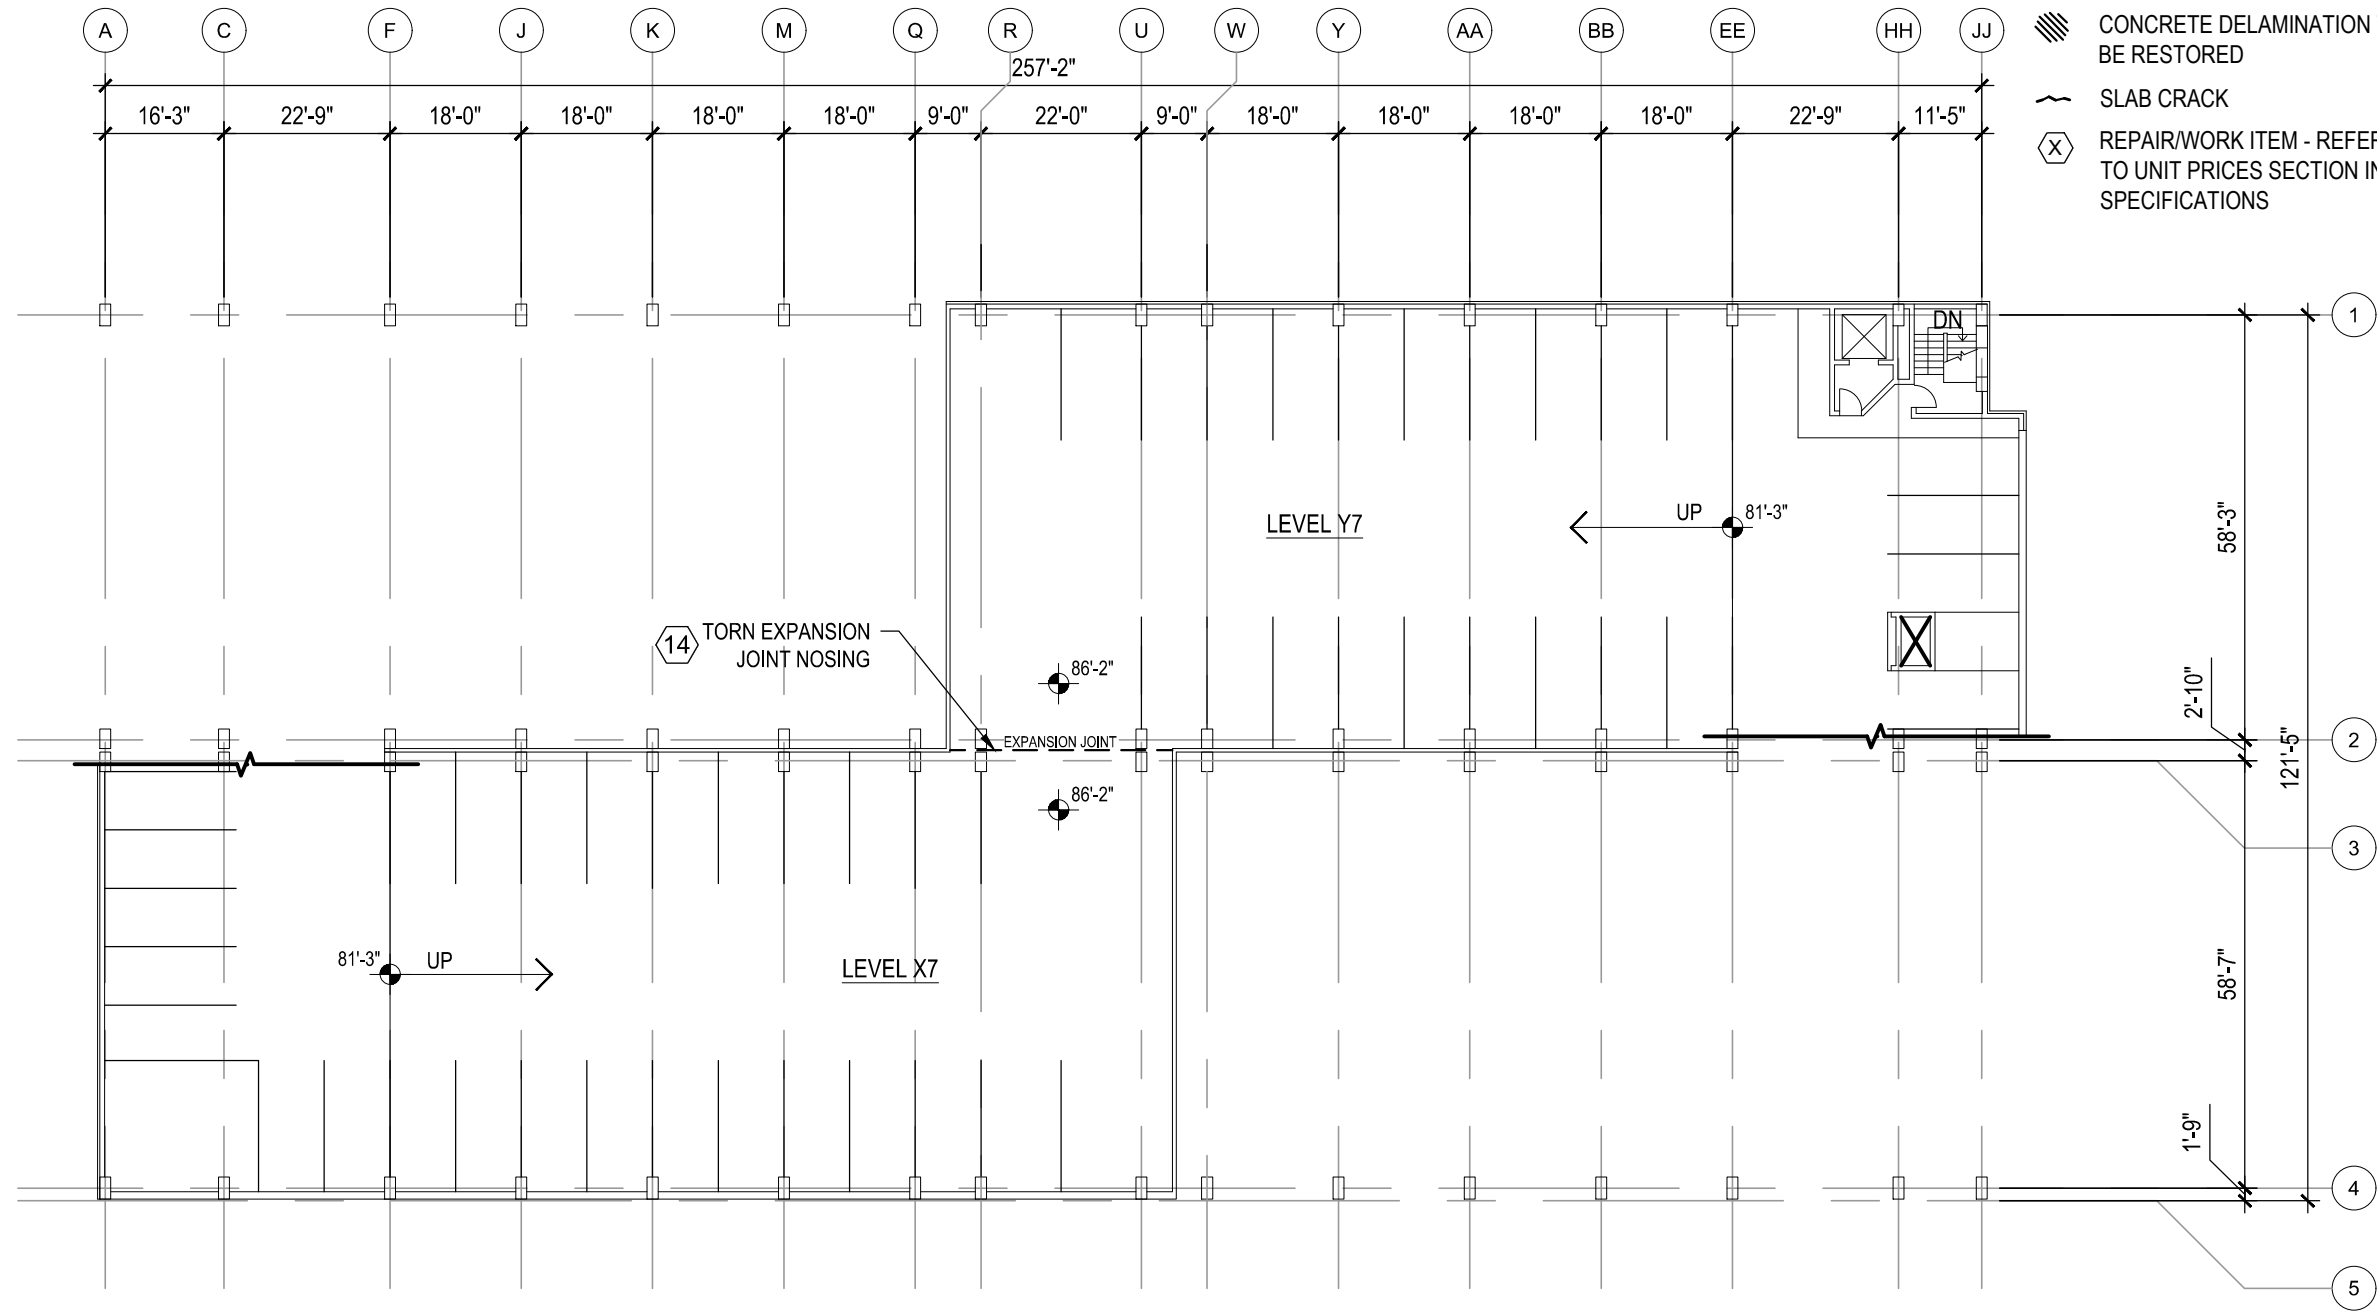

**1** LEVEL X7 / Y7 FLOOR PLAN  
NTS

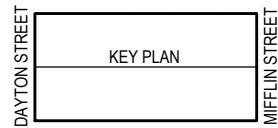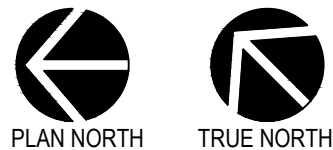

**LEGEND**

- CONCRETE DELAMINATION TO BE RESTORED
- SLAB CRACK
- REPAIR/WORK ITEM - REFER TO UNIT PRICES SECTION IN SPECIFICATIONS



CREATE THE VISION TELL THE STORY

MADISON | MILWAUKEE  
KENOSHA | APPLETON | WAUSAU

**MADISON REGIONAL OFFICE**  
161 HORIZON DRIVE, SUITE 101  
VERONA, WISCONSIN 53593  
P. 608.848.5060



CLIENT ADDRESS:  
**MADISON MUNICIPAL BUILDING**  
215 MARTIN LUTHER KING BLVD  
SUITE 109  
MADISON, WISCONSIN 53703

PROJECT:  
**2019 PARKING GARAGE MAINTENANCE**

PROJECT LOCATION:  
**OVERTURE CENTER RAMP**

PLAN MODIFICATIONS:

#	Date:	Description:
1		
2		
3		
4		
5		
6		
7		
8		
9		
10		
11		
12		
13		
14		
15		

Design/Drawn: \_\_\_\_\_ MWS  
Approved: \_\_\_\_\_ JJE

SHEET TITLE:  
**LEVEL X7 / Y7 FLOOR PLAN**

SHEET NUMBER:  
**OC7**

JSD PROJECT NO: \_\_\_\_\_ 15-7159

THESE PLANS AND DESIGNS ARE COPYRIGHT PROTECTED AND MAY NOT BE USED IN WHOLE OR IN PART WITHOUT THE WRITTEN CONSENT OF JSD PROFESSIONAL SERVICES, INC.

PLAN MODIFICATIONS:

#	Date:	Description:
1		
2		
3		
4		
5		
6		
7		
8		
9		
10		
11		
12		
13		
14		
15		


Design/Drawn: MWS  
Approved: JJE

SHEET TITLE:  
**LOWER LEVEL FLOOR PLAN**



SHEET NUMBER:  
**SC1**

BID ITEM 22: REPAINT ORIGINAL ROUND TAPERED BUILDING COLUMNS YELLOW, FOLLOWING RESTORATION, SHOWN ON PLAN AS ● - 16 ON LEVEL L

- LEGEND**
- CONCRETE DELAMINATION TO BE RESTORED
  - SLAB CRACK
  - REPAIR/WORK ITEM - REFER TO UNIT PRICES SECTION IN SPECIFICATIONS

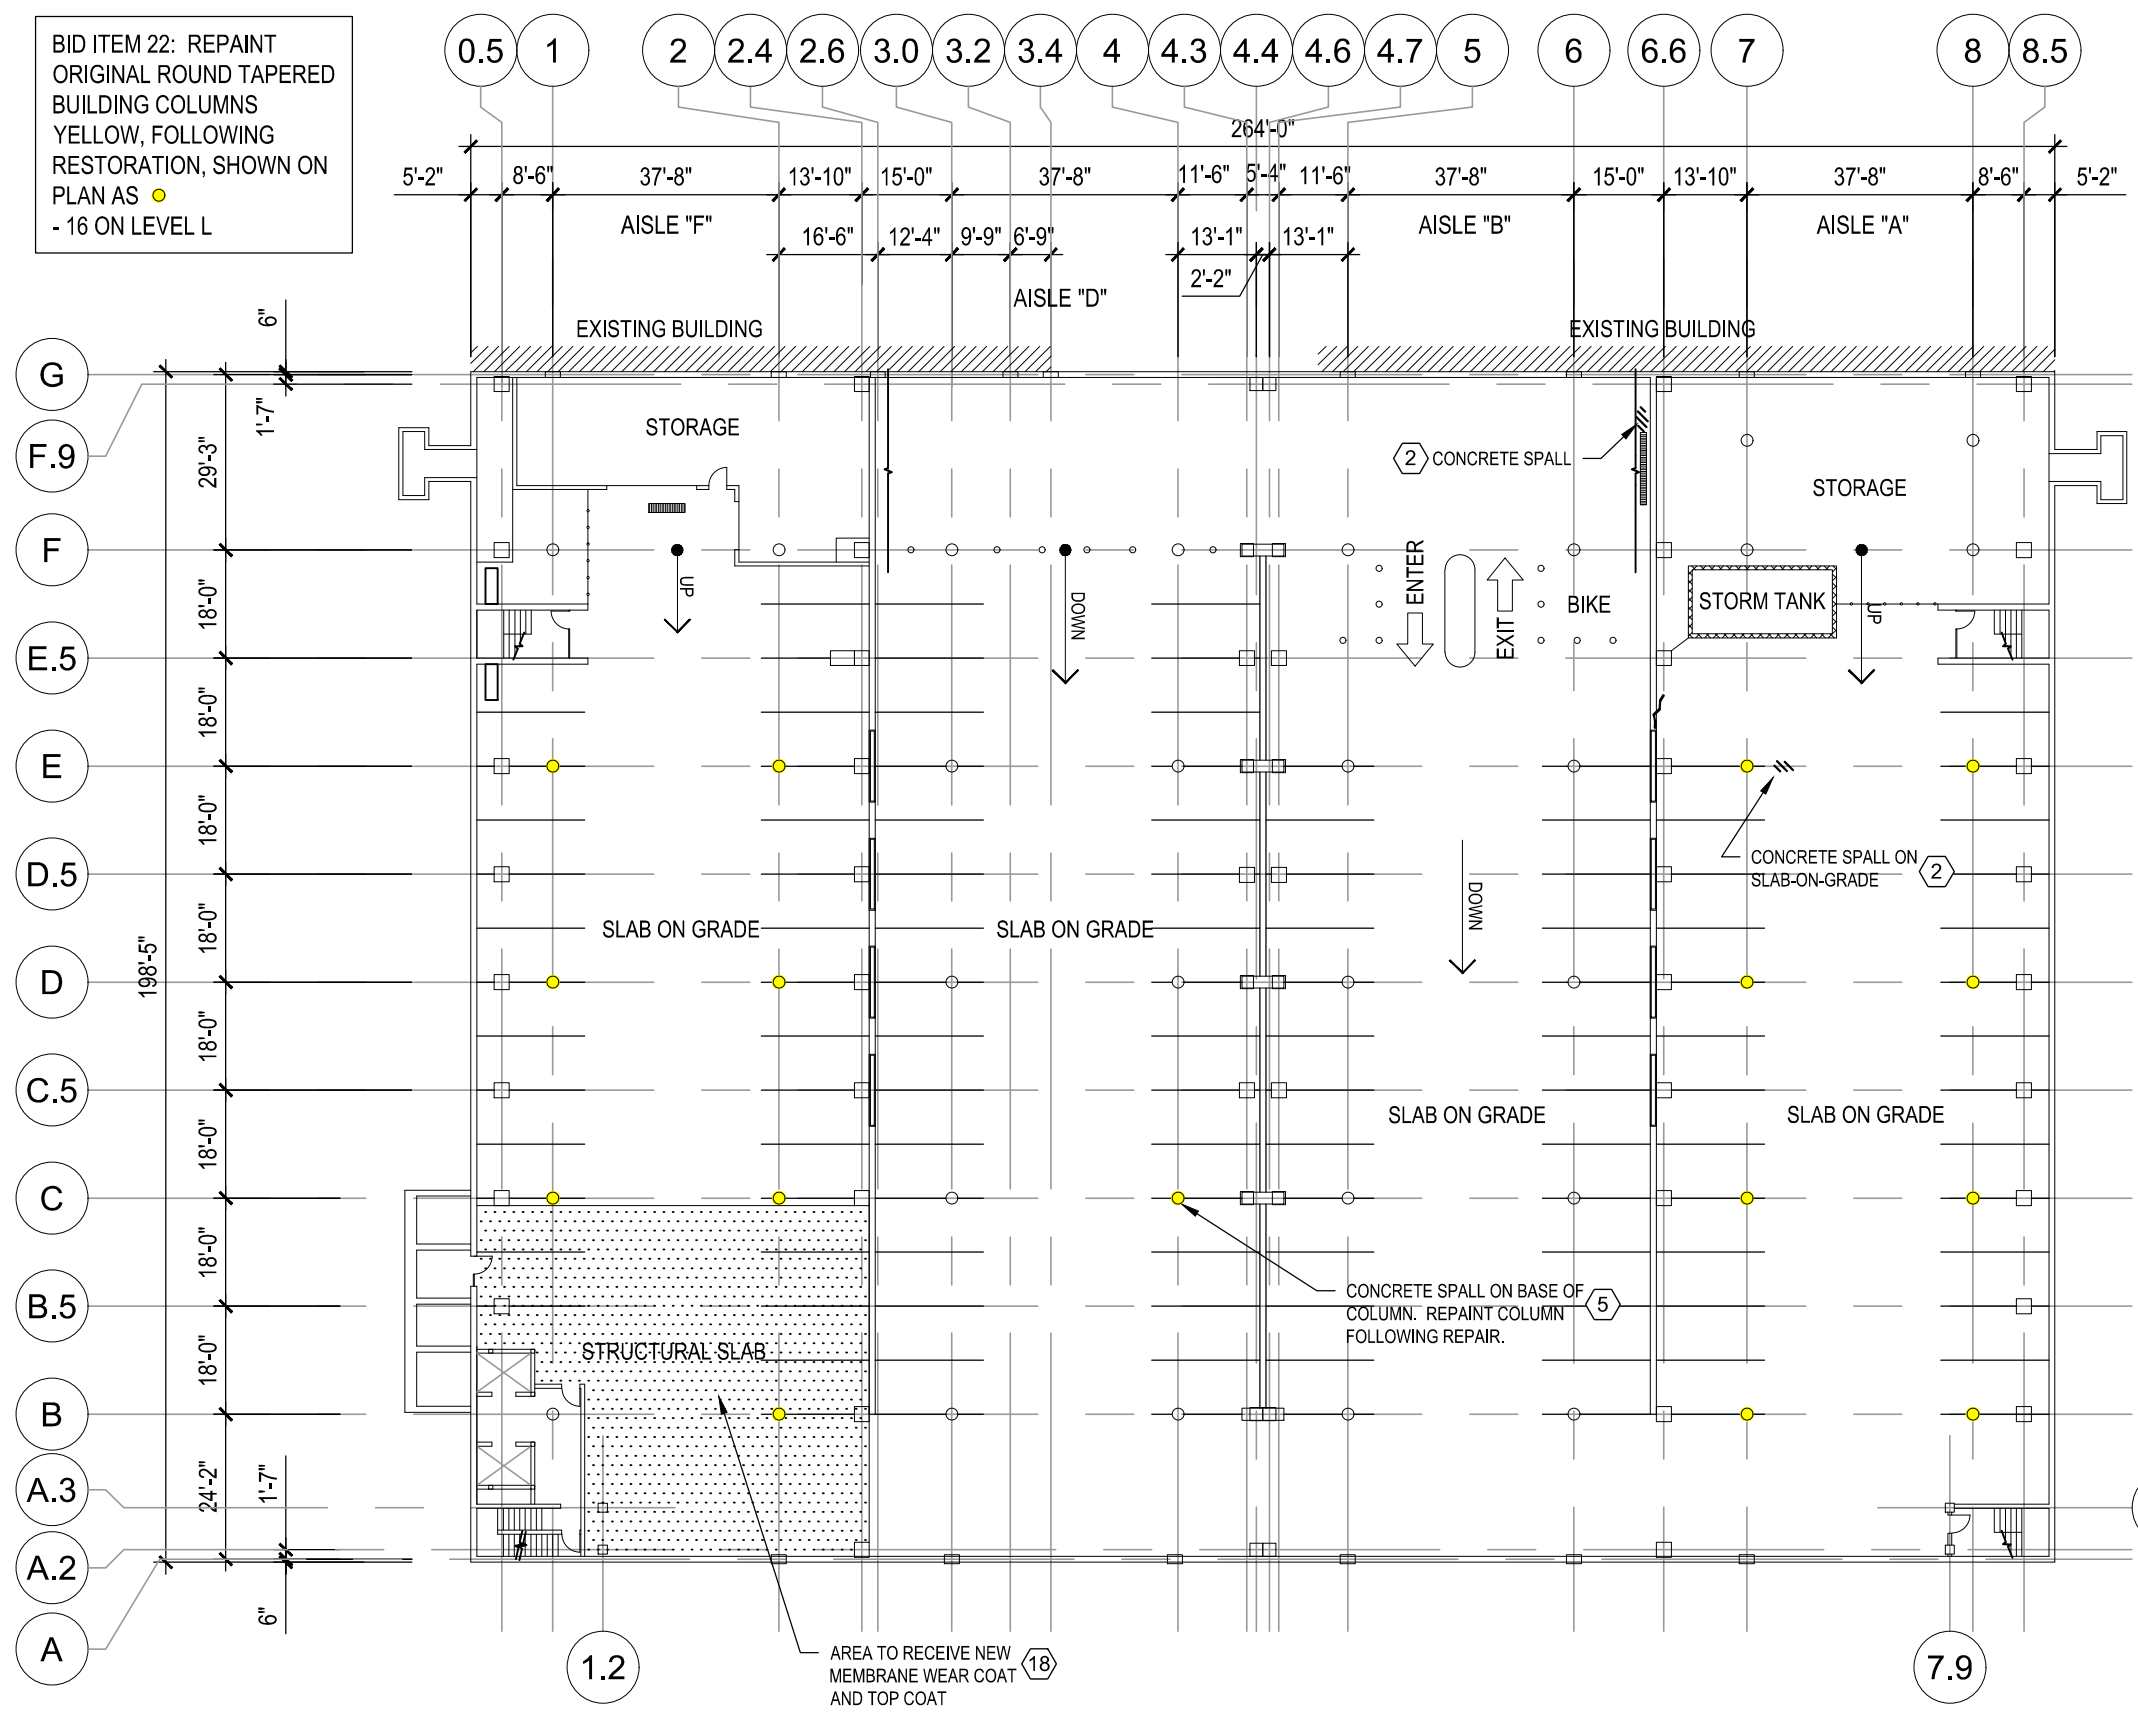


**1** LEVEL L FLOOR PLAN  
1/32" = 1'-0"

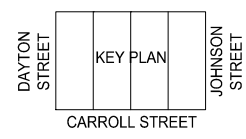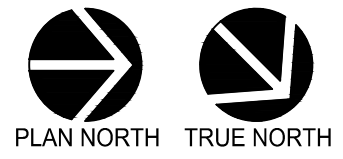



BID ITEM 22: REPAINT ORIGINAL ROUND TAPERED BUILDING COLUMNS YELLOW, FOLLOWING RESTORATION, SHOWN ON PLAN AS ● - 16 ON LEVEL L

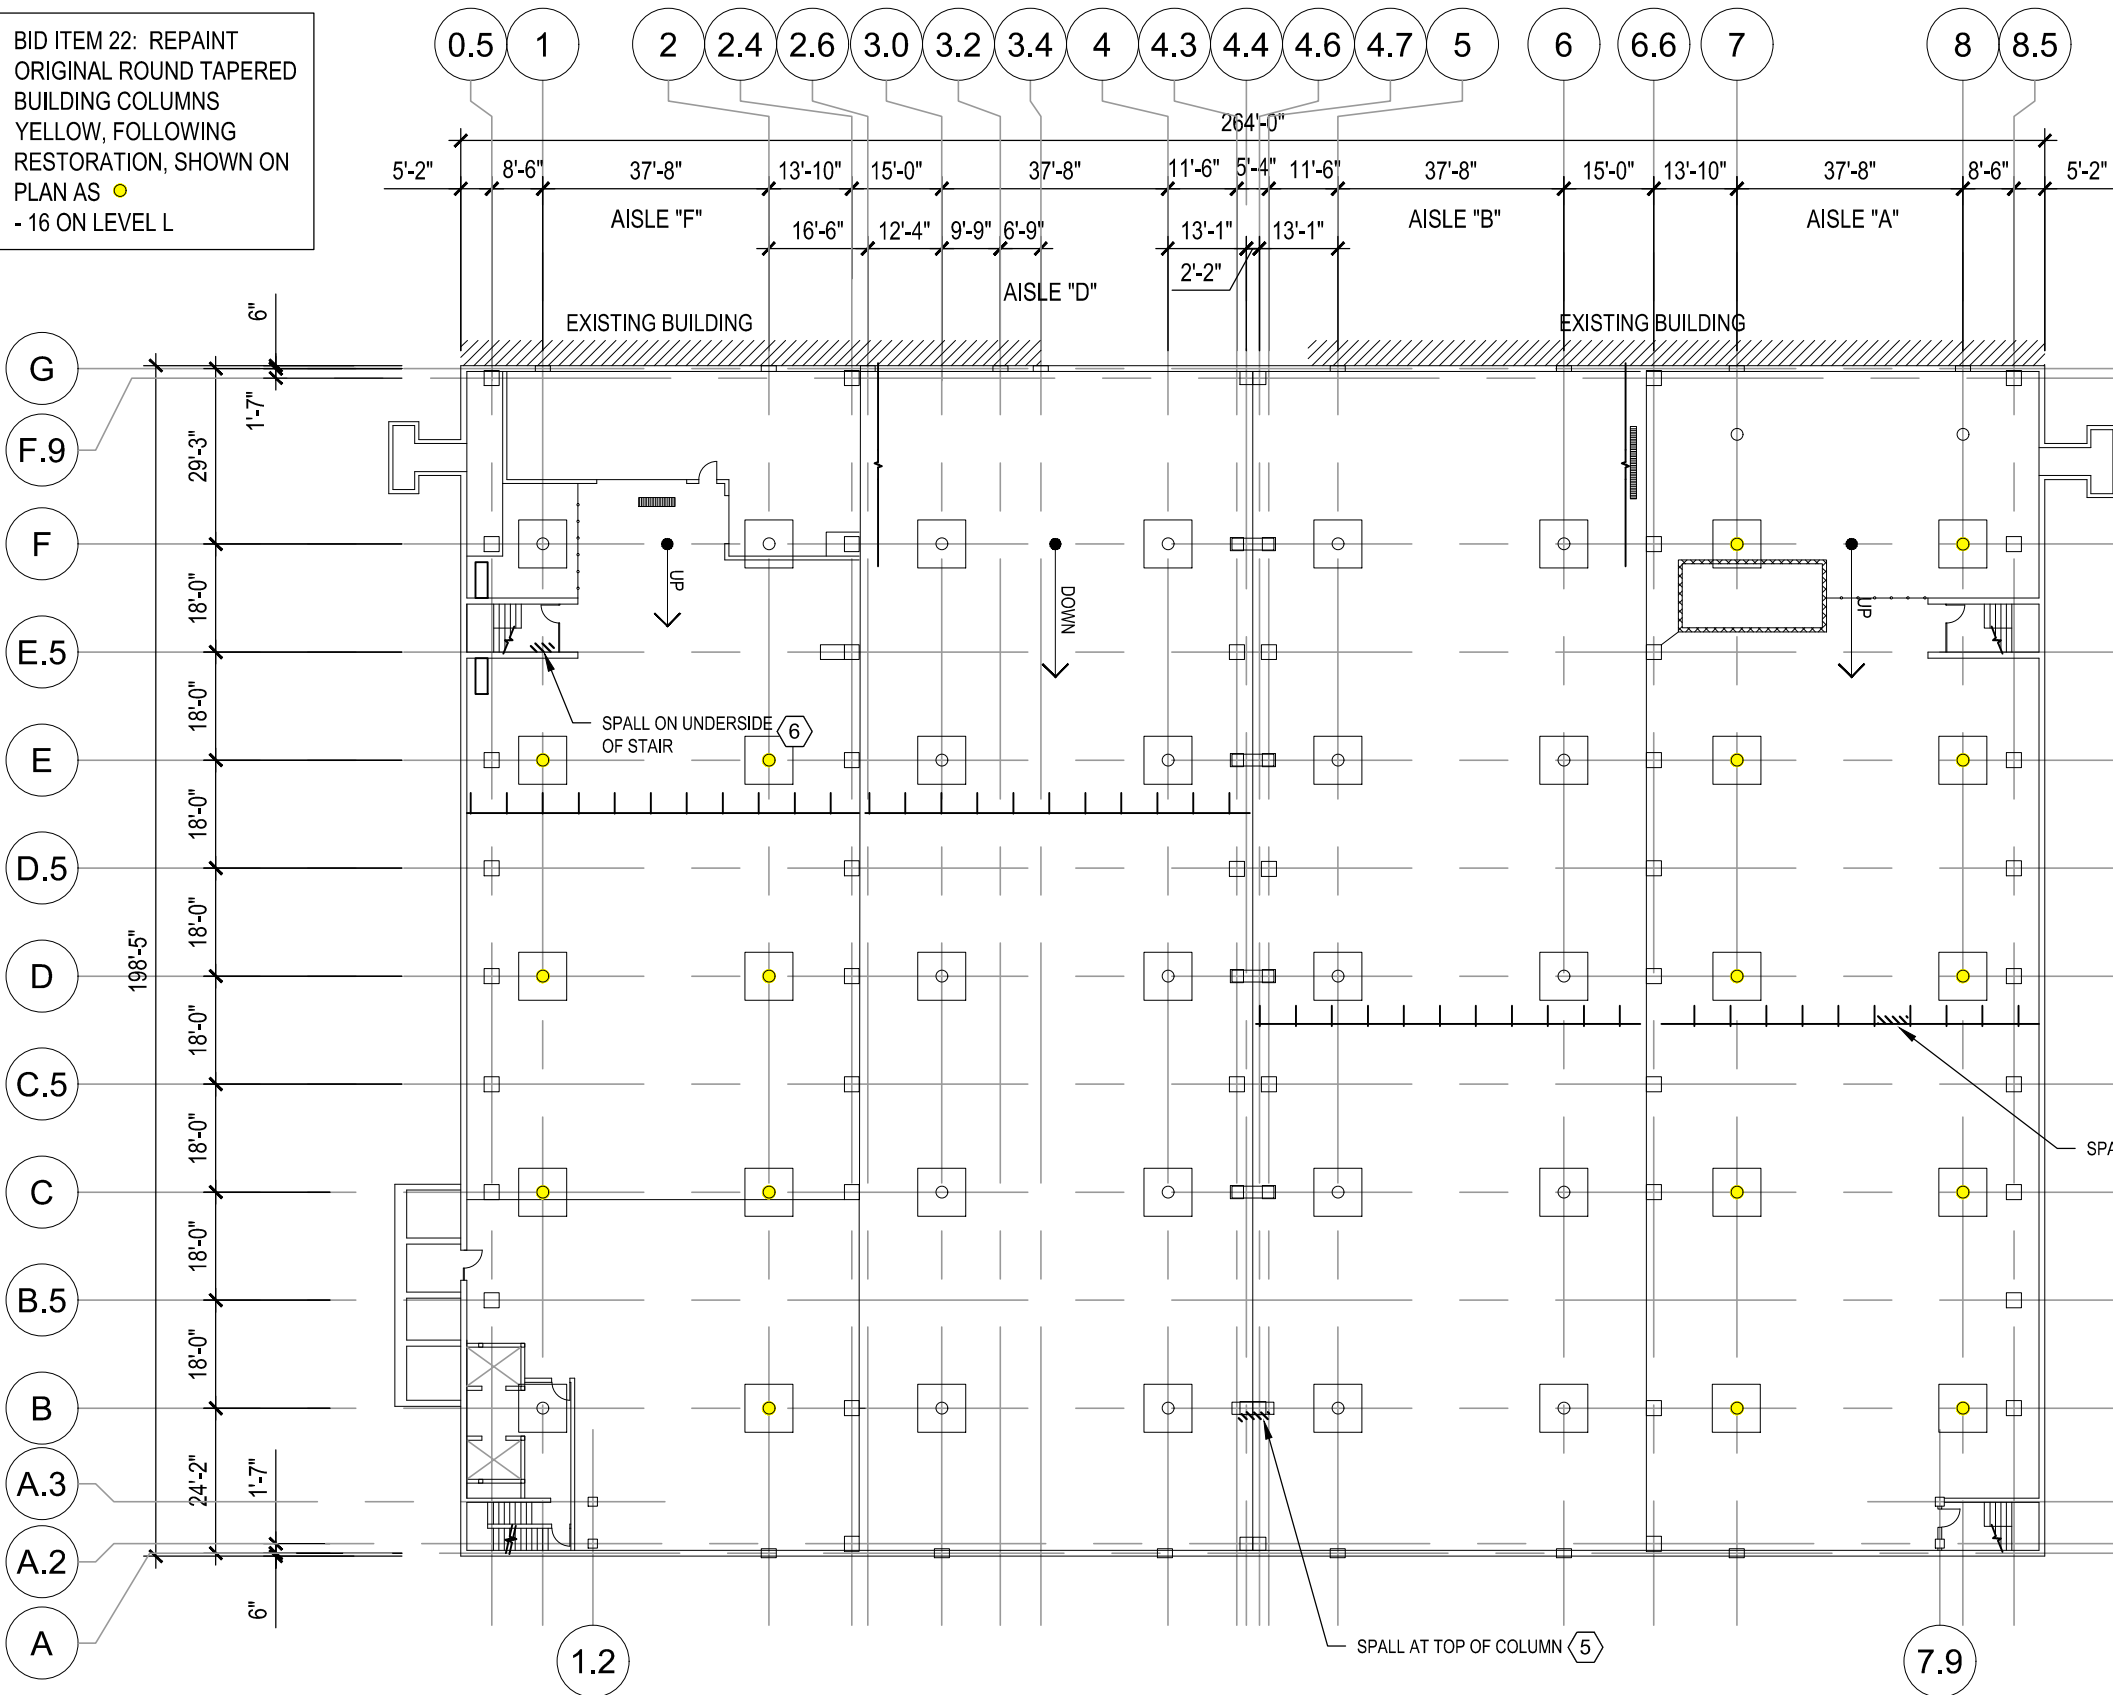

- LEGEND**
- CONCRETE DELAMINATION TO BE RESTORED
  - SLAB CRACK
  - REPAIR/WORK ITEM - REFER TO UNIT PRICES SECTION IN SPECIFICATIONS



CREATE THE VISION TELL THE STORY

MADISON | MILWAUKEE  
KENOSHA | APPLETON | WAUSAU

**MADISON REGIONAL OFFICE**  
181 HORIZON DRIVE, SUITE 101  
VERONA, WISCONSIN 53593  
P. 608.848.5060



CLIENT ADDRESS:  
**MADISON MUNICIPAL BUILDING**  
215 MARTIN LUTHER KING JR BLVD  
SUITE 109  
MADISON, WISCONSIN 53703

PROJECT:  
**2019 PARKING GARAGE MAINTENANCE**

PROJECT LOCATION:  
**STATE STREET CAPITOL**

PLAN MODIFICATIONS:


#	Date:	Description:
1		
2		
3		
4		
5		
6		
7		
8		
9		
10		
11		
12		
13		
14		
15		

Design/Drawn: MWS  
Approved: JJE

SHEET TITLE:  
**LOWER LEVEL OVERHEAD PLAN**

SHEET NUMBER:  
**SC2**


**1** LEVEL L OVERHEAD PLAN  
1/32" = 1'-0"

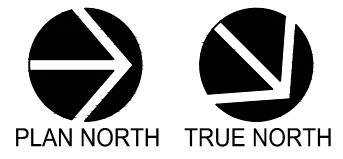

File: I:\2015\157159\4.0\_2019 Restoration Desc\DWG\SSCO 2019 - Restoration.dwg Layout: SC2 User: mshinichashi Plotter: Feb 28, 2019 - 1:37pm Xref's:

THESE PLANS AND DESIGNS ARE COPYRIGHT PROTECTED AND MAY NOT BE USED IN WHOLE OR IN PART WITHOUT THE WRITTEN CONSENT OF JSD PROFESSIONAL SERVICES, INC.

File: I:\2015\157159\4.0\_2019 Restoration Desc\DWG\SSCO 2019 - Restoration.dwg Layout: SC3 User: msiniscahch Plot: Feb 28, 2019 - 1:37pm Xref's:

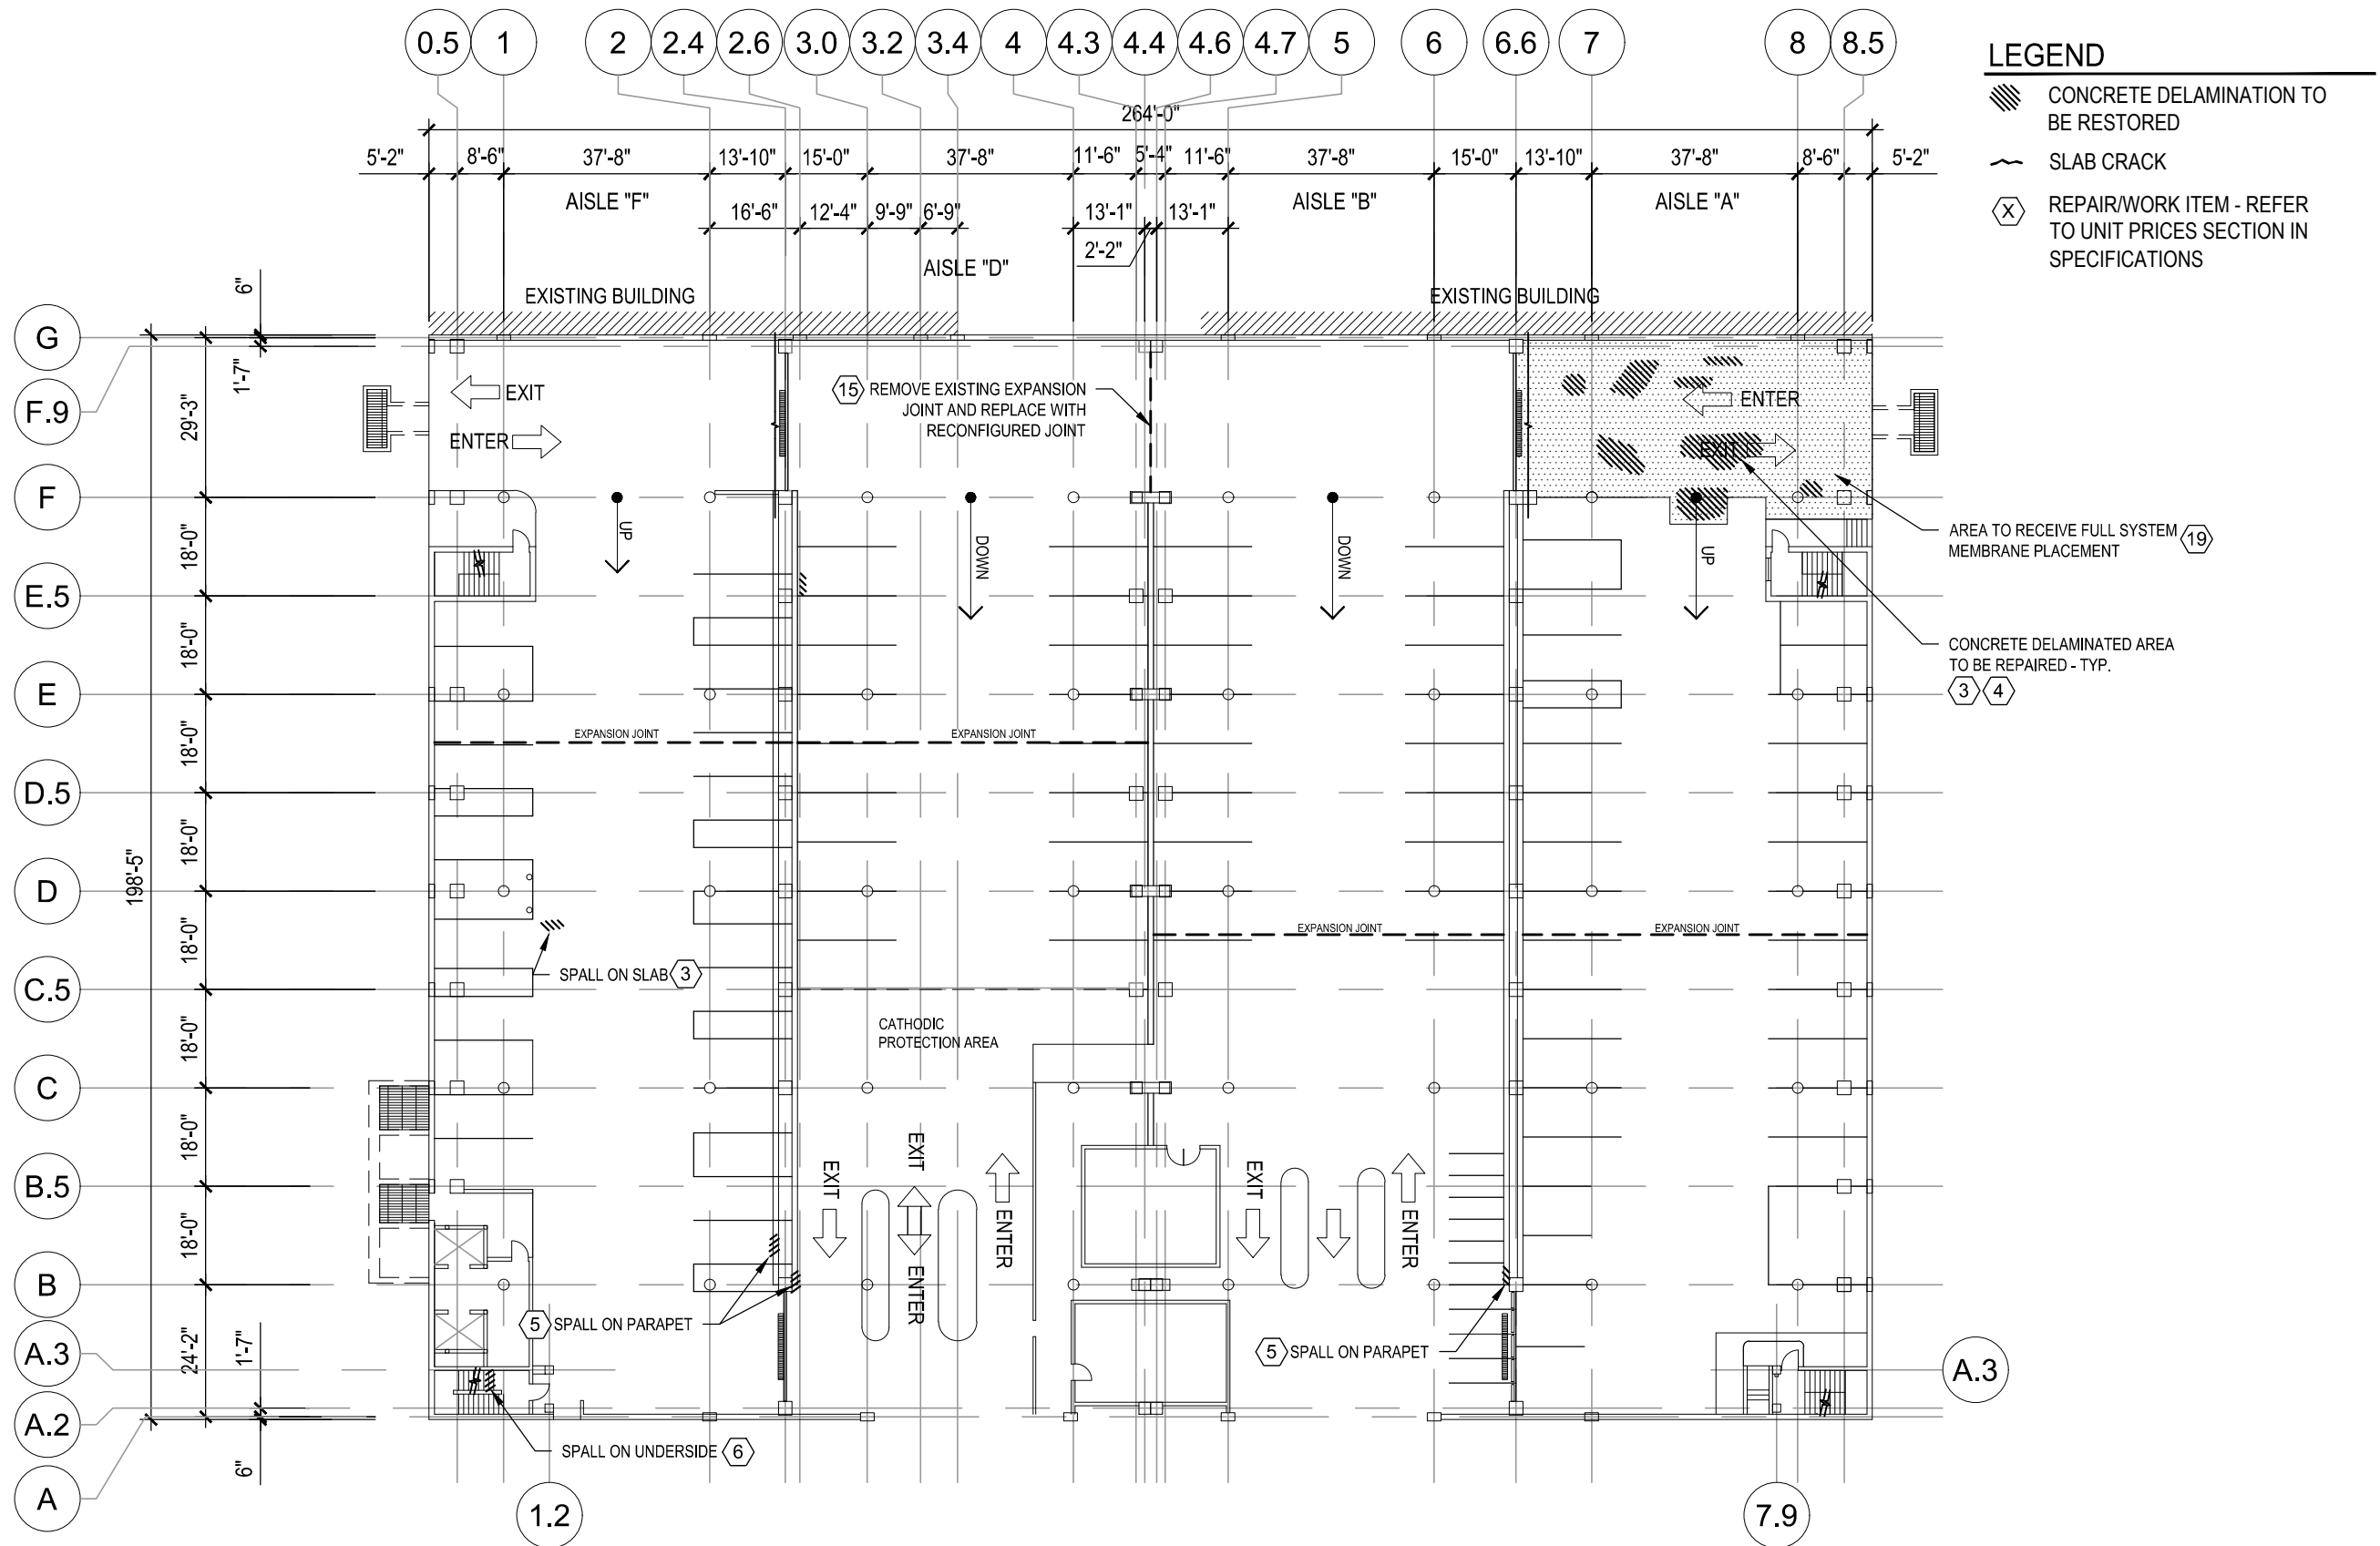

**LEGEND**

- CONCRETE DELAMINATION TO BE RESTORED
- SLAB CRACK
- REPAIR/WORK ITEM - REFER TO UNIT PRICES SECTION IN SPECIFICATIONS



CREATE THE VISION TELL THE STORY

MADISON | MILWAUKEE  
KENOSHA | APPLETON | WAUSAU

**MADISON REGIONAL OFFICE**  
181 HORIZON DRIVE, SUITE 101  
VERONA, WISCONSIN 53593  
P. 608.848.5060



CLIENT ADDRESS:  
**MADISON MUNICIPAL BUILDING**  
215 MARTIN LUTHER KING JR BLVD  
SUITE 109  
MADISON, WISCONSIN 53703

PROJECT:  
**2019 PARKING GARAGE MAINTENANCE**

PROJECT LOCATION:  
**STATE STREET CAPITOL**

PLAN MODIFICATIONS:



#	Date	Description
1		
2		
3		
4		
5		
6		
7		
8		
9		
10		
11		
12		
13		
14		
15		

Design/Drawn: MWS  
Approved: JJE


SHEET TITLE:  
**LEVEL ONE FLOOR PLAN**

SHEET NUMBER:  
**SC3**

**1** LEVEL 1 FLOOR PLAN  
1/32" = 1'-0"

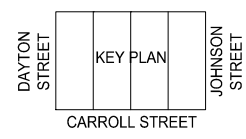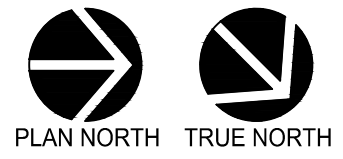

File: I:\2015\157159\4.0\_2019 Restoration Desc\DWG\SSCO 2019 - Restoration.dwg Layout: SC4 User: msiniscajchi Plotted: Feb 27, 2019 - 5:39pm Xref's:

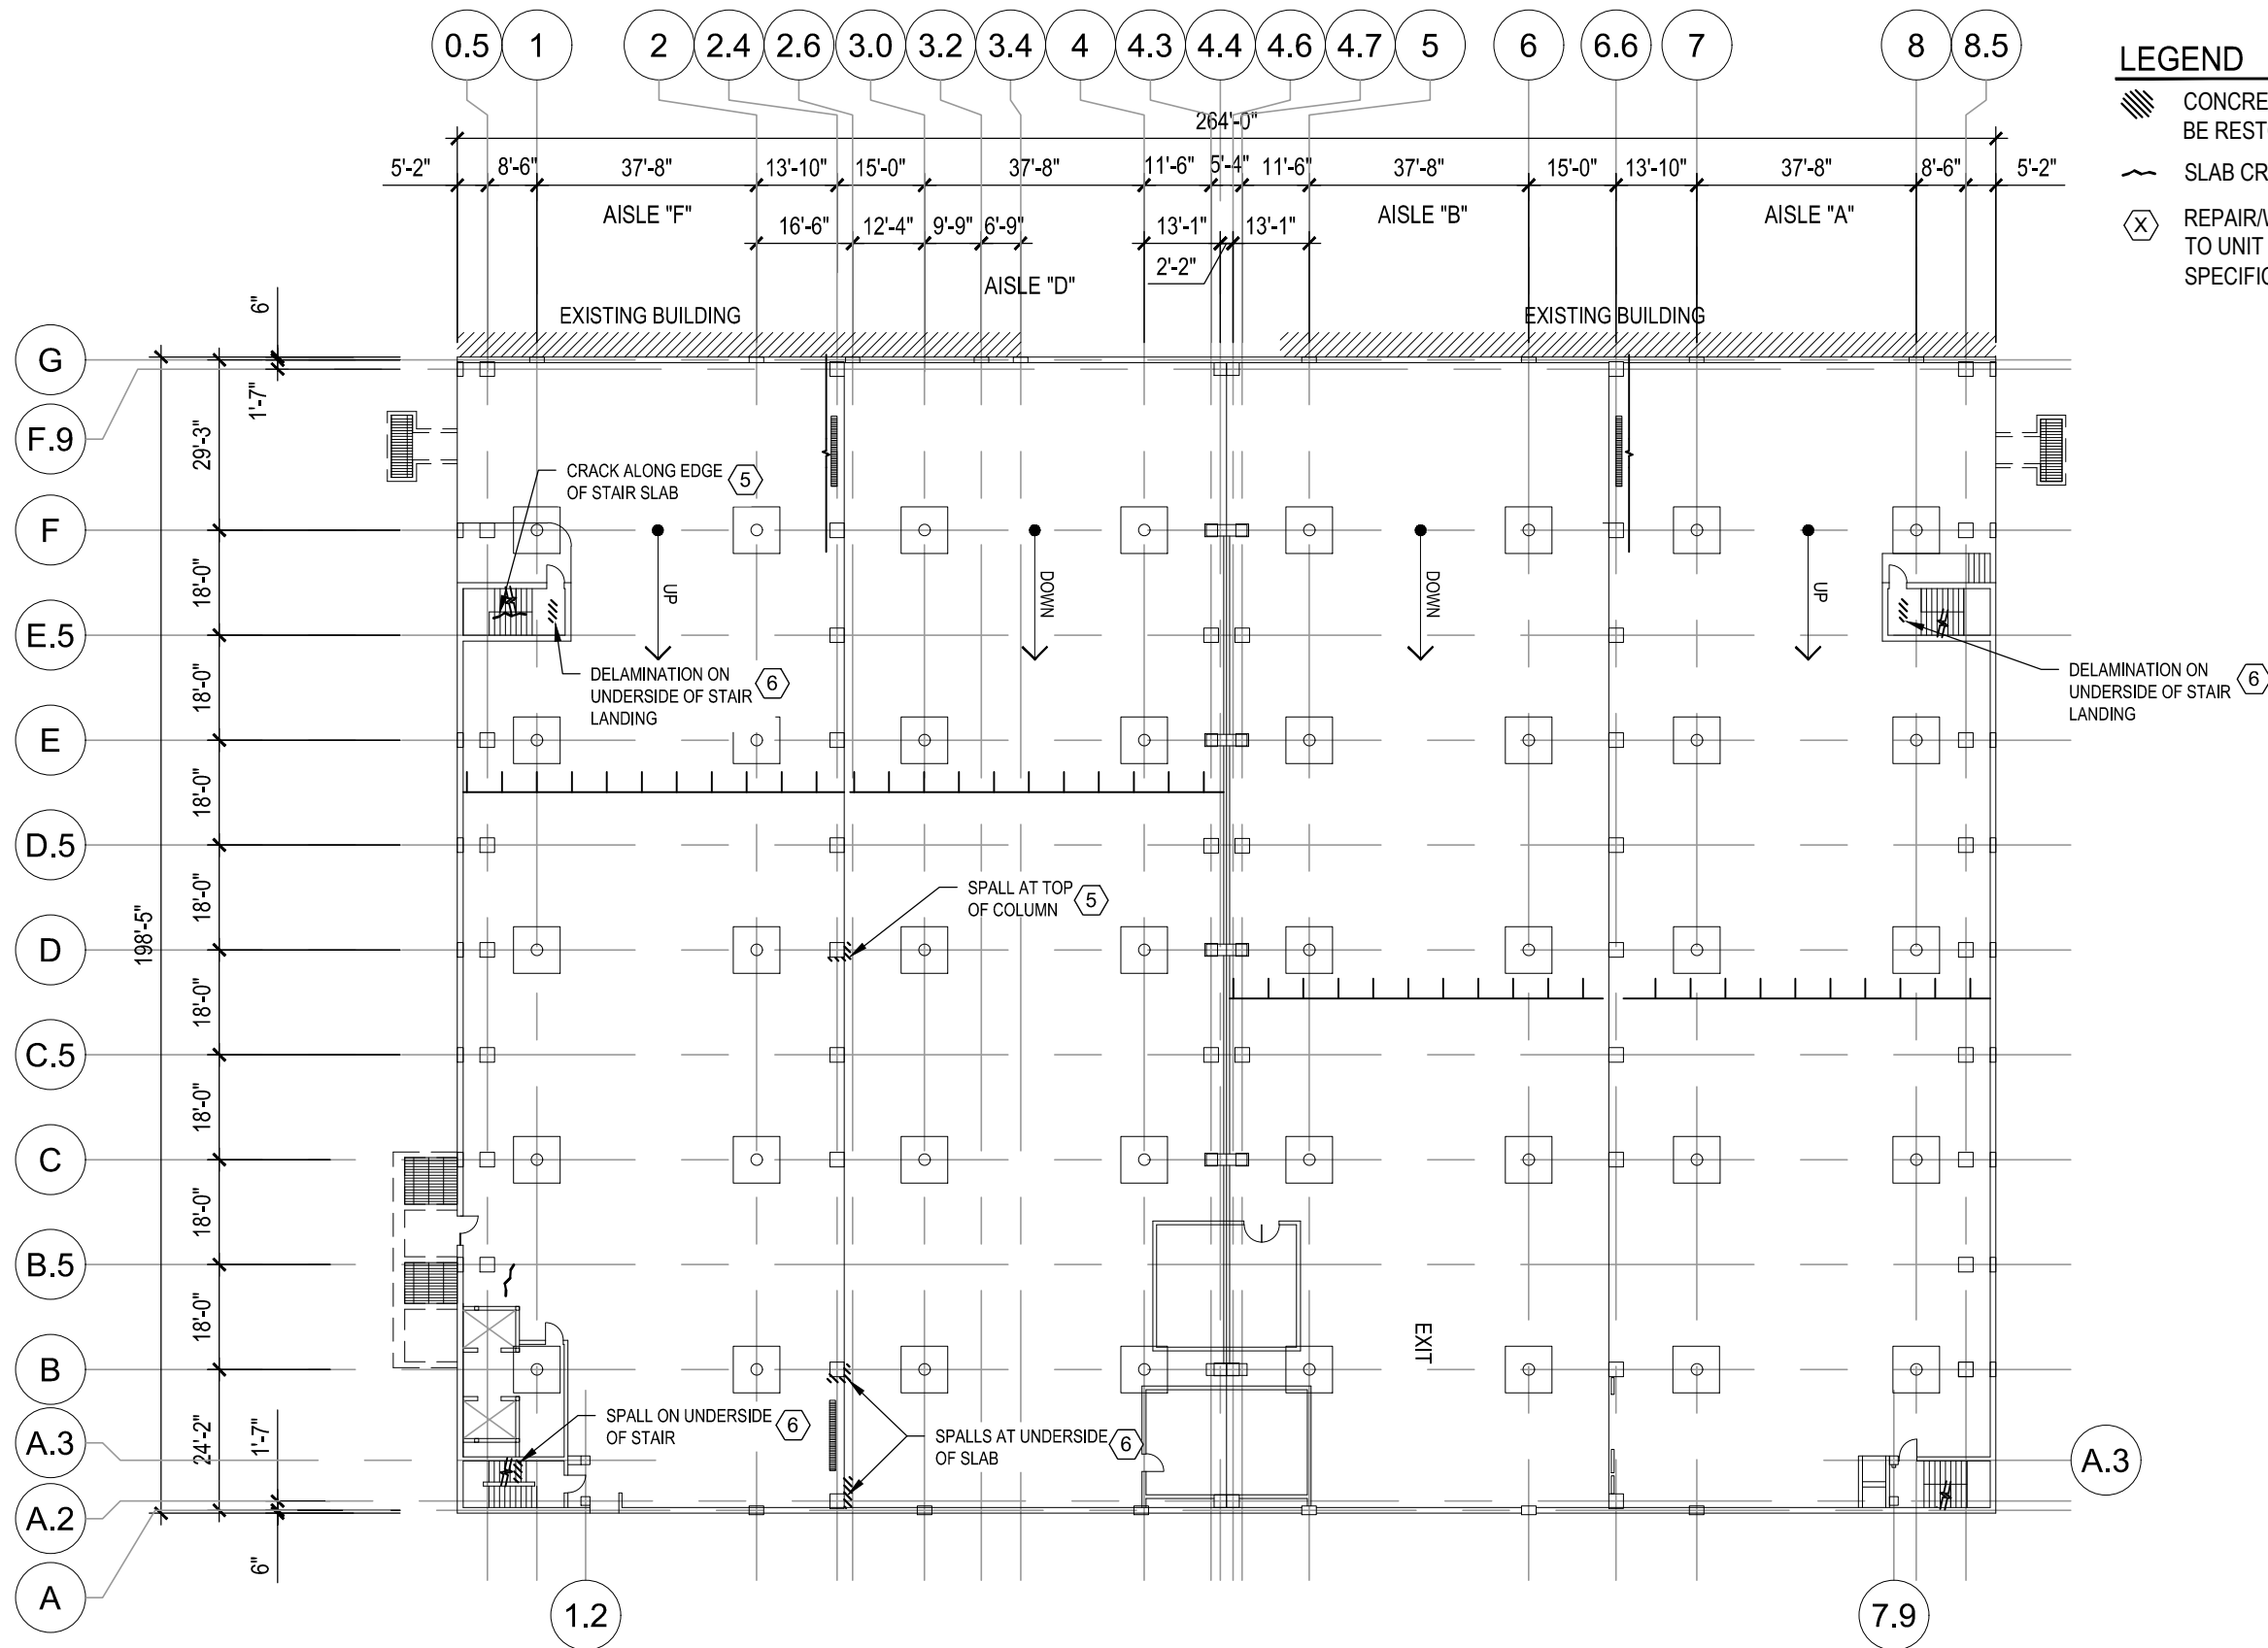

- LEGEND**
- CONCRETE DELAMINATION TO BE RESTORED
  - SLAB CRACK
  - REPAIR/WORK ITEM - REFER TO UNIT PRICES SECTION IN SPECIFICATIONS



CREATE THE VISION TELL THE STORY

MADISON | MILWAUKEE  
KENOSHA | APPLETON | WAUSAU

**MADISON REGIONAL OFFICE**  
181 HORIZON DRIVE, SUITE 101  
VERONA, WISCONSIN 53593  
P. 608.848.5060

CLIENT:



CLIENT ADDRESS:  
**MADISON MUNICIPAL BUILDING**  
215 MARTIN LUTHER KING JR BLVD  
SUITE 109  
MADISON, WISCONSIN 53703

PROJECT:  
**2019 PARKING GARAGE MAINTENANCE**

PROJECT LOCATION:  
**STATE STREET CAPITOL**

PLAN MODIFICATIONS:

#	Date:	Description:
1		
2		
3		
4		
5		
6		
7		
8		
9		
10		
11		
12		
13		
14		
15		

Design/Drawn: MWS  
Approved: JJE



SHEET TITLE:  
**LEVEL ONE OVERHEAD PLAN**

SHEET NUMBER:

**SC4**


JSD PROJECT NO: 15-7159

**1** LEVEL 1 OVERHEAD PLAN  
1/32" = 1'-0"

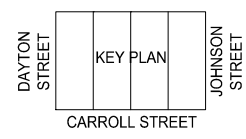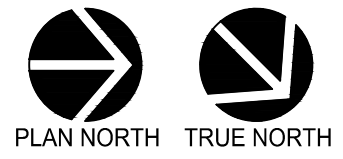

THESE PLANS AND DESIGNS ARE COPYRIGHT PROTECTED AND MAY NOT BE USED IN WHOLE OR IN PART WITHOUT THE WRITTEN CONSENT OF JSD PROFESSIONAL SERVICES, INC.


BID ITEM 22: REPAINT ORIGINAL ROUND TAPERED BUILDING COLUMNS YELLOW, FOLLOWING RESTORATION, SHOWN ON PLAN AS ● - 37 ON LEVEL 2

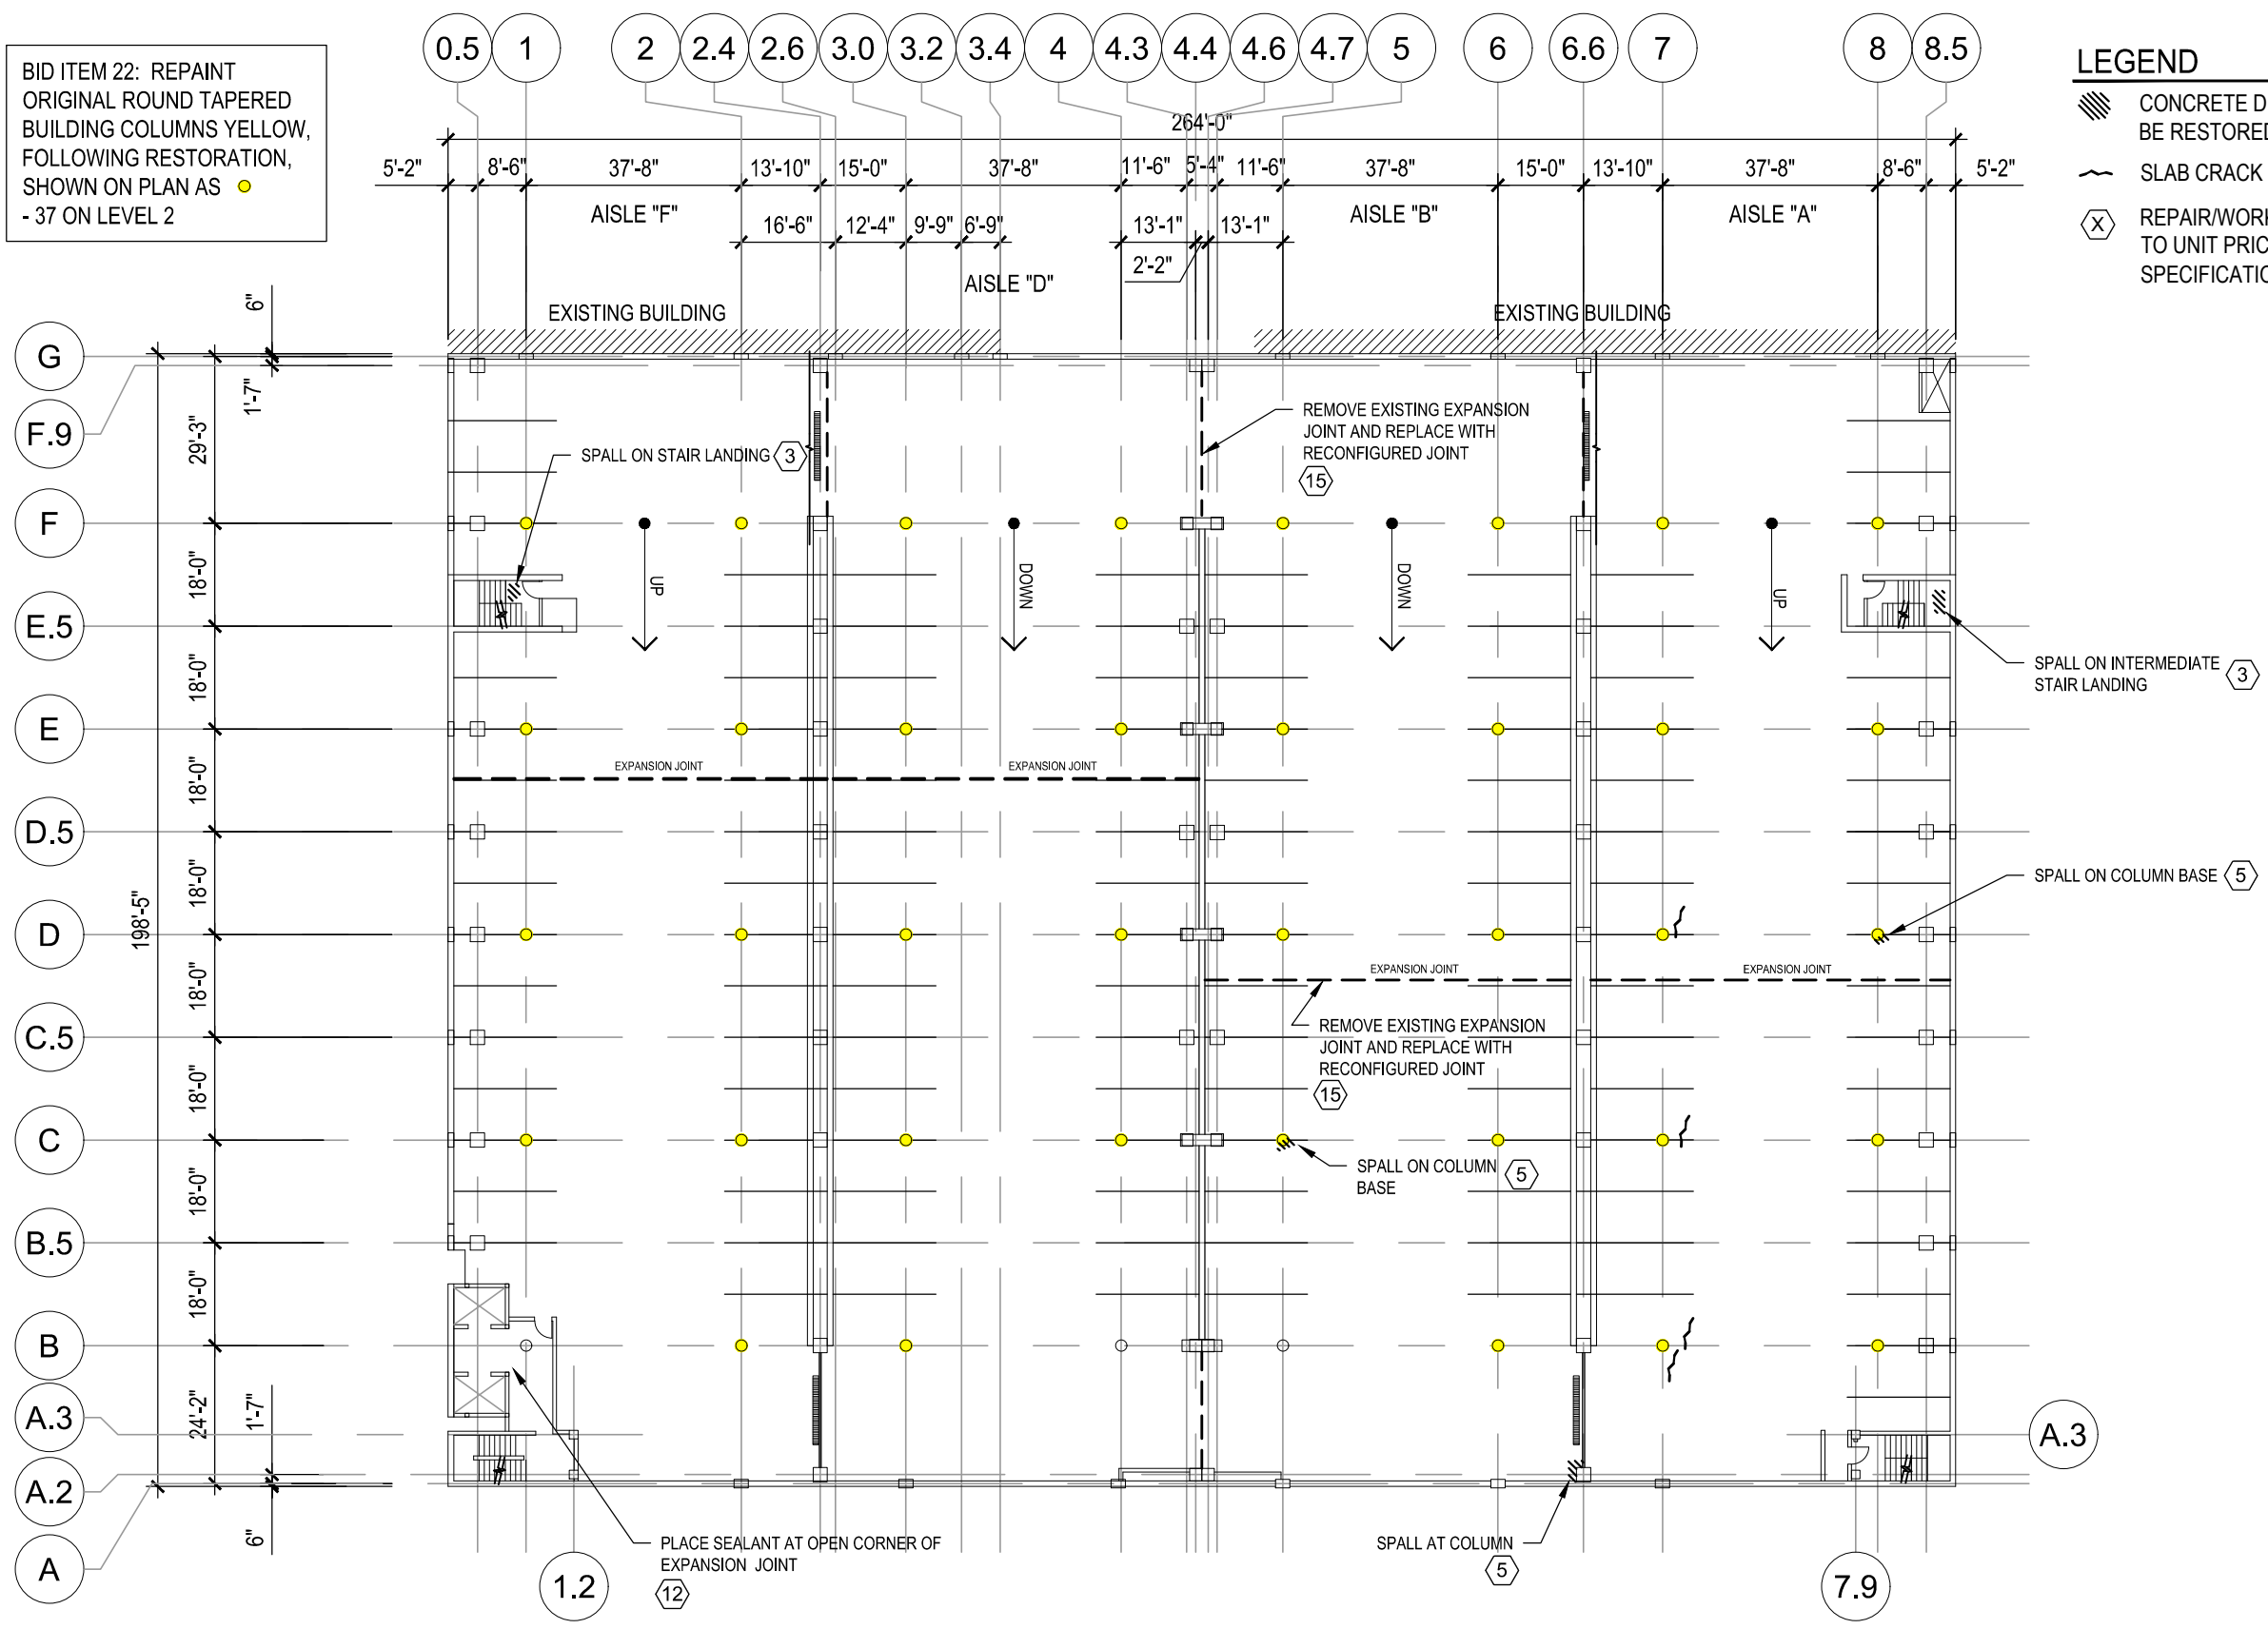

**LEGEND**

- ▨ CONCRETE DELAMINATION TO BE RESTORED
- ~ SLAB CRACK
- (X) REPAIR/WORK ITEM - REFER TO UNIT PRICES SECTION IN SPECIFICATIONS

**1 LEVEL 2 FLOOR PLAN**  
1/32" = 1'-0"

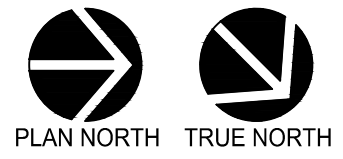



**JSD**  
Professional Services, Inc.  
Engineers • Surveyors • Planners

---

CREATE THE VISION TELL THE STORY

---

MADISON | MILWAUKEE  
KENOSHA | APPLETON | WAUSAU

---

**MADISON REGIONAL OFFICE**  
161 HORIZON DRIVE, SUITE 101  
VERONA, WISCONSIN 53593  
P. 608.848.5060

---

CLIENT:



**CITY OF MADISON**  
PARKING UTILITY

CLIENT ADDRESS:  
**MADISON MUNICIPAL BUILDING**  
215 MARTIN LUTHER KING JR BLVD  
SUITE 109  
MADISON, WISCONSIN 53703

---

PROJECT:  
**2019 PARKING GARAGE MAINTENANCE**

---

PROJECT LOCATION:  
**STATE STREET CAPITOL**

---

PLAN MODIFICATIONS:

#	Date:	Description:
1		
2		
3		
4		
5		
6		
7		
8		
9		
10		
11		
12		
13		
14		
15		

---

Design/Drawn: MWS  
Approved: JJE

---

SHEET TITLE:  
**LEVEL TWO FLOOR PLAN**

---

SHEET NUMBER:  
**SC5**


---

JSD PROJECT NO: 15-7159

File: I:\2015\157159\4.0\_2019 Restoration Desc\DWG\SSCO 2019 - Restoration.dwg Layout: SC5 User: msiniscajchi Plotter: Feb 27, 2019 - 5:39pm Xref's:



THESE PLANS AND DESIGNS ARE COPYRIGHT PROTECTED AND MAY NOT BE USED IN WHOLE OR IN PART WITHOUT THE WRITTEN CONSENT OF JSD PROFESSIONAL SERVICES, INC.

BID ITEM 22: REPAINT ORIGINAL ROUND TAPERED BUILDING COLUMNS YELLOW, FOLLOWING RESTORATION, SHOWN ON PLAN AS ● - 37 ON LEVEL 2

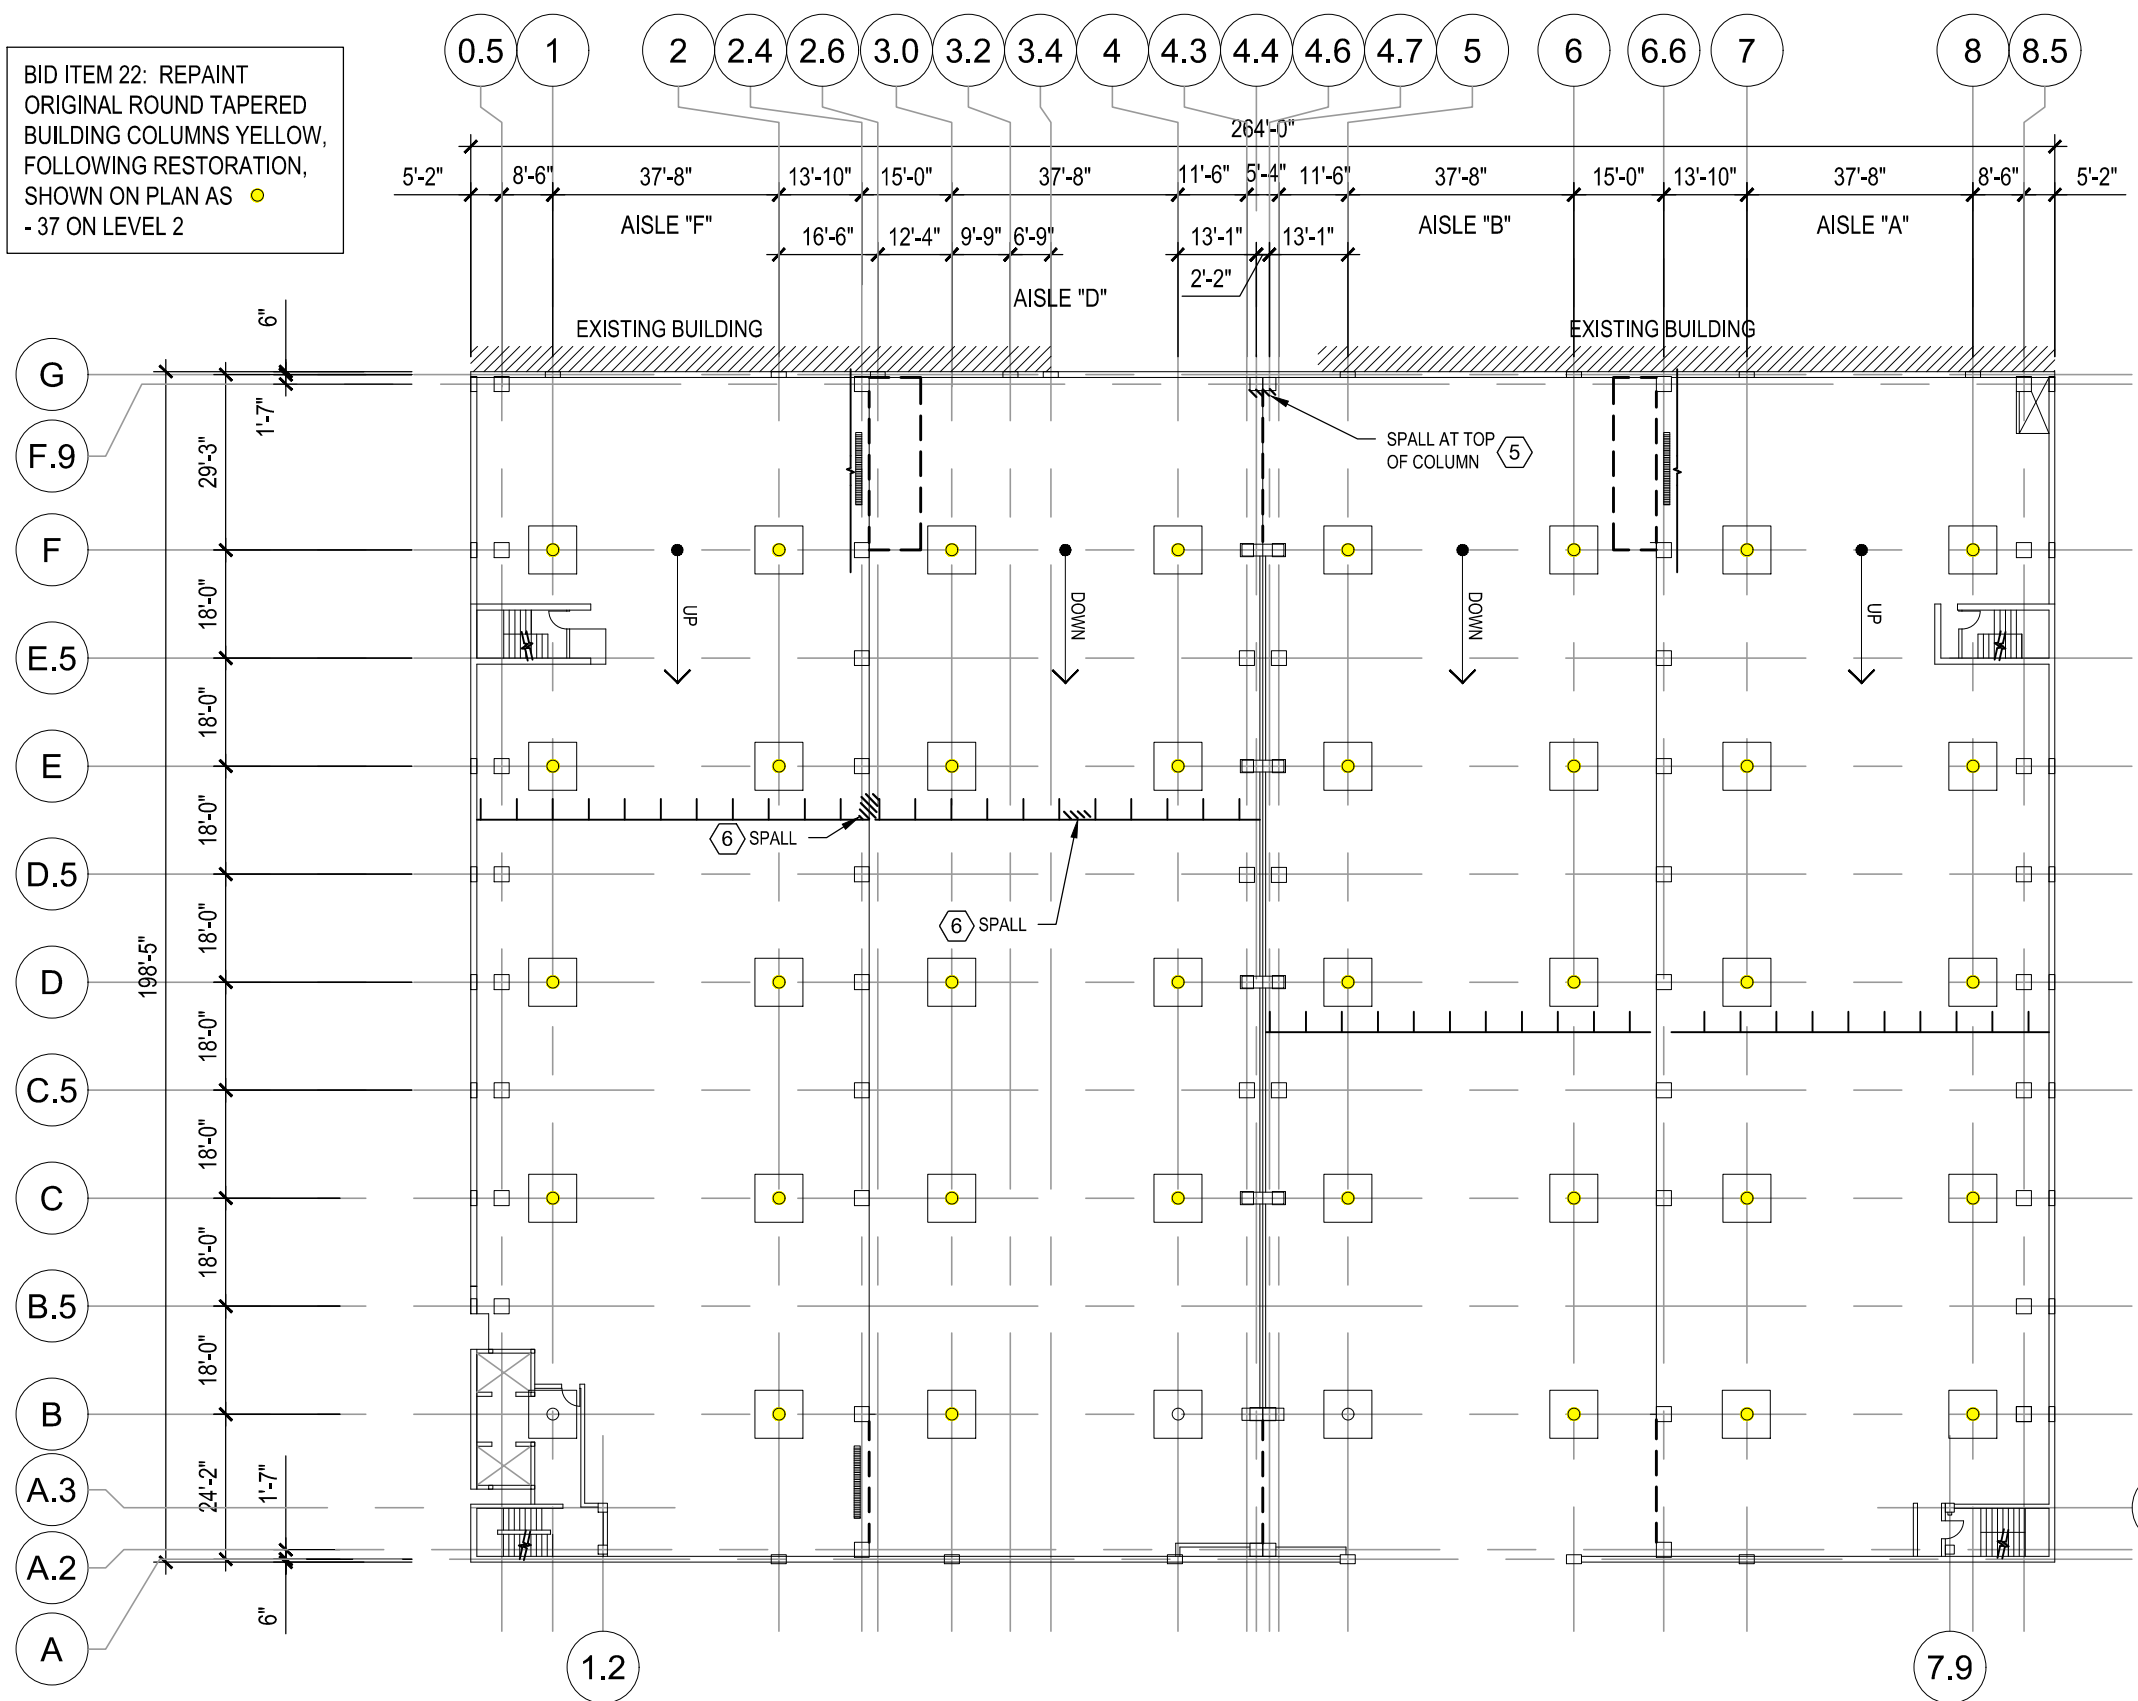

- LEGEND**
- CONCRETE DELAMINATION TO BE RESTORED
  - SLAB CRACK
  - REPAIR/WORK ITEM - REFER TO UNIT PRICES SECTION IN SPECIFICATIONS

**1** LEVEL 2 OVERHEAD PLAN  
1/32" = 1'-0"

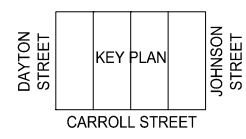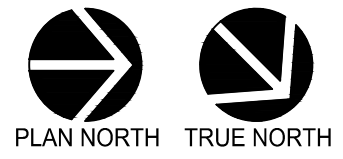

CREATE THE VISION TELL THE STORY

MADISON | MILWAUKEE  
KENOSHA | APPLETON | WAUSAU

**MADISON REGIONAL OFFICE**  
181 HORIZON DRIVE, SUITE 101  
VERONA, WISCONSIN 53593  
P. 608.848.5060



CLIENT ADDRESS:  
**MADISON MUNICIPAL BUILDING**  
215 MARTIN LUTHER KING JR BLVD  
SUITE 109  
MADISON, WISCONSIN 53703

PROJECT:  
**2019 PARKING GARAGE MAINTENANCE**

PROJECT LOCATION:  
**STATE STREET CAPITOL**

PLAN MODIFICATIONS:

#	Date:	Description:
1		
2		
3		
4		
5		
6		
7		
8		
9		
10		
11		
12		
13		
14		
15		

Design/Drawn: MWS  
Approved: JJE


SHEET TITLE:  
**LEVEL TWO OVERHEAD PLAN**

SHEET NUMBER:  
**SC6**

File: I:\2015\157159\4.0\_2019 Restoration Desc\DWG\SSCO 2019 - Restoration.dwg Layout: SC6 User: mshinichahli Plot: Feb 27, 2019 - 5:39pm Xref's:

THESE PLANS AND DESIGNS ARE COPYRIGHT PROTECTED AND MAY NOT BE USED IN WHOLE OR IN PART WITHOUT THE WRITTEN CONSENT OF JSD PROFESSIONAL SERVICES, INC.

File: I:\2015\157159\4.0\_2019 Restoration Desc\DWG\SSCO 2019 - Restoration.dwg Layout: SC7 User: msiniscajchi Plot: Feb 27, 2019 - 5:39pm Xref's:

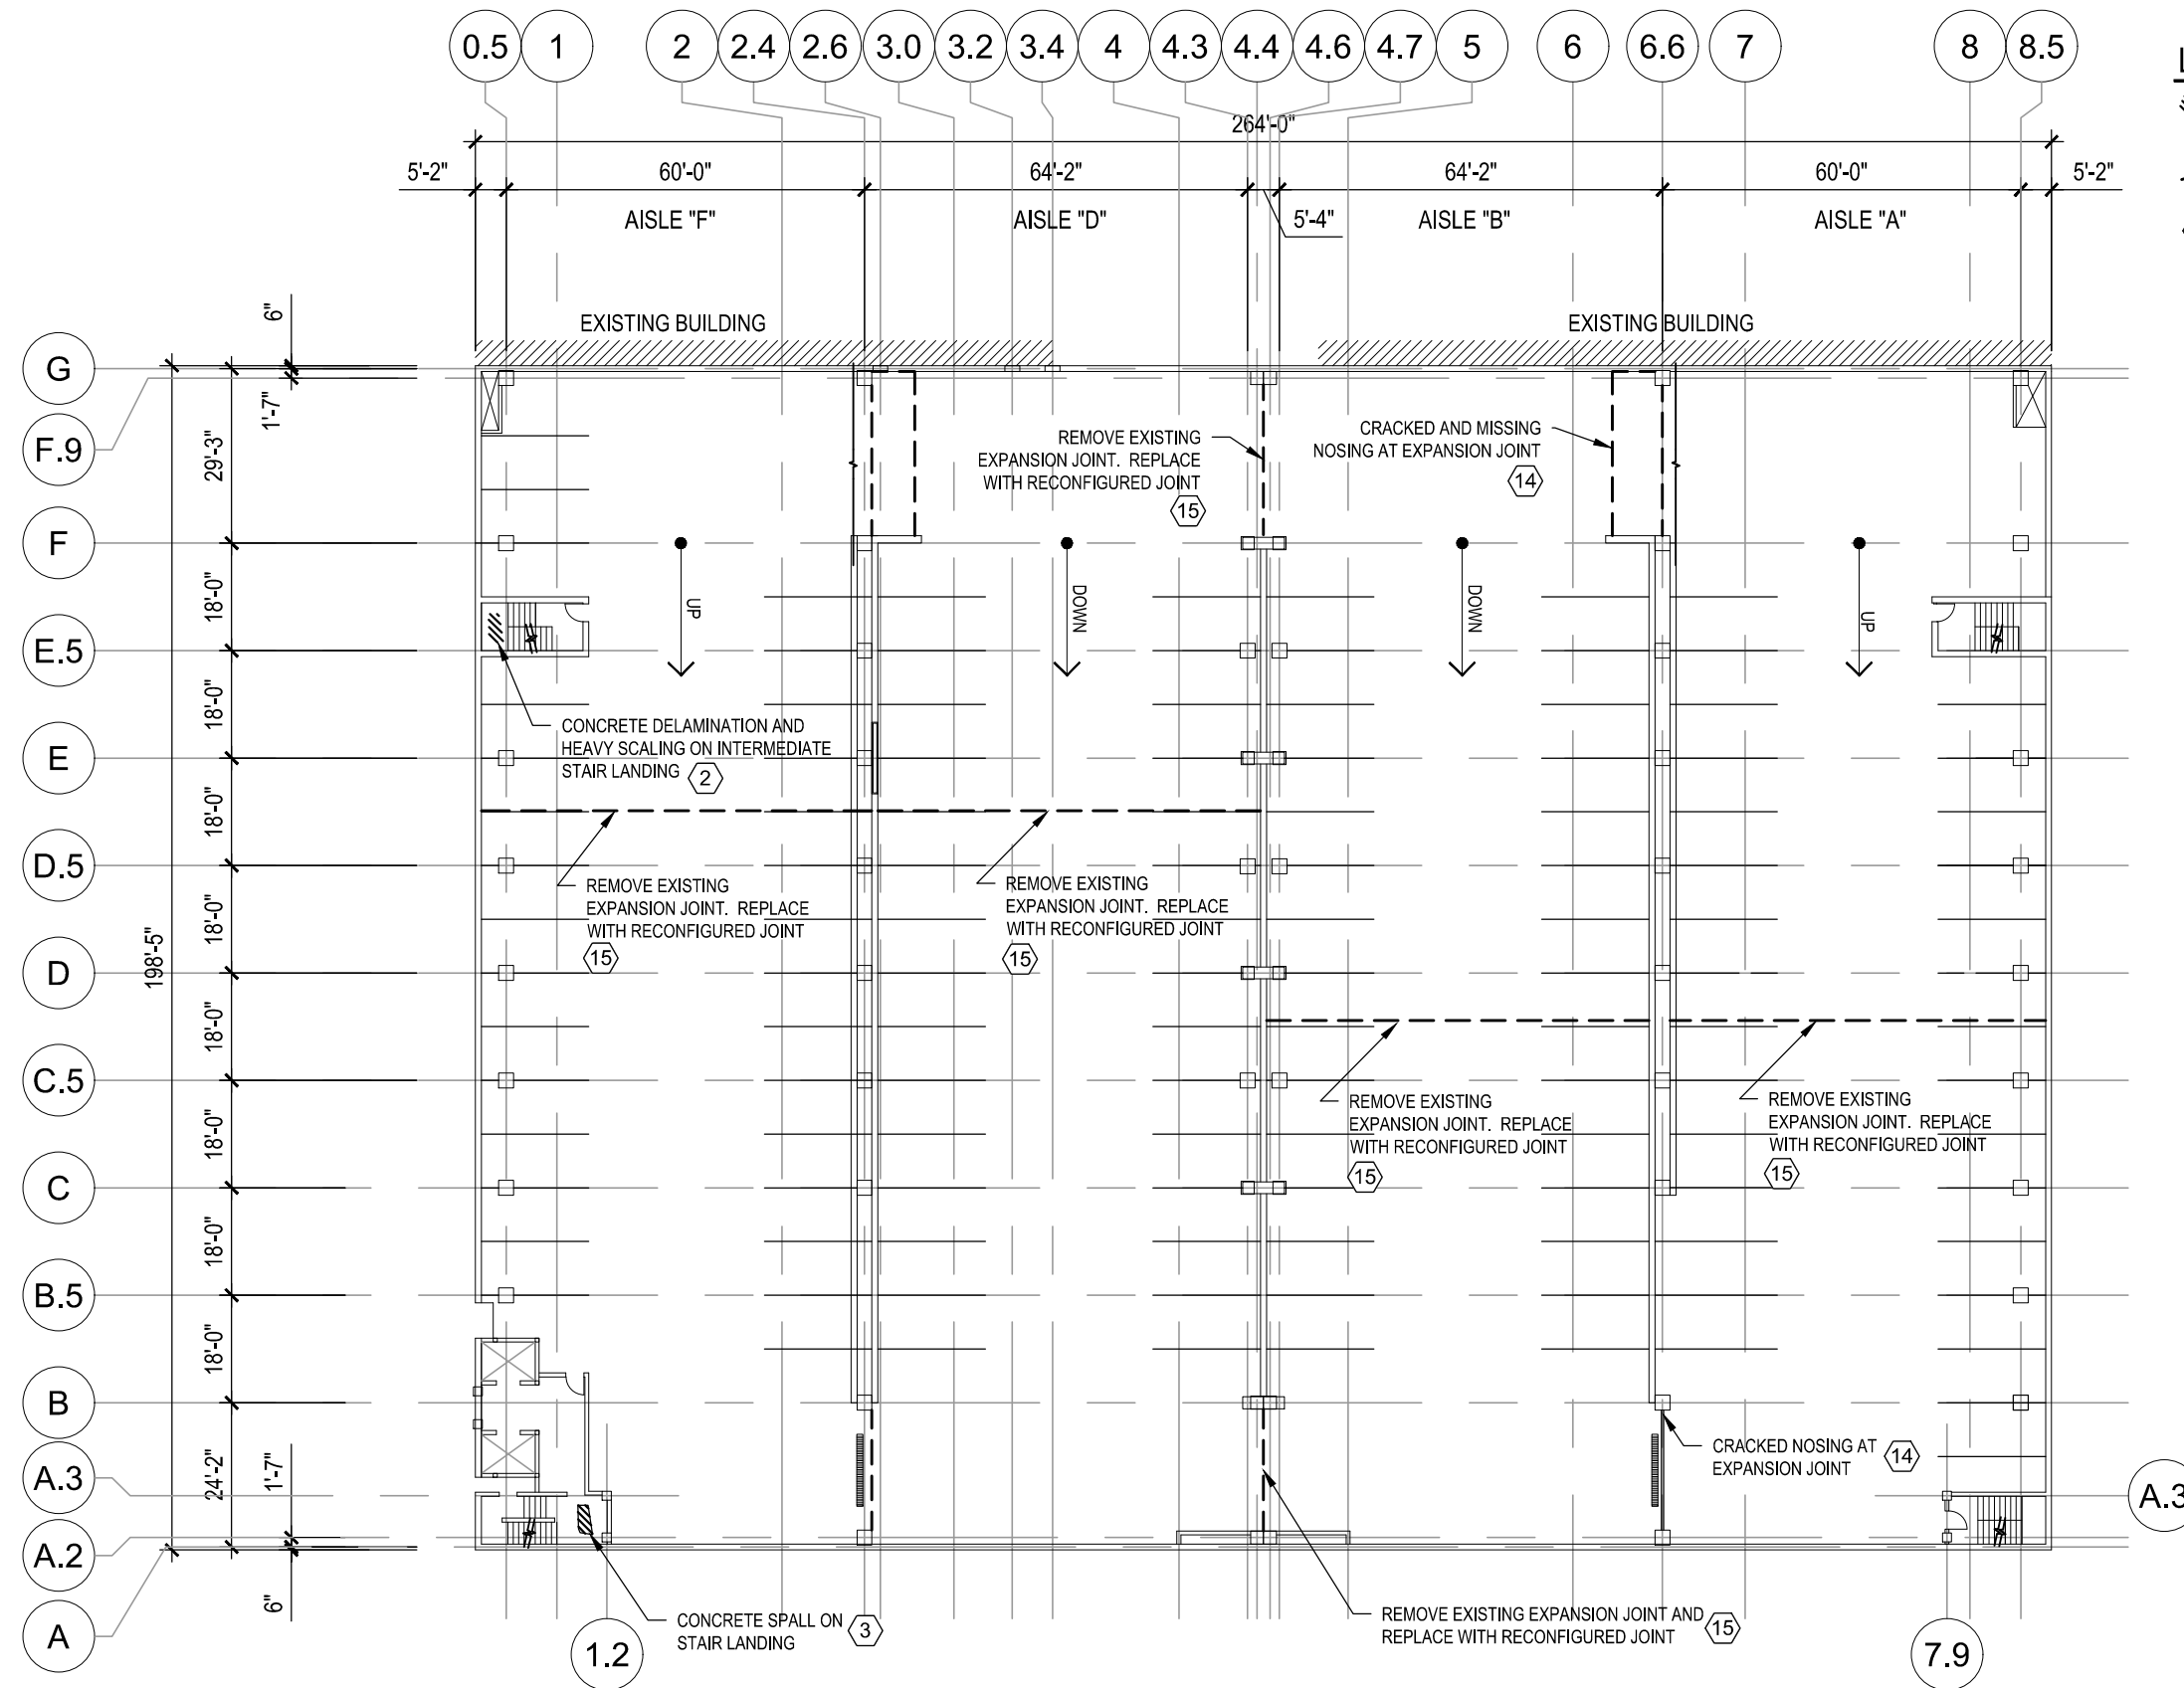

- LEGEND**
- CONCRETE DELAMINATION TO BE RESTORED
  - SLAB CRACK
  - REPAIR/WORK ITEM - REFER TO UNIT PRICES SECTION IN SPECIFICATIONS



CREATE THE VISION TELL THE STORY

MADISON | MILWAUKEE  
KENOSHA | APPLETON | WAUSAU

**MADISON REGIONAL OFFICE**  
181 HORIZON DRIVE, SUITE 101  
VERONA, WISCONSIN 53593  
P. 608.848.5060



CLIENT ADDRESS:  
**MADISON MUNICIPAL BUILDING**  
215 MARTIN LUTHER KING JR BLVD  
SUITE 109  
MADISON, WISCONSIN 53703

PROJECT:  
**2019 PARKING GARAGE MAINTENANCE**

PROJECT LOCATION:  
**STATE STREET CAPITOL**

PLAN MODIFICATIONS:



#	Date:	Description:
1		
2		
3		
4		
5		
6		
7		
8		
9		
10		
11		
12		
13		
14		
15		

Design/Drawn: MWS  
Approved: JJE

SHEET TITLE:  
**LEVEL THREE FLOOR PLAN**

SHEET NUMBER:  
**SC7**


**1** LEVEL 3 FLOOR PLAN  
1/32" = 1'-0"

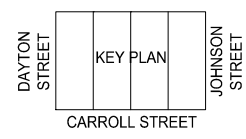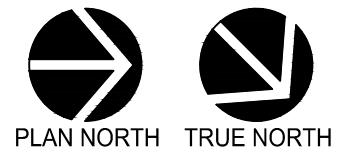

THESE PLANS AND DESIGNS ARE COPYRIGHT PROTECTED AND MAY NOT BE USED IN WHOLE OR IN PART WITHOUT THE WRITTEN CONSENT OF JSD PROFESSIONAL SERVICES, INC.




File: I:\2015\157159\4.0\_2019 Restoration Desc\DWG\SSCO 2019 - Restoration.dwg Layout: SC8 User: mshinichahli Plotdate: Feb 27, 2019 - 5:39pm Xref's:

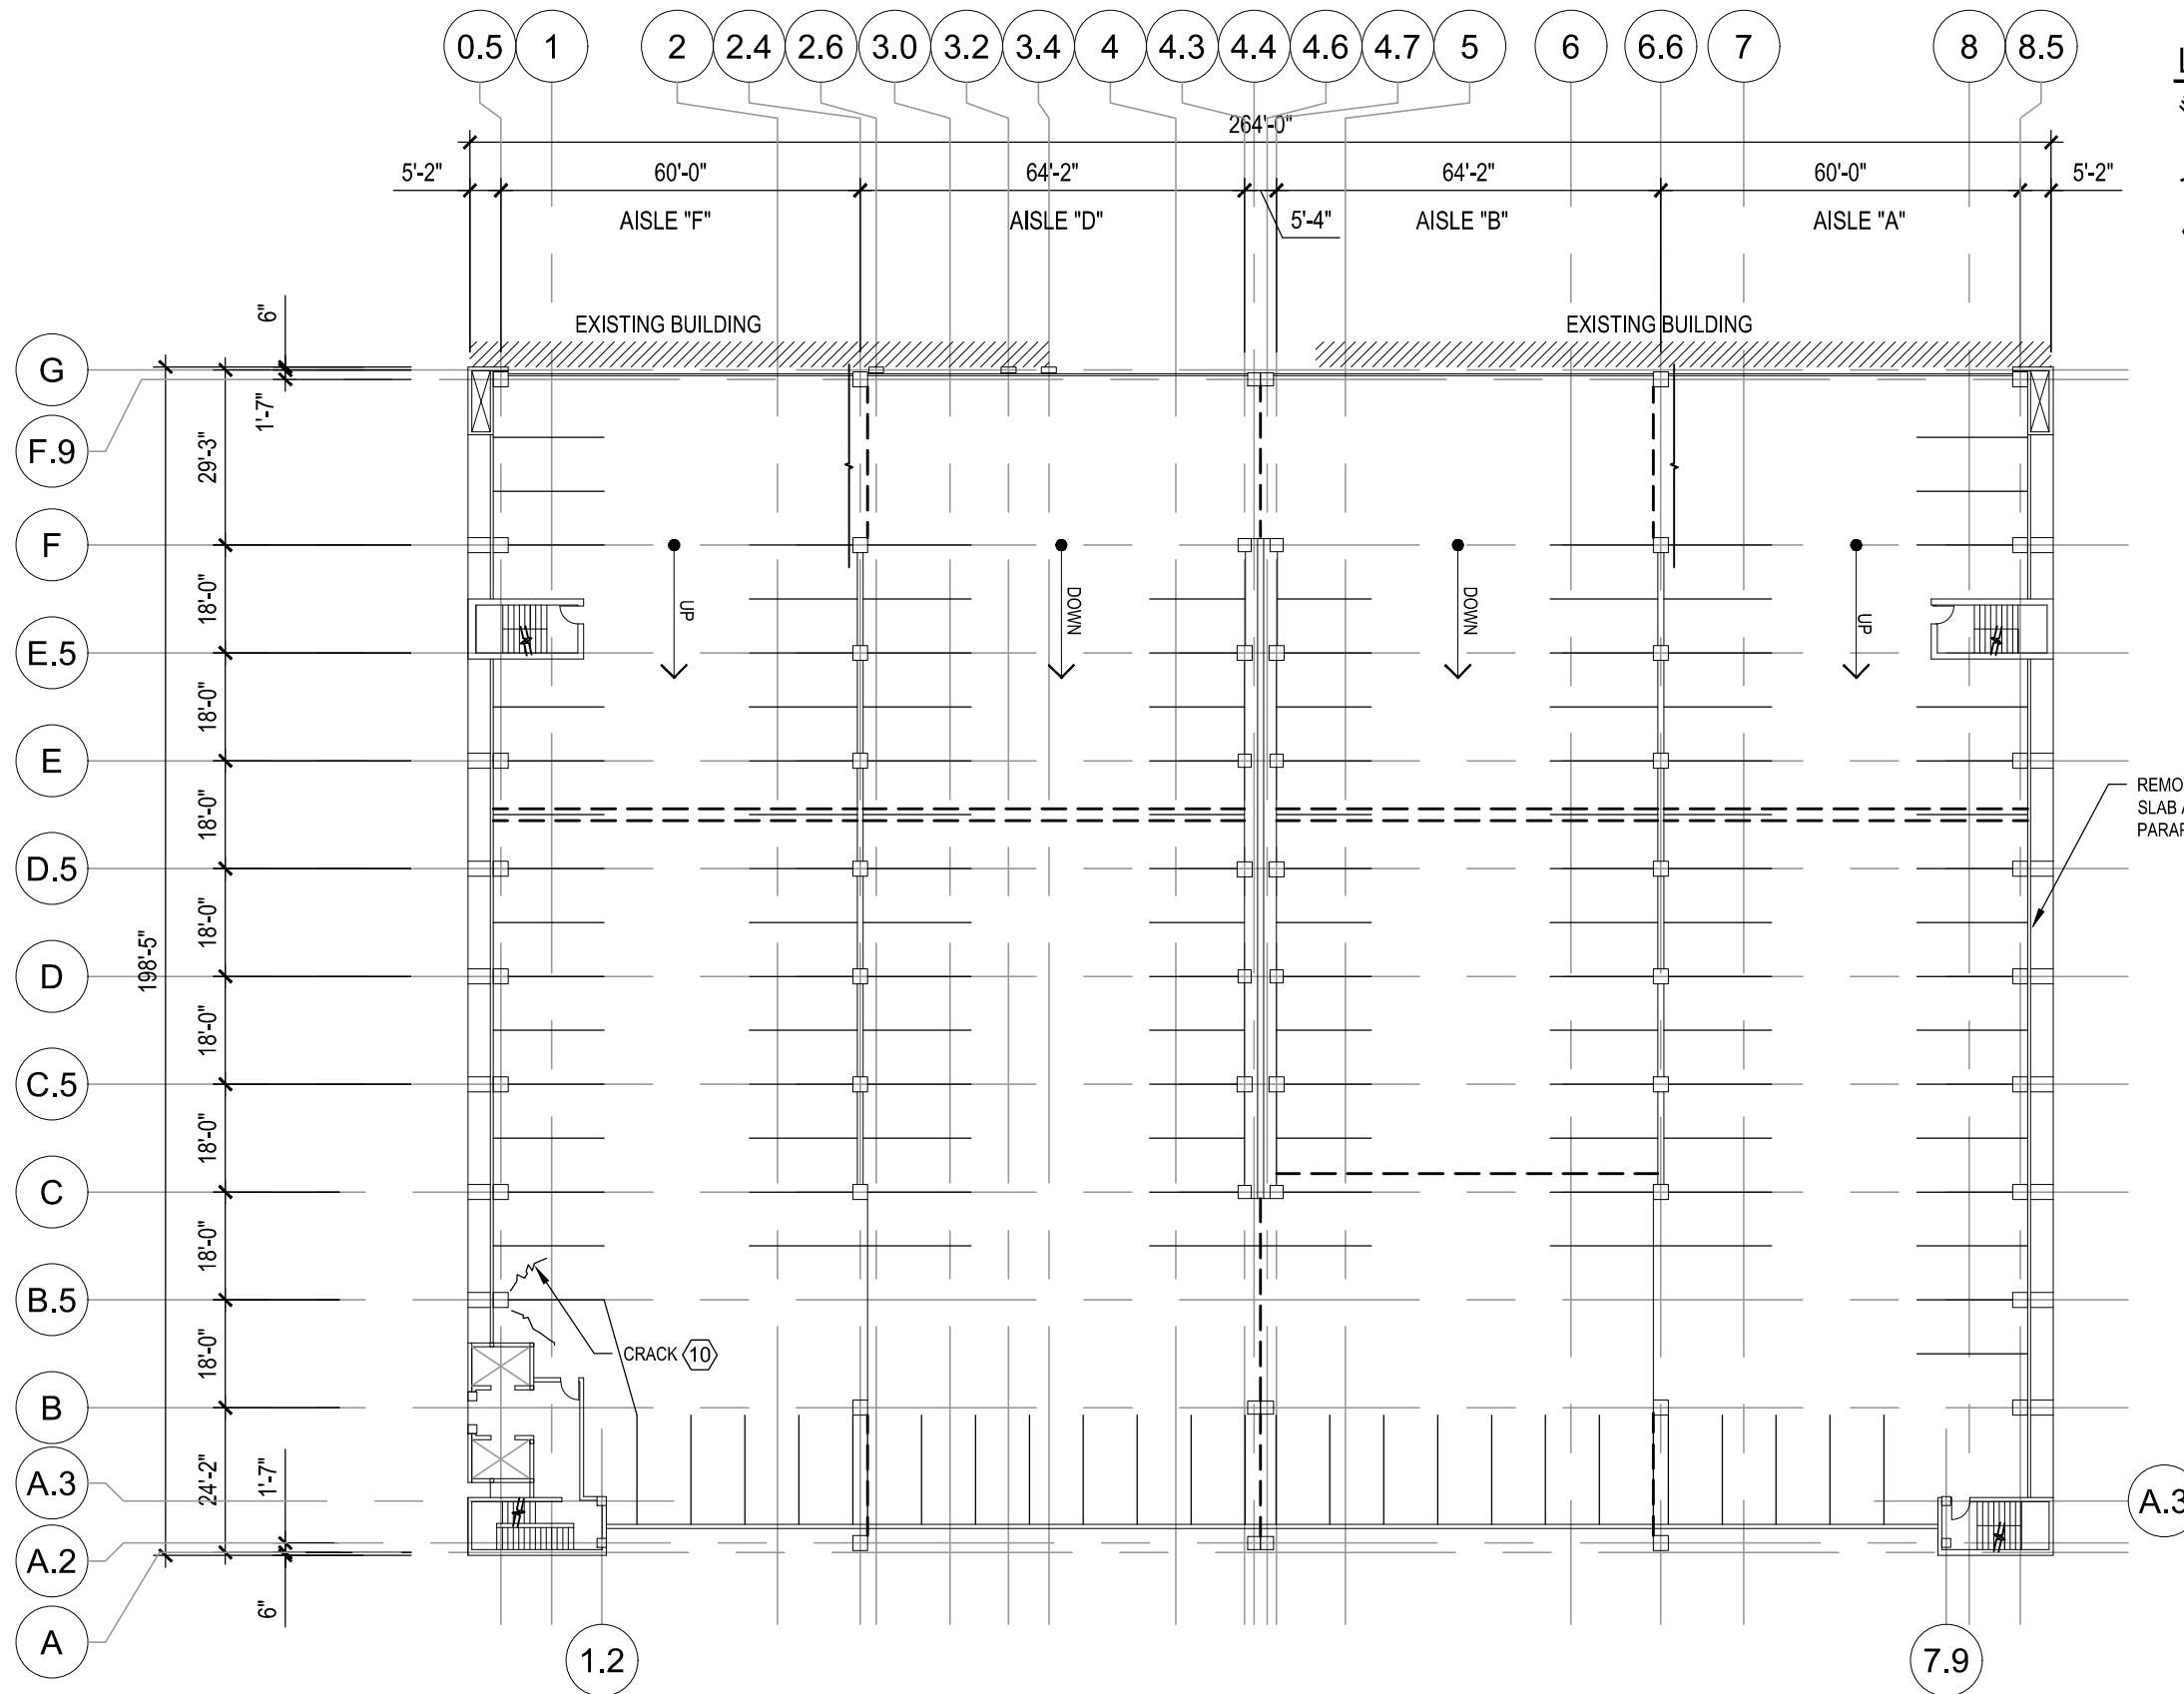

- LEGEND**
- CONCRETE DELAMINATION TO BE RESTORED
  - SLAB CRACK
  - REPAIR/WORK ITEM - REFER TO UNIT PRICES SECTION IN SPECIFICATIONS

**1** LEVEL 4 FLOOR PLAN  
1/32" = 1'-0"

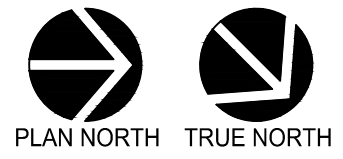

**JSD**  
Professional Services, Inc.  
Engineers • Surveyors • Planners

---

CREATE THE VISION TELL THE STORY

---

MADISON | MILWAUKEE  
KENOSHA | APPLETON | WAUSAU

---

**MADISON REGIONAL OFFICE**  
181 HORIZON DRIVE, SUITE 101  
VERONA, WISCONSIN 53593  
P. 608.848.5060

---

CLIENT:

**CITY OF MADISON  
PARKING UTILITY**

CLIENT ADDRESS:  
**MADISON MUNICIPAL BUILDING  
215 MARTIN LUTHER KING JR BLVD  
SUITE 109  
MADISON, WISCONSIN 53703**

---

PROJECT:  
**2019 PARKING GARAGE  
MAINTENANCE**

---

PROJECT LOCATION:  
**STATE STREET CAPITOL**

---

PLAN MODIFICATIONS:

#	Date:	Description:
1		
2		
3		
4		
5		
6		
7		
8		
9		
10		
11		
12		
13		
14		
15		

---

Design/Drawn: MWS  
Approved: JJE

---

SHEET TITLE:  
**LEVEL FOUR  
FLOOR PLAN**

---


SHEET NUMBER:  
**SC8**

---

JSD PROJECT NO: 15-7159



THESE PLANS AND DESIGNS ARE COPYRIGHT PROTECTED AND MAY NOT BE USED IN WHOLE OR IN PART WITHOUT THE WRITTEN CONSENT OF JSD PROFESSIONAL SERVICES, INC.

File: I:\2015\157159\4.0\_2019 Restoration Desc\DWG\SSCO 2019 - Restoration.dwg Layout: SC9 User: mshinichahli Plot: Feb 27, 2019 - 5:39pm Xref's:

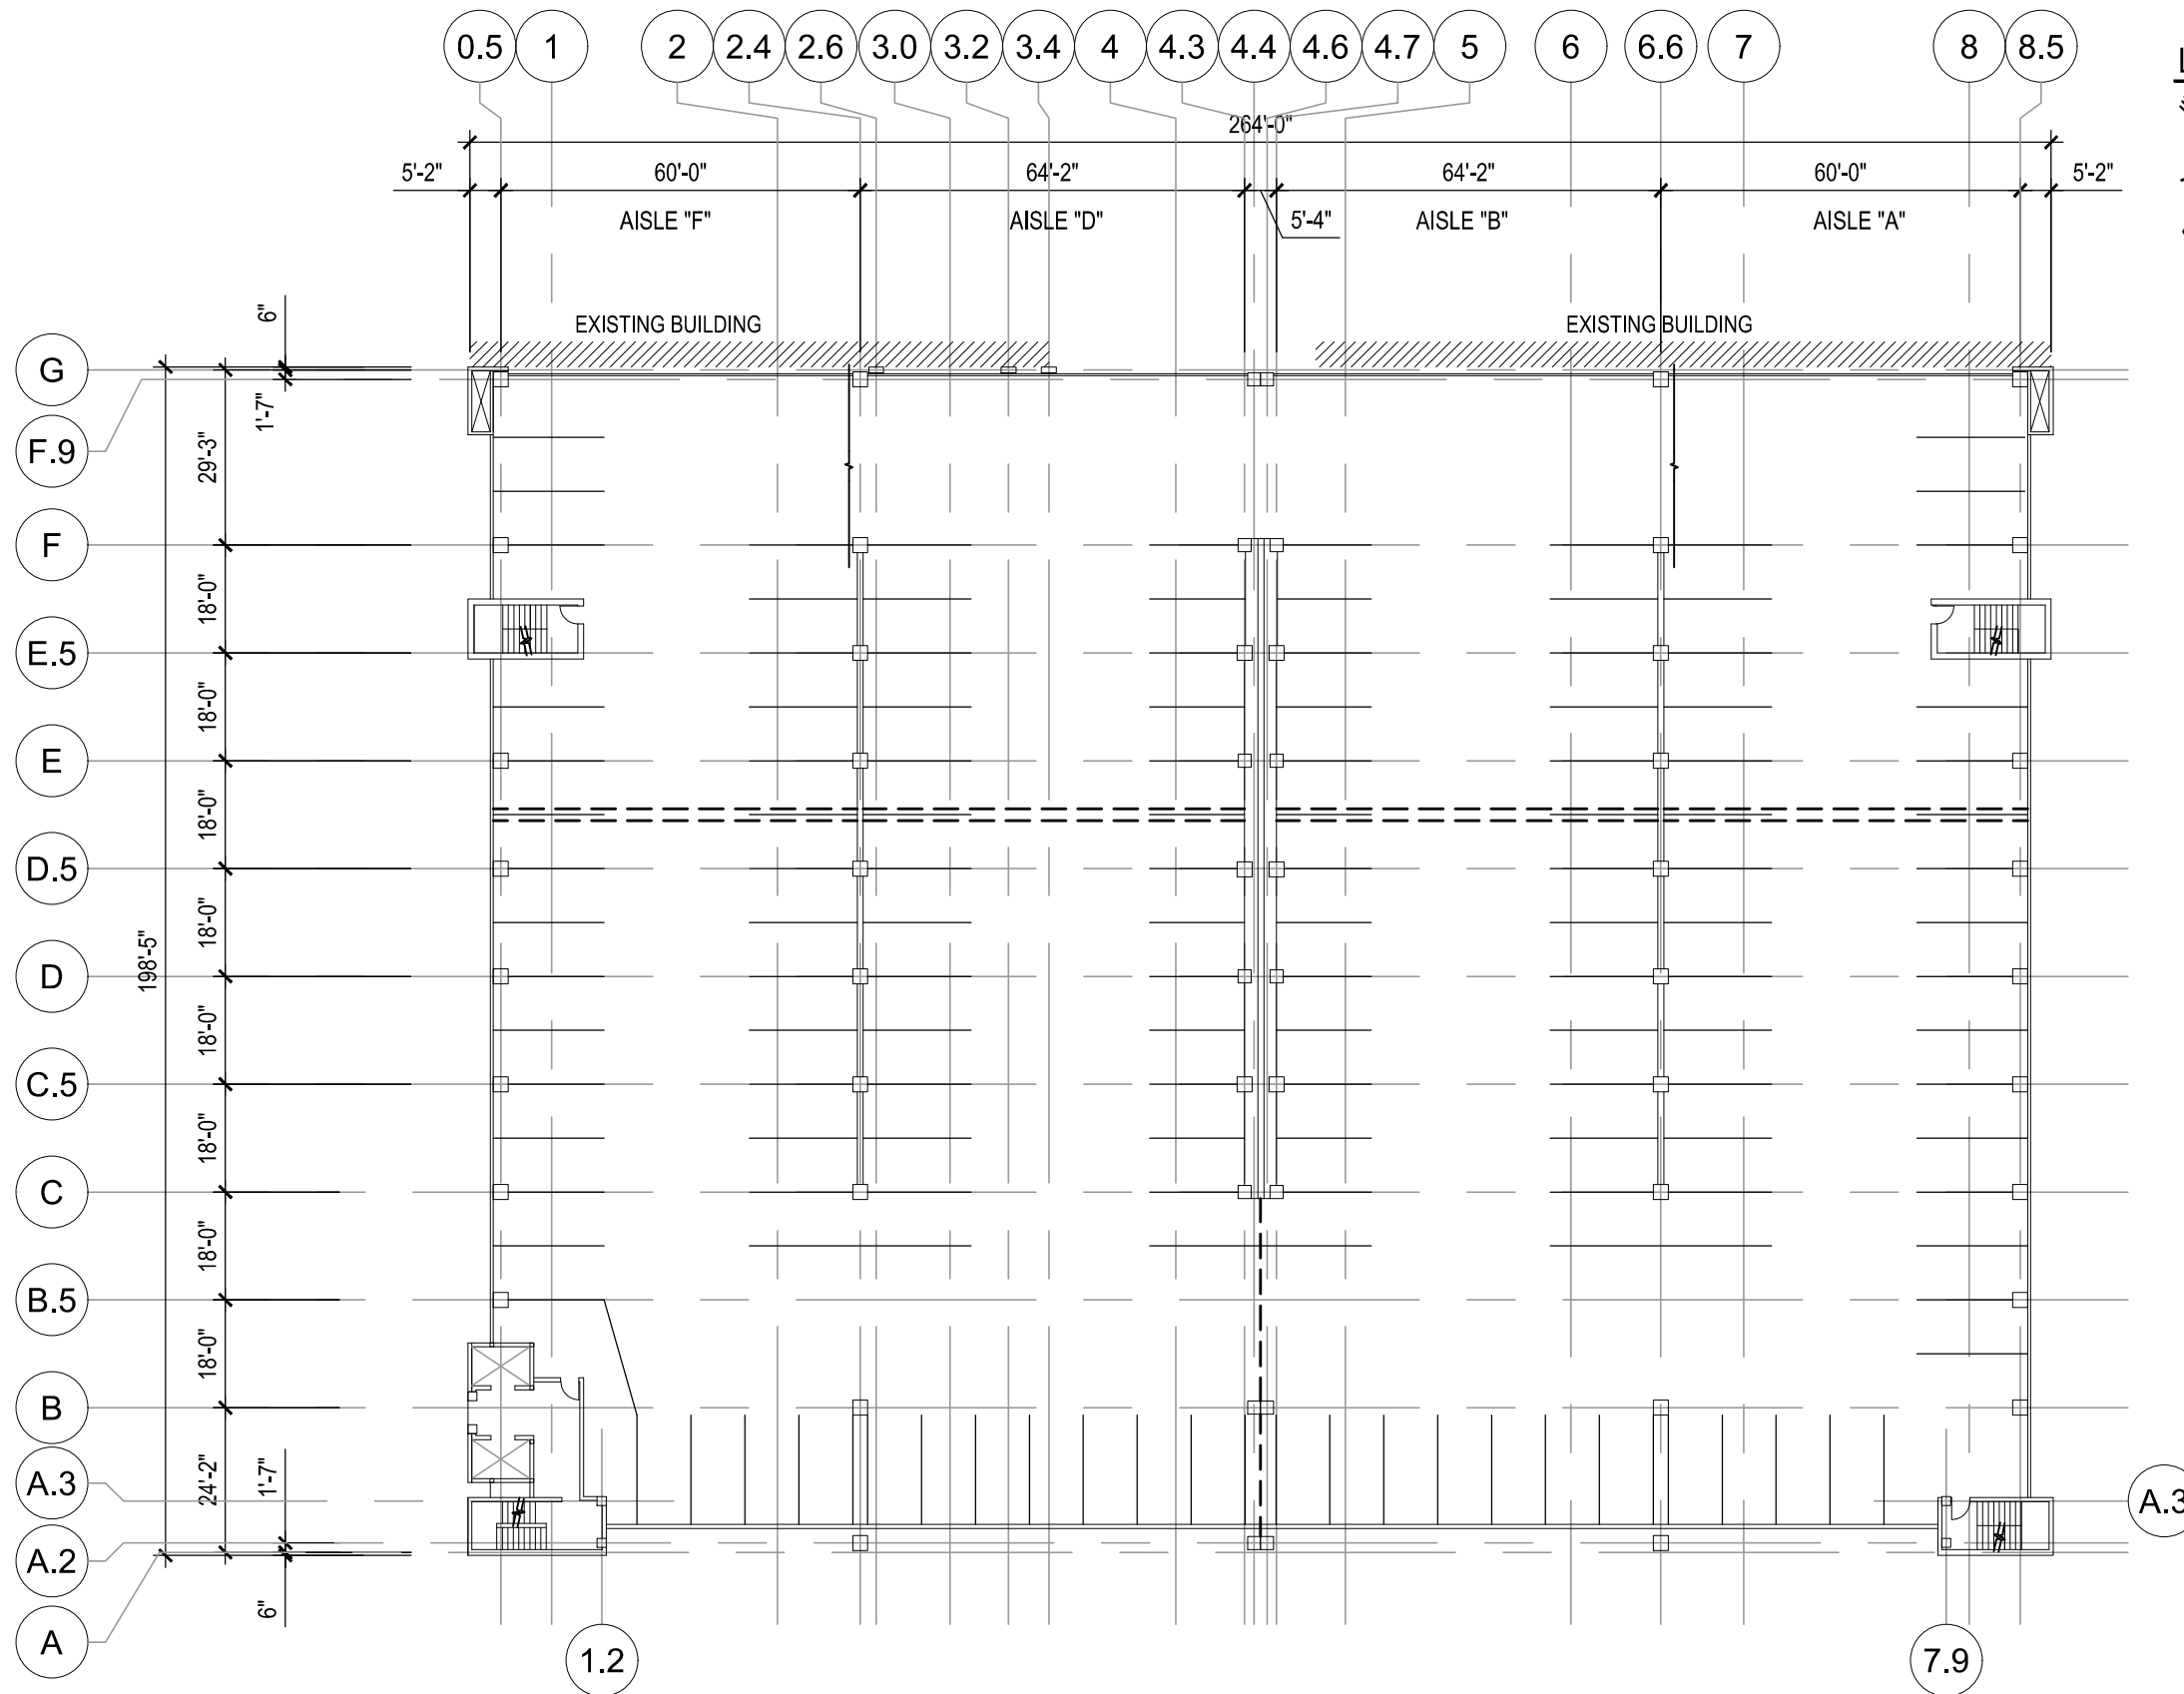

- LEGEND**
- CONCRETE DELAMINATION TO BE RESTORED
  - SLAB CRACK
  - REPAIR/WORK ITEM - REFER TO UNIT PRICES SECTION IN SPECIFICATIONS

**1** LEVEL 5 FLOOR PLAN  
1/32" = 1'-0"

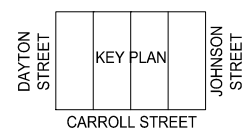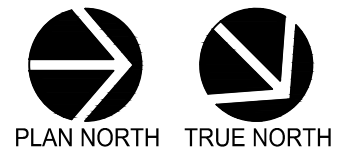

CREATE THE VISION TELL THE STORY

MADISON | MILWAUKEE  
KENOSHA | APPLETON | WAUSAU  
**MADISON REGIONAL OFFICE**  
181 HORIZON DRIVE, SUITE 101  
VERONA, WISCONSIN 53593  
P. 608.848.5060



CLIENT ADDRESS:  
**MADISON MUNICIPAL BUILDING**  
215 MARTIN LUTHER KING JR BLVD  
SUITE 109  
MADISON, WISCONSIN 53703

PROJECT:  
**2019 PARKING GARAGE MAINTENANCE**

PROJECT LOCATION:  
**STATE STREET CAPITOL**

PLAN MODIFICATIONS:

#	Date:	Description:
1		
2		
3		
4		
5		
6		
7		
8		
9		
10		
11		
12		
13		
14		
15		

Design/Drawn: MWS  
Approved: JJE


SHEET TITLE:  
**LEVEL FIVE FLOOR PLAN**

SHEET NUMBER:  
**SC9**

JSD PROJECT NO: 15-7159


THESE PLANS AND DESIGNS ARE COPYRIGHT PROTECTED AND MAY NOT BE USED IN WHOLE OR IN PART WITHOUT THE WRITTEN CONSENT OF JSD PROFESSIONAL SERVICES, INC.

File: I:\2015\157159\4.0\_2019 Restoration Desc\DWG\SSCO 2019 - Restoration.dwg Layout: SC10 User: mminicichl Plotted: Mar 19, 2019 - 9:57am Xref's:

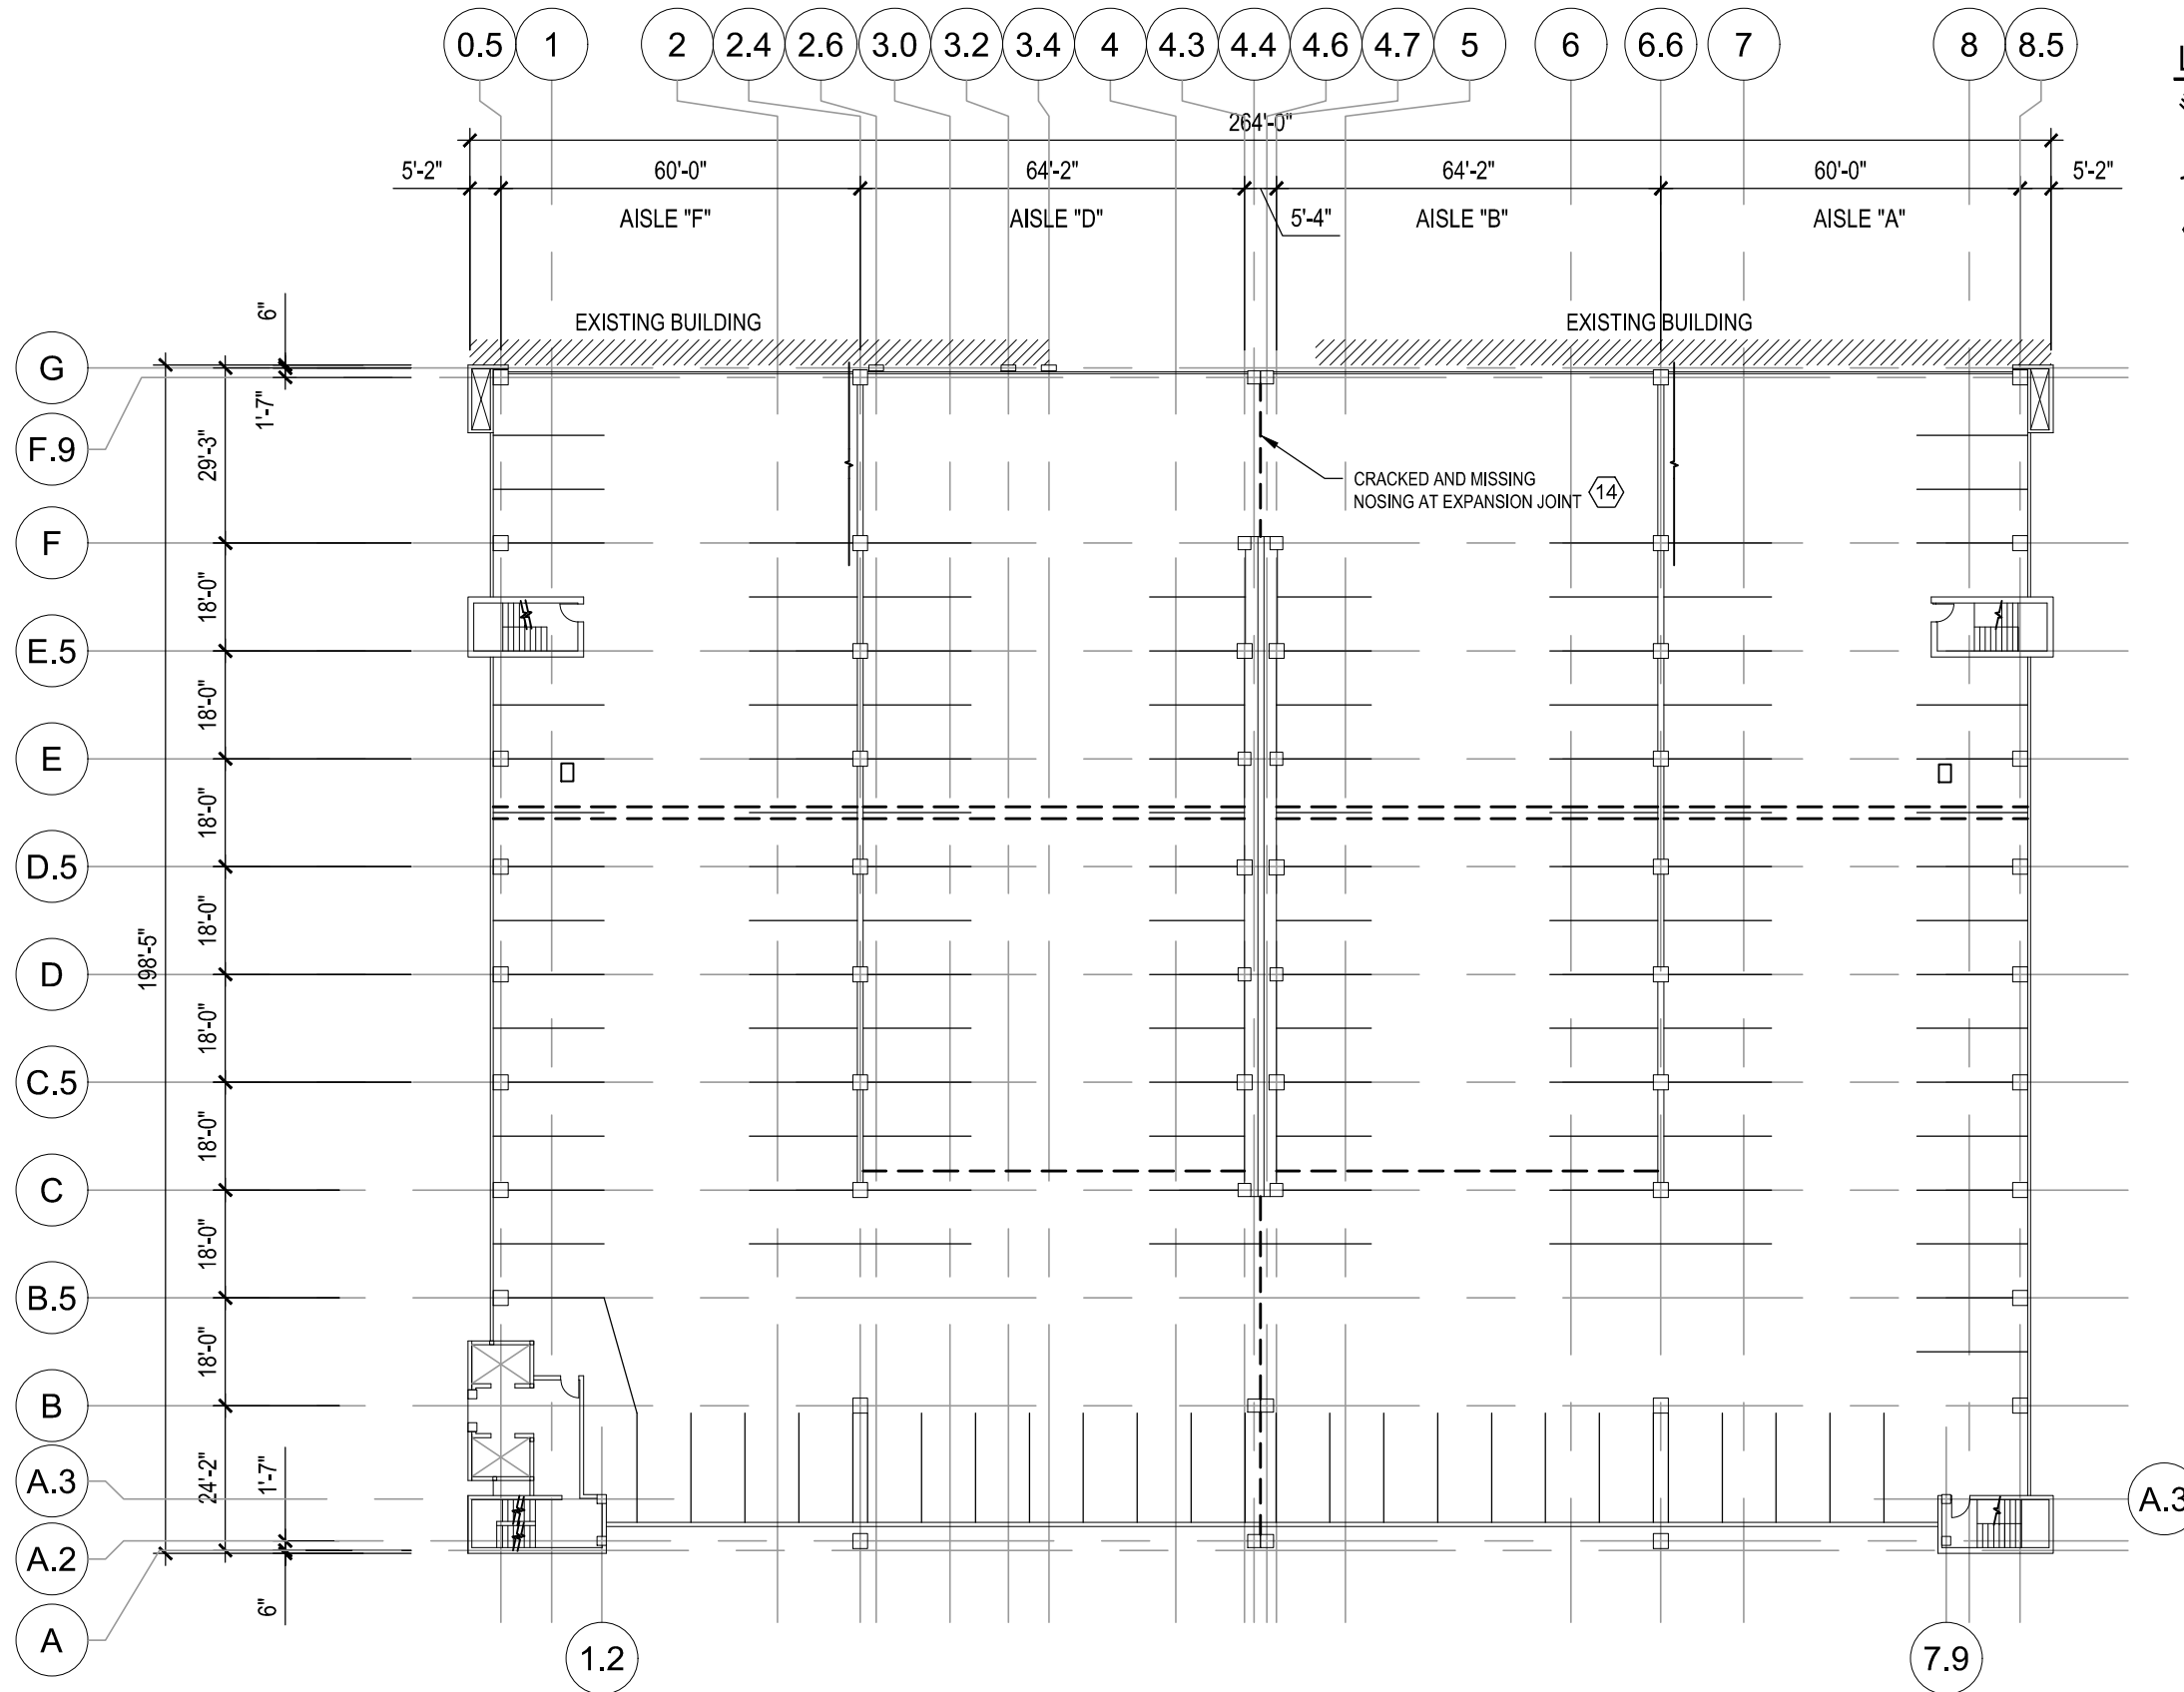

- LEGEND**
- CONCRETE DELAMINATION TO BE RESTORED
  - SLAB CRACK
  - REPAIR/WORK ITEM - REFER TO UNIT PRICES SECTION IN SPECIFICATIONS

**1** LEVEL 6 FLOOR PLAN  
1/32" = 1'-0"

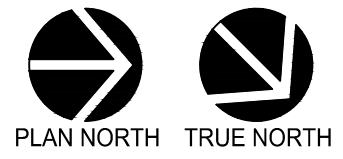

CREATE THE VISION TELL THE STORY

MADISON | MILWAUKEE  
KENOSHA | APPLETON | WAUSAU  
**MADISON REGIONAL OFFICE**  
181 HORIZON DRIVE, SUITE 101  
VERONA, WISCONSIN 53593  
P. 608.848.5060



CLIENT ADDRESS:  
**MADISON MUNICIPAL BUILDING**  
215 MARTIN LUTHER KING JR BLVD  
SUITE 109  
MADISON, WISCONSIN 53703

PROJECT:  
**2019 PARKING GARAGE MAINTENANCE**

PROJECT LOCATION:  
**STATE STREET CAPITOL**

PLAN MODIFICATIONS:

#	Date:	Description:
1		
2		
3		
4		
5		
6		
7		
8		
9		
10		
11		
12		
13		
14		
15		

Design/Drawn: MWS  
Approved: JJE


SHEET TITLE:  
**LEVEL SIX FLOOR PLAN**

SHEET NUMBER:  
**SC10**

JSD PROJECT NO: 15-7159



THESE PLANS AND DESIGNS ARE COPYRIGHT PROTECTED AND MAY NOT BE USED IN WHOLE OR IN PART WITHOUT THE WRITTEN CONSENT OF JSD PROFESSIONAL SERVICES, INC.

File: I:\2015\157159\4.0\_2019 Restoration Docs\DWG\CSN\_2019 - Restoration.dwg Layout: CNO User: mshisachhi Plotted: Mar 05, 2019 - 3:52pm Xref's:

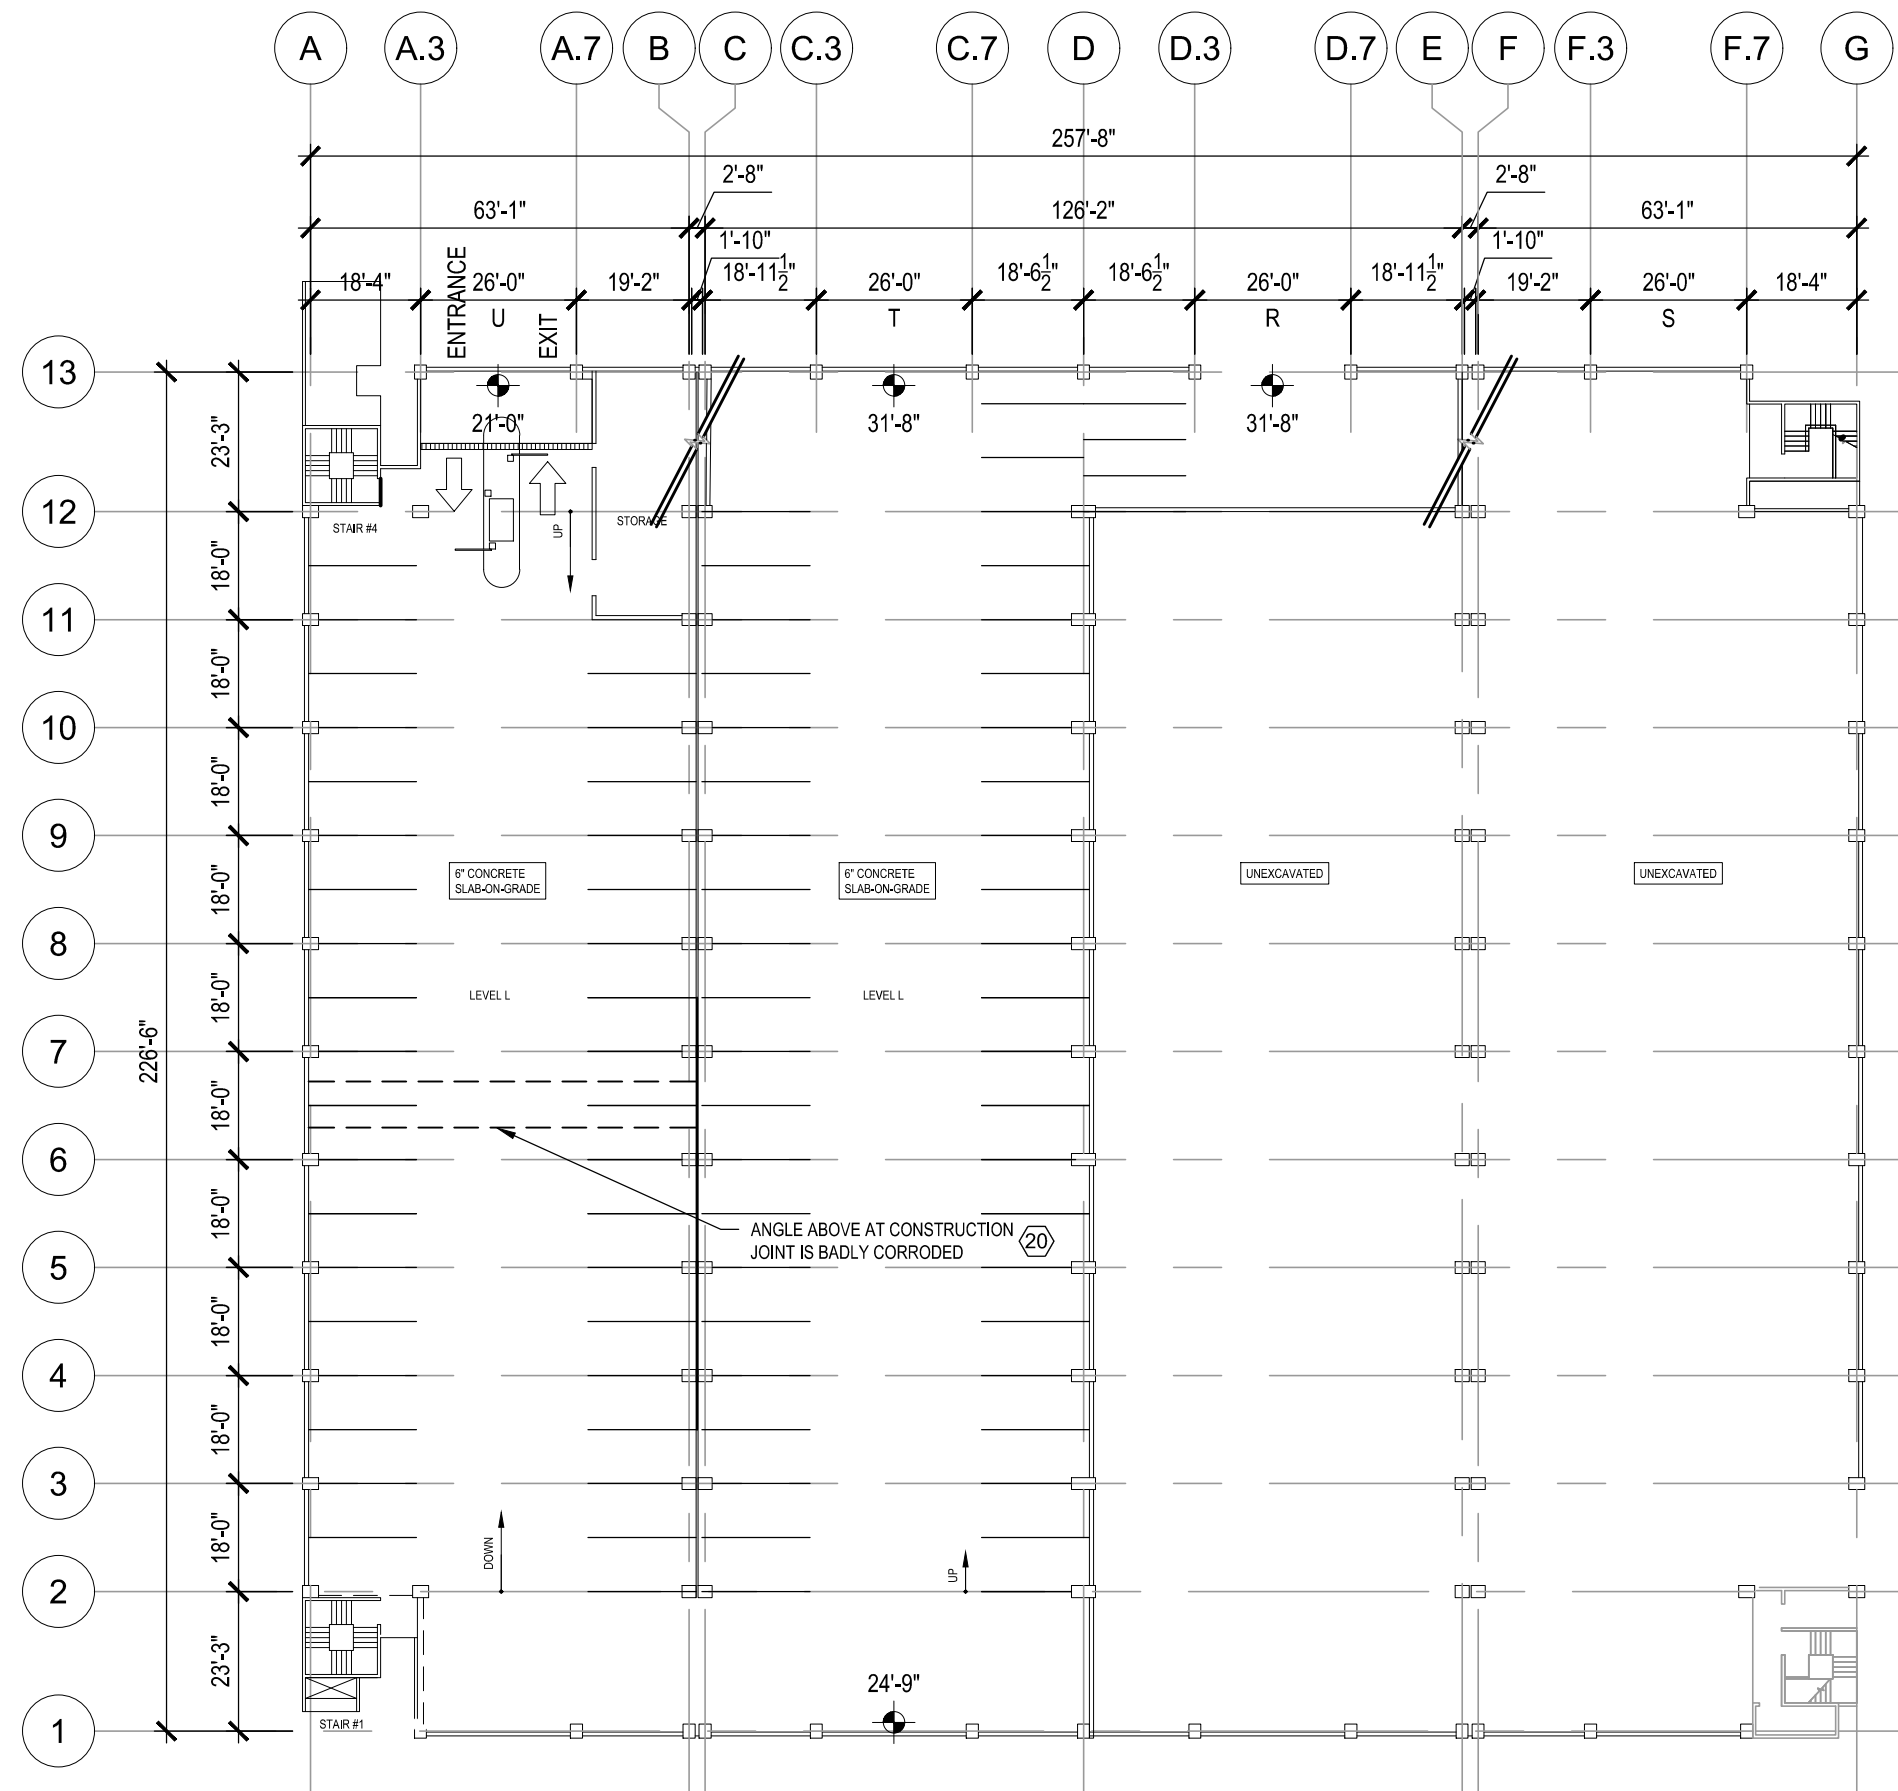

**1** LEVEL L FLOOR PLAN  
1/32" = 1'-0"


- LEGEND**
- CONCRETE DELAMINATION TO BE RESTORED
  - SLAB CRACK
  - REPAIR/WORK ITEM - REFER TO UNIT PRICES SECTION IN SPECIFICATIONS

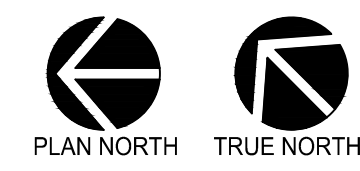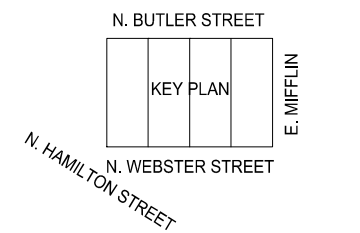

CREATE THE VISION TELL THE STORY

MADISON | MILWAUKEE  
KENOSHA | APPLETON | WAUSAU

**MADISON REGIONAL OFFICE**  
161 HORIZON DRIVE, SUITE 101  
VERONA, WISCONSIN 53593  
P. 608.848.5060

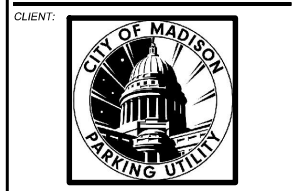

CLIENT ADDRESS:  
**MADISON MUNICIPAL BUILDING**  
215 MARTIN LUTHER KING JR BLVD  
SUITE 109  
MADISON, WISCONSIN 53703

PROJECT:  
**2019 PARKING GARAGE MAINTENANCE**

PROJECT LOCATION:  
**CAPITAL SQUARE NORTH**

PLAN MODIFICATIONS:

#	Date:	Description:
1		
2		
3		
4		
5		
6		
7		
8		
9		
10		
11		
12		
13		
14		
15		

Design/Drawn: PGB  
Approved: JJE


SHEET TITLE:  
**LEVEL L FLOOR PLAN**

SHEET NUMBER:  
**CNO**

JSD PROJECT NO: 15-7159

THESE PLANS AND DESIGNS ARE COPYRIGHT PROTECTED AND MAY NOT BE USED IN WHOLE OR IN PART WITHOUT THE WRITTEN CONSENT OF JSD PROFESSIONAL SERVICES, INC.

File: I:\2015\157159\4.0\_2019 Restoration Docs\DWG\CSN 2019 - Restoration.dwg Layout: CNT User: mshiscachi Plotted: Mar 05, 2019 - 3:52pm Xref:s:

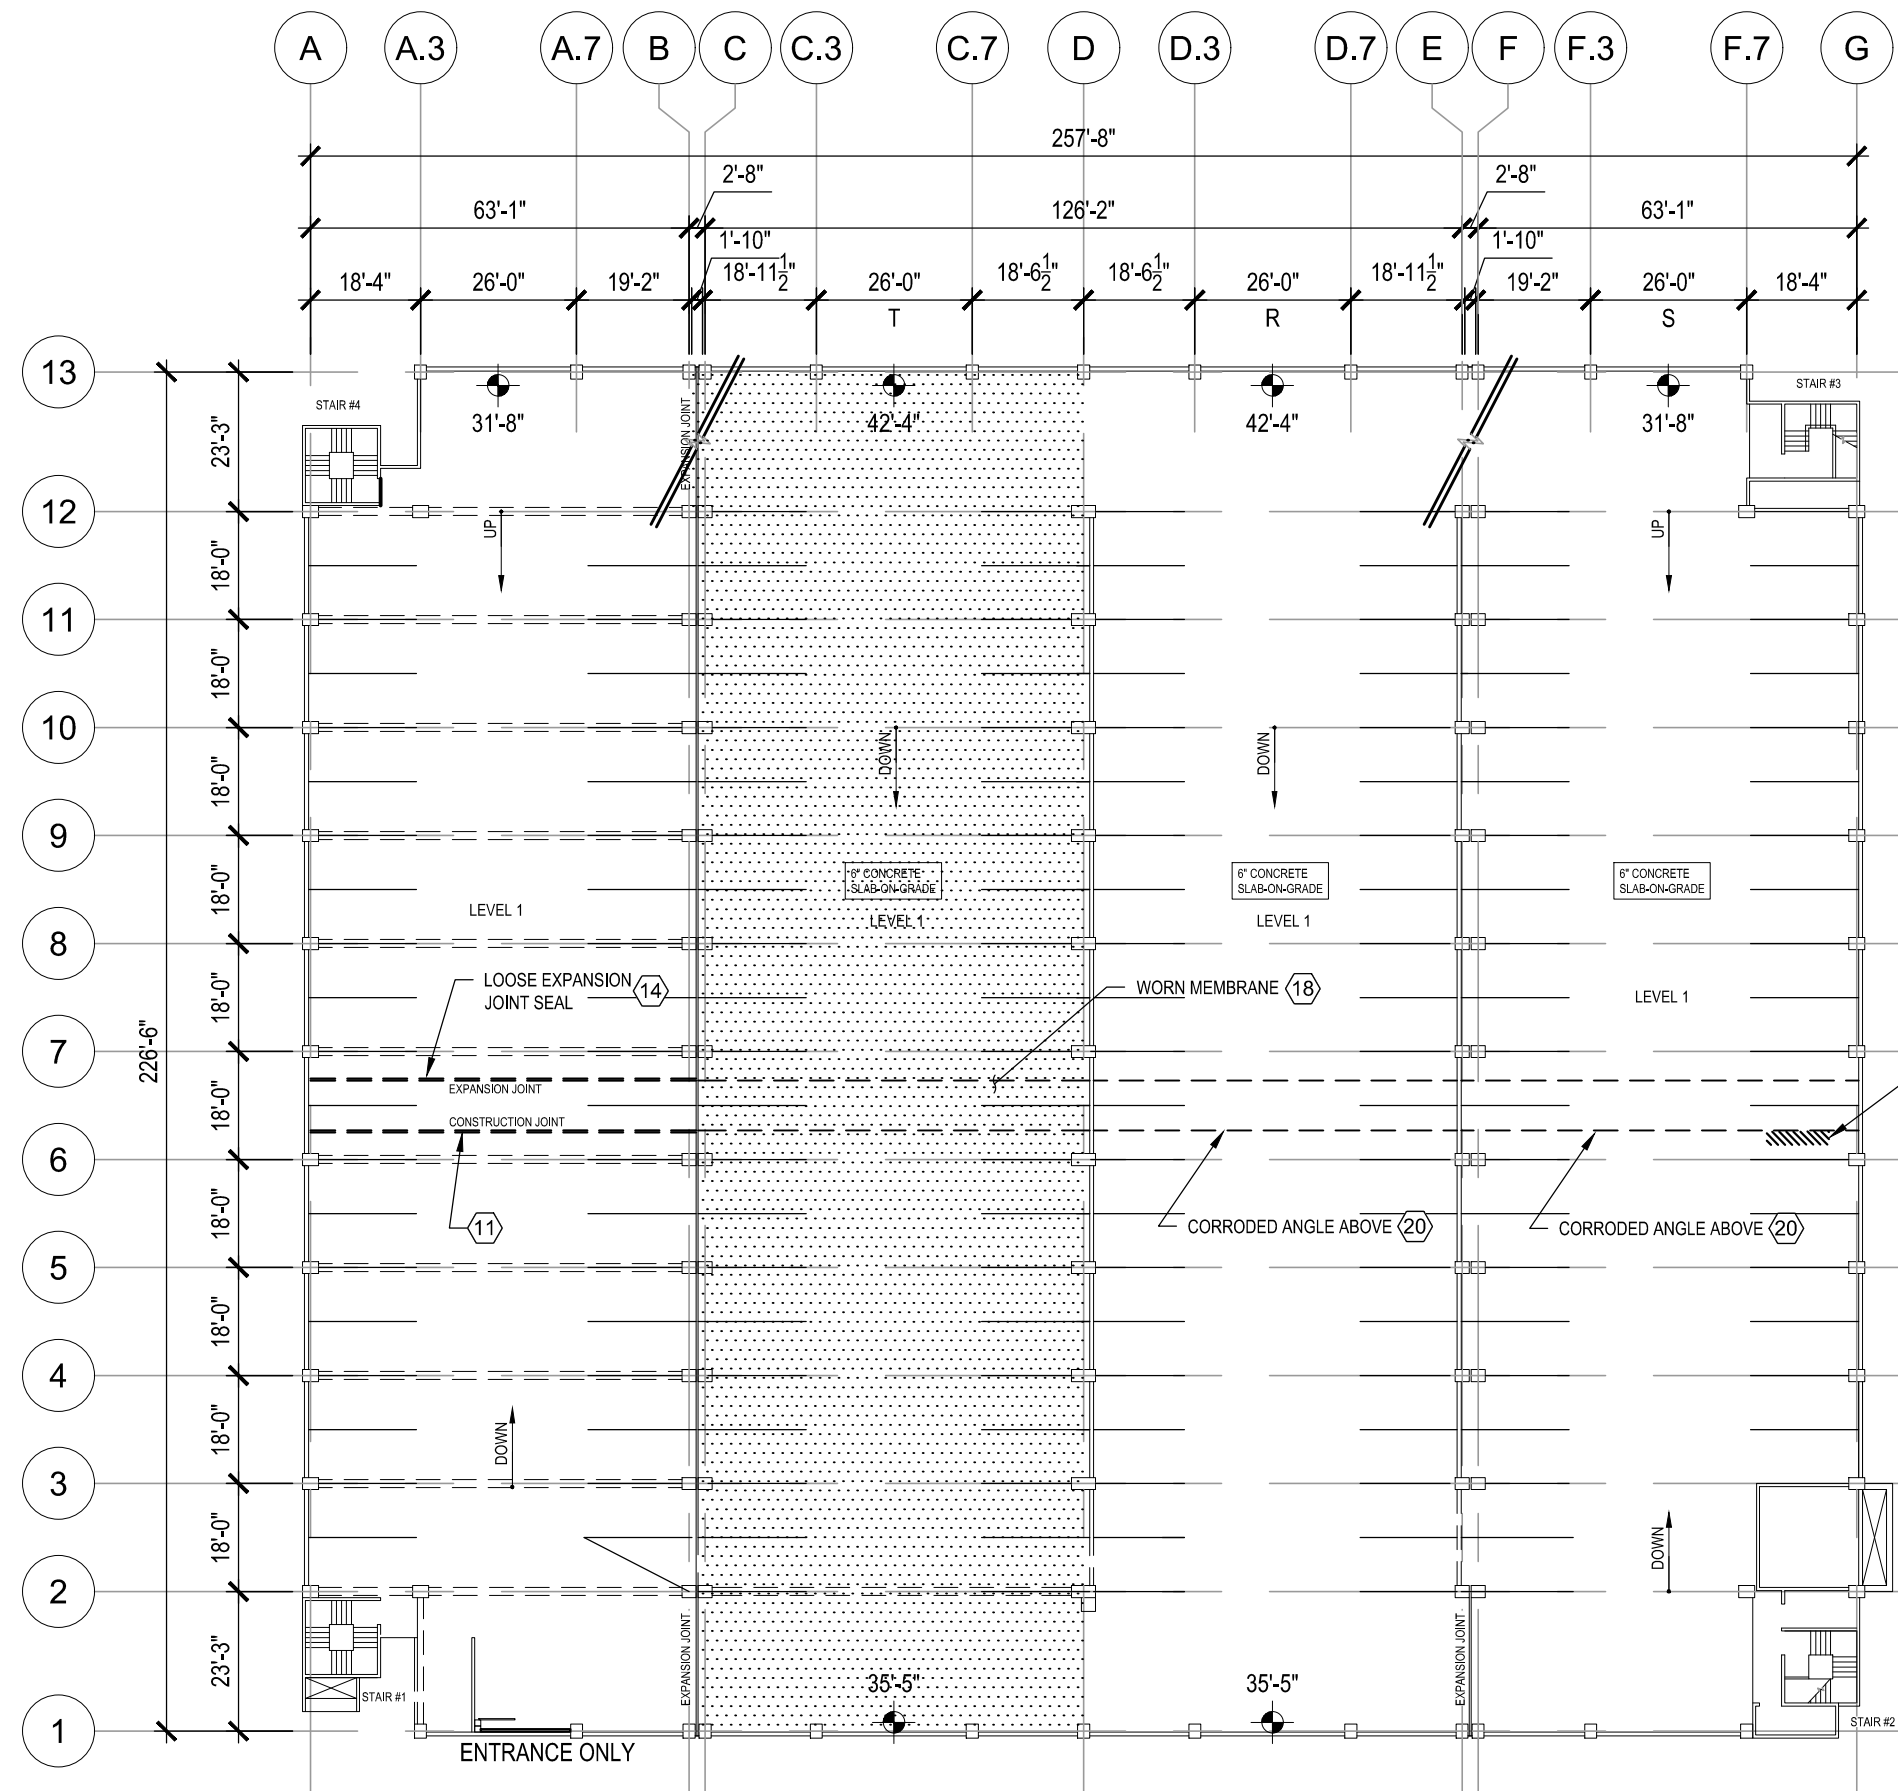

**LEGEND**

- CONCRETE DELAMINATION TO BE RESTORED
- SLAB CRACK
- REPAIR/WORK ITEM - REFER TO UNIT PRICES SECTION IN SPECIFICATIONS



CREATE THE VISION TELL THE STORY

MADISON | MILWAUKEE  
KENOSHA | APPLETON | WAUSAU

**MADISON REGIONAL OFFICE**  
161 HORIZON DRIVE, SUITE 101  
VERONA, WISCONSIN 53593  
P. 608.848.5060

CLIENT:



CLIENT ADDRESS:  
**MADISON MUNICIPAL BUILDING**  
215 MARTIN LUTHER KING JR BLVD  
SUITE 109  
MADISON, WISCONSIN 53703

PROJECT:  
**2019 PARKING GARAGE MAINTENANCE**

PROJECT LOCATION:  
**CAPITAL SQUARE NORTH**

PLAN MODIFICATIONS:

#	Date:	Description:
1		
2		
3		
4		
5		
6		
7		
8		
9		
10		
11		
12		
13		
14		
15		



Design/Drawn: PGB  
Approved: JUE

SHEET TITLE:  
**LEVEL 1 FLOOR PLAN**

SHEET NUMBER:  
**CN1**

JSD PROJECT NO: 15-7159

**1** LEVEL 1 FLOOR PLAN  
1/32" = 1'-0"

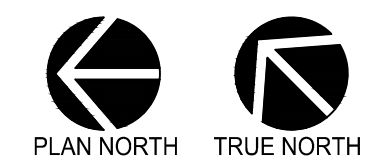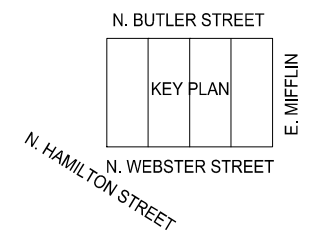

CRACKED CONCRETE PATCHES ON UNDERSIDE OF SLAB ABOVE

CORRODED ANGLE ABOVE

CORRODED ANGLE ABOVE

6" CONCRETE SLAB-ON-GRADE

LEVEL 1

WORN MEMBRANE

LEVEL 1

LOOSE EXPANSION JOINT SEAL

EXPANSION JOINT

CONSTRUCTION JOINT

DOWN

ENTRANCE ONLY

35'-5"

35'-5"

STAIR #2

STAIR #3

STAIR #4


UP

UP

DOWN

DOWN

File: I:\2015\157159\4.0\_2019 Restoration Docs\DWG\CSN 2019 - Restoration.dwg Layout: CN2 User: mshiscachi Plotted: Mar 05, 2019 - 3:52pm Xref's:

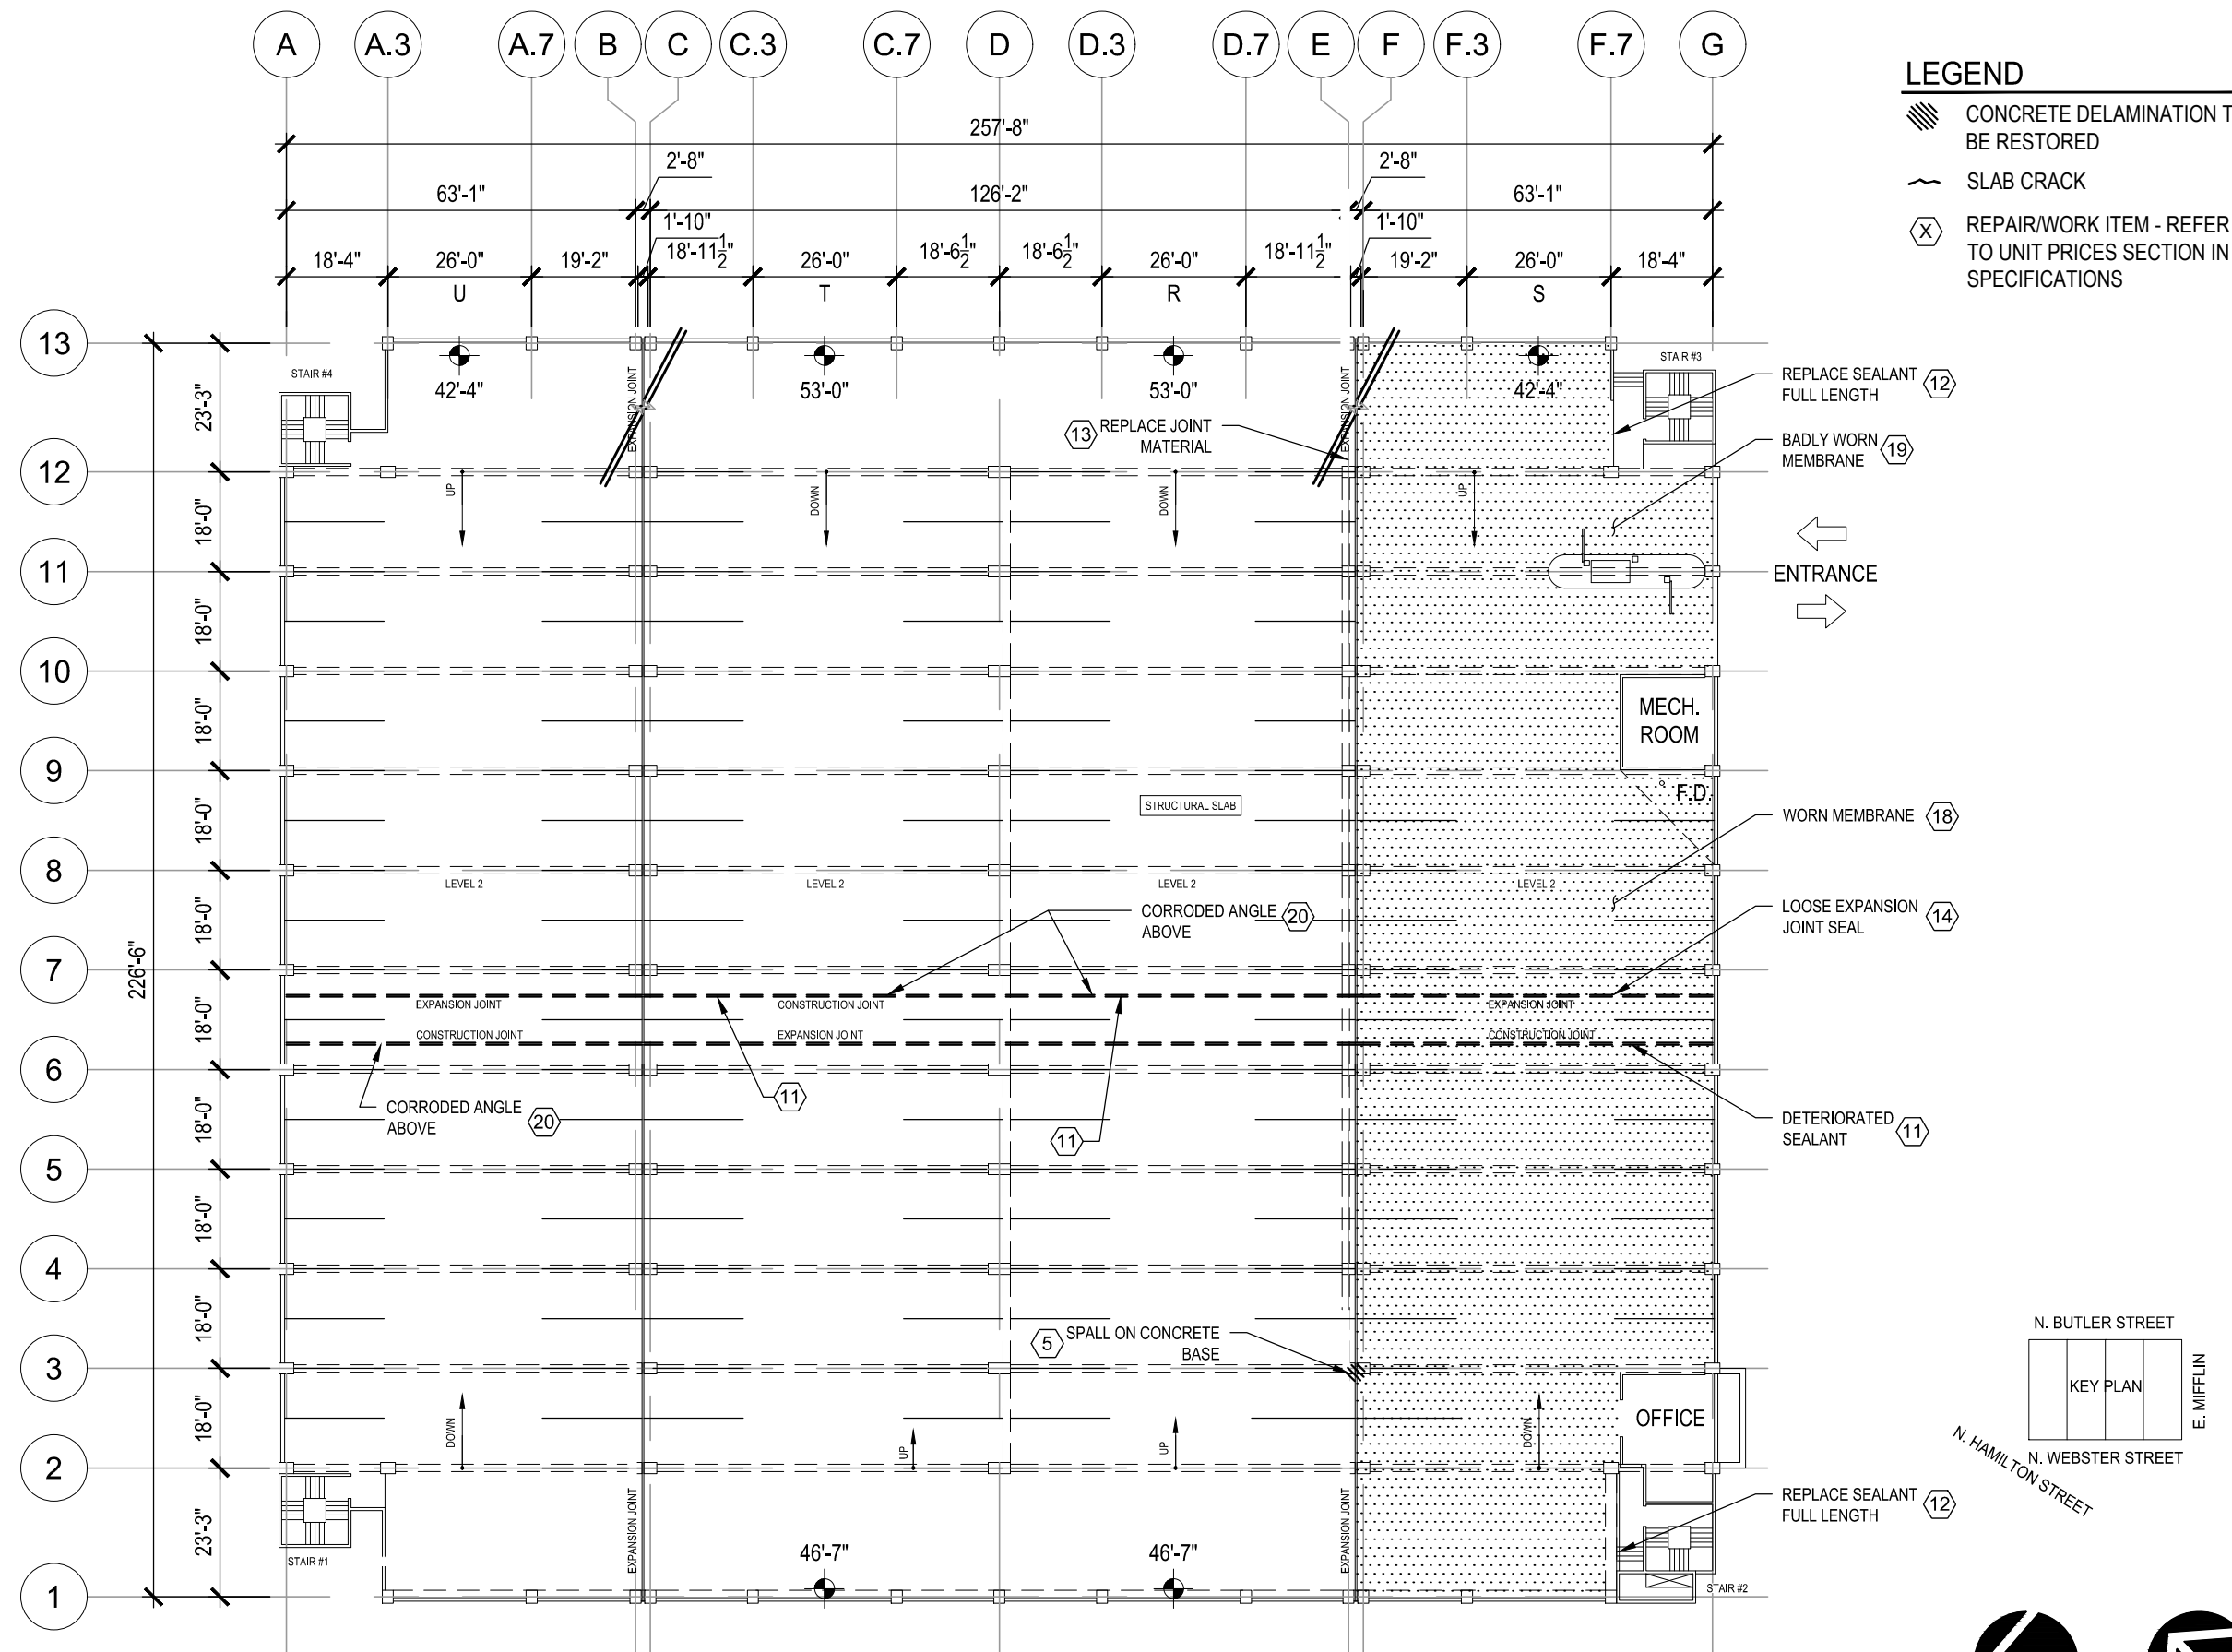

**1** LEVEL 2 FLOOR PLAN  
1/32" = 1'-0"


- LEGEND**
- CONCRETE DELAMINATION TO BE RESTORED
  - SLAB CRACK
  - REPAIR/WORK ITEM - REFER TO UNIT PRICES SECTION IN SPECIFICATIONS



CREATE THE VISION TELL THE STORY

MADISON | MILWAUKEE  
KENOSHA | APPLETON | WAUSAU

**MADISON REGIONAL OFFICE**  
161 HORIZON DRIVE, SUITE 101  
VERONA, WISCONSIN 53593  
P. 608.848.5060

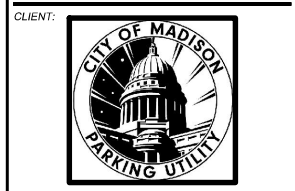

CLIENT ADDRESS:  
**MADISON MUNICIPAL BUILDING**  
215 MARTIN LUTHER KING JR BLVD  
SUITE 109  
MADISON, WISCONSIN 53703

PROJECT:  
**2019 PARKING GARAGE MAINTENANCE**

PROJECT LOCATION:  
**CAPITAL SQUARE NORTH**

PLAN MODIFICATIONS:


#	Date:	Description:
1		
2		
3		
4		
5		
6		
7		
8		
9		
10		
11		
12		
13		
14		
15		

Design/Drawn: PGB  
Approved: JJE

SHEET TITLE:  
**LEVEL 2 FLOOR PLAN**

SHEET NUMBER:  
**CN2**


JSD PROJECT NO: 15-7159

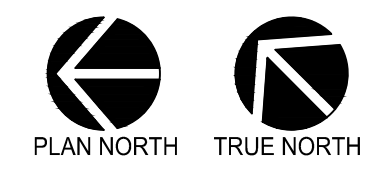

THESE PLANS AND DESIGNS ARE COPYRIGHT PROTECTED AND MAY NOT BE USED IN WHOLE OR IN PART WITHOUT THE WRITTEN CONSENT OF JSD PROFESSIONAL SERVICES, INC.



File: I:\2015\157159\4.0\_2019\_Restoration Docs\DWG\CSN\_2019 - Restoration.dwg Layout: CN3 User: mshiscachi Plotted: Mar 05, 2019 - 3:52pm Xref's:

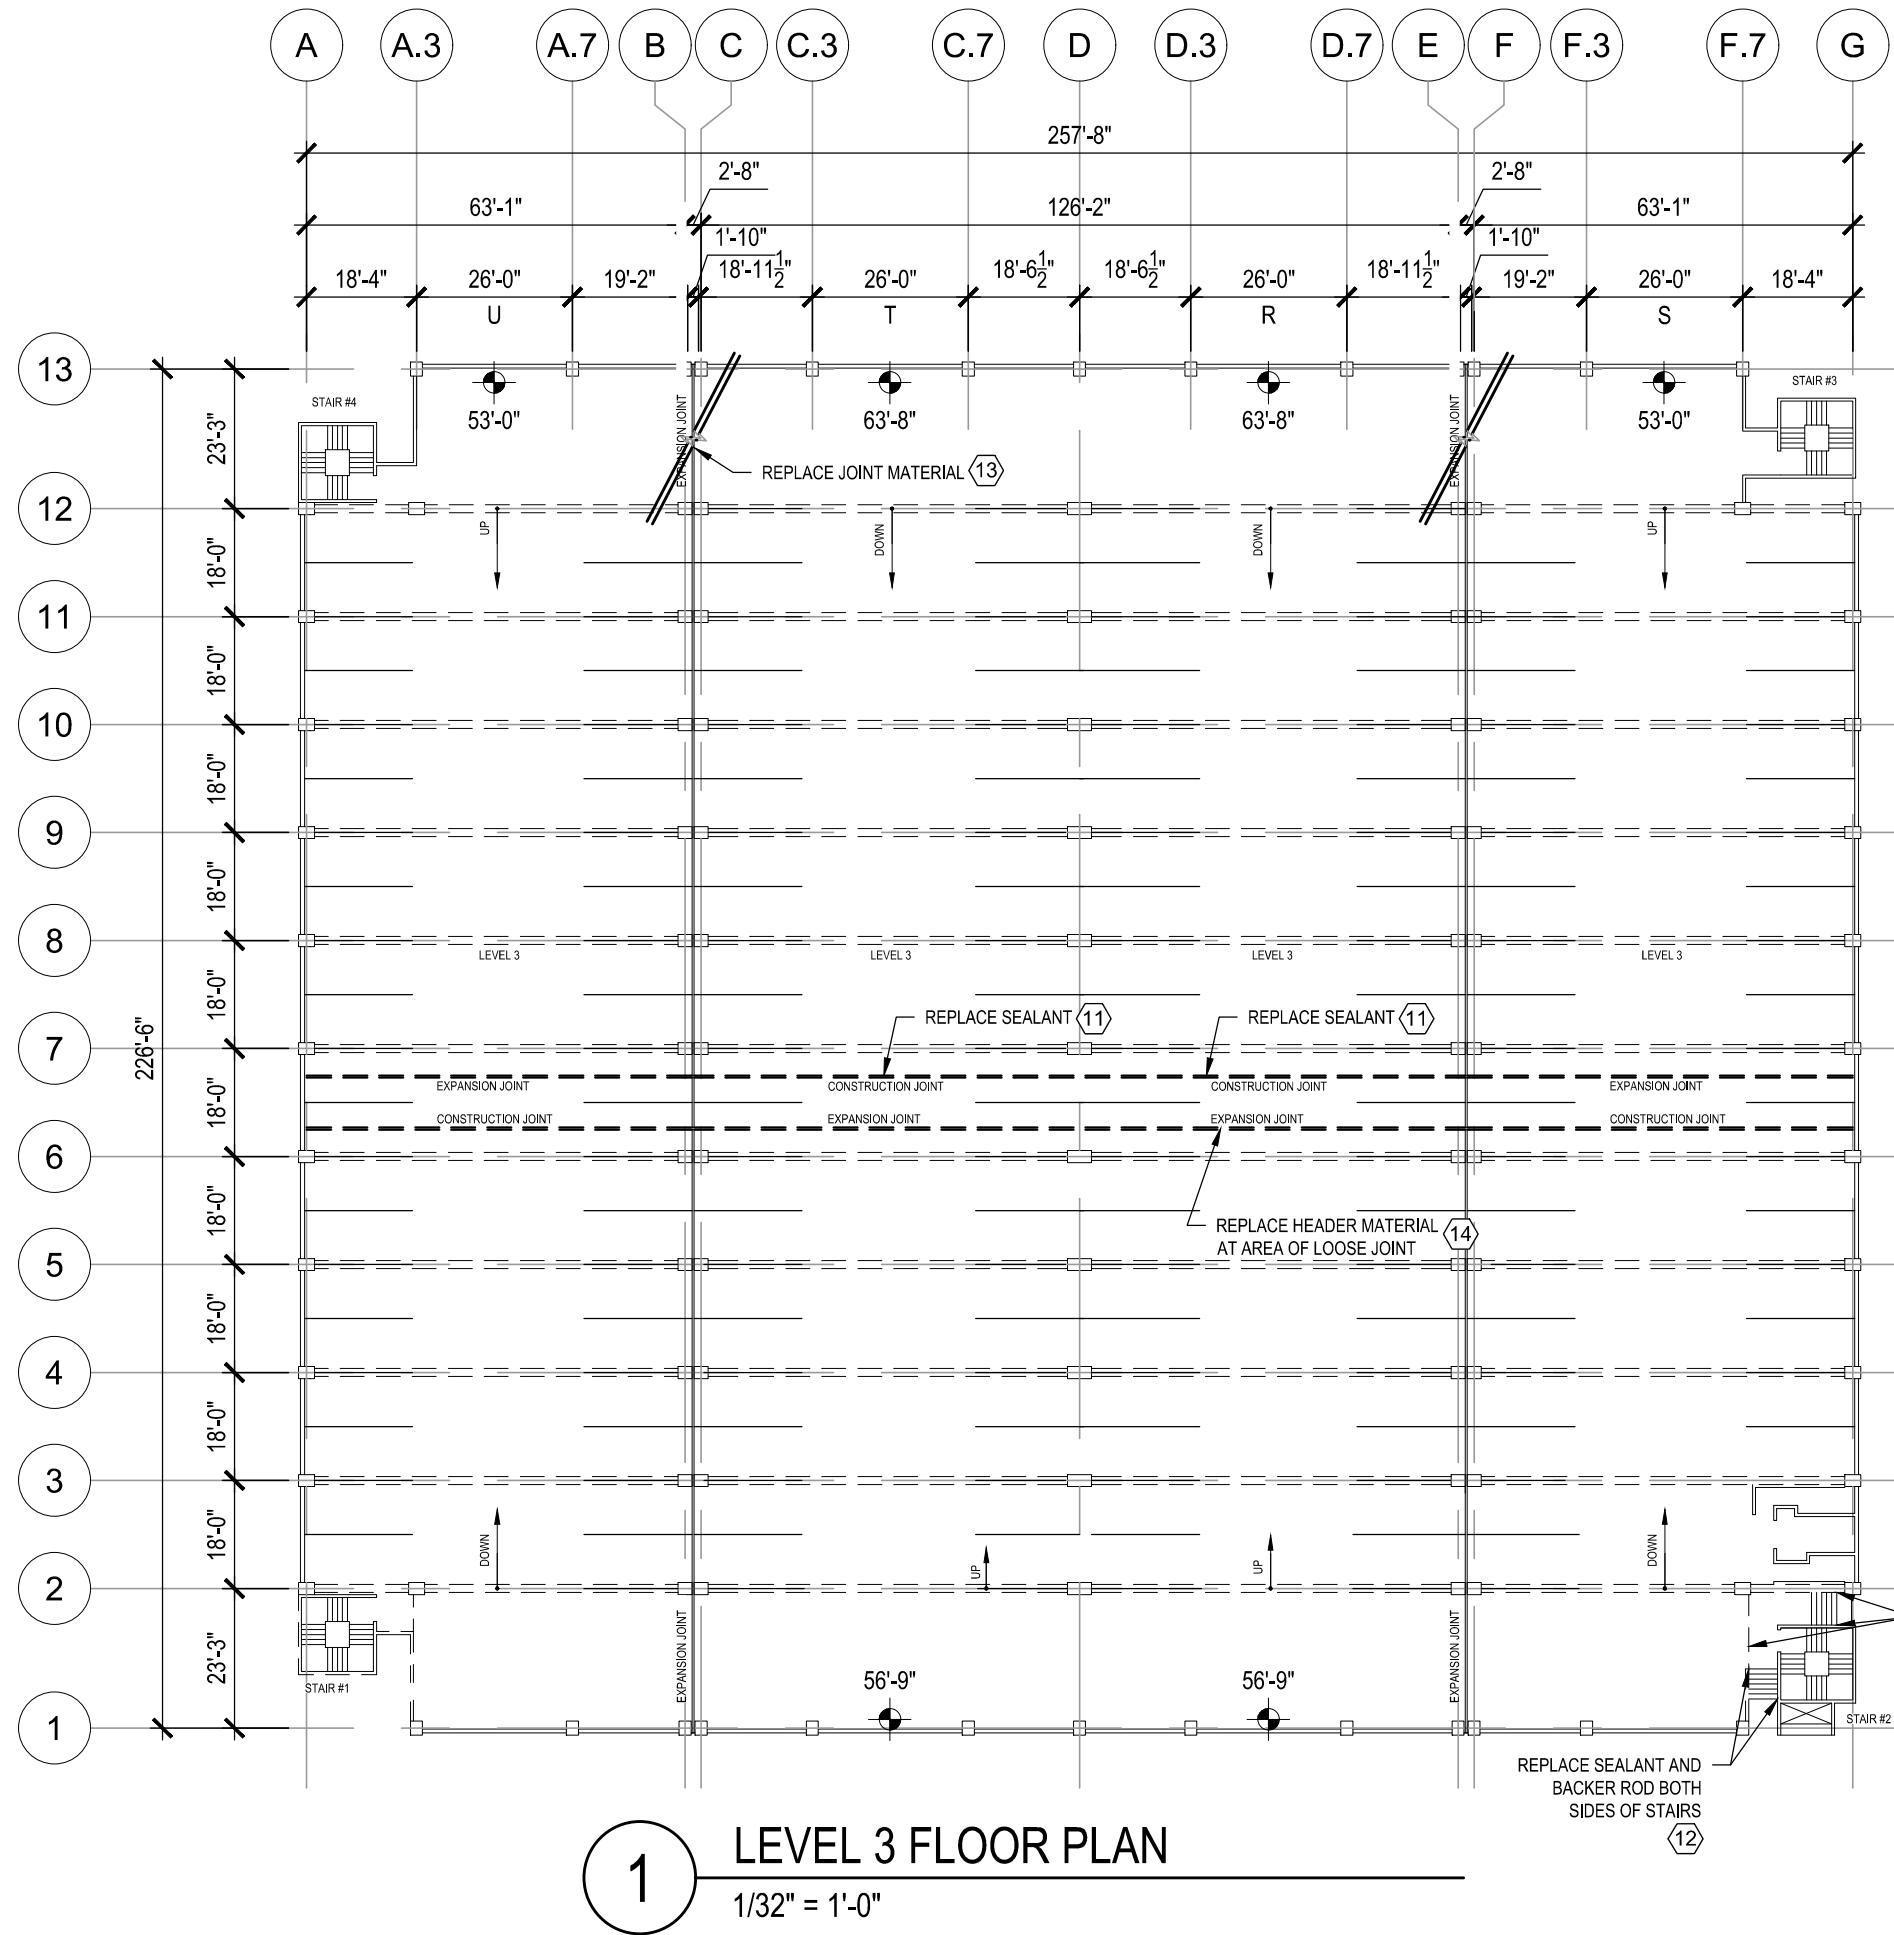

**1** LEVEL 3 FLOOR PLAN  
1/32" = 1'-0"

**LEGEND**

- CONCRETE DELAMINATION TO BE RESTORED
- SLAB CRACK
- REPAIR/WORK ITEM - REFER TO UNIT PRICES SECTION IN SPECIFICATIONS



CREATE THE VISION TELL THE STORY

MADISON | MILWAUKEE  
KENOSHA | APPLETON | WAUSAU

**MADISON REGIONAL OFFICE**  
161 HORIZON DRIVE, SUITE 101  
VERONA, WISCONSIN 53593  
P. 608.848.5060


CLIENT:



CLIENT ADDRESS:  
**MADISON MUNICIPAL BUILDING**  
215 MARTIN LUTHER KING JR BLVD  
SUITE 109  
MADISON, WISCONSIN 53703

PROJECT:  
**2019 PARKING GARAGE MAINTENANCE**

PROJECT LOCATION:  
**CAPITAL SQUARE NORTH**

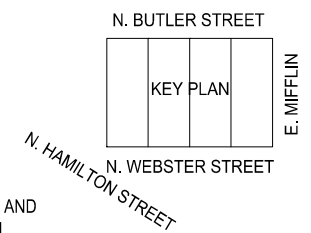

REPLACE SEALANT AND BACKER ROD BOTH SIDES OF STAIRS (12)



PLAN MODIFICATIONS:

#	Date:	Description:
1		
2		
3		
4		
5		
6		
7		
8		
9		
10		
11		
12		
13		
14		
15		


Design/Drawn: PGB  
Approved: JUE

SHEET TITLE:  
**LEVEL 3 FLOOR PLAN**

SHEET NUMBER:  
**CN3**

THESE PLANS AND DESIGNS ARE COPYRIGHT PROTECTED AND MAY NOT BE USED IN WHOLE OR IN PART WITHOUT THE WRITTEN CONSENT OF JSD PROFESSIONAL SERVICES, INC.

File: I:\2015\157159\4.0\_2019 Restoration Docs\DWG\CSN\_2019 - Restoration.dwg Layout: CN4 User: mshiscachi Plotted: Mar 05, 2019 - 3:52pm Xref's:

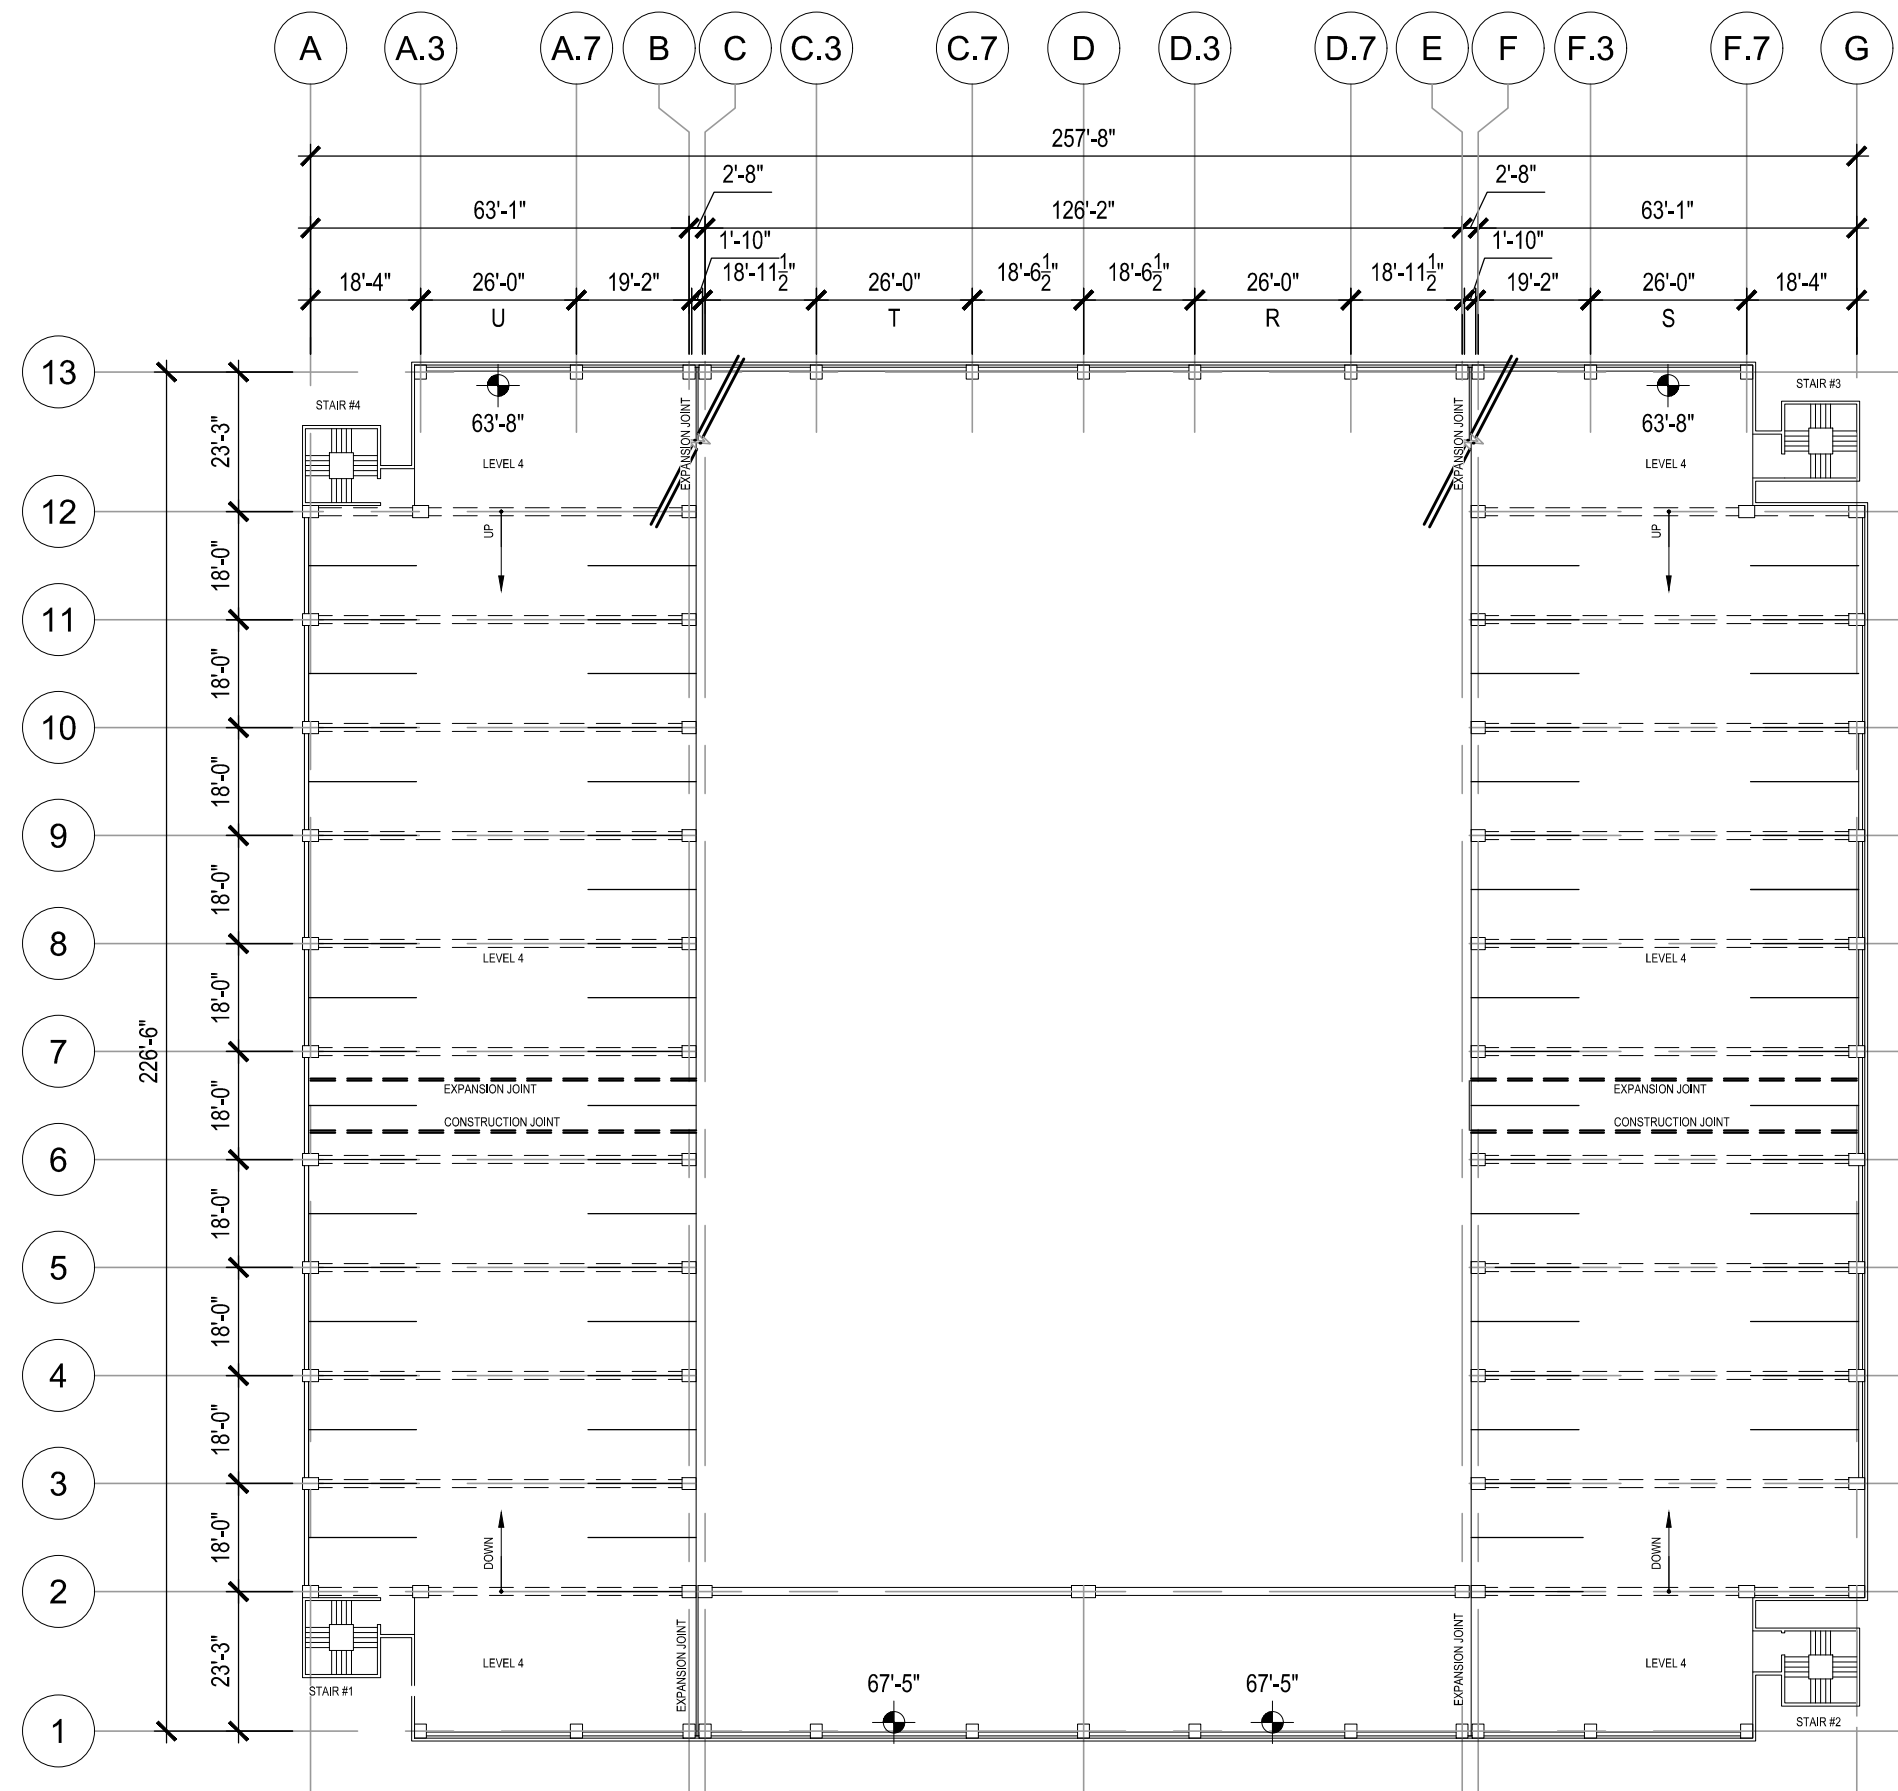

**1** LEVEL 4 FLOOR PLAN  
1/32" = 1'-0"


- LEGEND**
- CONCRETE DELAMINATION TO BE RESTORED
  - SLAB CRACK
  - REPAIR/WORK ITEM - REFER TO UNIT PRICES SECTION IN SPECIFICATIONS



CREATE THE VISION TELL THE STORY

MADISON | MILWAUKEE  
KENOSHA | APPLETON | WAUSAU

**MADISON REGIONAL OFFICE**  
161 HORIZON DRIVE, SUITE 101  
VERONA, WISCONSIN 53593  
P. 608.848.5060

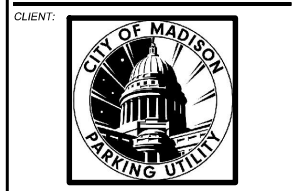



CLIENT ADDRESS:  
**MADISON MUNICIPAL BUILDING**  
215 MARTIN LUTHER KING JR BLVD  
SUITE 109  
MADISON, WISCONSIN 53703

PROJECT:  
**2019 PARKING GARAGE MAINTENANCE**

PROJECT LOCATION:  
**CAPITAL SQUARE NORTH**

PLAN MODIFICATIONS:

#	Date:	Description:
1		
2		
3		
4		
5		
6		
7		
8		
9		
10		
11		
12		
13		
14		
15		

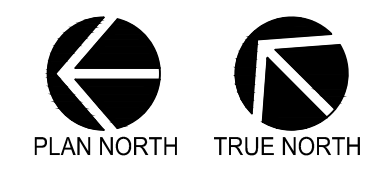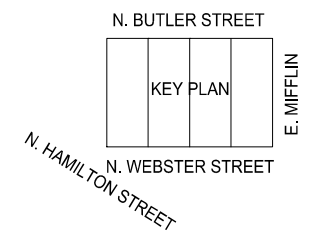

Design/Drawn: PGB  
Approved: JUE


SHEET TITLE:  
**LEVEL 4 FLOOR PLAN**

SHEET NUMBER:  
**CN4**



JSD PROJECT NO: 15-7159

THESE PLANS AND DESIGNS ARE COPYRIGHT PROTECTED AND MAY NOT BE USED IN WHOLE OR IN PART WITHOUT THE WRITTEN CONSENT OF JSD PROFESSIONAL SERVICES, INC.

File: I:\2015\157159\4.0\_2019\_Restoration Docs\DWG\GovernmentEst\_2019 - Maintenance.dwg Layout: GE1 User: mainisacachi Plotted: Feb 27, 2019 - 12:38pm Xref's:

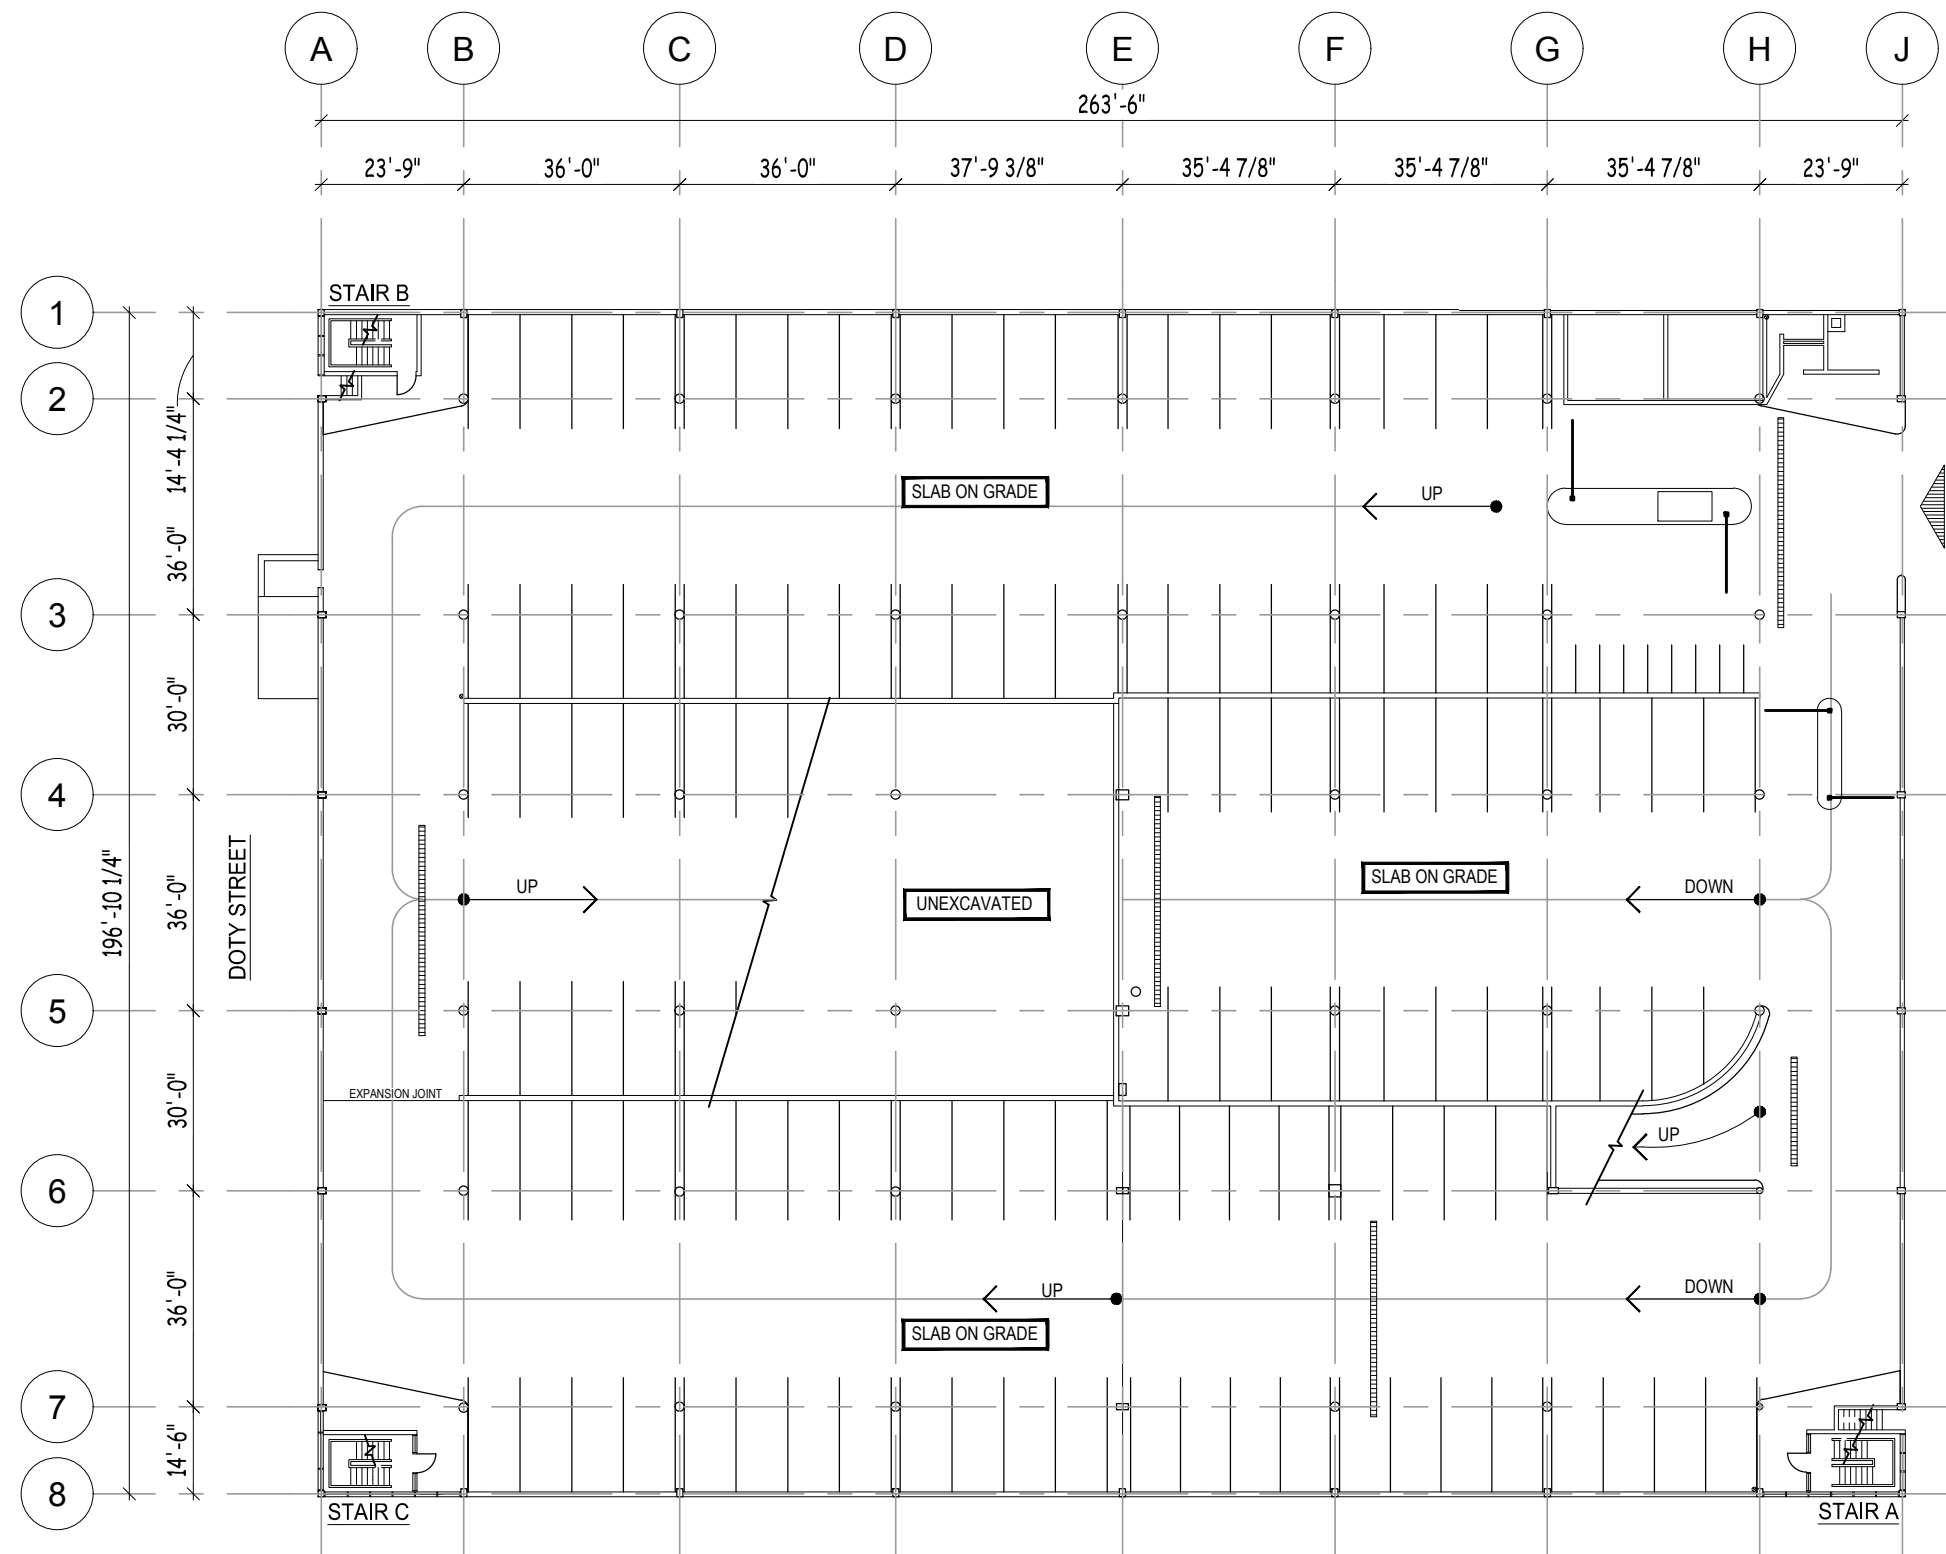

**1**  
GE1 LOWER LEVEL TOPSIDE PLAN  
1/32" = 1'-0"

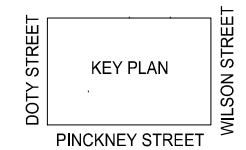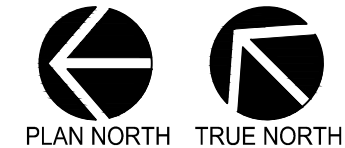

**LEGEND**

- CONCRETE DELAMINATION TO BE KNOCKED DOWN ONLY, NO REPLACEMENT
- CONCRETE DELAMINATION TO BE RESTORED AT UNDERSIDE OF CONCRETE SLAB
- SLAB CRACK
- REPAIR/WORK ITEM - REFER TO UNIT PRICES SECTION IN SPECIFICATIONS



CREATE THE VISION TELL THE STORY

MADISON | MILWAUKEE  
KENOSHA | APPLETON | WAUSAU

**MADISON REGIONAL OFFICE**  
161 HORIZON DRIVE, SUITE 101  
VERONA, WISCONSIN 53593  
P. 608.848.5060

CLIENT:



CLIENT ADDRESS:  
**MADISON MUNICIPAL BUILDING**  
215 MARTIN LUTHER KING BLVD  
SUITE 109  
MADISON, WISCONSIN 53703

PROJECT:  
**2019 PARKING GARAGE MAINTENANCE**

PROJECT LOCATION:  
**GOVERNMENT EAST PARKING STRUCTURE**

PLAN MODIFICATIONS:

#	Date:	Description:
1		
2		
3		
4		
5		
6		
7		
8		
9		
10		
11		
12		
13		
14		
15		

Design/Drawn: MWS  
Approved: JJE


SHEET TITLE:  
**LOWER LEVEL TOPSIDE PLAN**

SHEET NUMBER:  
**GE1**





JSD PROJECT NO: 15-7159

THESE PLANS AND DESIGNS ARE COPYRIGHT PROTECTED AND MAY NOT BE USED IN WHOLE OR IN PART WITHOUT THE WRITTEN CONSENT OF JSD PROFESSIONAL SERVICES, INC.


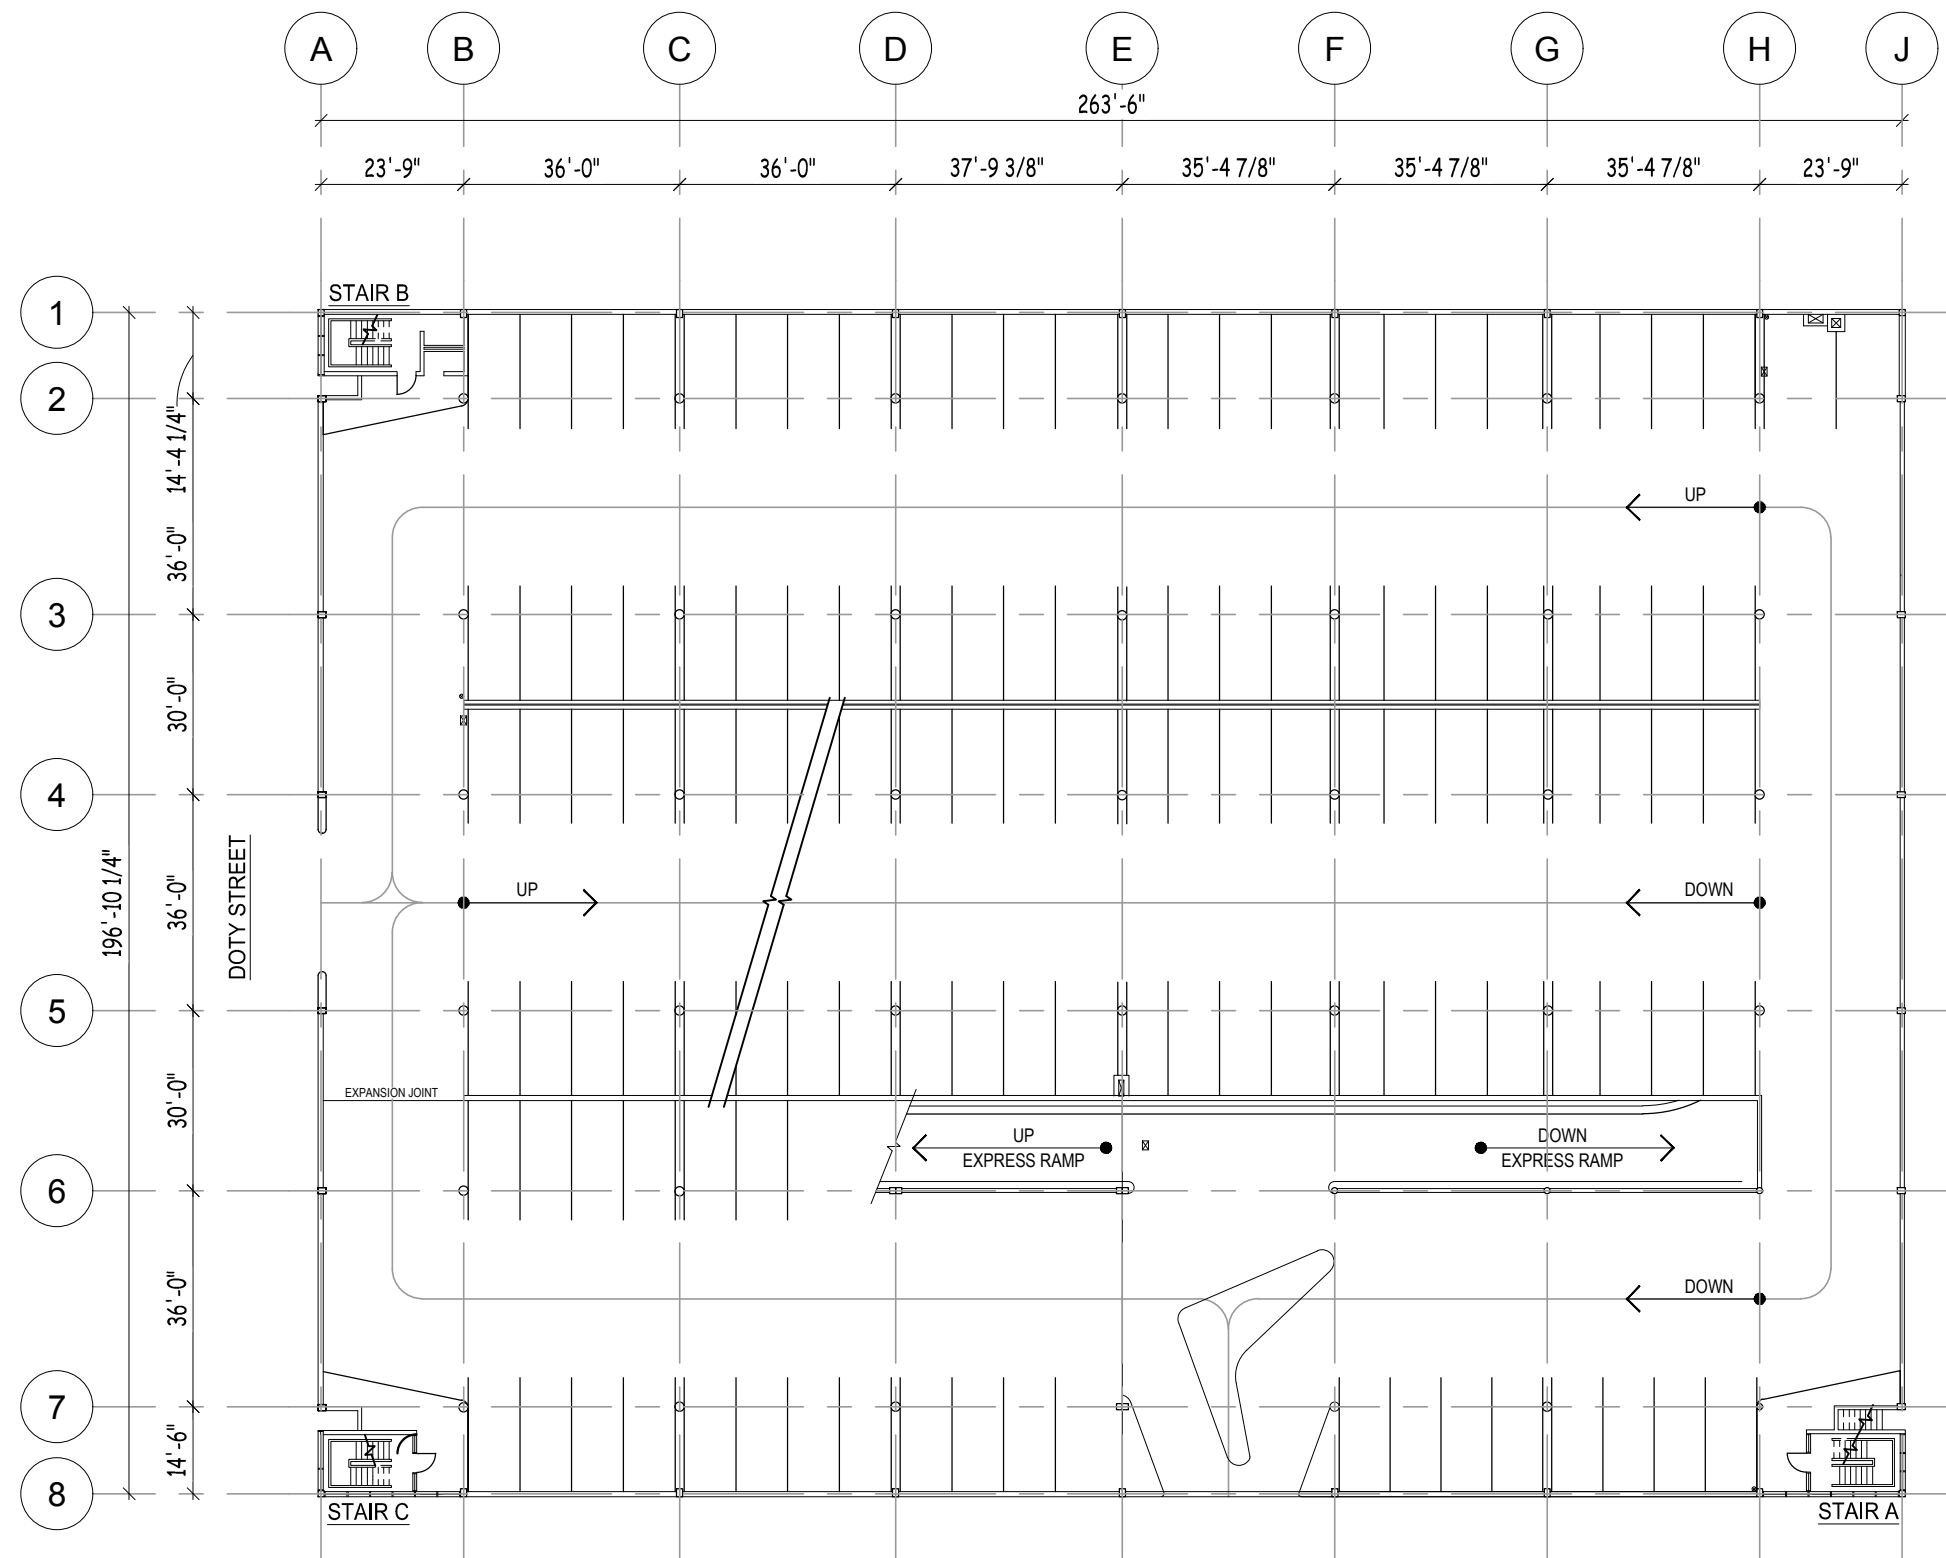
File: I:\2015\157159\4.0\_2019\_Restoration Docs\DWG\GovernmentEst 2019 - Maintenance.dwg Layout: GE2 User: mainiscalchi Plotted: Feb 27, 2019 - 12:38pm Xref's:



**LEGEND**

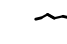-  CONCRETE DELAMINATION TO BE KNOCKED DOWN ONLY, NO REPLACEMENT
-  CONCRETE DELAMINATION TO BE RESTORED AT UNDERSIDE OF CONCRETE SLAB
-  SLAB CRACK
-  REPAIR/WORK ITEM - REFER TO UNIT PRICES SECTION IN SPECIFICATIONS

**1**  
GE2  
**FIRST LEVEL TOPSIDE PLAN**  
1/32" = 1'-0"

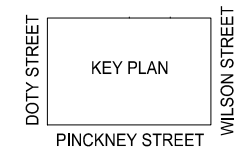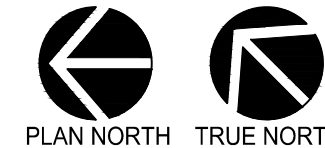

CREATE THE VISION TELL THE STORY

MADISON | MILWAUKEE  
KENOSHA | APPLETON | WAUSAU

**MADISON REGIONAL OFFICE**  
161 HORIZON DRIVE, SUITE 101  
VERONA, WISCONSIN 53593  
P. 608.848.5060

CLIENT:



CLIENT ADDRESS:  
**MADISON MUNICIPAL BUILDING**  
215 MARTIN LUTHER KING BLVD  
SUITE 109  
MADISON, WISCONSIN 53703

PROJECT:  
**2019 PARKING GARAGE MAINTENANCE**

PROJECT LOCATION:  
**GOVERNMENT EAST PARKING STRUCTURE**

PLAN MODIFICATIONS:

#	Date:	Description:
1		
2		
3		
4		
5		
6		
7		
8		
9		
10		
11		
12		
13		
14		
15		

Design/Drawn: MWS  
Approved: JJE


SHEET TITLE:  
**FIRST LEVEL TOPSIDE PLAN**

SHEET NUMBER:  
**GE2**

JSD PROJECT NO: 15-7159


THESE PLANS AND DESIGNS ARE COPYRIGHT PROTECTED AND MAY NOT BE USED IN WHOLE OR IN PART WITHOUT THE WRITTEN CONSENT OF JSD PROFESSIONAL SERVICES, INC.

File: I:\2015\157159\4.0\_2019\_Restoration Docs\DWG\GovernmentEst\_2019 - Maintenance.dwg Layout: GE3 User: mainiscalchi Plotted: Feb 27, 2019 - 12:38pm Xref's:

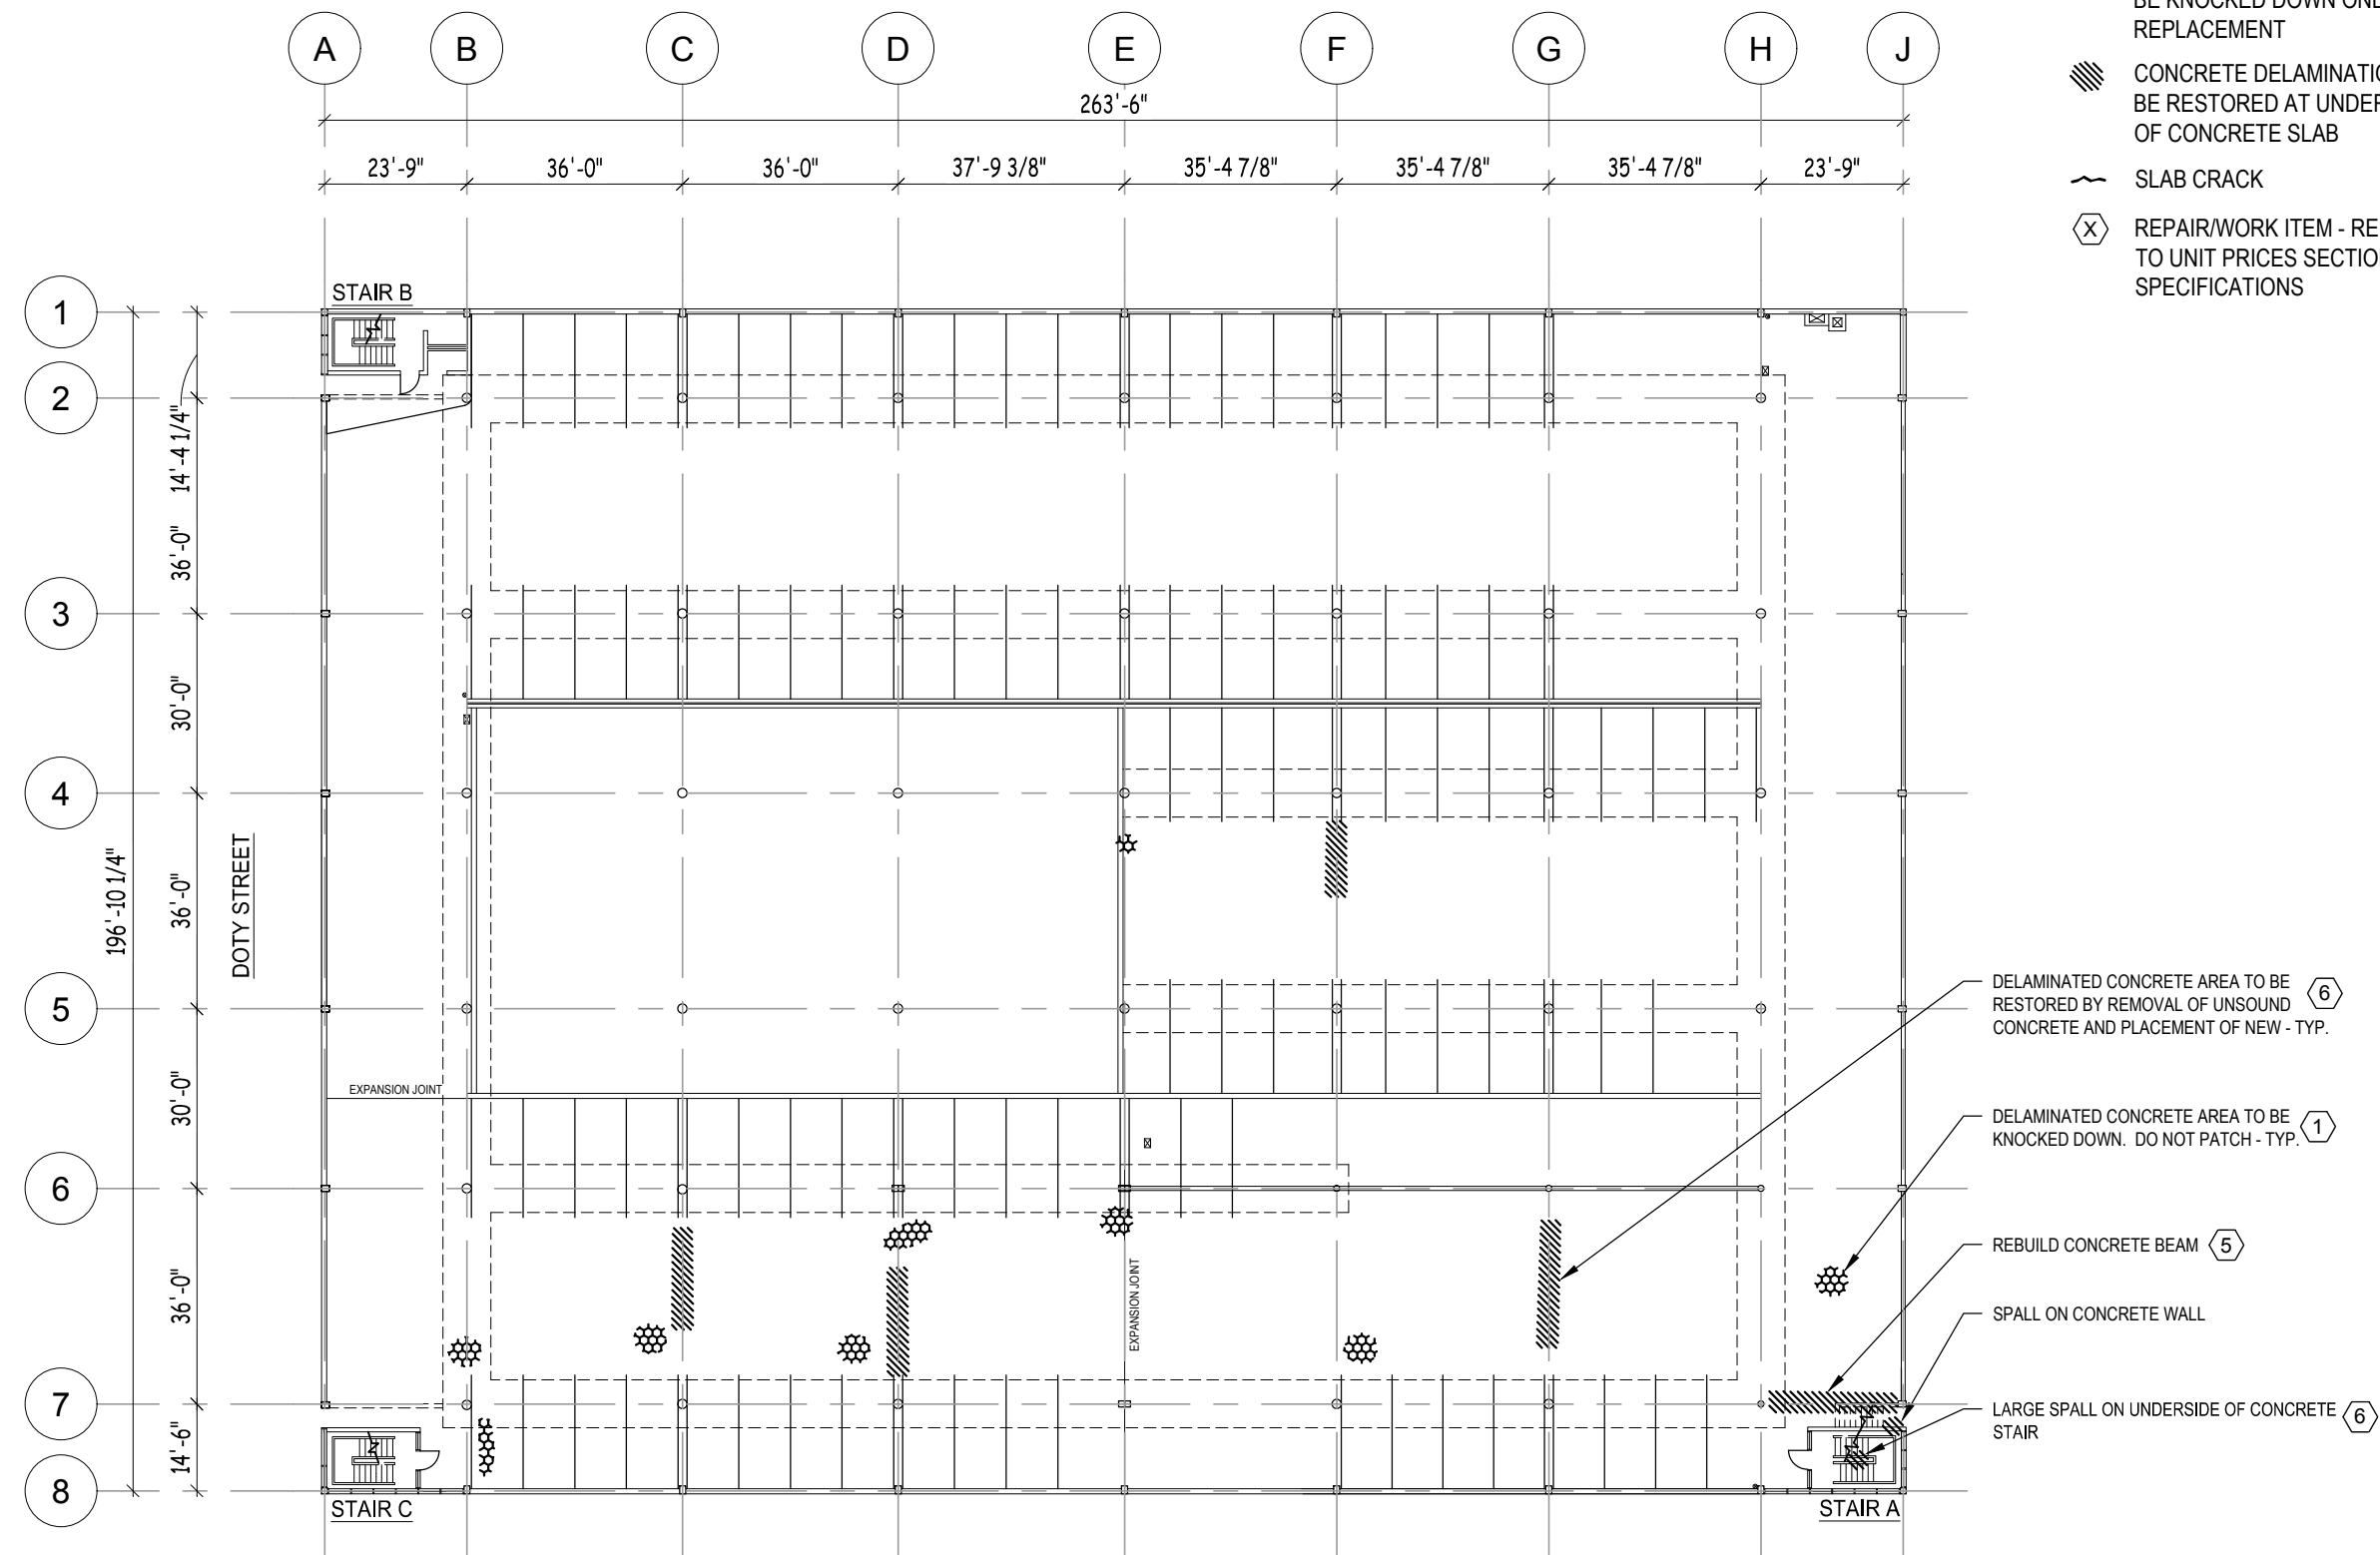

- ### LEGEND
- CONCRETE DELAMINATION TO BE KNOCKED DOWN ONLY, NO REPLACEMENT
  - CONCRETE DELAMINATION TO BE RESTORED AT UNDERSIDE OF CONCRETE SLAB
  - SLAB CRACK
  - REPAIR/WORK ITEM - REFER TO UNIT PRICES SECTION IN SPECIFICATIONS

**1**  
GE3  
**FIRST LEVEL UNDERSIDE PLAN**  
1/32" = 1'-0"

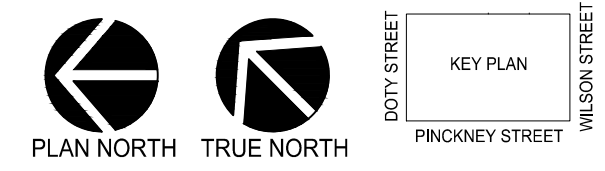

CREATE THE VISION    TELL THE STORY

MADISON | MILWAUKEE  
KENOSHA | APPLETON | WAUSAU

**MADISON REGIONAL OFFICE**  
161 HORIZON DRIVE, SUITE 101  
VERONA, WISCONSIN 53593  
P. 608.848.5060



CLIENT ADDRESS:  
**MADISON MUNICIPAL BUILDING**  
215 MARTIN LUTHER KING BLVD  
SUITE 109  
MADISON, WISCONSIN 53703

PROJECT:  
**2019 PARKING GARAGE MAINTENANCE**

PROJECT LOCATION:  
**GOVERNMENT EAST PARKING STRUCTURE**

PLAN MODIFICATIONS:

#	Date:	Description:
1		
2		
3		
4		
5		
6		
7		
8		
9		
10		
11		
12		
13		
14		
15		

Design/Drawn: MWS  
Approved: JJE


SHEET TITLE:  
**FIRST LEVEL UNDERSIDE PLAN**

SHEET NUMBER:  
**GE3**

JSD PROJECT NO: 15-7159

THESE PLANS AND DESIGNS ARE COPYRIGHT PROTECTED AND MAY NOT BE USED IN WHOLE OR IN PART WITHOUT THE WRITTEN CONSENT OF JSD PROFESSIONAL SERVICES, INC.

File: I:\2015\157159\4.0\_2019\_Restoration Docs\DWG\GovernmentEst 2019 - Maintenance.dwg Layout: GE4 User: mainiscalchi Plotted: Feb 27, 2019 - 12:38pm Xref's:

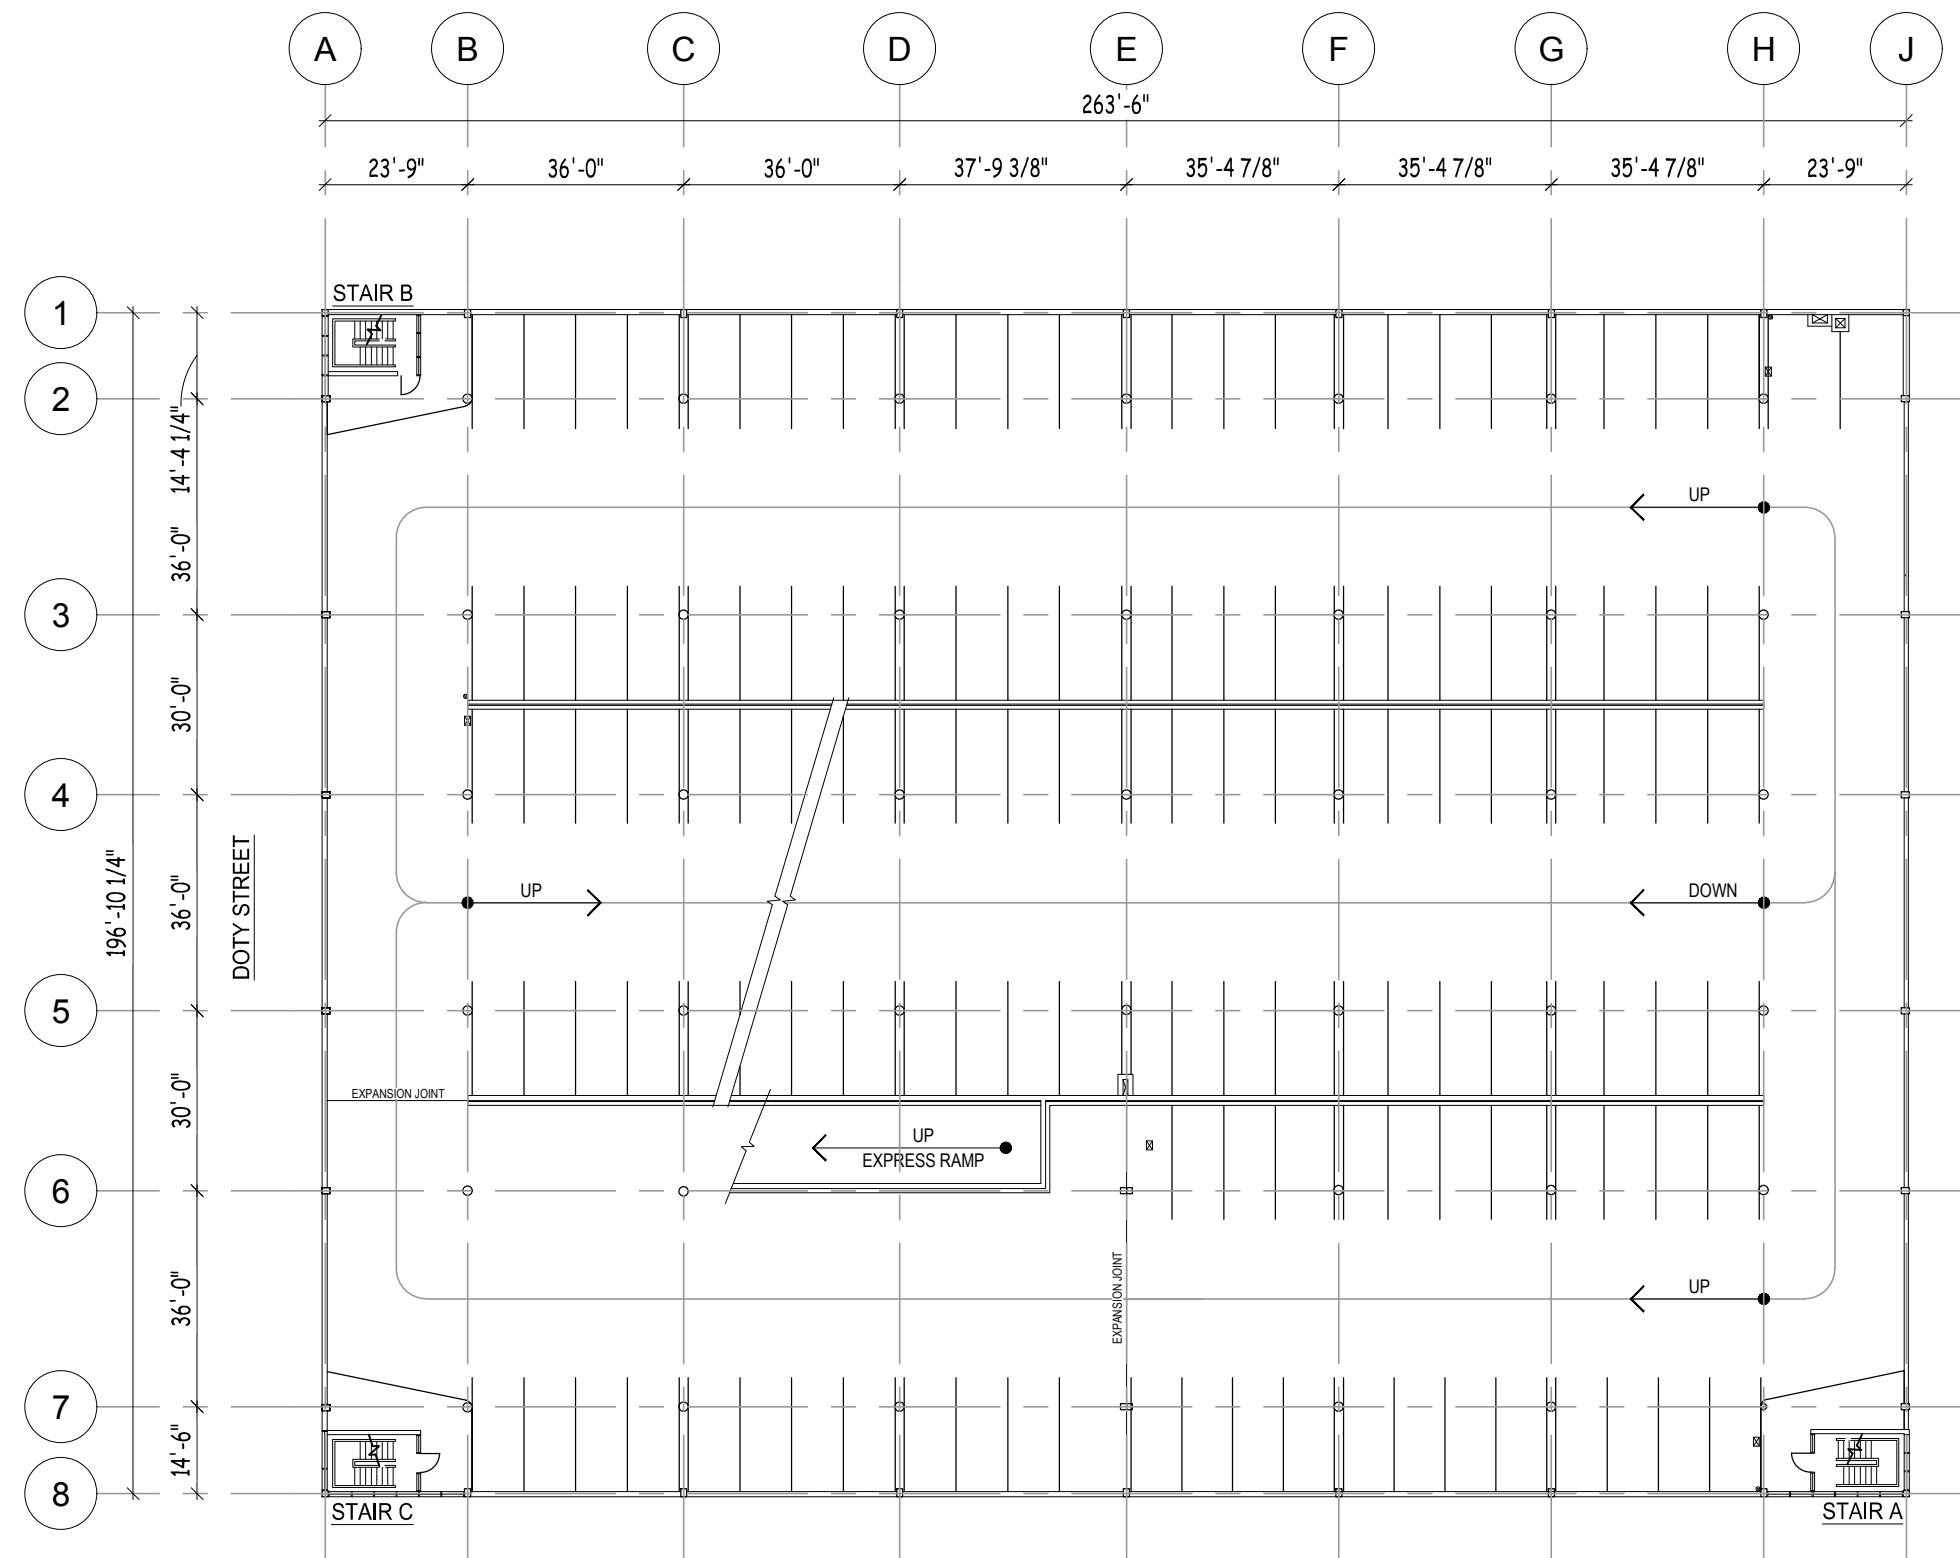

**LEGEND**

- CONCRETE DELAMINATION TO BE KNOCKED DOWN ONLY, NO REPLACEMENT
- CONCRETE DELAMINATION TO BE RESTORED AT UNDERSIDE OF CONCRETE SLAB
- SLAB CRACK
- REPAIR/WORK ITEM - REFER TO UNIT PRICES SECTION IN SPECIFICATIONS



CREATE THE VISION TELL THE STORY

MADISON | MILWAUKEE  
KENOSHA | APPLETON | WAUSAU

**MADISON REGIONAL OFFICE**  
161 HORIZON DRIVE, SUITE 101  
VERONA, WISCONSIN 53593  
P. 608.848.5060

CLIENT:



CLIENT ADDRESS:  
**MADISON MUNICIPAL BUILDING**  
215 MARTIN LUTHER KING BLVD  
SUITE 109  
MADISON, WISCONSIN 53703

PROJECT:  
**2019 PARKING GARAGE MAINTENANCE**

PROJECT LOCATION:  
**GOVERNMENT EAST PARKING STRUCTURE**

PLAN MODIFICATIONS:

#	Date:	Description:
1		
2		
3		
4		
5		
6		
7		
8		
9		
10		
11		
12		
13		
14		
15		

Design/Drawn: MWS  
Approved: JJE



SHEET TITLE:  
**SECOND LEVEL TOPSIDE PLAN**

SHEET NUMBER:

**GE4**

JSD PROJECT NO: 15-7159


**1**  
**GE4** **SECOND LEVEL TOPSIDE PLAN**  
1/32" = 1'-0"

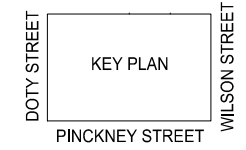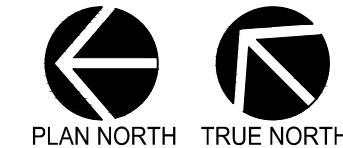

THESE PLANS AND DESIGNS ARE COPYRIGHT PROTECTED AND MAY NOT BE USED IN WHOLE OR IN PART WITHOUT THE WRITTEN CONSENT OF JSD PROFESSIONAL SERVICES, INC.



File: I:\2015\157159\4.0\_2019\_Restoration Docs\DWG\GovernmentEst 2019 - Maintenance.dwg Layout: GE5 User: mainiscalchi Plotted: Feb 27, 2019 - 12:38pm Xref's:

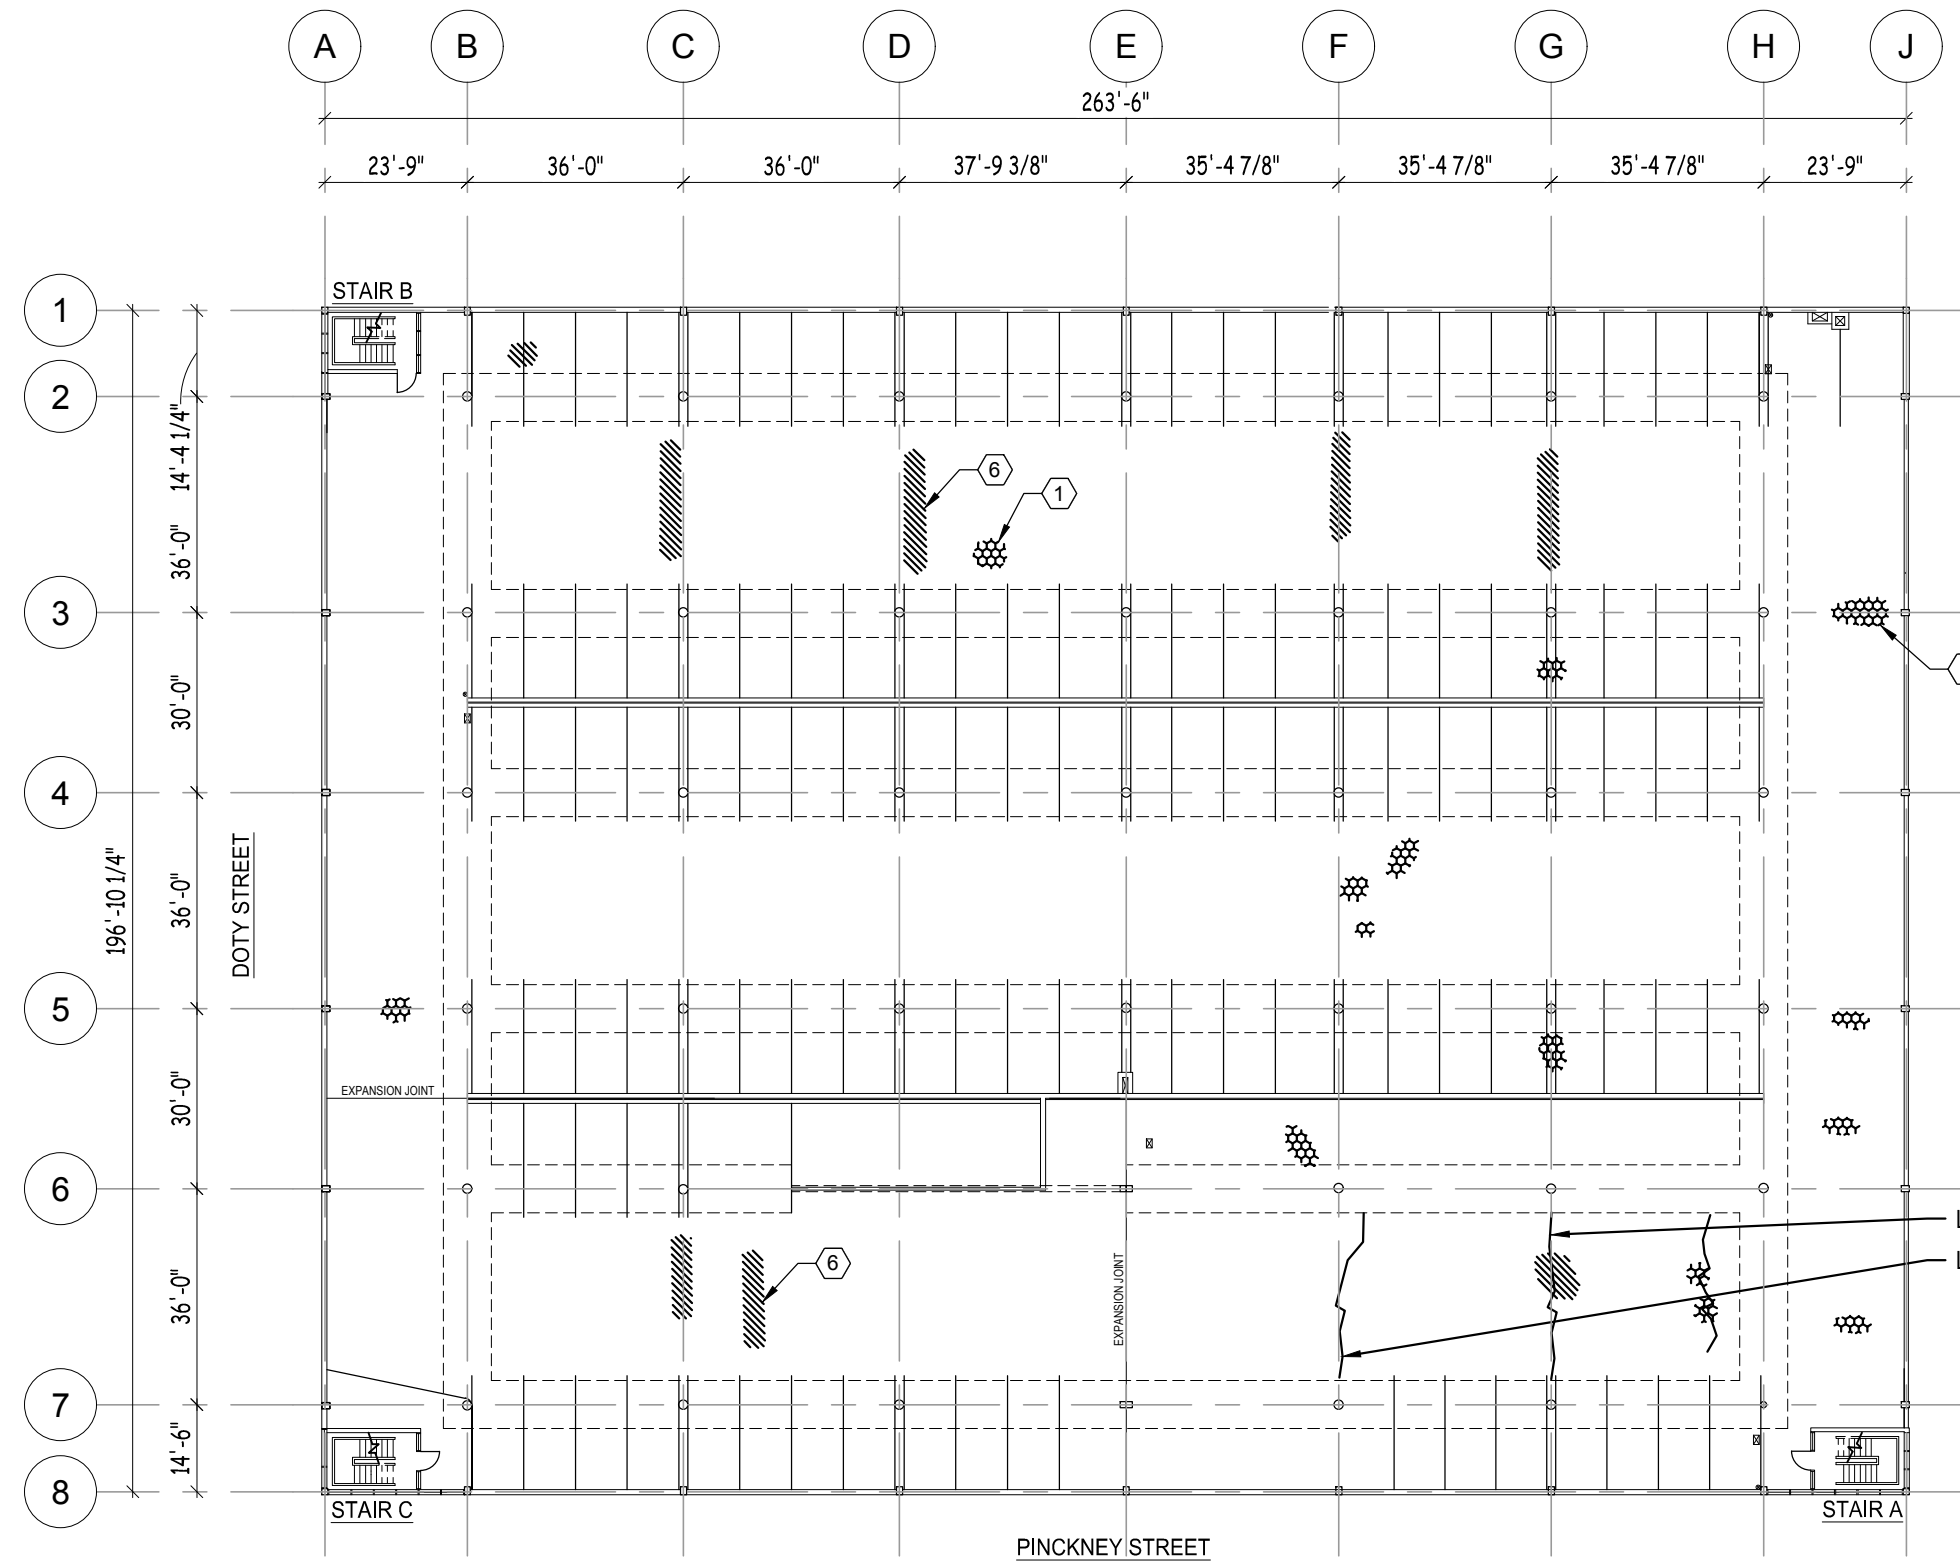

**LEGEND**

- CONCRETE DELAMINATION TO BE KNOCKED DOWN ONLY, NO REPLACEMENT
- CONCRETE DELAMINATION TO BE RESTORED AT UNDERSIDE OF CONCRETE SLAB
- SLAB CRACK
- REPAIR/WORK ITEM - REFER TO UNIT PRICES SECTION IN SPECIFICATIONS



CREATE THE VISION TELL THE STORY

MADISON | MILWAUKEE  
KENOSHA | APPLETON | WAUSAU

**MADISON REGIONAL OFFICE**  
161 HORIZON DRIVE, SUITE 101  
VERONA, WISCONSIN 53593  
P. 608.848.5060

CLIENT:



CLIENT ADDRESS:  
**MADISON MUNICIPAL BUILDING**  
215 MARTIN LUTHER KING BLVD  
SUITE 109  
MADISON, WISCONSIN 53703

PROJECT:  
**2019 PARKING GARAGE MAINTENANCE**

PROJECT LOCATION:  
**GOVERNMENT EAST PARKING STRUCTURE**

PLAN MODIFICATIONS:

#	Date:	Description:
1		
2		
3		
4		
5		
6		
7		
8		
9		
10		
11		
12		
13		
14		
15		

Design/Drawn: MWS  
Approved: JJE



SHEET TITLE:  
**SECOND LEVEL UNDERSIDE PLAN**

SHEET NUMBER:

**GE5**


JSD PROJECT NO: 15-7159

**1**  
**GE5** **SECOND LEVEL UNDERSIDE PLAN**  
1/32" = 1'-0"

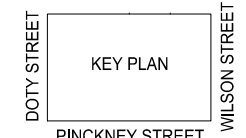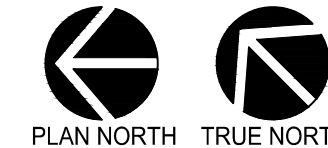

THESE PLANS AND DESIGNS ARE COPYRIGHT PROTECTED AND MAY NOT BE USED IN WHOLE OR IN PART WITHOUT THE WRITTEN CONSENT OF JSD PROFESSIONAL SERVICES, INC.

File: I:\2015\157159\4.0\_2019\_Restoration Docs\DWG\GovernmentEst 2019 - Maintenance.dwg Layout: GE6 User: mainiscalchi Plotted: Feb 27, 2019 - 12:38pm Xref's:

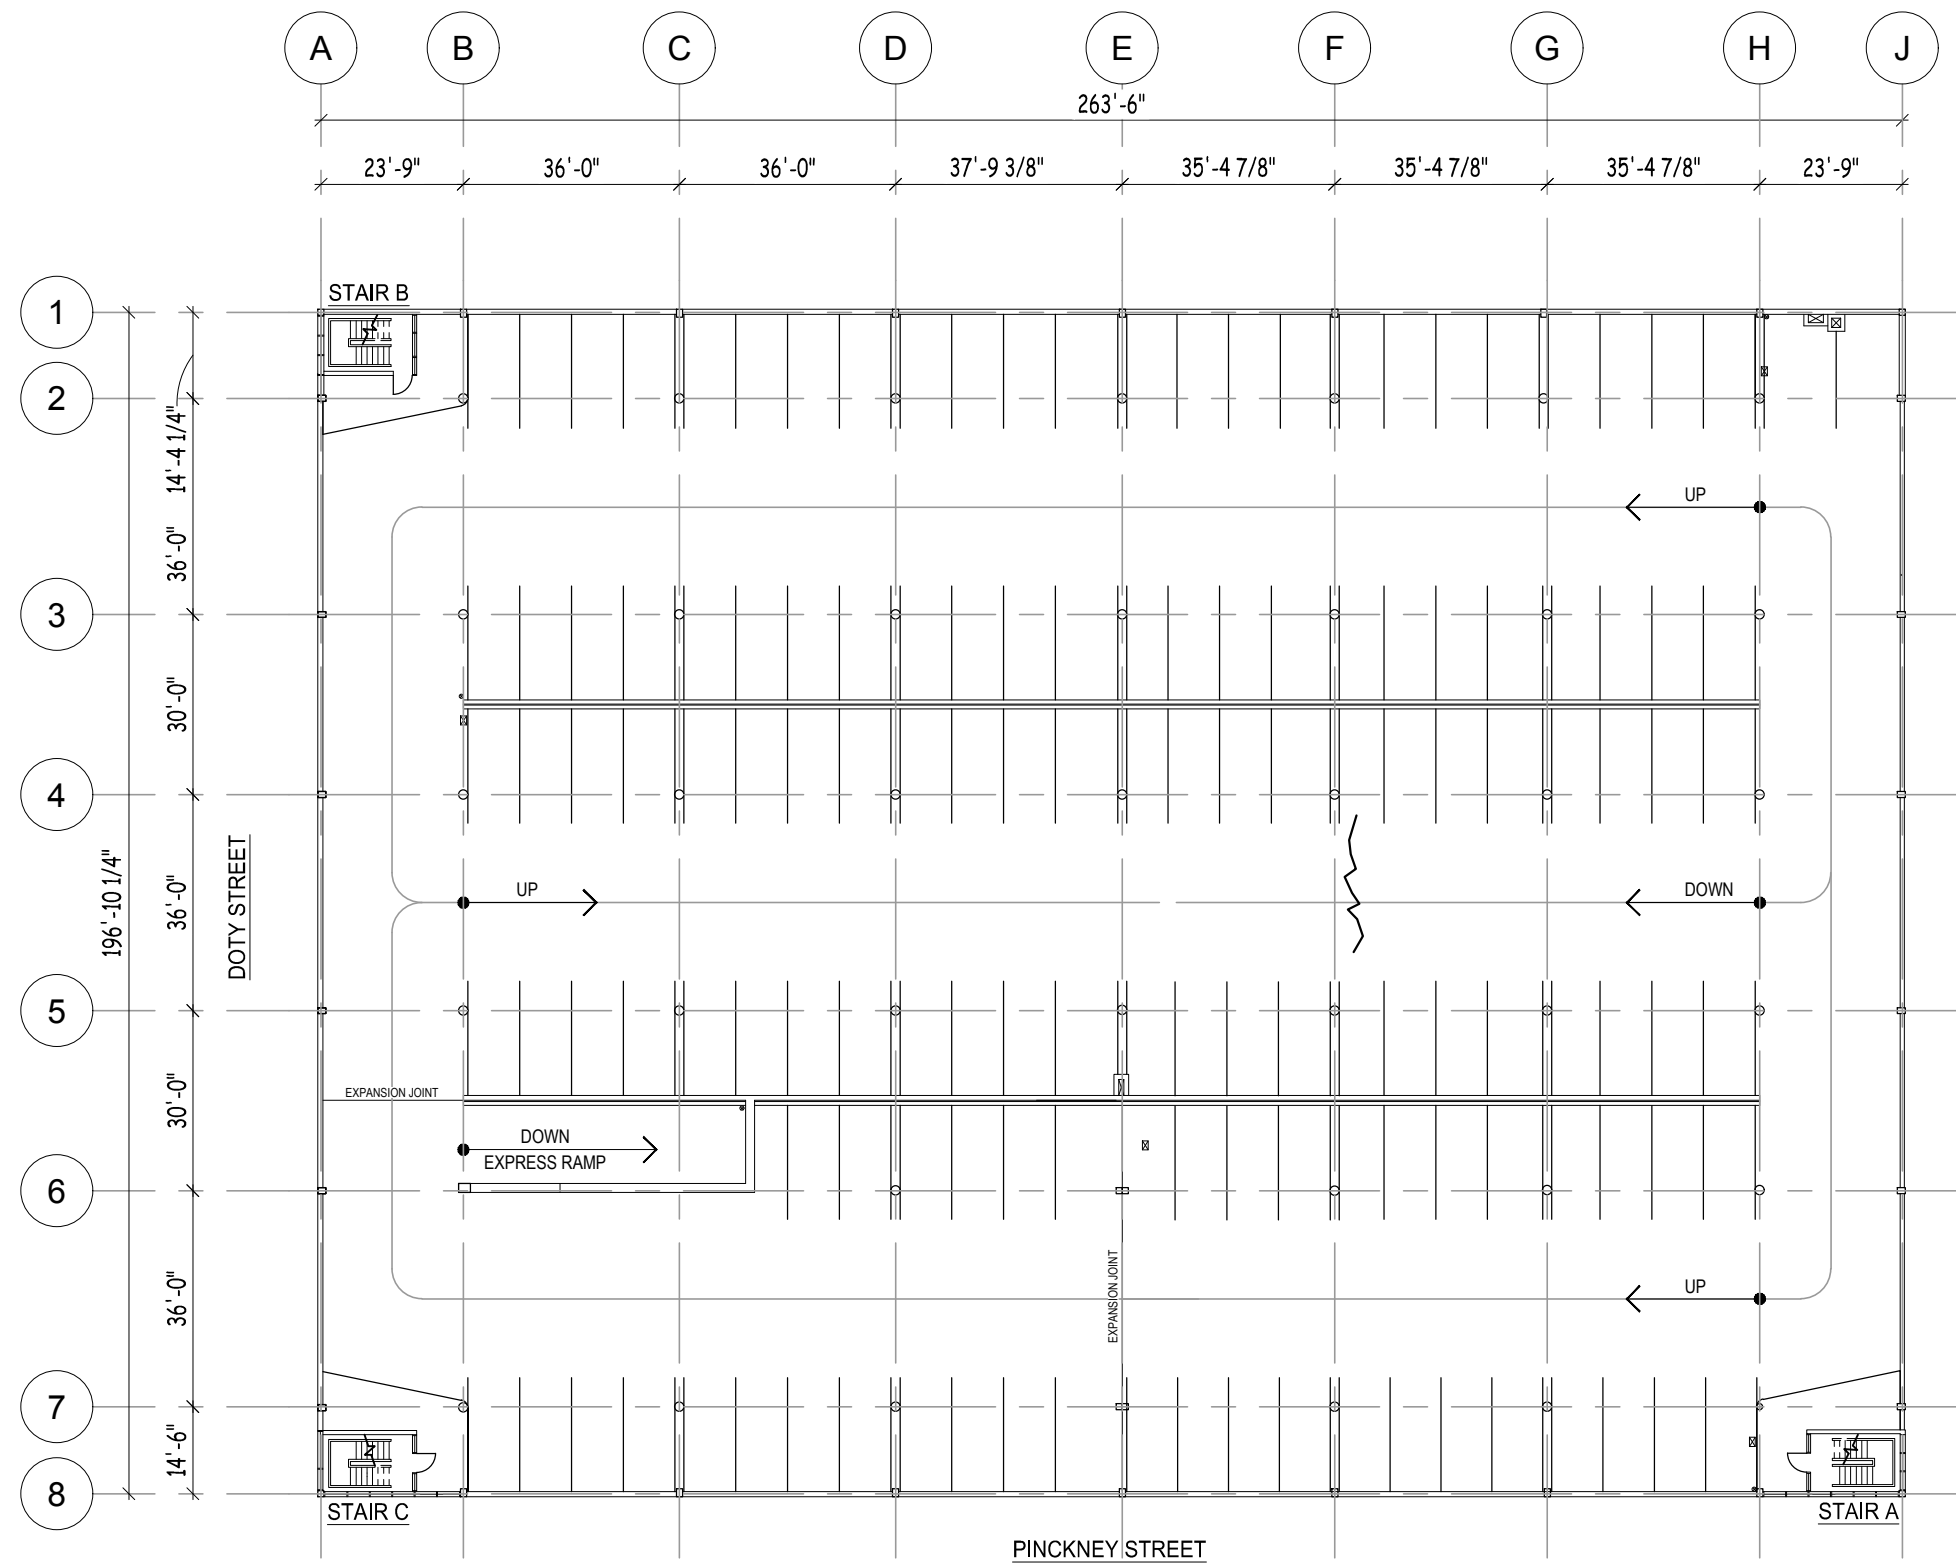

**LEGEND**

- CONCRETE DELAMINATION TO BE KNOCKED DOWN ONLY, NO REPLACEMENT
- CONCRETE DELAMINATION TO BE RESTORED AT UNDERSIDE OF CONCRETE SLAB
- SLAB CRACK
- REPAIR/WORK ITEM - REFER TO UNIT PRICES SECTION IN SPECIFICATIONS



CREATE THE VISION TELL THE STORY

MADISON | MILWAUKEE  
KENOSHA | APPLETON | WAUSAU

**MADISON REGIONAL OFFICE**  
161 HORIZON DRIVE, SUITE 101  
VERONA, WISCONSIN 53593  
P. 608.848.5060

CLIENT:



CLIENT ADDRESS:  
**MADISON MUNICIPAL BUILDING**  
215 MARTIN LUTHER KING BLVD  
SUITE 109  
MADISON, WISCONSIN 53703

PROJECT:  
**2019 PARKING GARAGE MAINTENANCE**

PROJECT LOCATION:  
**GOVERNMENT EAST PARKING STRUCTURE**

PLAN MODIFICATIONS:

#	Date:	Description:
1		
2		
3		
4		
5		
6		
7		
8		
9		
10		
11		
12		
13		
14		
15		

Design/Drawn: MWS  
Approved: JJE



SHEET TITLE:  
**THIRD LEVEL TOPSIDE PLAN**

SHEET NUMBER:

**GE6**


JSD PROJECT NO: 15-7159

**1**  
**GE6** **THIRD LEVEL TOPSIDE PLAN**  
1/32" = 1'-0"

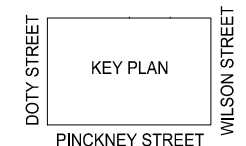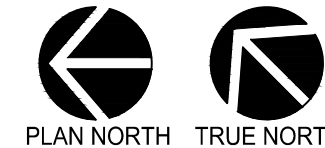

THESE PLANS AND DESIGNS ARE COPYRIGHT PROTECTED AND MAY NOT BE USED IN WHOLE OR IN PART WITHOUT THE WRITTEN CONSENT OF JSD PROFESSIONAL SERVICES, INC.

File: I:\2015\157159\4.0\_2019\_Restoration Docs\DWG\GovernmentEst\_2019 - Maintenance.dwg Layout: GE7 User: mainiscalchi Plotted: Feb 27, 2019 - 12:39pm Xref's:

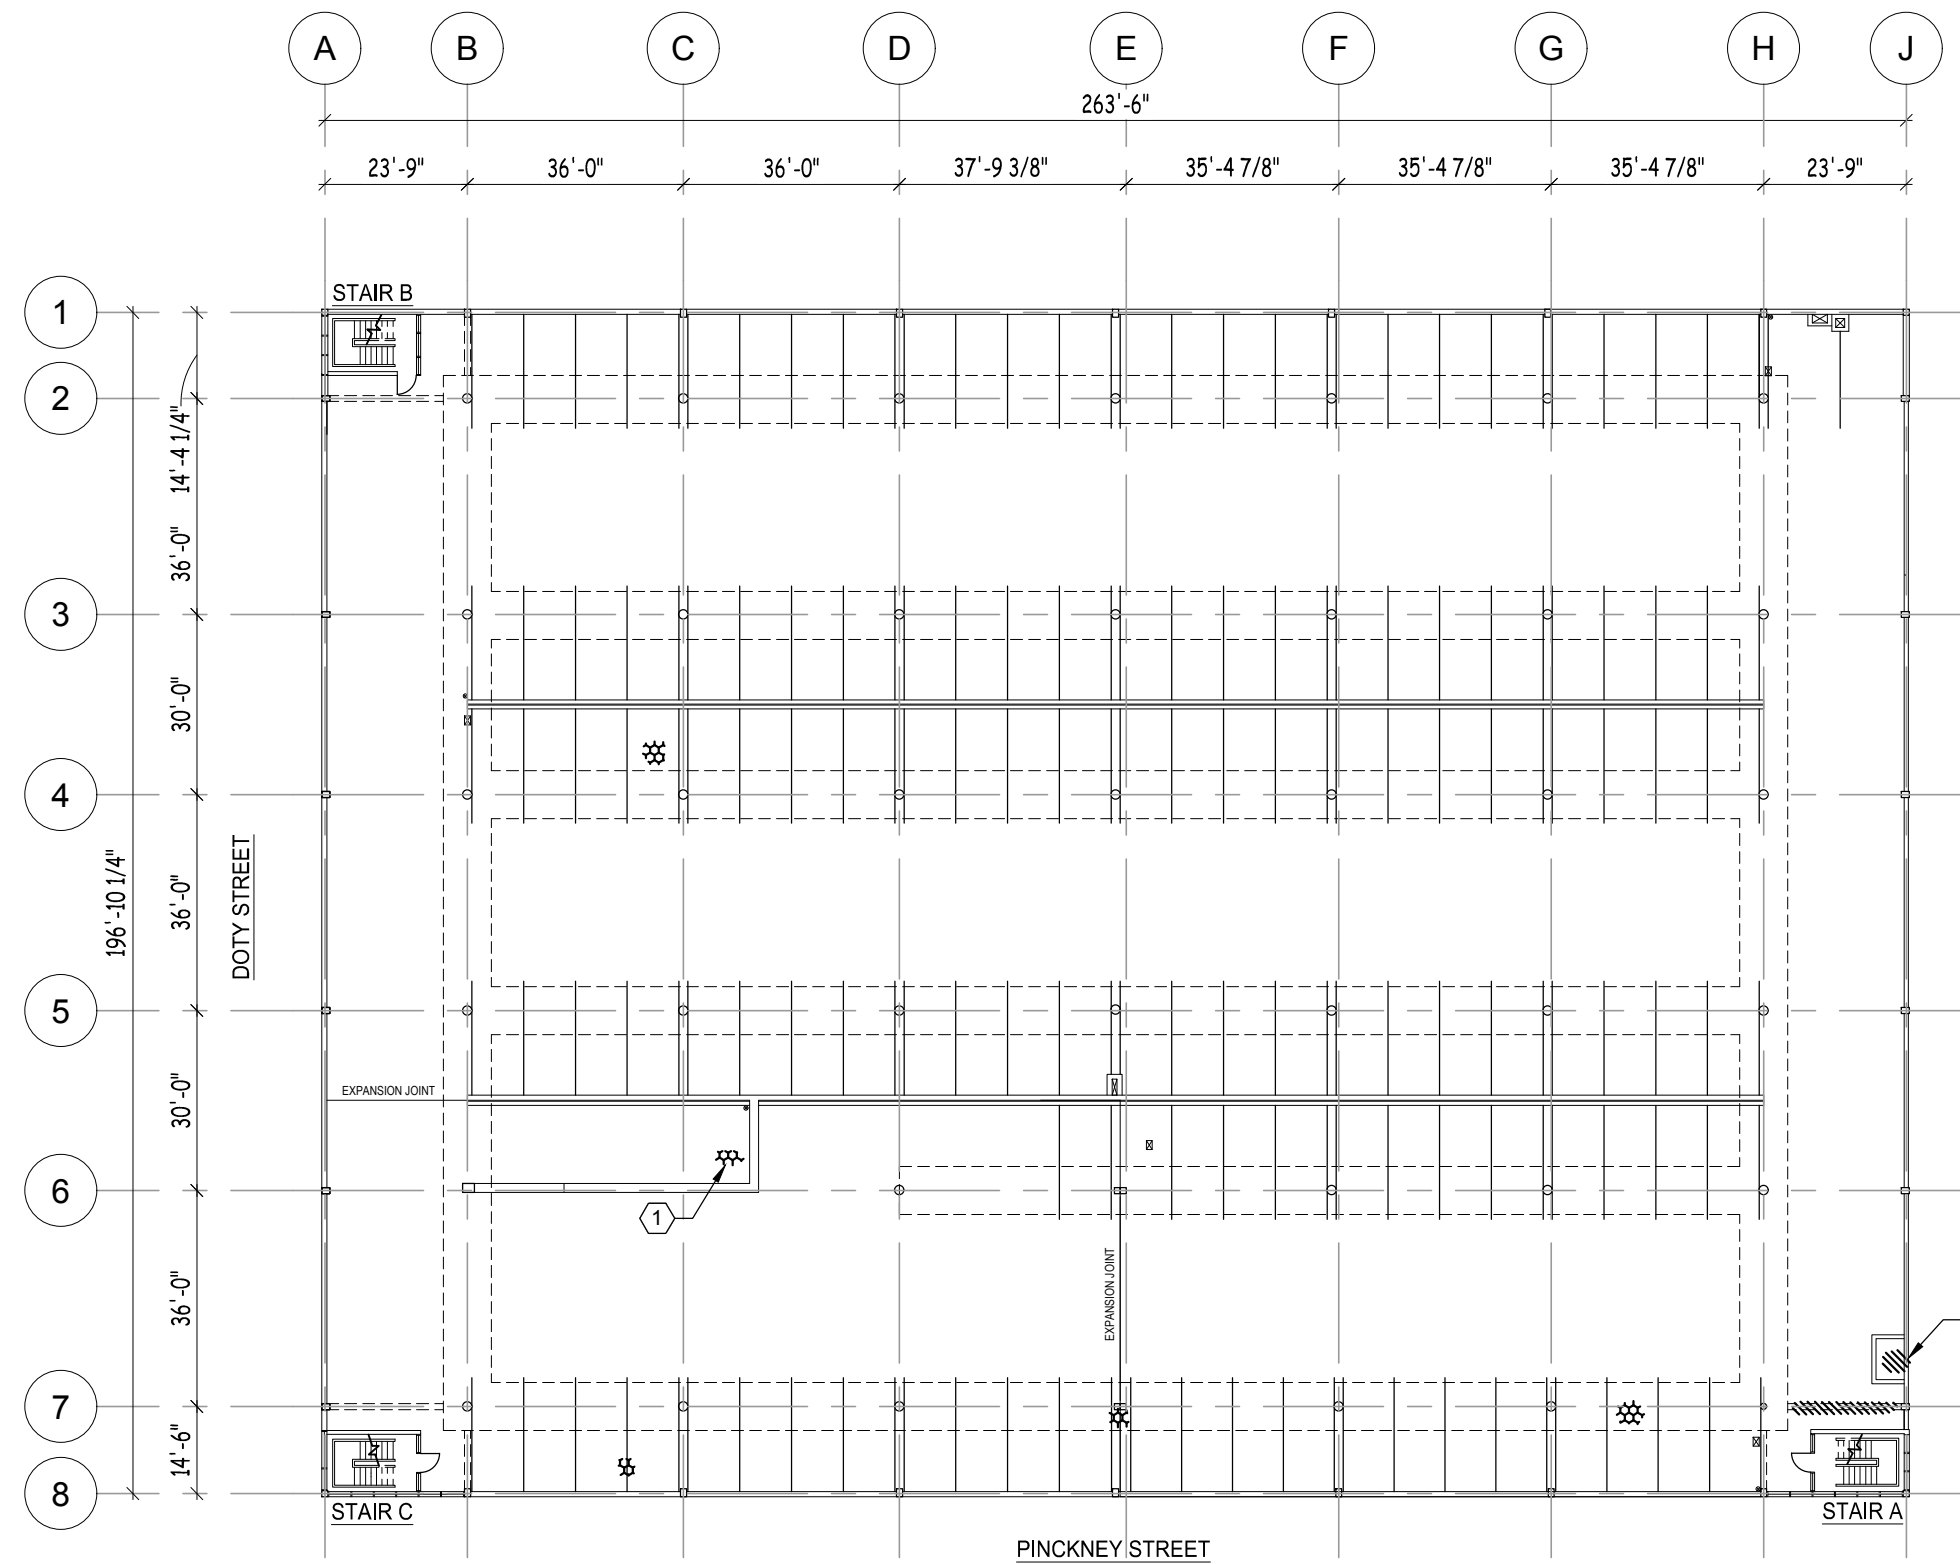

**LEGEND**

- CONCRETE DELAMINATION TO BE KNOCKED DOWN ONLY, NO REPLACEMENT
- CONCRETE DELAMINATION TO BE RESTORED AT UNDERSIDE OF CONCRETE SLAB
- SLAB CRACK
- REPAIR/WORK ITEM - REFER TO UNIT PRICES SECTION IN SPECIFICATIONS



CREATE THE VISION TELL THE STORY

MADISON | MILWAUKEE  
KENOSHA | APPLETON | WAUSAU

**MADISON REGIONAL OFFICE**  
161 HORIZON DRIVE, SUITE 101  
VERONA, WISCONSIN 53593  
P. 608.848.5060

CLIENT:



CLIENT ADDRESS:  
**MADISON MUNICIPAL BUILDING**  
215 MARTIN LUTHER KING BLVD  
SUITE 109  
MADISON, WISCONSIN 53703

PROJECT:  
**2019 PARKING GARAGE MAINTENANCE**

PROJECT LOCATION:  
**GOVERNMENT EAST PARKING STRUCTURE**

PLAN MODIFICATIONS:



#	Date:	Description:
1		
2		
3		
4		
5		
6		
7		
8		
9		
10		
11		
12		
13		
14		
15		

Design/Drawn: MWS  
Approved: JJE

SHEET TITLE:  
**THIRD LEVEL UNDERSIDE PLAN**


SHEET NUMBER:  
**GE7**

**1**  
GE7  
**THIRD LEVEL UNDERSIDE PLAN**  
1/32" = 1'-0"

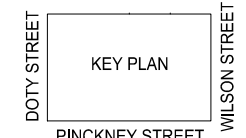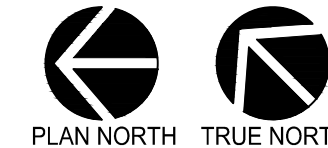

THESE PLANS AND DESIGNS ARE COPYRIGHT PROTECTED AND MAY NOT BE USED IN WHOLE OR IN PART WITHOUT THE WRITTEN CONSENT OF JSD PROFESSIONAL SERVICES, INC.



File: I:\2015\157159\4.0\_2019\_Restoration Docs\DWG\GovernmentEst\_2019 - Maintenance.dwg Layout: GE8 User: mainisacchi Plotted: Feb 27, 2019 - 12:39pm Xref's:

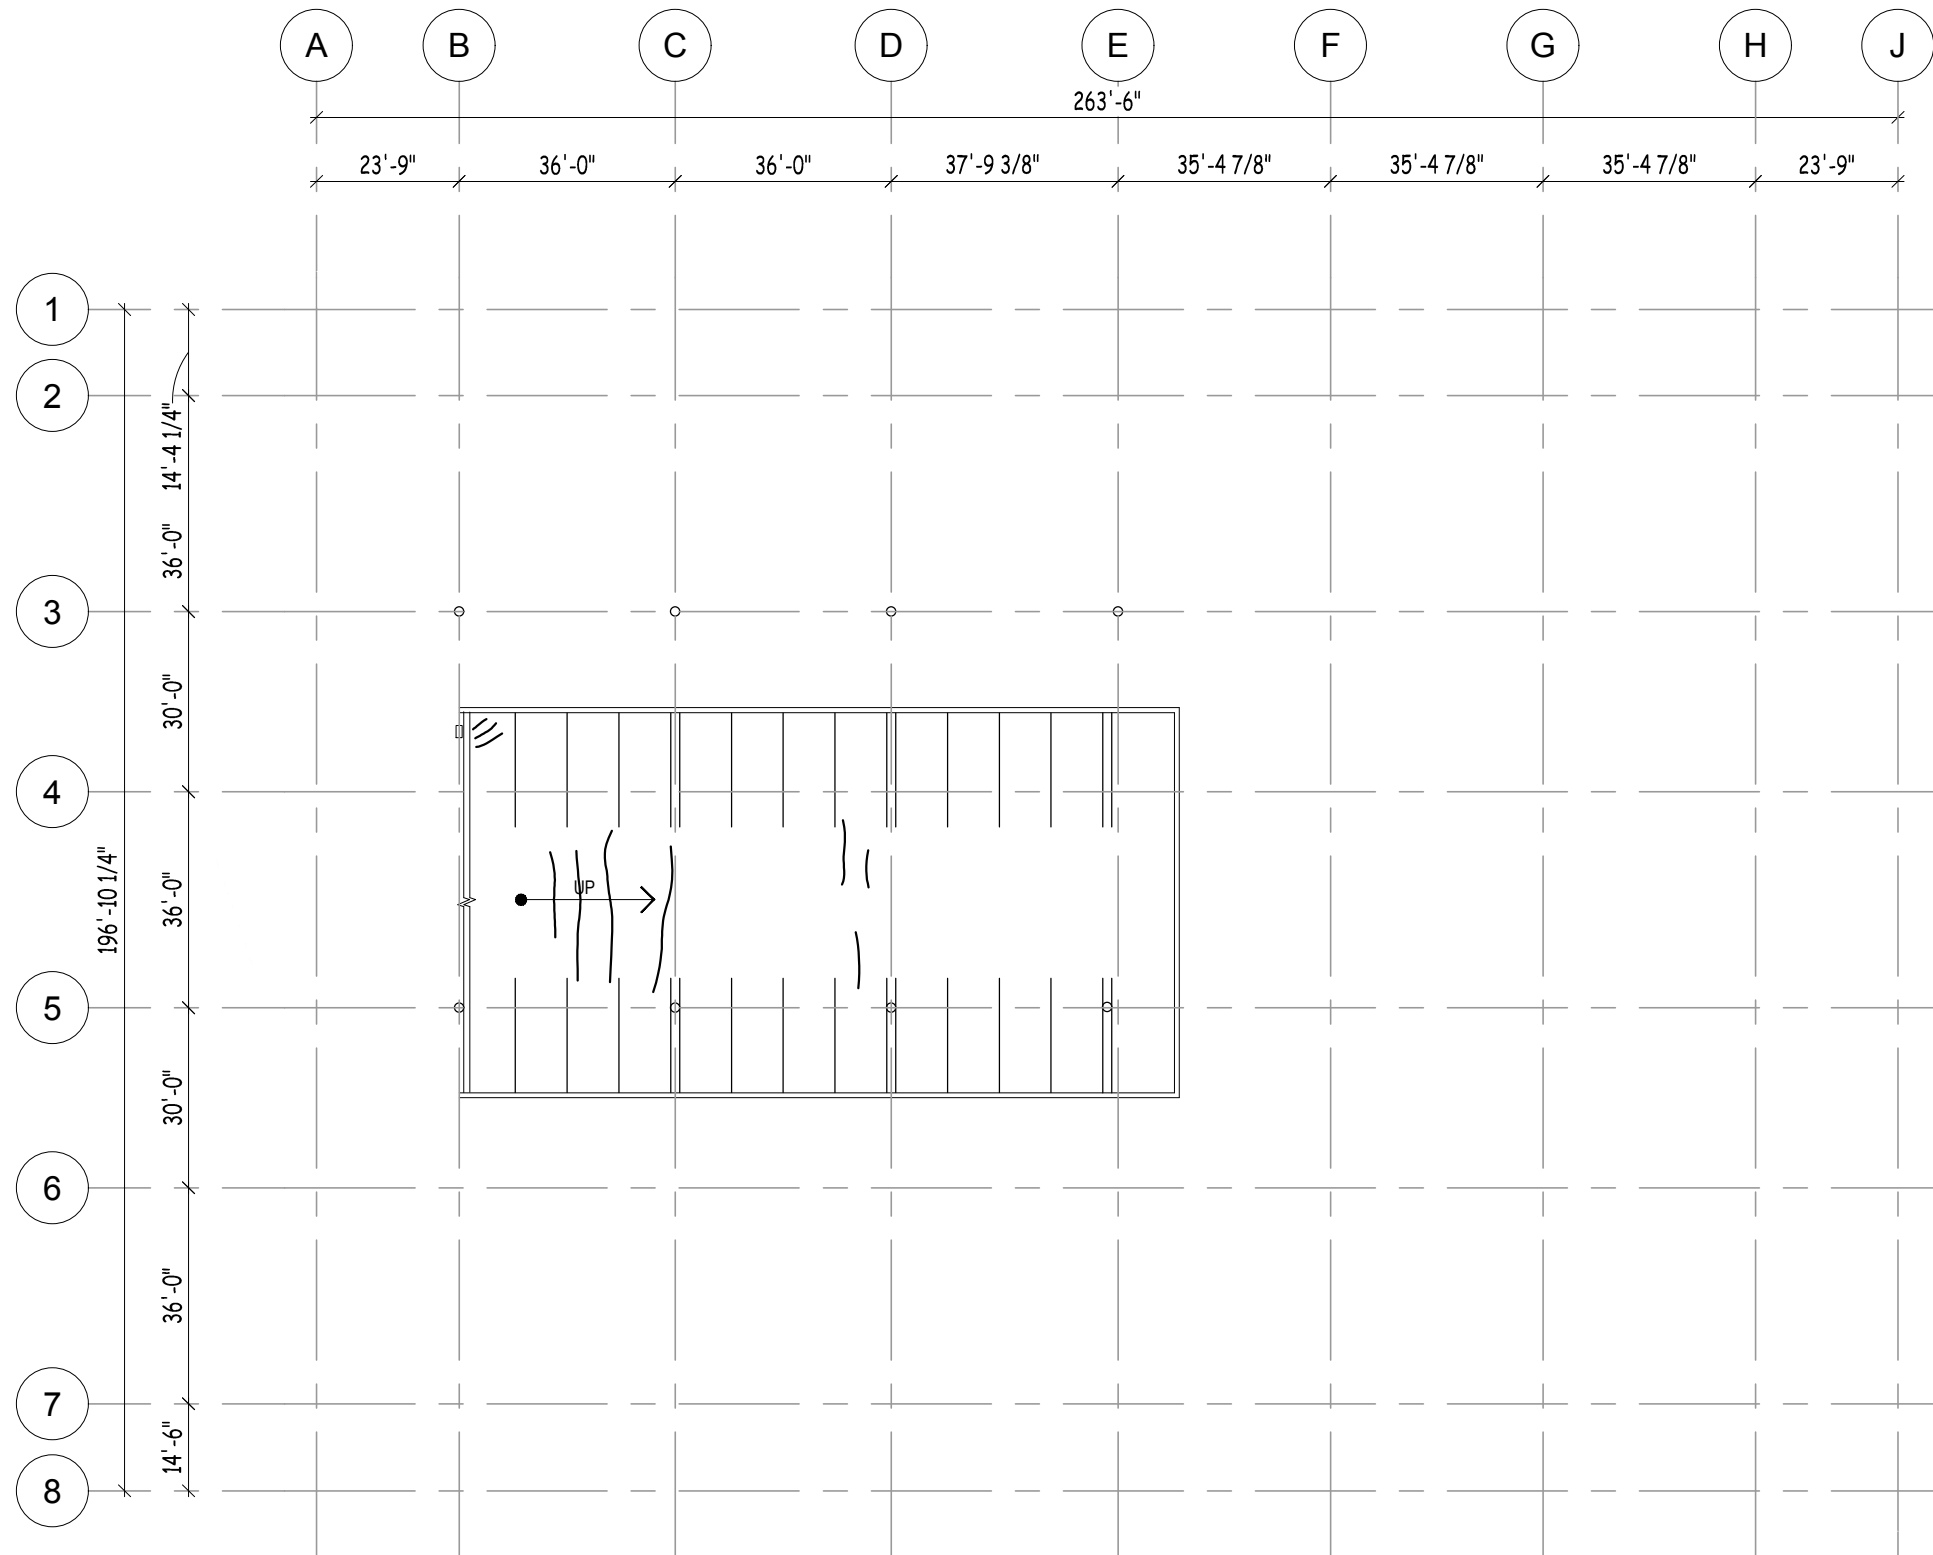

**LEGEND**

- CONCRETE DELAMINATION TO BE KNOCKED DOWN ONLY, NO REPLACEMENT
- CONCRETE DELAMINATION TO BE RESTORED AT UNDERSIDE OF CONCRETE SLAB
- SLAB CRACK
- REPAIR/WORK ITEM - REFER TO UNIT PRICES SECTION IN SPECIFICATIONS

**1**  
GE8 **FOURTH LEVEL TOPSIDE PLAN**  
1/32" = 1'-0"

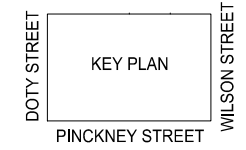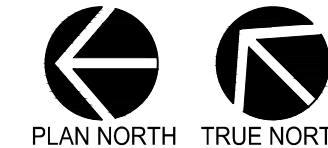

CREATE THE VISION TELL THE STORY

MADISON | MILWAUKEE  
KENOSHA | APPLETON | WAUSAU

**MADISON REGIONAL OFFICE**  
161 HORIZON DRIVE, SUITE 101  
VERONA, WISCONSIN 53593  
P. 608.848.5060



CLIENT ADDRESS:  
**MADISON MUNICIPAL BUILDING**  
215 MARTIN LUTHER KING BLVD  
SUITE 109  
MADISON, WISCONSIN 53703

PROJECT:  
**2019 PARKING GARAGE MAINTENANCE**

PROJECT LOCATION:  
**GOVERNMENT EAST PARKING STRUCTURE**

PLAN MODIFICATIONS:

#	Date:	Description:
1		
2		
3		
4		
5		
6		
7		
8		
9		
10		
11		
12		
13		
14		
15		


Design/Drawn: MWS  
Approved: JJE

SHEET TITLE:  
**FOURTH LEVEL TOPSIDE PLAN**

SHEET NUMBER:  
**GE8**


JSD PROJECT NO: 15-7159

THESE PLANS AND DESIGNS ARE COPYRIGHT PROTECTED AND MAY NOT BE USED IN WHOLE OR IN PART WITHOUT THE WRITTEN CONSENT OF JSD PROFESSIONAL SERVICES, INC.

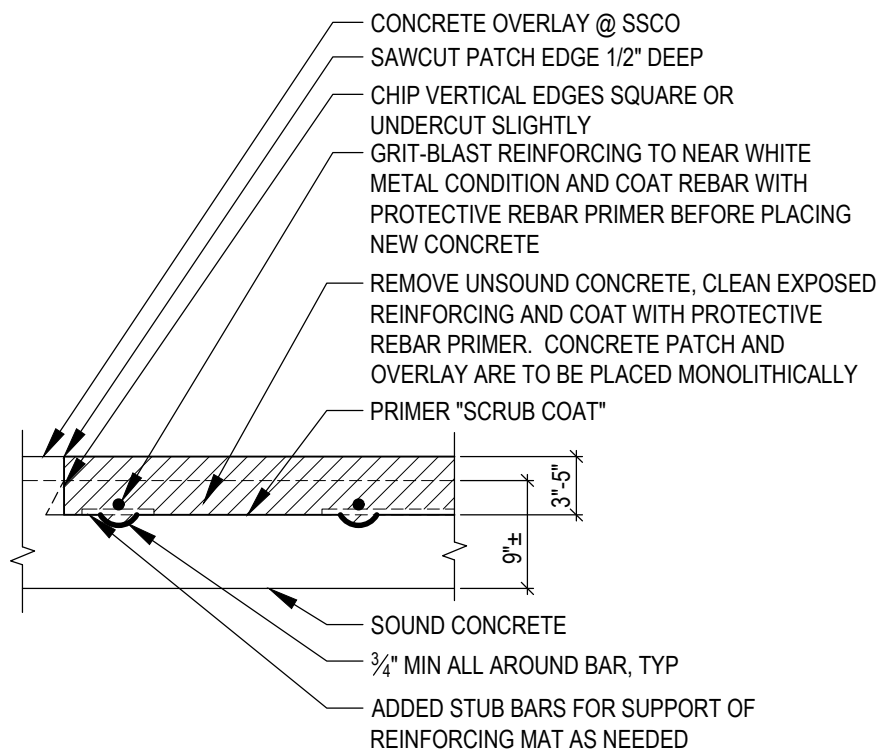


NOTE: REMOVAL OF CONCRETE BELOW SUPPORT BARS IS REQUIRED BY SPECIFICATION. NO ADDITIONAL PAYMENT FOR DEEPER REMOVAL IN THESE AREAS

**1** TOPSIDE SLAB RESTORATION  
NTS (1 LAYER REINFORCING)

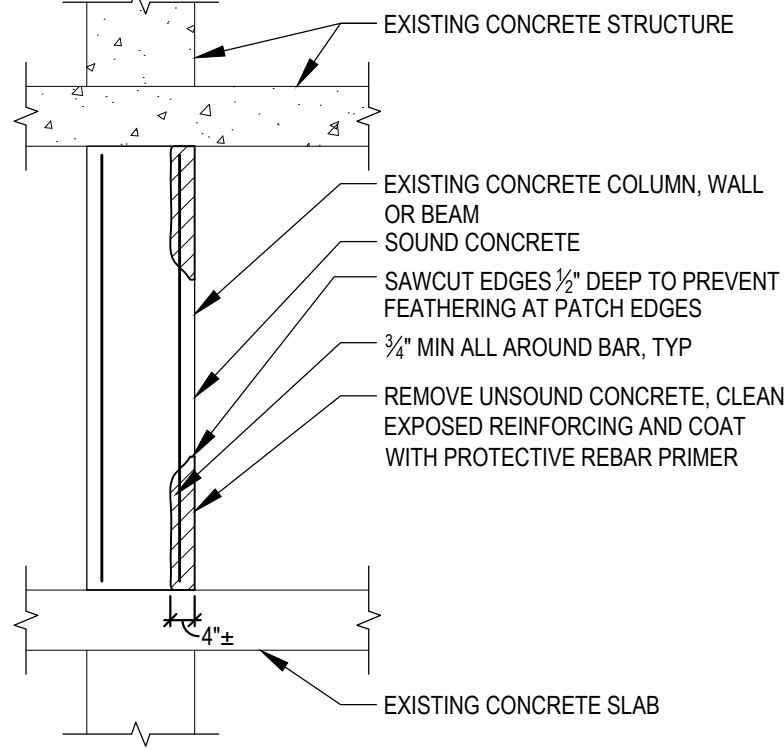


**2** VERTICAL SURFACE REPAIR  
NTS

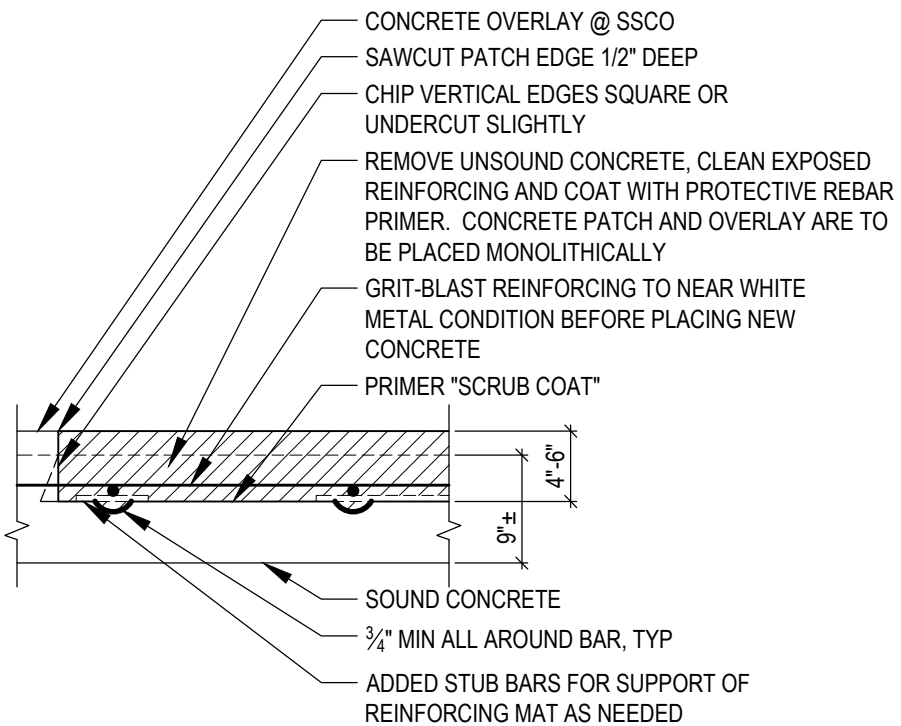


NOTE: REMOVAL OF CONCRETE BELOW SUPPORT BARS IS REQUIRED BY SPECIFICATION. NO ADDITIONAL PAYMENT FOR DEEPER REMOVAL IN THESE AREAS


**3** TOPSIDE SLAB RESTORATION  
NTS (2 LAYERS REINFORCING)

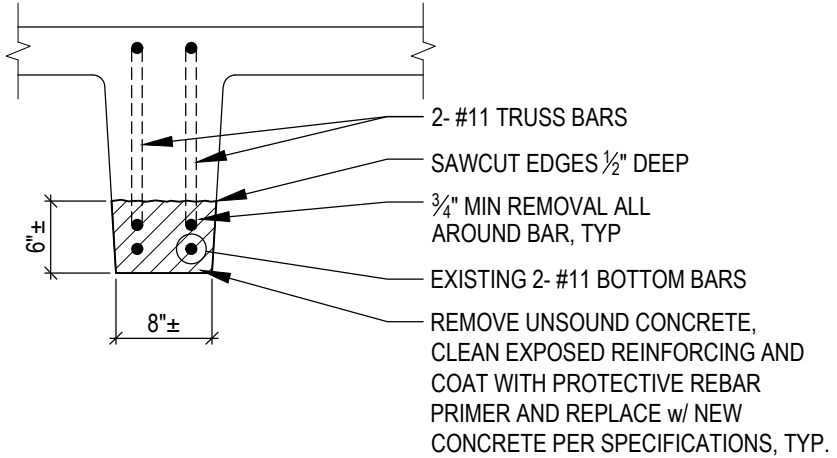

**4** BOTTOM OF JOIST REPAIR  
NTS (SSCL)

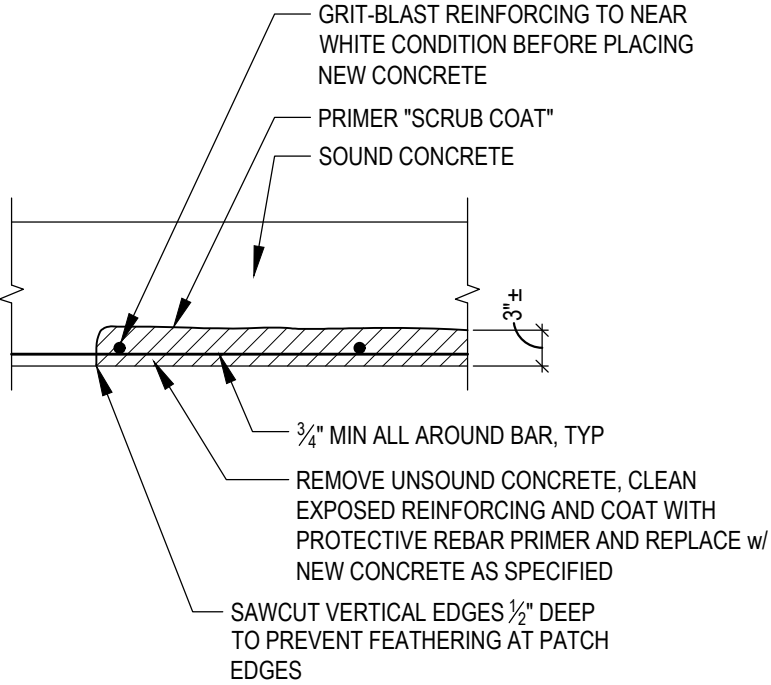

**5** OVERHEAD CONCRETE REPAIR  
NTS

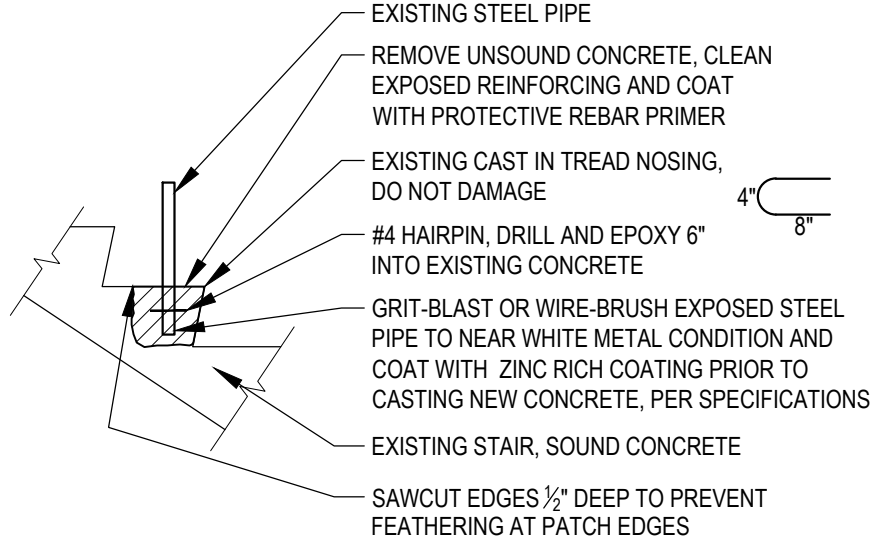

**6** STAIR TREAD REPAIR  
NTS (OC)



CREATE THE VISION TELL THE STORY

MADISON | MILWAUKEE  
KENOSHA | APPLETON | WAUSAU

MADISON REGIONAL OFFICE  
161 HORIZON DRIVE, SUITE 101  
VERONA, WISCONSIN 53593  
P. 608.848.5060



CLIENT ADDRESS:  
MADISON MUNICIPAL BUILDING  
215 MARTIN LUTHER KING BLVD  
SUITE 109  
MADISON, WISCONSIN 53703

PROJECT:  
2019 PARKING GARAGE  
MAINTENANCE

PROJECT LOCATION:  
MADISON, WI

PLAN MODIFICATIONS:

#	Date	Description
1		
2		
3		
4		
5		
6		
7		
8		
9		
10		
11		
12		
13		
14		
15		

Design/Drawn: MWS  
Approved: JIE

SHEET TITLE:  
RESTORATION  
DETAILS

SHEET NUMBER:  
D1

JSD PROJECT NO: 15-7159


File: I:\2015\157159\4.0\_2019\_Restoration Docs\DWG\2019\_Restoration Title and Details.dwg Layout: D1 User: mshiscachi Plotted: Mar 06, 2019 - 11:31am Xref's:

THESE PLANS AND DESIGNS ARE COPYRIGHT PROTECTED AND MAY NOT BE USED IN WHOLE OR IN PART WITHOUT THE WRITTEN CONSENT OF JSD PROFESSIONAL SERVICES, INC.





#	Date	Description
1		
2		
3		
4		
5		
6		
7		
8		
9		
10		
11		
12		
13		
14		
15		

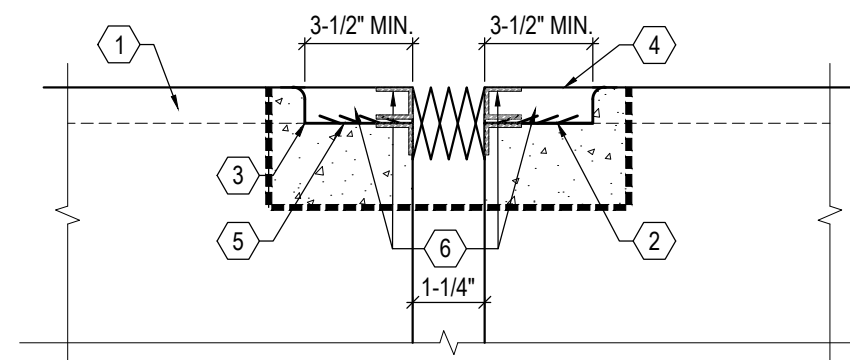


**GENERAL NOTES**

1. CONTRACTOR TO VERIFY NEW JOINT BLOCKOUT RECESS IS FREE OF VOIDS AND HONEYCOMB
2. CONTRACTOR SHALL REMOVE ALL EXISTING EXPANSION JOINT MATERIAL IN PREPARATION OF CASTING NEW CONCRETE
3. CONCRETE BED TO BE IN SAME PLANE ON BOTH SIDES OF OPENING.
4. SEAL COMPONENTS SHALL BE SLIGHTLY DEPRESSED BELOW SURFACE OF CONCRETE DECK.

**DETAIL NOTES**

- 1 1" CONCRETE OVERLAY (THICKNESS ASSUMED)
- 2 COAT BASE OF NEWLY FORMED BLOCKOUT WITH RESIN MIXTURE ONLY, PER JOINT MANUFACTURER'S RECOMMENDATIONS
- 3 PRIMER ON EDGE OF JOINT
- 4 ELASTOMETRIC CONCRETE HEADER
- 5 EXPANSION JOINT SEAL (SEE DETAIL 2/D3)
- 6 AT SSCO, EXISTING STEEL EDGE AND SEAL TO BE REMOVED AND NEW CONCRETE BLOCKOUT SYSTEM FORMED FOR NEW JOINT SEAL SYSTEM

**3 EXPANSION JOINT REPLACEMENT - WING JOINT**  
NTS (SSCO)

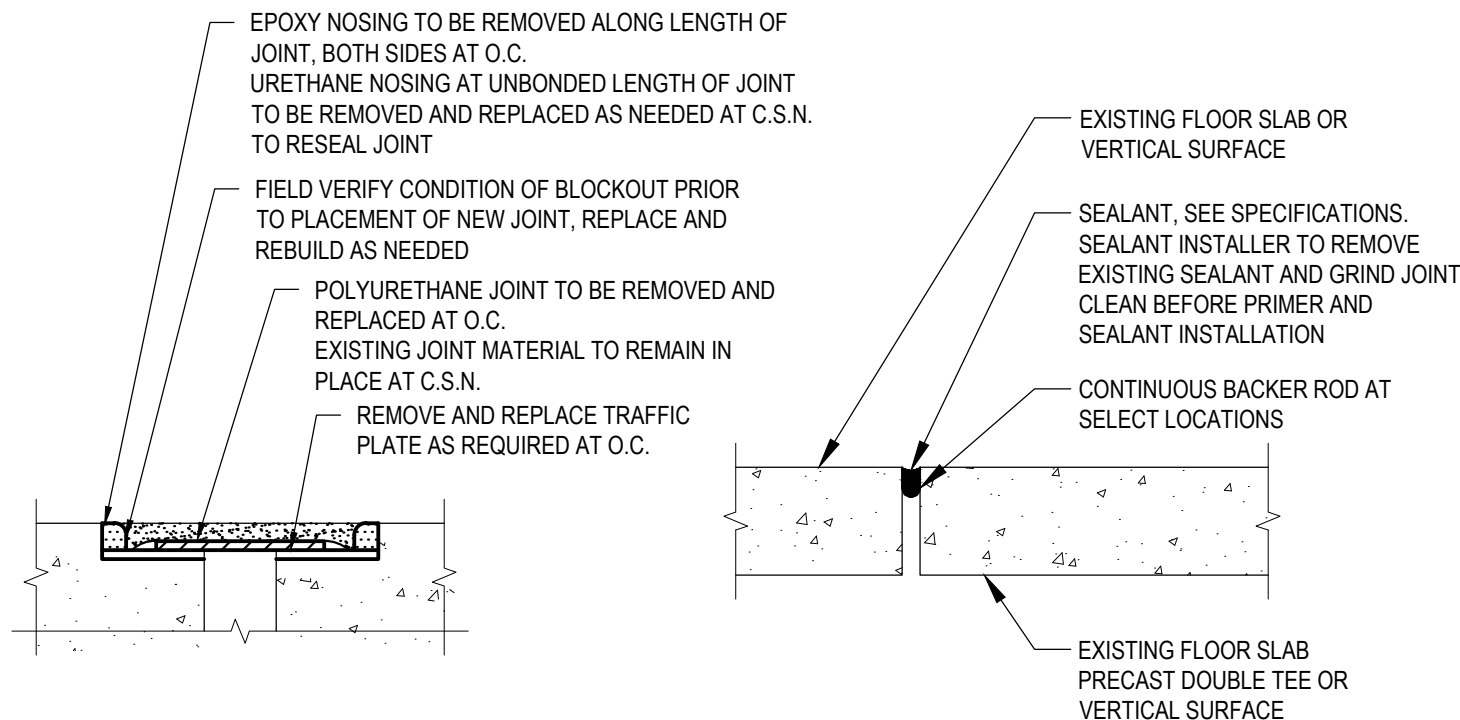


**2 SEALANT REPLACEMENT**  
NTS (OC, SSCL, SSCF, CSN)


**NOTE:**  
DETAIL ALSO APPLICABLE AT SLAB EDGE JOINTS AT INTERSECTION OF VERTICAL AND HORIZONTAL SURFACES

**1 EXPANSION JOINT REPLACEMENT**  
NTS (OC, CSN)


**NOTE:**  
DETAIL AT CSN IS FOR NOSING REPLACEMENT TO RE-ESTABLISH WATER-TIGHT JOINT SEAL

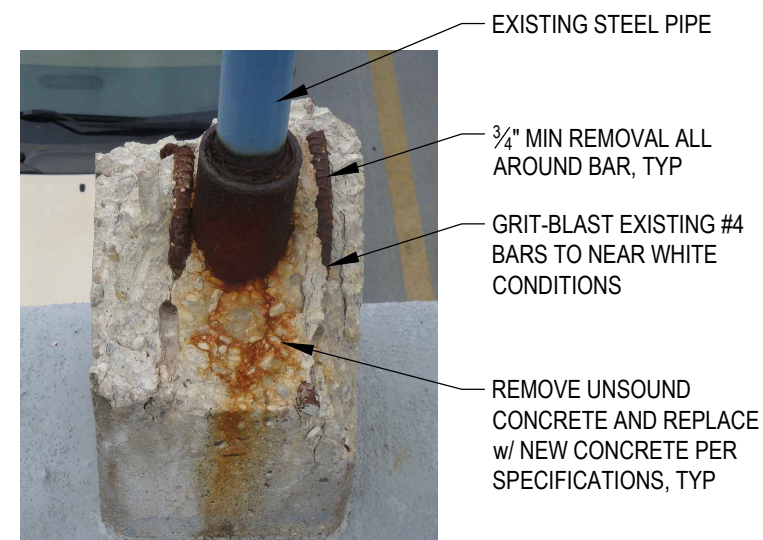

**5 TOP OF COLUMN REPAIRS**  
NTS (SSCL)

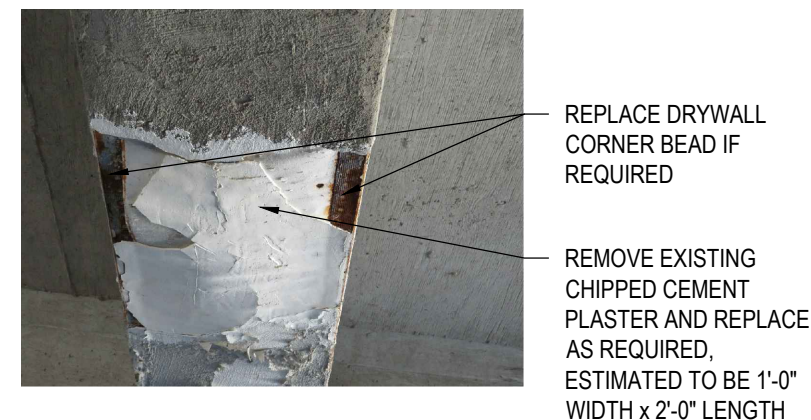


**6 FINISHING AT OC FRAMED BEAM**  
NTS (OC)

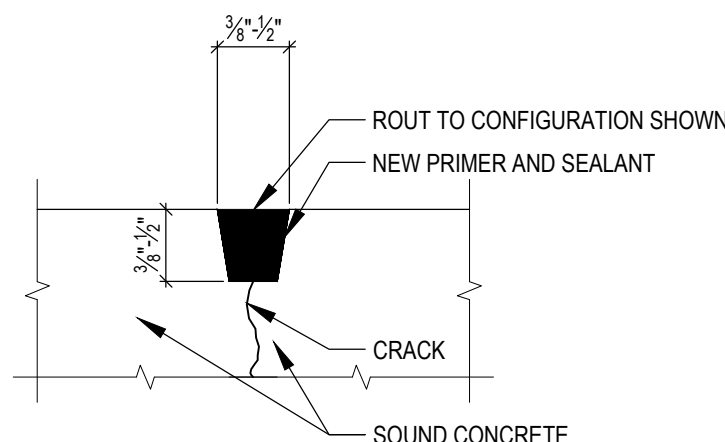


**4 ROUT AND SEAL DETAIL**  
NTS (OC, SSCO)



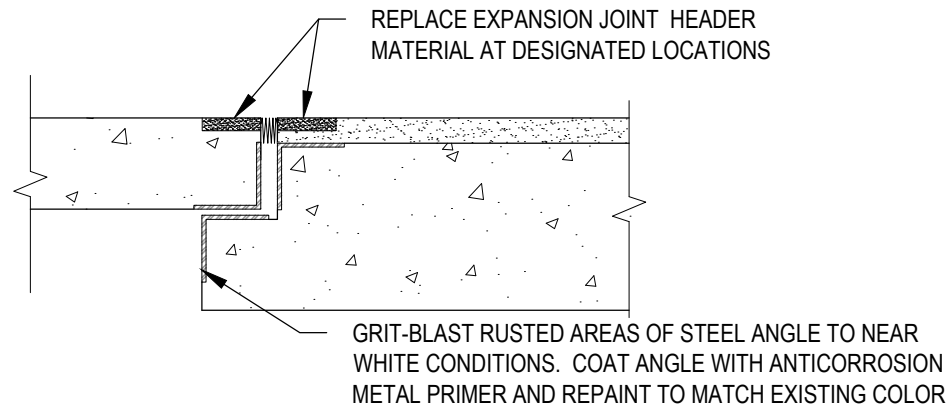


**1** EXPANSION JOINT HEADER REPLACEMENT  
NTS (CSN, SSCL, OC, SSCO)

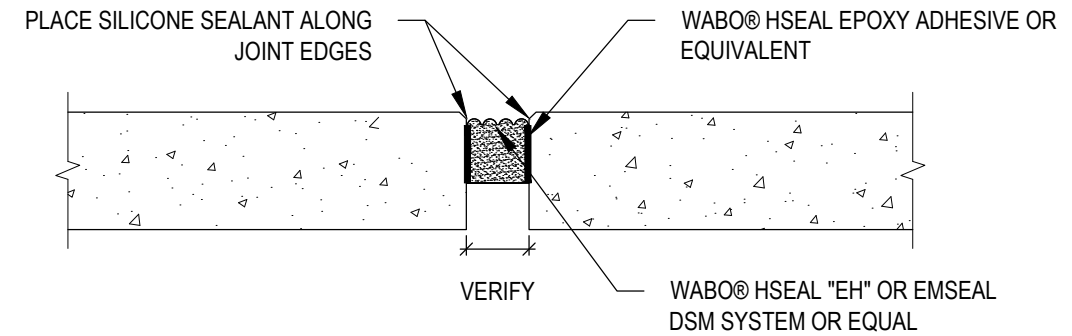


**4** HORIZONTAL EXPANSION CONTROL SYSTEM  
NTS (SSCL, CSN)

**NOTE:**  
CONTRACTOR TO REMOVE EXISTING MATERIAL FROM JOINT, CLEAN EDGES AND PREPARE OPENING FOR NEW JOINT MATERIAL. VERIFY JOINT OPENING FOR SELECTION OF PROPER JOINT SEAL. TOP OF NEW SEAL TO BE 1/4" BELOW CONCRETE SURFACE.

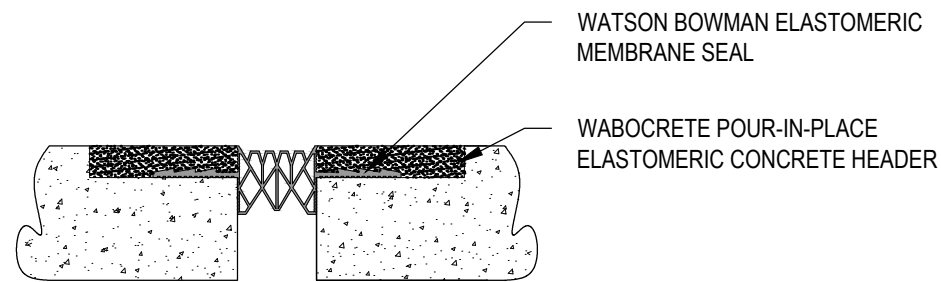

**2** WATSON BOWMAN ME EXPANSION JOINT  
NTS (SSCO)

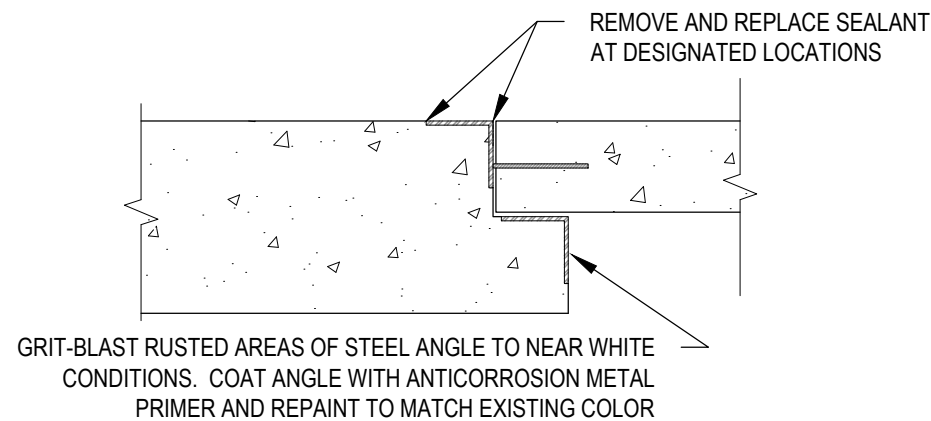

**3** STEEL ANGLE REPAINTING /RECAULKING  
NTS (CSN)

**DETAIL KEY**

Item	Type of Work
1	Concrete Knockdown
2	Concrete Replacement at Slab-on-Grade
3	Topside of Slab Repair Below One Layer of Reinforcing Steel
4	Topside of Slab Repair Below Two Layers of Reinforcing Steel
5	Concrete Repair at Vertical Surfaces of Columns/Walls/Beams
6	Concrete Repair Overhead at Slabs and Beams
7	Concrete Repair at Top of Columns
8	Concrete Repair at Joist Stems
9	Repair Cracked Stair Treads
10	Rout and Seal Cracks
11	Replace Sealant at Horizontal & Vertical Surfaces
12	Replace Sealant and Backer Rod at Horizontal & Vertical Surfaces
13	Horizontal Expansion Control System
14	Expansion Joint Header Material Replacement
15	Replace Expansion Joint - Wing Joint
16	Replace Expansion Joint - 4" Wide Polyurethane Seal
17	Replace Expansion Joint - 8" Wide Polyurethane Seal
18	Membrane Wear Coat & Top Coat Placement
19	Full System Membrane Placement
20	Grit-Blast and Repaint Steel Angles along Pourstrip
21	Repaint All Blue Guardrails and Bumper Stops
22	Repaint Original Tapered Columns
23	Replace Finishing at Framed Beam at OC



CREATE THE VISION TELL THE STORY

MADISON | MILWAUKEE  
KENOSHA | APPLETON | WAUSAU

MADISON REGIONAL OFFICE  
161 HORIZON DRIVE, SUITE 101  
VERONA, WISCONSIN 53593  
P. 608.848.5060

CLIENT:



CLIENT ADDRESS:  
MADISON MUNICIPAL BUILDING  
215 MARTIN LUTHER KING BLVD  
SUITE 109  
MADISON, WISCONSIN 53703

PROJECT:  
2019 PARKING GARAGE  
MAINTENANCE

PROJECT LOCATION:  
MADISON, WI

PLAN MODIFICATIONS:

#	Date:	Description:
1		
2		
3		
4		
5		
6		
7		
8		
9		
10		
11		
12		
13		
14		
15		

Design/Drawn: MWJS  
Approved: JJE

SHEET TITLE:  
RESTORATION  
DETAILS & DETAIL KEY

SHEET NUMBER:

D3

JSD PROJECT NO: 15-7159