
### APPENDIX C

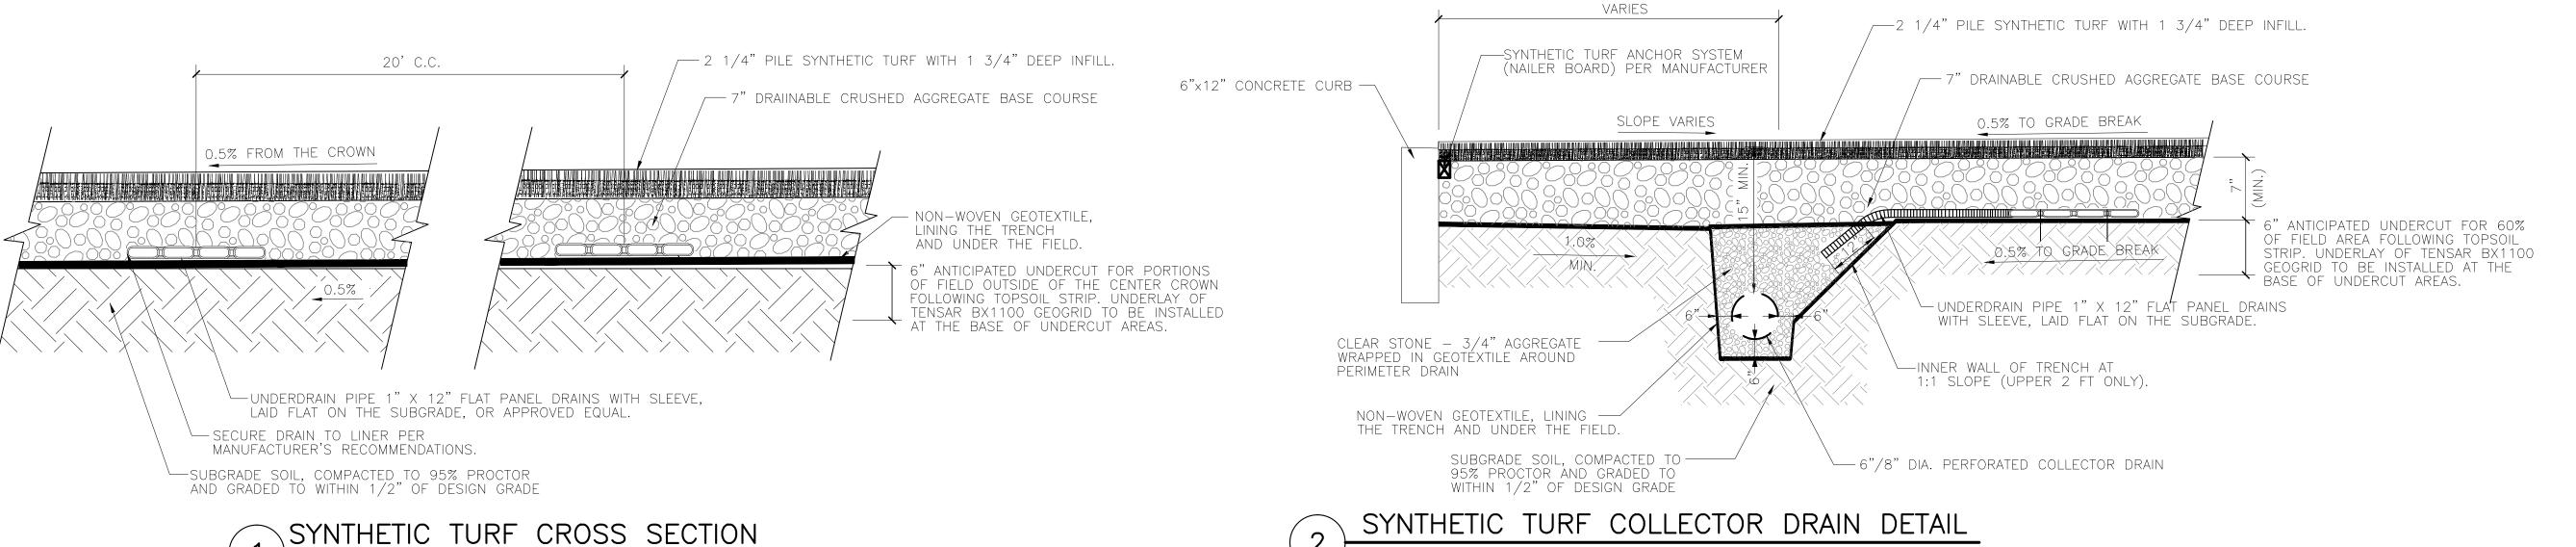



One Honey Creek Corporate Center 125 South 84th Street, Suite 401 Milwaukee, WI 53214-1469 414 / 259 1500 414 / 259 0037 fax

www.graef-usa.com

CONSULTANTS:

PROJECT TITLE:

BREESE STEVENS FIELD MADISON, WISCONSIN

NO. DATE

REVISIONS BY

ISSUE:

PROJECT INFORMATION: PROJECT NUMBER: 20130215.00

4/23/14

FKO DRAWN BY: CHECKED BY:

APPROVED BY:


SCALE: AS SHOWN

FILE PATH: C\_00\_C900\_DETAILS\_0215

SHEET TITLE:


CONSTRUCTION DETAILS

SHEET NUMBER:

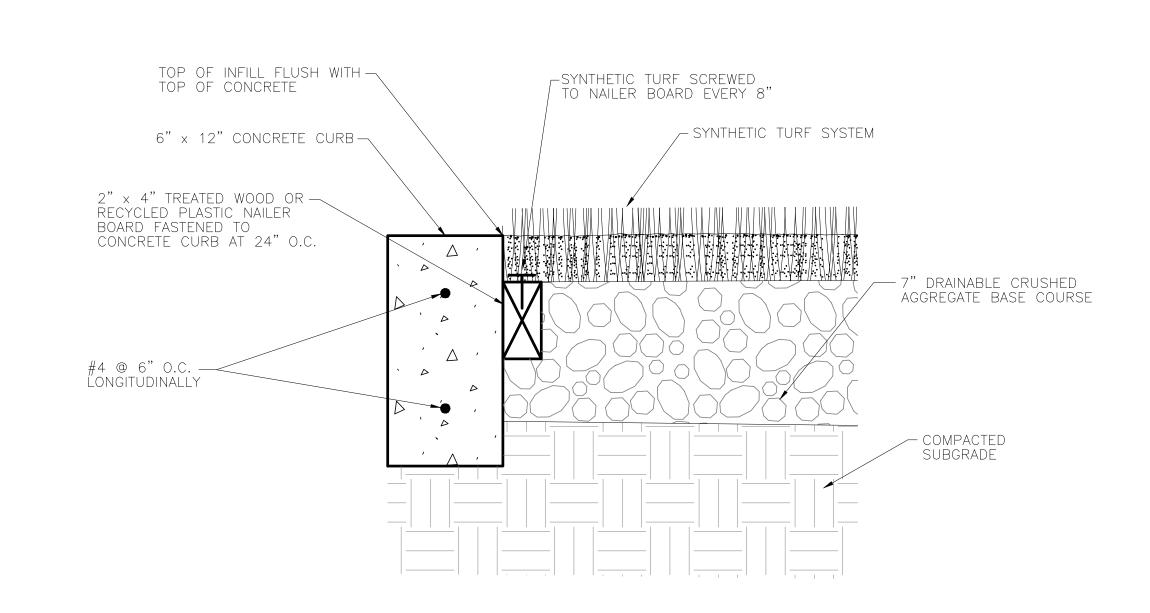


N.T.S.




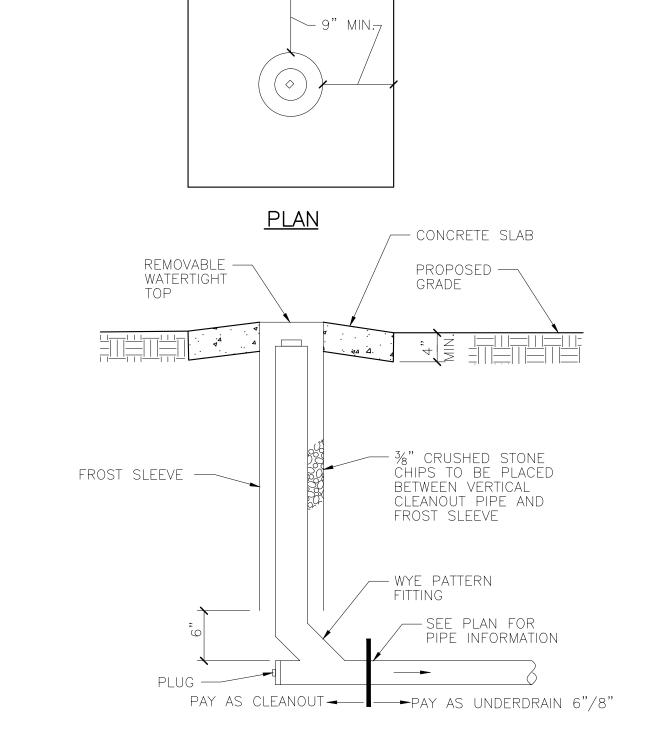



**SECTION** 

COLLECTOR DRAIN CLEANOUT DETAIL

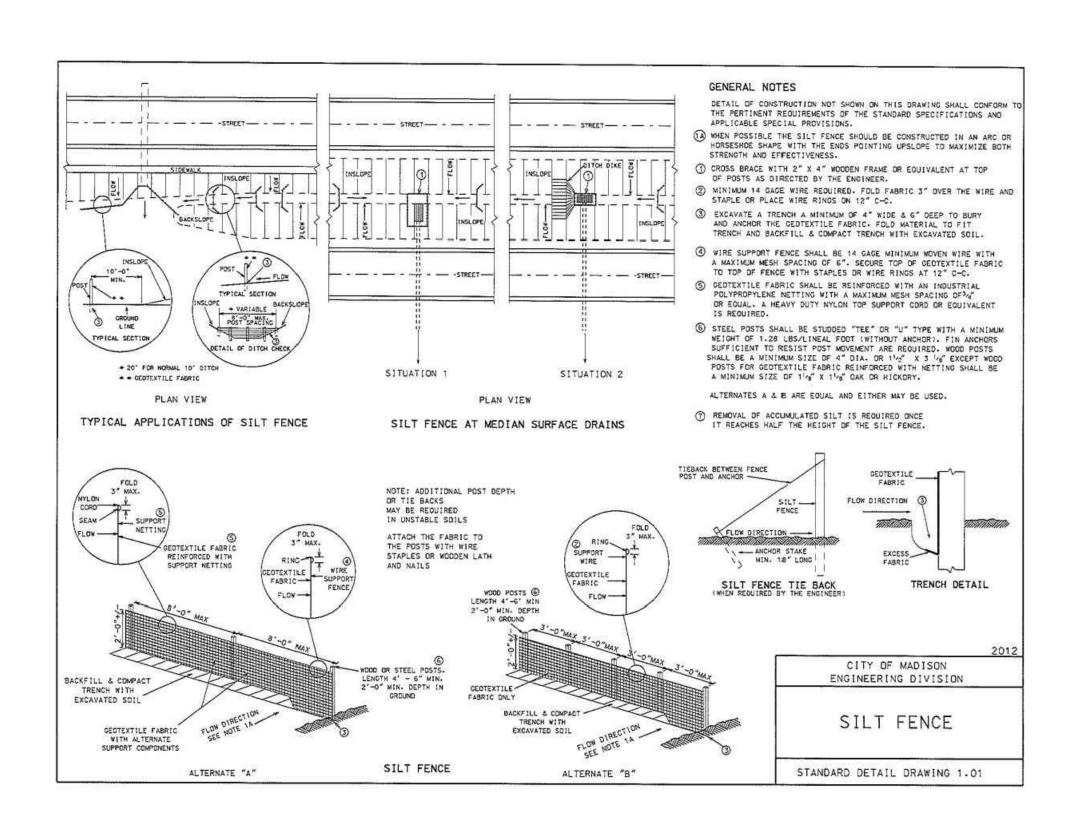

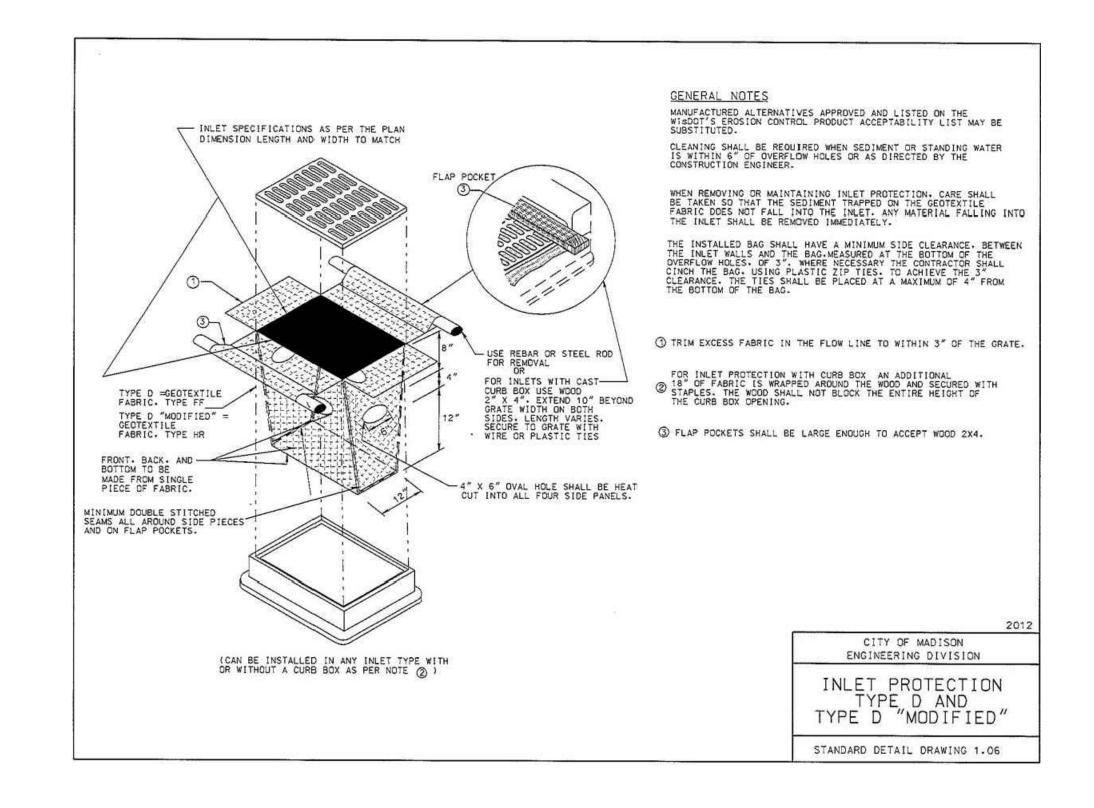

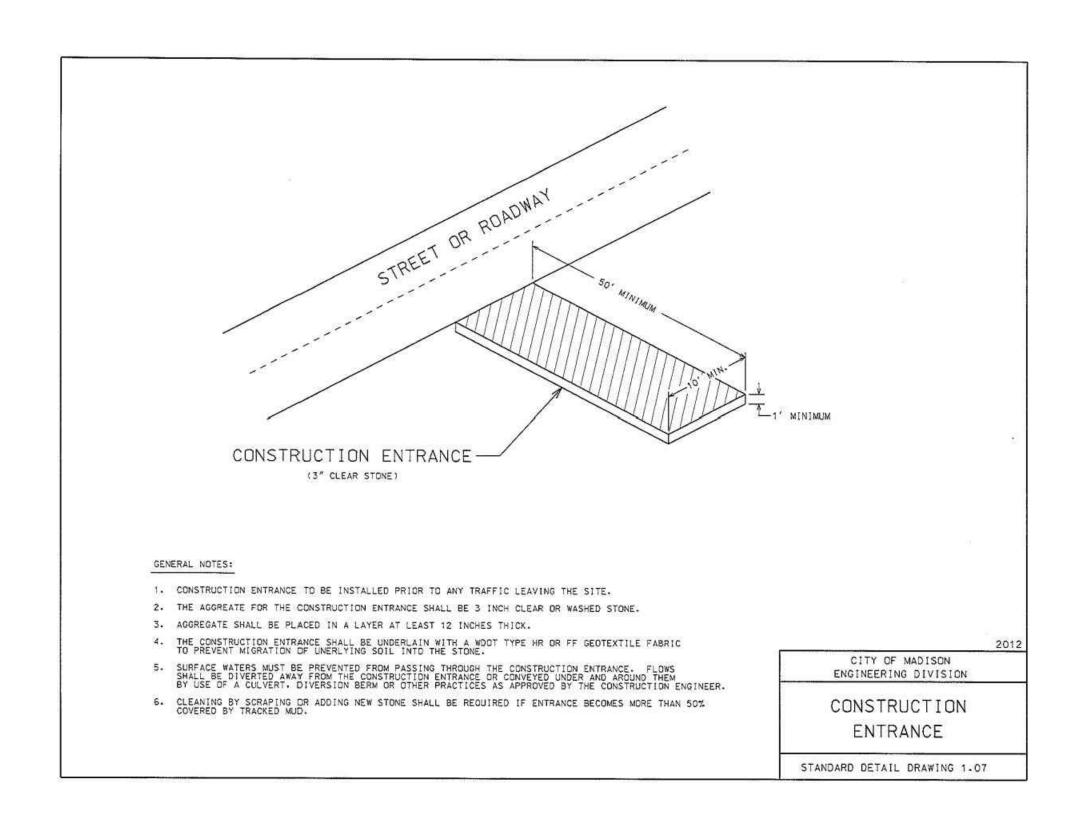

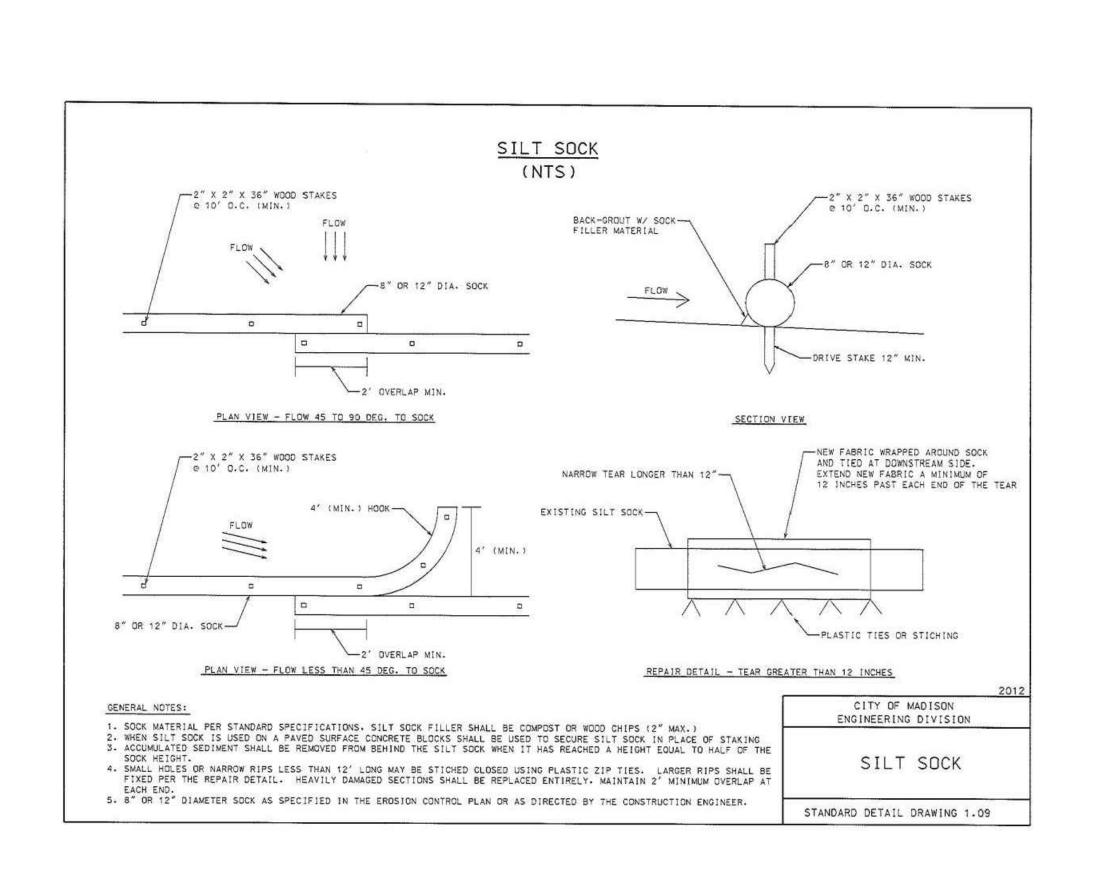



One Honey Creek Corporate Center 125 South 84th Street, Suite 401 Milwaukee, WI 53214-1469 414 / 259 1500 414 / 259 0037 fax

www.graef-usa.com

CONSULTANTS:

PROJECT TITLE:

BREESE STEVENS FIELD MADISON, WISCONSIN

NO. DATE REVIS

REVISIONS

ISSUE:

PROJECT INFORMATION:

PROJECT NUMBER: 20130215.00

DATE: 4/23/14

DRAWN BY: FKO

CHECKED BY:

APPROVED BY: JF

SCALE: AS SHOWN

FILE PATH: C\_00\_C900\_DETAILS\_0215

SHEET TITLE:


CONSTRUCTION DETAILS

SHEET NUMBER:

C901

## FOR CONTRACTOR REFERENCE ONLY

#### E. MIFFLIN STREET

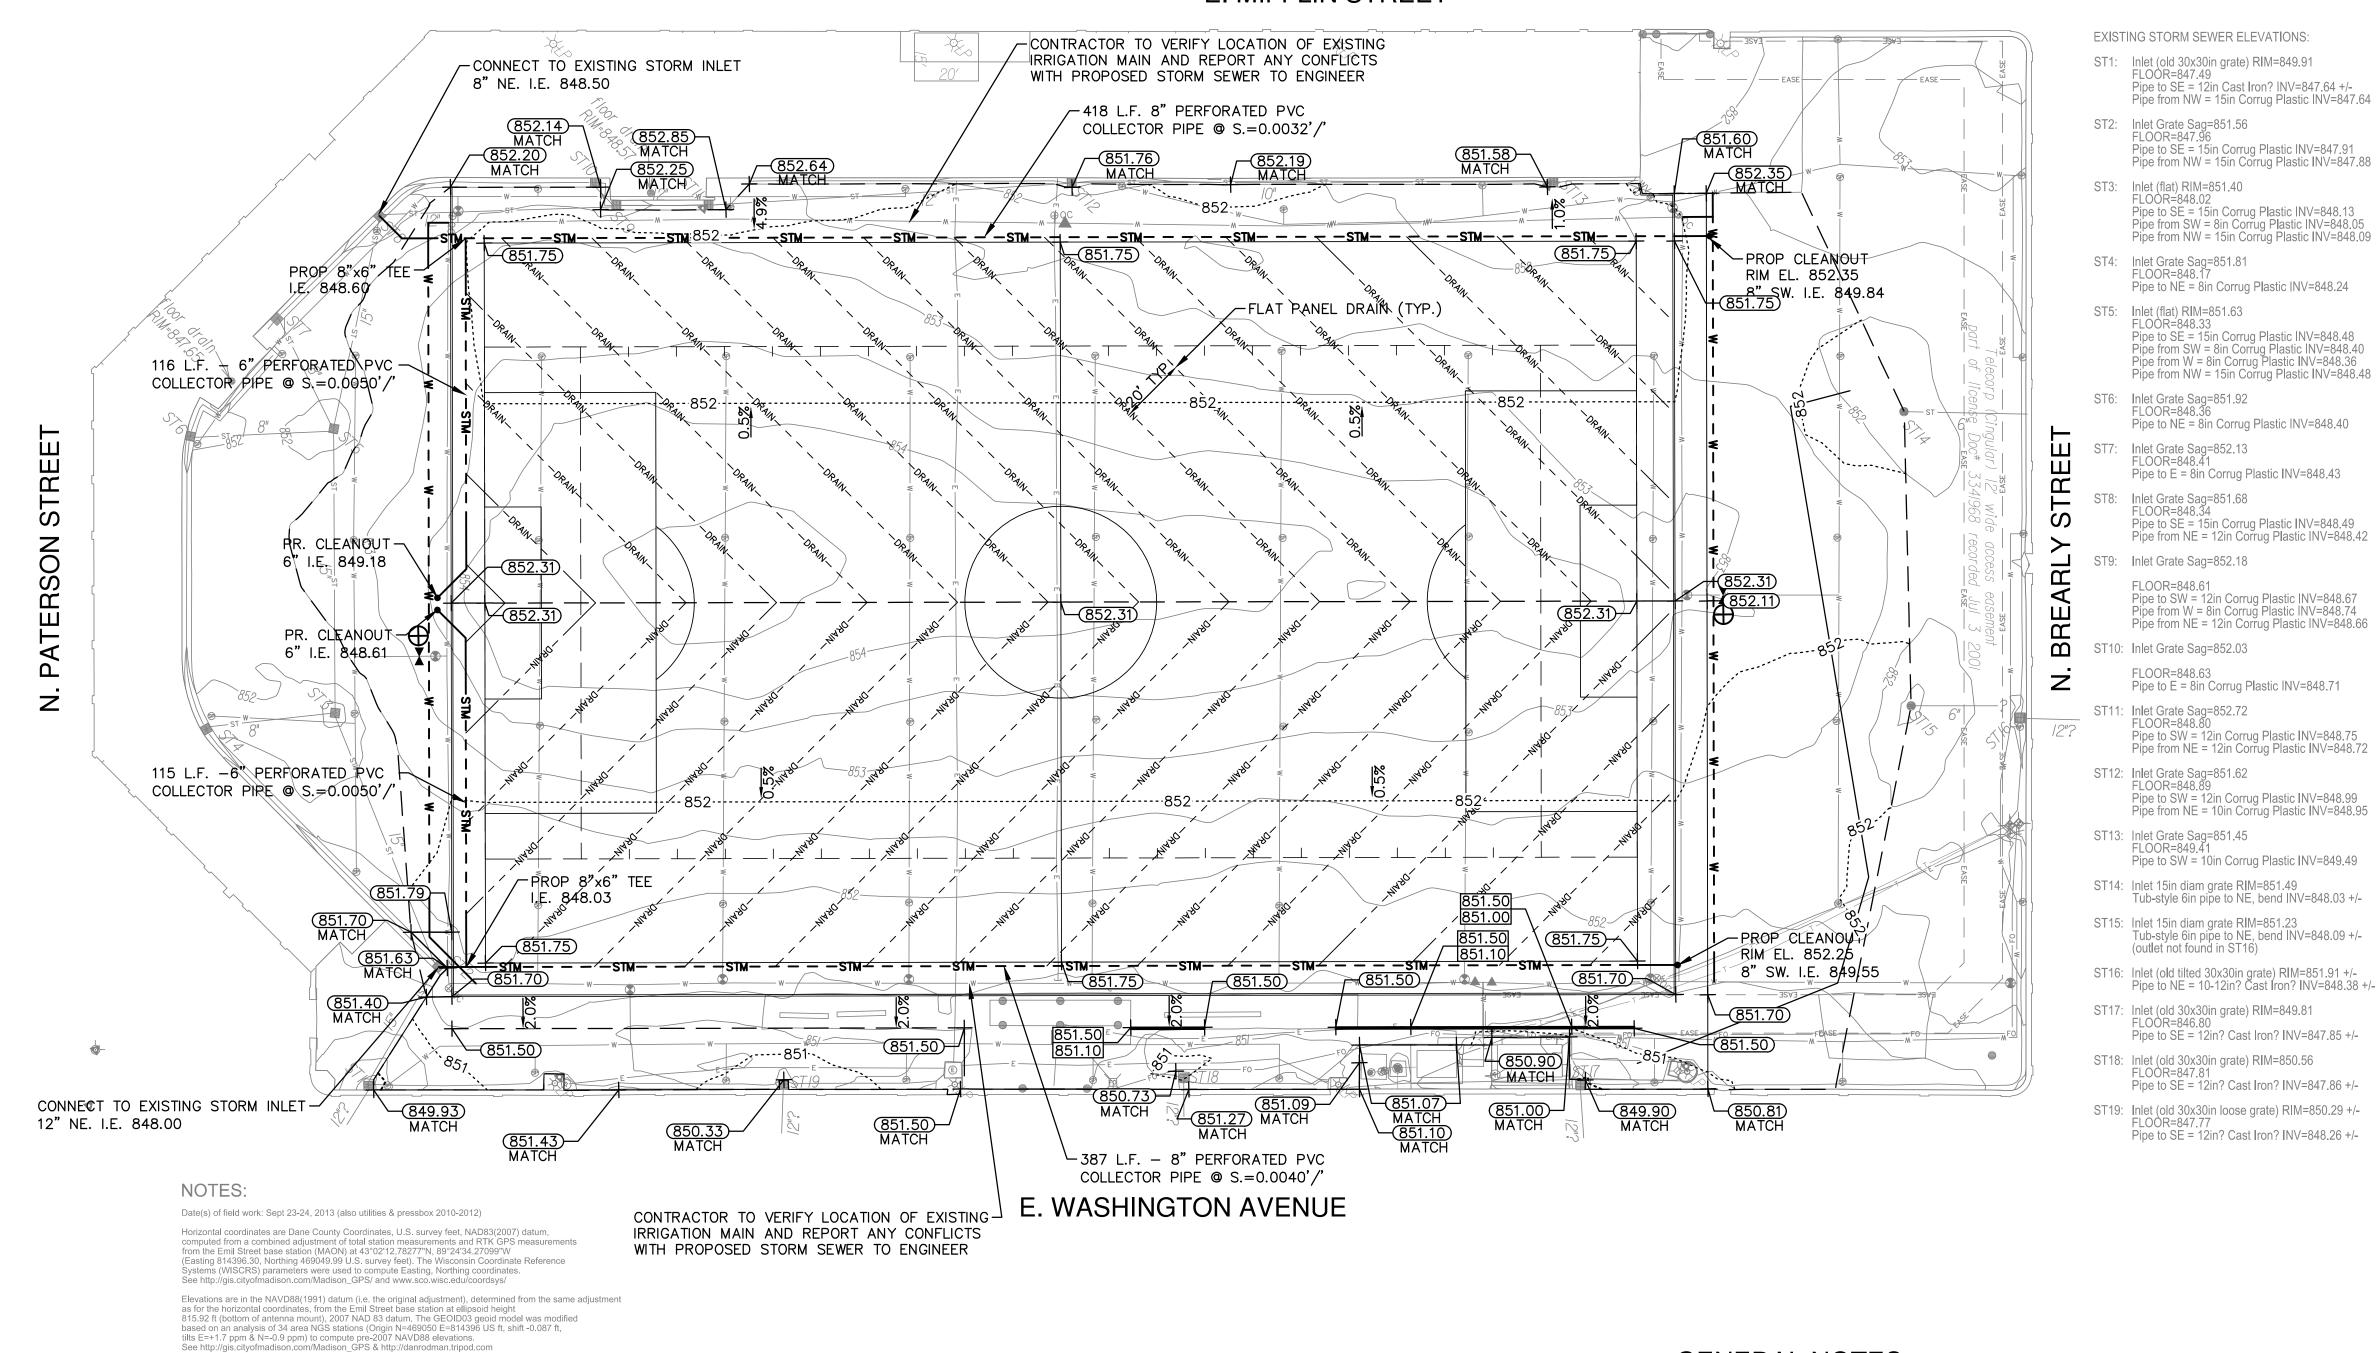


#### **GENERAL NOTES**

- 1. THE BASE SURVEY WAS PREPARED BY CITY OF MADISON PARKS DIVISION IN SEPTEMBER OF 2013. ALL UNDERGROUND UTILITIES AND STRUCTURES HAVE BEEN SHOWN TO A REASONABLE DEGREE OF ACCURACY AND IT SHALL BE THE CONTRACTOR'S RESPONSIBILITY TO VERIFY THEIR EXACT LOCATION AND TO AVOID DAMAGE THERETO.
- 2. REFER TO SHEET COO1 FOR BENCHMARKS, DATUM, AND TOPOGRAPHIC ELEMENTS.
- 3. CONTRACTOR SHALL VERIFY LOCATION OF PROPOSED WORK AND REPORT ANY DISCREPANCIES TO THE ENGINEER PRIOR TO COMMENCING WORK.

#### **GRADING NOTES**

- 1. ADA REGULATIONS REQUIRE A MAXIMUM SLOPE OF 1:20 (5%) ALONG THE LENGTH OF THE ACCESSIBLE ROUTE AND A MAXIMUM SLOPE OF 1:50 (2%) ACROSS THE WIDTH OF THE ACCESSIBLE ROUTE.
- 2. PROPOSED SPOT GRADES ARE TO TOP OF INFILL WITHIN SYNTHETIC TURF LIMITS.

# GREF

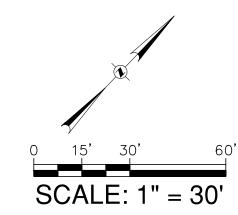

One Honey Creek Corporate Center 125 South 84th Street, Suite 401 Milwaukee, WI 53214-1469 414 / 259 1500 414 / 259 0037 fax

www.graef-usa.com

**CONSULTANTS:** 

PROJECT TITLE:

**BREESE STEVENS FIELD** MADISON, WISCONSIN

**REVISIONS** 

ISSUE:

#### LEGEND

CONTROL POINT

EX FIRE HYDRANT EX WATER VALVE EX LIGHT POLE EX ELECTRIC MANHOLE EX STORM INLET EX SPRINKLER EX TELEPHONE PEDESTAL EX ELECTRIC PEDESTAL EX FIBER OPTIC PEDESTAL EX IRRIGATION VALVE EX CATCH BASIN EX IRRIGATION VALVE EX ISOLATION VALVE EX BURIED ELECTRIC LINE EX BURIED TELEPHONE LINE EX BURIED FIBER OPTIC LINE EX BURIED WATER LINE EX BURIED STORM SEWER PR SYNTHETIC TURF FLAT PANEL DRAIN -STM- - - - PR STORM SEWER

PR CLEANOUT

PR TOP OF WALL

PR BOTTOM OF WALL

— — PR GRADING LIMIT LINE

PR RETAINING WALL

+ 851.50 PR SPOT GRADE

PROJECT INFORMATION:

FKO

PROJECT NUMBER: 20130215.00

4/23/14

DRAWN BY:

**CHECKED BY:** 

APPROVED BY:

SCALE: AS SHOWN

C\_00\_C400\_GRADING\_0215 FILE PATH:

SHEET TITLE:

SITE GRADING AND DRAINAGE PLAN

SHEET NUMBER:

In accordance with Wisconsin statute 182.0175, damage to transmission facilities, excavator shall be solely responsible to provide advance notice to the designated "ONE CALL SYSTEM" not less than three working days prior to commencement of any excavation required to perform work contained on this drawing, and further, excavator shall comply with all other requirements of this statute relative to excavator's work.

M:\DESIGN\PARKS\Survey\BreeseStevens\RawData\(\xeta\)0-09-03 Topo for press box ADJUSTMENT\Dan's Notes.txt

Locations of public utilities are based on Digger's Hotline ticket #20103815149;

drawings obtained from the City of Madison Engineering Division; and visible above-ground structures. Additional buried utilities or structures may be

encountered. No excavations were made to locate utilities, and this map does not

All surface and subsurface improvements on and adjacent to the site are not necessarily shown.

or any other restrictions or benefits that a current and accurate title search may disclose.

File: M:\DESIGN\SURVEY\PARKS\BREESESTEVENS\BRSSTV\_SURV2013-09-24.DGN

attempt to show condition or capacity of any utility or service facility. Contact Digger's Hotline at (800) 242-8511 before excavating.

Except as specifically stated or shown, this map does not show easements,

The underground utilities shown have been located from field survey information and existing drawings. The surveyor makes no guarantees that the underground utilities shown comprise all such utilities in the area, either in service or abandoned. The surveyor further does not warrant that the underground utilities shown are in the exact location indicated although he does certify that they are located as accurately as possible from information available. The surveyor has not physically located the underground utilities.