



CITY OF MADISON
 DEPT OF PUBLIC WORKS
 ENGINEERING DIVISION
 CITY COUNTY BLDG RM 115
 MADISON, WI 53703
 PHONE: 608-265-4131

MONONA TERRACE AIRWALL REPLACEMENT
 1 JOHN NOLEN DRIVE
 MADISON, WI

AIRWALL
 REPLACEMENT
 FLOOR PLAN

CONTRACT
 # 8244

MUNIS
 # 80007

DRWN BY: LAW

DATE 08/23/18

REV:


SHT
 001

GENERAL NOTES:



- THESE DRAWINGS FURTHER SUPPORTED BY SPECIFICATIONS
- CONTRACTOR TO RETURN BUILDING TO EXISTING CONDITION
- CONTRACTOR TO FIELD VERIFY ALL DIMENSIONS

PLAN NOTES:


- ① EXISTING AIRWALL TO BE REPLACED
- ② EXISTING POCKET DOOR TO BE REPLACED (ALT 1)

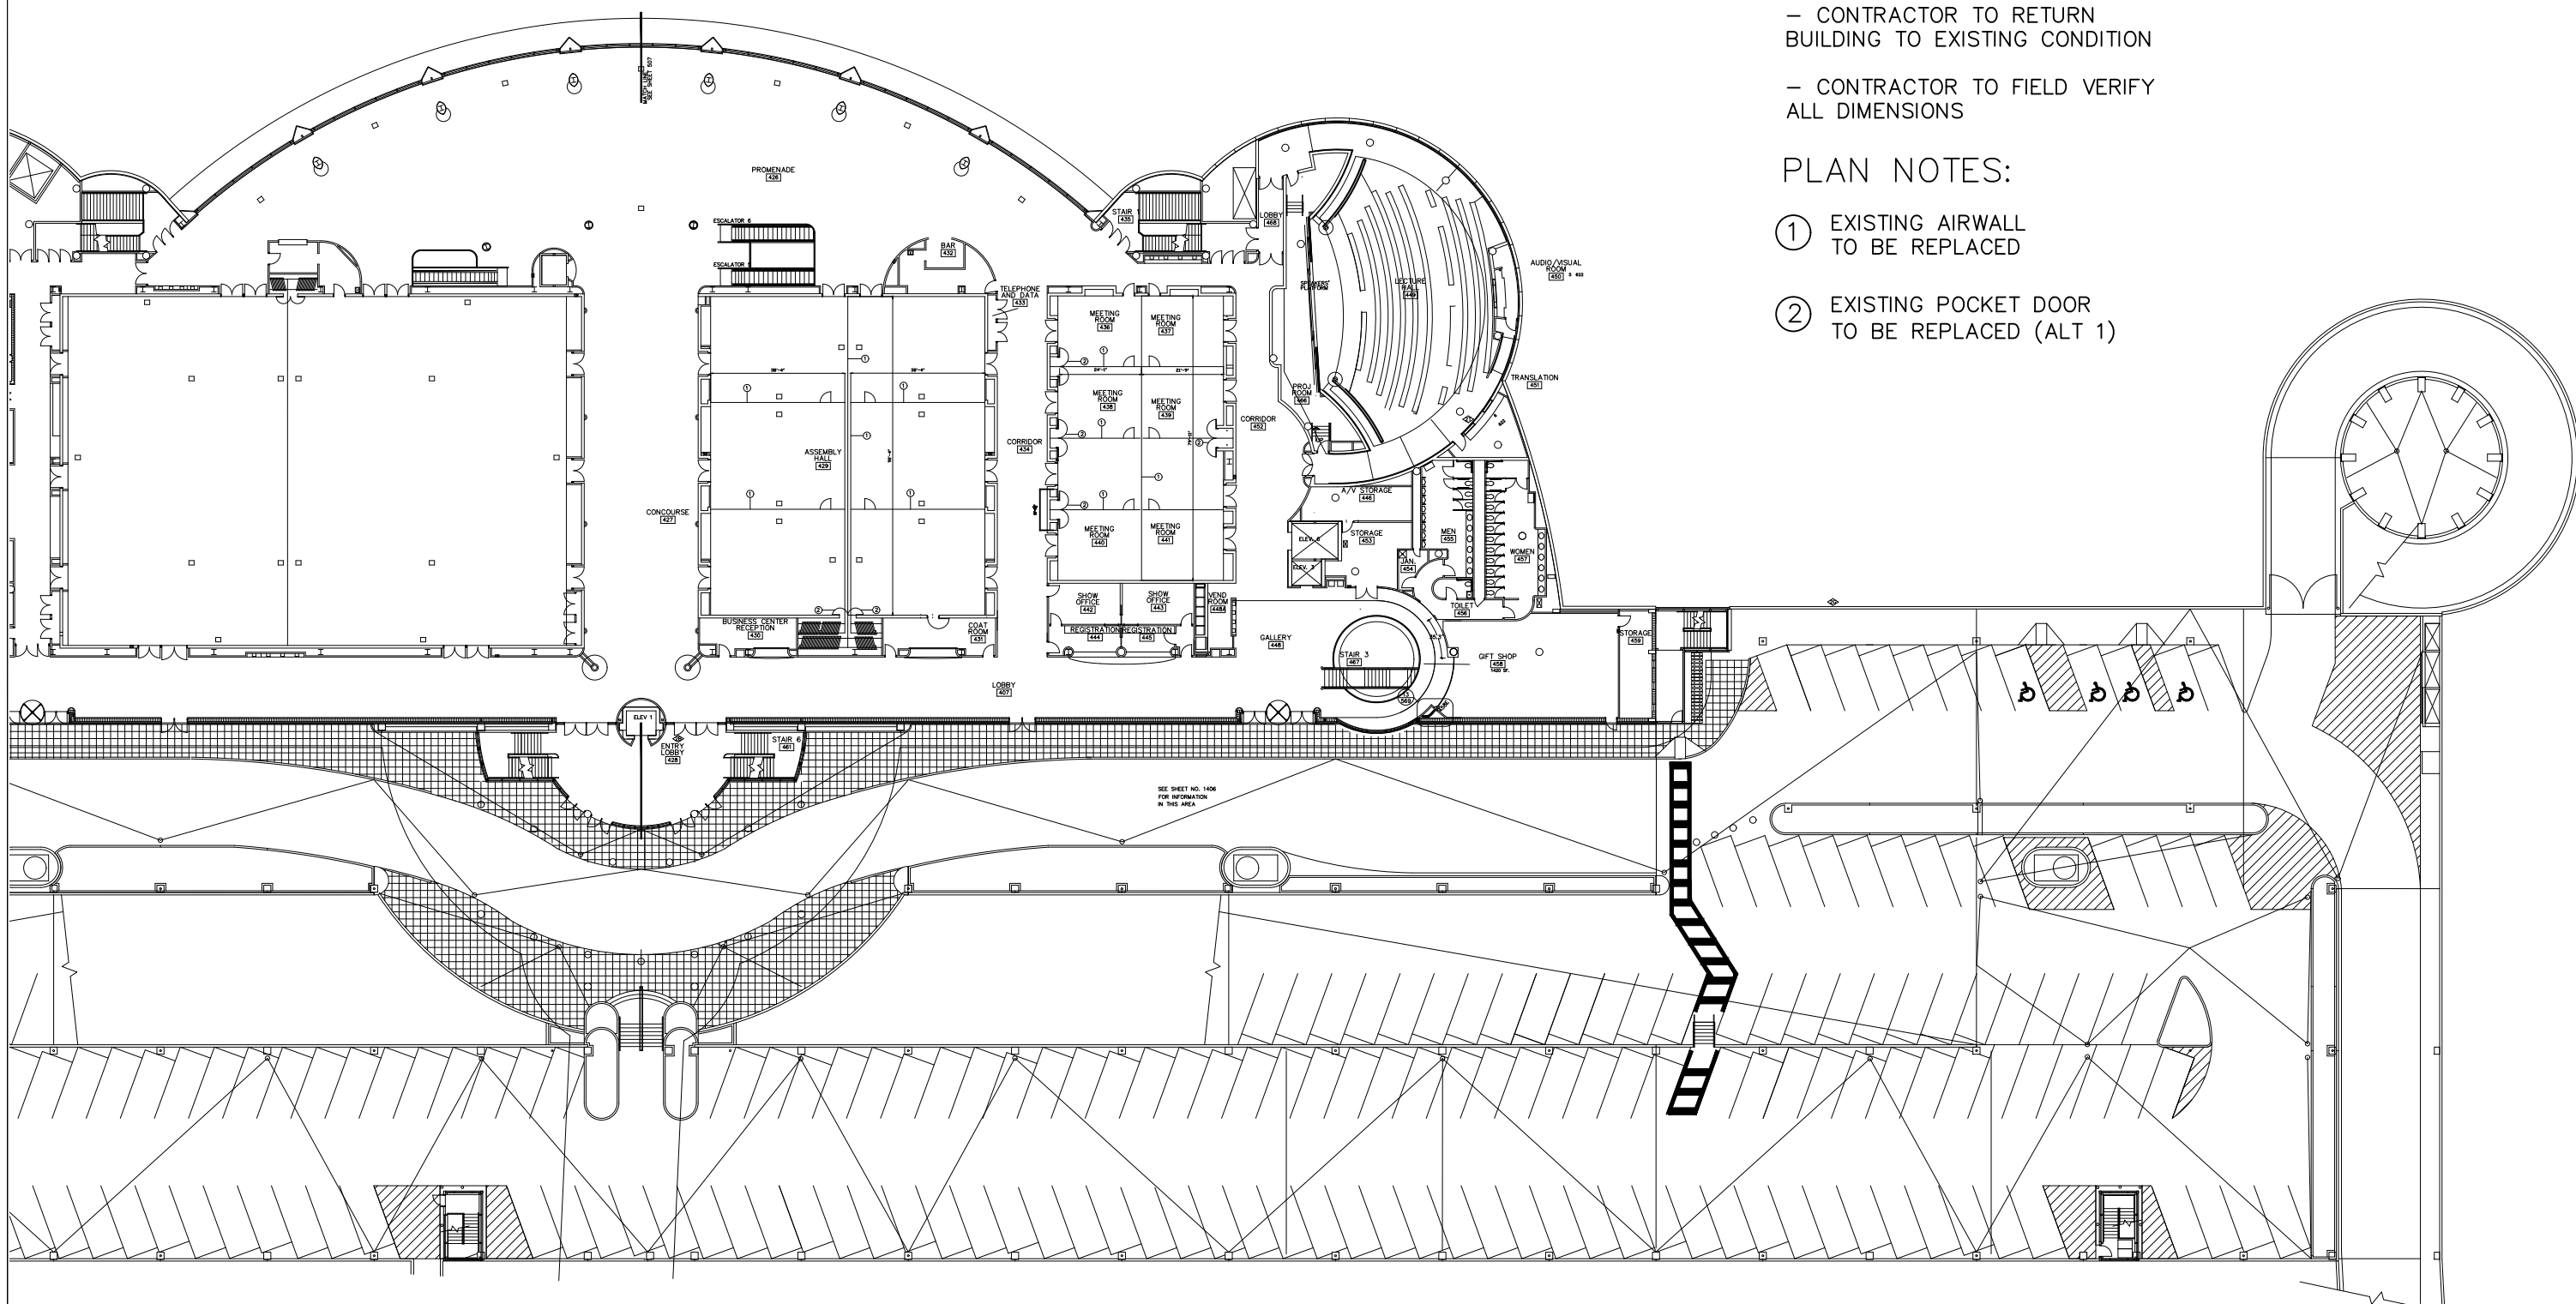

SEE SHEET NO. 1406
 FOR INFORMATION
 IN THIS AREA

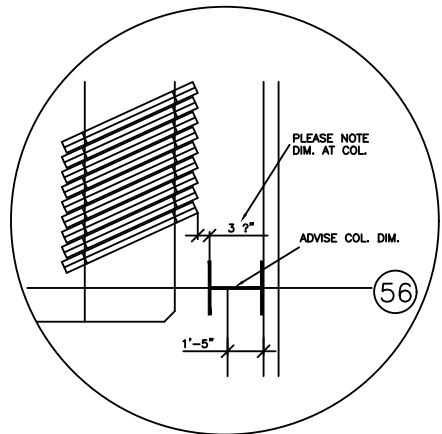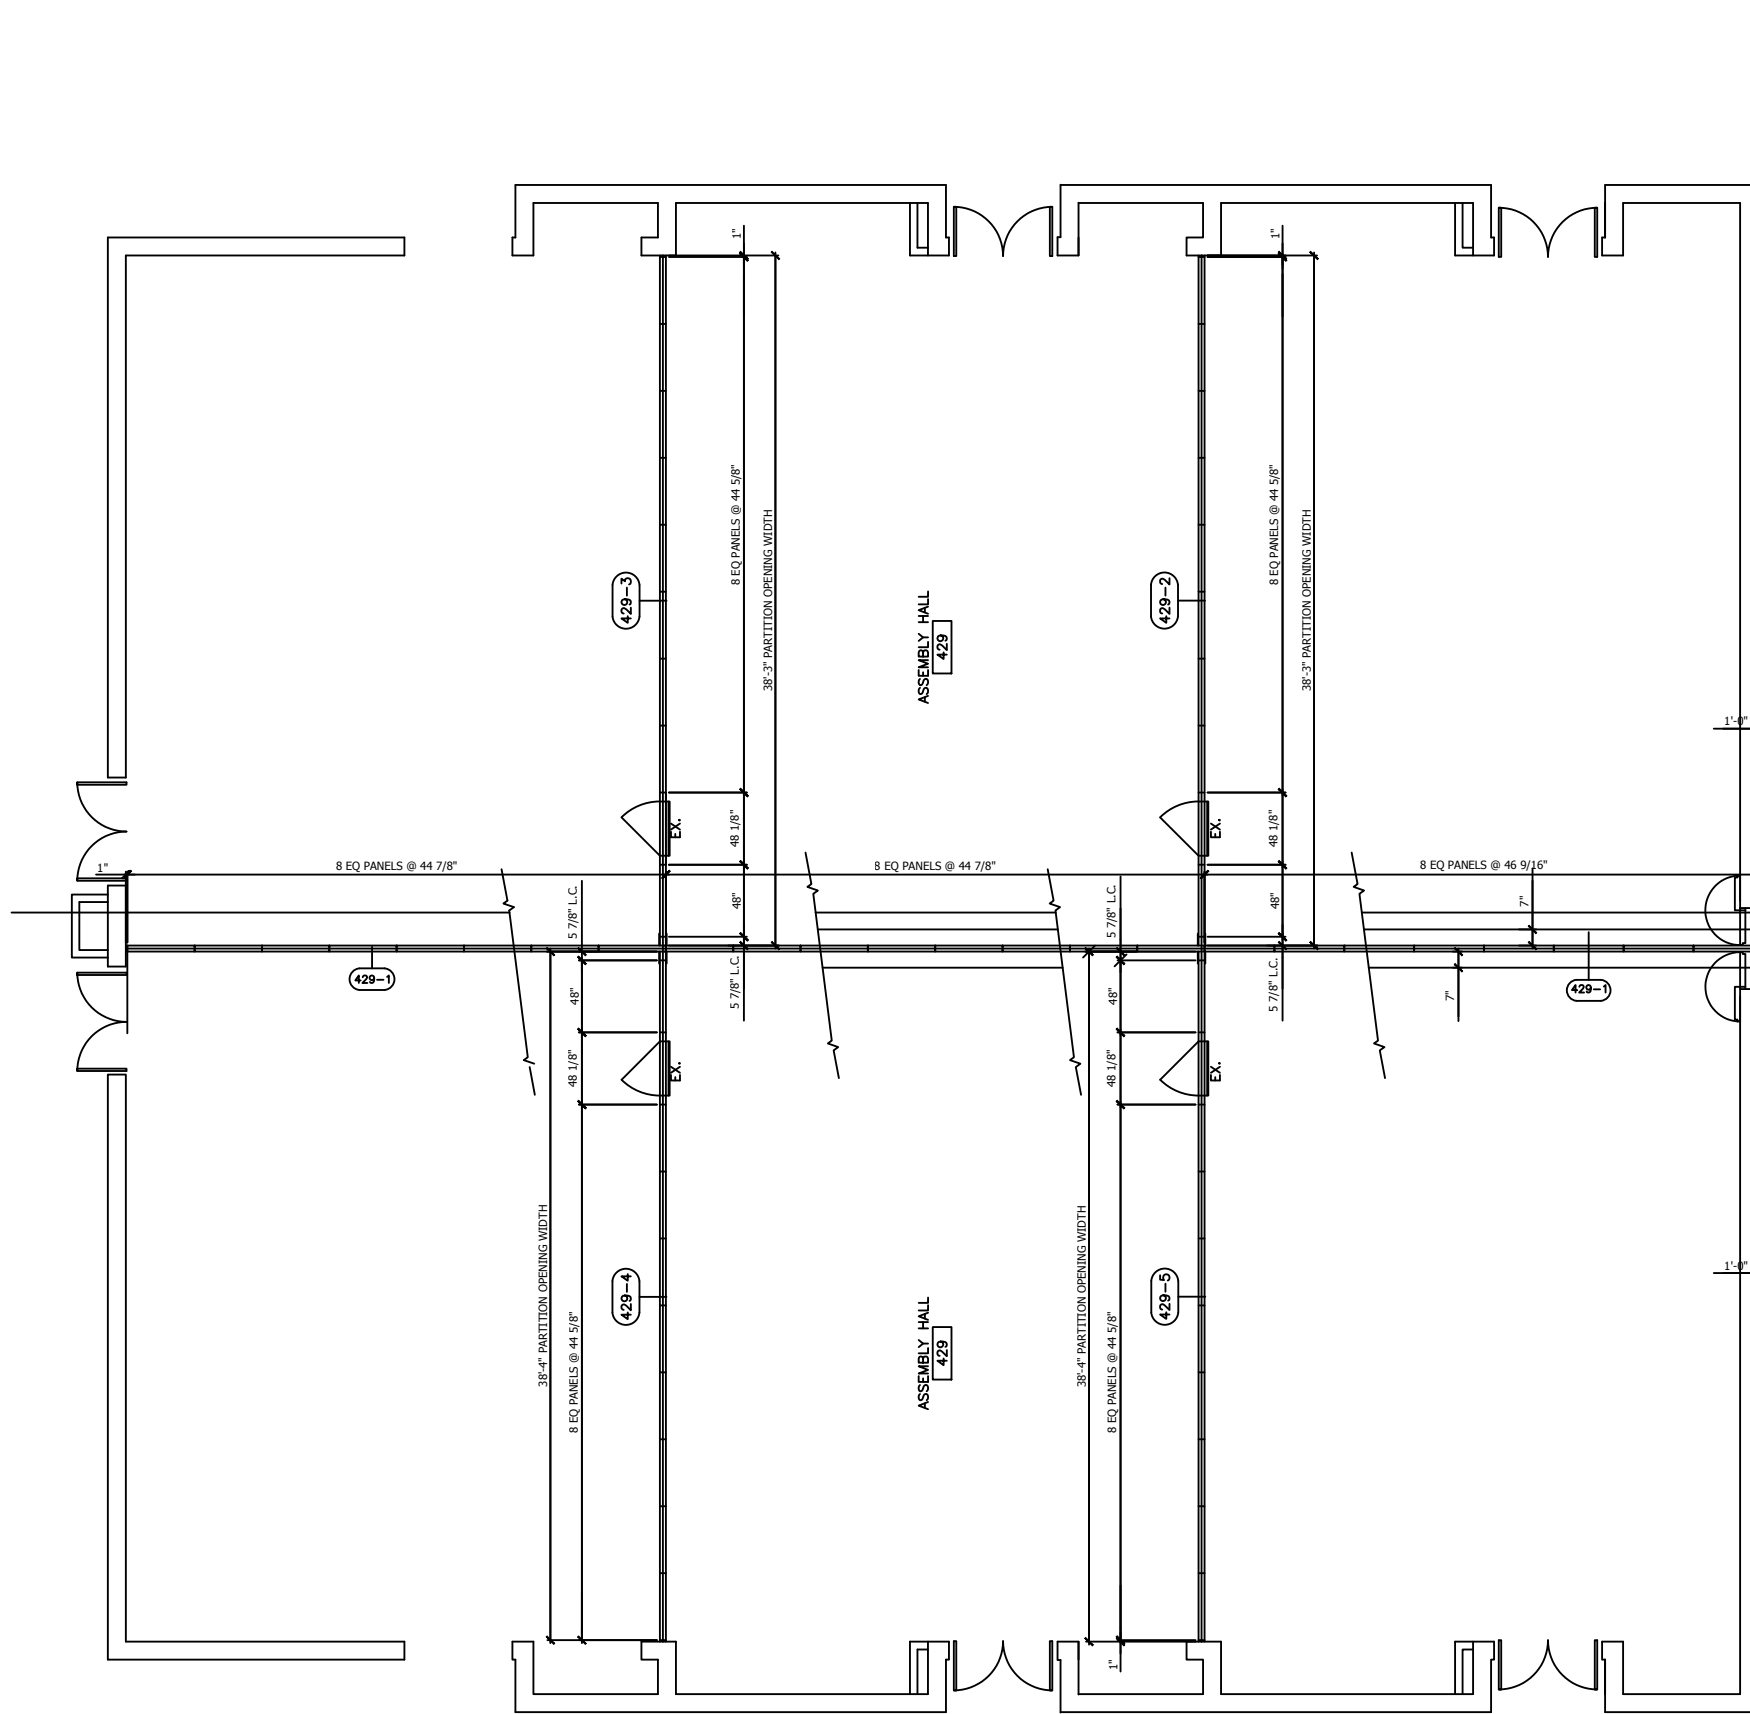


DETAIL AA
SCALE: NOT TO SCALE

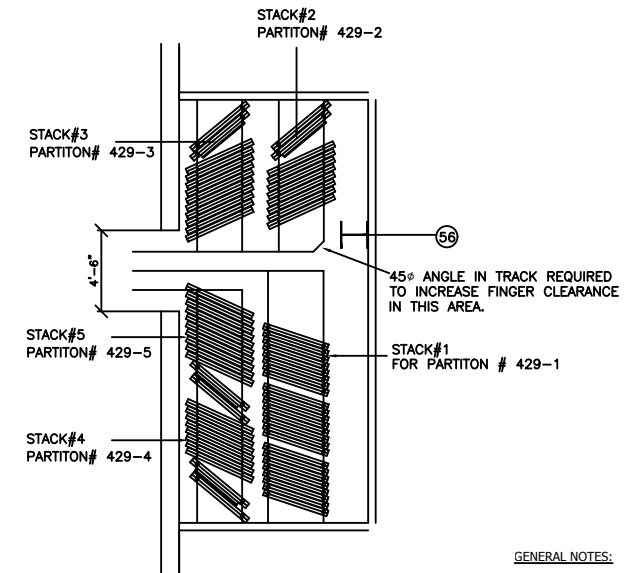


STACK LAYOUT
SCALE: NOT TO SCALE

- GENERAL NOTES:**
- CONTRACTOR TO FIELD VERIFY ALL DIMENSIONS.
 - EXISTING TYPE 40 TRACK TO REMAIN.
 - THESE DRAWINGS FURTHER SUPPORTED BY SPECIFICATIONS
 - CONTRACTOR TO RETURN BUILDING TO EXISTING CONDITION FOLLOWING WORK.

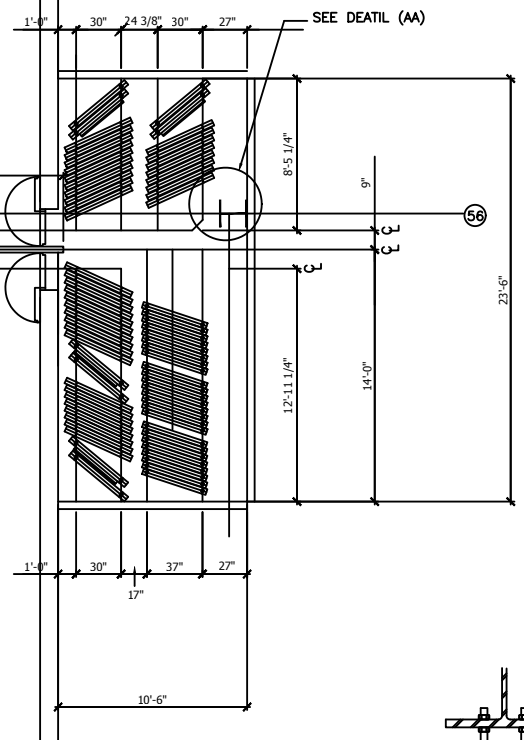

TYPE 40 TRACK
SCALE: NOT TO SCALE

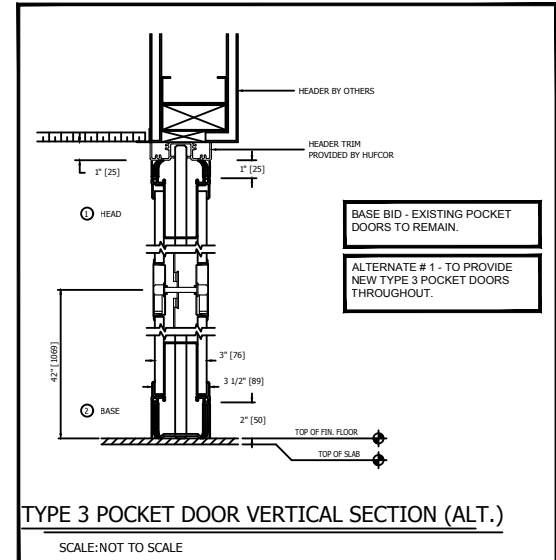

TYPE 3 POCKET DOOR VERTICAL SECTION (ALT.)
SCALE: NOT TO SCALE

ASSEMBLY HALL/HALL OF IDEAS AIRWALL SCHEDULE					
WALL TAG	429-1	429-2	429-3	429-4	429-5
SECTION 1 PANELS	8 EQ PANELS @ 44 7/8"	1 PANEL @ 48"	1 PANEL @ 48"	1 PANEL @ 48"	1 PANEL @ 48"
SECTION 2 PANELS	8 EQ PANELS @ 44 7/8"	1 PANEL W/ PASSDOOR @ 48 1/8"	1 PANEL W/ PASSDOOR @ 48 1/8"	1 PANEL W/ PASSDOOR @ 48 1/8"	1 PANEL W/ PASSDOOR @ 48 1/8"
SECTION 3 PANELS	8 EQ PANELS @ 46 9/16"	8 EQ PANELS @ 44 5/8"	8 EQ PANELS @ 44 5/8"	8 EQ PANELS @ 44 5/8"	8 EQ PANELS @ 44 5/8"


PARTIAL FLOOR PLAN
SCALE: 3/16" = 1'-0"




EX. = EXIT SIGN

**Panel Height:
16'-0"**

ASSEMBLY HALL/ HALL OF IDEAS
MONONA TERRACE
MADISON, WI

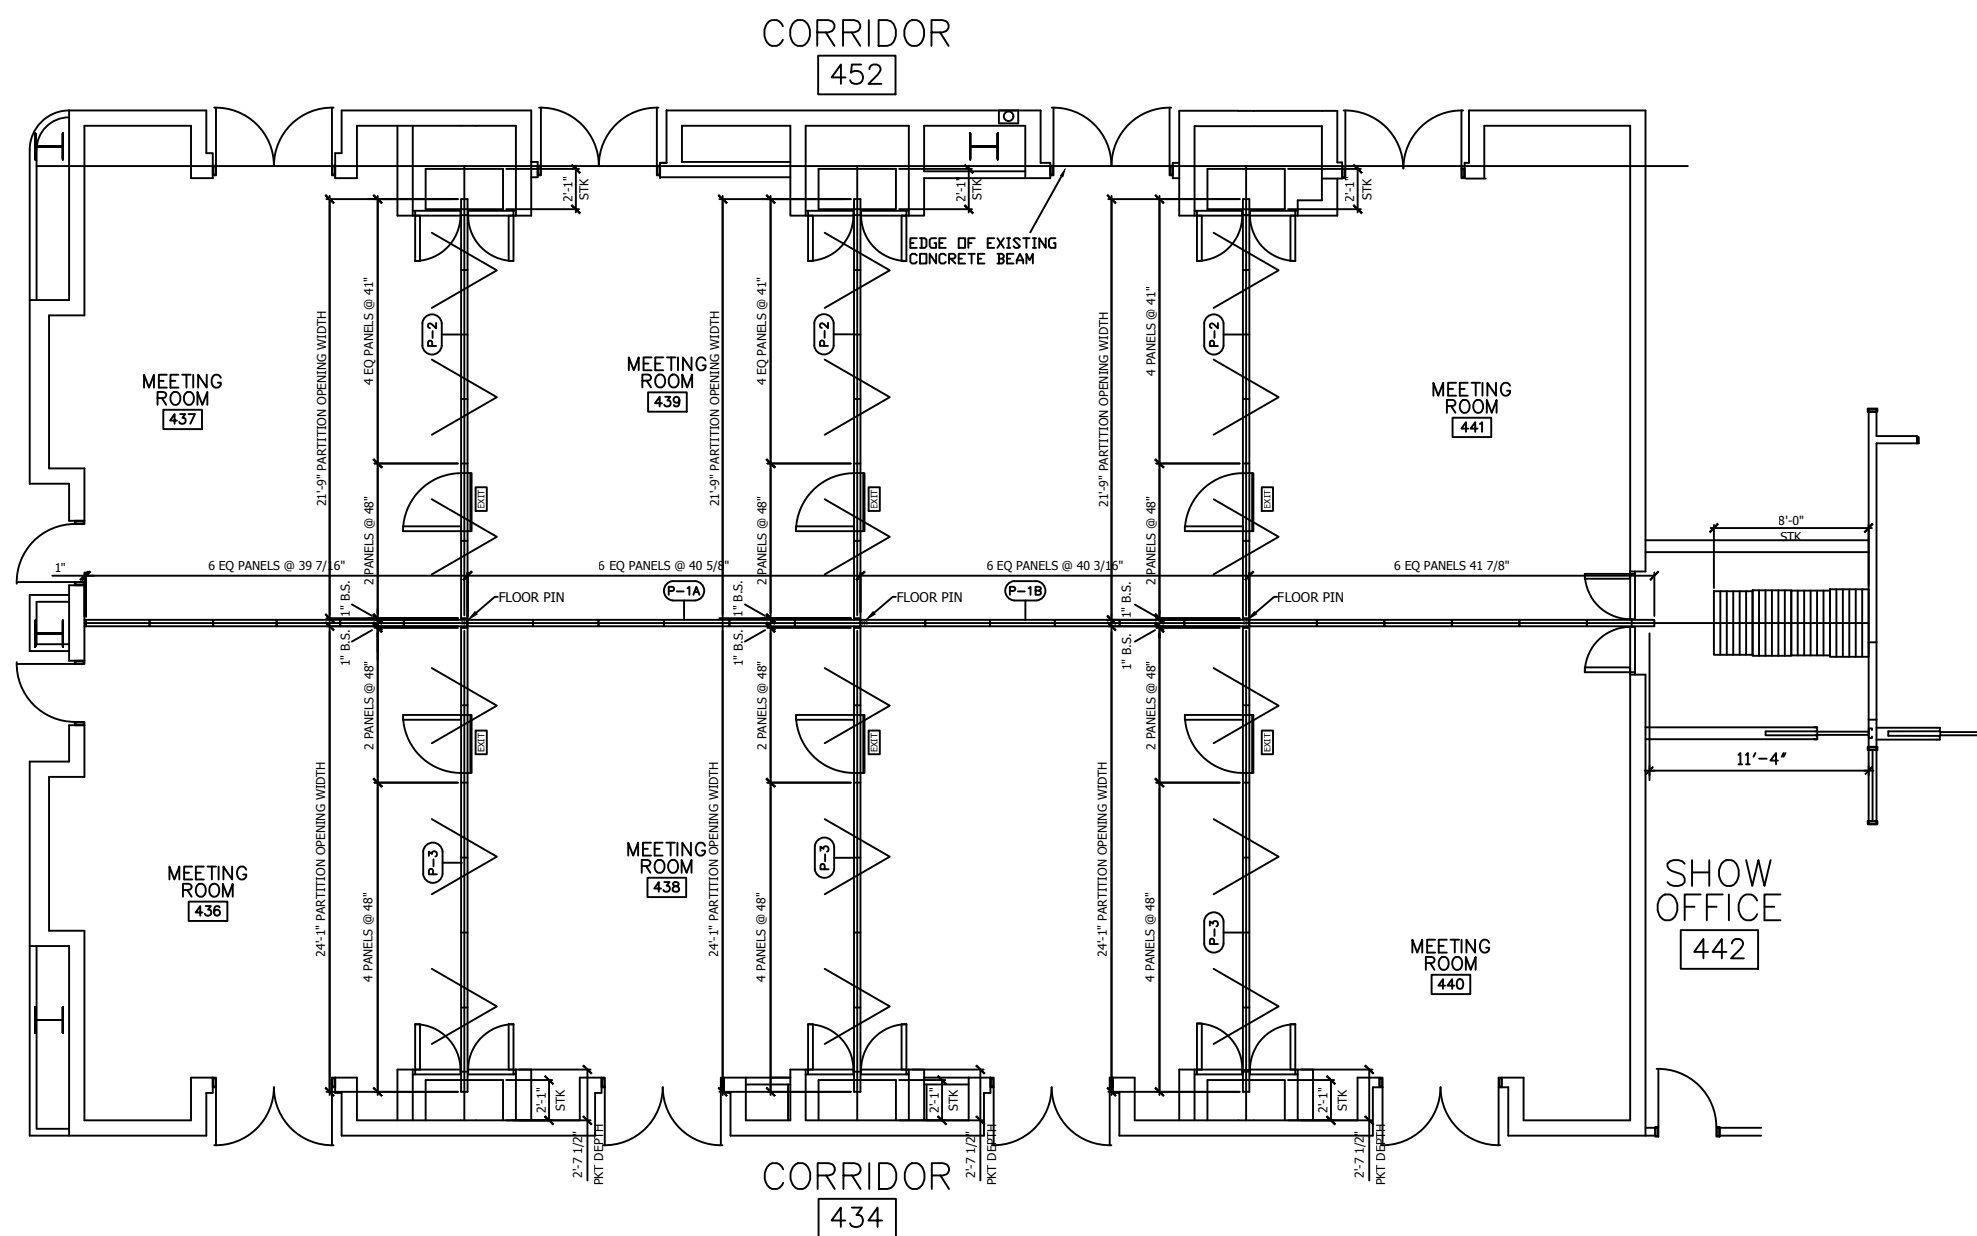


PLEASE NOTE!!
TYPE 40 TRACK IS TO REMAIN!

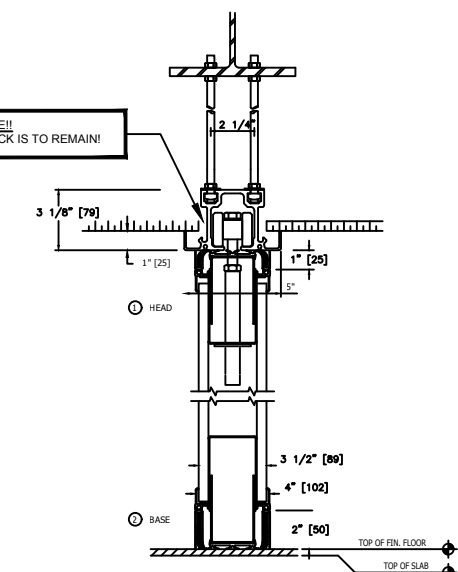

TYPE 40 TRACK
SCALE: NOT TO SCALE

- GENERAL NOTES:**
- CONTRACTOR TO FIELD VERIFY ALL DIMENSIONS.
 - EXISTING TYPE 40 TRACK TO REMAIN.
 - THESE DRAWINGS FURTHER SUPPORTED BY SPECIFICATIONS
 - CONTRACTOR TO RETURN BUILDING TO EXISTING CONDITION FOLLOWING WORK.

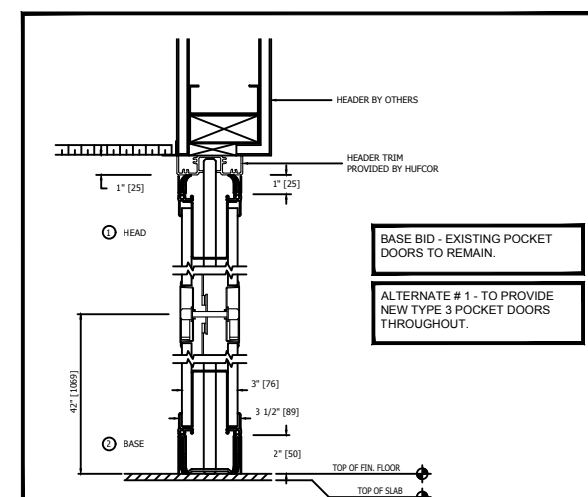

TYPE 3 POCKET DOOR VERTICAL SECTION (ALT.)
SCALE: NOT TO SCALE

BASE BID - EXISTING POCKET DOORS TO REMAIN.
ALTERNATE # 1 - TO PROVIDE NEW TYPE 3 POCKET DOORS THROUGHOUT.

MEETING ROOMS AIRWALL SCHEDULE				
WALL TAG	P-1A	P-1B	P-2	P-3
SECTION 1 PANELS	6 EQ PANELS @ 39 7/8"	6 EQ PANELS @ 40 3/8"	2 EQ PANELS @ 48" PASSDOOR IN 1 PANEL	2 EQ PANELS @ 48" PASSDOOR IN 1 PANEL
SECTION 2 PANELS	6 EQ PANELS @ 40 3/8"	6 EQ PANELS @ 41 3/8"	4 EQ PANELS @ 41"	4 EQ PANELS @ 48"

▲ Panel Height: 12'-0"

**MEETING ROOMS
MONONA TERRACE
MADISON, WI**

CONTRACT # 8244
MUNIS # 80007
DATE 08/23/2018
REV: _____

SHT **003**

DRAWN: 07/18/18 BY: BD SHEET: 1 OF: 1 LAYOUT