


LEGAL DESCRIPTION
MADISON INDUSTRIAL SUBDIVISION No. 1
BEING A SUBDIVISION OF A PART OF THE
NORTHEAST 1/4 SECTION 6, TOWN 9 NORTH,
RANGE 10 EAST.


SITE PLAN & LANDSCAPE PLAN
SCALE: 1"=20'-0"

EXISTING LANDSCAPE PLANT LEGEND

- SMALL PLANTINGS TO REMAIN
- CANOPY TREE 12" - 18" DBH
- CANOPY OF SMALL TREE
- EVENREACH TREE
- EVENREACH SHRUB - (S) TO BE TRANSLATED
- EVENREACH SHRUB - (T) TO BE TRANSLATED
- DECORATIVE BOLLARD

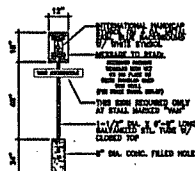

EXISTING SIGN DETAIL
NO SCALE

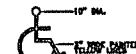


EXISTING SYMBOL DETAIL
NO SCALE


ACCESSIBILITY NOTES

- THIS SITE IS NOT SERVED BY PUBLIC TRANSPORTATION.
- THERE IS NO CURB AT THE STOOP FOR THE ACCESSIBLE DISTANCE.
- MAXIMUM SLOPE OF PARKING ACCESSIBLE AND WALKERS TO THE BUILDING DISTANCE IS 2% (1:50).


Parking Lot Plan Site Information Sheet	
Site Address	12.000 Feet
Site Average Daily Traffic	1,121 ADT
Number of building stories (above grade)	002
Building Height (A.C. FEET)	000
Number of automobile (car) structures or additional	00
Total square footage of building	38,000 A.C. SQ. FEET (AREA) IN 38,000
Use of property	INDUSTRIAL / OFFICE / RETAIL
Does anyone hold of other	NO
Does anyone hold of land use	NO
Number of employees by production	000
Number of employees by production	000
Capacity of individual/area of capacity	000
Number of people who show	000000 00 00000
Number of vehicles daily	0000
1. Total	000
2. Total	000
3. Total	000
Number of trees shown	00

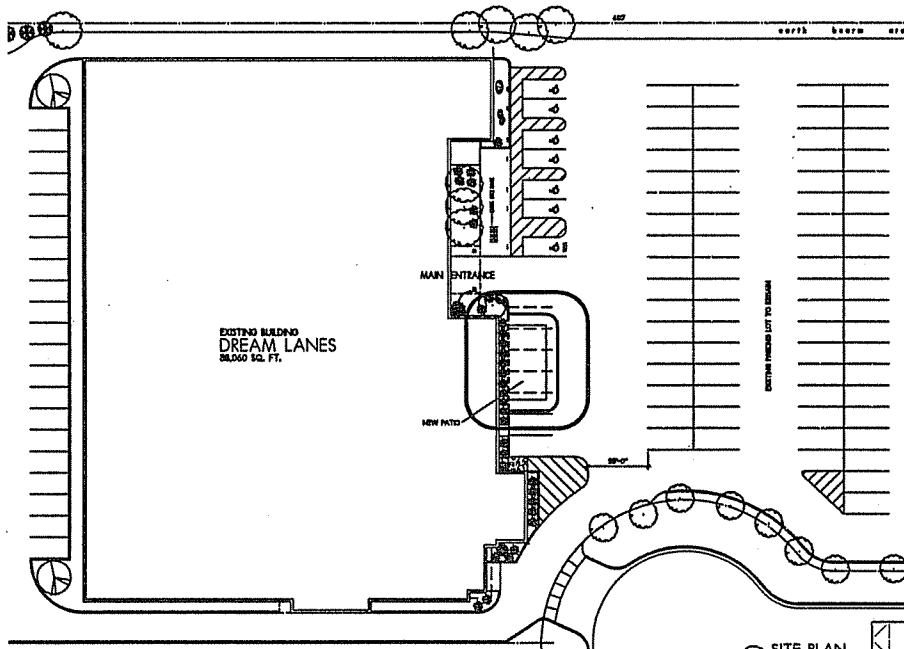

1 SITE PLAN
SCALE: 1/4" = 1'-0"
North

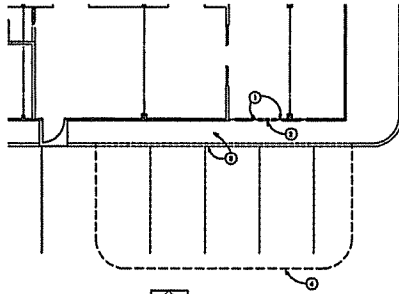


2 DEMO PLAN
SCALE: 1/4" = 1'-0"
North

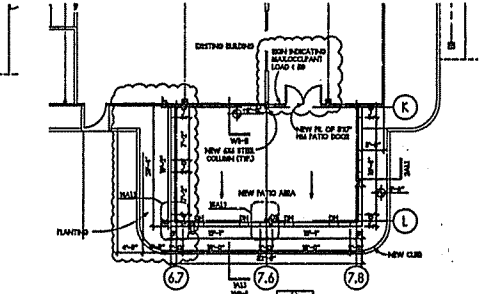


3 FLOOR PLAN
SCALE: 1/4" = 1'-0"
North


- DEMOLITION NOTES :**
- 1 REMOVE EXISTING WINDOW
 - 2 REMOVE EXISTING PORTION OF THE WALL
 - 3 REMOVE EXISTING SIDEWALK & CURB
 - 4 REMOVE EXISTING PAVEMENT WITH INDICATED AREA

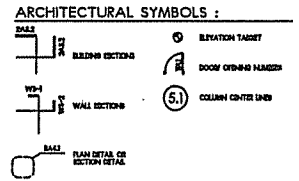


- KEYNOTES :**
- SD - SCOP DRAIN
 - DS - DOWNSPOUT
 - MC - METAL CURB
 - DI - DOWNSPOUT
 - SP - SPREADER
 - IF - INSULATION
 - MP - MASONRY PIER
 - CH - CONCRETE CHAMFERED UNIT
 - DN - DRAINAGE

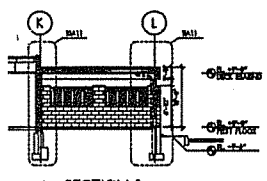


5 SECTION 1
SCALE: 1/4" = 1'-0"

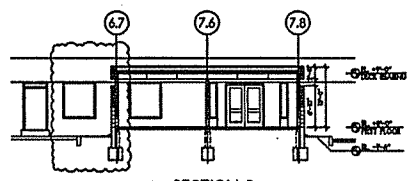

6 SECTION 2
SCALE: 1/4" = 1'-0"

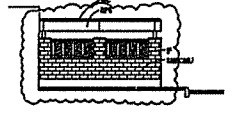


7 WEST ELEVATION
SCALE: 1/4" = 1'-0"

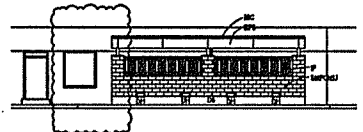


8 SOUTH ELEVATION
SCALE: 1/4" = 1'-0"




9 EAST ELEVATION
SCALE: 1/4" = 1'-0"

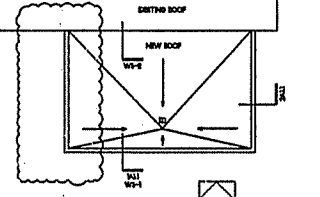


4 ROOF PLAN
SCALE: 1/4" = 1'-0"
North

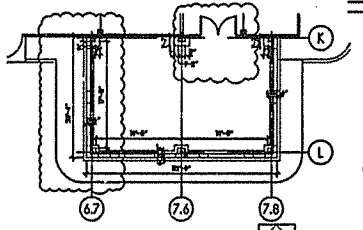

12 FOUNDATION PLAN
SCALE: 1/4" = 1'-0"
North

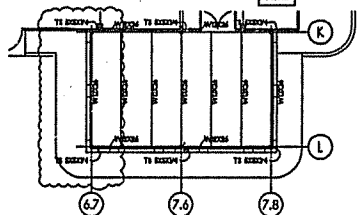


13 STRUCTURAL ROOF PLAN
SCALE: 1/4" = 1'-0"

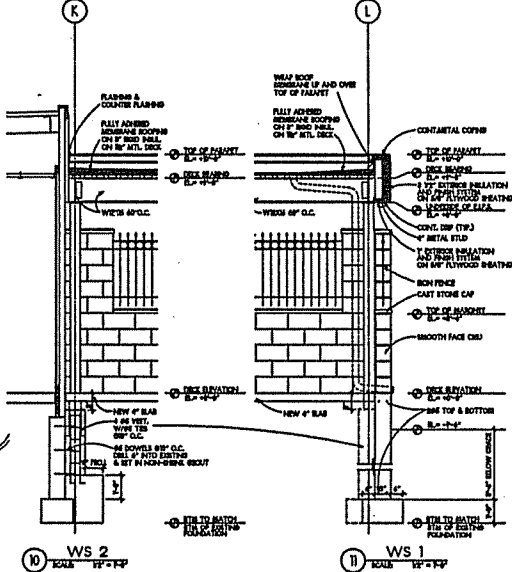


WS 2
SCALE: 1/4" = 1'-0"

WS 1
SCALE: 1/4" = 1'-0"

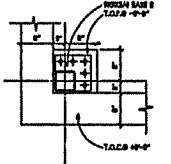

14 DETAIL 1
SCALE: 1/4" = 1'-0"

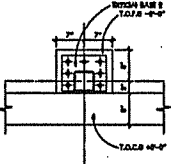

15 DETAIL 2
SCALE: 1/4" = 1'-0"

MISC. PLANS, SECTIONS ELEVATIONS & DETAILS
SCALE: AS NOTED

Larson & Darby Group
 Architects Engineers Planners
 Building Systems
 General Corp.
 105
 1472 Le Wisconsin Ave
 Madison, WI 53719
 Phone: (608) 278-4400
 Fax: (608) 278-4405

PATIO ADDITION FOR
 DREAM LANES
 MADISON, WISCONSIN

ISSUED FOR:	DATE:	BY:	CHK:
PROJECT NUMBER:	15083		
SHEET NUMBER:			
DRAWN:	APPROVED:		

DATE: 02-25-2005
 PROJECT NUMBER: 15083
 SHEET NUMBER: A.11