




1 EXISTING CONDITIONS PLAN

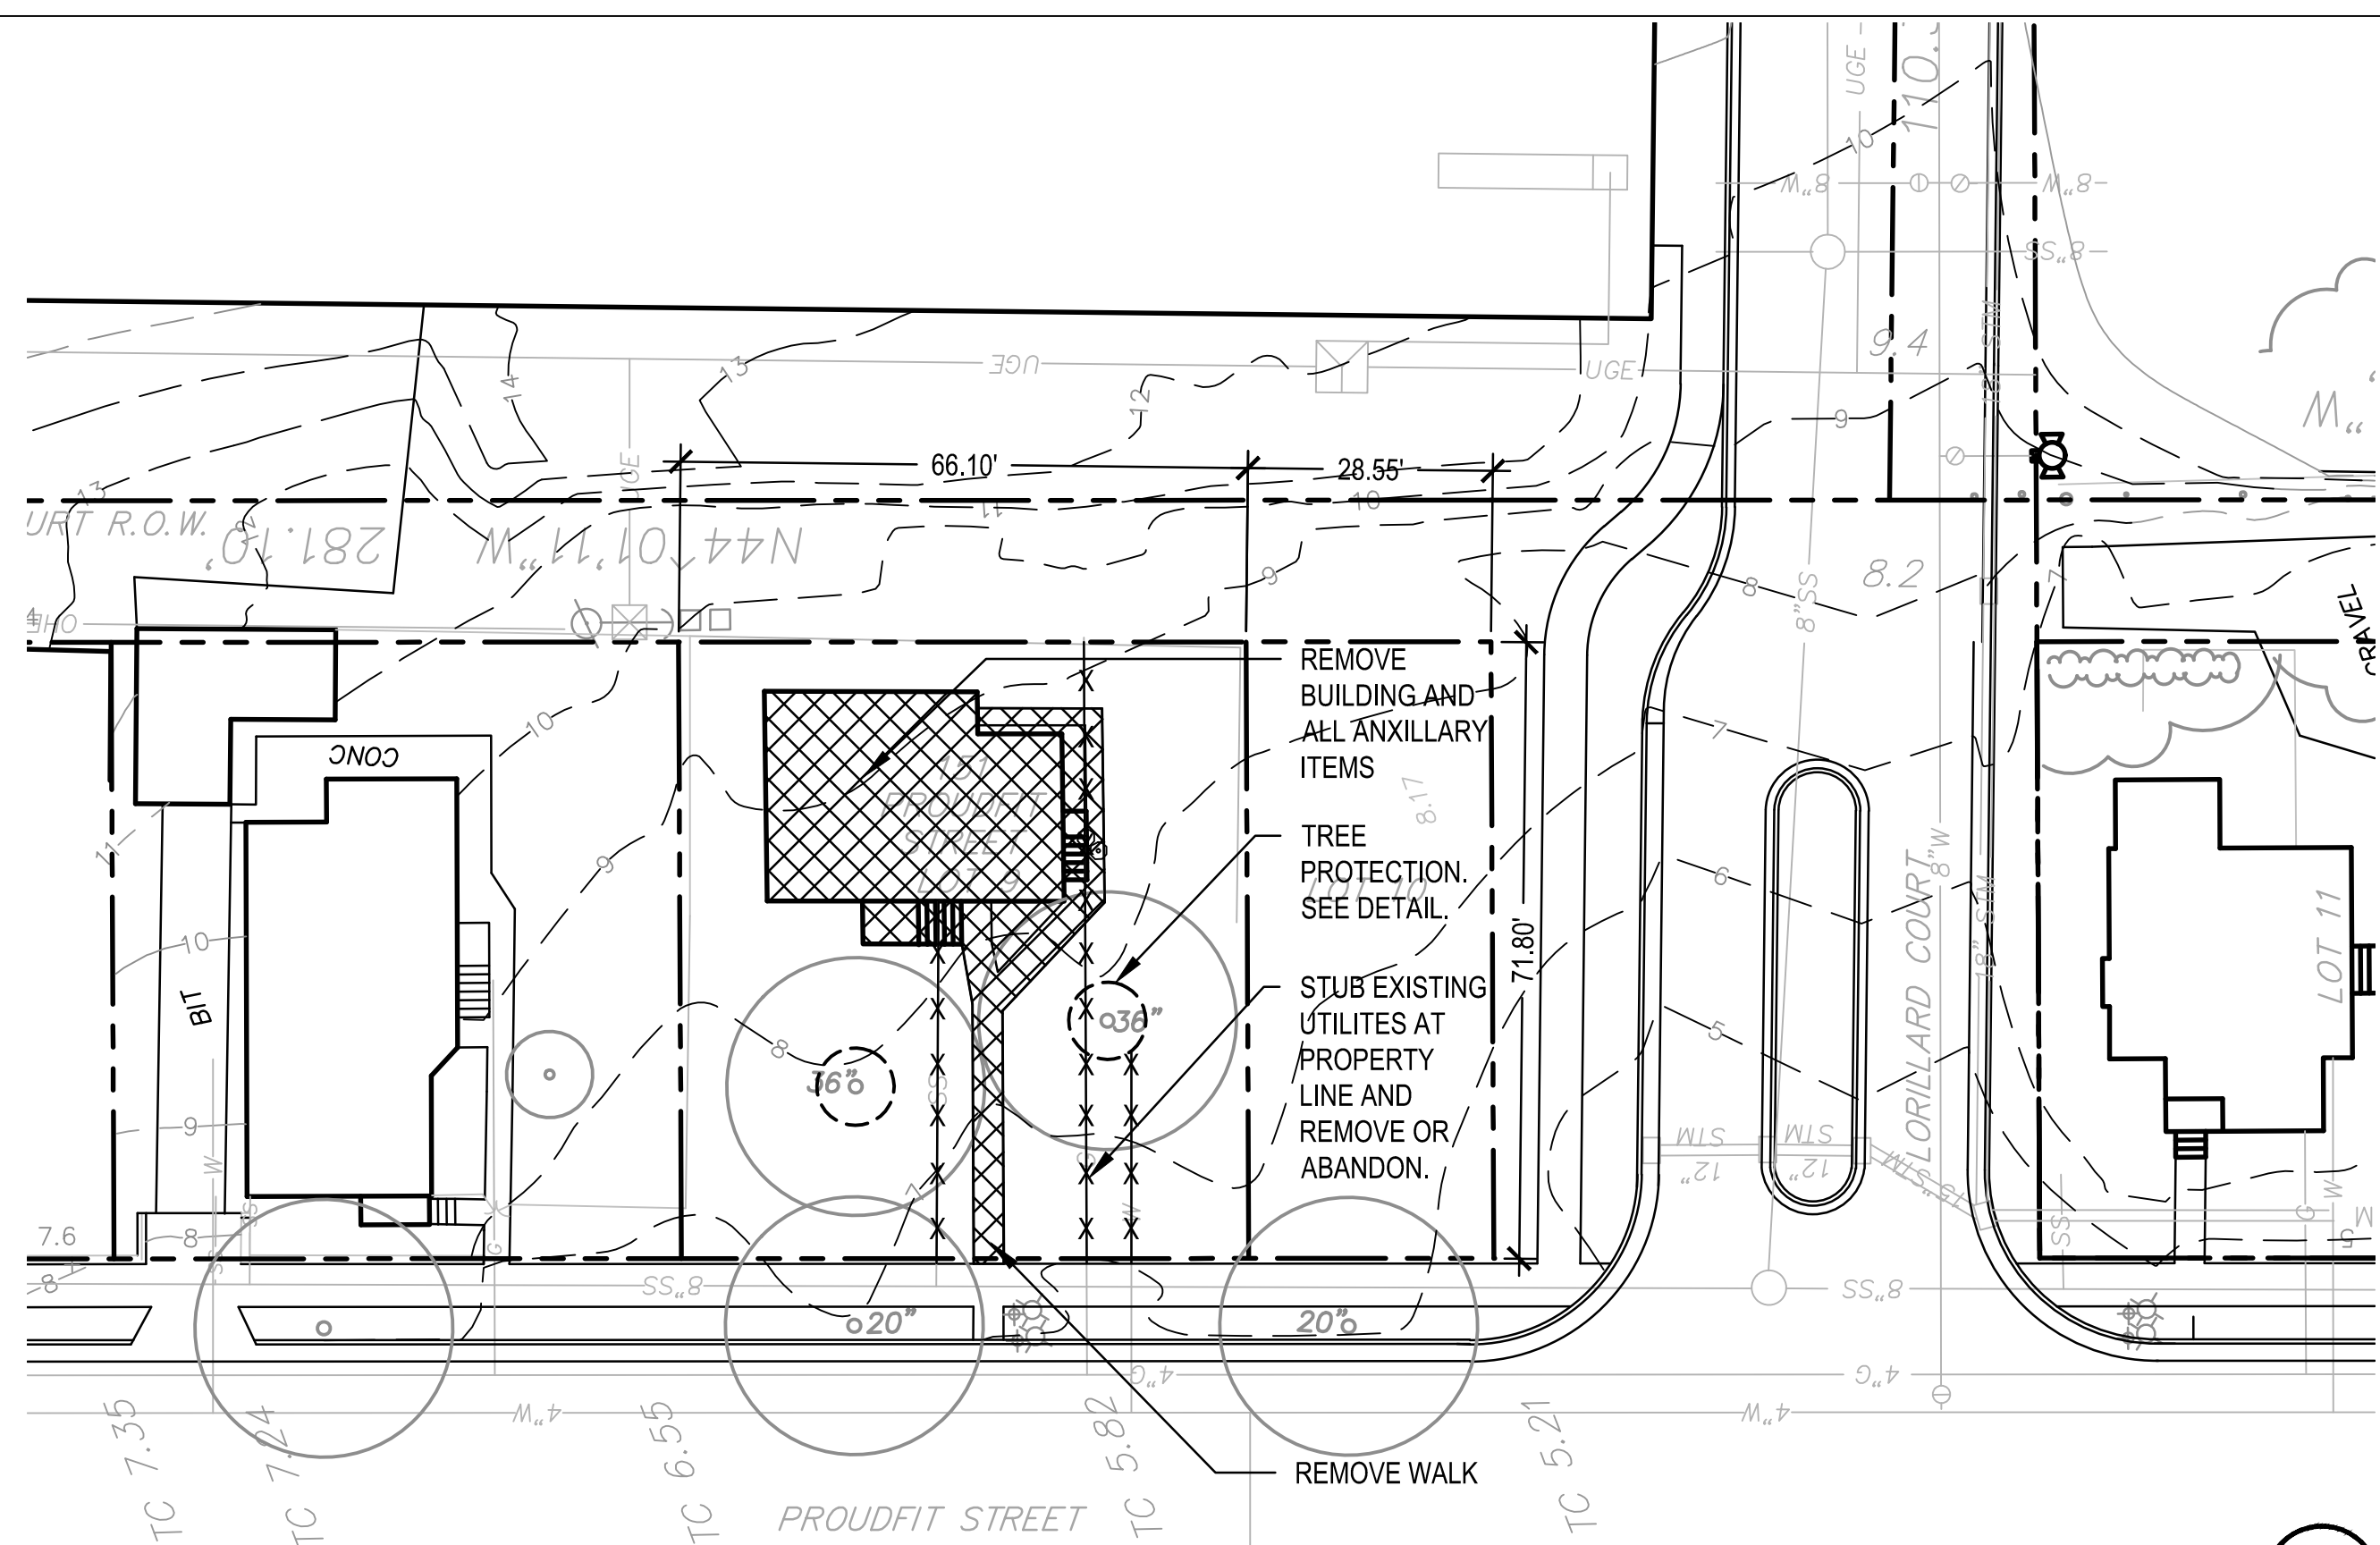

2 SITE DEMOLITION PLAN

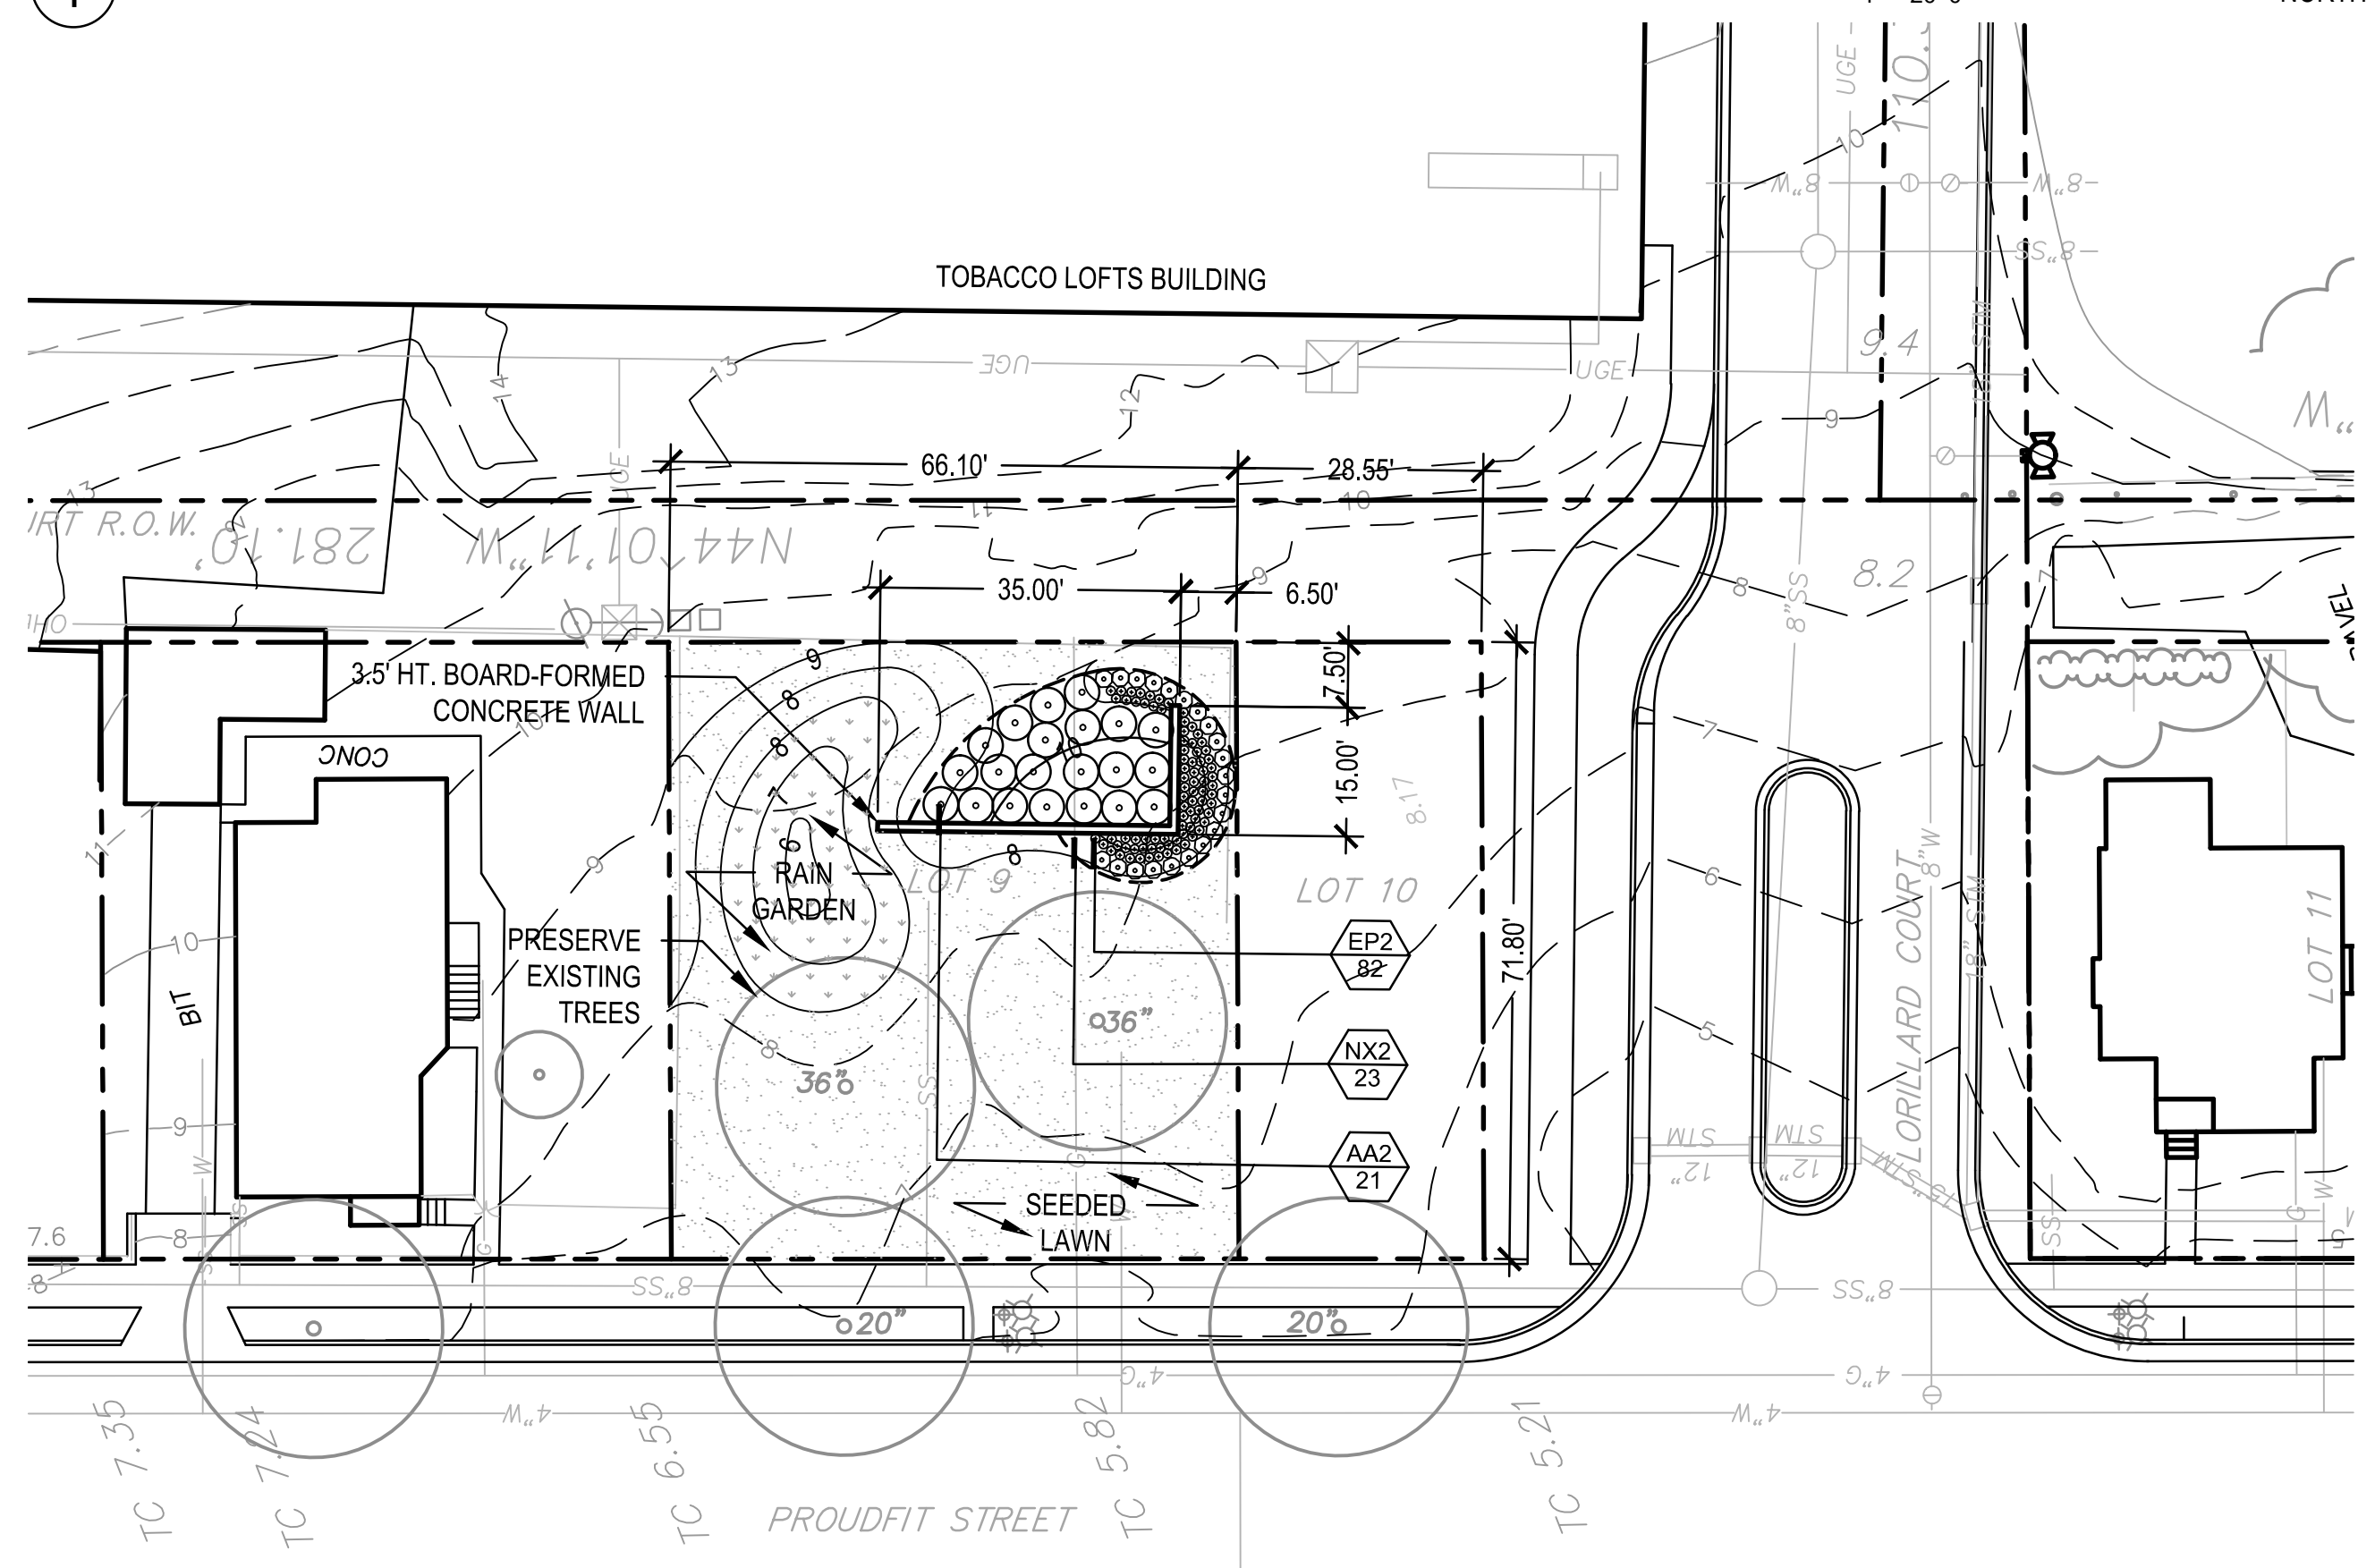


3 SITE PLAN

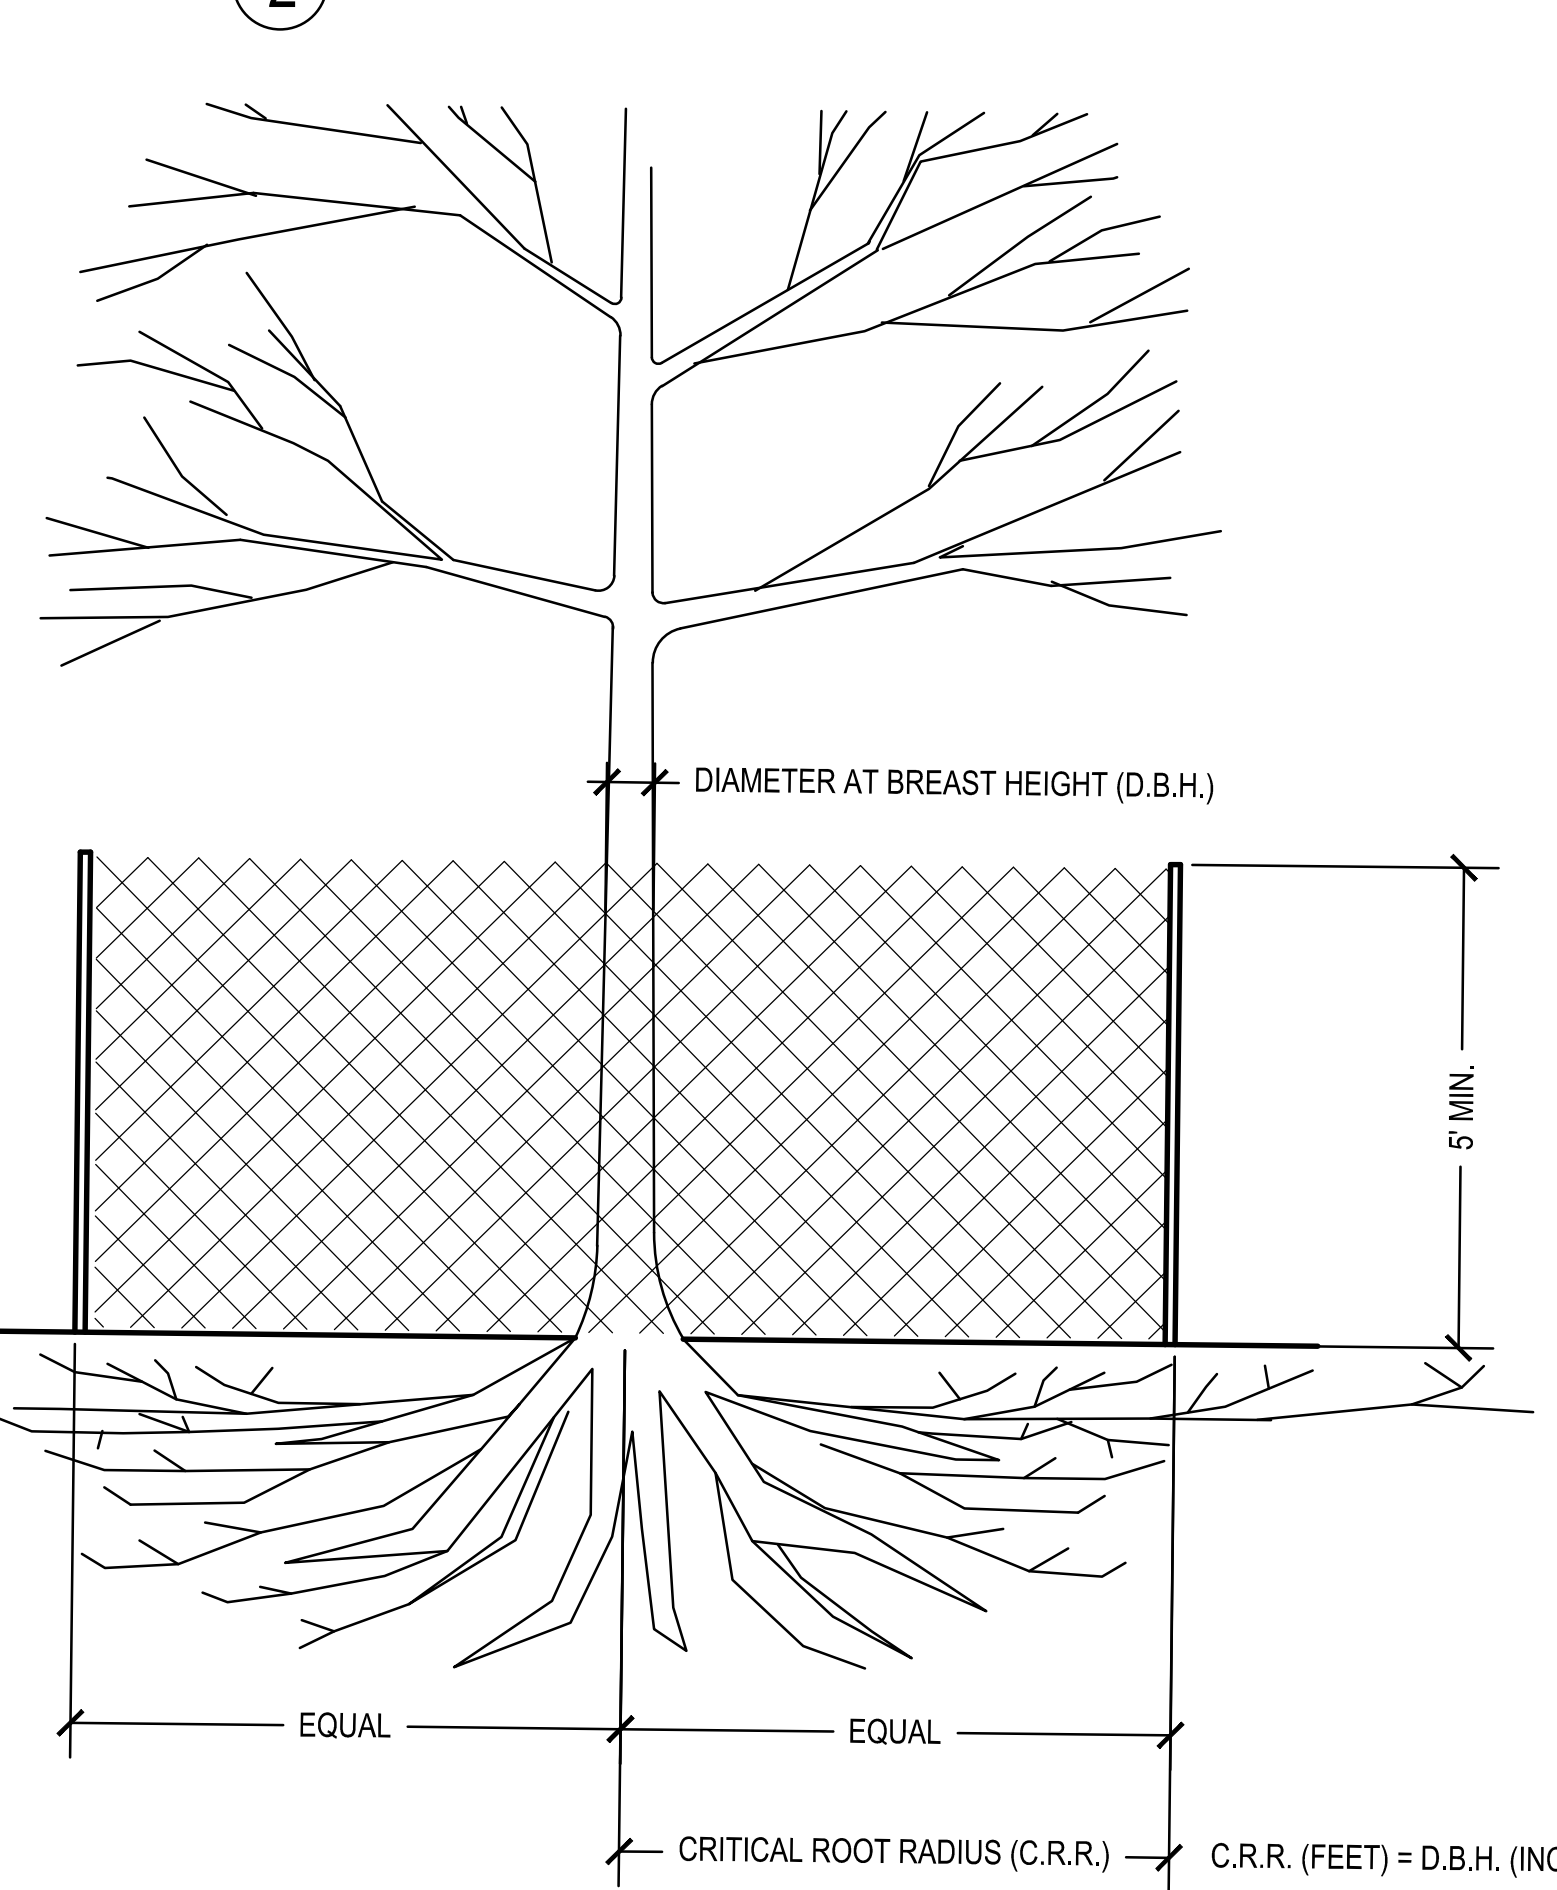

NOTES:  
 1. ALL TREES SHOWN TO BE RETAINED WITHIN THE LIMITS OF CONSTRUCTION ON THE PLANS SHALL BE PROTECTED DURING CONSTRUCTION WITH FENCING.  
 2. TREE PROTECTION FENCES SHALL BE INSTALLED PRIOR TO THE COMMENCEMENT OF ANY SITE PREPARATION WORK (CLEARING, GRUBBING, OR GRADING) AND SHALL BE MAINTAINED THROUGHOUT ALL PHASES OF THE CONSTRUCTION PROJECT. NO CONSTRUCTION MATERIALS, EQUIPMENT, OR SUPPLIES MAY BE STORED IN THE TREE PROTECTION AREA.  
 5. TRUNK DIAMETER AT BREAST HEIGHT (DBH) MEASURED AT 4.5' ABOVE THE GROUND.  
 6. TREE PROTECTION FENCE STAKES 8" O.C. MAX.


4 TREE PROTECTION  
N.T.S.

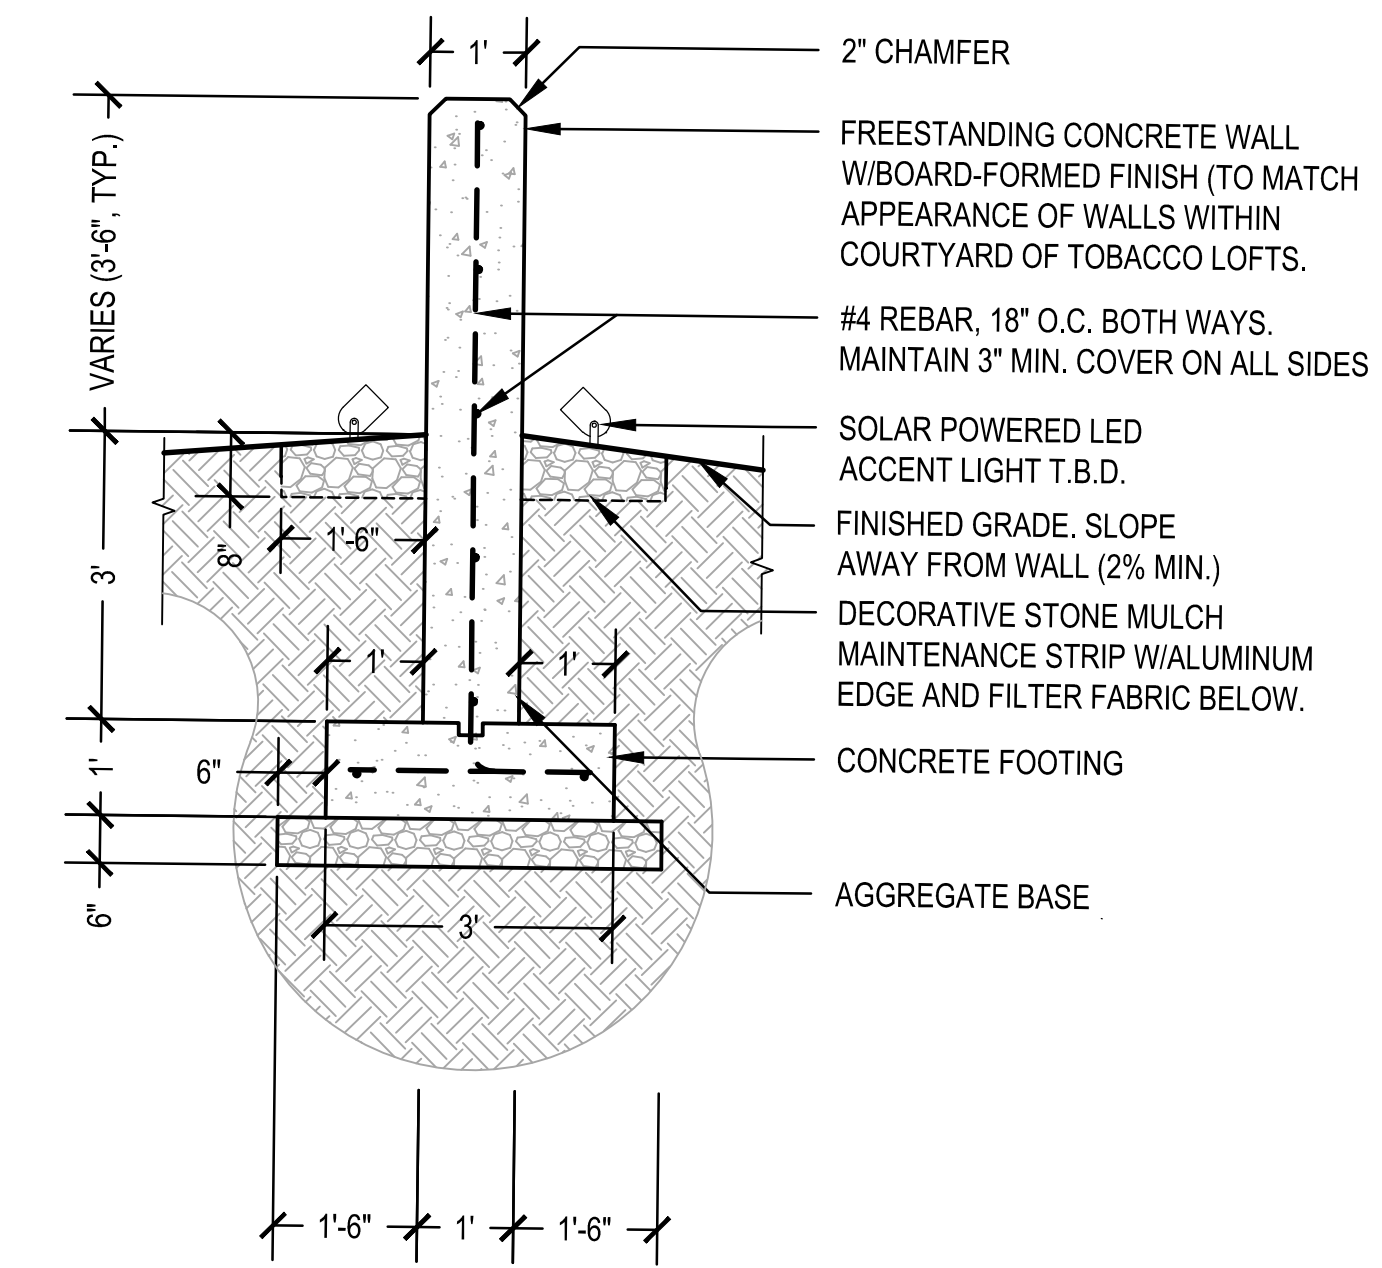

5 FREE-STANDING WALL SECTION  
N.T.S.

**PLANT SCHEDULE**

ANNUALS/PERENNIALS	BOTANICAL NAME / COMMON NAME	SIZE	QTY
+	Echinacea purpurea 'Magnus' / Magnus Purple Coneflower	1 gal	82
o	Nepeta x faassenii 'Walkers Low' / Walkers Low Catmint	1 gal	23
DECIDUOUS SHRUBS	BOTANICAL NAME / COMMON NAME	SIZE	QTY
o	Aronia arbutifolia 'Brilliantissima' / Brilliant Red Chokeberry/Red Chokeberry	3 gal	21

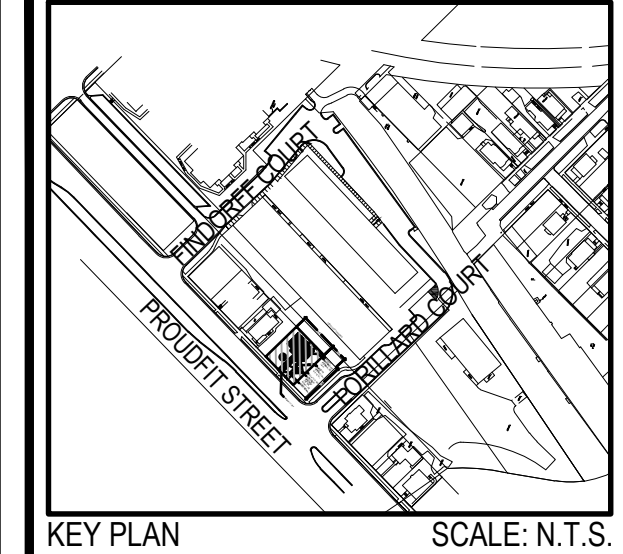

**KEN SAIKI**  
 DESIGN INC  
 LANDSCAPE ARCHITECTS

NO.	REVISION	DATE
CLIENT URBAN LAND INTERESTS		
PROJECT 151 PROUDFIT STREET (LOT 9)		
DRAWING SITE DEVELOPMENT DRAWINGS		
SCALE	DATE 2013/02/18	
DRAWN BY	CHECKED	REVIEWED
APPROVED	DEPT. APPROVAL	
SEAL	SEAL	
<b>NOT FOR CONSTRUCTION</b>		
DEPT. PROJECT NO.	DRAWING NO. <b>L-01</b>	
CONSULTANTS NO.	TENDER NO.	