



## DONDEE ROAD

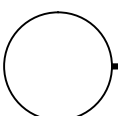

Site Plan

1" = 20'

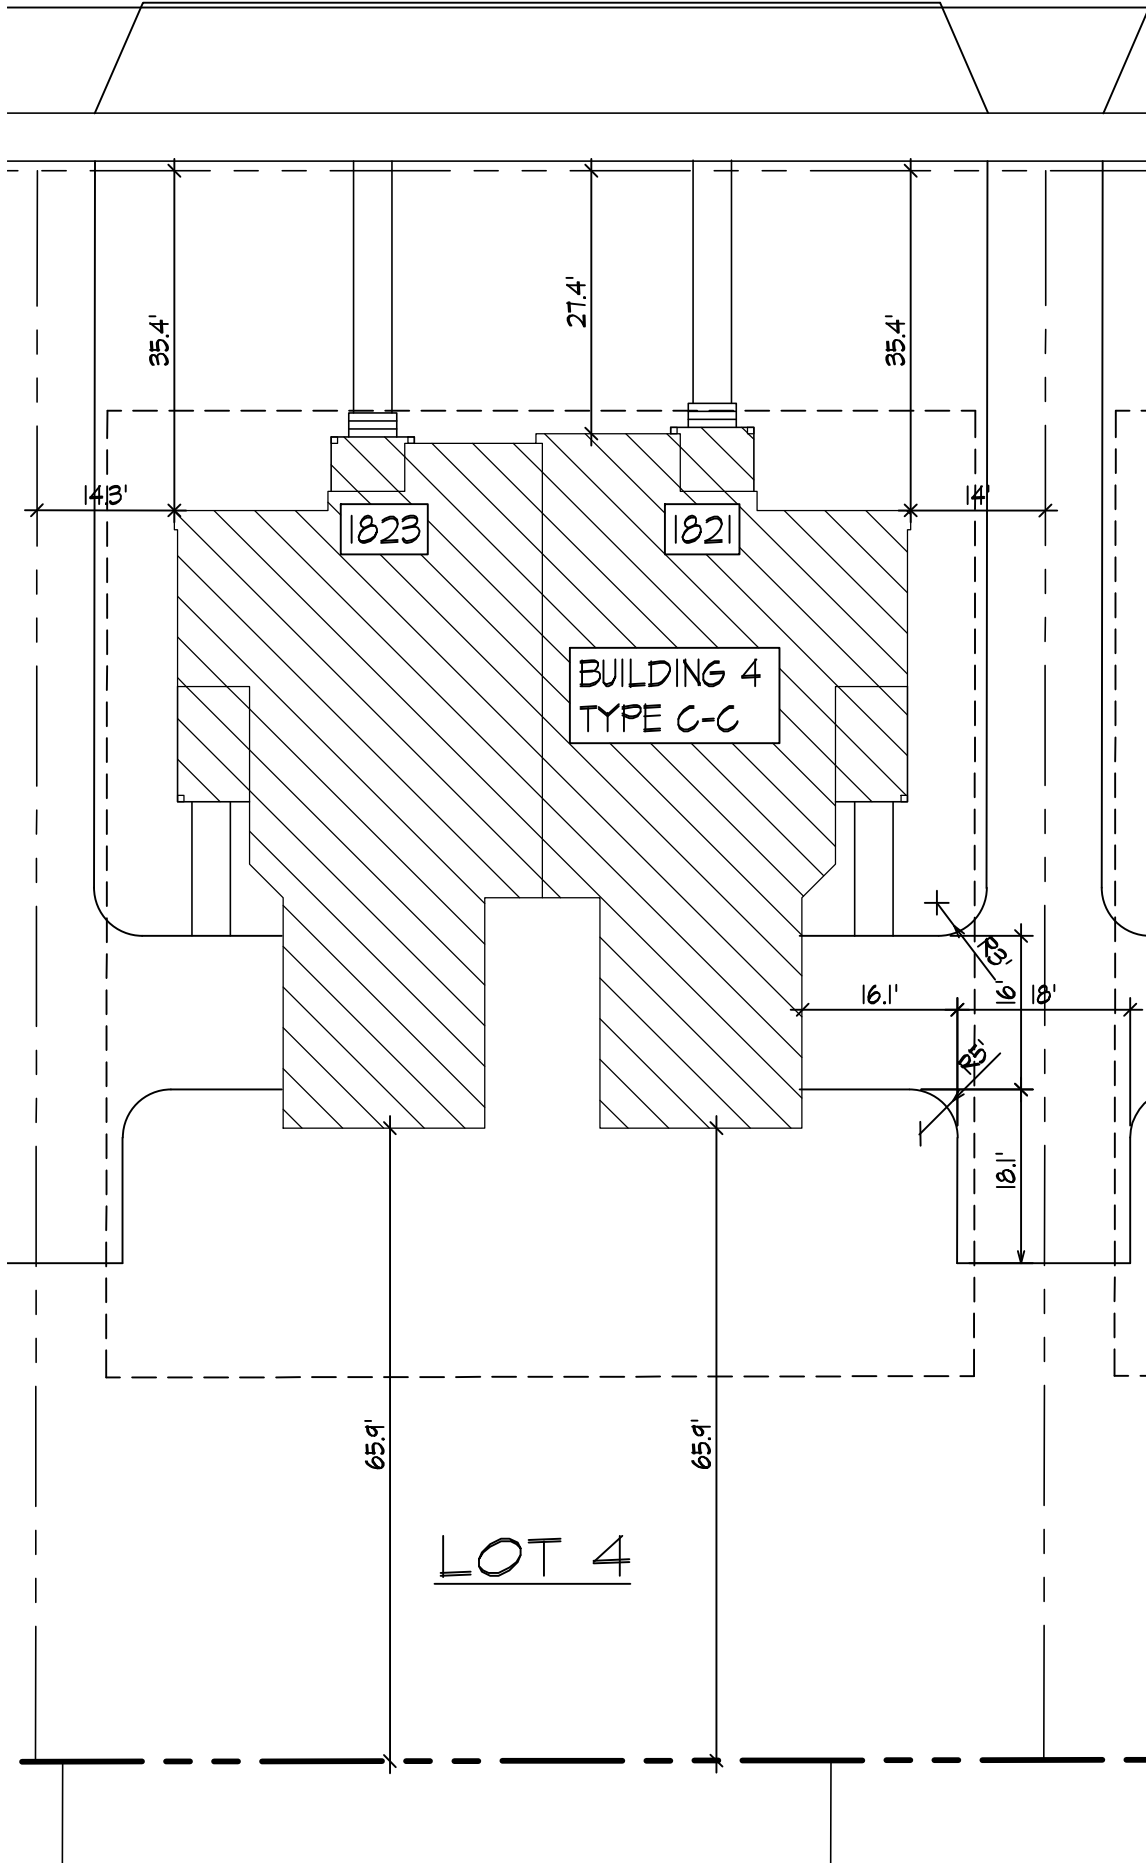

NOTE: TOP OF FOUNDATION WALL, LEDGE AND FOOTING ELEVATIONS SHOWN ARE SCHEMATIC ONLY BASED UPON OVERALL PLAT GRADING PLAN. ALL ELEVATIONS MUST BE COORDINATED WITH GRADING CONDITIONS OF INDIVIDUAL BUILDING SITE PRIOR TO CONSTRUCTION.

ALL STRUCTURAL DESIGN BY OTHERS. COMPLY WITH WISCONSIN UNIFORM DWELLING CODE.

Revisions

October 21, 2013  
October 22, 2013

Project Title

Buckeye Meadows  
1821 & 1823 Dondee Rd  
Lot 4

Matt Plummer  
Atomic Sky, LLC

Drawing Title  
Foundation Plan


Project No.

0020


Drawing No.

F-1.1


This document contains confidential or proprietary information of Knothe & Bruce Architects. Neither the document nor the information herein is to be reproduced, distributed, used, or disclosed, either in whole or in part, except as specifically authorized by Knothe & Bruce Architects. Knothe & Bruce Architects is a Limited Liability Company of Wisconsin.

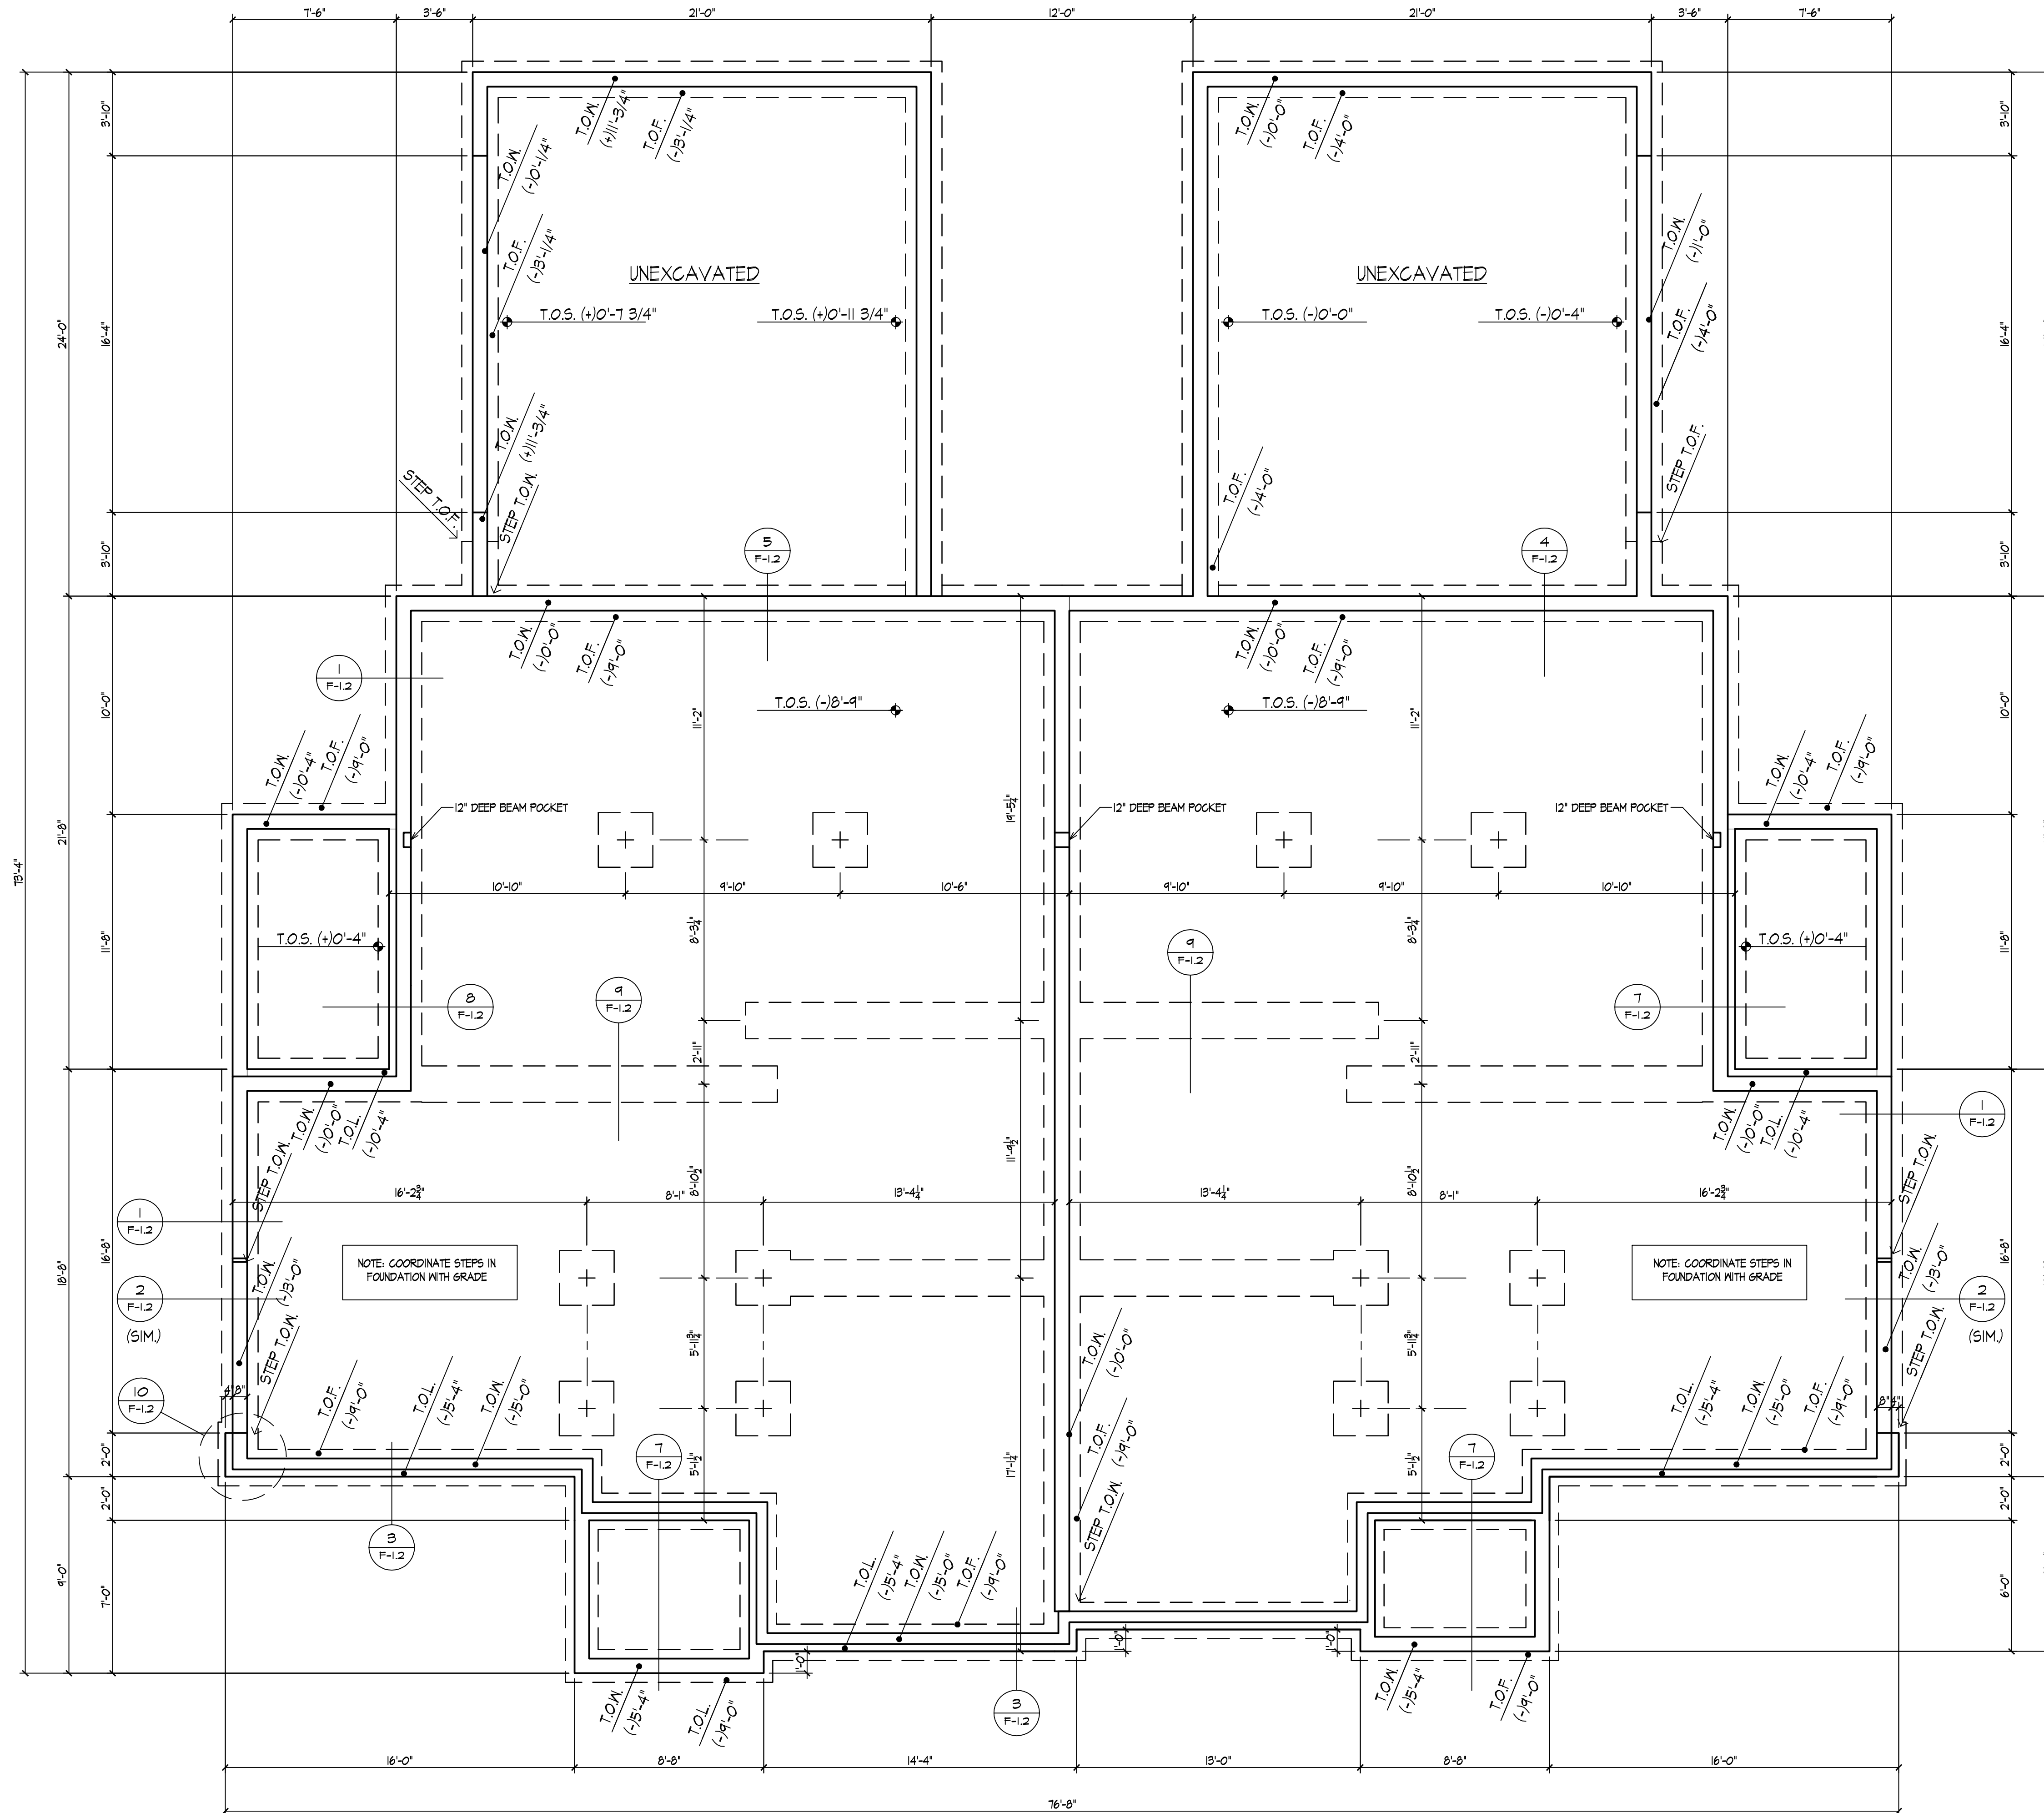


**FOUNDATION PLAN**  
1/4" = 1'-0"

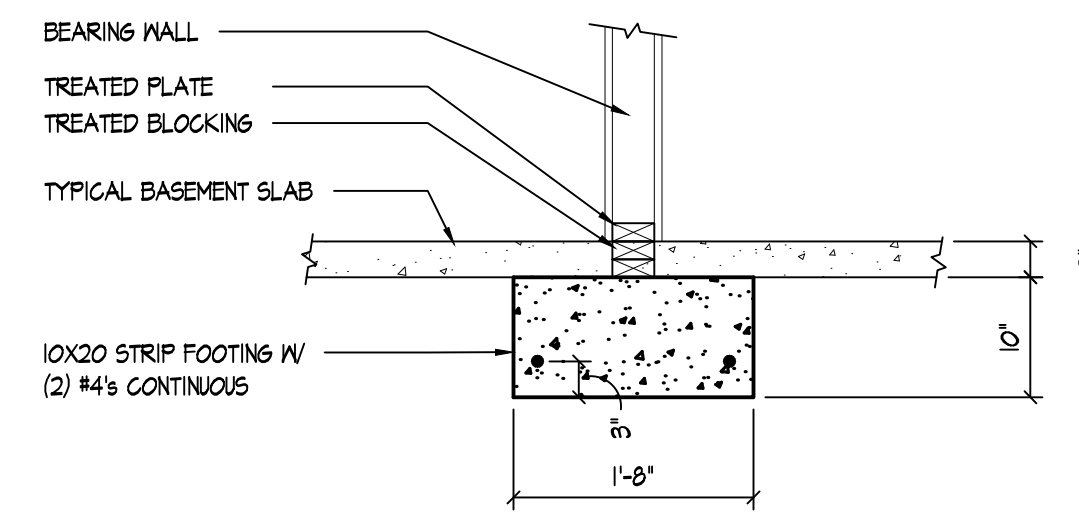


9 STRIP FOOTING  
3/4" - 1'-0"

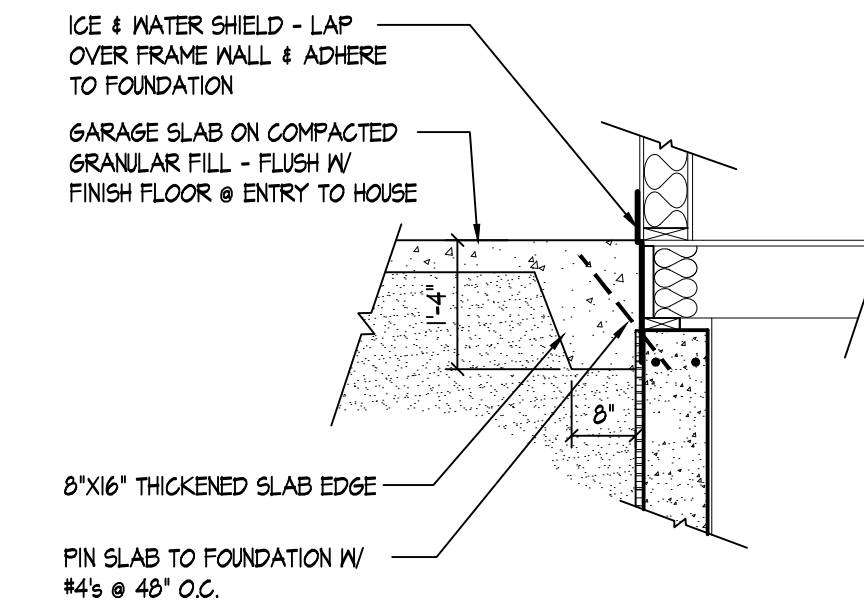


5 GARAGE/BASEMENT WALL AT FLUSH GARAGE SLAB  
1/2" - 1'-0"

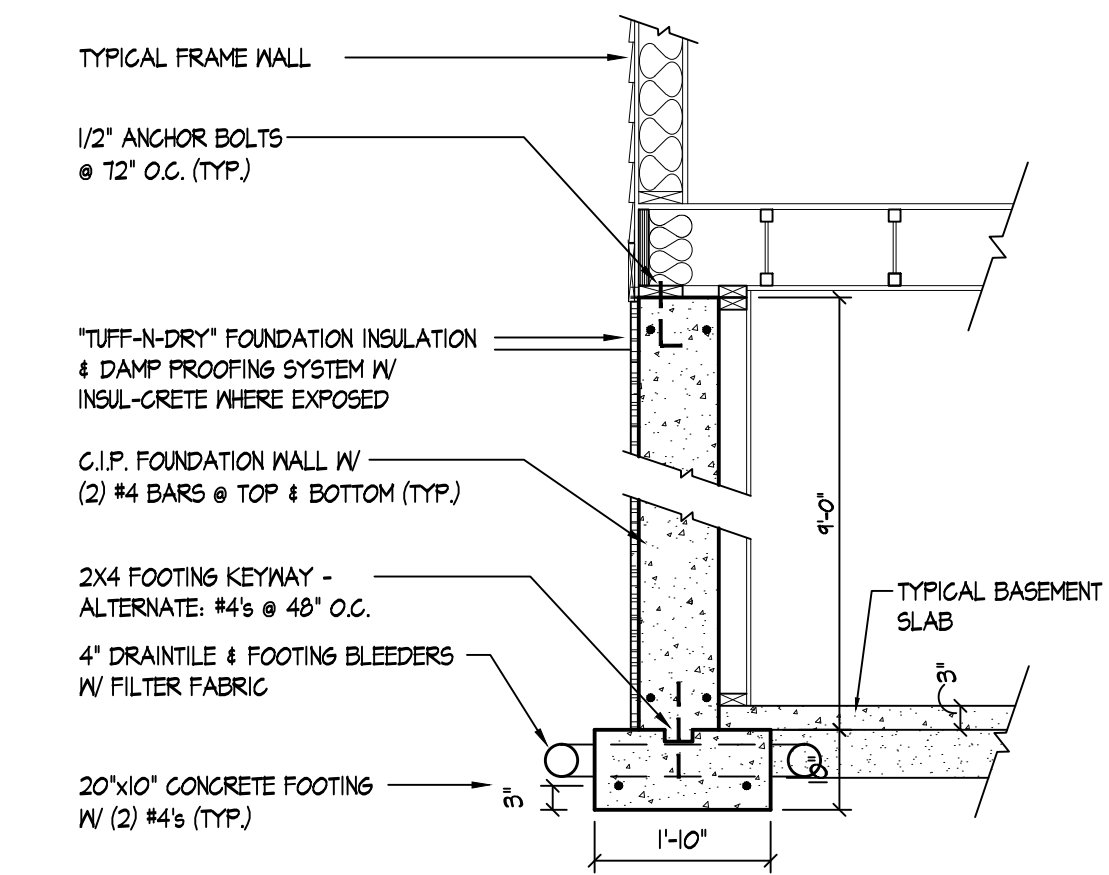


1 TYPICAL FOUNDATION WALL  
1/2" - 1'-0"

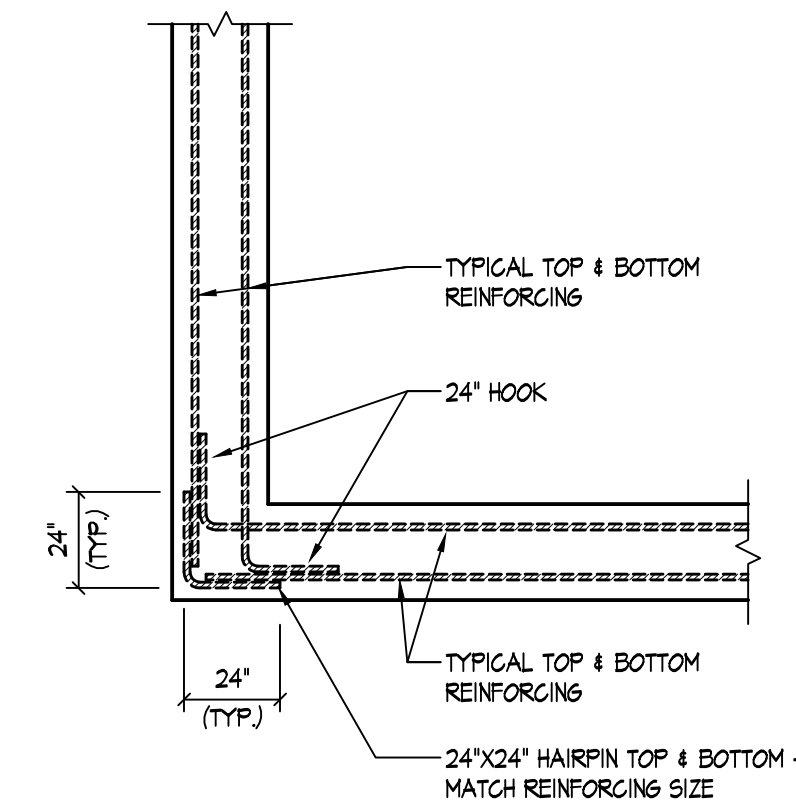


10 TYPICAL CORNER REINF.  
1/2" - 1'-0"

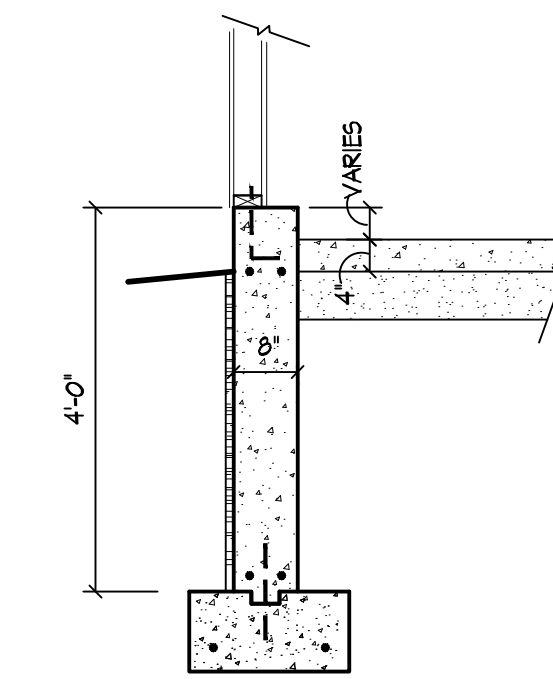


6 GARAGE WALL  
1/2" - 1'-0"

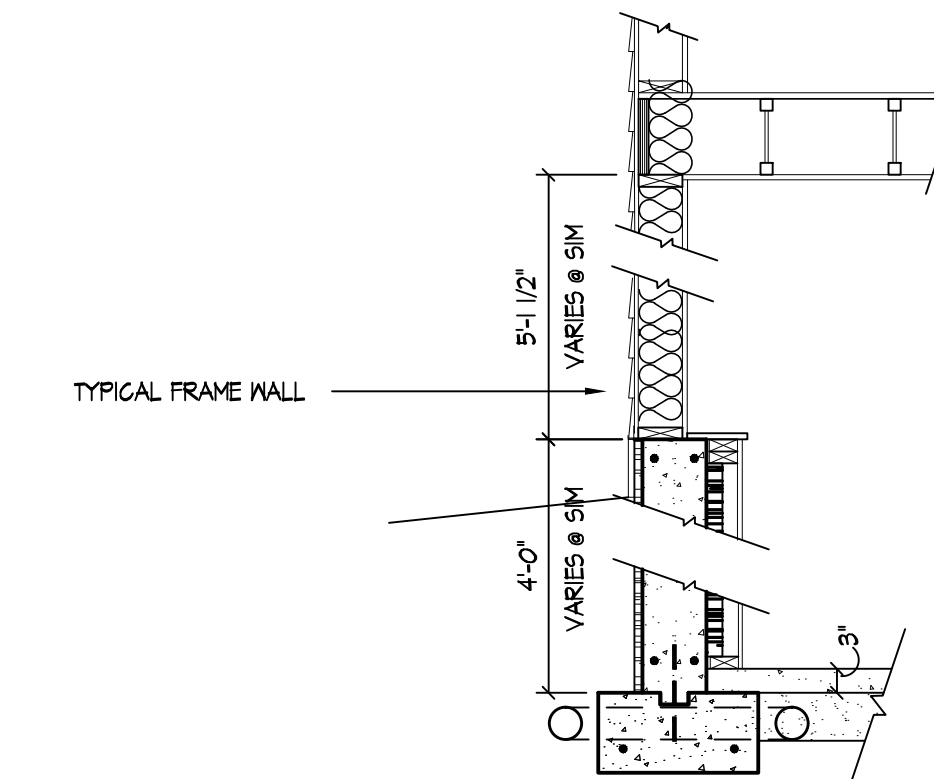


2 PARTIAL EXPOSURE  
1/2" - 1'-0"

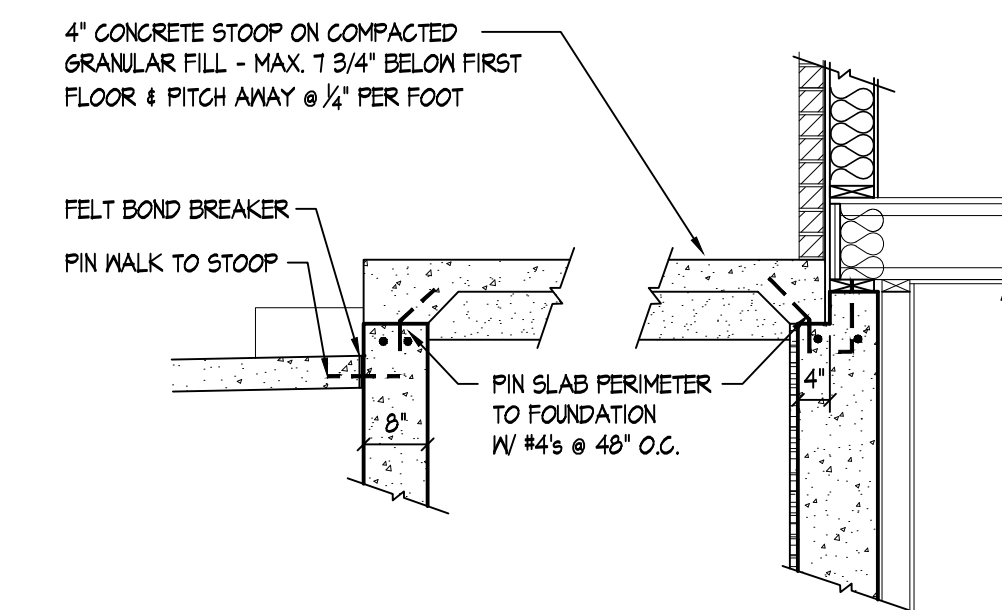


7 DROPPED ENTRY STOOP  
1/2" - 1'-0"

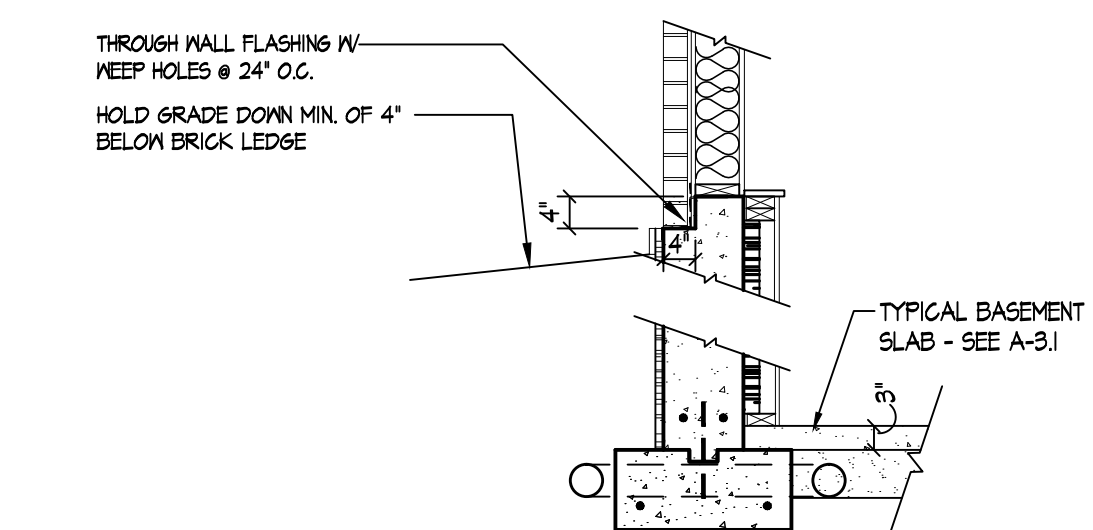


3 PARTIAL EXPOSURE W/ BRICK  
1/2" - 1'-0"

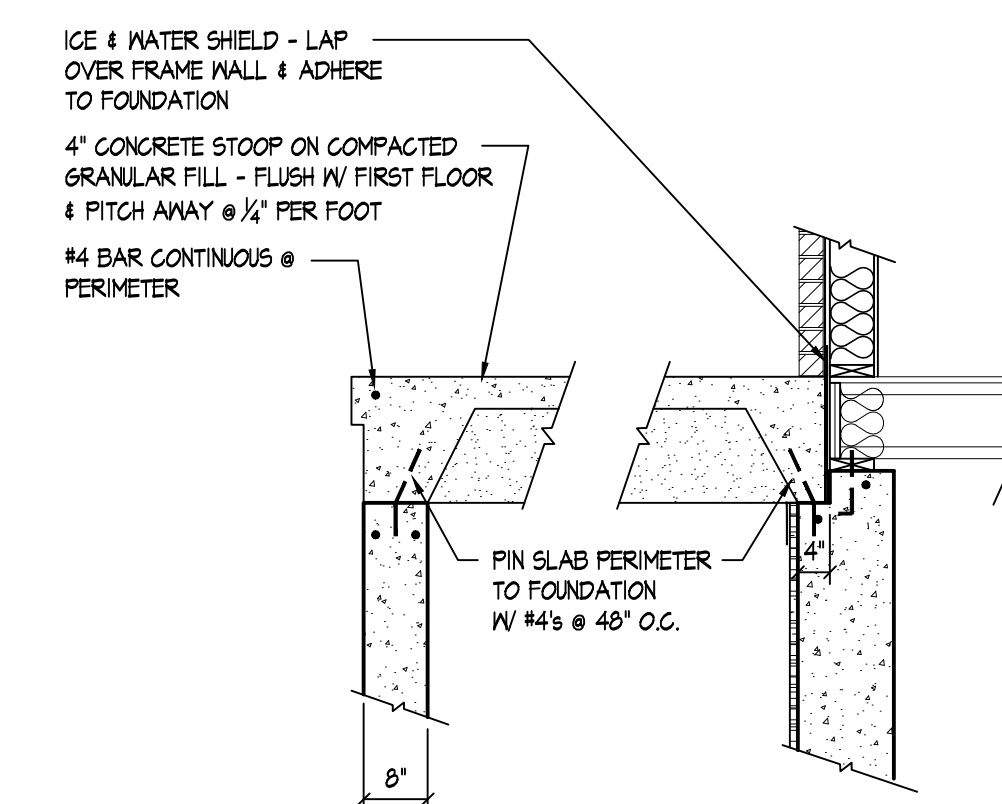


8 FLUSH ENTRY STOOP  
1/2" - 1'-0"

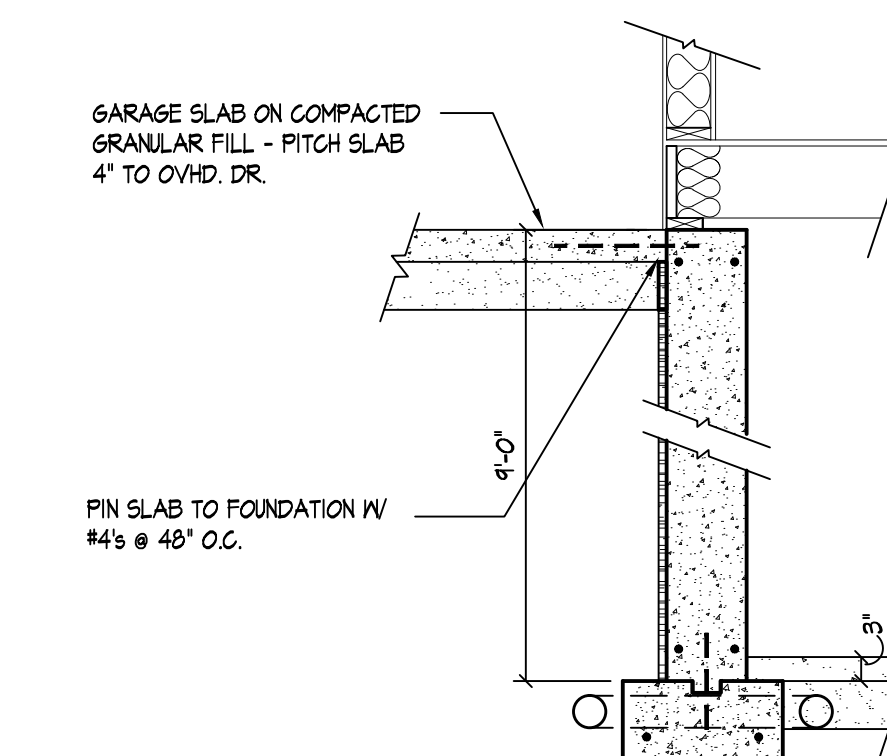


4 GARAGE/BASEMENT WALL AT DROPPED GARAGE SLAB  
1/2" - 1'-0"

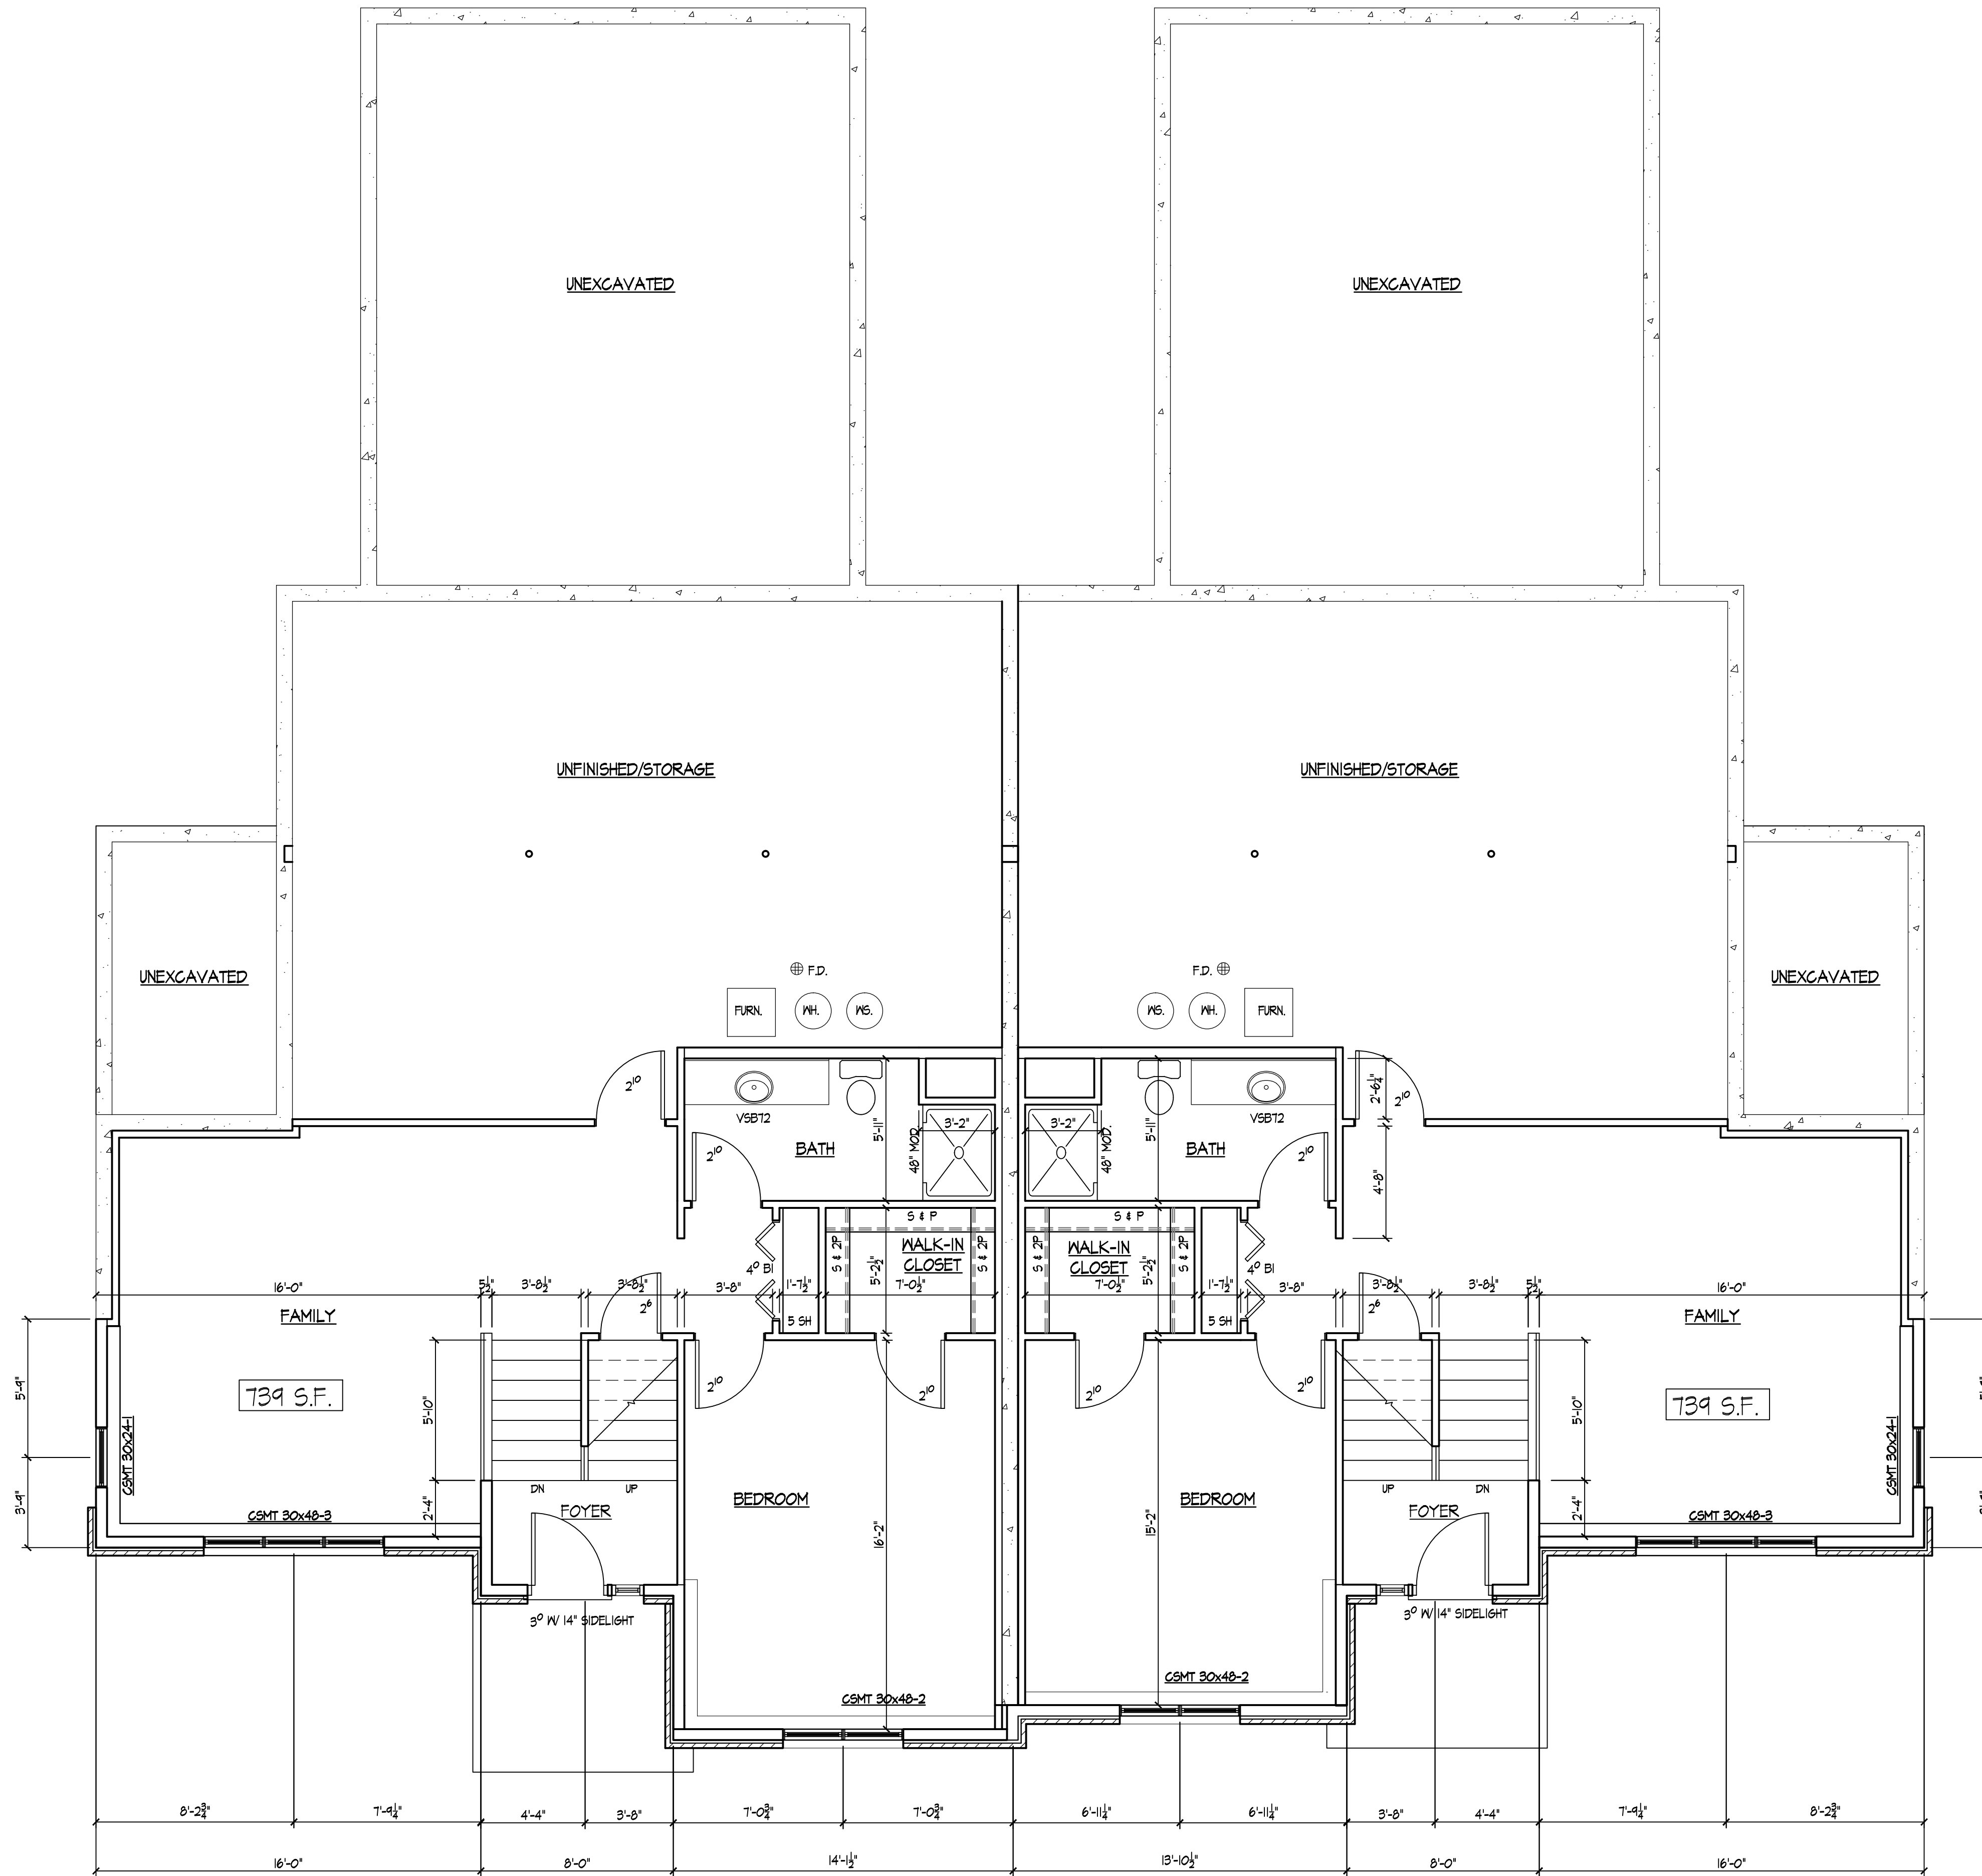


**BASEMENT PLAN**  
1/4" = 1'-0"

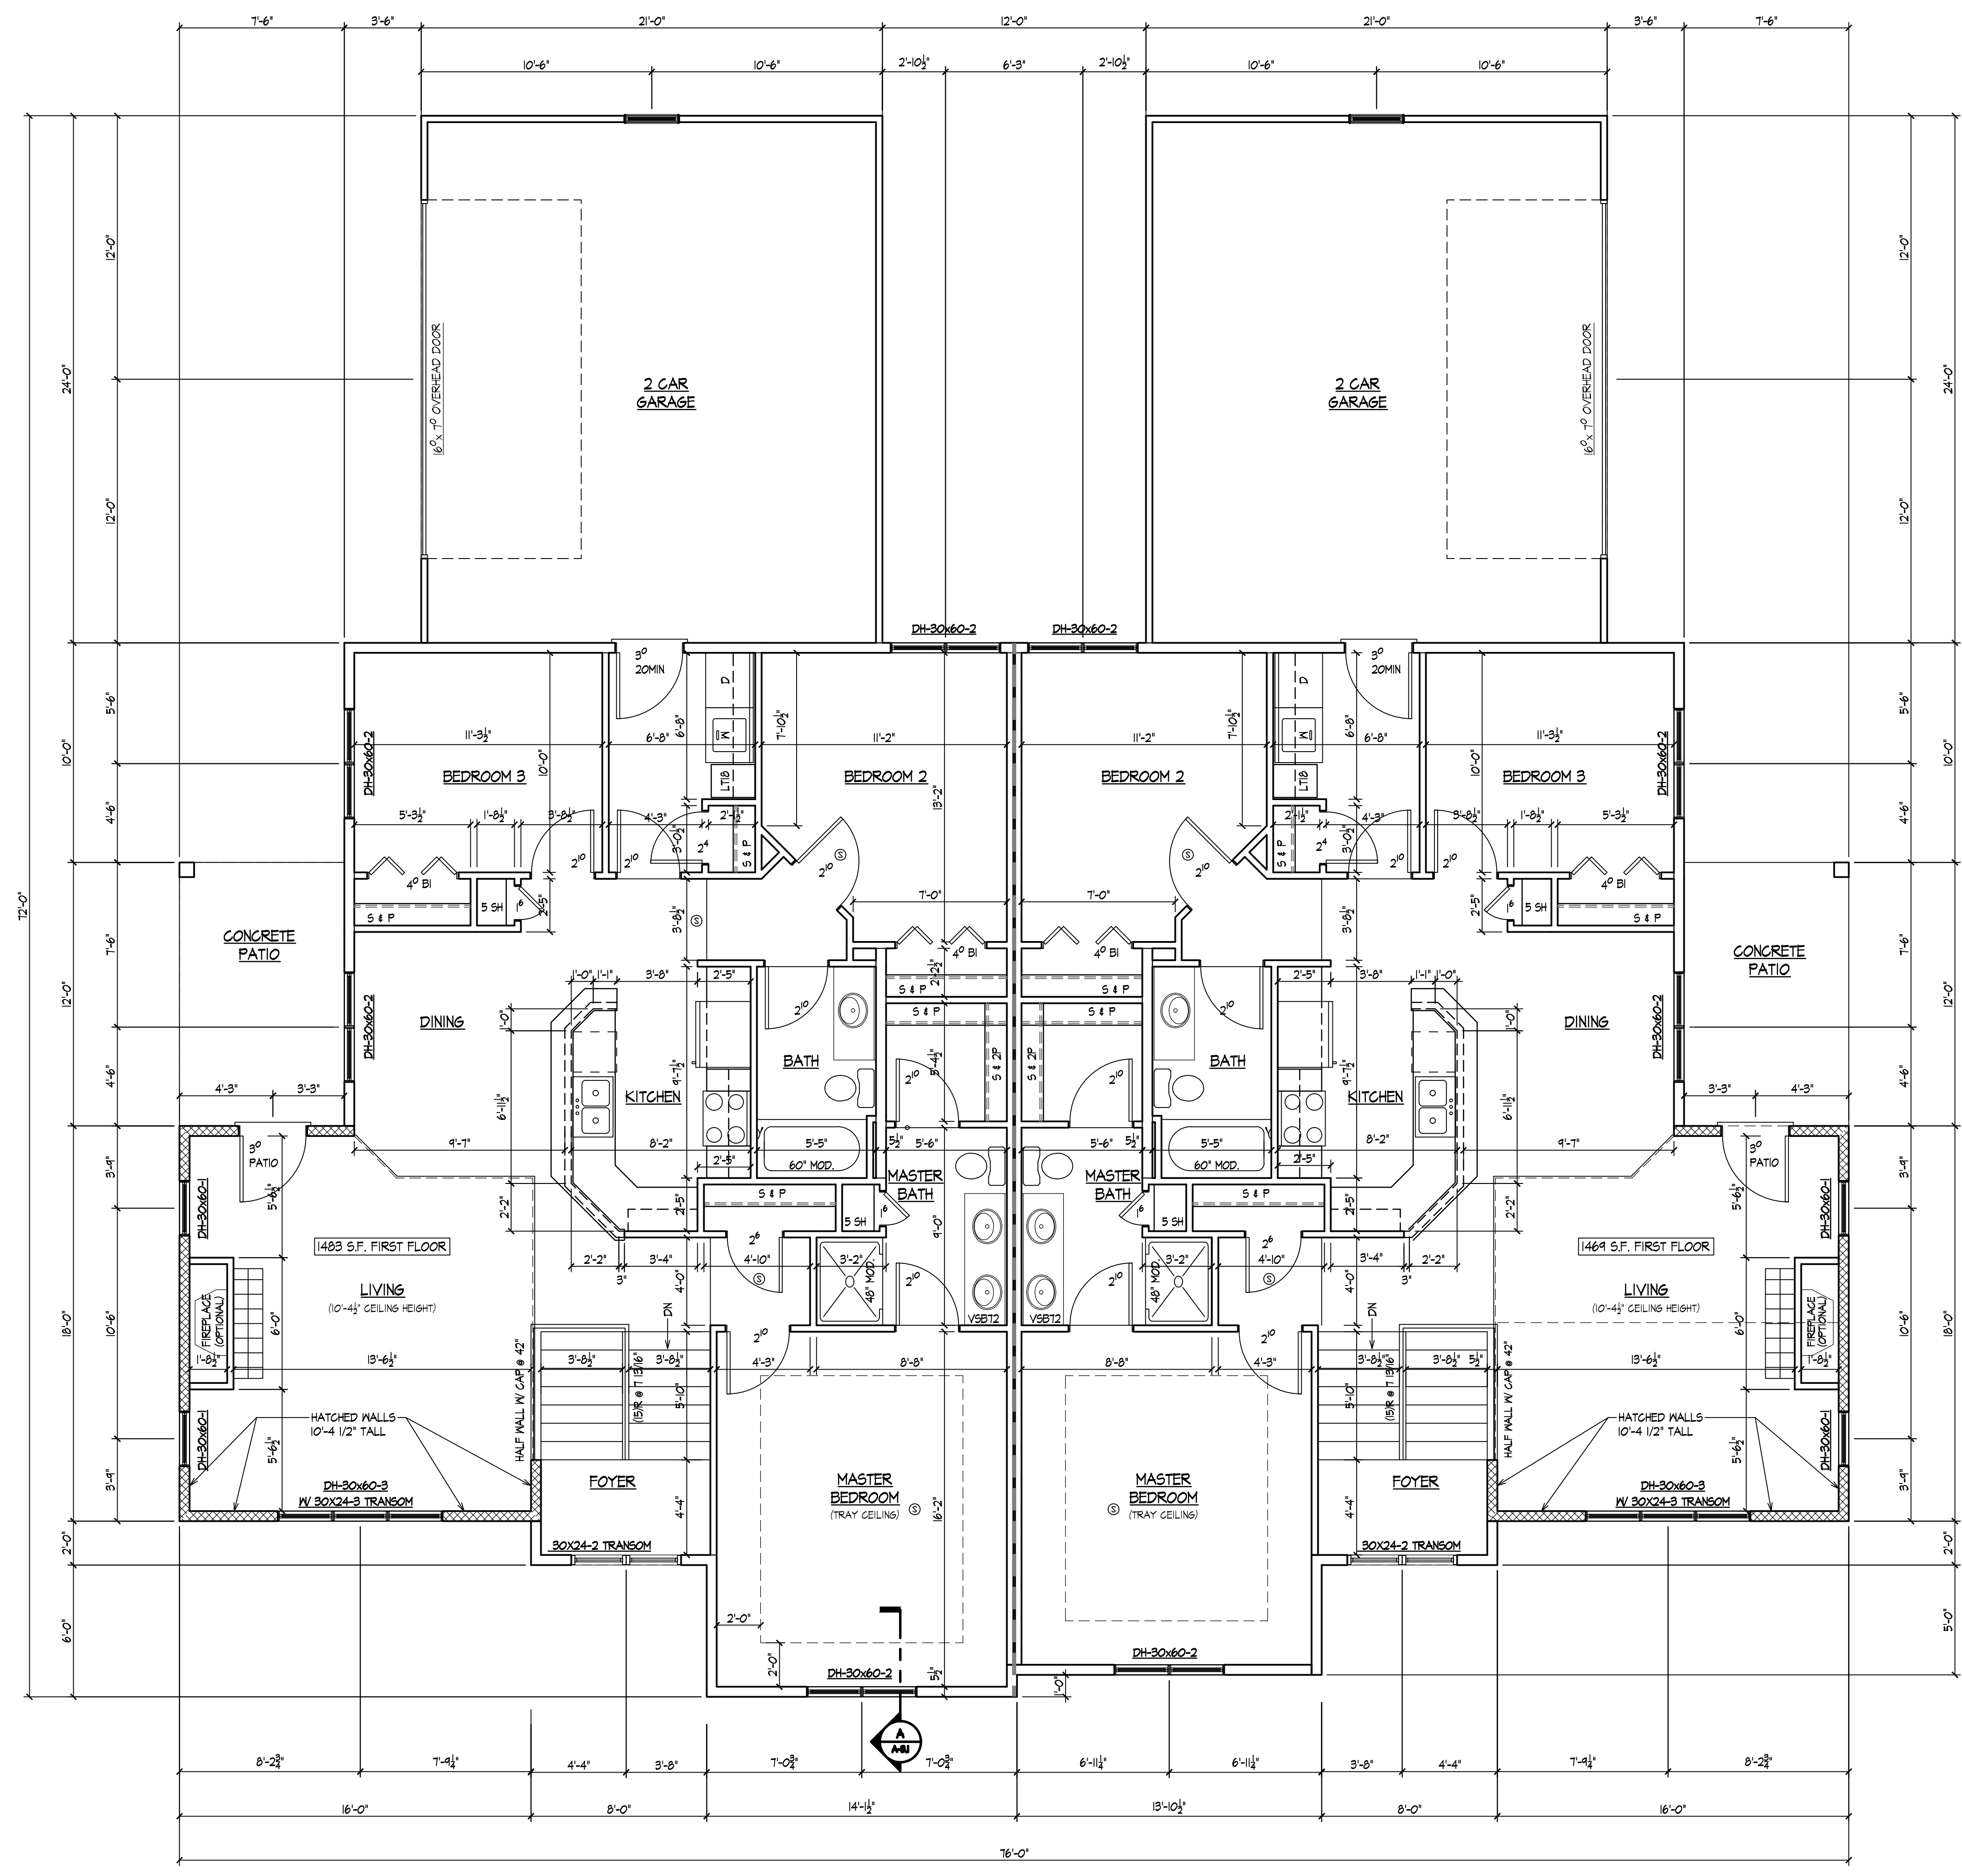


**FIRST FLOOR PLAN**  
1/4" = 1'-0"

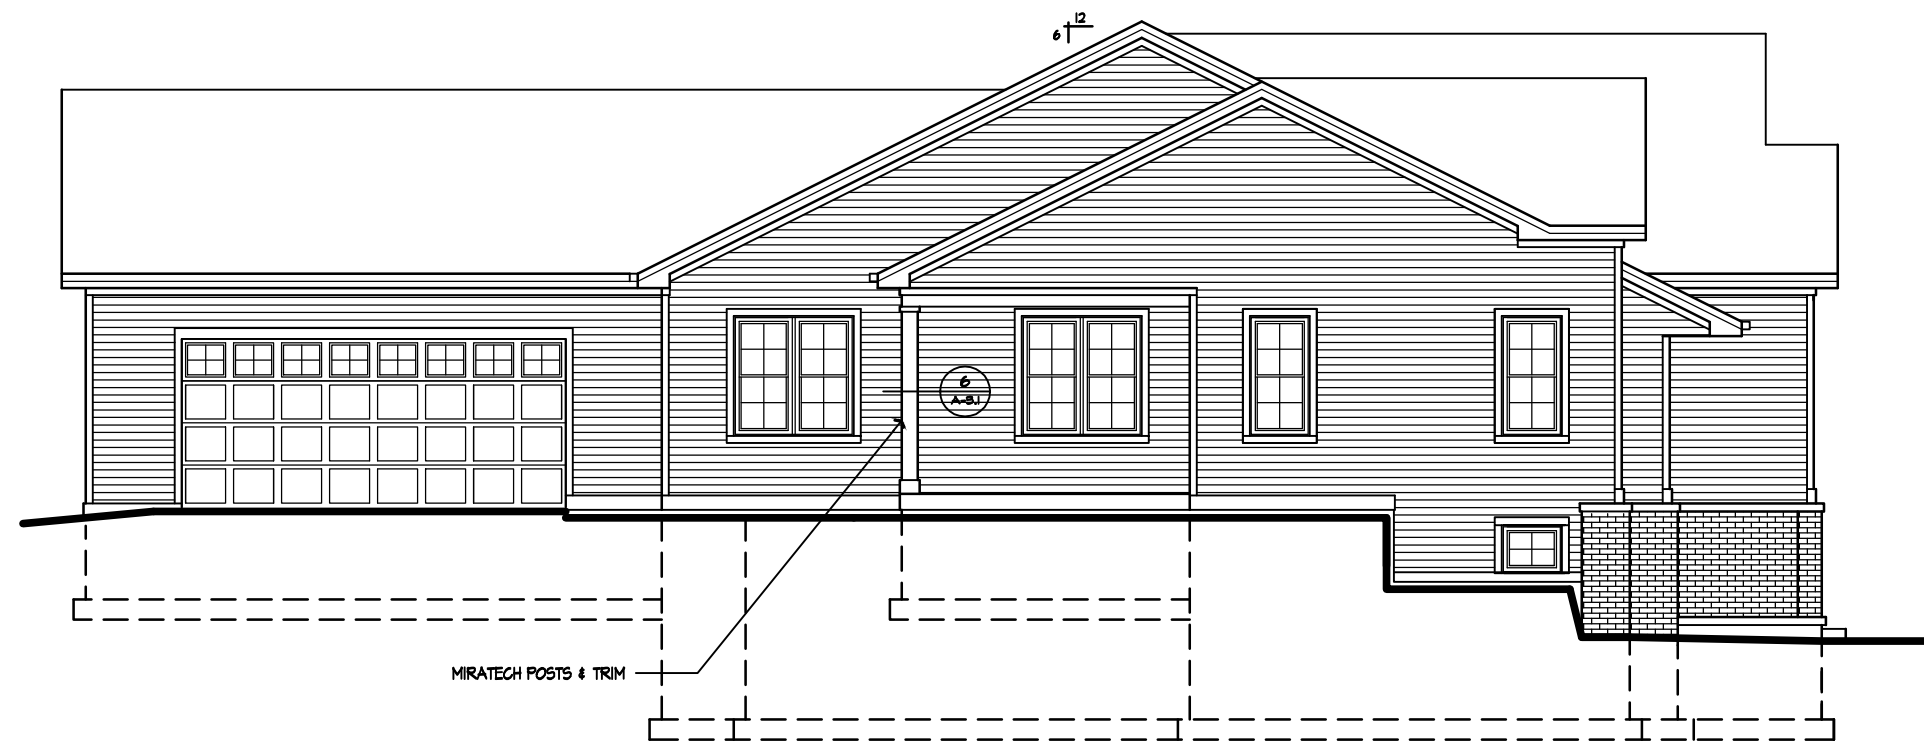


LEFT SIDE ELEVATION  
1/8" = 1'-0"

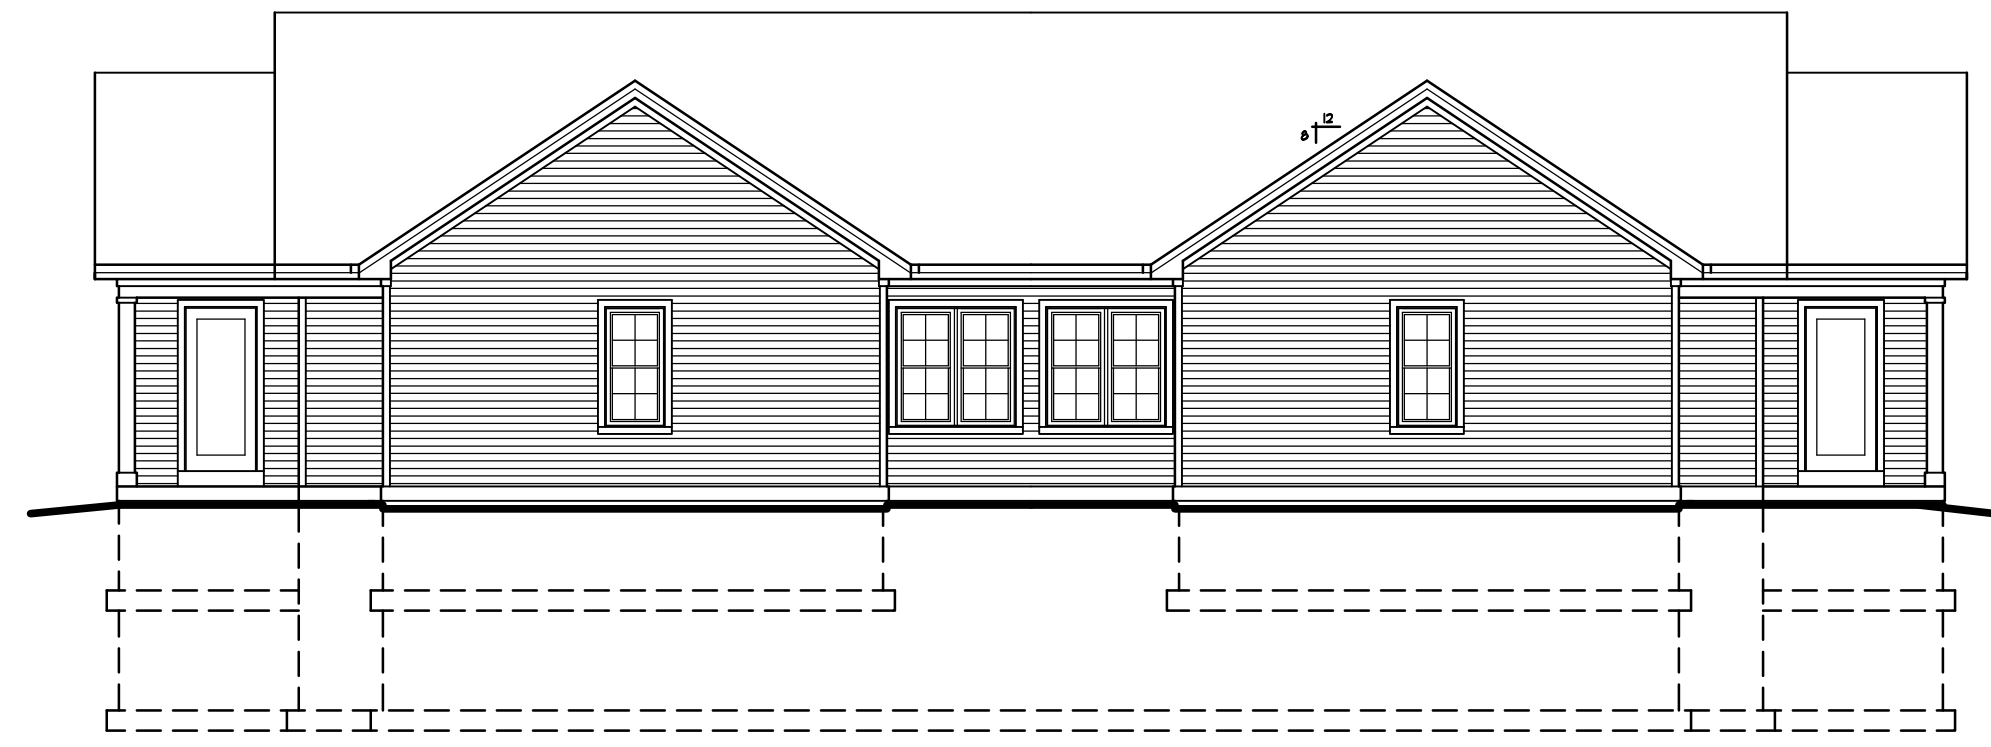

REAR ELEVATION  
1/8" = 1'-0"

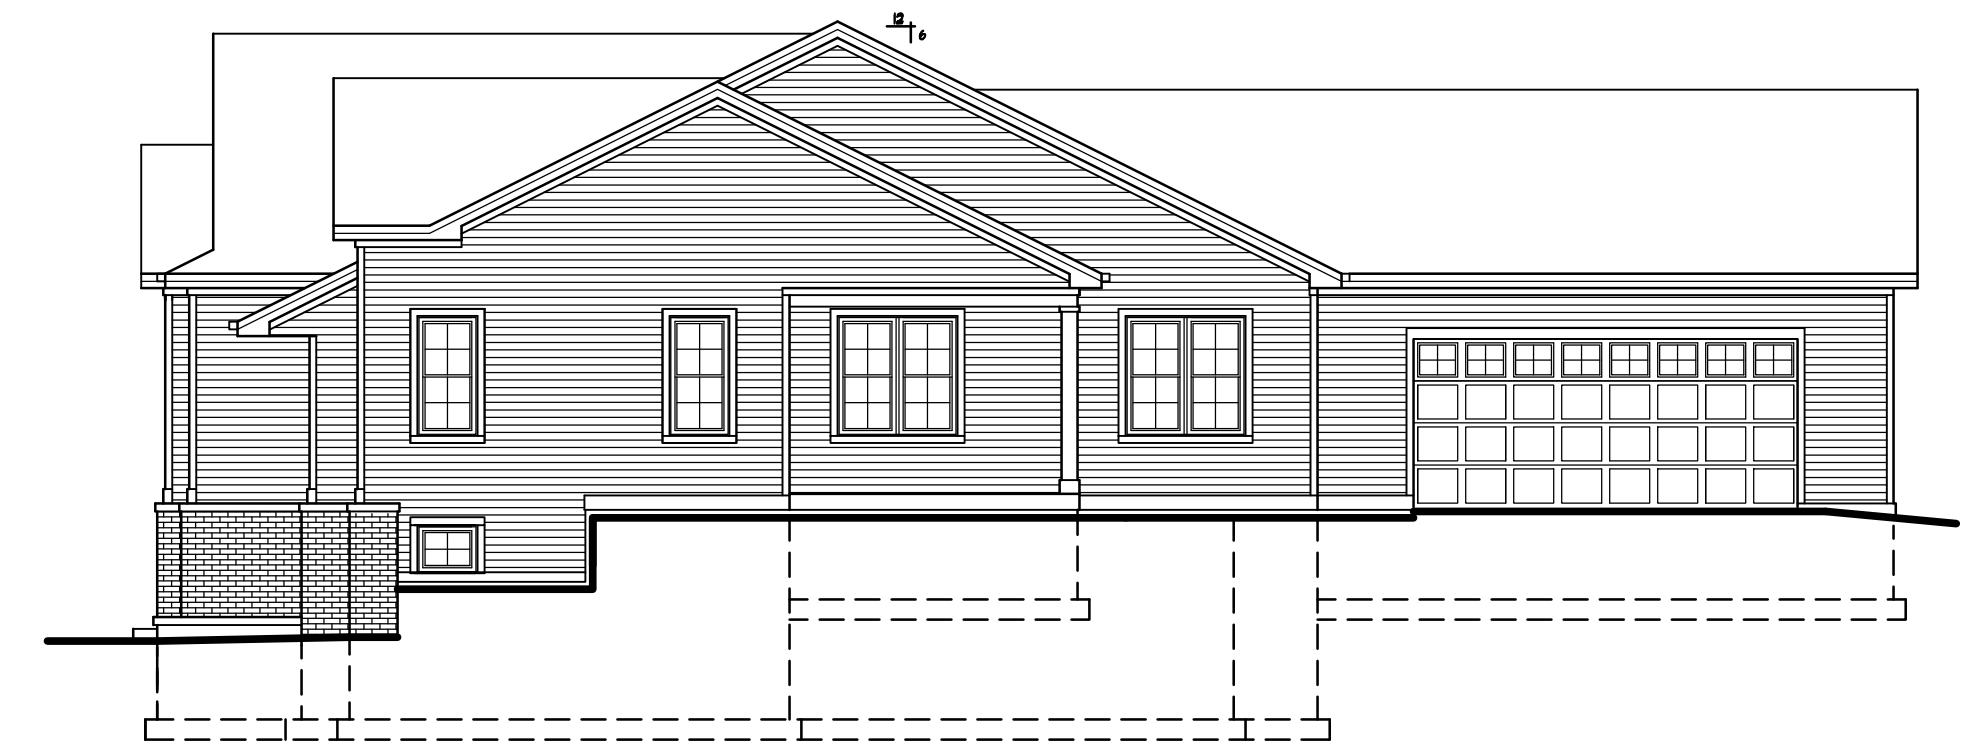

RIGHT SIDE ELEVATION  
1/8" = 1'-0"

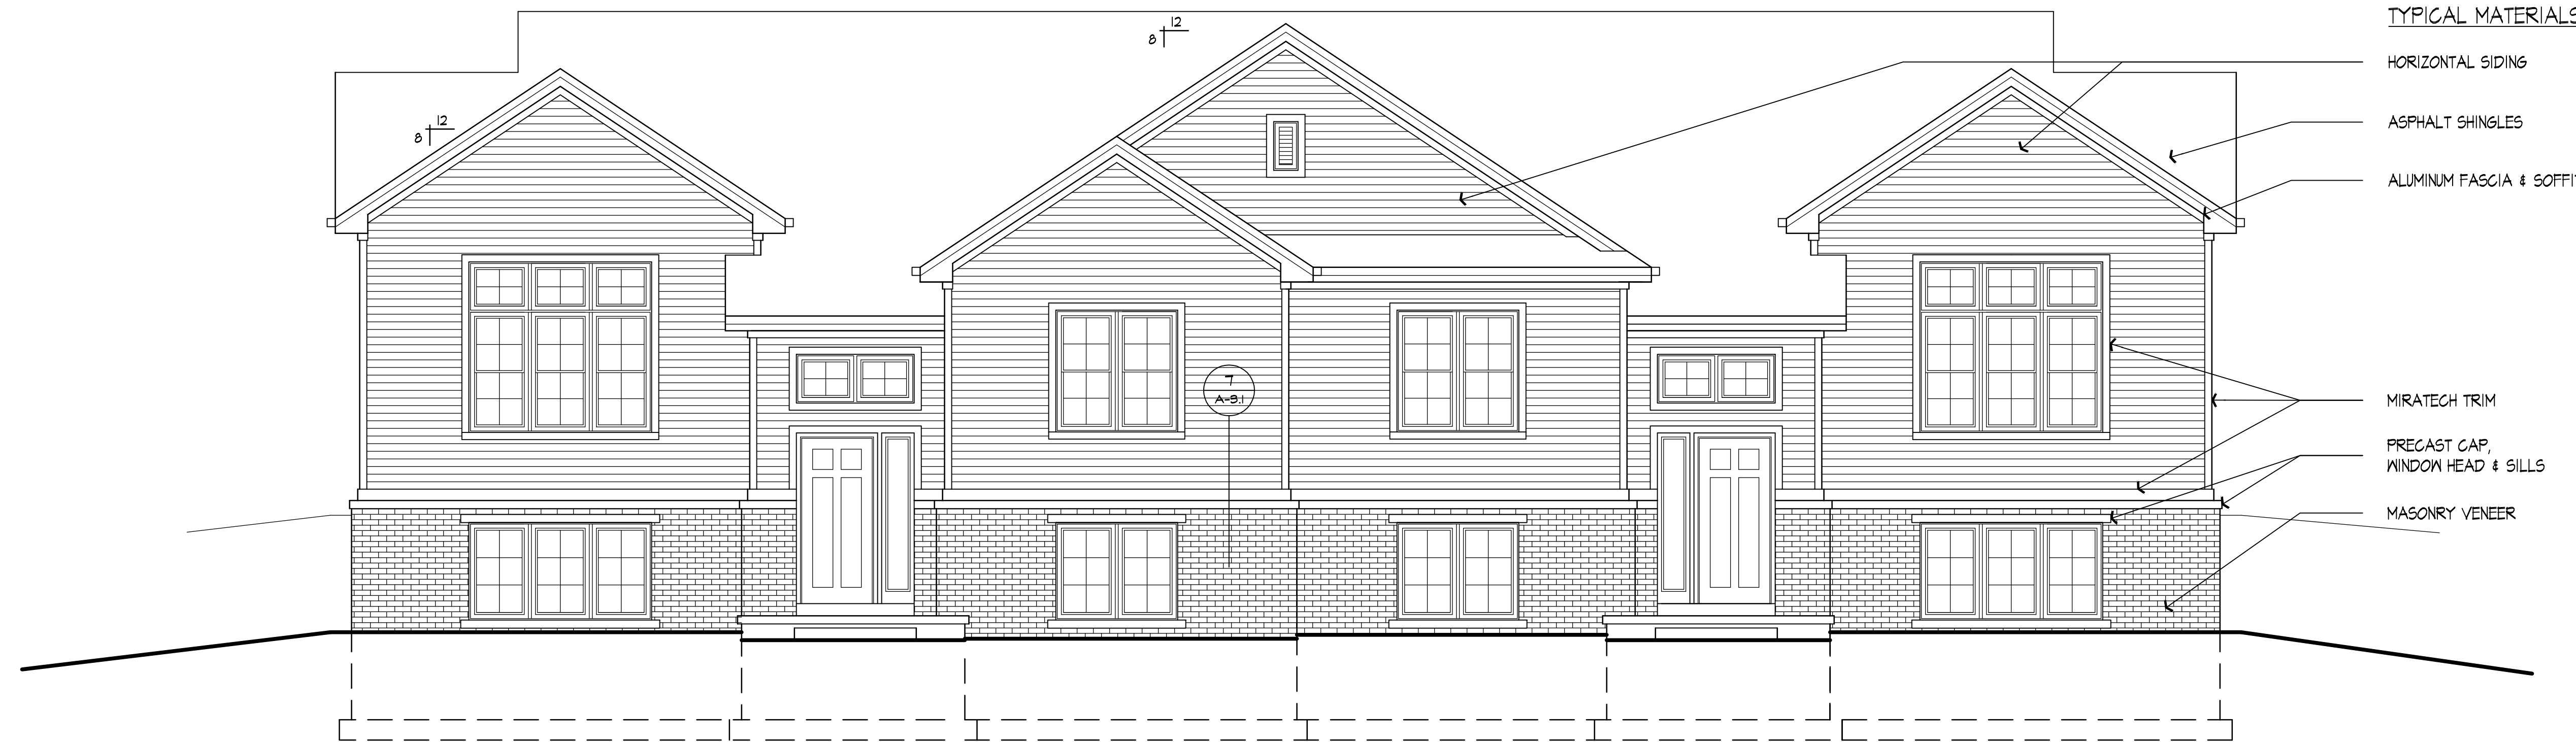

FRONT ELEVATION  
1/4" = 1'-0"


Revisions  
October 21, 2013  
October 22, 2013

Project Title  
**Buckeye Meadows**  
1821 & 1823 Dondoe Rd  
Lot 4


Matt Plummer  
Atomic Sky, LLC  
Drawing Title  
**Elevations**

Project No. 0020 Drawing No. A-2.1




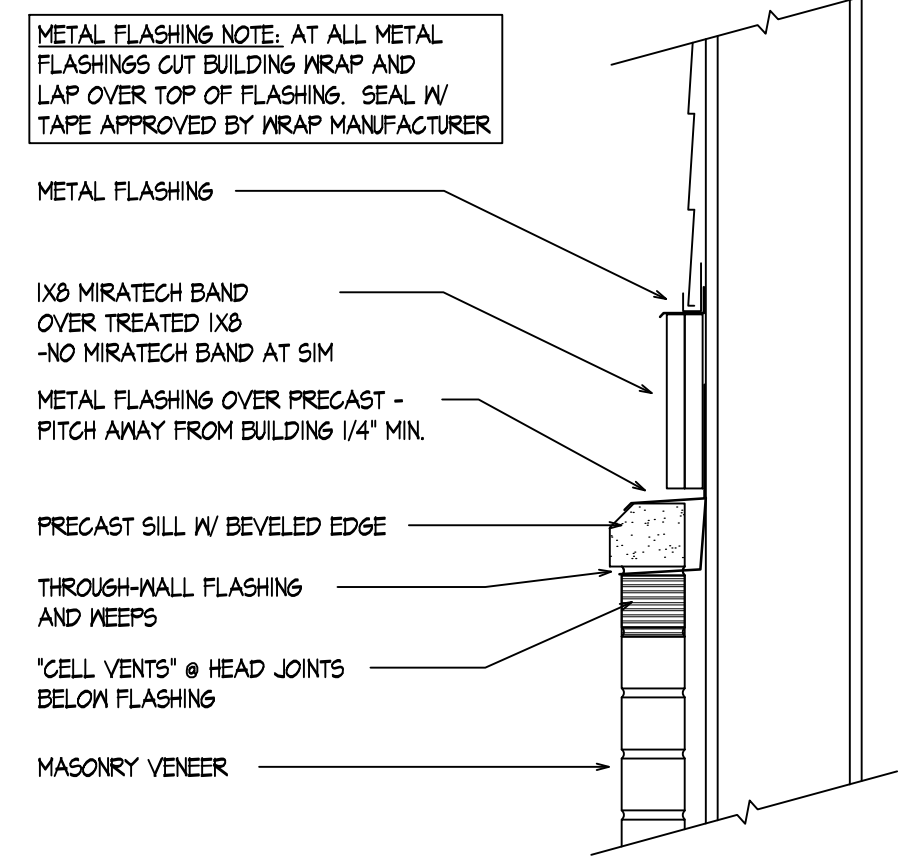


7 PRECAST CAP @ BRICK VENEER  
A-3.1 1" = 1'-0"

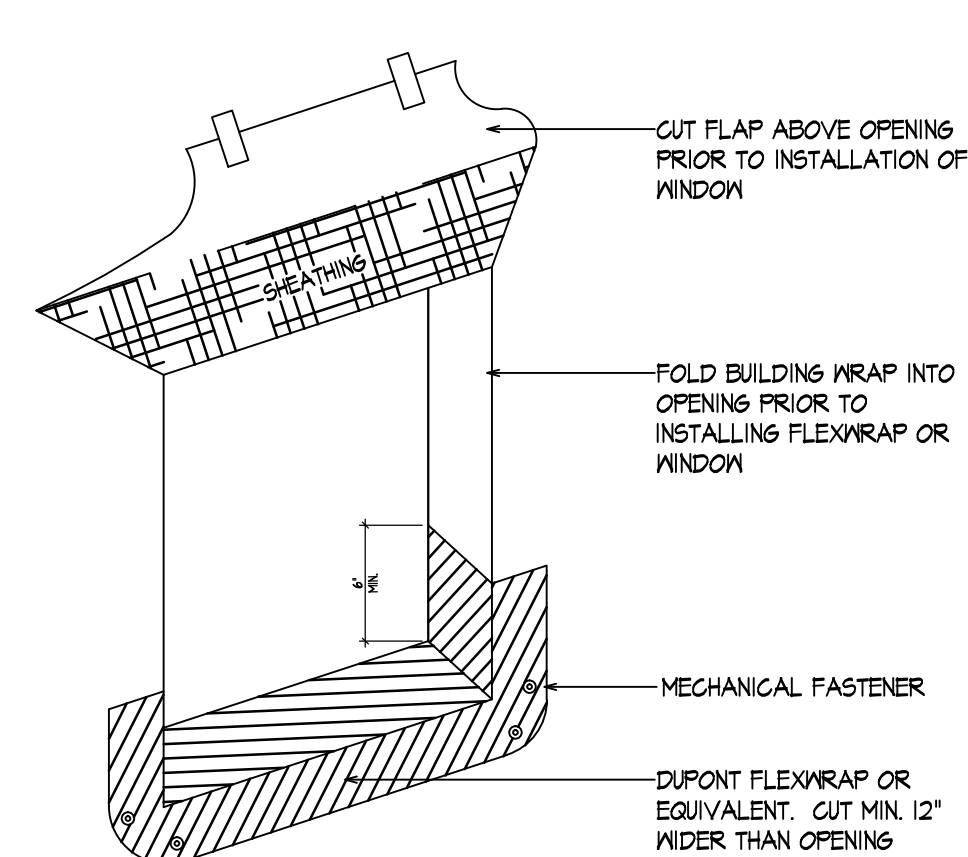


4 OPENING PREP. DETAIL  
A-3.1

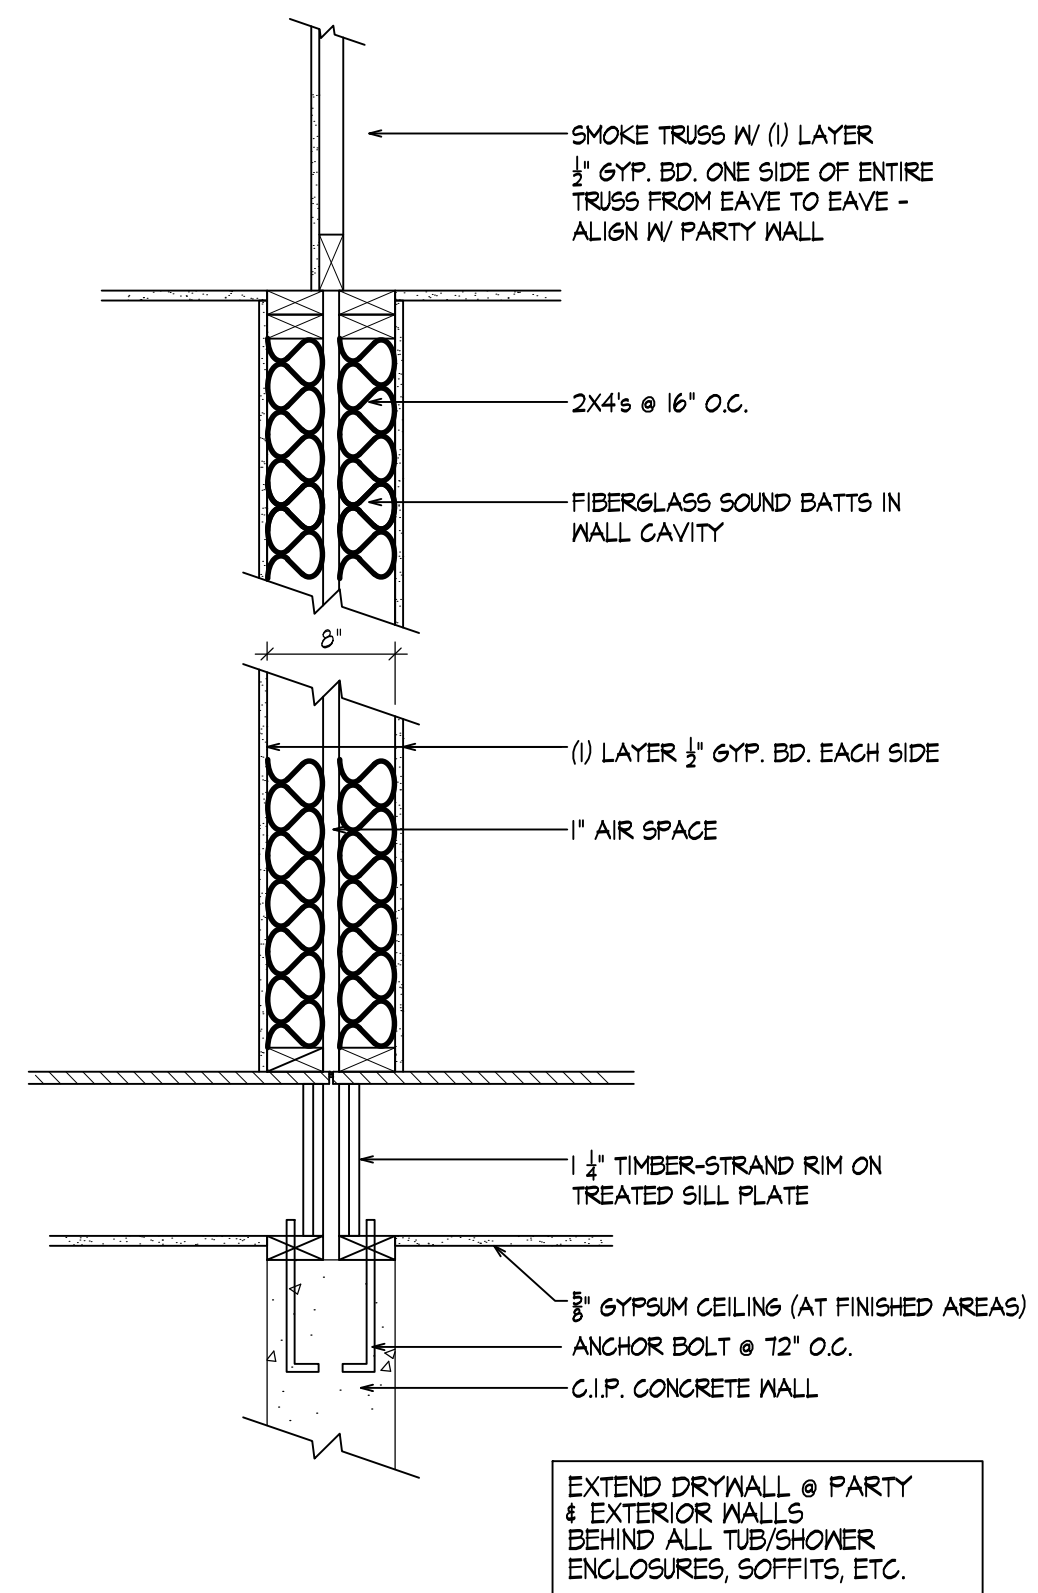


1 PARTY WALL DETAIL  
A-3.1 1" = 1'-0"

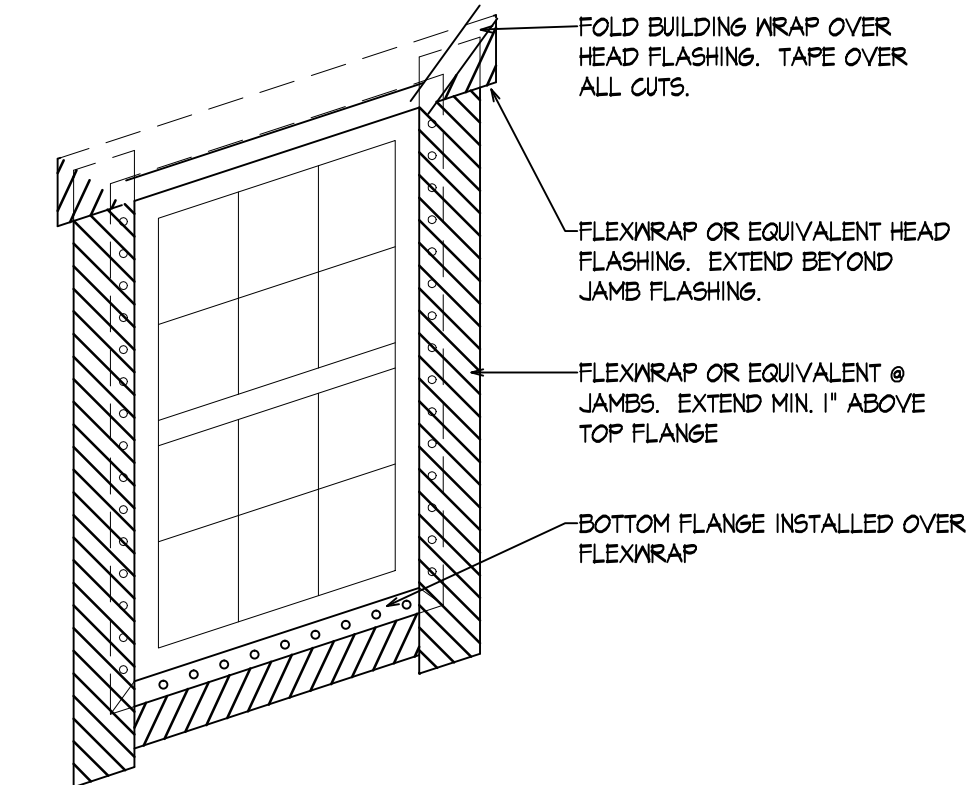


5 WINDOW FLASHING DETAIL  
A-3.1

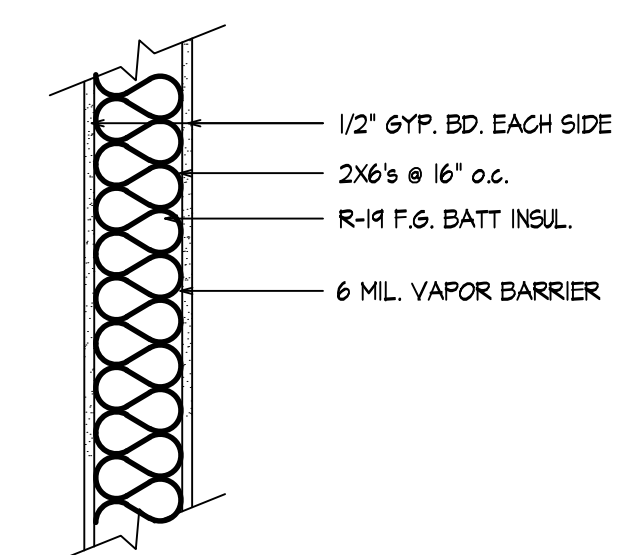


2 GARAGE SEPARATION WALL  
A-3.1 1" = 1'-0"

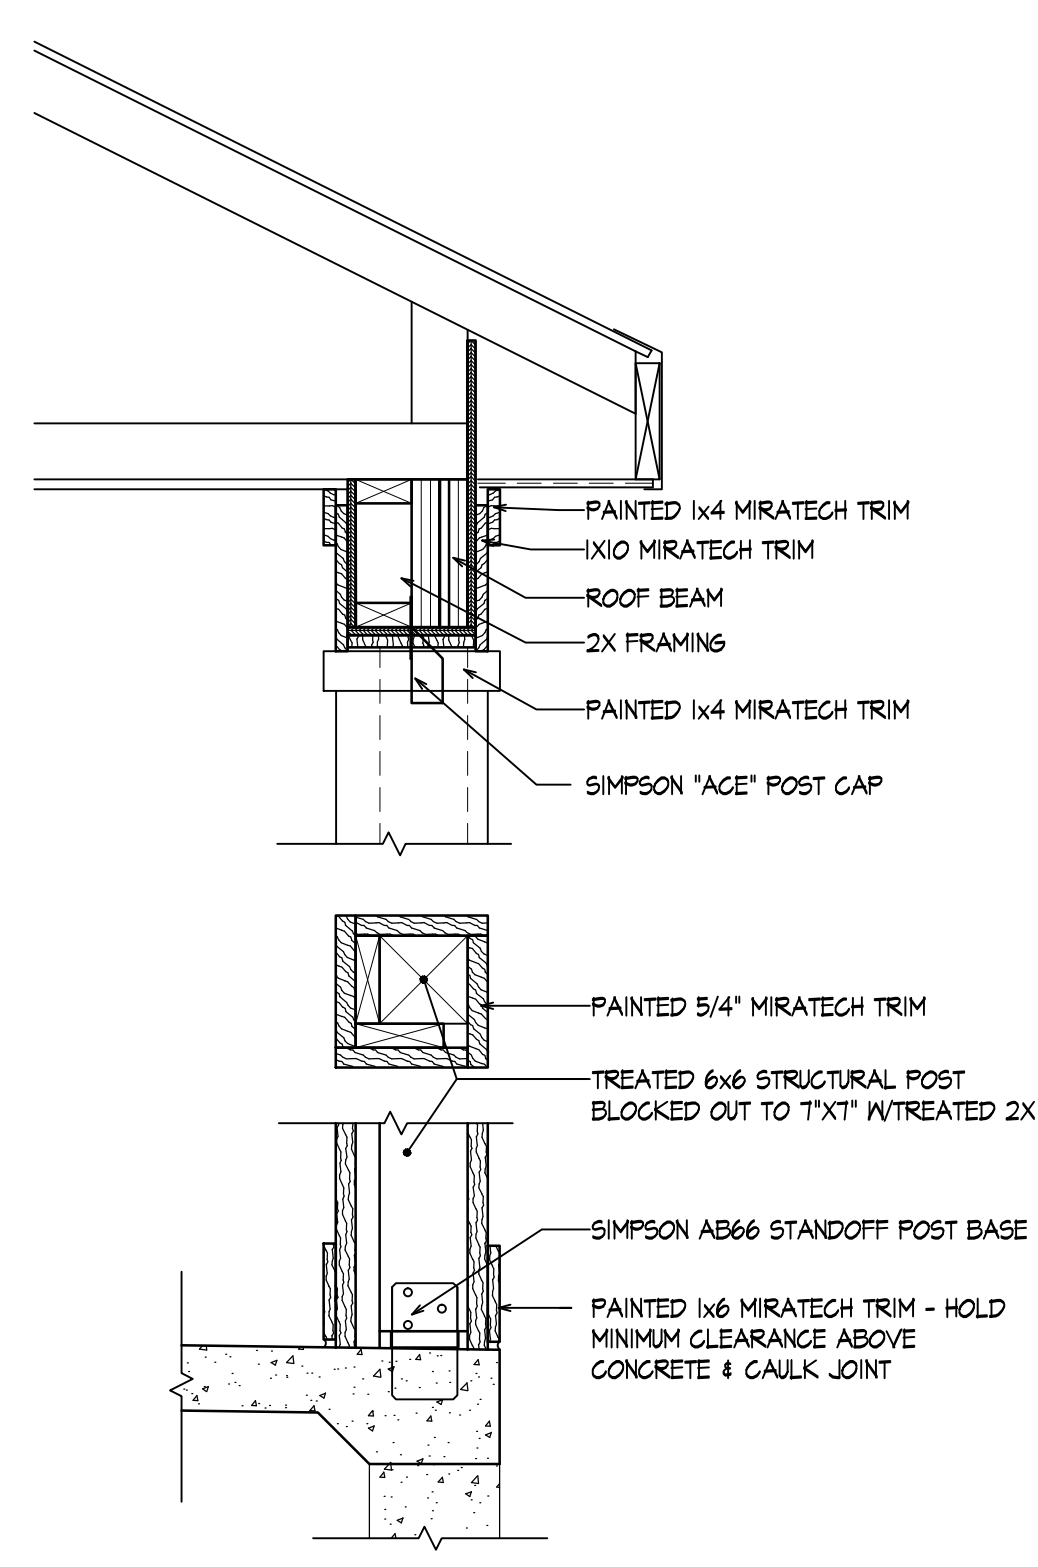

6 COLUMN DETAIL  
A-3.1 1" = 1'-0"

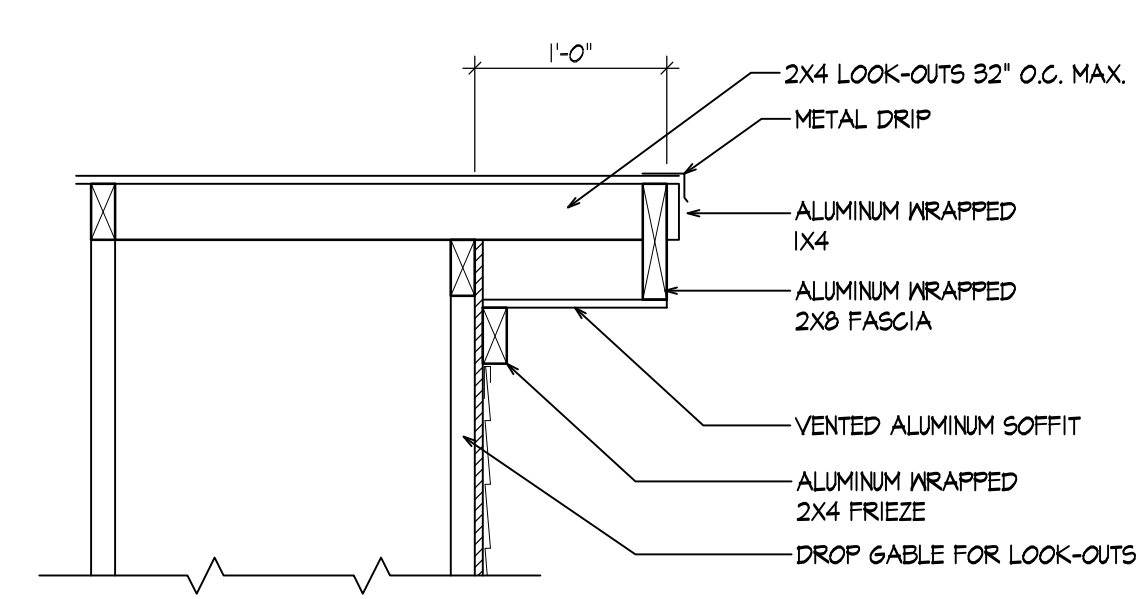

3 TYPICAL RAKE  
A-3.1 1" = 1'-0"

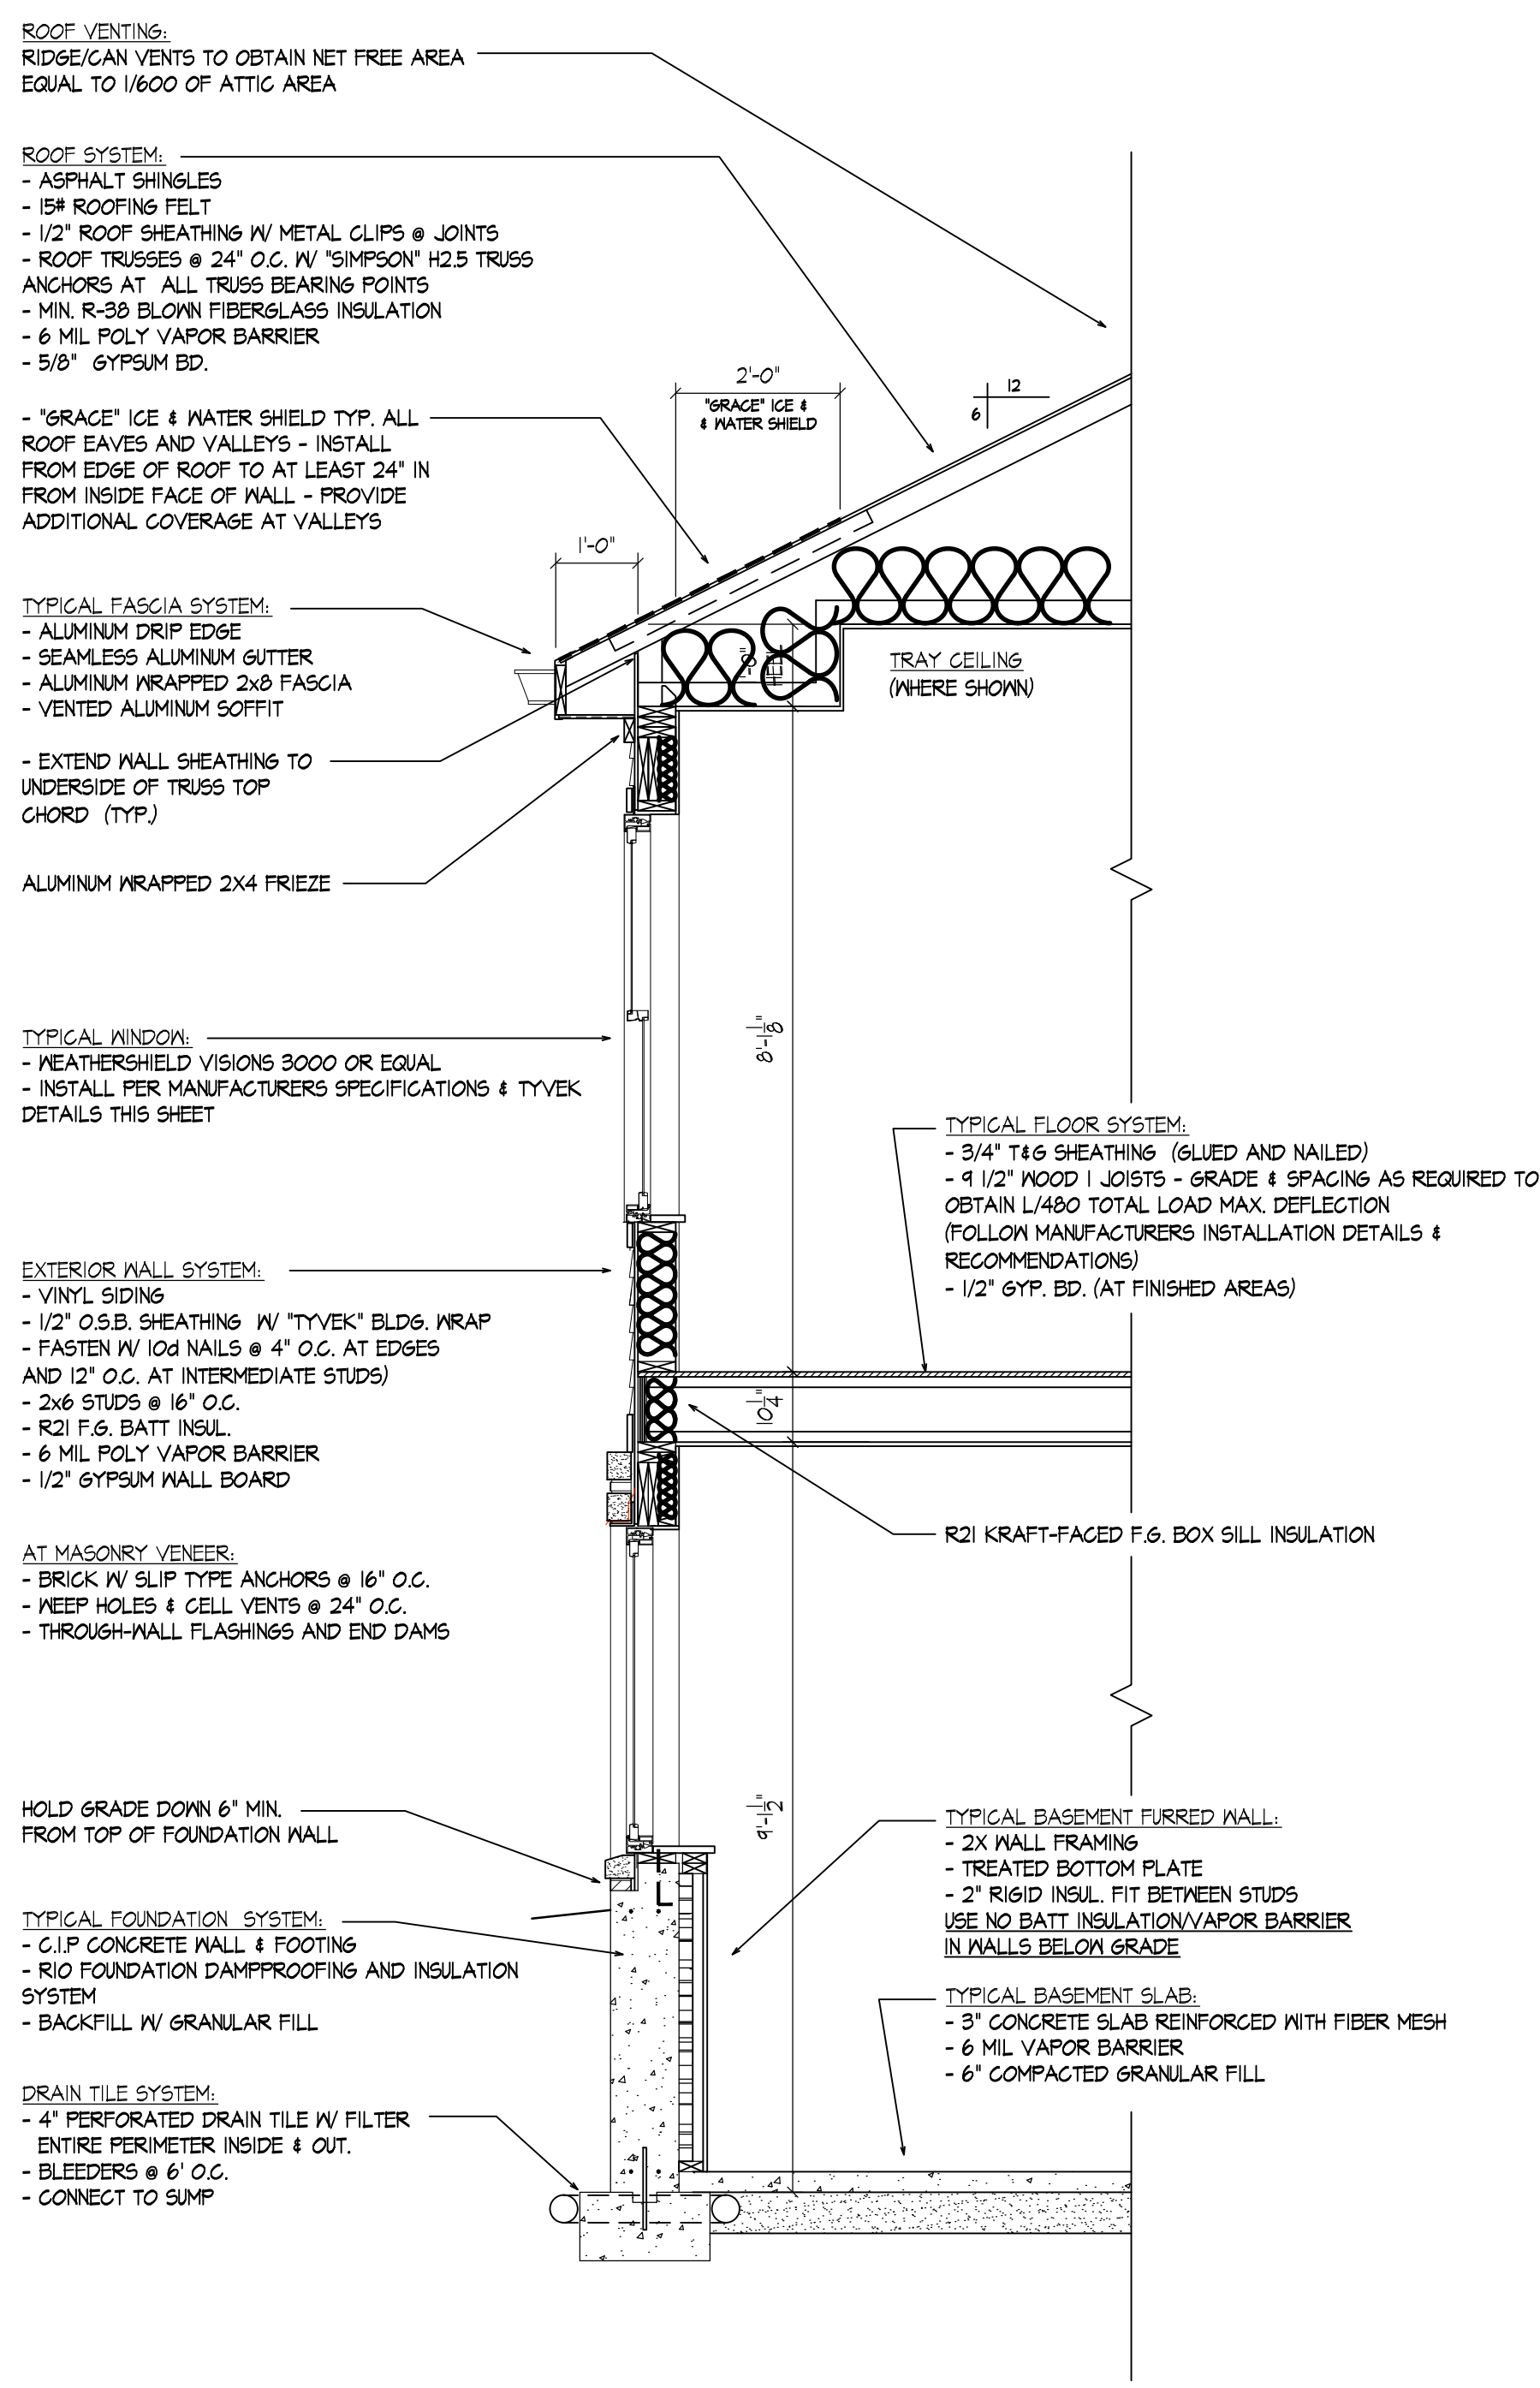

A GENERAL WALL SECTION  
A-3.1 1/2" = 1'-0"

Revisions  
October 21, 2013  
October 22, 2013

Project Title  
**Buckeye Meadows**  
1821 & 1823 Dondee Rd  
Lot 4


Matt Plummer  
Atomic Sky, LLC  
Drawing Title  
**Details & Section**

Project No. Drawing No.


0020 A-3.1

This document contains confidential or proprietary information of Knothe & Bruce Architects. Neither the document nor the information herein is to be reproduced, distributed, used, or disclosed, either in whole or in part, except as specifically authorized by Knothe & Bruce Architects. Knothe & Bruce Architects is a Limited Liability Company of Wisconsin.


Notes  
NOTE: ALL SIZING OF STRUCTURAL MEMBERS BY SUPPLIER / OTHERS.

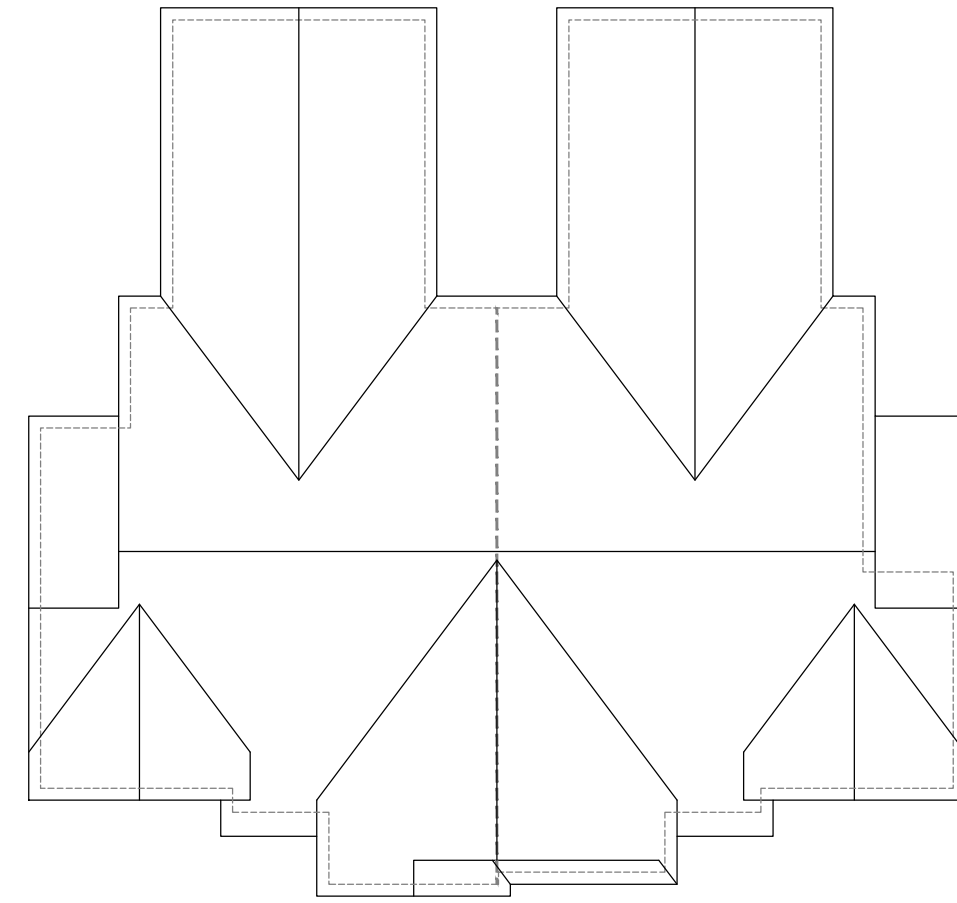

**ROOF PLAN**  
1/8" = 1'-0"

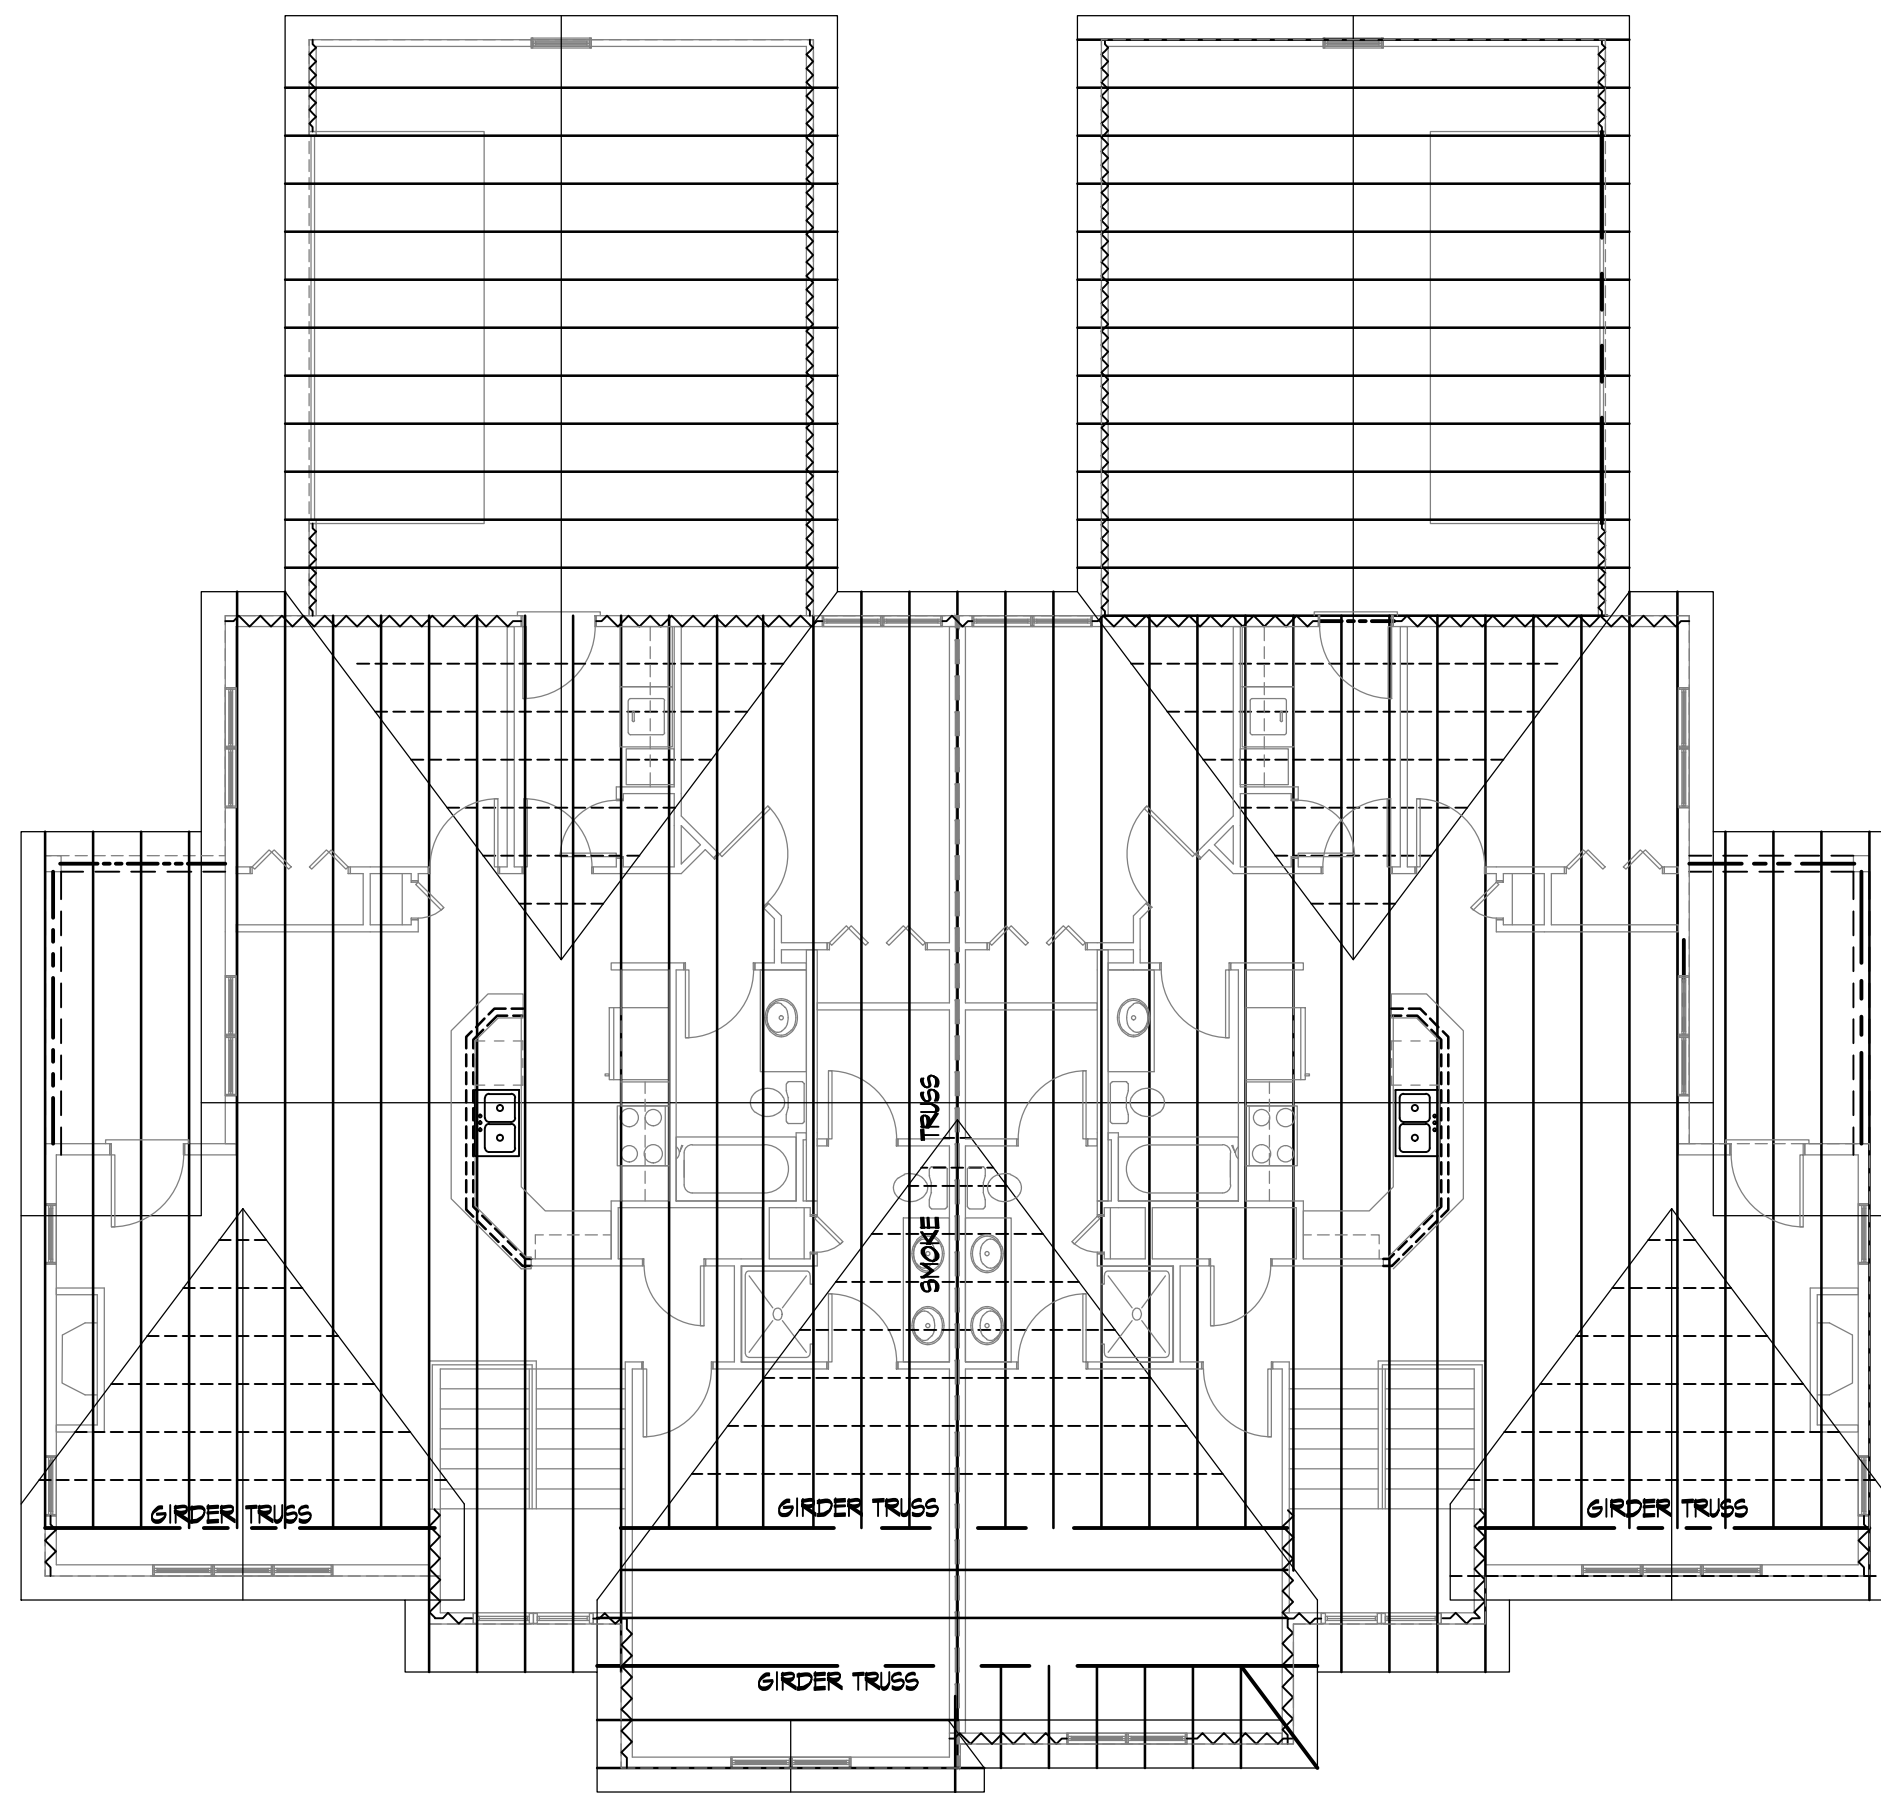

**ROOF FRAMING SCHEMATIC**  
1/8" = 1'-0"

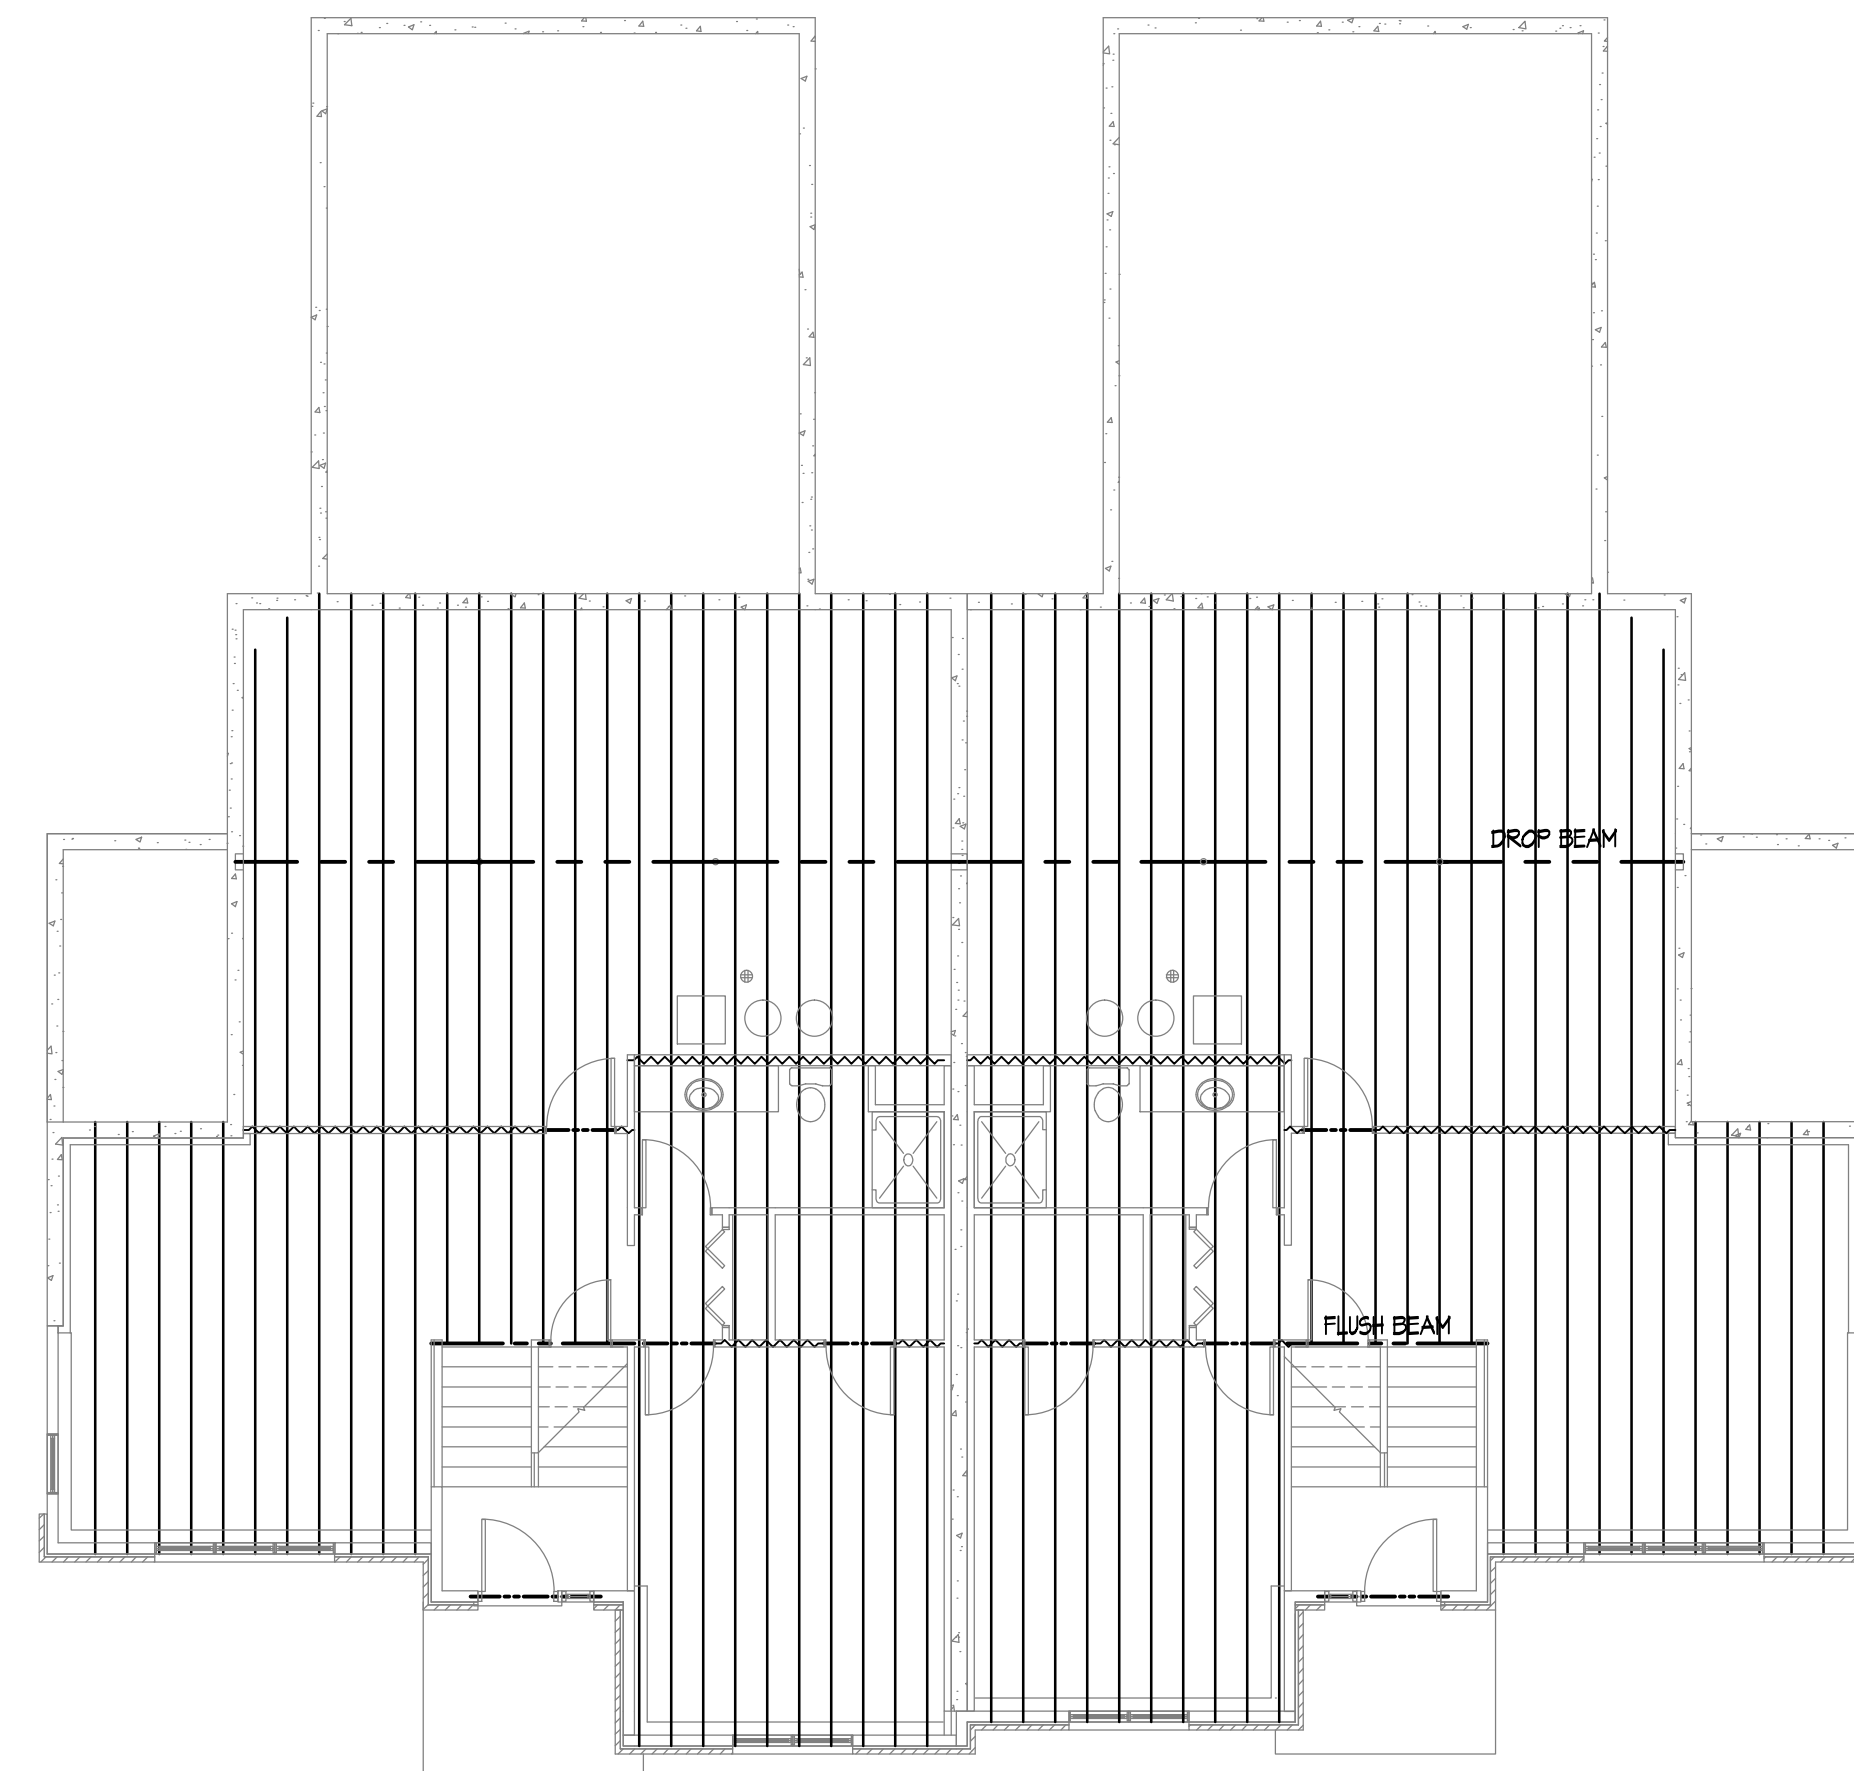

**FIRST FLOOR FRAMING SCHEMATIC**  
1/8" = 1'-0"

Revisions  
October 21, 2013  
October 22, 2013

Project Title  
**Buckeye Meadows**  
1821 & 1823 Dondee Rd  
Lot 4

Matt Plummer  
Atomic Sky, LLC  
Drawing Title  
**Schematic Framing Plan**

Project No. 0020 Drawing No. S-1.1