


FRONT ELEVATION
SCALE: 1/8" = 1'-0"

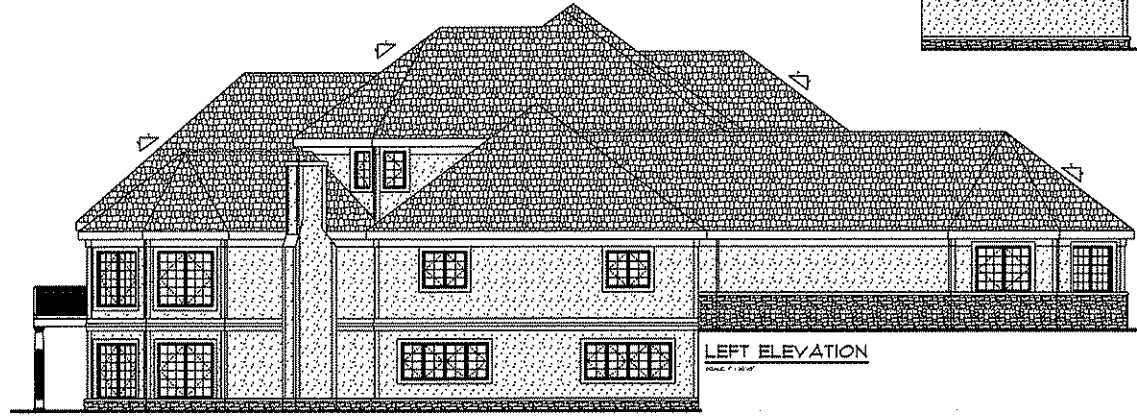


LEFT ELEVATION
SCALE: 1/8" = 1'-0"

SHEET NUMBER: 1 OF 5	
JOB NUMBER: 229	
PLAN DATE: 9-16-2008	
FRONT & LEFT ELEVATIONS	
CORNETT HOMES 20000 E. 1st Avenue P.O. Box 4340 Denver, CO 80246 Office: 303.755.3377 Fax: 303.755.3378	
ARCHITECT: CORNETT HOMES, INC. 20000 E. 1st Avenue P.O. Box 4340 Denver, CO 80246 Office: 303.755.3377 Fax: 303.755.3378	
DATE: 9/16/2008	




REAR ELEVATION
SCALE: 1" = 10'-0"

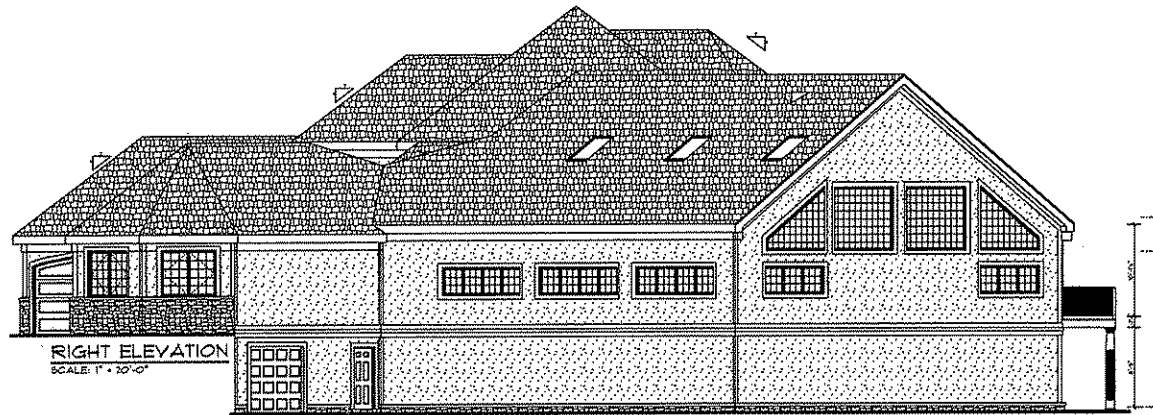

RIGHT ELEVATION
SCALE: 1" = 10'-0"

<p>PROJECT NO. 223</p> <p>DATE 9-16-2009</p> <p>OWNER</p> <p>ARCHITECT</p> <p>ENGINEER</p> <p>PLUMBER</p> <p>ELECTRICIAN</p> <p>Mechanical</p> <p>Plumbing</p> <p>Electrical</p>
<p>DESIGNED BY</p> <p>DRAWN BY</p> <p>CHECKED BY</p> <p>DATE</p>
<p>GORNETT WORKS</p> <p>2000 W. 10th St. Tulsa, OK 74106 918-438-1111</p>
<p>REAR + RIGHT ELEVATIONS</p>
<p>SHEET NUMBER 2 OF 5</p>
<p>JOB NUMBER 223</p>
<p>PLAN DATE 9-16-2009</p>

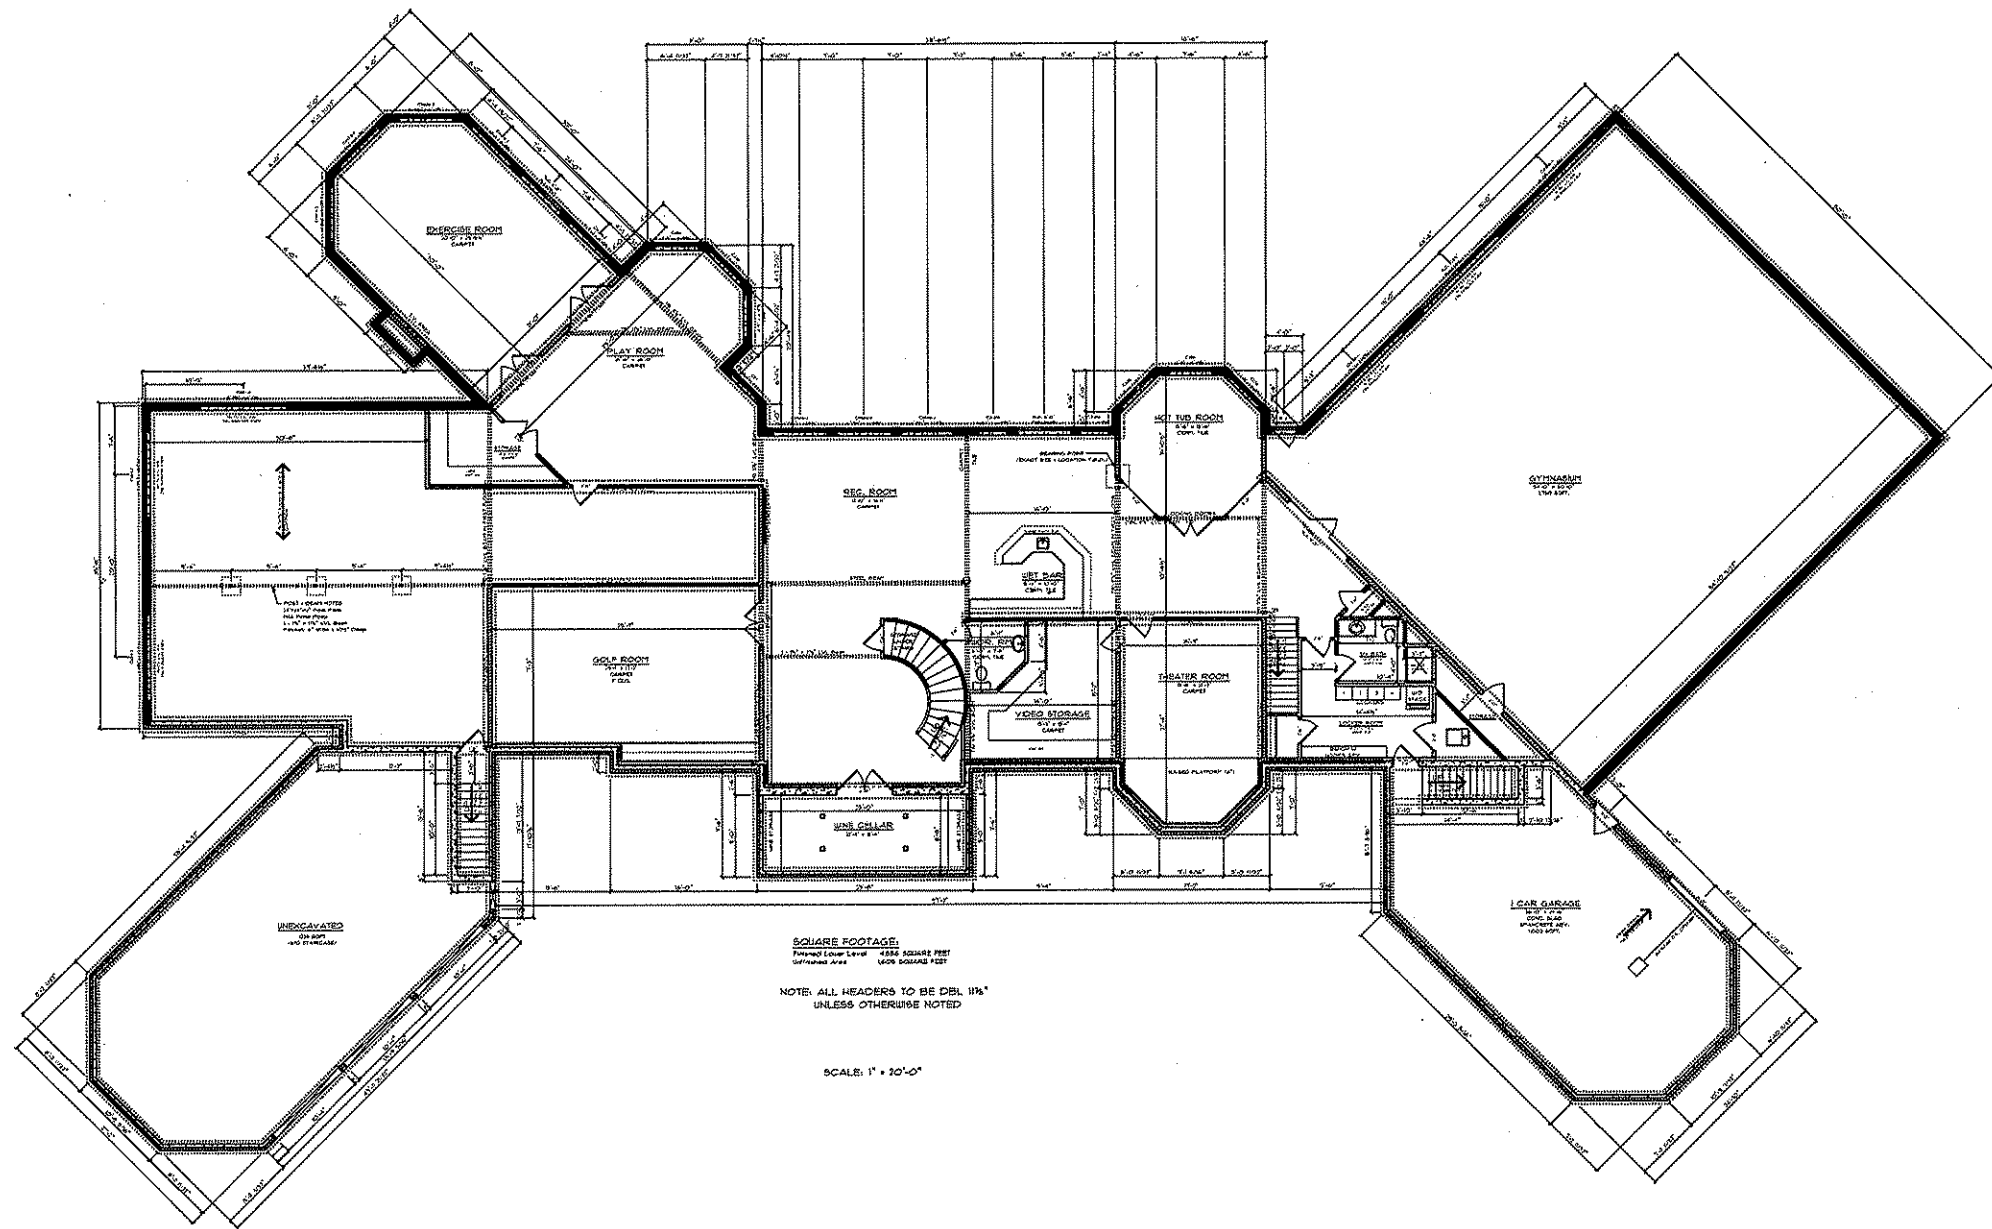


SQUARE FOOTAGE:
 Finished Lower Level: 4384 SQUARE FEET
 Unfinished Area: 1402 SQUARE FEET


NOTE: ALL HEADERS TO BE DBL 1 1/2"
 UNLESS OTHERWISE NOTED

SCALE: 1" = 20'-0"

PROJECT NO.	229
DATE	5-8-2009
OWNER	MR. & MRS. J. W. HARRIS, JR.
ADDRESS	1000 W. HARRIS BLVD. HARRIS, LA 70344
FOUNDATION PLAN	
SHEET NUMBER	3 OF 5
JOB NUMBER	229
PLAN DATE	5-8-2009

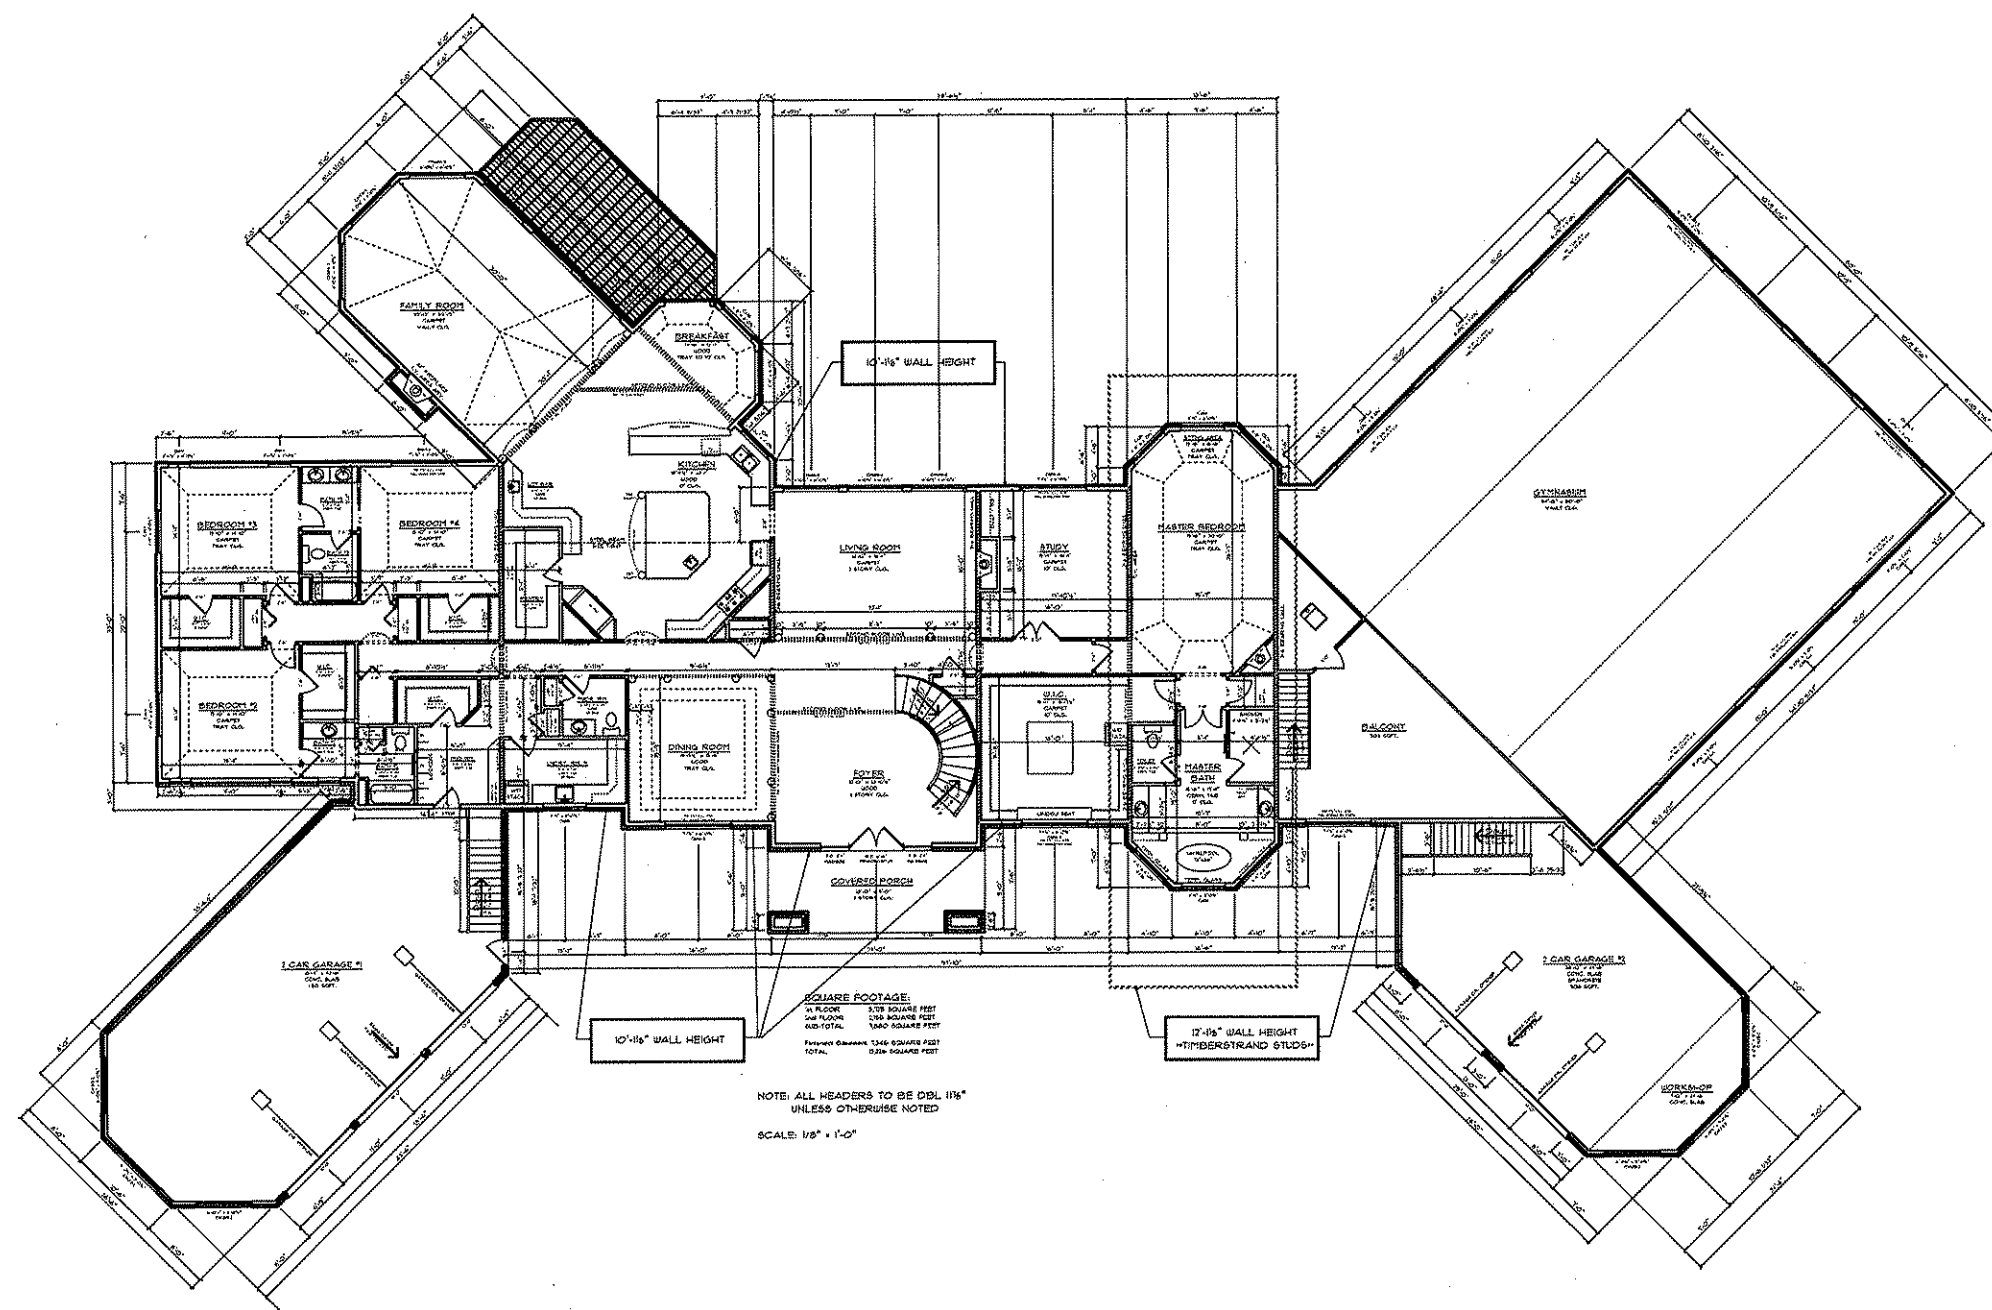

CORNETT HOMES	
10000 Highway 101 Tallahassee, FL 32310 Phone: (904) 833-1111 Fax: (904) 833-1112	
FIRST FLOOR PLAN	
SHEET NUMBER: 4 OF 5	
JOB NUMBER: 223	
PLAN DATE: 5-18-2008	

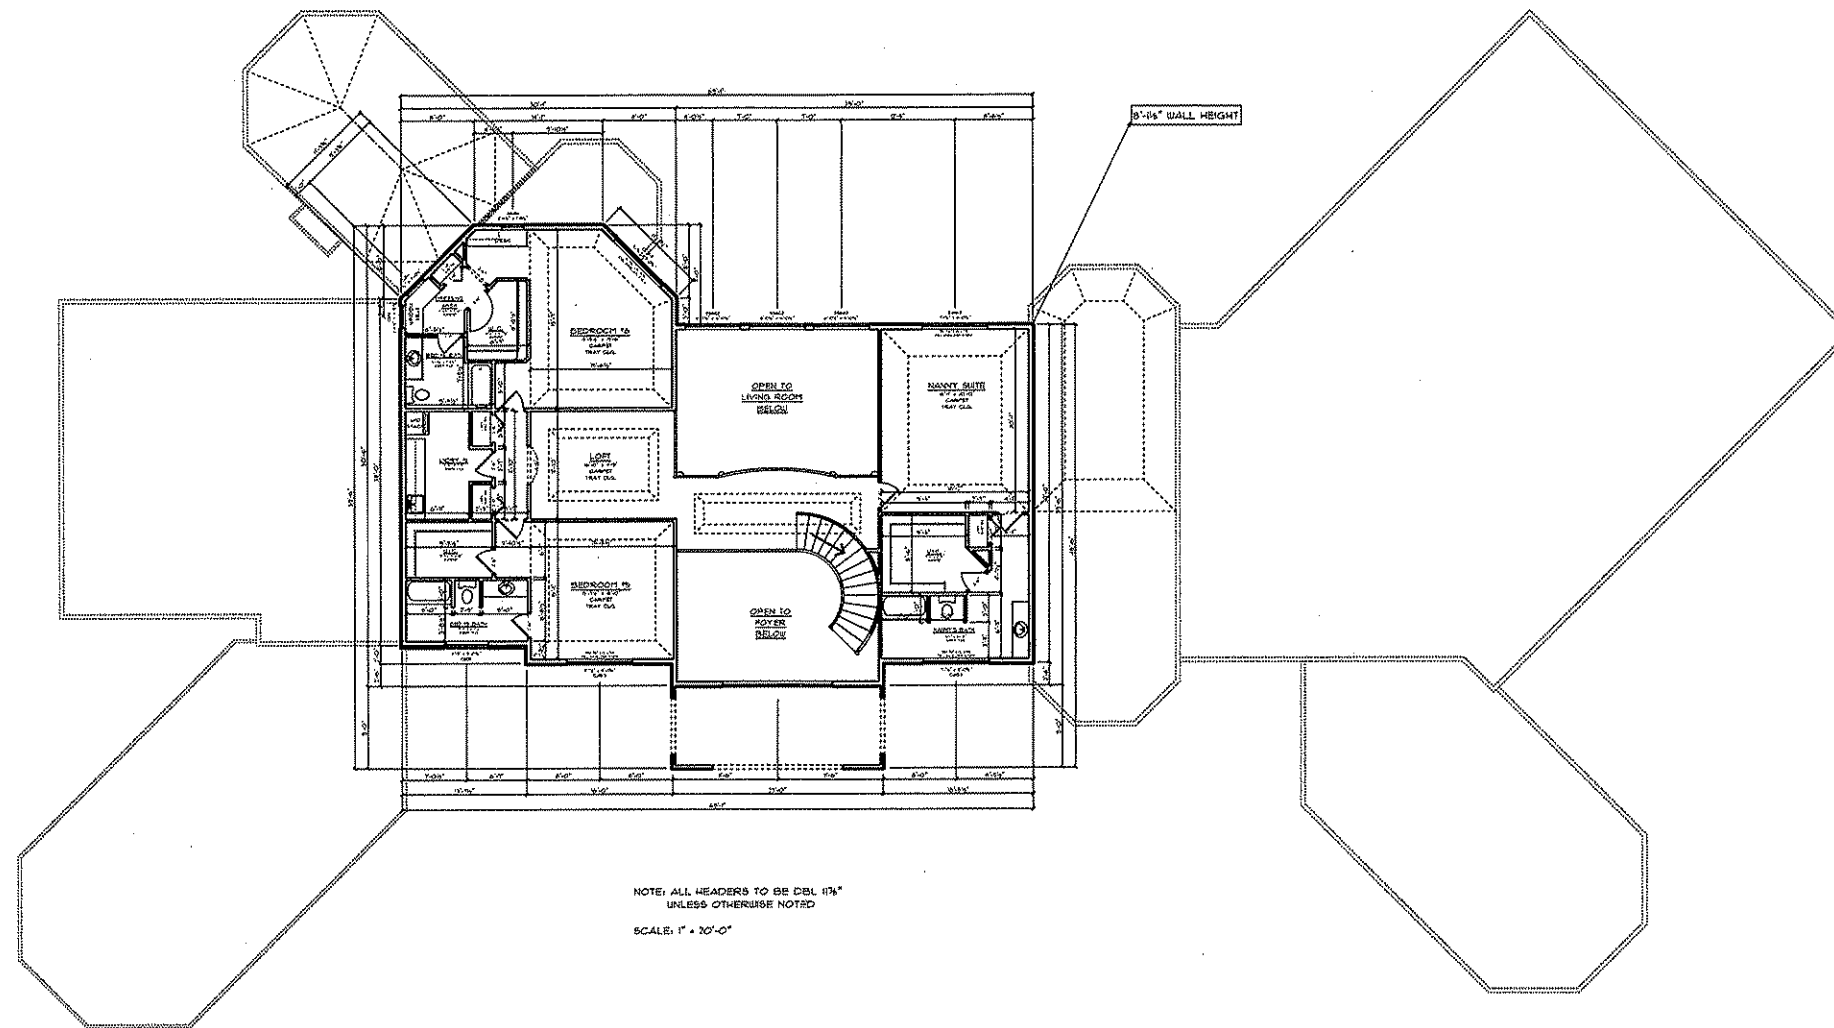

NOTE: ALL HEADERS TO BE DBL 4x4
UNLESS OTHERWISE NOTED
SCALE: 1/4" = 1'-0"

9'-0" WALL HEIGHT

<p>PROJECT: CORNETT HOMES</p> <p>OWNER: CORNETT HOMES</p> <p>ARCHITECT: CORNETT HOMES</p> <p>DATE: 5-8-2008</p>	
<p>SECOND FLOOR PLAN</p> <p>SHEET NUMBER: 3 OF 5</p> <p>JOB NUMBER: 225</p> <p>PLAN DATE: 5-8-2008</p>	