


ALL EASEMENTS AND D

HOTLINE FOR 1-800-2428511

LAKE MONONA

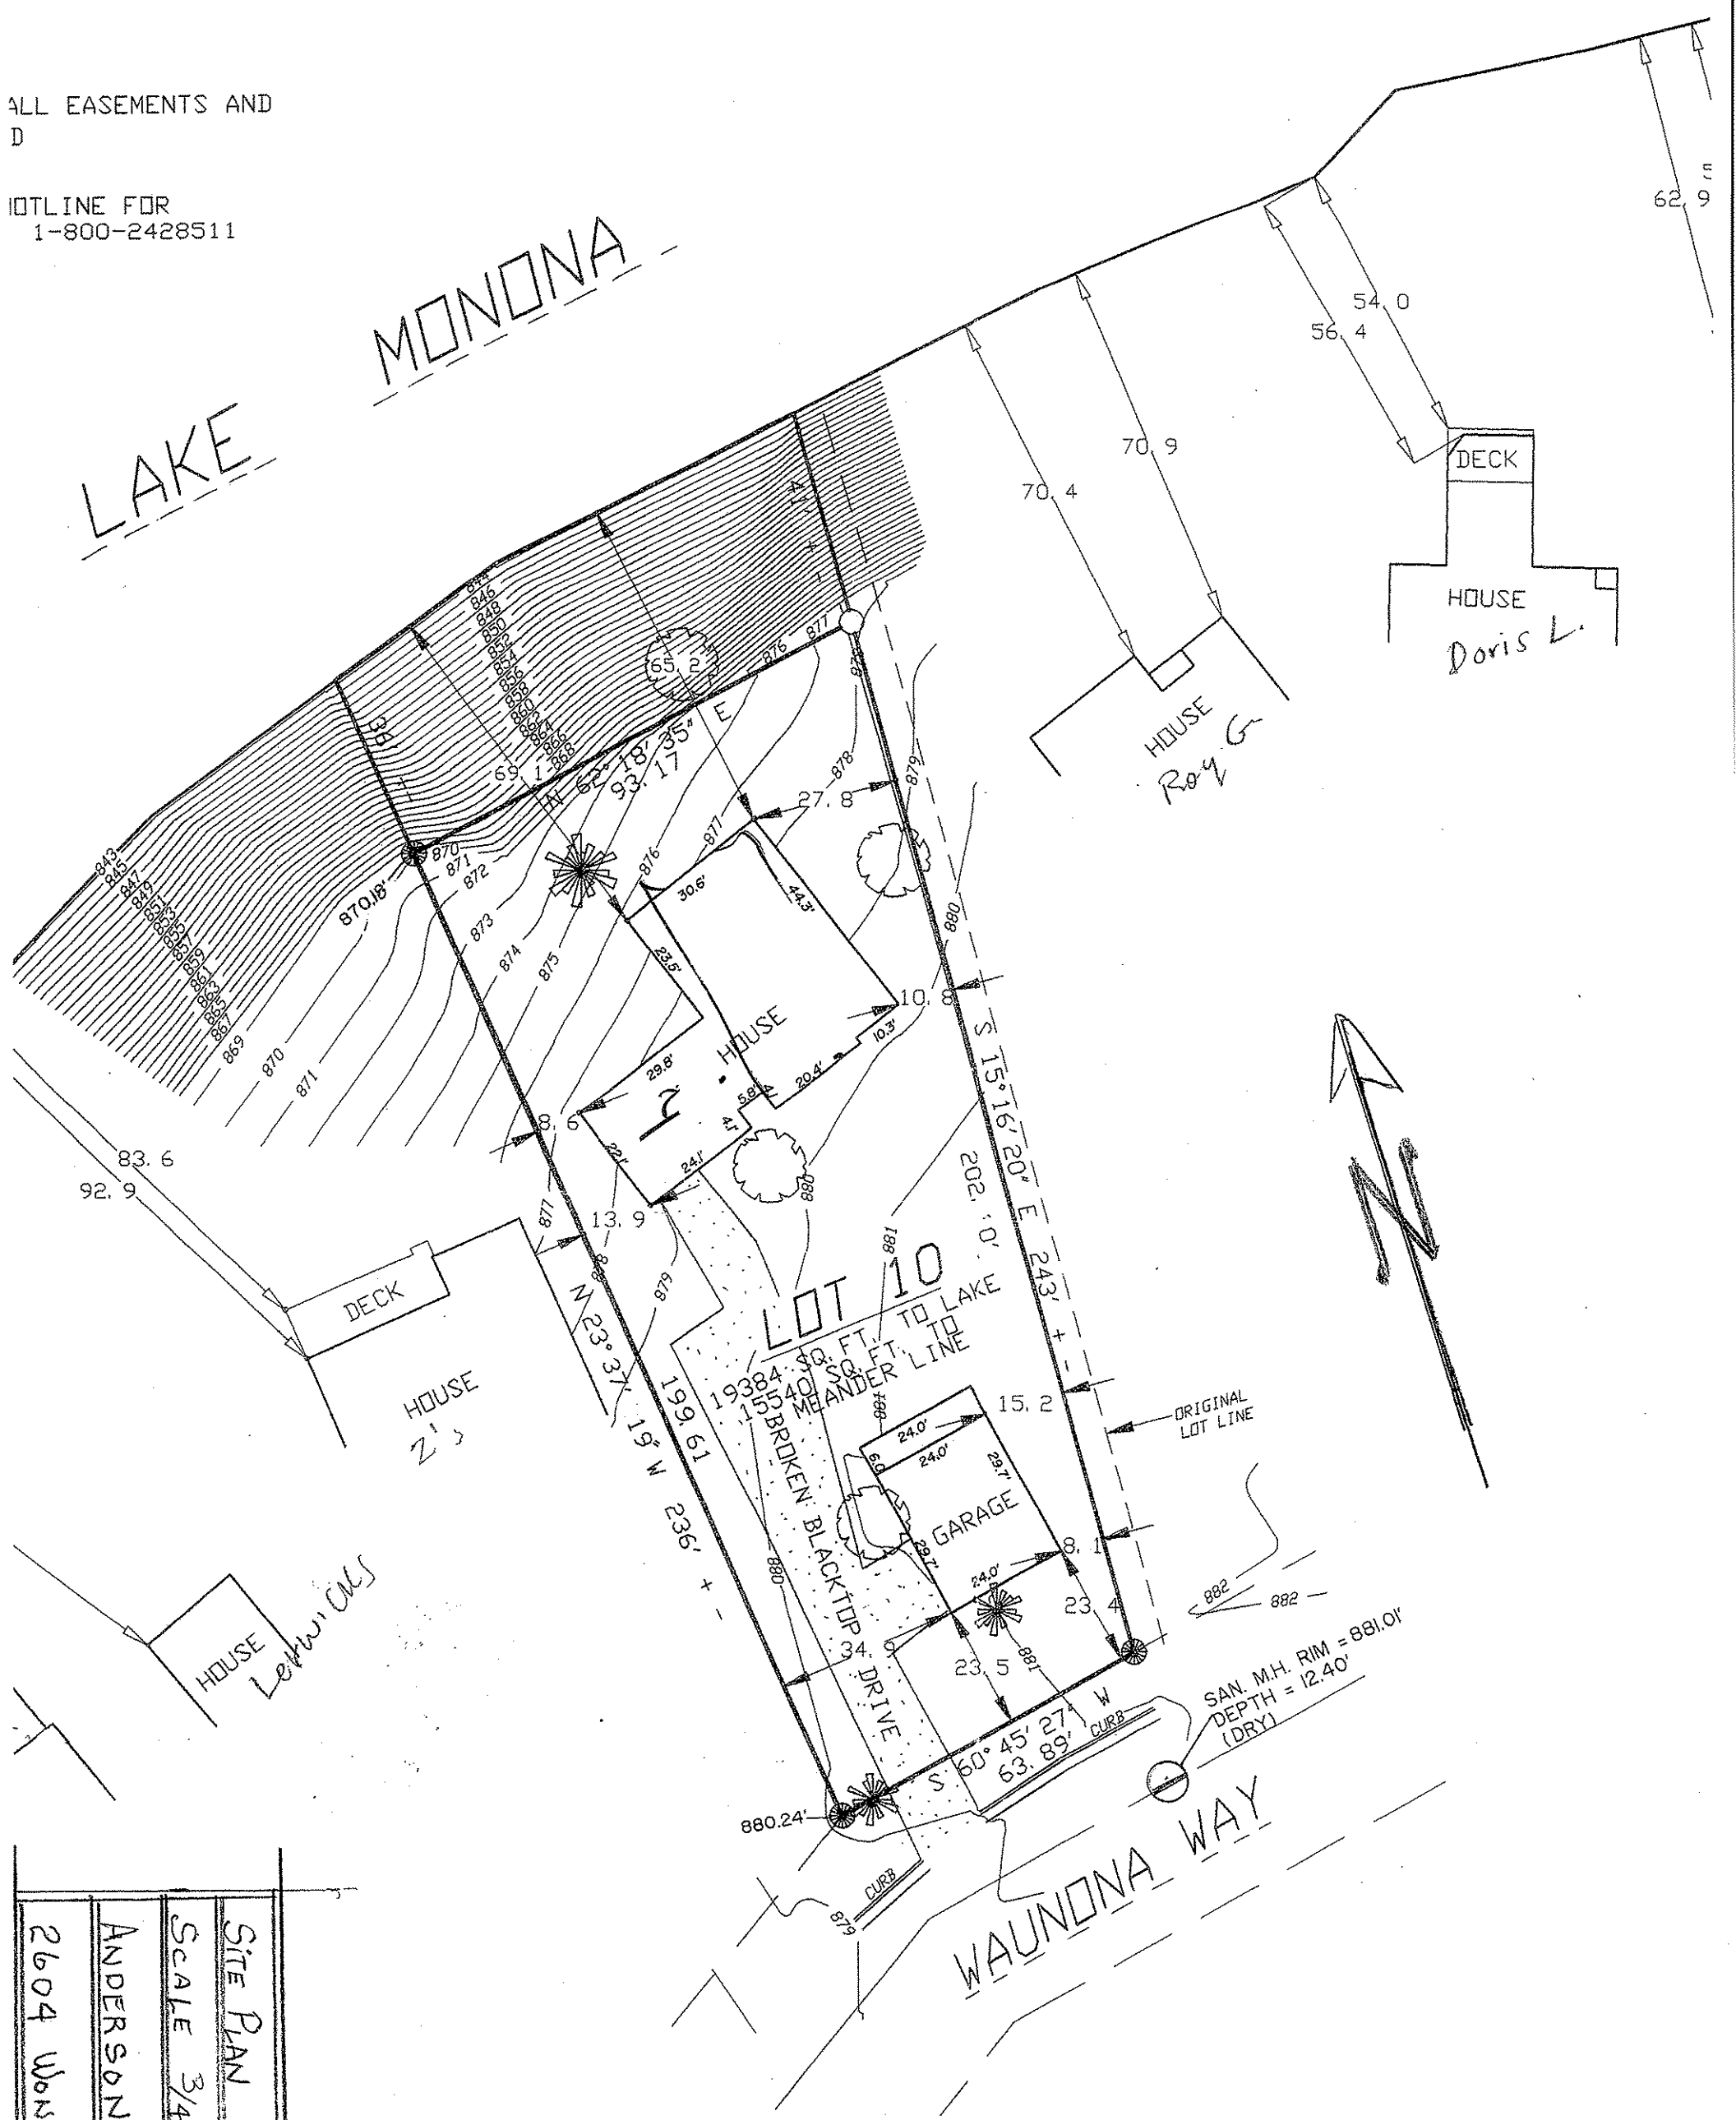

2604 WAUNONA WAY 19-3-08
 ANDERSON RES.
 SCALE 3/4" = 22'-0"
 SITE PLAN

1

GEOGRAPHIC PARAMETER ENTRY - (NOLG)
 Parcel: 0710-302-0221-3
 OR Address: 2604 Waunona Way
 OR Owner Name: ANDERSON, DONALD & LINDA
 Browsing file in address order

LEGAL DESCRIPTIONS QUERY (NOLG)
 Block #: 2 Class: Res Use: SINGLE FAMILY
 Area: 78

RAYWOOD HEIGHTS LOT 10 EXCEPT COM SE COR TH SW 6 FT TH NW TO LAKE 7 FT FROM NE C OR TH TO NE COR TH SE TO POB

Lot #: 0


Block #: 2

Class: Res Use: SINGLE FAMILY

Area: 78


Date: 05/09/08 Time: 08:53:33
 MCD Code: MAD-C

LAKE MONONA

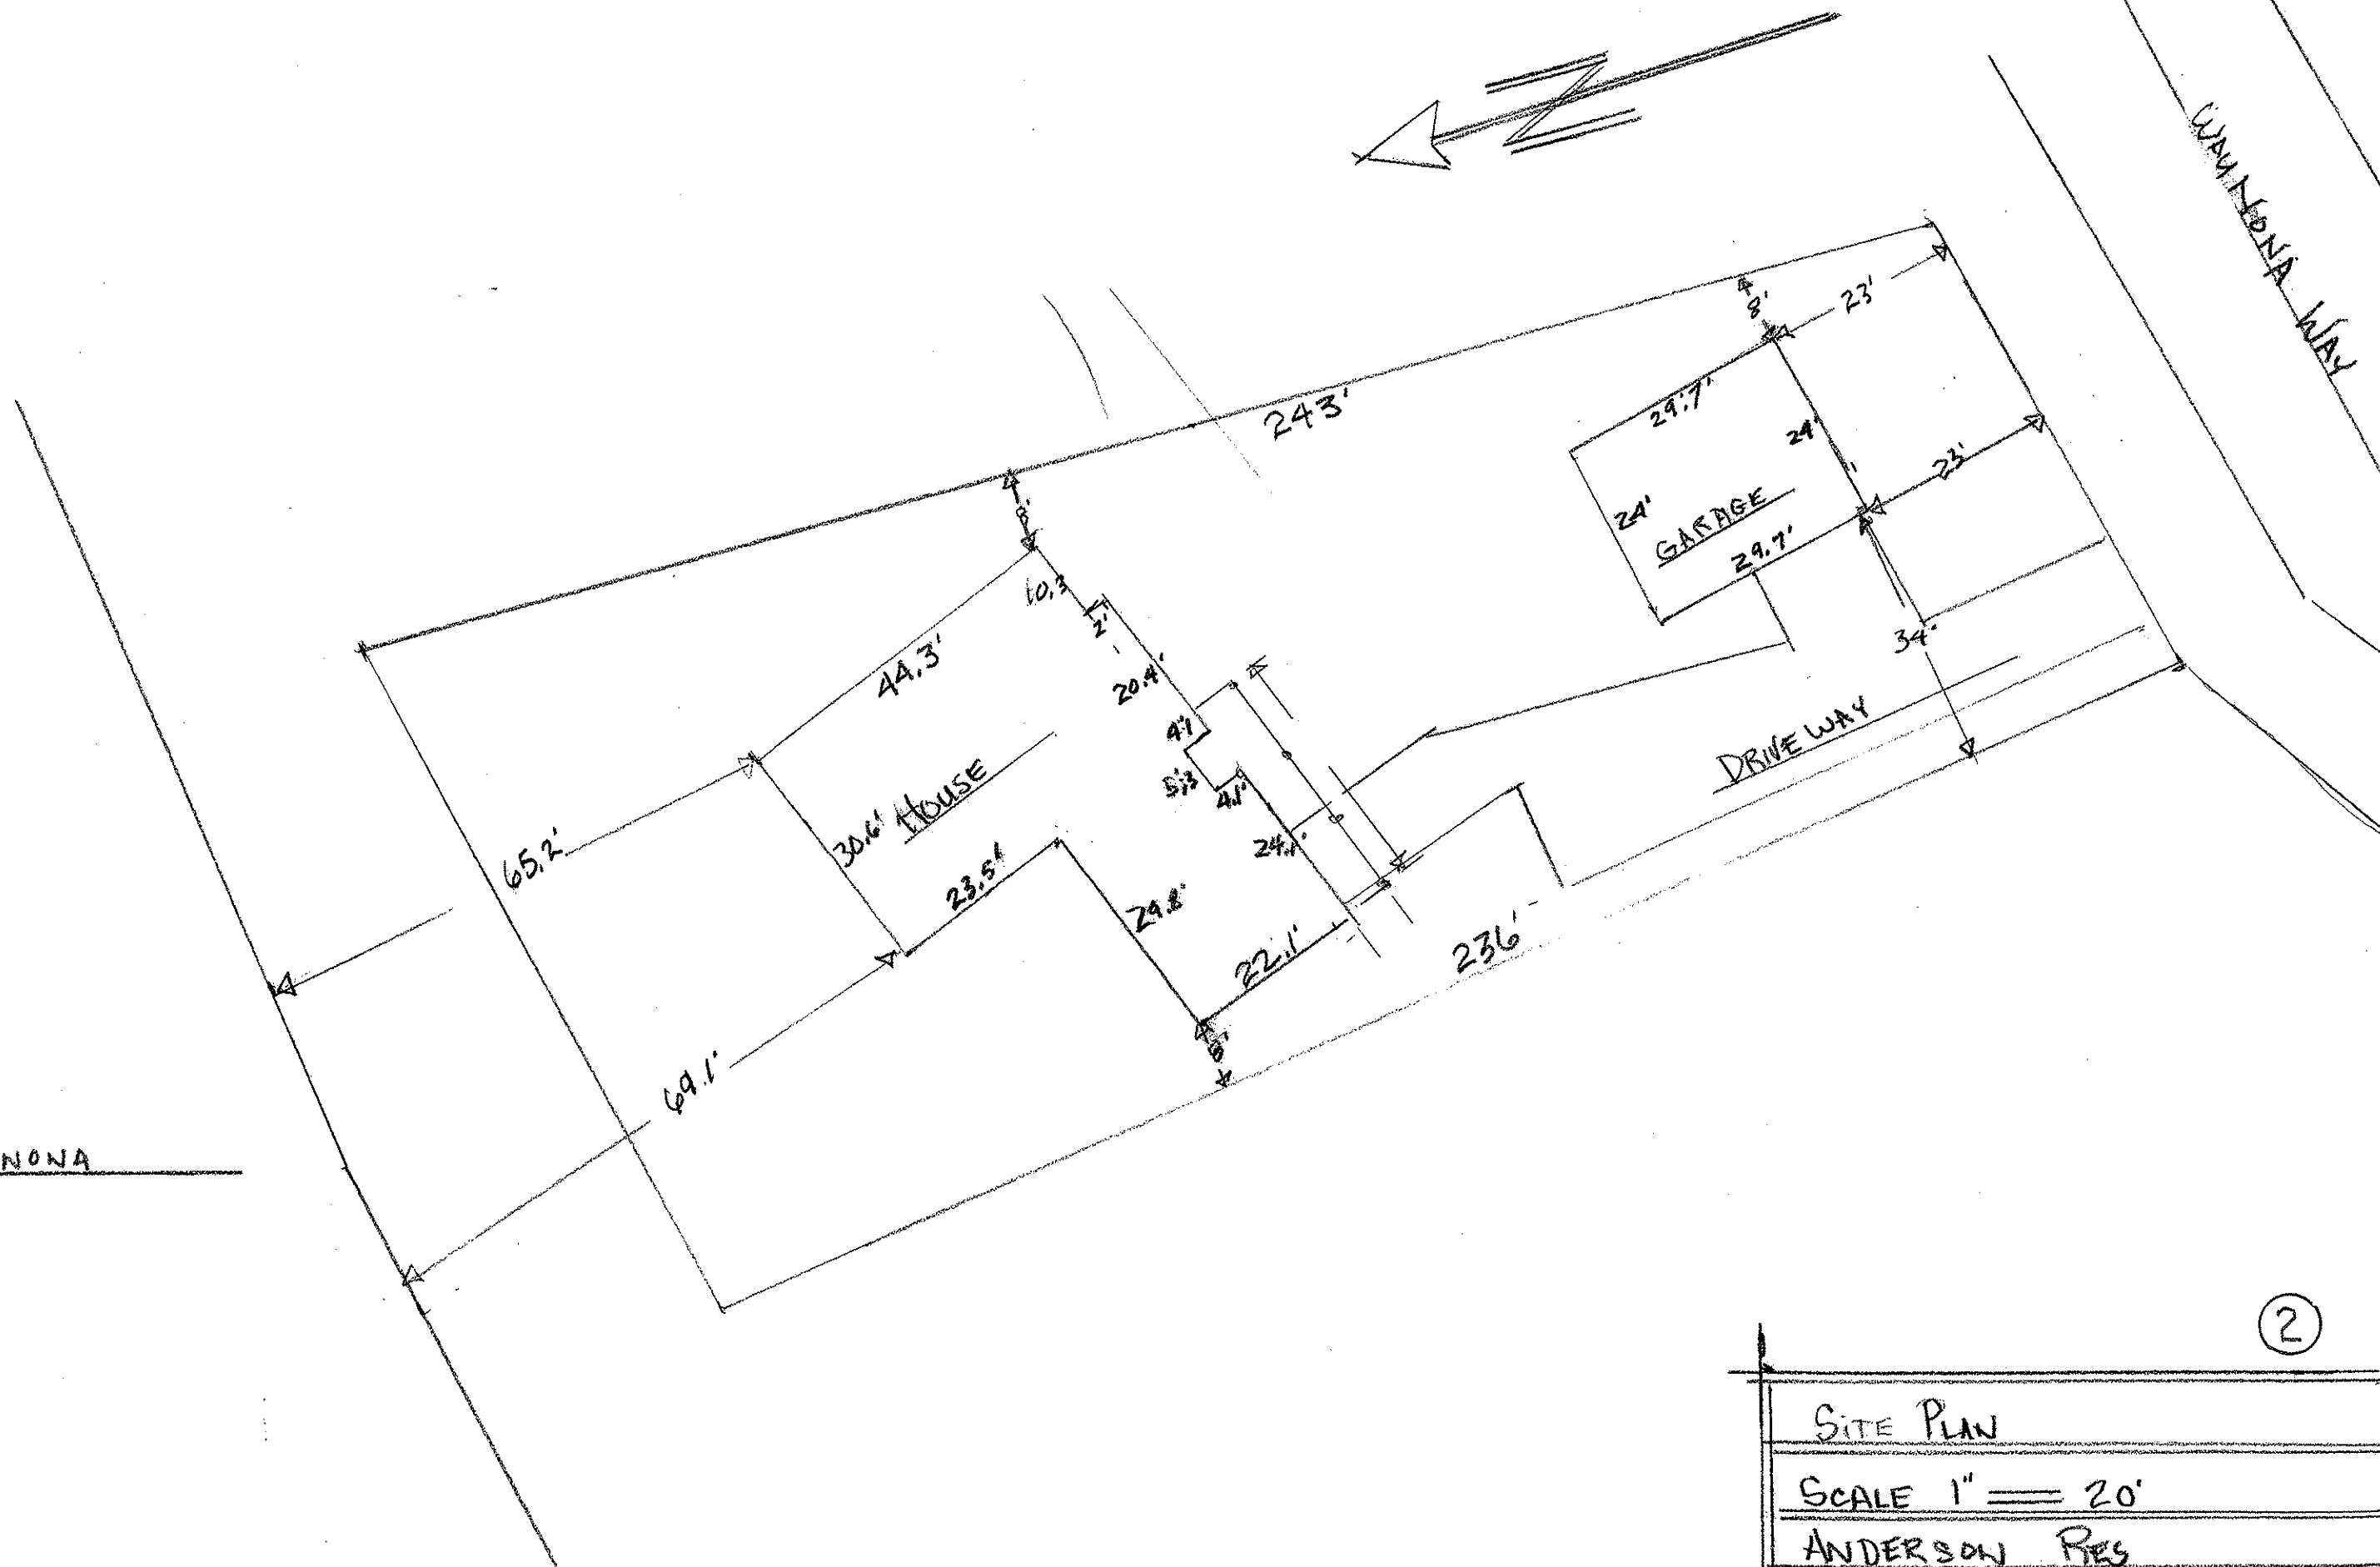


②

SITE PLAN
SCALE 1" = 20'
ANDERSON RES
2604 WAUKENA WAY 22-4-08

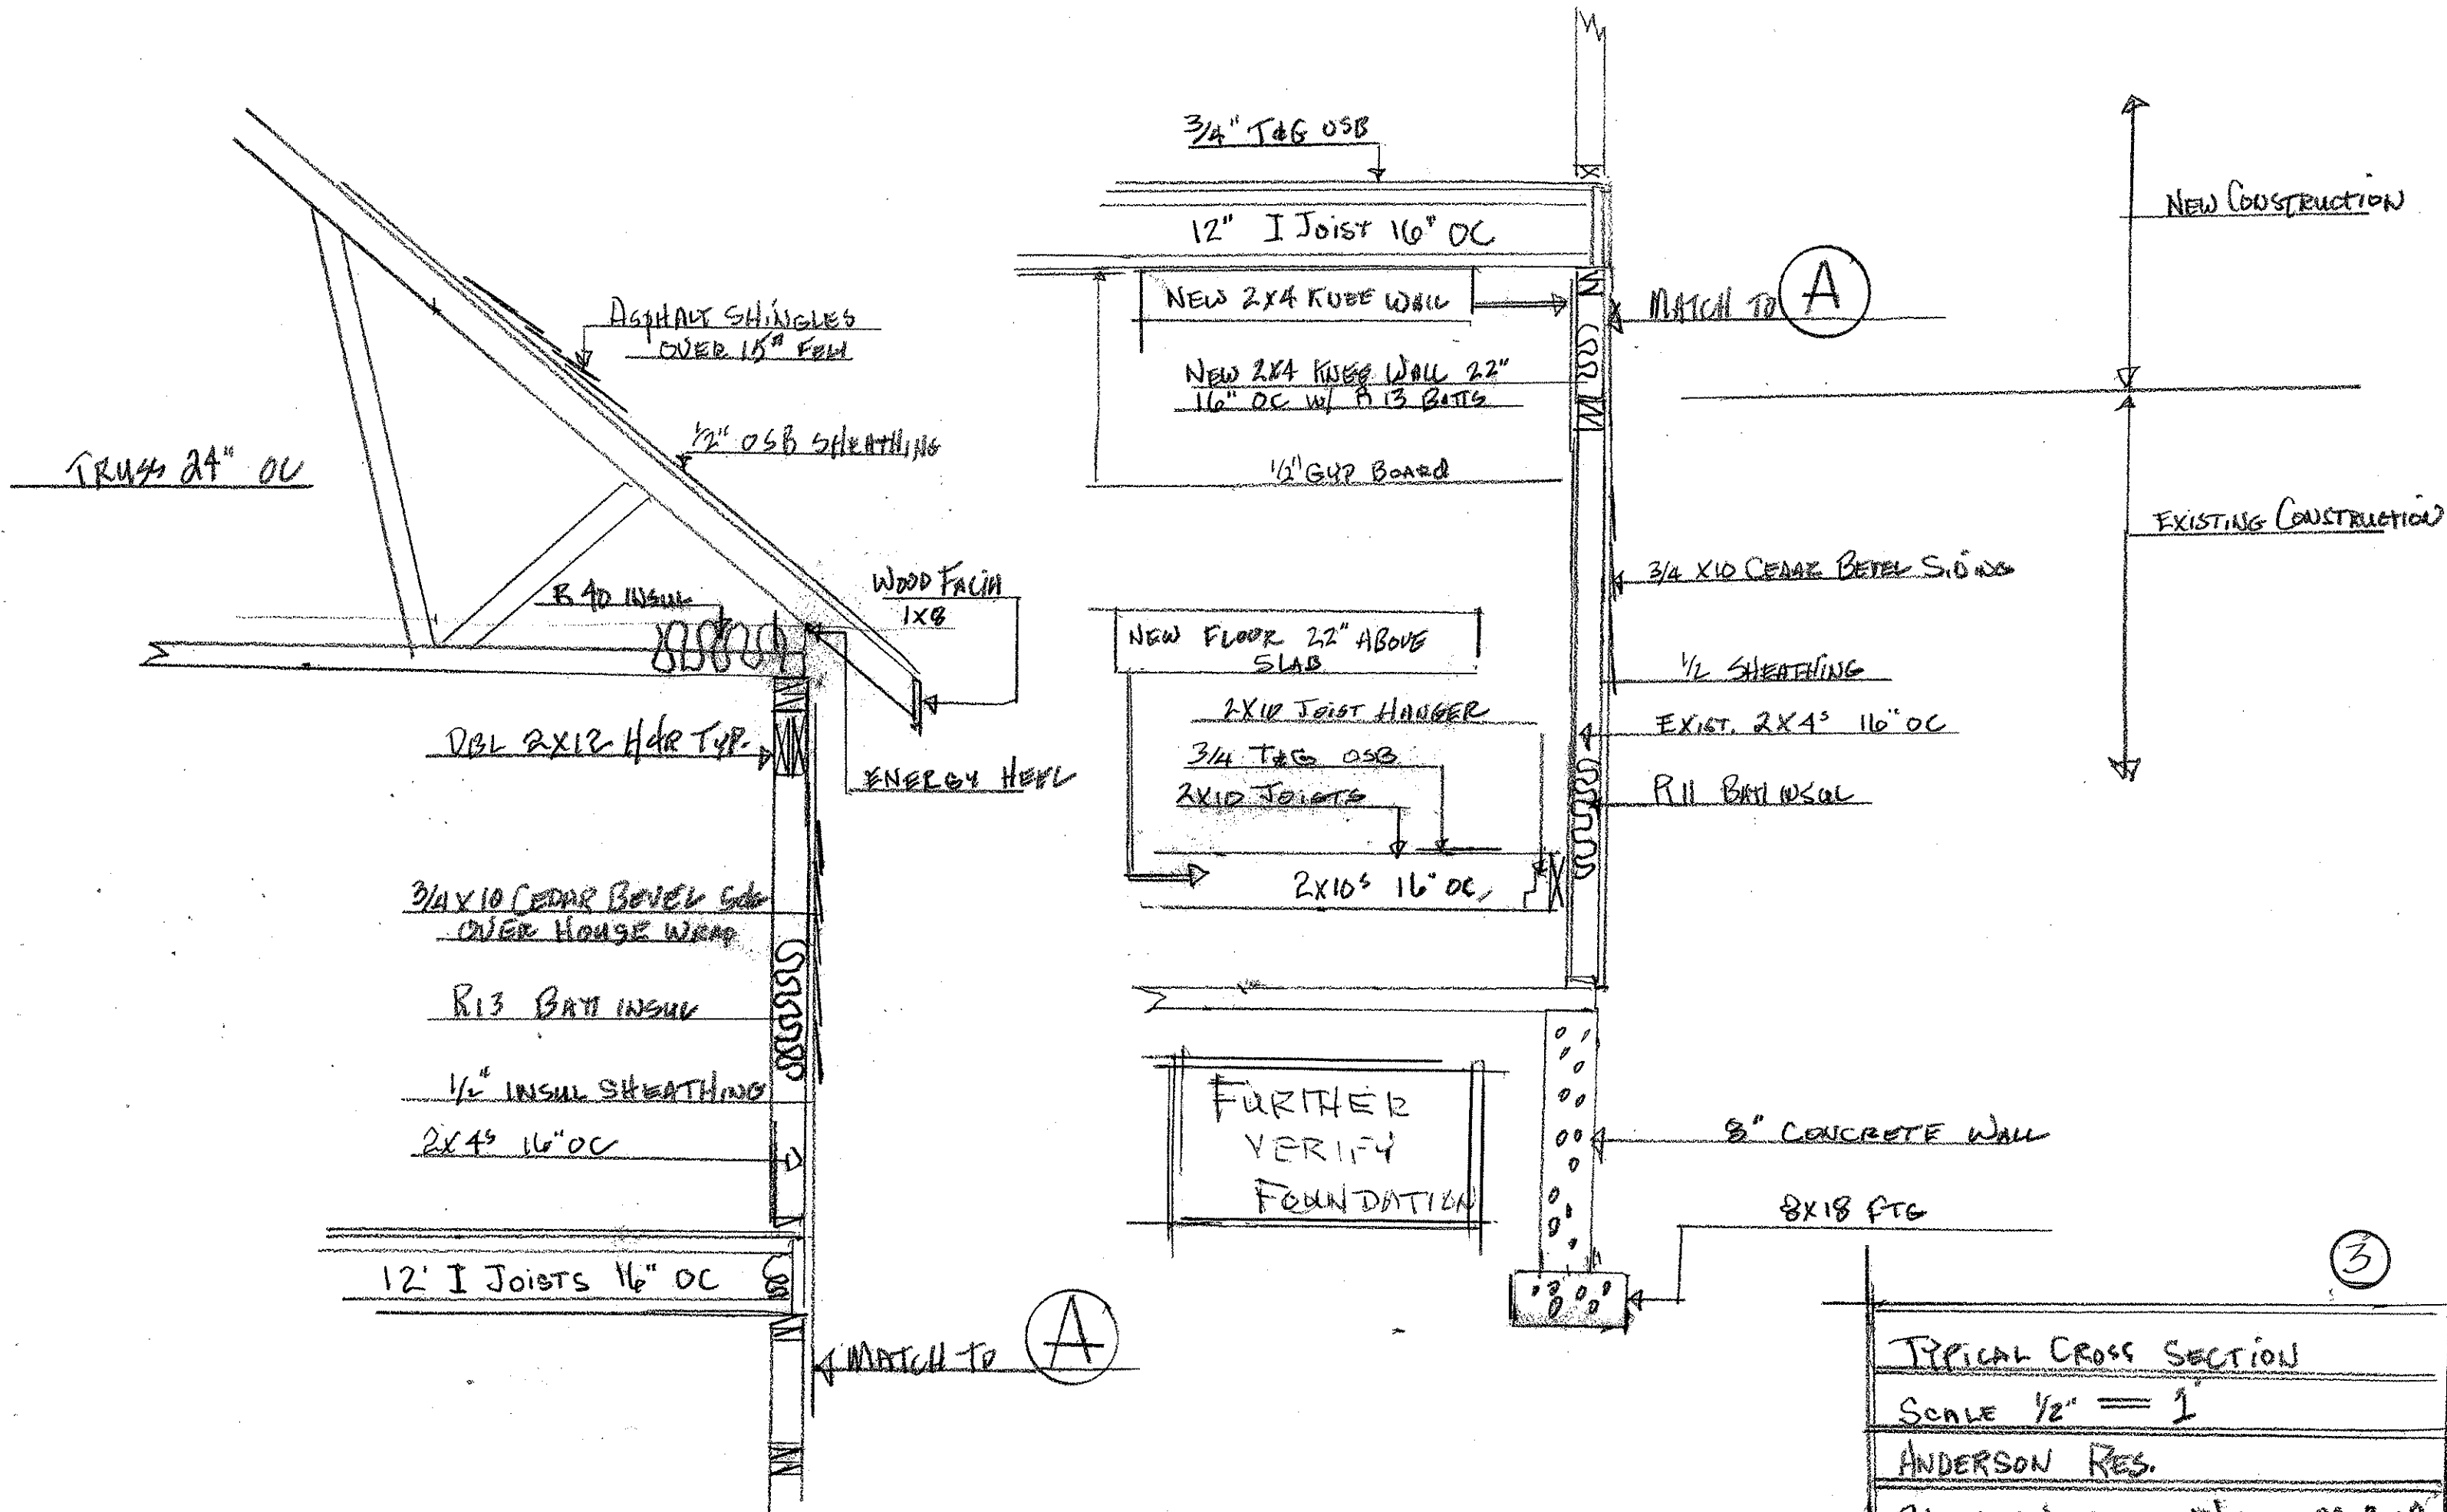

TYPICAL CROSS SECTION
 SCALE 1/2" = 1'
 ANDERSON RES.
 2604 WASHINGTON AVE 20-3-08

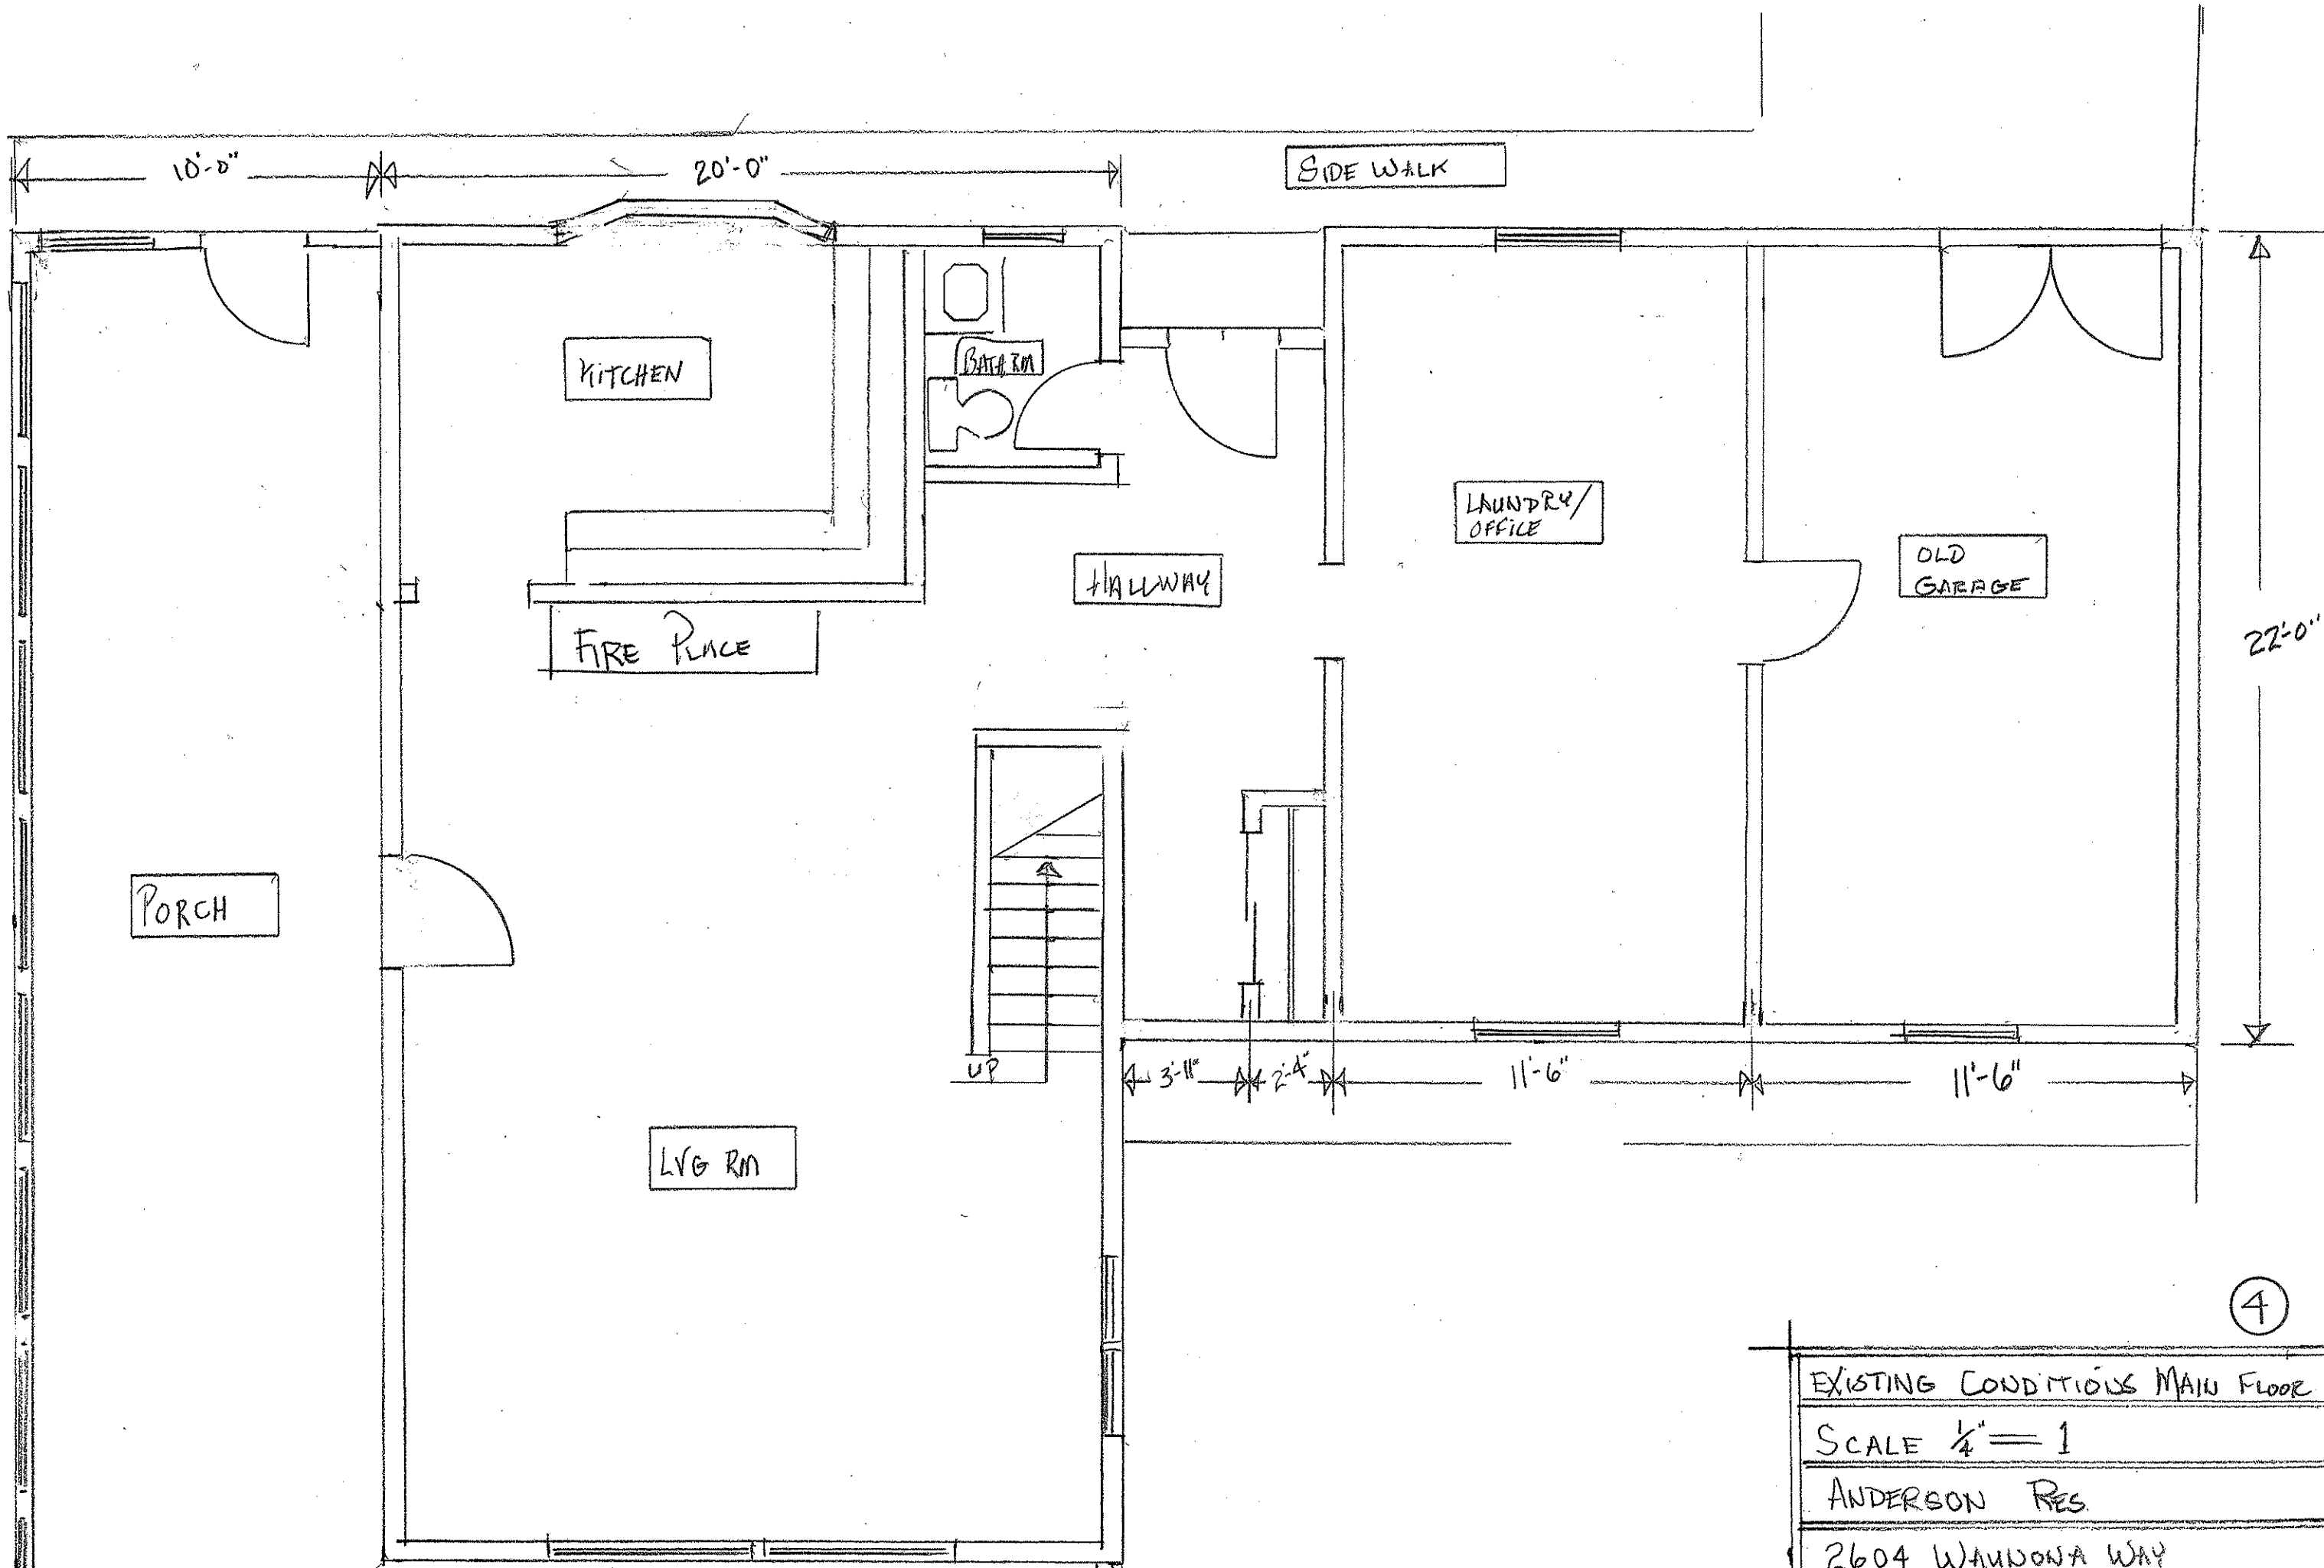

PORCH

KITCHEN

BATH RM

HALLWAY

LAUNDRY/
OFFICE

OLD
GARAGE

FIRE PLACE

UP

LIVING RM

SIDE WALK

22'-0"

10'-0"

20'-0"

3'-11"


2'-4"

11'-6"

11'-6"

4

EXISTING CONDITIONS MAIN FLOOR
SCALE 1/4" = 1'
ANDERSON RES.
2604 WANDONA WAY

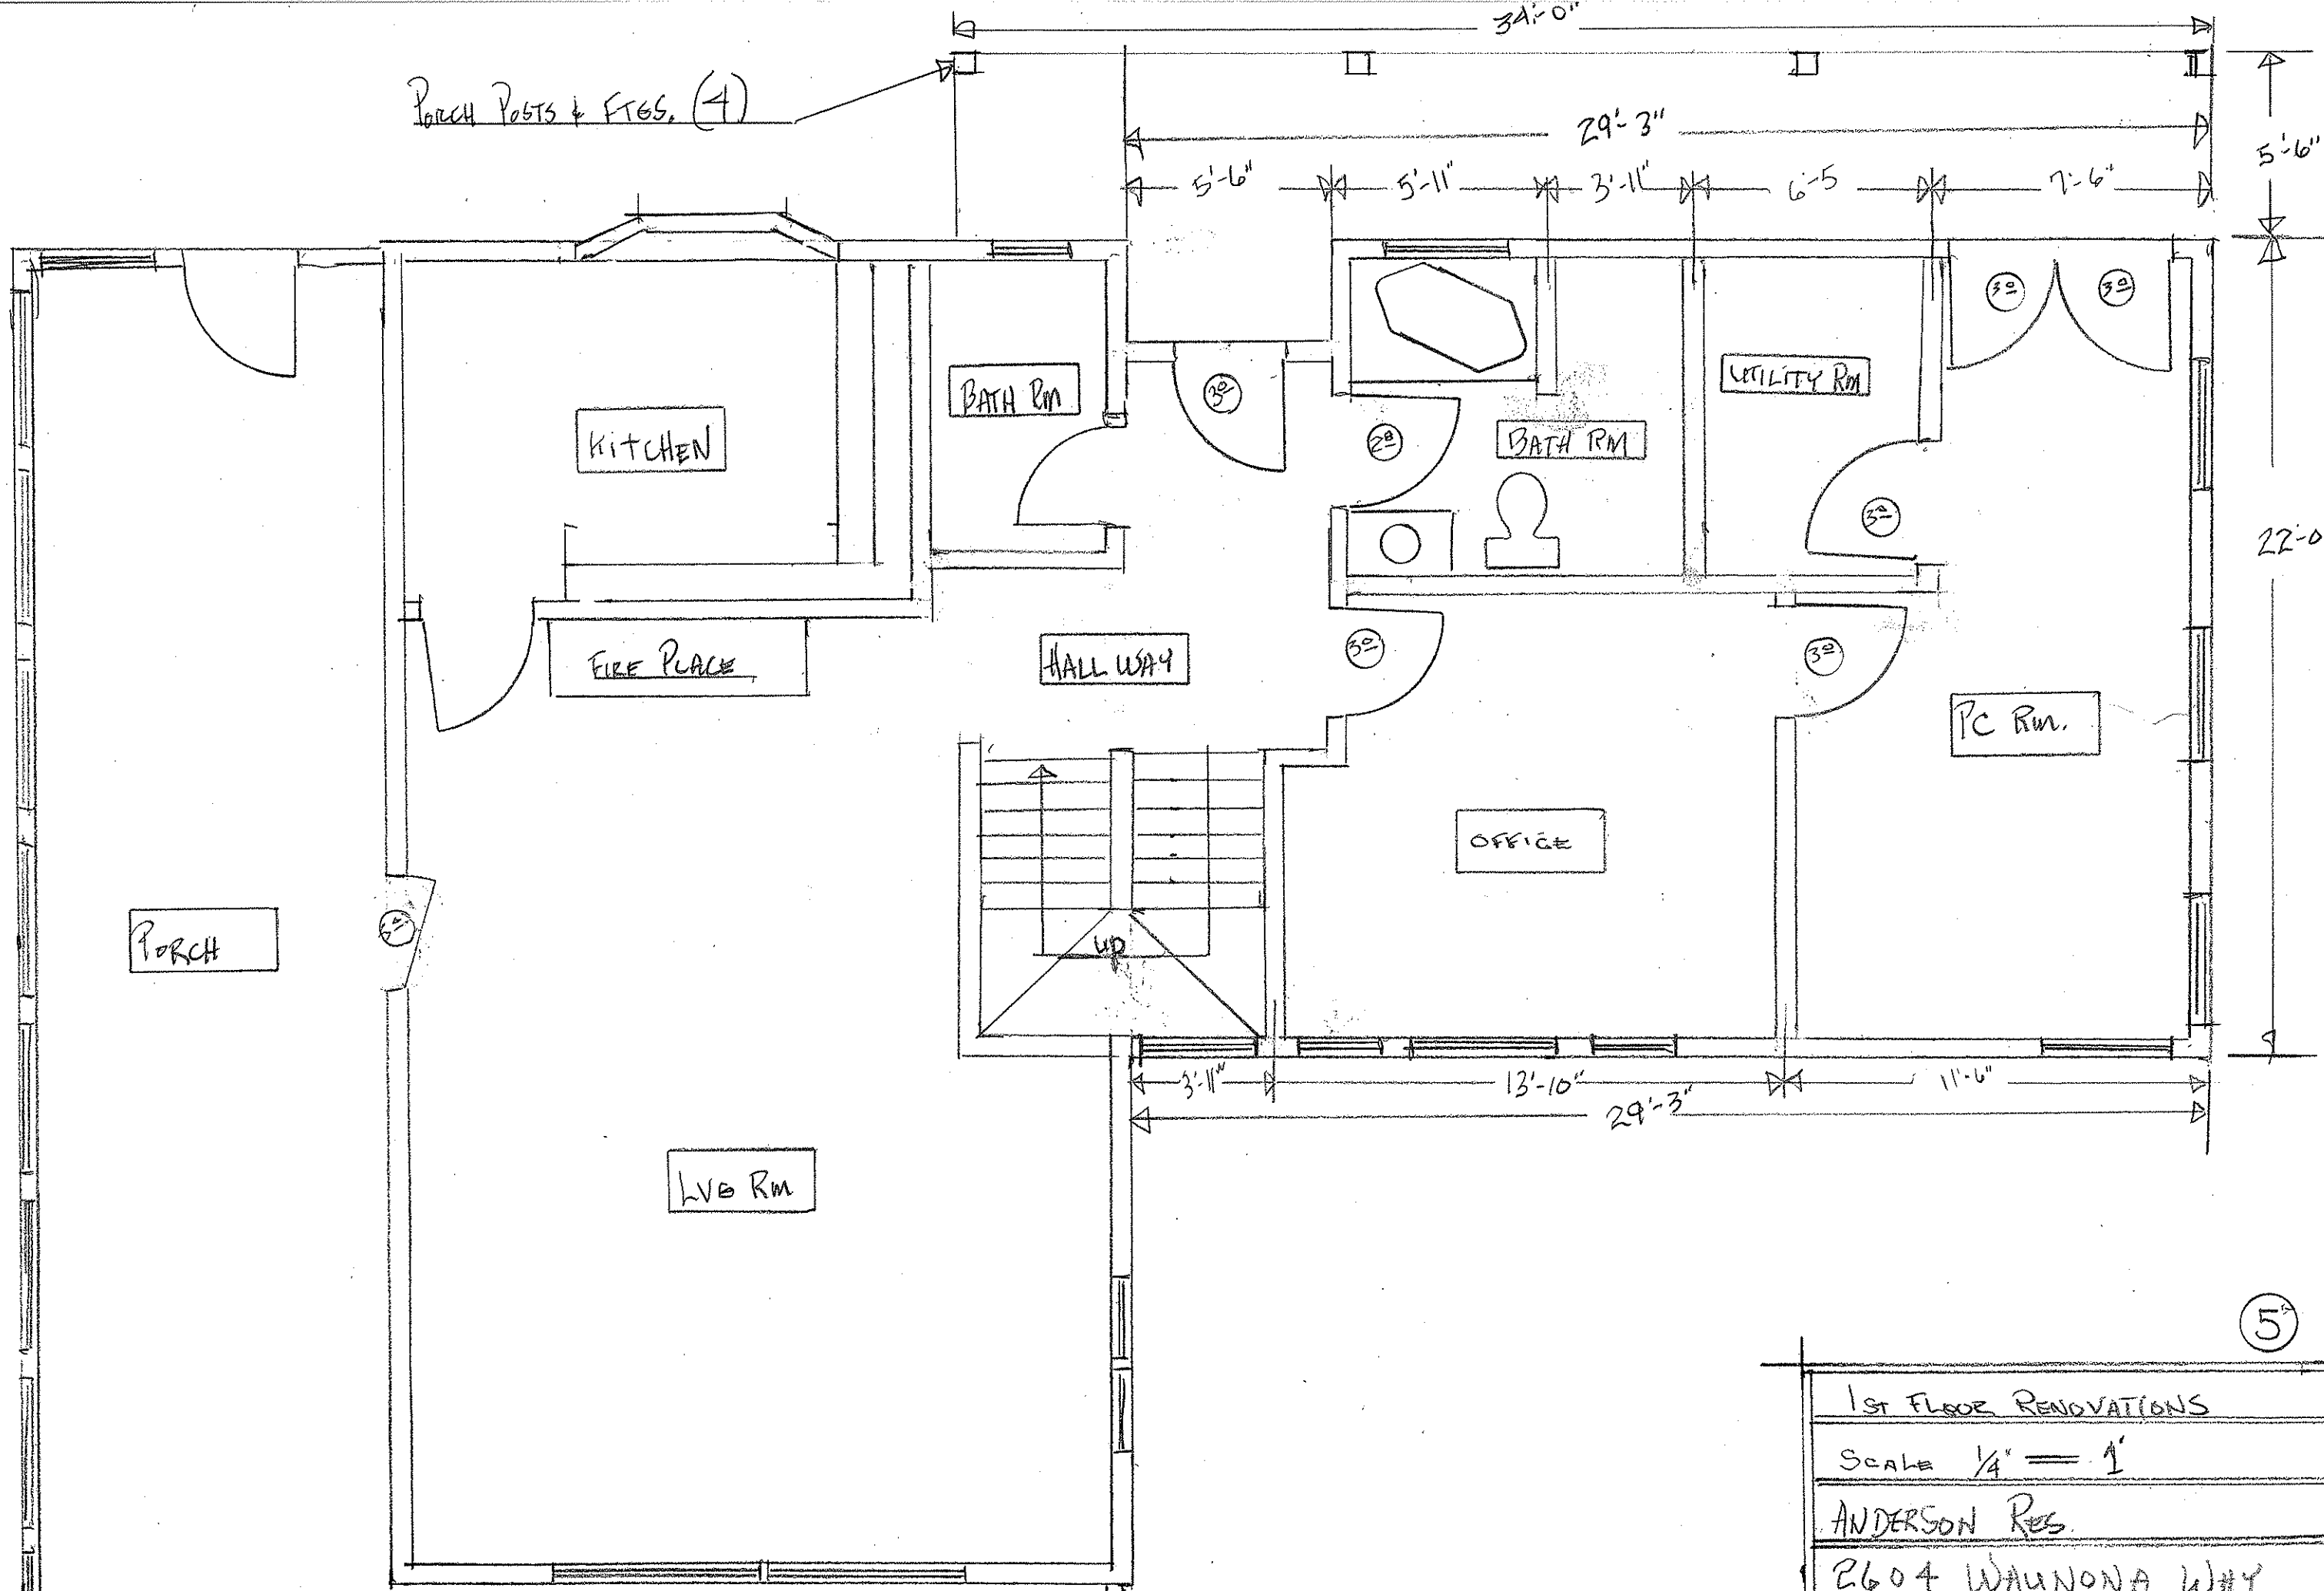

Porch Posts & FTGS. (4)


PORCH

KITCHEN

FIRE PLACE

BATH RM

HALLWAY

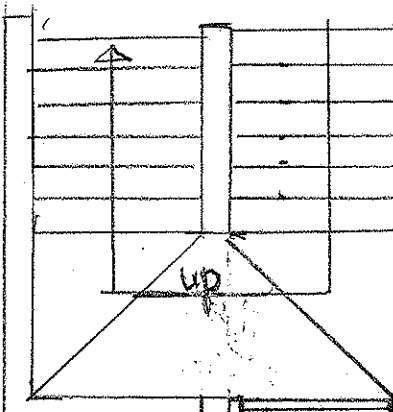

OFFICE

BATH RM

UTILITY RM

PC Rm.

LVB Rm


1st FLOOR RENOVATIONS

SCALE 1/4" = 1'

ANDERSON RES.


2604 WAUNONA WAY

5

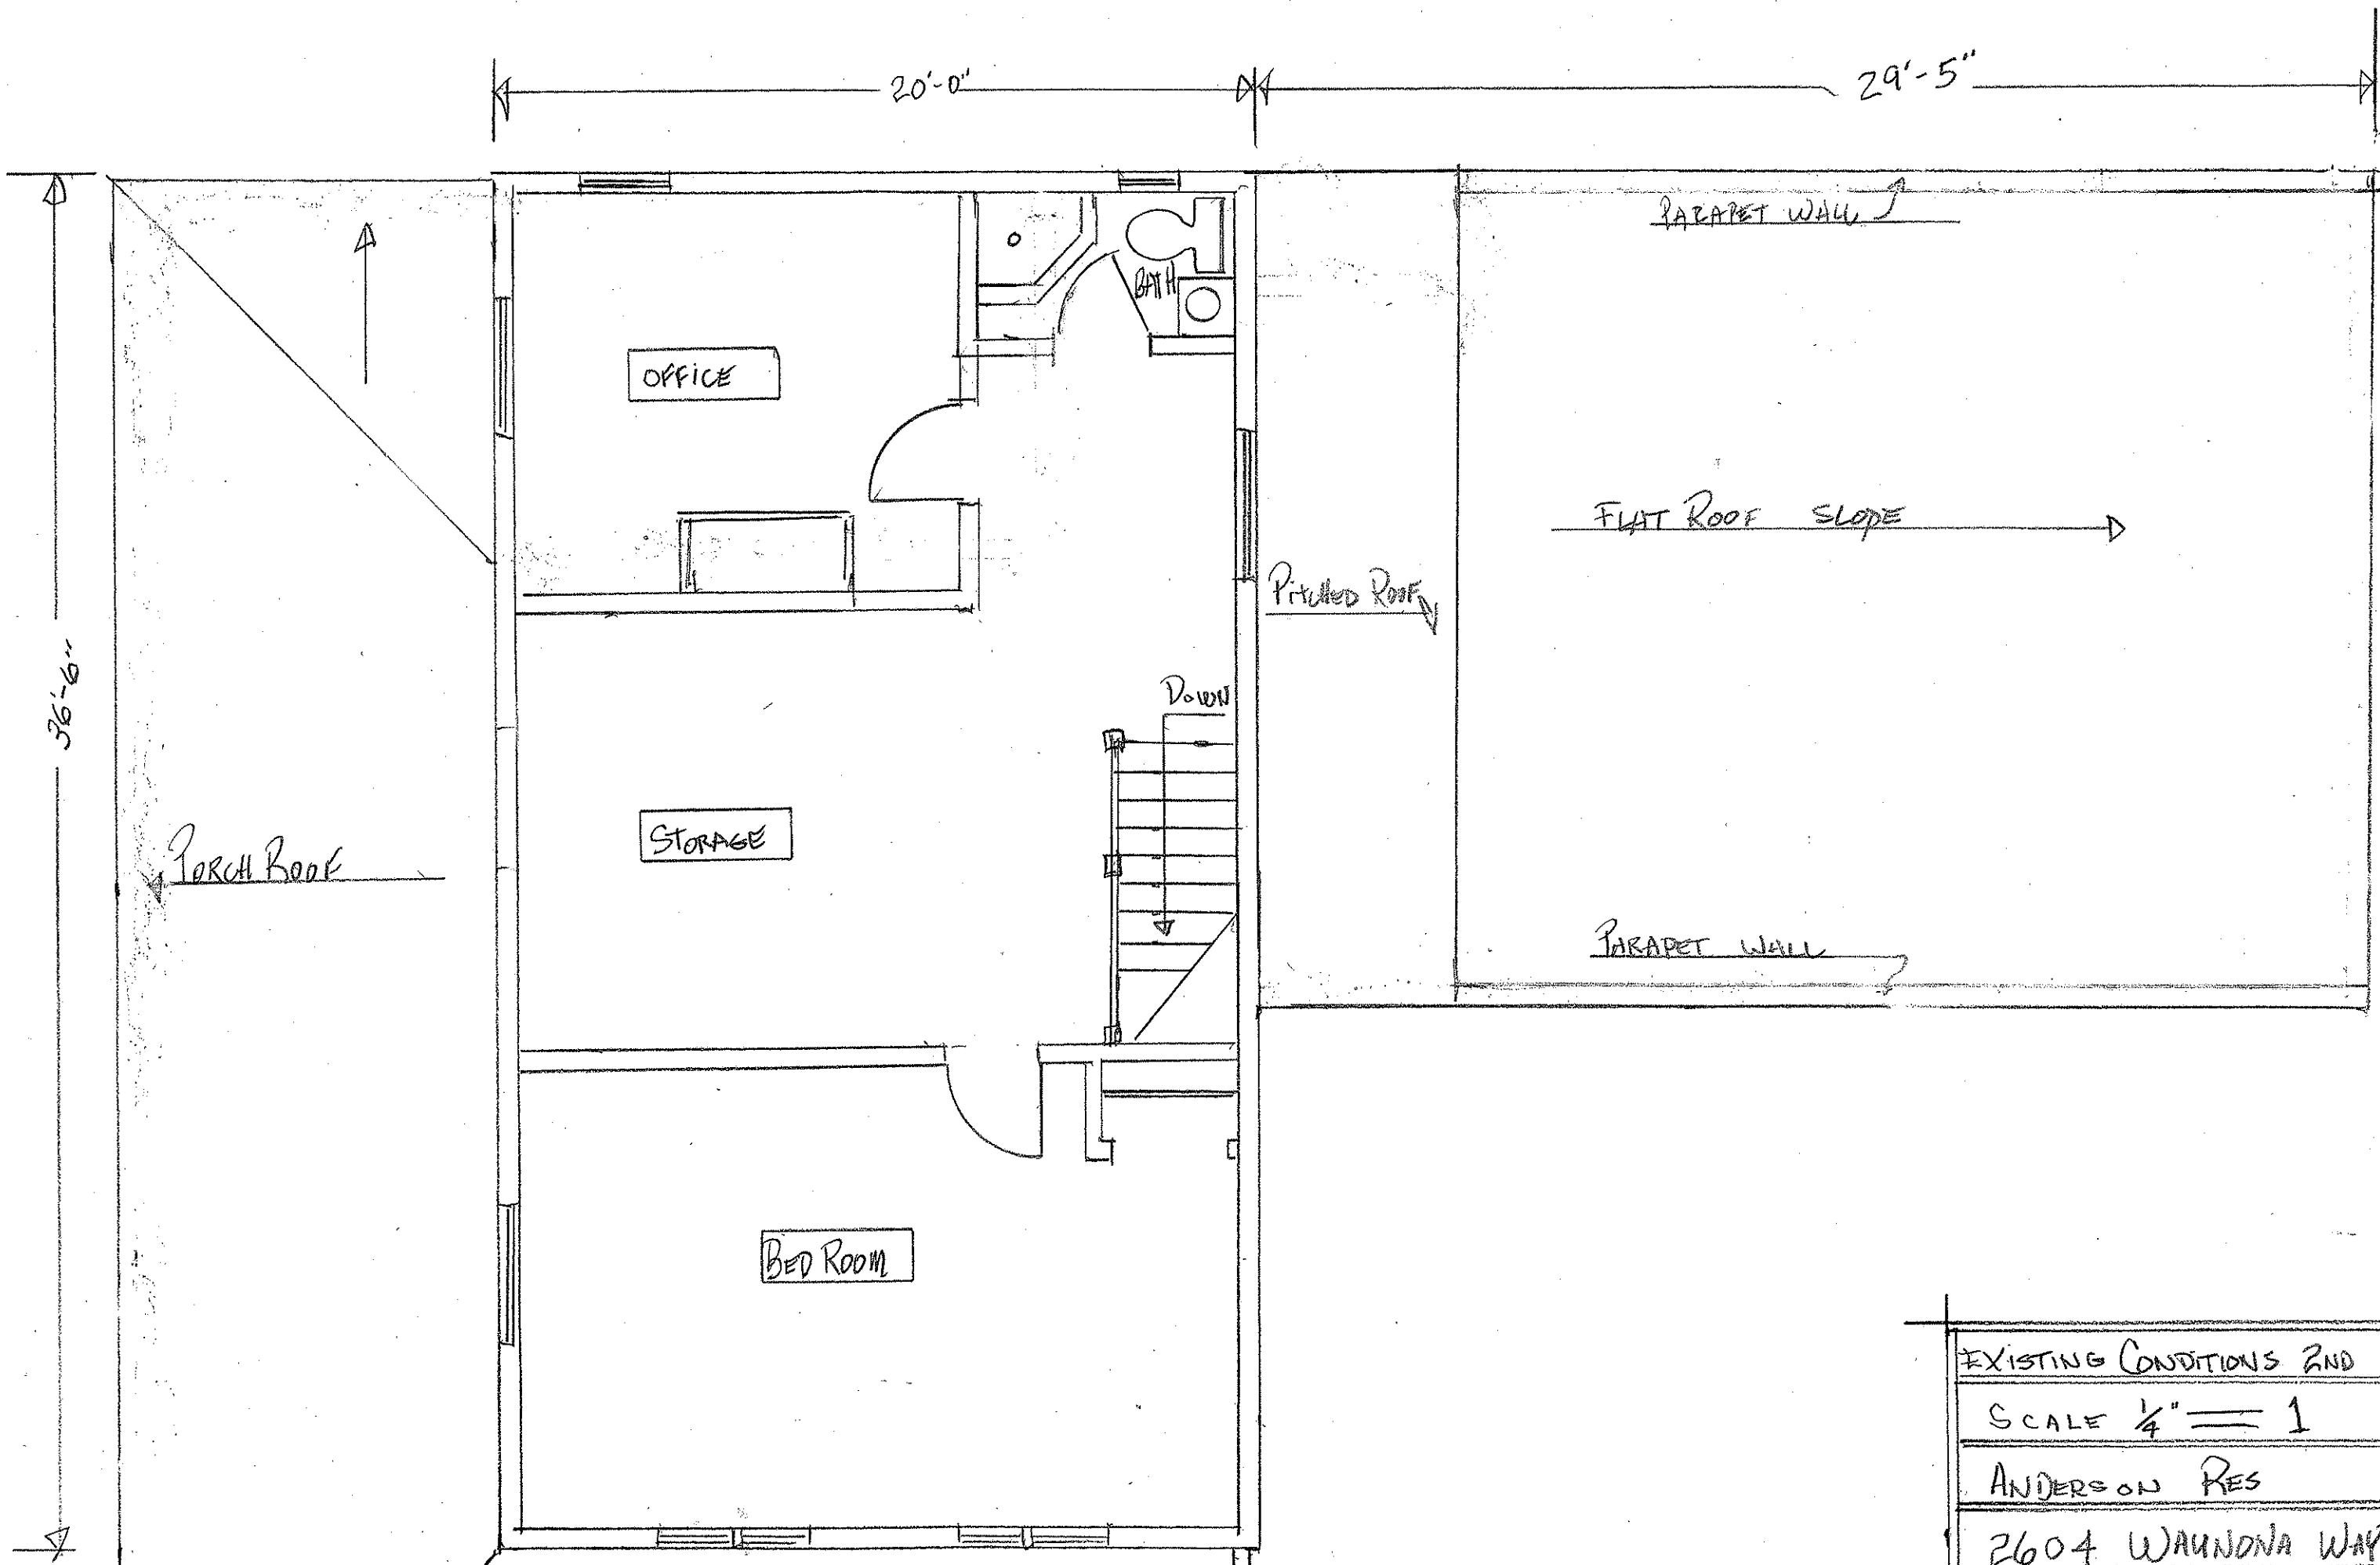

⑥

EXISTING CONDITIONS 2ND FLOOR
SCALE 1/4" = 1'
ANDERSON RES
2604 WYANDONA WAY

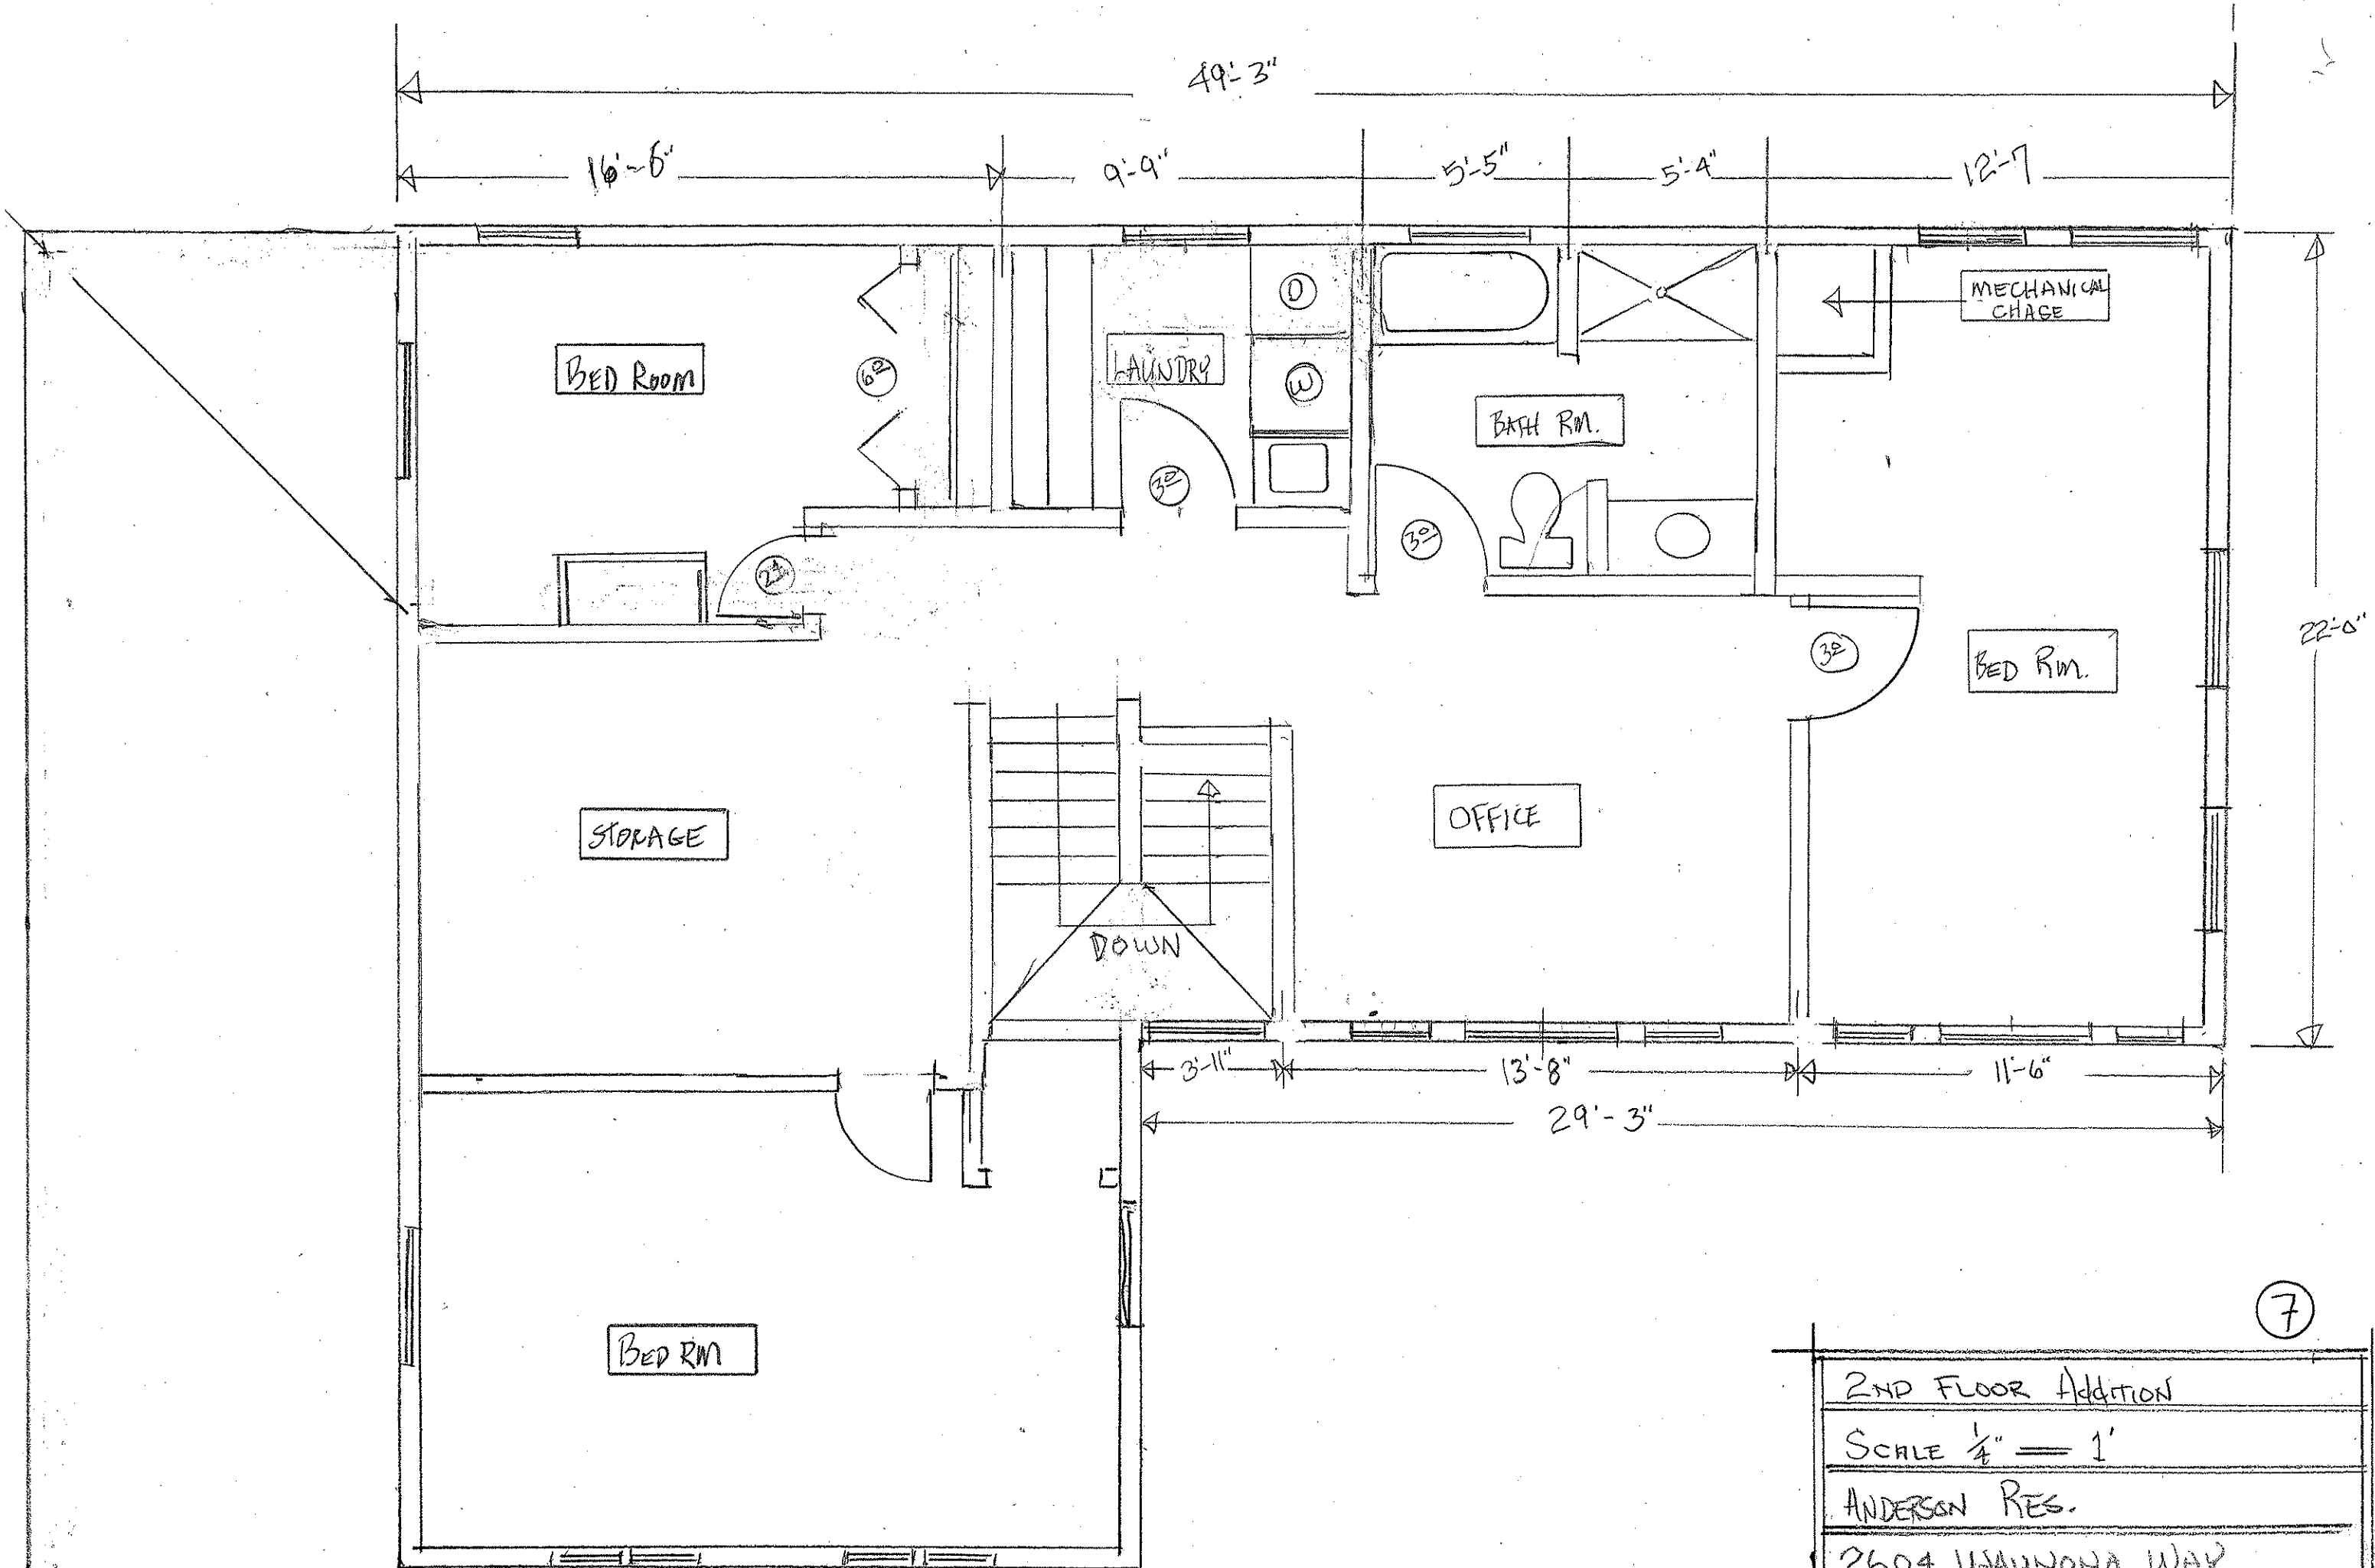


(7)
2ND FLOOR Addition
SCALE 1/4" = 1'
ANDERSON RES.
2604 WAUNONA WAY



8

FRONT ELEVATION
SCALE 1/4" = 1'
ANDERSON RES
2604 WAYNONA WAY

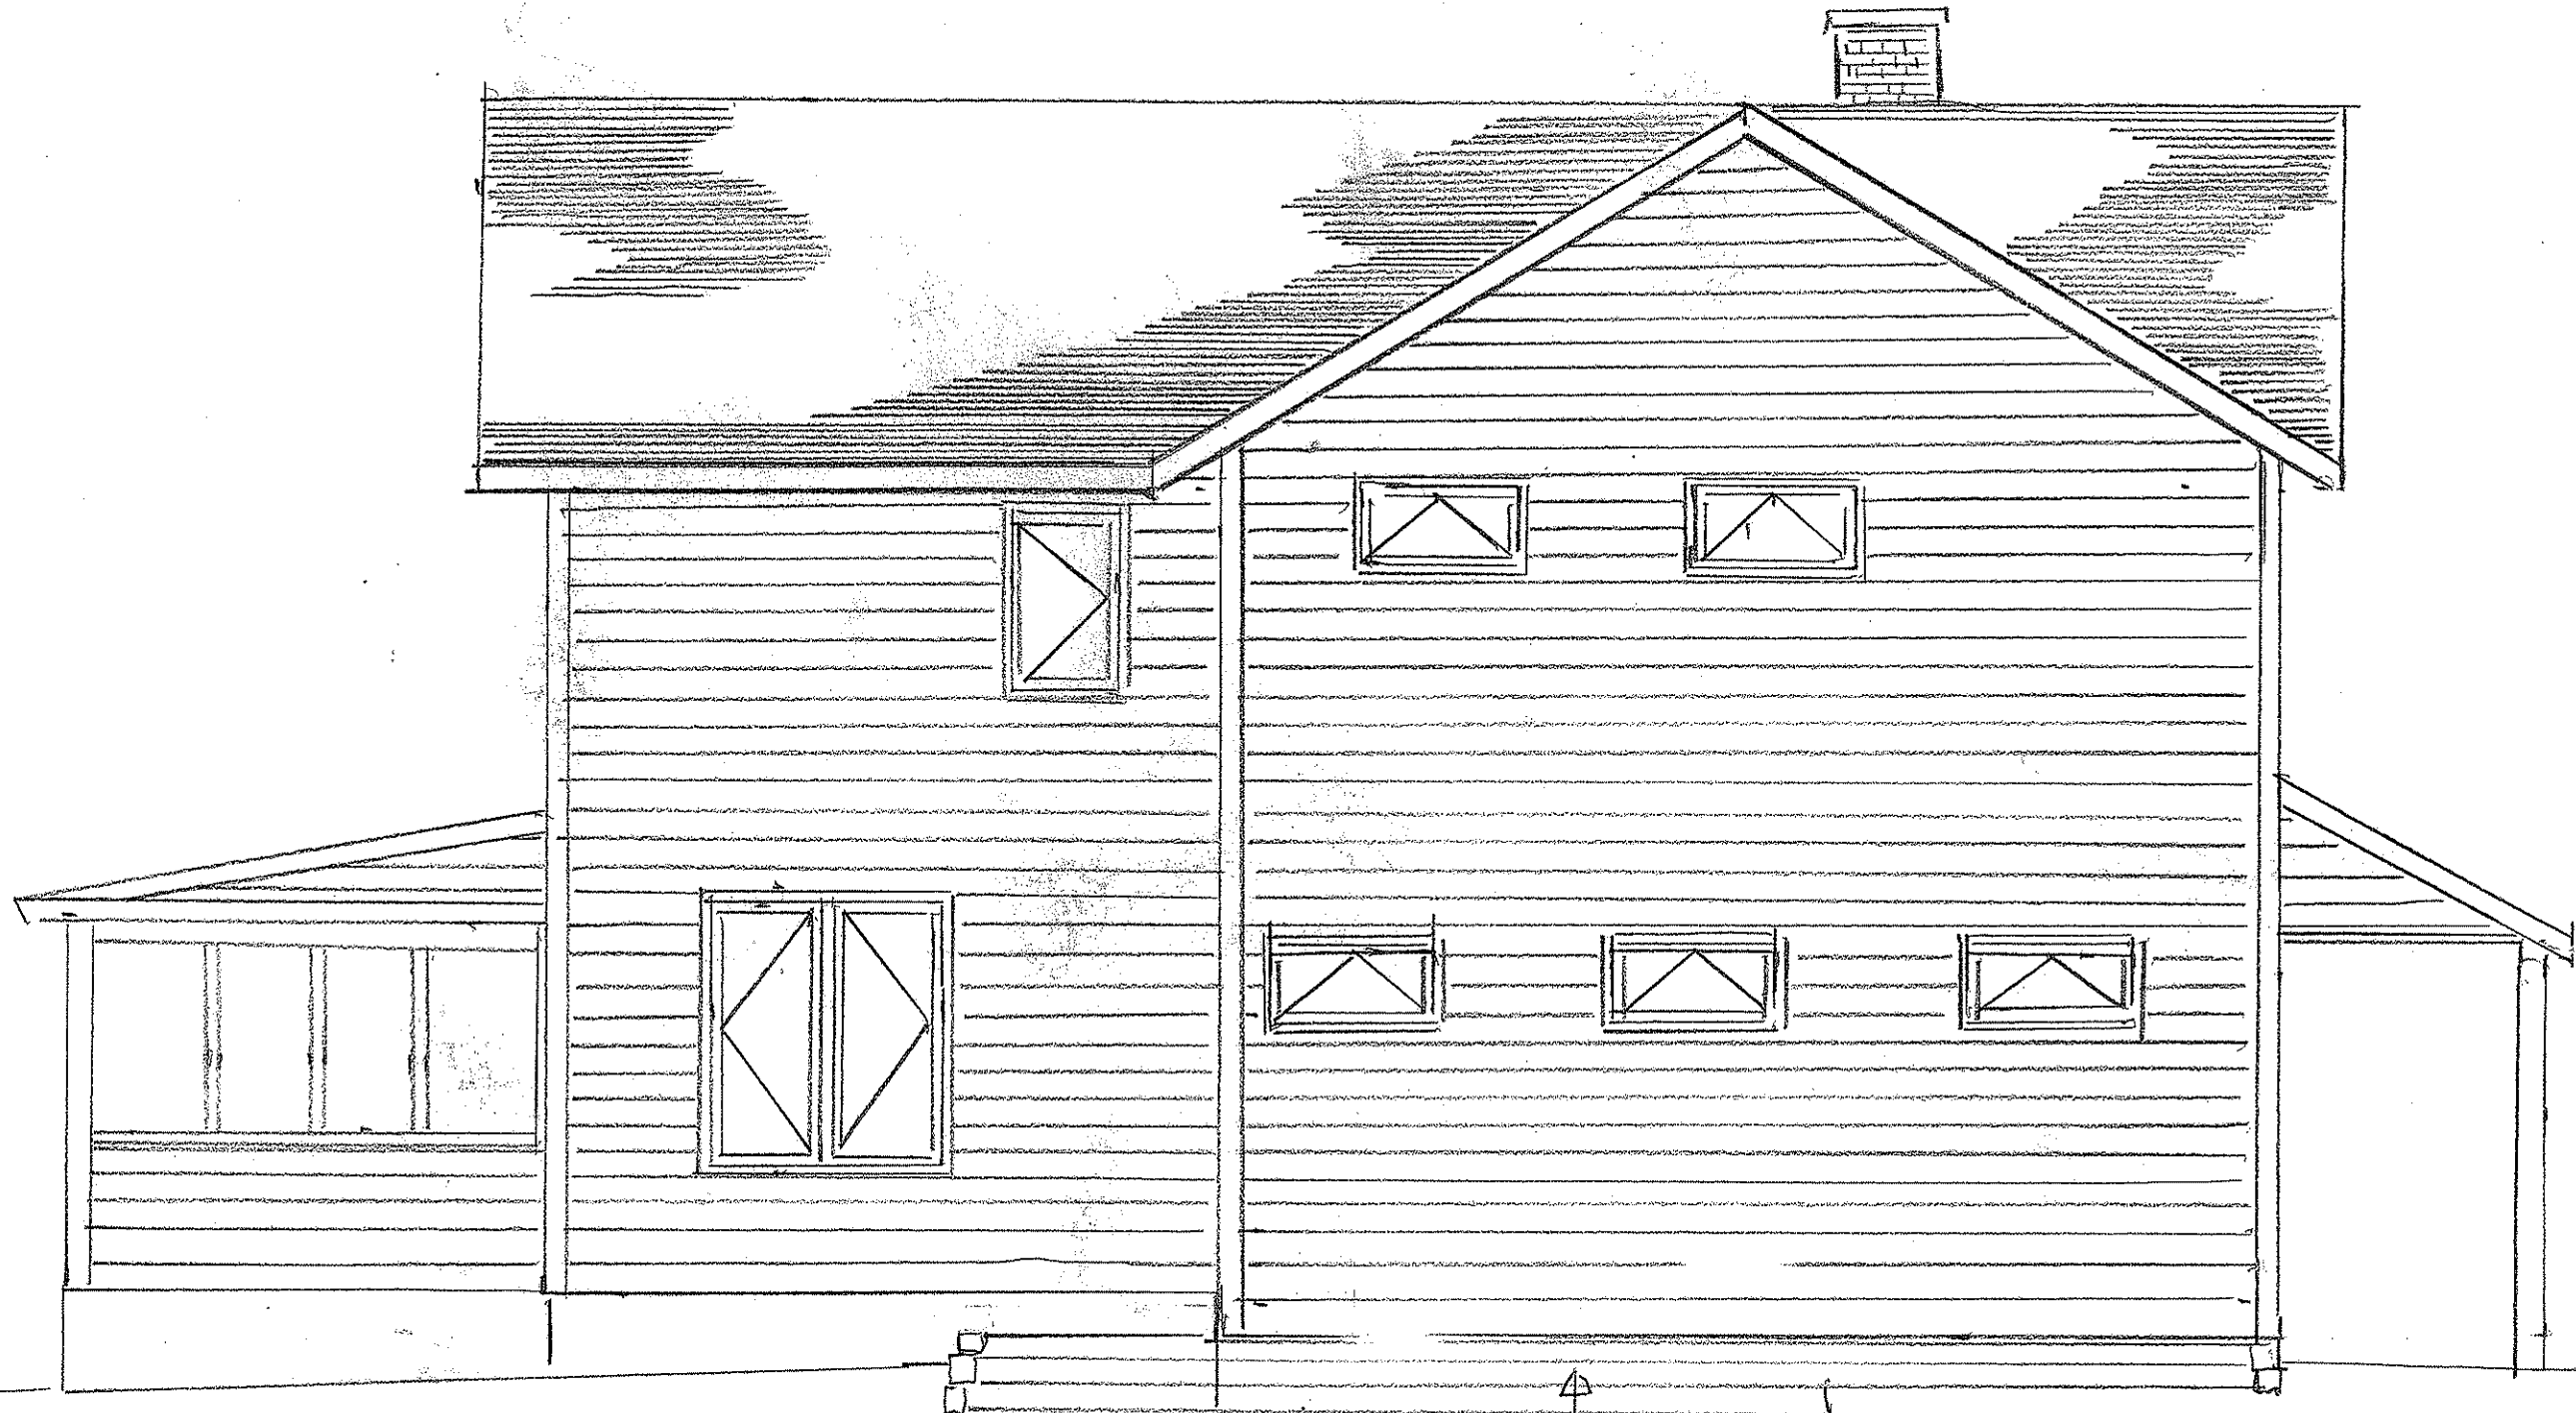

RETAINING WALL
8'x8" TRID

9

LEFT (WEST) ELEVATION
SCALE $\frac{1}{4}'' = 1'$
ANDERSON RES.
2604 W LAUNONA WAY



RETAINING WALL
8" X 8" T&G

10

REAR (NORTH) ELEVATION

SCALE $\frac{1}{4}'' = 1'$

ANDERSON RES

2604 WAUNONA WAY