








**DOOLITTLES WOODFIRE GRILL**

4323 EAST TOWNE BLVD.  
 MADISON, MI 53704

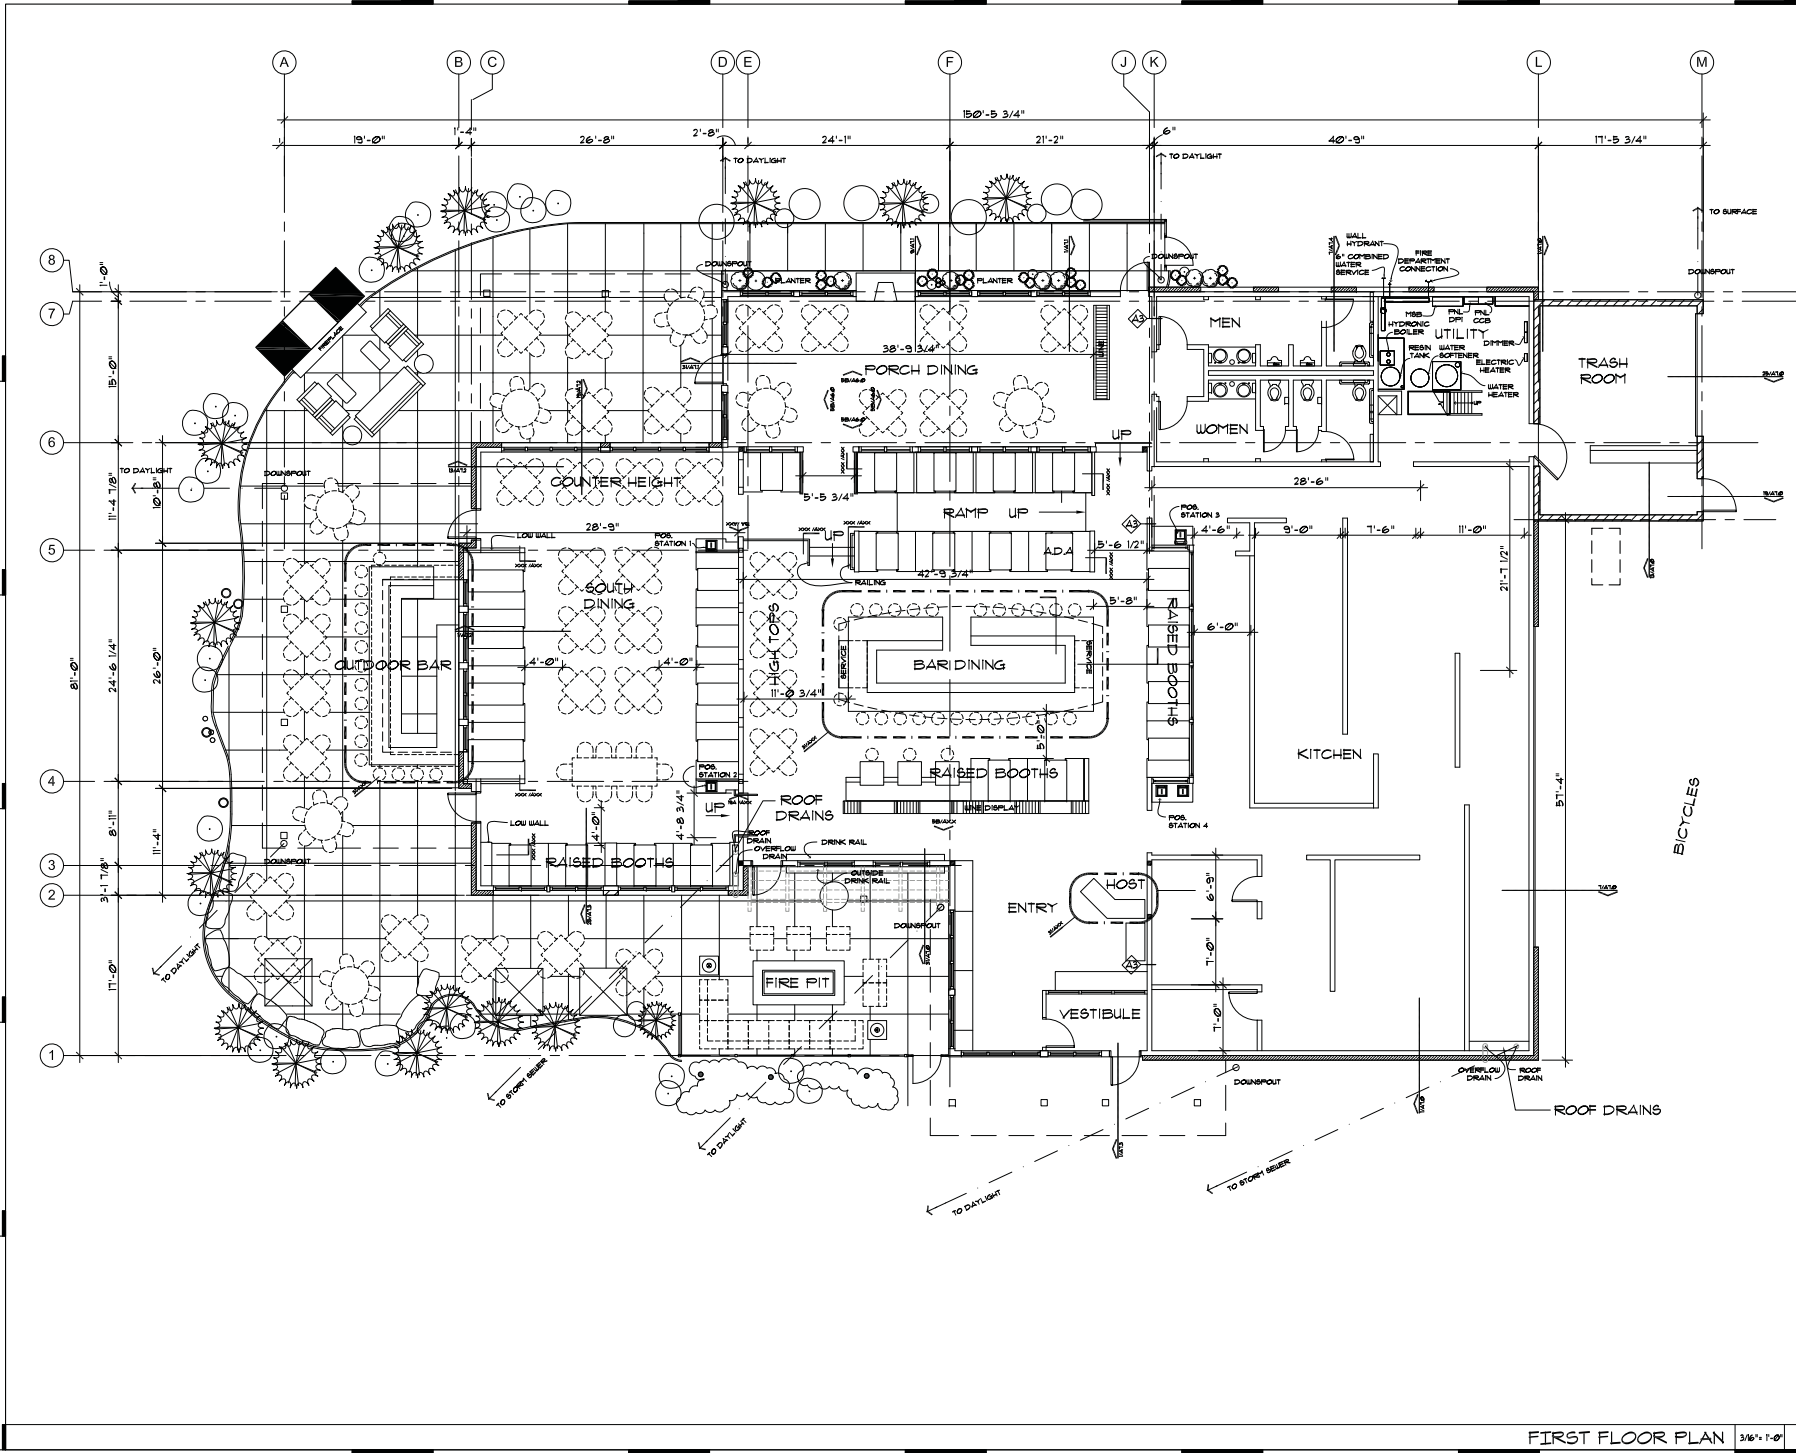

| DATE     | DESCRIPTION |
|----------|-------------|
| 04-16-13 | FOR REVIEW  |
|          |             |
|          |             |
ISSUED  
 I hereby certify that this plan, specification or report was prepared by me or under my direct supervision, and that I am a duly Registered Architect under the laws of the State of Minnesota.

14561  
 Registration No.

SEAL

DATE MAY 21 2013

PROJ. NO. 1301

**FLOOR PLAN**

TITLE



**DOOLITTLES**  
WOODFIRE GRILL

4323 EAST TOWNE BLVD.  
MADISON, WI 53704

04-16-13 FOR REVIEW

ISSUED

I hereby certify that this plan, specification or report was prepared by me or under my direct supervision, and that I am a duly Registered Architect under the laws of the State of Minnesota.

14561  
Registration No.

SEAL

DATE MAY 21 2013


PROJ. NO. 1301

RCP

TITLE

A3.0


SHEET NO.

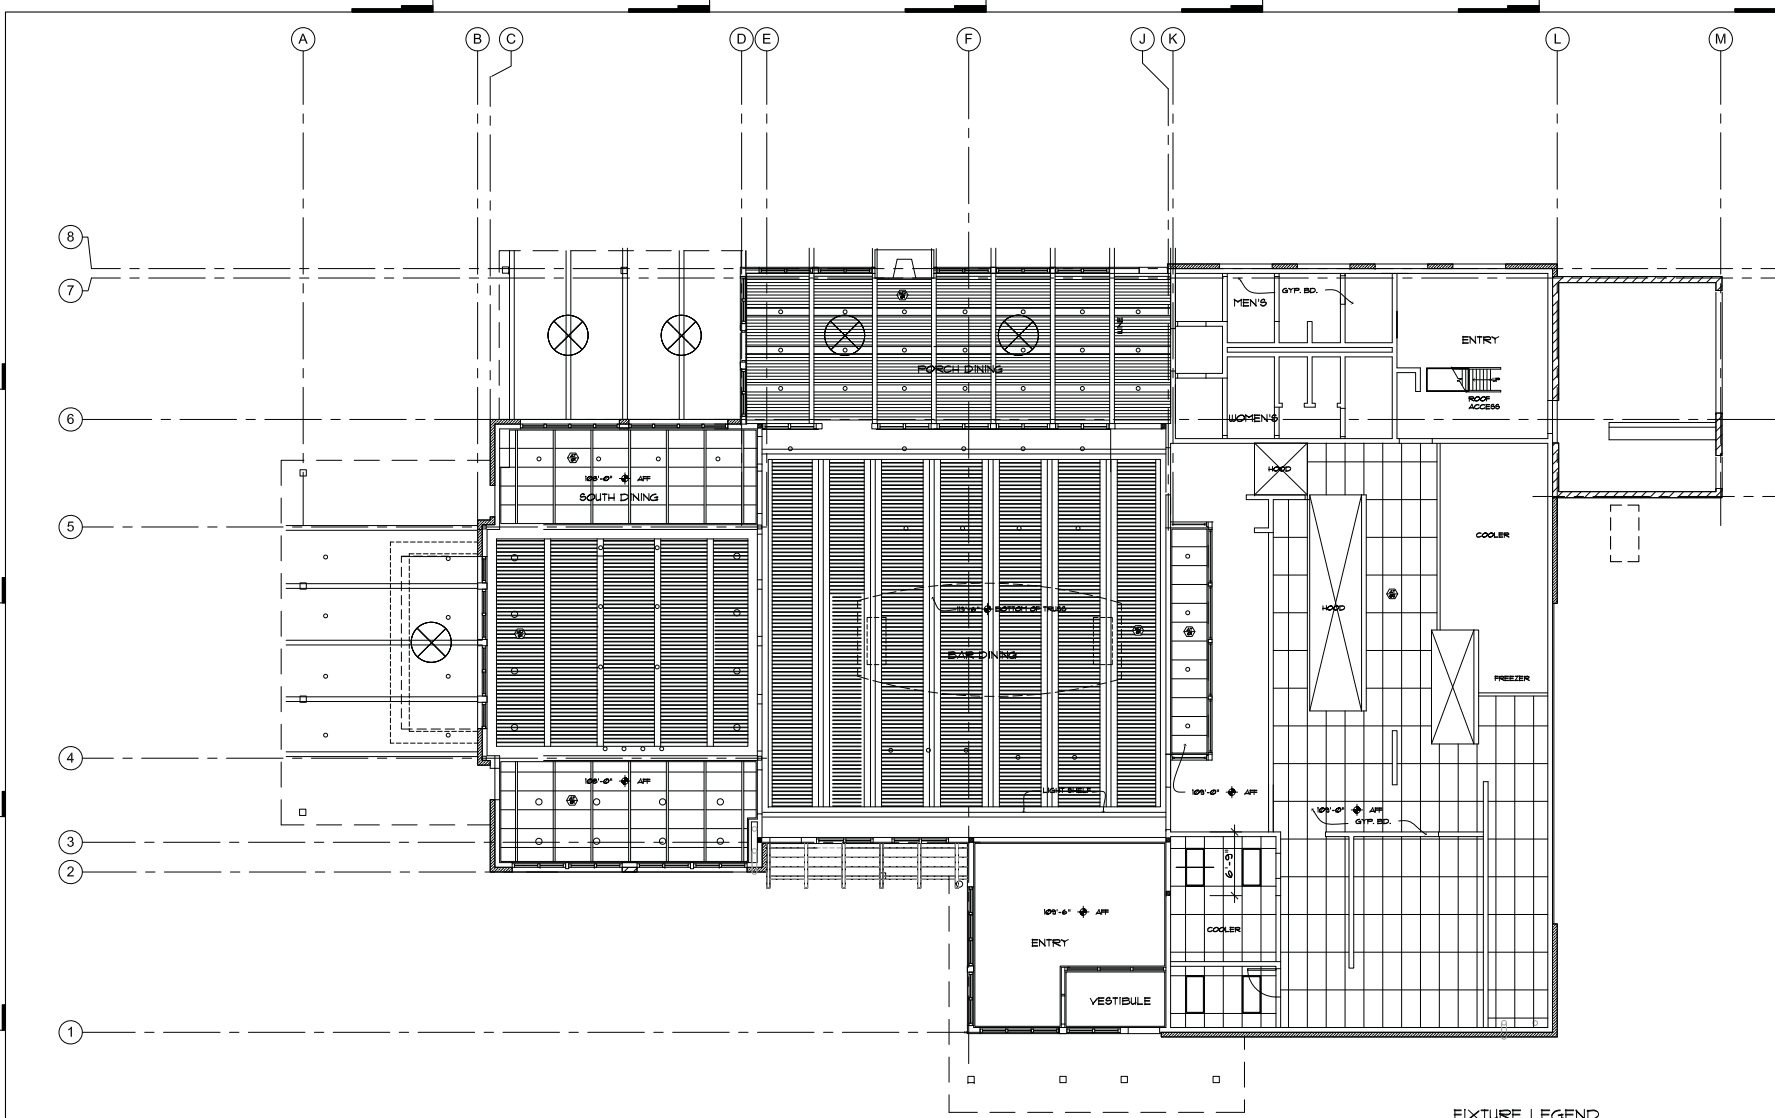

- FIXTURE LEGEND**
- ⊙ PENDANT FIXTURE - SEE ROOM FINISH SCHED.
  - RECESSED LIGHT
  - WATERPROOF RECESSED LIGHT
  - SURFACE MOUNTED LIGHT
  - STRIP LIGHTING
  - ⊗ CHANDELIER FIXTURE - SEE ROOM FINISH SCHED.
  - ▨ CEILING MOUNTED FIXTURE W/ COVER
  - ▧ CEILING MOUNTED FIXTURE
  - ▭ FLOURESCENT LIGHT
  - ▬ LED TRACK LIGHT

**DOOLITTLES**  
WOODFIRE GRILL

4323 EAST TOWNE BLVD.  
MADISON, MI 53704

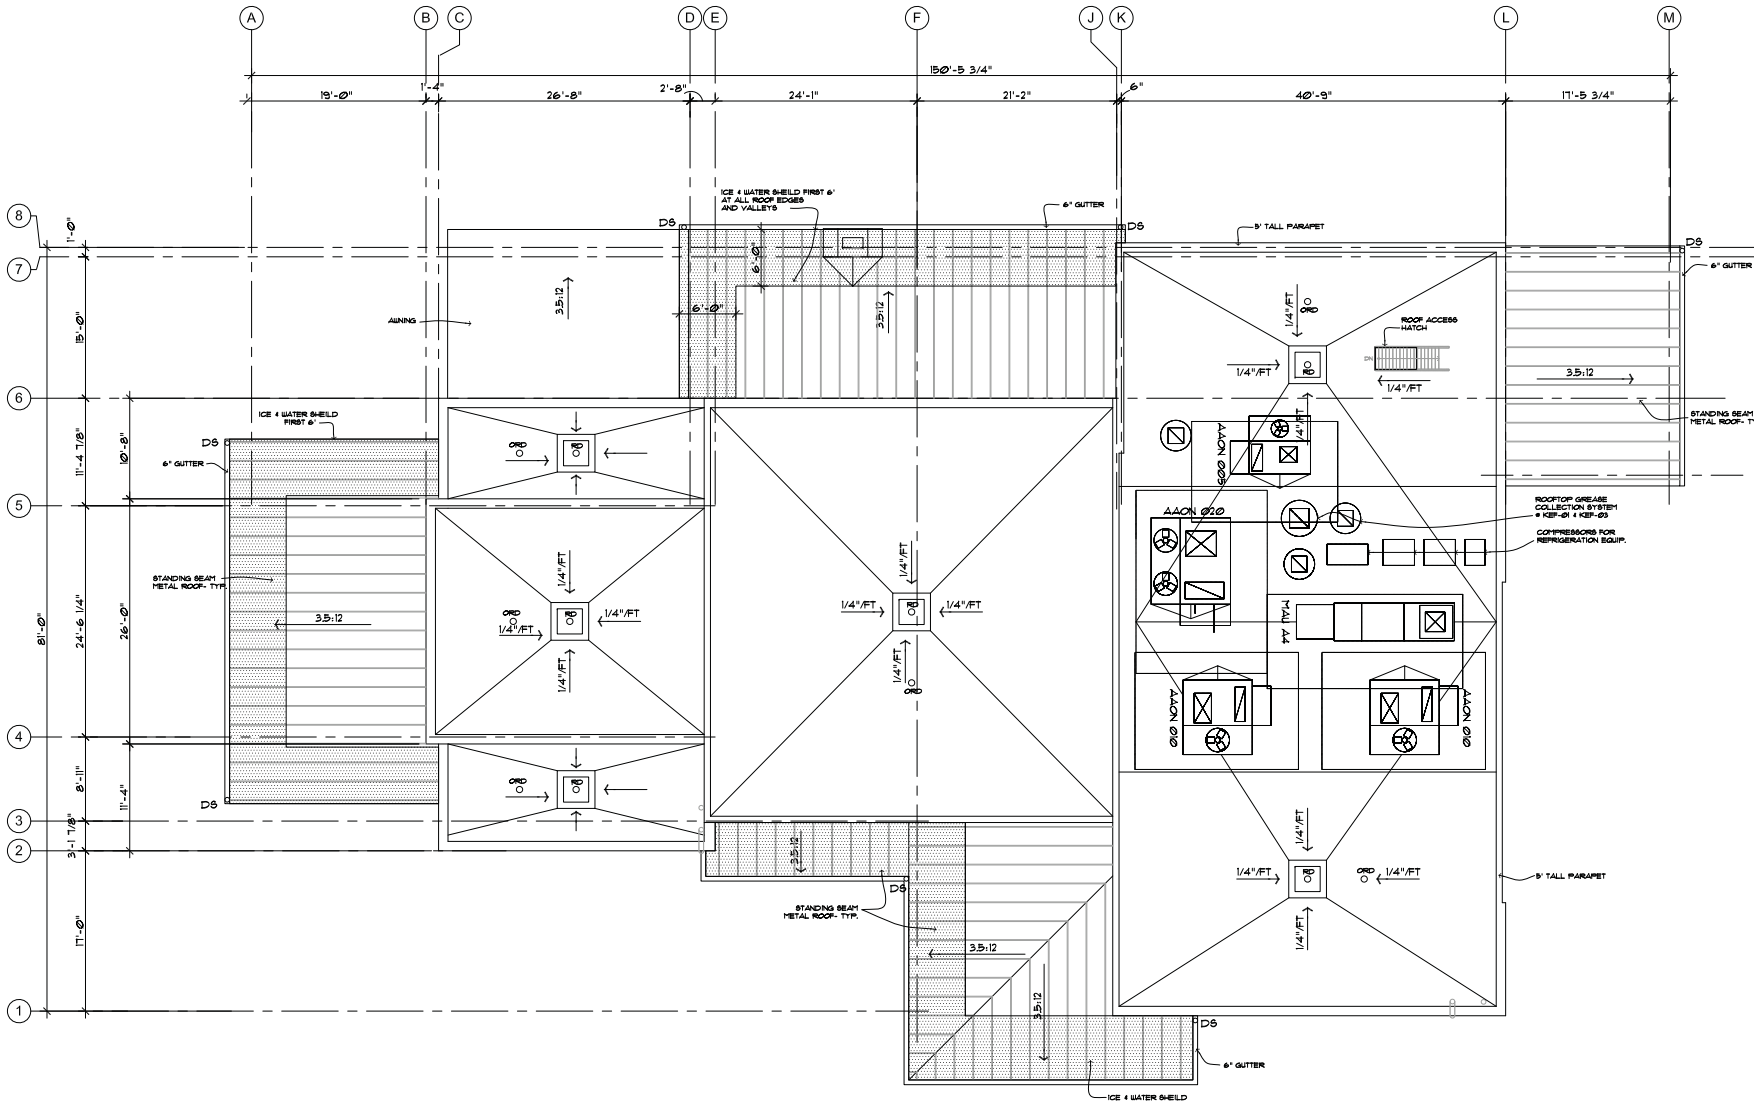

| DATE     | DESCRIPTION |
|----------|-------------|
| 04-16-13 | FOR REVIEW  |
|          |             |
|          |             |
**ISSUED**  
I hereby certify that this plan, specification or report was prepared by me or under my direct supervision, and that I am a duly Registered Architect under the laws of the State of Minnesota.

14561  
Registration No.

SCALE

DATE MAY 21 2013


PROJ. NO. 1301

**ROOF PLAN**

**PARTNERS  
& SIRNY**  
*architects*  
212 West Franklin Avenue  
Minneapolis, Minnesota 55404  
Tel: 612.342.1070 Fax: 612.342.2124

**DOOLITTLES  
WOODFIRE GRILL**

4325 EAST TOWNE BLVD.  
MADISON, WI 53704

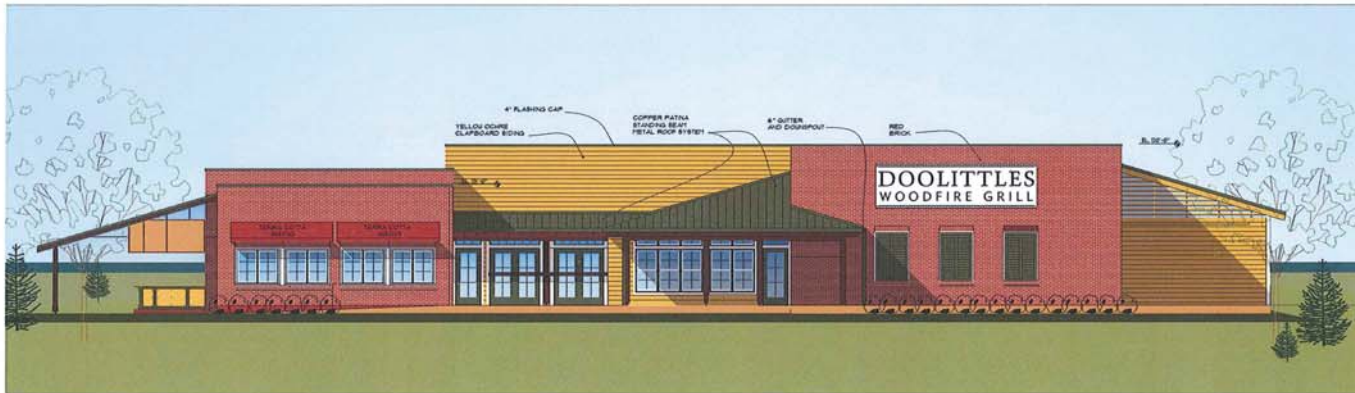

EAST ELEVATION 3/16" = 1'-0" 1



WEST ELEVATION 3/16" = 1'-0" 1

| DATE | DESCRIPTION |
|------|-------------|
|      |             |
|      |             |
**ISSUED**  
I hereby certify that this plan, specification or report was prepared by me or under my direct supervision and that I am a duly Registered Architect under the laws of the State of Wisconsin.  
[Signature] 14561  
Registration No.


SCALE: \_\_\_\_\_  
DATE: MAY 21 2013  
PROJ. NO: 1301

**EXTERIOR  
ELEVATIONS  
COLOR**

TITLE: \_\_\_\_\_  
SHEET NO: **A5.0**

**DOOLITTLES  
WOODFIRE GRILL**

4323 EAST TOWNE BLVD.  
MADISON, MI 48104

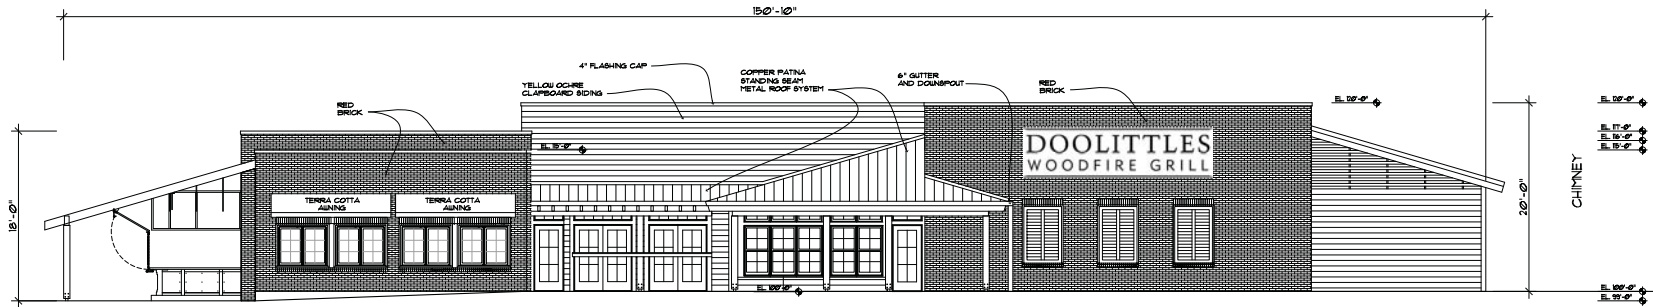

EAST ELEVATION

3/16" = 1'-0" 1

| DATE     | DESCRIPTION |
|----------|-------------|
| 04-16-13 | FOR REVIEW  |
|          |             |
|          |             |
**ISSUED**  
I hereby certify that this plan, specification or report was prepared by me or under my direct supervision, and that I am a duly Registered Architect under the laws of the State of Minnesota.  
14561  
Registration No.

SEAL


DATE MAY 21 2013

PROJ. NO. 1301

**EXTERIOR  
ELEVATIONS**

TITLE

SHEET NO. **A5.0**

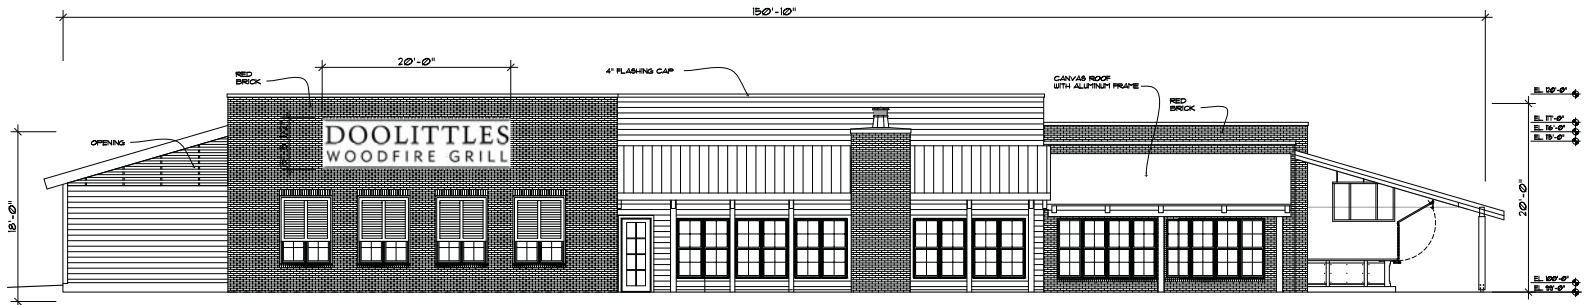

WEST ELEVATION

3/16" = 1'-0" 1

**PARTNERS  
& SIRNY**  
architects  
312 West Franklin Avenue  
Minneapolis, Minnesota 55404  
Tel: 612.341.1070 Fax: 612.341.2124

**DOOLITTLES  
WOODFIRE GRILL**

4325 EAST TOWNE BLVD.  
MADISON, WI 53704



SOUTH ELEVATION 3/8" = 1'-0" 1



NORTH ELEVATION 3/8" = 1'-0" 1

| DATE | FOR REVIEW |
|------|------------|
|      |            |
|      |            |
ISSUED  
I hereby certify that this plan, specification or report was prepared by me or under my direct supervision, and that I am a duly Registered Architect under the laws of the State of Minnesota.  
*[Signature]* 14567  
Registration No.

SCALE  
DATE MAY 21 2013  
PROJ. NO. 1301

**EXTERIOR  
ELEVATIONS  
COLOR**


TITLE  
SHEET NO. **A5.1**




**PARTNERS  
& SIRNY**  
architects  
212 West Franklin Avenue  
Minneapolis, Minnesota 55404  
Tel. 612.341.1070 Fax 612.341.2124

**DOOLITTLES**  
WOODFIRE GRILL

4823 EAST TOWNE BLVD.  
MADISON, WI 53704

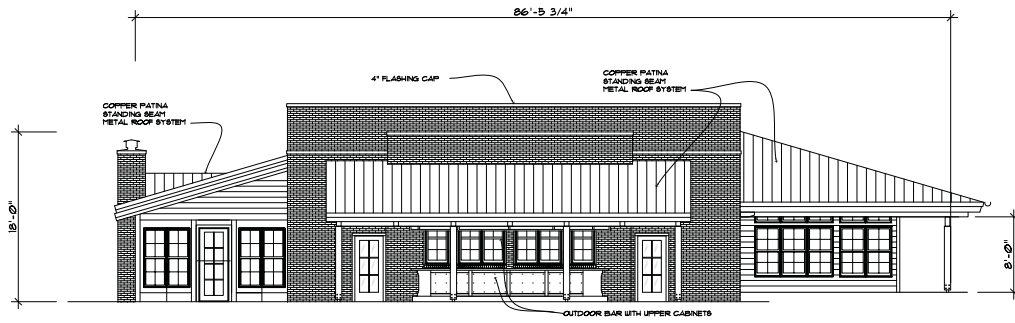

SOUTH ELEVATION 3/16" = 1'-0" 1

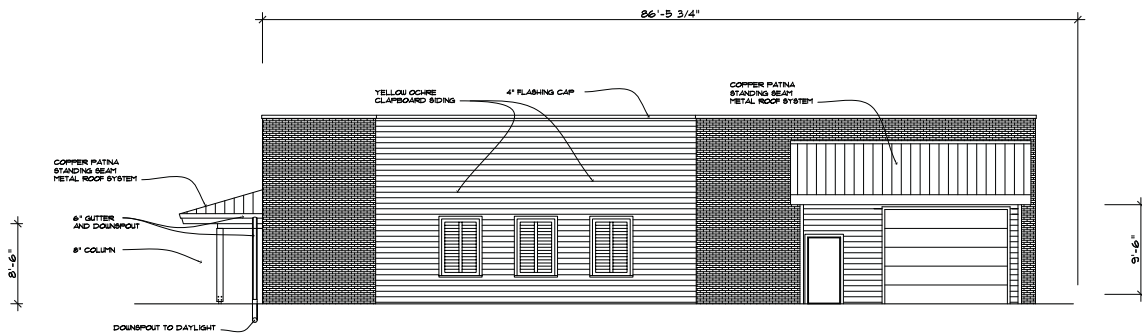

NORTH ELEVATION 3/16" = 1'-0" 1

| DATE | FOR REVIEW |
|------|------------|
|      |            |
|      |            |
ISSUED  
I hereby certify that this plan, specification or report was prepared by me or under my direct supervision, and that I am a duly Registered Architect under the laws of the State of Minnesota.  
14561  
Registration No.


SEAL  
DATE MAY 21 2013  
PROJ. NO. 1301

EXTERIOR ELEVATIONS


TITLE  
SHEET NO. **A5.1**

**DOOLITTLES**  
WOODFIRE GRILL


4323 EAST TOWNE BLVD.  
MADISON, WI 53704

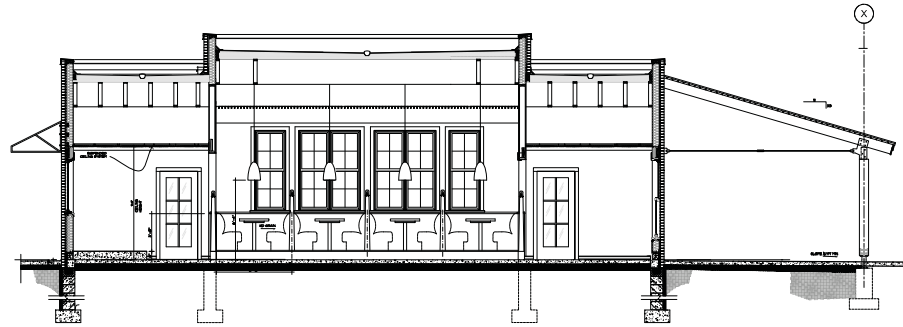

BUILDING SECTION 1/4" = 1'-0" 5

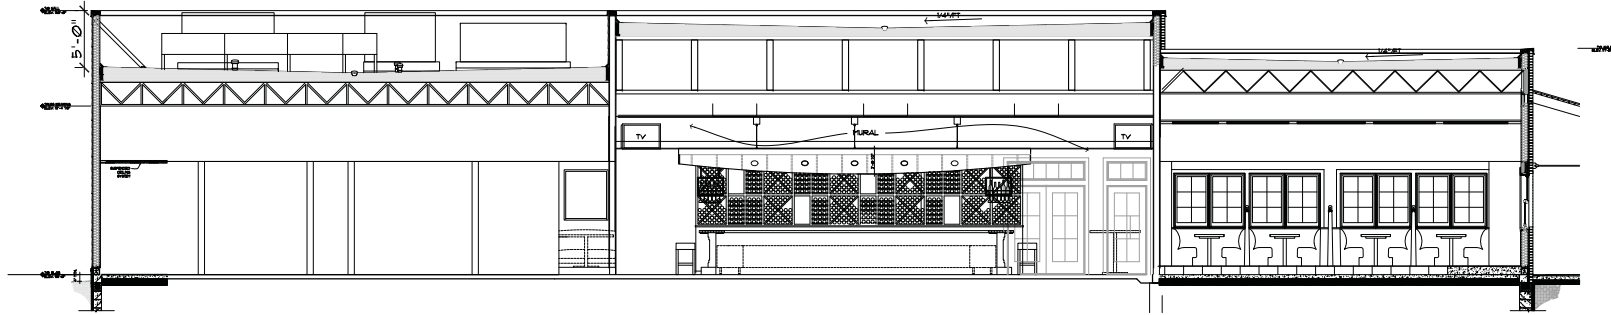

BUILDING SECTION 1/4" = 1'-0" 3

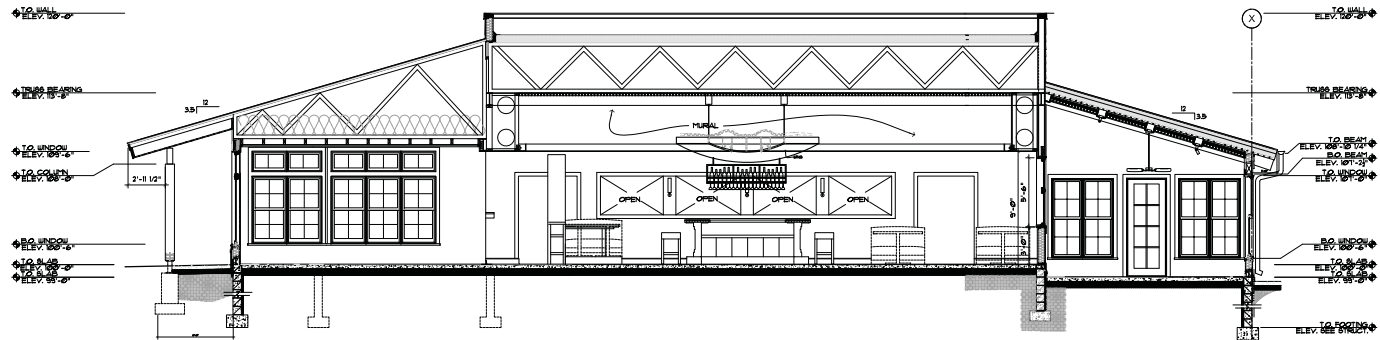

BUILDING SECTION 1/4" = 1'-0" 1

| DATE | FOR REVIEW |
|------|------------|
|      |            |
|      |            |
I hereby certify that this plan, specification or report was prepared by me or under my direct supervision, and that I am a duly Registered Architect under the laws of the State of Minnesota.

14561  
Registration No.

SEAL


DATE MAY 21 2013

PROJ. NO. 1301

**BUILDING SECTIONS**


TITLE

SHEET NO. **A6.0**

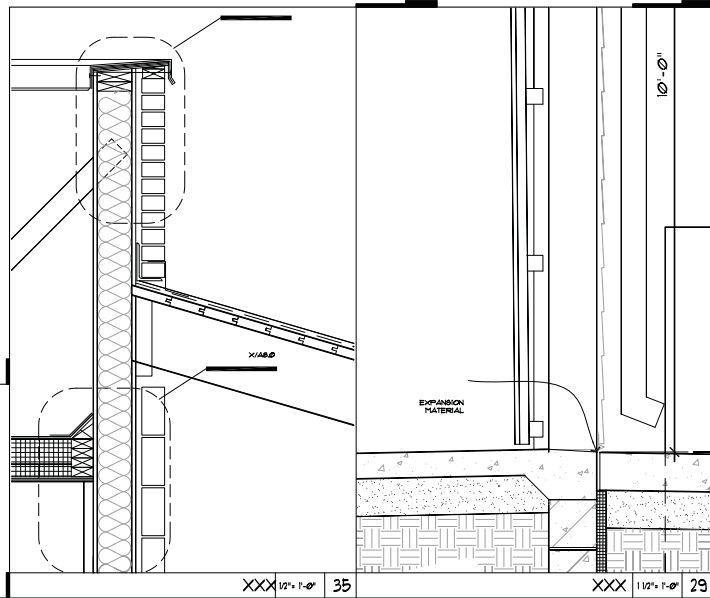


XXX 1/2" x 1'-0" 35

XXX 1/2" x 1'-0" 29

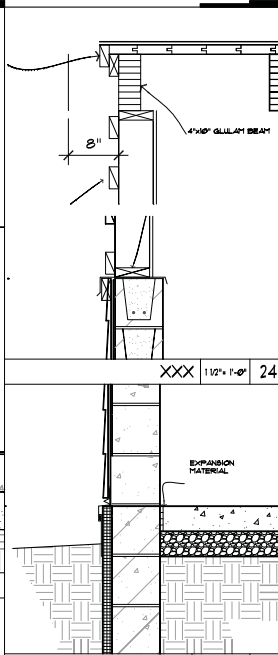


XXX 1/2" x 1'-0" 24


BASE DETAIL 1/2" x 1'-0" 22

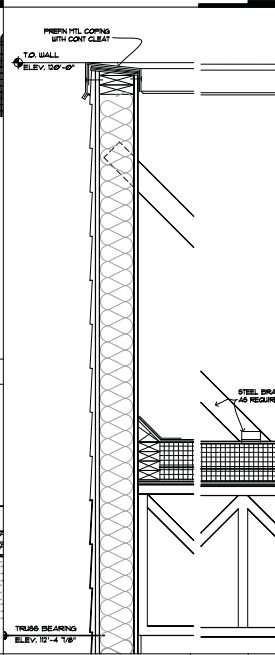


PARAPET DETAIL 1/2" x 1'-0" 10

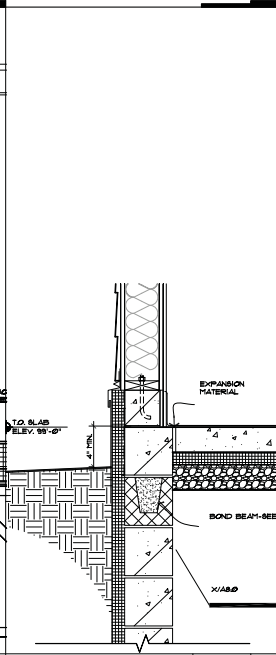


BASE DETAIL 1/2" x 1'-0" 10

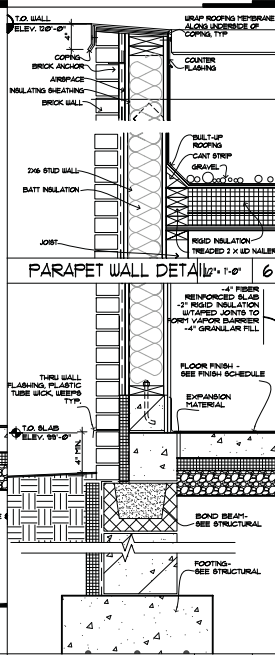


BASE DETAIL 1/2" x 1'-0" 4

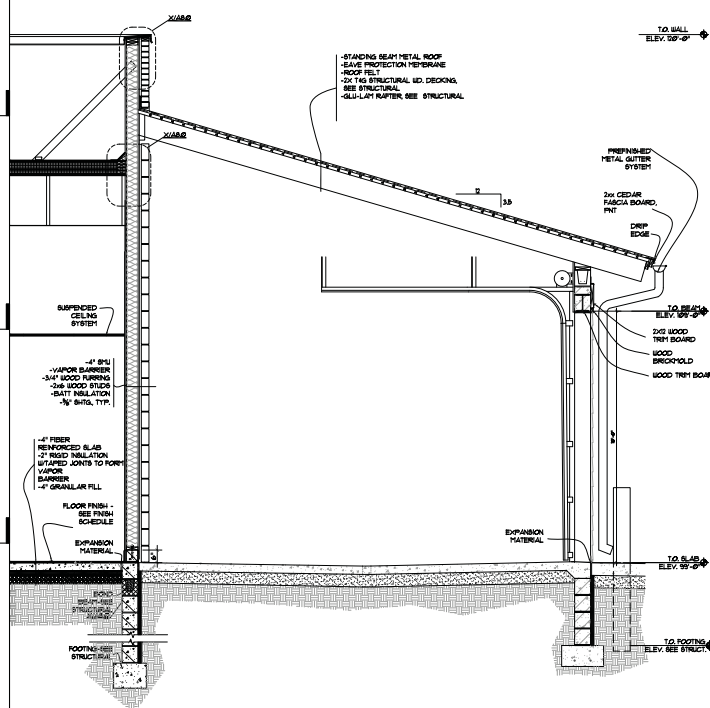


WALL SECTION 1/2" x 1'-0" 25

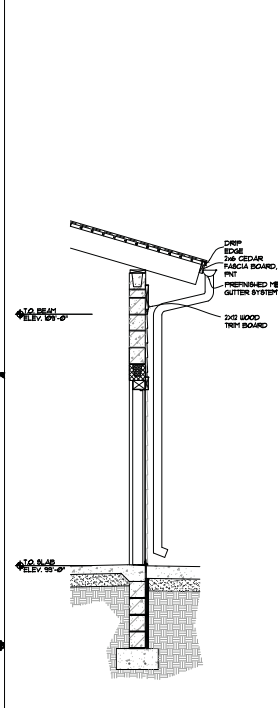


WALL SECTION 1/2" x 1'-0" 19

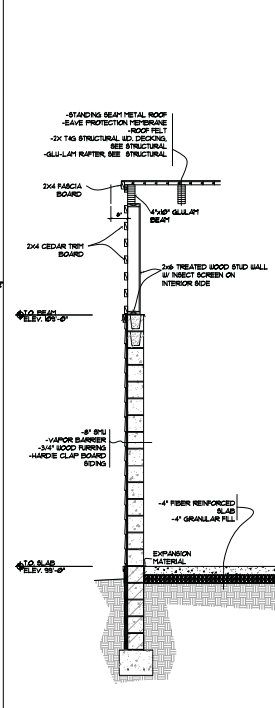

WALL SECTION 1/2" x 1'-0" 13

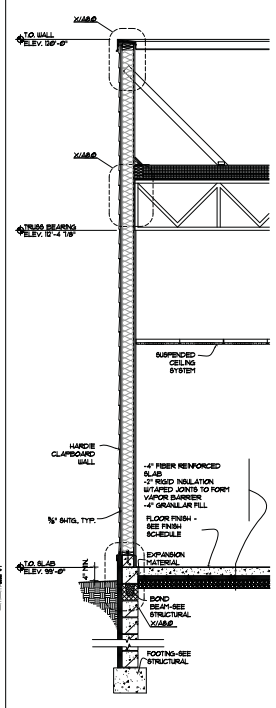

WALL SECTION 1/2" x 1'-0" 7

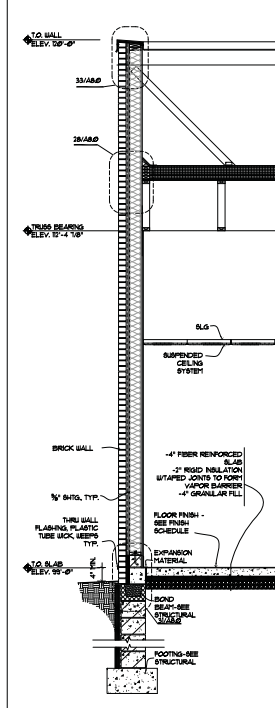

WALL SECTION 1/2" x 1'-0" 1

**PARTNERS & SIRNY architects**  
 212 West Franklin Avenue  
 Minneapolis, Minnesota 55404  
 Tel. 612.341.1070 Fax 612.341.2124

**DOOLITTLES WOODFIRE GRILL**

4323 EAST TOWNE BLVD.  
 MADISON, WI 53704

04-16-B FOR REVIEW

ISSUED

I hereby certify that this plan, specification or report was prepared by me or under my direct supervision, and that I am a duly Registered Architect under the laws of the State of Minnesota.

14561  
 Registration No.

SEAL

DATE MAY 21 2013


PROJ. NO. 1301

WALL SECTIONS & DETAILS


TITLE

A7.0

SHEET NO.

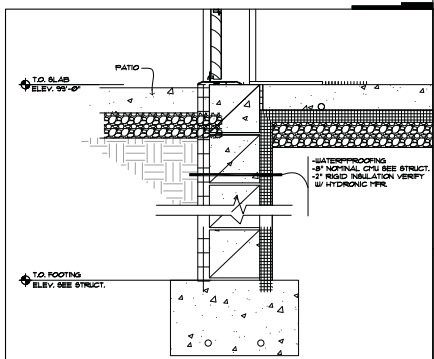


BASE DETAIL 1/2" x 1'-0" 36

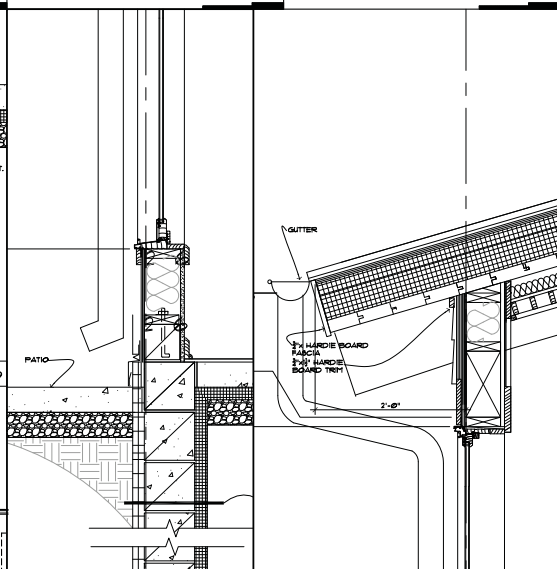


BASE DETAIL 1/2" x 1'-0" 29


DETAIL @ BEAM 1/2" x 1'-0" 23

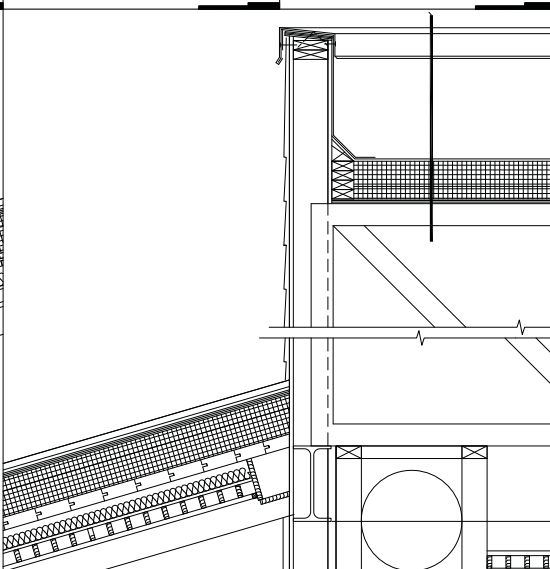


DETAIL @ ROOF AT WALL 1/2" x 1'-0" 11

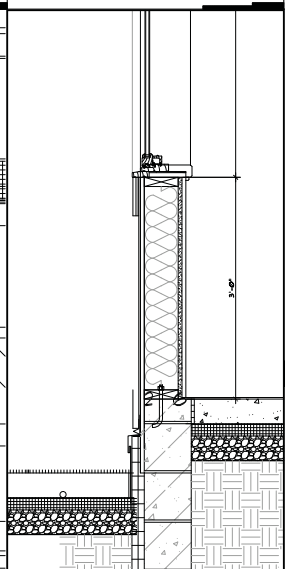


BASE DETAIL 1/2" x 1'-0" 5

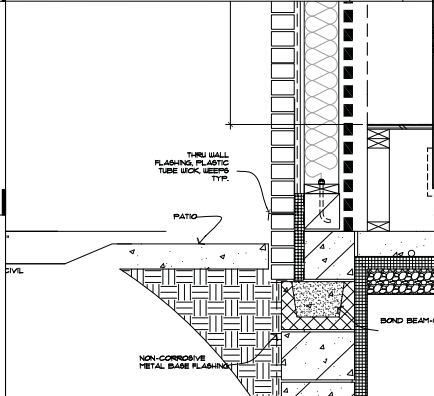


BASE DETAIL 1/2" x 1'-0" 34

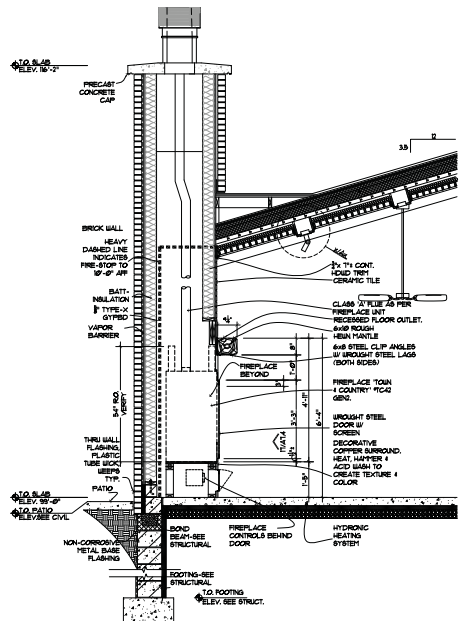

WALL SECTION THROUGH PORCH 1/2" x 1'-0" 19

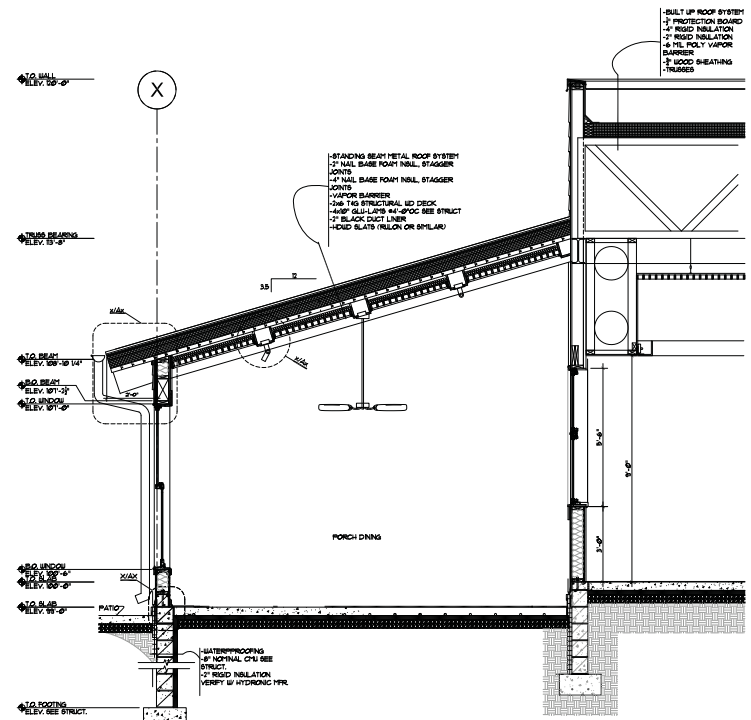

WALL SECTION THROUGH PORCH 1/2" x 1'-0" 1

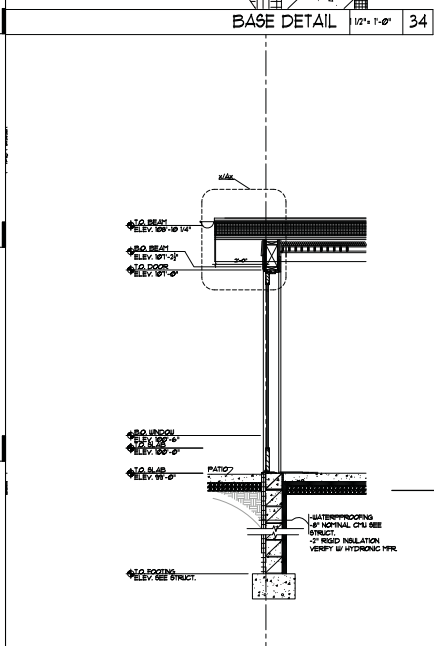

WALL SECTION THROUGH WEST PATIO 1/2" x 1'-0" 31

04-16-13 FOR REVIEW

ISSUED

I hereby certify that this plan, specification or report was prepared by me or under my direct supervision, and that I am a duly Registered Architect under the laws of the State of Minnesota.

14561  
Registration No.

SEAL

DATE MAY 21 2013

PROJ. NO. 1301

WALL  
SECTIONS &  
DETAILS


TITLE

A7.1


SHEET NO.

XXX 1/2" = 1'-0" 24


XXXX 1/2" = 1'-0" II

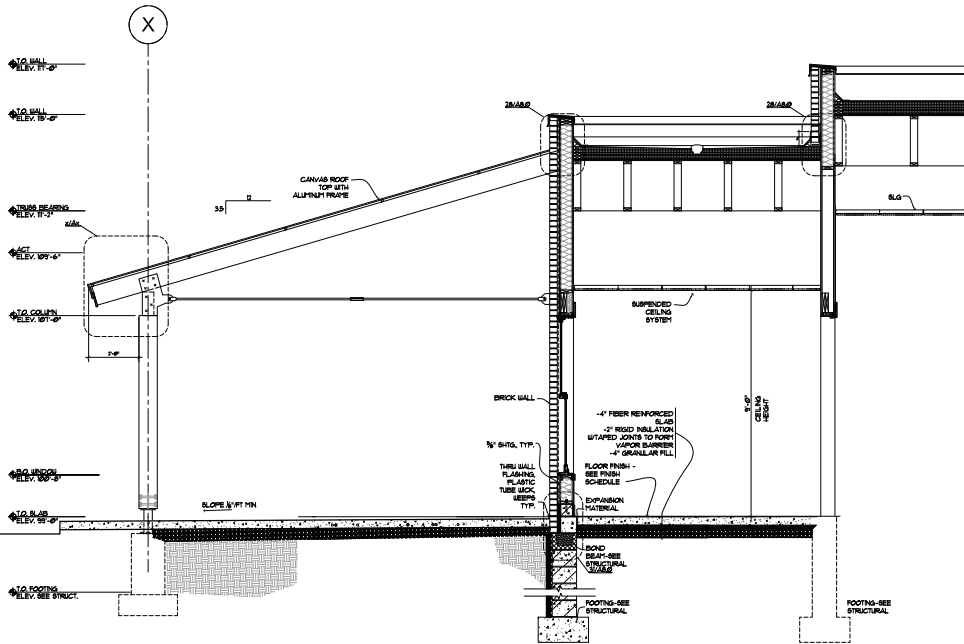

WALL SECTION 1/2" = 1'-0" 19

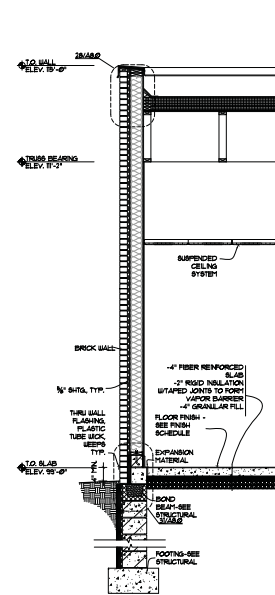

WALL SECTION 1/2" = 1'-0" 13

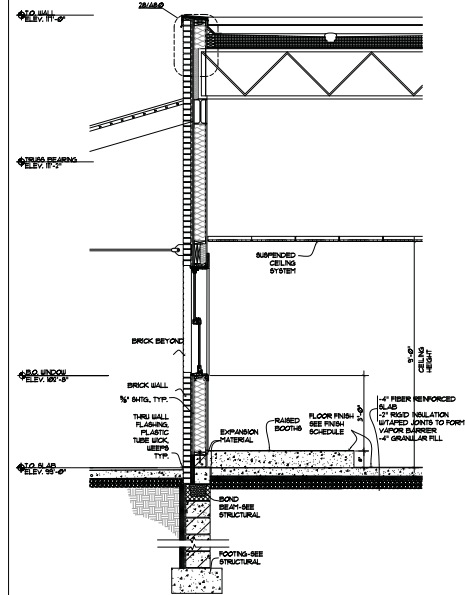

WALL SECTION 1/2" = 1'-0" 1

| DATE     | DESCRIPTION |
|----------|-------------|
| 04-16-13 | FOR REVIEW  |
|          |             |
|          |             |
ISSUED  
I hereby certify that this plan, specification or report was prepared by me or under my direct supervision, and that I am a duly Registered Architect under the laws of the State of Minnesota.

14567  
Registration No.

SEAL

DATE MAY 21 2013

PROJ. NO. 1301

WALL  
SECTIONS &  
DETAILS

TITLE

A7.2

SHEET NO.

















SCALE: 1"=20'


**NOTES:**

1. BASE PLAN USED IS TOPOGRAPHIC SURVEY PREPARED BY VERBICHER, INC.
2. ALL EXISTING UTILITIES LOCATIONS AND ELEVATIONS SHOWN ARE APPROXIMATE ONLY. CONTRACTOR SHALL CONFIRM ALL LOCATIONS AND ELEVATIONS PRIOR TO CONSTRUCTION. CONTRACTOR SHALL CALL DIGGERS HOTLINE PRIOR TO ANY EXCAVATION WORK.
3. ALL CONSTRUCTION SHALL CONFORM TO THE MOST RESTRICTIVE OF THE PROJECT SPECIFICATIONS, THE STANDARD SPECIFICATIONS OF THE CITY OF MADISON AND THE LATEST EDITION OF THE WISCONSIN DOT STANDARD SPECIFICATIONS FOR CONSTRUCTION.
4. THE FOLLOWING SEQUENCE SHALL BE FOLLOWED FOR THE EROSION AND SEDIMENT CONTROL DURING THE SITE DEVELOPMENT PROCESS:
  - A. INSTALL SILT FENCE, INLET PROTECTION AND ROCK LOGS AS SHOWN.
  - B. PERFORM SITE REMOVALS, GRADING, EXCAVATION AND EMBANKMENT. MULCH ALL DISTURBED AREAS OUTSIDE OF PROPOSED PAVEMENT AND BUILDING AREAS WITHIN 72 HOURS OF THIS WORK.
  - C. INSTALL CONCRETE CURBS AND BITUMINOUS PAVEMENT.
  - D. BACKFILL BEHIND CURBS AND RESTORE GREEN AREAS PER LANDSCAPE PLAN.
  - E. INSPECT EROSION AND SEDIMENT CONTROL DEVICES AFTER EVERY 1/4" RAINFALL EVENT. CLEAN AND MAINTAIN THESE DEVICES AS NEEDED.


DOOLITTLE'S RESTAURANT  
MADISON, WISCONSIN

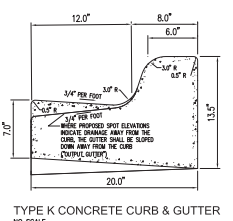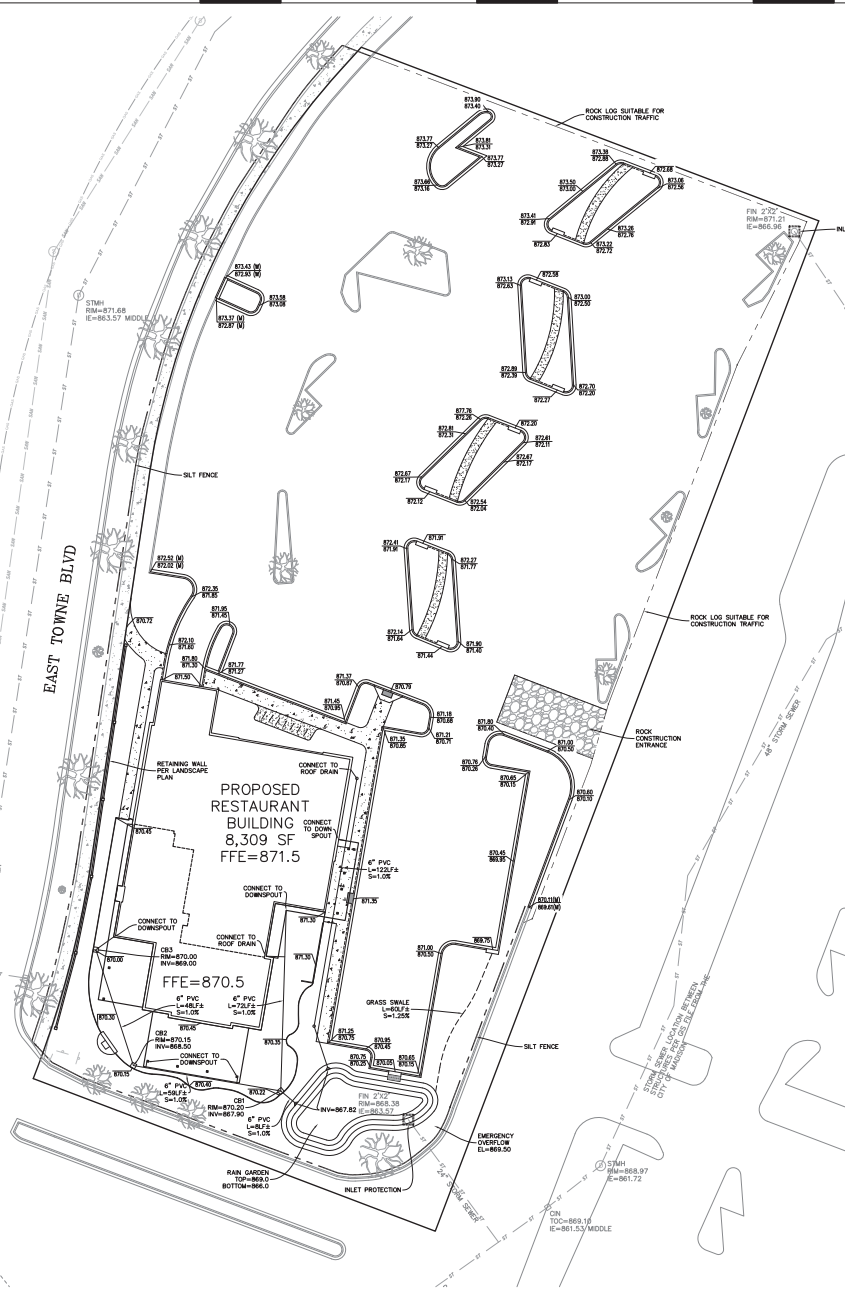


TYPE K CONCRETE CURB & GUTTER  
NO SCALE

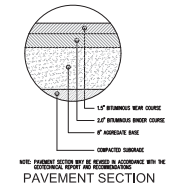

PAVEMENT SECTION

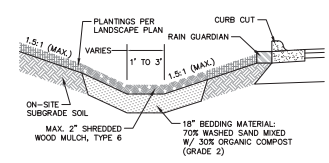

RAIN GARDEN DETAIL  
NO SCALE

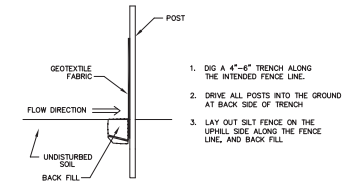

TYPICAL SILT FENCE INSTALLATION  
NO SCALE

ISSUED

I hereby certify that this plan, specification or report was prepared by me or under my direct supervision, and that I am a duly Registered Engineer under the laws of the State of Wisconsin.

42898-6  
Registration No.

SEAL

DATE MAY 21, 2013

PROJ. NO. 13-107

**REVIEW SET  
NOT FOR CONSTRUCTION**


GRADING,  
DRAINAGE  
AND ESC  
PLAN

TITLE

SHEET NO. C2.0

SHEET NO.



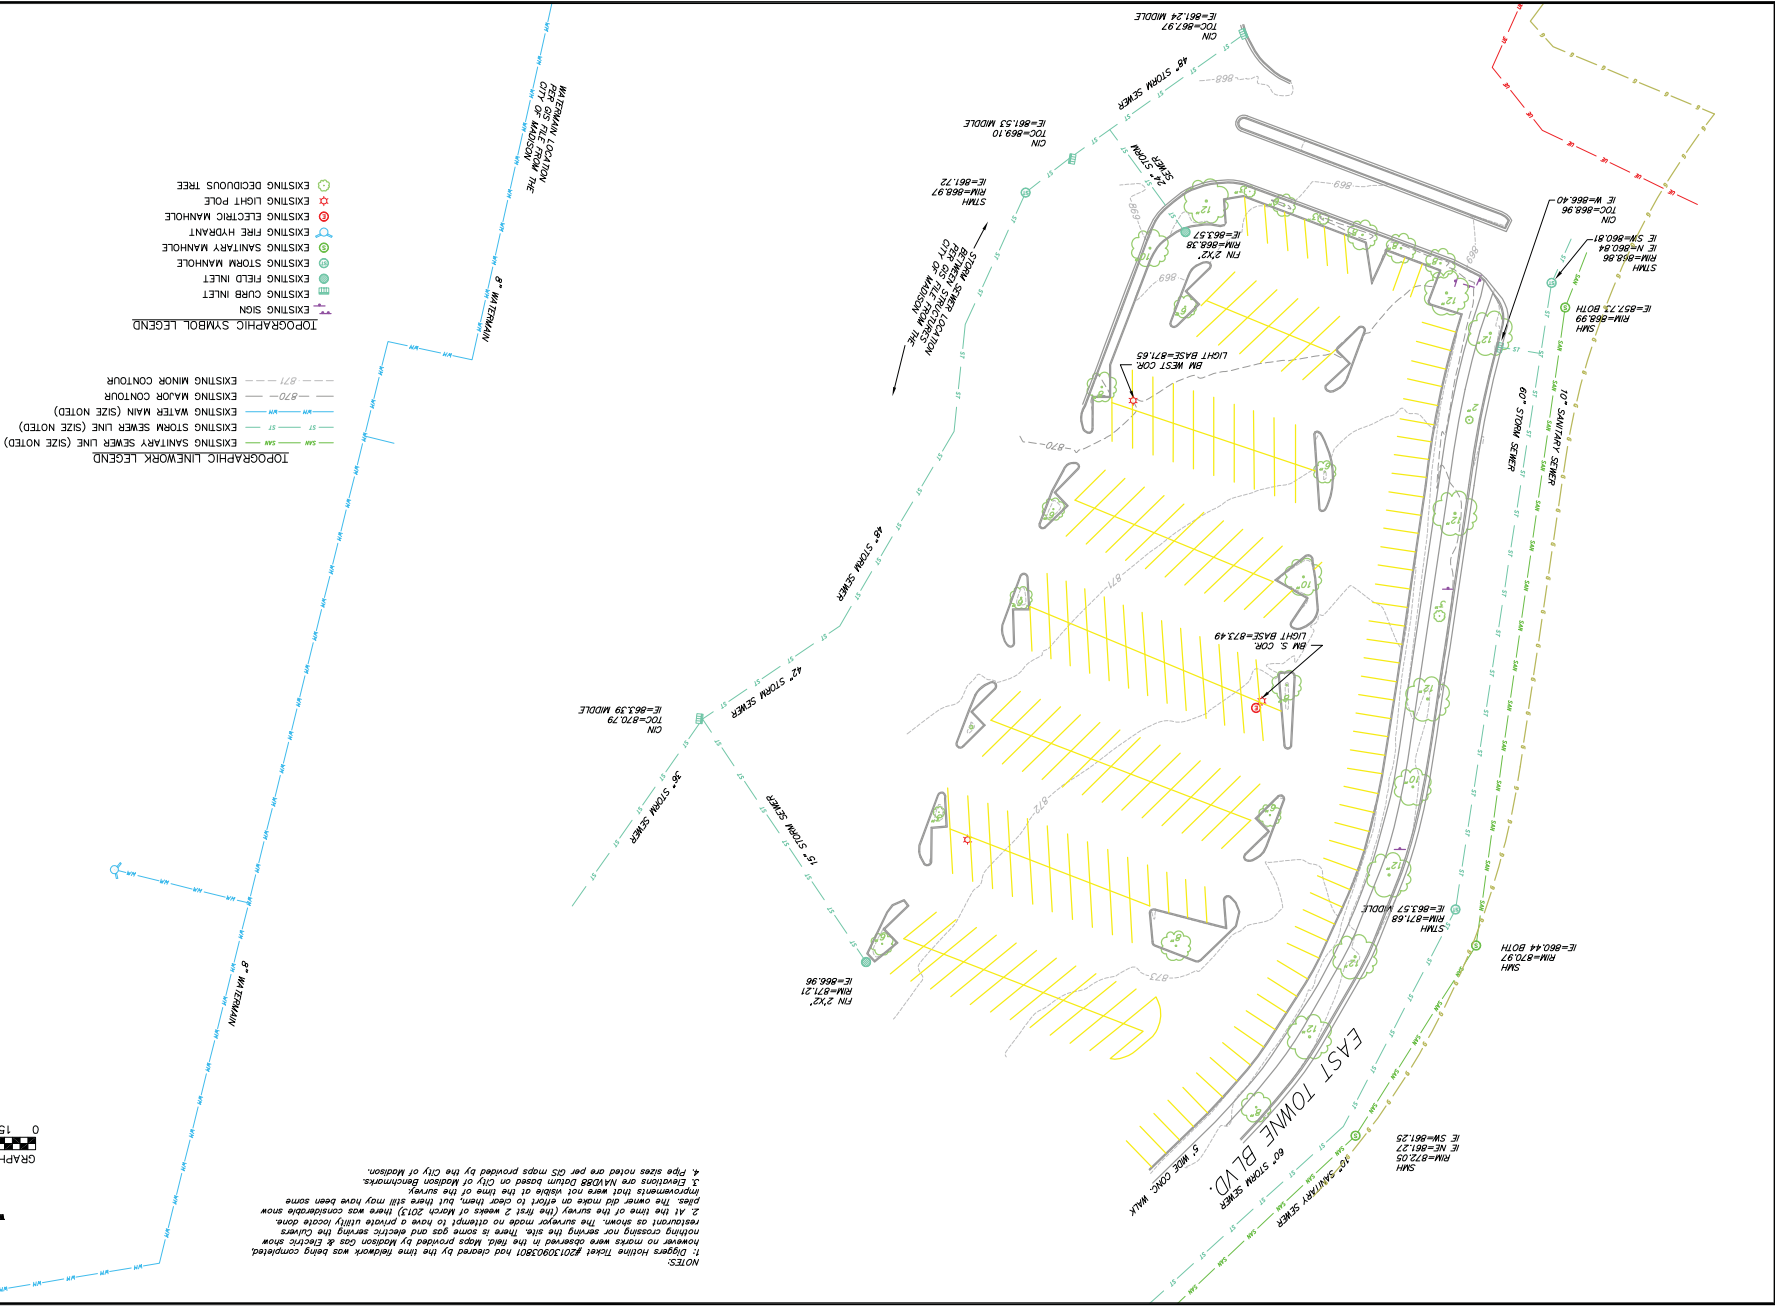

|           |        |               |     |      |         |
|-----------|--------|---------------|-----|------|---------|
| S-484     |        | DWS NO.       |     |      |         |
| 1 OF 1    |        | SHEET         |     |      |         |
| 130043    |        | PROJECT NO.   |     |      |         |
| MVAR      |        | DRAWN         |     |      |         |
| DATE      |        | DATE          |     |      |         |
| 3-15-13   |        | 3-15-13       |     |      |         |
| SCALE     |        | SCALE         |     |      |         |
| 1"=40'    |        | 1"=40'        |     |      |         |
| REVISIONS |        | REVISIONS     |     |      |         |
| NO.       | DATE   | REMARKS       | NO. | DATE | REMARKS |
| 1         | 4-4-13 | Updated map   |     |      |         |
|           |        | Updated scope |     |      |         |

**TOPOGRAHIC MAP FOR CBL**  
**FUTURE DOORLESS SITE**  
**EAST TOWNE MALL PARKING LOT**  
**CITY OF MADISON, DANE COUNTY WI**

**veribicher**  
 planners | engineers | architects  
 999 Highland Drive, Suite 201, Watkinson, Wisconsin 53177  
 Phone: 608.785.8200 Fax: 608.785.8200

Lawrence  
Sign

SIGN PACKAGE

04.08.13

DOOLITTLES  
WOODFIRE GRILL

MADISON, WI

SIGN AREA = 109.17 SQ.F



**ILLUMINATED WALL SIGN**

- (A)** RECESSED CABINET
  - 3" DEEP, RECESSED IN WALL
  - PAINTED BLACK
- (B)** LETTERS
  - 5" DEEP CHANNEL LETTERS
  - FACES 2447 WHITE FACE WITH 3M VINYL #180C-203 COPPER METALLIC VINYL
  - PAINT TRIM CAP & RETURN TO MATCH 3M VINYL #180C-203 COPPER METALLIC VINYL
  - FACE LIT WITH WHITE LED
- (C)** DESIGN ELEMENTS
  - 5" DEEP CHANNEL ELEMENT
  - FACES 2447 WHITE FACE WITH 3M VINYL #180C-203 & BLACK VINYL COPPER METALLIC VINYL
  - PAINT TRIM CAP & RETURN TO MATCH 3M VINYL #180C-203 COPPER METALLIC VINYL
  - FACE LIT WITH WHITE LED



www.lawrencesign.com

945 Pierce Butler Route, St. Paul, MN 55104  
651.488.6711 • 800.998.8901

CLIENT:  
**DOOLITTLES**  
WOODFIRE GRILL  
MADISON, WI

SIGN TYPE:  
**FACE LIT WALL SIGN**

**CUSTOMER APPROVAL**

NAME: \_\_\_\_\_  
DATE: \_\_\_\_\_

REV 1:  
REV 2:  
REV 3:  
REV 4:  
REV 5:  
REV 6:  
REV 7:


SALES: **JH** CK'D:  
DESIGN: **RR**  
DATE: **04.08.13**  
DWG: **3432**

These plans are the exclusive property of Lawrence Sign and are the result of the original work of its employees. They are submitted to your company for the sole purpose of your consideration of whether to purchase these plans or to purchase from Lawrence Sign. A sign manufactured according to these plans, distribution or exhibition of these plans to anyone other than employees of your company, or use of these plans to construct a sign similar to the one embodied herein, is expressly prohibited and will render the user liable for damages. Copyright 2013 © LS, Inc. All rights reserved.




**1** CABINET LAYOUT: QTY (2)

SCALE: 1/2" = 1'-0"

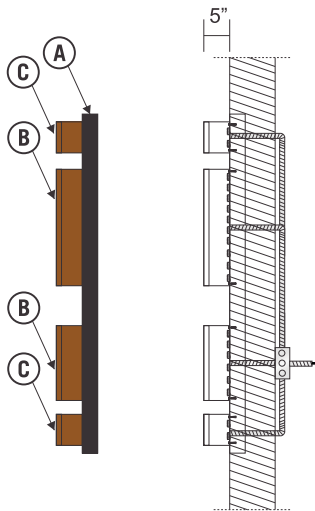

**2** SECTION DETAIL

SCALE: 1/2" = 1'-0"

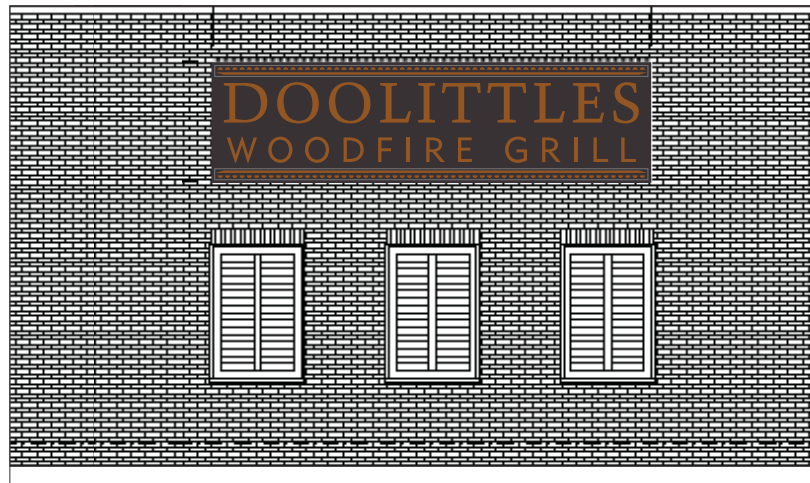

**3** EXAMPLE LAYOUT

SCALE: NTS

**CLIENT:**

**DOOLITTLES  
WOODFIRE GRILL**

MADISON, WI

**SIGN TYPE:**  
FACE LIT WALL SIGN

**CUSTOMER APPROVAL**


NAME: \_\_\_\_\_

DATE: \_\_\_\_\_

REV 1: 05.20.13 VF  
REV 2:  
REV 3:  
REV 4:  
REV 5:  
REV 6:  
REV 7:

SALES: JH CK'D:  
DESIGN: RR  
DATE: 04.08.13  
DWG: 3432

These plans are the exclusive property of Lawrence Sign and are the result of the original work of its employees. They are submitted to your company for the sole purpose of your consideration of whether to purchase these plans or to purchase from Lawrence Sign. A sign manufactured according to these plans, distribution or exhibition of these plans to anyone other than employees of your company, or use of these plans to construct a sign similar to the one embodied herein, is expressly prohibited and will render the user liable for damages. Copyright 2013 © LS, Inc. All rights reserved.

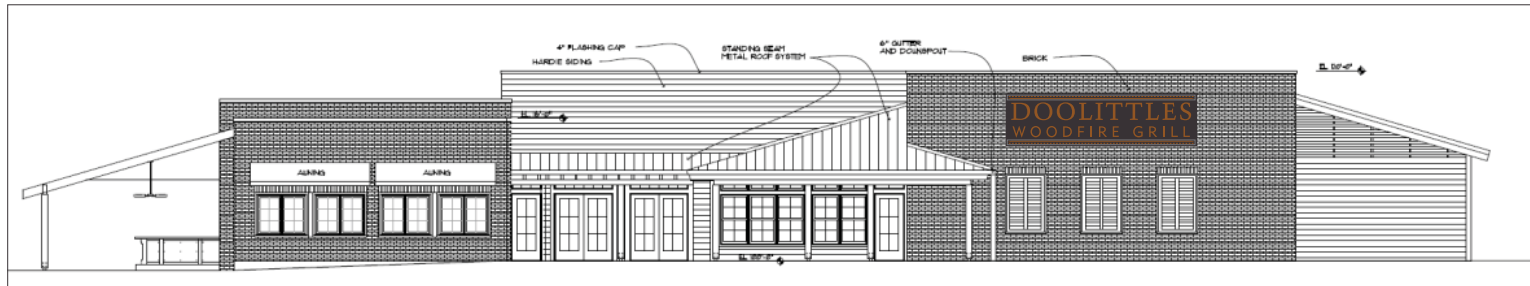

WEST ELEVATION



EAST ELEVATION