

**PRELIMINARY**  
 FOR INFORMATION  
 PURPOSE ONLY  
 NOT FOR CONSTRUCTION


**MOVIN' SHOES**  
 528 S. PARK STREET  
 MADISON, WI 53715

PROPOSED SITE PLAN	DATE:	SCALE: 1" = 10'
DRAWN: SK	APPR.: [ ]	
4-18-05	PLAN COMMISSION REVIEW	


PROJECT NO.  
 04-578

SHEET NO.  
**A1**


**PROPOSED SITE PLAN**  
 SCALE: 1" = 10"

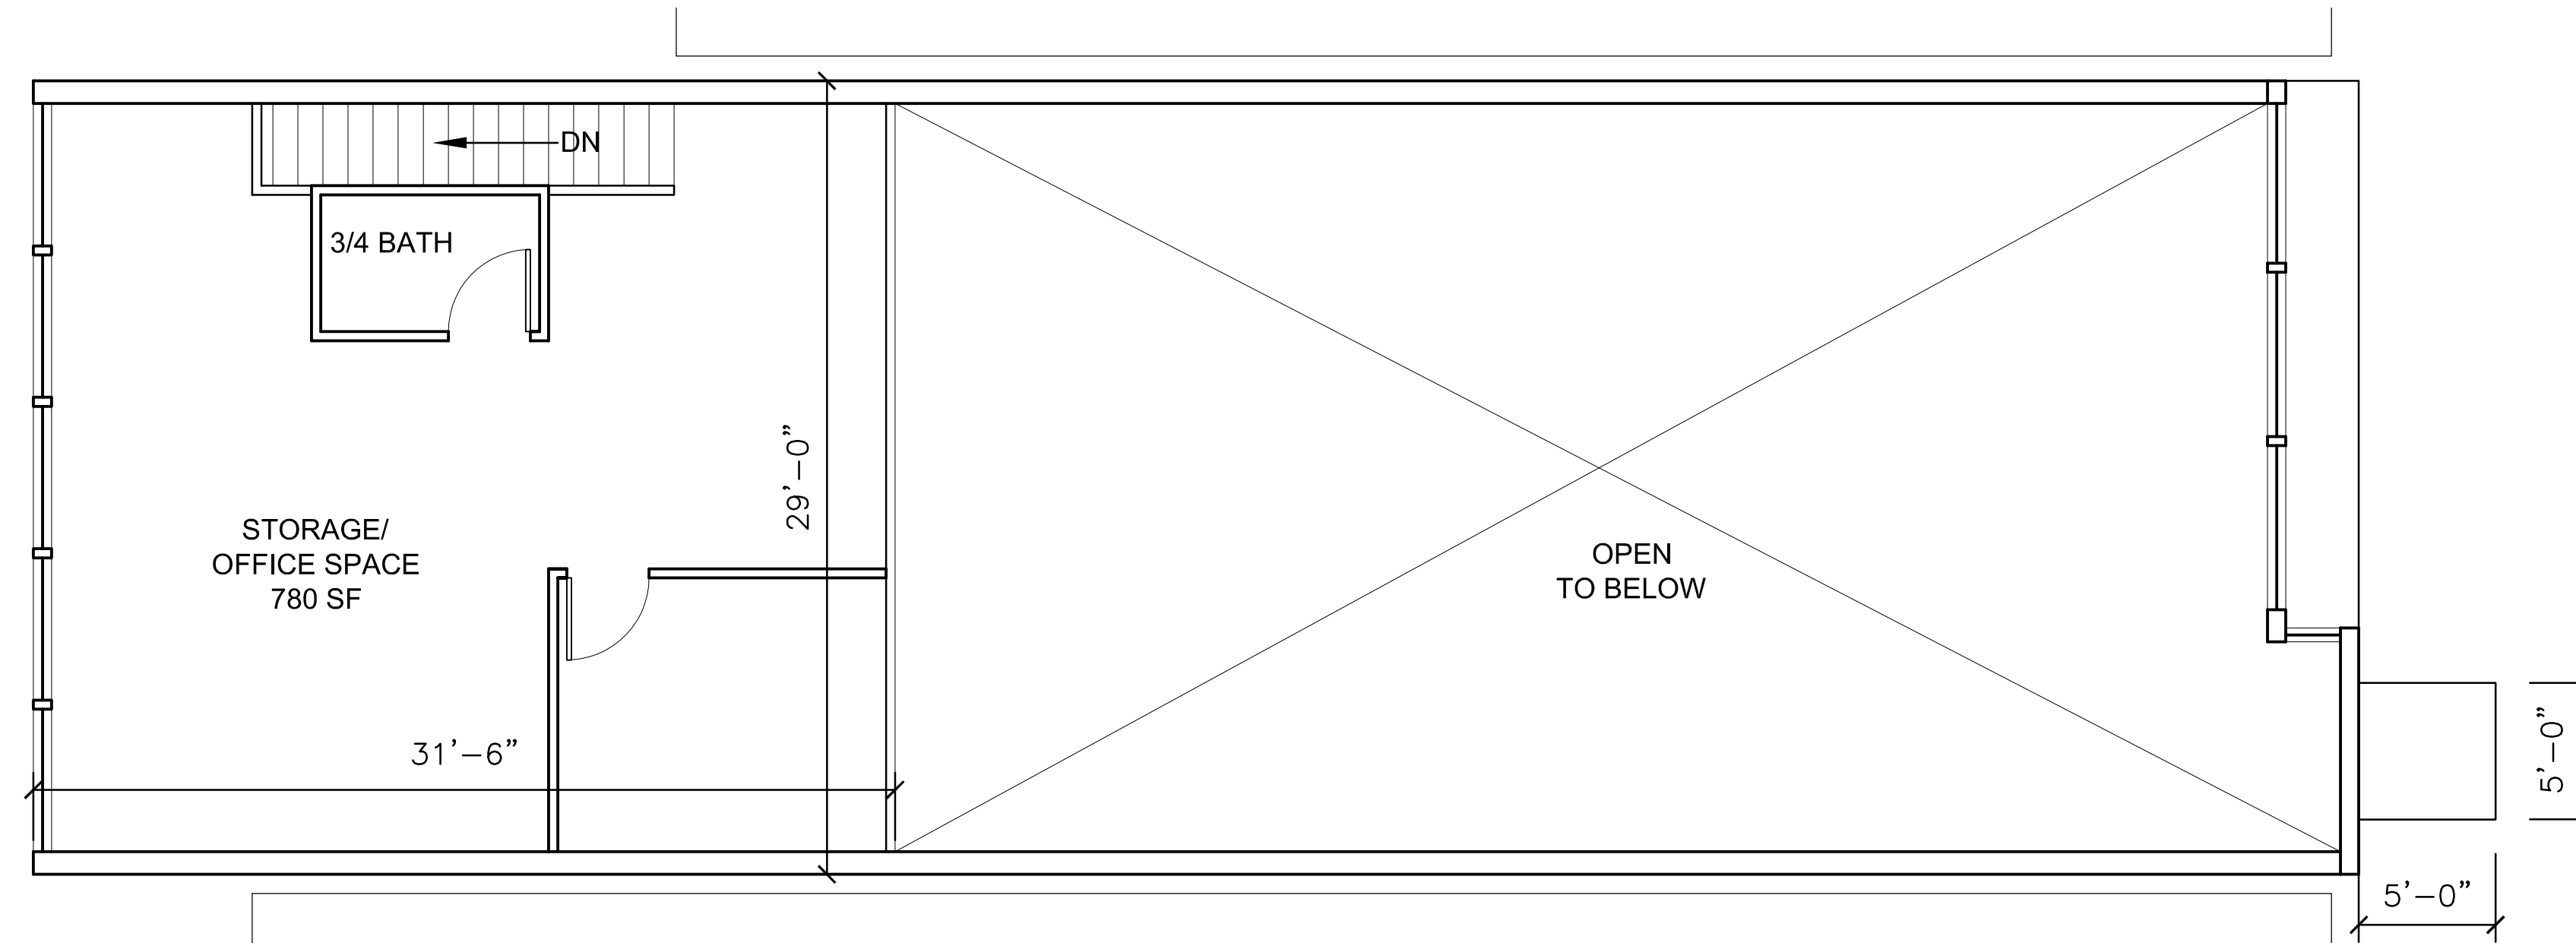

**SECOND FLOOR PLAN - 915 SF**  
 SCALE: 3/16" = 1'-0"

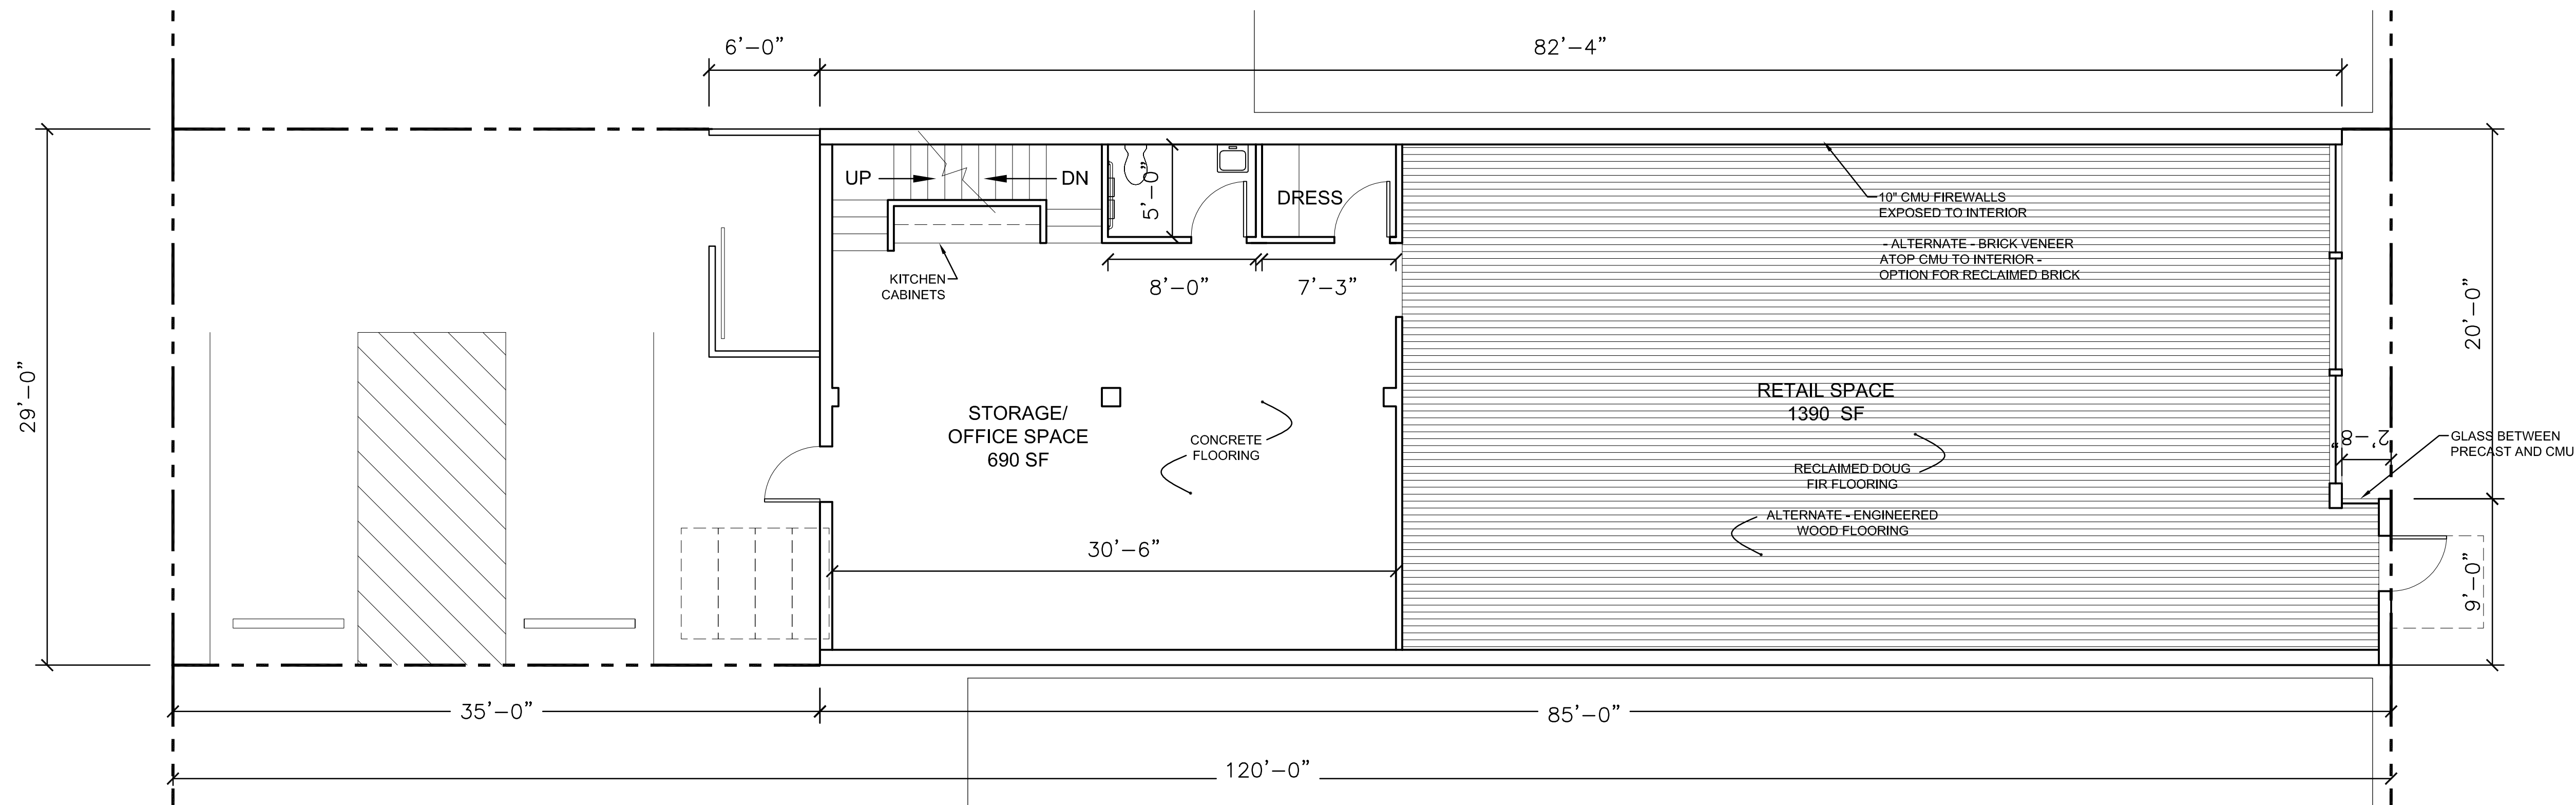

**FIRST FLOOR PLAN - 2410 SF**  
 SCALE: 3/16" = 1'-0"

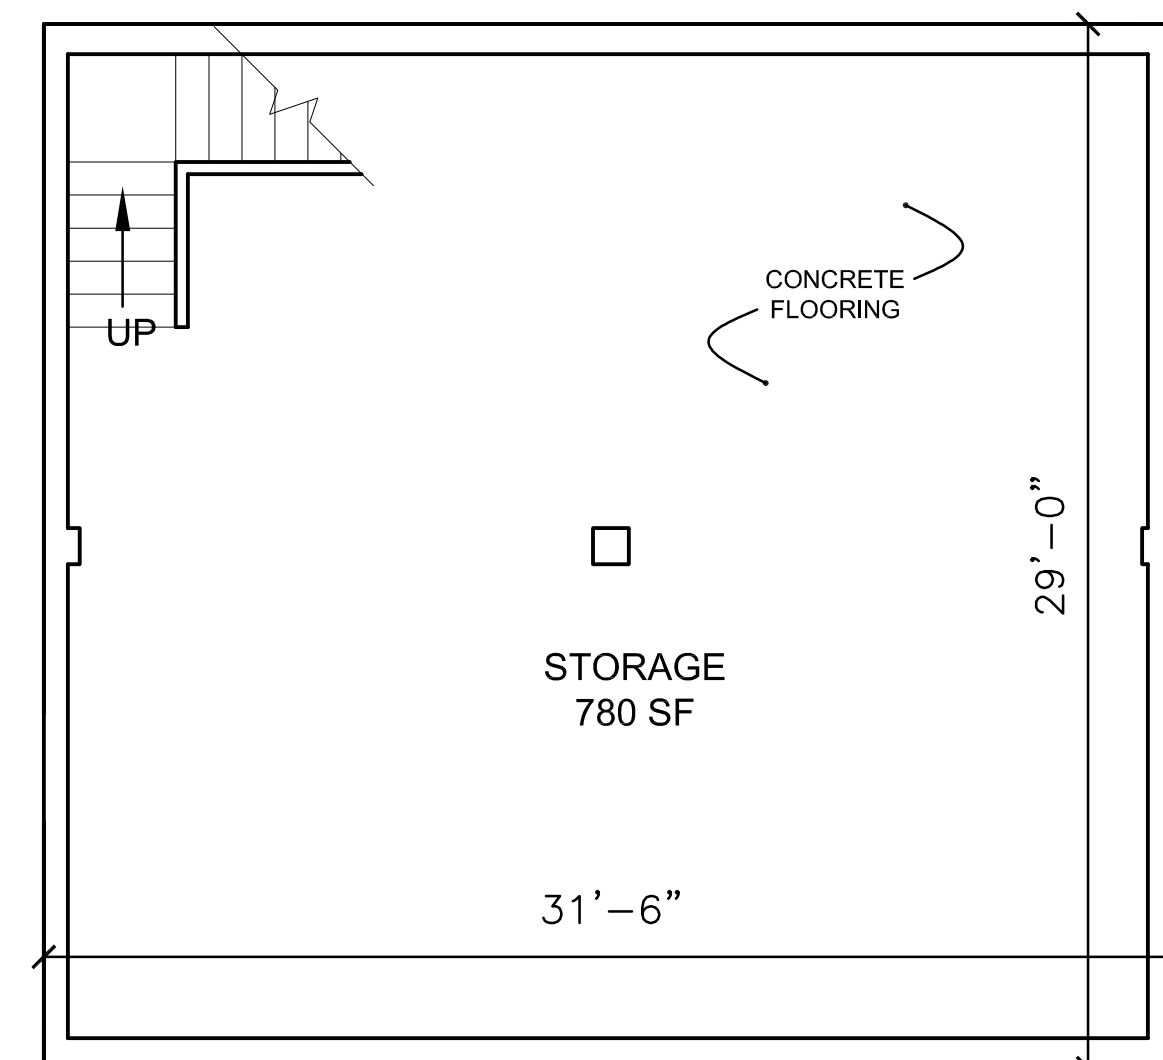

**BASEMENT - 915 SF**  
 SCALE: 3/16" = 1'-0"

**PRELIMINARY**  
 FOR INFORMATION  
 PURPOSE ONLY  
 NOT FOR CONSTRUCTION


**MOVIN' SHOES**  
 528 S. PARK STREET  
 MADISON, WI 53715

FLOOR PLANS  
 DRAWN: SK [APPR. DATE: PLAN COMMISSION REVIEW  
 4-18-05 SCALE: 3/16" = 1'-0"

PROJECT NO.  
 04-578


SHEET NO.

**A2**

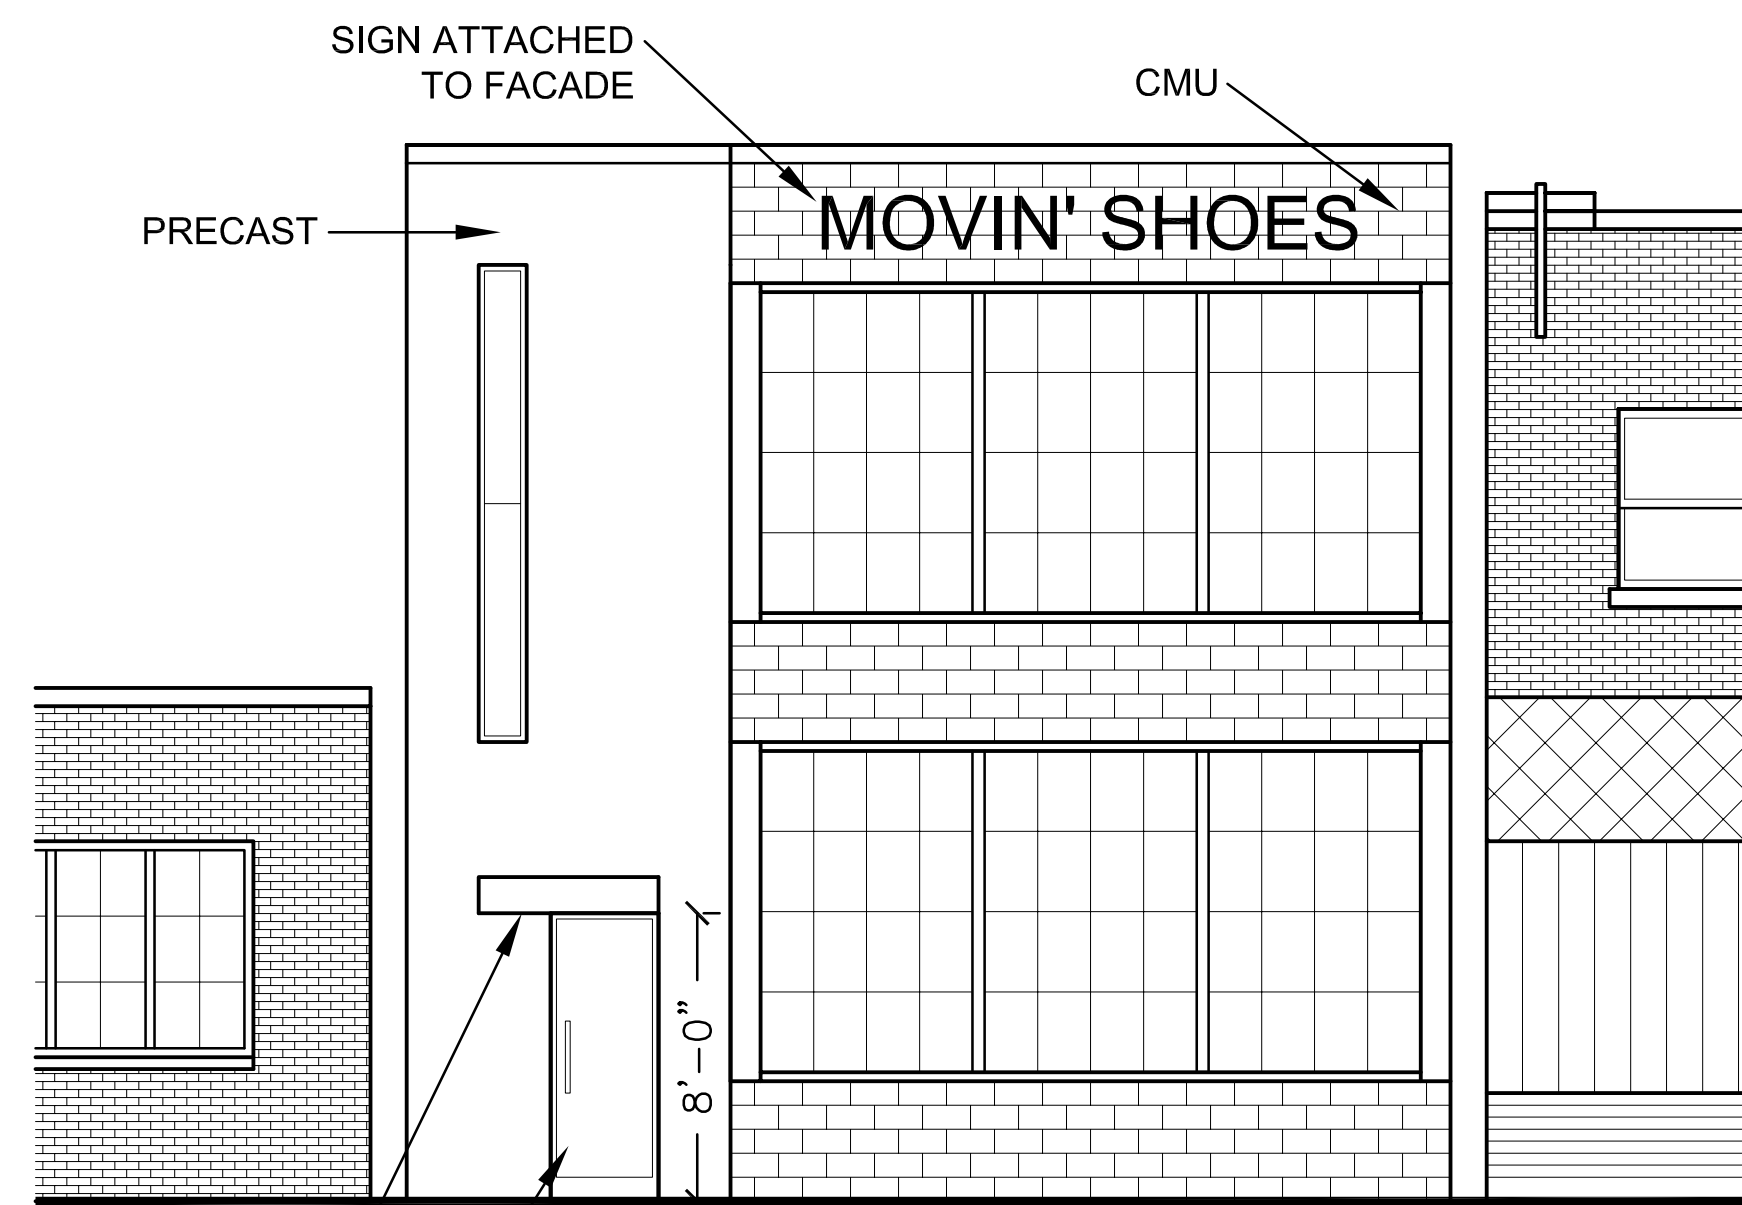


**EAST ELEVATION - PARK STREET**  
SCALE: 3/16" = 1'-0"


ALUMINUM AWNING W/ WOOD UNDERSIDE  
FULL-VIEW ALUMINUM ENTRY DOOR

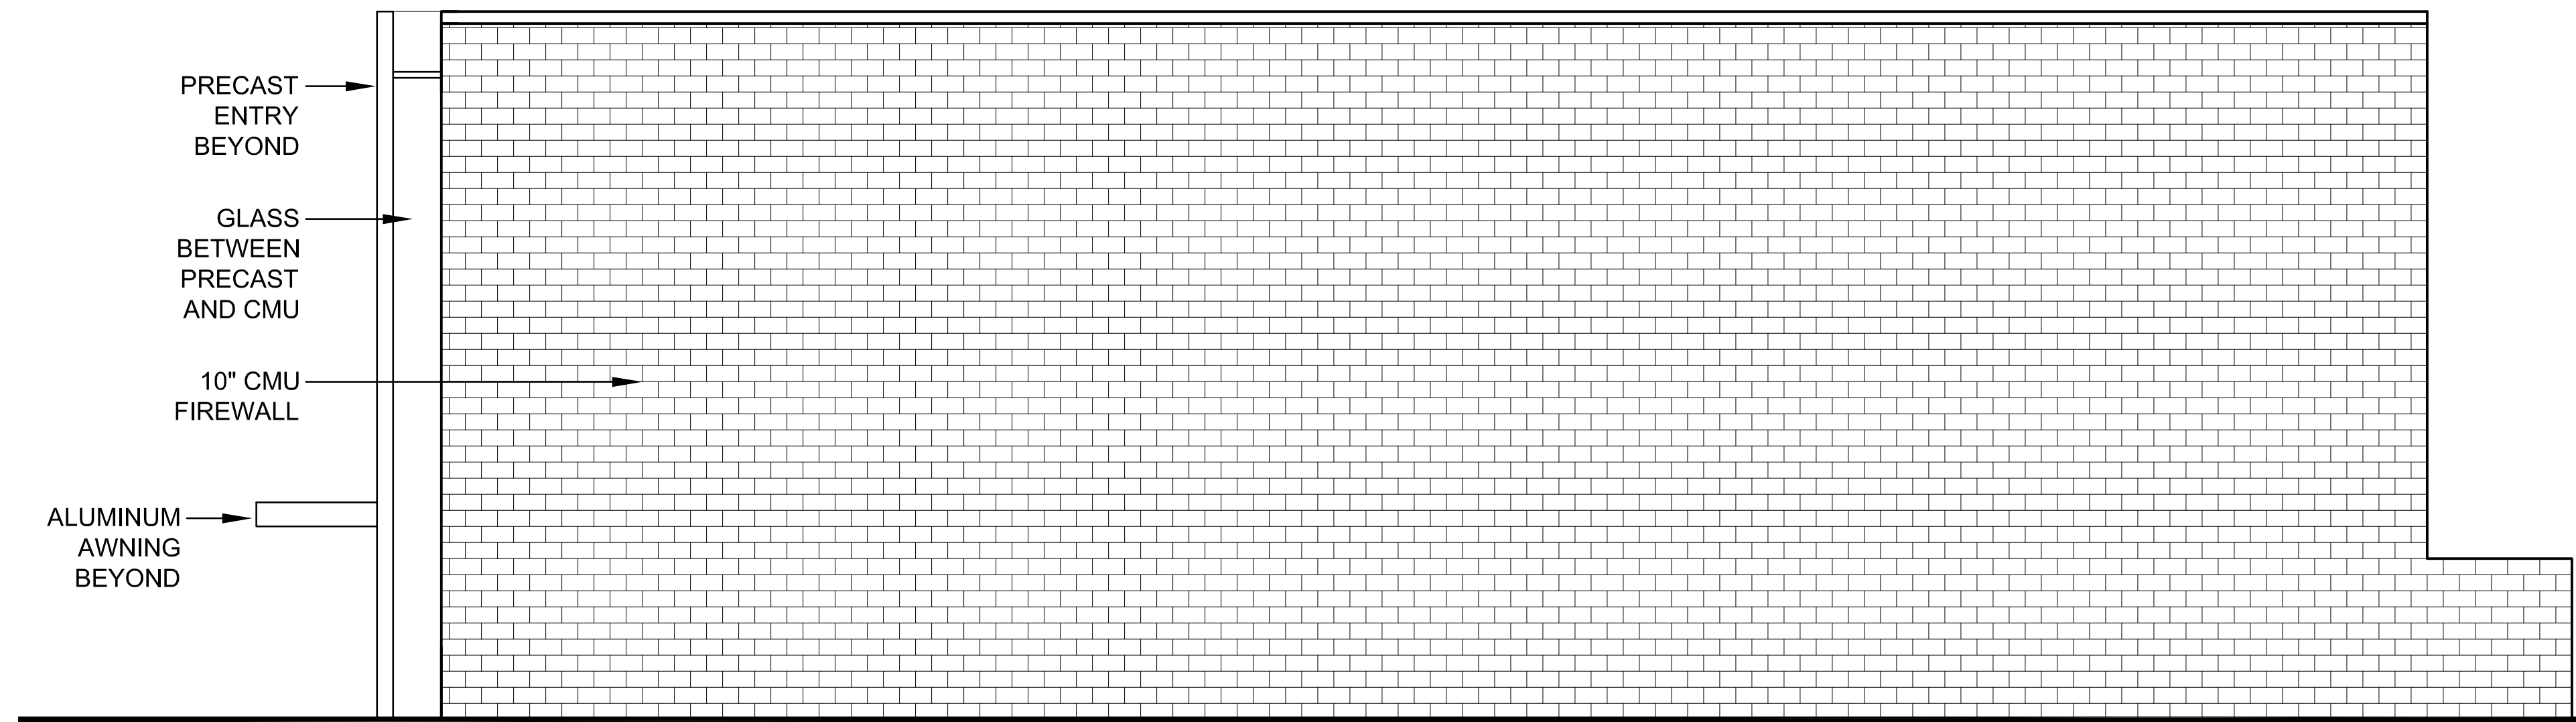

**NORTH ELEVATION**  
SCALE: 3/16" = 1'-0"

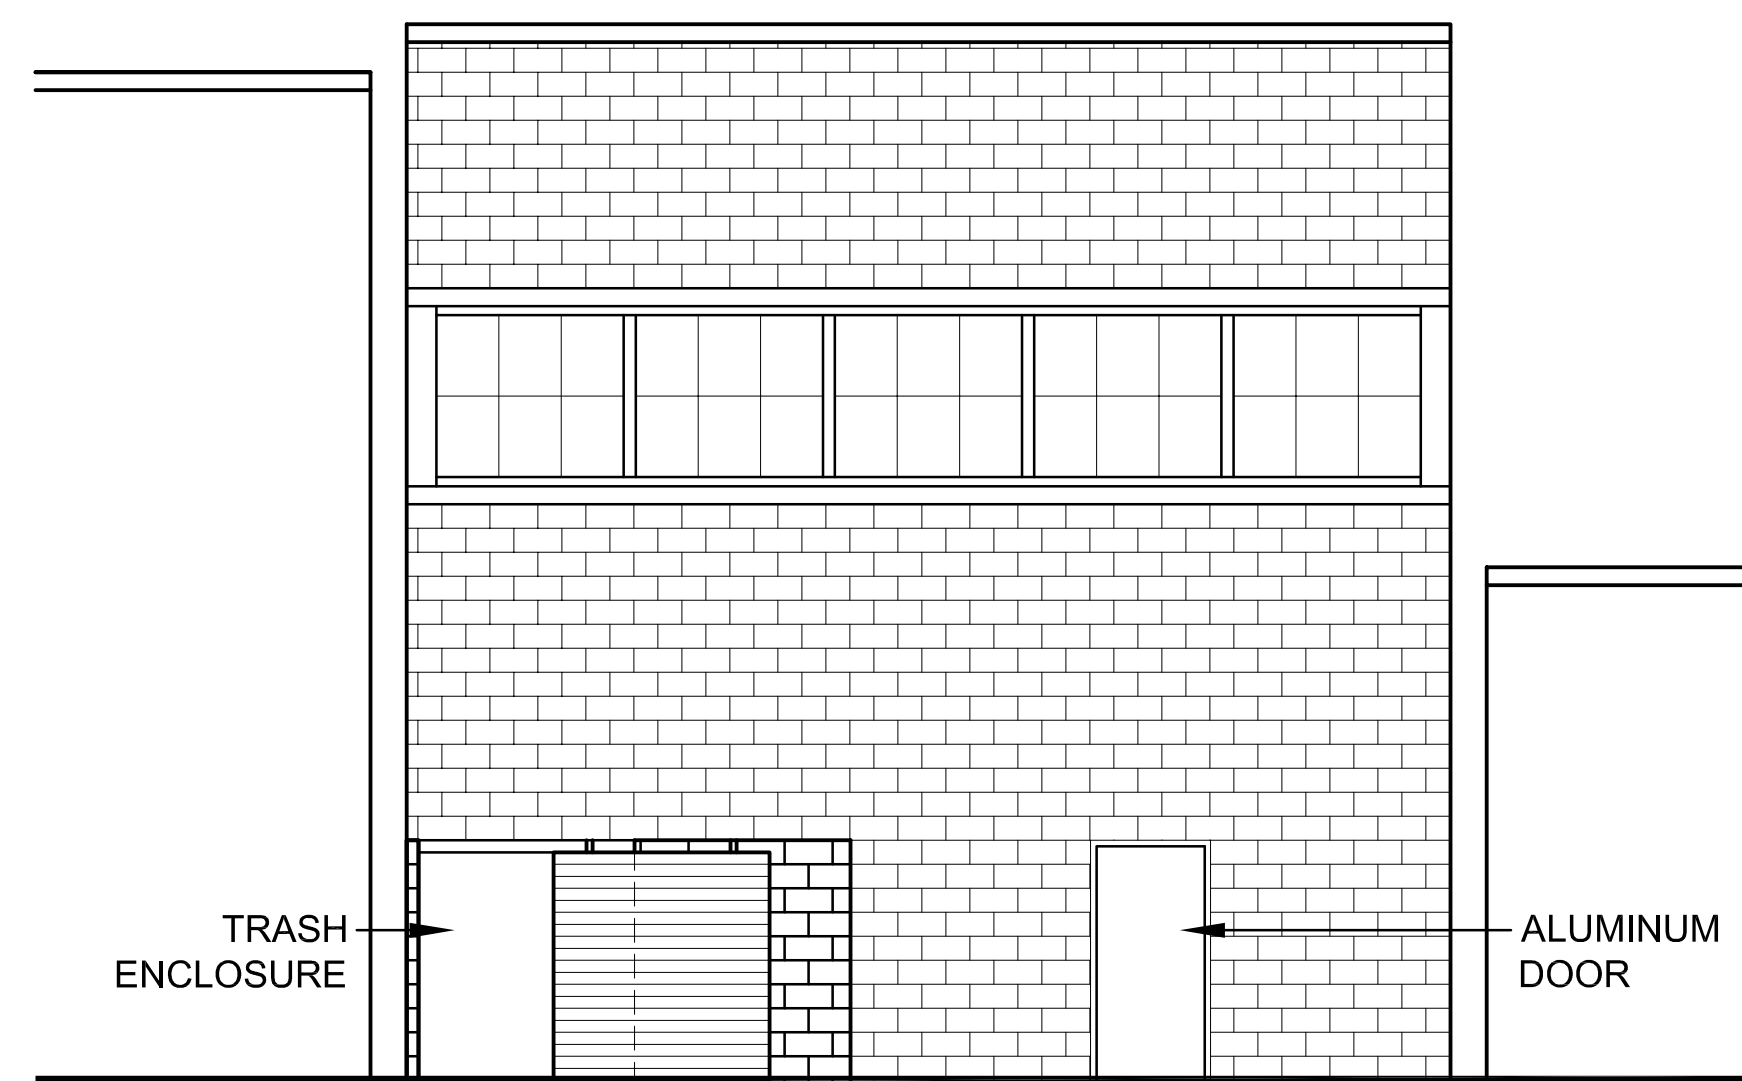

**WEST ELEVATION**  
SCALE: 3/16" = 1'-0"

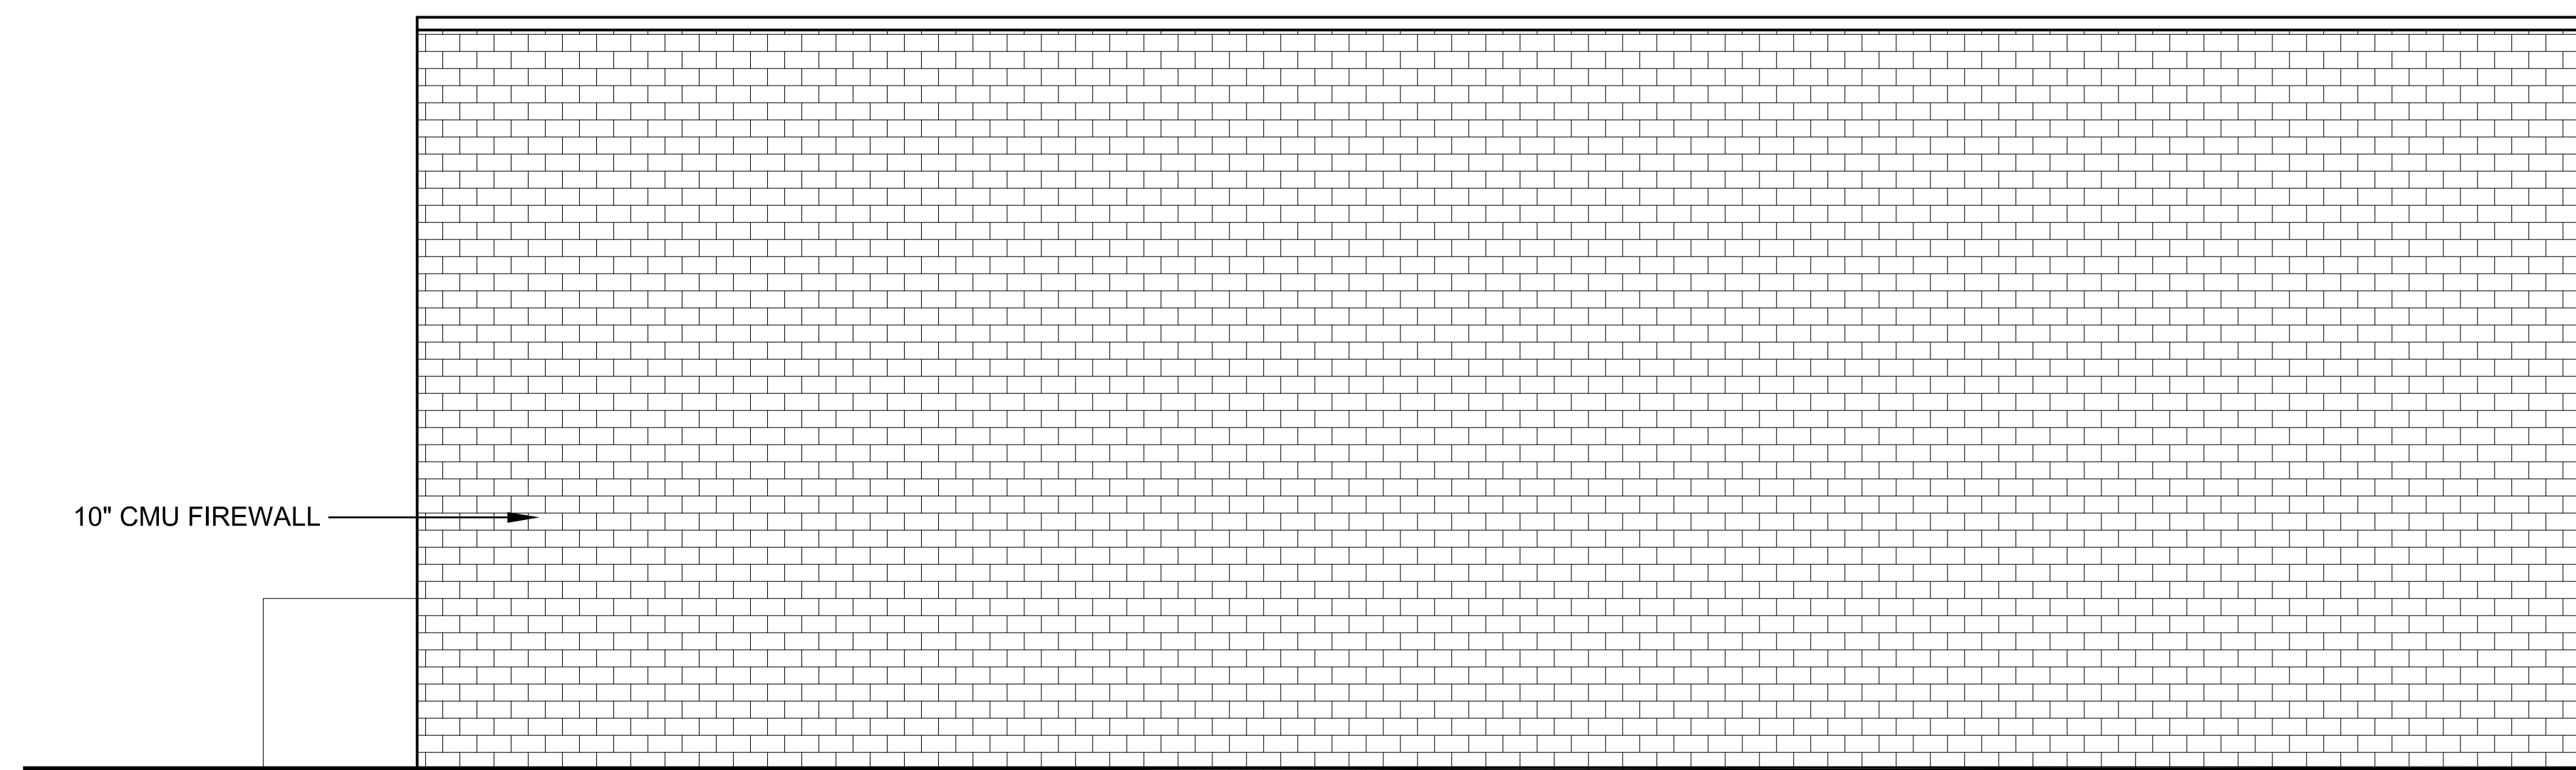

**SOUTH ELEVATION**  
SCALE: 3/16" = 1'-0"




**PRELIMINARY**  
FOR INFORMATION  
PURPOSE ONLY  
**NOT FOR CONSTRUCTION**

**MOVIN' SHOES**  
528 S. PARK STREET  
MADISON, WI 53715

ELEVATIONS  
DRAWN: SK APPR.: DATE: SCALE: 3/16" = 1'-0"  
4-18-05 PLAN COMMISSION REVIEW

PROJECT NO.  
04-578

SHEET NO.  
**A3**

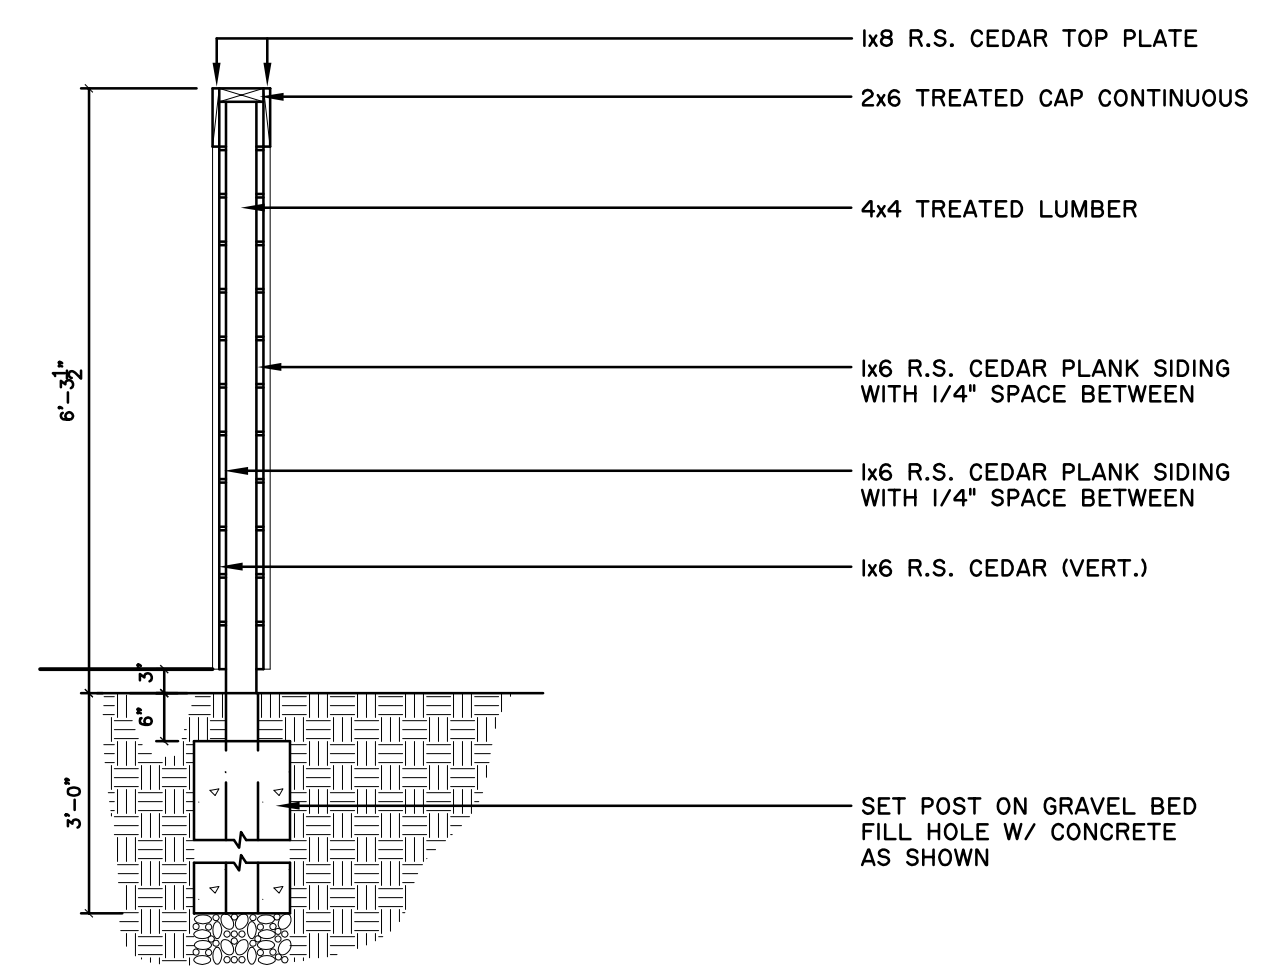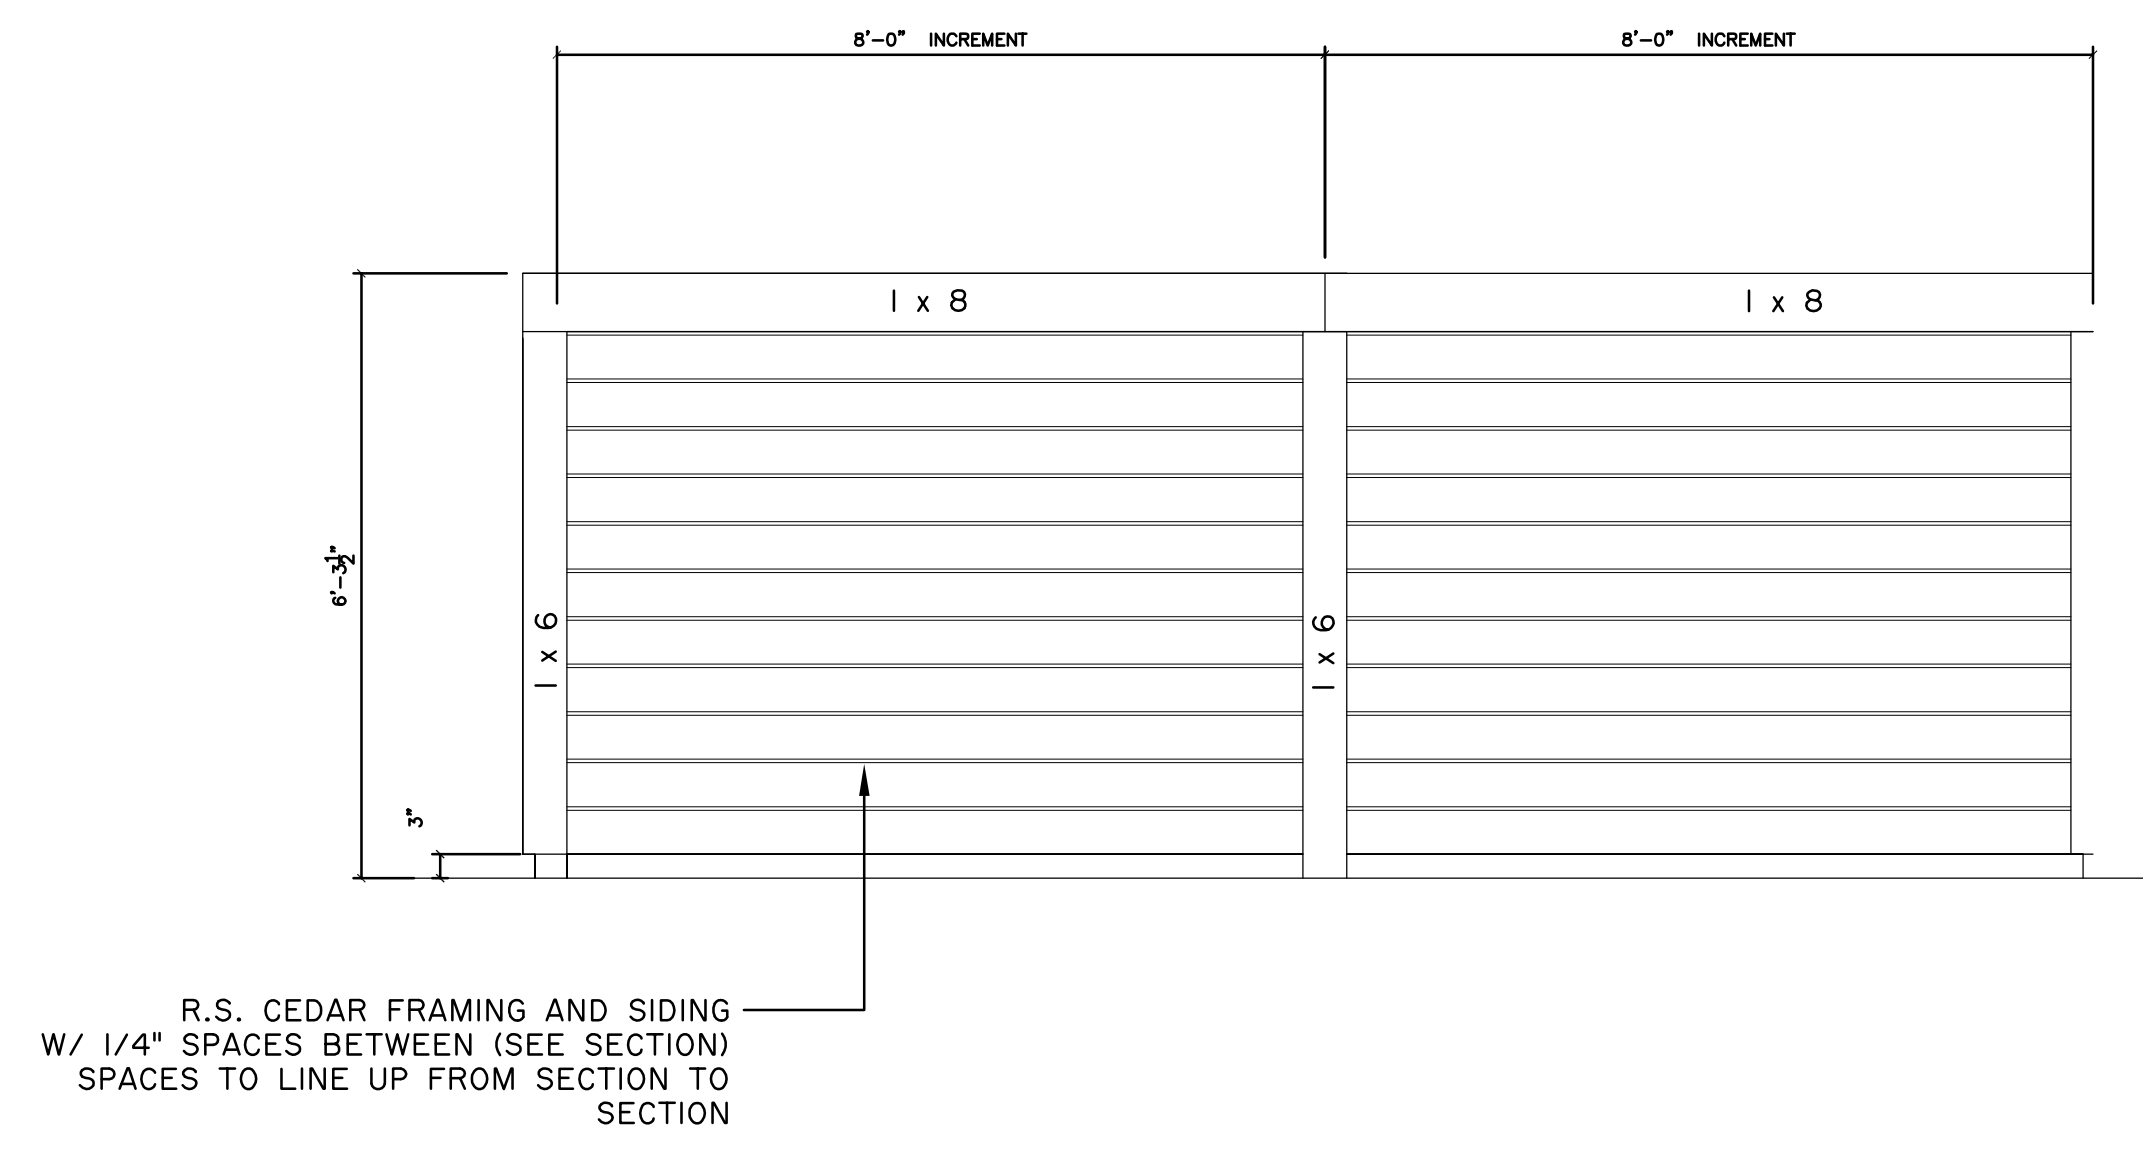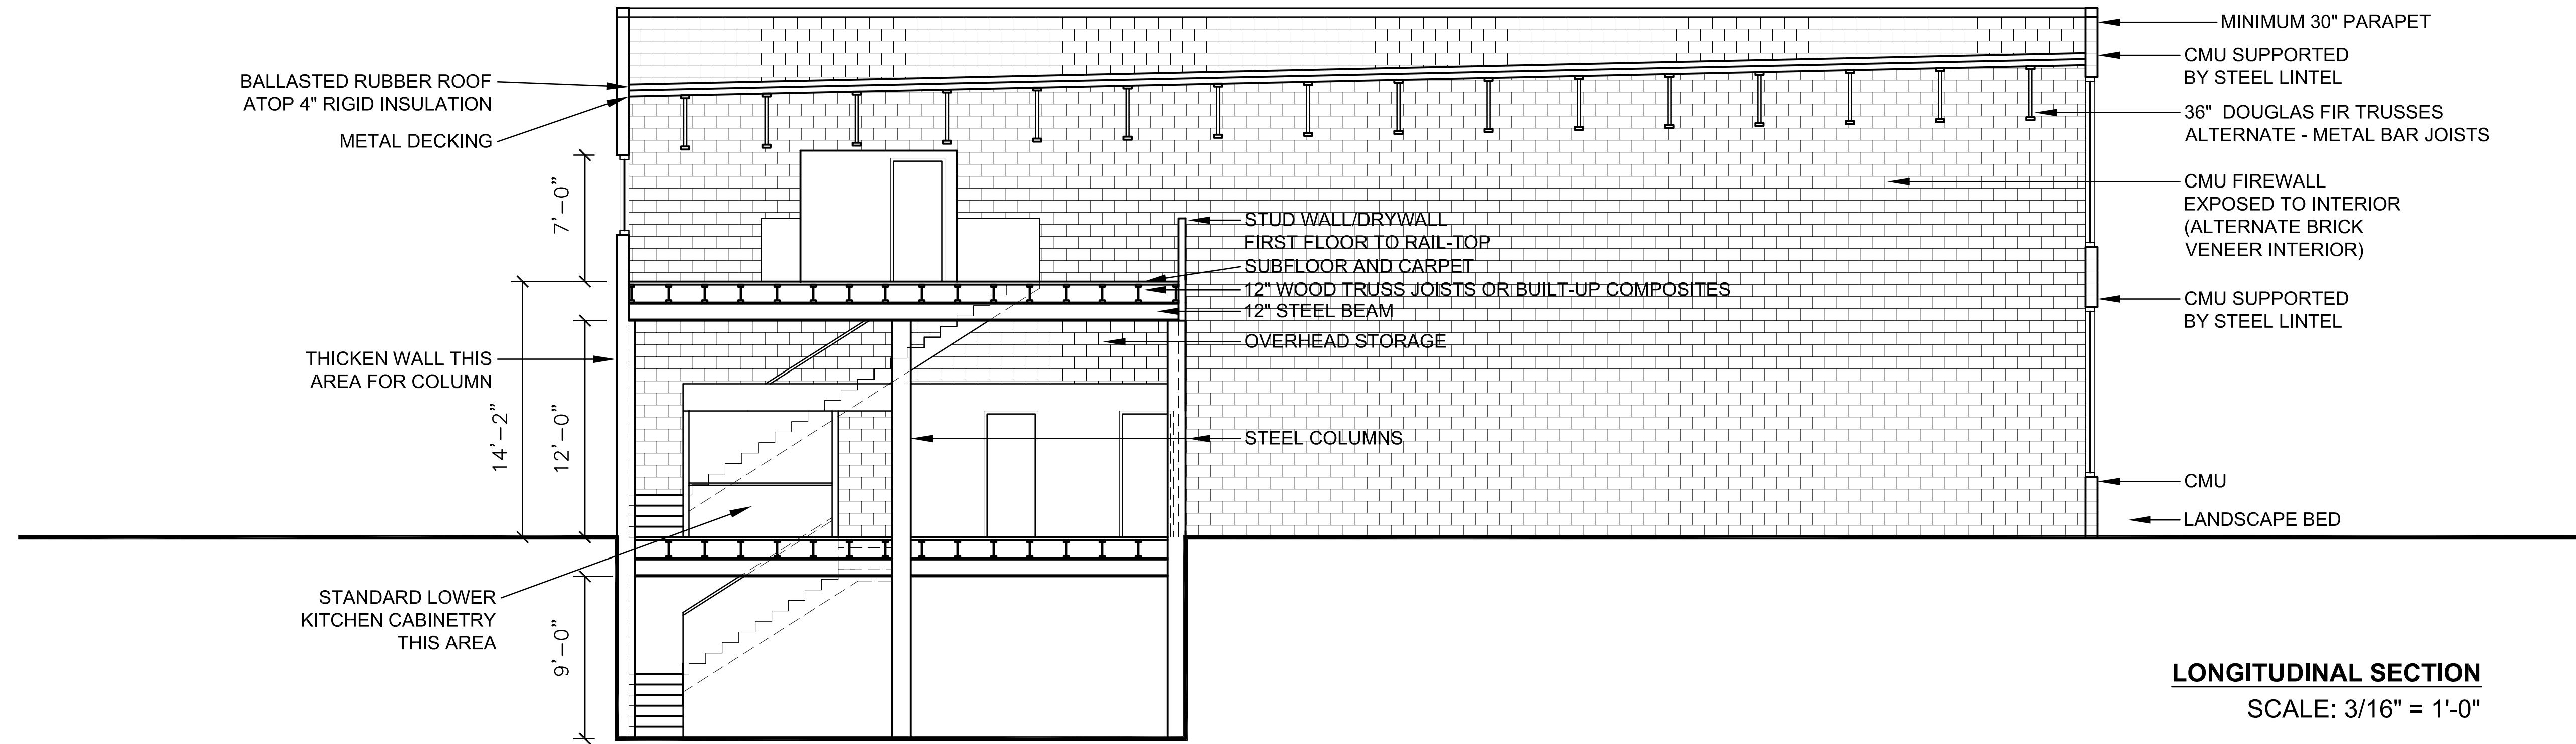

**PRELIMINARY**  
FOR INFORMATION  
PURPOSE ONLY  
**NOT FOR CONSTRUCTION**

**MOVIN' SHOES**  
528 S. PARK STREET  
MADISON, WI 53715

SECTIONS	DATE	SCALE
DRAWN: SK	APPR.: [ ]	SCALE: NONE
4-13-05	PLAN COMMISSION REVIEW	

**PROJECT NO.**  
04-578

**SHEET NO.**  
**A4**