

All plans and specifications are copyright to Jason P. Ekstrom Designs


DATE: 31 Dec. 2008	JOB NUMBER: E0408
SCALE: AS NOTED 1 1/8" = 50'	DRAWN BY: J.P. Ekstrom

PROJECT: Proposed New Garage For Hire:
ALEXANDER • RESIDENCE
 637 South Shore Drive ■ Madison, WI

SHEET NAME:
SITE PLAN

SHEET NUMBER:
SP-1.0


© 2008 COPYRIGHT Jason P. Ekstrom Designs

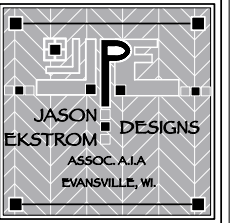


All plans and specifications are copyright to Jason P. Ekstrom Designs

DATE: 31 Dec. 2008 JOB NUMBER: E0408

SCALE: AS NOTED DRAWN BY: J.P. Ekstrom
1/4" = 1'-0"

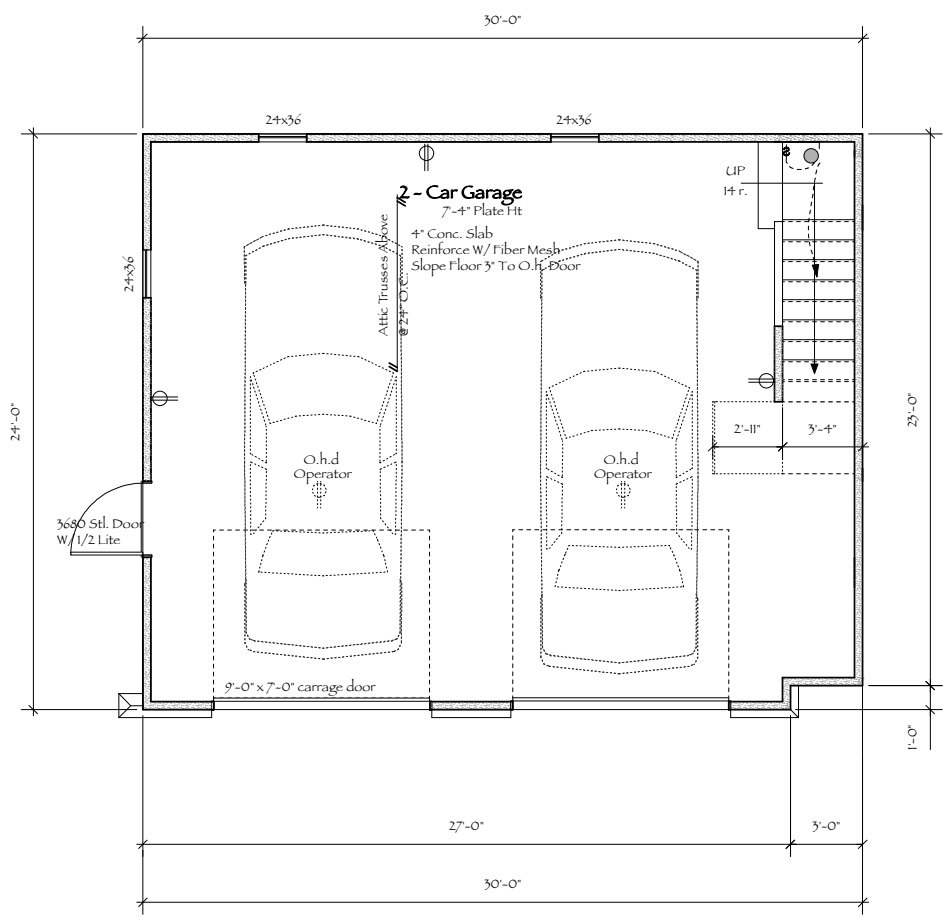

■■■■ FLOOR PLAN ■■■■
Scale: 1/4" = 1'-0" ■ 716 S.F.

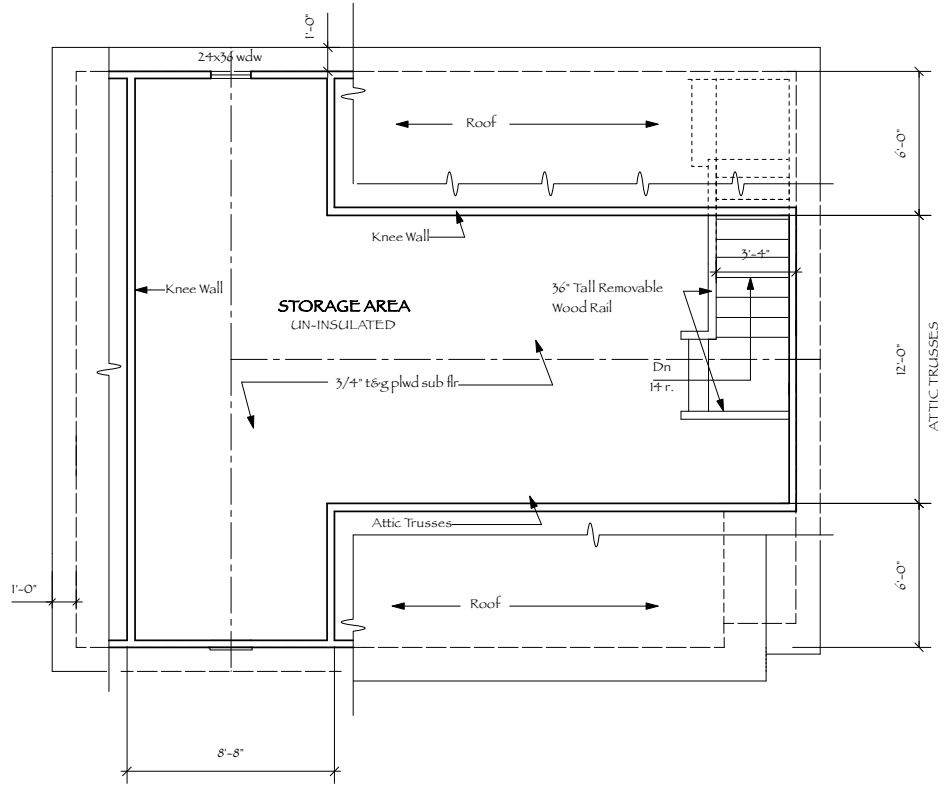

■■■■ ATTIC PLAN ■■■■
Scale: 1/4" = 1'-0" ■ 388 S.F.

PROJECT: Proposed New Garage For Hire:

■■■■ ALEXANDER • RESIDENCE ■■■■


■■ 637 South Shore Drive ■ Madison, WI

SHEET NAME:

Floor Plans

SHEET NUMBER


A1.0

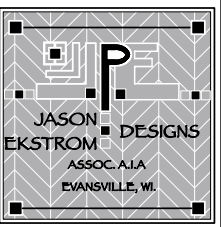

All plans and specifications are copyright to Jason P. Ekstrom Designs


DATE: 31 Dec. 2008 JOB NUMBER: E0408

SCALE: AS NOTED 1x1/8"=50% DRAWN BY: J.P. Ekstrom

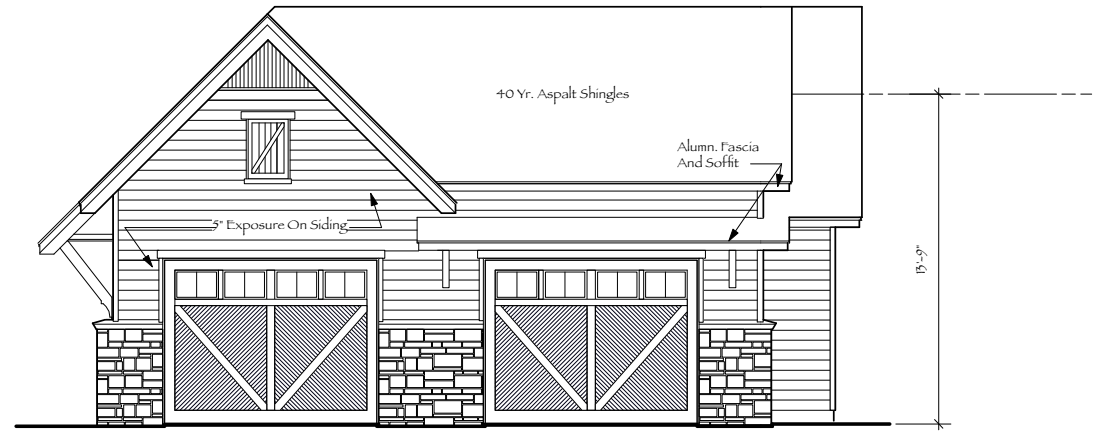


FRONT ELEVATION

Scale: 1/4" = 1'-0"

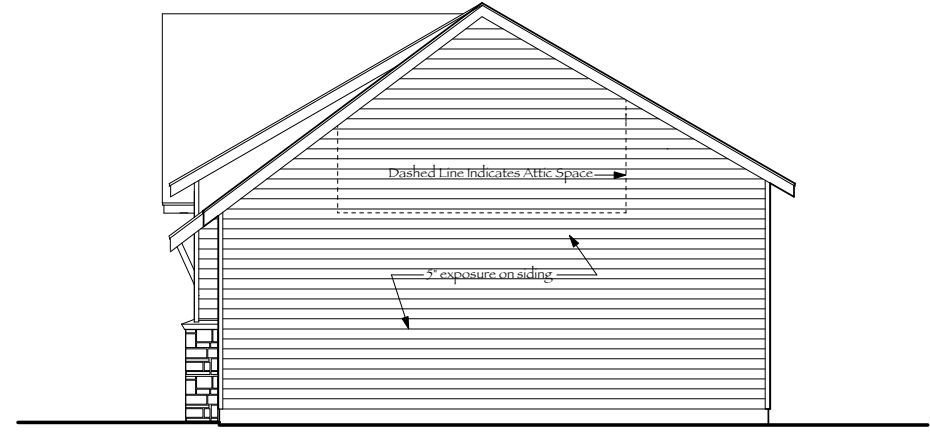


RIGHT ELEVATION

Scale: 1/4" = 1'-0"

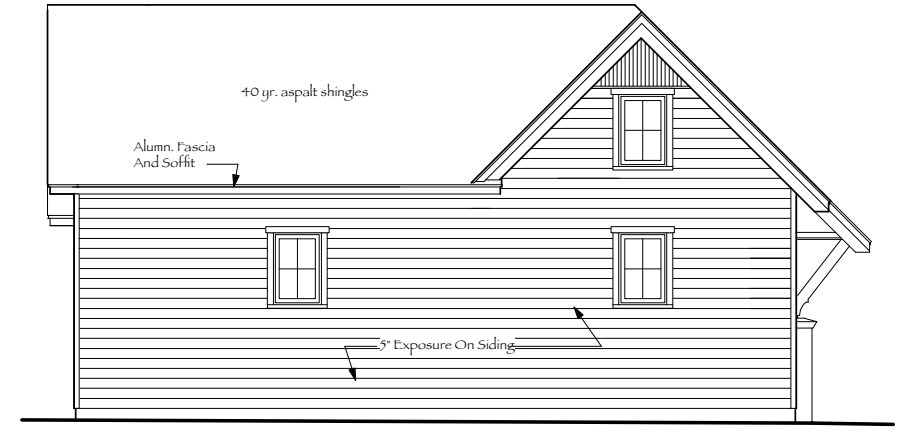

REAR ELEVATION

Scale: 1/4" = 1'-0"

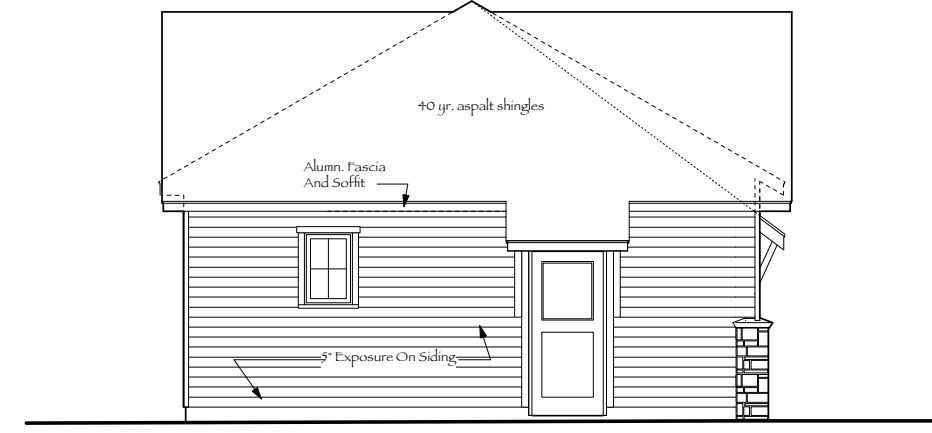

LEFT ELEVATION

Scale: 1/4" = 1'-0"


PROJECT: Proposed New Garage For Hire: **ALEXANDER • RESIDENCE**

637 South Shore Drive ■ Madison, WI

SHEET NAME: Exterior Elevations


SHEET NUMBER

A2.0

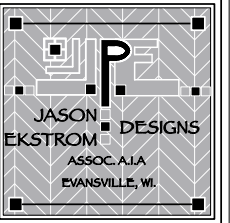

All plans and specifications are copyright to Jason P. Ekstrom Designs

DATE: 31 Dec. 2008	JOB NUMBER: E0408
SCALE: AS NOTED 1 1/2" = 50%	DRAWN BY: J.P. Ekstrom

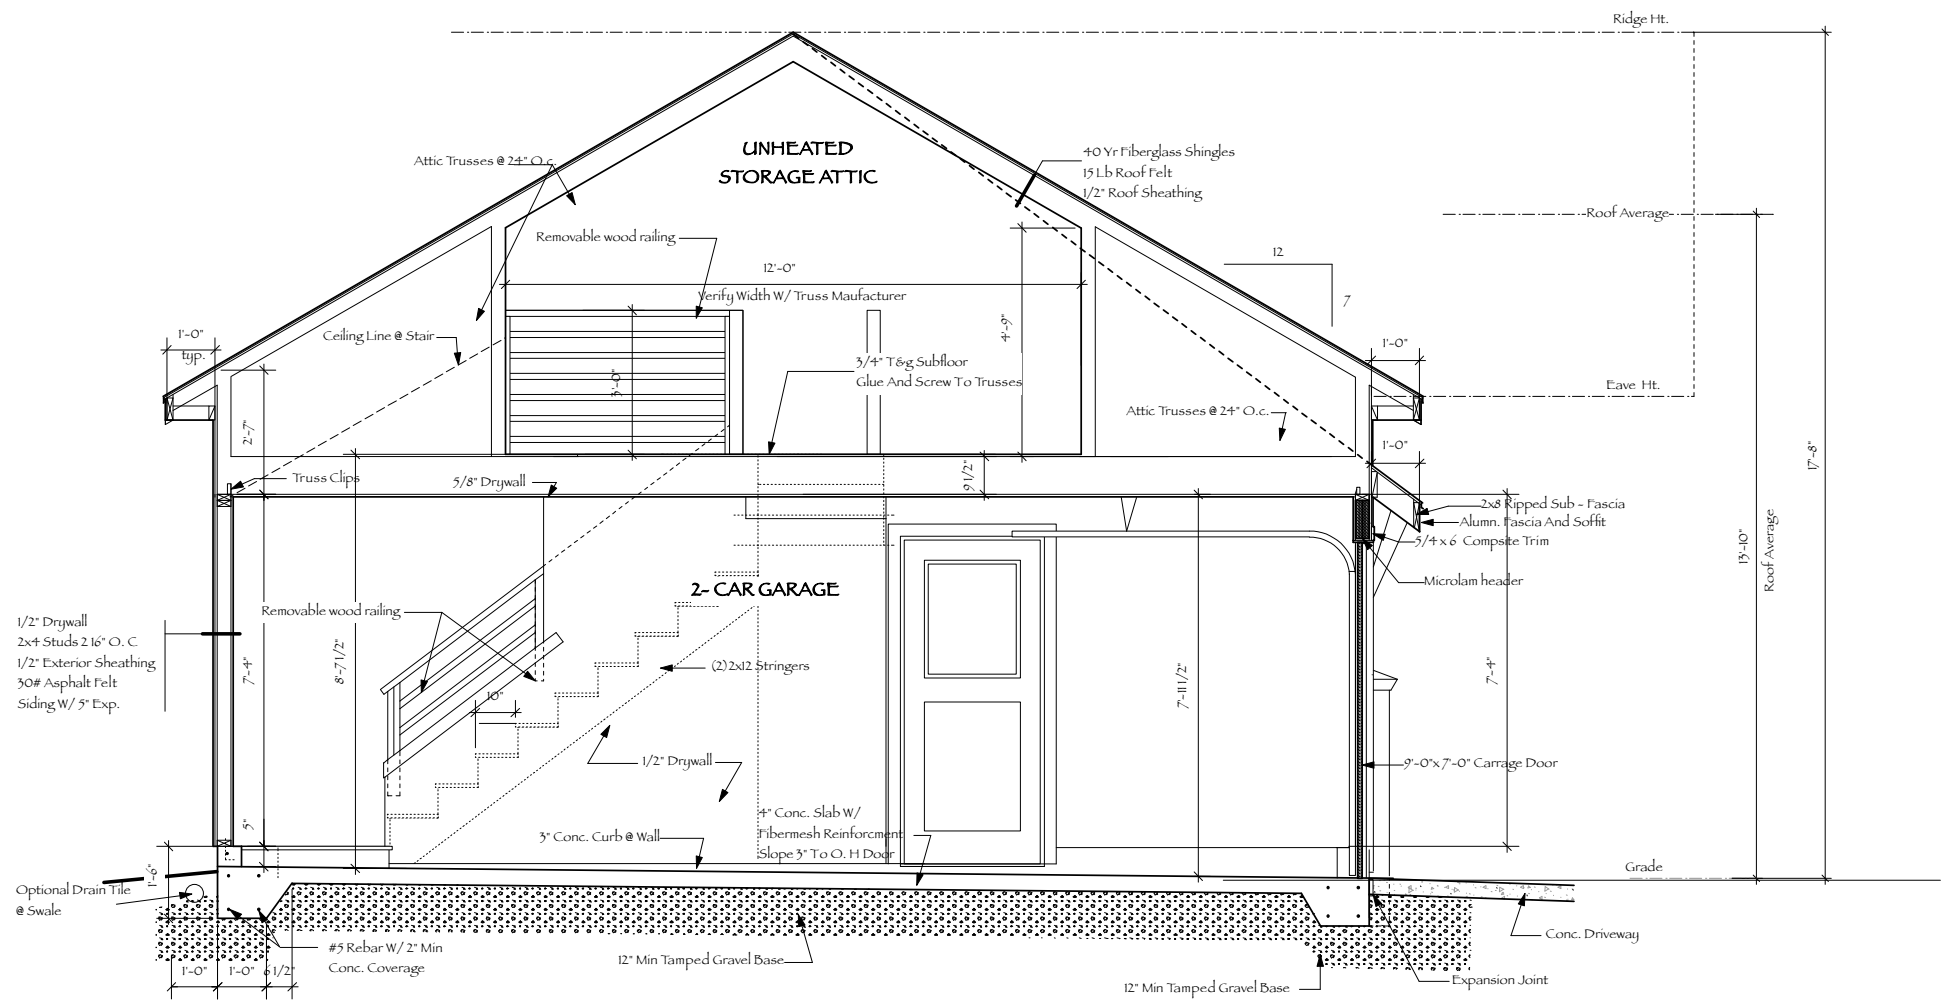

1 Garage Section
Scale: 1/2" = 1'-0"

PROJECT: Proposed New Garage For Home:
ALEXANDER • RESIDENCE
 637 South Shore Drive ■ Madison, WI

SHEET NAME:
Section

SHEET NUMBER:
A3.0