




RIGHT ELEVATION


SCALE: 1/4" = 1'-0"

NOTES:
 ALTHOUGH EVERY EFFORT HAS BEEN MADE IN PREPARING THESE PLANS AND CHECKING THEM FOR ACCURACY, THE OWNER / CONTRACTOR HEREBY ASSUMES FULL RESPONSIBILITY AND LIABILITY FOR ALL DIMENSIONS, NOTES, DETAILS, WINDOW & DOOR (SIZES, PLACEMENT, MODEL, AND MAKE), AND STRUCTURAL INTEGRITY. EACH CONTRACTOR, SUBCONTRACTOR IS RESPONSIBLE FOR MEETING OR EXCEEDING ALL LOCAL, COUNTY, STATE, AND NATIONAL BUILDING CODES RELATED TO THEIR SPECIFIC TRADE OR OCCUPATION.
 ALL COMMON HOUSE TO GARAGE WALLS TO HAVE 5/8" FIRECORE DRYWALL
 ALL EXTERIOR HOUSE WALL ARE 2X6
 ALL INTERIOR HOUSE WALLS AND GARAGE WALLS ARE 2X4 UNLESS NOTED OTHERWISE
 8'-1-1/8" FIRST & SECOND FLOOR WALL HEIGHT UNLESS NOTED OTHERWISE
 ALL DIMENSIONS ARE STUD TO STUD, OR STUD TO CENTER OF OPENING
 ALL HEADERS ARE 2X10 SPP #2 OR BETTER UNLESS NOTED OTHERWISE

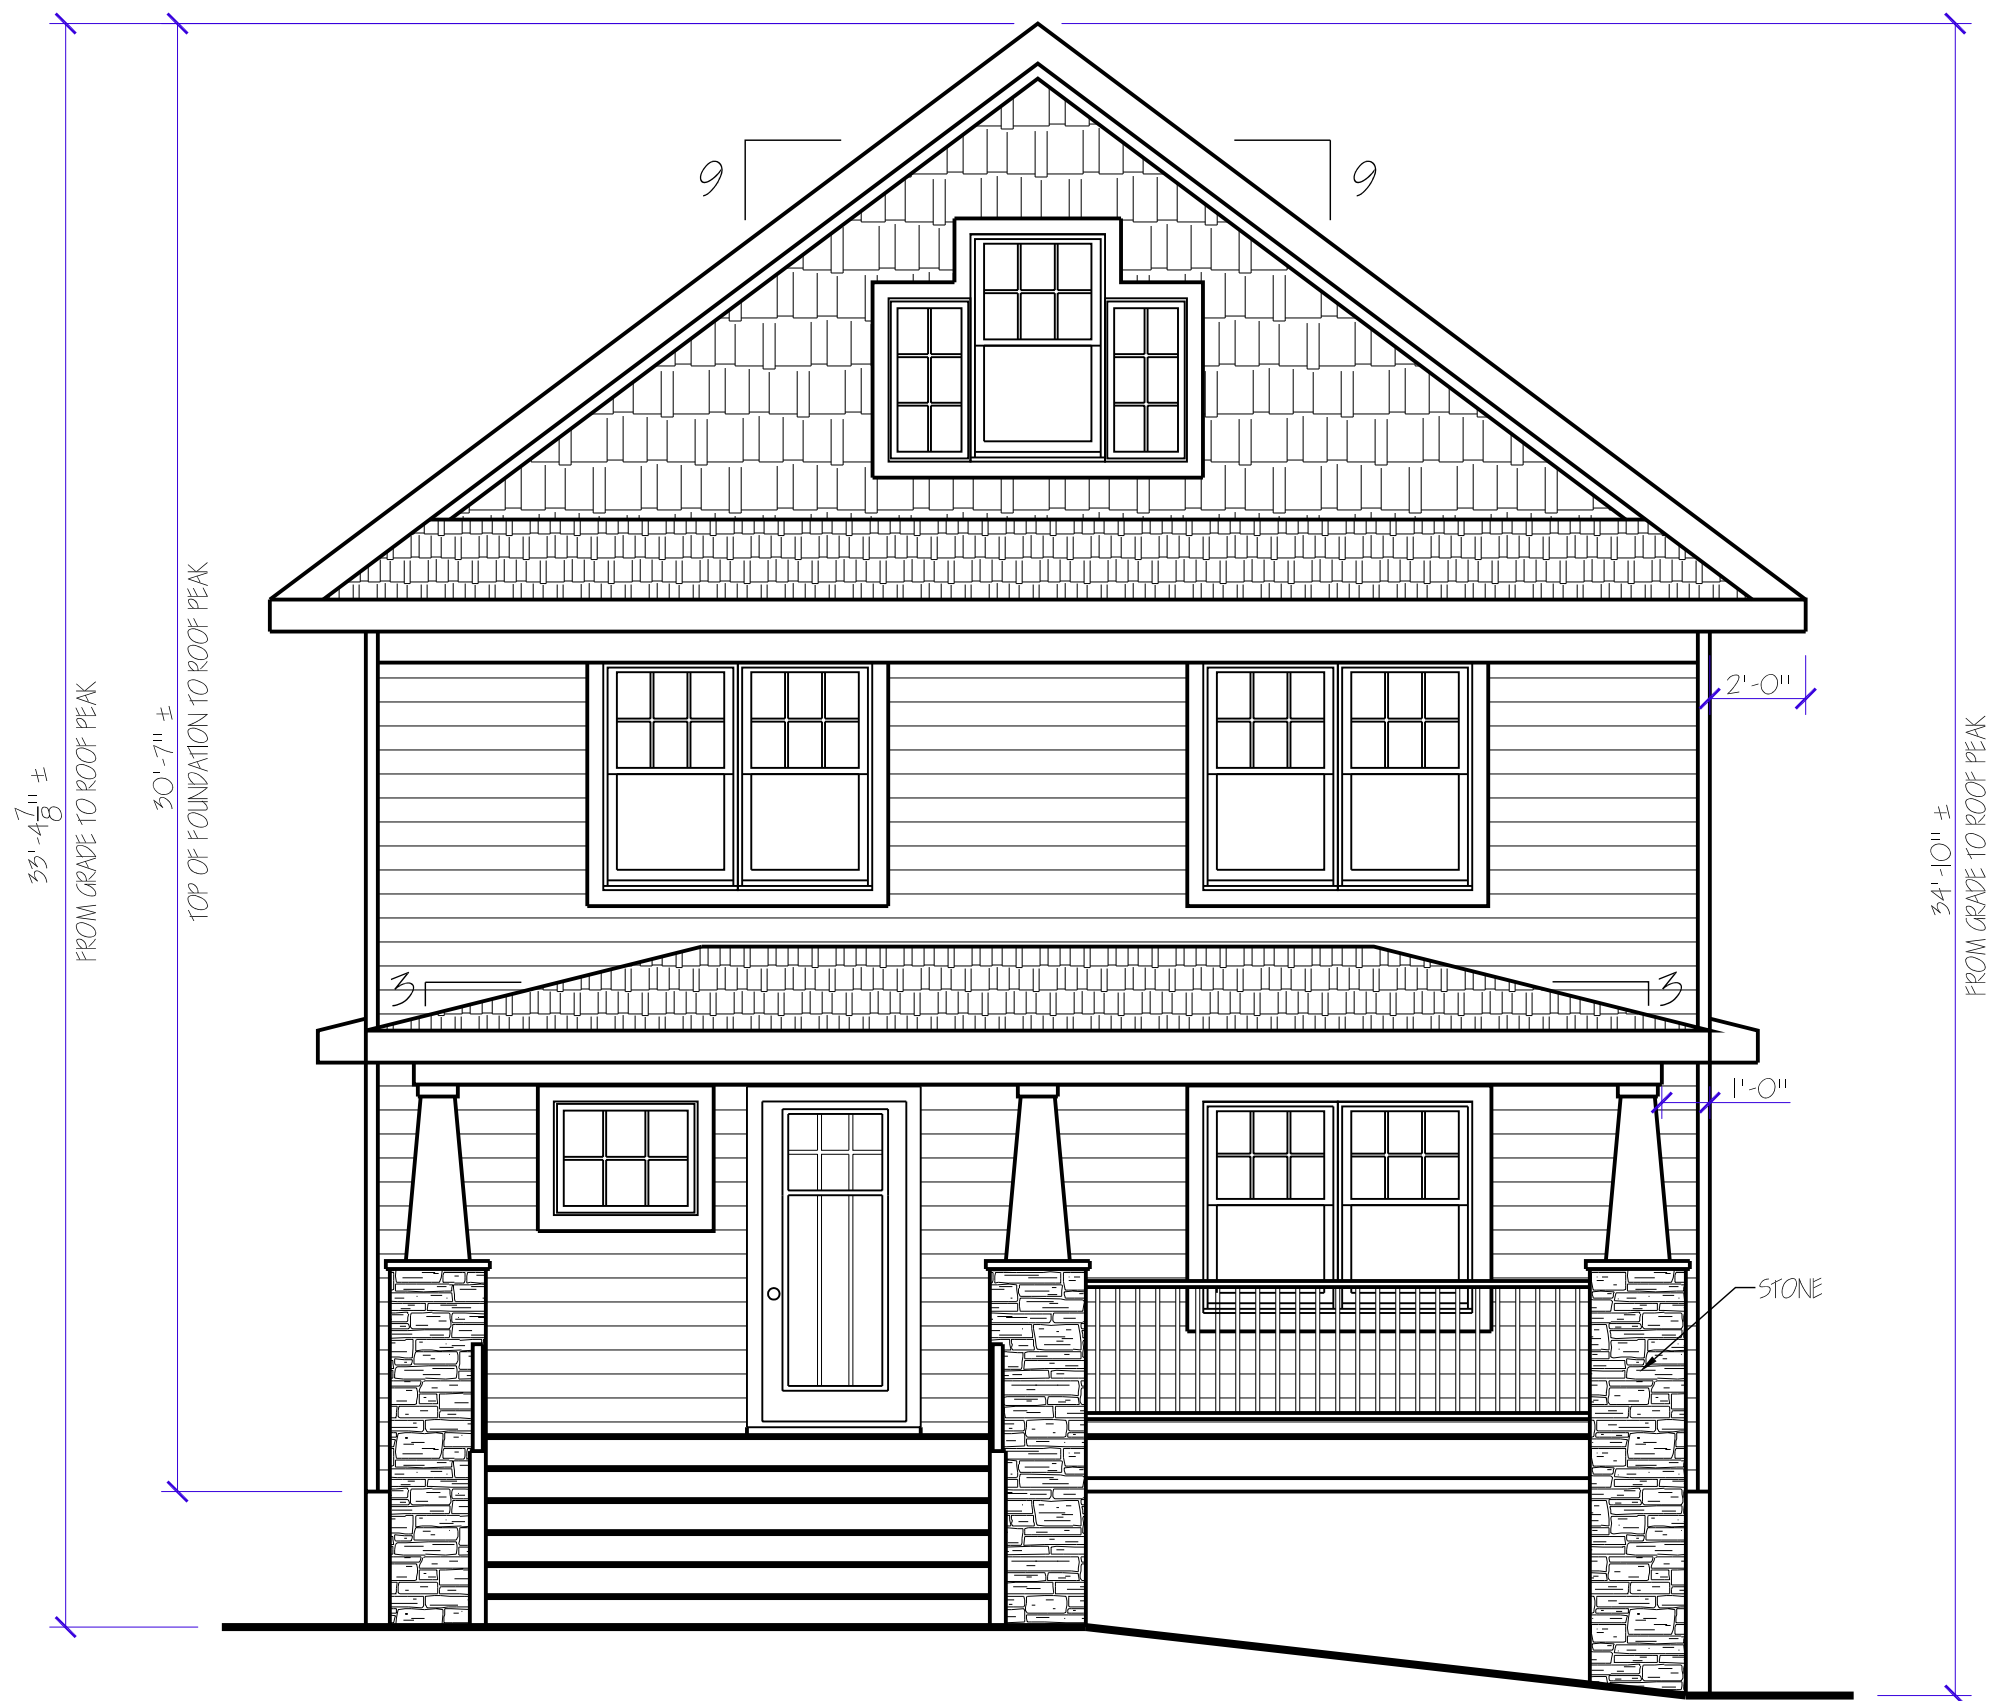

FRONT ELEVATION

SCALE: 1/4" = 1'-0"

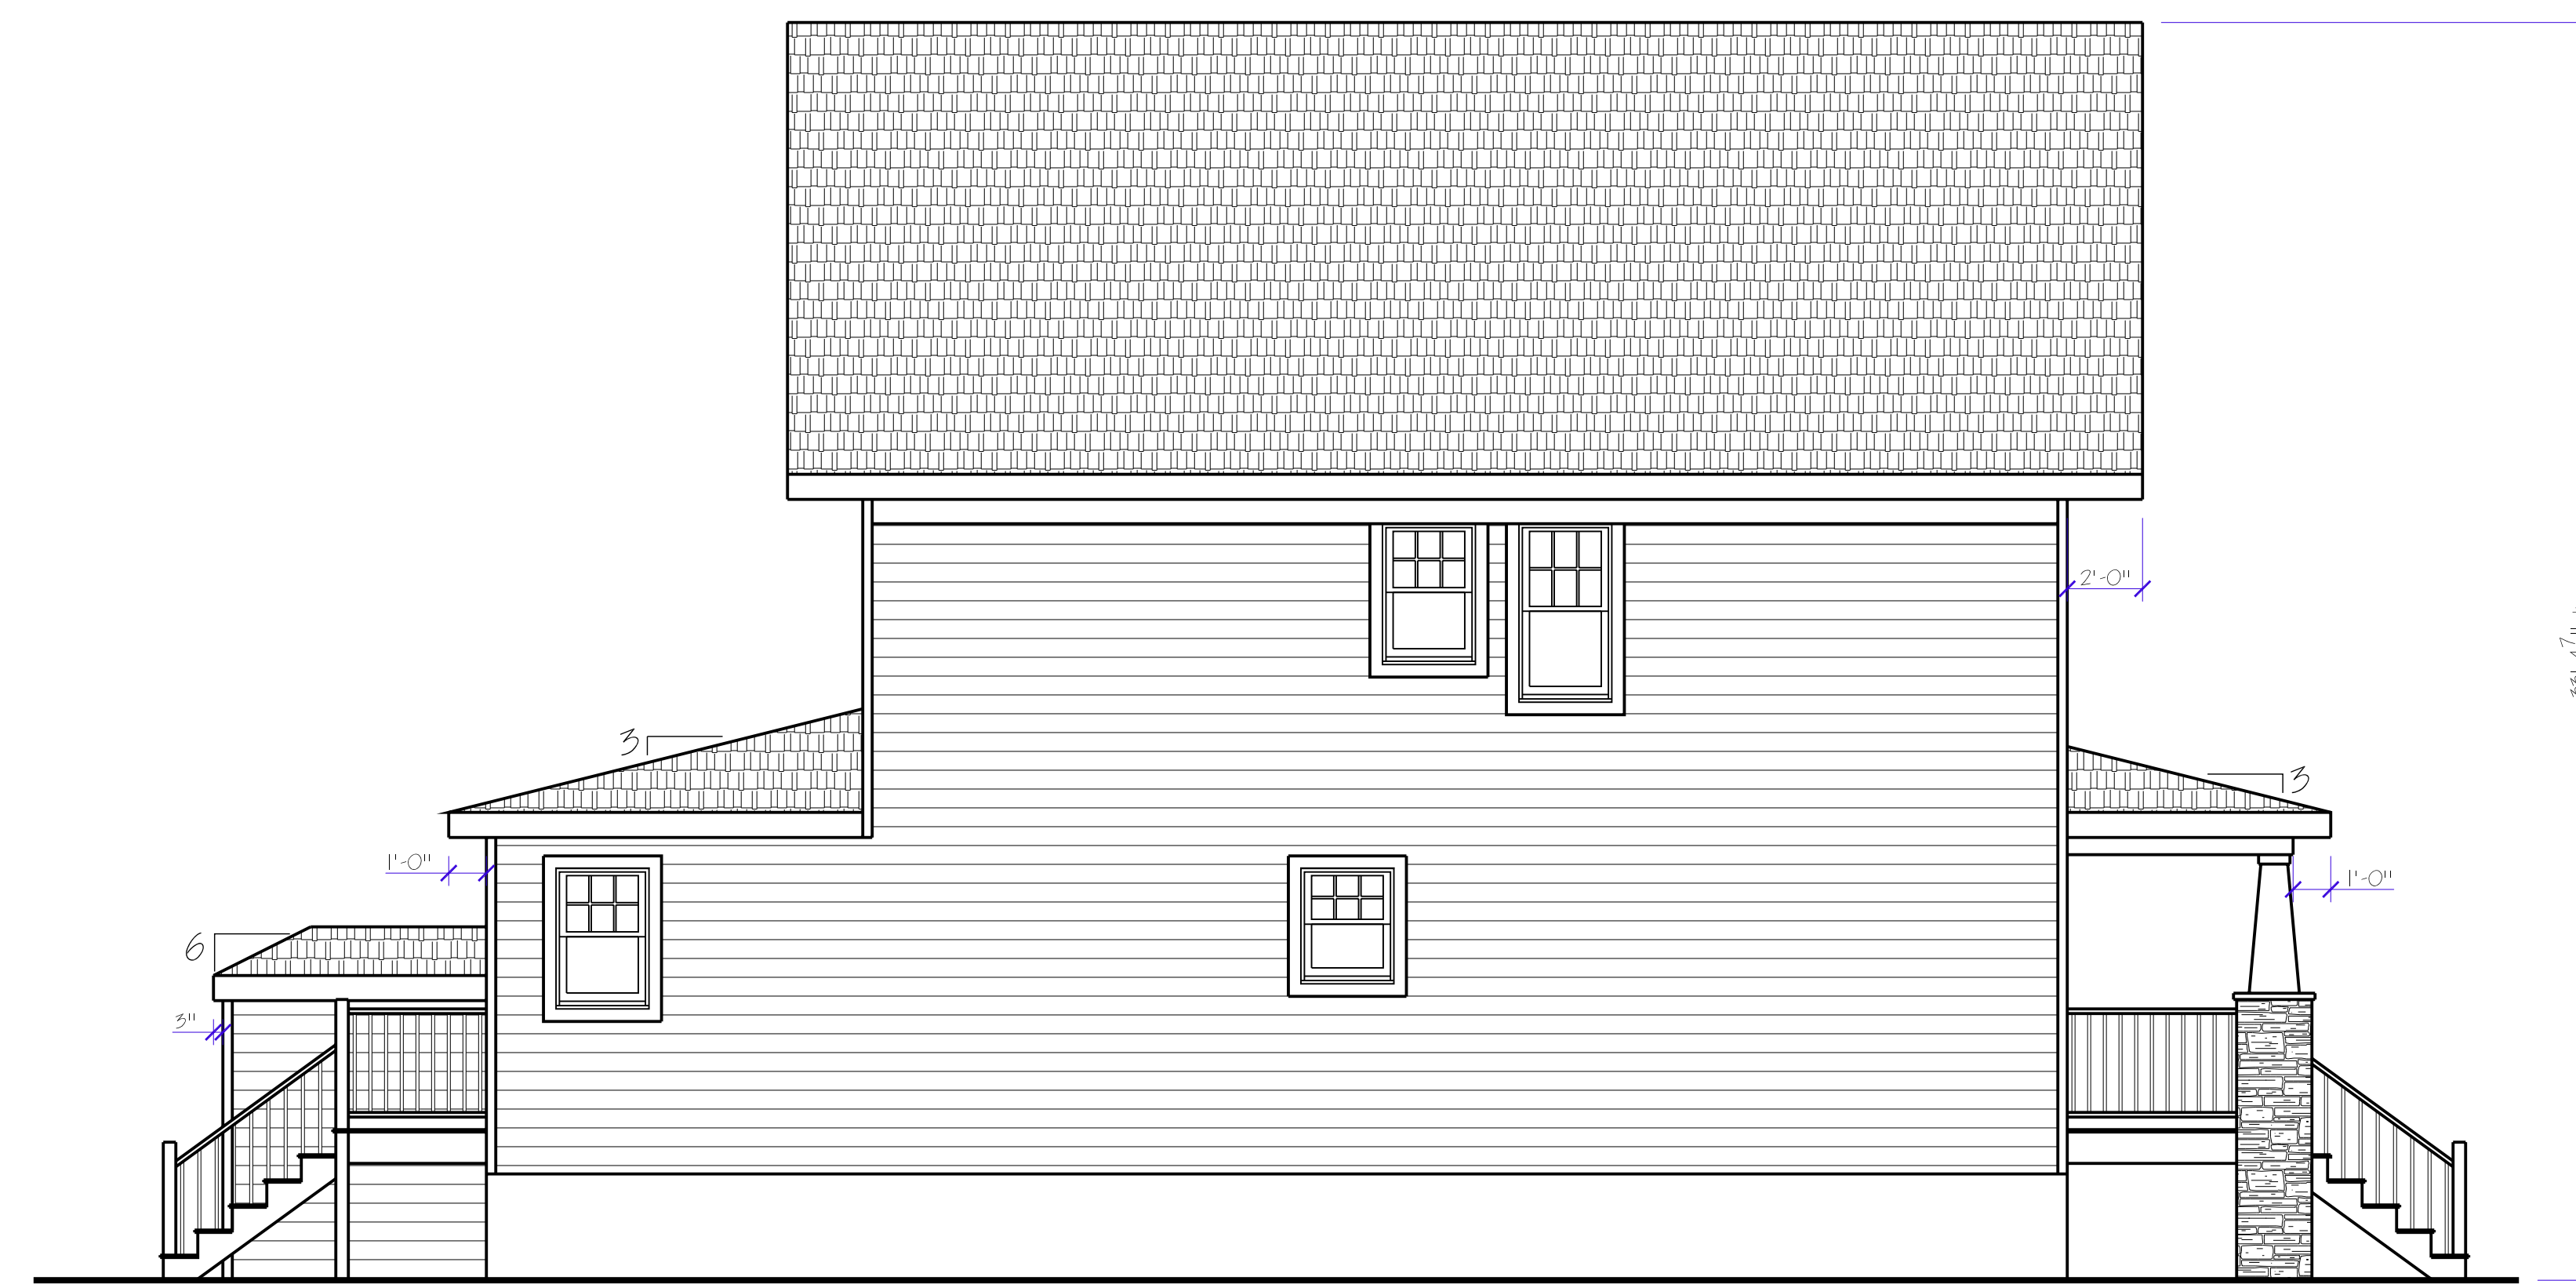

LEFT ELEVATION

SCALE: 1/4" = 1'-0"




REAR ELEVATION

SCALE: 1/4" = 1'-0"

MARLEY RESIDENCE
 733 COPELAND ST, MADISON, WI


ELEVATIONS

DRAWING #		14022\ELE
PRELIM. DATE:	09-22-14	FINAL DATE:
REVISION DATES:		12-30-14
SCALE:	1/4" = 1'-0"	DRAWN BY:
W easner D rafting & D esign		430 S MAIN ST, VERONA (608) 848-7641

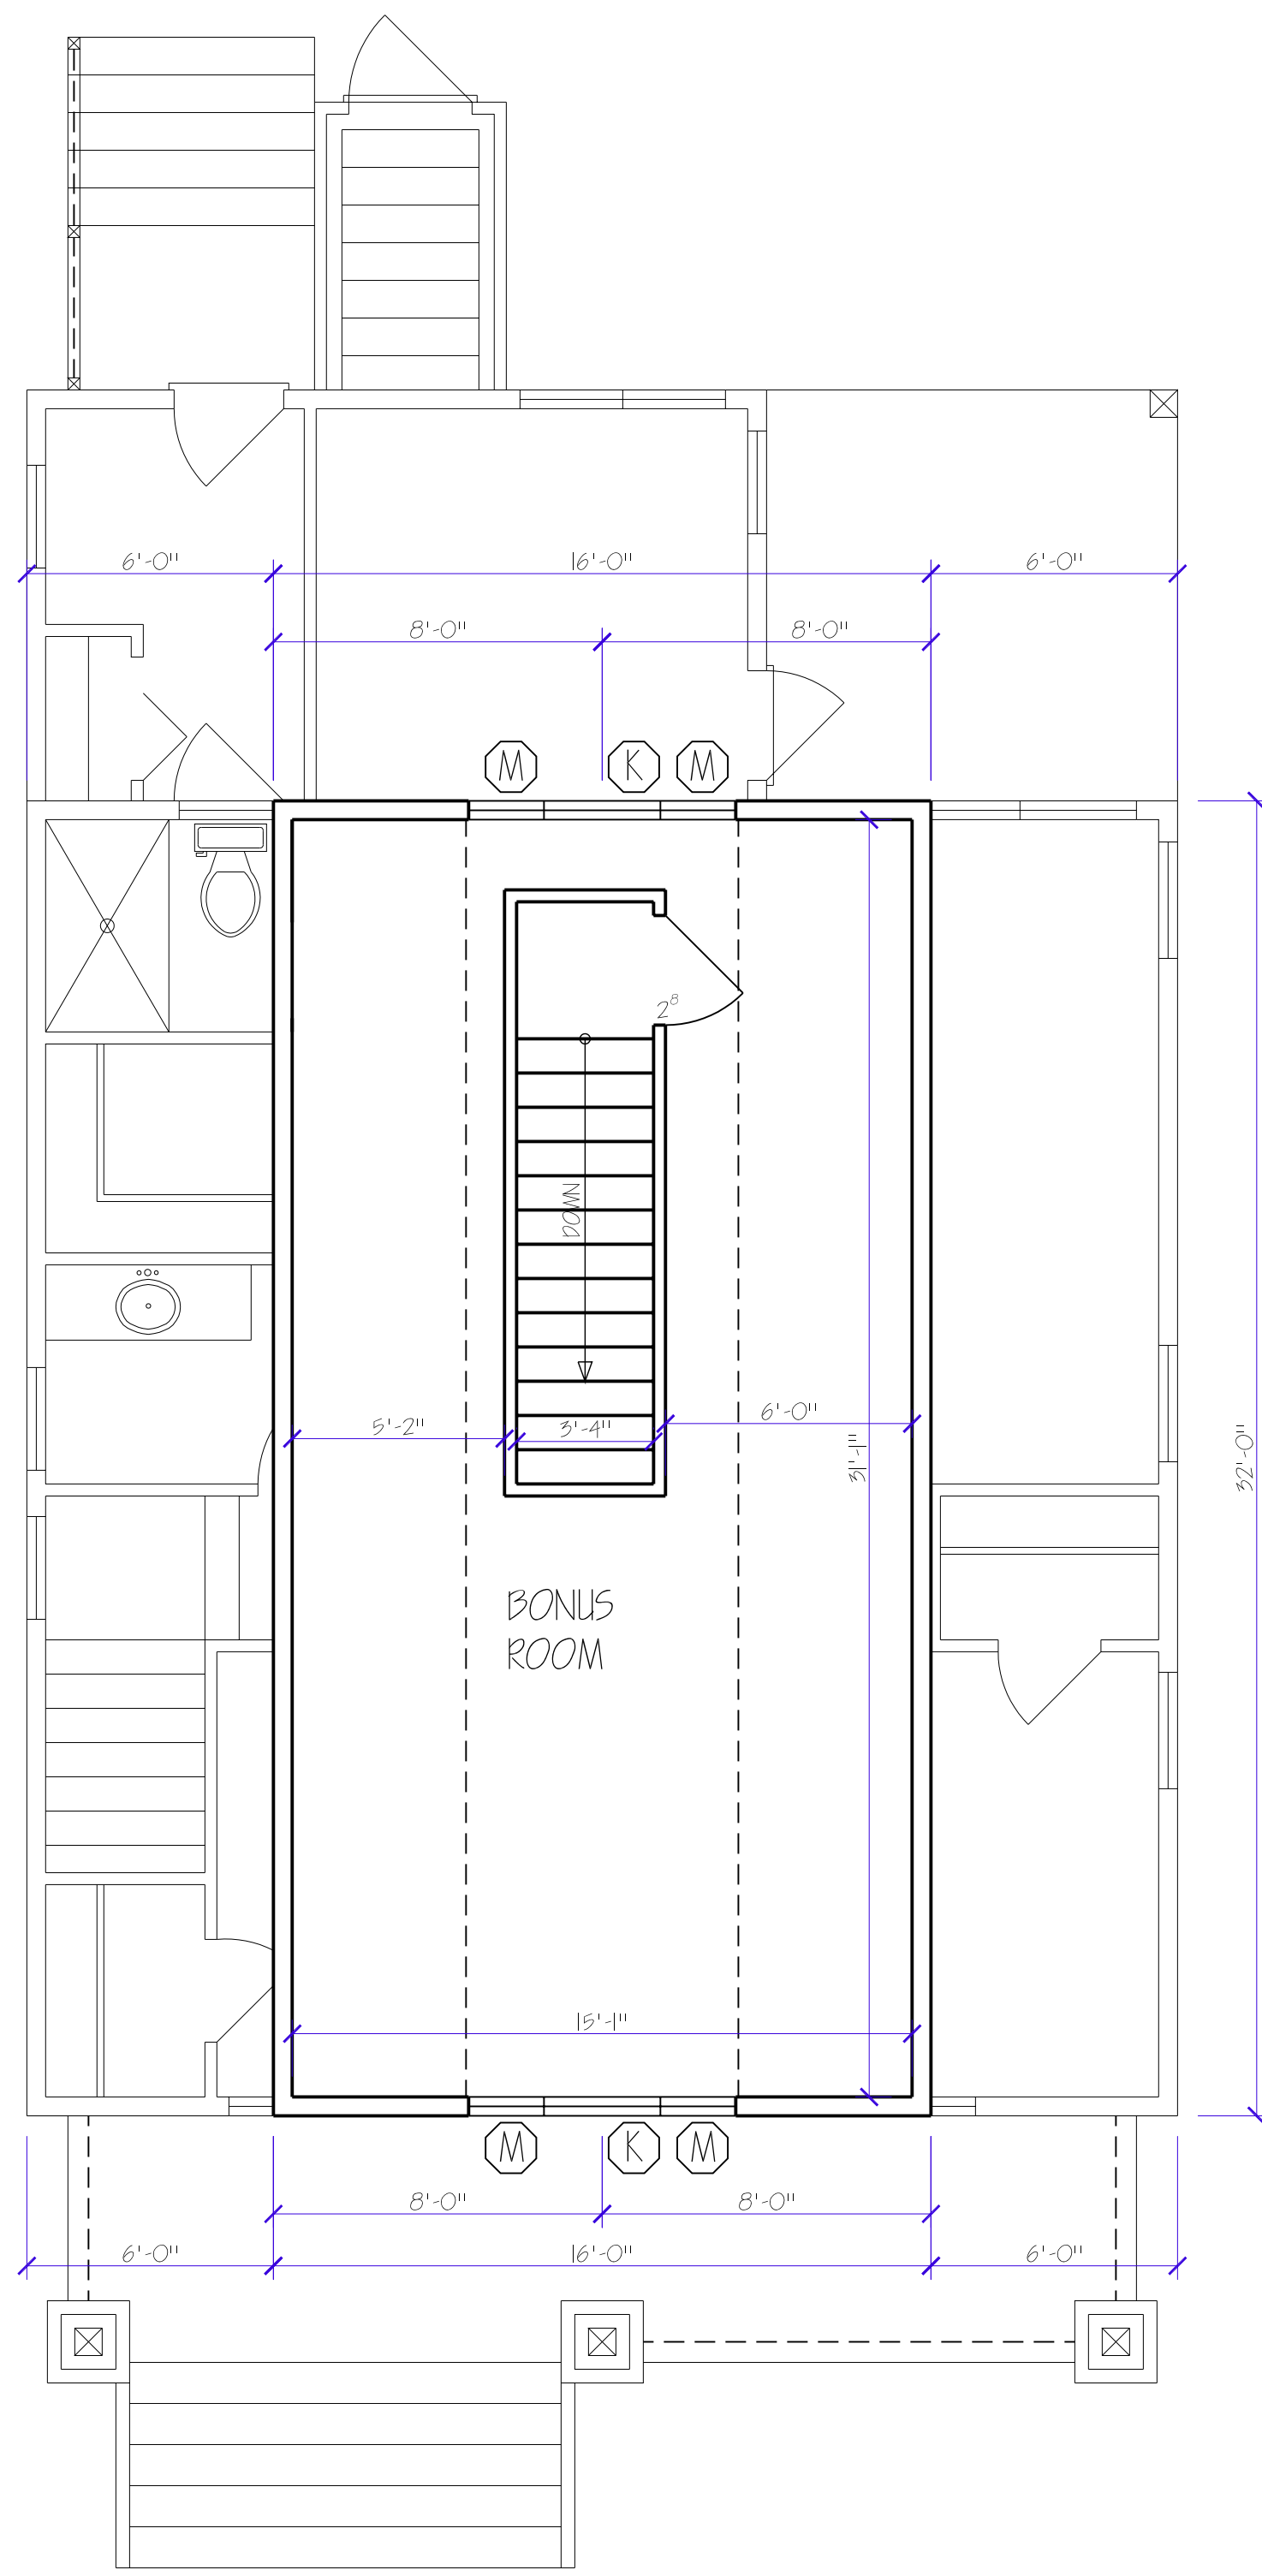


BONUS ROOM FLOOR PLAN

SCALE: 1/4" = 1'-0" 912.0 SQ. FT.

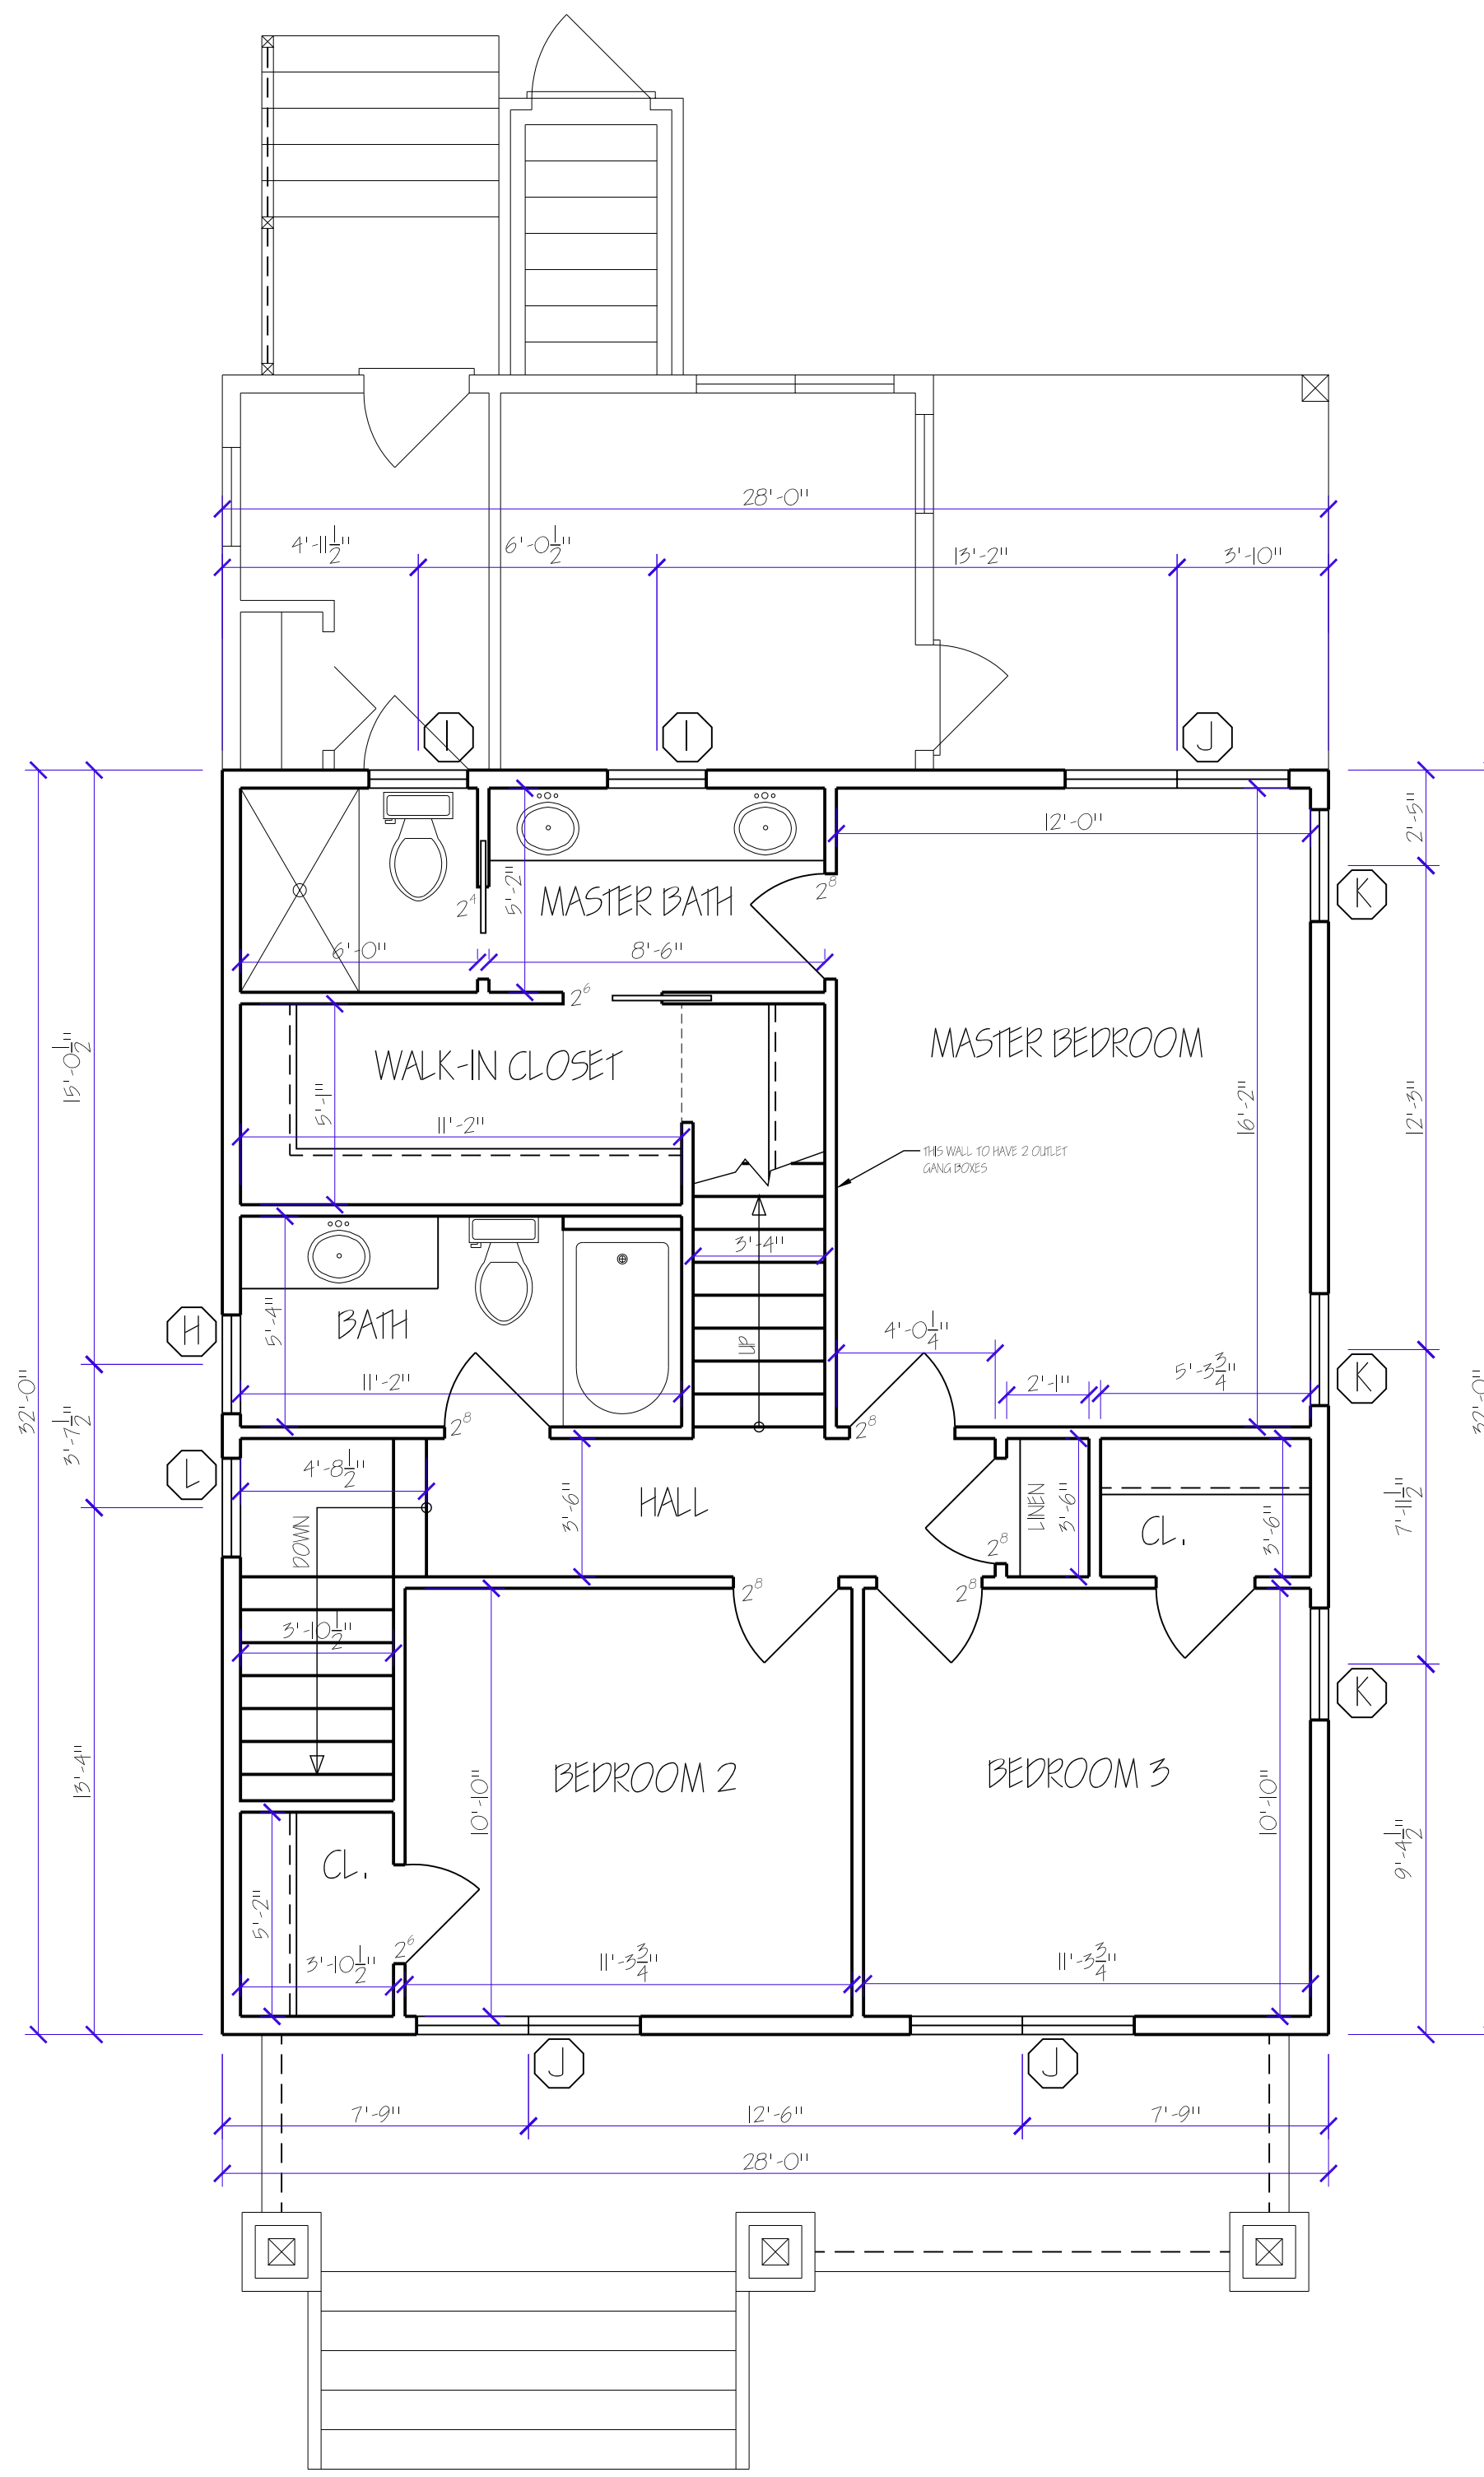


SECOND FLOOR PLAN

SCALE: 1/4" = 1'-0" 896.0 SQ. FT.

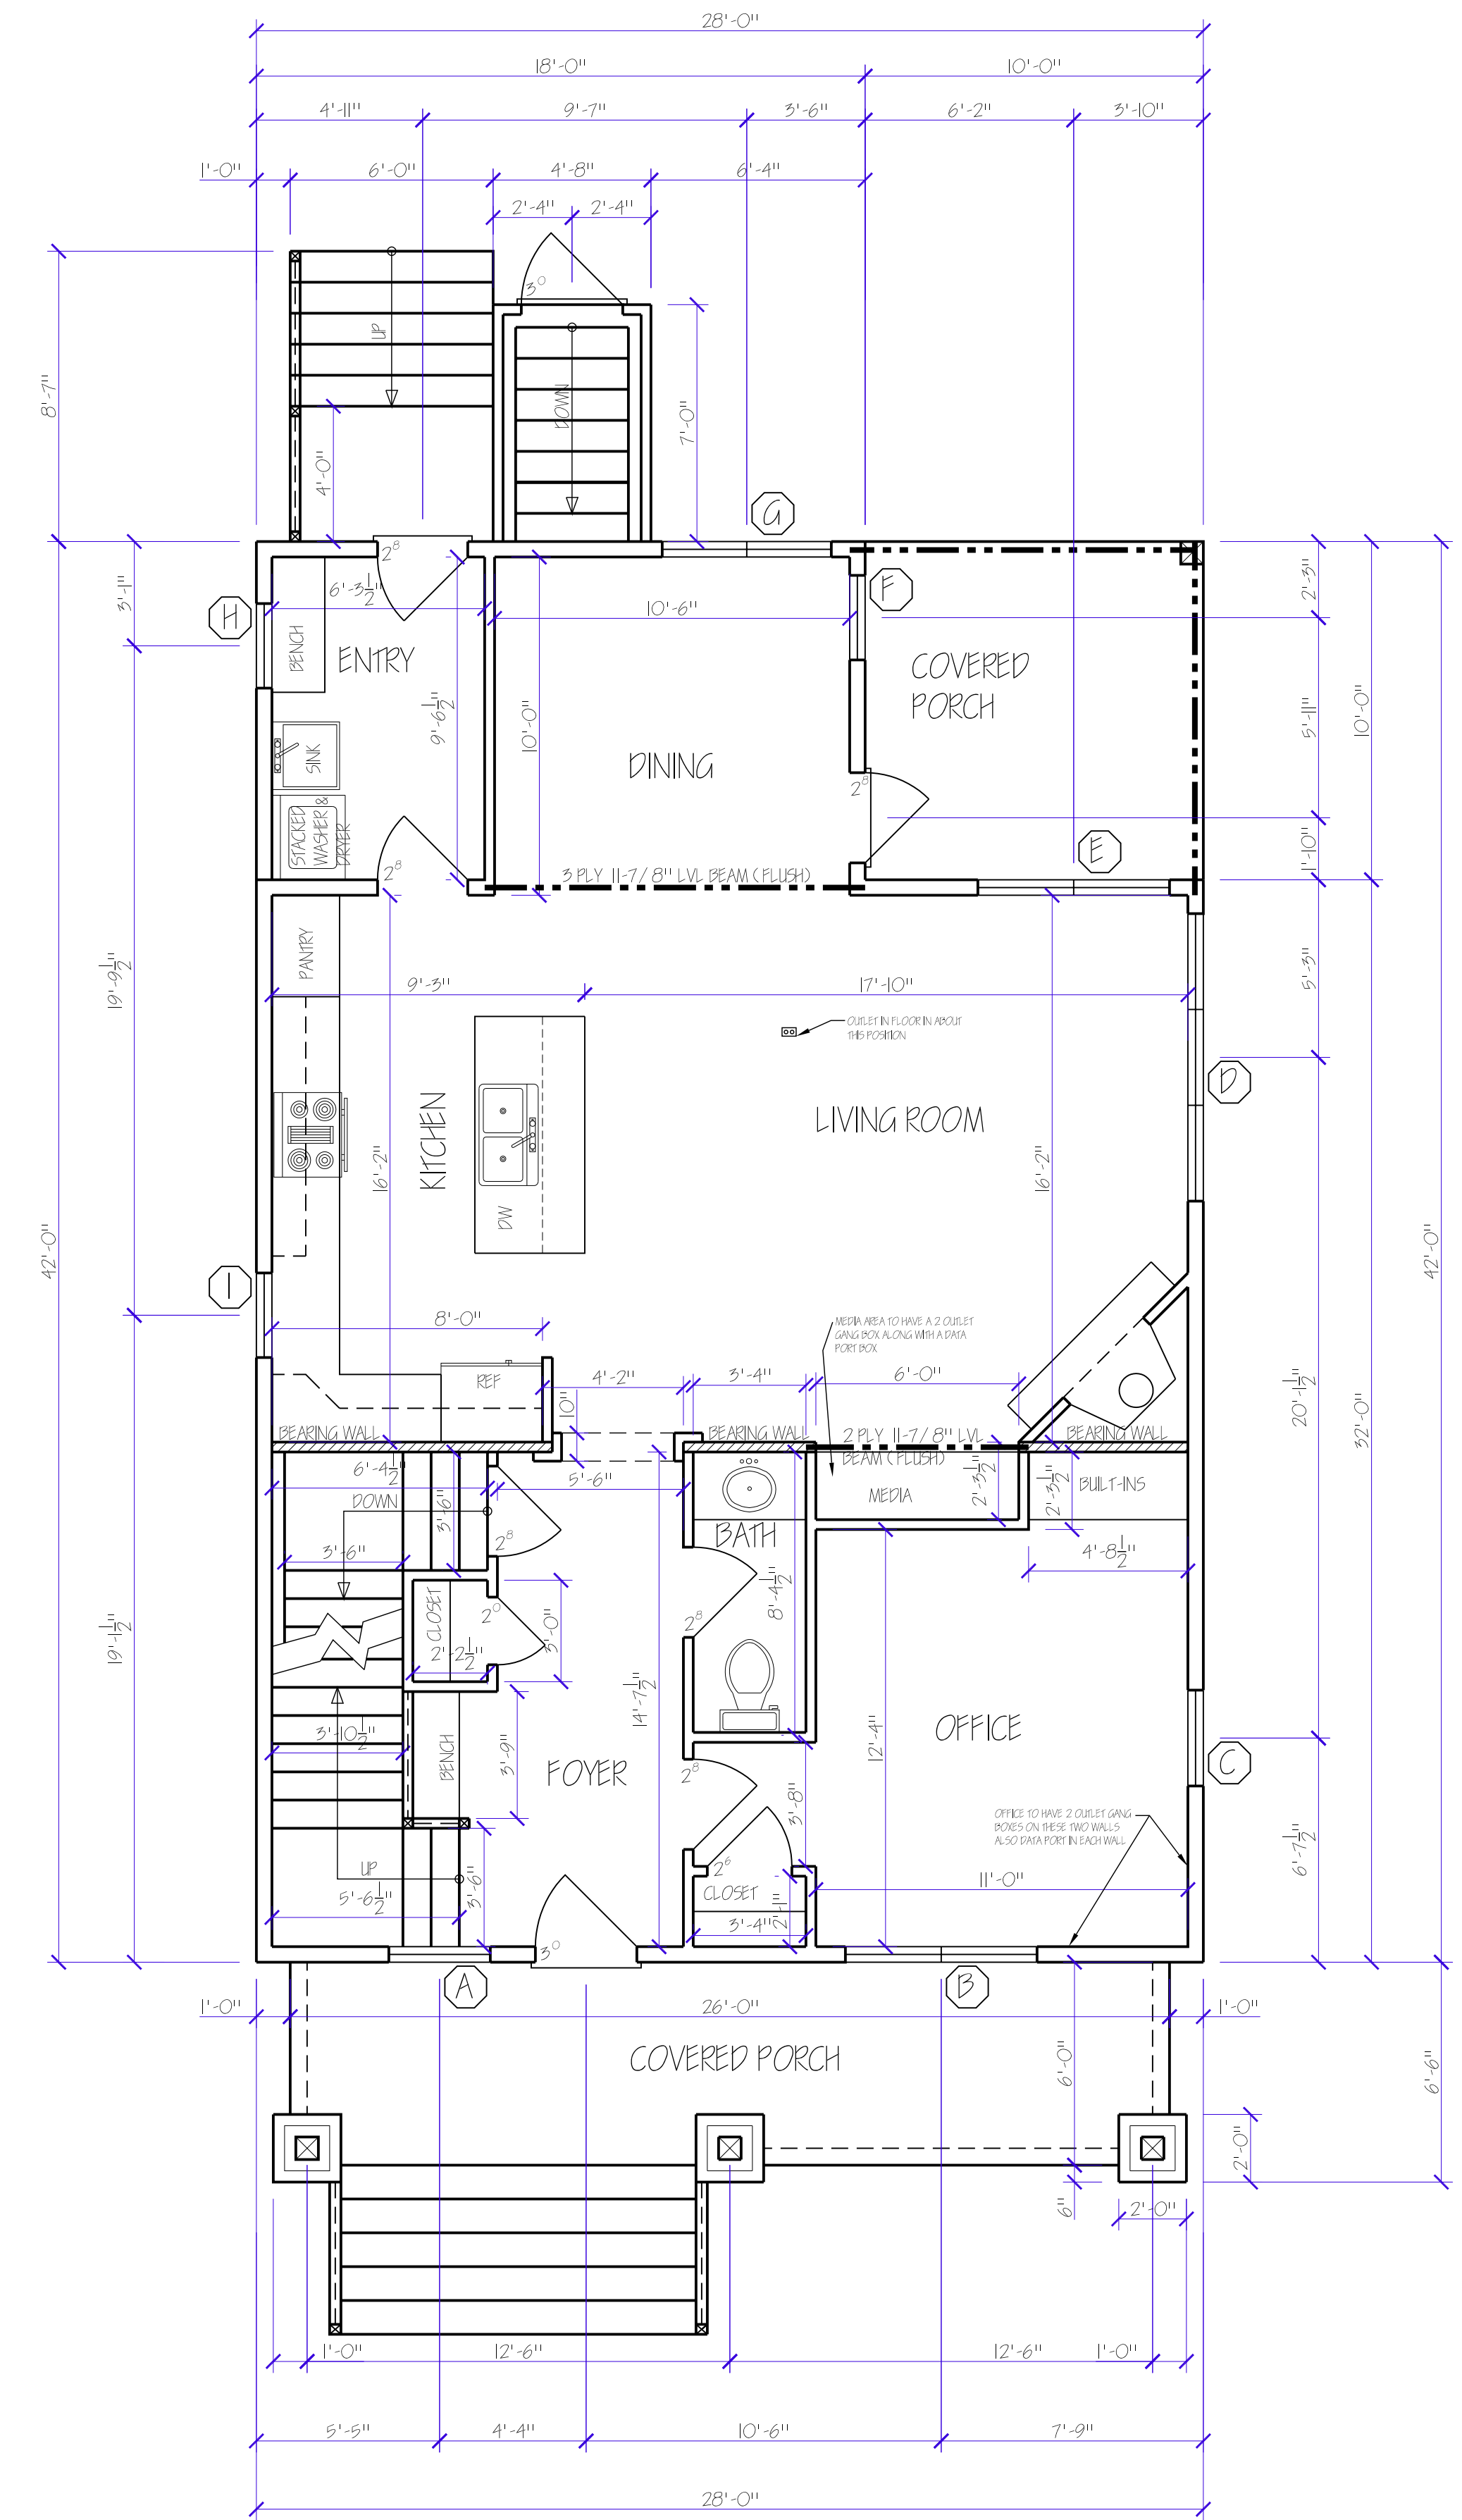

FIRST FLOOR PLAN

SCALE: 1/4" = 1'-0" 1076.0 SQ. FT.

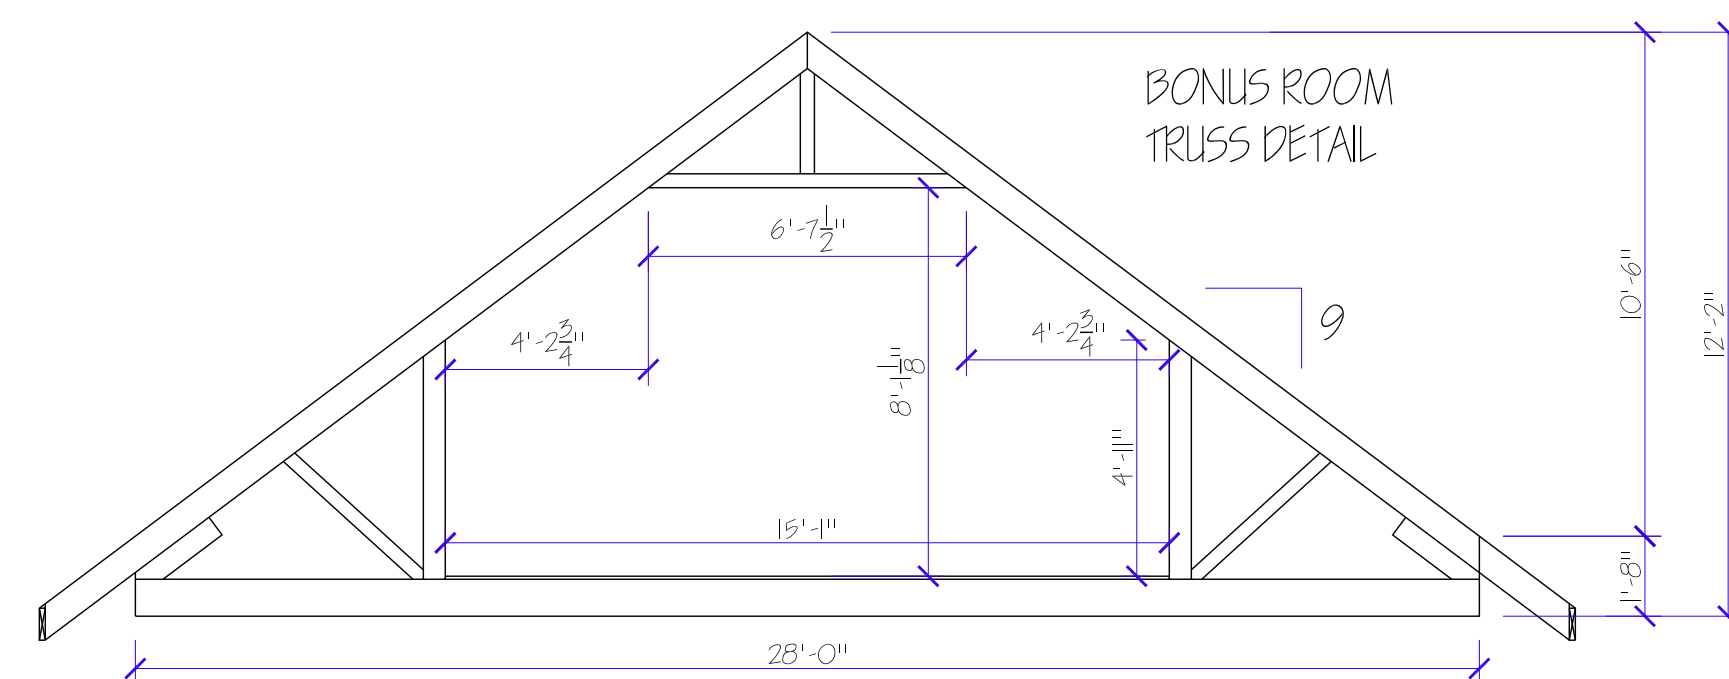

BONUS ROOM TRUSS DETAIL

NOTES:

ALTHOUGH EVERY EFFORT HAS BEEN MADE IN PREPARING THESE PLANS AND CHECKING THEM FOR ACCURACY, THE OWNER / CONTRACTOR HEREBY ASSUMES FULL RESPONSIBILITY AND LIABILITY FOR ALL DIMENSIONS, NOTES, DETAILS, WINDOW & DOOR SIZES, PLACEMENT, MODEL, AND MAKE, AND STRUCTURAL INTEGRITY. EACH CONTRACTOR, SUBCONTRACTOR IS RESPONSIBLE FOR MEETING OR EXCEEDING ALL LOCAL, COUNTY, STATE, AND NATIONAL BUILDING CODES RELATED TO THEIR SPECIFIC TRADE OR OCCUPATION.

ALL COMMON HOUSE TO GARAGE WALLS TO HAVE 5/8" FIRECORE DRYWALL

ALL EXTERIOR HOUSE WALL ARE 2X6

ALL INTERIOR HOUSE WALLS AND GARAGE WALLS ARE 2X4 UNLESS NOTED OTHERWISE

8'-1-1/2" FIRST & SECOND FLOOR WALL HEIGHT UNLESS NOTED OTHERWISE

ALL DIMENSIONS ARE STUD TO STUD, OR STUD TO CENTER OF OPENING

ALL HEADERS ARE 2X10 SPF #2 OR BETTER UNLESS NOTED OTHERWISE


MARLEY RESIDENCE

733 COPELAND ST, MADISON, WI


FLOOR PLANS

DRAWING #	14022 - FIRST
PRELIM. DATE:	09-22-14
FINAL DATE:	11-08-14
REVISION DATES:	
2-25-14	12-30-14
SCALE:	1/4" = 1'-0"
DRAWN BY:	MCW


Wesner
Drafting &
Design
430 S MAIN ST, VERONA
(608) 848-7641

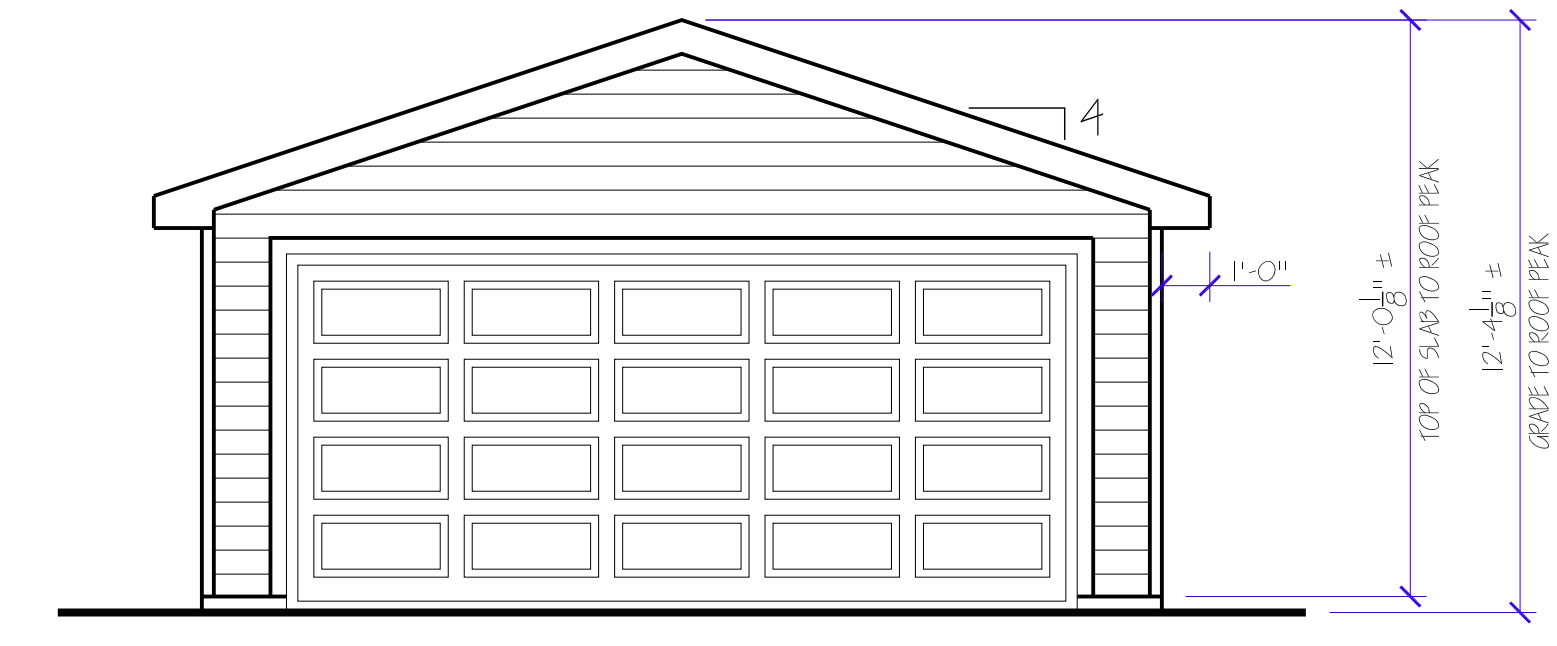


GARAGE FRONT ELEVATION
SCALE: 1/4" = 1'-0"

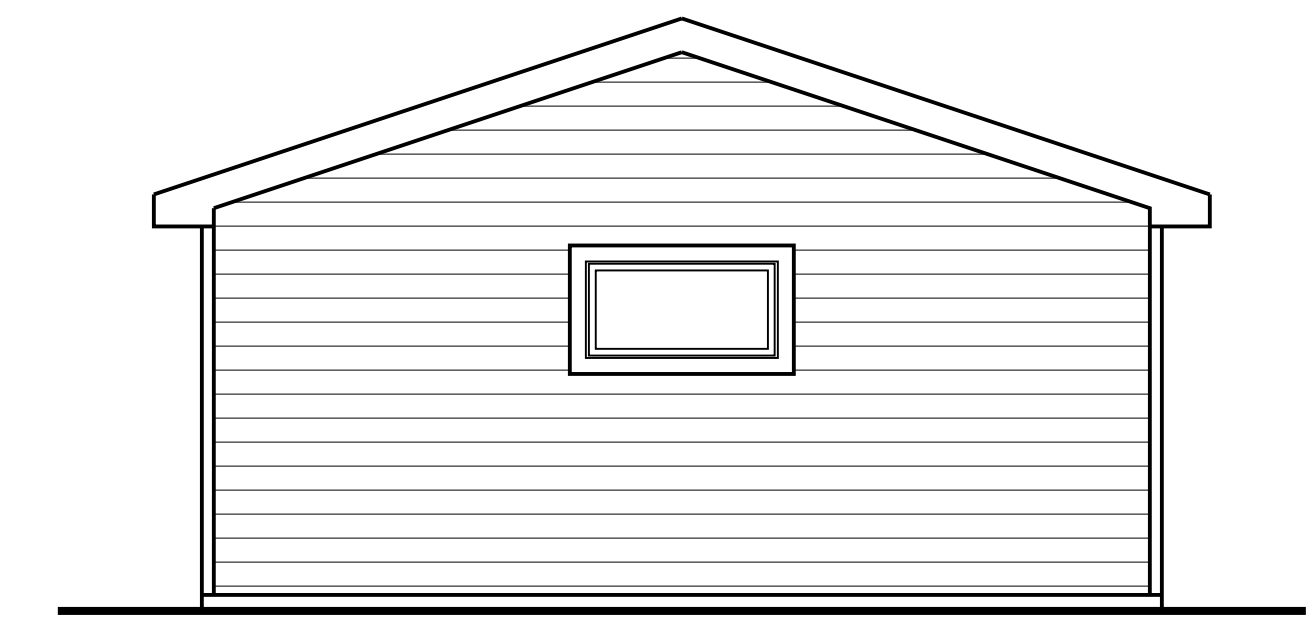

GARAGE REAR ELEVATION
SCALE: 1/4" = 1'-0"

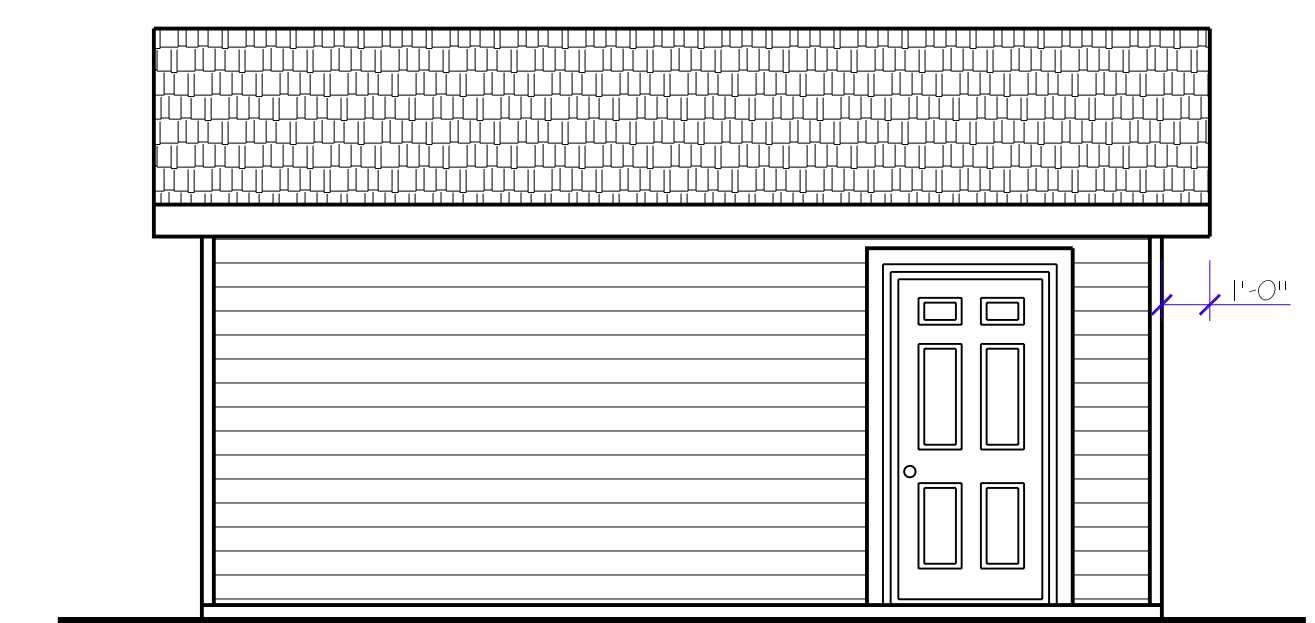


GARAGE LEFT ELEVATION
SCALE: 1/4" = 1'-0"

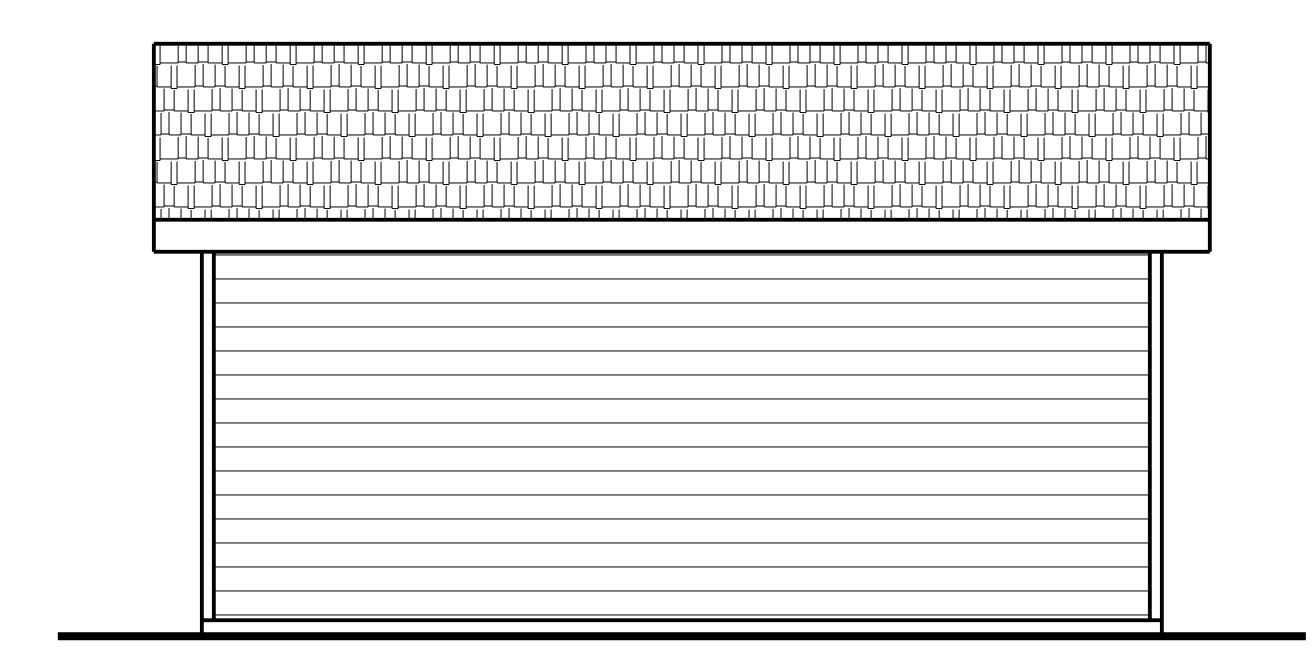


GARAGE RIGHT ELEVATION
SCALE: 1/4" = 1'-0"


ANDERSEN WINDOW SCHEDULE					
TAG	QTY	UNIT #	ROUGH OPENING	TYPE	NOTES
A	1	AW31	3'-0 1/2" X 2'-4 7/8"	AWNING	
B	1	1W2842-2	5'-8 1/8" X 4'-4 7/8"	DBL HUNG	
C	1	1W2842	2'-10 1/8" X 4'-4 7/8"	DBL HUNG	
D	1	1W2856-3	8'-5 7/8" X 5'-8 7/8"	DBL HUNG	
E	1	1W2856-2	5'-8 1/8" X 5'-8 7/8"	DBL HUNG	
F	1	1W24410	2'-6 1/8" X 5'-0 7/8"	DBL HUNG	
G	1	1W24410-2	5'-0 1/8" X 5'-0 7/8"	DBL HUNG	
H	2	1W2436	2'-6 1/8" X 3'-8 7/8"	DBL HUNG	
I	3	1W24210	2'-6 1/8" X 3'-0 7/8"	DBL HUNG	
J	3	1W2846-2	5'-8 1/8" X 4'-8 7/8"	DBL HUNG	
K	5	1W2846	2'-10 1/8" X 4'-8 7/8"	DBL HUNG	
L	1	1W2446	2'-6 1/8" X 4'-8 7/8"	DBL HUNG	
M	4	CN135	1'-9" X 3'-5 3/8"	CASEMENT	
N	2	AXW231	6'-0 1/8" X 3'-0 1/2"	AWNING	

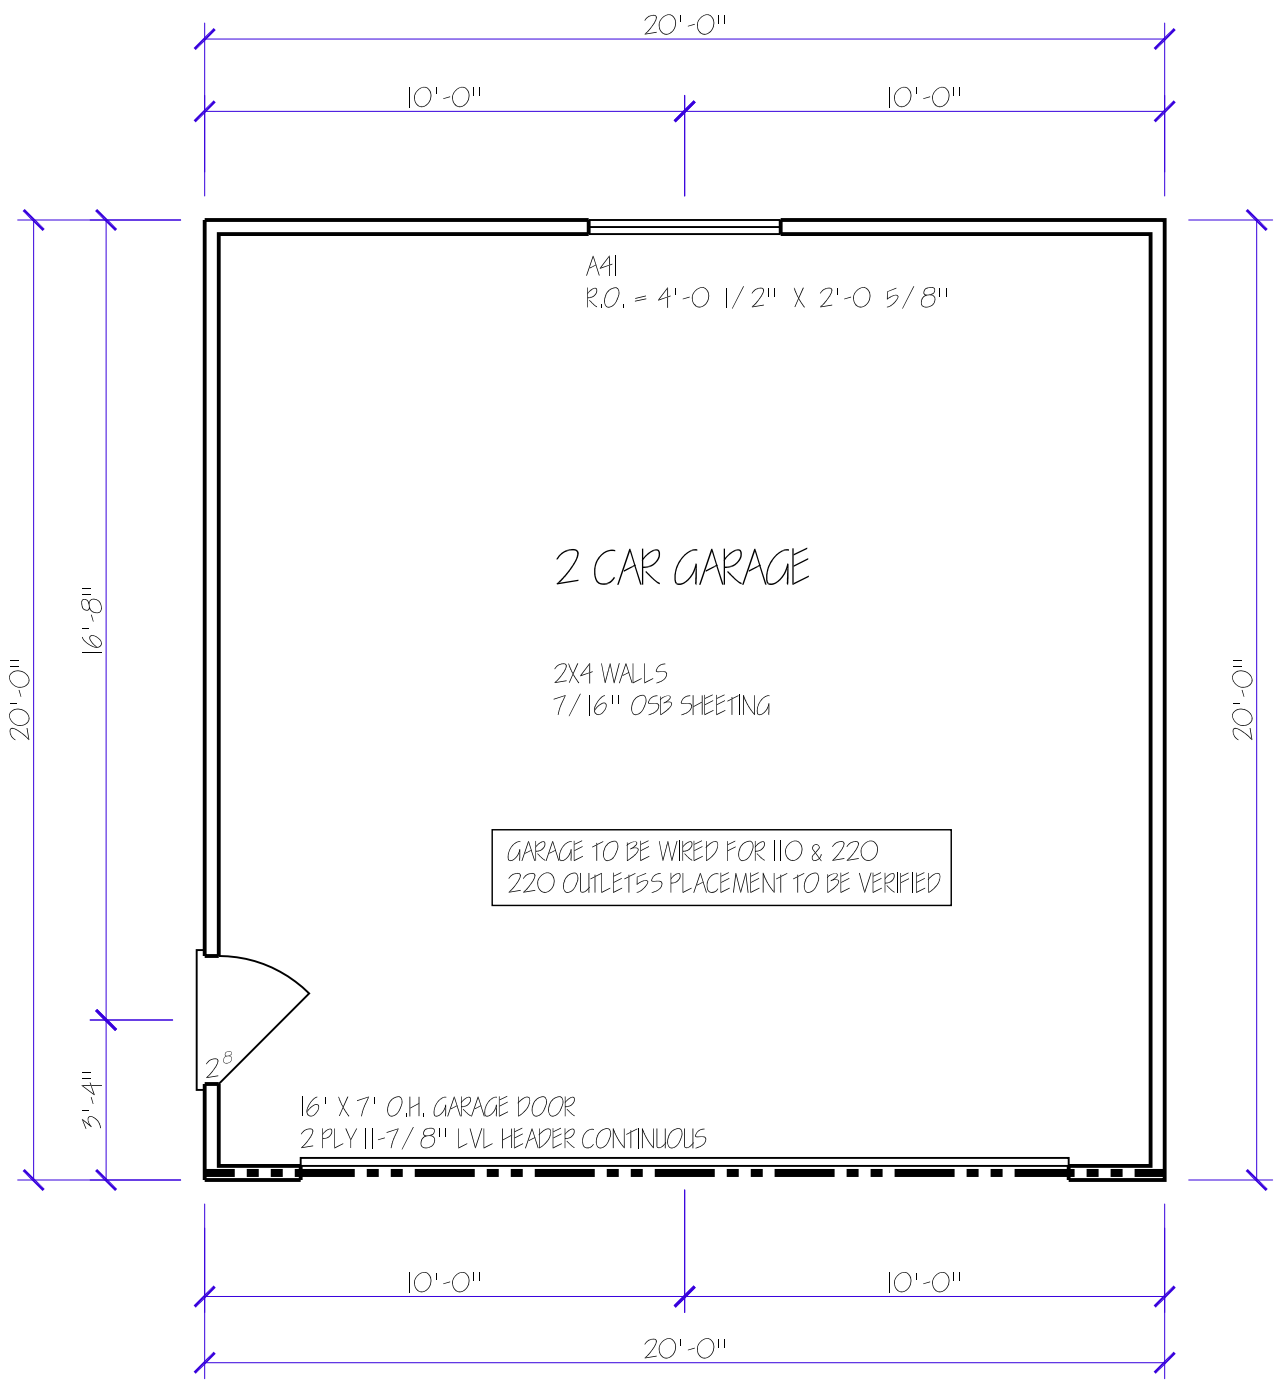

GARAGE FLOOR PLAN
SCALE: 1/4" = 1'-0"

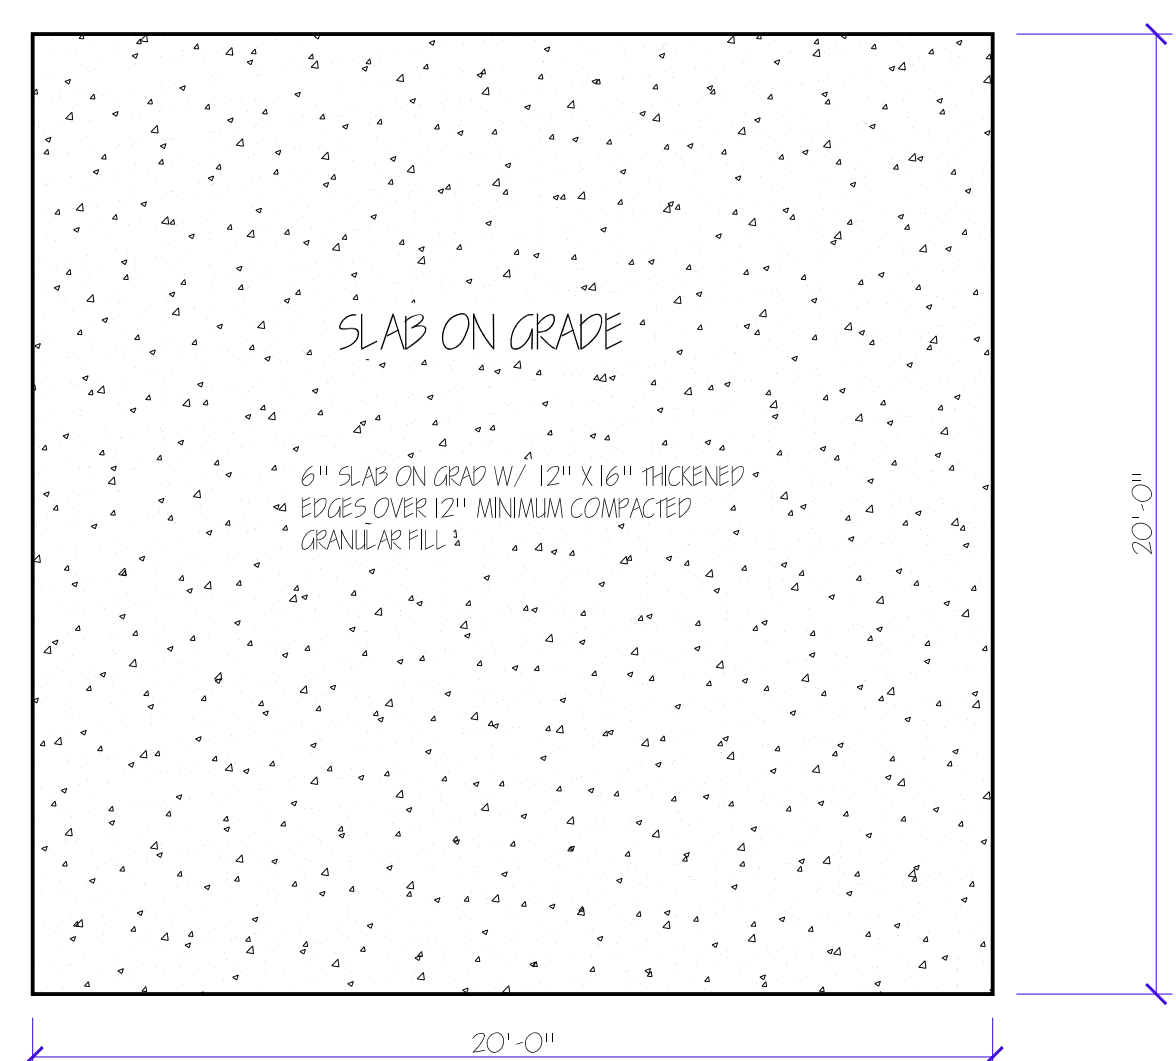

GARAGE SLAB PLAN
SCALE: 1/4" = 1'-0"

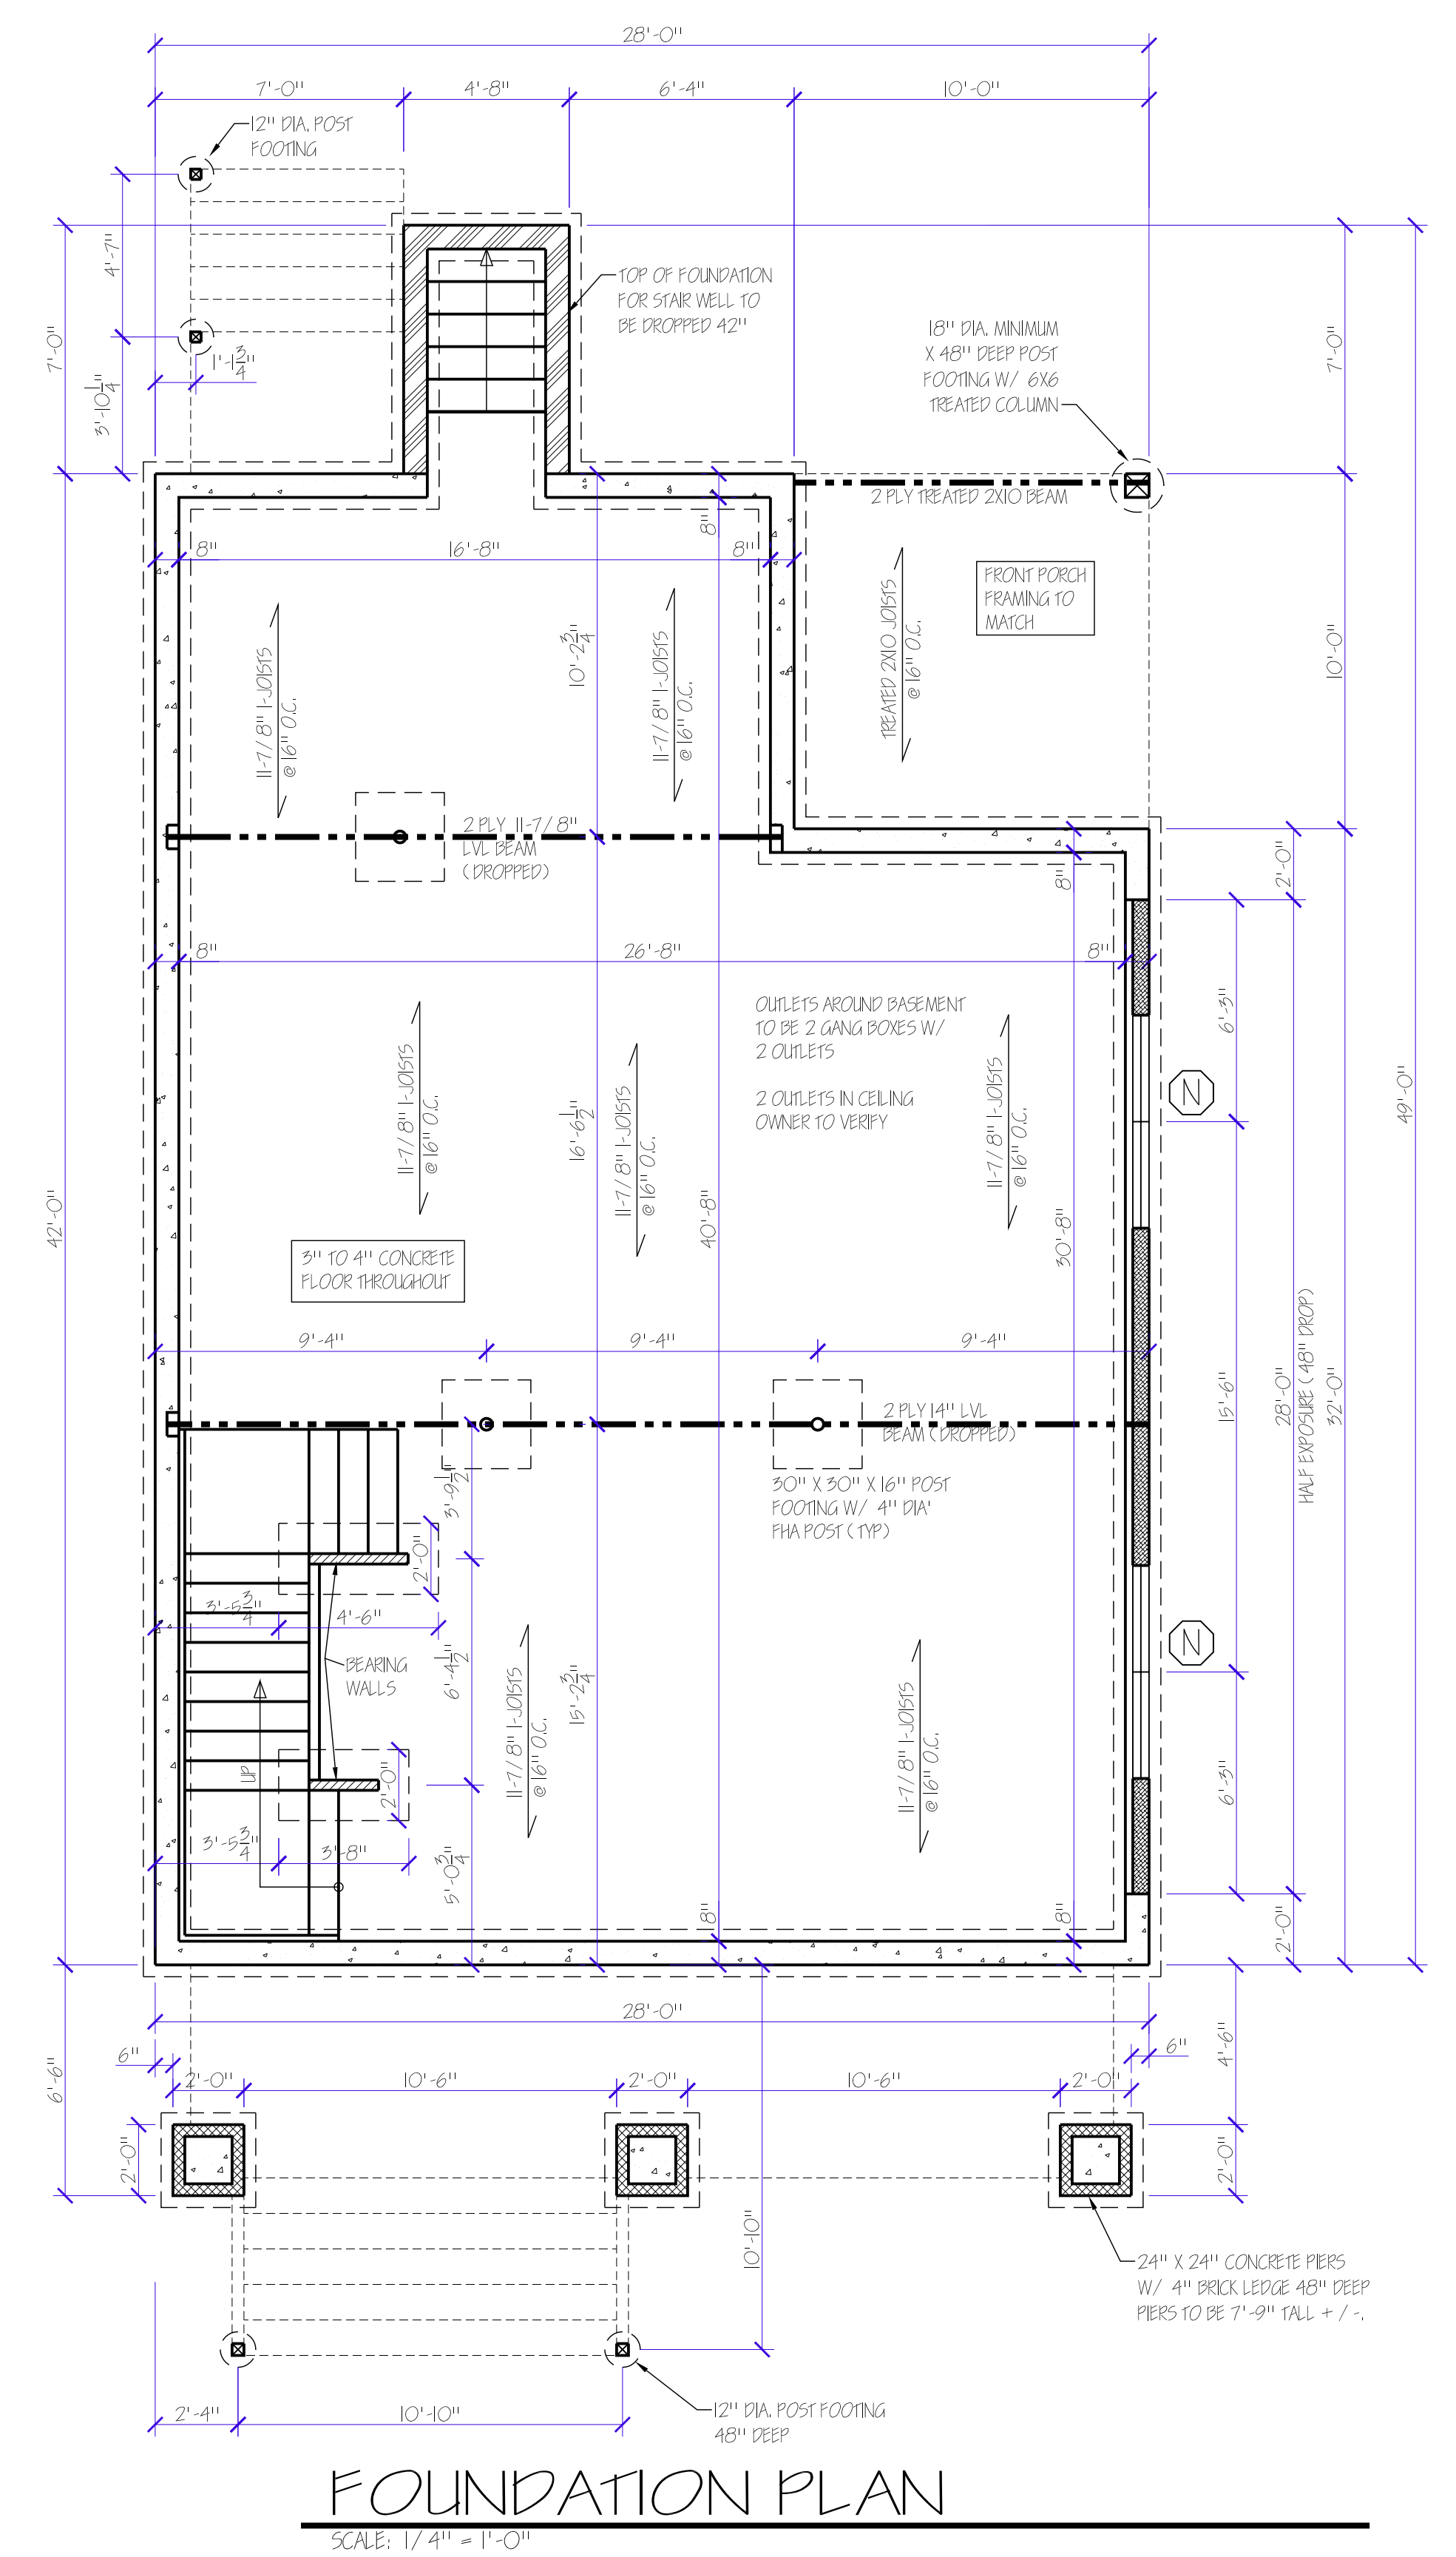

FOUNDATION PLAN
SCALE: 1/4" = 1'-0"


NOTES:
 ALTHOUGH EVERY EFFORT HAS BEEN MADE IN PREPARING THESE PLANS AND CHECKING THEM FOR ACCURACY, THE OWNER / CONTRACTOR HEREBY ASSUMES FULL RESPONSIBILITY AND LIABILITY FOR ALL DIMENSIONS, NOTES, DETAILS, WINDOW & DOOR (SIZES, PLACEMENT, MODEL, AND MAKE), AND STRUCTURAL INTEGRITY. EACH CONTRACTOR, SUBCONTRACTOR IS RESPONSIBLE FOR MEETING OR EXCEEDING ALL LOCAL, COUNTY, STATE, AND NATIONAL BUILDING CODES RELATED TO THEIR SPECIFIC TRADE OR OCCUPATION.
 ALL COMMON HOUSE TO GARAGE WALLS TO HAVE 5/8" FIRECORE DRYWALL
 ALL EXTERIOR HOUSE WALL ARE 2X6
 ALL INTERIOR HOUSE WALLS AND GARAGE WALLS ARE 2X4 UNLESS NOTED OTHERWISE
 8'-1-1/8" FIRST & SECOND FLOOR WALL HEIGHT UNLESS NOTED OTHERWISE
 ALL DIMENSIONS ARE STUD TO STUD, OR STUD TO CENTER OF OPENING
 ALL HEADERS ARE 2X10 SPF #2 OR BETTER UNLESS NOTED OTHERWISE

MARLEY RESIDENCE
733 COPELAND ST, MADISON, WI

FOUND. PLAN/ GARAGE PLANS


DRAWING #	14022 FOUND
PRELIM. DATE	09-22-14
FINAL DATE	11-08-14
REVISION DATES:	
2-25-14	12-30-14
SCALE:	DRAWN BY:
1/4" = 1'-0"	MCW

W easner
D rafting &
D esign
430 S MAIN ST, VERONA
(608) 848-7641

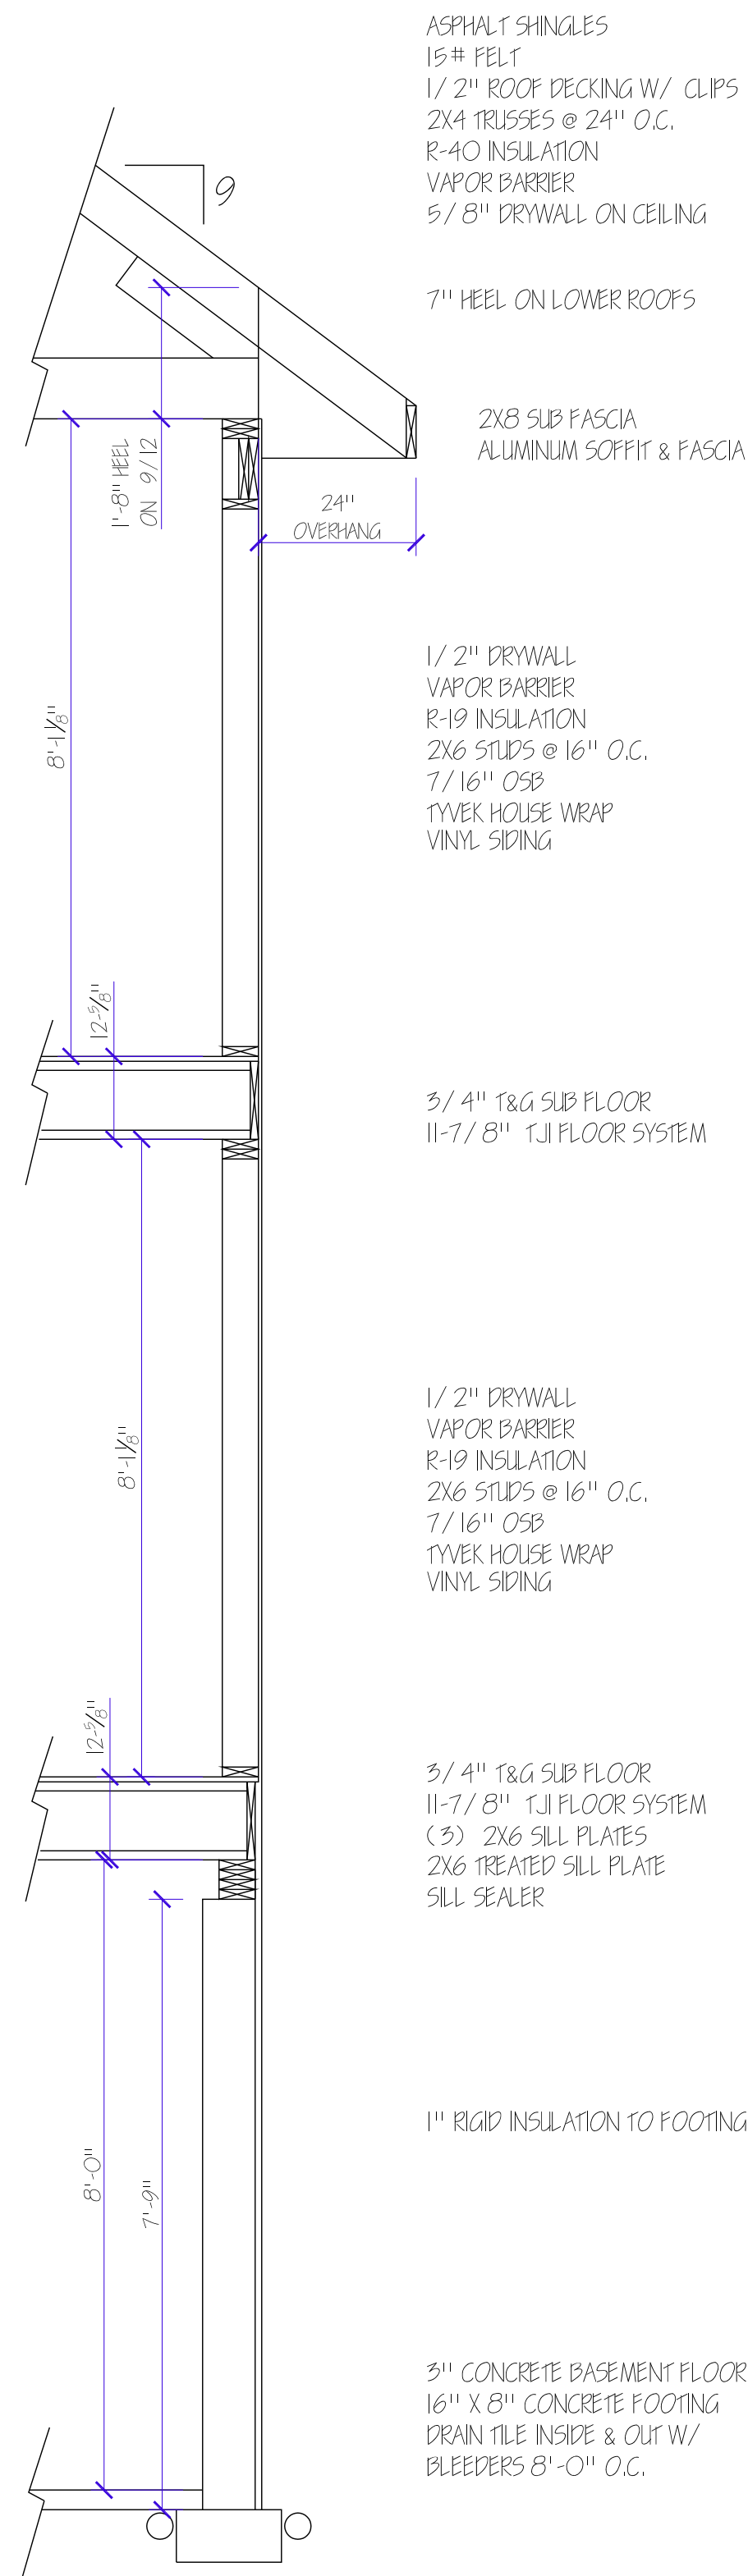

SECTION

SCALE: 1/2" = 1'-0"

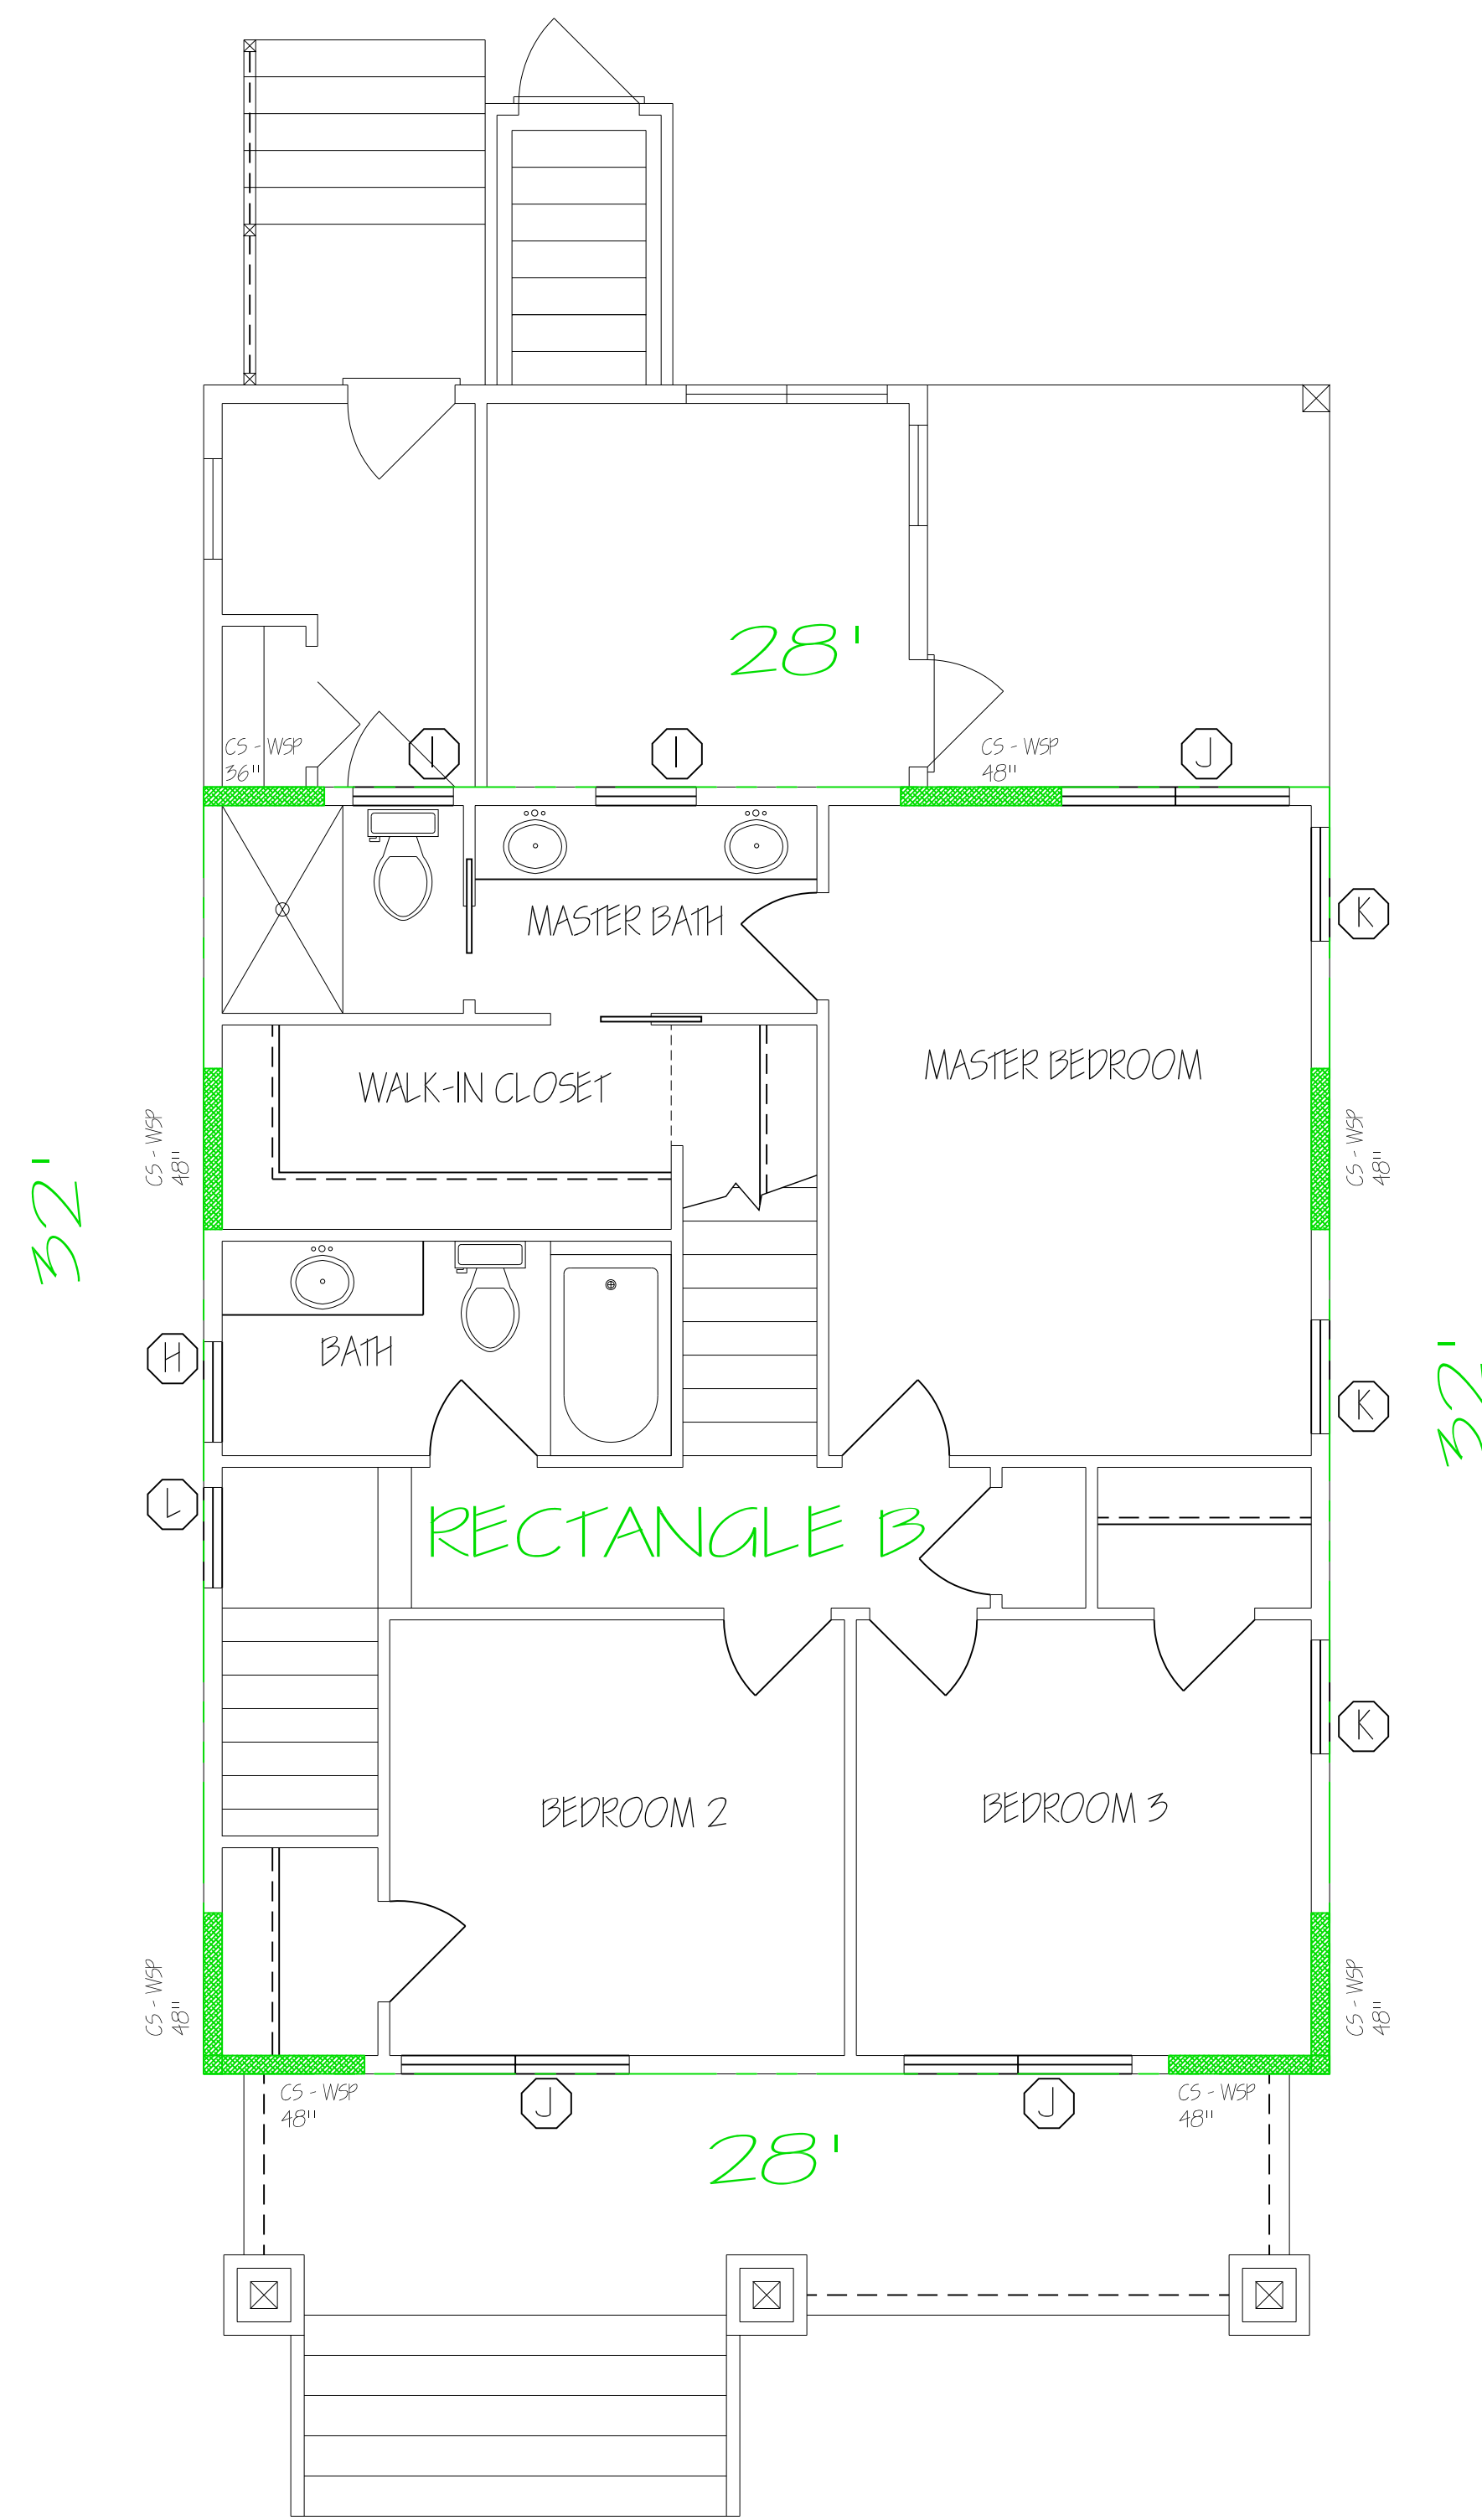

SECOND FLOOR BRACING PLAN

SCALE: 1/4" = 1'-0"

NOTES:

ALTHOUGH EVERY EFFORT HAS BEEN MADE IN PREPARING THESE PLANS AND CHECKING THEM FOR ACCURACY, THE OWNER / CONTRACTOR HEREBY ASSUMES FULL RESPONSIBILITY AND LIABILITY FOR ALL DIMENSIONS, NOTES, DETAILS, WINDOW & DOOR (SIZES, PLACEMENT, MODEL, AND MAKE), AND STRUCTURAL INTEGRITY. EACH CONTRACTOR, SUBCONTRACTOR IS RESPONSIBLE FOR MEETING OR EXCEEDING ALL LOCAL, COUNTY, STATE, AND NATIONAL BUILDING CODES RELATED TO THEIR SPECIFIC TRADE OR OCCUPATION.

ALL COMMON HOUSE TO GARAGE WALLS TO HAVE 5/8" FIRECORE DRYWALL


ALL EXTERIOR HOUSE WALL ARE 2X6

ALL INTERIOR HOUSE WALLS AND GARAGE WALLS ARE 2X4 UNLESS NOTED OTHERWISE

8'-1-1/8" FIRST & SECOND FLOOR WALL HEIGHT UNLESS NOTED OTHERWISE

ALL DIMENSIONS ARE STUD TO STUD, OR STUD TO CENTER OF OPENING

ALL HEADERS ARE 2X10 SPF #2 OR BETTER UNLESS NOTED OTHERWISE

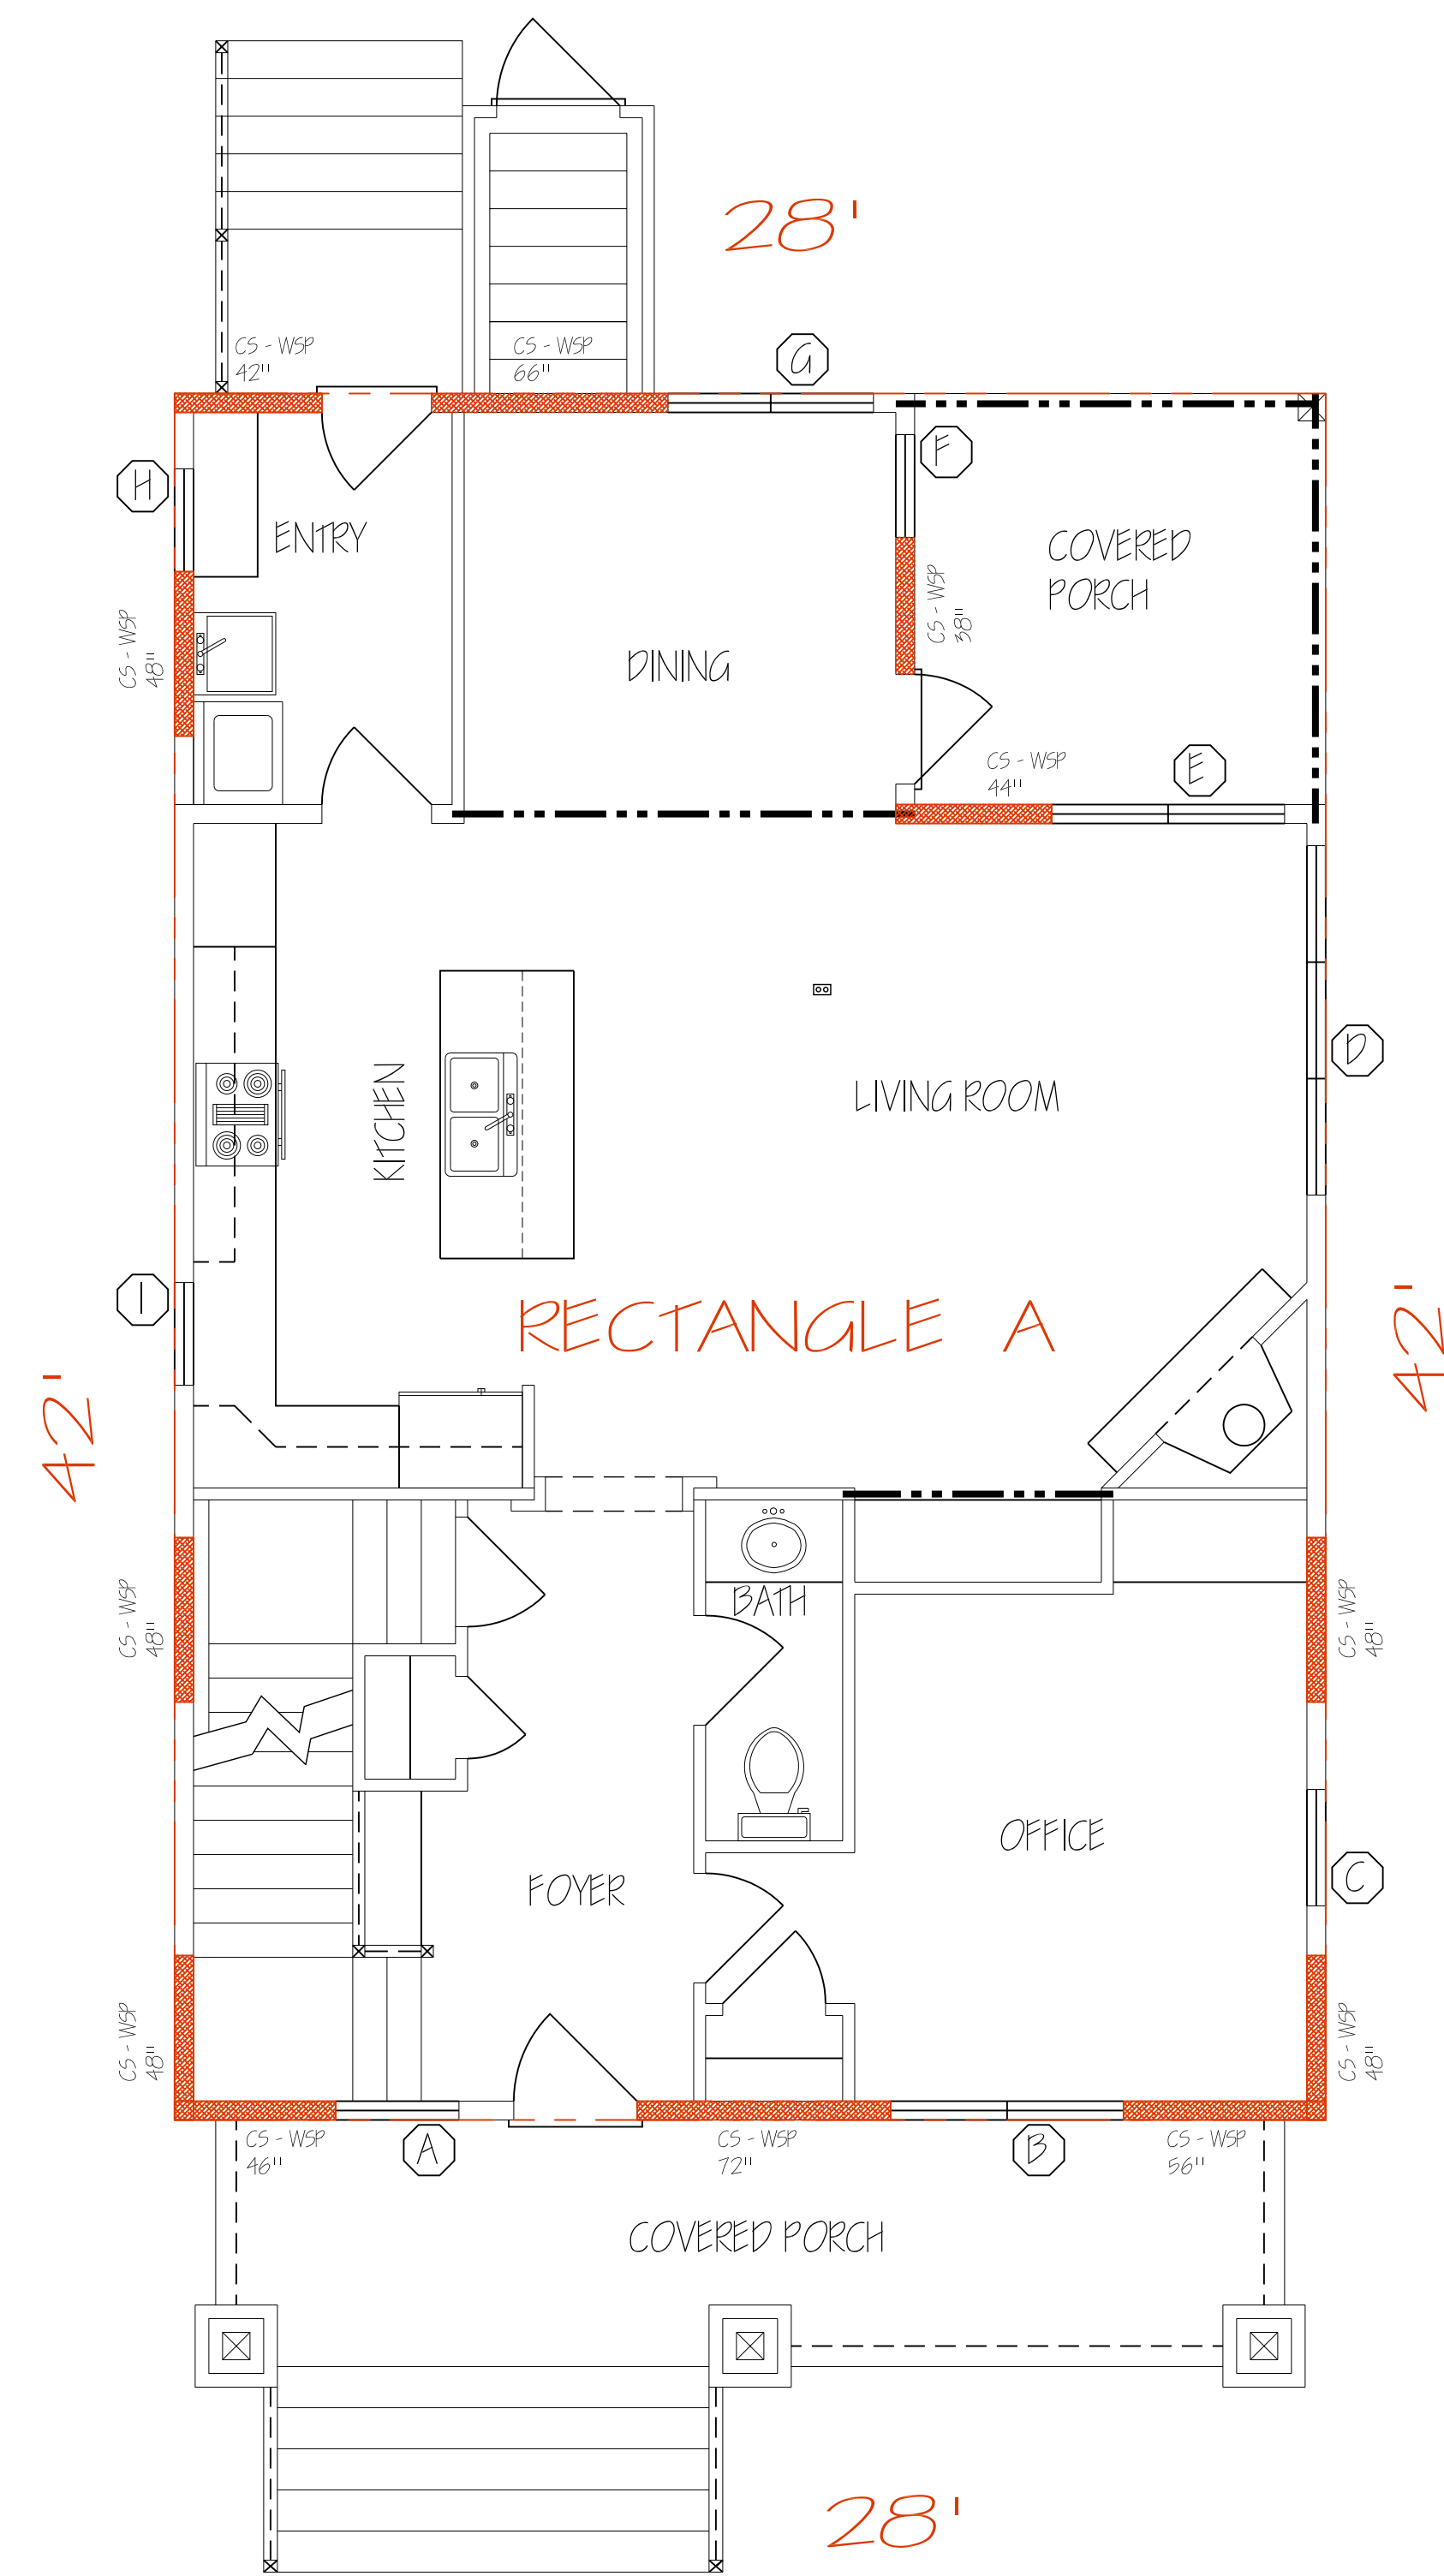

FIRST FLOOR BRACING PLAN

SCALE: 1/4" = 1'-0"

MARLEY RESIDENCE


733 COPELAND ST, MADISON, WI

BRACING PLANS / SECTION

DRAWING #	
14022\BRACING	
PRELIM. DATE:	FINAL DATE:
09-22-14	11-08-14
REVISION DATES:	
2-25-14	12-30-14
SCALE:	DRAWN BY:
NOTED	MGW

W easner
D rafting &
D esign
430 S MAIN ST, VERONA
(608) 848-7641

4

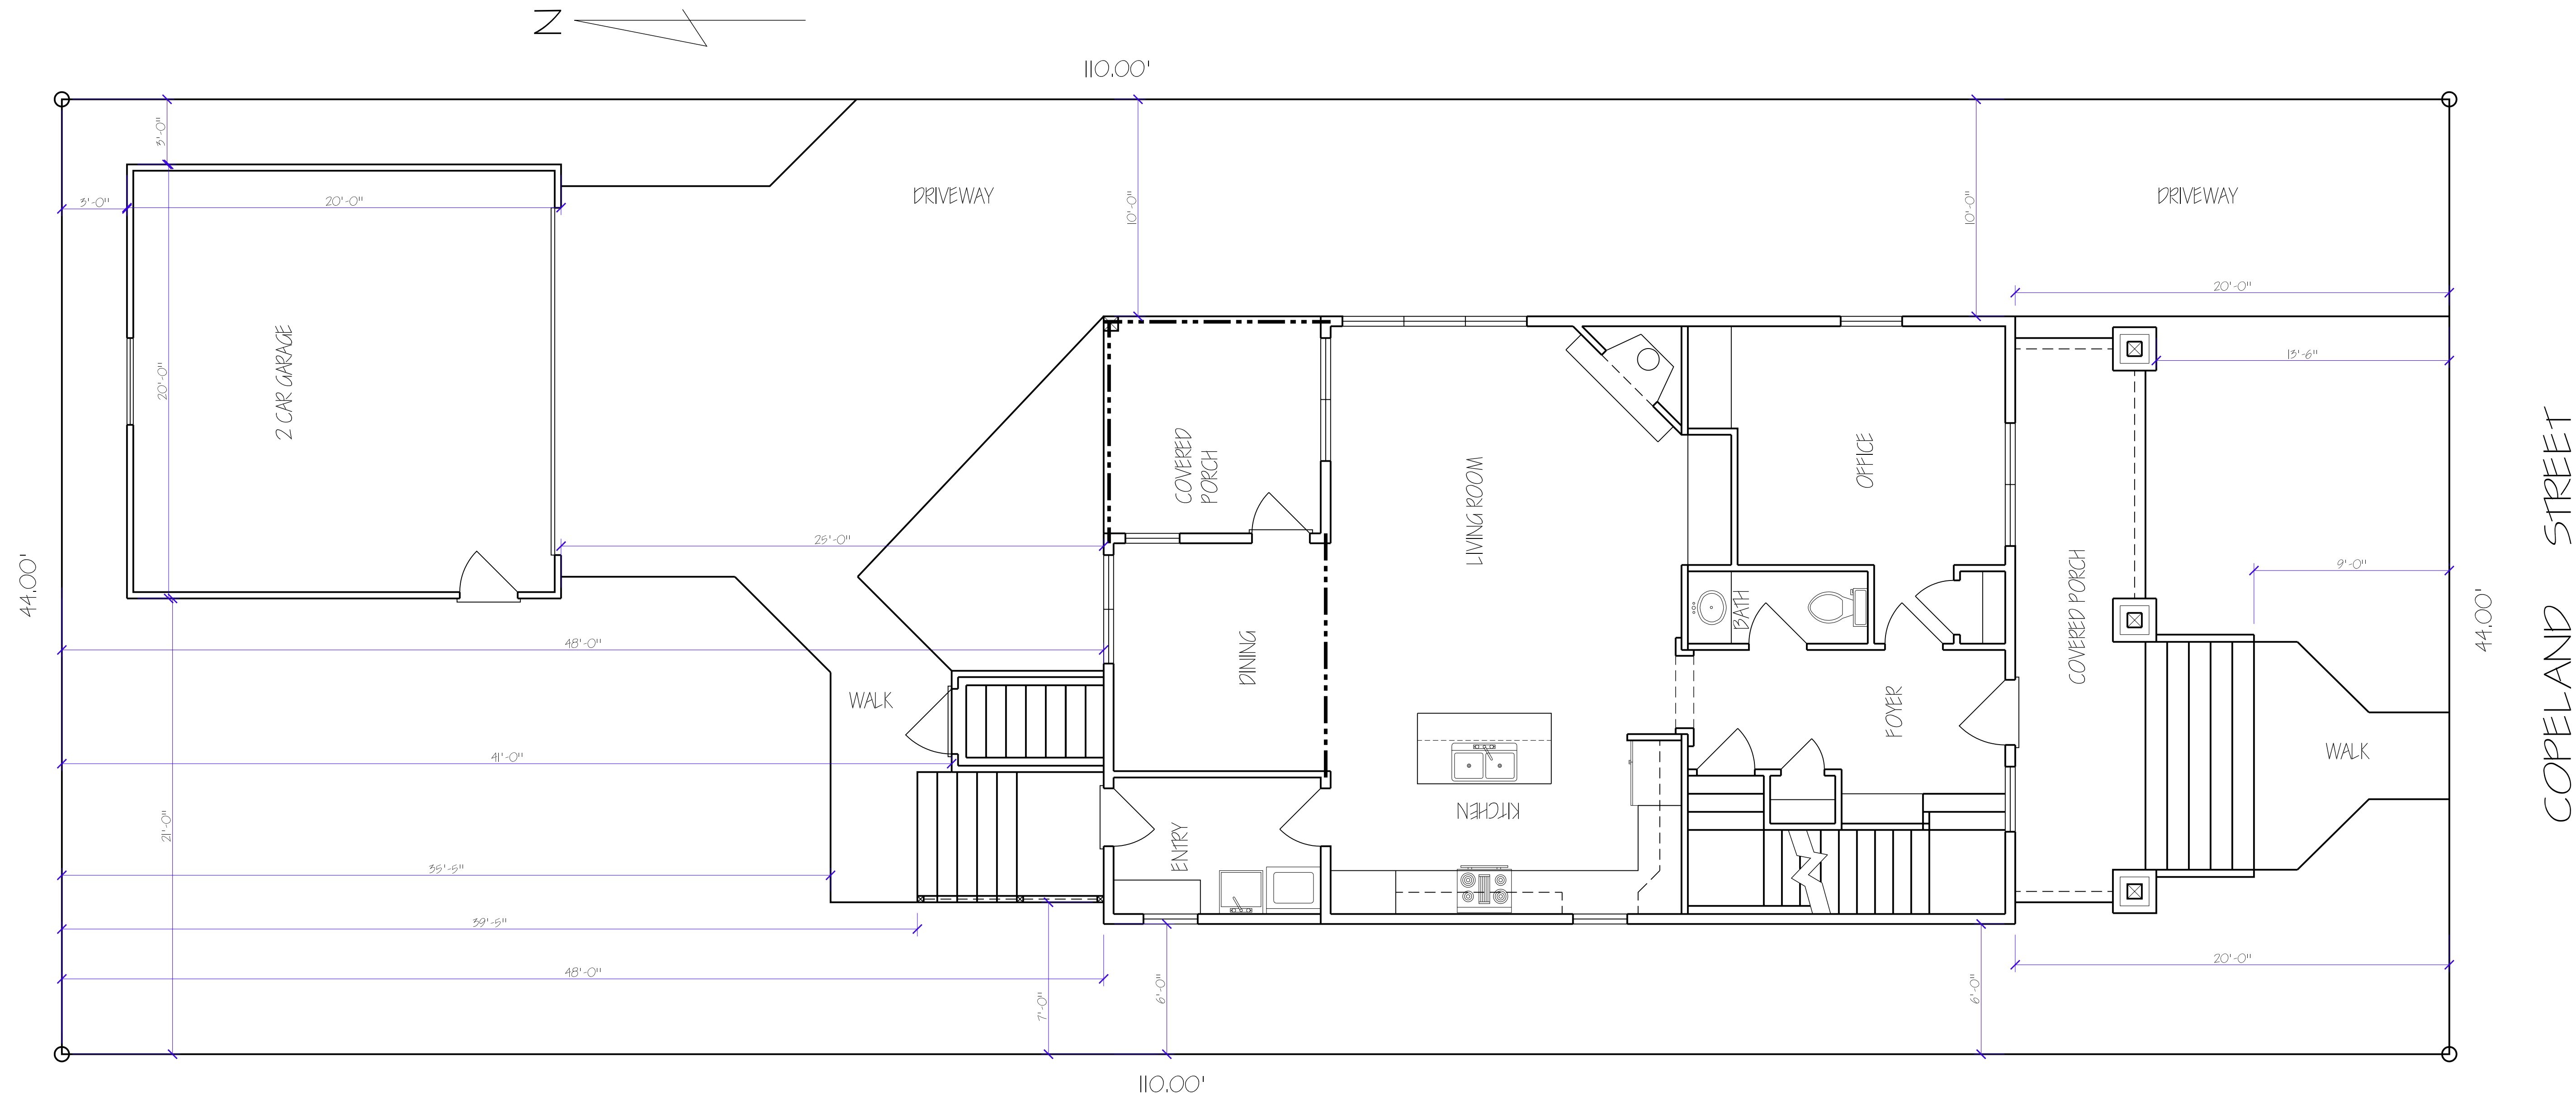

PRELIM SITE PLAN

SCALE: 1/4" = 1'-0"

SITE PLAN CREATED FROM INFORMATION BY OTHERS. ANY ADDITIONAL INFORMATION NEEDED NOT SHOWN REFER TO OWNER, CONTRACTOR, OR C.S.M. SITE PLAN MAY NOT REFLECT SITE CONDITIONS. OWNER / CONTRACTOR TO VERIFY POSITION OF HOUSE, DRIVEWAY, SIDEWALK, SEPTIC SYSTEM, WELL, DIRT PILES, SILT FENCE, ETC. ALL FOUNDATION ELEVATIONS TO BE DETERMINED AT TIME OF EXCAVATION.

NOTES:

ALTHOUGH EVERY EFFORT HAS BEEN MADE IN PREPARING THESE PLANS AND CHECKING THEM FOR ACCURACY, THE OWNER / CONTRACTOR HEREBY ASSUMES FULL RESPONSIBILITY AND LIABILITY FOR ALL DIMENSIONS, NOTES, DETAILS, WINDOW & DOOR (SIZES, PLACEMENT, MODEL, AND MAKE), AND STRUCTURAL INTEGRITY. EACH CONTRACTOR, SUBCONTRACTOR IS RESPONSIBLE FOR MEETING OR EXCEEDING ALL LOCAL, COUNTY, STATE, AND NATIONAL BUILDING CODES RELATED TO THEIR SPECIFIC TRADE OR OCCUPATION.
 ALL COMMON HOUSE TO GARAGE WALLS TO HAVE 5/8" FIRECORE DRYWALL
 ALL EXTERIOR HOUSE WALL ARE 2X6
 ALL INTERIOR HOUSE WALLS AND GARAGE WALLS ARE 2X4 UNLESS NOTED OTHERWISE
 8'-1/2" FIRST & SECOND FLOOR WALL HEIGHT UNLESS NOTED OTHERWISE
 ALL DIMENSIONS ARE STUD TO STUD, OR STUD TO CENTER OF OPENING
 ALL HEADERS ARE 2X10 SPP #2 OR BETTER UNLESS NOTED OTHERWISE

MARLEY RESIDENCE

733 COPELAND ST, MADISON, WI

SITE PLAN

DRAWING #	
14022 SITE	
PRELIM. DATE:	FINAL DATE:
09-22-14	11-08-14
REVISION DATES:	
2-25-14	12-30-14
SCALE:	DRAWN BY:
1/4"=1'-0"	MCW

Weasner
 Drafting &
 Design
 430 S MAIN ST, VERONA
 (608) 848-7641

57