


1 FIRST FLOOR PLAN
1/4" = 1'-0"


NOTE:	WINDOW SIZE CODE BASED ON ANDERSON DOUBLE HUNG 200 TILT WASH
FIRST FLOOR:	477 SQ. FT.
SECOND FLOOR:	223 SQ. FT.
TOTAL:	700 SQ. FT.

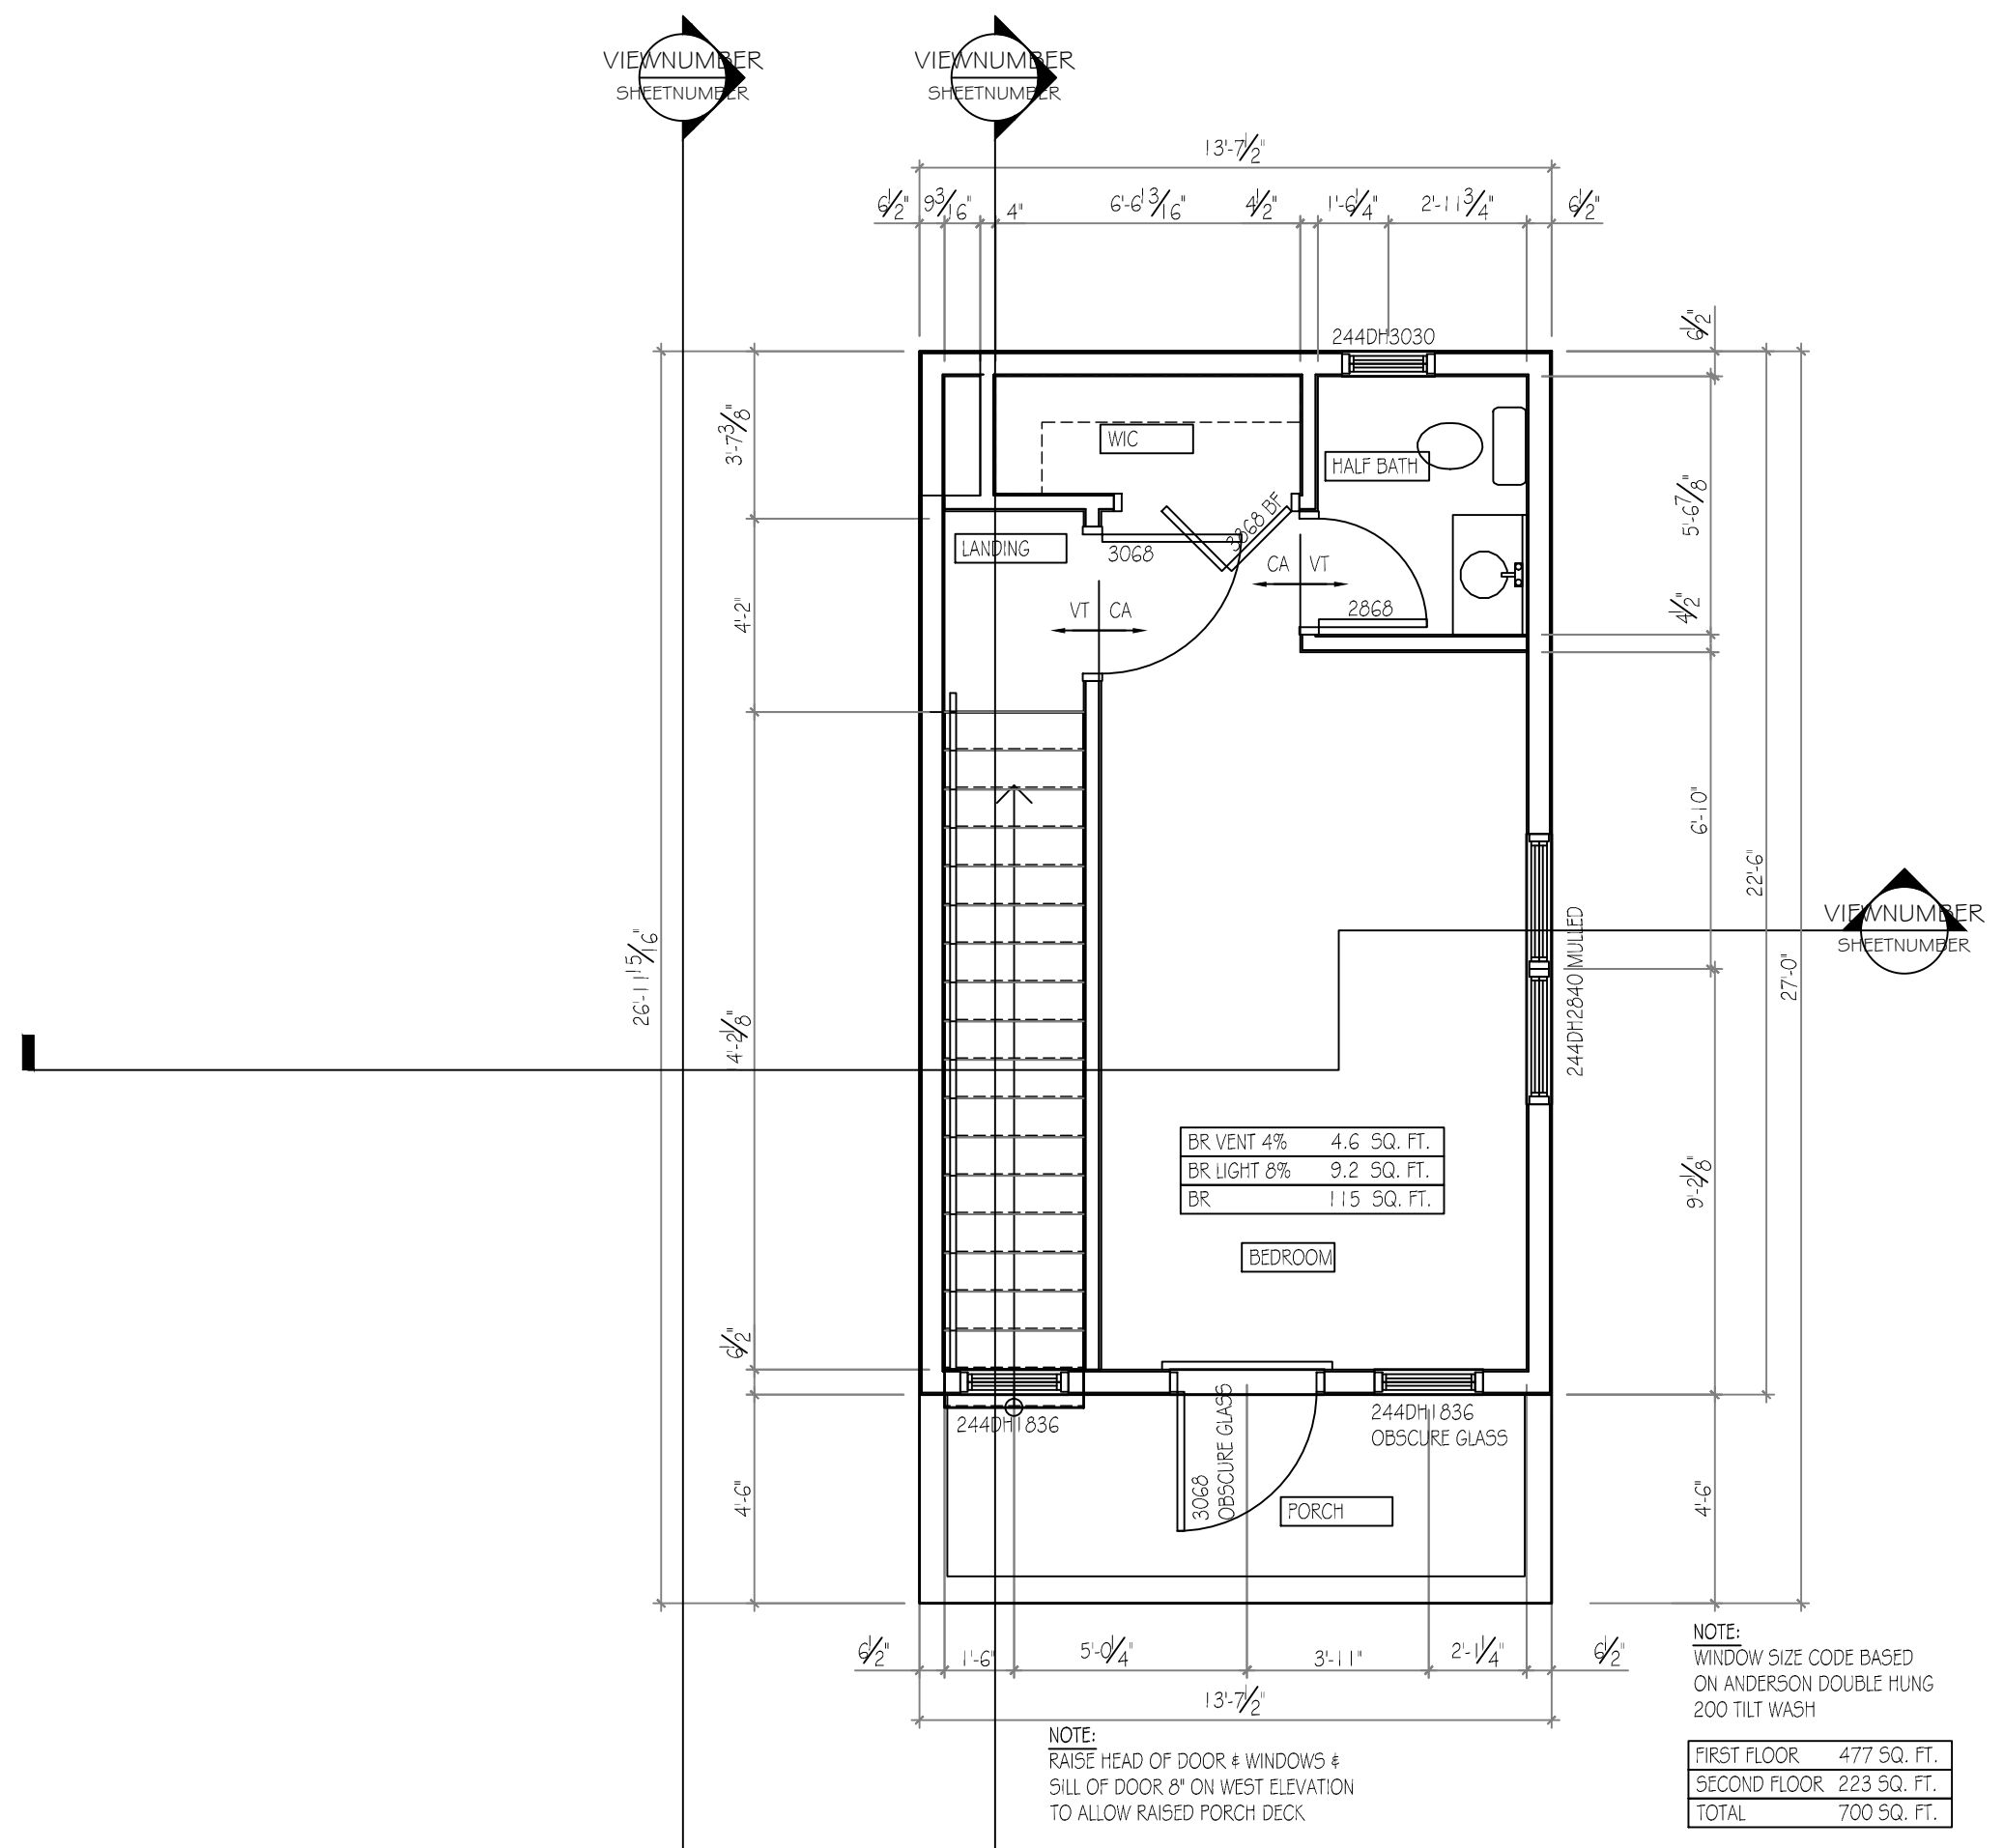


2 SECOND FLOOR PLAN
1/4" = 1'-0"

NOTE:	RAISE HEAD OF DOOR & WINDOWS & SILL OF DOOR ON WEST ELEVATION TO ALLOW RAISED PORCH DECK
FIRST FLOOR:	477 SQ. FT.
SECOND FLOOR:	223 SQ. FT.
TOTAL:	700 SQ. FT.

BR. 1	13.50 FT.	REO	50 FT.	PROV.	50 FT.
BR. 2	4.60 FT.	REO	50 FT.	PROV.	50 FT.
BR. 3	9.20 FT.	REO	50 FT.	PROV.	50 FT.

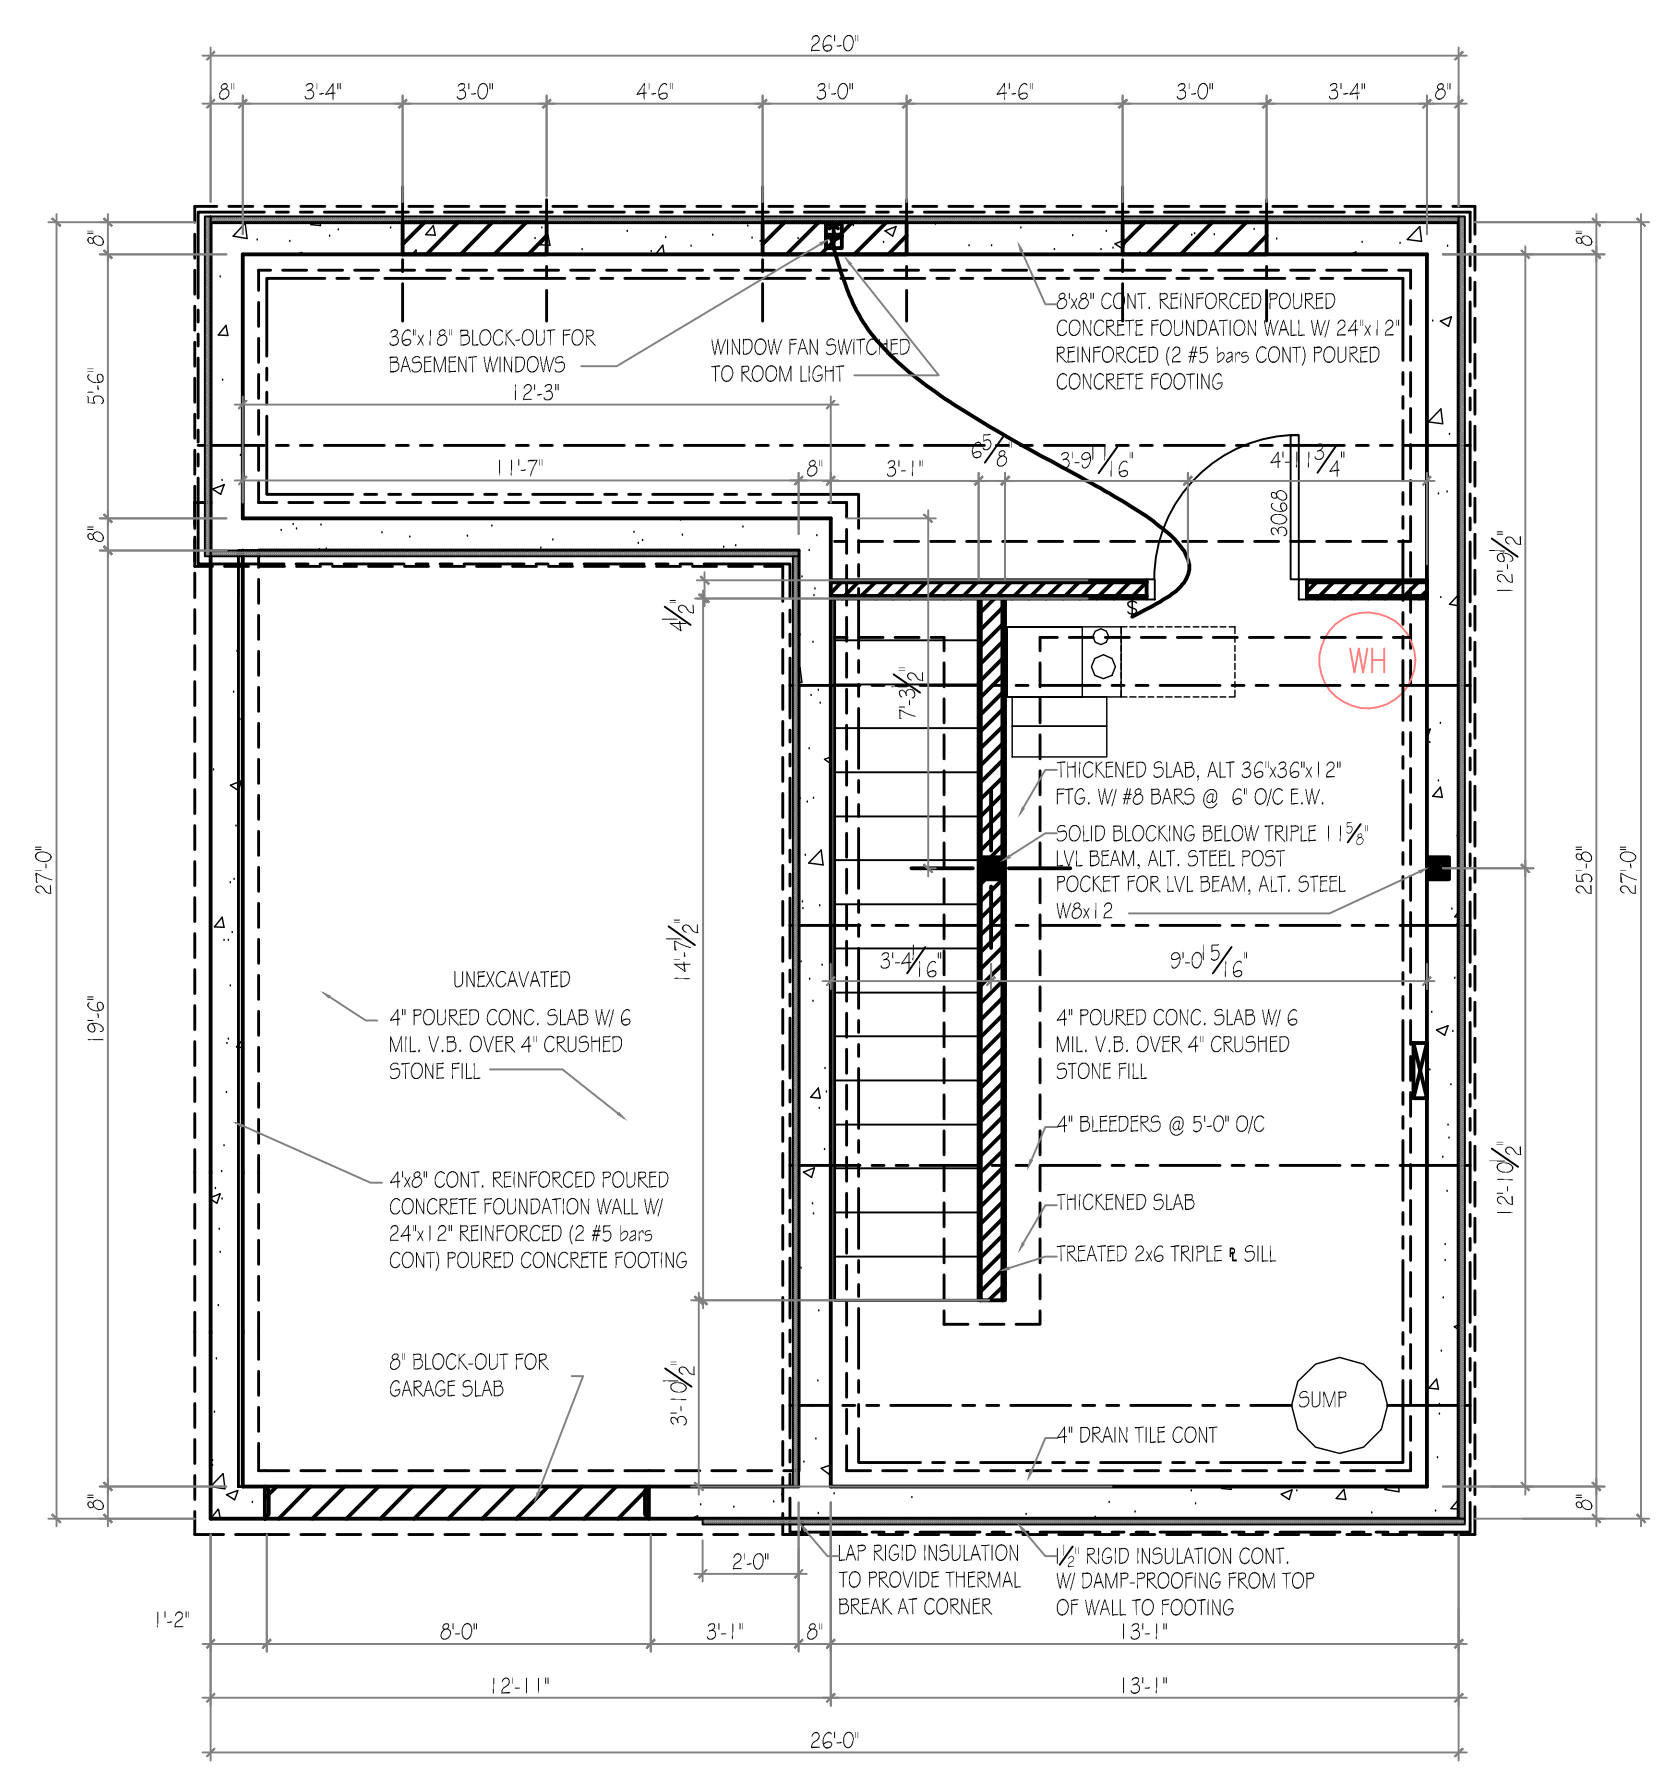

4 FOUNDATION & BASEMENT PLAN
1/4" = 1'-0"

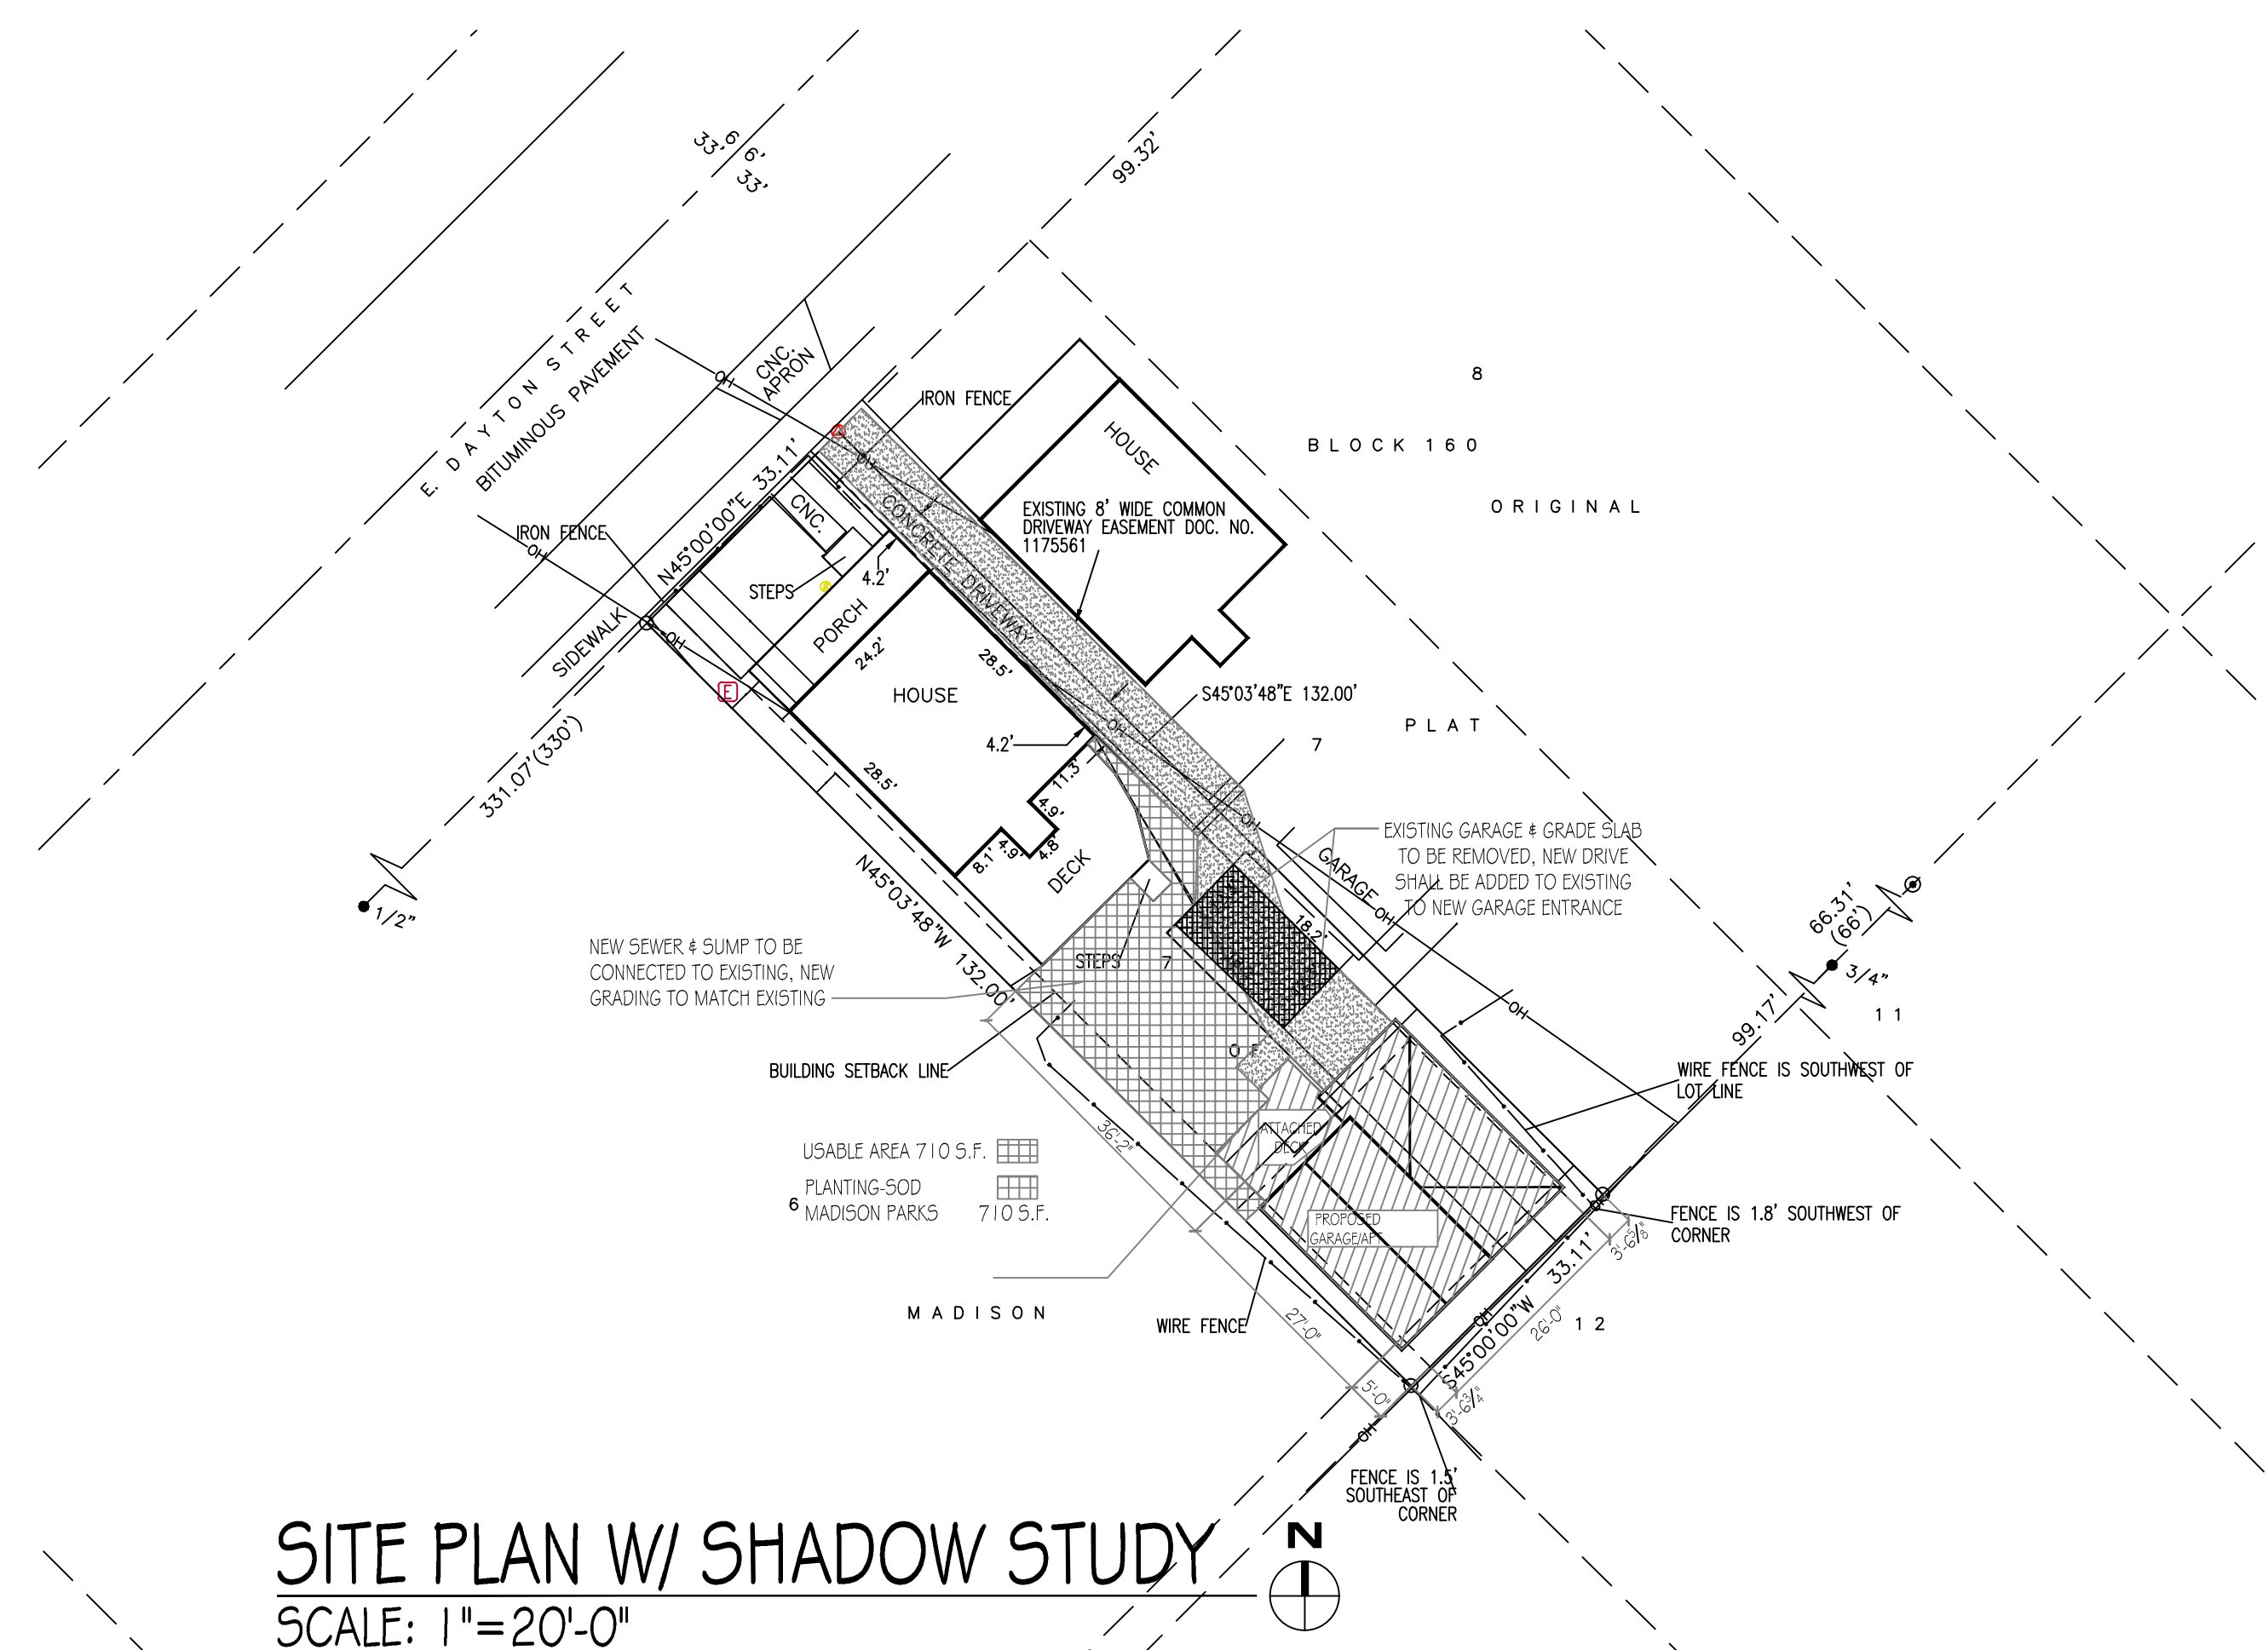

SITE PLAN W/ SHADOW STUDY
SCALE: 1" = 20'-0"

NOT FOR CONSTRUCTION,
PRELIMINARY ONLY

CONSULTANTS

OWNER

GARAGE APT FOR MARIA


929 E DAYTON ST

MARIA STEPHAN
929 E. DAYTON ST.
MADISON WI 53703

MARK	DATE	DESCRIPTION

PROJECT NO:	2013-001
CAD DWG FILE:	A-101 MARIA PLANNING
DRAWN BY:	RWD
CHK'D BY:	RWD
COPYRIGHT: THIS DESIGN & CONCEPT MAY NOT BE RE-PRODUCED IN WHOLE OR PART WITH OUT THE WRITTEN PERMISSION OF RONALD WALTER DORSCH	


SHEET TITLE
BASEMENT, FOUNDATION
FIRST, & SECOND FLOOR
PLANS & SITE PLAN

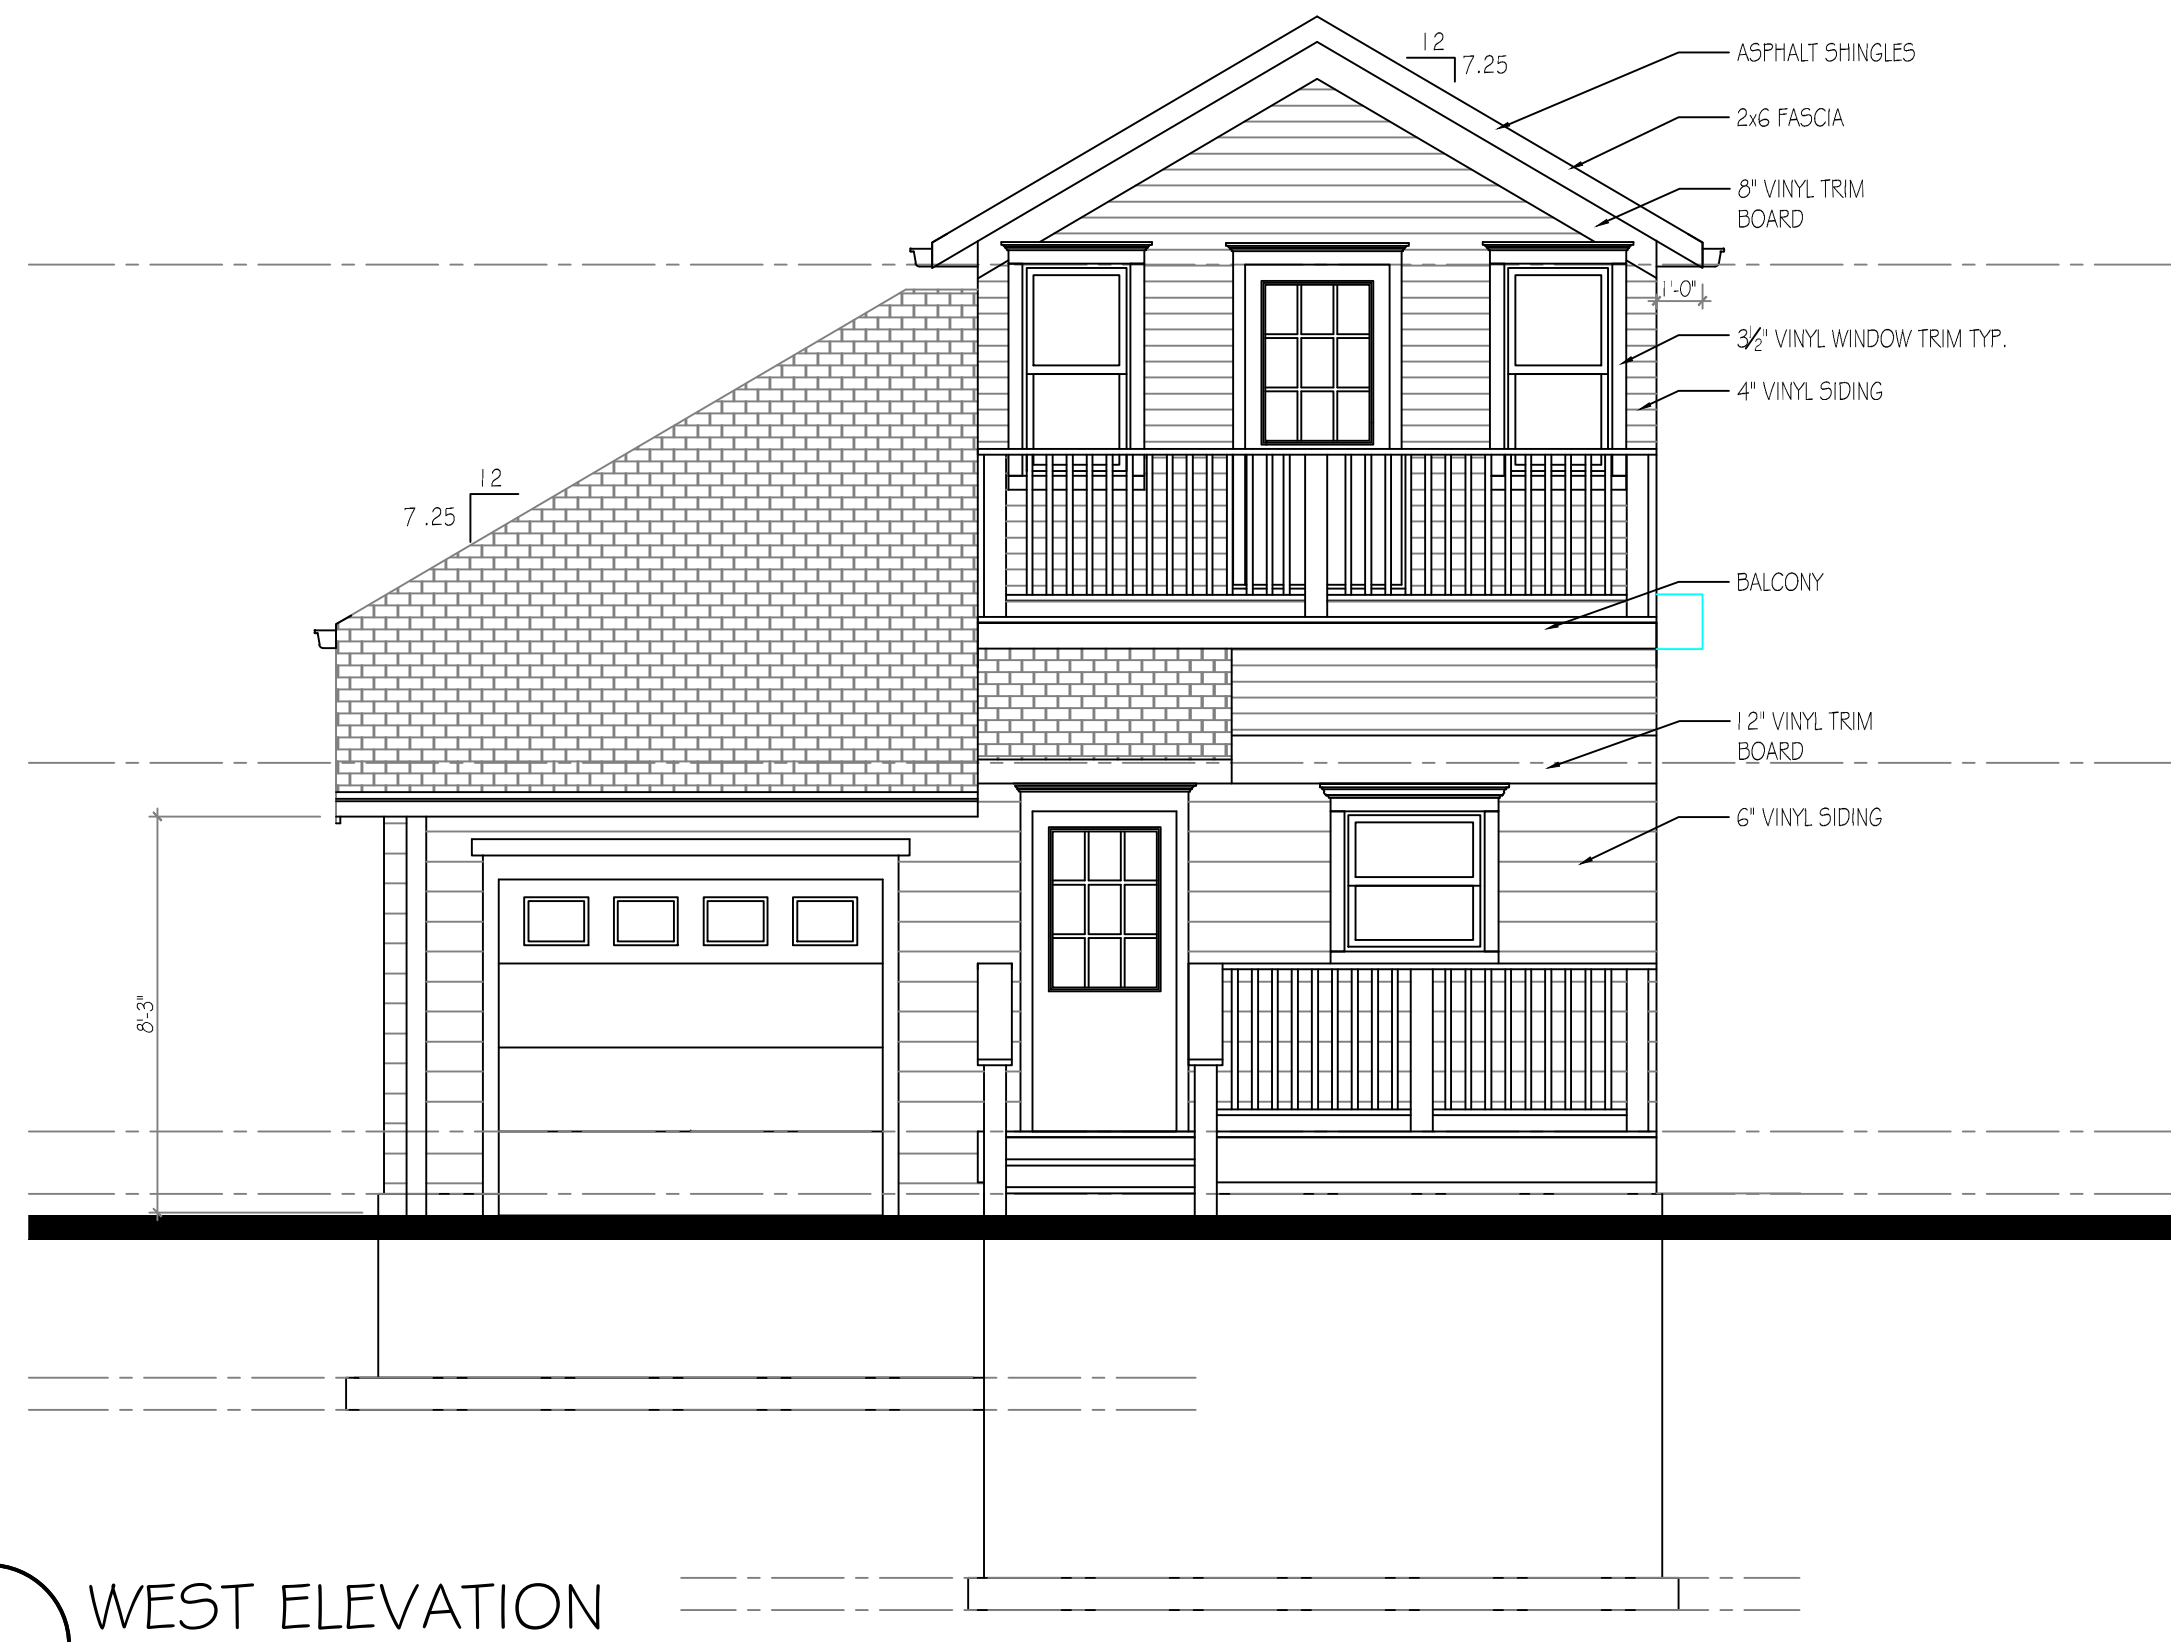


1 WEST ELEVATION
1/4" = 1'-0"



2 SOUTH ELEVATION
1/4" = 1'-0"

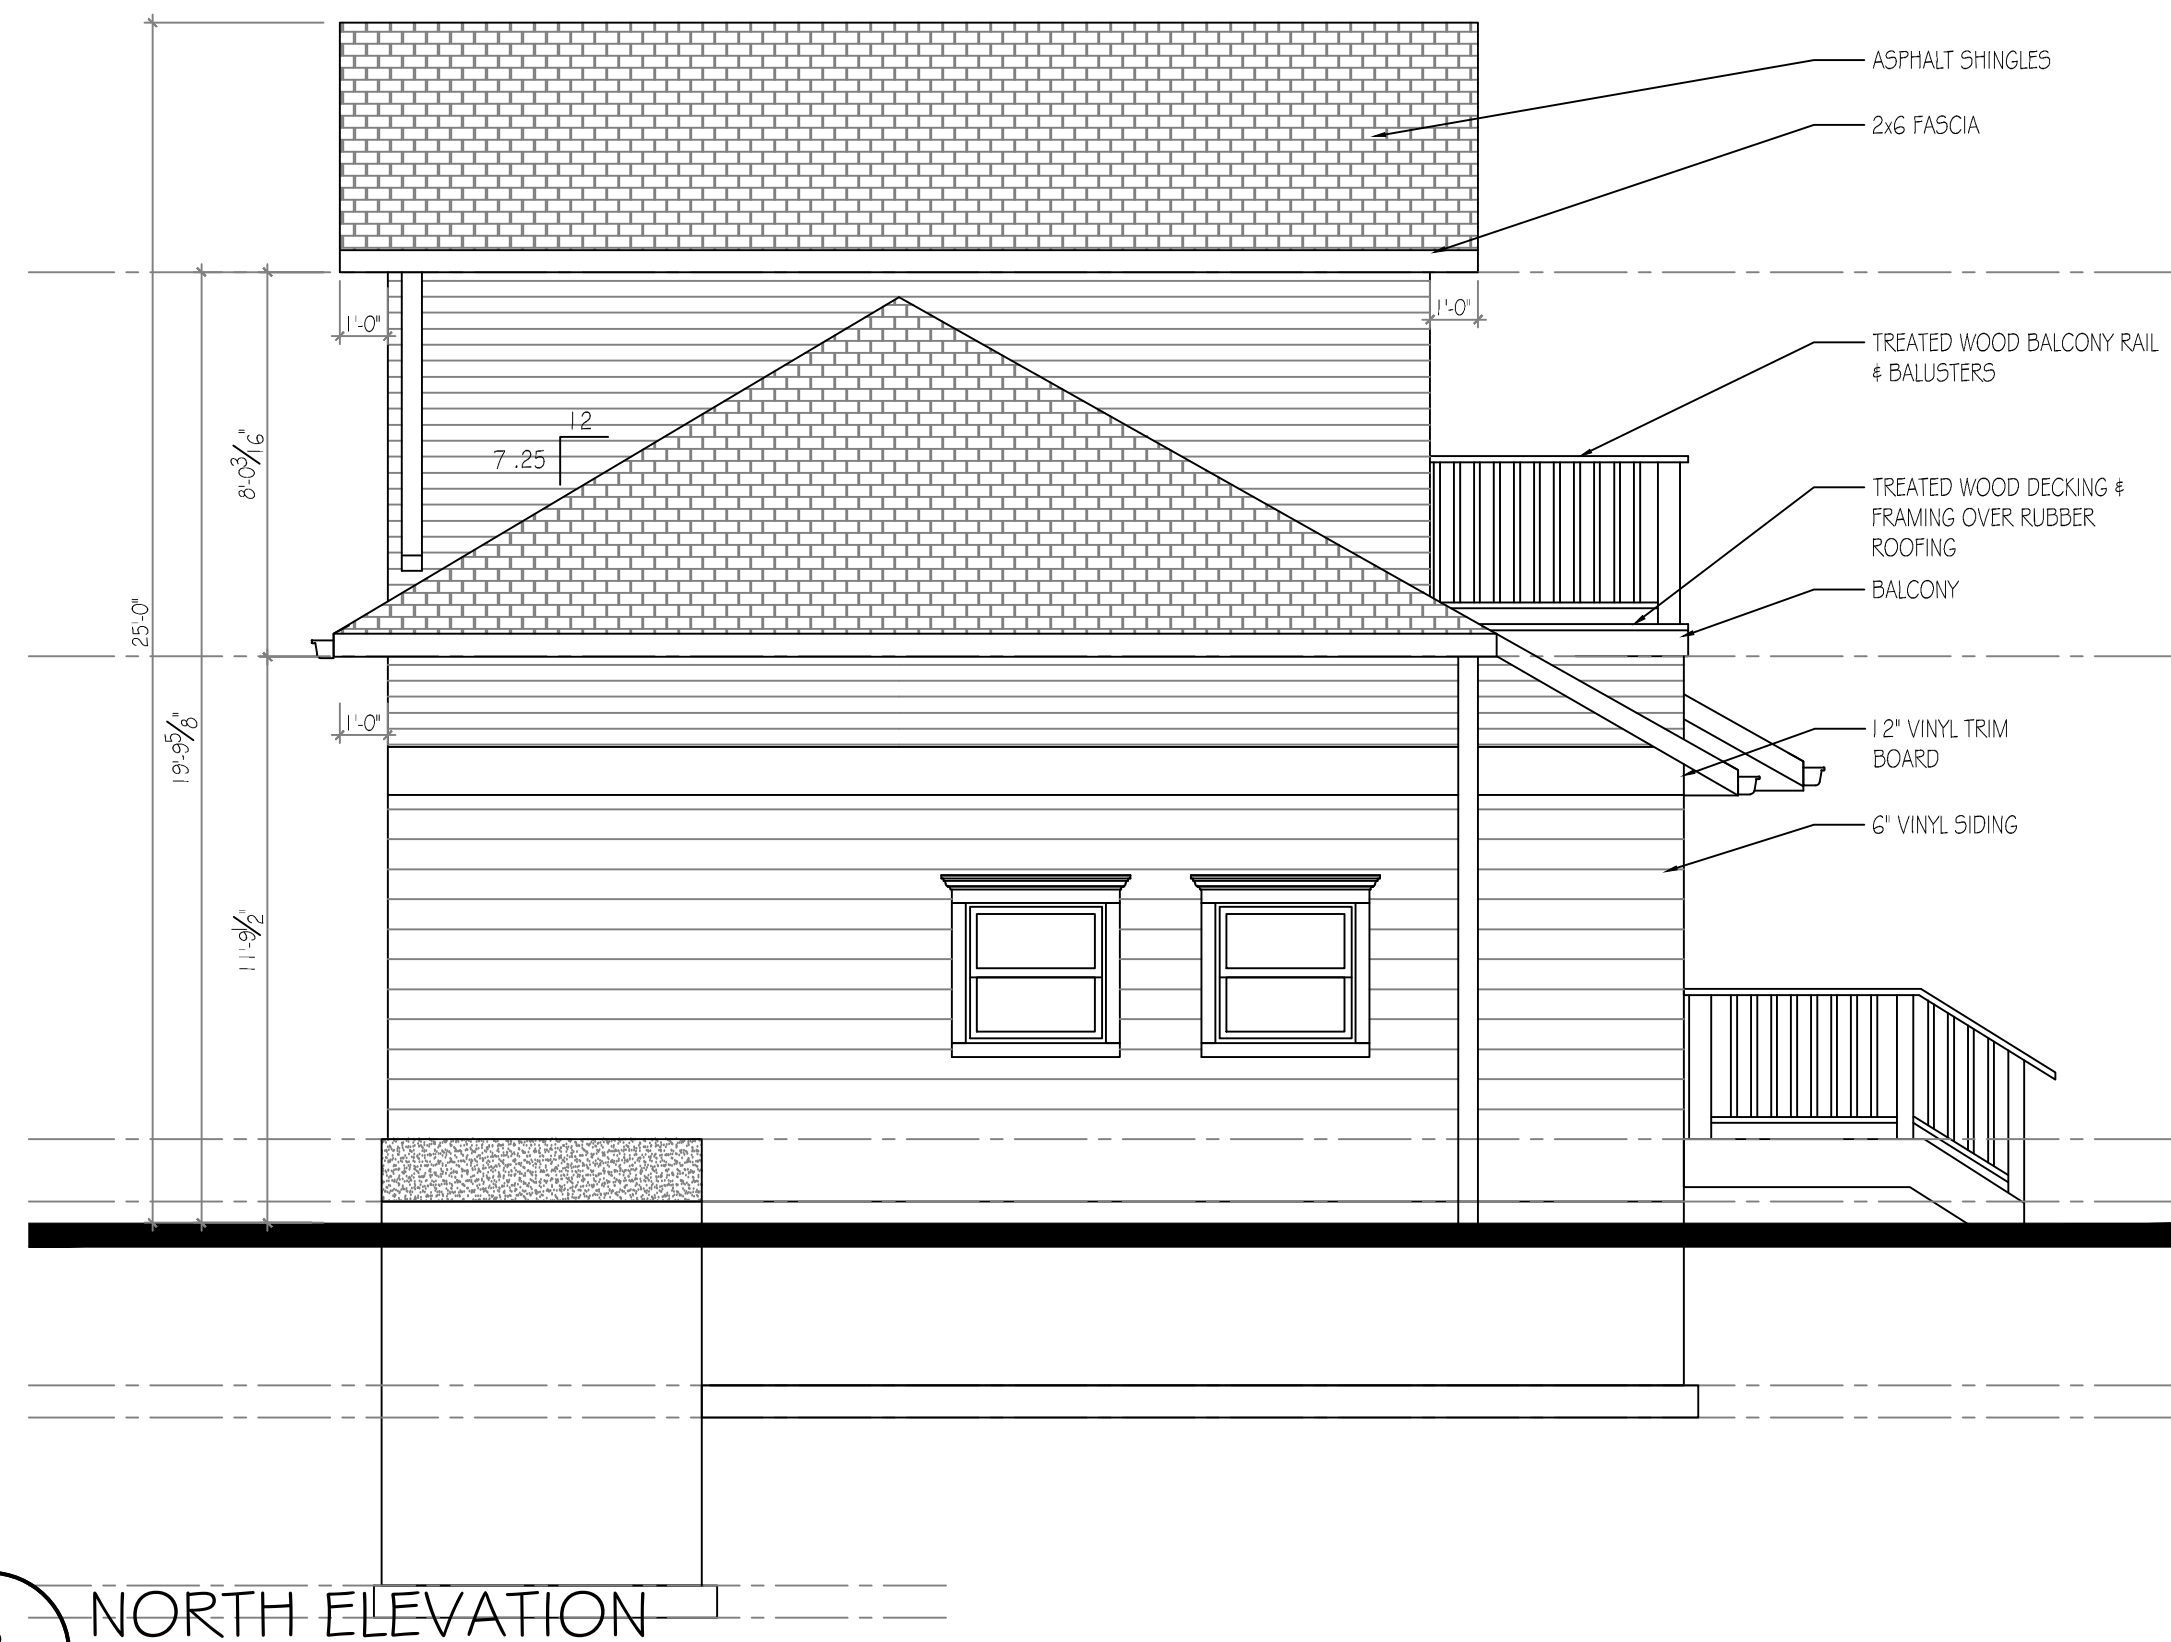

3 NORTH ELEVATION
1/4" = 1'-0"

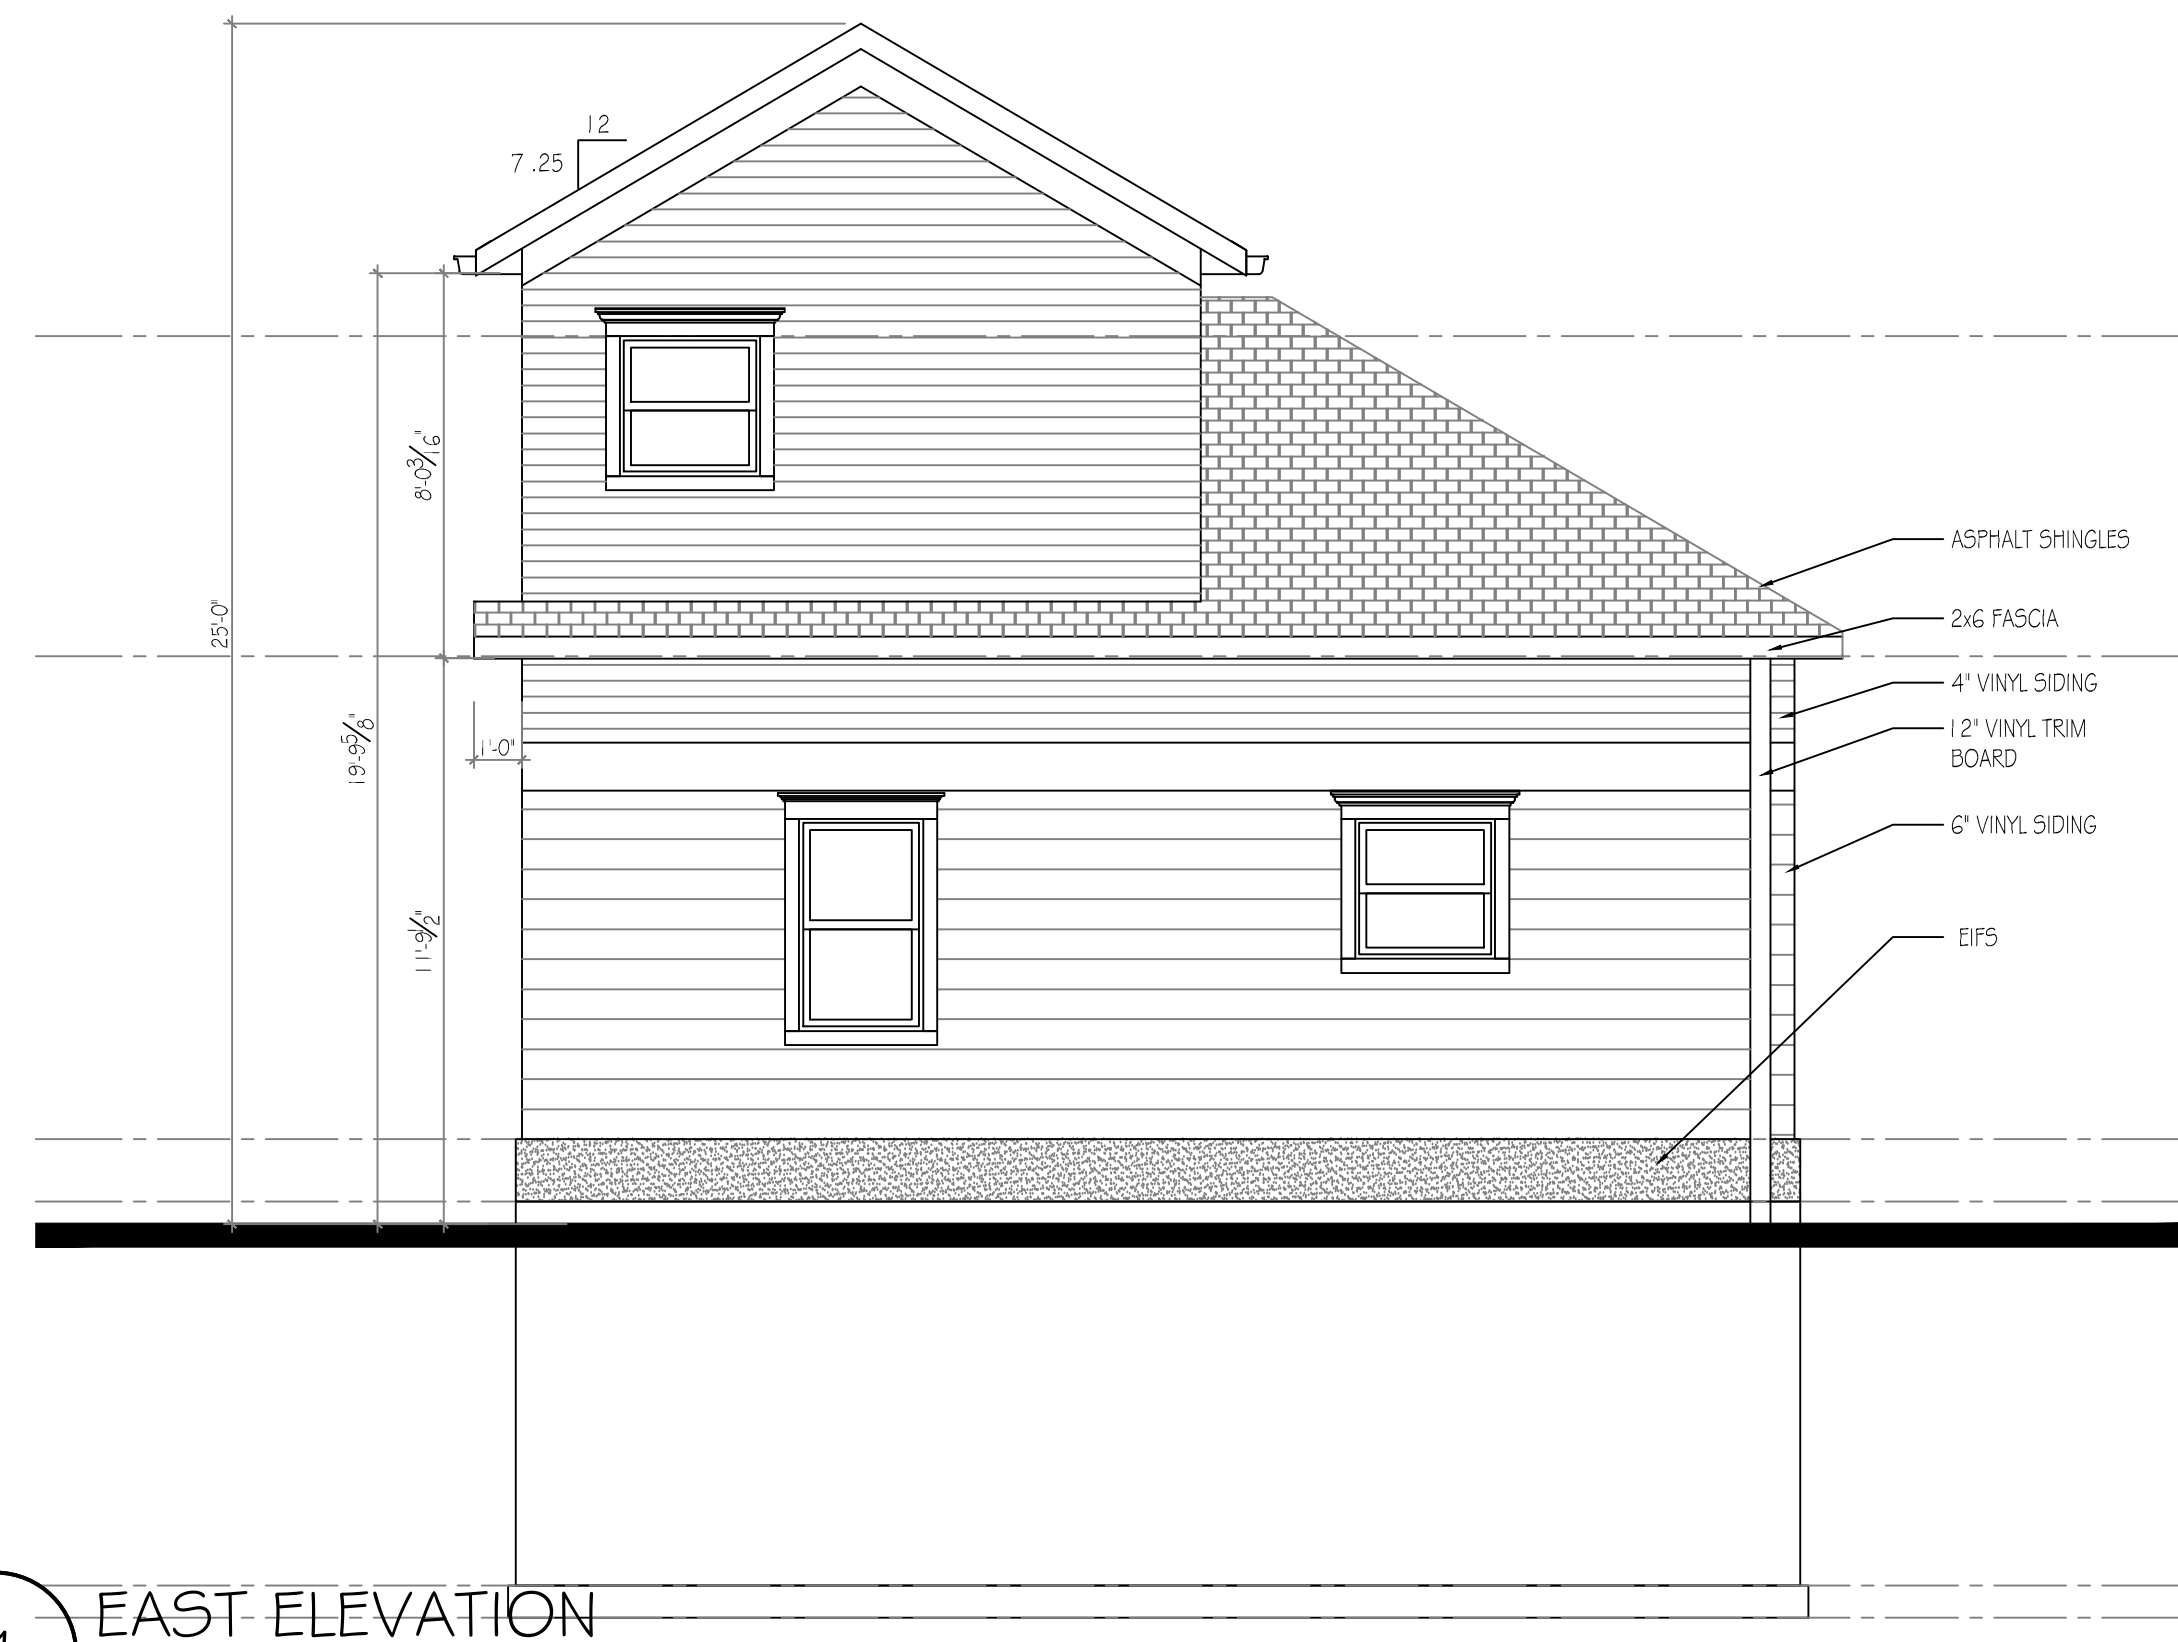

4 EAST ELEVATION
1/4" = 1'-0"

CONSULTANTS

OWNER

GARAGE APT FOR MARIA
929 E DAYTON ST
MARIA STEPHAN
929 E. DAYTON ST.
MADISON WI 53703

MARK	DATE	DESCRIPTION

PROJECT NO: 2013-001
CAD DWG FILE: A-4 ELEVATIONS
DRAWN BY: RWD
CHK'D BY: RWD
COPYRIGHT: THIS DESIGN & CONCEPT MAY NOT BE RE-PRODUCED IN WHOLE OR PART WITH OUT THE WRITTEN PERMISSION OF RONALD WALTER DORSCH

SHEET TITLE
ELEVATIONS