

Madison, Wisconsin

CITY OF MADISON

CITY ENGINEERING DIVISION

DEPARTMENT OF PUBLIC WORKS

PLAN OF PROPOSED IMPROVEMENT

WEXFORD POND DREDGING

PUBLIC IMPROVEMENT PROJECT
APPROVED

APPROVED DATE
6/20/2023

BY THE COMMON COUNCIL
OF MADISON, WISCONSIN

PUBLIC IMPROVEMENT DESIGN
APPROVED BY:

Jun 22, 2023

City Engineer

Date

POND & STORM
DESIGNED BY:




INDEX OF SHEETS

SHEET NO. 1	TITLE SHEET
SHEET NO. 2	GENERAL NOTES AND LEGEND
SHEET NO. 3-4	CONSTRUCTION DETAILS
SHEET NO. 5	EXISTING CONDITIONS
SHEET NO. 6-8	EROSION CONTROL AND GRADING PLAN
SHEET NO. 9	OUTFALL PIPE PROFILES
SHEET NO. 10-12	RESTORATION PLAN
SHEET NO. 13	CONSTRUCTION ACCESS PLAN
SHEET NO. 14-15	VEGETATED ACCESS PLAN AND PROFILE
SHEET NO. 16-17	POND CROSS SECTIONS
SHEET NO. 18-21	VEGETATED ACCESS CROSS SECTIONS

CITY PROJECT NO. 12750
CONTRACT NO. 8876

PROJECT LOCATION

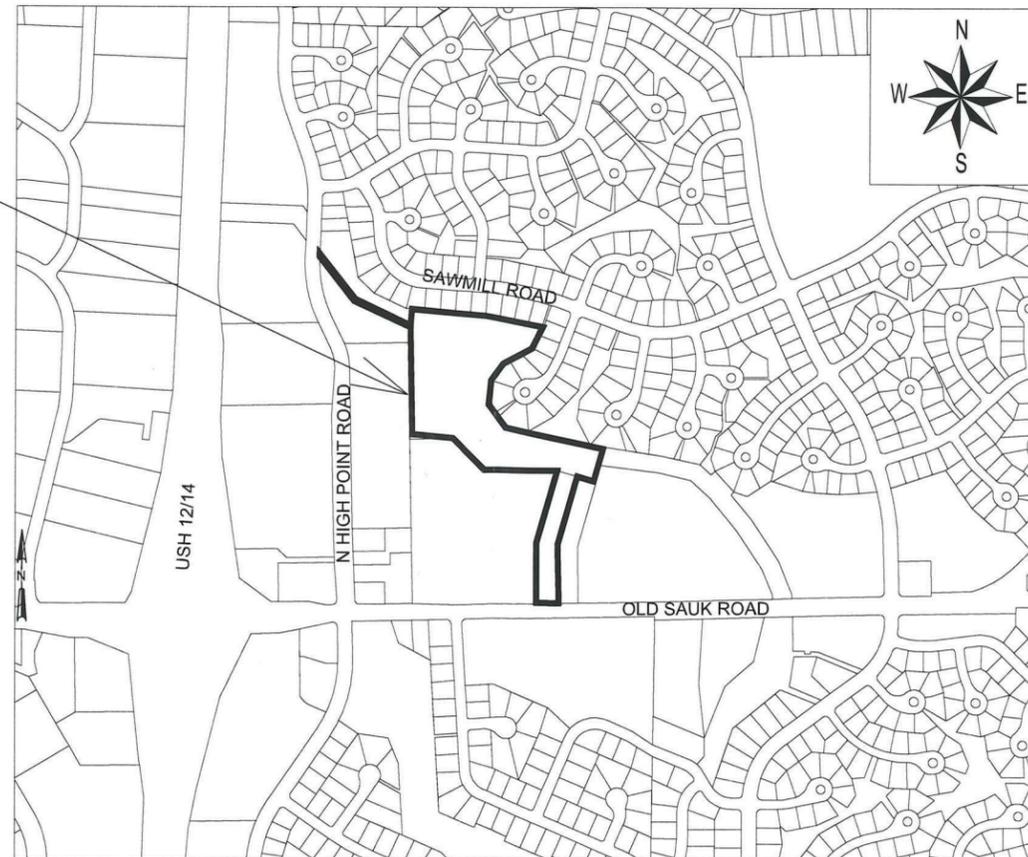


Revision #1
Revised 10/24/23 - Updated Sheet 13
Revision #2
Revised 12/21/23 - Updated Sheet 3

PLOT SCALE: 6" = 1'-0" XREF

PLOT NAME: 11X17

REV. DATE: 6/1/2023 8:54 AM


ORIGINATOR: CITY OF MADISON

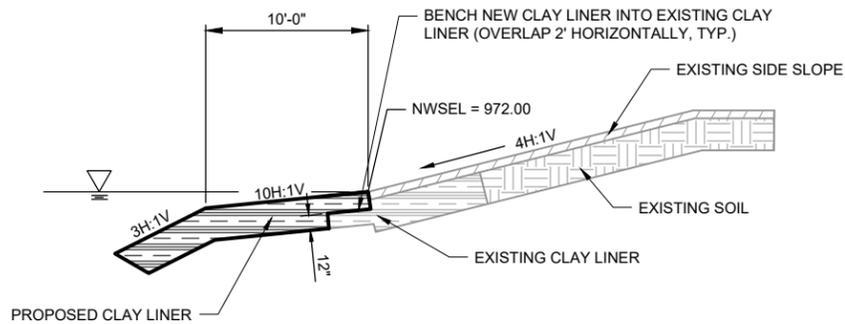


CLAY LINER CONNECTION DETAIL
NO SCALE

PIPE DIAMETER	(A)	(B)	(C)	(D)	(E)	(F)
48"	3'-0"	2'-0"	9'-0"	7'-0"	10'	6'-0"
72"	3'-0"	2'-0"	11'-0"	9'-0"	15'-6"	6'-0"

• PROVIDE CONCRETE PIPE JOINT TIES PER CITY OF MADISON STANDARD DETAIL DRAWING 5.4.6.

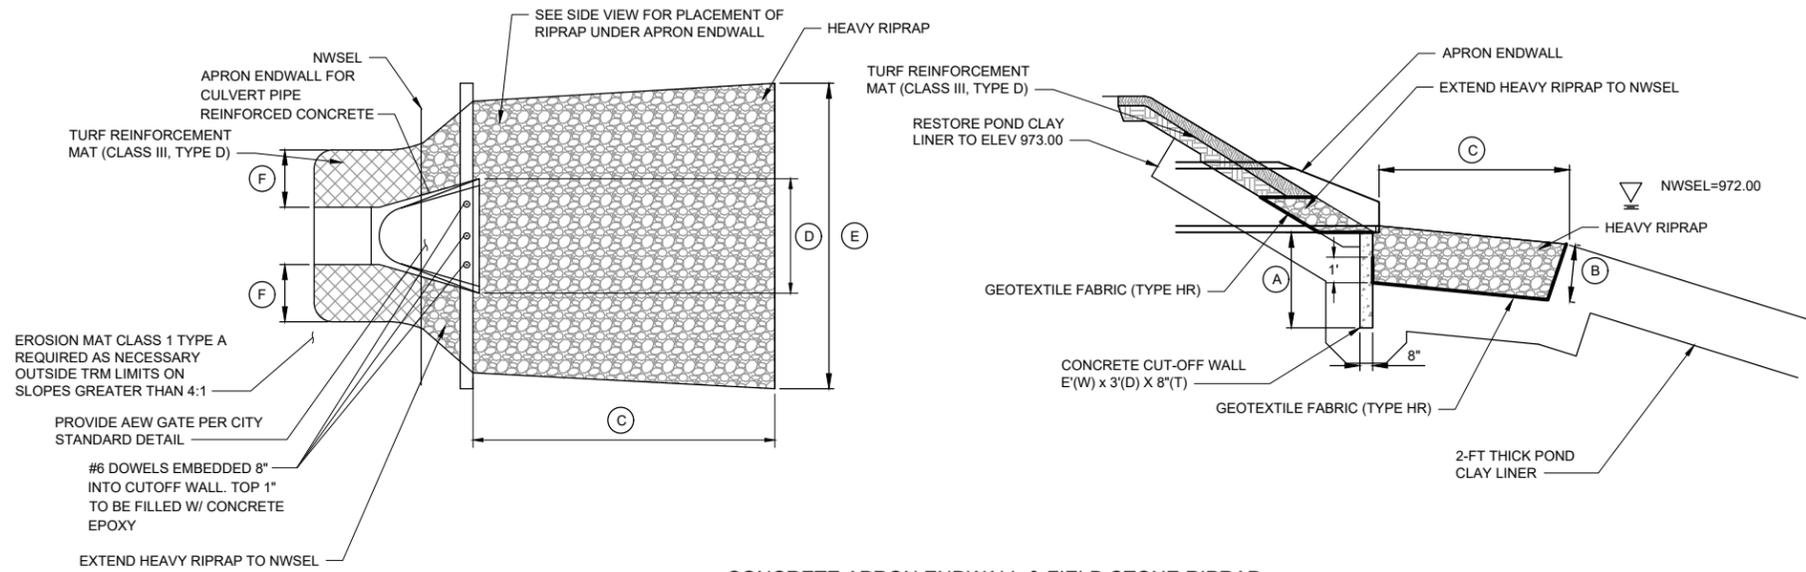


CONCRETE APRON ENDWALL & FIELD STONE RIPRAP
NO SCALE

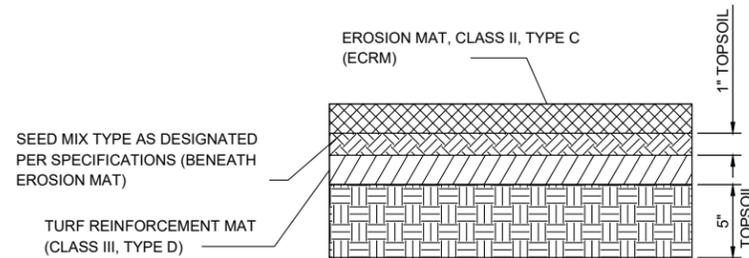

NOTE:
1. TOPSOIL CAN BE EXISTING TOPSOIL OR PARTIALLY NEW/PARTIALLY EXISTING.
2. SEE DRAWINGS AND CROSS SECTIONS FOR LOCATIONS AND USE.

TURF REINFORCEMENT MAT (TRM) SYSTEM
NO SCALE

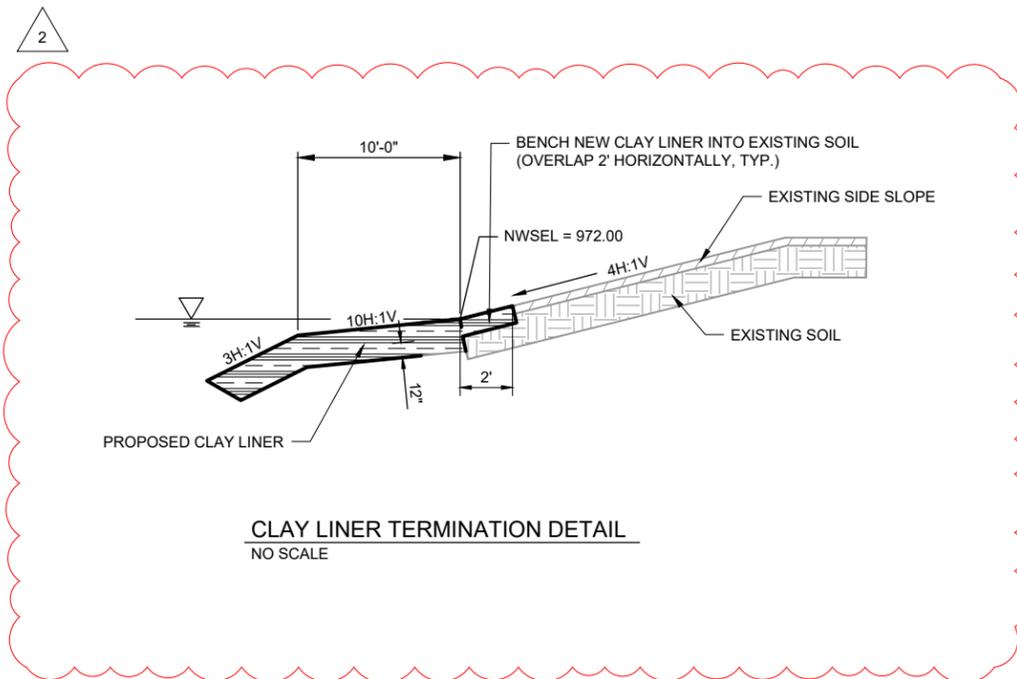

CLAY LINER TERMINATION DETAIL
NO SCALE

NO.	DATE	BY
1	12/20/2023	TAV
2	12/20/2023	TAV
12750
CITY OF MADISON
8876
CONTRACT NO:

CONSTRUCTION DETAILS
WEXFORD POND DREDGING
S:\MAD1000-1099\1020\126\Drawings\CAD\Civil 3d\Sheets\Plan\Pond Plan Sheets.dwg



12750
3

NOTE: ALL EXISTING ELEMENTS TO REMAIN SHALL BE PROTECTED BY CONTRACTOR.



EXISTING 30\"/>

EXISTING TWIN 48\"/>

EXISTING 84\"/>

MARK	REVISION	DATE	BY
###	###	###	###
###	###	###	###
###	###	###	###
###	###	###	###

12750
 CITY OF MADISON
 CONTRACT NO: 8876

EXISTING CONDITIONS
 WEXFORD POND DREDGING
 S:\MAD\1000--1099\1020\126\Drawings\CAD\Civil 3d\Sheets\Plan\Pond Sheets 7.22.22.dwg




12750
 5

Scale: 1"=100'
 Date: 6/2/2023 11:09 AM
 Designed By: JAW
 12750

EROSION CONTROL NOTES:

1. EROSION CONTROL MEASURES SHALL BE IN PLACE PRIOR TO ANY OTHER CONSTRUCTION ACTIVITIES.
2. THE CONTRACTOR IS RESPONSIBLE FOR THE CONSTRUCTION AND MAINTENANCE OF ALL EROSION CONTROL MEASURES UNTIL FINAL ACCEPTANCE BY THE CITY OF MADISON.
3. THE CONTRACTOR SHALL INSTALL AND MAINTAIN EROSION CONTROL MEASURES IN ACCORDANCE WITH THE WDNR SOC STANDARDS AND CITY OF MADISON STANDARD SPECIFICATIONS.
4. THE CONTRACTOR SHALL PROVIDE STREET SWEEPING AS NEEDED ON A DAILY BASIS TO KEEP TRACKING TO A MINIMUM.
5. THE CONTRACTOR SHALL BE RESPONSIBLE FOR ALL STORM WATER CONTROL MEASURES NECESSARY TO MAINTAIN EXISTING CONVEYANCE CAPACITY THROUGHOUT THE SITE.
6. NO CONSTRUCTION MATERIALS OR STOCKPILES SHALL BE STORED IN THE CHANNELS OR POND. ALL TEMPORARY STOCKPILES SHALL BE SURROUNDED BY SILT SOCK AT NO ADDITIONAL COST.
7. DITCH CHECKS SHALL BE CONSTRUCTED IN THE CHANNEL AS SHOWN IN THE PLAN SET, OR AS DIRECTED BY THE CONSTRUCTION ENGINEER.
8. THE CONTRACTOR SHALL INSTALL SILT FENCE AS SHOWN IN THE PLAN SET, OR AT THE DIRECTION OF THE CONSTRUCTION ENGINEER.
9. ALL EROSION CONTROL MATTING SHALL BE OVERLAPPED SUCH THAT THE OVERLAP CORRESPONDS TO THE FLOW DIRECTION.
10. ADDITIONAL INLET PROTECTION MAY BE REQUIRED OUTSIDE THE LIMITS OF THIS SHEET.
11. THE CONTRACTOR SHALL BE AWARE THAT SILT FENCE, DITCH CHECKS, AND OTHER EROSION CONTROL MEASURES MAY BE PHASED, ACCORDING TO CONSTRUCTION SCHEDULE. SOME ITEMS MAY NEED TO BE INSTALLED OR REMOVED AS WORK PROGRESSES.
12. ALL SEED RESTORATION ON SLOPES >4:1 SHALL BE PROVIDED WITH EROSION MAT, CLASS 1, TYPE A - ORGANIC, UNLESS INDICATED OTHERWISE IN PLANS OR SPECIFICATIONS.
13. REPAIR TO EXISTING PAVEMENT, SIDEWALK, AND CURB AND GUTTER WITHIN THE EXISTING EASEMENT SHALL BE PAID UNDER THEIR RESPECTIVE BID ITEMS. RESTORATION OF THE AREA WITHIN THE TEMPORARY ACCESS ROAD SHALL BE PAID UNDER BID ITEM 90006 - TEMPORARY ACCESS ROAD. ALL OTHER REPAIRS TO DAMAGED AREAS SHALL BE CONSIDERED INCIDENTAL TO THIS CONTRACT.

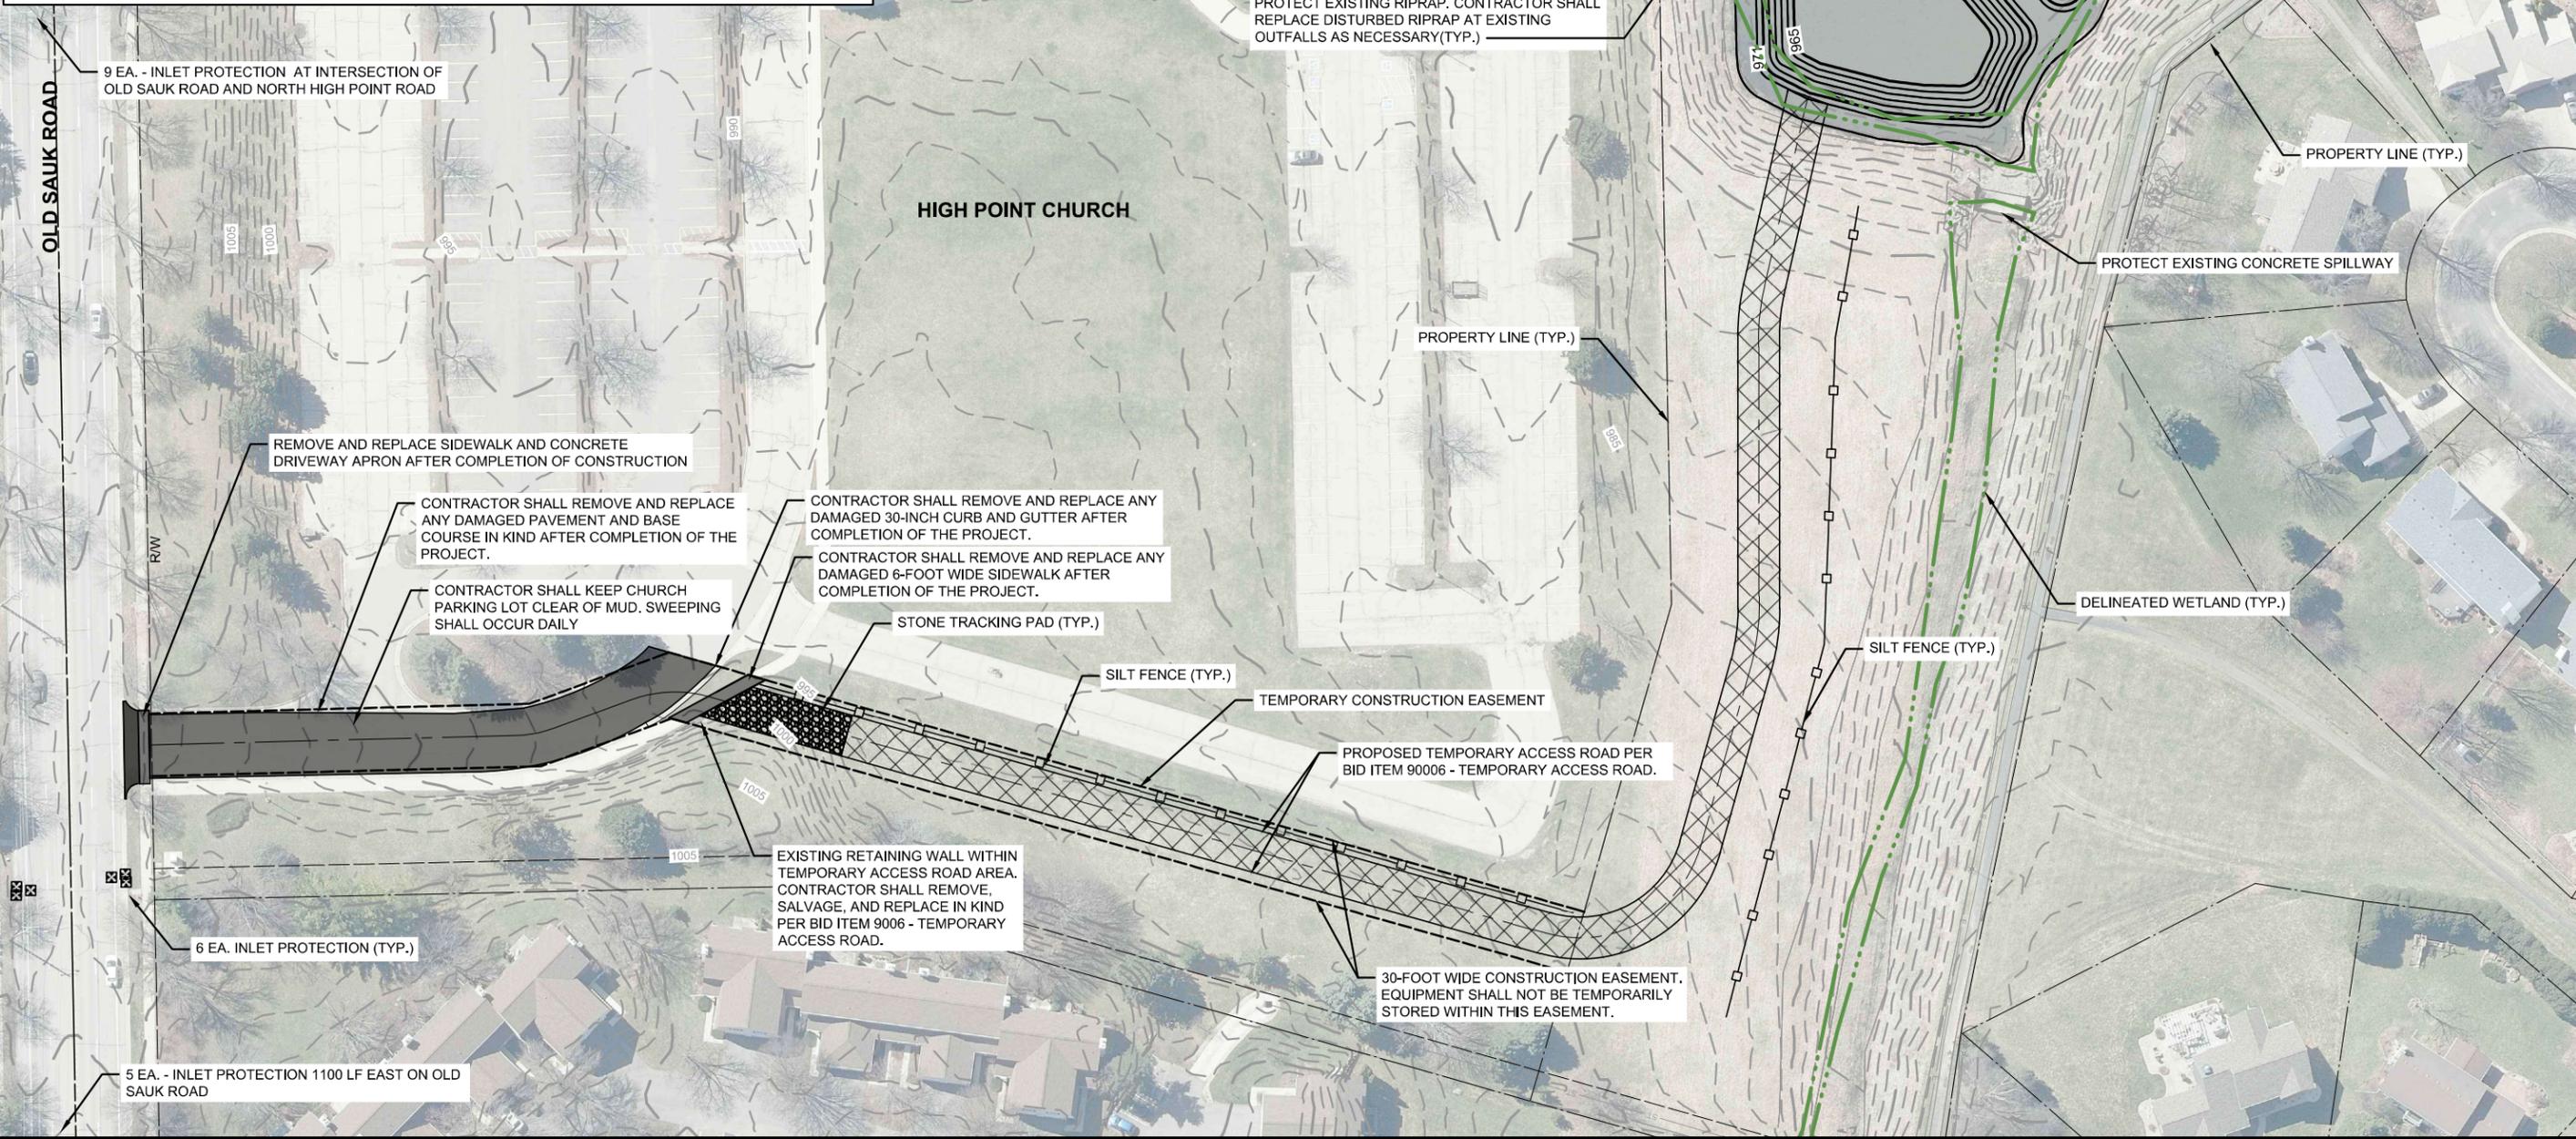

MARK	REVISION	DATE	BY
###	###	###	###
###	###	###	###
###	###	###	###
###	###	###	###


12750
 CITY OF MADISON
 CONTRACT NO: 8876

EROSION CONTROL AND GRADING PLAN-HIGH POINT CHURCH
 WEXFORD POND DREDGING
 S:\MAD\1000--1099\1020\126\Drawings\CAD\Civil\3d\SheetsPlan\Grading Plan.dwg



EROSION CONTROL NOTES:

1. EROSION CONTROL MEASURES SHALL BE IN PLACE PRIOR TO ANY OTHER CONSTRUCTION ACTIVITIES.
2. THE CONTRACTOR IS RESPONSIBLE FOR THE CONSTRUCTION AND MAINTENANCE OF ALL EROSION CONTROL MEASURES UNTIL FINAL ACCEPTANCE BY THE CITY OF MADISON.
3. THE CONTRACTOR SHALL INSTALL AND MAINTAIN EROSION CONTROL MEASURES IN ACCORDANCE WITH THE WDNR SOC STANDARDS AND CITY OF MADISON STANDARD SPECIFICATIONS.
4. THE CONTRACTOR SHALL PROVIDE STREET SWEEPING AS NEEDED ON A DAILY BASIS TO KEEP TRACKING TO A MINIMUM.
5. THE CONTRACTOR SHALL BE RESPONSIBLE FOR ALL STORM WATER CONTROL MEASURES NECESSARY TO MAINTAIN EXISTING CONVEYANCE CAPACITY THROUGHOUT THE SITE.
6. NO CONSTRUCTION MATERIALS OR STOCKPILES SHALL BE STORED IN THE CHANNELS OR POND. ALL TEMPORARY STOCKPILES SHALL BE SURROUNDED BY SILT SOCK AT NO ADDITIONAL COST.
7. DITCH CHECKS SHALL BE CONSTRUCTED IN THE CHANNEL AS SHOWN IN THE PLAN SET, OR AS DIRECTED BY THE CONSTRUCTION ENGINEER.
8. THE CONTRACTOR SHALL INSTALL SILT FENCE AS SHOWN IN THE PLAN SET, OR AT THE DIRECTION OF THE CONSTRUCTION ENGINEER.
9. ALL EROSION CONTROL MATTING SHALL BE OVERLAPPED SUCH THAT THE OVERLAP CORRESPONDS TO THE FLOW DIRECTION.
10. ADDITIONAL INLET PROTECTION MAY BE REQUIRED OUTSIDE THE LIMITS OF THIS SHEET.
11. THE CONTRACTOR SHALL BE AWARE THAT SILT FENCE, DITCH CHECKS, AND OTHER EROSION CONTROL MEASURES MAY BE PHASED, ACCORDING TO CONSTRUCTION SCHEDULE. SOME ITEMS MAY NEED TO BE INSTALLED OR REMOVED AS WORK PROGRESSES.
12. ALL SEED RESTORATION ON SLOPES >4:1 SHALL BE PROVIDED WITH EROSION MAT, CLASS 1, TYPE A - ORGANIC, UNLESS INDICATED OTHERWISE IN PLANS OR SPECIFICATIONS.

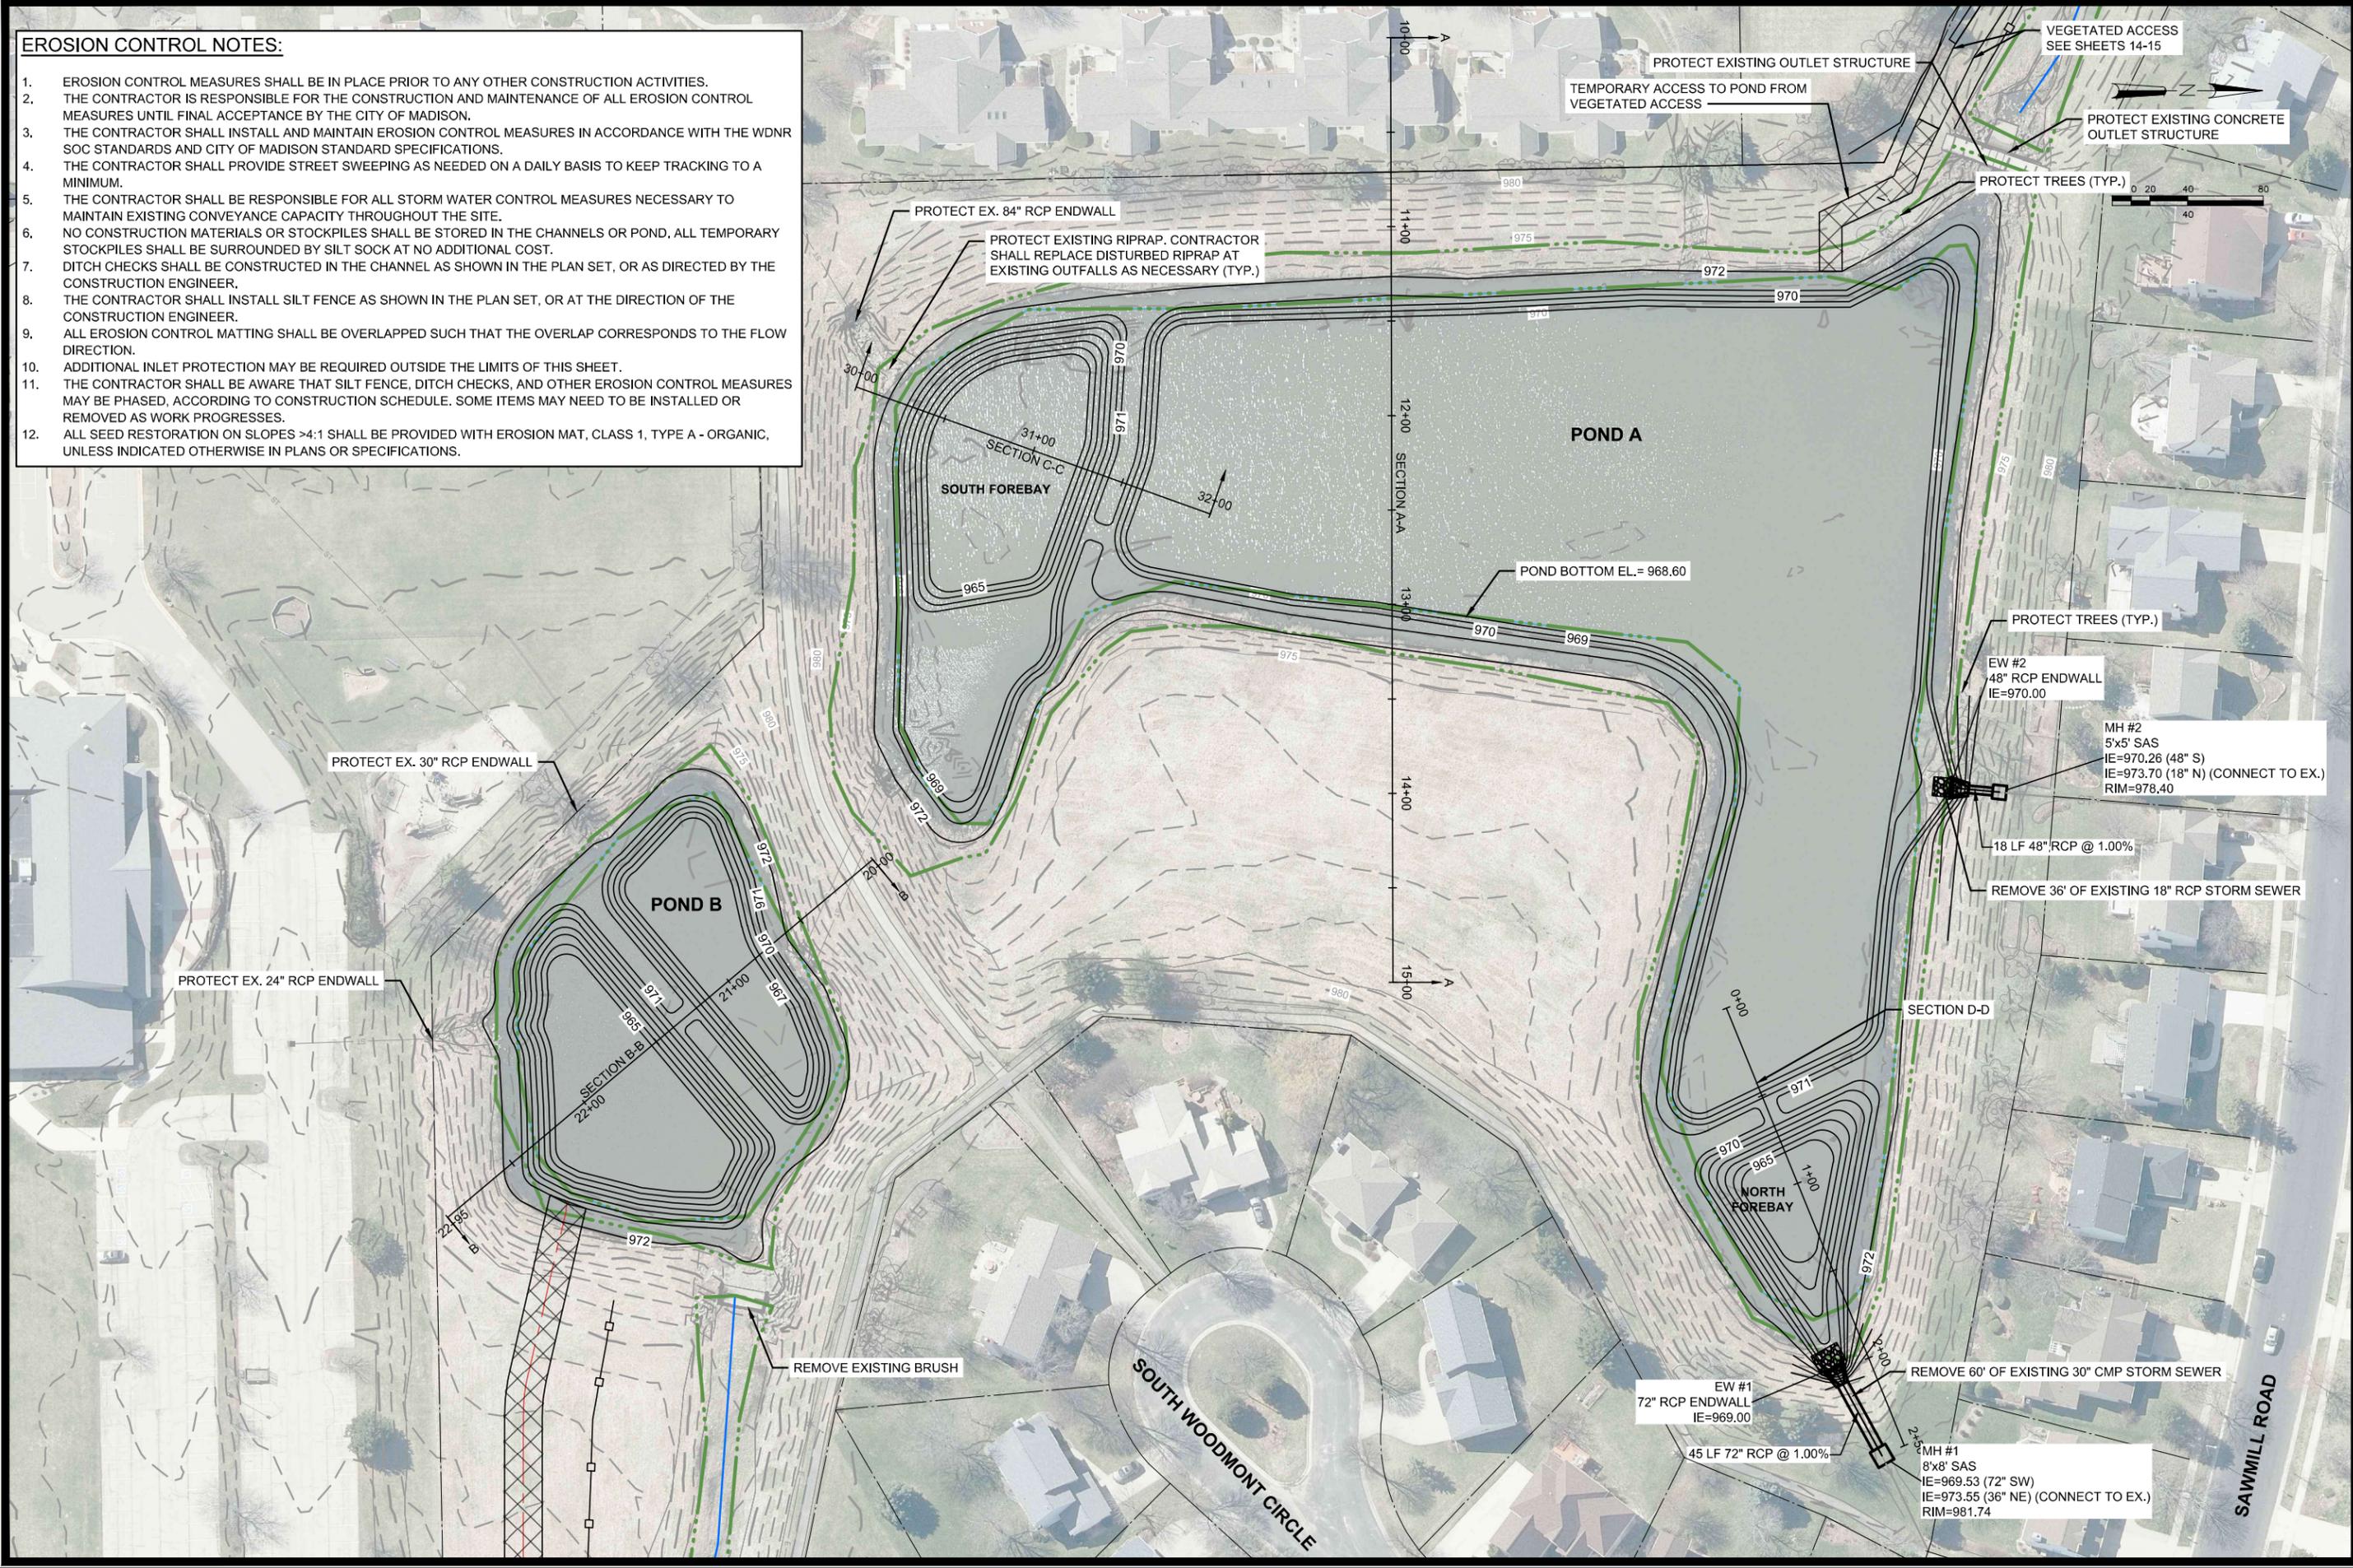

REVISION	DATE	BY
###	###	###
###	###	###
###	###	###
###	###	###


12750
 CITY OF MADISON
 CONTRACT NO: 8876

EROSION CONTROL AND GRADING PLAN - PONDS
 WEXFORD POND DREDGING
 S:\MAD\1000--1099\1020\126\Drawings\CAD\Civil 3d\SheetsPlan\Pond Sheets 7.22.22.dwg

12750
 7

EROSION CONTROL NOTES:

1. EROSION CONTROL MEASURES SHALL BE IN PLACE PRIOR TO ANY OTHER CONSTRUCTION ACTIVITIES.
2. THE CONTRACTOR IS RESPONSIBLE FOR THE CONSTRUCTION AND MAINTENANCE OF ALL EROSION CONTROL MEASURES UNTIL FINAL ACCEPTANCE BY THE CITY OF MADISON.
3. THE CONTRACTOR SHALL INSTALL AND MAINTAIN EROSION CONTROL MEASURES IN ACCORDANCE WITH THE WDNR SOC STANDARDS AND CITY OF MADISON STANDARD SPECIFICATIONS.
4. THE CONTRACTOR SHALL PROVIDE STREET SWEEPING AS NEEDED ON A DAILY BASIS TO KEEP TRACKING TO A MINIMUM.
5. THE CONTRACTOR SHALL BE RESPONSIBLE FOR ALL STORM WATER CONTROL MEASURES NECESSARY TO MAINTAIN EXISTING CONVEYANCE CAPACITY THROUGHOUT THE SITE.
6. NO CONSTRUCTION MATERIALS OR STOCKPILES SHALL BE STORED IN THE CHANNELS OR POND. ALL TEMPORARY STOCKPILES SHALL BE SURROUNDED BY SILT SOCK AT NO ADDITIONAL COST.
7. DITCH CHECKS SHALL BE CONSTRUCTED IN THE CHANNEL AS SHOWN IN THE PLAN SET, OR AS DIRECTED BY THE CONSTRUCTION ENGINEER.
8. THE CONTRACTOR SHALL INSTALL SILT FENCE AS SHOWN IN THE PLAN SET, OR AT THE DIRECTION OF THE CONSTRUCTION ENGINEER.
9. ALL EROSION CONTROL MATTING SHALL BE OVERLAPPED SUCH THAT THE OVERLAP CORRESPONDS TO THE FLOW DIRECTION.
10. ADDITIONAL INLET PROTECTION MAY BE REQUIRED OUTSIDE THE LIMITS OF THIS SHEET.
11. THE CONTRACTOR SHALL BE AWARE THAT SILT FENCE, DITCH CHECKS, AND OTHER EROSION CONTROL MEASURES MAY BE PHASED, ACCORDING TO CONSTRUCTION SCHEDULE. SOME ITEMS MAY NEED TO BE INSTALLED OR REMOVED AS WORK PROGRESSES.
12. ALL SEED RESTORATION ON SLOPES >4:1 SHALL BE PROVIDED WITH EROSION MAT, CLASS 1, TYPE A - ORGANIC, UNLESS INDICATED OTHERWISE IN PLANS OR SPECIFICATIONS.

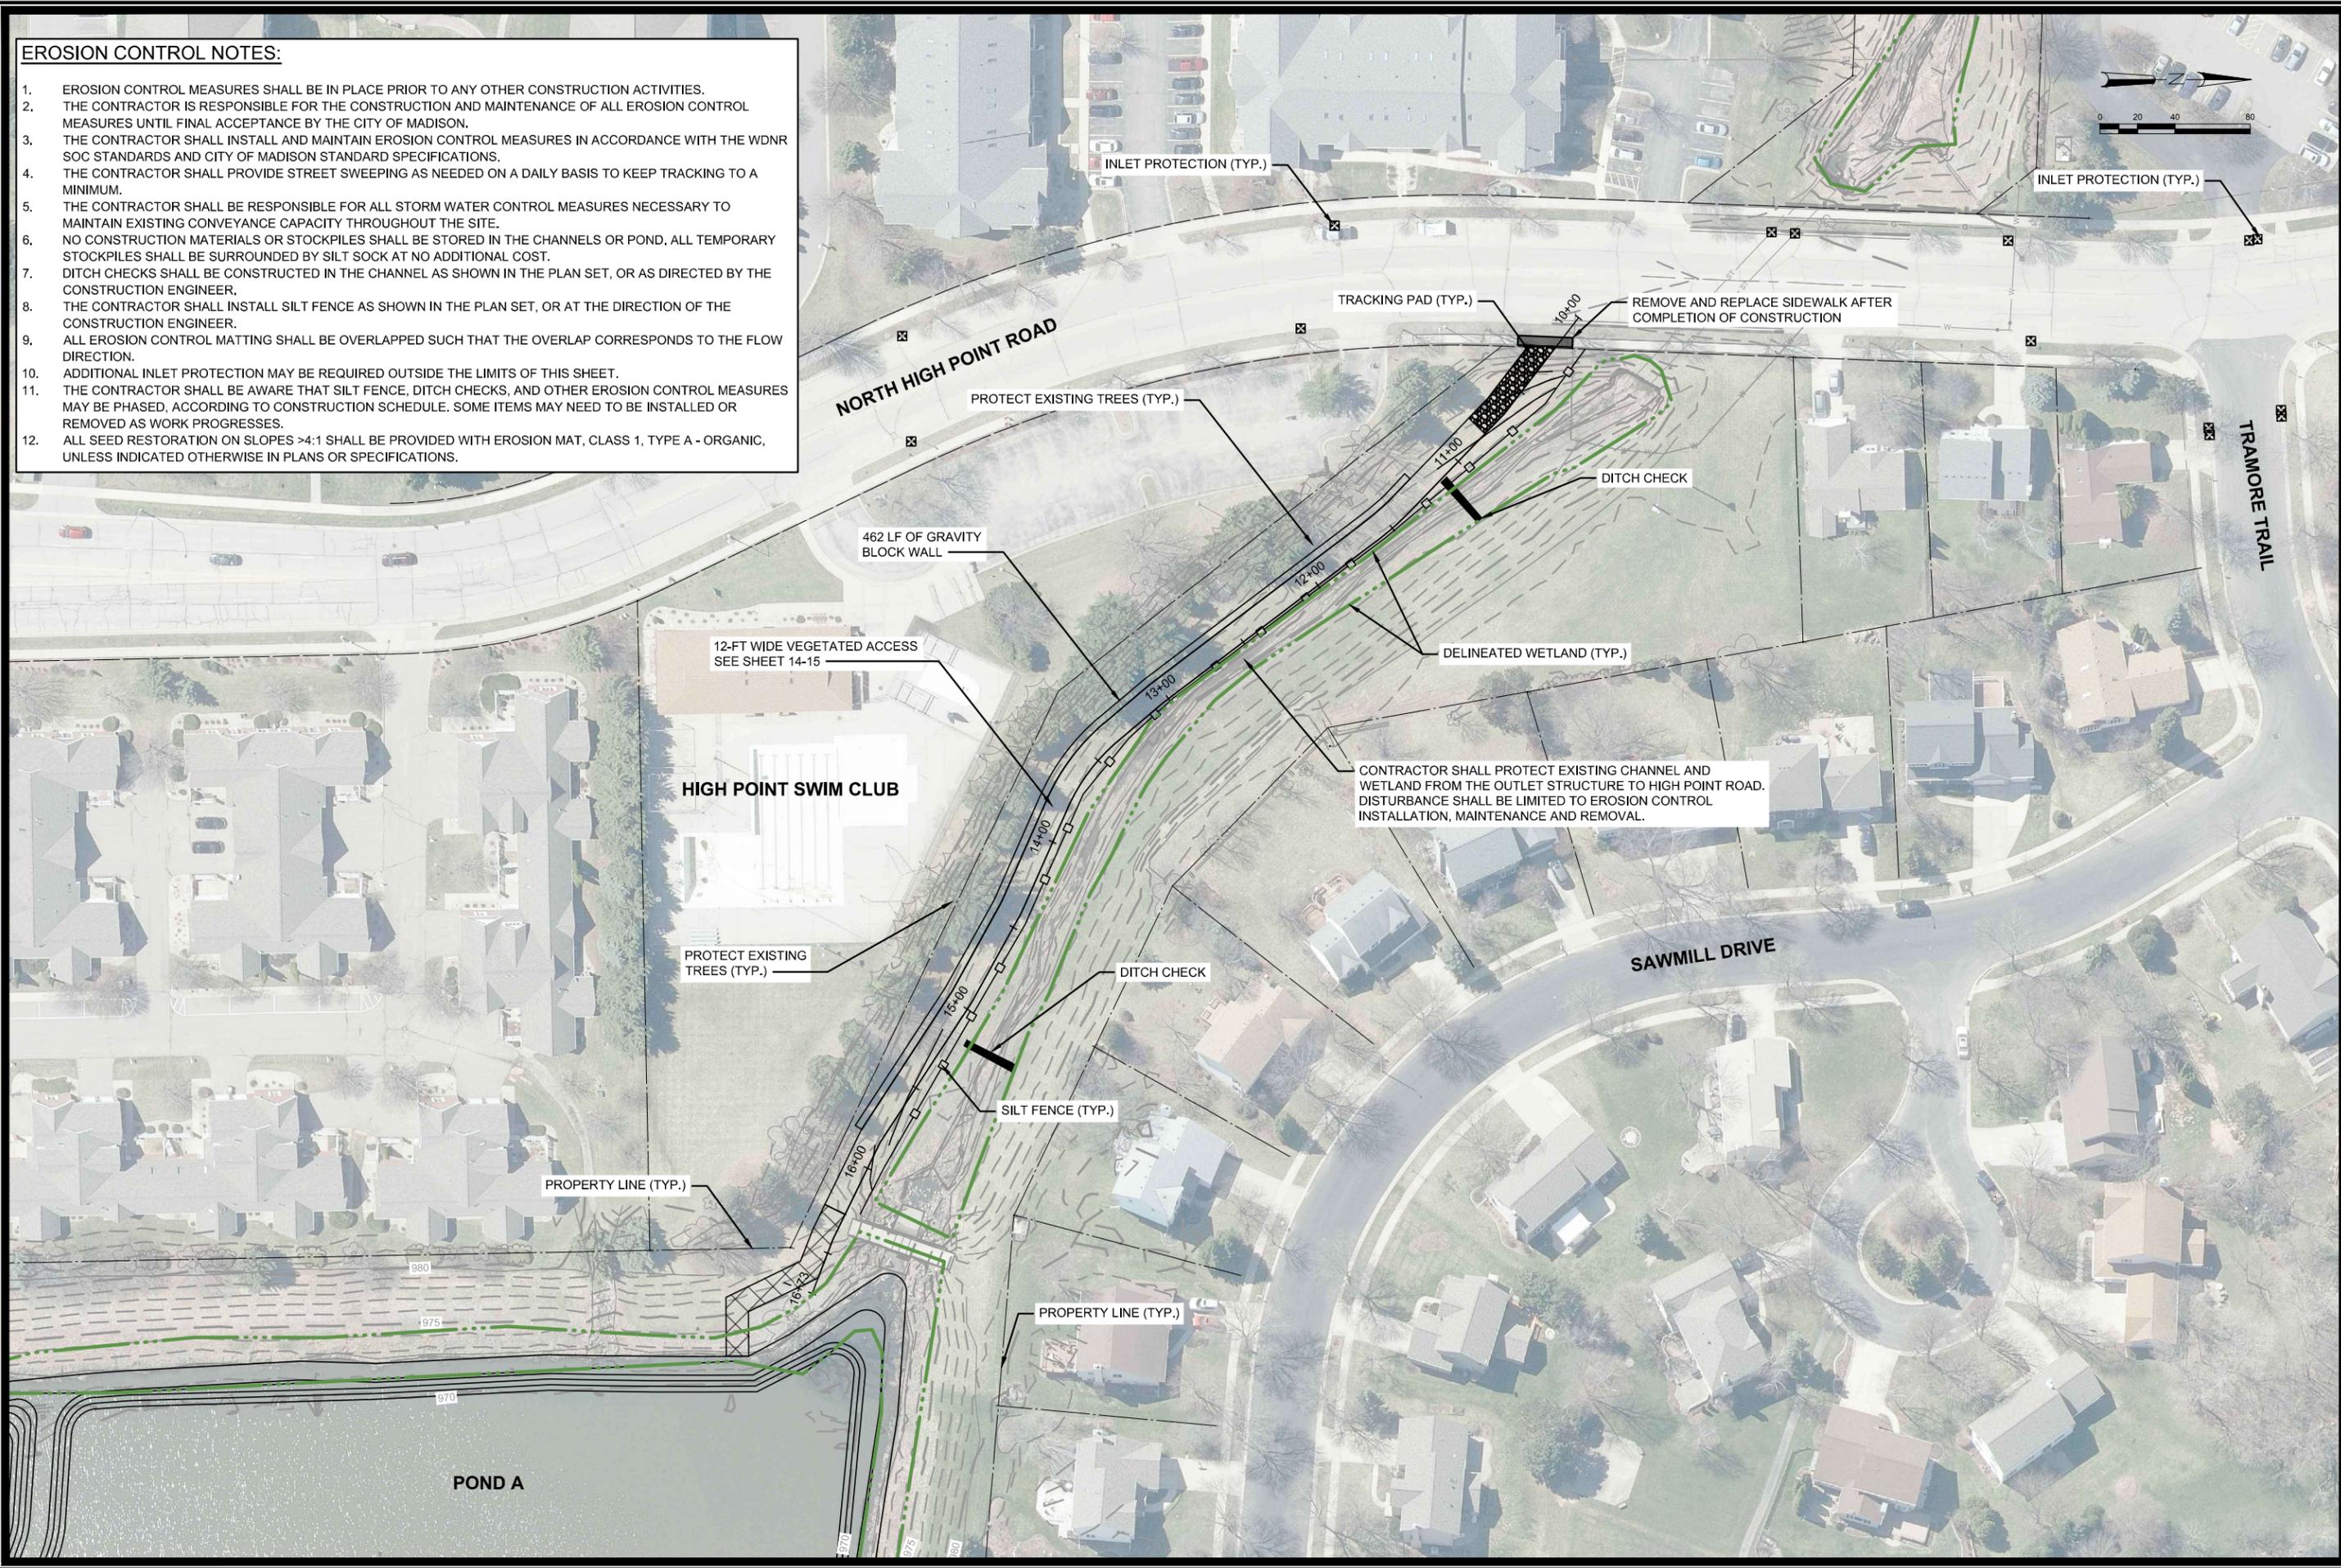

MARK	REVISION	DATE	BY
###	###	###	###
###	###	###	###
###	###	###	###
###	###	###	###


12750
 CITY OF MADISON
 CONTRACT NO: 8876

EROSION CONTROL AND GRADING PLAN-VEGETATED ACCESS
 WEXFORD POND DREDGING
 S:\MAD\1000--1099\1020\126\Drawings\CAD\Civil 3d\Sheets\Plan\Grading Plan.dwg


12750
 8

Designed By: JAW Date: 6/2/2023 11:11 AM Scale: 1"=80'
 12750

48" OUTFALL PIPE PROFILE

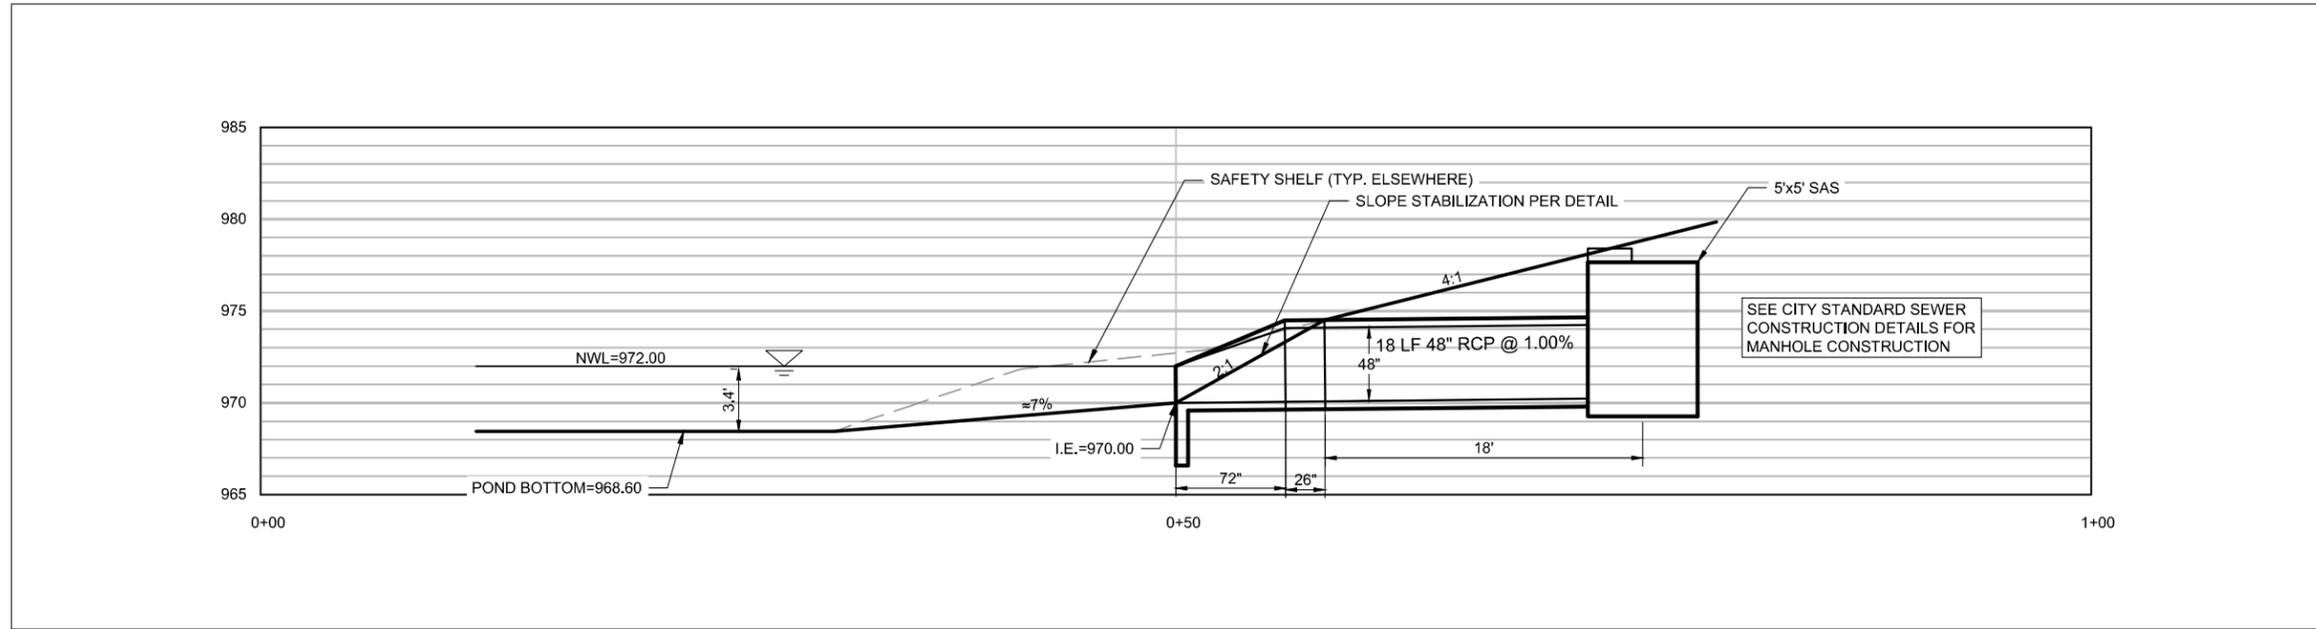

72" OUTFALL PIPE PROFILE

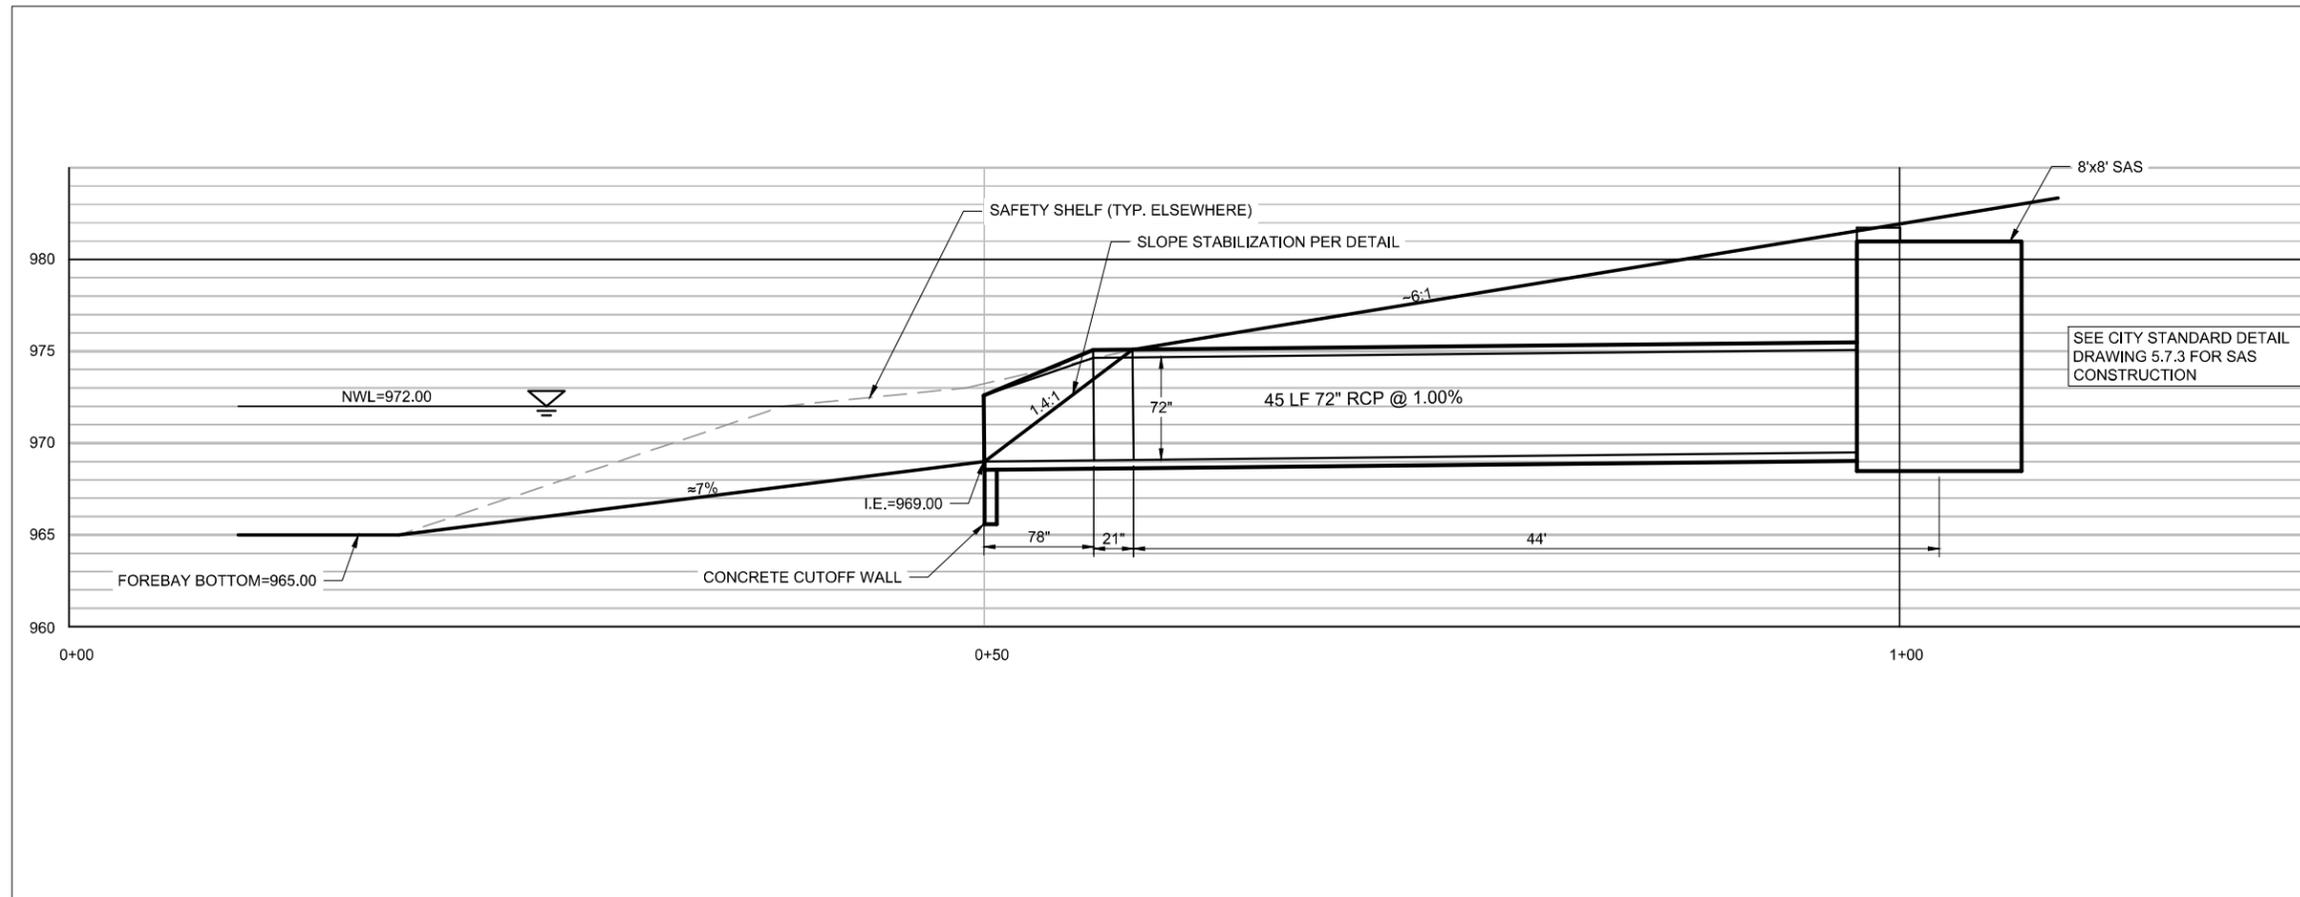

MARK	REVISION	DATE	BY
###	###	###	###
###	###	###	###
###	###	###	###
###	###	###	###


12750
 CITY OF MADISON
 CONTRACT NO: 8876

OUTFALL PIPE PROFILES
 WEXFORD POND DREDGING
 S:\MAD\1000--1099\1020\126\Drawings\CAD\Civil 3d\Sheets\Plan\Pond Plan Sheets.dwg



RESTORATION LEGEND

-  UPLAND GRASS AND NON STRAT SEEDING
-  UPLAND GRASS AND NON STRAT SEEDING W/ EROSION MAT CLASS I, TYPE A, ORGANIC
-  UPLAND GRASS AND NON STRAT SEEDING W/ EROSION MAT CLASS II, TYPE C, ORGANIC
-  TERRACE SEEDING
-  TERRACE SEEDING W/ EROSION MAT CLASS I, TYPE A, ORGANIC
-  TERRACE SEEDING W/ EROSION MAT CLASS II, TYPE C, ORGANIC
-  SHORELINE SEEDING W/ EROSION MAT CLASS I, TYPE A, ORGANIC

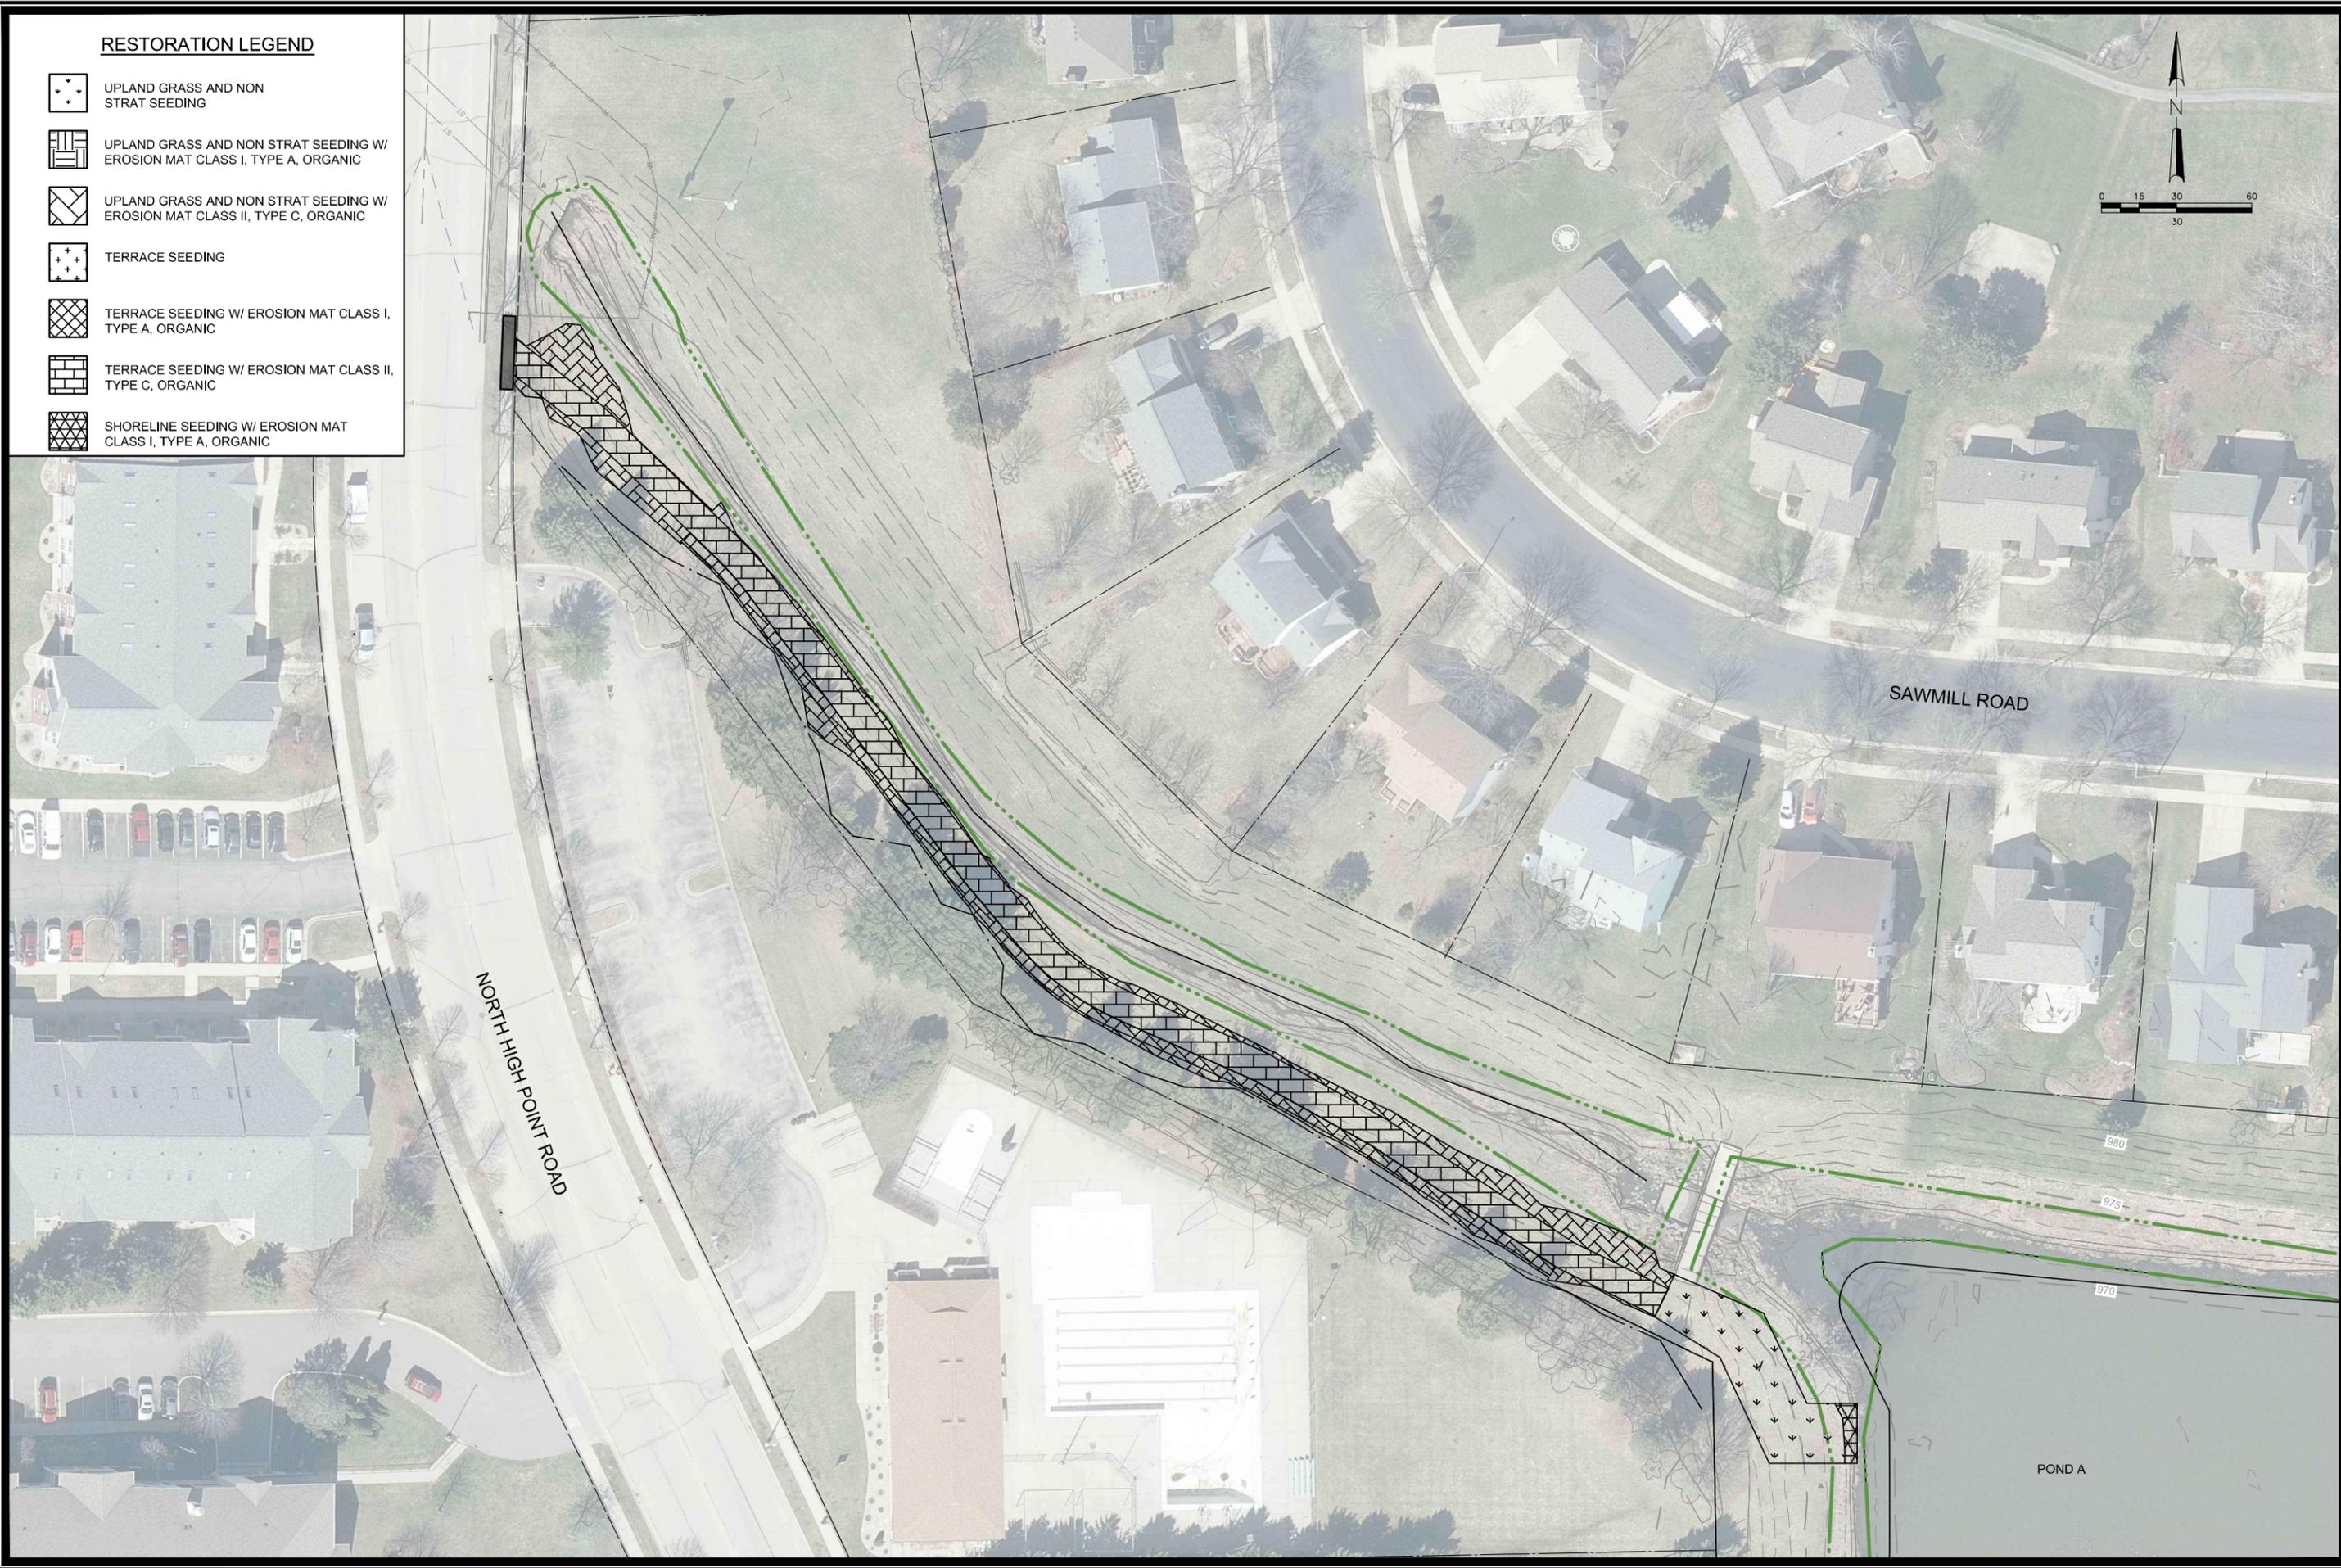

MARK	REVISION	DATE	BY
###	###	###	###
###	###	###	###
###	###	###	###
###	###	###	###

Designed By: TAW Date: 6/2/2023 11:11 AM Scale: 1"=60'
 12750


12750
 CITY OF MADISON
 RESTORATION PLAN - NORTH
 WEXFORD POND DREDGING
 S:\MAD\1000--1099\1020\126\Drawings\CAD\Civil 3d\Sheets\Plan\Restoration Plan.dwg
 CONTRACT NO: 8876



12750
 10

RESTORATION LEGEND

-  UPLAND GRASS AND NON STRAT SEEDING
-  UPLAND GRASS AND NON STRAT SEEDING W/ EROSION MAT CLASS I, TYPE A, ORGANIC
-  UPLAND GRASS AND NON STRAT SEEDING W/ EROSION MAT CLASS II, TYPE C, ORGANIC
-  TERRACE SEEDING
-  TERRACE SEEDING W/ EROSION MAT CLASS I, TYPE A, ORGANIC
-  TERRACE SEEDING W/ EROSION MAT CLASS II, TYPE C, ORGANIC
-  SHORELINE SEEDING W/ EROSION MAT CLASS I, TYPE A, ORGANIC

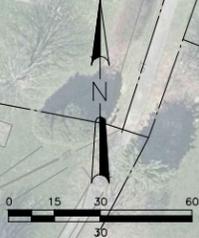

MARK	REVISION	DATE	BY
###	###	###	###
###	###	###	###
###	###	###	###
###	###	###	###

Designed By: TAW Date: 6/2/2023 11:11 AM Scale: 1"=60'
 12750

12750
 CITY OF MADISON
 CONTRACT NO: 8876


RESTORATION PLAN - MIDDLE
 WEXFORD POND DREDGING

S:\MAD\1000--1099\1020\126\Drawings\CAD\Civil 3d\Sheets\Plan\Restoration Plan.dwg



CONSTRUCTION ACCESS PLAN NOTES:

1. CONTRACTOR SHALL CONTAIN ITS WORK WITHIN THE ACCESS ROUTES AND CONSTRUCTION STAGING AREA SHOWN. CONSTRUCTION AND RESTORATION RELATED TO ACCESS ROUTES SHALL BE PAID UNDER BID ITEM 90006 - TEMPORARY ACCESS ROAD. RESTORATION OF AREAS WITHIN IDENTIFIED CONSTRUCTION STAGING AREAS SHALL BE INCIDENTAL TO THIS CONTRACT.
2. CONTRACTOR MAY CHOOSE TO INSTALL ADDITIONAL TEMPORARY ACCESS ROUTES TO PONDS A AND B WITHIN THE APPROXIMATE CONSTRUCTION STAGING AREA. ALL AREAS DISTURBED DUE TO THE INSTALLATION OF ADDITIONAL TEMPORARY ACCESS ROADS, EQUIPMENT STORAGE, AND TEMPORARY STOCKPILING SHALL BE RESTORED AT CONTRACTOR'S EXPENSE.
3. CONTRACTOR SHALL NOT STOCKPILE MATERIALS WITHIN THE EXISTING WET POOL FOOTPRINT, EXISTING CHANNELS, OR WETLAND AREAS.
4. SEE RESTRICTIONS FOR CONSTRUCTION TRAFFIC OFF OLD SAUK ROAD ON THIS SHEET.
5. CONTRACTOR SHALL NOT PARK EQUIPMENT OR STORE MATERIALS ON PRIVATE PROPERTY.
6. CONTRACTOR SHALL PROVIDE TRAIL CLOSED BARRICADES DURING ACTIVE CONSTRUCTION ONLY. CONTRACTOR SHALL REMOVE ALL TRAIL CLOSED BARRICADES WHEN WORKING ON ONLY ONE SIDE OF THE POND AND NOT CROSSING THE TRAIL REPEATEDLY THROUGHOUT THE WORKING DAY. CONTRACTOR SHALL REMOVE ALL TRAIL CLOSED BARRICADES AT THE END OF EACH WORKING DAY.

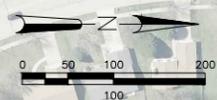


LEGEND

CONSTRUCTION ACCESS ROUTE

APPROXIMATE CONSTRUCTION STAGING AREA AVAILABLE FOR CONTRACTOR'S USE

TEMPORARY CONSTRUCTION FENCING x


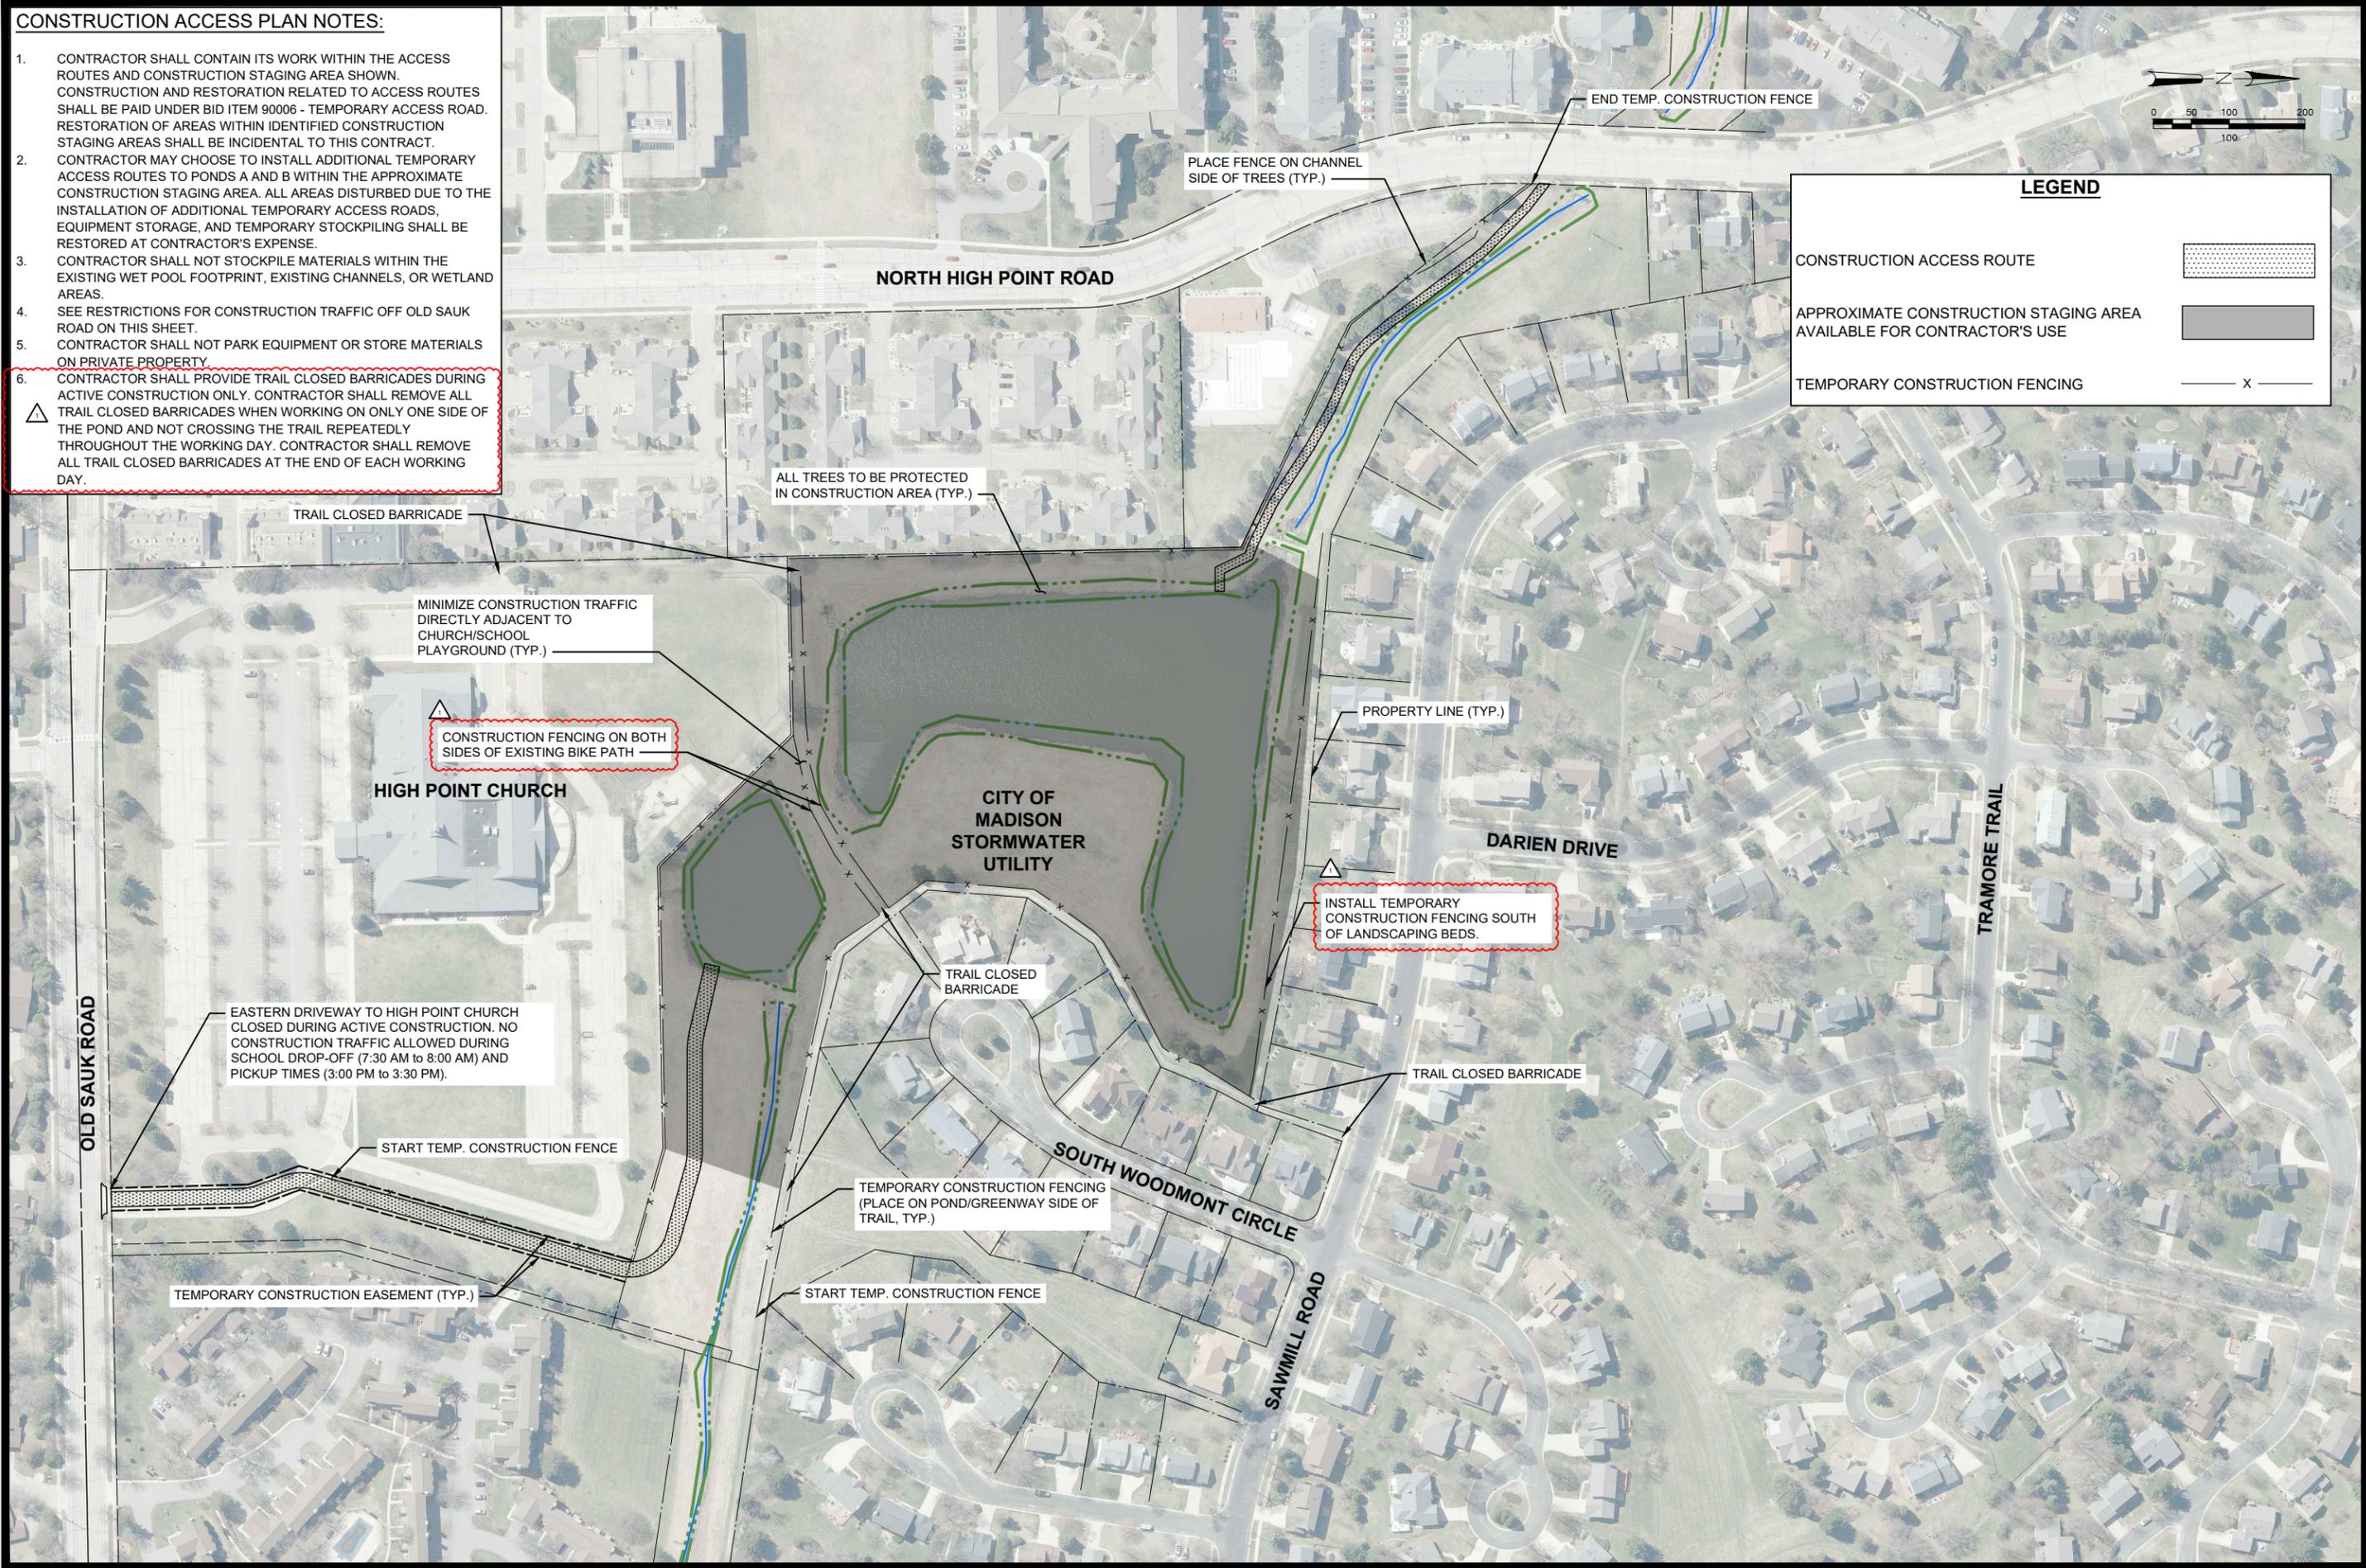


10/24/23	TAV	13
CONSTRUCTION FENCING	###	###
REVISION	###	###
DATE	###	###
BY	###	###
MARK	###	###
Designed By: TAV	Date: 10/24/2023 8:38 AM	Scale: 1"=200'
12750		

12750
CITY OF MADISON
8876



CONSTRUCTION ACCESS PLAN
WEXFORD POND DREDGING
S:\MAD1000-1099\1020\126\Drawings\CAD\Civil 3d\Sheets\Plan\Construction Access Exhibit.dwg

12750
13

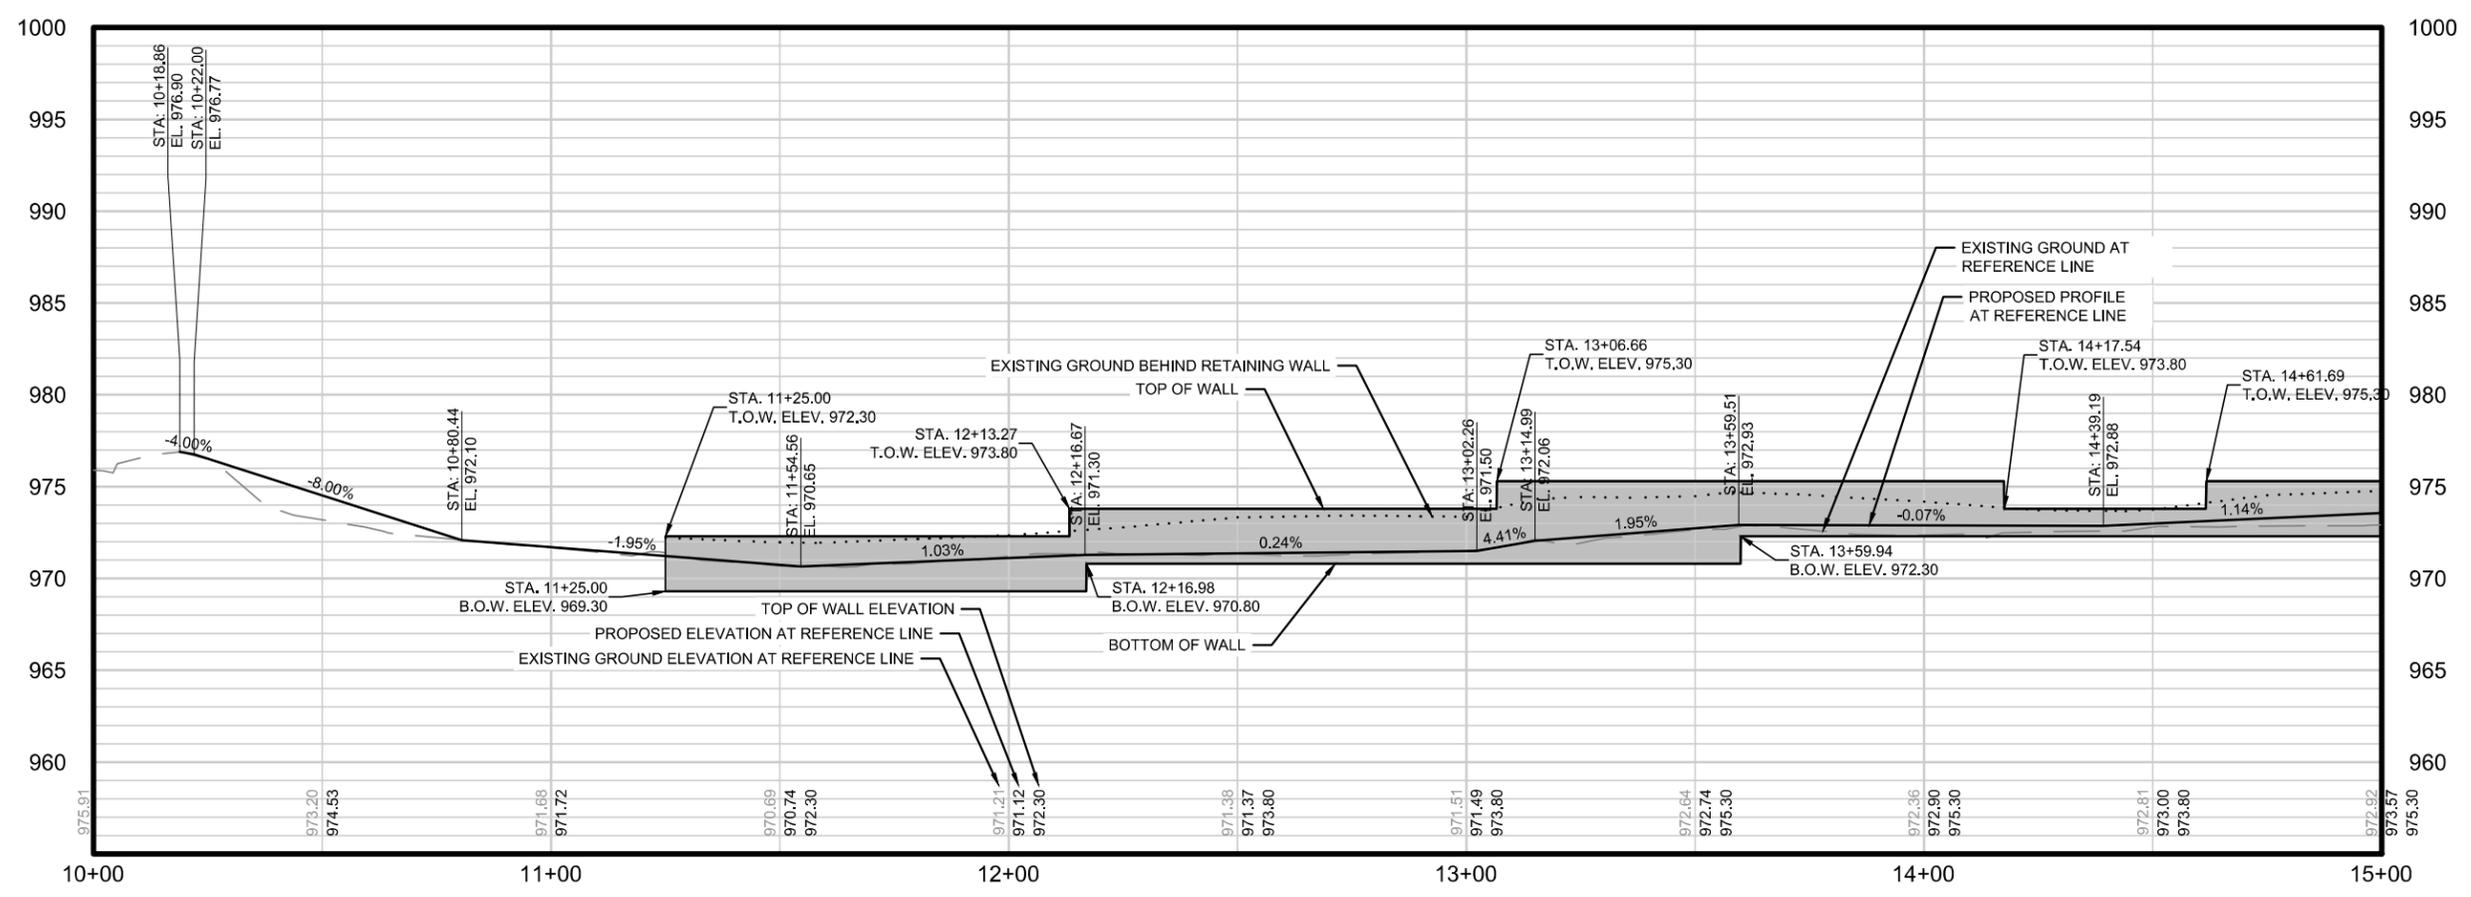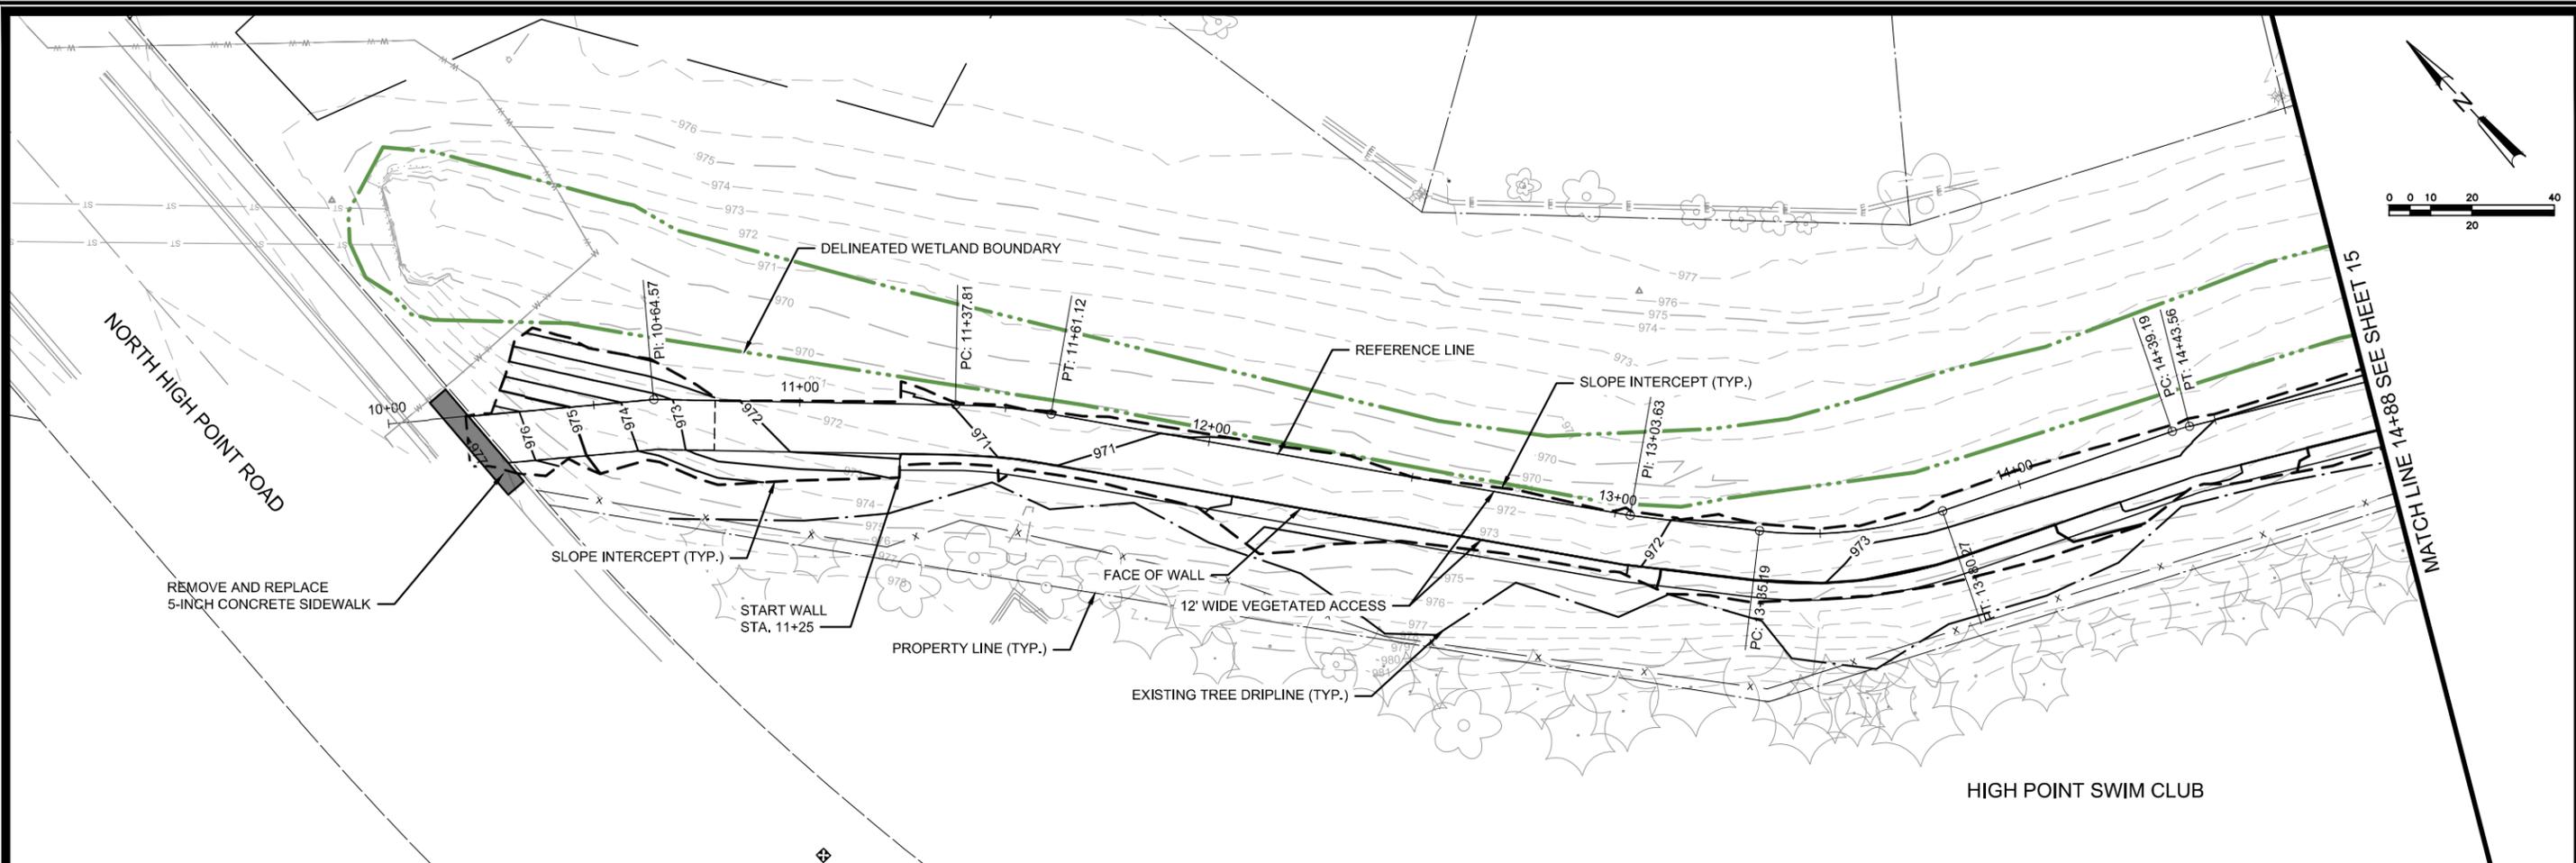

12750	CITY OF MADISON	CONTRACT NO: 8876	12750	14
VEGETATED ACCESS PLAN AND PROFILE	WEXFORD POND DREDGING	S:\MAD1000--1099\1020\126\Drawings\CAD\Civil 3d\SheetsPlan\NHP Access.dwg	12750	14
 12750 14	DESIGNED BY: JAW DATE: 6/2/2023 11:12 AM SCALE: 1"=40' MARK: ### REVISION: ### BY: ###	12750 14	12750 14	12750 14

MATCH LINE 14+88 SEE SHEET 14



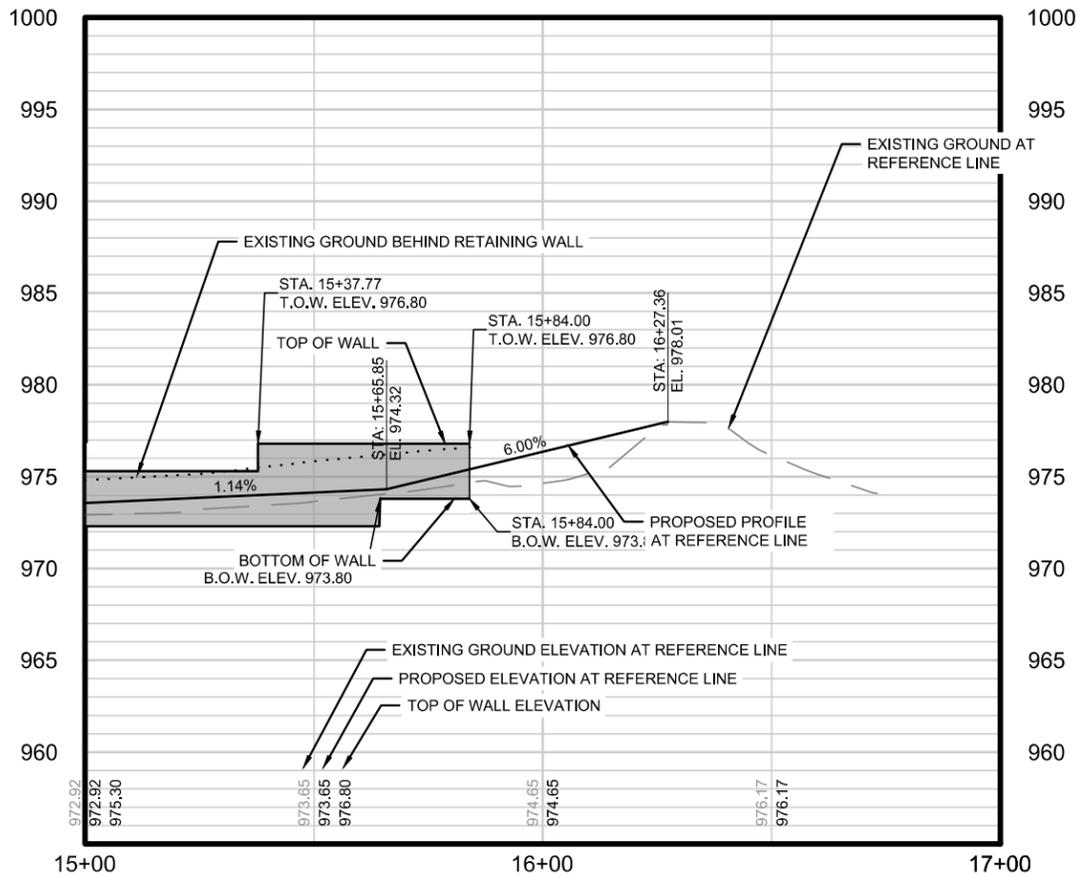
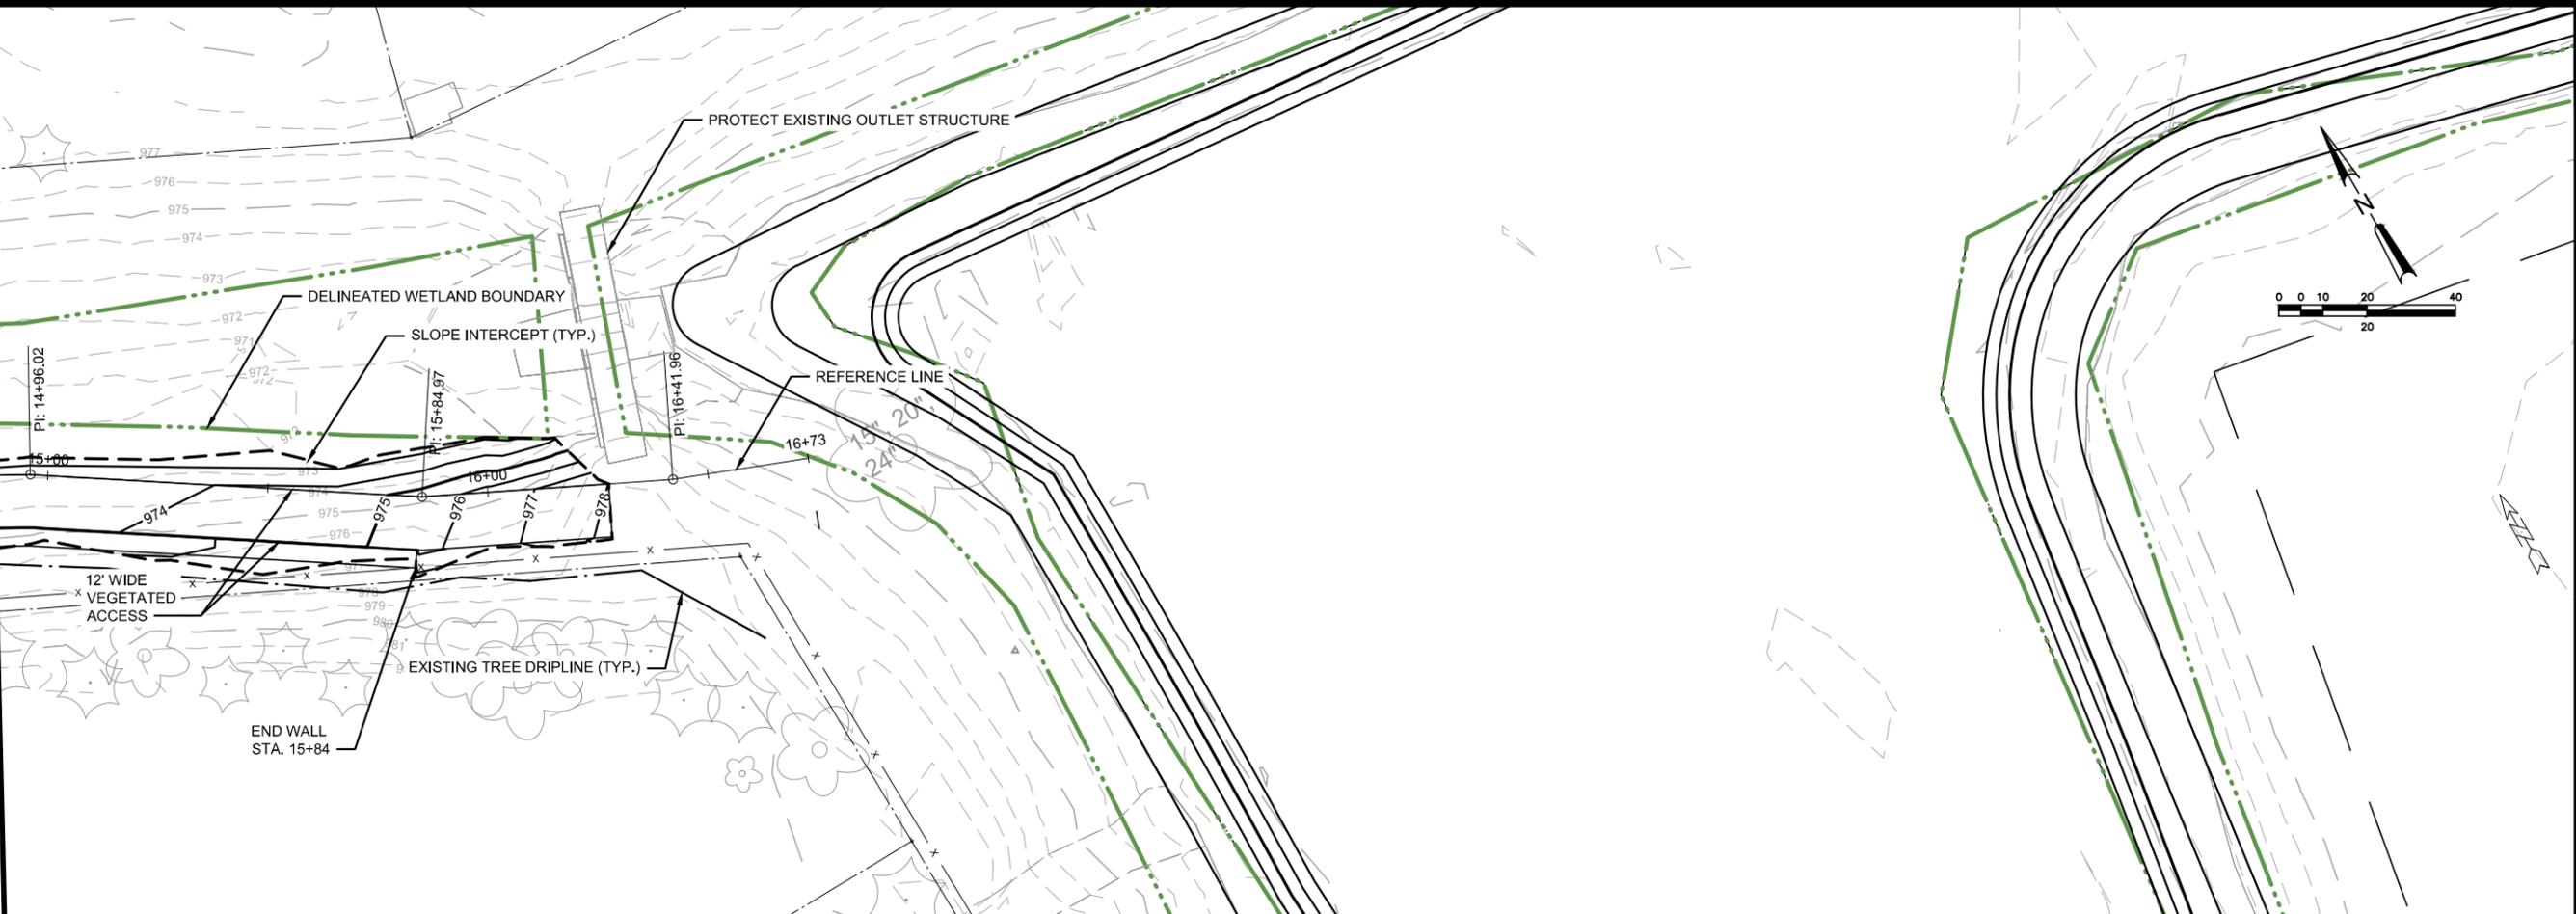


REVISION	DATE	BY
###	###	###
###	###	###
###	###	###
###	###	###

12750
 CITY OF MADISON
 CONTRACT NO: 8876

VEGETATED ACCESS PLAN AND PROFILE
 WEXFORD POND DREDGING
 S:\MAD\1000--1099\1020\126\Drawings\CAD\Civil 3d\SheetsPlan\NHP Access.dwg



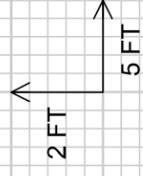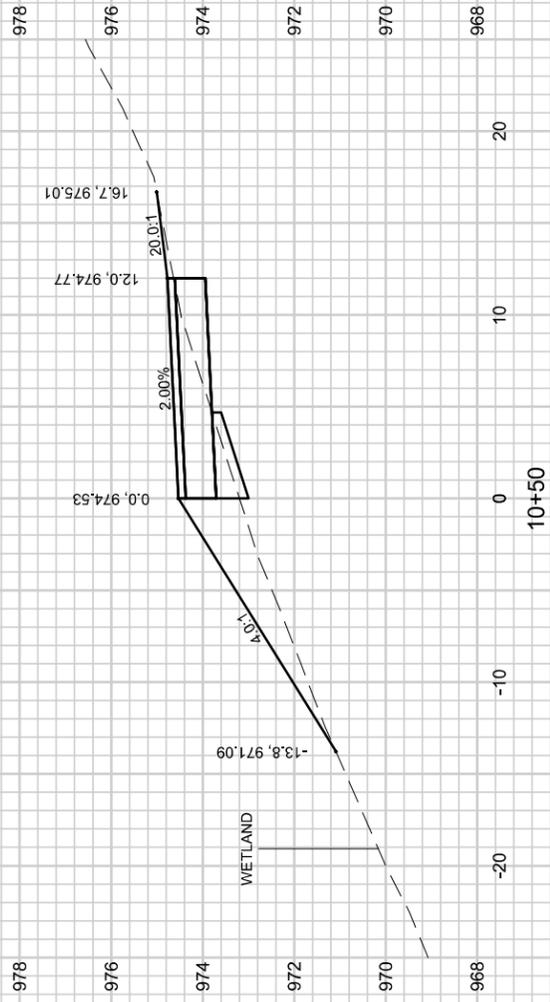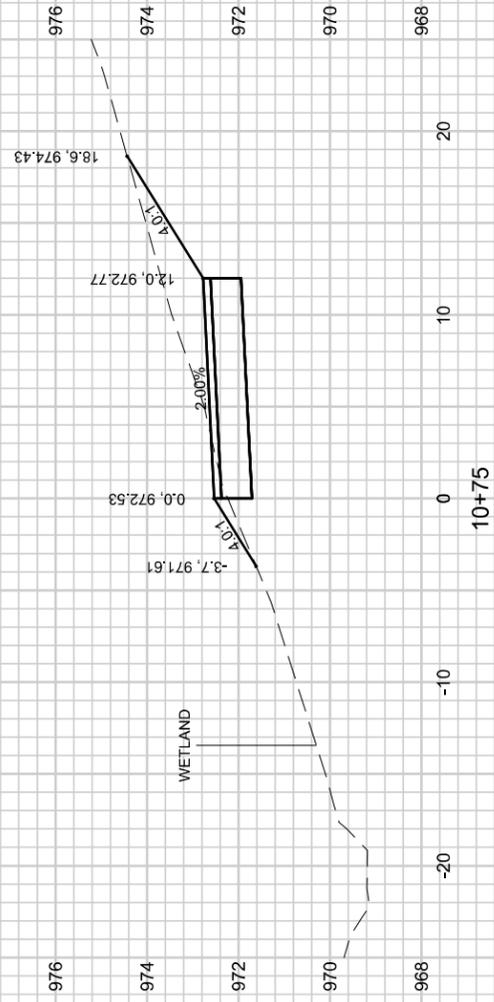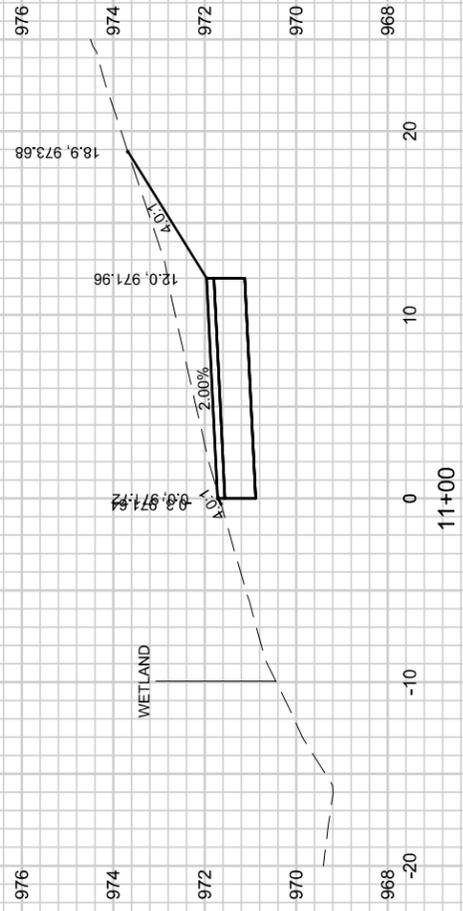

12750

18


VEGETATED ACCESS CROSS SECTIONS
WEXFORD POND DREDGING

S:\MAD\1000-1099\1020\126\Drawings\CAD\Civil 3d\Sheets\Other\North High Point Path XS.dwg

12750
CITY OF MADISON
CONTRACT NO: 8876

MARK	REVISION	DATE	BY
###	###	###	###
###	###	###	###
###	###	###	###
###	###	###	###

Designed By: TAW
12750
Date: 6/2/2023 11:15 AM
Scale: 1"=10'
18




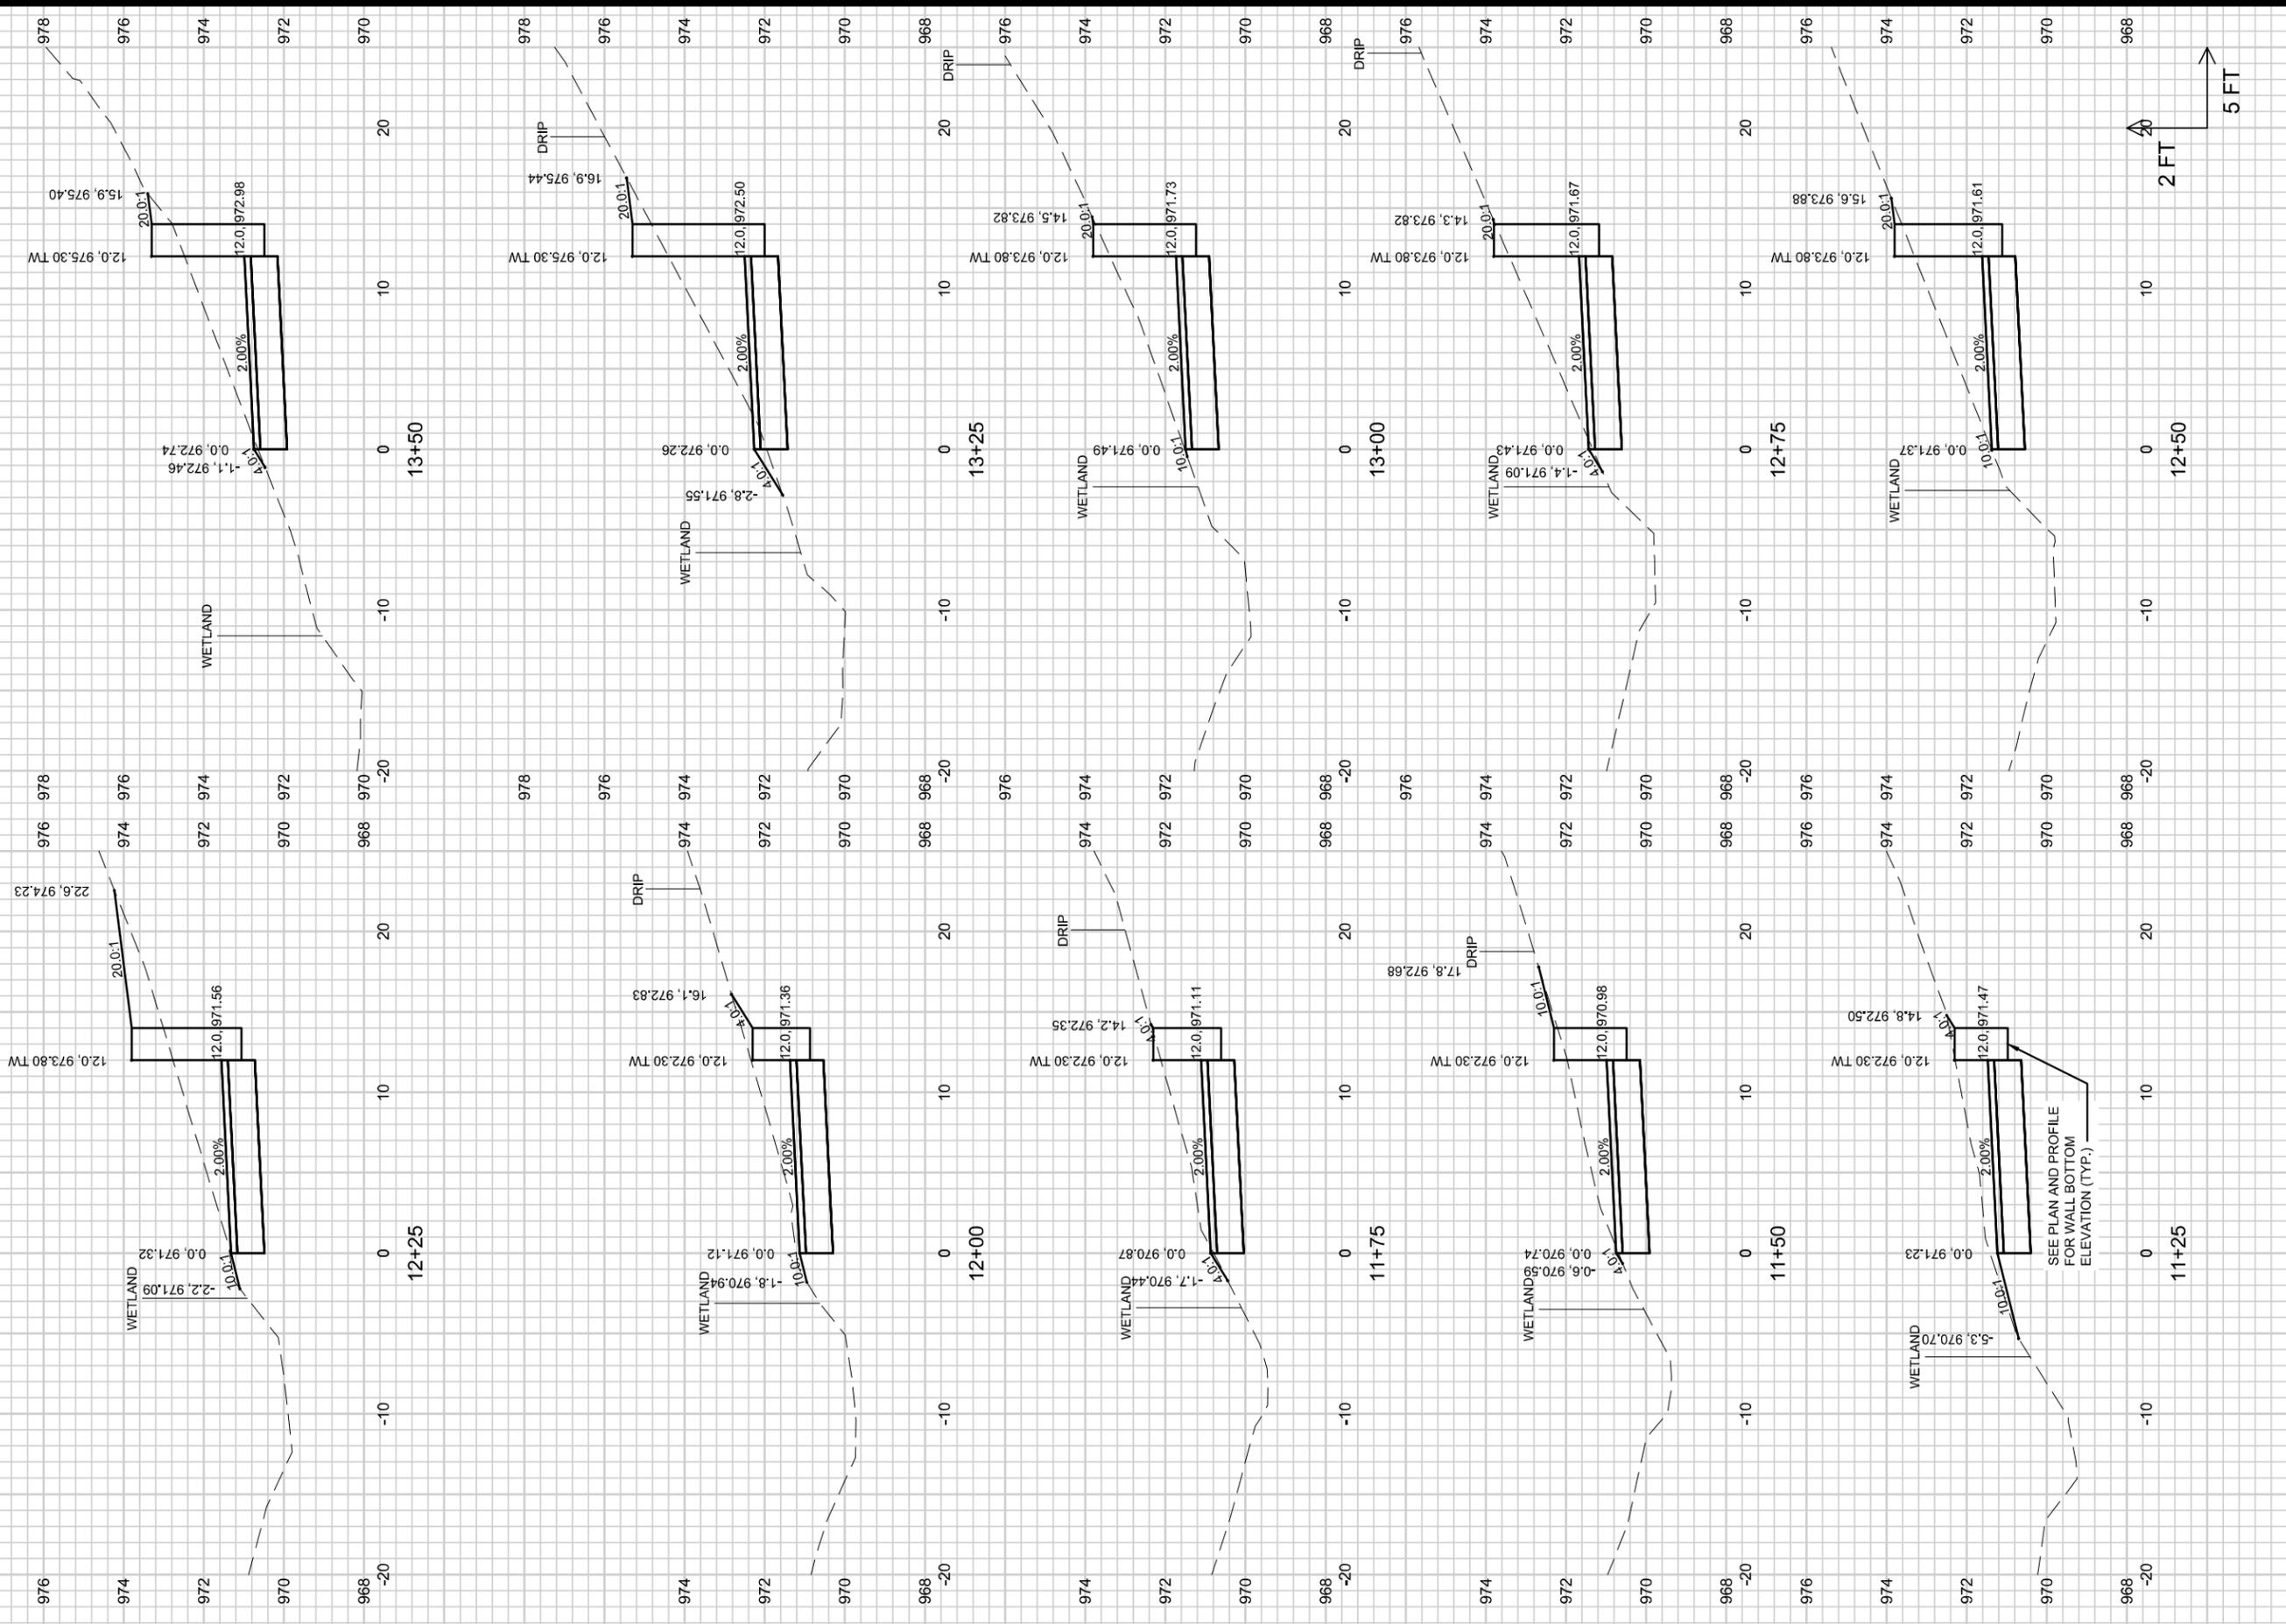


VEGETATED ACCESS CROSS SECTIONS
WEXFORD POND DREDGING

S:\MAD\1000-1099\1020\126\Drawings\CAD\Civil 3d\Sheets\Other\North High Point Path XS.dwg
12750
CITY OF MADISON
CONTRACT NO.: 8876

MARK	REVISION	DATE	BY
###	###	###	###
###	###	###	###
###	###	###	###
###	###	###	###

Designed By: TAW
 Date: 6/22/2023 11:15 AM
 Scale: 1"=10'
12750

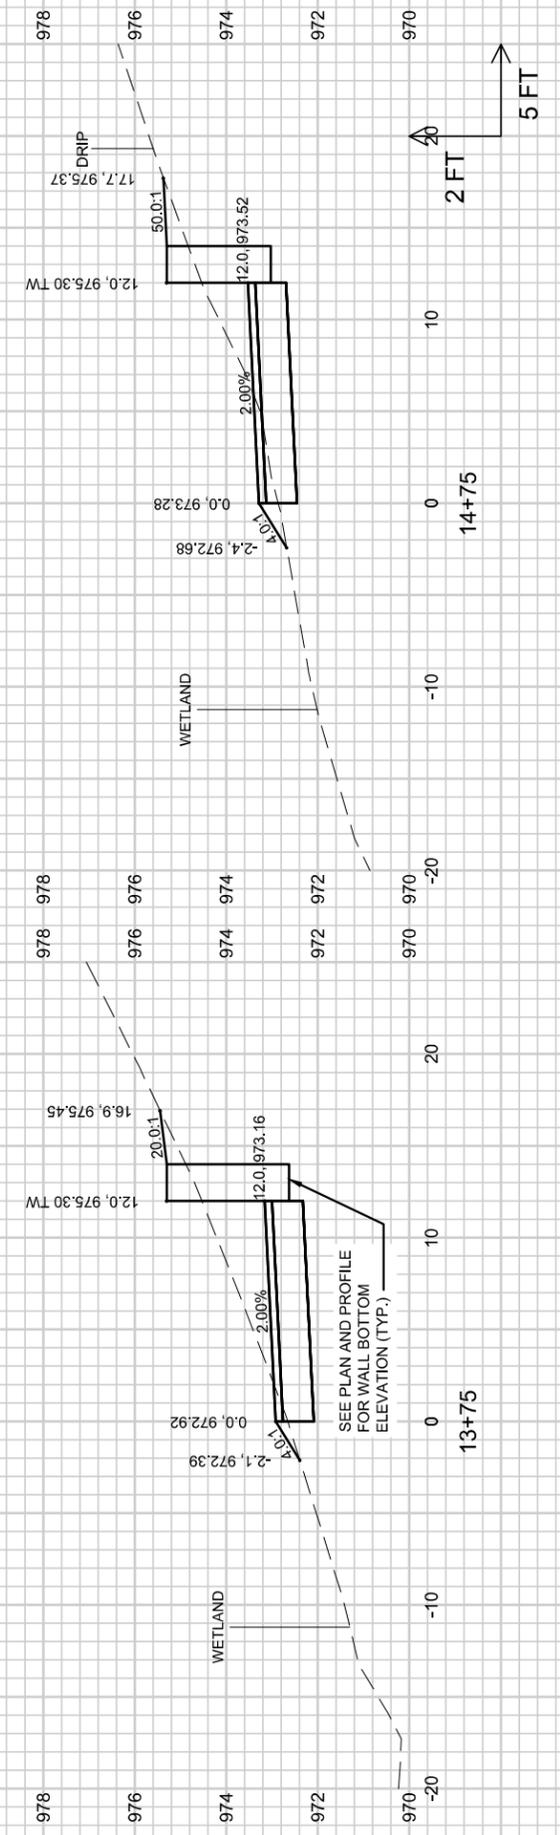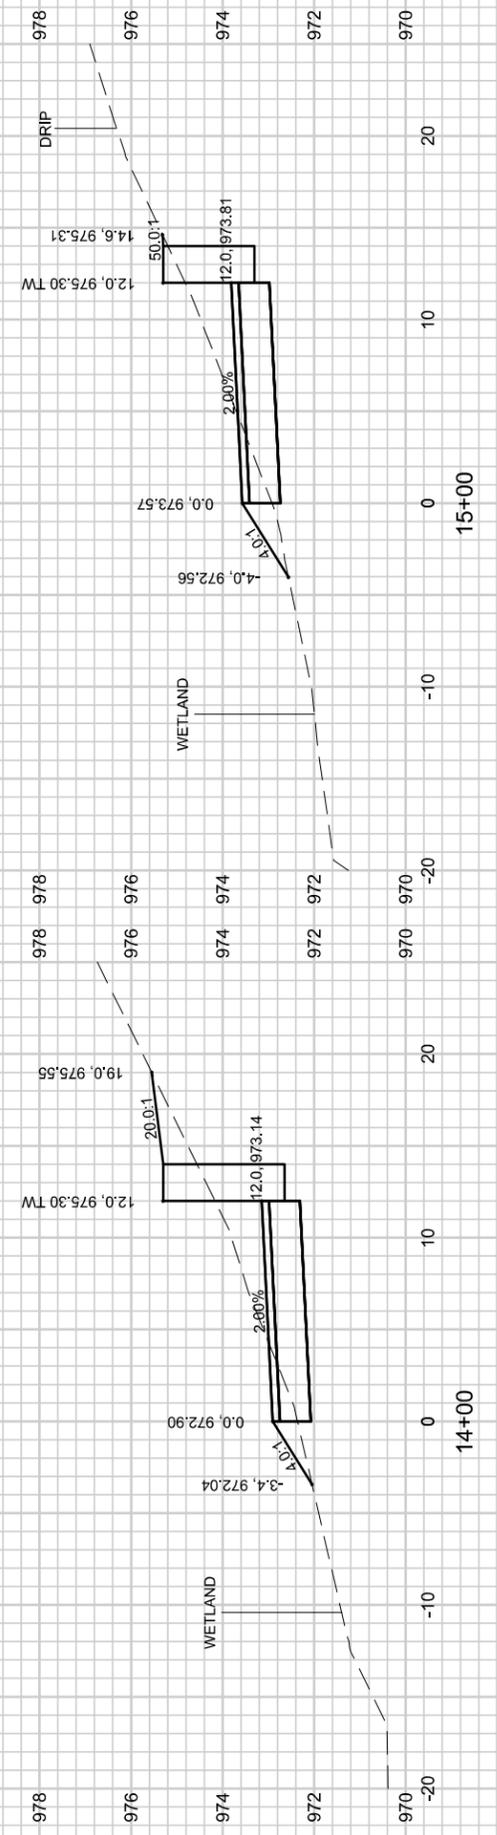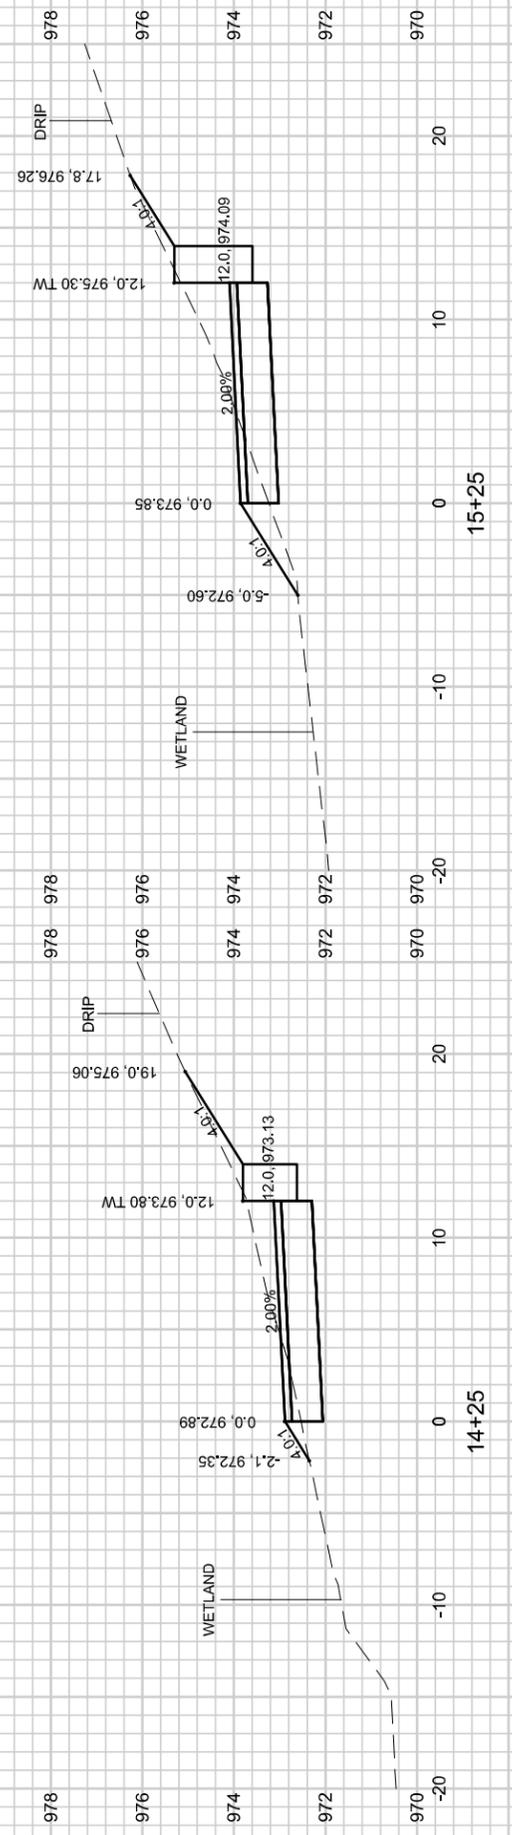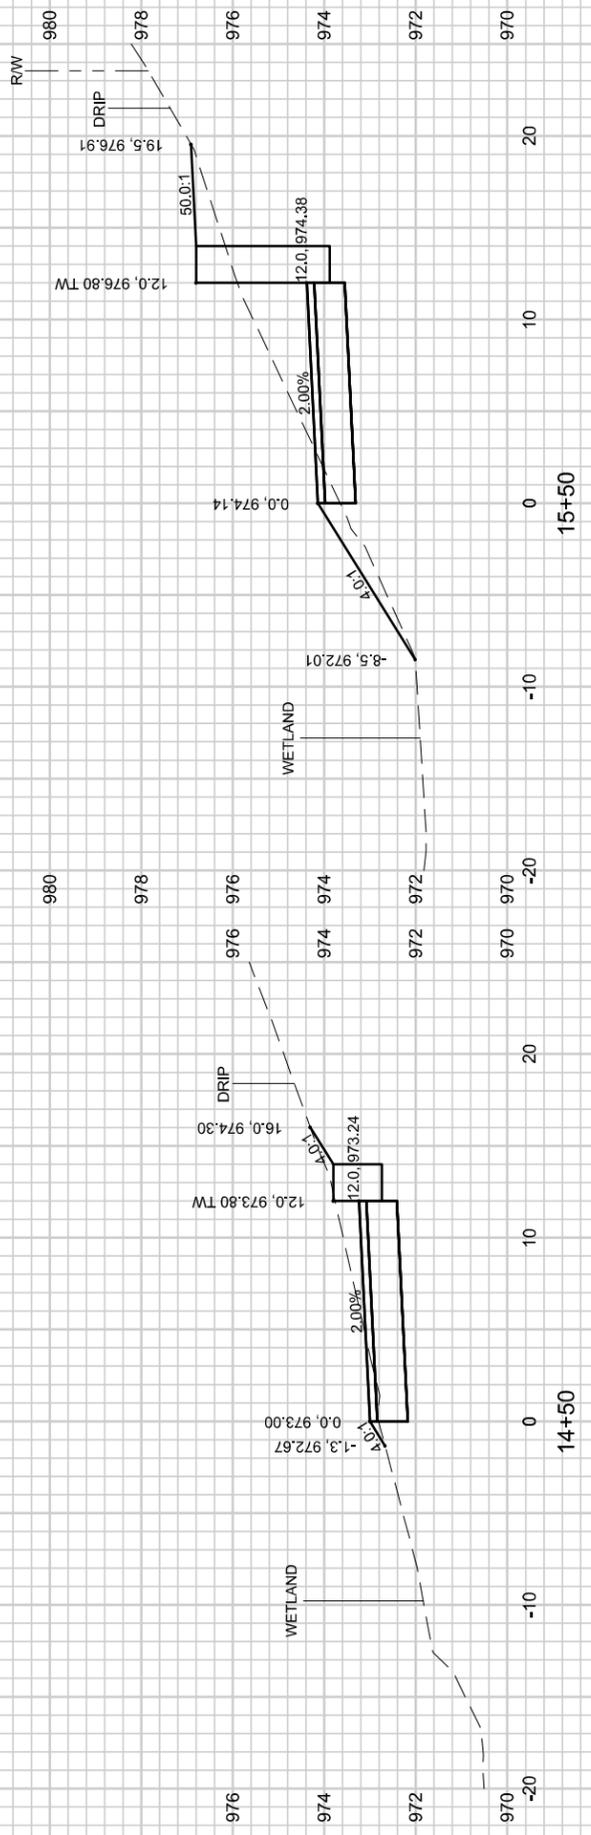

VEGETATED ACCESS CROSS SECTIONS
WEXFORD POND DREDGING

S:\MAD\1000-1099\1020\126\Drawings\CAD\Civil 3d\Sheets\Other\North High Point Path XS.dwg

12750
CITY OF MADISON
CONTRACT NO.: 8876

MARK	REVISION	DATE	BY
###	###	###	###
###	###	###	###
###	###	###	###
###	###	###	###

Designed By: TAW Date: 6/2/2023 11:15 AM Scale: 1"=10'
12750

