

FINISH SCHEDULE									
RM #	ROOM NAME	FLOORS	BASE	WALL FINISH				CEILING	REMARKS
		FINISH	FINISH	NORTH FINISH	EAST FINISH	SOUTH FINISH	WEST FINISH	FINISH	
102	EXERCISE	RF-1/RF-2	RF-1/RF-2	PT-1/PT-2	PT-7	EX/PT-7	PT-5	OTS/EX	PAINT EXPOSED STRUCTURE AND UTILITIES TO MATCH EXISTING
103	OFFICE	RF-2	RB-1	PT-1	PT-1	PT-1	PT-1	OTS/EX	PAINT EXPOSED STRUCTURE AND UTILITIES TO MATCH EXISTING
105A	CORRIDOR	EX/CPT-3/CPT-4	SEE PLAN	EX/PT-4/DP-1	NA	PT-6/DP-1	NA	PLWIAP-1	
105B	COMFORT	CPT-3	RB-1	PT-1	PT-6	PT-1	PT-1	GWB/PT-10	
105C	PRE-FUNCTION	TZ-1/TZ-2/TZ-3	SEE PLAN	SEE PLAN	SEE PLAN	SEE PLAN	DP-1/PT-2/PT-6	OTS/PT-11	
105D	GYMNASIUM	RSF-1/RSF-2	RB-1	CMU-1	CMU-1	CMU-1	CMU-1	OTS/PT-11	PAINT HEADWALLS ABOVE STOREFRONT TO MATCH METAL DECK
105E	STORAGE	SC-1	RB-1	PT-1	PT-1	PT-1	PT-1	OTS	
105F	MECHANICAL	SC-1	RB-1	PT-1	PT-1	PT-1	PT-1	OTS	
110	STORAGE	CPT-1	RB-1	PT-1	PT-1	PT-1	PT-1	GWB/PT-9	
111	CORRIDOR	CPT-1/CPT-2	RB-1	PT-2	PT-1	PT-3	PT-2	GWB/PT-10	
111A	LOCKER ROOM	CPT-1/CPT-2	RB-1	PT-3/PT-1	PT-3/PT-1	PT-1	PT-1/PT-3/CT-4	GWB/PT-9	SEE ELEVATIONS
111B	SHOWER	CT-2	CTB-1	SS-1	SS-1/PT-1	PT-1	SS-1/PT-1	GWB/PT-9	SEE ELEVATIONS
111C	WOMENS	CT-1	CTB-1	CT-3	CT-3	CT-3/CT-4	CT-3	GWB/PT-9	SEE ELEVATIONS
111D	MENS	CT-1	CTB-1	CT-3/CT-4	PT-1	CT-3	CT-3	GWB/PT-9	SEE ELEVATIONS
111F	ADA TOILET	CT-1	CTB-1	PT-1	CT-3/CT-4	CT-3	PT-1	GWB/PT-9	SEE ELEVATIONS
111G	ADA TOILET	CT-1	CTB-1	PT-1	PT-1	CT-3	CT-3/CT-4	GWB/PT-9	SEE ELEVATIONS

GENERAL NOTES - FINISHES

CPT-3 FLOOR FINISH

CPT-4 FLOOR FINISH

TZ-1 FLOOR FINISH

TZ-2 FLOOR FINISH

TZ-3 FLOOR FINISH

1. EXISTING FINISHES TO REMAIN IN ALL ROOMS NOT LISTED ON FINISH SCHEDULE.

2. REFER TO INTERIOR ELEVATIONS FOR ADDITIONAL INFORMATION.

3. PAINT EXPOSED STRUCTURE AND MEP+FP UTILITIES TO MATCH ADJACENT WALL OR CEILING. PATCH AND PAINT EXISTING EXPOSED STRUCTURE AND MEP+FP UTILITIES WHERE WALLS AND OTHER ITEMS REMOVED.


4. SEE DOOR SCHEDULE FOR DOOR FRAMES TO BE PAINTED.

5. TILE FLOORS TO RECEIVE TILE BASE. GYPSUM BOARD, PLYWOOD, DECORATIVE PANEL, AND SMOOTH-FACE CMU WALLS TO RECEIVE RESILIENT BASE. SPLIT-FACE MASONRY WALLS TO RECEIVE NO BASE.

6. SEE DOOR SCHEDULE FOR ADDITIONAL INFORMATION ON FLOORING THRESHOLD TRANSITIONS.

ABBREVIATIONS - FINISH	
FINISH TAG	FINISH DESCRIPTION
CMU-1	CMU
CMU-2	CMU
CPT	CARPET TILE
DP	DECORATIVE PANEL
PLW	PLYWOOD
RSF	RESILIENT SPORTS FLOOR
ACT	ACOUSTICAL CEILING TILE
AP	ACOUSTICAL PANEL
CT	CERAMIC TILE
EX	EXISTING
GL	GLASS
GWB	PAINTED GYP BOARD CEILING
MP	METAL PANEL
OTS	OPEN TO STRUCTURE
PLAM	PLASTIC LAMINATE
PT	PAINT
RB	RUBBER BASE / RESILIENT BASE
RF	RESILIENT FLOOR
RWP	RIGID WALL PROTECTION
SC	SEALED CONCRETE
SS	SOLID SURFACE
TZ	TERRAZZO
WD	WOOD

FINISH KEY							
TAG	PRODUCT	MANUFACTURER	COLLECTION/STYLE	COLOR	FINISH	SIZE	NOTES
AP-1	ACOUSTIC PANEL	ARKTURA	VAPOR TRAIL	ARKTURA WHITE	MATTE	24" X 48"	
CMU-1	CONCRETE MASONRY UNIT	COUNTY MATERIALS CORP.	SPLITFACE/SMOOTHFACE	SANDSTONE 18-314C	SMOOTH	8" X 16"	
CMU-2	CONCRETE MASONRY UNIT	COUNTY MATERIALS CORP.	PREMIER ULTRA BURNISHED	NORTH STAR 63-222B	SMOOTH	8" X 16"	
CPT-1	CARPET TILE	FORBO	FLOTEX/SEAGRASS	ALMOND 111003	STANDARD	9.5"X 39.4"	BRICK PATTERN INSTALLATION 50% OF COLOR MIX
CPT-2	CARPET TILE	FORBO	FLOTEX/SEAGRASS	CHARCOAL 111004	STANDARD	9.5"X 39.4"	BRICK PATTERN INSTALLATION 50% OF COLOR MIX
CPT-3	CARPET TILE	FORBO	FLOTEX/SEAGRASS	WALNUT 111005	STANDARD	9.5"X 39.4"	BRICK PATTERN INSTALLATION
CPT-4	CARPET TILE	FORBO	FLOTEX/SEAGRASS	LIQUORICE 111006	STANDARD	9.5"X 39.4"	BRICK PATTERN INSTALLATION
CT-1	CERAMIC TILE	DALTILE	FABRIC ART/MODERN LINEAR	TAUPE ML62	MATTE	12" X 24"	
CT-2	CERAMIC TILE	DALTILE	FABRIC ART/MODERN TEXTILE	TAUPE MT52	MATTE	12" X 24"	
CT-3	CERAMIC TILE	DALTILE	FABRIQUE	BLANC LINEN P685	MATTE	12" X 24"	
CT-4	CERAMIC TILE	CAESAR CERAMICHE	COCOON/CADENCE TILE	GLEE	MATTE	8" X 48"	
CTB-1	CERAMIC TILE BASE	DALTILE	FABRIC ART/MODERN LINEAR	TAUPE ML62	MATTE	6" X 12"	
DP-1	DECORATIVE PANEL	ACROVYN	ACROVYN BY DESIGN METALLICS	MEDIUM BRONZE #18172	METALLIC		
PT-1	PAINT	BENJAMIN MOORE	WALL PAINT	CLOUD WHITE 967	SEMI-GLOSS	-	
PT-2	PAINT	BENJAMIN MOORE	ACCENT PAINT	EDGEComb GRAY HC-173	SEMI-GLOSS	-	
PT-3	PAINT	SHERWIN WILLIAMS	ACCENT PAINT	REFUGE SW6228	SEMI-GLOSS	-	
PT-4	PAINT	SHERWIN WILLIAMS	ACCENT PAINT	CURIO GRAY SW0024	EGGSHELL	-	
PT-5	PAINT	SHERWIN WILLIAMS	ACCENT PAINT	STILL WATER SW6223	EGGSHELL	-	
PT-6	PAINT	SHERWIN WILLIAMS	ACCENT PAINT	INTERESTING AQUA SW6220	EGGSHELL	-	
PT-7	PAINT	BENJAMIN MOORE	ACCENT PAINT	GRENADA GREEN 432	EGGSHELL	-	
PT-8	PAINT	BENJAMIN MOORE	DOOR FRAME PAINT	DEVONSHIRE GREEN 1489	SEMI-GLOSS	-	
PT-9	PAINT	SHERWIN WILLIAMS	CEILING PAINT	HIGH REFLECTIVE WHITE SW7757	SEMI-GLOSS	-	
PT-10	PAINT	SHERWIN WILLIAMS	CEILING PAINT	HIGH REFLECTIVE WHITE SW7757	FLAT	-	
PT-11	PAINT	BENJAMIN MOORE	CEILING PAINT	DUNE WHITE 968	SEMI-GLOSS	-	
RB-1	RESILIENT BASE	TARKETT	THERMOSET RUBBER	BURNT UMBER 63	SOLID	4" HIGH	
RF-1	RESILIENT FLOOR	TARKETT SPORTS	DROPZONE ELITE	DARK GREY DZ502	STANDARD	48" W ROLL	24" HIGH W/ EDGE TRIM WHERE INSTALLED AS BASE
RF-2	RESILIENT FLOOR	TARKETT SPORTS	DROPZONE ELITE	MED GREY DZ504	STANDARD	48" W ROLL	24" HIGH W/ EDGE TRIM WHERE INSTALLED AS BASE
RSF-1	RESILIENT SPORTS FLOOR	TARKETT SPORTS	OMNISPORTS HPL7	GOLDEN MAPLE	STANDARD	66" W ROLL	CLASS 1 SYSTEM
RSF-2	RESILIENT SPORTS FLOOR	TARKETT SPORTS	OMNISPORTS ACTIVE+	GOLDEN MAPLE	STANDARD	66" W ROLL	CLASS 3 SYSTEM
SC-1	SEALED CONCRETE	-	-	-	-	-	
SS-1	SOLID SURFACE	FORMICA	EVERFORM SOLID SURFACE	FROST 103	MATTE	SEE DETAILS	SHOWER WALLS
SS-2	SOLID SURFACE	FORMICA	EVERFORM SOLID SURFACE	WHITE SPEX 931	MATTE	SEE DETAILS	SILLS AND BENCHES
SS-3	SOLID SURFACE	SLOAN	SLOANSTONE SOLID SURFACE	MATRIX WHITE MMH	MATTE	SEE DETAILS	SLOAN SINKS
TZ-1	TERRAZZO	WISCONSIN TERRAZZO	RESINOUS MIX	WISCONSIN TERRAZZO #3591-E	POLISHED	CUSTOM	
TZ-2	TERRAZZO	WISCONSIN TERRAZZO	RESINOUS MIX	WISCONSIN TERRAZZO #3590-E	POLISHED	CUSTOM	
TZ-3	TERRAZZO	WISCONSIN TERRAZZO	RESINOUS MIX	WISCONSIN TERRAZZO #3605-E	POLISHED	CUSTOM	

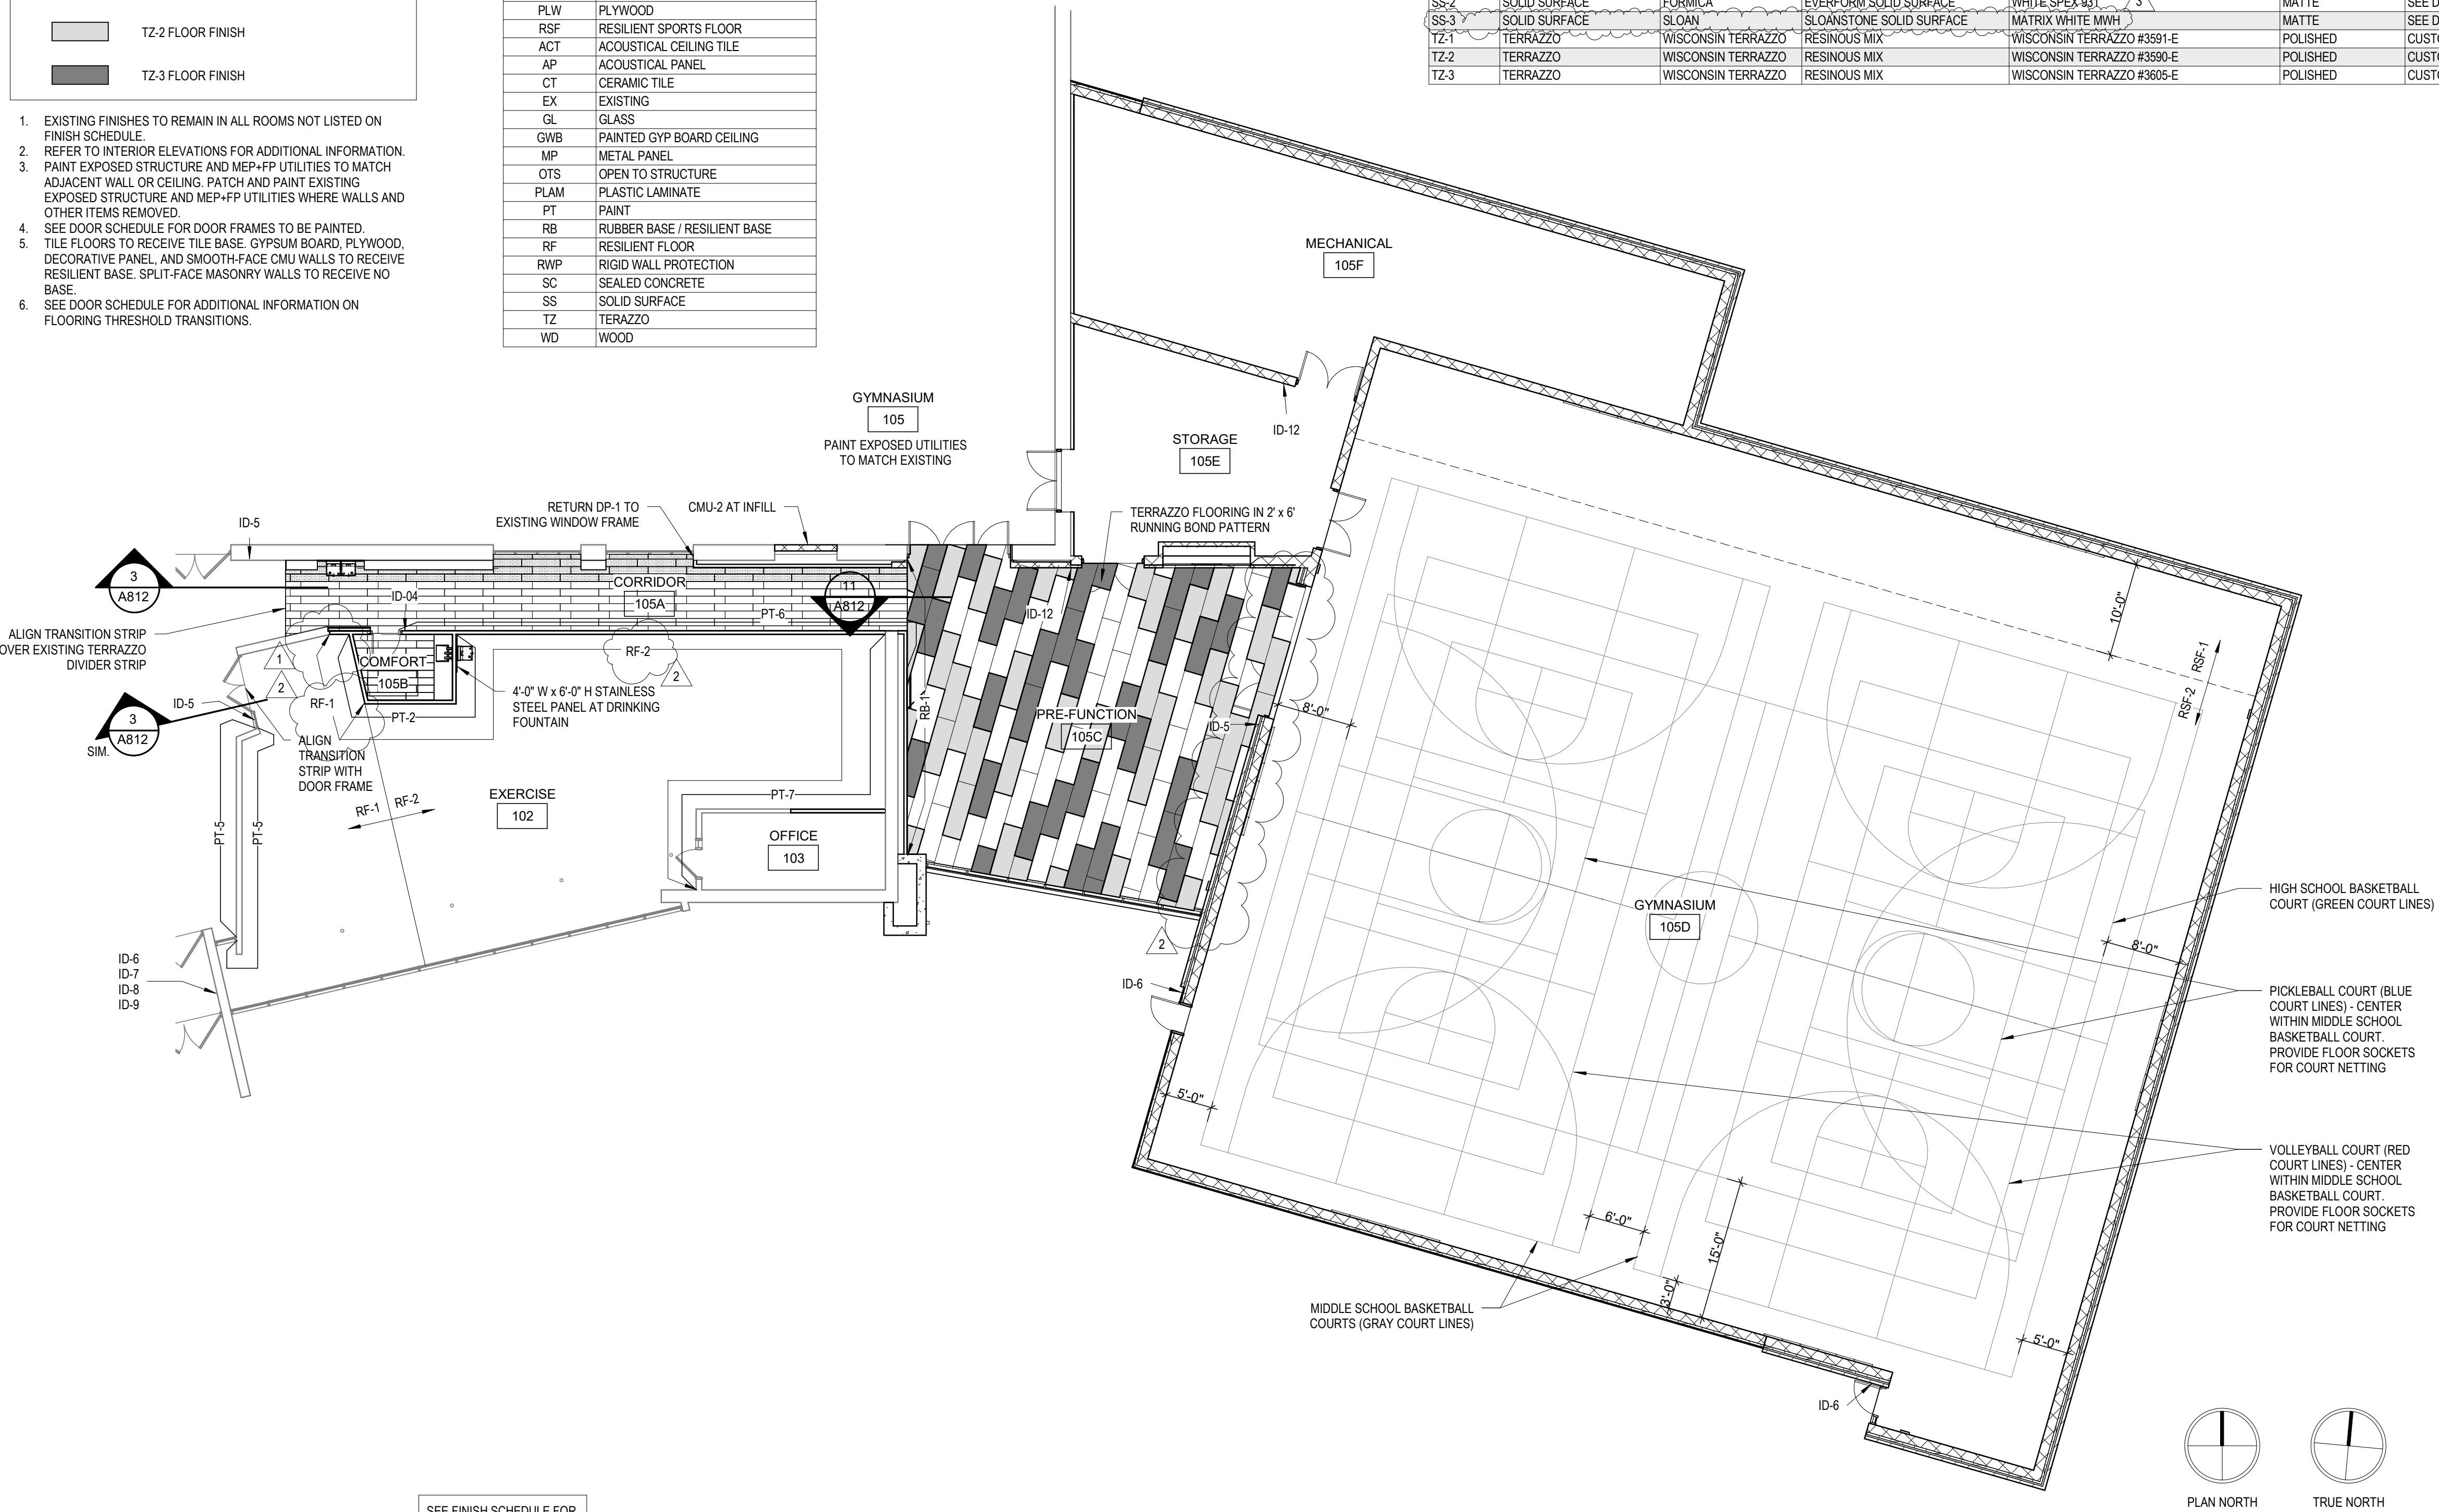

WARNER PARK
COMMUNITY RECREATION
CENTER EXPANSION

1625 NORTHPORT DRIVE
MADISON, WI 53704
CITY OF MADISON PARKS DIVISION
330 EAST LAKESIDE STREET
MADISON, WI 53715

PROJECT NUMBER223471.00

ISSUED FOR:

BID SET5/16/2024

REVISION FOR:

NO.	DESCRIPTION	DATE
1	ADDENDUM #2	6/14/2024
2	ADDENDUM #3	6/18/2024
3	ADDENDUM #4	6/24/2024

DRAWN BYDKB

CHECKED BYJWH

FINISH PLANS &
SCHEDULE

1625 NORTHPORT DRIVE
MADISON, WI 53704

CITY OF MADISON PARKS DIVISION
330 EAST LAKESIDE STREET
MADISON, WI 53715

PROJECT NUMBER 223471.00


ISSUED FOR:		
BID SET		5/16/2024
REVISION FOR:		
NO.	DESCRIPTION	DATE
1	ADDENDUM #2	6/14/2024
2	ADDENDUM #3	6/18/2024
3	ADDENDUM #4	6/24/2024

DRAWN BY DKB

CHECKED BY JWH

ENLARGED PLANS & INTERIOR ELEVATIONS

A800

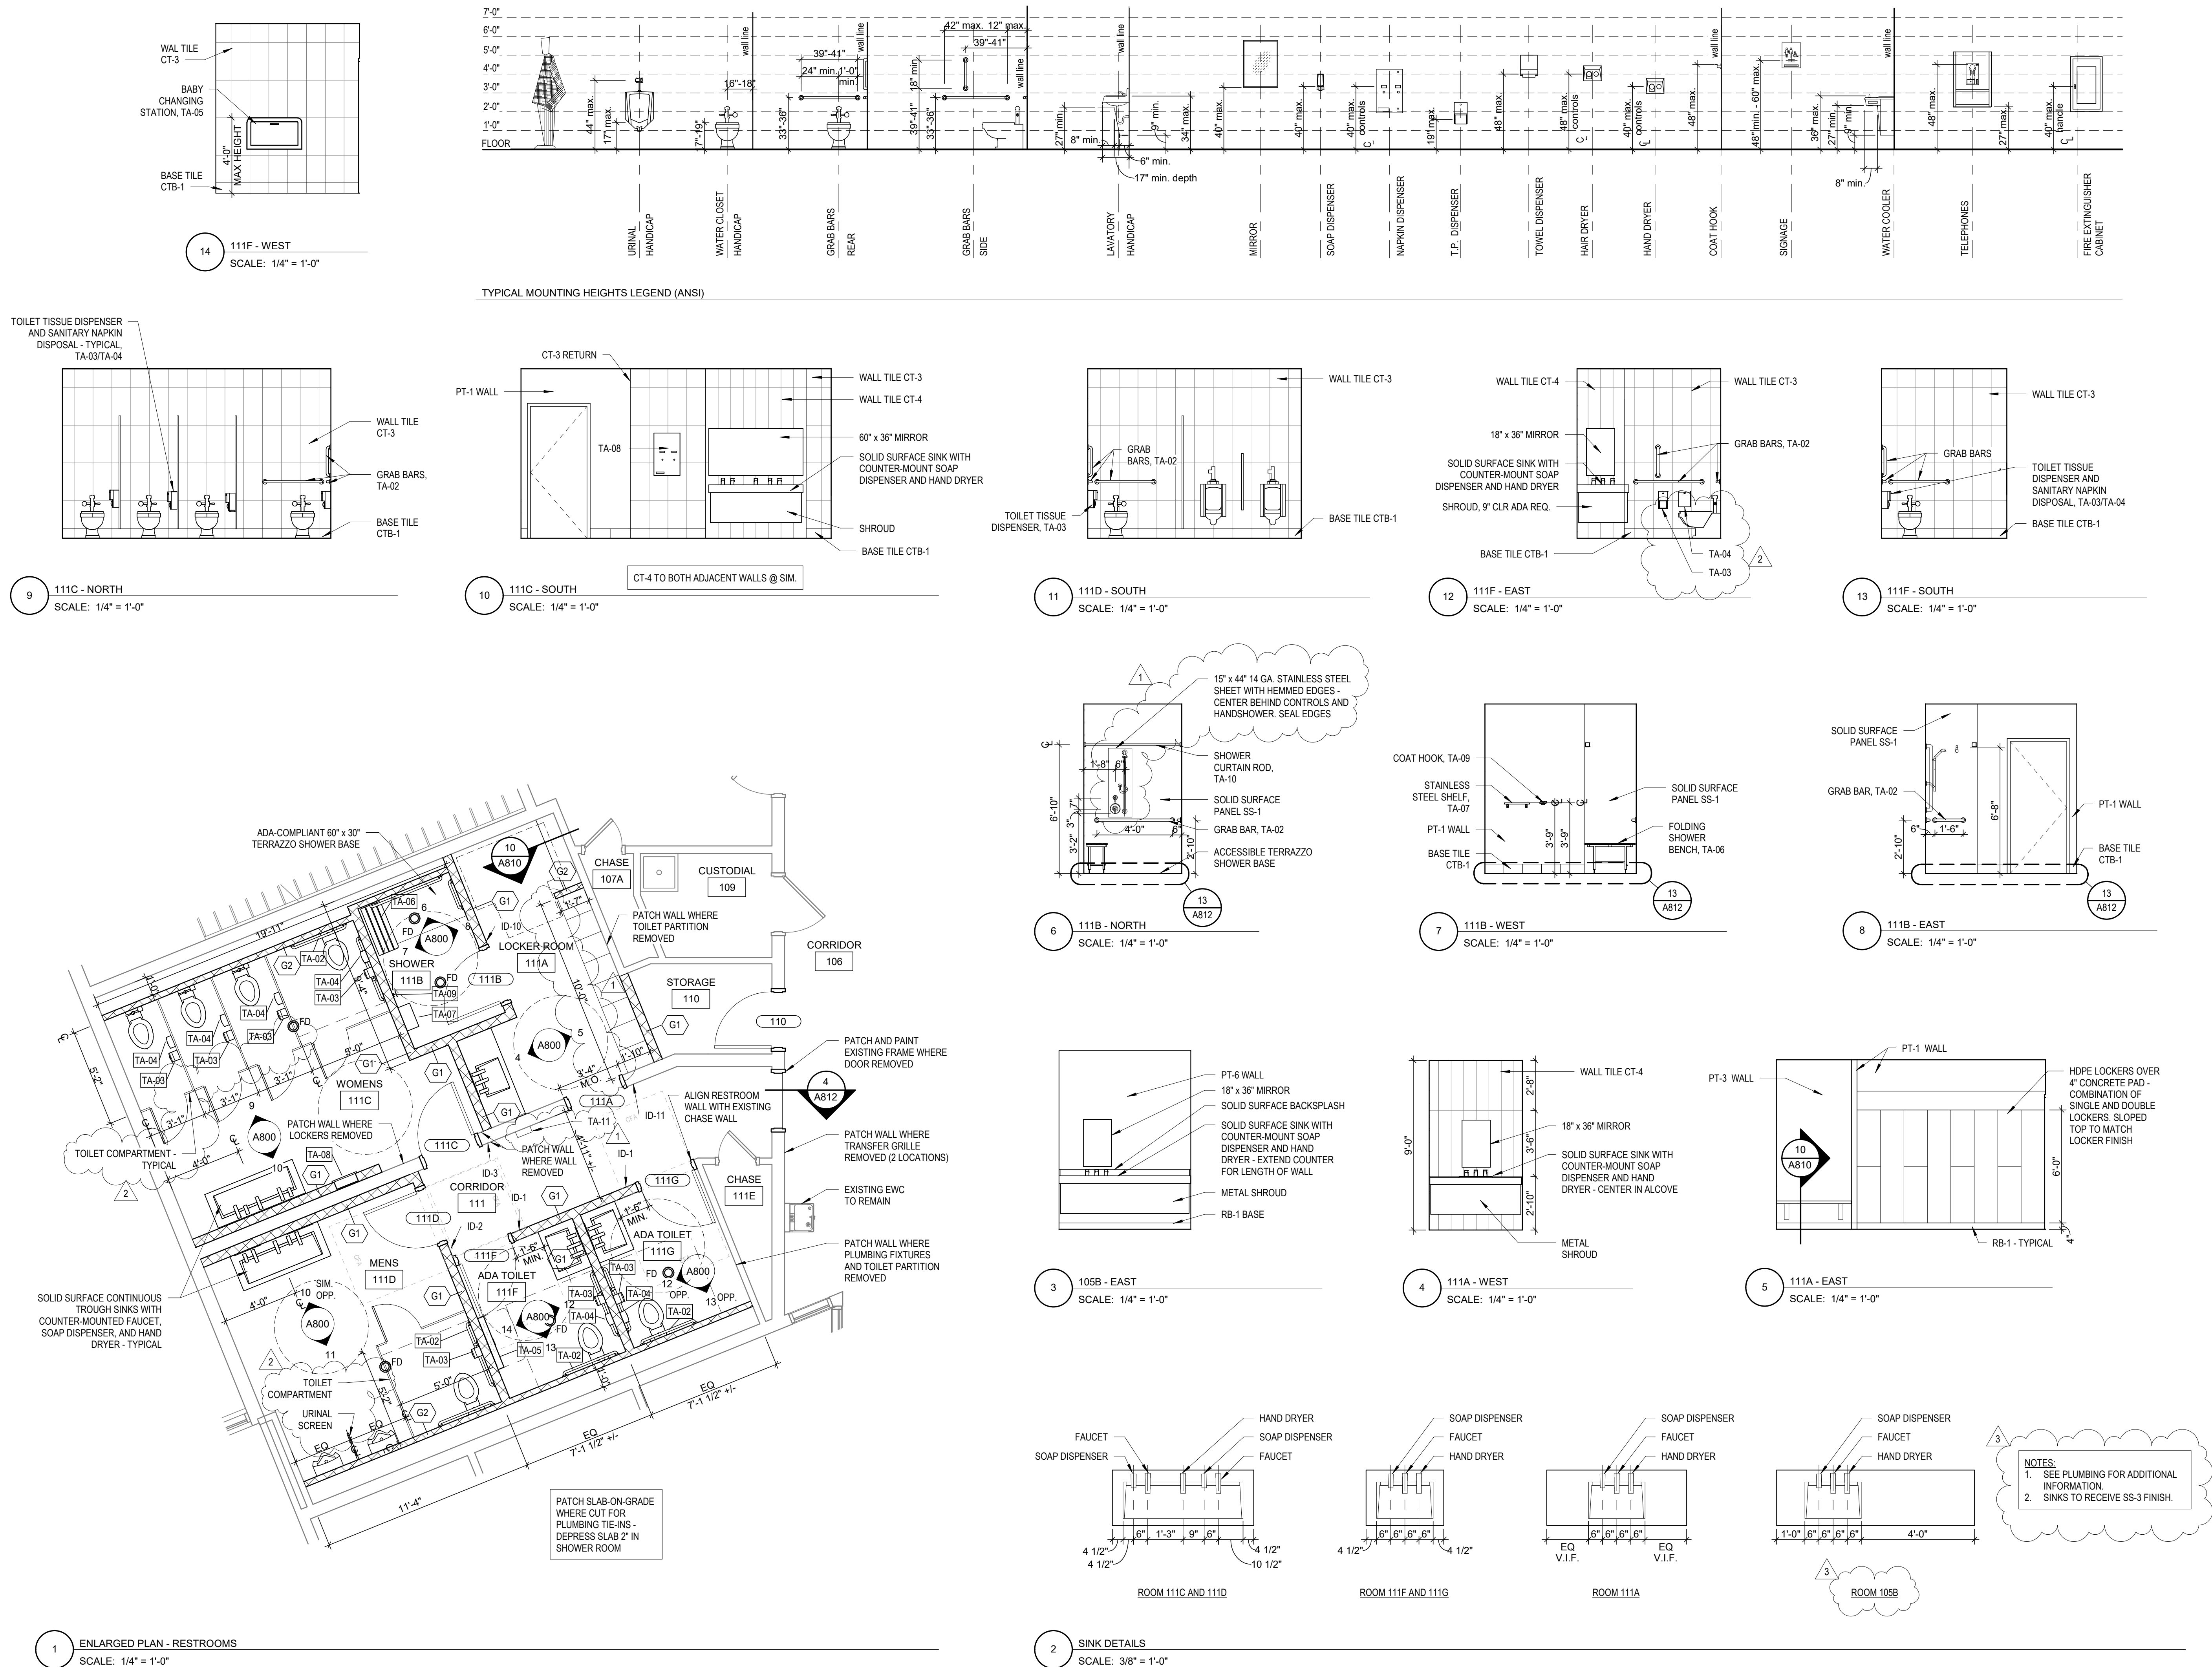

WARNER PARK
COMMUNITY RECREATION
CENTER EXPANSION

1625 NORTHPORT DRIVE
MADISON, WI 53704
CITY OF MADISON PARKS DIVISION
330 EAST LAKESIDE STREET
MADISON, WI 53715

PROJECT NUMBER 223471.00

ISSUED FOR:

BID SET 5/16/2024

REVISION FOR:


NO.	DESCRIPTION	DATE
3	ADDENDUM #4	6/24/2024

DRAWN BY DKB


CHECKED BY JWH

INTERIOR DETAILS


A810

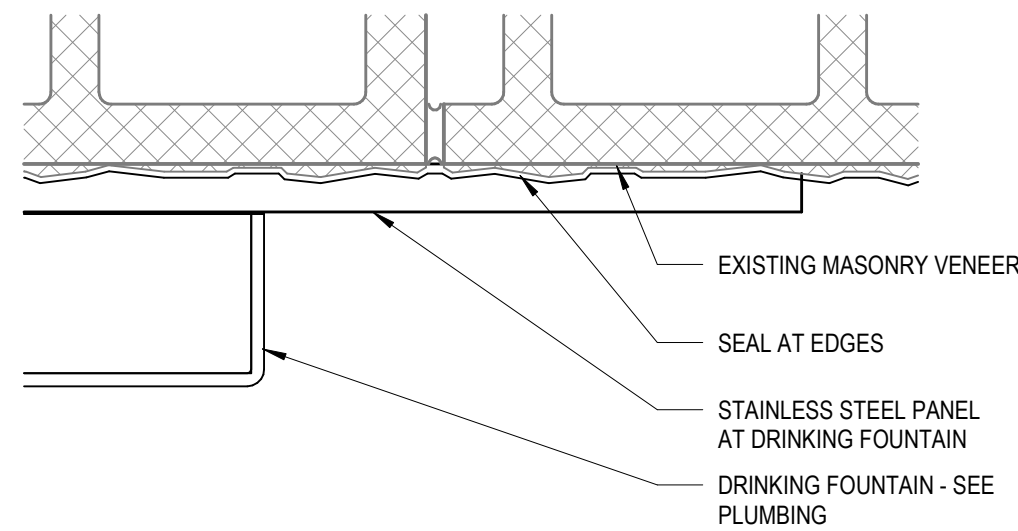


9 CORRIDOR STAINLESS STEEL
SCALE: 3" = 1'-0"

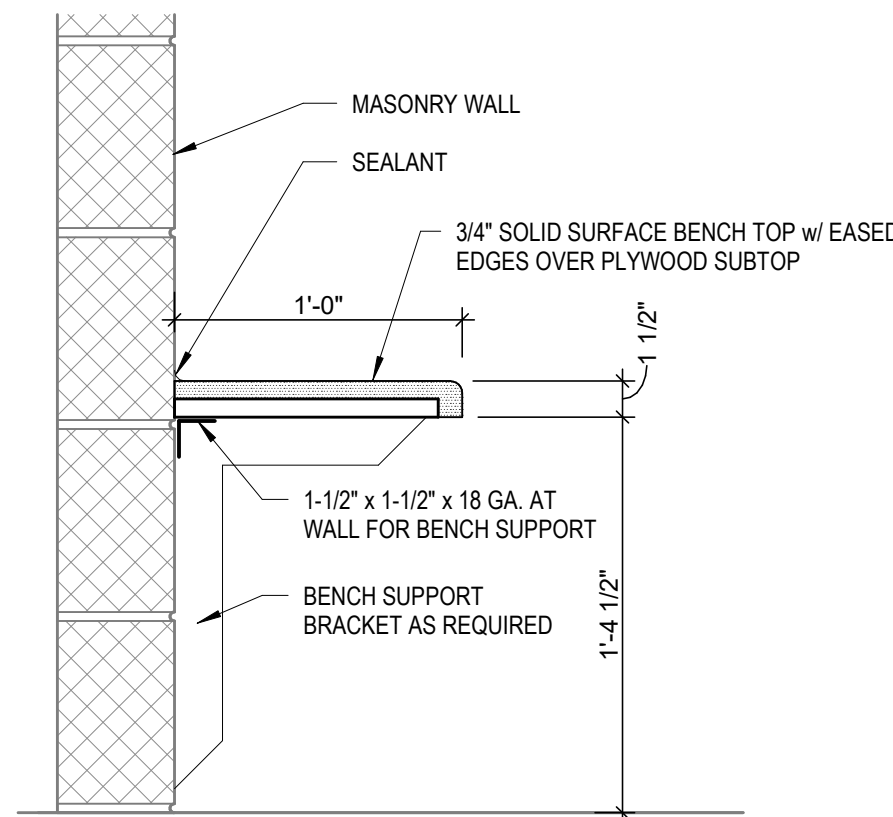


10 LOCKER ROOM BENCH
SCALE: 1 1/2" = 1'-0"

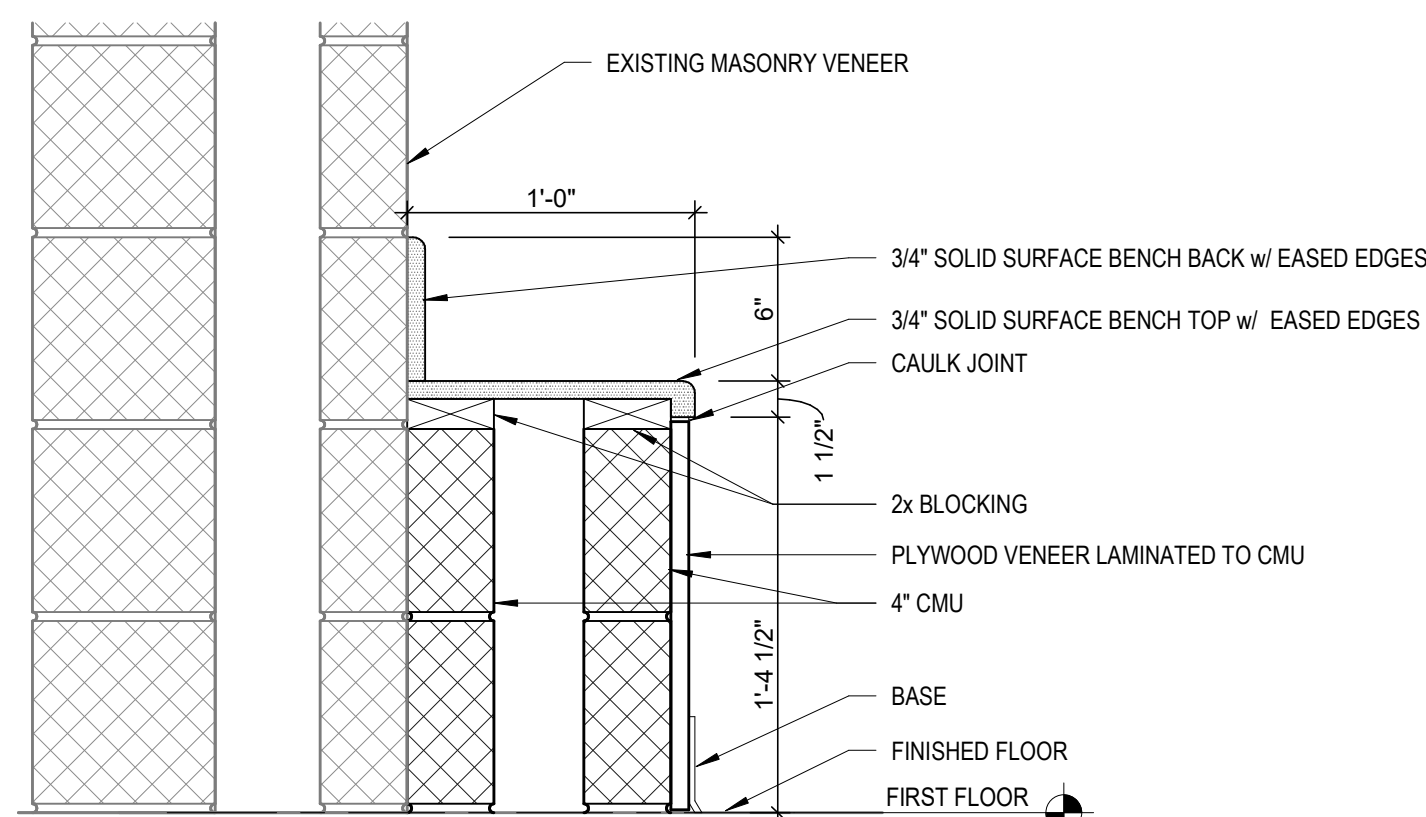


11 CORRIDOR BENCH SECTION
SCALE: 1 1/2" = 1'-0"

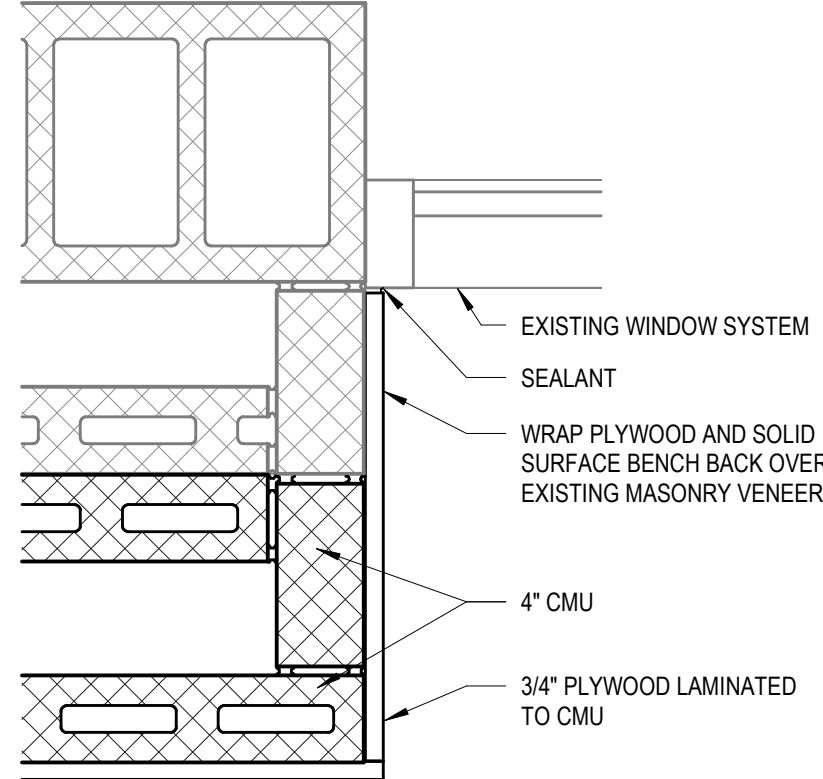


12 CORRIDOR BENCH JAMB
SCALE: 1 1/2" = 1'-0"

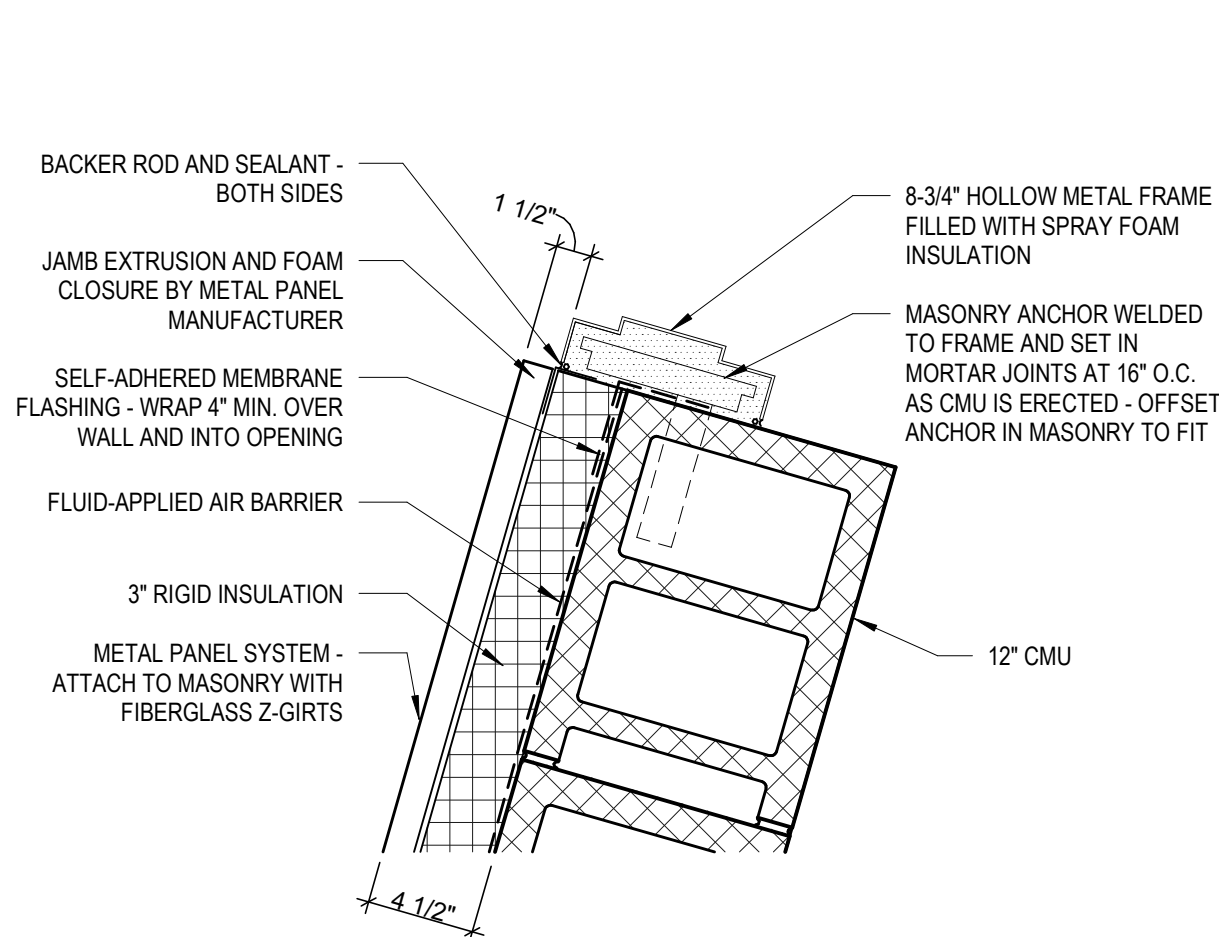


5 DOOR 105D-3 JAMB
SCALE: 1 1/2" = 1'-0"

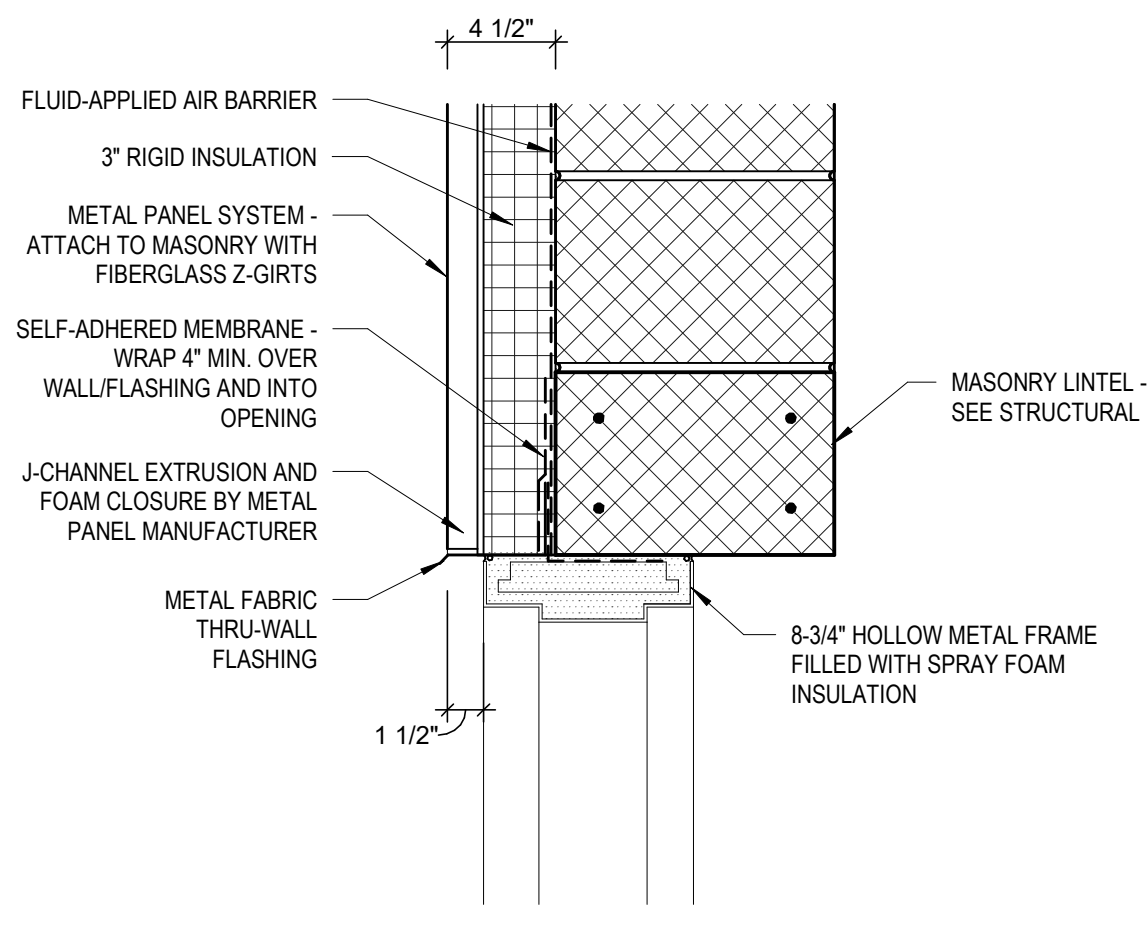


6 DOOR 105D-3 HEAD
SCALE: 1 1/2" = 1'-0"

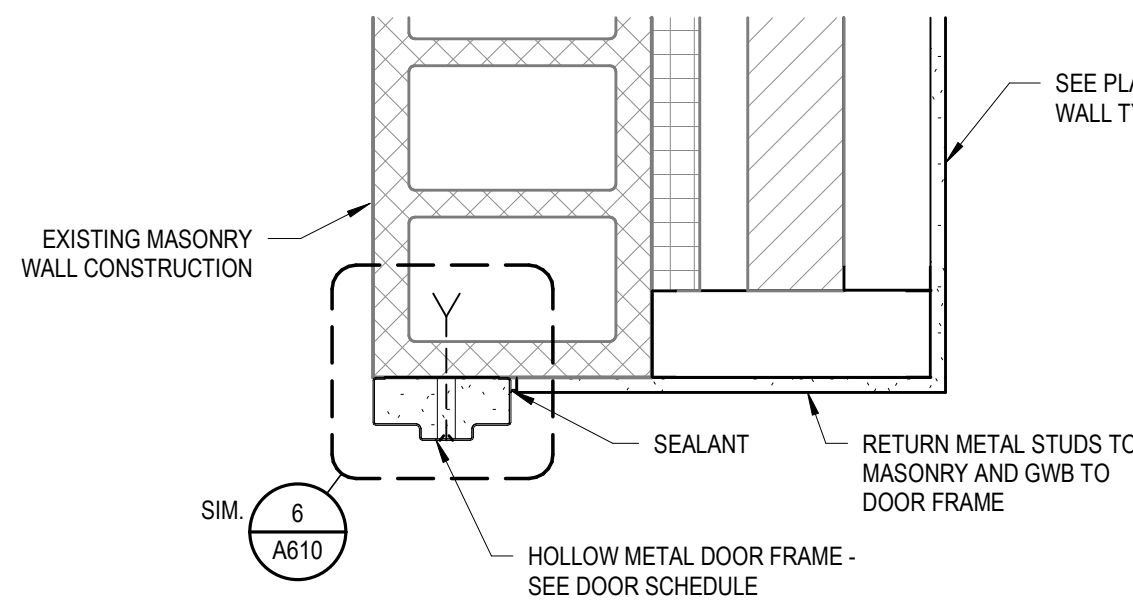


7 DOOR 105E-1 JAMB
SCALE: 1 1/2" = 1'-0"

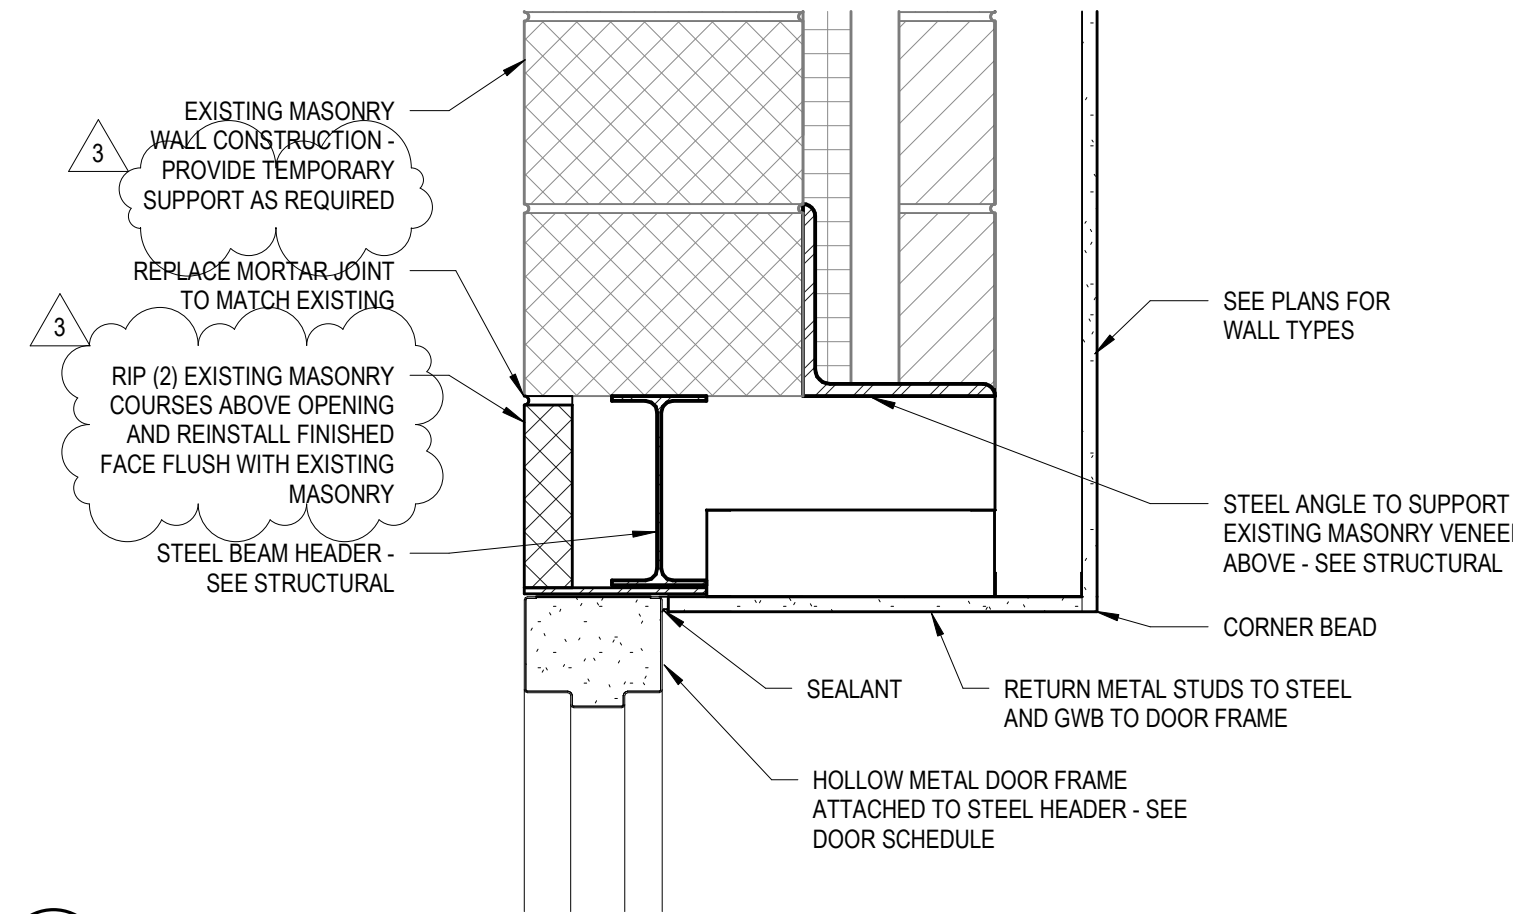


8 DOOR 105E-1 HEAD
SCALE: 1 1/2" = 1'-0"

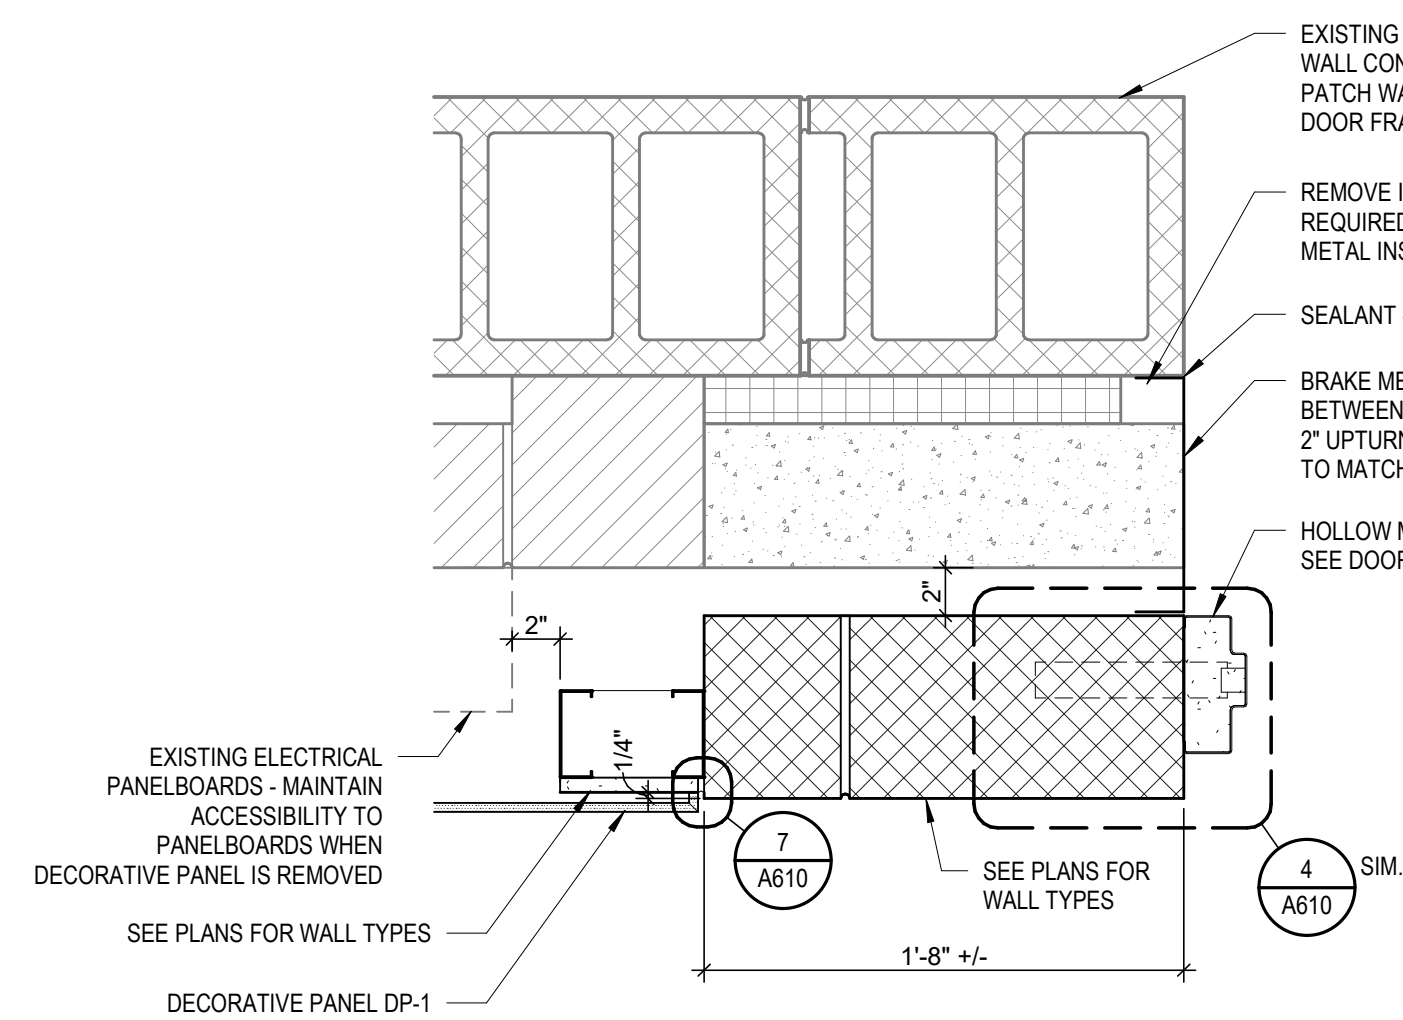


1 105-1 & 105-2 JAMB
SCALE: 1 1/2" = 1'-0"

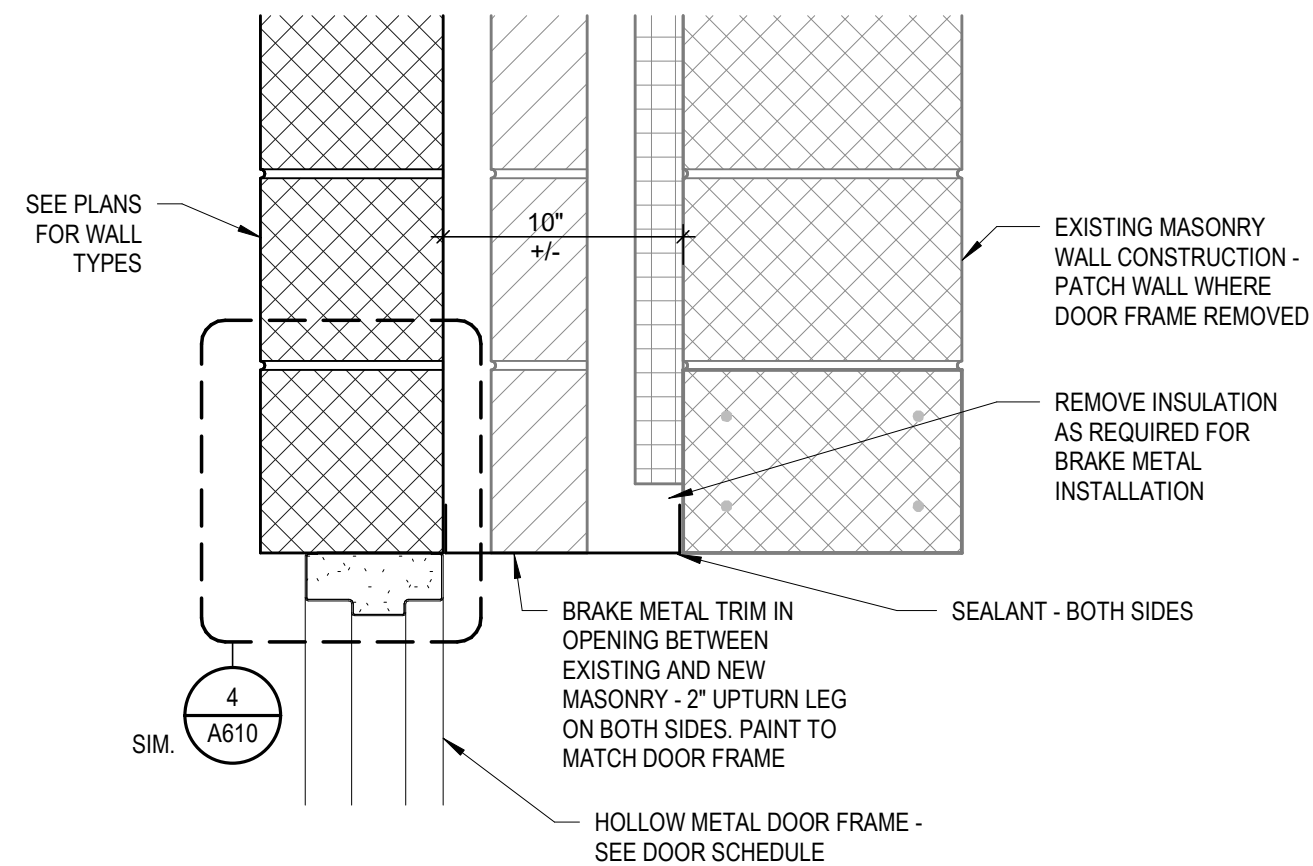

2 105-1 & 105-2 HEAD
SCALE: 1 1/2" = 1'-0"

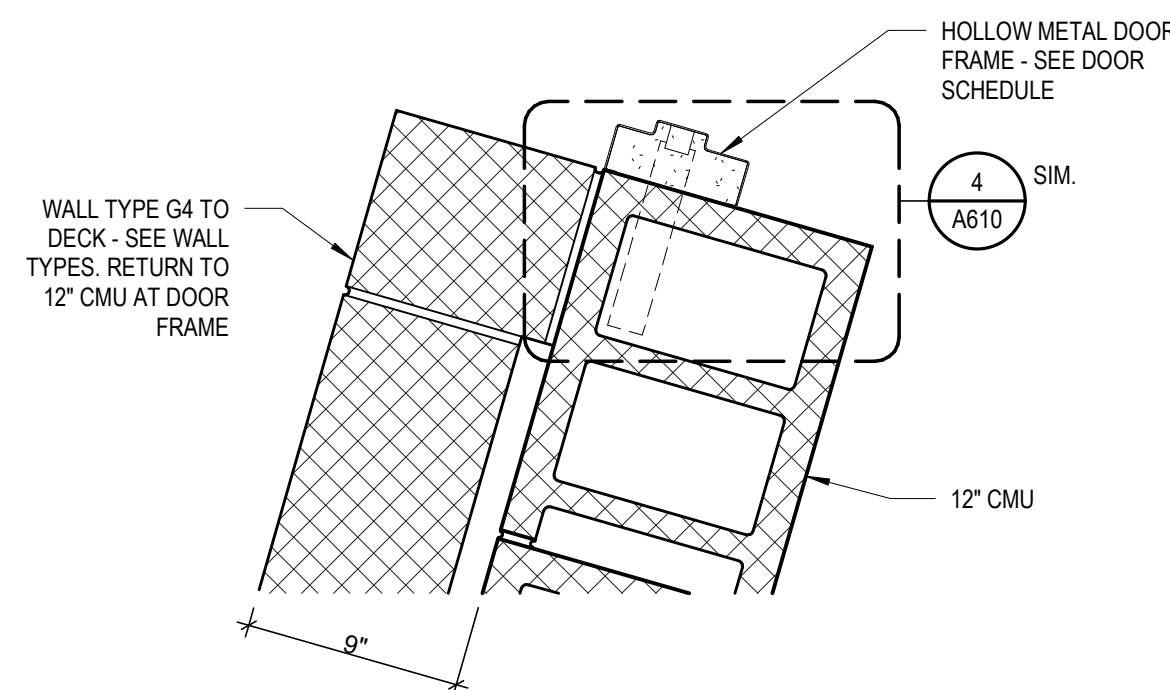

3 105D-1 & 105D-2 JAMB
SCALE: 1 1/2" = 1'-0"

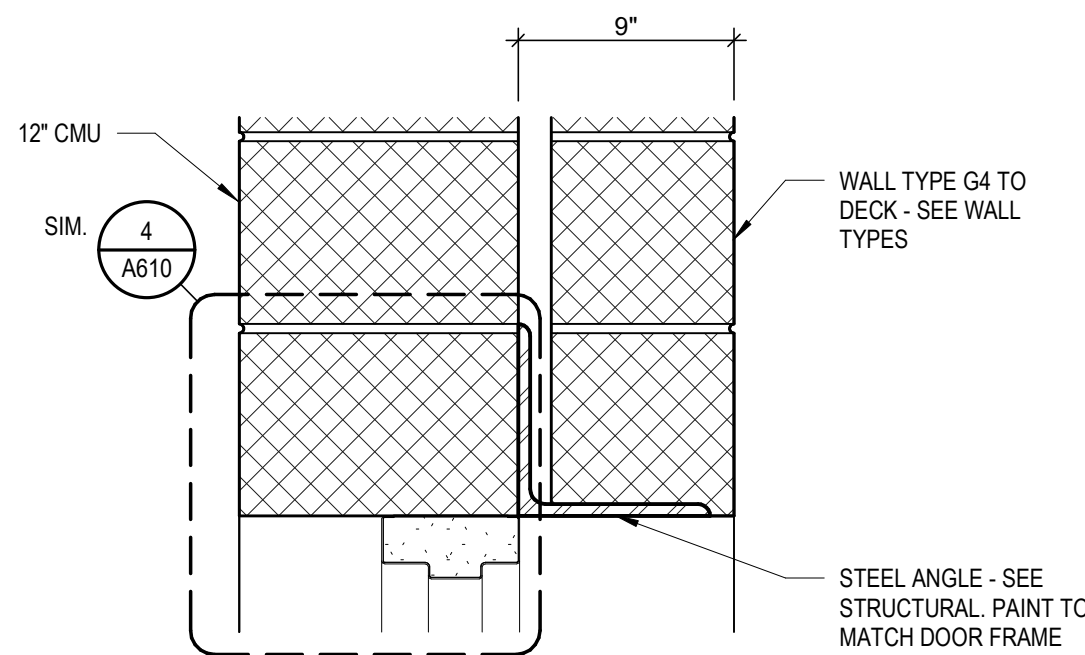

4 105D-1 & 105D-2 HEAD
SCALE: 1 1/2" = 1'-0"

