
## 2019 DOOR CREEK PARK TENNIS COURTS PHASE II **CONTRACT 8348** MUNIS NO. 19006-51-130

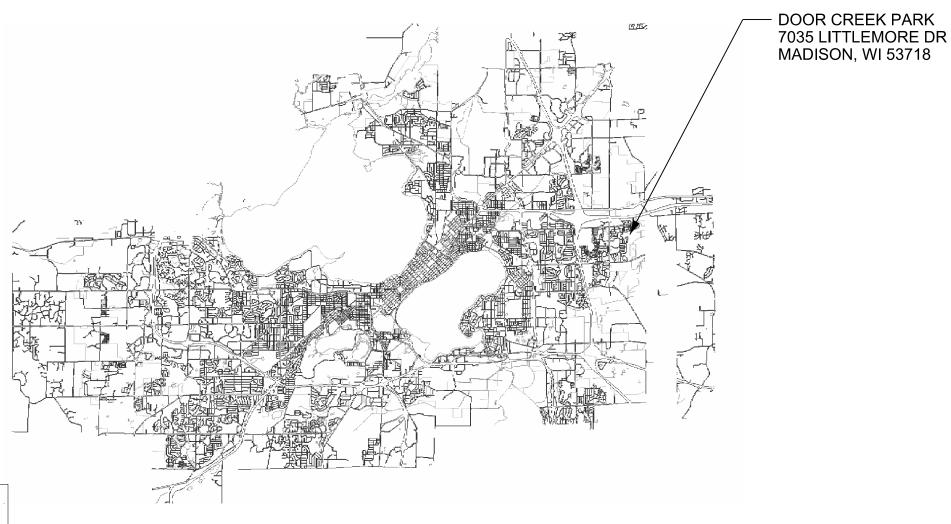

### City of Madison Department of Public Works PARKS DIVISION

City-County Building, Suite 104 210 Martin Luther King, Jr. Blvd. Madison, WI 53703

# play MADISON PARKS



2019 DOOR CREEK PARK TENNIS COURTS PHASE II

Although every effort has been made in preparing these plans and checking them for accuracy, the contractor and subcontractors must check all details and dimensions of their trade and be responsible for the same.

ITEM	DATE
Advertised for bid:	1-17-2019
Drawn by: KK	10-24-2018

### PUBLIC WORKS PROJECT #: 8348

SHEET TITLE:

SHEET NUMBER:

SHEET SCHEDULE


1.1 PROJECT LOCATION AND SITE ACCESS1.2 DEMOLITION AND SITE PROTECTION PLAN


SITE PLAN DETAILS 1.3

1.4


1.5 DETAILS


1.6 DETAILS

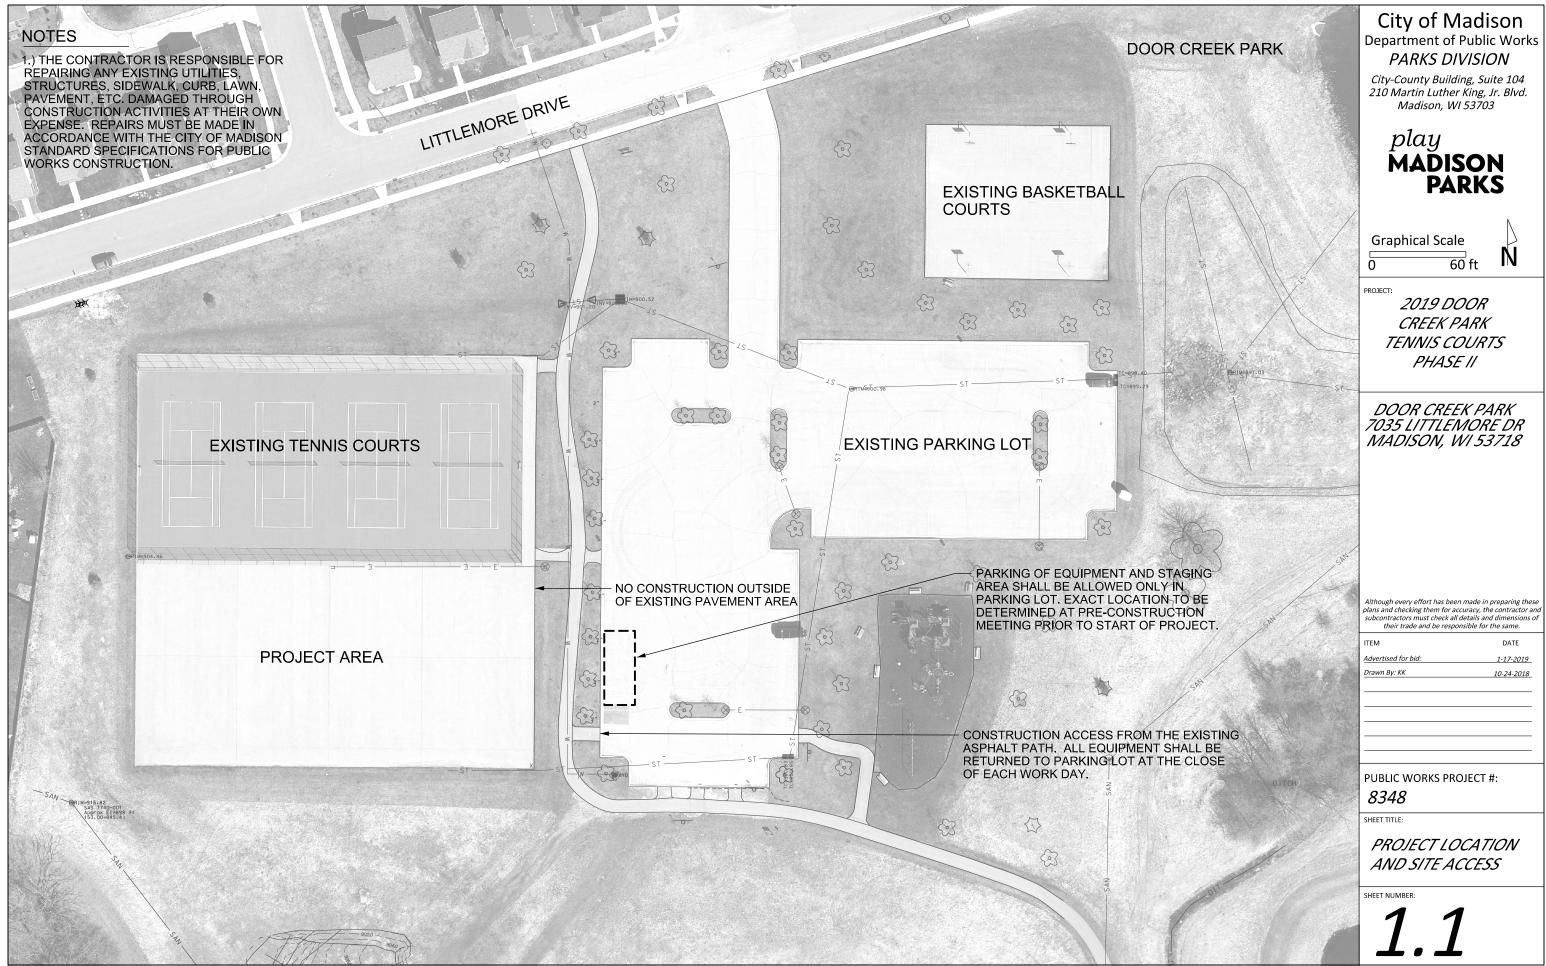

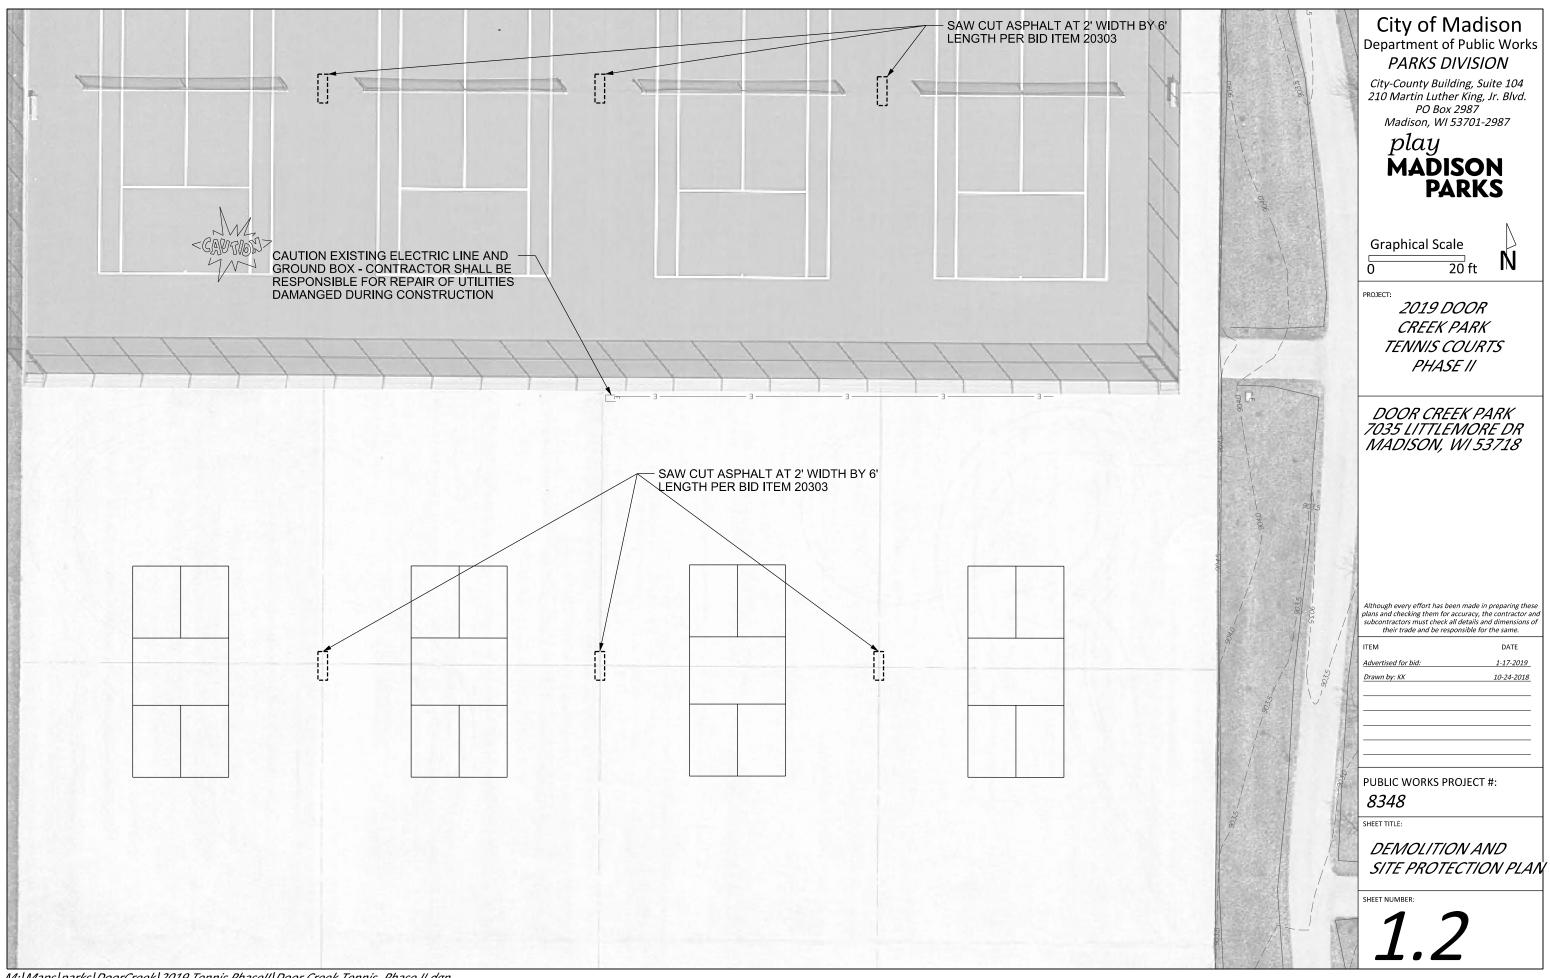


M:|Maps|parks|DoorCreek|2019 Tennis Phase||Door Creek Tennis\_Phase ||.dgn

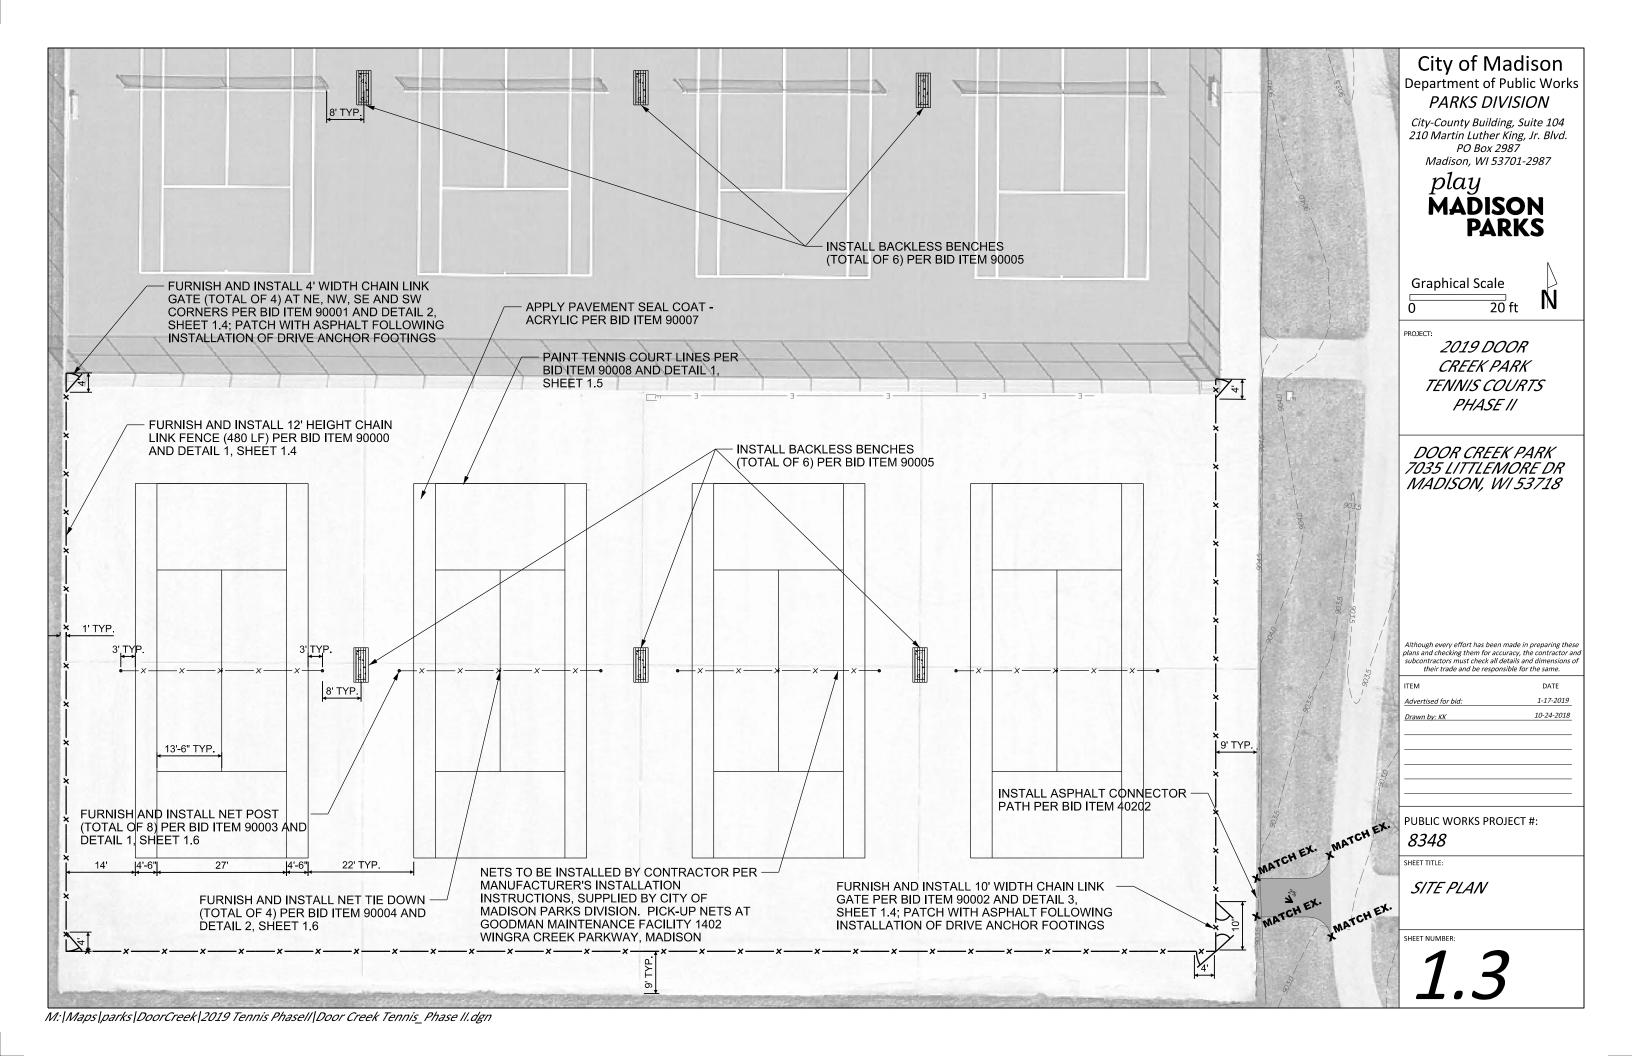

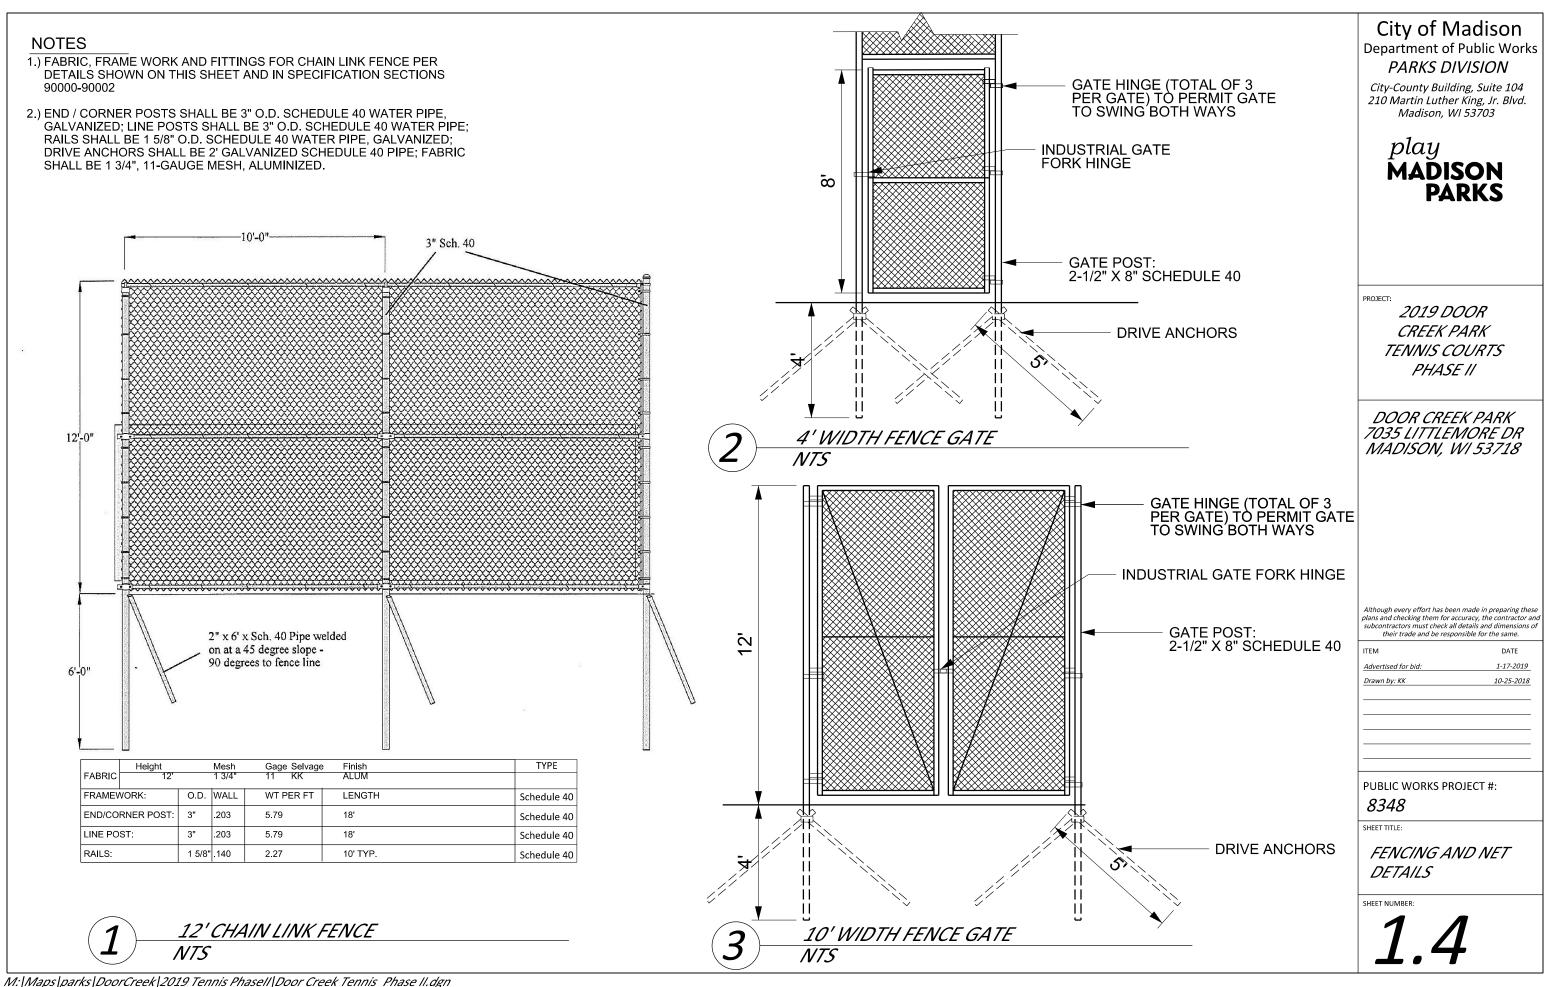

#### **NOTES**

- 1.) STRIPING DIMENSIONS PER U.S. TENNIS COURT AND TRACK BUILDERS ASSOCIATION AND USTA - SEE BID ITEM 90008 FOR MORE INFORMATION
- 2.) COURT DIMENSIONS SHOWN ARE INCLUSIVE OF LINES
- 3.) WIDTH FOR ALL LINES IS TWO INCHES (2"), EXCEPT THE BASE LINE WHICH MAY BE BETWEEN 2" AND 4" IN WIDTH
- 4.) CENTER MARK SHALL EXTEND 2" BEYOND INSIDE EDGE OF BASE LINE

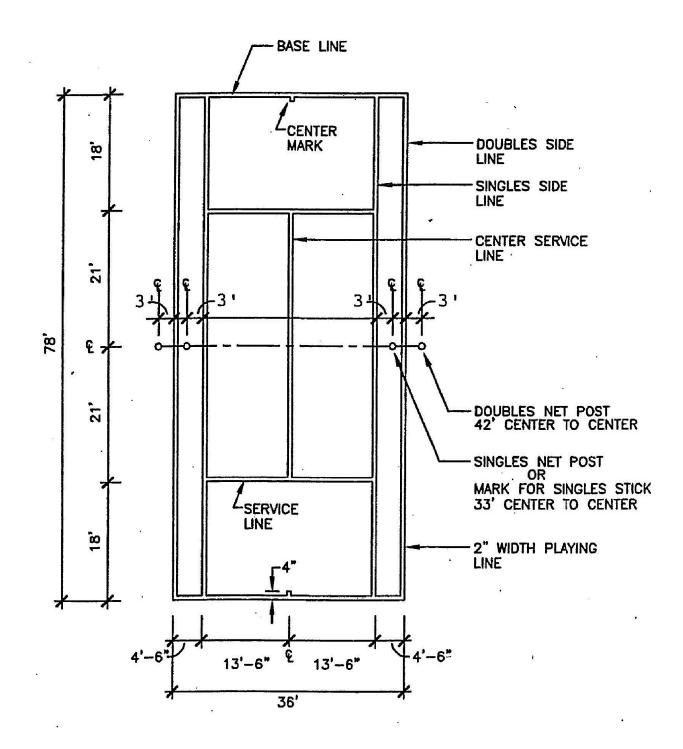

1 TENNIS COURT STRIPING LAYOUT NTS

City of Madison
Department of Public Works
PARKS DIVISION

City-County Building, Suite 104 210 Martin Luther King, Jr. Blvd. Madison, WI 53703

play
MADISON
PARKS

PROJEC

2019 DOOR CREEK PARK TENNIS COURTS PHASE II

DOOR CREEK PARK 7035 LITTLEMORE DR MADISON, WI 53718

Although every effort has been made in preparing these plans and checking them for accuracy, the contractor and subcontractors must check all details and dimensions of their trade and be responsible for the same.


PUBLIC WORKS PROJECT #: 8348


SHEET TITLE:

COURT STRIPING DETAILS

SHEET NUMBER

1.5

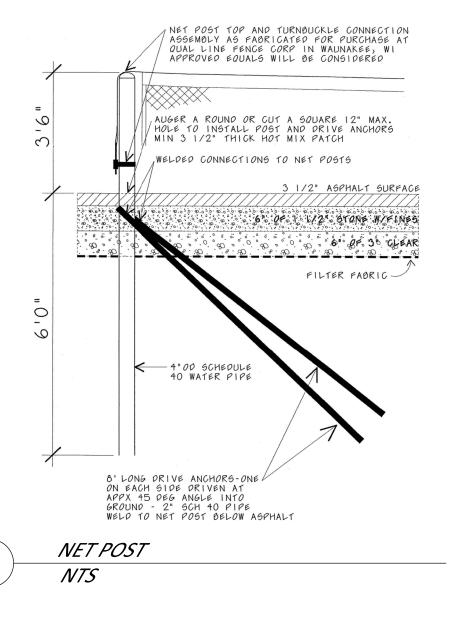

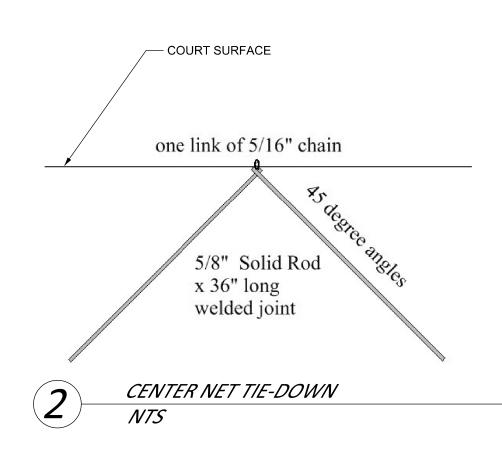

City of Madison
Department of Public Works
PARKS DIVISION

City-County Building, Suite 104 210 Martin Luther King, Jr. Blvd. Madison, WI 53703

> play MADISON PARKS

DPOJECT.

2019 DOOR CREEK PARK TENNIS COURTS PHASE II

DOOR CREEK PARK 7035 LITTLEMORE DR MADISON, WI 53718

Although every effort has been made in preparing these plans and checking them for accuracy, the contractor and subcontractors must check all details and dimensions of their trade and be responsible for the same.

PUBLIC WORKS PROJECT #: 8348

| 00

SHEET TITLE:

NET POST AND NET TIE DOWN —DETAILS———

SHEET NUMBE

1.6