

- CIVIL ENGINEERING
- SURVEYING & MAPPING
- CONSTRUCTION SERVICES
- WATER RESOURCES
- PLANNING & DEVELOPMENT
- TRANSPORTATION ENGINEERING
- STRUCTURAL ENGINEERING
- LANDSCAPE ARCHITECTURE

MADISON REGIONAL OFFICE
 161 HORIZON DRIVE, SUITE 101
 MADISON, WI 53703
 608.848.5080 PHONE | 608.848.2265 FAX
 MADISON | MILWAUKEE
 KENOSHA | APPLETON
 www.jsdinc.com

PIERCE ENGINEERS, Inc.
 10 West Mifflin Street, Suite 205
 Madison, WI 53703
 608.256.7304
 608.256.7306 fax
 PE Profcd 10126

SERVICES PROVIDED TO:
CITY OF MADISON, PARKING UTILITY

215 MARTIN LUTHER KING JR. BLVD
 MADISON, WISCONSIN 53701-2986

PROJECT:
2012 PARKING GARAGE MAINTENANCE CONTRACT NO. 6889

PROJECT LOCATION:
CAPITOL SQUARE NORTH

JSD PROJECT NO.: 09-3884


SEAL/SIGNATURE:

ALTHOUGH EVERY EFFORT HAS BEEN MADE IN PREPARING THESE PLANS AND CHECKING THEM FOR ACCURACY, THE CONTRACTOR AND SUBCONTRACTORS MUST CHECK ALL DETAIL AND DIMENSIONS OF THEIR TRADE AND BE RESPONSIBLE FOR THE SAME.

DESIGN: JSD
 DRAWN: PE
 APPROVED: JSD
 PLAN MODIFICATIONS: DATE: 03/21/2012

SHEET TITLE:
LEVELS 1 AND 2 FLOOR PLAN

SHEET NUMBER:
CN1

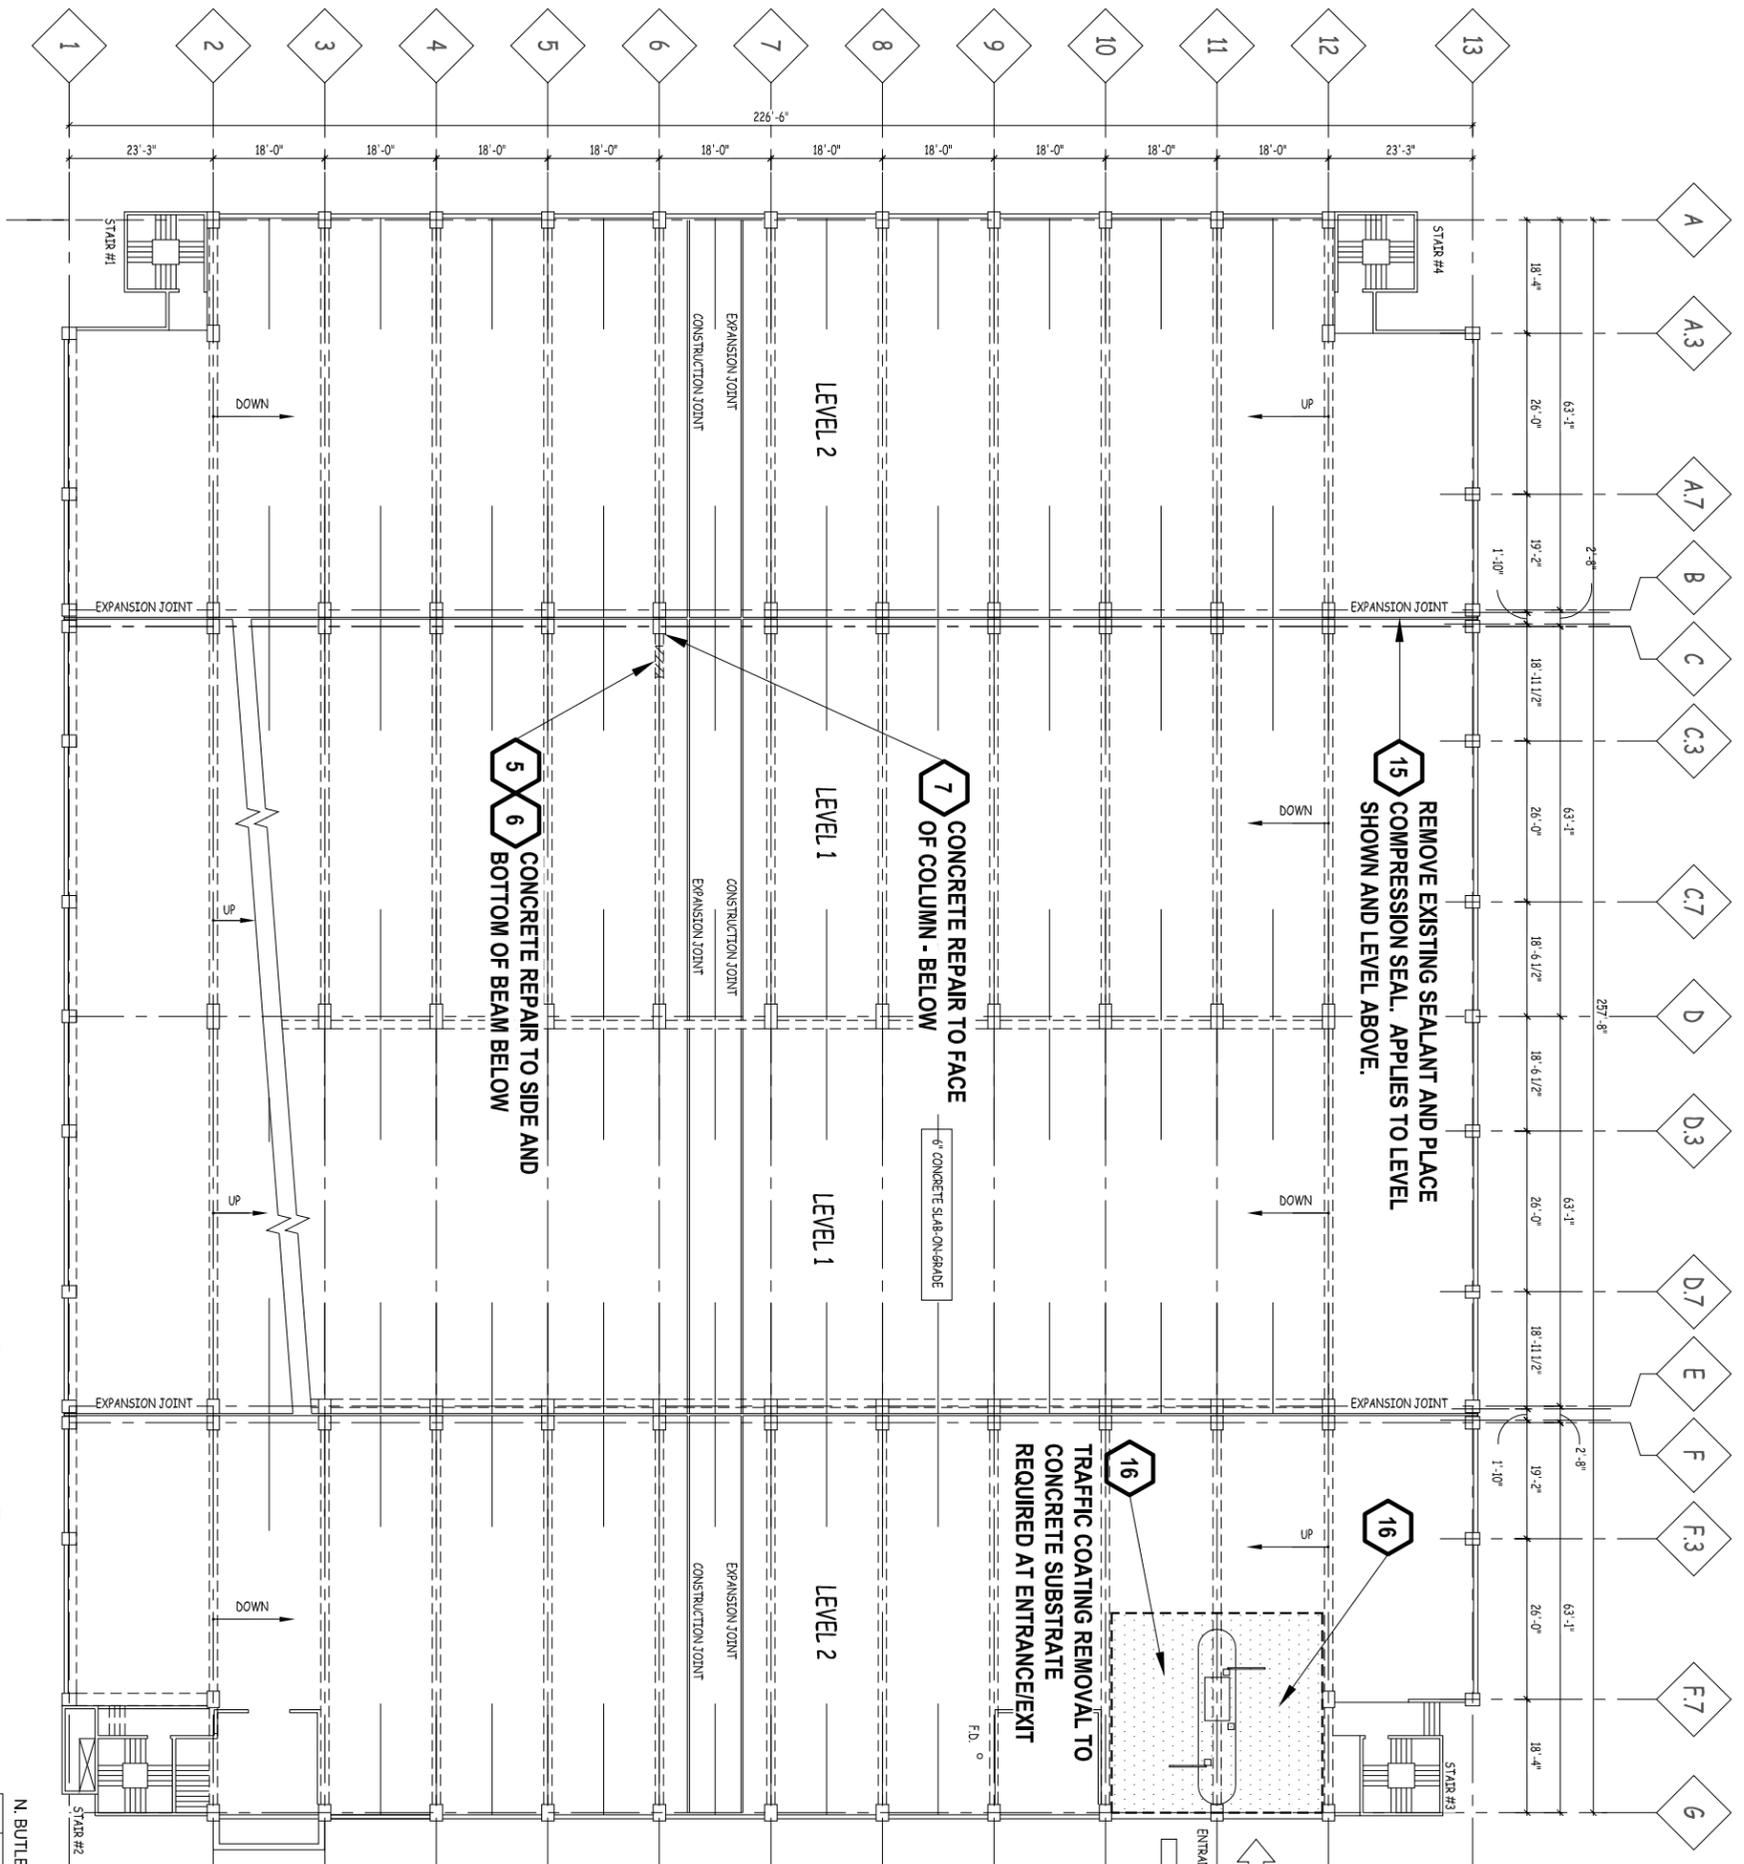

LEVELS 1 AND 2 FLOOR PLAN

SCALE: NONE

CN1



KEY PLAN

N. BUTLER STREET
 N. HAMILTON STREET
 N. WEBSTER STREET
 E. MIFFLIN

- CIVIL ENGINEERING
- SURVEYING & MAPPING
- CONSTRUCTION SERVICES
- WATER RESOURCES
- PLANNING & DEVELOPMENT
- TRANSPORTATION ENGINEERING
- STRUCTURAL ENGINEERING
- LANDSCAPE ARCHITECTURE

MADISON REGIONAL OFFICE
 16 HORIZON DRIVE, SUITE 101
 MADISON, WISCONSIN 53703
 608.848.5080 PHONE | 608.848.2255 FAX
 MADISON | MILWAUKEE
 KENOSHA | APPLETON
 www.jsdinc.com

PIERCE ENGINEERS, Inc.
 10 West Mifflin Street, Suite 205
 Madison, WI 53703
 608.256.7304
 608.256.7306 fax
 PE Profed 10126

SERVICES PROVIDED TO:
CITY OF MADISON, PARKING UTILITY

215 MARTIN LUTHER KING JR. BLVD
 MADISON, WISCONSIN 53701-2986

PROJECT:
2012 PARKING GARAGE MAINTENANCE CONTRACT NO. 6889

PROJECT LOCATION:
 CAPITOL SQUARE NORTH

JSD PROJECT NO.: 09-3884

SEALED SIGNATURE:

ALTHOUGH EVERY EFFORT HAS BEEN MADE IN PREPARING THESE PLANS AND CHECKING THEM FOR ACCURACY, THE CONTRACTOR AND SUBCONTRACTORS MUST CHECK ALL DETAIL AND DIMENSIONS OF THEIR TRADE AND BE RESPONSIBLE FOR THE SAME.


DESIGN: JSD
 DRAWN: PE
 APPROVED: JSD

PLAN MODIFICATIONS:

NO.	DATE	DESCRIPTION
	03/21/2012	

SHEET TITLE:
LEVELS 3 AND 4 FLOOR PLAN

SHEET NUMBERS:
CN2

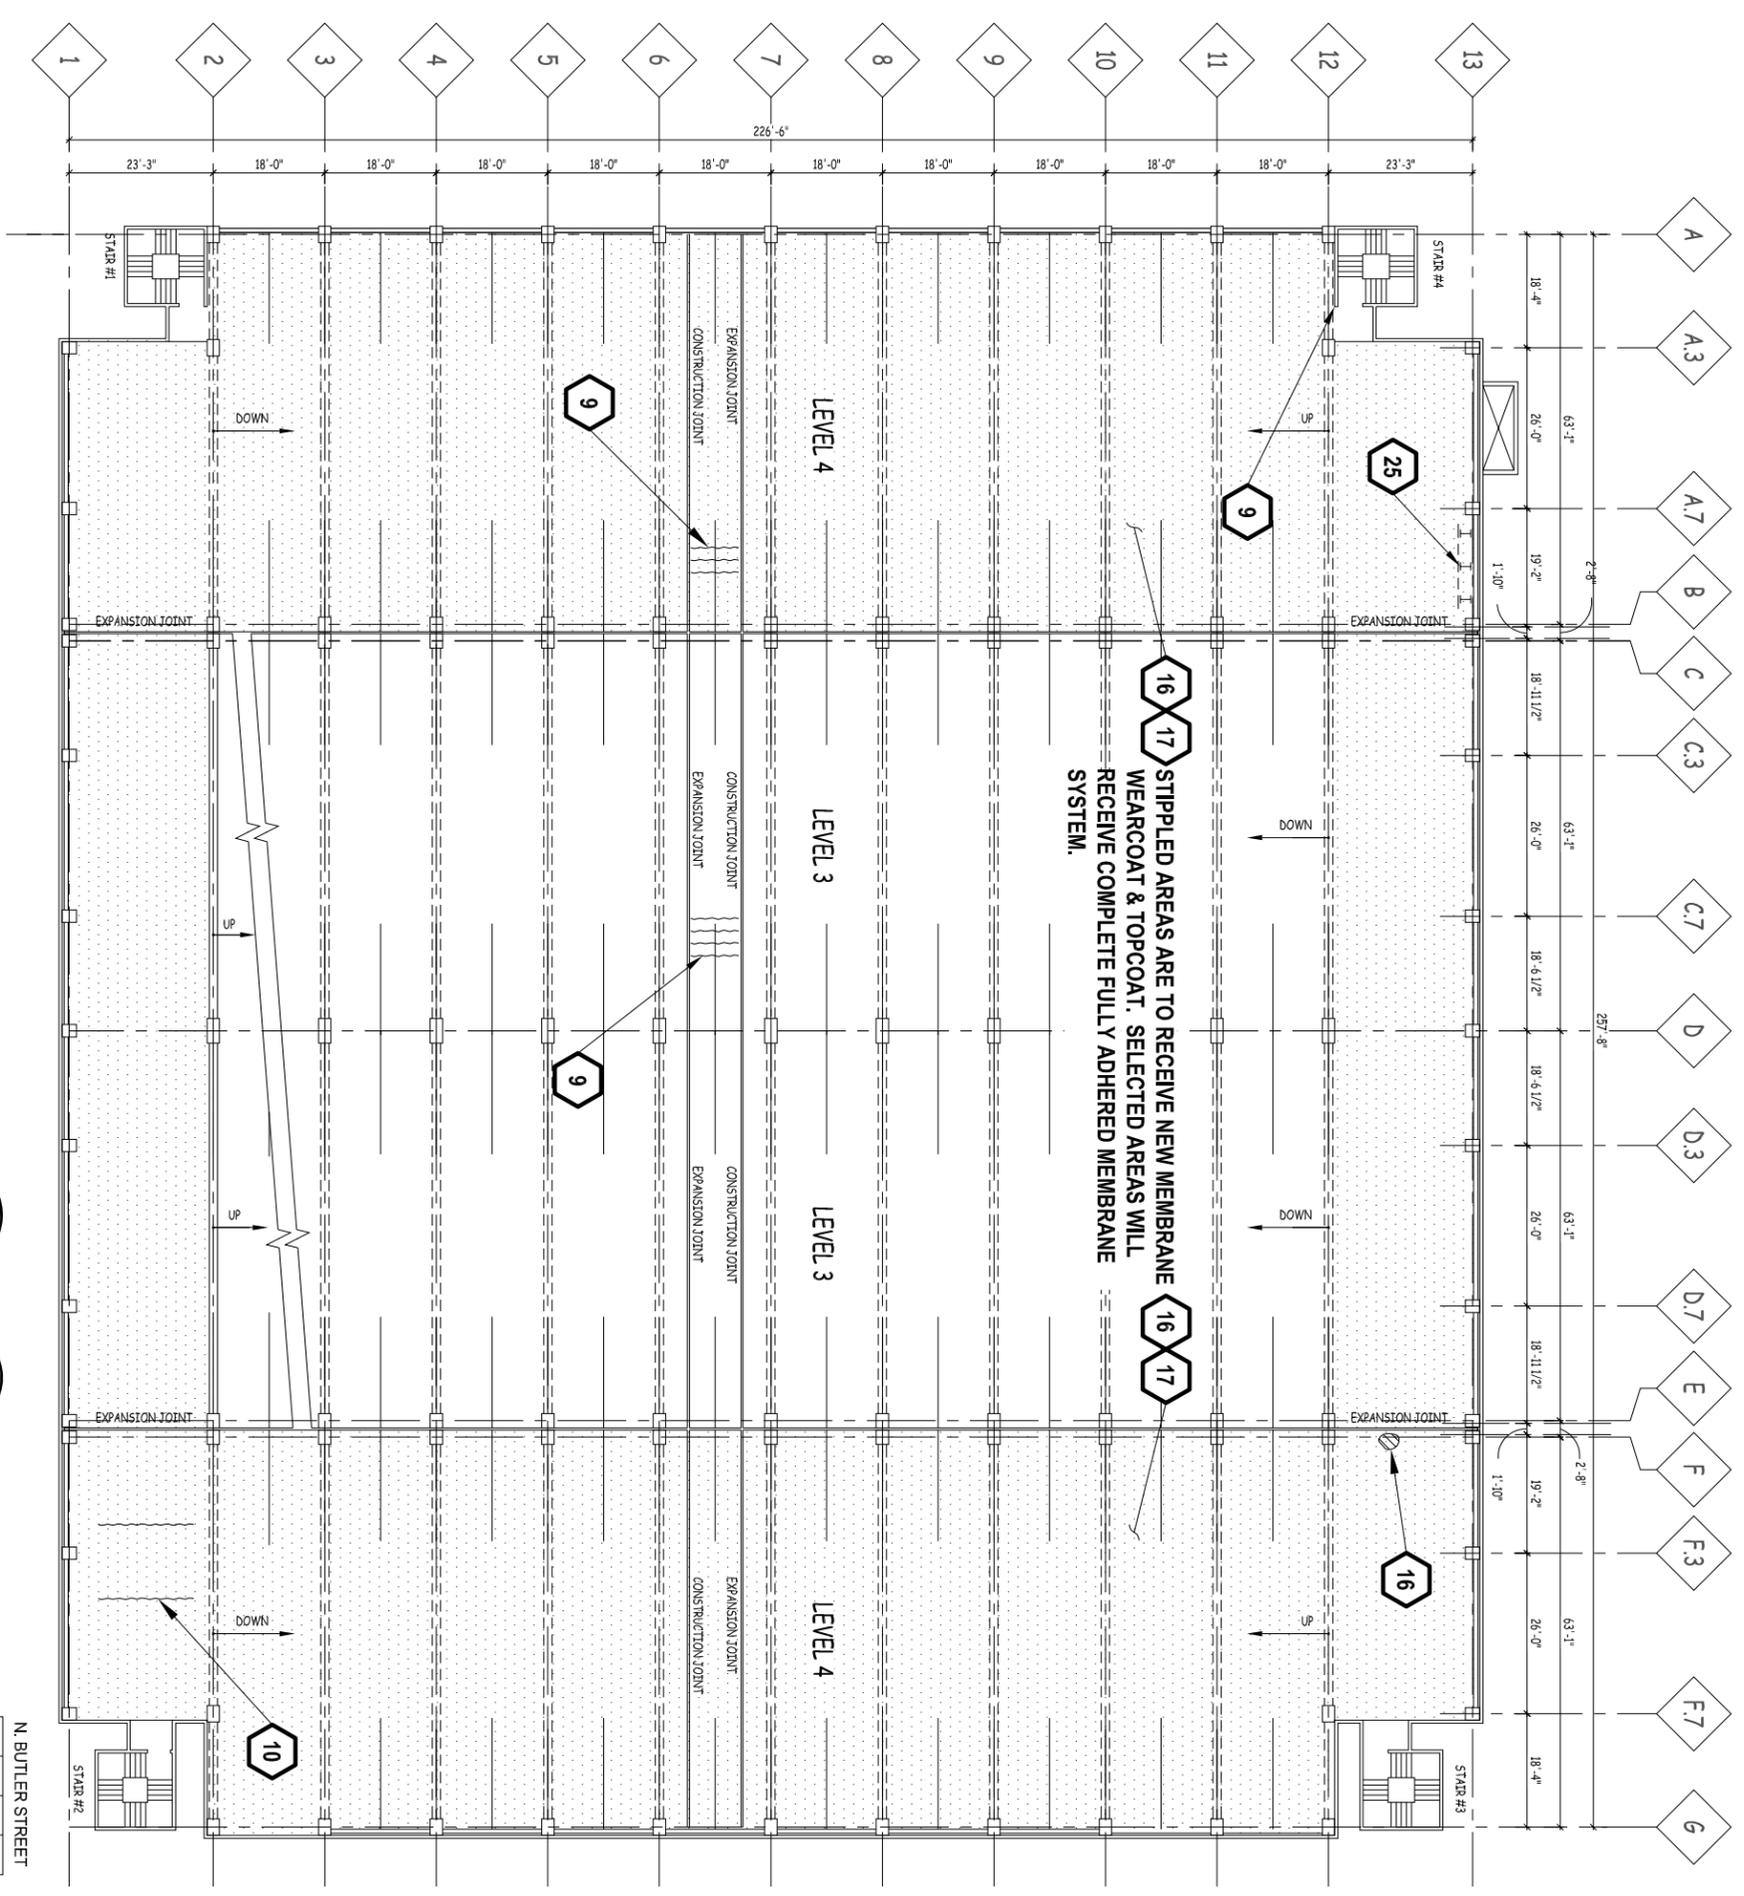

1 LEVELS 3 AND 4 FLOOR PLAN

SCALE: NONE



N. BUTLER STREET
 N. HAMILTON STREET
 N. WEBSTER STREET
 E. MIFFLIN

- CIVIL ENGINEERING
- SURVEYING & MAPPING
- CONSTRUCTION SERVICES
- WATER RESOURCES
- PLANNING & DEVELOPMENT
- TRANSPORTATION ENGINEERING
- STRUCTURAL ENGINEERING
- LANDSCAPE ARCHITECTURE

MADISON REGIONAL OFFICE
 16 HORIZON DRIVE, SUITE 101
 WEST MADISON, WI 53703
 608.848.5080 PHONE | 608.848.2255 FAX
 MADISON | MILWAUKEE
 KENOSHA | APPLETON
 www.jsdinc.com

PIERCE ENGINEERS, Inc.
 10 West Millich Street, Suite 205
 Madison, WI 53703
 608.256.7304
 608.256.7306 fax
 PE Profed: 10126

SERVICES PROVIDED TO:
CITY OF MADISON, PARKING UTILITY
 215 MARTIN LUTHER KING JR. BLVD
 MADISON, WISCONSIN 53701-2986

PROJECT:
2012 PARKING GARAGE MAINTENANCE CONTRACT NO. 6889

PROJECT LOCATION:
 STATE STREET CAPITOL


JSD PROJECT NO.: 09-3884
 SEAL/SIGNATURE:

ALTHOUGH EVERY EFFORT HAS BEEN MADE IN PREPARING THESE PLANS AND CHECKING THEM FOR ACCURACY, THE CONTRACTOR AND SUBCONTRACTORS MUST CHECK ALL DETAIL AND DIMENSIONS OF THEIR TRADE AND BE RESPONSIBLE FOR THE SAME.

DESIGN: JSD
 DRAWN: PE
 APPROVED: JSD
 PLAN MODIFICATIONS: DATE: 03/21/2012

SHEET TITLE:
LEVEL 1 FLOOR PLAN

SHEET NUMBER:
SC1

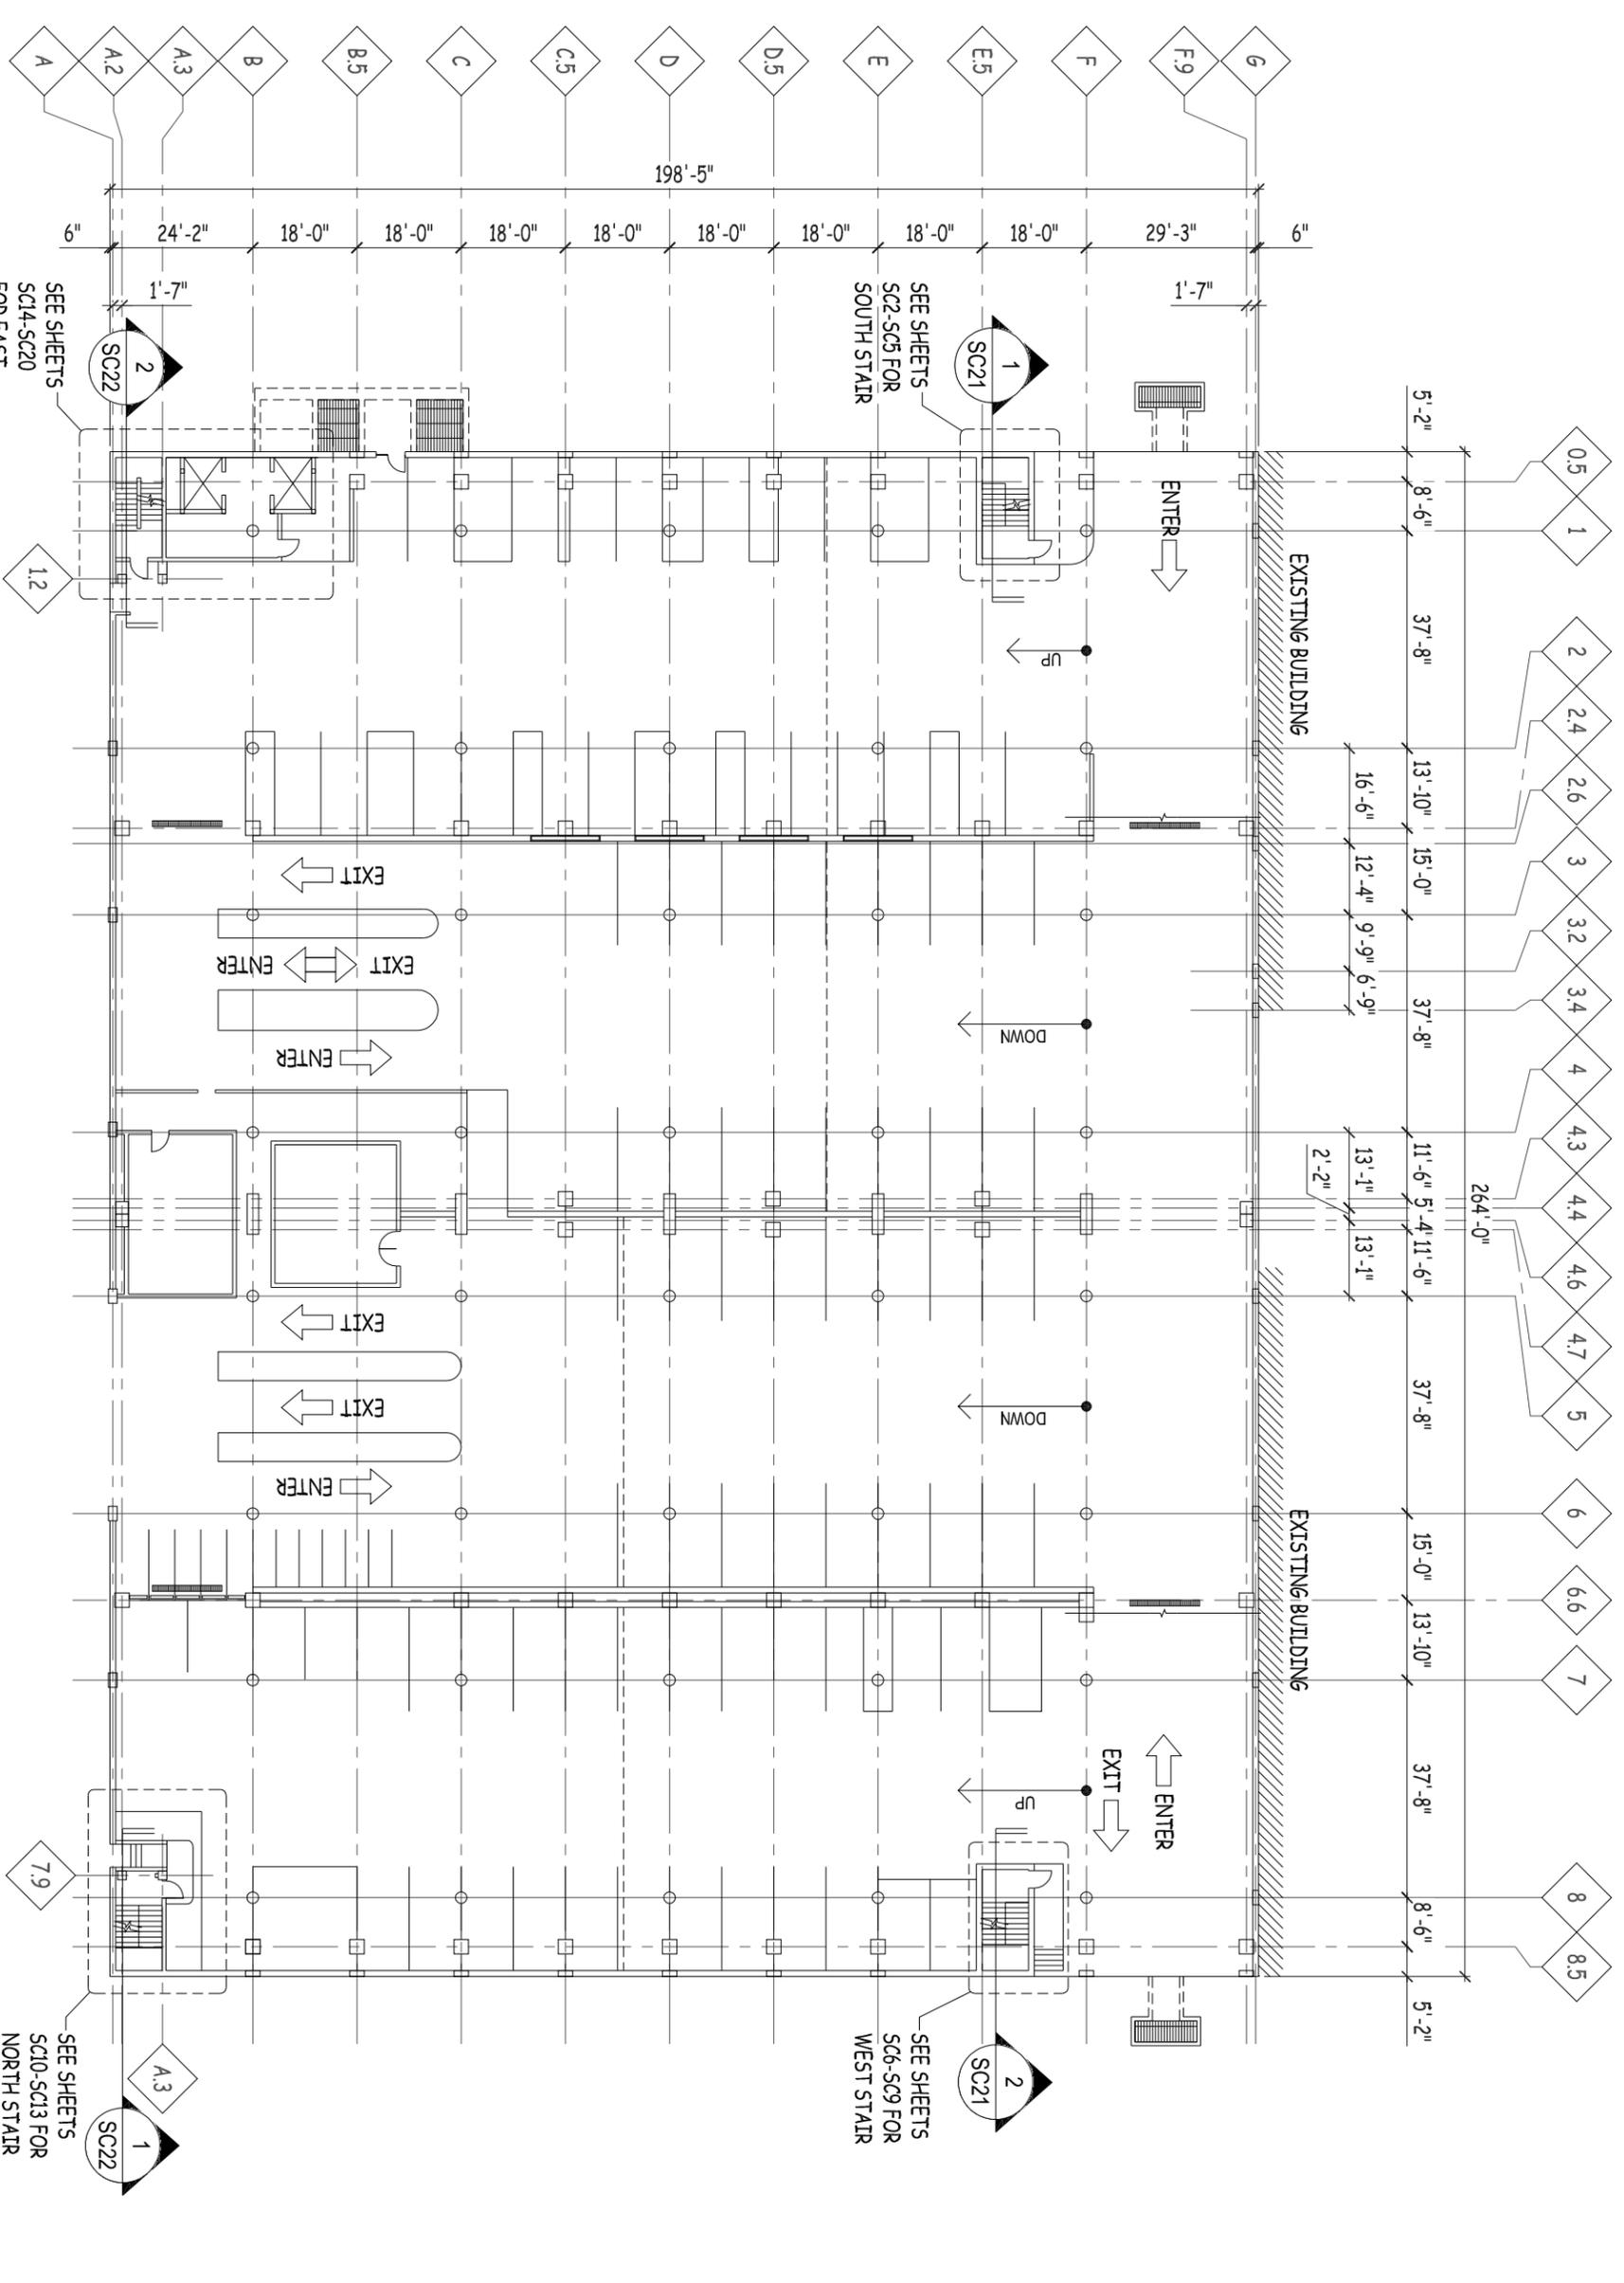

1
SC1

LEVEL 1 FLOOR PLAN

SCALE : NONE



PLAN NORTH TRUE NORTH



- CIVIL ENGINEERING
- SURVEYING & MAPPING
- CONSTRUCTION SERVICES
- WATER RESOURCES
- PLANNING & DEVELOPMENT
- TRANSPORTATION ENGINEERING
- STRUCTURAL ENGINEERING
- LANDSCAPE ARCHITECTURE

MADISON REGIONAL OFFICE

161 HORIZON DRIVE, SUITE 101
 HORIZON, WISCONSIN 53127
 608.848.5080 PHONE | 608.848.2255 FAX
 MADISON | MILWAUKEE
 KENOSHA | APPLETON
 www.jsdinc.com



10 West Millich Street, Suite 205
 Madison, WI 53703
 608.256.7304
 608.256.7306 fax
 PE Proj#d: 10126

SERVICES PROVIDED TO:

CITY OF MADISON, PARKING UTILITY

215 MARTIN LUTHER KING JR. BLVD
 MADISON, WISCONSIN 53701-2986

PROJECT:
2012 PARKING GARAGE MAINTENANCE CONTRACT NO. 6889

PROJECT LOCATION:
 STATE STREET CAPITOL

JSD PROJECT NO.: 09-3884


SEALED SIGNATURE:

ALTHOUGH EVERY EFFORT HAS BEEN MADE IN PREPARING THESE PLANS AND CHECKING THEM FOR ACCURACY, THE CONTRACTOR AND SUBCONTRACTORS MUST CHECK ALL DETAIL AND DIMENSIONS OF THEIR TRADE AND BE RESPONSIBLE FOR THE SAME.

DESIGN: JSD
 DRAWN: PE
 APPROVED: JSD
 PLAN MODIFICATIONS:
 DATE: 03/21/2012

SHEET TITLE:
 SOUTH STAIR


SHEET NUMBER:
SC2

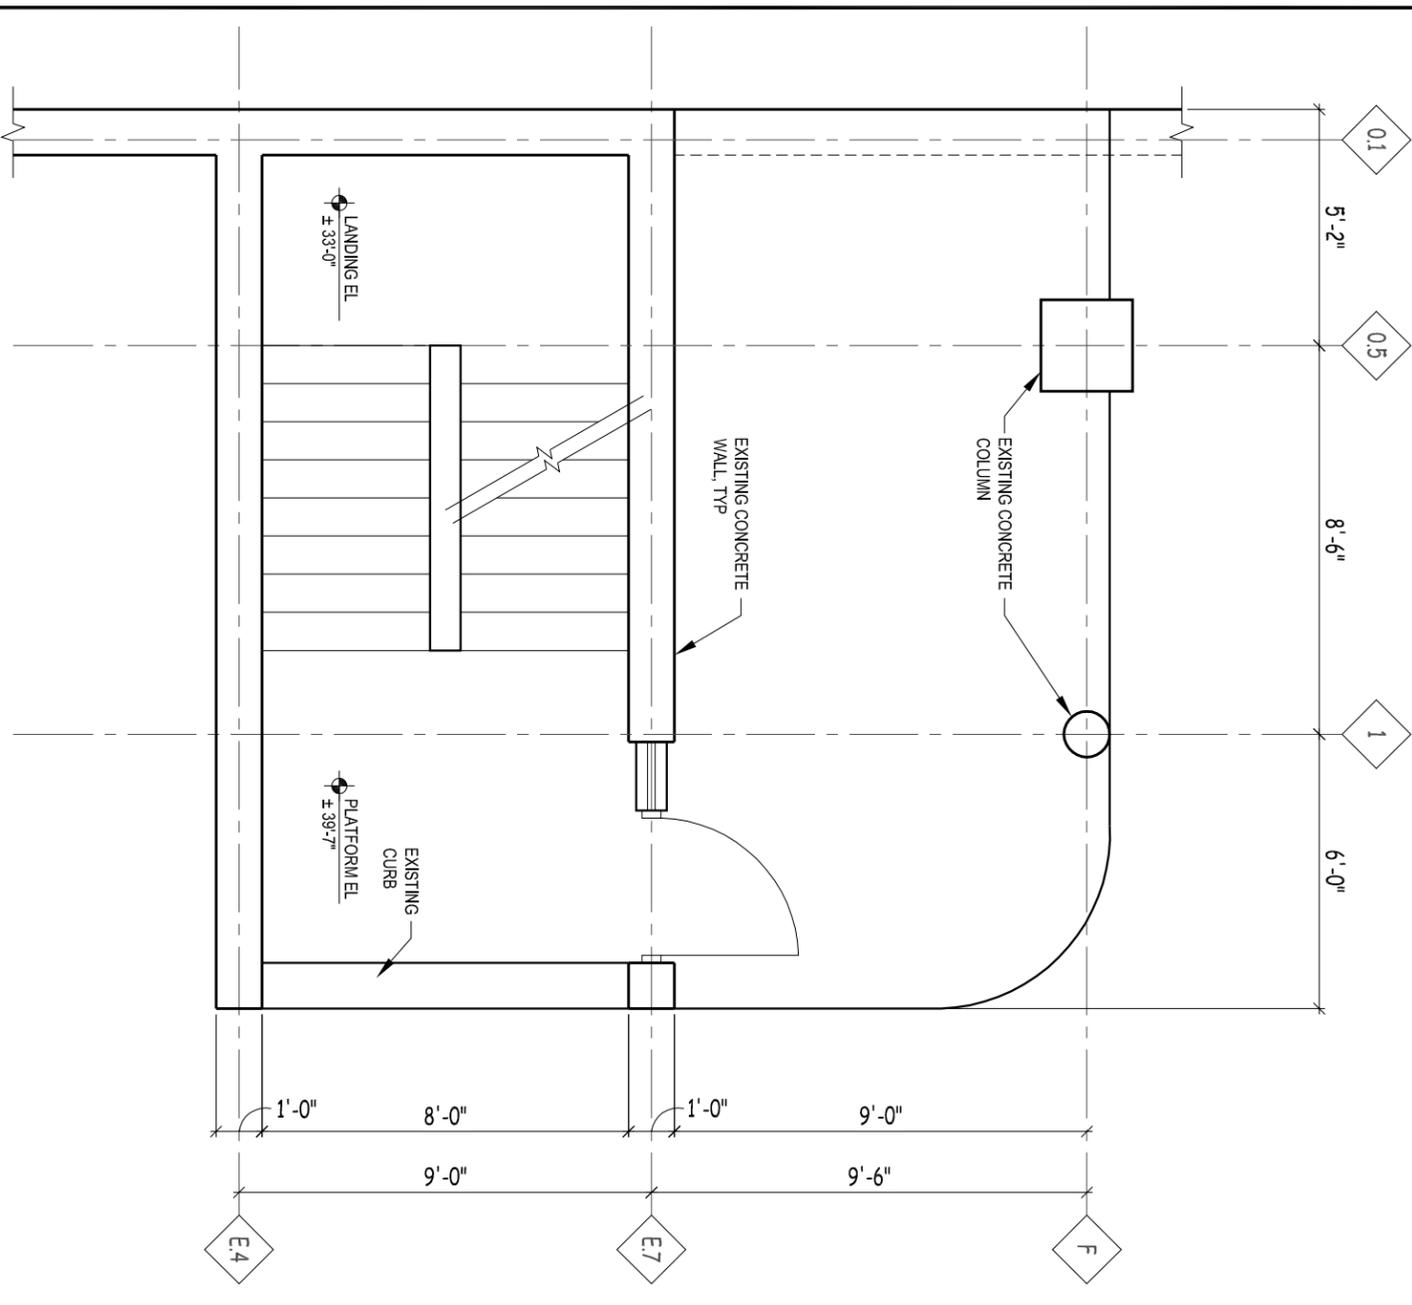

2
 SC2

SOUTH STAIR - LEVEL 1

SCALE: 1/4" = 1'-0"

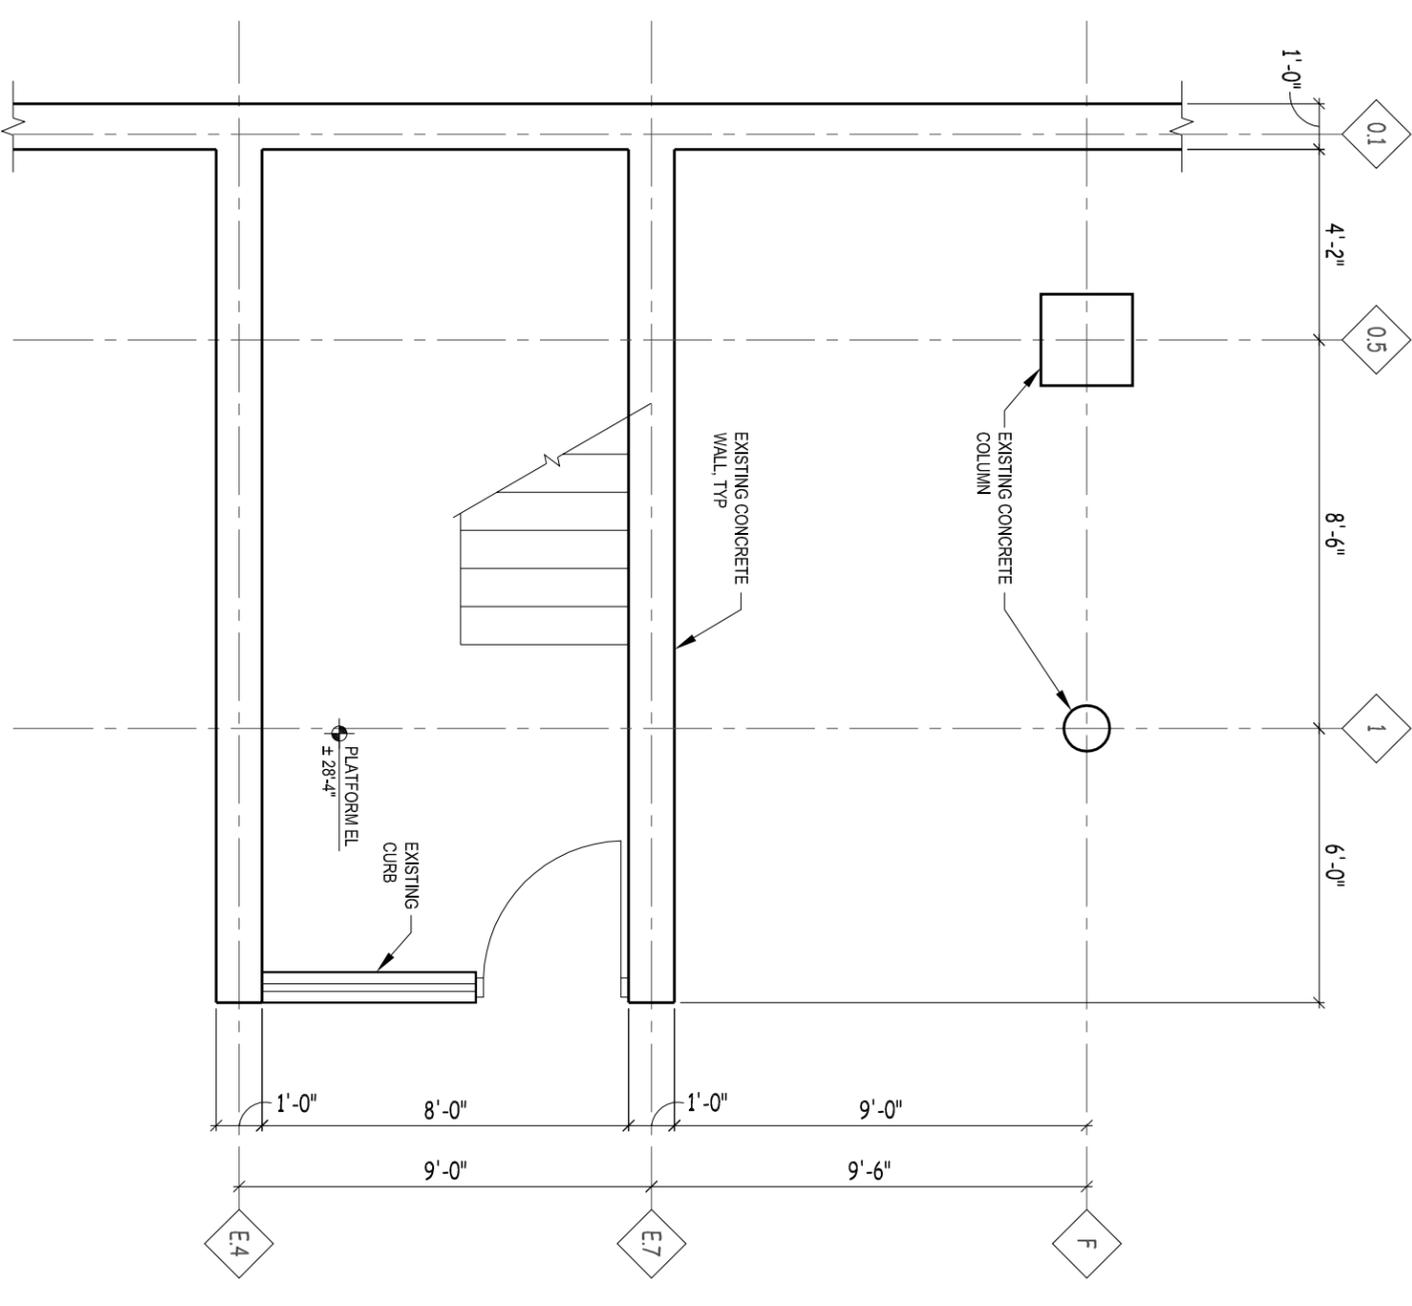

1
 SC2

SOUTH STAIR - LOWER LEVEL

SCALE: 1/4" = 1'-0"



- CIVIL ENGINEERING
- SURVEYING & MAPPING
- CONSTRUCTION SERVICES
- WATER RESOURCES
- PLANNING & DEVELOPMENT
- TRANSPORTATION ENGINEERING
- STRUCTURAL ENGINEERING
- LANDSCAPE ARCHITECTURE

MADISON REGIONAL OFFICE

161 HONZON DRIVE, SUITE 101
 HONZON, WISCONSIN 53703
 608.848.5080 PHONE | 608.848.2255 FAX
 MADISON | MILWAUKEE
 KENOSHA | APPLETON
 www.jsdinc.com



10 West Millich Street, Suite 205
 Madison, WI 53703
 608.256.7304
 608.256.7306 fax
 PE Proj#d 10126

SERVICES PROVIDED TO:

CITY OF
 MADISON,
 PARKING
 UTILITY

215 MARTIN LUTHER KING JR. BLVD
 MADISON, WISCONSIN 53701-2986

PROJECT:
 2012 PARKING GARAGE
 MAINTENANCE
 CONTRACT NO. 6889

PROJECT LOCATION:
 STATE STREET CAPITOL

JSD PROJECT NO.: 09-3884

SEALED SIGNATURE:

ALTHOUGH EVERY EFFORT HAS BEEN MADE IN PREPARING THESE PLANS AND CHECKING THEM FOR ACCURACY, THE CONTRACTOR AND SUBCONTRACTORS MUST CHECK ALL DETAIL AND DIMENSIONS OF THEIR TRADE AND BE RESPONSIBLE FOR THE SAME.

DESIGN: JSD

DRAWN: PE

APPROVED: JSD

PLAN MODIFICATIONS:


DATE: 03/21/2012

SHEET TITLE:


SOUTH STAIR

SHEET NUMBER:

SC3

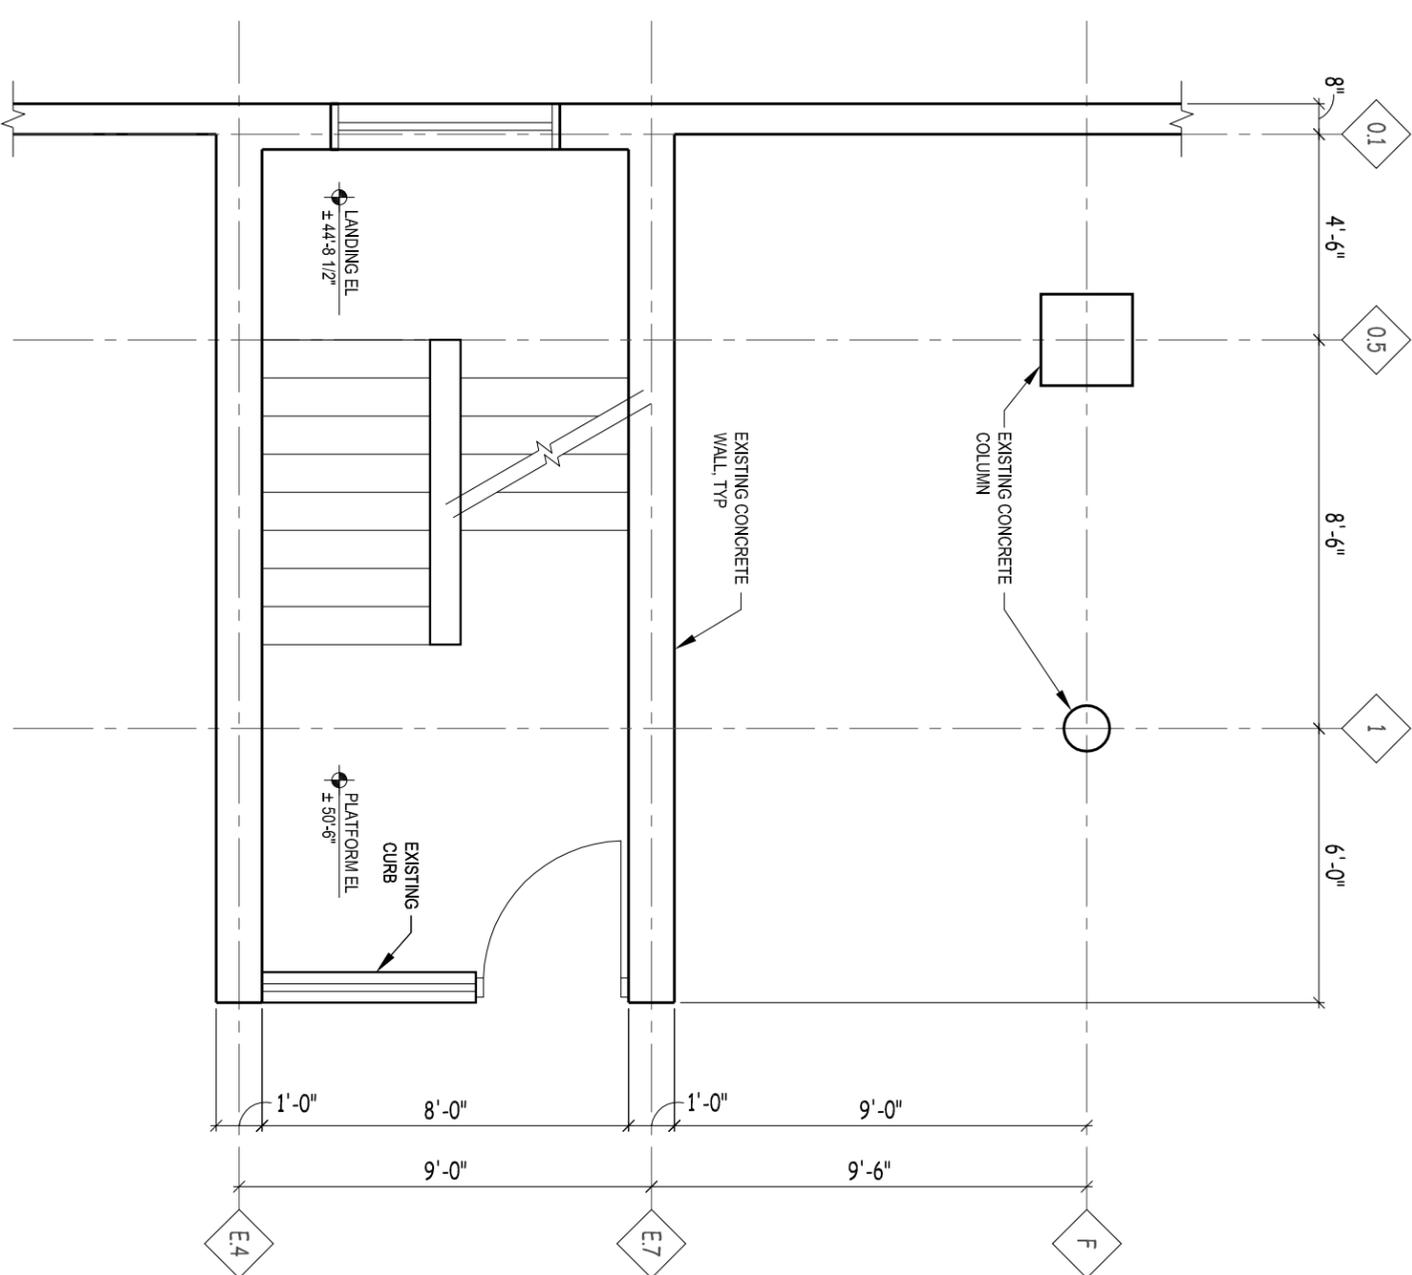

1
 SOUTH STAIR - LEVEL 2
 SCALE: 1/4" = 1'-0"

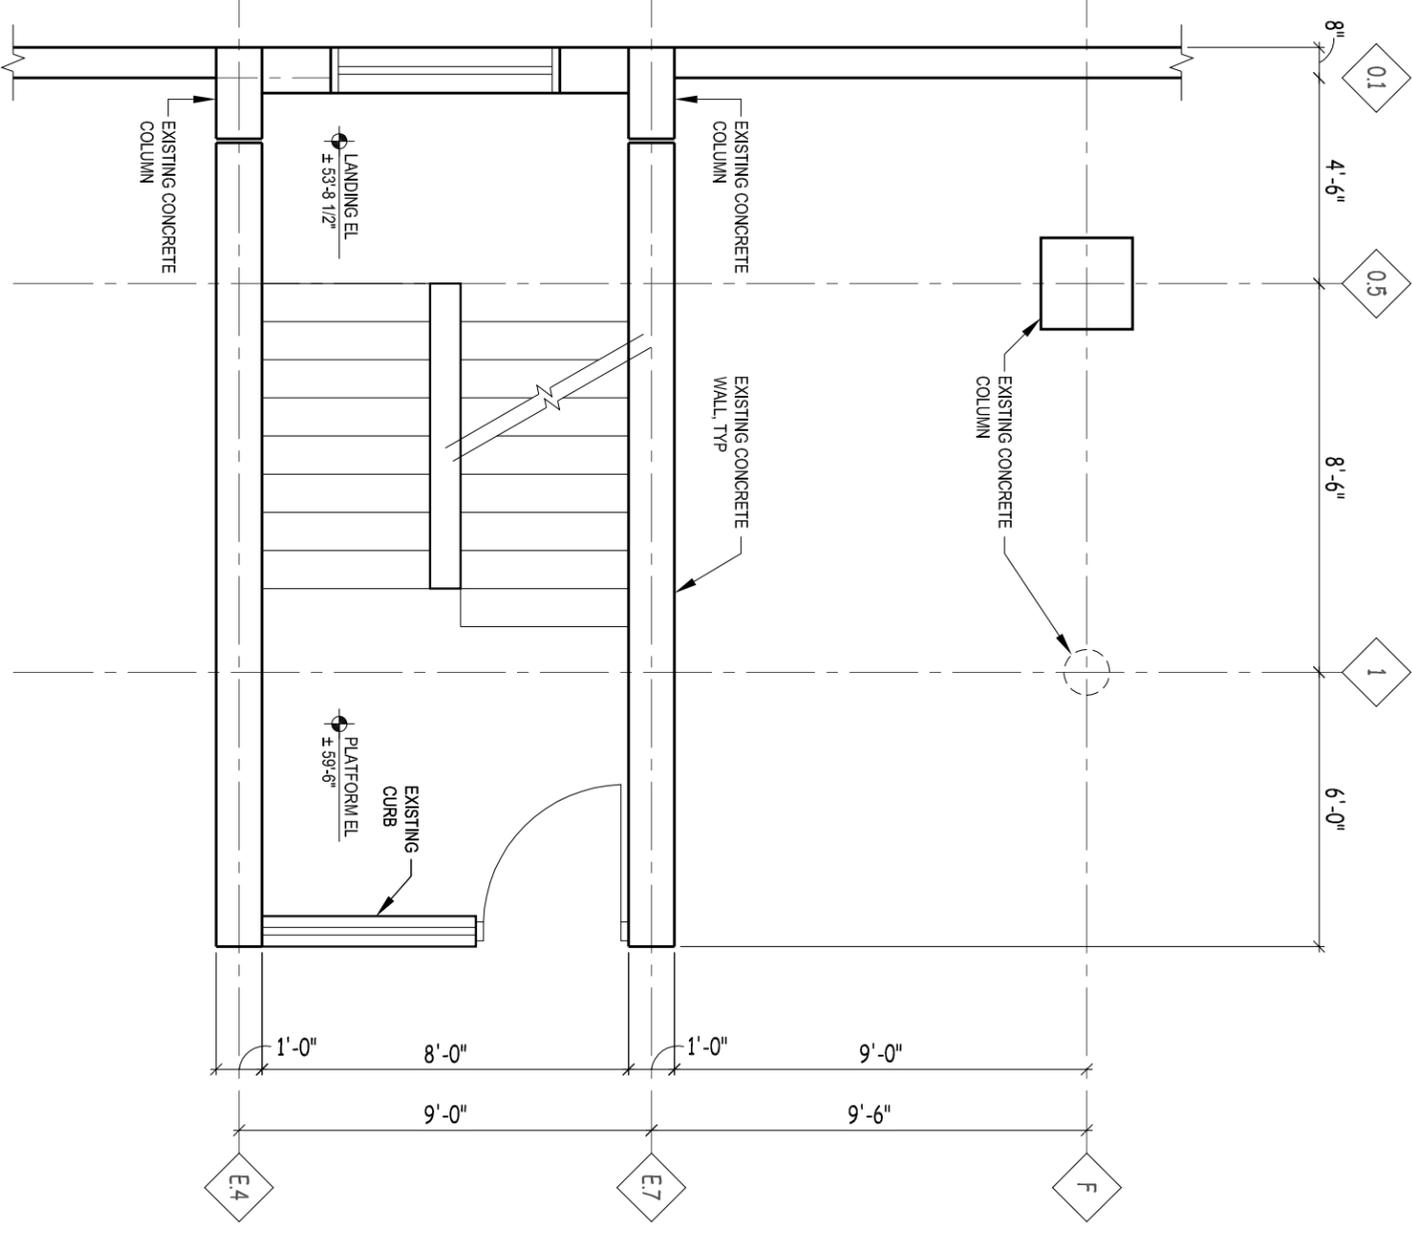

2
 SOUTH STAIR - LEVEL 3
 SCALE: 1/4" = 1'-0"

- CIVIL ENGINEERING
- SURVEYING & MAPPING
- CONSTRUCTION SERVICES
- WATER RESOURCES
- PLANNING & DEVELOPMENT
- TRANSPORTATION ENGINEERING
- STRUCTURAL ENGINEERING
- LANDSCAPE ARCHITECTURE

MADISON REGIONAL OFFICE
 16 HORIZON DRIVE, SUITE 101
 MADISON, WISCONSIN 53703
 608.848.5080 PHONE | 608.848.2255 FAX
 MADISON | MILWAUKEE
 KENOSHA | APPLETON
 www.jsdinc.com

PIERCE ENGINEERS, Inc.
 10 West Mills Street, Suite 205
 Madison, WI 53703
 608.256.7304
 608.256.7306 fax
 PE Project 10126

SERVICES PROVIDED TO:
CITY OF MADISON, PARKING UTILITY

215 MARTIN LUTHER KING JR. BLVD
 MADISON, WISCONSIN 53701-2986

PROJECT:
2012 PARKING GARAGE MAINTENANCE CONTRACT NO. 6889

PROJECT LOCATION:
 STATE STREET CAPITOL

JSD PROJECT NO.: 09-3884


SEALED SIGNATURE:

ALTHOUGH EVERY EFFORT HAS BEEN MADE IN PREPARING THESE PLANS AND CHECKING THEM FOR ACCURACY, THE CONTRACTOR AND SUBCONTRACTORS MUST CHECK ALL DETAIL AND DIMENSIONS OF THEIR TRADE AND BE RESPONSIBLE FOR THE SAME.

DESIGN: JSD
 DRAWN: PE
 APPROVED: JSD
 PLAN MODIFICATIONS: DATE: 03/21/2012


SHEET TITLE:
SOUTH STAIR

SHEET NUMBER:
SC4

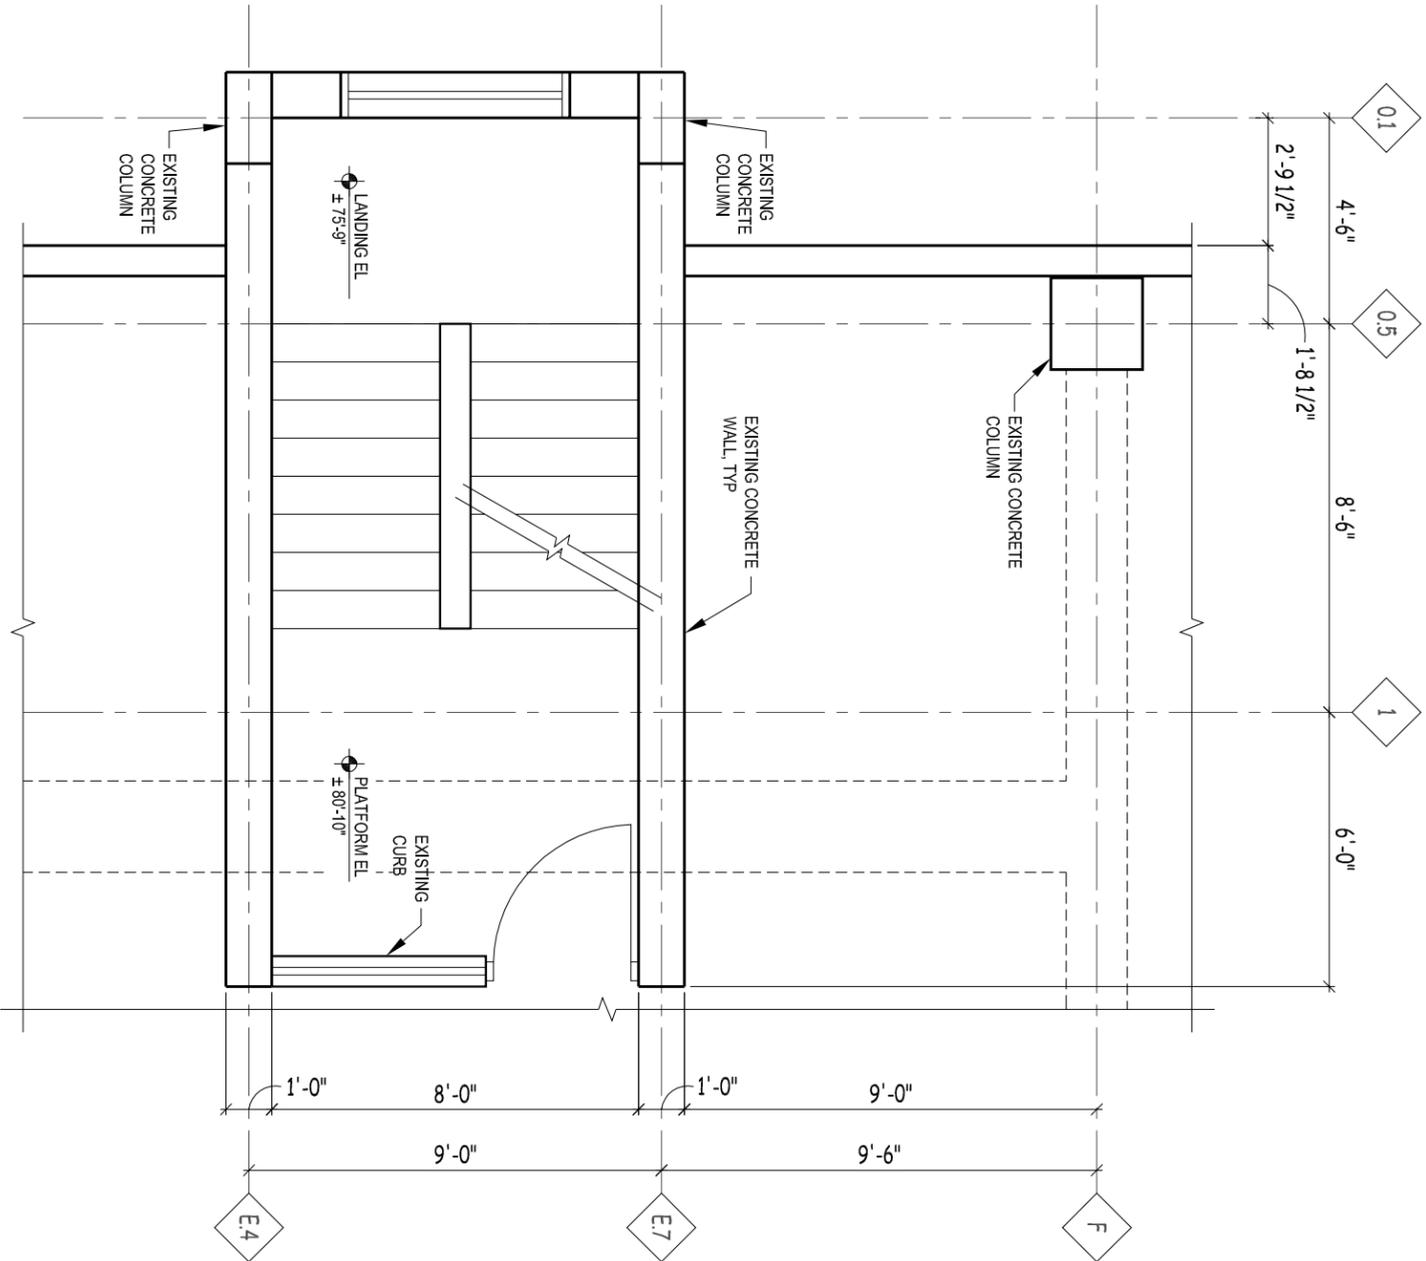

2
 SC4

SOUTH STAIR - LEVEL 5
 SCALE: 1/4" = 1'-0"

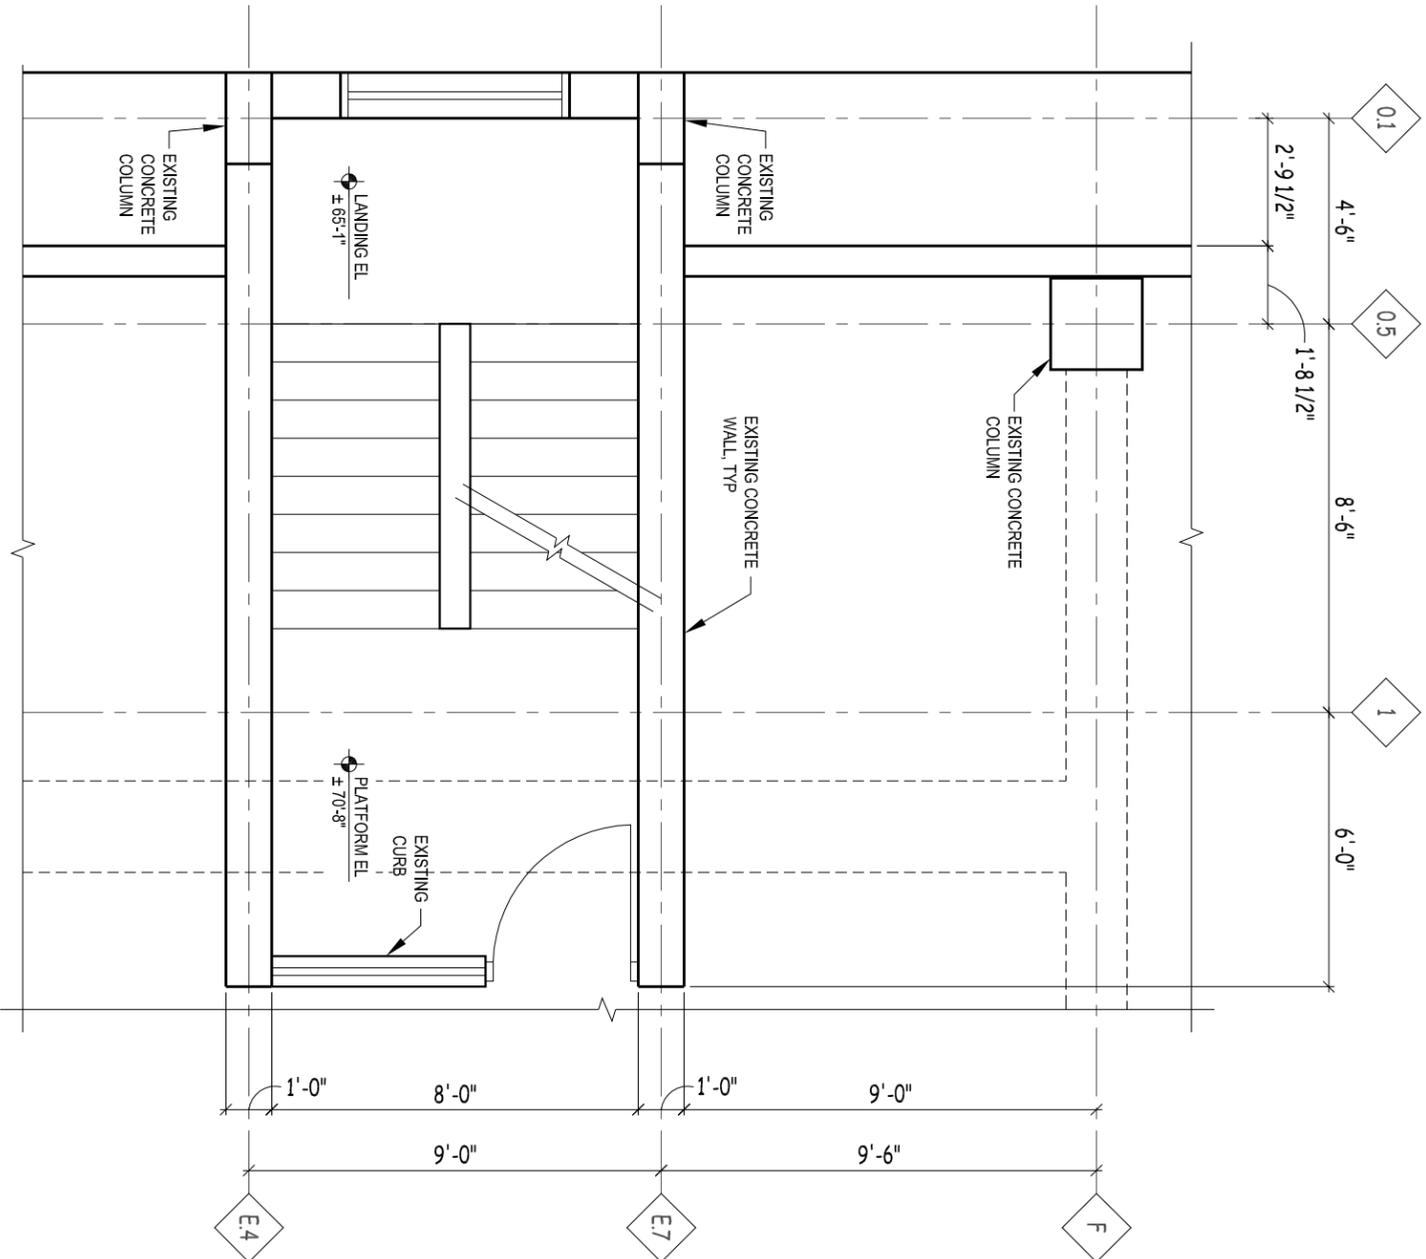

1
 SC4

SOUTH STAIR - LEVEL 4
 SCALE: 1/4" = 1'-0"



- CIVIL ENGINEERING
- SURVEYING & MAPPING
- CONSTRUCTION SERVICES
- WATER RESOURCES
- PLANNING & DEVELOPMENT
- TRANSPORTATION ENGINEERING
- STRUCTURAL ENGINEERING
- LANDSCAPE ARCHITECTURE

MADISON REGIONAL OFFICE

161 HORIZON DRIVE, SUITE 101
 MADISON, WISCONSIN 53703
 608.848.5080 PHONE | 608.848.2255 FAX
 MADISON | MILWAUKEE
 KENOSHA | APPLETON
 www.jsdinc.com



10 West Millich Street, Suite 205
 Madison, WI 53703
 608.256.7304
 608.256.7306 fax
 PE Proj#d 10126

SERVICES PROVIDED TO:

CITY OF
 MADISON,
 PARKING
 UTILITY

215 MARTIN LUTHER KING JR. BLVD
 MADISON, WISCONSIN 53701-2986

PROJECT:
 2012 PARKING GARAGE
 MAINTENANCE
 CONTRACT NO. 68889

PROJECT LOCATION:
 STATE STREET CAPITOL

JSD PROJECT NO.: 09-3884



SEALED SIGNATURE:

ALTHOUGH EVERY EFFORT HAS BEEN MADE
 IN PREPARING THESE PLANS AND CHECKING
 THEM FOR ACCURACY, THE CONTRACTOR
 AND SUBCONTRACTORS MUST CHECK ALL
 DETAIL AND DIMENSIONS OF THEIR TRADE
 AND BE RESPONSIBLE FOR THE SAME.

DESIGN: JSD
 DRAWN: PE
 APPROVED: JSD
 PLAN MODIFICATIONS:
 DATE: 03/21/2012

SHEET TITLE:
 SOUTH STAIR

SHEET NUMBER:
SC5

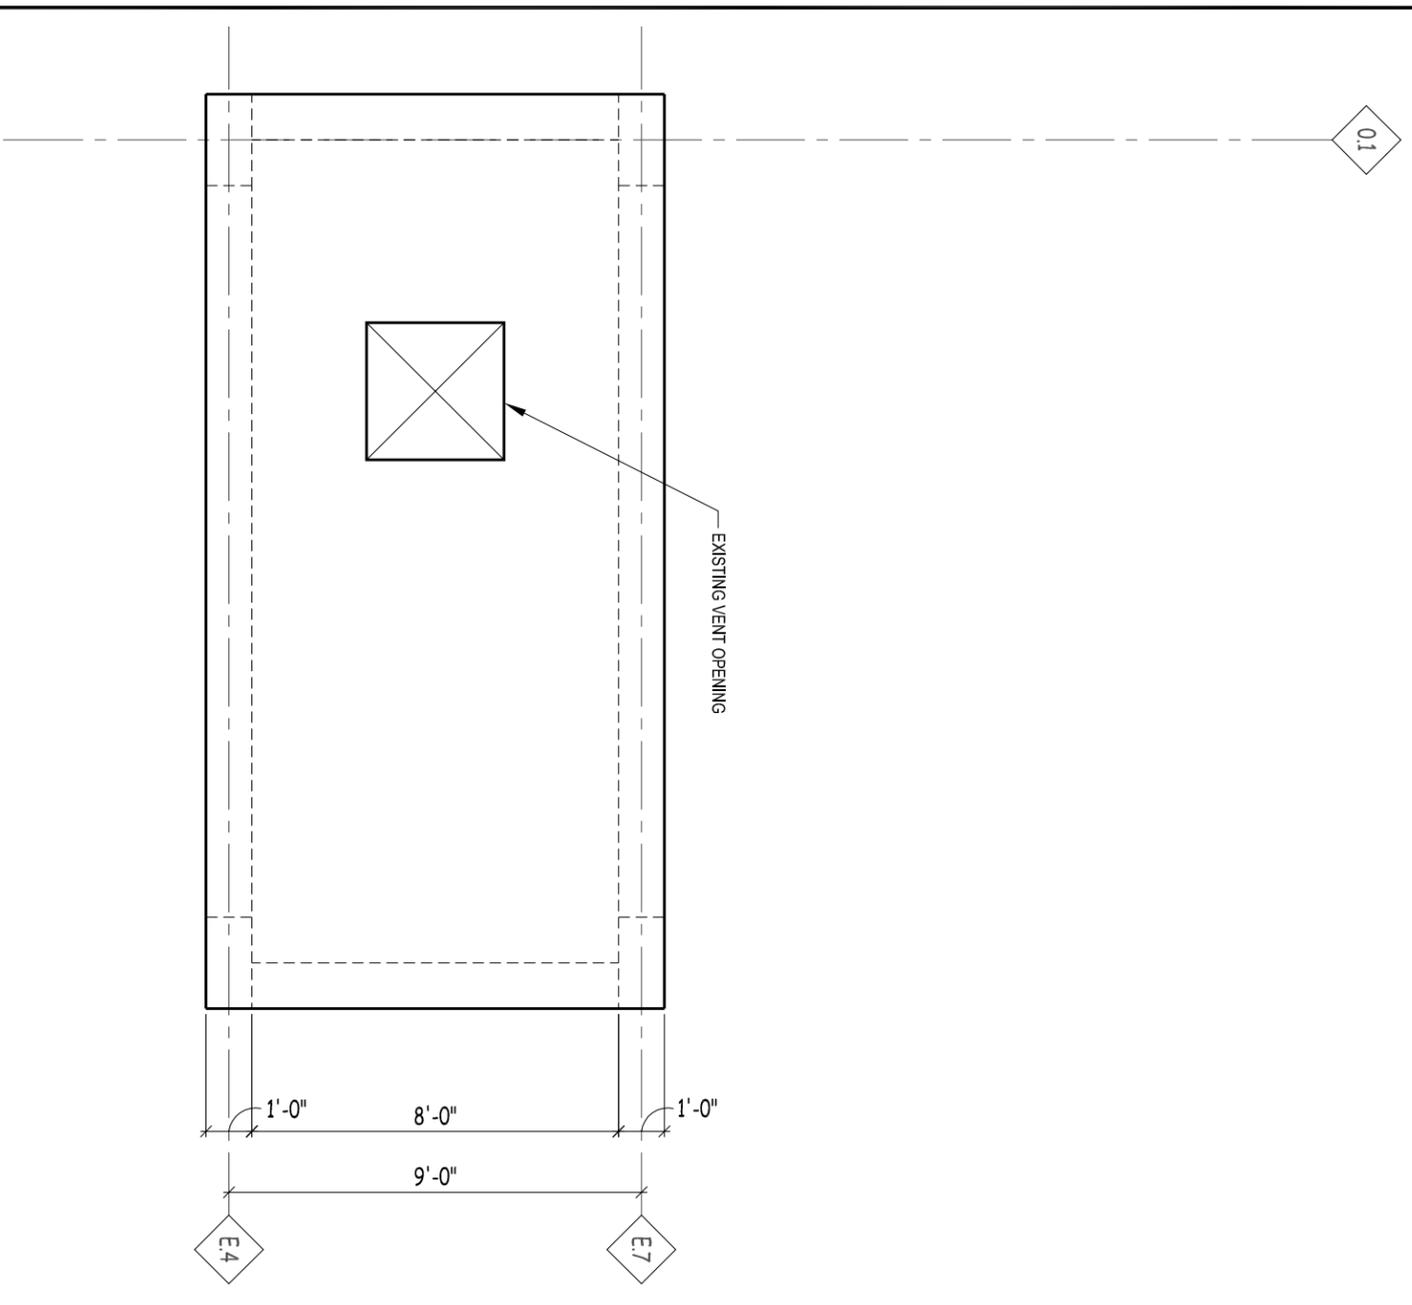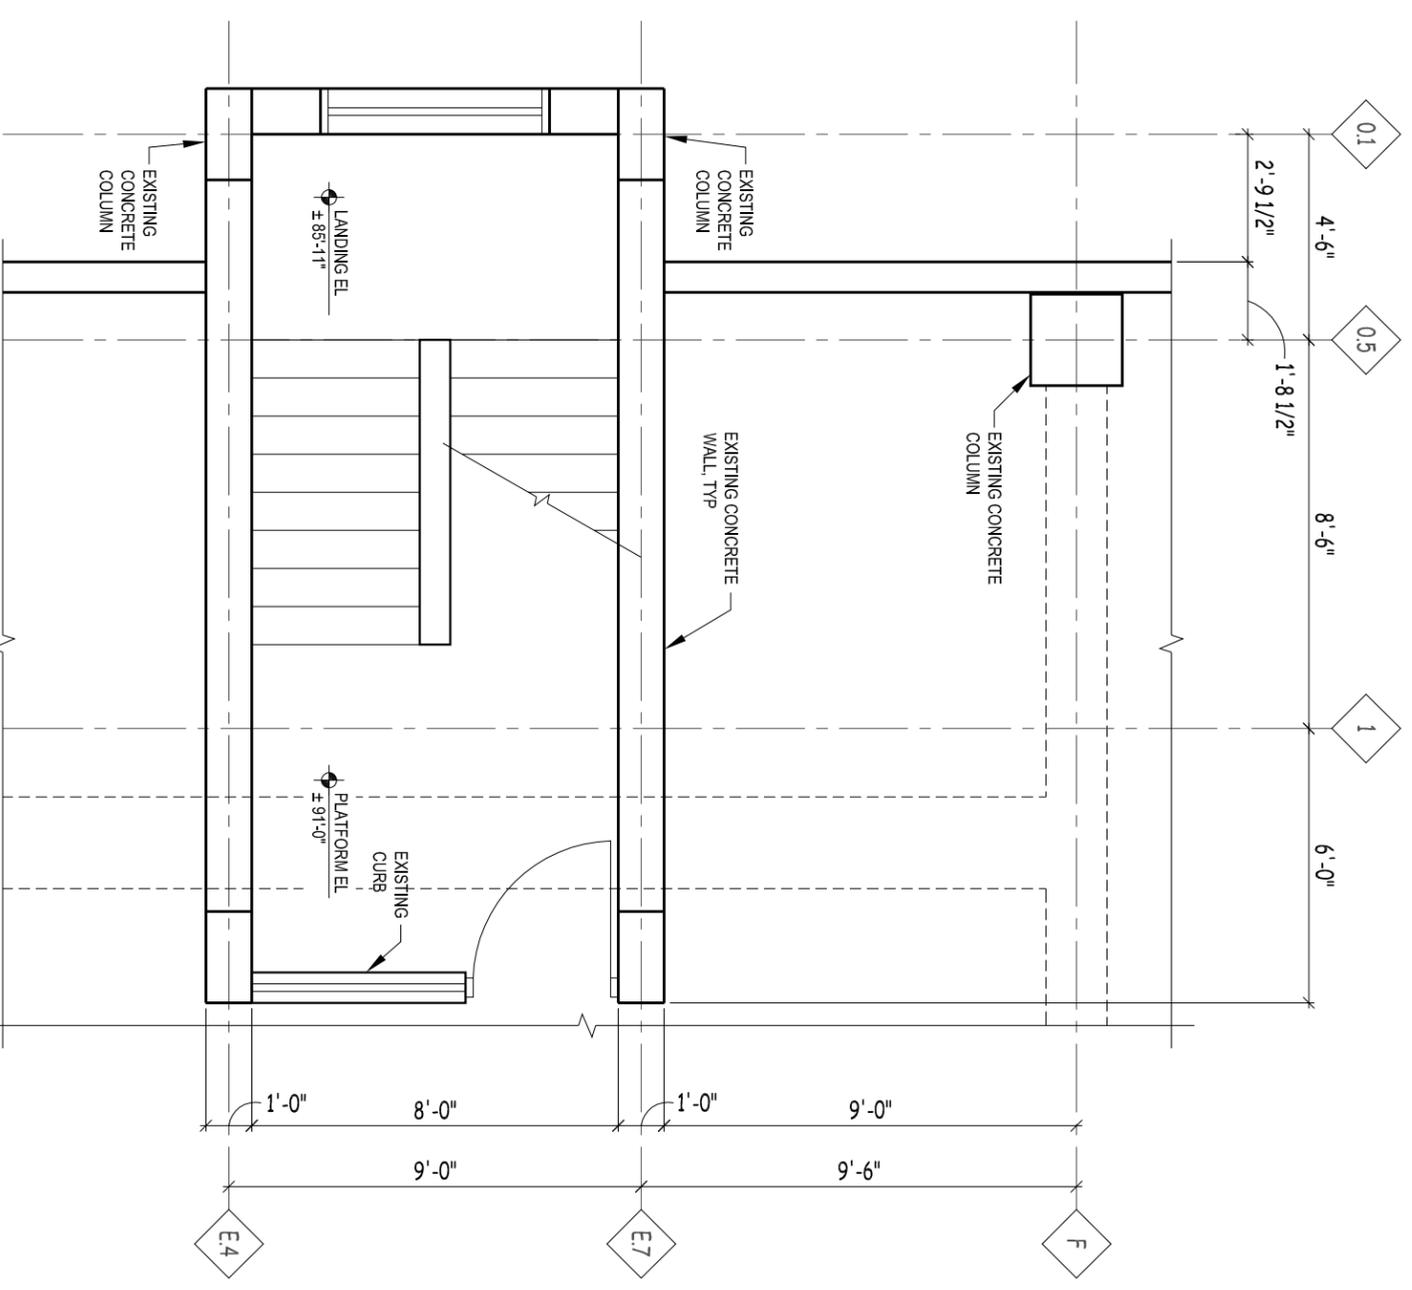

2 SOUTH STAIR - ROOF LEVEL

SCALE: 1/4" = 1'-0"

SC5

1 SOUTH STAIR - LEVEL 6

SCALE: 1/4" = 1'-0"

SC5



- CIVIL ENGINEERING
- SURVEYING & MAPPING
- CONSTRUCTION SERVICES
- WATER RESOURCES
- PLANNING & DEVELOPMENT
- TRANSPORTATION ENGINEERING
- STRUCTURAL ENGINEERING
- LANDSCAPE ARCHITECTURE

MADISON REGIONAL OFFICE

161 HORIZON DRIVE, SUITE 101
 HUNTSVILLE, ALABAMA 35894
 608.848.5080 PHONE | 608.848.2255 FAX
 MADISON | MILWAUKEE
 KENOSHA | APPLETON
 www.jsdinc.com

PIERCE ENGINEERS, Inc.
 10 West Mills Street, Suite 205
 Madison, WI 53703
 608.256.7304
 608.256.7306 fax
 PE Profect 10126

SERVICES PROVIDED TO:

CITY OF MADISON, PARKING UTILITY

215 MARTIN LUTHER KING JR. BLVD
 MADISON, WISCONSIN 53701-2986

PROJECT:
2012 PARKING GARAGE MAINTENANCE CONTRACT NO. 6889

PROJECT LOCATION:
 STATE STREET CAPITOL

JSD PROJECT NO.: 09-3884


SEALED SIGNATURE:

ALTHOUGH EVERY EFFORT HAS BEEN MADE IN PREPARING THESE PLANS AND CHECKING THEM FOR ACCURACY, THE CONTRACTOR AND SUBCONTRACTORS MUST CHECK ALL DETAIL AND DIMENSIONS OF THEIR TRADE AND BE RESPONSIBLE FOR THE SAME.

DESIGN: JSD
 DRAWN: PE
 APPROVED: JSD
 PLAN MODIFICATIONS:
 DATE: 03/21/2012


SHEET TITLE:
WEST STAIR

SHEET NUMBER:
SC6

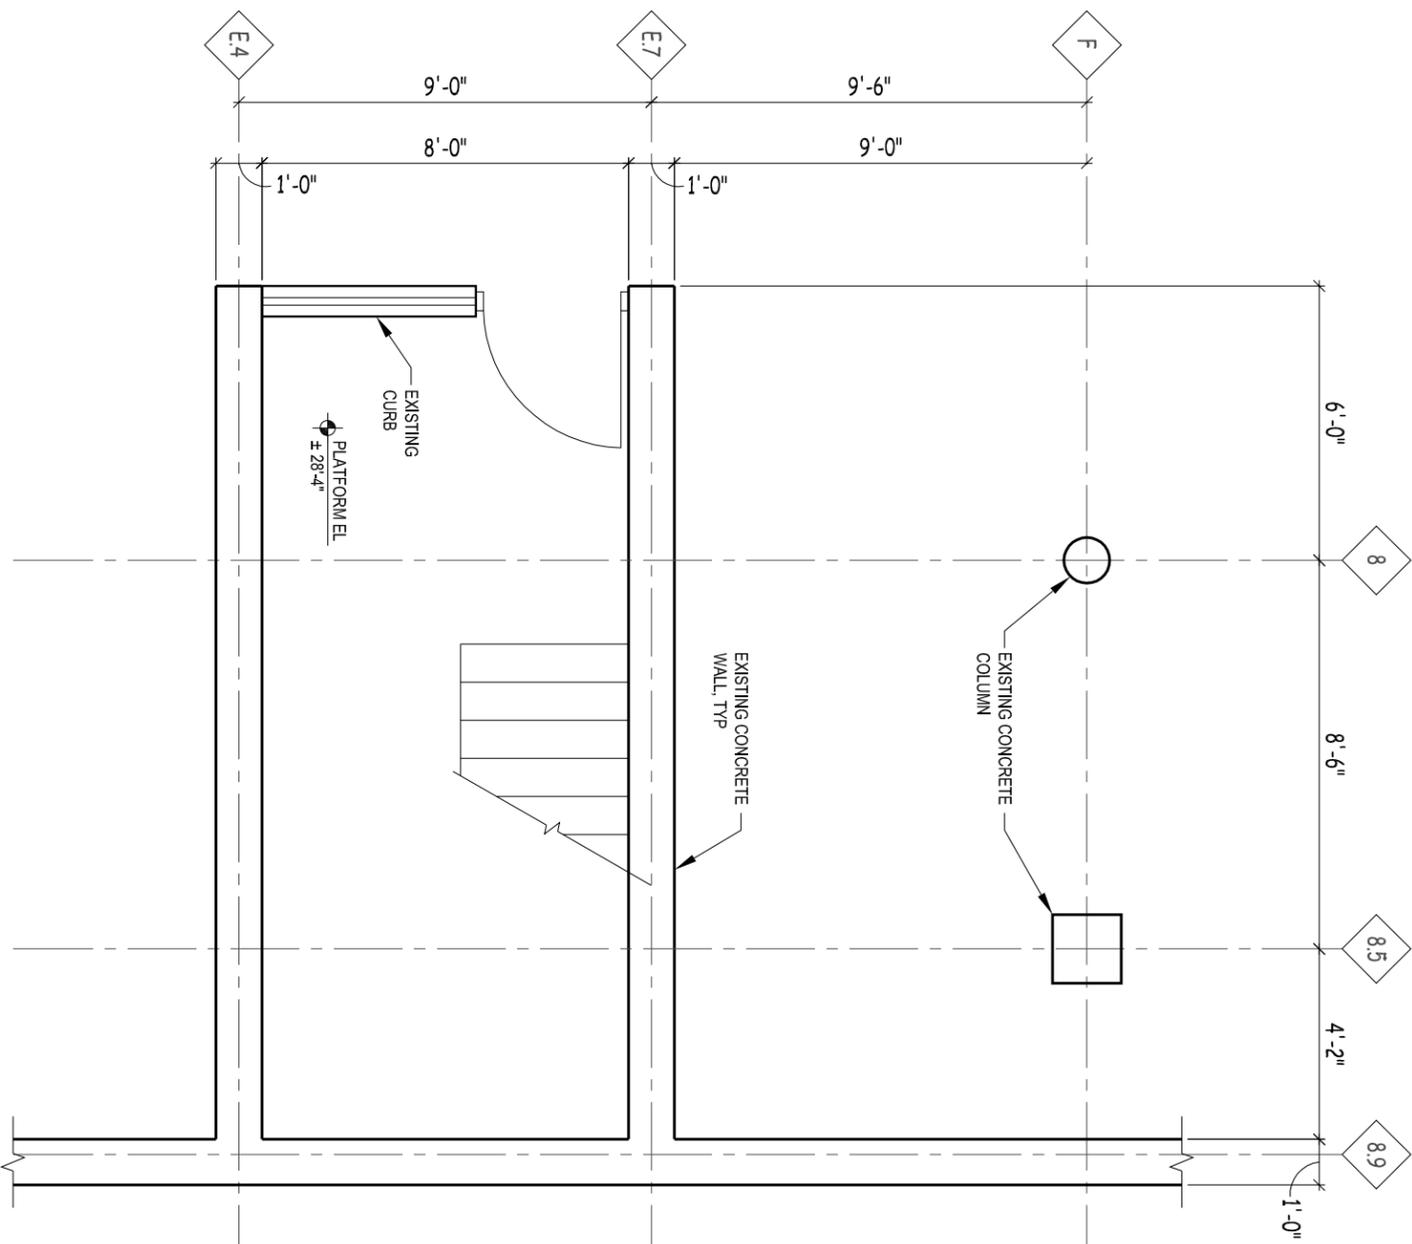

1 WEST STAIR - LOWER LEVEL
 SCALE: 1/4" = 1'-0"

SC6

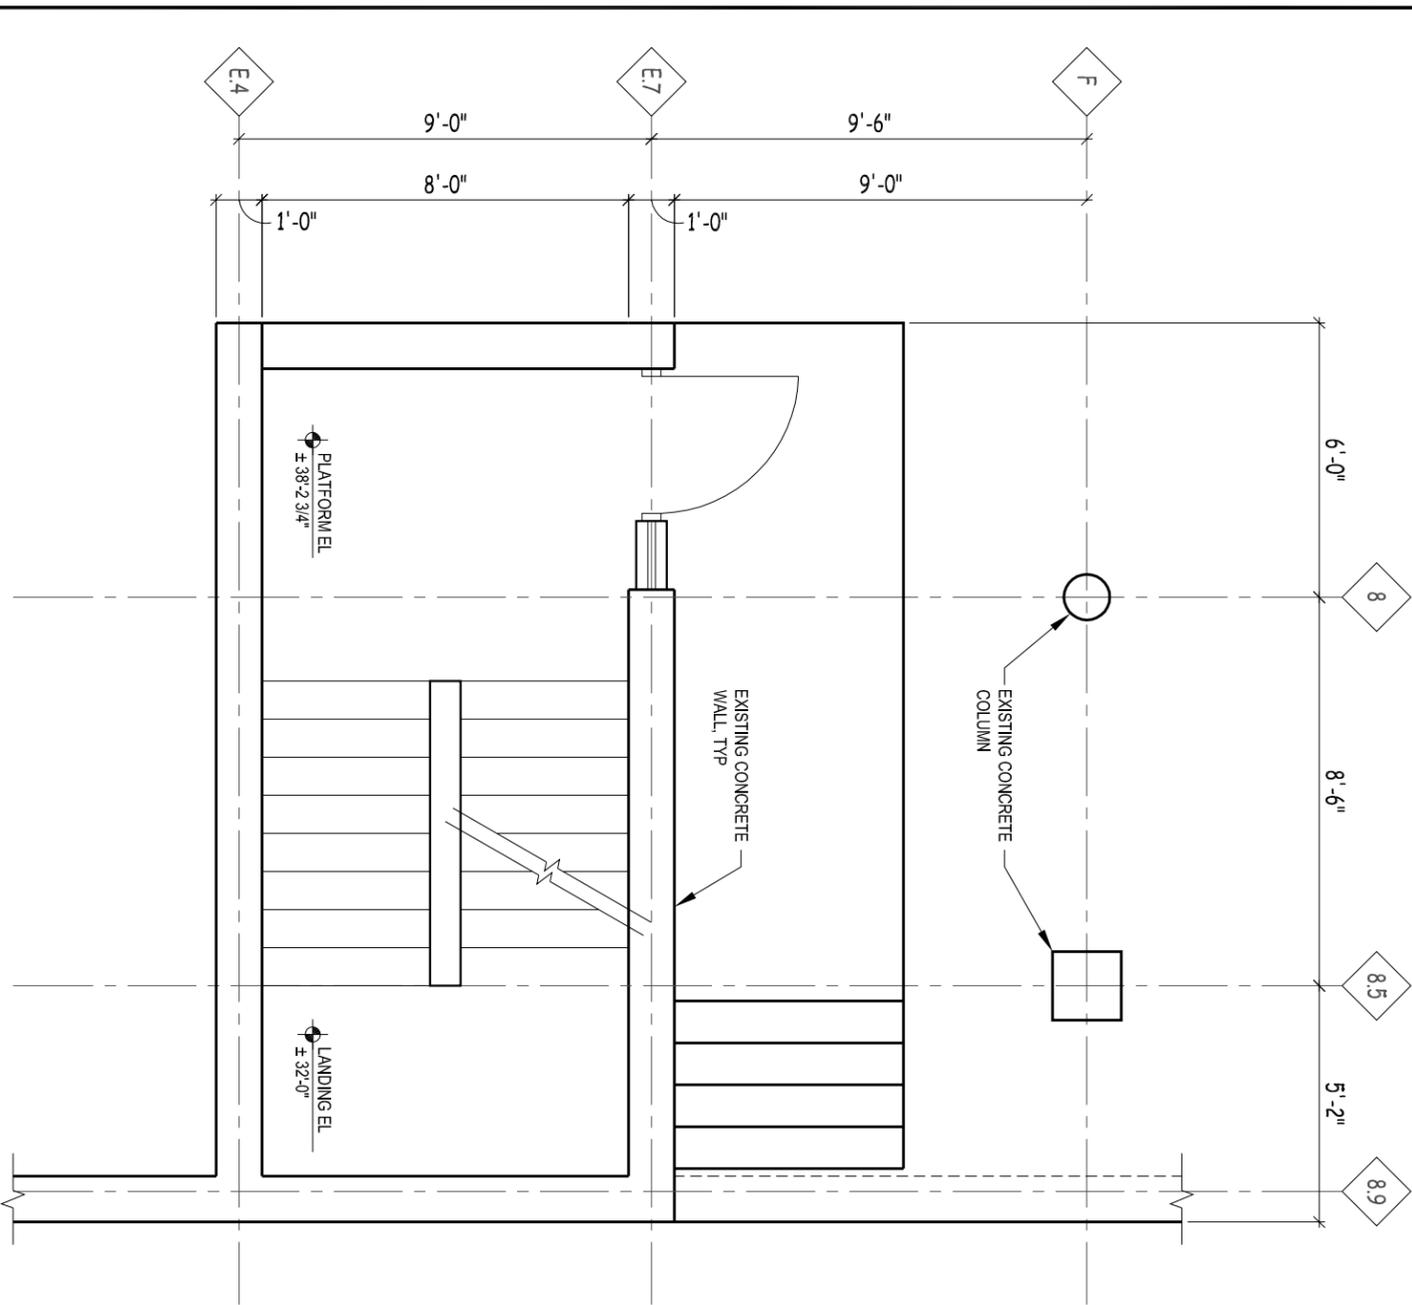

2 WEST STAIR - LEVEL 1
 SCALE: 1/4" = 1'-0"

SC6



- CIVIL ENGINEERING
- SURVEYING & MAPPING
- CONSTRUCTION SERVICES
- WATER RESOURCES
- PLANNING & DEVELOPMENT
- TRANSPORTATION ENGINEERING
- STRUCTURAL ENGINEERING
- LANDSCAPE ARCHITECTURE

MADISON REGIONAL OFFICE

161 HORIZON DRIVE, SUITE 101
 HORIZON, WISCONSIN 53127
 608.848.5080 PHONE | 608.848.2255 FAX
 MADISON | MILWAUKEE
 KENOSHA | APPLETON
 www.jsdinc.com

PIERCE ENGINEERS, Inc.
 10 West Mills Street, Suite 205
 Madison, WI 53703
 608.256.7304
 608.256.7306 fax
 PE Project 10126

SERVICES PROVIDED TO:
CITY OF MADISON, PARKING UTILITY

215 MARTIN LUTHER KING JR. BLVD
 MADISON, WISCONSIN 53701-2986

PROJECT:
2012 PARKING GARAGE MAINTENANCE CONTRACT NO. 6889

PROJECT LOCATION:
 STATE STREET CAPITOL

JSD PROJECT NO.: 09-3884


SEALED SIGNATURE:

ALTHOUGH EVERY EFFORT HAS BEEN MADE IN PREPARING THESE PLANS AND CHECKING THEM FOR ACCURACY, THE CONTRACTOR AND SUBCONTRACTORS MUST CHECK ALL DETAIL AND DIMENSIONS OF THEIR TRADE AND BE RESPONSIBLE FOR THE SAME.

DESIGN: JSD
 DRAWN: PE
 APPROVED: JSD
 PLAN MODIFICATIONS:
 DATE: 03/21/2012


SHEET TITLE:
WEST STAIR

SHEET NUMBER:
SC7

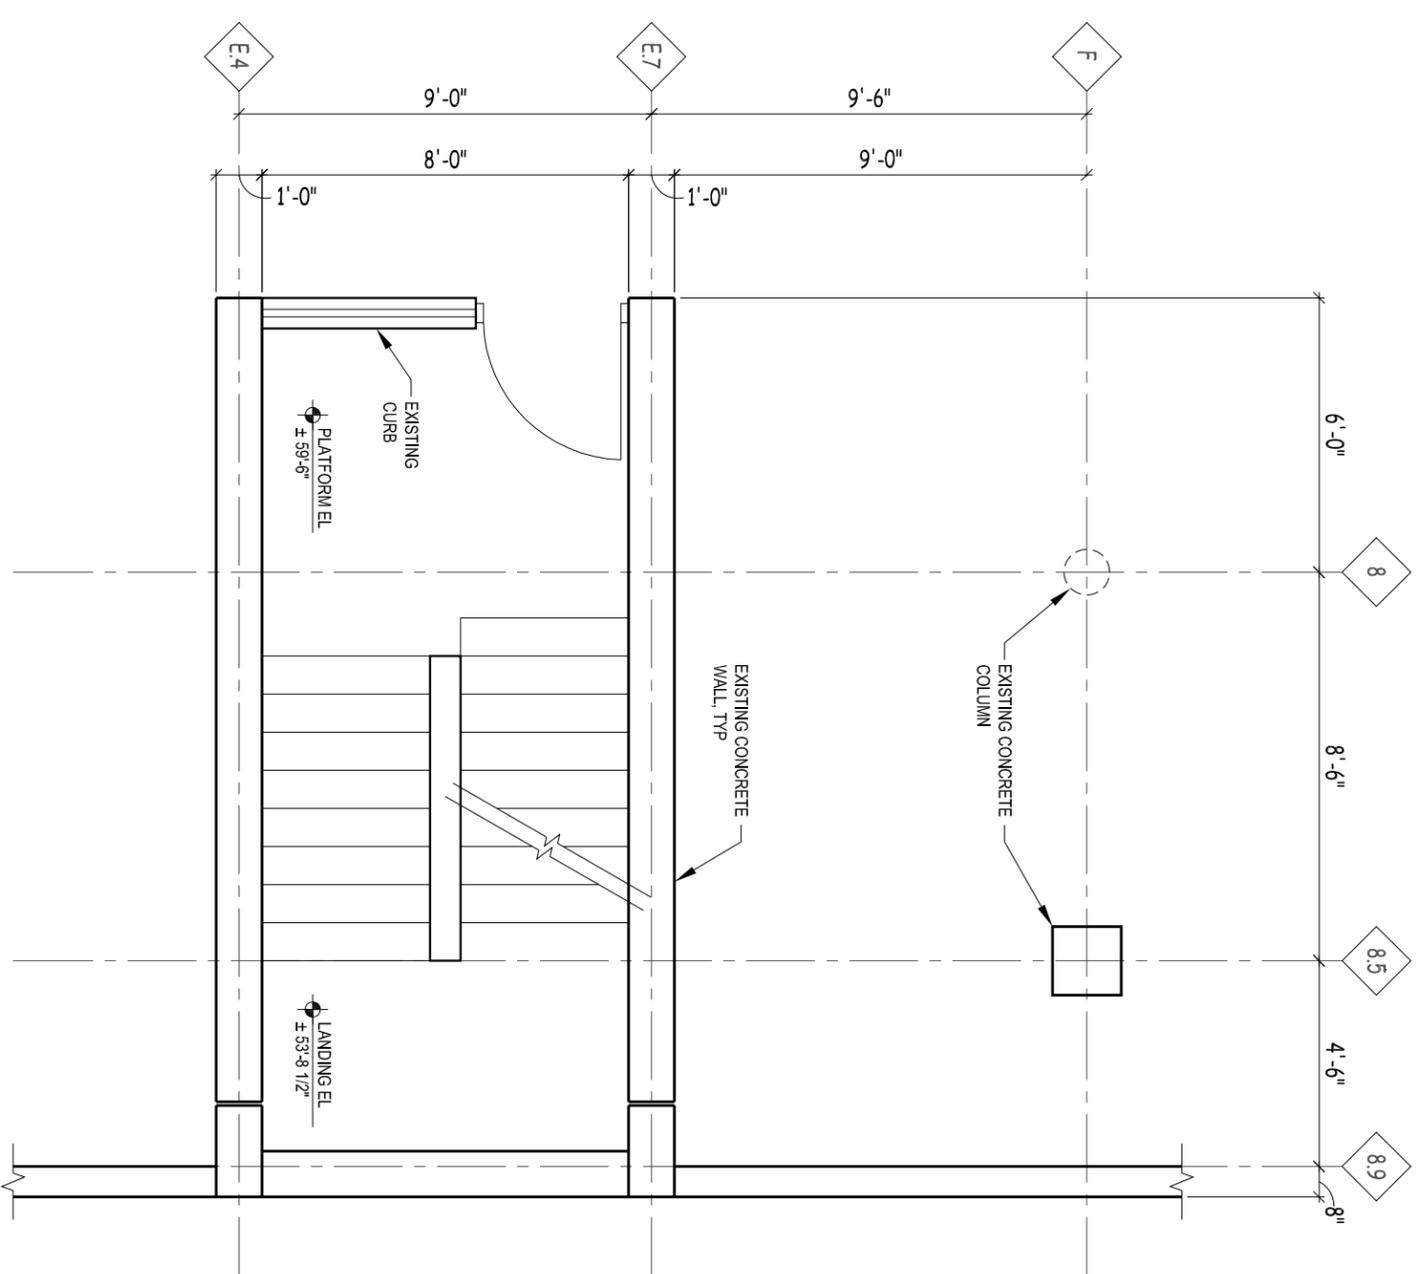

2
 SC7

WEST STAIR - LEVEL 3
 SCALE: 1/4" = 1'-0"

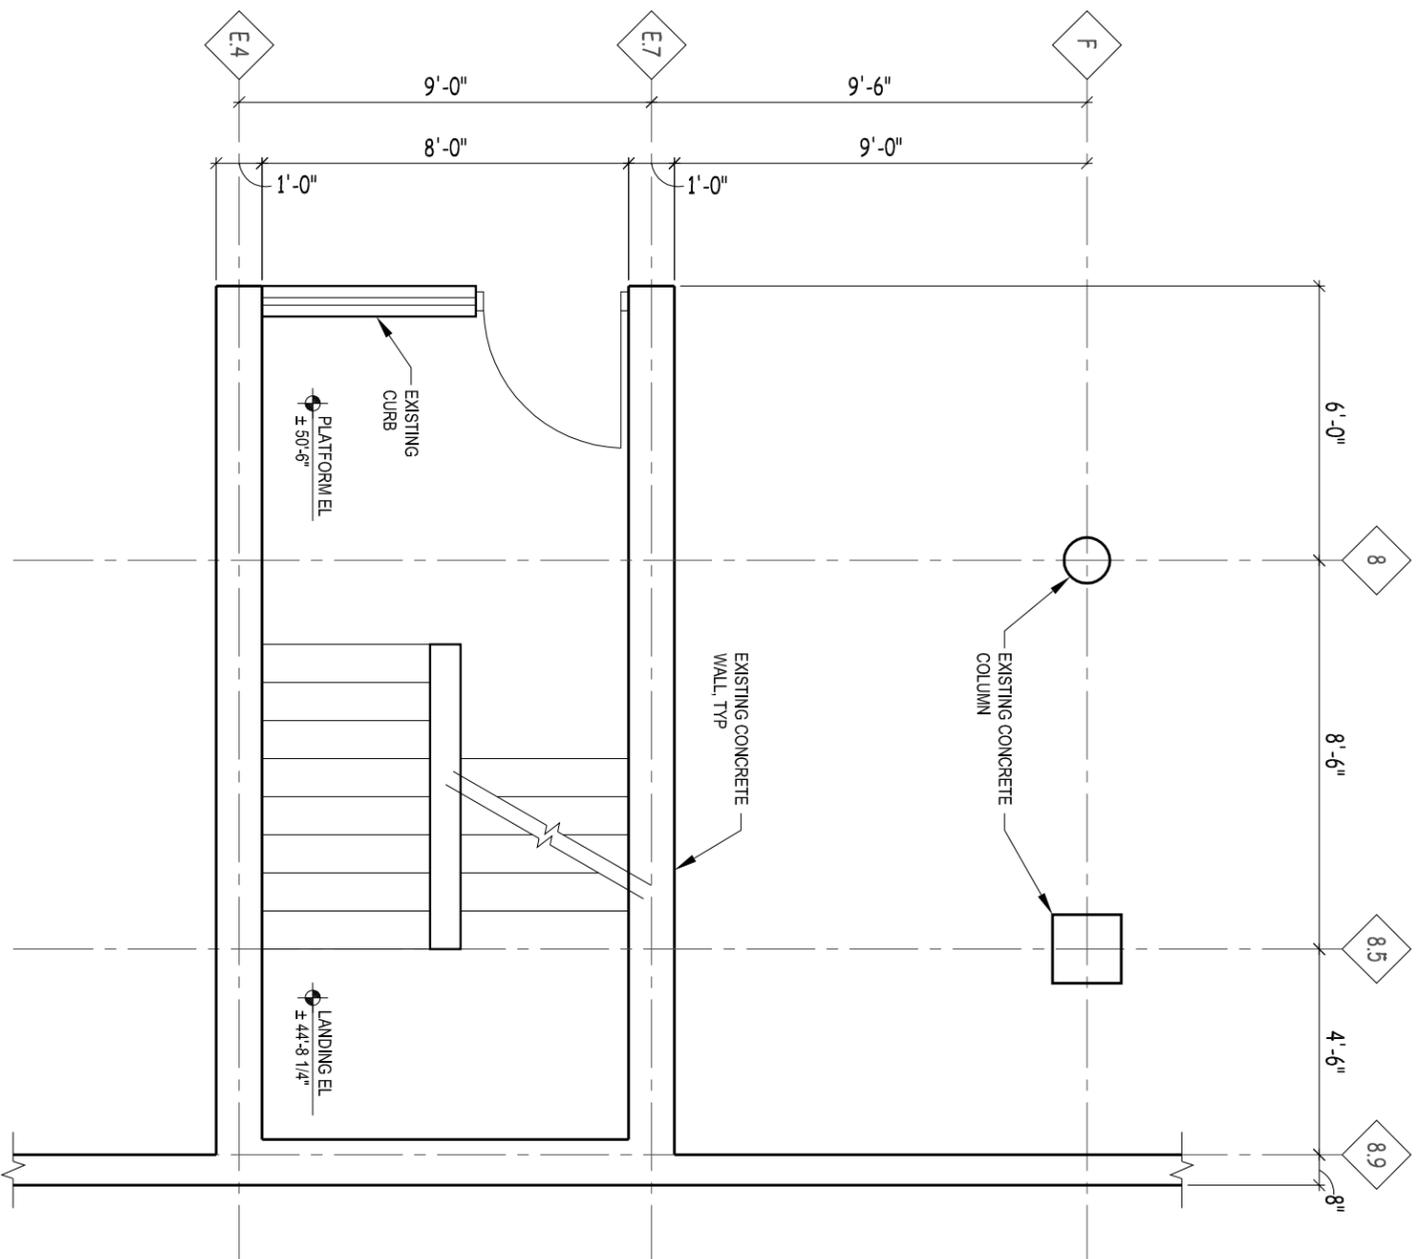

1
 SC7

WEST STAIR - LEVEL 2
 SCALE: 1/4" = 1'-0"



- CIVIL ENGINEERING
- SURVEYING & MAPPING
- CONSTRUCTION SERVICES
- WATER RESOURCES
- PLANNING & DEVELOPMENT
- TRANSPORTATION ENGINEERING
- STRUCTURAL ENGINEERING
- LANDSCAPE ARCHITECTURE

MADISON REGIONAL OFFICE
 161 HORIZON DRIVE, SUITE 101
 MADISON, WI 53703
 608.848.8080 PHONE | 608.848.2255 FAX
 MADISON | MILWAUKEE
 KENOSHA | APPLETON
 www.jsdinc.com

PIERCE ENGINEERS, Inc.
 10 West Millich Street, Suite 205
 Madison, WI 53703
 608.256.7304
 608.256.7306 fax
 PE Profed 10126

SERVICES PROVIDED TO:
CITY OF MADISON, PARKING UTILITY

215 MARTIN LUTHER KING JR. BLVD
 MADISON, WISCONSIN 53701-2986

PROJECT:
2012 PARKING GARAGE MAINTENANCE CONTRACT NO. 6889

PROJECT LOCATION:
 STATE STREET CAPITOL


JSD PROJECT NO.: 09-3884

SEAL/SIGNATURE:

ALTHOUGH EVERY EFFORT HAS BEEN MADE IN PREPARING THESE PLANS AND CHECKING THEM FOR ACCURACY, THE CONTRACTOR AND SUBCONTRACTORS MUST CHECK ALL DETAIL AND DIMENSIONS OF THEIR TRADE AND BE RESPONSIBLE FOR THE SAME.

DESIGN: JSD
 DRAWN: PE
 APPROVED: JSD
 PLAN MODIFICATIONS:
 DATE: 03/21/2012


SHEET TITLE:	WEST STAIR
SHEET NUMBER:	SC8

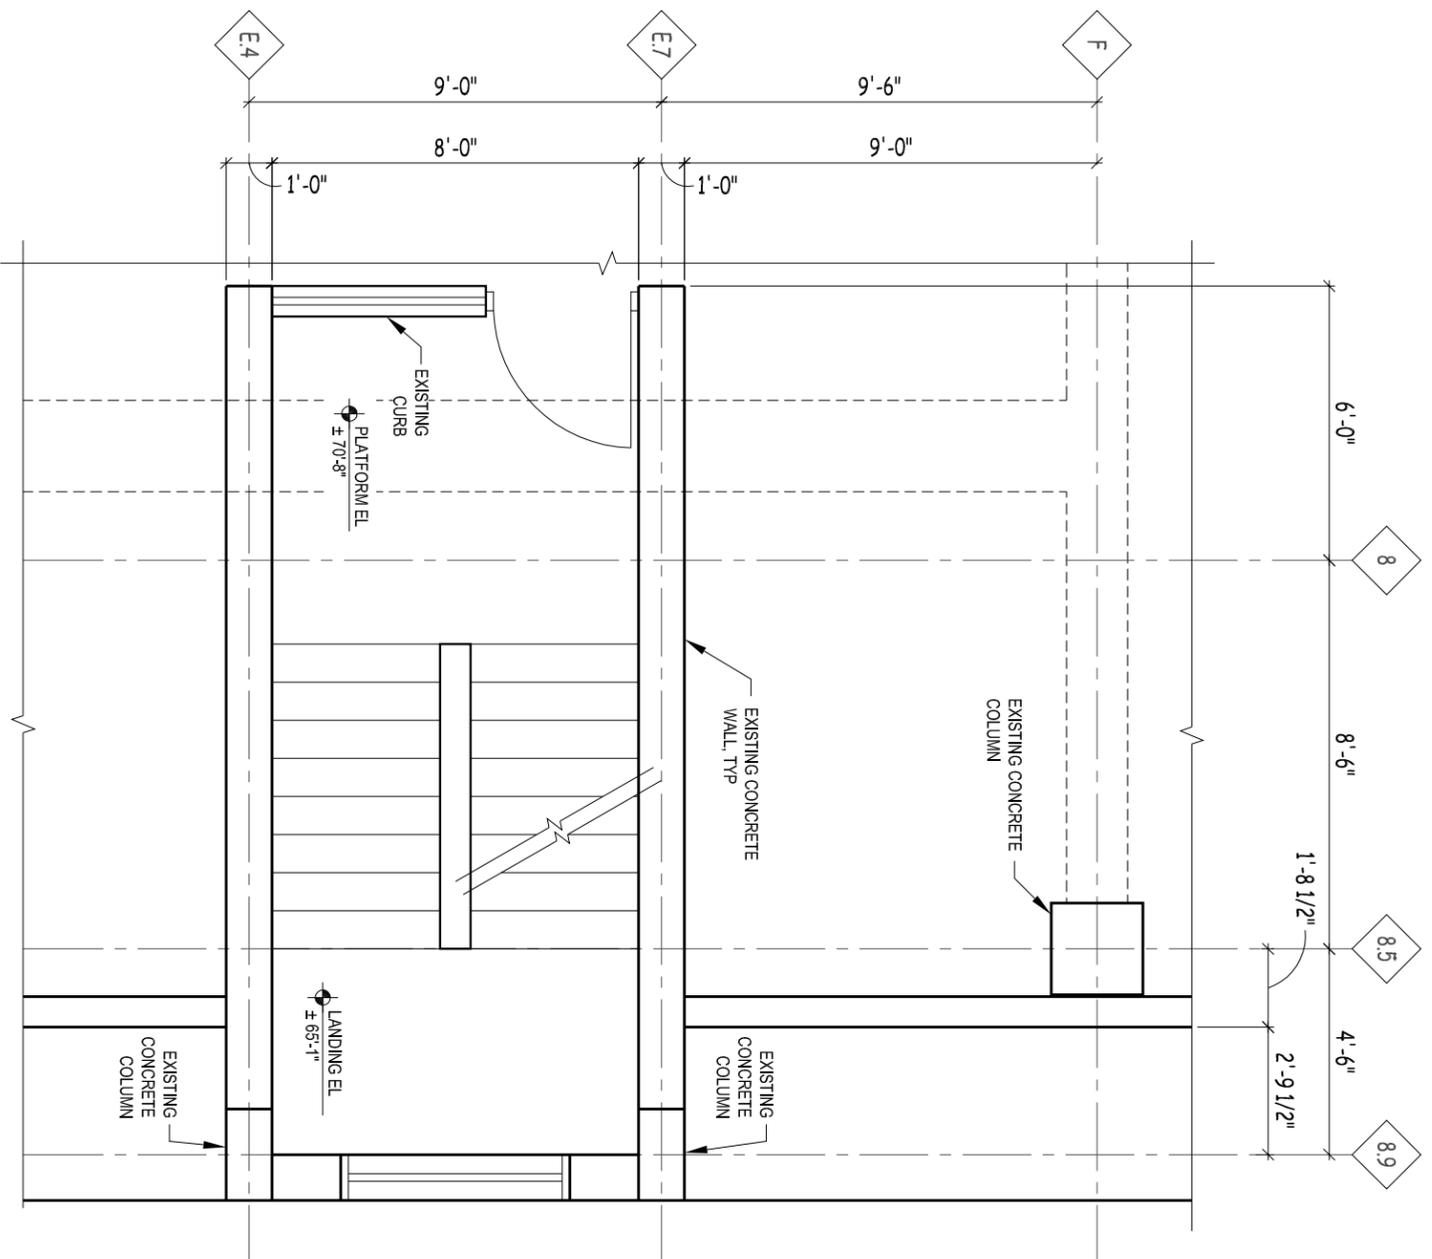

1 WEST STAIR - LEVEL 4

SCALE: 1/4" = 1'-0"

SC8

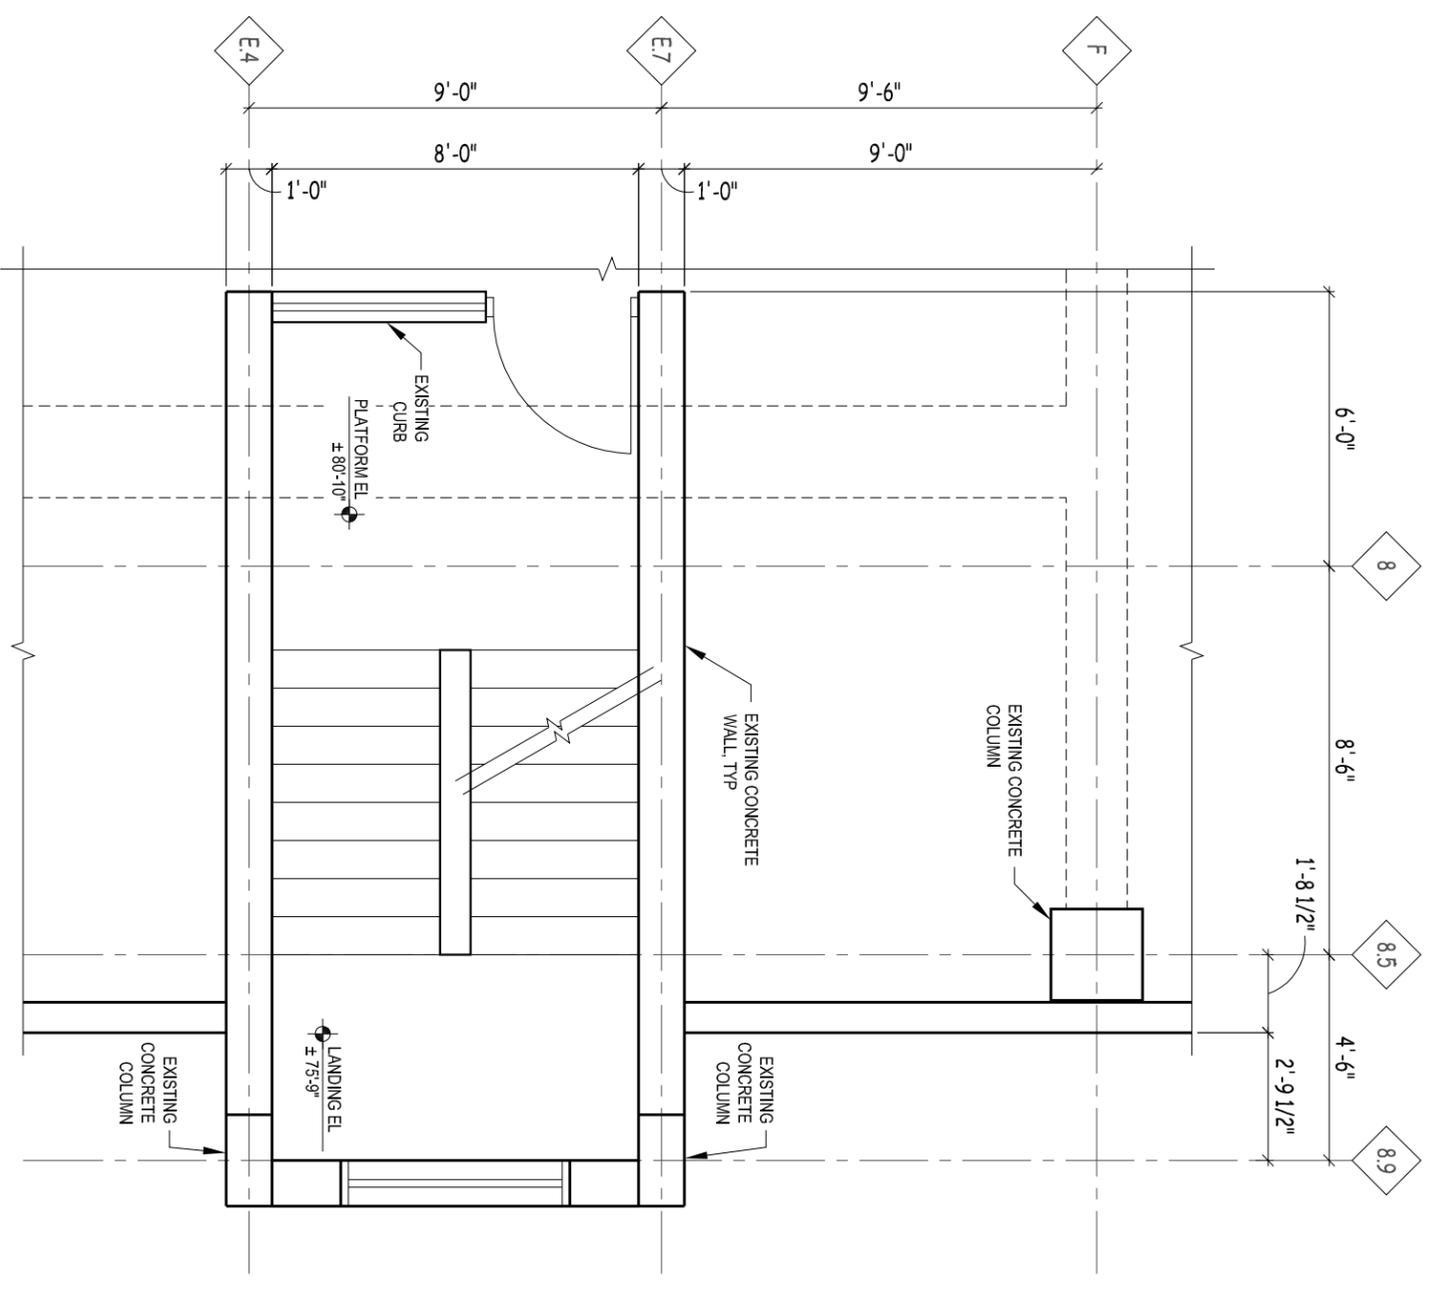

2 WEST STAIR - LEVEL 5

SCALE: 1/4" = 1'-0"

SC8

- CIVIL ENGINEERING
- SURVEYING & MAPPING
- CONSTRUCTION SERVICES
- WATER RESOURCES
- PLANNING & DEVELOPMENT
- TRANSPORTATION ENGINEERING
- STRUCTURAL ENGINEERING
- LANDSCAPE ARCHITECTURE

MADISON REGIONAL OFFICE

161 HORIZON DRIVE, SUITE 101
 MADISON, WI 53703
 608.848.5080 PHONE | 608.848.2255 FAX
 MADISON | MILWAUKEE
 KENOSHA | APPLETON
 www.jsdinc.com



10 West Mills Street, Suite 205
 Madison, WI 53703
 608.256.7304
 608.256.7306 fax
 PE Profed 10126

SERVICES PROVIDED TO:

CITY OF MADISON, PARKING UTILITY

215 MARTIN LUTHER KING JR. BLVD
 MADISON, WISCONSIN 53701-2986

PROJECT:
2012 PARKING GARAGE MAINTENANCE CONTRACT NO. 68889

PROJECT LOCATION:
 STATE STREET CAPITOL

JSD PROJECT NO.: 09-3884



SEALED SIGNATURE:

ALTHOUGH EVERY EFFORT HAS BEEN MADE IN PREPARING THESE PLANS AND CHECKING THEM FOR ACCURACY, THE CONTRACTOR AND SUBCONTRACTORS MUST CHECK ALL DETAIL AND DIMENSIONS OF THEIR TRADE AND BE RESPONSIBLE FOR THE SAME.

DESIGN: JSD
 DRAWN: PE
 APPROVED: JSD
 PLAN MODIFICATIONS:
 DATE: 03/21/2012

SHEET TITLE:
WEST STAIR

SHEET NUMBER:
SC9

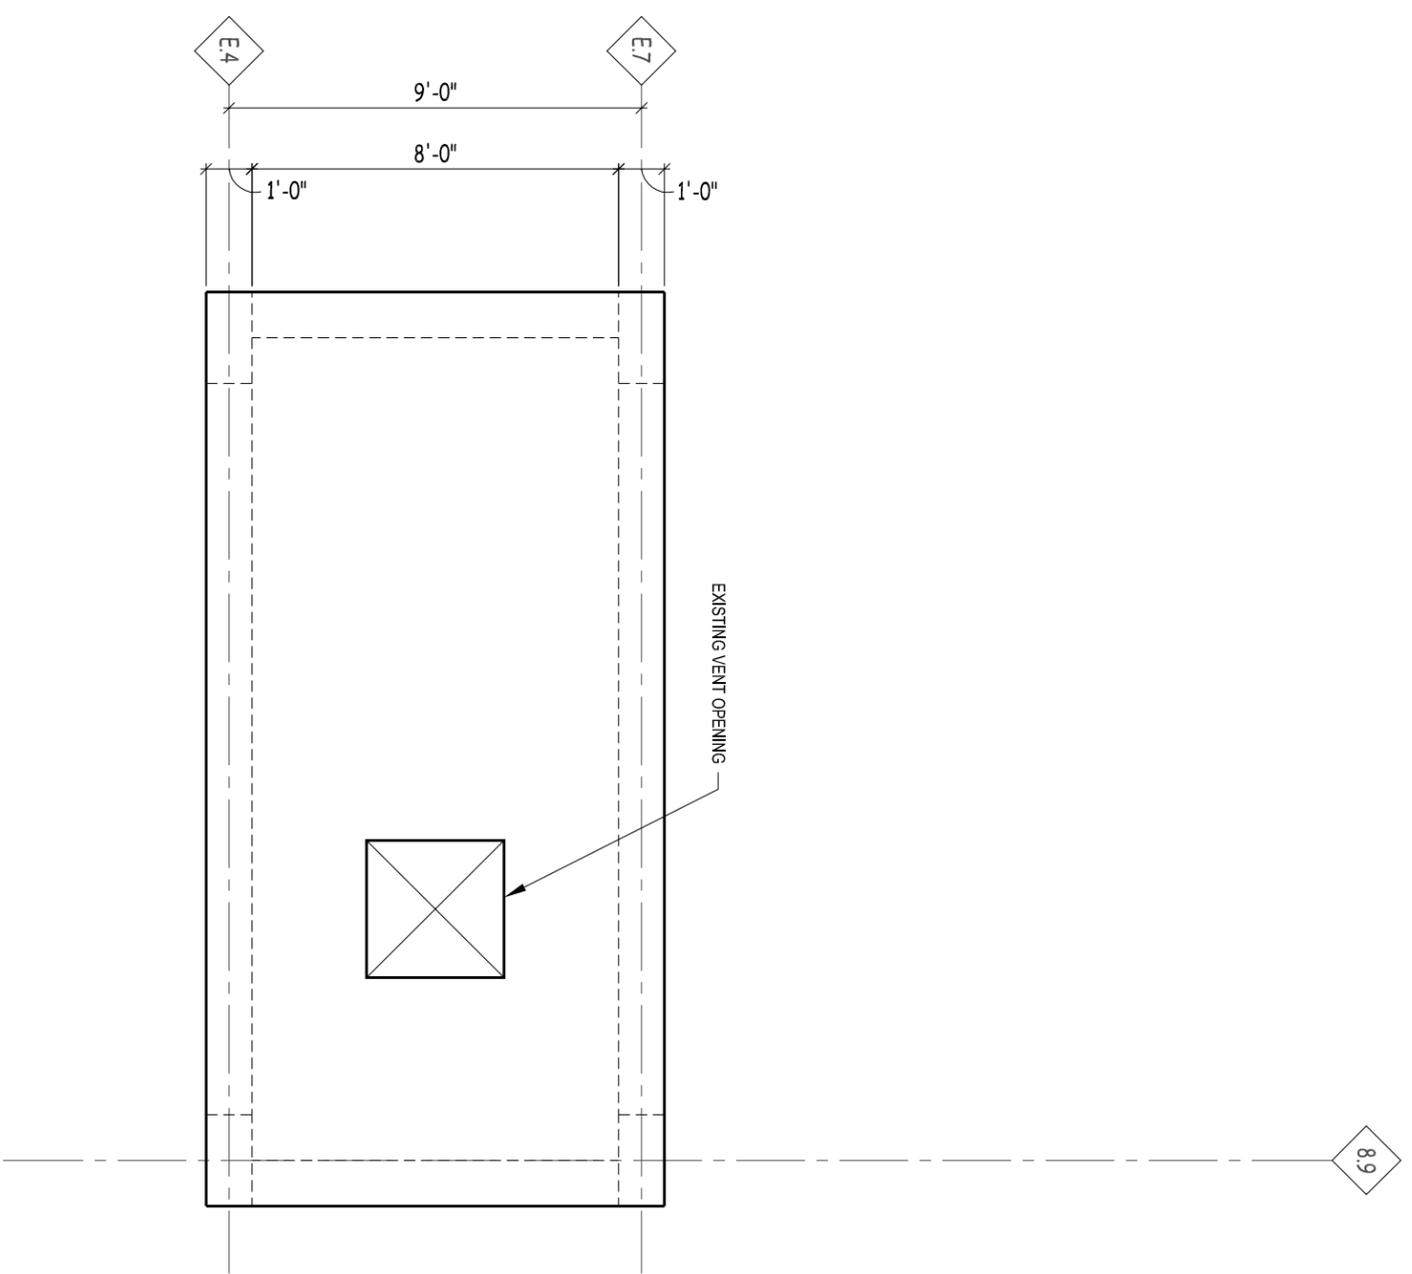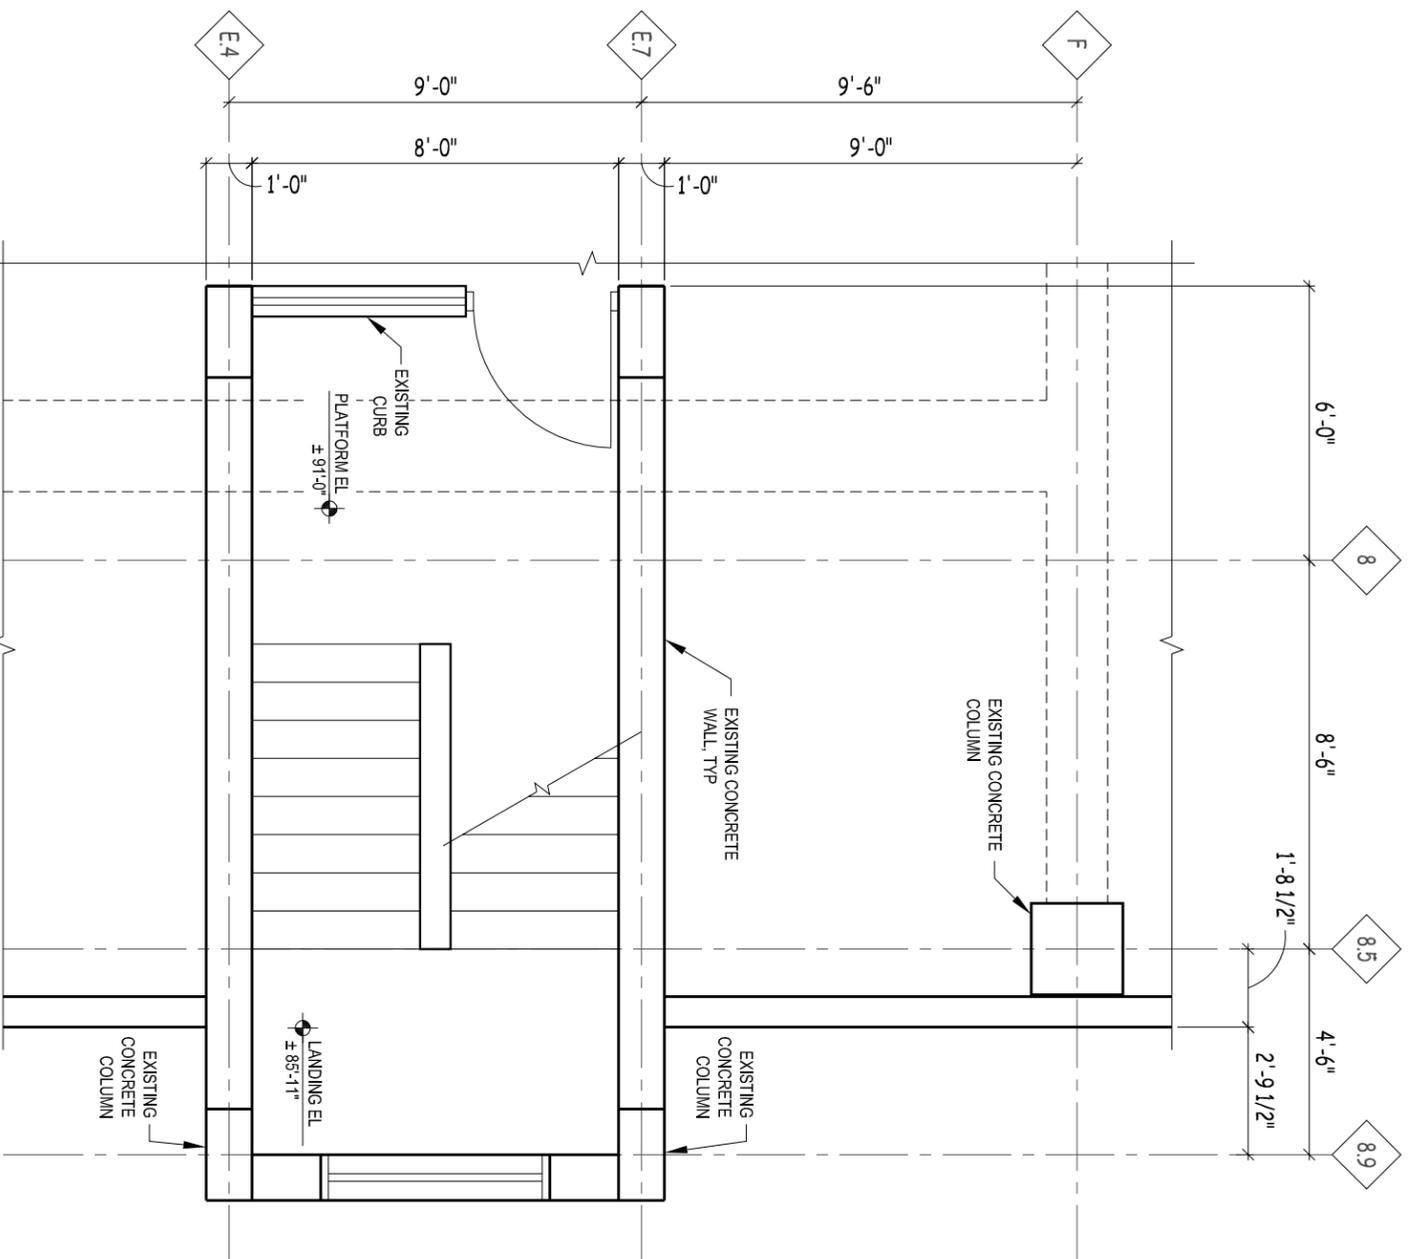

WEST STAIR - ROOF LEVEL

SCALE: 1/4" = 1'-0"

2
 SC9

WEST STAIR - LEVEL 6

SCALE: 1/4" = 1'-0"

1
 SC9



- CIVIL ENGINEERING
- SURVEYING & MAPPING
- CONSTRUCTION SERVICES
- WATER RESOURCES
- PLANNING & DEVELOPMENT
- TRANSPORTATION ENGINEERING
- STRUCTURAL ENGINEERING
- LANDSCAPE ARCHITECTURE

MADISON REGIONAL OFFICE

161 HONZON DRIVE, SUITE 101
 HONZON, WISCONSIN 53703
 608.848.5080 PHONE | 608.848.2255 FAX
 MADISON | MILWAUKEE
 KENOSHA | APPLETON
 www.jsdinc.com



10 West Millich Street, Suite 205
 Madison, WI 53703
 608.256.7304
 608.256.7306 fax
 PE Proj#ed 10126

SERVICES PROVIDED TO:

CITY OF
 MADISON,
 PARKING
 UTILITY



215 MARTIN LUTHER KING JR. BLVD
 MADISON, WISCONSIN 53701-2986

PROJECT:
 2012 PARKING GARAGE
 MAINTENANCE
 CONTRACT NO. 6889

PROJECT LOCATION:
 STATE STREET CAPITOL

JSD PROJECT NO.: 09-3884


SEALED SIGNATURE:

ALTHOUGH EVERY EFFORT HAS BEEN MADE
 IN PREPARING THESE PLANS AND CHECKING
 THEM FOR ACCURACY, THE CONTRACTOR
 AND SUBCONTRACTORS MUST CHECK ALL
 DETAIL AND DIMENSIONS OF THEIR TRADE
 AND BE RESPONSIBLE FOR THE SAME.

DESIGN: JSD
 DRAWN: PE
 APPROVED: JSD
 PLAN MODIFICATIONS: DATE: 03/21/2012


SHEET TITLE:
 NORTH STAIR

SHEET NUMBER:
SC10

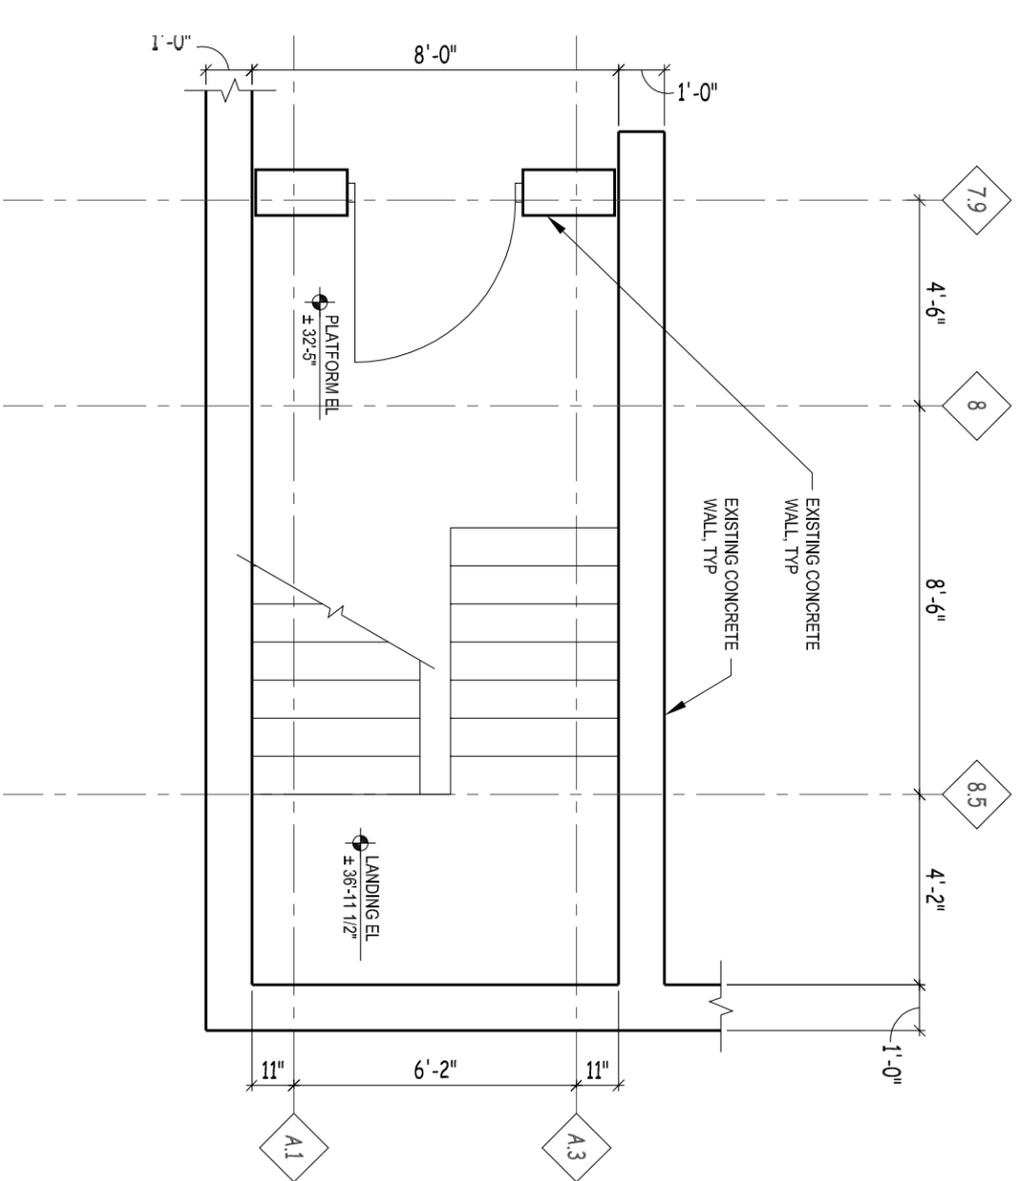

1 NORTH STAIR - LOWER LEVEL
 SCALE: 1/4" = 1'-0"

SC10

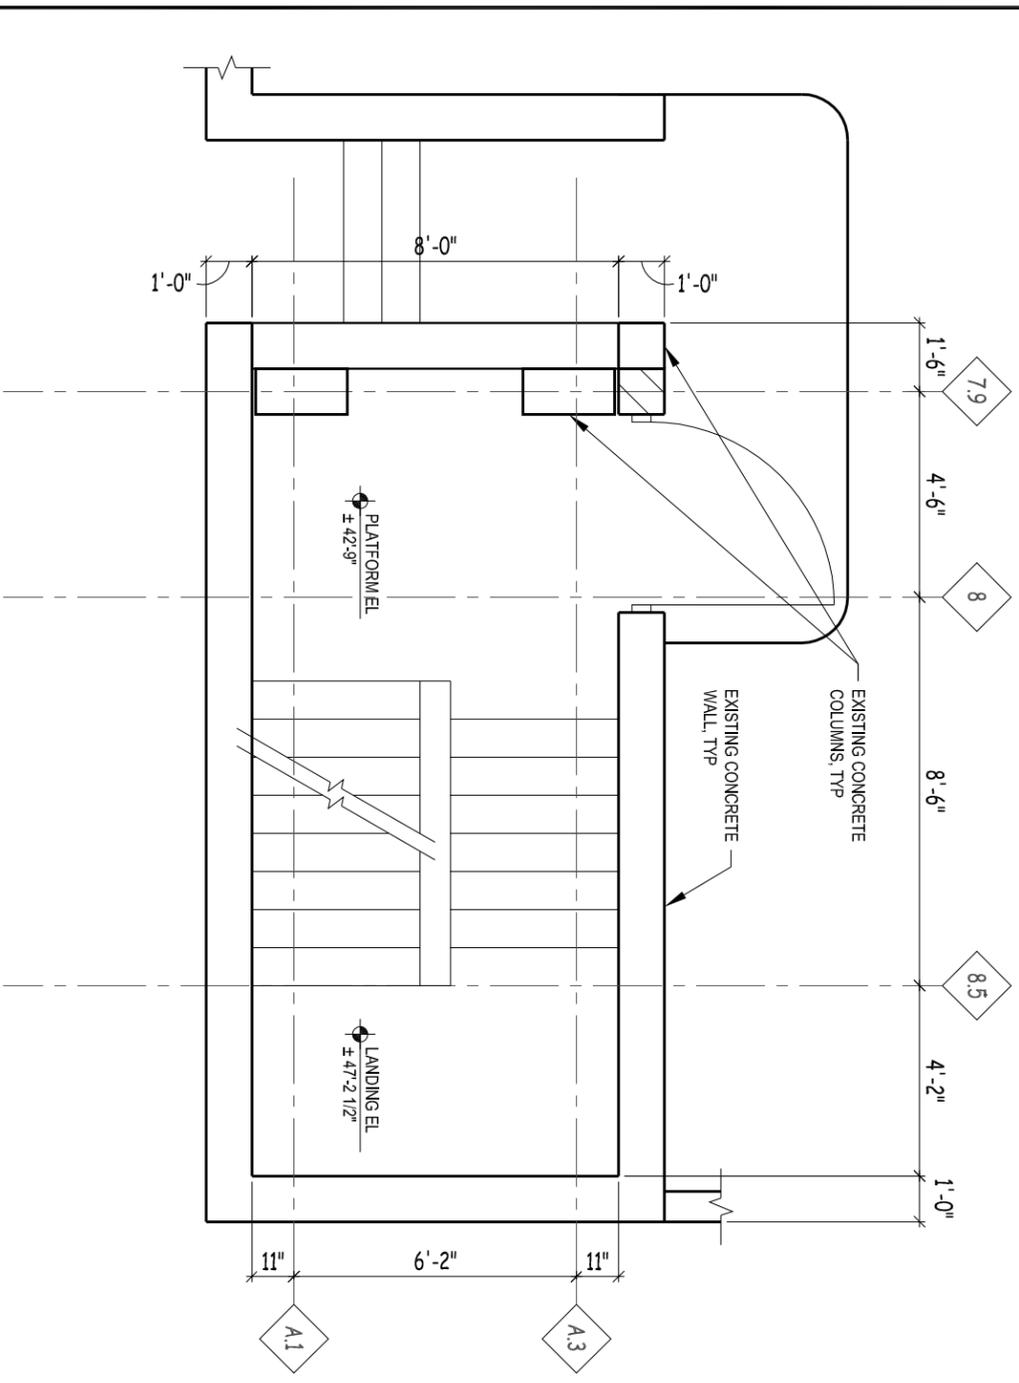

2 NORTH STAIR - LEVEL 1
 SCALE: 1/4" = 1'-0"

SC10



- CIVIL ENGINEERING
- SURVEYING & MAPPING
- CONSTRUCTION SERVICES
- WATER RESOURCES
- PLANNING & DEVELOPMENT
- TRANSPORTATION ENGINEERING
- STRUCTURAL ENGINEERING
- LANDSCAPE ARCHITECTURE

MADISON REGIONAL OFFICE

161 HORIZON DRIVE, SUITE 101
 MADISON, WISCONSIN 53703
 608.848.5080 PHONE | 608.848.2255 FAX
 MADISON | MILWAUKEE
 KENOSHA | APPLETON
 www.jsdinc.com



10 West Millich Street, Suite 205
 Madison, WI 53703
 608.256.7304
 608.256.7306 fax
 PE Proj#d: 10126

SERVICES PROVIDED TO:

CITY OF
 MADISON,
 PARKING
 UTILITY

215 MARTIN LUTHER KING JR. BLVD
 MADISON, WISCONSIN 53701-2986

PROJECT:
 2012 PARKING GARAGE
 MAINTENANCE
 CONTRACT NO. 68889

PROJECT LOCATION:
 STATE STREET CAPITOL

JSD PROJECT NO.: 09-3884


SEALED SIGNATURE:

ALTHOUGH EVERY EFFORT HAS BEEN MADE IN PREPARING THESE PLANS AND CHECKING THEM FOR ACCURACY, THE CONTRACTOR AND SUBCONTRACTORS MUST CHECK ALL DETAIL AND DIMENSIONS OF THEIR TRADE AND BE RESPONSIBLE FOR THE SAME.


DESIGN: JSD
 APPROVED: JSD
 DRAWN: PE
 PLAN MODIFICATIONS:
 DATE: 03/21/2012

SHEET TITLE:
 NORTH STAIR

SHEET NUMBER:
SC12

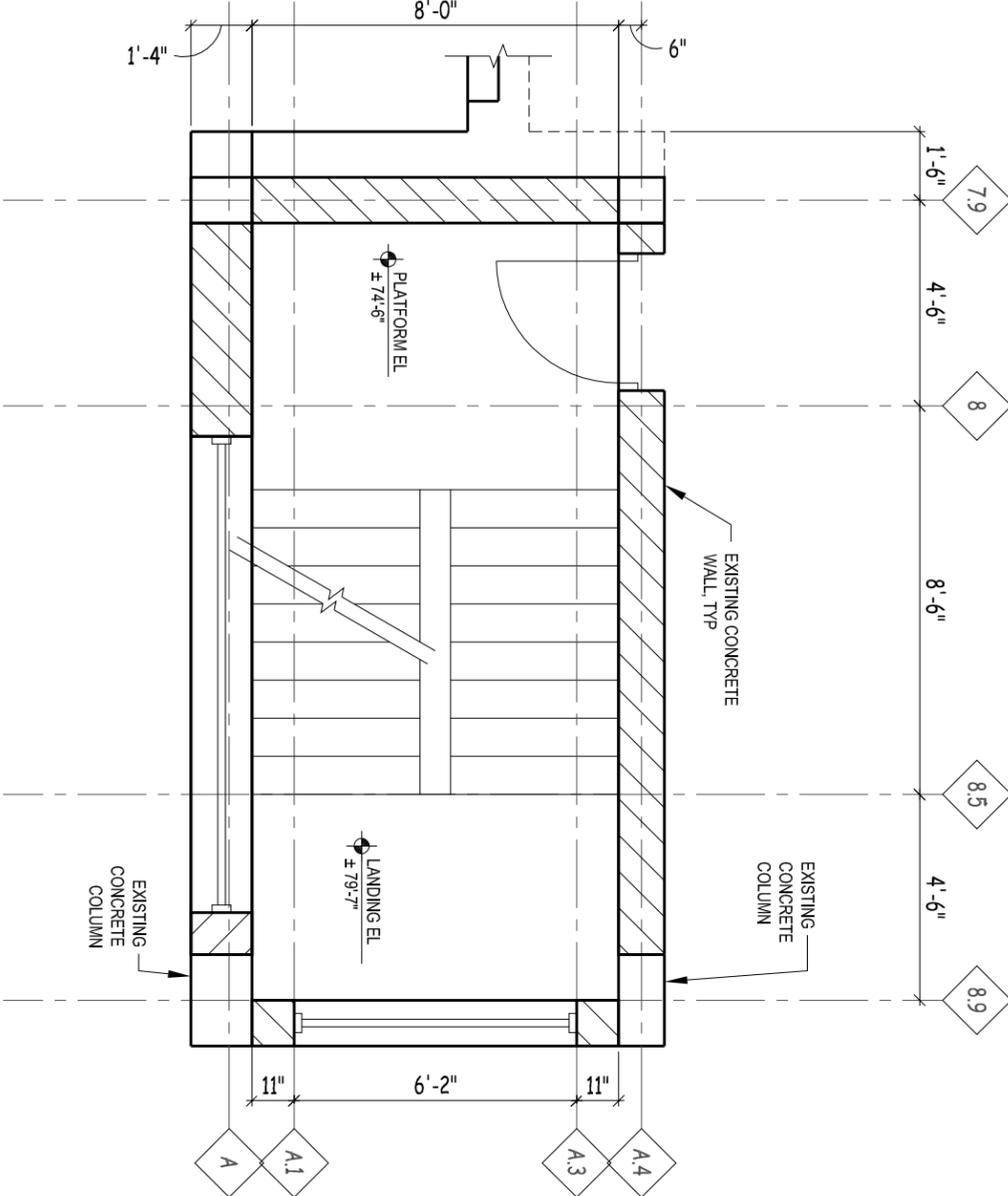

1 NORTH STAIR - LEVEL 4
 SCALE: 1/4" = 1'-0"

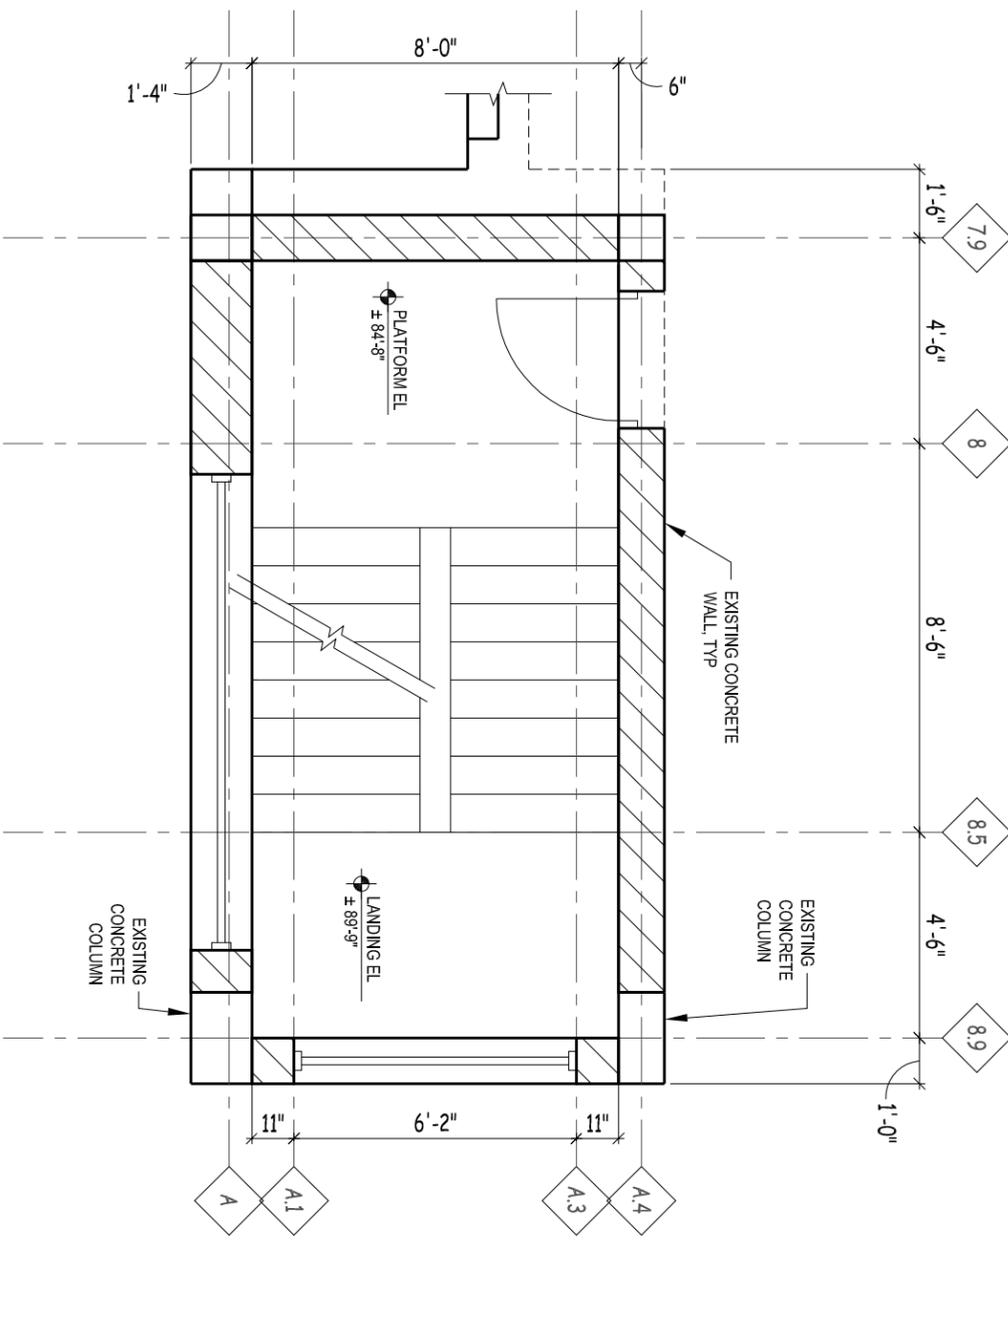

2 NORTH STAIR - LEVEL 5
 SCALE: 1/4" = 1'-0"



- CIVIL ENGINEERING
- SURVEYING & MAPPING
- CONSTRUCTION SERVICES
- WATER RESOURCES
- PLANNING & DEVELOPMENT
- TRANSPORTATION ENGINEERING
- STRUCTURAL ENGINEERING
- LANDSCAPE ARCHITECTURE

MADISON REGIONAL OFFICE

161 HORIZON DRIVE, SUITE 101
 HORIZON, WISCONSIN 53127
 MADISON | MILWAUKEE
 KENOSHA | APPLETON
 www.jsdinc.com

608.848.5080 PHONE | 608.848.2255 FAX



10 West Millich Street, Suite 205
 Madison, WI 53703
 608.256.7304
 608.256.7306 fax
 PE Proj#d: 10126

SERVICES PROVIDED TO:

CITY OF MADISON, PARKING UTILITY



215 MARTIN LUTHER KING JR. BLVD
 MADISON, WISCONSIN 53701-2986

PROJECT:
2012 PARKING GARAGE MAINTENANCE CONTRACT NO. 6889

PROJECT LOCATION:
 STATE STREET CAPITOL

JSD PROJECT NO.: 09-3884


SEALED SIGNATURE:

ALTHOUGH EVERY EFFORT HAS BEEN MADE IN PREPARING THESE PLANS AND CHECKING THEM FOR ACCURACY, THE CONTRACTOR AND SUBCONTRACTORS MUST CHECK ALL DETAIL AND DIMENSIONS OF THEIR TRADE AND BE RESPONSIBLE FOR THE SAME.

DESIGN: JSD
 DRAWN: PE
 APPROVED: JSD
 PLAN MODIFICATIONS:
 DATE: 03/21/2012


SHEET TITLE:
NORTH STAIR

SHEET NUMBER:
SC13

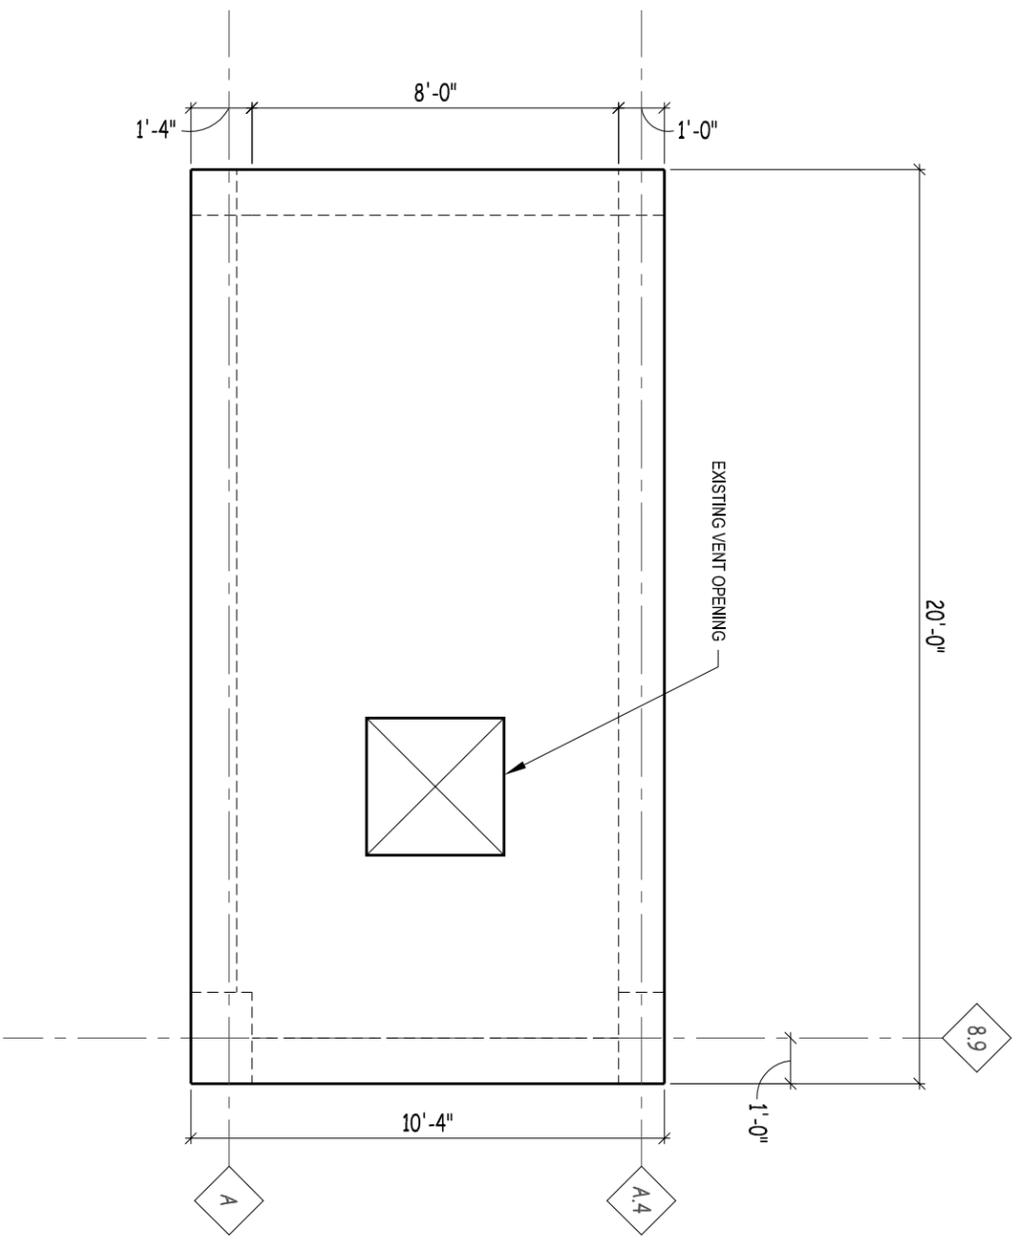

2
 SC13

NORTH STAIR - ROOF LEVEL
 SCALE: 1/4" = 1'-0"

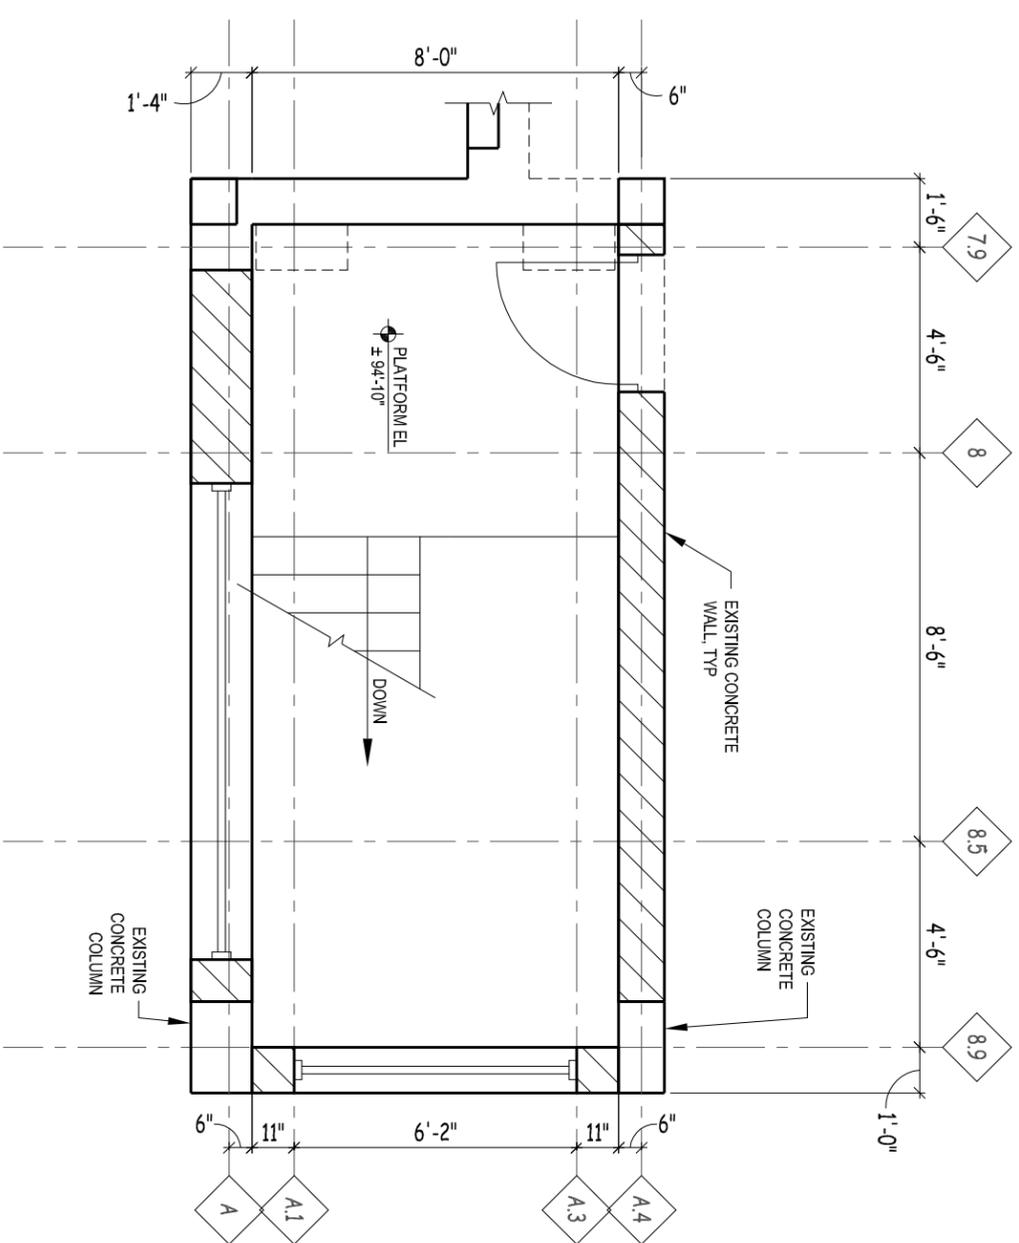

1
 SC13

NORTH STAIR - LEVEL 6
 SCALE: 1/4" = 1'-0"



- CIVIL ENGINEERING
- SURVEYING & MAPPING
- CONSTRUCTION SERVICES
- WATER RESOURCES
- PLANNING & DEVELOPMENT
- TRANSPORTATION ENGINEERING
- STRUCTURAL ENGINEERING
- LANDSCAPE ARCHITECTURE

MADISON REGIONAL OFFICE

161 HORIZON DRIVE, SUITE 101
 FARMINGTON, WISCONSIN 53120
 608.848.5080 PHONE | 608.848.2255 FAX
 MADISON | MILWAUKEE
 KENOSHA | APPLETON
 www.jsdinc.com

PIERCE ENGINEERS, Inc.
 10 West Millin Street, Suite 205
 Madison, WI 53703
 608.256.7304
 608.256.7306 fax
 PE Profed 10126

SERVICES PROVIDED TO:

CITY OF MADISON, PARKING UTILITY

215 MARTIN LUTHER KING JR. BLVD
 MADISON, WISCONSIN 53701-2986

PROJECT:
2012 PARKING GARAGE MAINTENANCE CONTRACT NO. 6889

PROJECT LOCATION:
 STATE STREET CAPITOL

JSD PROJECT NO.: 09-3884


SEAL/SIGNATURE:

ALTHOUGH EVERY EFFORT HAS BEEN MADE IN PREPARING THESE PLANS AND CHECKING THEM FOR ACCURACY, THE CONTRACTOR AND SUBCONTRACTORS MUST CHECK ALL DETAIL AND DIMENSIONS OF THEIR TRADE AND BE RESPONSIBLE FOR THE SAME.


DESIGN: JSD
 DRAWN: PE
 APPROVED: JSD
 PLAN MODIFICATIONS:
 DATE: 03/21/2012

SHEET TITLE:
EAST STAIR

SHEET NUMBER:
SC14

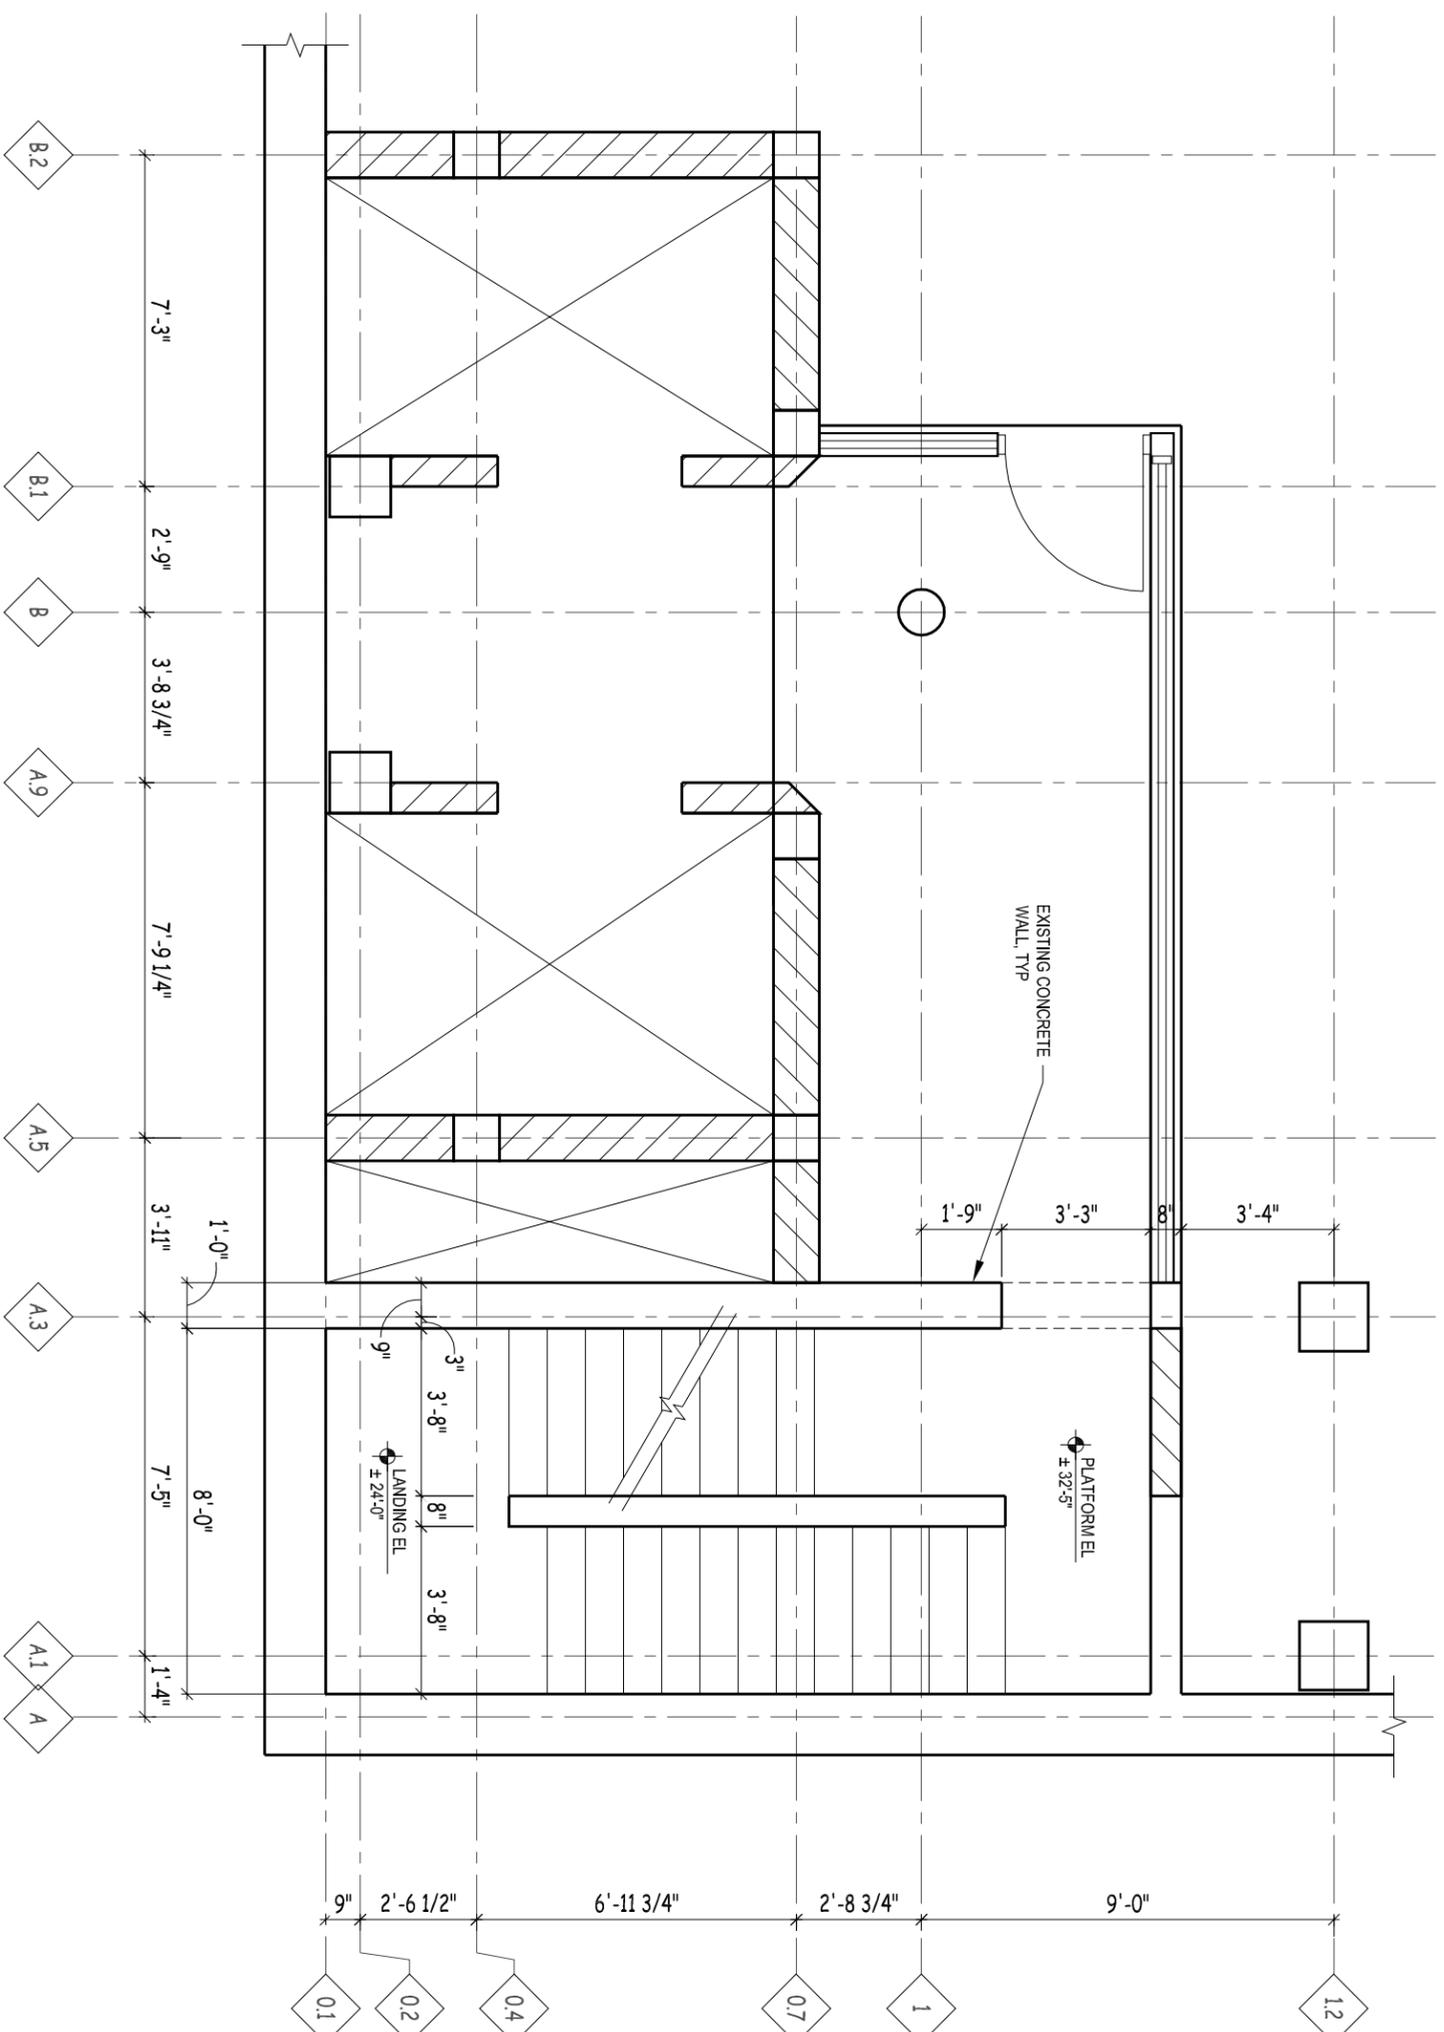

1 EAST STAIR - LOWER LEVEL
 SCALE : 1/4" = 1'-0"
 SC14

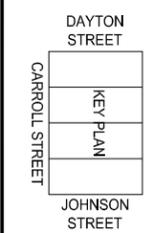

- CIVIL ENGINEERING
- SURVEYING & MAPPING
- CONSTRUCTION SERVICES
- WATER RESOURCES
- PLANNING & DEVELOPMENT
- TRANSPORTATION ENGINEERING
- STRUCTURAL ENGINEERING
- LANDSCAPE ARCHITECTURE

MADISON REGIONAL OFFICE

161 HORIZON DRIVE, SUITE 101
 FARMINGTON, WISCONSIN 53120
 608.848.8080 PHONE | 608.848.2255 FAX
 MADISON | MILWAUKEE
 KEMOSHA | APPLETON
 www.jsdinc.com



10 West Millich Street, Suite 205
 Madison, WI 53703
 608.256.7304
 608.256.7306 fax
 PE Profled 10126

SERVICES PROVIDED TO:

CITY OF MADISON, PARKING UTILITY

215 MARTIN LUTHER KING JR. BLVD
 MADISON, WISCONSIN 53701-2986

PROJECT:
2012 PARKING GARAGE MAINTENANCE CONTRACT NO. 6889

PROJECT LOCATION:
 STATE STREET CAPITOL

JSD PROJECT NO.: 09-3884

SEAL/SIGNATURE:


ALTHOUGH EVERY EFFORT HAS BEEN MADE IN PREPARING THESE PLANS AND CHECKING THEM FOR ACCURACY, THE CONTRACTOR AND SUBCONTRACTORS MUST CHECK ALL DETAIL AND DIMENSIONS OF THEIR TRADE AND BE RESPONSIBLE FOR THE SAME.

DESIGN: JSD
 DRAWN: PE
 APPROVED: JSD
 PLAN MODIFICATIONS:
 DATE: 03/21/2012

SHEET TITLE:
EAST STAIR

SHEET NUMBER:

SC15

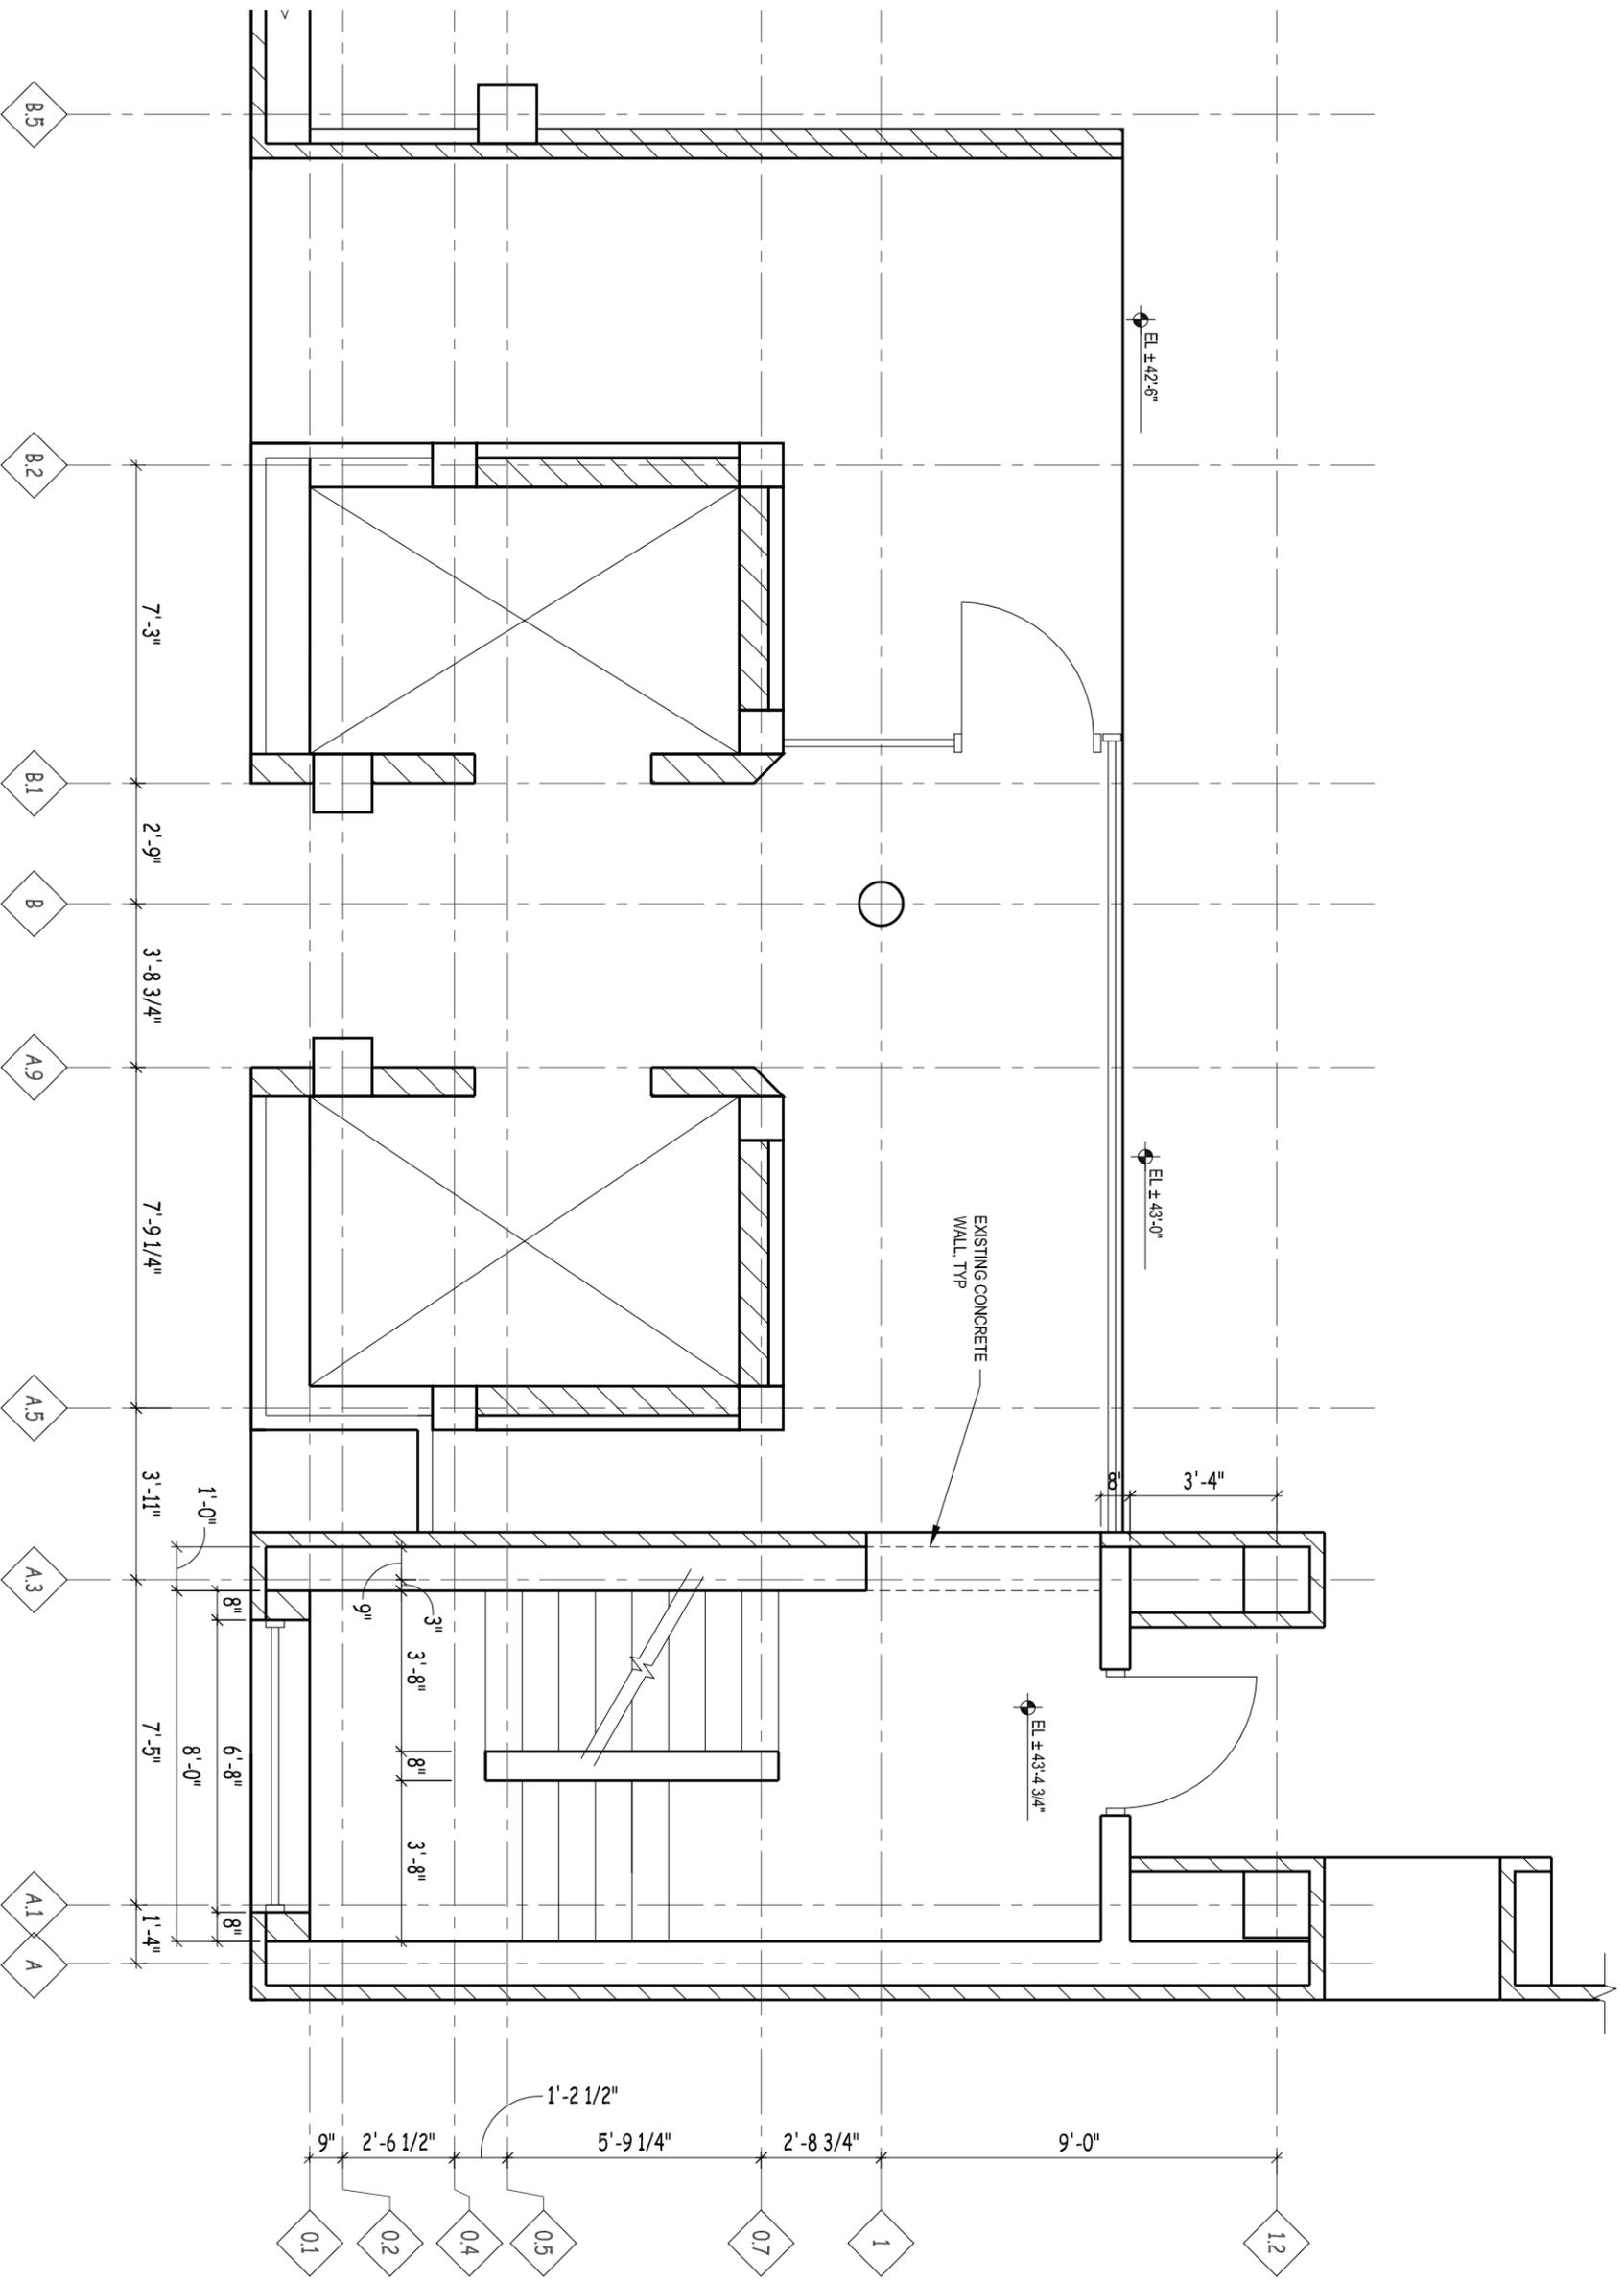

1 EAST STAIR - LEVEL 1

SCALE : 1/4" = 1'-0"

SC15

- CIVIL ENGINEERING
- SURVEYING & MAPPING
- CONSTRUCTION SERVICES
- WATER RESOURCES
- PLANNING & DEVELOPMENT
- TRANSPORTATION ENGINEERING
- STRUCTURAL ENGINEERING
- LANDSCAPE ARCHITECTURE

MADISON REGIONAL OFFICE

161 HORIZON DRIVE, SUITE 101
 MADISON, WI 53703
 608.848.5080 PHONE | 608.848.2255 FAX
 MADISON | MILWAUKEE
 KENOSHA | APPLETON
 www.jsdinc.com

PIERCE ENGINEERS, Inc.
 10 West Mills Street, Suite 205
 Madison, WI 53703
 608.256.7304
 608.256.7306 fax
 PE Profed 10126

SERVICES PROVIDED TO:
CITY OF MADISON, PARKING UTILITY

215 MARTIN LUTHER KING JR. BLVD
 MADISON, WISCONSIN 53701-2986

PROJECT:
2012 PARKING GARAGE MAINTENANCE CONTRACT NO. 6889

PROJECT LOCATION:
 STATE STREET CAPITOL

JSD PROJECT NO.: 09-3884


SEALED SIGNATURE:

ALTHOUGH EVERY EFFORT HAS BEEN MADE IN PREPARING THESE PLANS AND CHECKING THEM FOR ACCURACY, THE CONTRACTOR AND SUBCONTRACTORS MUST CHECK ALL DETAIL AND DIMENSIONS OF THEIR TRADE AND BE RESPONSIBLE FOR THE SAME.


DESIGN: JSD
 DRAWN: PE
 APPROVED: JSD
 PLAN MODIFICATIONS:
 DATE: 03/21/2012

SHEET TITLE:
EAST STAIR

SHEET NUMBER:
SC16

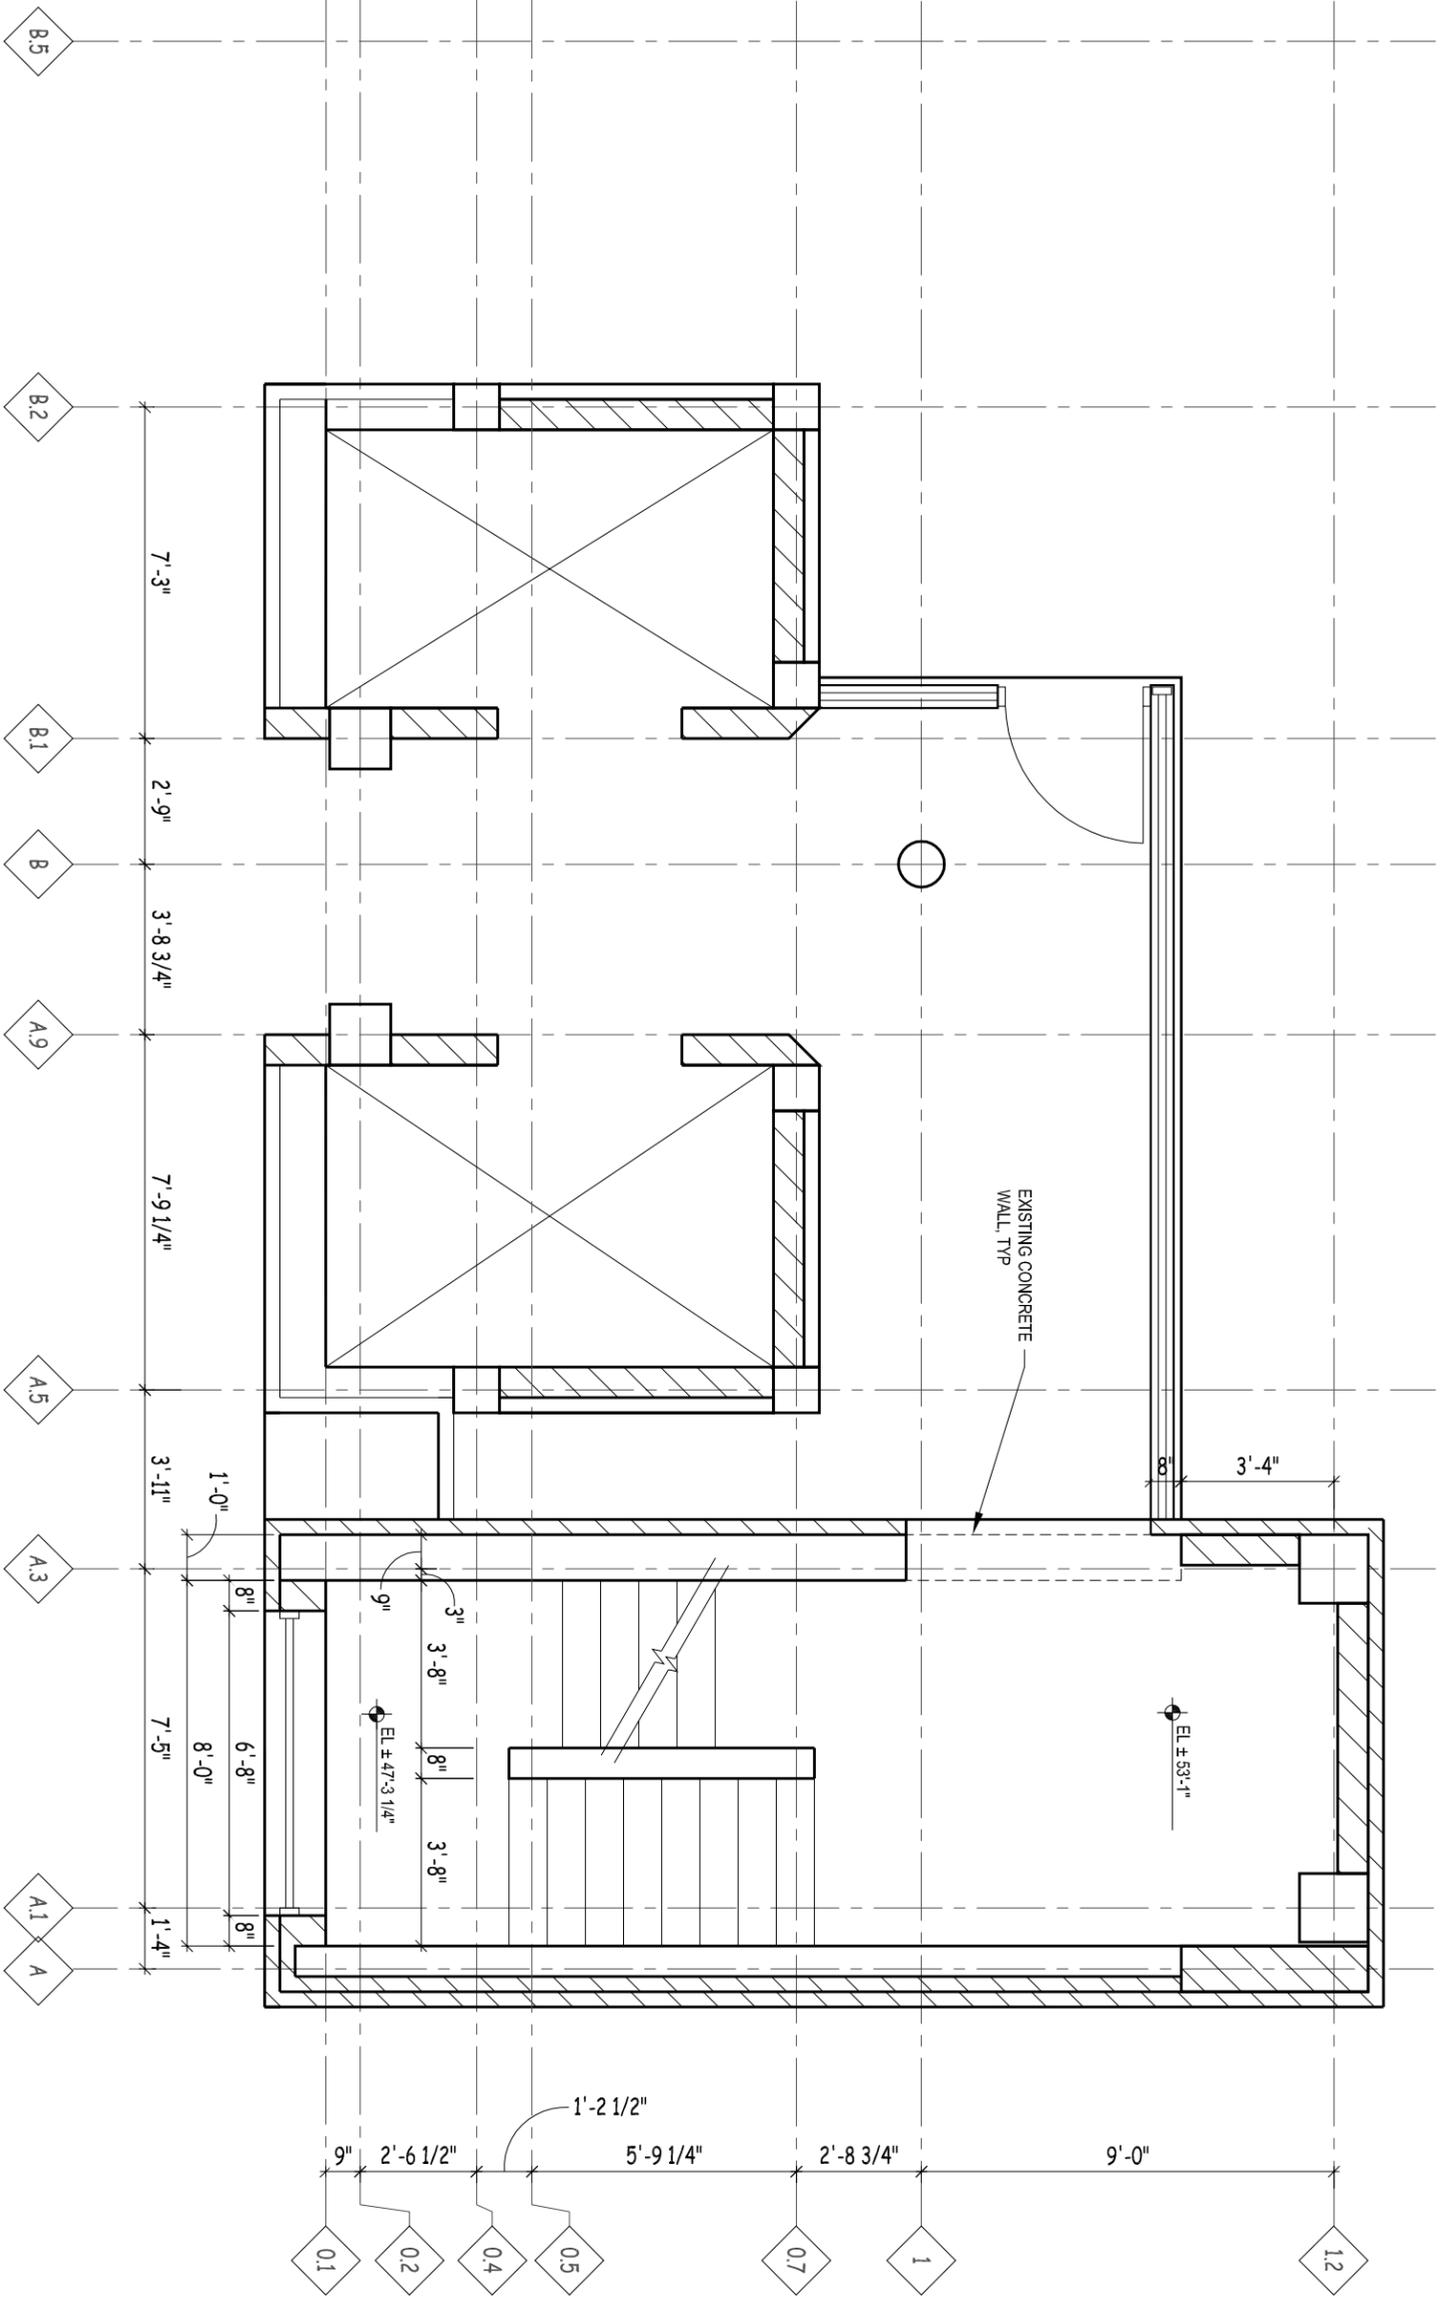

1 EAST STAIR - LEVEL 2
 SCALE : 1/4" = 1'-0"
 SC16

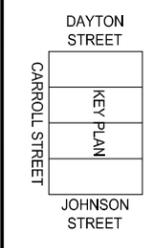

- CIVIL ENGINEERING
- SURVEYING & MAPPING
- CONSTRUCTION SERVICES
- WATER RESOURCES
- PLANNING & DEVELOPMENT
- TRANSPORTATION ENGINEERING
- STRUCTURAL ENGINEERING
- LANDSCAPE ARCHITECTURE

MADISON REGIONAL OFFICE

161 HORIZON DRIVE, SUITE 101
 MADISON, WI 53703
 608.848.8080 PHONE | 608.848.2255 FAX
 MADISON | MILWAUKEE
 KENOSHA | APPLETON
 www.jsdinc.com

PIERCE ENGINEERS, Inc.
 10 West Millich Street, Suite 205
 Madison, WI 53703
 608.256.7304
 608.256.7306 fax
 PE Profed 10126

SERVICES PROVIDED TO:
CITY OF MADISON, PARKING UTILITY

215 MARTIN LUTHER KING JR. BLVD
 MADISON, WISCONSIN 53701-2986

PROJECT:
2012 PARKING GARAGE MAINTENANCE CONTRACT NO. 6889

PROJECT LOCATION:
 STATE STREET CAPITOL


JSD PROJECT NO.: 09-3884

SEALED SIGNATURE:


ALTHOUGH EVERY EFFORT HAS BEEN MADE IN PREPARING THESE PLANS AND CHECKING THEM FOR ACCURACY, THE CONTRACTOR AND SUBCONTRACTORS MUST CHECK ALL DETAIL AND DIMENSIONS OF THEIR TRADE AND BE RESPONSIBLE FOR THE SAME.
 DESIGN: JSD
 DRAWN: PE
 APPROVED: JSD
 PLAN MODIFICATIONS:
 DATE: 03/21/2012

SHEET TITLE:
EAST STAIR

SHEET NUMBER:
SC17

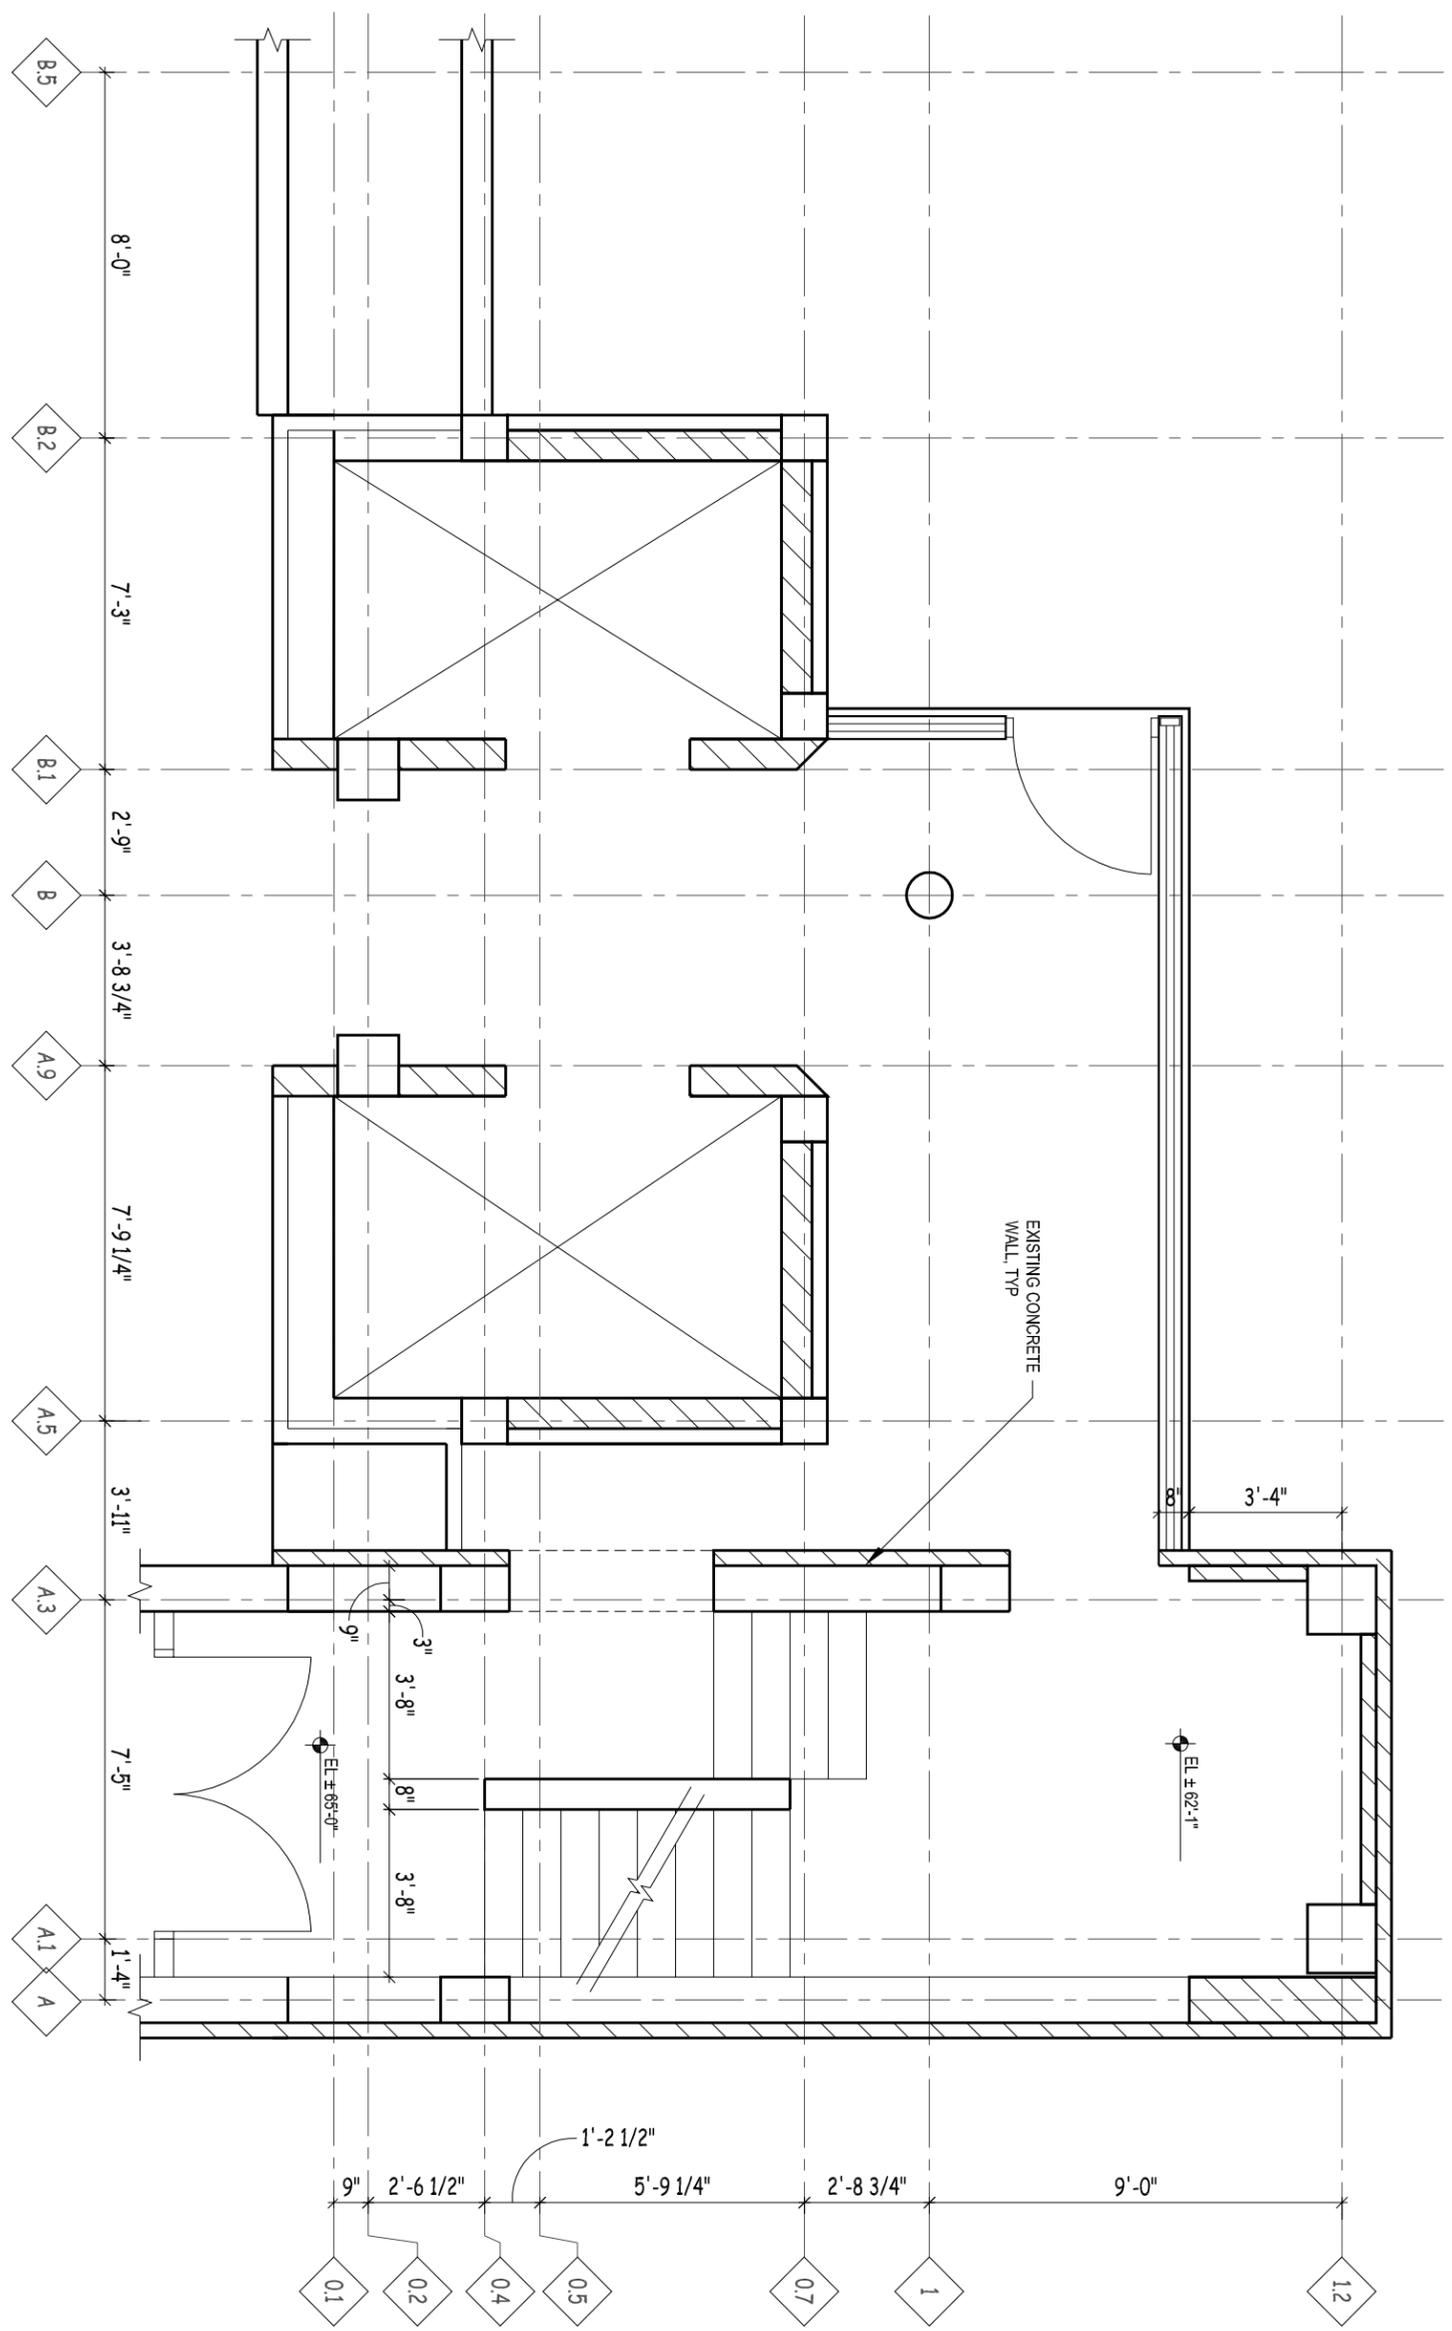

1 EAST STAIR - LEVEL 3
 SCALE : 1/4" = 1'-0"

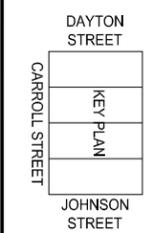

- CIVIL ENGINEERING
- SURVEYING & MAPPING
- CONSTRUCTION SERVICES
- WATER RESOURCES
- PLANNING & DEVELOPMENT
- TRANSPORTATION ENGINEERING
- STRUCTURAL ENGINEERING
- LANDSCAPE ARCHITECTURE

MADISON REGIONAL OFFICE

161 HORIZON DRIVE, SUITE 101
 MADISON, WI 53703
 608.256.5080 PHONE | 608.256.2255 FAX
 MADISON | MILWAUKEE
 KENOSHA | APPLETON
 www.jsdinc.com

PIERCE ENGINEERS, Inc.
 10 West Millich Street, Suite 205
 Madison, WI 53703
 608.256.7304
 608.256.7306 fax
 PE Profed 10126

SERVICES PROVIDED TO:

CITY OF MADISON, PARKING UTILITY

215 MARTIN LUTHER KING JR. BLVD
 MADISON, WISCONSIN 53701-2986

PROJECT:
2012 PARKING GARAGE MAINTENANCE CONTRACT NO. 6889

PROJECT LOCATION:
 STATE STREET CAPITOL

JSD PROJECT NO.: 09-3884


SEALED SIGNATURE:

ALTHOUGH EVERY EFFORT HAS BEEN MADE IN PREPARING THESE PLANS AND CHECKING THEM FOR ACCURACY, THE CONTRACTOR AND SUBCONTRACTORS MUST CHECK ALL DETAIL AND DIMENSIONS OF THEIR TRADE AND BE RESPONSIBLE FOR THE SAME.

DESIGN: JSD
 DRAWN: PE
 APPROVED: JSD
 PLAN MODIFICATIONS:
 DATE: 03/21/2012

SHEET TITLE:
EAST STAIR

SHEET NUMBER:
SC18

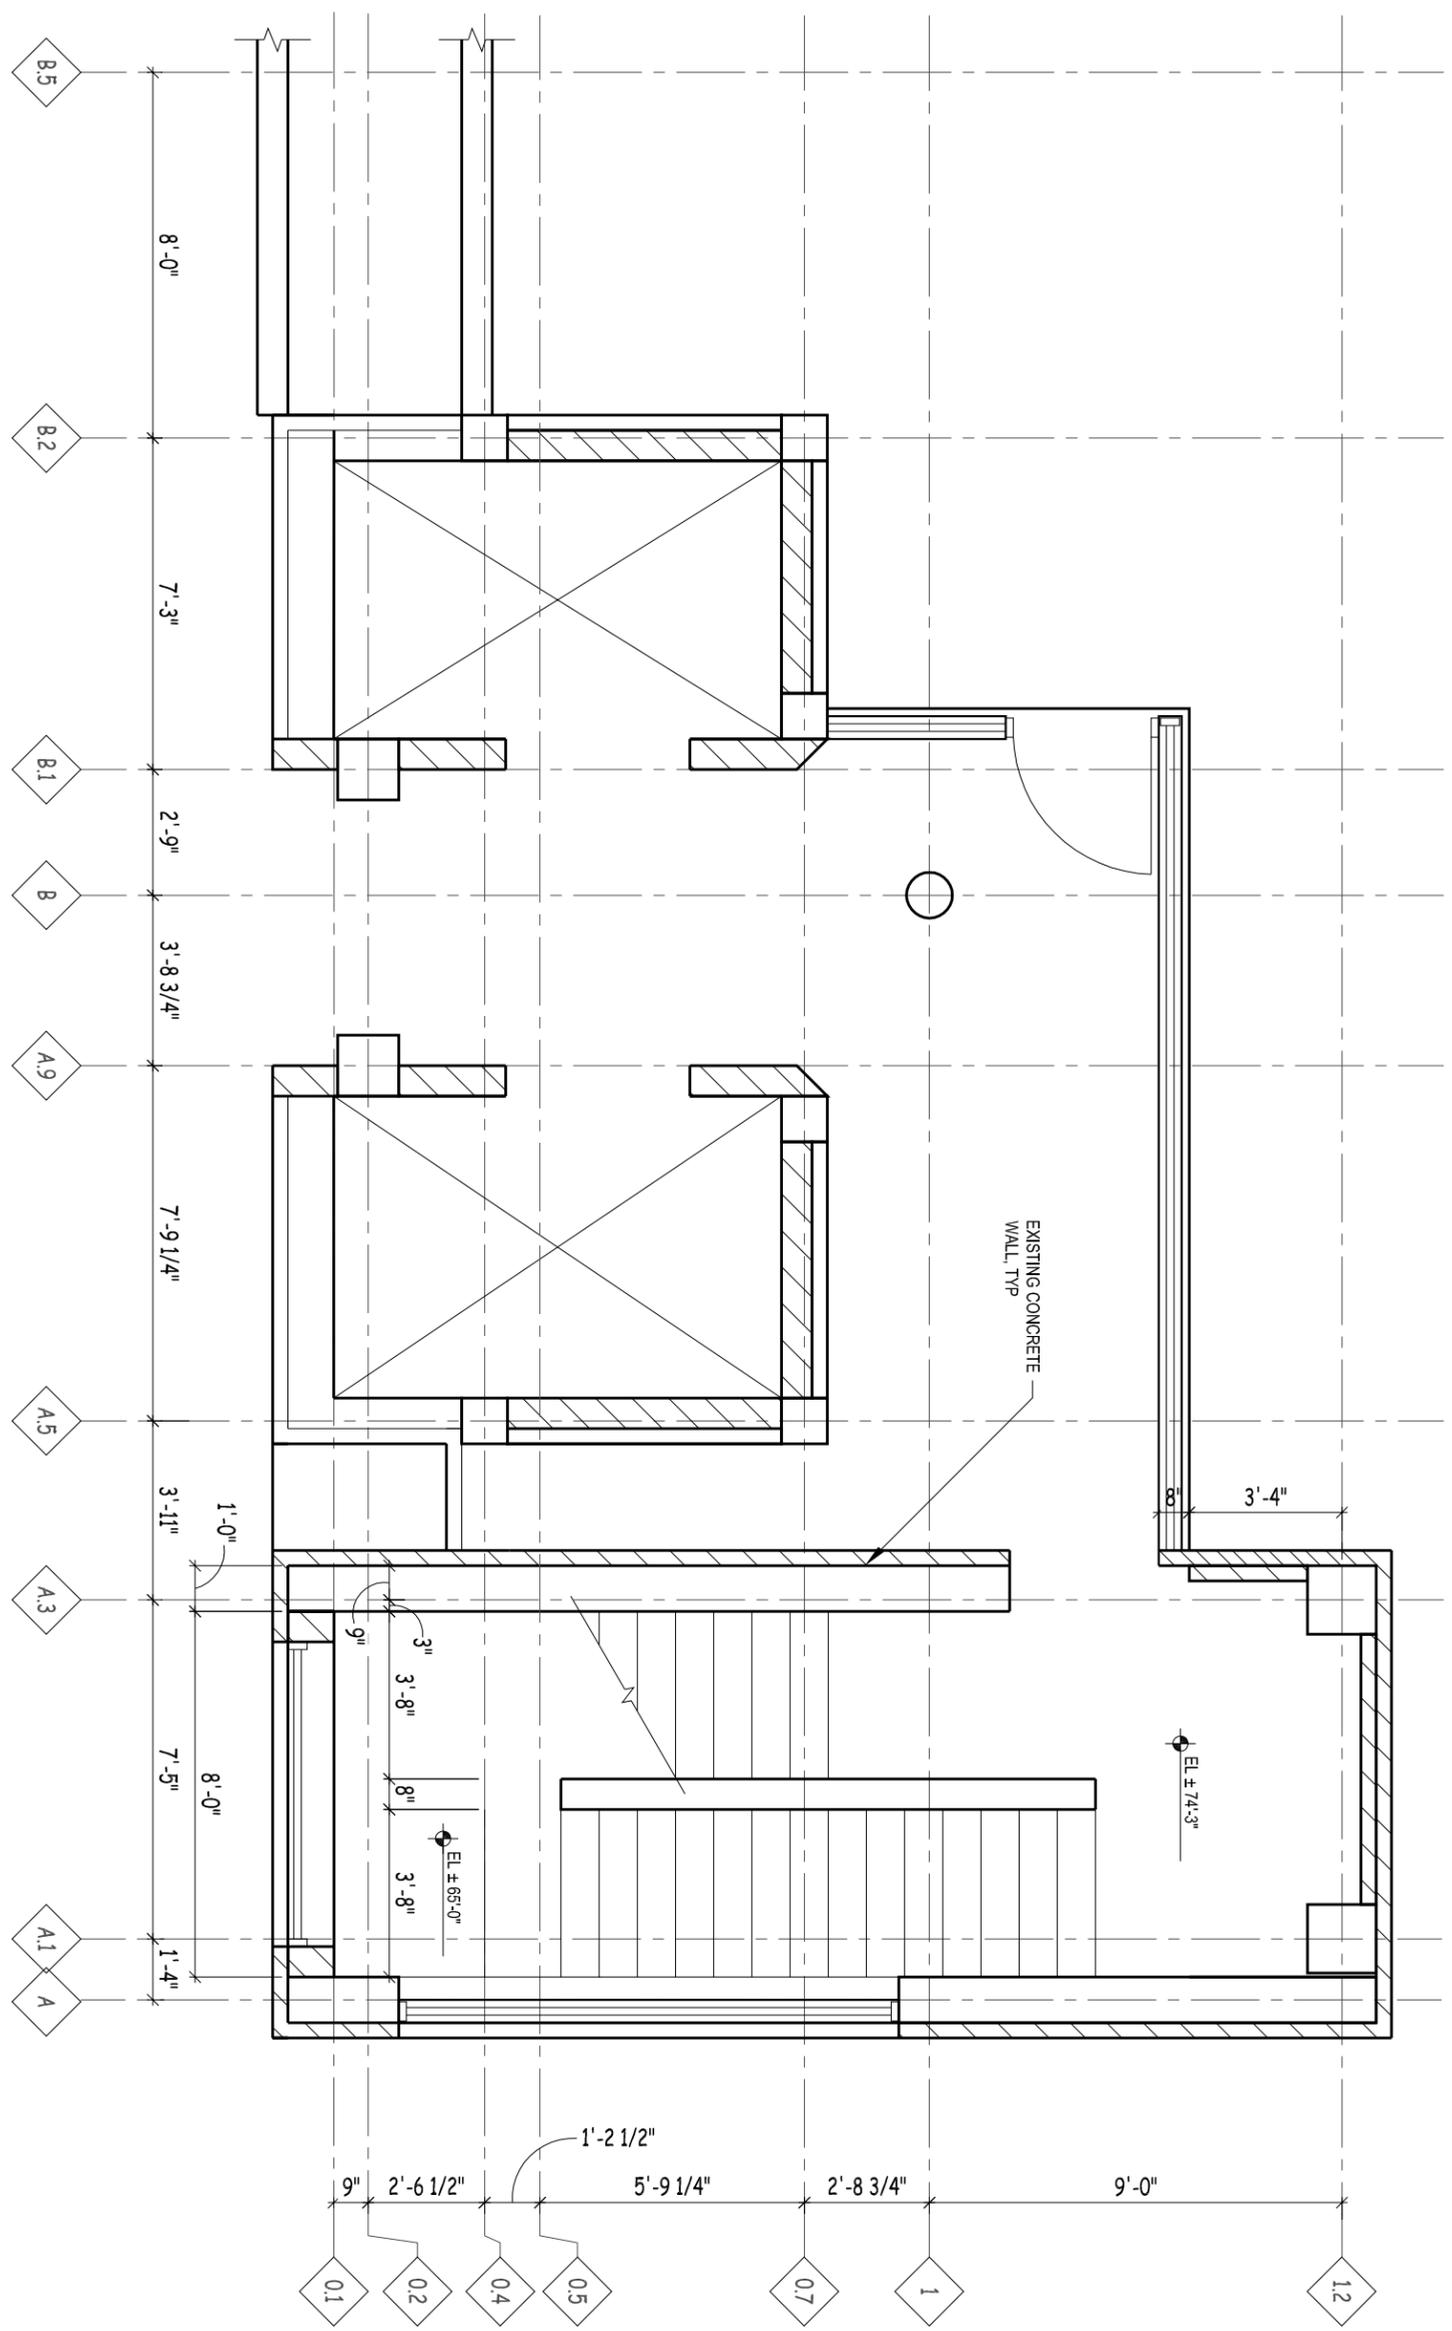

1 EAST STAIR - LEVEL 4
 SCALE : 1/4" = 1'-0"

SC18



- CIVIL ENGINEERING
- SURVEYING & MAPPING
- CONSTRUCTION SERVICES
- WATER RESOURCES
- PLANNING & DEVELOPMENT
- TRANSPORTATION ENGINEERING
- STRUCTURAL ENGINEERING
- LANDSCAPE ARCHITECTURE

MADISON REGIONAL OFFICE

161 HORIZON DRIVE, SUITE 101
 MADISON, WI 53703
 608.256.5080 PHONE | 608.256.2255 FAX
 MADISON | MILWAUKEE
 KENOSHA | APPLETON
 www.jsdinc.com

PIERCE ENGINEERS, Inc.
 10 West Millich Street, Suite 205
 Madison, WI 53703
 608.256.7304
 608.256.7306 fax
 PE Profed 10126

SERVICES PROVIDED TO:
CITY OF MADISON, PARKING UTILITY



215 MARTIN LUTHER KING JR. BLVD
 MADISON, WISCONSIN 53701-2986

PROJECT:
2012 PARKING GARAGE MAINTENANCE CONTRACT NO. 6889

PROJECT LOCATION:
 STATE STREET CAPITOL

JSD PROJECT NO.: 09-3884


SEAL/SIGNATURE:

ALTHOUGH EVERY EFFORT HAS BEEN MADE IN PREPARING THESE PLANS AND CHECKING THEM FOR ACCURACY, THE CONTRACTOR AND SUBCONTRACTORS MUST CHECK ALL DETAIL AND DIMENSIONS OF THEIR TRADE AND BE RESPONSIBLE FOR THE SAME.


DESIGN: JSD
 DRAWN: PE
 APPROVED: JSD
 PLAN MODIFICATIONS:
 DATE: 03/21/2012

SHEET TITLE:
EAST STAIR

SHEET NUMBER:
SC19

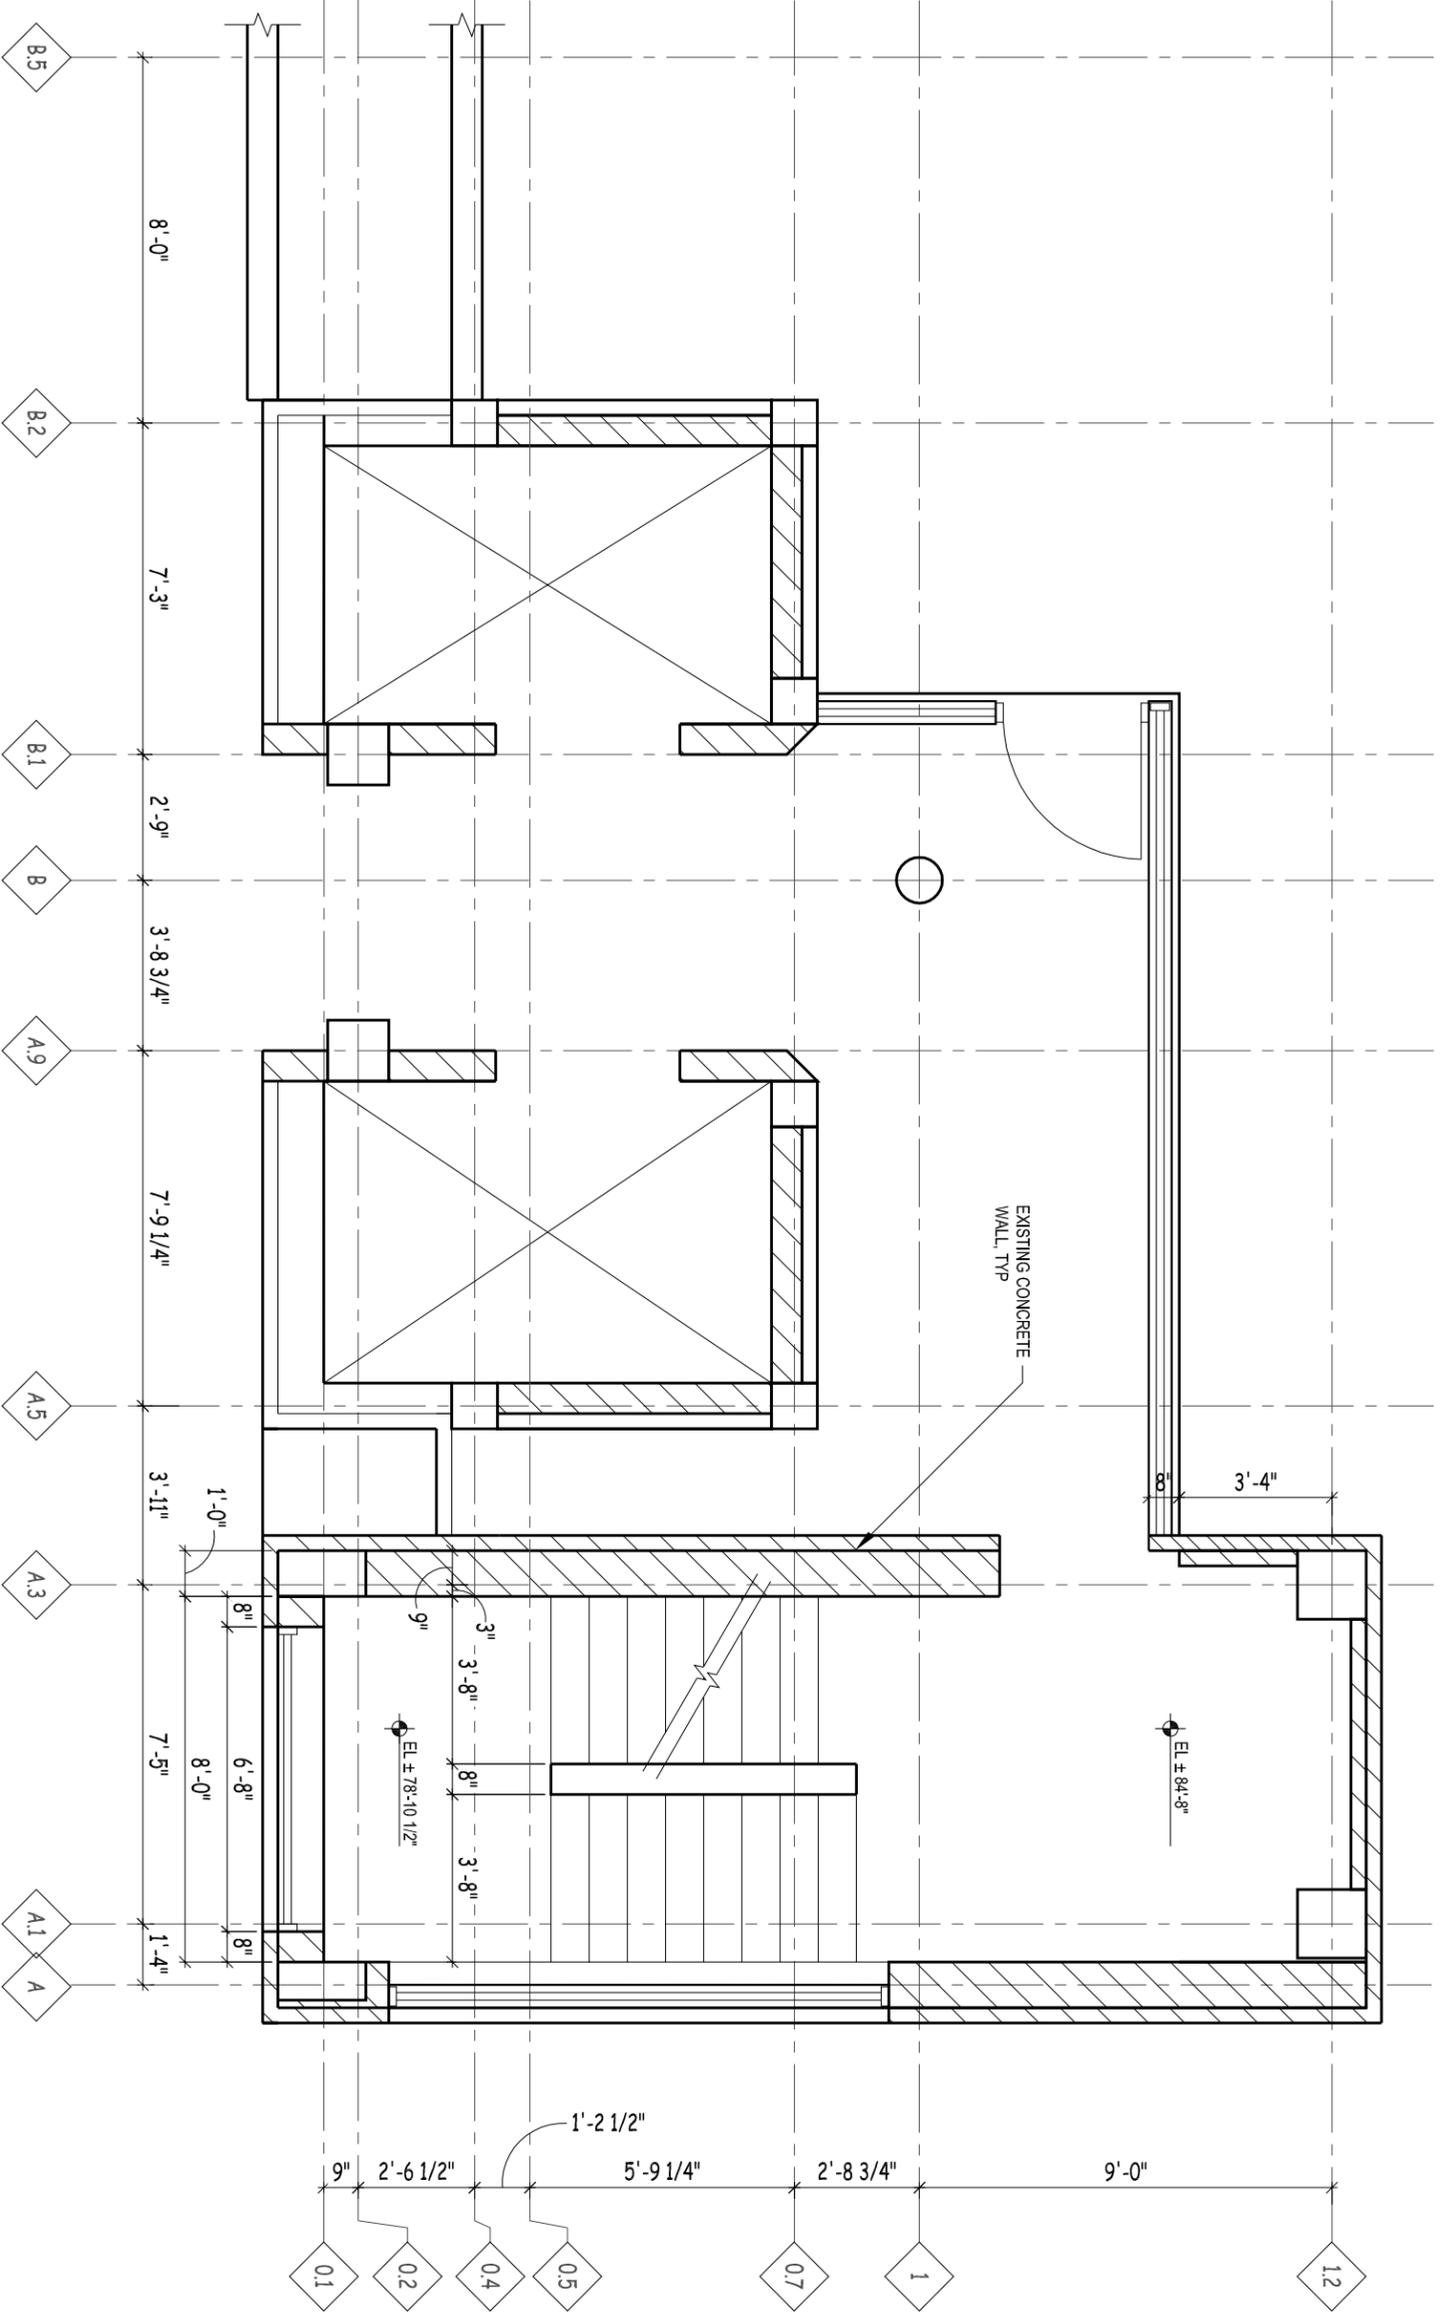

1 EAST STAIR - LEVEL 5
 SCALE : 1/4" = 1'-0"
 SC19

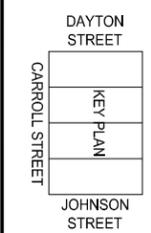

- CIVIL ENGINEERING
- SURVEYING & MAPPING
- CONSTRUCTION SERVICES
- WATER RESOURCES
- PLANNING & DEVELOPMENT
- TRANSPORTATION ENGINEERING
- STRUCTURAL ENGINEERING
- LANDSCAPE ARCHITECTURE

MADISON REGIONAL OFFICE

161 HORIZON DRIVE, SUITE 101
 MADISON, WI 53703
 608.256.5080 PHONE | 608.256.2255 FAX
 MADISON | MILWAUKEE
 KENOSHA | APPLETON
 www.jsdinc.com

PIERCE ENGINEERS, Inc.
 10 West Millich Street, Suite 205
 Madison, WI 53703
 608.256.7304
 608.256.7306 fax
 PE Profed 10126

SERVICES PROVIDED TO:

CITY OF MADISON, PARKING UTILITY

 215 MARTIN LUTHER KING JR. BLVD
 MADISON, WISCONSIN 53701-2986

PROJECT:
2012 PARKING GARAGE MAINTENANCE CONTRACT NO. 6889

PROJECT LOCATION:
 STATE STREET CAPITOL

JSD PROJECT NO.: 09-3884


SEALED SIGNATURE:

ALTHOUGH EVERY EFFORT HAS BEEN MADE IN PREPARING THESE PLANS AND CHECKING THEM FOR ACCURACY, THE CONTRACTOR AND SUBCONTRACTORS MUST CHECK ALL DETAIL AND DIMENSIONS OF THEIR TRADE AND BE RESPONSIBLE FOR THE SAME.

DESIGN: JSD
 DRAWN: PE
 APPROVED: JSD
 PLAN MODIFICATIONS:
 DATE: 03/21/2012

SHEET TITLE:
EAST STAIR

SHEET NUMBER:
SC20

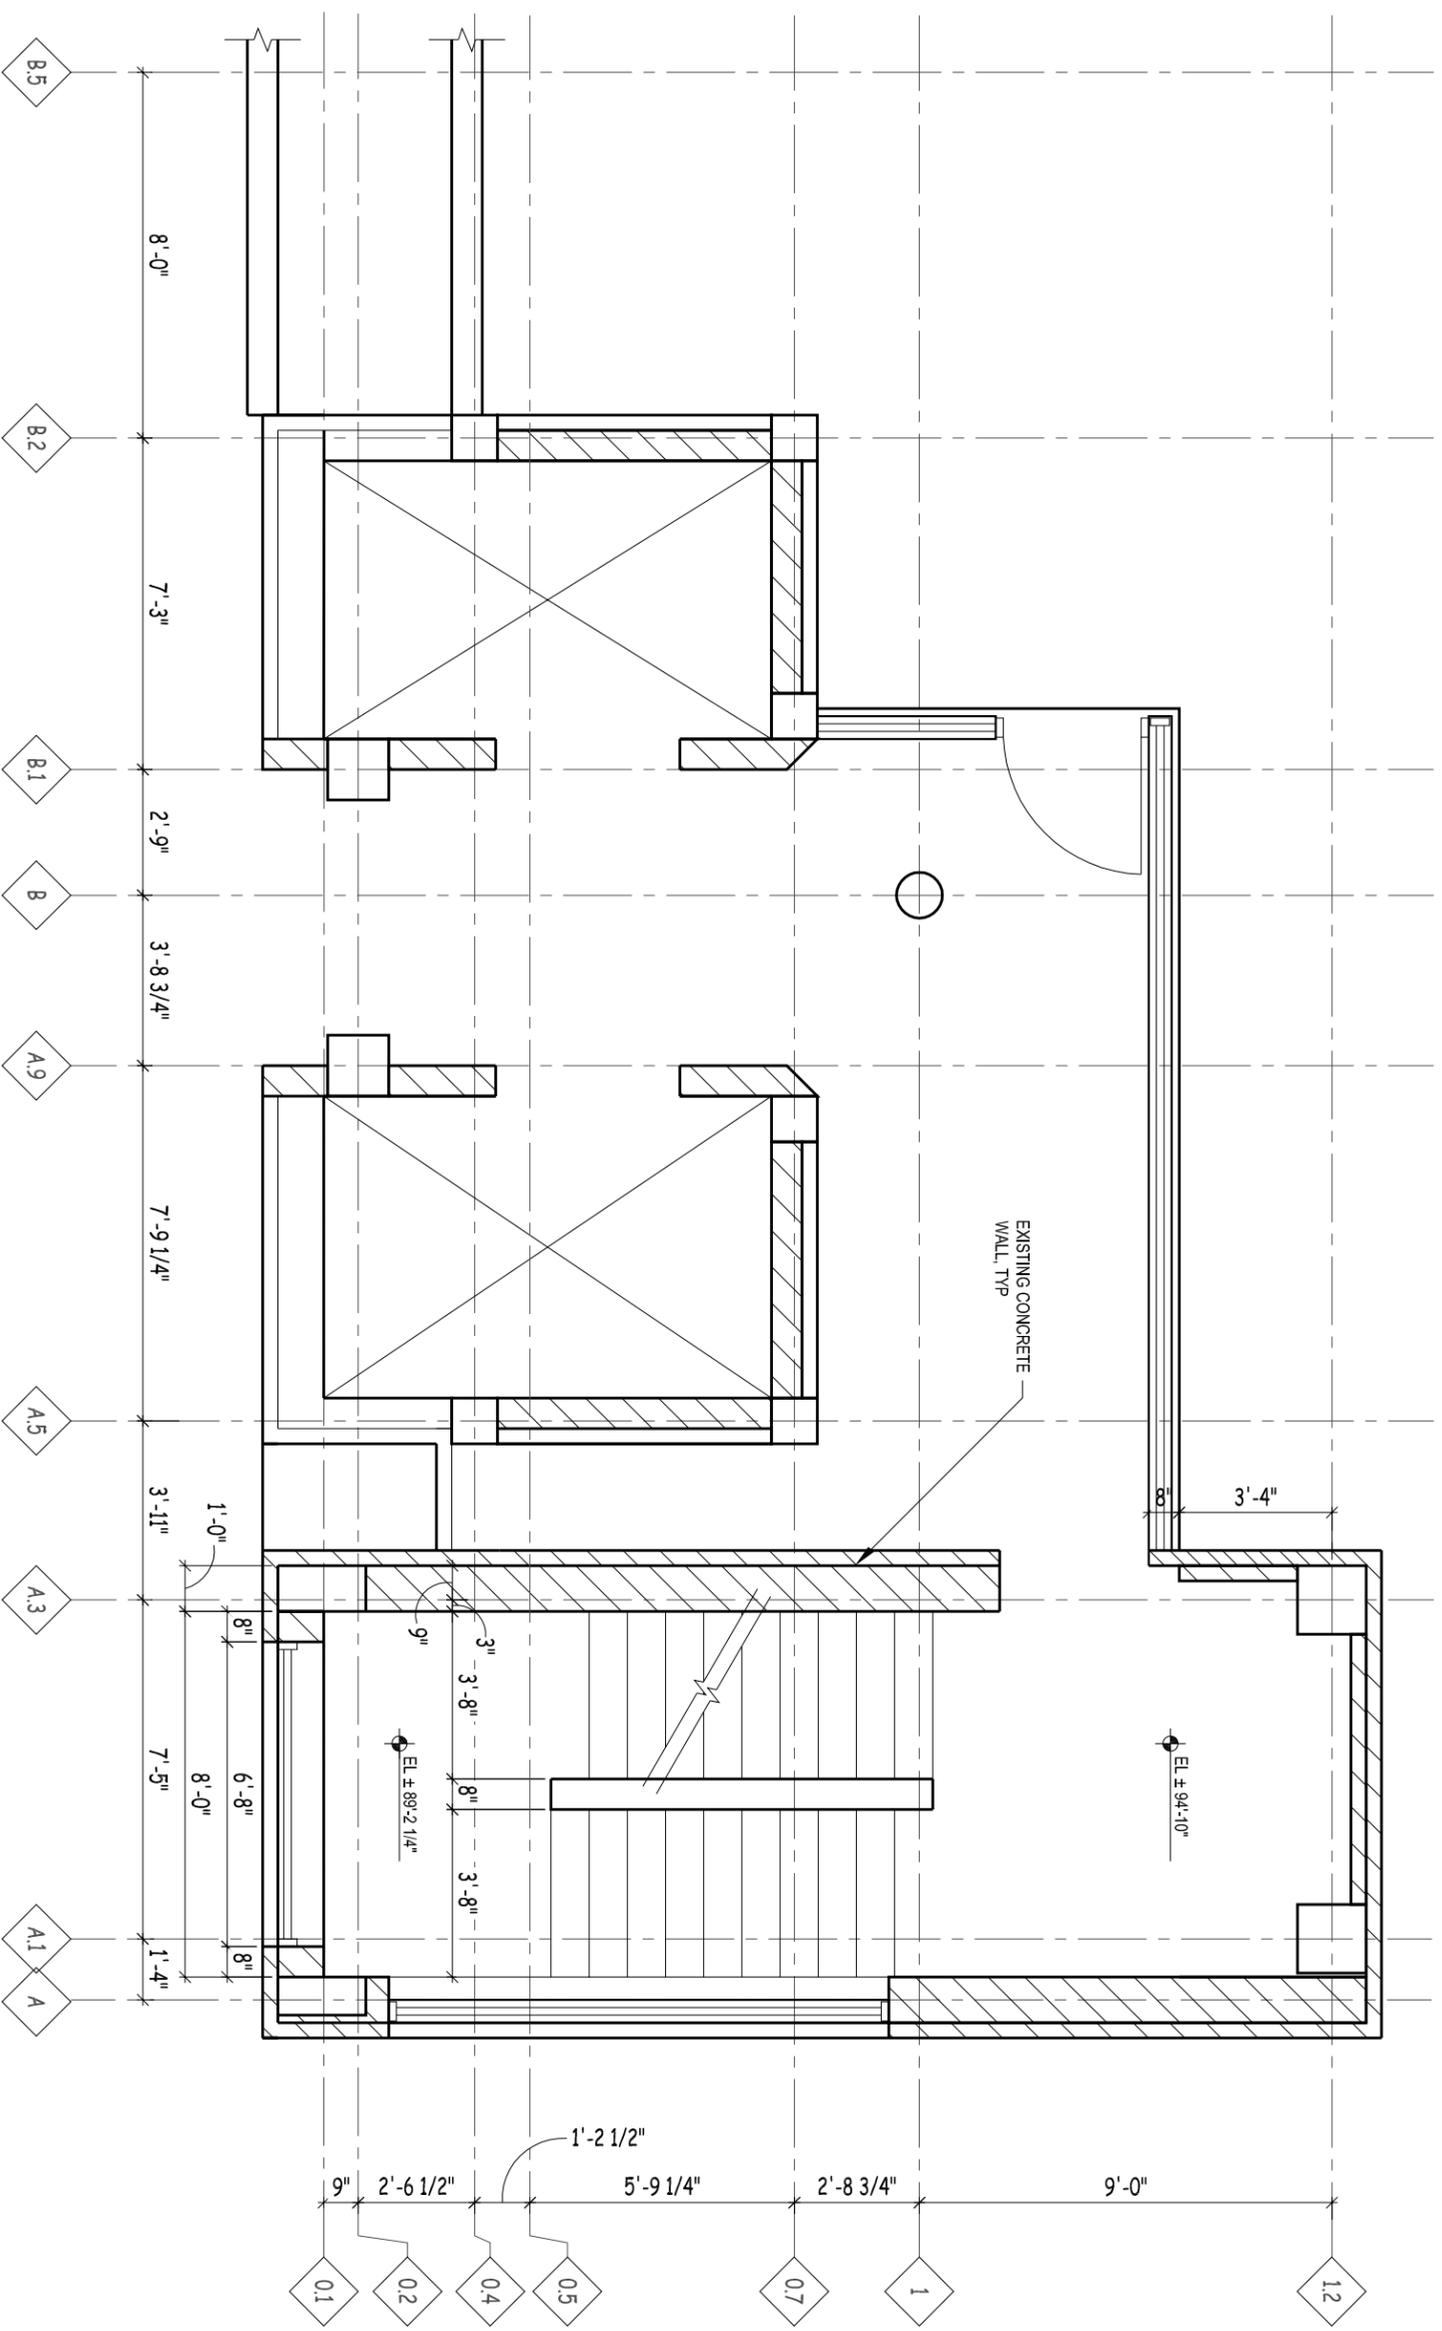

1 EAST STAIR - LEVEL 6
 SCALE : 1/4" = 1'-0"
 SC20



- CIVIL ENGINEERING
- SURVEYING & MAPPING
- CONSTRUCTION SERVICES
- WATER RESOURCES
- PLANNING & DEVELOPMENT
- TRANSPORTATION ENGINEERING
- STRUCTURAL ENGINEERING
- LANDSCAPE ARCHITECTURE

MADISON REGIONAL OFFICE
 161 HORIZON DRIVE, SUITE 101
 MADISON, WISCONSIN 53703
 608.256.5080 PHONE | 608.256.2255 FAX
 MADISON | MILWAUKEE
 KENOSHA | APPLETON
 www.jsdinc.com

PIERCE ENGINEERS, Inc.
 10 West Millin Street, Suite 205
 Madison, WI 53703
 608.256.7304
 608.256.7306 fax
 PE Project: 10126

SERVICES PROVIDED TO:
CITY OF MADISON, PARKING UTILITY

215 MARTIN LUTHER KING JR. BLVD
 MADISON, WISCONSIN 53701-2986

PROJECT:
2012 PARKING GARAGE MAINTENANCE CONTRACT NO. 6889

PROJECT LOCATION:
 STATE STREET CAPITOL

JSD PROJECT NO.: 09-3884


SEAL/SIGNATURE:

ALTHOUGH EVERY EFFORT HAS BEEN MADE IN PREPARING THESE PLANS AND CHECKING THEM FOR ACCURACY, THE CONTRACTOR AND SUBCONTRACTORS MUST CHECK ALL DETAIL AND DIMENSIONS OF THEIR TRADE AND BE RESPONSIBLE FOR THE SAME.


DESIGN: JSD
 DRAWN: PE
 APPROVED: JSD
 PLAN MODIFICATIONS:
 DATE: 03/21/2013

SHEET TITLE:	SOUTH STAIR & WEST STAIR SECTIONS
SHEET NUMBER:	SC21

SC21

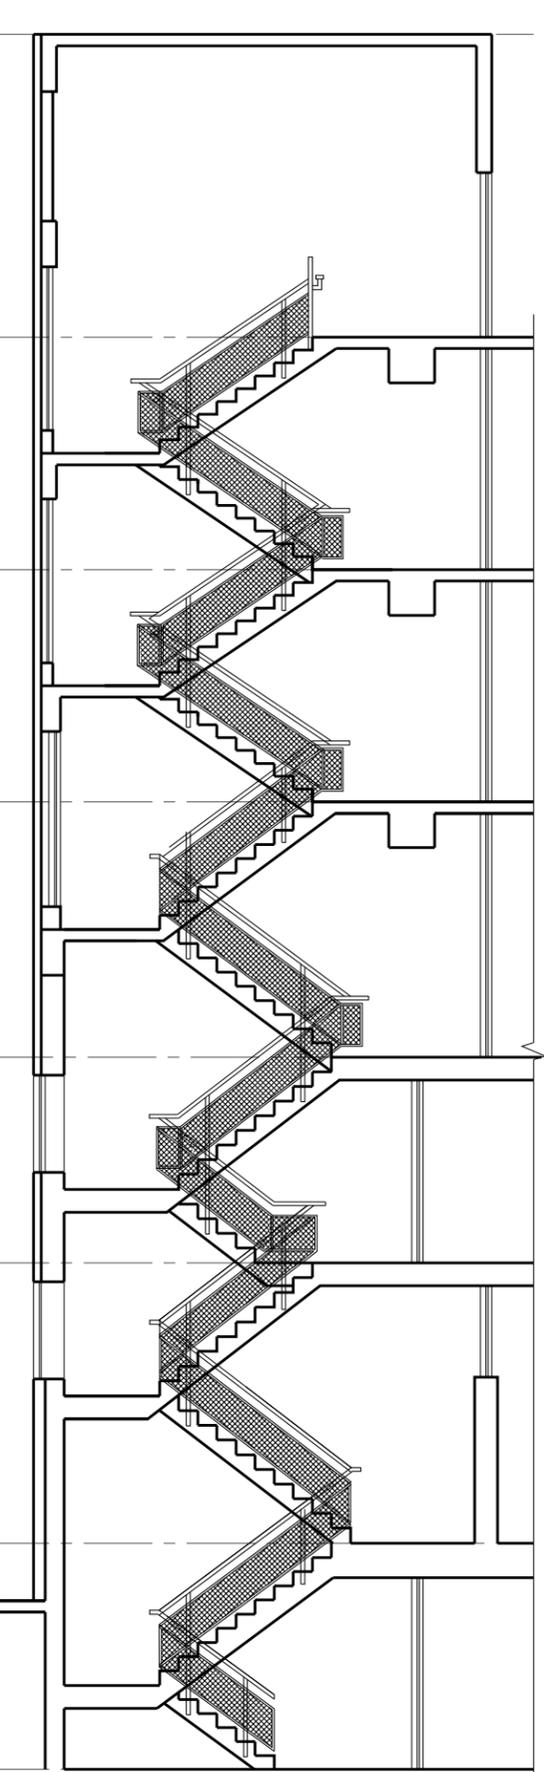

1 SOUTH STAIR - SECTION
 SCALE: 1/8" = 1'-0"

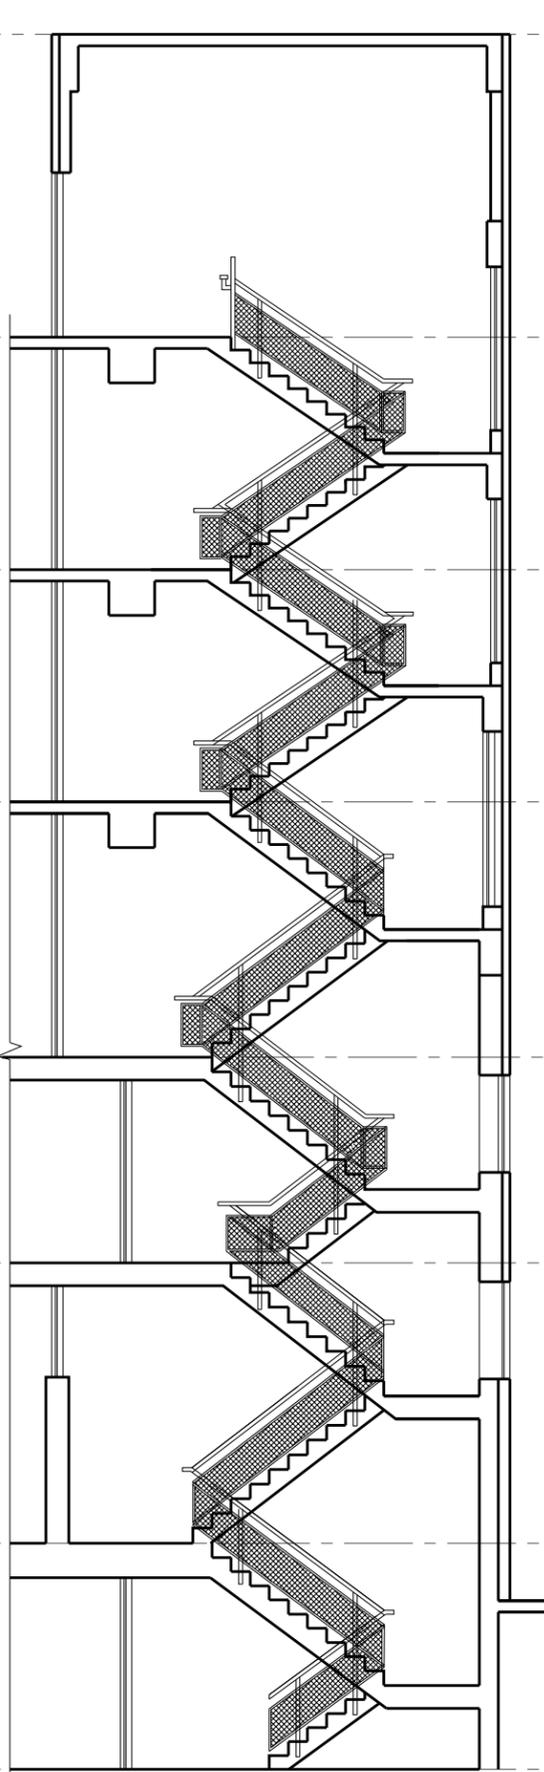

ROOF SLAB
 EL = 104'-3"

6TH LEVEL
 EL = 91'-0"

5TH LEVEL
 EL = 80'-10"

4TH LEVEL
 EL = 70'-8"


3RD LEVEL
 EL = 59'-6"

2ND LEVEL
 EL = 50'-6"


1ST LEVEL
 EL = 38'-2 3/4"

LEVEL L
 EL = 28'-4"

2 WEST STAIR - SECTION
 SCALE: 1/8" = 1'-0"

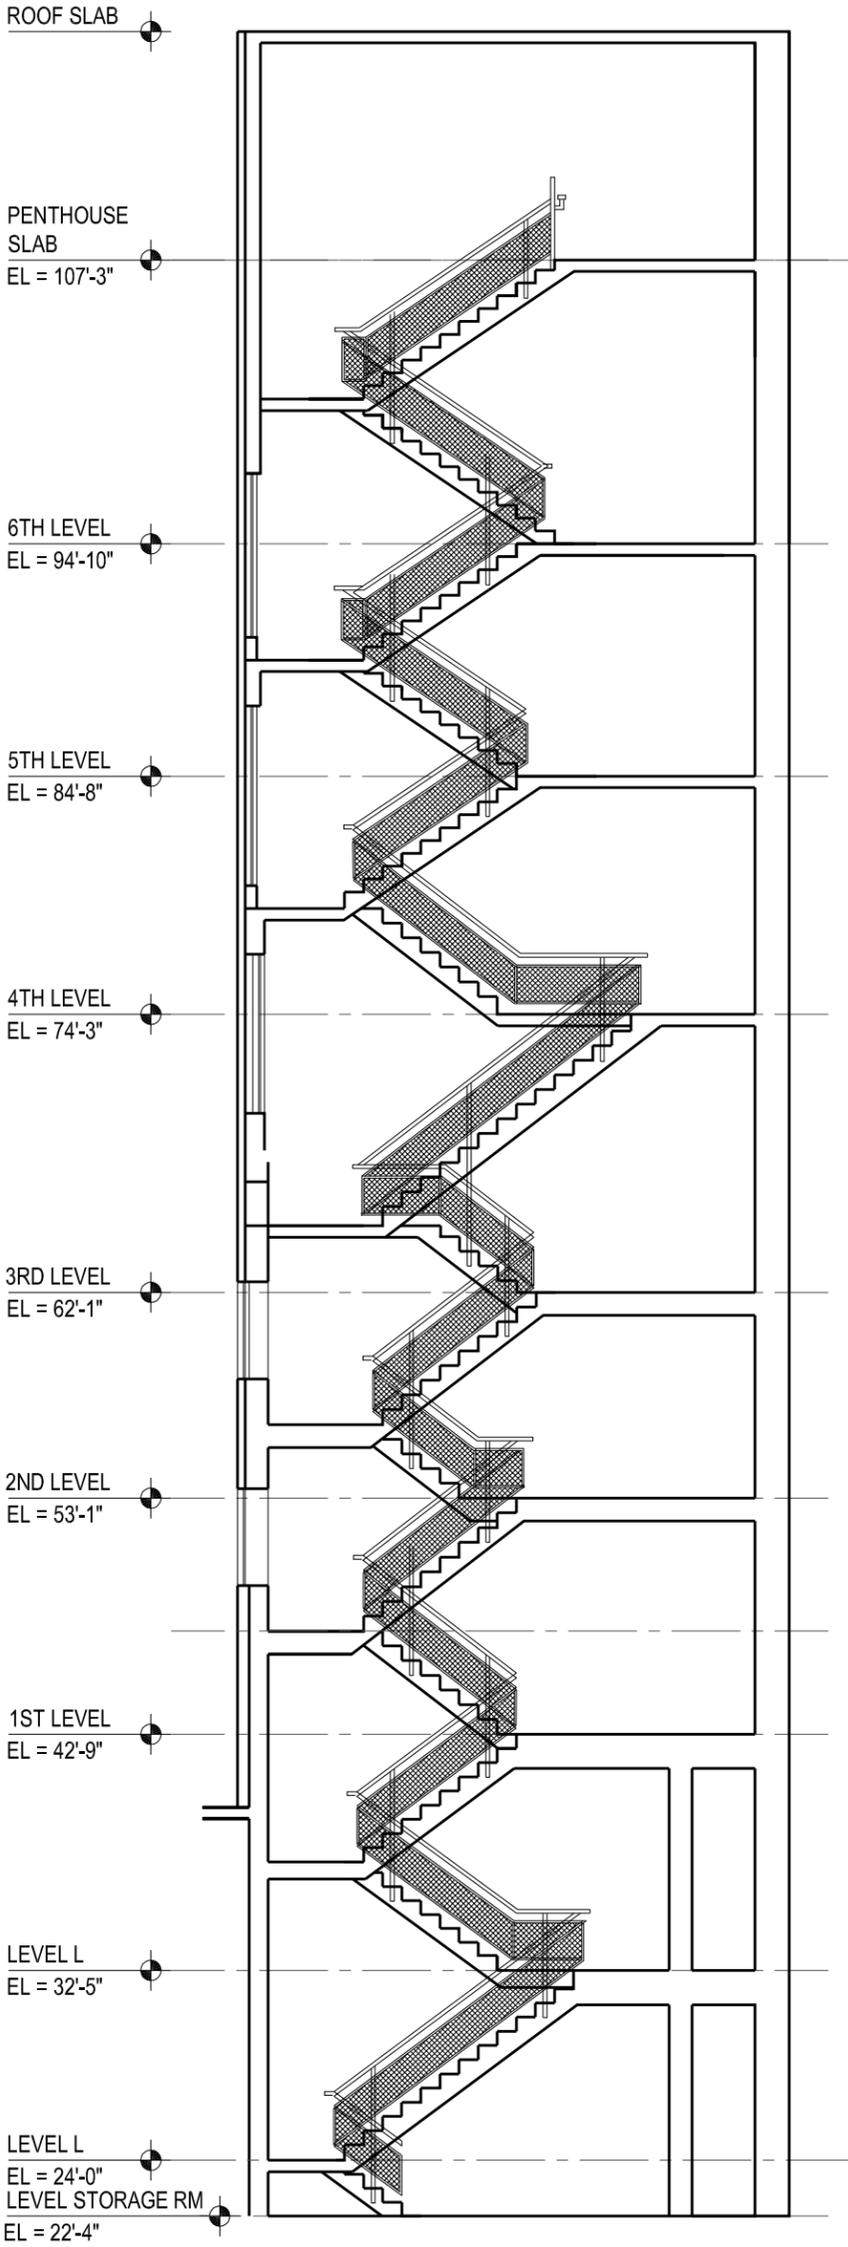


2
SC22
EAST STAIR - SECTION
 SCALE : 1/8" = 1'-0"

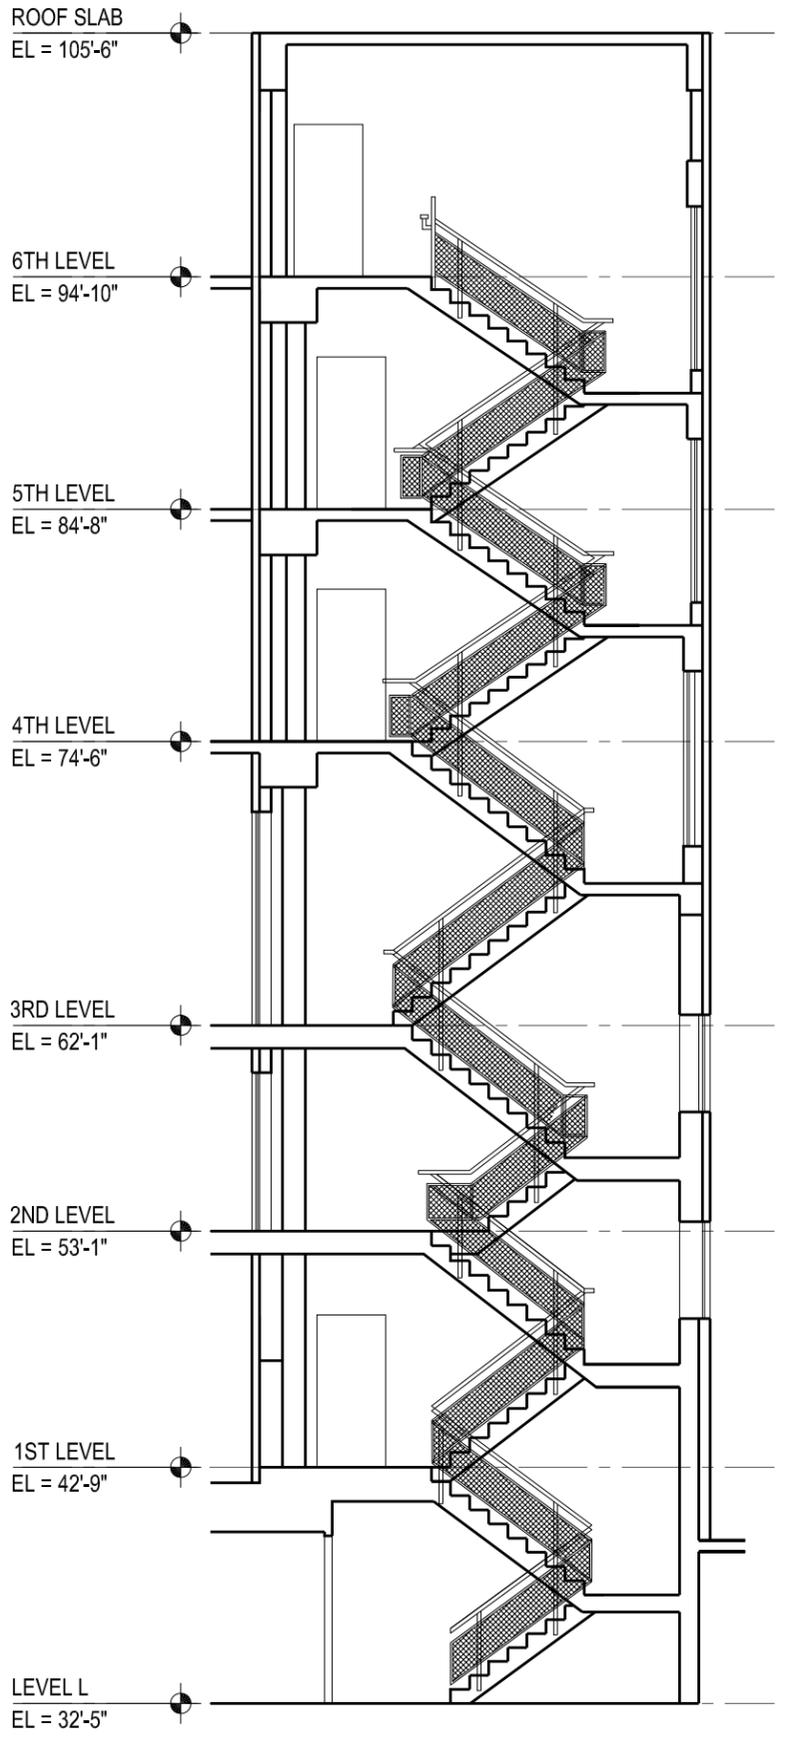

1
SC22
NORTH STAIR - SECTION
 SCALE : 1/8" = 1'-0"

<p>JSD Professional Services, Inc. <i>Engineers • Surveyors • Planners</i></p> <p>"BUILDING RELATIONSHIPS WITH A COMMITMENT TO CLIENT SATISFACTION THROUGH TRUST, QUALITY, AND EXPERIENCE"</p> <ul style="list-style-type: none"> • CIVIL ENGINEERING • SURVEYING & MAPPING • CONSTRUCTION SERVICES • WATER RESOURCES • PLANNING & DEVELOPMENT • TRANSPORTATION ENGINEERING • STRUCTURAL ENGINEERING • LANDSCAPE ARCHITECTURE <p>MADISON REGIONAL OFFICE 161 HORIZON DRIVE, SUITE 101 MADISON, WI 53703 608.256.5980 PHONE 608.256.2255 FAX MADISON MILWAUKEE KENOSHA APPLETON www.jsdinc.com</p>	<p>PIERCE ENGINEERS, Inc. 10 West Millin Street, Suite 205 Madison, WI 53703 608.256.7304 608.256.7306 fax PE Project: 10126</p>	<p>CITY OF MADISON, PARKING UTILITY  215 MARTIN LUTHER KING JR. BLVD MADISON, WISCONSIN 53701-2986</p>	<p>PROJECT: 2012 PARKING GARAGE MAINTENANCE CONTRACT NO. 6889</p>	<p>PROJECT LOCATION: STATE STREET CAPITOL</p> <p>JSD PROJECT NO.: 09-3884</p> <p>SEALED SIGNATURE:</p>	<p>ALTHOUGH EVERY EFFORT HAS BEEN MADE IN PREPARING THESE PLANS AND CHECKING THEM FOR ACCURACY, THE CONTRACTOR AND SUBCONTRACTORS MUST CHECK ALL DETAIL AND DIMENSIONS OF THEIR TRADE AND BE RESPONSIBLE FOR THE SAME.</p> <p>DESIGN: JSD DRAWN: PE APPROVED: JSD PLAN MODIFICATIONS:</p> <p>DATE: 03/21/2012</p>	<p>SHEET NUMBER: SC22</p> <p>SHEET TITLE: EAST STAIR & NORTH STAIR SECTIONS</p>
	<p>THESE PLANS AND DESIGNS ARE COPYRIGHT PROTECTED AND MAY NOT BE USED IN WHOLE OR IN PART WITHOUT THE WRITTEN CONSENT OF JSD PROFESSIONAL SERVICES, INC.</p>					

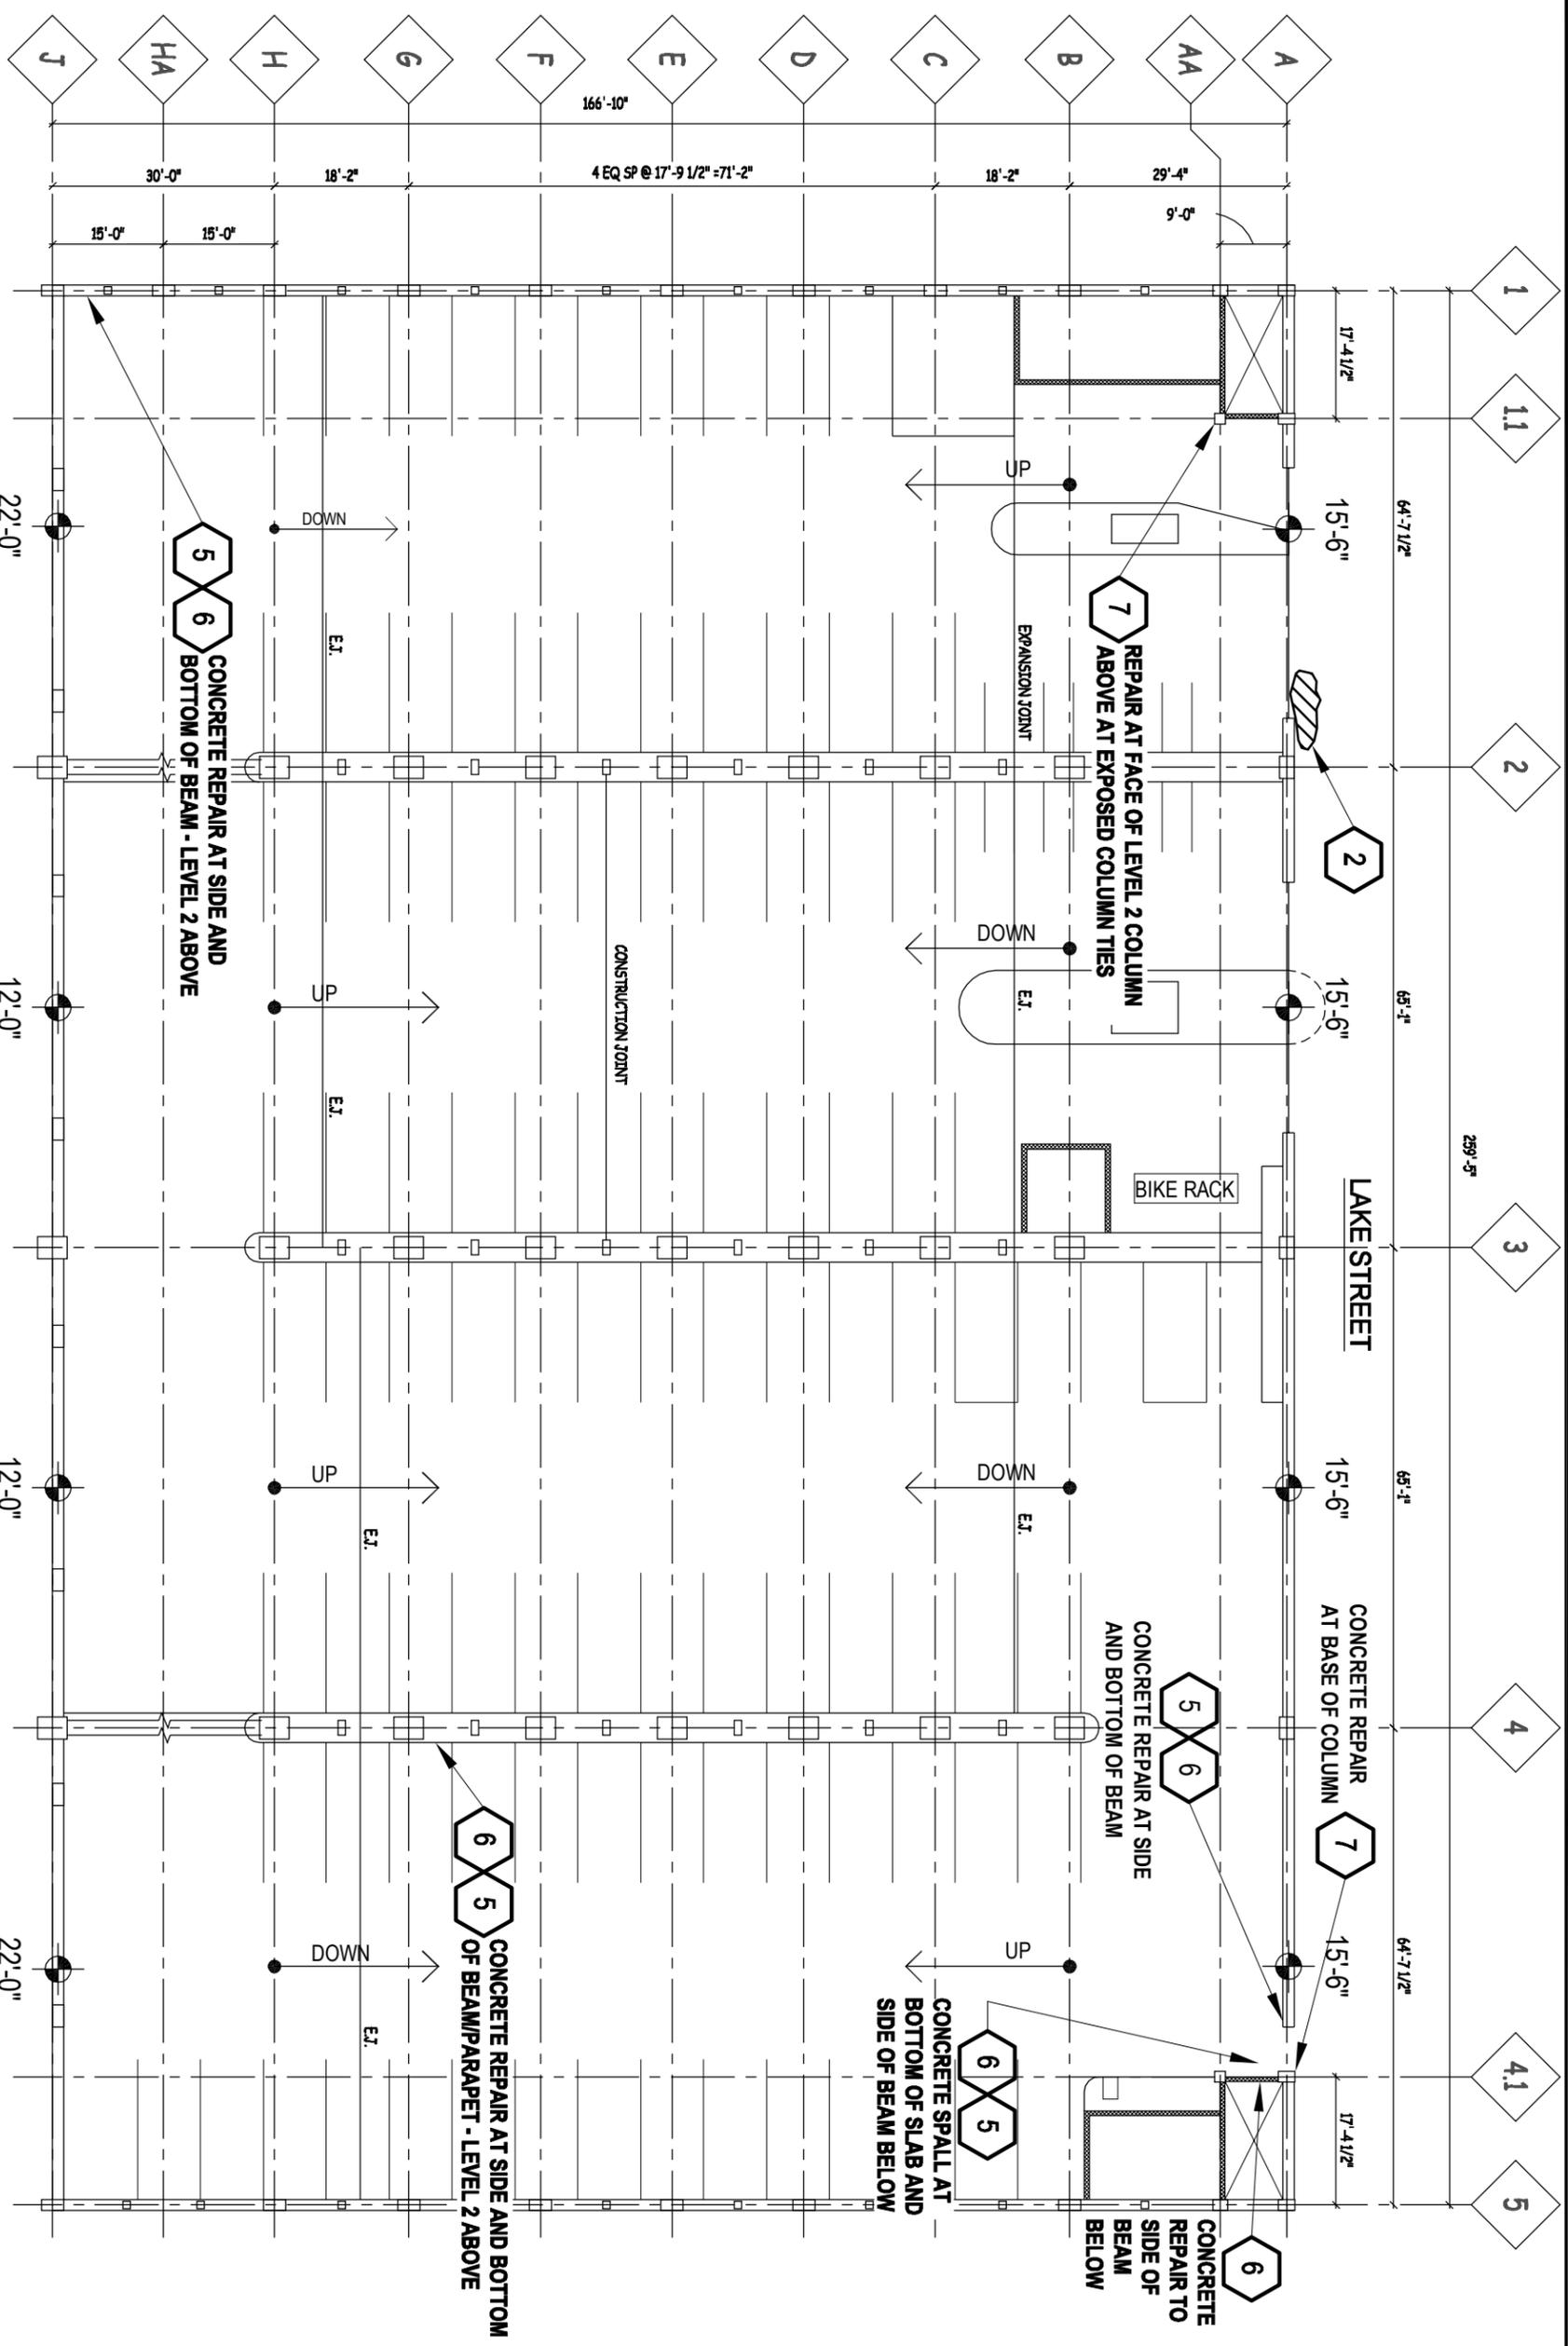

1
SL1

LEVEL 1 TOPSIDE PLAN

SCALE : NONE



LAKE STREET
KEY PLAN
HAWTHORNE COURT

JSD Professional Services, Inc.
 Engineers • Surveyors • Planners
 "BUILDING RELATIONSHIPS WITH A COMMITMENT TO CLIENT SATISFACTION THROUGH EXCELLENCE IN SERVICE, QUALITY AND EXPERIENCE"

- CIVIL ENGINEERING
- SURVEYING & MAPPING
- CONSTRUCTION SERVICES
- WATER RESOURCES
- PLANNING & DEVELOPMENT
- TRANSPORTATION ENGINEERING
- STRUCTURAL ENGINEERING
- LANDSCAPE ARCHITECTURE

MADISON REGIONAL OFFICE
 181 HONZON DRIVE, SUITE 101
 10 HONOLA, WISCONSIN 53703
 608.256.7304
 608.256.7305 FAX
 MADISON | MILWAUKEE
 KENOSHA | APPLETON
 www.jsdinc.com

PIERCE
ENGINEERS, Inc.

10 West Milford Street, Suite 205
 Madison, WI 53703
 608.256.7304
 608.256.7305 fax
 PE Project: 10176

SERVICES PROVIDED TO:

CITY OF MADISON, PARKING UTILITY

215 MARTIN LUTHER KING, JR. BLVD
 MADISON, WISCONSIN 53701-2988

PROJECT:
2012 PARKING GARAGE MAINTENANCE
 CONTRACT NO. 6889

PROJECT LOCATION:
 STATE STREET CAMPUS - LAKE

JSD PROJECT NO.: 08-3884


REALIZATIONS:

ALTHOUGH EVERY EFFORT HAS BEEN MADE IN PREPARING THESE PLANS AND CHECKING THEM FOR ACCURACY, THE CONTRACTOR AND SUBCONTRACTORS MUST CHECK ALL DETAIL AND DIMENSIONS OF THEIR TRADE AND BE RESPONSIBLE FOR THE SAME.

DESIGNER: JSD
 DRAWN: PE
 APPROVED: JSD
 PLAN MODIFICATIONS: DATE: 02/12/12

SHEET TITLE:
LEVEL 1 TOPSIDE PLAN

SHEET NUMBER:
SL1

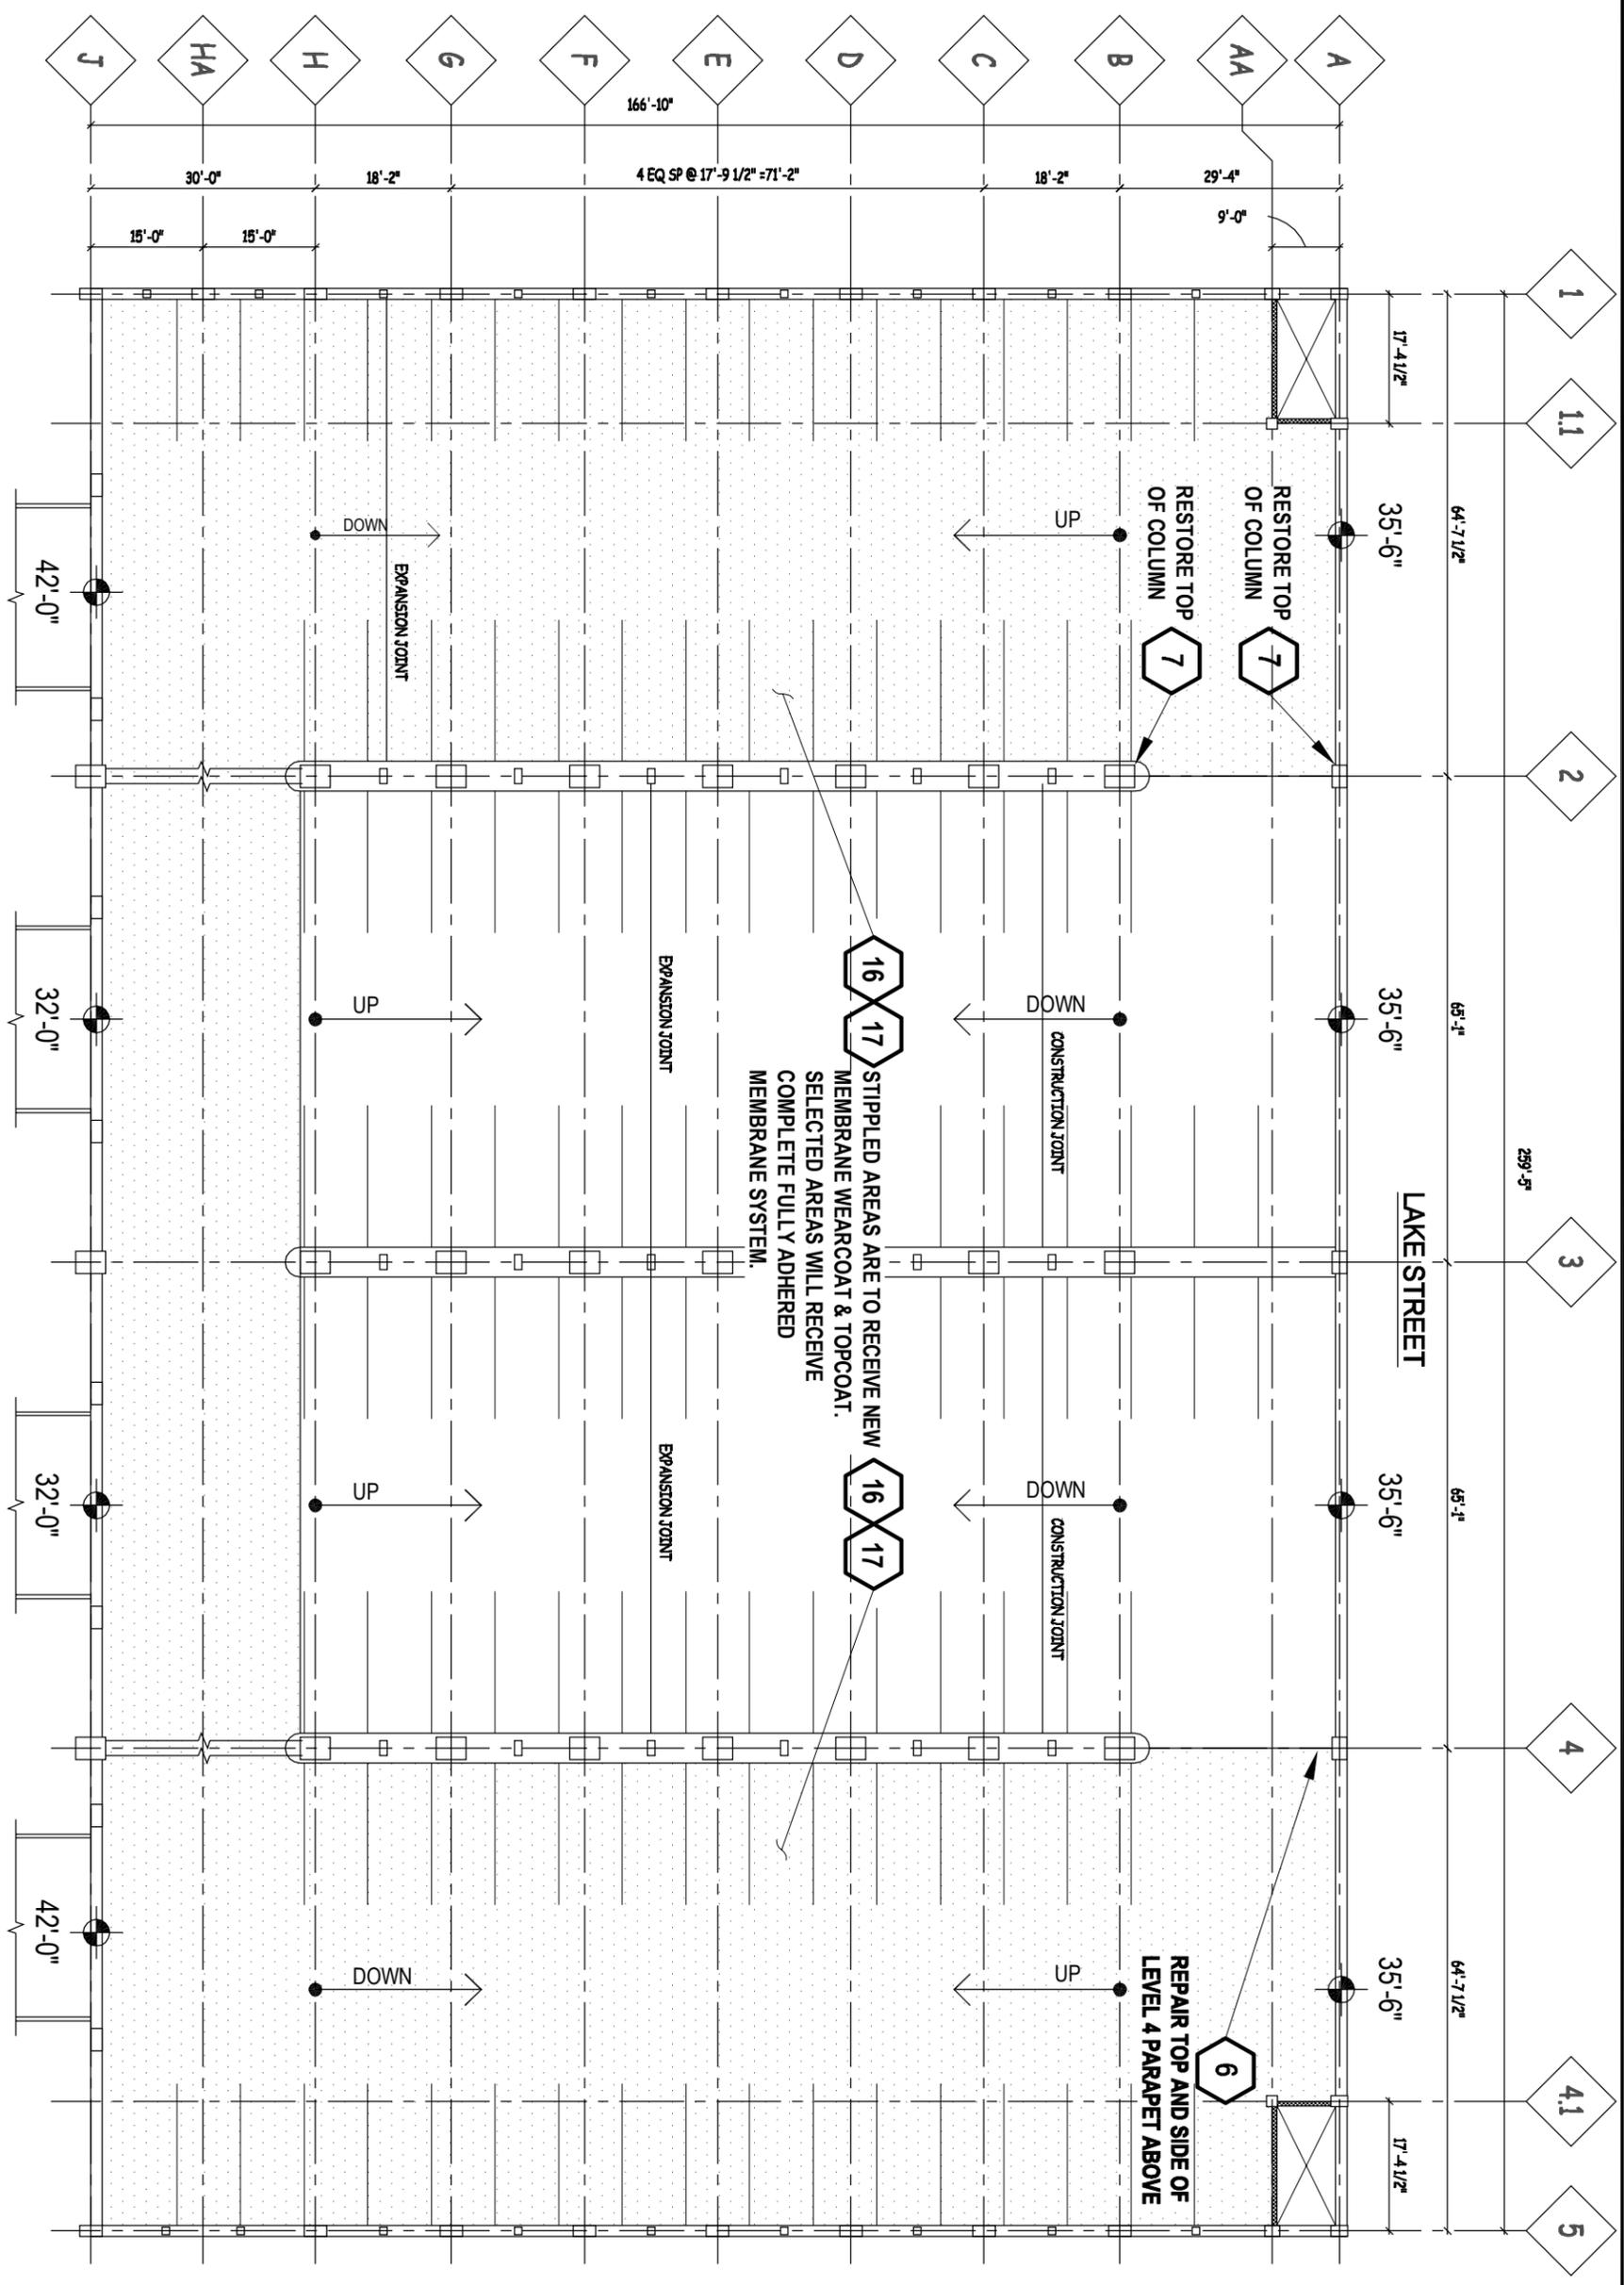

STIPPLED AREAS ARE TO RECEIVE NEW MEMBRANE WEARCOAT & TOPCOAT. SELECTED AREAS WILL RECEIVE COMPLETE FULLY ADHERED MEMBRANE SYSTEM.

LEVEL 3 TOPSIDE PLAN

1
SL2

SCALE : NONE



LAKE STREET
KEY PLAN
HAWTHORNE COURT

JSD Professional Services, Inc.
 Engineers • Surveyors • Planners
 "BUILDING AND MAINTENANCE WITH A COMMITMENT TO CLIENT SATISFACTION THROUGH EXCELLENCE, QUALITY AND EXPERIENCE"

- CIVIL ENGINEERING
 - SURVEYING & MAPPING
 - CONSTRUCTION SERVICES
 - WATER RESOURCES
 - PLANNING & DEVELOPMENT
 - TRANSPORTATION ENGINEERING
 - STRUCTURAL ENGINEERING
 - LANDSCAPE ARCHITECTURE
- MADISON REGIONAL OFFICE
 161 HONZON DRIVE, SUITE 101
 10 HENRY WISCONSIN 53703
 608.256.7304
 608.256.7305 FAX
 MADISON | MILWAUKEE
 KENOSHA | APPLETON
 www.jsdinc.com

PIERCE
ENGINEERS, Inc.
 10 West Millin Street, Suite 205
 Madison, WI 53703
 608.256.7304
 608.256.7305 fax
 PE Project 10176

SERVICES PROVIDED TO:
CITY OF MADISON, PARKING UTILITY
 215 MARTIN LUTHER KING JR. BLVD
 MADISON, WISCONSIN 53701-2988

PROJECT:
2012 PARKING GARAGE MAINTENANCE CONTRACT NO. 6889

PROJECT LOCATION:
STATE STREET CAMPUS - LAKE

JSD PROJECT NO.: 06-3884


REALIGNMENT:

ALTHOUGH EVERY EFFORT HAS BEEN MADE IN PREPARING THESE PLANS AND CHECKING THEM FOR ACCURACY, THE CONTRACTOR AND SUBCONTRACTORS MUST CHECK ALL DETAIL AND DIMENSIONS OF THEIR TRADE AND BE RESPONSIBLE FOR THE SAME.

DESIGNER: JSD
 DRAWN: PE
 APPROVED: JSD
 PLAN MODIFICATIONS: DATE: 02/12/12

SHEET TITLE:
LEVEL 3 TOPSIDE PLAN

SHEET NUMBER:
SL2

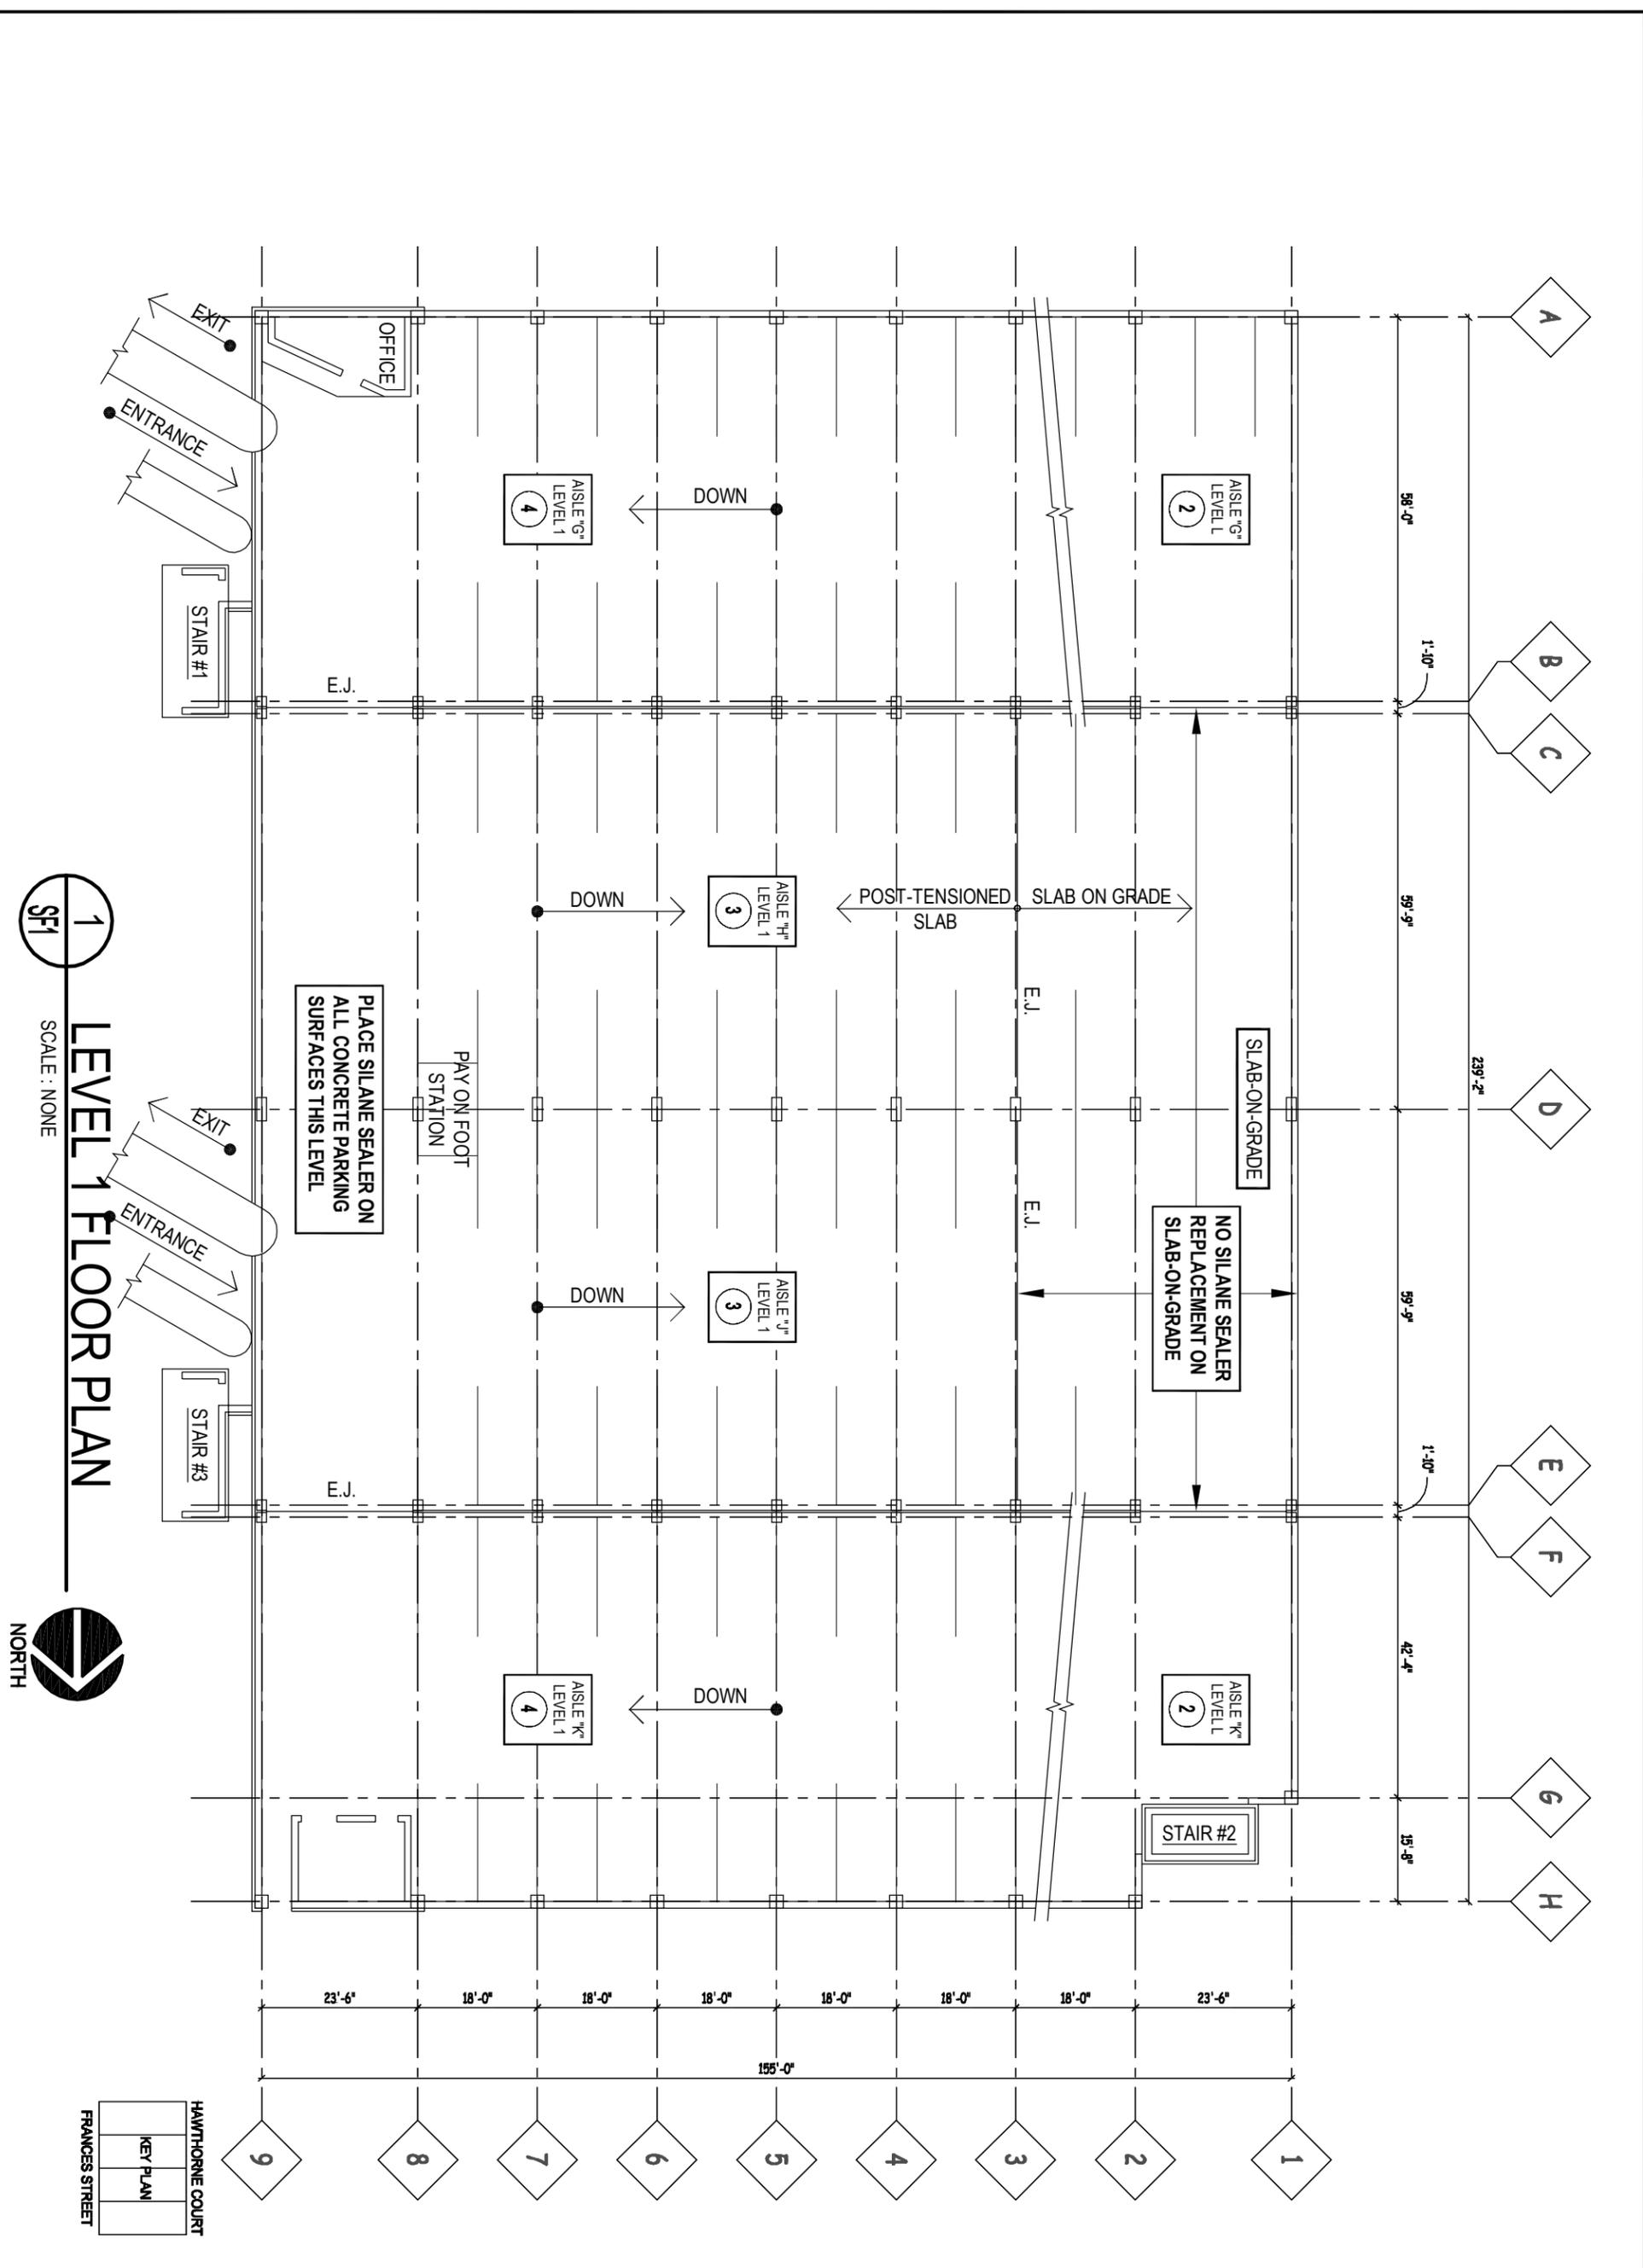

1
SF1

LEVEL 1 FLOOR PLAN

SCALE: NONE



JSD Professional Services, Inc.
 Engineers • Surveyors • Planners

"BUILDING RELATIONSHIPS WITH A COMMITMENT TO CLIENT SATISFACTION THROUGH TRUST, QUALITY AND EXPERIENCE"

- CIVIL ENGINEERING
- SURVEYING & MAPPING
- CONSTRUCTION SERVICES
- WATER RESOURCES SERVICES
- PLANNING & DEVELOPMENT
- TRANSPORTATION ENGINEERING
- STRUCTURAL ENGINEERING
- LANDSCAPE ARCHITECTURE

MADISON REGIONAL OFFICE
 161 HORIZON DRIVE, SUITE 409
 VERONA, WISCONSIN 53593
 608.846.5900 PHONE | 608.846.2255 FAX
 MADISON | MILWAUKEE
 KENOSHA | APPLETON
 www.jsdinc.com

PERCE ENGINEERS, Inc.
 10 West Hilltop Street, Suite 205
 Madison, WI 53703
 608.256.7304
 608.256.7306 fax
 PE Project: 10126

SERVICES PROVIDED TO:
CITY OF MADISON, PARKING UTILITY

215 MARTIN LUTHER KING, JR. BLVD
 MADISON, WISCONSIN 53701-2986

PROJECT:
2012 PARKING GARAGE MAINTENANCE
 CONTRACT NO. 6889

PROJECT LOCATION:
 STATE STREET CAMPUS - FRANCIS

JSD PROJECT NO.: 09-3884

SEAL/SIGNATURE:

ALTHOUGH EVERY EFFORT HAS BEEN MADE IN PREPARING THESE PLANS AND CHECKING THEM FOR ACCURACY, THE CONTRACTOR AND SUBCONTRACTORS MUST CHECK ALL DETAIL AND DIMENSIONS OF THEIR TRADE AND BE RESPONSIBLE FOR THE SAME.

DESIGN: PE
 DRAWN: PE
 APPROVED: PE

PLAN MODIFICATIONS:


DATE: 03/21/2012

SHEET TITLE:
LEVEL 1 FLOOR PLAN

HAWTHORNE COURT

FRANCIS STREET

SHEET NUMBER:
SF1

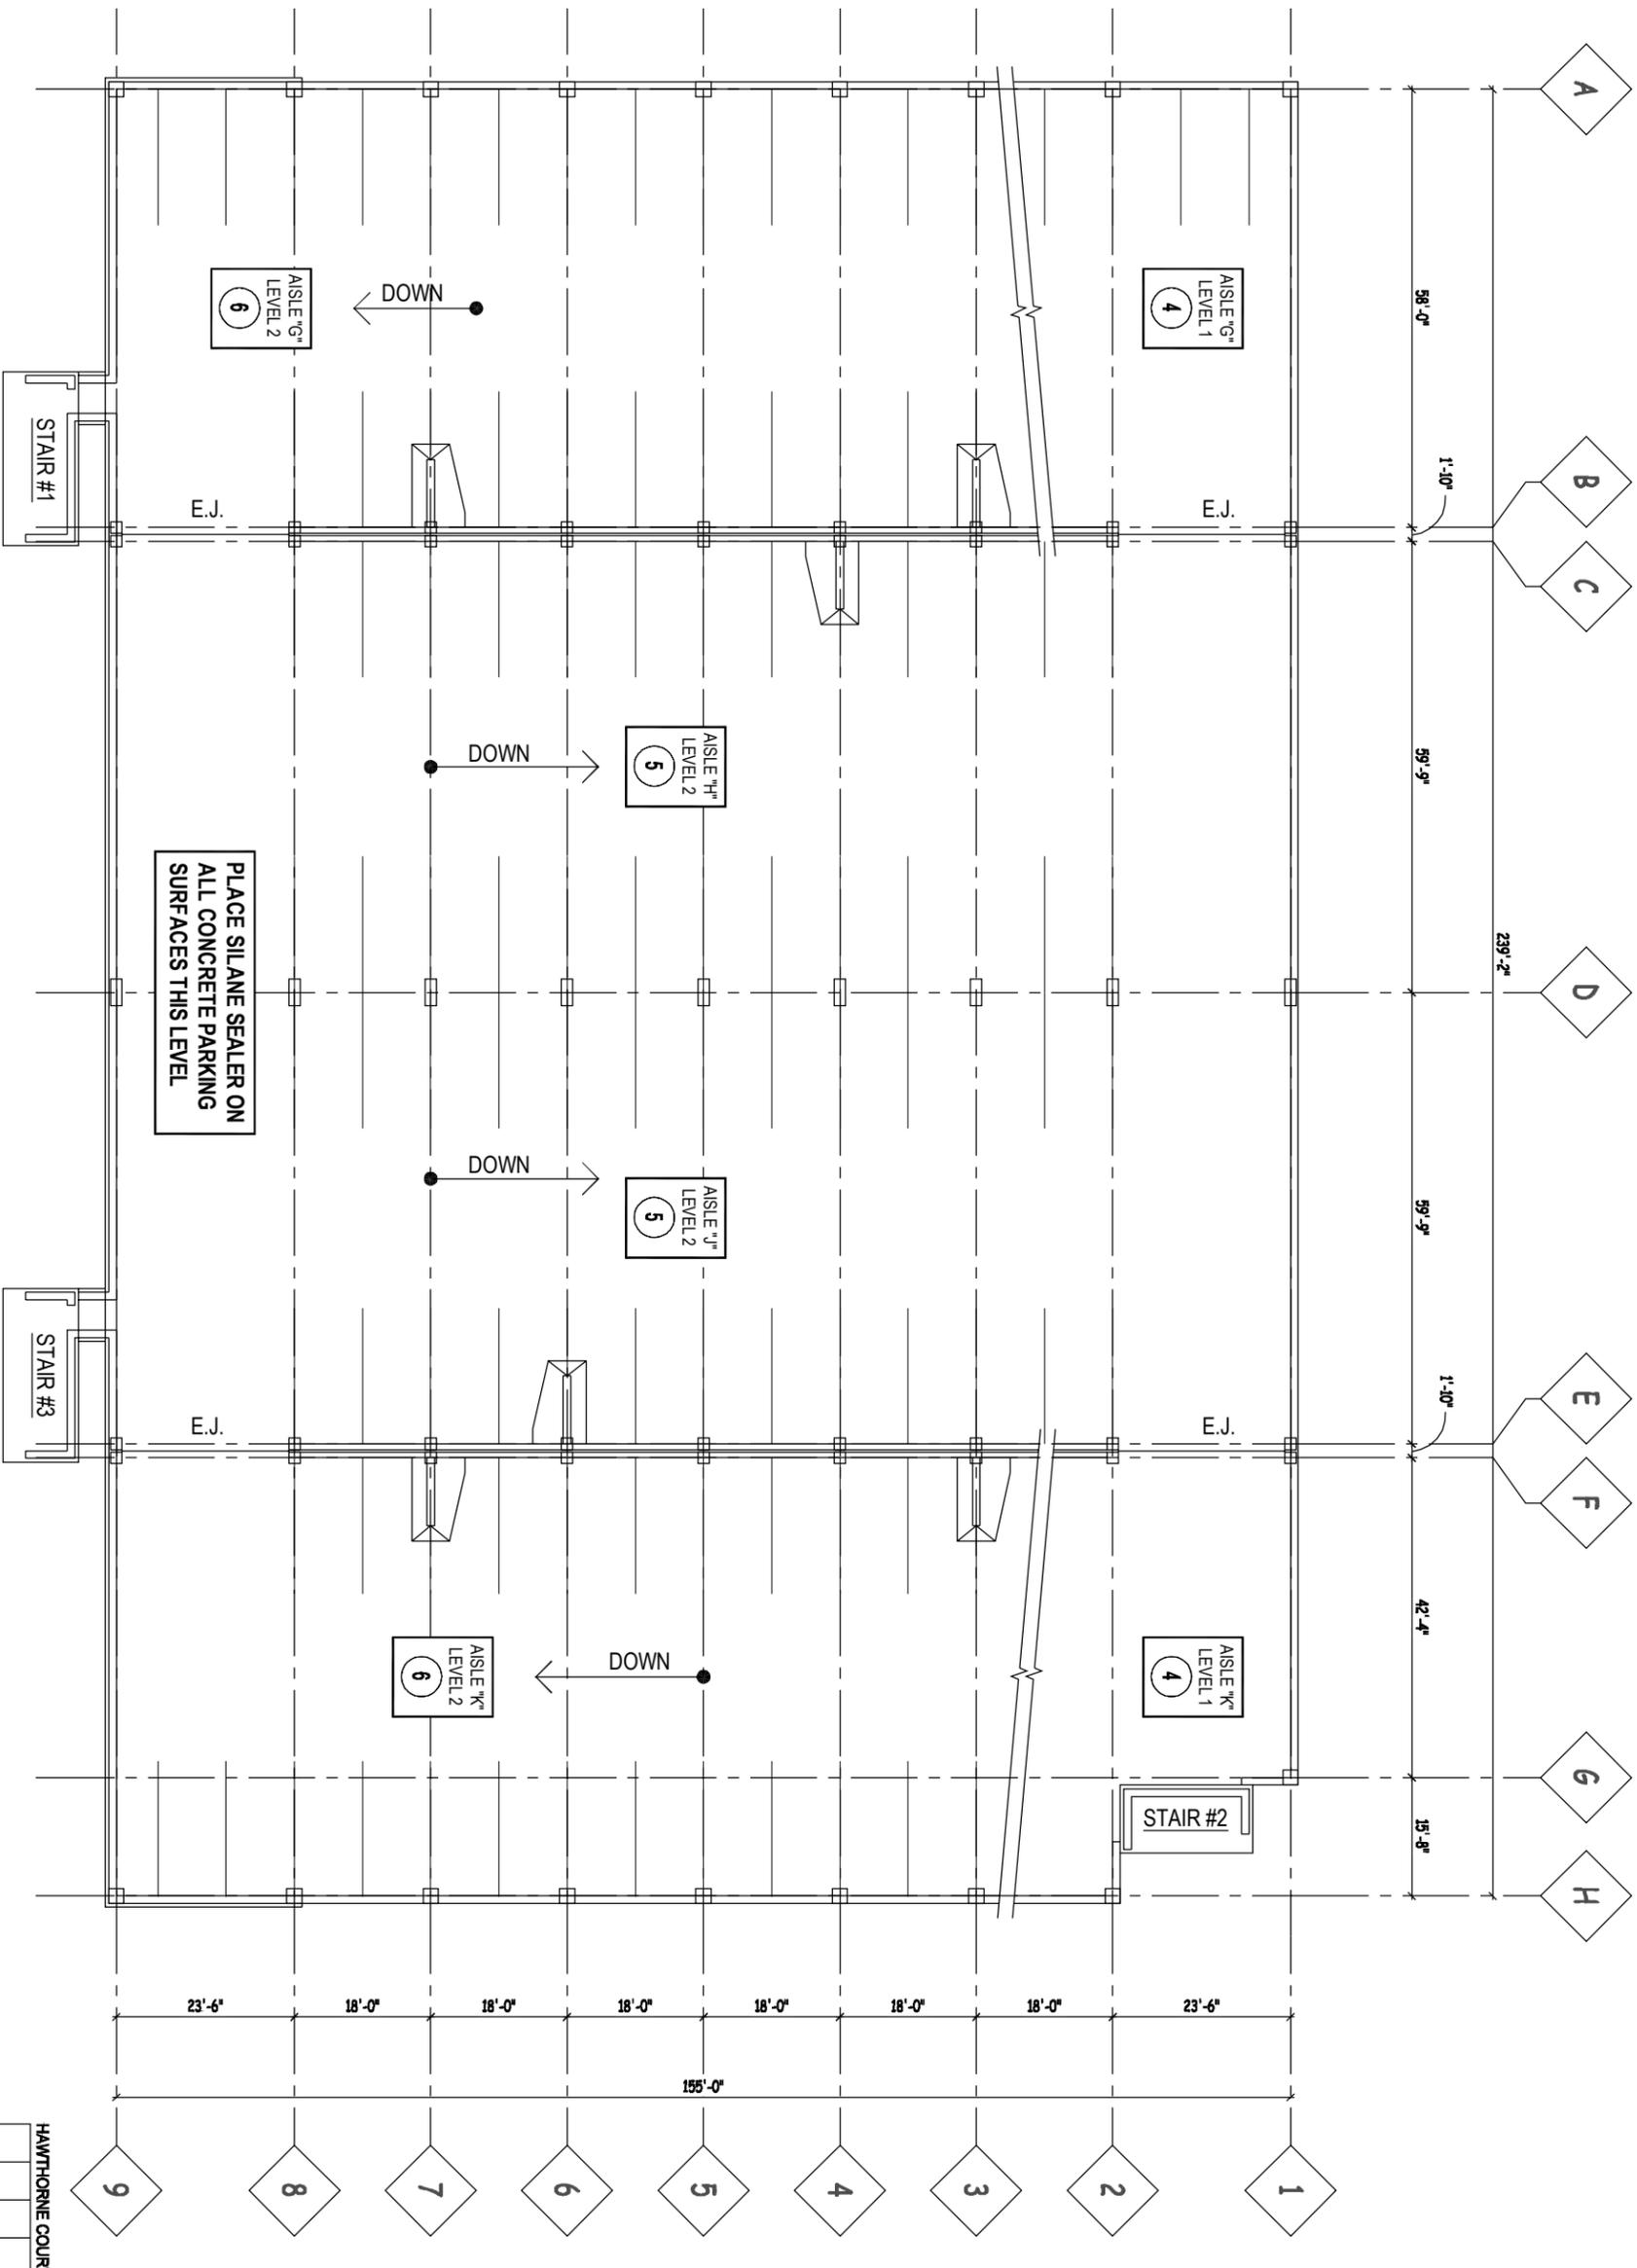

1 LEVEL 2 FLOOR PLAN

SF2 SCALE: NONE



HAWTHORNE COURT

KEY PLAN
FRANCES STREET

SHEET TITLE:
LEVEL 2
FLOOR PLAN

SHEET NUMBER:
SF2

JSD Professional Services, Inc.
Engineers • Surveyors • Planners

"BUILDING RELATIONSHIPS WITH A COMMITMENT TO CLIENT SATISFACTION THROUGH TRUST, QUALITY AND EXPERIENCE"

- CIVIL ENGINEERING
- SURVEYING & MAPPING
- CONSTRUCTION SERVICES
- WATER RESOURCES SERVICES
- PLANNING & DEVELOPMENT
- TRANSPORTATION ENGINEERING
- STRUCTURAL ENGINEERING
- LANDSCAPE ARCHITECTURE

MADISON REGIONAL OFFICE
161 HORIZON DRIVE, SUITE 400
VERONA, WISCONSIN 53593
608.846.5900 PHONE | 608.846.2255 FAX
MADISON | MILWAUKEE
KENOSHA | APPLETON
www.jsdinc.com

PERCE
ENGINEERS, Inc.

10 West Hillfin Street, Suite 205
Madison, WI 53703
608.255.7304
608.255.7306 fax
PE Project: 10126

SERVICES PROVIDED TO:

CITY OF
MADISON,
PARKING
UTILITY

215 MARTIN LUTHER KING, JR. BLVD
MADISON, WISCONSIN 53701-2986

PROJECT:
2012 PARKING GARAGE
MAINTENANCE
CONTRACT NO. 6889

PROJECT LOCATION:
STATE STREET CAMPUS -
FRANCES

JSD PROJECT NO.: 09-3884

SEAL/SIGNATURE:

ALTHOUGH EVERY EFFORT HAS BEEN MADE IN PREPARING THESE PLANS AND CHECKING THEM FOR ACCURACY, THE CONTRACTOR AND SUBCONTRACTORS MUST CHECK ALL DETAIL AND DIMENSIONS OF THEIR TRADE AND BE RESPONSIBLE FOR THE SAME.

DESIGN: PE
DRAWN: PE
APPROVED: PE
PLAN MODIFICATIONS:
DATE: 03/21/2012

"BUILDING RELATIONSHIPS WITH A COMMITMENT TO CLIENT SATISFACTION THROUGH TRUST, QUALITY AND EXPERIENCE"

- CIVIL ENGINEERING
- SURVEYING & MAPPING
- CONSTRUCTION SERVICES
- WATER RESOURCES SERVICES
- PLANNING & DEVELOPMENT
- TRANSPORTATION ENGINEERING
- STRUCTURAL ENGINEERING
- LANDSCAPE ARCHITECTURE

MADISON REGIONAL OFFICE
 161 HORCON DRIVE, SUITE 100
 VERONA, WISCONSIN 53593
 608.846.5900 PHONE | 608.846.2255 FAX
 MADISON | MILWAUKEE
 KENOSHA | APPLETON
 www.jsdinc.com

PERCE ENGINEERS, Inc.
 10 West Hilltop Street, Suite 205
 Madison, WI 53703
 608.256.7304
 608.256.7306 fax
 PE Project: 10126

SERVICES PROVIDED TO:
CITY OF MADISON, PARKING UTILITY

215 MARTIN LUTHER KING JR. BLVD
 MADISON, WISCONSIN 53701-2986


PROJECT:
2012 PARKING GARAGE MAINTENANCE
 CONTRACT NO. 6889

PROJECT LOCATION:
 STATE STREET CAMPUS - FRANCIS
 JSD PROJECT NO.: 09-3884
 SEAL/SIGNATURE:

ALTHOUGH EVERY EFFORT HAS BEEN MADE IN PREPARING THESE PLANS AND CHECKING THEM FOR ACCURACY, THE CONTRACTOR AND SUBCONTRACTORS MUST CHECK ALL DETAIL AND DIMENSIONS OF THEIR TRADE AND BE RESPONSIBLE FOR THE SAME.
 DESIGN: PE
 DRAWN: PE
 APPROVED: PE
 PLAN MODIFICATIONS:
 DATE: 03/21/2012

SHEET TITLE:
LEVEL 3 FLOOR PLAN

SHEET NUMBER:
SF3

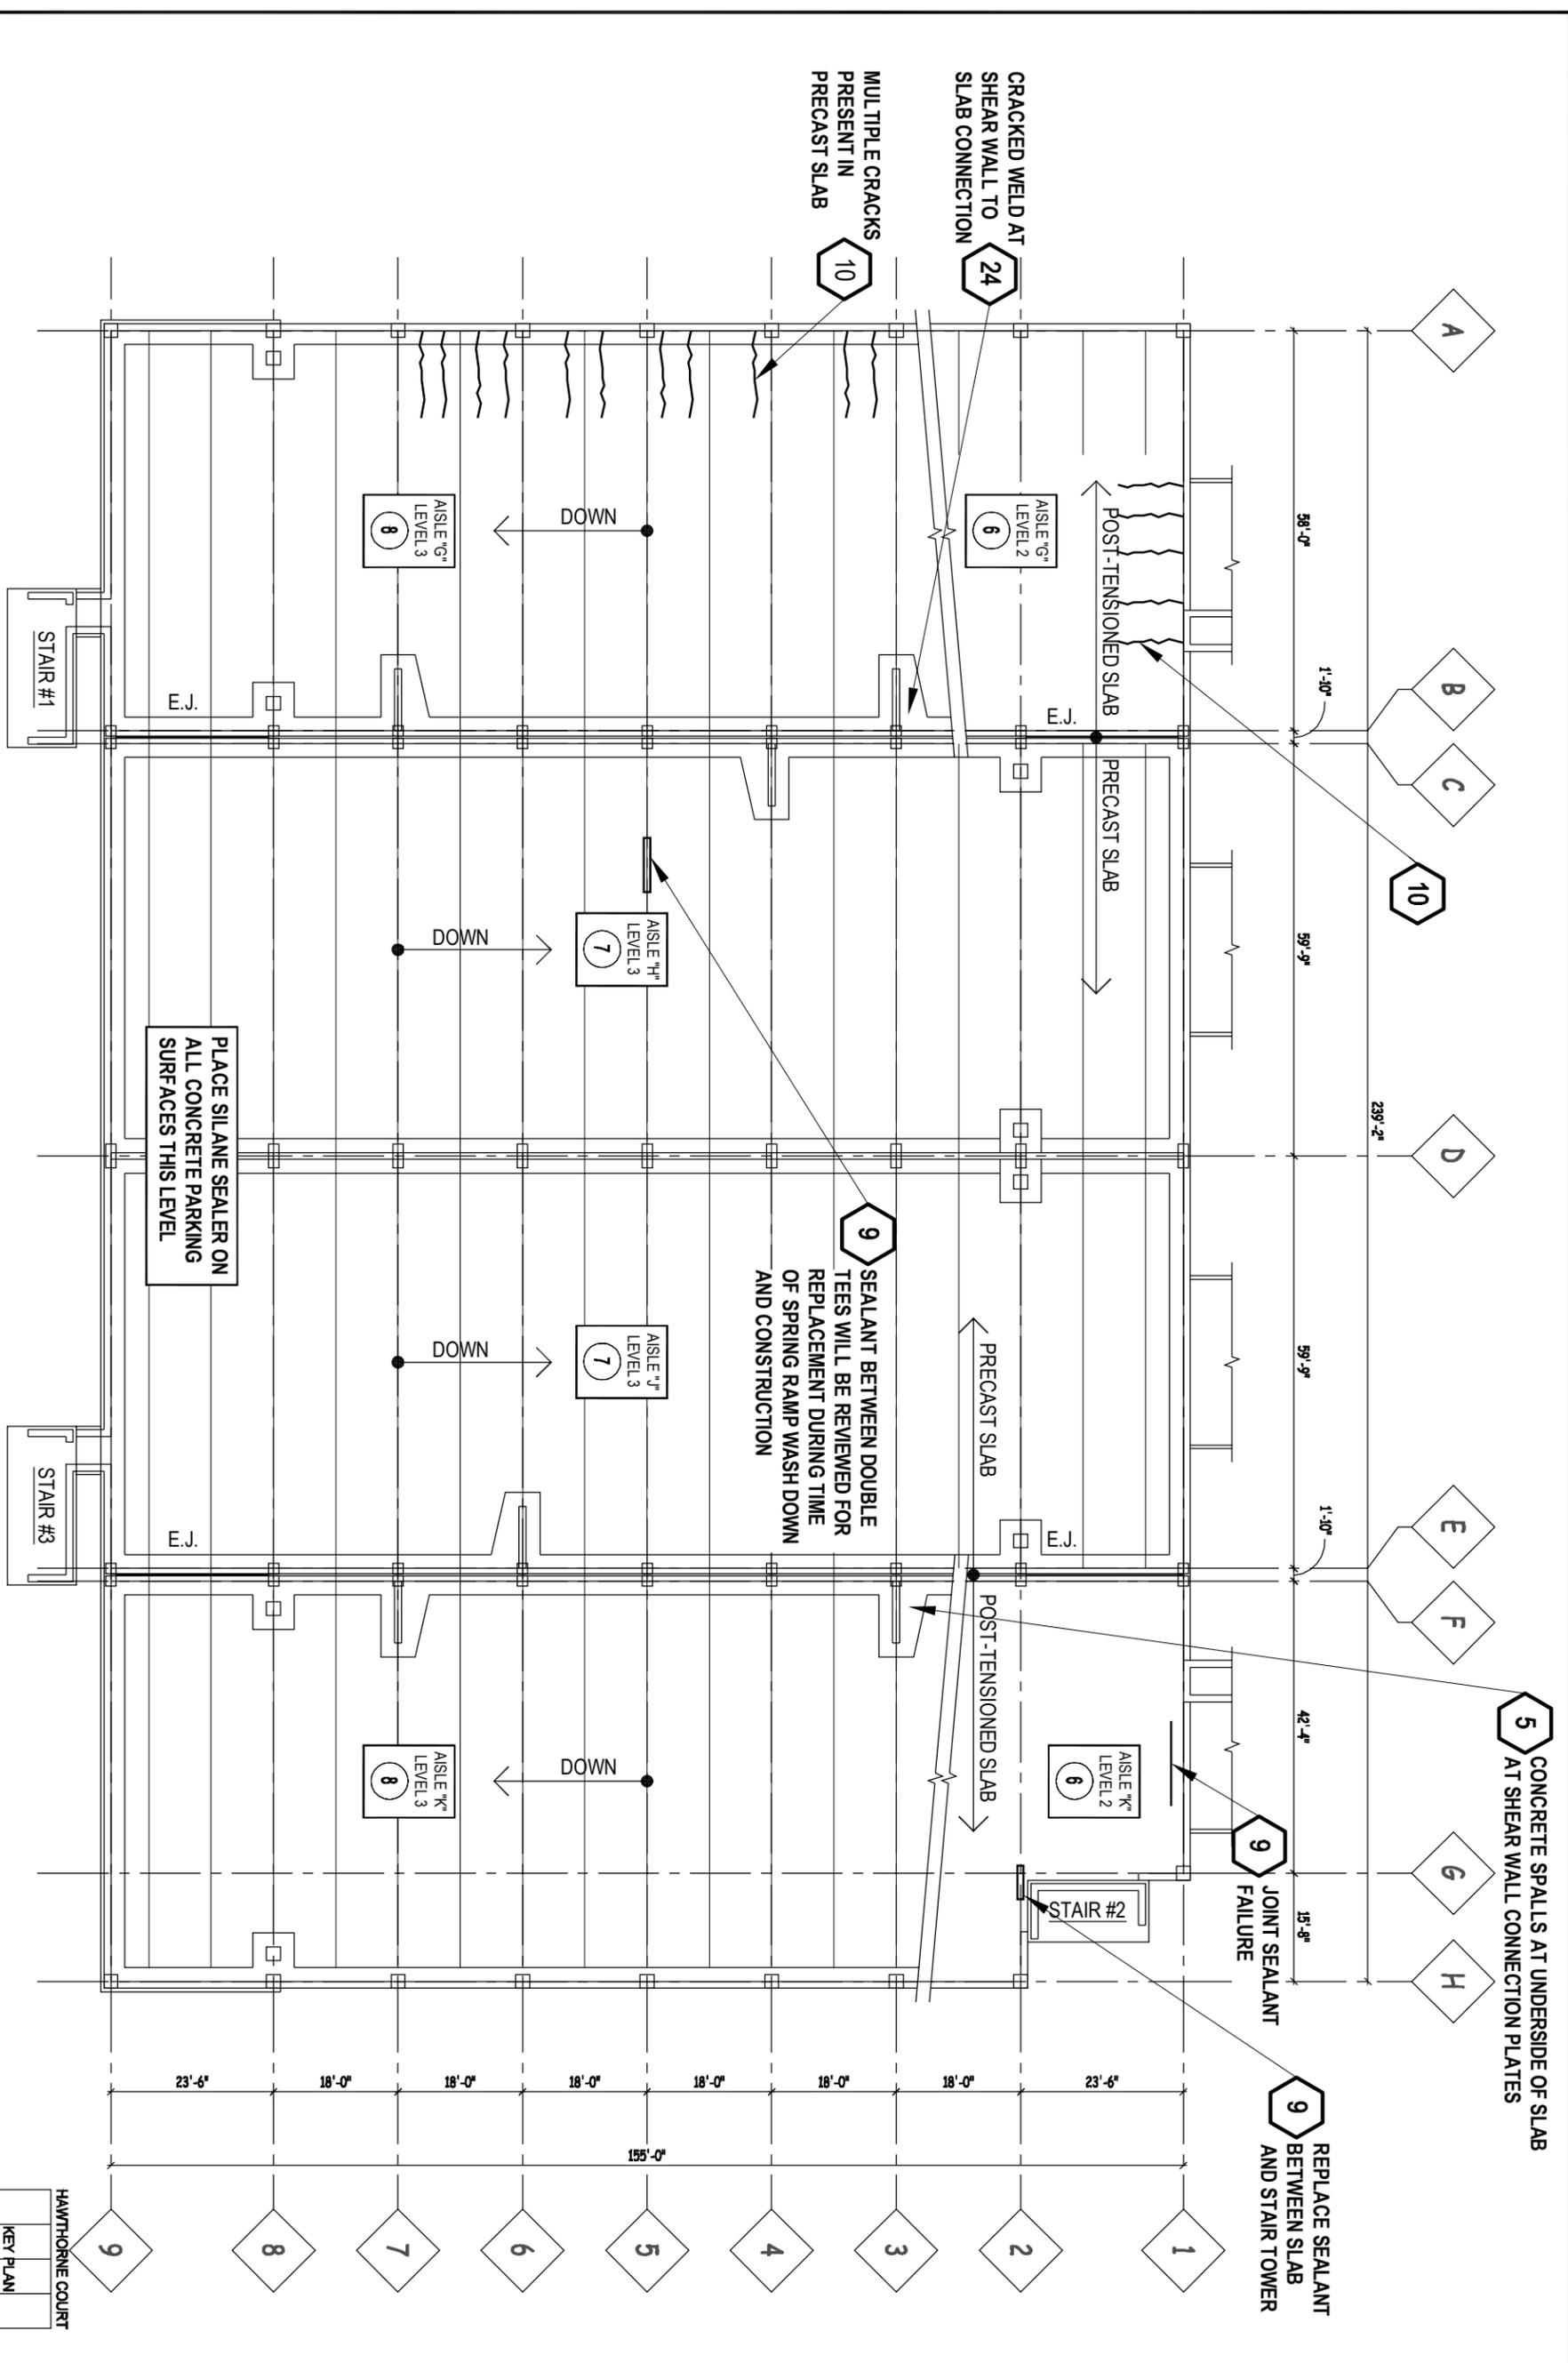


LEVEL 3 FLOOR PLAN

SCALE: NONE

1 SF3



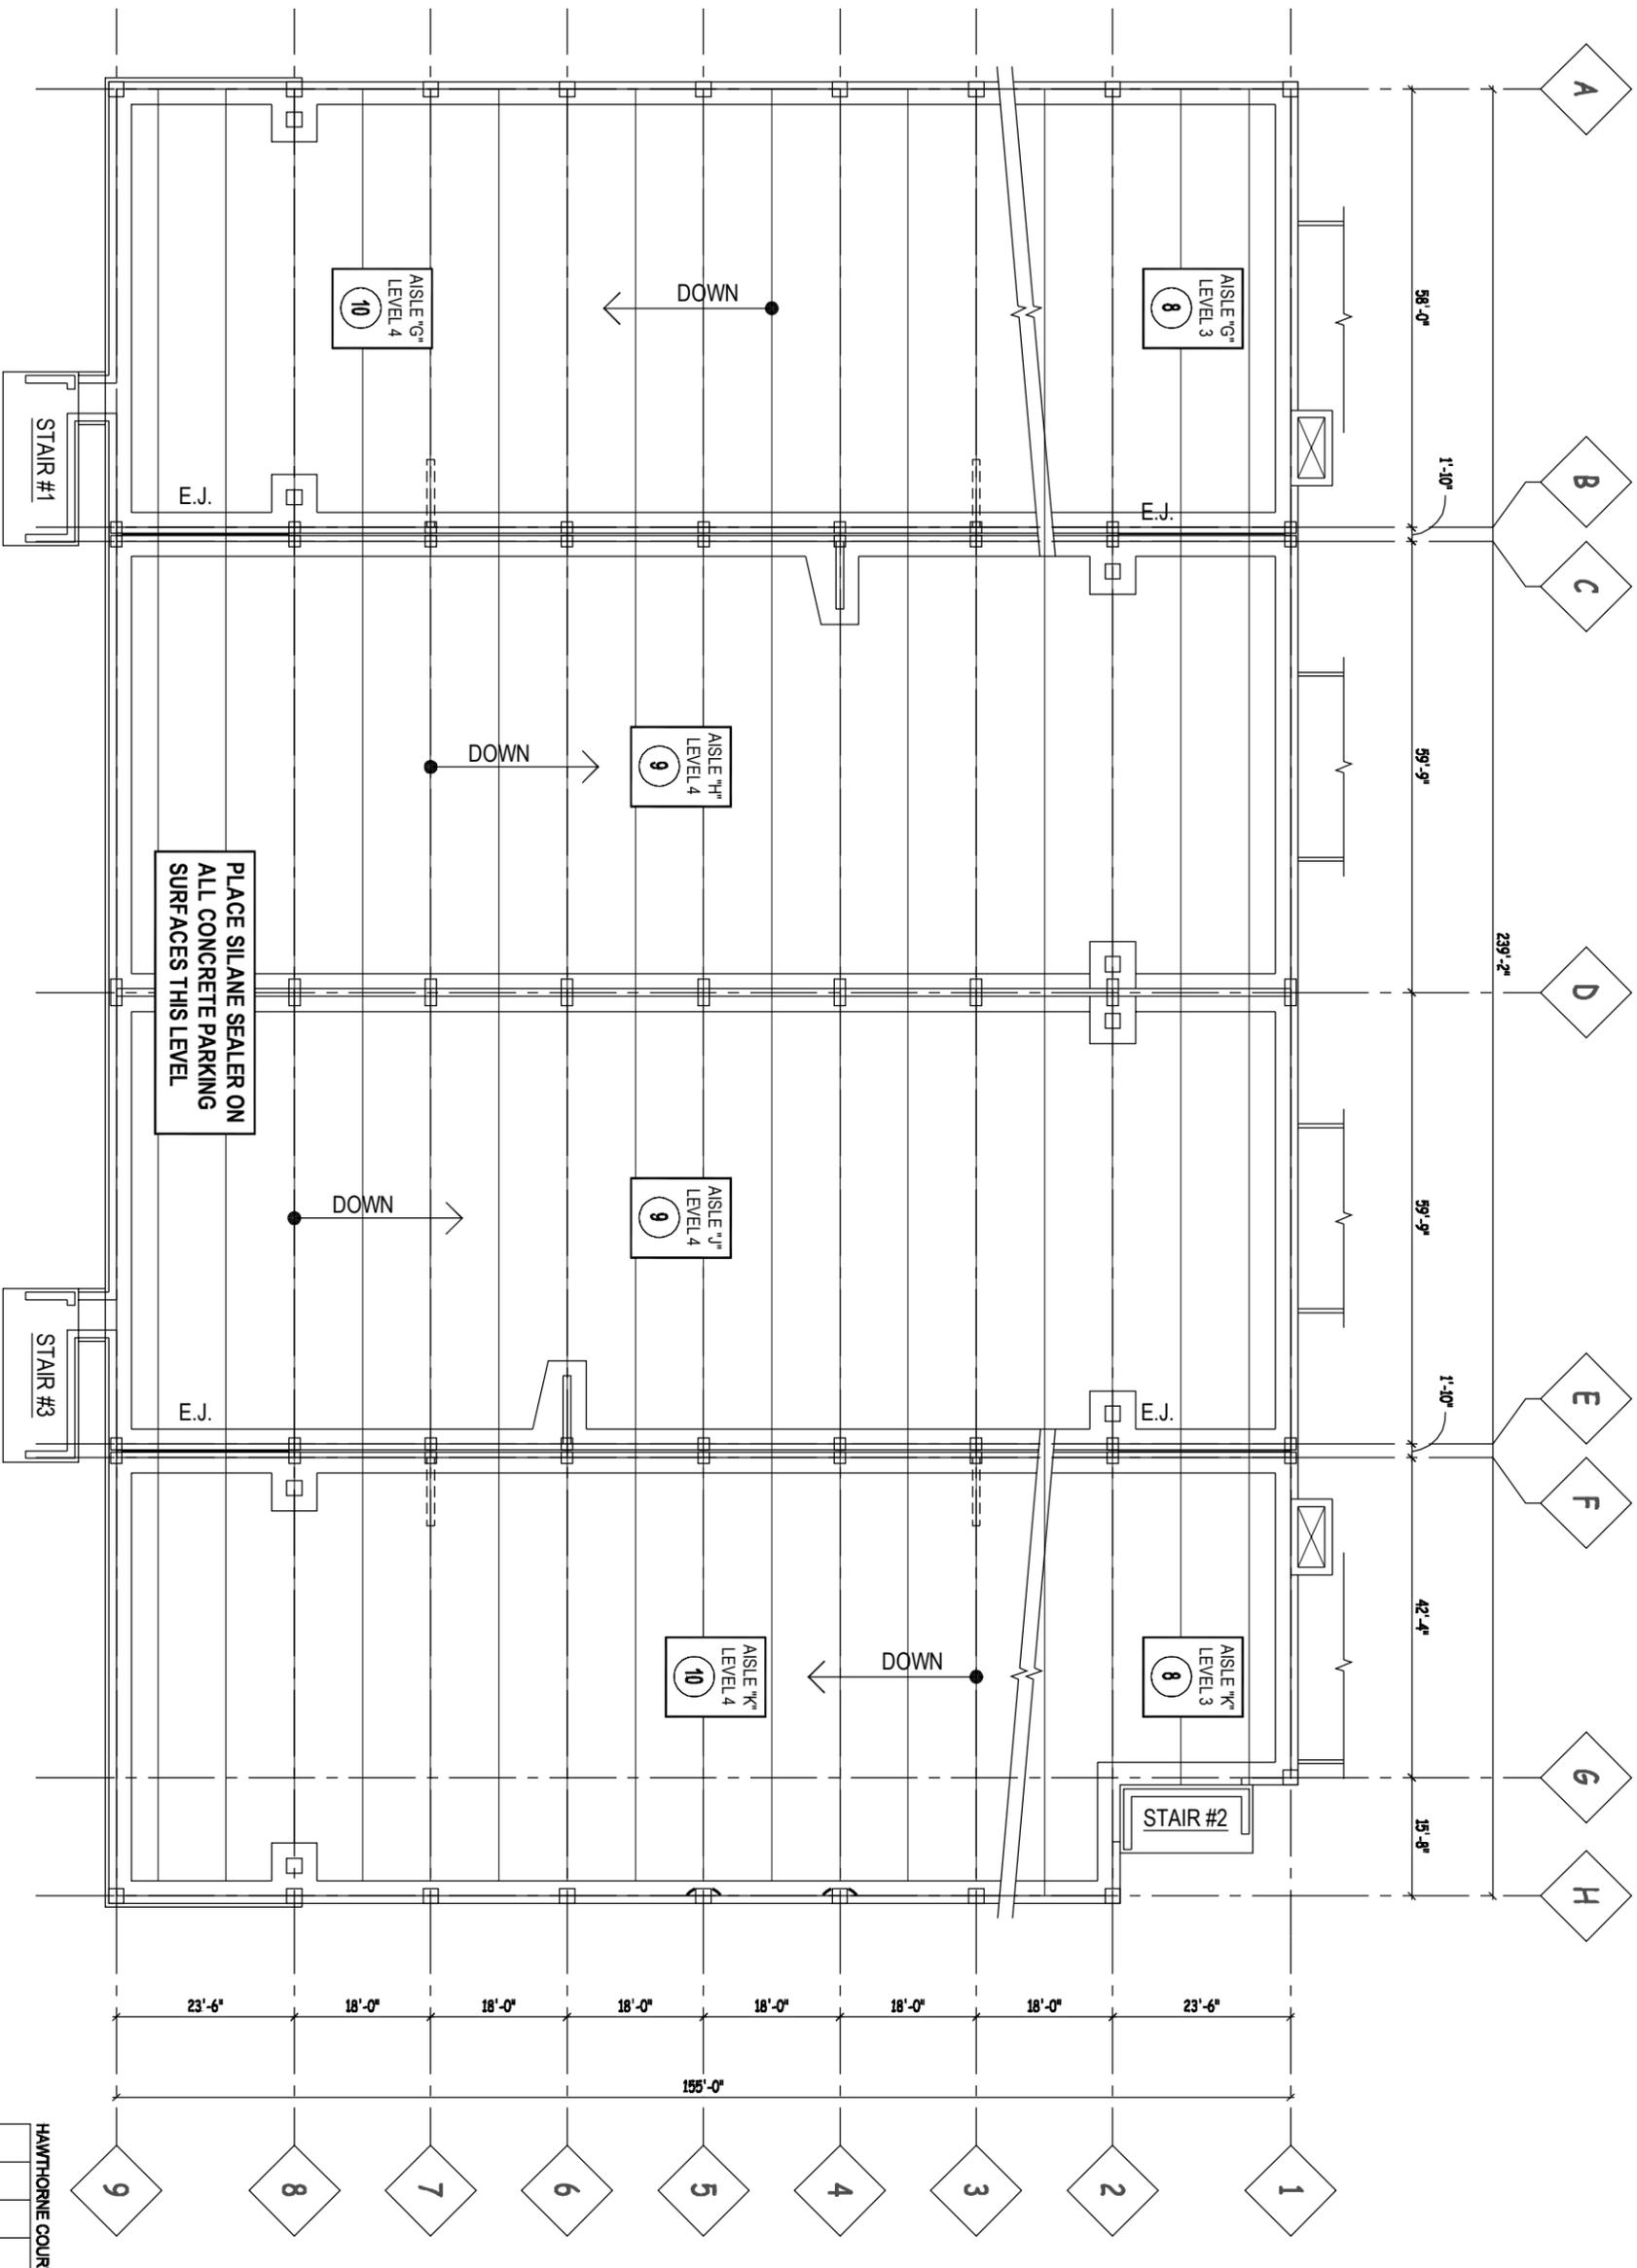

1
SF4

LEVEL 4 FLOOR PLAN

SCALE : NONE



JSD Professional Services, Inc.
Engineers • Surveyors • Planners

"BUILDING RELATIONSHIPS WITH A COMMITMENT TO CLIENT SATISFACTION THROUGH TRUST, QUALITY AND EXPERIENCE"

- CIVIL ENGINEERING
- SURVEYING & MAPPING
- CONSTRUCTION SERVICES
- WATER RESOURCES SERVICES
- PLANNING & DEVELOPMENT
- TRANSPORTATION ENGINEERING
- STRUCTURAL ENGINEERING
- LANDSCAPE ARCHITECTURE

MADISON REGIONAL OFFICE
161 HORIZON DRIVE, SUITE 400
VERONA, WISCONSIN 53593
608.846.5900 PHONE | 608.846.2255 FAX
MADISON | MILWAUKEE
KENOSHA | APPLETON
www.jsdinc.com



10 West Hillfin Street, Suite 205
Madison, WI 53703
608.255.7304
608.255.7305 fax
PE Project: 10126

SERVICES PROVIDED TO:
CITY OF MADISON, WISCONSIN
MADISON, WISCONSIN 53701-2986


PROJECT:
**215 MARTIN LUTHER KING JR. BLVD
MADISON, WISCONSIN 53701-2986**
PROJECT NO. 09-3894

PROJECT LOCATION:
**STATE STREET CAMPUS -
FRANCES**
JOB PROJECT NO.: 09-3894

DESIGN: PE
DRAWN: PE
APPROVED: PE
DATE: 09/21/2012

ALTHOUGH EVERY EFFORT HAS BEEN MADE IN PREPARING THESE PLANS AND CHECKING THEM FOR ACCURACY, THE CONTRACTOR AND SUBCONTRACTORS MUST CHECK ALL DETAIL AND DIMENSIONS OF THEIR TRADE AND BE RESPONSIBLE FOR THE SAME.

SHEET NUMBER:
SF4

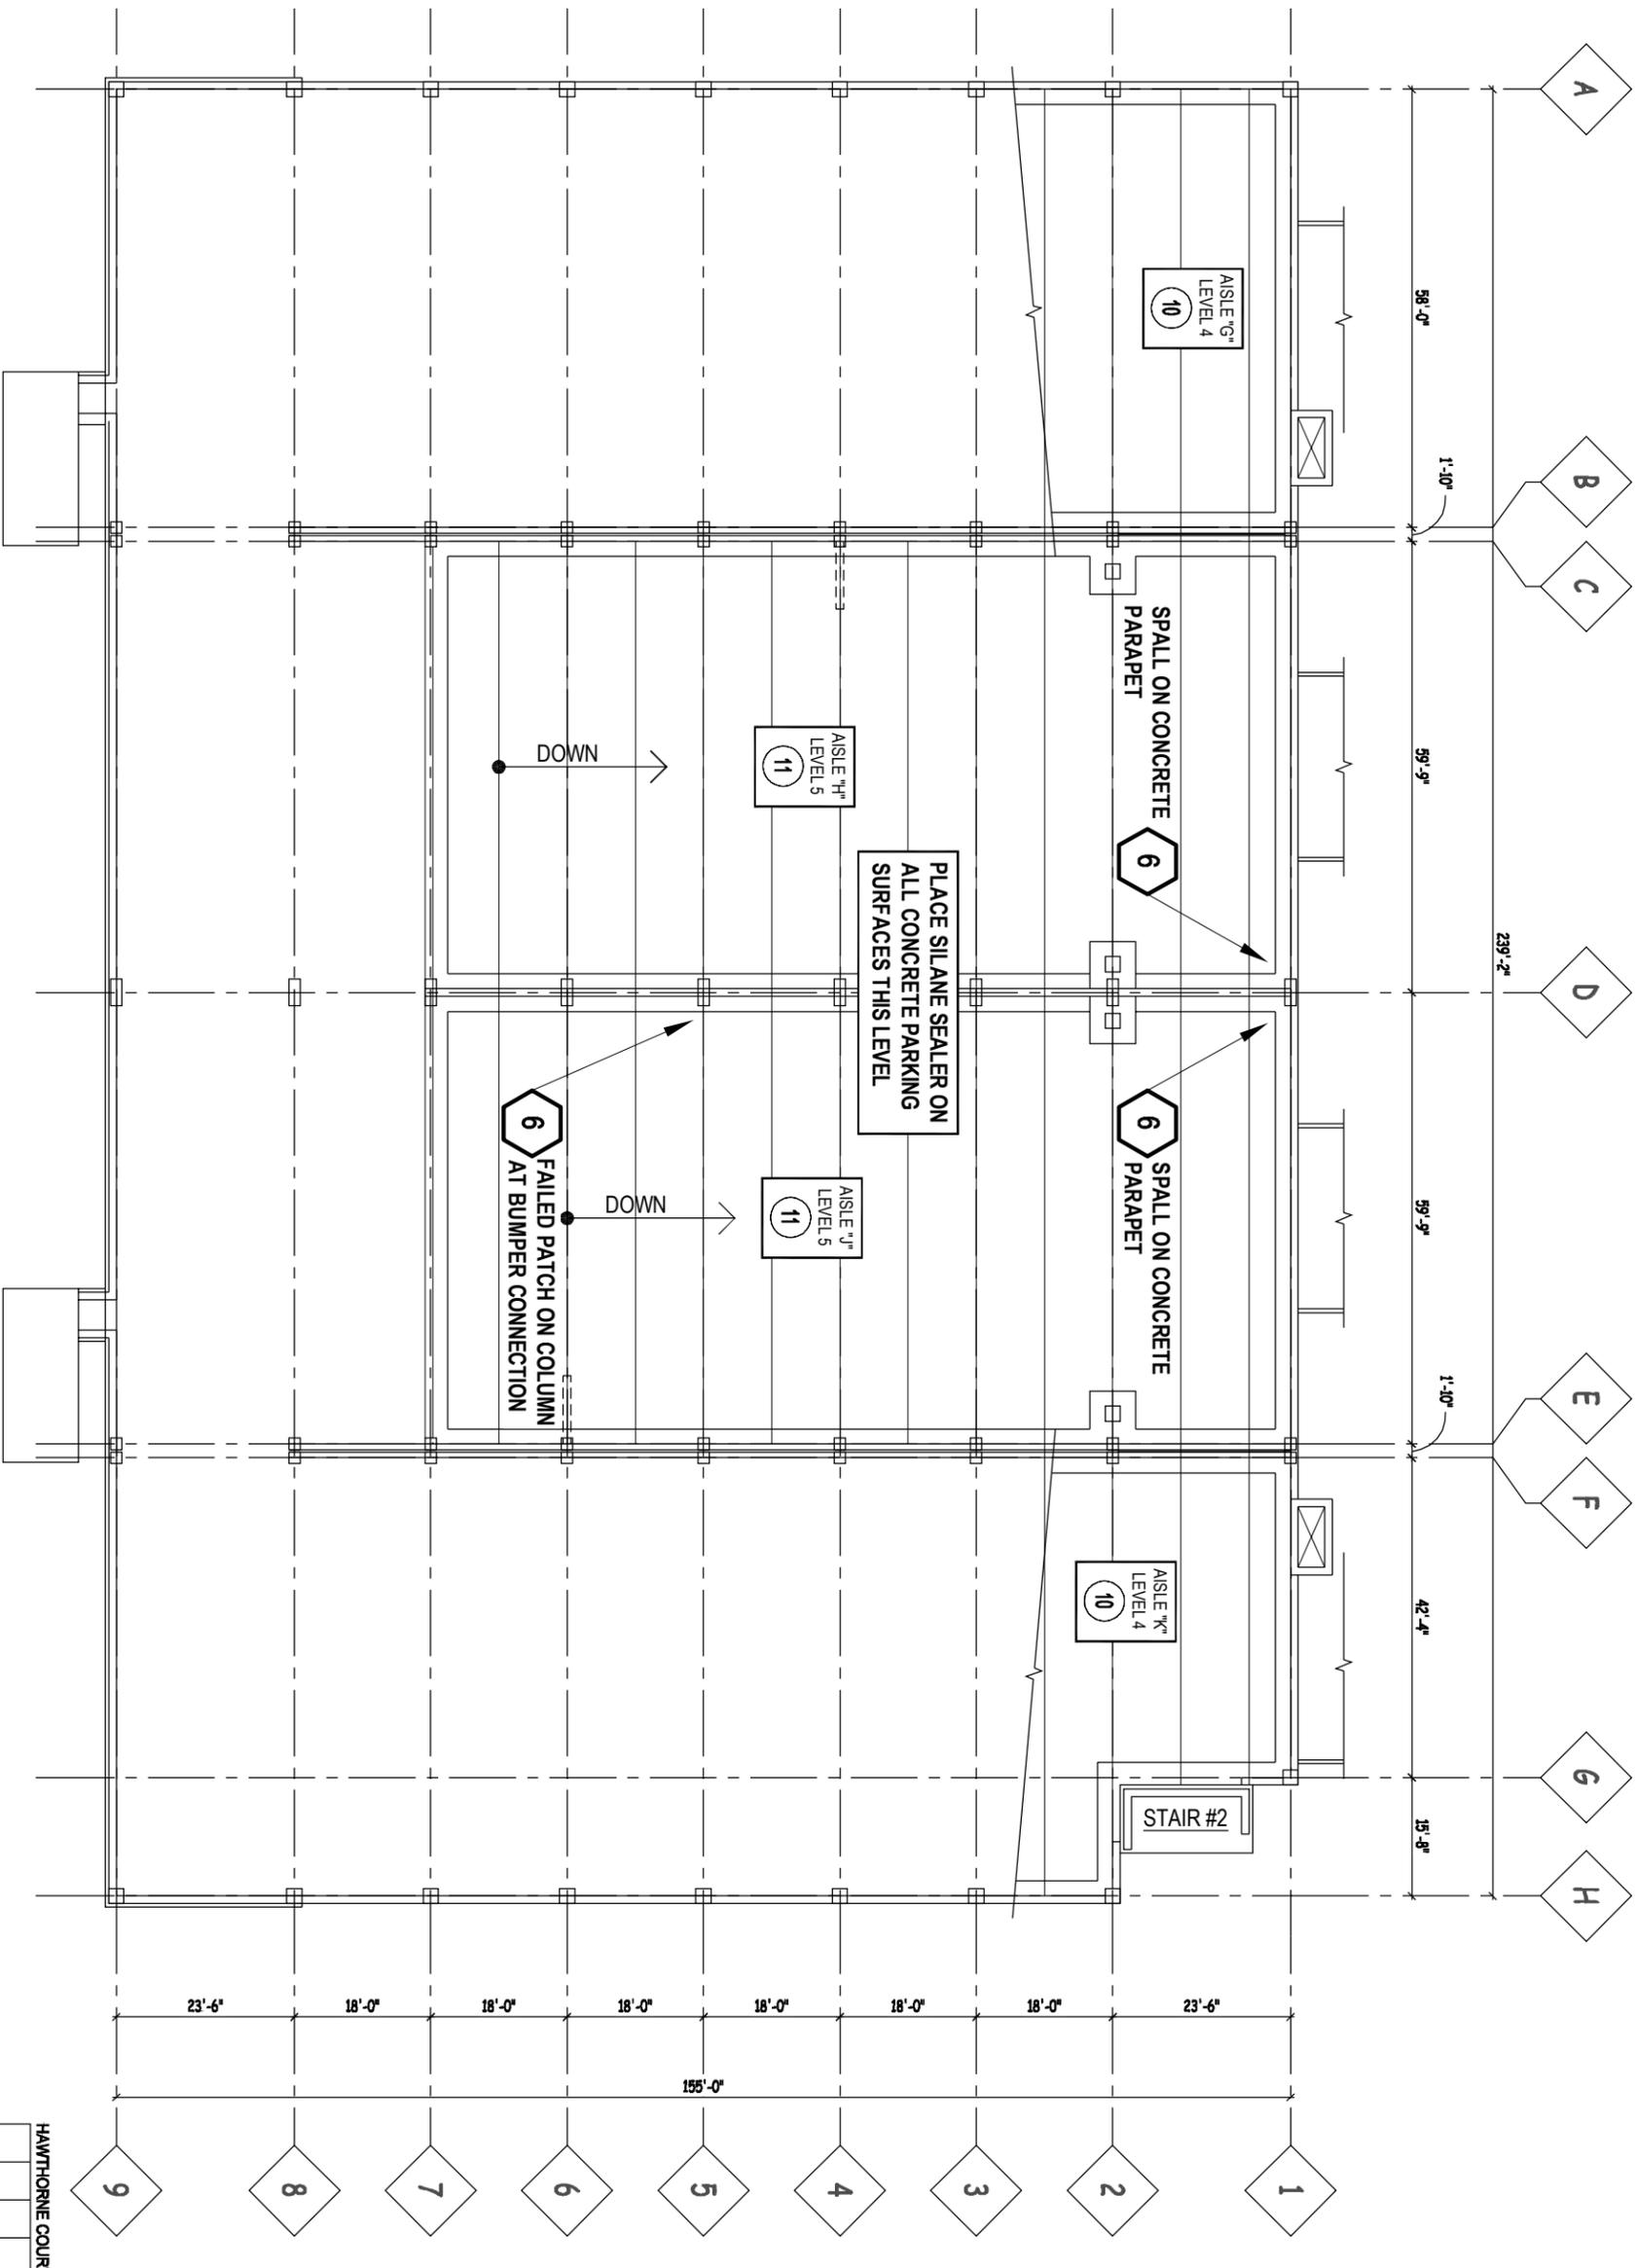

1
SF5

LEVEL 5 FLOOR PLAN

SCALE: NONE



JSD Professional Services, Inc.
Engineers • Surveyors • Planners

"BUILDING RELATIONSHIPS WITH A COMMITMENT TO CLIENT SATISFACTION THROUGH TRUST, QUALITY AND EXPERIENCE"

- CIVIL ENGINEERING
- SURVEYING & MAPPING
- CONSTRUCTION SERVICES
- WATER RESOURCES SERVICES
- PLANNING & DEVELOPMENT
- TRANSPORTATION ENGINEERING
- STRUCTURAL ENGINEERING
- LANDSCAPE ARCHITECTURE

MADISON REGIONAL OFFICE
161 HORICON DRIVE, SUITE 409
VERONA, WISCONSIN 53593
608.846.5900 PHONE | 608.846.2255 FAX
MADISON | MILWAUKEE
KENOSHA | APPLETON
www.jsdinc.com

PERCE ENGINEERS, Inc.
10 West Hilltop Street, Suite 205
Madison, WI 53703
608.255.7304
608.255.7305 fax
PE Project: 10126

SERVICES PROVIDED TO:
CITY OF MADISON, PARKING UTILITY

215 MARTIN LUTHER KING, JR. BLVD
MADISON, WISCONSIN 53701-2986

PROJECT:
2012 PARKING GARAGE MAINTENANCE
CONTRACT NO. 6889

PROJECT LOCATION:
STATE STREET CAMPUS - FRANCIS
JSD PROJECT NO.: 09-3884
SEAL/SIGNATURE:

ALTHOUGH EVERY EFFORT HAS BEEN MADE IN PREPARING THESE PLANS AND CHECKING THEM FOR ACCURACY, THE CONTRACTOR AND SUBCONTRACTORS MUST CHECK ALL DETAIL AND DIMENSIONS OF THEIR TRADE AND BE RESPONSIBLE FOR THE SAME.

DESIGN: PE
DRAWN: PE
APPROVED: PE
PLAN MODIFICATIONS:
DATE: 03/21/2012

SHEET TITLE:
LEVEL 5 FLOOR PLAN

SHEET NUMBER:
SF5

- CIVIL ENGINEERING
- SURVEYING & MAPPING
- CONSTRUCTION SERVICES
- WATER RESOURCES
- PLANNING & DEVELOPMENT
- TRANSPORTATION ENGINEERING
- STRUCTURAL ARCHITECTURE
- LANDSCAPE ARCHITECTURE

MADISON REGIONAL OFFICE
 101 HORIZON DRIVE, SUITE 101
 VERONA, WISCONSIN 53593
 608.546.5900 PHONE | 608.546.2255 FAX
 MADISON | MILWAUKEE
 KENOSHA | APPLETON
 www.jsdinc.com

PIERCE ENGINEERS, Inc.
 10 West Millin Street, Suite 205
 Madison, WI 53703
 608.256.7304
 608.256.7306 fax
 PE Project: 10126

SERVICES PROVIDED TO:
CITY OF MADISON, PARKING UTILITY
 215 MARTIN LUTHER KING, JR. BLVD
 MADISON, WISCONSIN 53701-2888

PROJECT:
2012 PARKING GARAGE MAINTENANCE
 CONTRACT NO. 68899

PROJECT LOCATION:
OVERTURE CENTER

JSD PROJECT NO.: 08-3984

SEAL/SIGNATURE:

ALTHOUGH EVERY EFFORT HAS BEEN MADE IN PREPARING THESE PLANS AND CHECKING THEM FOR ACCURACY, THE CONTRACTOR AND SUBCONTRACTORS MUST CHECK ALL DETAIL AND DIMENSIONS OF THEIR TRADE AND BE RESPONSIBLE FOR THE SAME.

DESIGNER: PE
 DRAWN: PE
 APPROVED: PE


PLAN MODIFICATIONS:

DATE: 03/21/2012

SHEET TITLE:
LEVEL 1 FLOOR PLAN

SHEET NUMBER:
OC1


THESE PLANS AND DESIGNS ARE COPYRIGHT PROTECTED AND MAY NOT BE USED IN WHOLE OR IN PART WITHOUT THE WRITTEN CONSENT OF JSD PROFESSIONAL SERVICES, INC.

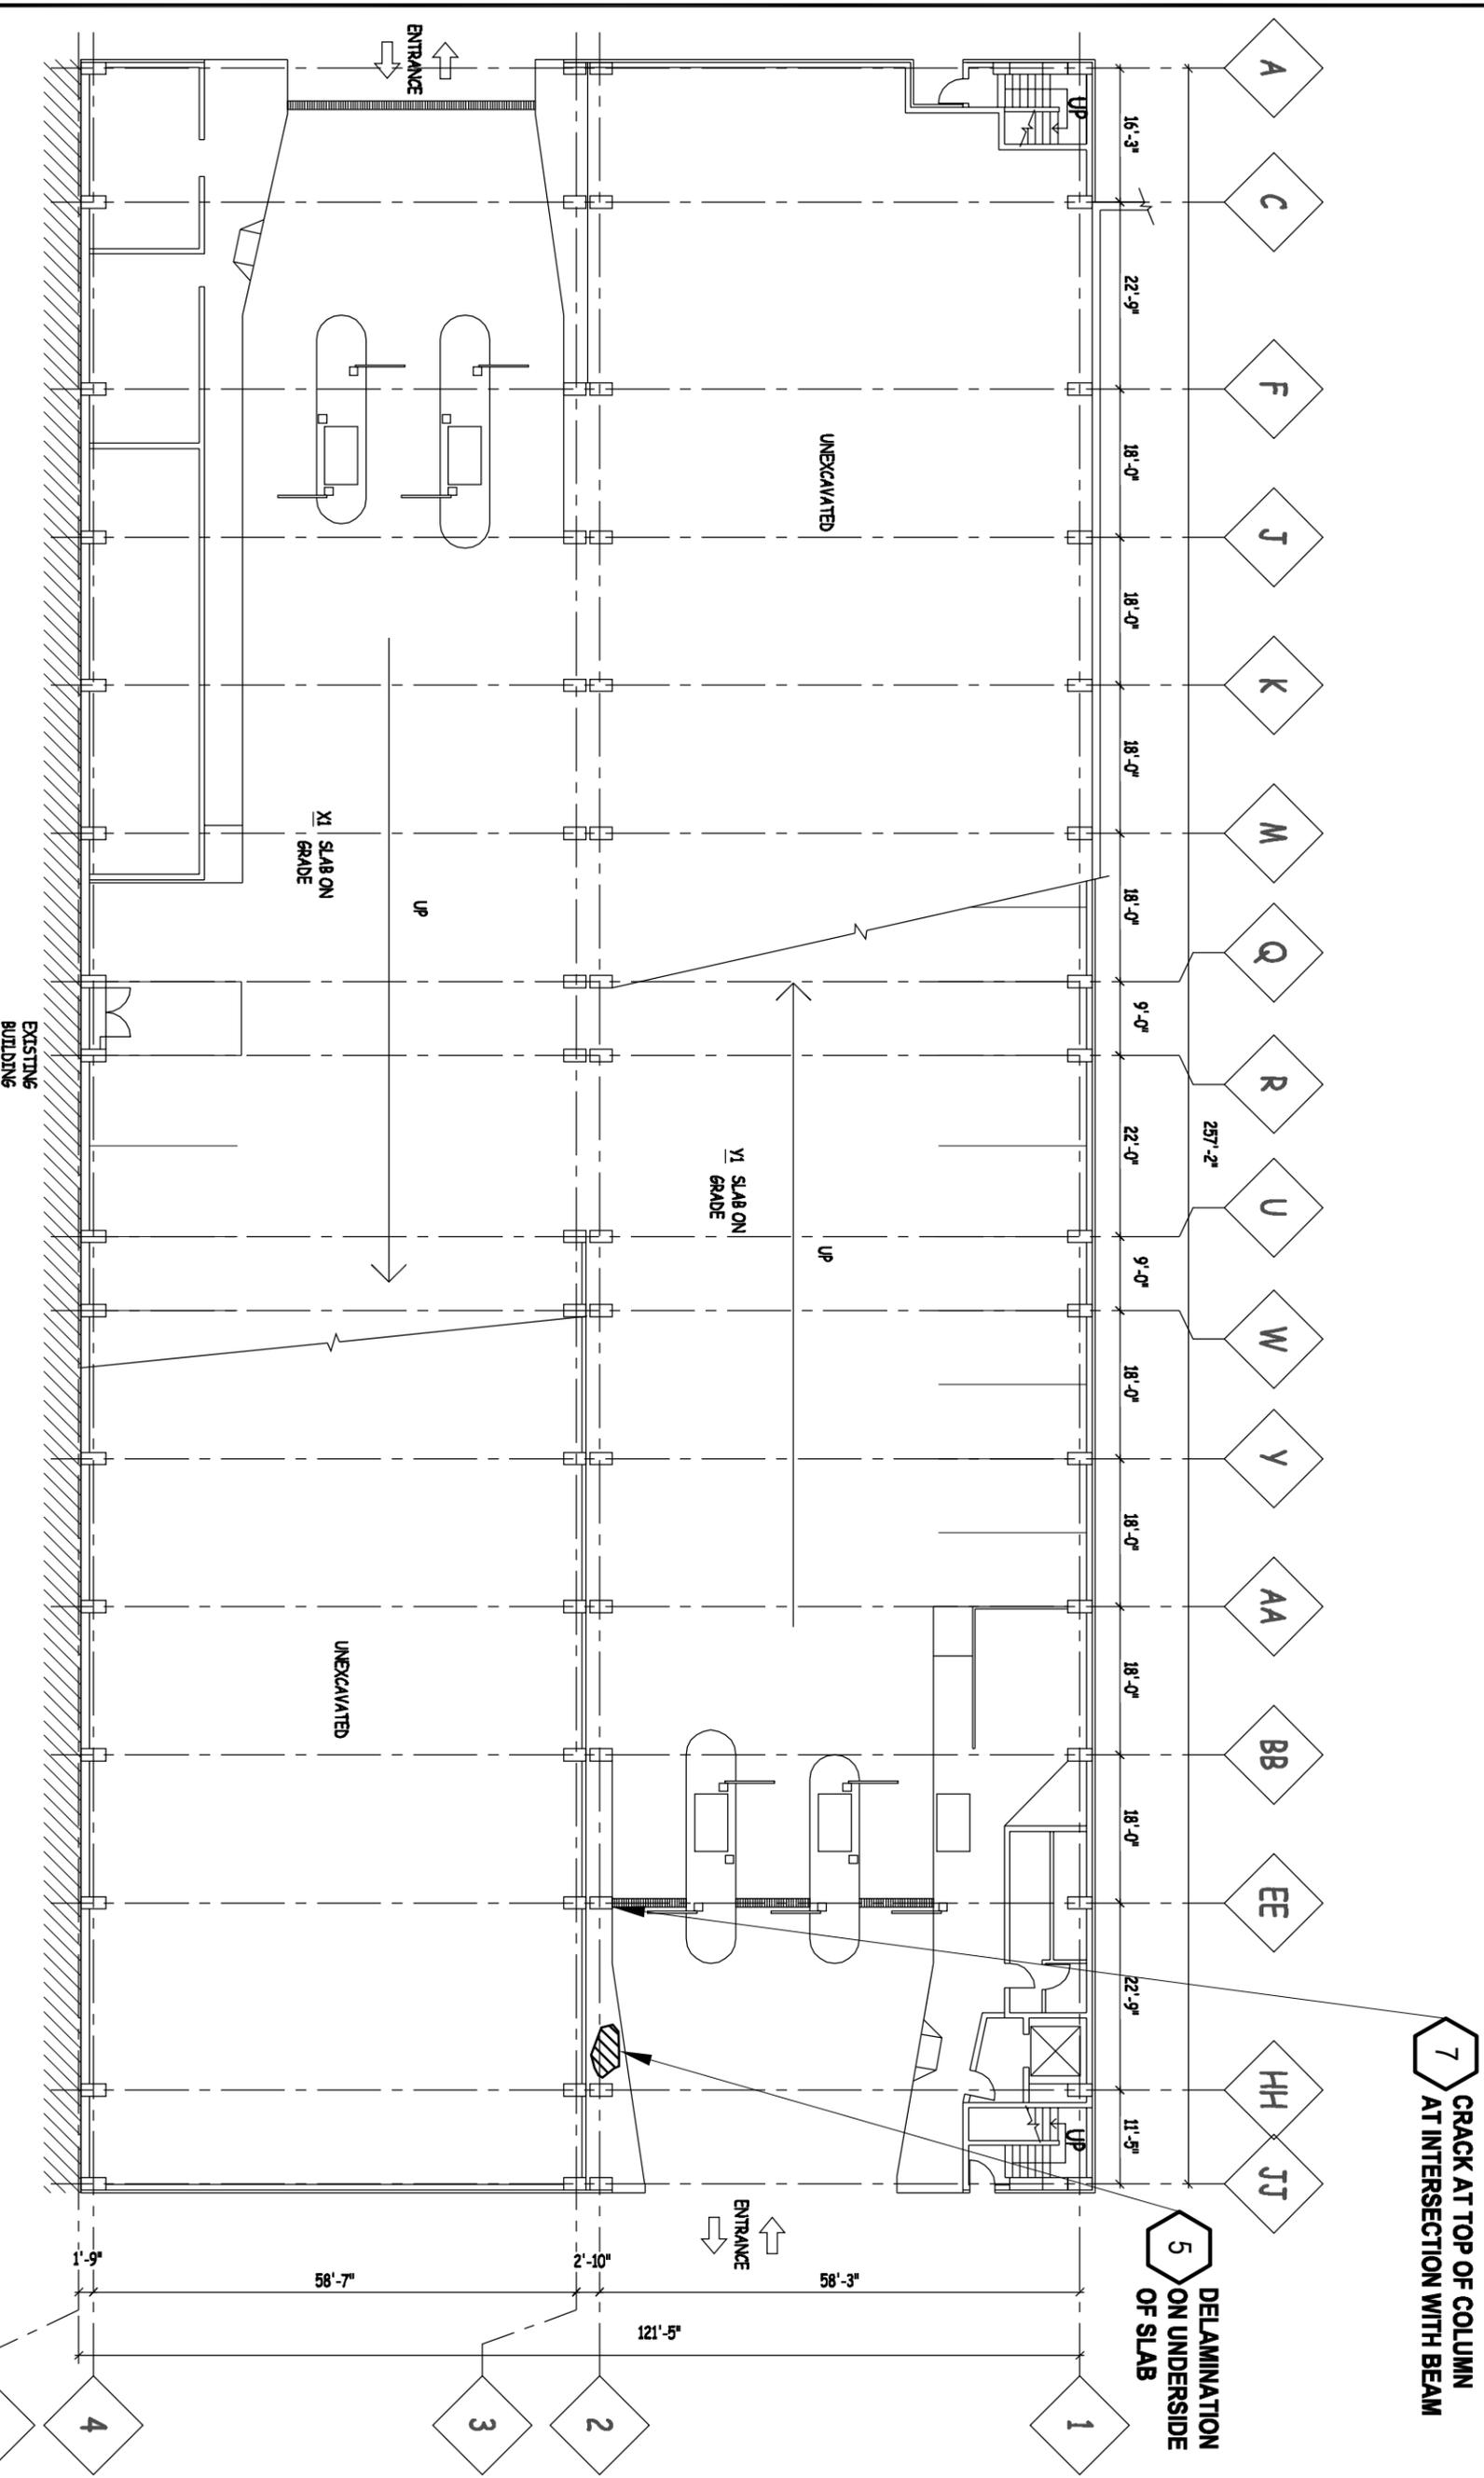

LEVEL 1 FLOOR PLAN

1
OC1

SCALE: NONE

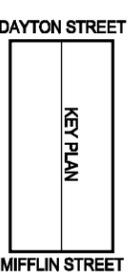

7 CRACK AT TOP OF COLUMN AT INTERSECTION WITH BEAM

5 DELAMINATION ON UNDERSIDE OF SLAB

"BUILDING RELATIONSHIPS WITH A COMMITMENT TO CLIENT SATISFACTION THROUGH TRUST, QUALITY AND EXPERIENCE"

- CIVIL ENGINEERING
- SURVEYING & MAPPING
- CONSTRUCTION SERVICES
- WATER RESOURCES
- PLANNING & DEVELOPMENT
- TRANSPORTATION ENGINEERING
- STRUCTURAL ENGINEERING
- LANDSCAPE ARCHITECTURE

MADISON REGIONAL OFFICE
 181 HORIZON DRIVE, SUITE 101
 VERONA, WISCONSIN 53593
 608.446.3900 PHONE | 608.446.2255 FAX
 MADISON | MILWAUKEE
 KENOSHA | APPLETON
 www.jsdinc.com

PIERCE ENGINEERS, Inc.
 10 West Hillin Street, Suite 205
 Madison, WI 53703
 608.256.7304
 608.256.7306 fax
 PE Project: 10126

SERVICES PROVIDED TO:
CITY OF MADISON, PARKING UTILITY

215 MARTIN LUTHER KING, JR. BLVD
 MADISON, WISCONSIN 53701-2888

PROJECT:
2012 PARKING GARAGE MAINTENANCE CONTRACT NO. 68899

PROJECT LOCATION:
OVERTURE CENTER

JSD PROJECT NO.: 08-3884


SEAL/SIGNATURE:

ALTHOUGH EVERY EFFORT HAS BEEN MADE IN PREPARING THESE PLANS AND CHECKING THEM FOR ACCURACY, THE CONTRACTOR AND SUBCONTRACTORS MUST CHECK ALL DETAIL AND DIMENSIONS OF THEIR TRADE AND BE RESPONSIBLE FOR THE SAME.

DESIGNER: PE
 DRAWN: PE
 APPROVED: PE
 PLAN MODIFICATIONS: DATE

SHEET TITLE:
LEVEL 2 FLOOR PLAN


SHEET NUMBER:
OC2

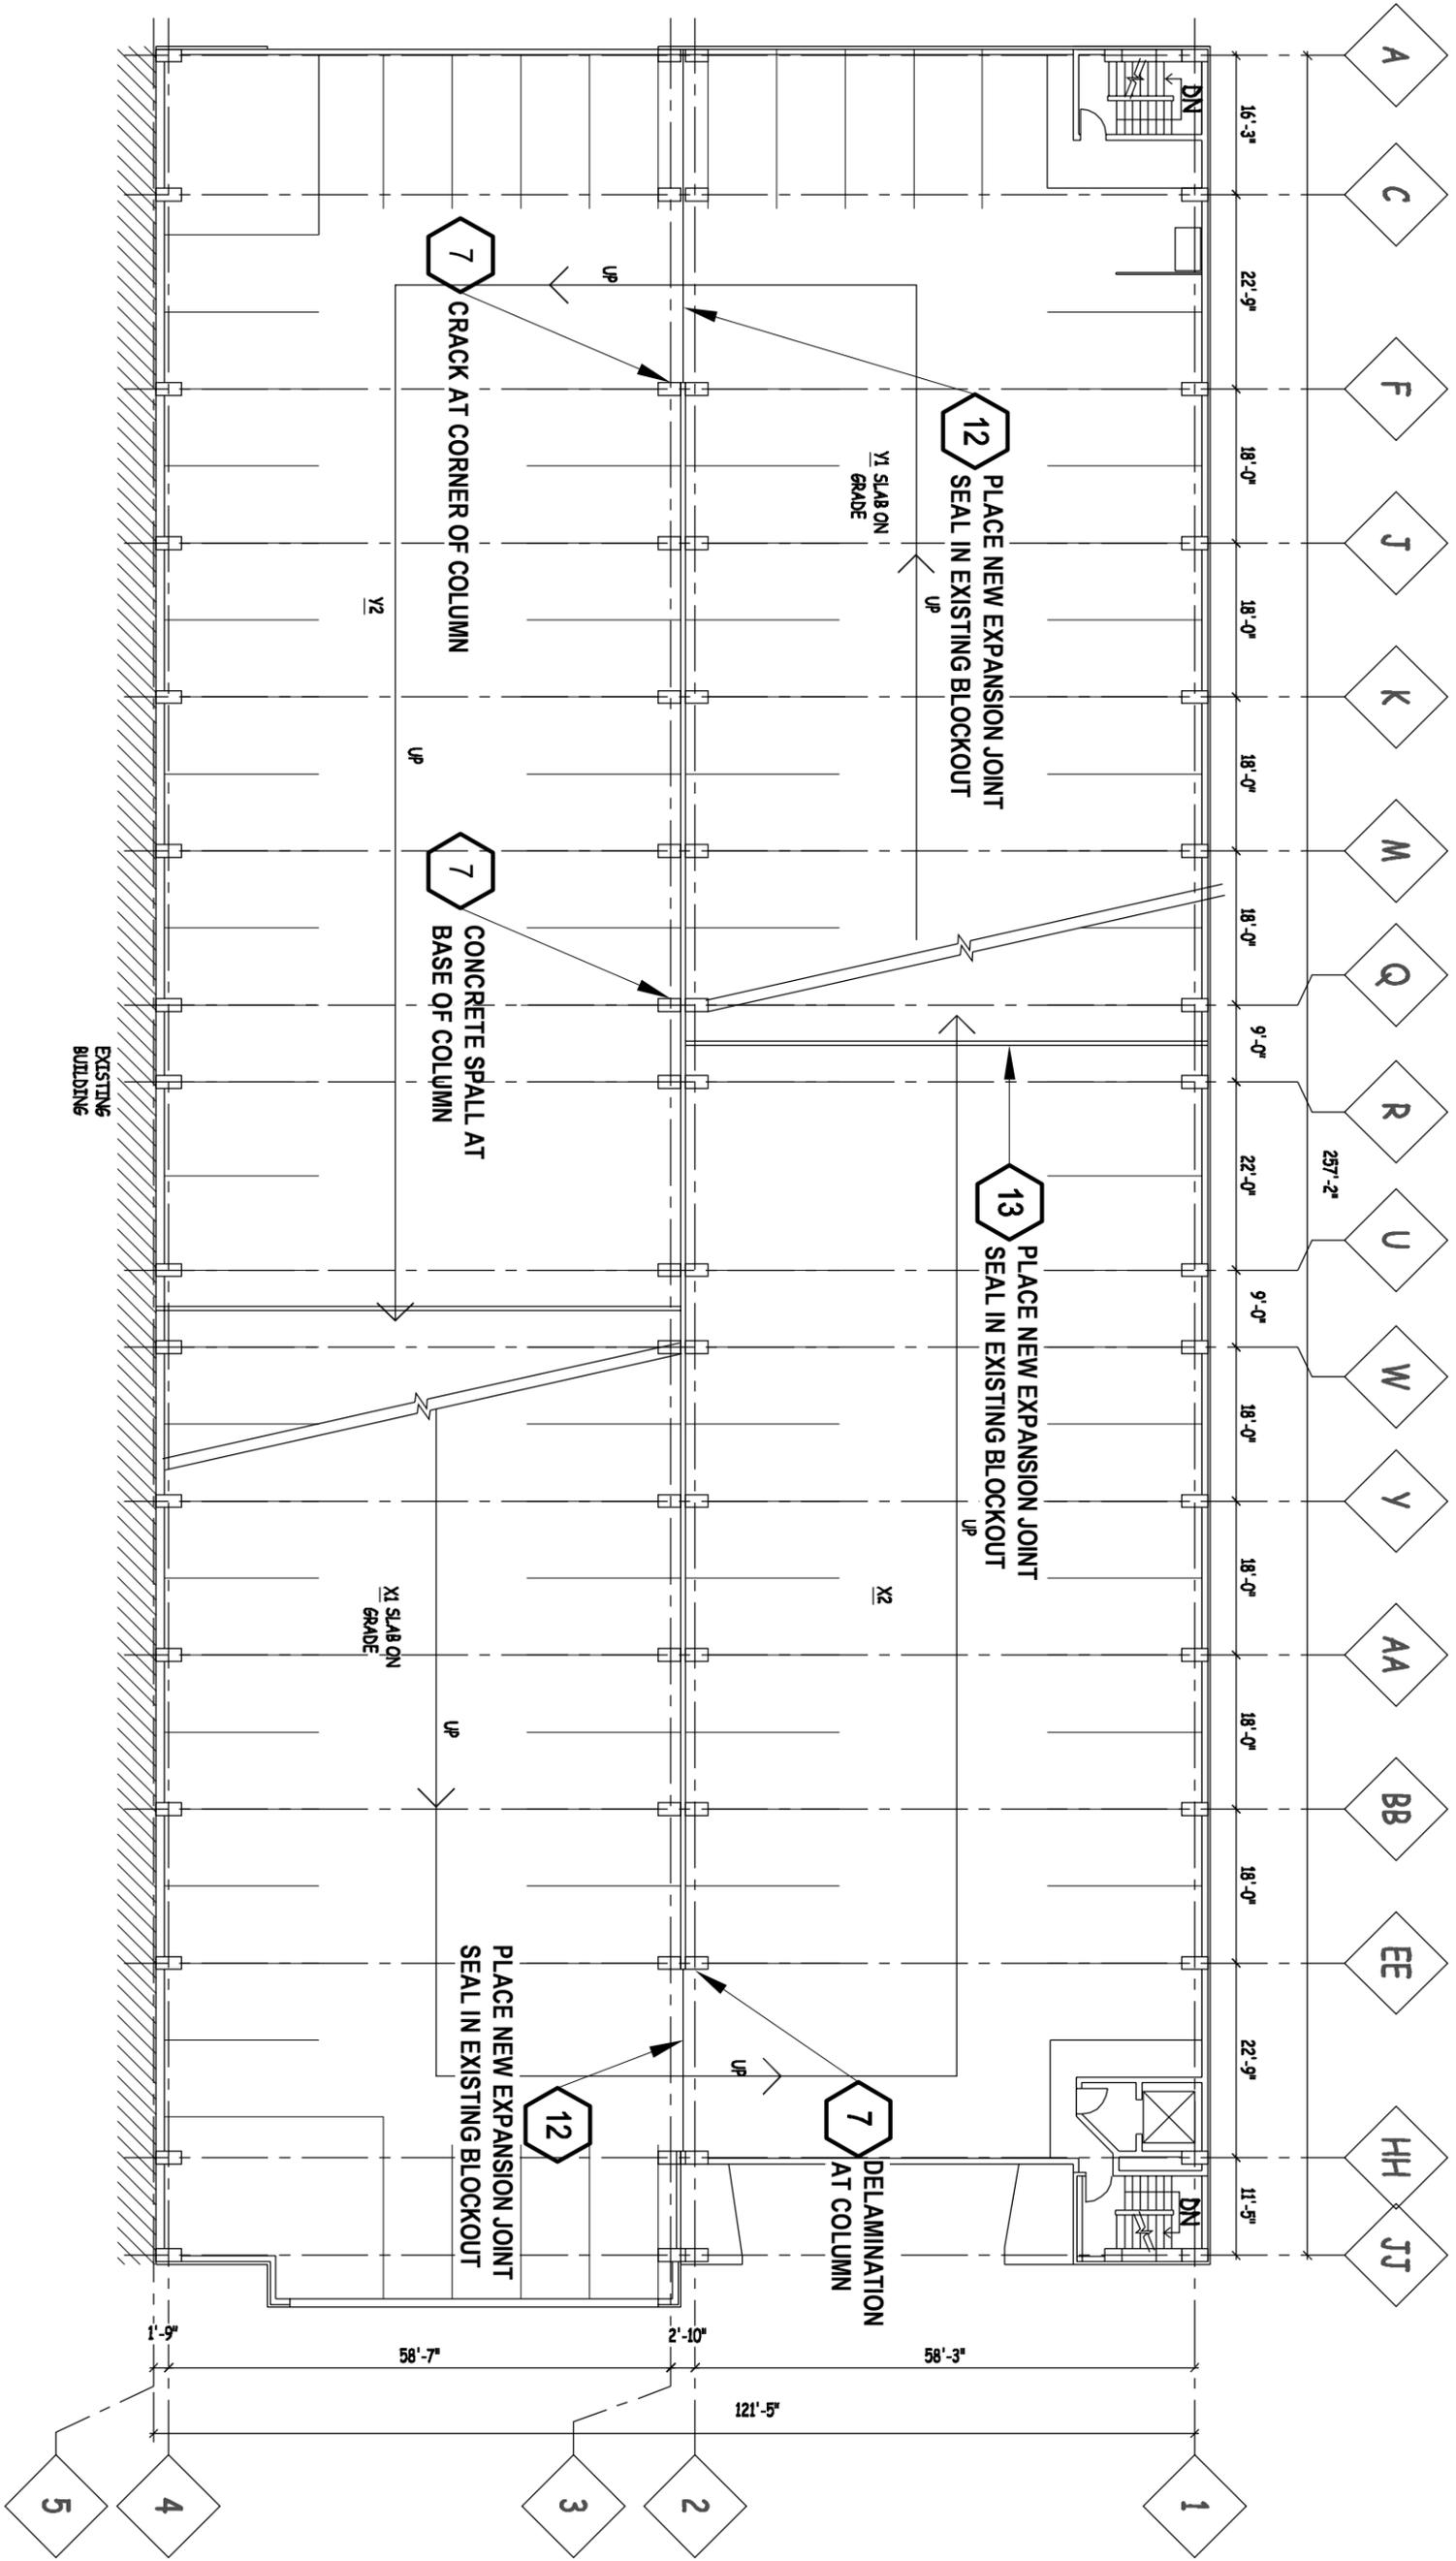

1
 OC2

LEVEL 2 FLOOR PLAN

SCALE: NONE

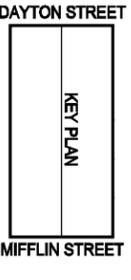

"BUILDING RELATIONSHIPS WITH A COMMITMENT TO CLIENT SATISFACTION THROUGH EXCELLENCE, QUALITY AND EXPERIENCE"

- CIVIL ENGINEERING
 - SURVEYING & MAPPING
 - CONSTRUCTION SERVICES
 - WATER RESOURCES
 - PLANNING & DEVELOPMENT
 - TRANSPORTATION ENGINEERING
 - STRUCTURAL ARCHITECTURE
 - LANDSCAPE ARCHITECTURE
- MADISON REGIONAL OFFICE**
 161 HORIZON DRIVE, SUITE 101
 VERONA, WISCONSIN 53593
 608.546.3980 PHONE | 608.546.2255 FAX
 MADISON | MILWAUKEE
 KENOSHA | APPLETON
 www.jsdinc.com

PIERCE ENGINEERS, Inc.
 10 West Hillin Street, Suite 205
 Madison, WI 53703
 608.256.7304
 608.256.7306 fax
 PE Project: 10126

SERVICES PROVIDED TO:
CITY OF MADISON, PARKING UTILITY
 215 MARTIN LUTHER KING, JR. BLVD
 MADISON, WISCONSIN 53701-2888

PROJECT:
2012 PARKING GARAGE MAINTENANCE
 CONTRACT NO. 68889

PROJECT LOCATION:
OVERTURE CENTER

JSD PROJECT NO.: 08-3884
 SEAL/SIGNATURE:


ALTHOUGH EVERY EFFORT HAS BEEN MADE IN PREPARING THESE PLANS AND CHECKING THEM FOR ACCURACY, THE CONTRACTOR AND SUBCONTRACTORS MUST CHECK ALL DETAIL AND DIMENSIONS OF THEIR TRADE AND BE RESPONSIBLE FOR THE SAME.

DESIGNER: PE
 DRAWN: PE
 APPROVED: PE
 PLAN MODIFICATIONS: DATE

03/21/2012

SHEET TITLE:
LEVEL 3 FLOOR PLAN



SHEET NUMBER:
OC3

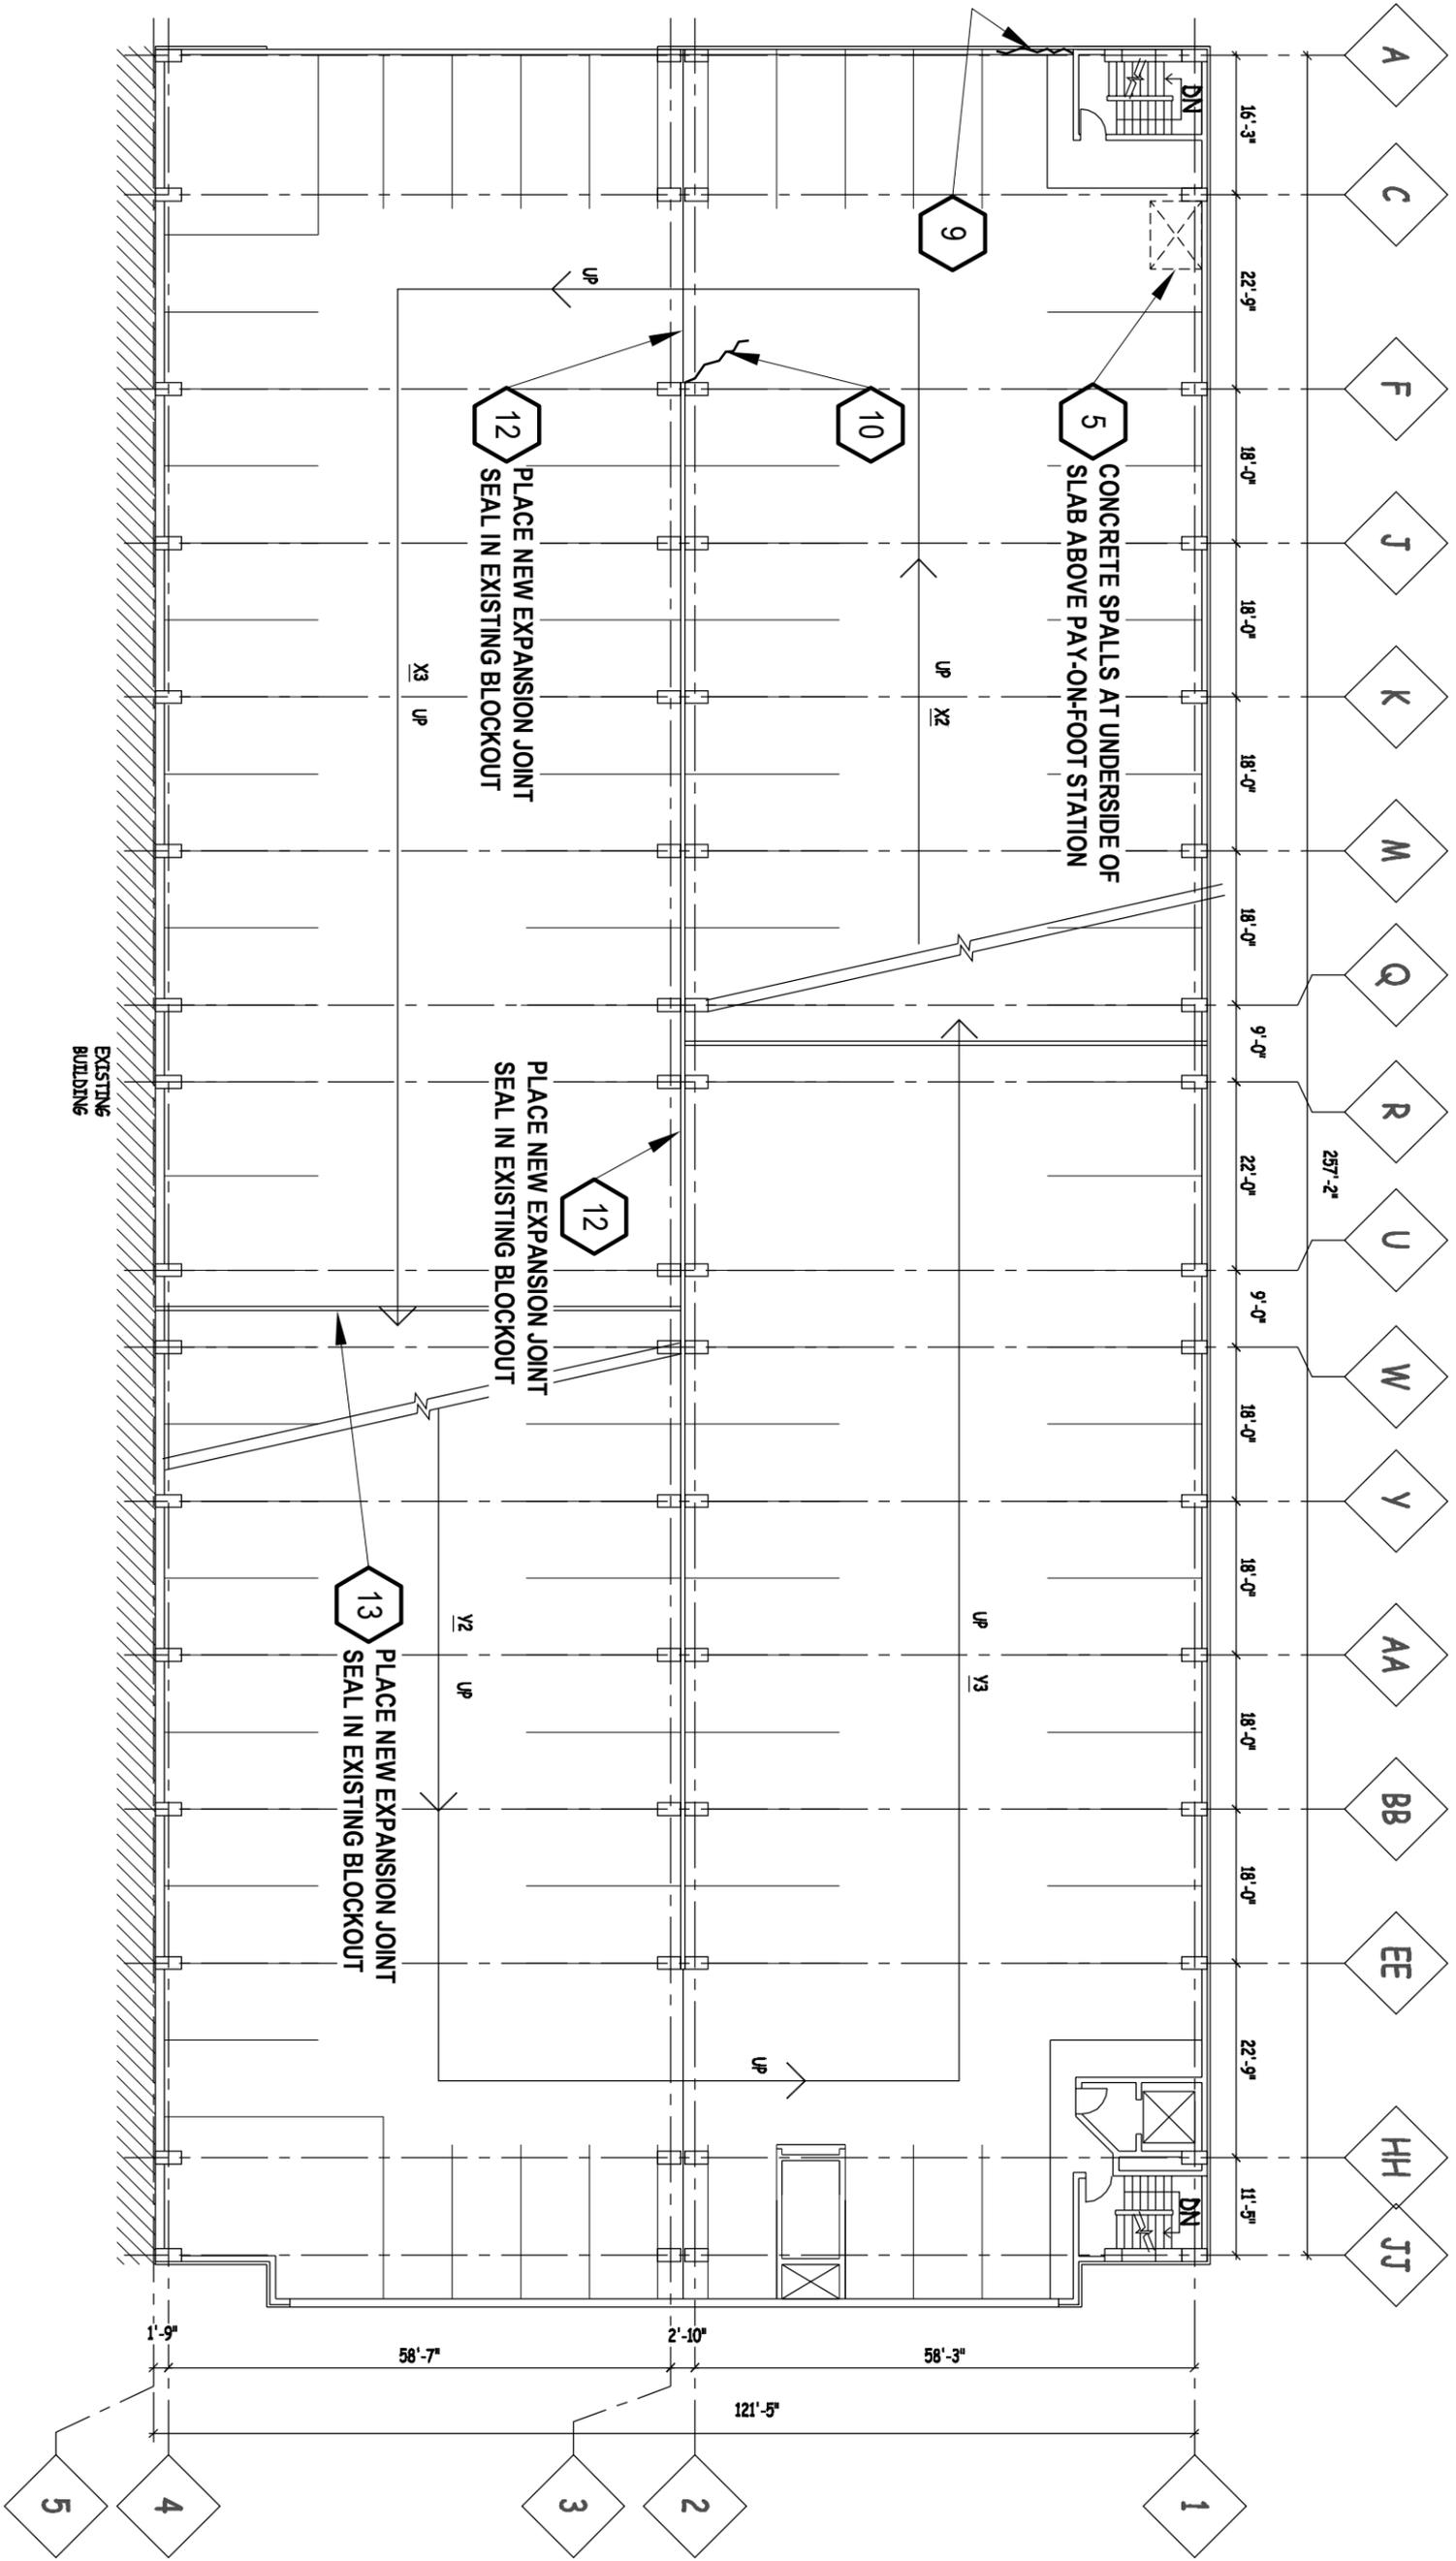

1
 OC3

LEVEL 3 FLOOR PLAN

SCALE: NONE

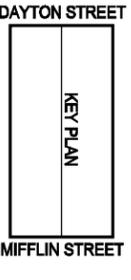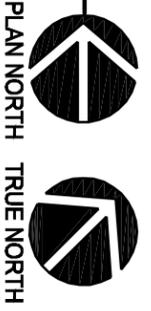

- CIVIL ENGINEERING
- SURVEYING & MAPPING
- CONSTRUCTION SERVICES
- WATER RESOURCES
- PLANNING & DEVELOPMENT
- TRANSPORTATION ENGINEERING
- STRUCTURAL ENGINEERING
- LANDSCAPE ARCHITECTURE

MADISON REGIONAL OFFICE
 161 HORIZON DRIVE, SUITE 101
 VERONA, WISCONSIN 53593
 608.848.5960 PHONE | 608.848.2265 FAX
 MADISON | MILWAUKEE
 KENOSHA | APPLETON
 www.jsdinc.com

PERCE ENGINEERS, Inc.
 10 West Millin Street, Suite 205
 Madison, WI 53703
 608.256.7304
 608.256.7306 fax
 PE Project 10128

SERVICES PROVIDED TO:
CITY OF MADISON, PARKING UTILITY
 215 MARTIN LUTHER KING, JR. BLVD
 MADISON, WISCONSIN 53701-2986

PROJECT:
2012 PARKING GARAGE MAINTENANCE
 CONTRACT NO. 6889

PROJECT LOCATION:
OVERTURE CENTER

JSD PROJECT NO.: 09-3884


SEAL/SIGNATURE:

ALTHOUGH EVERY EFFORT HAS BEEN MADE IN PREPARING THESE PLANS AND CHECKING THEM FOR ACCURACY, THE CONTRACTOR AND SUBCONTRACTORS MUST CHECK ALL DETAILS AND DIMENSIONS OF WORK MADE AND BE RESPONSIBLE FOR THE SAME.

DESIGN: PE
 DRAWN: PE
 APPROVED: PE
 PLAN MODIFICATIONS:
 DATE: 03/21/2012

SHEET TITLE:
LEVEL 4 FLOOR PLAN

SHEET NUMBER:
OC4

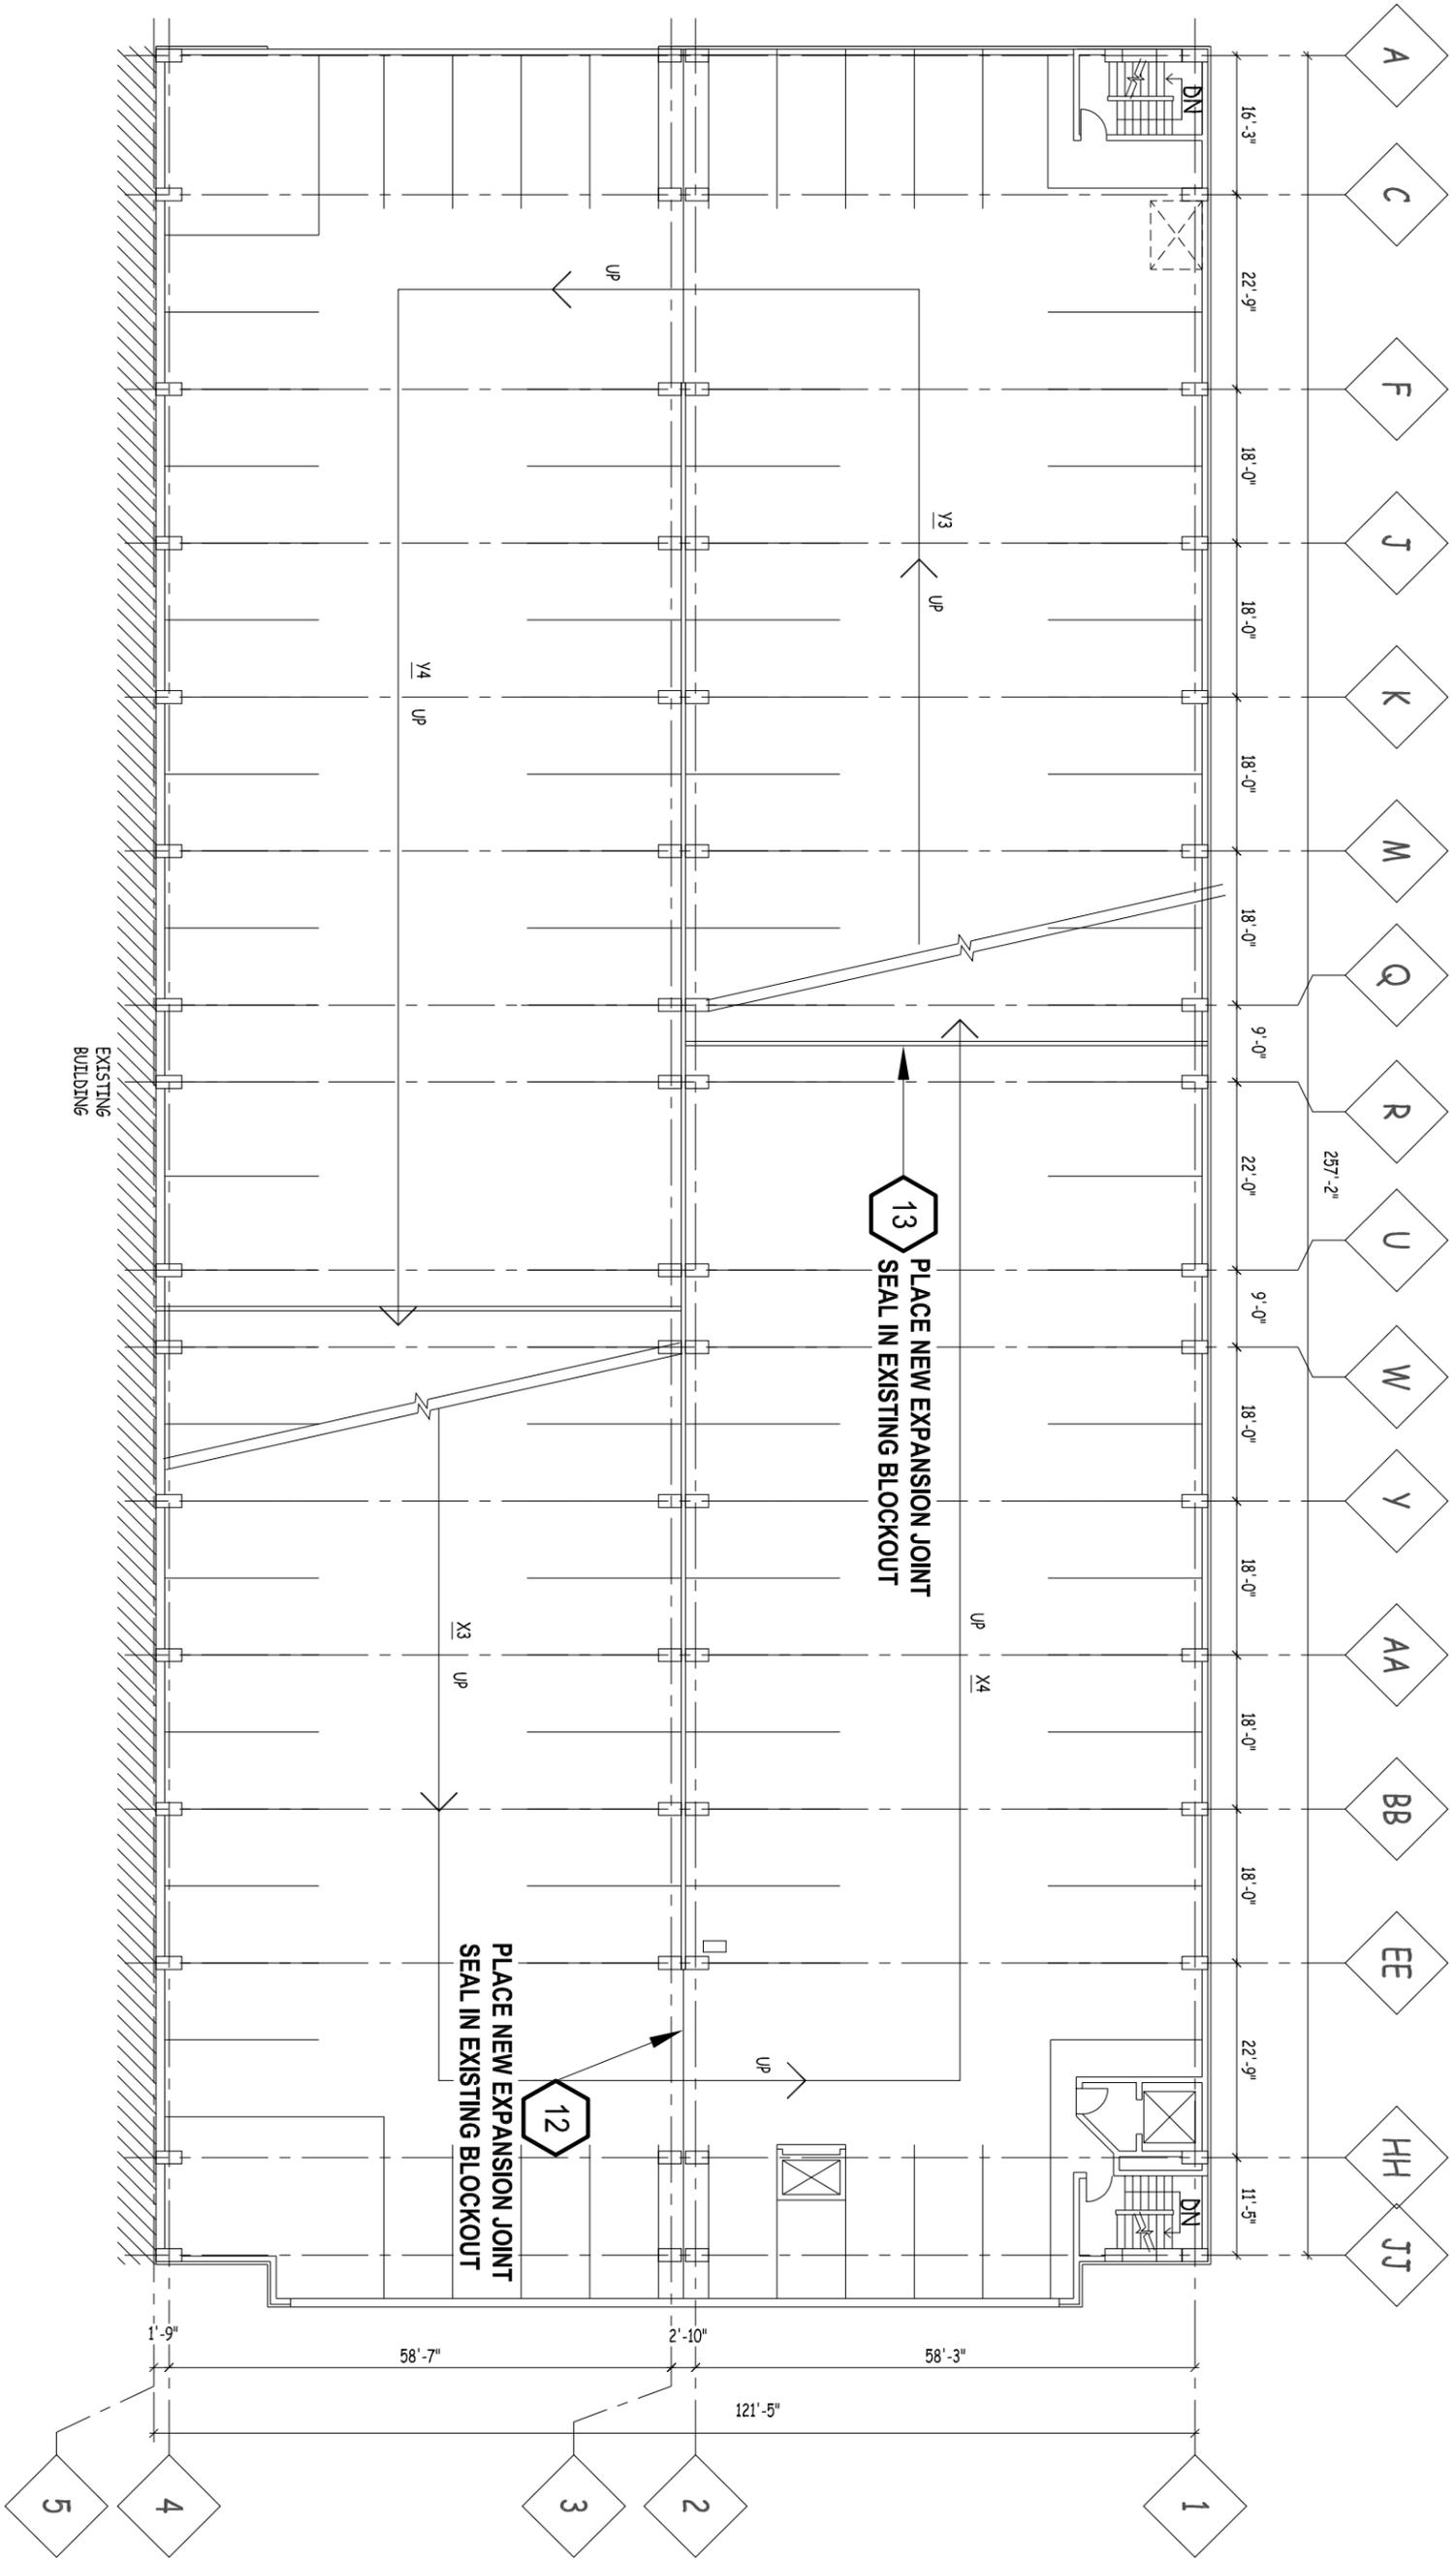

1 LEVEL 4 FLOOR PLAN
 SCALE: NONE



"BUILDING RELATIONSHIPS WITH A COMMITMENT TO CLIENT SATISFACTION THROUGH TRUST, QUALITY AND EXPERIENCE"

- CIVIL ENGINEERING
 - SURVEYING & MAPPING
 - CONSTRUCTION SERVICES
 - WATER RESOURCES
 - PLANNING & DEVELOPMENT
 - TRANSPORTATION ENGINEERING
 - STRUCTURAL ARCHITECTURE
 - LANDSCAPE ARCHITECTURE
- MADISON REGIONAL OFFICE**
 181 HORIZON DRIVE, SUITE 101
 VERONA, WISCONSIN 53593
 608.446.3980 PHONE | 608.446.2259 FAX
 MADISON | MILWAUKEE
 KENOSHA | APPLETON
 www.jsdinc.com

PIERCE ENGINEERS, Inc.
 10 West Hillin Street, Suite 205
 Madison, WI 53703
 608.256.7304
 608.256.7306 fax
 PE Project: 10126

SERVICES PROVIDED TO:
CITY OF MADISON, PARKING UTILITY

215 MARTIN LUTHER KING, JR. BLVD
 MADISON, WISCONSIN 53701-2888
 PROJECT:
2012 PARKING GARAGE MAINTENANCE
 CONTRACT NO. 68889


PROJECT LOCATION:
OVERTURE CENTER
 JOB PROJECT NO.: 08-3984
 SEAL/SIGNATURE:

ALTHOUGH EVERY EFFORT HAS BEEN MADE IN PREPARING THESE PLANS AND CHECKING THEM FOR ACCURACY, THE CONTRACTOR AND SUBCONTRACTORS MUST CHECK ALL DETAIL AND DIMENSIONS OF THEIR TRADE AND BE RESPONSIBLE FOR THE SAME.

DESIGNER: PE
 DRAWN: PE
 APPROVED: PE
 PLAN MODIFICATIONS: DATE: 03/21/2012

SHEET TITLE:
LEVEL 5 FLOOR PLAN
 SHEET NUMBER:
OCS


THESE PLANS AND DESIGNS ARE COPYRIGHT PROTECTED AND MAY NOT BE USED IN WHOLE OR IN PART WITHOUT THE WRITTEN CONSENT OF JSD PROFESSIONAL SERVICES, INC.

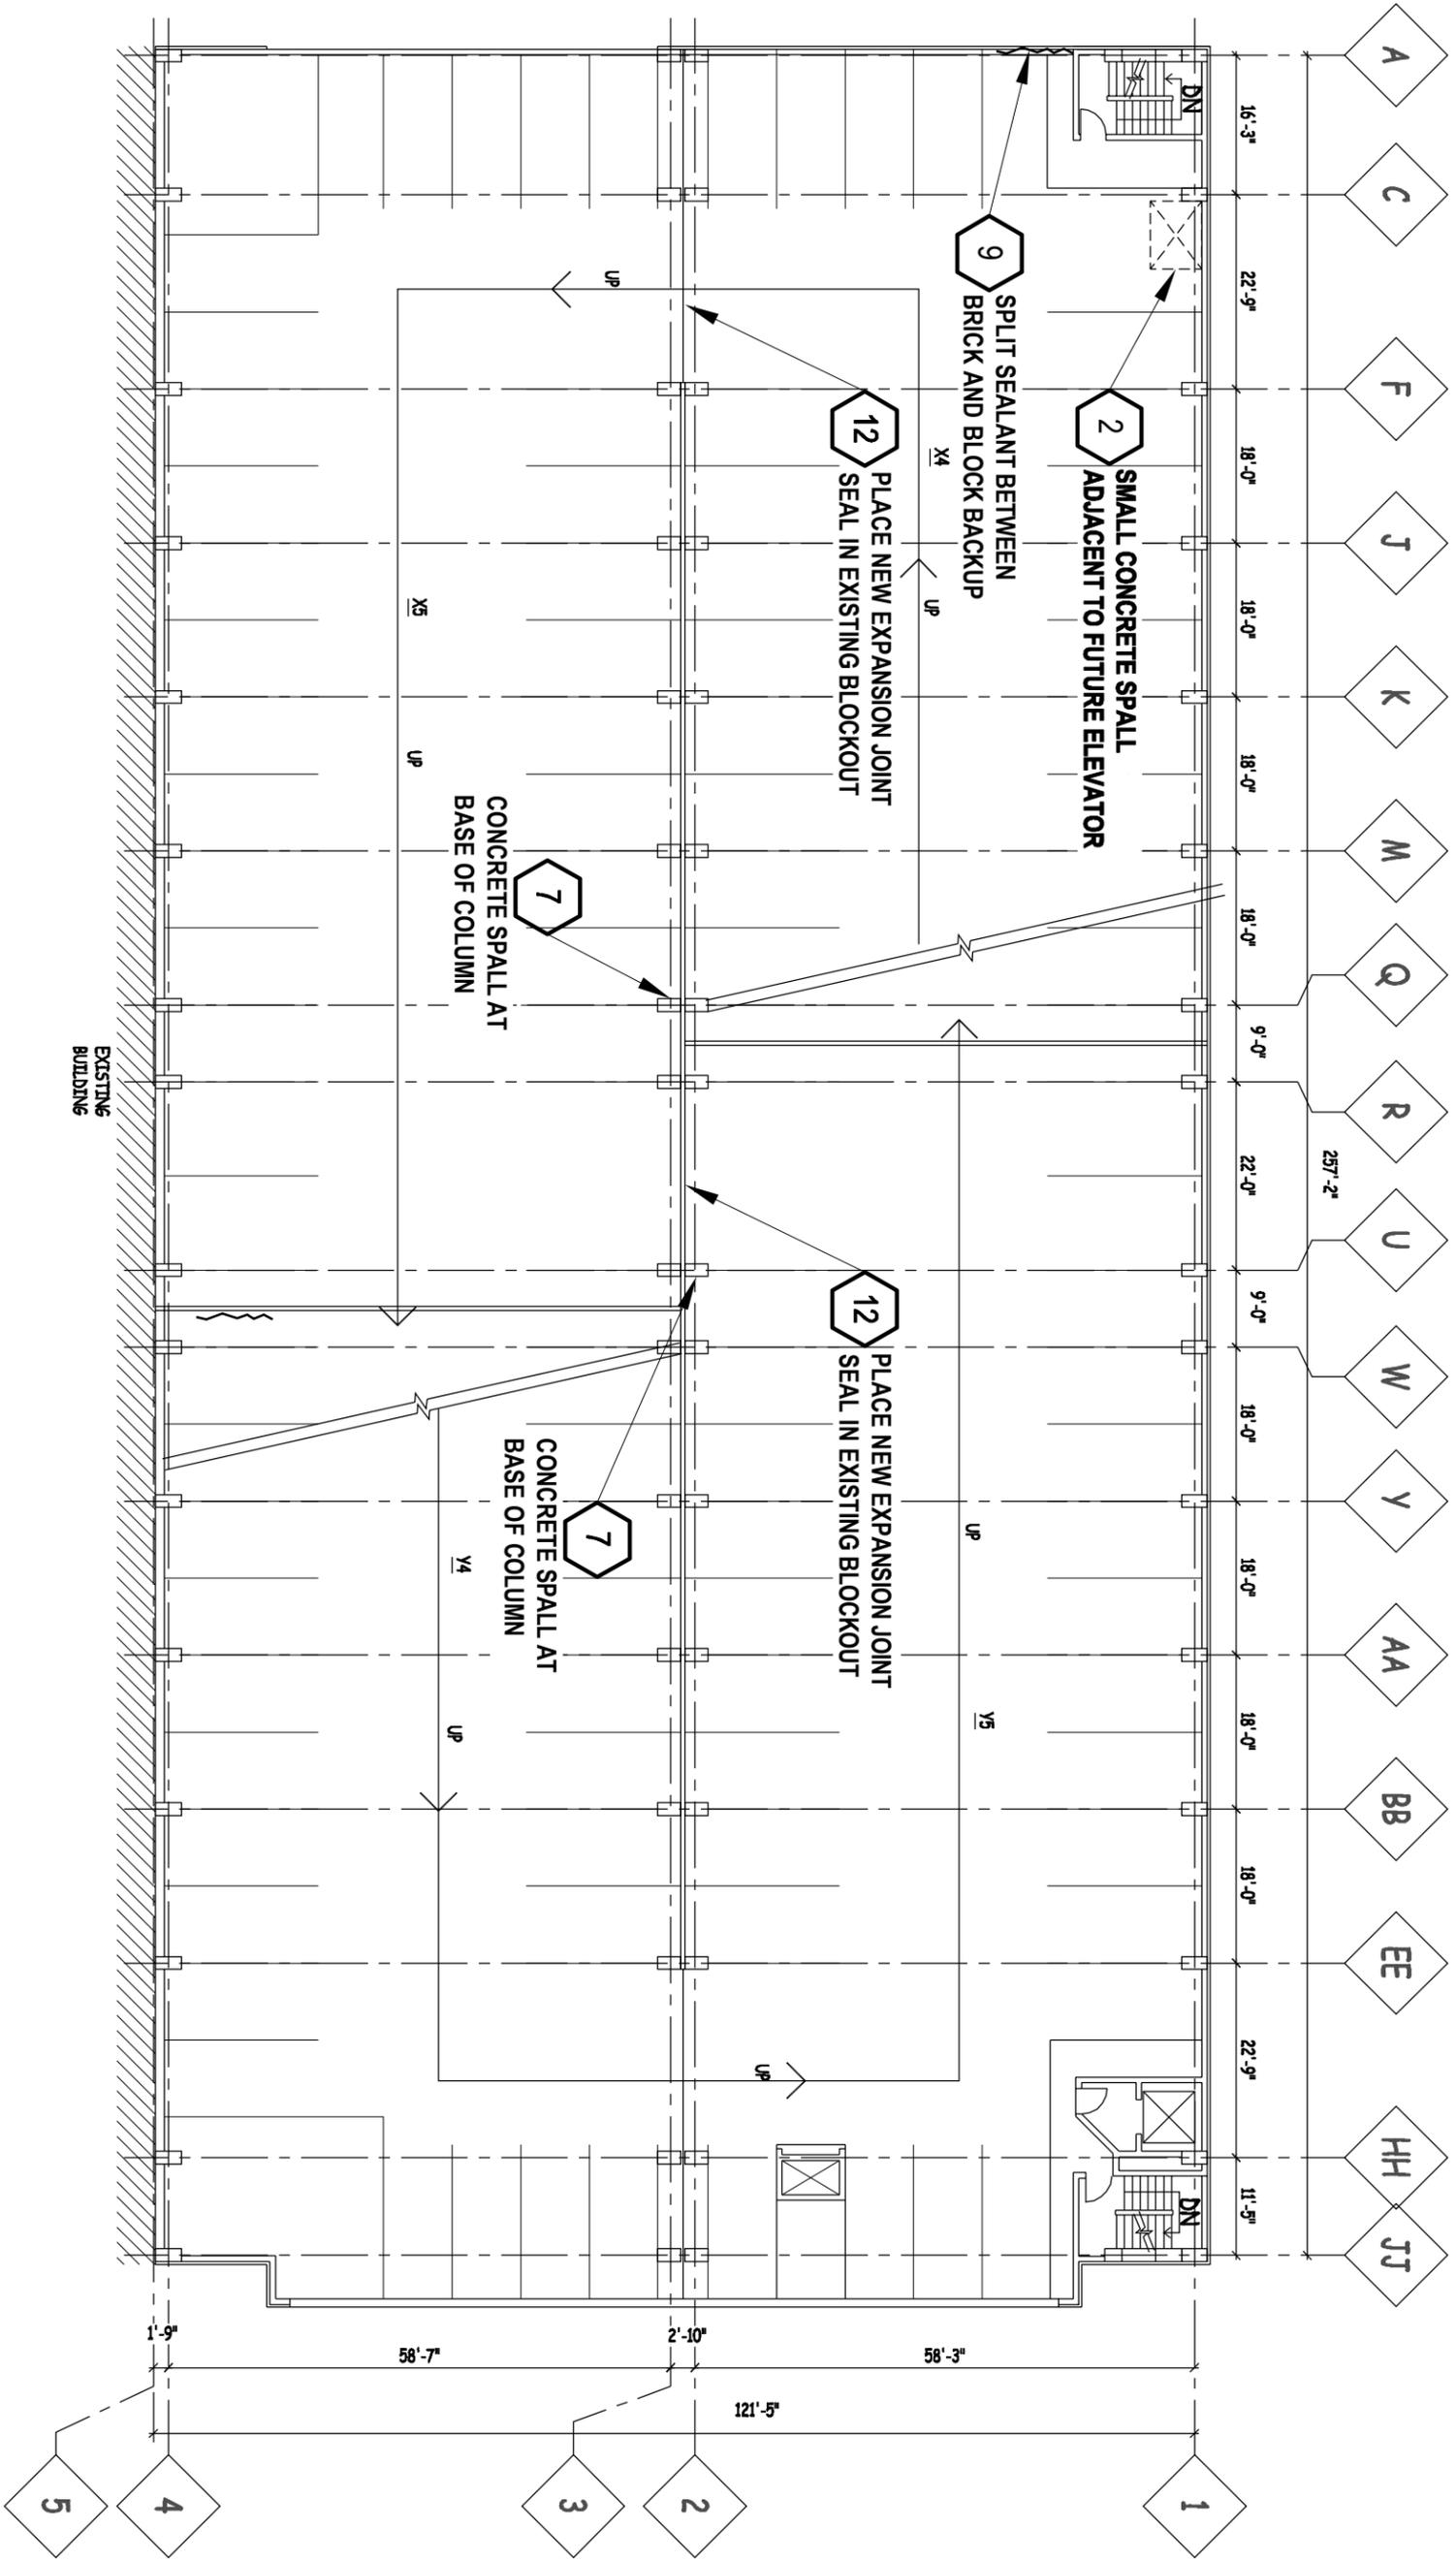

LEVEL 5 FLOOR PLAN

1
 OCS

SCALE : NONE

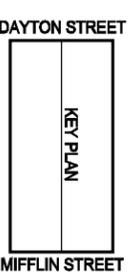

OCS

"BUILDING RELATIONSHIPS WITH A COMMITMENT TO CLIENT SATISFACTION THROUGH TRUST, QUALITY AND EXPERIENCE"

- CIVIL ENGINEERING
- SURVEYING & MAPPING
- CONSTRUCTION SERVICES
- WATER RESOURCES
- PLANNING & DEVELOPMENT
- TRANSPORTATION ENGINEERING
- STRUCTURAL ENGINEERING
- LANDSCAPE ARCHITECTURE

MADISON REGIONAL OFFICE
 161 HORIZON DRIVE, SUITE 101
 VERONA, WISCONSIN 53593
 608.446.2060 PHONE | 608.446.2255 FAX
 MADISON | MILWAUKEE
 KENOSHA | APPLETON
 www.jsdinc.com

PIERCE ENGINEERS, Inc.
 10 West Hillin Street, Suite 205
 Madison, WI 53703
 608.256.7304
 608.256.7306 fax
 PE Project: 10126

SERVICES PROVIDED TO:
CITY OF MADISON, PARKING UTILITY

215 MARTIN LUTHER KING, JR. BLVD
 MADISON, WISCONSIN 53701-2888

PROJECT:
2012 PARKING GARAGE MAINTENANCE
 CONTRACT NO. 68899

PROJECT LOCATION:
OVERTURE CENTER

JSD PROJECT NO.: 08-3884


SEAL/SIGNATURE:

ALTHOUGH EVERY EFFORT HAS BEEN MADE IN PREPARING THESE PLANS AND CHECKING THEM FOR ACCURACY, THE CONTRACTOR AND SUBCONTRACTORS MUST CHECK ALL DETAIL AND DIMENSIONS OF THEIR TRADE AND BE RESPONSIBLE FOR THE SAME.


DESIGNER: PE
 DRAWN: PE
 APPROVED: PE
 PLAN MODIFICATIONS: DATE: 03/21/2012

SHEET TITLE:
LEVEL 6 FLOOR PLAN

SHEET NUMBER:
OC6

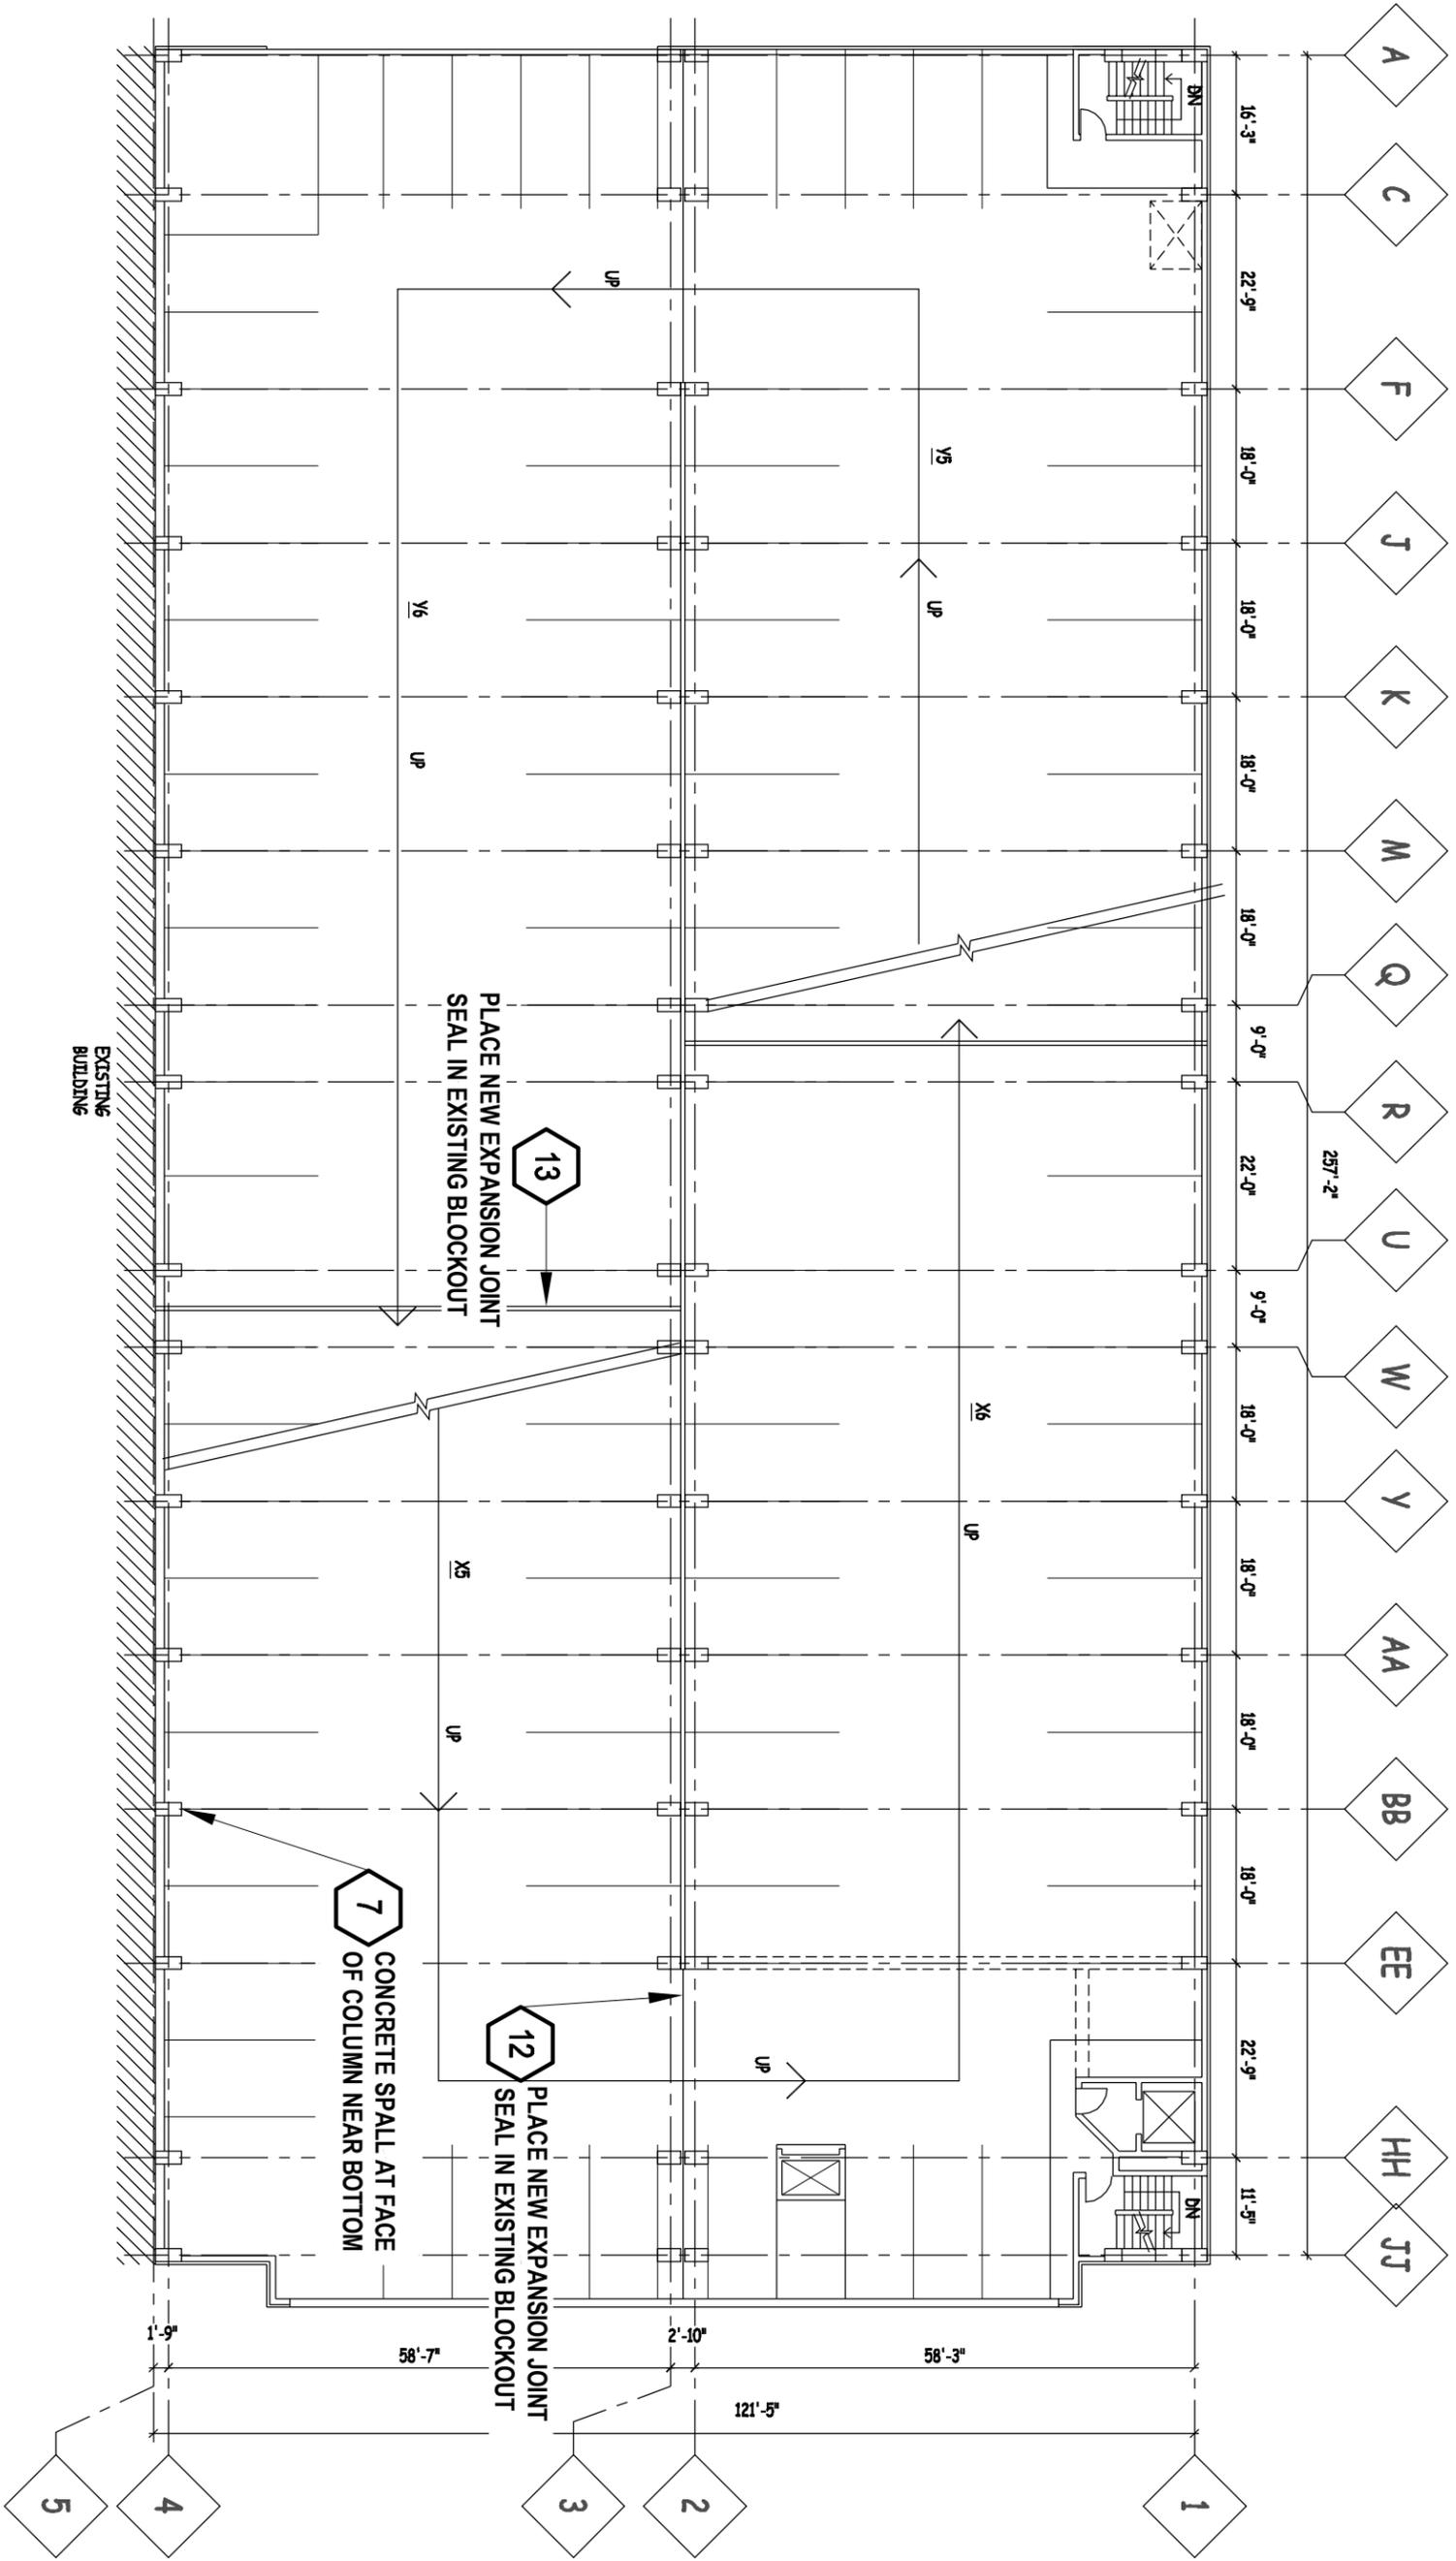

1
 OCG SCALE: NONE
LEVEL 6 FLOOR PLAN

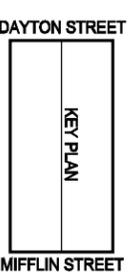

"BUILDING RELATIONSHIPS WITH A COMMITMENT TO CLIENT SATISFACTION THROUGH TRUST, QUALITY AND EXPERIENCE"

- CIVIL ENGINEERING
 - SURVEYING & MAPPING
 - CONSTRUCTION SERVICES
 - WATER RESOURCES
 - PLANNING & DEVELOPMENT
 - TRANSPORTATION ENGINEERING
 - STRUCTURAL ENGINEERING
 - LANDSCAPE ARCHITECTURE
- MADISON REGIONAL OFFICE**
 181 HORIZON DRIVE, SUITE 101
 VERONA, WISCONSIN 53593
 608.446.3900 PHONE | 608.446.2255 FAX
 MADISON | MILWAUKEE
 KENOSHA | APPLETON
 www.jsdinc.com

PIERCE ENGINEERS, Inc.
 10 West Hillin Street, Suite 205
 Madison, WI 53703
 608.256.7304
 608.256.7306 fax
 PE Project: 10126

SERVICES PROVIDED TO:
CITY OF MADISON, PARKING UTILITY

215 MARTIN LUTHER KING, JR. BLVD
 MADISON, WISCONSIN 53701-2888

PROJECT:
2012 PARKING GARAGE MAINTENANCE CONTRACT NO. 6889

PROJECT LOCATION:
OVERTURE CENTER

JSD PROJECT NO.: 08-3984


SEALED SIGNATURE:

ALTHOUGH EVERY EFFORT HAS BEEN MADE IN PREPARING THESE PLANS AND CHECKING THEM FOR ACCURACY, THE CONTRACTOR AND SUBCONTRACTORS MUST CHECK ALL DETAIL AND DIMENSIONS OF THEIR TRADE AND BE RESPONSIBLE FOR THE SAME.

DESIGNER: PE
 DRAWN: PE
 APPROVED: PE
 PLAN MODIFICATIONS: DATE

SHEET TITLE:
LEVEL 7 FLOOR PLAN



SHEET NUMBER:
OC7

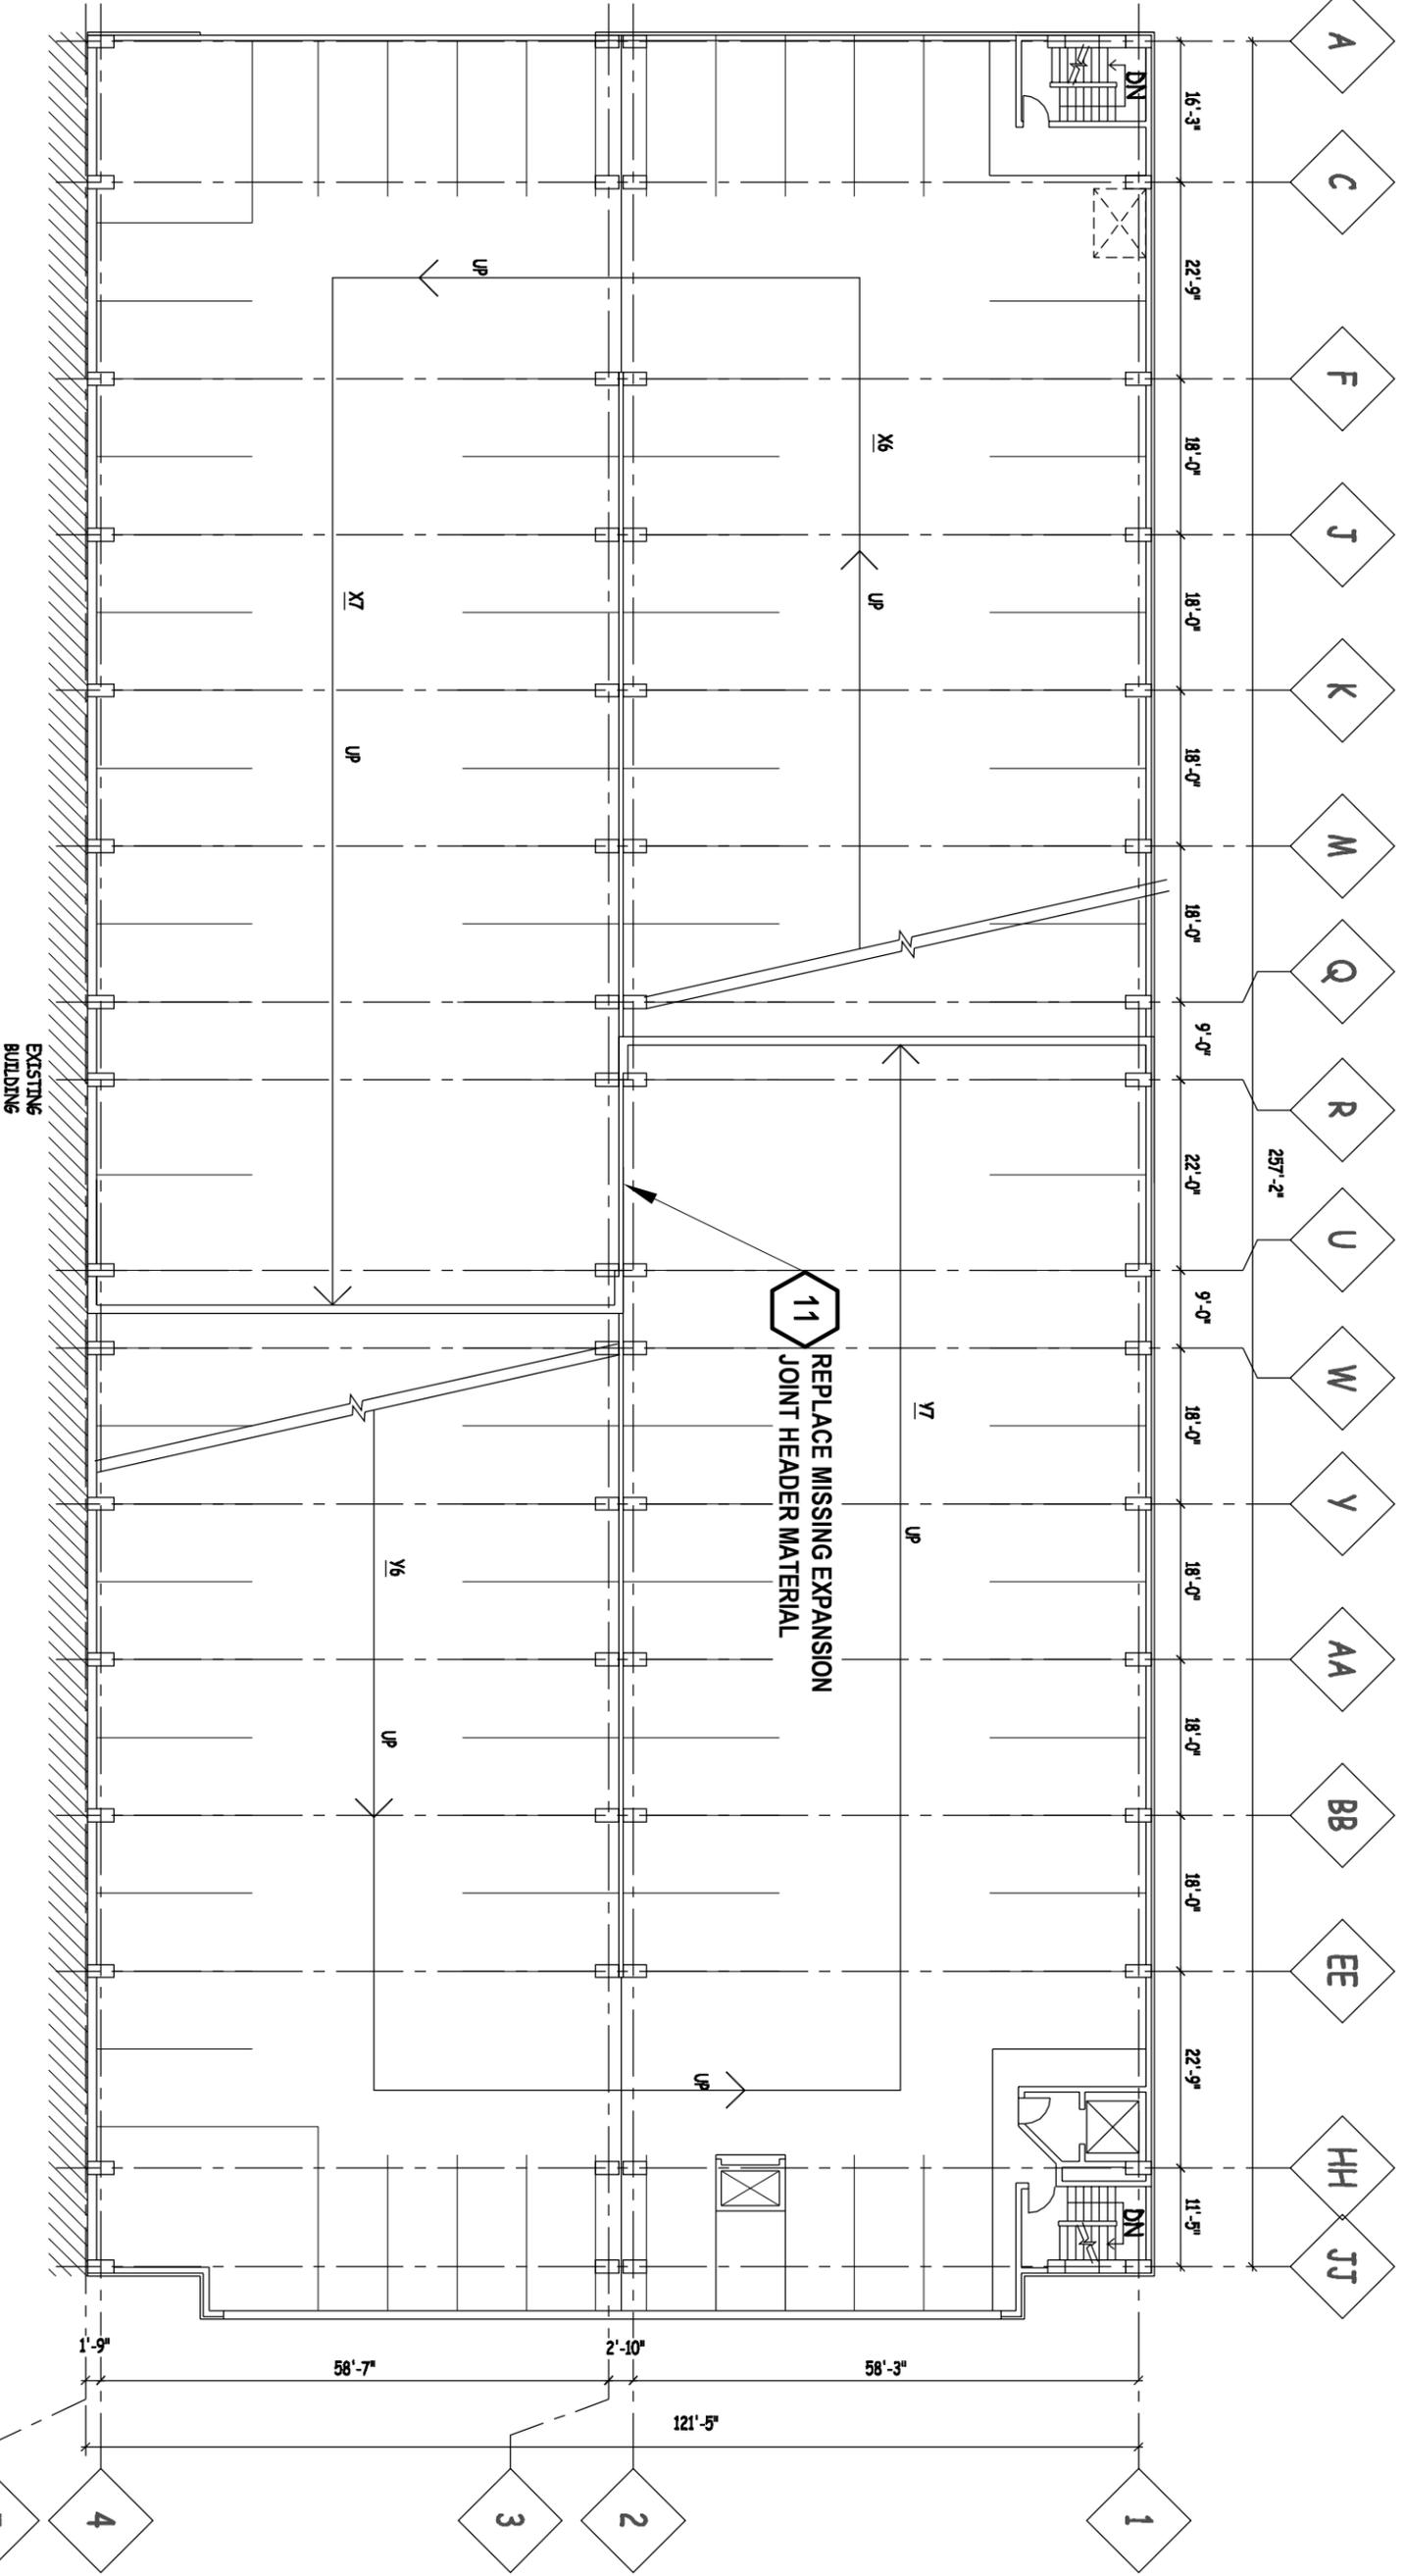

LEVEL 7 FLOOR PLAN

SCALE: NONE

1
 OC7

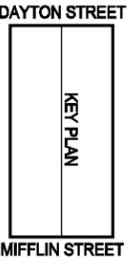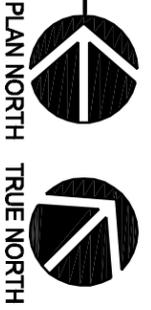

- CIVIL ENGINEERING
- SURVEYING & MAPPING
- CONSTRUCTION SERVICES
- WATER RESOURCES
- PLANNING & DEVELOPMENT
- TRANSPORTATION ENGINEERING
- STRUCTURAL ENGINEERING
- LANDSCAPE ARCHITECTURE

MADISON REGIONAL OFFICE
 16 HORIZON DRIVE, SUITE 101
 5750 MONROE AVENUE, SUITE 100
 MADISON, WISCONSIN 53703
 608.848.5080 PHONE | 608.848.2255 FAX
 MADISON | MILWAUKEE
 KENOSHA | APPLETON
 www.jsdinc.com



10 West Millich Street, Suite 205
 Madison, WI 53703
 608.256.7304
 608.256.7306 fax
 PE Proj#d 10126

SERVICES PROVIDED TO:

CITY OF
 MADISON,
 PARKING
 UTILITY



215 MARTIN LUTHER KING JR. BLVD
 MADISON, WISCONSIN 53701-2986

PROJECT:
 2012 PARKING GARAGE
 MAINTENANCE
 CONTRACT NO. 6889

PROJECT LOCATION:
 GOVERNMENT EAST

JSD PROJECT NO.: 09-3884


SEALED SIGNATURE:

ALTHOUGH EVERY EFFORT HAS BEEN MADE IN PREPARING THESE PLANS AND CHECKING THEM FOR ACCURACY, THE CONTRACTOR AND SUBCONTRACTORS MUST CHECK ALL DETAIL AND DIMENSIONS OF THEIR TRADE AND BE RESPONSIBLE FOR THE SAME.

DESIGN: PE
 DRAWN: PE
 APPROVED: PE
 PLAN MODIFICATIONS: DATE: 03/21/2012

SHEET TITLE:
 FIRST LEVEL
 TOPSIDE PLAN

SHEET NUMBER:
GE1

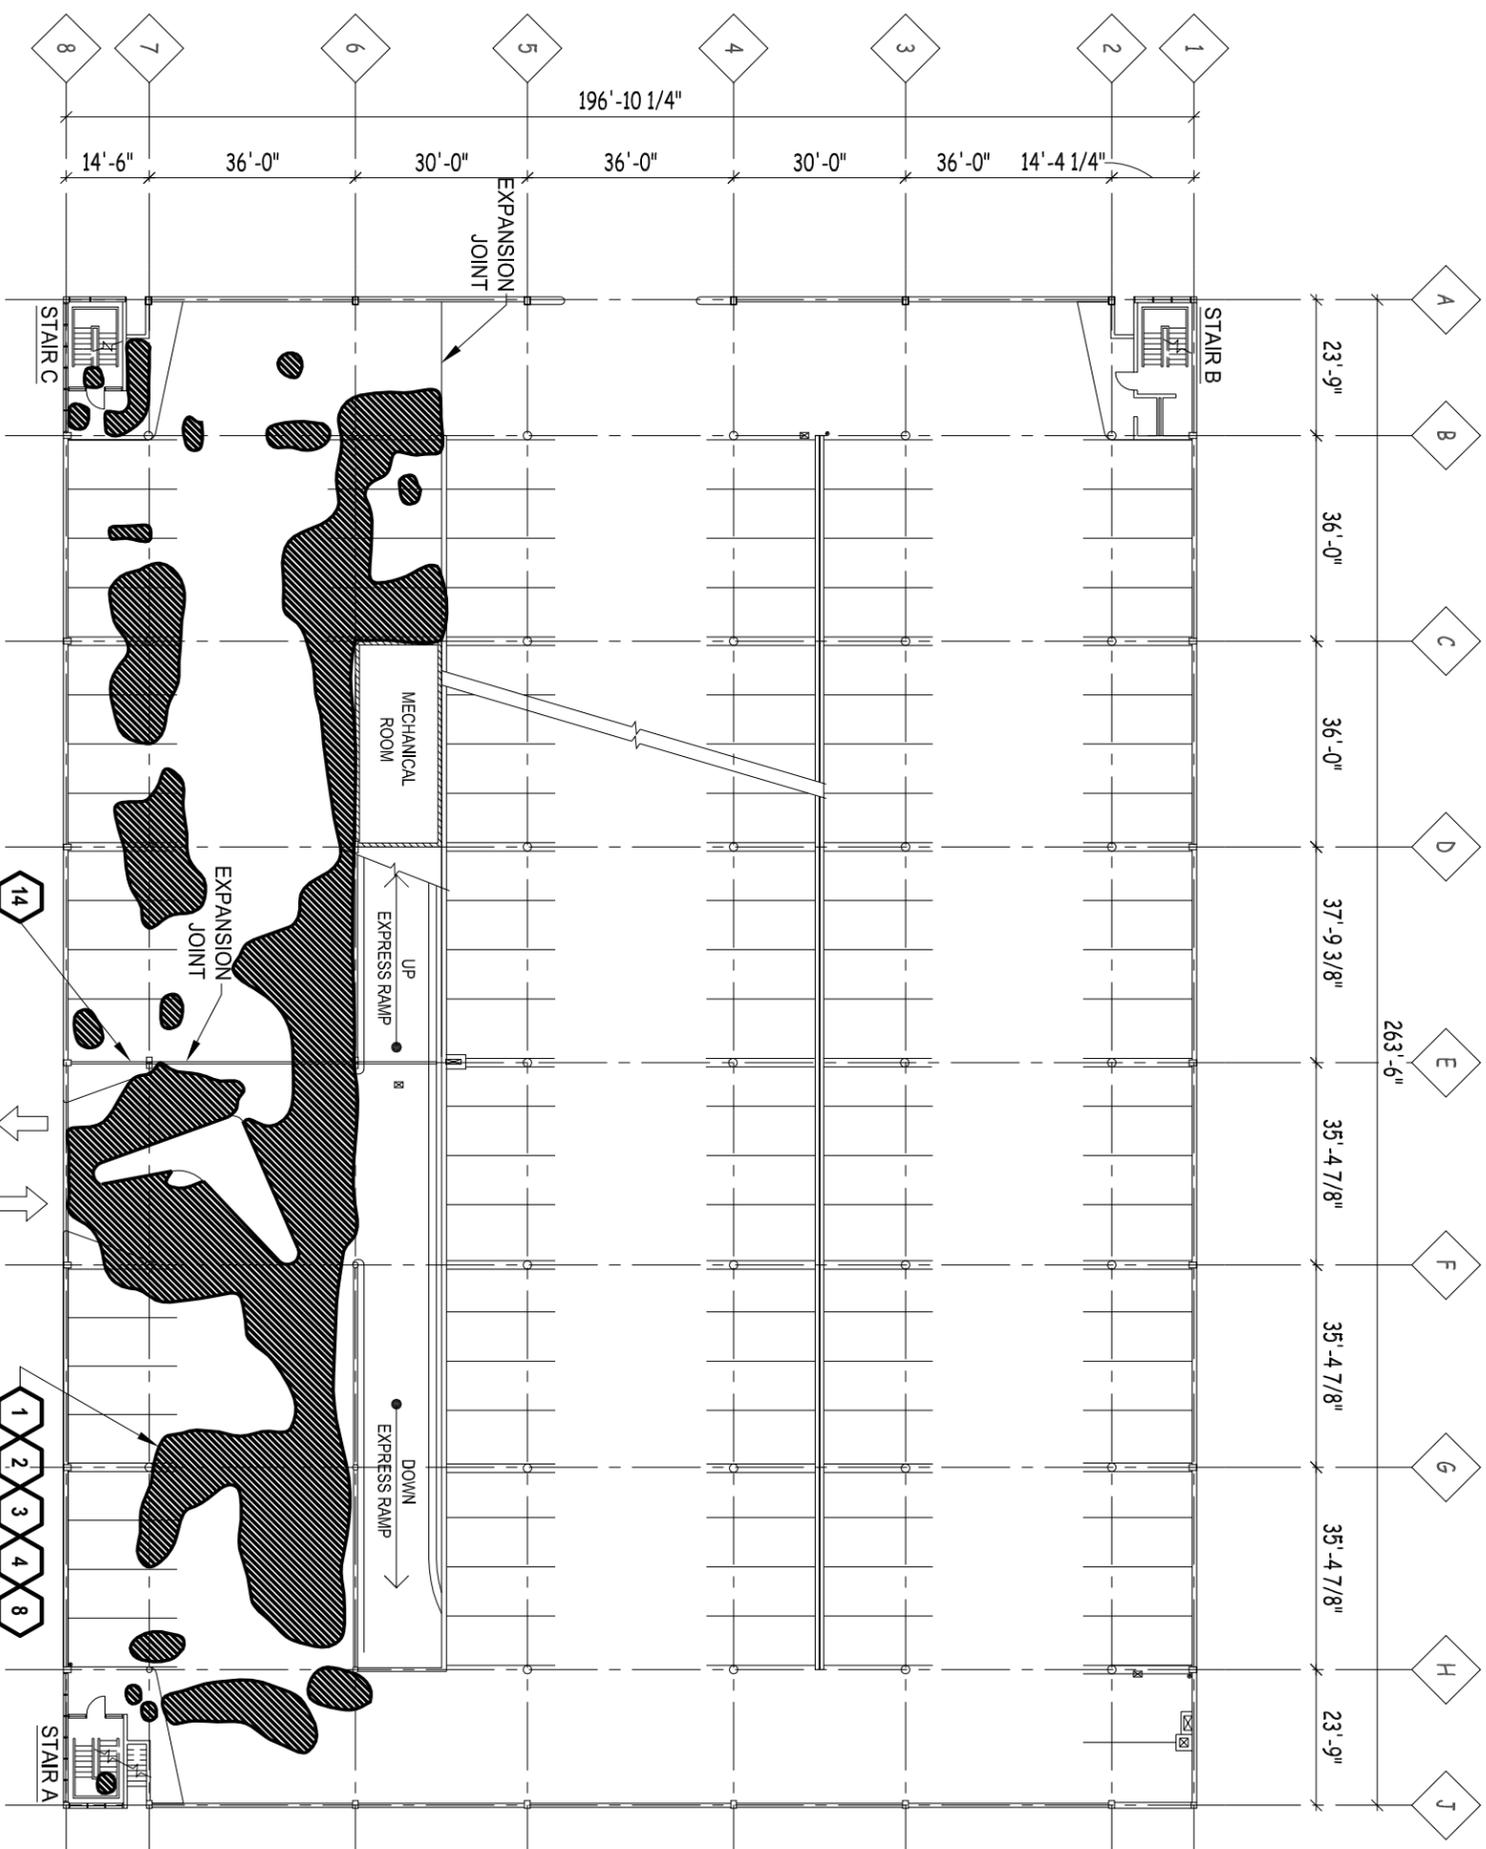

NOTE: RESTORATION AT THE GOVERNMENT EAST RAMP WILL CONSIST OF TOPSIDE CONCRETE REPAIRS AT THE WEST BAY OF LEVEL 1. BID ITEMS 1,2,3,4,8. ROUT AND SEAL AND REPLACE SEALANT AT SELECT LOCATIONS, BID ITEMS 9 AND 10. REPLACE EXPANSION JOINT AT SECOND LEVEL ALONG GRID E, BID ITEM 14.

1
 GE1

FIRST LEVEL TOPSIDE PLAN


SCALE : NONE



LEGEND


- CONCRETE DELAMINATION
- CRACK



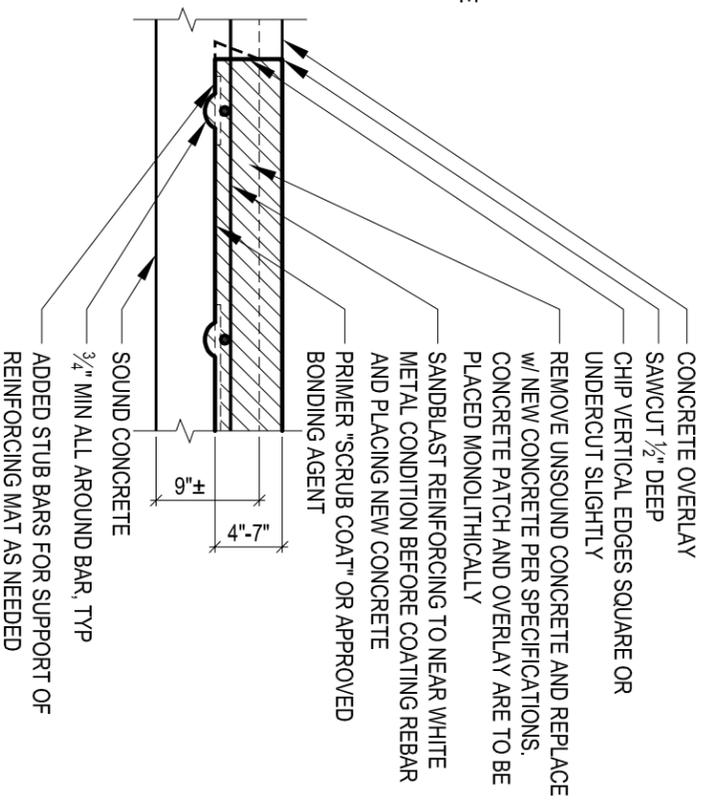


NOTE: REMOVAL OF CONCRETE BELOW SUPPORT BARS IS REQUIRED BY SPECIFICATION. NO ADDITIONAL PAYMENT FOR DEEPER REMOVAL IN THESE AREAS

3
TOPSIDE SLAB RESTORATION
(2 LAYERS REINFORCING)
SCALE : NTS
D1

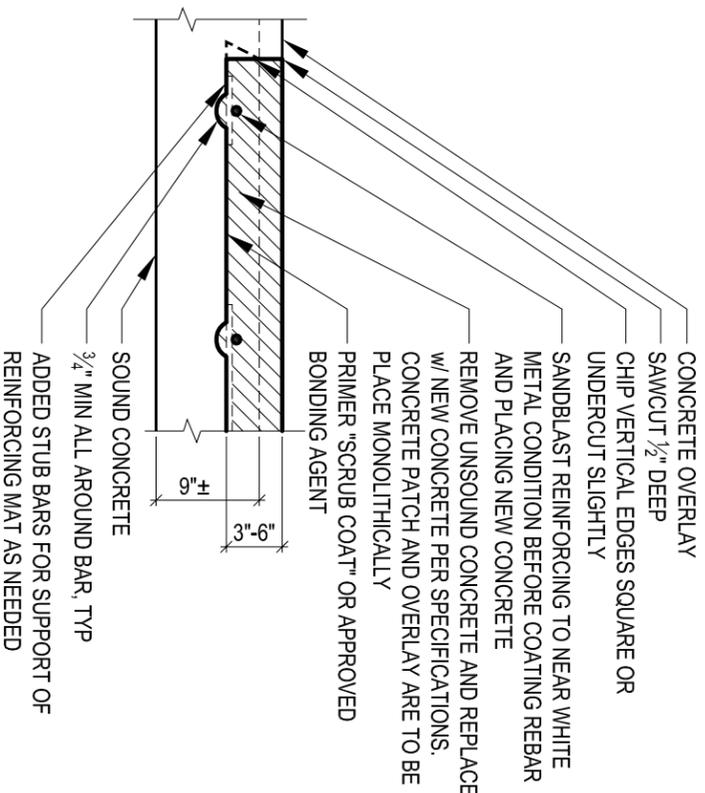


NOTE: REMOVAL OF CONCRETE BELOW SUPPORT BARS IS REQUIRED BY SPECIFICATION. NO ADDITIONAL PAYMENT FOR DEEPER REMOVAL IN THESE AREAS

2
TOPSIDE SLAB RESTORATION
(1 LAYER REINFORCING)
SCALE : NTS
D1

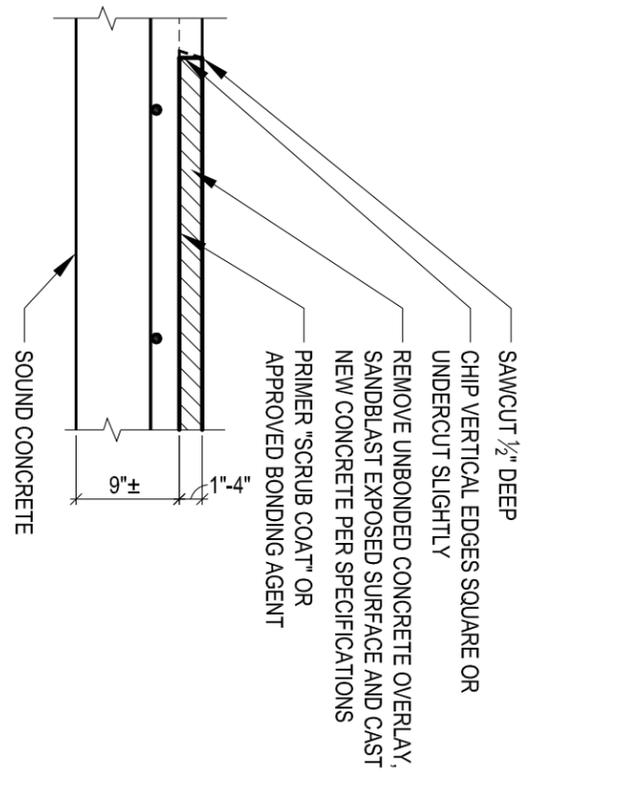


NOTE: REMOVAL OF CONCRETE TO TOP OF UNDERLYING REINFORCING IS AT NO ADDITIONAL CHARGE

1
TOPSIDE SLAB RESTORATION
(UNBONDED OVERLAY)
SCALE : NTS
D1

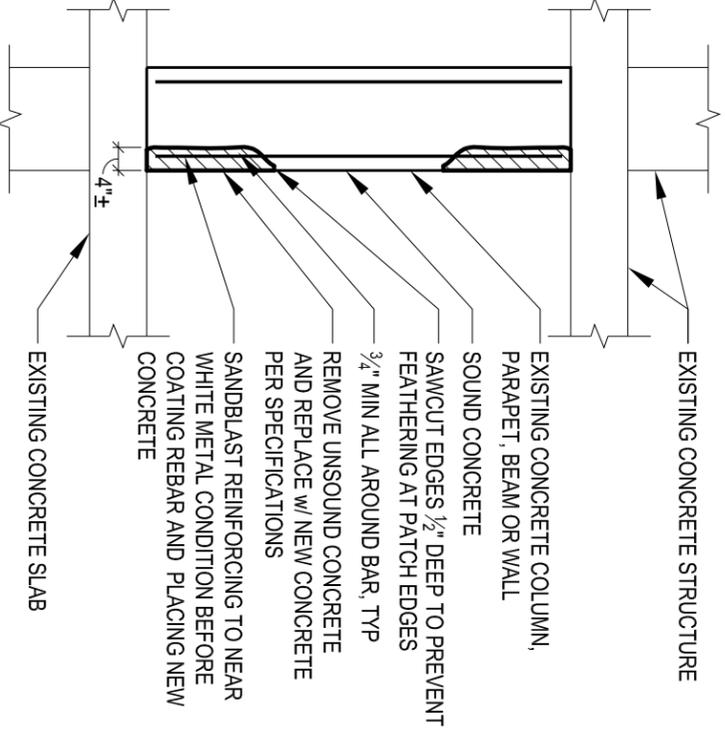


5
REPAIR AT VERTICAL SURFACES
SCALE : NTS
D1

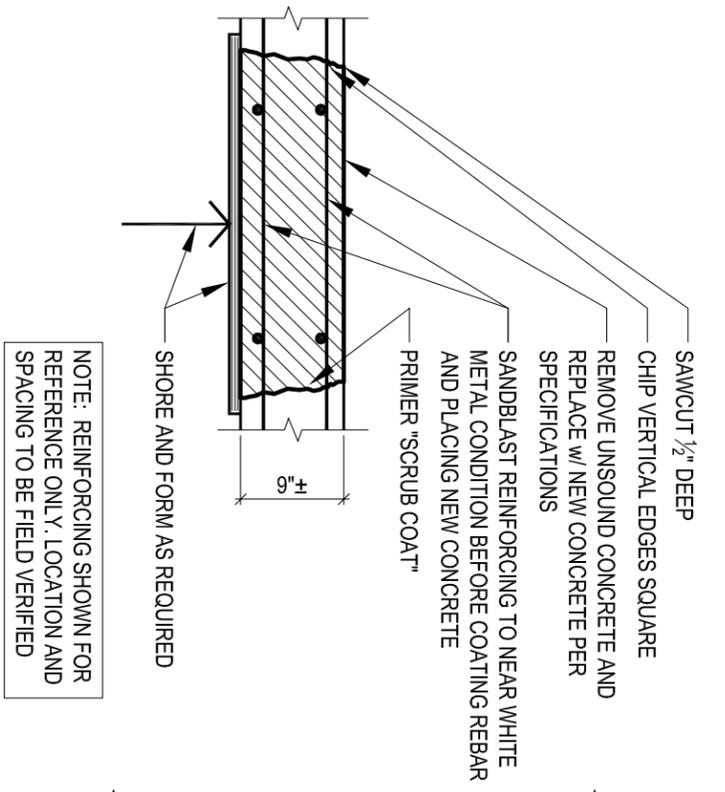

NOTE: REINFORCING SHOWN FOR REFERENCE ONLY. LOCATION AND SPACING TO BE FIELD VERIFIED

4
FULL DEPTH SLAB REPLACEMENT
SCALE : NTS
D1

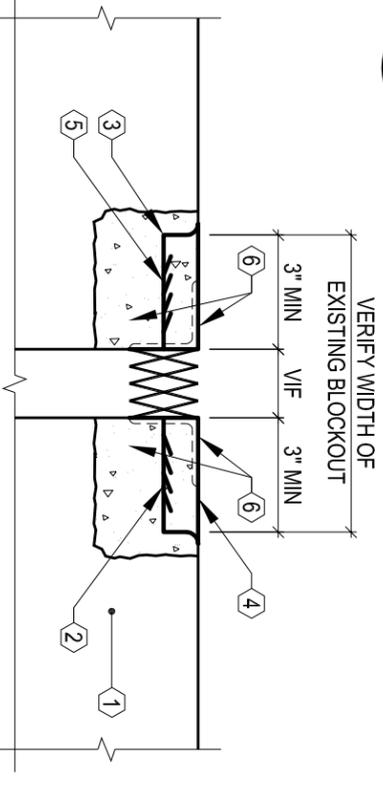

- NOTES:
1. CONTRACTOR TO VERIFY RECESS IS FREE OF VOIDS AND HONEYCOMB.
 2. CONTRACTOR SHALL REMOVE ALL EXISTING EXPANSION JOINT SEAL MATERIAL AND CLEAN BLOCKOUT TO RECEIVE NEW EXPANSION JOINT SEAL.
 3. CONCRETE BED TO BE IN SAME PLANE ON BOTH SIDES OF OPENING.
 4. SEAL COMPONENTS SHALL BE SLIGHTLY DEPRESSED BELOW SURFACE OF CONCRETE DECK.
 5. REPAIRS TO CONCRETE TO BE COMPATIBLE WITH EXPANSION JOINT SYSTEM
- MATERIALS KEY:
1. CONCRETE SUBSTRATE
 2. COAT BASE OF BLOCKOUT WITH RESIN MIXTURE ONLY
 3. PRIMER ON EDGE OF JOINT
 4. POLYURETHANE ELASTOMETRIC CONCRETE
 5. EXPANSION JOINT SEAL
 6. AT GE, STEEL EDGE ANGLES AND SEAL TO BE REMOVED AND BLOCKOUT SYSTEM FORMED FOR NEW JOINT SEAL SYSTEM

6
EXPANSION JOINT REPLACEMENT @ GE
SCALE : NTS
D1

"BUILDING RELATIONSHIPS WITH A COMMITMENT TO CLIENT SATISFACTION THROUGH TRUST, QUALITY AND EXPERIENCE"

- CIVIL ENGINEERING
- SURVEYING & MAPPING
- CONSTRUCTION SERVICES
- WATER RESOURCES
- PLANNING & DEVELOPMENT
- TRANSPORTATION ENGINEERING
- LANDSCAPE ARCHITECTURE

MADISON REGIONAL OFFICE
161 HORIZON DRIVE, SUITE 401
VERONA, WISCONSIN 53593
608.846.5900 PHONE | 608.846.2255 FAX
MADISON | MILWAUKEE
KENOSHA | APPLETON
www.jsdinc.com

PERCE ENGINEERS, Inc.
10 West Hilltop Street, Suite 205
Madison, WI 53703
608.255.7304
608.255.7306 fax
PE Project: 10126

SERVICES PROVIDED TO:
CITY OF MADISON, PARKING UTILITY

215 MARTIN LUTHER KING, JR. BLVD
MADISON, WISCONSIN 53701-2986

PROJECT:
2012 PARKING GARAGE MAINTENANCE
CONTRACT NO. 6889

PROJECT LOCATION:
VARIOUS RAMPS

JSD PROJECT NO.: 09-3894

SEAL/SIGNATURE:

ALTHOUGH EVERY EFFORT HAS BEEN MADE IN PREPARING THESE PLANS AND CHECKING THEM FOR ACCURACY, THE CONTRACTOR AND SUBCONTRACTORS MUST CHECK ALL DETAIL AND DIMENSIONS OF THEIR TRADE AND BE RESPONSIBLE FOR THE SAME.


DESIGNER: JSD
DRAWN: PE
APPROVED: JSD

PLAN MODIFICATIONS:


NO.	DATE
	03/21/2012

SHEET TITLE:
DETAILS


SHEET NUMBER:
D2

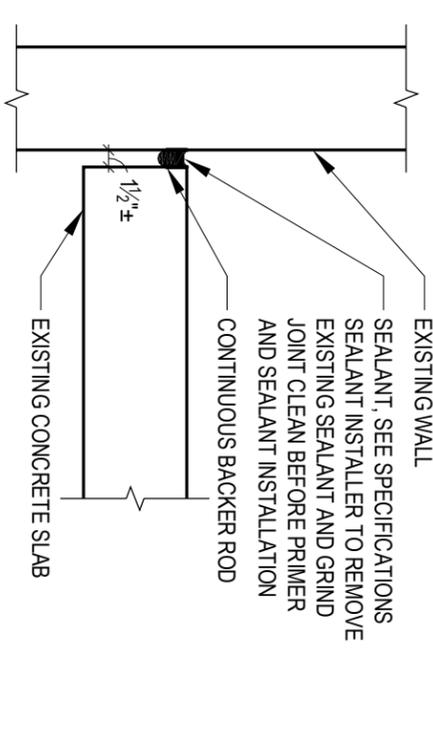


3
SEALANT REPLACEMENT BETWEEN STRUCTURES
SCALE : NTS

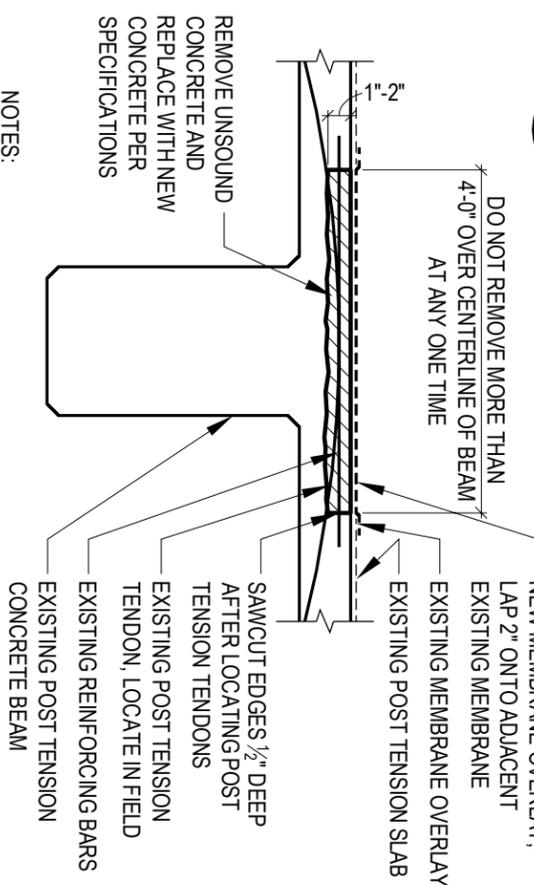


6
TOPSIDE SLAB RESTORATION @ CSN & OC
SCALE : NTS

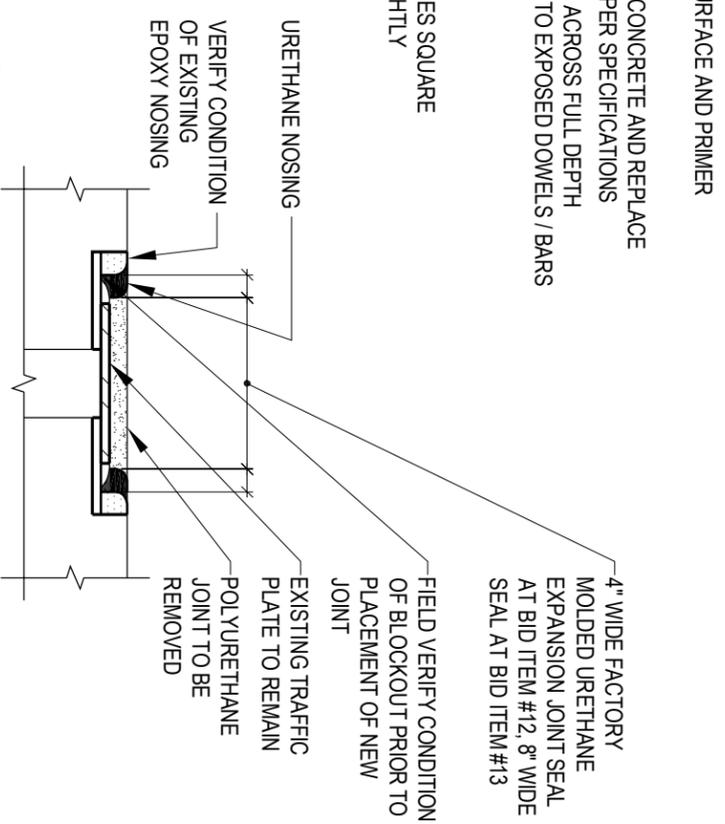


2
EXPANSION JOINT REMOVAL @ OC
SCALE : NTS

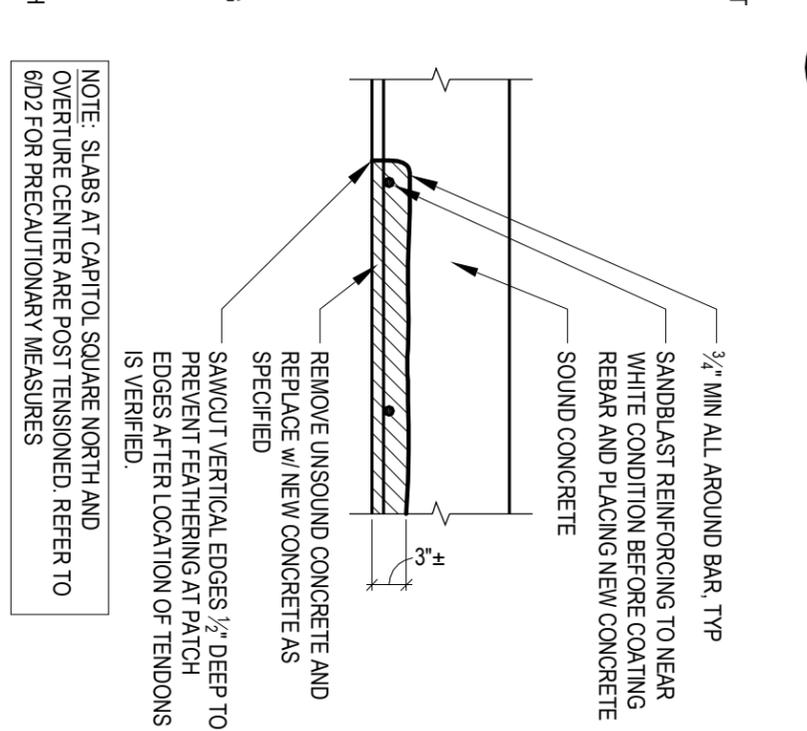


5
UNDERSIDE SLAB RESTORATION
SCALE : NTS

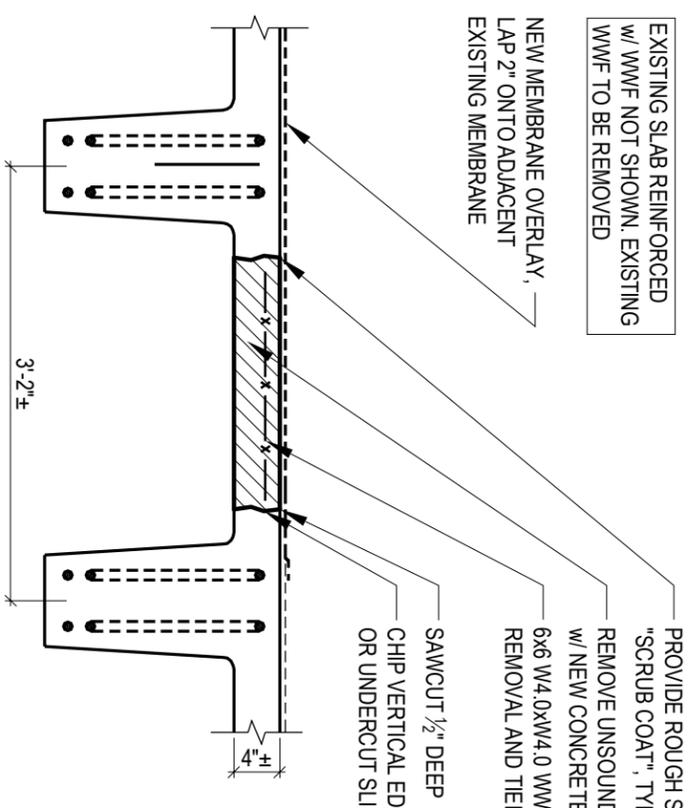


1
FULL DEPTH SLAB REPLACEMENT @ SSCL
SCALE : NTS

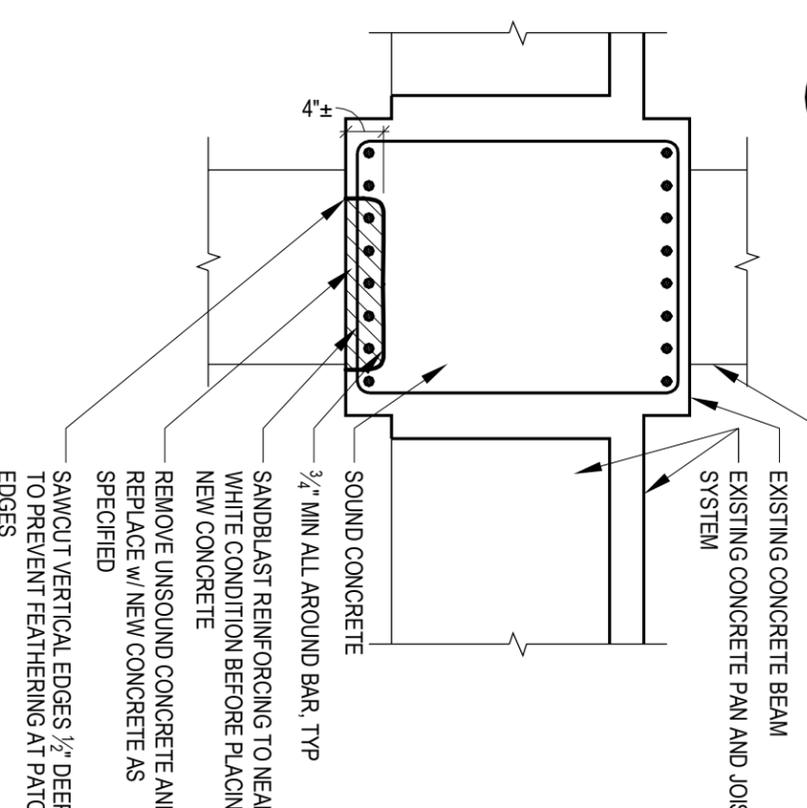


4
UNDERSIDE BEAM REPAIR @ SSCL
SCALE : NTS

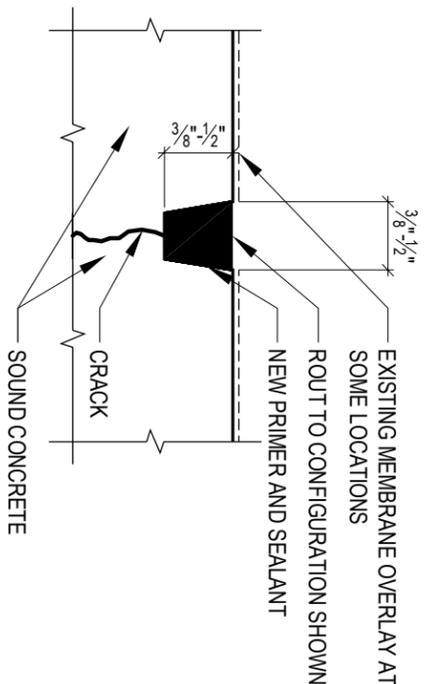


1
D3 SLAB CRACK REPAIR
 SCALE : NTS
 SLAB JOINT SIMILAR

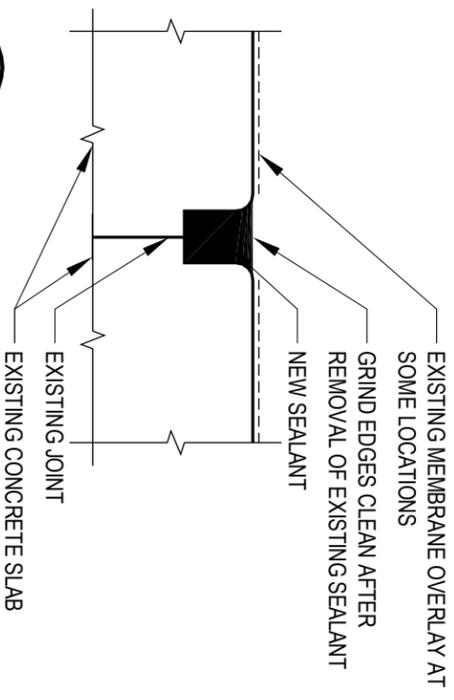

2
D3 C.J. SEALANT REPLACEMENT
 SCALE : NTS
 SLAB CRACK SIMILAR

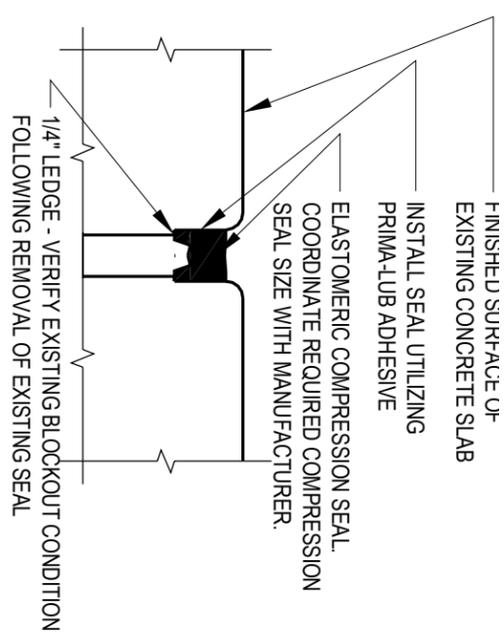


3
D3 SEAL PLACEMENT @ CSN
 SCALE : NTS
 COMPRESSION

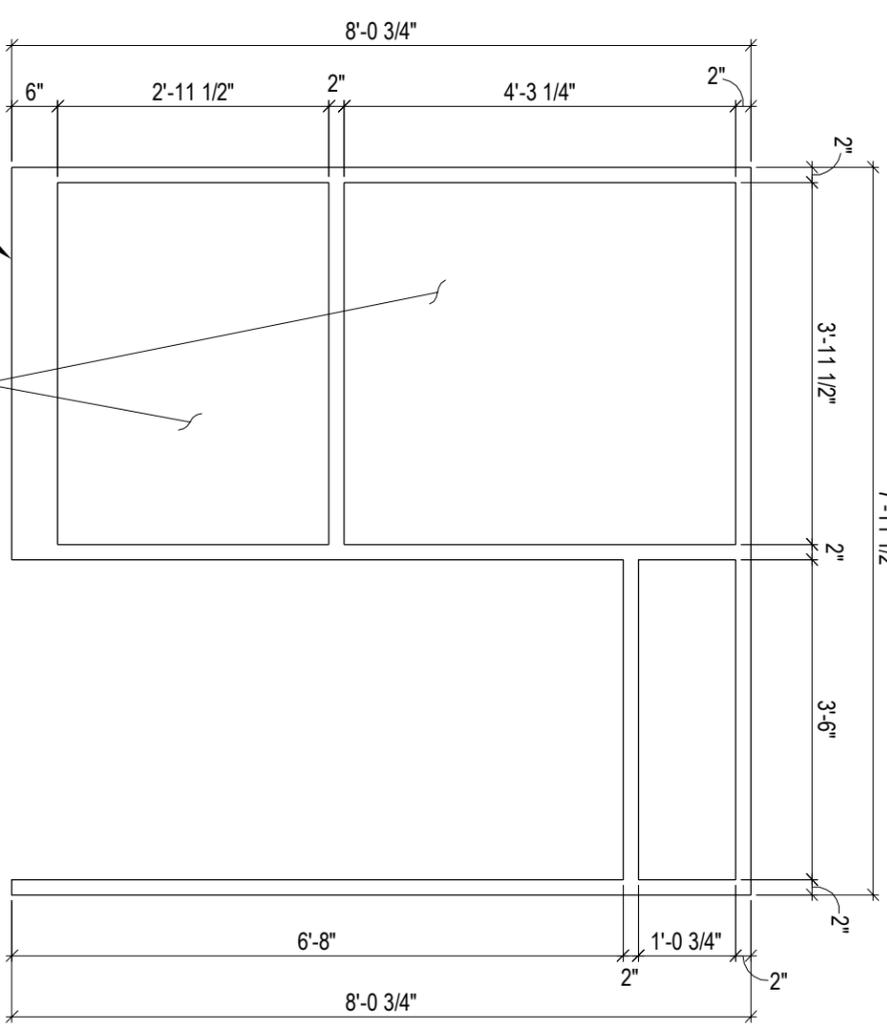


- NOTES:
1. CONTRACTOR IS RESPONSIBLE FOR VERIFYING ALL EXISTING DIMENSIONS.
 2. FRAME TYPE 'A' LOCATIONS: LOWER LEVEL WEST, LEVEL 2 WEST, LOWER LEVEL SOUTH & LEVEL 2 SOUTH.

4
D3 DOOR FRAME TYPE 'A'
 SCALE : NTS

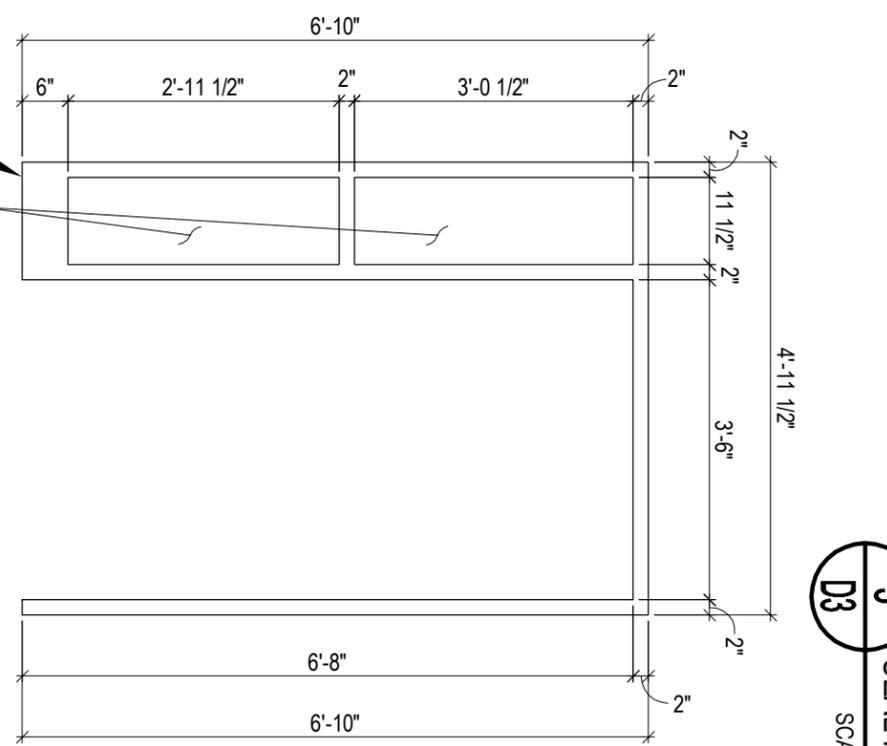

- NOTES:
1. CONTRACTOR IS RESPONSIBLE FOR VERIFYING ALL EXISTING DIMENSIONS.
 2. FRAME TYPE 'C' LOCATIONS: LEVEL 1 WEST & LEVEL 1 SOUTH.

5
D3 DOOR FRAME TYPE 'C'
 SCALE : NTS

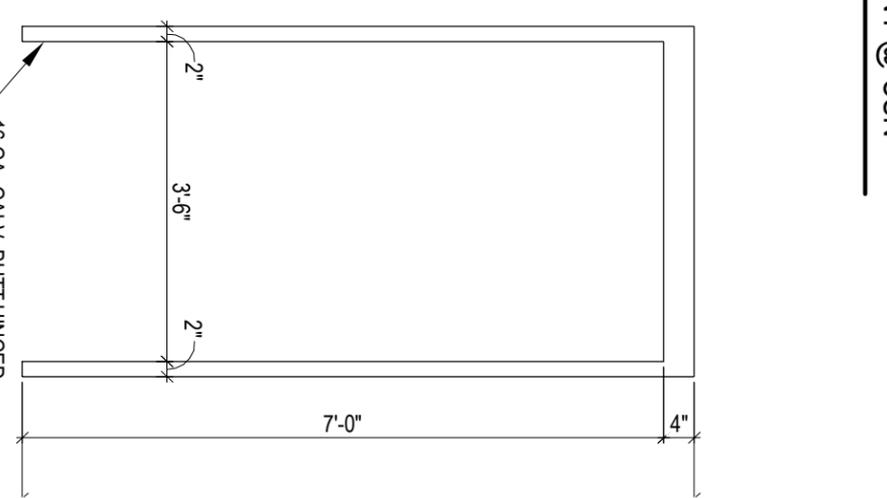

- NOTES:
1. CONTRACTOR IS RESPONSIBLE FOR VERIFYING ALL EXISTING DIMENSIONS.
 2. FRAME TYPE 'F' LOCATION: LEVEL 1 EAST FROM STAIR INTO RAMP

6
D3 DOOR FRAME TYPE 'F'
 SCALE : NTS

JSD Professional Services, Inc.
 Engineers • Surveyors • Planners

"BUILDING RELATIONSHIPS WITH A COMMITMENT TO CLIENT SATISFACTION THROUGH TRUST, QUALITY AND EXPERIENCE"

- CIVIL ENGINEERING
- SURVEYING & MAPPING
- CONSTRUCTION SERVICES
- WATER RESOURCES
- PLANNING & DEVELOPMENT
- TRANSPORTATION ENGINEERING
- STRUCTURAL ARCHITECTURE
- LANDSCAPE ARCHITECTURE

MADISON REGIONAL OFFICE
 161 HORIZON DRIVE, SUITE 401
 VERONA, WISCONSIN 53593
 608.846.5900 PHONE | 608.846.2255 FAX
 MADISON | MILWAUKEE
 KENOSHA | APPLETON
 www.jsdinc.com

PERCE ENGINEERS, Inc.
 10 West Hilltop Street, Suite 205
 Madison, WI 53703
 608.256.7304
 608.256.7306 fax
 PE Project 10126

SERVICES PROVIDED TO:
CITY OF MADISON, PARKING UTILITY

215 MARTIN LUTHER KING JR. BLVD
 MADISON, WISCONSIN 53701-2986

PROJECT:
2012 PARKING GARAGE MAINTENANCE CONTRACT NO. 6889

PROJECT LOCATION:
VARIOUS RAMPS

JSD PROJECT NO.: 09-3884

SEAL/SIGNATURE:

ALTHOUGH EVERY EFFORT HAS BEEN MADE IN PREPARING THESE PLANS AND CHECKING THEM FOR ACCURACY, THE CONTRACTOR AND SUBCONTRACTORS MUST CHECK ALL DETAIL AND DIMENSIONS OF THEIR TRADE AND BE RESPONSIBLE FOR THE SAME.

DESIGN: JSD
 DRAWN: PE
 APPROVED: JSD

PLAN MODIFICATIONS:

DATE: 03/21/2012

SHEET TITLE:
DETAILS

SHEET NUMBER:
D3

THESE PLANS AND DESIGNS ARE COPYRIGHT PROTECTED AND MAY NOT BE USED IN WHOLE OR IN PART WITHOUT THE WRITTEN CONSENT OF JSD PROFESSIONAL SERVICES, INC.

"BUILDING RELATIONSHIPS WITH A COMMITMENT TO CLIENT SATISFACTION THROUGH TRUST, QUALITY AND EXPERIENCE"

- CIVIL ENGINEERING
- SURVEYING & MAPPING
- CONSTRUCTION SERVICES
- WATER RESOURCES
- PLANNING & DEVELOPMENT
- TRANSPORTATION ENGINEERING
- STRUCTURAL ENGINEERING
- LANDSCAPE ARCHITECTURE

MADISON REGIONAL OFFICE
 161 HORIZON DRIVE, SUITE 101
 VERONA, WISCONSIN 53593
 608.846.5900 PHONE | 608.846.2255 FAX
 MADISON | MILWAUKEE
 KENOSHA | APPLETON
 www.jsdinc.com

PERCE ENGINEERS, Inc.
 10 West Hillfin Street, Suite 205
 Madison, WI 53703
 608.255.7304
 608.255.7306 fax
 PE Project 10126

SERVICES PROVIDED TO:
CITY OF MADISON, PARKING UTILITY

215 MARTIN LUTHER KING JR. BLVD
 MADISON, WISCONSIN 53701-2986

PROJECT:
2012 PARKING GARAGE MAINTENANCE CONTRACT NO. 6889

PROJECT LOCATION:
VARIOUS RAMPS

JSD PROJECT NO.: **09-3894**

SCALE/SIGNATURE:

ALTHOUGH EVERY EFFORT HAS BEEN MADE IN PREPARING THESE PLANS AND CHECKING THEM FOR ACCURACY, THE CONTRACTOR AND SUBCONTRACTORS MUST CHECK ALL DETAIL AND DIMENSIONS OF THEIR TRADE AND BE RESPONSIBLE FOR THE SAME.

DESIGNER:	JSD	DATE:	03/27/2012
DRAWN:	PE		
APPROVED:	JSD		
PLAN MODIFICATIONS:			

SHEET TITLE:
DETAILS

SHEET NUMBER:
D4



CLEAN MESH GUARDRAIL TO WHITE METAL APPEARANCE AND PAINT. PAINT COLOR TO BE SILVER, SEE SPECIFICATIONS

2
D4
 PAINTING DETAIL

SCALE : NTS

STATE STREET CAPITOL RAMP



PIPES WITHIN STAIR TOWERS TO BE PAINTED BLACK
 WINDOW SILLS AND LEDGES
 PAINTED SILVER/BROWN


WALLS TO BE PAINTED WHITE, SEE SPECIFICATIONS FOR ADDITIONAL COLOR INFORMATION

PIPE RAILS PAINTED
 RAMP BLUE

4
D4
 PAINTING DETAIL

SCALE : NTS

STATE STREET CAPITOL RAMP

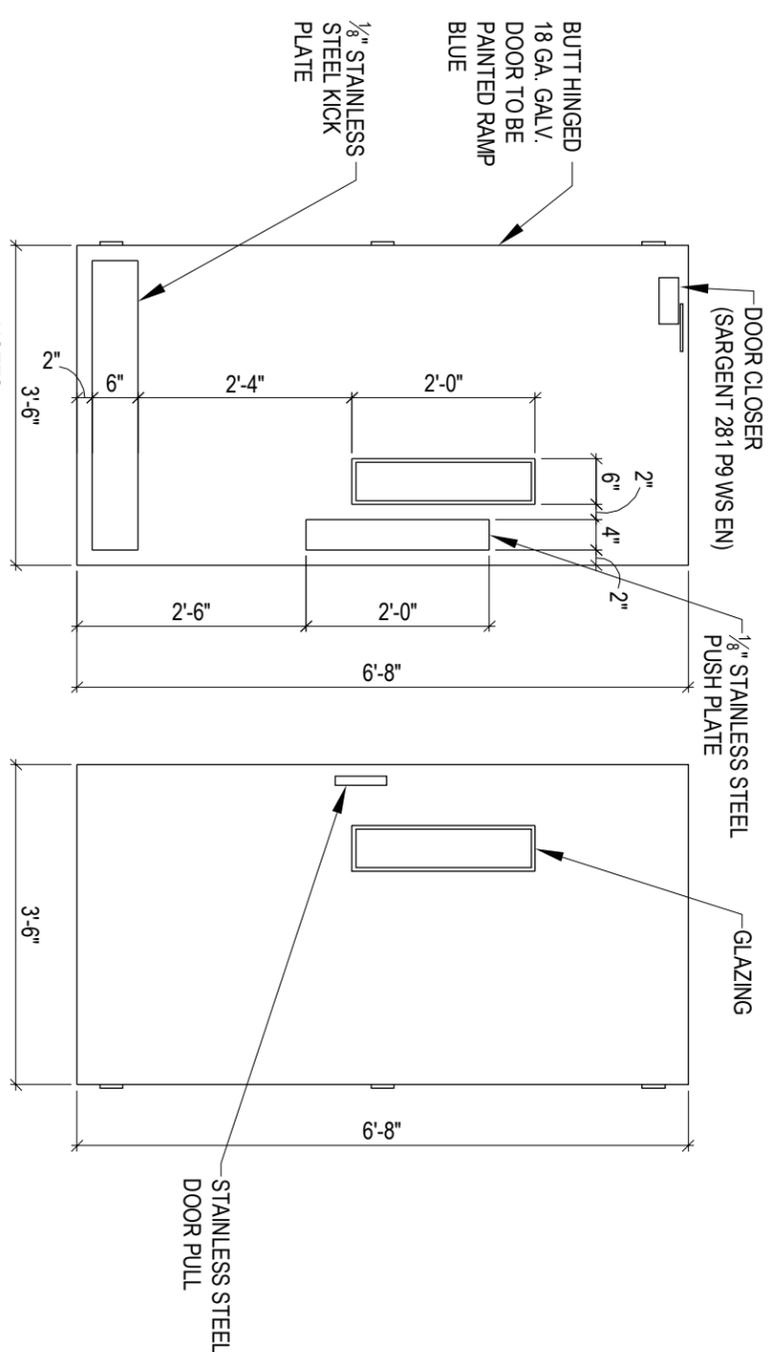

- NOTES:
1. VERIFY DOOR WIDTHS WITH EXISTING.
 2. ALLOW 3/16" CLEARANCE BETWEEN DOORS & FRAMES FOR EXPANSION & CONTRACTION.
 3. DOOR LATCHES NOT REQUIRED.

1
D4
 REPLACEMENT DOOR

SCALE : NTS

STATE STREET CAPITOL RAMP



REPAINT TOPS OF COLUMNS. TOP OF COLUMN TO BE WHITE w/BLACK LETTERS. STRIPE BELOW WHITE TOP TO BE PAINTED PURPLE. SEE PAINTING SPEC. FOR ADDITIONAL INFORMATION.

3
D4
 PAINTING DETAIL

SCALE : NTS

STATE STREET CAPITOL RAMP

"BUILDING RELATIONSHIPS WITH A COMMITMENT TO CLIENT SATISFACTION THROUGH TRUST, QUALITY AND EXPERIENCE"

- CIVIL ENGINEERING
- SURVEYING & MAPPING
- CONSTRUCTION SERVICES
- WATER RESOURCES
- PLANNING & DEVELOPMENT
- TRANSPORTATION ENGINEERING
- STRUCTURAL ENGINEERING
- LANDSCAPE ARCHITECTURE

WISCONSIN REGIONAL OFFICE
 161 HORIZON DRIVE, SUITE 101
 VERONA, WISCONSIN 53593
 608.846.5900 PHONE | 608.846.2255 FAX
 MADISON | MILWAUKEE
 KENOSHA | APPLETON
www.jsdinc.com

PERCE ENGINEERS, Inc.
 10 West Hillfin Street, Suite 205
 Madison, WI 53703
 608.256.7304
 608.256.7306 fax
 PE Project 10126

SERVICES PROVIDED TO:
CITY OF MADISON, PARKING UTILITY

215 MARTIN LUTHER KING, JR. BLVD
 MADISON, WISCONSIN 53701-2986

PROJECT:
2012 PARKING GARAGE MAINTENANCE CONTRACT NO. 6889

PROJECT LOCATION:
VARIOUS RAMPS

JSD PROJECT NO.: **09-3884**

SCALE/SIGNATURE:

DESIGNER: JSD
 DRAWN: PE
 APPROVED: JSD
 PLAN MODIFICATIONS:
 DATE: 03/21/2012

ALTHOUGH EVERY EFFORT HAS BEEN MADE IN PREPARING THESE PLANS AND CHECKING THEM FOR ACCURACY, THE CONTRACTOR AND SUBCONTRACTORS MUST CHECK ALL DETAIL AND DIMENSIONS OF THEIR TRADE AND BE RESPONSIBLE FOR THE SAME.

SHEET TITLE:
DETAILS

SHEET NUMBER:
D5



SPALLING STAIR NOSING, BID ITEM #6, REPAIR TO VERTICAL SURFACES.
 NOTE: REMOVAL AND REPLACEMENT OF METAL TREAD PLATE INCLUDED IN COST OF REPAIR



CONCRETE RESTORATION AT UNDERSIDE OF STAIR, BID ITEM #5

1
D5

STAIR TREAD REPAIR

SCALE : NTS

STATE STREET CAPITOL RAMP



1 CEILINGS, UNDERSIDE STAIR
 1 SLABS, WALLS (WHITE)

3 MEST GUARDRAILS (SILVER)

2 RAILS AND SUPPORT BRACKETS
 2 (RAMP BLUE)

4 WINDOW SILLS (SILVER/BROWN)
 SEE PAINT SPECIFICATIONS FOR EXPANDED COLOR INFORMATION

3
D5

PAINTING DETAIL

SCALE : NTS

STATE STREET CAPITOL RAMP

2
D5

UNDER STAIR SLAB REPAIR AREA

SCALE : NTS

STATE STREET CAPITOL RAMP



CUT OFF BOTTOM OF GUARDRAIL SUPPORT POST, WELD NEW SECTION TO POST TO REMAIN AND RE-ANCHOR TO STAIR RISER, BID ITEM #23

4
D5

SUPPORT POST REPLACEMENT


SCALE : NTS

STATE STREET CAPITOL RAMP

PAIN T SCHEDULE

MARK	DESCRIPTION
1	WHITE
2	RAMP BLUE
3	SILVER
4	SILVER/BROWN
5	BLACK
6	YELLOW

- NOTES:
1. ALL PAINT COLORS ARE INTENDED TO MATCH EXISTING.
 2. PREPARE SURFACES FOLLOWING GUIDELINES OF MASTER PAINTERS INSTITUTE (MPI) MAINTENANCE REPAINTING MANUAL. HIGH PRESSURE BLASTING AND ABRASIVE BLASTING MAY BE REQUIRED TO PROPERLY PREPARE EXISTING SURFACES FOR NEW PAINT.
 3. CONTRACTOR TO ISSUE PLAN FOR COLLECTING ALL WATER, GRIT AND DEBRIS.
 4. ALL PAINTS SHALL BE MANUFACTURER'S PREMIUM GRADE.

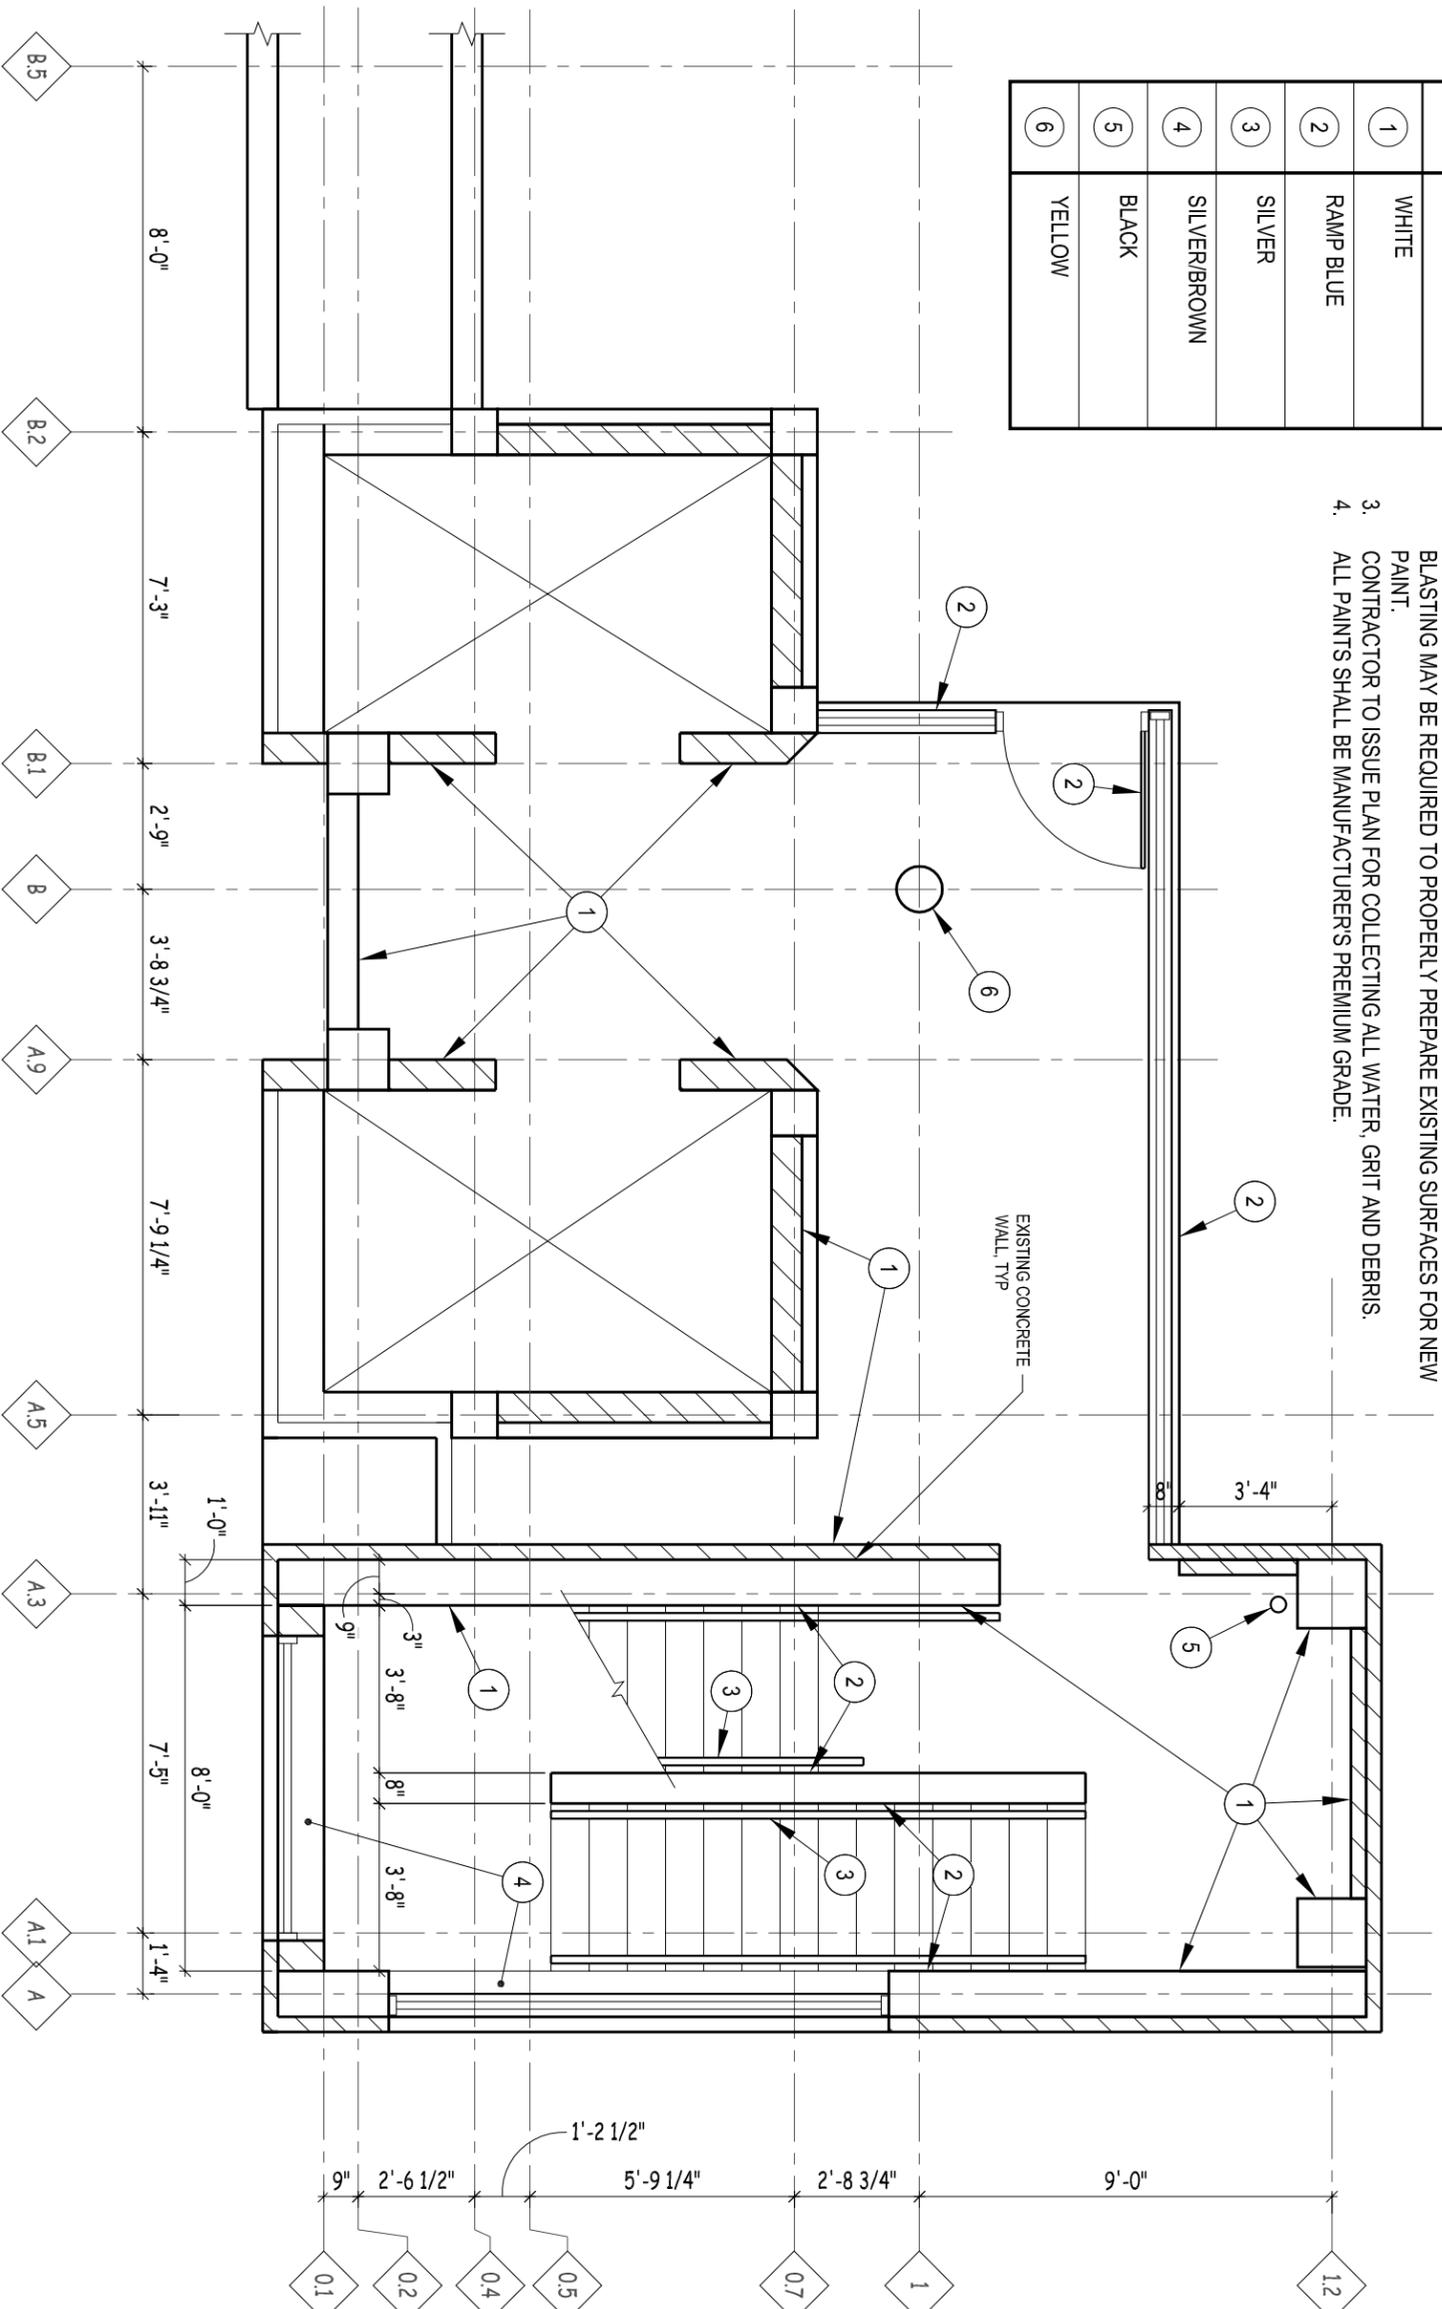

1 PAINT REFERENCE PLAN

SCALE : 1/4" = 1'-0"

D6



JSD Professional Services, Inc.
 Engineers • Surveyors • Planners
 "BUILDING RELATIONSHIPS WITH A COMMITMENT TO CLIENT SATISFACTION THROUGH TRUST, QUALITY AND EXPERIENCE"

- CIVIL ENGINEERING
- SURVEYING & MAPPING
- CONSTRUCTION SERVICES
- WATER RESOURCES
- PLANNING & DEVELOPMENT
- TRANSPORTATION ENGINEERING
- STRUCTURAL ARCHITECTURE
- LANDSCAPE ARCHITECTURE

MADISON REGIONAL OFFICE
 161 HORIZON DRIVE, SUITE 101
 MADISON, WI 53703
 608.448.5080 PHONE | 608.448.2255 FAX
 MADISON | MILWAUKEE
 KENOSHA | APPLETON
 www.jsdinc.com

PIERCE ENGINEERS, Inc.
 10 West Millich Street, Suite 205
 Madison, WI 53703
 608.256.7304
 608.256.7306 fax
 PE Profed 10126

SERVICES PROVIDED TO:
CITY OF MADISON, PARKING UTILITY
 215 MARTIN LUTHER KING JR. BLVD
 MADISON, WISCONSIN 53701-2986

PROJECT:
2012 PARKING GARAGE MAINTENANCE CONTRACT NO. 6889
 PROJECT LOCATION:
 VARIOUS RAMPS
 JSD PROJECT NO.: 09-3884
 SEAL/SIGNATURE:

DESIGN: JSD
 DRAWN: PE
 APPROVED: JSD
 PLAN MODIFICATIONS:
 DATE: 03/21/2012

ALTHOUGH EVERY EFFORT HAS BEEN MADE IN PREPARING THESE PLANS AND CHECKING THEM FOR ACCURACY, THE CONTRACTOR AND SUBCONTRACTORS MUST CHECK ALL DETAIL AND DIMENSIONS OF THEIR TRADE AND BE RESPONSIBLE FOR THE SAME.

SHEET TITLE:
PAINT REFERENCE PLAN
 SHEET NUMBER:
D6