



Madison Parks Division

210 Martin Luther King, Jr. Blvd., Room 104
PO Box 2987
Madison, WI 53701-2987
608-266-4711 • cityofmadison.com/parks



September 17, 2018

NOTICE OF ADDENDUM ADDENDUM 1 CONTRACT NO. 8273

Revise and amend the contract document(s) for the above project as stated in this addendum, otherwise, the original document shall remain in effect.

Please acknowledge this addendum on page E1 of the contract documents and/or in Section E: Bidder's Acknowledgement on Bid Express.

Electronic version of these documents can be found on the Bid Express web site at:

<http://www.bidexpress.com>

This Addendum consists of **1 page** and these attached documents.

CHANGES TO BIDDING REQUIREMENTS:

NONE

CHANGES TO CONDITIONS OF THE CONTRACT:

NONE


CHANGES TO SPECIFICATIONS:

NONE

CHANGES TO DRAWINGS:

1. ADD - Attached construction drawings, 1.1-1.6

If you are unable to download plan revisions associated with the addendum, please contact the Engineering office at 608-266-4751 receive the material by another route.

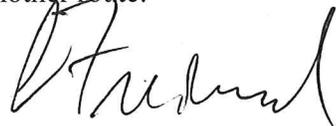 (For Eric Knepp)

Eric Knepp, Parks Superintendent

9/17/18



END OF ADDENDUM

McPIKE PARK - SKATEPARK SEATING AREA

CONTRACT 8273

McPIKE PARK - MUNIS # 10524 -51 -130

McPIKE PARK
202 S. INGERSOLL

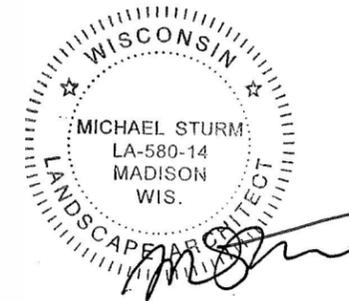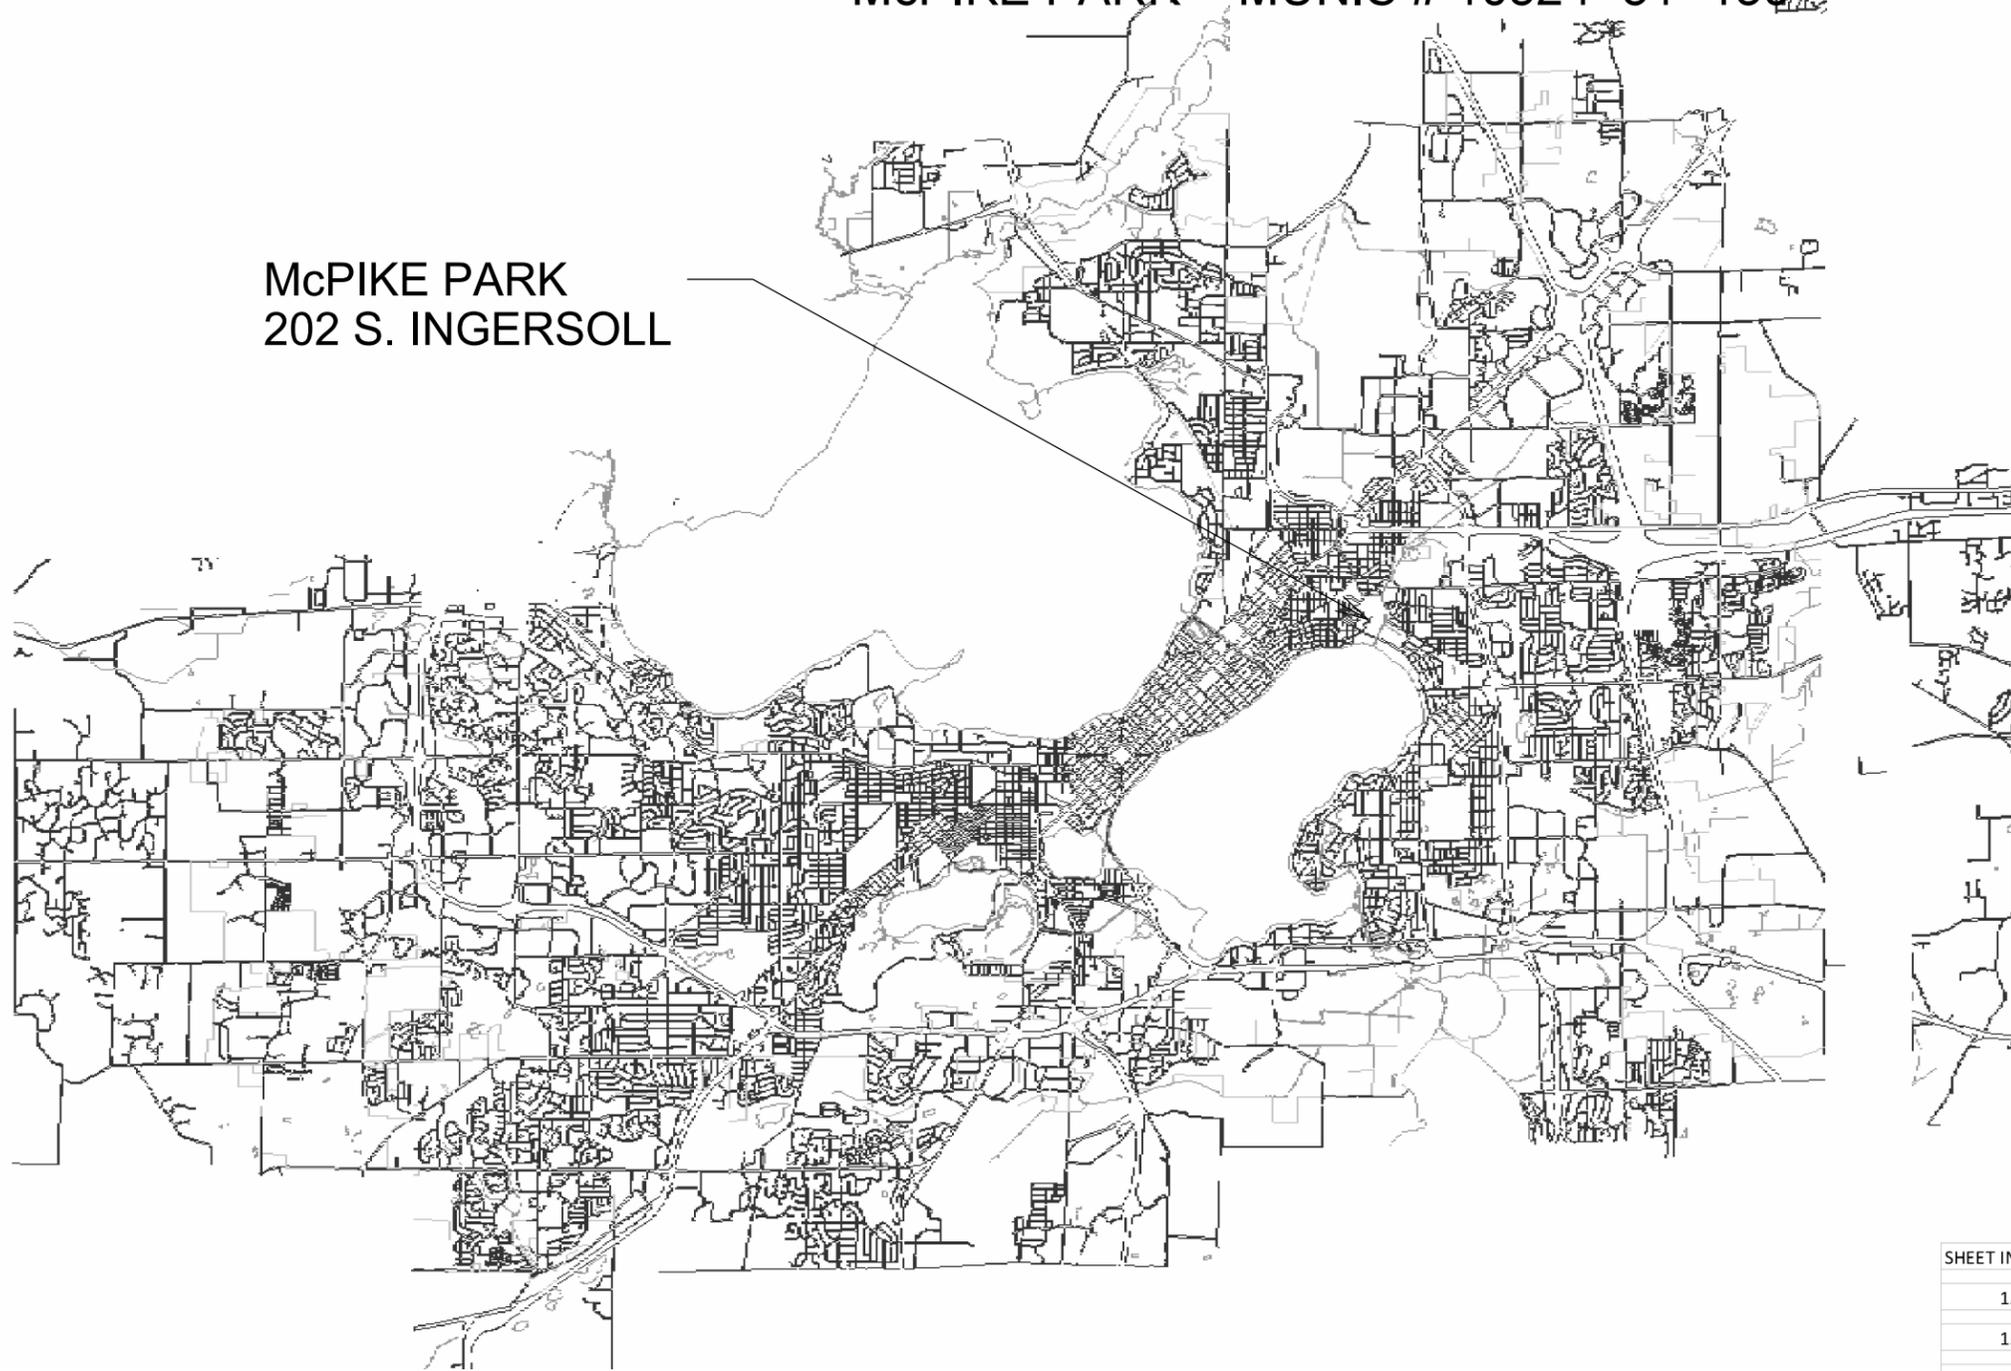

City of Madison
Department of Public Works
PARKS DIVISION

City-County Building, Suite 104
210 Martin Luther King, Jr. Blvd.
Madison, WI 53703

play
**MADISON
PARKS**

PROJECT:

*McPIKE PARK
SKATEPARK
SEATING AREA*

*McPIKE PARK
202 S INGERSOLL
MADISON, WI 53703*

Although every effort has been made in preparing these plans and checking them for accuracy, the contractor and subcontractors must check all details and dimensions of their trade and be responsible for the same.

ITEM	DATE
Drawn by: MS/KK	06-29-2018

PUBLIC WORKS PROJECT #:
8273


SHEET TITLE:

SHEET NUMBER:

SHEET INDEX:	
1.1	PROJECT LOCATION AND SITE ACCESS PLAN
1.2	DEMOLITION AND PROTECTION PLAN
1.3	SITE PLAN
1.4	GRADING AND EROSION CONTROL PLAN
1.5	SITE SECTION AND DETAILS
1.6	EARTHWORK COMPUTATIONS

City of Madison
 Department of Public Works
PARKS DIVISION
 City-County Building, Suite 104
 210 Martin Luther King, Jr. Blvd.
 Madison, WI 53703

play
**MADISON
 PARKS**

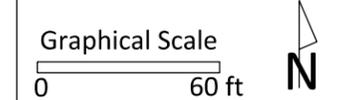

PROJECT:
**McPIKE PARK
 SKATEPARK
 SEATING AREA**

**McPIKE PARK
 202 S INGERSOLL
 MADISON, WI 53703**

Although every effort has been made in preparing these plans and checking them for accuracy, the contractor and subcontractors must check all details and dimensions of their trade and be responsible for the same.

ITEM	DATE
Drawn by: MS/KK	06-29-2018

PUBLIC WORKS PROJECT #:
8273

SHEET TITLE:
**PROJECT LOCATION
 AND SITE ACCESS**


SHEET NUMBER:
1.1

CONSTRUCTION ACCESS FROM ASPHALT PATH INTERSECTION WITH S INGERSOLL ST. PROTECT EXISTING SURFACES (LAWN, CURB, SIDEWALK, PAVEMENT, ETC.) AND UTILITIES. REPAIR OF SURFACES AND UTILITIES IS INCIDENTAL TO THIS CONTRACT.


CONSTRUCTION ACCESS ROUTE.

PROPOSED CONSTRUCTION FENCE, NO CONSTRUCTION OUTSIDE OF FENCE LIMITS

PROPOSED STAGING AREA WITHIN CONSTRUCTION FENCE LIMITS

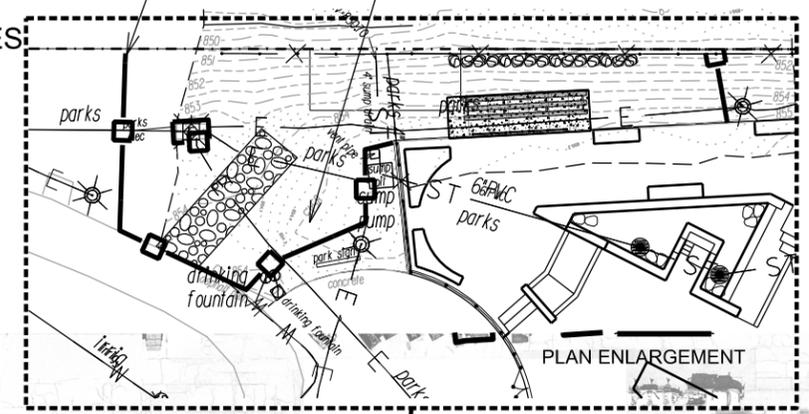

EXISTING SKATEPARK

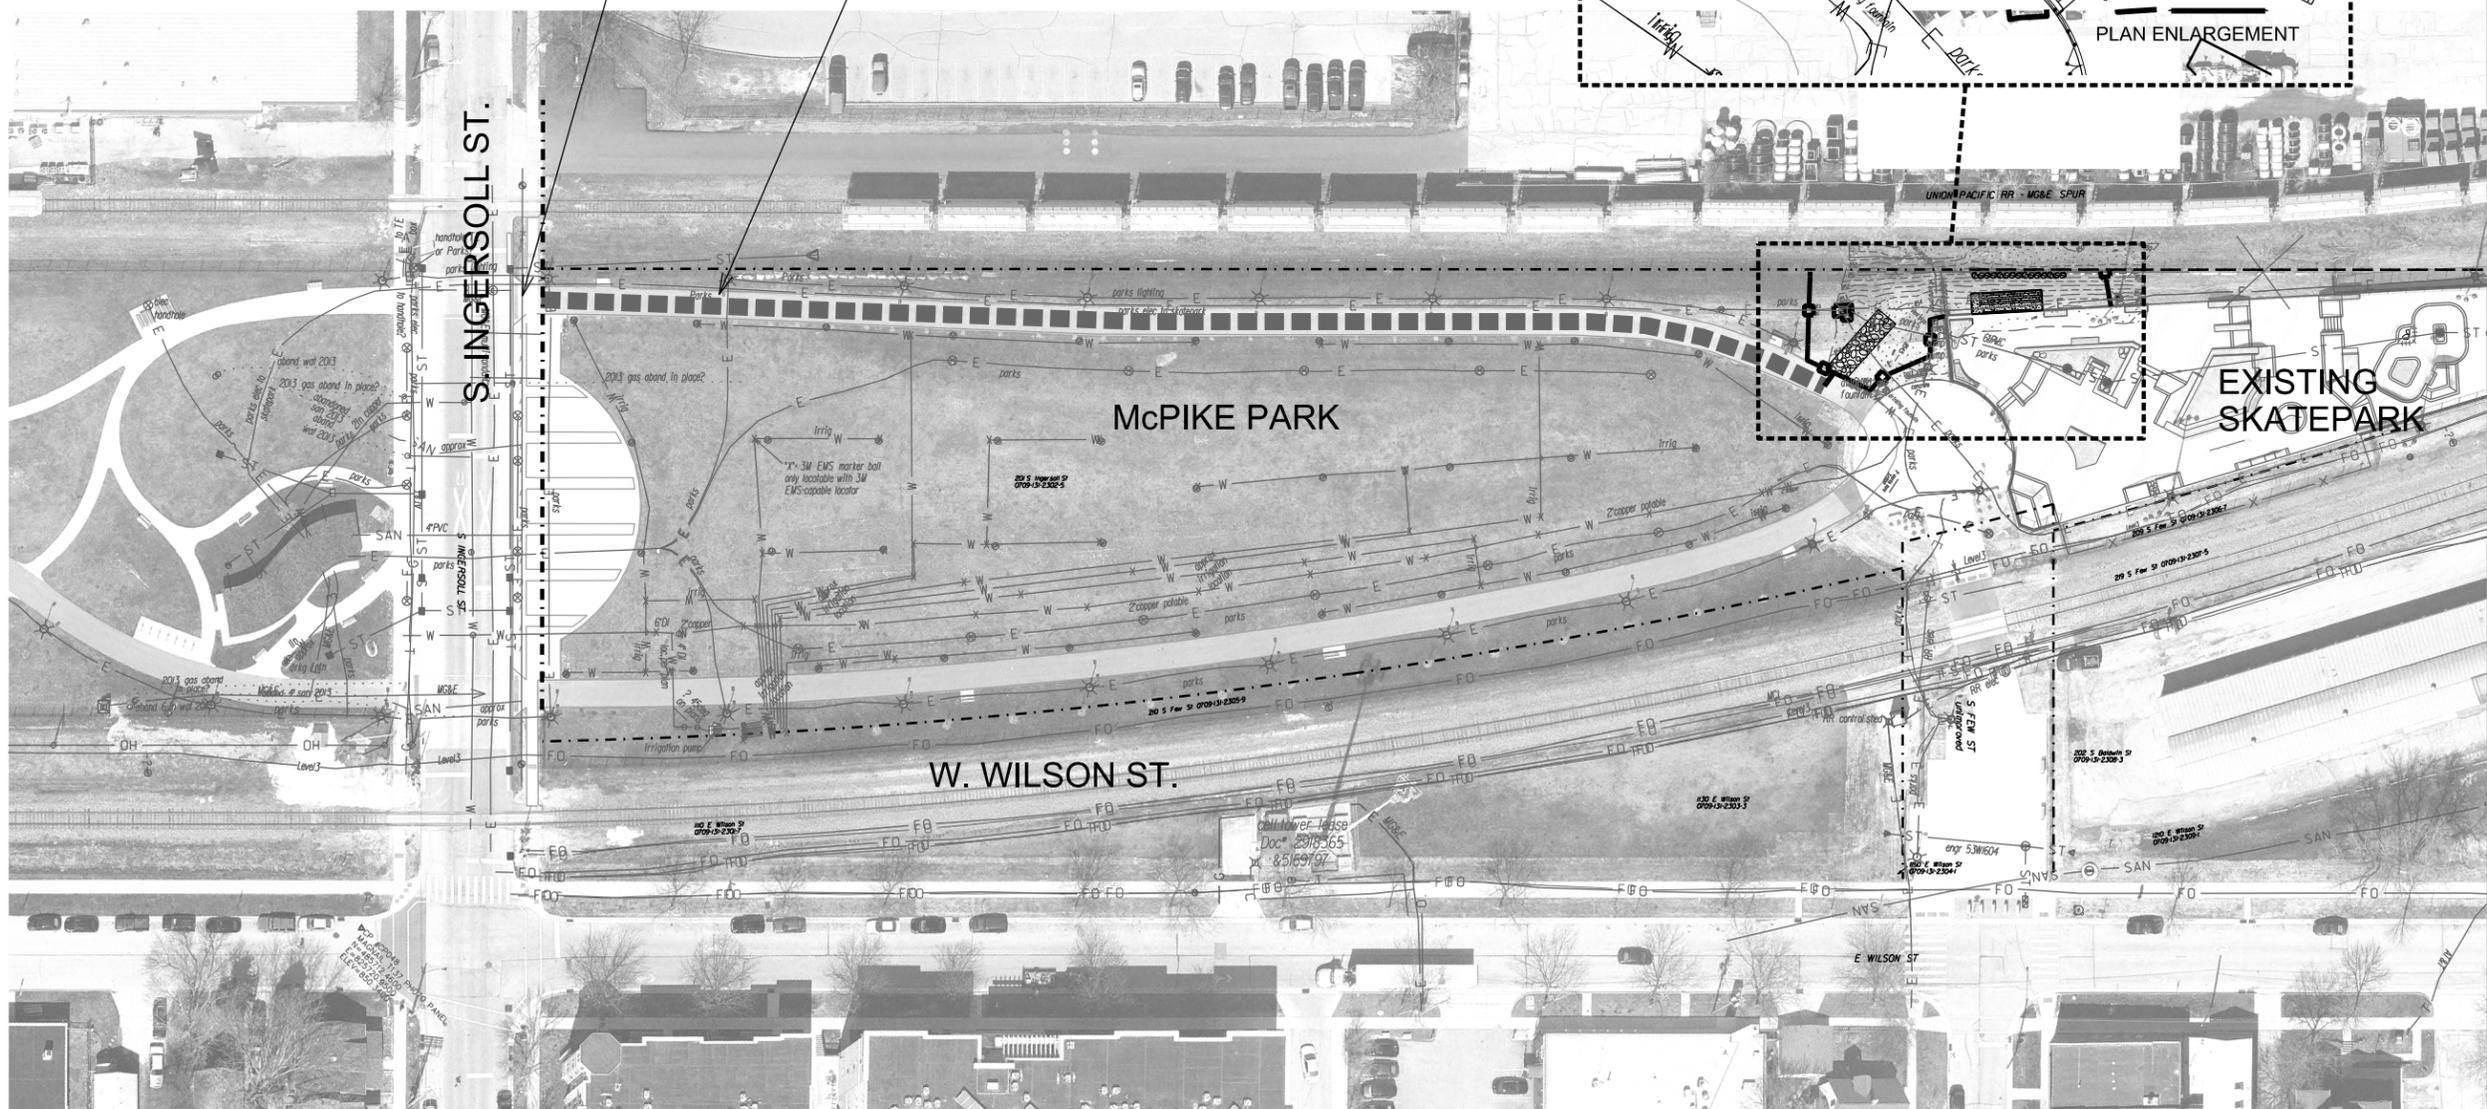

LEGEND

-  REMOVE EX. LAWN
-  PRO. CONSTRUCTION ENTRANCE
-  PRO. CONSTRUCTION FENCE
-  PRO. SILT SOCK
-  EX. SKATEPARK FENCE
-  EX. CONTOUR (INDEX)
-  EX. CONTOUR (INTER.)
-  EX. PROPERTY LINE

NOTES

1.) THE CONTRACTOR IS RESPONSIBLE FOR REPAIRING ANY EXISTING UTILITIES, STRUCTURES, SIDEWALK, CURB, LAWN, PAVEMENT, ETC. DAMAGED THROUGH CONSTRUCTION ACTIVITIES AT THEIR OWN EXPENSE. REPAIRS MUST BE MADE IN ACCORDANCE WITH THE CITY OF MADISON STANDARD SPECIFICATIONS FOR PUBLIC WORKS CONSTRUCTION.

PROTECT EXISTING STORM OUTFALL FROM FROM EXCAVATION OPERATIONS

NOTE: NO CONSTRUCTION ACCESS THROUGH EXISTING SKATEPARK

REMOVE AND RE-INSTALL EXISTING FENCE APPROX. 42 LF, PER BID ITEM 90002

PROTECT EXISTING SKATEPARK CONCRETE EDGE FROM EXCAVATION OPERATIONS

EXISTING ELECTRICAL LINES, HAND EXCAVATE TO LOCATE.

REMOVE EXISTING FENCE APPROX. 19 LF, PER BID ITEM 90002.

City of Madison
Department of Public Works
PARKS DIVISION

City-County Building, Suite 104
210 Martin Luther King, Jr. Blvd.
Madison, WI 53703

play
MADISON PARKS

Graphical Scale
0 10 ft 

PROJECT:
**McPIKE PARK
SKATEPARK
SEATING AREA**

**McPIKE PARK
202 S INGERSOLL
MADISON, WI 53703**


Although every effort has been made in preparing these plans and checking them for accuracy, the contractor and subcontractors must check all details and dimensions of their trade and be responsible for the same.

ITEM	DATE
Drawn by: KK	06-29-2018

PUBLIC WORKS PROJECT #:
8273

SHEET TITLE:
**DEMOLITION AND
PROTECTION PLAN**

SHEET NUMBER:
1.2

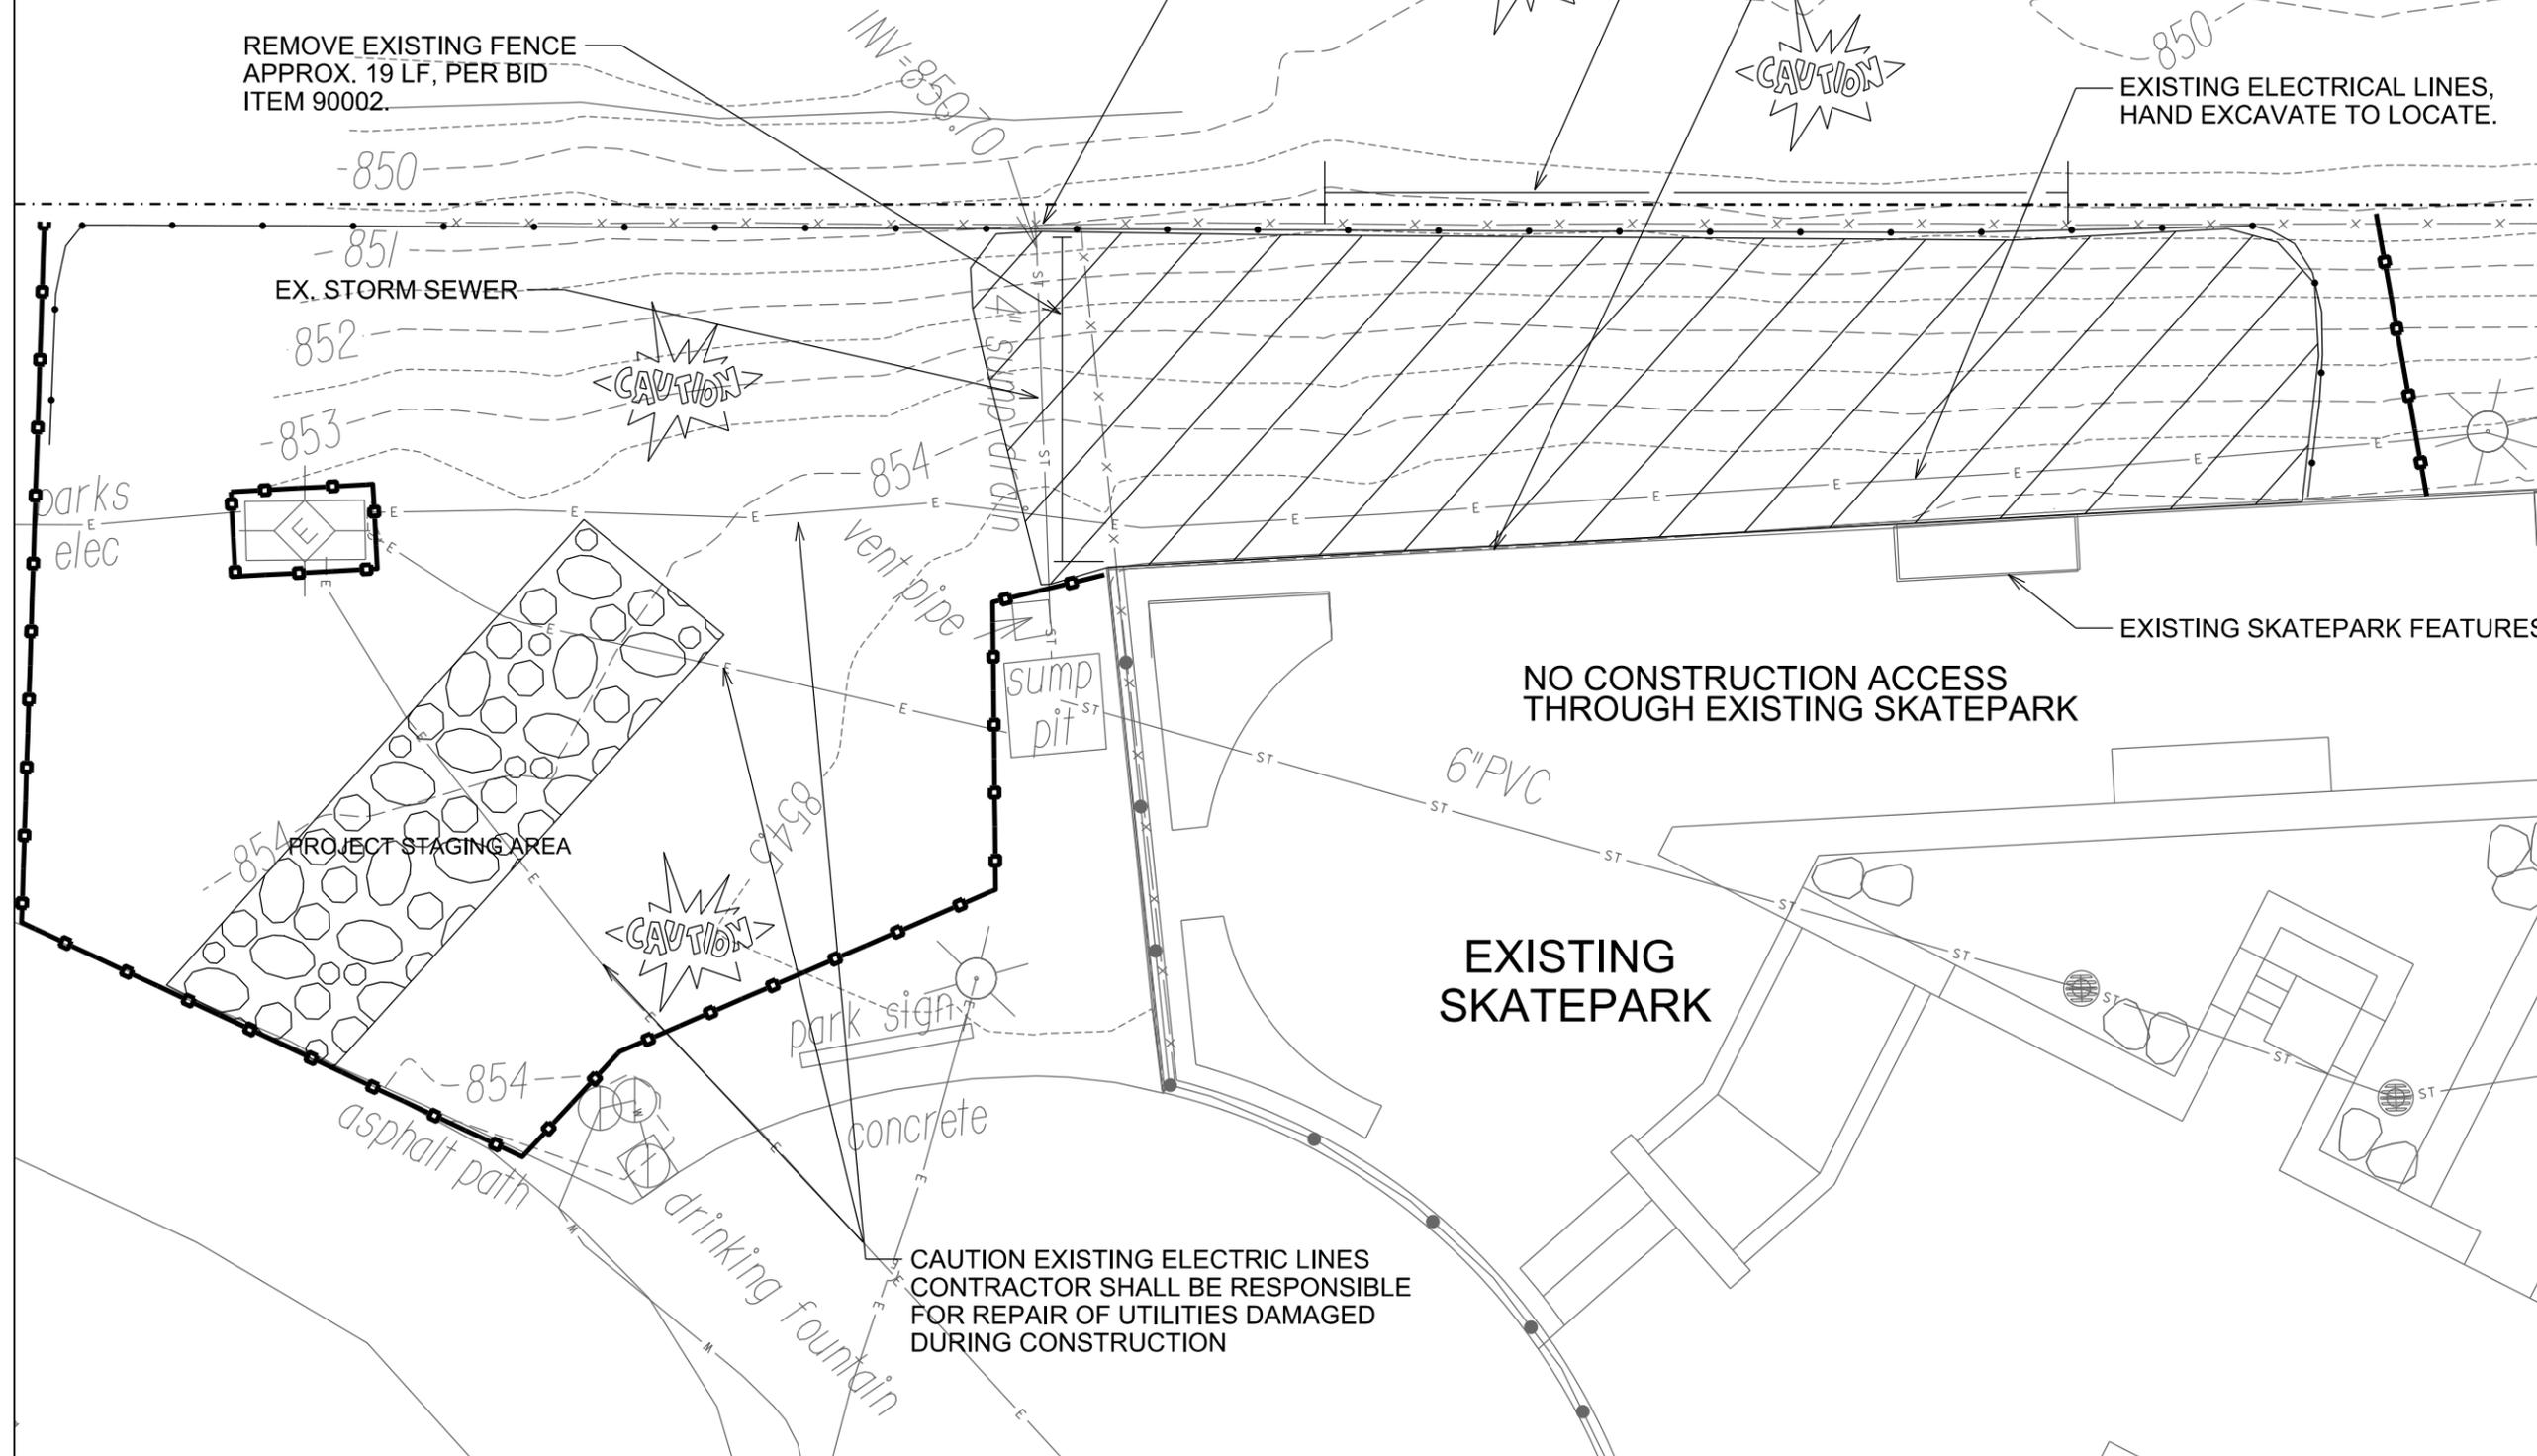


LEGEND

-  PROP. CONCRETE
-  PROP. CONTROL JOINT
-  PROP. ORNAMENTAL FENCE
-  EX. SKATEPARK FENCE
-  EX. CONTOUR (INDEX)
-  EX. CONTOUR (INTER)
-  EX. PROPERTY LINE

NOTES

1.) THE CONTRACTOR IS RESPONSIBLE FOR REPAIRING ANY EXISTING UTILITIES, STRUCTURES, SIDEWALK, CURB, LAWN, PAVEMENT, ETC. DAMAGED THROUGH CONSTRUCTION ACTIVITIES AT THEIR OWN EXPENSE. REPAIRS MUST BE MADE IN ACCORDANCE WITH THE CITY OF MADISON STANDARD SPECIFICATIONS FOR PUBLIC WORKS CONSTRUCTION.

NOTE: NO CONSTRUCTION ACCESS THROUGH EXISTING SKATEPARK

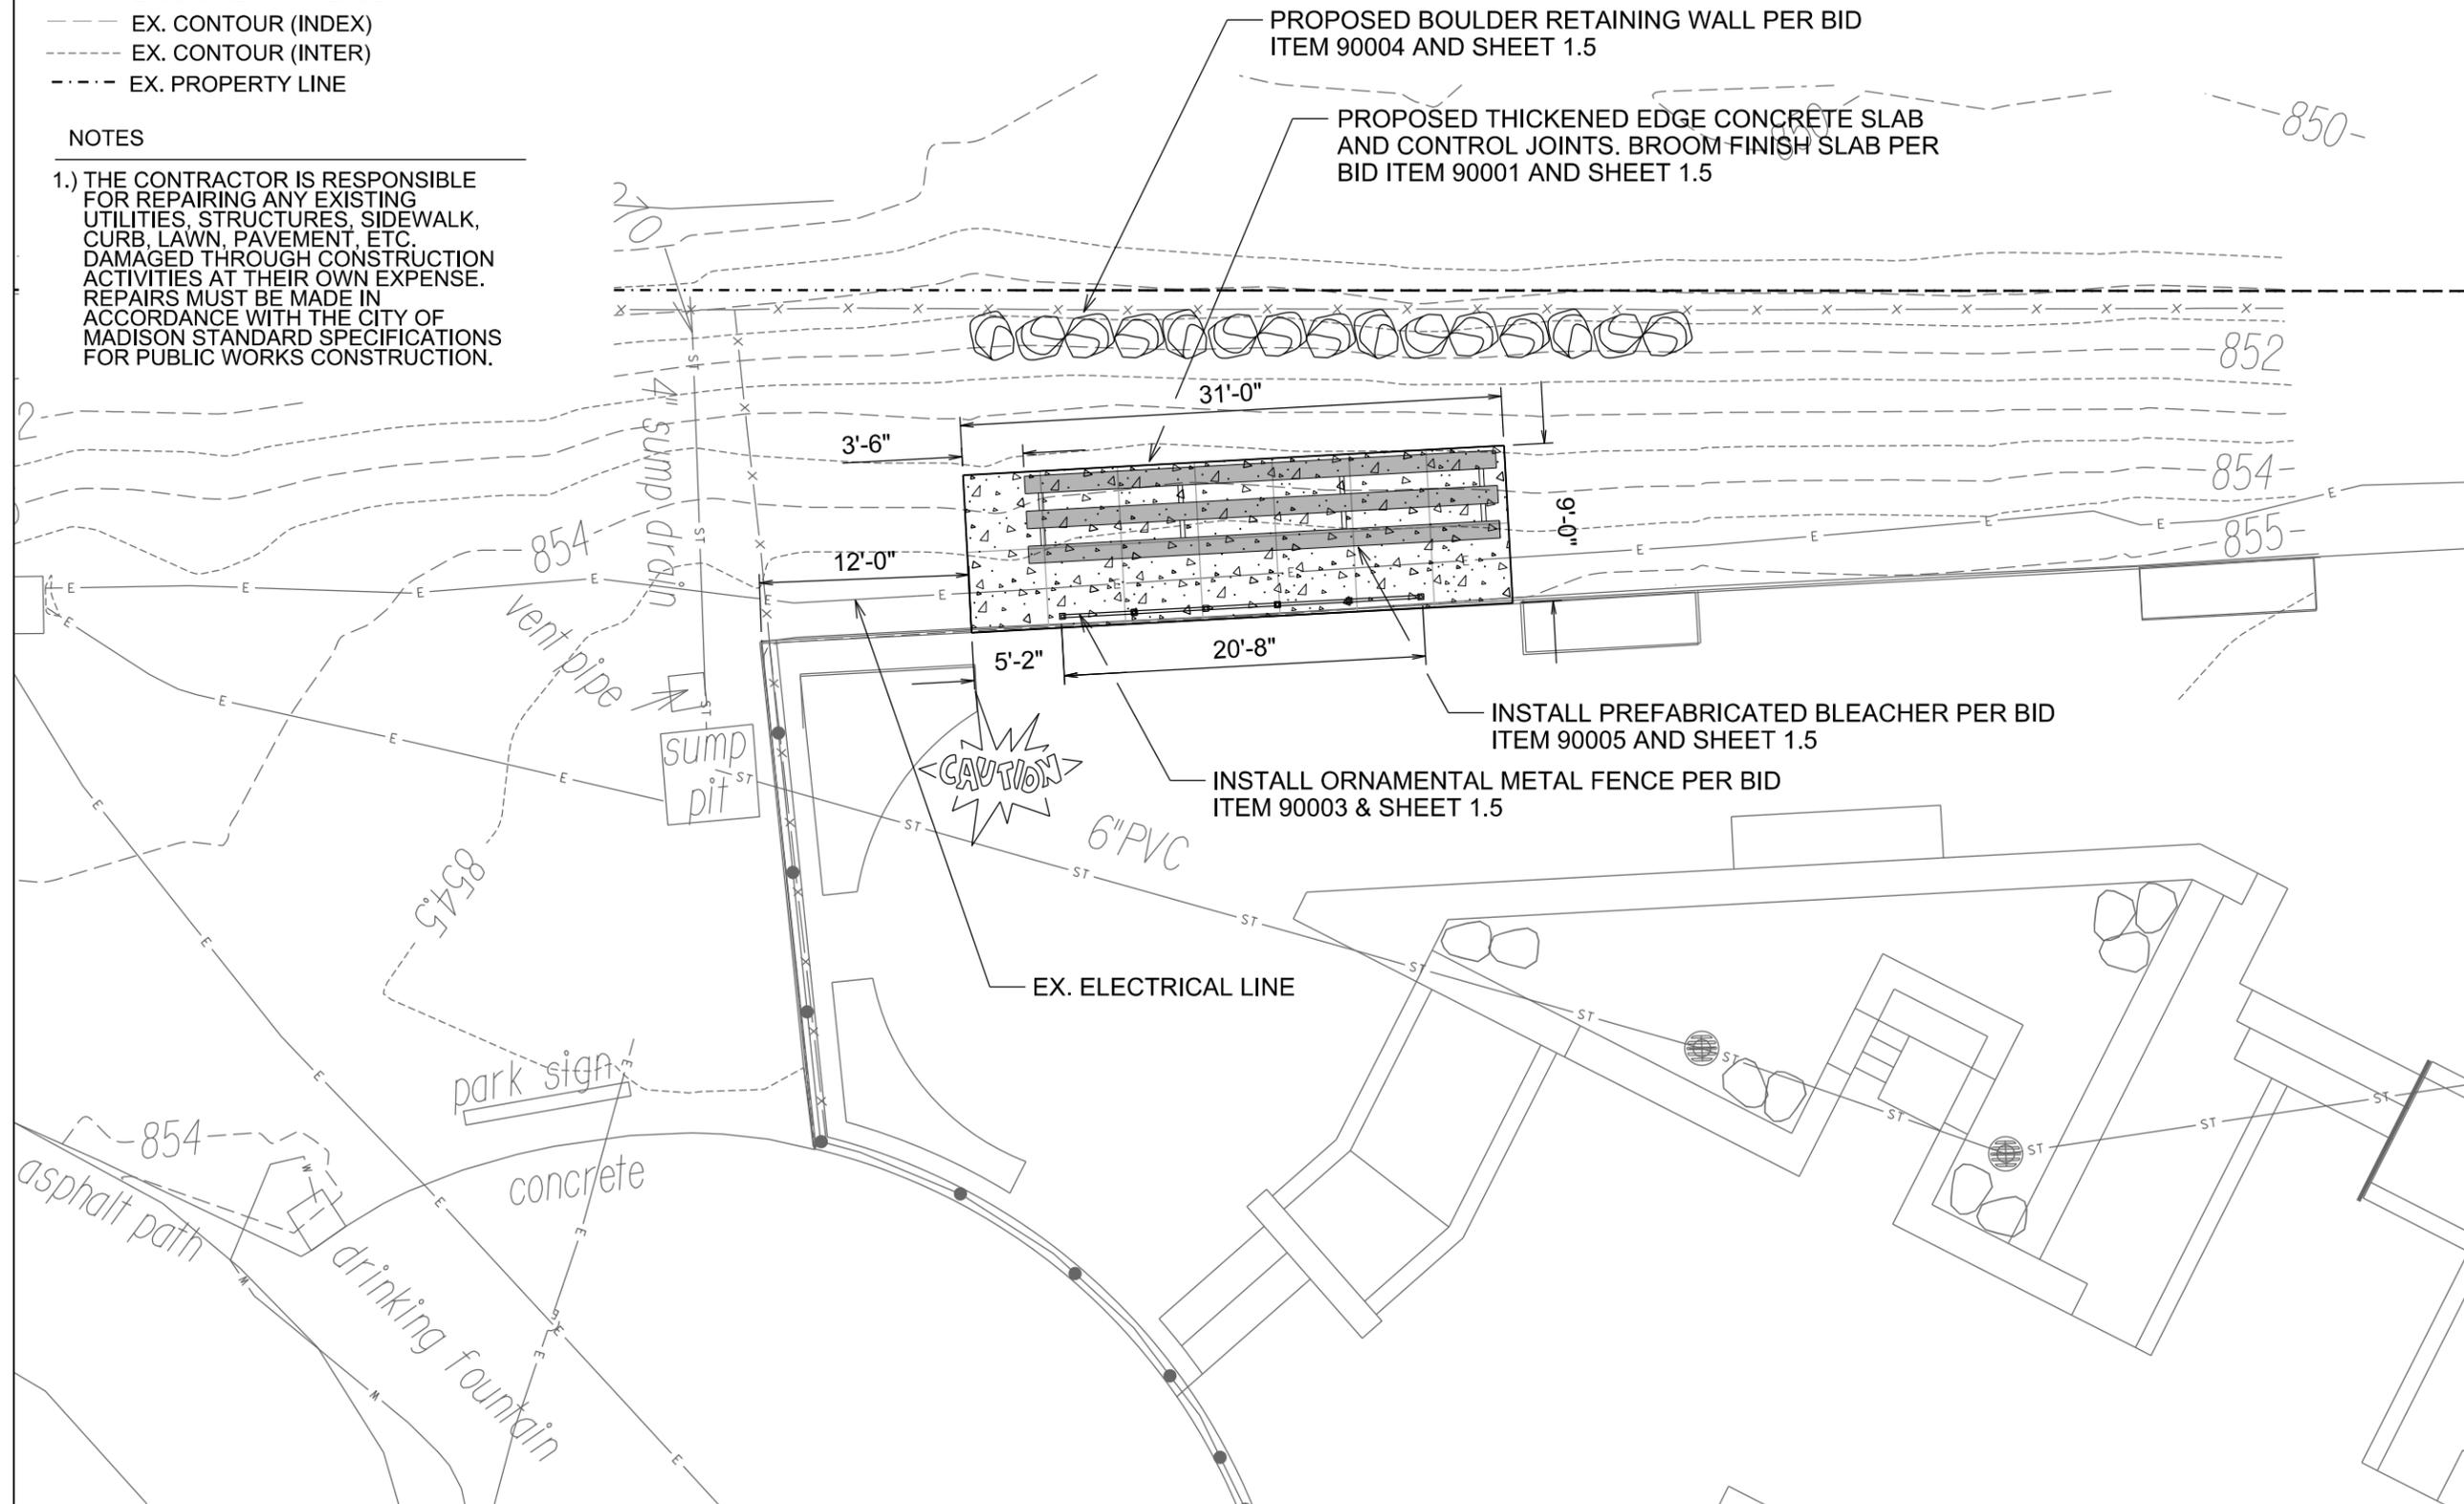

City of Madison
 Department of Public Works
PARKS DIVISION
 City-County Building, Suite 104
 210 Martin Luther King, Jr. Blvd.
 Madison, WI 53703

play
**MADISON
 PARKS**

Graphical Scale
 0 10 ft 

PROJECT:
**McPIKE PARK
 SKATEPARK
 SEATING AREA**

**McPIKE PARK
 202 S INGERSOLL
 MADISON, WI 53703**

Although every effort has been made in preparing these plans and checking them for accuracy, the contractor and subcontractors must check all details and dimensions of their trade and be responsible for the same.

ITEM	DATE
Drawn by: KK	06-29-2018


PUBLIC WORKS PROJECT #:
8273

SHEET TITLE:
SITE PLAN

SHEET NUMBER:
1.3


LEGEND

-  PRO. SPOT EL.
-  PRO. SLOPE
-  PRO. EROSION MATTING
-  PRO. CONSTRUCTION ENTRANCE
-  PRO. GRADING LIMITS
-  PRO. CONSTRUCTION FENCE
-  PRO. SILT SOCK
-  PRO. CONTOUR (INDEX)
-  PRO. CONTOUR (INTER)
-  EX. CONTOUR (INDEX)
-  EX. CONTOUR (INTER.)
-  EX. SKATEPARK FENCE
-  EX. PROPERTY LINE

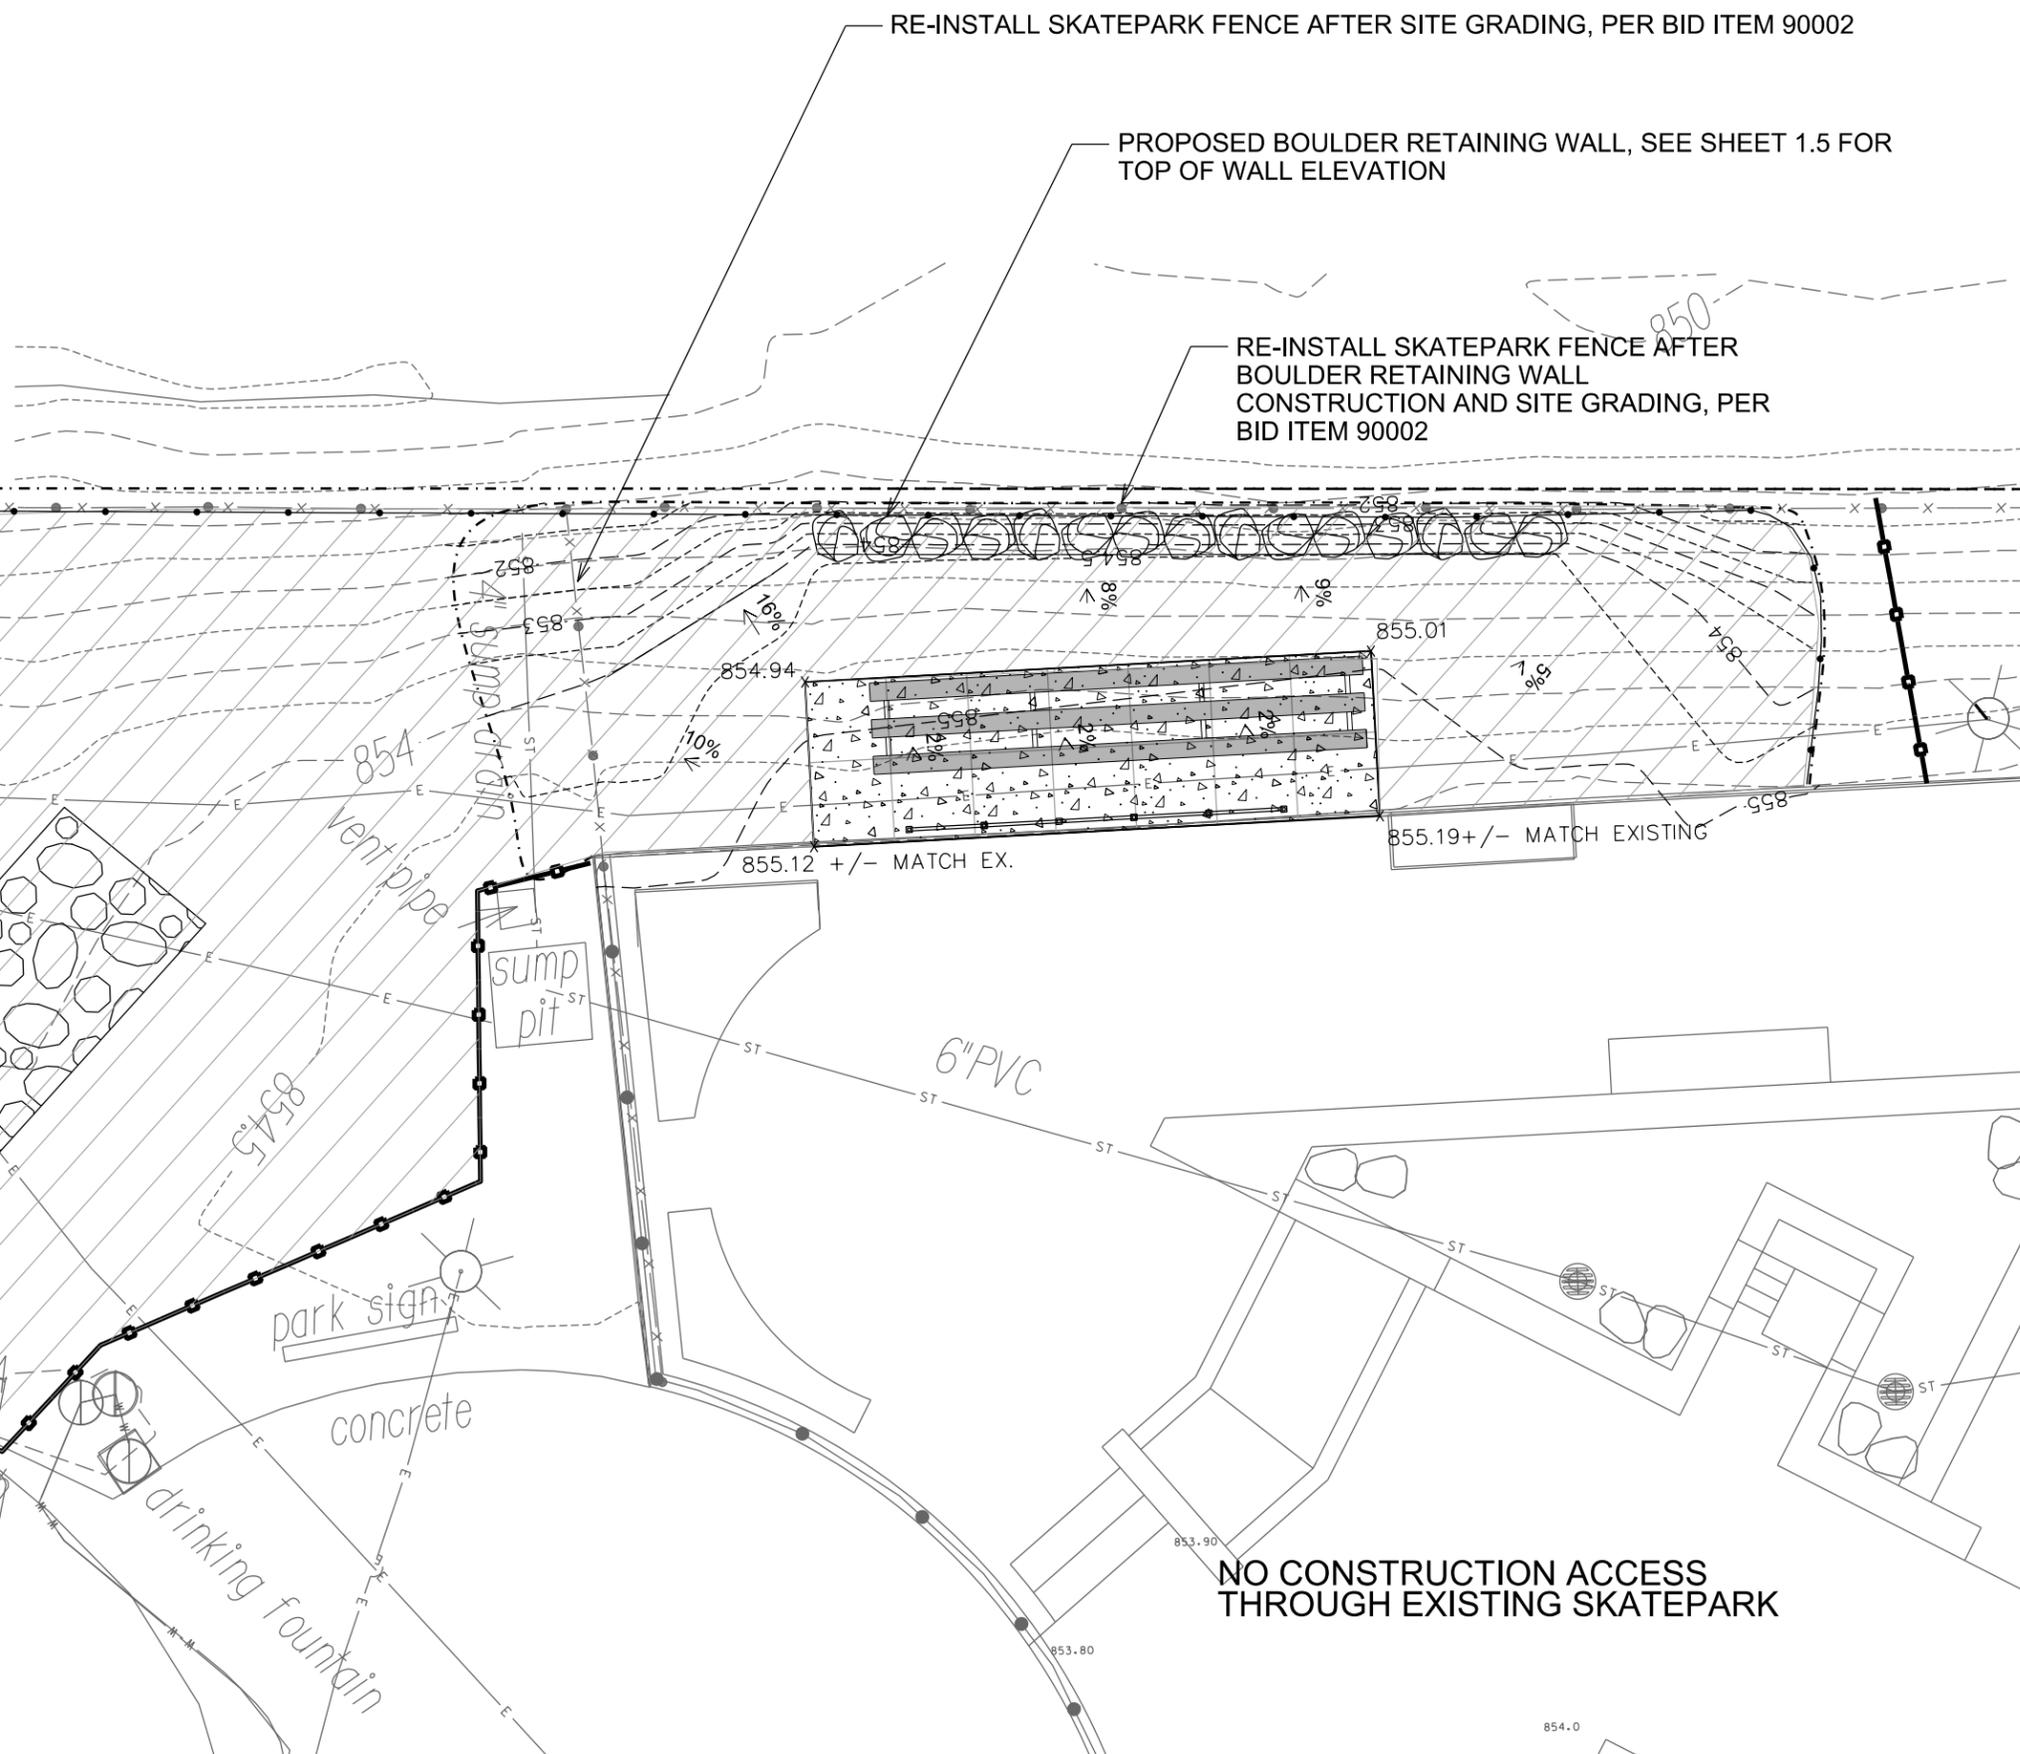

City of Madison
 Department of Public Works
PARKS DIVISION
 City-County Building, Suite 104
 210 Martin Luther King, Jr. Blvd.
 Madison, WI 53703

play
**MADISON
 PARKS**

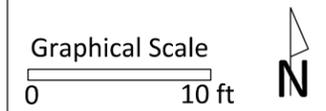

PROJECT:
**McPIKE PARK
 SKATEPARK
 SEATING AREA**

**McPIKE PARK
 202 S INGERSOLL
 MADISON, WI 53703**

Although every effort has been made in preparing these plans and checking them for accuracy, the contractor and subcontractors must check all details and dimensions of their trade and be responsible for the same.

ITEM	DATE
Drawn by: MS/KK	06-29-2018

PUBLIC WORKS PROJECT #:
8273

SHEET TITLE:
**GRADING AND
 EROSION
 CONTROL PLAN**

SHEET NUMBER:
1.4

McPike Park Skatepark Seating Area - Earthwork Quantities

City of Madison, WI Public Works Contract
Date Revised: 7/12/2018

Notes:

Positive volumes are cuts, negative volumes are fills.
Not all parts of all surface models (Digital Terrain Models) are used for computations or intended for actual construction.

Existing
Proposed
Proposed

McPike Park Skatepark Seating Area - Earthwork Quantities

City of Madison, WI Public Works Contract
Date Revised: 7/13/2018

Derived from more detailed spreadsheet available from Parks Division

Computation Summary

Positive volumes are cuts (material available), negative volumes are fills (material needed)

Row Labels	Sum of Unfac-tored volume (cu yd)
Gravel (for Pavement) Place	-5.2
Subsoil Excavate	1.8
Subsoil Place	-37.5
Topsoil Excavate	25.4
Topsoil Place	-17.8
Concrete Place	-5.2
Grand Total	-38.4

Reorganized into bid table items

Bid Item	Quantity	Units	Relation to Table Above
20101 Excavation Cut	27	CY	=Subsoil Excavate + Topsoil Excavate
20202 Fill Borrow	36	CY	= Subsoil Excavate - Subsoil Place
20221 Topsoil	-107	SY	= Topsoil Place/.5 (depth)
40102 Crushed Aggregate Base Course Gradation No. 2 & 3	10.3	TONS	= (Gravel Place) * 2.0 ton/cubic yard

Sort	Grp	Material	Item	From Surface Model	To Surface Model	area (sq ft)	depth (ft)	Unfac-tored volume (cu ft)	Unfac-tored volume (cu yd)	Expan-sion Factor (%)	Factored (Uncom-pacted) Volume (cu yd)	
		Grass to Grass	Topsoil Excavate	Strip 6in topsoil	n/a	n/a	962	0.50	481	17.8	0%	17.8
		Grass to Grass	Subsoil Excavate	Cut subsoil to proposed subgrade	Ex-6in	Pro-6in	962	varies	10	0.4	0%	0.4
		Grass to Grass	Subsoil Place	Fill subsoil to proposed subgrade	Ex-6in	Pro-6in	962	varies	-924	-34.2	0%	-34.2
		Grass to Grass	Topsoil Place	Place 6in topsoil	n/a	n/a	962	-0.50	-481	-17.8	0%	-17.8
		Grass to Concrete	Topsoil Excavate	Strip 6in topsoil	n/a	n/a	279	0.50	140	5.2	0%	5.2
		Grass to Concrete	Subsoil Excavate	Cut subsoil to proposed subgrade	Ex-6in	Pro-12in	279	varies	30	1.1	0%	1.1
		Grass to Concrete	Subsoil Place	Fill subsoil to proposed subgrade	Ex-6in	Pro-12in	279	varies	-60	-2.2	0%	-2.2
		Grass to Concrete	Gravel (for Pavement) Place	Place 6in gravel base	n/a	n/a	279	-0.50	-140	-5.2	0%	-5.2
		Grass to Concrete	Concrete Place	Place 6 in concrete	n/a	n/a	279	-0.50	-140	-5.2	0%	-5.2
		Grass to Boulder Base	Topsoil Excavate	Strip 6in topsoil	n/a	n/a	131	0.50	66	2.4	0%	2.4
		Grass to Boulder Base	Subsoil Excavate	Cut subsoil to proposed subgrade	Ex-6in	Elev 851.5	131	varies	9	0.3	0%	0.3

City of Madison
Department of Public Works
PARKS DIVISION
City-County Building, Suite 104
210 Martin Luther King, Jr. Blvd.
Madison, WI 53703



PROJECT:

**McPIKE PARK
SKATEPARK
SEATING AREA**

**McPIKE PARK
202 S INGERSOLL
MADISON, WI 53703**

Although every effort has been made in preparing these plans and checking them for accuracy, the contractor and subcontractors must check all details and dimensions of their trade and be responsible for the same.

ITEM DATE
Drawn by: MS 06-29-2018

PUBLIC WORKS PROJECT #:
8273

SHEET TITLE:
**EARTHWORK
COMPUTATIONS**

SHEET NUMBER:
1.6

PROJECT:
**McPIKE PARK
 SKATEPARK
 SEATING AREA**

**McPIKE PARK
 202 S INGERSOLL
 MADISON, WI 53703**


Although every effort has been made in preparing these plans and checking them for accuracy, the contractor and subcontractors must check all details and dimensions of their trade and be responsible for the same.

ITEM	DATE
Drawn by: MS	06-29-2018


PUBLIC WORKS PROJECT #:
8273

SHEET TITLE:
**SITE SECTION
 AND DETAILS**

SHEET NUMBER:
1.5

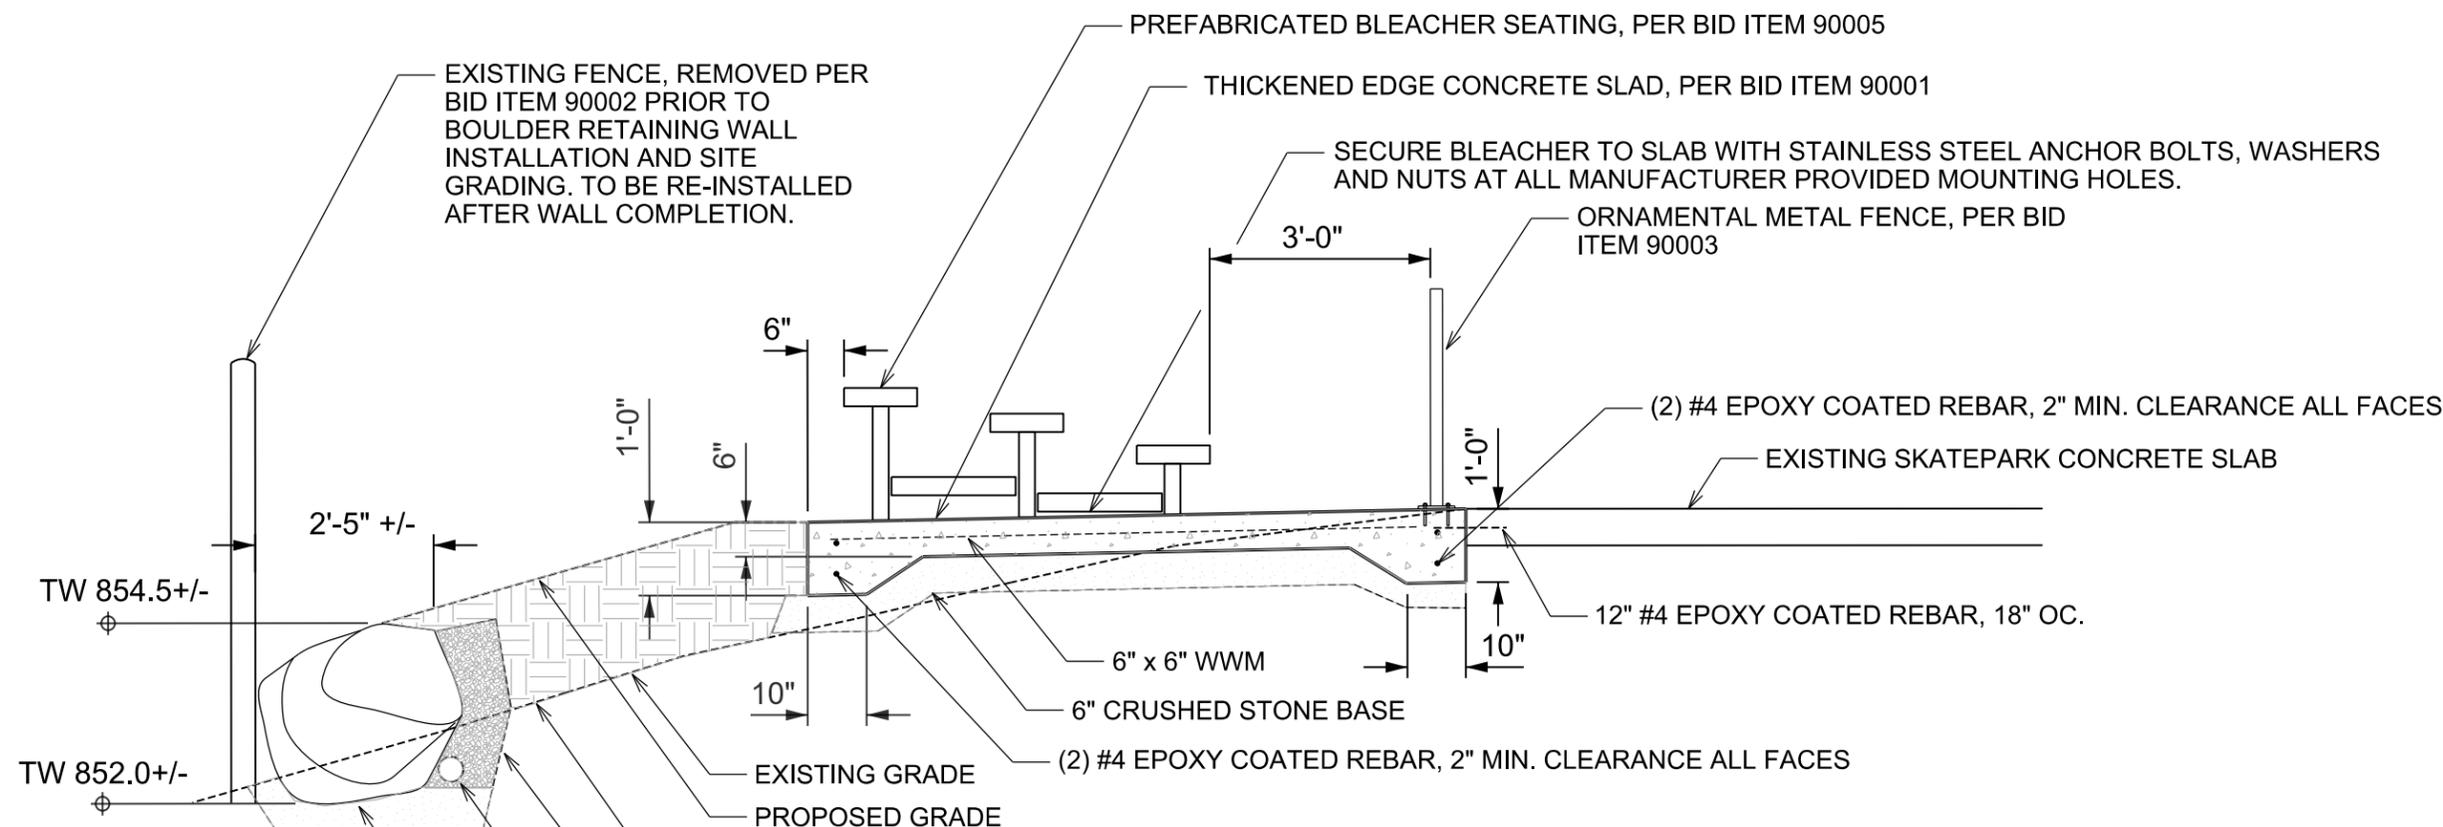

SITE SECTION

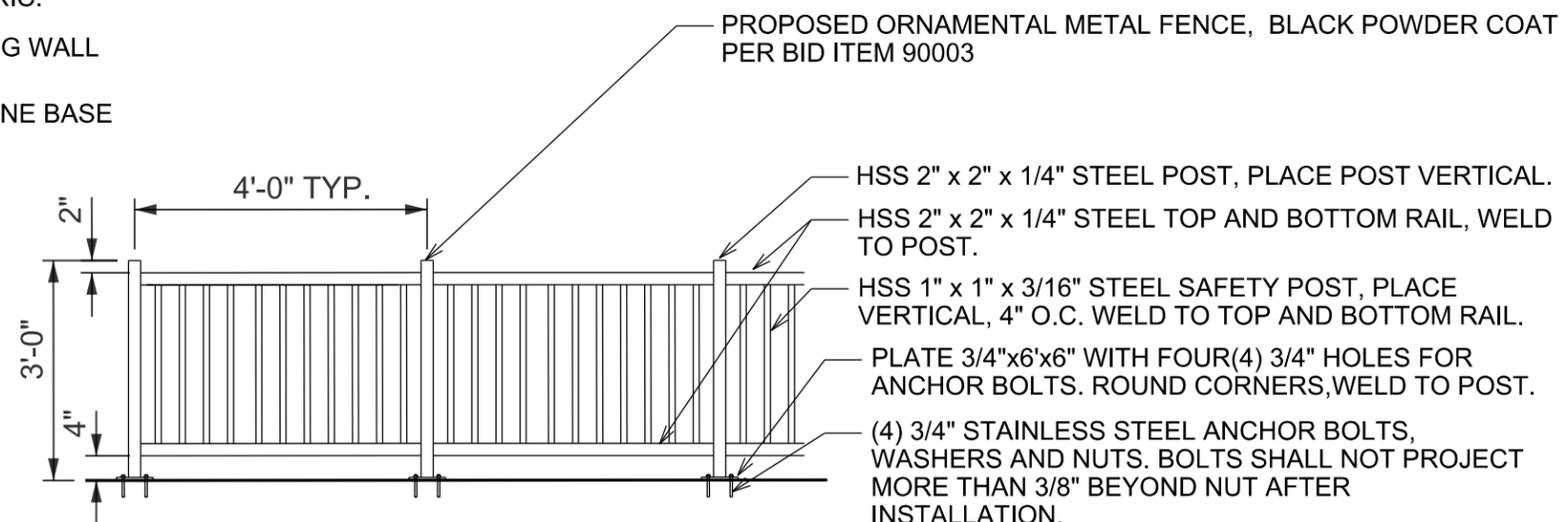

ORNAMENTAL METAL FENCE

NOTE: ALL JOINTS SHALL BE WELDED PER AWS D 1.5 (POSTS, TOP AND BOTTOM RAILS, SAFETY POSTS AND POST FLANGES).