



INDEX


- 1 PLOT PLAN
- 2 FOUNDATION PLAN AND DETAILS
- 3 FLOOR PLAN - FINISH SCHEDULE
- 4 ELEVATIONS AND SECTIONS
- 5 MISCELLANEOUS DETAILS
- 6 MECHANICAL, PLUMBING AND ELECTRICAL

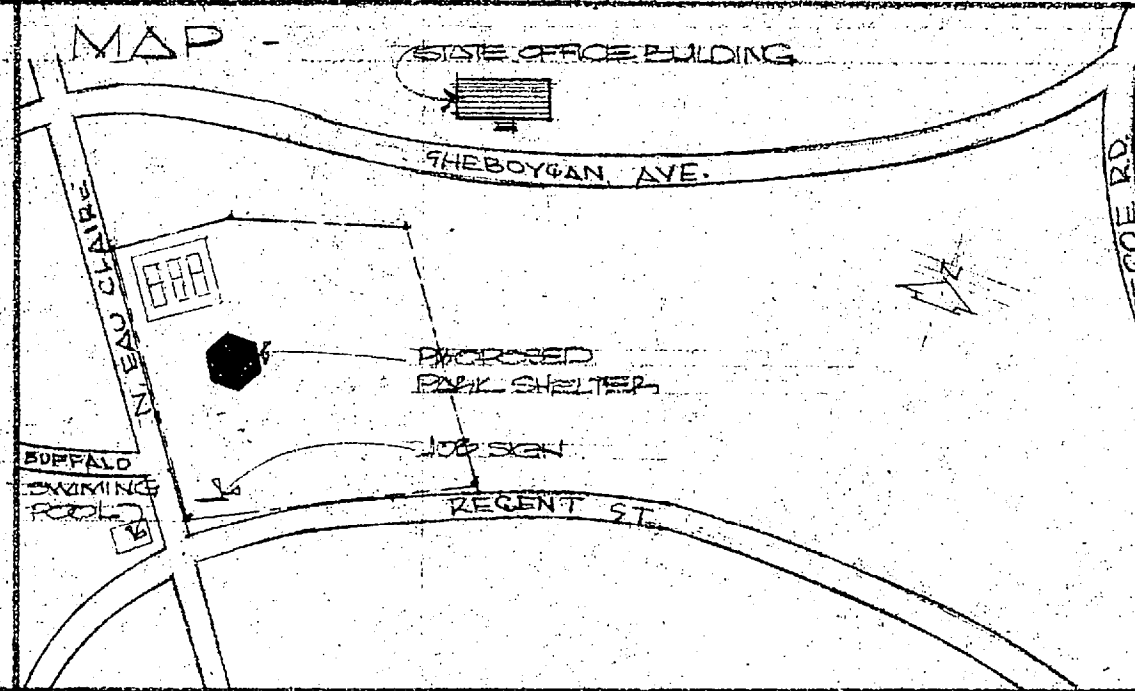

PLOT PLAN
1" = 50'-0"

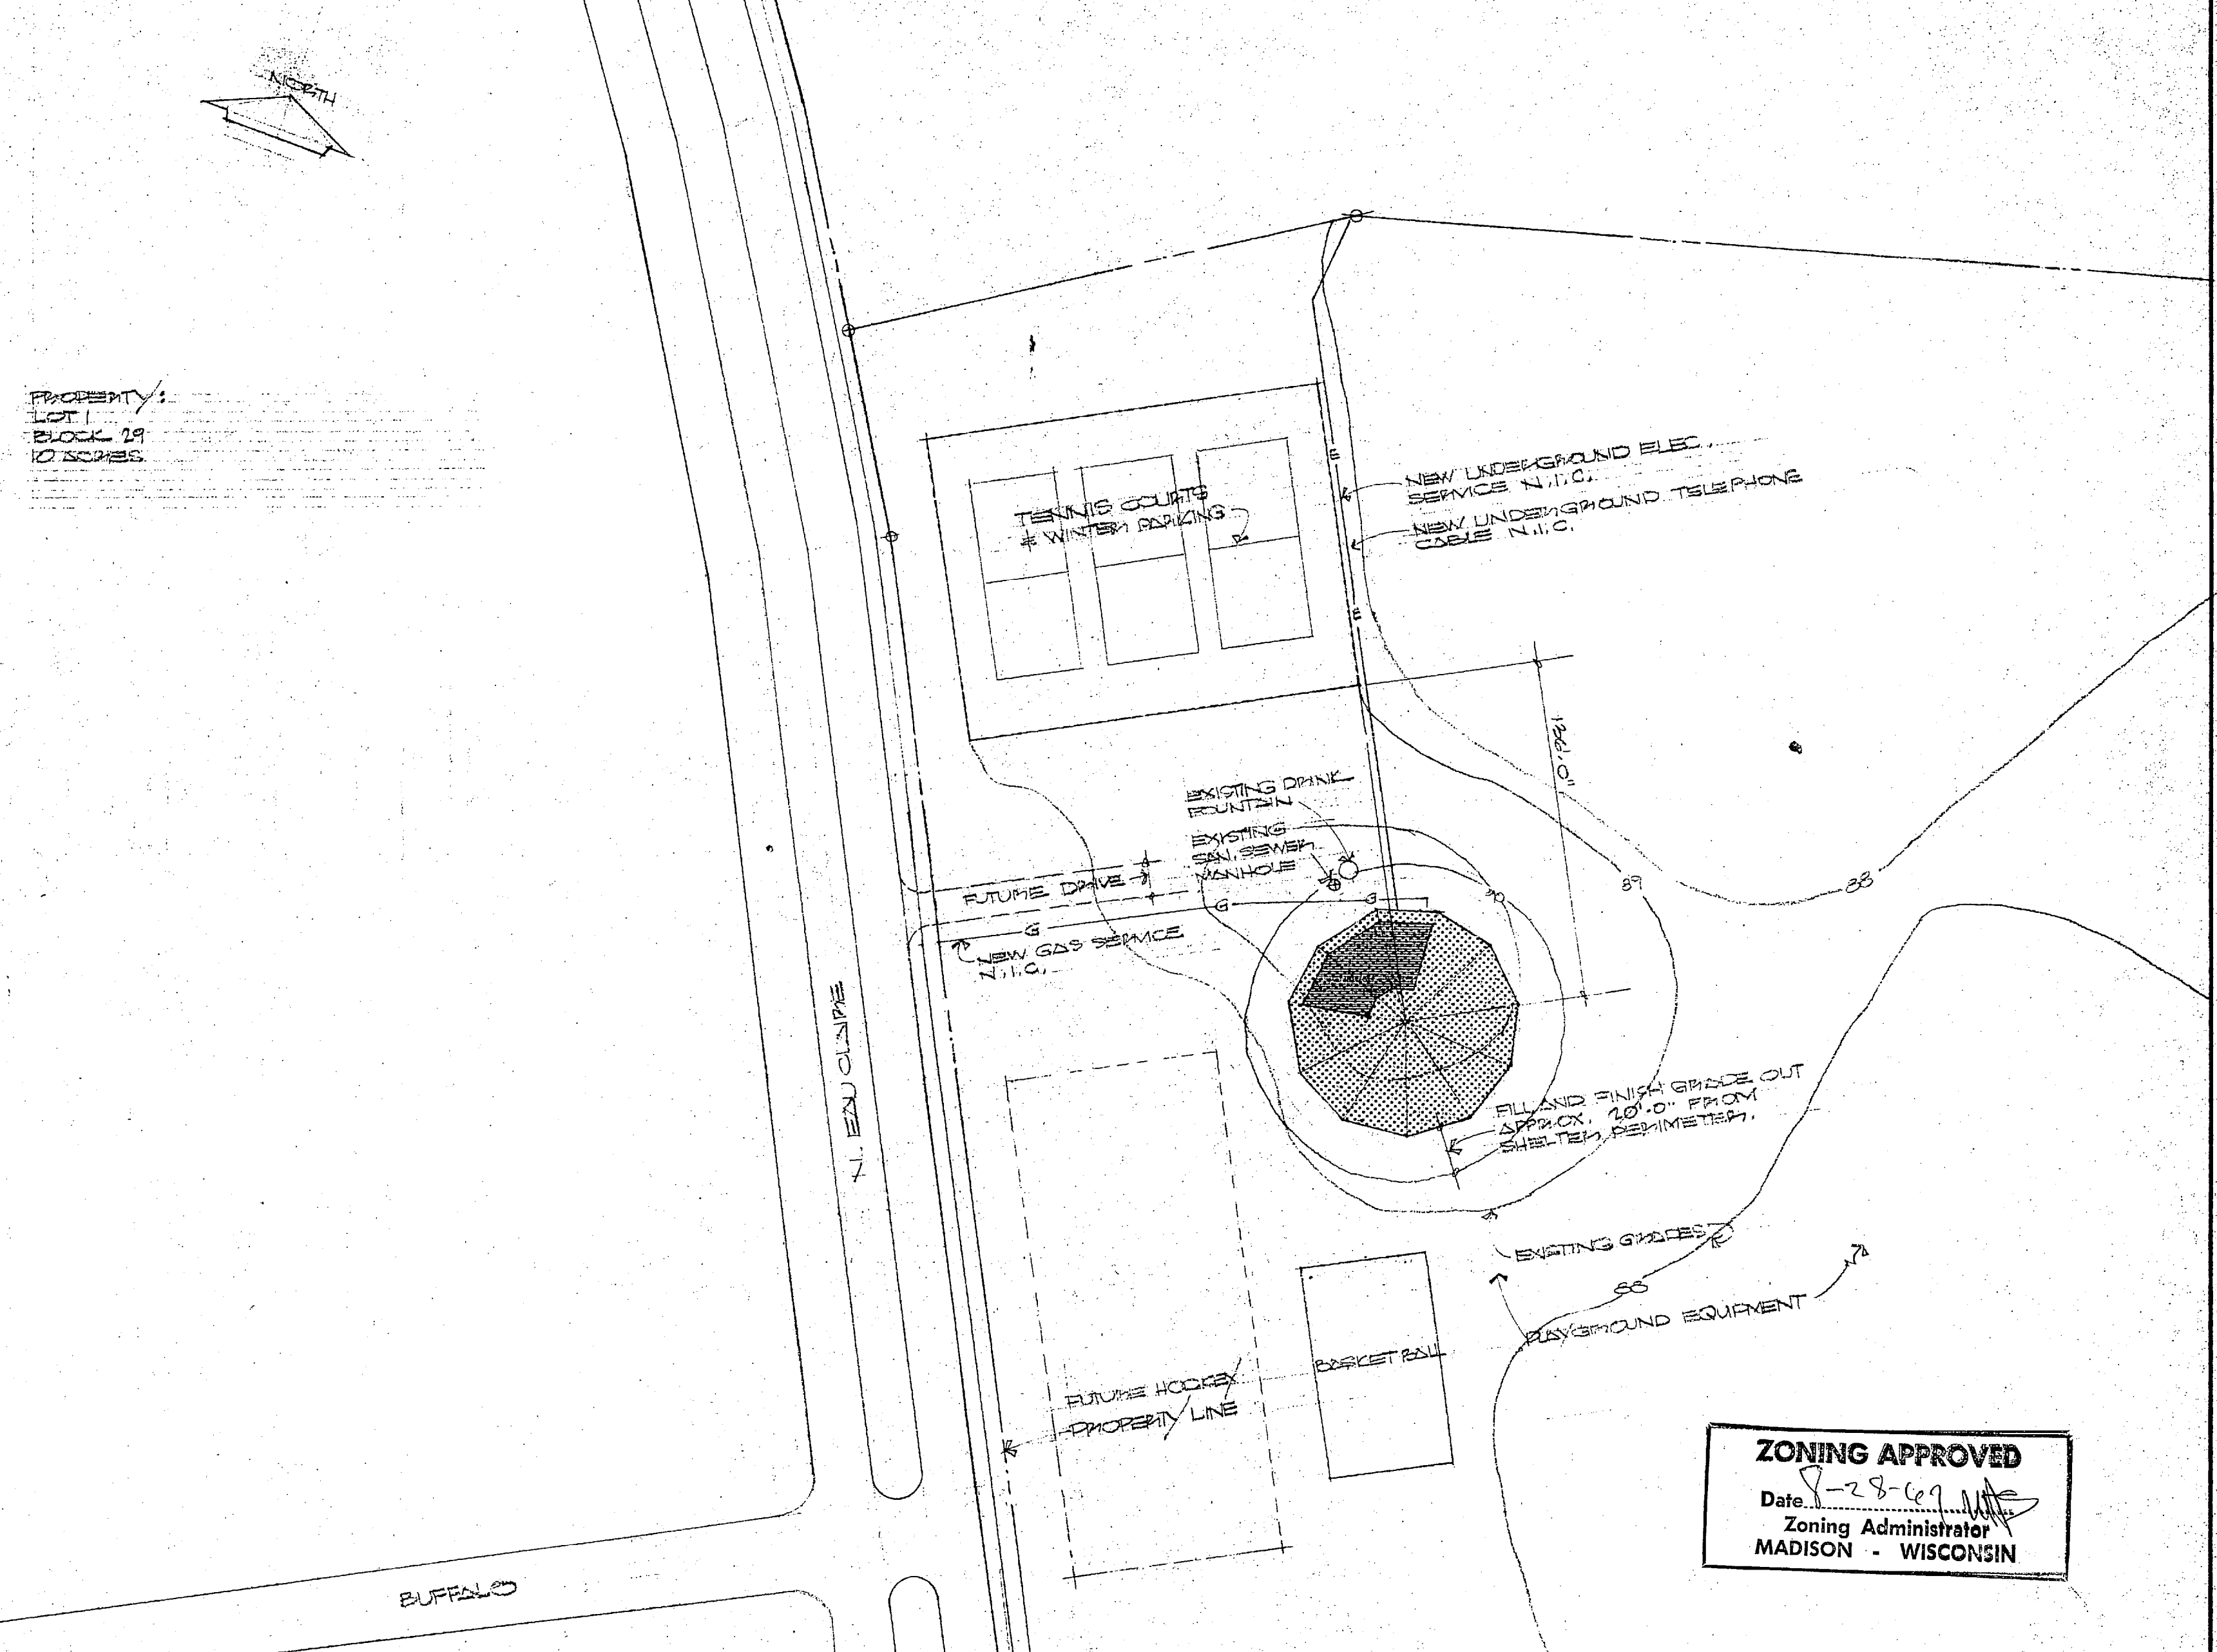

PROPERTY:
LOT 1
BLOCK 29
10 ACRES.

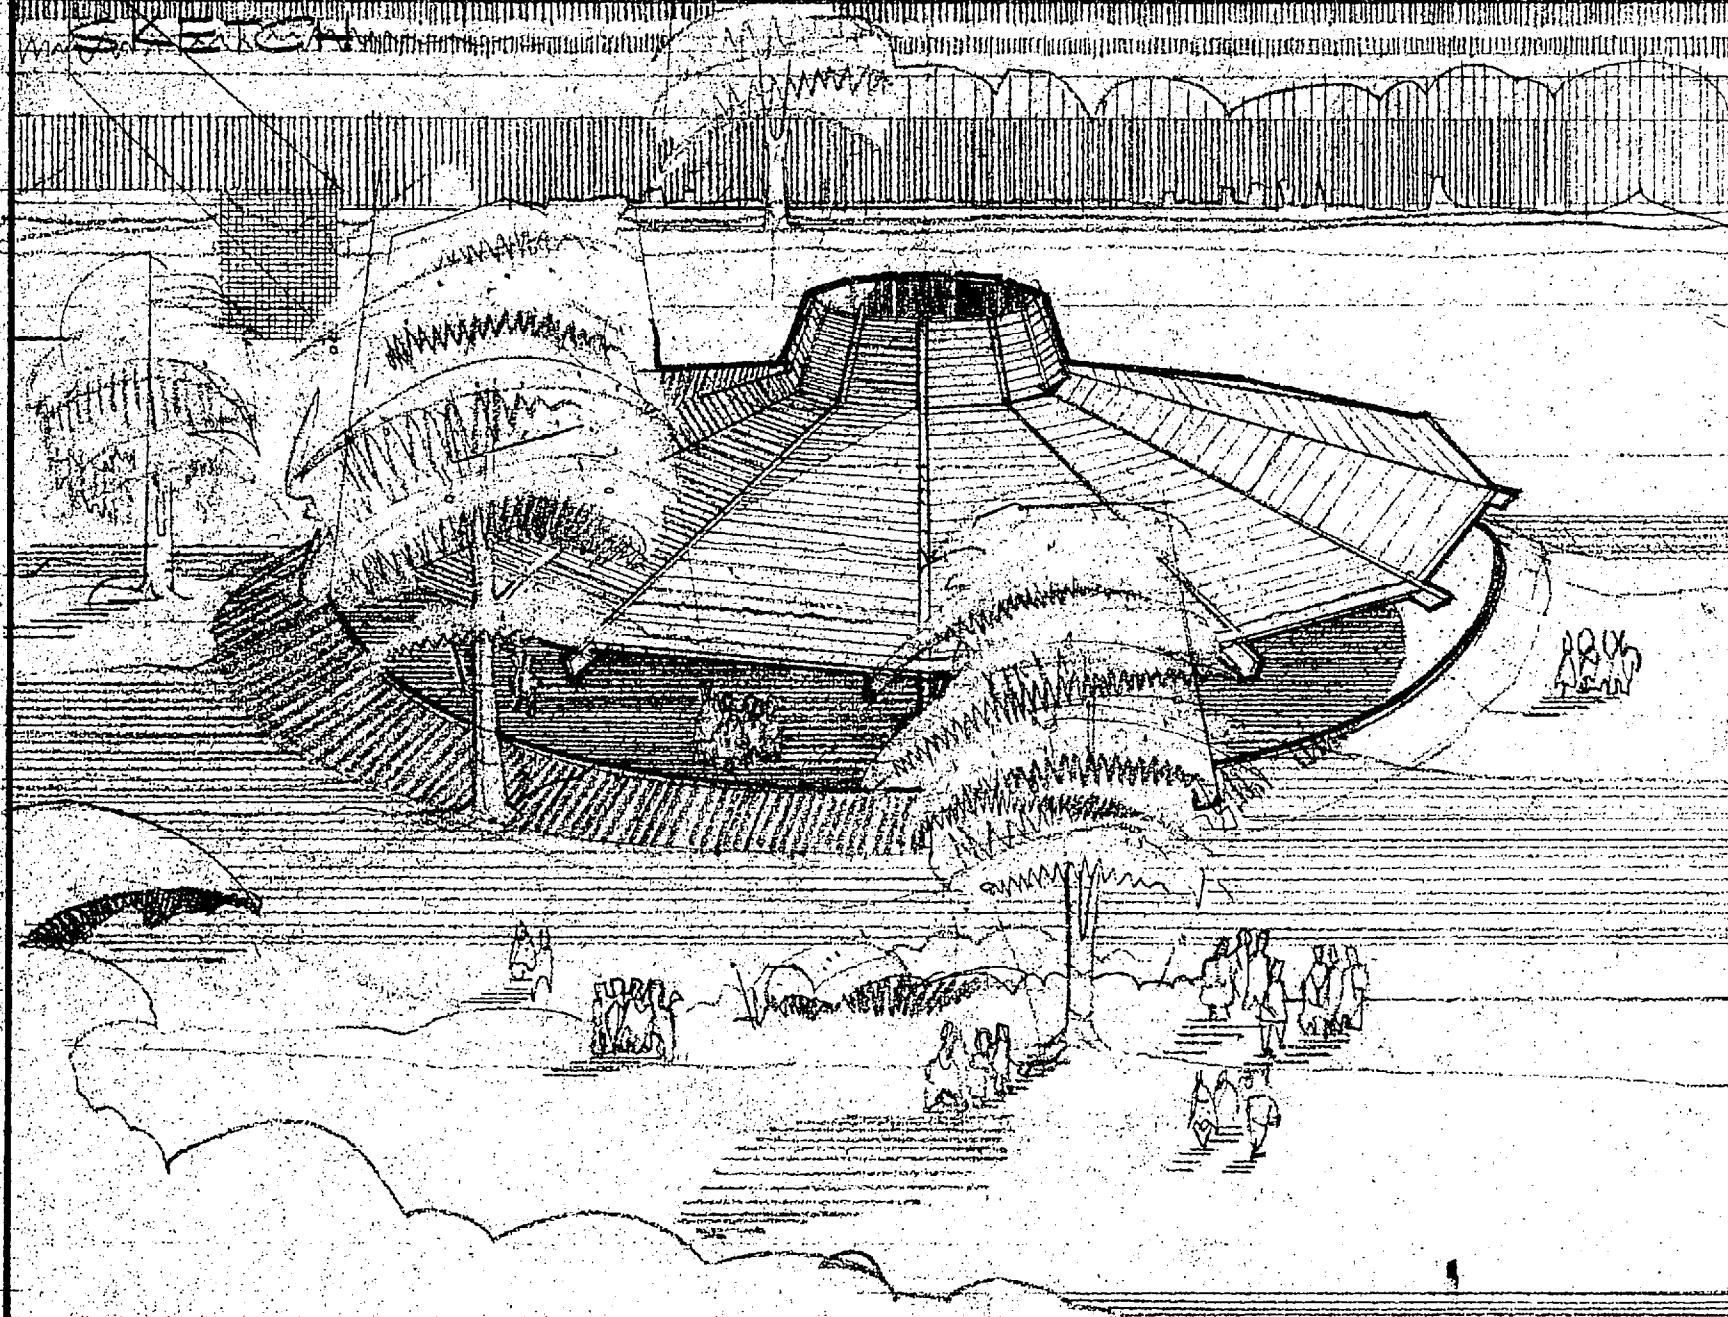

LEGEND

EARTH	GRAVEL
CONCRETE	ROUGH LUMBER
CONC. BLOCK	FINISH WOOD
FACE BRICK	INSULATION
FIVE BRICK	STEEL

SEAL

LLOYD O. KRUEGER
Madison
ARCHITECT

Richard C. Shutter
Madison
ARCHITECT

HILL FARMS PARK SHELTER

	GENERAL
	PLUMBING
	HEATING
	ELECTRIC
KRUEGER, SHUTTER & ASSOCIATES ARCHITECTS 2615 UNIVERSITY AVE. MADISON, WIS.	

8'-0" x 4'-0" PRINTED
PLYWOOD JOB SIGN.
COLORS SELECTED
BY ARCHITECT.

I hereby certify that this plan, specification, or report was prepared by me or under my direct supervision, and that I am a duly Registered Architect under the Statutes of the State of Wisconsin.

Date: 6-27-67 Reg. No. A-2032
Richard C. Shutter

ZONING APPROVED
Date: 7-28-67
Zoning Administrator
MADISON - WISCONSIN

u n i v e r s i t y h i l l f a r m s p a r k s h e l t e r



RECEIVED
AUG 24 1967
BUILDING DEPARTMENT
CITY OF MADISON

APPROVED
Date: _____
Building Inspection Superintendent
MADISON WISCONSIN


NOTE
The work authorized on this permit does not include any plumbing, heating or electrical work. Separate permits are required for those three trades.

CERTIFICATE OF OCCUPANCY
REQUIRED BEFORE BUILDING CAN
BE OCCUPIED
PENALTY—FINE OF \$10 TO \$100


KRUEGER • SHUTTER & ASSOCIATES
 2615 UNIVERSITY AVENUE
 MADISON, WISCONSIN 53705
 ARCHITECTS
 UNIVERSITY HILL FARMS PARK SHELTER
 MADISON, WIS.

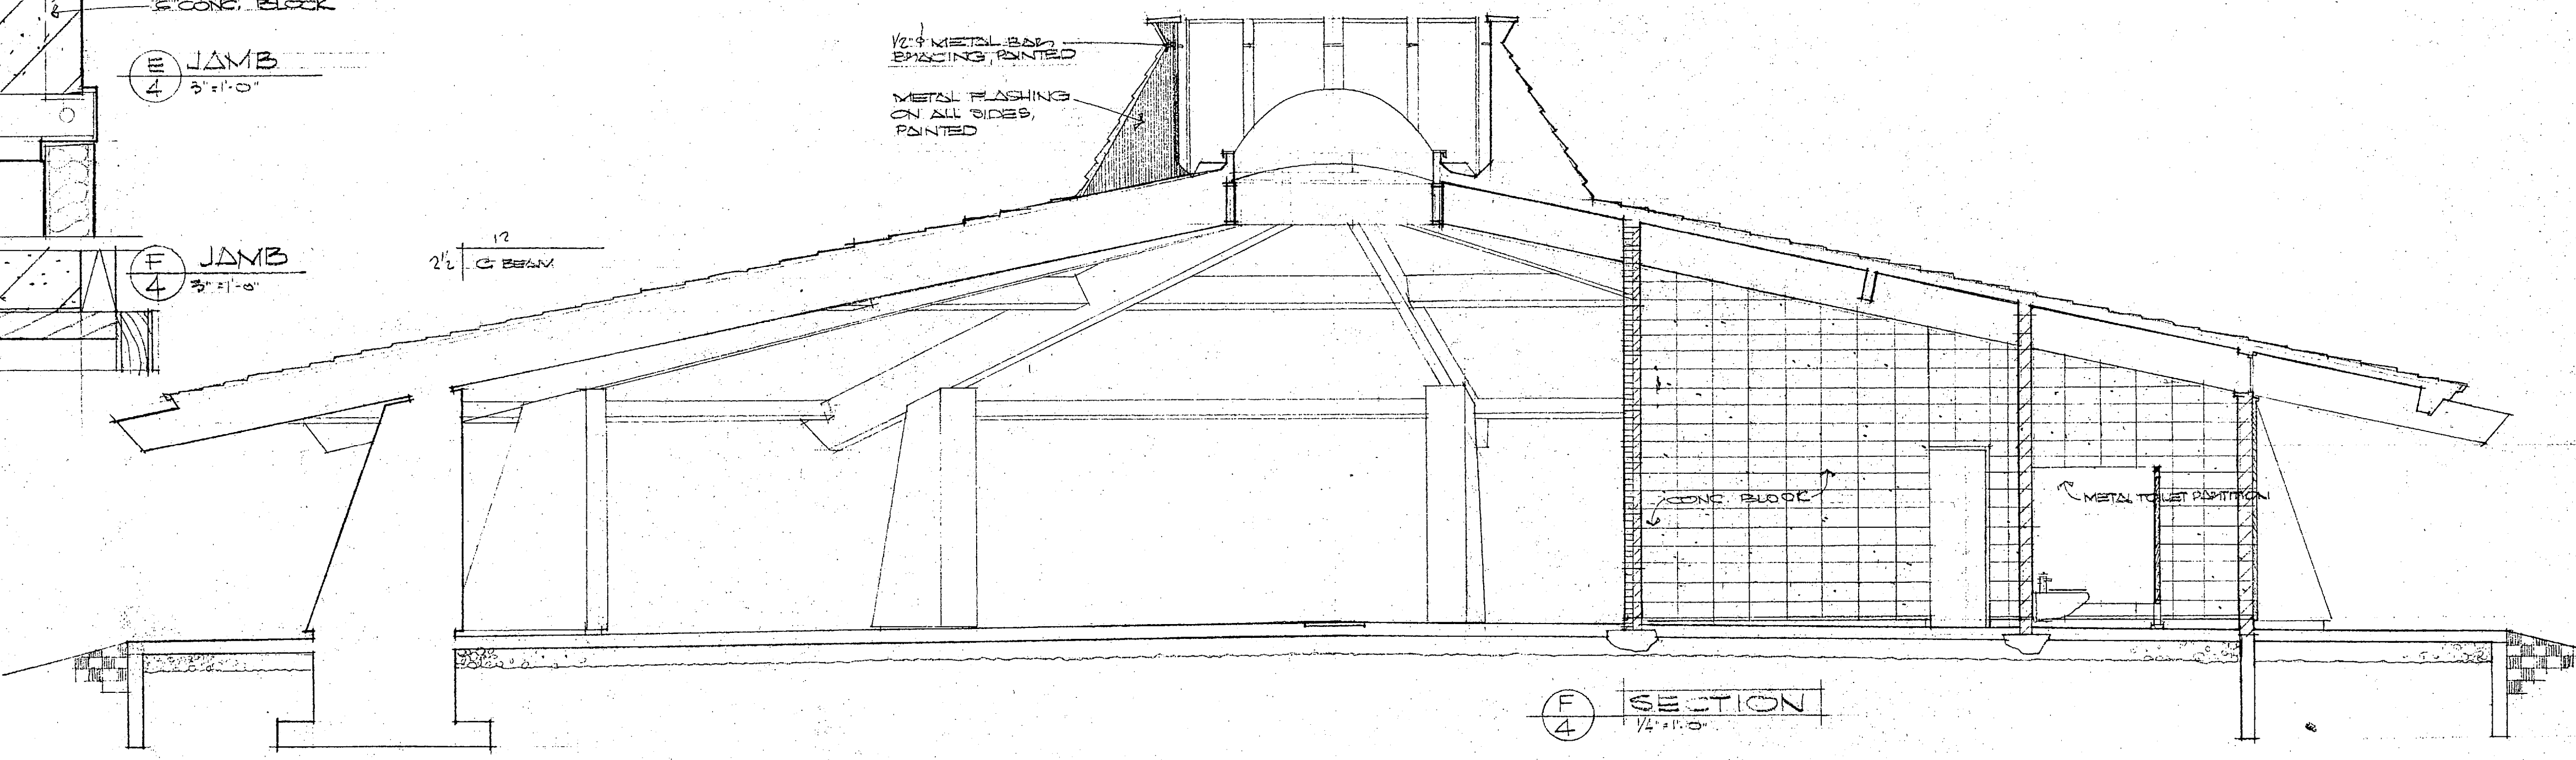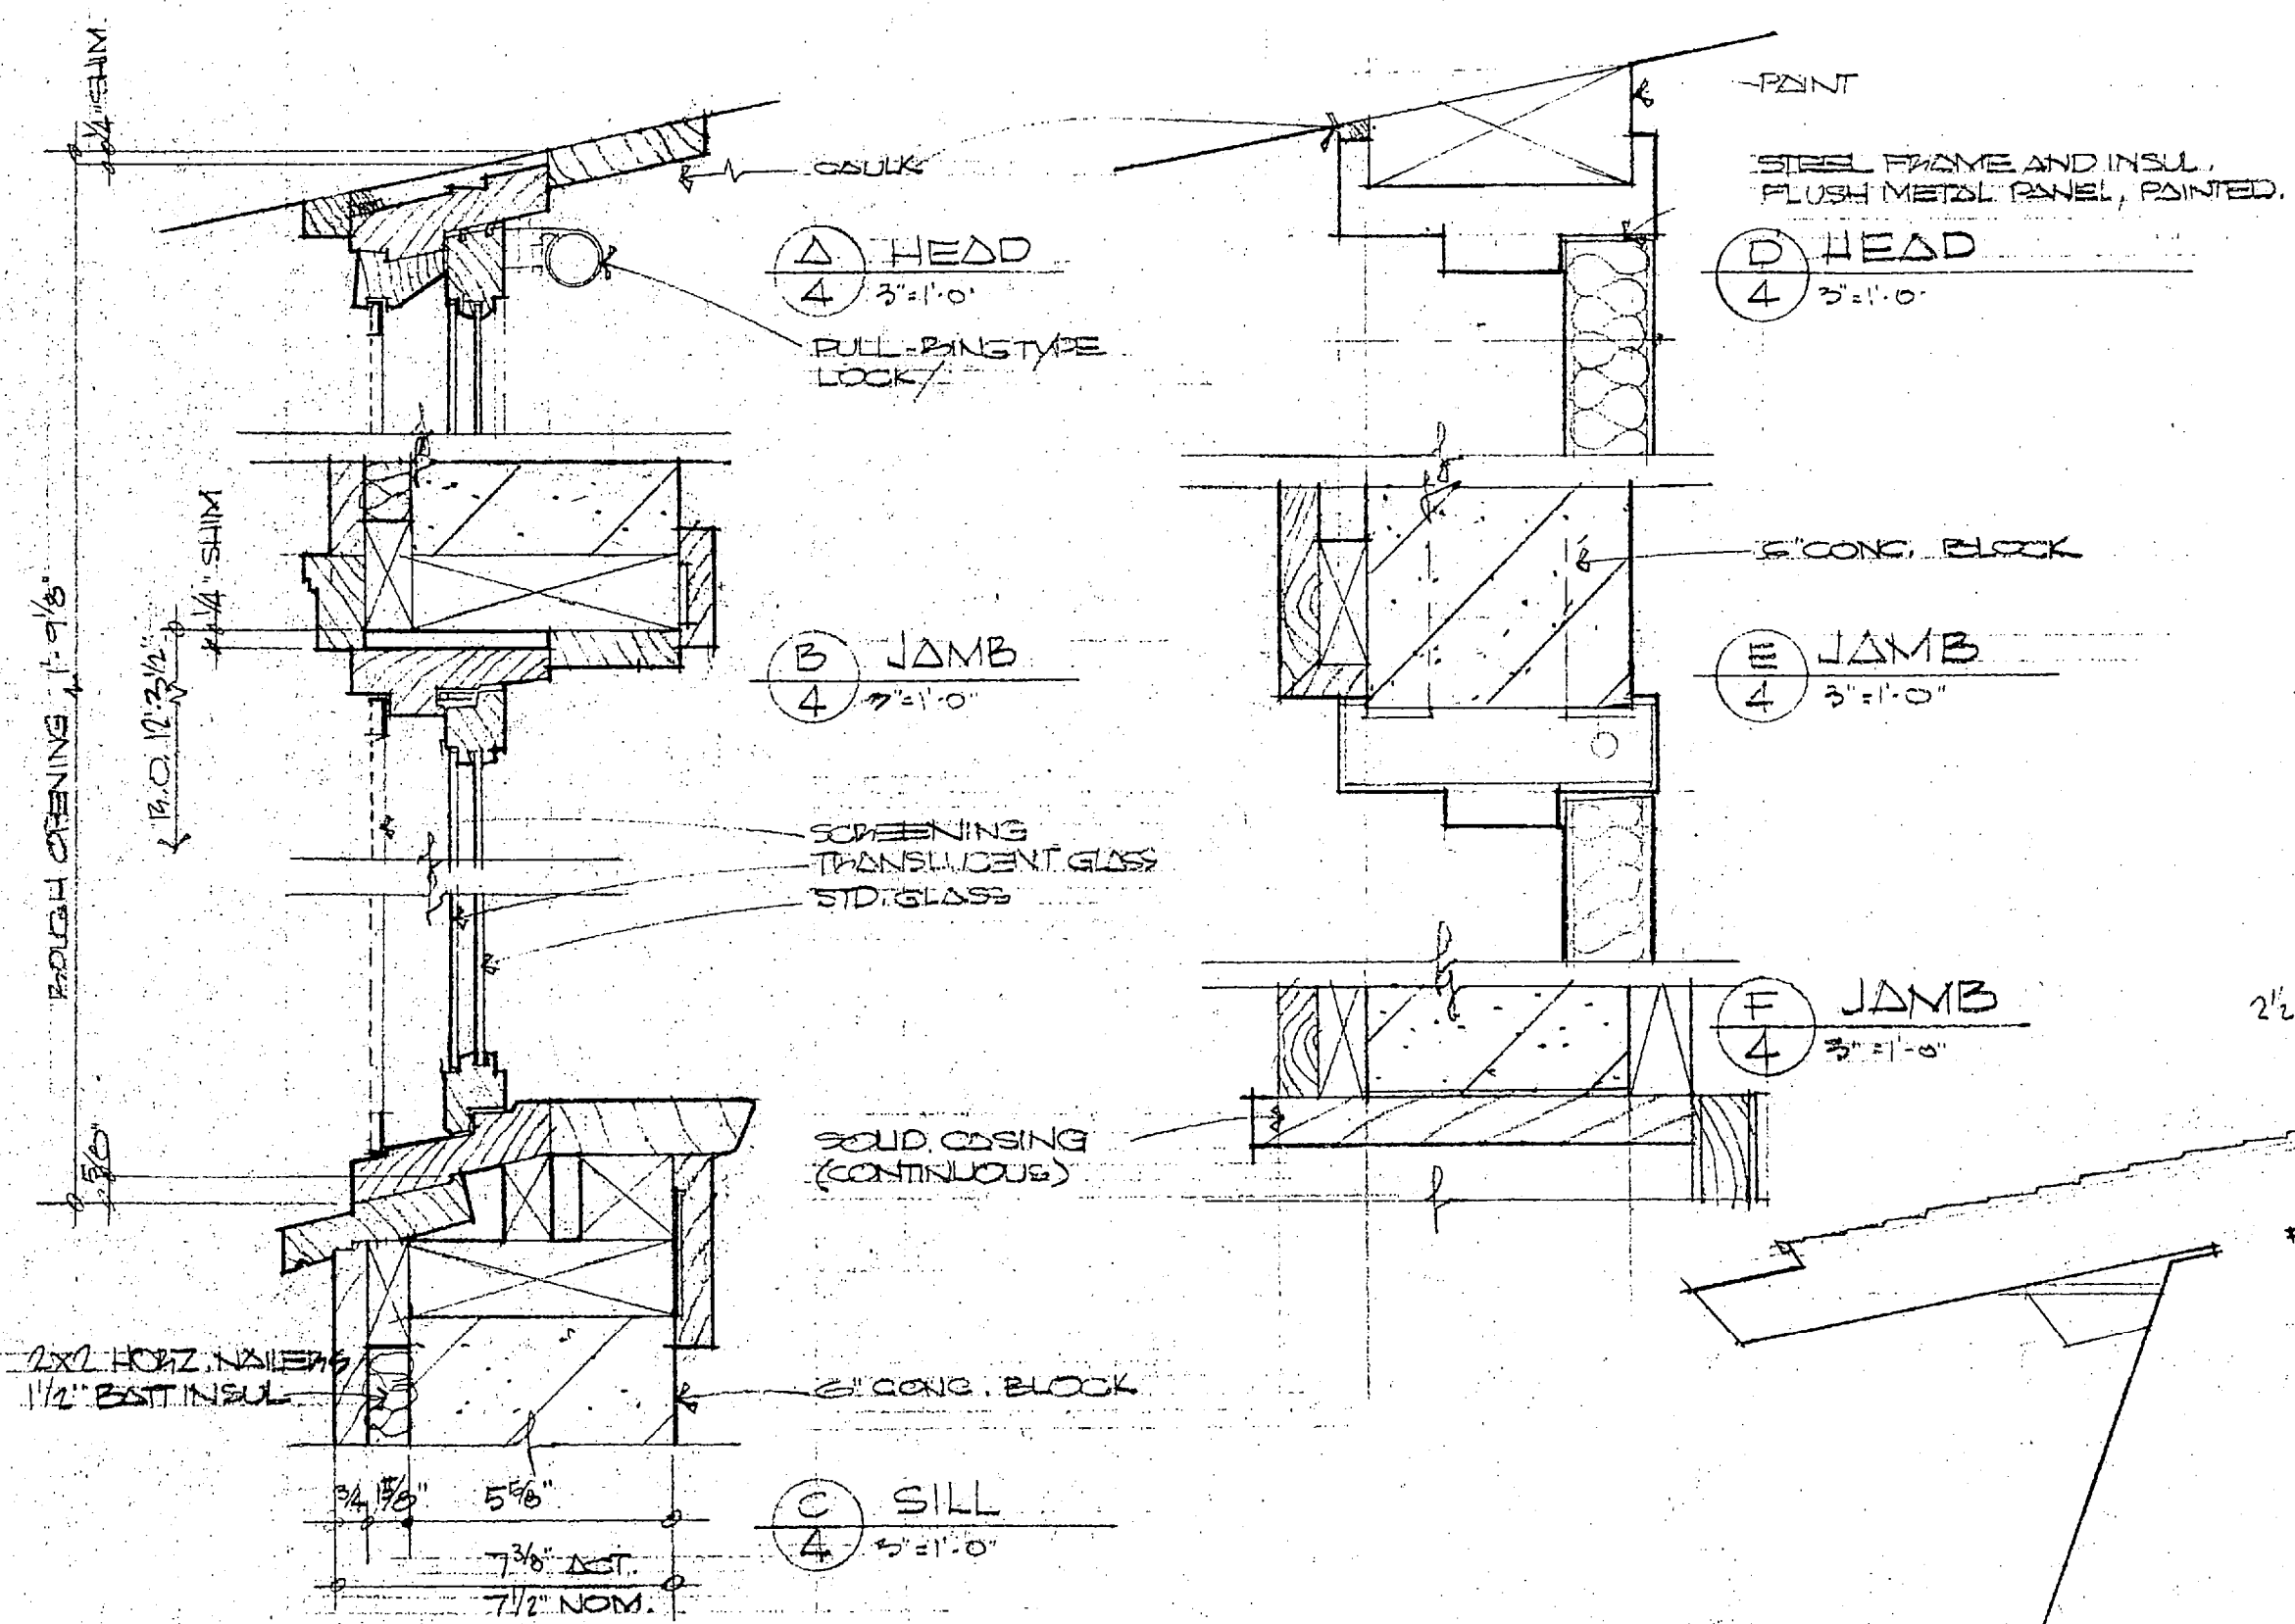


F SECTION
1/4" = 1'-0"

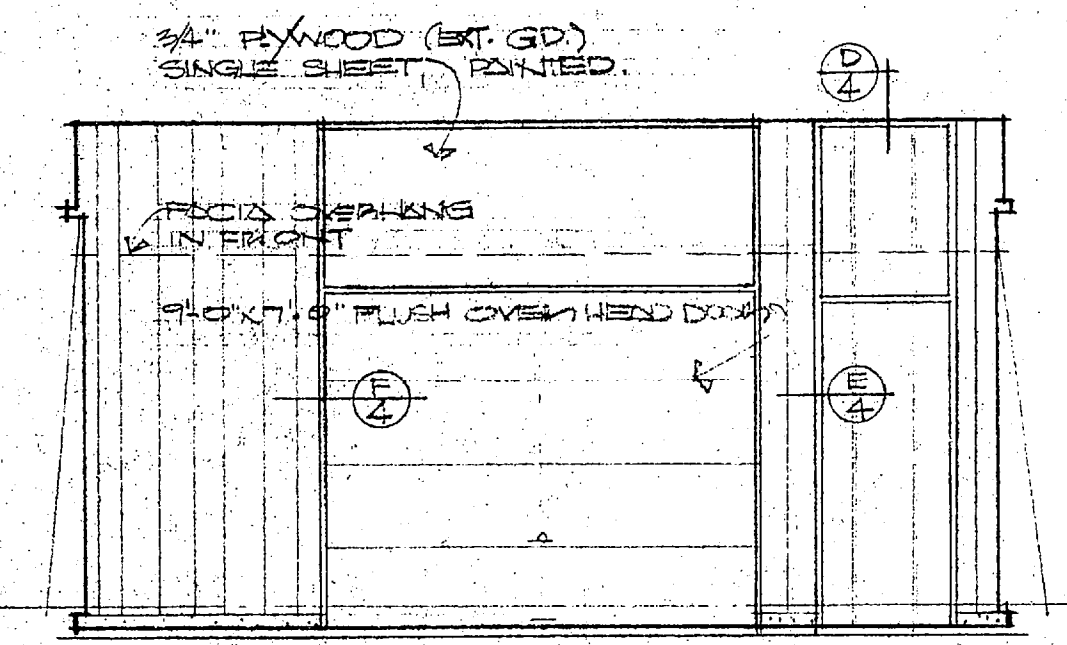


EXT. ELEVATION OF STORAGE
1/4" = 1'-0"

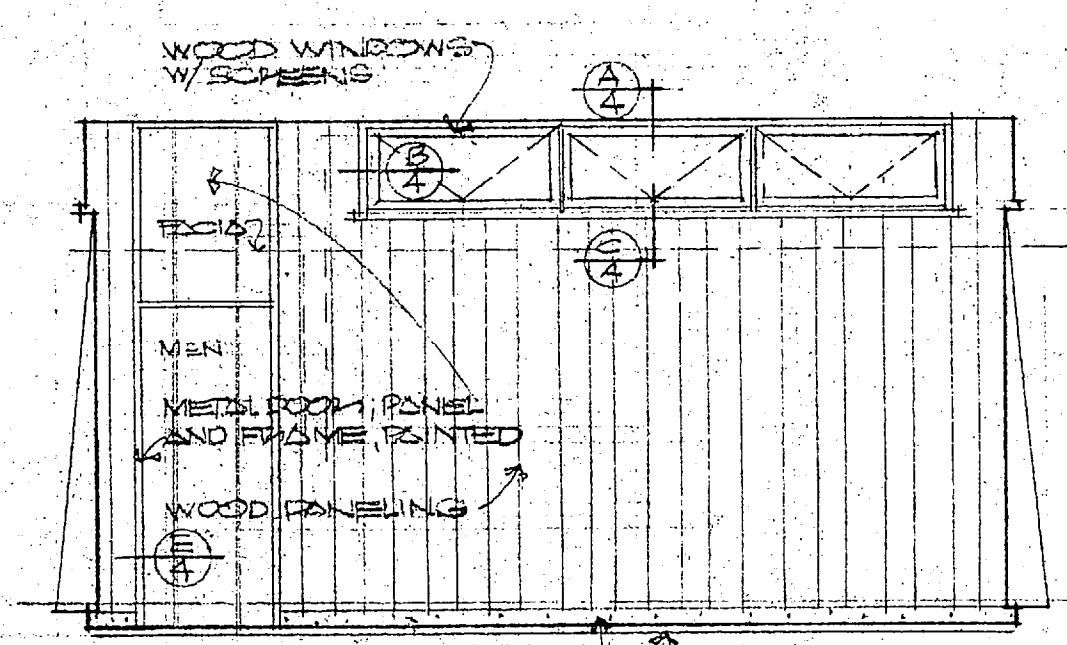


TYP. EXTERIOR ELEVATION OF MEN AND WOMEN'S TOILETS
1/4" = 1'-0"

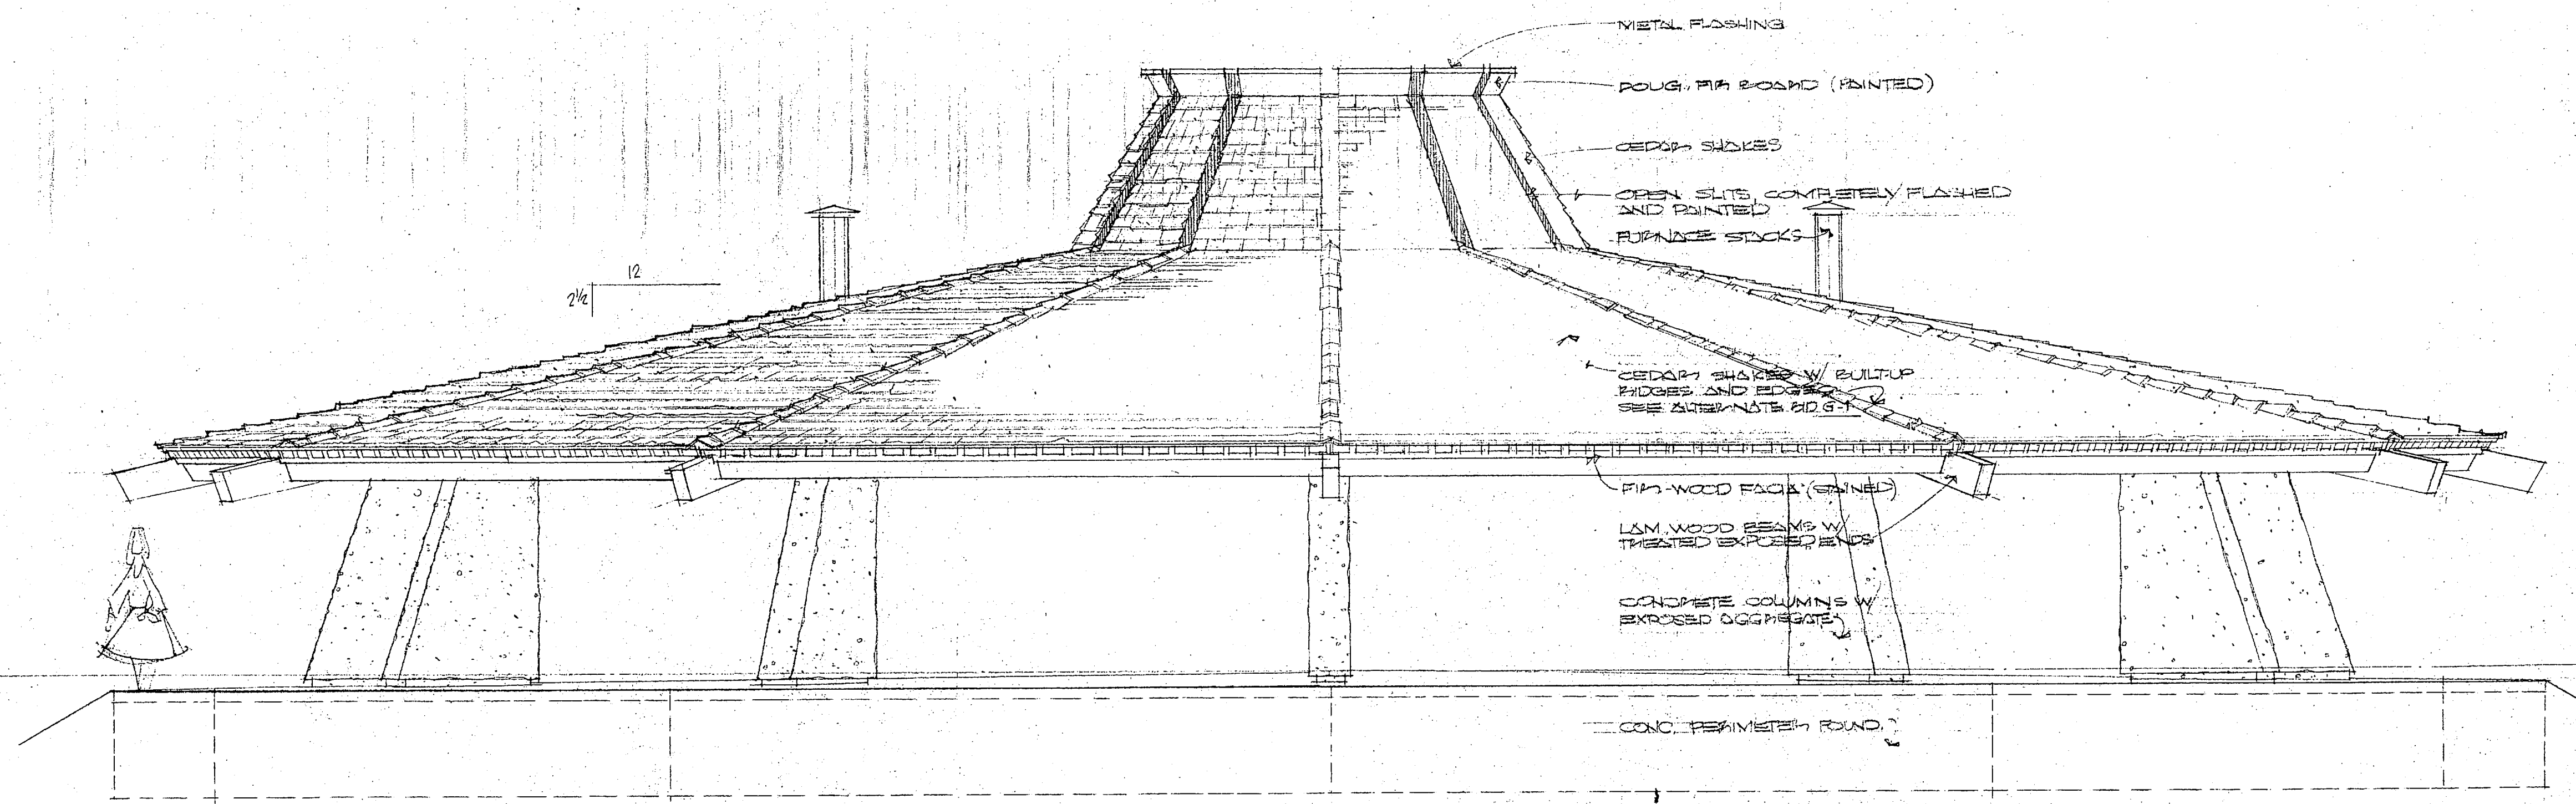


ELEVATION
1/4" = 1'-0"

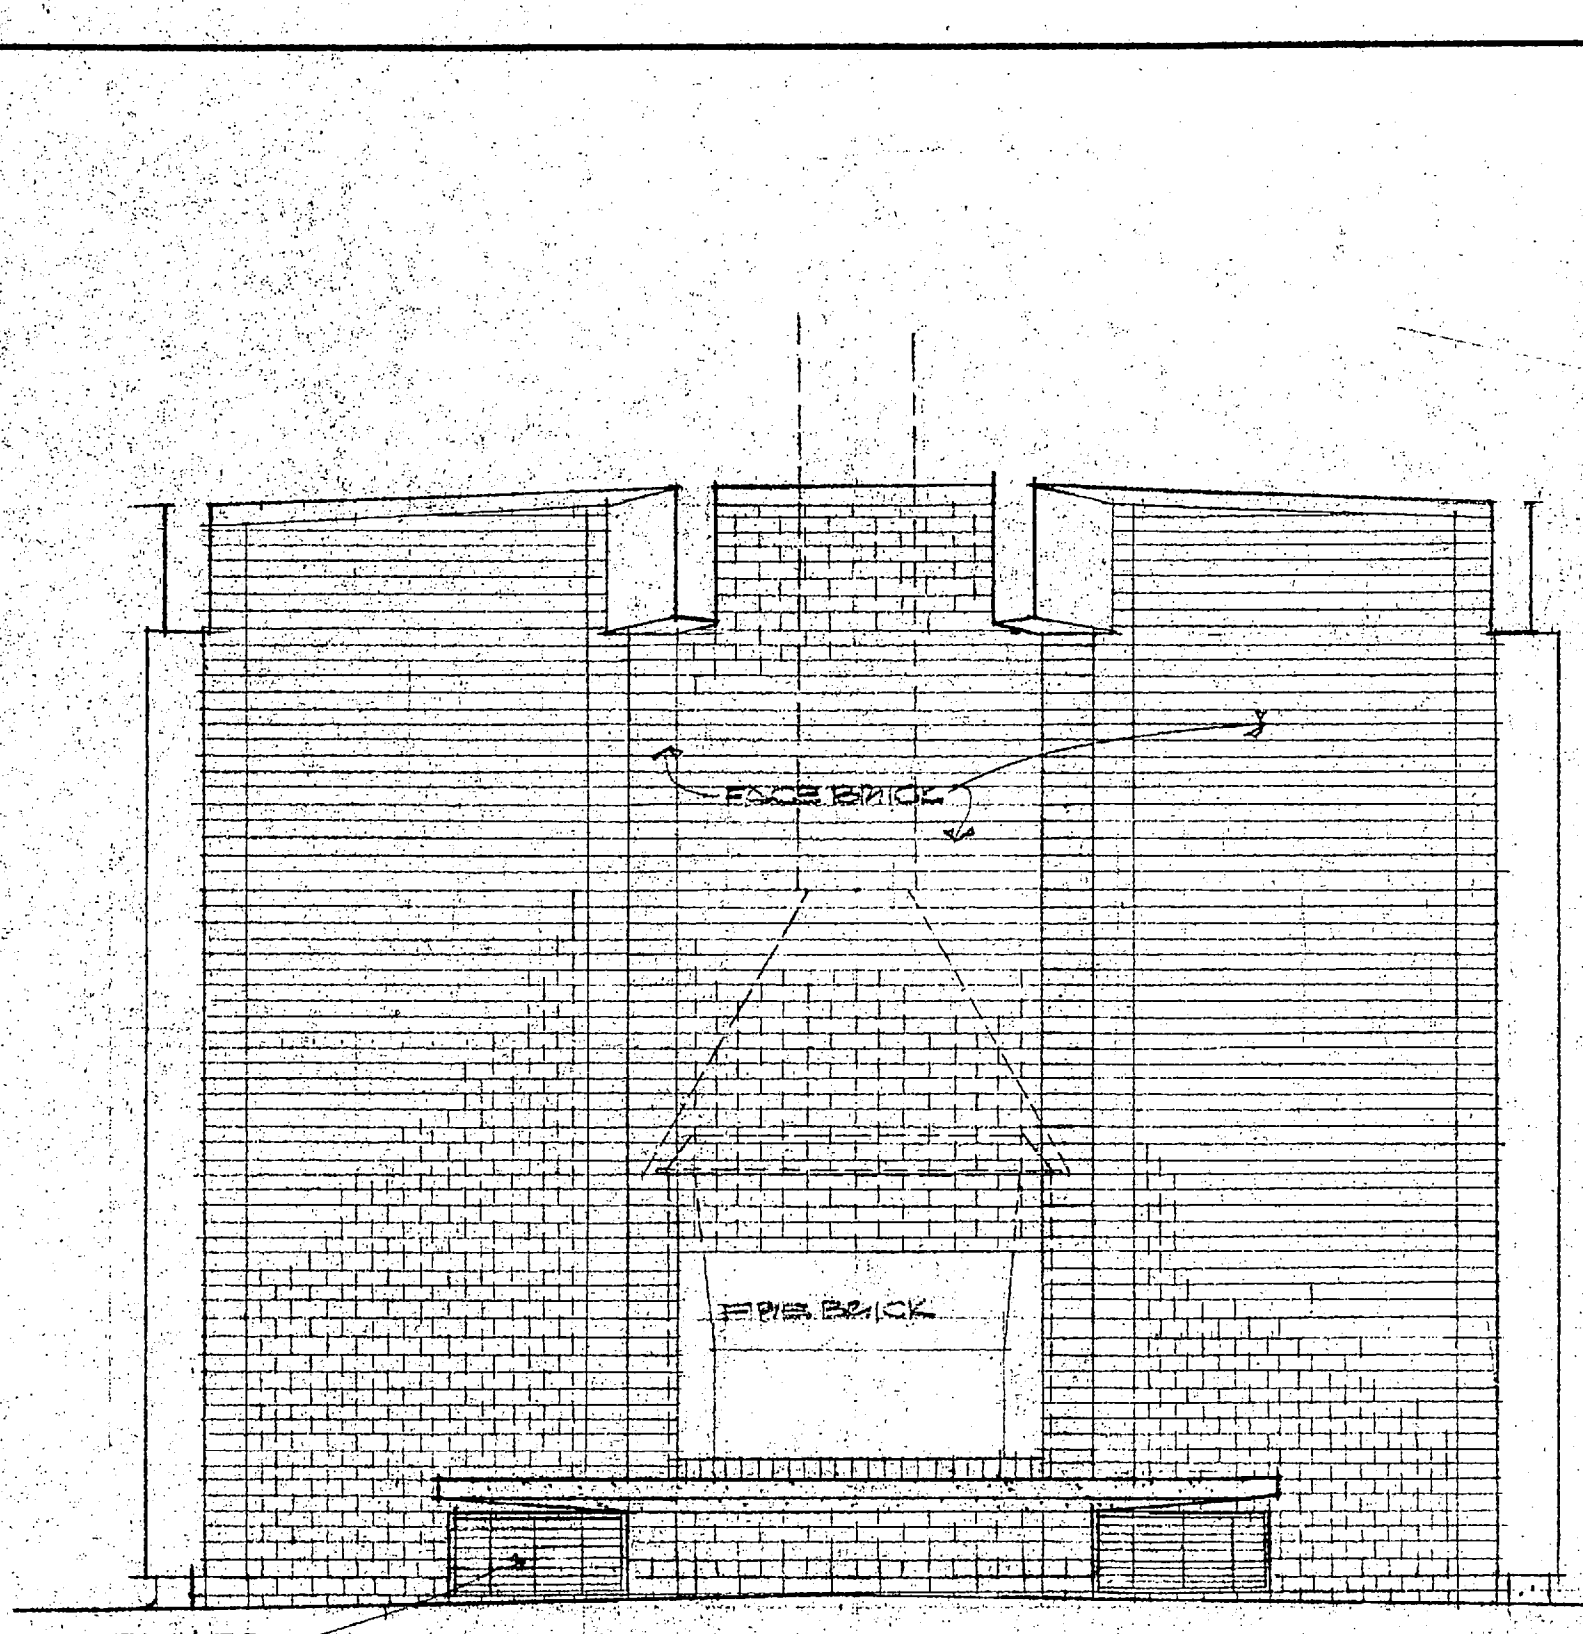


FIREFLACE ELEVATION
3/8" = 1'-0"

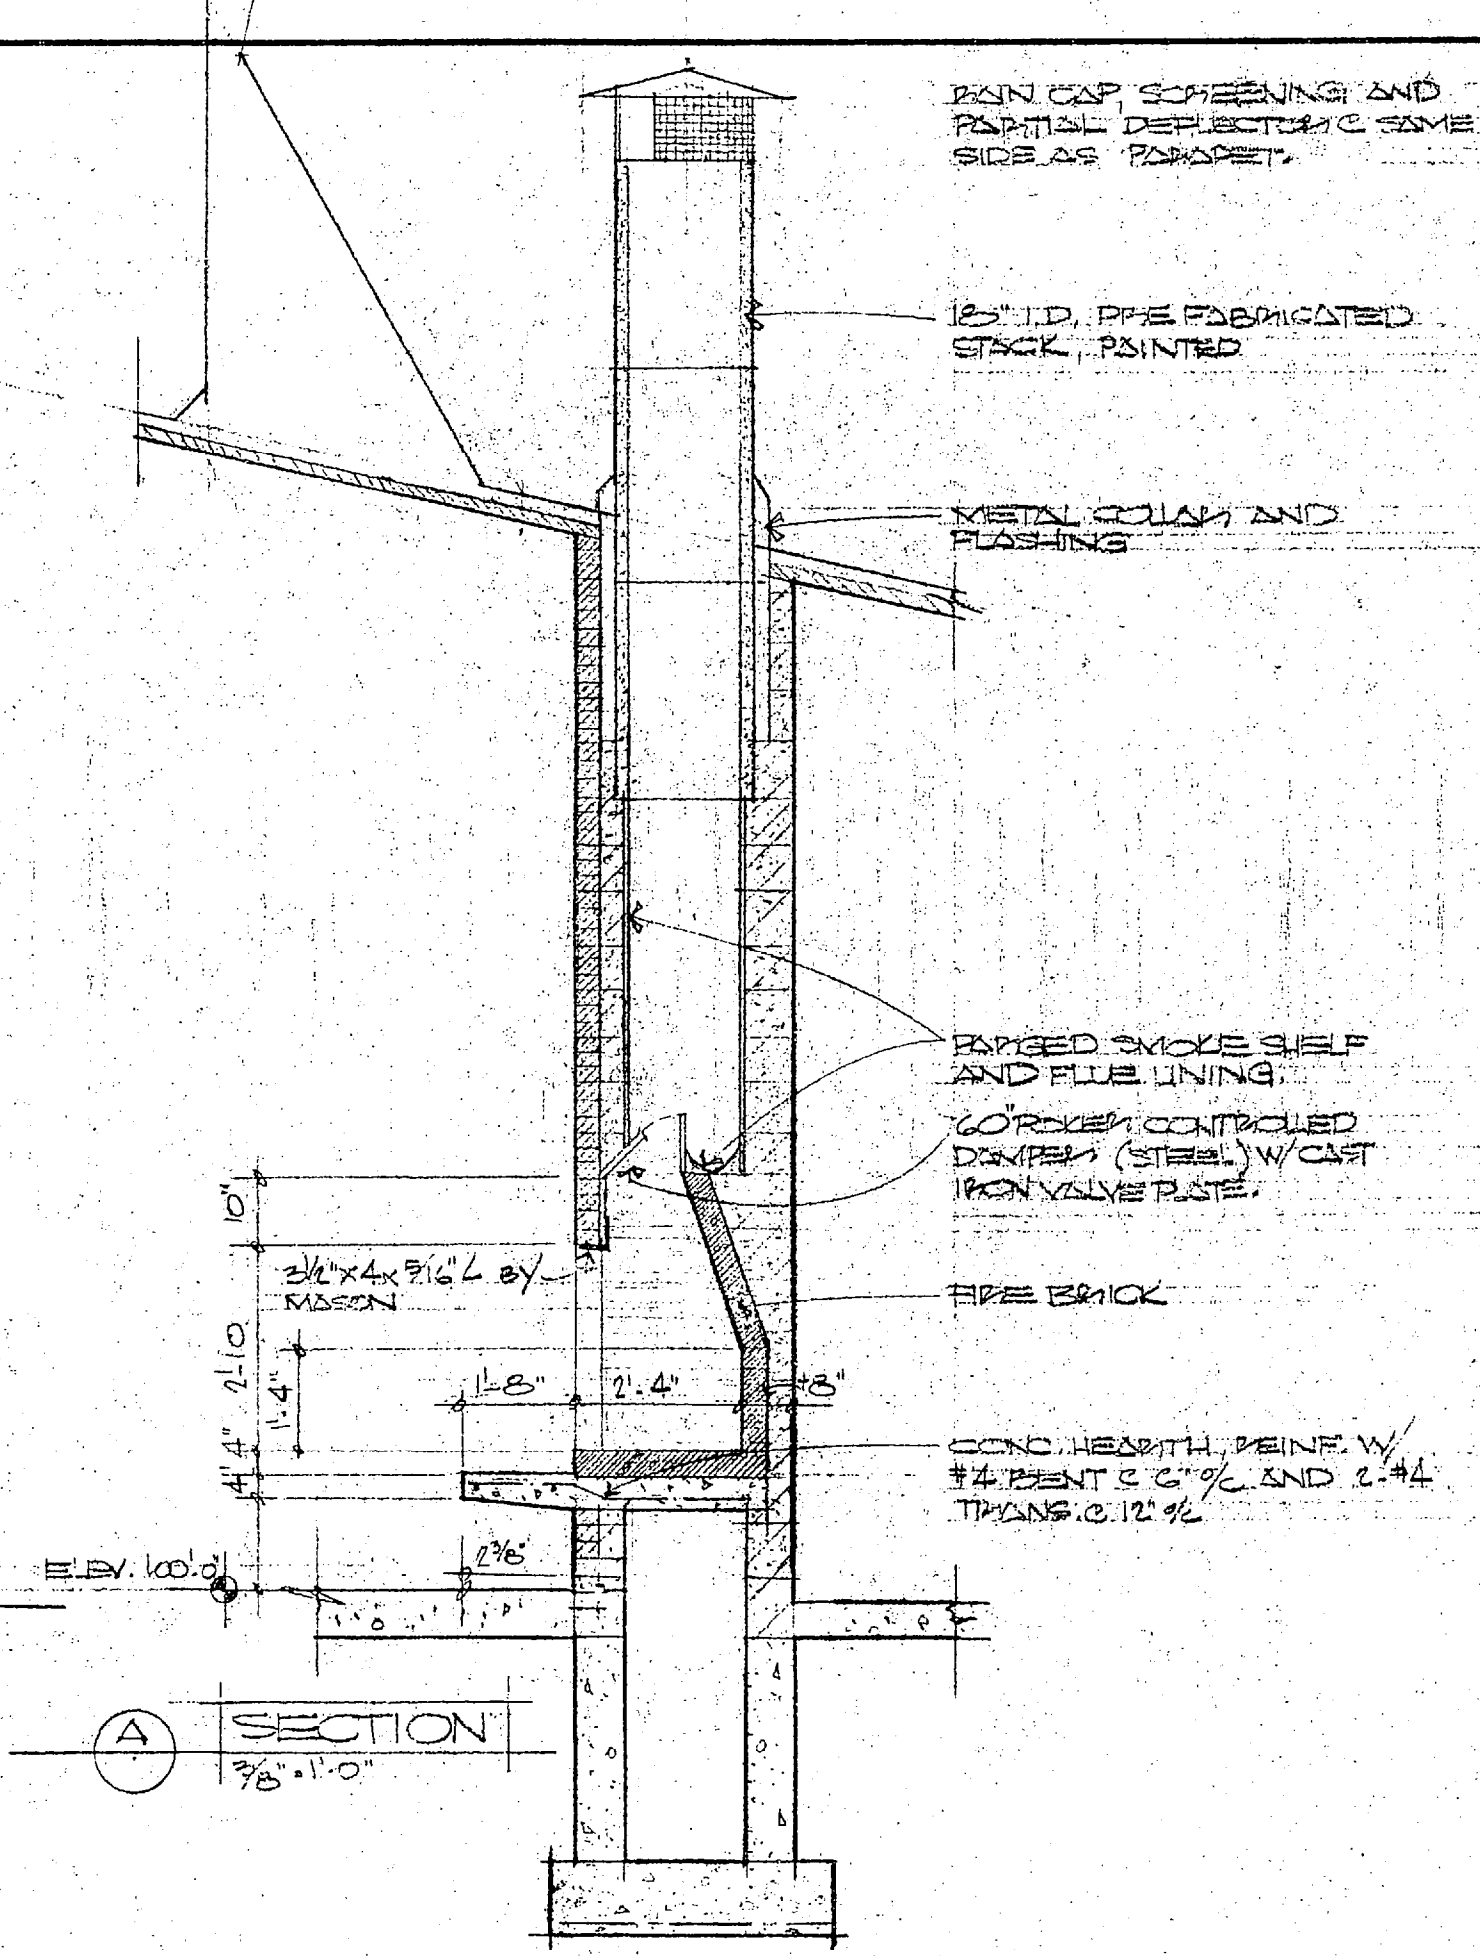


SECTION A
3/8" = 1'-0"

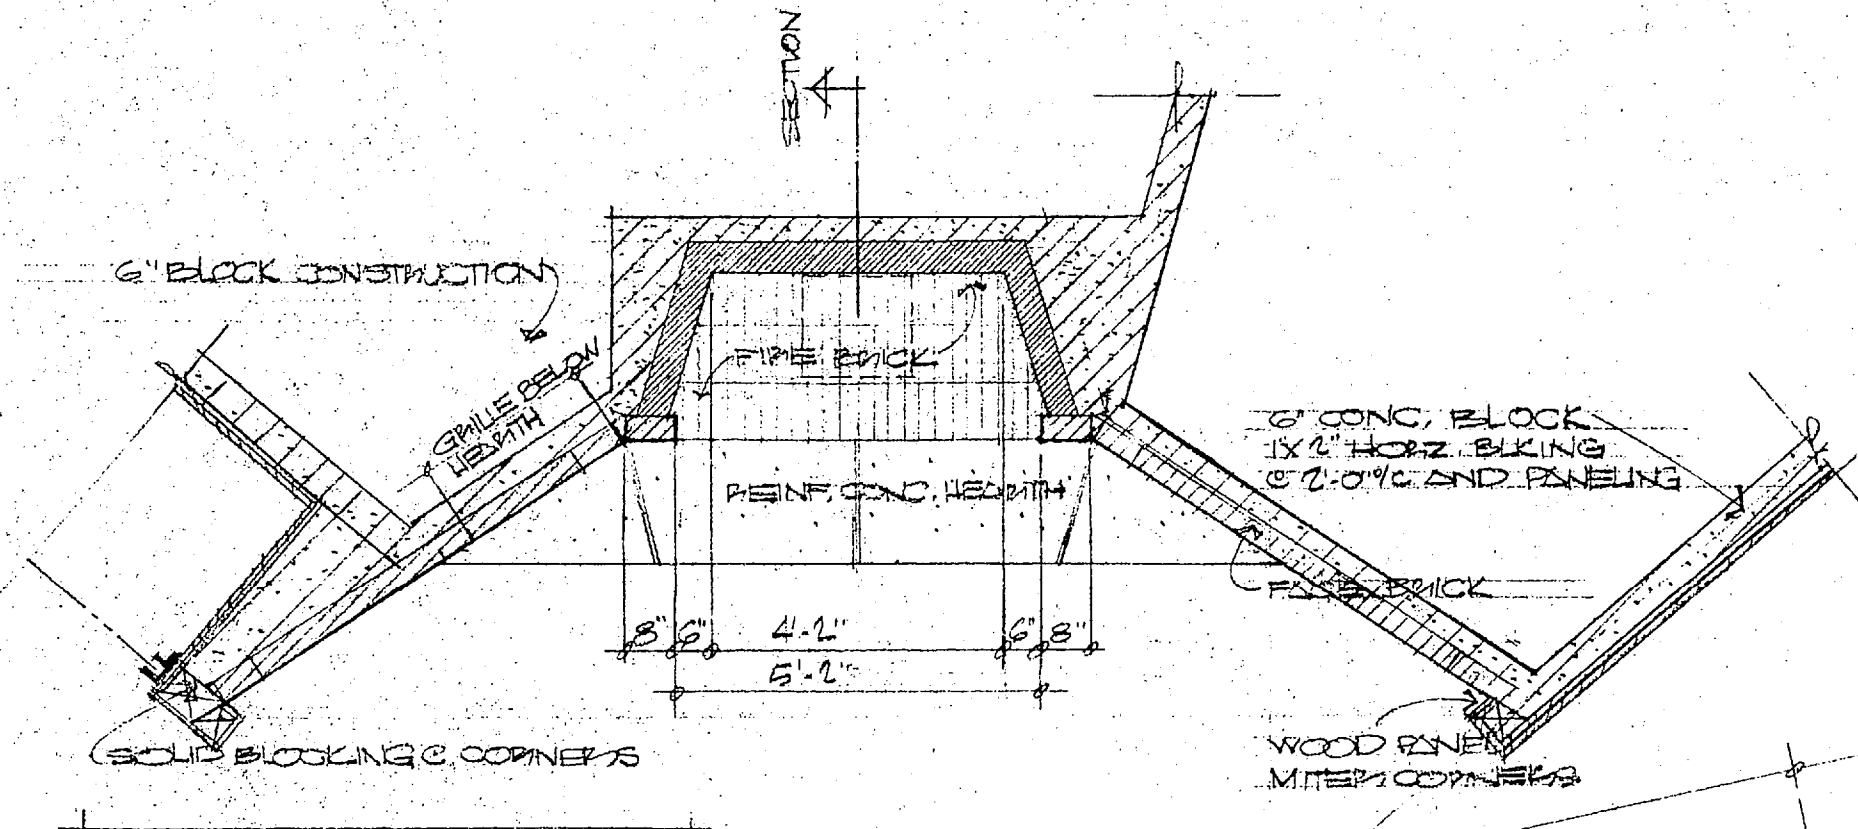

FIREFLACE PLAN
3/8" = 1'-0"

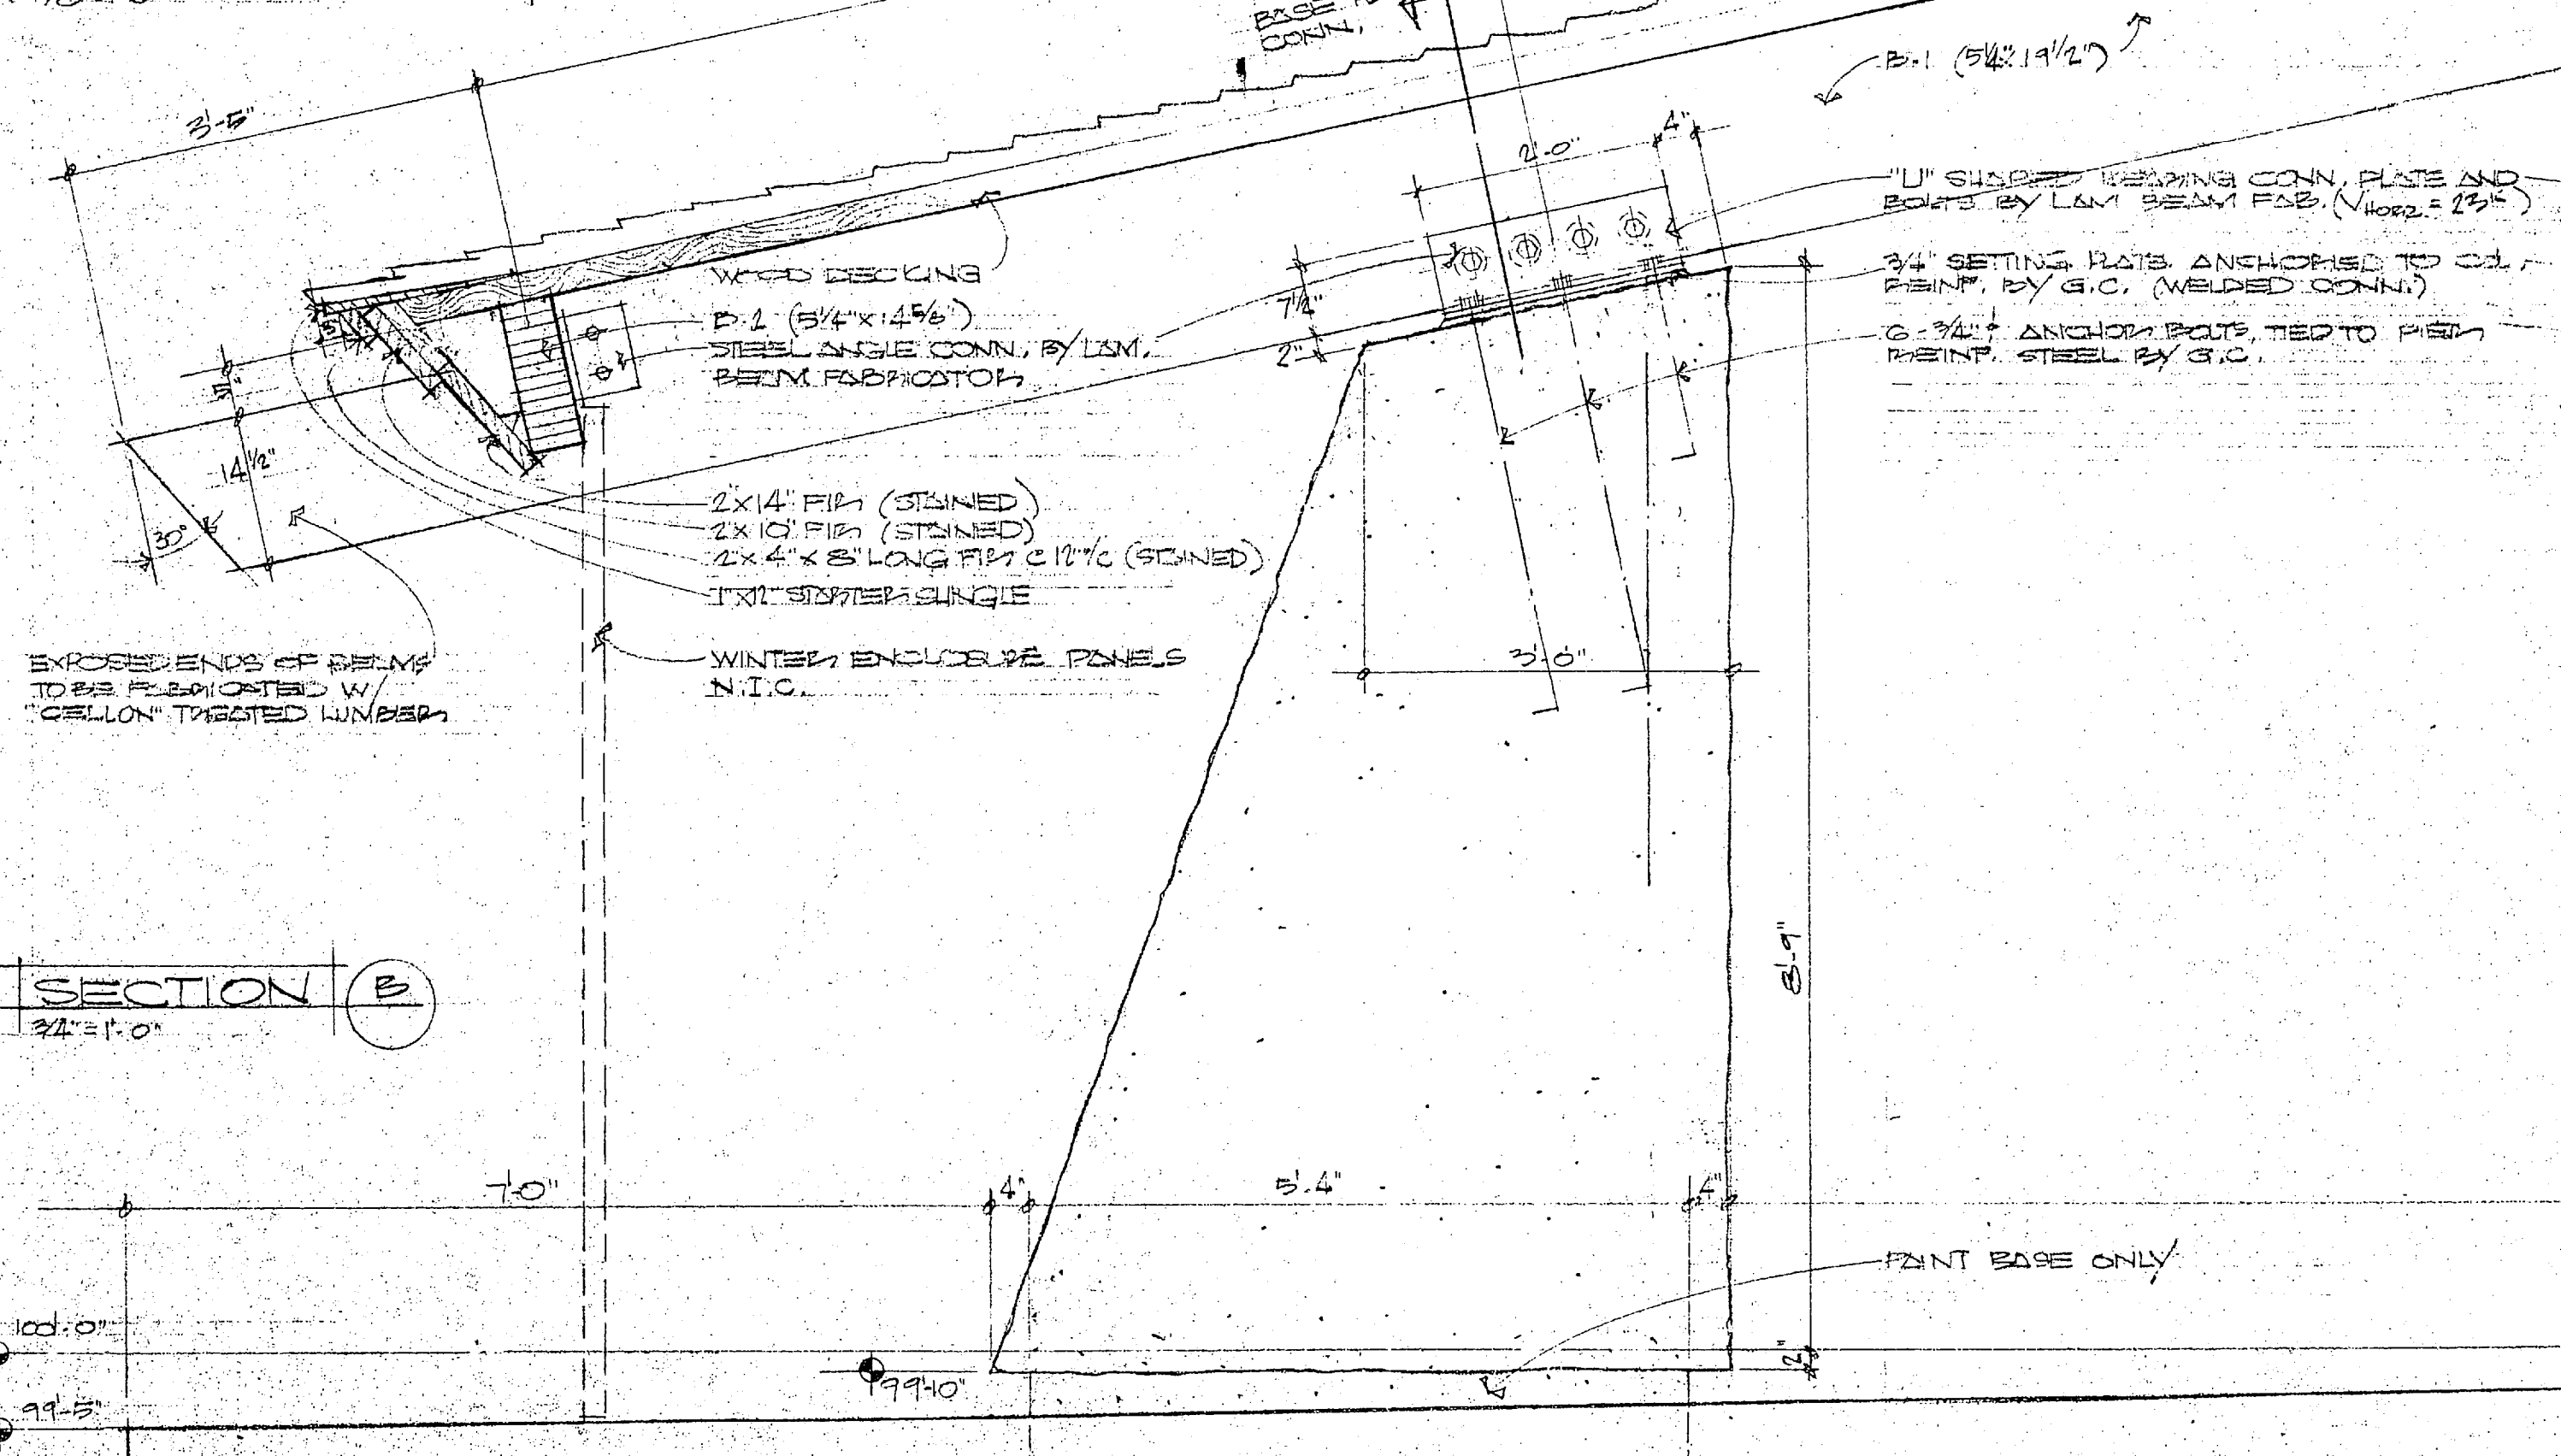

SECTION B
3/4" = 1'-0"

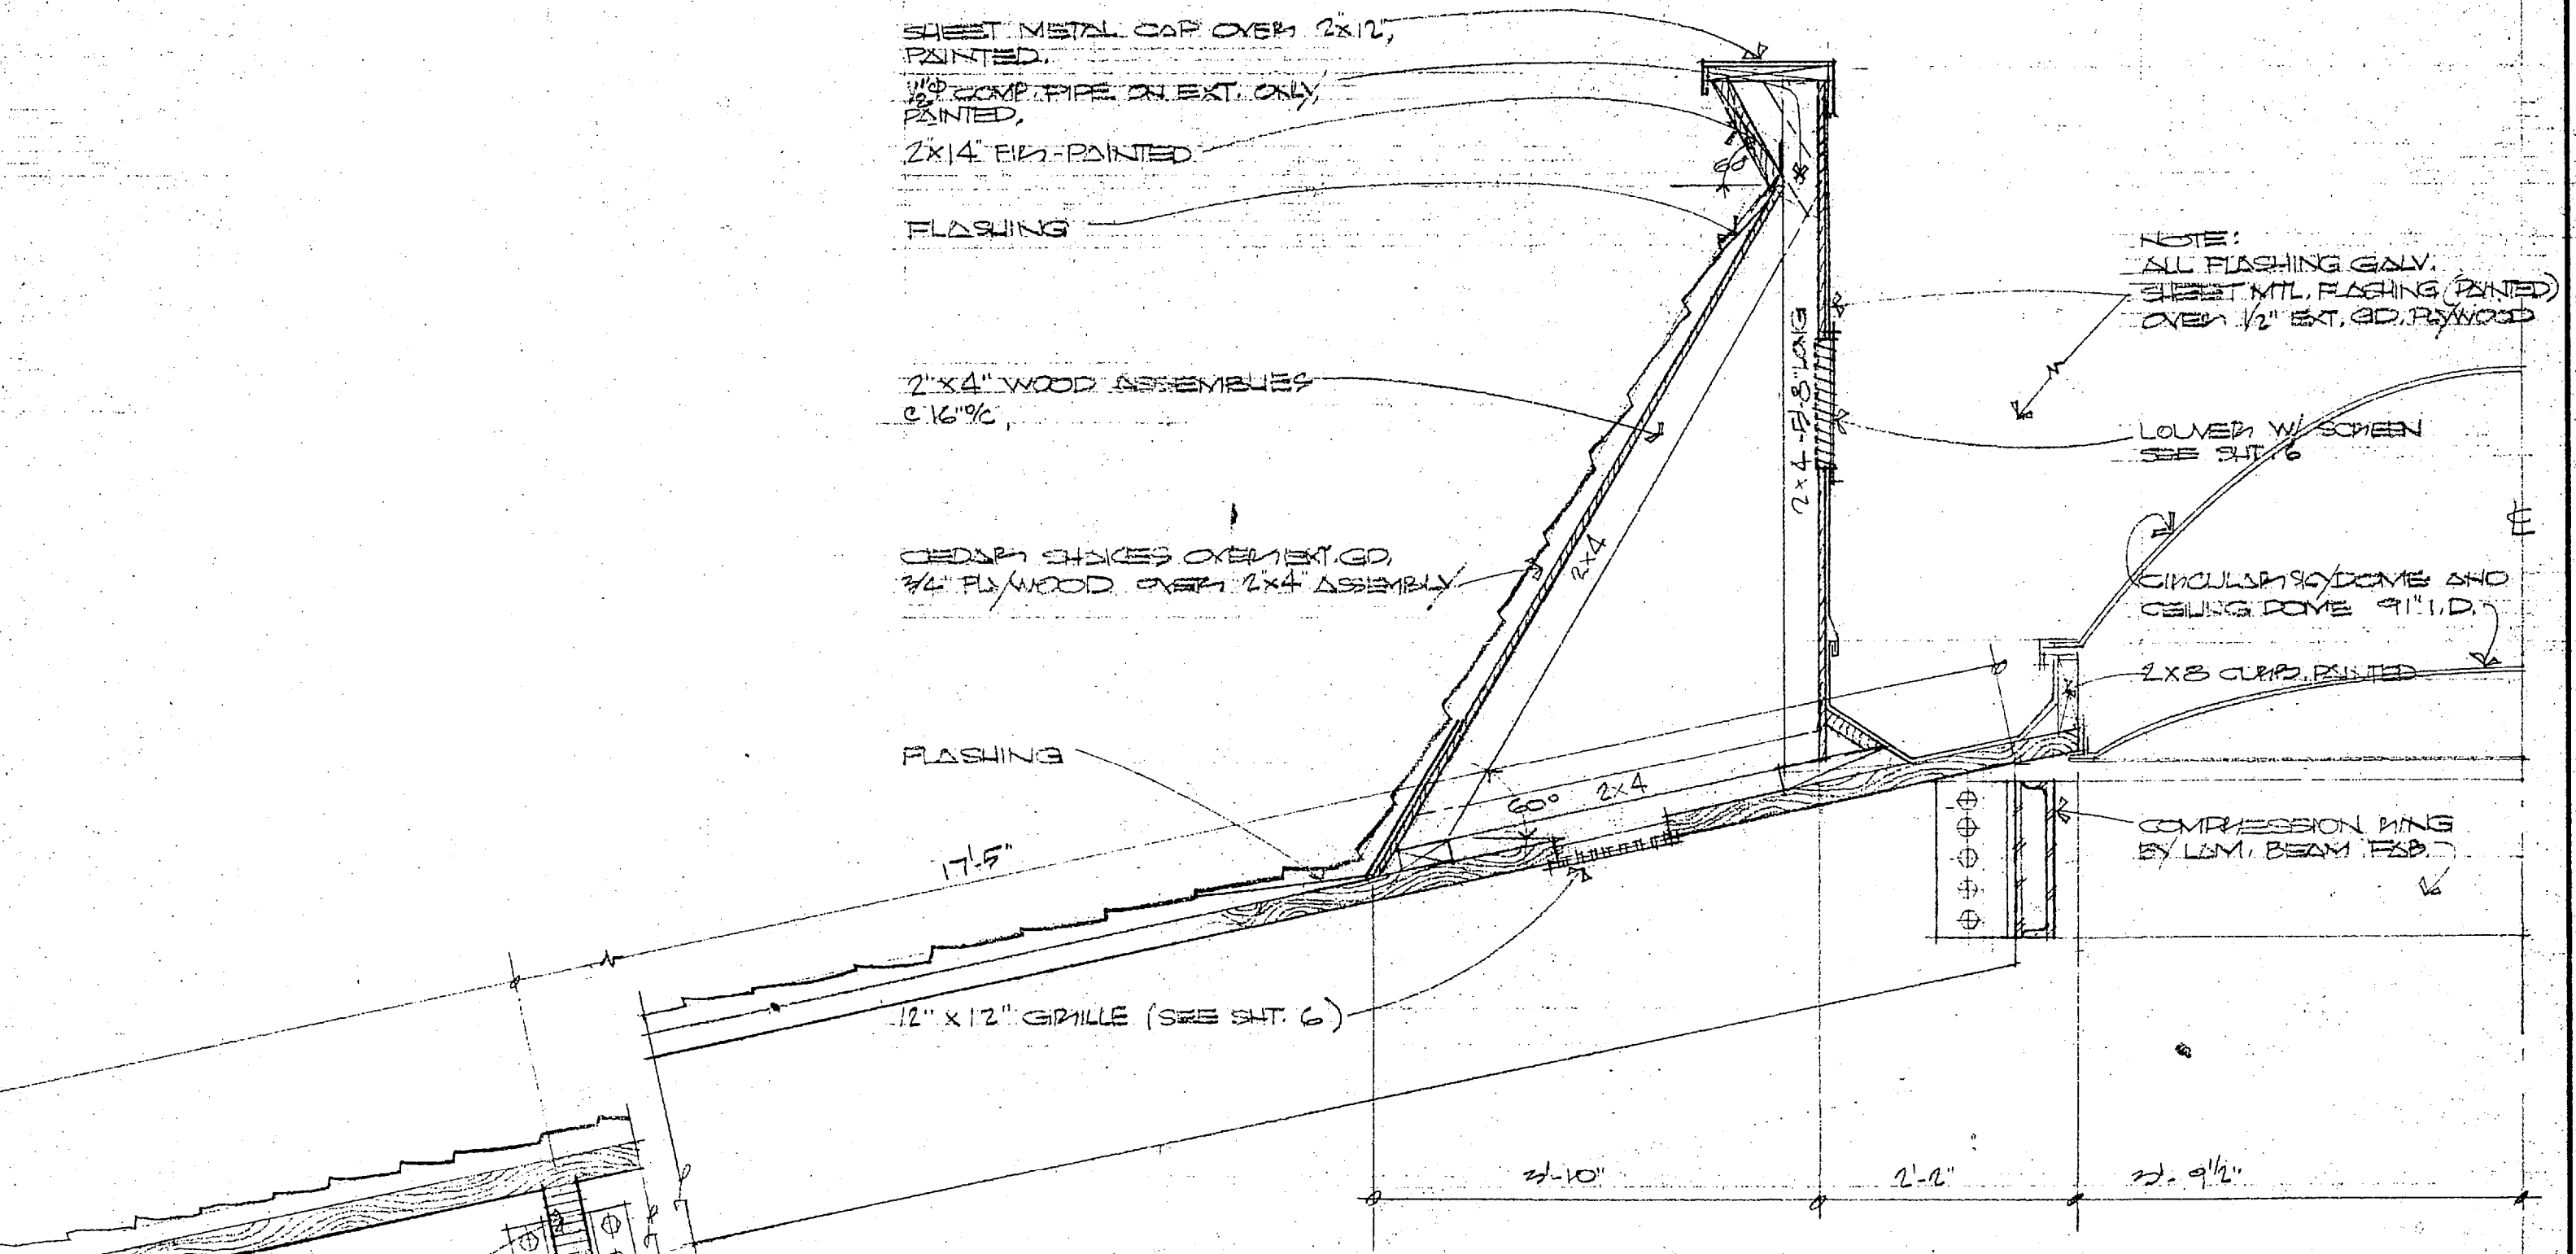

BASE PL CONN.
3/4" = 1'-0"


FIXTURE SCHEDULE						
FIXTURE	WASTE	VENT	TRAP	CIV	H.V.	REMARKS
WATER CLOSET	4"	2"	2 1/2"	1"	-	WALL HUNG
LAVATORY	1 1/2"	1 1/2"	1 1/4"	1/2"	-	WALL HUNG
URINAL	2"	1 1/2"	1 1/4"	3/4"	-	
DRINKING FOUNT	1 1/2"	1 1/4"	1 1/2"	1/2"	-	PRESSURE REGULATOR & 75 PSI RELIEF VALVE
HOSE BIBS				2-2"	-	SEE LOCATION ON PLAN

FLOOR DRAINS

TOILET ROOMS - JOSAM 303-35 1 REQ.
 SHELTER AREA - JOSAM 513 1 REQ.
 EQUIPMENT RM. - JOSAM 513 1 REQ.
 STORAGE RM. - JOSAM 6804-YYY 1 REQ.

HOSE BIBS - DRAIN ALL HOSE BIBS, 1-3/4" & 2-2" TO SUMP. INSTALLED BY R.B.G. CONTRACTOR.

WATER LINES - SIZE WATER LINES TO MEET CODE.
 URINALS - FURNISH & INSTALL DOOR SWITCH TO DRAINAGE.

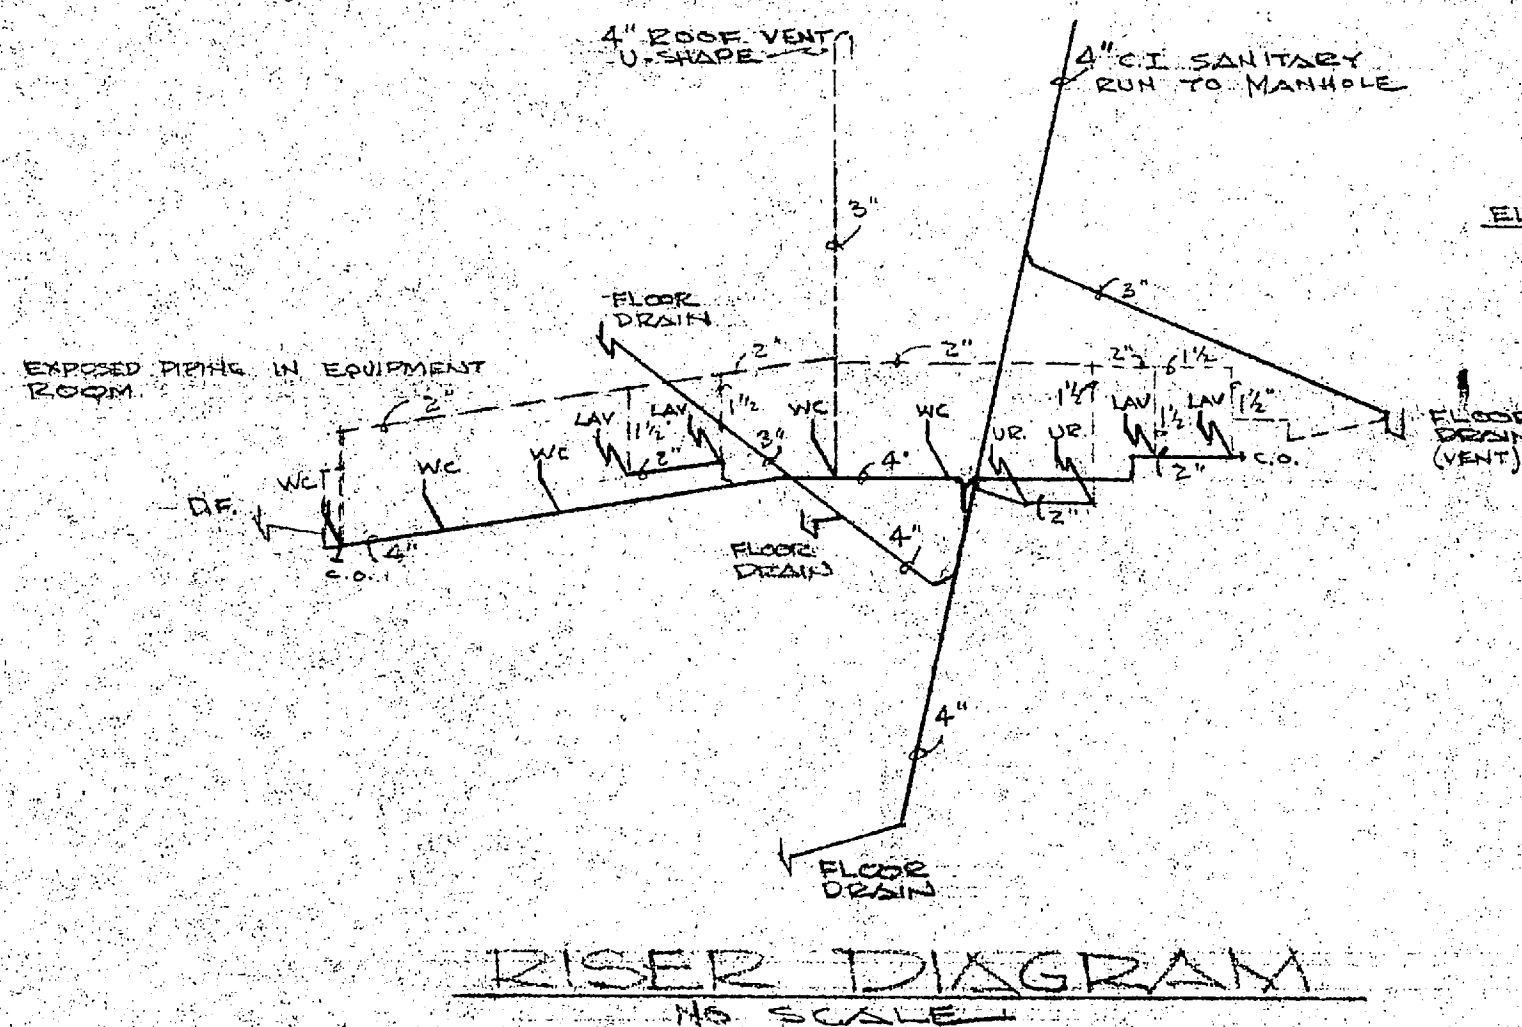

RISER DIAGRAM
NO SCALE

ELECTRICAL FIXTURES

TYPE "A" MOE 6811-X, 7080 GLOBE, 7069 GUARD, 100W LAMP. THIS FIXTURE TO BE USED EVERYWHERE EXCEPT AS NOTED.


TYPE "B" MOE 6801-X, 7080 GLOBE, 7069 GUARD, 100W LAMP. THIS FIXTURE TO BE USED AT CENTER OF SKYLITE. 5 REQ.

NOTE: ALL SWITCHING, EXCEPT AS NOTED, SHALL BE LOCATED AT PANEL IN STORAGE ROOM. PROVIDE UNDERGROUND ELECTRICAL SERVICE. TWO TELEPHONE LOCATIONS - ONE PUBLIC & ONE PRIVATE. 7 FRACTIONAL MOTOR LOCATIONS. URINALS TO BE ON DOOR SWITCH CIRCUITS "A" & "B" (OUTSIDE RING OF LIGHTS) TO BE WIRED FOR FUTURE TIMER.

HEATING EQUIPMENT

MEN'S TOILET - REZNOR #UA-35
 WOMEN'S TOILET - REZNOR #UA-35
 SHELTER AREA - REZNOR #XC-170 & #XC-175
 STORAGE ROOM - REZNOR #UA-35
 EQUIPMENT ROOM - NONE

FURNISH & INSTALL COMPLETE TWO 12" I.D. VAN PACKER CHIMNEYS AS DETAILED. CONNECT ALL BREECHINGS TO THESE VAN PACKER CHIMNEYS.

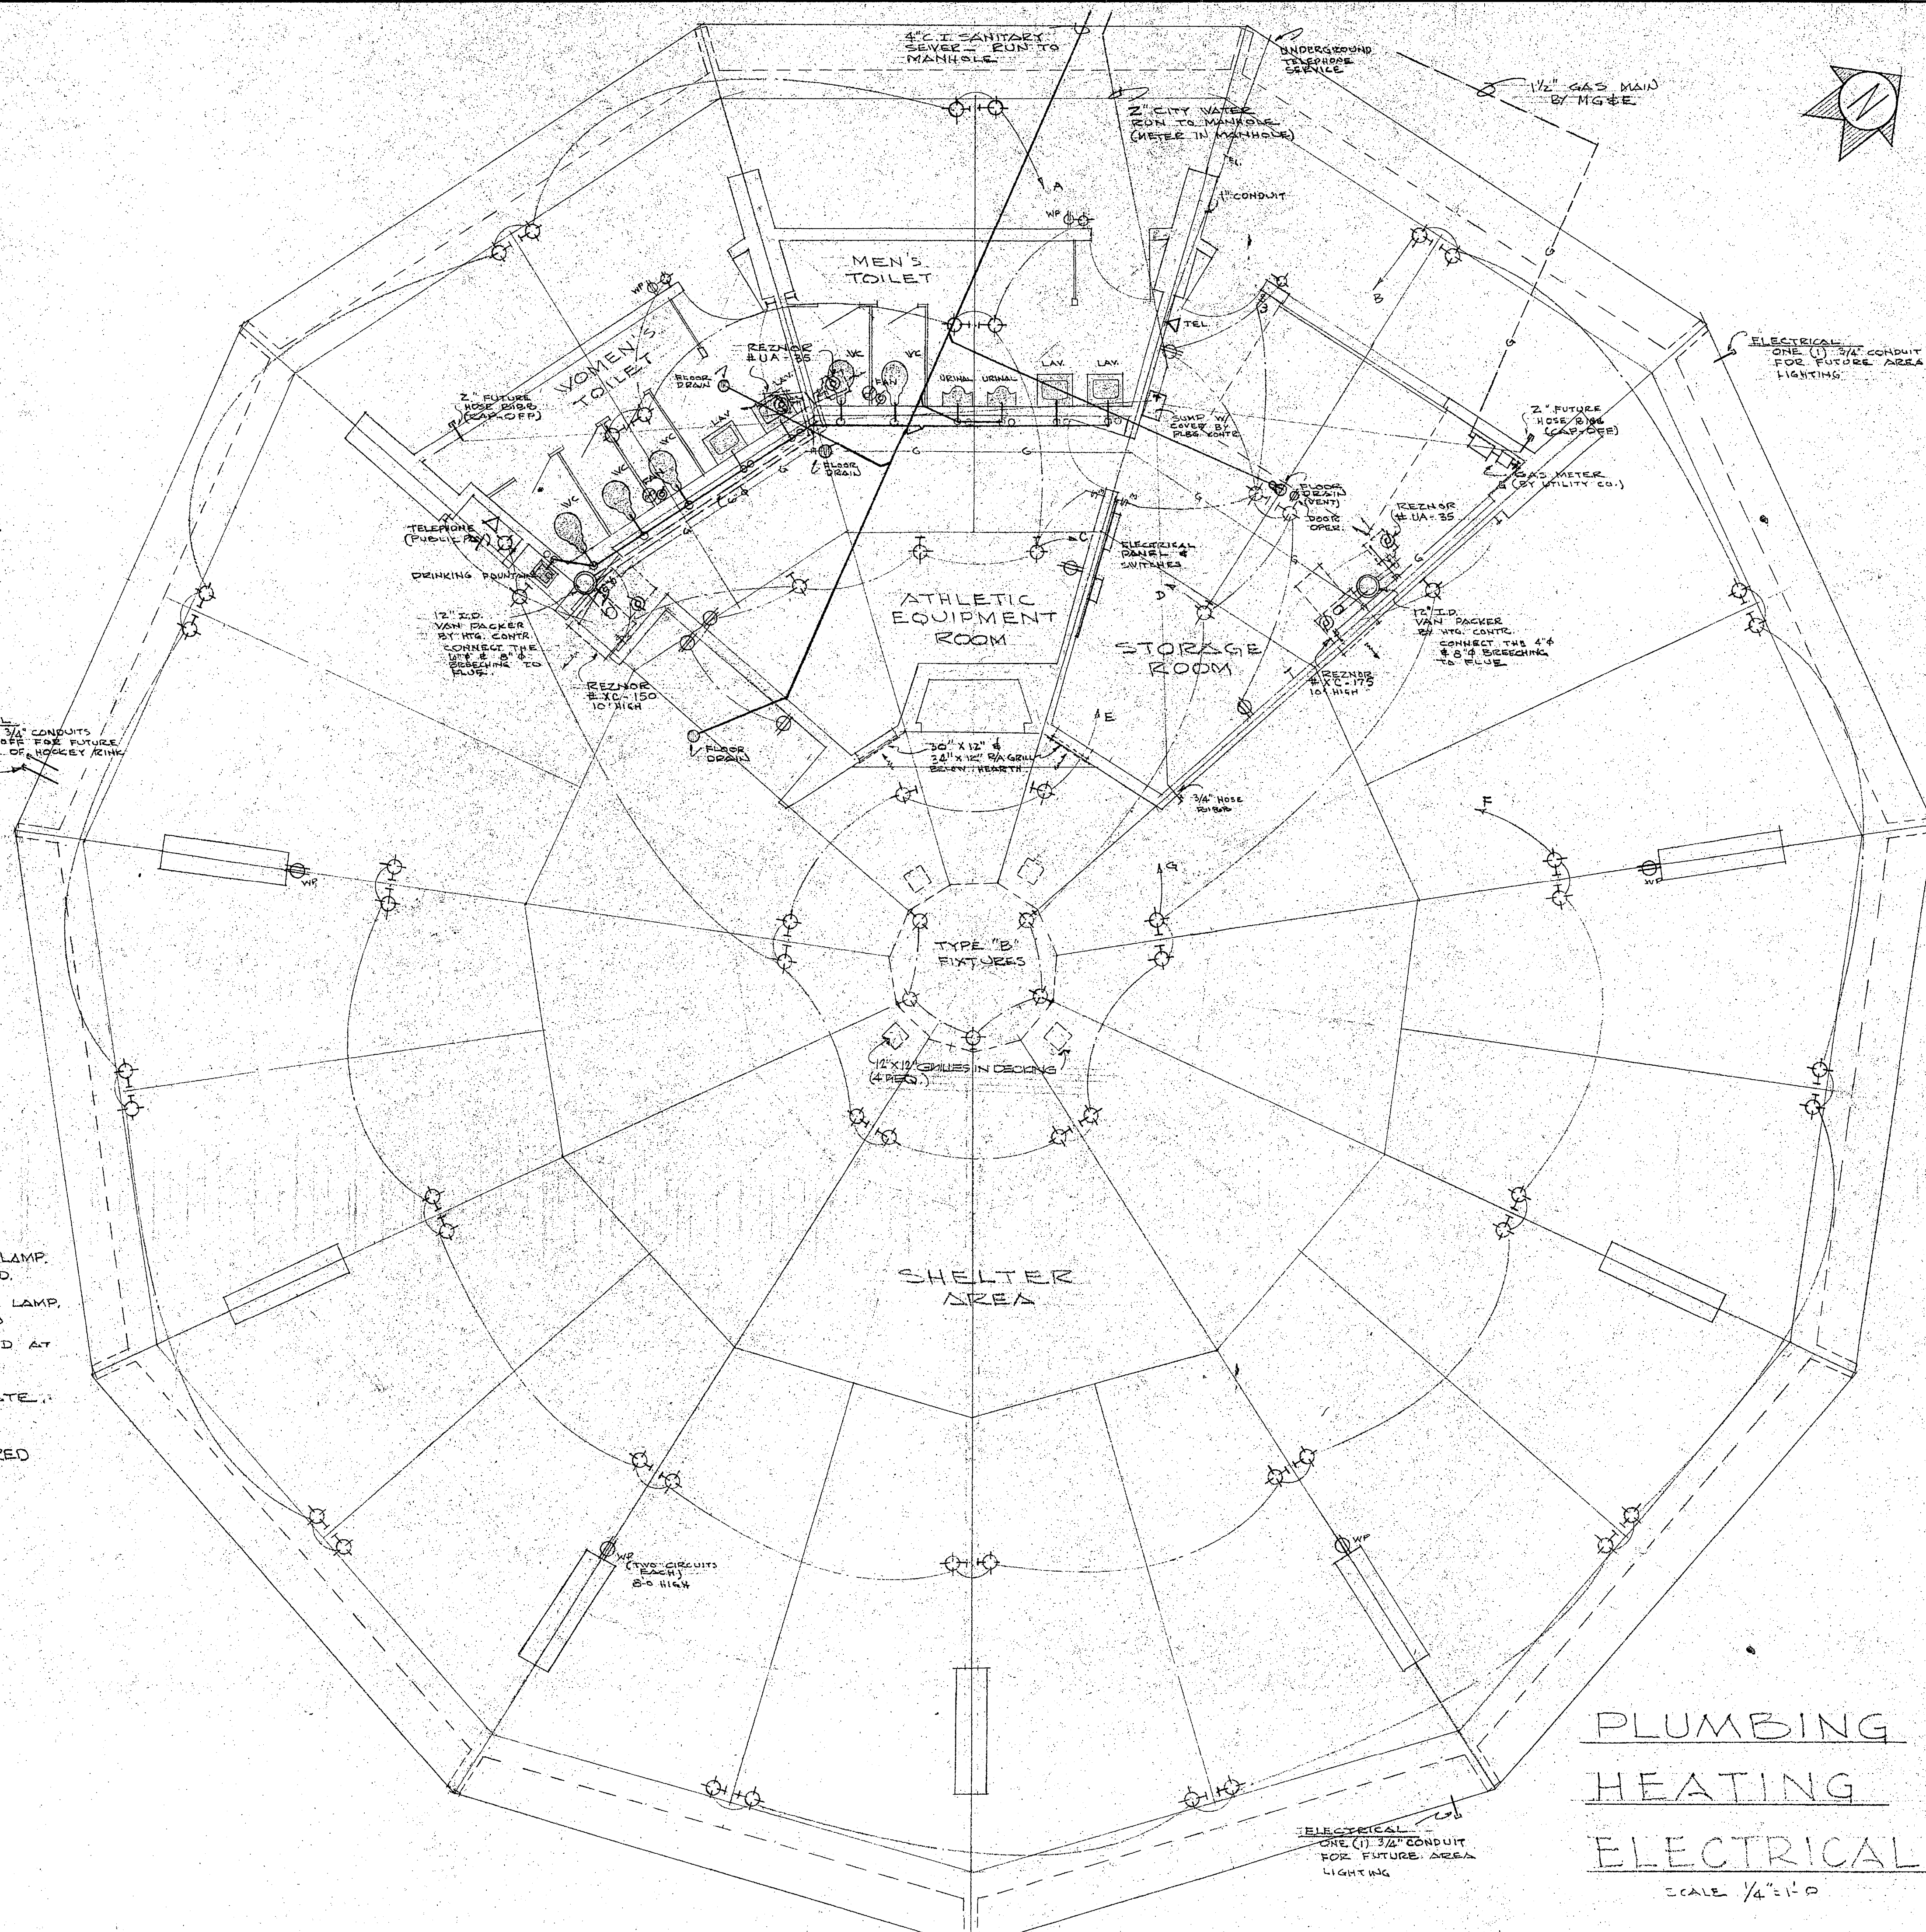

**PLUMBING
 HEATING
 ELECTRICAL**

SCALE 1/4" = 1'-0"