


MADISON METROPOLITAN SEWERAGE DISTRICT MADISON, WISCONSIN PUMPING STATION 15 REHABILITATION CITY OF MADISON PLANNING COMMISSION SUBMITTAL

Madison Metropolitan Sewerage District



PROJECT LOCATION

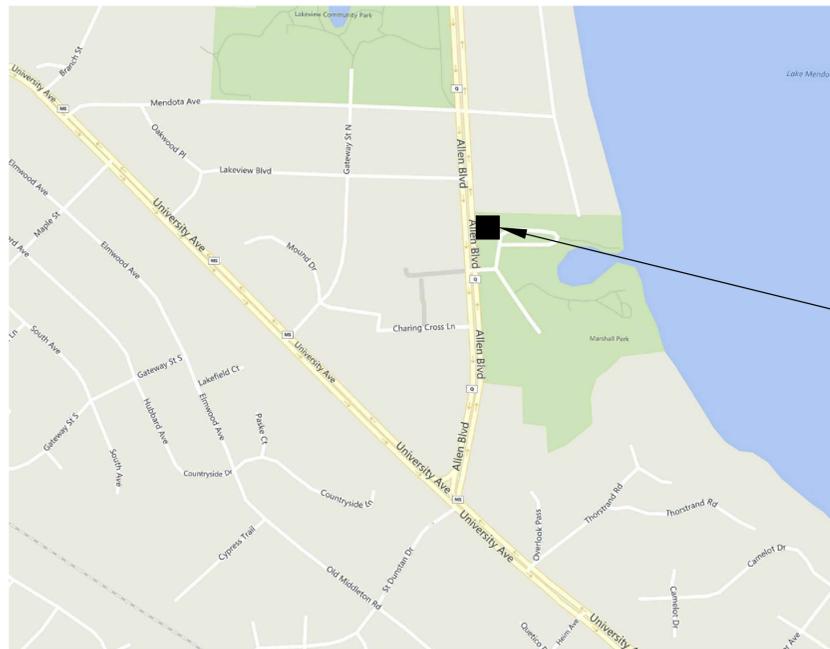

NO SCALE

VICINITY MAP

City of Madison Planning Commission Submittal
List of Drawings

Drawing Number	Title
A-01	Floor Plan
A-02	Elevations
A-03	Elevations
A-04	Perspectives
A-05	Perspectives
L-01	Landscape Plan
L-02	Site Rendering
C-1	Demolition Site Plan (Existing Conditions)
C-2	Site Plan & Erosion Control
C-3	Mechanical Site Plan (Utilities)
C-6	Electrical Site Plan (Photometrics)
M-3	Upper Plan-Mechanical

EXISTING UTILITIES:

WHERE THE DRAWINGS INCLUDE INFORMATION PERTAINING TO THE LOCATION OF UNDERGROUND UTILITY FACILITIES, SUCH INFORMATION REPRESENTS ONLY THE OPINION OF THE ENGINEER AS TO THE LOCATION OF SUCH UTILITIES. THE INFORMATION IS INCLUDED ONLY FOR THE CONVENIENCE OF THE CONTRACTOR. THE UTILITY LOCATIONS WERE DETERMINED FROM THE BEST AVAILABLE RECORDS. THE ENGINEER AND OWNER ASSUME NO RESPONSIBILITY WHATEVER WITH RESPECT TO THE SUFFICIENCY OR ACCURACY OF THE INFORMATION SHOWN ON THE DRAWINGS REGARDING THE LOCATION OF UNDERGROUND UTILITY FACILITIES OR THE MANNER IN WHICH THEY ARE TO BE REMOVED OR ADJUSTED. IT SHALL BE THE CONTRACTOR'S RESPONSIBILITY TO DETERMINE THE ACTUAL LOCATION OF ALL SUCH FACILITIES. THE CONTRACTOR SHALL OBTAIN FROM THE RESPECTIVE UTILITY COMPANIES DETAILED INFORMATION REGARDING THE LOCATION OF THE UTILITY FACILITIES AND THE WORKING SCHEDULES OF THE UTILITY COMPANIES FOR REMOVING OR ADJUSTING THE FACILITIES.



WWW.BAXTERWOODMAN.COM



TO OBTAIN LOCATION OF PARTICIPANT'S UNDERGROUND FACILITIES BEFORE YOU DIG IN WISCONSIN

CALL DIGGERS HOTLINE
1-800-242-8511
TOLL FREE

WIS. STATUTE 182.0175 (1974)
REQUIRES MIN. OF 3 WORK DAYS
NOTICE BEFORE YOU EXCAVATE.



BAXTER & WOODMAN, INC.
STATE OF WISCONSIN – PROFESSIONAL DESIGN FIRM
LICENSE NO. – 484-011 – EXPIRES 1/31/2016

NOT FOR BIDDING

PROJECT NO.: 140963 DATE: 12/18/15
LAND USE SUBMITTAL

P:\2015\2015.04.00\03 Production\Revit\Model
 Plotted: 12/16/2015 9:24:30 AM by ANDREW L
 Copyright © 2015, By Baxter & Woodman, Inc.
 a Wisconsin Professional Design Firm
 License No. 384-01 Expires 1-31-16

1 FLOOR PLAN
 A-01 1/4" = 1'-0"

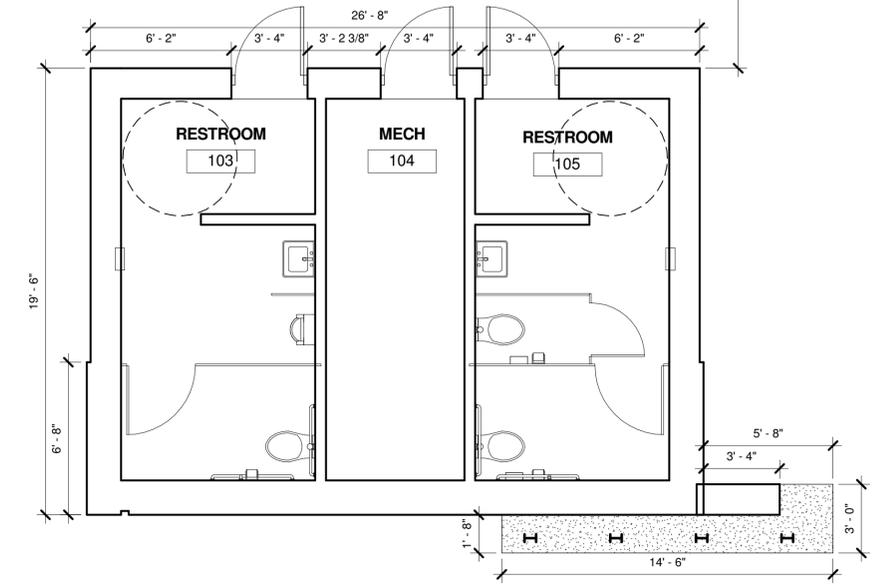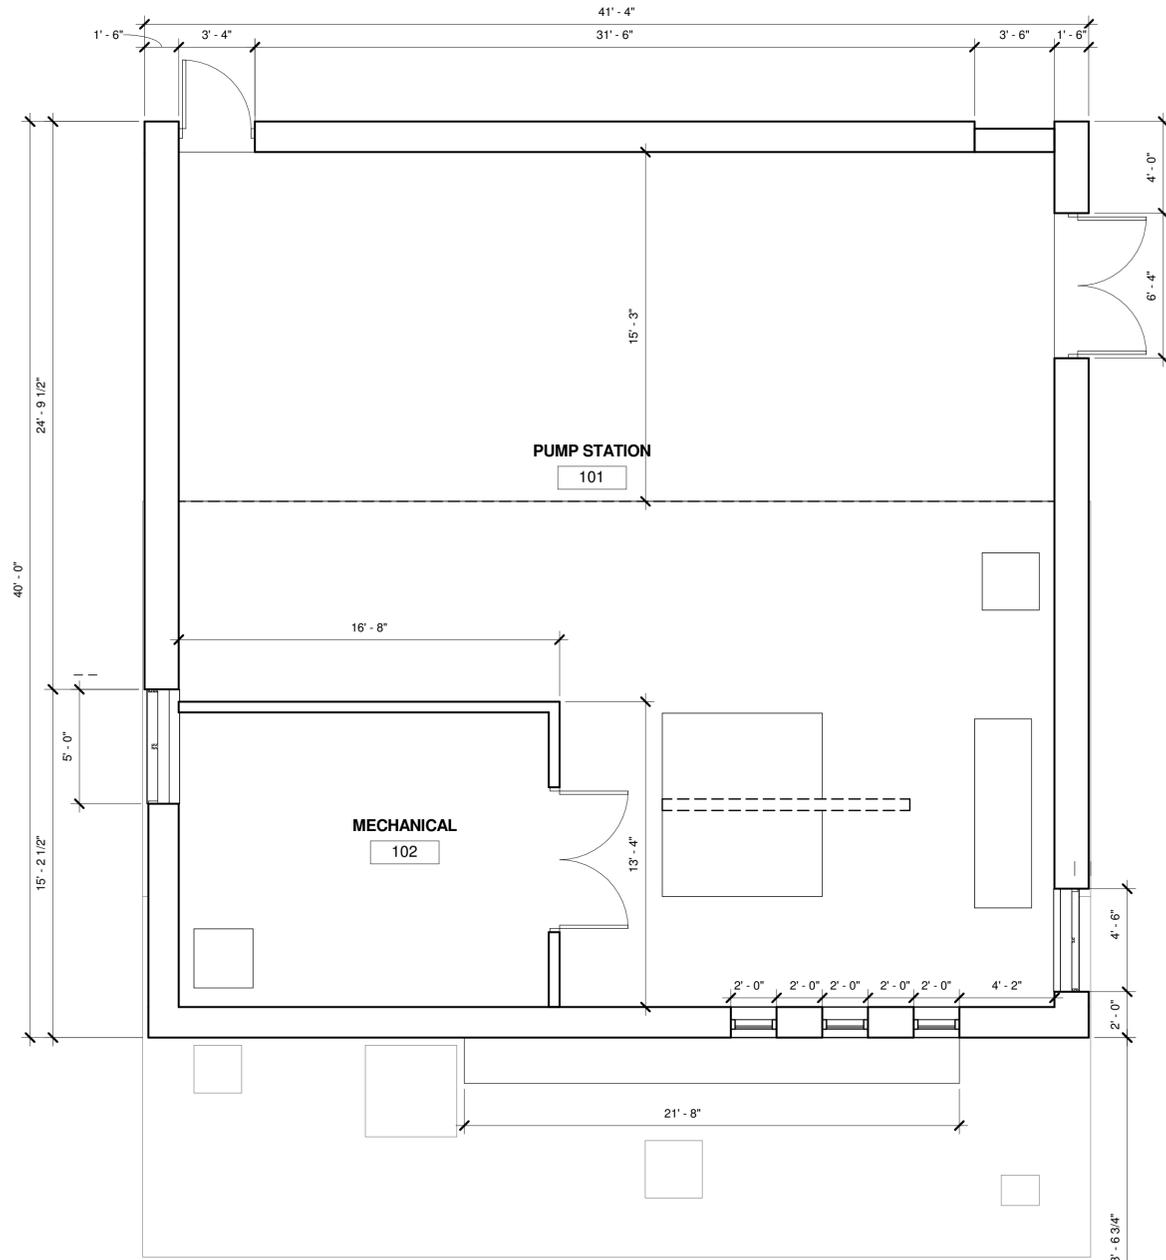PRELIMINARY USE ONLY NOT FOR CONSTRUCTION

CONSULTANTS

BAXTER & WOODMAN
 Consulting Engineers

Potter Lawson
 Success by Design

KEN SAIKI DESIGN
 LANDSCAPE ARCHITECTS

NO.	DATE	DESCRIPTION
1	12/16/2015	Land Use Submittal

PLAN SHEET DESIGNATION

COVER
 G - GENERAL
 C - CIVIL
 L - LANDSCAPING
 D - DEMOLITION
 A - ARCHITECTURAL
 S - STRUCTURAL
 M - MECHANICAL
 P - PLUMBING
 H - HVAC
 E - ELECTRICAL
 I - INSTRUMENTATION

PROJECT NO: 2015.04.00
 SCALE: AS NOTED
 DRAWING DATE:
 DESIGNED BY: DOUG H
 DRAWN BY: ANDREW L
 CHECKED BY: DOUG H

CLIENT

**MADISON METROPOLITAN
 SEWERAGE DISTRICT
 MADISON, WISCONSIN**

Madison Metropolitan Sewerage District

**PUMPING STATION 15
 REHABILITATION**


SHEET TITLE

Floor Plan


A-01

ELEVATION KEY NOTES:

- | | |
|--------------------------|-------------------------------|
| 1 CEMENT BOARD SIDING | 8 SOLAR PANELS |
| 2 BURNISHED BLOCK VENEER | 9 GREEN ROOF |
| 3 CEMENT BOARD FASCIA | 10 TRANSLUCENT WALL PANEL |
| 4 METAL ROOF COPING | 11 T&G WOOD SOFFIT |
| 5 CONCRETE BENCH | 12 ALUMINUM STOREFRONT SYSTEM |
| 6 METAL SCUPPER / GUTTER | 13 STANDING SEAM METAL ROOF |
| 7 MECHANICAL LOUVER | |

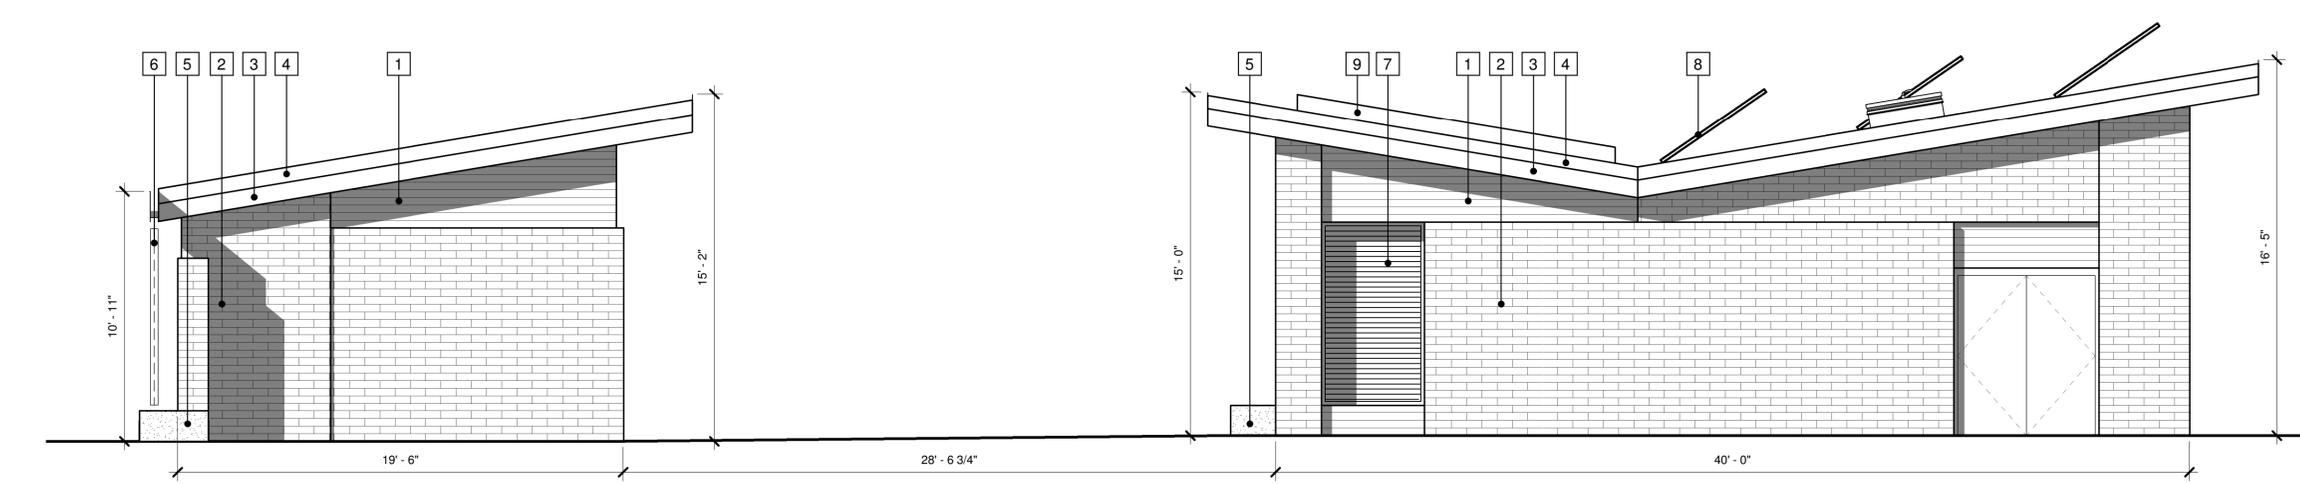

2 Pump Station / Restroom - East Elevation
A-02 1/4" = 1'-0"

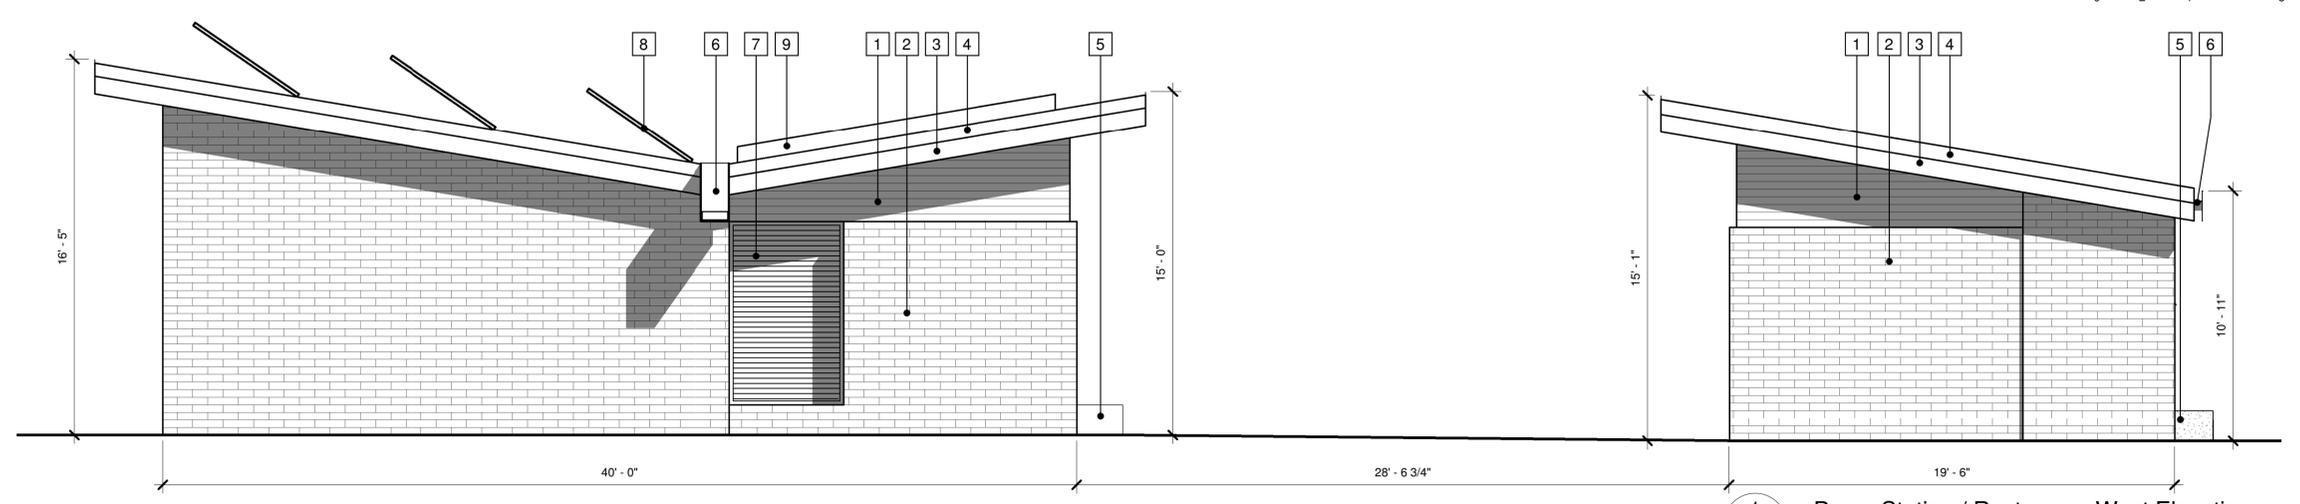

1 Pump Station / Restroom - West Elevation
A-02 1/4" = 1'-0"



NO.	DATE	DESCRIPTION
1	12/18/2015	Land Use Submittal

PLAN SHEET DESIGNATION

COVER

G - GENERAL
C - CIVIL
L - LANDSCAPING
D - DEMOLITION
A - ARCHITECTURAL
S - STRUCTURAL
M - MECHANICAL
P - PLUMBING
H - HVAC
E - ELECTRICAL
I - INSTRUMENTATION

PROJECT NO.: 2015.04.00

SCALE: AS NOTED

DRAWING DATE:

DESIGNED BY: DOUG H

DRAWN BY: ANDREW L

CHECKED BY: DOUG H

CLIENT

MADISON METROPOLITAN SEWERAGE DISTRICT
MADISON, WISCONSIN

Madison Metropolitan Sewerage District

PUMPING STATION 15 REHABILITATION

SHEET TITLE

Elevations

A-02


P:\2015\2015.04.00\03_Production\Revit\Model
Plotted: 12/17/2015 4:17:32 PM by ANDREW L
Copyright © 2015, by Baxter & Woodman, Inc.
State of Wisconsin Professional Design Firm
License No. 384-011 Expires 12-31-16

ELEVATION KEY NOTES:


- | | |
|--------------------------|-------------------------------|
| 1 CEMENT BOARD SIDING | 8 SOLAR PANELS |
| 2 BURNISHED BLOCK VENEER | 9 GREEN ROOF |
| 3 CEMENT BOARD FASCIA | 10 TRANSLUCENT WALL PANEL |
| 4 METAL ROOF COPING | 11 T&G WOOD SOFFIT |
| 5 CONCRETE BENCH | 12 ALUMINUM STOREFRONT SYSTEM |
| 6 METAL SCUPPER / GUTTER | 13 STANDING SEAM METAL ROOF |
| 7 MECHANICAL LOUVER | |




4 Restroom - North Elevation
A-03 1/4" = 1'-0"
0' 2' 4' 8'

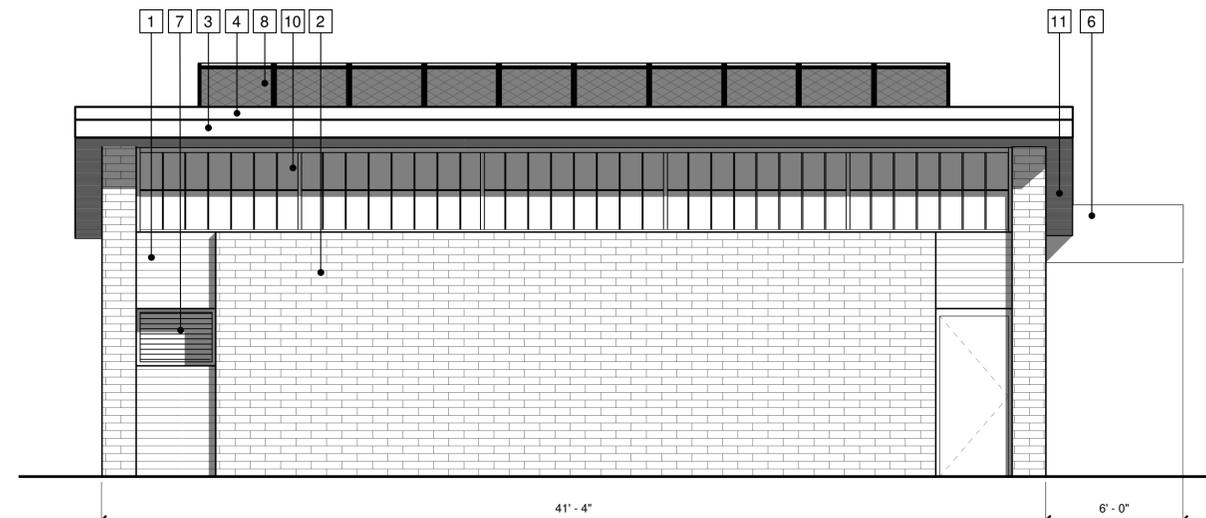

2 Pump Station - North Elevation
A-03 1/4" = 1'-0"
0' 2' 4' 8'

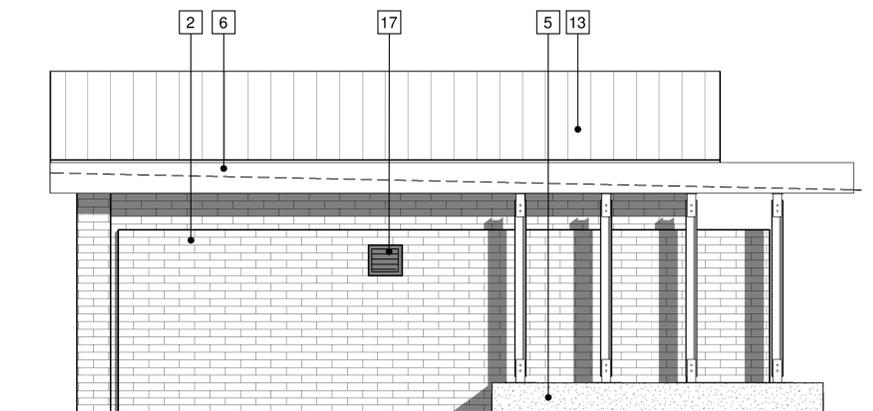

3 Restroom - South Elevation
A-03 1/4" = 1'-0"
0' 2' 4' 8'

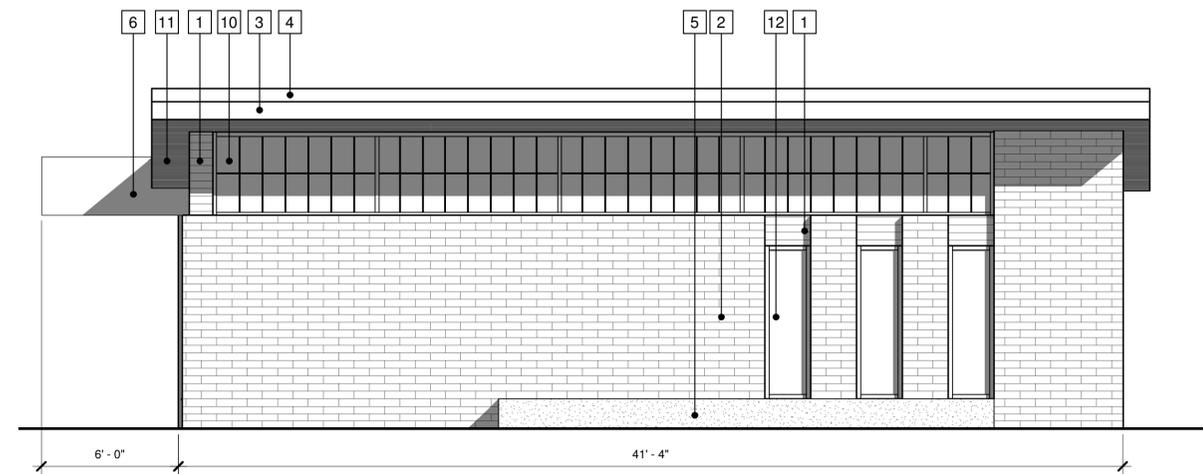

1 Pump Station - South Elevation
A-03 1/4" = 1'-0"
0' 2' 4' 8'

NO.	DATE	DESCRIPTION
1	12/18/2015	Land Use Submittal

PLAN SHEET DESIGNATION

COVER

G - GENERAL
C - CIVIL
L - LANDSCAPING
D - DEMOLITION
A - ARCHITECTURAL
S - STRUCTURAL
M - MECHANICAL
P - PLUMBING
H - HVAC
E - ELECTRICAL
I - INSTRUMENTATION

PROJECT NO: 2015.04.00

SCALE: AS NOTED

DRAWING DATE:

DESIGNED BY: DOUG H

DRAWN BY: ANDREW L

CHECKED BY: DOUG H

CLIENT

MADISON METROPOLITAN SEWERAGE DISTRICT
MADISON, WISCONSIN

Madison Metropolitan Sewerage District

PUMPING STATION 15 REHABILITATION

SHEET TITLE

Elevations

A-03

P:\2015\2015.04.00\03_Production\Revit\Model
Plotted: 12/16/2015 9:26:12 AM by ANDREW L
Copyright © 2015, by Baxter & Woodman, Inc.
State of Wisconsin, Professional Design Firm
License No. 684-011 Expires 12-31-16



South-East Perspective



South-West Perspective



North-East Perspective



North-West Perspective

P:\2015\2015_04_00\03_Production\Revit\Model
 Plotted: 12/16/2015 12:11:40 PM, ANDREW L.
 Copyright © 2015, By Baxter & Woodman, Inc.
 Date of Wisconsin Professional Design Firm
 License No. 684-011 Expires 12-31-16

CONSULTANTS

BAXTER & WOODMAN
Consulting Engineers



NO.	DATE	DESCRIPTION
1	12/16/2015	Land Use Submittal

PLAN SHEET DESIGNATION

- COVER
- G - GENERAL
- C - CIVIL
- L - LANDSCAPING
- D - DEMOLITION
- A - ARCHITECTURAL
- S - STRUCTURAL
- M - MECHANICAL
- P - PLUMBING
- H - HVAC
- E - ELECTRICAL
- I - INSTRUMENTATION

PROJECT NO:	2015.04.00
SCALE:	AS NOTED
DRAWING DATE:	
DESIGNED BY:	DOUG H
DRAWN BY:	ANDREW L
CHECKED BY:	DOUG H

CLIENT

**MADISON METROPOLITAN
SEWERAGE DISTRICT
MADISON, WISCONSIN**

Madison Metropolitan Sewerage District




**PUMPING STATION 15
REHABILITATION**

SHEET TITLE

Perspectives

A-04

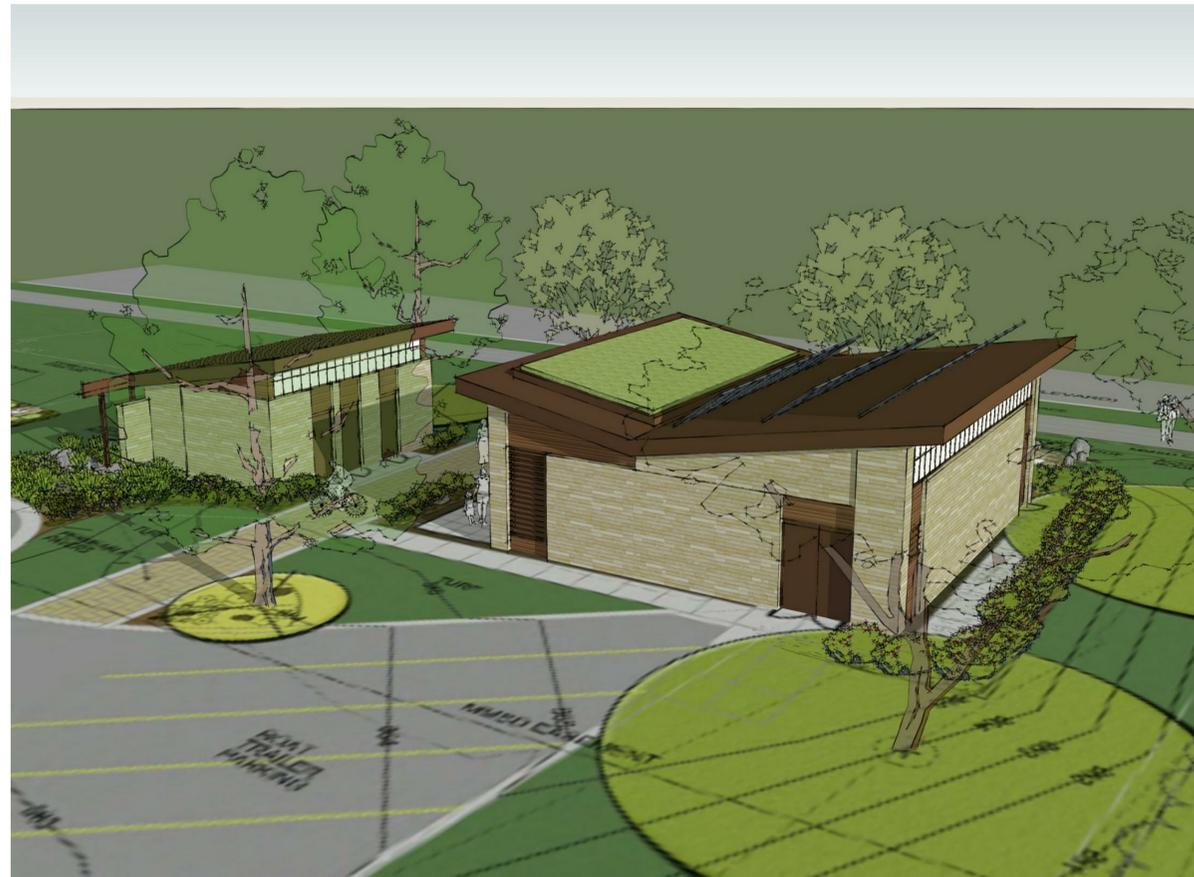

South-East Aerial



South-West Aerial



North-East Aerial



North-West Aerial

P:\2015\2015.04.00\03_Production\Revit\Model
 Plotted: 12/17/2015 3:25:53 PM by ANDREW L.
 Copyright © 2015, by Baxter & Woodman, Inc.
 Date of Wisconsin Professional Design Firm
 License No. 684-011 Expires 12-31-16

CONSULTANTS

BAXTER & WOODMAN
Consulting Engineers

**Potter
Lawson**
Success by Design
KEN SAIKI DESIGN
LANDSCAPE
ARCHITECTS

NO.	DATE	DESCRIPTION
1	12/18/2015	Land Use Submittal

PLAN SHEET DESIGNATION

COVER	
G - GENERAL	
C - CIVIL	
L - LANDSCAPING	
D - DEMOLITION	
A - ARCHITECTURAL	
S - STRUCTURAL	
M - MECHANICAL	
P - PLUMBING	
H - HVAC	
E - ELECTRICAL	
I - INSTRUMENTATION	

PROJECT NO:	2015.04.00
SCALE:	AS NOTED
DRAWING DATE:	
DESIGNED BY:	DOUG H.
DRAWN BY:	ANDREW L.
CHECKED BY:	DOUG H.

CLIENT
**MADISON METROPOLITAN
 SEWERAGE DISTRICT
 MADISON, WISCONSIN**



Madison Metropolitan Sewerage District

**PUMPING STATION 15
 REHABILITATION**

SHEET TITLE
Perspectives

A-05

I:\BURLINGTON\WAMSD\140963-PS 15\CADD\DRAWINGS\DWG\PUMPING STATION 15\ELEMENTS\BASESHEET_22X34.DWG Model
 Plotted by: 12/18/2015 10:41:11 AM
 Copyright © 2015 by Baxter & Woodman, Inc.
 All Rights Reserved. Professional Design Firm
 State of Wisconsin - Expires 1-31-16
 License No. 484-011

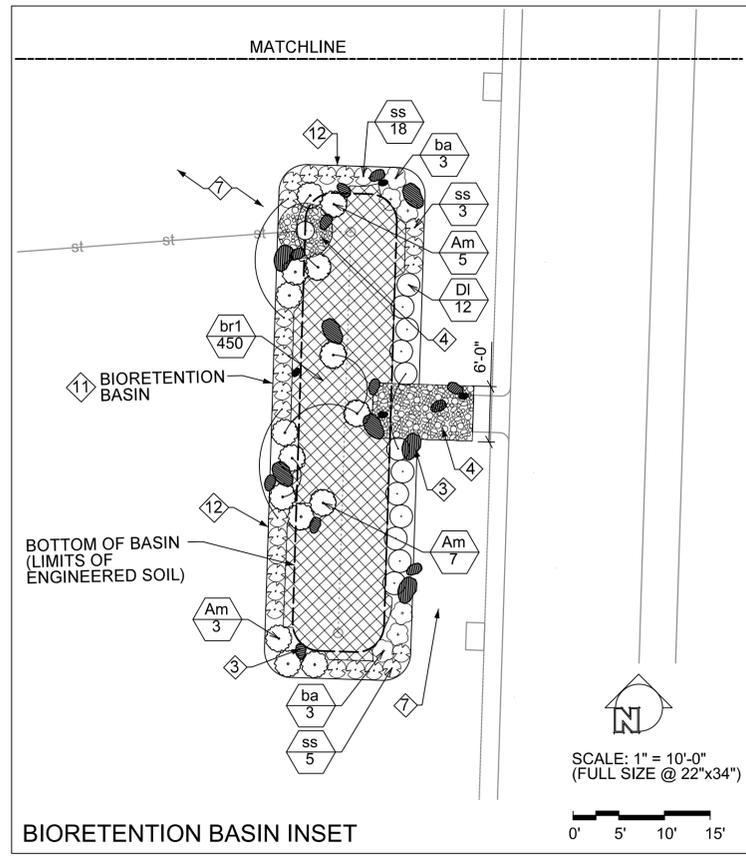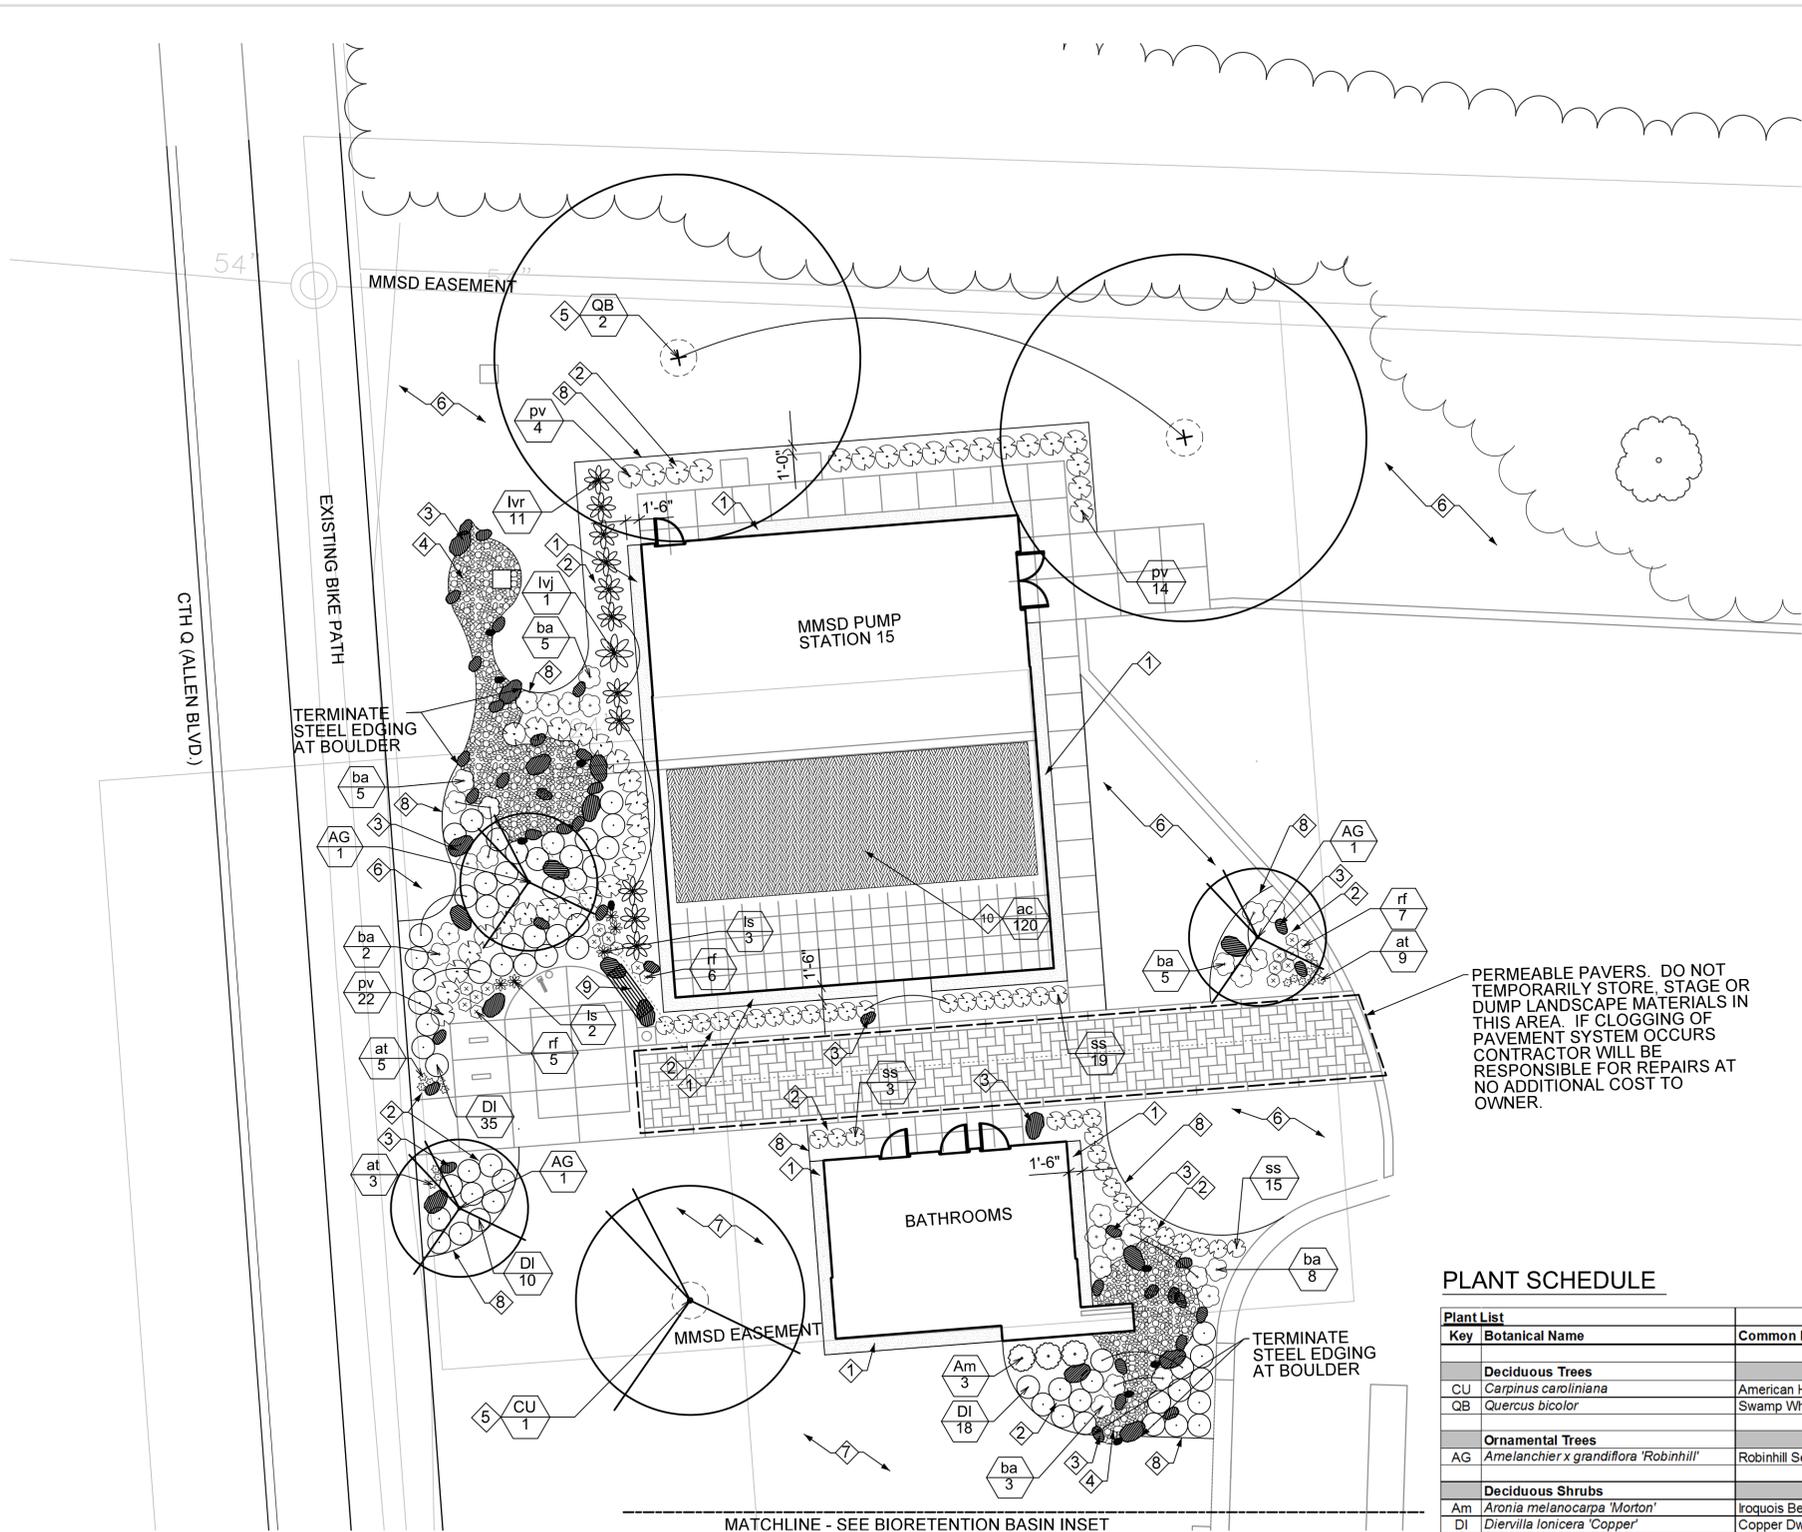

PERMEABLE PAVERS. DO NOT TEMPORARILY STORE, STAGE OR DUMP LANDSCAPE MATERIALS IN THIS AREA. IF CLOGGING OF PAVEMENT SYSTEM OCCURS CONTRACTOR WILL BE RESPONSIBLE FOR REPAIRS AT NO ADDITIONAL COST TO OWNER.


- LEGEND**
- ① MAINTENANCE EDGE, SEE DETAIL 2/L-2
 - ② SHREDDED HARDWOOD BARK MULCH
 - ③ ACCENT BOULDER, SEE DETAIL 4/L-2
 - ④ DECORATIVE COBBLES, SEE DETAIL 5/L-2
 - ⑤ SHREDDED HARDWOOD BARK MULCH RING AT BASE OF TREE, SEE DETAIL 1/L-2
 - ⑥ SEEDED NO-MOW FESCUE LAWN WITH EROSION CONTROL MAT
 - ⑦ SEEDED BLUEGRASS LAWN
 - ⑧ STEEL EDGING
 - ⑨ BENCH, SEE DETAIL 3/L-2
 - ⑩ EXTENSIVE GREEN ROOF - SEDUM TILE & PERENNIALS PER PLANT SCHEDULE
 - ⑪ JUTE MESH OVER SHREDDED HARDWOOD BARK MULCH (ENTIRE BIORETENTION BASIN)
 - ⑫ SHOVEL-CUT EDGING

PLANT SCHEDULE

Key	Botanical Name	Common Name	Quantity	Size	Root Condition	Comments
Deciduous Trees						
CU	<i>Carpinus caroliniana</i>	American Hornbeam	1	2" Cal.	B&B	Space Per Plans
QB	<i>Quercus bicolor</i>	Swamp White Oak	2	2" Cal.	B&B	Space Per Plans
Ornamental Trees						
AG	<i>Amelanchier x grandiflora 'Robinhill'</i>	Robinhill Serviceberry	3	6' Ht.	B&B	Multi-Stem Tree; Space Per Plans
Deciduous Shrubs						
Am	<i>Aronia melanocarpa 'Morton'</i>	Iroquois Beauty Chokeberry	18	24" Ht.	Cont.	Space 3'-0" o.c.
DI	<i>Diervilla lonicera 'Copper'</i>	Copper Dwarf Bush Honeysuckle	75	24" Sprd.	Cont.	Space 2'-6" o.c.
lvr	<i>Ilex verticillata 'Red Sprite'</i>	Red Sprite Winterberry	11	24" Ht.	Cont.	Space 2'-6" o.c.
lj	<i>Ilex verticillata 'Jim Dandy'</i>	Jim Dandy Winterberry	1	24" Ht.	Cont.	Space Per Plans
Perennials/Grasses/Groundcovers						
at	<i>Allium tangulicum 'Summer Beauty'</i>	Summer Beauty Allium	17	#1	Cont.	Space 12" o.c.
ac	<i>Allium cernuum</i>	Nodding Onion	120	2" sq. x 3.5" deep min.	Plug	Space 12" o.c. mix randomly into green roof
ba	<i>Baptisia 'solar flare' Prairieblues</i>	Solar Flare False Indigo	34	#1	Cont.	Space 30" o.c.
ss	<i>Schizachyrium scoparium 'MinnblueA'</i>	Blue Heaven Little Bluestem	63	#1	Cont.	Space 24" o.c.
rf	<i>Rudbeckia fulgida 'Early Bird Gold'</i>	Early Bird Gold Coneflower	18	#1	Cont.	Space 18" o.c.
ls	<i>Liatris spicata 'Kobold'</i>	Kobold Spiked Gayfeather	5	#1	Cont.	Space 18" o.c.
pv	<i>Panicum virgatum 'Shenandoah'</i>	Shenandoah Switchgrass	40	#1	Cont.	Space 30" o.c.
Bioretention Area Mix						
br1	<i>Asclepias tuberosa</i>	Butterfly Weed	50	2" sq. x 5" deep min.	Plug	Mix evenly & Space 12" o.c.
	<i>Aquilegia canadensis</i>	Columbine	30	2" sq. x 5" deep min.	Plug	
	<i>Carex bicknellii</i>	Copper Shouldered Oval Sedge	170	2" sq. x 5" deep min.	Plug	
	<i>Carex bebbii</i>	Bebb's Oval Sedge	60	2" sq. x 5" deep min.	Plug	
	<i>Carex sprengei</i>	Long Beaked Sedge	55	2" sq. x 5" deep min.	Plug	
	<i>Carex vulpinoidea</i>	Brown Fox Sedge	55	2" sq. x 5" deep min.	Plug	
	<i>Rudbeckia speciosa sullivanti</i>	Showy Black-Eyed Susan	30	2" sq. x 5" deep min.	Plug	

GENERAL NOTES

- FIELD VERIFY ALL EXISTING AND PROPOSED SITE UTILITIES. CONTACT DIGGERS HOTLINE, CITY OF MADISON AND CITY OF MIDDLETON FOR UNDERGROUND UTILITY LOCATIONS. NOTIFY PROJECT REPRESENTATIVE OF ANY PROBLEMS.
- PROTECT ALL PAVEMENTS, CURBS, UTILITIES, AND OTHER SITE ELEMENTS DURING PLANTING OPERATIONS.
- SUBMIT TOPSOIL TESTING REQUIREMENTS PER SECTION 329113, SOIL PREPARATION.
- VERIFY THAT SPECIFIED PLANTING SOIL DEPTH IS PRESENT PRIOR TO PLANTING PER SECTION 329113, SOIL PREPARATION. NOTIFY PROJECT REPRESENTATIVE OF ANY PROBLEMS.
- LAYOUT, STAKE OR PAINT THE PROPOSED LOCATION OF ALL PLANTINGS FOR APPROVAL BY PROJECT REPRESENTATIVE PRIOR TO PLANTING.
- SPACE SHRUBS AND PERENNIALS PER PLANT SCHEDULE.
- ALL WRAPPINGS, WIRE BASKETS, BURLAP, TWINE AND OTHER MISCELLANEOUS MATERIAL SHALL BE REMOVED FROM ENTIRE ROOT BALL PRIOR TO INSTALLATION.
- ALL LAWN AREAS ADJACENT TO THE PROJECT SITE THAT ARE DISTURBED BY CONSTRUCTION ACTIVITIES INCLUDING, BUT NOT LIMITED TO, UTILITY TRENCHING, ACCESS, OR MATERIALS STORAGE SHALL BE REPAIRED WITH SEED MIXES AS NOTED ON THE PLANS AND PER SECTION 32 92 00, TURF AND GRASSES.
- REPAIR TO ORIGINAL CONDITION ALL EXISTING VEGETATION NOTED TO REMAIN INCLUDING PLANTS, MULCH AND EDGING THAT HAVE BEEN DISTURBED BY CONSTRUCTION ACTIVITIES.
- ALL PLANTING BEDS TO RECEIVE SHREDDED HARDWOOD BARK MULCH UNLESS OTHERWISE NOTED.
- HOLD CENTER OF PERENNIAL PLANTINGS A MINIMUM OF 18" AND CENTER OF SHRUB PLANTINGS A MINIMUM OF 24" FROM BACK OF CURB/EDGE OF PAVEMENT.

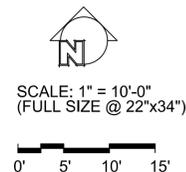

CONSULTANTS

BAXTER & WOODMAN
Consulting Engineers

Potter Lawson
LANDSCAPE ARCHITECTS
Success by Design

REVISIONS

NO.	DATE	DESCRIPTION
1	12/18/2015	LAND USE SUBMITTAL
?		

PLAN SHEET DESIGNATION

COVER

- G - GENERAL
- C - CIVIL
- L - LANDSCAPING
- D - DEMOLITION
- A - ARCHITECTURAL
- S - STRUCTURAL
- M - MECHANICAL
- P - PLUMBING
- H - HVAC
- E - ELECTRICAL
- I - INSTRUMENTATION

PROJECT NO: 140963

SCALE: AS NOTED
DRAWING DATE: 12/18/2015
DESIGNED BY: NMS
DRAWN BY: NMS
CHECKED BY: NMS

CLIENT

MADISON METROPOLITAN SEWERAGE DISTRICT
MADISON, WISCONSIN

Madison Metropolitan Sewerage District


PUMPING STATION 15 REHABILITATION

SHEET TITLE
LANDSCAPE PLAN

L-01

NOT FOR BIDDING

I:\BURLINGTON\WAMSD\140963-PS 15\CADD\DRAWINGS\DWG\PUMPING STATION 15\ELEMENTS\BASESHEET_22X34.DWG Model
 Plotted by: LB
 Copyright © 2015 by Baxter & Woodman, Inc.
 Site Design - Professional Design Firm
 License No. - 484-011 - Expires 1-31-16

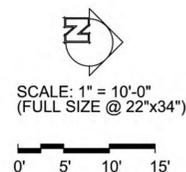

CONSULTANTS

BAXTER & WOODMAN
 Consulting Engineers

Potter Lawson
 LANDSCAPE ARCHITECTS
 Success by Design

NO.	DATE	DESCRIPTION
	12/18/2015	LAND USE SUBMITTAL

- PLAN SHEET DESIGNATION**
- COVER
 - GG - GENERAL
 - CC - CIVIL
 - LL - LANDSCAPING
 - DD - DEMOLITION
 - AA - ARCHITECTURAL
 - SS - STRUCTURAL
 - MM - MECHANICAL
 - PP - PLUMBING
 - HH - HVAC
 - EE - ELECTRICAL
 - II - INSTRUMENTATION

PROJECT NO: 140963
 SCALE: AS NOTED
 DRAWING DATE: 12/18/2015
 DESIGNED BY: NMS
 DRAWN BY: NMS
 CHECKED BY: NMS

CLIENT

**MADISON METROPOLITAN
 SEWERAGE DISTRICT
 MADISON, WISCONSIN**

Madison Metropolitan Sewerage District

**PUMPING STATION 15
 REHABILITATION**

SHEET TITLE

SITE RENDERING

L-02




NOT FOR BIDDING






SCALE: 1" = 20'

BENCHMARK

PUMPING STATION 15 BENCHMARK:
ON NORTHWEST CORNER OF PUMPING STATION 15 FOR MMSD AT MARSHALL PARK
ON ALLEN BOULEVARD - EL. 865.25'

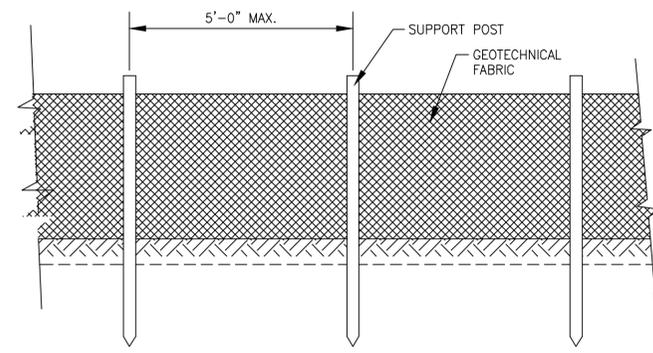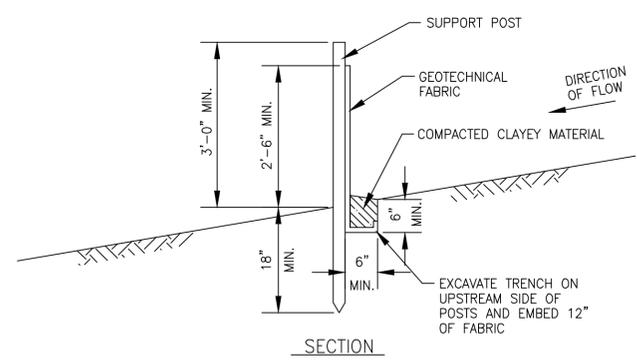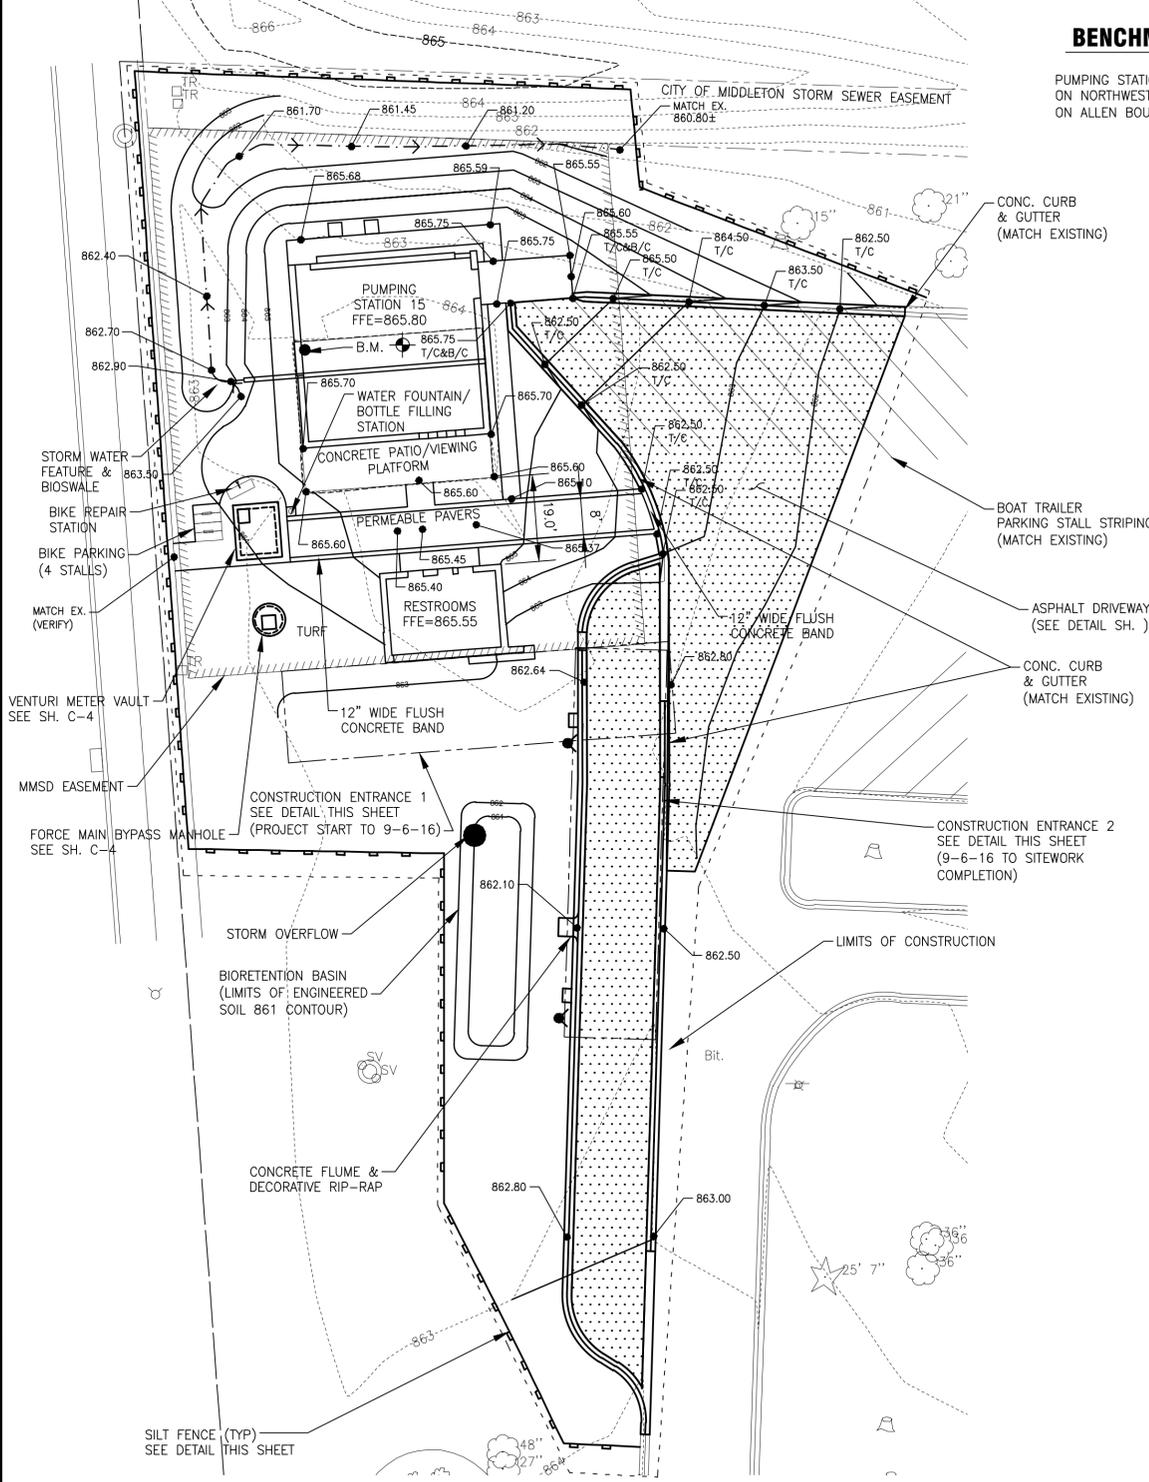

SILT FENCE DETAIL
NO SCALE

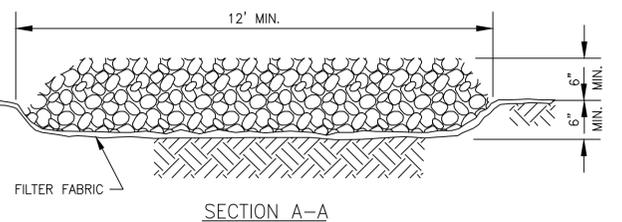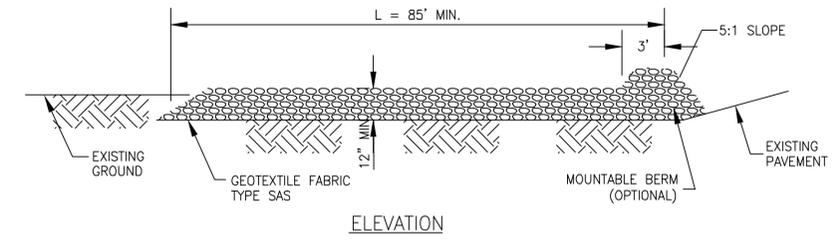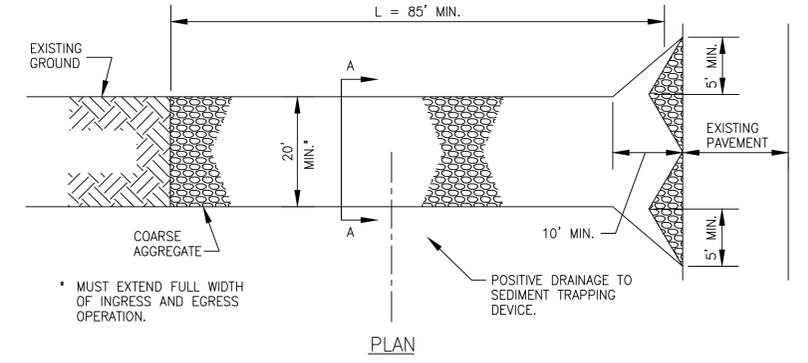


STABILIZED CONSTRUCTION ENTRANCE
SCALE: NONE

SEDIMENTATION AND EROSION CONTROL NOTES

- SOIL DISTURBANCE SHALL BE CONDUCTED IN SUCH A MANNER AS TO MINIMIZE EROSION. SOIL STABILIZATION MEASURES SHALL CONSIDER THE TIME OF YEAR, SITE CONDITIONS AND THE USE OF TEMPORARY OR PERMANENT MEASURES.
- SOIL EROSION AND SEDIMENT CONTROL FEATURES SHALL BE CONSTRUCTED PRIOR TO THE COMMENCEMENT OF UPLAND DISTURBANCE.
- TEMPORARY SOIL STABILIZATION SHALL BE APPLIED TO DISTURBED AREAS WITHIN 15 CALENDAR DAYS OF THE END OF ACTIVE HYDROLOGIC DISTURBANCE. PERMANENT STABILIZATION SHALL BE DONE WITHIN 15 DAYS AFTER COMPLETION OF FINAL GRADING OF THE SOIL.
- ALL STORM SEWER FACILITIES THAT ARE OR WILL BE FUNCTIONING DURING CONSTRUCTION SHALL BE PROTECTED, FILTERED, OR OTHERWISE TREATED TO REMOVE SEDIMENT.
- ALL TEMPORARY EROSION AND SEDIMENT CONTROL MEASURES SHALL BE REMOVED WITHIN 30 DAYS AFTER FINAL SITE STABILIZATION IS ACHIEVED OR AFTER THE TEMPORARY MEASURES ARE NO LONGER NEEDED. TRAPPED SEDIMENT AND OTHER DISTURBED SOIL AREAS SHALL BE PERMANENTLY STABILIZED.
- ALL TEMPORARY AND PERMANENT EROSION CONTROL MEASURES MUST BE MAINTAINED AND REPAIRED AS NEEDED. THE GENERAL CONTRACTOR WILL BE RESPONSIBLE FOR INSPECTION AND REPAIR DURING CONSTRUCTION.

CONSULTANTS

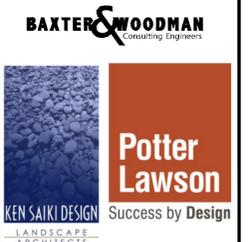

NO.	DATE	DESCRIPTION
	12/18/15	LAND USE SUBMITTAL

REFER TO EQUIPMENT MANUFACTURER'S SHOP DRAWING

PLAN SHEET DESIGNATION	
C	COVER
G	GENERAL
C	CIVIL
L	LANDSCAPING
D	DEMOLITION
A	ARCHITECTURAL
S	STRUCTURAL
M	MECHANICAL
P	PLUMBING
H	HVAC
E	ELECTRICAL
I	INSTRUMENTATION

PROJECT NO:	140963
SCALE:	AS NOTED
DRAWING DATE:	
DESIGNED BY:	JWM
DRAWN BY:	TLB
CHECKED BY:	JEK

CLIENT
MADISON METROPOLITAN SEWERAGE DISTRICT
MADISON, WISCONSIN

Madison Metropolitan Sewerage District


PUMPING STATION 15 REHABILITATION

SHEET TITLE
SITE PLAN & EROSION CONTROL PLAN

I:\BURLINGTON\MMSD\140963-PS 15\CADD DRAWINGS\DWG\40 - CURRENT\140963 - TOPO - CSD 2012.DWG SITE PLAN
Plotted: 12/17/2015 3:58 PM By: 42TLB
Copyright © 2015, By Baxter & Woodman, Inc.
State of Wisconsin - a Professional Design Firm
License No. - 484-011 - Expires 11-31-16

NOT FOR BIDDING


I:\BURLINGTON\MAVSD\140963-PS 15\CADD\DRAWINGS\DWG\PUMPING STATION 15\SHEETS\UPPER PLAN - MECHANICAL.DWG 30 UPPER PLAN - MECHANICAL
 Plotted: 12/17/2015 3:48 PM By: 42TLB
 Copyright © 2015, By Baxter & Woodman, Inc.
 State of Wisconsin - Professional Design Firm
 License No. - 484-011 - Expires 11-31-16

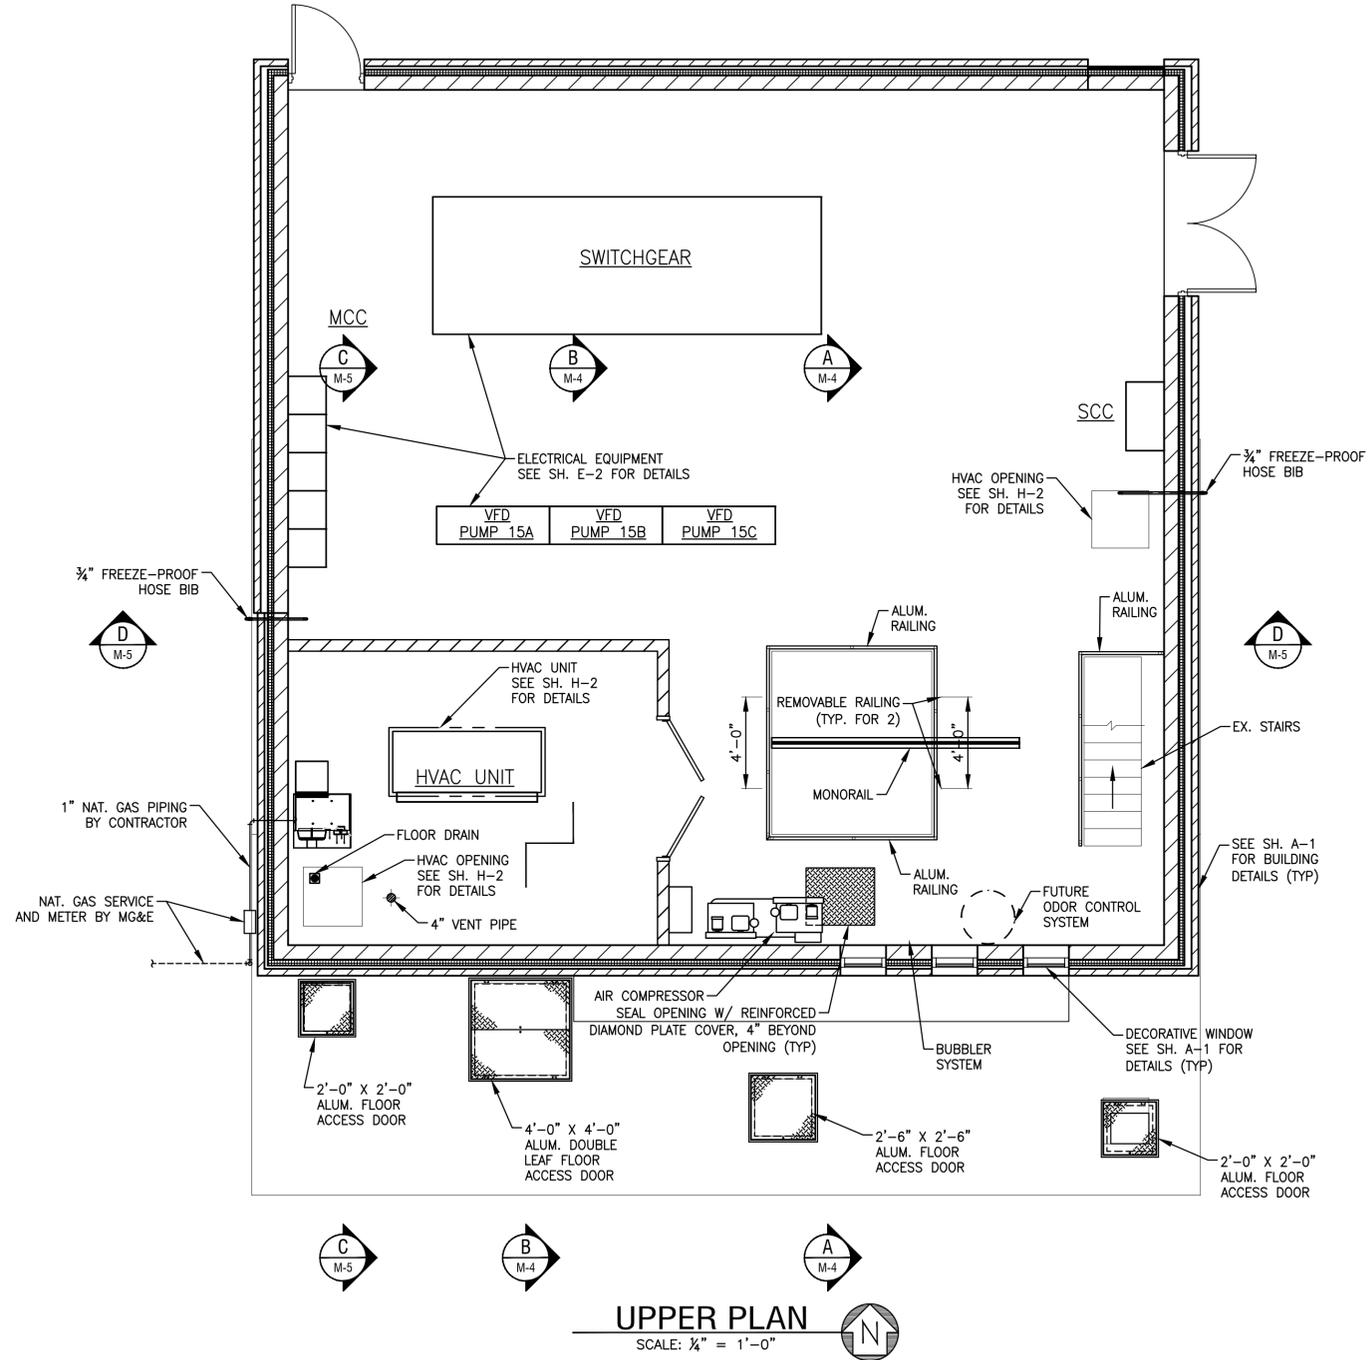

UPPER PLAN
 SCALE: 1/4" = 1'-0"

NOTE:
 ALL FLOOR ACCESS DOORS TO BE FLUSH WITH NEW CONCRETE FLOOR TOPPING.

CONSULTANTS

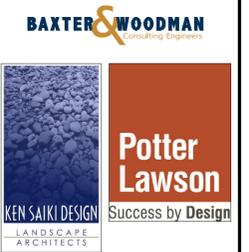

NO.	DATE	DESCRIPTION
	12/18/15	LAND USE SUBMITTAL
** REFER TO EQUIPMENT MANUFACTURER'S SHOP DRAWING		

PLAN SHEET DESIGNATION

C	COVER
G	GENERAL
C	CIVIL
L	LANDSCAPING
D	DEMOLITION
A	ARCHITECTURAL
S	STRUCTURAL
M	MECHANICAL
P	PLUMBING
H	HVAC
E	ELECTRICAL
I	INSTRUMENTATION

PROJECT NO:	140963
SCALE:	AS NOTED
DRAWING DATE:	
DESIGNED BY:	JWM
DRAWN BY:	TLB
CHECKED BY:	JEK

CLIENT

MADISON METROPOLITAN SEWERAGE DISTRICT
MADISON, WISCONSIN

PUMPING STATION 15
 Madison Metropolitan Sewerage District

PUMPING STATION 15 REHABILITATION

SHEET TITLE

UPPER PLAN - MECHANICAL

M-3
 38 OF 59

NOT FOR BIDDING