

Chabad House - Jewish Student Center Addition and Renovation

233 West Gilman Street
Madison, Wisconsin 53703



Rohr
CHABAD HOUSE
Serving the University of Wisconsin



EXISTING BUILDING AND PARK ON GILMAN



223 West Gilman



219 West Gilman



PARKING LOT



LUTHERAN CHURCH ACROSS STREET



BETWEEN 219 W. GILMAN AND PARKING LOT



BACK OF HOP CAT

Chabad House


DESCRIPTION (per City of Madison Assessor):

223 W. GILMAN STREET

THE NORTHEAST 6.00 FEET OF LOT 4 AND THE SOUTHWEST 1/2 OF LOT 5, BLOCK 58, ORIGINAL PLAT OF MADISON, CITY OF MADISON, DANE COUNTY, WISCONSIN.

219 W. GILMAN STREET

THE NORTHEAST 1/2 OF LOT 5, BLOCK 58, ORIGINAL PLAT OF MADISON, CITY OF MADISON, DANE COUNTY, WISCONSIN.

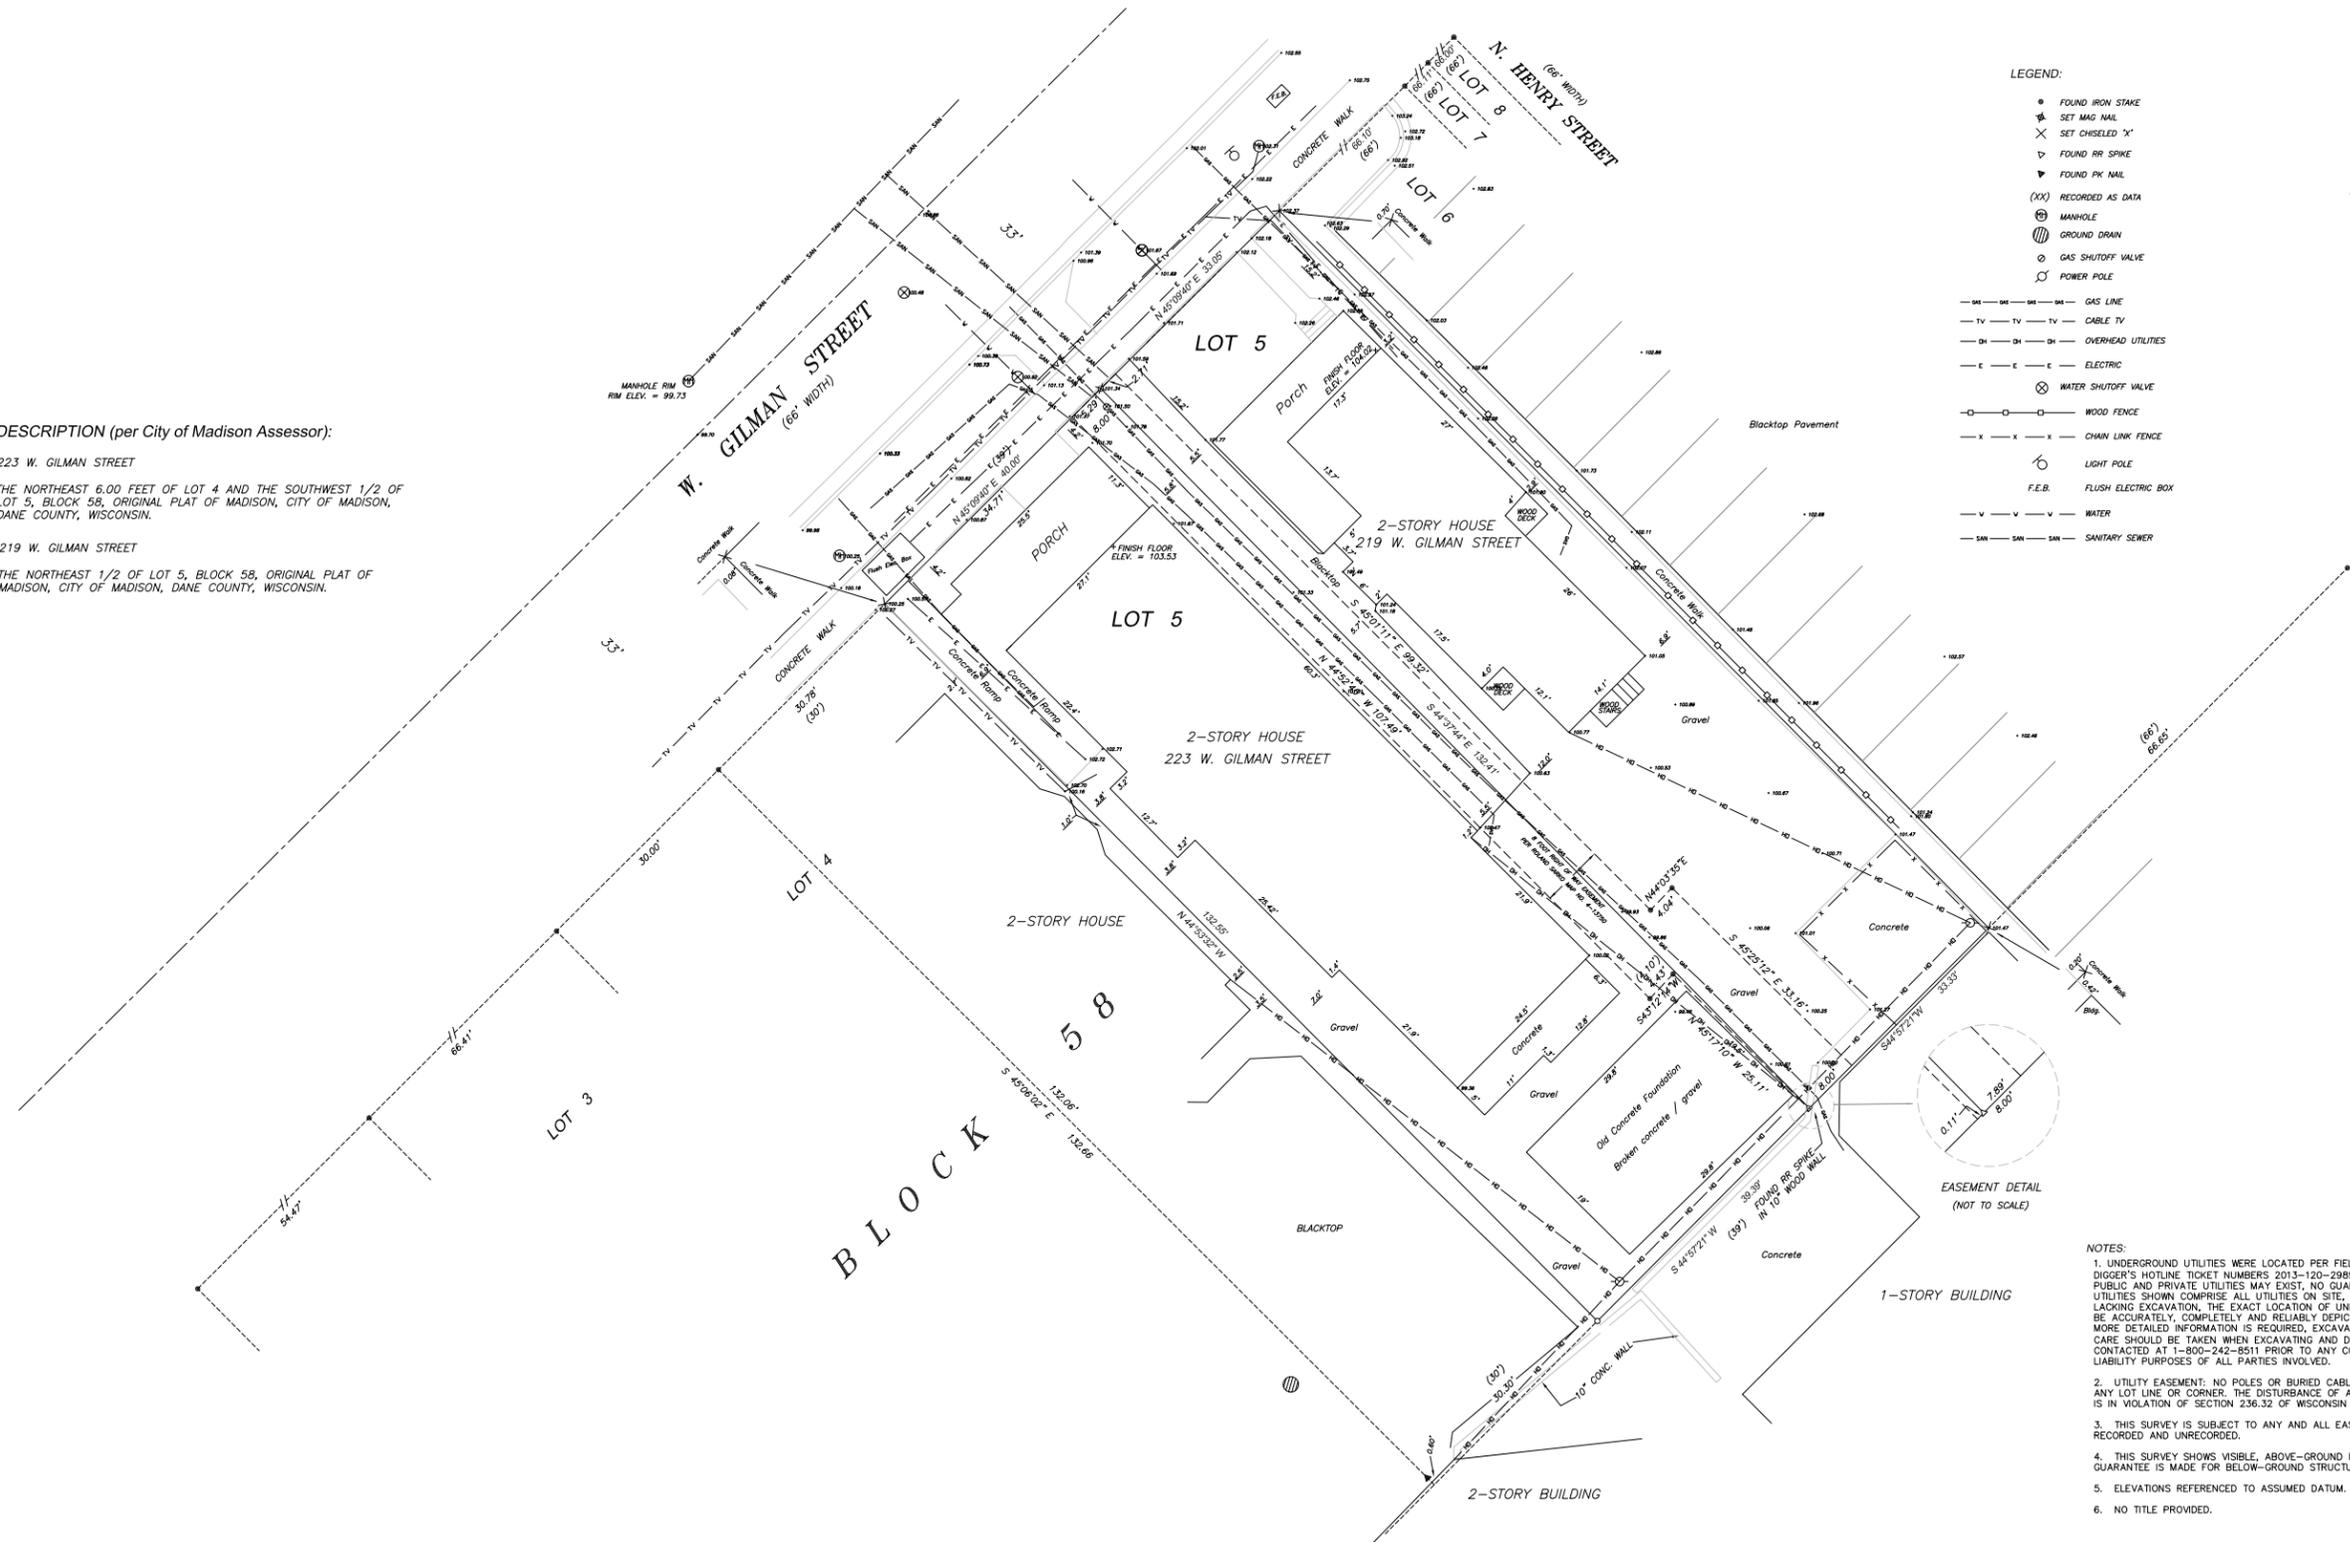

- LEGEND:**
- FOUND IRON STAKE
 - ✦ SET MAG NAIL
 - ✕ SET CHISELED "X"
 - ▽ FOUND RR SPIKE
 - ▽ FOUND PK NAIL
 - (XX) RECORDED AS DATA
 - ⊙ MANHOLE
 - ⊙ GROUND DRAIN
 - ⊙ GAS SHUTOFF VALVE
 - ⊙ POWER POLE
 - GAS LINE
 - TV
 - CABLE TV
 - OVERHEAD UTILITIES
 - ELECTRIC
 - ⊗ WATER SHUTOFF VALVE
 - WOOD FENCE
 - CHAIN LINK FENCE
 - ⊙ LIGHT POLE
 - F.E.B. FLUSH ELECTRIC BOX
 - WATER
 - SANITARY SEWER

ELEVATIONS REFERENCED TO THE C.G. OF WISCONSIN
 SURVEYING REFERENCE TO THE C.G. OF WISCONSIN
 GILMAN STREET BEARING N42°04'07"E

- NOTES:**
1. UNDERGROUND UTILITIES WERE LOCATED PER FIELD OBSERVATIONS AND DIGGER'S HOTLINE TICKET NUMBERS 2013-120-2089 AND 2013-120-2990. PUBLIC AND PRIVATE UTILITIES MAY EXIST. NO GUARANTEE IS MADE THAT THE UTILITIES SHOWN COMPRISE ALL UTILITIES ON SITE, ACTIVE OR ABANDONED. LACKING EXCAVATION, THE EXACT LOCATION OF UNDERGROUND FEATURES CANNOT BE ACCURATELY, COMPLETELY AND RELIABLY DEPICTED. WHERE ADDITIONAL OR MORE DETAILED INFORMATION IS REQUIRED, EXCAVATION MAY BE NECESSARY. CARE SHOULD BE TAKEN WHEN EXCAVATING AND DIGGER'S HOTLINE SHALL BE CONTACTED AT 1-800-242-8511 PRIOR TO ANY CONSTRUCTION FOR SAFETY AND LIABILITY PURPOSES OF ALL PARTIES INVOLVED.
 2. UTILITY EASEMENT: NO POLES OR BURIED CABLES ARE TO BE PLACED ON ANY LOT LINE OR CORNER. THE DISTURBANCE OF A SURVEY STAKE BY ANYONE IS IN VIOLATION OF SECTION 236.32 OF WISCONSIN STATUTES.
 3. THIS SURVEY IS SUBJECT TO ANY AND ALL EASEMENTS AND AGREEMENTS RECORDED AND UNRECORDED.
 4. THIS SURVEY SHOWS VISIBLE, ABOVE-GROUND IMPROVEMENTS ONLY. NO GUARANTEE IS MADE FOR BELOW-GROUND STRUCTURES.
 5. ELEVATIONS REFERENCED TO ASSUMED DATUM.
 6. NO TITLE PROVIDED.

PLAT OF SURVEY

APRIL 4, 2013

CHABAD LUBAVITCH, INC.
 223 W. GILMAN
 MADISON, WI 53703
 608-257-1757

JOB NO.
 080162-A

APPROVALS	PROJECTS	MLB	PDF	PDF	MLB	MLB
	DESIGNED BY			CHECKED BY	APPROVED	
	DRAWN BY					

CHABAD HOUSE
223 W GILMAN ST
MADISON, WI 53703

CHABAD LUBAVITCH, INC.
1722 REGENT ST
MADISON, WI 53726

PROJECT #: BSE1880
PLOT DATE: 03/01/2016

REVISION DATES:




ISSUE DATES:

PRELIMINARY
DRAINAGE PLAN

This document contains confidential or proprietary information of Burse Surveying and Engineering, Inc. Neither the document nor the information herein is to be reproduced, distributed, used or disclosed, either in whole or in part, except as specifically authorized by Burse Surveying and Engineering, Inc.

DRAWING NUMBER

C-300

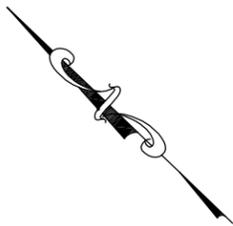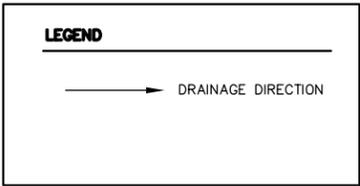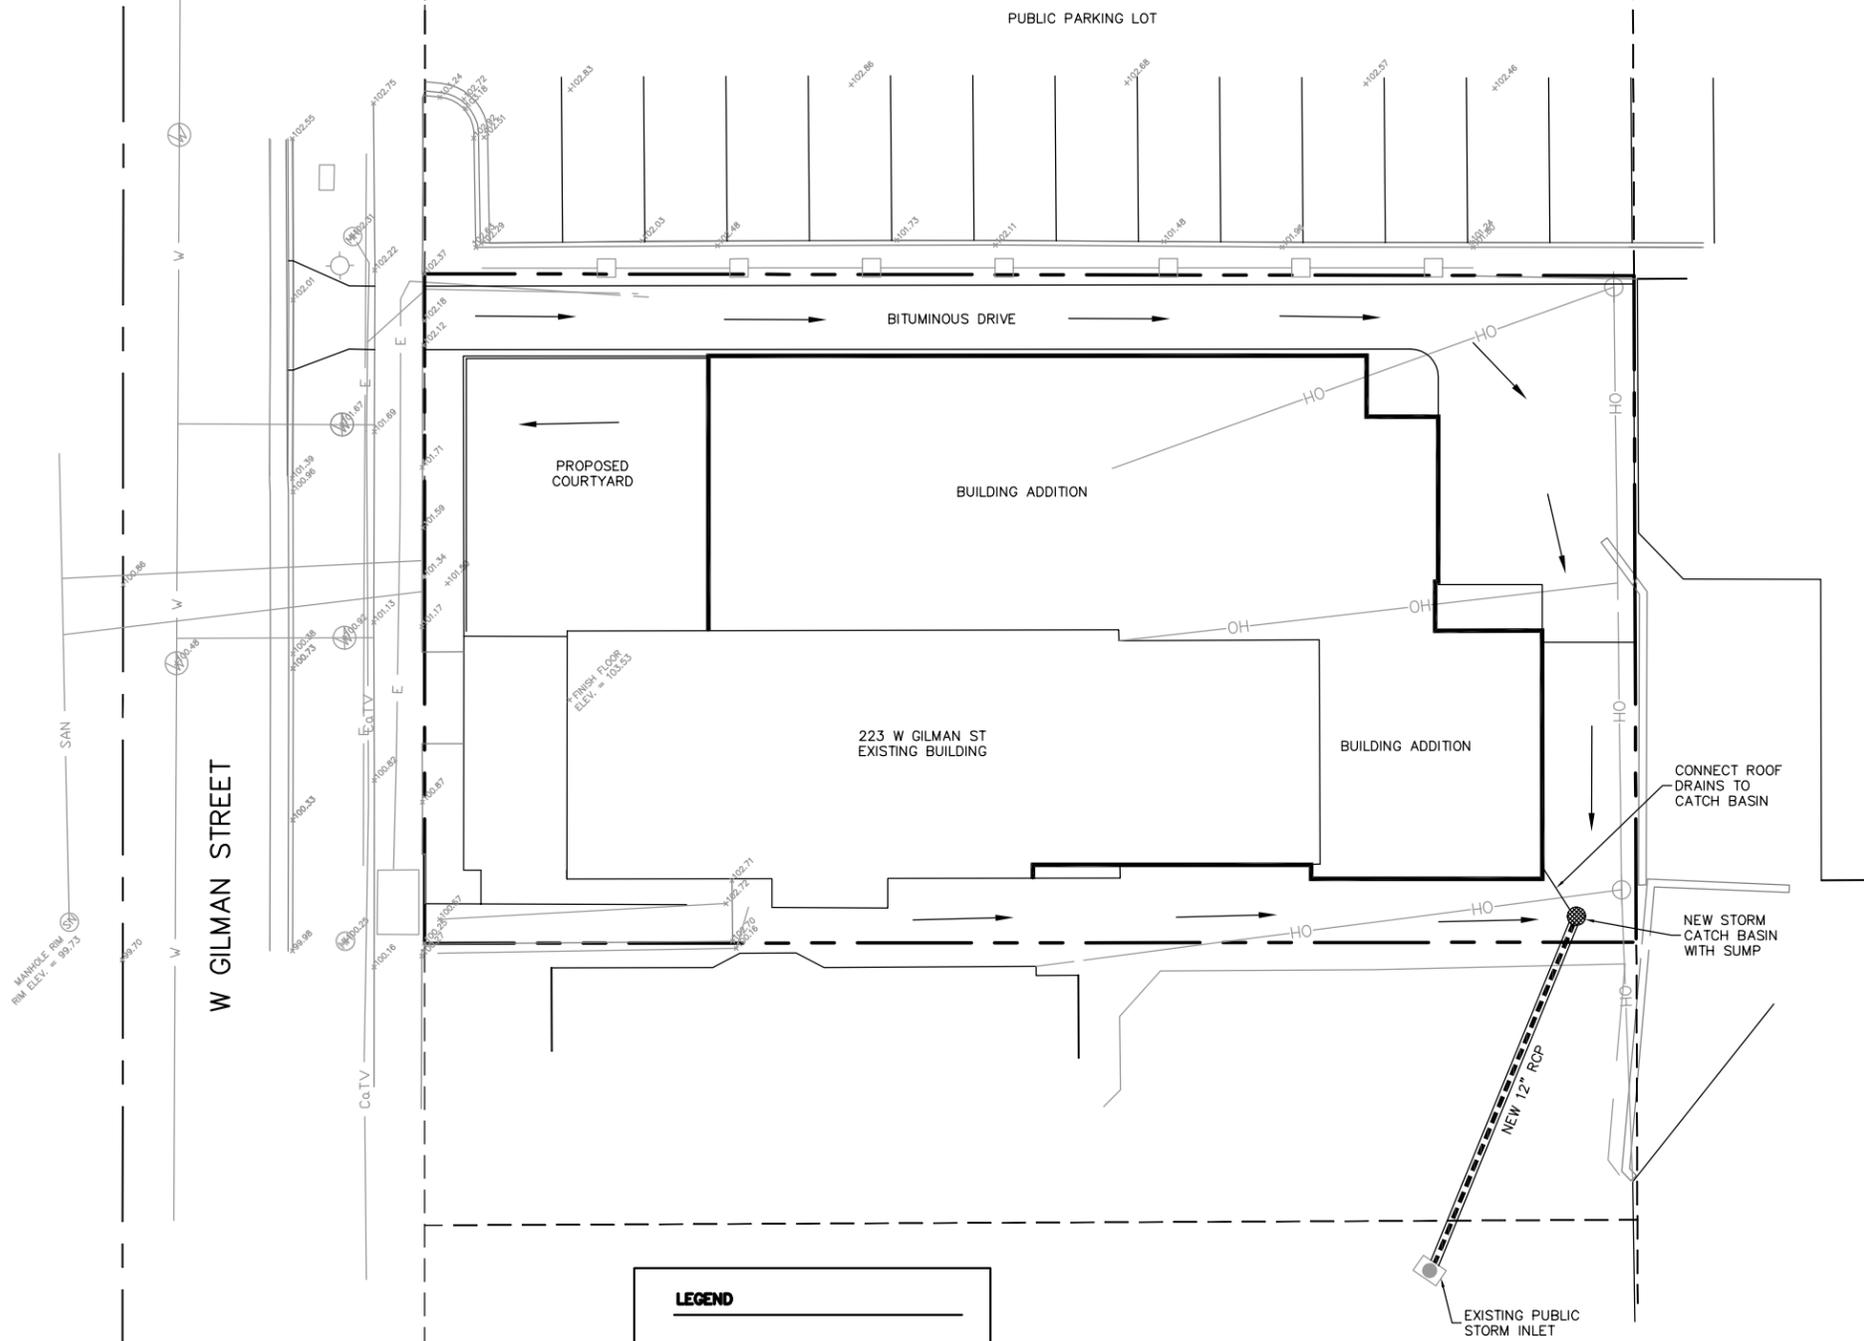

DIGGERS HOTLINE
Dial 811 or (800) 242-8511
www.DiggersHotline.com

APPROVALS	PROJECTS:	MLB	PDF	PDF	MLB	MLB
	DESIGNED BY:					
	DRAWN BY:					
	CHECKED BY:					
	APPROVED:					

CHABAD HOUSE
223 W GILMAN ST
MADISON, WI 53703

CHABAD LUBAVITCH, INC.
1722 REGENT ST
MADISON, WI 53726

PROJECT #: BSE1880
PLOT DATE: 03/01/2016

REVISION DATES:


ISSUE DATES:

PRELIMINARY
LANDSCAPING PLAN

This document contains confidential or proprietary information of Burse Surveying and Engineering, Inc. Neither the document nor the information herein is to be reproduced, distributed, used or disclosed, either in whole or in part, except as specifically authorized by Burse Surveying and Engineering, Inc.

DRAWING NUMBER

C-600

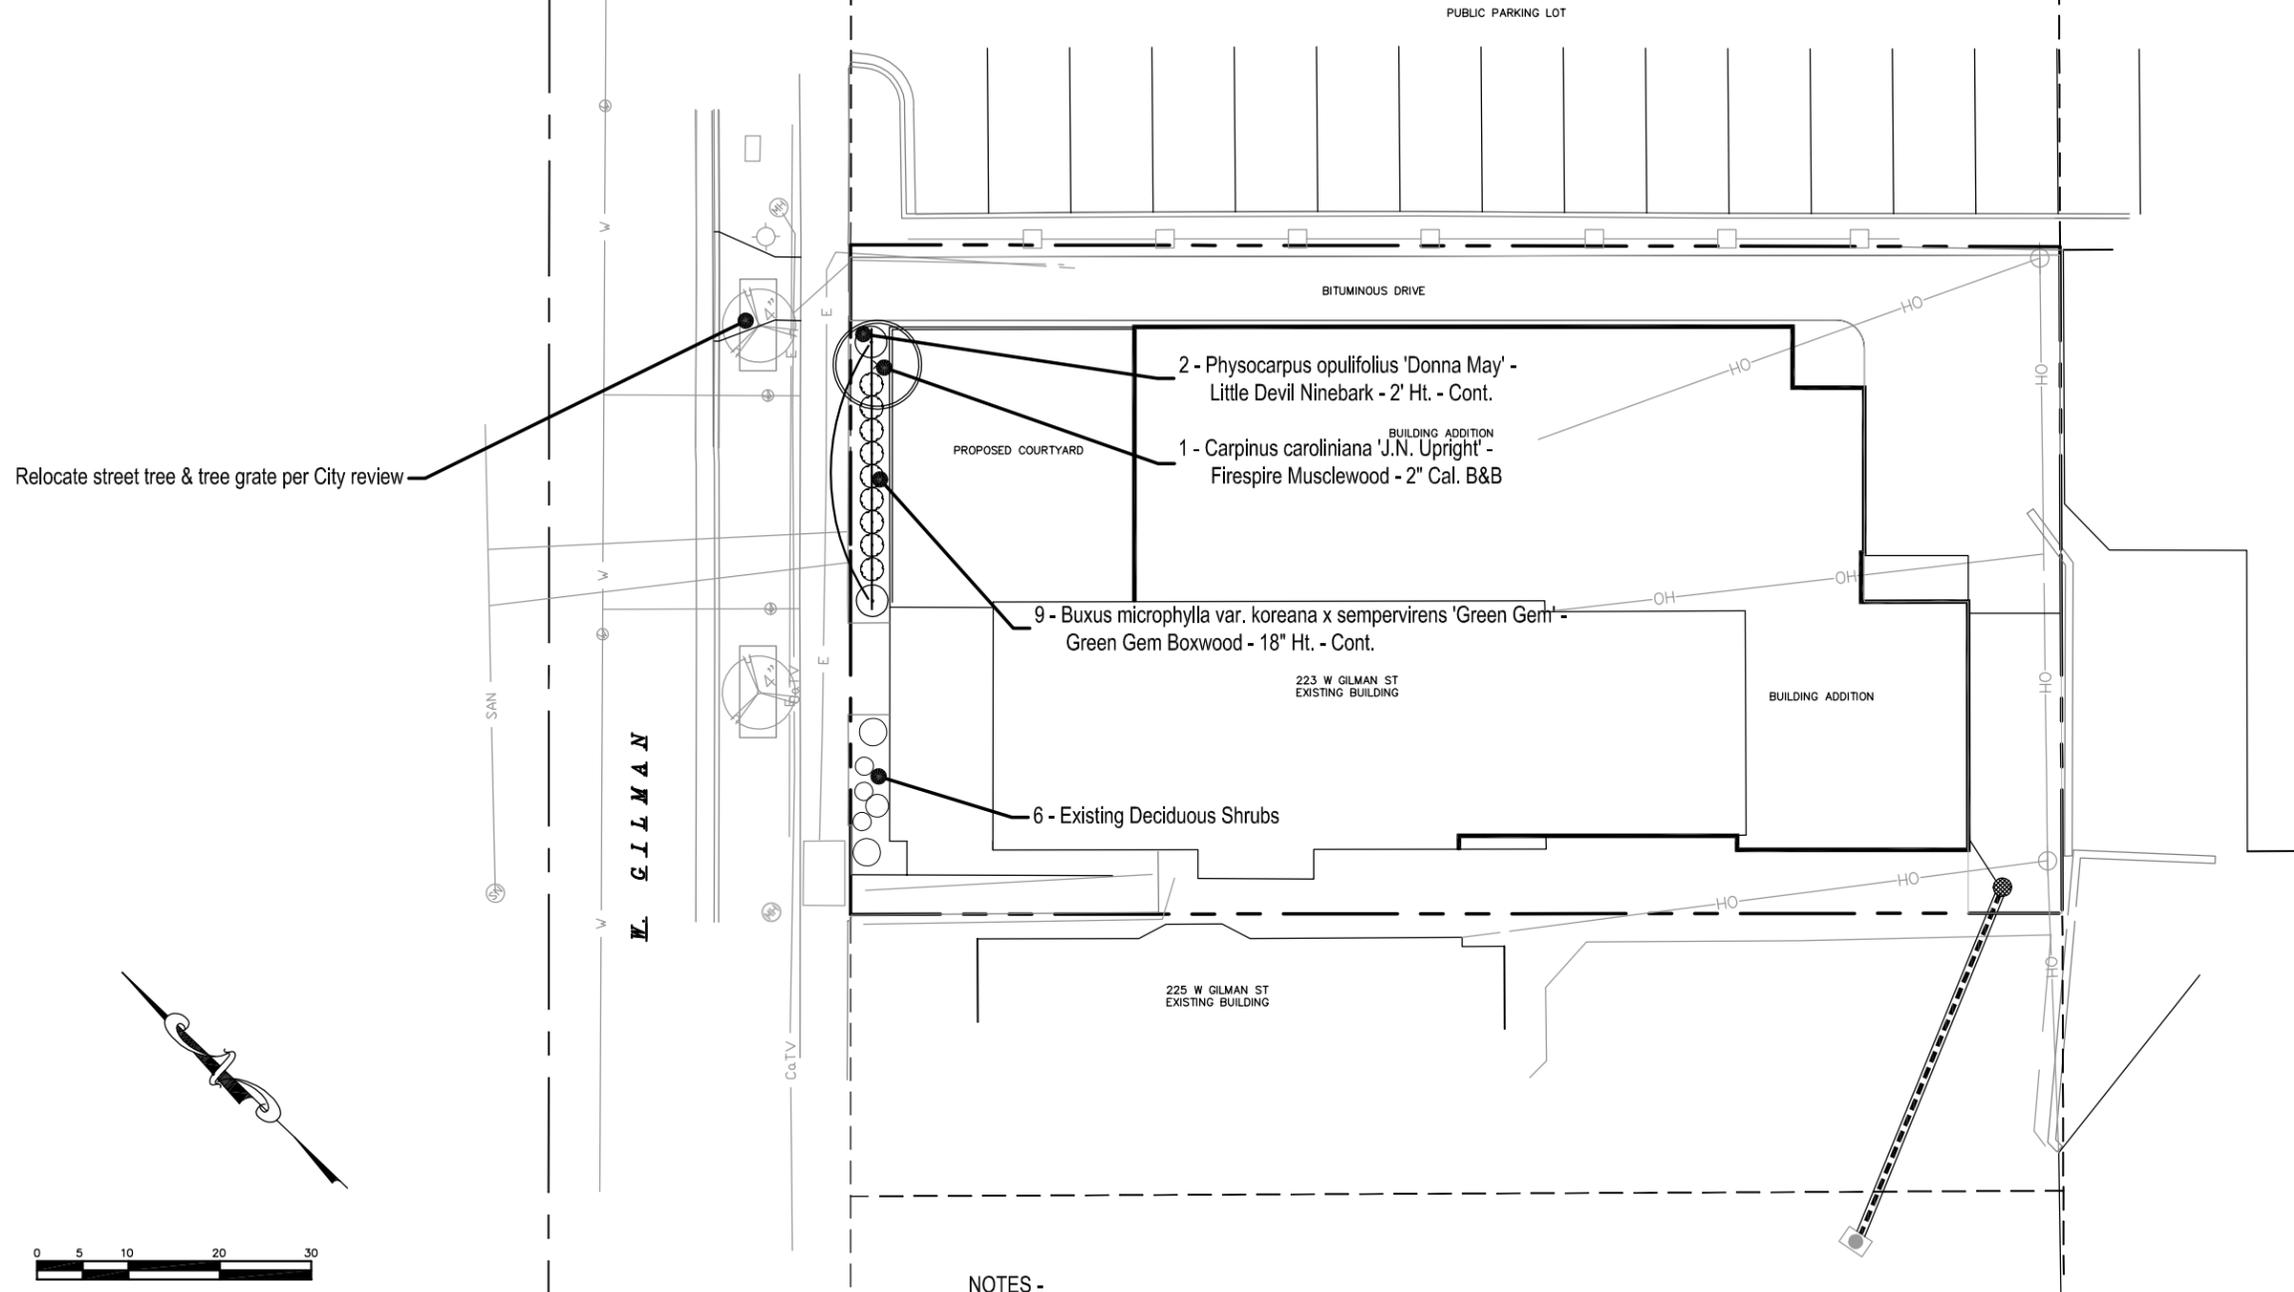

Relocate street tree & tree grate per City review


NOTES -
- Mulch bed with 3" of dark brown bark mulch.

DIGGERS HOTLINE
Dial 811 or (800) 242-8511
www.DiggersHotline.com



SOUTH ELEVATION


3/32" = 1'-0"

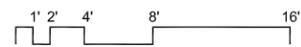



SOUTH ELEVATION


3/32" = 1'-0"

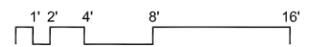



NORTH ELEVATION

3/32" = 1'-0"

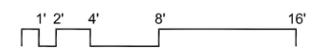





EAST ELEVATION

3/32" = 1'-0"

assemblage ARCHITECTS


6-28-2016

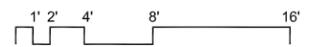


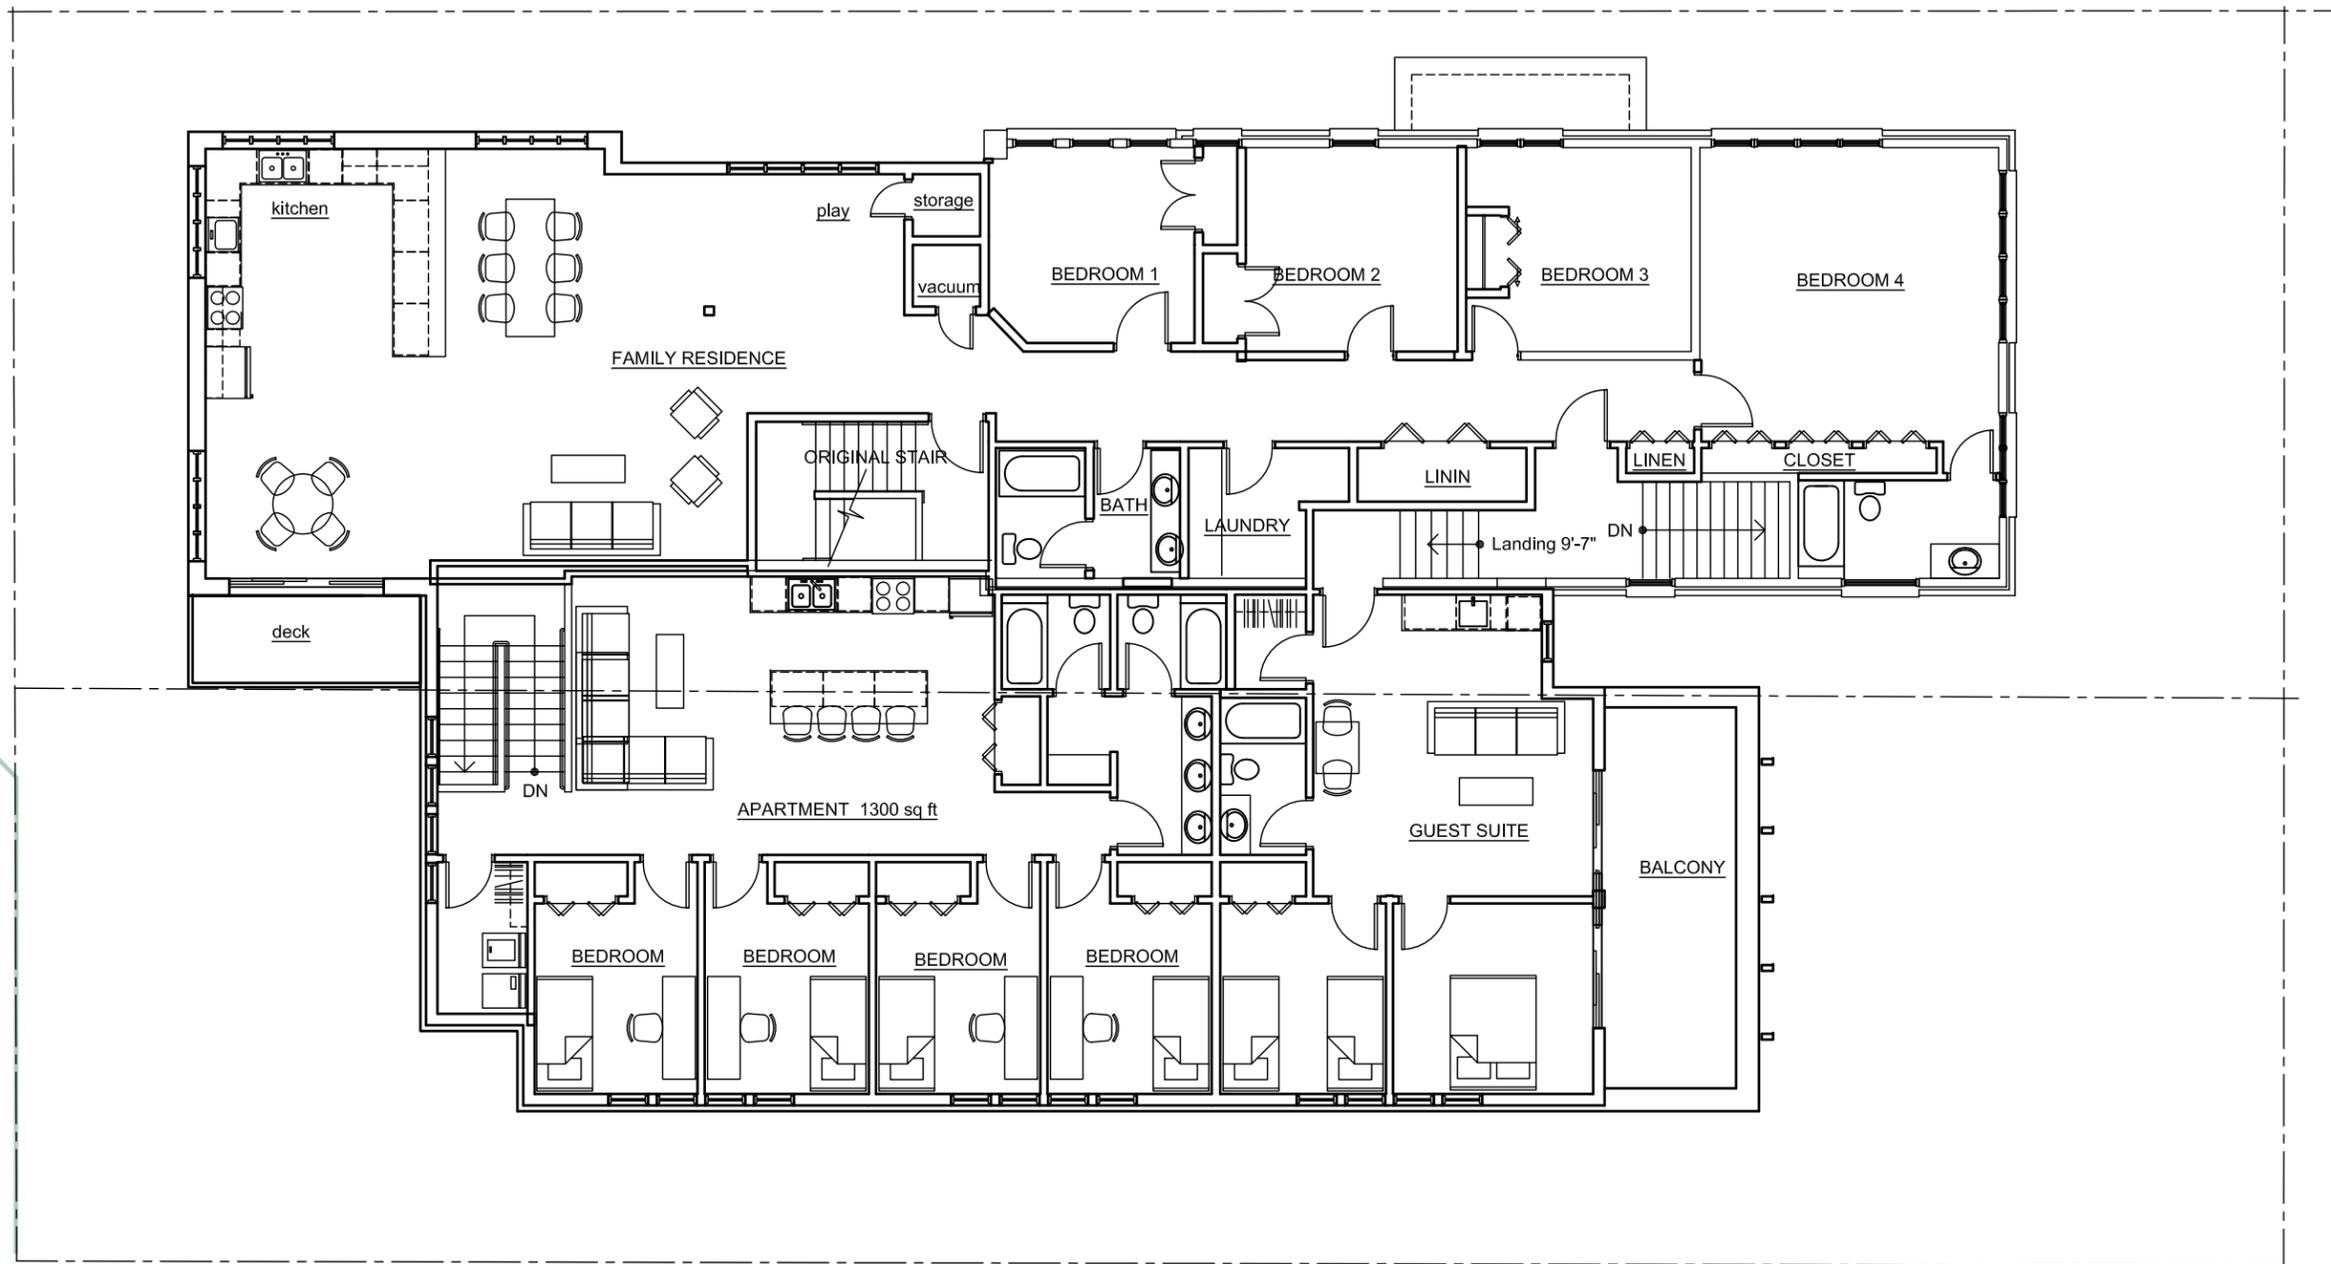

SECOND FLOOR PLAN
3/32" = 1'-0"

assemblage ARCHITECTS
6-28-2016

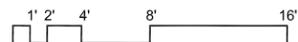


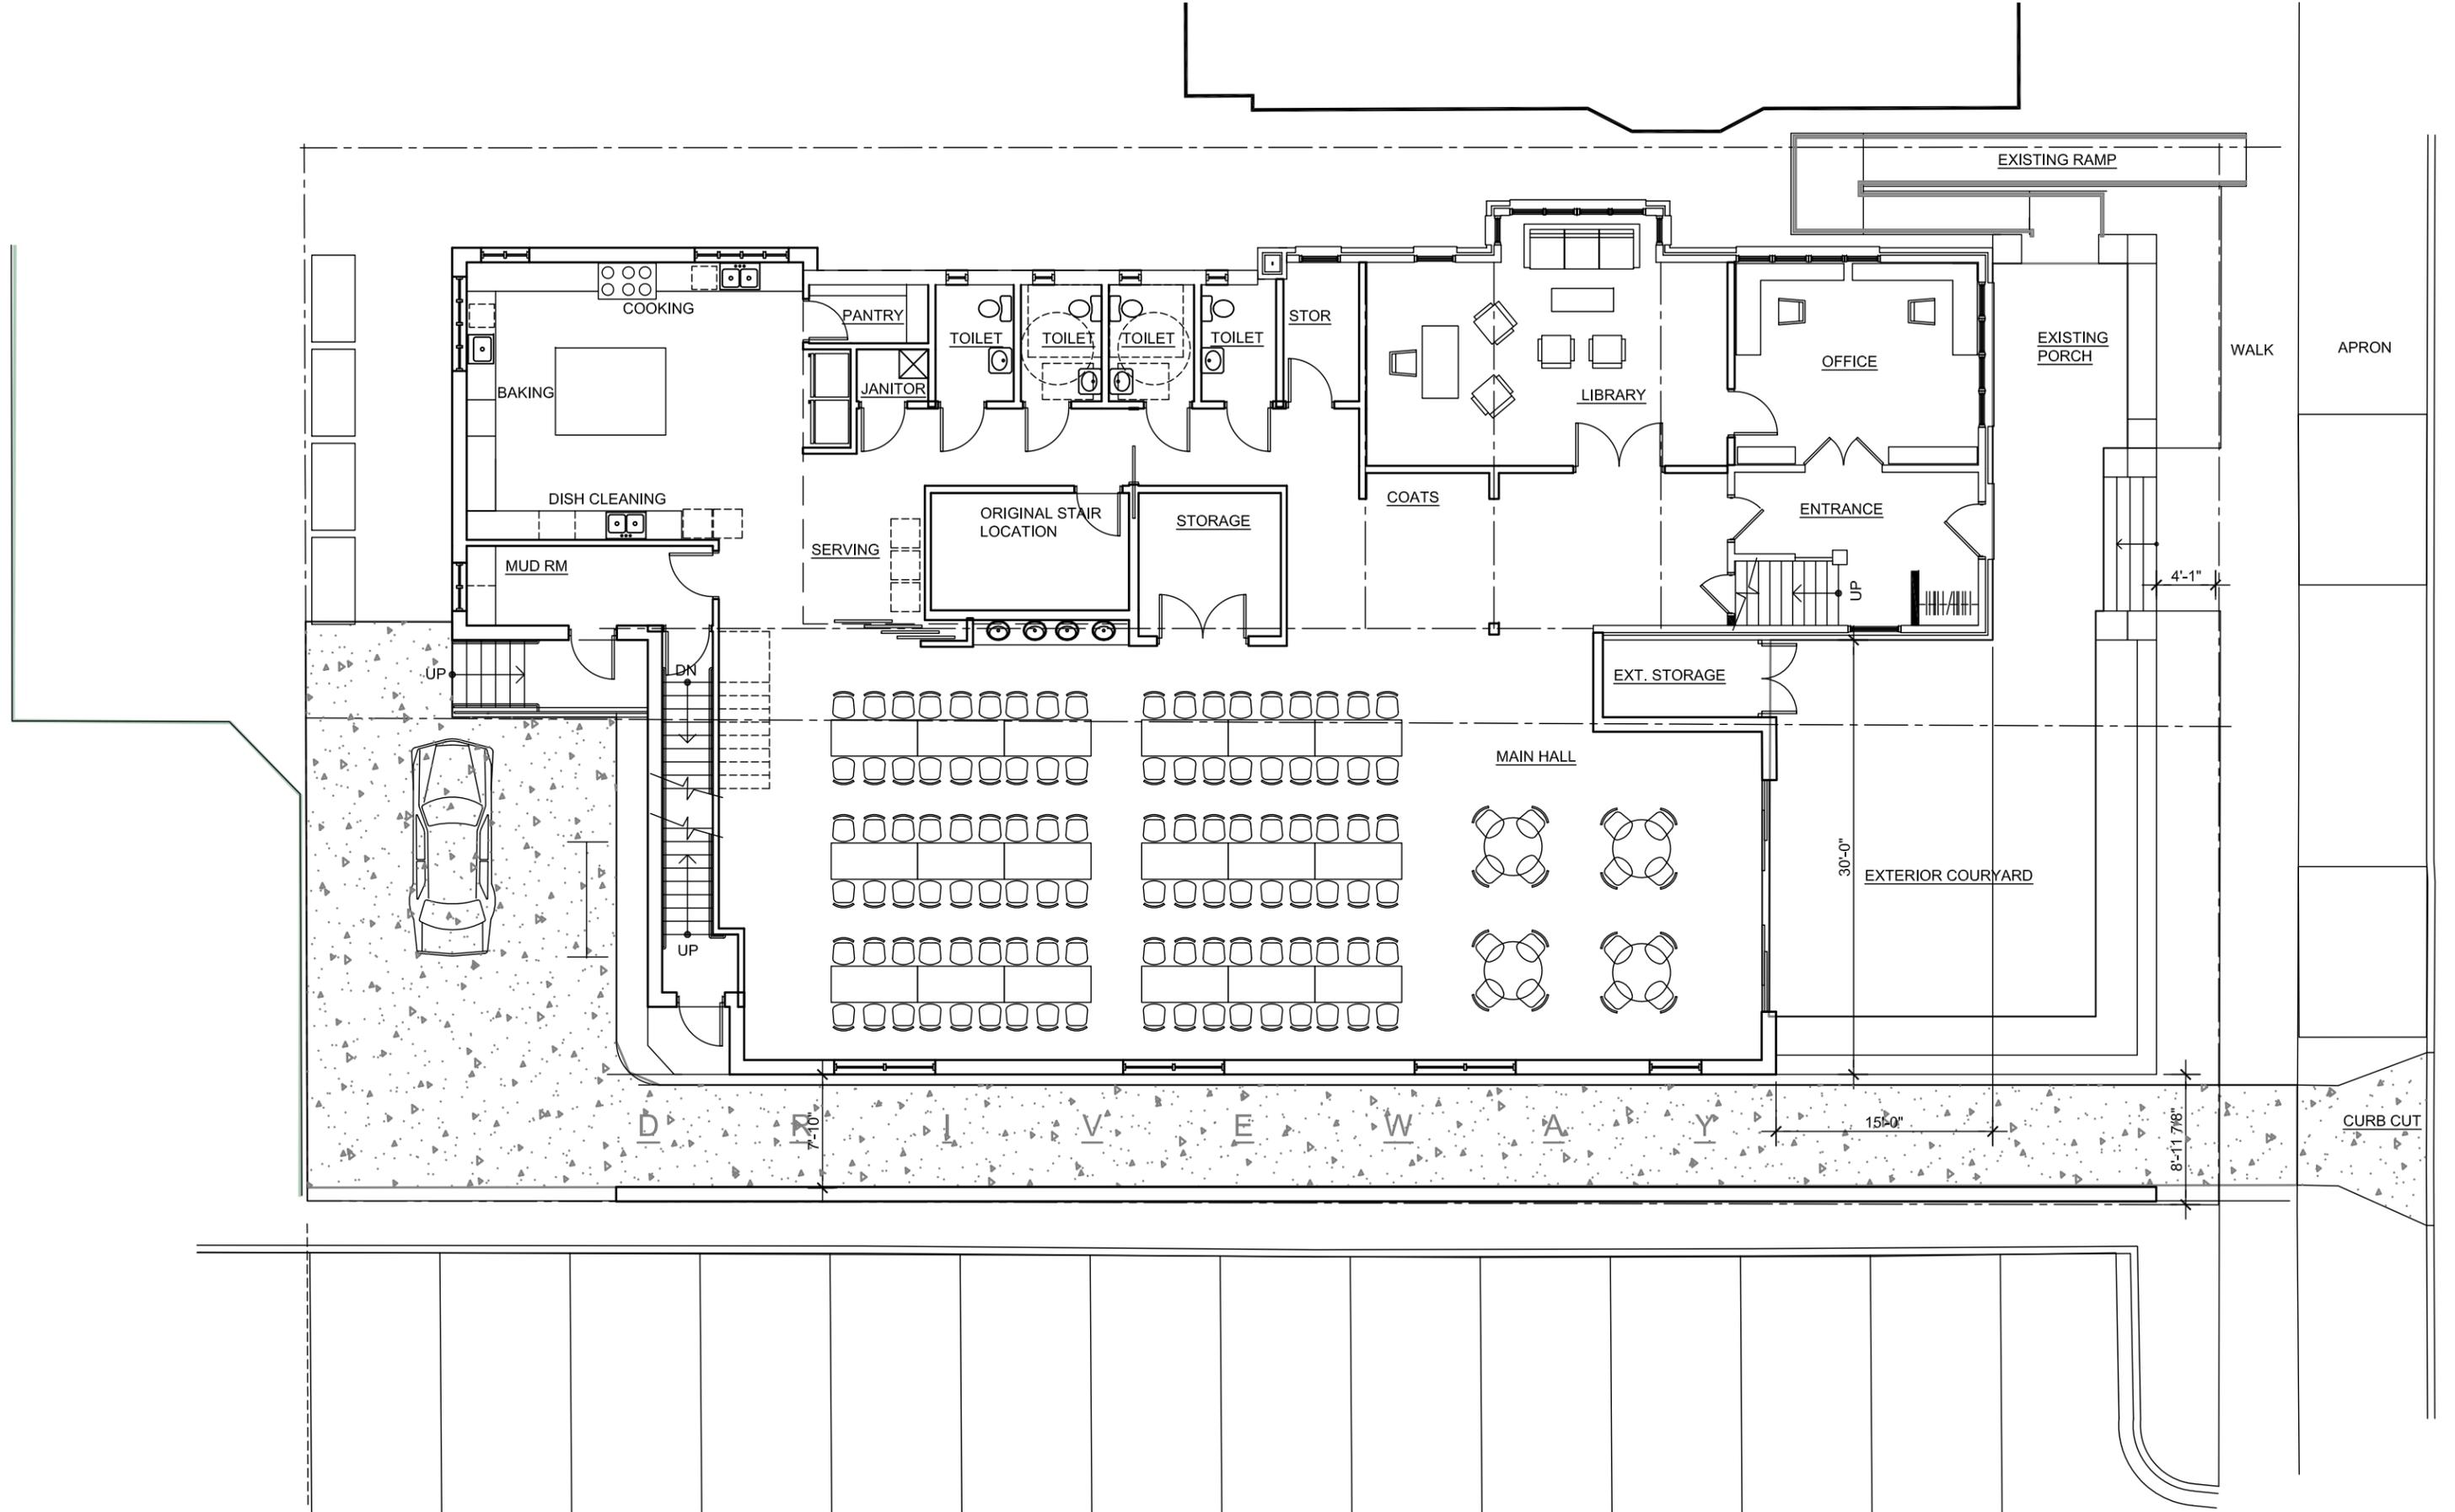

FIRST FLOOR PLAN
 3/32" = 1'-0"

assemblage ARCHITECTS
 6-28-2016



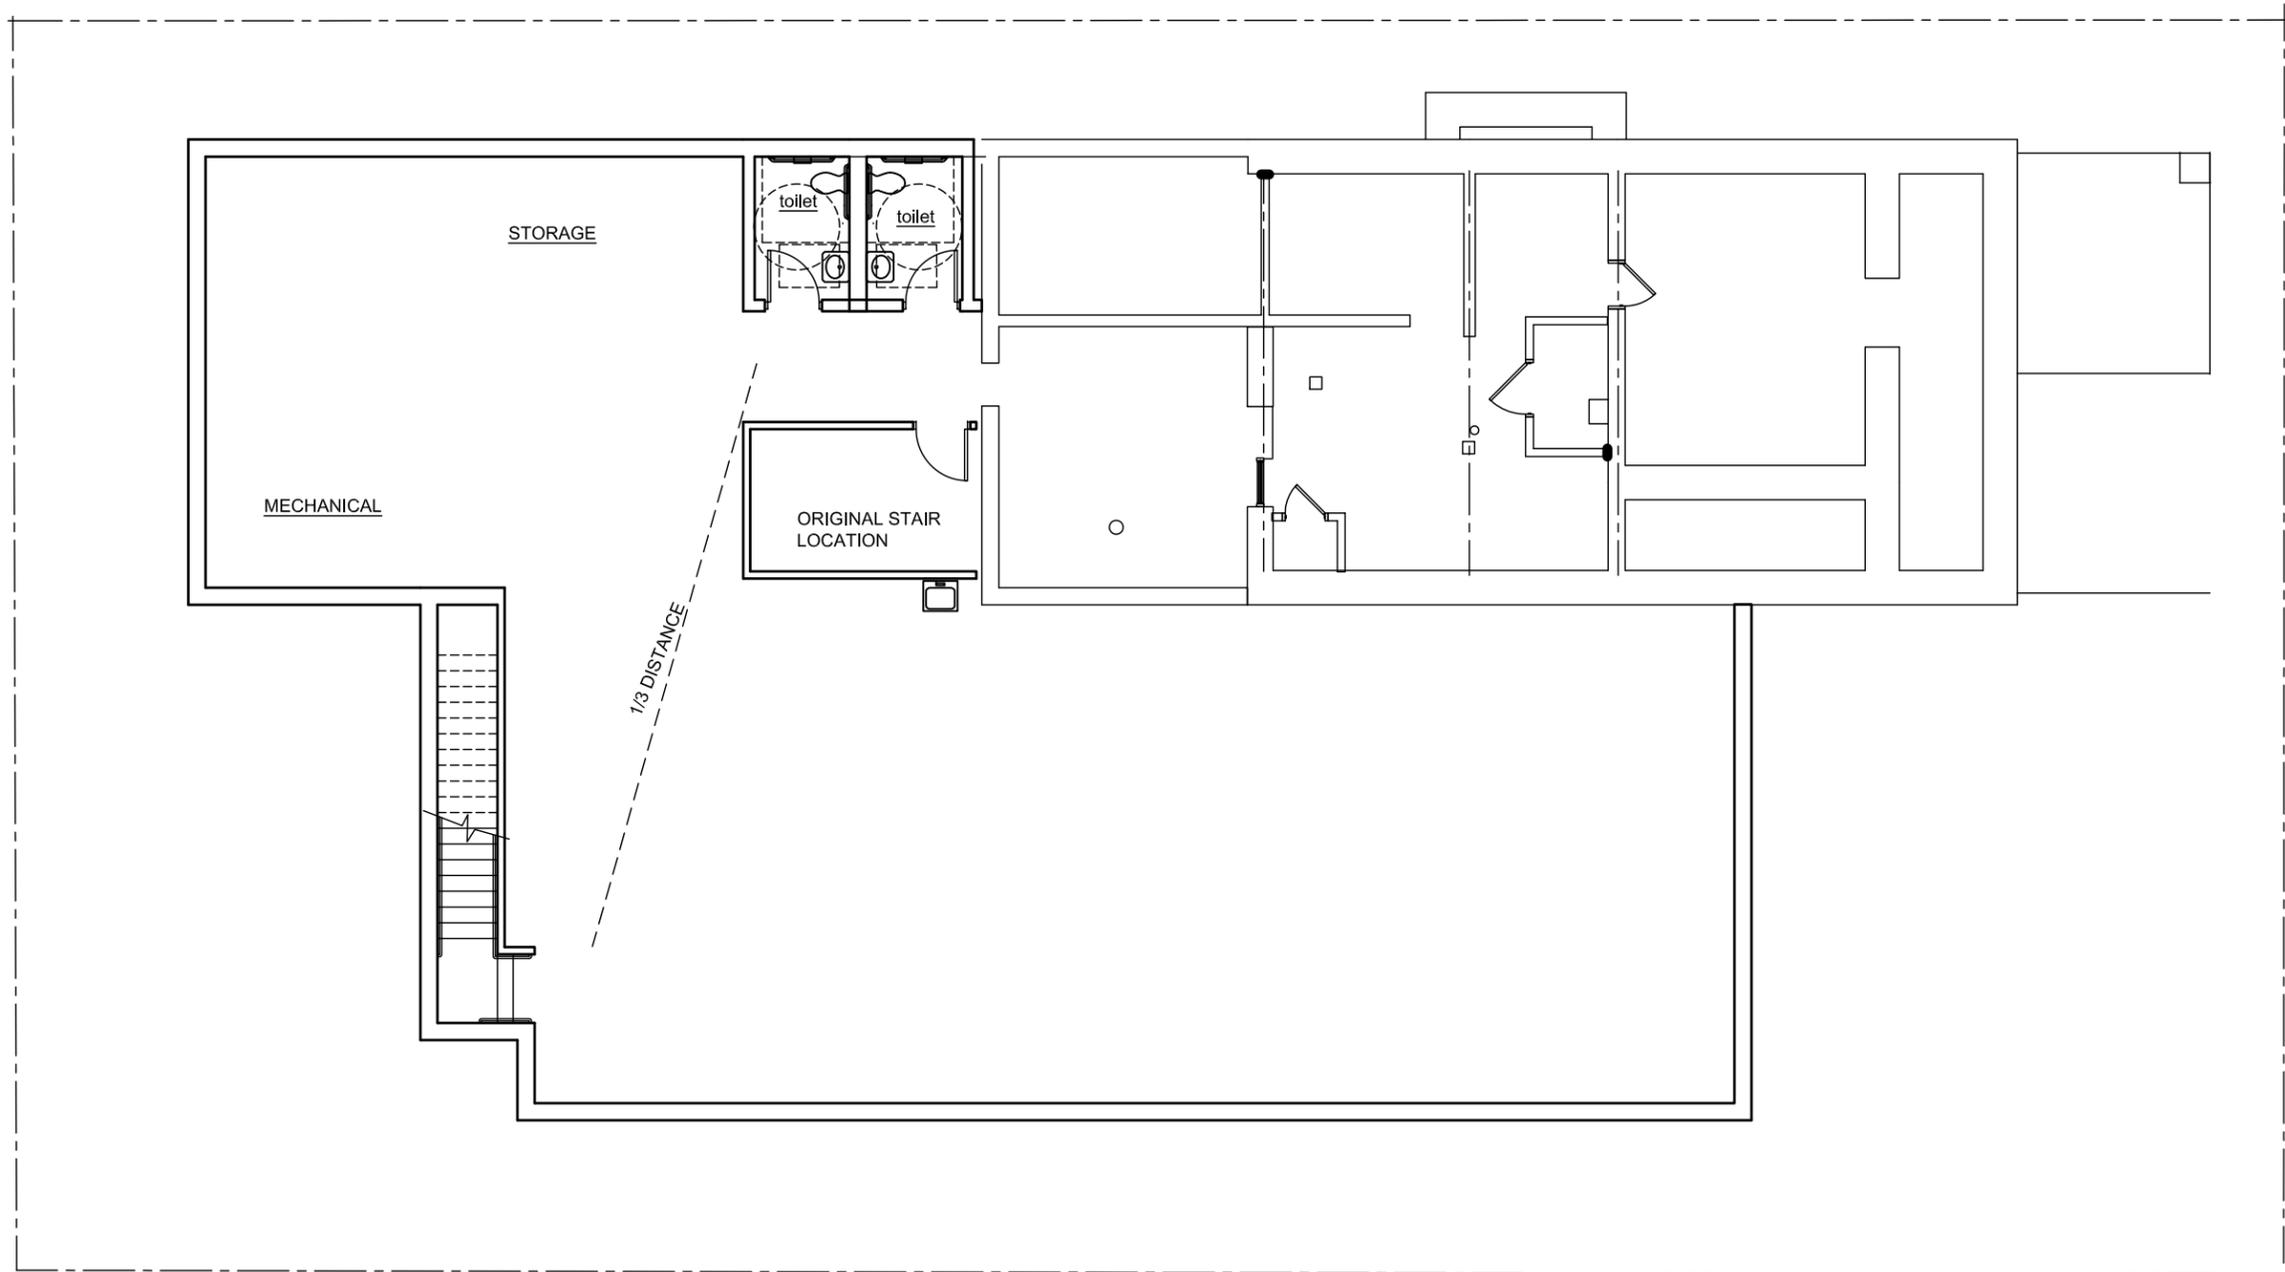

BASEMENT FLOOR PLAN
 3/32" = 1'-0"

assemblage ARCHITECTS
 6-28-2016

