




PLOT DATE: 06/11/2019

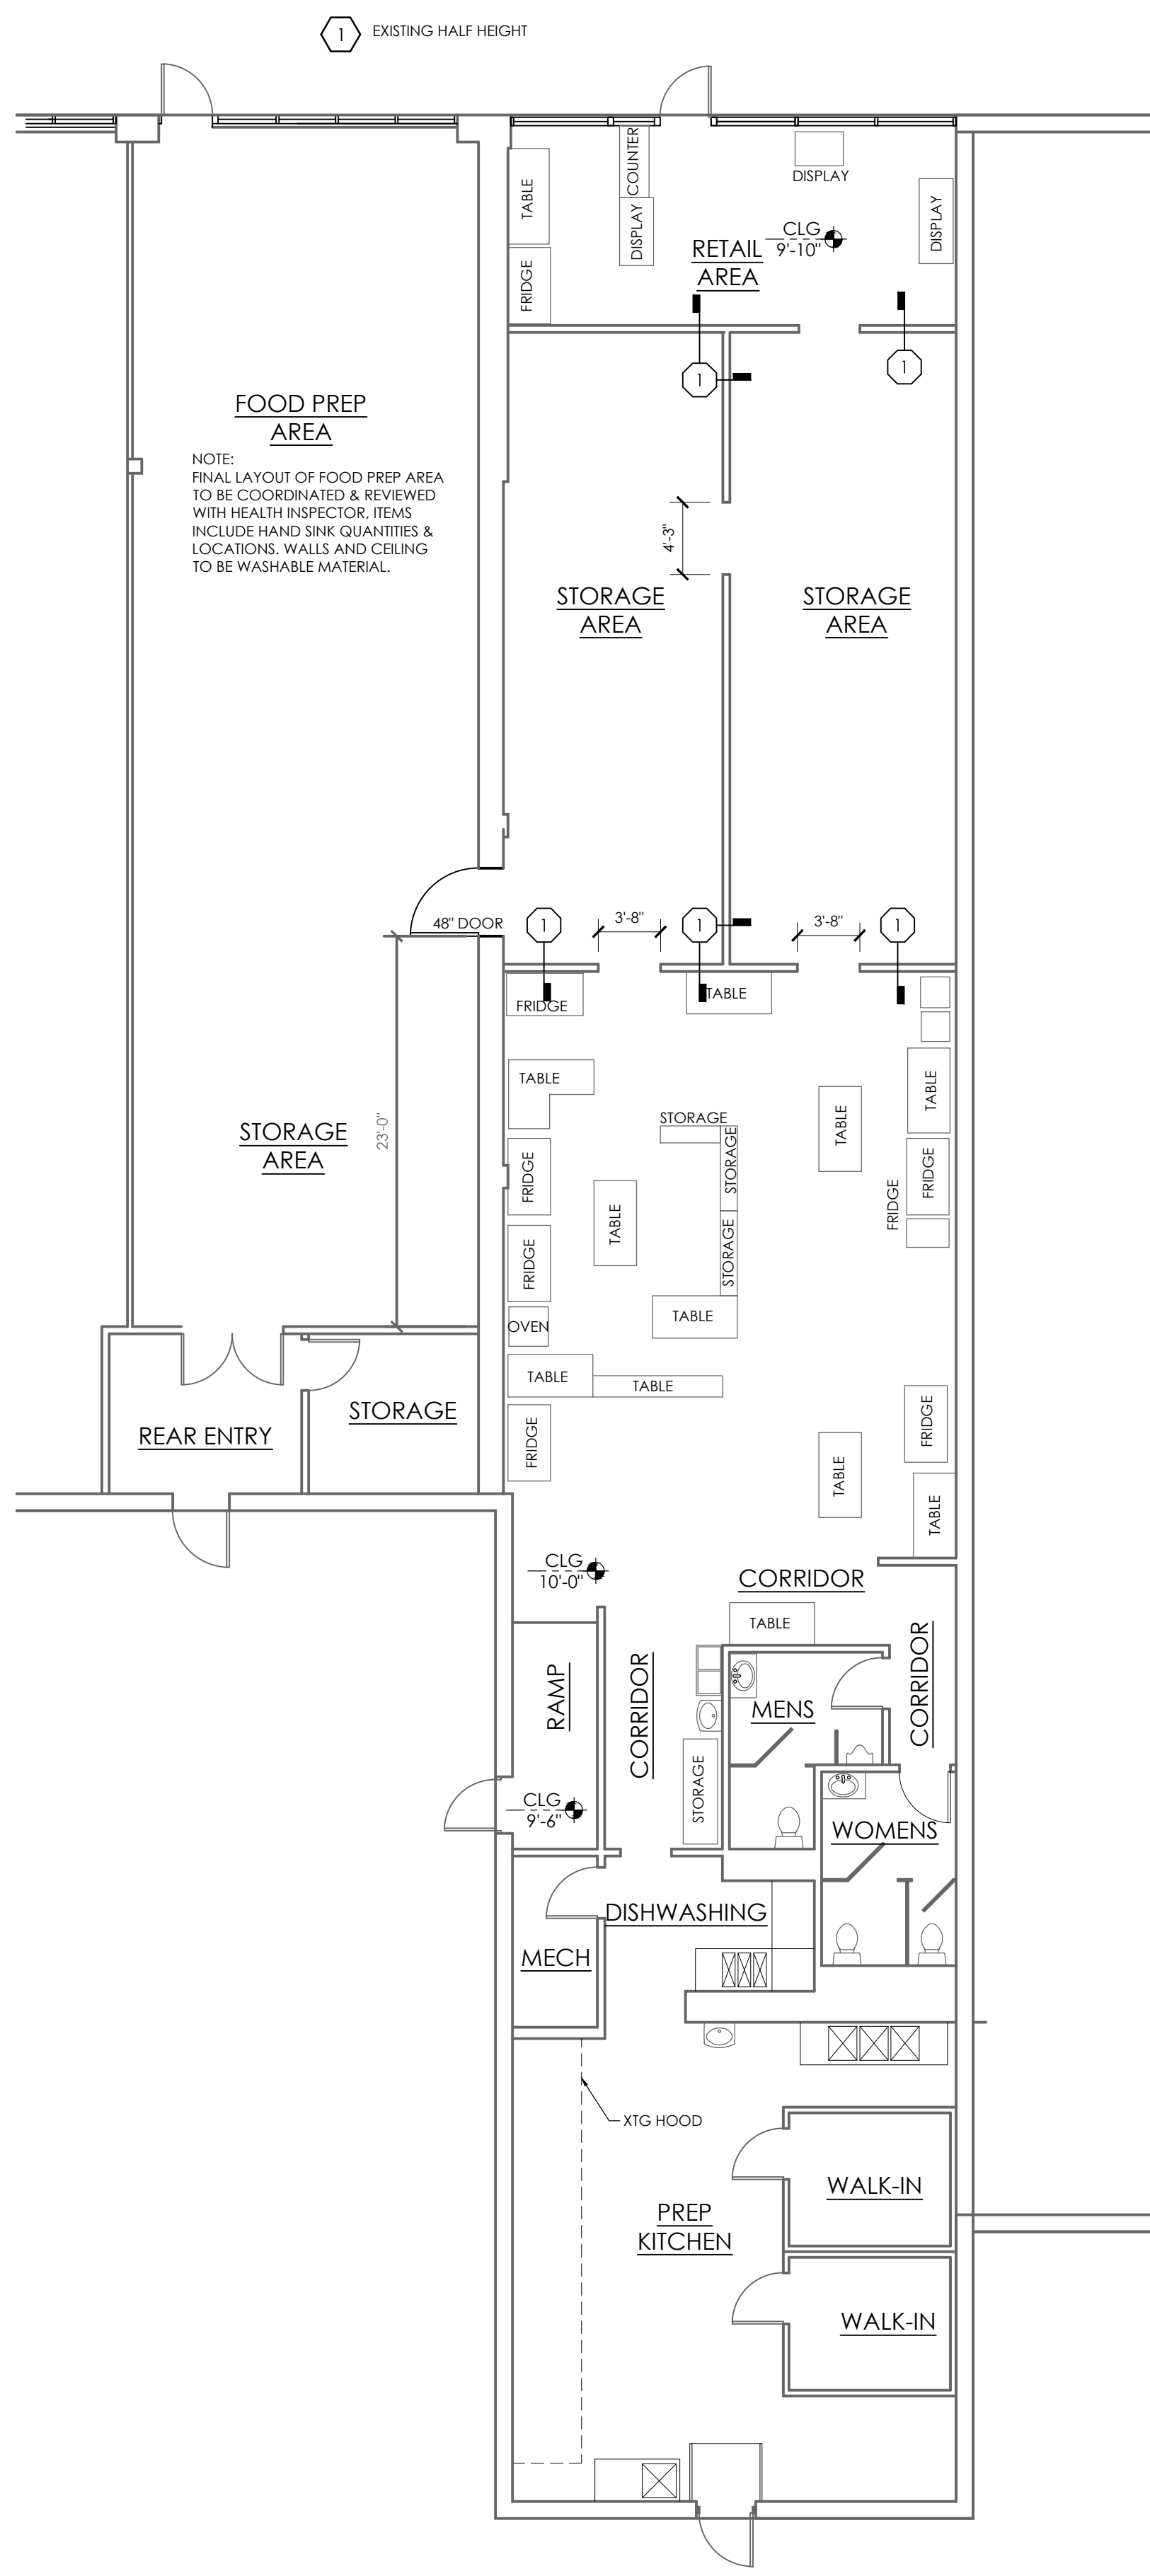

2 FLOOR PLAN NOT TO SCALE

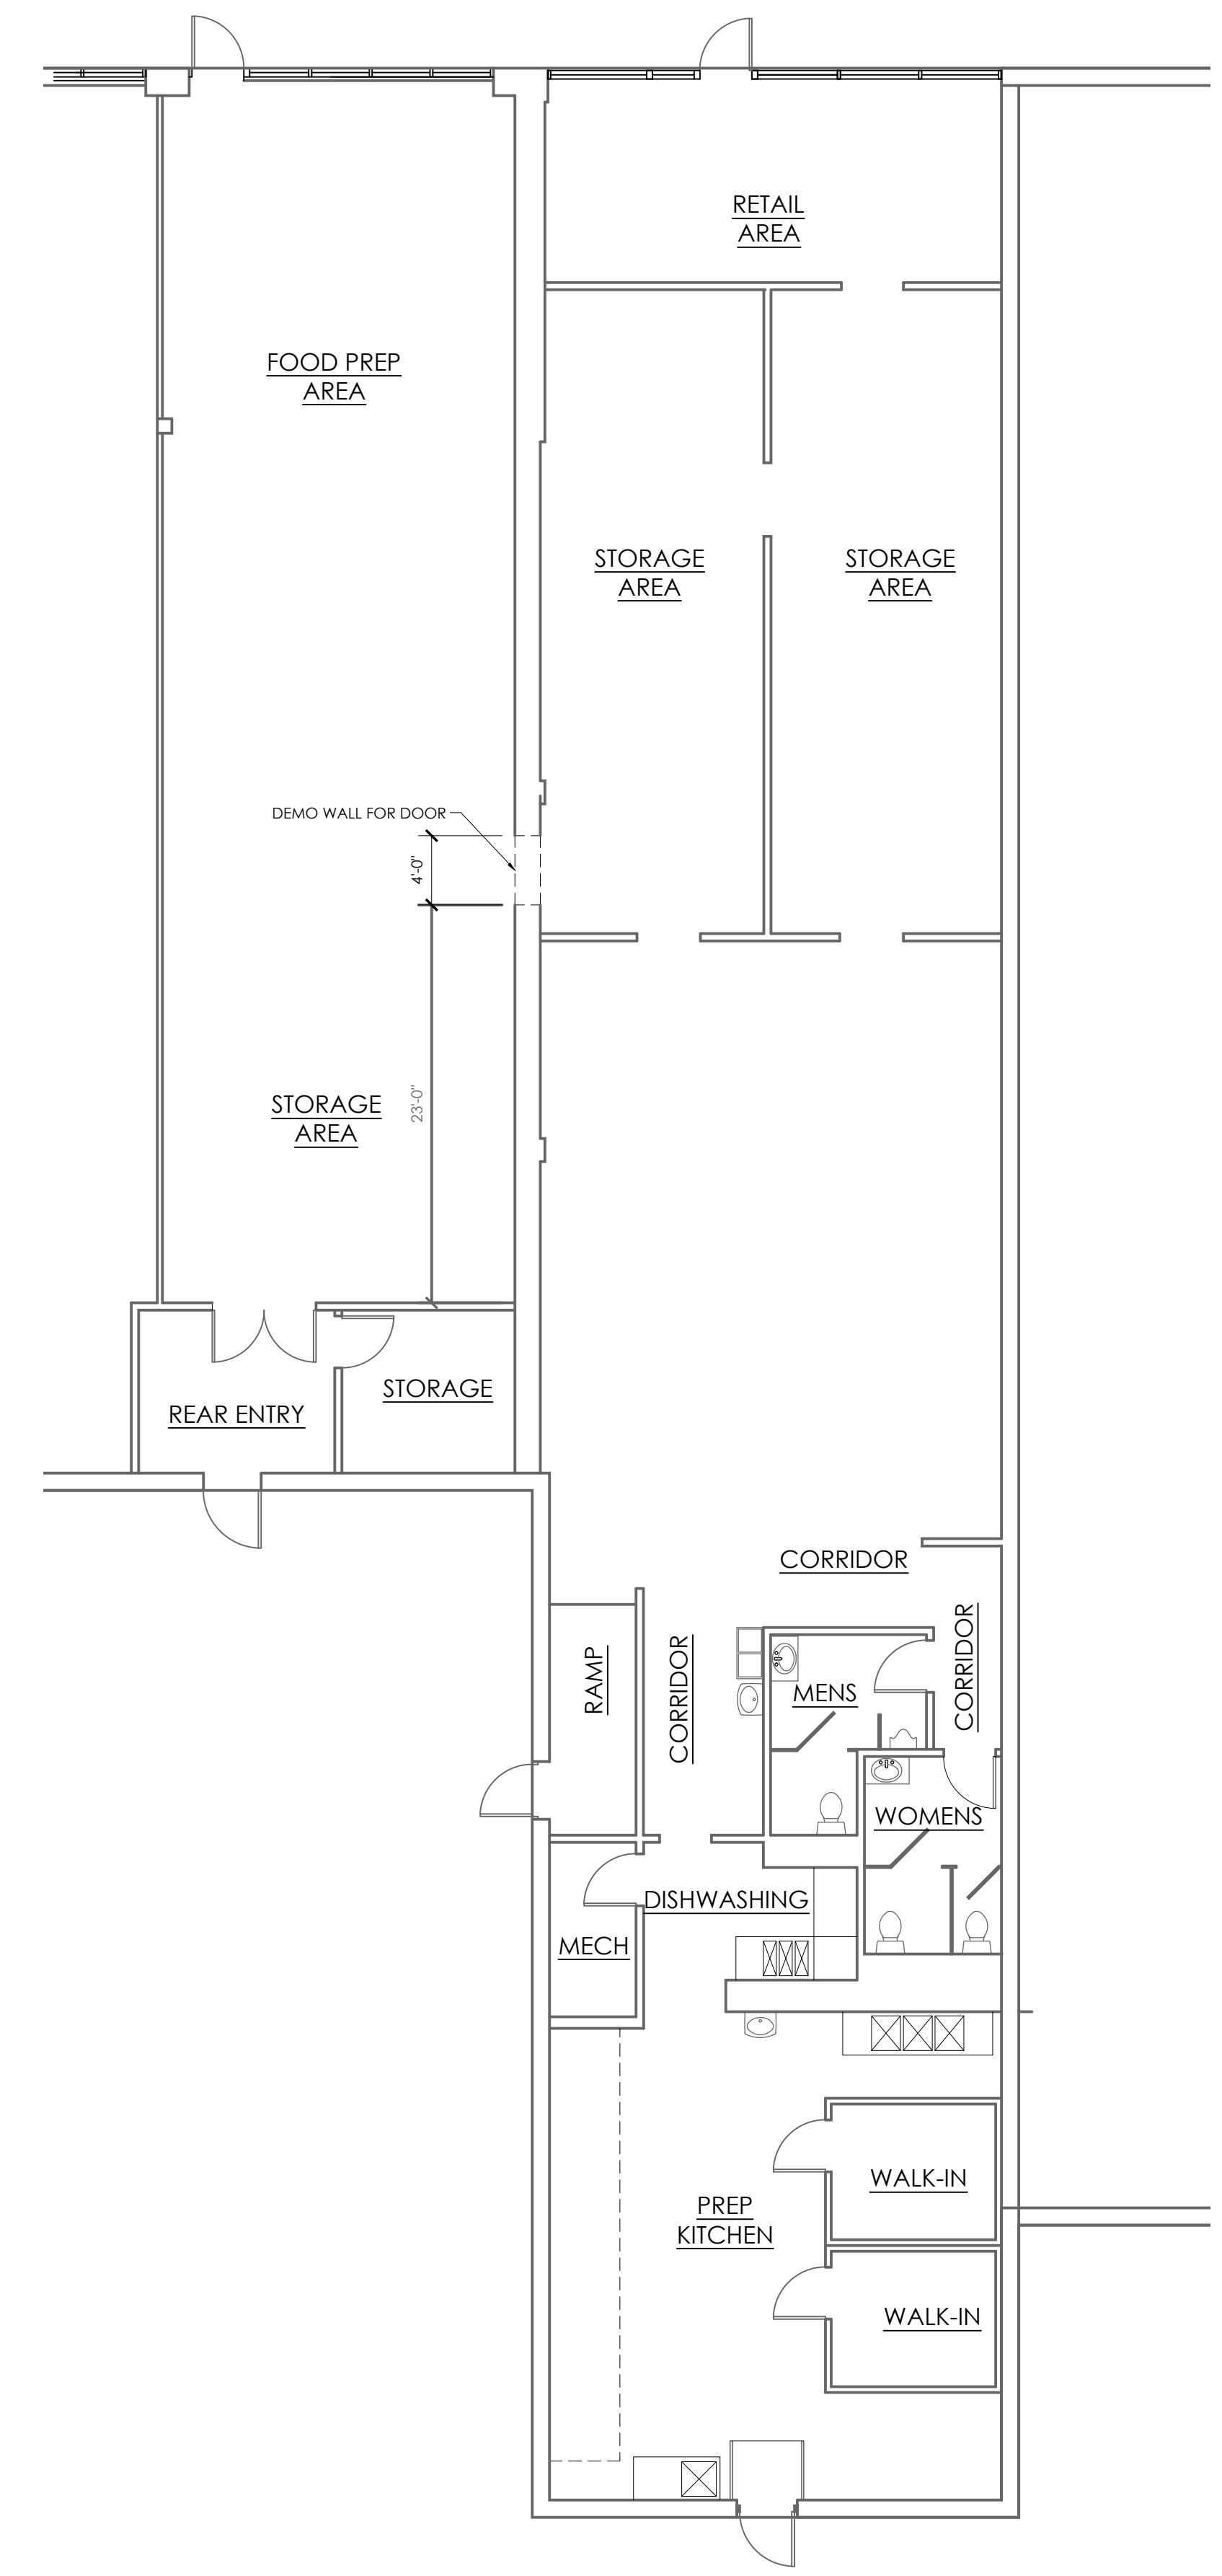


1 DEMO PLAN NOT TO SCALE

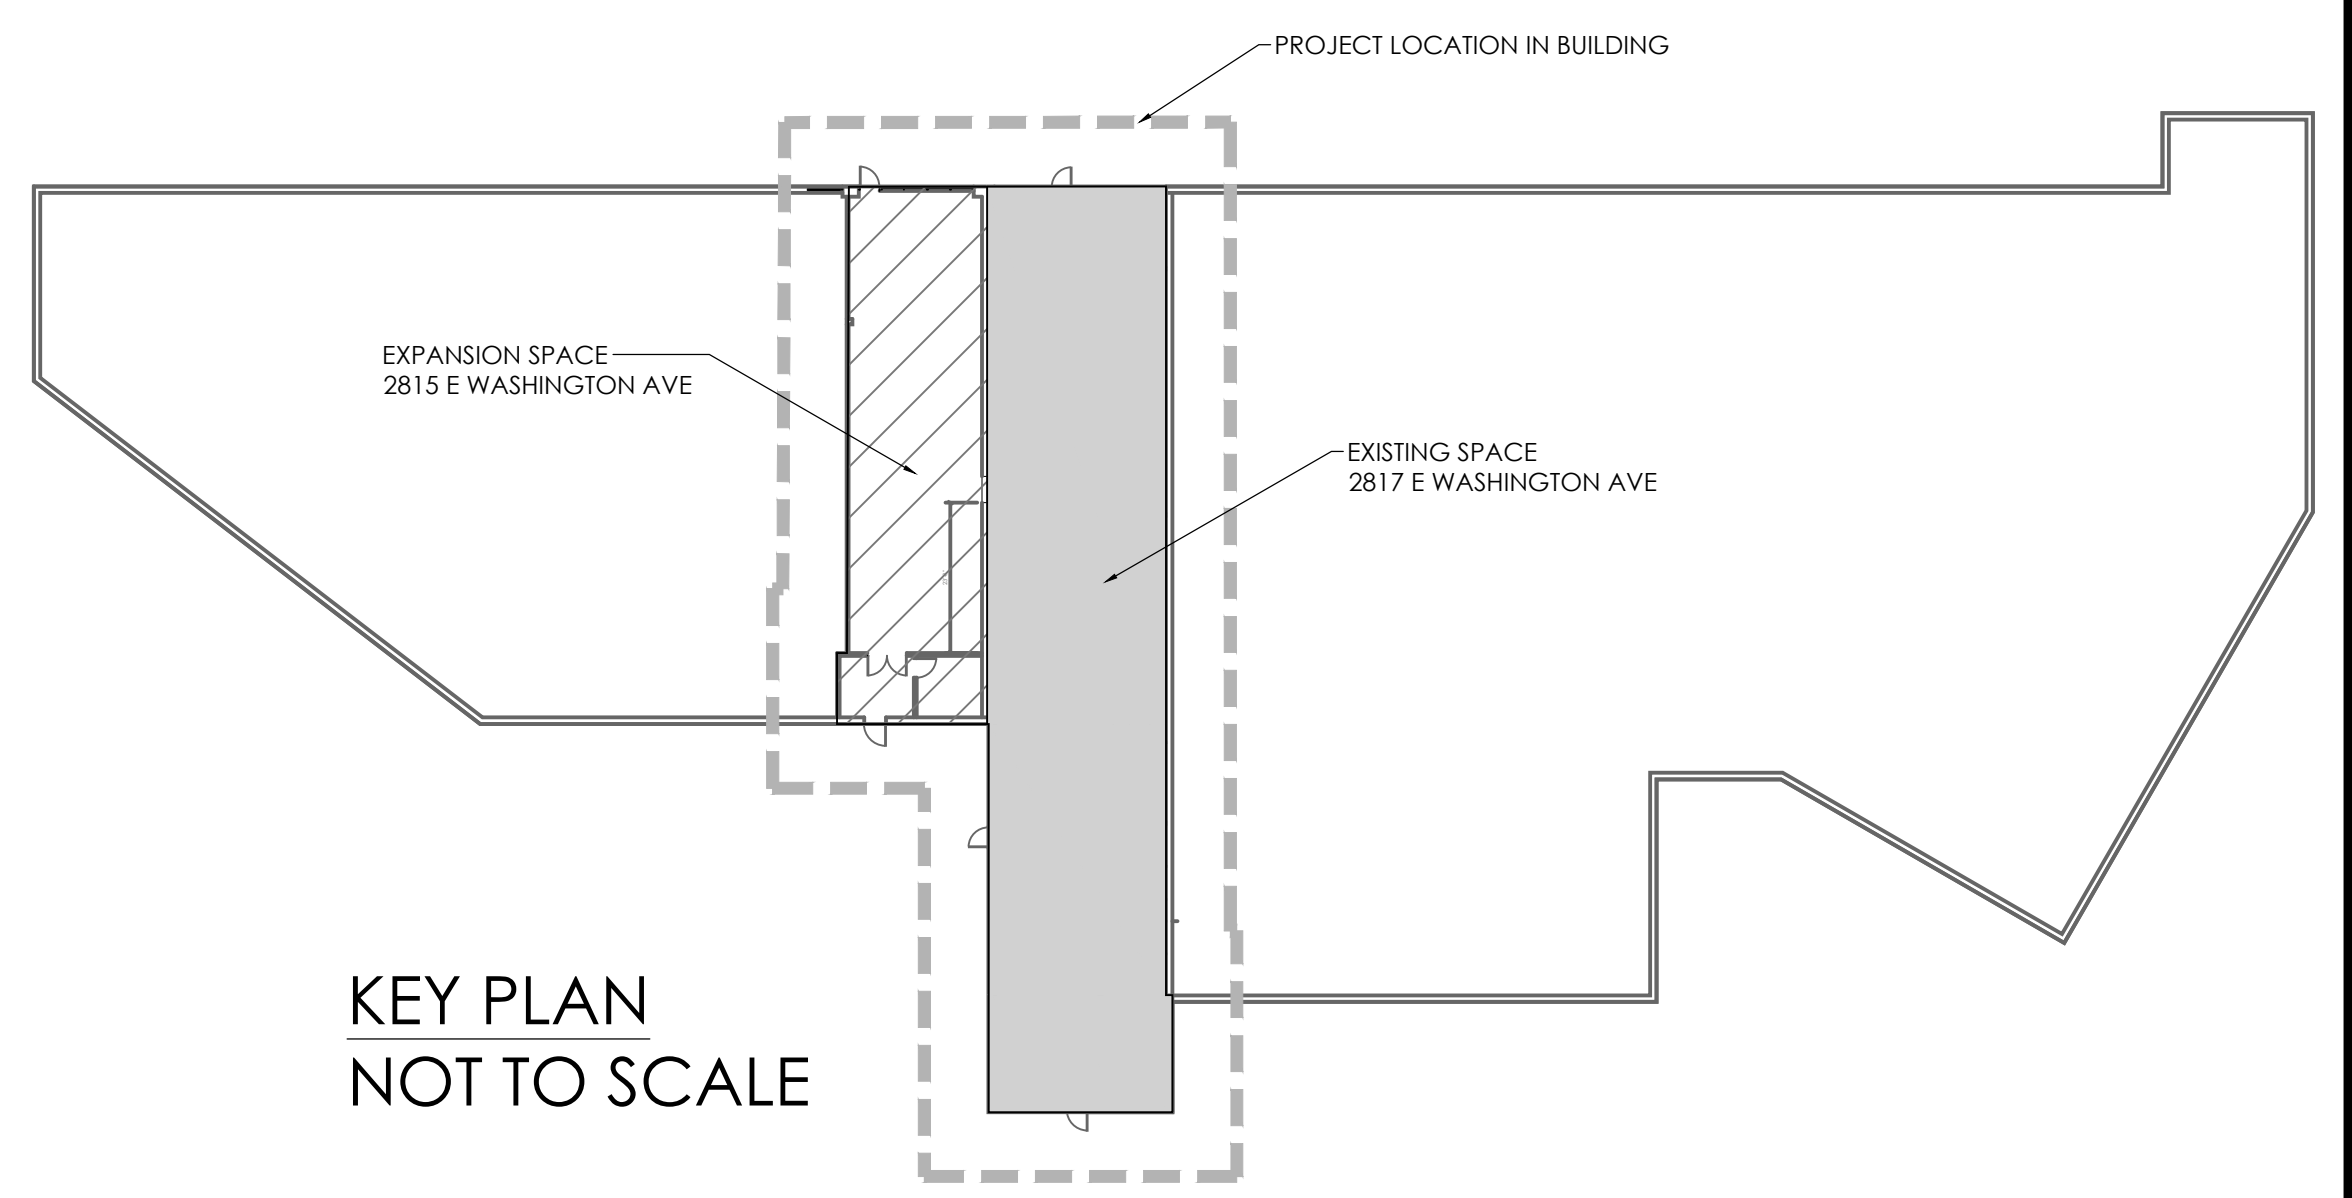

KEY PLAN NOT TO SCALE

CODE SUMMARY:
 PROJECT DESCRIPTION: LEVEL 2 ALTERNATION TO AN EXISTING TENANT.
 OCCUPANCY: BUSINESS
 CONSTRUCTION TYPE: IIIB NON-SPRINKLERED
 NOTES: RETAIL SPACE INTENDED FOR QUICK TRANSACTIONS AND PICKUPS. SPACE IS 300 SF

SQUARE FOOTAGES
 AREA OF WORK = 600 SF

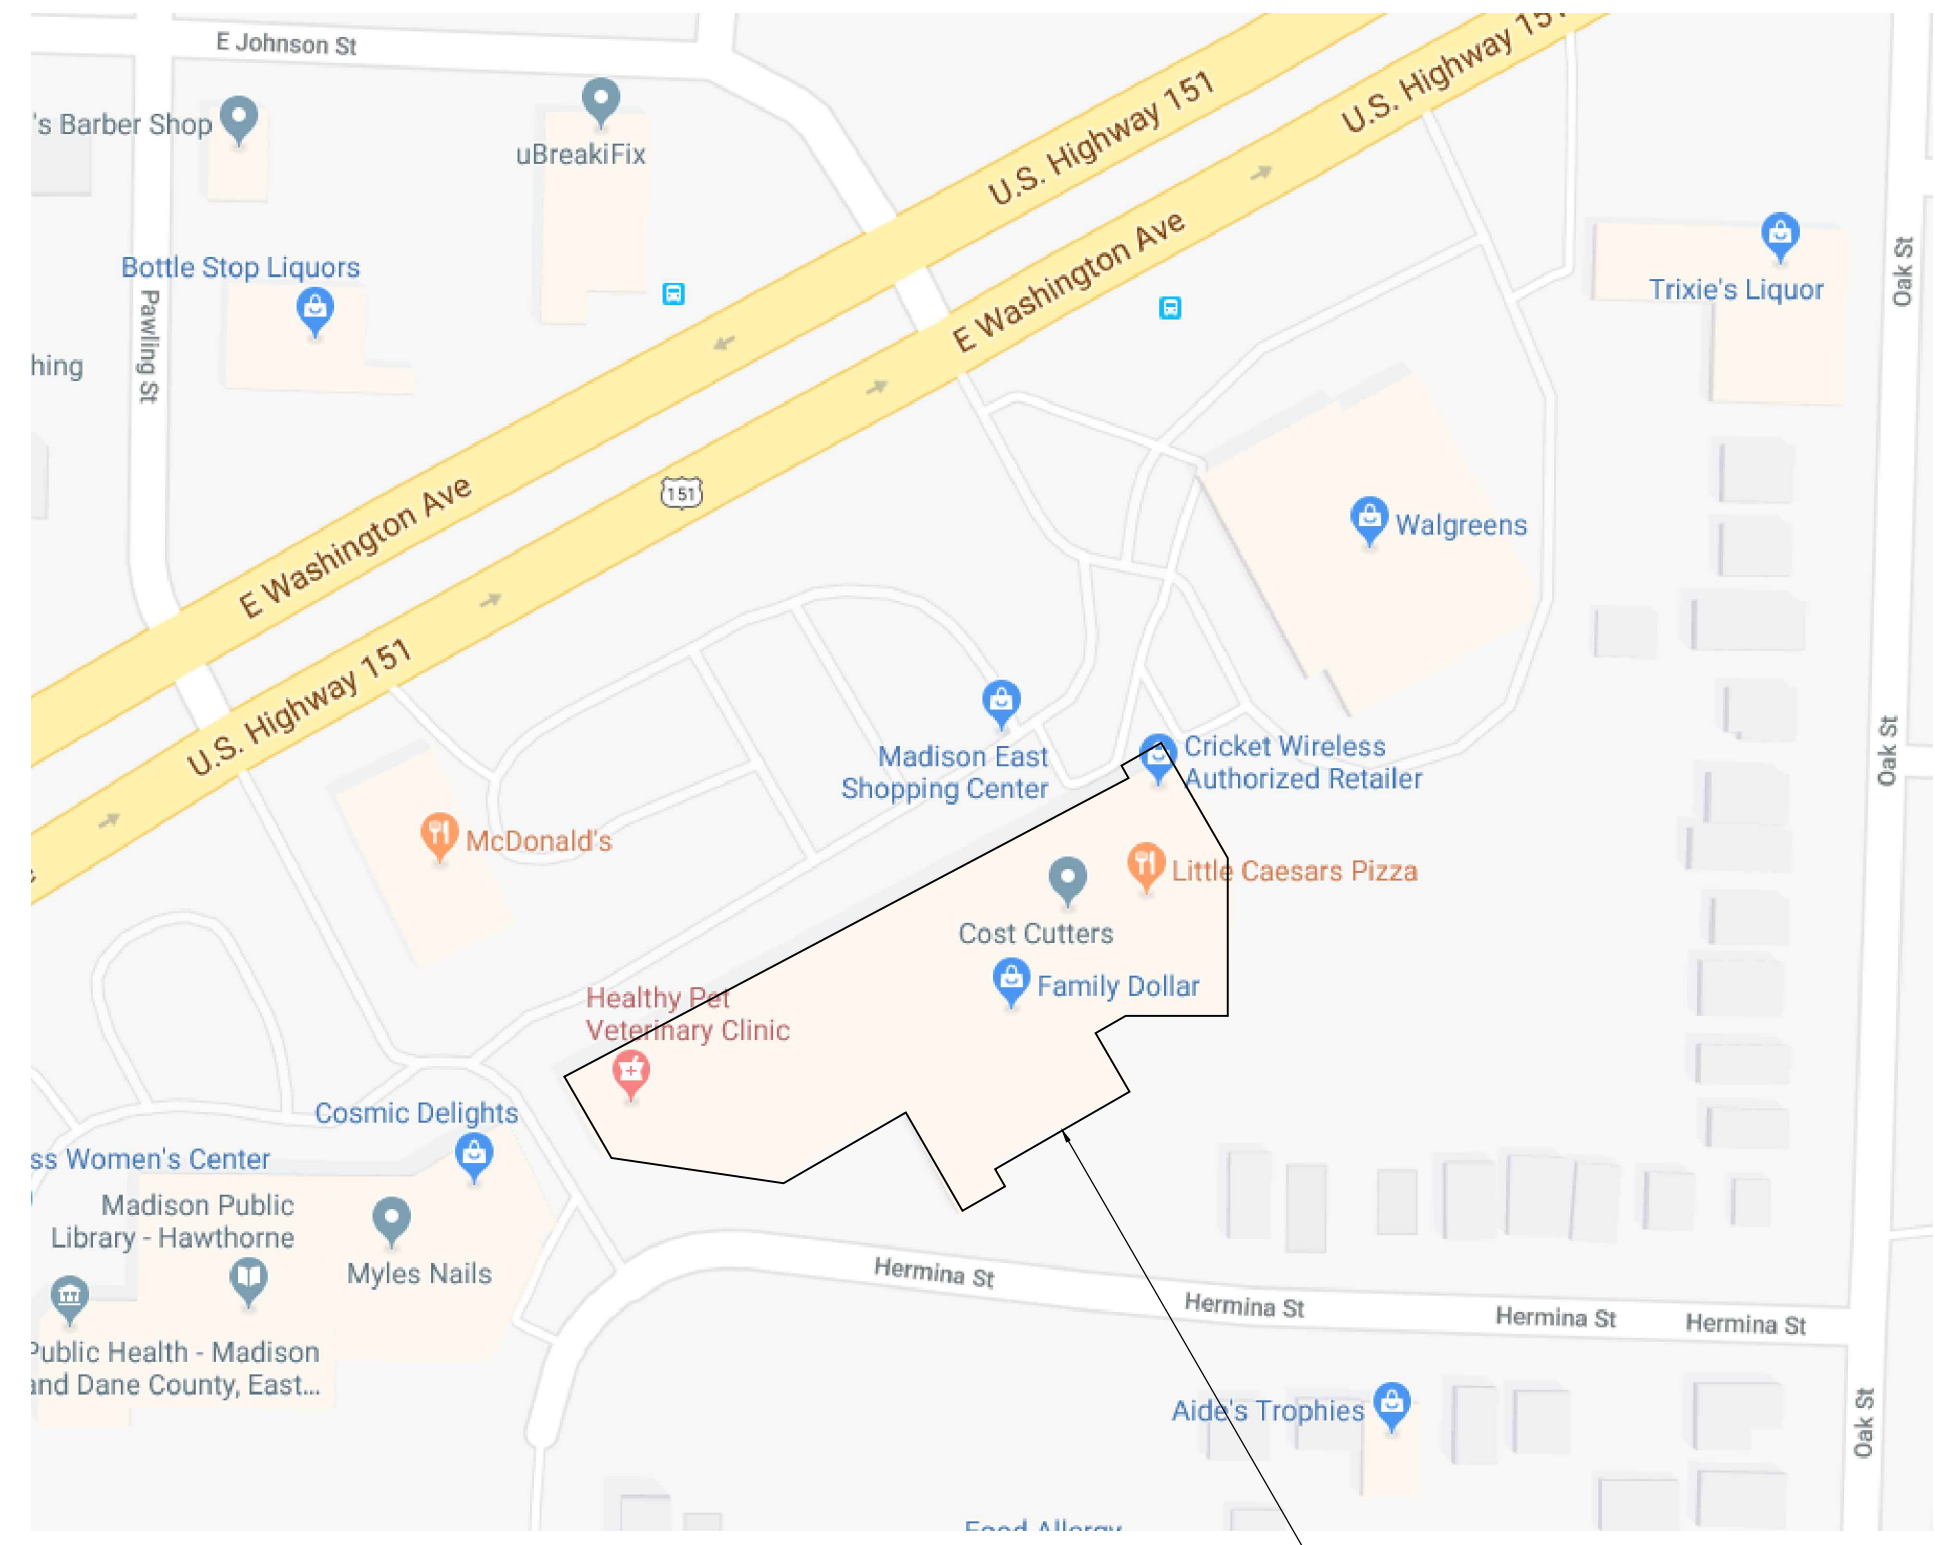

LOCATION MAP NOT TO SCALE

222 WEST WASHINGTON AVE, SUITE 310
 MADISON, WI 53703
 PH: 608.268.1499
 www.Destreearchitects.com

DESTREE DESIGN ARCHITECTS, INC. HOLDS ALL RIGHTS INCLUDING THE COPYRIGHT OF THIS DOCUMENT, AS WELL AS THE CONCEPTS AND DESIGNS INCORPORATED HEREIN AS AN INSTRUMENT OF SERVICE. AS PROPERTY OF DESTREE DESIGN ARCHITECTS, INC. IT IS NOT TO BE COPIED, DISTRIBUTED, OR USED IN WHOLE OR PART WITHOUT THE EXPRESS WRITTEN CONSENT OF DESTREE DESIGN ARCHITECTS, INC.

MADISON EAST SHOPPING CENTER
 CHRISTINE'S KITCHEN LLC - EXPANSION
 2817 EAST WASHINGTON AVE
 MADISON, WI

ISSUANCES:
 PLAN COMMISSION: 06.12.19

PROJECT #: 000000.00
 SHEET NUMBER

A100

PARCEL LINE AND CURVE TABLES


CURVE TABLE						
CURVE	LENGTH	RADIUS	DELTA	CHORD	CHORD BEARING	TAN. BEARING IN TAN. BEARING OUT
C1	85.16'	128.00'	38°07'14"	83.60'	S 23°13'41" W	S 42°17'18" W S 04°10'04" W
C2	217.56'	959.60'	12°59'24"	217.09'	N 54°27'19" E	N 47°57'37" E N 60°57'01" E
()	960.6' PER WARRANTY DEED DOCUMENT NO. 5087340					
()	959.60' RADIUS PER TRANSPORTATION PROJECT PLAT NO. 5992-05-74-4.02					

LINE TABLE		
LINE	BEARING	DISTANCE
L-1	S 04°00'58" E	1479.94'
L-2	S 29°03'31" E	231.87'
()	S 29°25'31" E	
L-3	S 01°36'33" W	223.88'
()	S 01°13'53" W	
L-4	N 82°40'04" W	228.92'
L-5	N 80°21'54" W	106.86'
L-6	S 01°57'19" W	54.00'
L-7	S 02°15'47" W	14.97'
L-8	N 88°08'26" W	230.87'
()	N 89°45' W	231'

LINE TABLE		
LINE	BEARING	DISTANCE
L-9	N 03°08'46" E	54.75'
L-10	N 49°17'33" W	152.24'
L-11	N 60°58'41" E	87.04'
L-12	S 60°58'41" W	236.54'
L-13	N 60°58'41" E	165.86'
L-14	N 28°23'57" W	150.06'
L-15	N 61°35'18" E	162.54'
L-16	N 65°58'27" E	73.59'
L-17	S 28°38'47" E	141.91'

KEYNOTES

- A "NO PARKING THIS SIDE" SIGN
- B "SPEED CONTROL BUMP" SIGN
- C STOP SIGN
- D FIRE HYDRANT

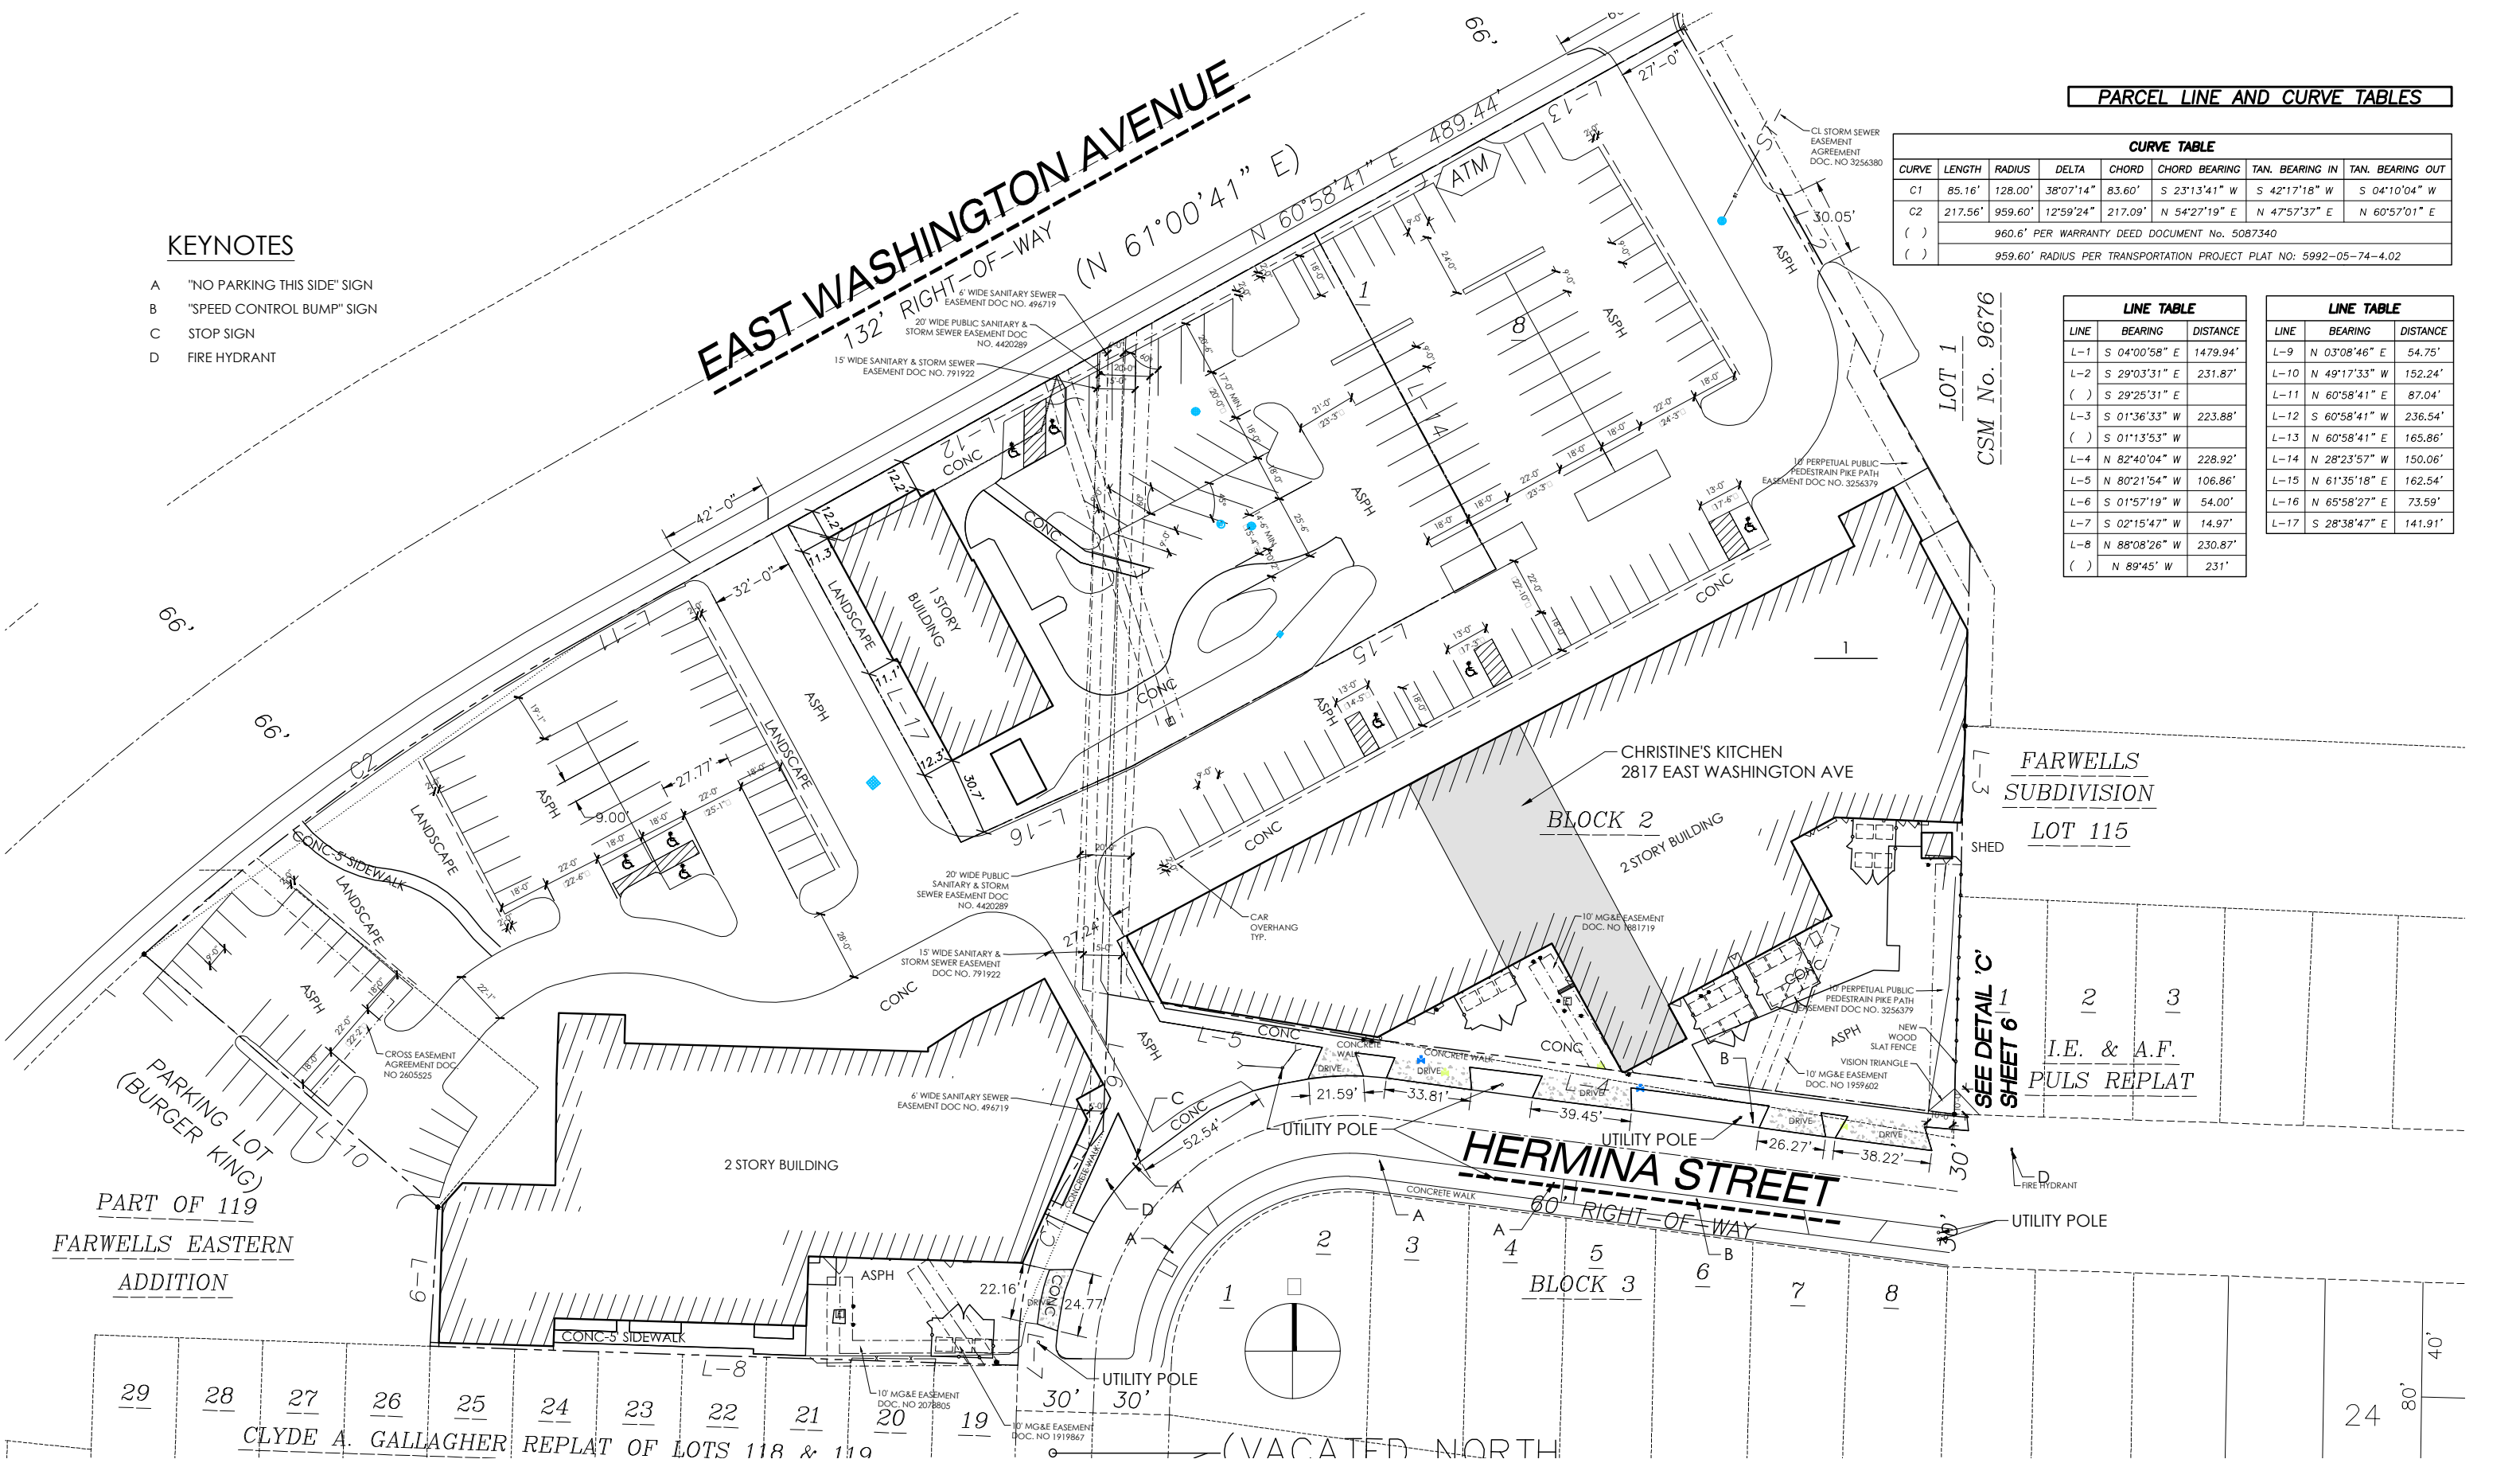

0' 30' 60' 120'



1" = 60'-0"

1" = 100'-0"



PLAN COMMISSION: 06.12.19

**MADISON EAST SHOPPING CENTER
SITE PLAN**

AS-100