

NOTES:

ALTHOUGH EVERY EFFORT HAS BEEN MADE IN PREPARING THESE PLANS AND CHECKING THEM FOR ACCURACY, THE OWNER / CONTRACTOR HEREBY ASSUMES FULL RESPONSIBILITY AND LIABILITY FOR ALL DIMENSIONS, NOTES, DETAILS, WINDOW & DOOR (SIZES, PLACEMENT, MODEL, AND MAKE), AND STRUCTURAL INTEGRITY. EACH CONTRACTOR, SUBCONTRACTOR IS RESPONSIBLE FOR MEETING OR EXCEEDING ALL LOCAL, COUNTY, STATE, AND NATIONAL BUILDING CODES RELATED TO THEIR SPECIFIC TRADE OR OCCUPATION.

GARAGE WALLS ARE 2X4 UNLESS NOTED OTHERWISE

MATCH EXISTING WALL HEIGHT

ALL EXTERIOR DIMENSIONS ARE SHEETING TO SHEETING, OR SHEETING TO CENTER OF OPENING

ALL HEADERS ARE 2X10 SPF #2 OR BETTER UNLESS NOTED OTHERWISE

SHINGLES (MATCH EXISTING)
15# FELT
1/16" OSB ROOF DECKING W/ CLIPS
2X4 TRUSSES @ 24" O.C.

MATCH EXISTING HEEL HEIGHT

SUB-FASCIA (MATCH EXISTING)
SOFFIT & FASCIA (MATCH EXISTING)


2X4 STUDS @ 16" O.C.
7/16" SHEETING
SIDING OR STONE

2X4 TREATED BOTTOM PLATE
SILL SEALER

4" TO 5" CONCRETE FLOOR


3'-9" X 8" CONCRETE
FROST WALL

16" X 8" CONCRETE FOOTING

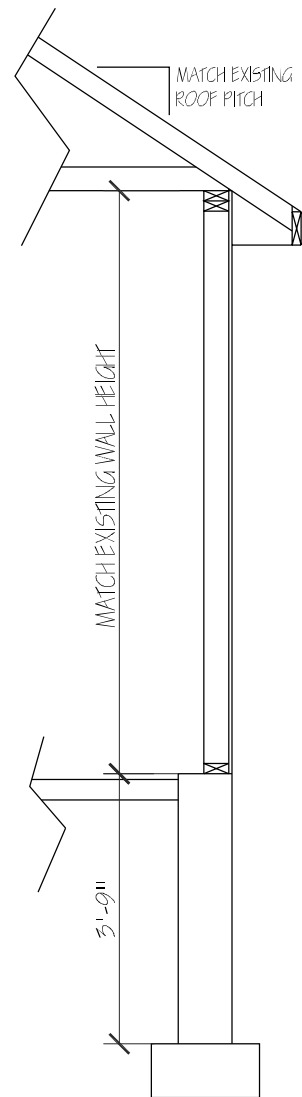

CROSS SECTION

SCALE: 3/8" = 1'-0"

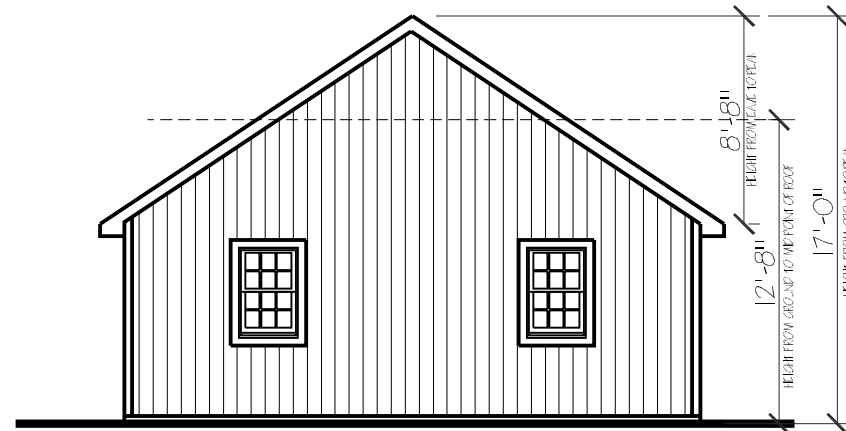


REAR ELEVATION

SCALE: 1/8" = 1'-0"




FRONT ELEVATION

SCALE: 1/8" = 1'-0"

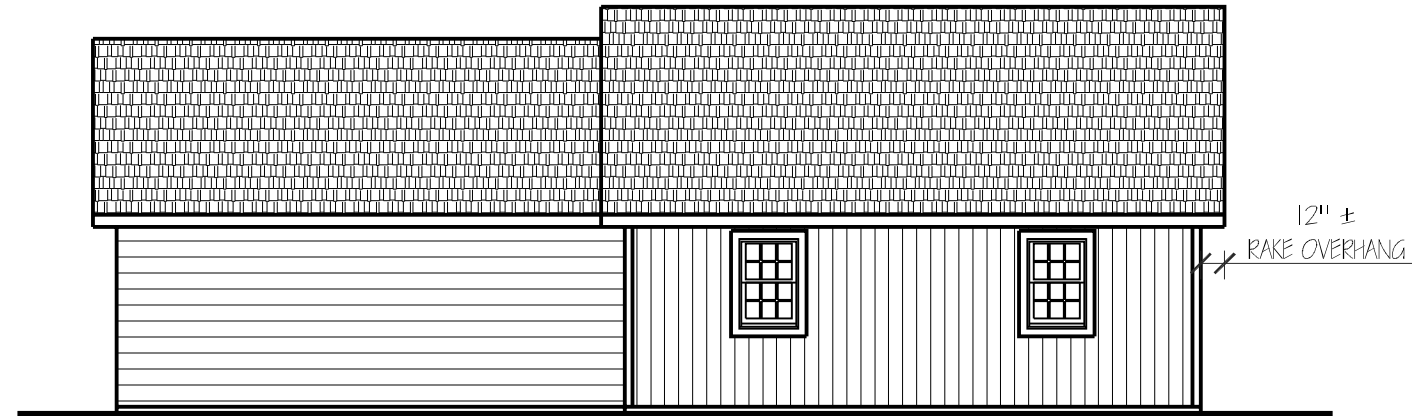

RIGHT ELEVATION

SCALE: 1/8" = 1'-0"

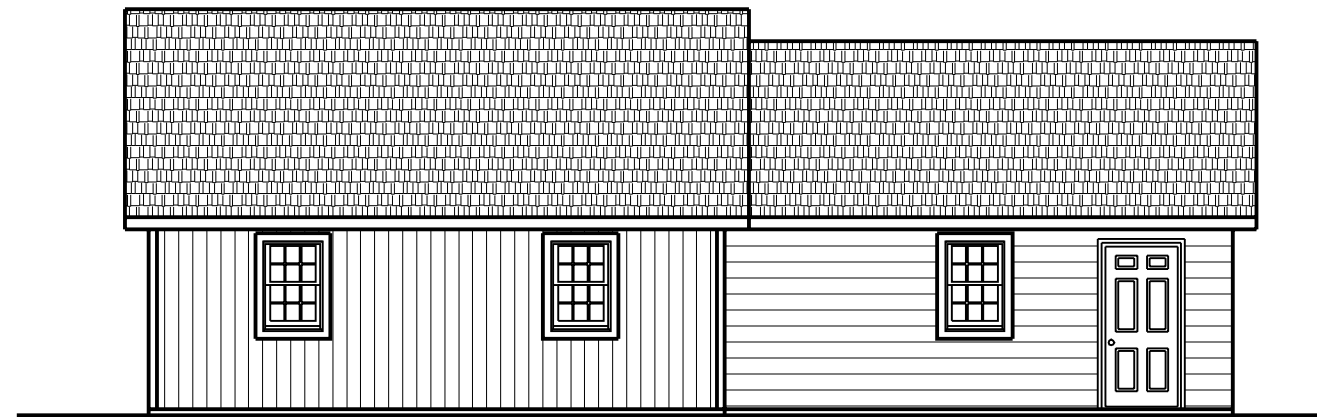

LEFT ELEVATION

SCALE: 1/8" = 1'-0"


Snellman Garage Addition
5609 Tauchopera Road
Madison, WI

ELEVATIONS / SECTION

DRAWING #:
12004/HLE
PRELIM DATE: 02-12-17
FINAL DATE: 02-26-17
REVISION DATE:

SCALE: 1/8" = 1'-0"
DRAWN BY: VCA
NOTED:

W easner
D rafting &
D esign
430 S MAIN ST, VERONA
(608) 848-7641

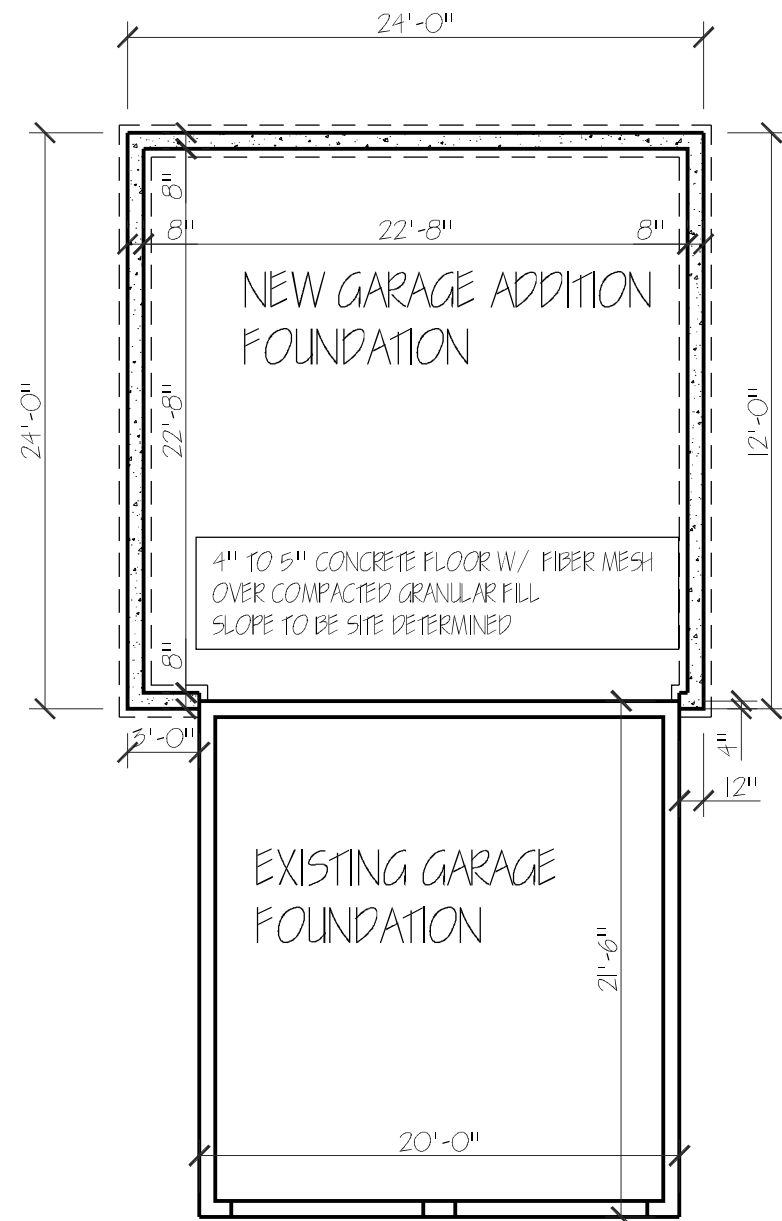

FOUNDATION PLAN

SCALE: 1/8" = 1'-0"

NOTES:


ALTHOUGH EVERY EFFORT HAS BEEN MADE IN PREPARING THESE PLANS AND CHECKING THEM FOR ACCURACY, THE OWNER / CONTRACTOR HEREBY ASSUMES FULL RESPONSIBILITY AND LIABILITY FOR ALL DIMENSIONS, NOTES, DETAILS, WINDOW & DOOR (SIZES, PLACEMENT, MODEL, AND MAKE), AND STRUCTURAL INTEGRITY. EACH CONTRACTOR, SUBCONTRACTOR IS RESPONSIBLE FOR MEETING OR EXCEEDING ALL LOCAL, COUNTY, STATE, AND NATIONAL BUILDING CODES RELATED TO THEIR SPECIFIC TRADE OR OCCUPATION.

GARAGE WALLS ARE 2X4 UNLESS NOTED OTHERWISE

MATCH EXISTING WALL HEIGHT

ALL EXTERIOR DIMENSIONS ARE SHEETING TO SHEETING, OR SHEETING TO CENTER OF OPENING

ALL HEADERS ARE 2X10 SPF #2 OR BETTER UNLESS NOTED OTHERWISE

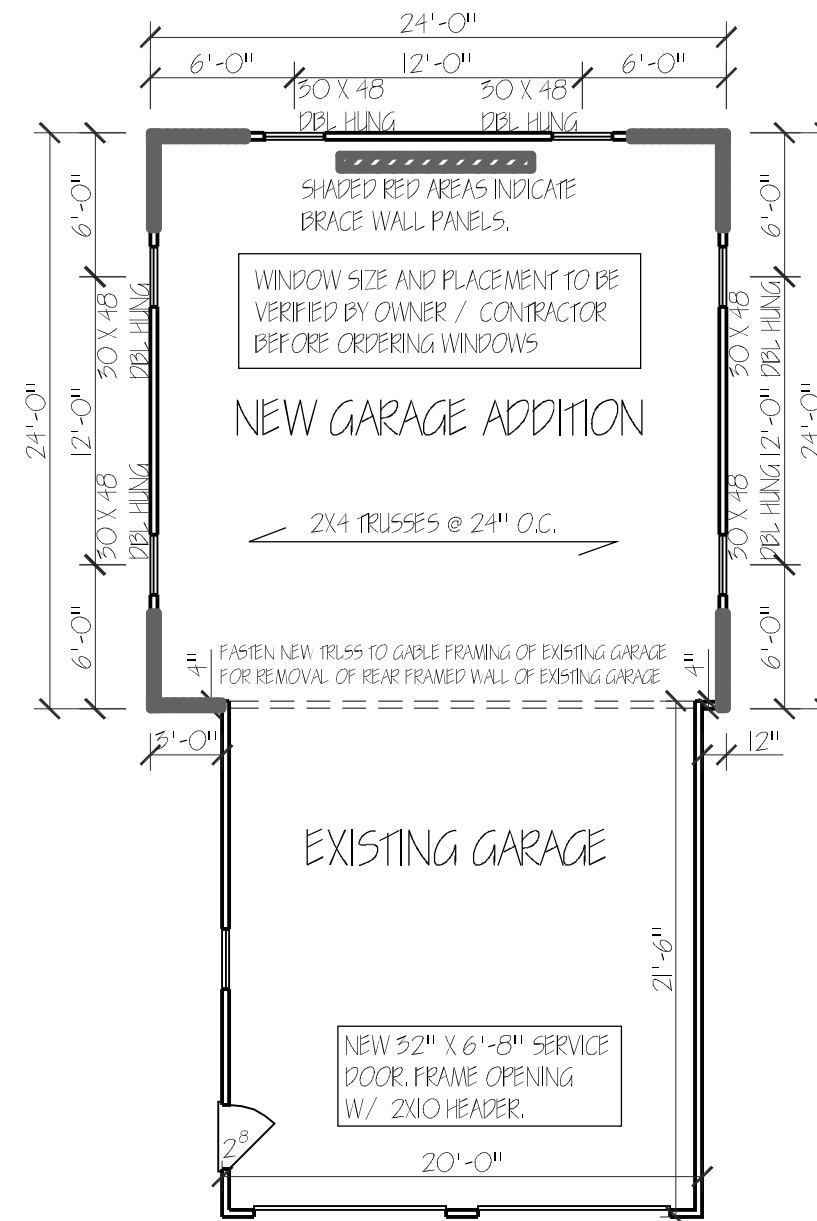

FLOOR PLAN

SCALE: 1/8" = 1'-0"


Snellman Garage Addition
5609 Tauchopera Road
Madison, WI

FLOOR / FOUNDATION PLANS

DRAWING # 17004/PRES
PRELIM. DATE: 02-14-17 FINAL DATE: 02-26-17
REVISION DATE:

SCALE: 1/8" = 1'-0"
DRAWN BY: NGA

W easner & D rafting & D esign
430 S MAIN ST, VERONA
(608) 848-7641

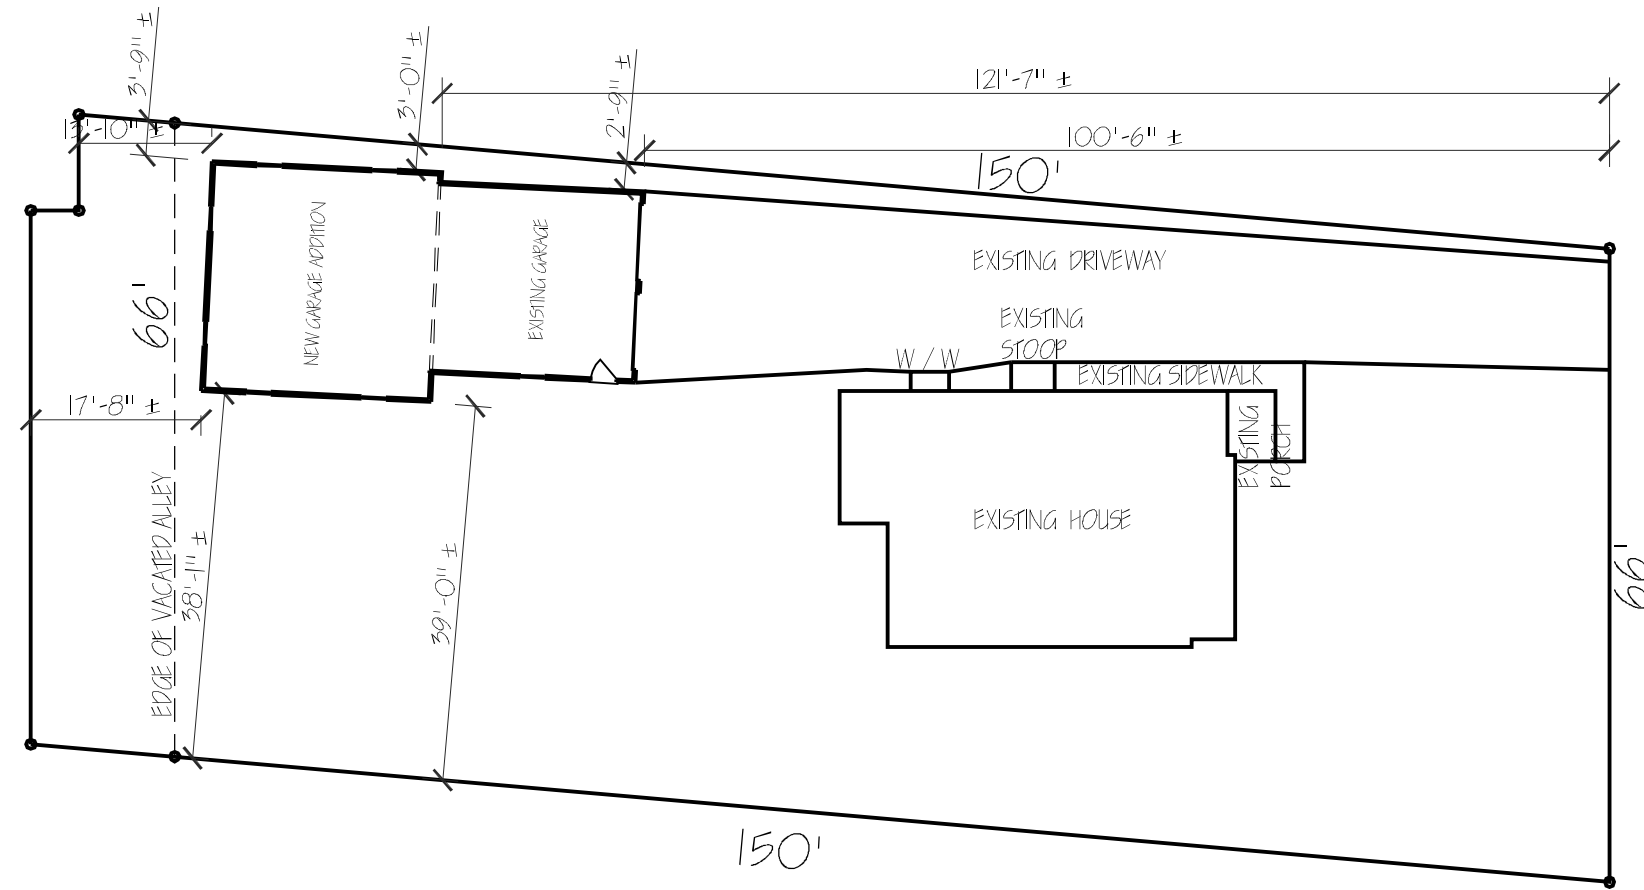

SITE PLAN

SCALE: 1" = 20'-0"

TAYCHOPERA ROAD

NOTES:

ALTHOUGH EVERY EFFORT HAS BEEN MADE IN PREPARING THESE PLANS AND CHECKING THEM FOR ACCURACY, THE OWNER / CONTRACTOR HEREBY ASSUMES FULL RESPONSIBILITY AND LIABILITY FOR ALL DIMENSIONS, NOTES, DETAILS, WINDOW & DOOR (SIZES, PLACEMENT, MODEL, AND MAKE), AND STRUCTURAL INTEGRITY. EACH CONTRACTOR, SUBCONTRACTOR IS RESPONSIBLE FOR MEETING OR EXCEEDING ALL LOCAL, COUNTY, STATE, AND NATIONAL BUILDING CODES RELATED TO THEIR SPECIFIC TRADE OR OCCUPATION.

GARAGE WALLS ARE 2X4 UNLESS NOTED OTHERWISE
MATCH EXISTING WALL HEIGHT

ALL EXTERIOR DIMENSIONS ARE SHEETING TO SHEETING, OR SHEETING TO CENTER OF OPENING

ALL HEADERS ARE 2X10 SPF #2 OR BETTER UNLESS NOTED OTHERWISE

SITE PLAN CREATED FROM INFORMATION BY OTHERS. ANY ADDITIONAL INFORMATION NEEDED NOT SHOWN REFER TO OWNER, CONTRACTOR, OR C.S.M. SITE PLAN MAY NOT REFLECT SITE CONDITIONS, OWNER / CONTRACTOR TO VERIFY POSITION OF HOUSE, DRIVEWAY, SIDEWALK, SEPTIC SYSTEM, WELL, DIRT PILES, SILT FENCE, ETC. ALL FOUNDATION ELEVATIONS TO BE DETERMINED AT TIME OF EXCAVATION.

Snellman Garage Addition
5609 Taychopera Road
Madison, WI

SITE PLAN

DRAWING #
17004 / SITE
PRELIM. DATE: 02-12-17 FINAL DATE: 02-26-17
REVISION DATE: _____

SCALE: 1" = 20'-0"
DRAWN BY: NGA

W easner
D rafting &
D esign
430 S MAIN ST, VERONA
(608) 848-7641

3