



SITE PLAN

THE PURPOSE OF THIS MAP IS TO SHOW THE INTENDED PLACEMENT OF THE PROPOSED STRUCTURE AND IS TO BE USED BY THE OWNER/CLIENT FOR APPLICATION SUBMITTAL TO REVIEWING DEPARTMENTS FOR THE ISSUANCE OF NECESSARY BUILDING PERMITS AND IS NOT INTENDED TO REPRESENT ACTUAL CONSTRUCTION.

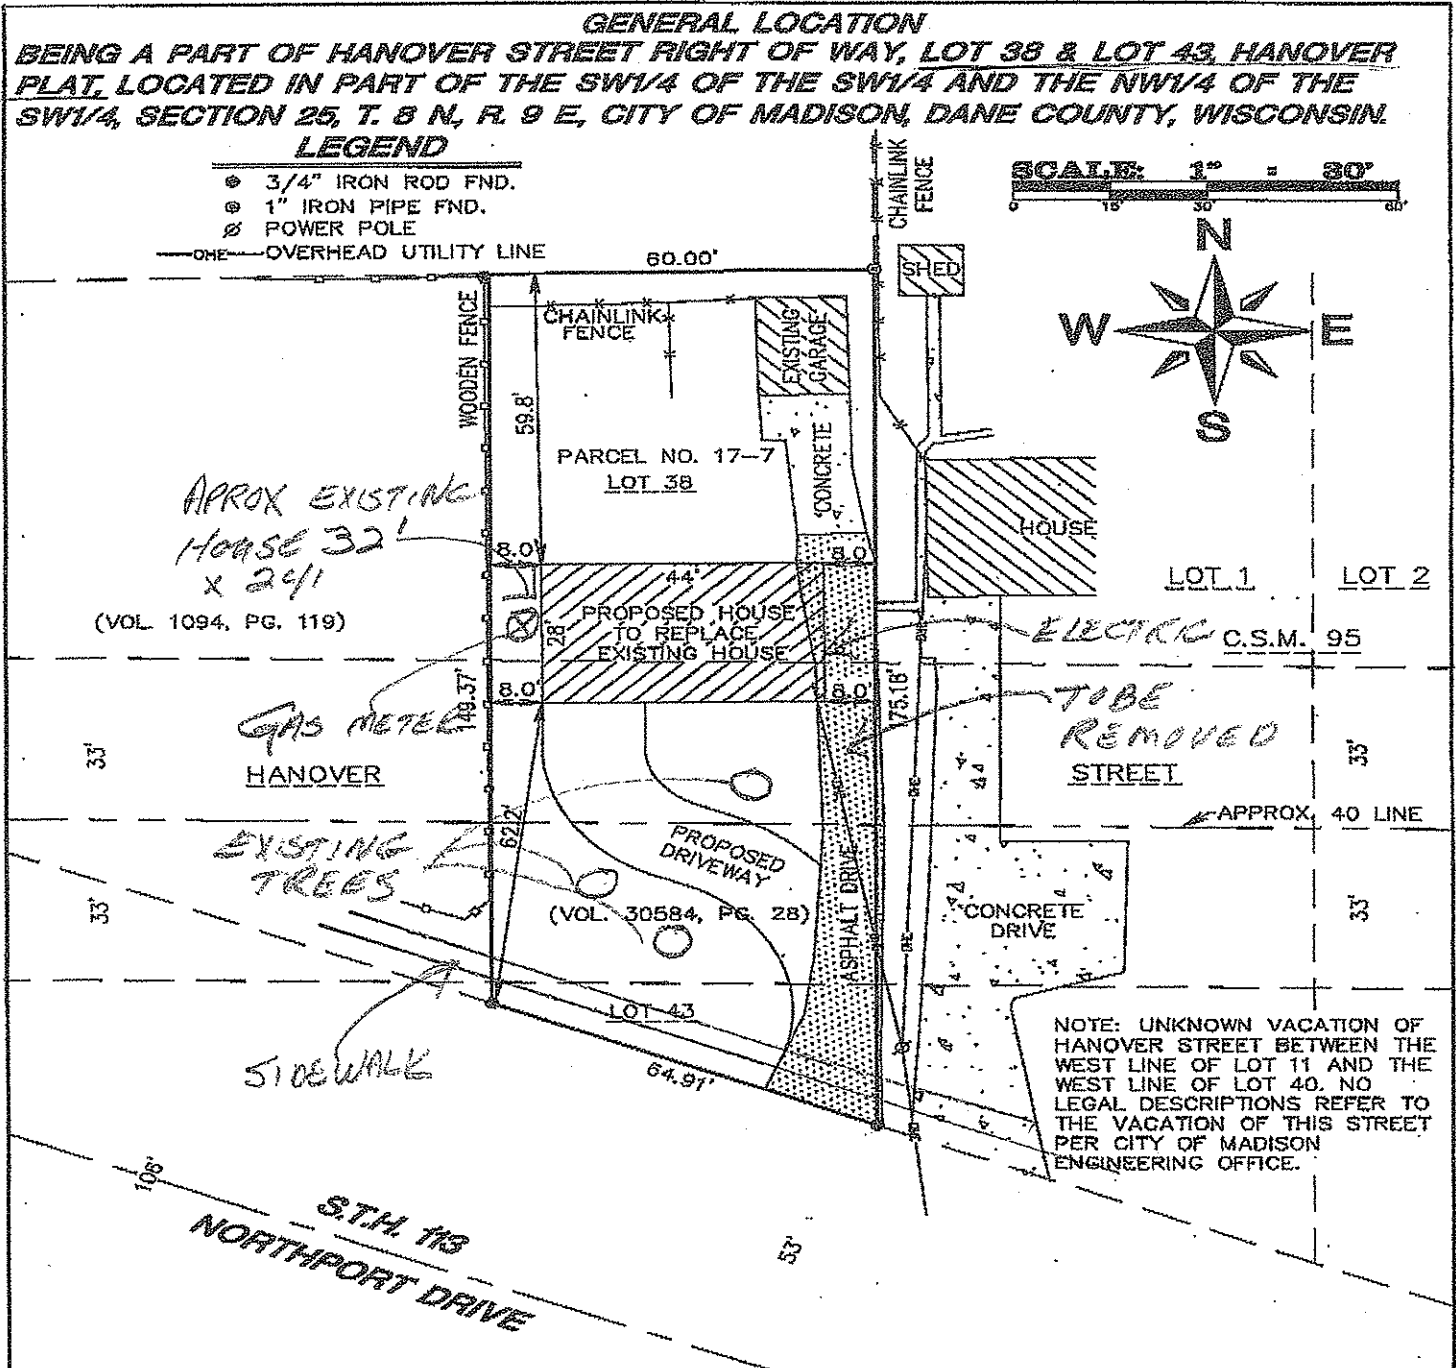


FOR YOUR AND OR OUR PROTECTION...HAVE THE BUILDING INSPECTOR/DEVELOPER SIGN OFF ON THE PLOT (SITE) PLAN ACCEPTING THE PLAN AS CORRECTLY MEETING SETBACK AND DEED RESTRICTION FOR THE PARCEL PRIOR TO STAKING. PLOT PLAN MUST BE APPROVED BY THE GOVERNING MUNICIPAL BUILDING AUTHORITY. ANY STAKING, WITHOUT MUNICIPAL/DEVELOPER APPROVAL, MAY BE SUBJECT TO CHARGE AT THE CLIENT'S EXPENSE.

<p>THOMAS L. GREVE S-2226 BARABOO WI LAND SURVEYOR</p> <p><i>Thomas L. Greve</i> 2/23/08</p>	<p>CLIENT: JPI ENTERPRISE LTD. C/O JACK PERKINS W7329 WHITE OAK RUN PARDEEVILLE, WI 53954</p> <p>As prepared by: GROTHMAN & ASSOCIATES, S.C. LAND SURVEYORS PO BOX 373 PORTAGE, WI 53901 Phone Portage (608) 742-7788 Phone Sauk (608) 644-8877 Fax (608) 742-0434 e-mail surveying@grothman.com</p> <p>G & A FILE NO. 209-50</p>	<p>DRAFTED BY: <u>J. ABEGGLEN</u></p> <p>CHECKED BY: <u>JLG</u></p> <p>PROJ. <u>209-50</u></p> <p>DWG. <u>20950</u> SHEET <u>1</u> OF <u>1</u></p>
---	---	--

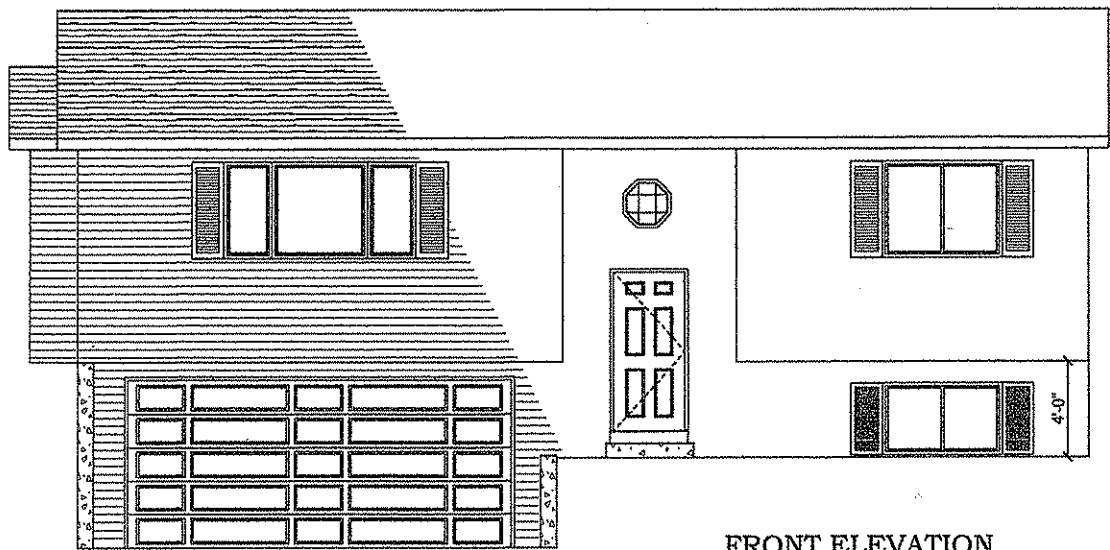


FRONT ELEVATION

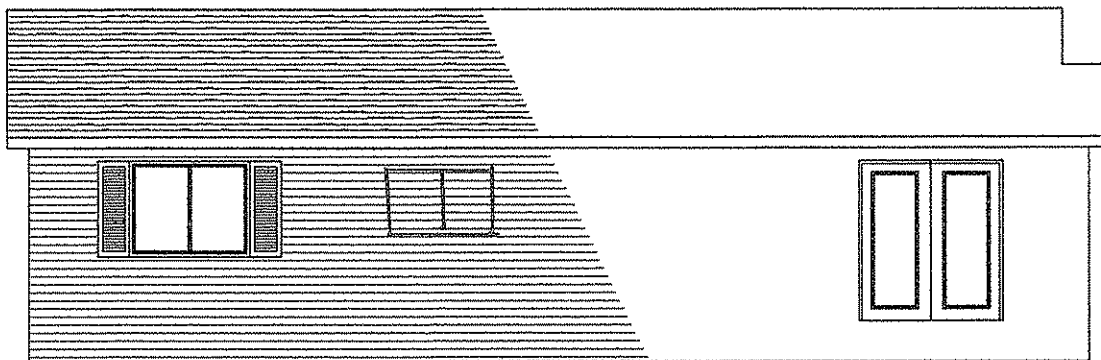


REAR ELEVATION

JPI - 1010 NORTHPORT	
SCALE 1/8" = 1'-0"	DRAWN BY PARAMOUNT
DATE June 15, 2009	REVISED
NEW HOME	
ELEVATION VIEWS	DRAWING NUMBER 1

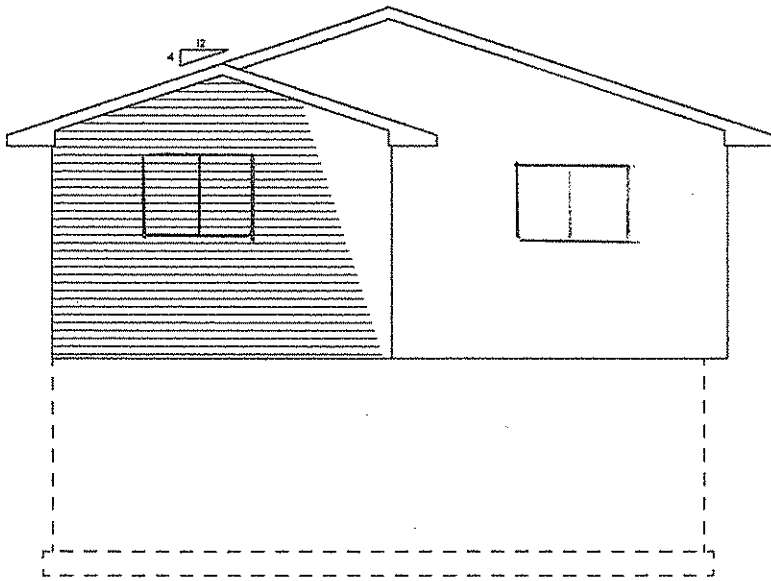


LEFT ELEVATION

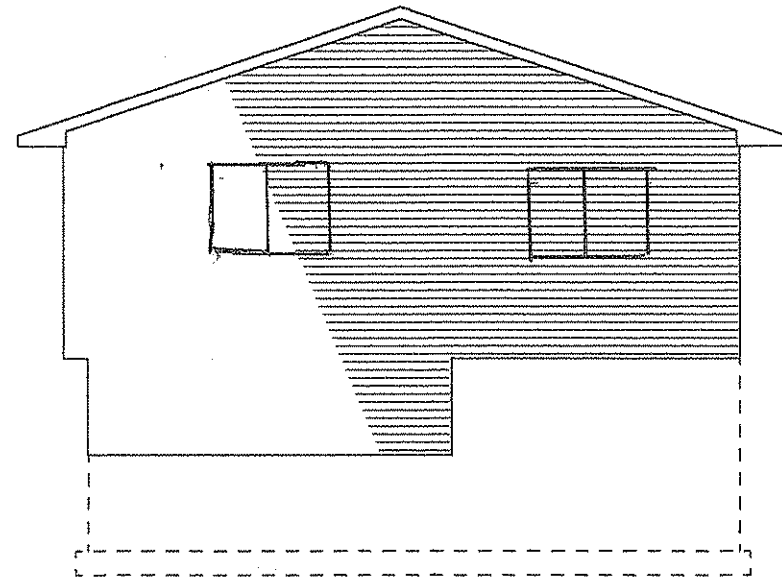


RIGHT ELEVATION


JPI - 1010 NORTHPORT			
SCALE	1/8" = 1'-0"	DRAWN BY	PARAMOUNT
DATE	June 15, 2009	REVISED	
NEW HOME			
ELEVATION VIEWS			DRAWING NUMBER
			2

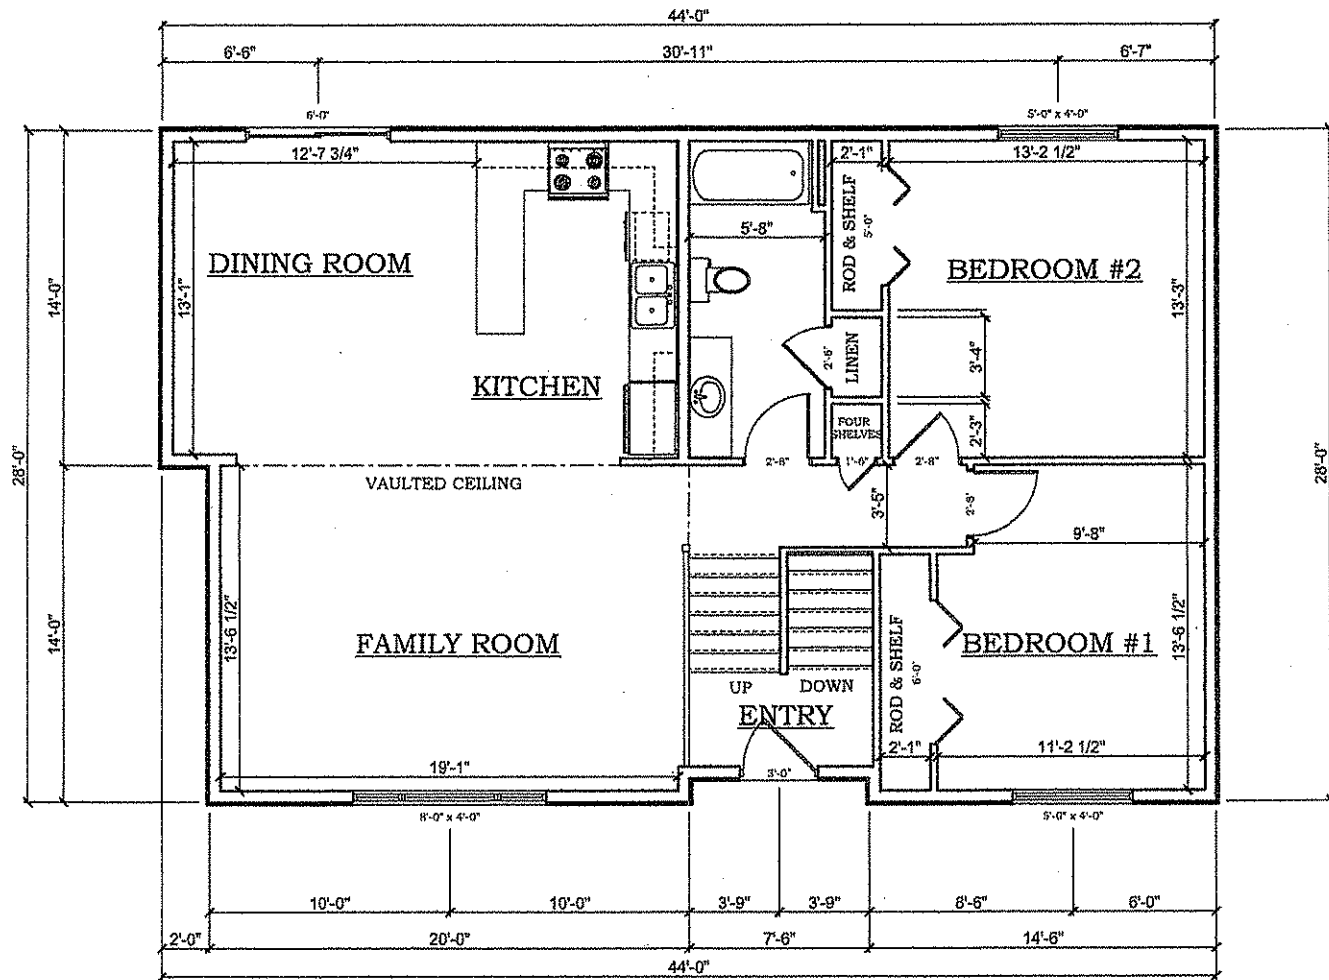


JPI - 1010 NORTHPORT	
SCALE 1/8" = 1'-0"	DRAWN BY PARAMOUNT
DATE June 15, 2009	REVISED
NEW HOME	
MAIN FLOOR PLAN	DRAWING NUMBER 3

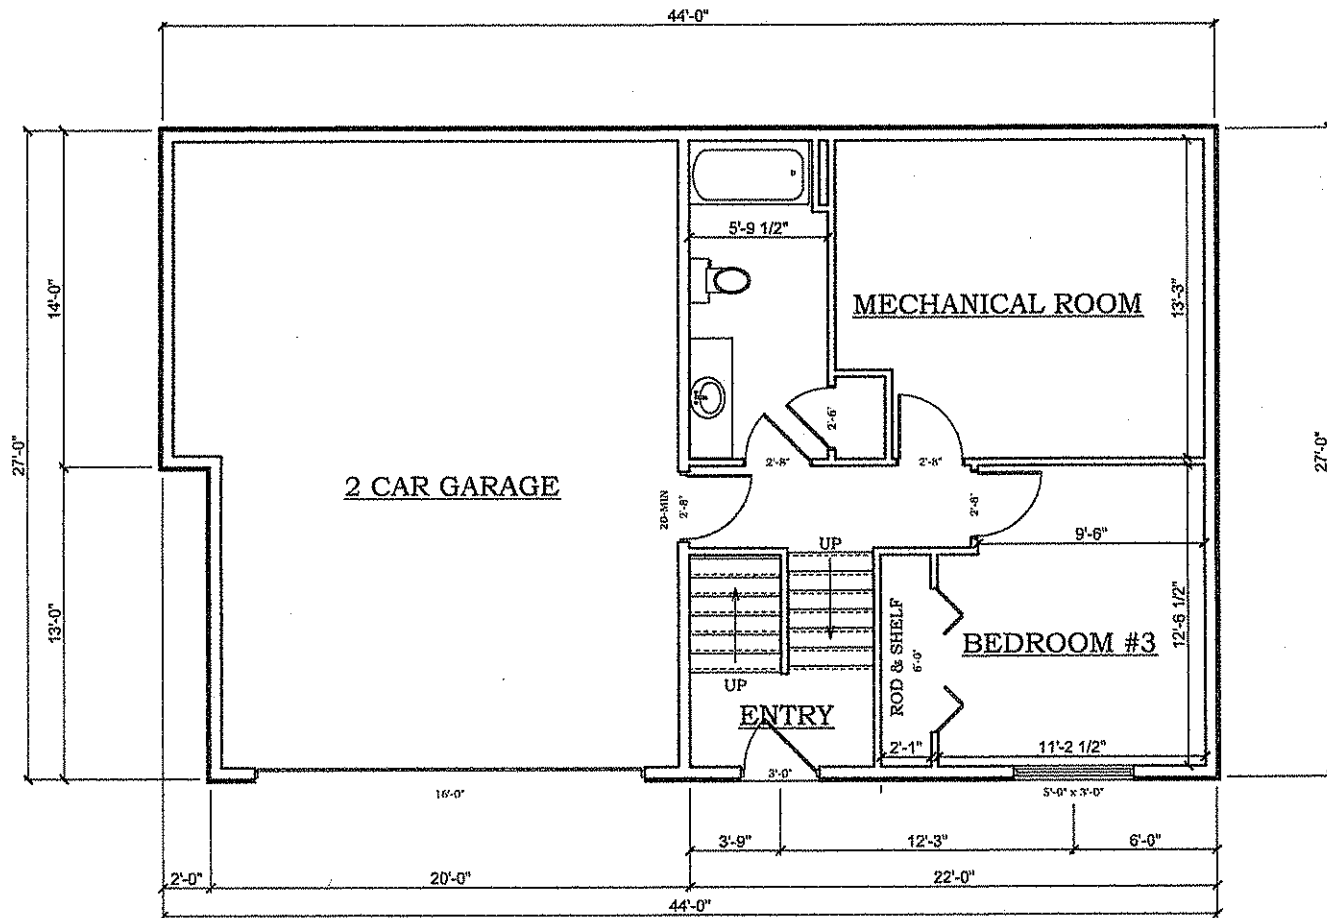

JPI - 1010 NORTHPORT		
SCALE 1/8" = 1'-0"	DRAWN BY	PARAMOUNT
DATE June 15, 2009	REVISED	
NEW HOME		
LOWER LEVEL PLAN		DRAWING NUMBER 4

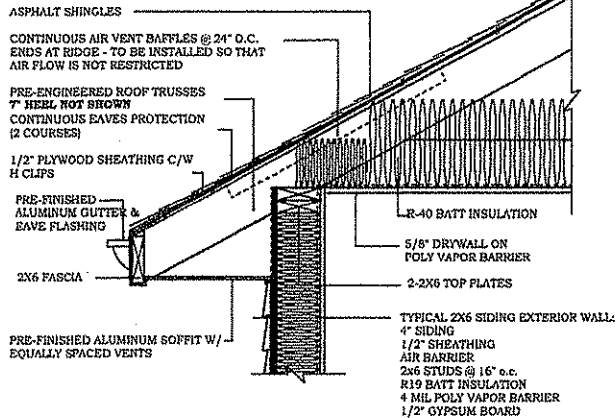


SIDING EAVE

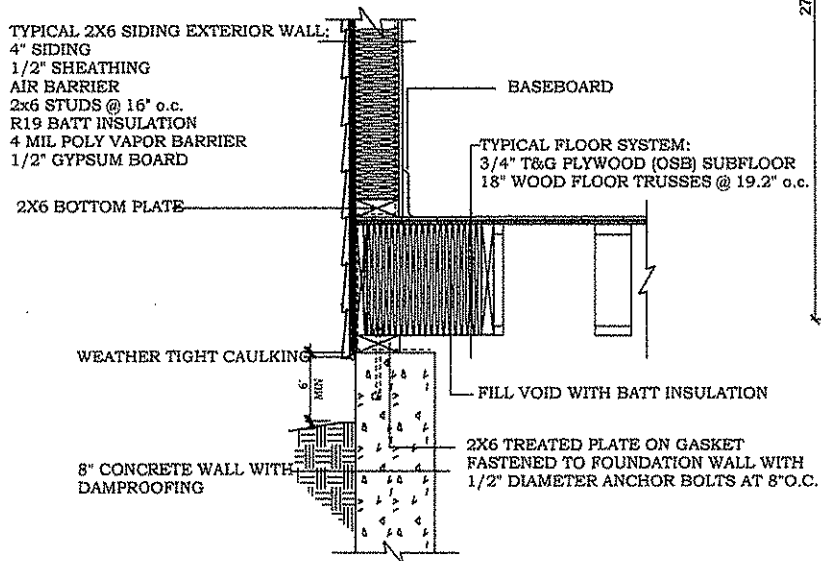

SIDING WALL AT FOUNDATION

NOT TO SCALE

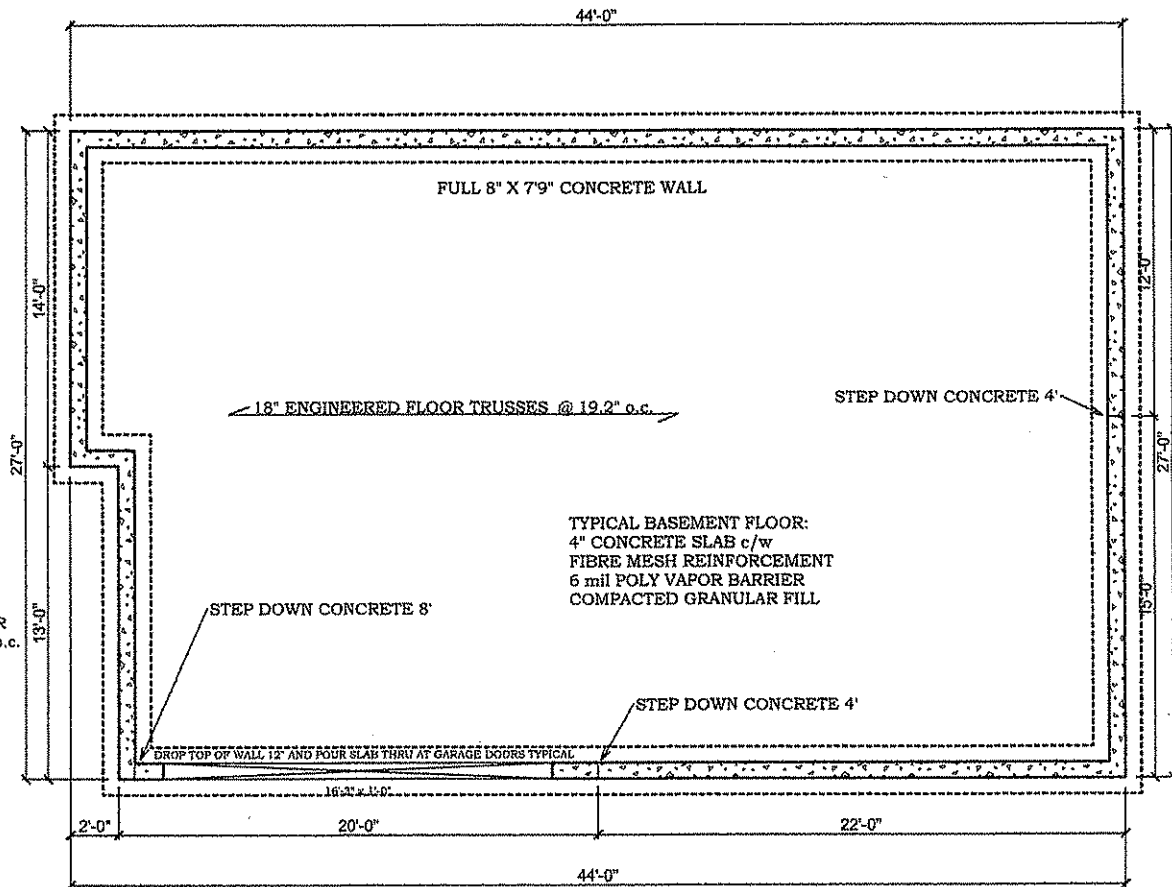

JPI - 1010 NORTHPORT			
SCALE	1/8" = 1'-0"	DRAWN BY	PARAMOUNT
DATE	June 15, 2009	REVISED	
NEW HOME			
FOUNDATION PLAN		DRAWING NUMBER 5	