

NEW PROPOSED OVER EXISTING

General Notes

No.	Revision/Issue	Date

First Name and Address

MIKE_MAJOR

Project Name and Address

SHERMAN_AVE

Date


4/27/2012

Scale

1:20

Sheet

A1

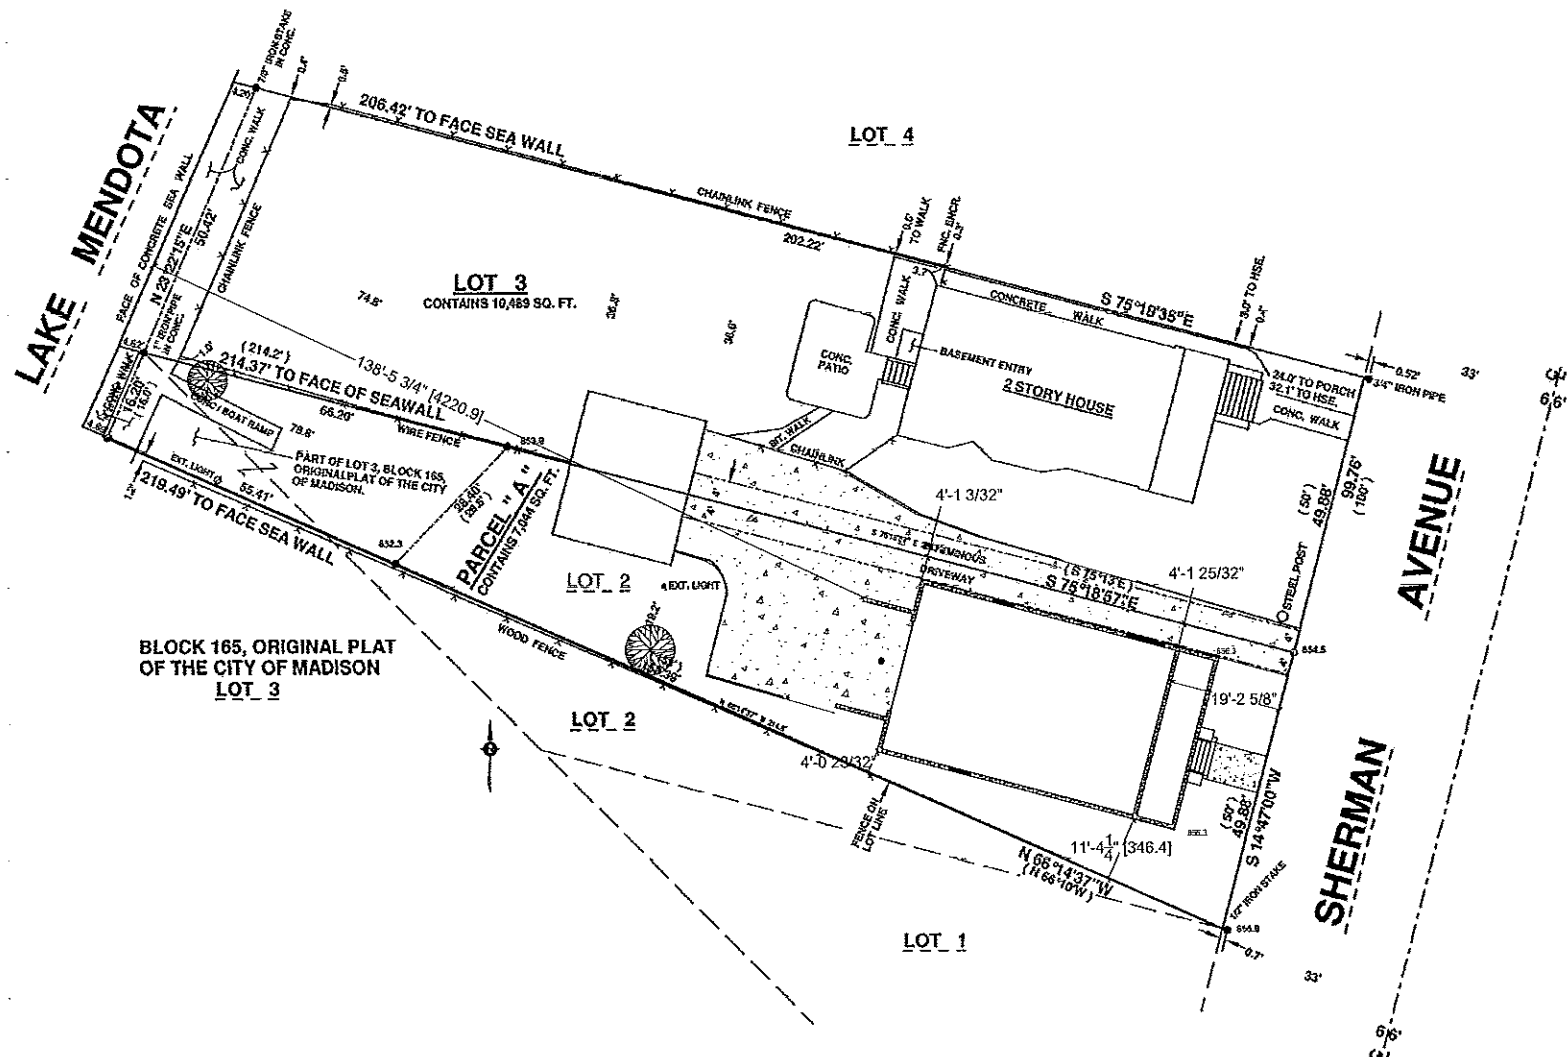

BLOCK 165, ORIGINAL PLAT OF THE CITY OF MADISON LOT 3

NEW PROPOSAL


General Notes

No.	Revision/Issue	Date

Firm Name and Address


Project Name and Address
MIKE_MAJOR

Project	SHERMAN_AVE	Sheet	A2
Date	4/27/2012	Scale	
Scale	1:20		

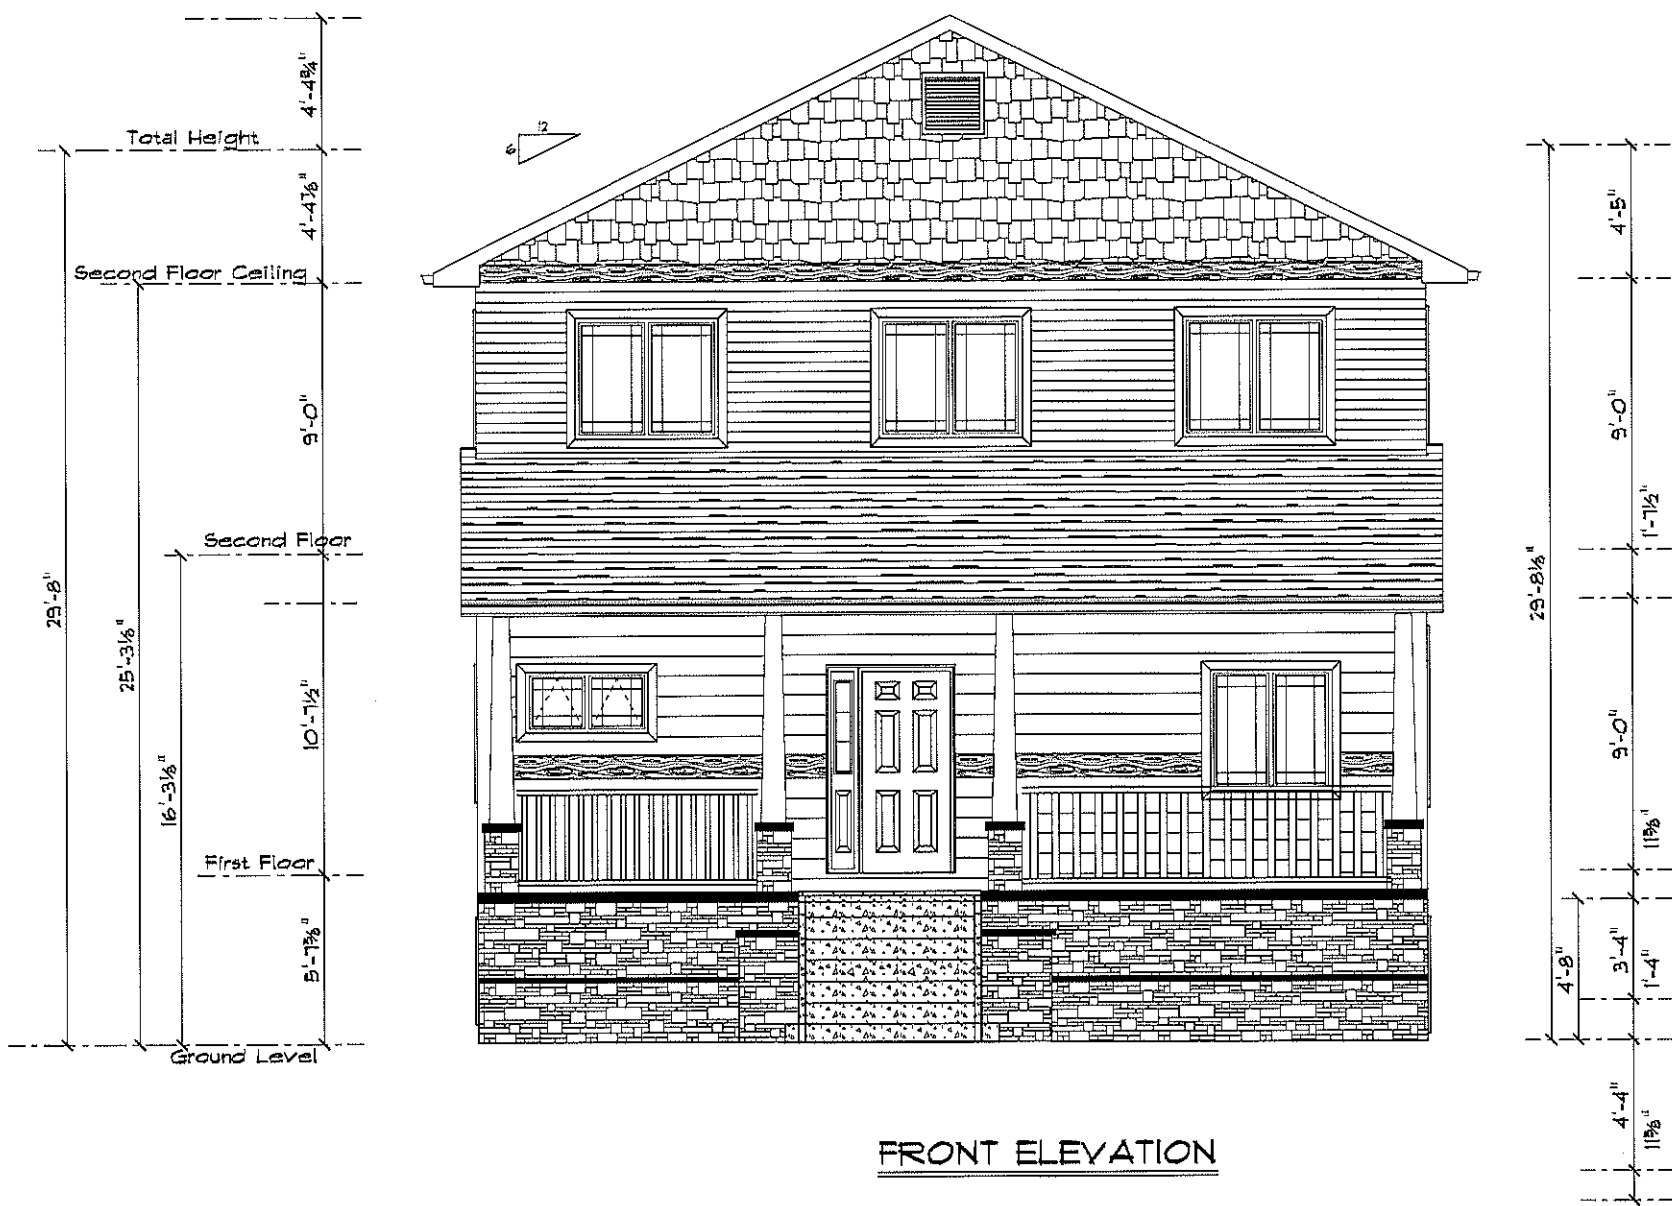

FRONT ELEVATION

Sheet No. 1	CLIENT TimberLane Builders, LLC	SCALE 1/8" = 1'-0"	JOB NO.	 TimberLane Builders LLC 3441 Timber Lane Cross Plains, Wi 53528 Mike Vilstrup Phone: (608) 438-4511 mvilstrup@timberlansbuilders.com	Front Elevation
	PROJECT Sherman Ave	DATE 01-24-2012	REVISION 02-18-2012 03-28-2012 04/12/2008		
		DRAWN BY mv			

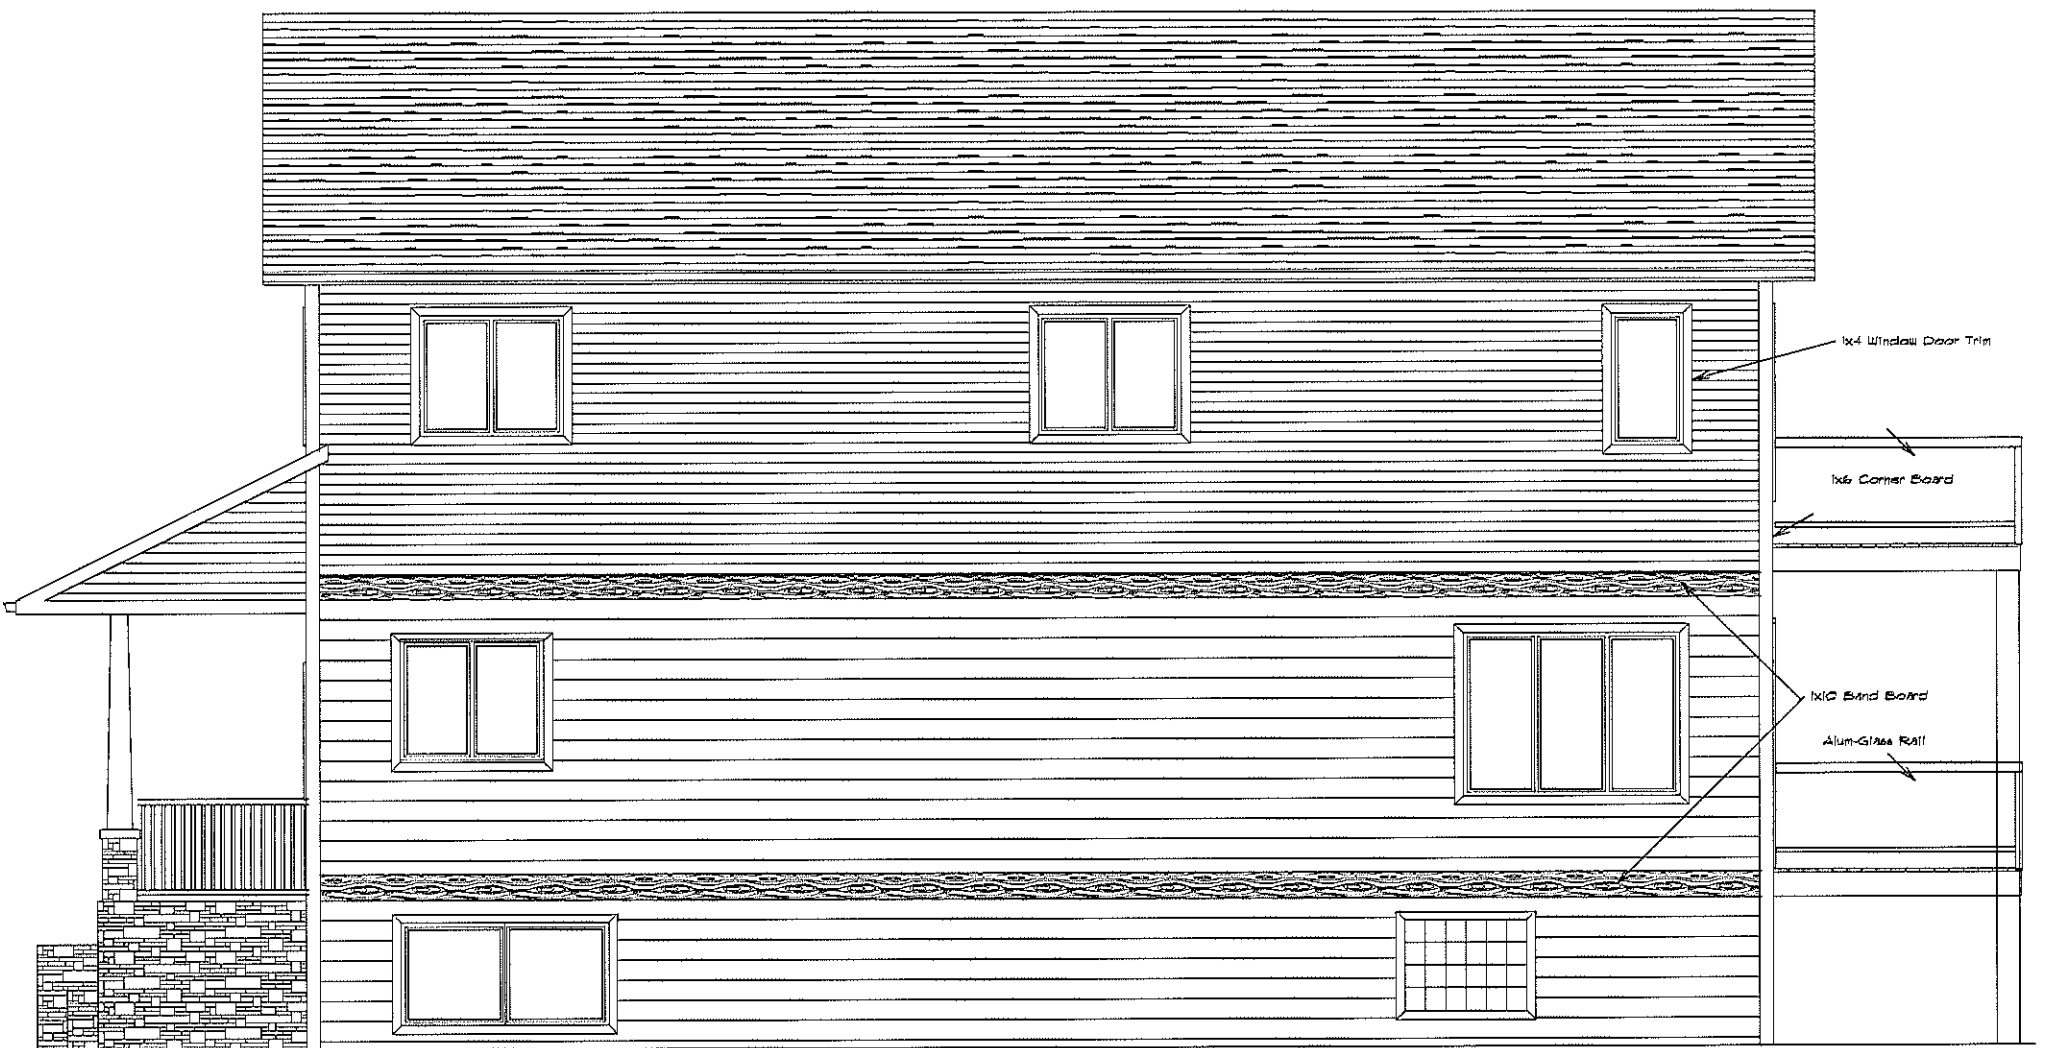

RIGHT ELEVATION

Sheet No. 2	CLIENT TimberLane Builders, LLC	SCALE 1/8" = 1'-0"	JUR NO.	 TimberLane Builders LLC 3441 Timber Lane Cross Plains, WI 53528 Mike Vilstrup Phone: (608) 438-4511 mvilstrup@timberlanebuilders.com	Right Elevation
	PROJECT Sherman Ave	DATE 01-24-2012	REVISION 02-18-2012 03-28-2012		
		DRAWN BY MV			




REAR ELEVATION

Sheet No. 3	CLIENT TimberLane Builders, LLC	SCALE 1/8" = 1'-0"	JOB NO.	 TimberLane Builders LLC 3441 Timber Lane Cross Plains, WI 53528 Mike Vilstrup Phone: (608) 438-4511 mvlstrup@timberlanebuilders.com	Rear Elevation
	PROJECT Sherman Ave	DATE 01-24-2012	REVISION 02-18-2012		
		DRAWN BY MV	03-28-2012		




LEFT ELEVATION

Sheet No. 4	CLIENT TimberLane Builders, LLC	SCALE 1/8" = 1'-0"	TOR NO.	 TimberLane Builders LLC 3441 Timber Lane Cross Plains, WI 53528 Mike Vilstrup Phone: (608) 438-4511 mvilstrup@timberlanebuilders.com	Left Elevation
	PROJECT Sherman Ave	DATE 01-24-2012	REVISION 02-18-2012 03-28-2012		
		DRAWN BY mv			

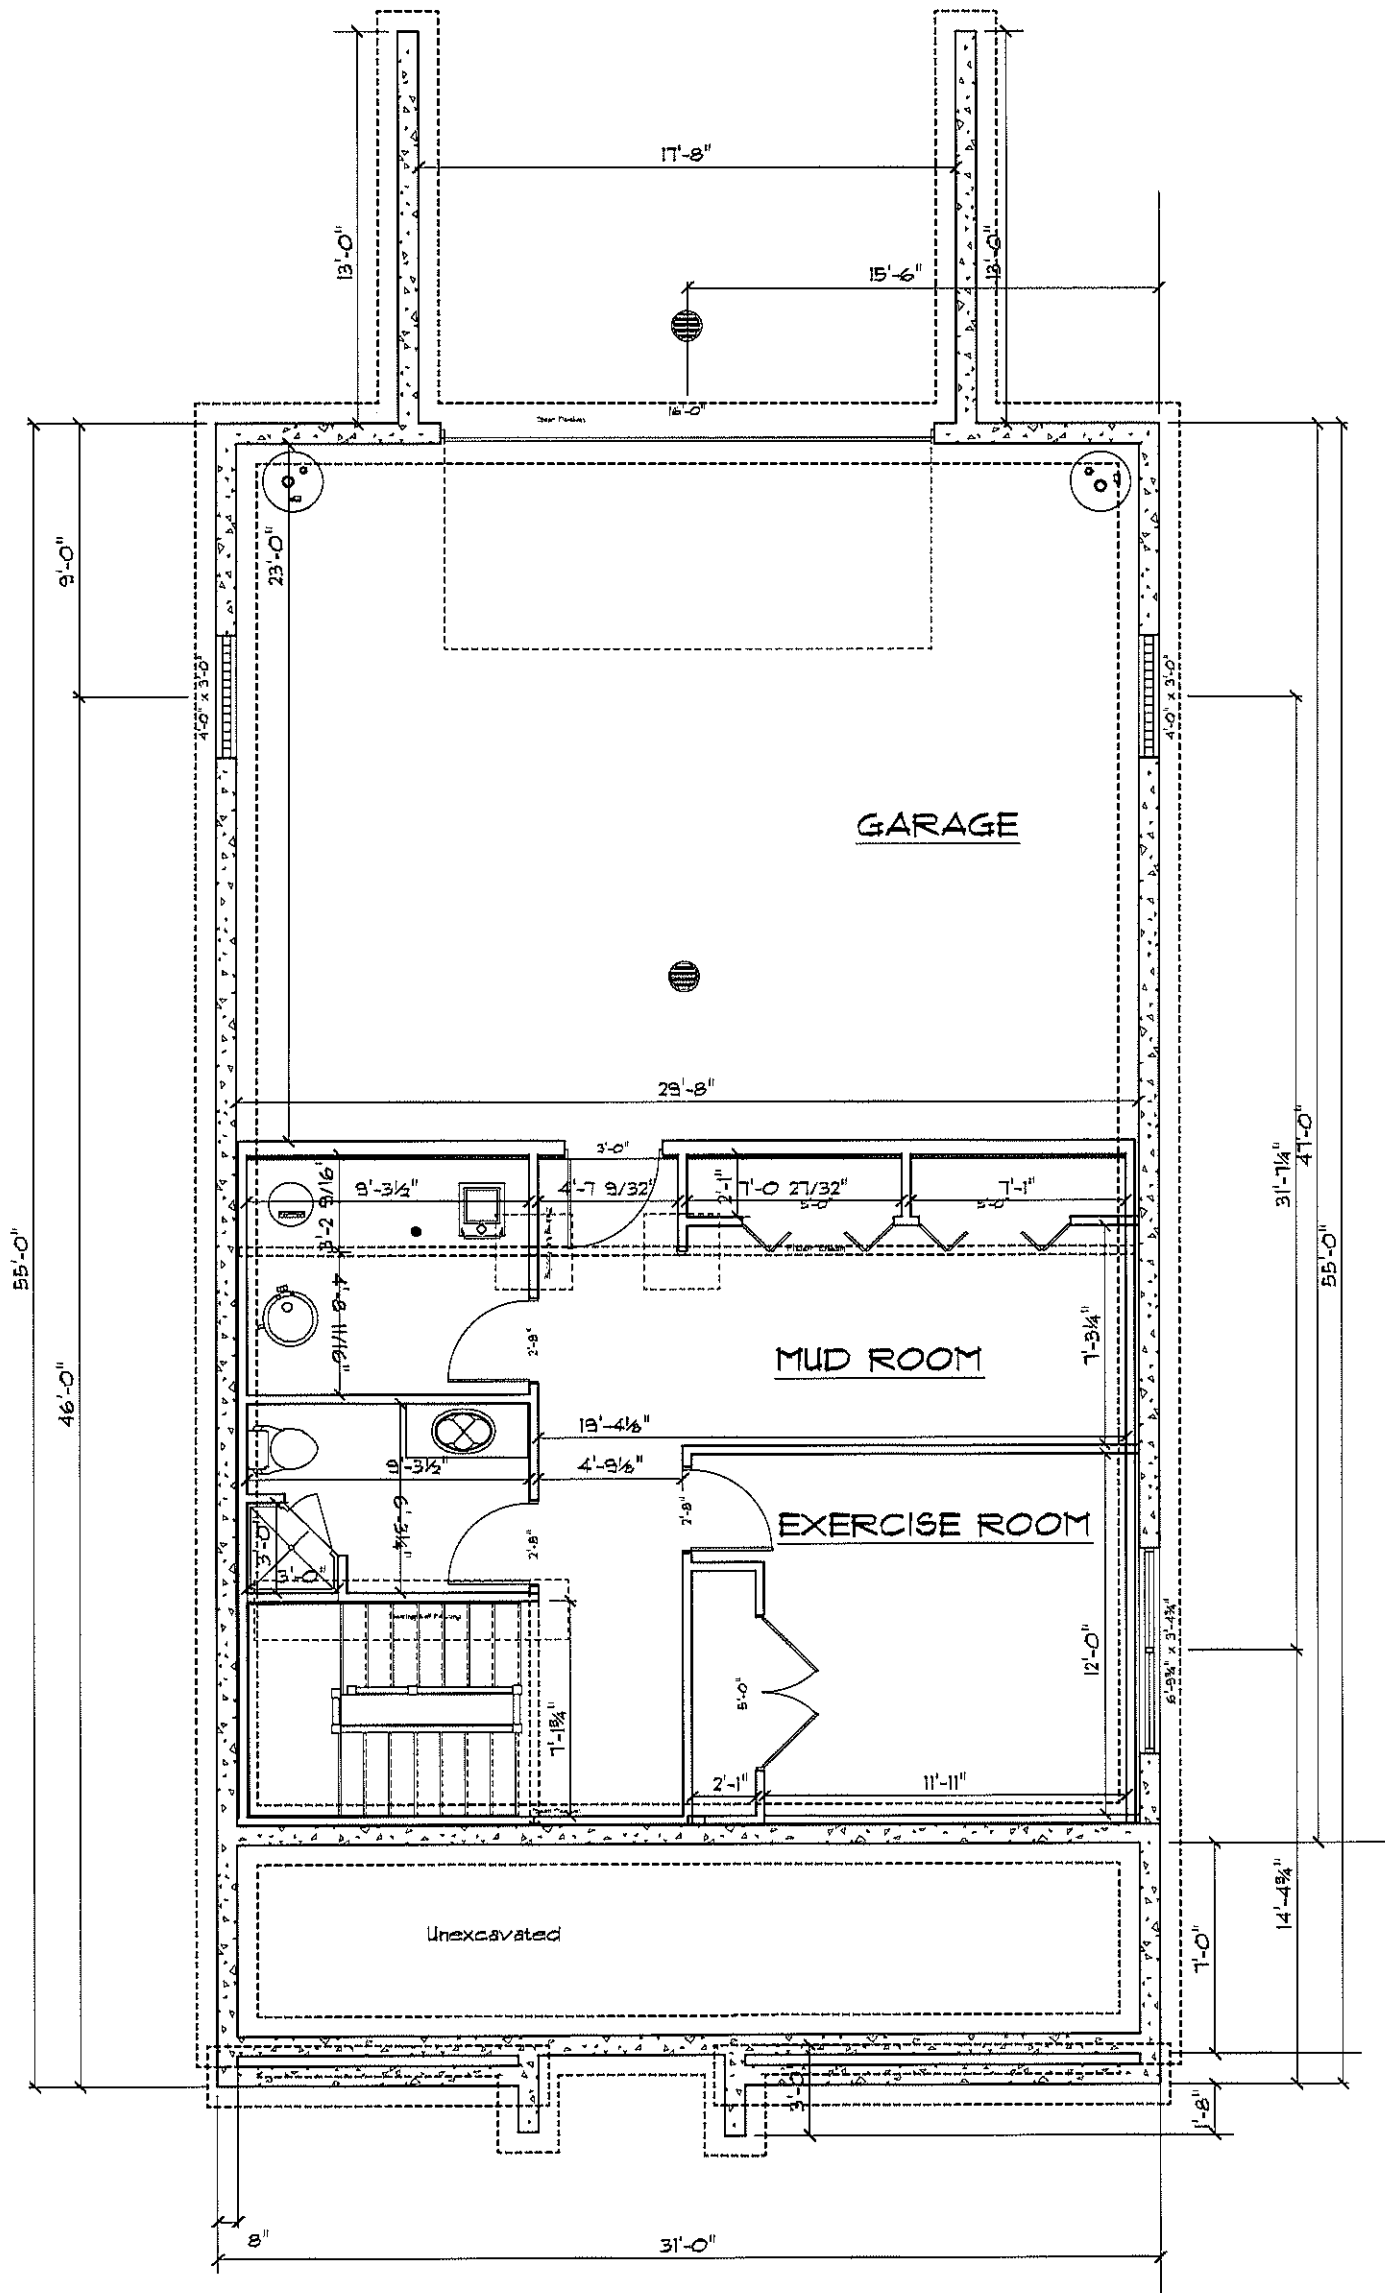


LOWER FLOOR PLAN

Sheet No. 5	CLIENT TimberLane Builders, LLC	SCALE 1/8" = 1'	REVISION 03-18-2012	 TimberLane Builders LLC 3441 Timber Lane Cross Plains, WI 53528 Mike Vilstrup Phone: (608) 438-4511 mvlstrup@timberlanebuilders.com	601 Sq Ft
	PROJECT Sherman Ave - Lot 2	DATE 01-24-2012	REVISION 03-19-2012		
		DRAWN BY mv	REVISION 03/28/2012		

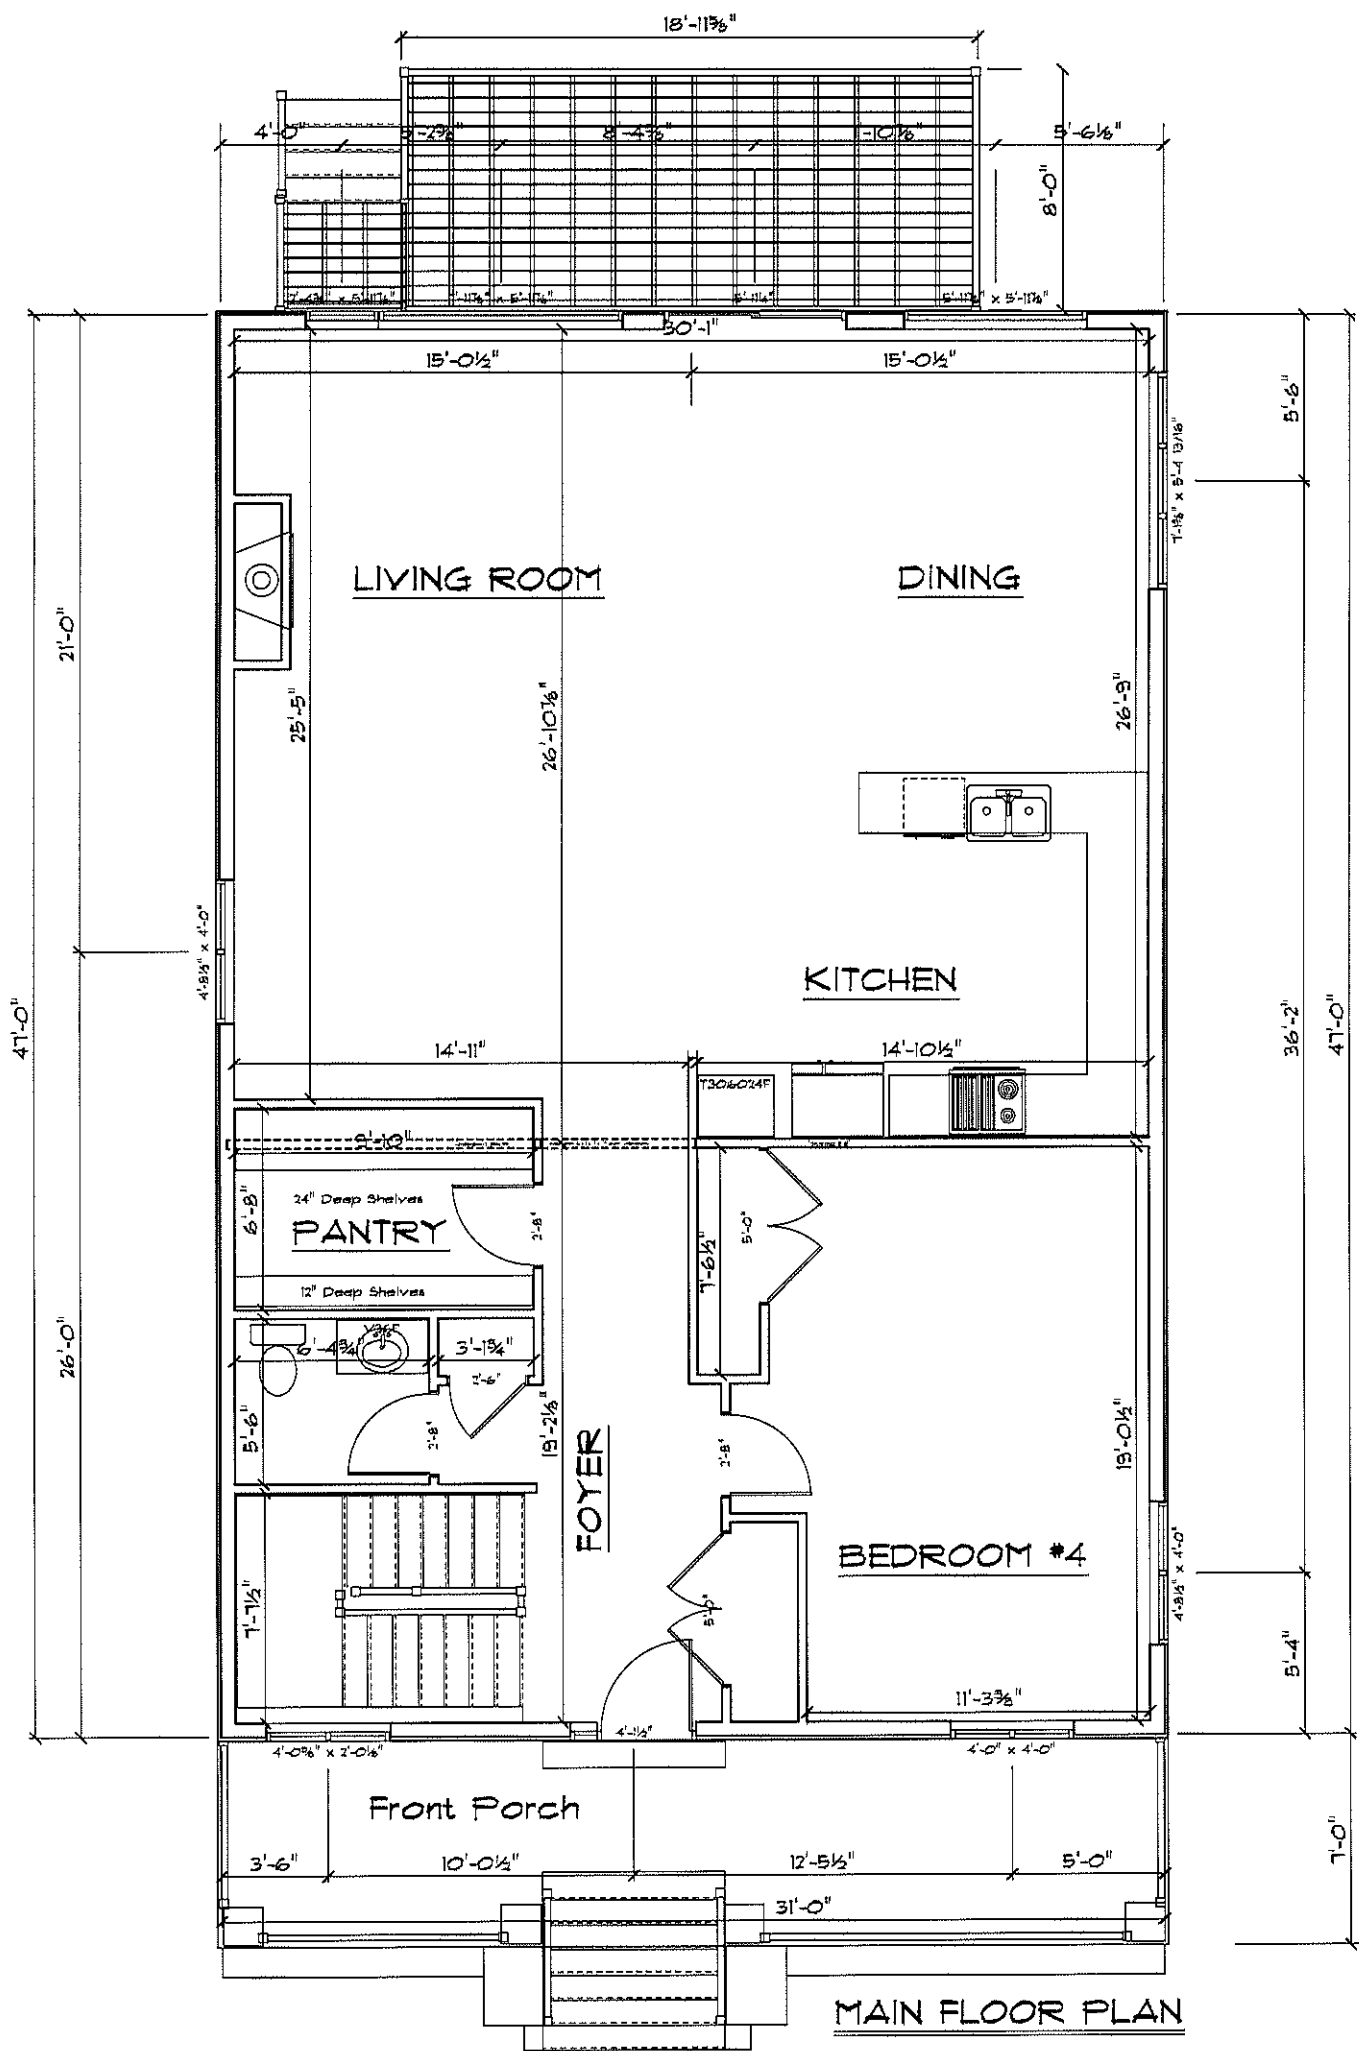

Sheet No. 6	CLIENT TimberLane Builders, LLC	SCALE 1/8" = 1'-0"	REVISION 02-18-2012	 TimberLane Builders LLC 3441 Timber Lane Cross Plains, WI 53528 Mike Vilstrup Phone: (608) 438-4511 mvlstrup@timberlanebuilders.com	1457 Sq Ft
	PROJECT Sherman Ave	DATE 01-24-2012	REVISION 03/18/2012 03/13/2012 04/12/2012		
		DRAWN BY MV			

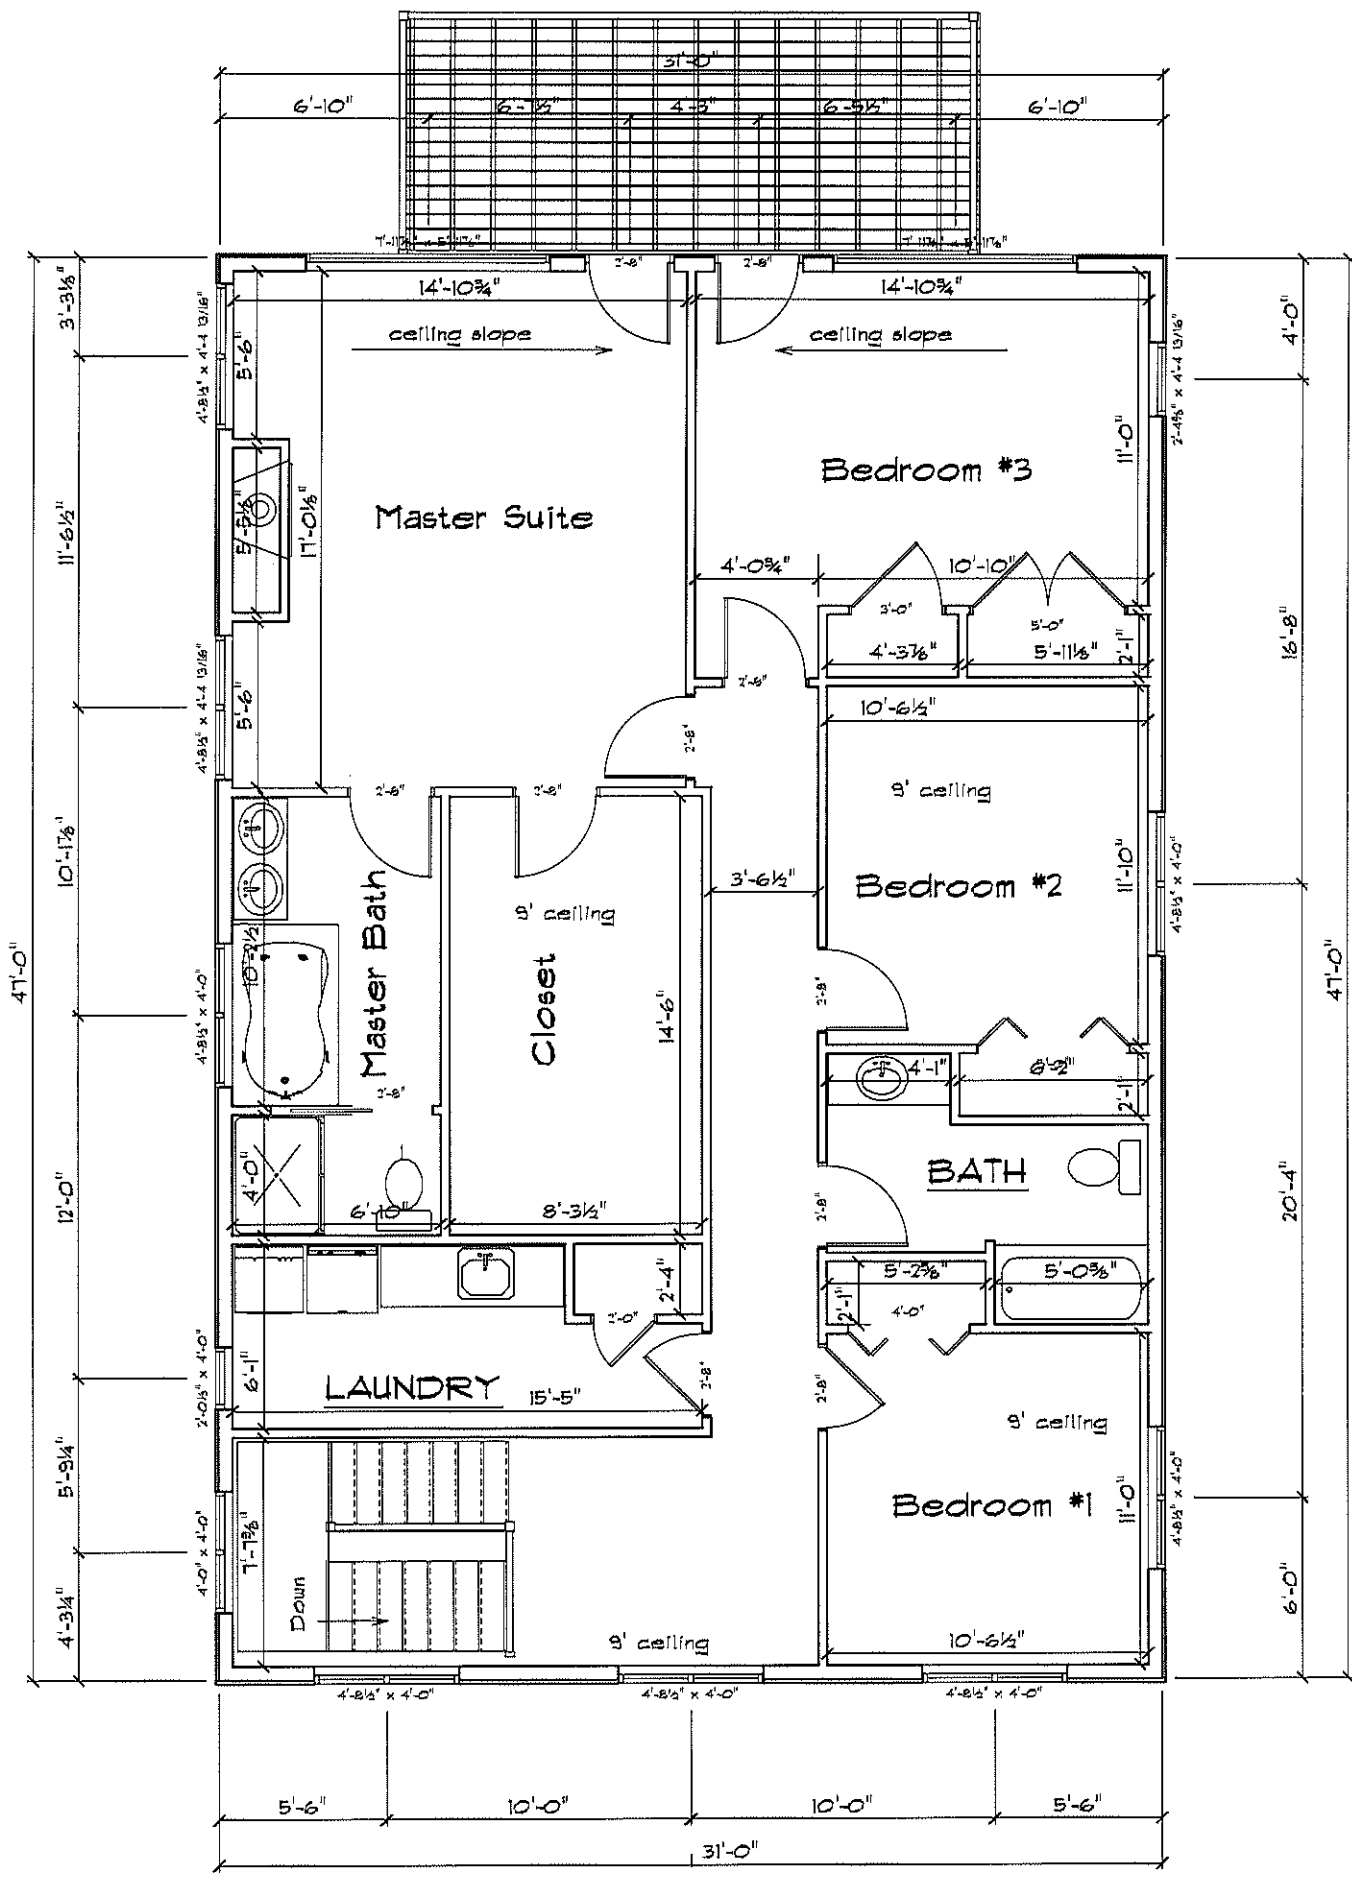

Sheet No. 7	CLIENT TimberLane Builders, LLC	SCALE: 1/8" = 1'-0"	JOHN: TimberLane Builders LLC	1431 Sq Feet
	PROJECT Sherman Ave	DATE 01-24-2012	REVISION 02-18-2012	
		DRAWN BY MV	3441 Timber Lane Cross Plains, WI 53528 Mike Vilstrup Phone: (608) 438-4511 MVilstrup@timberlanebuilders.com	