


ML85XC644 - MADISON

1314 PARKSIDE DRIVE; MADISON, WI 53704

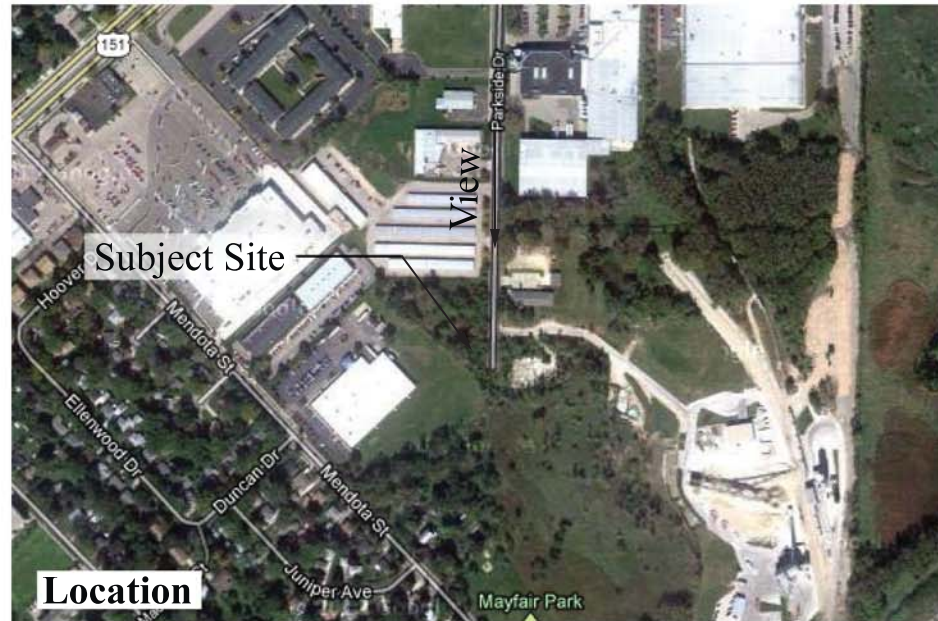

View 01 - Looking Southwest From Parkside Drive

Sprint
6100 Sprint Parkway
ERS Telecom Properties
Steve Woody- 574-850-8882
swoody@erstower.com


Applicant

FMHC Corporation
Rosmarie Barrette
414-659-6781
rbarrette@fmhc.com

Contact

ML85XC644 - MADISON

1314 PARKSIDE DRIVE; MADISON, WI 53704

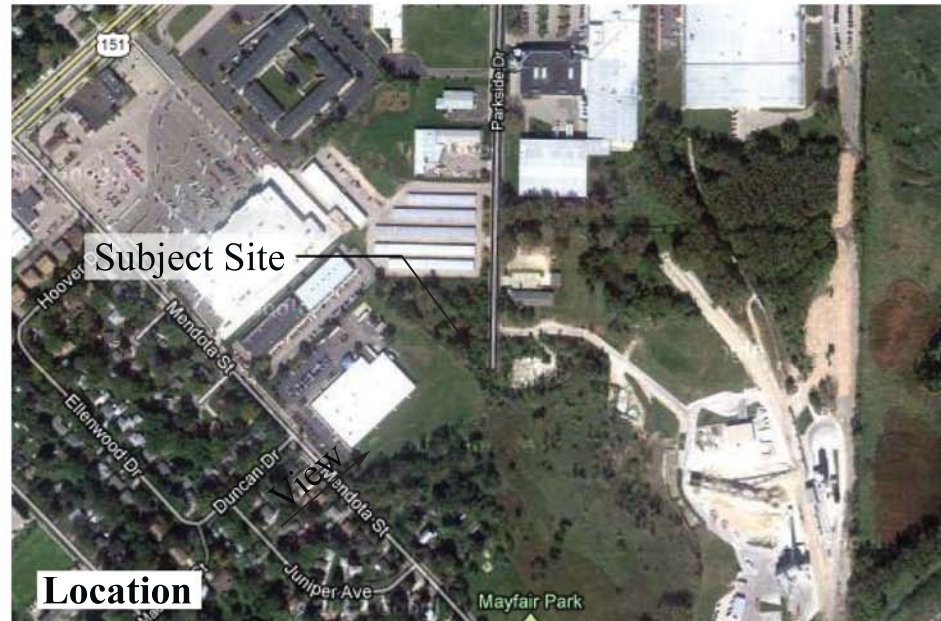

View 02 - Looking Northeast From Nearest Residential Property

Sprint
6100 Sprint Parkway
ERS Telecom Properties
Steve Woody- 574-850-8882
swoody@erstower.com

Applicant

FMHC Corporation
Rosmarie Barrette
414-659-6781
rbarrette@fmhc.com

Contact

DO NOT SCALE DRAWINGS

CONTRACTOR SHALL VERIFY ALL PLANS AND EXISTING DIMENSIONS AND CONDITIONS ON THE JOB SITE AND SHALL IMMEDIATELY NOTIFY THE ARCHITECT IN WRITING OF ANY DISCREPANCIES BEFORE PROCEEDING WITH THE WORK OR BE RESPONSIBLE FOR SAME

24"x36" SIZE DRAWINGS ARE DOUBLE SIZE DRAWINGS - DRAWING TO SCALE
FORMAT IS 11"x17"



ML85XC644 - MADISON
1314 PARKSIDE DRIVE
MADISON, WI 53704

SITE INFORMATION

LANDLORD: EAST TOWNE STORAGE CENTER LLC
126 S. SEGOE RD
MADISON, WI 53795
MARK JORGENSEN
EMAIL: MARK@MANDMRE.COM
TEL: (608) 244-5030

COUNTY: DANE

LATITUDE: 43° 07' 00.87" N
LONGITUDE: 89° 18' 56.14" W

PROJECT TEAM

ARCHITECT: FMHC DESIGN, INC.
8600 W. BRYN MAWR, SUITE 600N
CHICAGO, ILLINOIS 60631
TEL: (773) 380-3800
FAX: (773) 693-0850

APPLICANT/
LESSEE: ERS TELECOM PROPERTIES
1010 POTTER AVE
ROCKWALL, TX 75087
STEVE WOODY, SITE DEVELOPMENT
TEL: (574) 850-8882
EMAIL: SWOODY@ERSTOWER.COM

SITE
ACQUISITION: ROSEMARIE BARRETTE
FMHC CORPORATION
EMAIL: RBARRETTE@FMHC.COM
TEL: (414) 659-6781

ZONING
MANAGER: ROSEMARIE BARRETTE
FMHC CORPORATION
EMAIL: RBARRETTE@FMHC.COM
TEL: (414) 659-6781

CONSTRUCTION
MANAGER: TBD
ERS TOWER SERVICES
OFF: TBD
CELL: TBD

LAND
SURVEYOR: AERO-METRIC, INC
LAND SURVEYING & DESIGN
4020 TECHNOLOGY PKWY
SHEBOYGAN, WI 53083
BRAD BUECHEL
EMAIL: BBUECHEL@AEROMETRIC.COM
TEL: (920) 457-8194

VICINITY MAP



PROJECT DESCRIPTION

THESE DOCUMENTS ARE PART OF AN APPLICATION TO DEVELOP AN UNMANNED COMMUNICATIONS FACILITY CONSISTING OF A SELF SUPPORTED TOWER STRUCTURE, PREFABRICATED EQUIPMENT BUILDING, CONNECTING CABLES, DIRECTIONAL ANTENNAS, & GPS. THE SIZE, HEIGHT, & DIRECTION OF THE ANTENNAS SHALL BE ADJUSTED TO MEET SYSTEM REQUIREMENTS. THE ANTENNAS WILL PROVIDE CLEAR AND RELIABLE COMMUNICATIONS WITHIN THE SURROUNDING COUNTY. THESE INTERCONNECTS WILL ALLOW FOR AN INDEPENDENT COMMUNICATION NETWORK THAT CAN CONTINUE TO FUNCTION IF THE TELEPHONE (WIRE) SERVICE IS DISCONNECTED DURING AN EMERGENCY OR NATURAL DISASTER. THESE FACILITIES WILL ENHANCE THE GENERAL HEALTH, SAFETY, AND WELFARE OF THE COMMUNITY AND SURROUNDING AREAS BY PROVIDING RELIABLE COMMUNICATIONS AROUND THIS LOCATION.

EMERGENCY CONTACT INFORMATION

LOCAL POWER: TBD FIRE DEPARTMENT: TBD
TELCO: TBD POLICE DEPARTMENT: TBD

DRIVING DIRECTIONS

FROM DANE COUNTY AIRPORT: FOLLOW INTERNATIONAL LANE AND TURN LEFT ONTO ANDERSON ST, TURN RIGHT ONTO STOUGHTON RDUS51S, TURN RIGHT ONTO LIEN ROAD AND RIGHT ONTO PARKSIDE DRIVE. SITE IS ON YOUR RIGHT AT THE END OF THE ROAD.

OTHER REQUIREMENTS

THIS FACILITY HAS NO PLUMBING OR PARKING.
CALL 811 AS THE NATIONAL, TOLL FREE NUMBER FOR ALL LOCAL 'CALL BEFORE YOU DIG' PHONE CENTERS THROUGHOUT THE UNITED STATES

APPROVALS

ERS TOWER SERVICES REPRESENTATIVE: _____

ERS TOWER SERVICES RF ENGINEER: _____

ERS TOWER SERVICES SITE DEVELOPMENT: _____

ERS TOWER SERVICES CONSTRUCTION: _____

ERS TOWER SERVICES PROJECT MANAGER: _____

PROJECT INFORMATION

JURISDICTION: CITY OF MADISON

CODES:

ZONING: INDUSTRIAL - LIMITED DISTRICT

CONSTRUCTION TYPE:

LAND USE ZONE: VACANT

SETBACKS: AS DETERMINED BY PLANNING DIRECTOR
UNDER SECTION 33, T.8N. R.10E.

DRAWING INDEX

T1	TITLE SHEET
A1	CONTEXT PLAN & LEGEND
A2	SITE PLAN & LEGEND
A3	COMPOUND PLAN
A4	TOWER ELEVATION & COAX DIAGRAM
A5	FENCE DETAILS


APPLICANT:



FMHC DESIGN, INC.
ARCHITECTURE / TELECOMMUNICATIONS

8600 W BRYN MAWR
CHICAGO, IL 60631
Tel: (773) 380-3800
Fax: (773) 693-0850

THIS DRAWING IS COPYRIGHTED AND IS THE SOLE PROPERTY OF FMHC DESIGN, INC. IT IS PRODUCED FOR USE BY THE CLIENT. REPRODUCTION OR OTHER USE OF THIS DRAWING OR THE INFORMATION CONTAINED HEREIN WITHOUT THE WRITTEN PERMISSION OF FMHC DESIGN, INC. IS PROHIBITED. ALL RIGHTS RESERVED. 2013

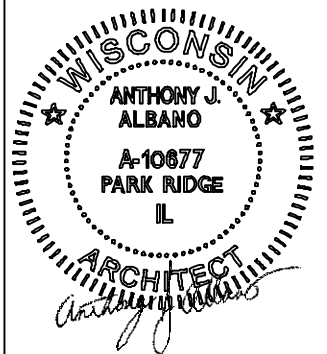

DRAWN BY : IY

APPROVED BY : AA

ML85XC644
MADISON

1314 PARKSIDE DRIVE
MADISON, WI 53704
53913


SHEET TITLE

TITLE SHEET

SHEET NUMBER

T1

PROJECT NUMBER : 8195

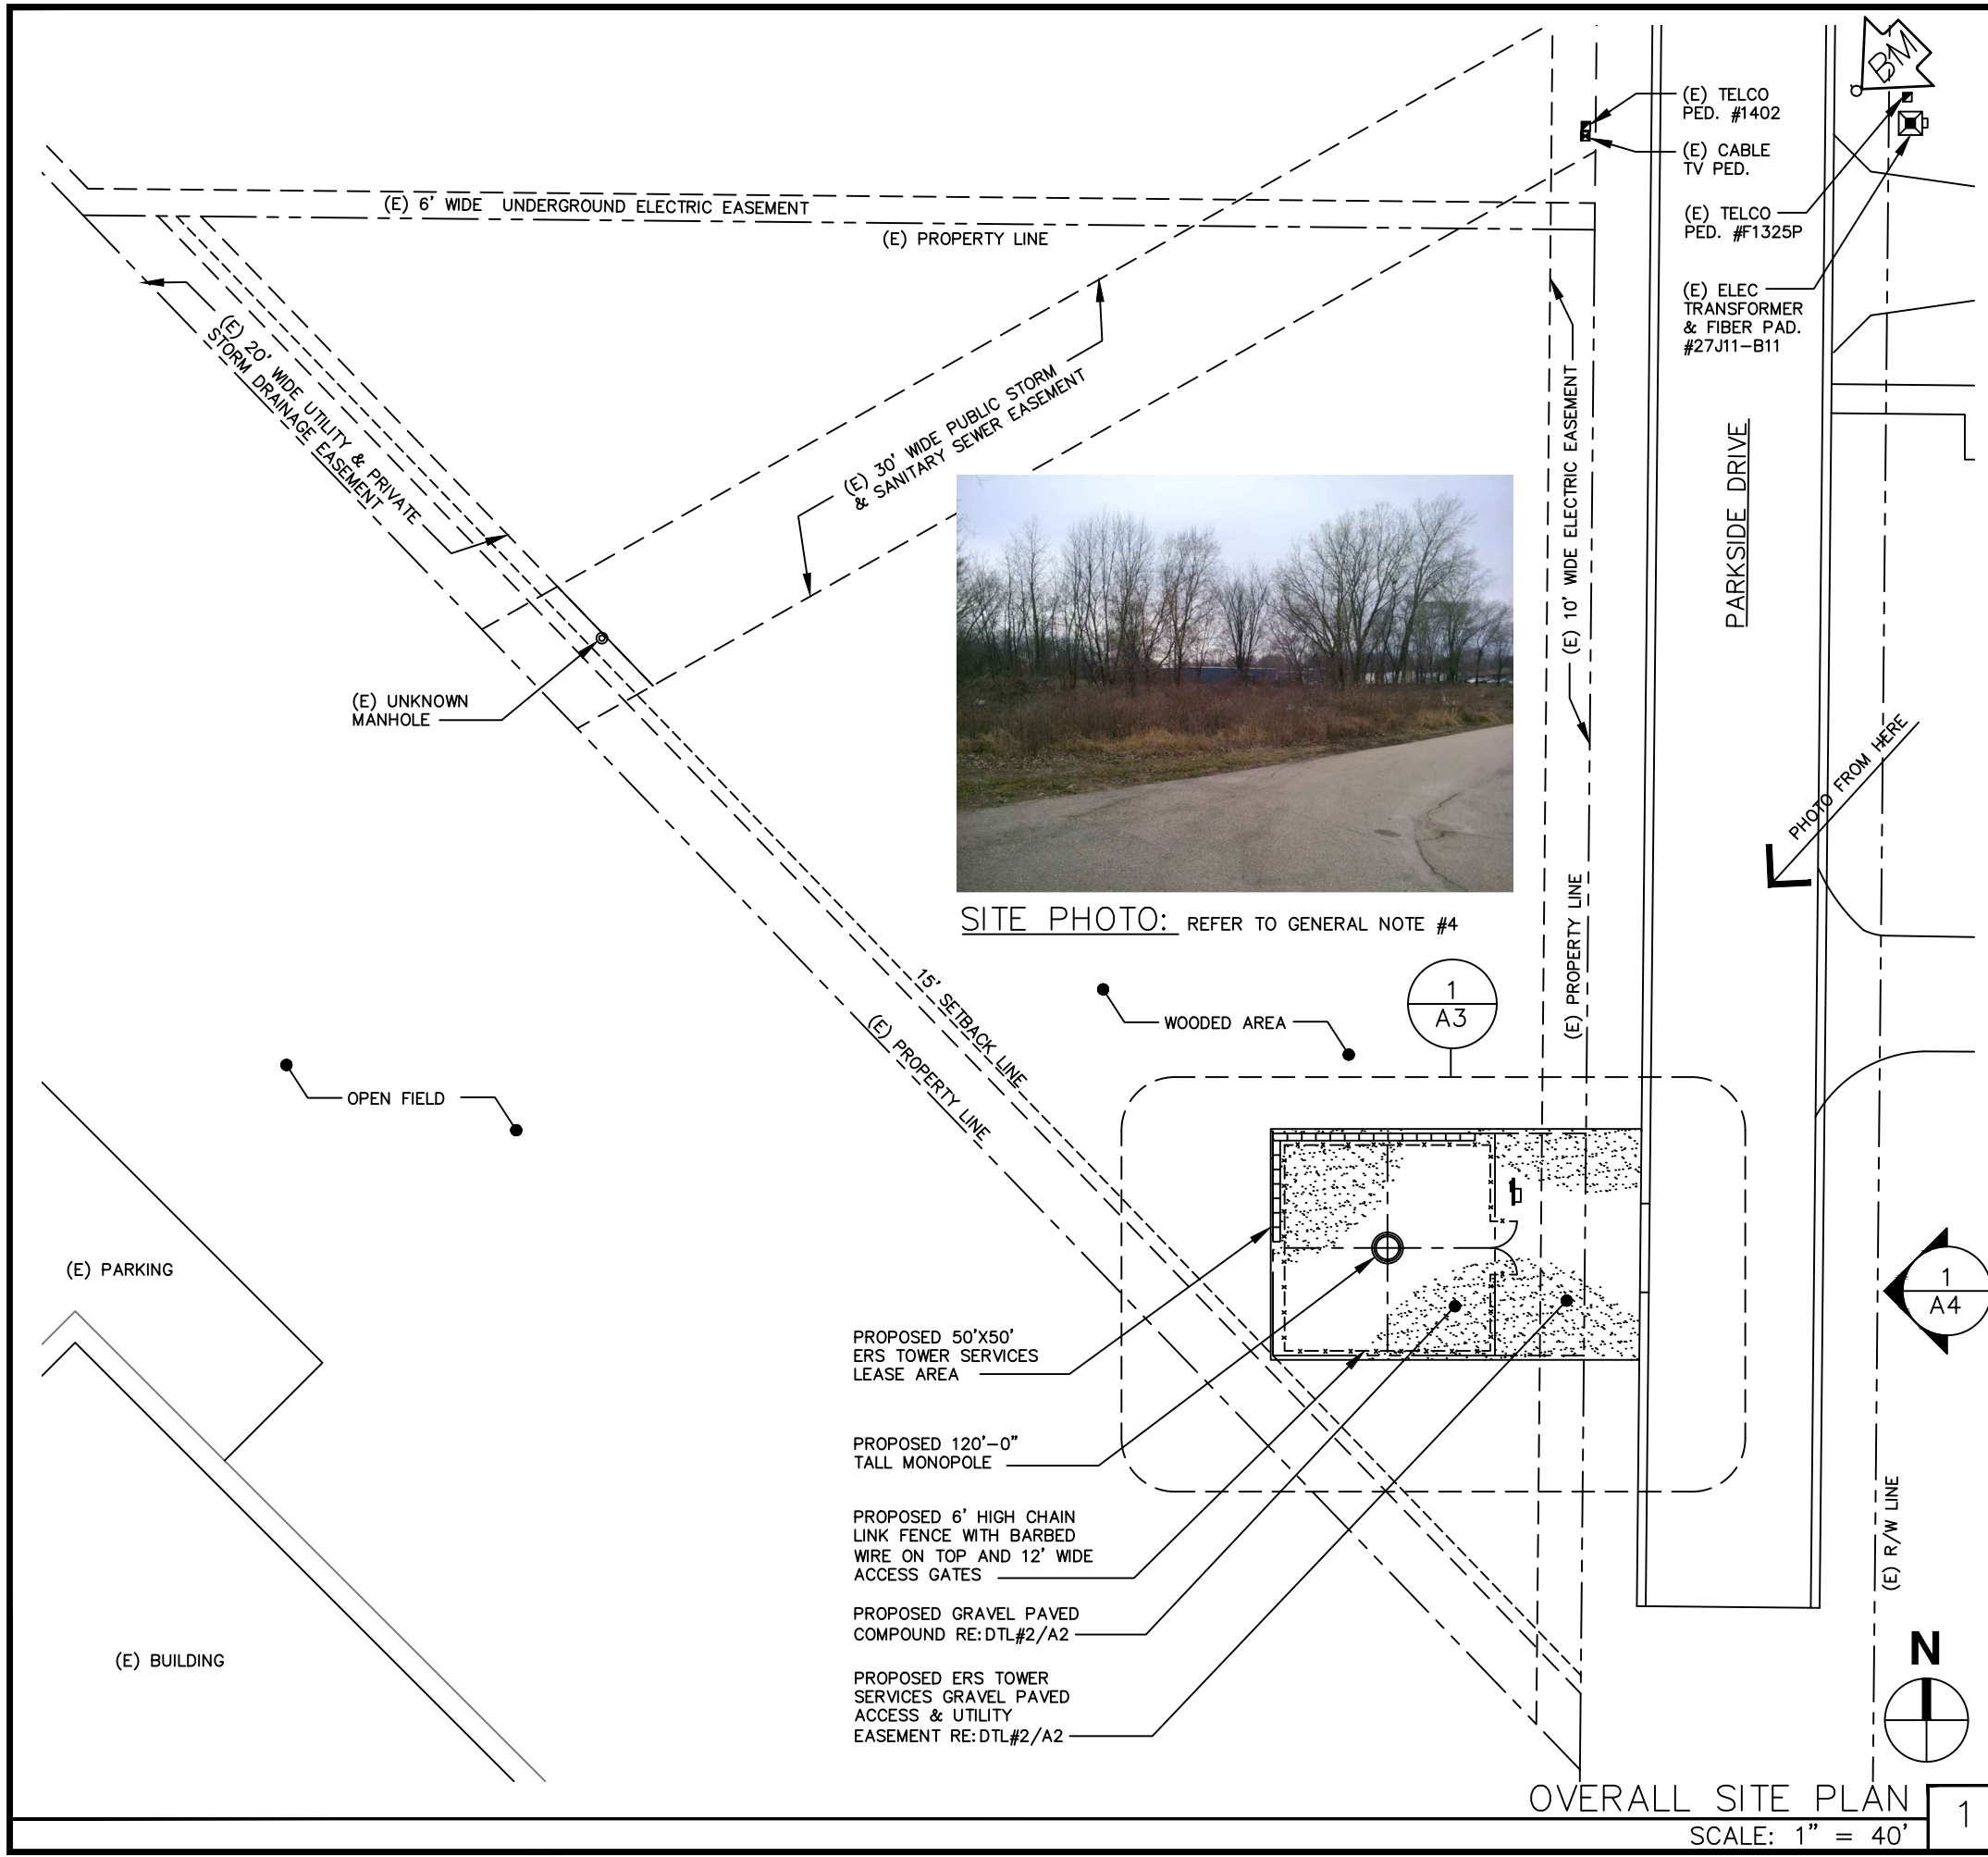

LEASE AREA


BASE COURSE: 4" MIN. OF COMPACTED CA-6 COARSE AGGREGATE.

TOP COURSE: 4" MIN. OF COMPACTED CA-7 COARSE AGGREGATE.

ACCESS DRIVE

BASE COURSE: 6" MIN. OF COMPACTED CA-3 COARSE AGGREGATE.

TOP COURSE: 3" MIN. OF COMPACTED CA-6 COARSE AGGREGATE.

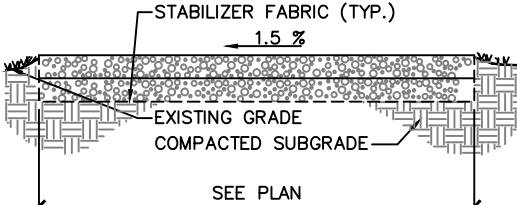

GRAVEL PAVING DETAIL

NOT TO SCALE

2

GENERAL NOTES:

- ELEVATIONS ARE ABOVE MEAN SEA LEVEL.
- DO NOT SCALE DIMENSIONS FROM THIS DRAWING.
- ALL EXISTING RECORDED EASEMENTS ARE INDICATED ON THIS DRAWING TO THE BEST OF THE ARCHITECT'S KNOWLEDGE PER VISUAL INSPECTION, SURVEY DRAWINGS.
- SITE WILL HAVE NO NEW LANDSCAPING. EXISTING LANDSCAPING CONSISTS OF TREES, SHRUBS, AND FOILAGE. SEE PHOTO ON THIS SHEET.

BENCHMARK/PROJECT DATUM

LOCATION: ELEV. 864.75'
TOP OF EXISTING FIRE HYDRANT

ELEVATION: 864.75' A.M.S.L.

LATITUDE: 43° 07' 03.32" N

LONGITUDE: 89° 18' 54.51" W

PROJECT DATUM: 869.00' A.M.S.L. (T/CAISSON=+0.00)

LEGEND

EXISTING		NEW
— SAS —	SANITARY SEWER	— SAS —
— STS —	STORM SEWER	— STS —
— W —	WATER MAIN	— W —
(INV)	SANITARY MANHOLE ELEVATIONS	(INV)
(INV)	STORM STRUCTURE ELEVATIONS	(INV)
---	PROPERTY LINE & R.O.W.	---
---	SURFACE DRAINAGE	---
○	LIGHT STANDARD	●
○	STREET LIGHT	●
672.75	SPOT ELEVATION	672.75
672	CONTOUR	672
672	CONTOUR TO BE REGRADED	672
-G-G-	GAS MAIN	-G-G-
⊙	MANHOLE	⊙
○	CATCH BASIN	●
⊕	FIRE HYDRANT	⊕
---	EASEMENT LINE	---
-x-x-x-x-	FENCE	-x-x-x-x-
---UE/UT---	BURIED UTILITY LINE	---UE/UT---
∅	UTILITY POLE	∅
— OHE —	OVERHEAD UTILITY LINE	— OHE —
////	BUILDING	////

APPLICANT:



FMHC DESIGN INC.
ARCHITECTURE / TELECOMMUNICATIONS

8600 W BRYN MAWR
CHICAGO, IL 60631
Tel: (773) 380-3800
Fax: (773) 693-0850

THIS DRAWING IS COPYRIGHTED AND IS THE SOLE PROPERTY OF FMHC DESIGN, INC. IT IS PRODUCED FOR USE BY THE CLIENT. REPRODUCTION OR OTHER USE OF THIS DRAWING OR THE INFORMATION CONTAINED HEREIN WITHOUT THE WRITTEN PERMISSION OF FMHC DESIGN, INC. IS PROHIBITED. ALL RIGHTS RESERVED. 2013



DRAWN BY : IY

APPROVED BY : AA

ML85XC644
MADISON

1314 PARKSIDE DRIVE
MADISON, WI 53704
53913



SHEET TITLE

SITE PLAN
& LEGEND

SHEET NUMBER

A2

PROJECT NUMBER : 8195

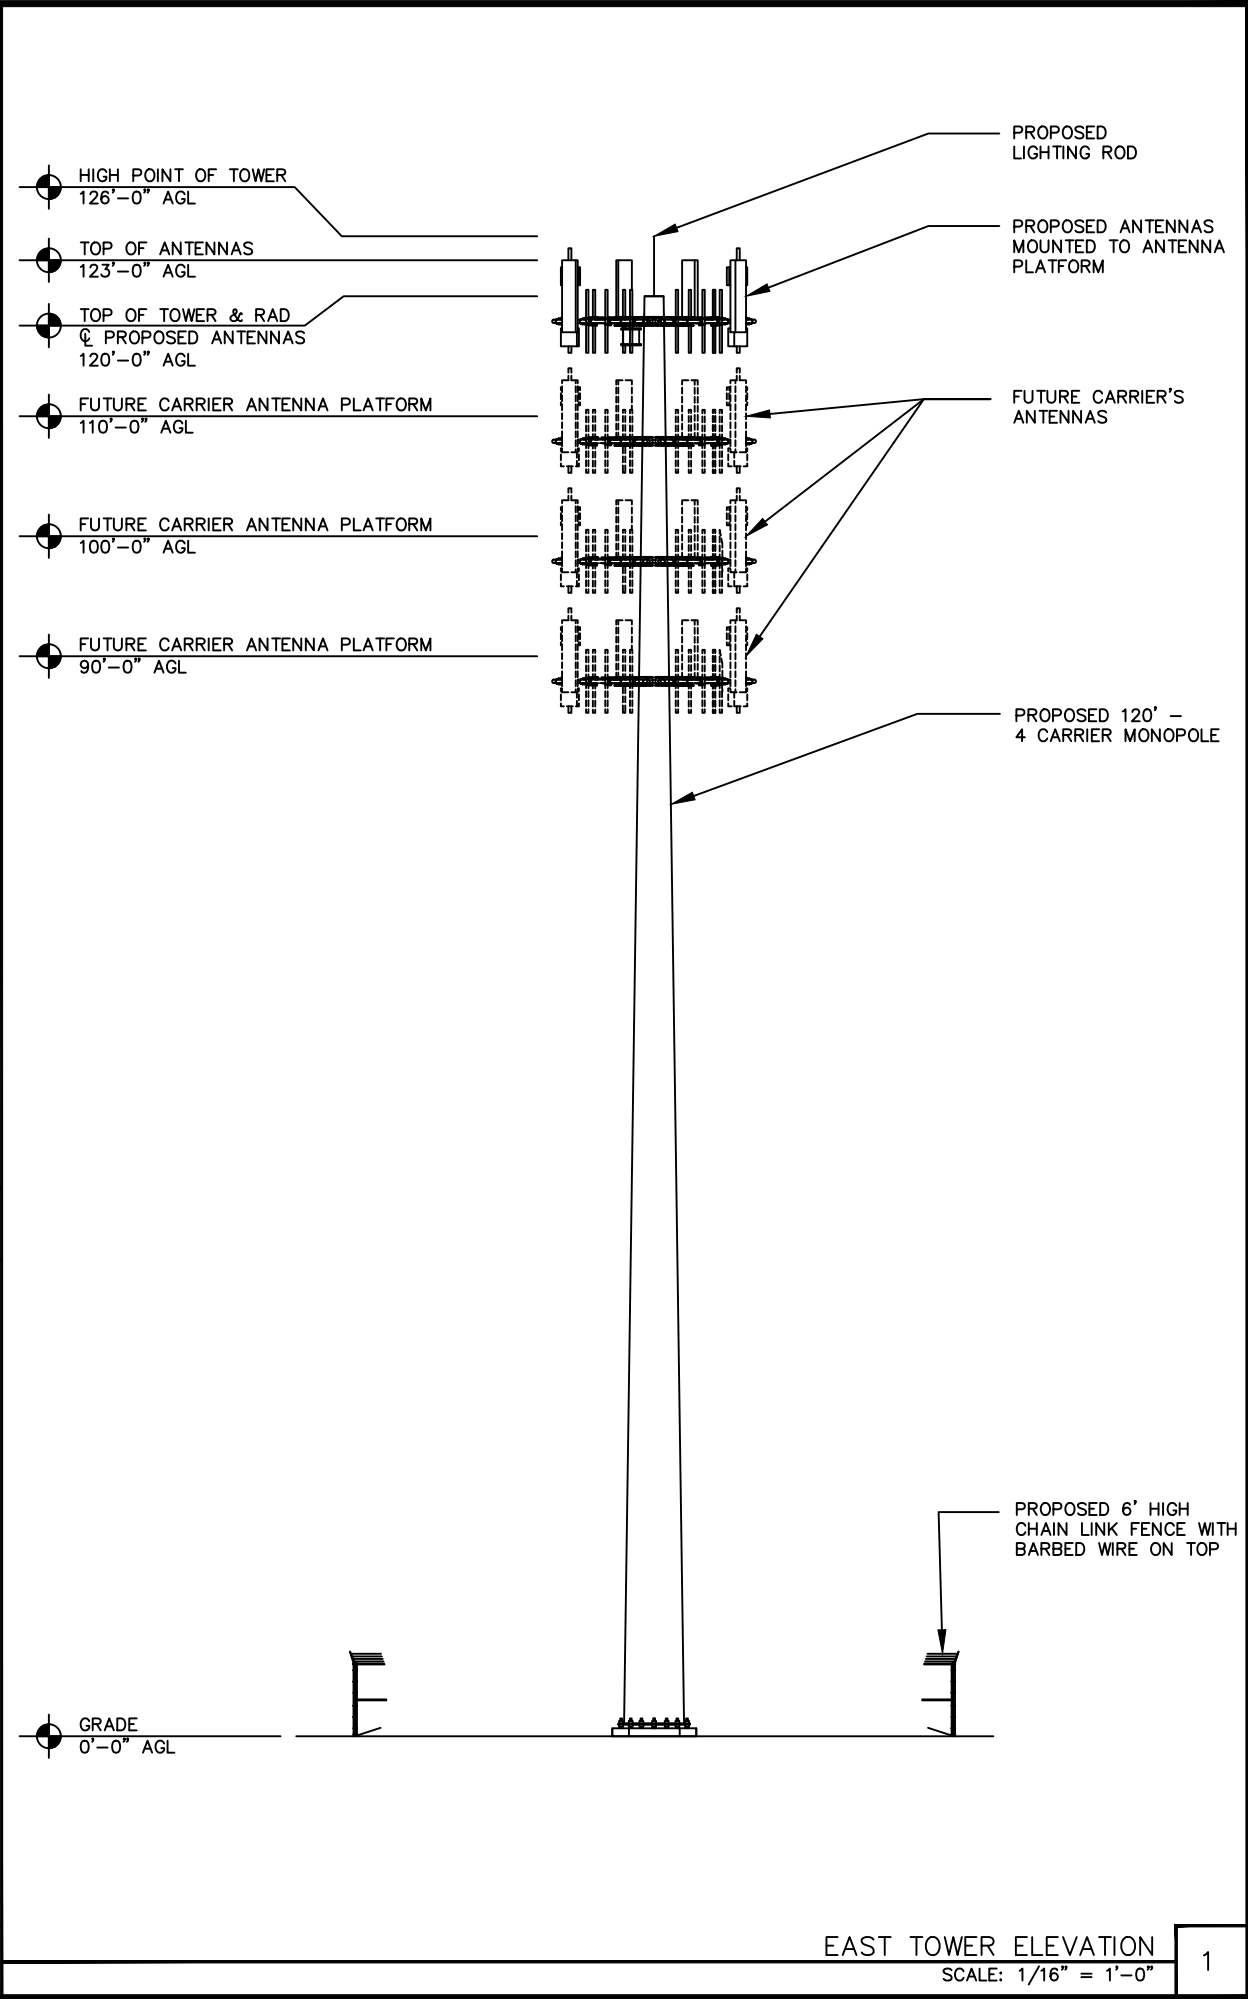 

APPLICANT:

EPS
TOWER SERVICES

fmhc
taking telecom to new heights

FMHC DESIGN INC.
ARCHITECTURE / TELECOMMUNICATIONS

8600 W BRYN MAWR
CHICAGO, IL 60631
Tel: (773) 380-3800
Fax: (773) 693-0850

THIS DRAWING IS COPYRIGHTED AND IS THE SOLE PROPERTY OF FMHC DESIGN, INC. IT IS PRODUCED FOR USE BY THE CLIENT. REPRODUCTION OR OTHER USE OF THIS DRAWING OR THE INFORMATION CONTAINED HEREIN WITHOUT THE WRITTEN PERMISSION OF FMHC DESIGN, INC. IS PROHIBITED. ALL RIGHTS RESERVED. 2013

WISCONSIN

★ ANTHONY J. ALBANO ★

A-10677
PARK RIDGE
IL

ARCHITECT
Anthony J. Albano

DRAWN BY : IY

APPROVED BY : AA

**ML85XC644
MADISON**

1314 PARKSIDE DRIVE
MADISON, WI 53704
53913

SHEET TITLE

**TOWER
ELEVATION &
COAX DIAGRAM**

SHEET NUMBER

A4

PROJECT NUMBER : 8195



THIS DRAWING IS COPYRIGHTED AND IS THE SOLE PROPERTY OF FMHC DESIGN, INC. IT IS PRODUCED FOR USE BY THE CLIENT. REPRODUCTION OR OTHER USE OF THIS DRAWING OR THE INFORMATION CONTAINED HEREIN WITHOUT THE WRITTEN PERMISSION OF FMHC DESIGN, INC. IS PROHIBITED. ALL RIGHTS RESERVED. 2013



PROJECT NUMBER : 8195

- $$\underline{3/8'' = 1'-0''}$$

1

Land Survey & Design
4020 Technology Parkway
Sheboygan, WI 53083
P: 920.457.3631
F: 920.457.0410
www.aerometric.com

For: Sprint

SITE NAME: East Towne

SITE NUMBER: ML85XC644

SITE ADDRESS: 1314 Parkside Dr., Madison, Wisconsin 53704

REQUEST DATE: January 17, 2013

DUE DATE: January 31, 2013

CENTER OF PROPOSED TOWER:
(NAD 1983/1991)

-  LATITUDE: 43°-07'-00.87"
-  LONGITUDE: 89°-18'-56.14"

ELEVATION OF EXISTING GROUND: 868.7'
(NAVD 1929 DATUM)

This is to certify that the above information is accurate to within:

± 15 Feet in the Horizontal
± 3 Feet in the Vertical

Professional Land Surveyor

Bradley A. Buechel

State of Wisconsin Registration No. S-2613Date: January 21, 2013

APPLICANT:



DRAWN BY : IY

APPROVED BY : AA

02-27-13	ISSUED FOR ZONING
----------	-------------------

**ML85XC644
MADISON**

1314 PARKSIDE DRIVE
MADISON, WI 53704
53913

SHEET TITLE

1A SURVEY LETTER

SHEET NUMBER

PROJECT NUMBER : 8195

CONTRACTOR SHALL VERIFY ALL PLANS AND EXISTING DIMENSIONS AND CONDITIONS ON THE JOB SITE AND SHALL IMMEDIATELY NOTIFY THE ARCHITECT IN WRITING OF ANY DISCREPANCIES BEFORE PROCEEDING WITH THE WORK OR BE RESPONSIBLE FOR SAME

Sprint®



ML85XC644 - EAST TOWN STORAGE
NEW SPRINT INSTALLATION ON EXISTING MONOPOLE
1314 PARKSIDE DRIVE
MADISON, WI 53704

APPLICANT:

Sprint®

The Sprint logo graphic, which is a stylized, abstract representation of a fan or a series of curved lines, located to the right of the word "Sprint".


8600 W BRYN MAWR
CHICAGO, IL 60631
Tel: (773) 380-3800
Fax: (773) 693-0850

THIS DRAWING IS COPYRIGHTED AND IS THE SOLE PROPERTY OF FMHC DESIGN, INC. IT IS PRODUCED FOR USE BY THE CLIENT. REPRODUCTION OR OTHER USE OF THIS DRAWING OR THE INFORMATION CONTAINED HEREIN WITHOUT THE WRITTEN PERMISSION OF FMHC DESIGN, INC. IS PROHIBITED. ALL RIGHTS RESERVED. 2013

T1	TITLE SHEET
A1	CONTEXT PLAN & LEGEND
A2	SITE PLAN & LEGEND
A3	COMPOUND PLAN
A4	TOWER ELEVATION & COAX DIAGRAM
A5	FENCE DETAILS

T1

PROJECT NUMBER : 8195

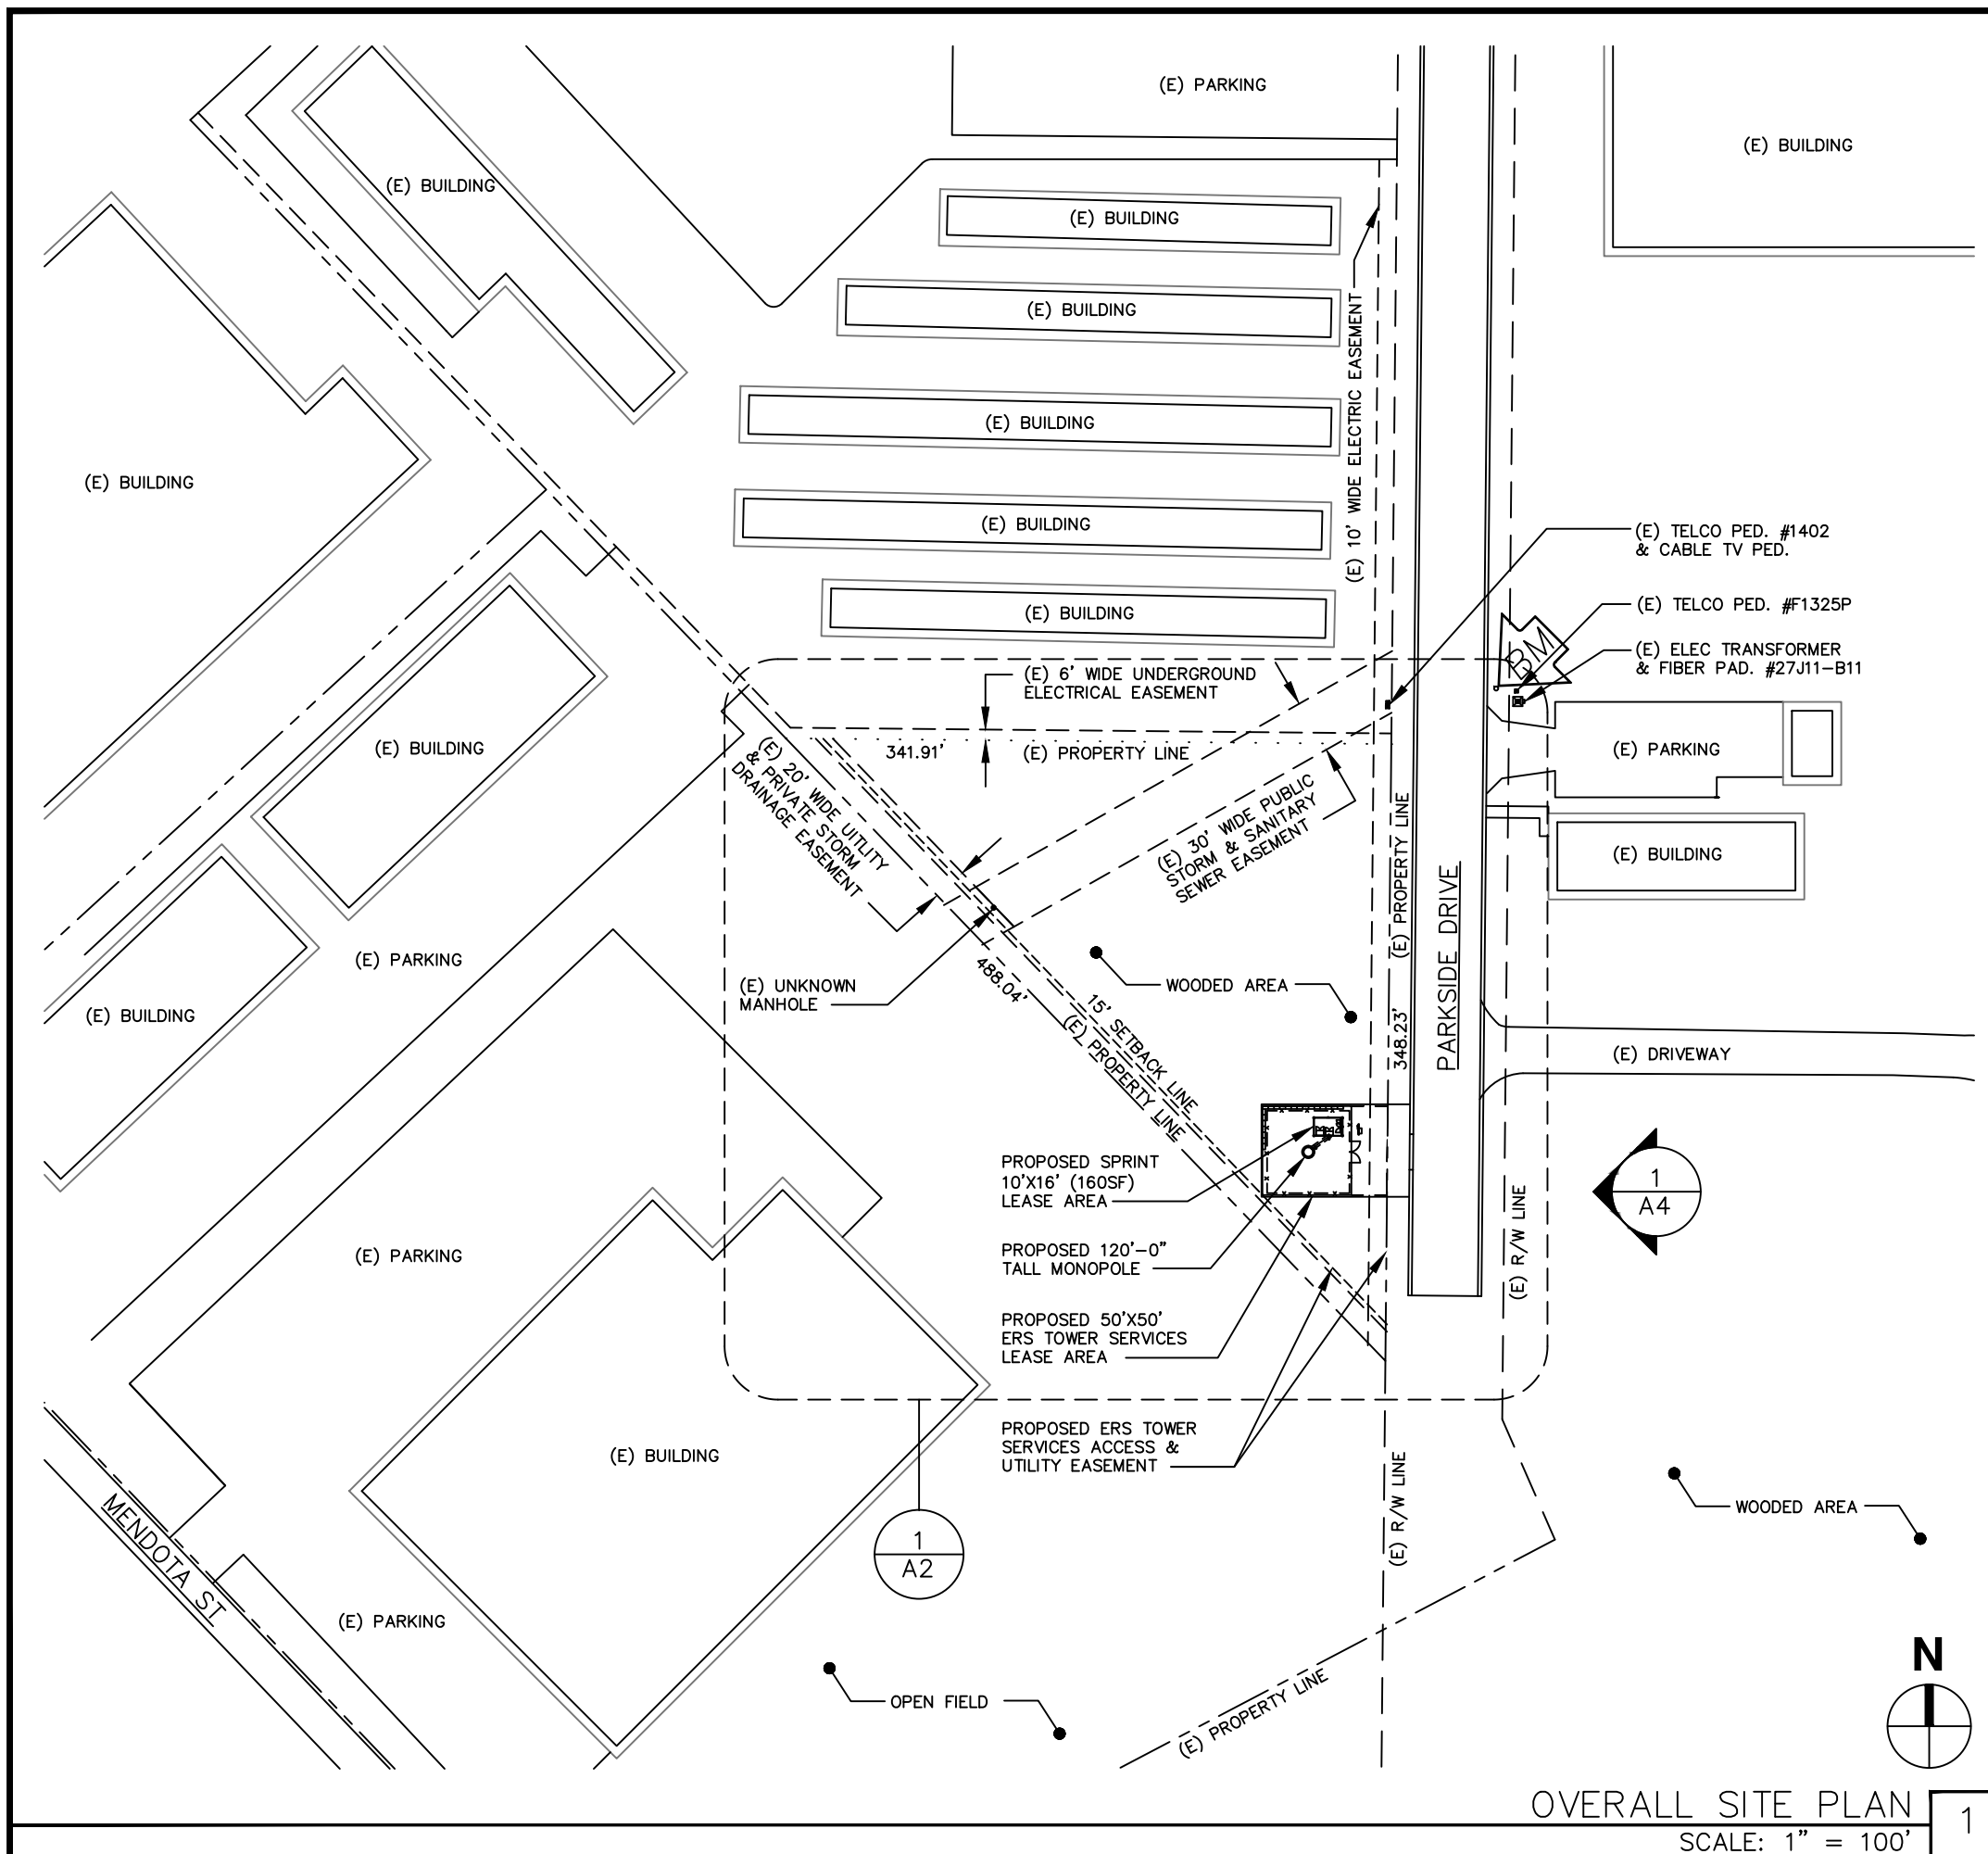

OVERALL SITE PLAN

SCALE: 1" = 100'

1

APPLICANT:



6100 SPRINT PARKWAY
OVERLAND PARK, KS 66251



FMHC DESIGN INC.
ARCHITECTURE / TELECOMMUNICATIONS

8600 W BRYN MAWR
CHICAGO, IL 60631
Tel: (773) 380-3800
Fax: (773) 693-0850

THIS DRAWING IS COPYRIGHTED AND IS THE SOLE PROPERTY OF FMHC DESIGN, INC. IT IS PRODUCED FOR USE BY THE CLIENT. REPRODUCTION OR OTHER USE OF THIS DRAWING OR THE INFORMATION CONTAINED HEREIN WITHOUT THE WRITTEN PERMISSION OF FMHC DESIGN, INC. IS PROHIBITED. ALL RIGHTS RESERVED. 2013



GENERAL NOTES:

1. ELEVATIONS ARE ABOVE MEAN SEA LEVEL.
2. DO NOT SCALE DIMENSIONS FROM THIS DRAWING.
3. ALL EXISTING RECORDED EASEMENTS ARE INDICATED ON THIS DRAWING TO THE BEST OF THE ARCHITECT'S KNOWLEDGE PER VISUAL INSPECTION, SURVEY DRAWINGS.









 
 
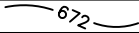
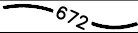
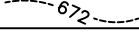
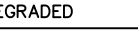









BENCHMARK/PROJECT DATUM

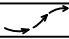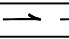 LOCATION: ELEV. 864.75'
TOP OF EXISTING FIRE HYDRANT

ELEVATION: 864.75' A.M.S.L.
LATITUDE: 43° 07' 03.32" N
LONGITUDE: 89° 18' 54.51" W

 PROJECT DATUM: 869.00' A.M.S.L. (T/CAISSON=+0.00)

LEGEND

EXISTING		NEW
— SAS —	SANITARY SEWER	— SAS —
— STS —	STORM SEWER	— STS —
— W —	WATER MAIN	— W —
	SANITARY MANHOLE ELEVATIONS	
	STORM STRUCTURE ELEVATIONS	
-----	PROPERTY LINE & R.O.W.	-----
	SURFACE DRAINAGE	
	LIGHT STANDARD	
	STREET LIGHT	
672.75 x	SPOT ELEVATION	672.75
	CONTOUR	
	CONTOUR TO BE REGRADED	
— G — G —	GAS MAIN	— G — G —
	MANHOLE	
	CATCH BASIN	
	FIRE HYDRANT	
— — — —	EASEMENT LINE	— — — —
— x — x — x — x —	FENCE	— x — x — x — x —
---UE/UT---	BURIED UTILITY LINE	---UE/UT---
Ø	UTILITY POLE	
— OHE —	OVERHEAD UTILITY LINE	— OHE —
	BUILDING	

DRAWN BY : IY

APPROVED BY : AA

03-15-13	ISSUED FOR ZONING
----------	-------------------

ML85XC644

EAST TOWN

STORAGE

**314 PARKSIDE DRIVE
MADISON, WI 53704**

53913


SHEET TITLE

CONTEXT PLAN & LEGEND

SHEET NUMBER

A1

PROJECT NUMBER : 8195

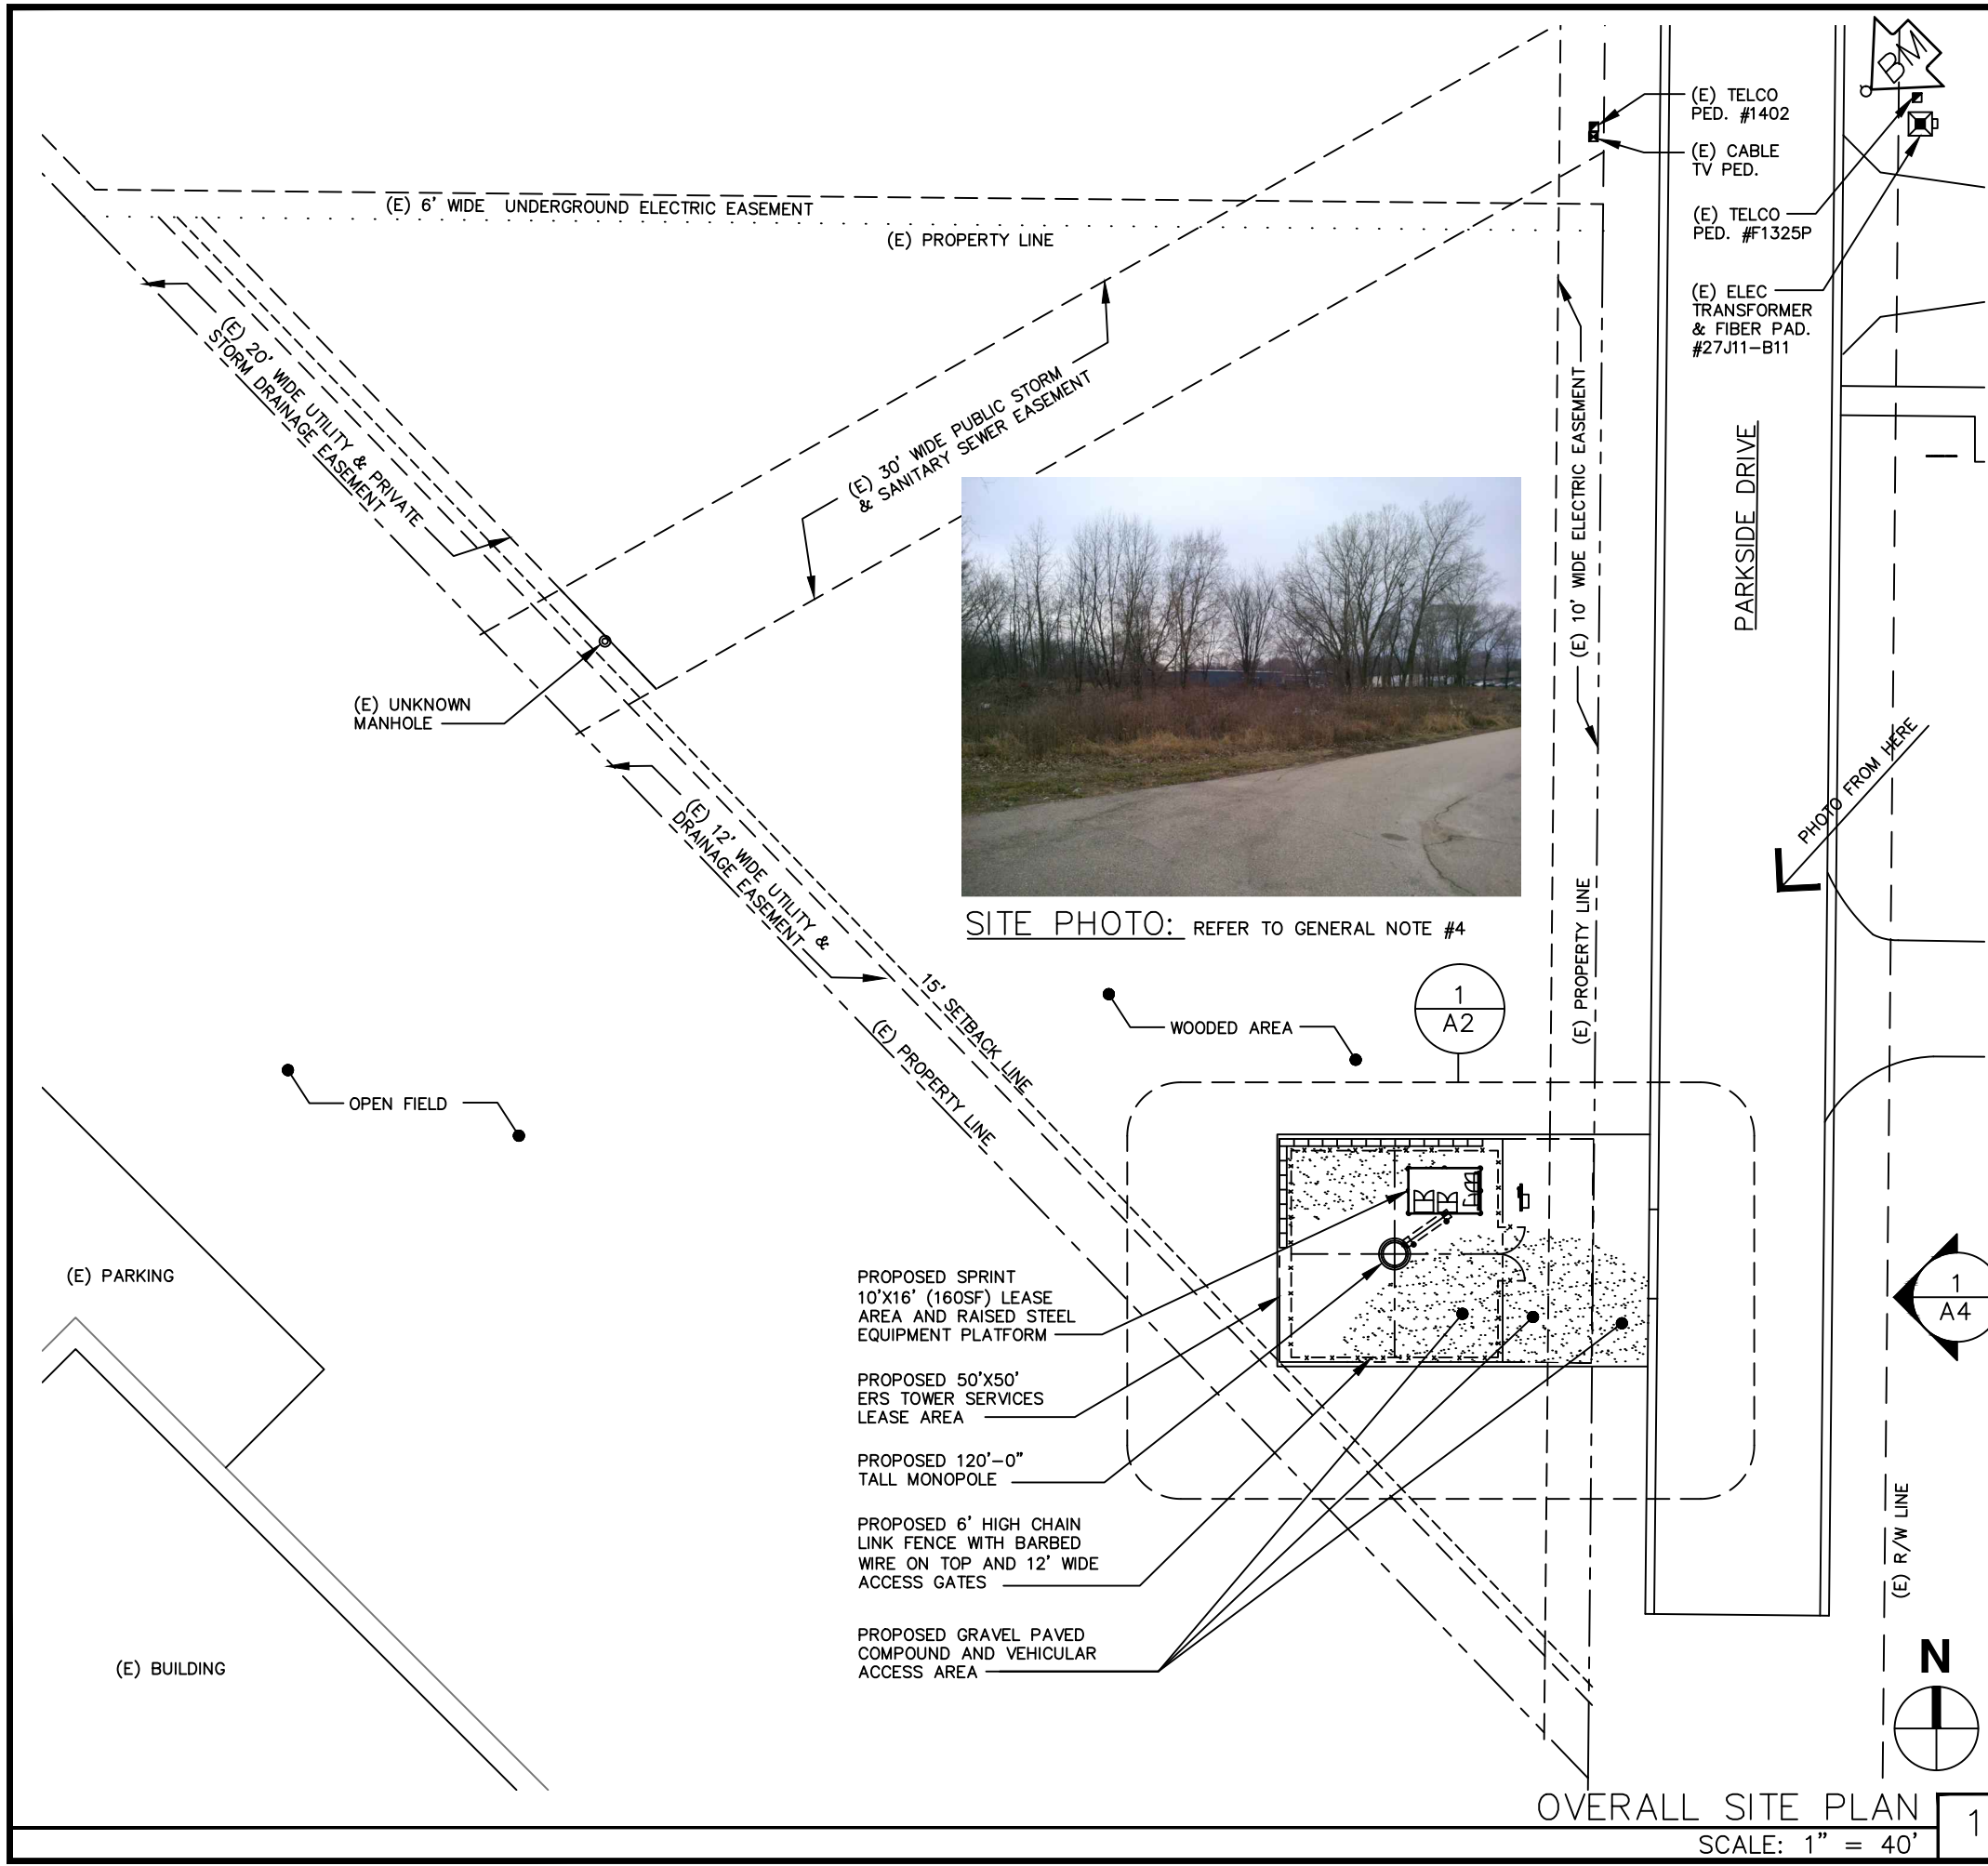

GRAVEL PAVING DETAIL

NOT TO SCALE

1

GENERAL NOTES:

1. ELEVATIONS ARE ABOVE MEAN SEA LEVEL.

2. DO NOT SCALE DIMENSIONS FROM THIS DRAWING.

3. ALL EXISTING RECORDED EASEMENTS ARE INDICATED ON THIS DRAWING TO THE BEST OF THE ARCHITECT'S KNOWLEDGE PER VISUAL INSPECTION, SURVEY DRAWINGS.

4. SITE WILL HAVE NO NEW LANDSCAPING. EXISTING LANDSCAPING CONSISTS OF TREES, SHRUBS, AND FOLIAGE. SEE PHOTO ON THIS SHEET.

BENCHMARK/PROJECT DATUM

LOCATION: ELEV. 864.75'
TOP OF EXISTING FIRE HYDRANT

ELEVATION: 864.75' A.M.S.L.

LATITUDE: 43° 07' 03.32" N

LONGITUDE: 89° 18' 54.51" W

PROJECT DATUM: 869.00' A.M.S.L. (T/CAISSON=+0.00)

LEGEND

EXISTING		NEW
— SAS —	SANITARY SEWER	— SAS —
— STS —	STORM SEWER	— STS —
— W —	WATER MAIN	— W —
⊙	SANITARY MANHOLE ELEVATIONS	⊙
⊙	STORM STRUCTURE ELEVATIONS	⊙
---	PROPERTY LINE & R.O.W.	---
---	SURFACE DRAINAGE	---
○	LIGHT STANDARD	●
○	STREET LIGHT	●
672.75	SPOT ELEVATION	672.75
672	CONTOUR	672
672	CONTOUR TO BE REGRADED	672
-G-G-	GAS MAIN	-G-G-
⊙	MANHOLE	⊙
○	CATCH BASIN	●
⊕	FIRE HYDRANT	⊕
---	EASEMENT LINE	---
-x-x-x-x-	FENCE	-x-x-x-x-
---UE/UT---	BURIED UTILITY LINE	---UE/UT---
∅	UTILITY POLE	∅
— OHE —	OVERHEAD UTILITY LINE	— OHE —
	BUILDING	

APPLICANT:

Sprint

6100 SPRINT PARKWAY
OVERLAND PARK, KS 66251

fmhc

fmhc DESIGN INC.
ARCHITECTURE / TELECOMMUNICATIONS

8600 W BRYN MAWR
CHICAGO, IL 60631
Tel: (773) 380-3800
Fax: (773) 693-0850

THIS DRAWING IS COPYRIGHTED AND IS THE SOLE PROPERTY OF FMHC DESIGN, INC. IT IS PRODUCED FOR USE BY THE CLIENT. REPRODUCTION OR OTHER USE OF THIS DRAWING OR THE INFORMATION CONTAINED HEREIN WITHOUT THE WRITTEN PERMISSION OF FMHC DESIGN, INC. IS PROHIBITED. ALL RIGHTS RESERVED. 2013

WISCONSIN

ANTHONY J. ALBANO

A-10677

PARK RIDGE

IL

ARCHITECT

DRAWN BY : IY

APPROVED BY : AA

03-15-13 ISSUED FOR ZONING

ML85XC644

EAST TOWN

STORAGE

1314 PARKSIDE DRIVE
MADISON, WI 53704
53913


SHEET TITLE

SITE PLAN
& LEGEND

SHEET NUMBER

A2

PROJECT NUMBER : 8195

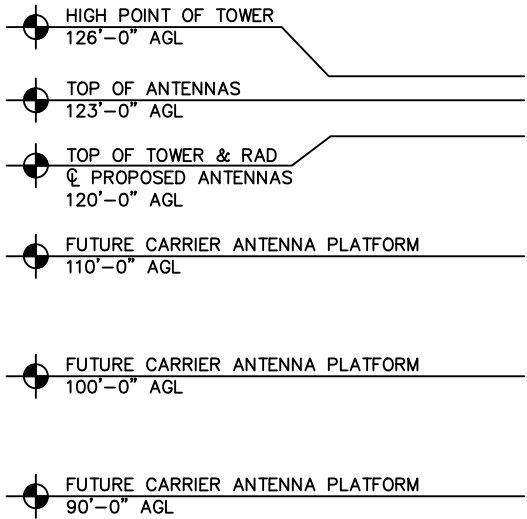

PROPOSED 5' LIGHTING ROD

PROPOSED SPRINT 14' LOW PROFILE ANTENNA PLATFORM WITH 12 ANTENNAS AT TOP OF MONOPOLE TOWER

FUTURE CARRIER'S ANTENNAS

PROPOSED 120' - 4 CARRIER MONOPOLE

PROPOSED SPRINT CABLES (24) ROUTED FROM EQUIPMENT ON ICE BRIDGE AND UP INSIDE MONOPOLE TOWER TO SPRINT ANTENNA PLATFORM

PROPOSED SPRINT 24" WIDE ICE/CABLE BRIDGE, 9' AFG

PROPOSED SPRINT EQUIPMENT AND RAISED STEEL PLATFORM

PROPOSED 6' HIGH CHAIN LINK FENCE WITH BARBED WIRE ON TOP RE: A5

T/CAISSON: 0'-0" (869.00' AMSL)

GRADE AT CAISSON (868.70' AMSL)

EAST TOWER ELEVATION
SCALE: 1/16" = 1'-0"




6100 SPRINT PARKWAY
OVERLAND PARK, KS 66251



FMHC DESIGN INC.
ARCHITECTURE / TELECOMMUNICATIONS

8600 W BRYN MAWR
CHICAGO, IL 60631
Tel: (773) 380-3800
Fax: (773) 693-0850

THIS DRAWING IS COPYRIGHTED AND IS THE SOLE PROPERTY OF FMHC DESIGN, INC. IT IS PRODUCED FOR USE BY THE CLIENT. REPRODUCTION OR OTHER USE OF THIS DRAWING OR THE INFORMATION CONTAINED HEREIN WITHOUT THE WRITTEN PERMISSION OF FMHC DESIGN, INC. IS PROHIBITED. ALL RIGHTS RESERVED. 2013

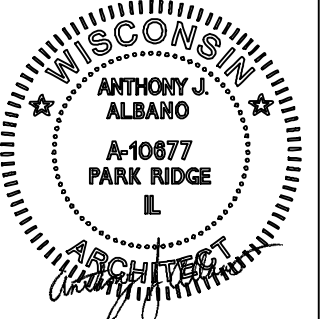

DRAWN BY : IY

APPROVED BY : AA

03-15-13 ISSUED FOR ZONING

ML85XC644
EAST TOWN
STORAGE
1314 PARKSIDE DRIVE
MADISON, WI 53704
53913

SHEET TITLE
TOWER
ELEVATION &
COAX DIAGRAM

SHEET NUMBER
A4

PROJECT NUMBER : 8195

APPLICANT:

Sprint®

The Sprint logo graphic, which is a stylized, abstract representation of a signal tower or a fan of signal waves, located to the right of the Sprint text.

8600 W BRYN MAWR
CHICAGO, IL 60631
Tel: (773) 380-3800
Fax: (773) 693-0850

THIS DRAWING IS COPYRIGHTED AND IS THE SOLE PROPERTY OF FMHC DESIGN, INC. IT IS PRODUCED FOR USE BY THE CLIENT. REPRODUCTION OR OTHER USE OF THIS DRAWING OR THE INFORMATION CONTAINED HEREIN WITHOUT THE WRITTEN PERMISSION OF FMHC DESIGN, INC. IS PROHIBITED. ALL RIGHTS RESERVED. 2013

SCALE: N.T.S.

4

1. ALL CORNER POSTS SHALL HAVE BARB WIRES /ARMS LEANING OUT.

2. ALL CENTRAL DROP BAR ASSEMBLIES SHALL HAVE AN ALUMINUM TYPE MUSHROOM HEAD, PART NO. 15912 MANUFACTURED BY MASTER HALCO, INC. OR APPROVED EQUAL. THE MUSHROOM HEAD SHALL BE EMBEDDED INTO FOUNDATION CONCRETE AS SHOWN.

3. ALL STEEL MATERIAL SHALL BE HOT-DIPPED GALVANIZED AND CONFORM TO FEDERAL SPECIFICATION RR-F-191: FENCING WIRE AND POST METAL (GATES, CHAIN LINK FENCE FABRIC, AND ACCESSORIES)

HORZ. PIPE JOINED
WITH LINE RAIL CLAMP

#9 GA. TIE WIRE ALL
POSTS RAILS AND
BRACES (24" O.C. TYP.)

3/8" DIA. STEEL TRUSS
ROD WITH TURNBUCKLE
AT ALL GATE CORNERS,
GATE AND END PANELS

GATE POST

GATE FRAME (TYP.)

2500 PSI MIN. CONC. (TYP.)

12'-0" GATE OPENING

~~CENTRAL
DROP BAR
ASSEMBLY~~

— 3 STRANDS OF 12.5 GA. GALV.
BARBED WIRE WITH 14 GA. 4
POINT BARBS AT 5" O.C.

— 1 1/4" BRACE SCH. 40 PIPE
(1 5/8" O.D.)

— # 9 GA. 2" X 2" FENCE FABRIC

— STRETCHER BARS, FULL HEIGHT,
NOT LESS THAN 3/16" X 3/4"
MIN. CROSS SECTION ON ALL
GATES AND CORNER POSTS

— PROVIDE 36" LONG 3/8" DIA.
CHAIN LINK WELDED TO LEADING
GATE PIPE WITH PADLOCK
(MASTERLOCK #175LH WITH
REMOVABLE CORE)

EXTEND BARRIER AND STONE
BEYOND FENCE (ALL FOUR SIDES)
UNLESS OTHERWISE NOTED

— #7 GA. GALV. TENSION
WIRE CONTINUOUS

— 1'-6" DIA. FOR CORNER AND
GATE POST, 1'-0" DIA. FOR
LINE POST (TYP)

$$\frac{3}{8}'' = 1'-0''$$

•

WISCONSIN

★ ★

ANTHONY J.
ALBANO

A-10877
PARK RIDGE
IL

ARCHITECT

Anthony J. Albano

DRAWN BY : IY

APPROVED BY : AA

03-15-13	ISSUED FOR ZONING
----------	-------------------

ML85XC644

EAST TOWN

STORAGE

**1314 PARKSIDE DRIVE
MADISON, WI 53704
53913**

SHEET TITLE

FENCE DETAILS


SHEET NUMBER

A5


PROJECT NUMBER : 8195

PROJECT NUMBER : 8195

Current Prediction Coverage Without Site ML85XC644

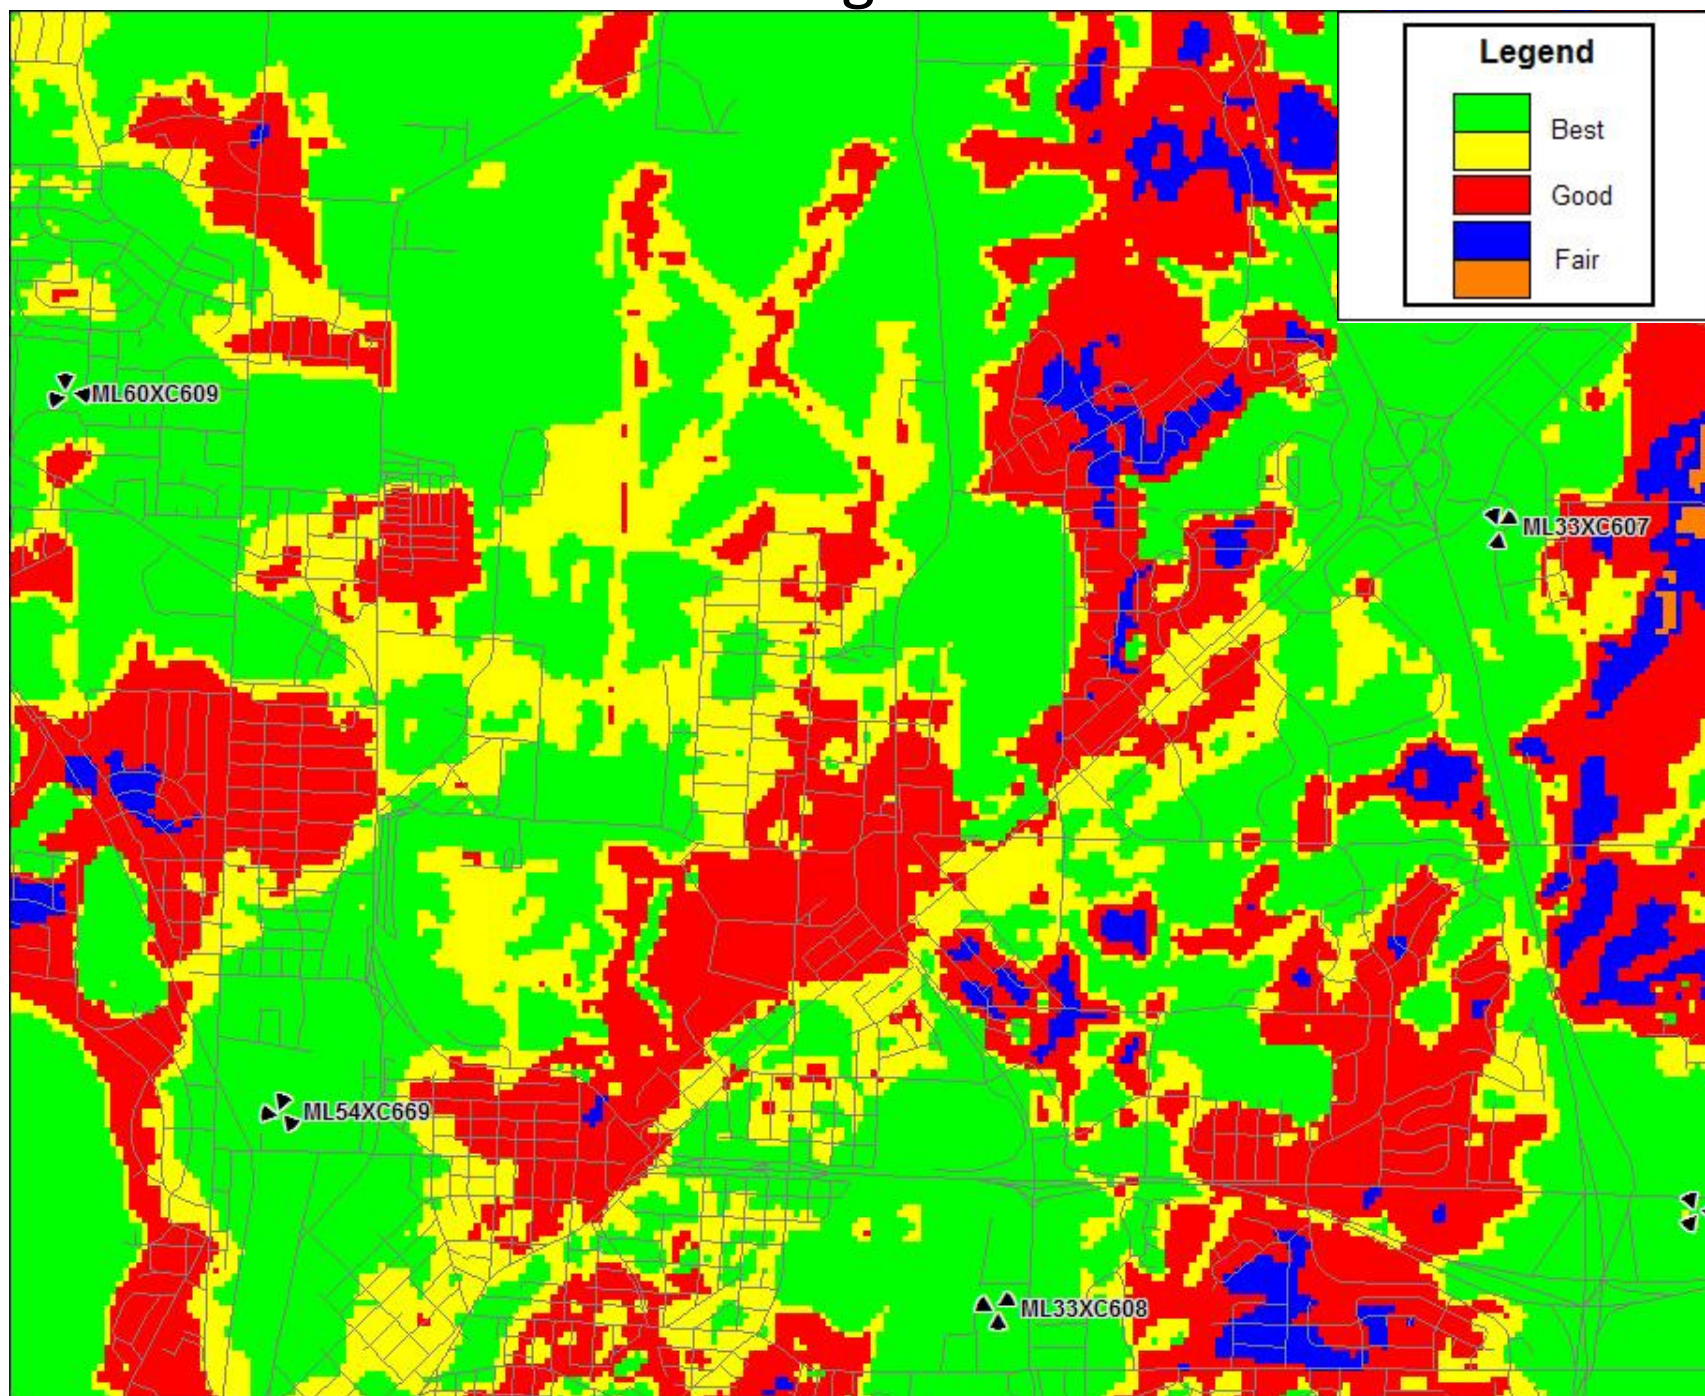

Predicted Coverage With Site ML85XC644

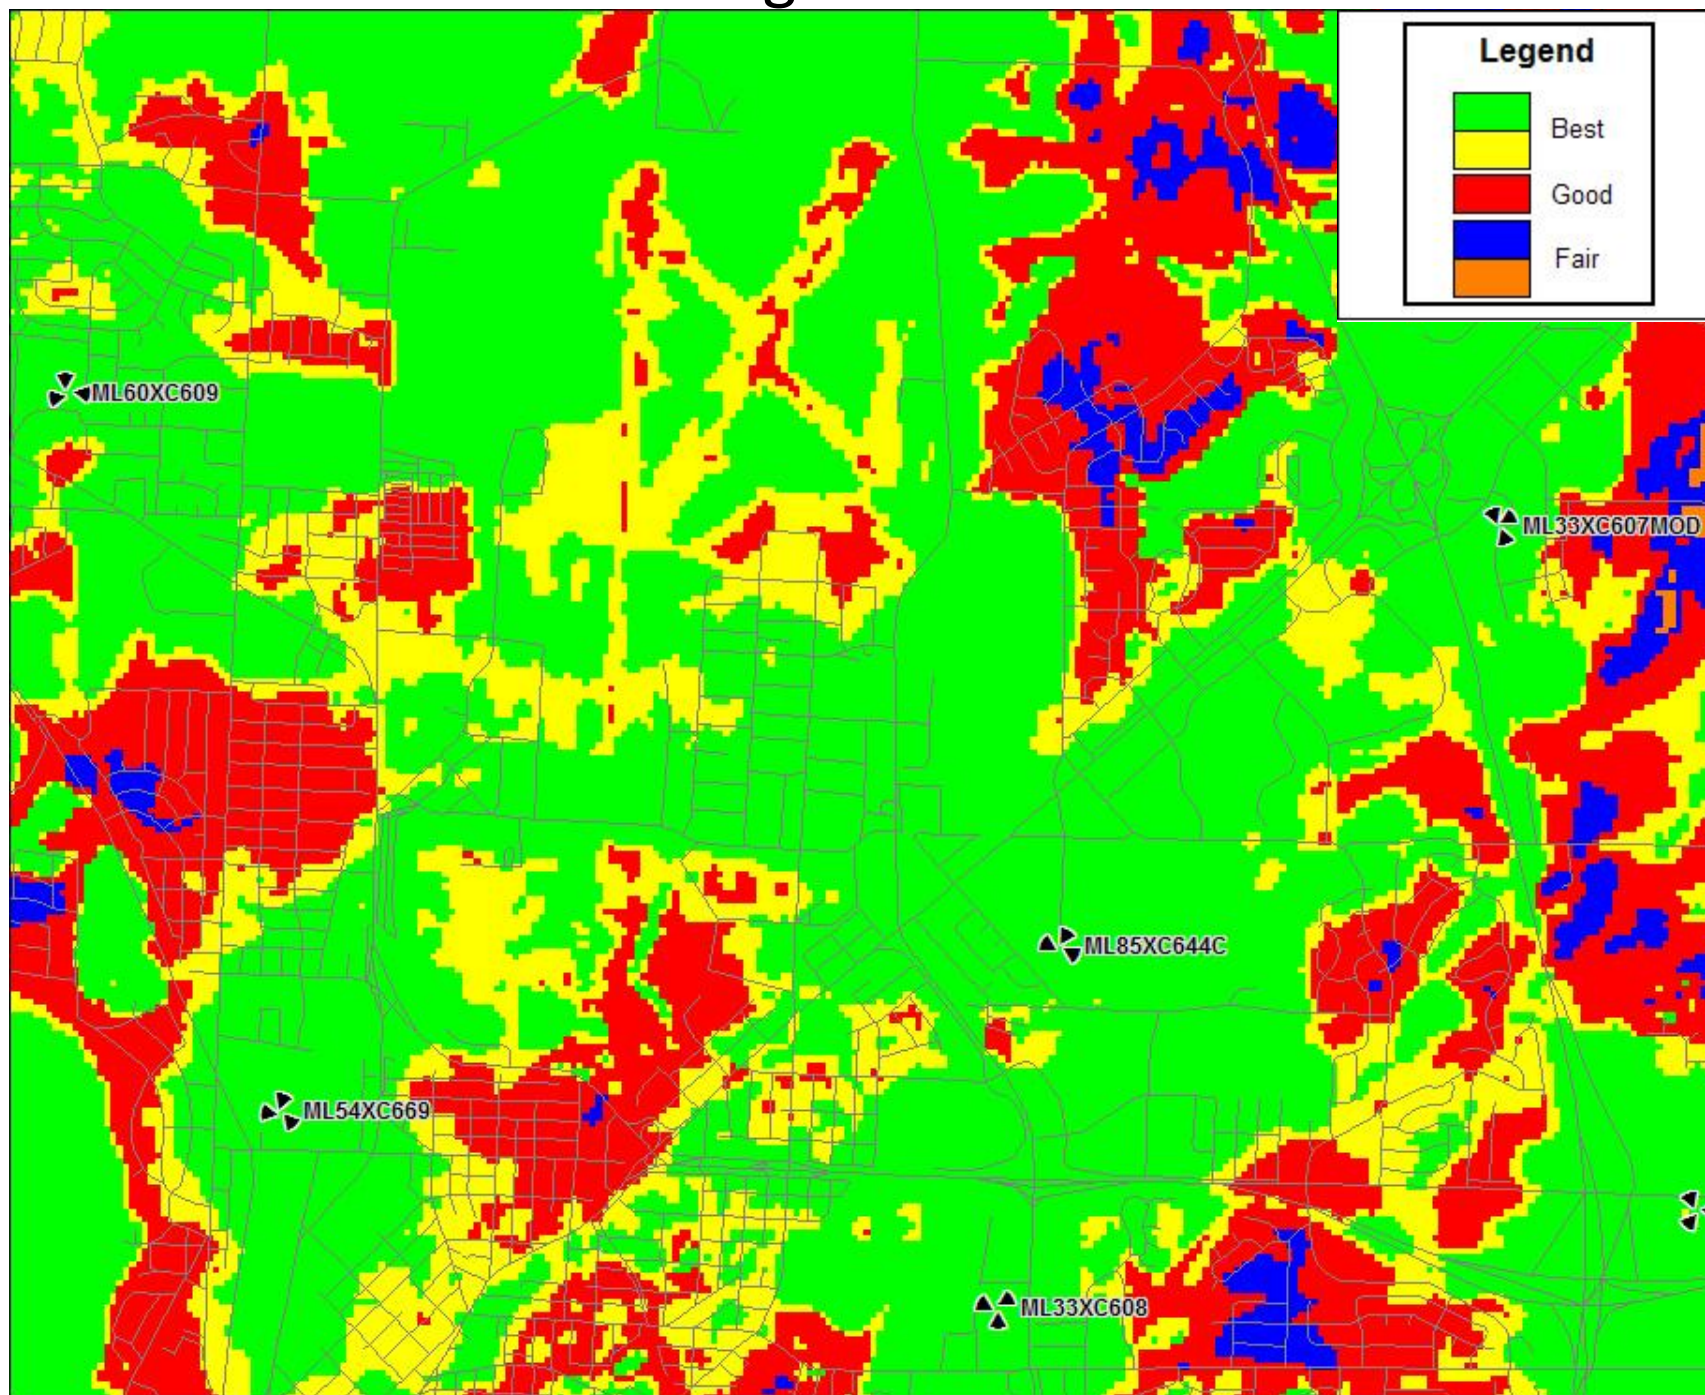

Sprint Sites in Madison

<u>Sprint Site Number</u>	<u>Sprint Site Name</u>	<u>Site Address</u>	
ML98XC012-A	CNSWI00510	910 Mayer Ave.,	Madison, WI 53704
ML98XR315-A	INTWI00031	18 W. Towne Mall	Madison, WI 53719
ML33XC607-B	Park Bank	2910 Crossroads Dr.	Madison, WI 53718
ML33XC608-B	Unisite Milwaukee Ave	3902 Milwaukee St.	Madison, WI 53714
ML59XC630-A	F2 DAS Kronenberg Apartments	123 Blount St.	Madison, WI 53703
ML60XC632-A	Rimrock ET	2210 S. Beltline Ct.	Madison, WI 53717
ML33XC617-C	MEC	100 S. Baldwin St.	Madison, WI 53703
ML57XC811-B	F3/UW-Madison South/Brittingham Apts	755 Braxton Place	Madison, WI 53715
ML33XC619-B	Cellular One	1752 Beltline Hwy.	Madison, WI 53713
ML50XC606-A	F4/Madison/Meriter Heights	110 S. Henry St.	Madison, WI 53703
ML25XC604-A	WKOW Madison	5727 Tokay Blvd.	Madison, WI 53719
ML17XC810-J	F3/The Towers	502 N. Francis	Madison, WI 53703
ML33XC626-A	Spaanem WT	4740 Spaanem Ave.	Madison, WI 53716
ML60XC609-A	Northport Lakeview Water Tower Collo	1202 Northport Dr.	Madison, WI 53704
ML54XC669-A	F1/US Cellular Airport - Madison	701 Ruskin Ave.	Madison, WI 53711
ML60XC628-A	Prairie Water Tower Collocation	2829 Prairie Rd.	Madison, WI 53711
ML33XC616-A	High Point WT	910 S. High Point Rd.	Madison, WI 53719
ML33XC605-A	Attic Angel	602 S. Segoe Rd.	Madison, WI 53705