

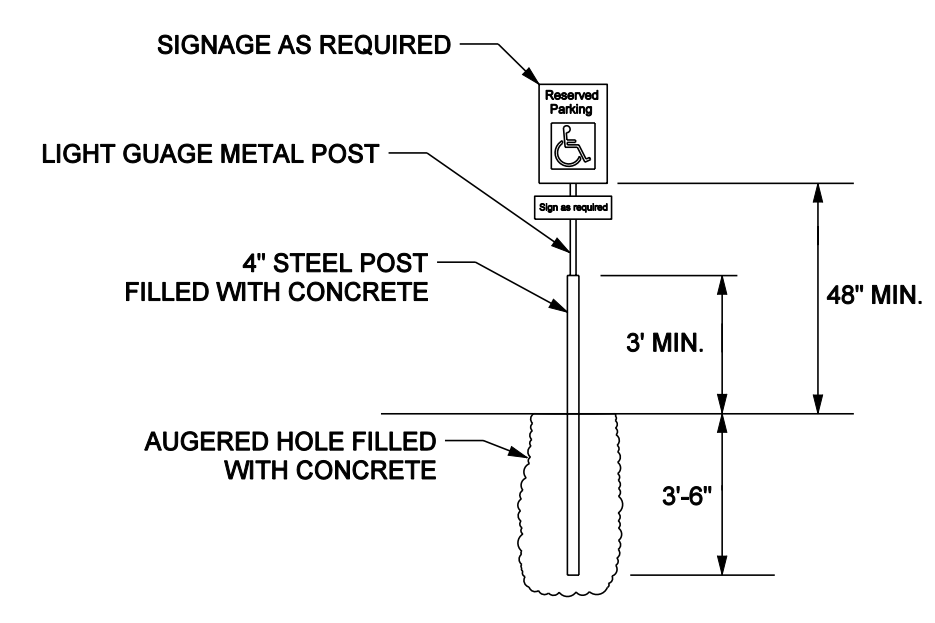
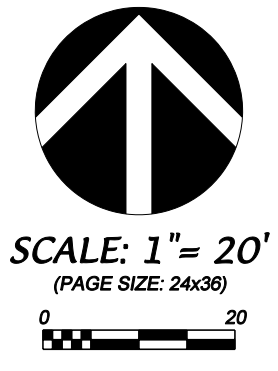



SITE PLAN

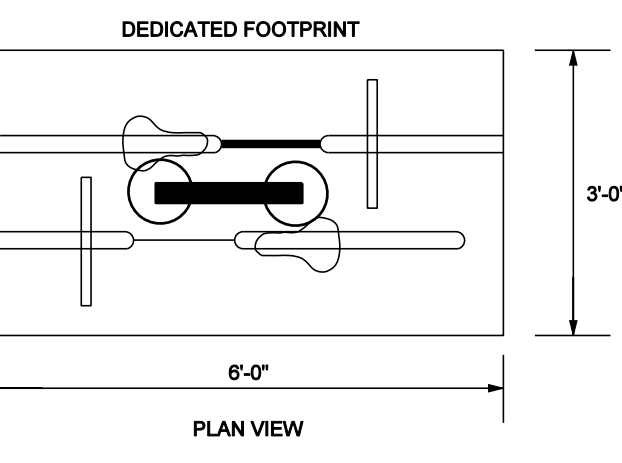

ACCESSIBLE PARKING SIGN DETAIL
NOT TO SCALE

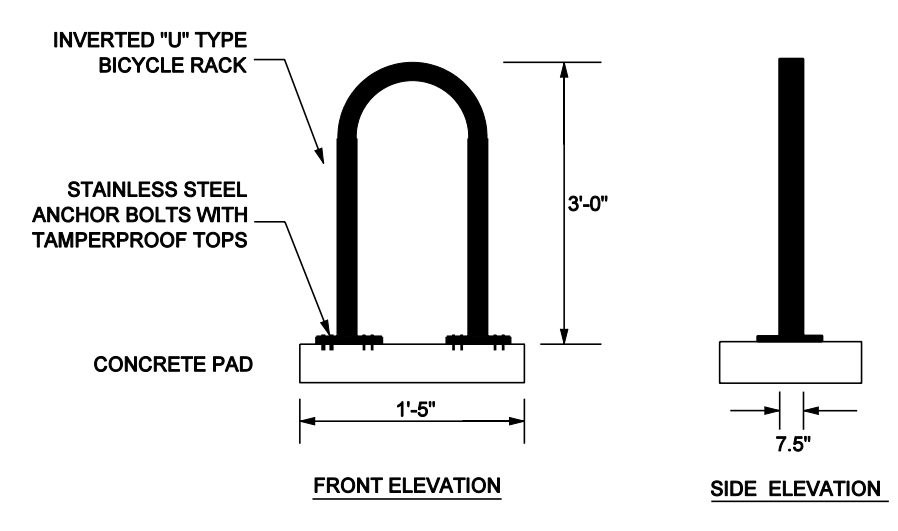

BIKE RACK DETAIL
NOT TO SCALE

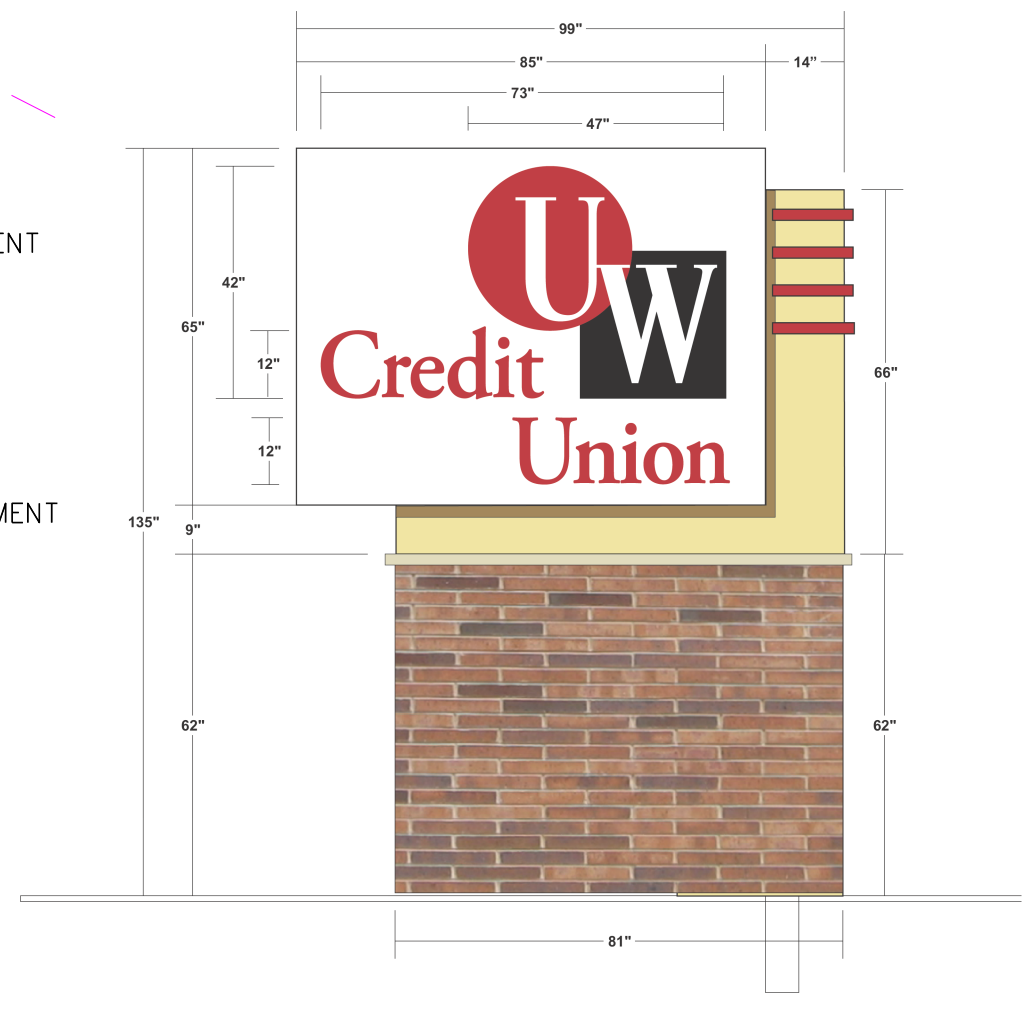

SIGN DETAIL
NOT TO SCALE

Findorff

D'ONOFRIO KOTTKE AND ASSOCIATES, INC.

7530 Westward Way, Madison, WI 53717
Phone: 608.833.7530 • Fax: 608.833.1089
YOUR NATURAL RESOURCE FOR LAND DEVELOPMENT

**FOR
PRELIMINARY
REVIEW**


May 23, 2012 PLAN COMMISSION

UW Credit Union
1422 Northport Drive
Madison, Wisconsin

KEE
architecture

621 Williamson Street, Madison WI 53703

C-100

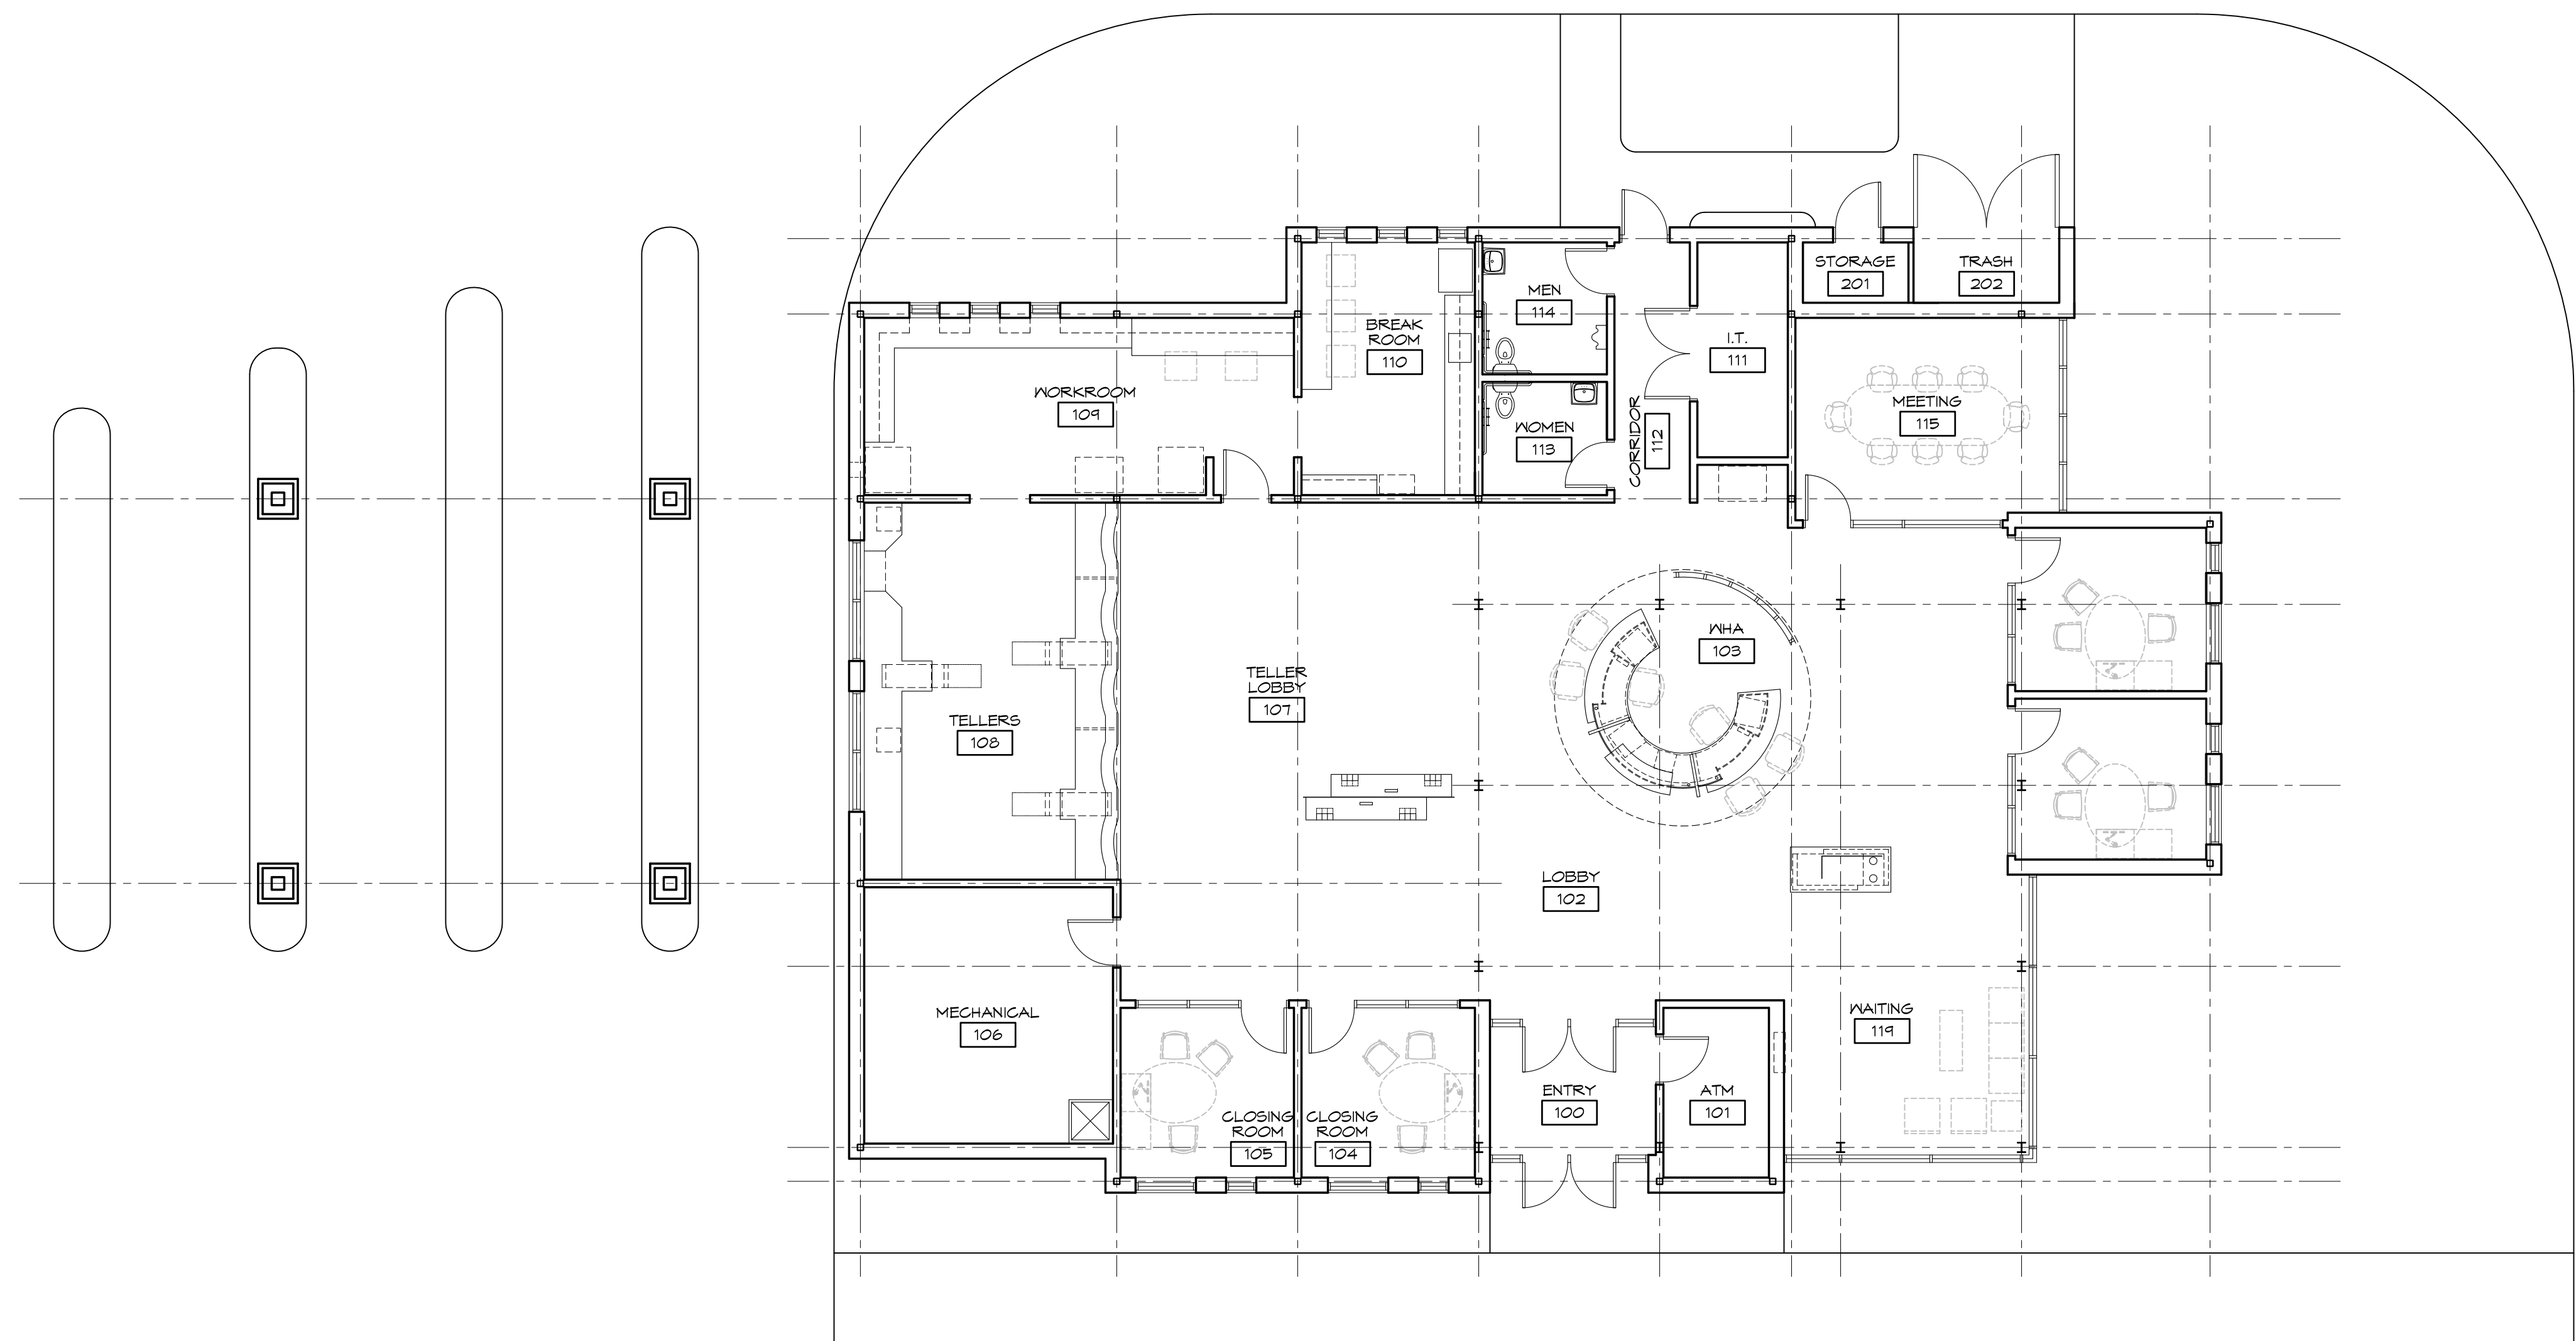

1
A201

FLOOR PLAN
1/8"=1'-0"

PRELIMINARY
USE ONLY

May 23, 2012 - PLAN COMMISSION

UW Credit Union
1422 Northport Drive
Madison, WI


Z336E

KEE
architecture


621 Williamson Street, Madison WI 53703

A201


Floor Plan

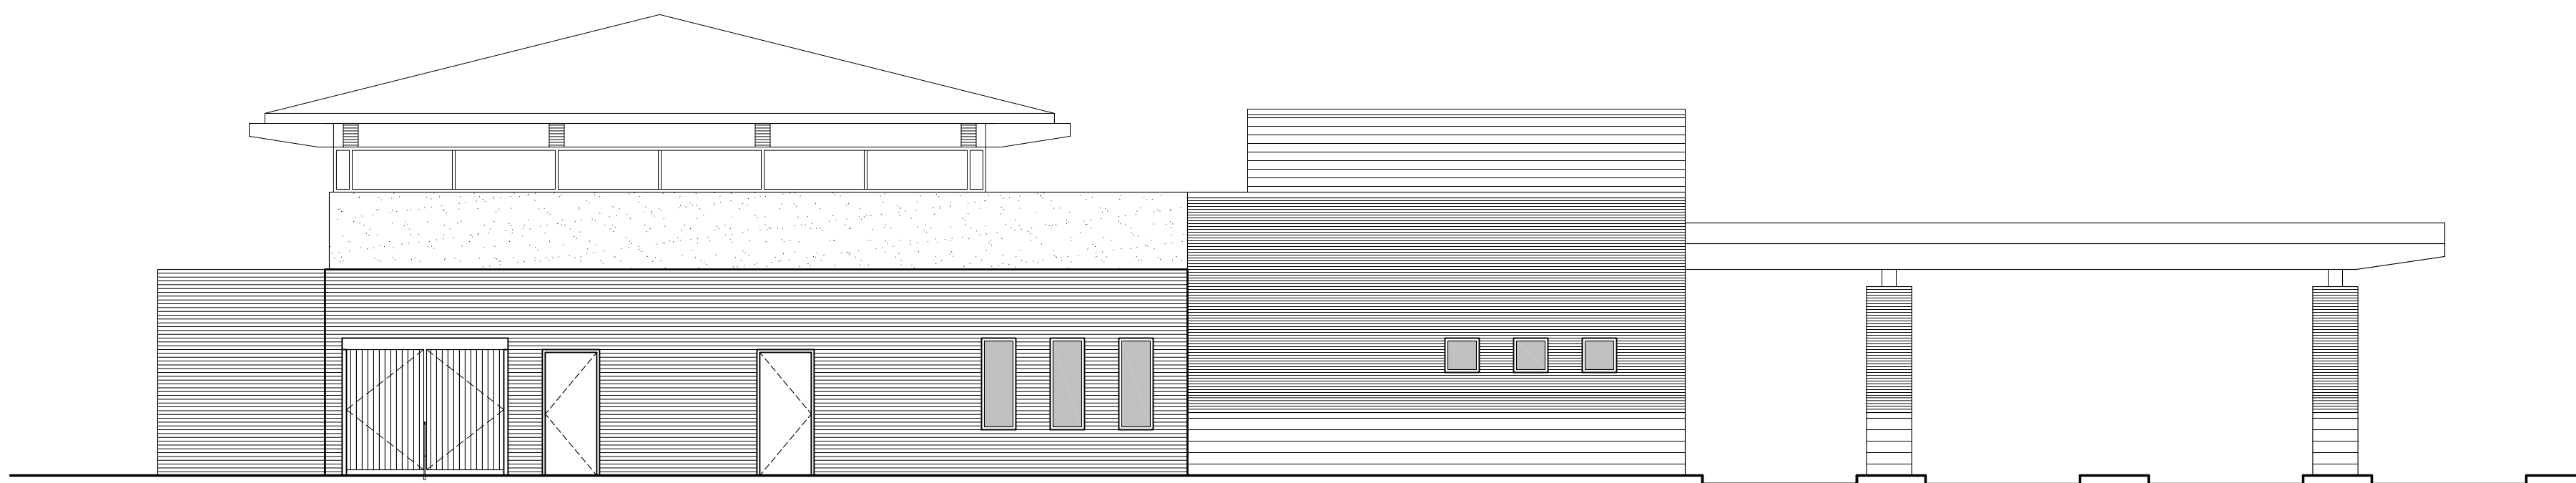


4 SOUTH ELEVATION
A201 1/8"=1'-0"

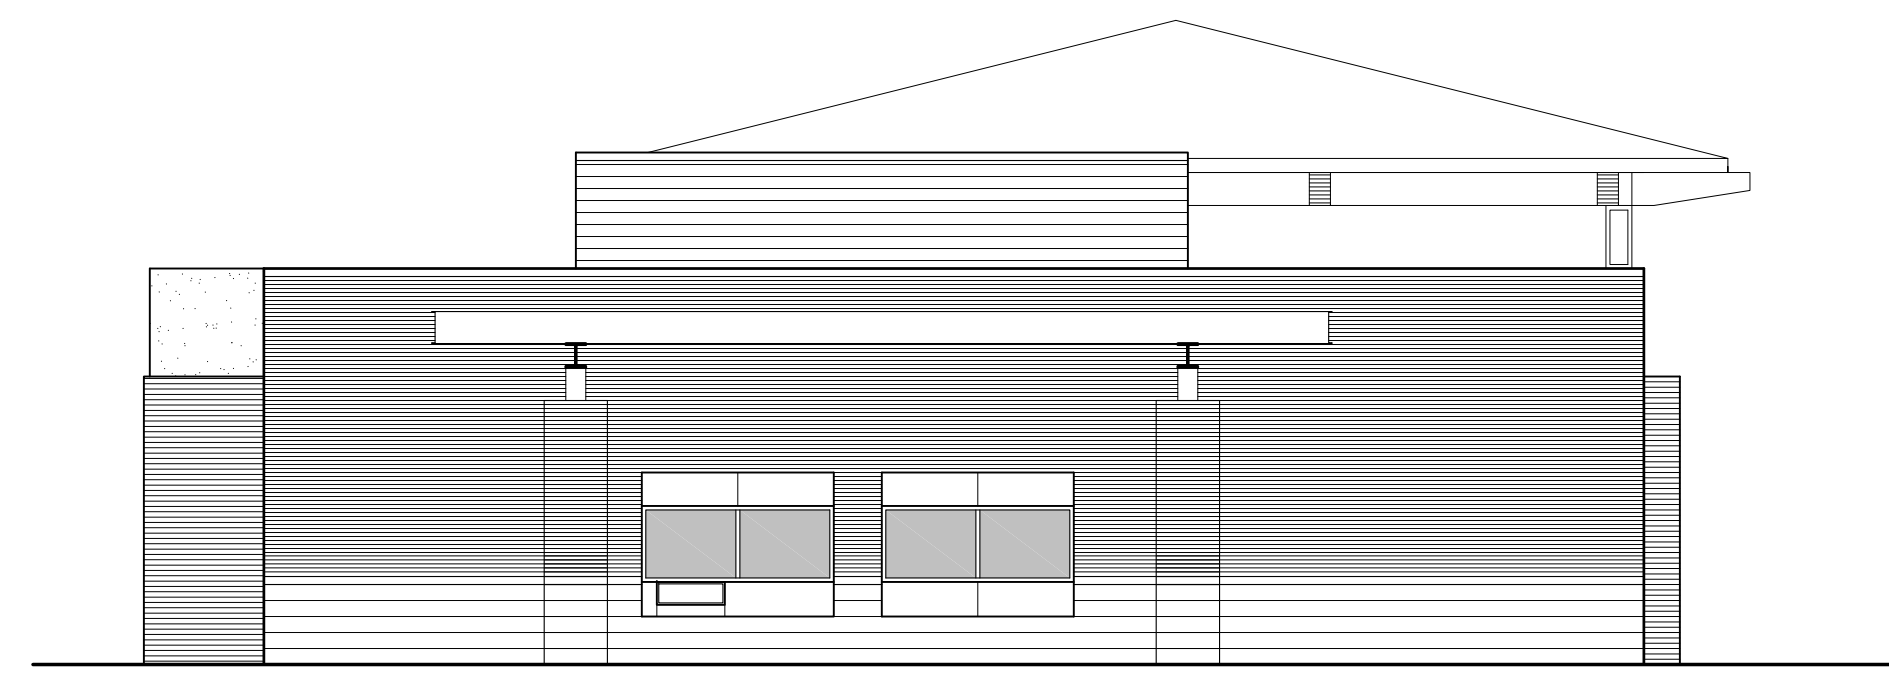

2 EAST ELEVATION
A201 1/8"=1'-0"

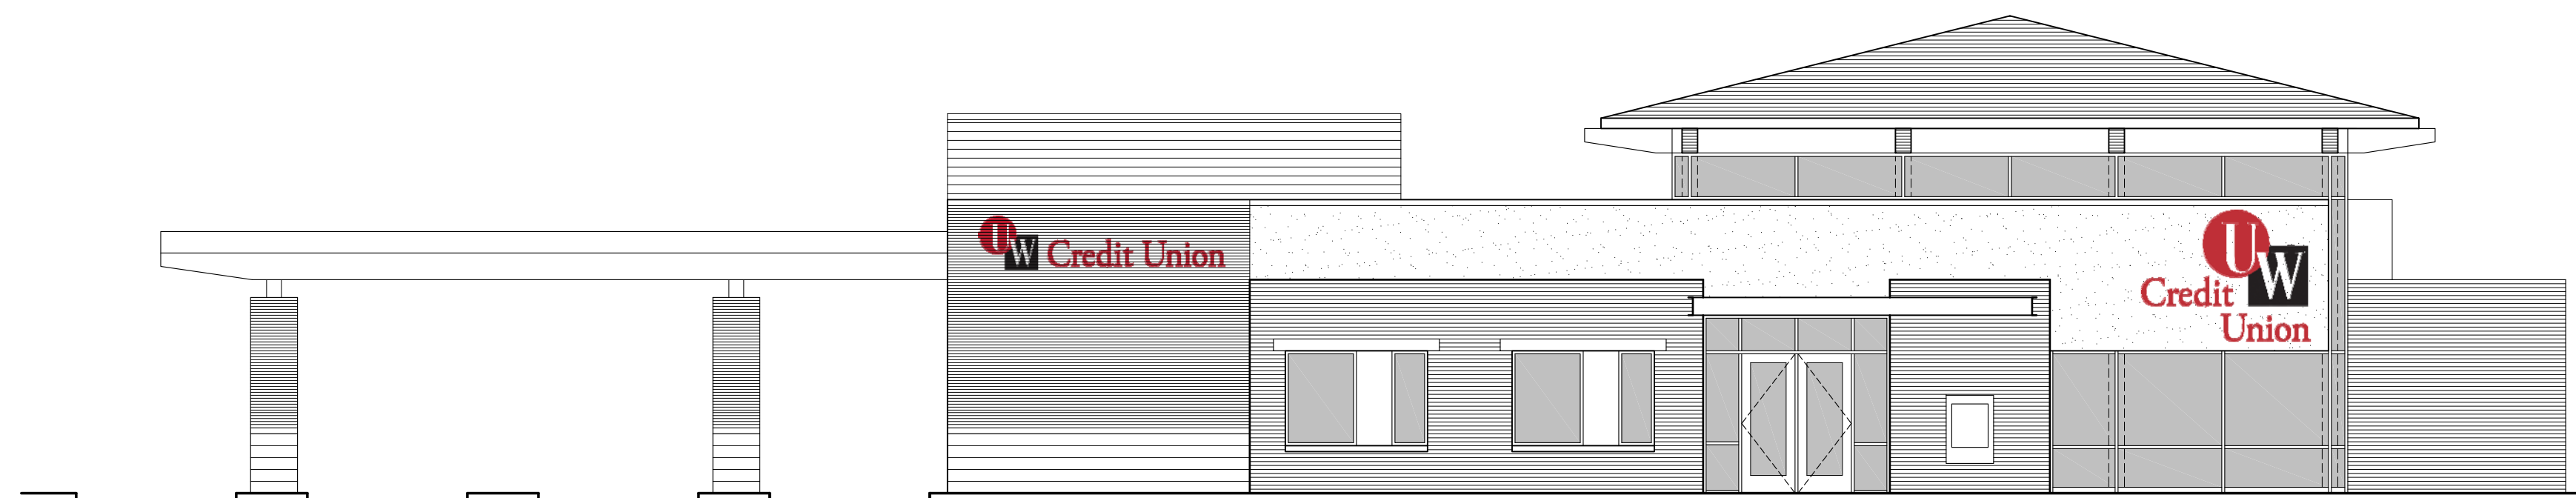

3 SOUTH ELEVATION
A201 1/8"=1'-0"

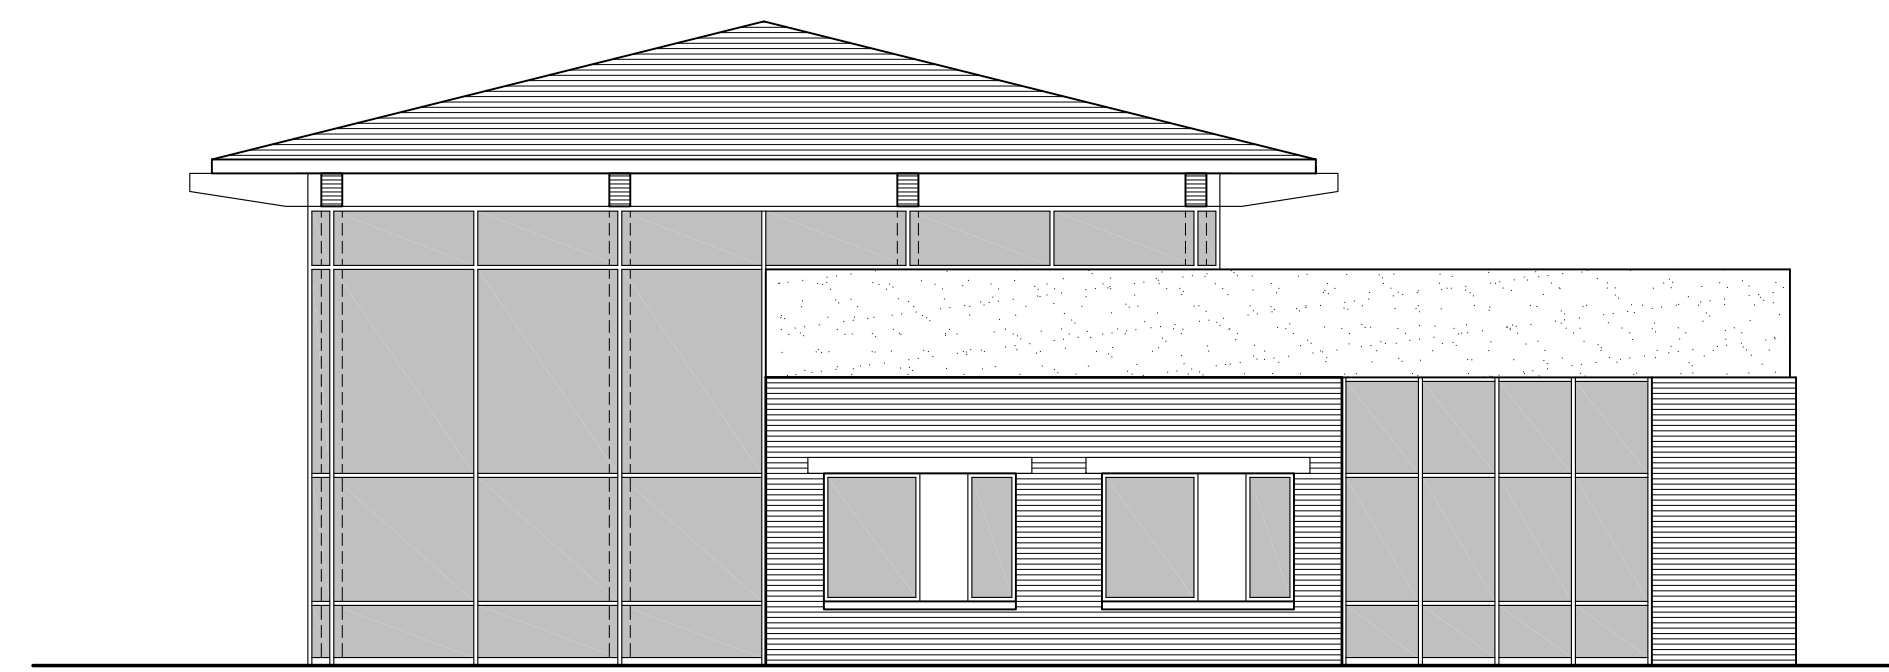

1 EAST ELEVATION
A201 1/8"=1'-0"

PRELIMINARY
USE ONLY

May 23, 2012 - PLAN COMMISSION

UW Credit Union
1422 Northport Drive
Madison, WI

Z336E



A301

Building Elevations