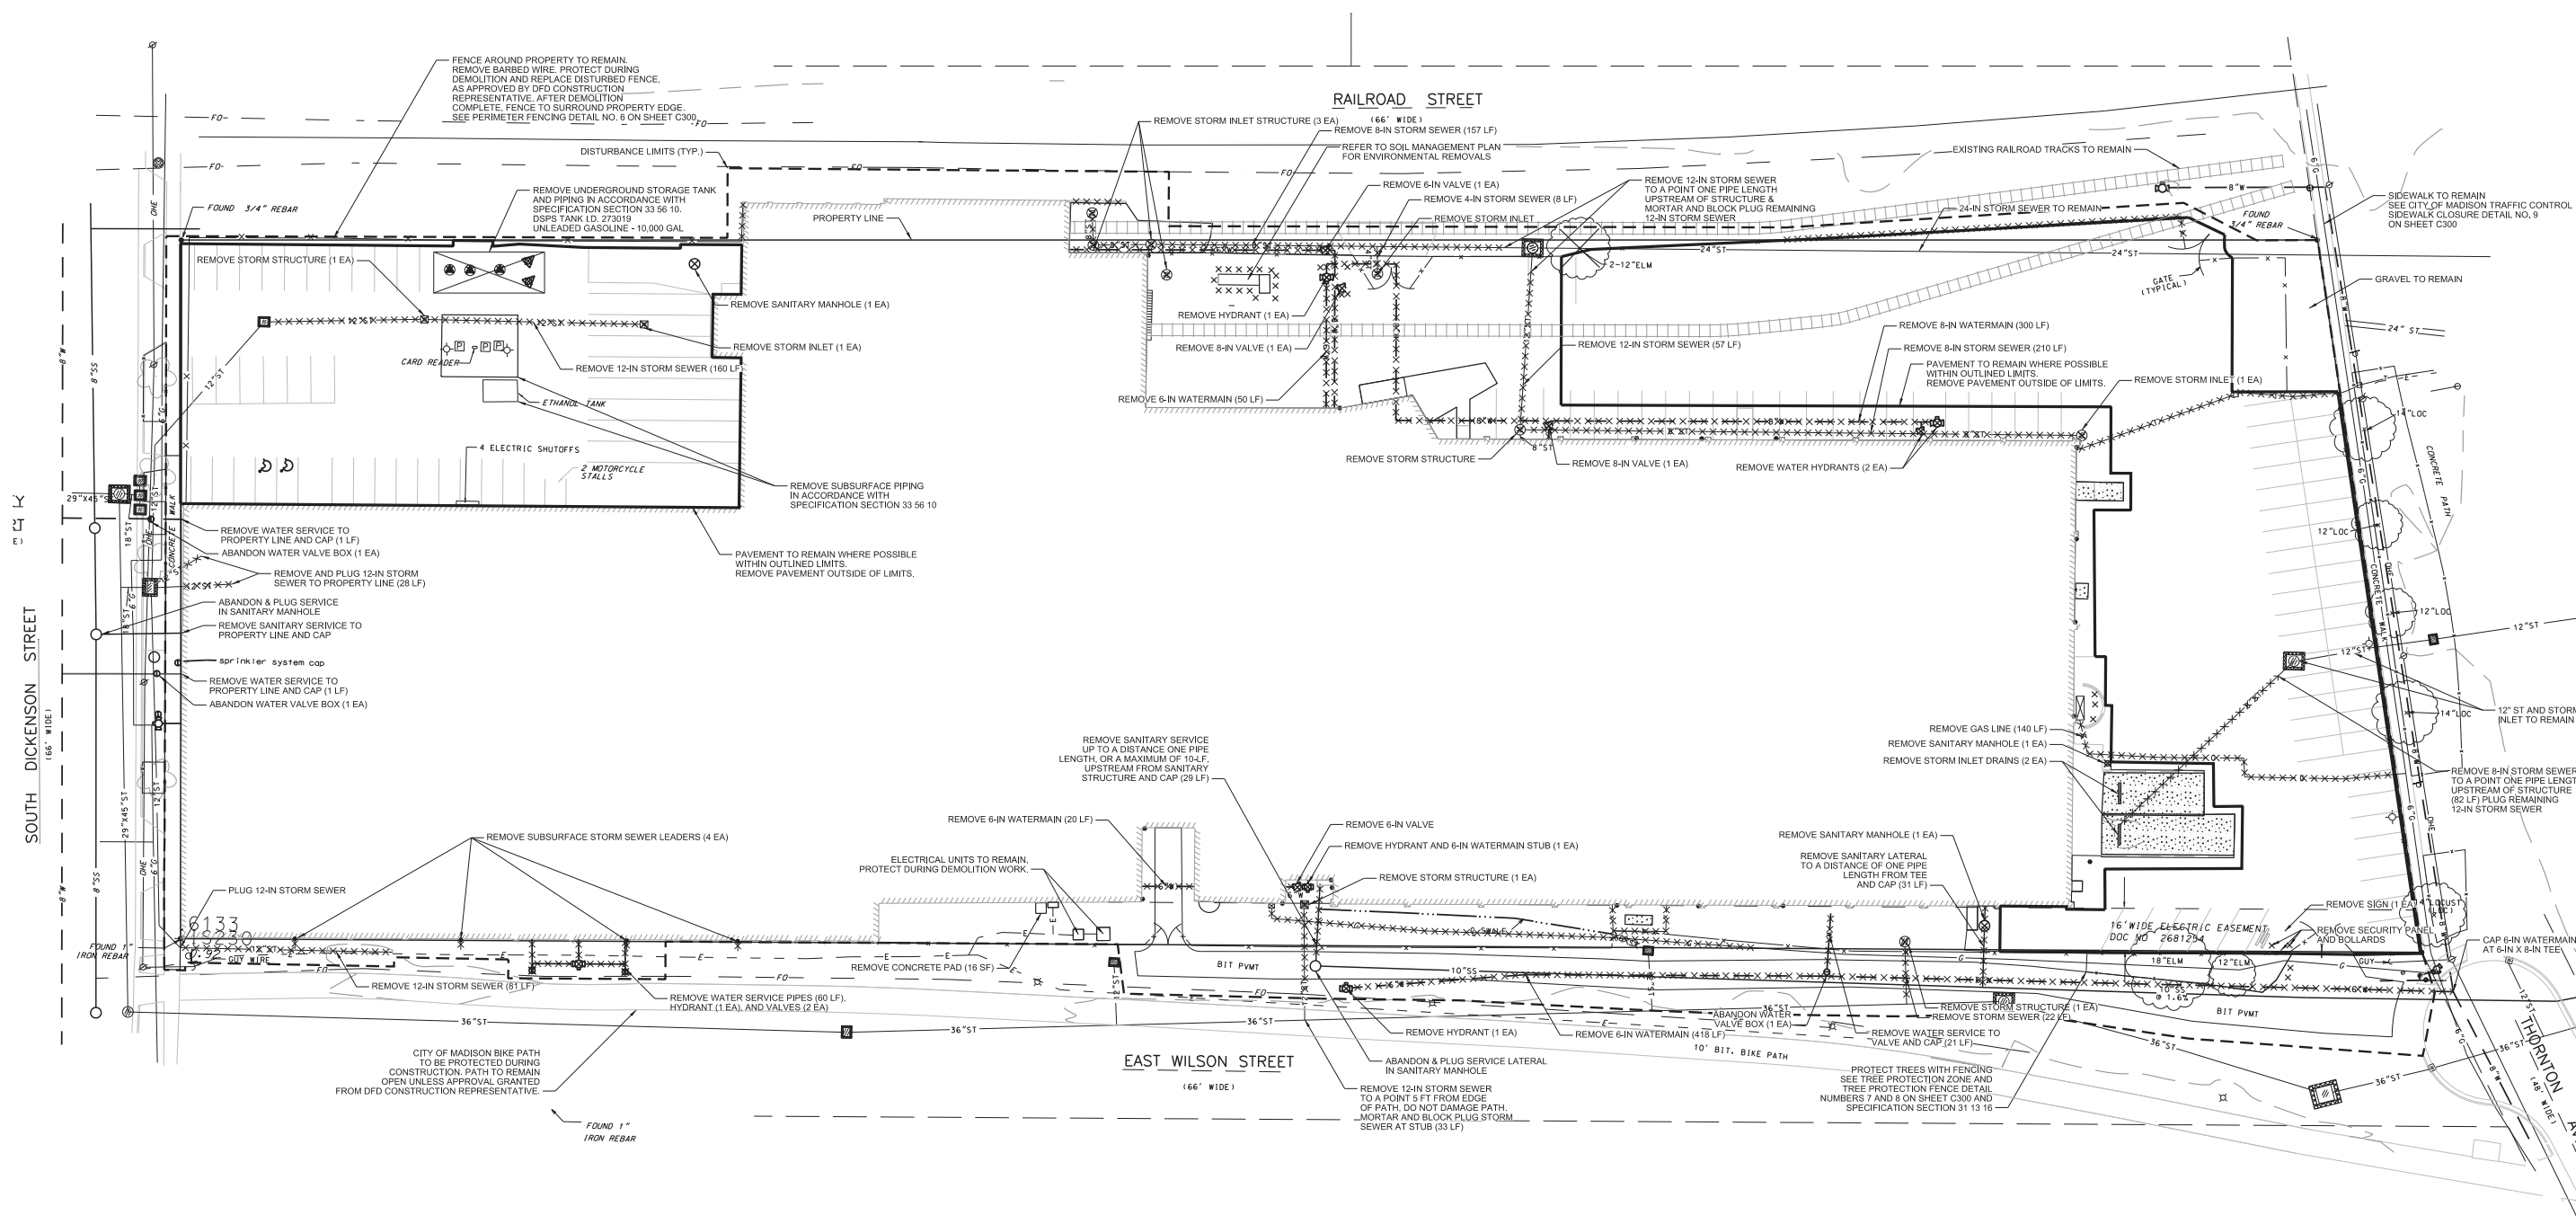


Project Title: **Demolition of Central Services
State Archive Preservation Facility**

Project Location:

Project Location: Madison Wisconsin

Sheet Title:

[illegible]


PRELIMINARY PLANS - NOT MEANT FOR CONSTRUCTION

Project Title: **Demolition of Central Services
State Archive Preservation Facility**

Project Location:

Project Location: Madison, Wisconsin


Sheet Title:

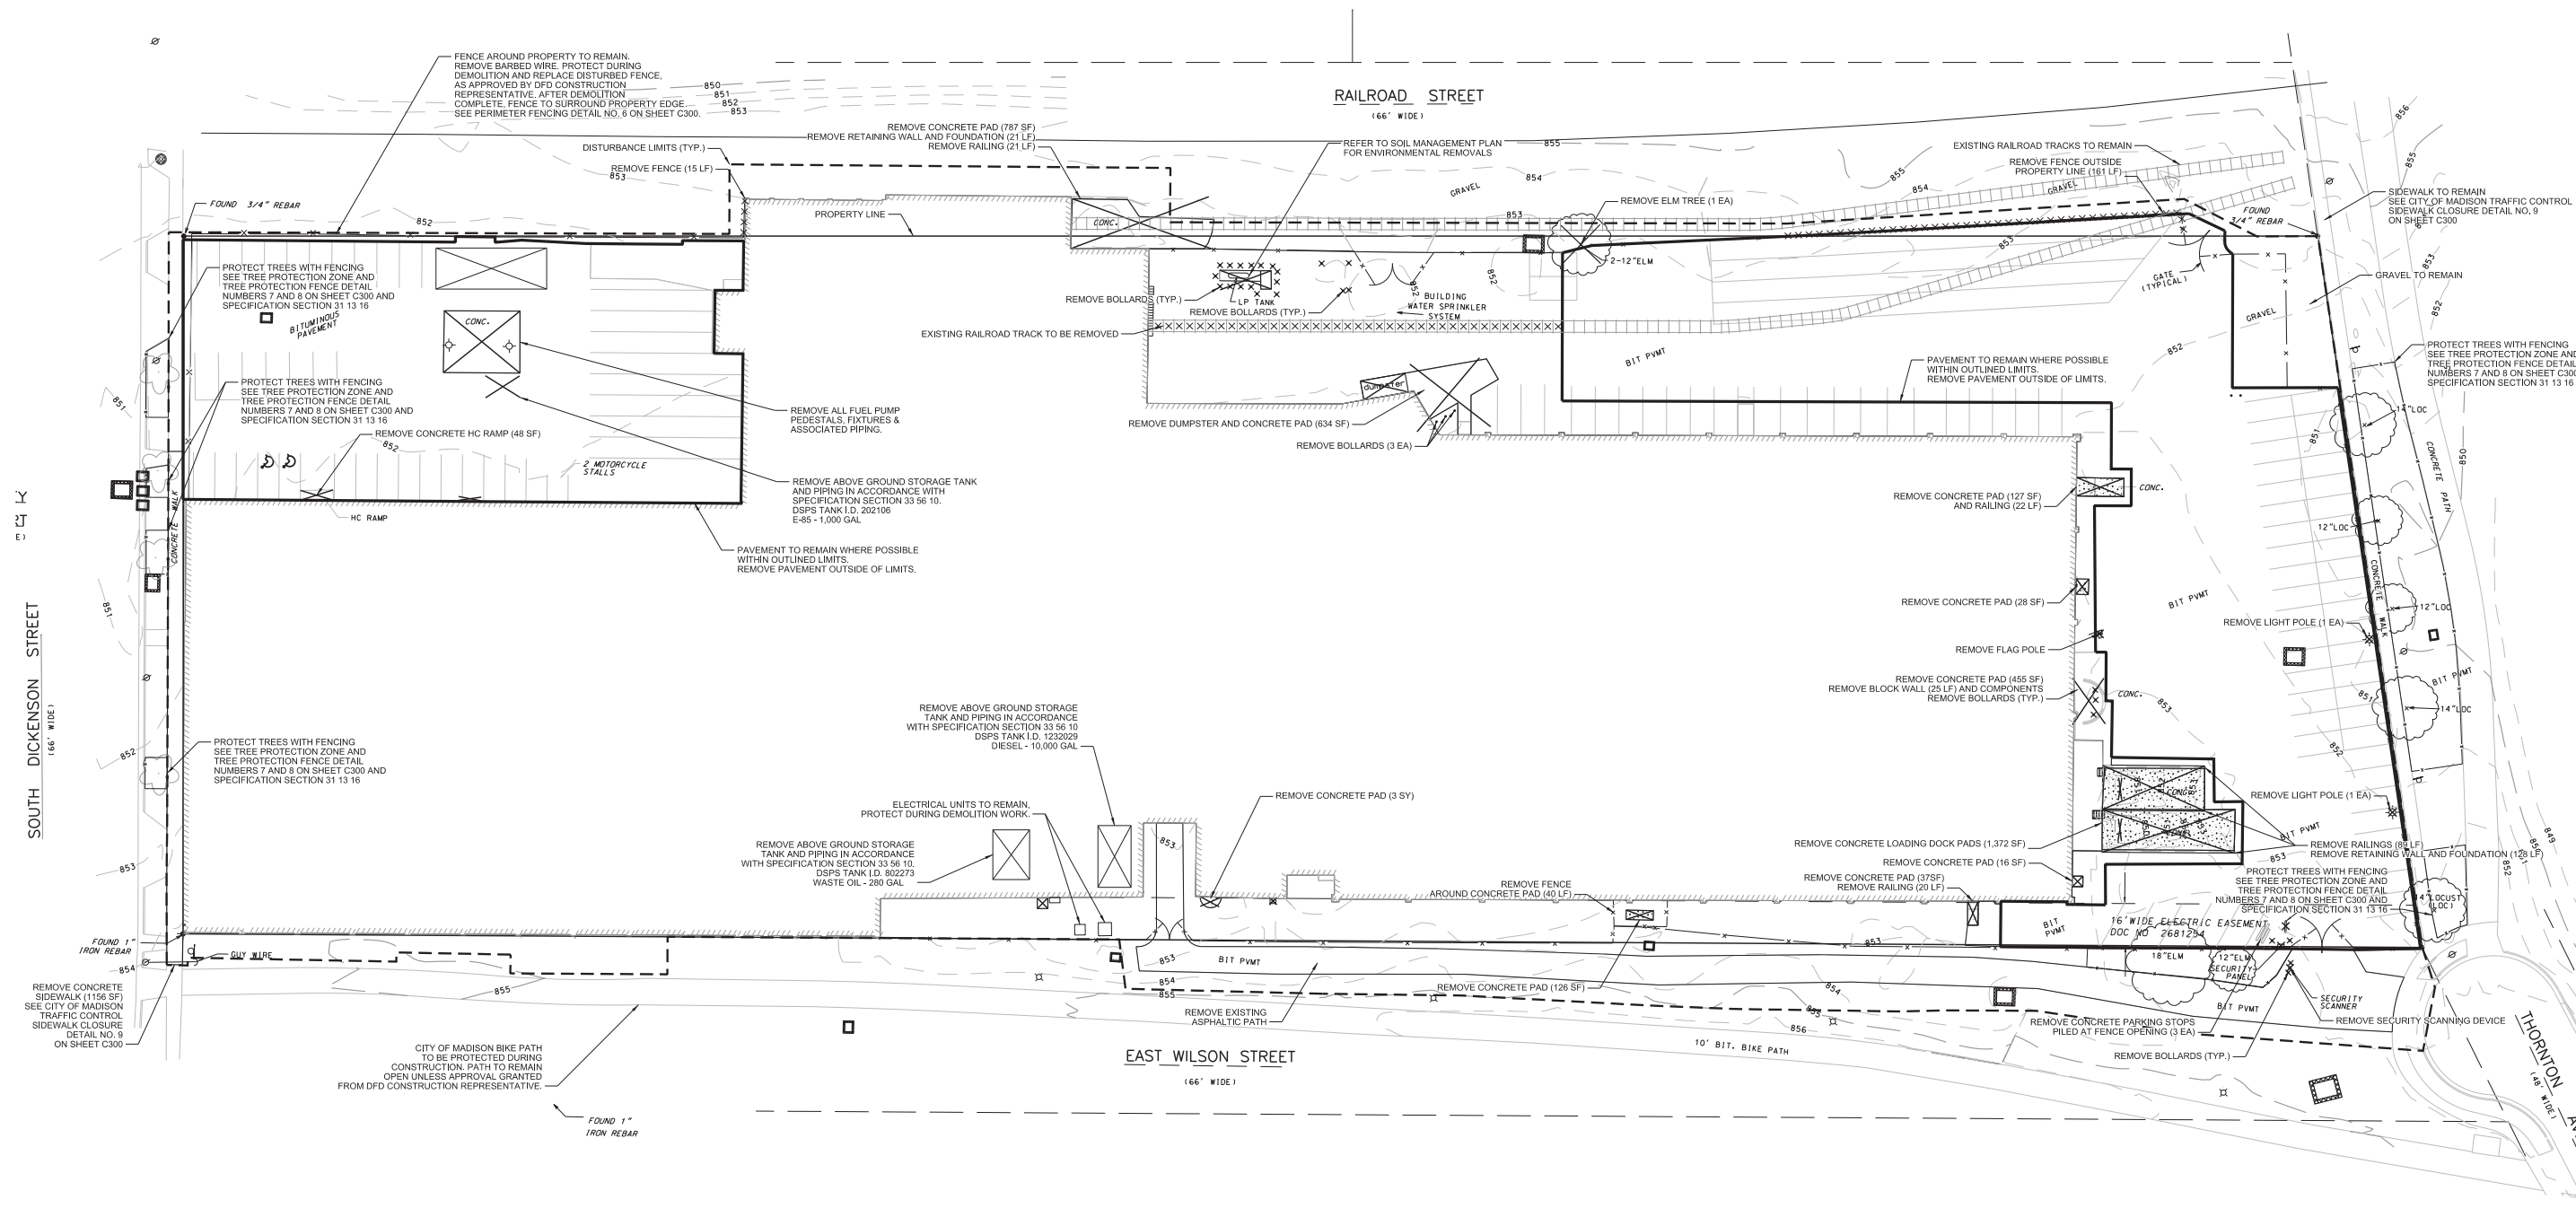
[illegible]

PRELIMINARY PLANS - NOT MEANT FOR CONSTRUCTION

Madison, Wisconsin


Erosion Control and
Restoration Site Plan[illegible]


Graphic Scale	
DFD Number	09H2L-02
Set Type	FR
Date Issued	10/14/2013
Sheet Number	C200

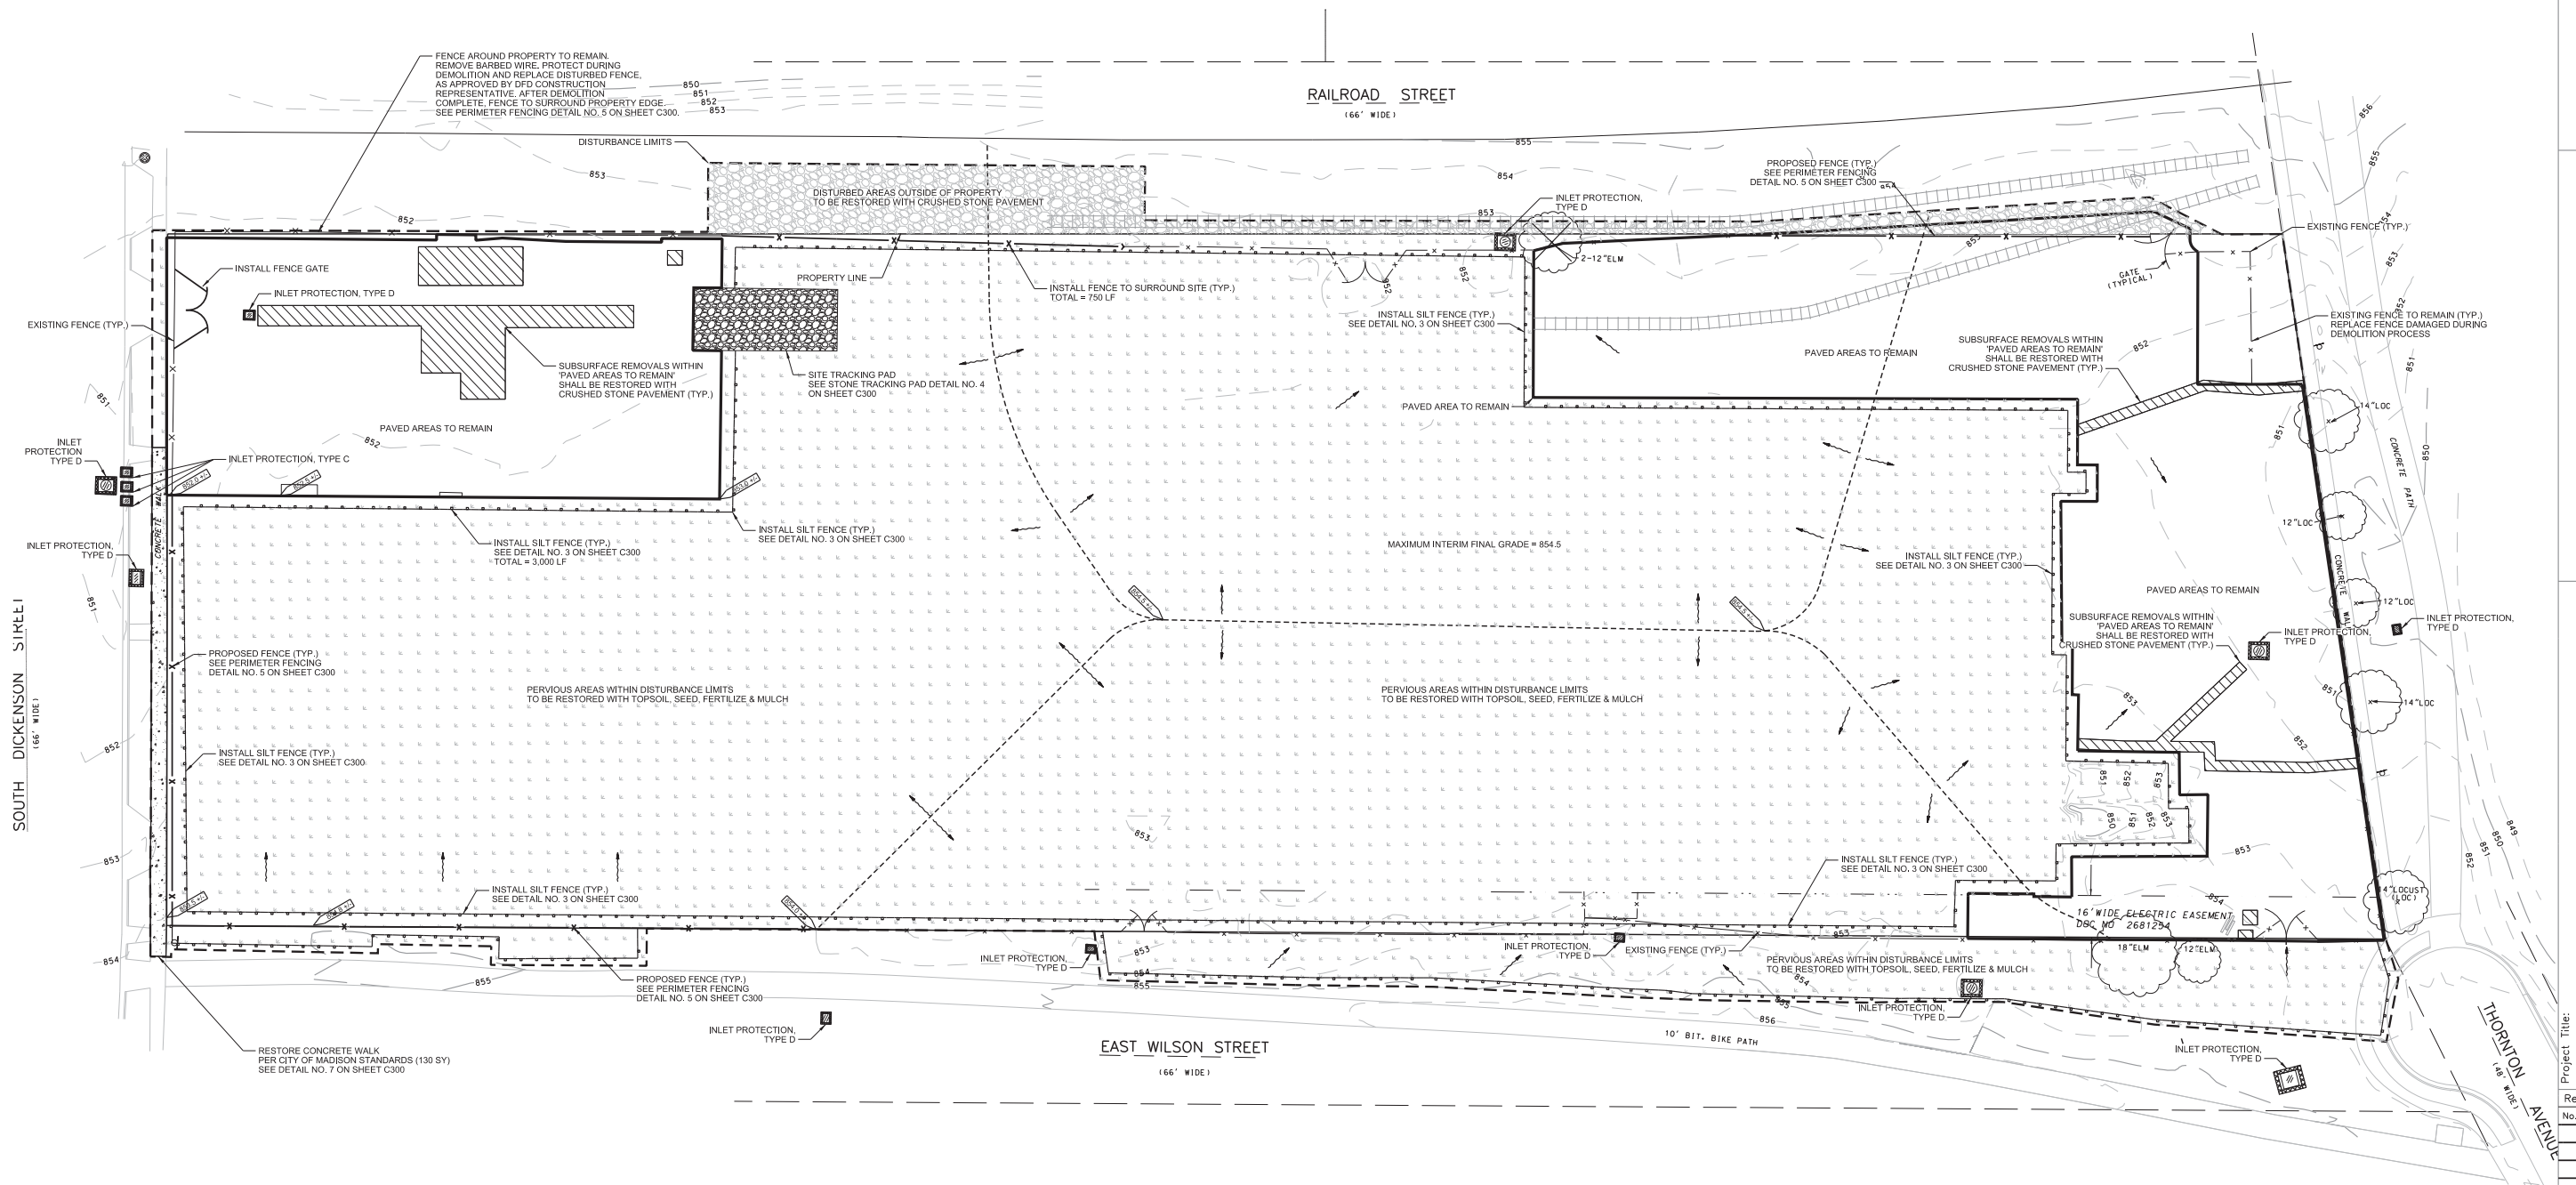


PRELIMINARY PLANS - NOT MEANT FOR CONSTRUCTION




Issue / Revisions:		
No.	DATE	DESCRIPTION
Graphic Scale		
DSF Number	09H2L	
Set Type	FR	
Date Issued	05/16/2014	
Sheet Number	C001	

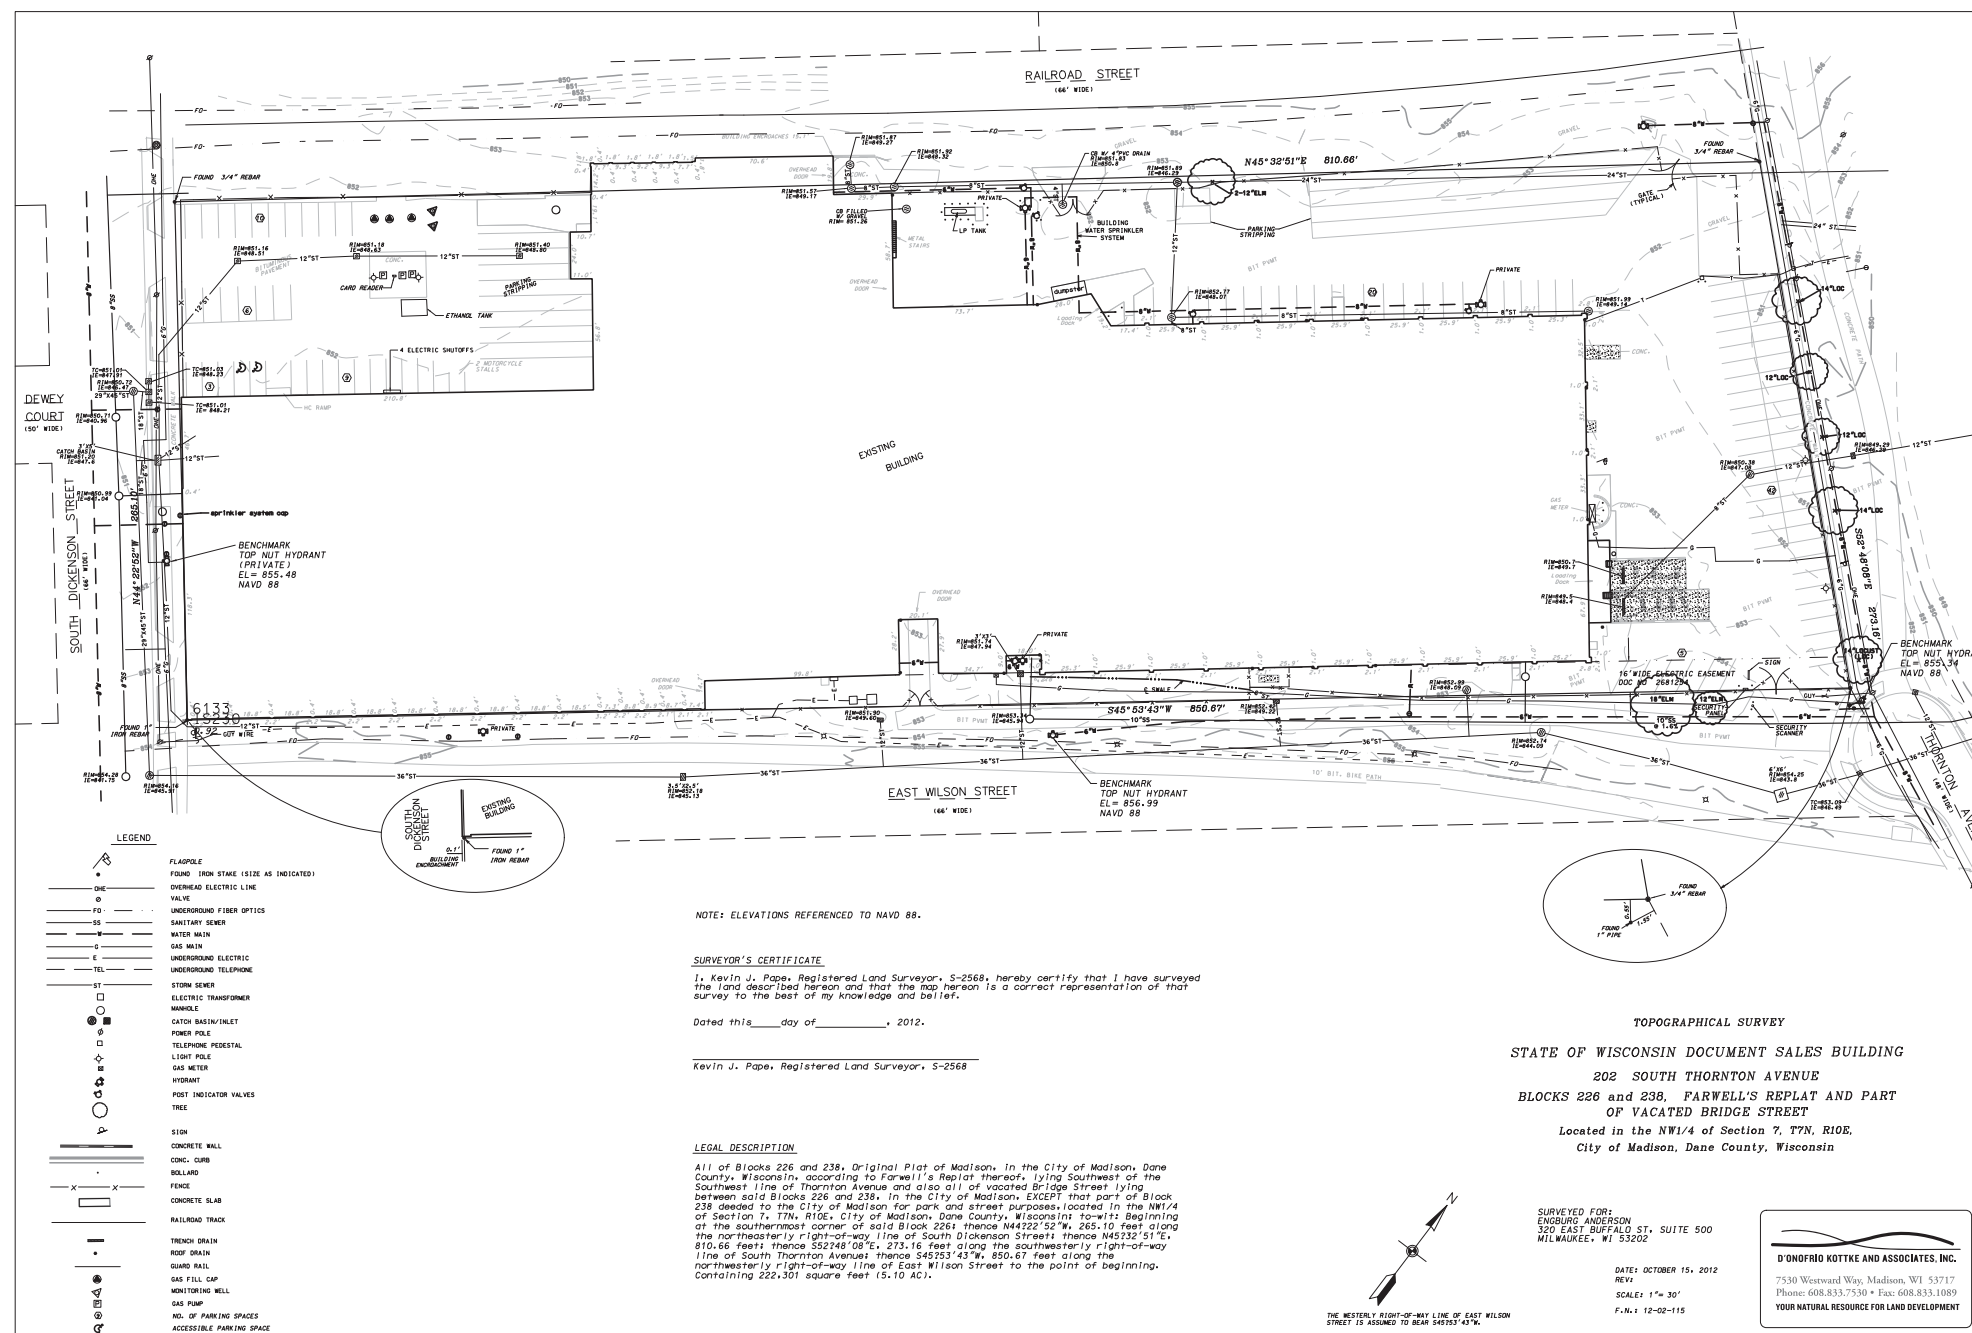

FOR INFORMATION ONLY -
NOT FOR CONSTRUCTION

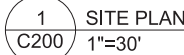

1. EXISTING CONDITIONS FOR THIS PLAN ARE BASED ON A SURVEY BY D'ONOFRIO AND KOTKKE AND ASSOC., MADISON, WI. THE CONTRACTOR SHALL FIELD VERIFY EXISTING FEATURES PRIOR TO THE START OF CONSTRUCTION AND REPORT ANY DISCREPANCIES TO THE OWNER IMMEDIATELY.
2. CONTRACTOR SHALL CONTACT DIGGER'S HOTLINE FOR UNDERGROUND UTILITY LOCATIONS.
3. ANY PUBLIC SIDEWALK, TERRACE, OR CURB DAMAGED BY CONSTRUCTION ACTIVITIES SHALL BE REPAIRED TO EXISTING CONDITION PER CITY OF MADISON STANDARDS AND SPECIFICATIONS.
4. NEW SIDEWALK, DRIVEWAYS, AND CURB AND GUTTER SHALL MATCH EXISTING AND SHALL BE CONSTRUCTED ACCORDING TO CITY OF MADISON STANDARDS AND SPECIFICATIONS.
5. BIKE PATHS SHALL NOT BE DISTURBED AND MUST REMAIN OPEN AT ALL TIMES.

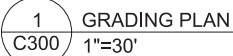

LEGEND

—852— EXISTING CONTOUR

853 PROPOSED CONTOUR

+ 896.28 SPOT ELEVATION

EOP EDGE OF PAVEMENT

TW TOP OF WALL

BW BOTTOM OF WALL

TS TOP OF STEP

BS BOTTOM OF STEP

GENERAL NOTES


1. EXISTING CONDITIONS FOR THIS PLAN ARE BASED ON A SURVEY BY DONOFRIO AND KOTKIE AND ASSOC., MADISON, WI. THE SURVEYOR OR HIS AGENT HAS NOT CONDUCTED EXISTING FEATURES PRIOR TO THE START OF CONSTRUCTION AND REPORT ANY DISCREPANCIES TO OWNERS REPRESENTATIVE.
 2. CONTRACTOR SHALL CONTACT DIGGER'S HOTLINE FOR UNDERGROUND UTILITY LOCATIONS.
 3. ANY PUBLIC SIDEWALK, TERRACE, OR CURB DAMAGED BY CONSTRUCTION ACTIVITIES SHALL BE REPAIRED TO EXISTING CONDITION PER CITY OF MADISON STANDARDS AND SPECIFICATIONS.
 4. REFERENCE SITE PREPARATION-EROSION CONTROL PLAN C100, SITE PLAN C200, AND UTILITY PLAN C400 FOR COMPLETION OF WORK ON THIS 12 INCH DRAINAGE.
 5. THIS PLAN SHOWS CONTOURS AND FINISHED GRADES, FOR ROUGH GRADES OF PAVEMENT AREAS. SUBSTRAT THICKNESS OF PAVEMENT SHALL BE AS SPECIFIED.
 6. MINIMUM TOPSOIL THICKNESS, AFTER SETTLEMENT AND LIGHT COMPACTION, SHALL BE 6 INCHES FOR ALL SOD OR NATIVE PLANTING AREAS.
 7. TOPSOIL THICKNESS SHALL BE 12 INCHES IN PERENNIAL PLANT BEDS.
- THESE REQUIREMENTS CAN BE COMBINED WITH OVERALL DEPTH OF ENGINEERED SOIL CAP PER SOIL MANAGEMENT PLAN SEE SPECIFICATIONS.
- SUPPLEMENT STOCKPOILED TOPSOIL, WITH IMPORTED TOPSOIL AS REQUIRED TO MEET SPECIFIED DEPTHS.
- SEE SPECIFICATIONS FOR TOPSOIL TESTING & AMENDMENT REQUIREMENTS.
8. ALL LANDSCAPED AREAS COMPACTED BY CONSTRUCTION VEHICLES SHALL BE DEEP TILLED (RIPPED) TO A DEPTH OF 12-18 INCHES AT ALL TIMES.
 9. MATCH GRASSES WHERE NEW CONSTRUCTION JOINS EXISTING.
 10. BIKE PATHS SHALL NOT BE DISTURBED AND MUST REMAIN UNCHANGED.




State of Wisconsin
Department of Administration
Division of Facilities Development


Project Title:
State Archive Preservation Facility
Madison, Wisconsin

Sheet Title:
Grading Plan


Issue / Revisions:		
No.	DATE	DESCRIPTION
Graphic Scale		
DSF Number	09H2L	
Set Type	FR	
Date issued	05/16/2014	
Sheet Number	C300	

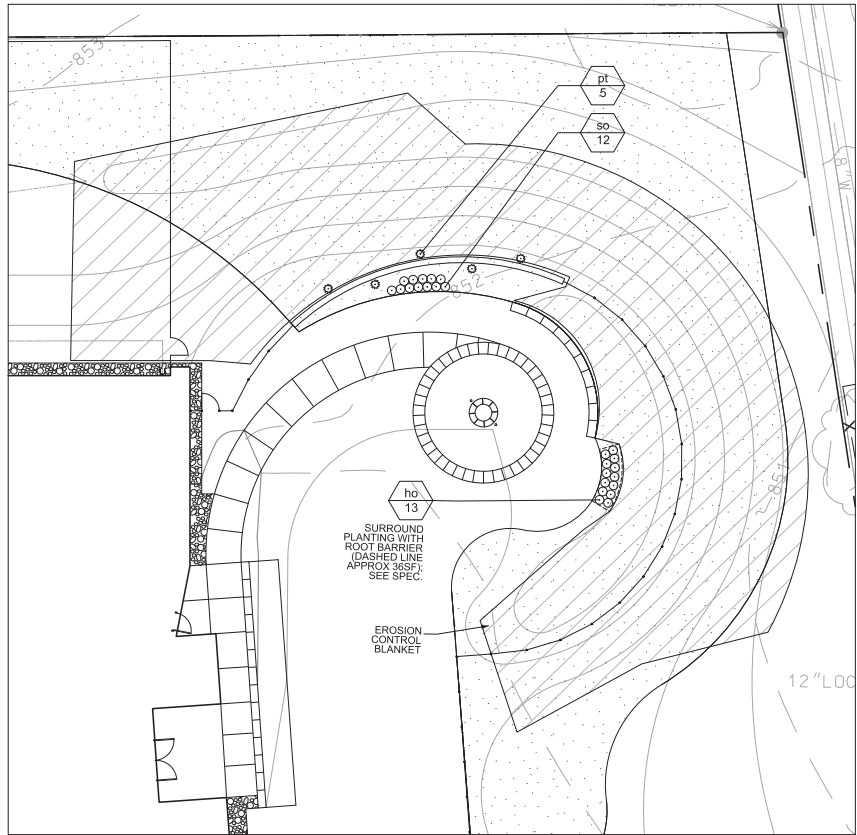


2 NATIVE AMERICAN CEREMONIAL AREA
L100 1"=10'

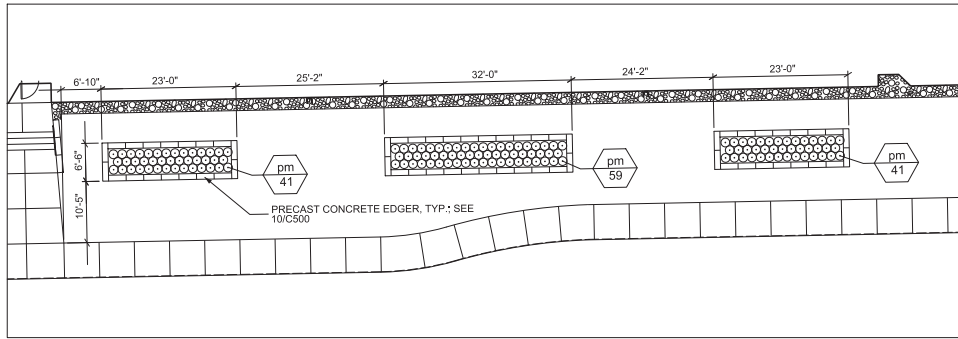

3 PLANTERS WITH PRECAST EDGERS
L100 1"=10'

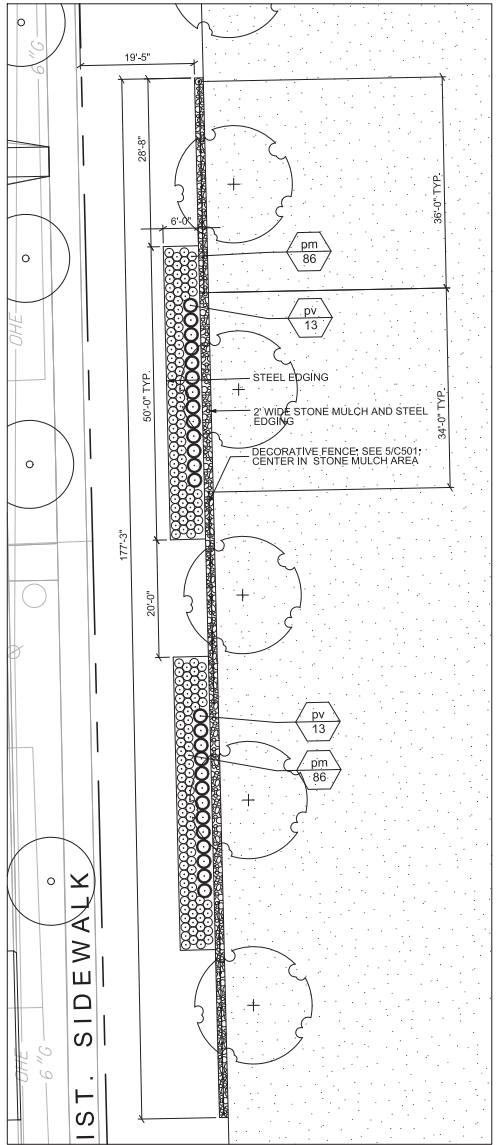


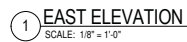
4 DICKINSON ST. PLANTERS
L100 1"=10'

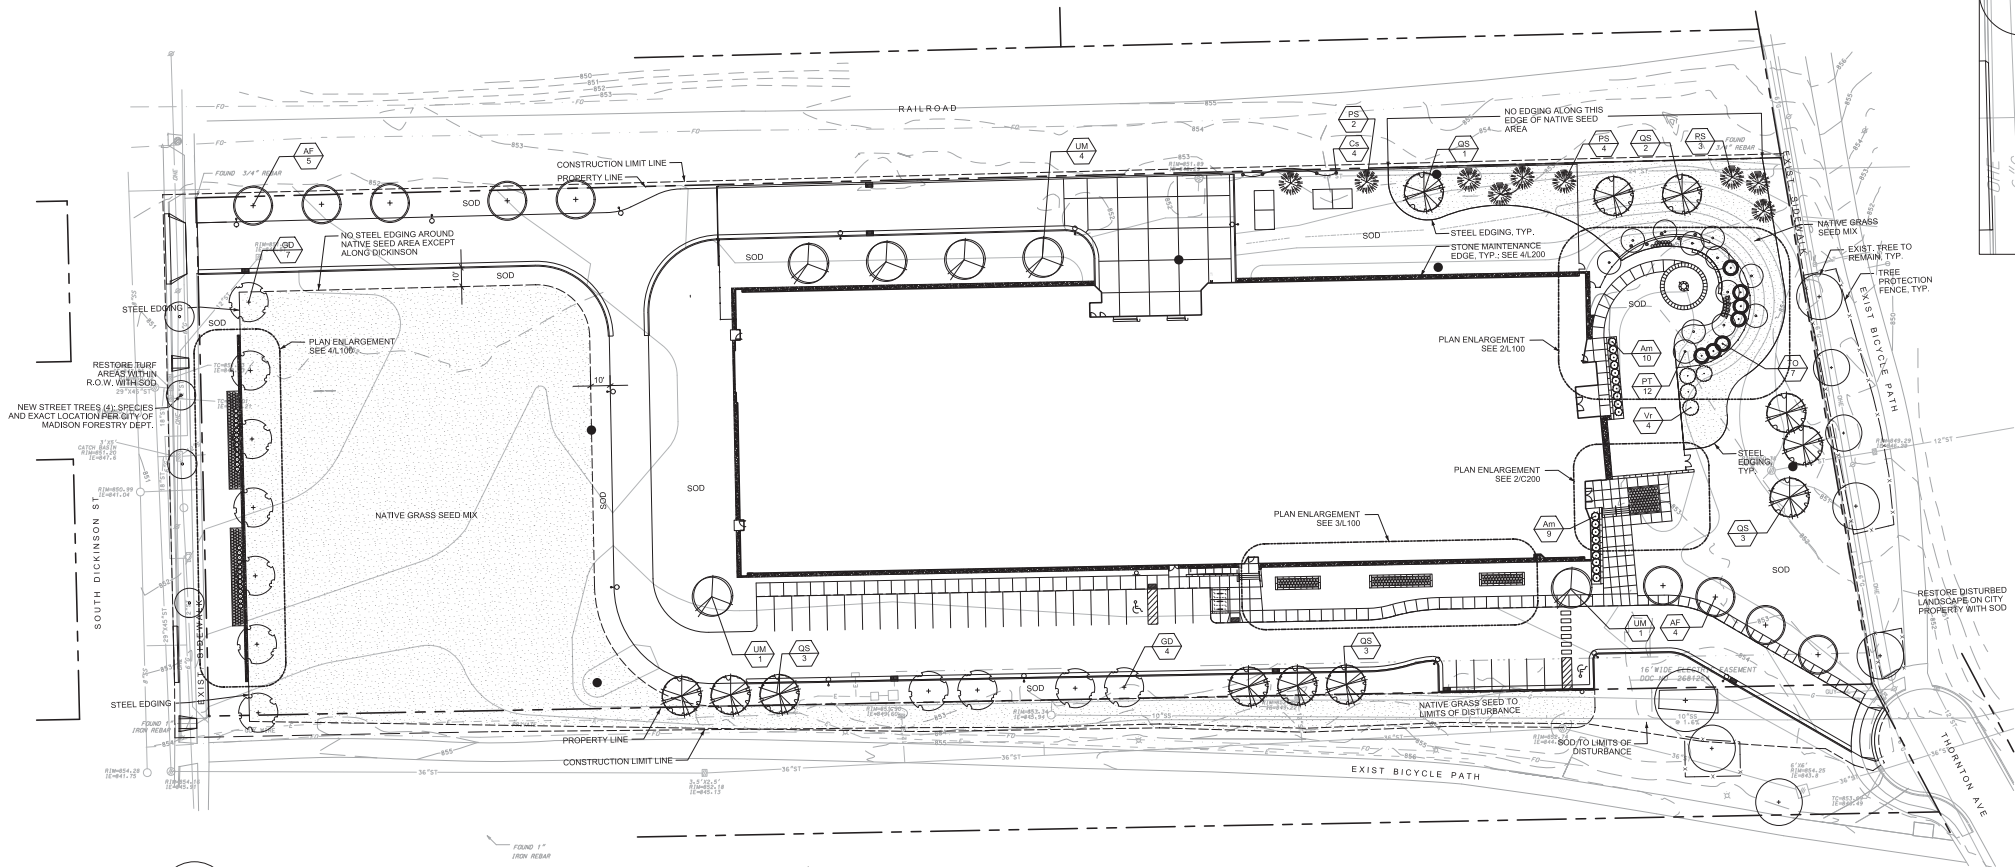

1 LANDSCAPE PLAN
L100 1"=30'

- GENERAL NOTES**
1. EXISTING CONDITIONS FOR THIS PLAN ARE BASED ON A SURVEY BY D'ONOFRIO AND KOTTKE AND ASSOC., MADISON, WI. THE CONTRACTOR SHALL FIELD VERIFY EXISTING FEATURES PRIOR TO THE START OF CONSTRUCTION AND REPORT ANY DISCREPANCIES TO OWNER'S REPRESENTATIVE.
 2. CONTRACTOR SHALL CONTACT DIGGER'S HOTLINE FOR UNDERGROUND UTILITY LOCATIONS.
 3. ANY PUBLIC SIDEWALK, TERRACE, OR CURB DAMAGED BY CONSTRUCTION ACTIVITIES SHALL BE REPAIRED TO EXISTING CONDITION PER CITY OF MADISON STANDARDS AND SPECIFICATIONS.
 4. BIKE PATHS SHALL NOT BE DISTURBED AND MUST REMAIN OPEN AT ALL TIMES.
- LANDSCAPE NOTES**
1. SEE L200 FOR TYPICAL PLANTING DETAILS AND PLANT LIST.
 2. LANDSCAPE CONTRACTOR IS RESPONSIBLE FOR TESTING TOPSOIL AND AMENDING IF NECESSARY. SEE SPEC. SECTION 32.19.13. TEST RESULTS MUST BE REVIEWED AND APPROVED BY LANDSCAPE ARCHITECT.
 3. LANDSCAPE CONTRACTOR SHALL VERIFY THAT REQUIRED TOPSOIL DEPTHS FOR SEEDED AREAS AND PERENNIAL PLANTING BEDS IS IN PLACE; NOTIFY CONSTRUCTION MANAGER AND A/E IF INSUFFICIENT QUANTITIES ARE FOUND.
 4. ALL PLANTING BEDS SHALL BE EDGED WITH BLACK STEEL EDGING UNLESS OTHERWISE NOTED OR ADJACENT TO PAVEMENT.
 5. ALL PLANTING BEDS SHALL BE MULCHED WITH 3\"/>

Revisions:		
No.	DATE	DESCRIPTION
Graphic Scale		
DFD Number	09H2L	
Set Type	FR	
Date Issued	05/16/2014	
Sheet Number	A401	





Revisions:		
No.	DATE	DESCRIPTION
CFD Number	09H2L	
Set Type	FR	
Date Issued	05/16/2014	
Sheet Number	A402	

