

CAPITOL HILL APARTMENTS

**24 NORTH WEBSTER STREET
MADISON, WISCONSIN 53703**

ISSUE		
1	PLAN COMMISSION	04.04.2012
NO.	ISSUED FOR	DATE
PROJECT TEAM		
DAVID JENNERJAHN		
MATT DUMICH		
JULIE DEPREY		

PROJECT NUMBER
VDTA 12006.00


PROJECT NAME AND ADDRESS
CAPITOL HILL APARTMENTS

**24 N. WEBSTER ST.
MADISON, WISCONSIN**


SHEET TITLE
SITE PLAN

SHEET NUMBER
1


A0-01

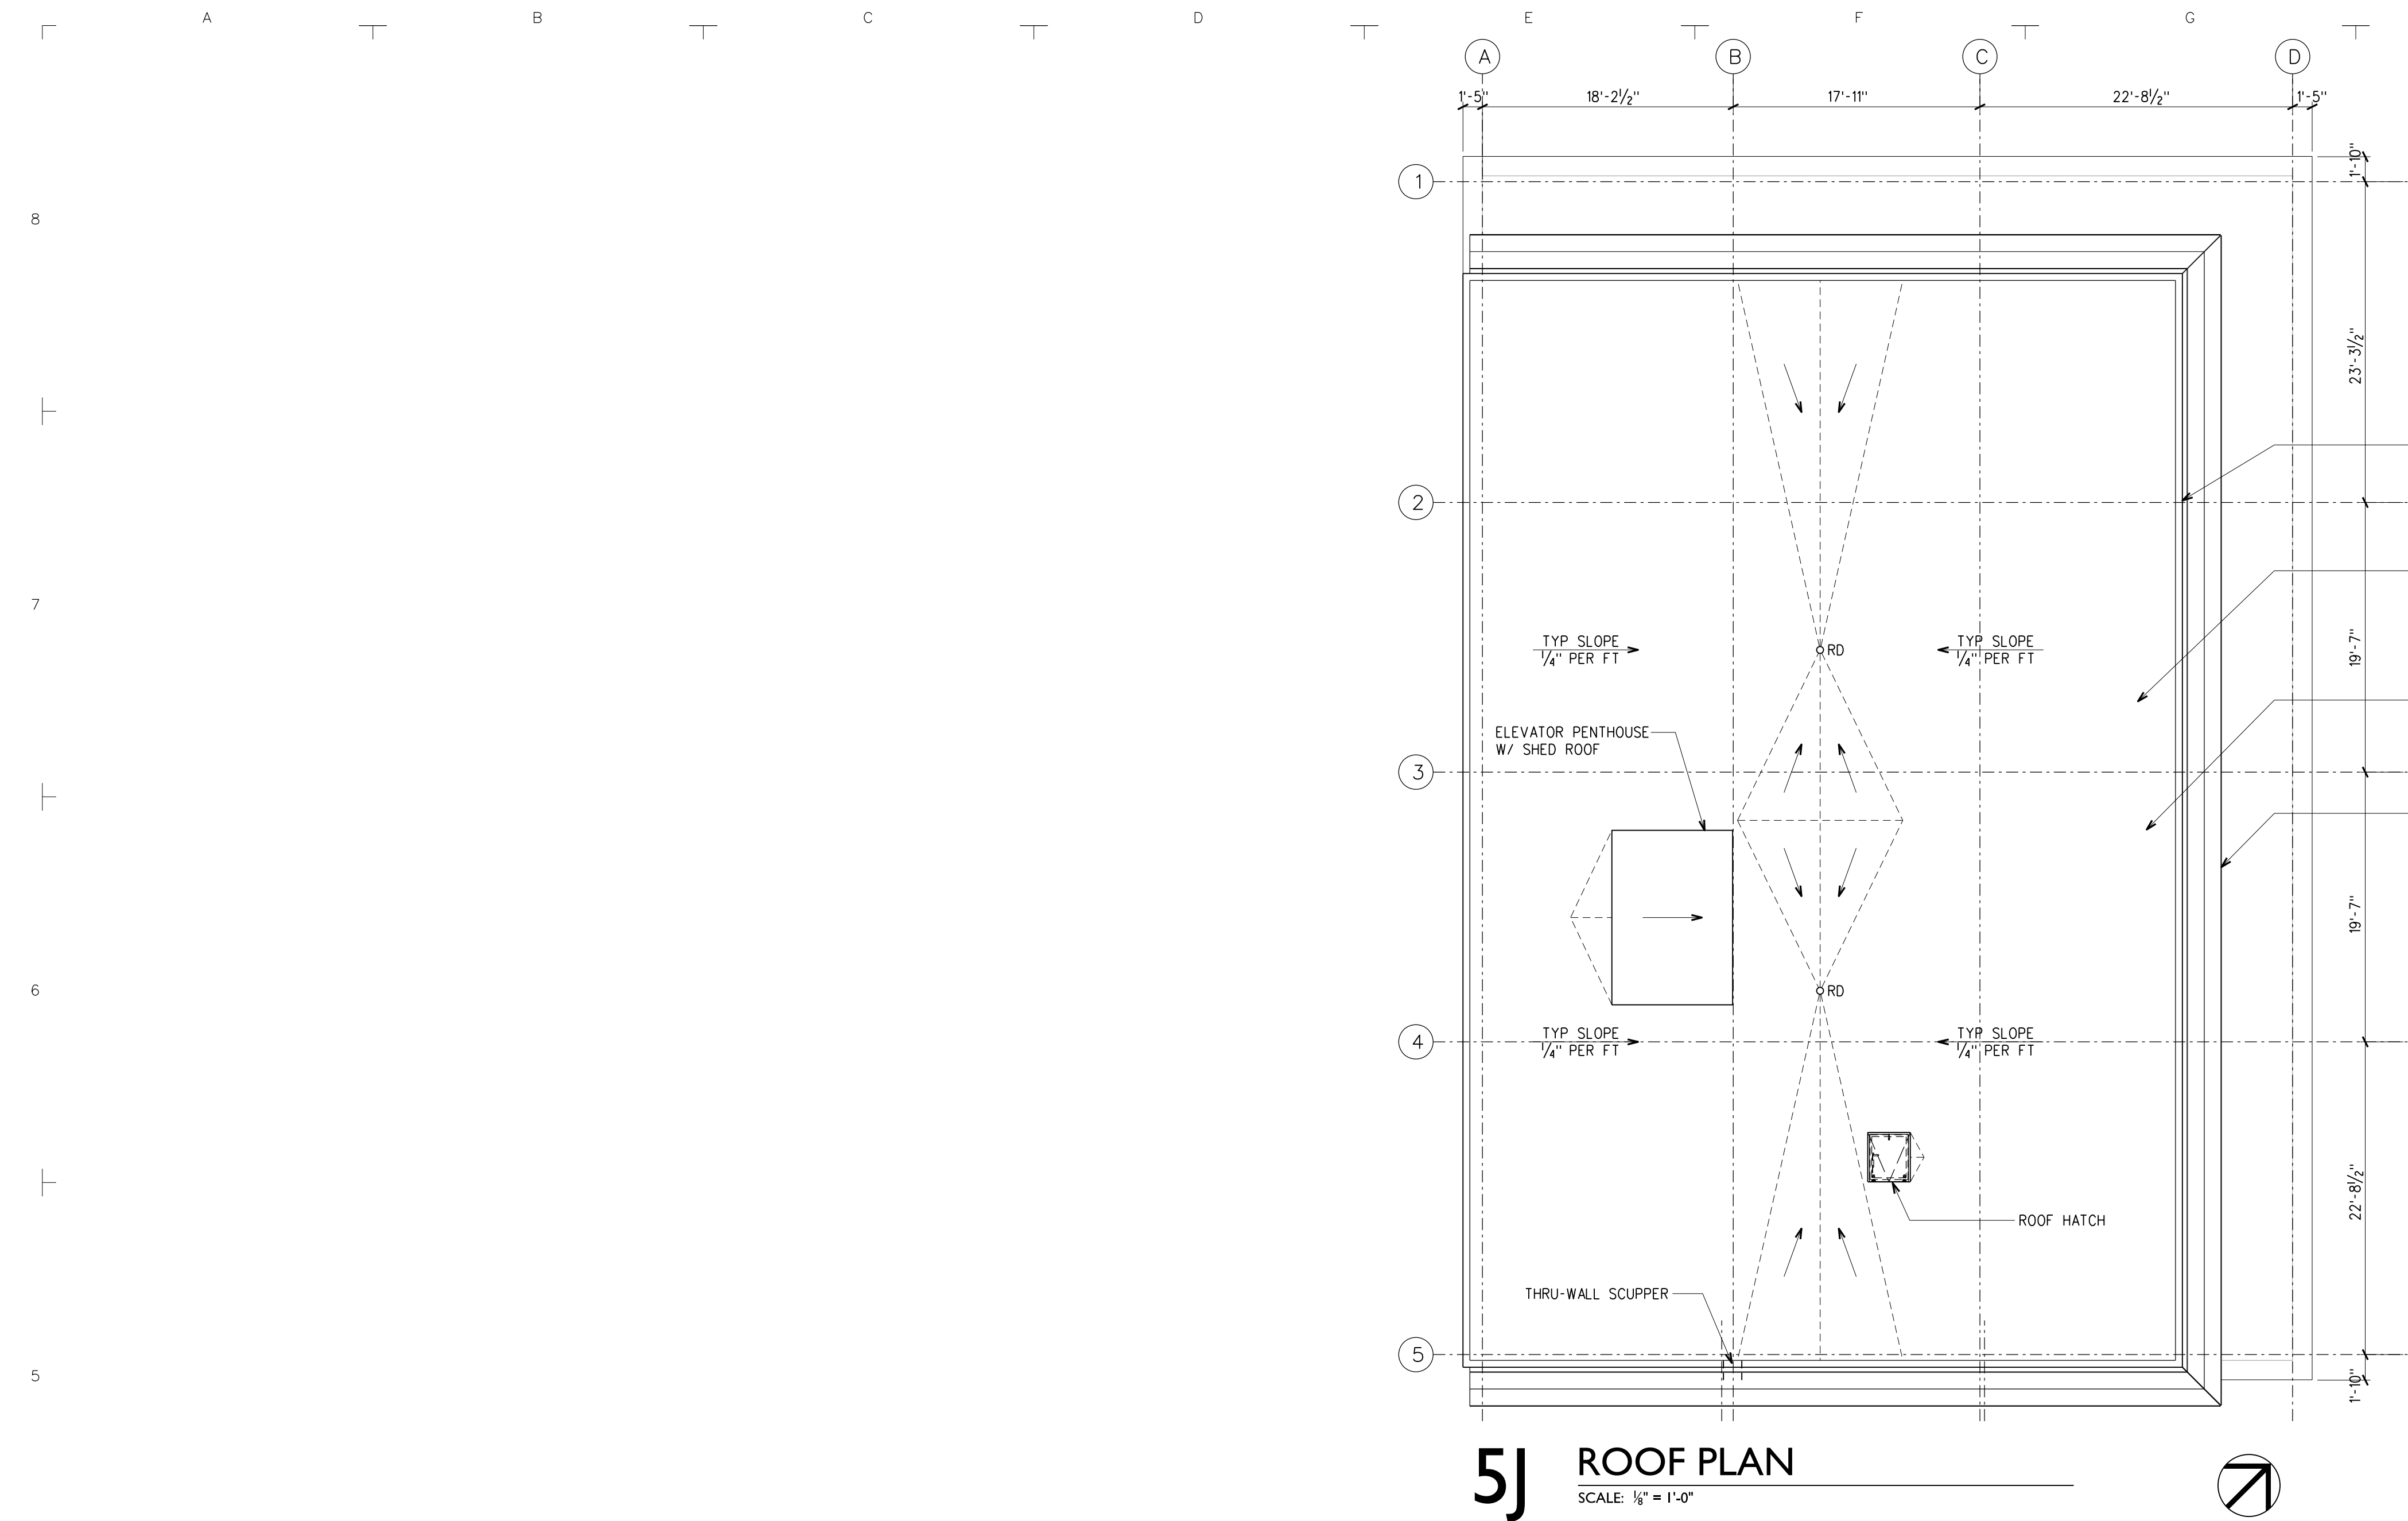


5J ROOF PLAN
SCALE: 1/4" = 1'-0"

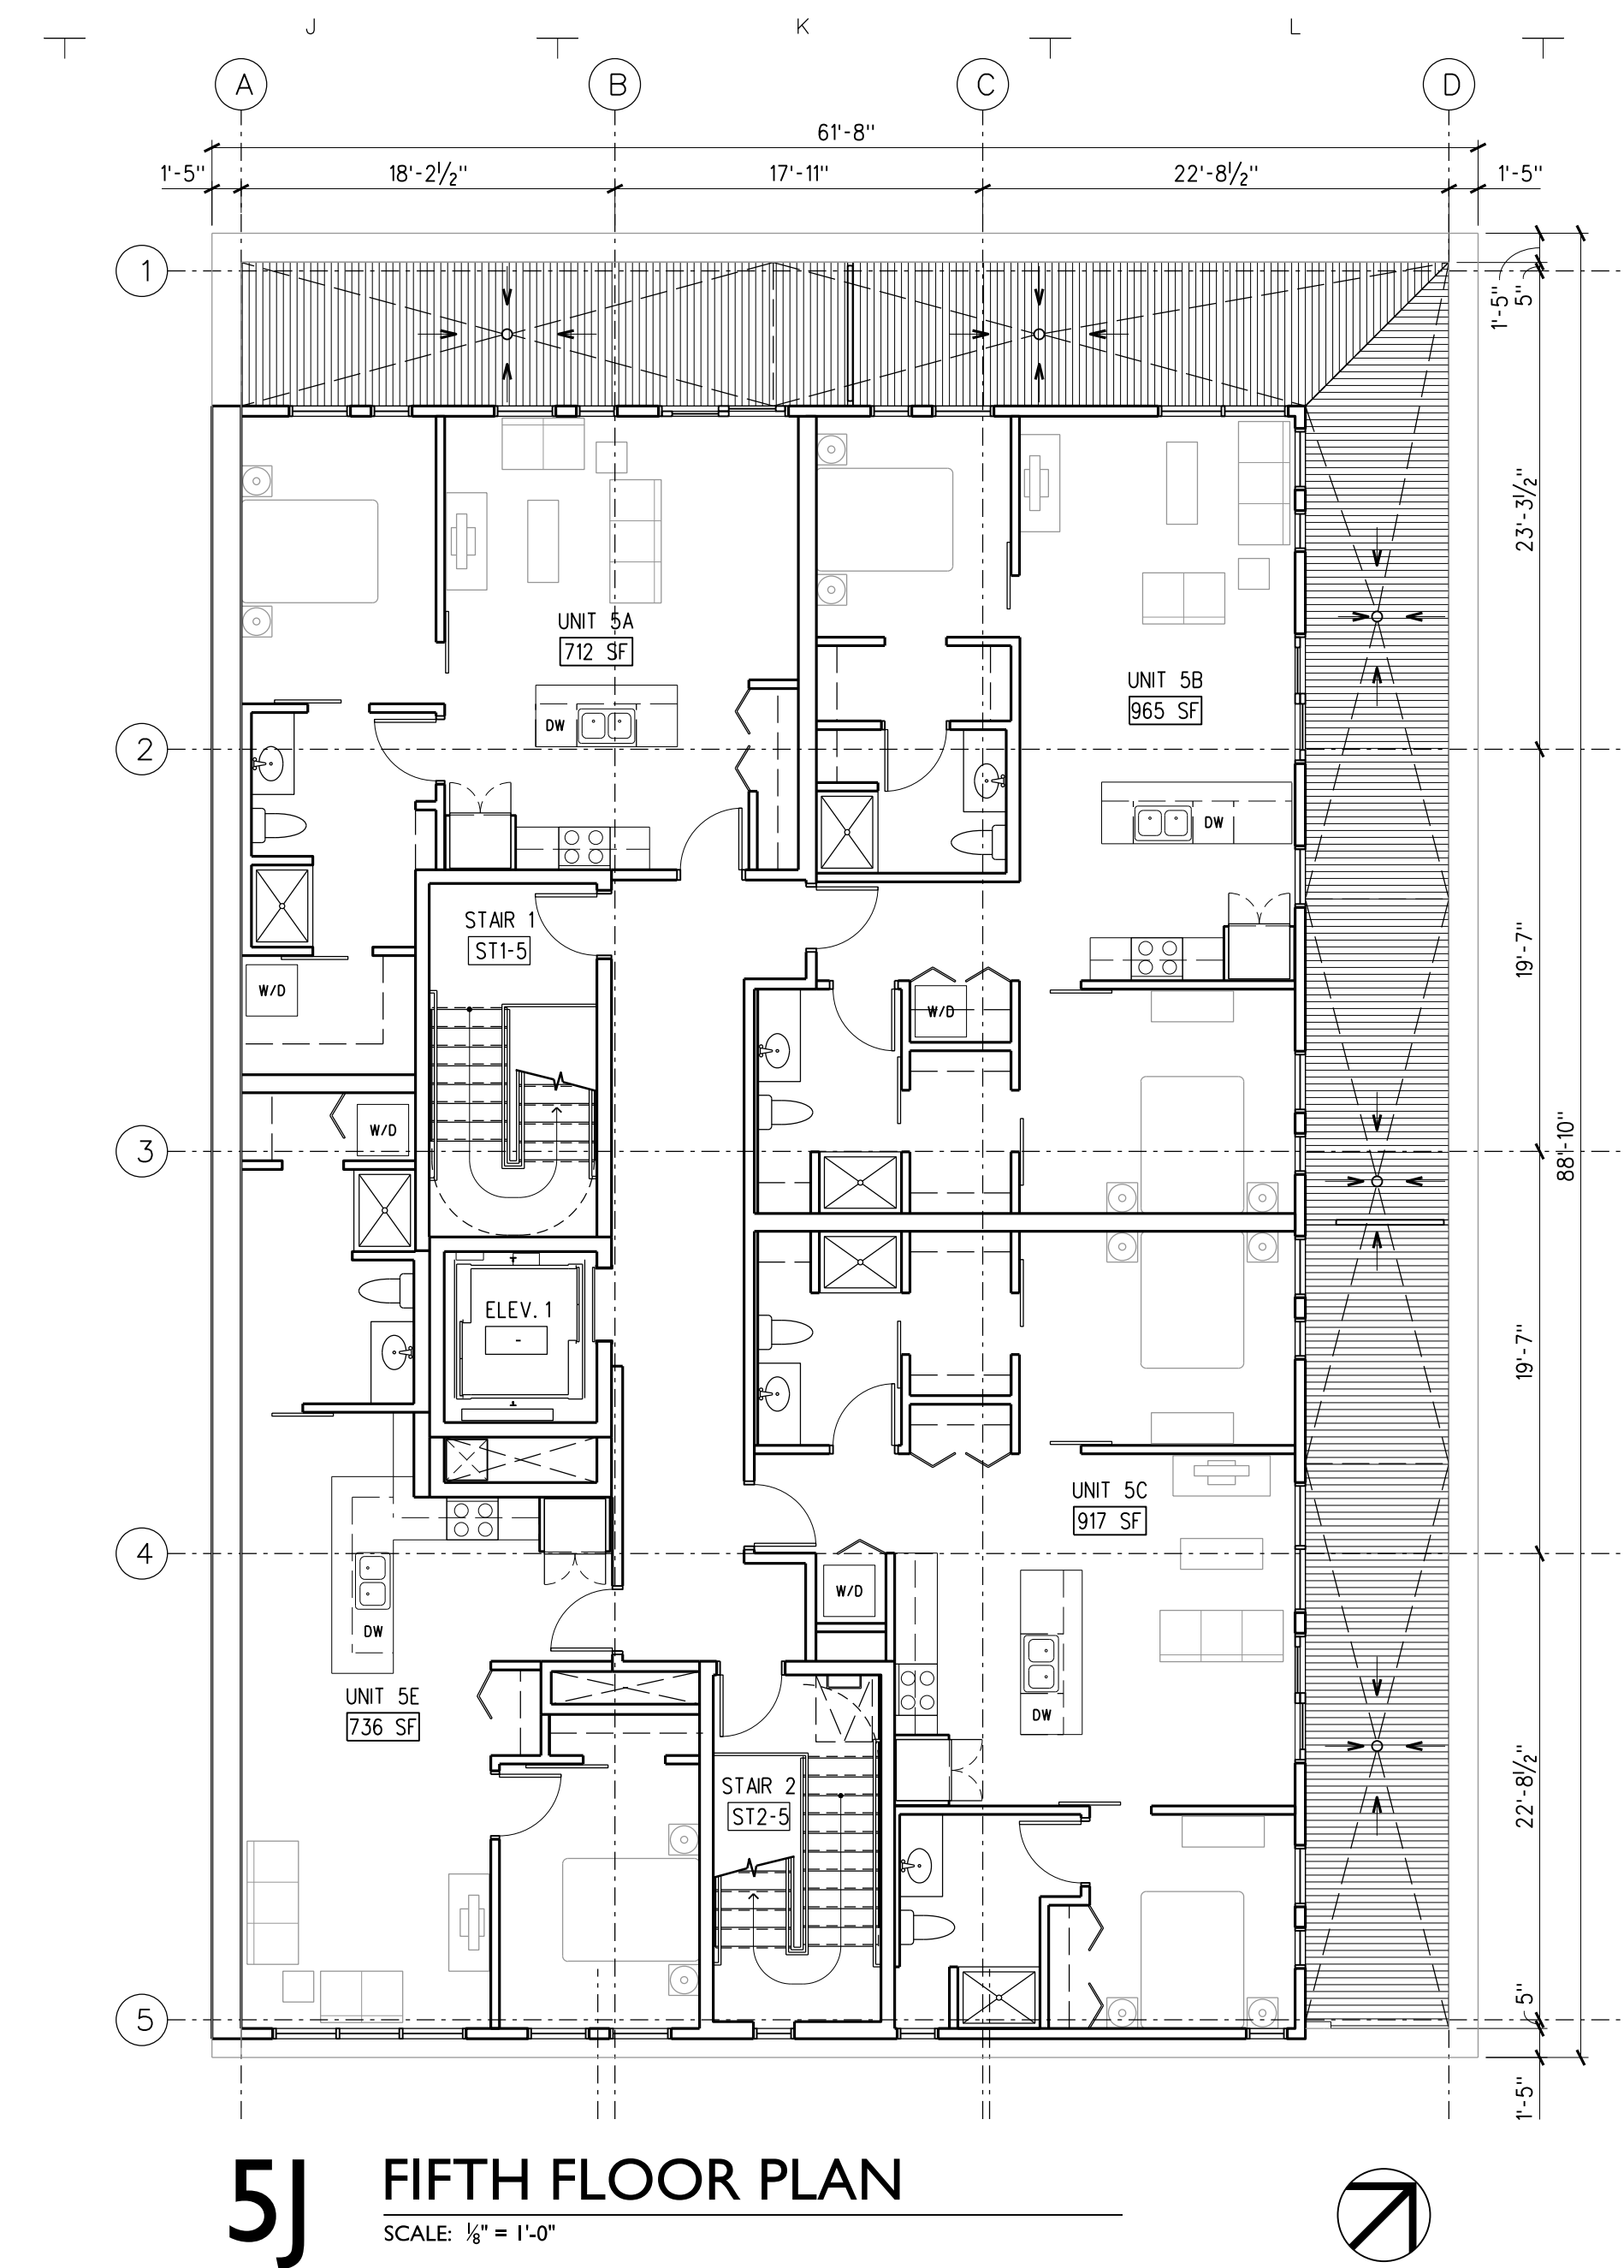


5J FIFTH FLOOR PLAN
SCALE: 1/4" = 1'-0"

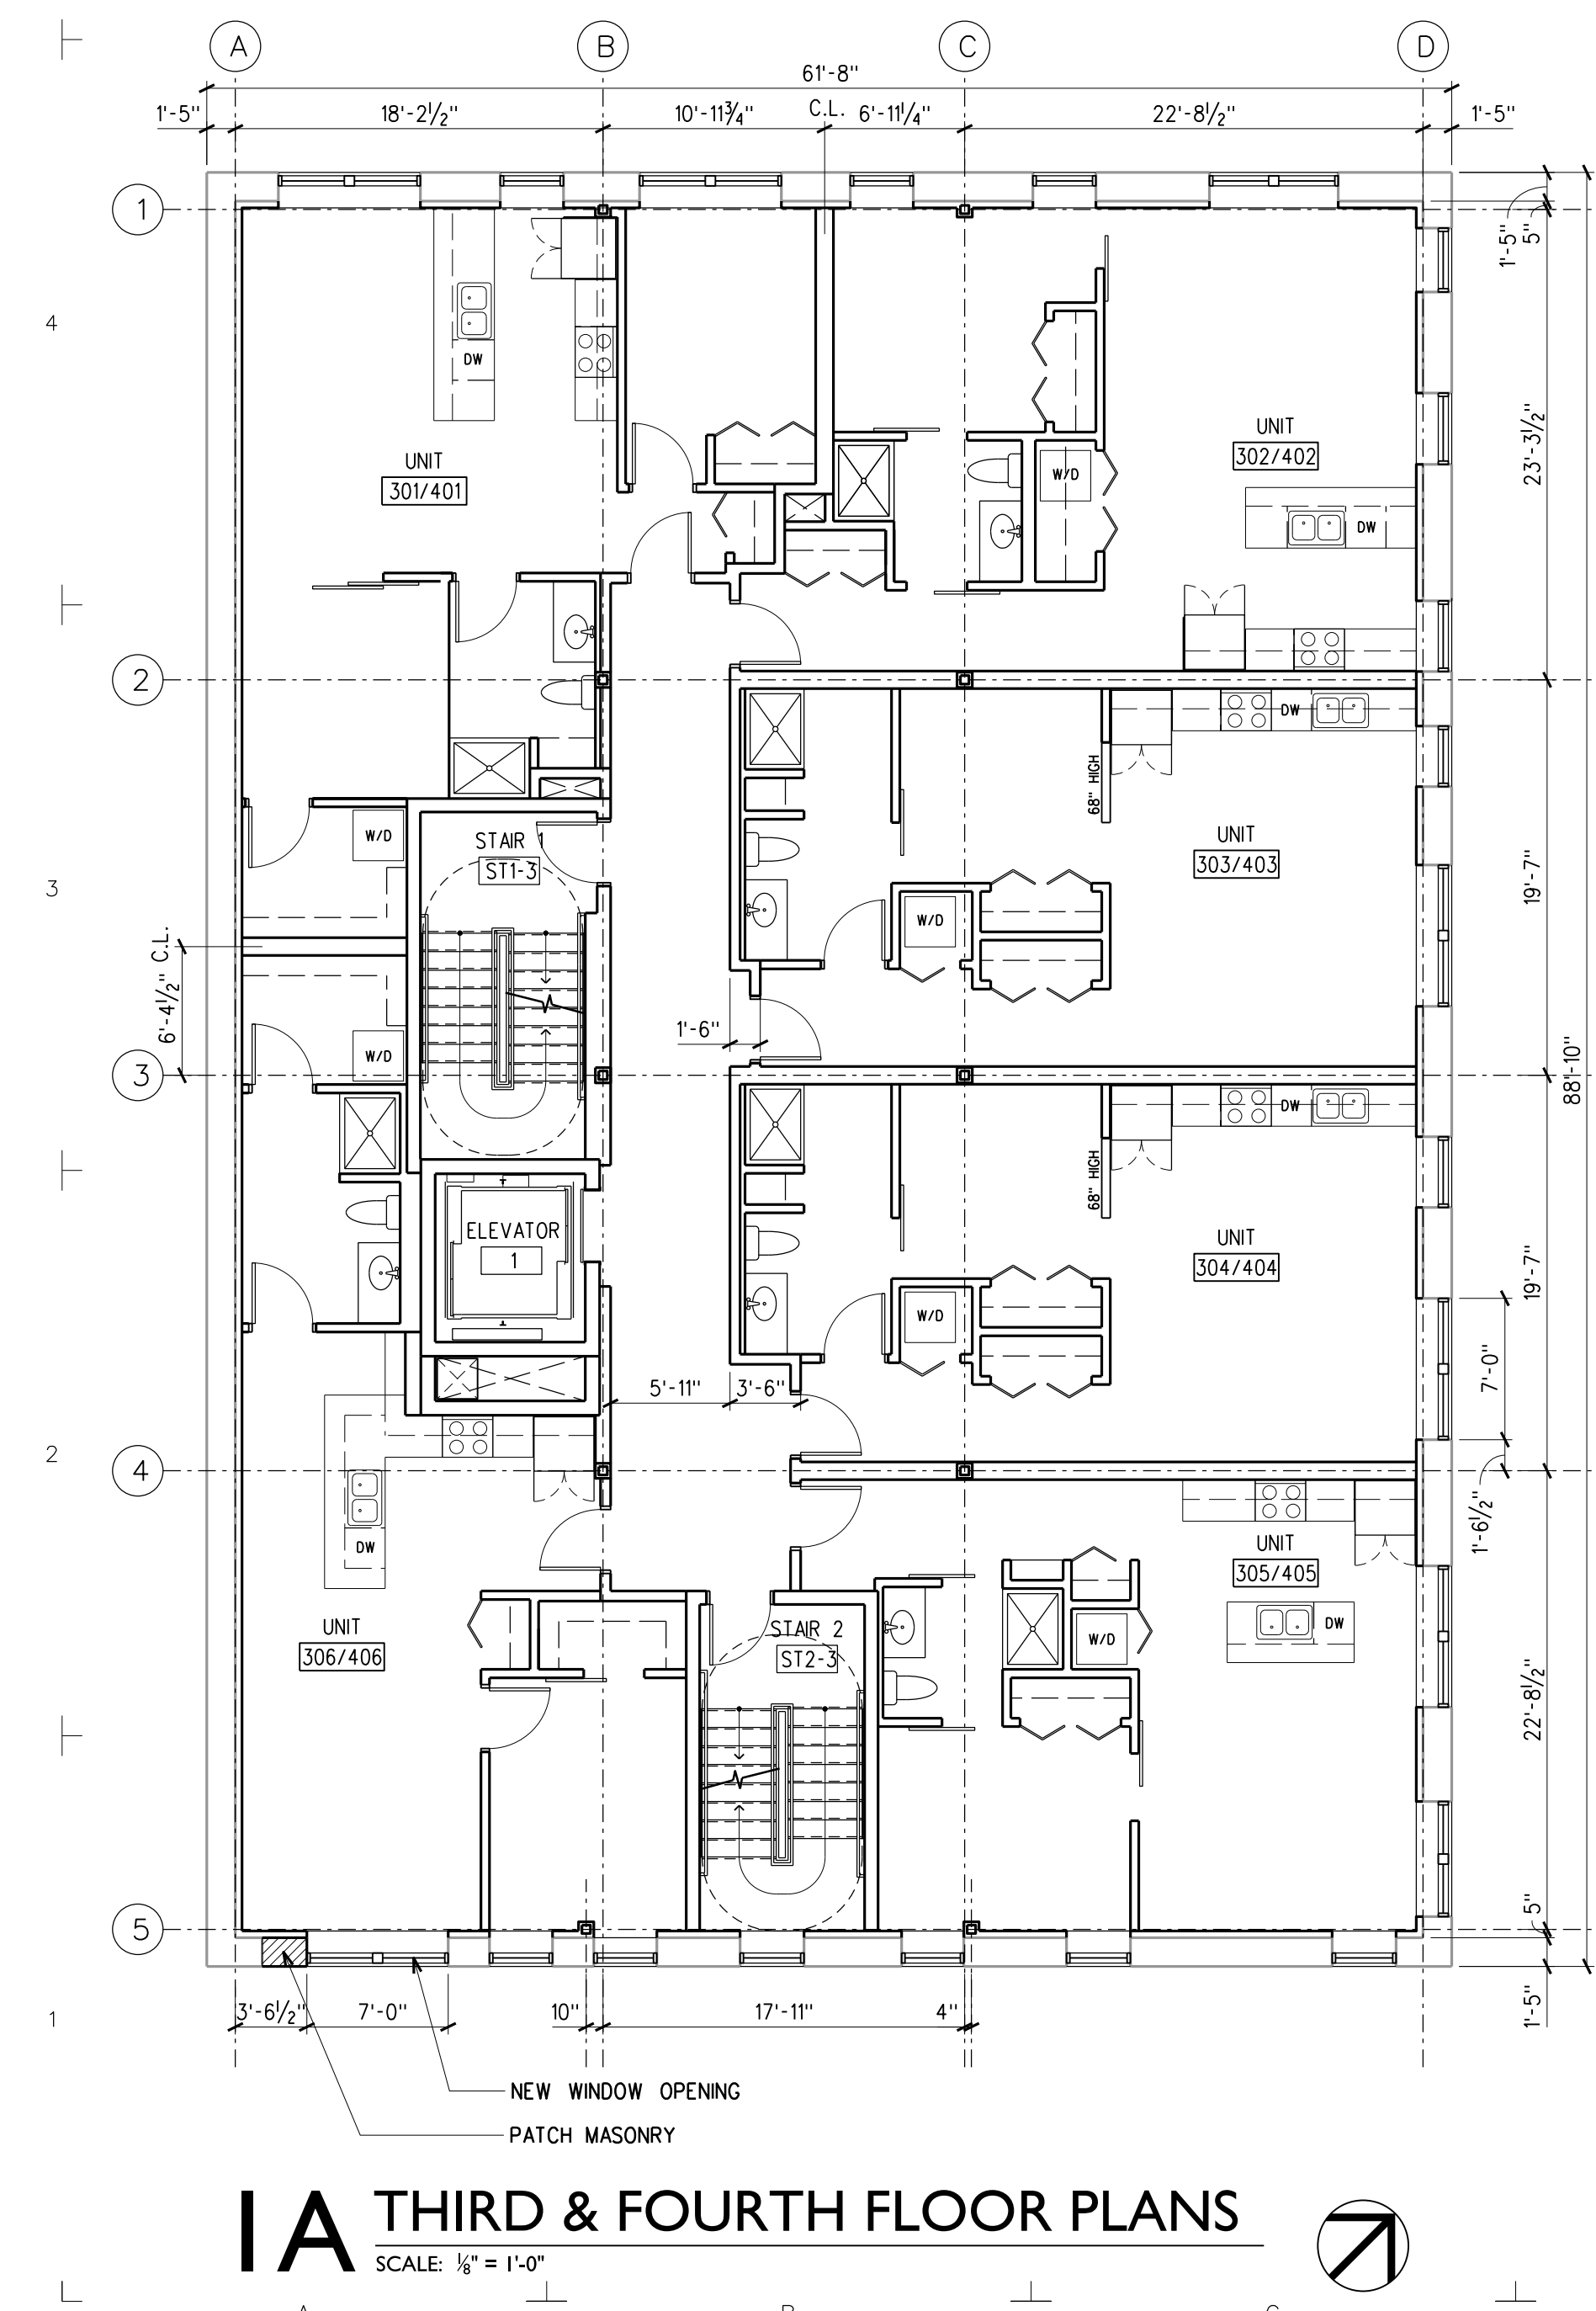


1A THIRD & FOURTH FLOOR PLANS
SCALE: 1/4" = 1'-0"

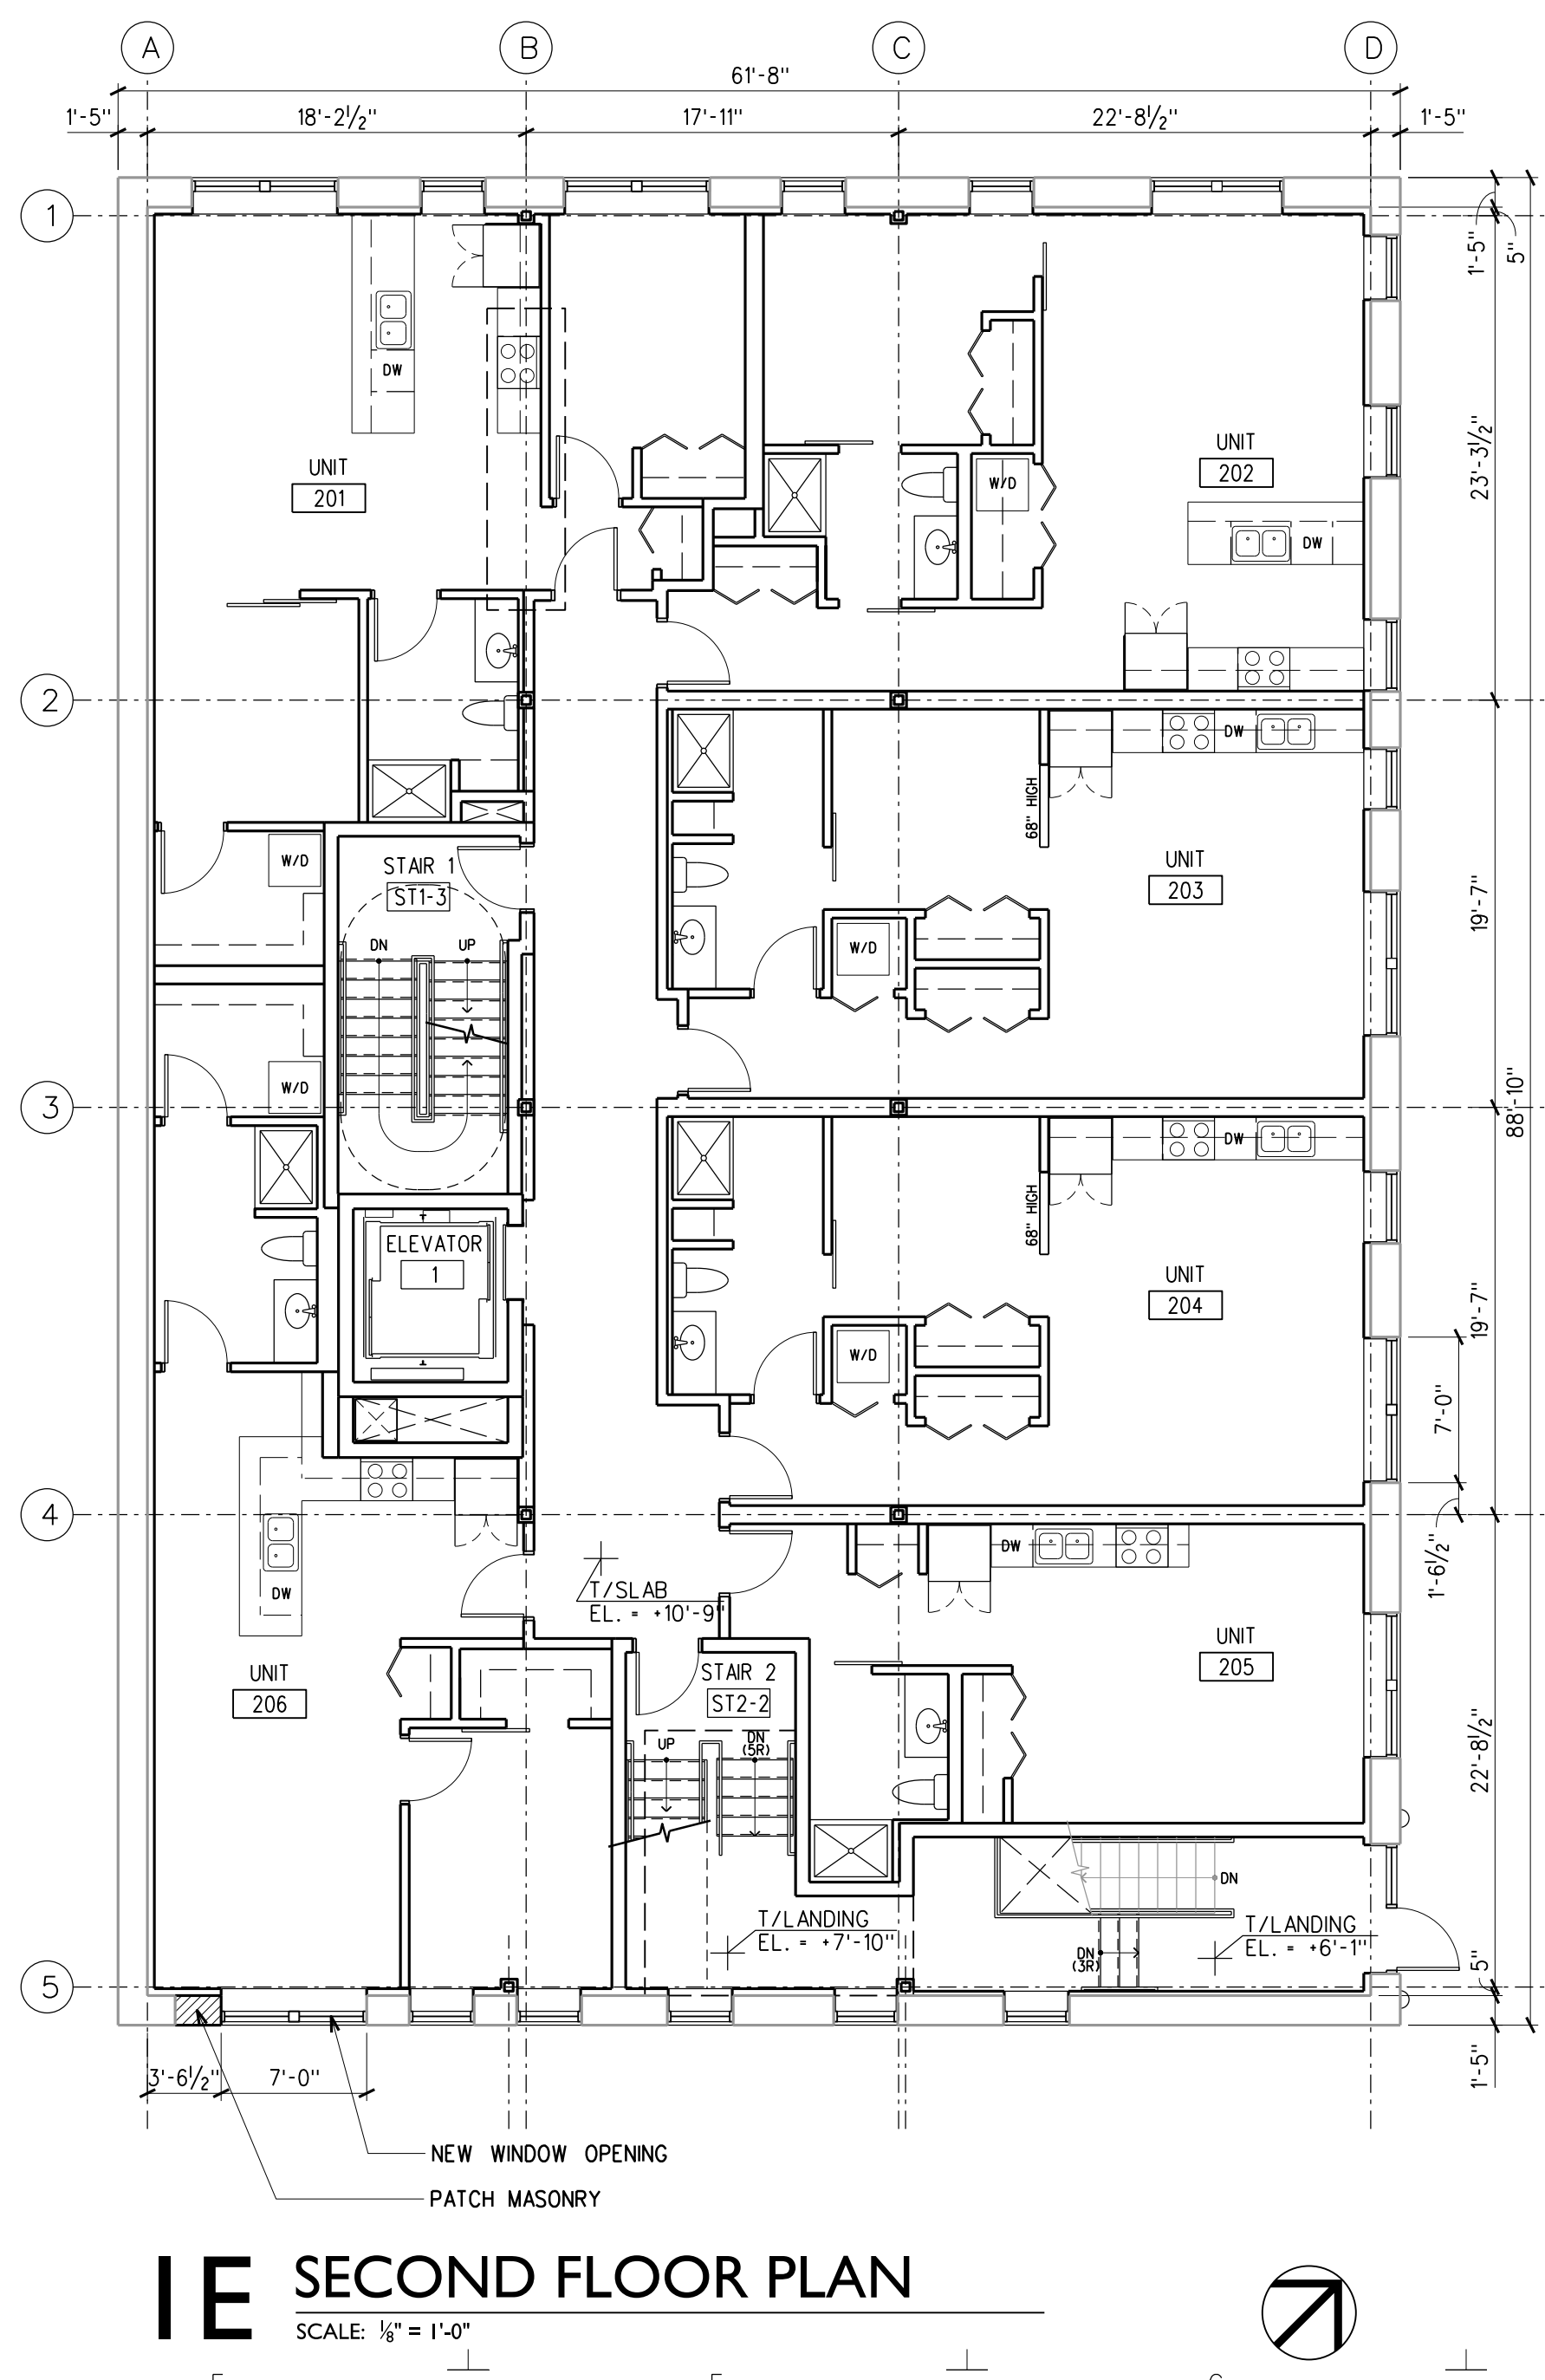

1E SECOND FLOOR PLAN
SCALE: 1/4" = 1'-0"

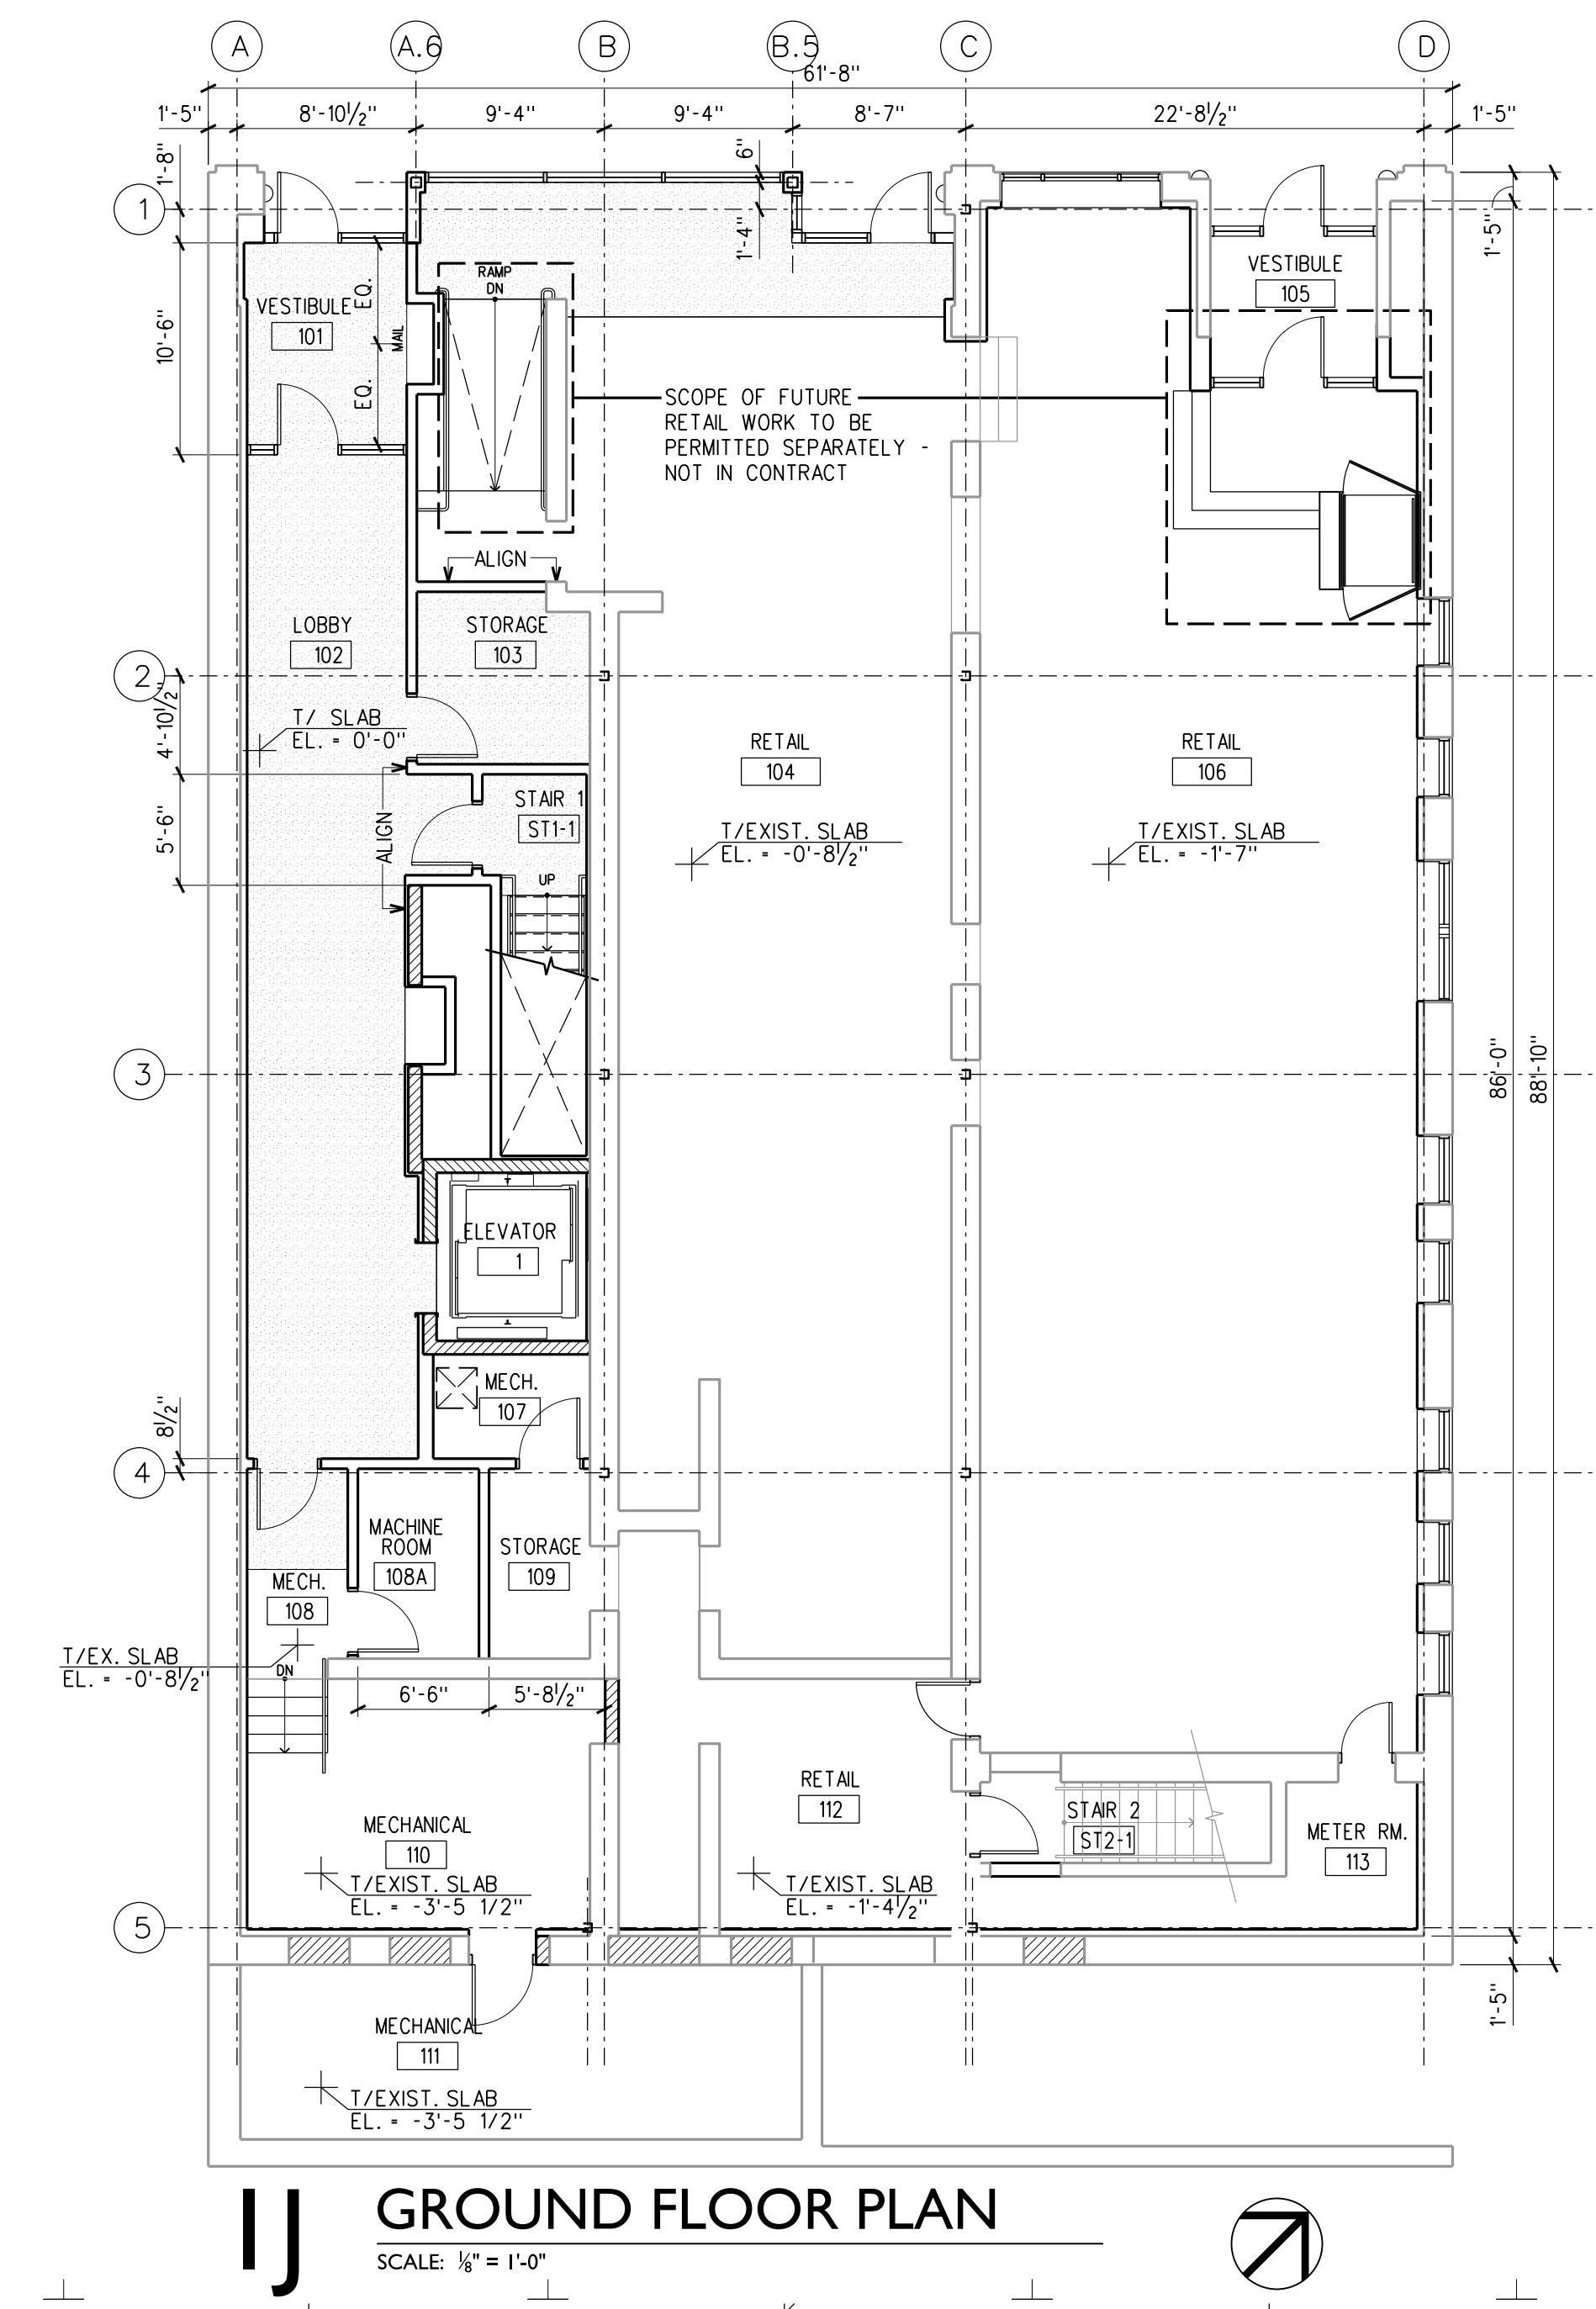

1J GROUND FLOOR PLAN
SCALE: 1/4" = 1'-0"


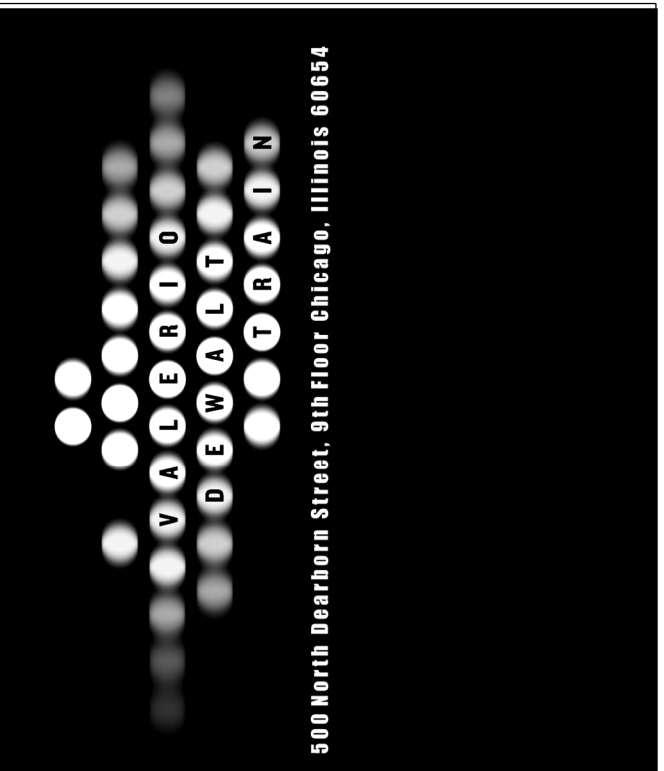


CAPITOL HILL APARTMENTS

24 NORTH WEBSTER STREET, MADISON, WISCONSIN 53703

ISSUE		
2	PLAN COMMISSION	04.04.2012
1	DD PROGRESS	03.05.2012
NO. ISSUED FOR DATE		
PROJECT TEAM		
DAVID JENNERJAHN		
MATT DUMICH		
JULIE DEPREY		
PROJECT NUMBER		
VDTA 12006.00		
PROJECT NAME AND ADDRESS		
CAPITOL HILL APARTMENTS		
24 N. WEBSTER ST.		
MADISON, WISCONSIN		
SHEET TITLE		
FLOOR PLAN		
SHEET NUMBER		
A1-01		



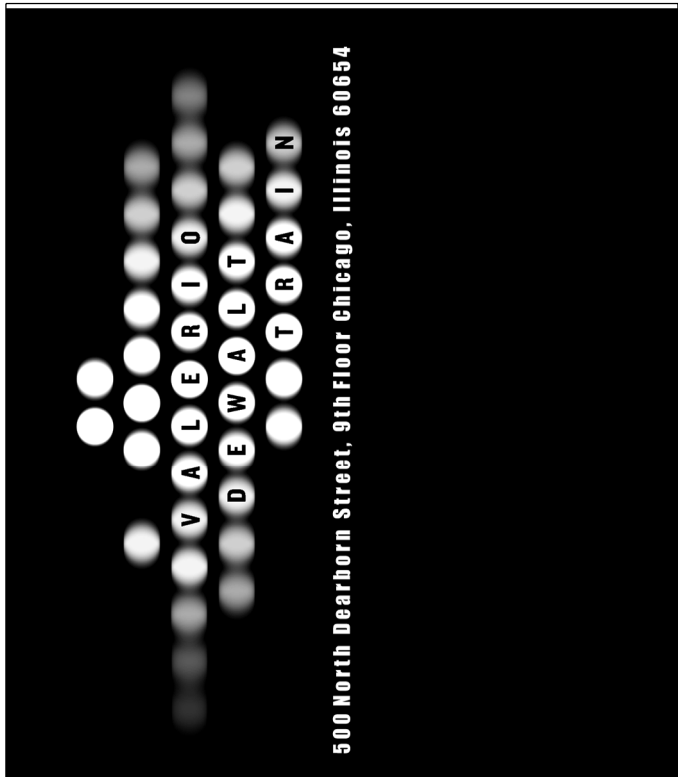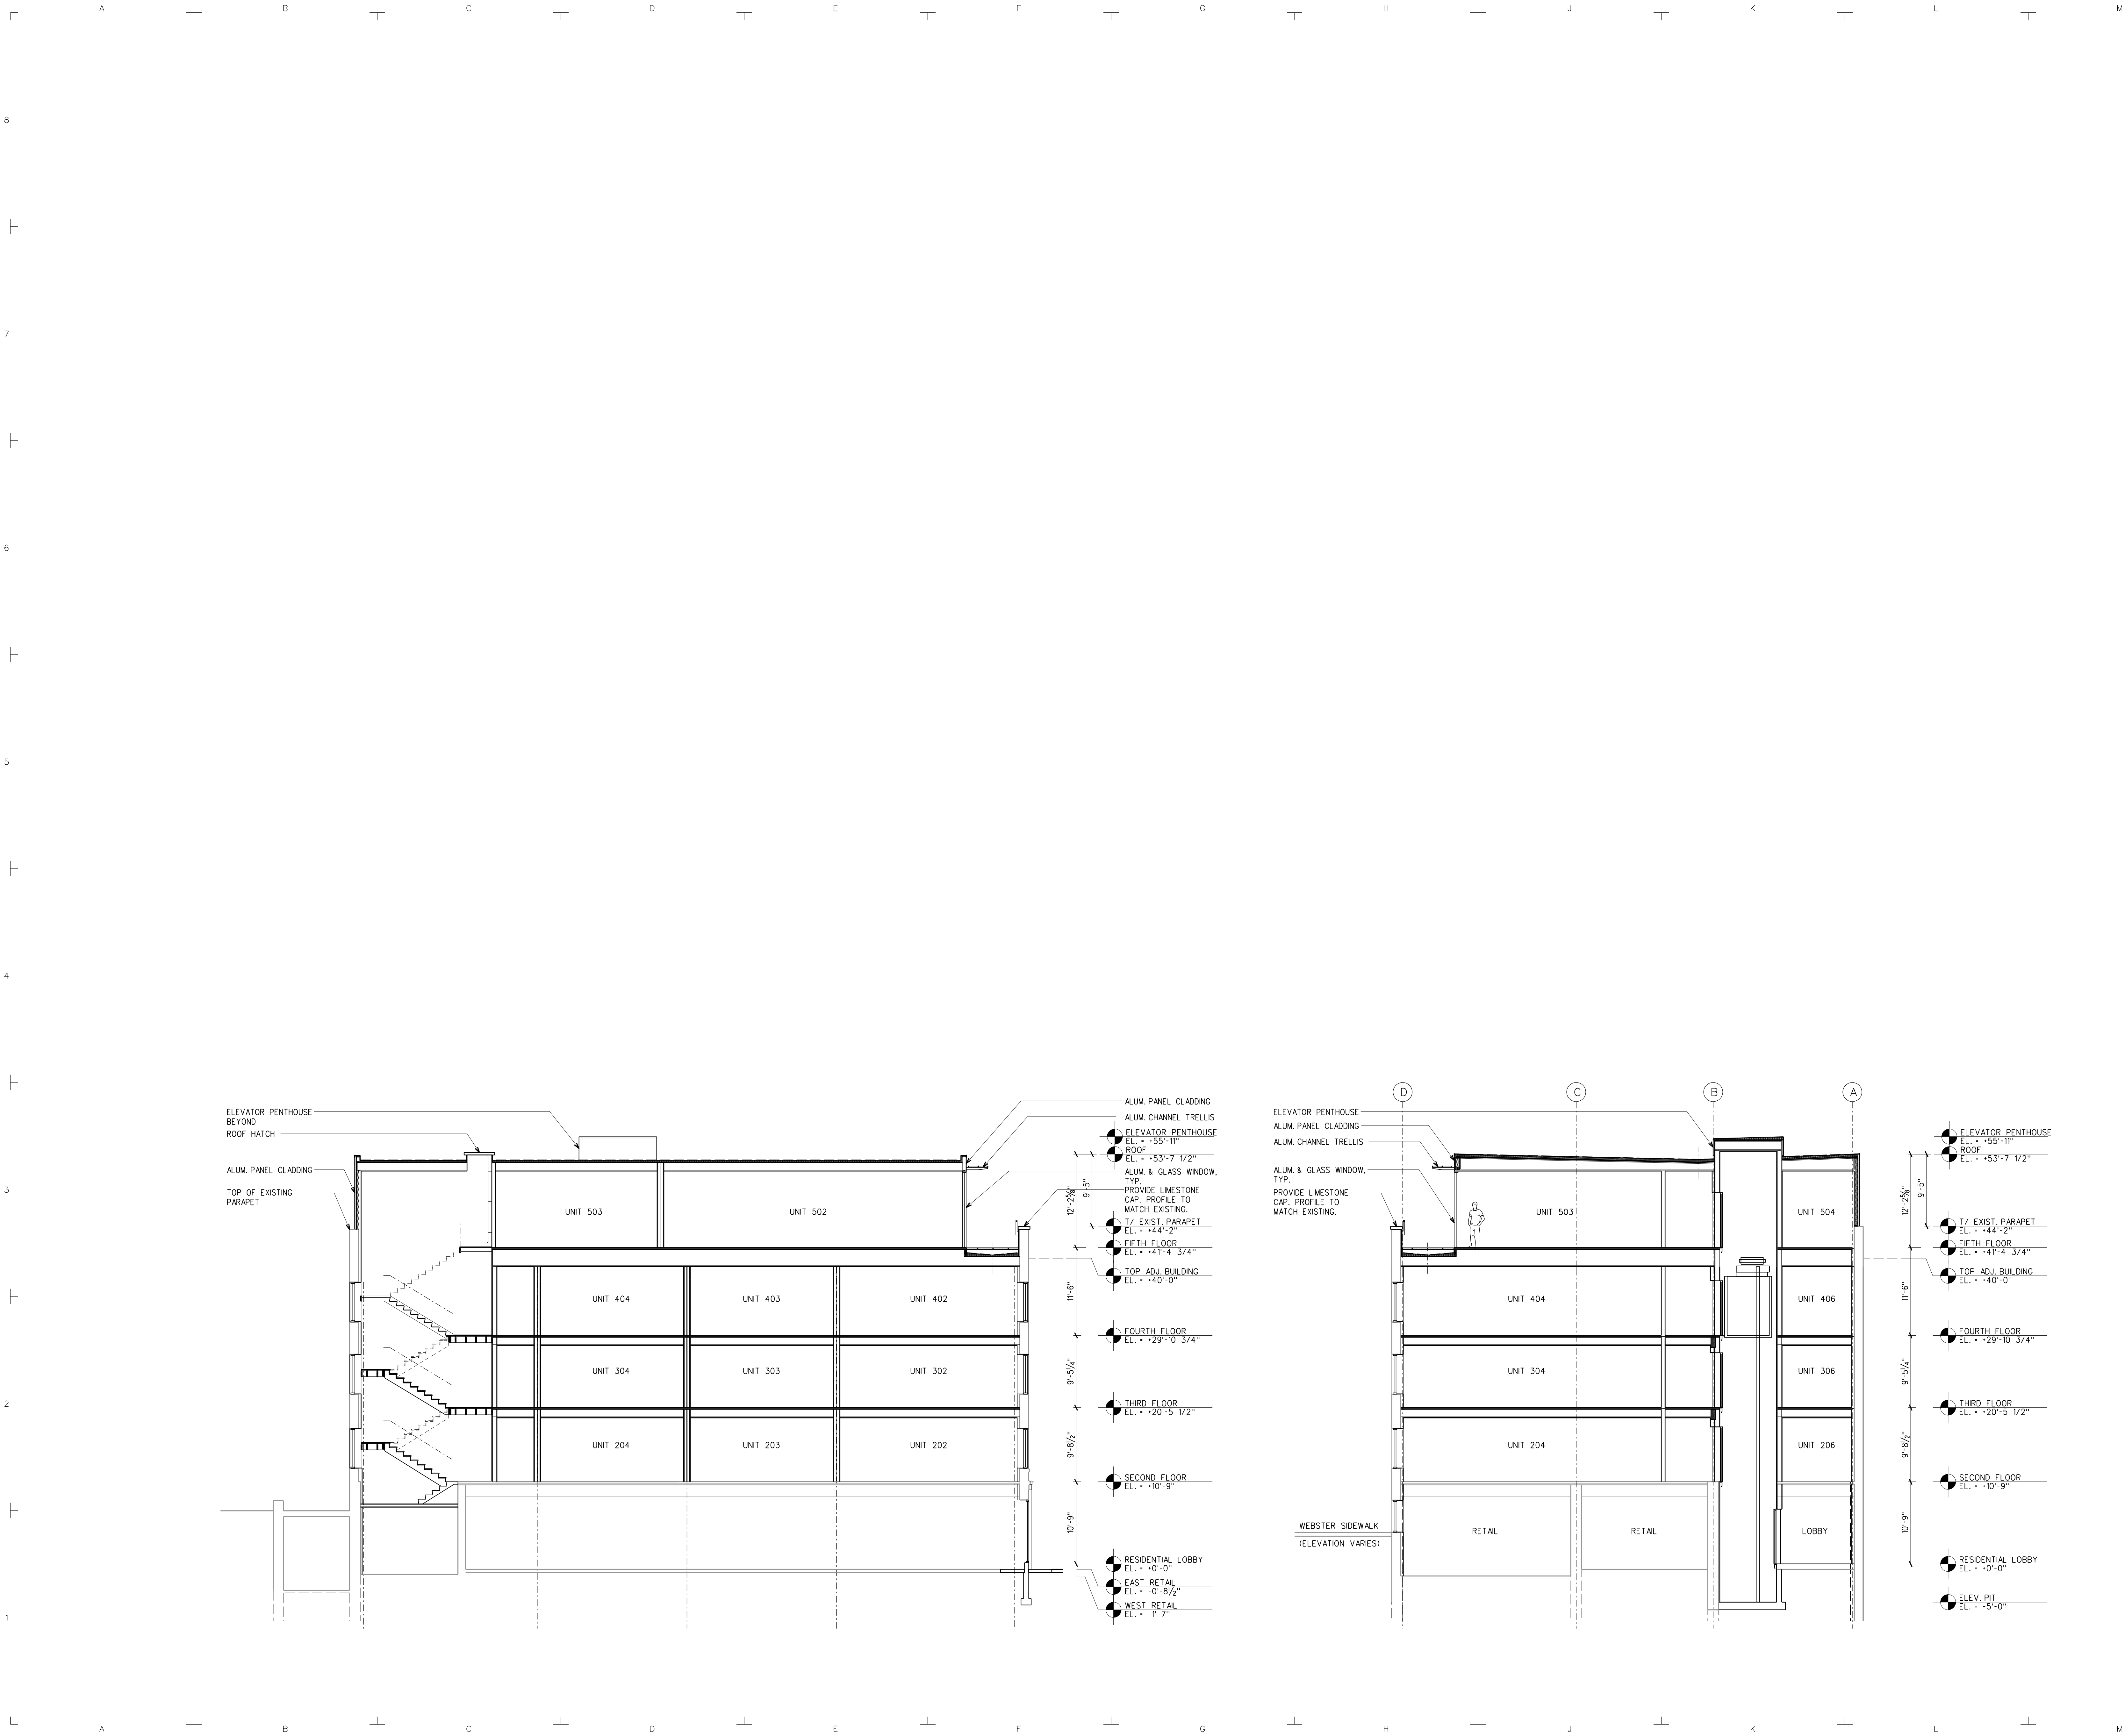

CAPITOL HILL APARTMENTS

24 NORTH WEBSTER STREET
MADISON, WISCONSIN 53703

ISSUE		
2	PLAN COMMISSION	04.04.2012
1	DD PROGRESS	03.05.2012
NO.	ISSUED FOR	DATE

PROJECT TEAM
DAVID JENNERJAHN
MATT DUMICH
JULIE DEPREY

PROJECT NUMBER
VDTA 1206.00

PROJECT NAME AND ADDRESS
CAPITOL HILL APARTMENTS

**24 N. WEBSTER ST.
MADISON, WISCONSIN**

SHEET TITLE
BUILDING SECTIONS

1 SHEET NUMBER

A3-01



24 NORTH WEBSTER
APRIL 04, 2012



Urban Land Interests



LOCATOR MAP



PROJECT SITE

24 NORTH WEBSTER
APRIL 04, 2012




Urban Land Interests






EAST MIFFLIN STREET

NORTH PINCKNEY STREET

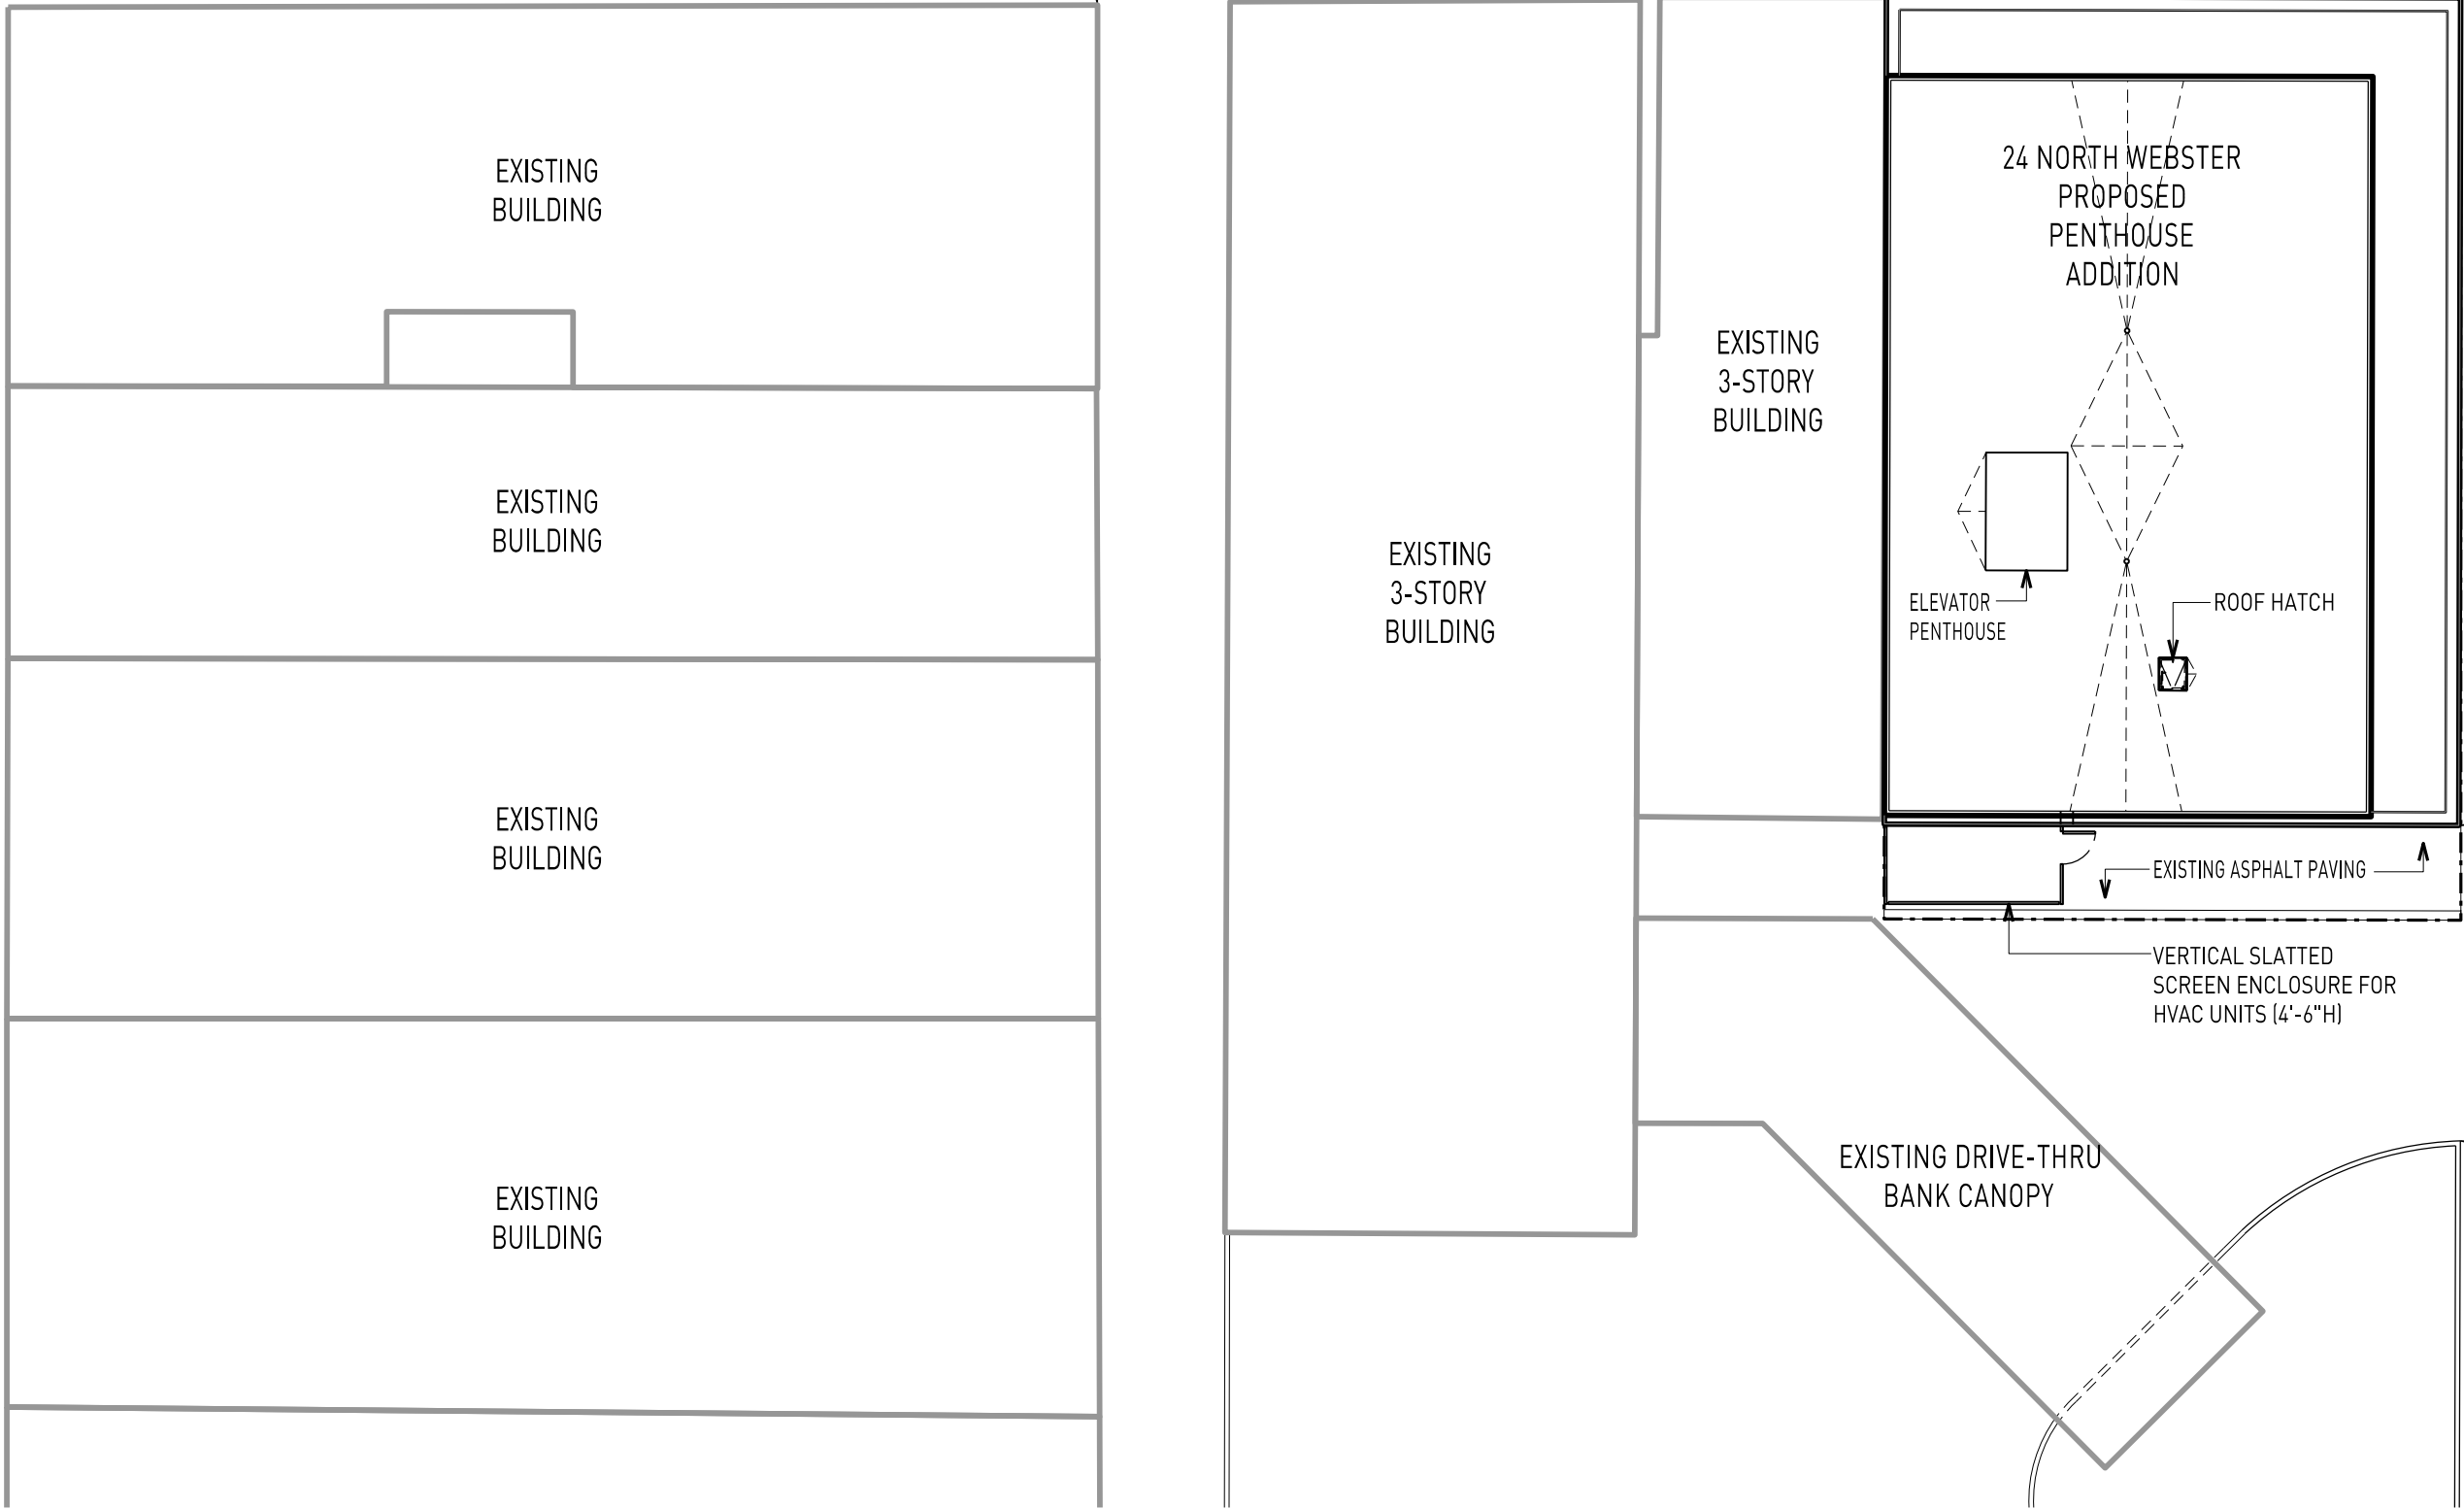


NORTH WEBSTER STREET

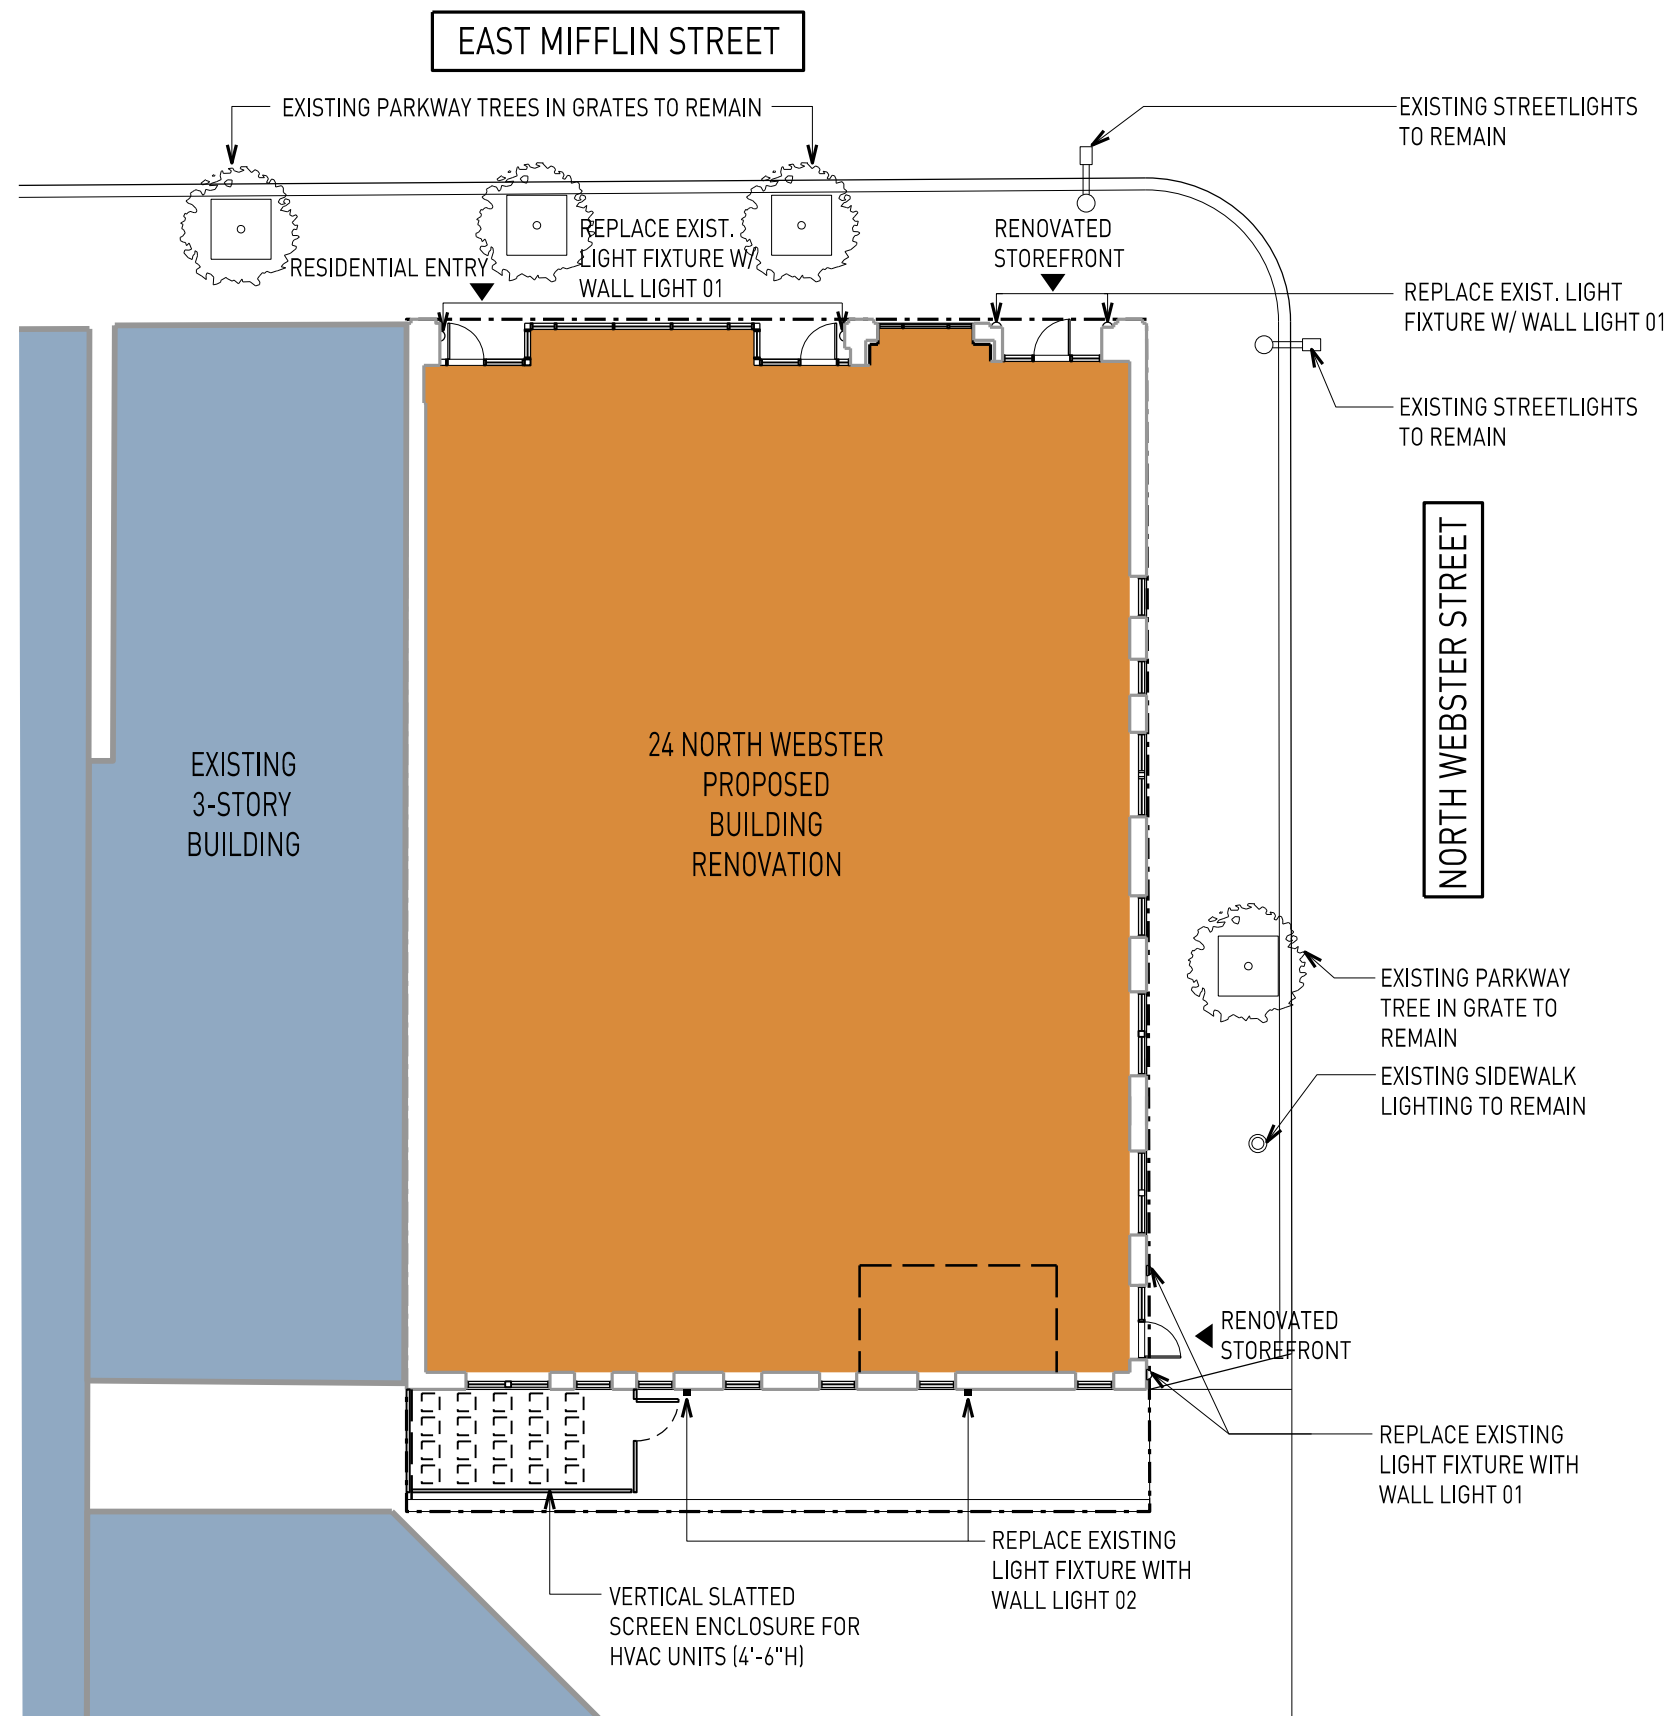


SITE PLAN

SCALE: $\frac{1}{16}" = 1'-0"$

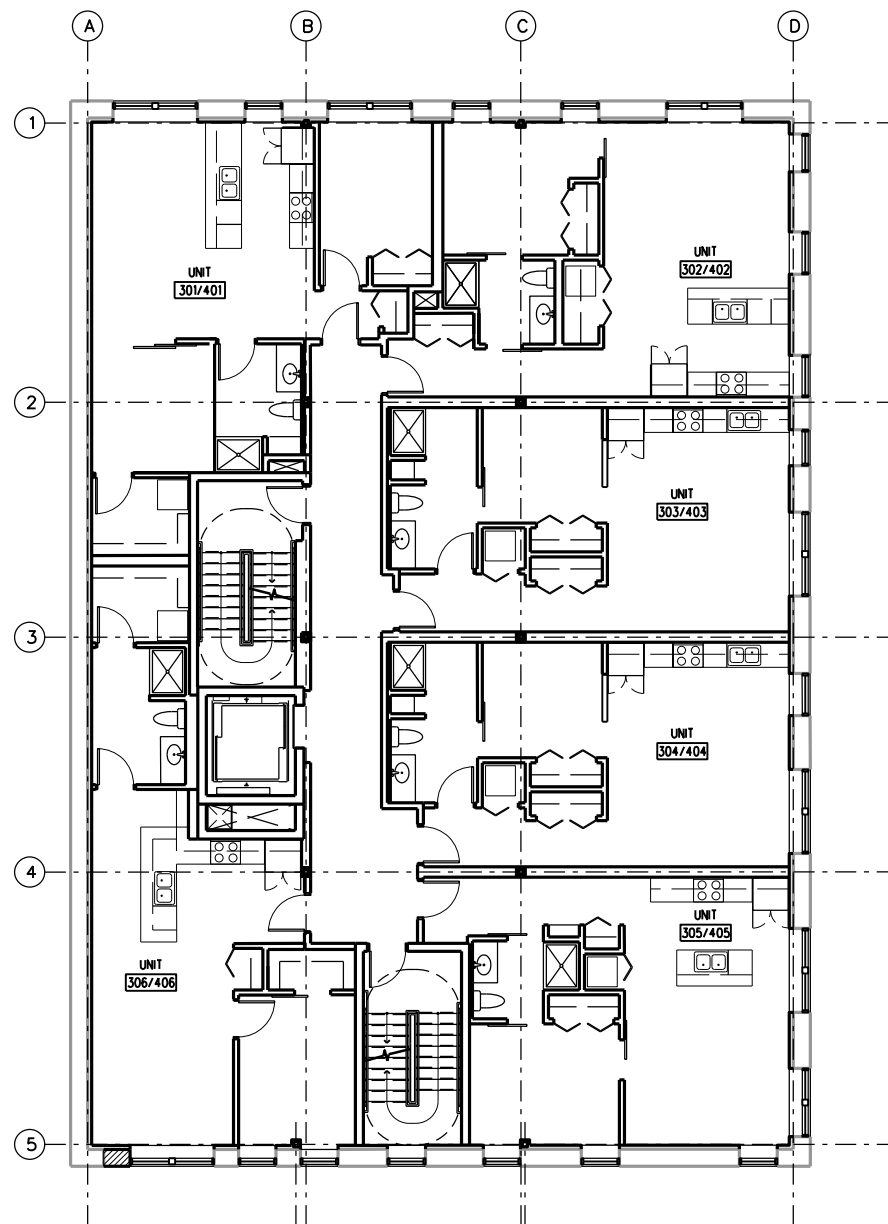


THIRD & FOURTH FLOOR PLAN

SCALE: $\frac{1}{16}$ " = 1'-0"

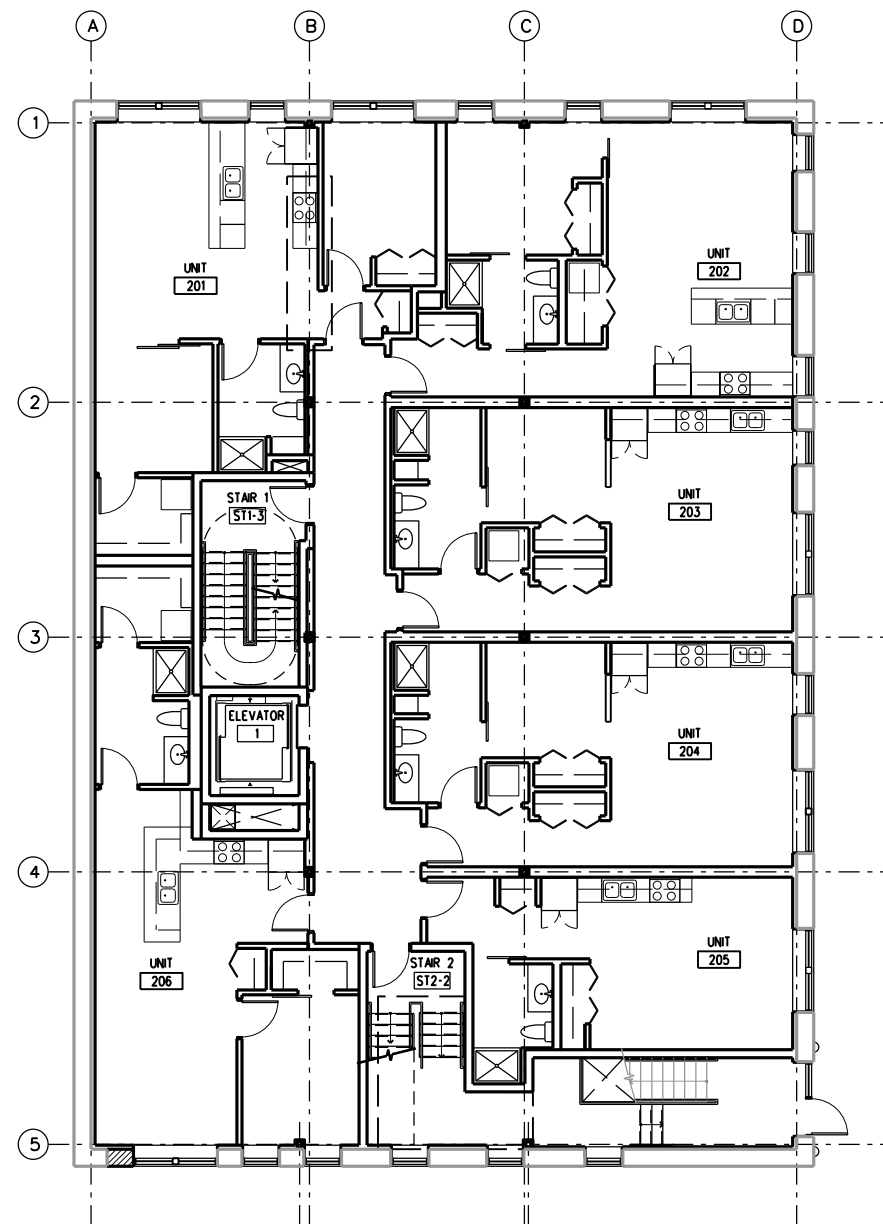


SECOND FLOOR PLAN

SCALE: $\frac{1}{16}$ " = 1'-0"

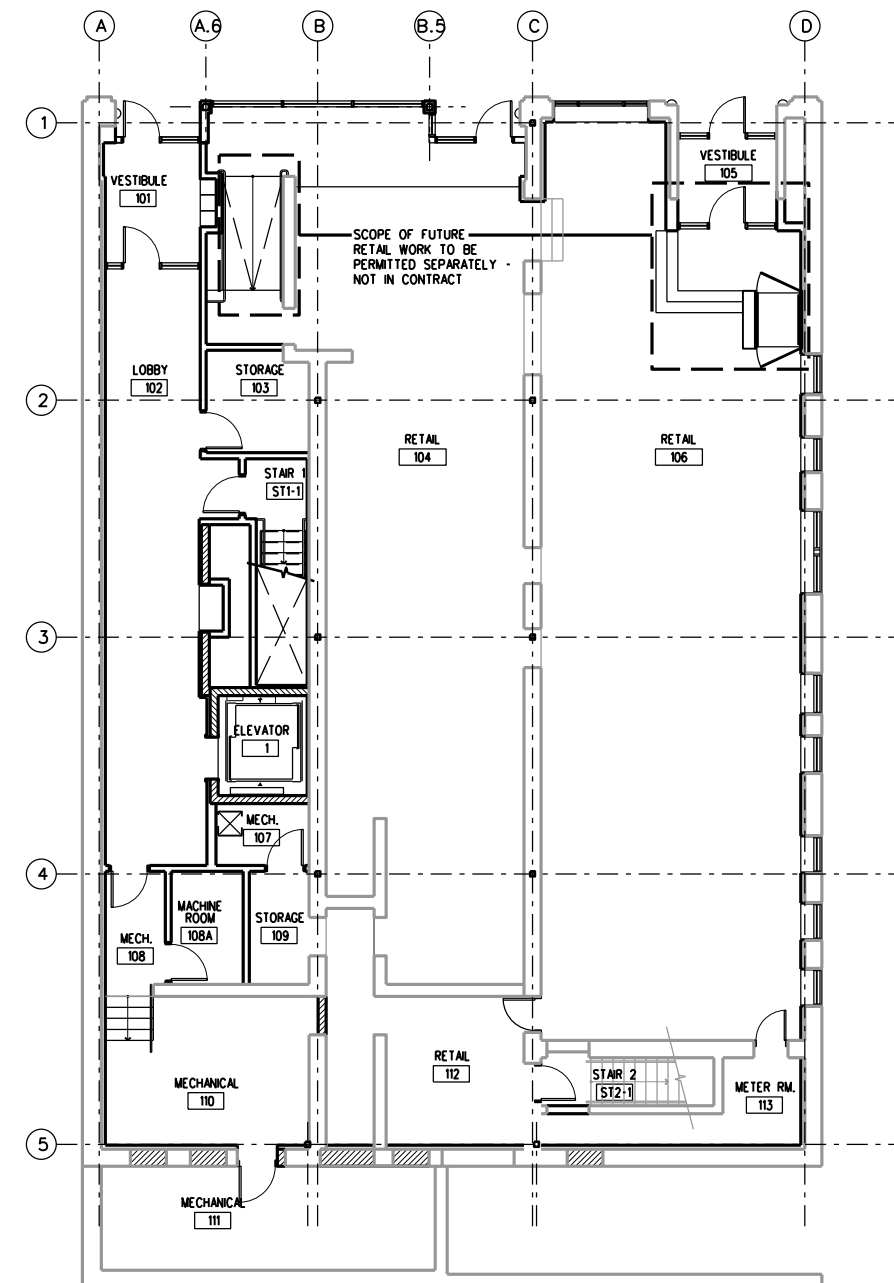


GROUND FLOOR PLAN

SCALE: $\frac{1}{16}$ " = 1'-0"

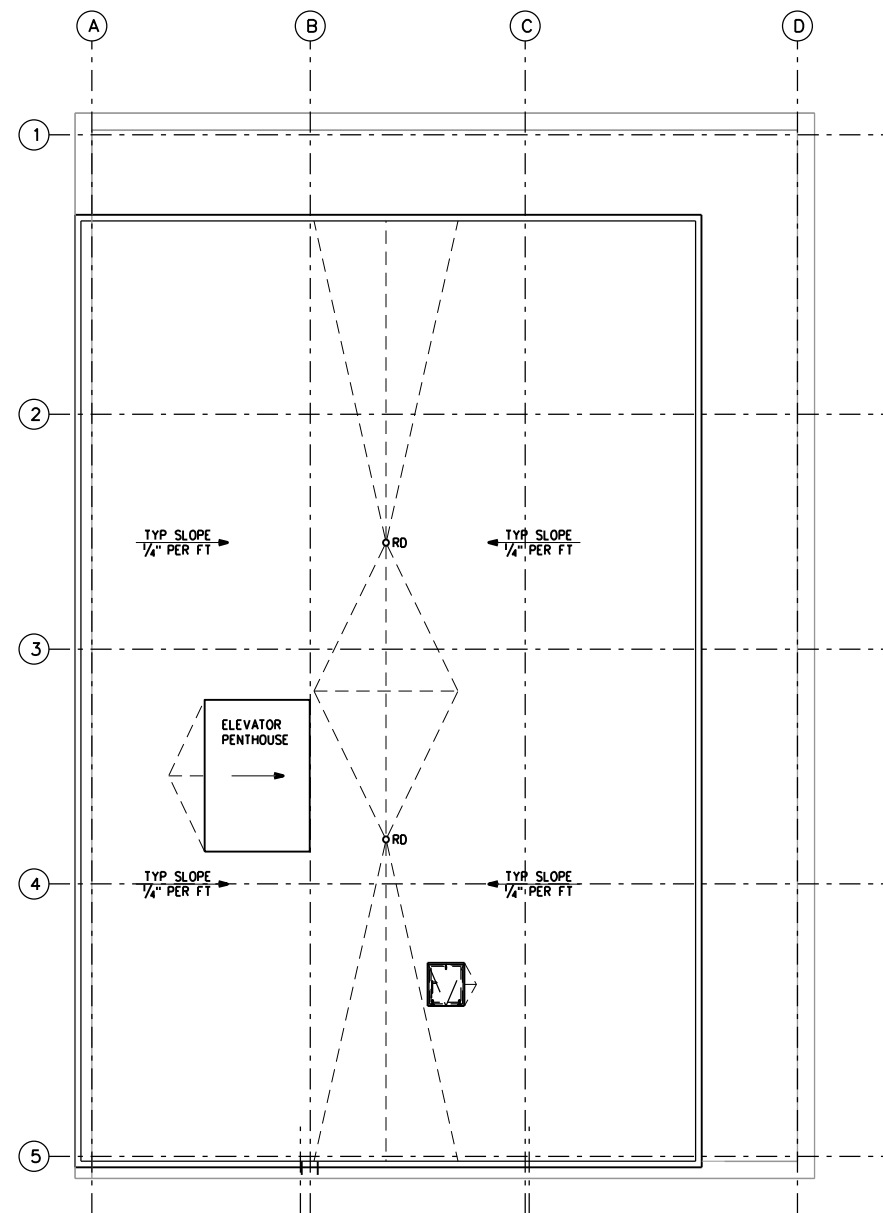

ROOF PLAN

SCALE: $\frac{1}{16}$ " = 1'-0"

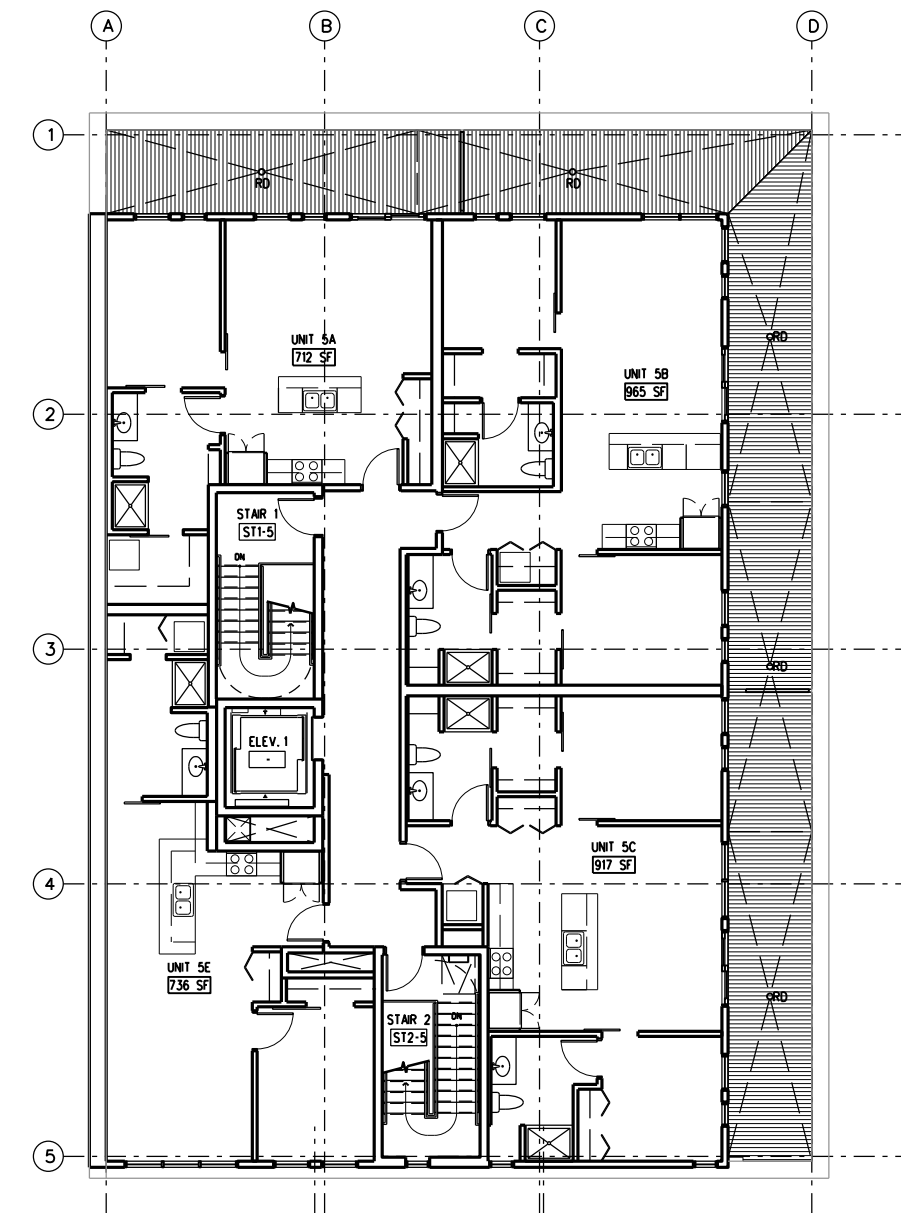

FIFTH FLOOR PENTHOUSE PLAN

SCALE: $\frac{1}{16}$ " = 1'-0"



MIFFLIN STREET ELEVATION




WEBSTER STREET ELEVATION




SOUTH ELEVATION




BUILDING SECTION

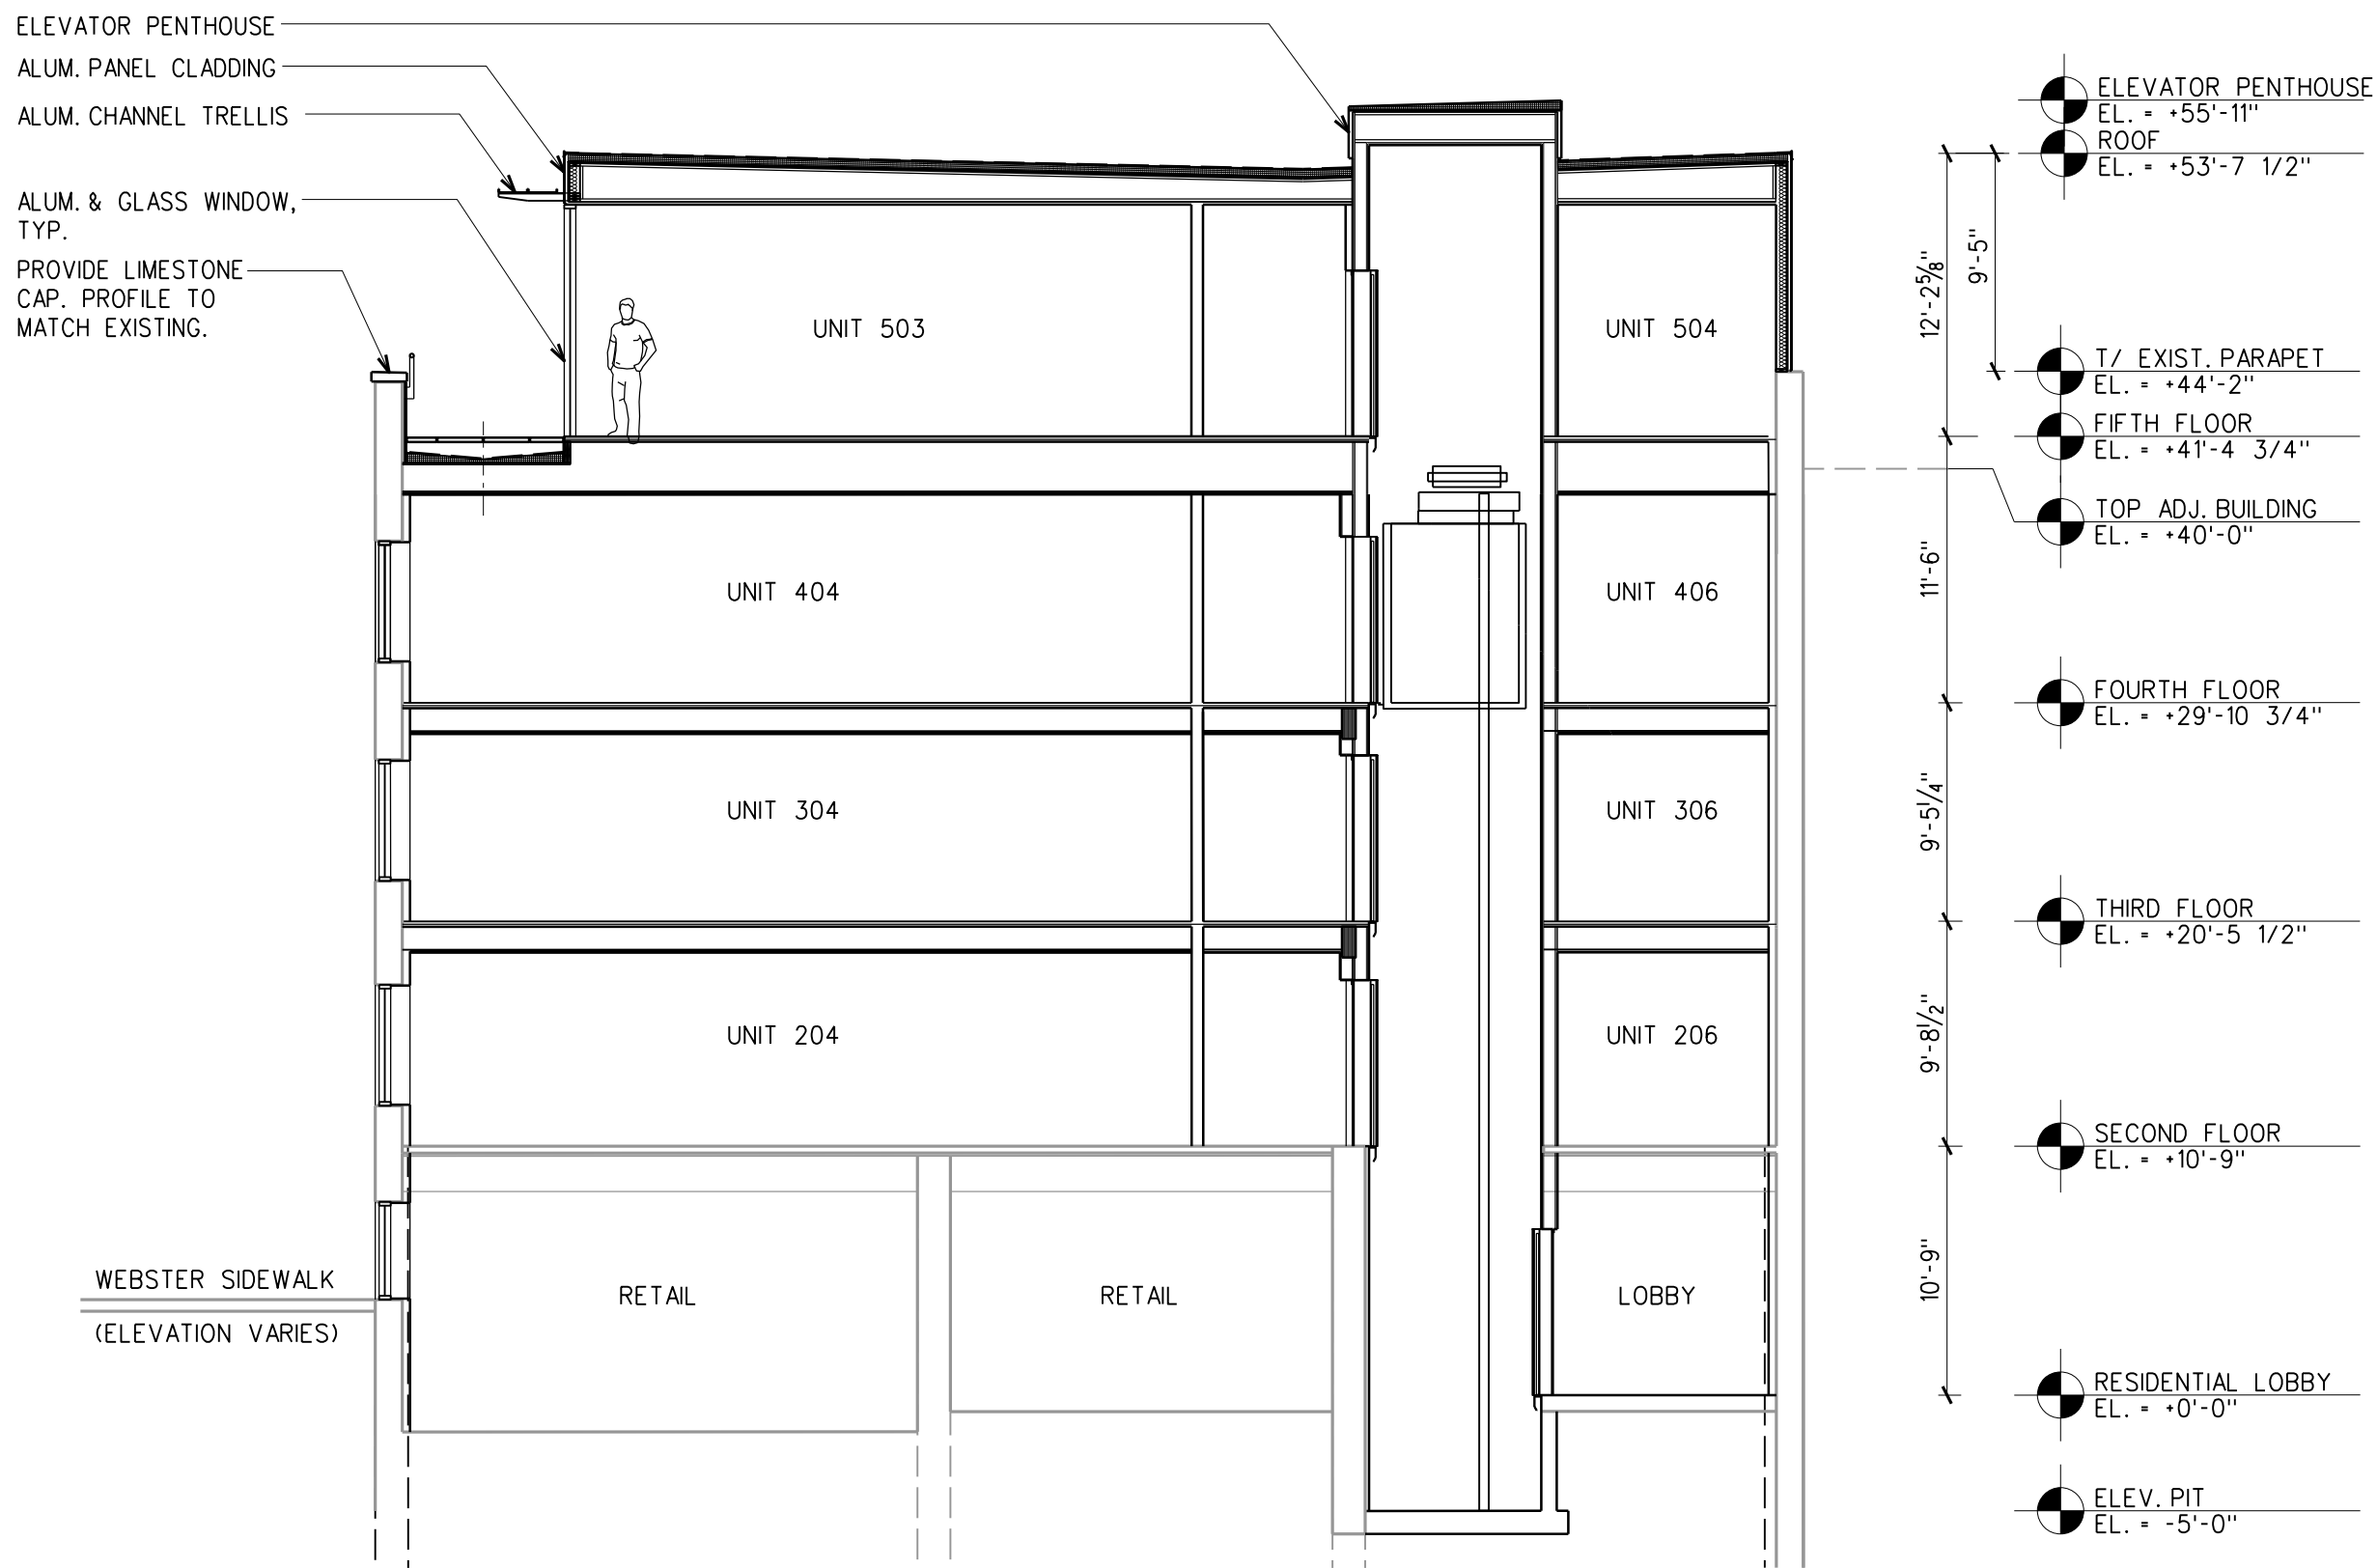

BUILDING SECTION

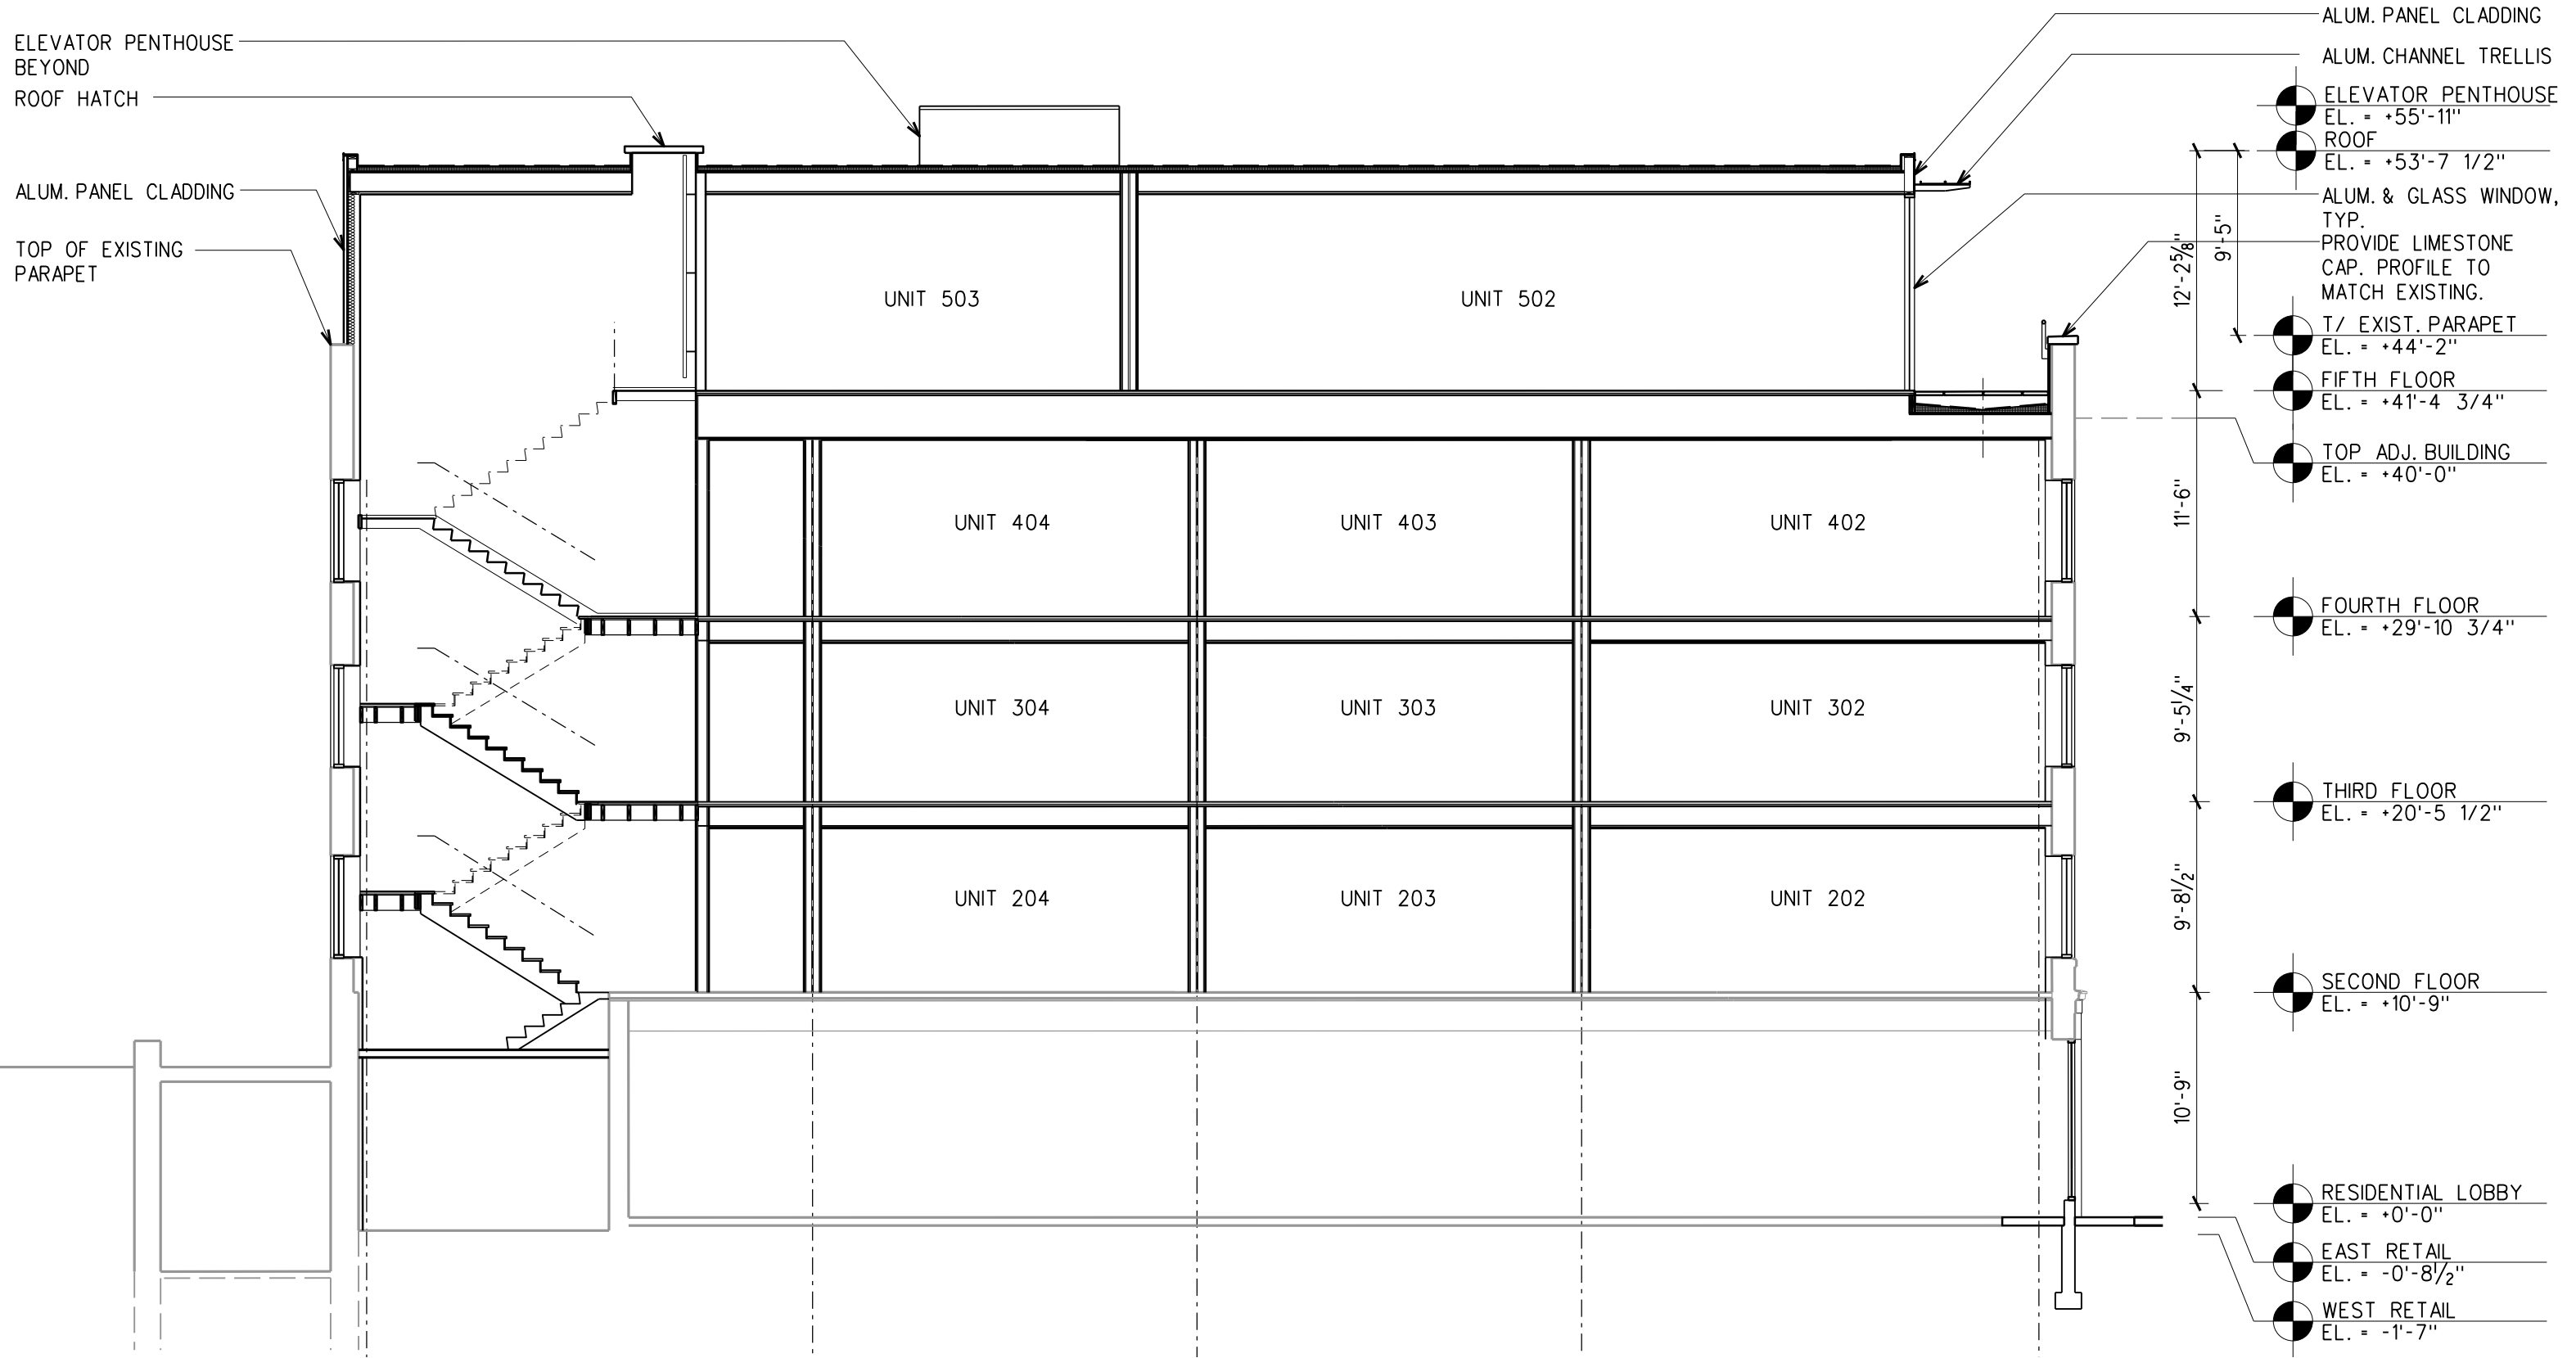


LIGHT FIXTURES

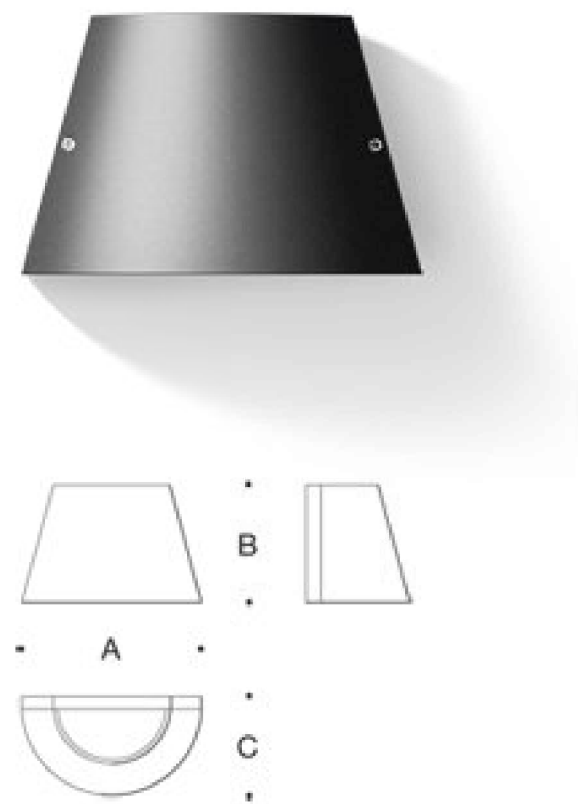

GROUND FLOOR REPLACEMENT FIXTURE
WALL MOUNTED LIGHT
FIXTURE 01



SOUTH ELEVATION REPLACEMENT FIXTURE
WALL MOUNTED LIGHT
FIXTURE 02

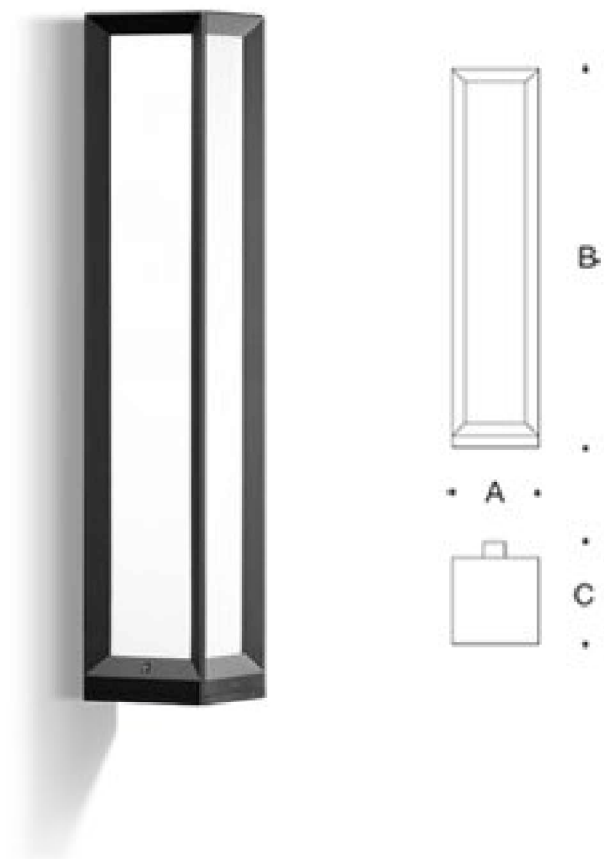

PENTHOUSE TERRACE FIXTURE
WALL MOUNTED LIGHT
FIXTURE 03

EXISTING CONDITIONS



MIFFLIN/WEBSTER CORNER



MIFFLIN ELEVATION



MIFFLIN STOREFRONT



WEBSTER ELEVATION



SOUTH ELEVATION



SOUTH VIEW



24 NORTH WEBSTER
APRIL 04, 2012



24 NORTH WEBSTER
APRIL 04, 2012



Urban Land Interests





24 NORTH WEBSTER
APRIL 04, 2012



Urban Land Interests

