




SIDE ELEVATION
 Scale: 1/8" = 1'-0"

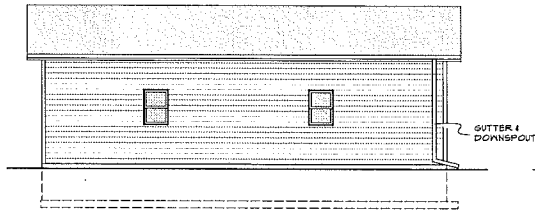

REAR ELEVATION
 Scale: 1/8" = 1'-0"

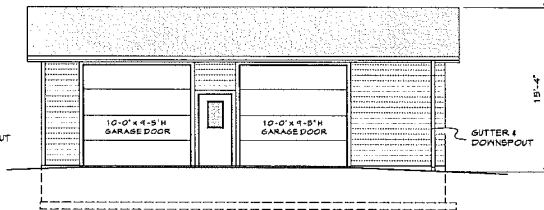

FRONT ELEVATION
 Scale: 1/8" = 1'-0"

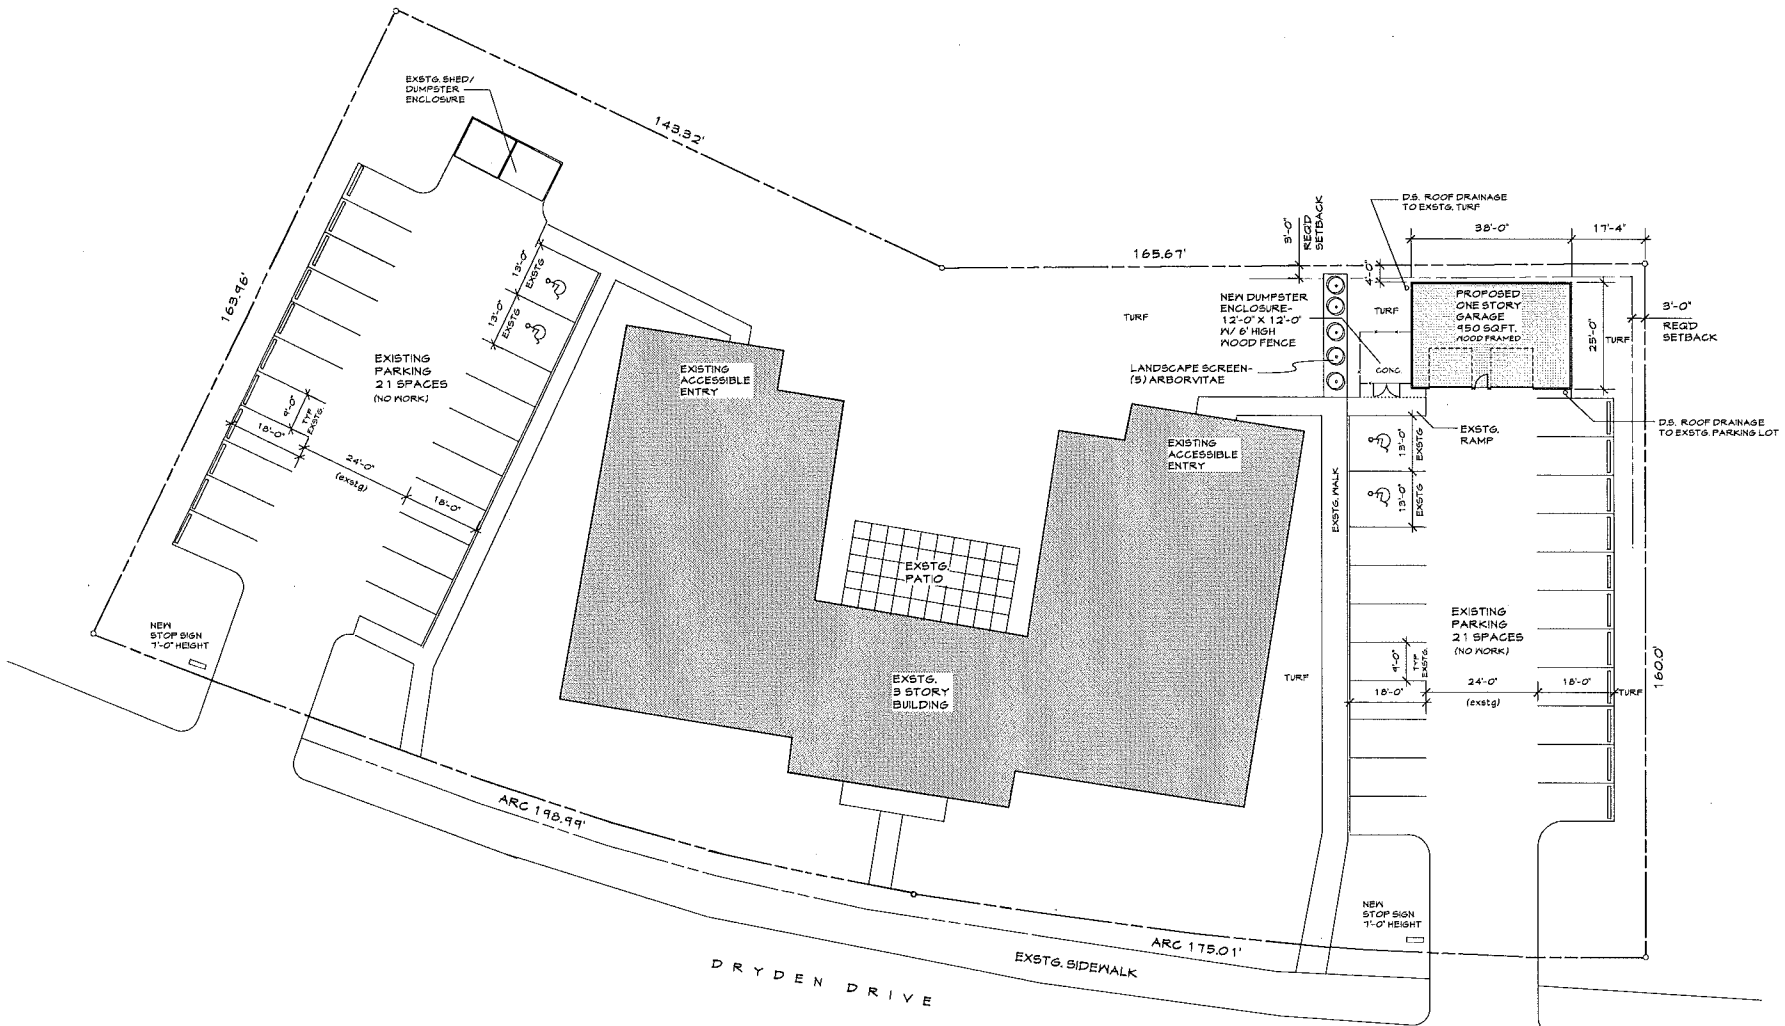

SITE PLAN
 Scale: 1" = 20 ft



This document is an instrument of service and the exclusive property of Design Coalition Inc. and shall remain the property of Design Coalition Inc. and shall not be used for any other project, modification or completion of this project nor shall it be reproduced in whole or in part, except by written agreement with Design Coalition Inc.

04.15.08 Revisions per Staff

Mark	Date	Description

Project Title
PROPOSED GARAGE
 Dryden Drive Apartments
 2117 Dryden Drive
 Madison, WI

Drawn By	Issue Date
RKS	9/02/08
Sheet Title	
Site Plan	
Garage Elevations	

Project ID	Drawing No.
	ONLY
	of
© Design Coalition Inc.	