

NOTE: SETBACK DISTANCES ARE CALCULATED BASED ON CITY OF MADISON R3 ZONING REQUIREMENTS. THIS DRAWING INDICATES A MINIMUM OF 0.5' SEPARATION BETWEEN THE SETBACK AND BUILDING FOOTPRINT.

LOT AREA TABLE

LOT NUMBER	LOT AREA (SQ. FT.)
1	17,879
2	16,890
3	16,902
4	16,914
5	16,927
6	16,939
7	23,291
8	17,278
9	13,227
10	14,661
11	13,614
12	12,076
13	15,990
14	16,004
15	16,118
16	16,030
17	16,640



Calkins Engineering, LLC
 5010 University Blvd
 Madison, WI 53718
 (608) 838-0444

DATE: 01-20-05
 REVISIONS:
 02-07-05
 03-03-05
 07-13-05 KBA

BUCKEYE MEADOWS
 CONCEPTUAL LAYOUT PLAN

DRAWING NAME: P:\CE241\DESIGN5\BASE.DWG
 FN: CE241

Calkins Engineering, LLC
 Civil Engineers & Land Surveyors

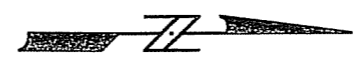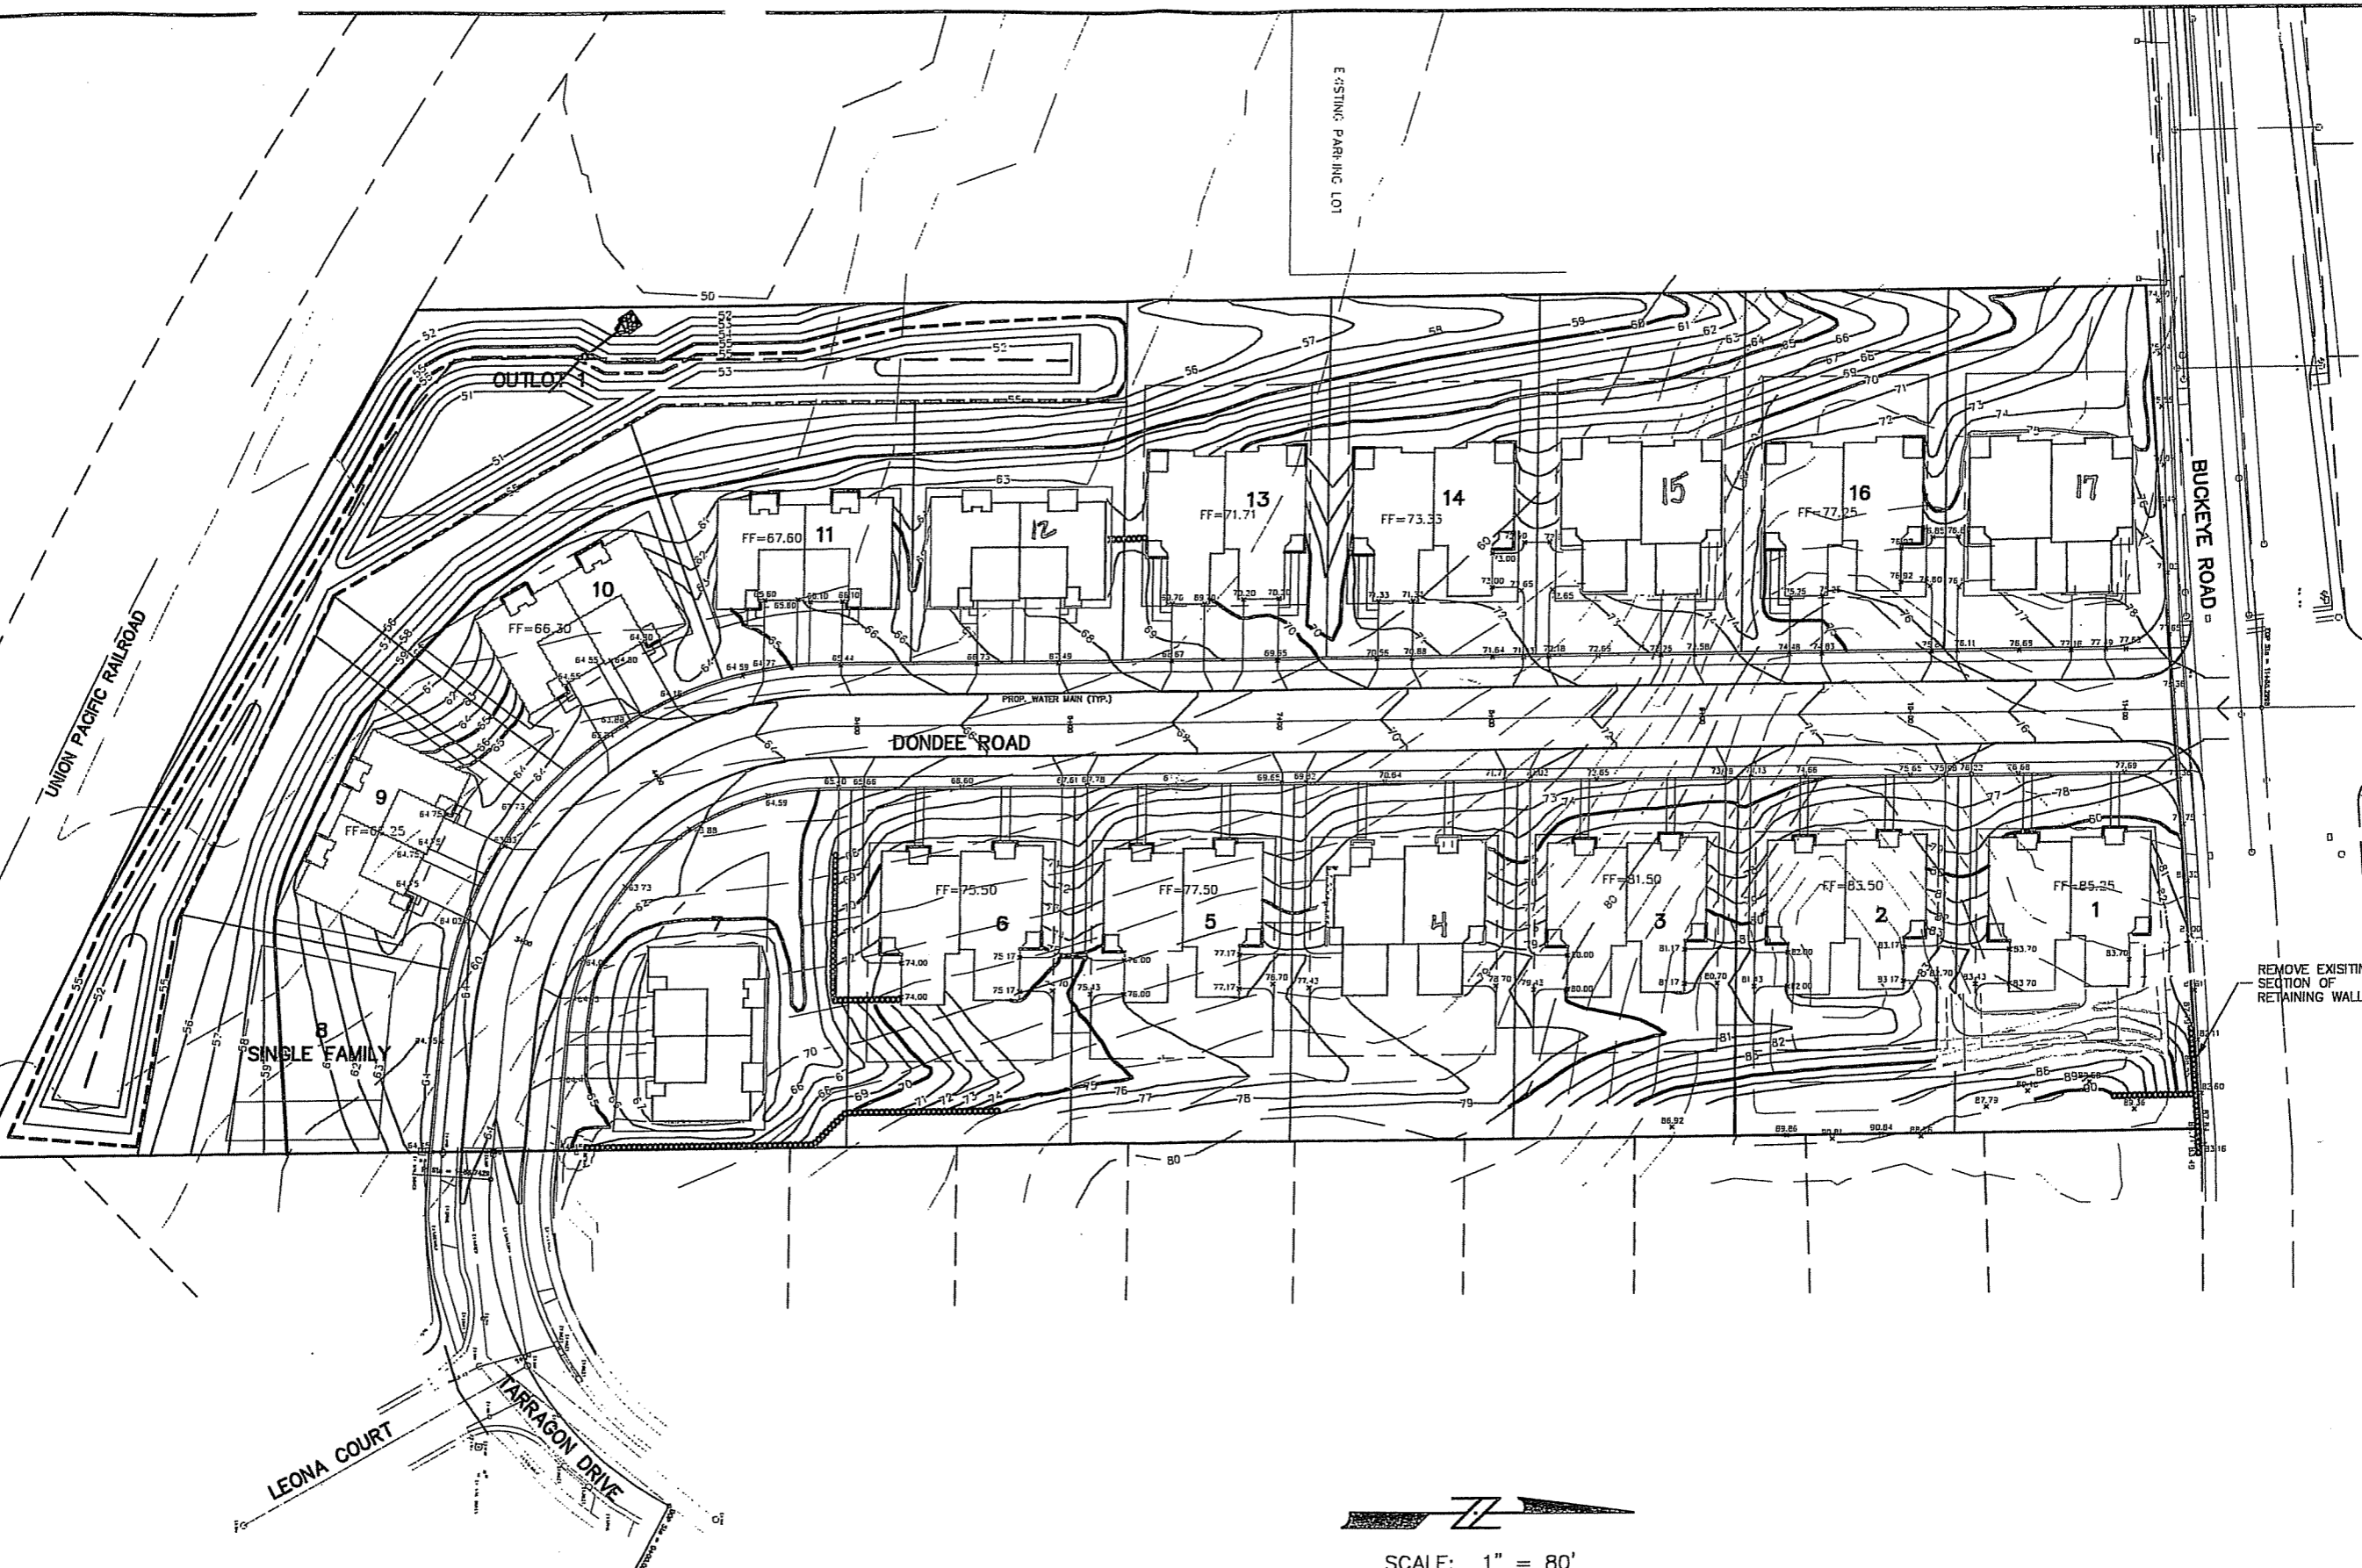

SCALE: 1" = 80'


Calkins Engineering, LLC
 5010 Vogels Road
 Madison, WI 53718
 (608) 838-0444

DATE: 06-30-05
 REVISIONS:

BUCKEYE MEADOWS
CONCEPTUAL GRADING PLAN
 DRAWING NAME: P:\CE241\DESIGN\BASE.DWG
 FN: CE241

Calkins Engineering, LLC
 Civil Engineers & Land Surveyors

PAGE
 C-1.2

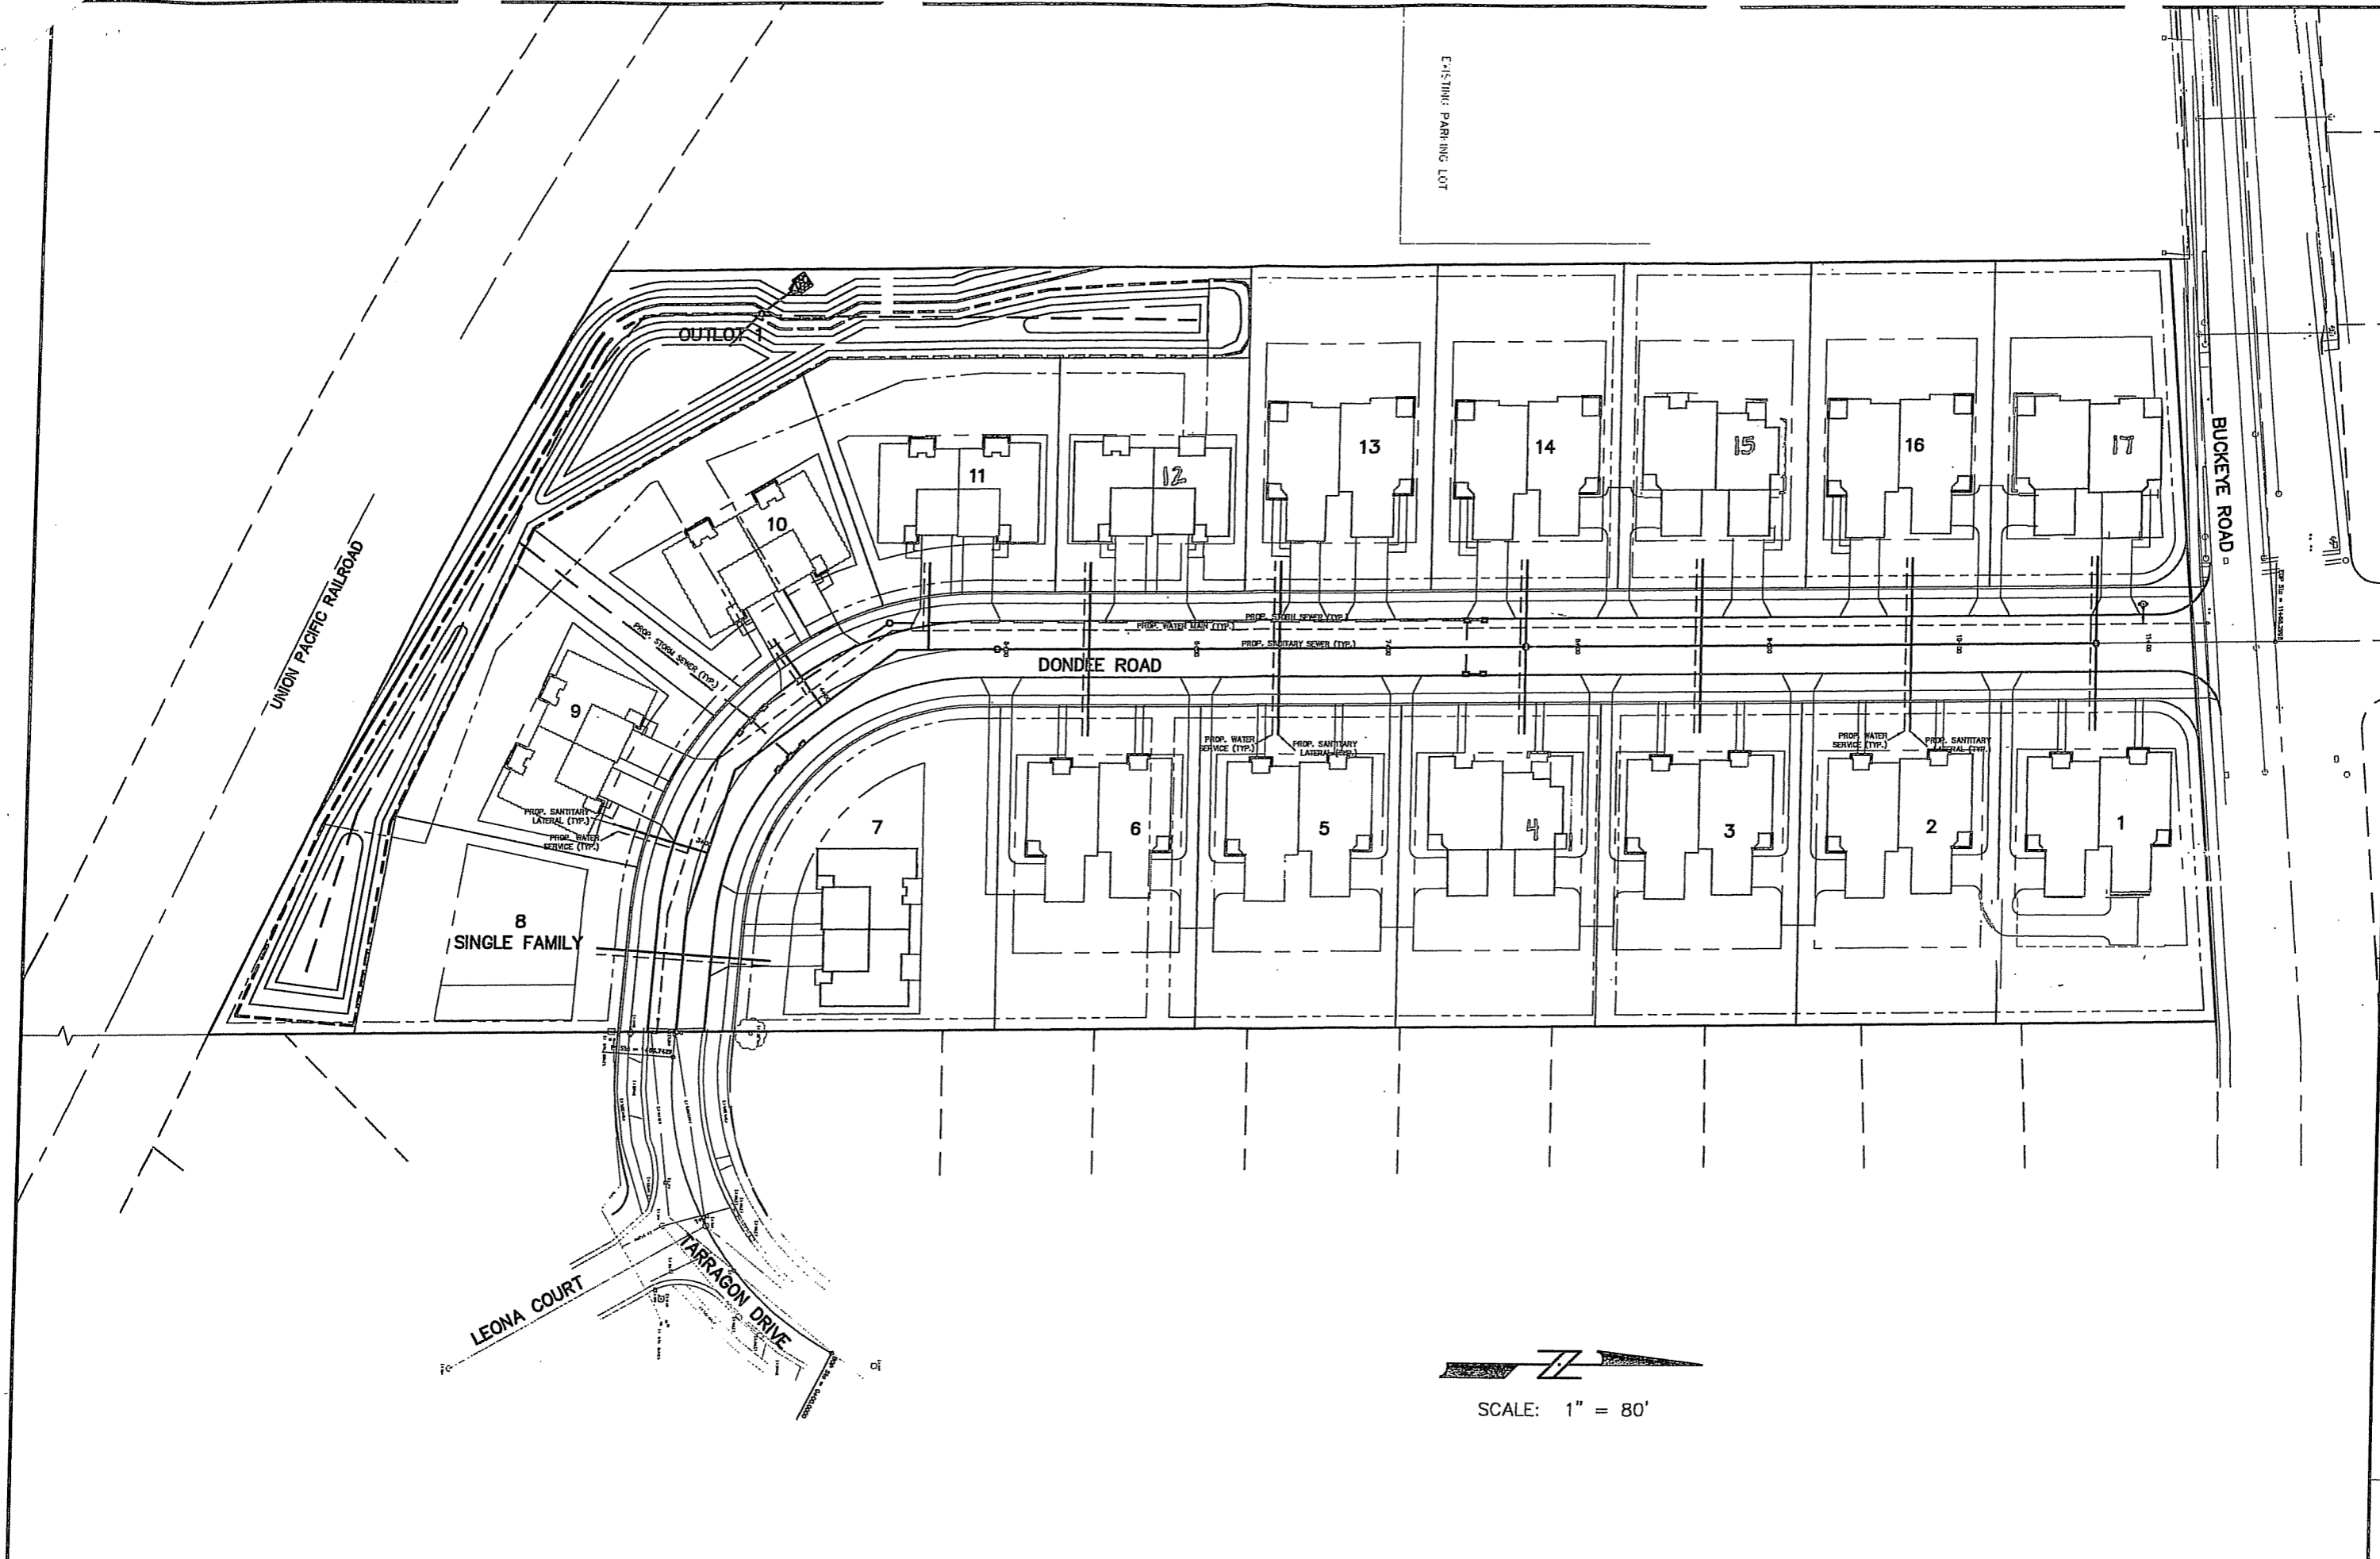

Calkins Engineering, LLC
 5010 Vogel Road
 Madison, WI 53718
 (608) 838-0444


DATE: 06-30-05
 REVISIONS:

BUCKEYE MEADOWS
CONCEPTUAL UTILITY PLAN

DRAWING NAME : P:\CE241\DESIGN\BASE.DWG


PN: CE241

Calkins Engineering, LLC
 Civil Engineers & Land Surveyors

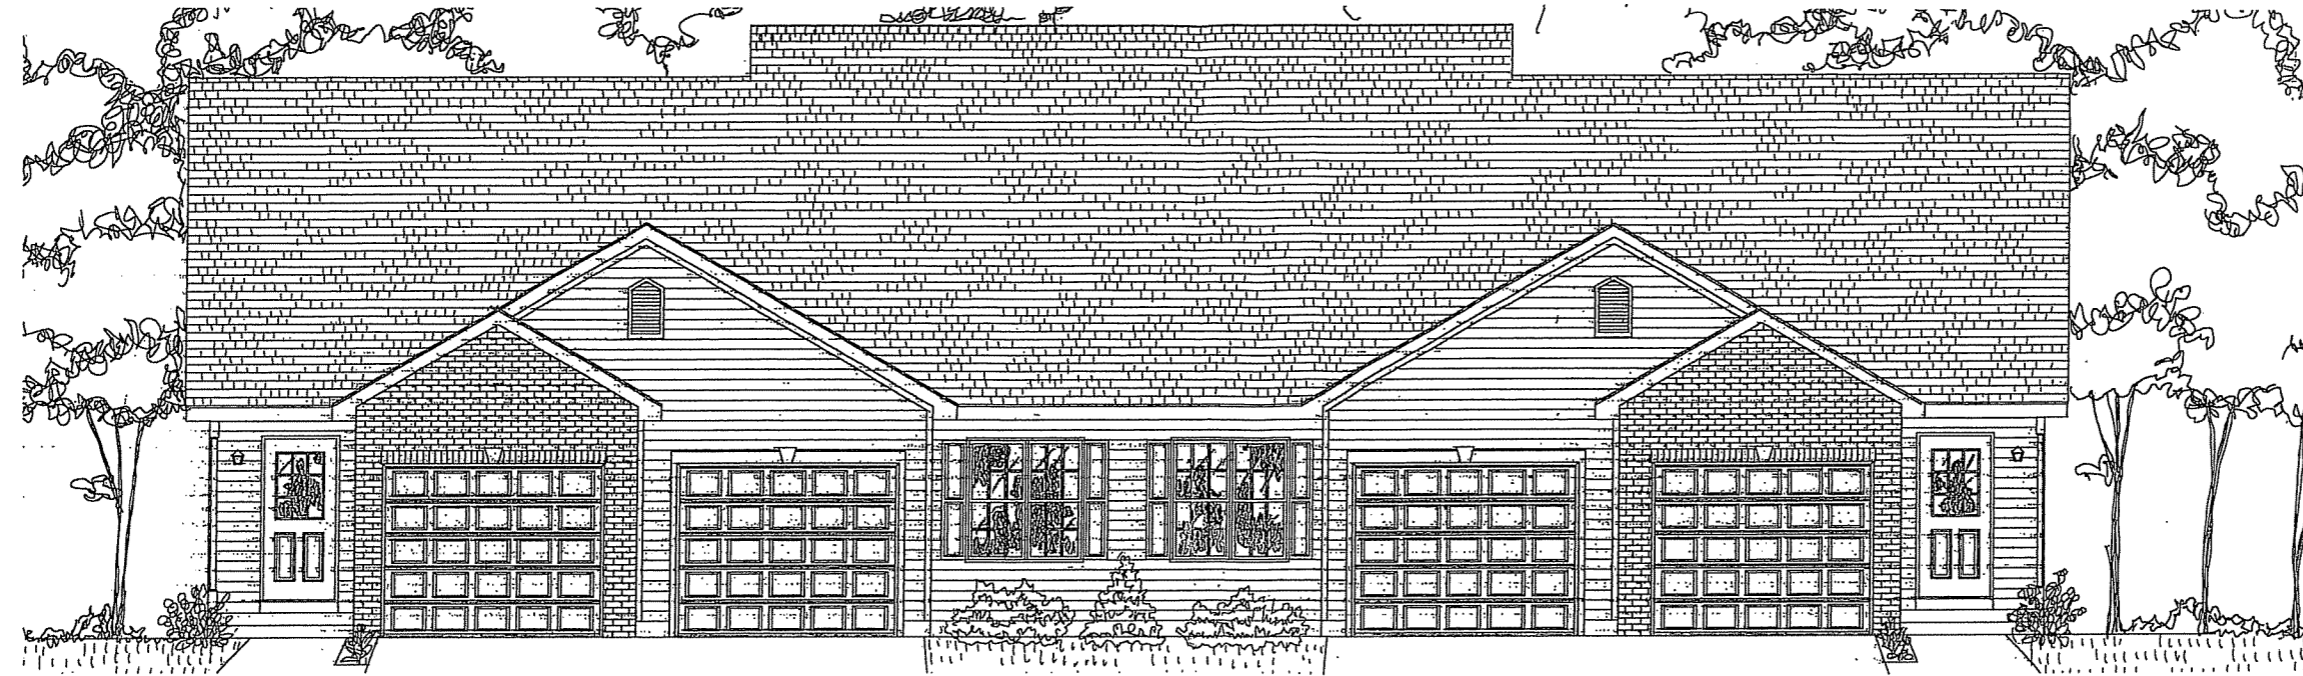

○ Front Elevation - Building A
1/8" = 1'-0"

Revisions
1Z Submittal - June 30, 2005

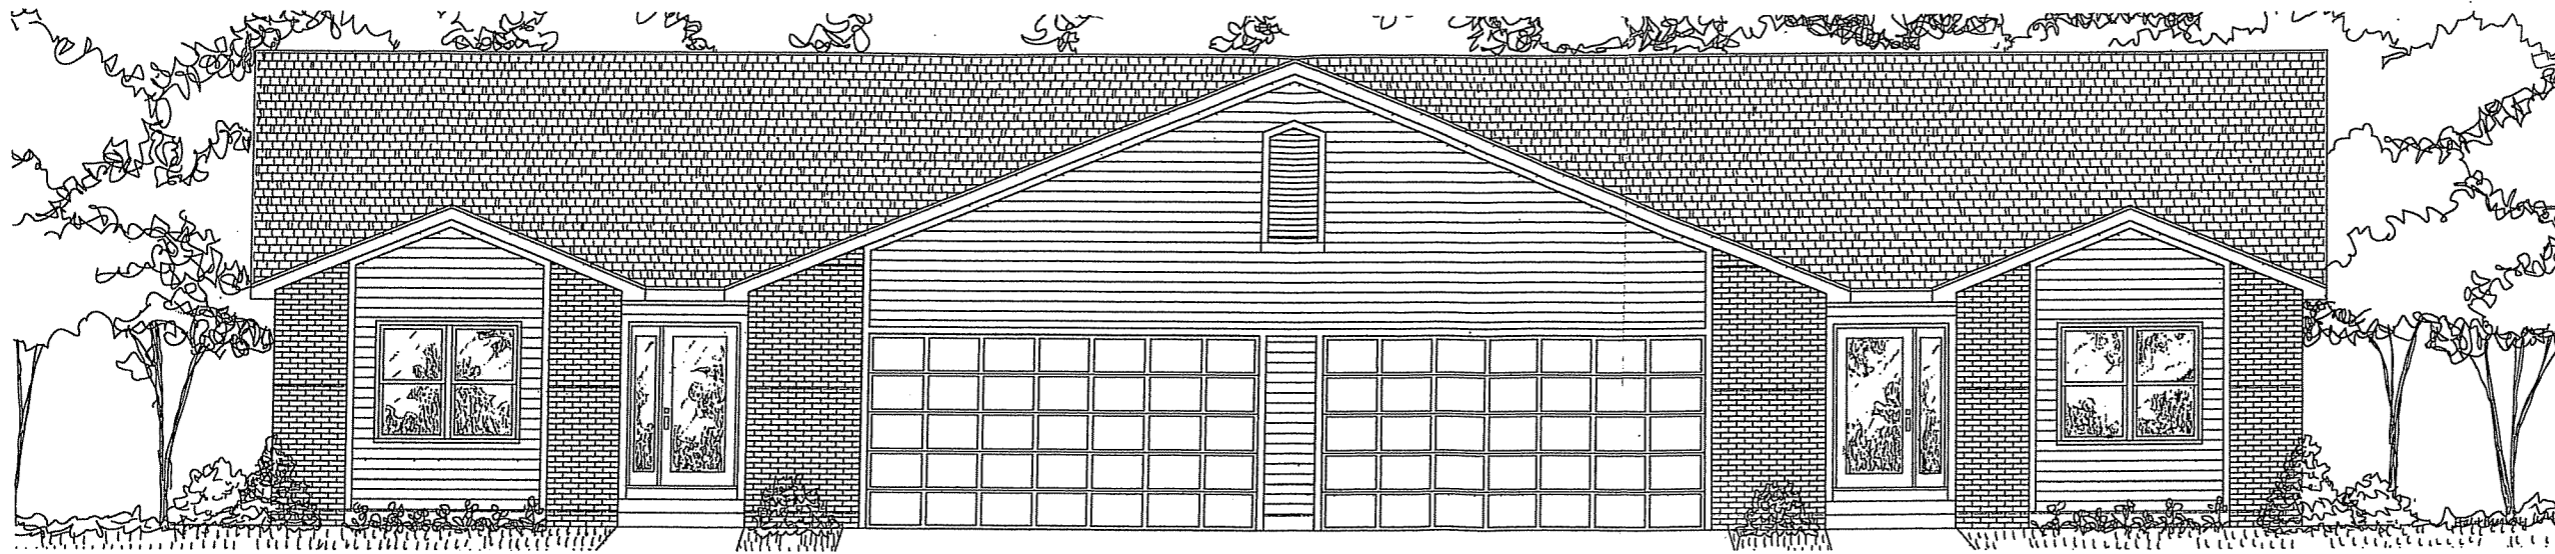

○ Front Elevation - Building B
1/8" = 1'-0"

Project Title
Buckeye Meadows
4613 East Buckeye Road

Drawing Title
Elevations
Building A & B

Project No. **0020** Drawing No. **A-2.1**