


ODANA HILLS RECHARGE SYSTEM CUP APPLICATION
 ODANA HILLS GOLF COURSE

MGE CONSTRUCT, LLC
MADISON, WI

LIST OF DRAWINGS

SHEET NUMBER	DRAWING TITLE	DRAWING NUMBER
0	TITLE SHEET	
1	EXISTING CONDITIONS	1205-9
2	PROPOSED CONDITIONS	1205-10
3	PERMANENT EASEMENT LOCATION	1205-11
4	PUMPHOUSE PLAN AND ELEVATION VIEW	1205-12
5	PUMPHOUSE CONCEPTUAL LANDSCAPE PLAN	1205-13

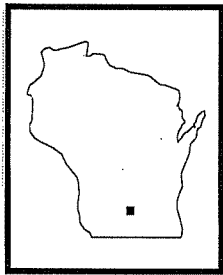

SITE LOCATION MAP

Design Team

Engineer

Montgomery Associates

Resource Solutions, LLC



2820 Walton Commons West, Suite 135
 Madison, WI 53718
 ph. 608-223-9585
 fax 608-223-9586

Architect



ENGINEERS SURVEYORS
 ARCHITECTS PLANNERS

503 Grand Canyon Drive
 Madison Wisconsin 53719
 608.833.0823
 info@mgdcorp.com

Landscape
 Architect




LANDSCAPE
 ARCHITECTS

303 S. PATTERSON
 SUITE 101
 MADISON, WI 53703
 PHONE 608.261.3100
 FAX 608.261.3100
 WWW.KSD-18.COM

PLAN DATE: August 23, 2005

REVISIONS	ISSUE DATE	SHEET NO.'S

PROJECT NO. 1205

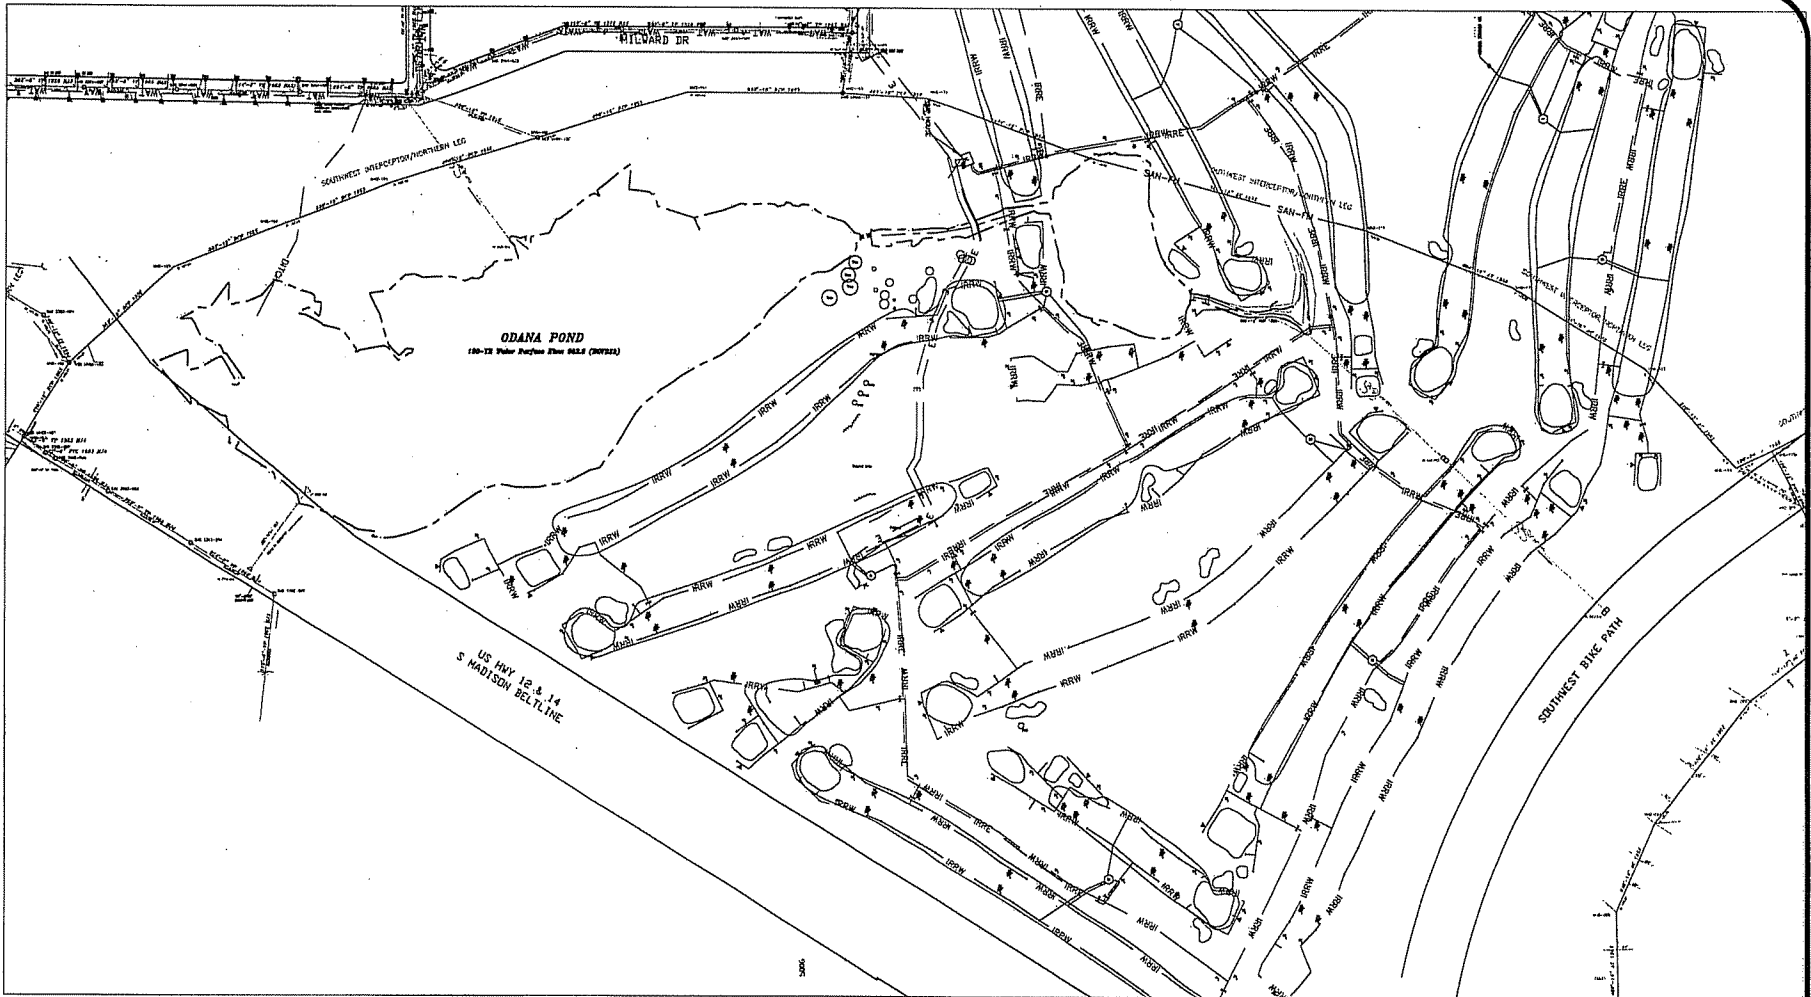

LEGEND


- 975 — EXISTING MAJOR CONTOUR
- — — EXISTING MINOR CONTOUR
- — — ELECTRICAL UTILITY
- — — IRRIGATION SYSTEM ELECTRICAL
- — — IRRIGATION SYSTEM WATER LINE
- — — IRRIGATION SPRINKLER HEAD
- — — IRRIGATION SYSTEM VALVE
- — — IRRIGATION SYSTEM CONTROLLER
- — — SANITARY SEWER FORCE MAIN
- — — SANITARY SEWER
- — — STORM SEWER
- — — MUNICIPAL WATER SUPPLY
- — — SURFACE WATER FEATURES

NOTES

1. UTILITY LOCATIONS ARE APPROXIMATE. CONTRACTOR IS RESPONSIBLE FOR CONTACTING DISSE'S HOTLINE (1-800-242-8511) AND CITY OF MADISON TO MARK ALL UTILITIES PRIOR TO LAND DISTURBING ACTIVITIES.
2. IRRIGATION UTILITY LOCATIONS FROM DRAWING (JUNE 7, 1999) PROVIDED BY T.A. EMMERICH ASSOCIATES, INC. (WATLAND, WI). LOCATIONS ARE NOT FIELD SURVEYED AND ARE TO BE CONSIDERED DIAGRAMATIC ONLY.
3. TOPOGRAPHIC SURVEYS CONDUCTED ON AUGUST 11-12, 2004, APRIL 15, 2005, AND APRIL 18, 2005.
4. BATHYMETRIC SURVEY CONDUCTED ON SEPTEMBER 1, 2004.

DRAWING TITLE Existing Conditions	
PROJECT Odana Hills Recharge System CUP Application	
SCALE: 1" = 150'	DWG No.: 1205-0 08-23-05 1/5
PREPARED FOR MGB Construct	DESIGNED BY Montgomery Associates 2302 Walnut Commerce West, Suite 133 Madison, WI 53718 ph 608.223.9537 fx 608.223.9534



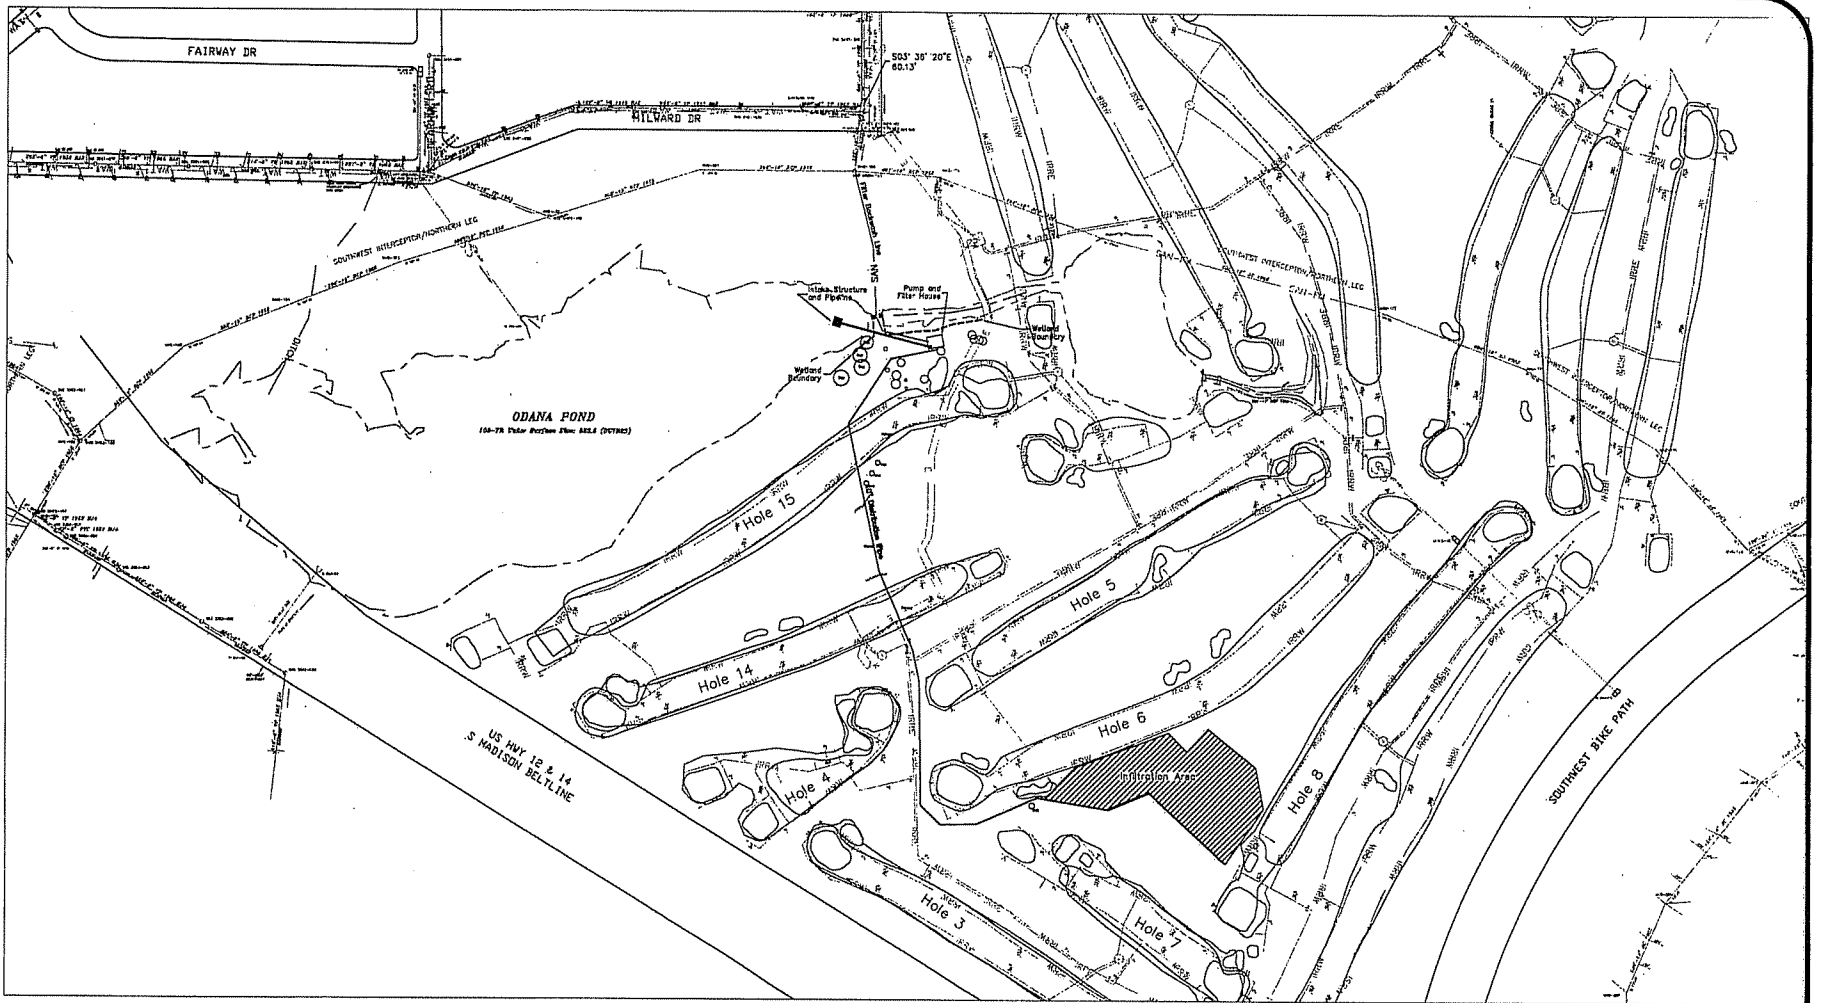

LEGEND


975	EXISTING MAJOR CONTOUR
---	EXISTING MAJOR CONTOUR
---	ELECTRICAL UTILITY
---	IRRIGATION SYSTEM ELECTRICAL
---	IRRIGATION SYSTEM WATER LINE
○	IRRIGATION SPRINKLER HEAD
○	IRRIGATION SYSTEM VALVE
○	IRRIGATION SYSTEM CONTROLLER
---	SANITARY SEWER FORCE MAIN
---	SS STORM SEWER
---	WAT MUNICIPAL WATER SUPPLY
---	SURFACE WATER FEATURES

NOTES

1. UTILITY LOCATIONS ARE APPROXIMATE. CONTRACTOR IS RESPONSIBLE FOR CONTACTING DIGGERS NOTICES (1-800-242-8811) AND CITY OF MADISON TO MARK ALL UTILITIES PRIOR TO LAND DISTURBING ACTIVITIES.
2. IRRIGATION UTILITY LOCATIONS FROM DRAWING (JUNE 7, 1998) PROVIDED BY T.J. EMERSON ASSOCIATES, INC. (FAIRLAND, MO). LOCATIONS ARE NOT FIELD SURVEYED AND ARE TO BE CONSIDERED DIAGNOSTIC ONLY.
3. TOPOGRAPHIC SURVEYS CONDUCTED ON AUGUST 11-12, 2004, APRIL 15, 2005, AND APRIL 18, 2005.
4. BATHYMETRIC SURVEY CONDUCTED ON SEPTEMBER 1, 2004.
5. WETLAND BOUNDARIES SHOWN WERE IDENTIFIED IN A LETTER REPORT BY NATURAL RESOURCES CONSULTING, DATED AUGUST 15, 2005 COMPLETED FOR MONTGOMERY ASSOCIATES.


DRAWING TITLE	
Proposed Conditions	
PROJECT	
Odana Hills Recharge System CUP Application	
SCALE: 1" = 100'	Drawing No.: 1205-10
DATE: 08-23-05	SHEET: 2/5
PREPARED BY:	APPROVED BY:
MOB Construct	Montgomery Associates
	2810 Walton Commerce Way, Suite 101 Madison, WI 53718 PH: 608.223.9515 FAX: 608.223.9596

IF THIS BAR DOES NOT MEASURE 1" THEN DRAWING IS NOT TO SCALE

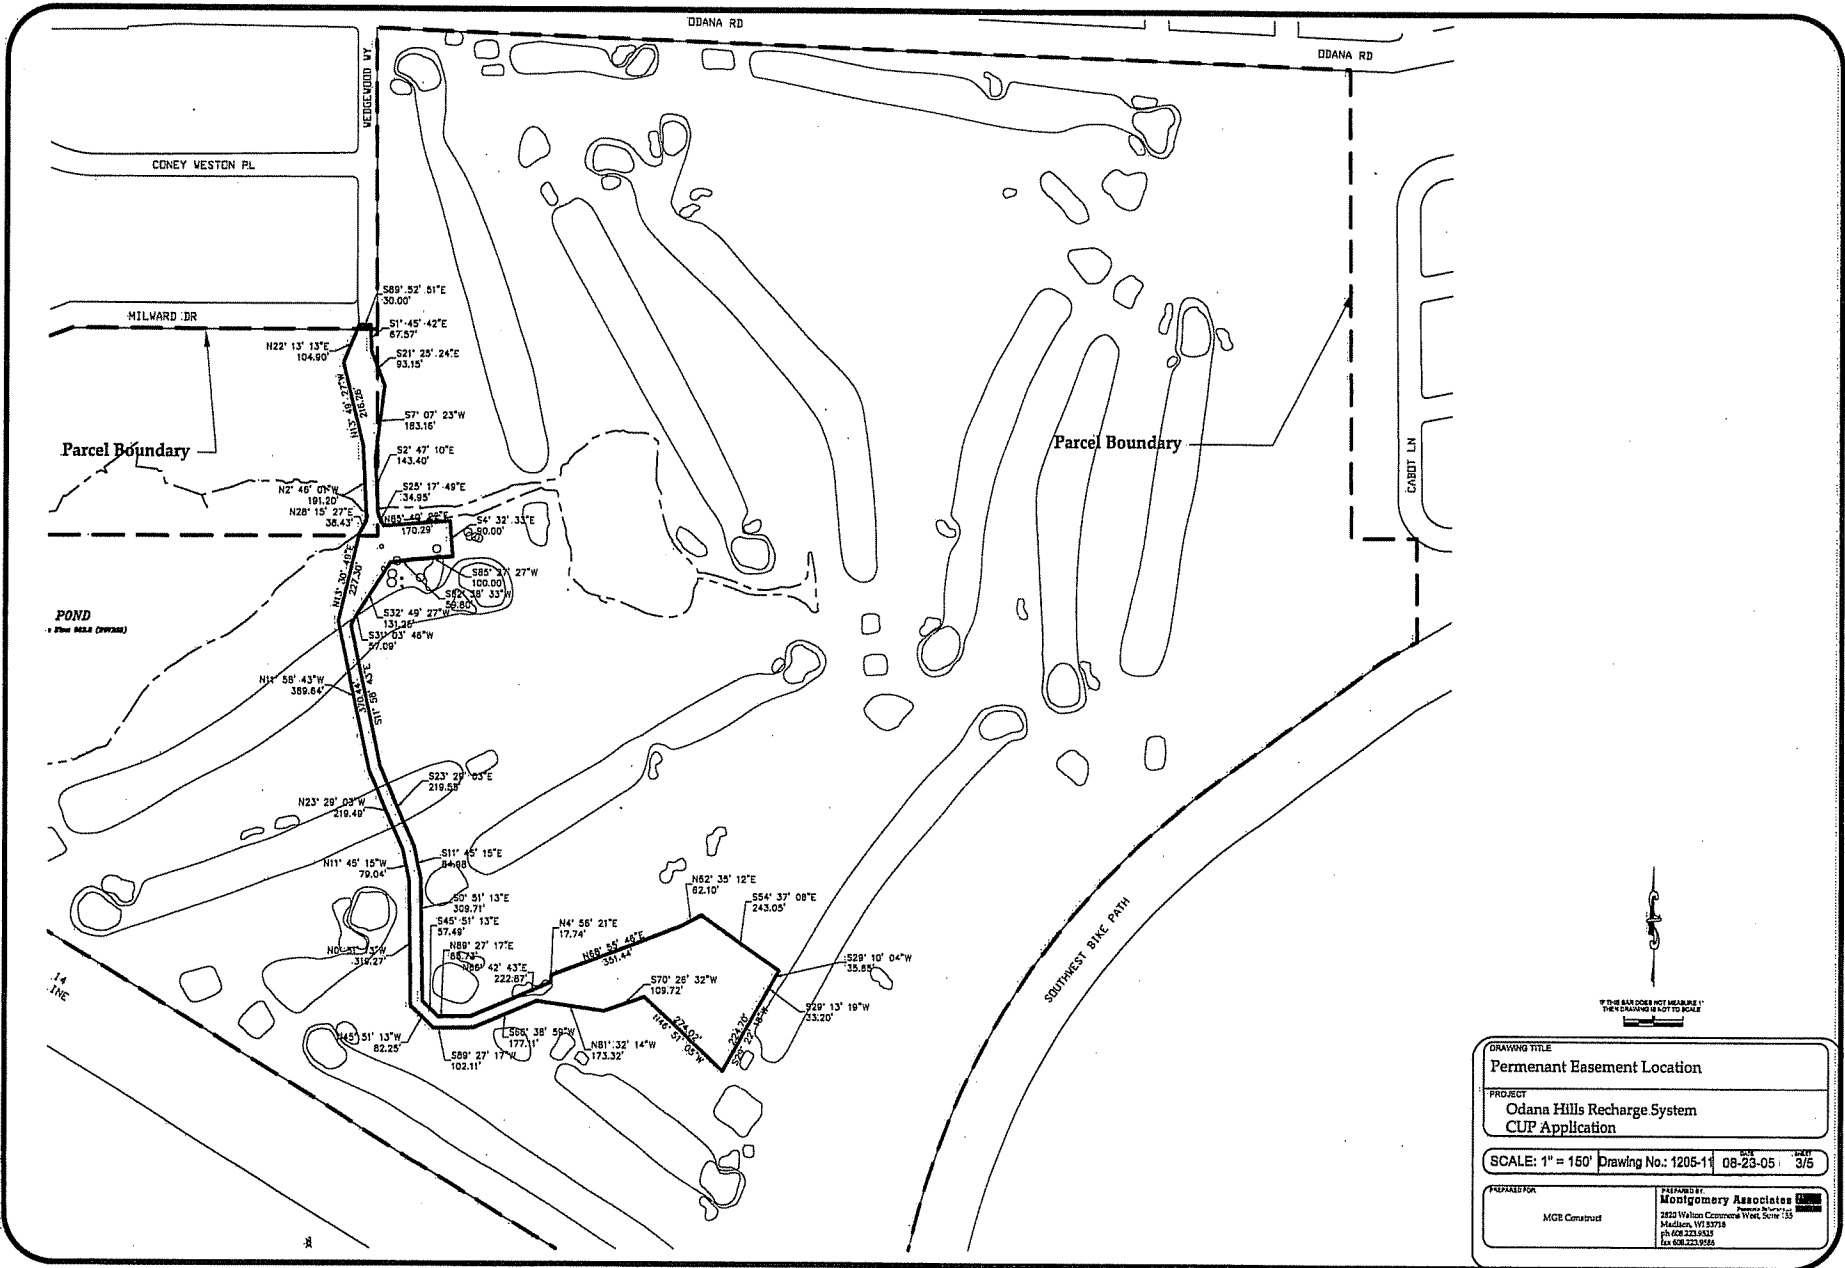


IF THE BAR DOES NOT MEASURE!
THEY'RE DRAWING IN JUST TO SCALE


DRAWING TITLE	
Permanent Easement Location	
PROJECT	
Odana Hills Recharge System CUP Application	
SCALE: 1" = 150' Drawing No.: 1205-14 08-23-05 3/5	
PREPARED FOR	PREPARED BY
MGE Consultant	Montgomery Associates 2525 Walnut Commerce West, Suite 155 Madison, WI 53718 PH 608.221.9333 Fax 608.223.9336

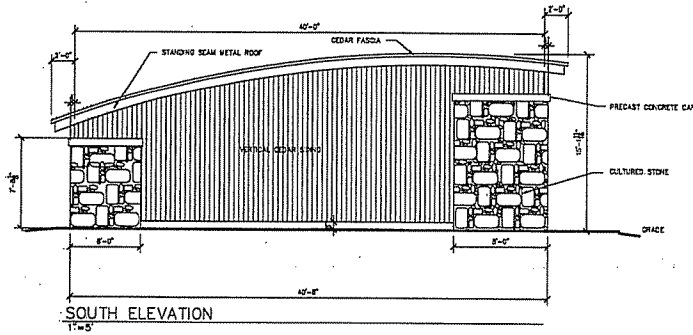


SOUTH ELEVATION
SCALE: 1" = 5'

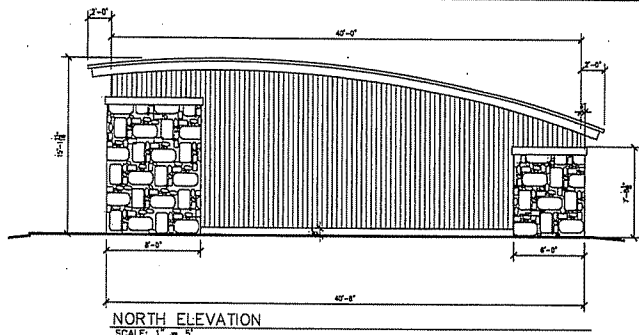


NORTH ELEVATION
SCALE: 1" = 5'

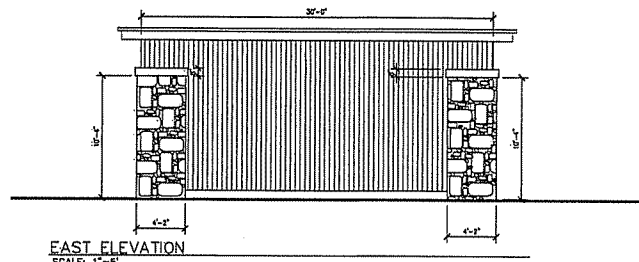

EAST ELEVATION
SCALE: 1" = 5'

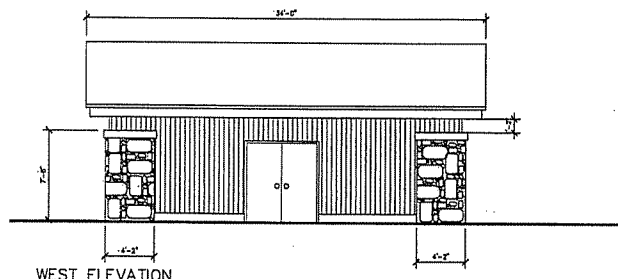

WEST ELEVATION
SCALE: 1" = 5'

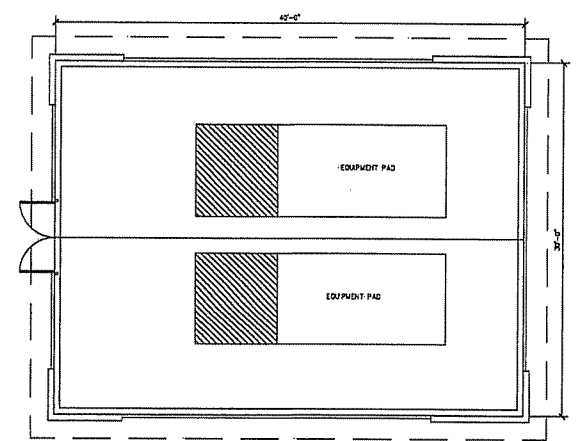

FLOOR PLAN
SCALE: 1" = 5'
NORTH


IF THIS BAR DOES NOT HEADLINE 1" THEN DRAWING IS NOT TO SCALE

Building Design By:



ENGINEERS SURVEYORS
ARCHITECTS PLANNERS
600 Grand Canyon Drive
Madison Wisconsin 53716
608.833.0629
info@maycooperation.com

DRAWING TITLE Pumphouse Plan and Elevation View			
PROJECT Odana Hills Recharge System CUP Application			
SCALE: 1" = 5'	Drawing No.: 1205-12	DATE 08-23-05	SHEET 4/5
PREPARED BY MGR Construct	APPROVED BY Montgomery Associates 1823 Water Commerce West, Suite 133 Madison, WI 53718 ph. 608-253-4288 fax 608-253-9884		

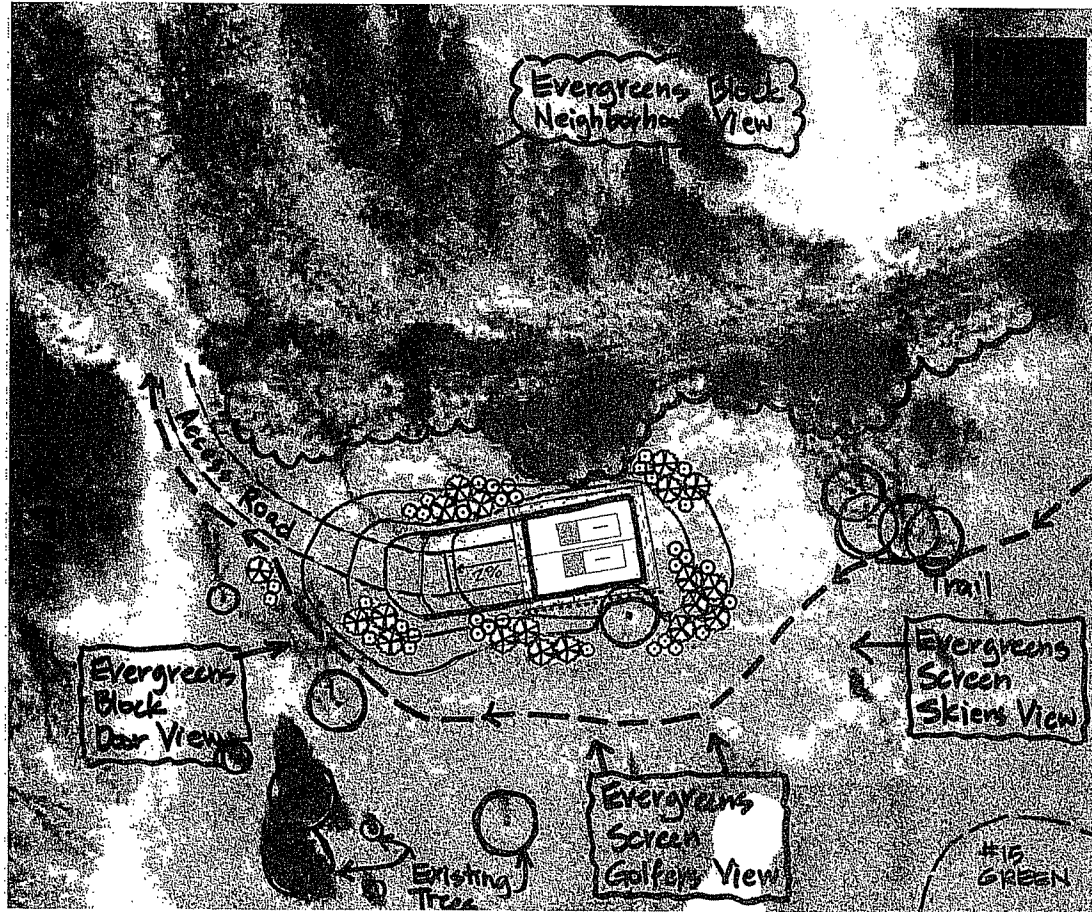

IF THIS BAR DOES NOT MEASURE 1"
THIS DRAWING IS NOT TO SCALE

Landscape Design By:

KEN SAIKI
DESIGN INC
LANDSCAPE
ARCHITECTS
203 S. PATTERSON
SUITE ONE
MADISON, WI 53705
Phone: 608 931-3602
Fax: 608 931-8326
www.ksi-d.com

DRAWING TITLE	
Pumphouse Conceptual Landscape Plan	
PROJECT	
Odana Hills Recharge System CUP Application	
SCALE: 1" = 20'	Drawing No.: 1205-13
DATE	REV
08-23-05	5/5
PREPARED BY	APPROVED BY
MGR Conrath	Montgomery Associates www.kci.com 2810 Walker Commons Way, 6-r-15 Madison, WI 53718 ph. 608 225 9535 fax 608 225 9580