



S. FRANKLIN STREET

E. WILSON STREET

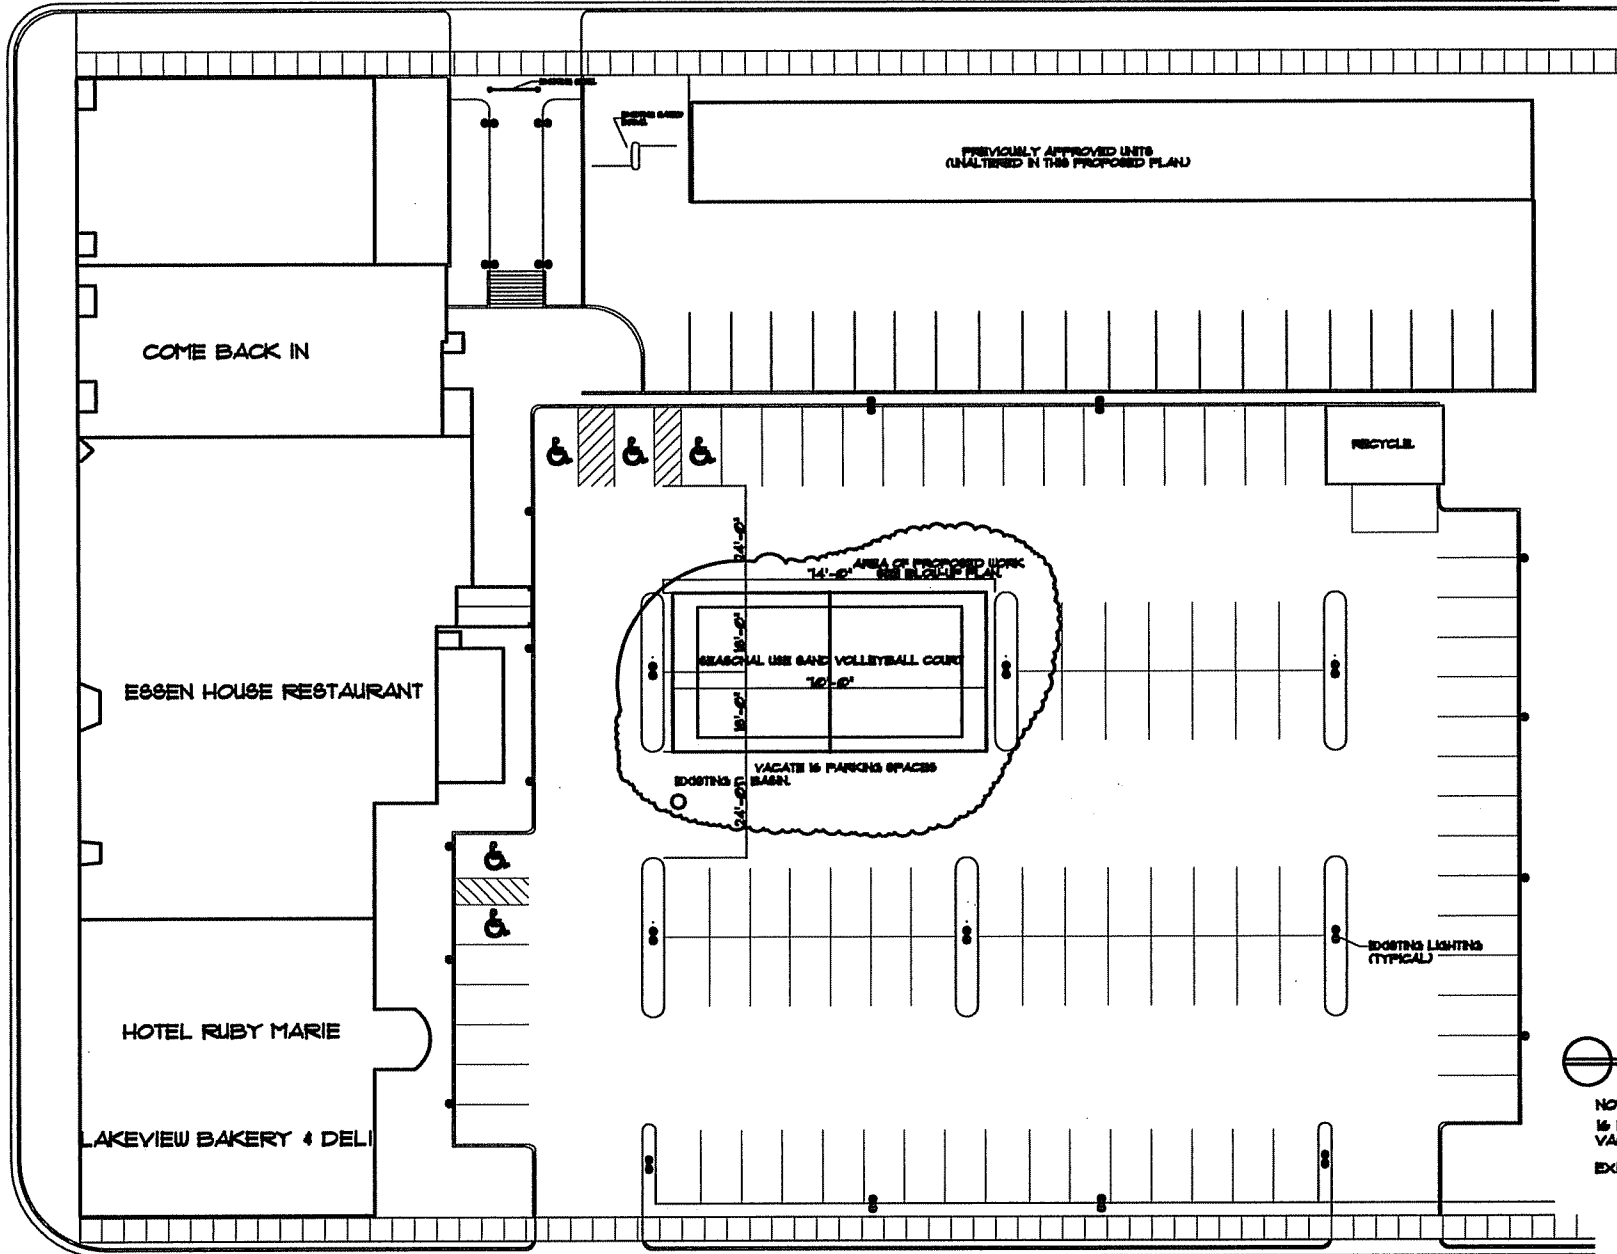


S. BREARLY STREET

  
**SITE PLAN**  
 SCALE 1" = 20'  
 NOTE:  
 16 PARKING SPOTS WILL BE SEASONALLY  
 VACATED AND RETURNED OFF SEASON.  
 EXISTING PARKING TO REMAIN.


2/4/14  
 ESSENHAUS RESTAURANT  
 SEASONAL LOT ALTERATION  
 MADISON, WISCONSIN

**glueck architects**  
 116 North Few Street, Madison, WI 53703 (608)251-2551


1402  
 of 2

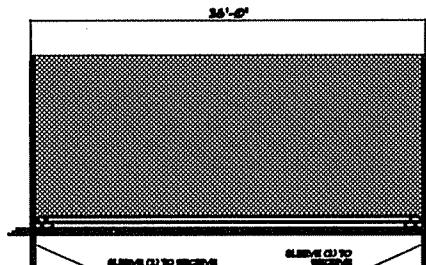

SECTION A  
SCALE 1/8"=1'-0"

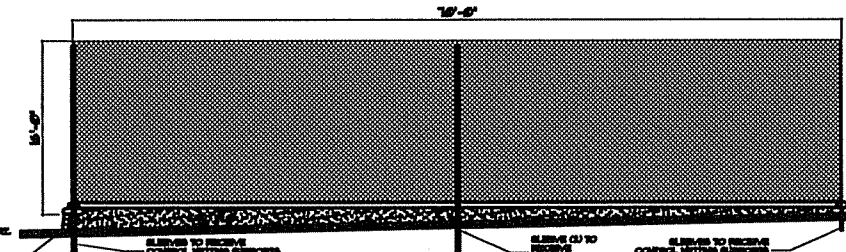

SECTION B  
SCALE 1/8"=1'-0"

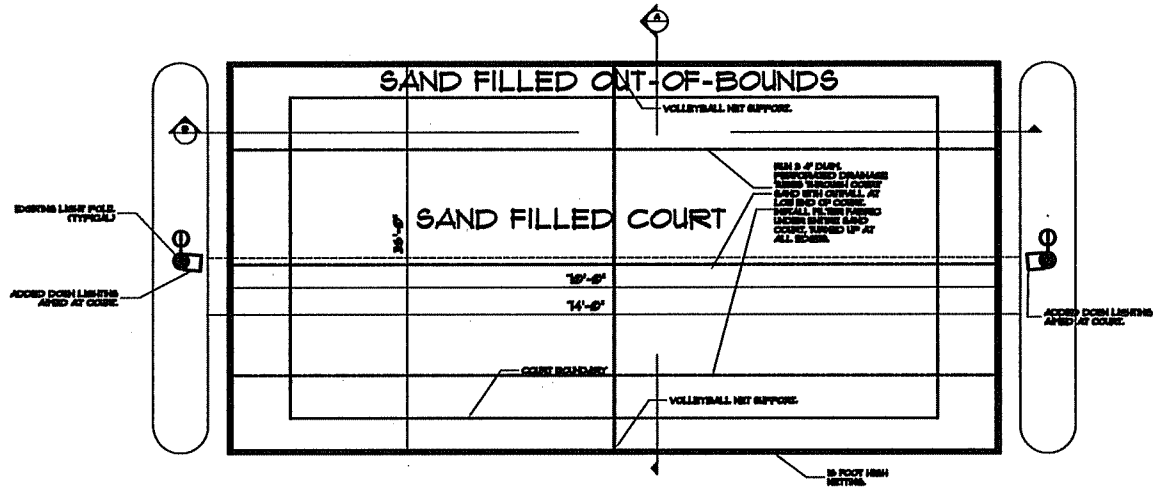

COURT PLAN  
SCALE 1/8"=1'-0"

EXISTING CATCH BASIN  
EXISTS UNDER FENCE  
TO REMOVE SAND  
TO KEEP SAND  
OUT OF STREET