

PARKING SPACE SUMMARY

CAR PARKING	
SURFACE SPACES	EIGHT (8)
GARAGE SPACES	ZERO (0)
PROVIDED: EIGHT (8) TOTAL	
REQUIRED: ZERO (0) TOTAL	
BICYCLE PARKING	
25 STALLS PROVIDED	25 STALLS REQUIRED

LOT AREA PROVIDED 8712 SQUARE FEET (0.2 ACRES)

LOT AREA REQUIRED 8550 SQUARE FEET (19 X 300 SF + 5 X 450 SF + 1 X 600 SF)

BUILDING SUMMARY

GROUND FLOOR
RESIDENTIAL SPACE (ONE UNIT PROPOSED) AND OFFICE SPACE (EXISTING)


FIRST FLOOR
RESIDENTIAL SPACE 8 UNITS EXISTING

SECOND FLOOR
RESIDENTIAL SPACE 8 UNITS EXISTING

THIRD FLOOR
RESIDENTIAL SPACE 8 UNITS EXISTING

PROJECT TOTALS 25 RESIDENTIAL UNITS
13 STUDIO UNITS (EXISTING)
5 ONE BEDROOM UNITS (EXISTING)
1 TWO BEDROOM UNIT (PROPOSED)

USABLE OPEN SPACE
TOTAL PROVIDED 1857 SQ FT
TOTAL REQUIRED 1820 SQ FT (24 X 70 + 1 X 140)

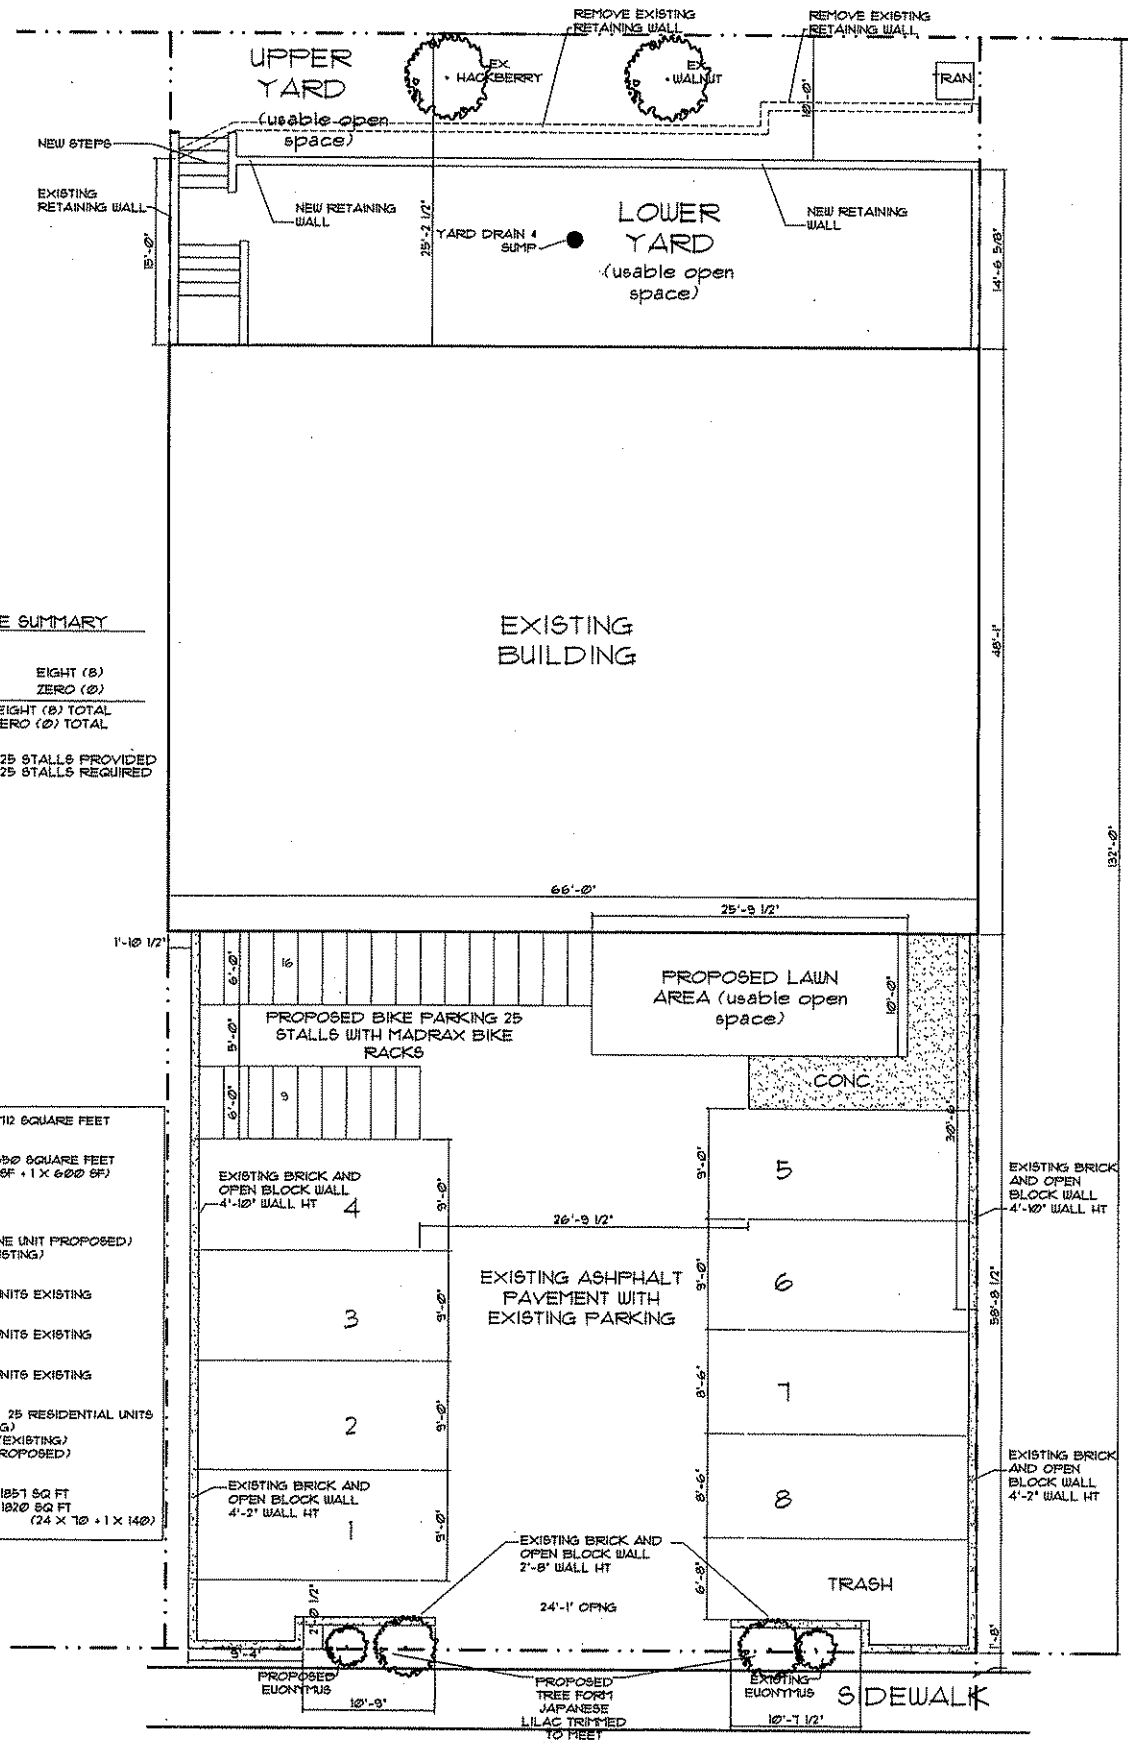

SITE PLAN
SCALE: 1" = 10'

WEST WILSON STREET

LOT 14 BLOCK 30,
ORIGINAL PLAT

06	0834	526 WEST WILSON STREET	glueck architects 116 North Few Street, Madison, WI 53703 (608)251-2551	7/5/08
		GREENBUSH PROPERTIES, OWNER MADISON, WISCONSIN PROPOSED ADDED RESIDENTIAL UNIT		