


Site Plan

DESCRIPTION:
 LOT 2, BLOCK 6, MENDOTA BEACH SUBDIVISION
 IN THE CITY OF MADISON, DANE COUNTY,
 WISCONSIN

NOTE:
 1. BUILDING DIMENSIONS AND ASSOCIATED OFFSET DISTANCES
 WERE MEASURED ALONG THE OUTSIDE OF THE SIDING.
 2. ELEVATIONS ARE BASED ON NAVD 88 DATUM, AND SURVEYED
 FROM PUBLISHED CITY OF MADISON PLSS CORNERS

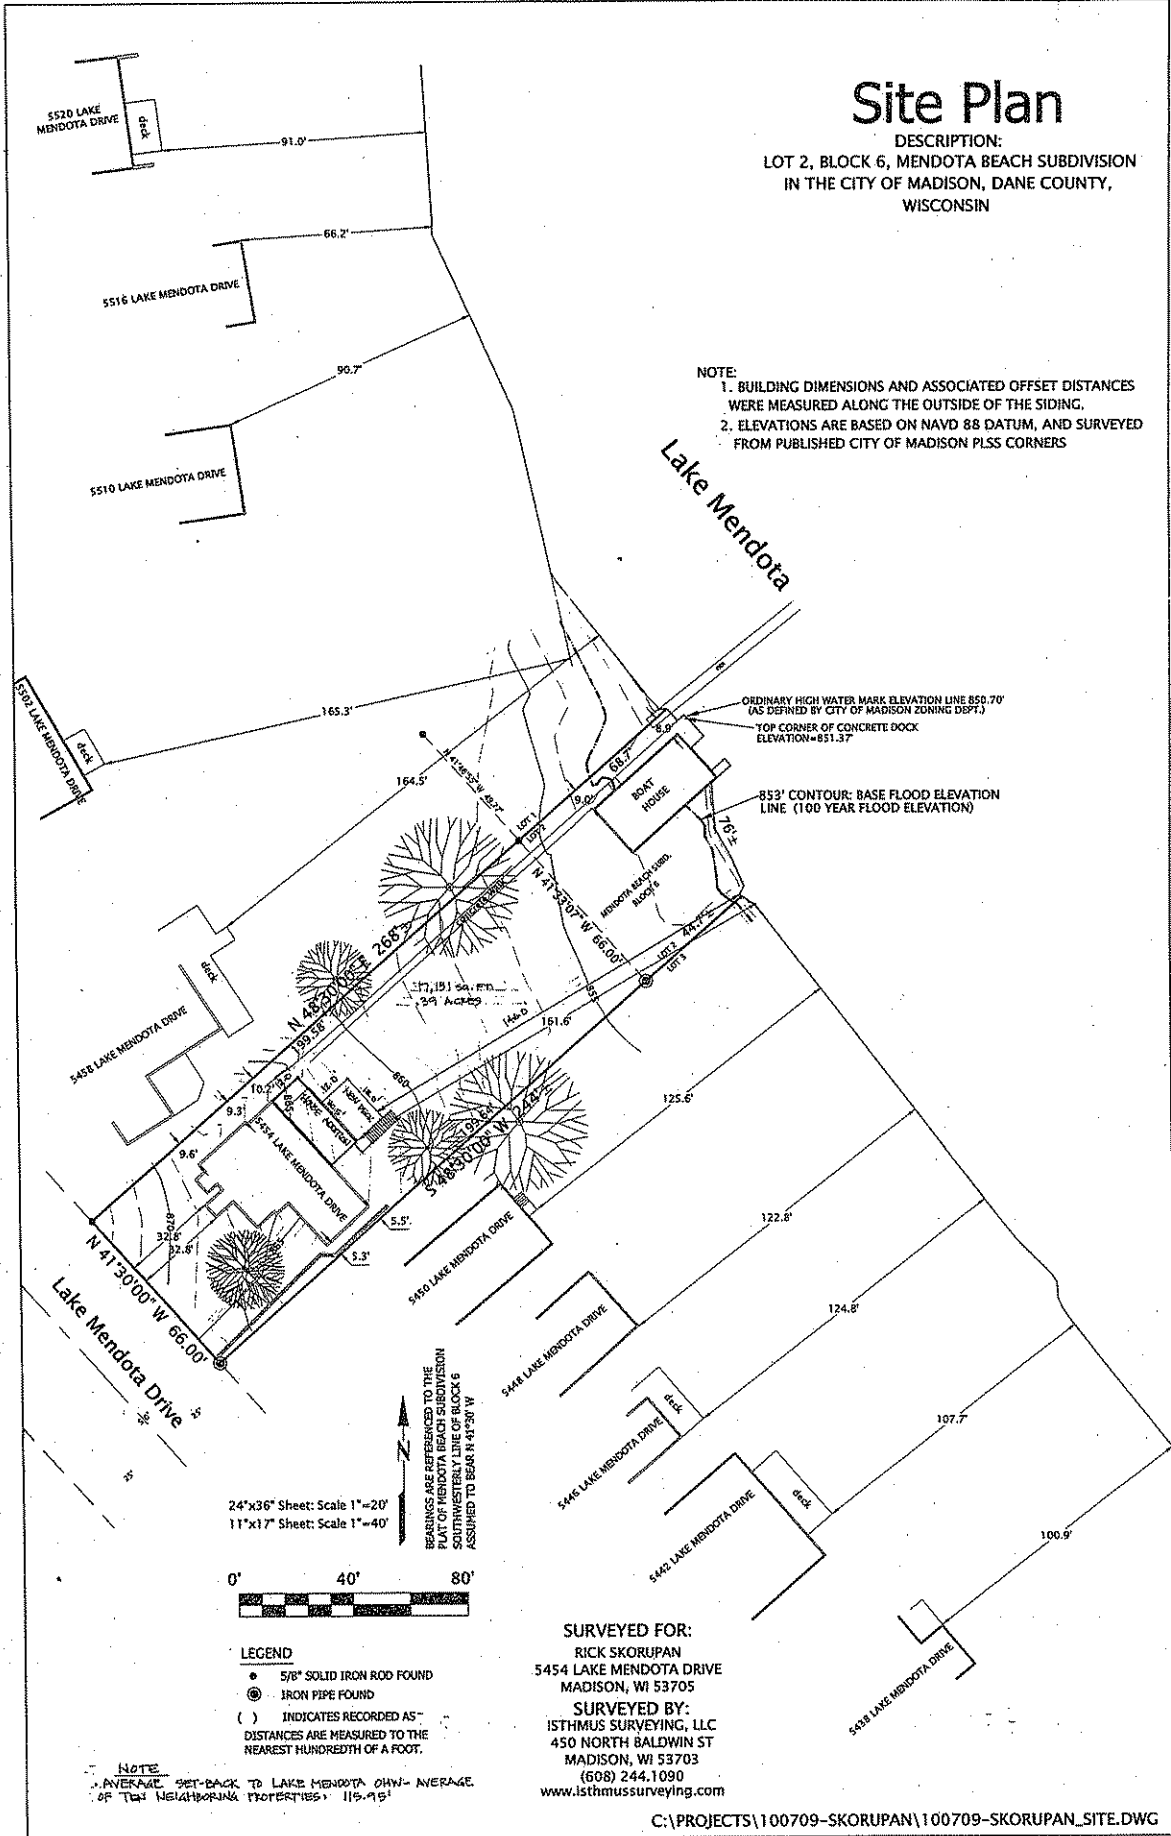

24"x36" Sheet: Scale 1"=20'
 11"x17" Sheet: Scale 1"=40'

0' 40' 80'

LEGEND

- 5/8" SOLID IRON ROD FOUND
- ⊙ IRON PIPE FOUND
- () INDICATES RECORDED AS-

DISTANCES ARE MEASURED TO THE NEAREST HUNDRETH OF A FOOT.

NOTE
 AVERAGE SET-BACK TO LAKE MENDOTA OHW-AVERAGE
 OF THE NEIGHBORING PROPERTIES: 119.15'

SURVEYED FOR:
 RICK SKORUPAN
 5454 LAKE MENDOTA DRIVE
 MADISON, WI 53705

SURVEYED BY:
 ISTHMUS SURVEYING, LLC
 450 NORTH BALDWIN ST
 MADISON, WI 53703
 (608) 244.1090
 www.isthmussurveying.com

C:\PROJECTS\100709-SKORUPAN\100709-SKORUPAN_SITE.DWG

SHEET
 1 OF 1

REVISIONS

DATE
 7/25/10



DRAWN BY
 M/M

PROJECT NO.
 10038

OWNER
 SKORUPAN
 5454 LAKE MENDOTA DR.
 MADISON, WI 53705

DESIGN
 PHONE: 608.662.9090
 FAX: 608.662.9095

This drawing and design
 remains the property of
 Design Services
 and may not be repro-
 duced or copied in
 whole or part by any
 method without prior
 written consent.

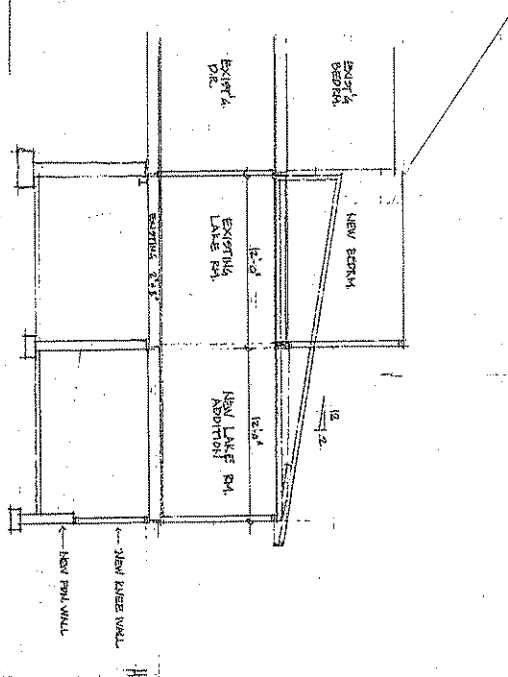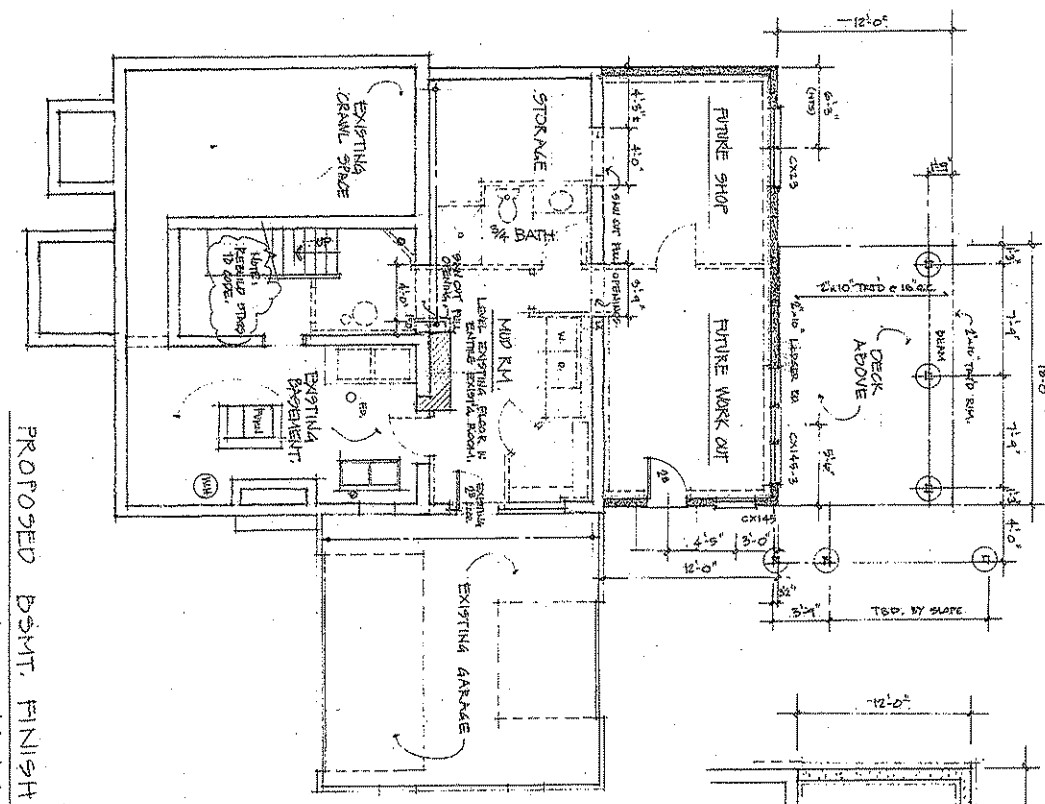



PROPOSED BSMT. FINISH
1/4" = 1'-0"

SECTION
1/4" = 1'-0"


NEW CONCRETE FOUNDATION
1/4" = 1'-0"

SHEET 2 OF 3	REVISIONS	DATE 7/22/10	DRAWN BY MMM	PROJECT NO. 1033	OWNER SKORUPAN 5424 LAKE MENDOTA DR. MADISON, WI, 53705	Phone: 608.662.9090 Fax: 608.662.9095	This drawing and design remains the property of Design Electric and may not be repro- duced or copied in whole or part by any method without prior written consent.

SECOND FLOOR PLAN 1033 3/6/9

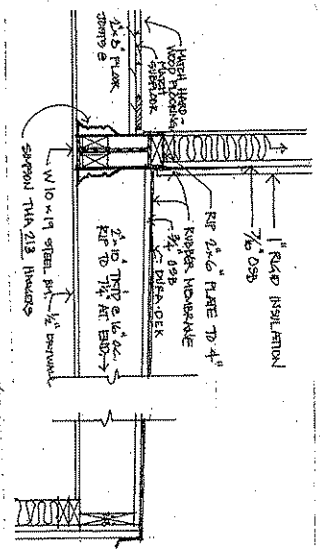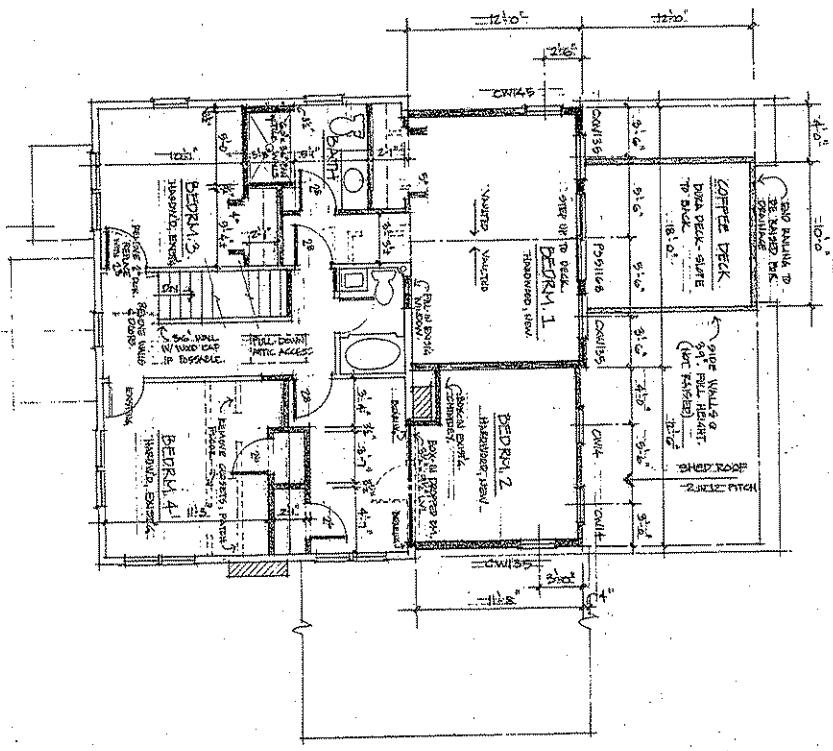

FIRST FLOOR PLAN 1033 3/6/9

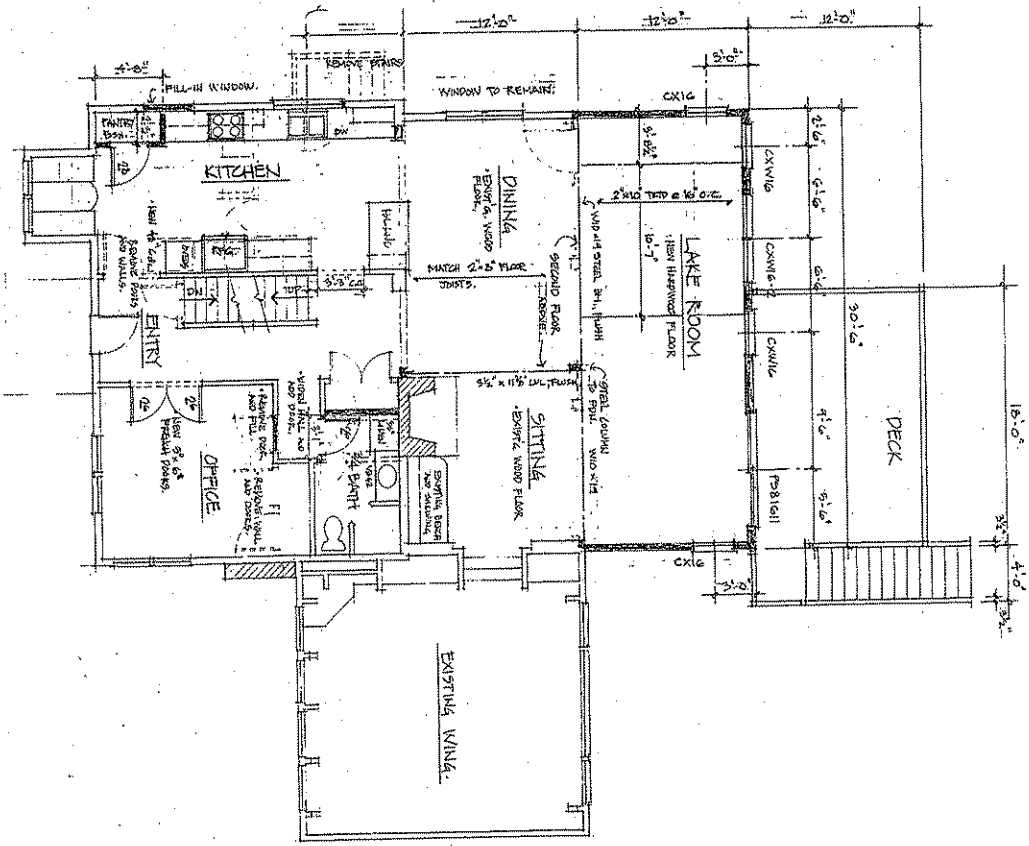

REVISIONS	DATE	DRAWN BY	PROJECT NO.
3 of 3	7/20/10	MWM	1033

OWNER
SKORUPAN
 3454 LAKE MENDOTA DR.
 MADISON, WI. 53705

DESIGN
 Phone: 608.662.9090
 Fax: 608.662.9095


This drawing and design remain the property of Design Architects and may not be reproduced or copied in whole or part by any method without prior written consent.

WEST ELEVATION

1/8" = 1'-0"


RENOVATION OF EXISTING BATHHOUSE

1/8" = 1'-0"

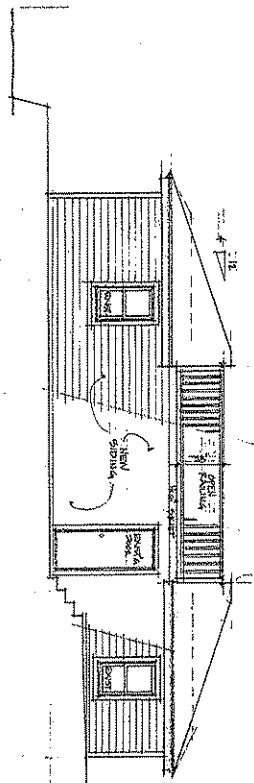


EAST ELEVATION

1/8" = 1'-0"

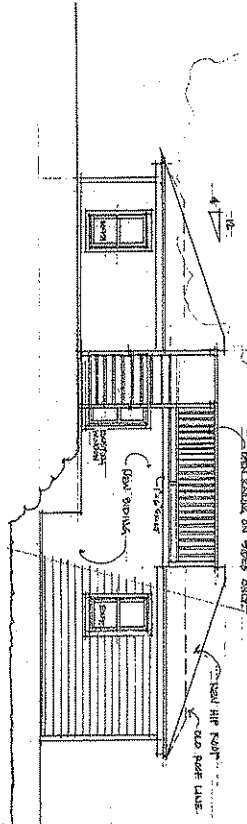

PLAN VIEW


1/8" = 1'-0"

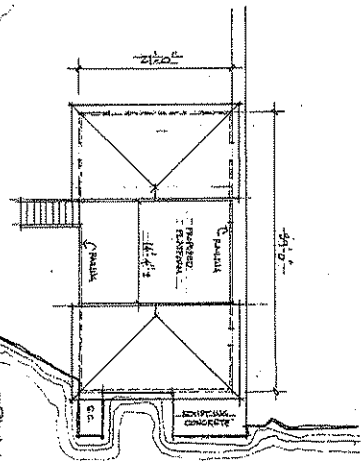

LAKE MENDOTA


NORTH (LAKE) ELEVATION

1/8" = 1'-0"

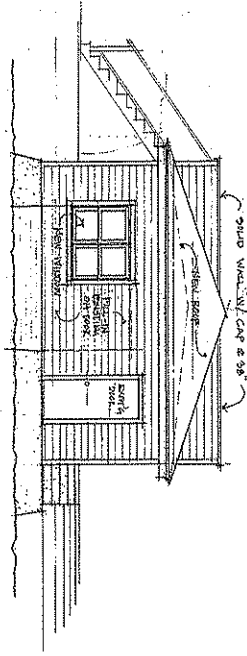

SOUTH ELEVATION

1/8" = 1'-0"

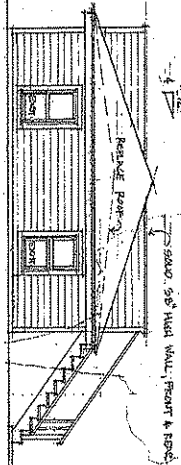

DATE	1/25/10
DESIGNED BY	MMH
PROJECT NO.	1033
REVISIONS	
SHEET	PH-1

OWNER
SKORUPAN
 5454 LAKE MENDOTA DR.
 MADISON, WI. 53705

DESIGN
 ARCHITECTS

Phone: 608.662.9090
 Fax: 608.662.9095

This drawing and design remains the property of Design Schuman and may not be reproduced or copied in whole or part by any method without prior written consent.