



8
7
6
12

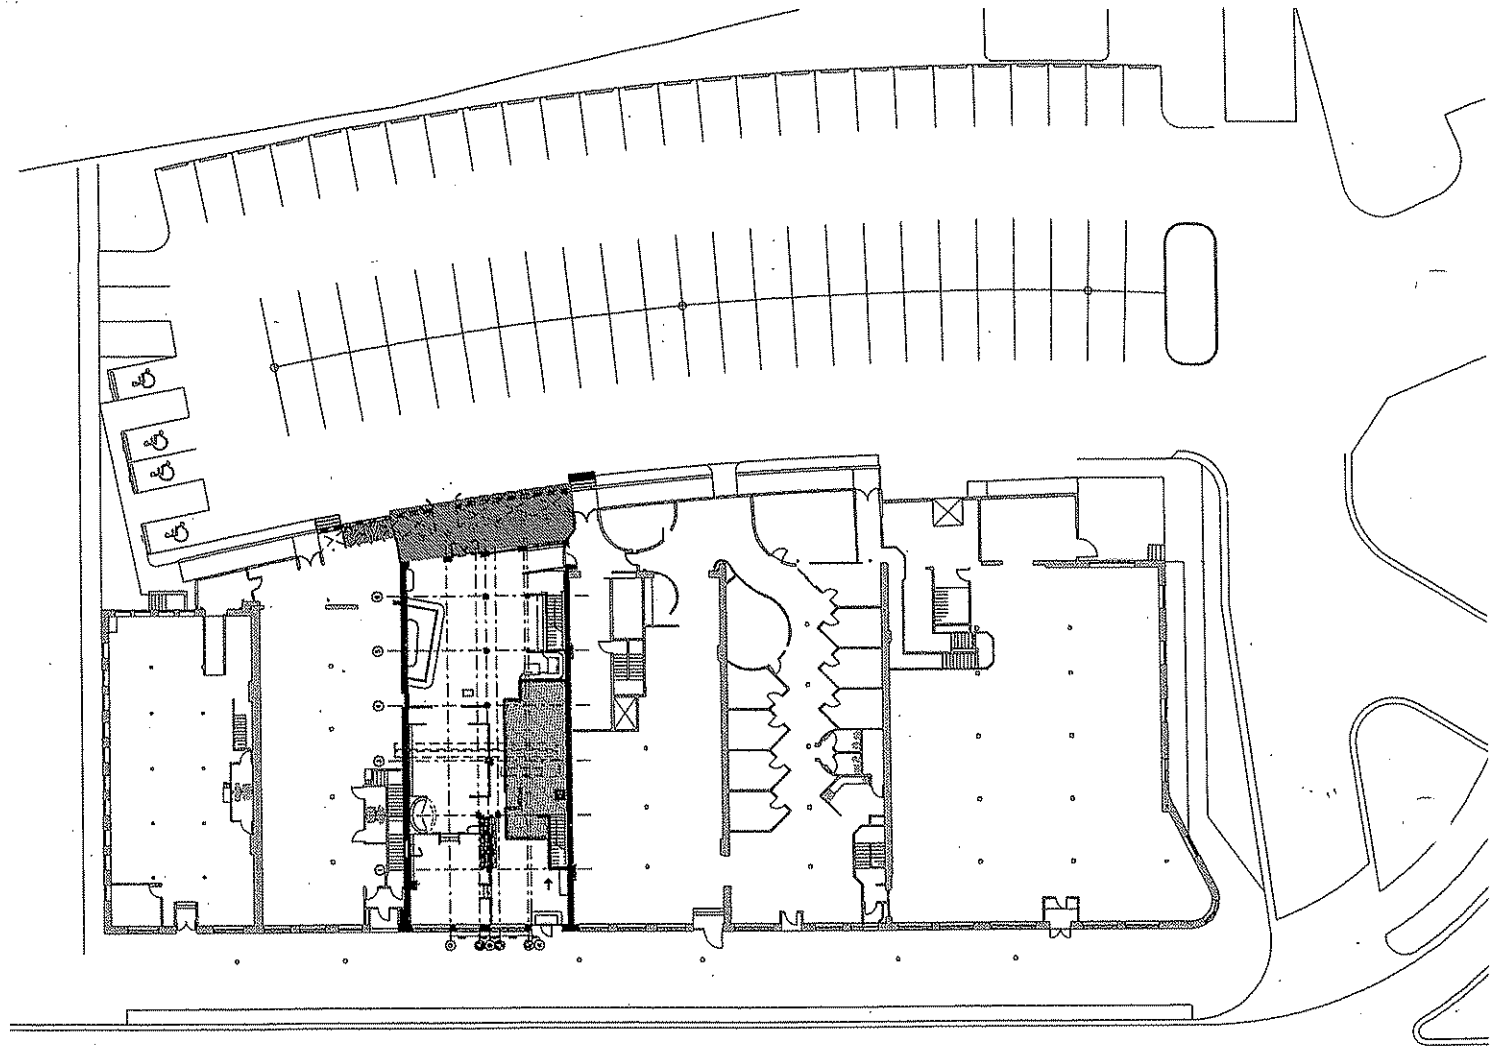

6A EXISTING SITE PLAN
SCALE: 1/32"=1'-0"



nl.

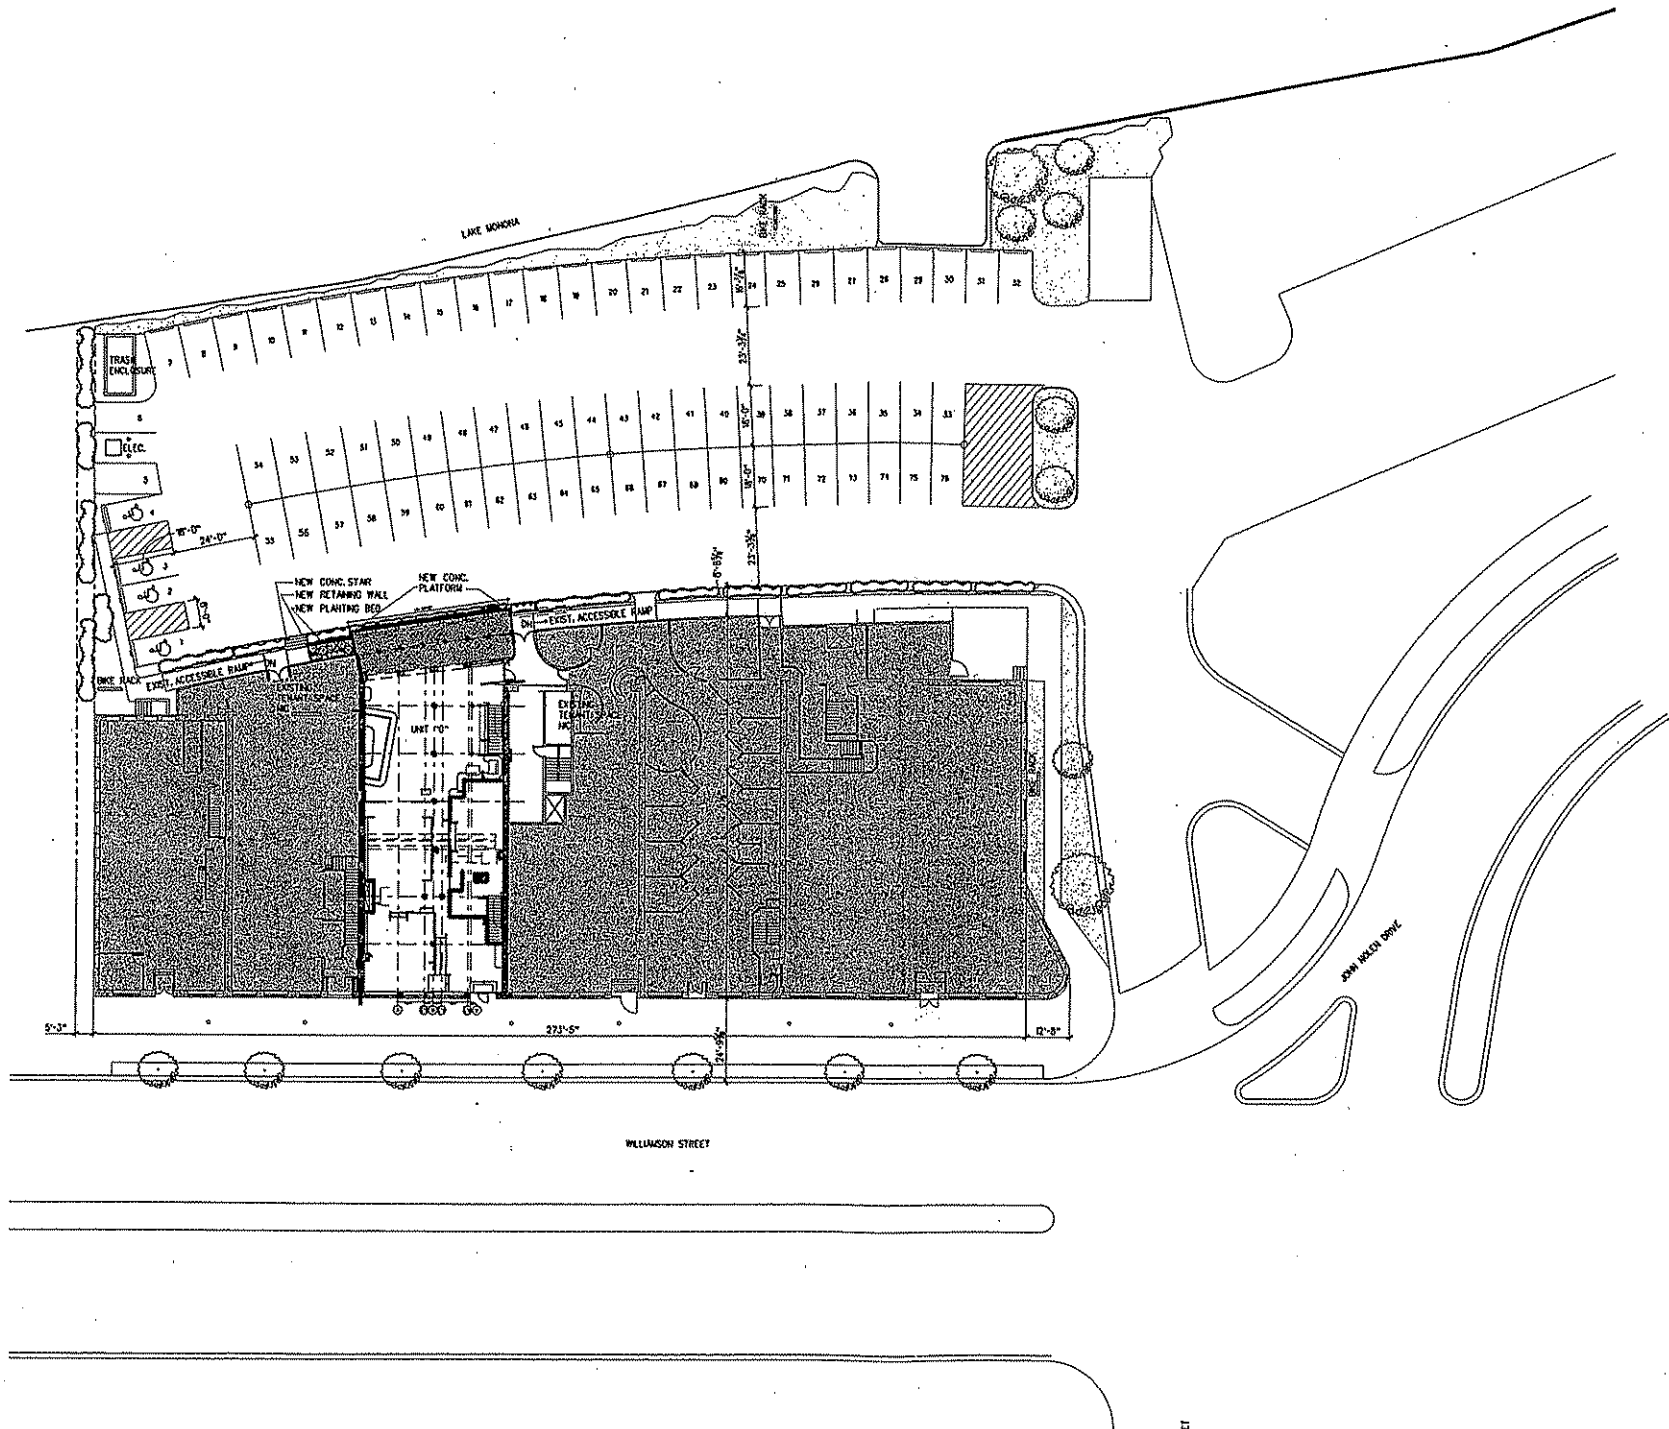

15. UPON AWARD OF CONTRACT, GENERAL CONTRACTOR SHALL IDENTIFY ALL LONG LEAD ITEMS (GREATER THAN 8 WEEKS) AND ORDER THEM IMMEDIATELY OR INSTRUCT AND GUARANTEE THAT THE GENERAL CONTRACTOR'S Hired SUBCONTRACTORS SHALL DO SO.

EXIT CORRIDOR DOORS:
 TENANT SEPARATION:
 SPECIFIC USE AREAS:

C LABEL
 N/A
 STORAGE AREAS GREATER THAN 100 SF - 1 HOUR
 TRASH ROOM AND CHUTE - 1 HOUR WITH SPRINKLER

NOTE: RENOVATION AREA IS EQUAL SIZE TO EXISTING - BUILDING AREA DOES NOT INCREASE

R NO.
 RESPONDS
 ROOM NO.
 VABETIC DESIG.
 MULTIPLE DOORS

CESSORY TAG:
 ERS TO LEGEND:
 B BAR

N CENTER:
 SHEET SPECIFIC
 REVISION NO.

BLE AT AREAS
 REVISION


ETS

FINISH MATERIAL -
 SEE SCHEDULE


LINE INDICATES
 CHANGE IN FINISH

KEYPLAN/EGRESS PLAN

GENERAL SYMBOL LEGEND
 (Symbol) - EXIT DOOR
 (Symbol) - EXIT WINDOW
 (Symbol) - EXIT STAIR
 (Symbol) - EXIT RAMP

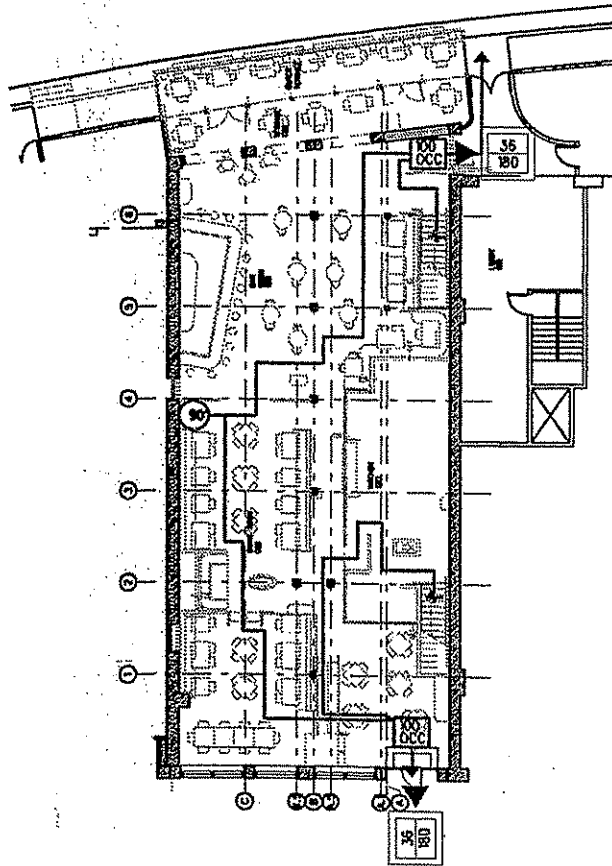

IJ FIRST FLOOR EGRESS PLAN
 SCALE: 1/16"=1'-0"

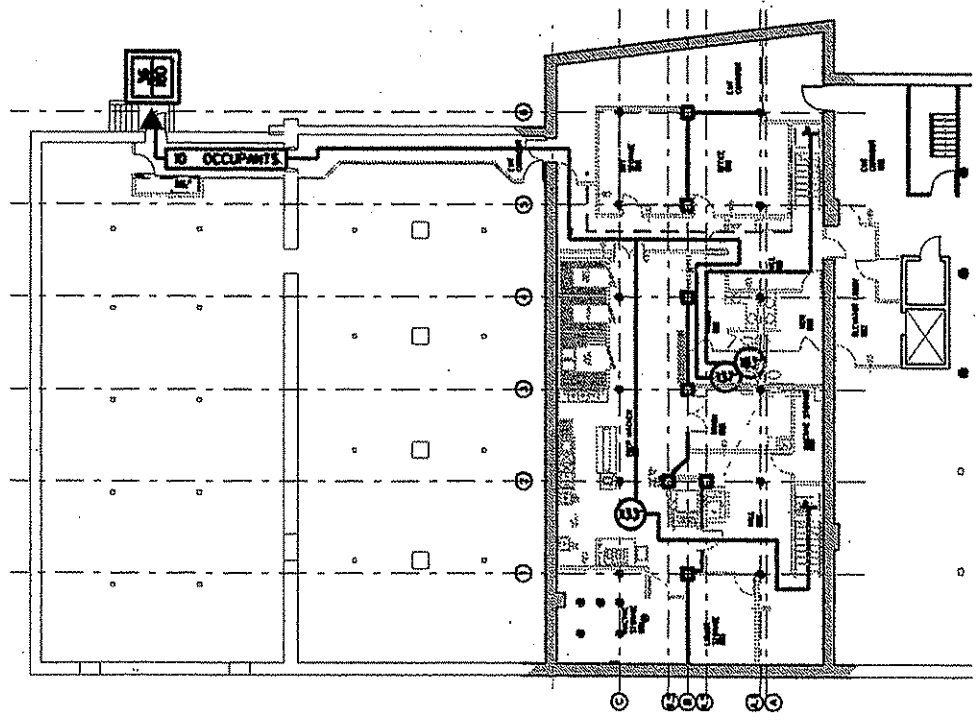


IJ BASEMENT EGRESS PLAN
 SCALE: 1/16"=1'-0"

12

1A TERRACE PLAN

SCALE: 1/4" = 1'-0"

500 North Dearborn Street Chicago, Illinois 60610 PH 312.332.0363 FX 312.332.4727

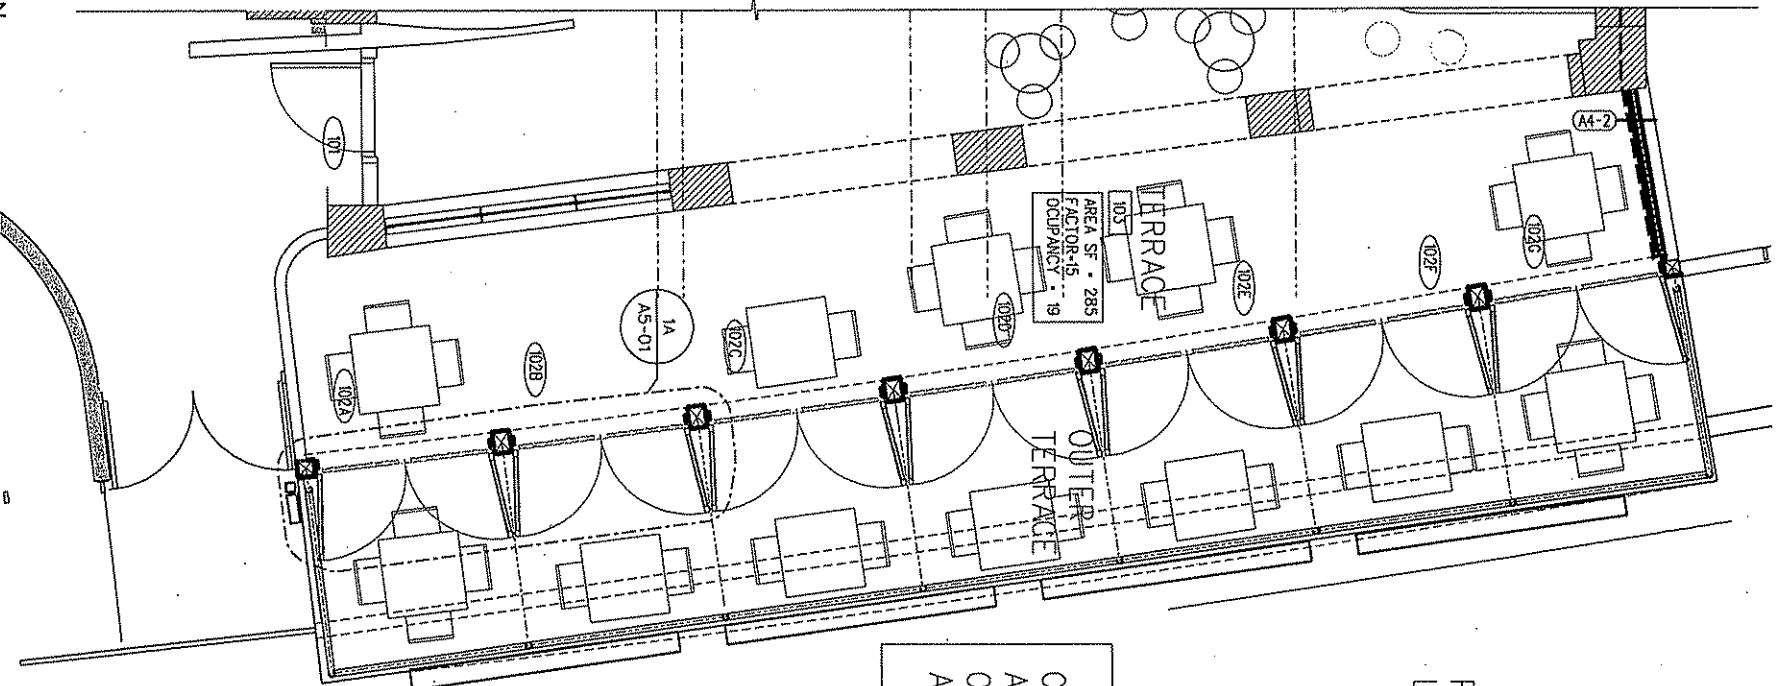

CONDITIONAL USE
APPLICATION FOR
OUTDOOR DINING
APRIL, 10TH, 2006

PARKING
LOT

<p>MARIGOLD BRASSERIE</p> <p>PROJECT NUMBER VDTA 0414000</p> <p>REFERENCE 1MA1-01</p> <p>DATE 04/10/2006</p> <p>DESCRIPTION OUTDOOR TERRACE</p> <p>MADISON, WISCONSIN</p>	<p>VALERIO DEWALT TRAIN ASSOCIATES INC.</p> <p>1000 WEST WISCONSIN AVENUE 2ND FLOOR MADISON WISCONSIN 53703 TEL 608.255.4727</p>
---	---

SCALE: 1/4" = 1'-0"
SHEET NUMBER
ASK-002

12



1A TERRACE ELEVATION

SCALE: 1/4" = 1'-0"

506 North Dearborn Street Chicago, Illinois 60610 PH 312.332.0363 FX 312.332.4727

ASK-003

SCALE: 1/4" = 1'-0"

PROJECT NUMBER
VDTA 0414000
REFERENCE
1A/A2-01
DATE
04/10/2006
DESCRIPTION
OUTDOOR TERRACE

<p>MARIGOLD BRASSERIE</p> <p>PROJECT NUMBER VDTA 0414000 REFERENCE 1A/A2-01 DATE 04/10/2006 DESCRIPTION OUTDOOR TERRACE</p>	<p>VALERIO DEWALT TRAIN ASSOCIATES INC.</p> <p>ARCHITECTS 506 NORTH DEARBORN STREET CHICAGO, ILLINOIS 60610 TEL: 312.332.0363 FAX: 312.332.4727</p>
---	---

CONDITIONAL USE APPLICATION FOR
OUTDOOR DINING APRIL, 10TH, 2006

12