



UNIVERSITY OF WISCONSIN - MADISON
WAREHOUSE REMODELING FOR ARTS RELOCATION
630 W. MIFFLIN STREET
MADISON, WISCONSIN 53703

STATE OF WISCONSIN
DEPARTMENT OF ADMINISTRATION
DIVISION OF STATE FACILITIES
PROJECT NUMBER 06B1R
HGA COMMISSION # 1190-012-00

ARCHITECT,
 STRUCTURAL ENGINEER,
 MECHANICAL ENGINEER,
 ELECTRICAL ENGINEER,
 INTERIOR DESIGN:
 HAMMEL GREEN & ABRAHAMSON, INC.
 333 EAST ERIE ST.
 MILWAUKEE, WI 53202
 (414) 278-8200

CIVIL ENGINEER:
 RETTLER CORPORATION
 3317 BUSINESS PARK DRIVE
 STEVEN POINT, WI
 715-341-2633

PLUMBING
 ENGINEER/FIRE
 PROTECTION:
 PSJ ENGINEERING, INC.
 7865 NORTH FORT WASHINGTON RD
 MILWAUKEE, WI 53217
 (414) 352-2211

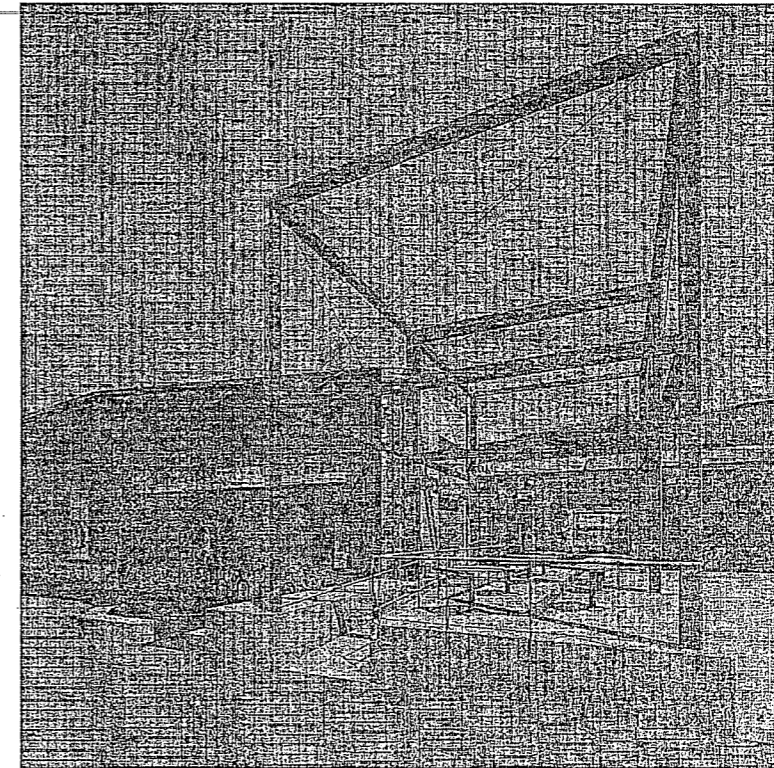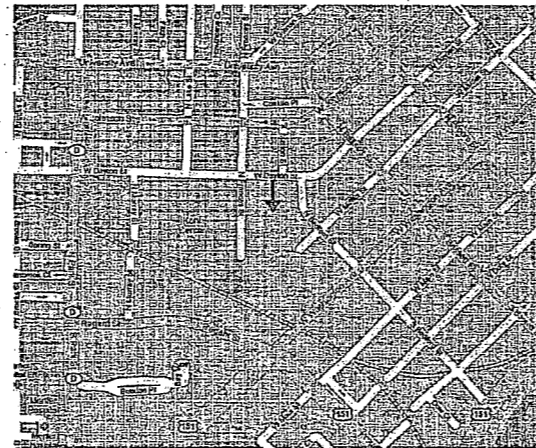

LAND USE APPLICATION DRAWING INDEX

DRAWING INDEX

DRAWING INDEX	
A001	LAND USE APPLICATION DRAWING INDEX
CIVIL	
C100	SURVEY
C200	DEMOLITION PLAN
C300	SITE LAYOUT PLAN
C400	GRADING PLAN
C500	UTILITY AND STORM WATER PLAN
C600	LANDSCAPE PLAN
C700	DETAILS
C701	DETAILS
ARCHITECTURAL	
A010	GENERAL NOTES, ABBREVIATIONS AND SYMBOLS
A020	LIFE SAFETY PLANS
A025	PHASING PLANS
A050	ARCHITECTURAL SITE PLAN
A051	ARCHITECTURAL SITE PLAN
A032	SITE DETAILS
A070	EQUIPMENT SCHEDULES AND NOTES
A080	TYPICAL DOOR AND FRAME TYPES, NOTES AND DETAILS
A091	DOOR AND FRAME SCHEDULES
A083	WINDOW TYPES AND DETAILS
A090	ROOM FINISH SCHEDULE AND NOTES
A101N	LEVEL ONE DEMOLITION PLAN NORTH BUILDING
A101S	LEVEL ONE DEMOLITION PLAN SOUTH BUILDING
A102N	MEZZANINE DEMOLITION PLAN NORTH BUILDING
A102S	MEZZANINE DEMOLITION PLAN SOUTH BUILDING
A103N	ROOF DEMOLITION PLAN NORTH BUILDING
A103S	ROOF DEMOLITION PLAN SOUTH BUILDING
A201N	LEVEL ONE FLOOR PLAN NORTH BUILDING
A201S	LEVEL ONE FLOOR PLAN SOUTH BUILDING
A202N	EQUIPMENT PLATFORM PLAN NORTH BUILDING
A202S	EQUIPMENT PLATFORM PLAN SOUTH BUILDING
A203N	ROOF PLAN NORTH BUILDING
A203S	ROOF PLAN SOUTH BUILDING
A210N	LEVEL ONE EQUIPMENT PLAN NORTH BUILDING
A210S	LEVEL ONE EQUIPMENT PLAN SOUTH BUILDING
A301N	LEVEL ONE RCP NORTH BUILDING
A301S	LEVEL ONE RCP SOUTH BUILDING
A302N	EQUIPMENT PLATFORM RCP NORTH BUILDING
A302S	EQUIPMENT PLATFORM RCP SOUTH BUILDING
A400	EXTERIOR ELEVATIONS
A401	EXTERIOR ELEVATIONS

DRAWING INDEX	
A420	BUILDING SECTIONS
A430	WALL SECTIONS
A431	SKYLIGHT SECTION
A432	WALL SECTIONS
A433	RAMP SECTION
A434	RAMP CROSS SECTION
A435	PLASTER WALL ELEVATION
A460	EXTERIOR DETAILS
A491	EXTERIOR DETAILS
A492	EXTERIOR DETAILS
A463	EXTERIOR DETAILS
A500	ENLARGED STAIR PLANS AND SECTIONS
A560	STAIR DETAILS
A500	TYPICAL MOUNTING HEIGHTS
A601	INTERIOR ELEVATIONS
A602	INTERIOR ELEVATIONS
A603	INTERIOR ELEVATIONS
A604	INTERIOR ELEVATIONS
A605	INTERIOR ELEVATIONS
A606	INTERIOR ELEVATIONS
A607	INTERIOR ELEVATIONS
A620	ENLARGED FLOOR PLANS
A660	TYPICAL INTERIOR PARTITION TYPES, NOTES AND SYMBOLS
A661	INTERIOR DETAILS
A662	INTERIOR DETAILS
A663	INTERIOR DETAILS
A664	INTERIOR DETAILS
A665	INTERIOR DETAILS
A670	TYPICAL CEILING AND SOFFIT TYPES, NOTES AND SYMBOLS
A680	TYPICAL ARCHITECTURAL CASEWORK NOTES, DETAILS AND PROFILES
INTERIORS	
I201N	LEVEL ONE INTERIOR FINISH PLAN - NORTH BUILDING
I201S	LEVEL ONE INTERIOR FINISH PLAN - SOUTH BUILDING

DRAWING INDEX	
STRUCTURAL	
S001	GENERAL STRUCTURAL NOTES
S201N	LEVEL ONE FOUNDATION PLAN NORTH BUILDING
S201S	LEVEL ONE FOUNDATION PLAN SOUTH BUILDING
S202N	EQUIPMENT PLATFORM FRAMING NORTH BUILDING
S202S	EQUIPMENT PLATFORM FRAMING SOUTH BUILDING
S203N	ROOF FRAMING PLAN NORTH BUILDING
S203S	ROOF FRAMING PLAN SOUTH BUILDING
S300	EXTERIOR WALL ELEVATIONS
S370	EXTERIOR WALL SECTIONS & DETAILS
S500	TYPICAL FOUNDATION DETAILS
S601	CONCRETE SECTIONS & DETAILS
S602	CONCRETE SECTIONS & DETAILS
S600	TYPICAL PRECAST & CURU SECTIONS & DETAILS
S700	TYPICAL STEEL SECTIONS & DETAILS
S701	STEEL SECTIONS & DETAILS
S702	STEEL SECTIONS & DETAILS

DRAWING INDEX	
MECHANICAL	
M001	SYMBOLS AND ABBREVIATIONS
M101	LEVEL ONE AND BASEMENT DEMOLITION PLAN NORTH BUILDING
M102N	MEZZANINE DEMOLITION PLAN NORTH BUILDING
M102S	MEZZANINE DEMOLITION PLAN SOUTH BUILDING
M201N	LEVEL ONE DUCTWORK PLAN NORTH BUILDING
M201S	LEVEL ONE DUCTWORK PLAN SOUTH BUILDING
M202N	EQUIPMENT PLATFORM DUCTWORK PLAN NORTH BUILDING
M202S	EQUIPMENT PLATFORM DUCTWORK PLAN SOUTH BUILDING
M203N	ROOF PLAN NORTH BUILDING
M203S	ROOF PLAN SOUTH BUILDING
M302N	EQUIPMENT PLATFORM PIPING PLAN NORTH BUILDING
M302S	EQUIPMENT PLATFORM PIPING PLAN SOUTH BUILDING
M400	ENLARGED PLANS AND SECTIONS
M401	ENLARGED PLANS AND SECTIONS
M402	ENLARGED PLANS AND SECTIONS
M403	ENLARGED PLANS AND SECTIONS
M404	AIR HANDLING UNIT DETAILS
M500	VENTILATION DETAILS
M501	VENTILATION DETAILS
M500	PIPING DETAILS
M700	SYSTEM DIAGRAMS
M900	SCHEDULES
M901	SCHEDULES
M900	HVAC CONTROL, SYSTEM ARCHITECTURE AND SYMBOLS
M901	HVAC CONTROL DIAGRAMS
M902	HVAC CONTROL DIAGRAMS
M903	HVAC CONTROL DIAGRAMS

DRAWING INDEX	
PLUMBING	
P000	COVER SHEET - PLUMBING
P001	SCHEDULES
P100N	FOUNDATION DEMOLITION PLAN NORTH BUILDING
P100S	FOUNDATION DEMOLITION PLAN SOUTH BUILDING
P101N	LEVEL ONE DEMOLITION AND PLATFORM DEMOLITION PLAN NORTH BUILDING
P101S	LEVEL ONE DEMOLITION AND PLATFORM DEMOLITION PLAN SOUTH BUILDING
P200N	FOUNDATION PLAN NORTH BUILDING
P200S	FOUNDATION PLAN SOUTH BUILDING
P201N	LEVEL ONE FLOOR PLAN NORTH BUILDING
P201S	LEVEL ONE FLOOR PLAN SOUTH BUILDING
P202N	PLATFORM FLOOR PLAN NORTH BUILDING
P202S	PLATFORM FLOOR PLAN SOUTH BUILDING
P200N	ENLARGED MECHANICAL ROOM FLOOR PLAN - NORTH BUILDING
P400	DETAILS
P500	WATER AND GAS ISOMETRIC
P501	WATER AND GAS ISOMETRIC
P500	WASTE AND VENT ISOMETRIC
P601	WASTE AND VENT ISOMETRIC
FIRE PROTECTION	
F000	COVER SHEET - FIRE PROTECTION
F101N	EXISTING LEVEL ONE PLAN NORTH BUILDING
F101S	EXISTING LEVEL ONE PLAN SOUTH BUILDING
F201N	LEVEL ONE FLOOR PLAN NORTH BUILDING
F201S	LEVEL ONE FLOOR PLAN SOUTH BUILDING
F202N	MECHANICAL PLATFORM FLOOR PLAN NORTH BUILDING
F202S	MECHANICAL PLATFORM FLOOR PLAN SOUTH BUILDING

DRAWING INDEX	
ELECTRICAL	
E000	SYMBOLS, ABBREVIATIONS AND GENERAL NOTES
E010	ONE LINE DIAGRAM - DEMOLITION
E011	ONE LINE DIAGRAM - NEW
E012	ONE LINE DIAGRAM - EQUIPMENT PLATFORM
E100	BASEMENT ELECTRICAL DEMOLITION AND NEW PLAN
E101N	LEVEL ONE DEMOLITION PLAN NORTH BUILDING
E101S	LEVEL ONE DEMOLITION PLAN SOUTH BUILDING
E102N	EQUIPMENT PLATFORM DEMOLITION PLAN NORTH BUILDING
E102S	EQUIPMENT PLATFORM DEMOLITION PLAN SOUTH BUILDING
E201N	LEVEL ONE LIGHTING PLAN NORTH BUILDING
E201S	LEVEL ONE LIGHTING PLAN SOUTH BUILDING
E202N	EQUIPMENT PLATFORM LIGHTING PLAN NORTH BUILDING
E202S	EQUIPMENT PLATFORM LIGHTING PLAN SOUTH BUILDING
E301N	LEVEL ONE POWER PLAN NORTH BUILDING
E301S	LEVEL ONE POWER PLAN SOUTH BUILDING
E302N	EQUIPMENT PLATFORM POWER PLAN NORTH BUILDING
E302S	EQUIPMENT PLATFORM POWER PLAN SOUTH BUILDING
E500	LUMINAIRE SCHEDULE
E502	ELECTRICAL SCHEDULES
E600	ELECTRICAL DETAILS

DRAWING INDEX	
TECHNOLOGY	
T000	TELECOM AND FIRE ALARM SYMBOLS, ABBREVIATIONS AND GENERAL NOTES
T020	TELECOM RISER DIAGRAM
T100	BASEMENT TELECOM DEMOLITION PLAN
T101N	LEVEL ONE TELECOM DEMOLITION PLAN - NORTH BUILDING
T101S	LEVEL ONE TELECOM DEMOLITION PLAN - SOUTH BUILDING
T200	BASEMENT TELECOM PLAN
T201N	LEVEL ONE TELECOM PLAN NORTH BUILDING
T201S	LEVEL ONE TELECOM PLAN SOUTH BUILDING
T202N	EQUIPMENT PLATFORM TELECOM PLAN NORTH BUILDING
T202S	EQUIPMENT PLATFORM TELECOM PLAN SOUTH BUILDING
T400	BASEMENT FIRE ALARM PLAN
T401E	LEVEL ONE FIRE ALARM PLAN EAST BUILDING
T401N	LEVEL ONE FIRE ALARM PLAN NORTH BUILDING
T401S	LEVEL ONE FIRE ALARM PLAN SOUTH BUILDING
T402N	EQUIPMENT PLATFORM FIRE ALARM PLAN NORTH BUILDING
T402S	EQUIPMENT PLATFORM FIRE ALARM PLAN SOUTH BUILDING
T500	ENLARGED TELECOM ROOM PLANS
T600	FIRE ALARM DETAILS
T601	FIRE ALARM DETAILS
T602	TELECOM DETAILS
T603	TELECOM DETAILS
T604	SECURITY DETAILS
T605	SECURITY DETAILS

ARCHITECTURE & ENGINEERING & PLANNING
 HENNING CHASE AND ASSOCIATES, INC.
 2280 EAST WISCONSIN
 MILWAUKEE, WISCONSIN 53212-2211
 TEL: (414) 352-2211 FAX: (414) 352-2211

Consultant:

 PSJ ENGINEERING, INC.
 CONSULTING ENGINEERS
 7865 N. FORT WASHINGTON RD.
 MILWAUKEE, WI 53217
 PH: (414) 352-2211 FAX: (414) 352-2211

RETTLER CORPORATION
 LANDSCAPE ARCHITECTURE / LAND SURVEYING
 CIVIL ENGINEERING / PLUMBING
 3317 BUSINESS PARK DRIVE
 STEVEN POINT, WI 53072
 TEL: (414) 425-1100 FAX: (414) 425-1100

NOT FOR CONSTRUCTION

State of Wisconsin
 Department of Administration
 Division of State Facilities

UNIVERSITY OF WISCONSIN - MADISON

Project Title:
WAREHOUSE REMODELING FOR ARTS RELOCATION
 Project Location:
630 W. MIFFLIN STREET MADISON WISCONSIN
 Sheet Title:
LAND USE APPLICATION DRAWING INDEX

Revisions:			
No.	Date	By	Description

Scale: **NO SCALE**
 Graphic Scale:
 DCF Number: **06B1R**
 Set Type: **FR**
 Date Issued: **10/12/07**
 Sheet Number: **A001**

SAN MH
RIM ELEVATION 857.74
10" PVC S.W. INV. 843.84
24" CONC. N. INV. 843.48
24" CONC. S. INV. 843.48

SAN MH
RIM ELEVATION 857.07
24" RCP N. INV. 843.28
24" RCP S. INV. 843.32
10" PVC S.W. INV. 846.14

SAN MH
RIM ELEVATION 857.97
15" PVC NW. INV. 848.83
12" CONC. W. INV. 848.77
36" CONC. N. INV. 848.67
36" CONC. S. INV. 848.67

SAN MH
RIM ELEVATION 859.01
24" RCP N. INV. 842.84
24" RCP SW. INV. 842.88
4" E. INV. 845.28
4" E. INV. 852.70

SAN MH
RIM ELEVATION 857.74
10" PVC S.W. INV. 843.84
24" CONC. N. INV. 843.48
24" CONC. S. INV. 843.48

NORTH FRANCES STREET
66' F.T. RIGHT OF WAY

1-STORY MASONRY AND METAL BUILDING # 630

Existing Site Plan
SCALE 1" = 20'

SURVEY LEGEND

- () INDICATES RECORDED DIMENSION WHERE DIFFERENT FROM ACTUAL MEASUREMENT
- 1" DIA. IRON PIPE FOUND (UNLESS OTHERWISE NOTED)
- ▲ P.K. MASONRY NAIL SET
- 1" DIA. IRON PIPE, 18" LONG-SET (UNLESS OTHERWISE NOTED)
- + CHISELED CROSS SET
- BOLLARD
- SIGN
- BILLBOARD
- CONTROL BOX
- ◇ TRAFFIC SIGNAL
- ◇ RAILROAD CROSSING SIGNAL
- CABLE PEDESTAL
- POWER POLE
- ▲ GUY POLE
- ▲ LIGHT POLE
- ▲ SPOT/YARD/PARKING LIGHT
- ▲ HANDICAPPED PARKING
- ELECTRIC MANHOLE
- ELECTRIC PEDESTAL
- ELECTRIC METER
- TELEPHONE MANHOLE
- TELEPHONE PEDESTAL
- MARKED FIBER OPTIC
- GAS VALVE
- GAS METER
- GAS WARNING SIGN
- STORM MANHOLE
- ROUND INLET
- SQUARE INLET
- STORM SEWER END SECTION
- SANITARY MANHOLE
- SANITARY CLEANOUT OR SEPTIC VENT
- SANITARY INTERCEPTOR MANHOLE
- MISCELLANEOUS MANHOLE
- WATER VALVE
- HYDRANT
- WATER SERVICE CURB STOP
- WATER MANHOLE
- WELL
- WATER SURFACE
- WETLANDS FLAG
- MARSH
- CONIFEROUS TREE
- DECIDUOUS TREE
- SHRUB
- - - EDGE OF TREES
- - - SANITARY SEWER
- - - STORM SEWER
- - - WATERMAIN
- - - MARKED GAS MAIN
- - - MARKED ELECTRIC
- - - OVERHEAD WIRES
- - - BUREAU ELEC. SERV.
- - - MARKED TELEPHONE
- - - MARKED CABLE TV LINE
- - - MARKED FIBER OPTIC
- INDICATES EXISTING CONTOUR ELEVATION
- INDICATES EXISTING SPOT ELEVATION

KNOWN AS 630 WEST MIFFLIN STREET. ALL OF OUTLOTS ONE (1) AND THREE (3) OF THE PLAT OF "WEST MADISON DEPOT", PARTS OF OUTLOTS FIVE (5), SIX (6), SEVEN (7), AND EIGHT (8), OF THE PLAT OF "UNIVERSITY ADDITION TO MADISON", PART OF NOW VACATED WEST MIFFLIN STREET, ALL LOCATED IN THE NORTHWEST 1/4 OF SECTION 23, TOWN 7 NORTH, RANGE 9 EAST, CITY OF MADISON, DANE COUNTY, WISCONSIN.

DESCRIBED IN EXHIBIT "A" OF TITLE COMMITMENT NO. NCS-289838-MAD AS:


Outlot Three (3), West Madison Depot, City of Madison, Dane County, Wisconsin.
AND:
Parts of Outlots 5, 6, 7 and 8, University Addition to Madison, recorded in Volume A of Plats, Page 9, Dane County Registry and part of now vacated West Mifflin Street, all located in the NW 1/4 of Section 23, T7N, R9E, C10W, City of Madison, Dane County, Wisconsin, TO WIT: Commencing at a point on the Northerly edge of said Outlot 7 at the Northwesterly right-of-way of West Mifflin Street; thence N 44°41'35" E, 330.35 feet to a point on a curve; thence Southeasterly on a curve to the right which has a radius of 198.28 feet and a chord which bears S 80°35'57" E, 121.11 feet; thence S 73°07'47" E, 181.66 feet to a point of curve; thence Southeasterly on a curve to the right which has a radius of 589.36 feet and a chord which bears S 63°17'01" E, 65.87 feet; thence S 29°52'27" W, 134.59 feet to a point on a curve; thence Southeasterly on a curve to the right which has a radius of 1,795.35 feet and a chord which bears S 64°20'21" E, 31.36 feet to a point of compound curve; thence Southeasterly on a curve to the right which has a radius of 468.79 feet and a chord which bears S 56°46'20" E, 115.61 feet; thence S 44°41'35" W, 8.02 feet to the point of beginning.
AND:
Parts of Outlot 7 and Outlot 8, University Addition to Madison, Outlot 1, West Madison Depot, and part of now vacated West Mifflin Street, all located in the City of Madison, Dane County, Wisconsin, commencing at a point on the Northerly edge of said Outlot 7, University Addition to Madison, at the Northwesterly right-of-way of West Mifflin Street; thence N 44°41'35" W, 178.52 feet to the point of beginning; thence continuing S 44°41'35" W, 131.22 feet to the most Easterly corner of said Outlot 1, West Madison Depot; thence S 44°35'47" W, 71.37 feet (recorded as S 45°25'38" W); thence N 78°11'27" W, 175.13 feet (recorded as N 77°21'36" W); thence N00°04'01" W, 168.67 feet (recorded as N 00°04'37" E); thence N 89°51'35" E, 65.53 feet (recorded as S 89°18'34" E, 65.00 feet); thence N 00°33'37" E, 60.47 feet; thence S 76°10'44" E, 233.27 feet; thence N 12°47'50" E, 39.32 feet; thence S 89°54'02" E, 161.88 feet; thence S 11°11'35" W, 178.06 feet; thence N 15°18'25" W, 33.00 feet to the point of beginning.

SAID LANDS ARE MORE PARTICULARLY DESCRIBED AS FOLLOWS:
BEGINNING AT THE SOUTHEAST CORNER OF SAID OUTLOT (1); THENCE NORTH 78°07'47" WEST ALONG THE SOUTH LINE OF SAID OUTLOT (1) 175.13 FEET TO THE SOUTHWEST CORNER OF SAID OUTLOT (1); THENCE NORTH 00°02'21" WEST ALONG THE WEST LINE OF SAID OUTLOT (1) AND SAID OUTLOT (3) 234.77 FEET TO THE NORTHWEST CORNER OF SAID OUTLOT (3); THENCE NORTH 89°55'15" EAST ALONG THE NORTH LINE OF SAID OUTLOT (3) 66.00 FEET TO A POINT ON THE EAST RIGHT OF WAY LINE OF NORTH FRANCES STREET; THENCE NORTH 00°04'37" EAST ALONG SAID EAST RIGHT OF WAY LINE 332.72 FEET; THENCE NORTH 12°21'21" EAST ALONG A CURVE WHOSE CENTER LIES TO THE SOUTHWEST, WHOSE RADIUS IS 1198.28 FEET, AND WHOSE CHORD BEARS SOUTH 80°32'17" EAST 121.16 FEET; THENCE SOUTH 73°04'00" EAST 181.66 FEET; THENCE SOUTHEASTERLY 65.00 FEET ALONG A CURVE WHOSE CENTER LIES TO THE SOUTHWEST, WHOSE RADIUS IS 589.36 FEET, AND WHOSE CHORD BEARS SOUTH 63°43'21" EAST 65.87 FEET; THENCE SOUTH 29°56'07" WEST 134.59 FEET; THENCE SOUTHEASTERLY 31.36 FEET ALONG A CURVE WHOSE CENTER LIES TO THE SOUTHWEST, WHOSE RADIUS IS 1795.35 FEET, AND WHOSE CHORD BEARS SOUTH 64°15'47" EAST 31.36 FEET; THENCE SOUTHEASTERLY 115.90 FEET ALONG A CURVE WHOSE CENTER LIES TO THE SOUTHWEST, WHOSE RADIUS IS 468.79 FEET, AND WHOSE CHORD BEARS SOUTH 56°42'40" EAST 115.61 FEET TO A POINT ON THE WEST RIGHT OF WAY LINE OF WEST MIFFLIN STREET; THENCE SOUTH 44°45'51" WEST ALONG SAID WEST RIGHT OF WAY LINE 8.02 FEET; THENCE SOUTH 45°10'44" EAST 32.98 FEET; THENCE SOUTH 44°43'14" WEST 222.85 FEET; THENCE NORTH 45°10'44" WEST 33.13 FEET; THENCE SOUTH 44°44'48" WEST 131.28 FEET TO THE NORTHEAST CORNER OF SAID OUTLOT (1); THENCE SOUTH 44°39'27" WEST 71.37 FEET ALONG THE EAST LINE OF SAID OUTLOT (1) TO THE SOUTHEAST CORNER THEREOF AND THE POINT OF BEGINNING. SAID PARCEL CONTAINS 187,797 SQUARE FEET (4,312 ACRES) AND IS SUBJECT TO ALL EXISTING EASEMENTS AND RESTRICTIONS ON RECORD.

THE UNDERGROUND UTILITY INFORMATION AS SHOWN HEREON IS BASED, IN PART, UPON INFORMATION FURNISHED BY UTILITY COMPANIES AND THE LOCAL MUNICIPALITY. WHILE THIS INFORMATION IS BELIEVED TO BE RELIABLE, ITS ACCURACY AND COMPLETENESS CANNOT BE GUARANTEED NOR CERTIFIED TO.
(P) INDICATES PIPE SIZES PER RECORD PLANS. OTHER PIPE SIZES ARE ESTIMATED. NO PIPE SIZES SHOULD BE RELIED UPON WITHOUT FURTHER VERIFICATION.


NOTE:
ALL INFORMATION SHOWN WAS TAKEN DIRECTLY FROM A TOPOGRAPHIC MAP AND PLAT OF SURVEY PREPARED BY NATIONAL SURVEY AND ENGINEERING ON APRIL 13, 2007.

National Survey & Engineering
608-441-0014
14 West Mifflin Street, Suite 220
Madison, WI 53703-2568
www.nseae.com

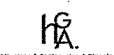


Professional Surveying & Engineering
1440 N. WEST MIFFLIN STREET
MADISON, WISCONSIN 53703-2568
TEL: (608) 441-0014 FAX: (608) 441-0014

Consultant:



PSJ ENGINEERING, INC.
CONSULTING ENGINEERS
3445 N. WEST MIFFLIN ROAD
MADISON, WI 53711
PH: (608) 221-1111 FAX: (608) 221-0233



RTR
RESISTANCE CORPORATION
107 Andrew Blvd., Suite 200
Madison, WI 53703
TEL: (608) 221-1111 FAX: (608) 221-0233

NOT FOR CONSTRUCTION

State of Wisconsin
 Department of Administration
 Division of State Facilities
 Agency / Institution: UNIVERSITY OF WISCONSIN - MADISON

WAREHOUSE REMODELING FOR ARTS RELOCATION
 Project Location: 630 W. MIFFLIN STREET
 MADISON, WISCONSIN
 Sheet Title: EXISTING SITE PLAN

Revision:	No.	Date:	By:	Description:

Scale: 1" = 20' - 0"

Graphic Scale: 0' 10' 20' 30'

DSF Number: 0681R

Set Type: FR

Date Issued: 09/28/07

Sheet Number: **C100**

NOTE


HORIZONTAL AND VERTICAL CONTROL:
A/E SHALL PROVIDE CONTRACTOR WITH COMPLETE AUTOCADD
2006 DATA FILE TO FACILITATE CONSTRUCTION STAKING.

KEY NOTES

- ① CLF-1 6' VINYL COATED CHAIN LINK FENCE (C700)
- ② ALT-3 TRELIS SYSTEM FENCE (C701)
- ③ CLF-1 6' DOUBLE SWING GATE (C700)
- ④ ALT-3 TRELIS SYSTEM GATE (C701)
- ⑤ 5" CONCRETE (C700)
- ⑥ 4" CONCRETE (C700)
- ⑦ 12" CONCRETE RAMP (C700)
- ⑧ THICKENED EDGE WALK (C701)
- ⑨ 3" BITUMINOUS PAVEMENT (C700)
- ⑩ PAVERS ON CONCRETE (C700)
- ⑪ SCISSORS LIFT PAD (C700)
- ⑫ 30" CURB AND GUTTER (C700)
- ⑬ 24" CONCRETE GUTTER (C700)
- ⑭ FLOWLINE APRON (C700)
- ⑮ CONCRETE STEPS (C700)
- ⑯ BOLLARD (C700)
- ⑰ HANDICAP RAMP (C700)
- ⑱ CIP SEAT WALL (C700)
- ⑲ INVERTED U BICYCLE RACK (C701)
- ⑳ PARKING STALL STRIPING (C701)
- ㉑ HANDICAP PARKING STRIPING (C701)
- ㉒ HANDICAP PARKING SIGN POST (C701)
- ㉓ MOPED PARKING SIGN POST (C701)
- ㉔ PARKING LOT NUMBER SIGN POST (C701)
- ㉕ STRUCTURAL STOOP (SEE STRUCTURAL DETAILS)
- ㉖ CONCRETE DECK (SEE STRUCTURAL DETAILS)
- ㉗ CONCRETE RAMP (SEE STRUCTURAL DETAILS)
- ㉘ CONCRETE STEPS (SEE STRUCTURAL DETAILS)
- ㉙ ALT-3 CABLE TRELIS SYSTEM (SEE STRUCTURAL DETAILS)
- ㉚ LIGHT POST BASE (SEE SITE ELECTRICAL DETAILS)

SITE LEGEND

- 5" CONCRETE (4) (C700)
- 4" CONCRETE (5) (C700)
- 3" BITUMINOUS PAVEMENT (8) (C700)
- PAVERS ON CONCRETE (9) (C700)
- CONCRETE (SEE STRUCTURAL DETAILS)

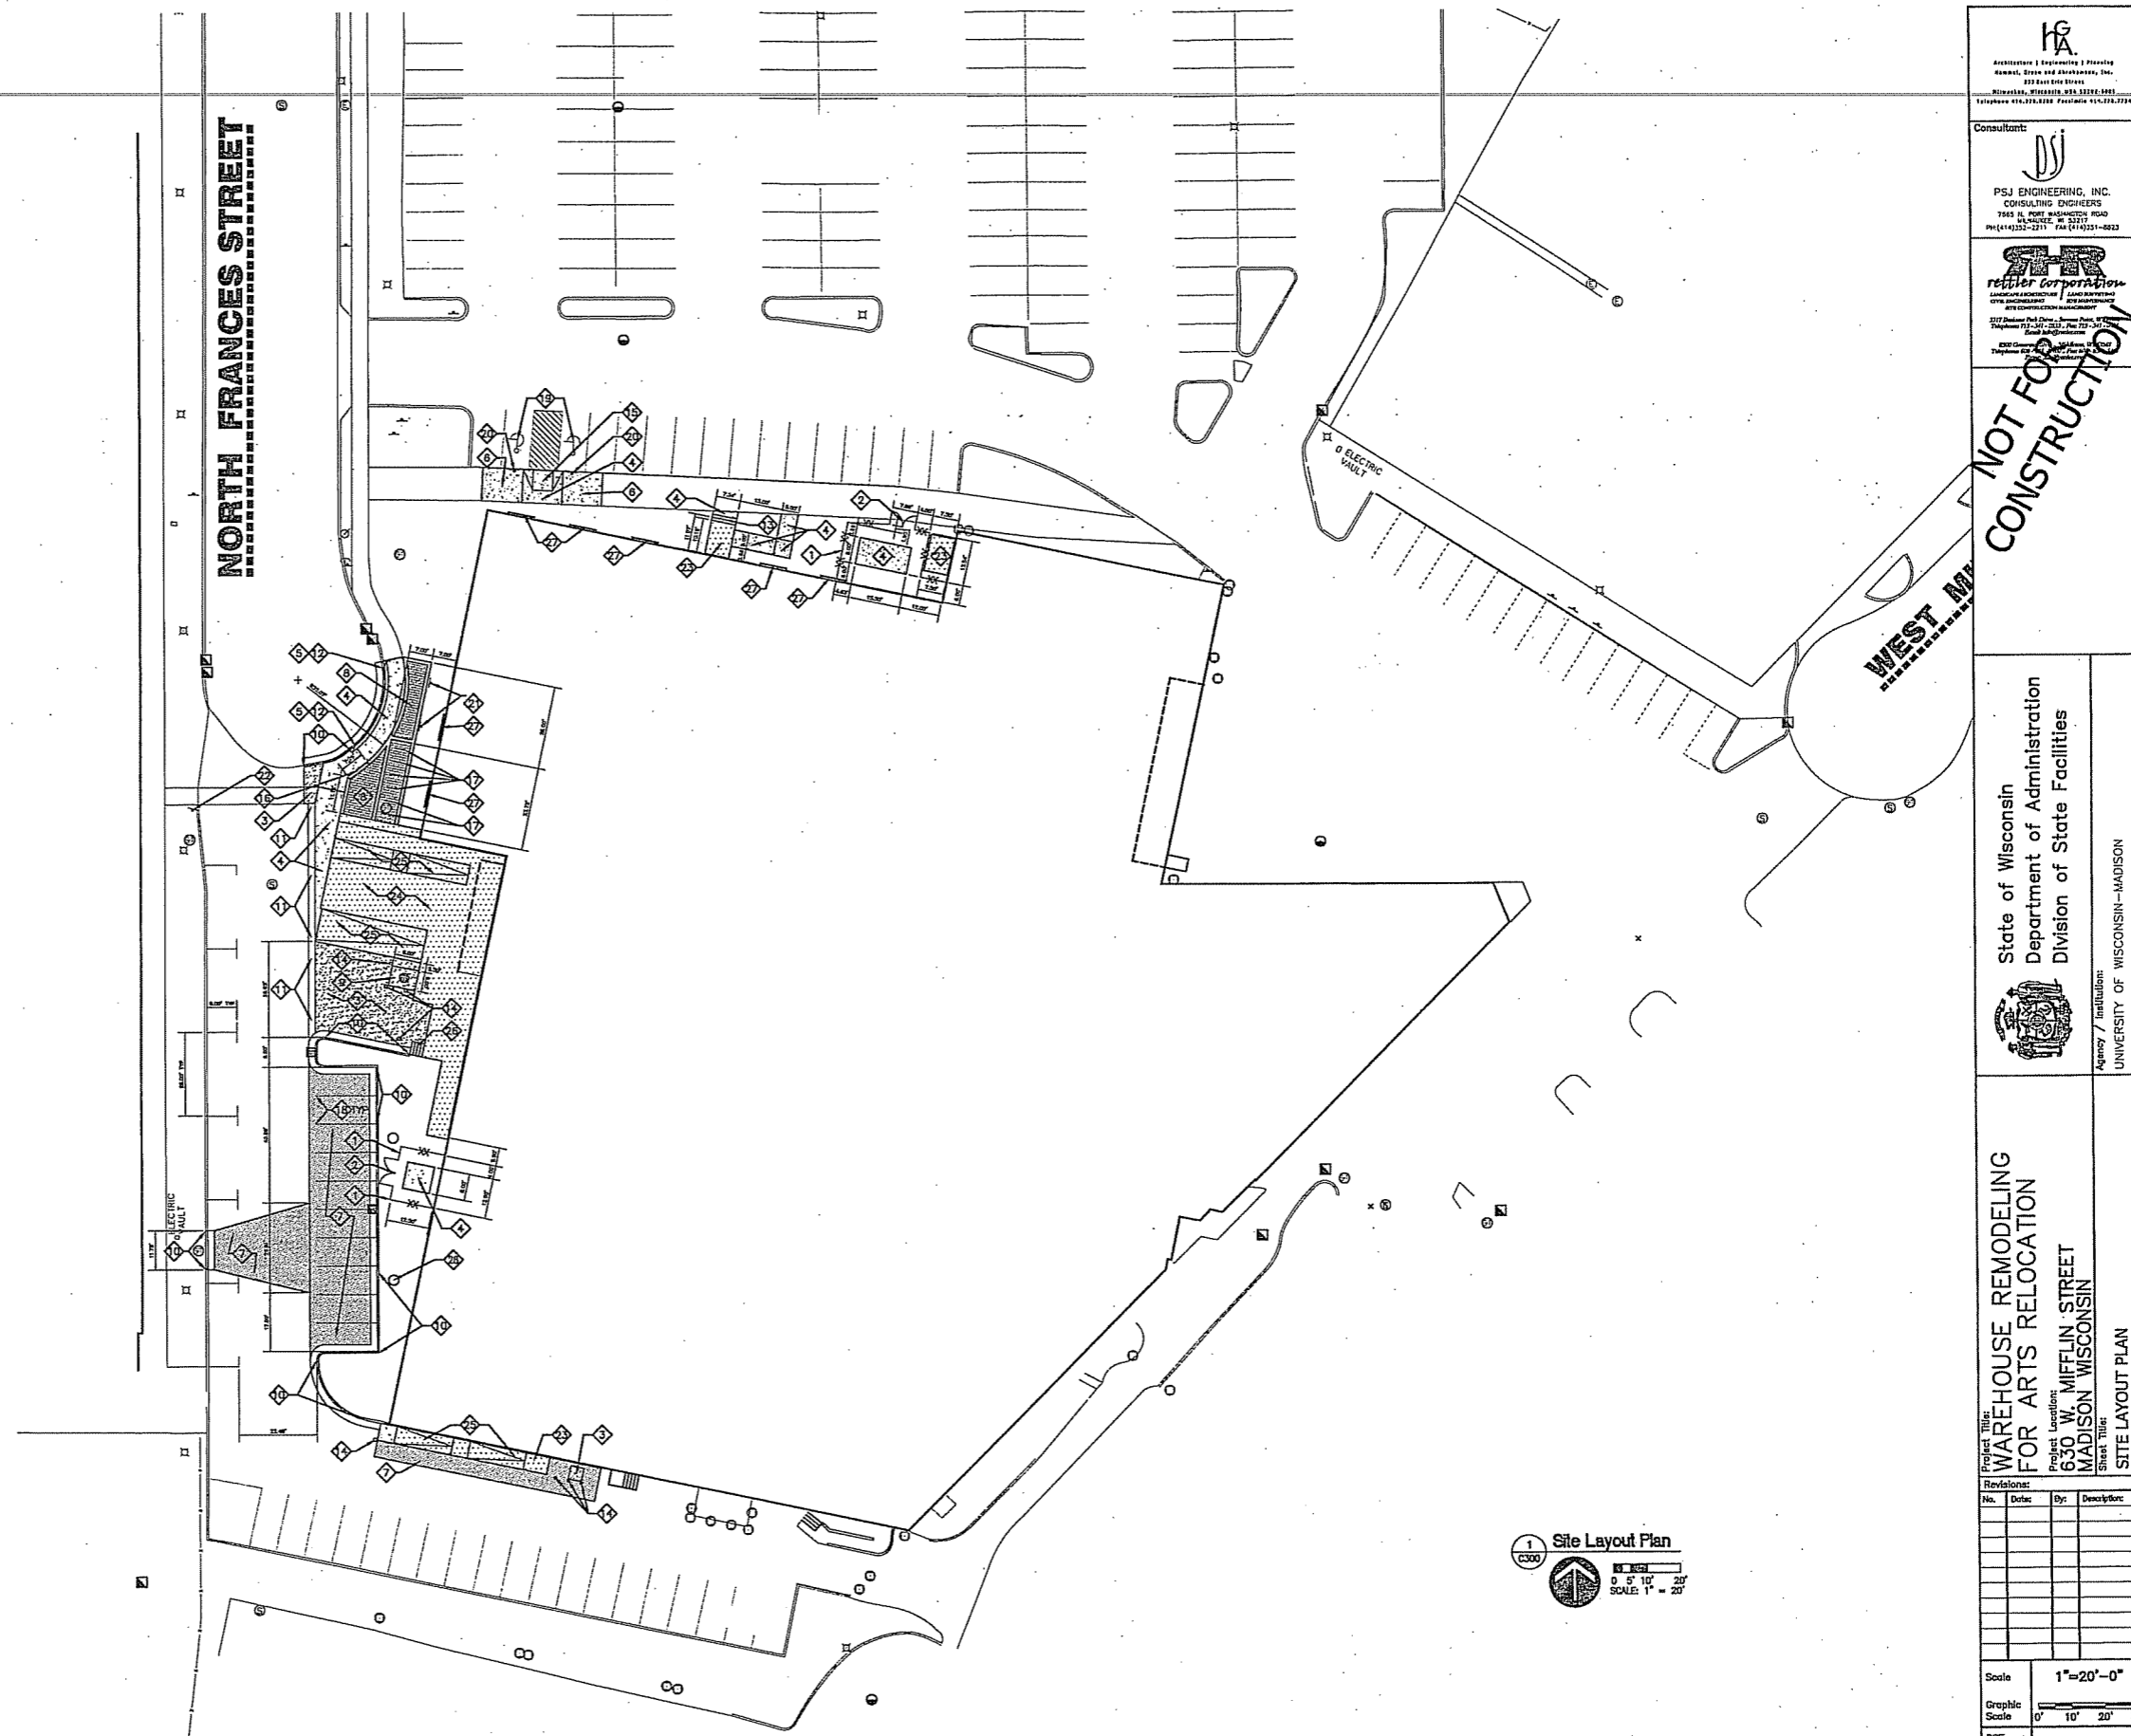

1 Site Layout Plan
SCALE: 1" = 20'

HA
ARCHITECTURE & ENGINEERING & PLANNING
GENERAL ENGINEERING ARCHITECTURE, INC.
377 EAST MAIN STREET
MADISON, WISCONSIN 53702-1001
TELEPHONE 608.233.3333 FACSIMILE 608.233.3334

Consultant:
PSJ ENGINEERING, INC.
CONSULTING ENGINEERS
1945 IL FORT WASHINGTON ROAD
MADISON, WISCONSIN 53717
PHONE (608) 233-2211 FAX (608) 233-2212

Professional Engineer
LAWRENCE J. SCHNEIDER
STATE OF WISCONSIN
EXPIRES 12/31/2008
2222 Commerce Parkway
Madison, WI 53704
Tel: 608.233.3333 Fax: 608.233.3334

NOT FOR CONSTRUCTION




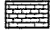
 
State of Wisconsin
Department of Administration
Division of State Facilities
UNIVERSITY OF WISCONSIN-MADISON

Project Title: WAREHOUSE REMODELING FOR ARTS RELOCATION
Project Location: 630 W. MIFFLIN STREET MADISON WISCONSIN
Sheet Title: SITE LAYOUT PLAN



 
 
 
 
 
 
 
Revisions:			
No.	Date	By	Description

Scale: 1"=20'-0"
Graphic Scale: 0' 10' 20' 30'
DSF Number: 06B1R
Set Type: FR
Date Issued: 09/28/07
Sheet Number: C300

SITE LEGEND

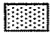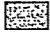- 4" ASPHALT PAVEMENT 
- 5" CONCRETE 
- 4" CONCRETE 
- PAVERS ON CONCRETE 
- CONCRETE (SEE STRUCTURAL DETAILS) 


GRADING/EROSION CONTROL LEGEND

 
- PROPOSED CONTOURS  787
- EXISTING CONTOURS  788
- PROPOSED SPOT ELEVATION  789.25
- PROPOSED RIM ELEVATION  R 788.25
- PROPOSED BOTTOM OF CURB ELEVATION  CB 788.25
- PROPOSED TOP OF CURB ELEVATION  TC 788.25
- PROPOSED BOTTOM OF STEP ELEVATION  BS 788.25
- PROPOSED TOP OF STEP ELEVATION  TS 788.25
- PROPOSED FLOWLINE ELEVATION  FL 788.25


- SILT FENCE  10 (707)
- STORM INLET PROTECTION  11 (707) 12 (707)

GENERAL NOTES


1. FINISH GRADE ELEVATIONS ADJACENT TO BUILDING FOUNDATION SHALL BE 5" MIN BELOW FINISH FLOOR ELEVATION.
2. AREAS ADJACENT TO BUILDING FOUNDATION SHALL BE SLOPED TO PROMOTE POSITIVE DRAINAGE AWAY FROM BUILDING FOUNDATION.

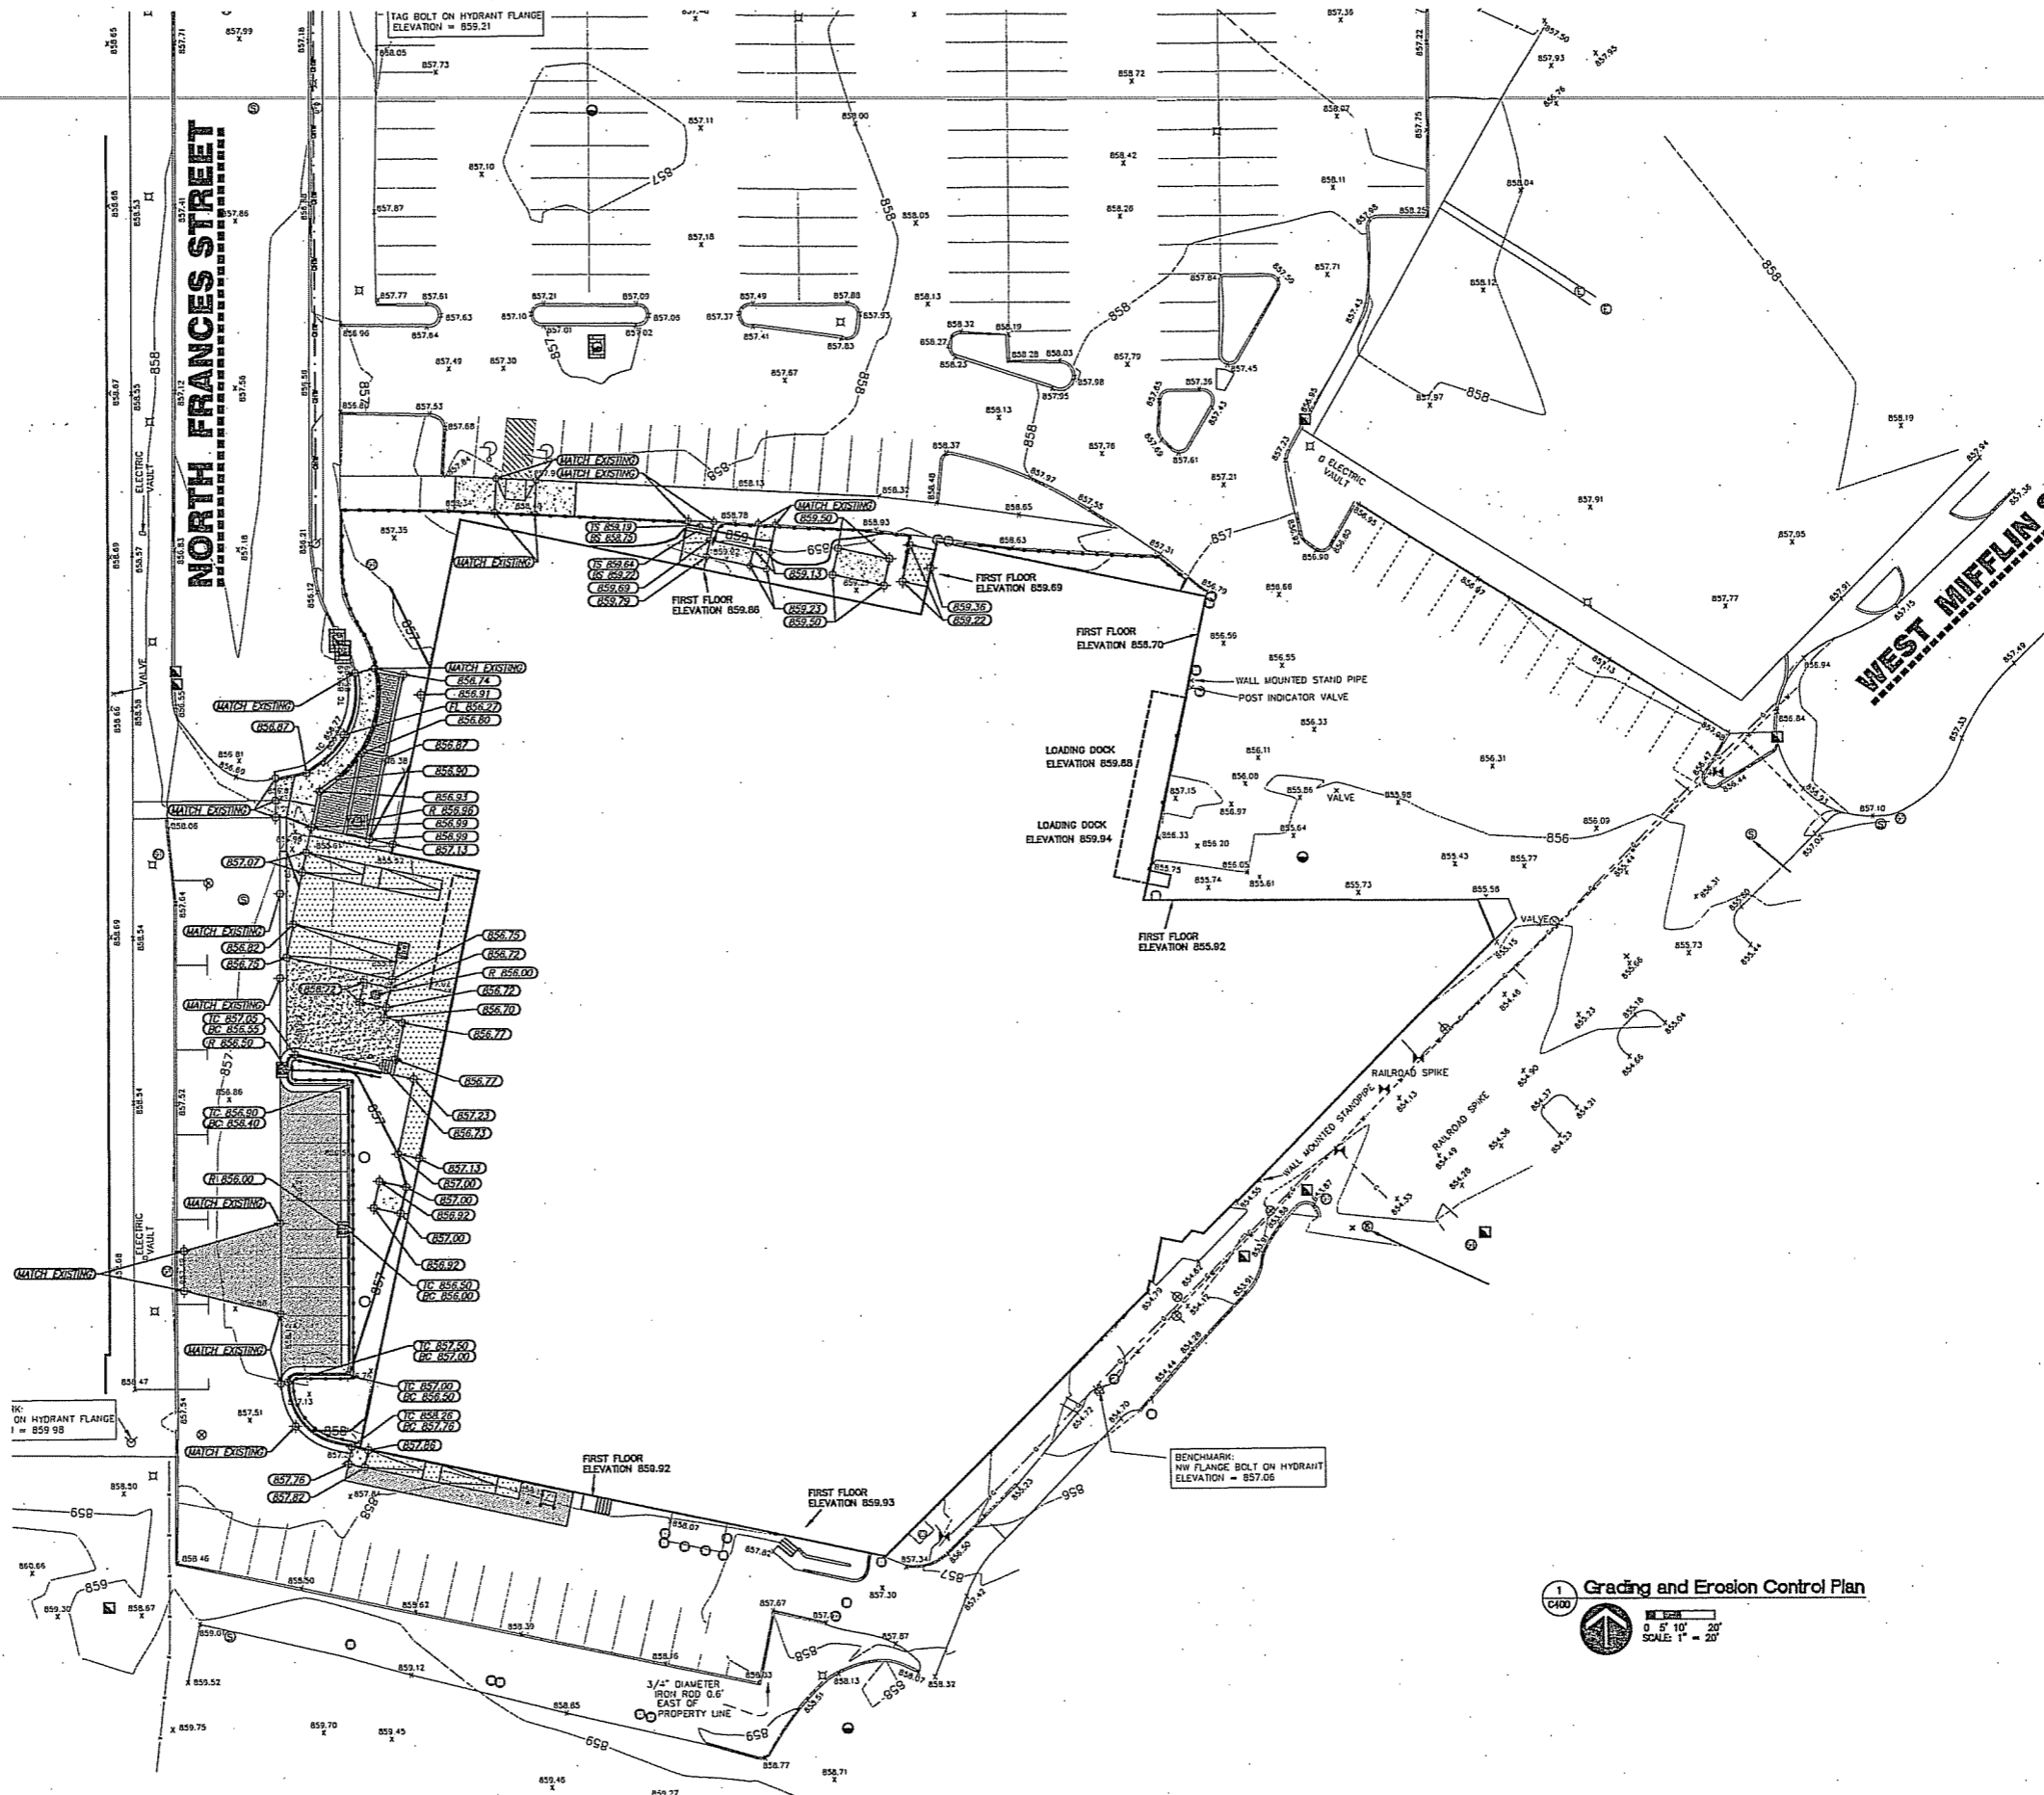

1 Grading and Erosion Control Plan
 C400

 SCALE: 1" = 20'



State of Wisconsin
 Department of Administration
 Division of State Facilities



Agency / Institution:
 UNIVERSITY OF WISCONSIN-MADISON

Project Title:
WAREHOUSE REMODELING FOR ARTS RELOCATION
 Project Location:
630 W. MIFFLIN STREET MADISON, WISCONSIN
 Sheet Title:
GRADING AND EROSION CONTROL PLAN

Revisions:

No.	Date	By	Description

Scale: 1"=20'-0"

Graphic Scale: 0 10' 20' 30'

DSF Number: 06B1R

Set Type: FR

Date Issued: 09/28/07

Sheet Number: **C400**

NOT FOR CONSTRUCTION

INLET SCHEDULE


MH #1 (EXIST)		MH #2 EXIST	
RM	856.96	RM	857.97
PROPOSED INV (M)	854.51	PROPOSED INV (E)	851.73
EXIST INV (W)	851.14	EXIST INV (W)	848.83
DEPTH	5.22'	EXIST INV (E)	848.67
		EXIST INV (S)	848.67
		DEPTH	9.30'

INLET #1		INLET #2	
RM	856.00	RM	856.60
INV (SW)	852.34	INV (S)	852.25
DEPTH	3.66'	DEPTH	4.25'

INLET #3	
RM	858.00
INV (W)	852.00
INV (SW)	852.00
DEPTH	4.00'

SITE LEGEND

4" ASPHALT PAVEMENT	
5" CONCRETE	
4" CONCRETE	
PAVERS ON CONCRETE	
CONCRETE (SEE STRUCTURAL DETAILS)	

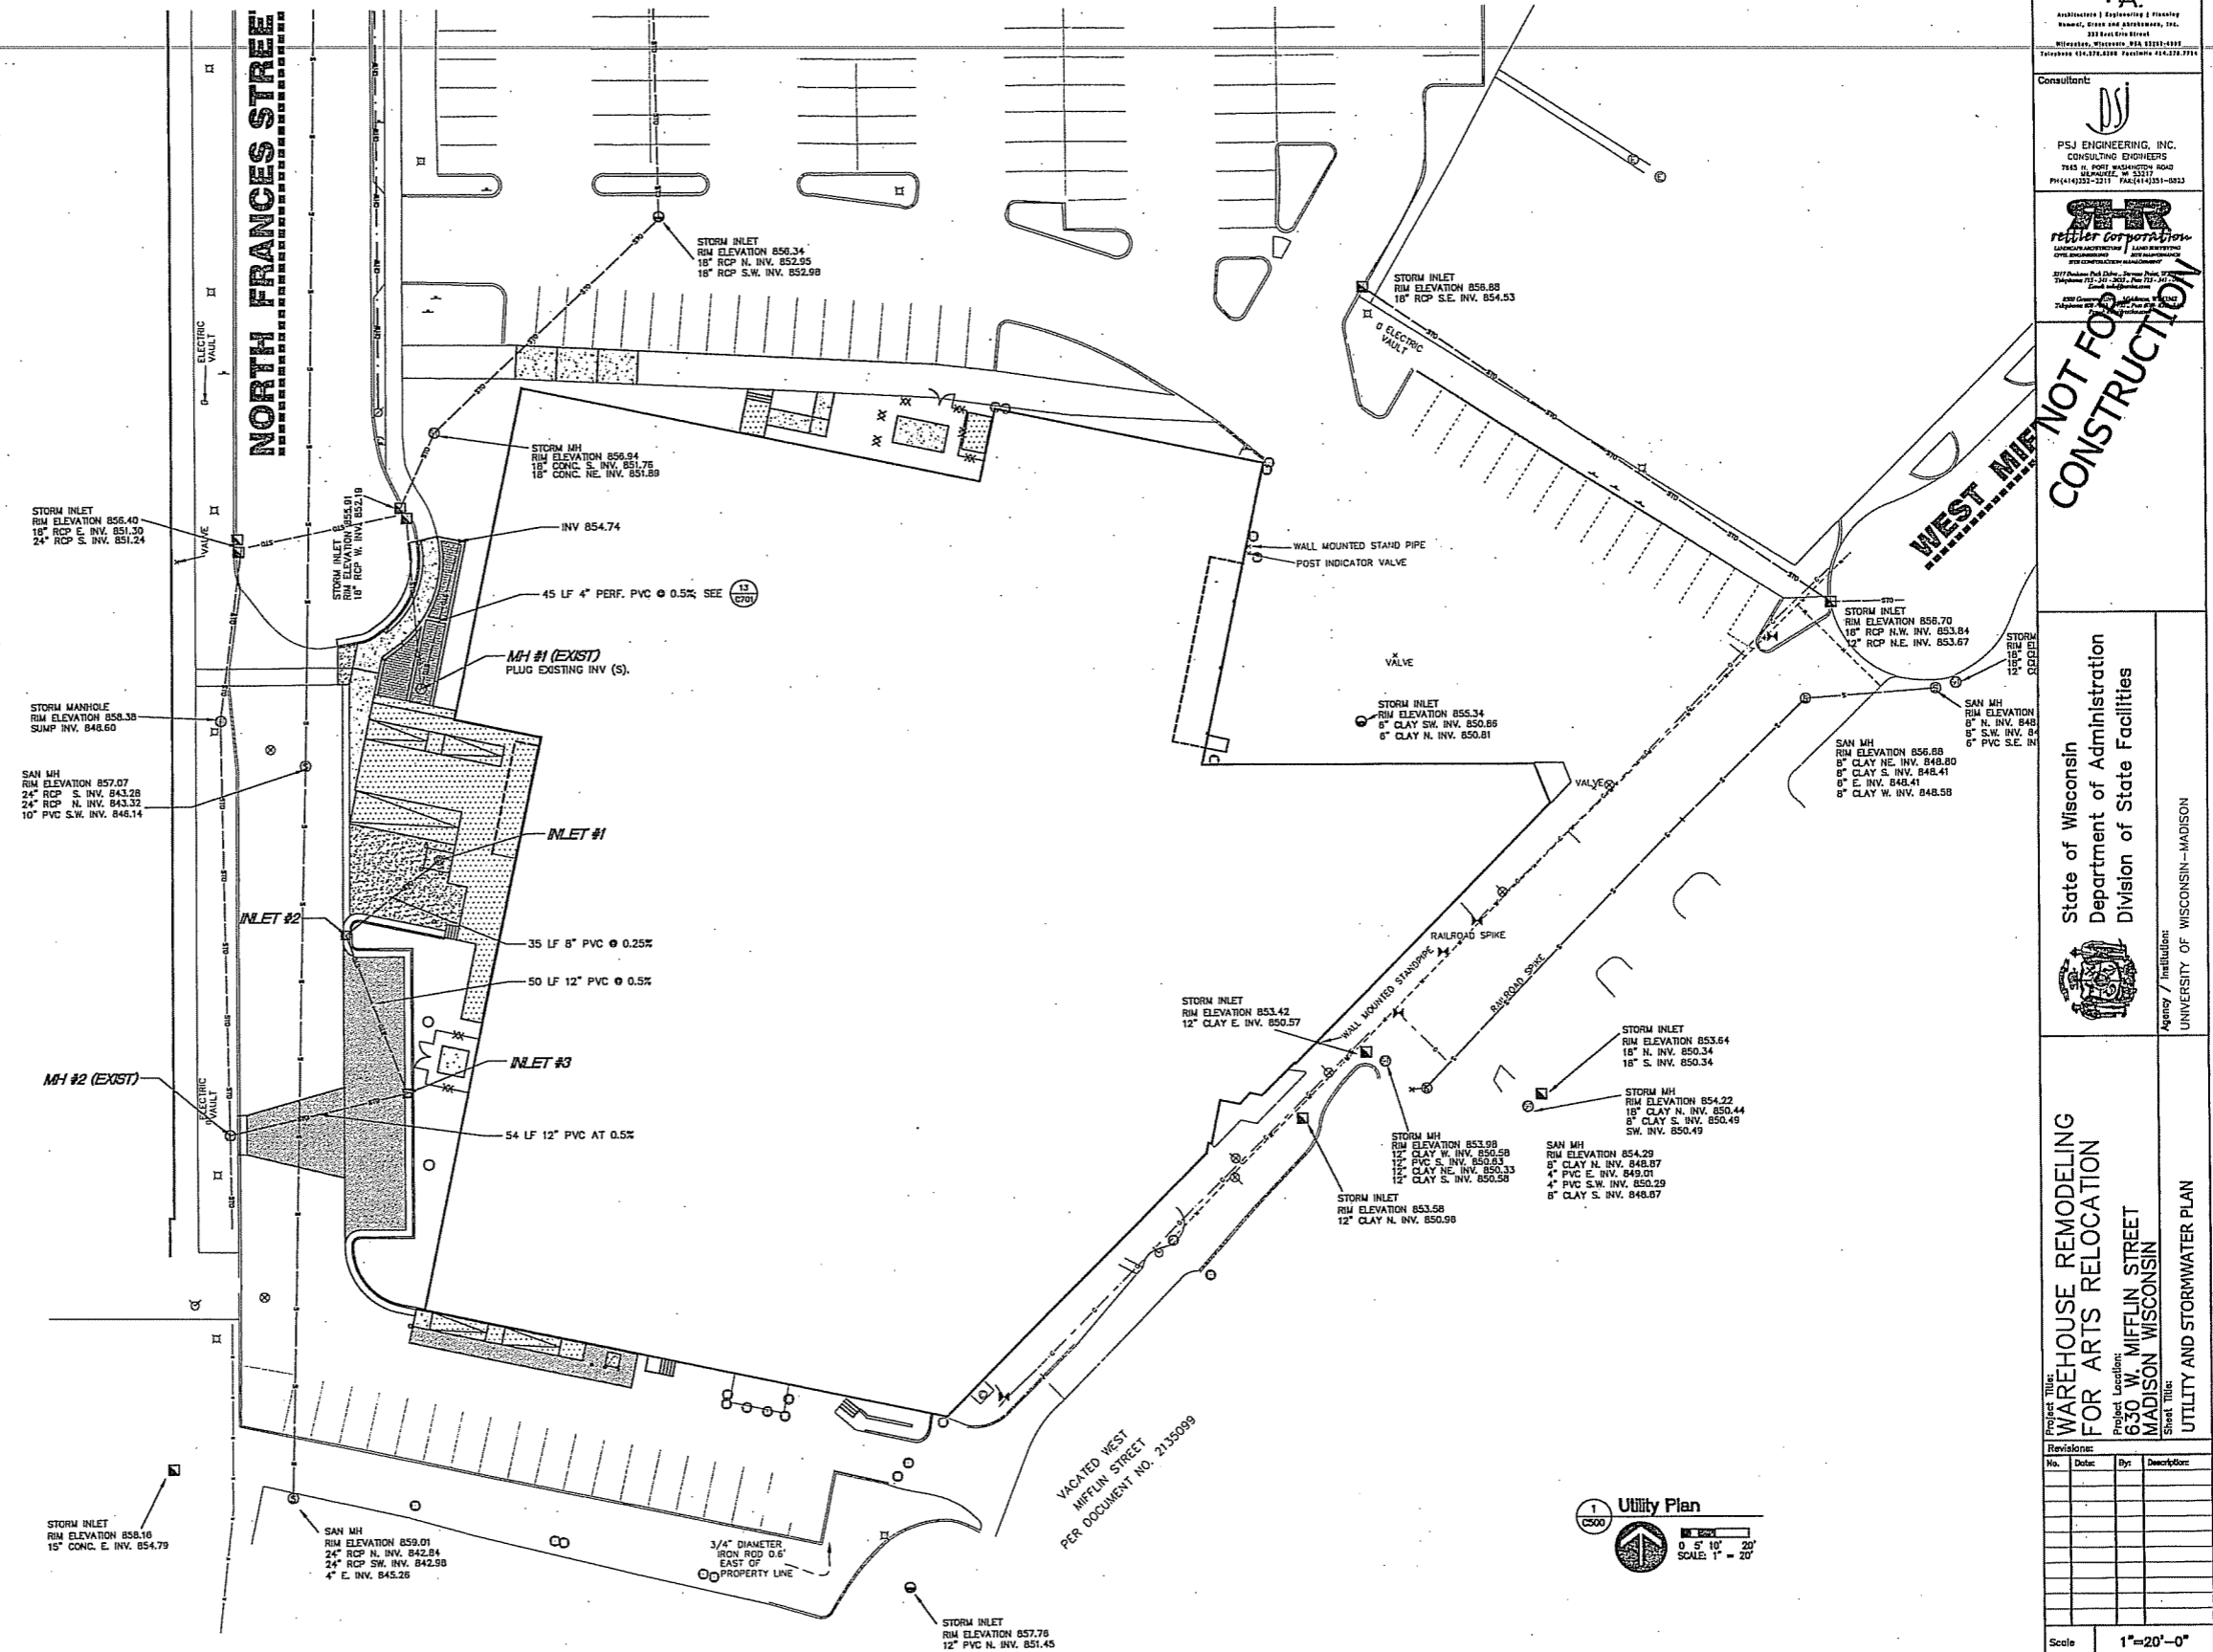

HA
 ARCHITECTS & ENGINEERS & PLANNING
 CONSULTING ENGINEERS
 379 EAST GLEN STREET
 MILWAUKEE, WISCONSIN 53212-4932
 Telephone (414) 333-3311 Fax (414) 331-3313

Consultant:

PSJ ENGINEERING, INC.
 CONSULTING ENGINEERS
 7145 N. PORT WASHINGTON ROAD
 WILSON, WISCONSIN 53113
 PH: (414) 253-2211 FAX: (414) 251-0923

FEHNER CORPORATION
 LANDSCAPE ARCHITECTURE
 2317 American Road, Suite 200
 Wauwatosa, WI 53190
 Telephone: (414) 771-1122
 Fax: (414) 771-1123

NOT FOR CONSTRUCTION

State of Wisconsin
 Department of Administration
 Division of State Facilities






 Agency / Institution: UNIVERSITY OF WISCONSIN - MADISON

Project Title: WAREHOUSE REMODELING FOR ARTS RELOCATION
 Project Location: 630 W. MIFFLIN STREET MADISON WISCONSIN
 Sheet Title: UTILITY AND STORMWATER PLAN


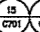

Revisions:			
No.	Date	By	Description

Scale: 1"=20'-0"
 Graphic Scale: 0' 10' 20' 30'
 DSF Number: 06B1R
 Set Type: FR
 Date Issued: 09/28/07
 Sheet Number: **C500**

SITE LEGEND

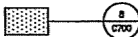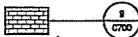
- 5" CONCRETE  4 C700
- 4" CONCRETE  5 C700
- 3" BITUMINOUS PAVEMENT  6 C700
- PAVERS ON CONCRETE  7 C700
- CONCRETE (SEE STRUCTURAL DETAILS)  8 C700


GENERAL NOTES

1. CONTACT DIGGER'S HOTLINE 5 WORKING DAYS PRIOR TO THE START OF CONSTRUCTION.
2. CONTRACTOR SHALL VERIFY THE LOCATION OF ALL PRIVATE UTILITIES PRIOR TO THE START OF WORK.
3. ALL PLANTS SHALL BE REVIEWED AND APPROVED BY THE PROJECT LANDSCAPE ARCHITECT PRIOR TO INSTALLATION.
4. ALL LANDSCAPE BEDS SHALL CONTAIN A 3" DEPTH OF STONE MULCH (TYPE CHOSEN BY OWNER) OVER WEED BARRIER AND CONTAINED BY LANDSCAPE EDGING.
5. LANDSCAPE EDGING SHALL BE 3/16" x 3" BLACK ALUMINUM "CURV-RITE" EDGING.
6. MAINTENANCE STRIPS SHALL BE 18" WIDE AND CONTAIN STONE MULCH (SEE ABOVE) AND BE CONTAINED WITH LANDSCAPE EDGING.
7. ALL TREES IN TURF AREAS SHALL HAVE A 4" DIAMETER CIRCLE OF 3" DEPTH SHREDDED HARDWOOD BARK MULCH CONTAINED BY A 3" DEEP CUT EDGE. DO NOT BUILD UP ANY MULCH ONTO TRUNK OF TREE. SEE DETAIL SHEET.
8. ALL GENERAL TURF AREAS SHALL BE FINISH GRADED, SEEDED, FERTILIZED AND CRIMP HAY MULCHED AS PER THE PROJECT MANUAL SPECIFICATIONS.
9. ALL GENERAL LANDSCAPE AREAS SHALL HAVE A MINIMUM OF 6" DEPTH COMPACTED TOPSOIL.
10. SEE THE PROJECT MANUAL FOR SPECIFICATIONS AND REQUIREMENTS FOR PLANTING, STAKING OF TREES, WARRANTY PERIOD AND MAINTENANCE SCHEDULE.
11. CONTRACTOR TO VERIFY ALL PLANT QUANTITIES SHOWN ON PLANT LIST AND VERIFY WITH PLAN. THE LANDSCAPE CONTRACTOR IS RESPONSIBLE FOR VERIFYING ALL QUANTITIES SHOWN ON THE PLAN BEFORE PRICING THE WORK. ANY DIFFERENCE IN QUANTITIES SHOULD BE BROUGHT TO THE ATTENTION OF THE LANDSCAPE ARCHITECT FOR CLARIFICATION.
12. ALL PERENNIAL, ANNUAL AND GROUNDCOVER AREAS MUST RECEIVE A BLEND OF ORGANIC SOIL AMENDMENTS PRIOR TO PLANTING. TILL THE FOLLOWING MATERIALS AT THE FOLLOWING RATIO INTO EXISTING OR SUPPLIED TOPSOIL TO A DEPTH OF 8". PER EVERY 100 SQUARE FEET ADD:
 - ONE 2 CU. FT. BALE OF PEAT MOSS
 - 2 LBS. OF 5-10-5 GARDEN FERTILIZER
 - 1/4 CU. YARD OF COMPOSTED MANURE, PLANT STARTER
 - OR OTHER COMPOSTED ORGANIC MATERIAL.
13. PLANT ALL TREES SLIGHTLY HIGHER THAN FINISHED GRADE AT ROOT FLARE. REMOVE EXCESS SOIL FROM THE TOP OF THE ROOT BALL. BACKFILL THE HOLE WITH 90% EXISTING SOIL REMOVED FROM EXCAVATION AND 10% PLANT STARTER MIX. AVOID ANY AIR POCKETS AND DO NOT TAMP SOIL DOWN. DISCARD ANY GRAVEL, CLAY OR STONES.
14. CONTRACTOR TO EVALUATE CONDITION OF SITE GRADING PRIOR TO PERFORMING WORK AND DETERMINE IF ADDITIONAL TOPSOIL IS REQUIRED TO PROPERLY INSTALL SOODED LAWN AND PLANTING AREAS. CONTRACTOR SHALL PROVIDE AN ESTIMATE TO BID REFLECTING THE COST PER CUBIC YARD TO PROVIDE, HAUL AND SPREAD ADDITIONAL TOPSOIL IF REQUIRED.
15. SEE THE PROJECT MANUAL FOR SPECIFICATIONS AND REQUIREMENTS FOR PLANTING, STAKING OF TREES, WARRANTY PERIOD, MAINTENANCE, ETC.
16. FOR PLANTING INSTALLATION SEE   

PLANTING SCHEDULE


SYMBOL	SCIENTIFIC NAME	COMMON NAME	TYPE	QTY.	SIZE
DECIDUOUS TREES:					
AC	Ameleachier canadensis 'Goniform'	Rainbow Pier Serviceberry	B&B	10	6"
AP	Acer platanoides	Norway Maple	B&B	1	2"
TA	Tilia americana	American Linden	B&B	2	2"
DECIDUOUS SHRUBS:					
CA	Celastrus alnifolia 'Hummingbird'	Summerweed Hummingbird Cletus	Cont	18	#2
FD	Fothergilla gardenii 'Beaver Creek'	Beaver Creek Dwarf Fothergilla	Cont	8	18"
RA	Rhus aromatica 'Gro-Low'	Gro-Low Sumac	Cont	29	18"
EVERGREEN SHRUBS:					
TM	Taxus x media 'tauntoni'	Taunton Yew	Cont	20	#2
VINES:					
LB	Lonicera x brownii 'Scarlet Dropmore'	Scarlet Dropmore Honeysuckle	Cont	13	#2


-  **LOW GROWING PRAIRIE FOR MEDIUM SOIL SEED MIX** (BY PRAIRIE NURSERY OR APPROVED EQUAL)
- WILDFLOWERS:**
 LAVENDER HYSSOP, HOODING PINK ONION, BUTTERFLYWEED FOR CLAY, SKY BLUE ASTER, SMOOTH ASTER, CANADA MILK VETCH, LANCELEAF COREOPSIS, WHITE PRAIRIE CLOVER, PURPLE PRAIRIE CLOVER, SHOOTINGSTAR, PURPLE CONEFLOWER, PRAIRIE BLAZINGSTAR, WILD QUININE, SMOOTH PENSTEMON, GREAT SOLOMON'S SEAL, BLACK EYED SUSAN, OHIO GOLDENROD, STIFF GOLDENROD, SHOWY GOLDENROD, OHIO SPIDERWORT,
- GRASSES:**
 SIDEONTS GRAMA, LITTLE BLUESTEM, PRAIRIE DROPSIDE

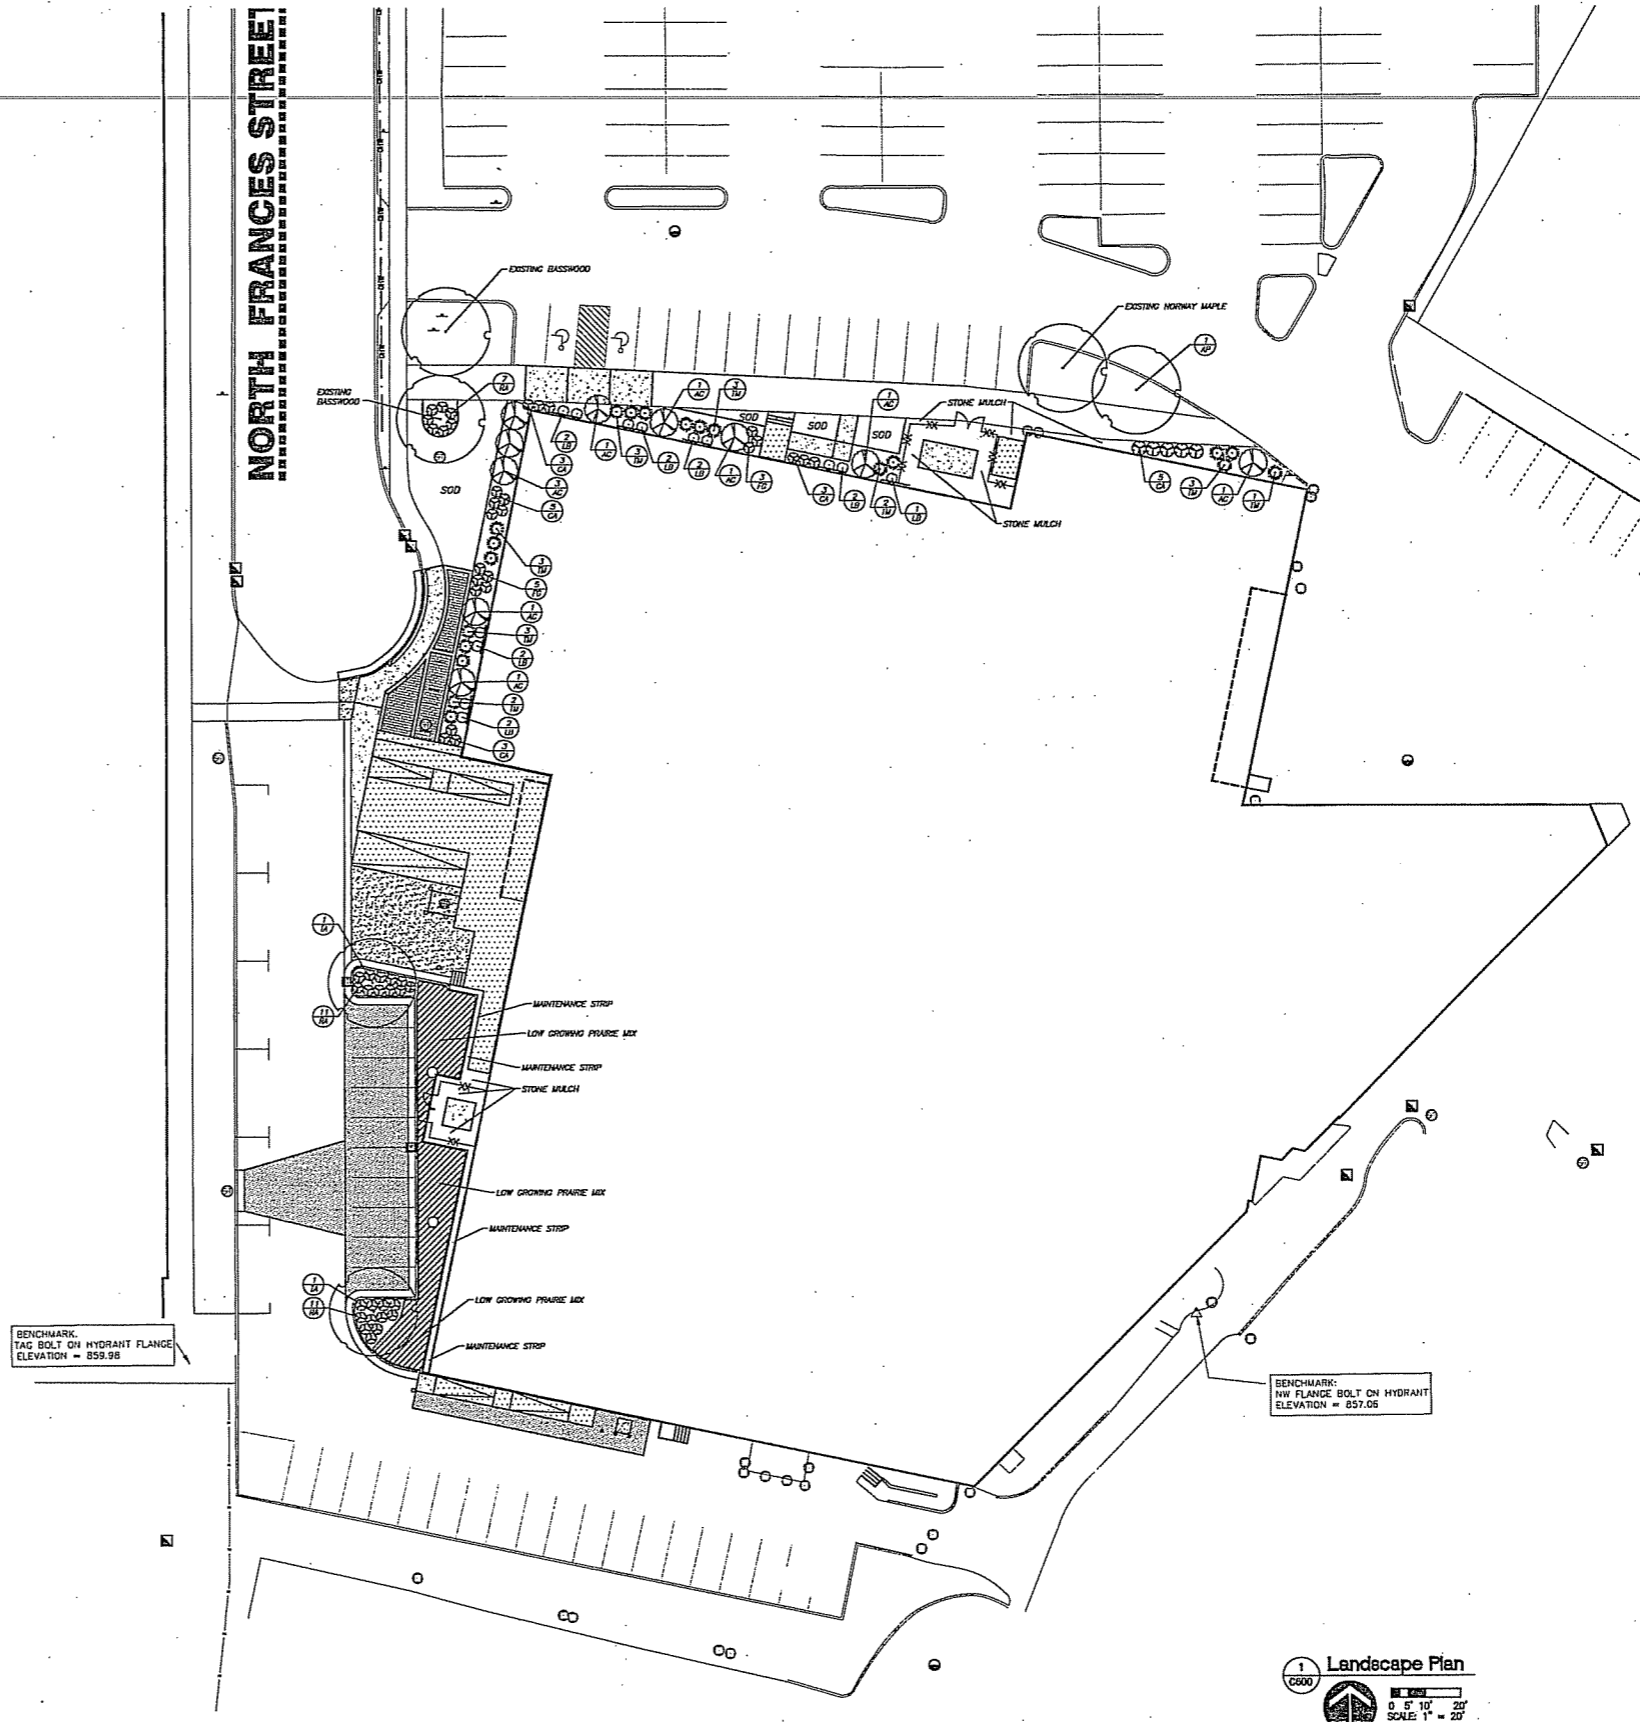


1 Landscape Plan
 C600
 SCALE: 1" = 20'

NOT FOR CONSTRUCTION

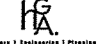
 PSJ ENGINEERING, INC.
 CONSULTING ENGINEERS
 7885 N. PORT WASHINGTON ROAD
 WILSON, WISCONSIN 53193-1885
 PH: (414) 252-2217 FAX: (414) 252-2218


 FISHER CORPORATION
 LANDSCAPE ARCHITECTS
 2117 Parkway Park Drive, Suite 100
 Madison, WI 53713
 Telephone: (608) 261-1111
 Fax: (608) 261-1112

State of Wisconsin
 Department of Administration
 Division of State Facilities


 Agency / Institution:
 UNIVERSITY OF WISCONSIN-MADISON


Project Title:
**WAREHOUSE REMODELING
 FOR ARTS RELOCATION**
 Project Location:
**630 W. MIFFLIN STREET
 MADISON WISCONSIN**
 Sheet Title:
LANDSCAPE PLAN

No.	Date	By	Description


Scale: 1" = 20'-0"

Graphic Scale: 0' 10' 20' 30'


DSF Number: 06B1R
 Set Type: FR
 Date Issued: 09/28/07
 Sheet Number: **C600**

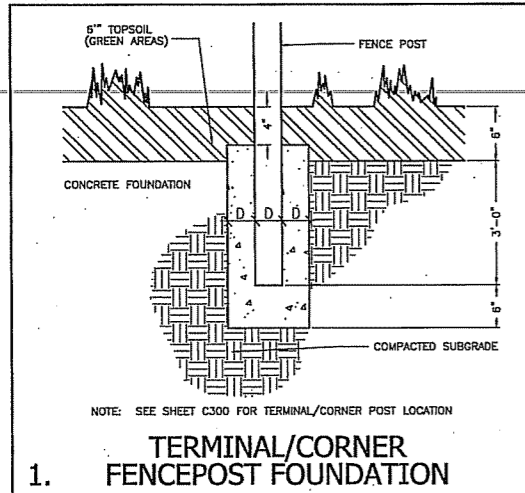


1. TERMINAL/CORNER FENCEPOST FOUNDATION

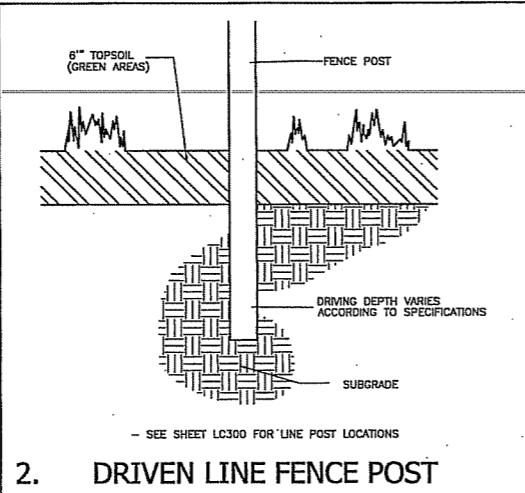


2. DRIVEN LINE FENCE POST

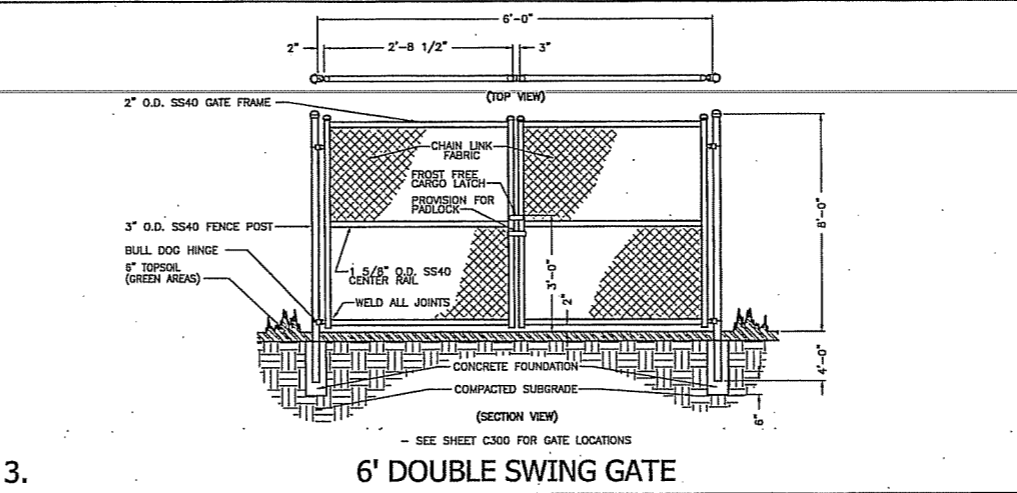


3. 6' DOUBLE SWING GATE

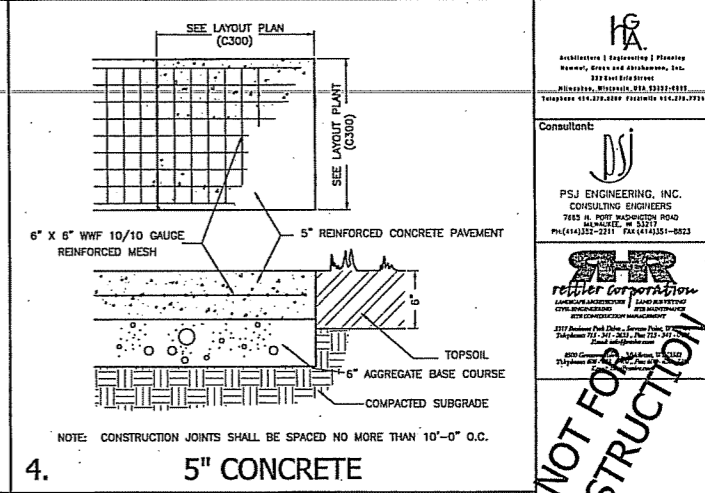


4. 5" CONCRETE

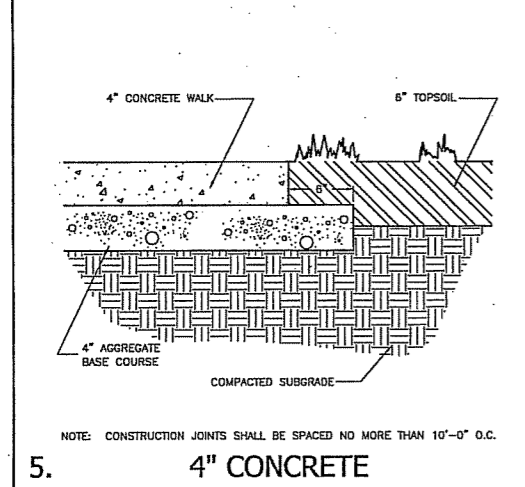


5. 4" CONCRETE

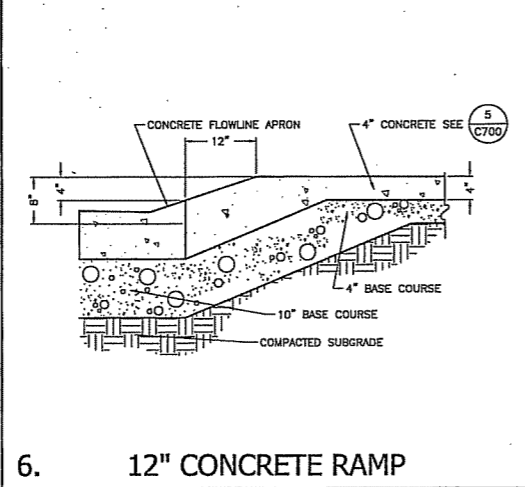


6. 12" CONCRETE RAMP

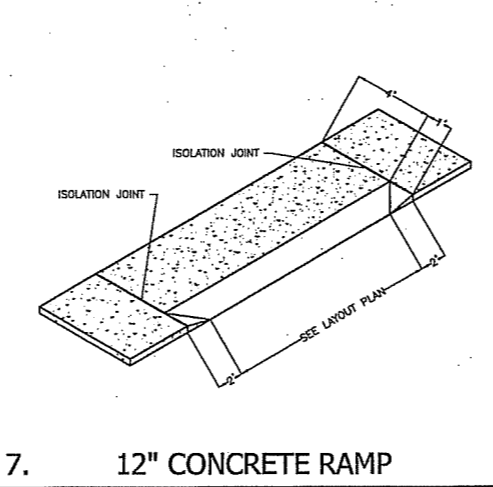


7. 12" CONCRETE RAMP

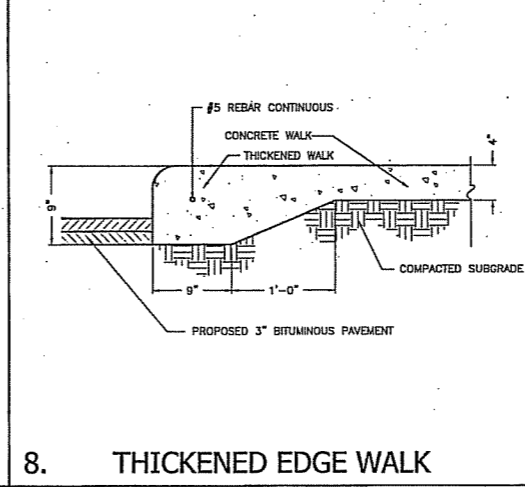


8. THICKENED EDGE WALK

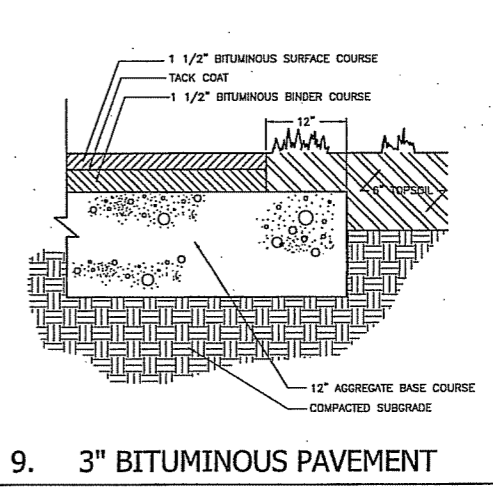


9. 3" BITUMINOUS PAVEMENT

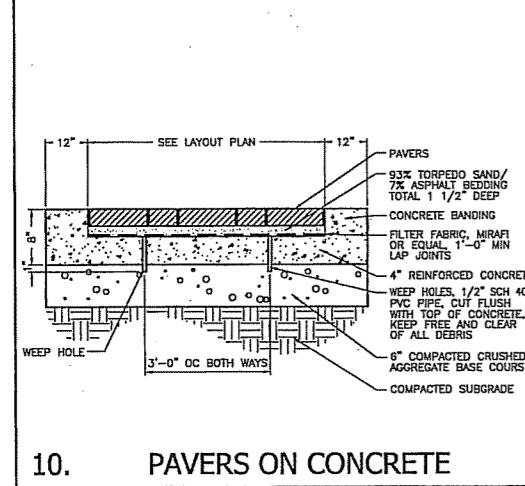


10. PAVERS ON CONCRETE

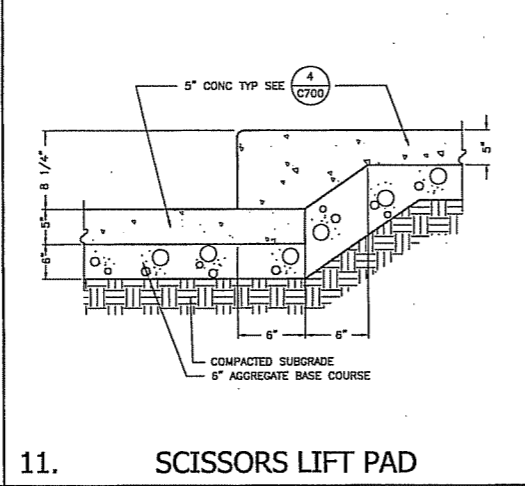


11. SCISSORS LIFT PAD

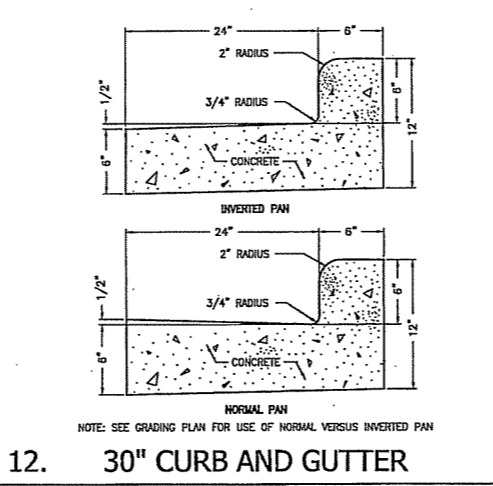


12. 30" CURB FOR USE OF NORMAL AND GUTTER

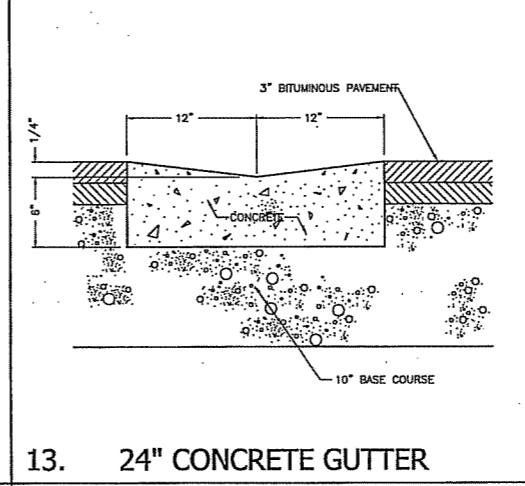


13. 24" CONCRETE GUTTER

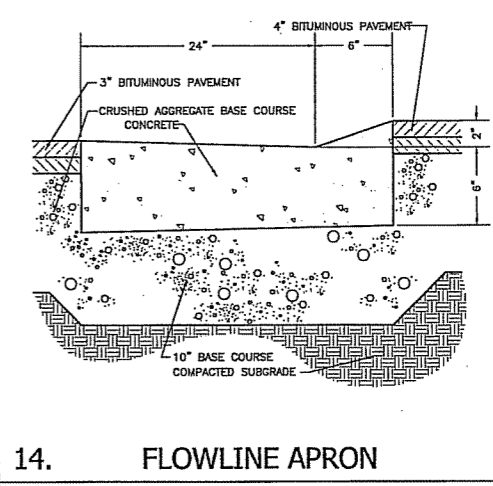


14. FLOWLINE APRON

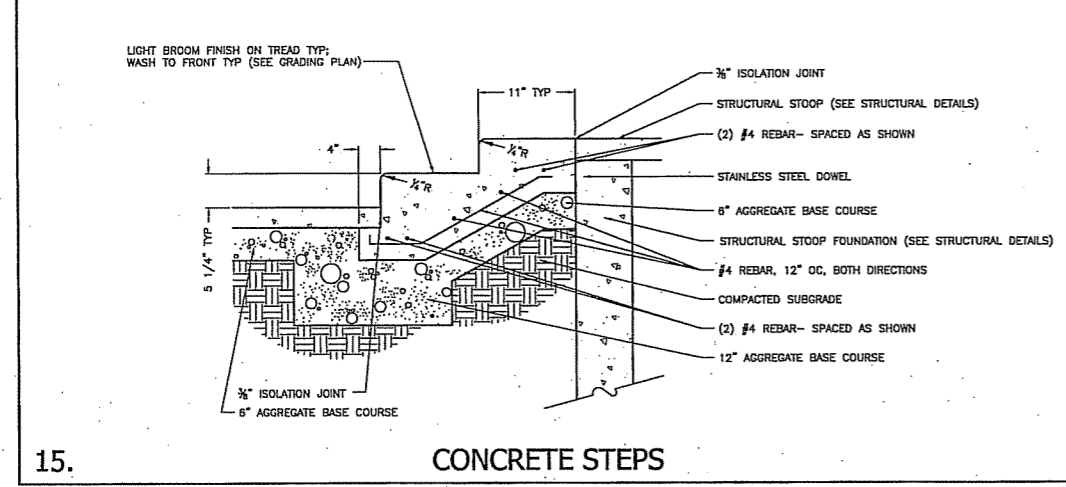


15. CONCRETE STEPS

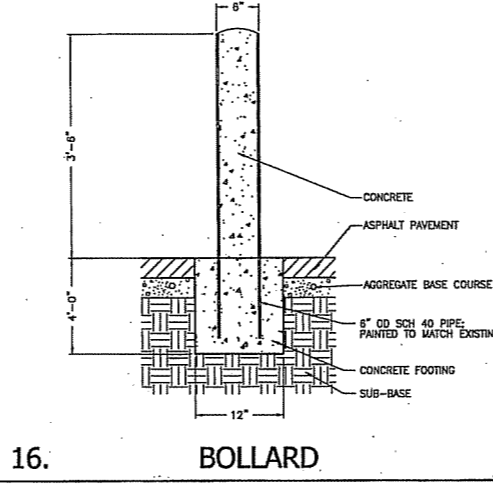

16. BOLLARD

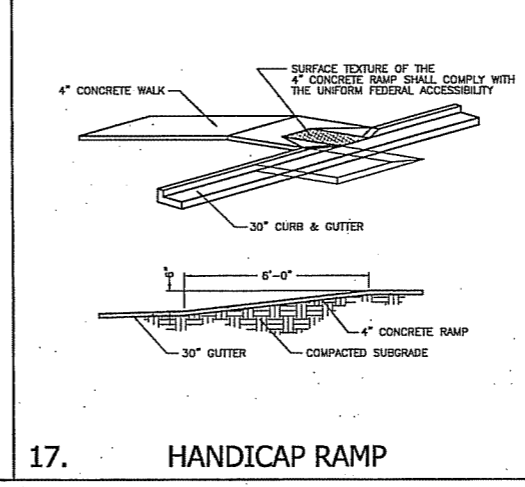

17. HANDICAP RAMP

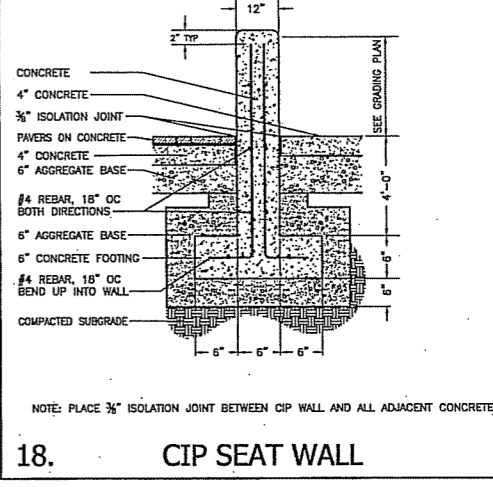

18. CIP SEAT WALL

F&E Associates, Inc.
 CONSULTING ENGINEERS
 375 East Main Street
 Madison, Wisconsin 53703
 Telephone 608.278.1888 Fax 608.278.1888

PSJ ENGINEERING, INC.
 CONSULTING ENGINEERS
 7145 W. PORT WASHINGTON ROAD
 WILSON, WISCONSIN 53193
 PH: (414) 252-2211 FAX: (414) 252-8823

NOT FOR CONSTRUCTION


State of Wisconsin
 Department of Administration
 Division of State Facilities

Agency / Institution: UNIVERSITY OF WISCONSIN - MADISON


PROJECT TITLE: WAREHOUSE REMODELING FOR ARTS RELOCATION
 PROJECT LOCATION: 630 W. MIFFLIN STREET
 MADISON, WISCONSIN
 SHEET TITLE: DETAILS

Revision:	No.	Date:	By:	Description:


Scale: _____
 Graphic Scale: _____
 DSF Number: 06B1R
 Set Type: FR
 Date Issued: 09/28/07
 Sheet Number: **C700**

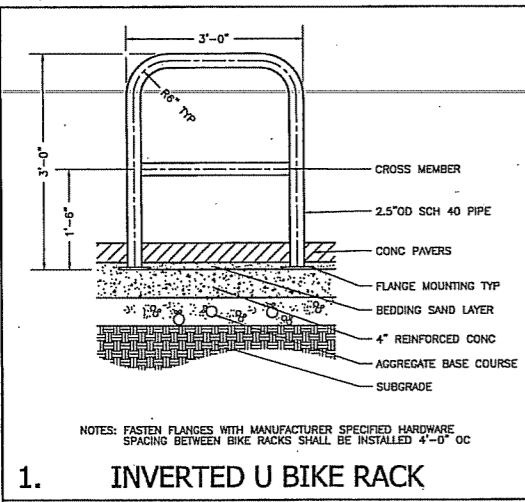


1. INVERTED U BIKE RACK

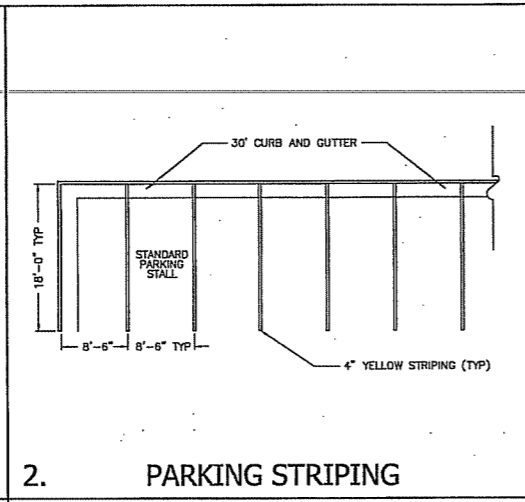


2. PARKING STRIPING

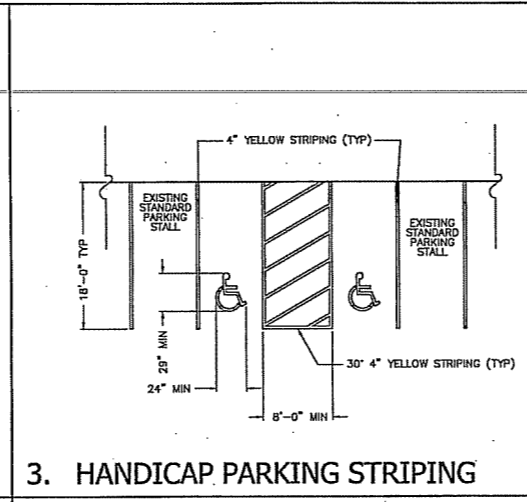


3. HANDICAP PARKING STRIPING

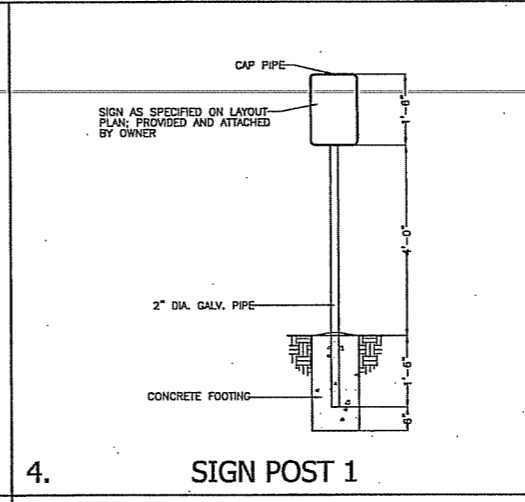


4. SIGN POST 1

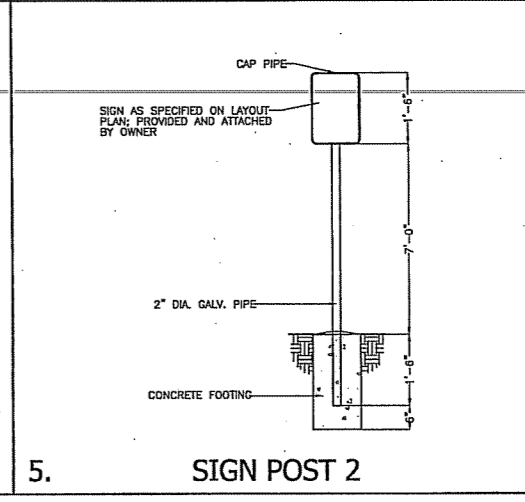


5. SIGN POST 2

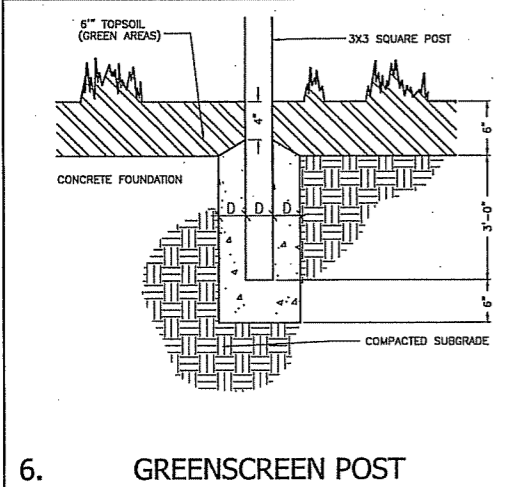


6. GREENSCREEN POST

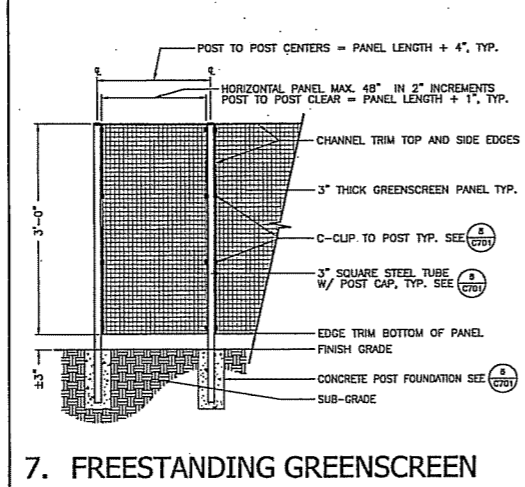


7. FREESTANDING GREENSCREEN

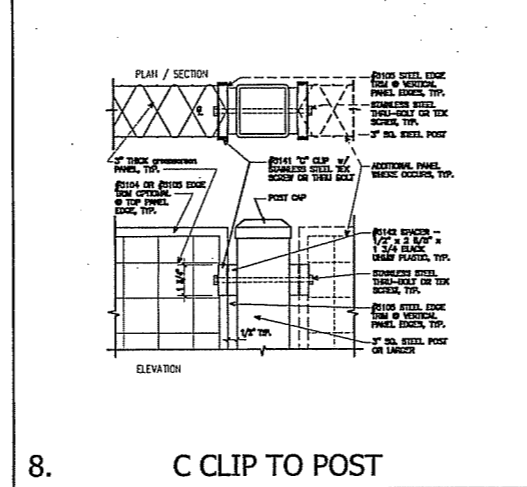


8. C CLIP TO POST

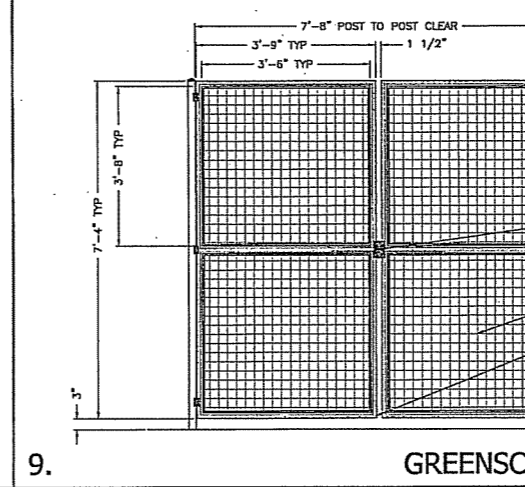


9. GREENSCREEN GATE

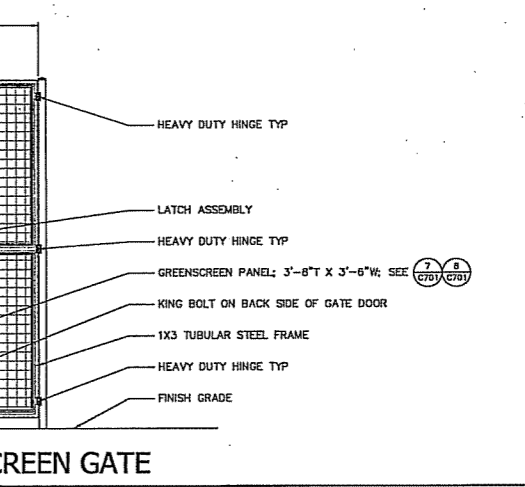


10. EROSION CONTROL SILT FENCE

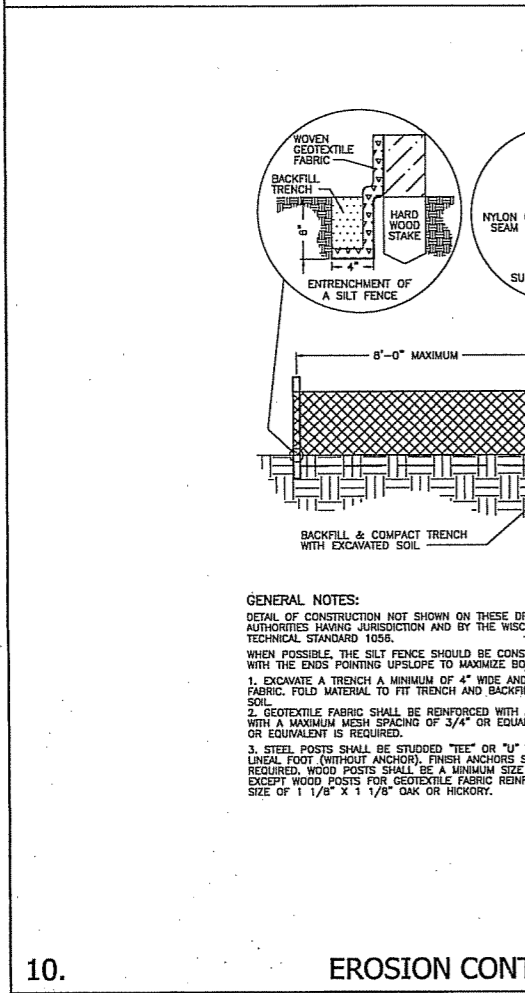


11. STORM INLET PROTECTION

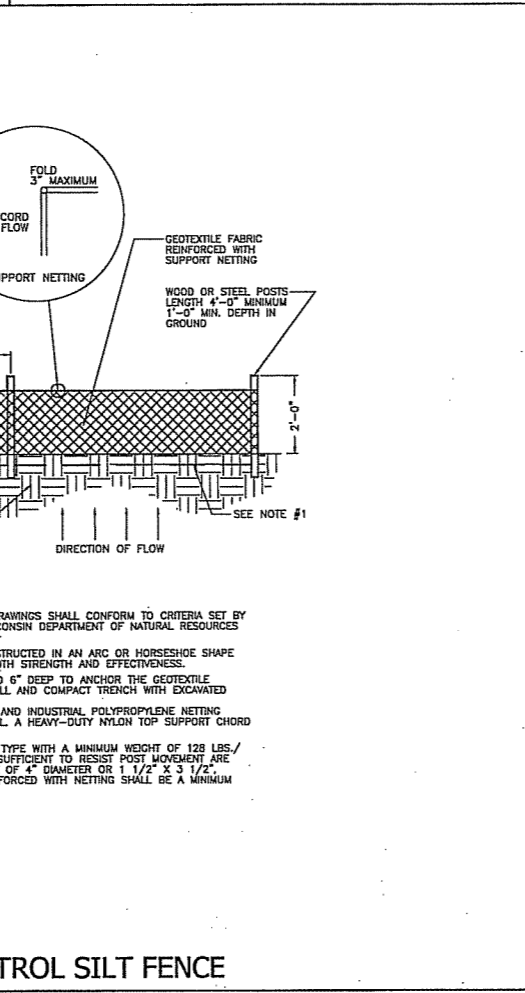


12. STORM INLET PROTECTION

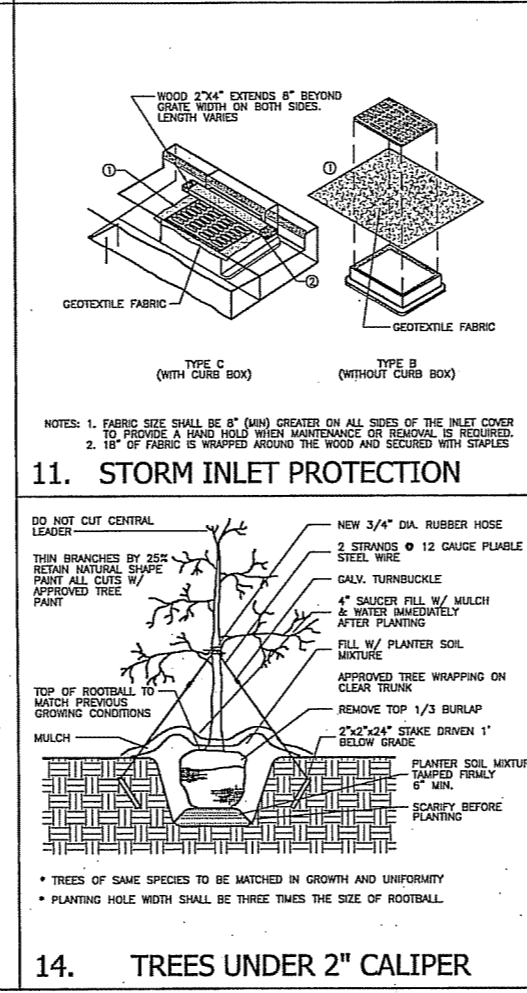


13. UNDERDRAIN

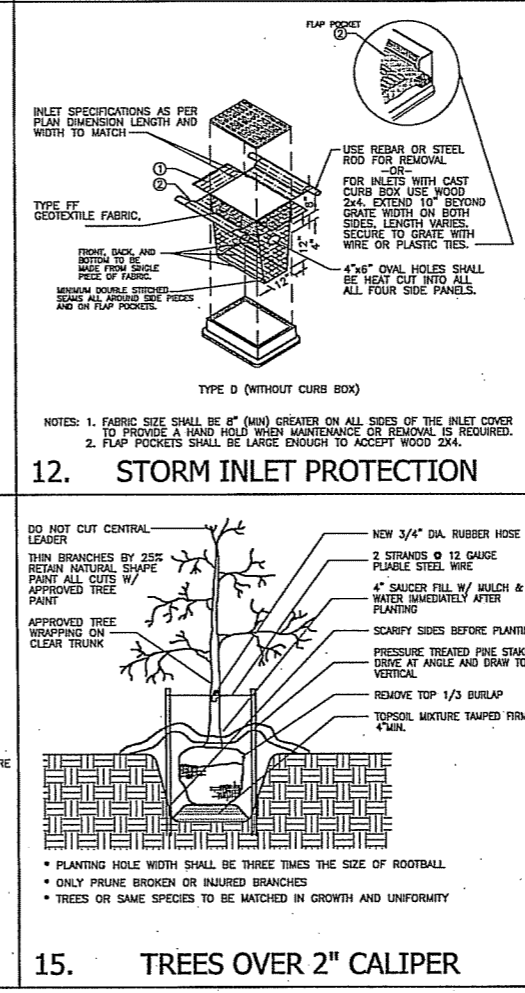

14. TREES UNDER 2" CALIPER

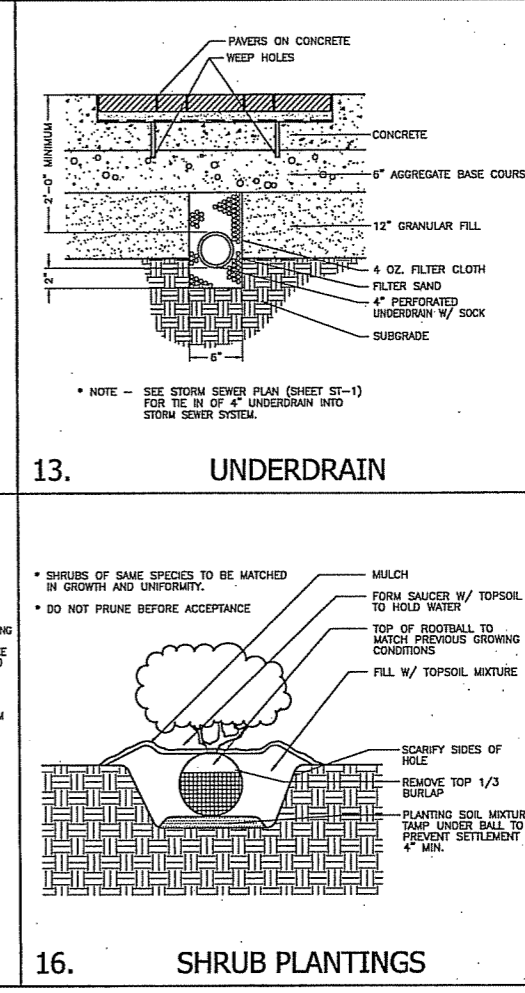

15. TREES OVER 2" CALIPER

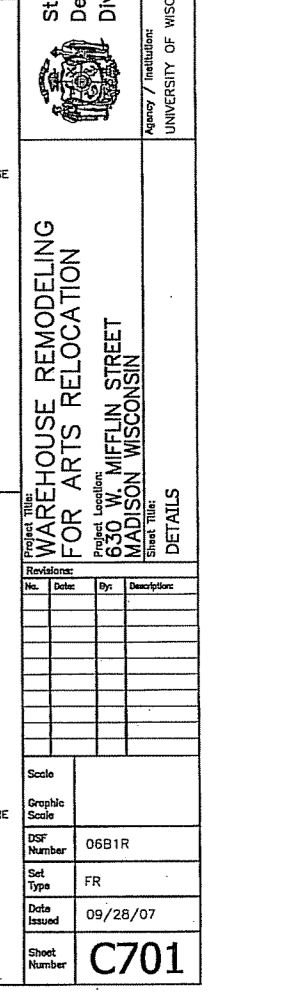

16. SHRUB PLANTINGS

NOT FOR CONSTRUCTION


State of Wisconsin
Department of Administration
Division of State Facilities

Project Title: WAREHOUSE REMODELING FOR ARTS RELOCATION
Project Location: 630 W. MIFFLIN STREET
MADISON WISCONSIN

Scale: 06B1R
DSF Number: FR
Date Issued: 09/28/07
Sheet Title: DETAILS


Project Title: WAREHOUSE REMODELING FOR ARTS RELOCATION
Project Location: 630 W. MIFFLIN STREET
MADISON WISCONSIN


Scale: 06B1R
DSF Number: FR
Date Issued: 09/28/07
Sheet Title: DETAILS

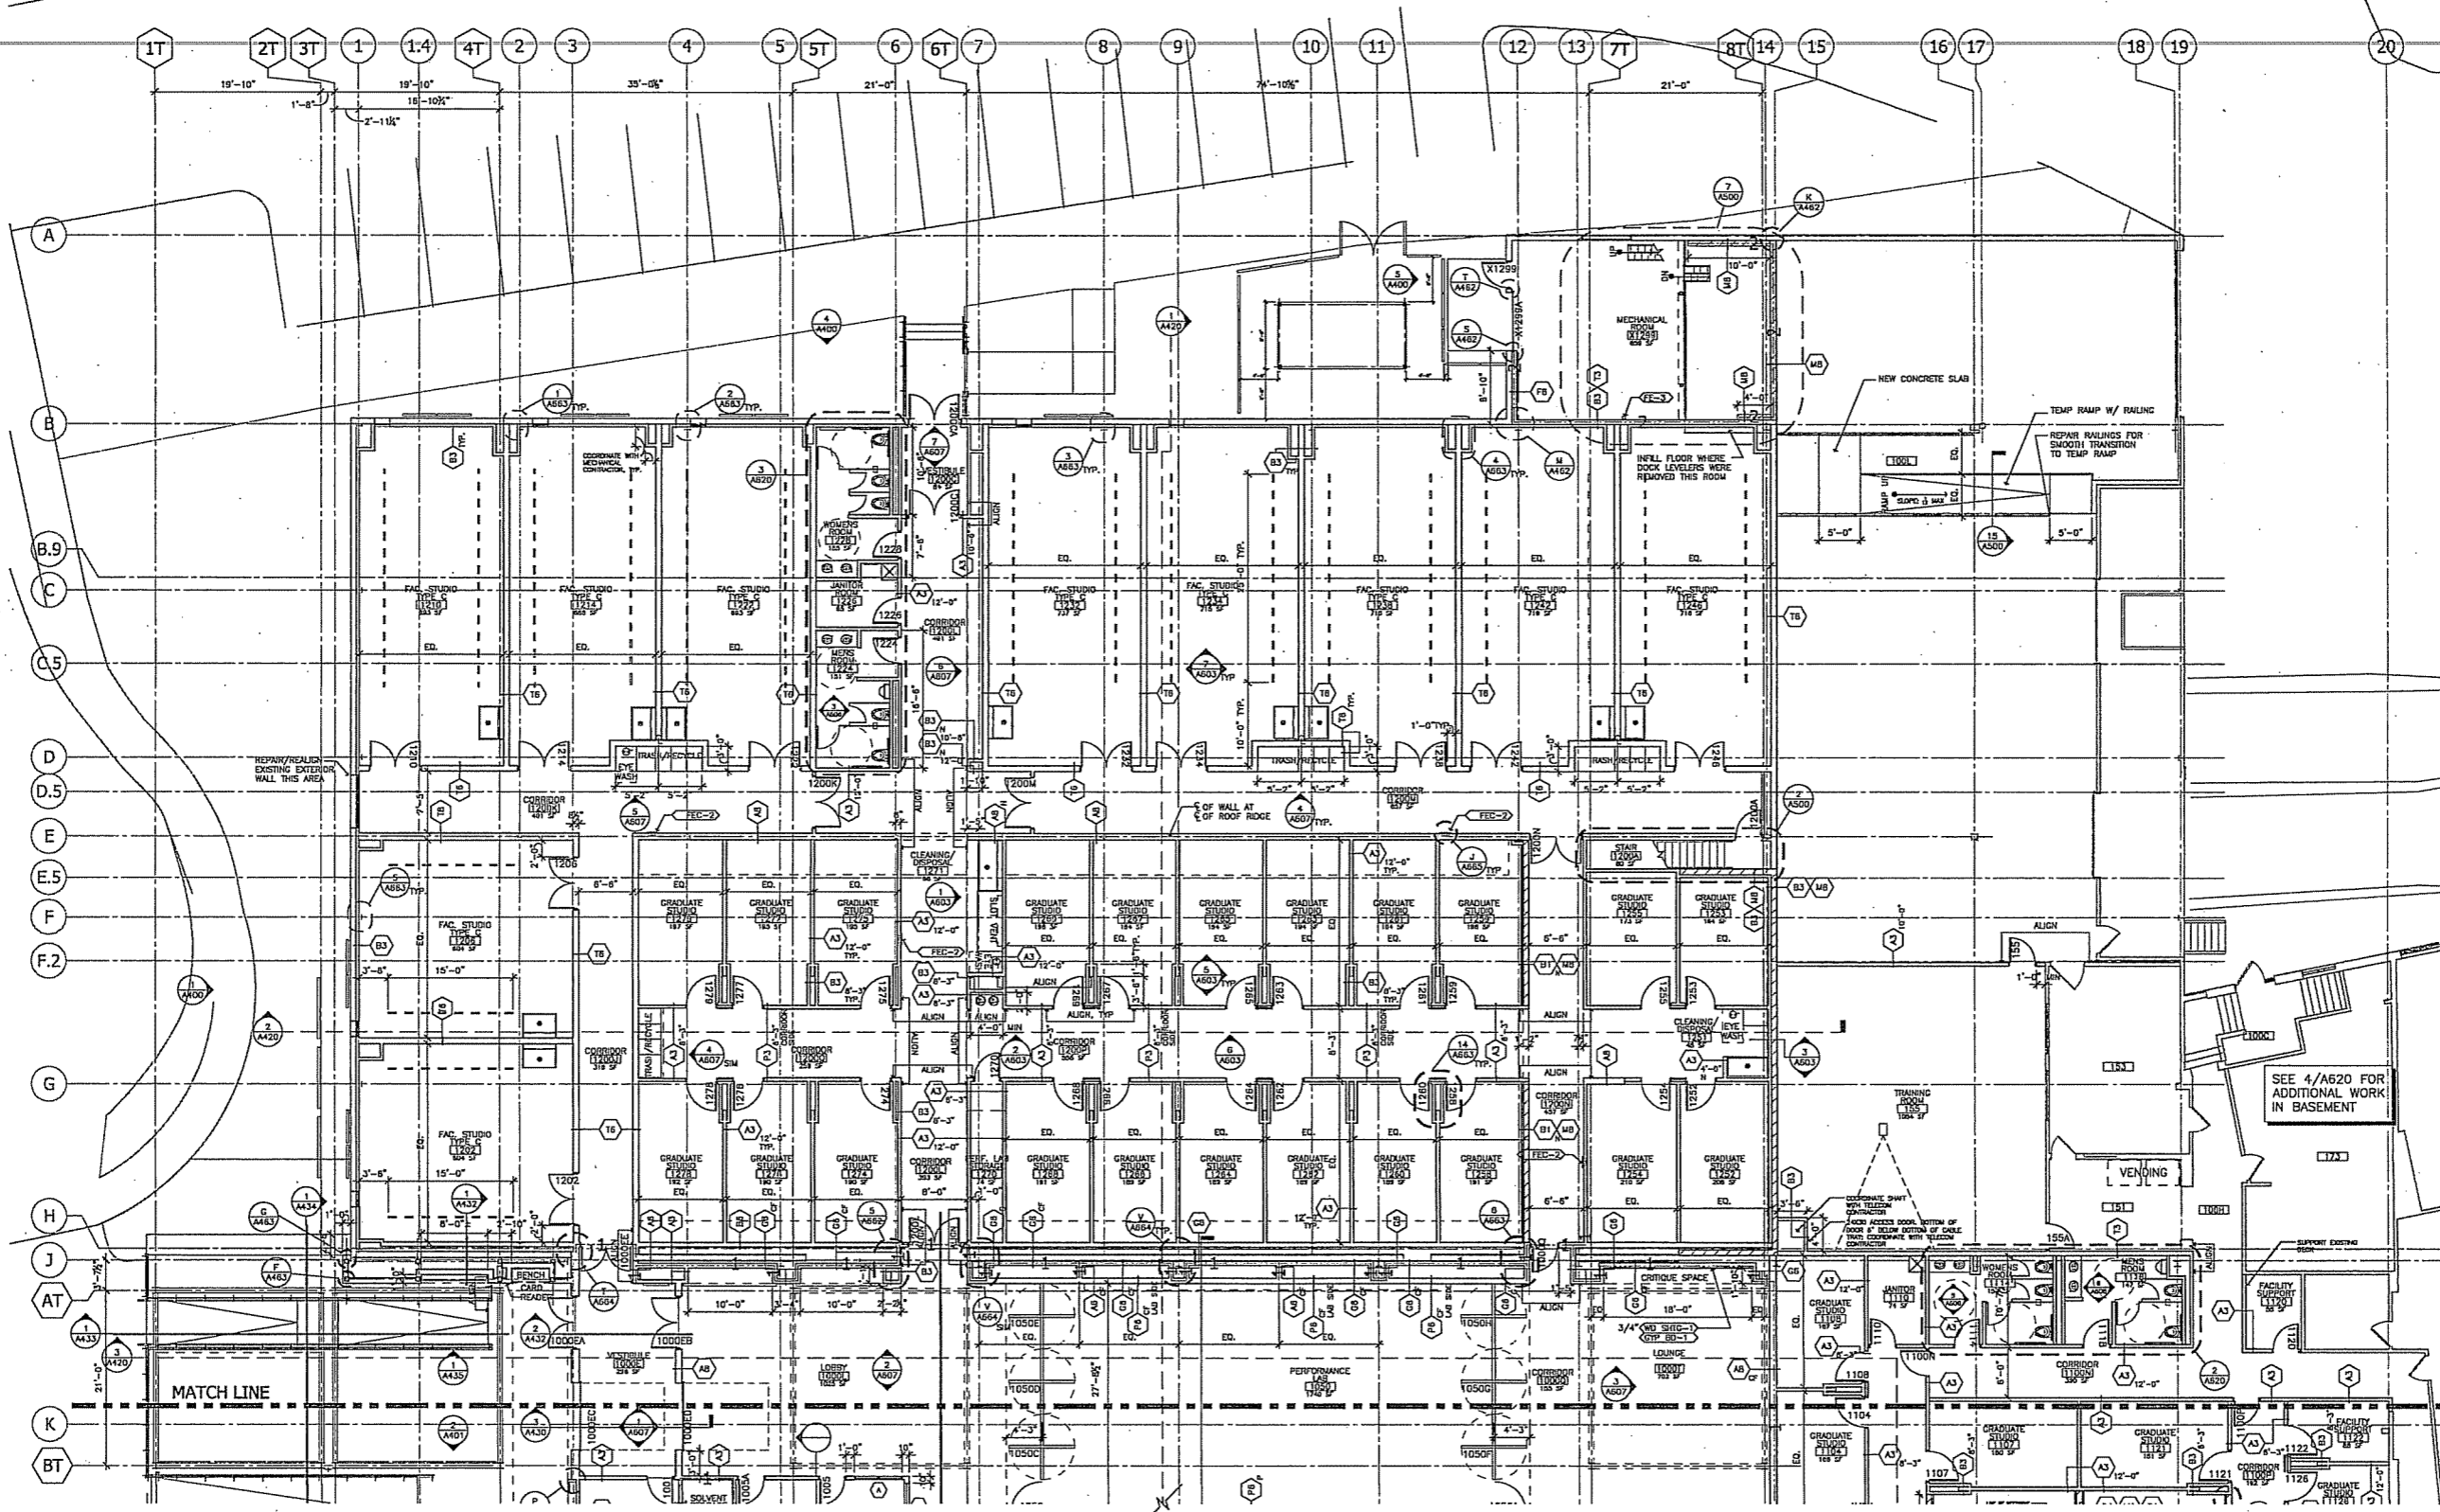


1 LEVEL ONE FLOOR PLAN NORTH BUILDING
SCALE: 1/8" = 1'-0"


NOTE: REFER TO SHEET 1201N AND 1201S FOR
RAKE JOINT PATTERN FOR INTERIOR MASONRY
WALLS AND CONTROL JOINTS


 ARCHITECTURE & ENGINEERING & PLANNING
 3125 EAST WISCONSIN AVE.
 MADISON, WISCONSIN 53706-1500
 TELEPHONE 608.278.3300 FACSIMILE 608.278.3310


Consultant:

 PSJ ENGINEERING, INC.
 CONSULTING ENGINEERS
 2903 S. FORT WASHINGTON ROAD
 MILWAUKEE, WISCONSIN 53227
 PHONE (414) 332-2211 FAX (414) 331-8813


 RHR CONSTRUCTION
 2077 KENNEDY ROAD, SUITE 200
 MADISON, WISCONSIN 53713
 PHONE (608) 785-1111 FAX (608) 785-1112

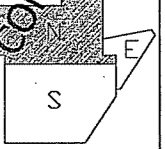NOT FOR CONSTRUCTION


 KEYPLAN


State of Wisconsin
 Department of Administration
 Division of State Facilities


 UNIVERSITY OF WISCONSIN-MADISON


PROJECT TITLE: WAREHOUSE REMODELING FOR ARTS RELOCATION
 Project Location: 630 W. MIFFLIN STREET MADISON WISCONSIN
 SHEET TITLE: LEVEL ONE FLOOR PLAN - NORTH BUILDING

Revisions:			
No.	Date	By	Description


Scale: AS NOTED
 Graphic Scale: 0" 2" 4" 8" 12"
 DSF Number: 06B1R
 Set Type: FR
 Date Issued: 09/28/07
 Sheet Number: **A201N**

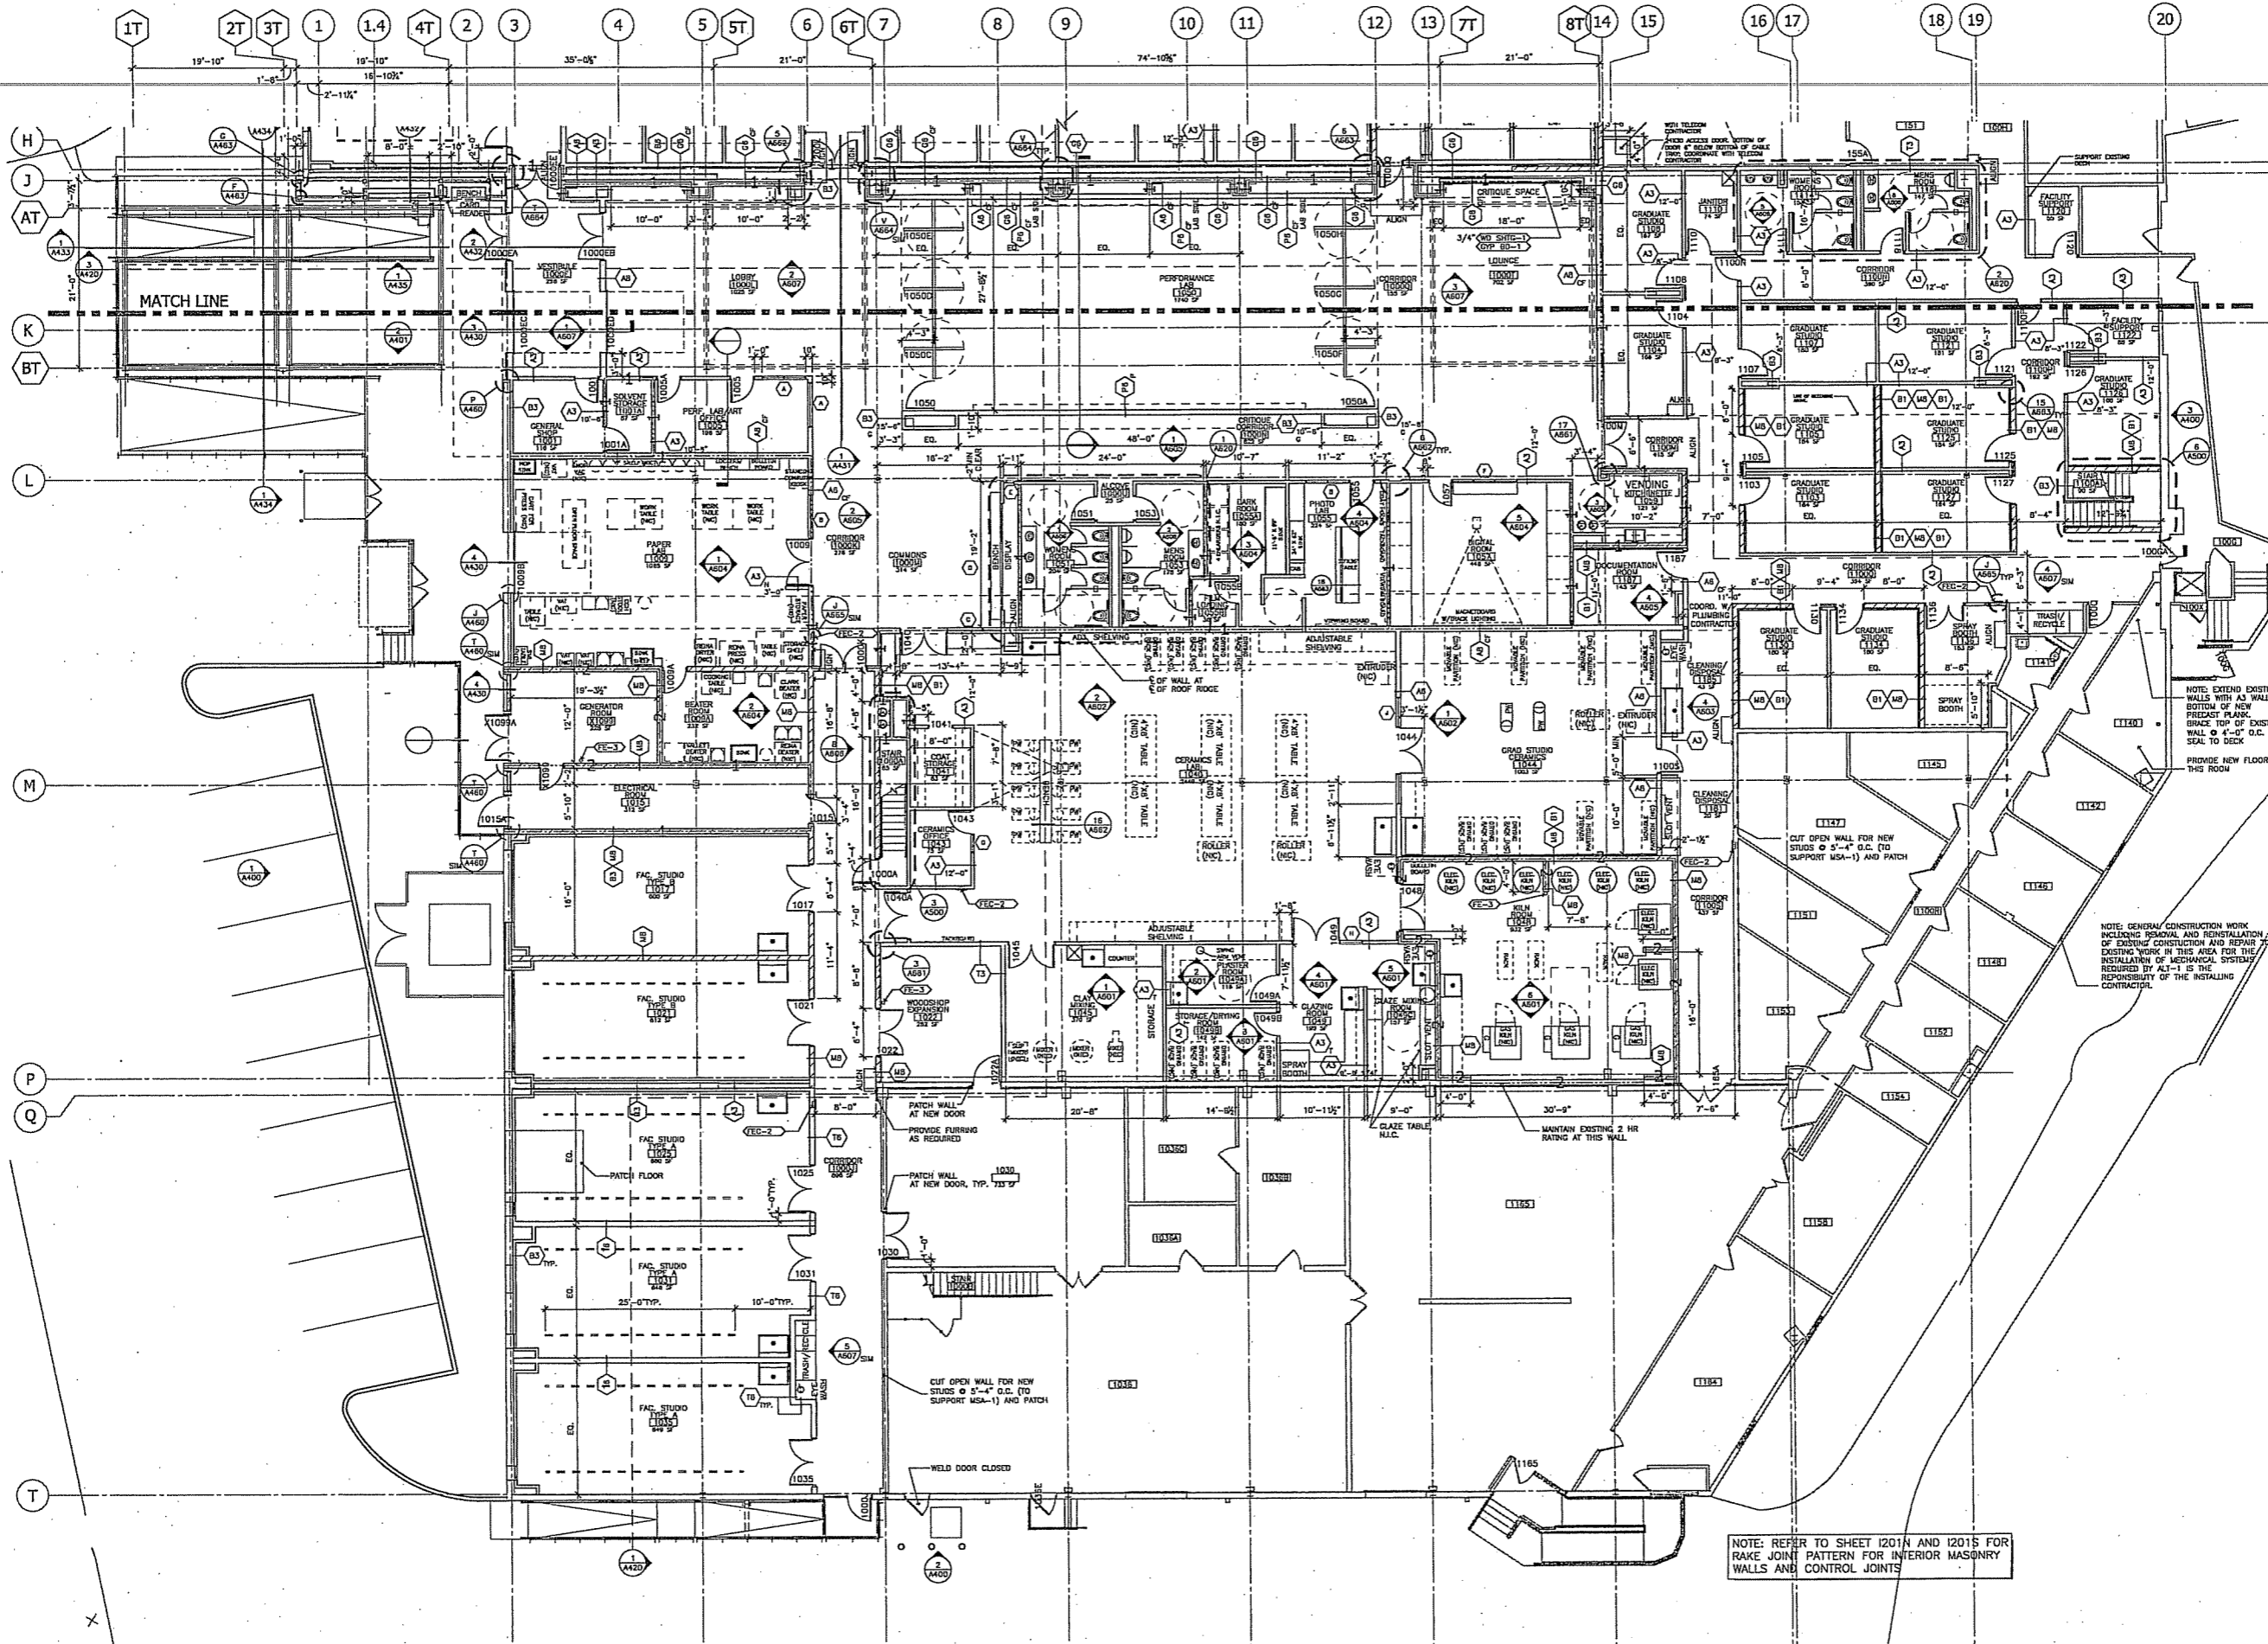

1 LEVEL ONE FLOOR PLAN SOUTH BUILDING
SCALE 1/8" = 1'-0"

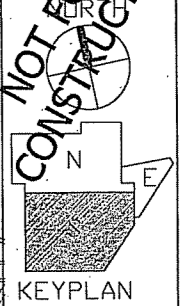

State of Wisconsin
Department of Administration
Division of State Facilities

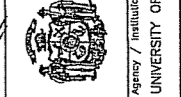

UNIVERSITY OF WISCONSIN - MADISON

Project Title: WAREHOUSE REMODELING FOR ARTS RELOCATION
Project Location: 630 W. MIFFLIN STREET, MADISON, WISCONSIN
Sheet Title: LEVEL ONE FLOOR PLAN - SOUTH BUILDING

Revisions:

No.	Date	By	Description

Scale	AS NOTED
Graphic Scale	0' 2' 4' 8' 12'
DSF Number	06B1R
Set Type	FR
Date Issued	09/28/07
Sheet Number	A201S

NOTE: REFER TO SHEET 1201N AND 1201S FOR RAKE JOINT PATTERN FOR INTERIOR MASONRY WALLS AND CONTROL JOINTS


NOTE: EXTEND EXISTING WALLS WITH AS WALL TO BOTTOM OF NEW PRECAST PLANK. BRACE TOP OF EXISTING WALL @ 4'-0" O.C. SEAL TO DECK.
PROVIDE NEW FLOOR, THIS ROOM.

NOTE: GENERAL CONSTRUCTION WORK INCLUDING REMOVAL AND REINSTALLATION OF EXISTING CONSTRUCTION AND REPAIR OF EXISTING WORK IN THIS AREA FOR THE INSTALLATION OF MECHANICAL SYSTEMS REQUIRED BY A1-1 IS THE RESPONSIBILITY OF THE INSTALLING CONTRACTOR.

Revisions:


No.	Date	By	Description

Scale	AS NOTED
Graphic Scale	0' 2' 4' 8' 12'
DSF Number	06B1R
Set Type	FR
Date Issued	09/28/07
Sheet Number	A202N

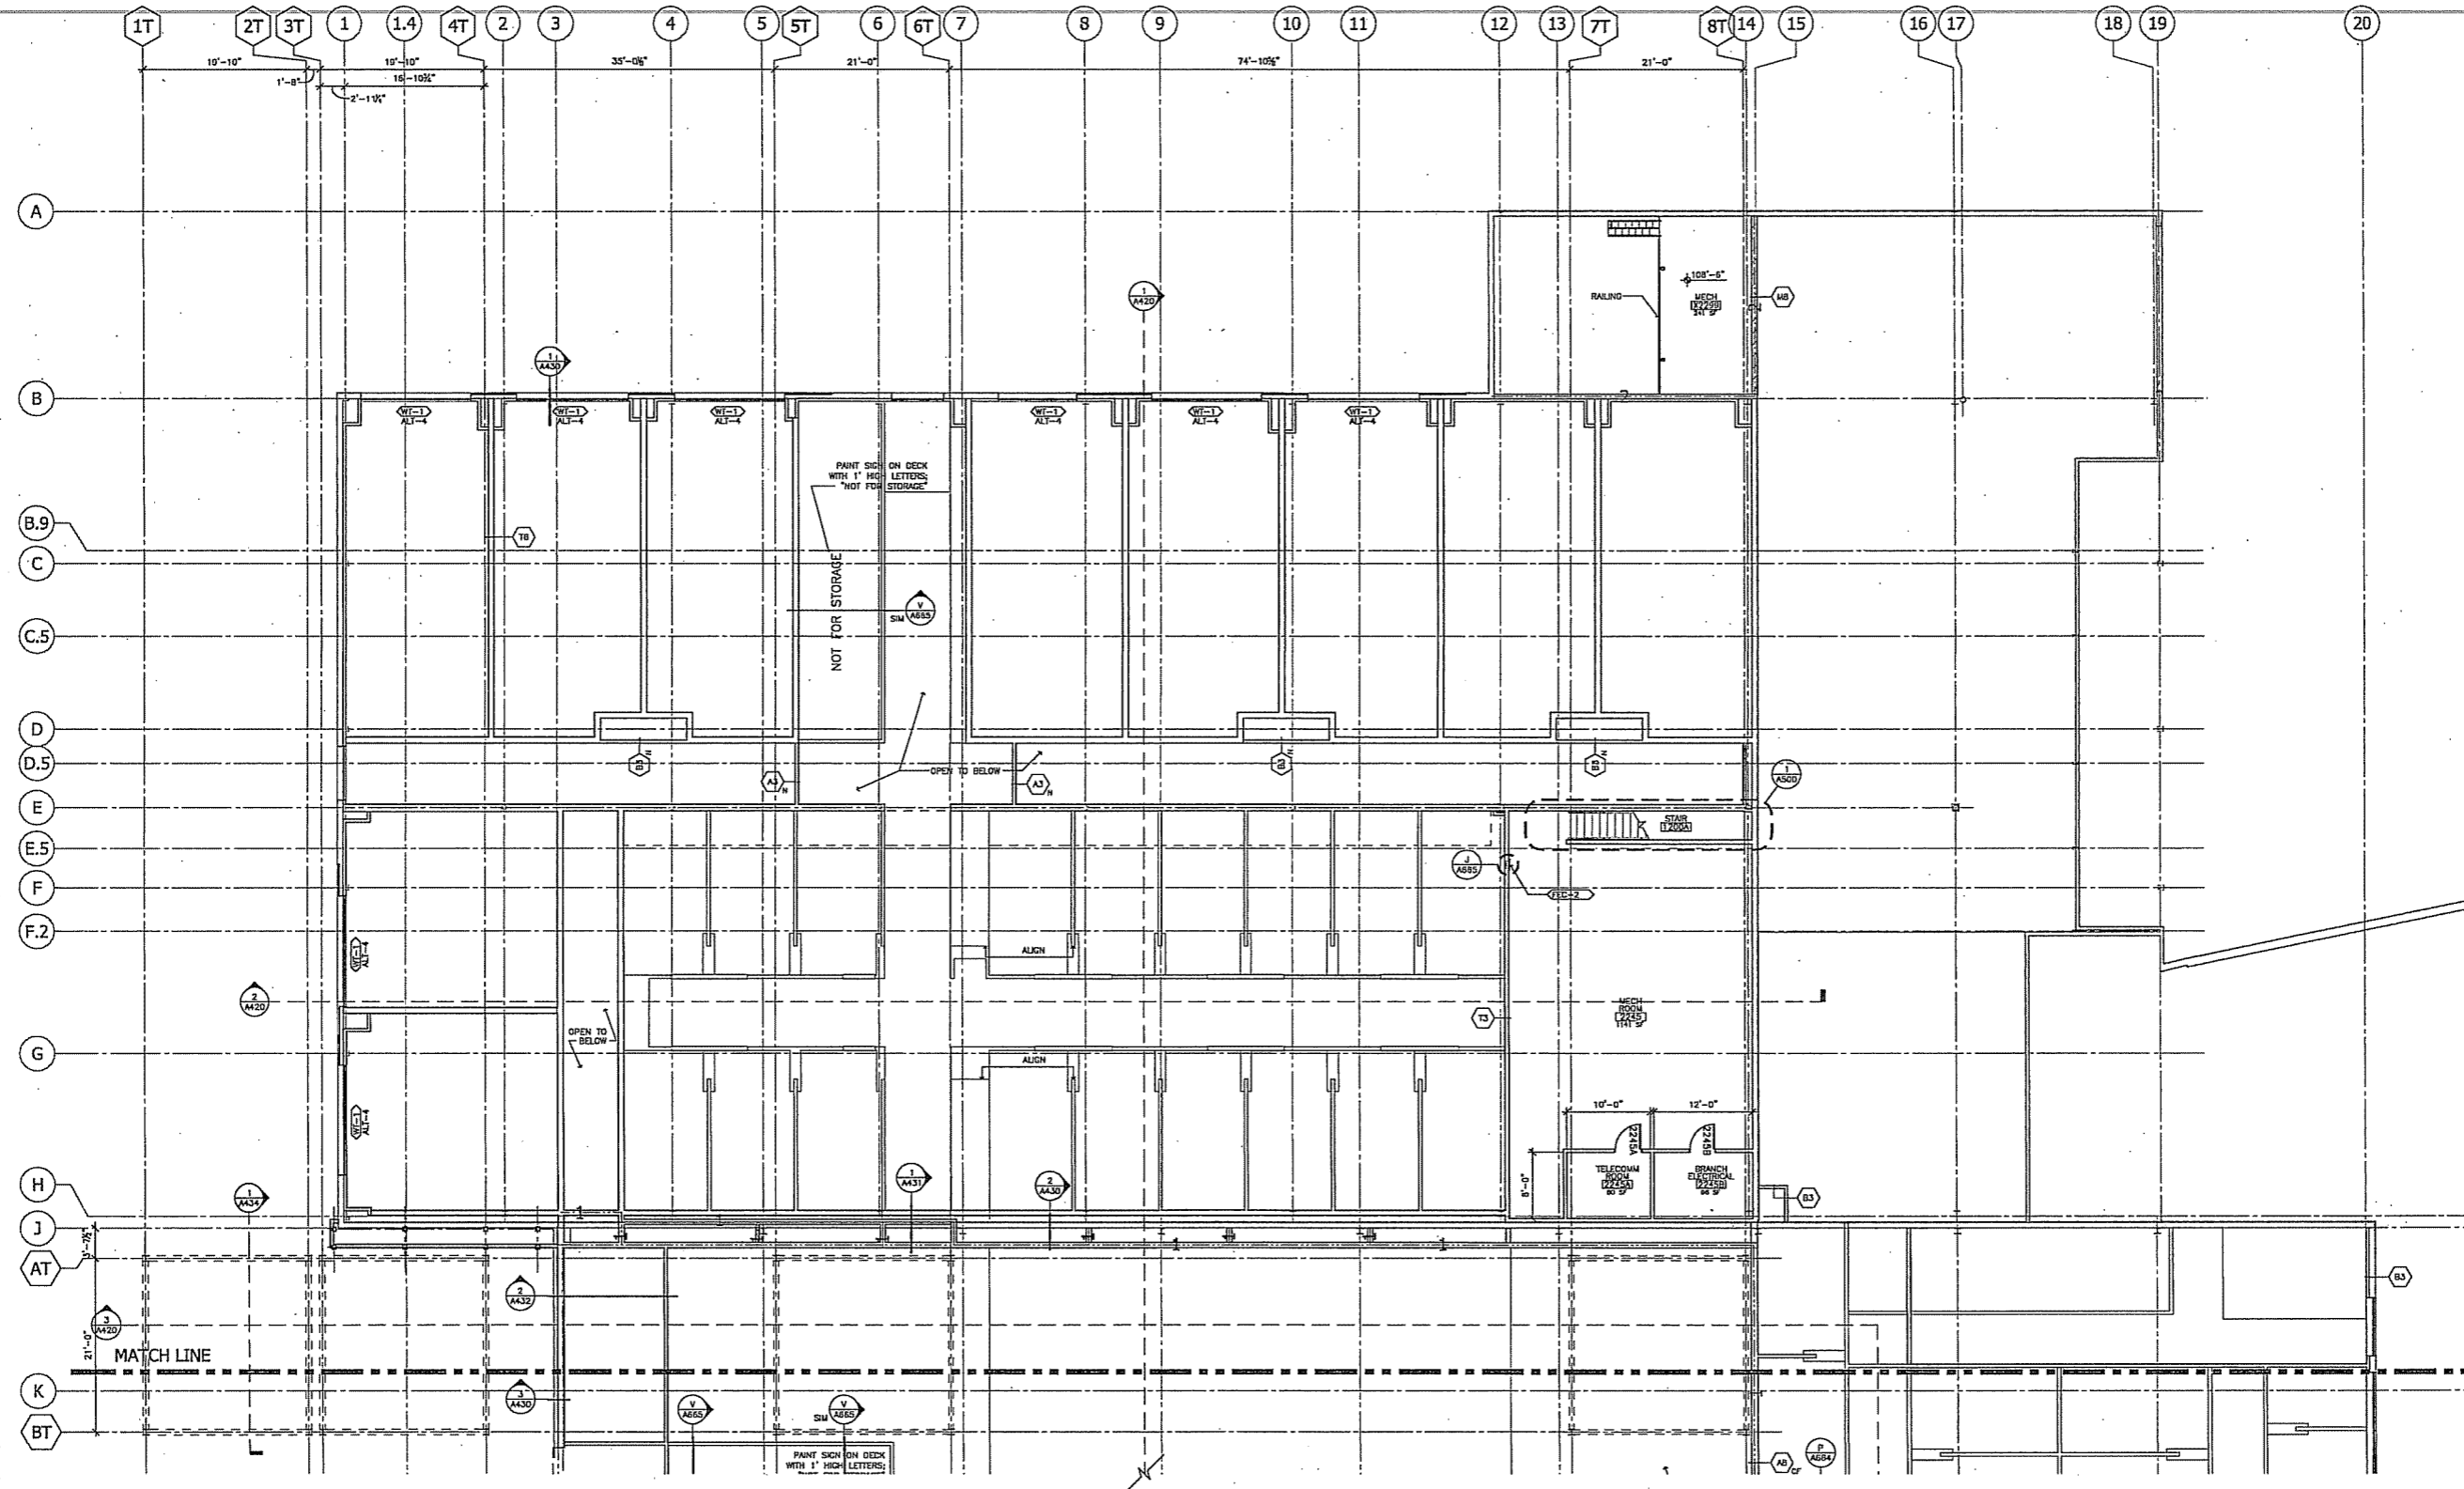

1 EQUIPMENT PLATFORM PLAN NORTH BUILDING


 SCALE: 1/8" = 1'-0"

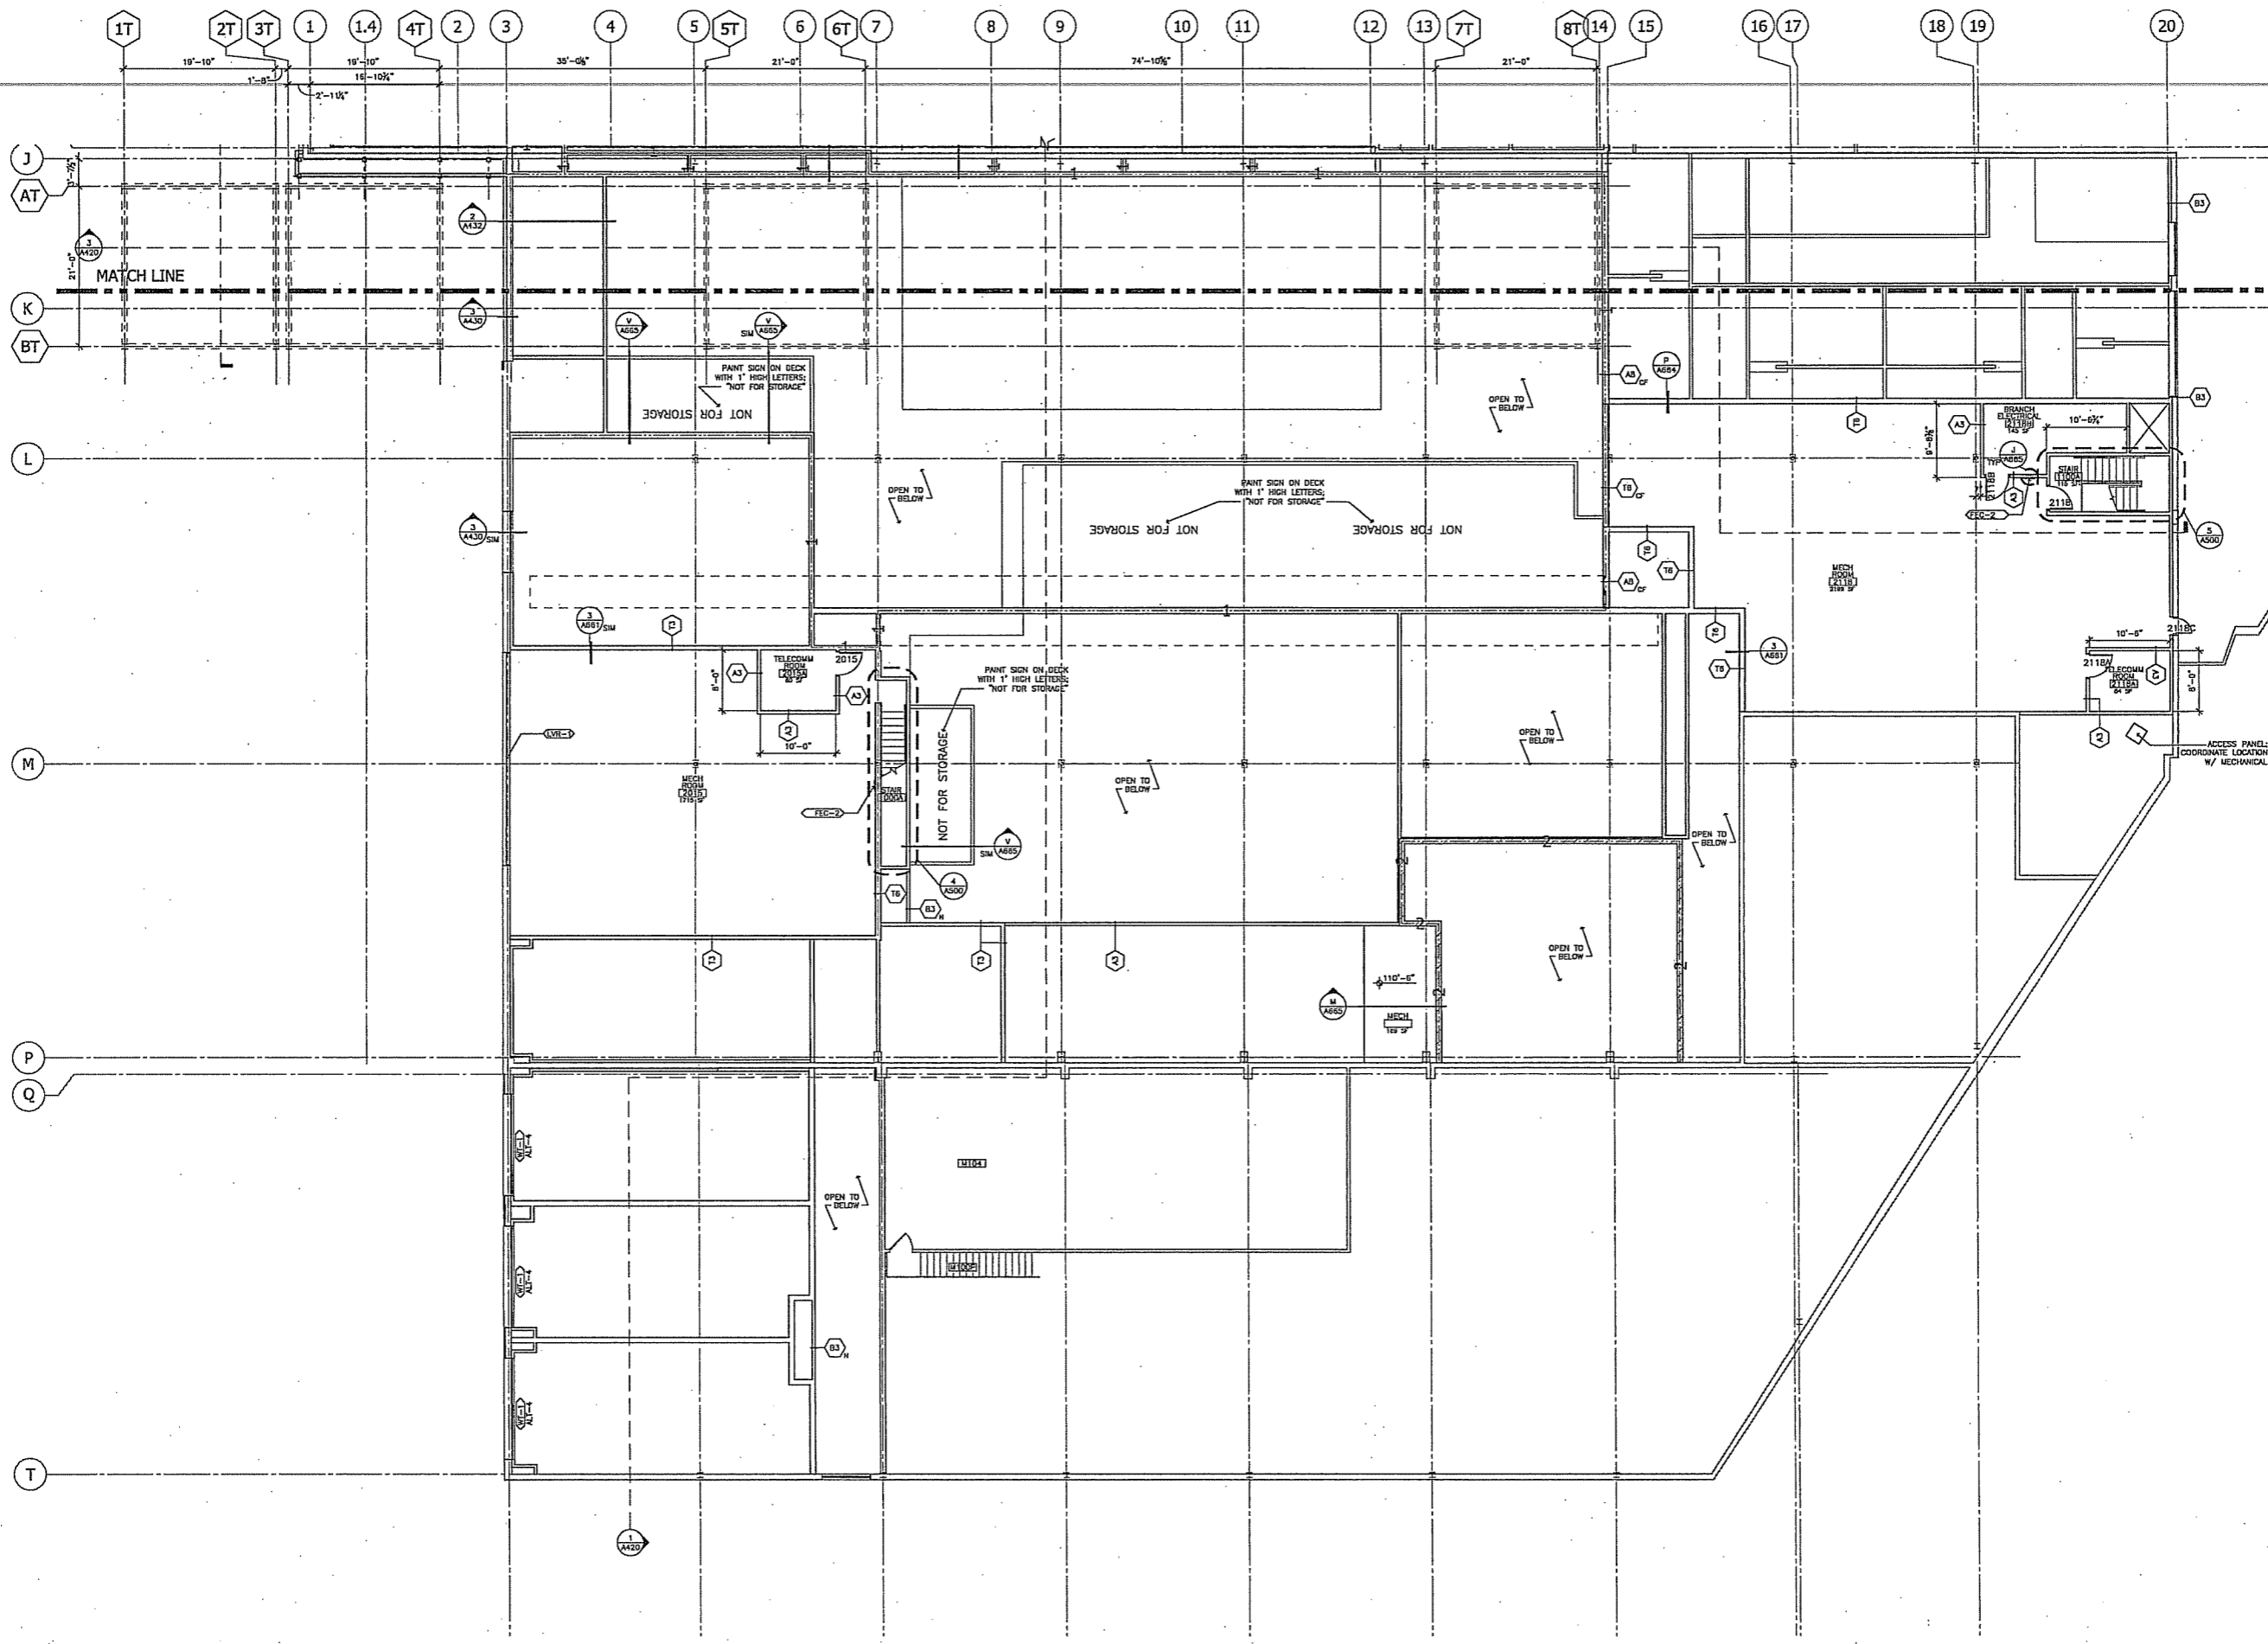


HGA
 ARCHITECTURE & ENGINEERING & PLANNING
 312 First Street
 Madison, Wisconsin 53702-4312
 Telephone 608.257.8318 Facsimile 608.257.7734

Consultant:
DSJ
PSJ ENGINEERING, INC.
 CONSULTING ENGINEERS
 7545 N. PORT WASHINGTON ROAD
 WILSONVILLE, IN 46095
 PH: (317) 252-2211 FAX: (317) 251-5823

REITER CORPORATION
 GENERAL CONTRACTORS
 2701 University Ave., Suite 200
 Madison, WI 53706
 PH: (608) 251-2100 FAX: (608) 251-2101

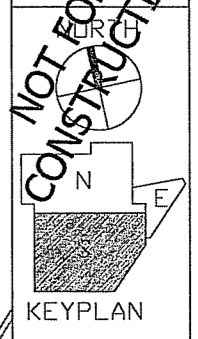

State of Wisconsin
 Department of Administration
 Division of State Facilities

 Agency / Institution: UNIVERSITY OF WISCONSIN-MADISON


Project Title: WAREHOUSE REMODELING FOR ARTS RELOCATION
 Project Location: 630 W. WISSELL STREET MADISON, WISCONSIN
 Sheet Title: EQUIPMENT PLATFORM PLAN - SOUTH BUILDING

Revisions:


No.	Date:	By:	Description:

Scale: AS NOTED
 Graphic Scale: 0' 2' 4' 8' 12'
 DSF Number: 06B1R
 Set Type: FR
 Date Issued: 09/28/07
 Sheet Number: **A202S**


1 EQUIPMENT PLATFORM PLAN SOUTH BUILDING
 SCALE: 1/8" = 1'-0"

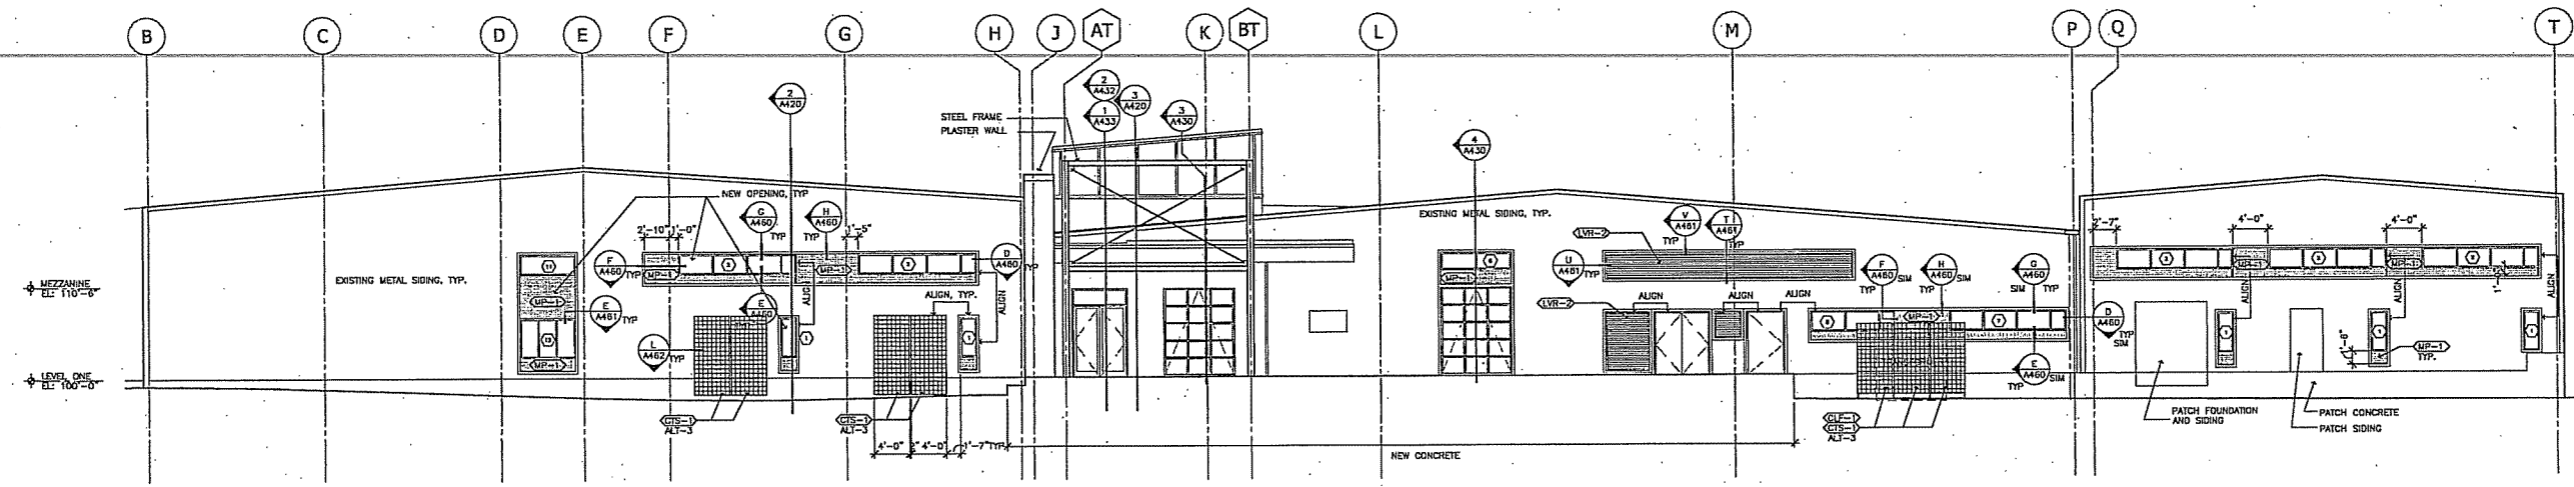

1 WEST ELEVATION
1/8" = 1'-0"

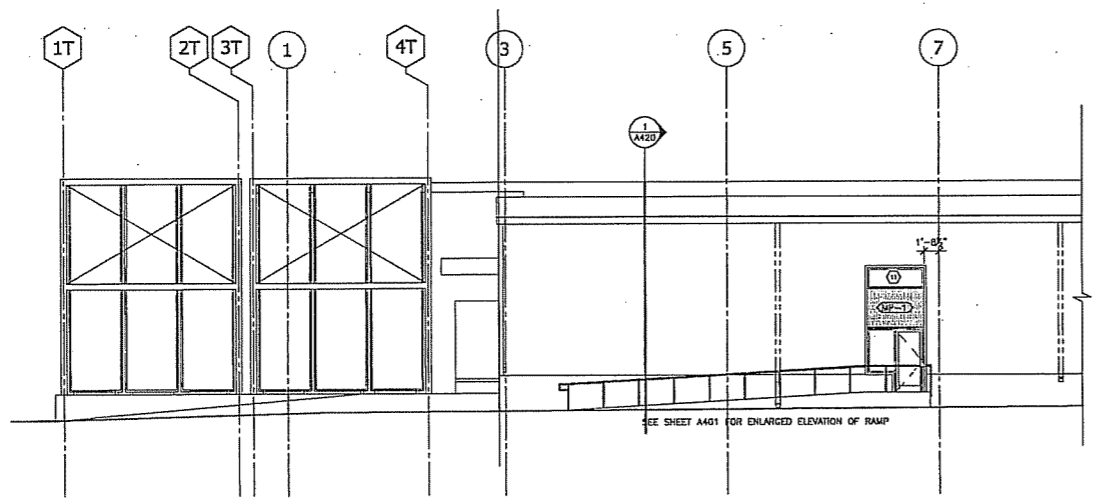


2 SOUTH ELEVATION
1/8" = 1'-0"

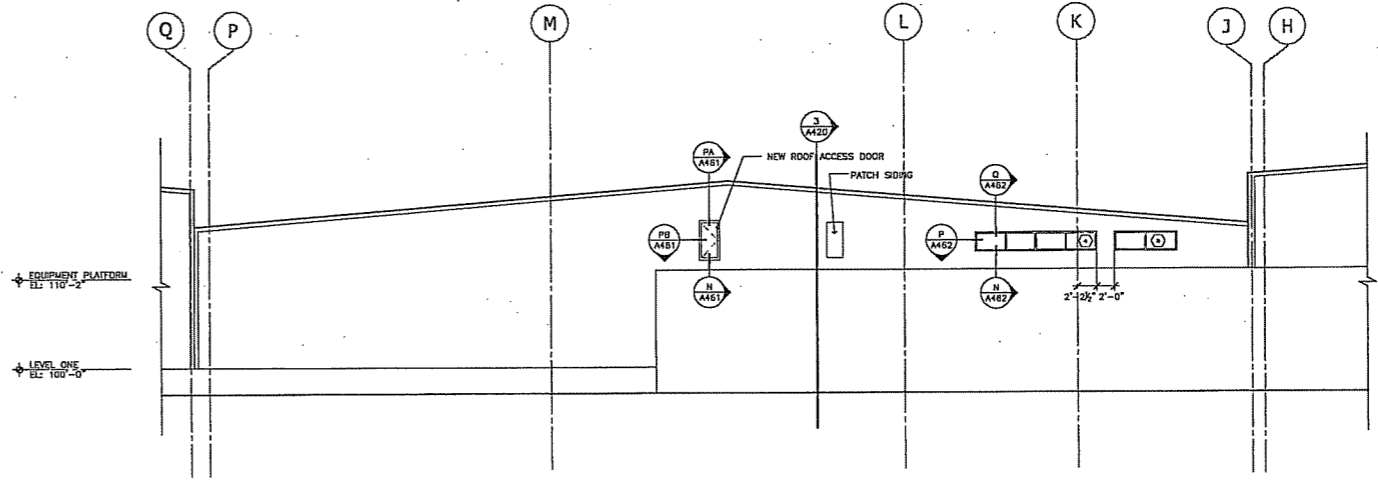


3 EAST ELEVATION
1/8" = 1'-0"


NOTES:
1. PAINT ENTIRE EXISTING METAL BUILDING EXCEPT ROOF (PT-89)
2. PROVIDE ALL MATERIALS NECESSARY TO PATCH EXISTING OPENINGS NOT REQUIRED UPON PROJECT COMPLETION WHETHER SPECIFICALLY INDICATED OR NOT AND AT NEW OPENINGS.
MATCH EXISTING CONSTRUCTION TO REMAIN.
BLEND WITH NEW CONSTRUCTION PER TYPICAL DETAILS.
EXISTING CONDITIONS MAY VARY FROM TYPICAL DETAILS.
EXTERIOR SKIN, INSULATION AND VAPOR BARRIERS SHALL BE CONTINUOUS.

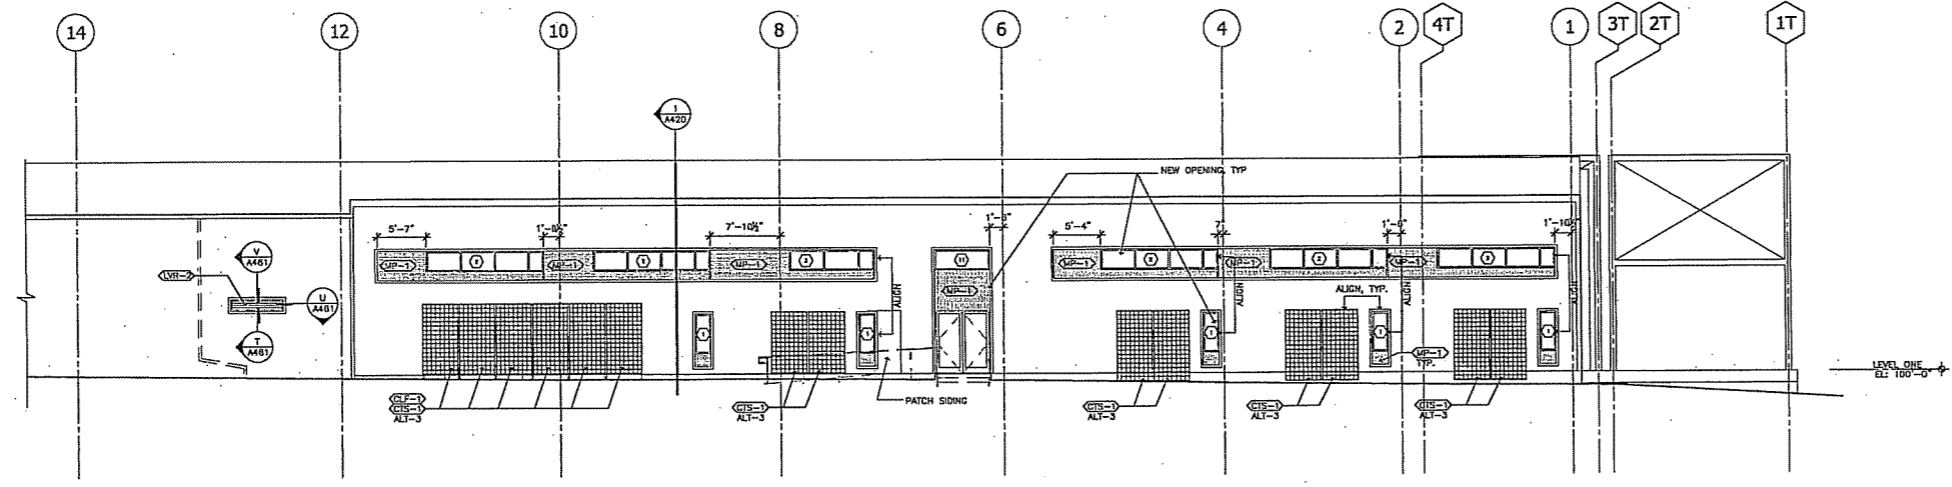

4 NORTH ELEVATION
1/8" = 1'-0"

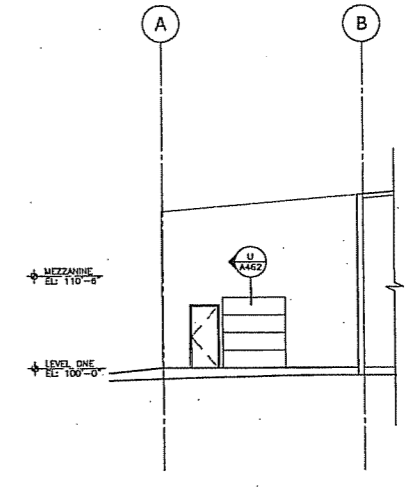


5 PARTIAL WEST ELEVATION
1/8" = 1'-0"




Architecture & Engineering & Planning
PSJ ENGINEERING, INC.
CONSULTING ENGINEERS
300 N. WEST WASHINGTON ROAD
MADISON, WISCONSIN 53703-1001
PHONE: 608-278-8333 FAX: 608-278-7331

Consultant:




PSJ ENGINEERING, INC.
CONSULTING ENGINEERS
300 N. WEST WASHINGTON ROAD
MADISON, WISCONSIN 53703-1001
PHONE: 608-278-8333 FAX: 608-278-7331



RRR CORPORATION
ARCHITECTURAL & ENGINEERING
2000 UNIVERSITY AVENUE
MADISON, WISCONSIN 53706
PHONE: 608-278-8333 FAX: 608-278-7331

NOT FOR CONSTRUCTION

State of Wisconsin
Department of Administration
Division of State Facilities



Agency / Institution:
UNIVERSITY OF WISCONSIN-MADISON

WAREHOUSE REMODELING
FOR ARTS RELOCATION

Project Title:
Project Location:
630 W. MIFFLIN STREET
MADISON WISCONSIN
Sheet Title:
EXTERIOR ELEVATIONS


Revisions:			
No.	Date	Dr.	Description

Scale	AS NOTED
Graphic Scale	
DSF Number	06B1R
Set Type	FR
Date Issued	09/28/07
Sheet Number	A400


NOT FOR CONSTRUCTION

Revisions:			
No.	Date	By	Description


Scale	AS NOTED
Graphic Scale	
DSF Number	06B1R
Set Type	FR
Date Issued	09/28/07
Sheet Number	A401

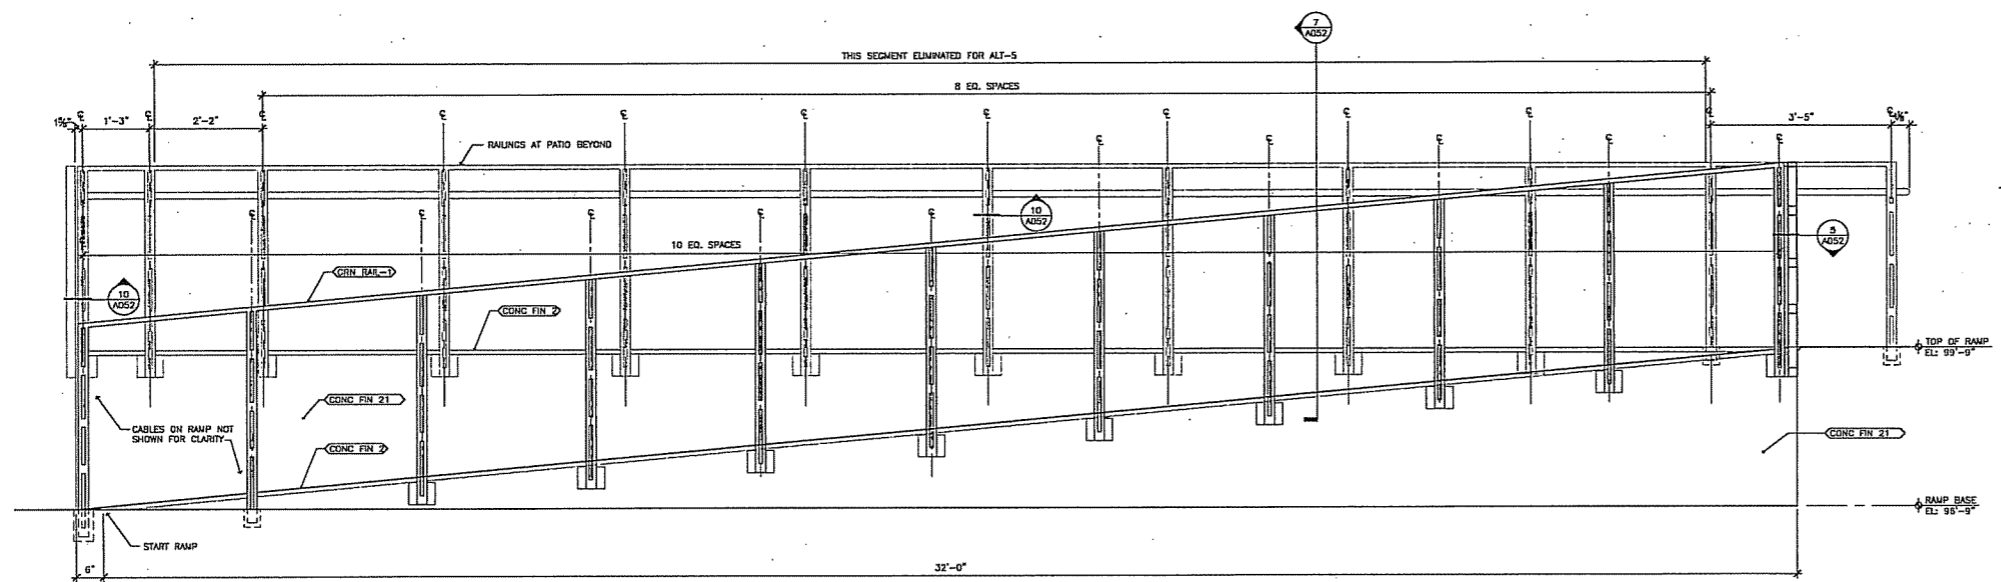

3 NEW UTILITY RAMP AT WEST ELEVATION
 SCALE: 3/4" = 1'-0"

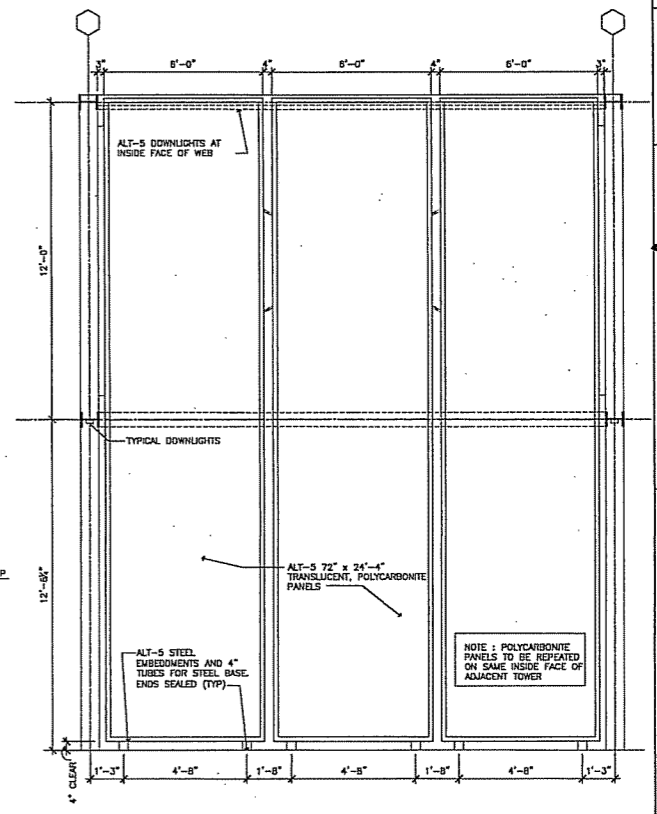

2 ALTERNATE # 5 - POLYCARBONATE PANEL SYSTEM
 SCALE: 3/8" = 1'-0"

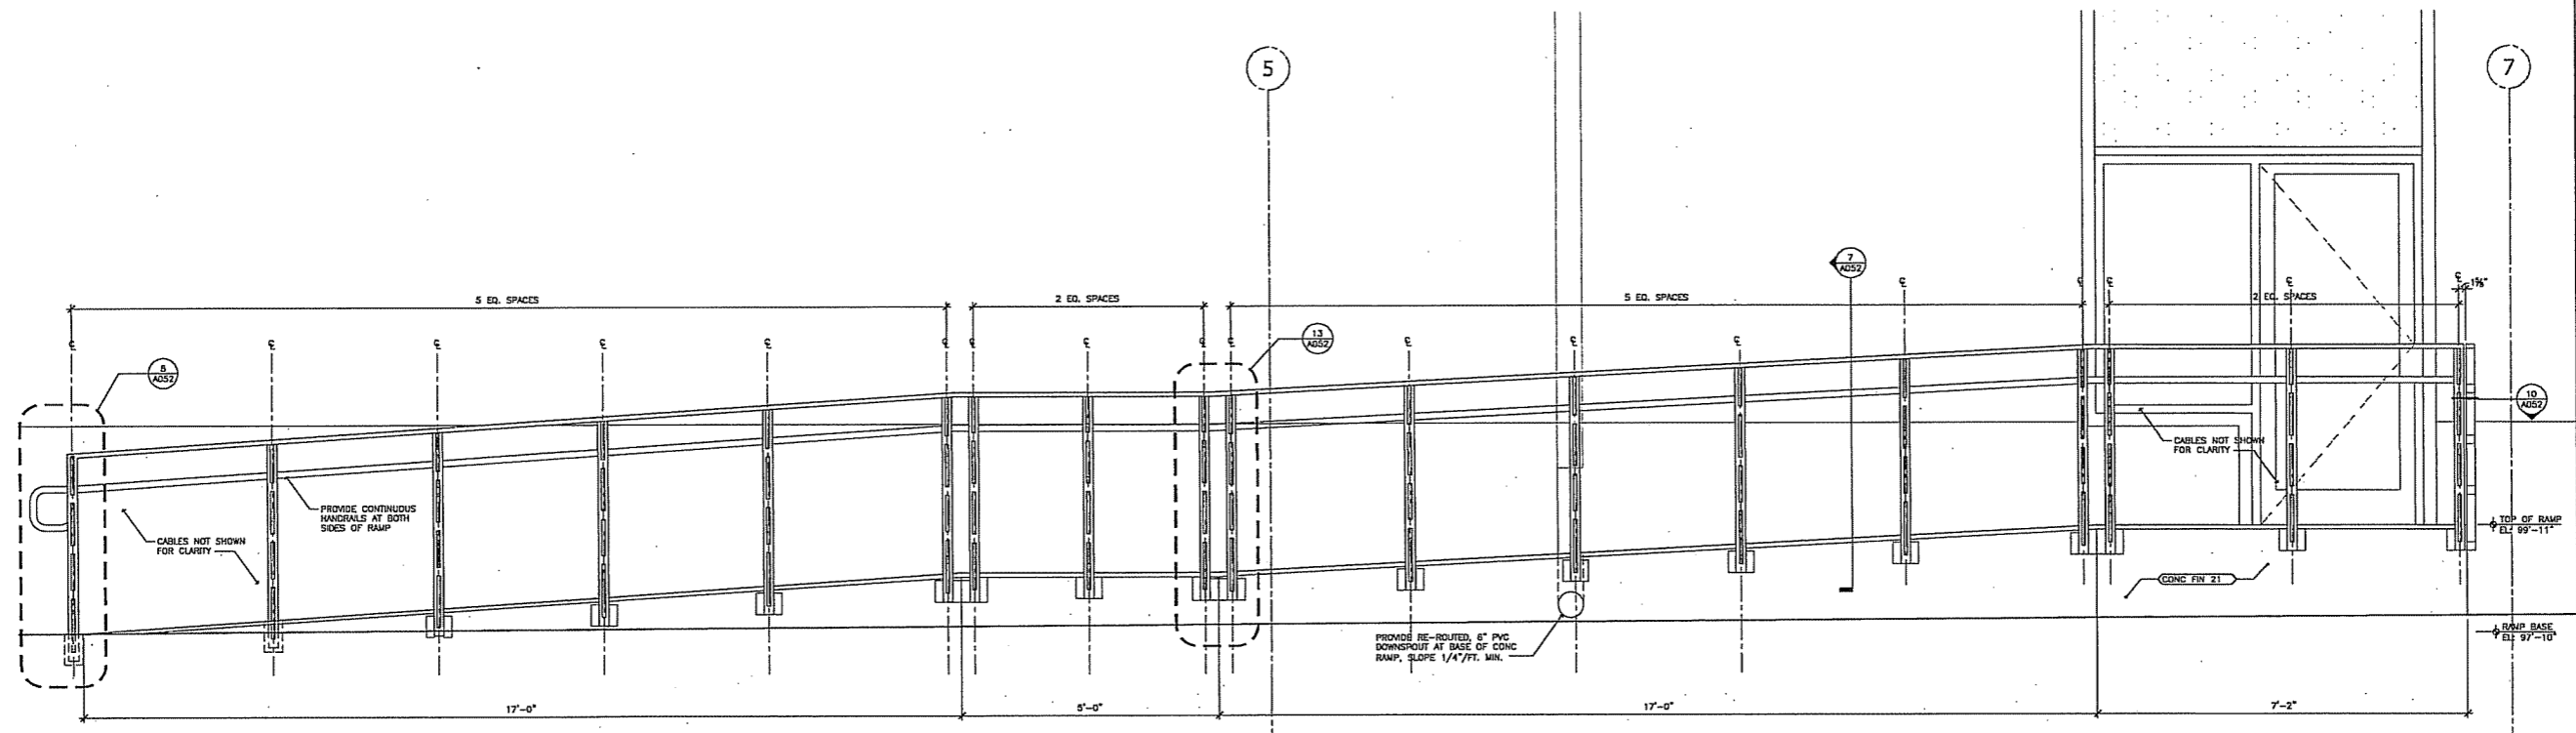

1 NEW RAMP AT SOUTH ELEVATION
 SCALE: 3/4" = 1'-0"



- GENERAL NOTES:**
1. PROVIDE FOUR (4) TYPE "TGI" TRACK HEADS.
 2. CONNECT 120V NORMAL BRANCH CIRCUITS TO PANEL M/LC AND 277V NORMAL BRANCH CIRCUITS TO PANEL M/HA UNLESS NOTED OTHERWISE.
 3. CONNECT 120V NORMAL BRANCH CIRCUITS TO PANEL 1/LC AND 277V NORMAL BRANCH CIRCUITS TO PANEL 1/HA UNLESS NOTED OTHERWISE.
 4. CONNECT 120V NORMAL BRANCH CIRCUITS TO PANEL M/LB AND 277V NORMAL BRANCH CIRCUITS TO PANEL M/HA UNLESS NOTED OTHERWISE.
 5. THIS SWITCH SHALL CONTROL HIRSDOLD SHOWN ON E301N.
 6. PROVIDE TEN (10) TYPE "TGI" TRACK HEADS.
 7. CONNECT EXISTING CORRIDOR LUMINAIRES TO LIFE SAFETY CIRCUIT 1E/LA-7. CONTROL LUMINAIRES WITH NEW OCCUPANCY SENSOR.
 8. PLACE LUMINAIRES AT PIT LEVEL.
 9. PROVIDE NEW OCCUPANCY SENSOR TO CONTROL EXISTING LIGHTING.


 H&A
 Architects & Engineers & Planners
 215 East Wisconsin Ave.,
 Milwaukee, Wisconsin 53202-1000
 Phone: (414) 224-1111 Fax: (414) 224-1111


Consultant:

 P&J ENGINEERING, INC.
 CONSULTING ENGINEERS
 7545 W. SOUTH BENDS ROAD
 WISCONSIN, WI 53222
 PH: (414) 221-2211 FAX: (414) 221-6233


 RRP
 Retainer Corporation
 LAND SYSTEMS
 2777 Industrial Park Drive, Suite 1000
 Madison, WI 53713
 PH: (608) 261-1111 FAX: (608) 261-1111

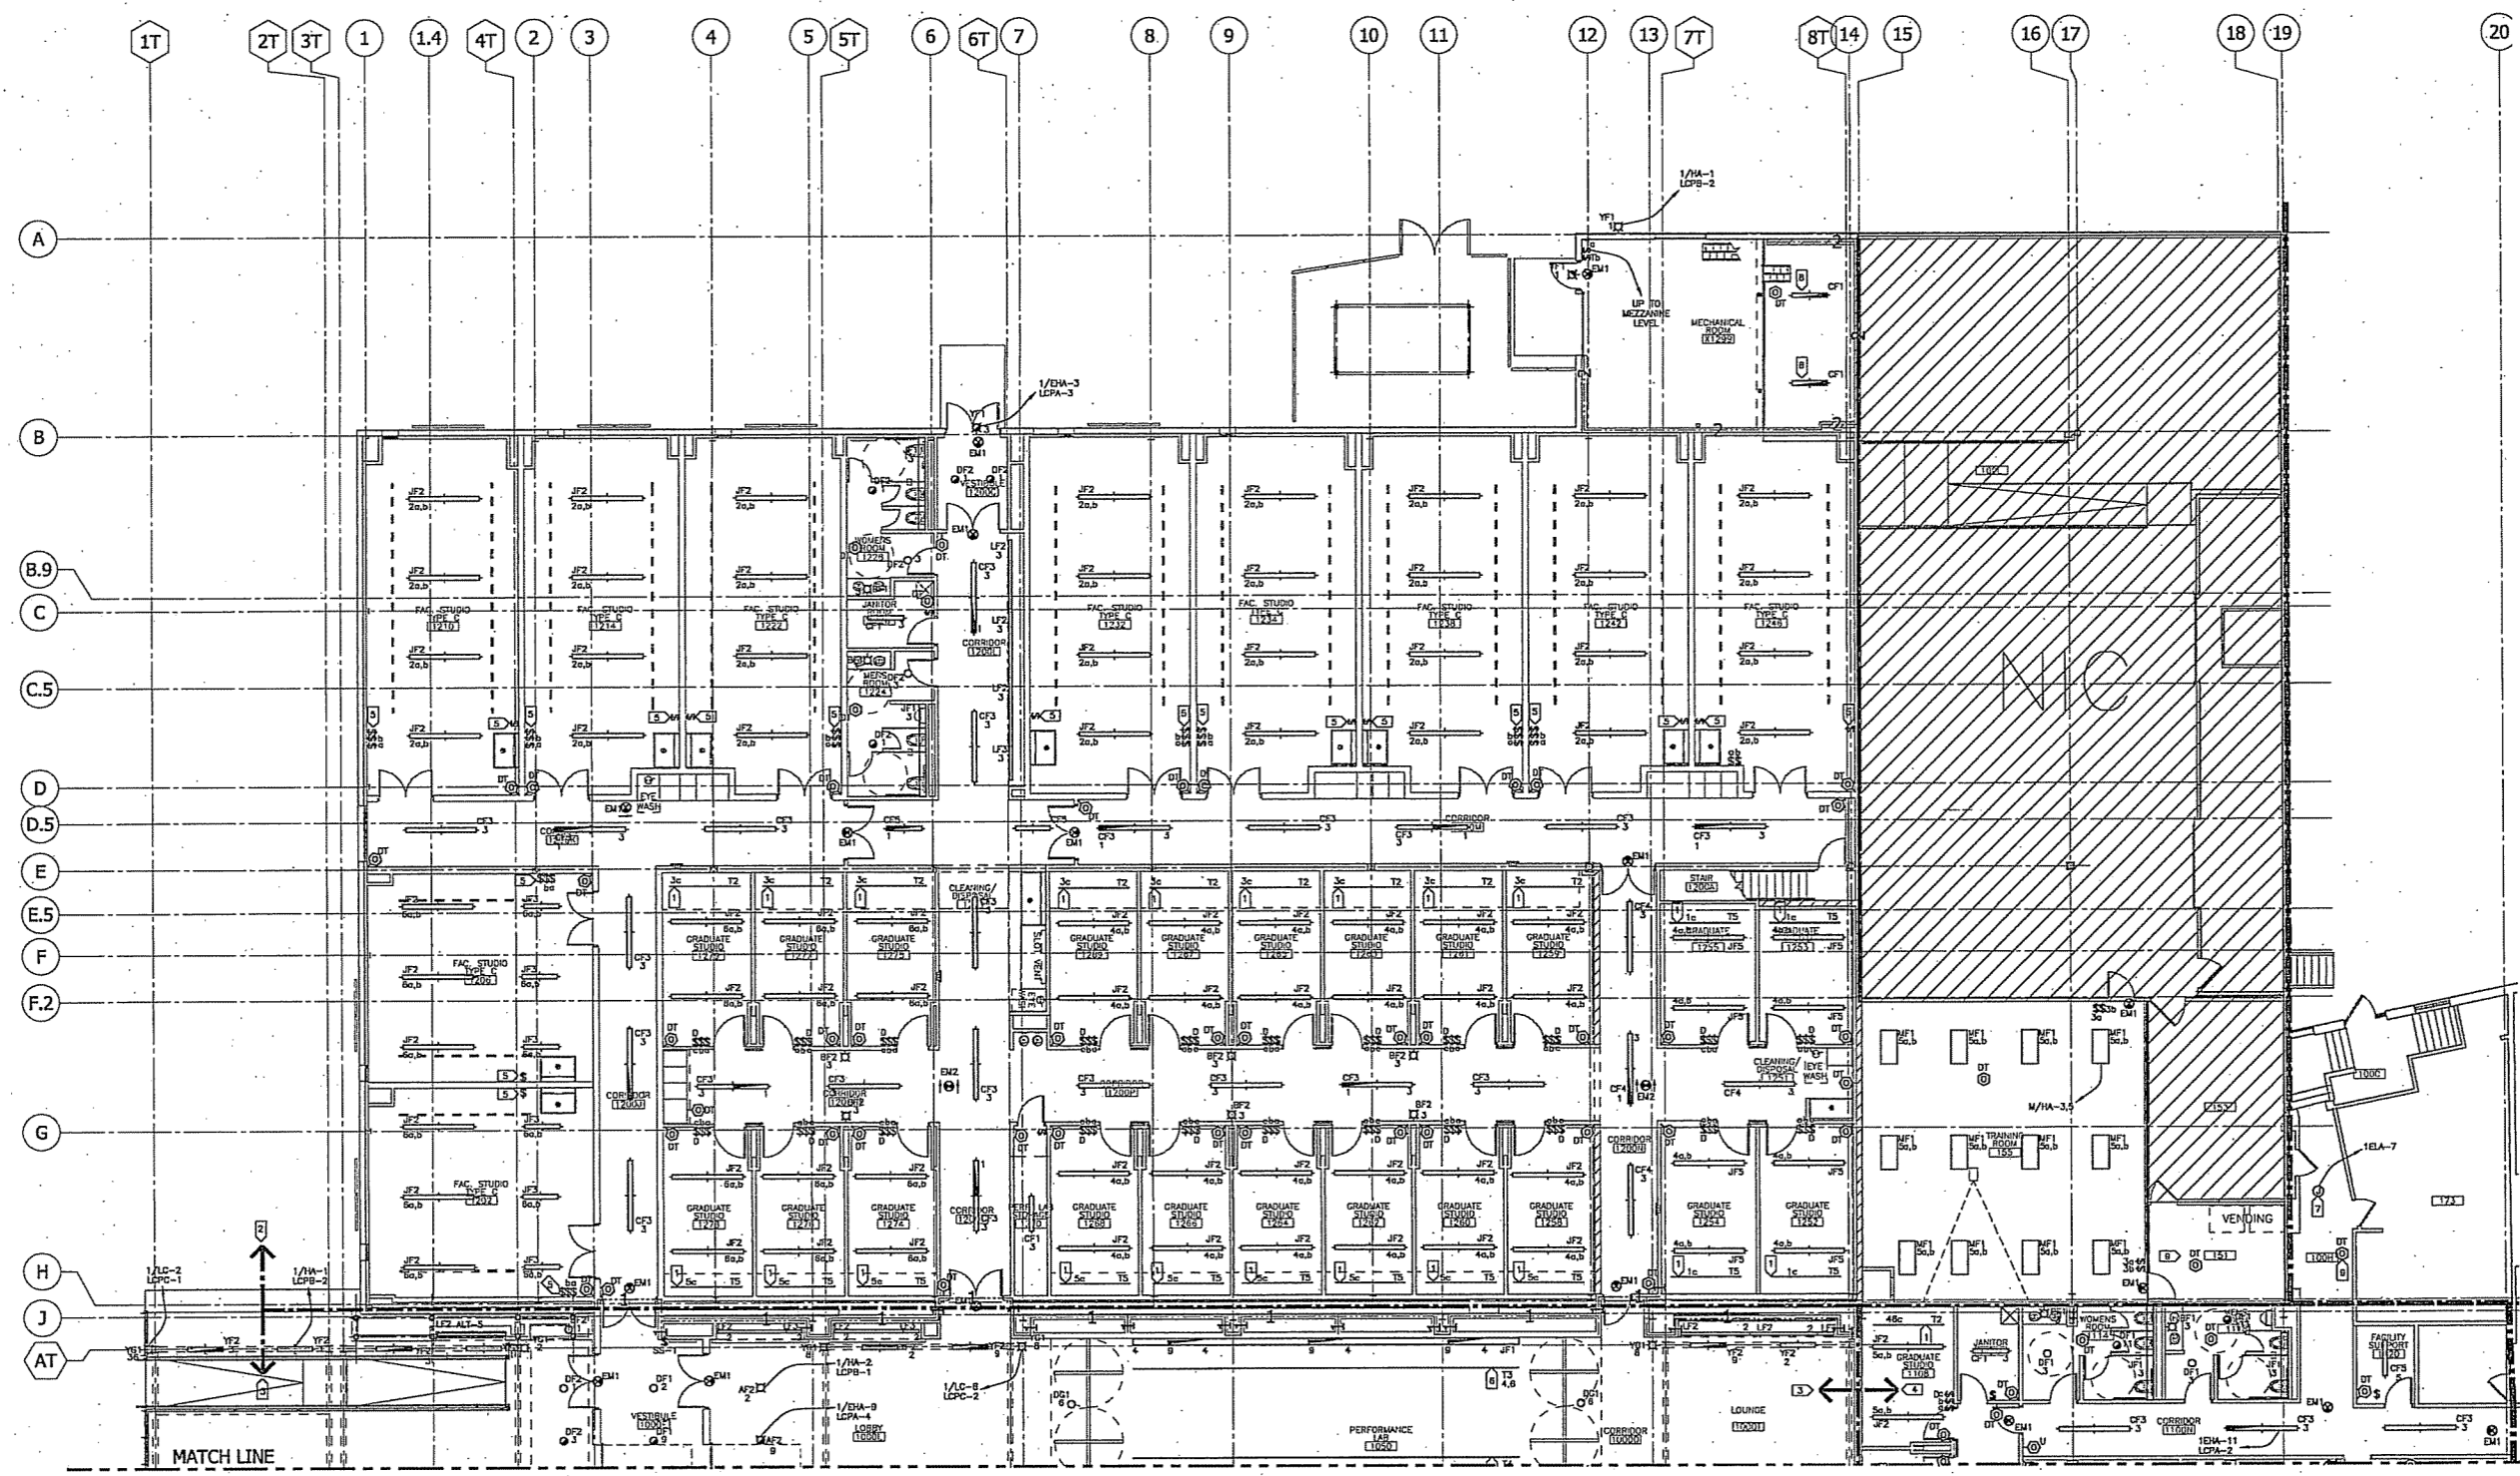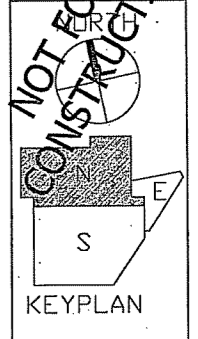

State of Wisconsin
 Department of Administration
 Division of State Facilities



Agency / Institution:
 UNIVERSITY OF WISCONSIN-MADISON

Project Title:
WAREHOUSE REMODELING FOR ARTS RELOCATION
 Project Location:
 630 W. MIFFLIN STREET
 MADISON WISCONSIN


Sheet Title:
LEVEL ONE LIGHTING PLAN NORTH BUILDING

Revisions:

No.	Date	By	Description

Scale: 1/8" = 1'-0"
 Graphic Scale: 0' 2' 4' 8' 12'
 DSP Number: 06B1R
 Set Type: FR
 Date Issued: 09/28/07

Sheet Number:
E201N

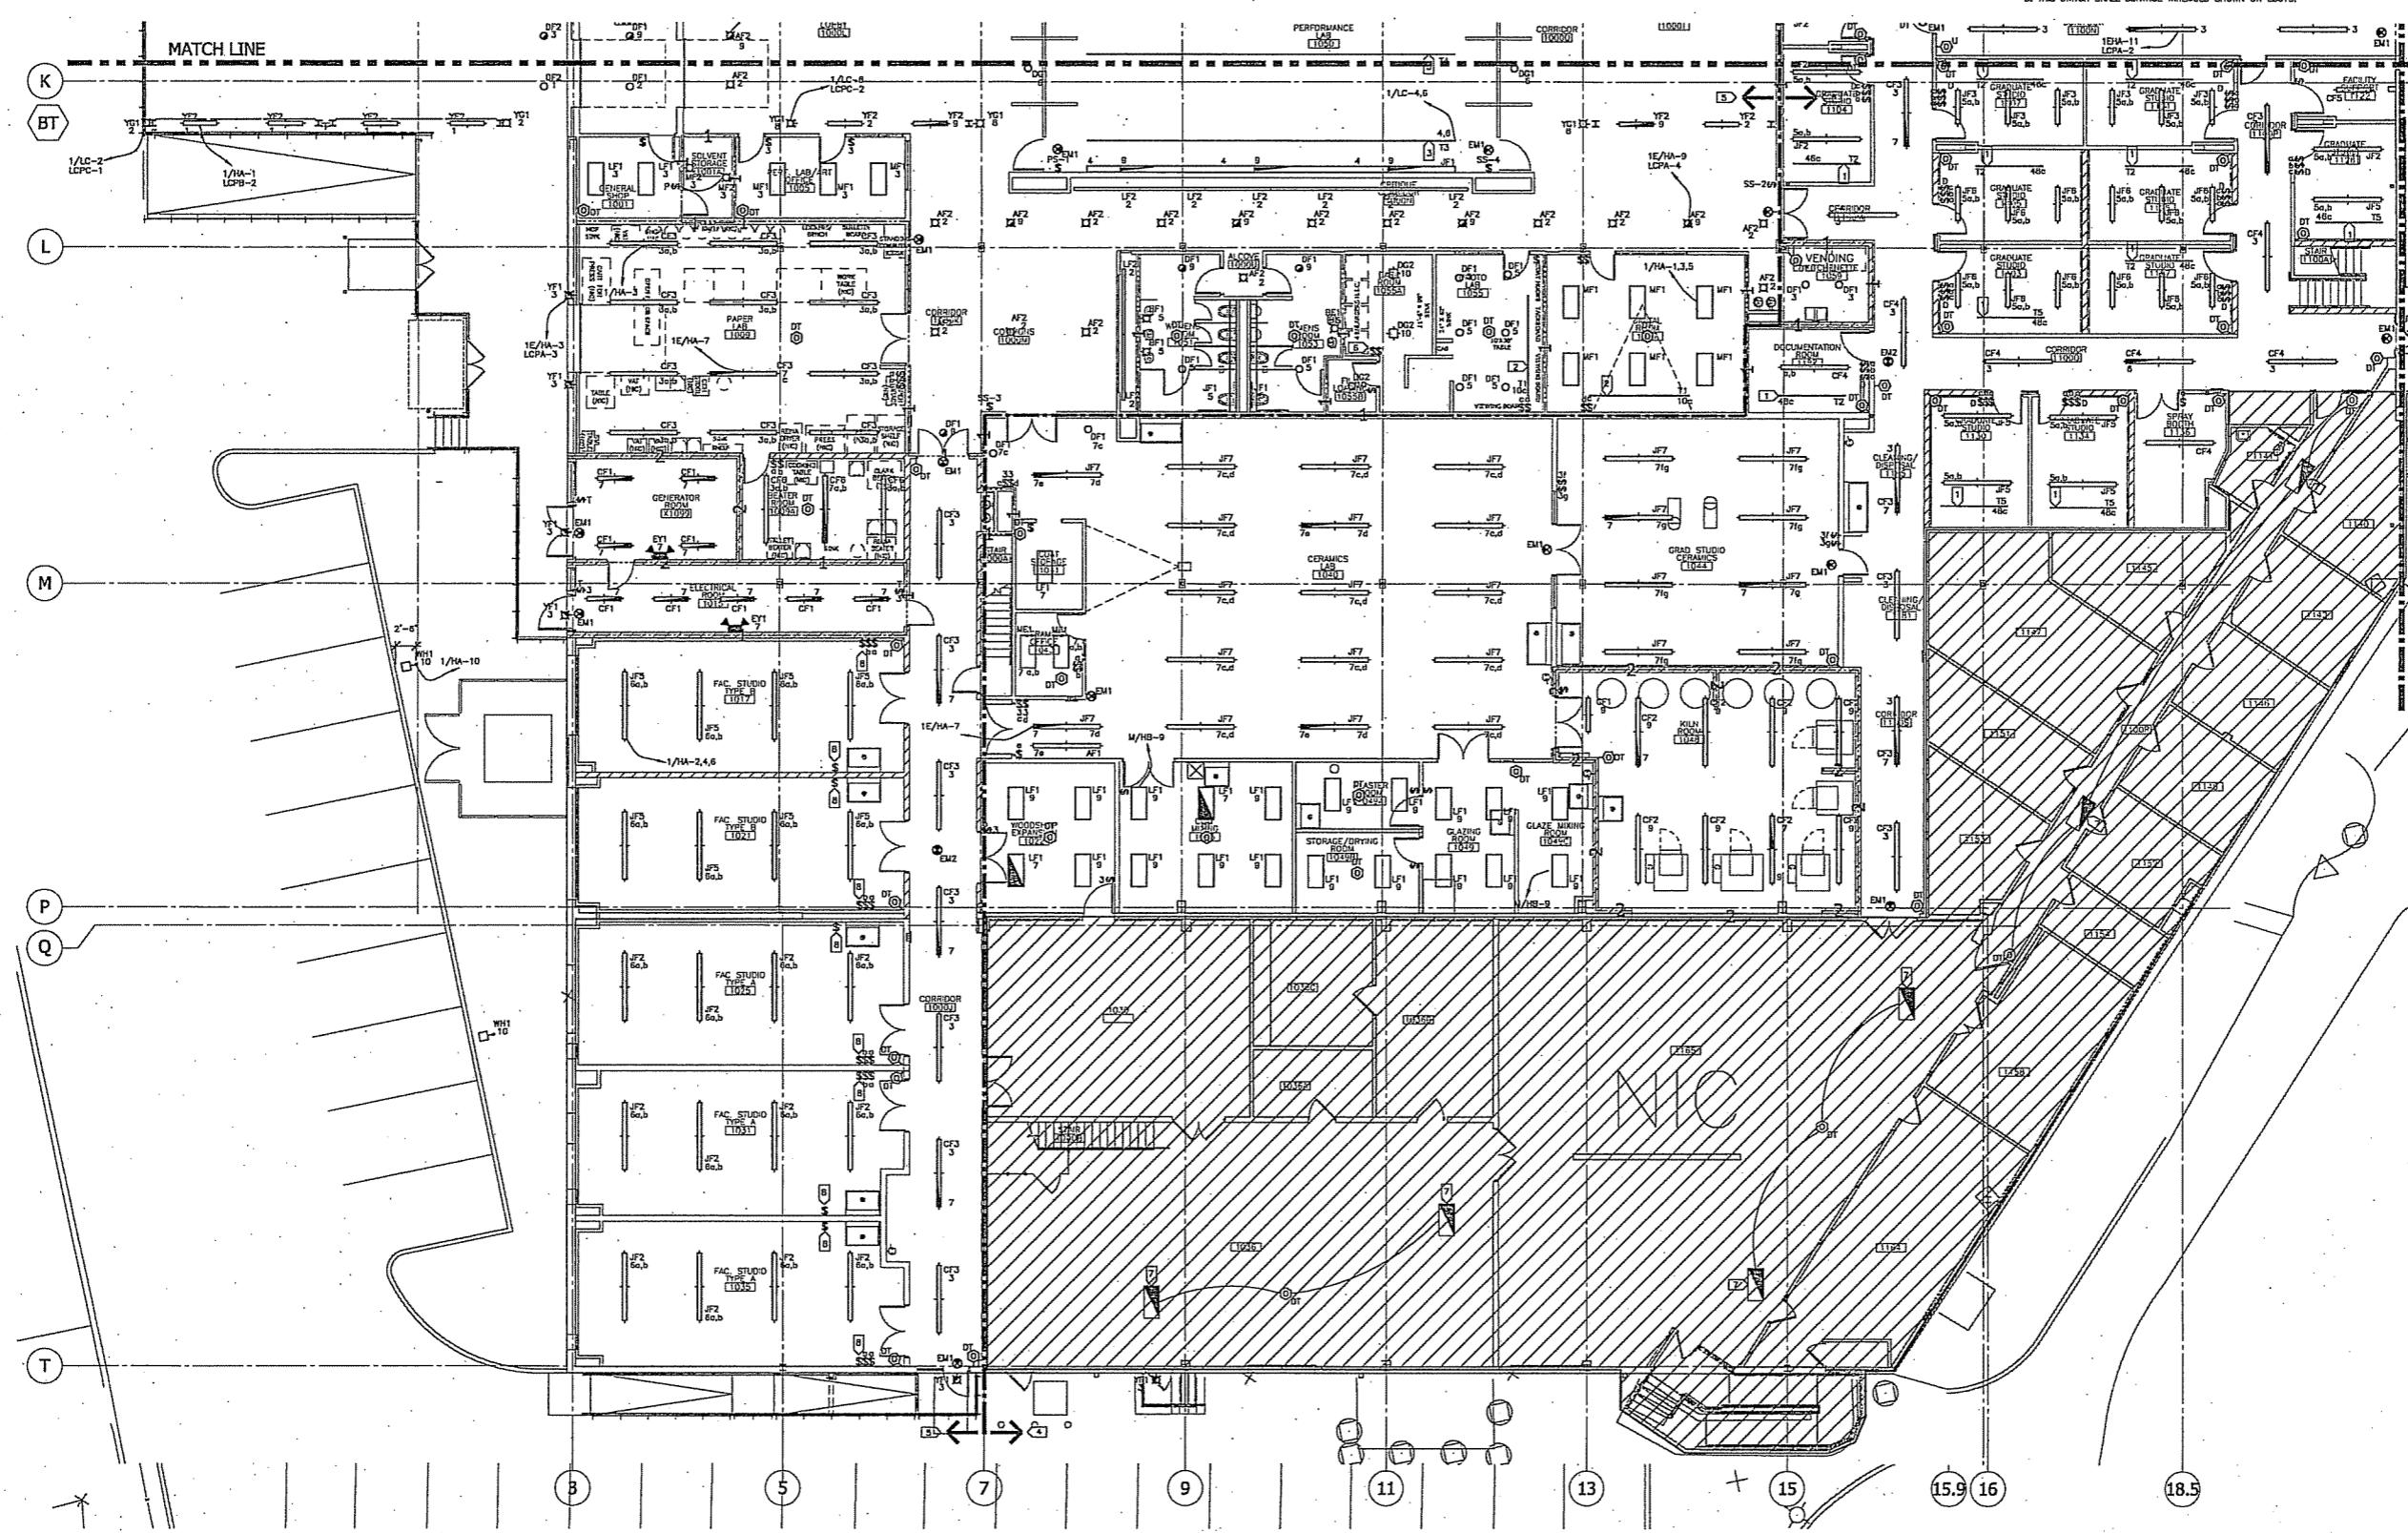


- GENERAL NOTES:**
- A. CONNECT ALL EXIT LIGHTS TO CIRCUIT 1E/HA-4.
 - B. LIGHT SWITCHES SERVING EMERGENCY BRANCH CIRCUITS SHALL BE RED.
- KEYED NOTES:**
1. PROVIDE FOUR (4) TYPE 'TD1' TRACK HEADS.
 2. PROVIDE FOUR (4) TYPE 'TD1' AND THREE (3) TYPE 'TF1' TRACK HEADS. ALTERNATE FIXTURE HEAD TYPES ALONG TRACK LENGTH.
 3. PROVIDE TEN (10) TYPE 'TC2' TRACK HEADS.
 4. CONNECT 120V NORMAL BRANCH CIRCUITS TO PANEL 1/ALB AND 277V NORMAL BRANCH CIRCUITS TO PANEL 1/WHB UNLESS NOTED OTHERWISE.
 5. CONNECT 120V NORMAL BRANCH CIRCUITS TO PANEL 1/ALC AND 277V NORMAL BRANCH CIRCUITS TO PANEL 1/HA UNLESS NOTED OTHERWISE.
 6. PROVIDE A BUBBLE COVERPLATE FOR SWITCH CONTROLLING AMBIENT LIGHTING TO PREVENT ACCIDENTAL ACTIVATION OF LUMINAIRES.
 7. CONNECT EXISTING LUMINAIRE SERVED BY INTERNAL BATTERY TO LIFE SAFETY CIRCUIT 1E/LA-9. PROVIDE NEW OCCUPANCY SENSOR TO CONTROL LUMINAIRE.
 8. THIS SWITCH SHALL CONTROL WIREMOLD SHOWN ON E201S.

HA
 ARCHITECTURE & ENGINEERING & PLANNING
 Edward, Gross and Associates, Inc.
 375 State Street
 Milwaukee, Wisconsin 53202-1000
 Telephone 414.278.2210 Facsimile 414.278.2734

Consultant:
PSJ ENGINEERING, INC.
 CONSULTING ENGINEERS
 745 N. PORT WASHINGTON ROAD
 WISCONSIN 53157
 PH: (414) 332-2211 FAX: (414) 331-2823

NOT FOR CONSTRUCTION

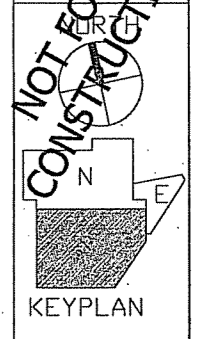


State of Wisconsin
 Department of Administration
 Division of State Facilities

Agency / Institution: UNIVERSITY OF WISCONSIN—MADISON

Project Title: WAREHOUSE REMODELING FOR ARTS RELOCATION
 Project Location: 630 W. MIFFLIN STREET MADISON WISCONSIN
 Sheet Title: LEVEL ONE LIGHTING PLAN SOUTH BUILDING

Revisions:	No.	Date	By	Description

Scale:	1/8" = 1'-0"
Graphic Scale:	0' 2' 4' 8' 12'
DSF Number:	08B1R
Set Type:	FR
Date Issued:	09/28/07
Sheet Number:	E201S

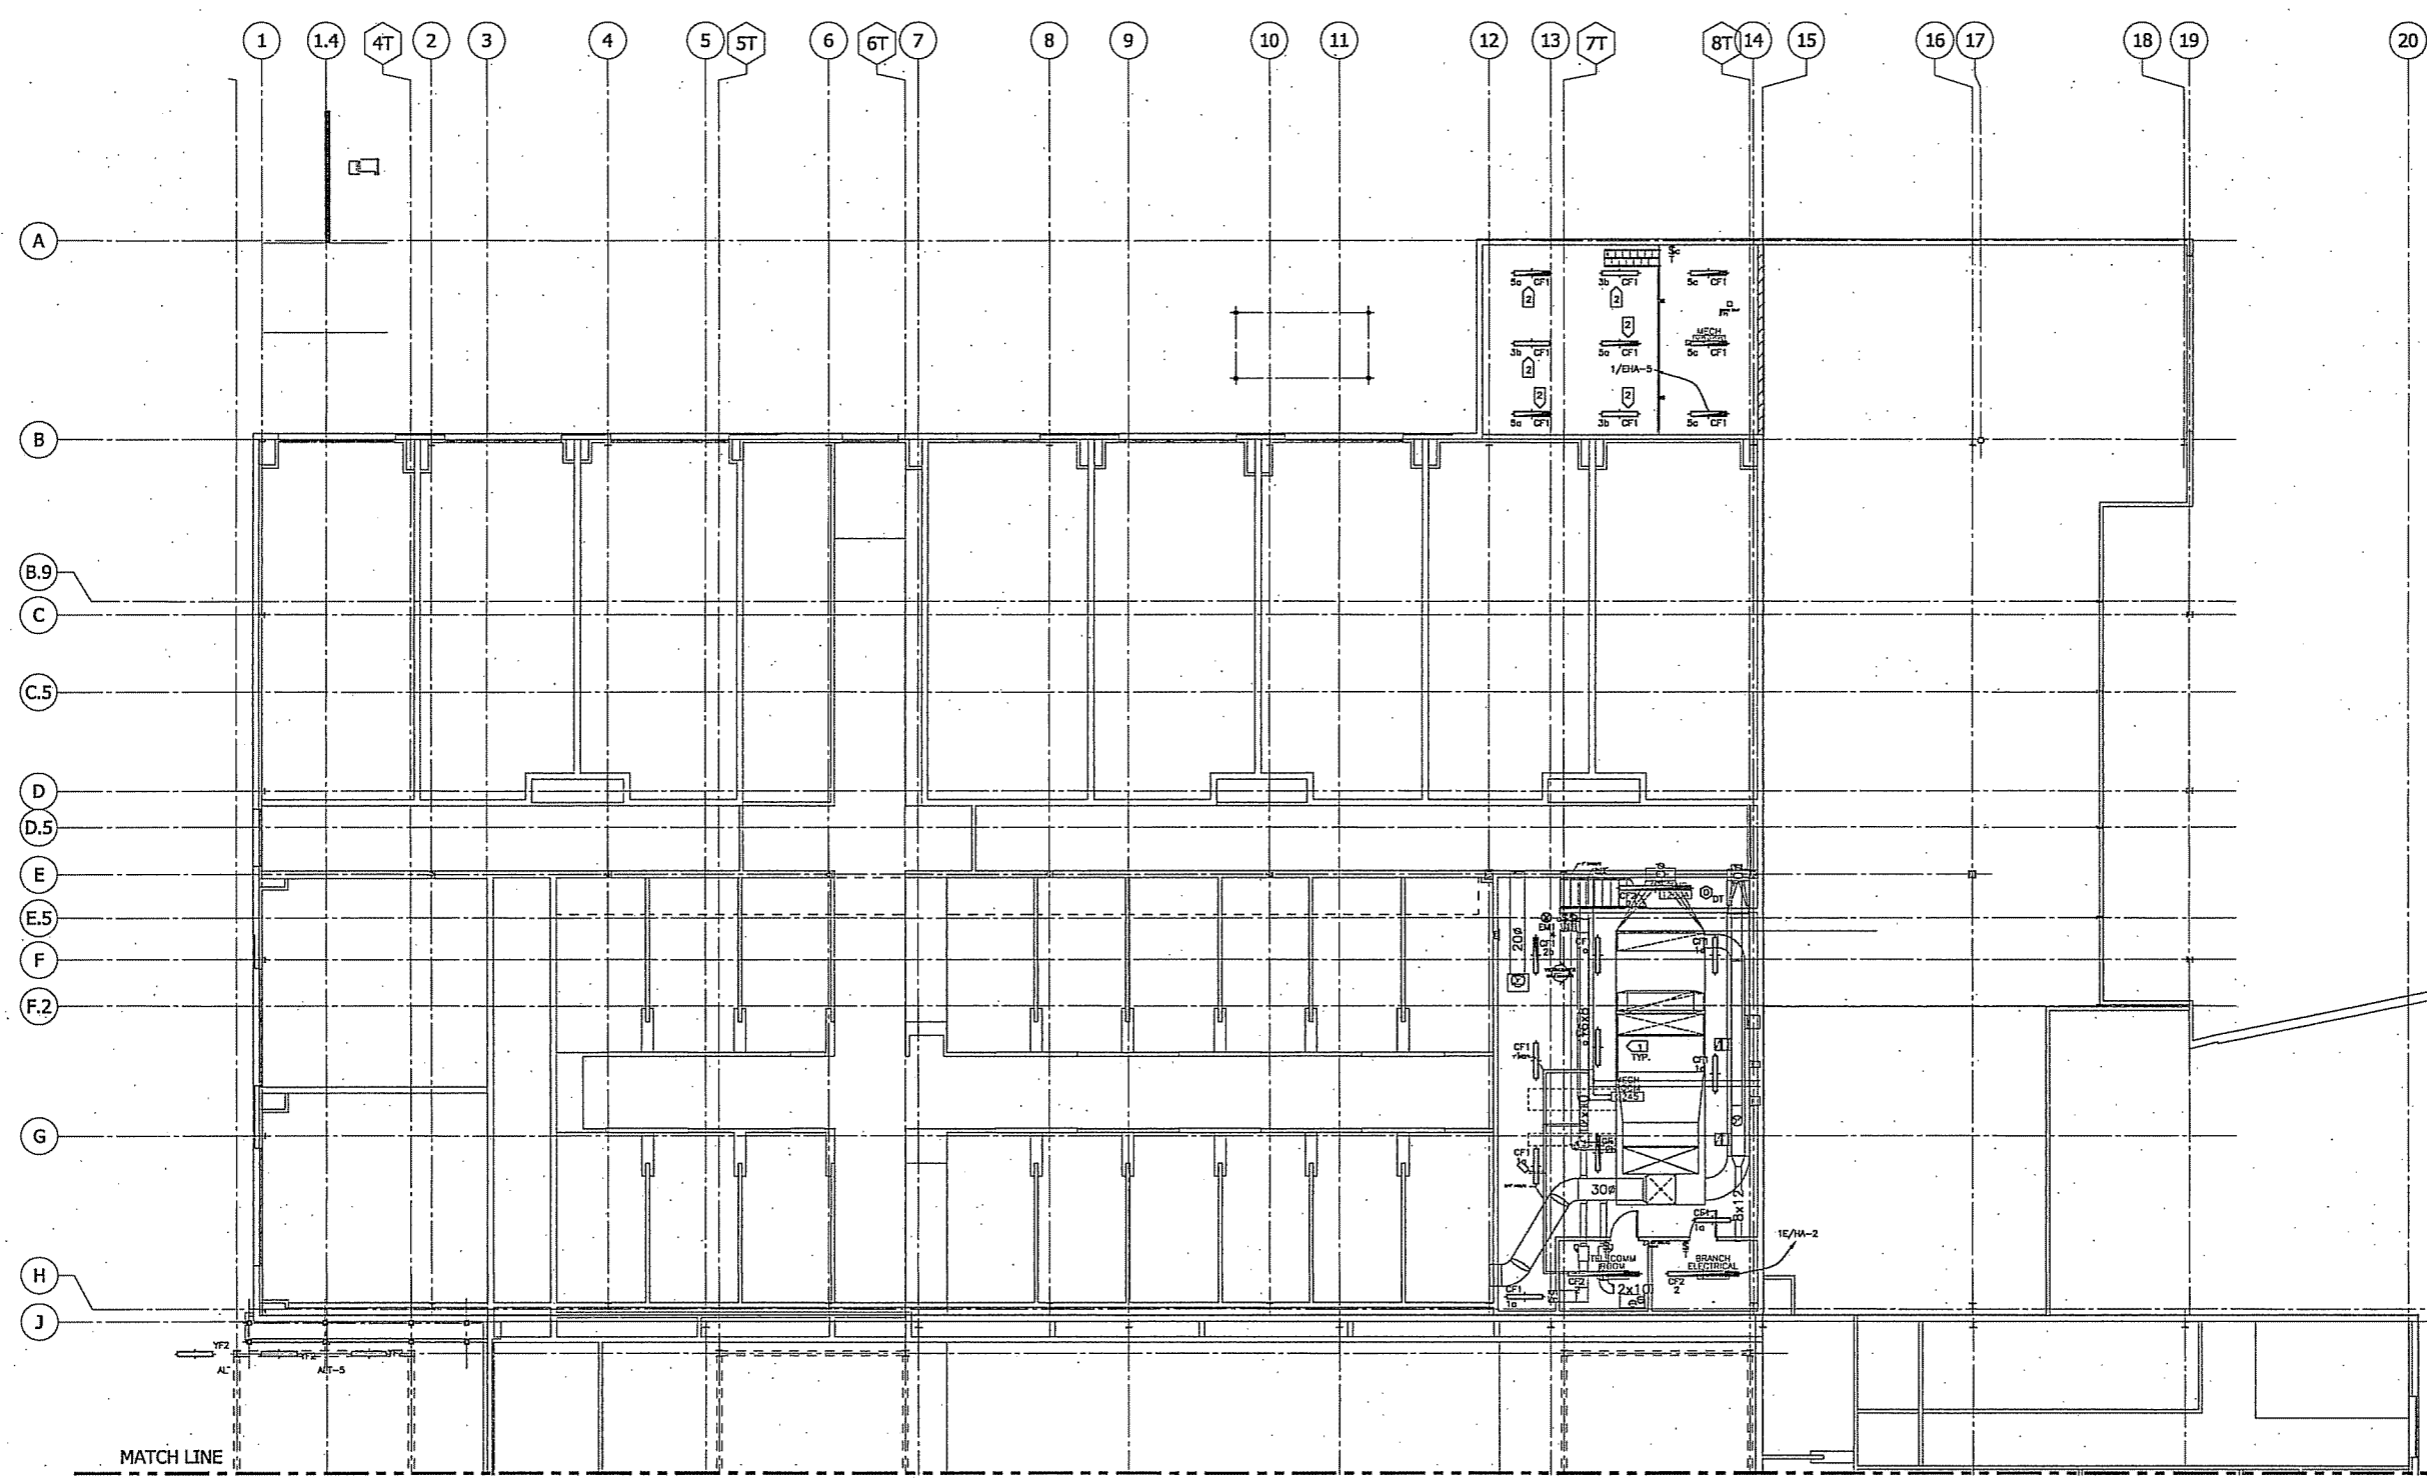

- KEY NOTES:**
1. COORDINATE FIXTURE LOCATION WITH MECHANICAL EQUIPMENT AS INSTALLED.
 2. CONTROL FOR LUMINAIRE LOCATED ON 1ST FLOOR.

HA
 ARCHITECTURE • ESTIMATING • PLANNING
 HANSON, HENK AND ABRAHAMSON, INC.
 233 WEST 10TH STREET
 MADISON, WISCONSIN 53703-4000
 TELEPHONE 608/261-8100 FACSIMILE 608/261-8101


Consultant:
PSJ ENGINEERING, INC.
 CONSULTING ENGINEERS
 7643 N. ROCK WISCONSIN ROAD
 MADISON, WI 53717
 PH: (608) 222-2211 FAX: (608) 453-0823

TR
TRIPPER CORPORATION
 LIGHTING CONSULTANTS / LIGHTING DESIGNERS
 222 Madison Park Drive, Spring Lake, WI 53081
 Telephone 920-247-2222 Fax 920-247-2222
 Email: trip@tripper.com

NOT FOR CONSTRUCTION

S
 KEYPLAN

State of Wisconsin
 Department of Administration
 Division of State Facilities


 UNIVERSITY OF WISCONSIN—MADISON

Project Title: **WAREHOUSE REMODELING FOR ARTS RELOCATION**
 Project Location: **630 W. MIFFLIN STREET MADISON WISCONSIN**
 Sheet Title: **EQUIPMENT PLATFORM LIGHTING PLAN NORTH BUILDING**

Revisions:

No.	Date	By:	Description:

Scale: **1/8" = 1'-0"**

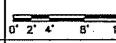Graphic Scale: 



DSP Number: **06B1R**

Set Type: **FR**

Date Issued: **09/28/07**

Sheet Number: **E202N**

- KEY PLAN
1. RE-INSTALL EXISTING LUMINAIRES REMOVED DURING DEMOLITION.
 2. COORDINATE FIXTURE LOCATION WITH MECHANICAL EQUIPMENT AS INSTALLED.

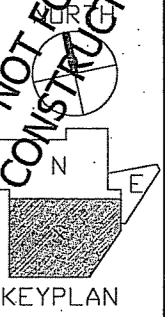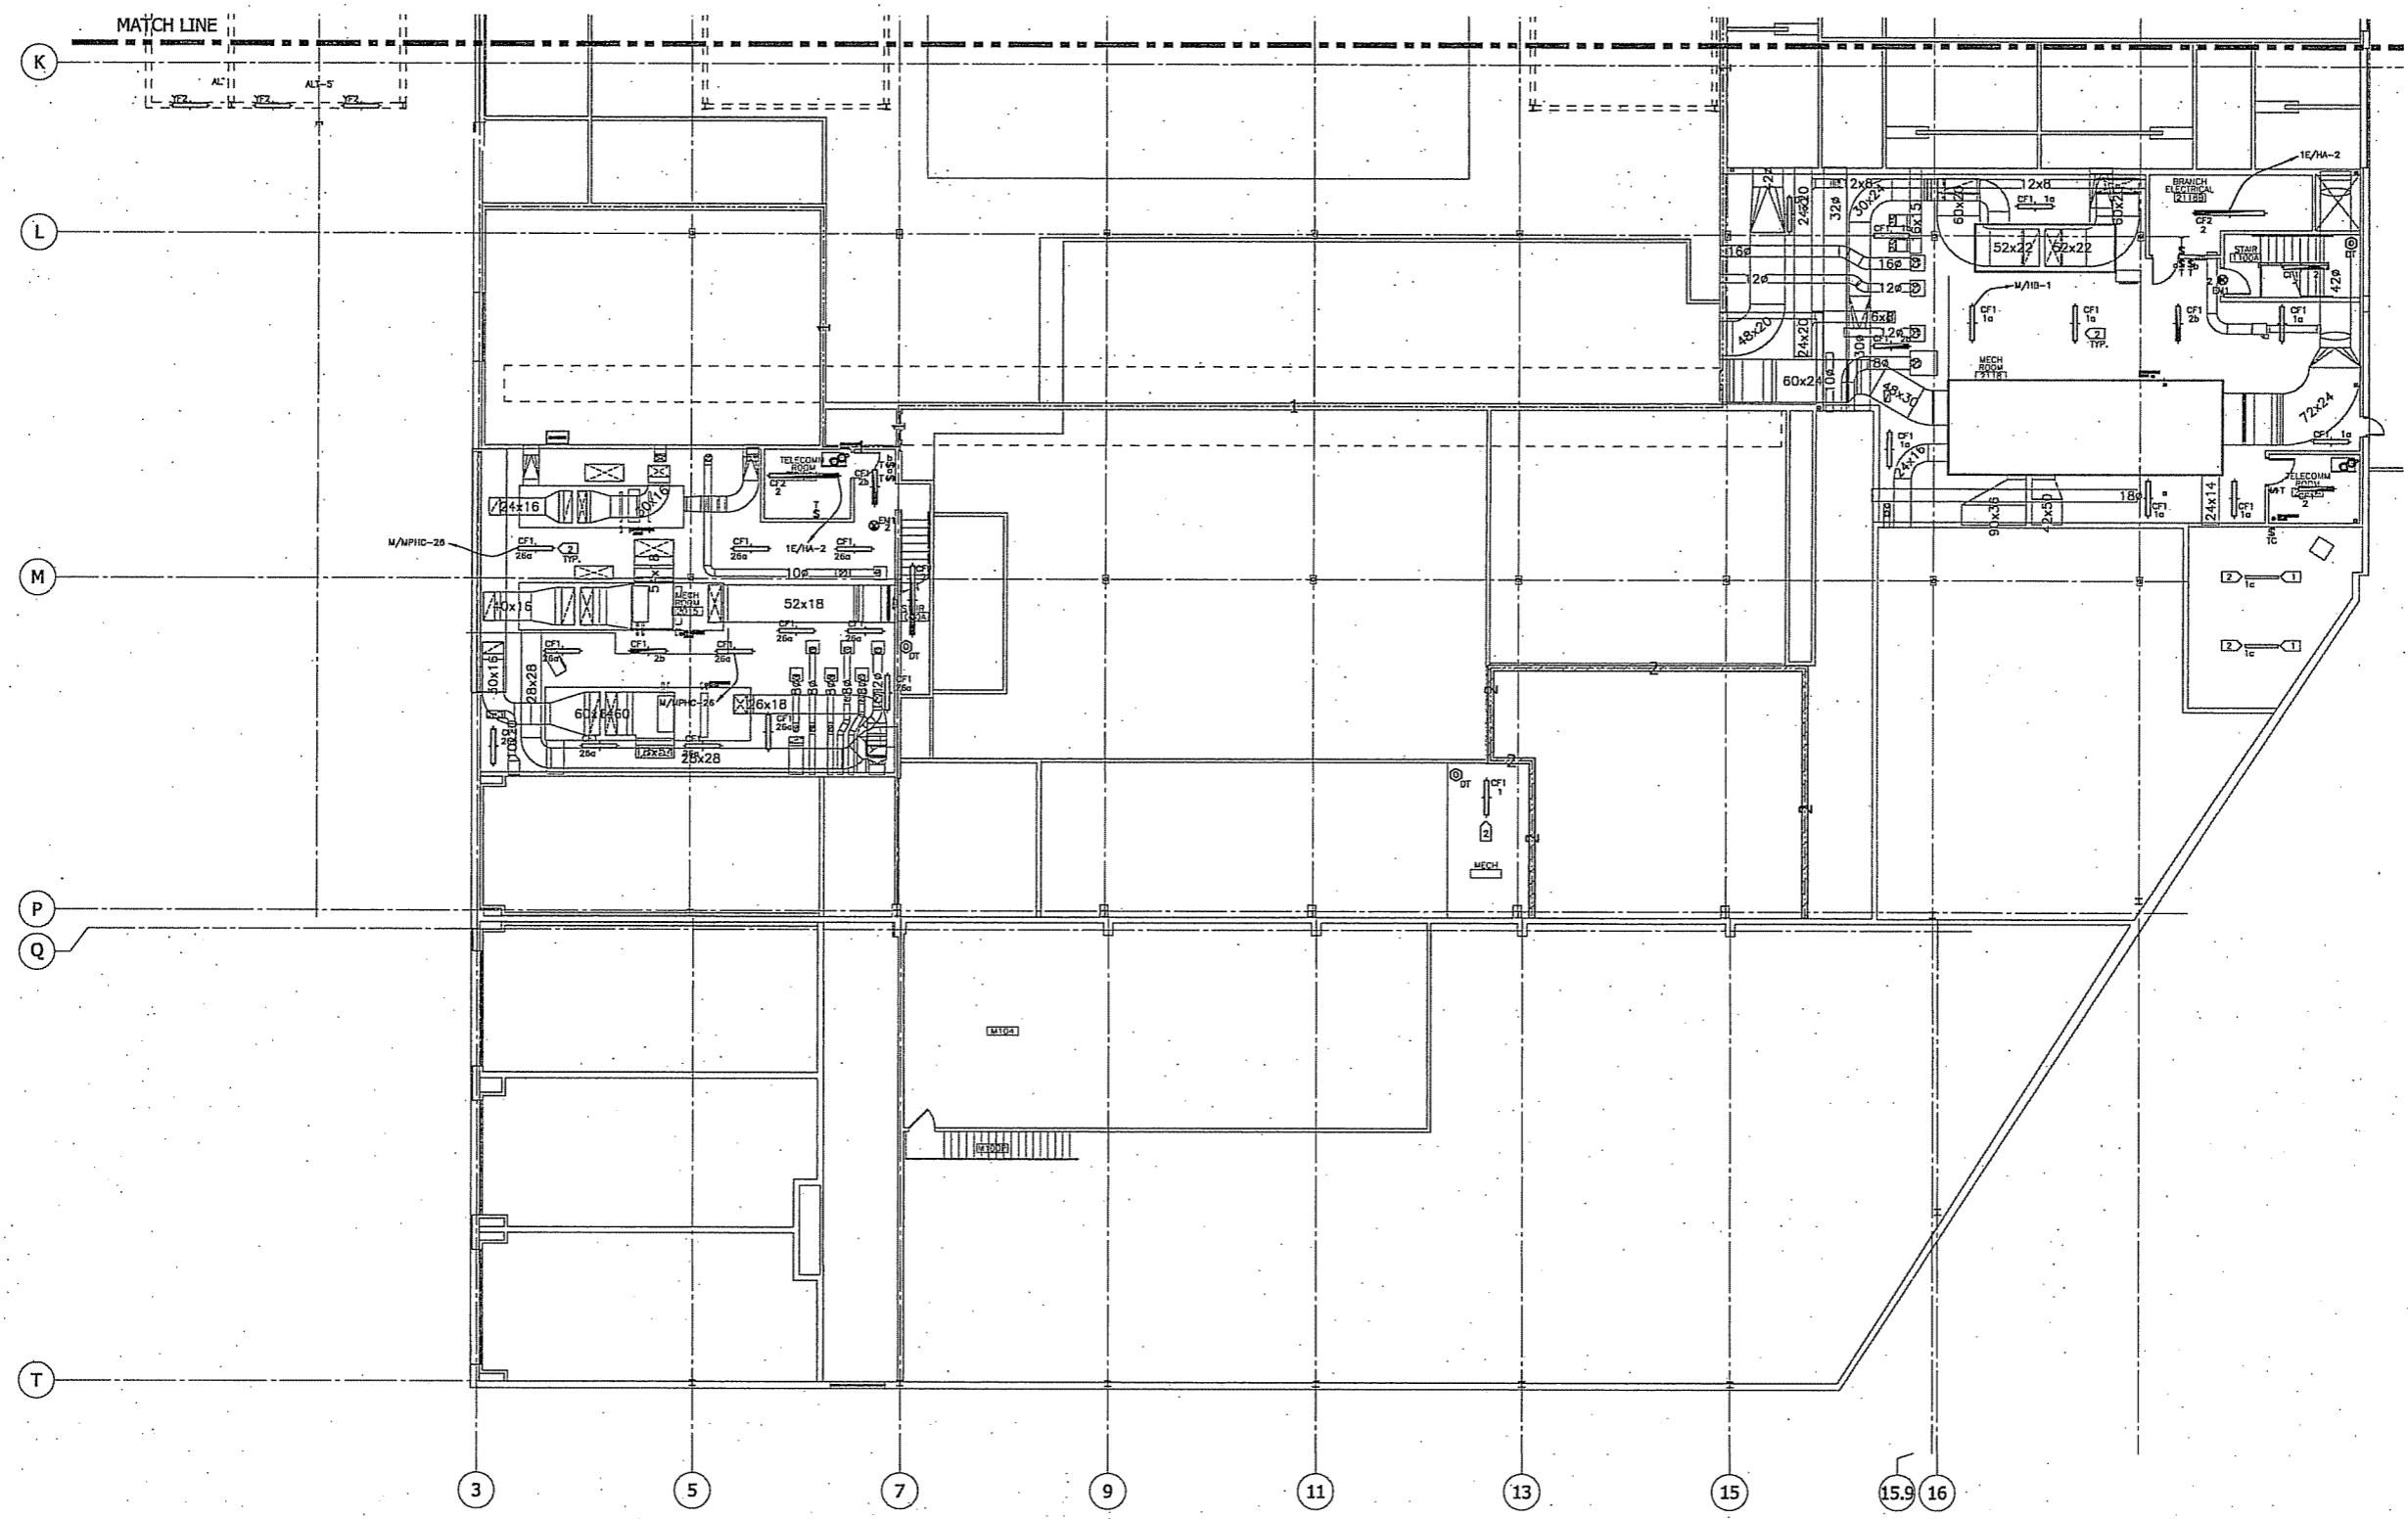

State of Wisconsin
Department of Administration
Division of State Facilities



Agency / Institution:
UNIVERSITY OF WISCONSIN-MADISON

Project Title:
**WAREHOUSE REMODELING
FOR ARTS RELOCATION**
Project Location:
630 W. MIFFLIN STREET
MADISON WISCONSIN
Sheet Title:
EQUIPMENT PLATFORM LIGHTING PLAN SOUTH
BUILDING

Revisions:

No.	Date	By:	Description

Scale	1/8" = 1'-0"
Graphic Scale	0' 2' 4' 8' 12'
DSF Number	06B1R
Set Type	FR
Date Issued	09/28/07
Sheet Number	E202S